


## CANOPY WITH SOFFIT AND METAL PANELS


### GENERAL NOTES:

I. GENERAL NOTES

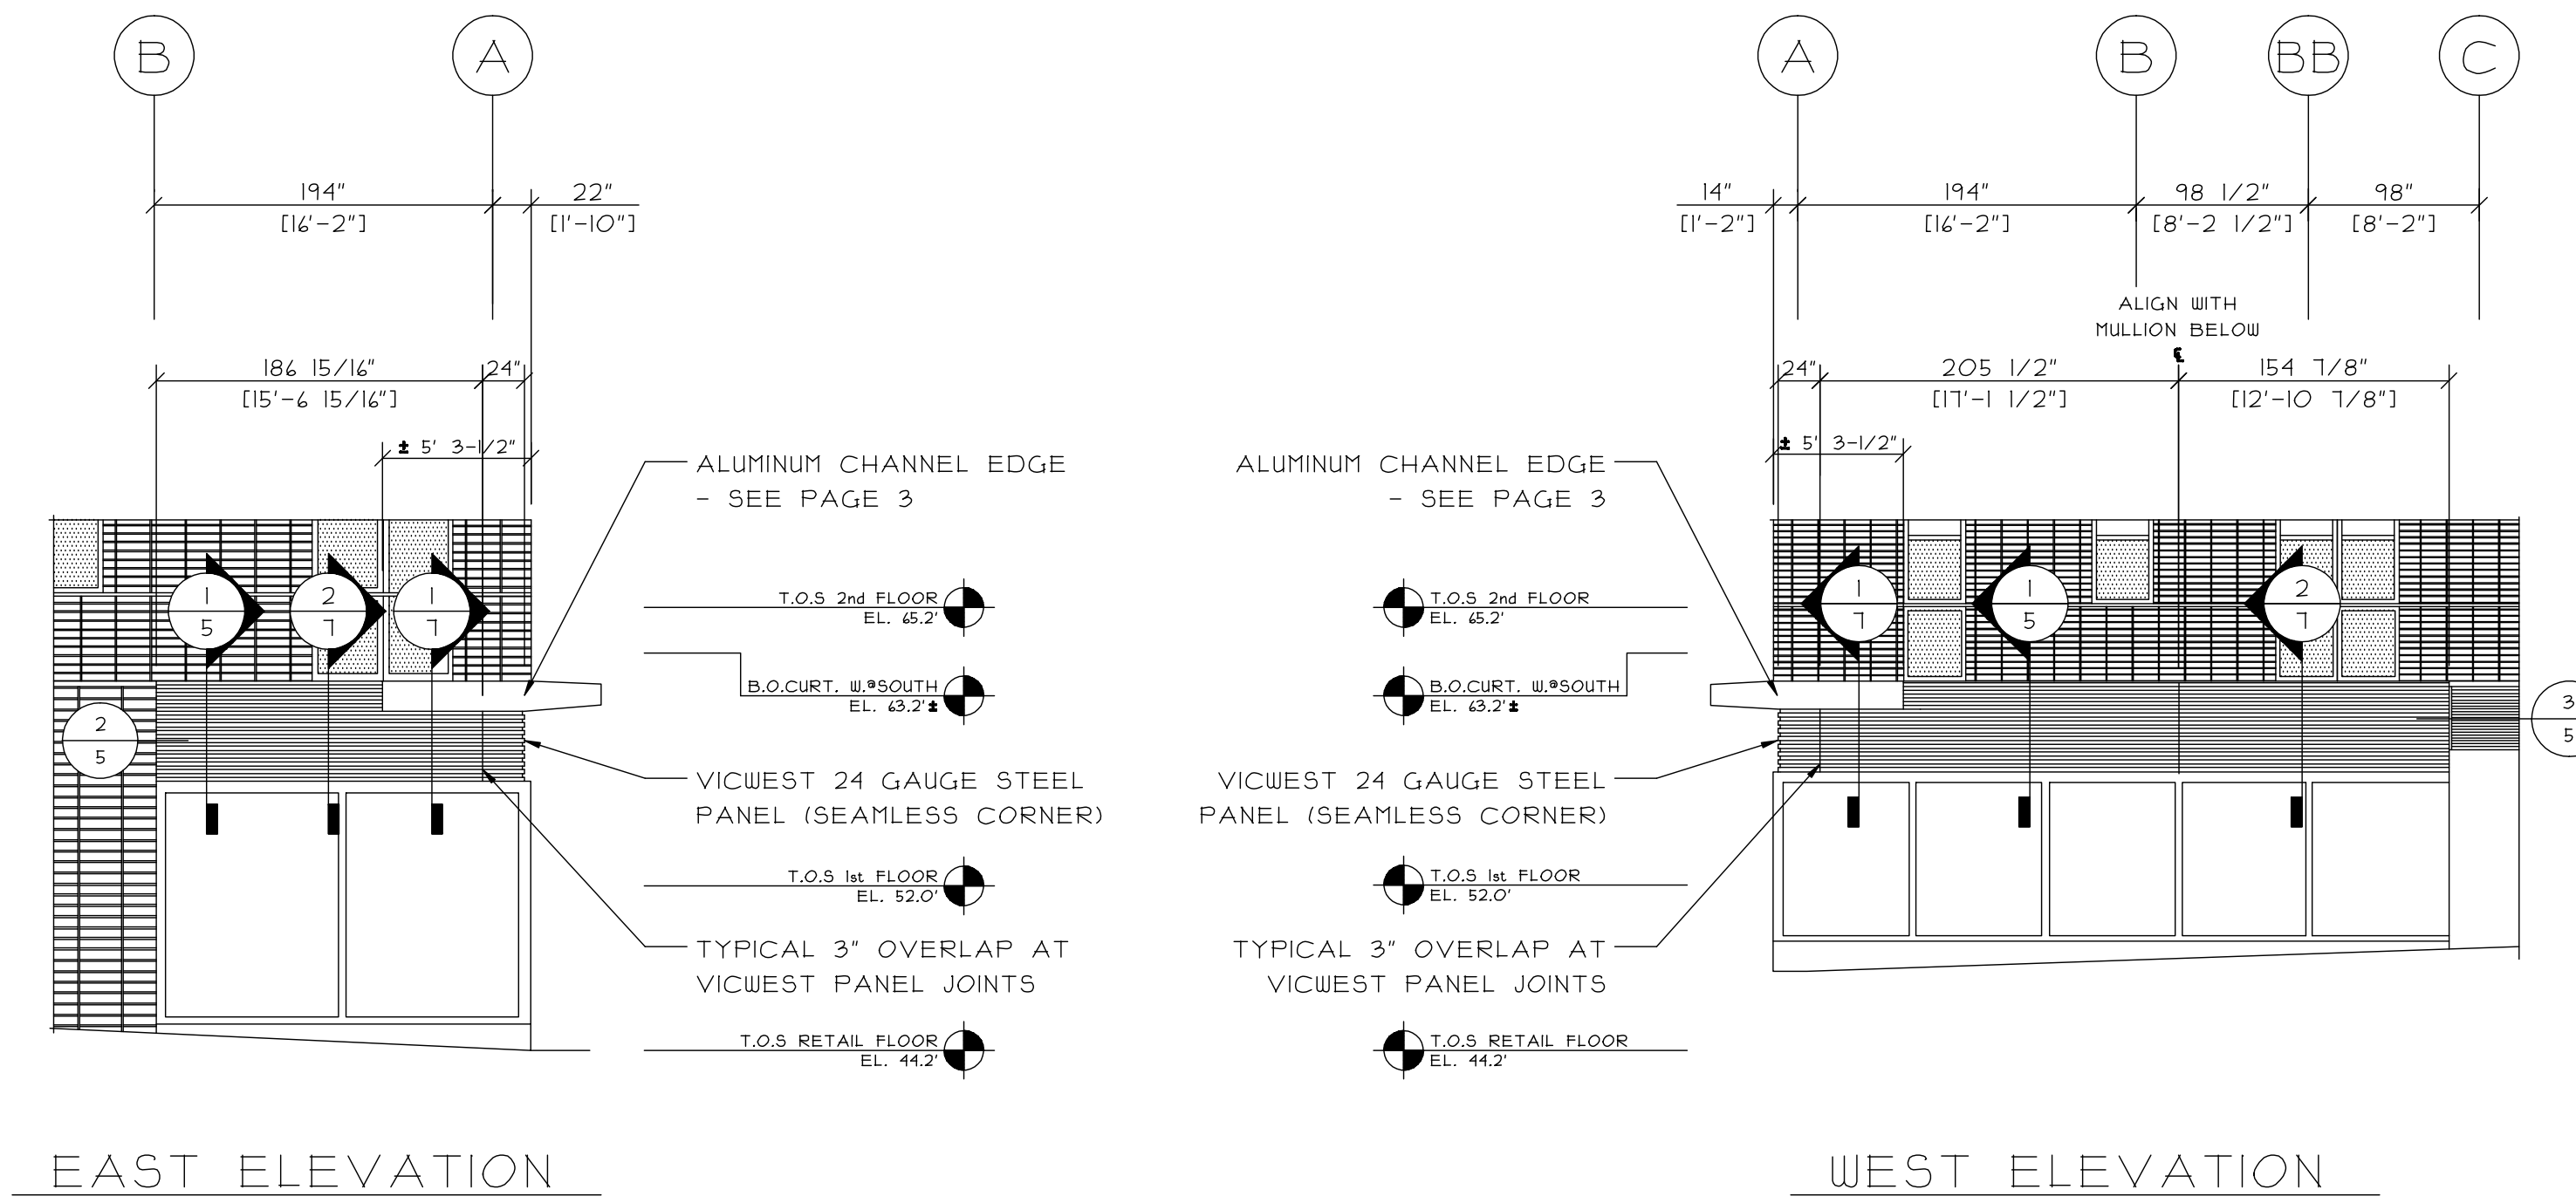

EAST ELEVATION

WEST ELEVATION

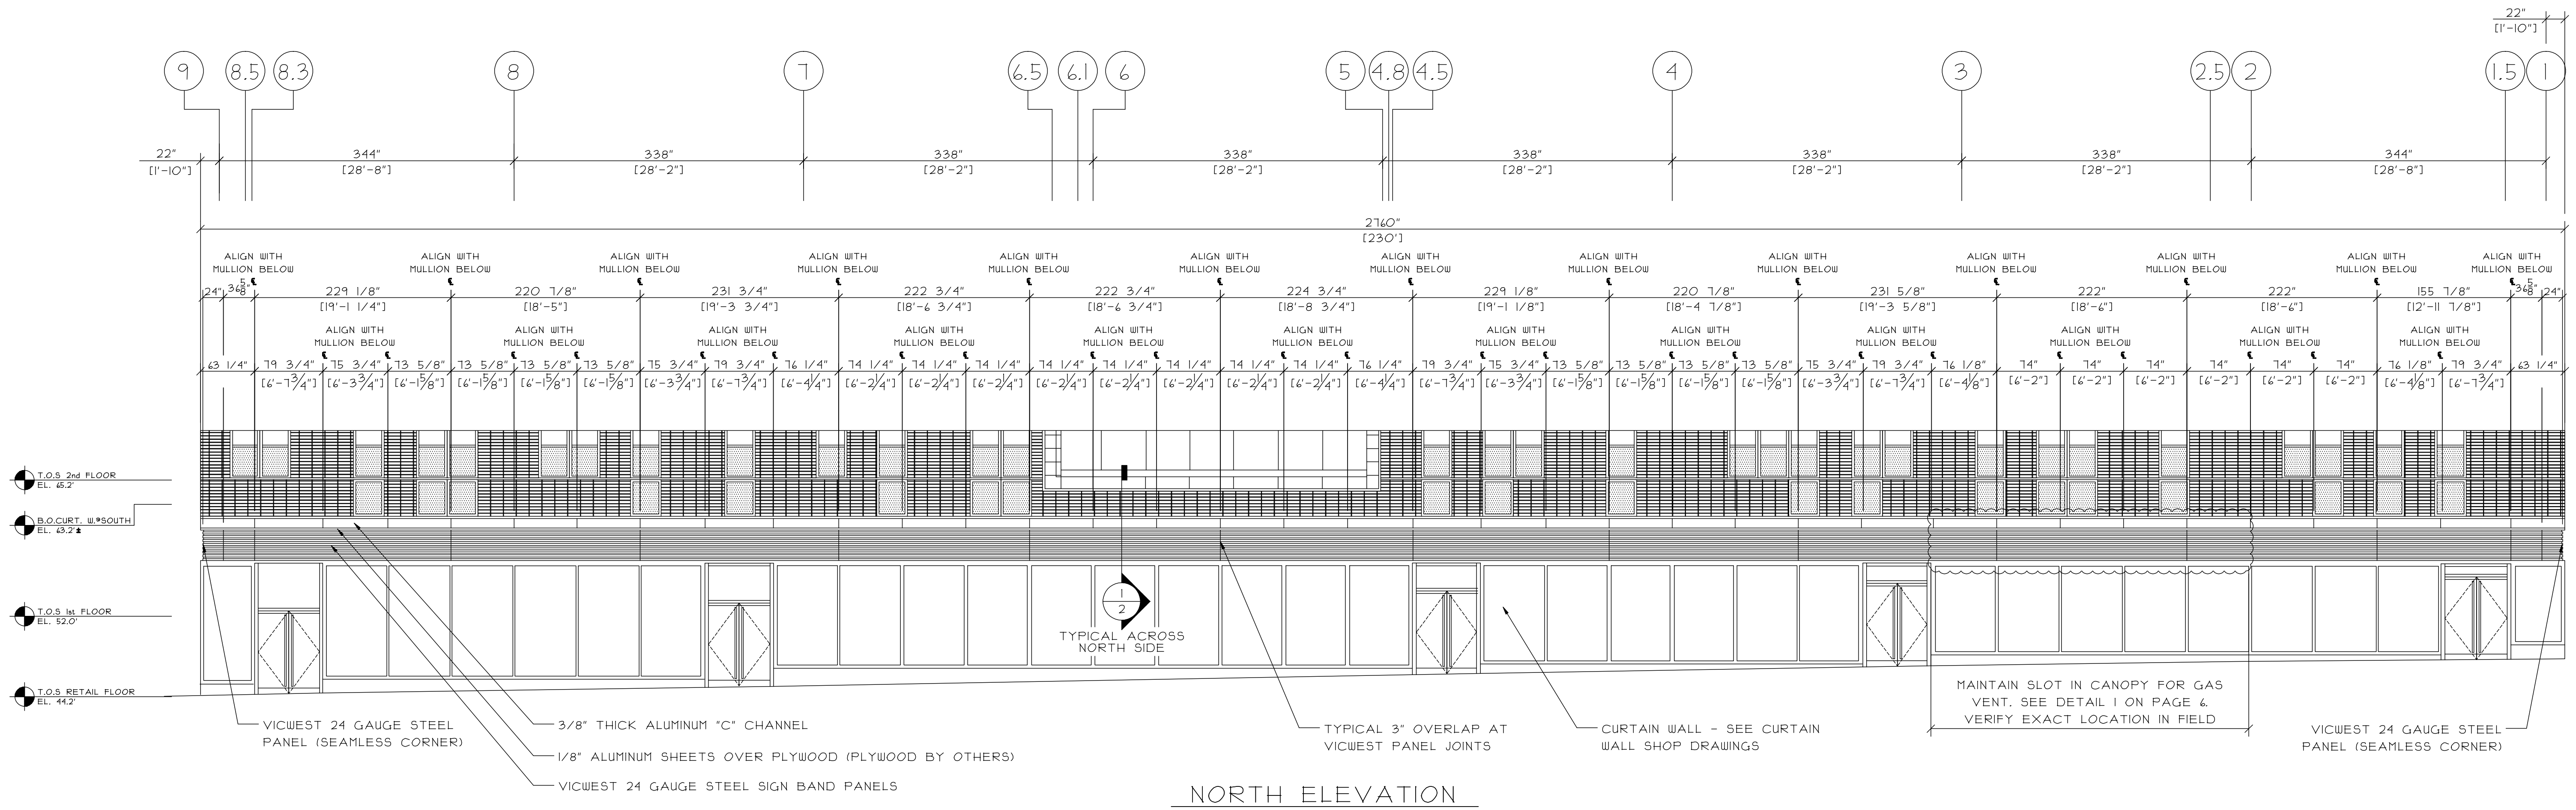

NORTH ELEVATION

REVISIONS

GLAZING CONTRACTOR:
SAMPLE
SAMPLE
SAMPLE
SAMPLE
SAMPLE
SAMPLE

ARCHITECT:
SAMPLE
SAMPLE
SAMPLE
SAMPLE
SAMPLE
SAMPLE

PROJECT:
SAMPLE
SAMPLE
SAMPLE
SAMPLE
SAMPLE
SAMPLE


LOCATION:
SAMPLE
SAMPLE
SAMPLE
SAMPLE
SAMPLE
SAMPLE

SCALE:  
1/8" = 1'-0"

DATE:  
SAMPLE

DRAWN:  
SAMPLE

PAGE:  
1 of 7

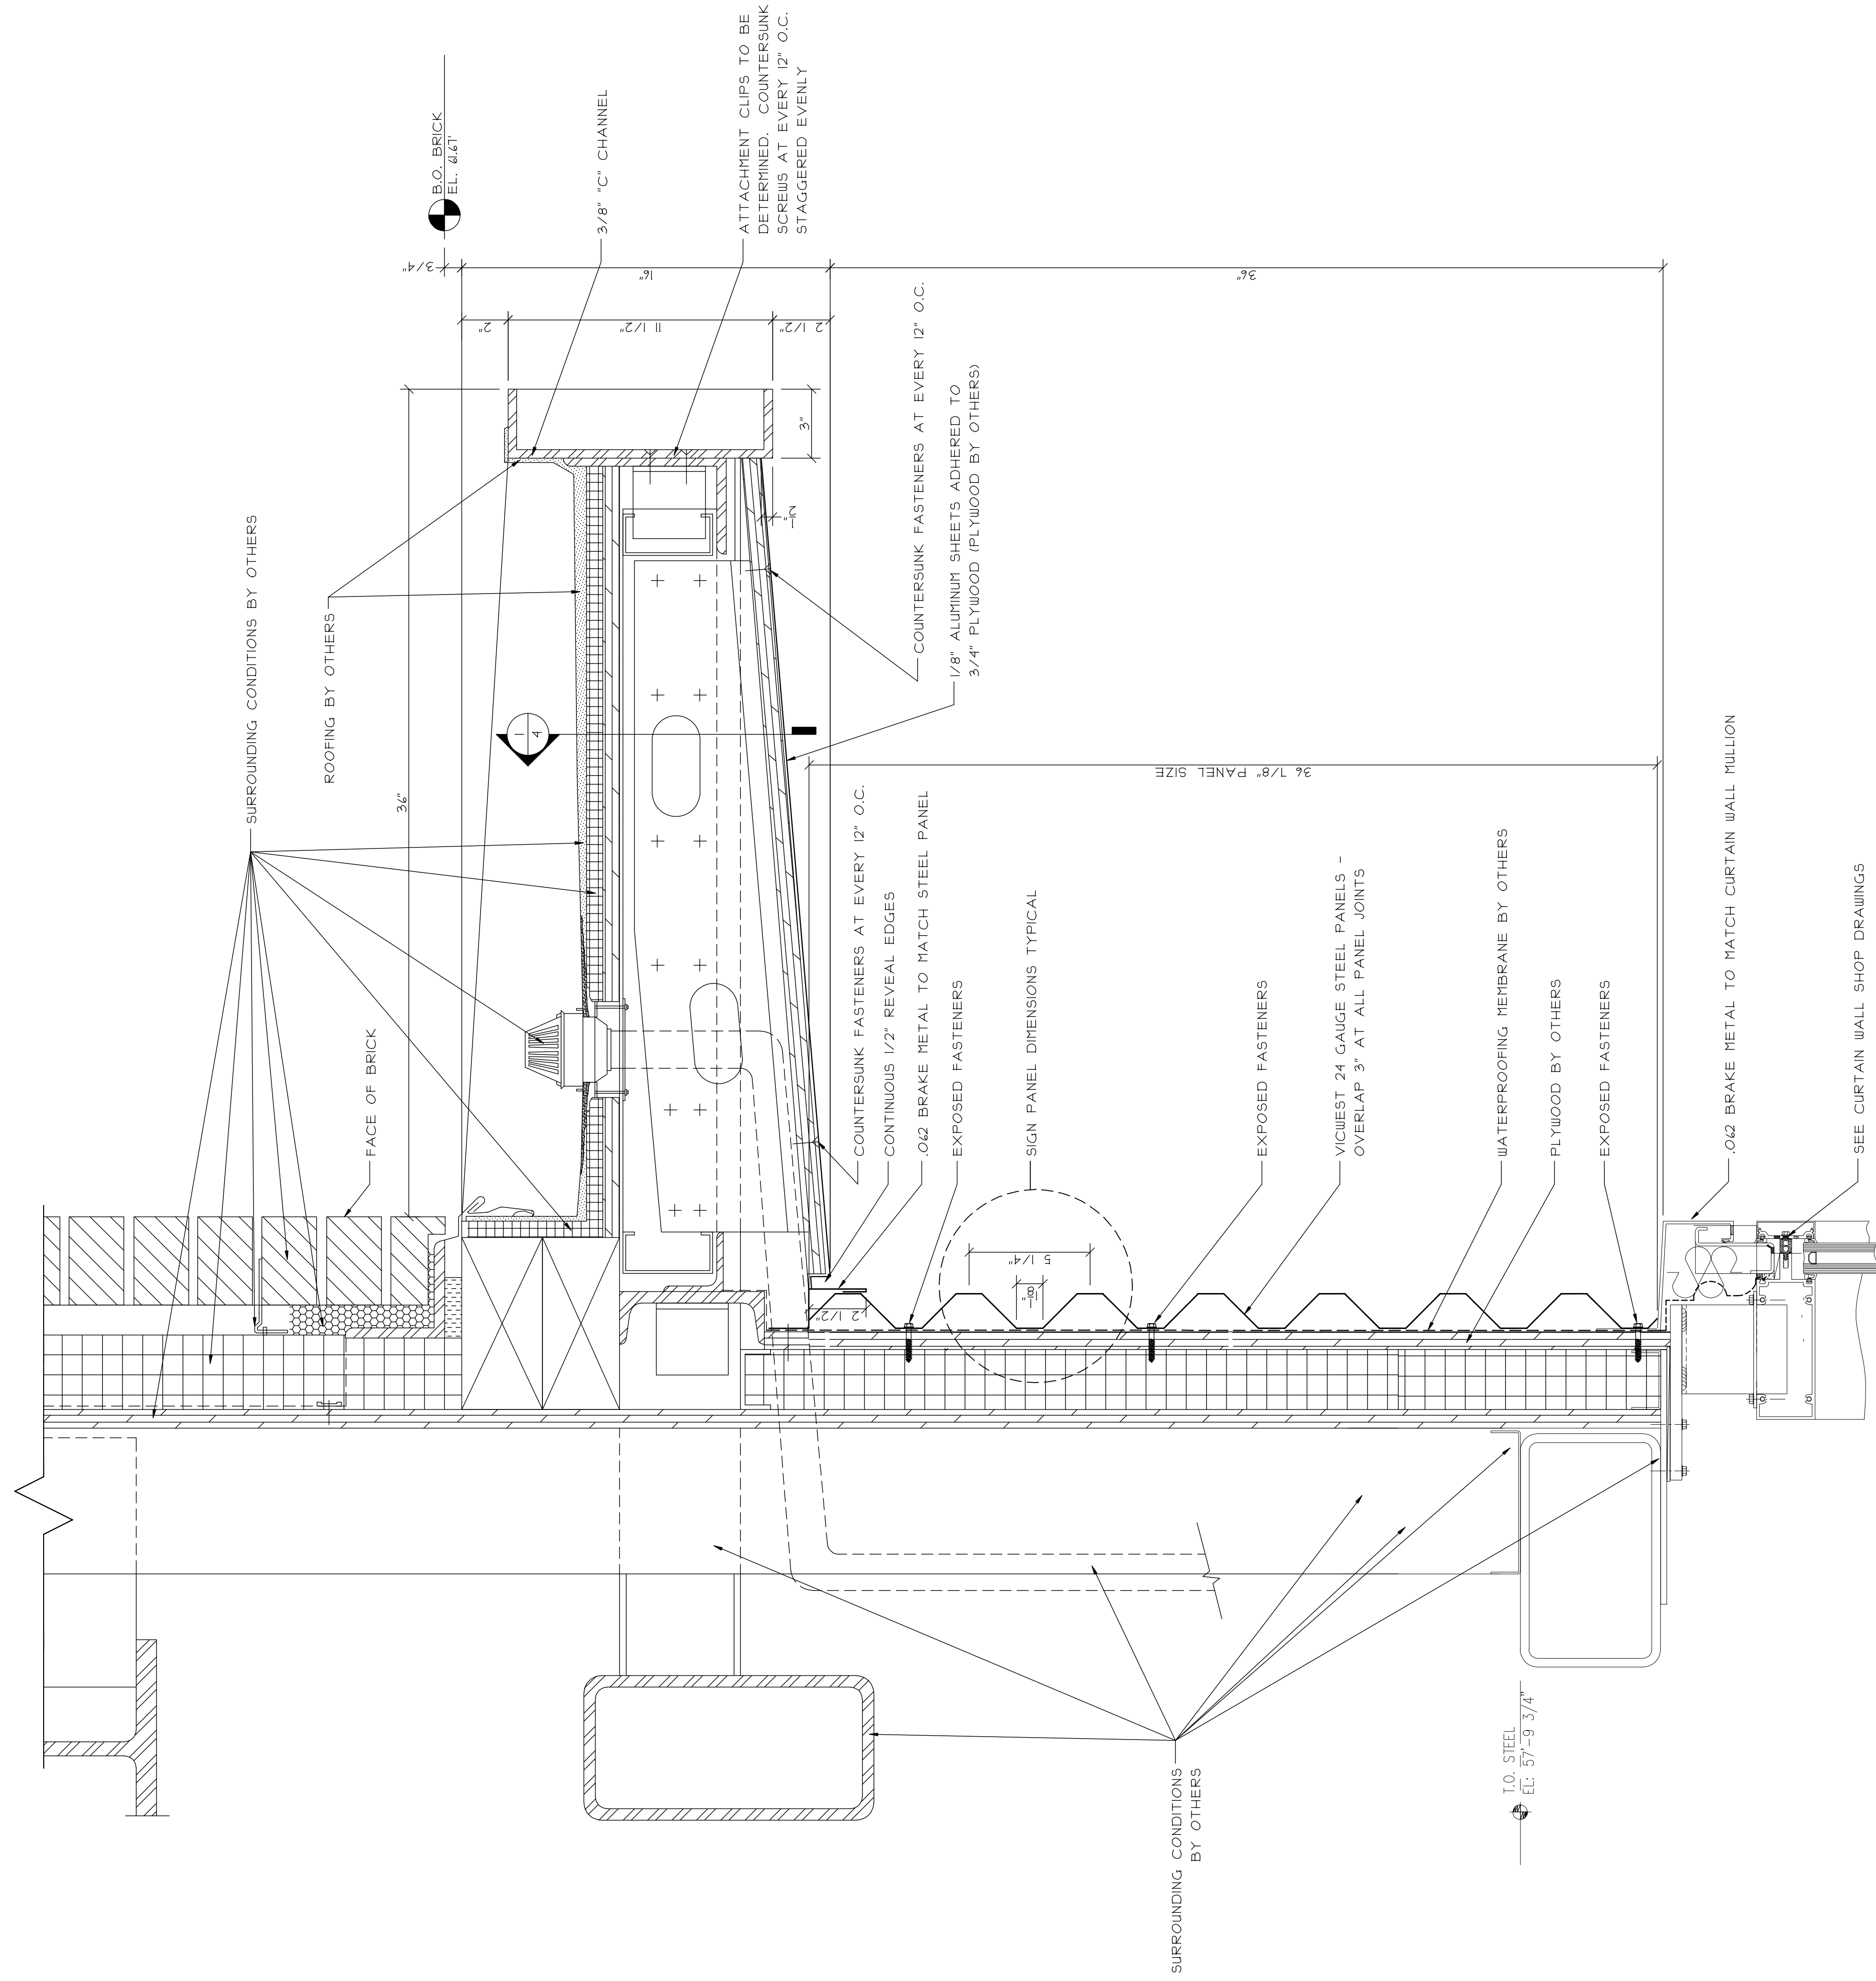

① CANOPY/SIGN BAND SECTION  
REF. 2/A5.11


PROJECT: SAMPLE SAMPLE SAMPLE  
LOCATION: SAMPLE SAMPLE SAMPLE

SCALE:  
3" = 1'-0"  
DATE:  
SAMPLE  
DRAWN:  
SAMPLE  
PAGE:  
2 of 7

ARCHITECT:  
SAMPLE SAMPLE SAMPLE  
SAMPLE SAMPLE SAMPLE  
SAMPLE SAMPLE SAMPLE  
SAMPLE SAMPLE SAMPLE

GLAZING CONTRACTOR:  
SAMPLE SAMPLE SAMPLE  
SAMPLE SAMPLE SAMPLE  
SAMPLE SAMPLE SAMPLE  
SAMPLE SAMPLE SAMPLE





REVISIONS

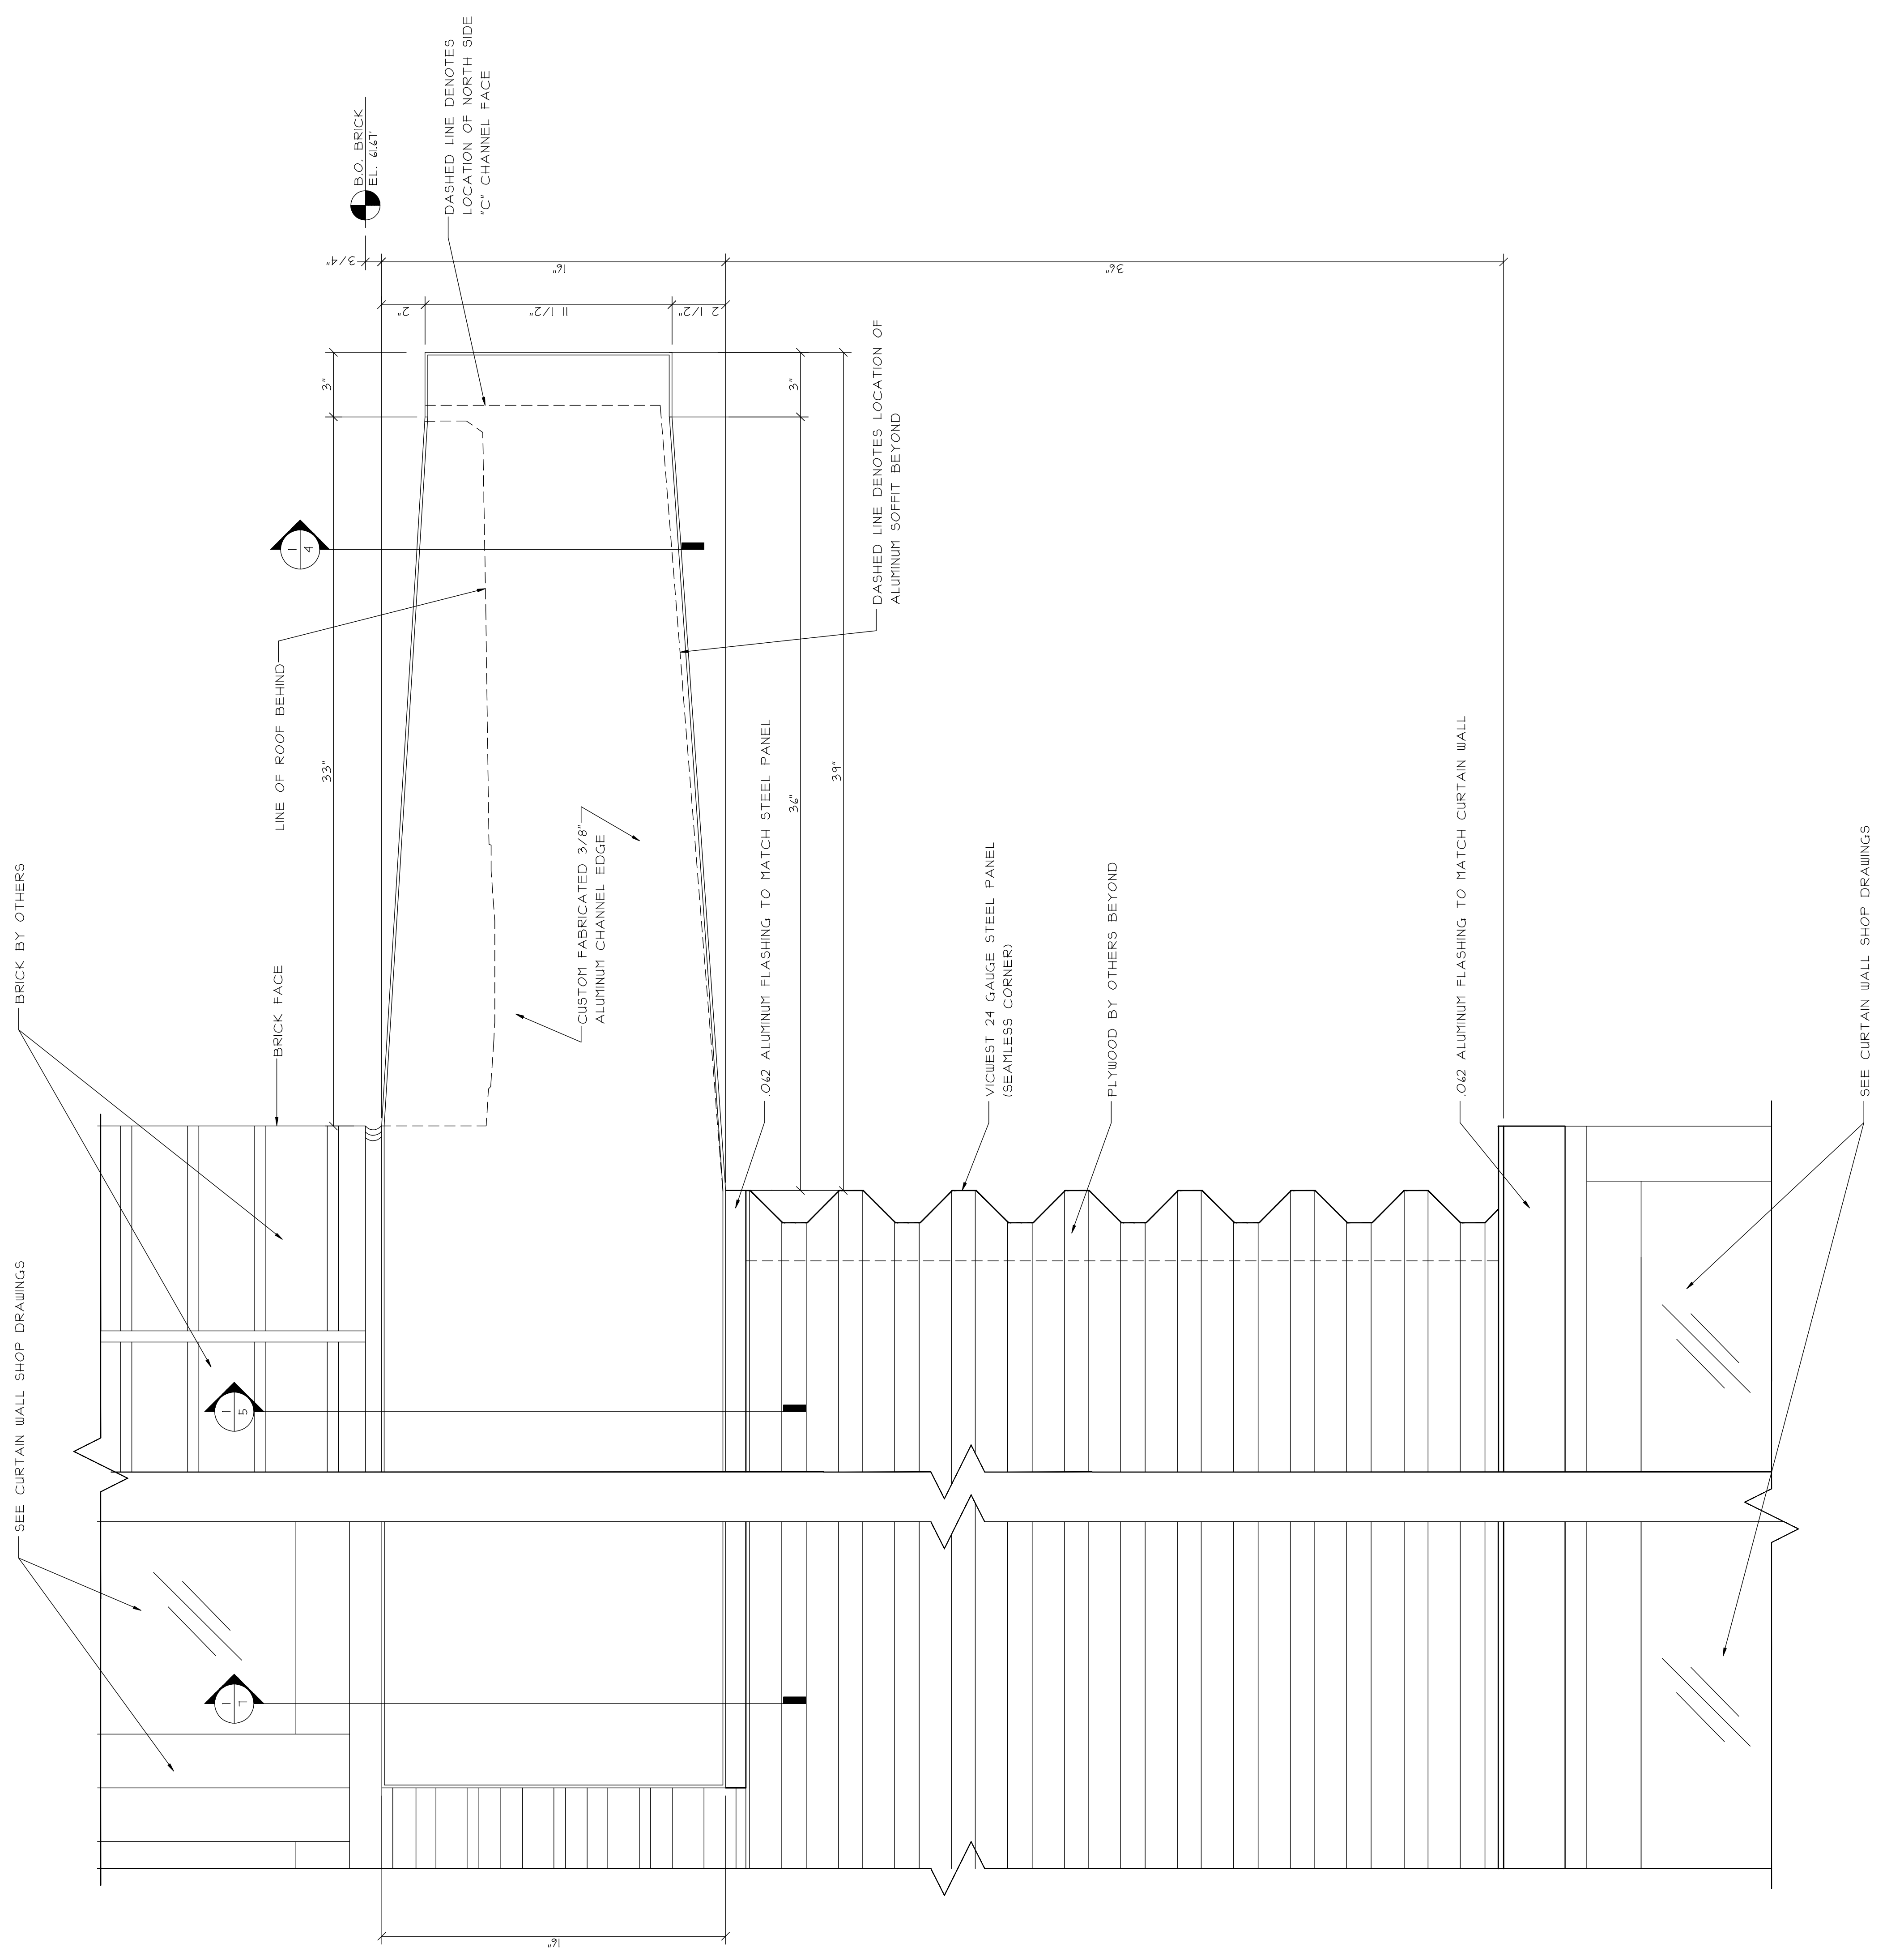

① CANOPY EAST ELEVATION  
(WEST OPPOSITE)  
REF. 1/A5.11

SEE CURTAIN WALL SHOP DRAWINGS

BRICK BY OTHERS

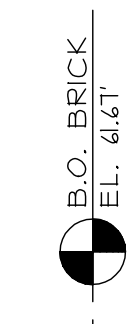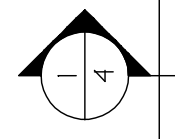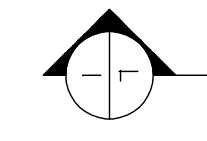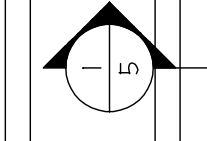


SCALE:  
3" = 1'-0"  
DATE:  
SAMPLE  
DRAWN:  
SAMPLE  
PAGE:  
3 of 7

PROJECT: SAMPLE SAMPLE SAMPLE  
LOCATION: SAMPLE SAMPLE SAMPLE

ARCHITECT:  
SAMPLE SAMPLE SAMPLE  
SAMPLE SAMPLE SAMPLE  
SAMPLE SAMPLE SAMPLE  
SAMPLE SAMPLE SAMPLE

GLAZING CONTRACTOR:  
SAMPLE SAMPLE SAMPLE  
SAMPLE SAMPLE SAMPLE  
SAMPLE SAMPLE SAMPLE  
SAMPLE SAMPLE SAMPLE

REVISIONS

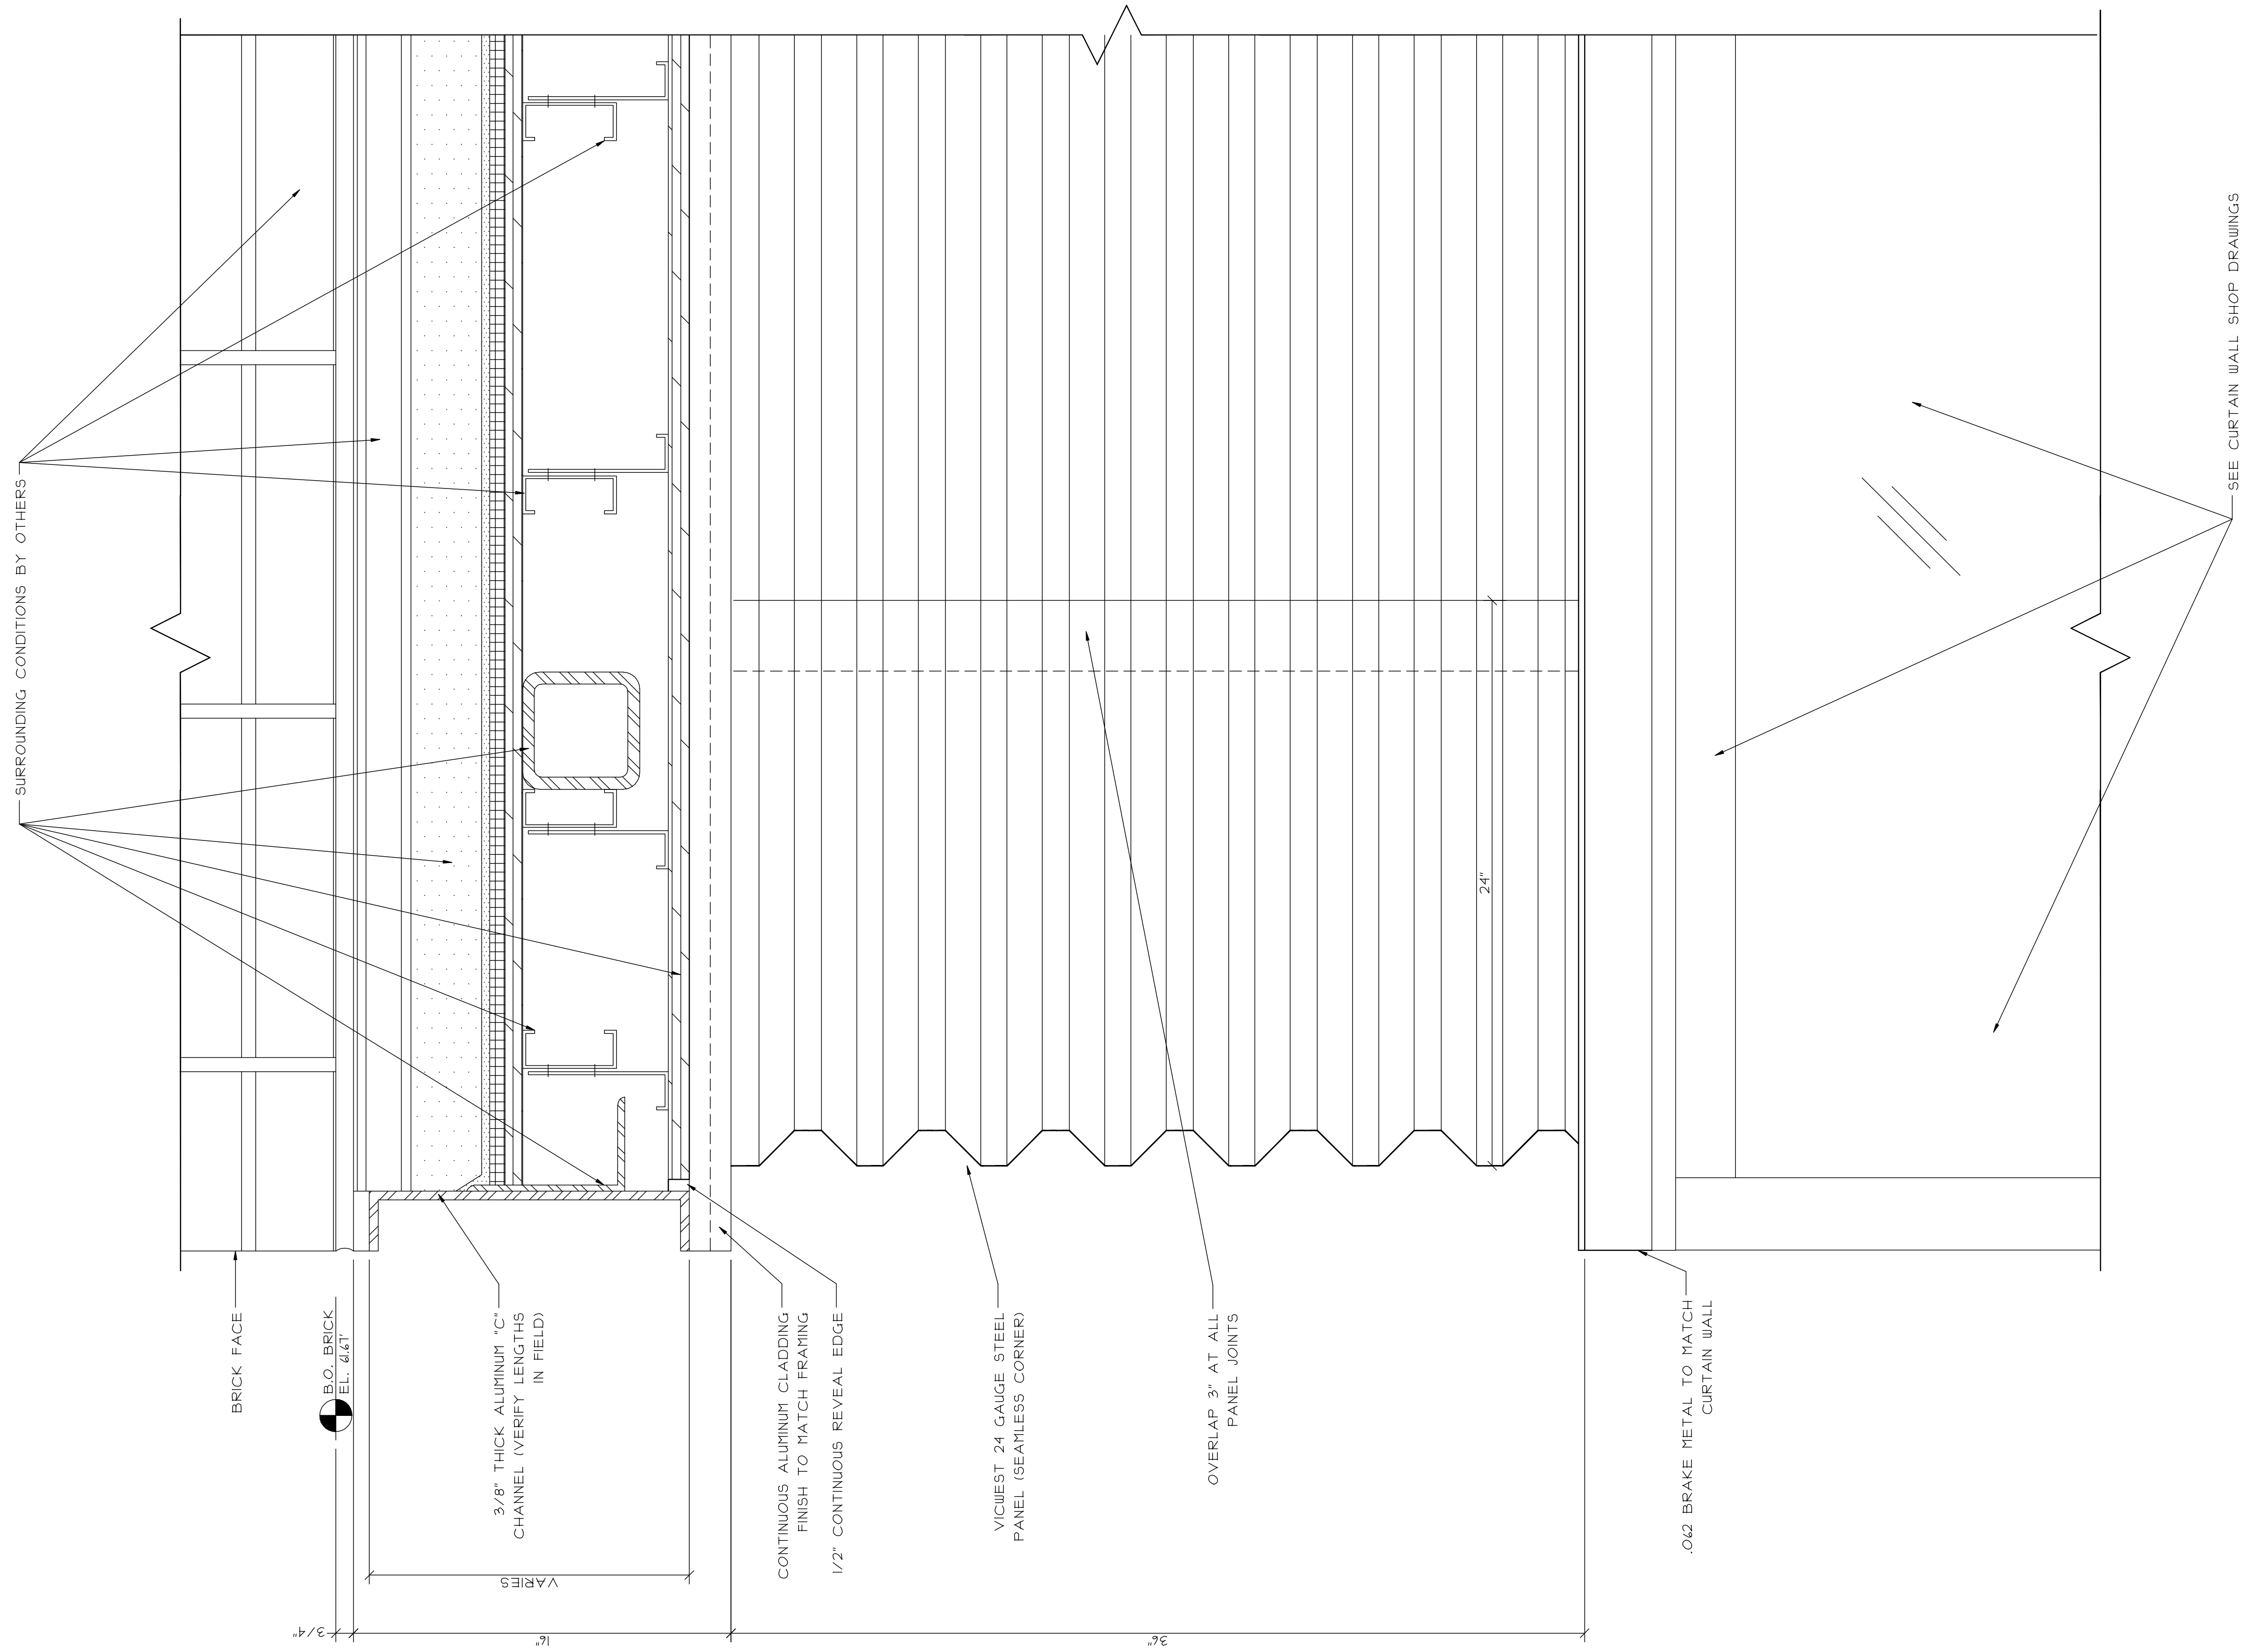

① PARTIAL CANOPY AT NORTHEAST CORNER  
(NORTHWEST OPPOSITE)  
REF. 3/4A511



SCALE:  
3" = 1'-0"  
DATE:  
SAMPLE  
DRAWN:  
SAMPLE  
PAGE:  
4 of 7

PROJECT: SAMPLE SAMPLE SAMPLE  
LOCATION: SAMPLE SAMPLE SAMPLE


ARCHITECT:  
SAMPLE SAMPLE SAMPLE  
SAMPLE SAMPLE SAMPLE  
SAMPLE SAMPLE SAMPLE  
SAMPLE SAMPLE SAMPLE

GLAZING CONTRACTOR:  
SAMPLE SAMPLE SAMPLE  
SAMPLE SAMPLE SAMPLE  
SAMPLE SAMPLE SAMPLE  
SAMPLE SAMPLE SAMPLE

REVISIONS

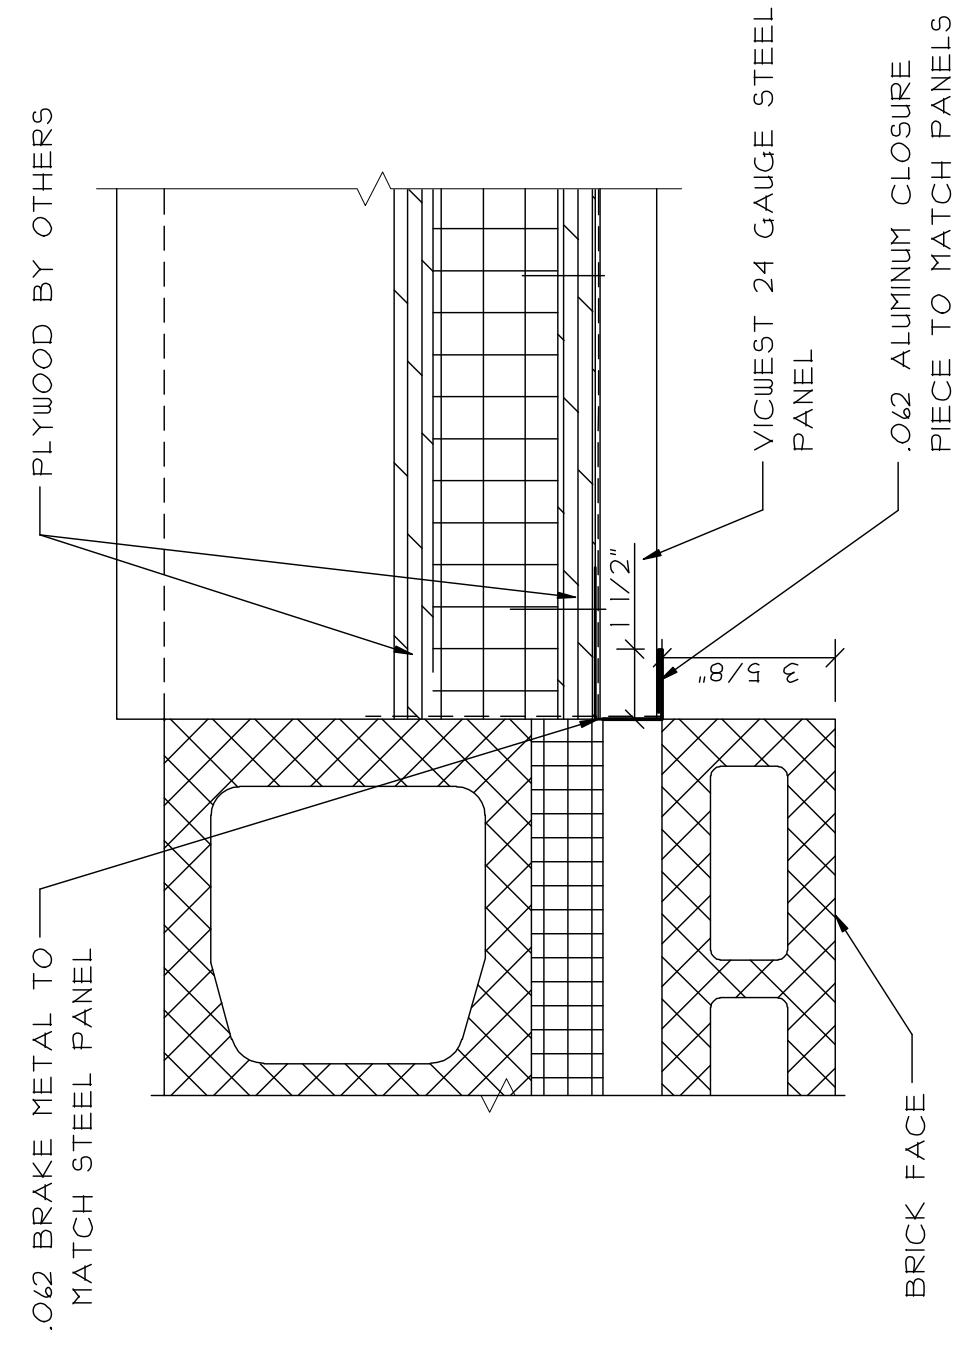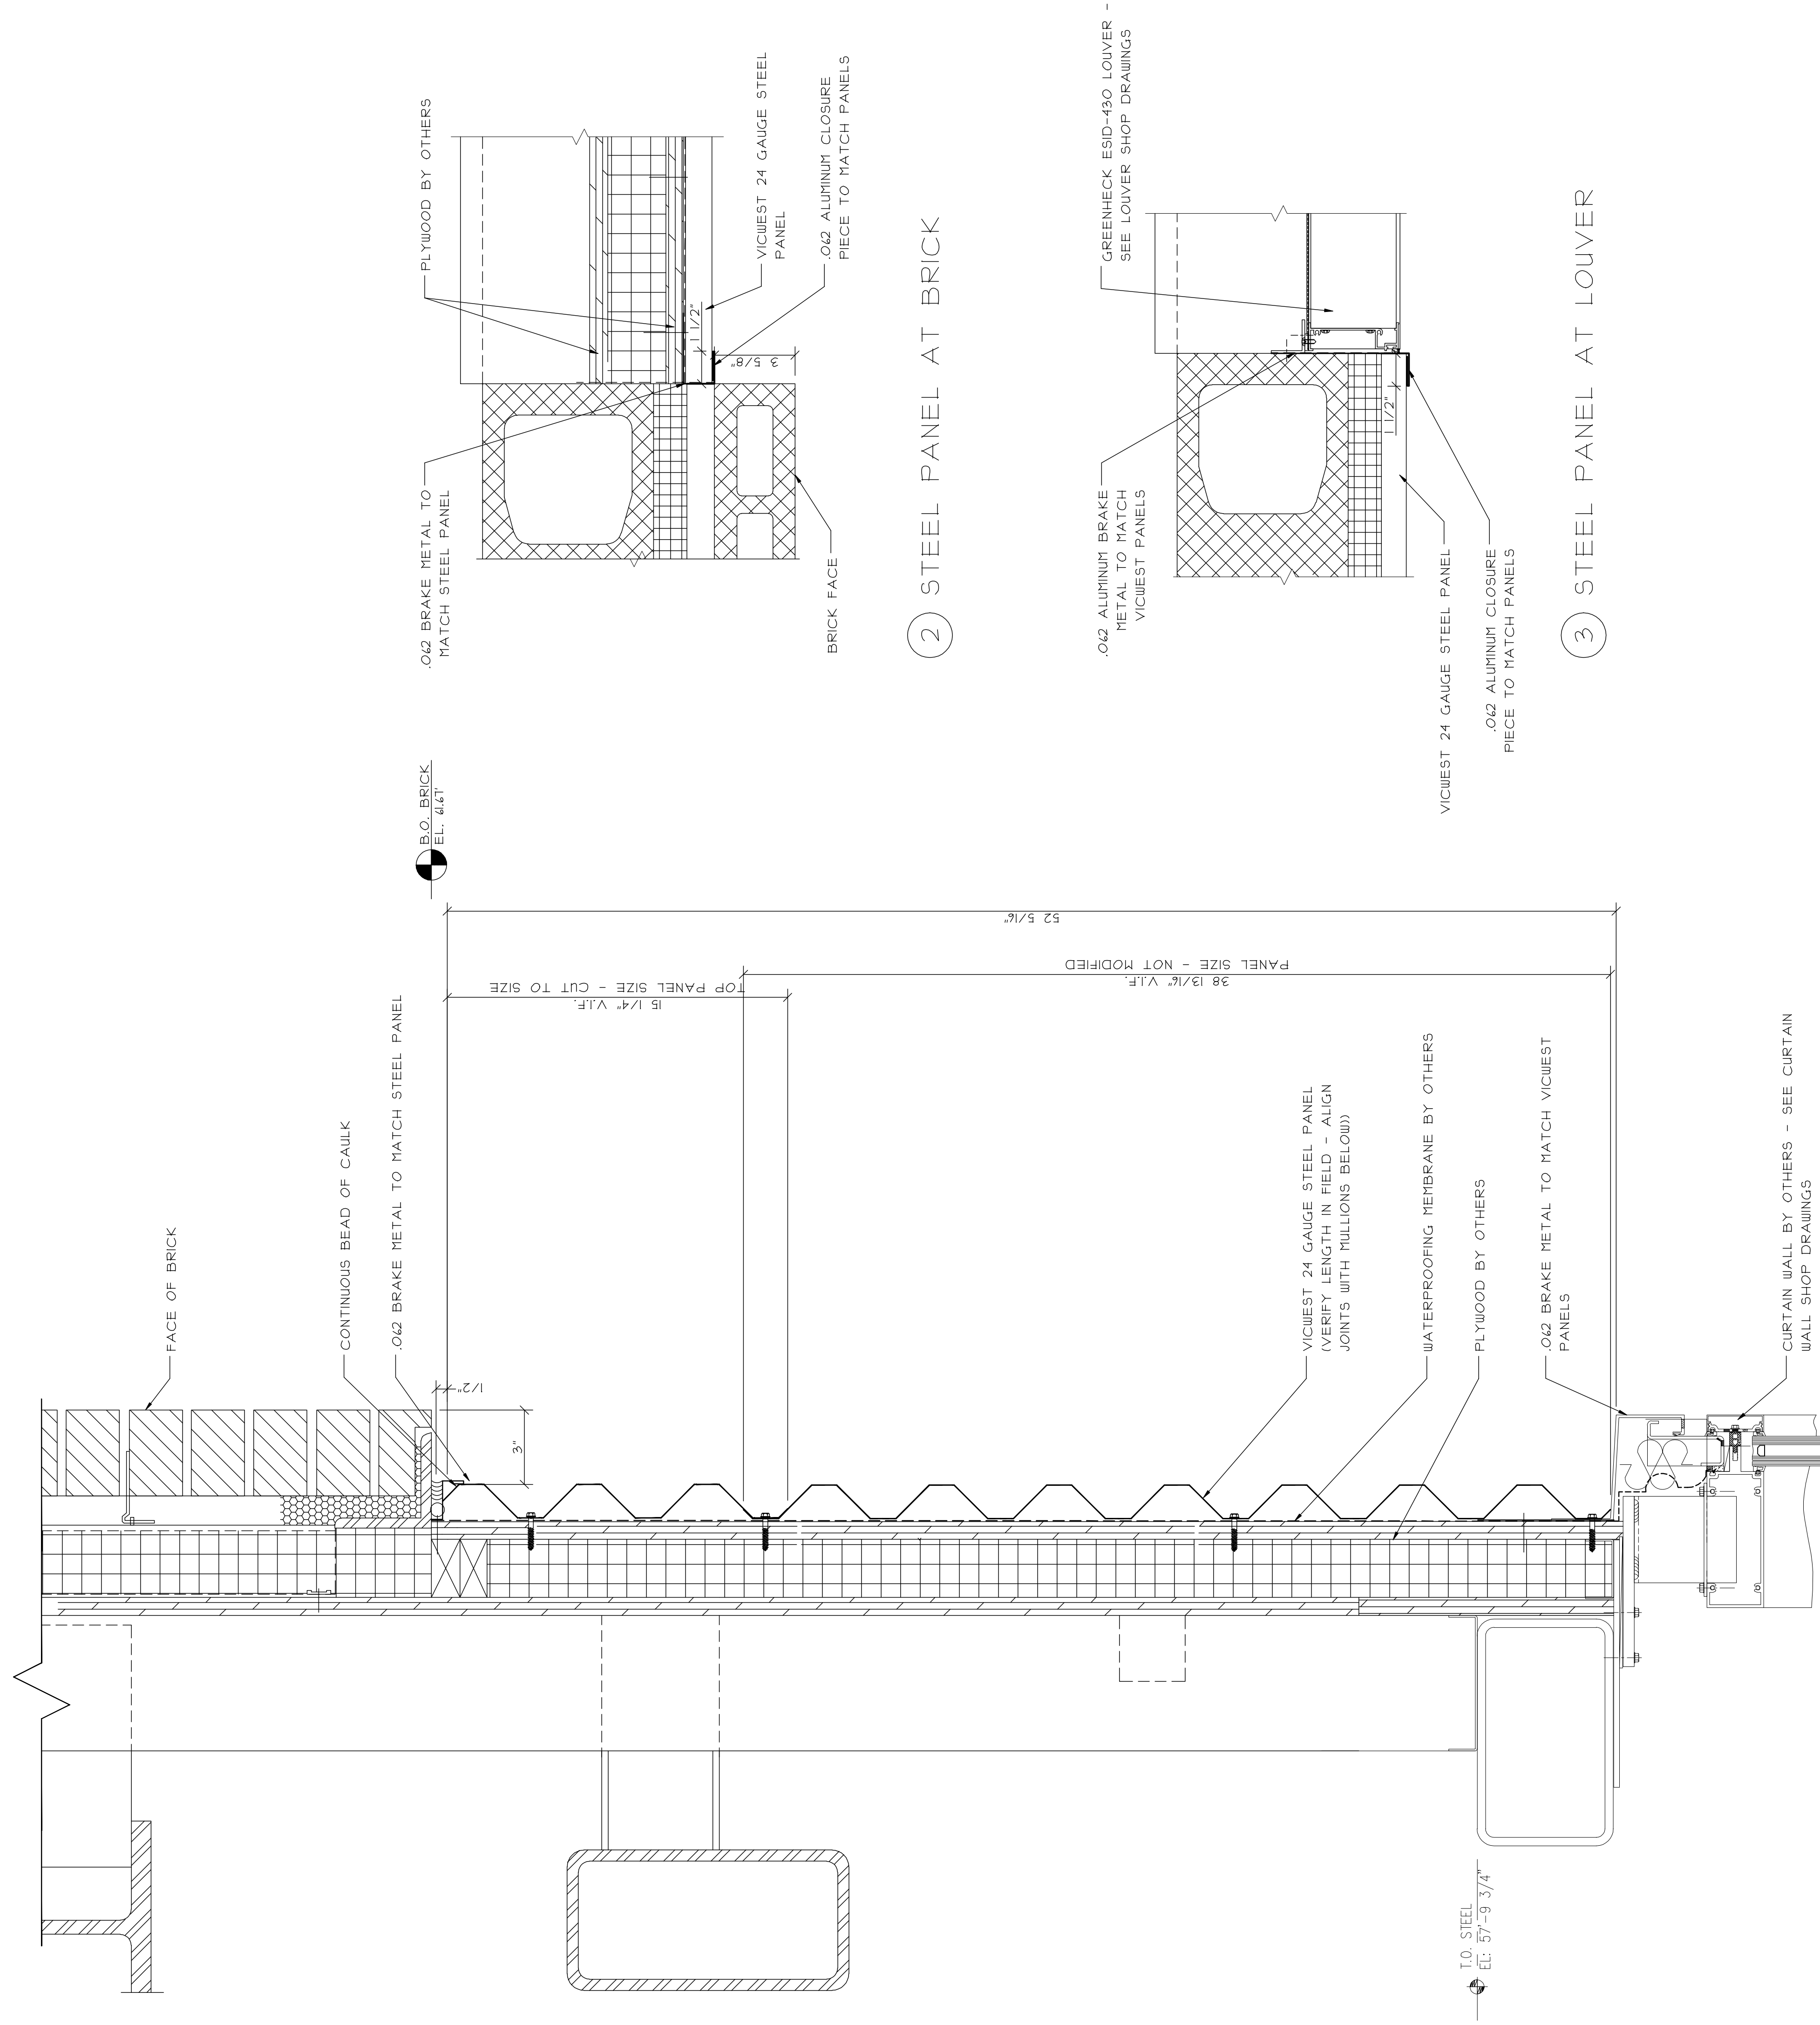

2 STEEL PANEL AT BRICK

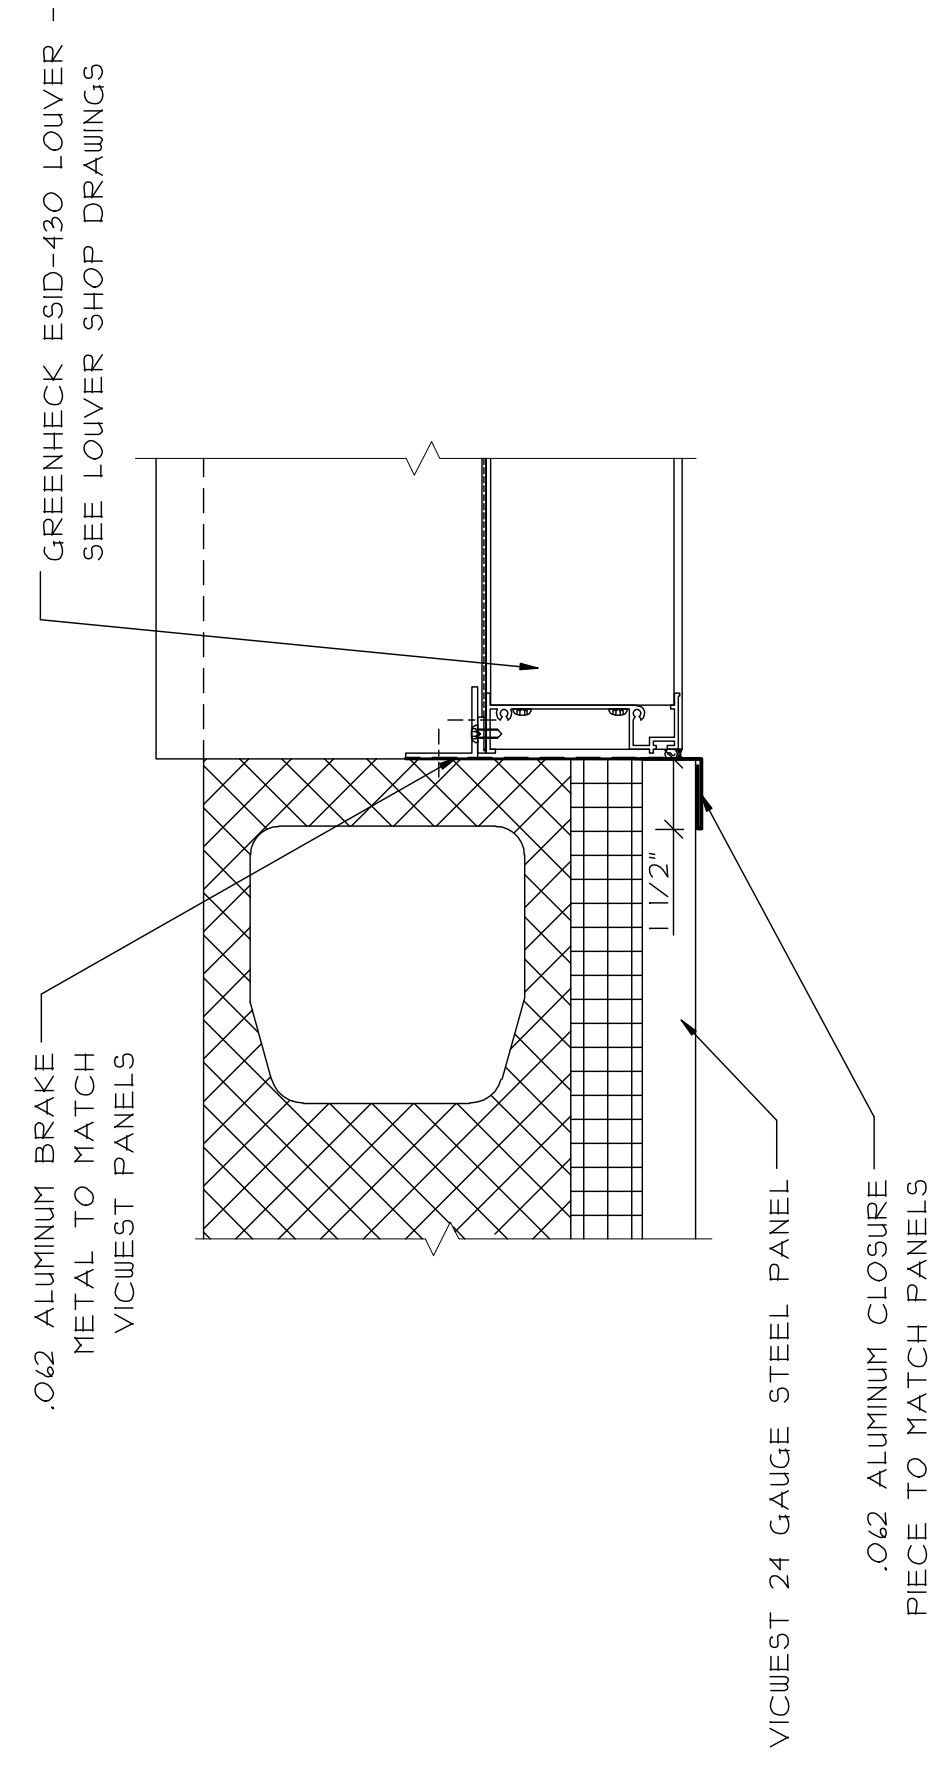

3 STEEL PANEL AT LOUVER

1 SECTION OF METAL PANEL AT BRICK  
REF. 27/A314 & 8/A511


SCALE:  
3" = 1'-0"  
DATE:  
SAMPLE  
DRAWN:  
SAMPLE  
PAGE:  
5 of 7

PROJECT: SAMPLE SAMPLE SAMPLE  
LOCATION: SAMPLE SAMPLE SAMPLE


ARCHITECT:  
SAMPLE SAMPLE SAMPLE  
SAMPLE SAMPLE SAMPLE  
SAMPLE SAMPLE SAMPLE  
SAMPLE SAMPLE SAMPLE

GLAZING CONTRACTOR:  
SAMPLE SAMPLE SAMPLE  
SAMPLE SAMPLE SAMPLE  
SAMPLE SAMPLE SAMPLE  
SAMPLE SAMPLE SAMPLE

REVISIONS

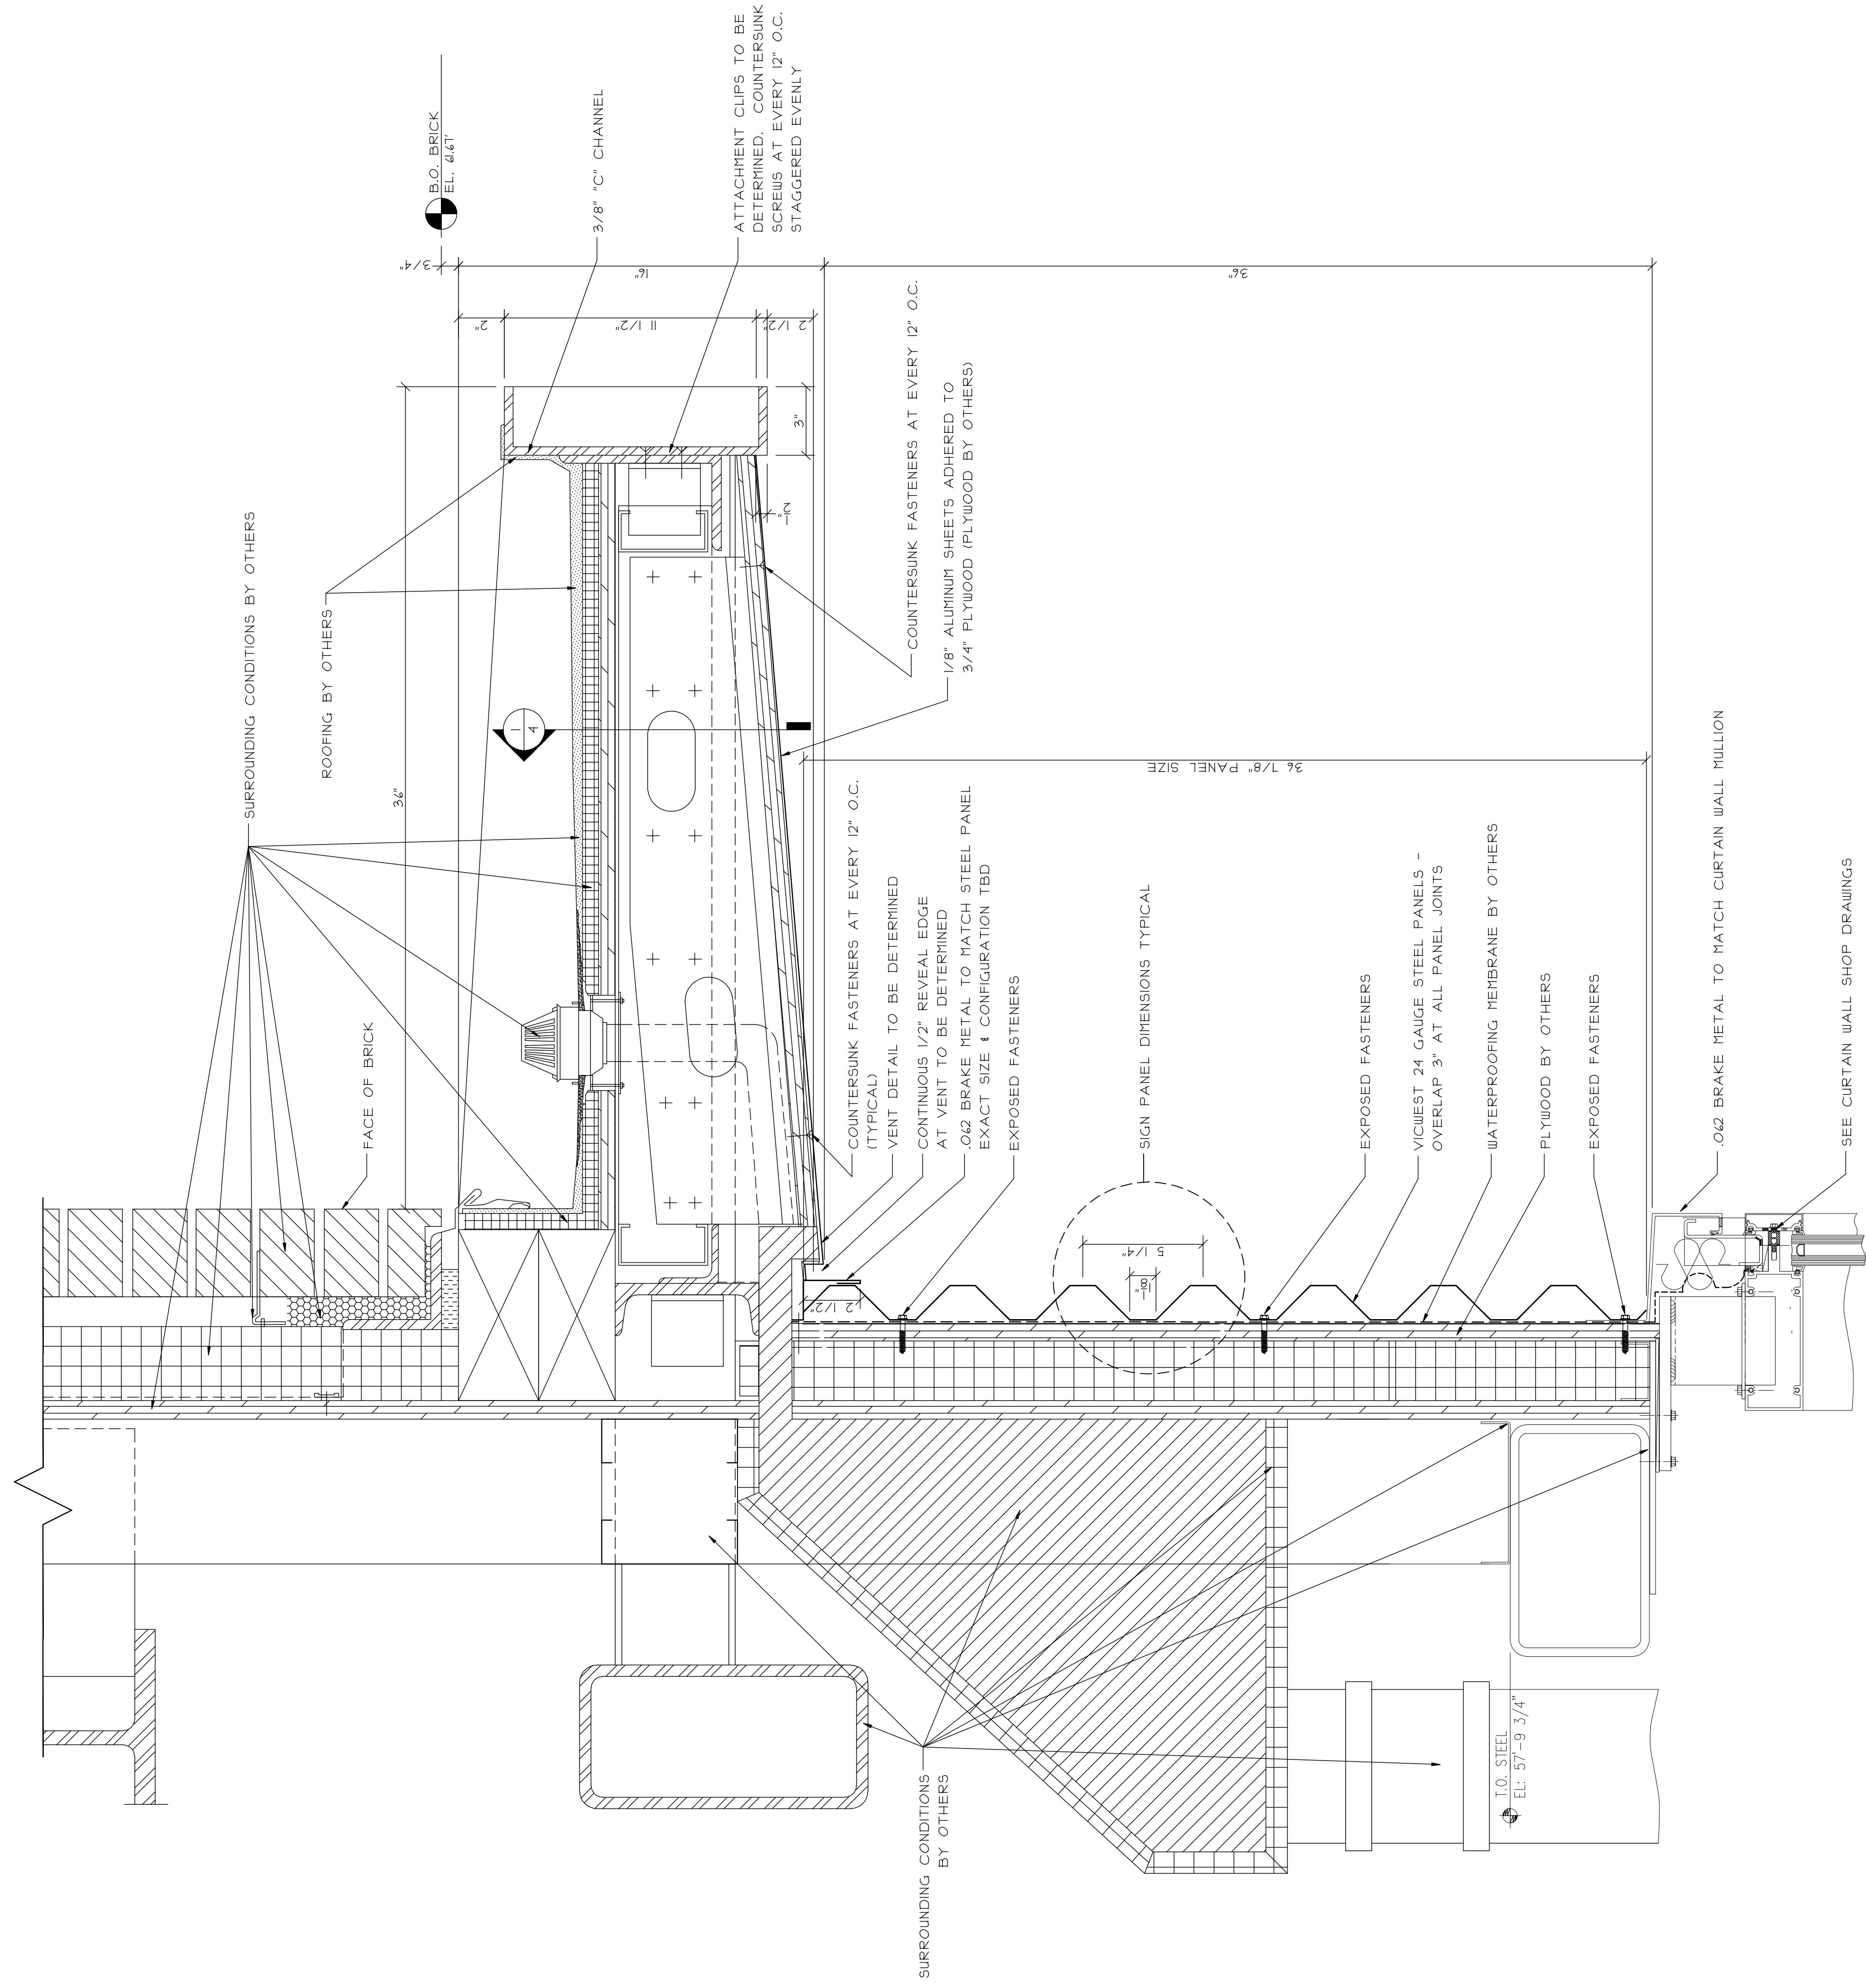

① SECTION AT GAS ROOM VENT  
REF. 2/5K-A-041

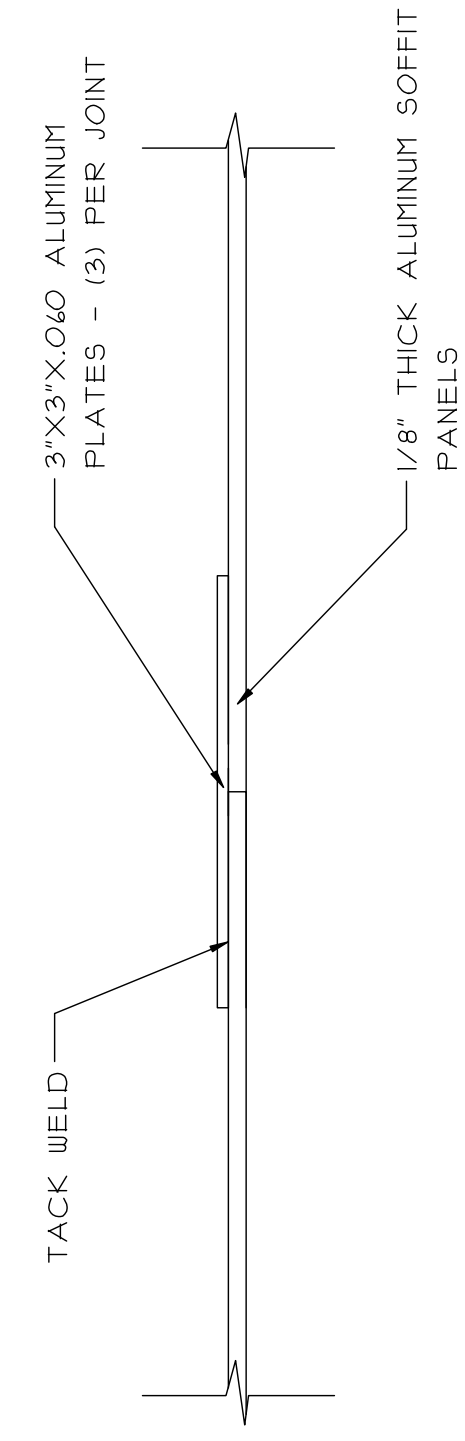

② DETAIL AT PANEL JOINTS  
3X SCALE

SCALE:  
3" = 1'-0"

DATE:  
SAMPLE

DRAWN:  
SAMPLE

PAGE:  
6 of 7


PROJECT: SAMPLE SAMPLE SAMPLE

LOCATION: SAMPLE SAMPLE SAMPLE


ARCHITECT:  
SAMPLE SAMPLE SAMPLE  
SAMPLE SAMPLE SAMPLE  
SAMPLE SAMPLE SAMPLE  
SAMPLE SAMPLE SAMPLE

GLAZING CONTRACTOR:  
SAMPLE SAMPLE SAMPLE  
SAMPLE SAMPLE SAMPLE  
SAMPLE SAMPLE SAMPLE  
SAMPLE SAMPLE SAMPLE

REVISIONS

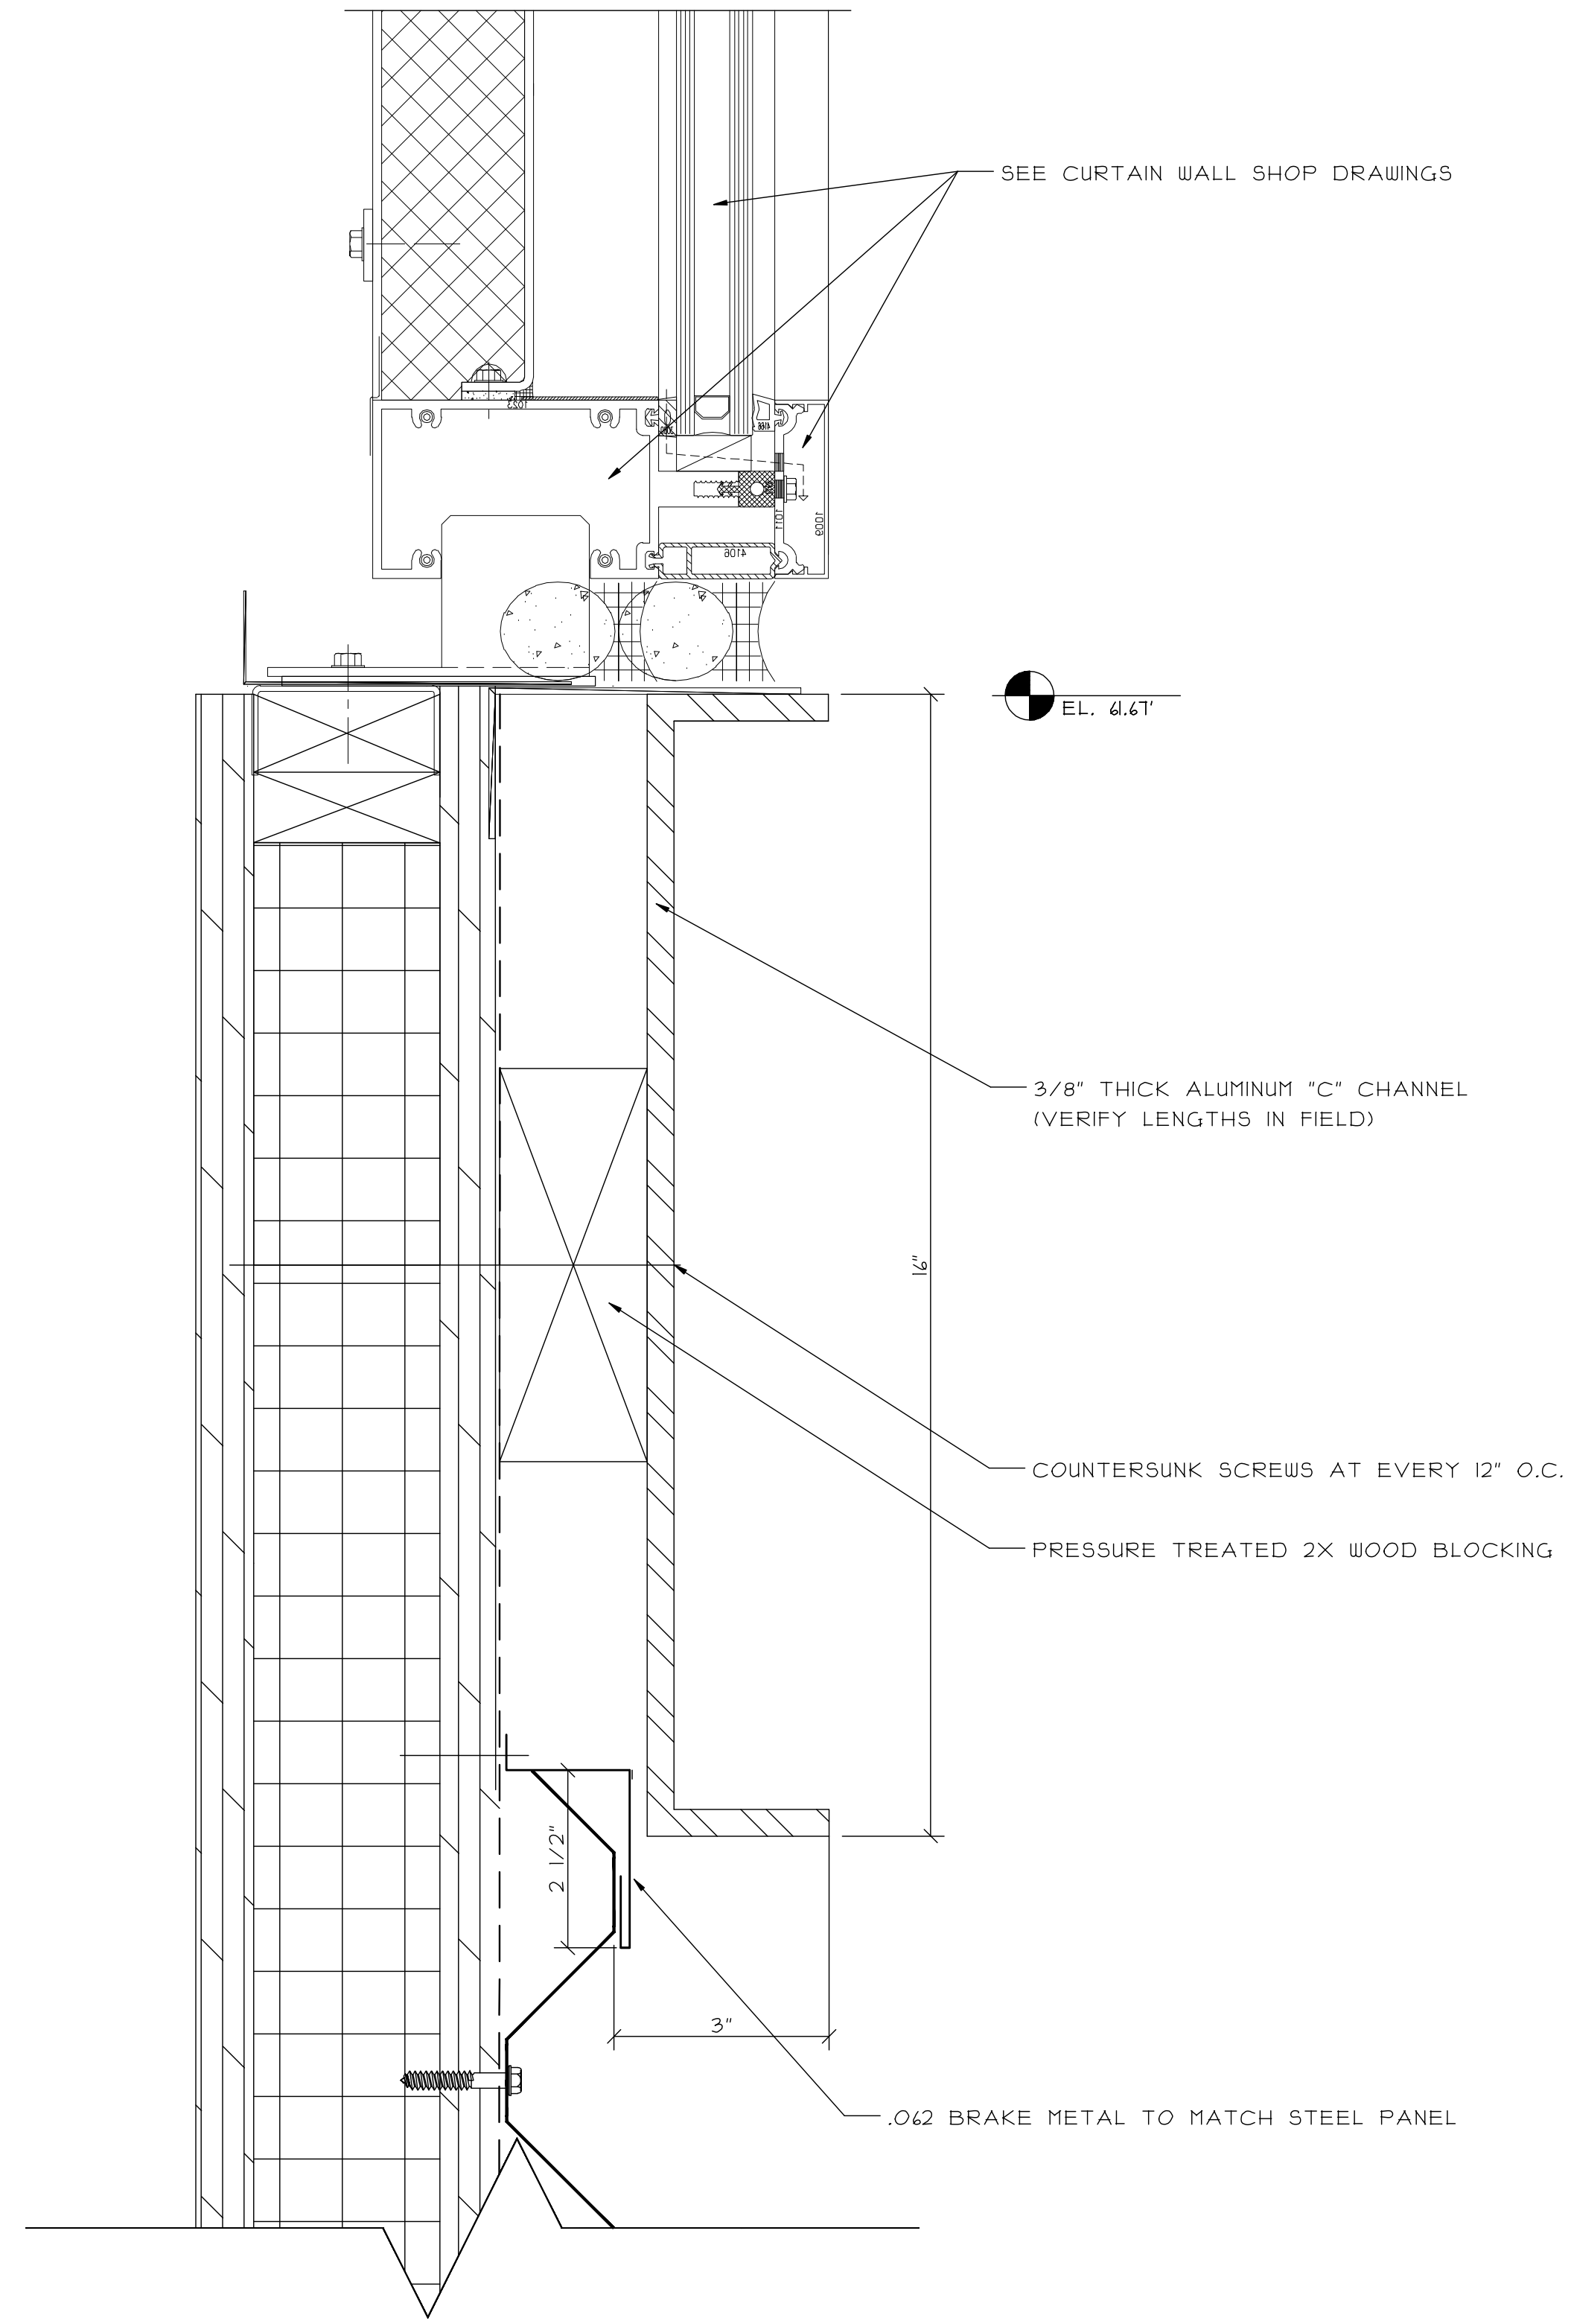

① "C" CHANNEL AT WINDOW

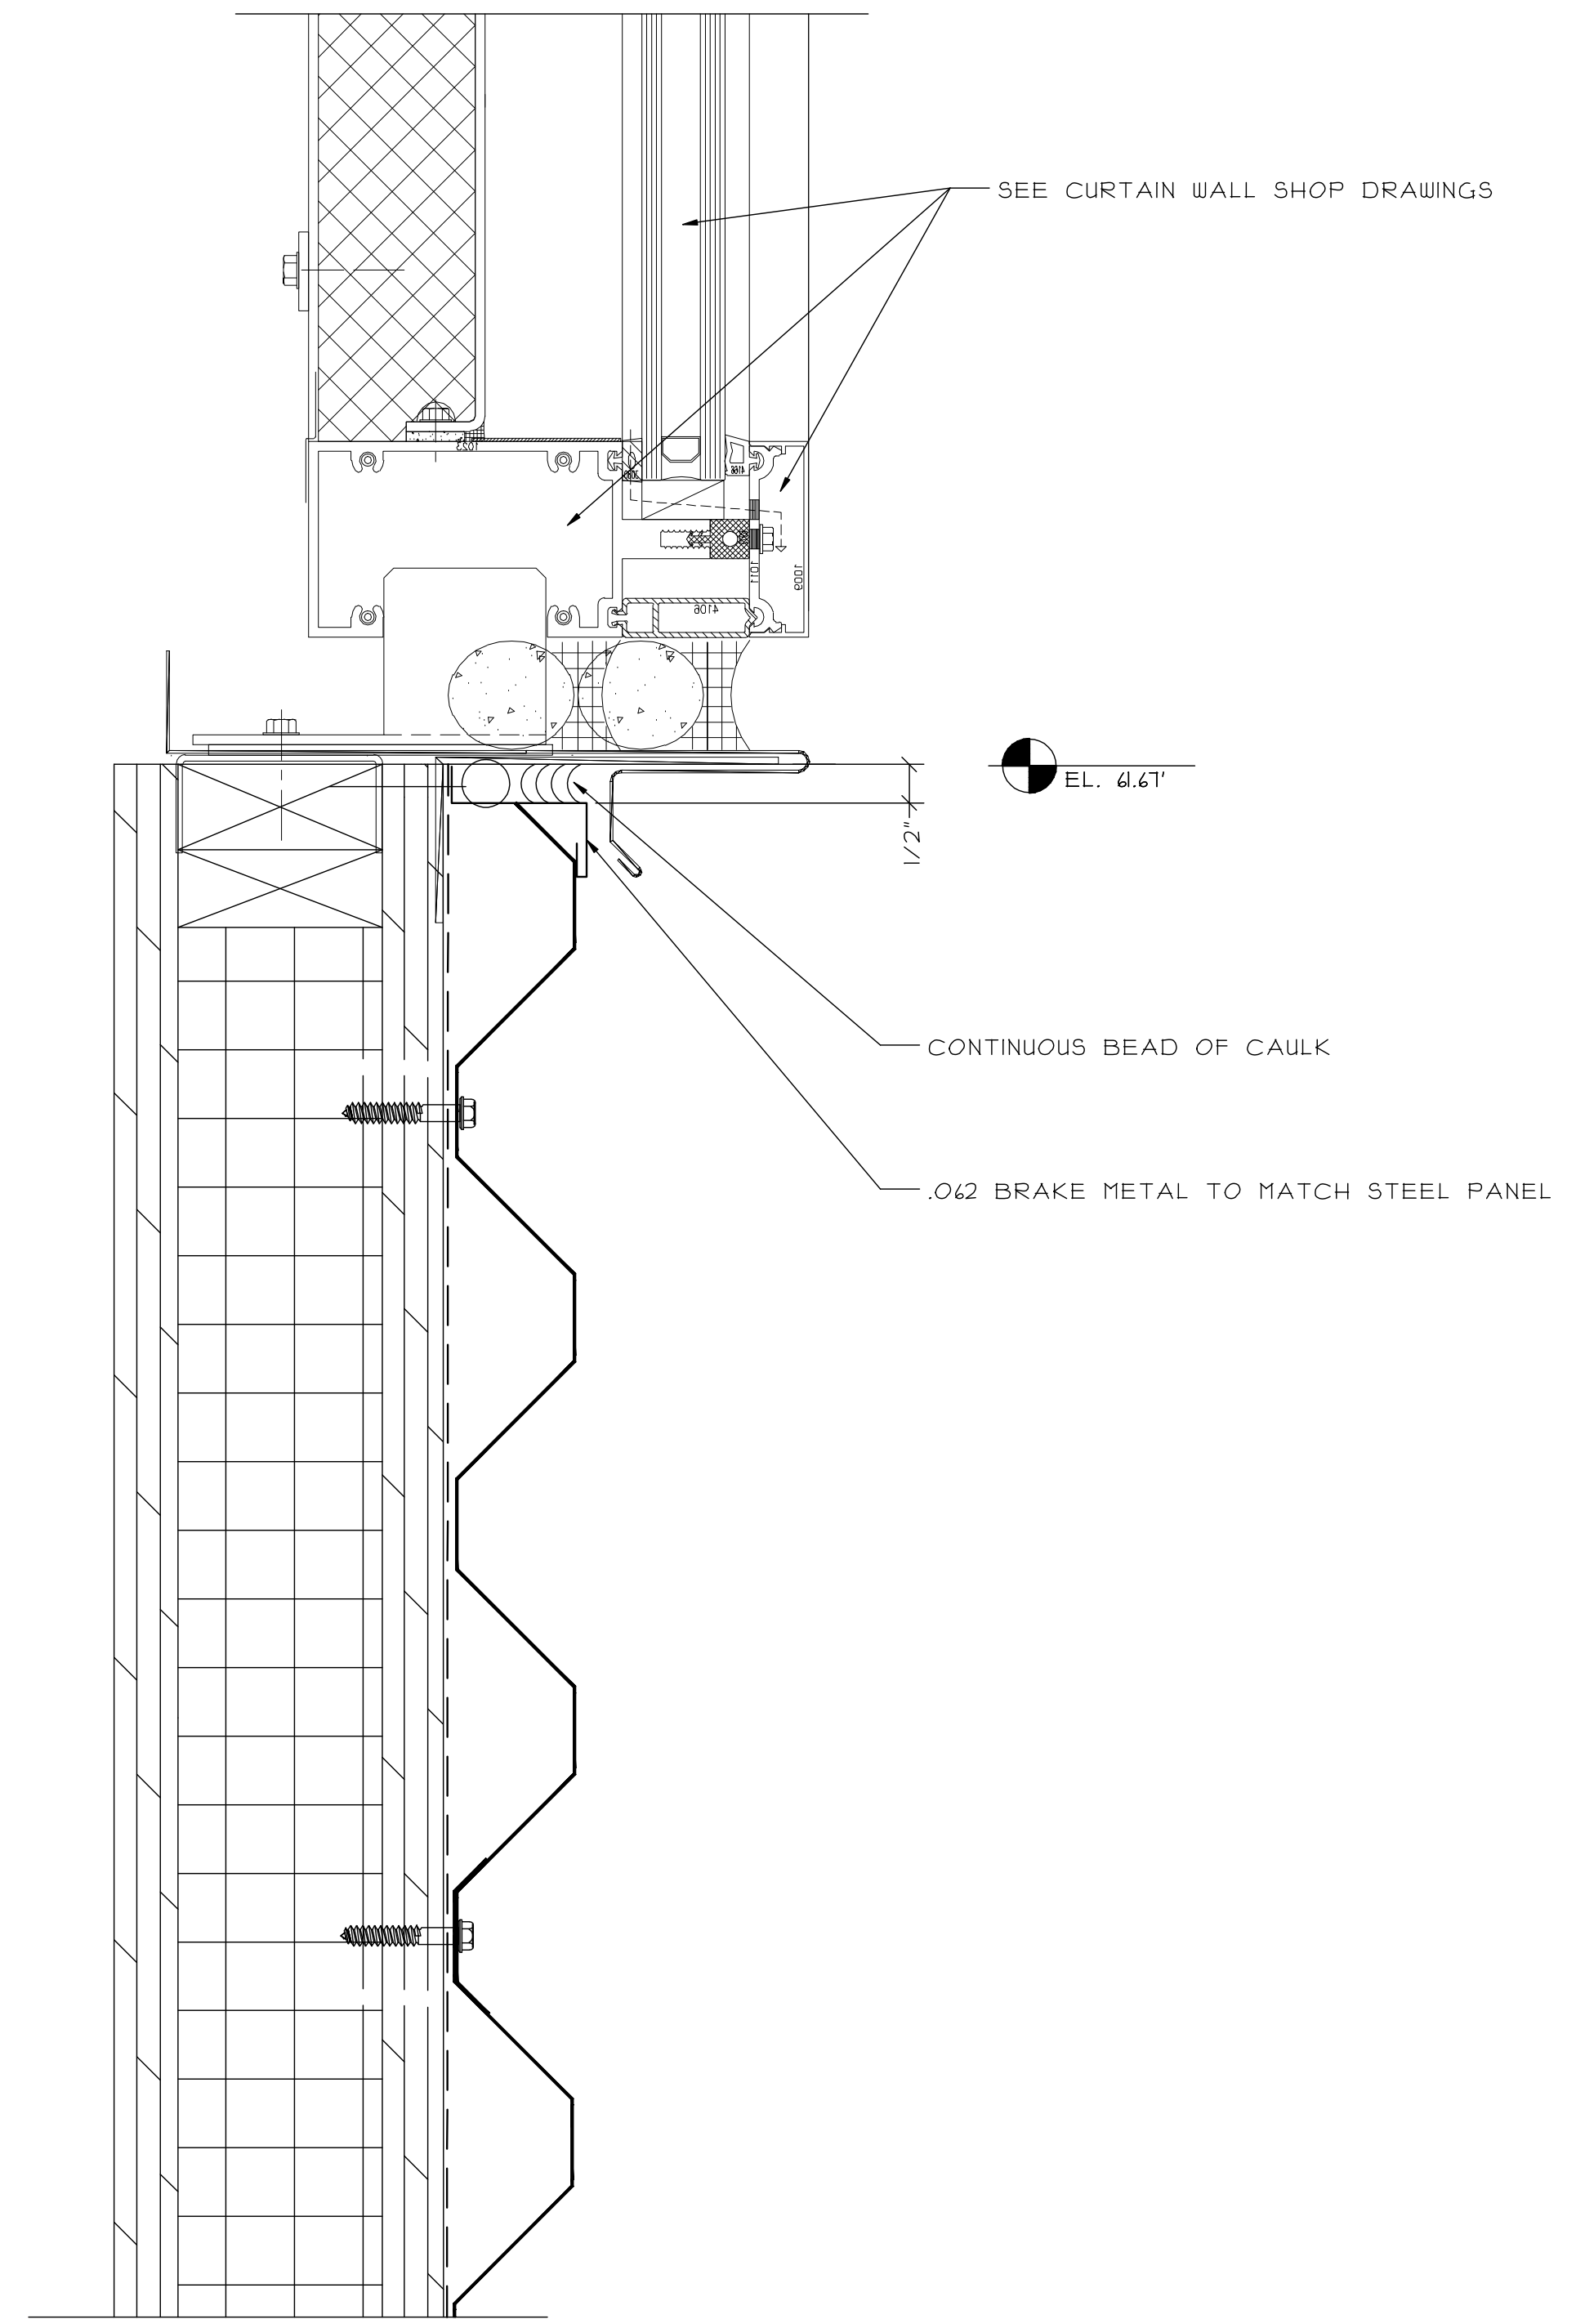

② METAL PANEL AT WINDOW  
REF. 2/412

REVISIONS


GLAZING CONTRACTOR:	SAMPLE	SAMPLE	SAMPLE
ARCHITECT:	SAMPLE	SAMPLE	SAMPLE
	SAMPLE	SAMPLE	SAMPLE
	SAMPLE	SAMPLE	SAMPLE
	SAMPLE	SAMPLE	SAMPLE
	SAMPLE	SAMPLE	SAMPLE

PROJECT:	SAMPLE	SAMPLE	SAMPLE
LOCATION:	SAMPLE	SAMPLE	SAMPLE

SCALE:  
6" = 1'-0"

DATE:  
SAMPLE

DRAWN:  
SAMPLE

PAGE:  
1 of 1