

PROJECT TITLE


LOCATION

REPLACEMENT CURTAIN WALL & WINDOWS

GENERAL NOTES:

I. GENERAL NOTES

 = NO SUNSHADE

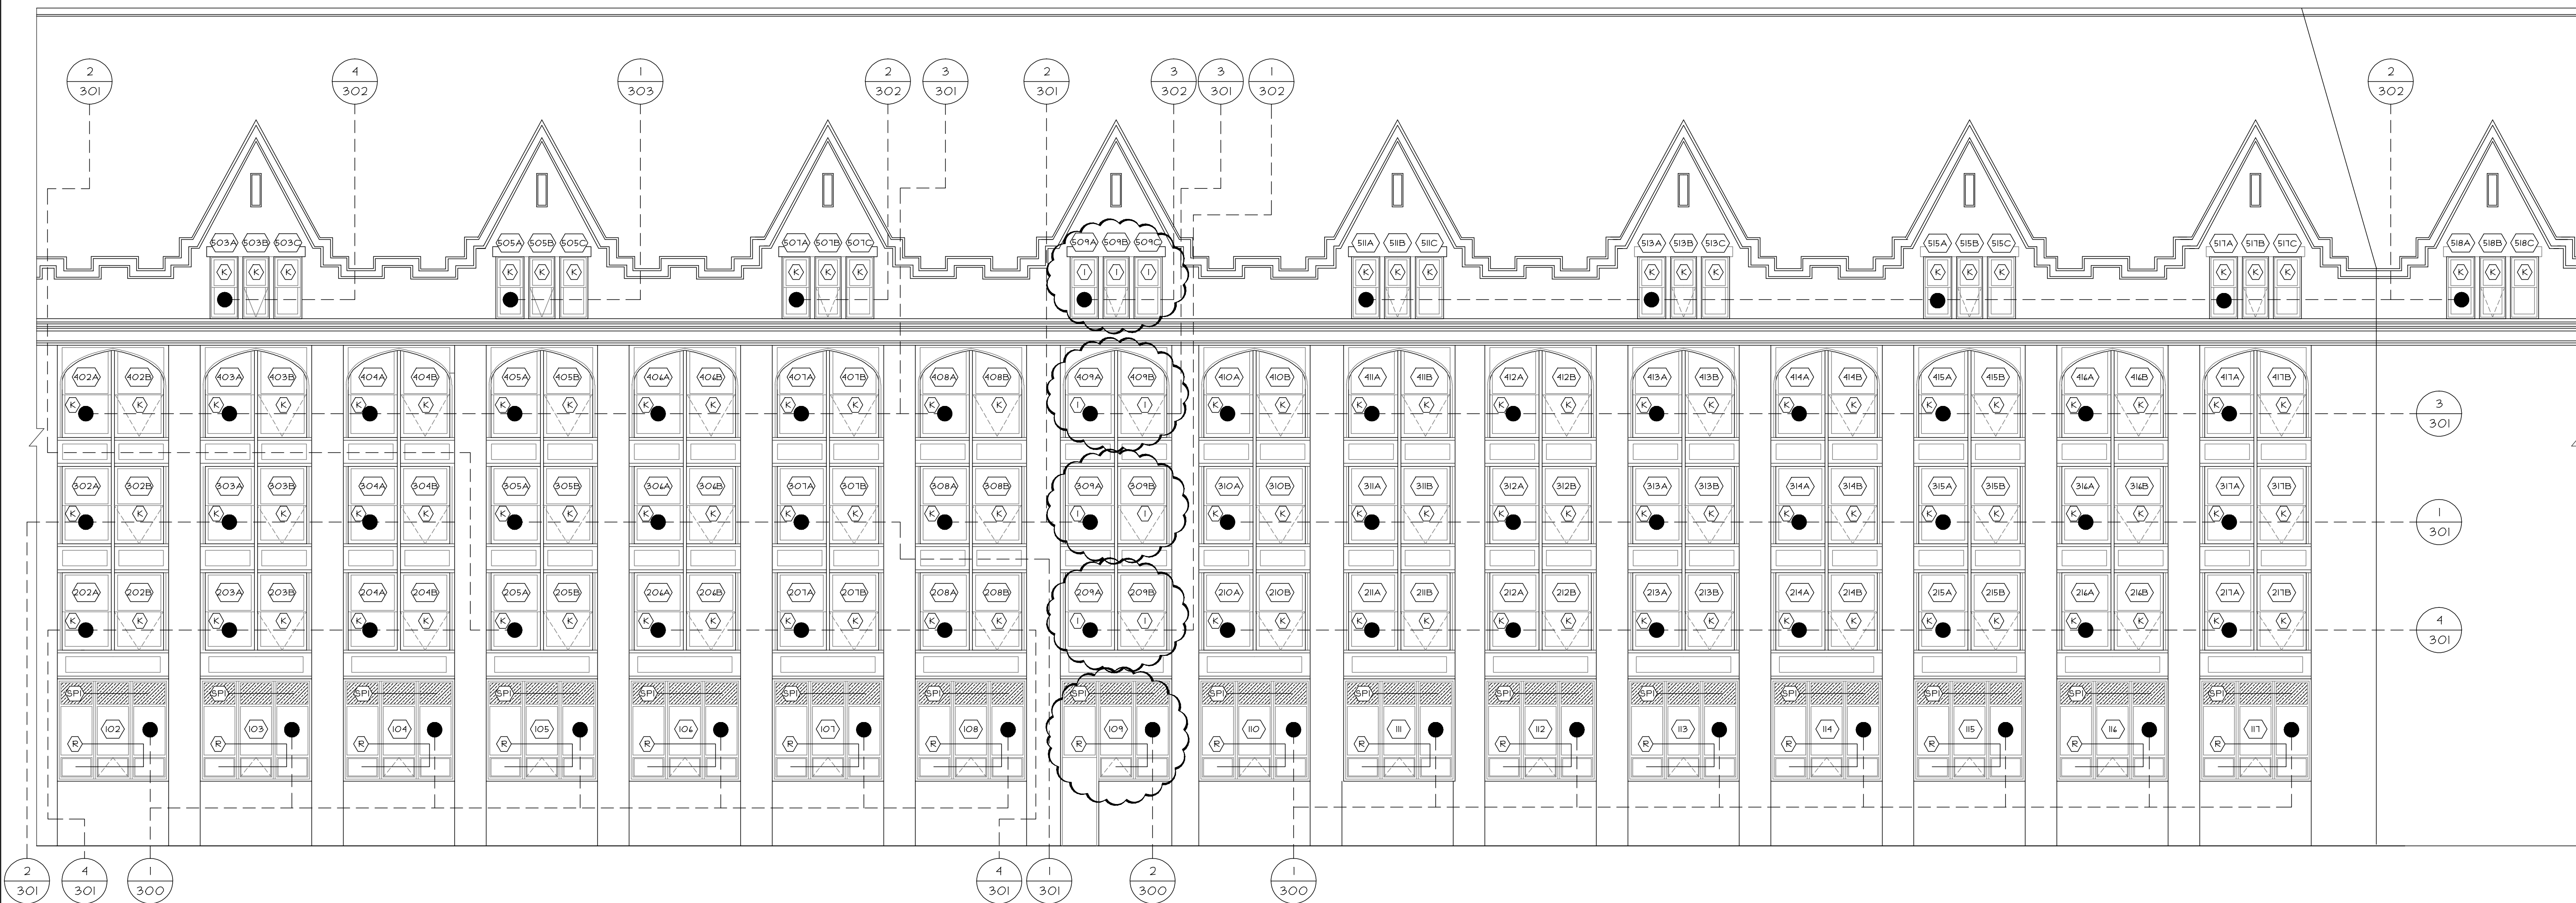

PARTIAL EAST ELEVATION

REF. MI t FI/AAIOG

CONSTRUCTION MANAGER:**ARCHITECT INFO:**

PROJECT INFO:

DRAWING INCLUDING THE INFORMATION, DATA AND DESIGN IS CONFIDENTIAL AND PROPERTY OF AJAY GLASS CO. IT IS NOT TO BE COPIED, REPRODUCED OR ITS CONTENTS DIVULGED WITHOUT THE WRITTEN PERMISSION OF AJAY GLASS CO.

TITLE

LAYOUT
ELEVATIONS

DRAWN BY / DATE

SAMPLE

CHECKED BY / DATE

AJAY PROJECT MANAGE

SCALE:
NOT TO SCALE

AJAY PROJECT NO.:

DWG NO.:

101

DATE _____

BY

 NO | REVISION DESCRIPTION / ACTION TAKEN |


NO

102



103

10.

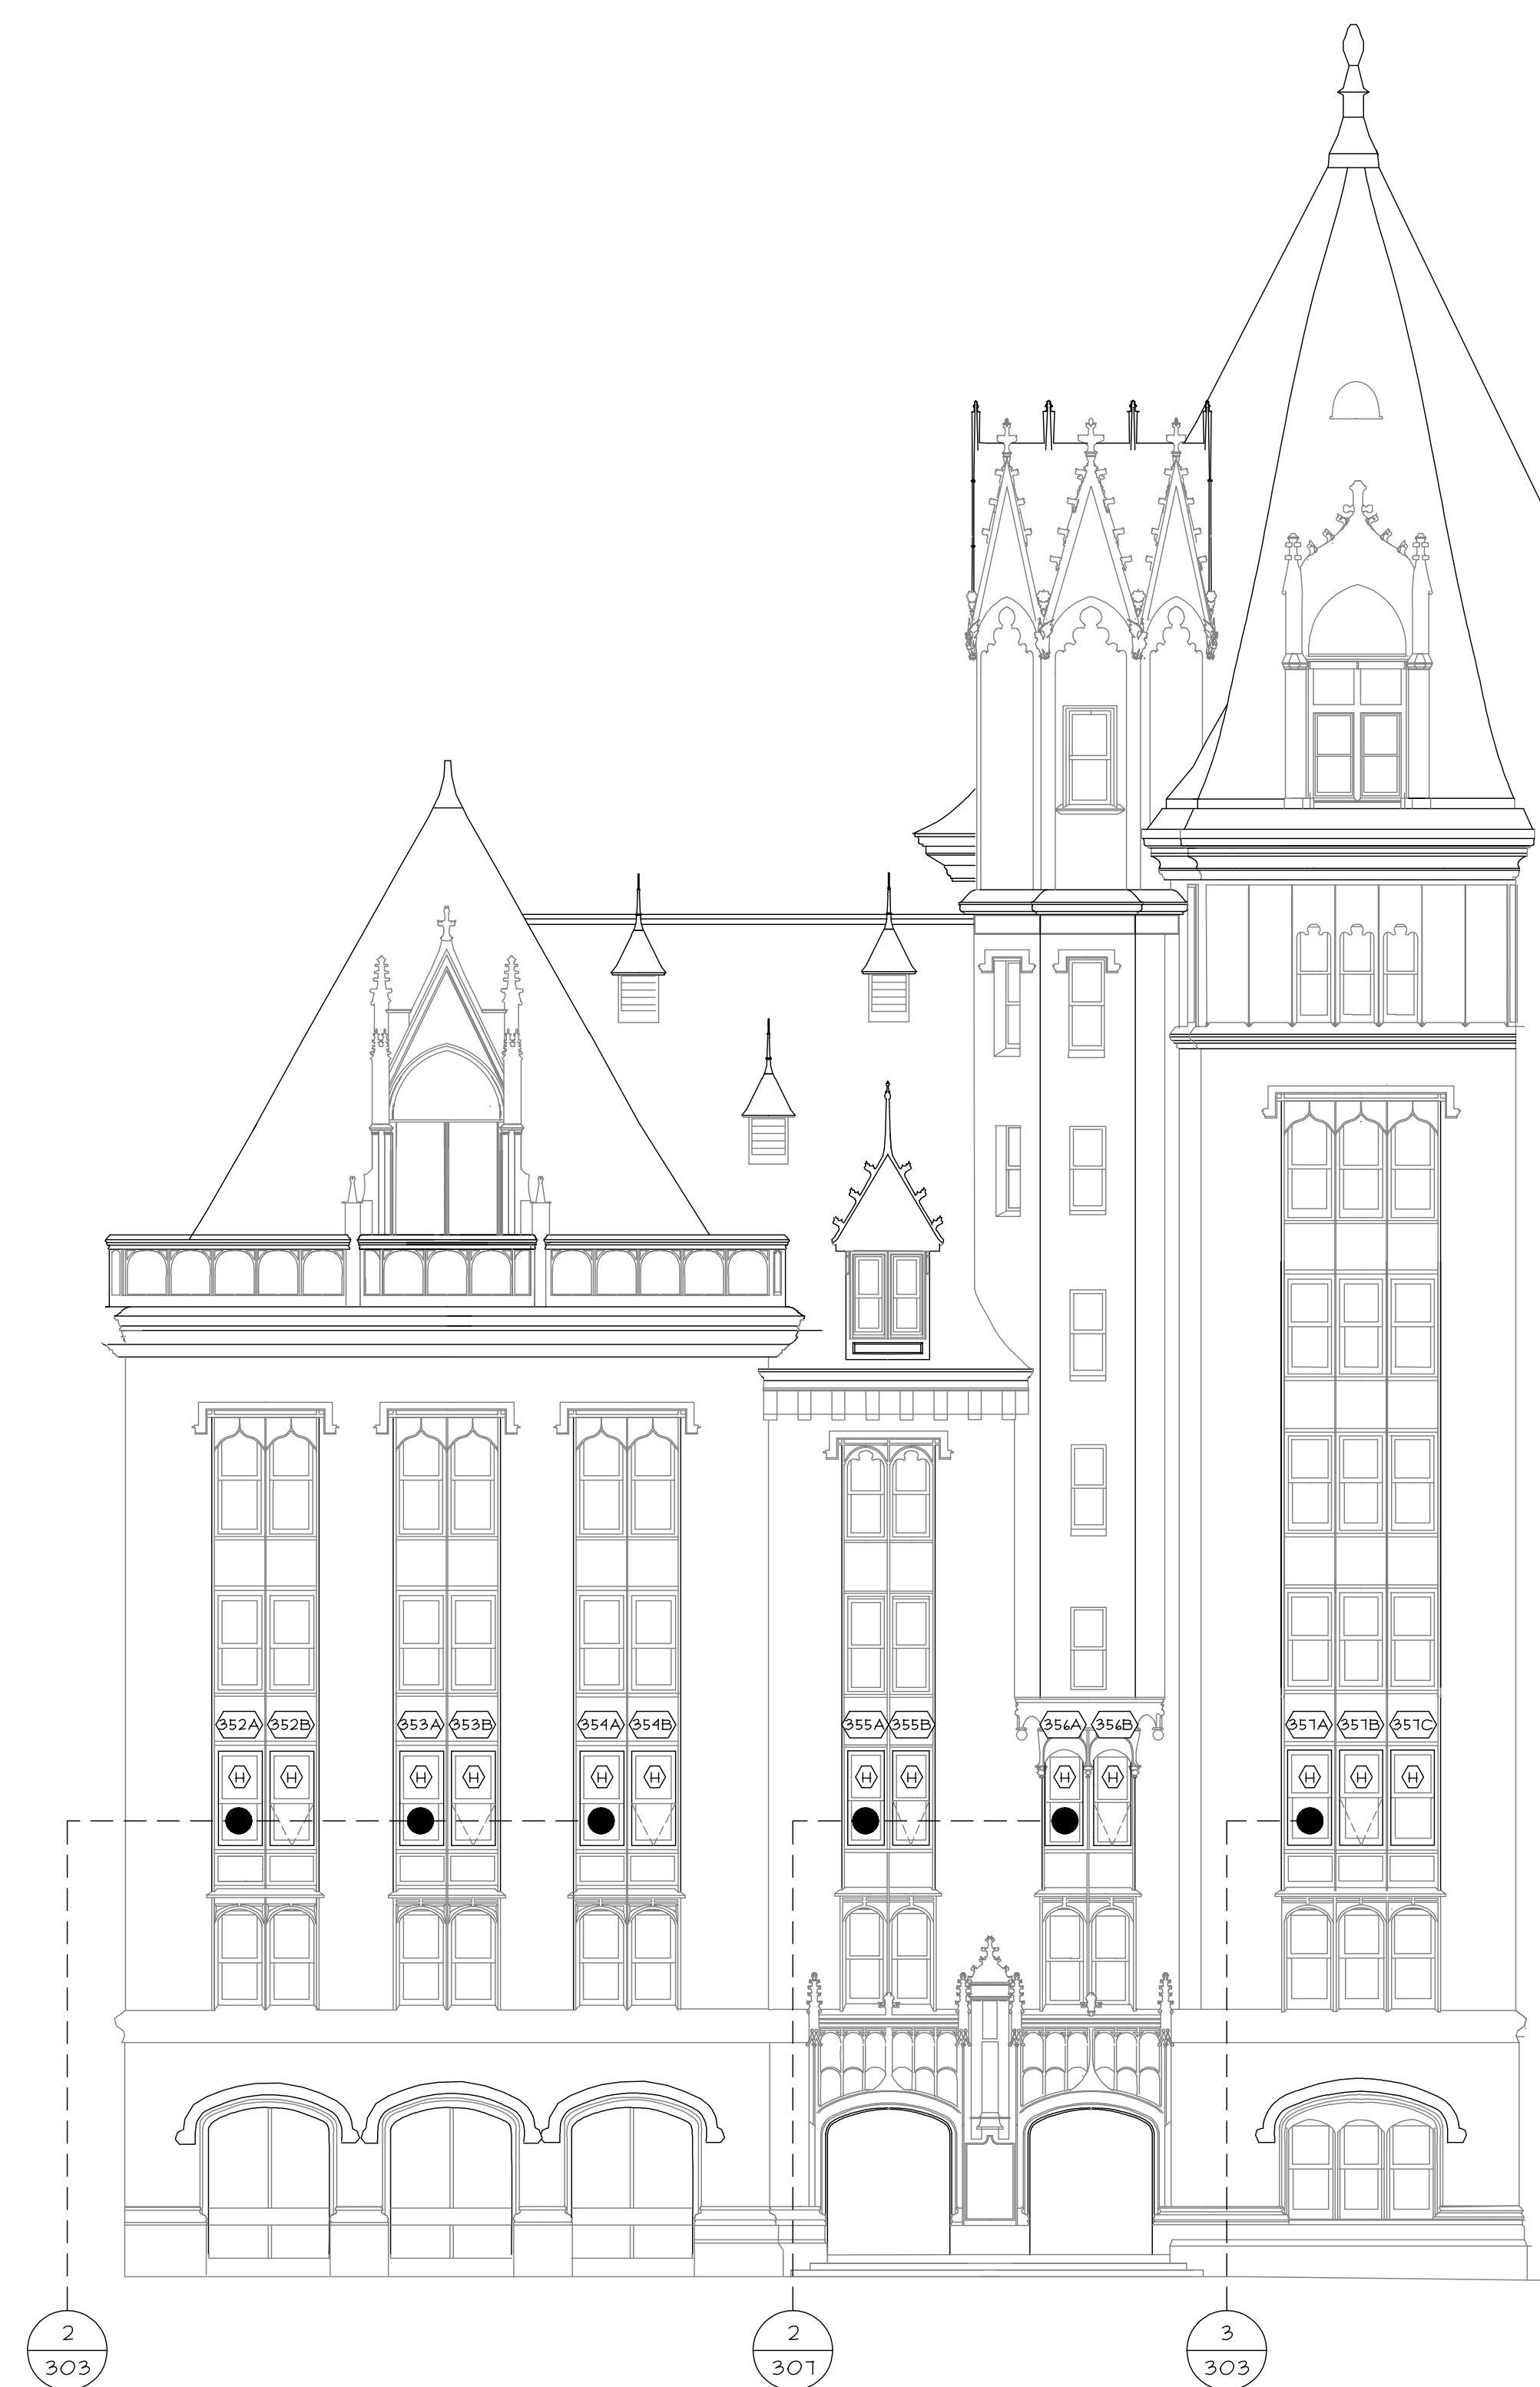

PARTIAL WEST ELEVATION


REF. MI/AAIO3

CHECKED BY / DATE




PARTIAL SOUTHWEST ELEVATION

REF. M7/AA103

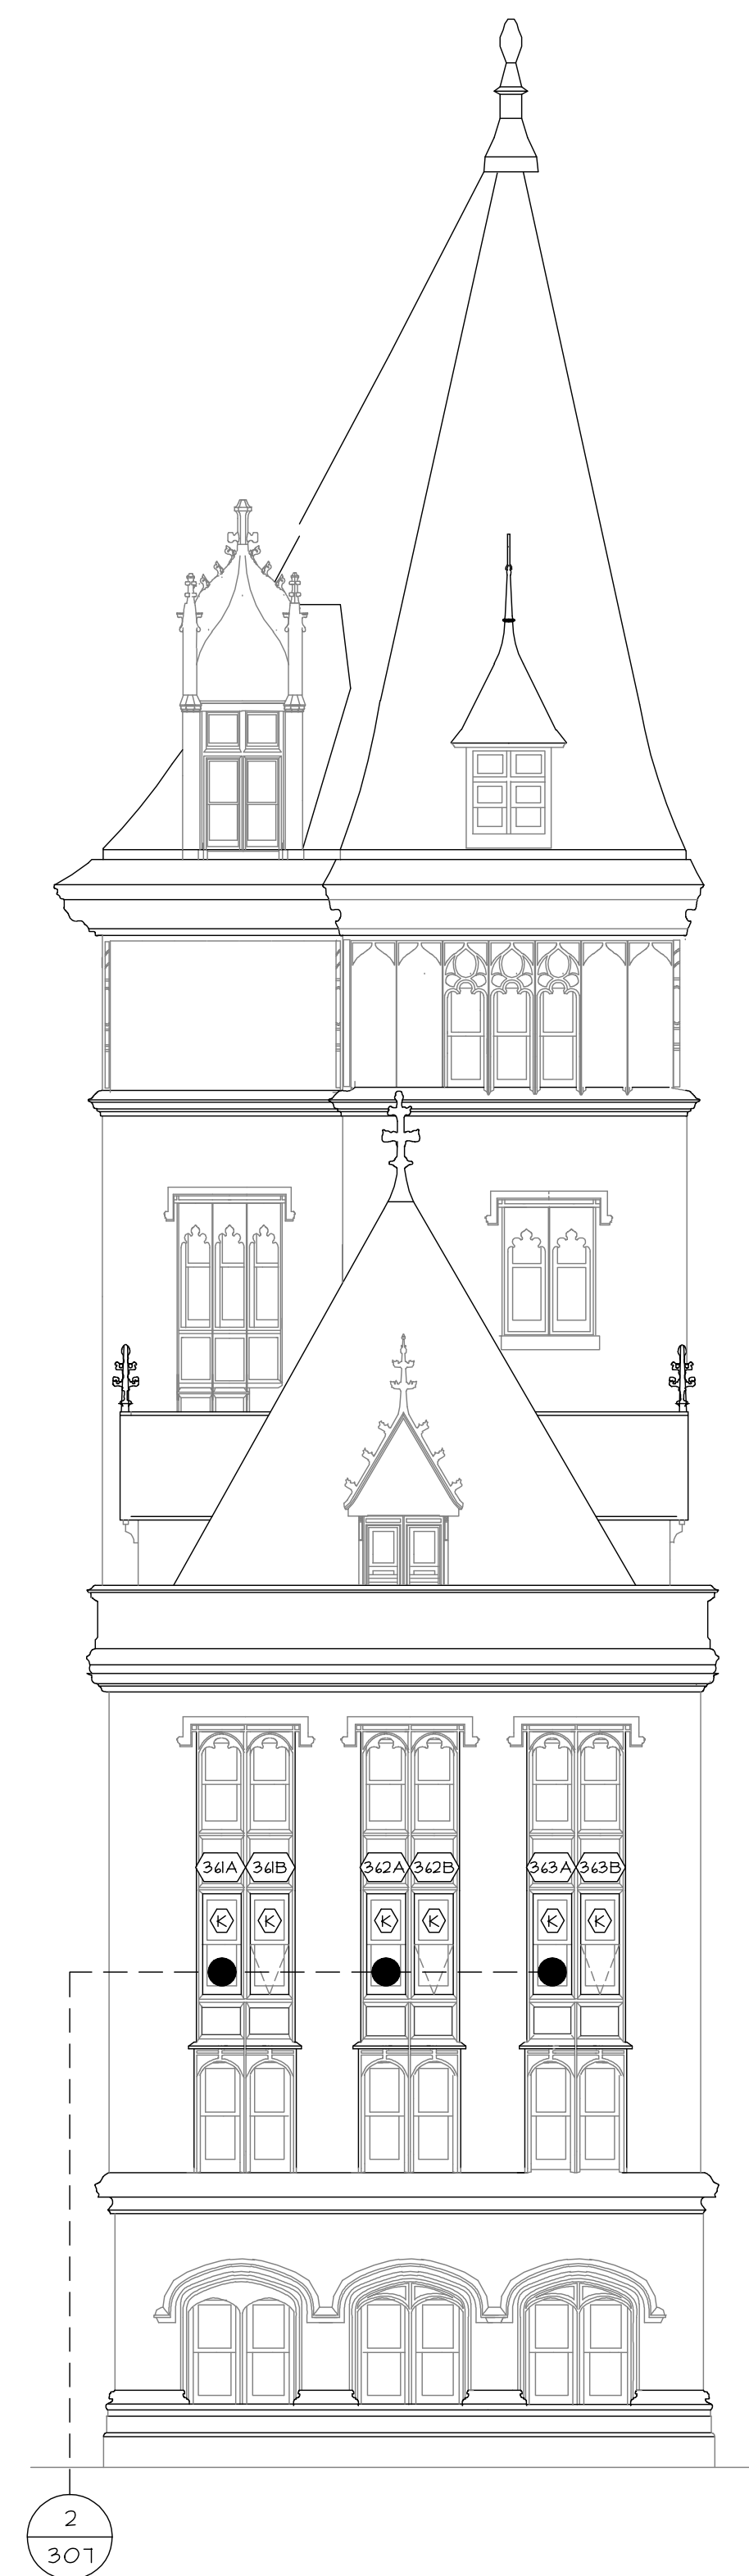


PARTIAL SOUTHEAST ELEVATION

REF. MI2/AAIO3

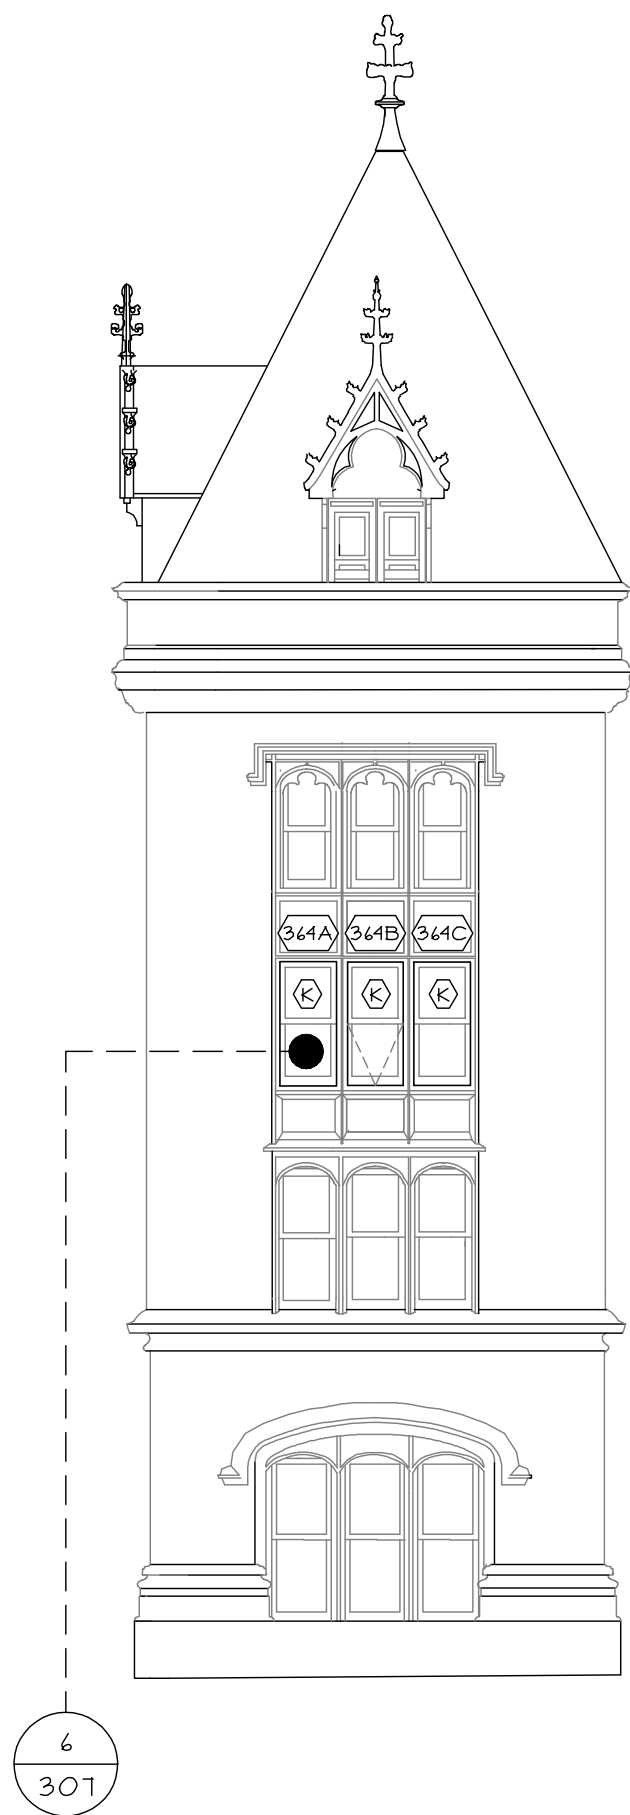

PARTIAL EAST ELEVATION
REF. F15/AA104

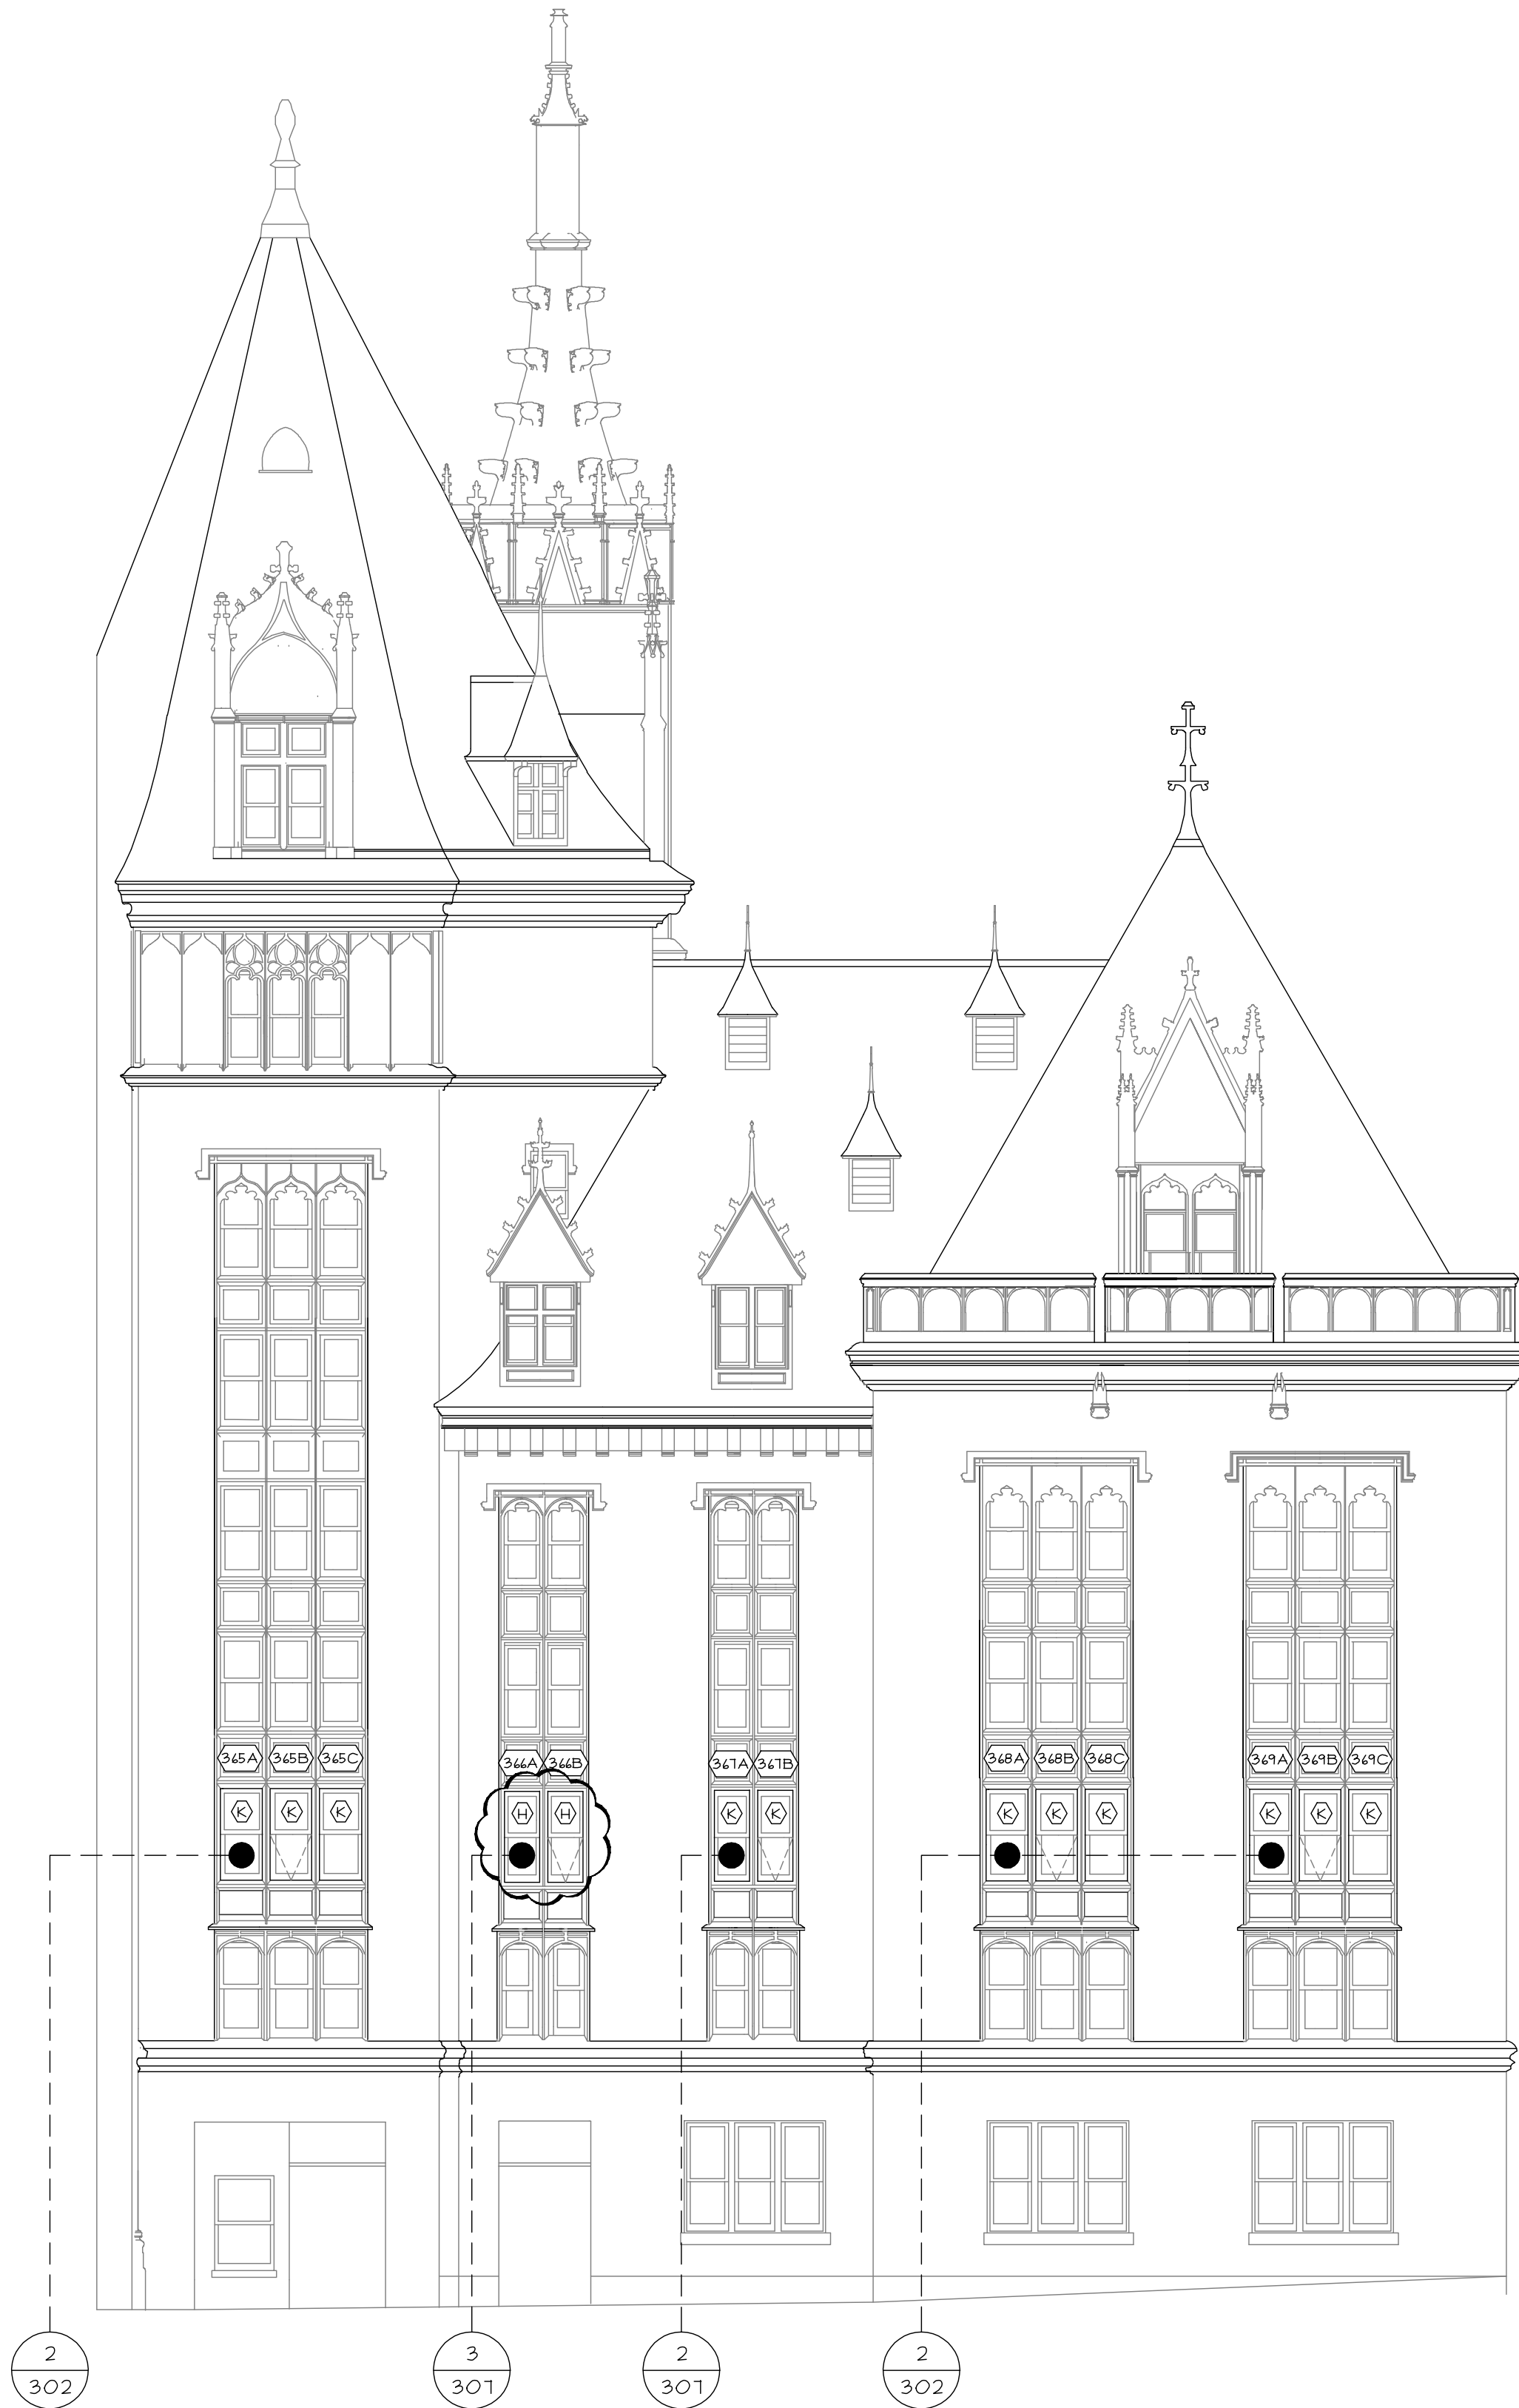


PARTIAL EAST ELEVATION
REF. M8/AA104


☁ = NO SUNSHADE

THIS DRAWING INCLUDING THE INFORMATION, DATA AND DESIGN IS CONFIDENTIAL AND THE PROPERTY OF AJAY GLASS CO. IT IS NOT TO BE COPIED, REPRODUCED OR ITS CONTENTS DIVULGED WITHOUT THE WRITTEN PERMISSION OF AJAY GLASS CO.												CONSTRUCTION MANAGER:												ARCHITECT INFO:												PROJECT INFO:												TITLE											
	LAYOUT ELEVATIONS											
	DRAWN BY / DATE											
	SAMPLE											
	CHECKED BY / DATE											
	AJAY PROJECT MANAGER:											
	SCALE:											
	NOT TO SCALE											
	AJAY PROJECT NO.:											
	DWG NO.:											
	105											

-  - DENOTES LOCATION OF "F" ANCHOR
SEE DETAIL 1 ON PAGE 403
-  - DENOTES LOCATION OF "T" ANCHOR
SEE DETAIL 2 ON PAGE 403
- DENOTES CONDITIONS OF SHIM AND CAULK
AREAS TO ALLOW VARIANCE IN SIZE

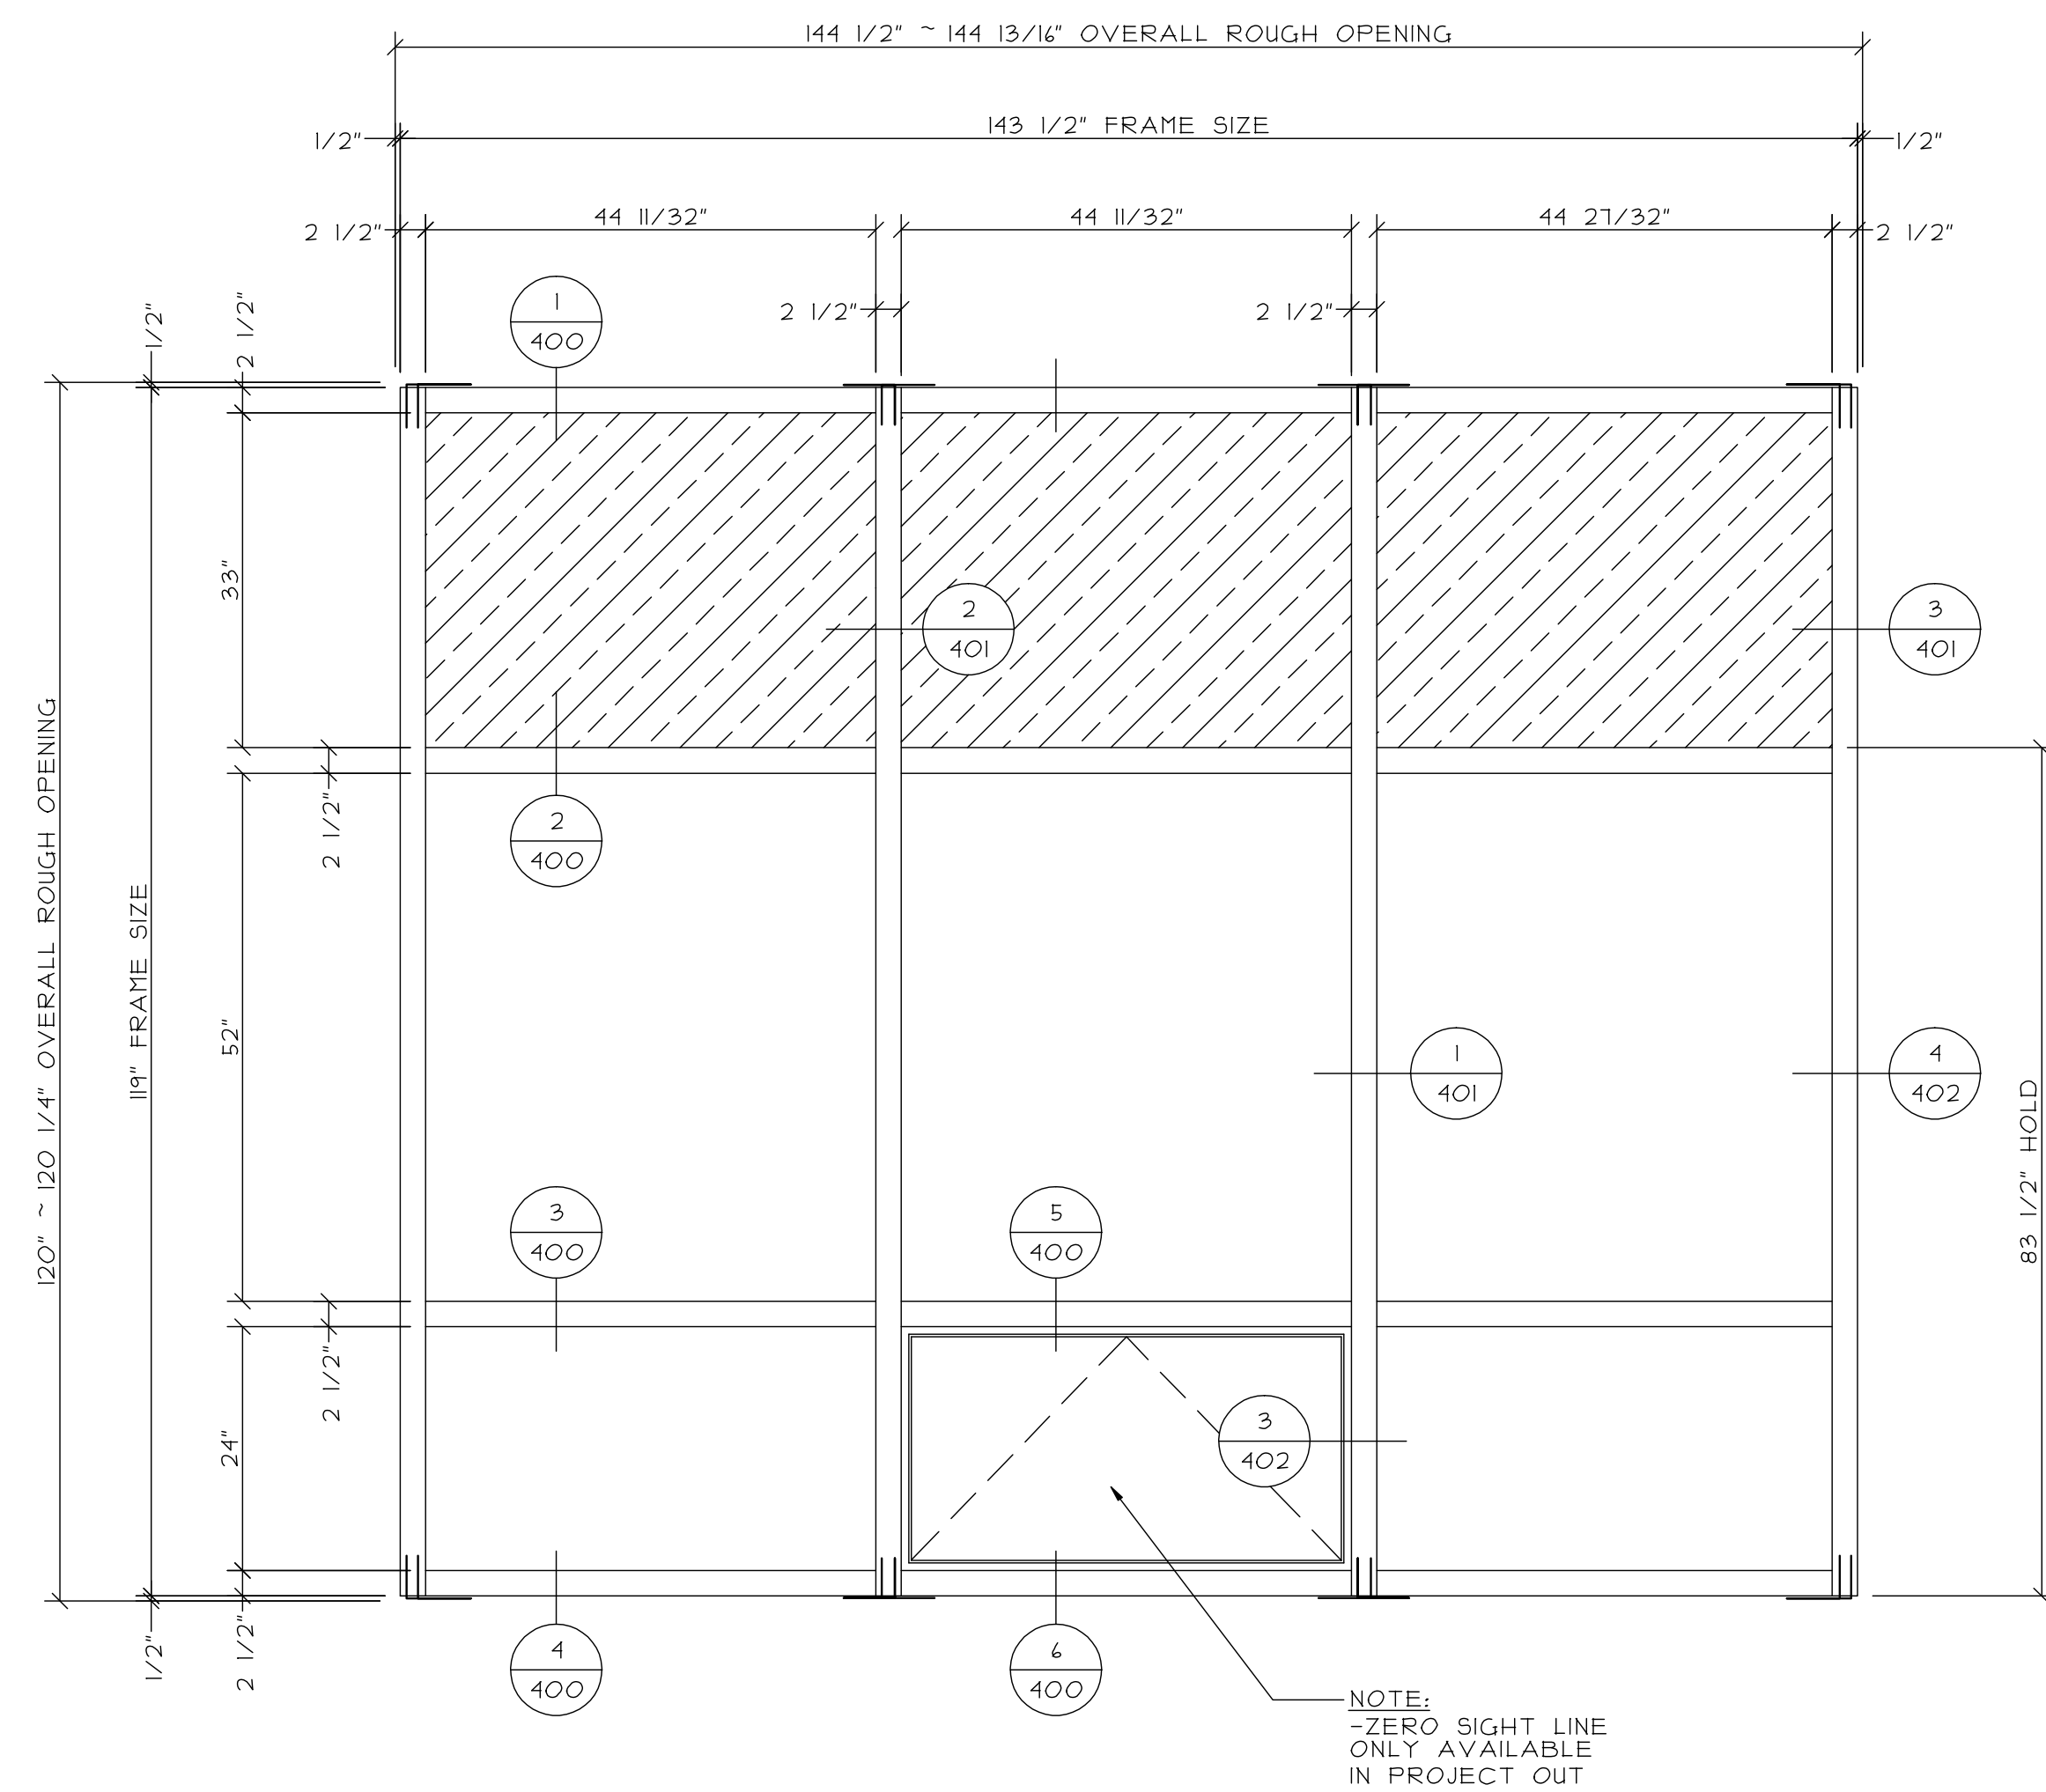


1	TYPE A
	16 TOTAL
	WAUSAU CURTAIN WALL W/ 3250-Z OPERABLE INSERT
	TYPE SPI GLAZING AT SHADED AREAS
	TYPE R GLAZING AT CLEAR AREAS

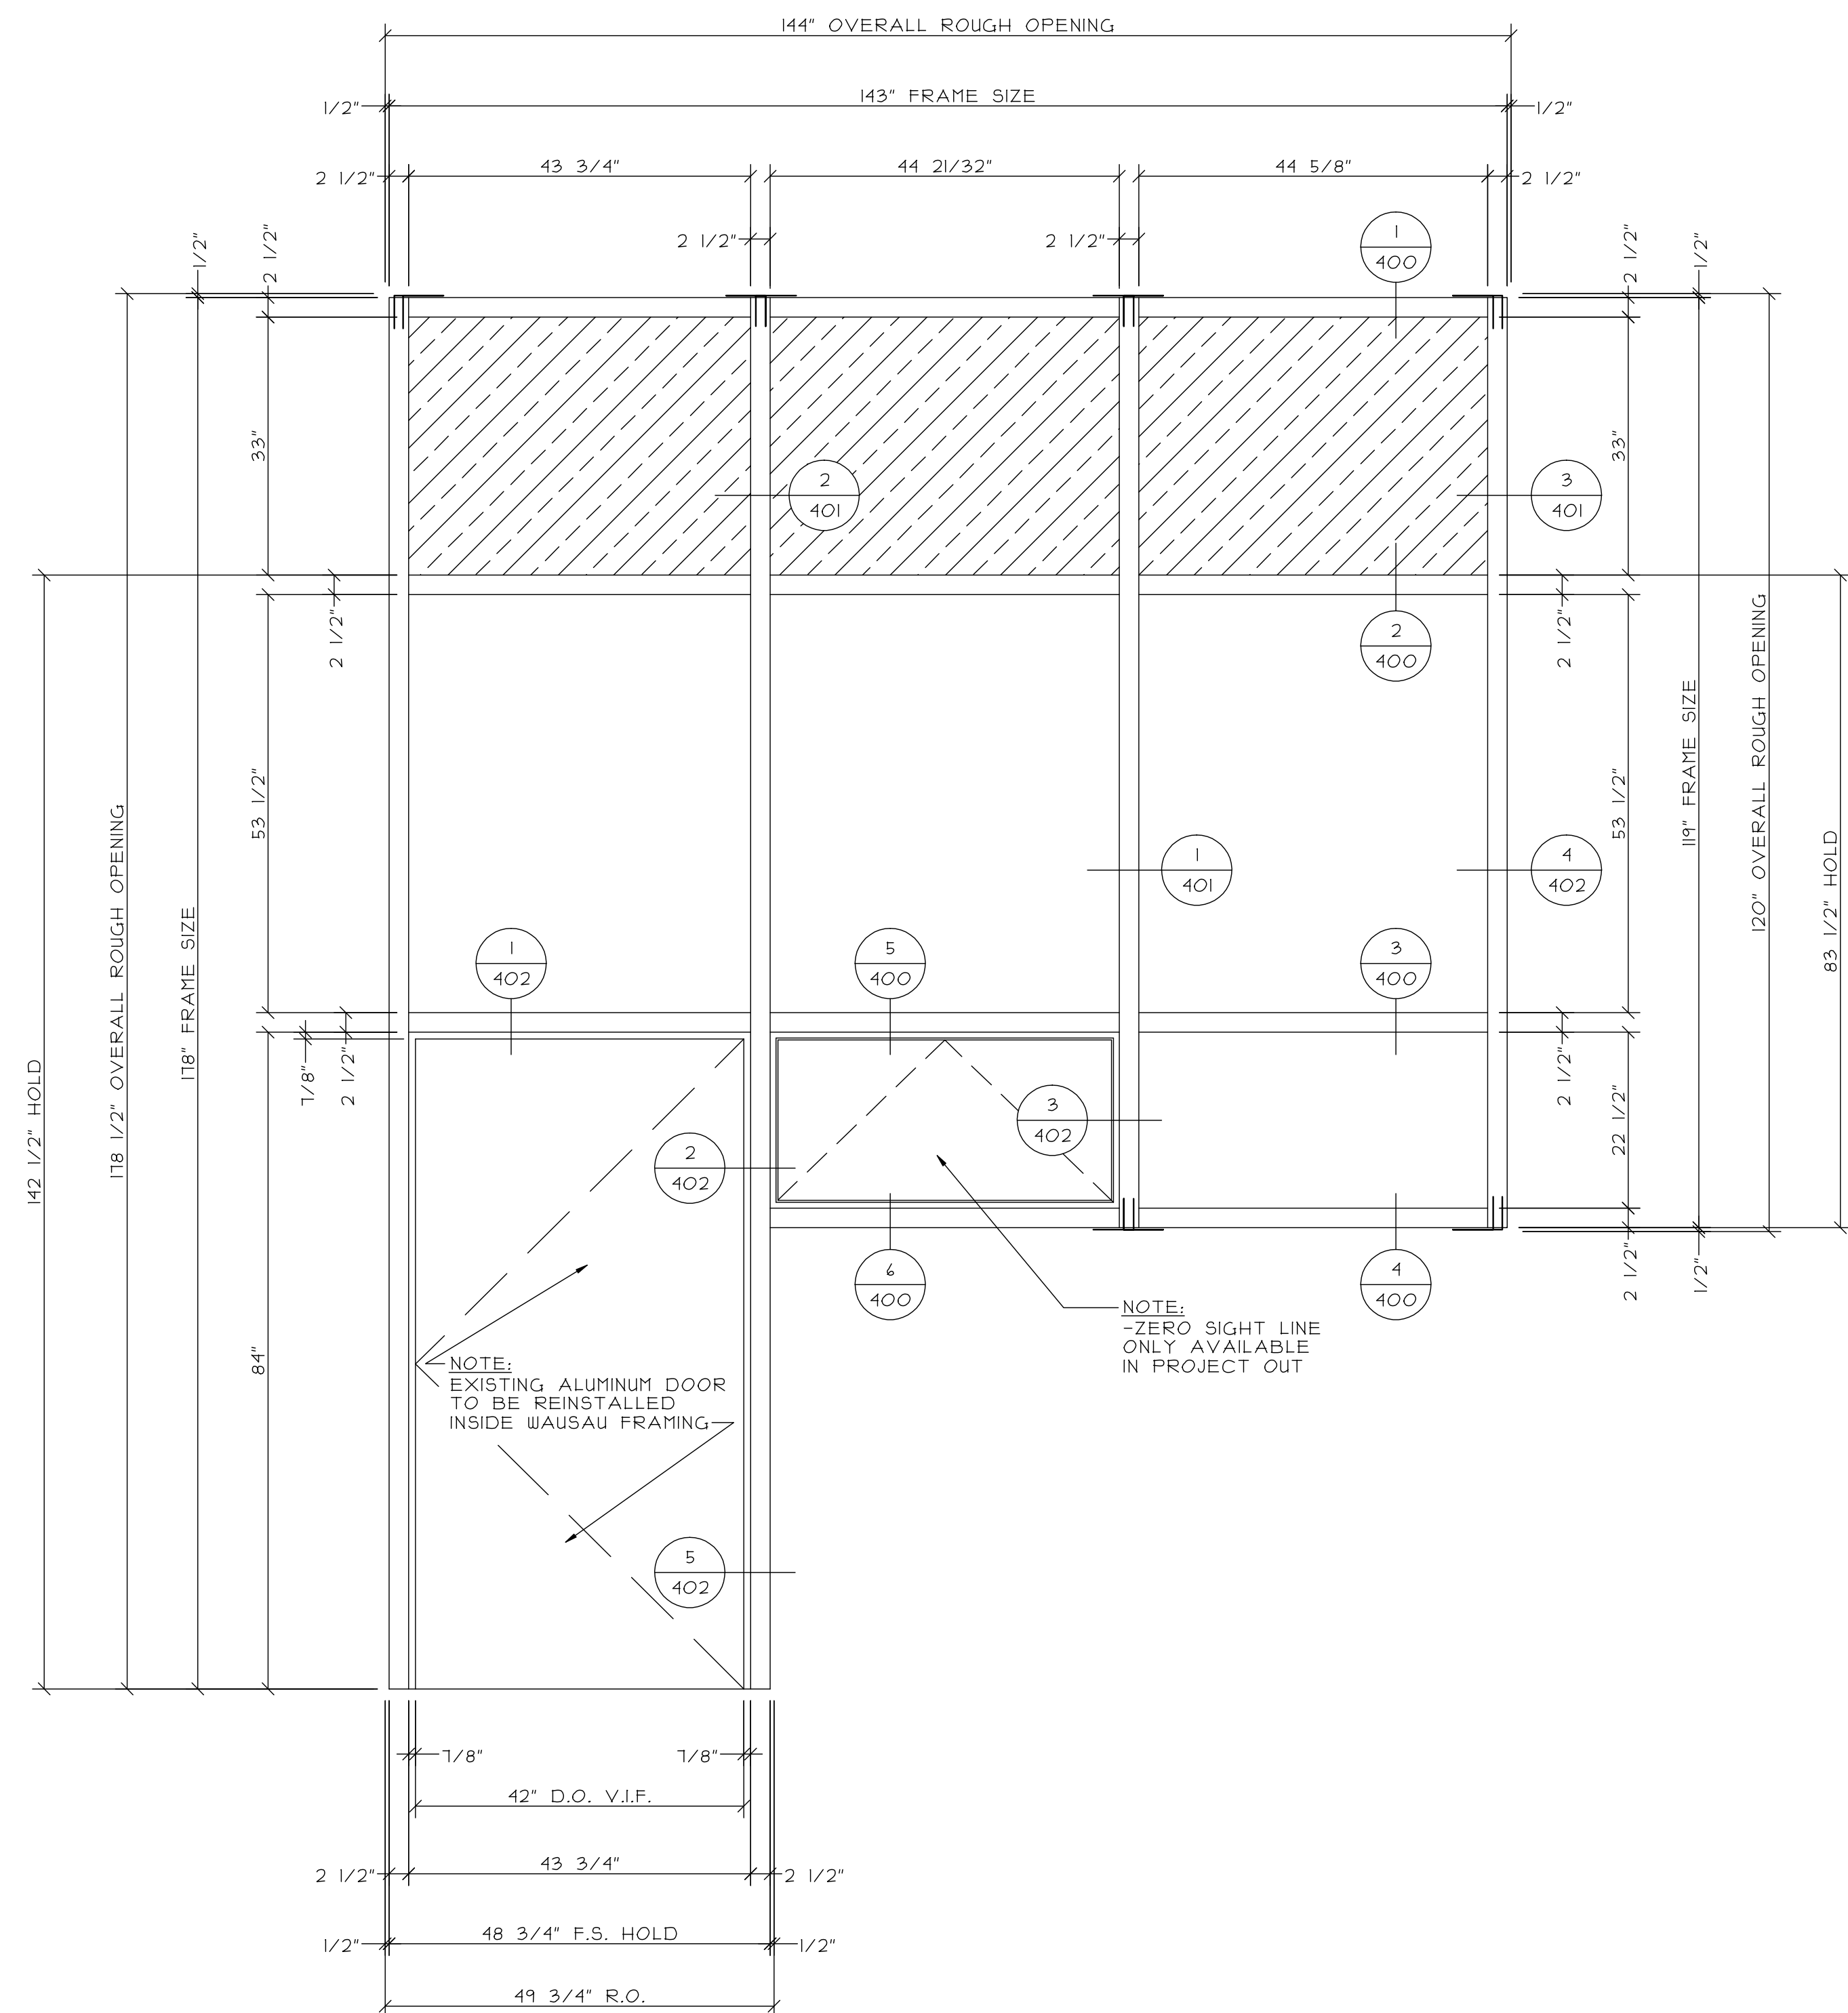


2	TYPE B	NO SUNSHADE
	I TOTAL	
	WAUSAU CURTAIN WALL W/ 3250-Z OPERABLE INSERT	
	TYPE SPI GLAZING AT SHADED AREAS	
	TYPE R GLAZING AT CLEAR AREAS	


THIS DRAWING INCLUDING THE INFORMATION, DATA AND DESIGN IS CONFIDENTIAL AND THE PROPERTY OF AJAY GLASS CO. IT IS NOT TO BE COPIED, REPRODUCED OR ITS CONTENTS DIVULGED WITHOUT THE WRITTEN PERMISSION OF AJAY GLASS CO.	PROJECT INFO:	ARCHITECT INFO:	CONSTRUCTION MANAGER:			
TITLE	CURTAIN WALL ELEVATIONS					
DRAWN BY / DATE	SAMPLE					
CHECKED BY / DATE						
AJAY PROJECT MANAGER:						
SCALE:	3/4" = 1'-0"					
AJAY PROJECT NO.:						
DWG NO.:	300					

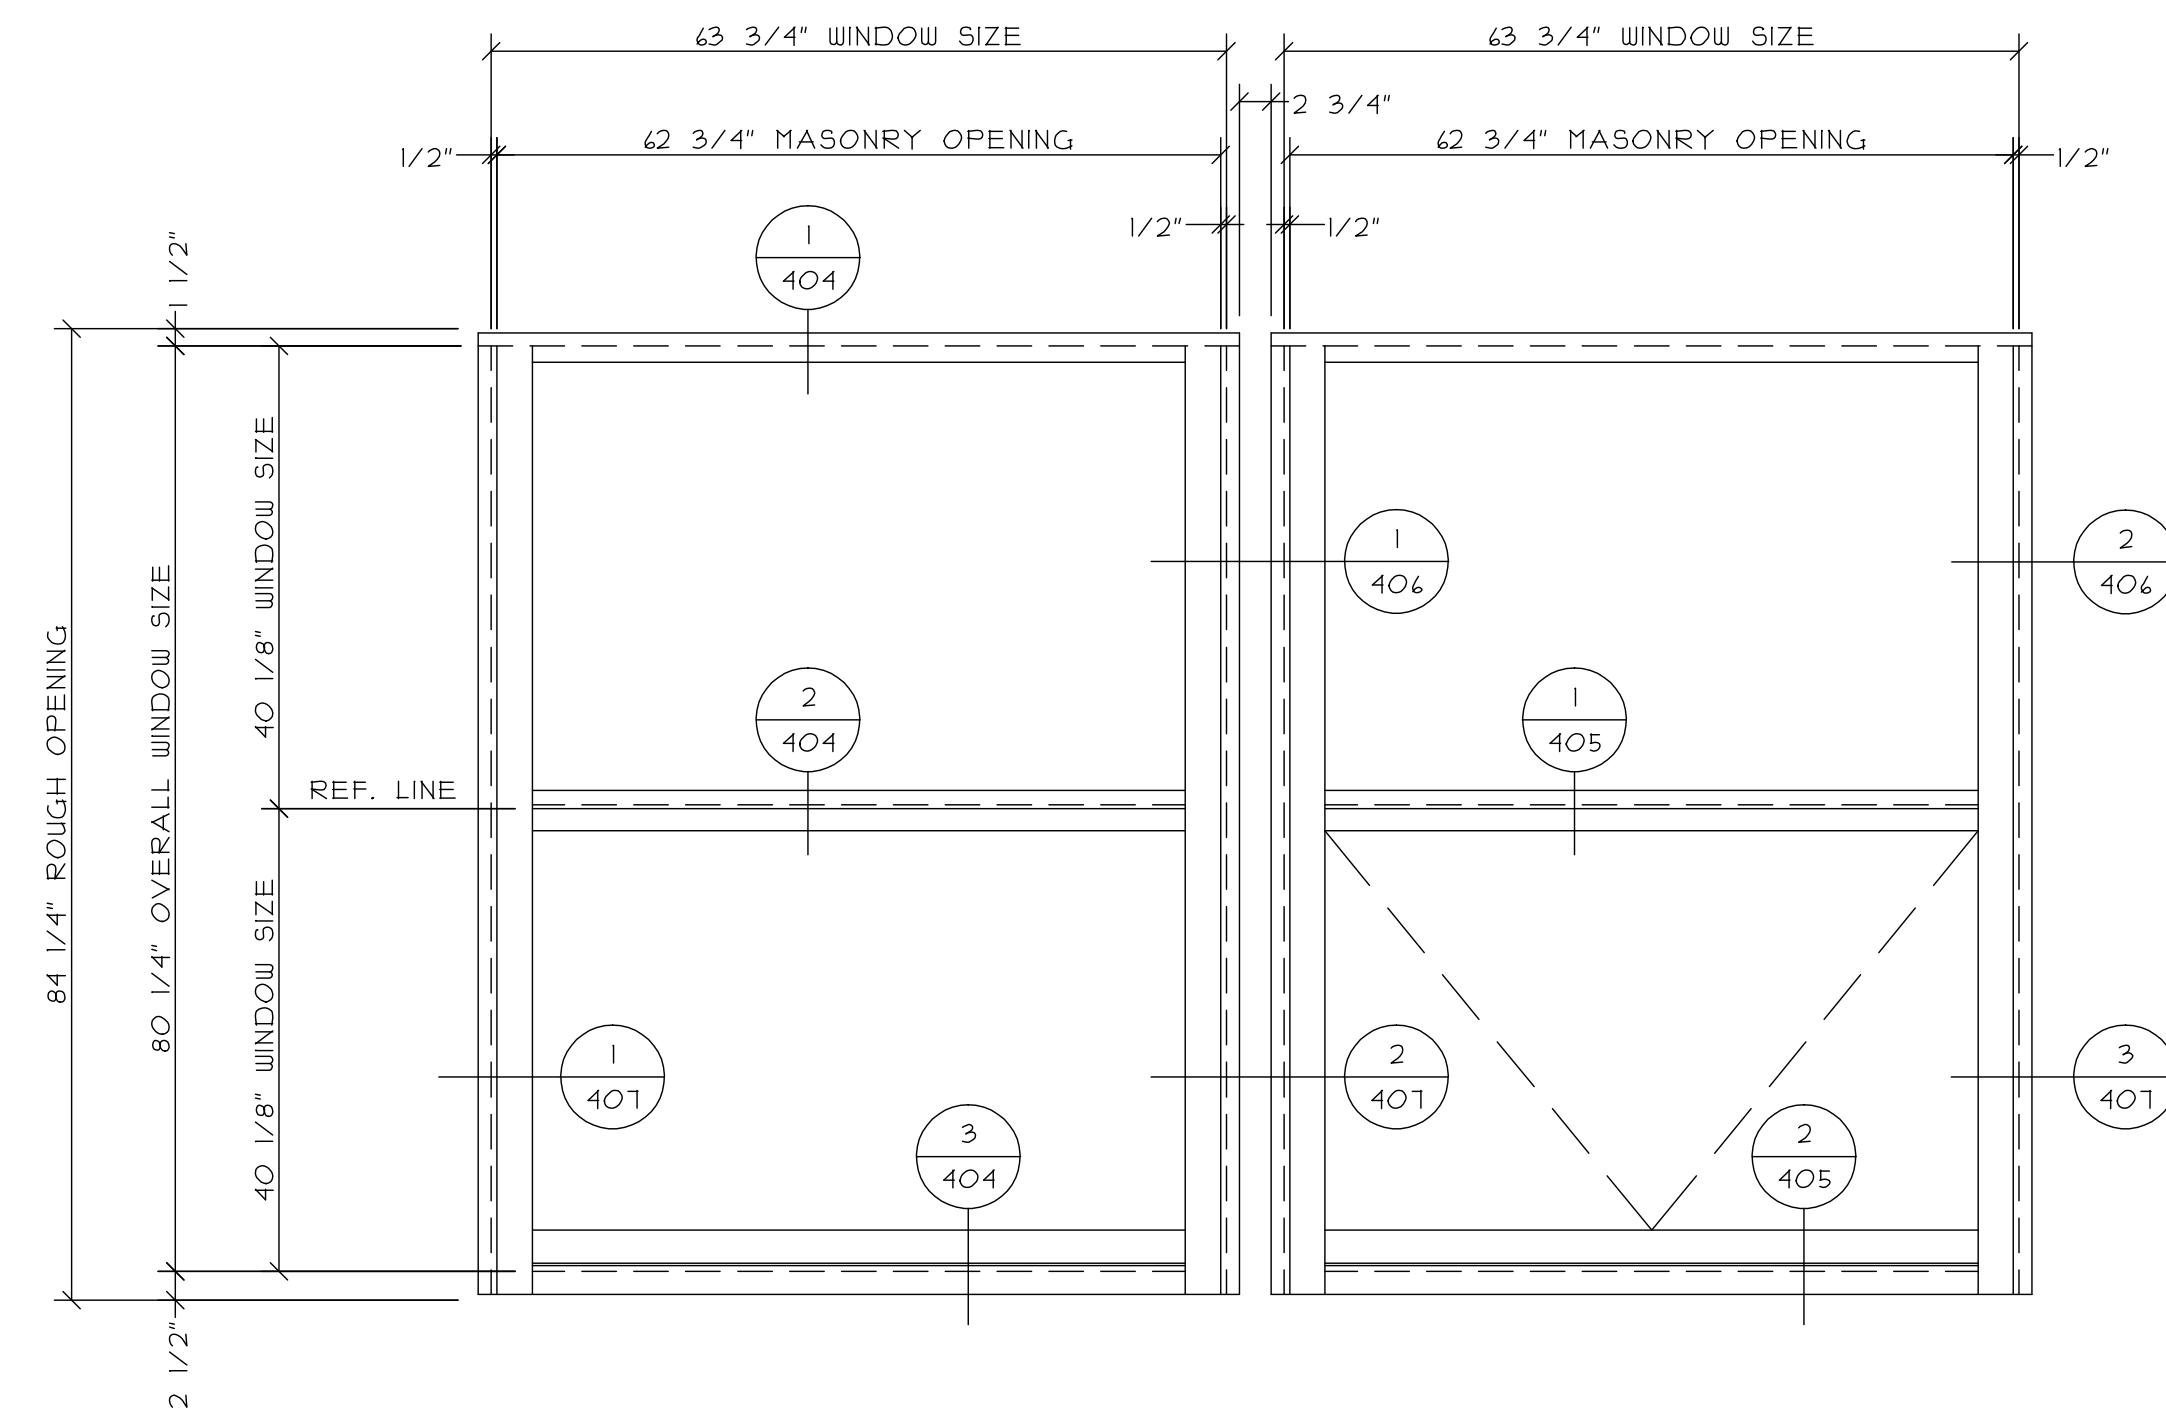


① TYPE CI
12 TOTAL
WAUSAU 3250LP SERIES FRAMES
TYPE K GLAZING

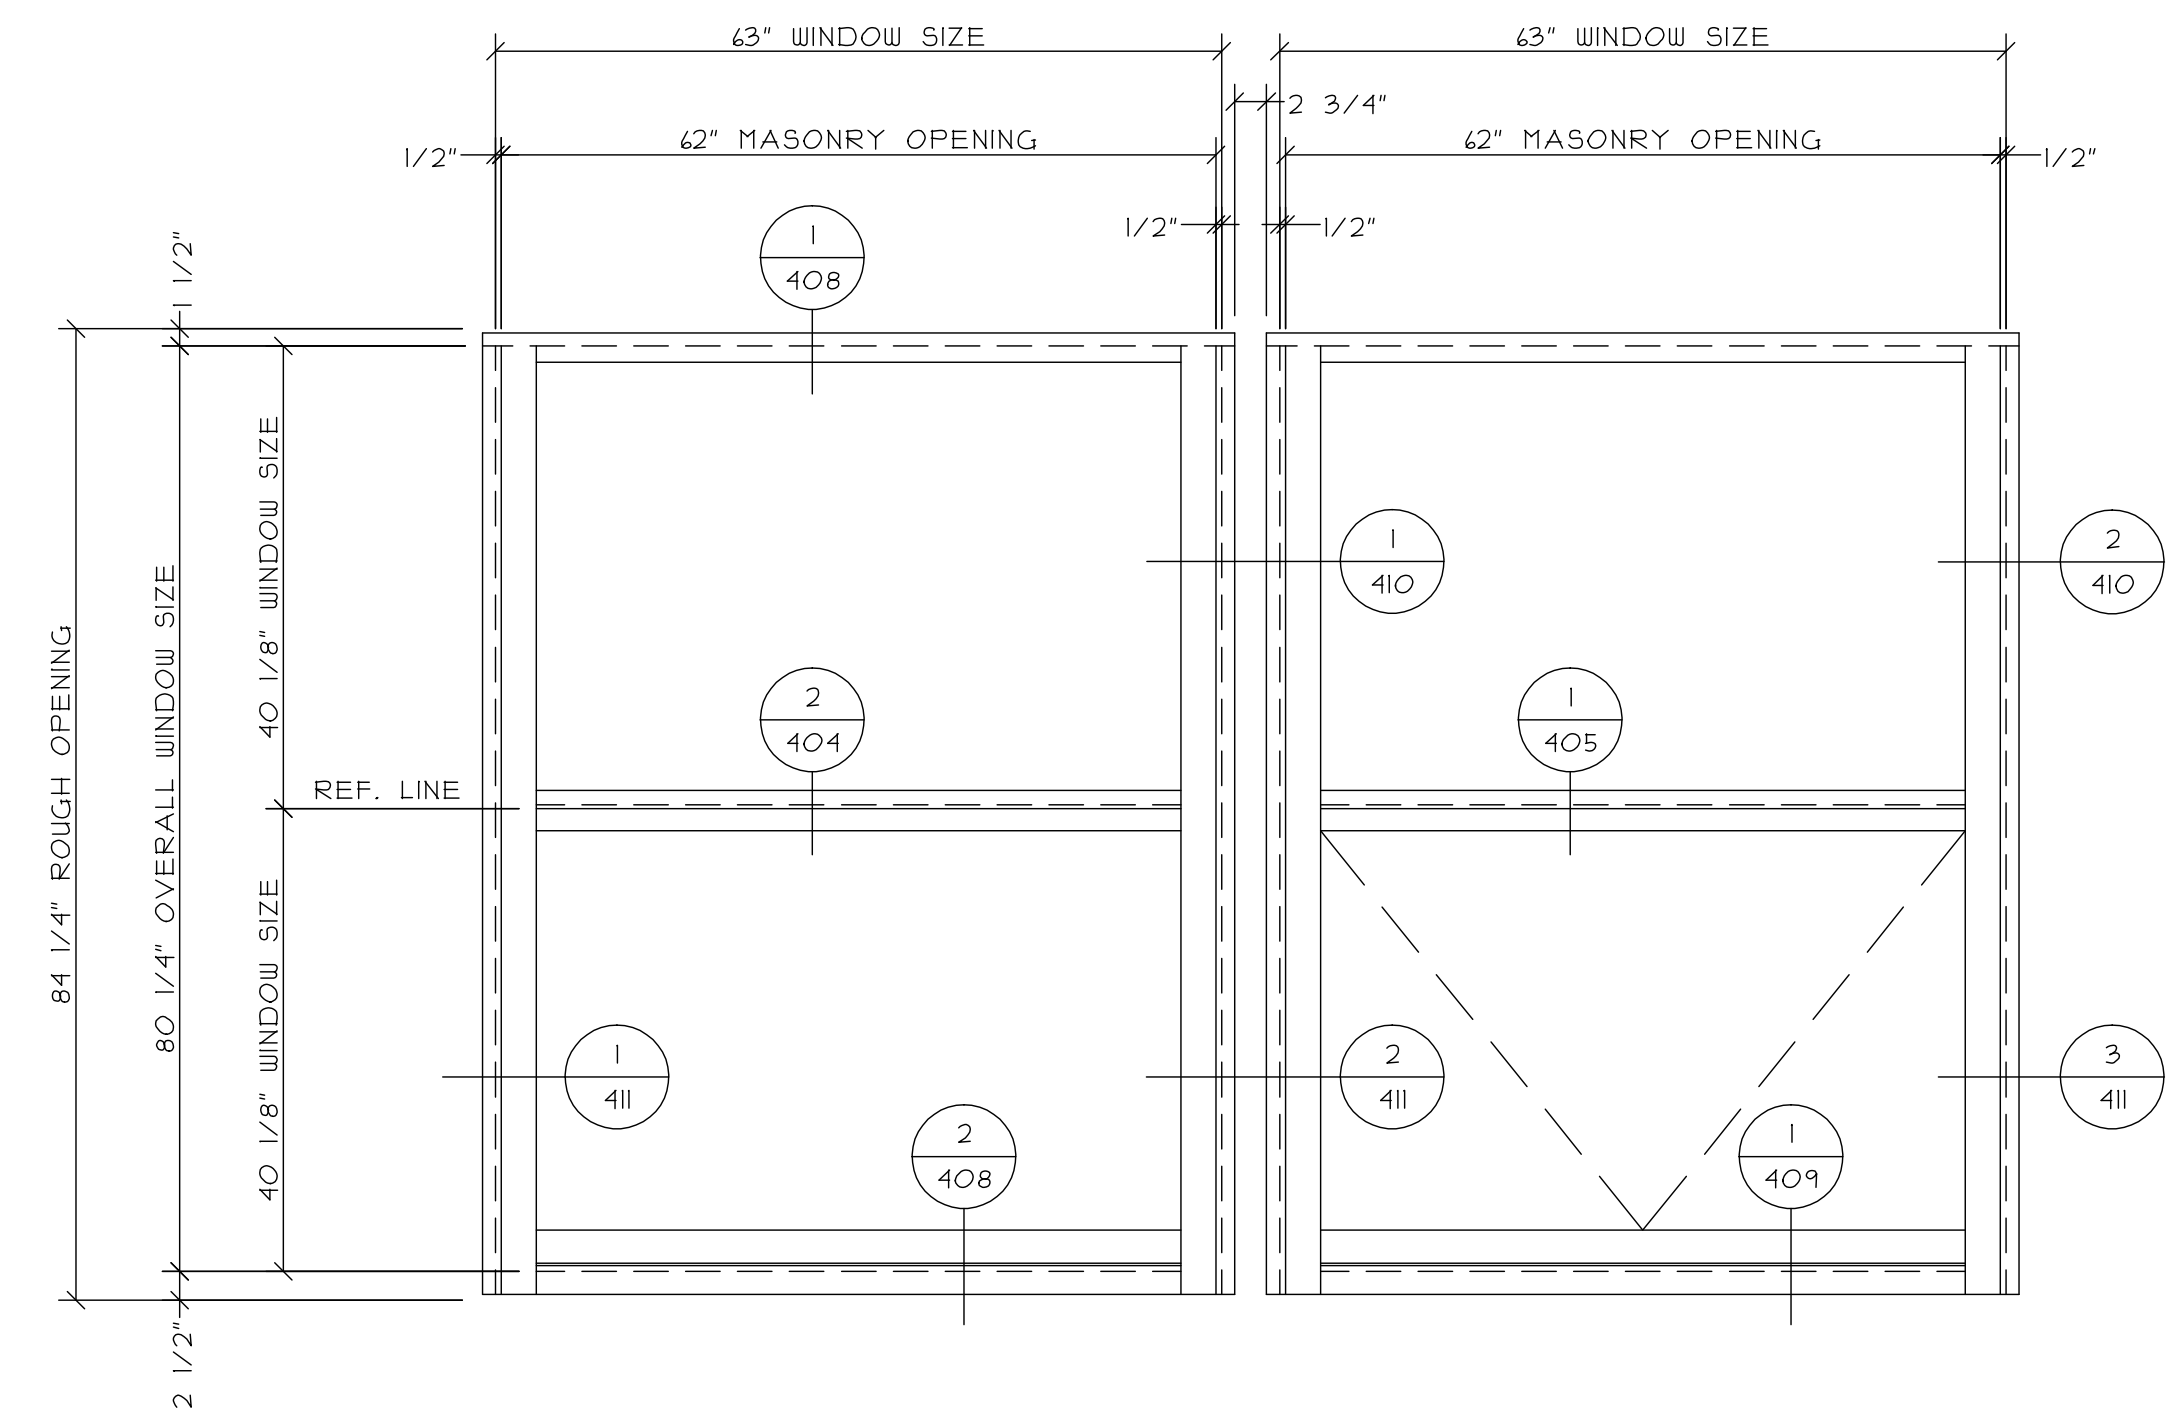

2 TYPE C2
6 TOTAL
WAUSAU 3250LP SERIES FRAMES
1 TOTAL TYPE I GLAZING
5 TOTAL TYPE K GLAZING

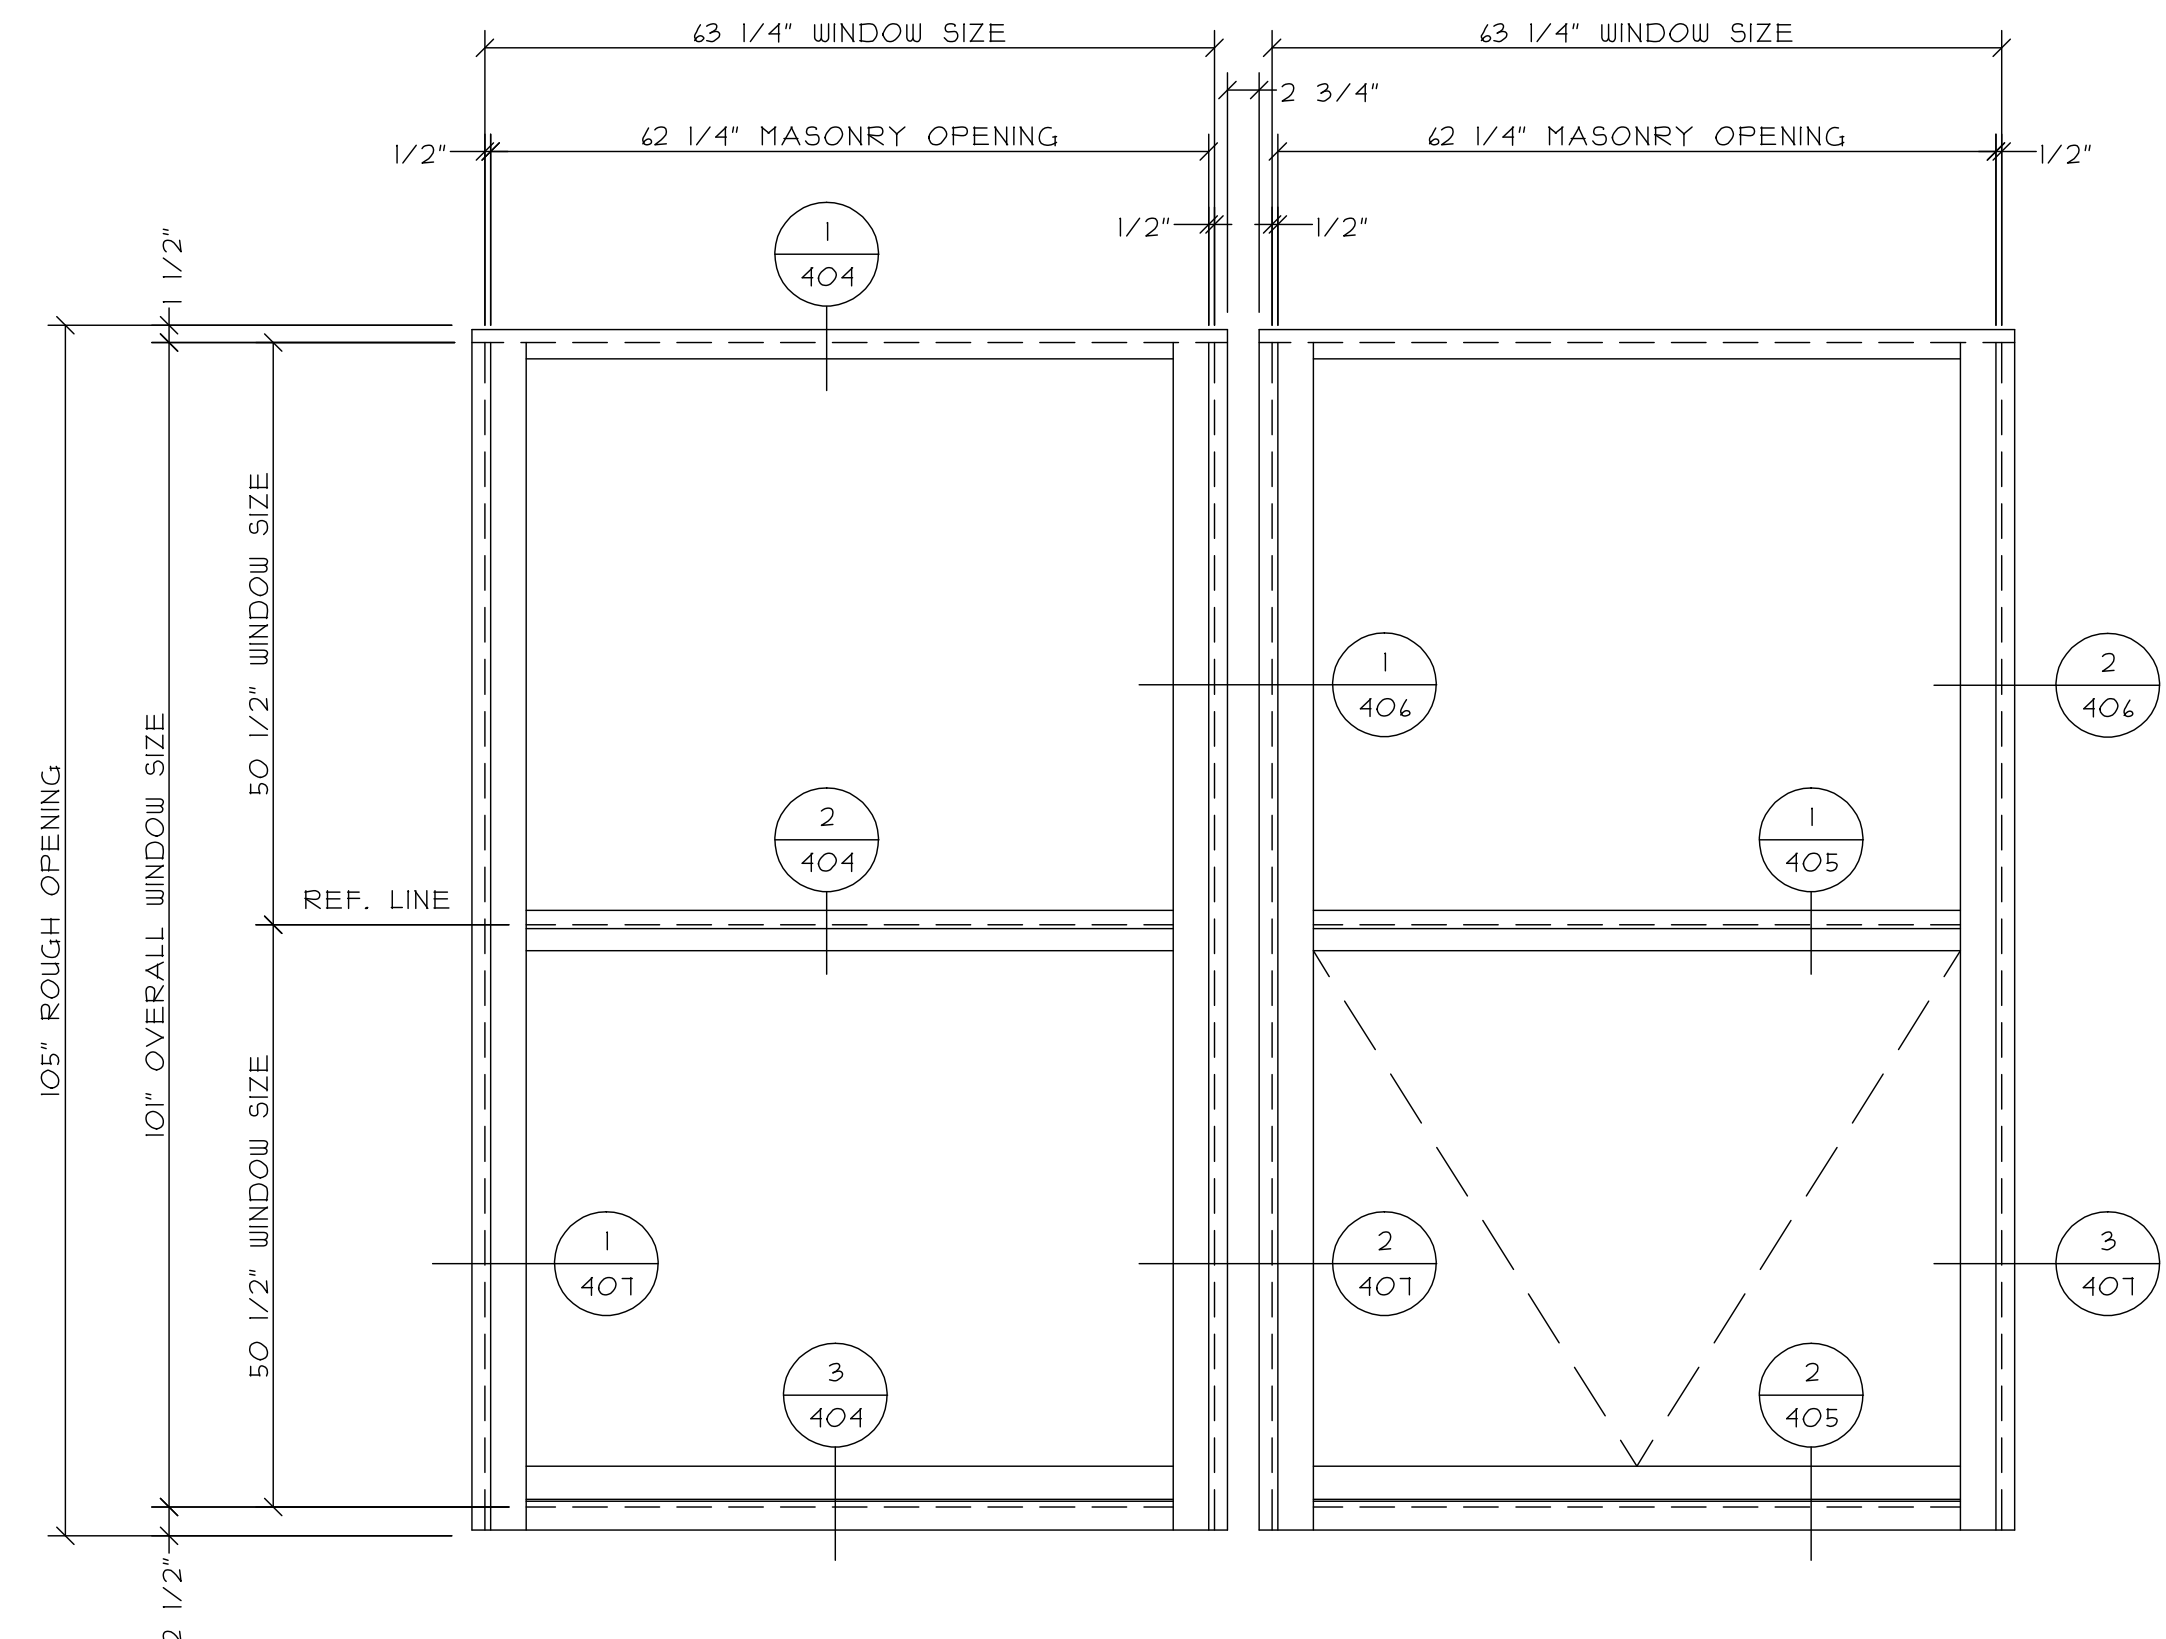


3 TYPE C & C5
17 TOTAL
WAUSAU 3250LP SERIES FRAMES
1 TOTAL TYPE I GLAZING
16 TOTAL TYPE K GLAZING

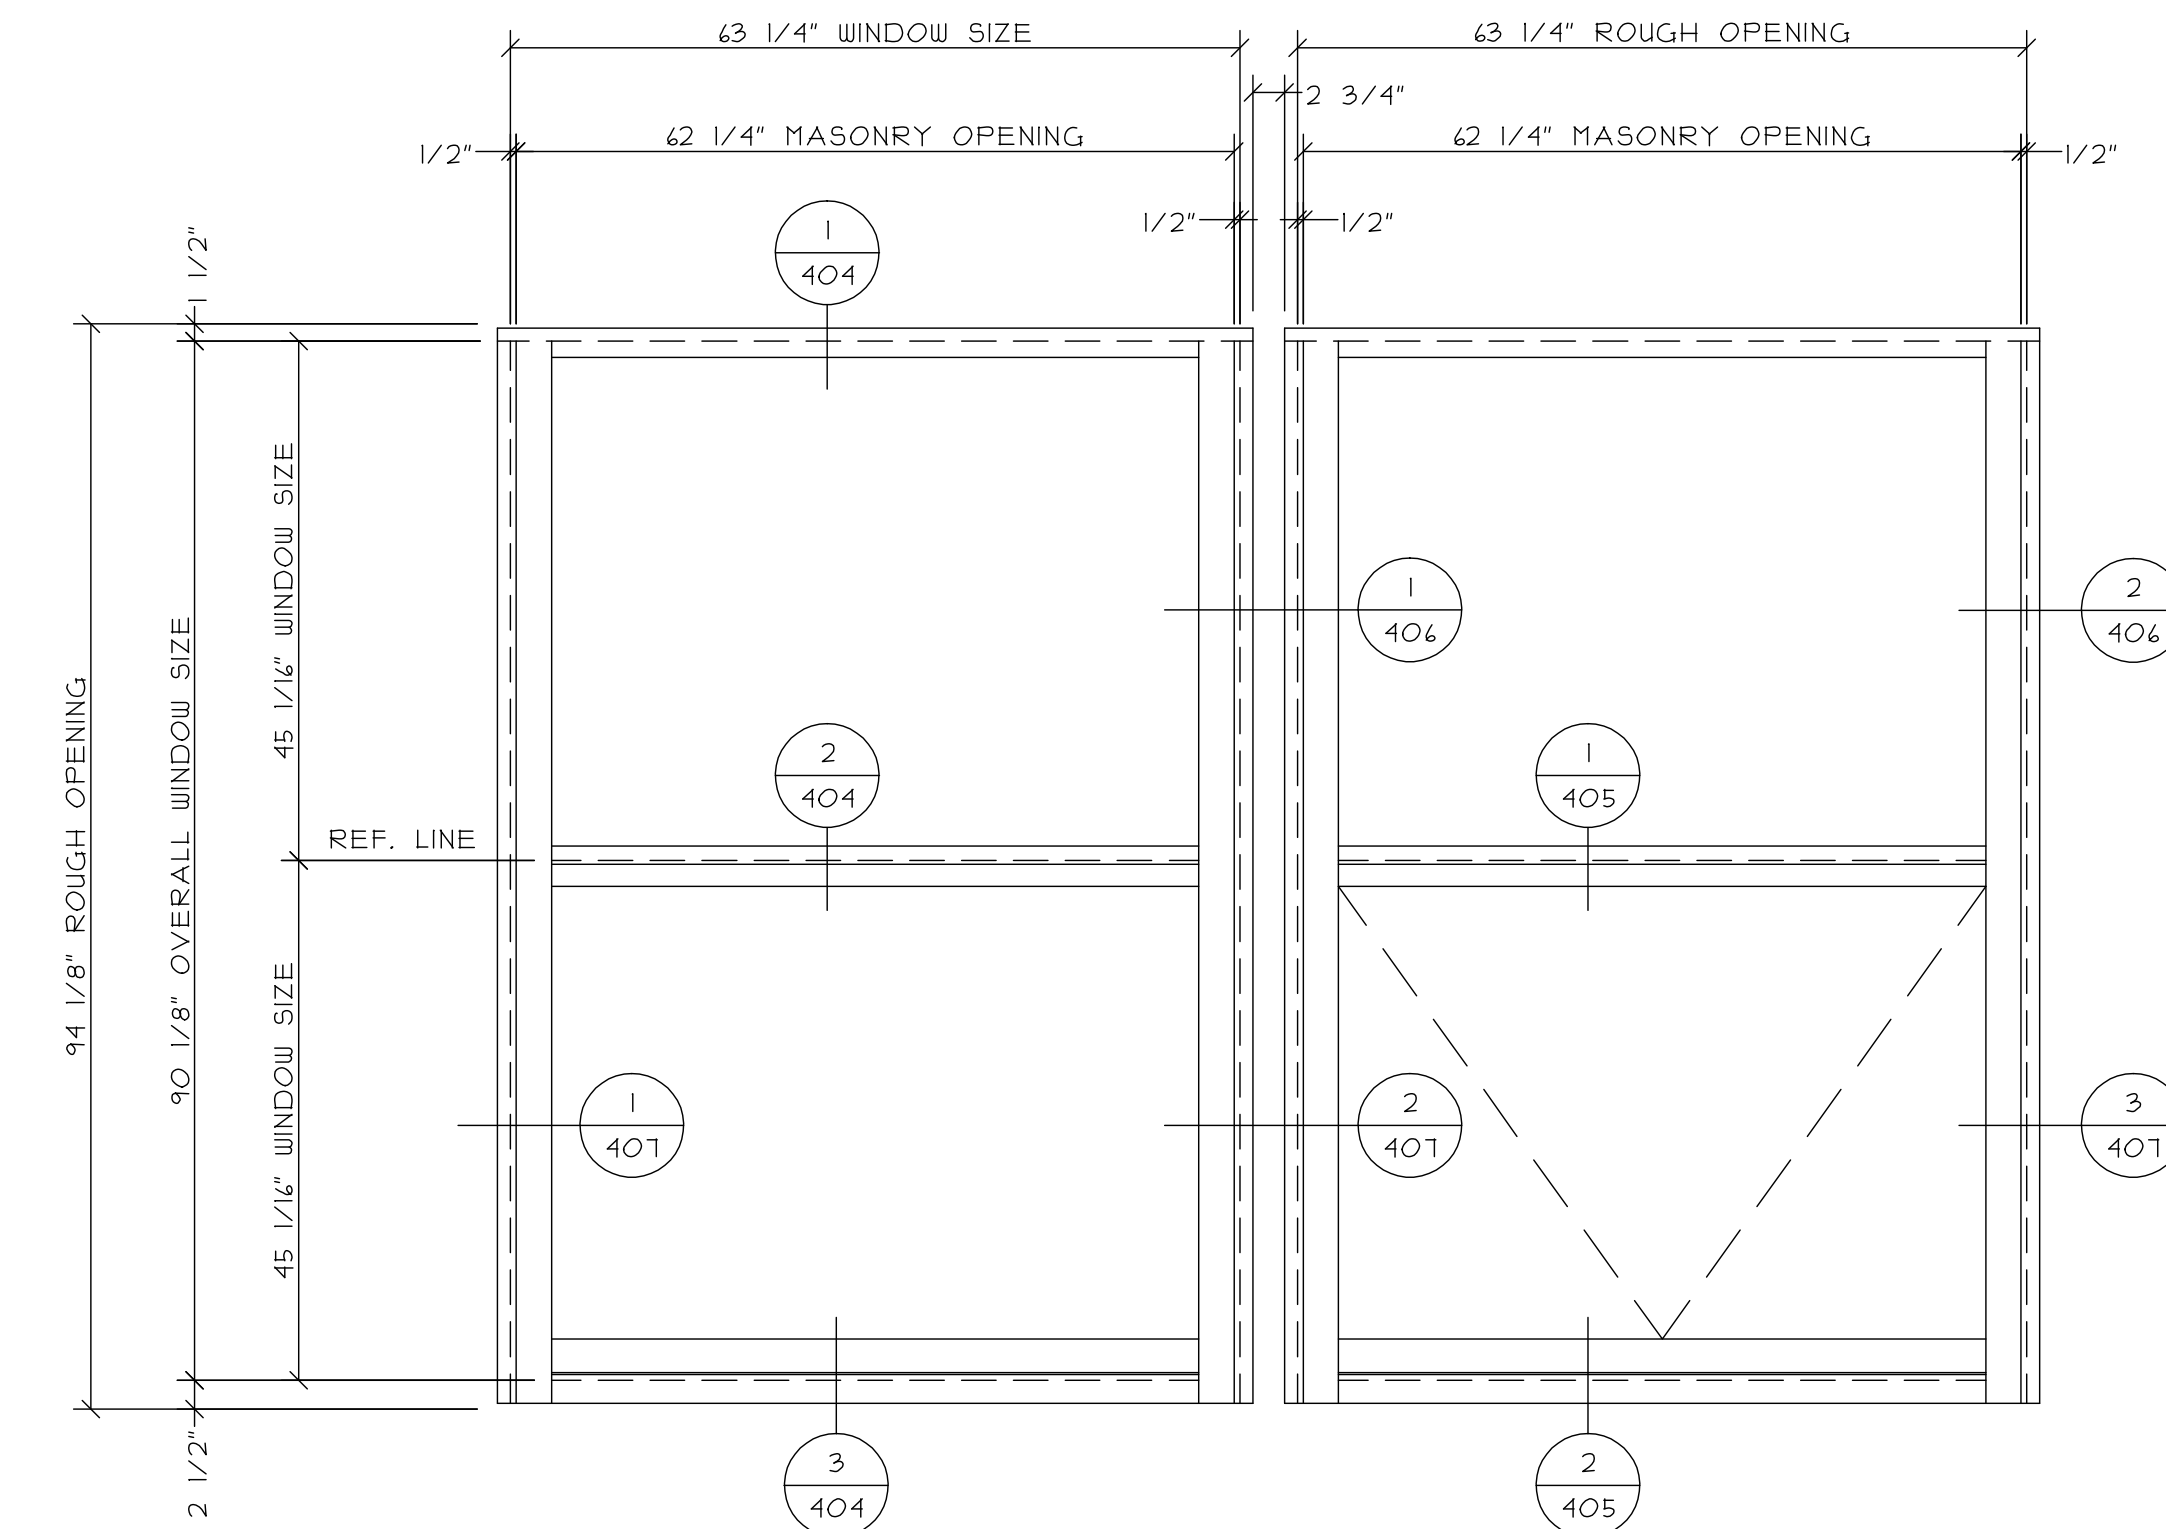


④ TYPE C3
15 TOTAL
WAUSAU 3250LP SERIES FRAMES
TYPE K GLAZING

THIS DRAWING INCLUDING THE INFORMATION, DATA AND DESIGN IS CONFIDENTIAL AND THE CONTENTS HEREIN ARE NOT TO BE REPRODUCED OR TRANSMITTED IN ANY FORM OR BY ANY MEANS, ELECTRONIC OR MECHANICAL, WITHOUT THE WRITTEN PERMISSION OF AJAY GLASS CO.	PROJECT INFO:		ARCHITECT INFO:		CONSTRUCTION MANAGER:		NO.	REVISION DESCRIPTION / ACTION TAKEN	BY	DATE
TITLE CURTAIN WALL ELEVATIONS DRAWN BY / DATE SAMPLE CHECKED BY / DATE AJAY PROJECT MANAGER: SCALE: 3/4" = 1'-0" AJAY PROJECT NO.: DWG NO.: 301										


[illegible]

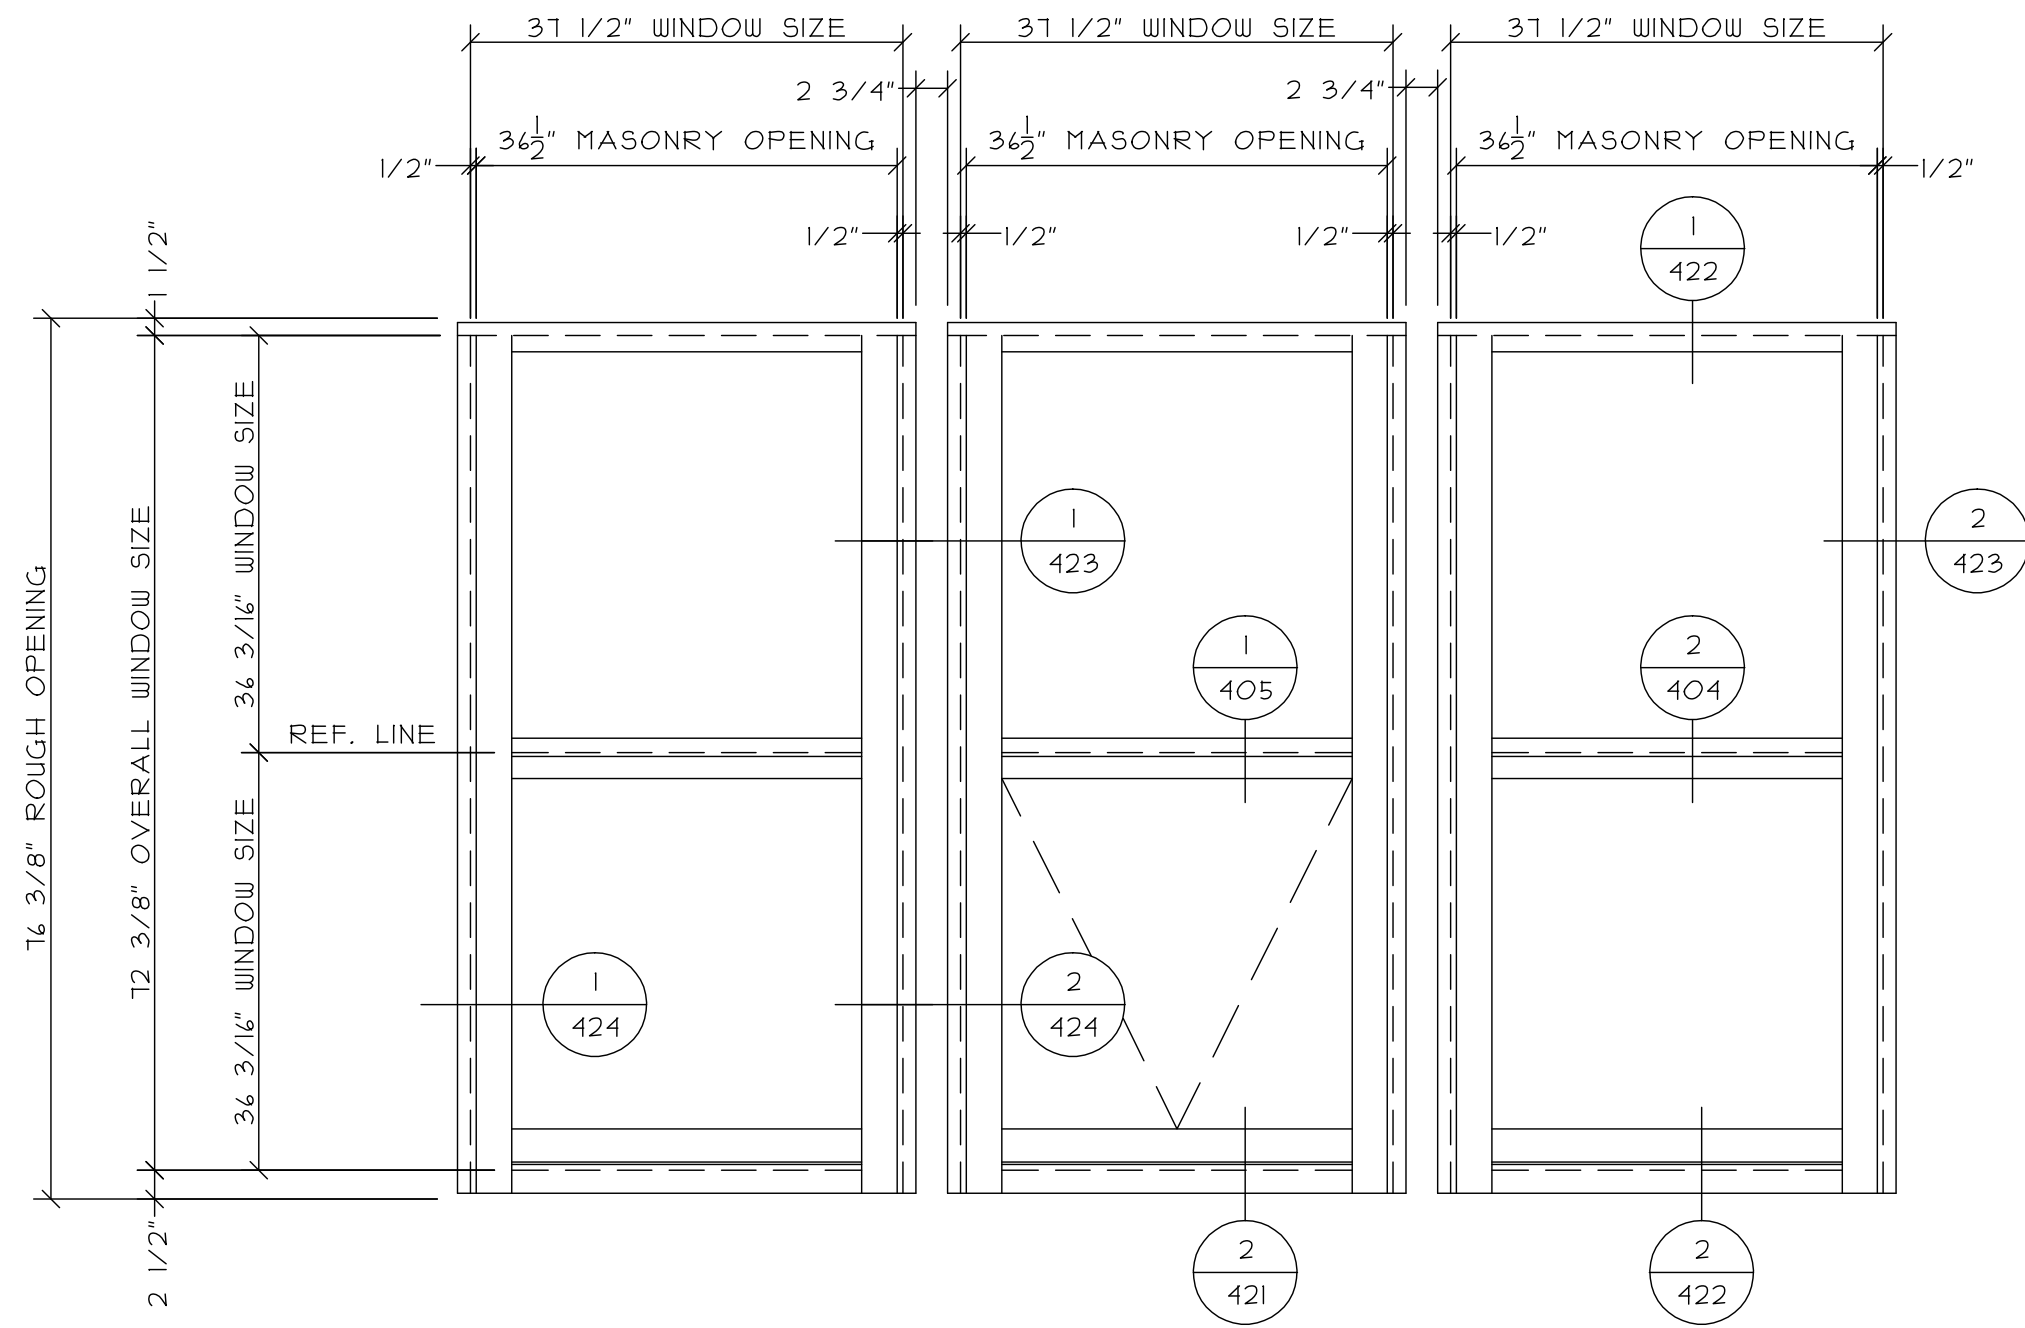


1 TYPE D5
1 TOTAL
WAUSAU 3250LP SERIES FRAMES
TYPE K GLAZING

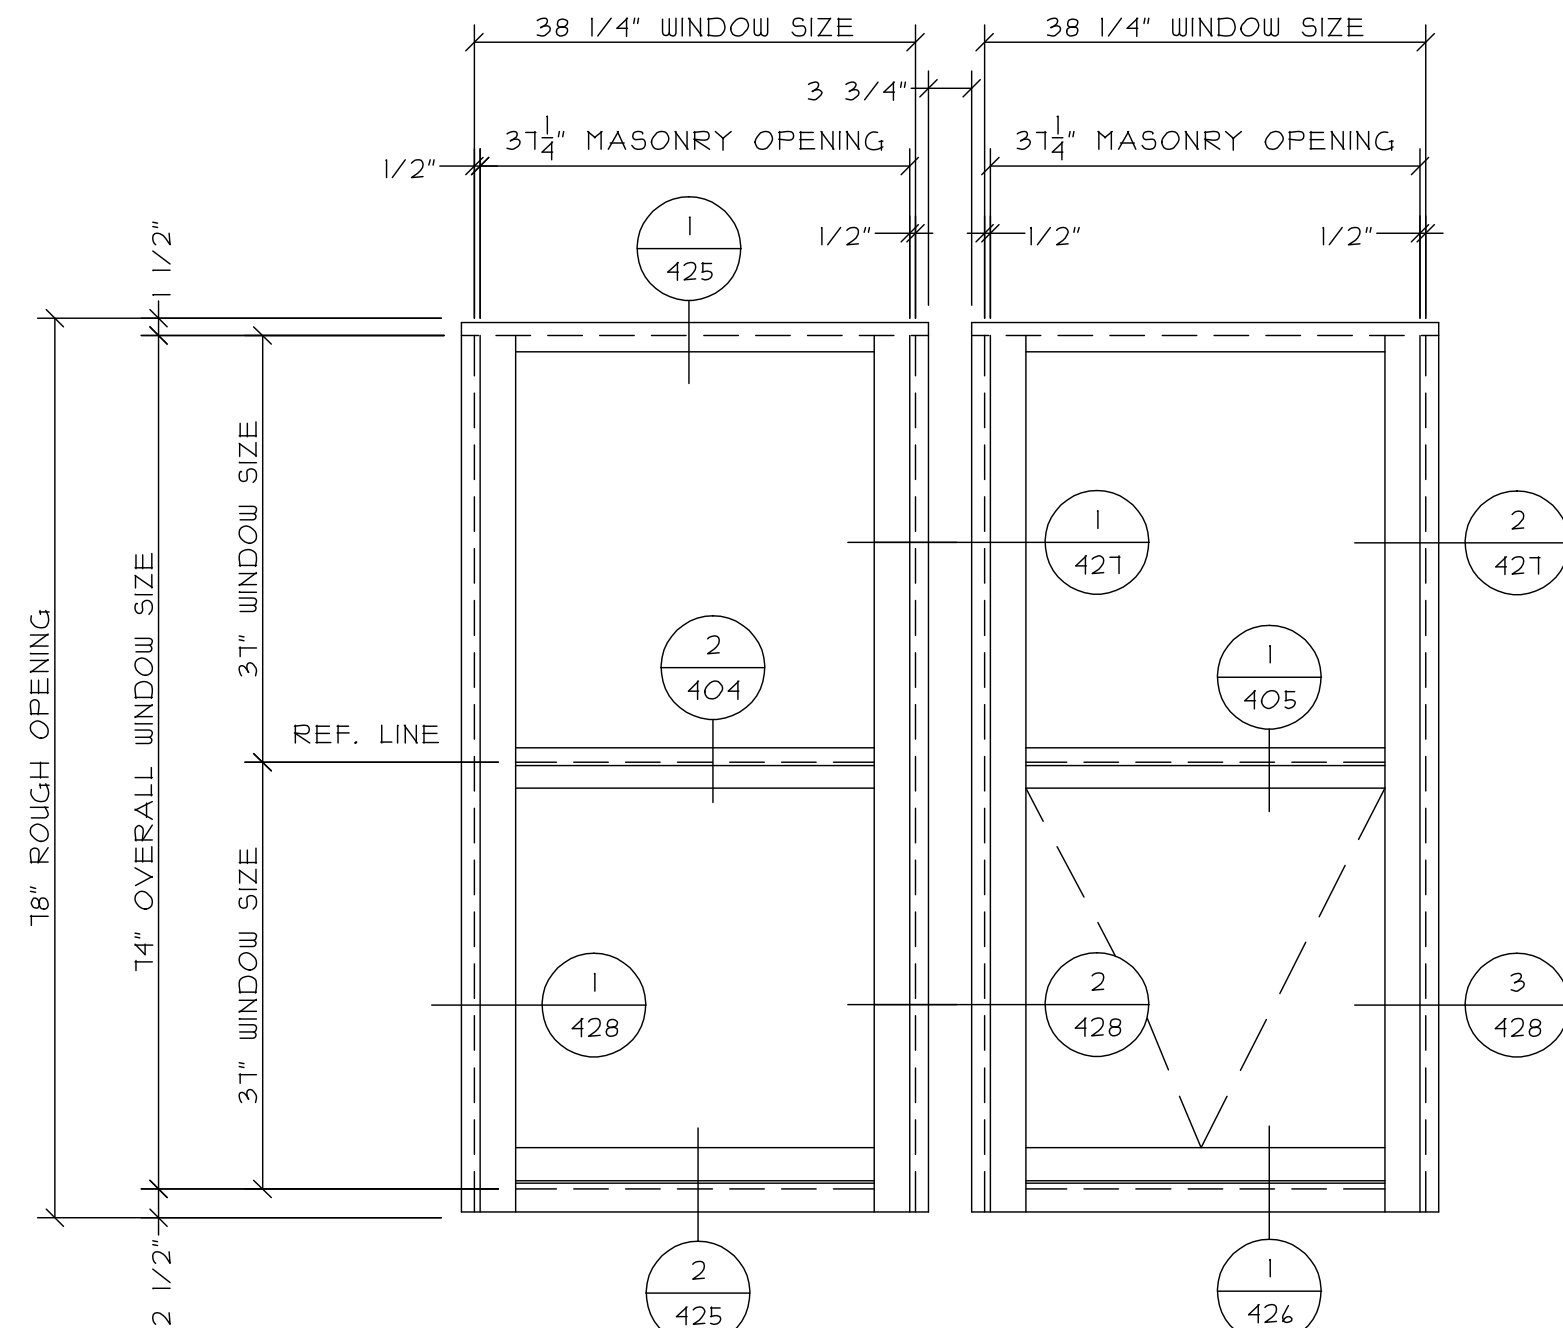


2 TYPE D1
3 TOTAL
WAUSAU 3250LP SERIES FRAMES
TYPE H GLAZING

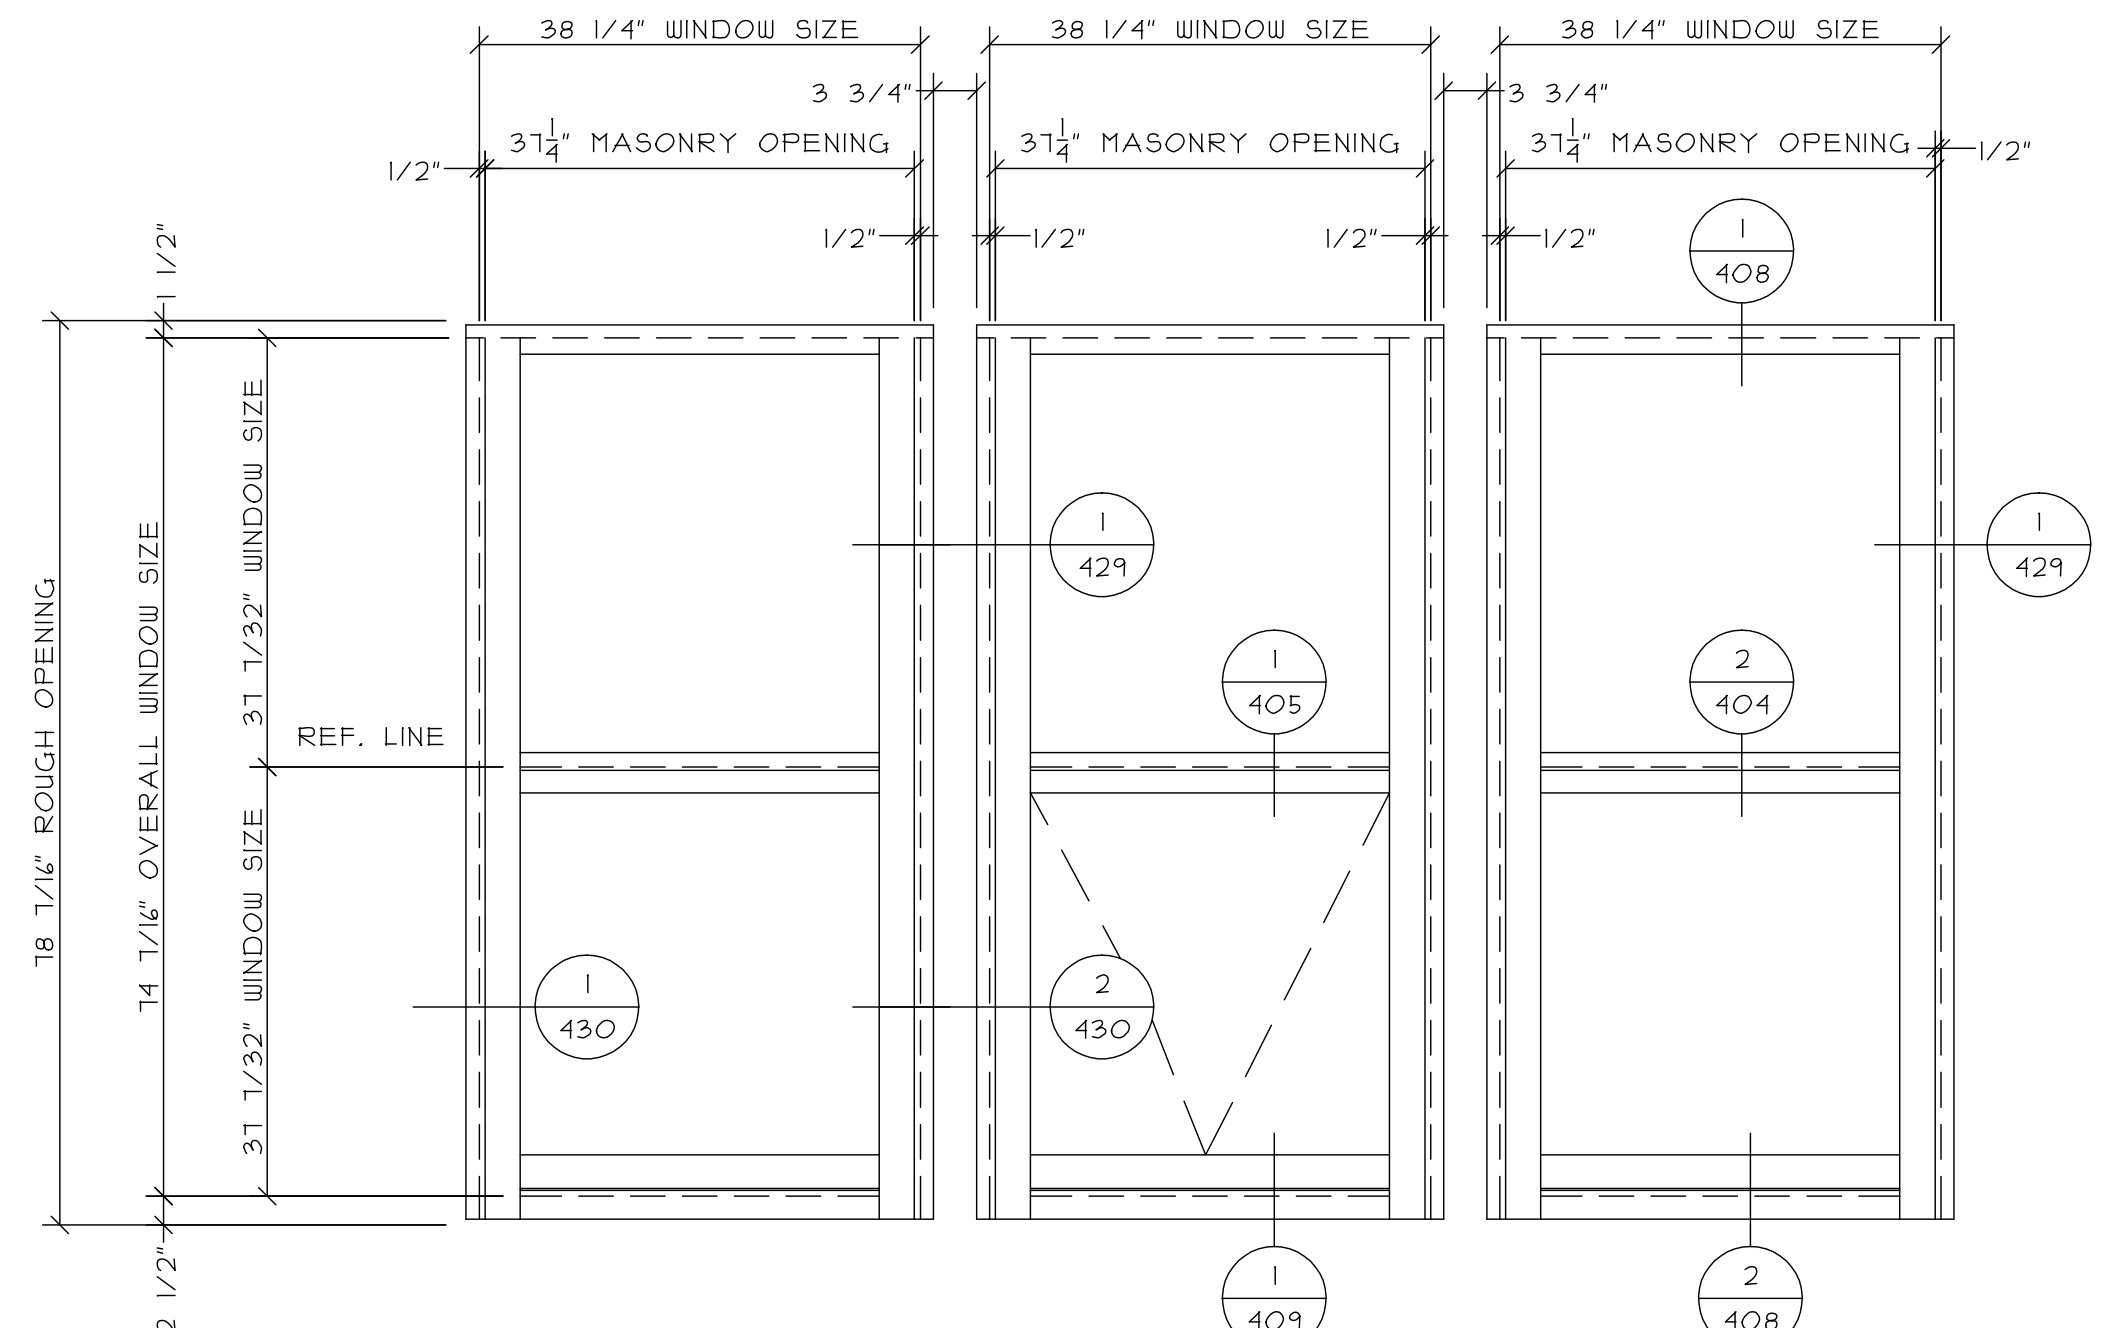

3 TYPE D2
2 TOTAL
WAUSAU 3250LP SERIES FRAMES
TYPE H GLAZING

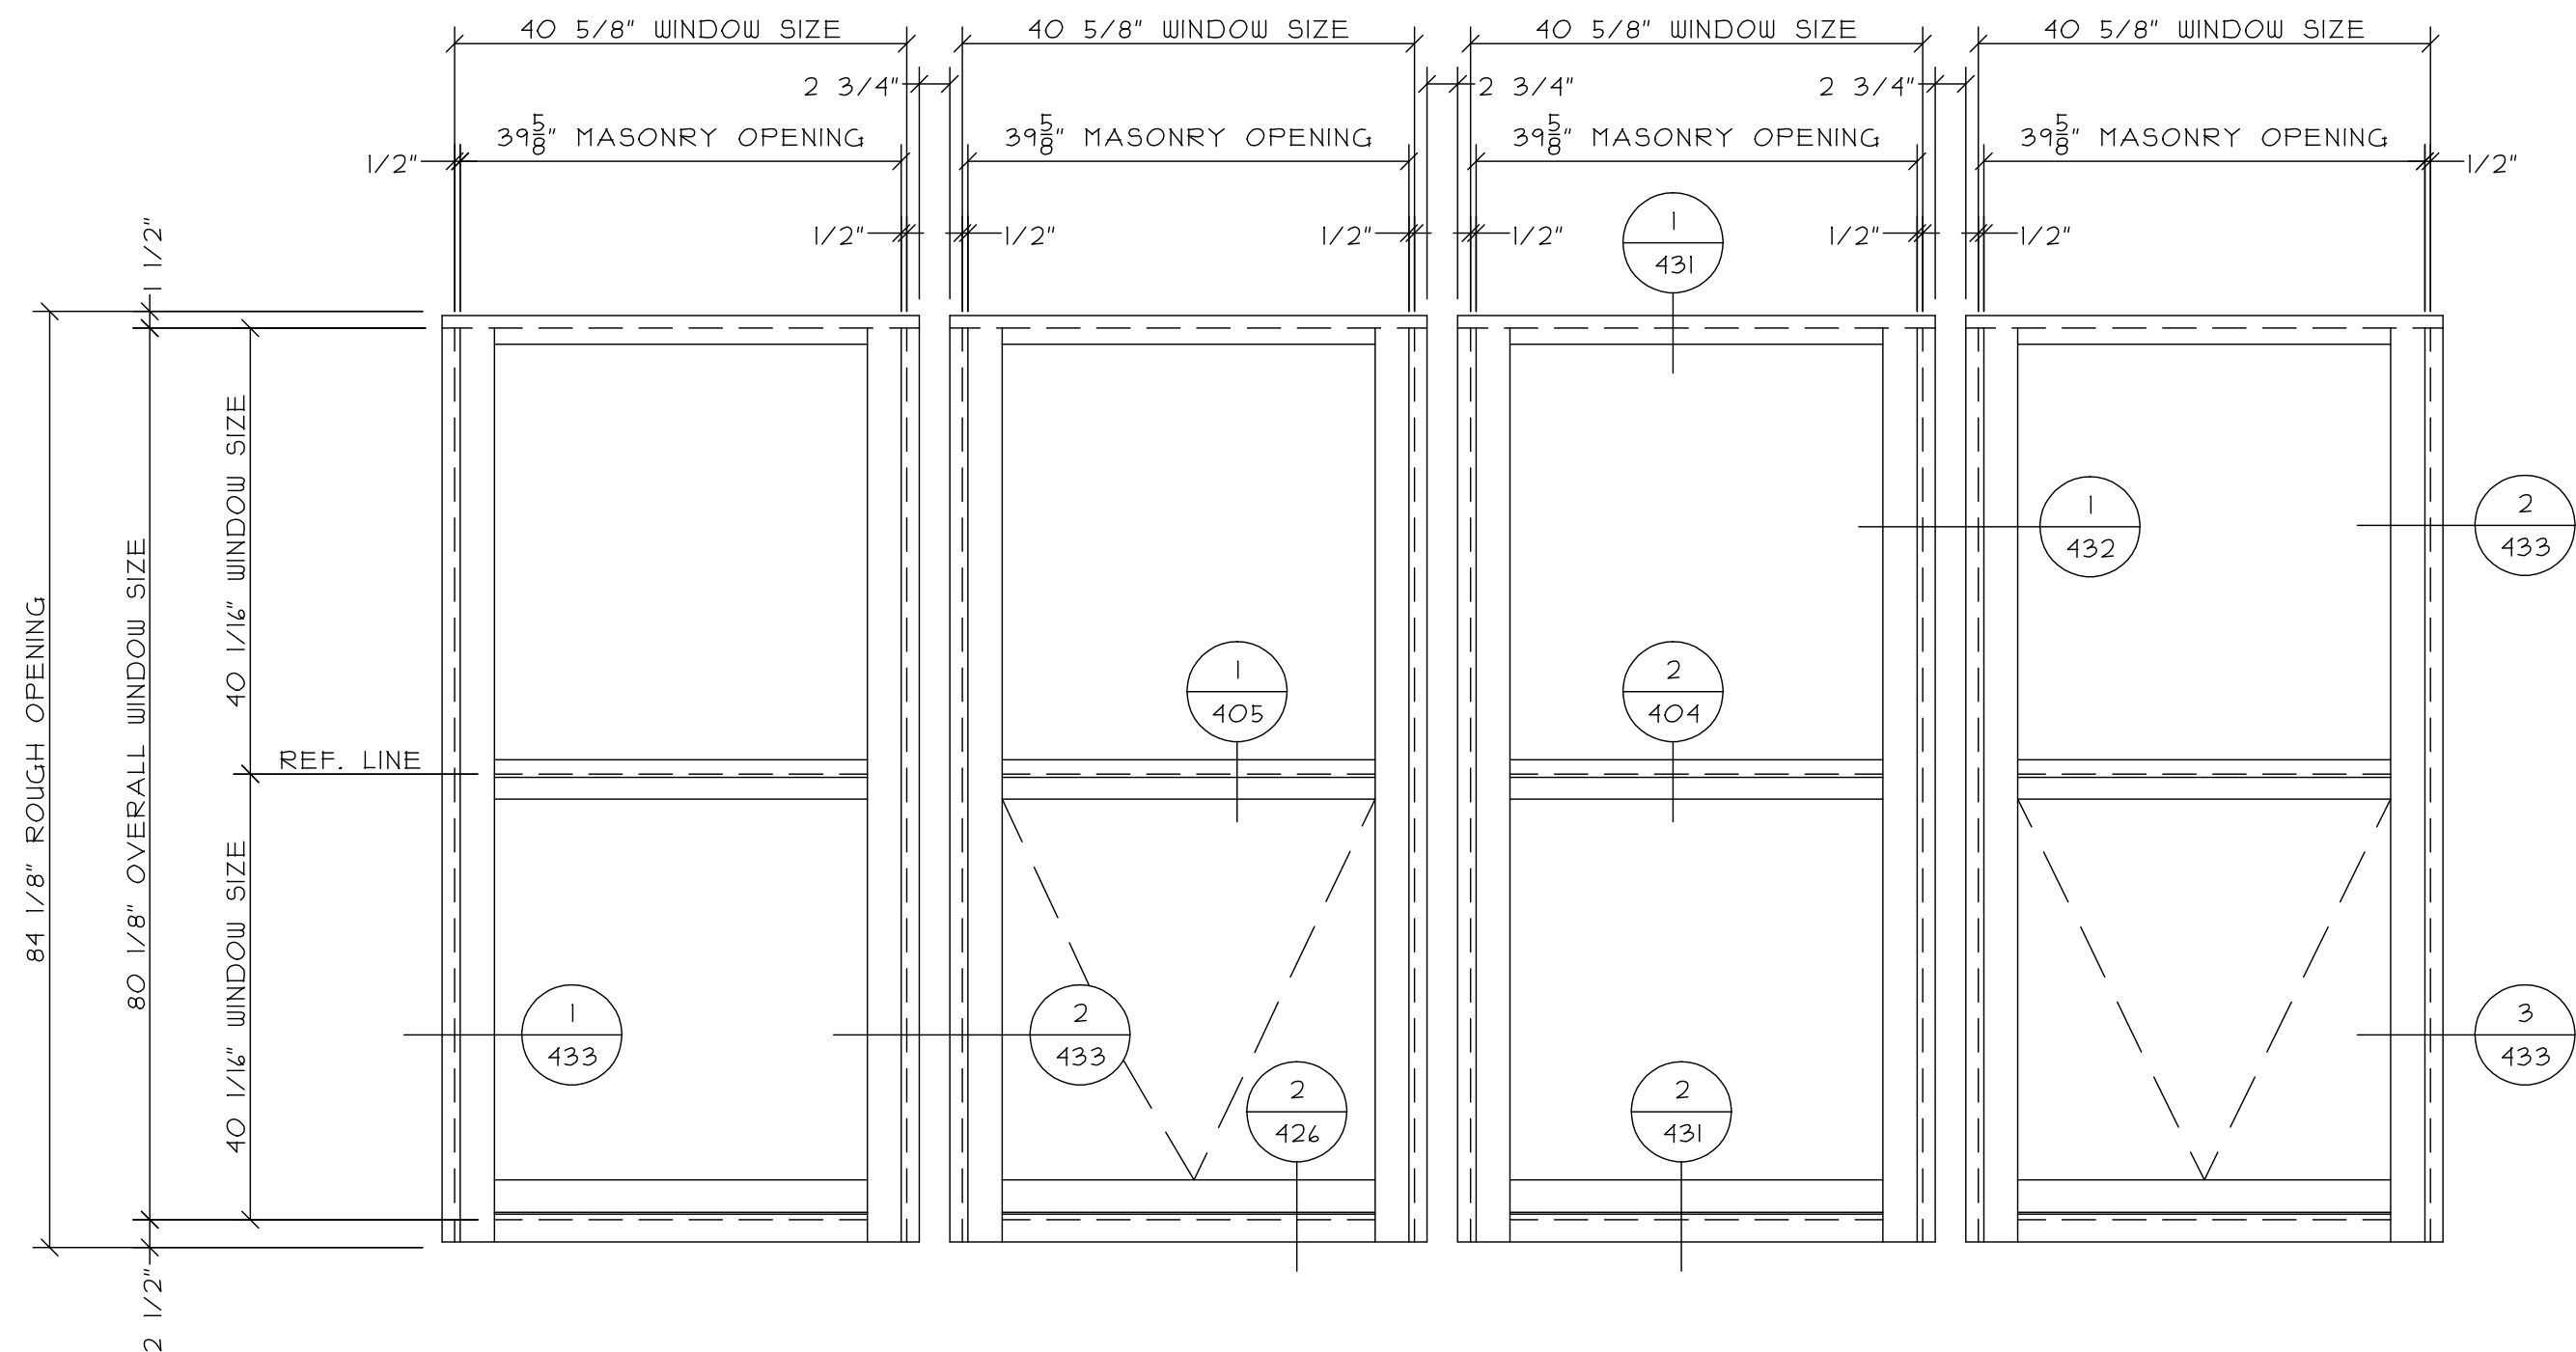


4 TYPE K
2 TOTAL
WAUSAU 3250LP SERIES FRAMES
1 TOTAL TYPE H GLAZING
1 TOTAL TYPE K GLAZING

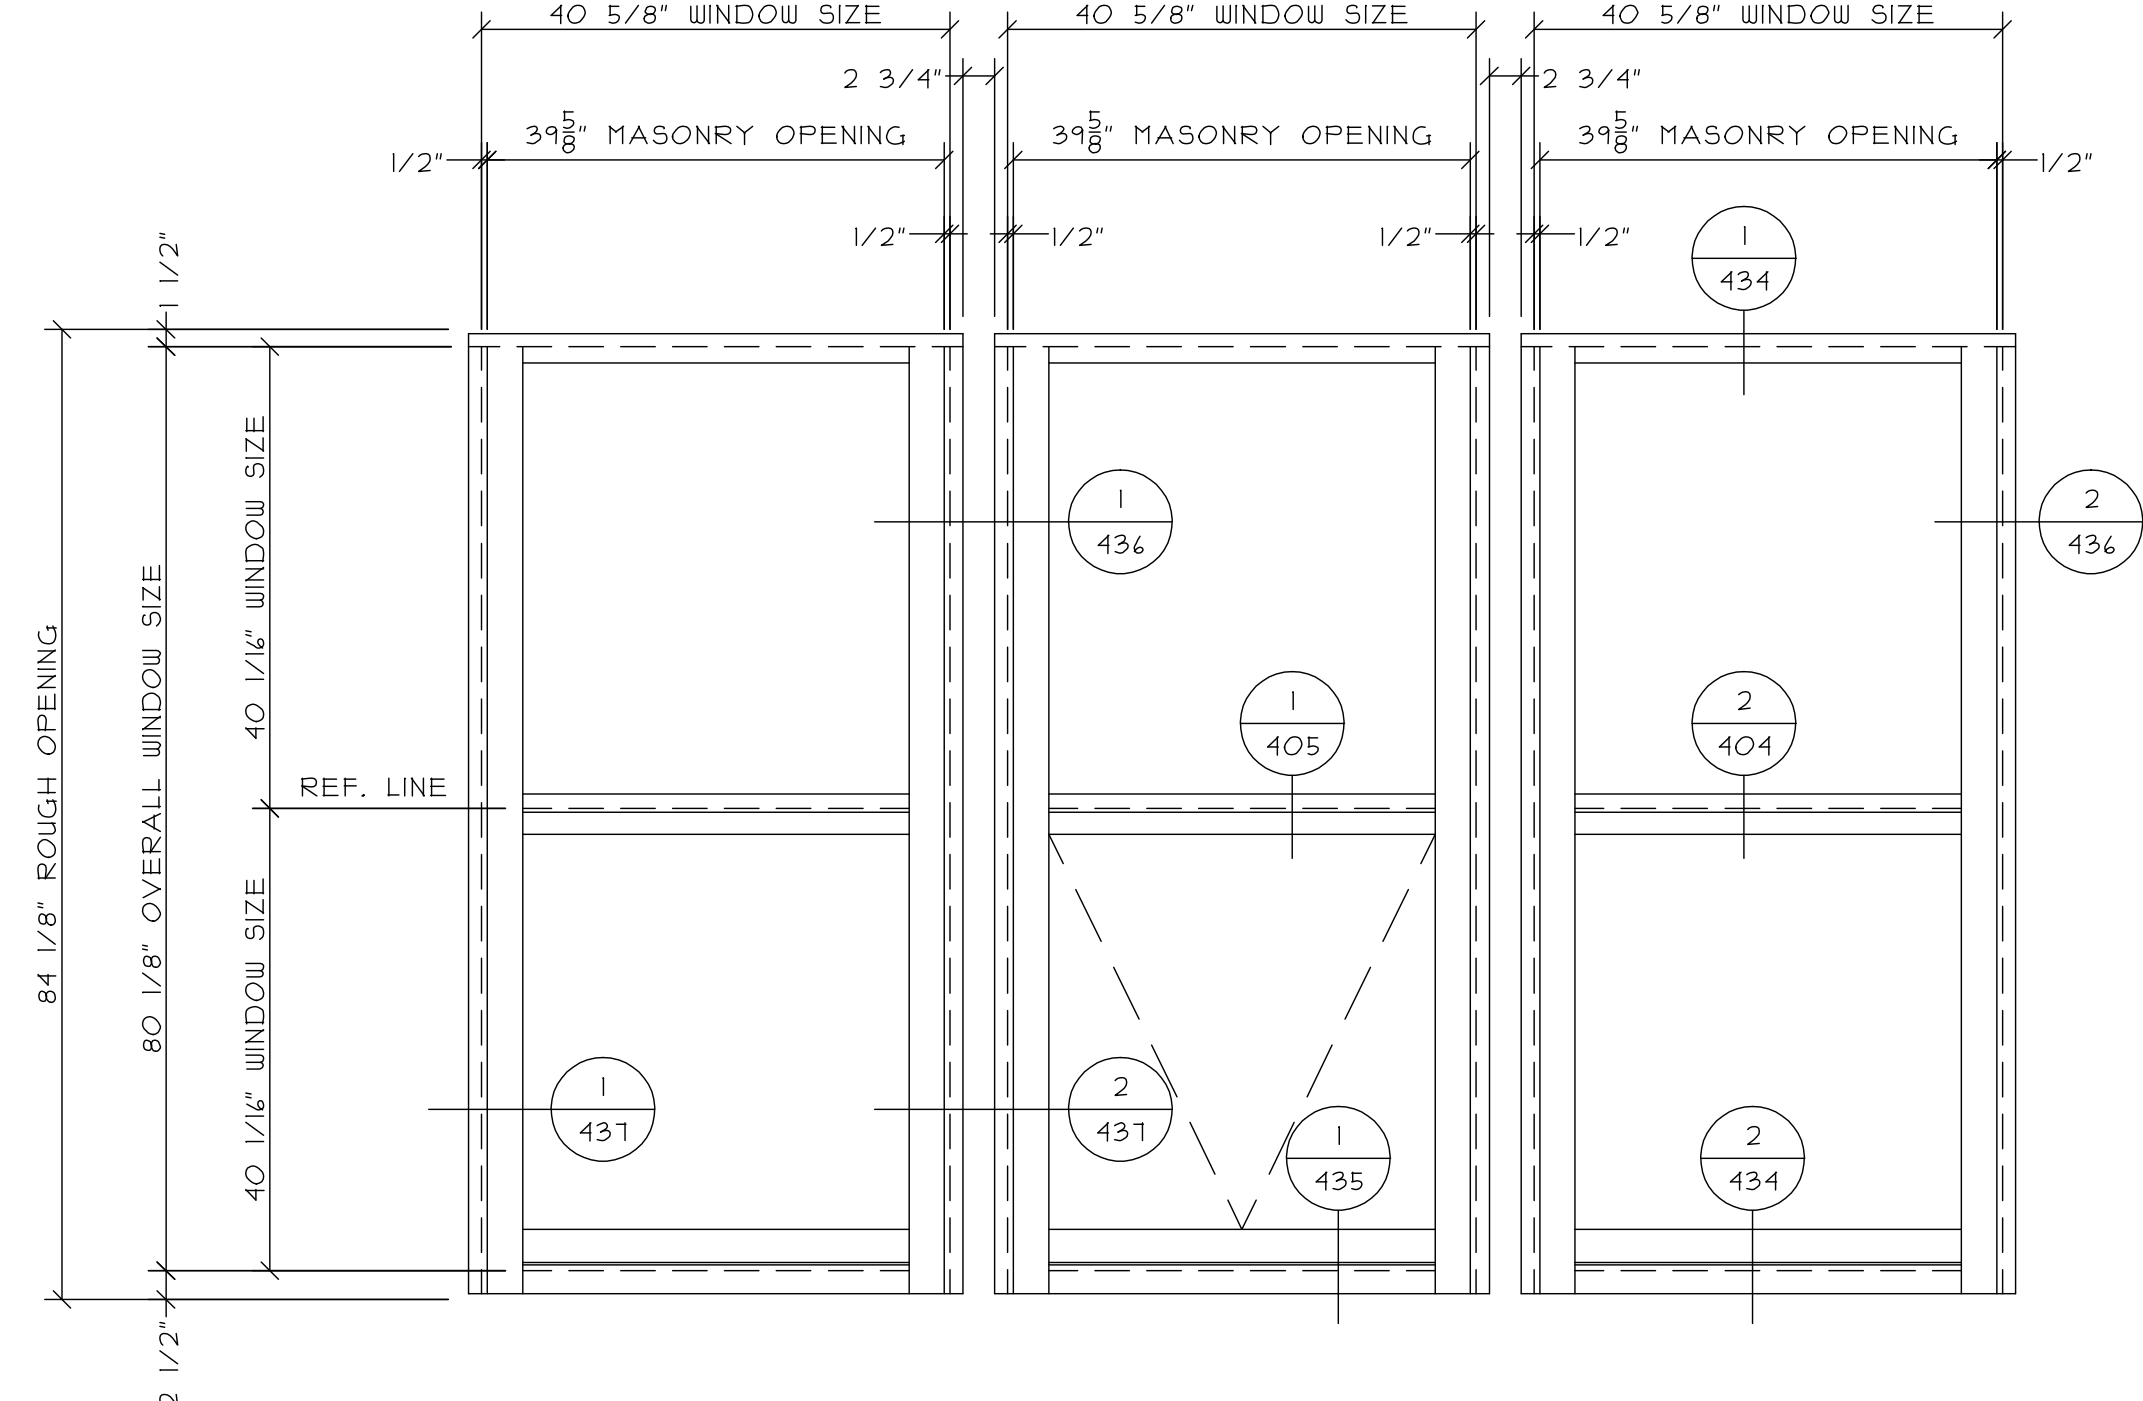


5 TYPE KI
20 TOTAL
WAUSAU 3250LP SERIES FRAMES
10 TOTAL TYPE H GLAZING
1 TOTAL TYPE I GLAZING
9 TOTAL TYPE K GLAZING


NO.		REVISION DESCRIPTION / ACTION TAKEN	BY	DATE
CONSTRUCTION MANAGER:				
ARCHITECT INFO:				
PROJECT INFO:				
THIS DRAWING INCLUDING THE INFORMATION, DATA AND DESIGN IS CONFIDENTIAL AND THE PROPERTY OF AJAY GLASS CO. IT IS NOT TO BE COPIED, REPRODUCED OR ITS CONTENTS DISCLOSED WITHOUT THE WRITTEN PERMISSION OF AJAY GLASS CO.				
TITLE CURTAIN WALL ELEVATIONS				
DRAWN BY / DATE SAMPLE				
CHECKED BY / DATE				
AJAY PROJECT MANAGER				
SCALE: 3/4" = 1'-0"				
AJAY PROJECT NO.:				
DWG NO.: 303				

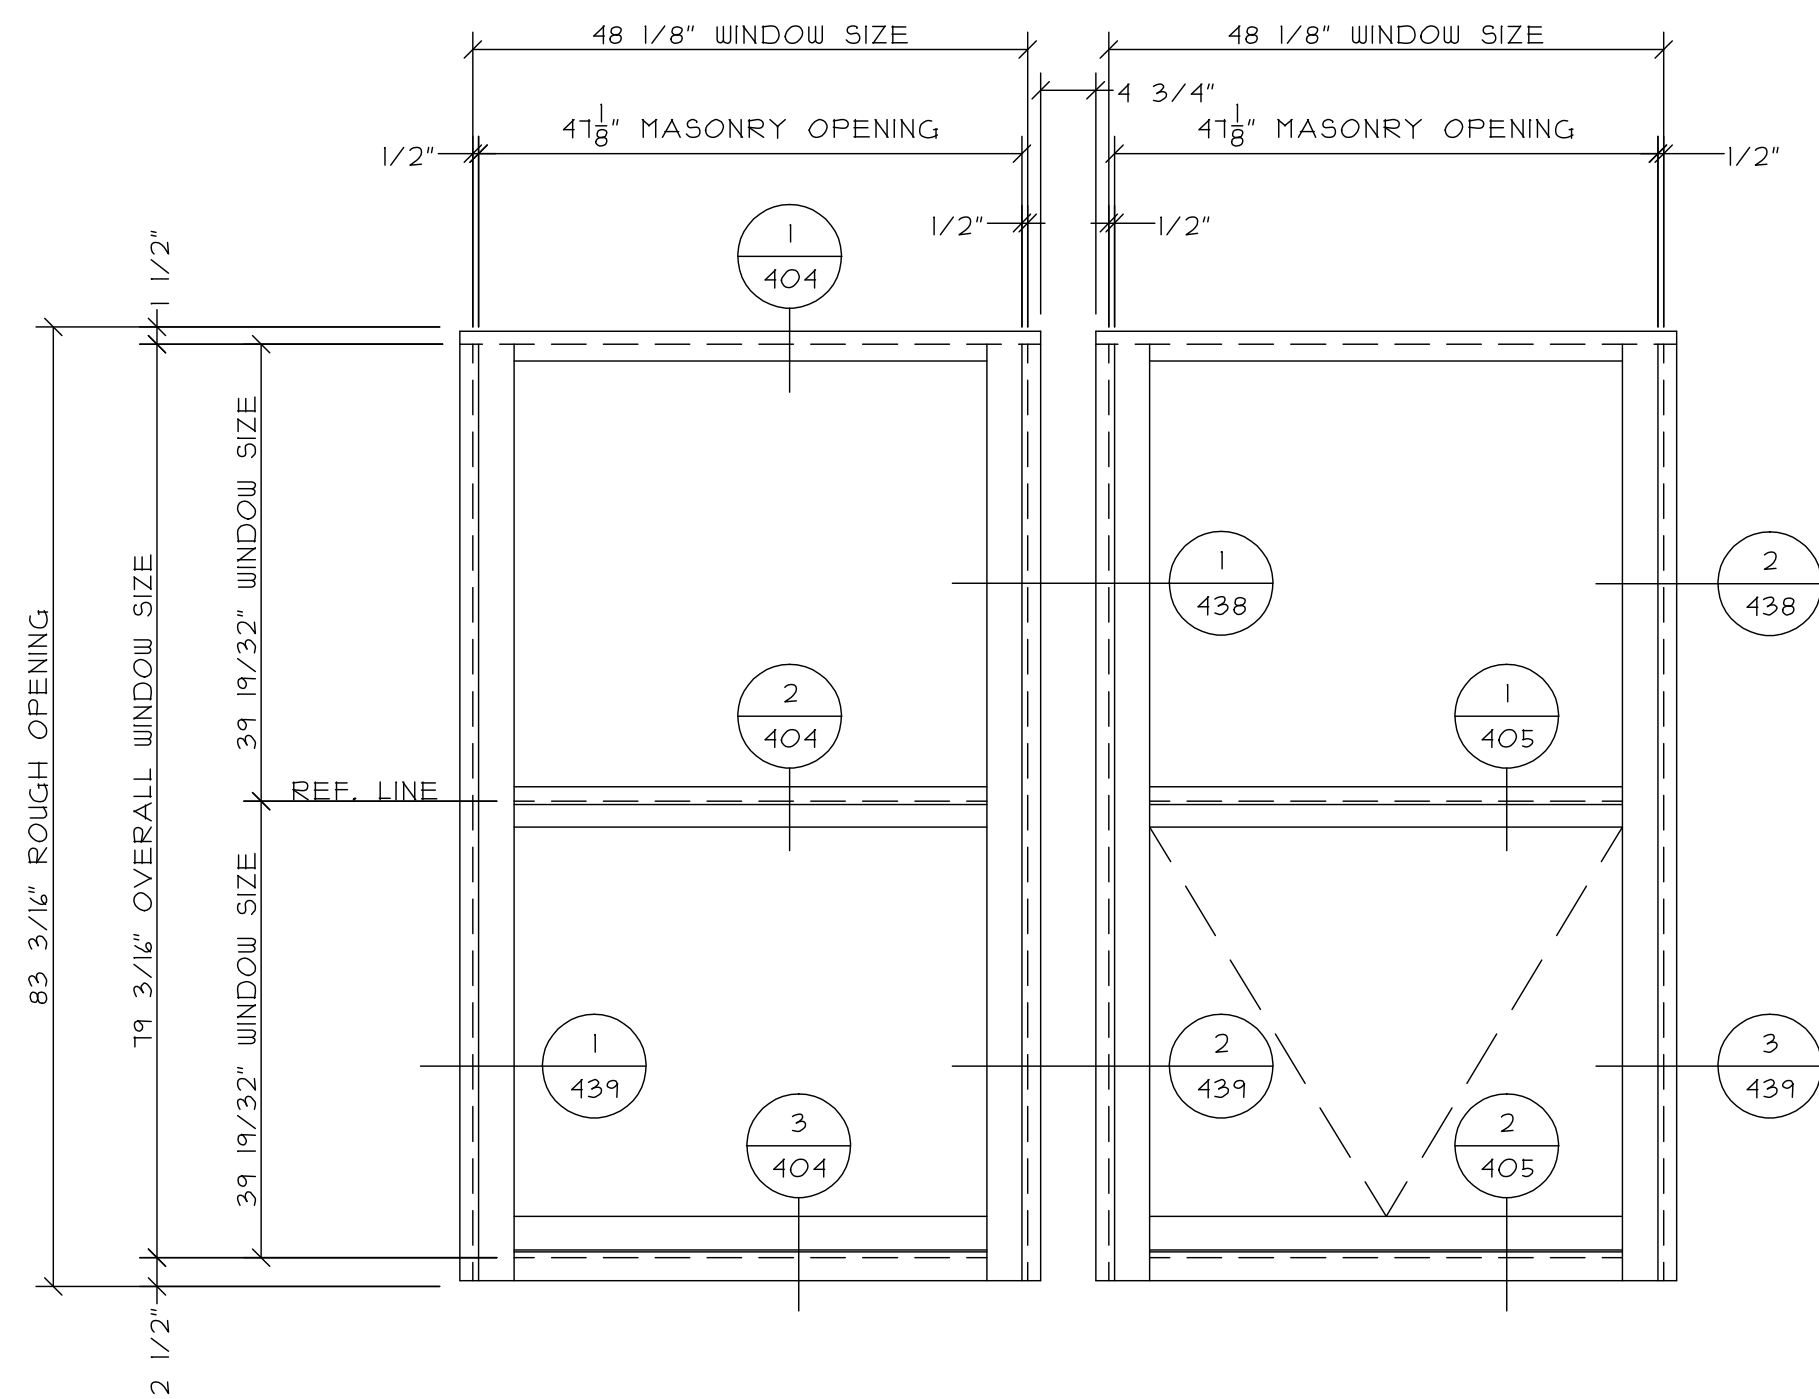


1 TYPE E
3 TOTAL
WAUSAU 3250LP SERIES FRAMES
2 TOTAL TYPE I GLAZING
1 TOTAL TYPE H GLAZING

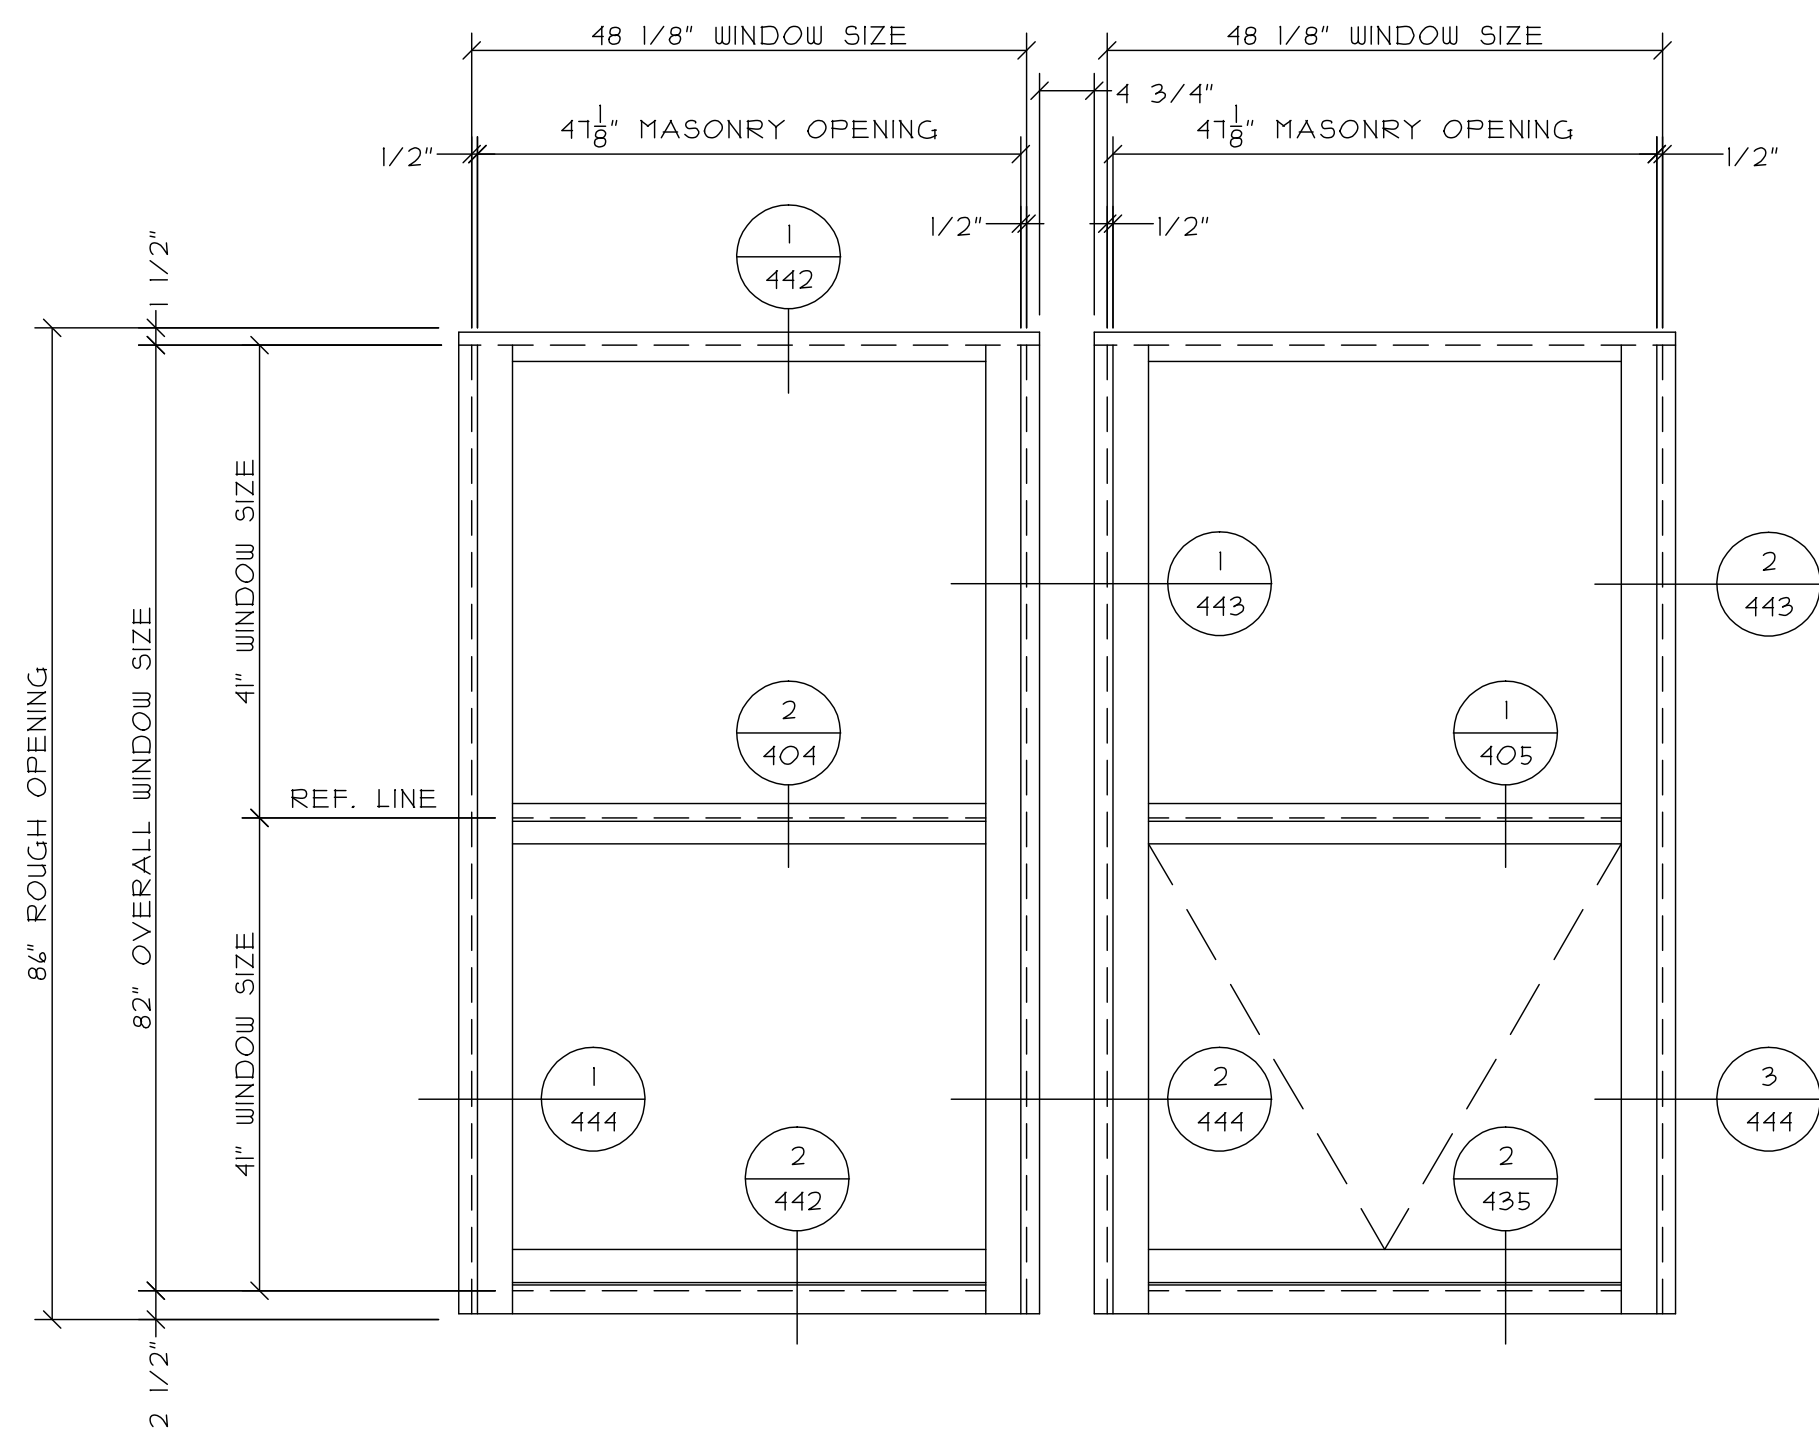


4 TYPE E2
14 TOTAL
WAUSAU 3250LP SERIES FRAMES
TYPE I GLAZING

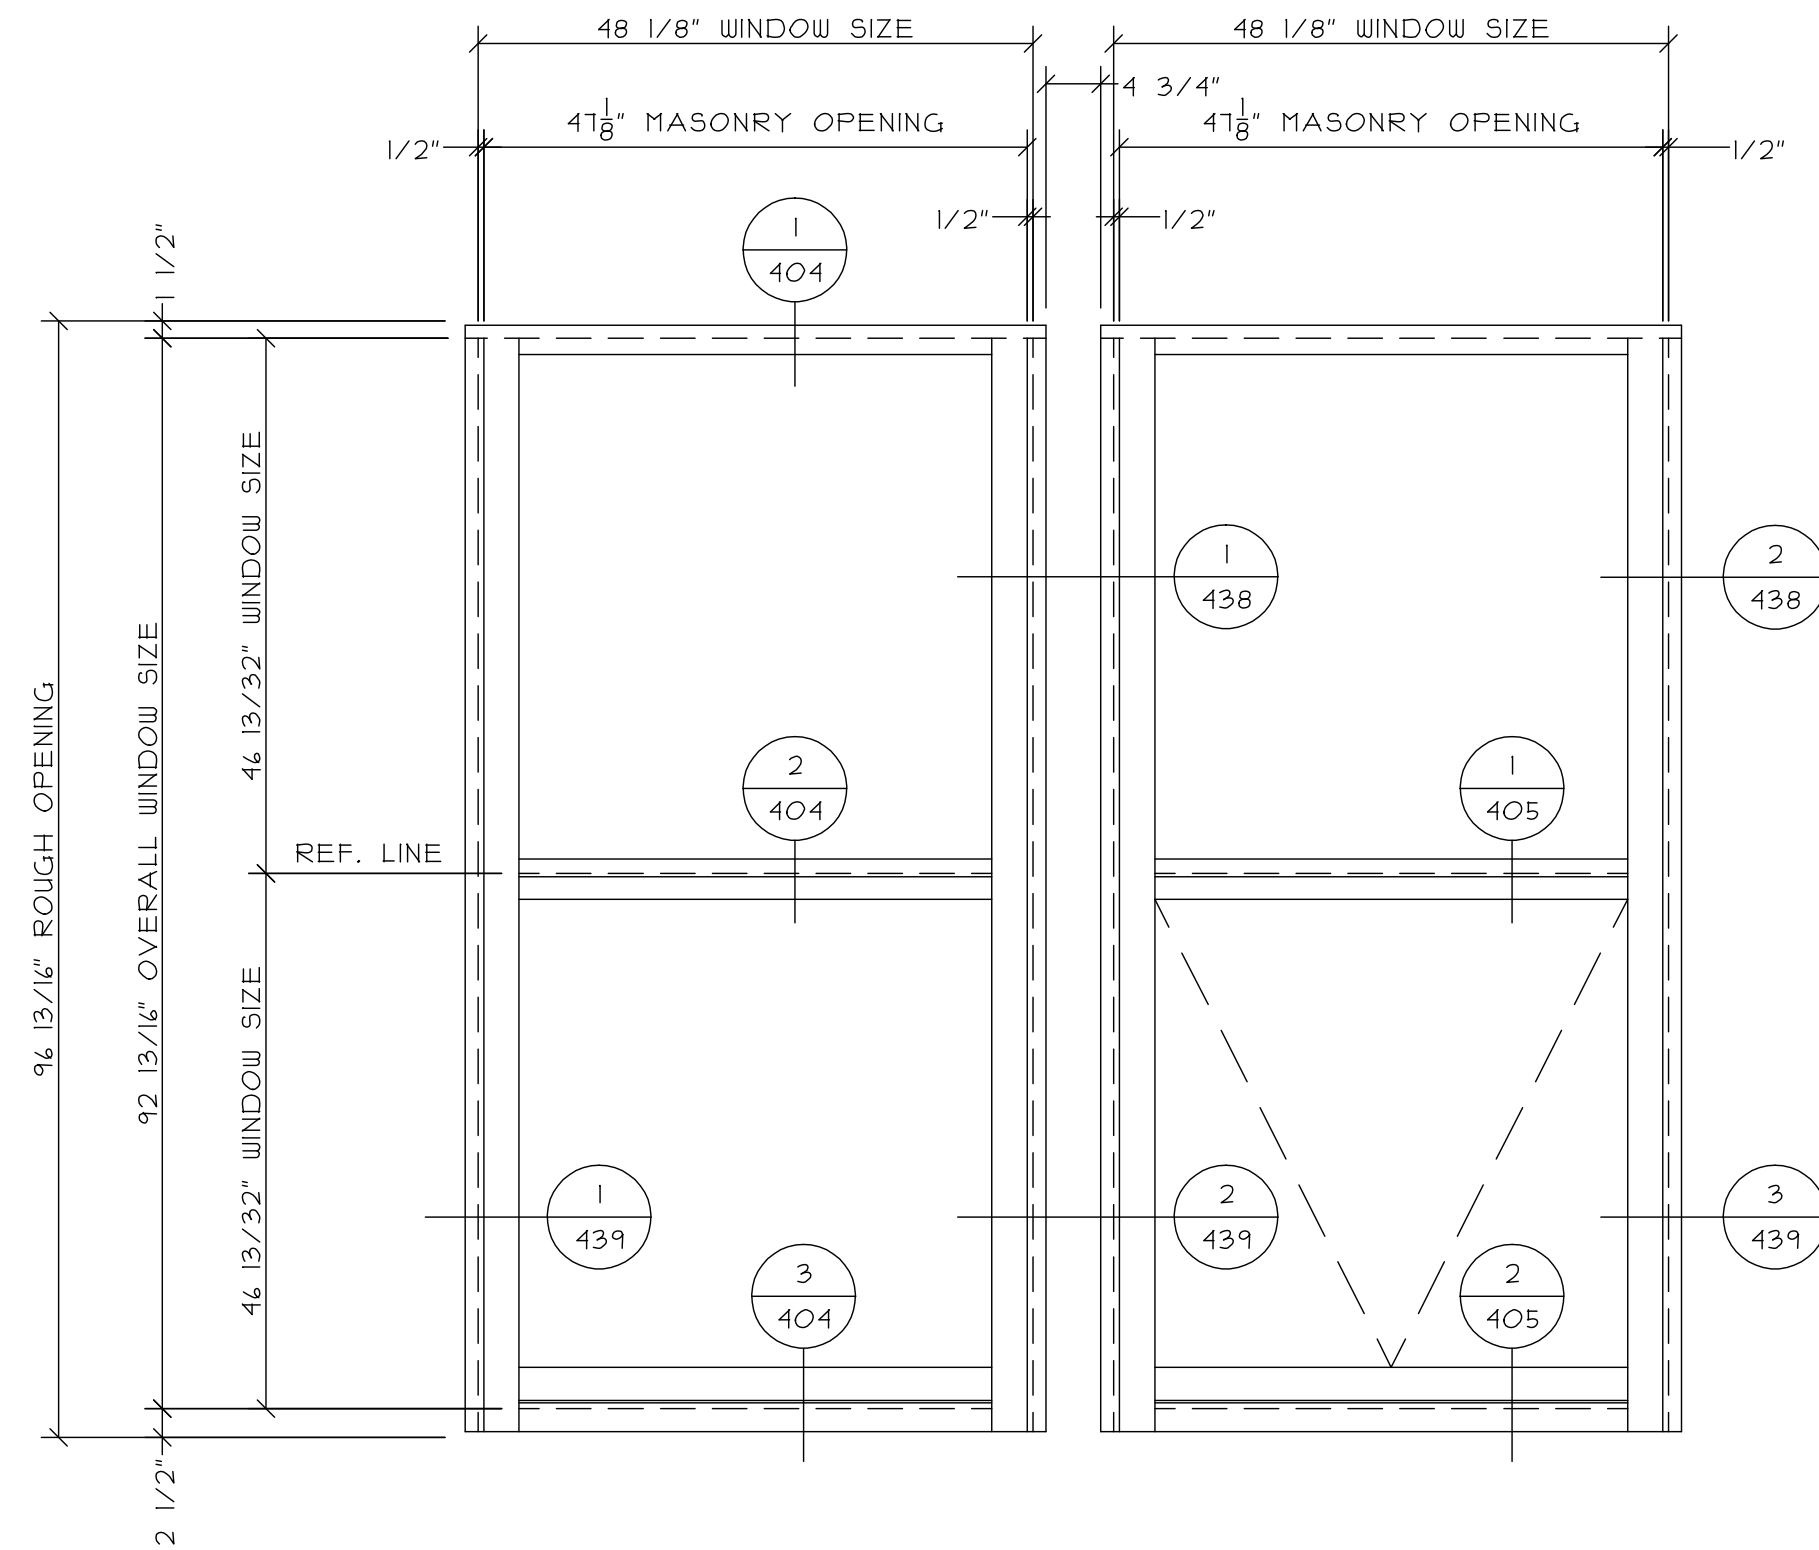


2 TYPE E1
2 TOTAL
WAUSAU 3250LP SERIES FRAMES
TYPE I GLAZING

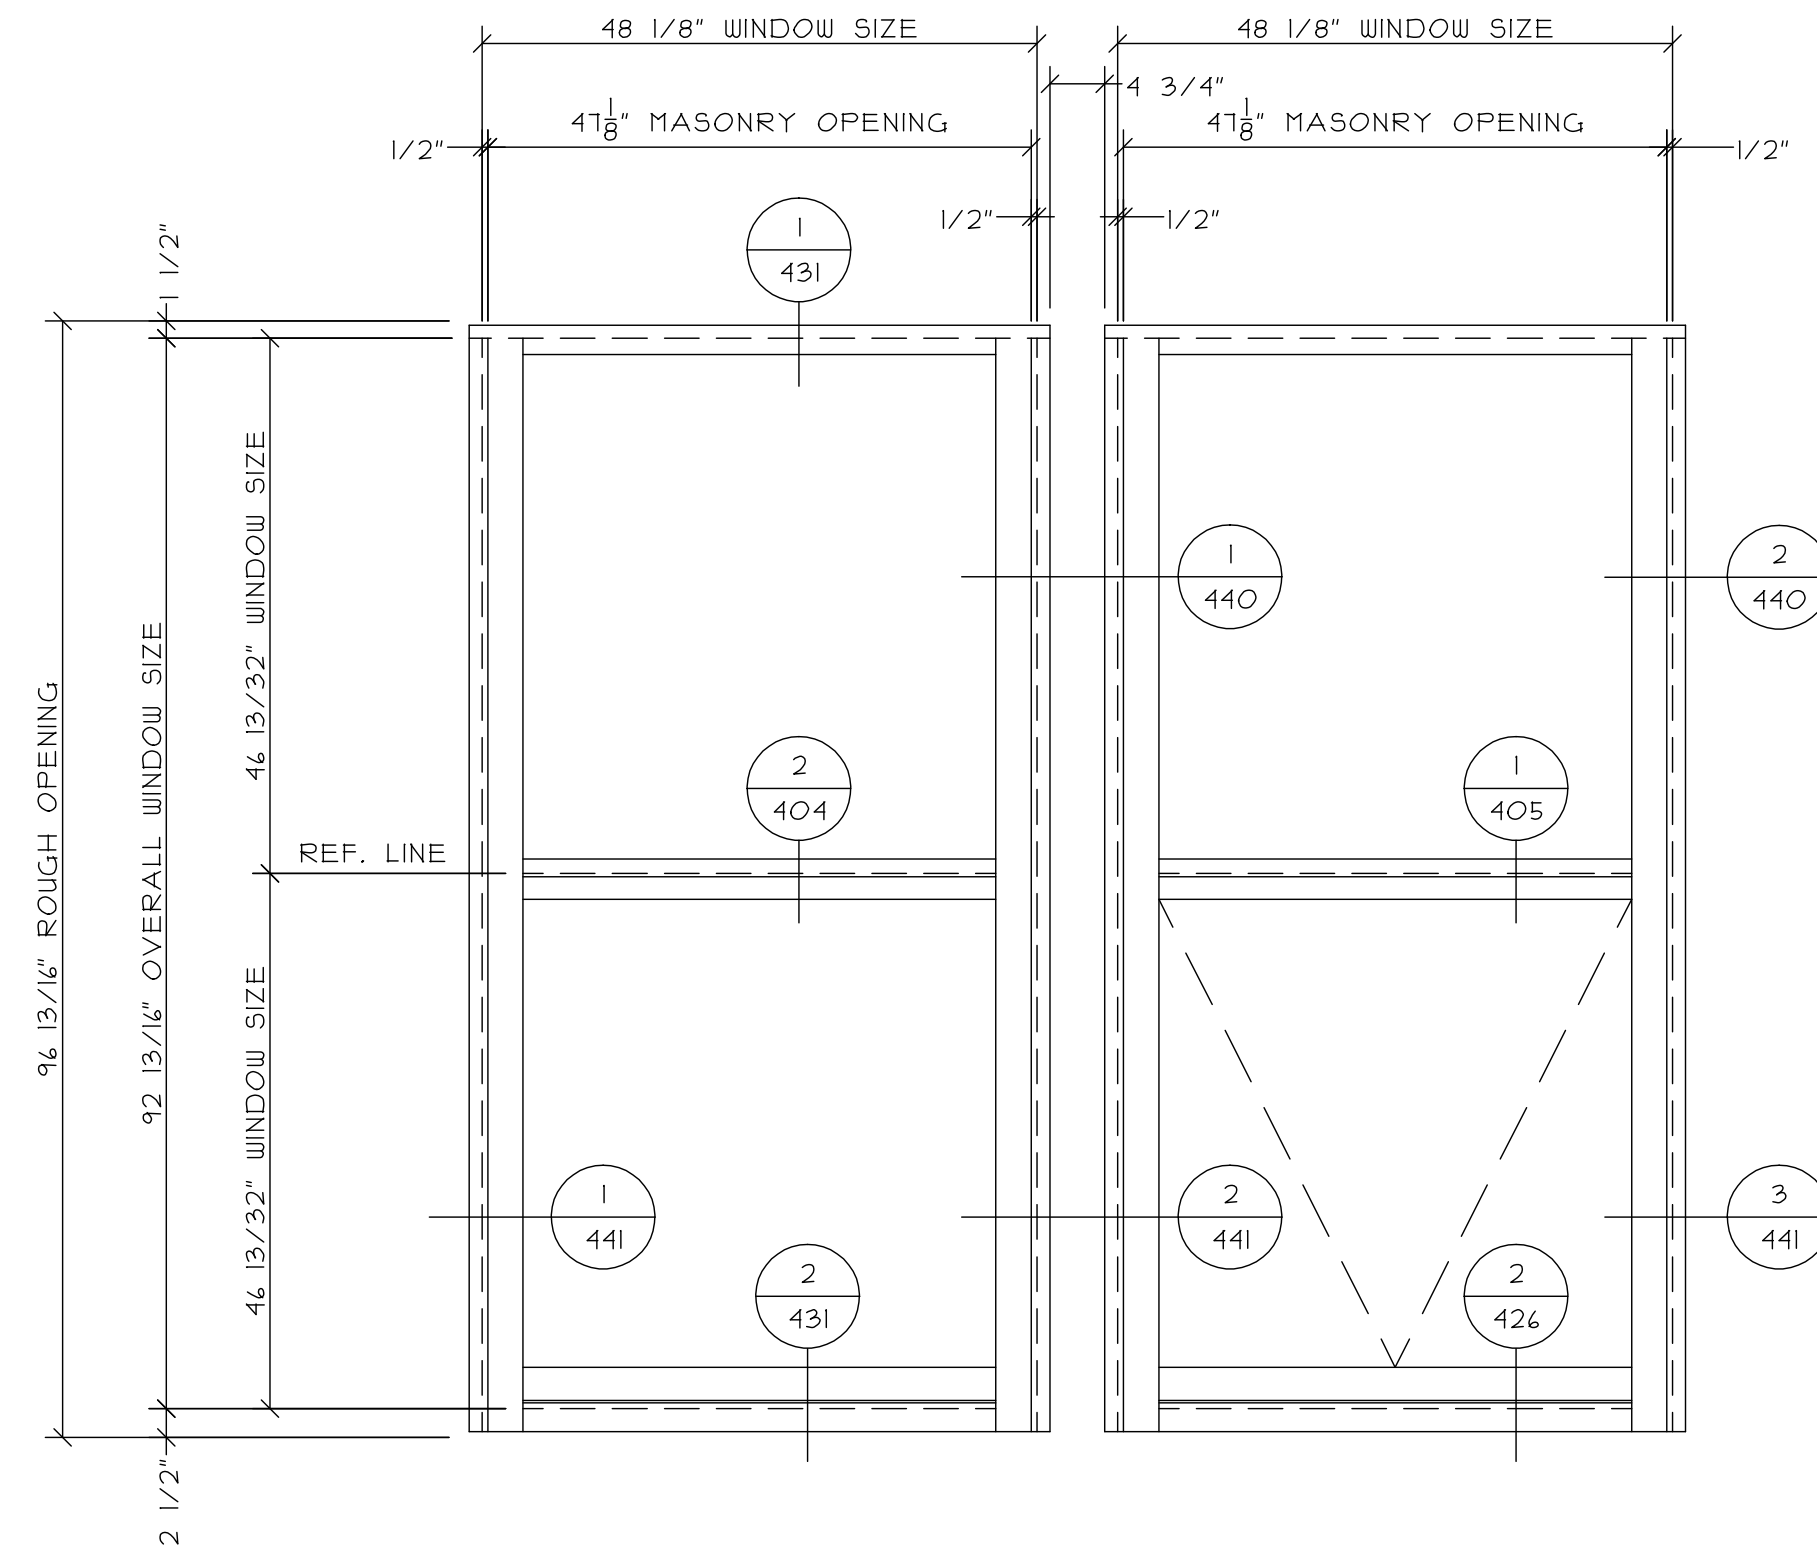

3 TYPE E1A
3 TOTAL
WAUSAU 3250LP SERIES FRAMES
TYPE H GLAZING

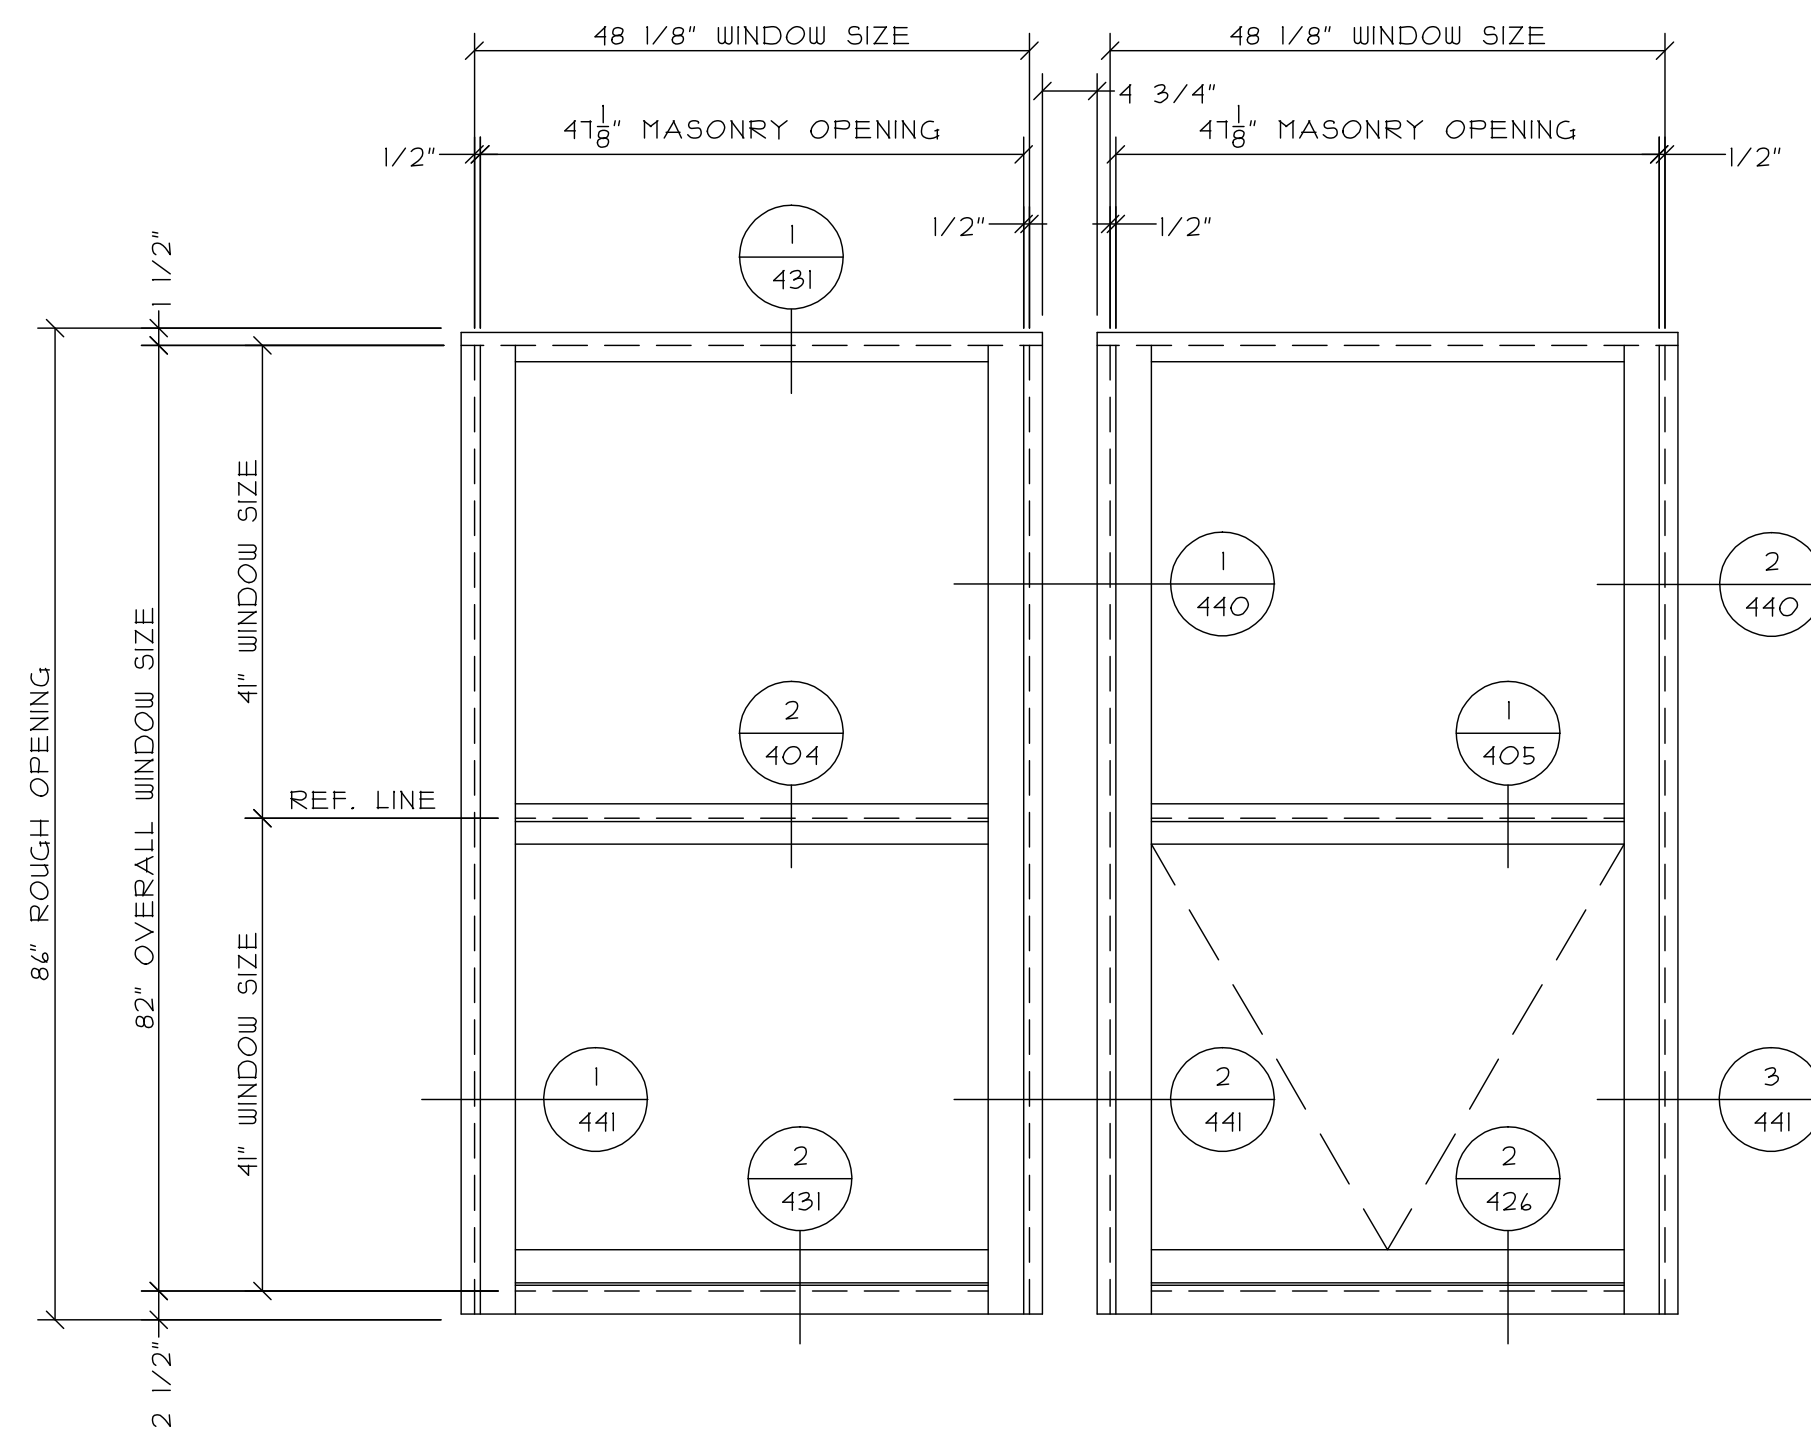

5 TYPE E3
21 TOTAL
WAUSAU 3250LP SERIES FRAMES
21 TOTAL TYPE H GLAZING
6 TOTAL TYPE K GLAZING

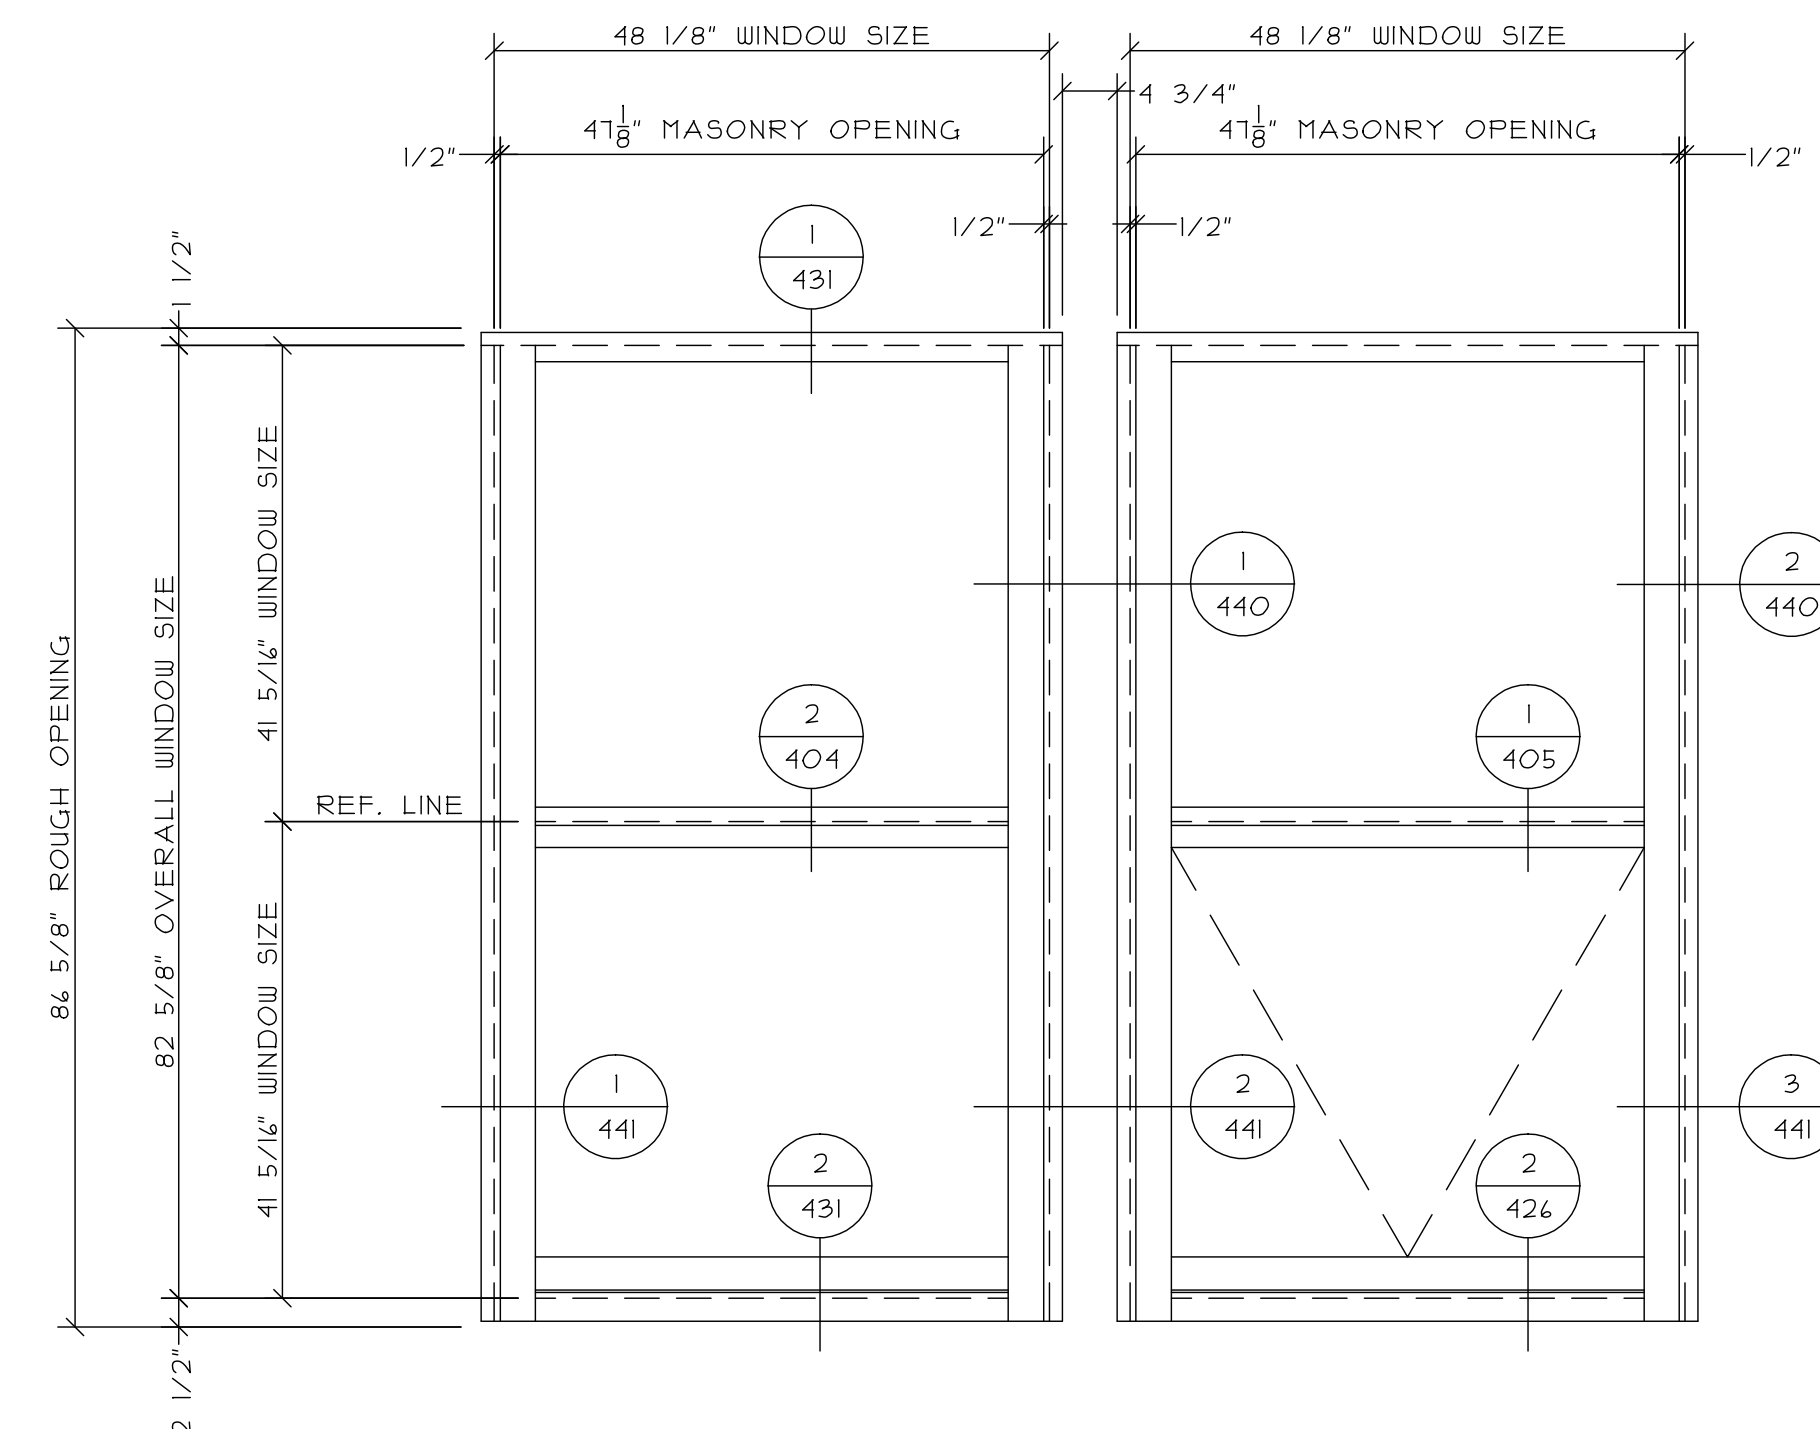

6 TYPE E4
6 TOTAL
WAUSAU 3250LP SERIES FRAMES
2 TOTAL TYPE I GLAZING
3 TOTAL TYPE H GLAZING
1 TOTAL TYPE K GLAZING

CONSTRUCTION MANAGER:

ARCHITECT INFO:

PROJECT INFO:

THIS DRAWING INCLUDING THE INFORMATION, DATA AND DESIGN IS CONFIDENTIAL AND THE PROPERTY OF AJAY GLASS CO. IT IS NOT TO BE COPIED, REPRODUCED OR ITS CONTENTS DISCLOSED WITHOUT THE WRITTEN PERMISSION OF AJAY GLASS CO.

TITLE
CURTAIN WALL
ELEVATIONS

DRAWN BY / DATE

SAMPLE

CHECKED BY / DATE

AJAY PROJECT MANAGER


SCALE:
3/4" = 1'-0"

AJAY PROJECT NO.:


DWG NO.:

304


NO. REVISION DESCRIPTION / ACTION TAKEN BY DATE

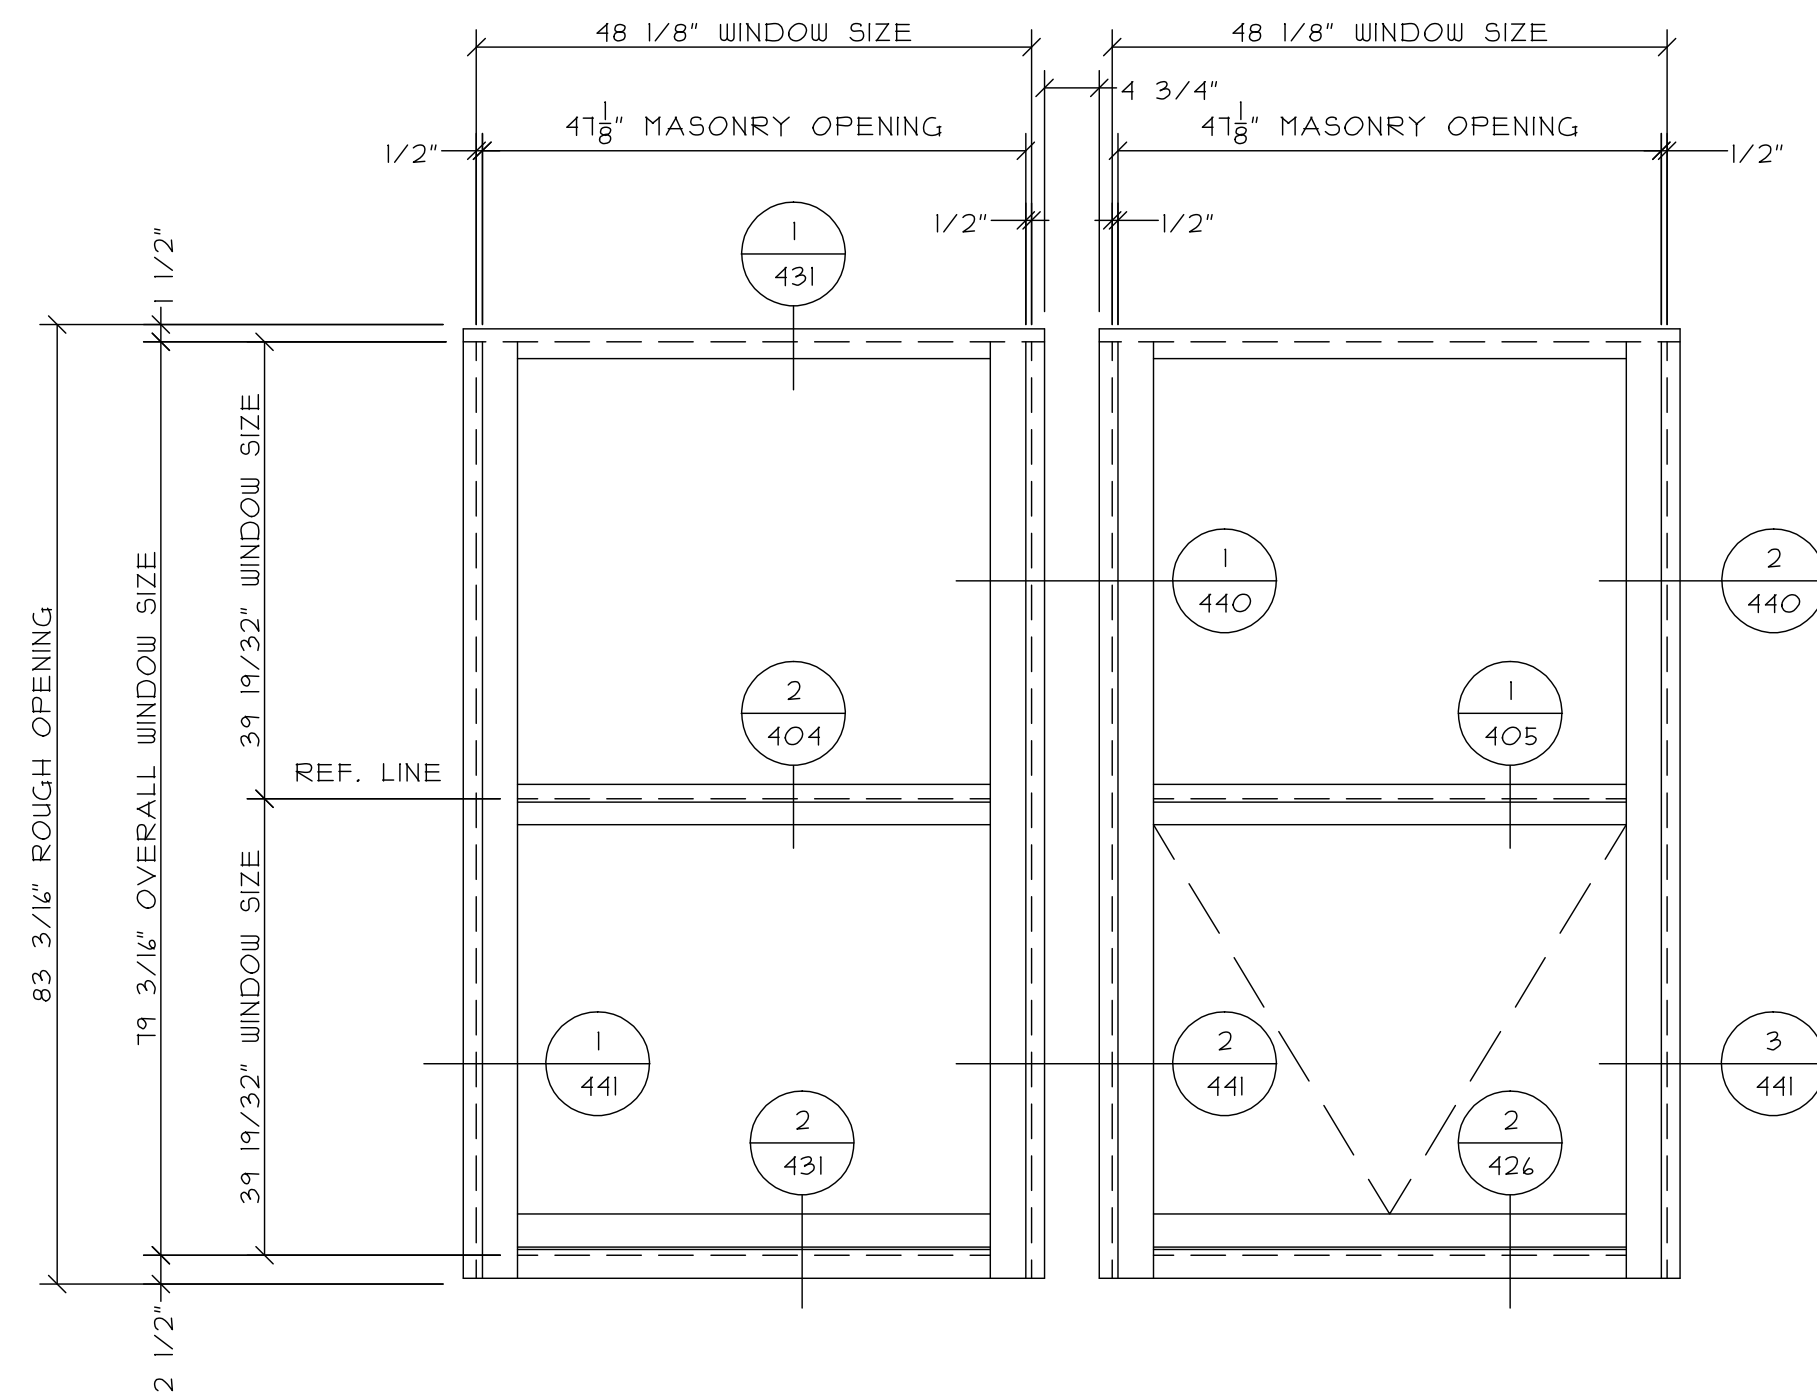


① TYPE E5
2 TOTAL
WAUSAU 3250LP SERIES FRAMES
TYPE H GLAZING

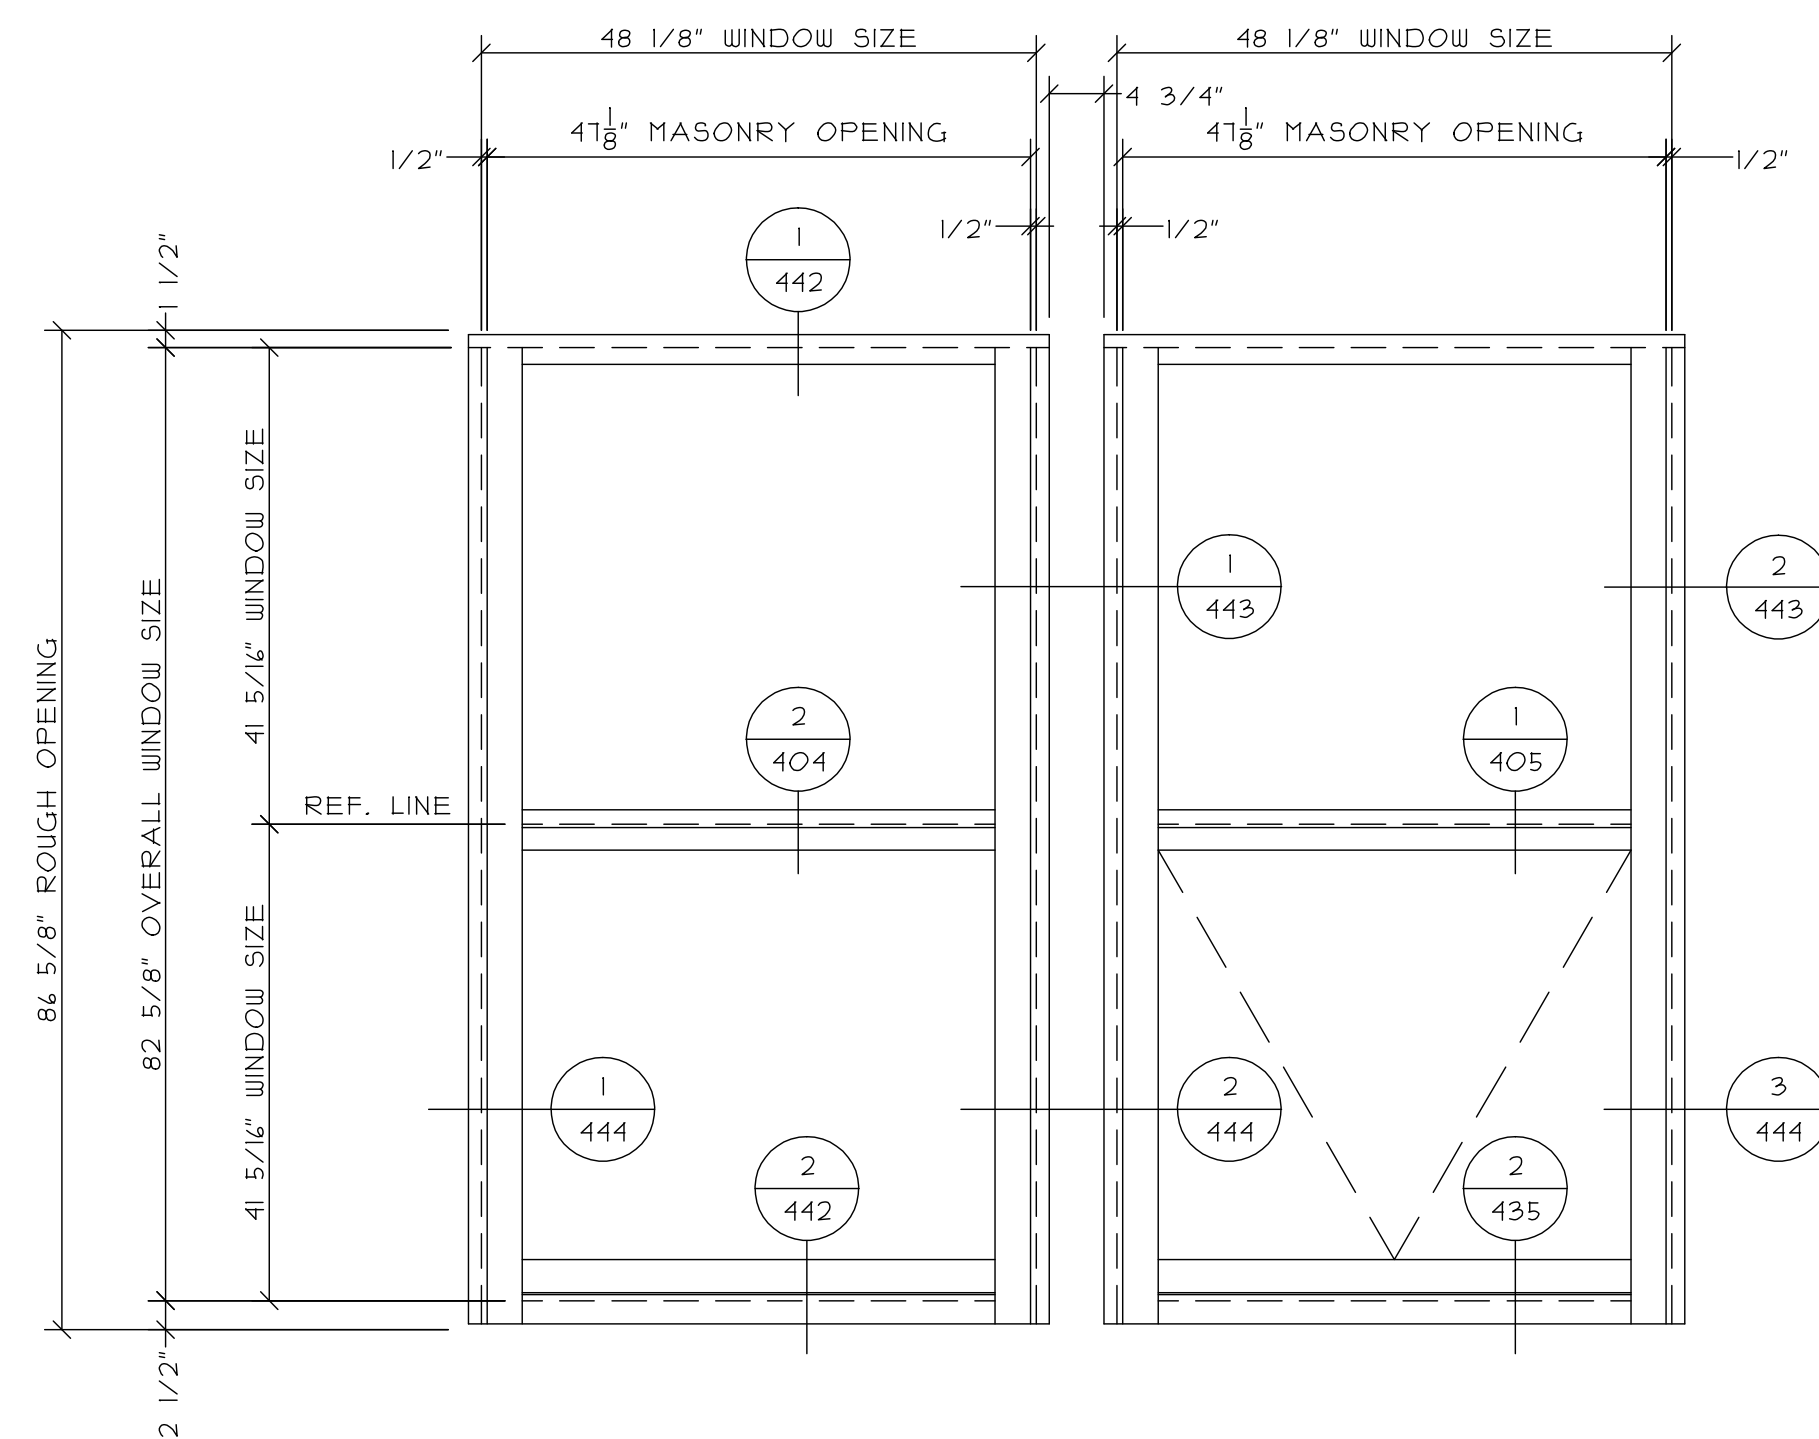


② TYPE E6
2 TOTAL
WAUSAU 3250LP SERIES FRAMES
TYPE I GLAZING

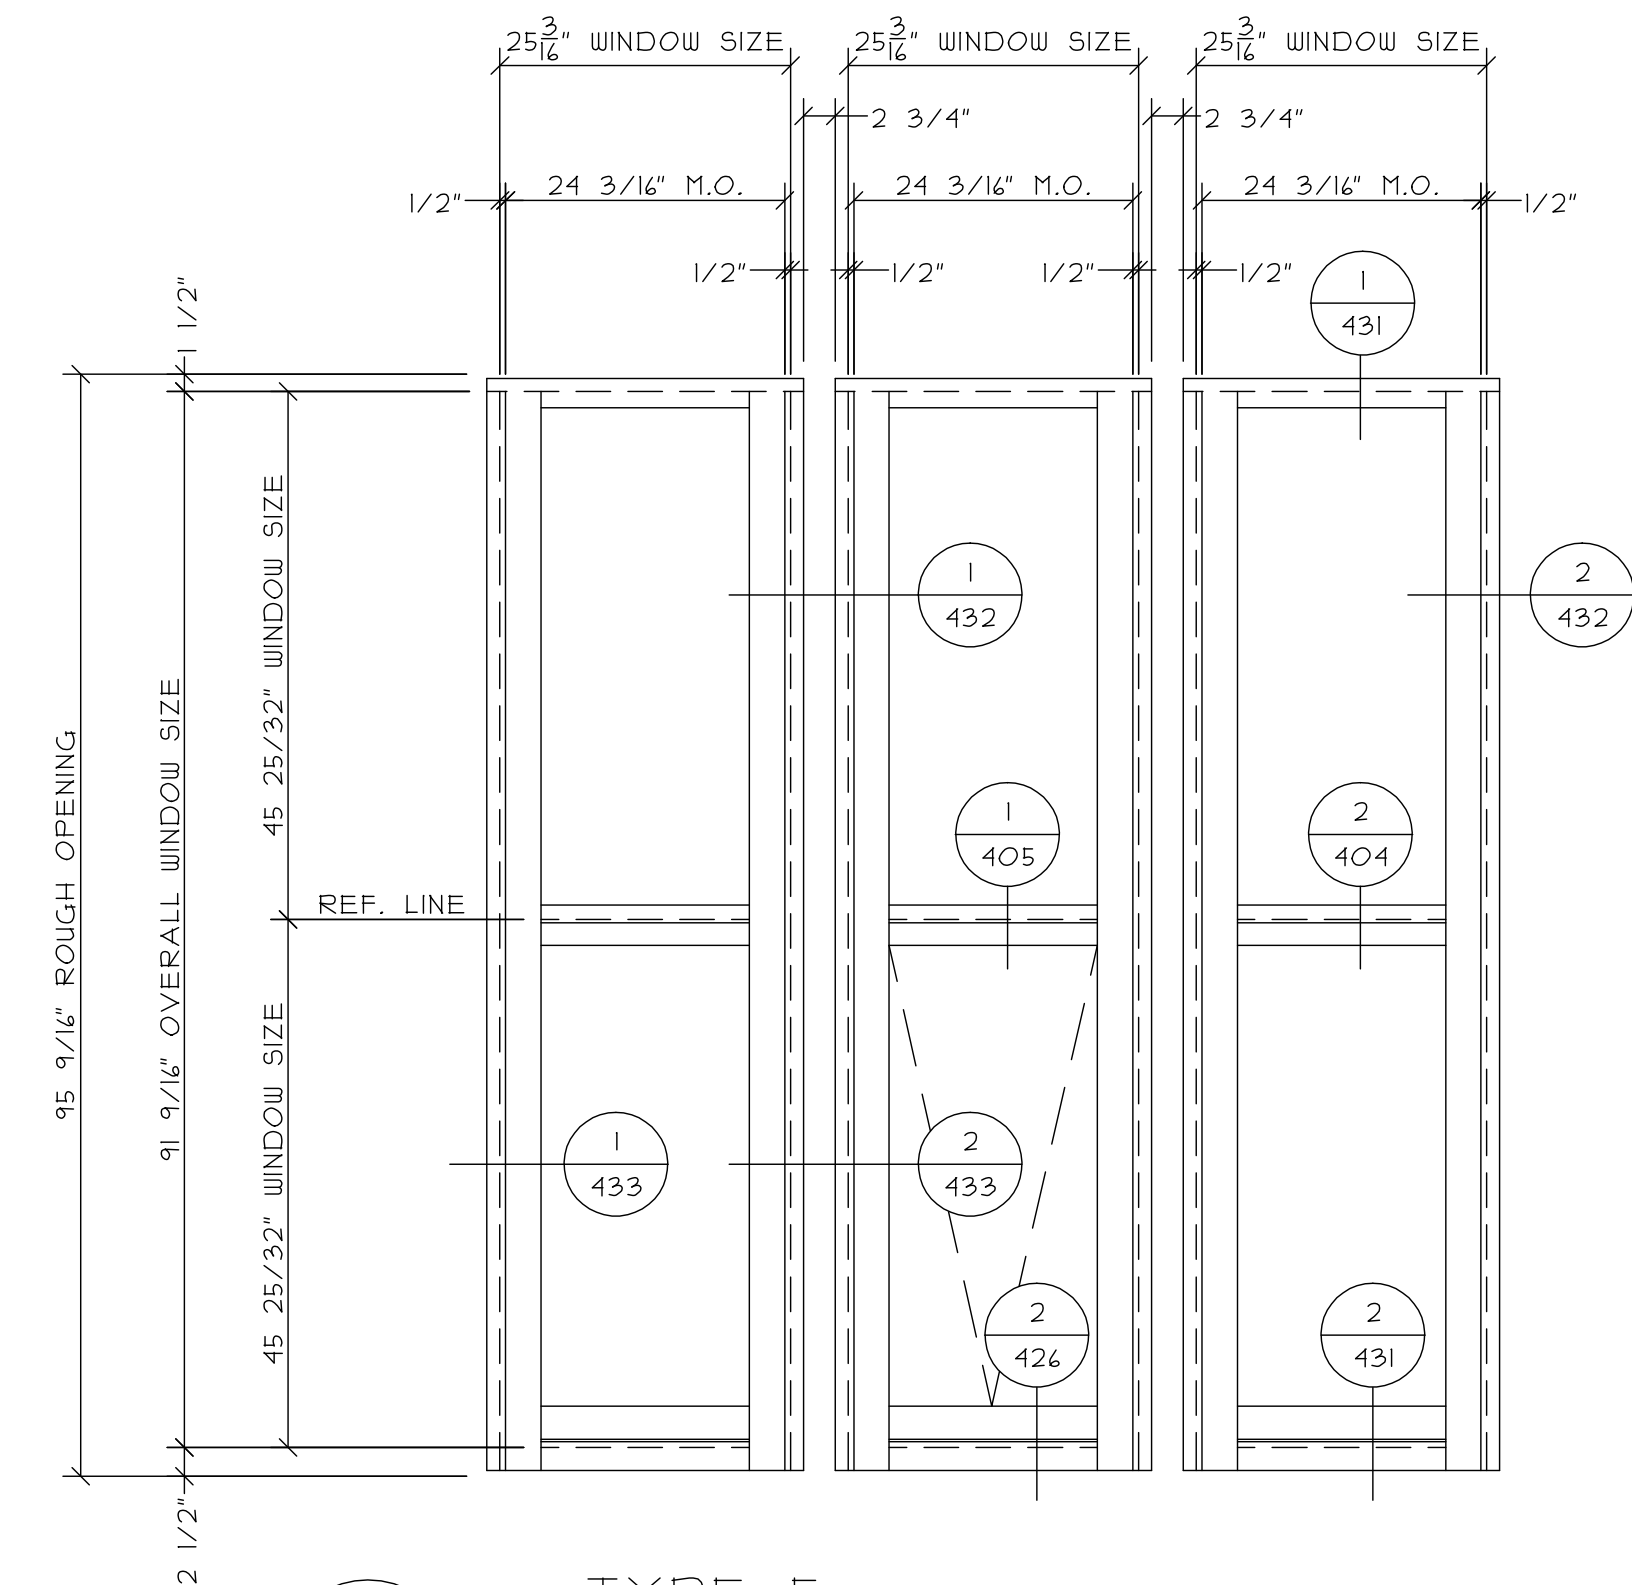


3 TYPE F
 5 TOTAL
 WAUSAU 3250LP SERIES FRAMES
 3 TOTAL TYPE H GLAZING
 2 TOTAL TYPE K GLAZING

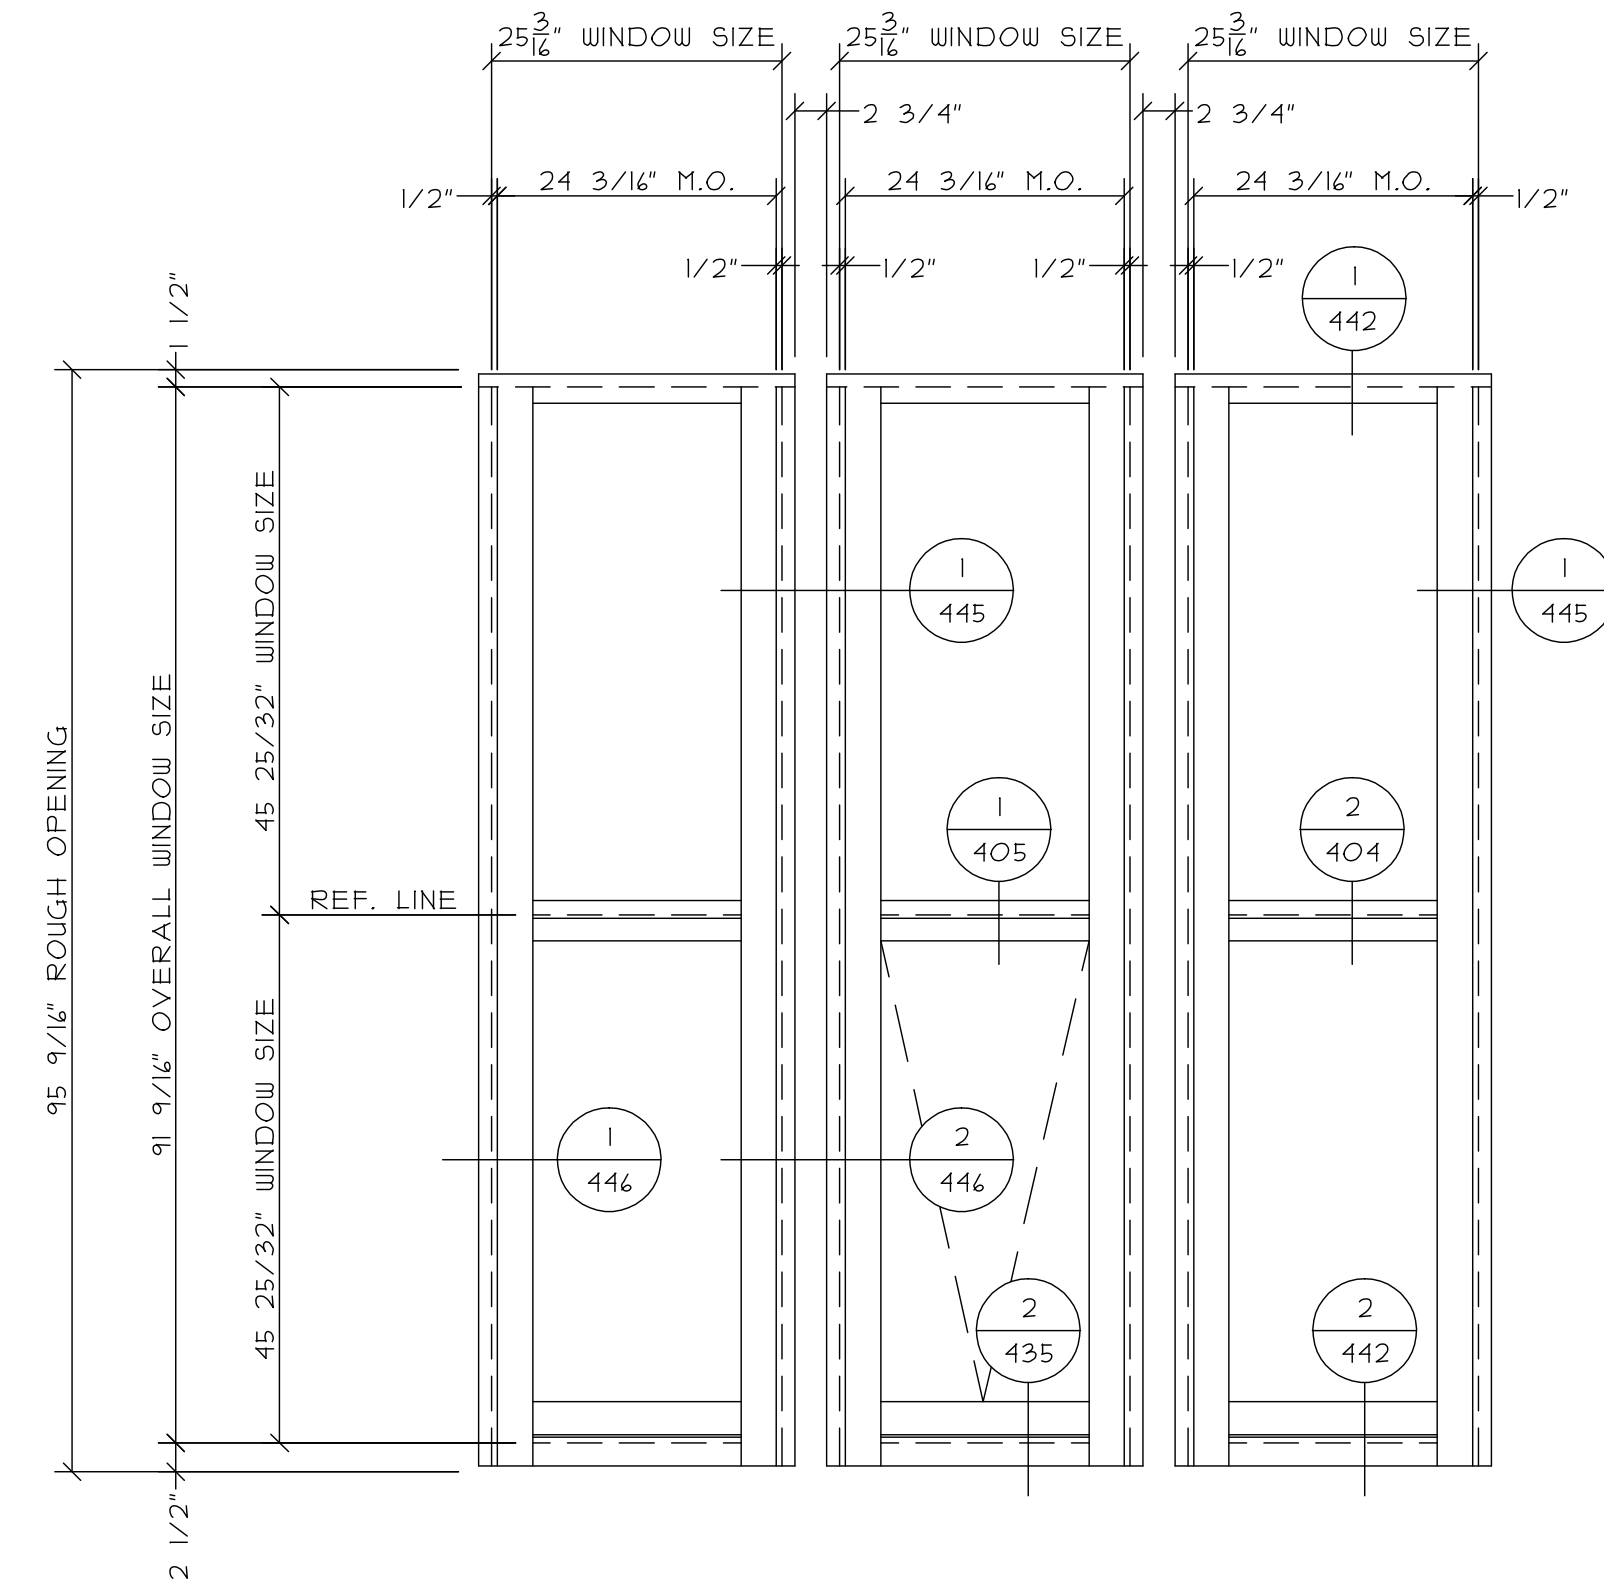


4 TYPE FI
2 TOTAL
WAUSAU 3250LP SERIES FRAMES
TYPE I GLAZING

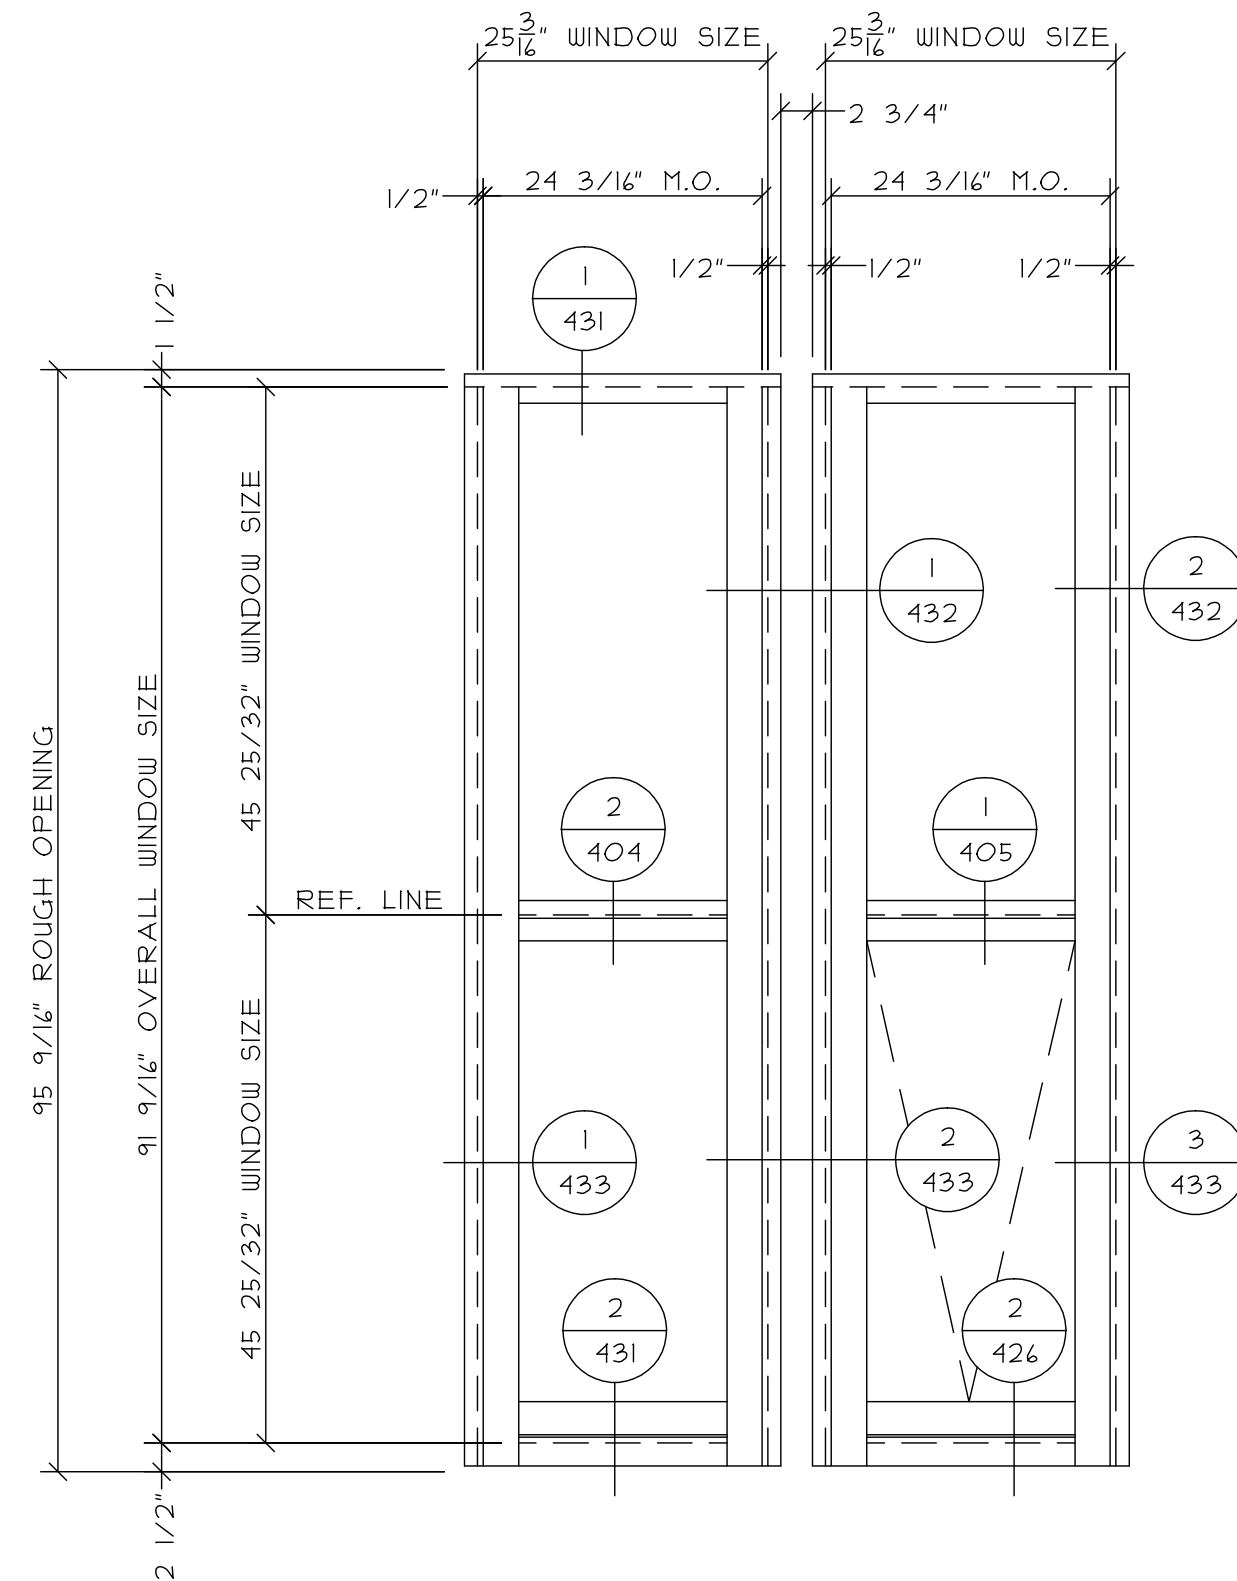

5 TYPE F2
 1 TOTAL
 WAUSAU 3250LP SERIES FRAMES
 TYPE K GLAZING

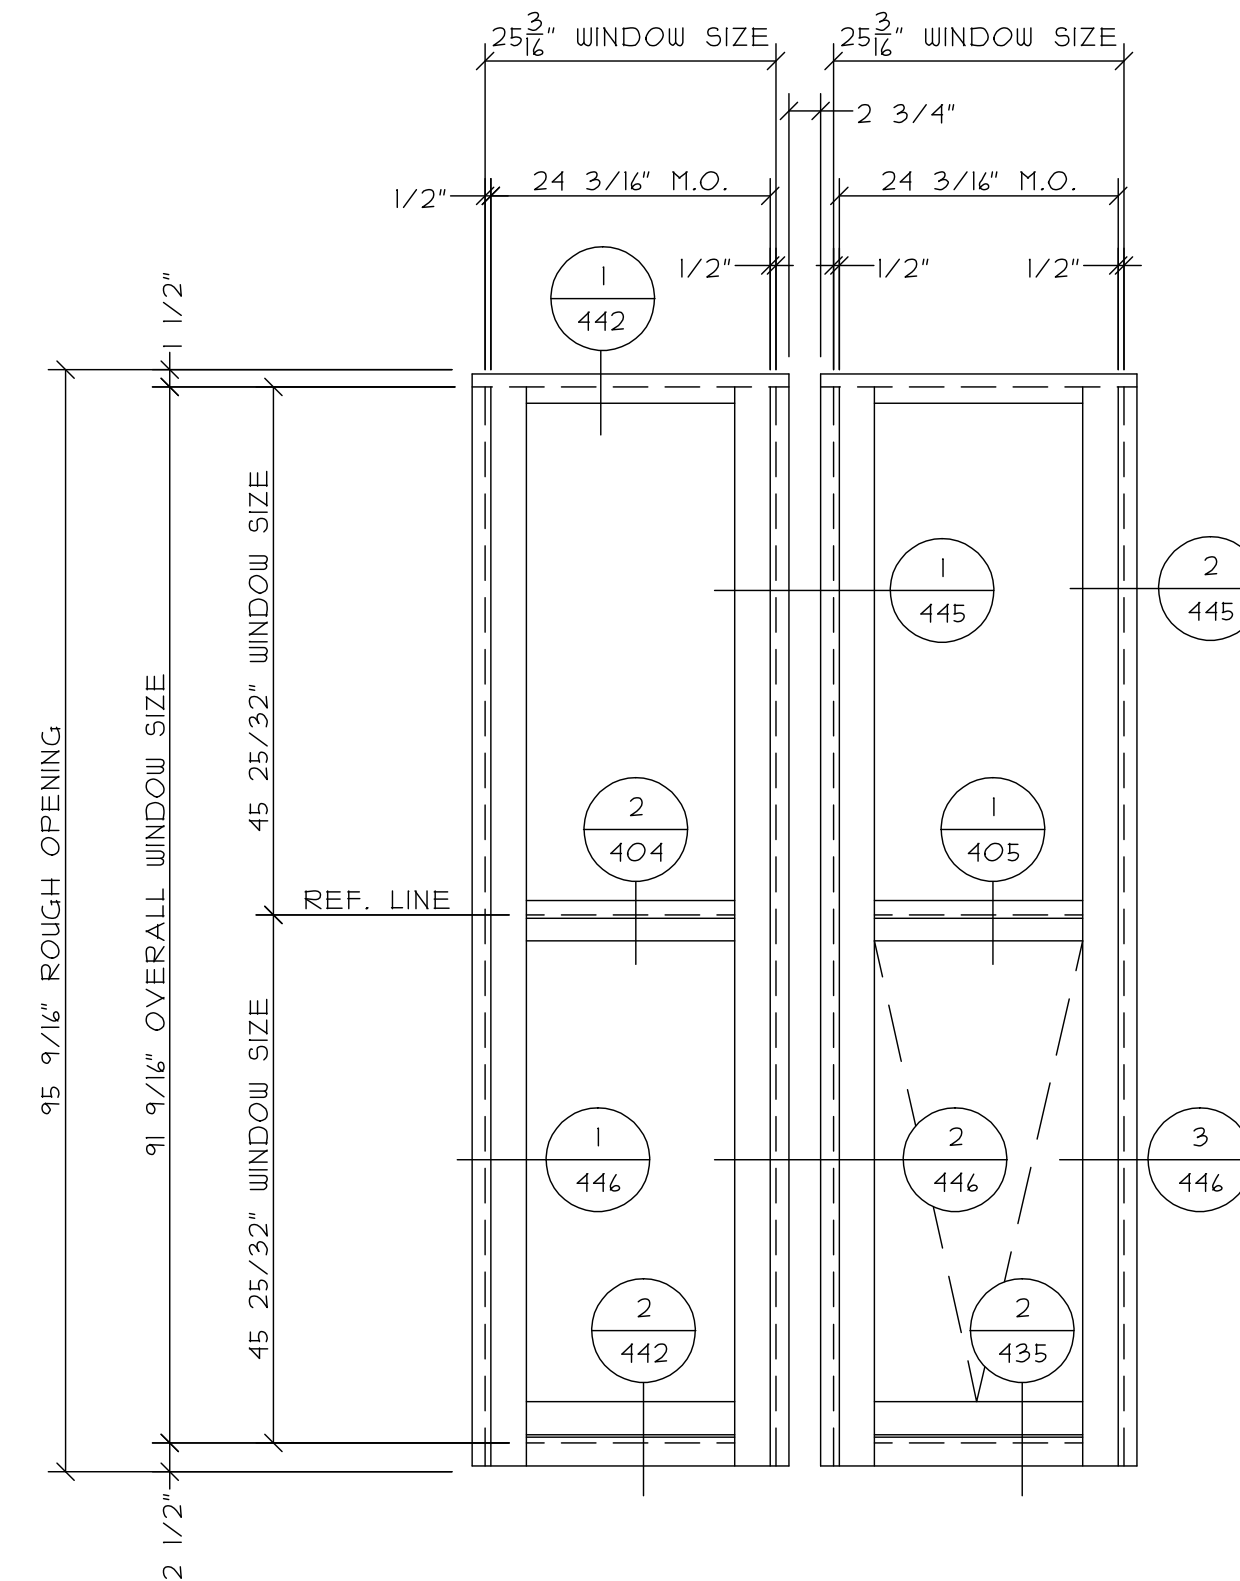

6 TYPE F3
I TOTAL
WAUSAU 3250LP SERIES FRAMES
TYPE I GLAZING

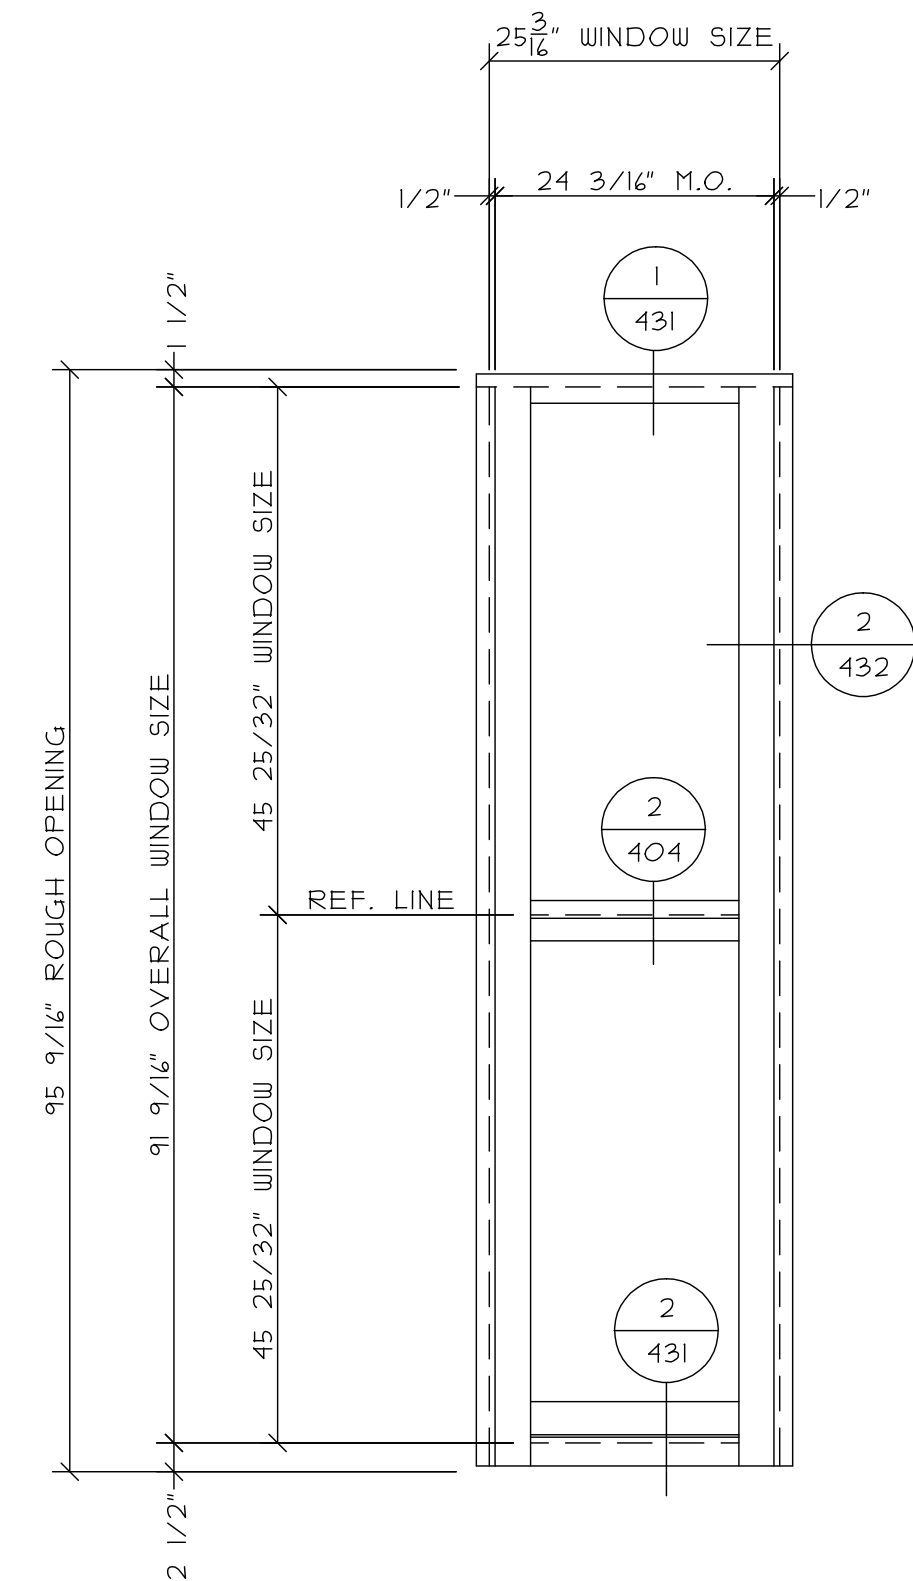

7	TYPE F4
	2 TOTAL
	WAUSAU 3250LP SERIES FRAMES
	1 TOTAL TYPE I GLAZING
	1 TOTAL TYPE K GLAZING

CONSTRUCTION MANAGER:

ARCHITECT INFO:

PROJECT INFO:

THIS DRAWING INCLUDING THE INFORMATION, DATA, AND DESIGN IS CONFIDENTIAL AND THE PROPERTY OF AJAY GLASS CO. IT IS NOT TO BE COPIED, REPRODUCED OR ITS CONTENTS DIVULGED WITHOUT THE WRITTEN PERMISSION OF AJAY GLASS CO.

TITLE

CURTAIN WALL ELEVATIONS

DRAWN BY / DATE

SAMPLE

CHECKED BY / DATE

AJAY PROJECT MANAGER:

SCALE:
 $3/4" = 1'-0"$


AJAY PROJECT NO.:

DWG NO.:


305

NO.	REVISION DESCRIPTION / ACTION TAKEN	BY	DATE
-----	-------------------------------------	----	------


DATE _____

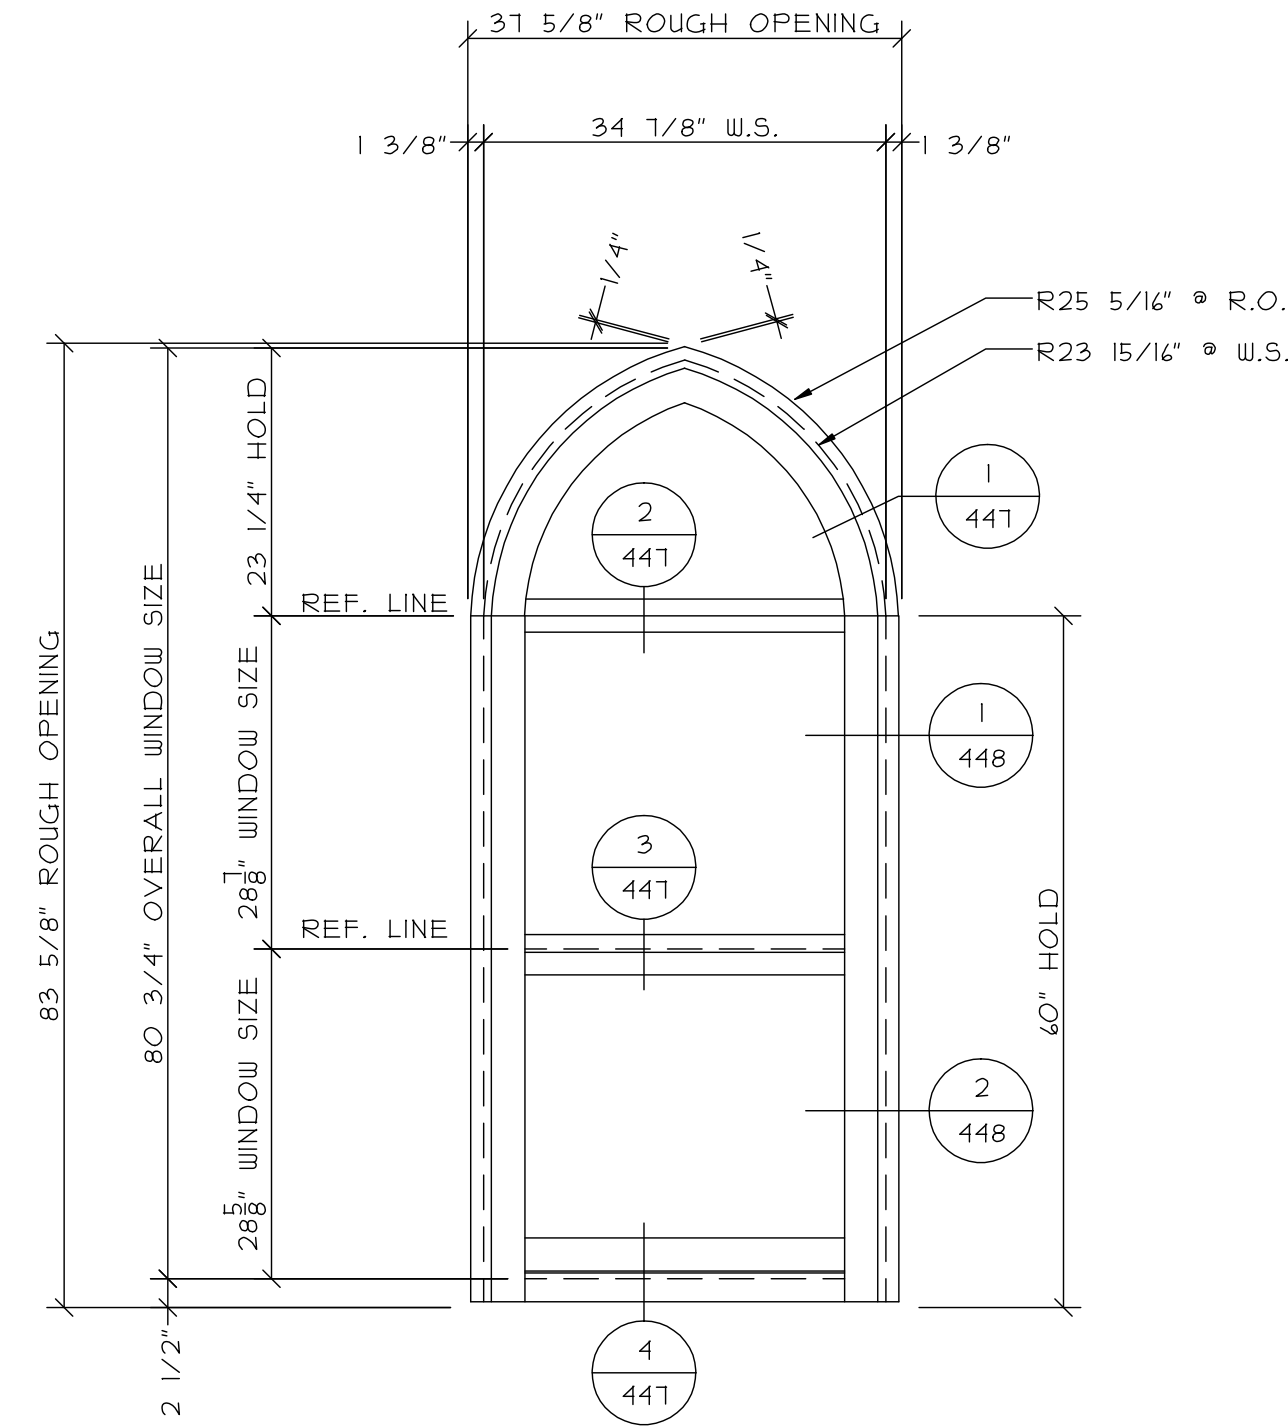


1 TYPE G
8 TOTAL
WAUSAU 3250LP SERIES FRAMES
2 TOTAL TYPE H GLAZING
6 TOTAL TYPE K GLAZING

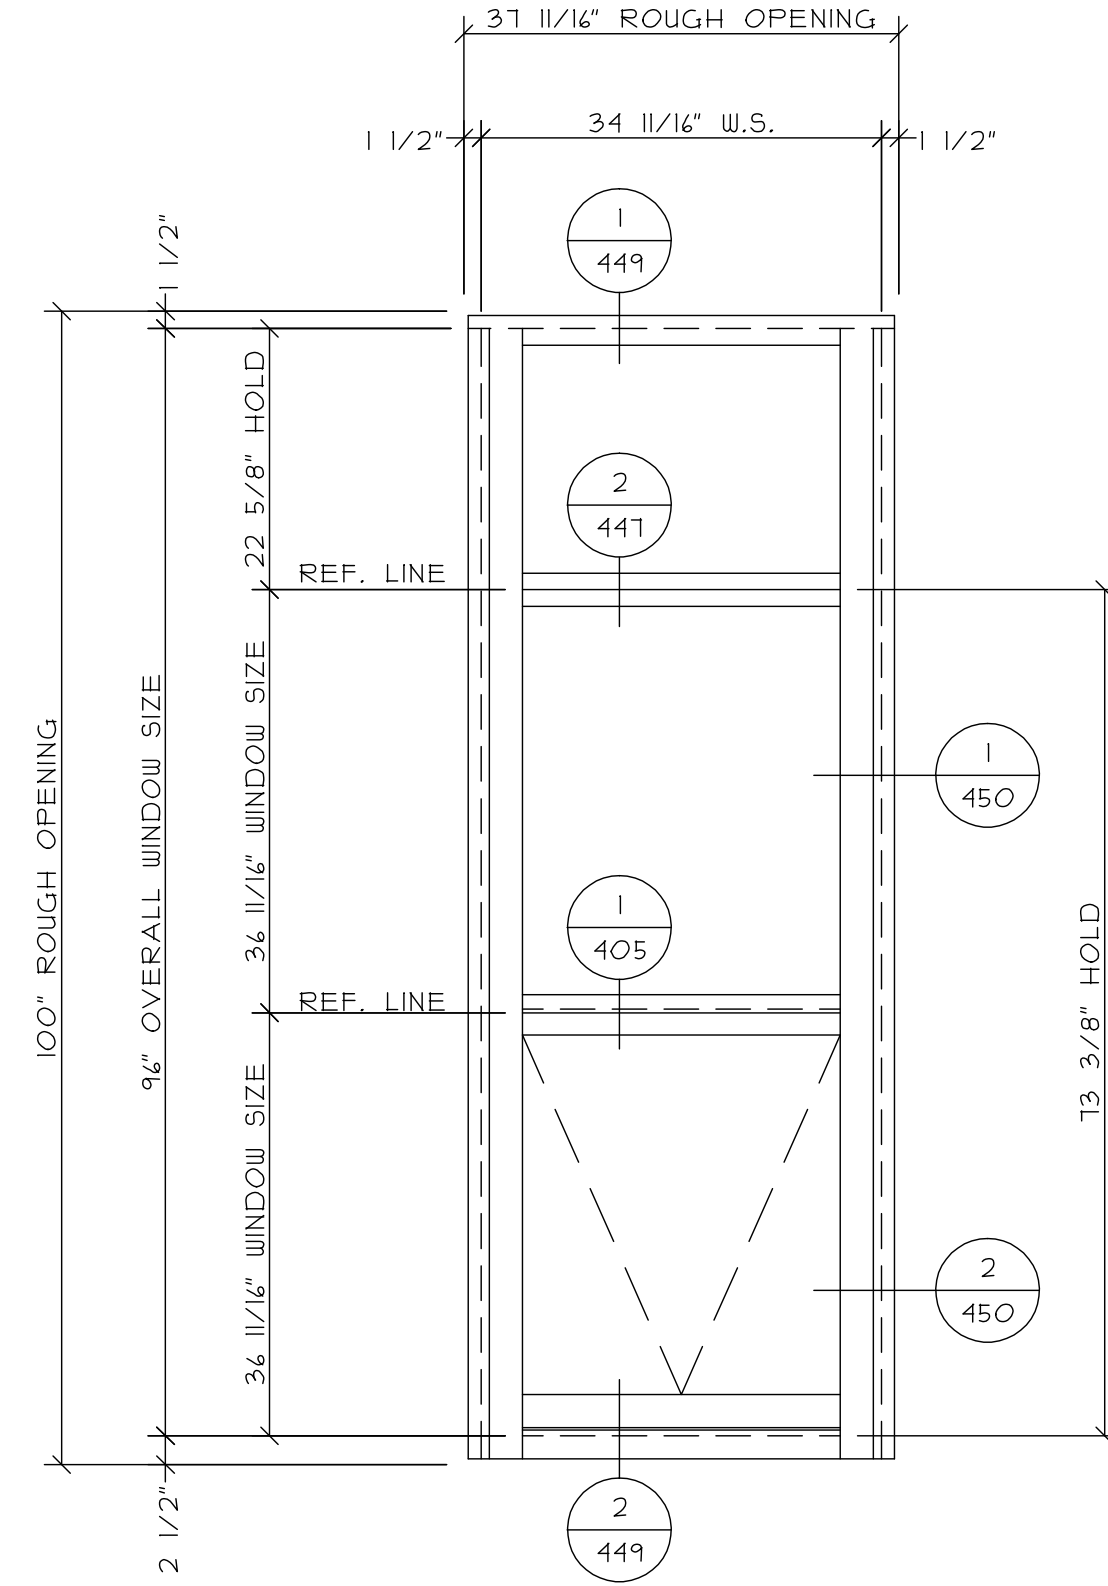


2 TYPE H
4 TOTAL
WAUSAU 3250LP SERIES FRAMES
1 TOTAL TYPE H GLAZING
3 TOTAL TYPE K GLAZING

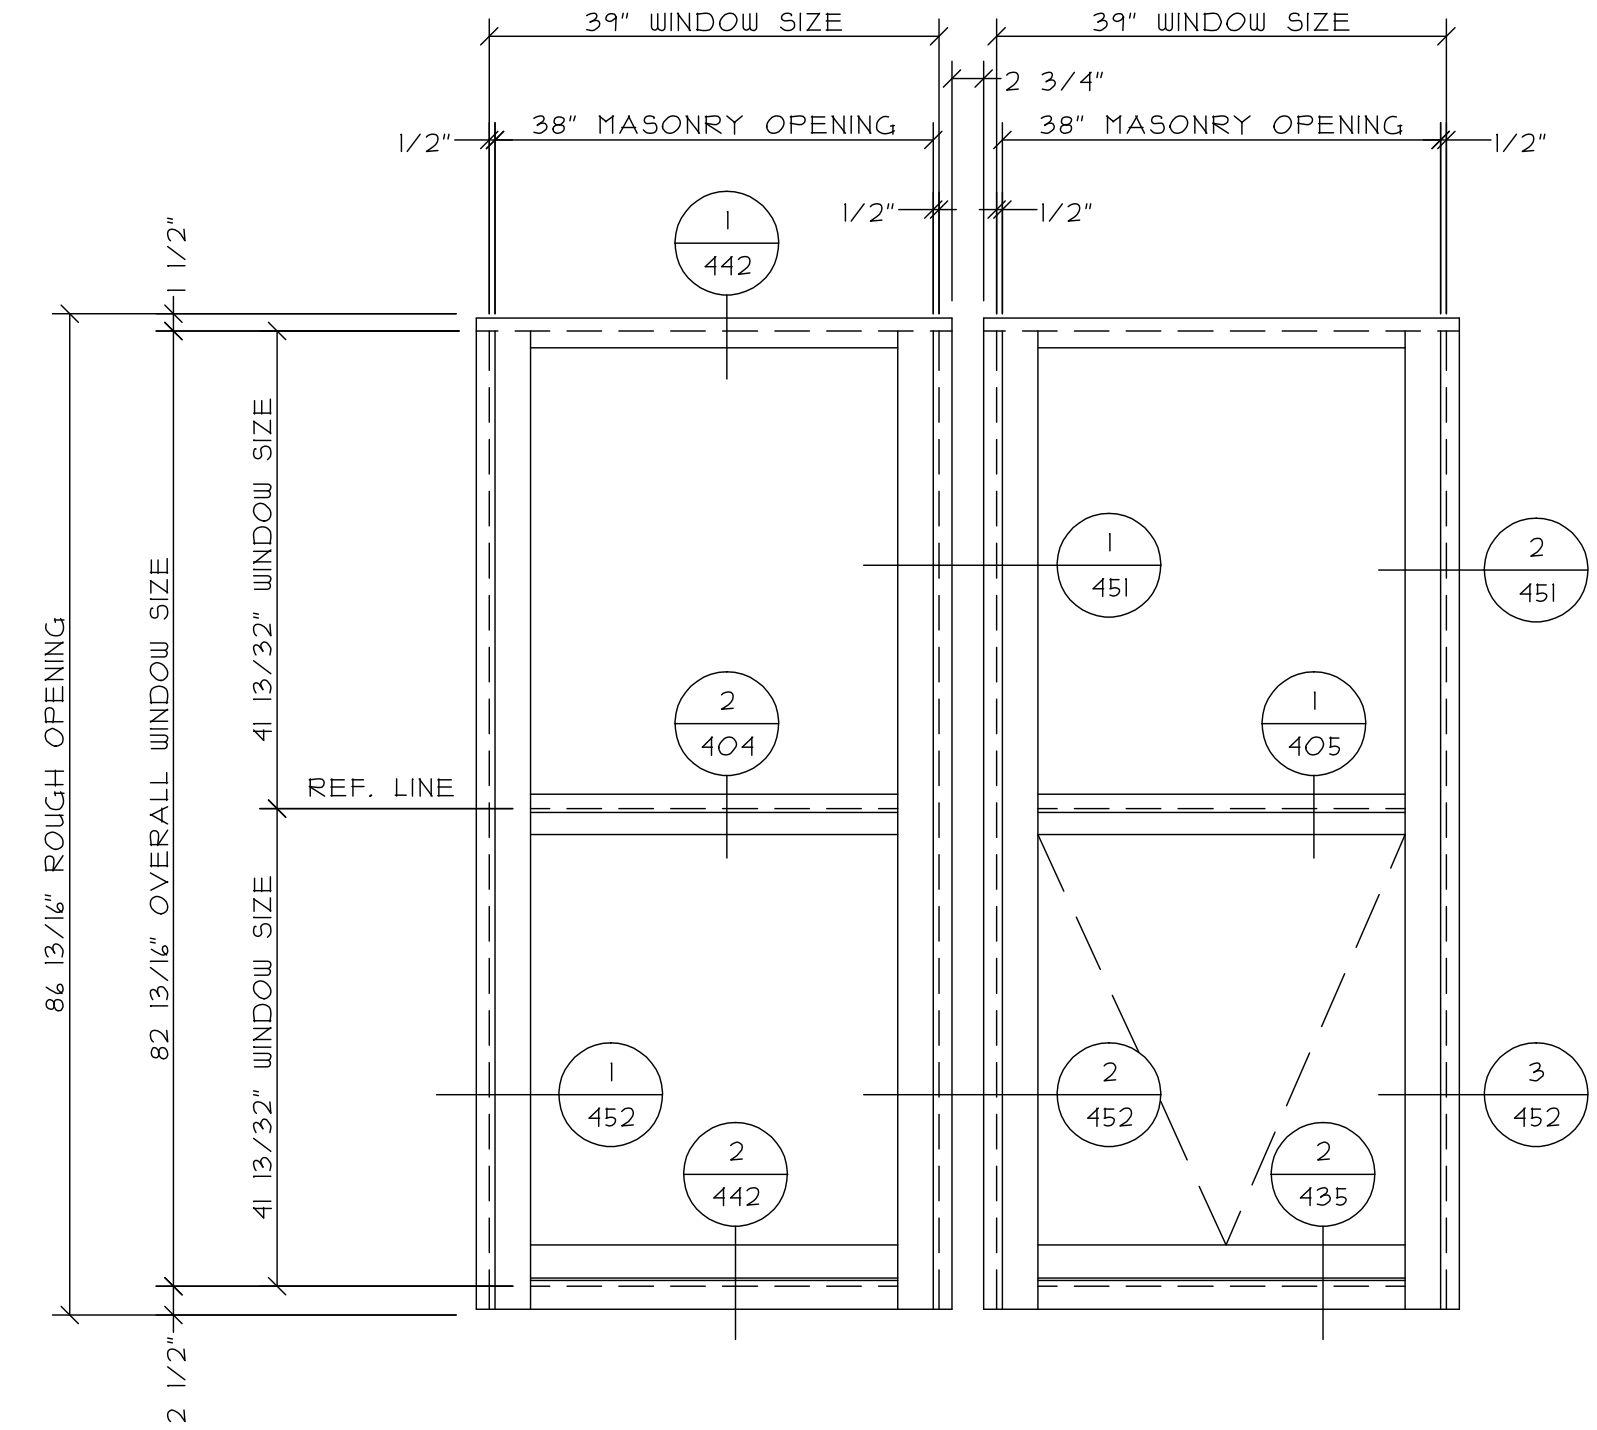


3 TYPE J
2 TOTAL
WAUSAU 3250LP SERIES FRAMES
TYPE K GLAZING

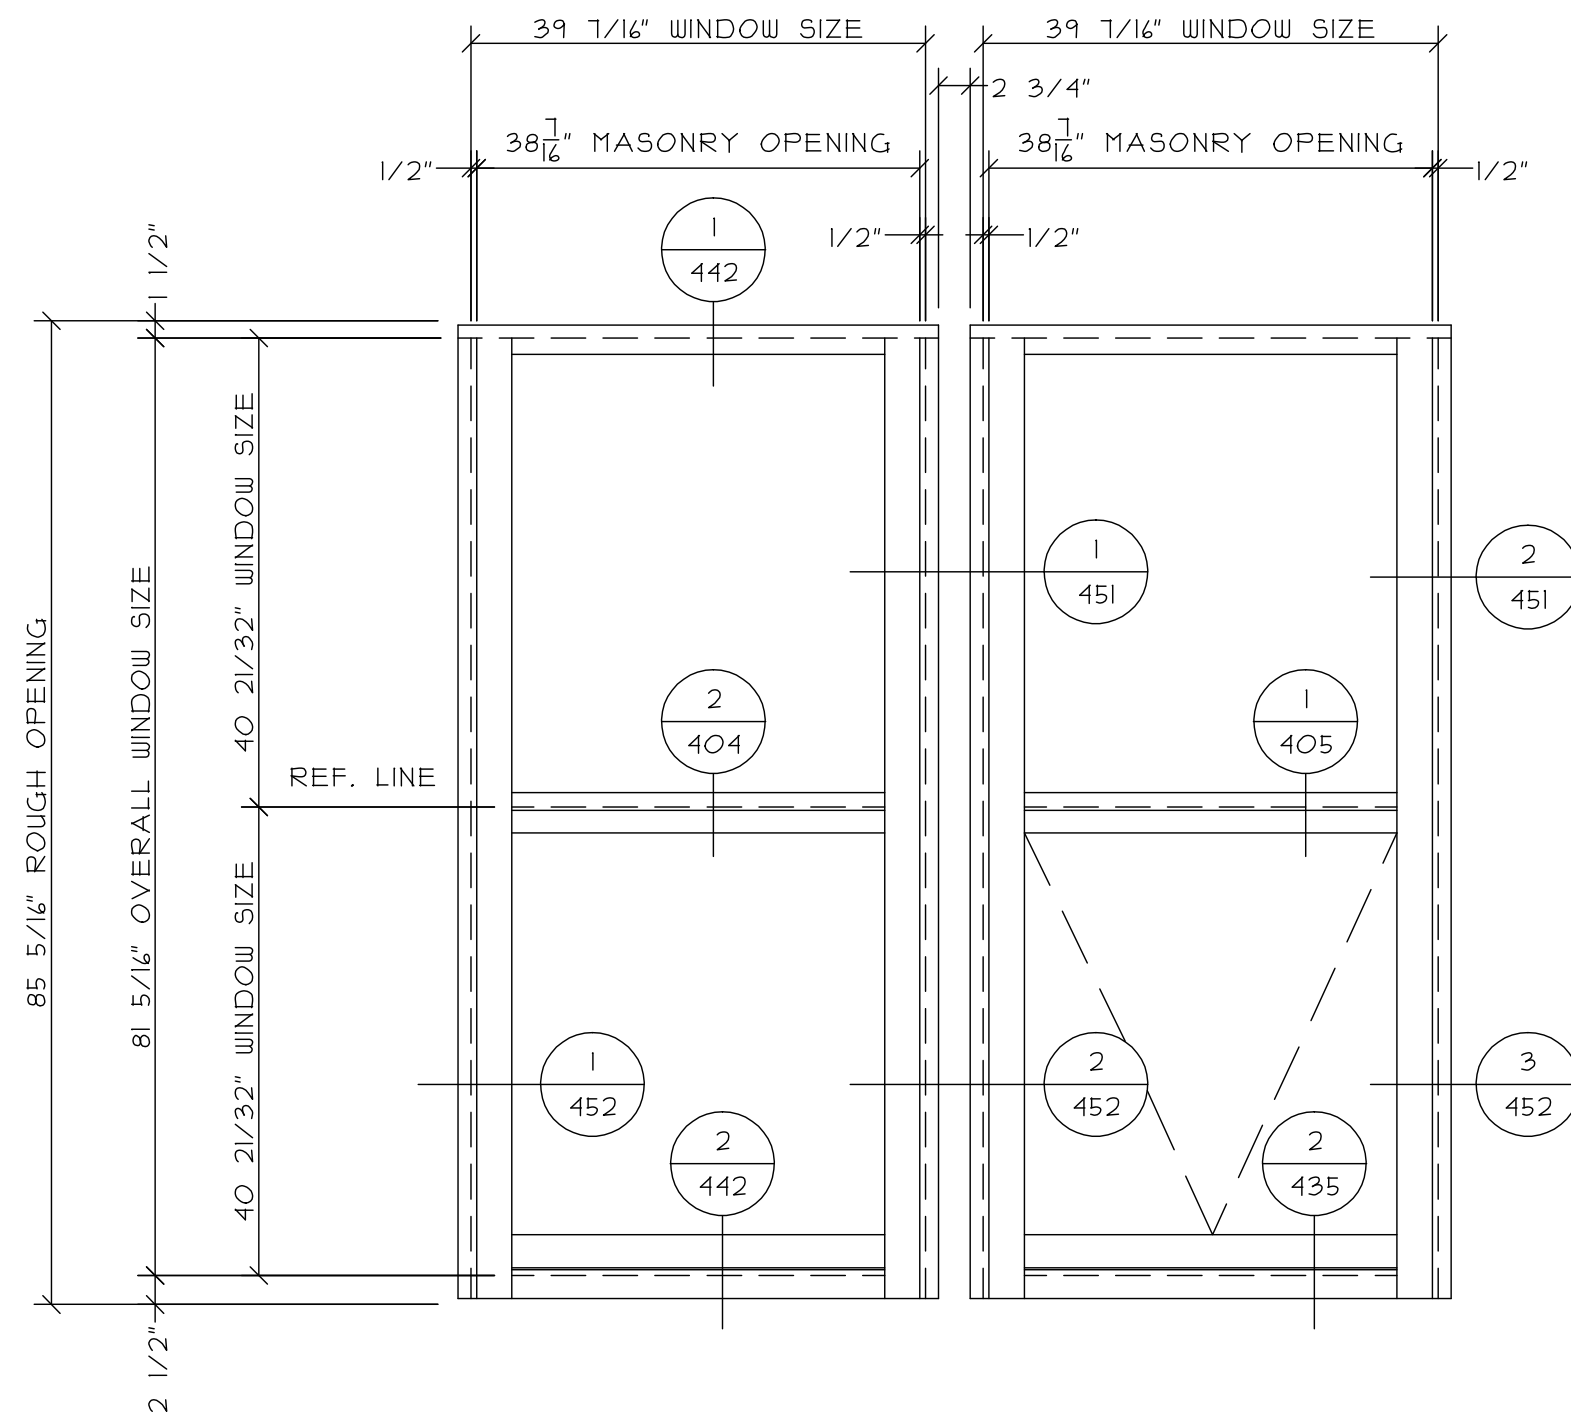

4 TYPE J1
3 TOTAL
WAUSAU 3250LP SERIES FRAMES
TYPE I GLAZING

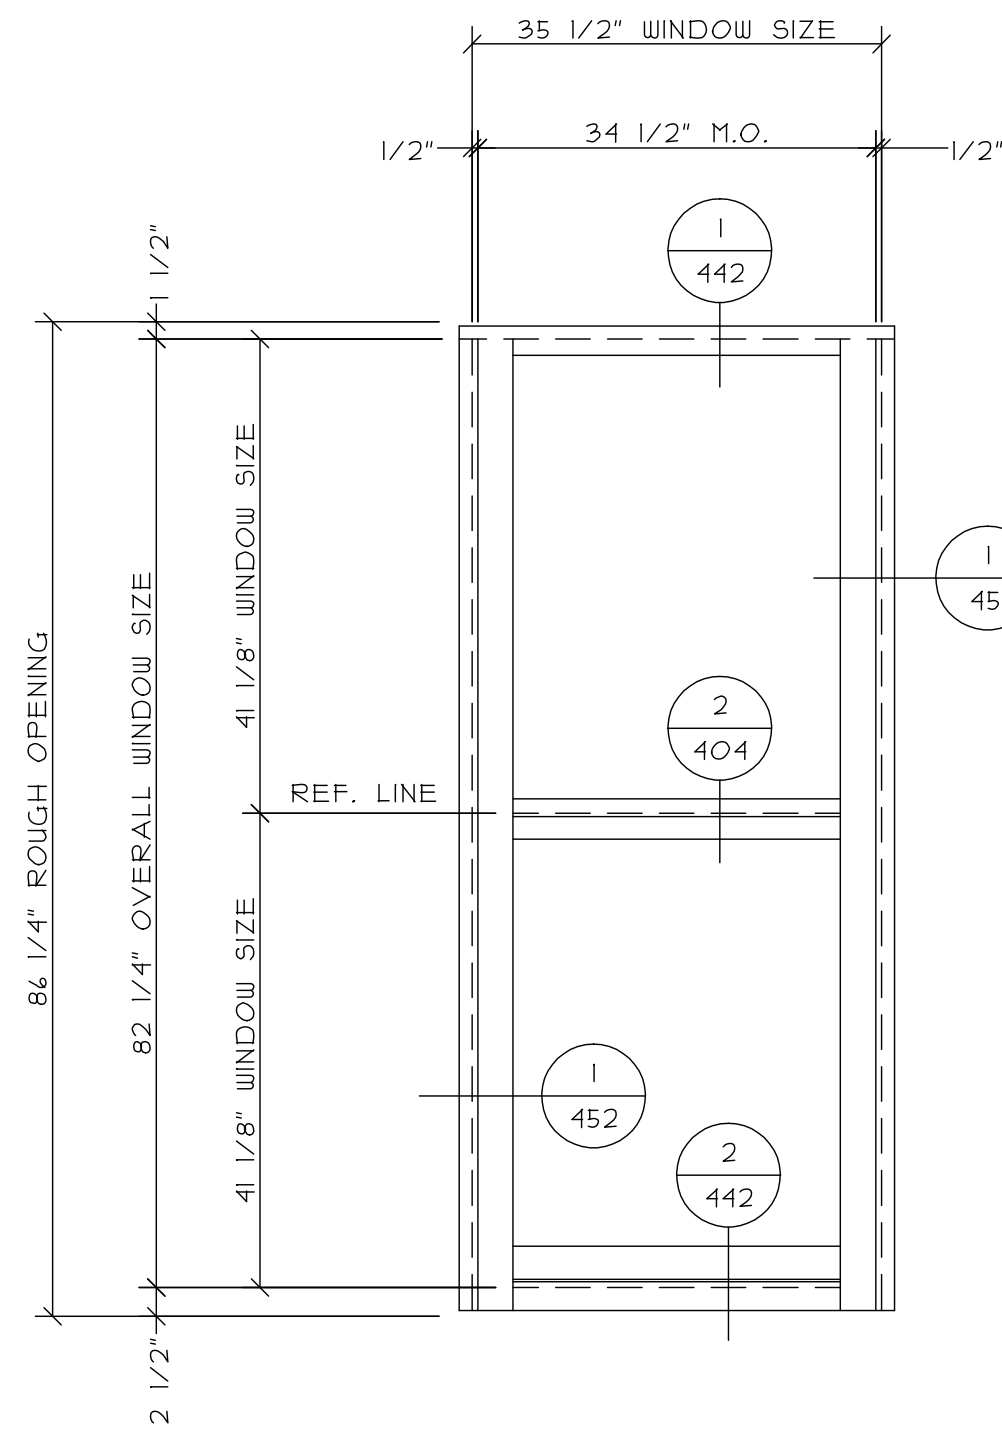

5 TYPE J2
4 TOTAL
WAUSAU 3250LP SERIES FRAMES
2 TOTAL TYPE I GLAZING
2 TOTAL TYPE K GLAZING

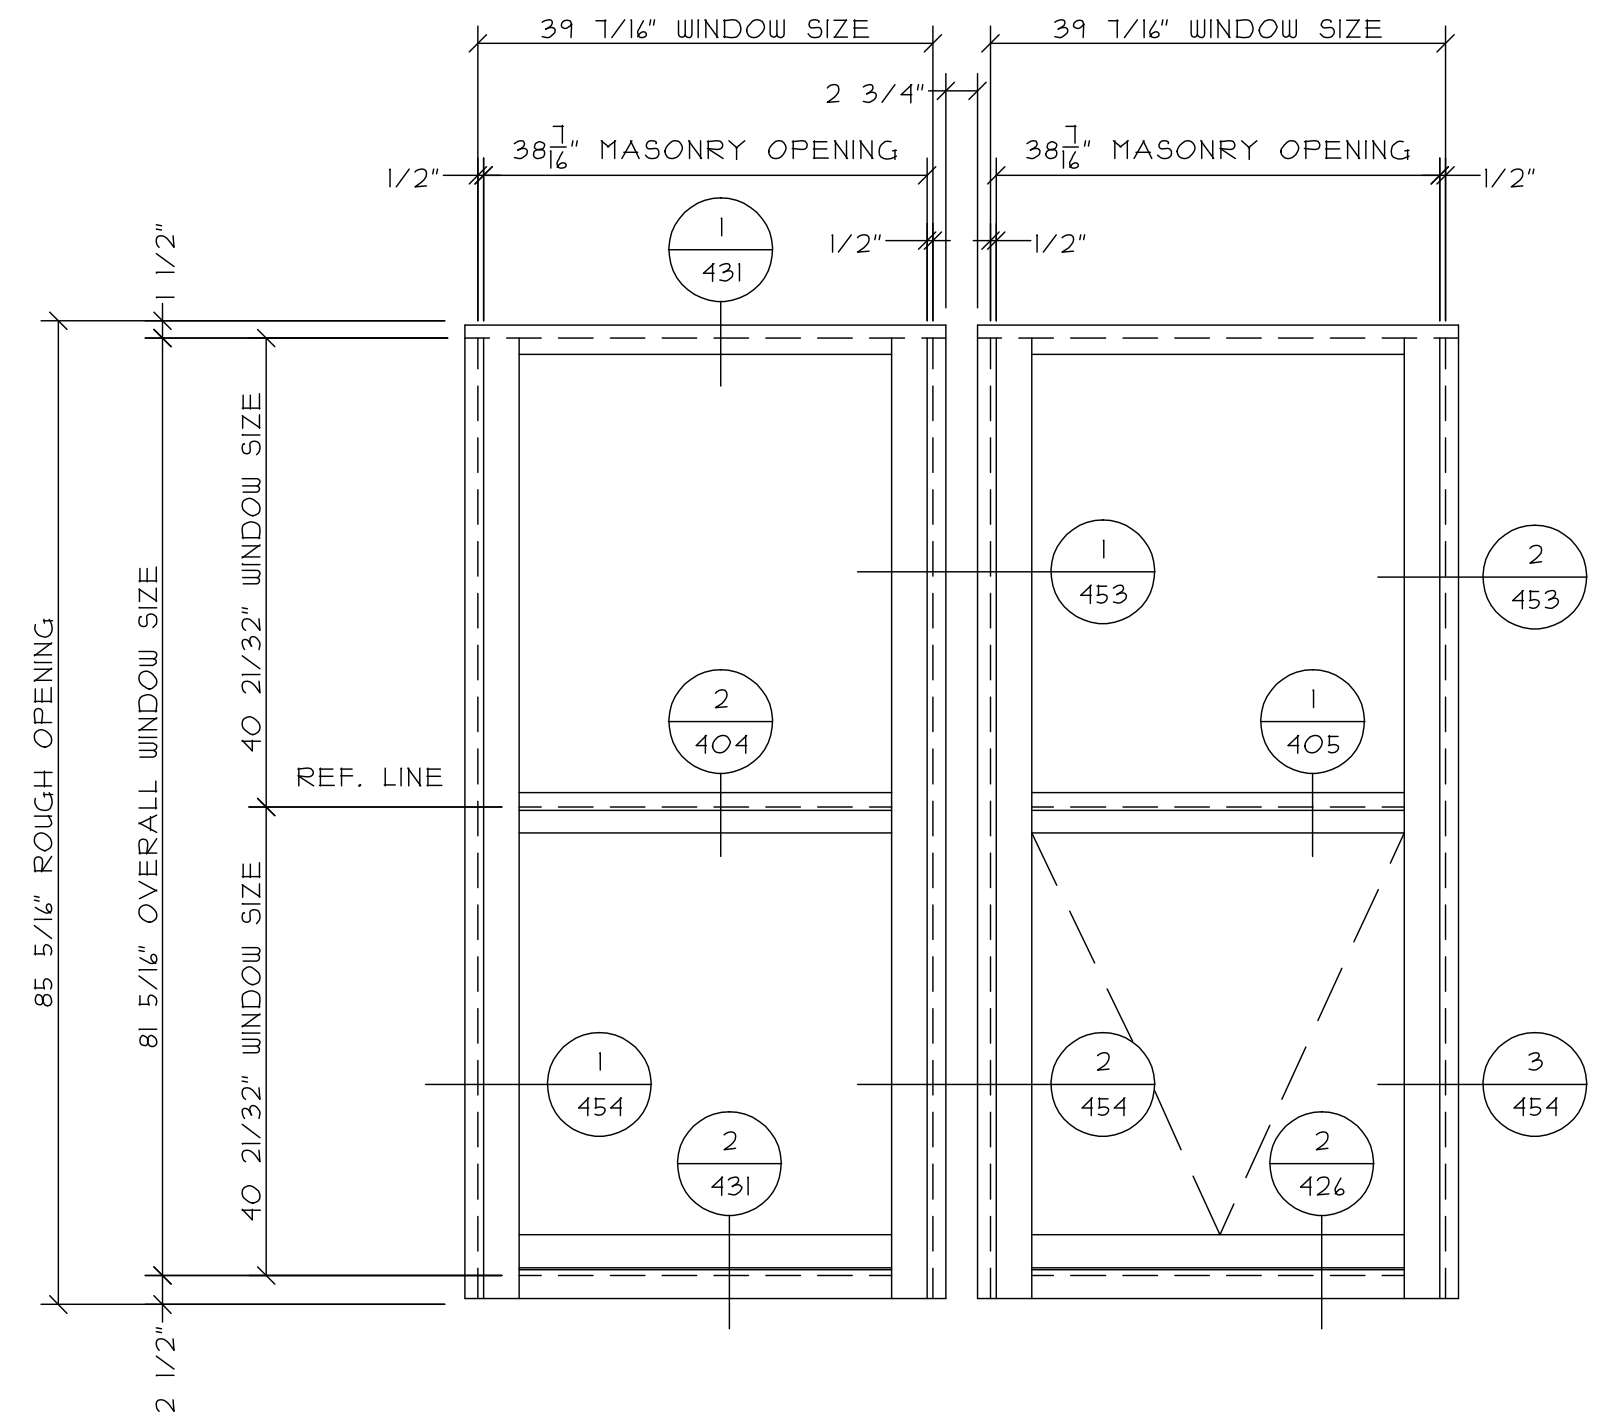

6 TYPE J3
9 TOTAL
WAUSAU 3250LP SERIES FRAMES
3 TOTAL TYPE I GLAZING
6 TOTAL TYPE K GLAZING

CONSTRUCTION MANAGER:

ARCHITECT INFO:

PROJECT INFO:

THIS DRAWING INCLUDING THE INFORMATION, DATA AND DESIGN IS CONFIDENTIAL AND THE PROPERTY OF AJAY GLASS CO. IT IS NOT TO BE COPIED, REPRODUCED OR ITS CONTENTS DISCLOSED WITHOUT THE WRITTEN PERMISSION OF AJAY GLASS CO.

TITLE

CURTAIN WALL
ELEVATIONS

DRAWN BY / DATE

SAMPLE

CHECKED BY / DATE

AJAY PROJECT MANAGER

SCALE:

3/4" = 1'-0"

AJAY PROJECT NO.:


DWG NO.:

306


DATE

BY


NO. REVISION DESCRIPTION / ACTION TAKEN

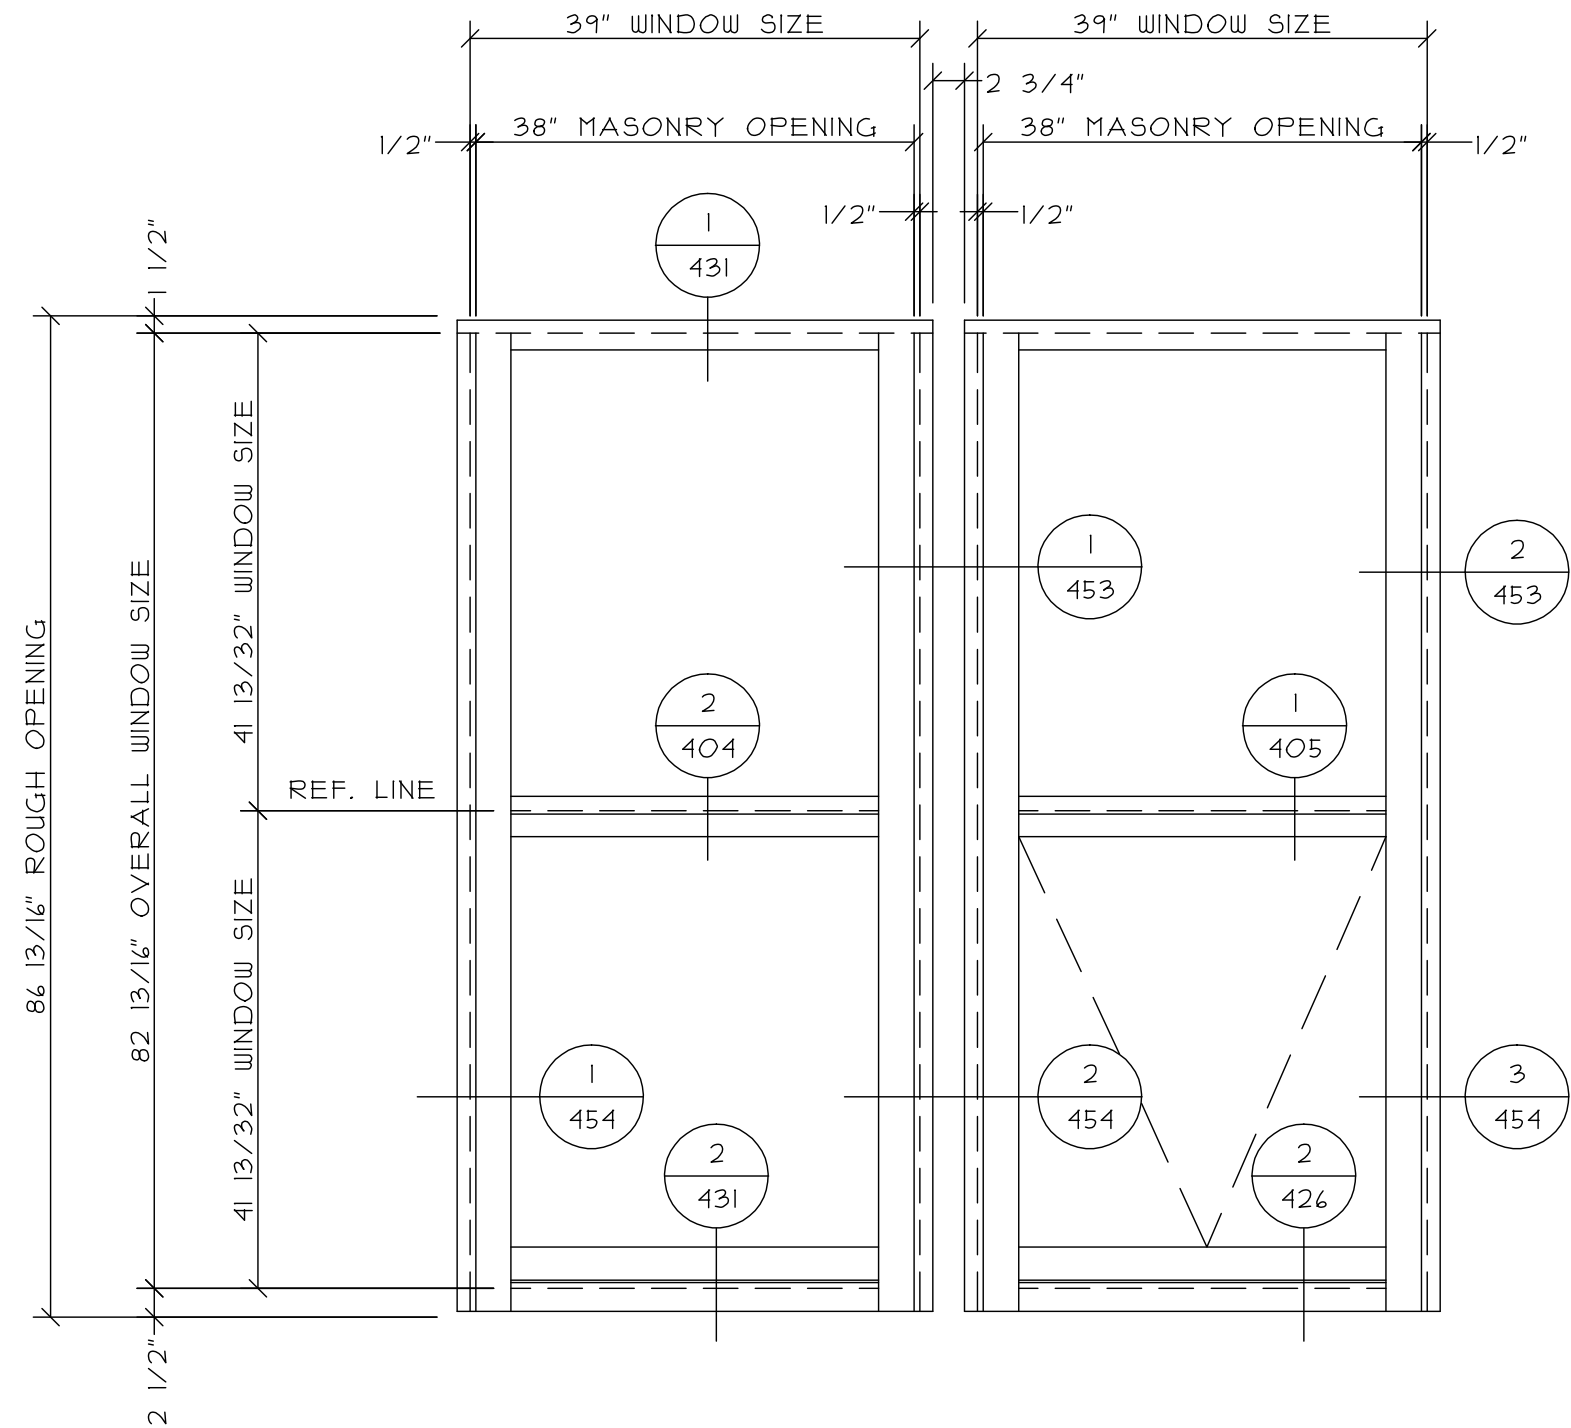


1 TYPE J4
1 TOTAL
WAUSAU 3250LP SERIES FRAMES
TYPE K GLAZING

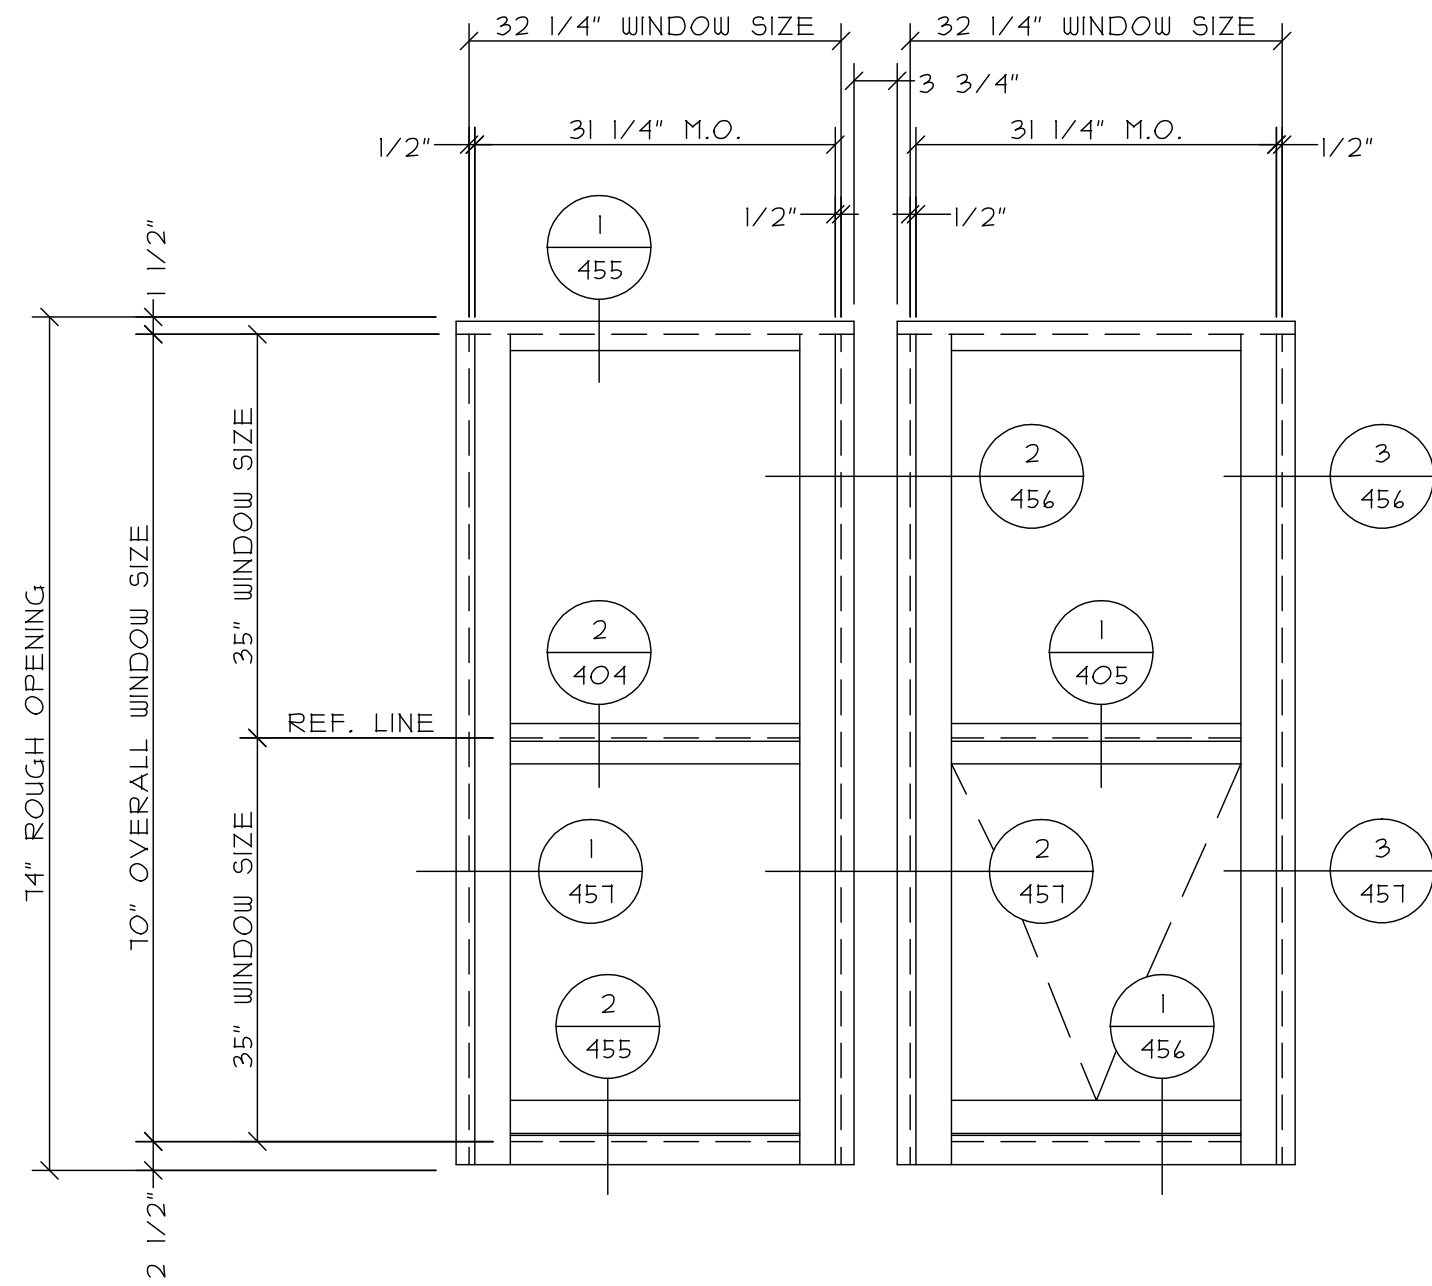


2 TYPE L
6 TOTAL
WAUSAU 3250LP SERIES FRAMES
2 TOTAL TYPE H GLAZING
4 TOTAL TYPE K GLAZING

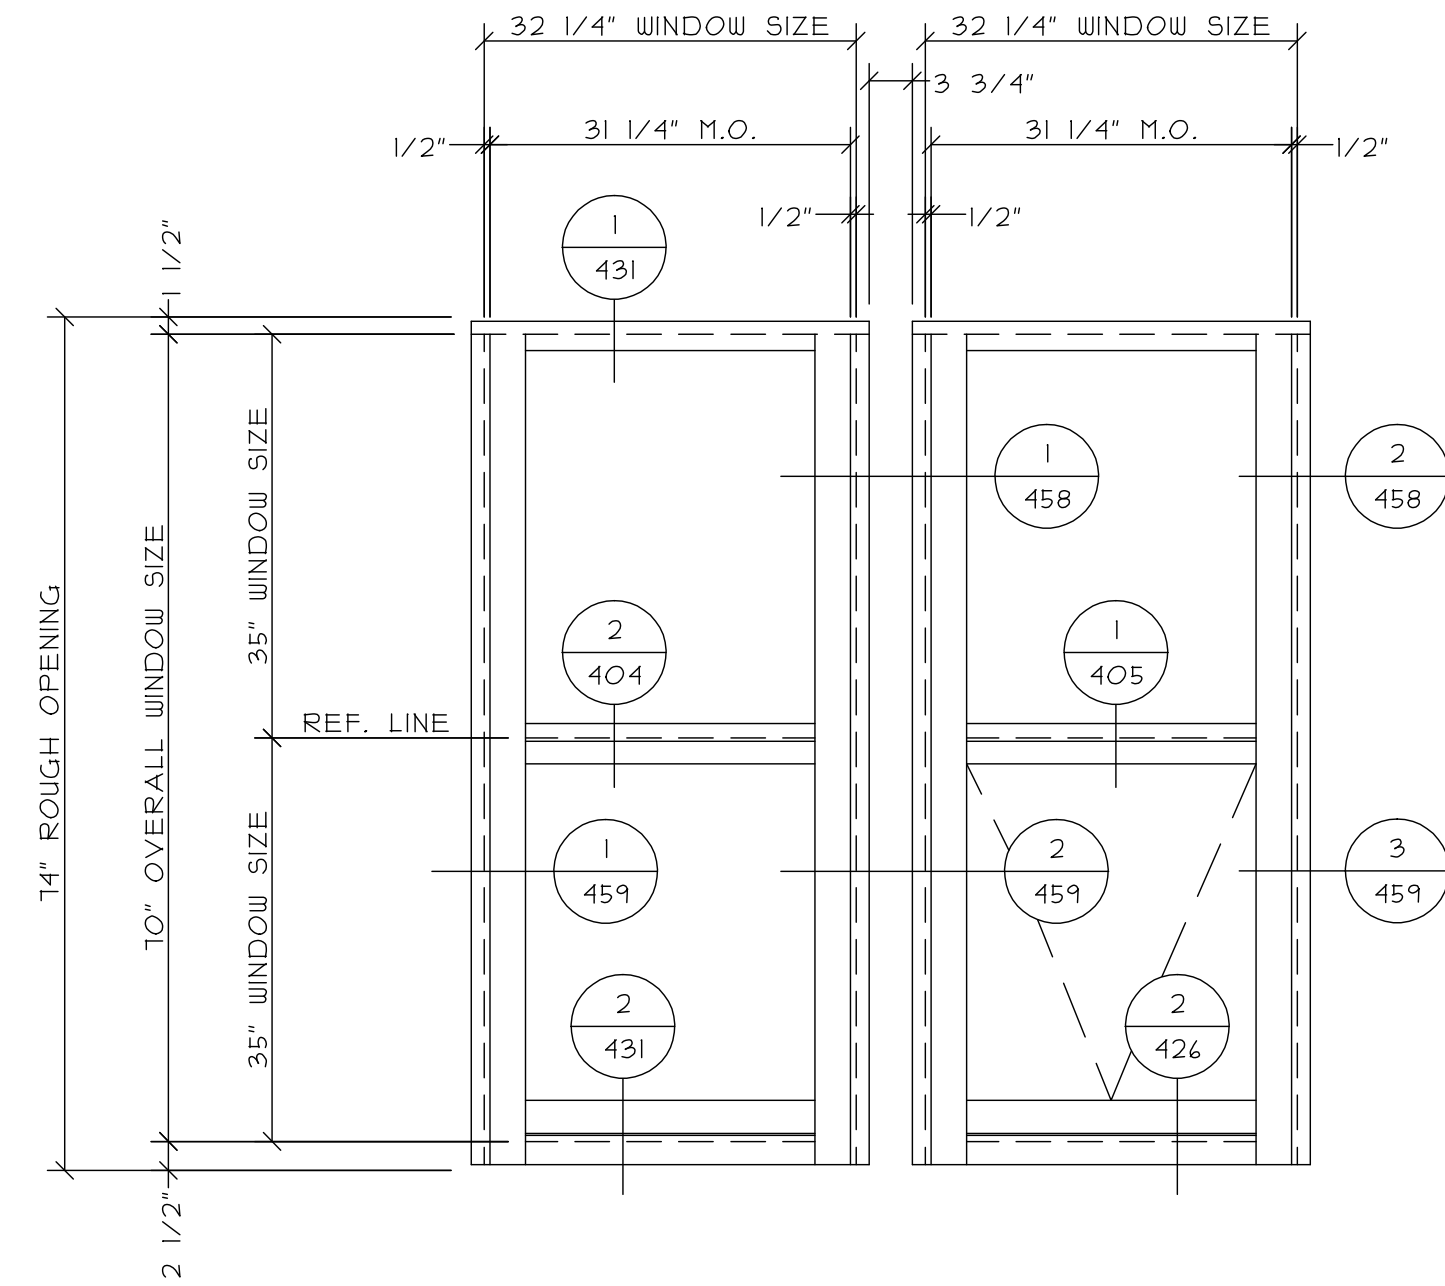


3 TYPE LI
1 TOTAL
WAUSAU 3250LP SERIES FRAMES
TYPE H GLAZING

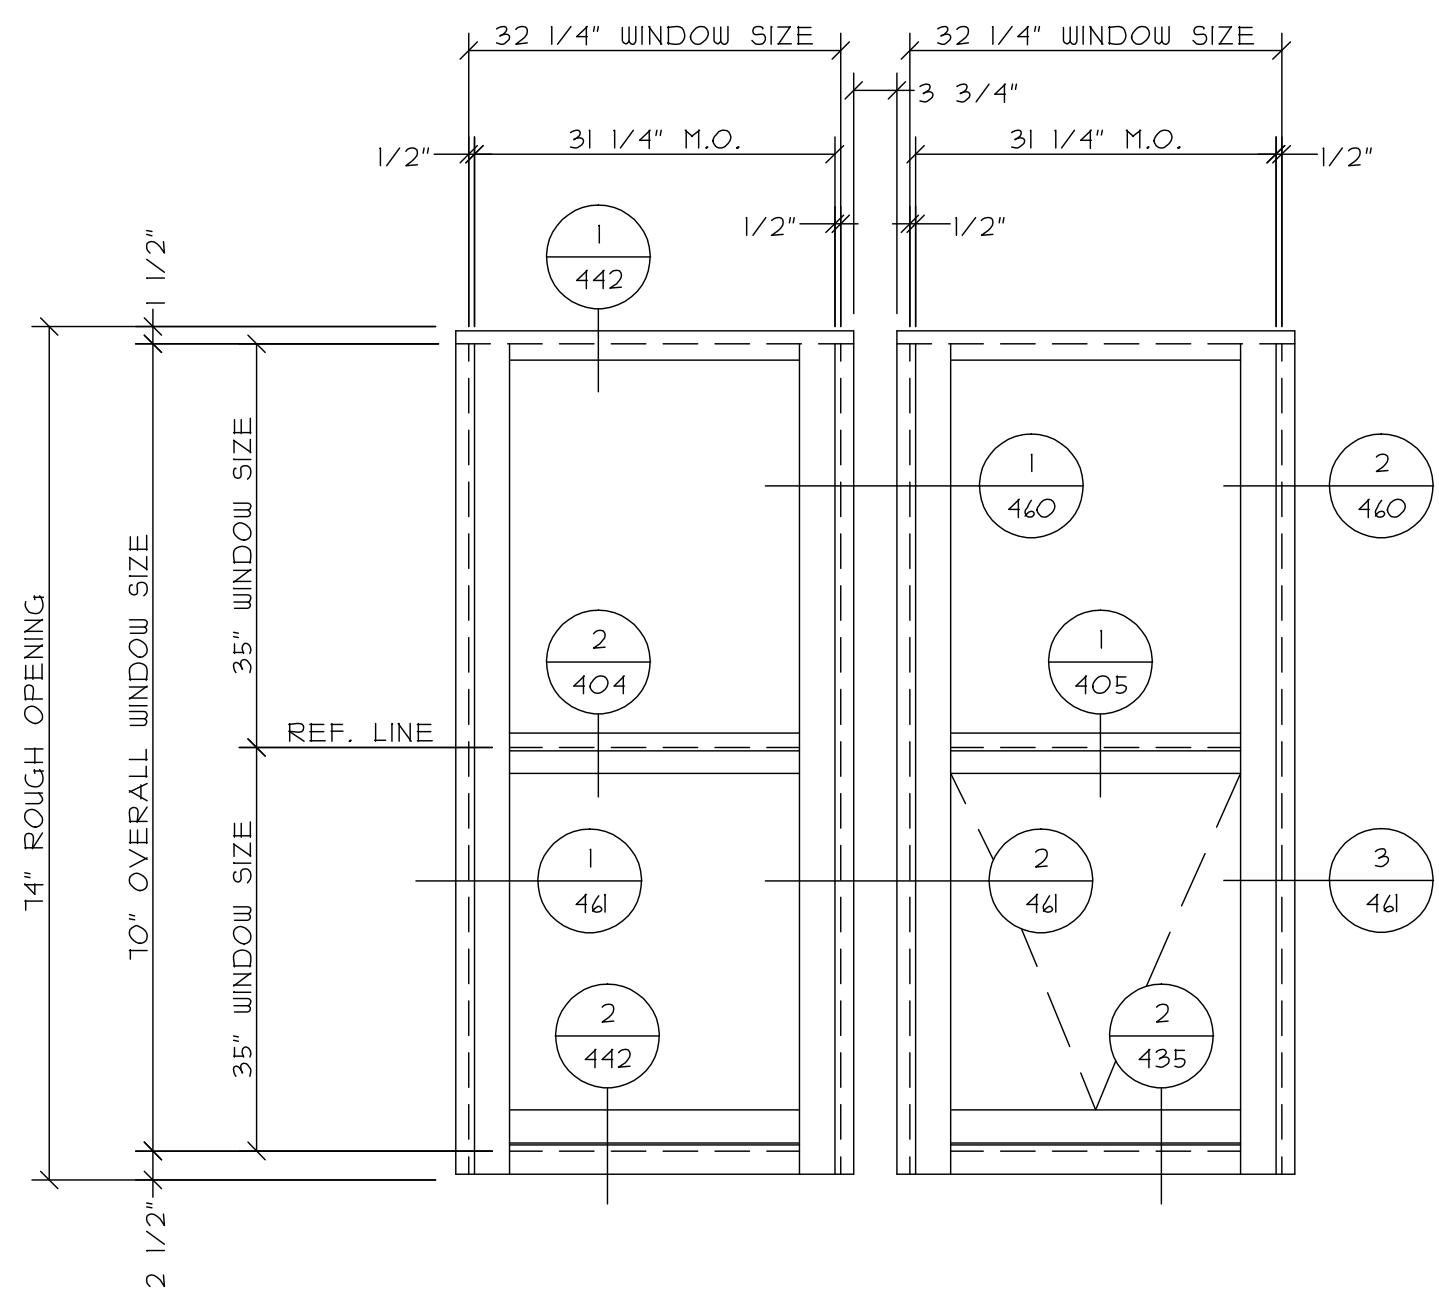

4 TYPE L2
1 TOTAL
WAUSAU 3250LP SERIES FRAMES
TYPE H GLAZING

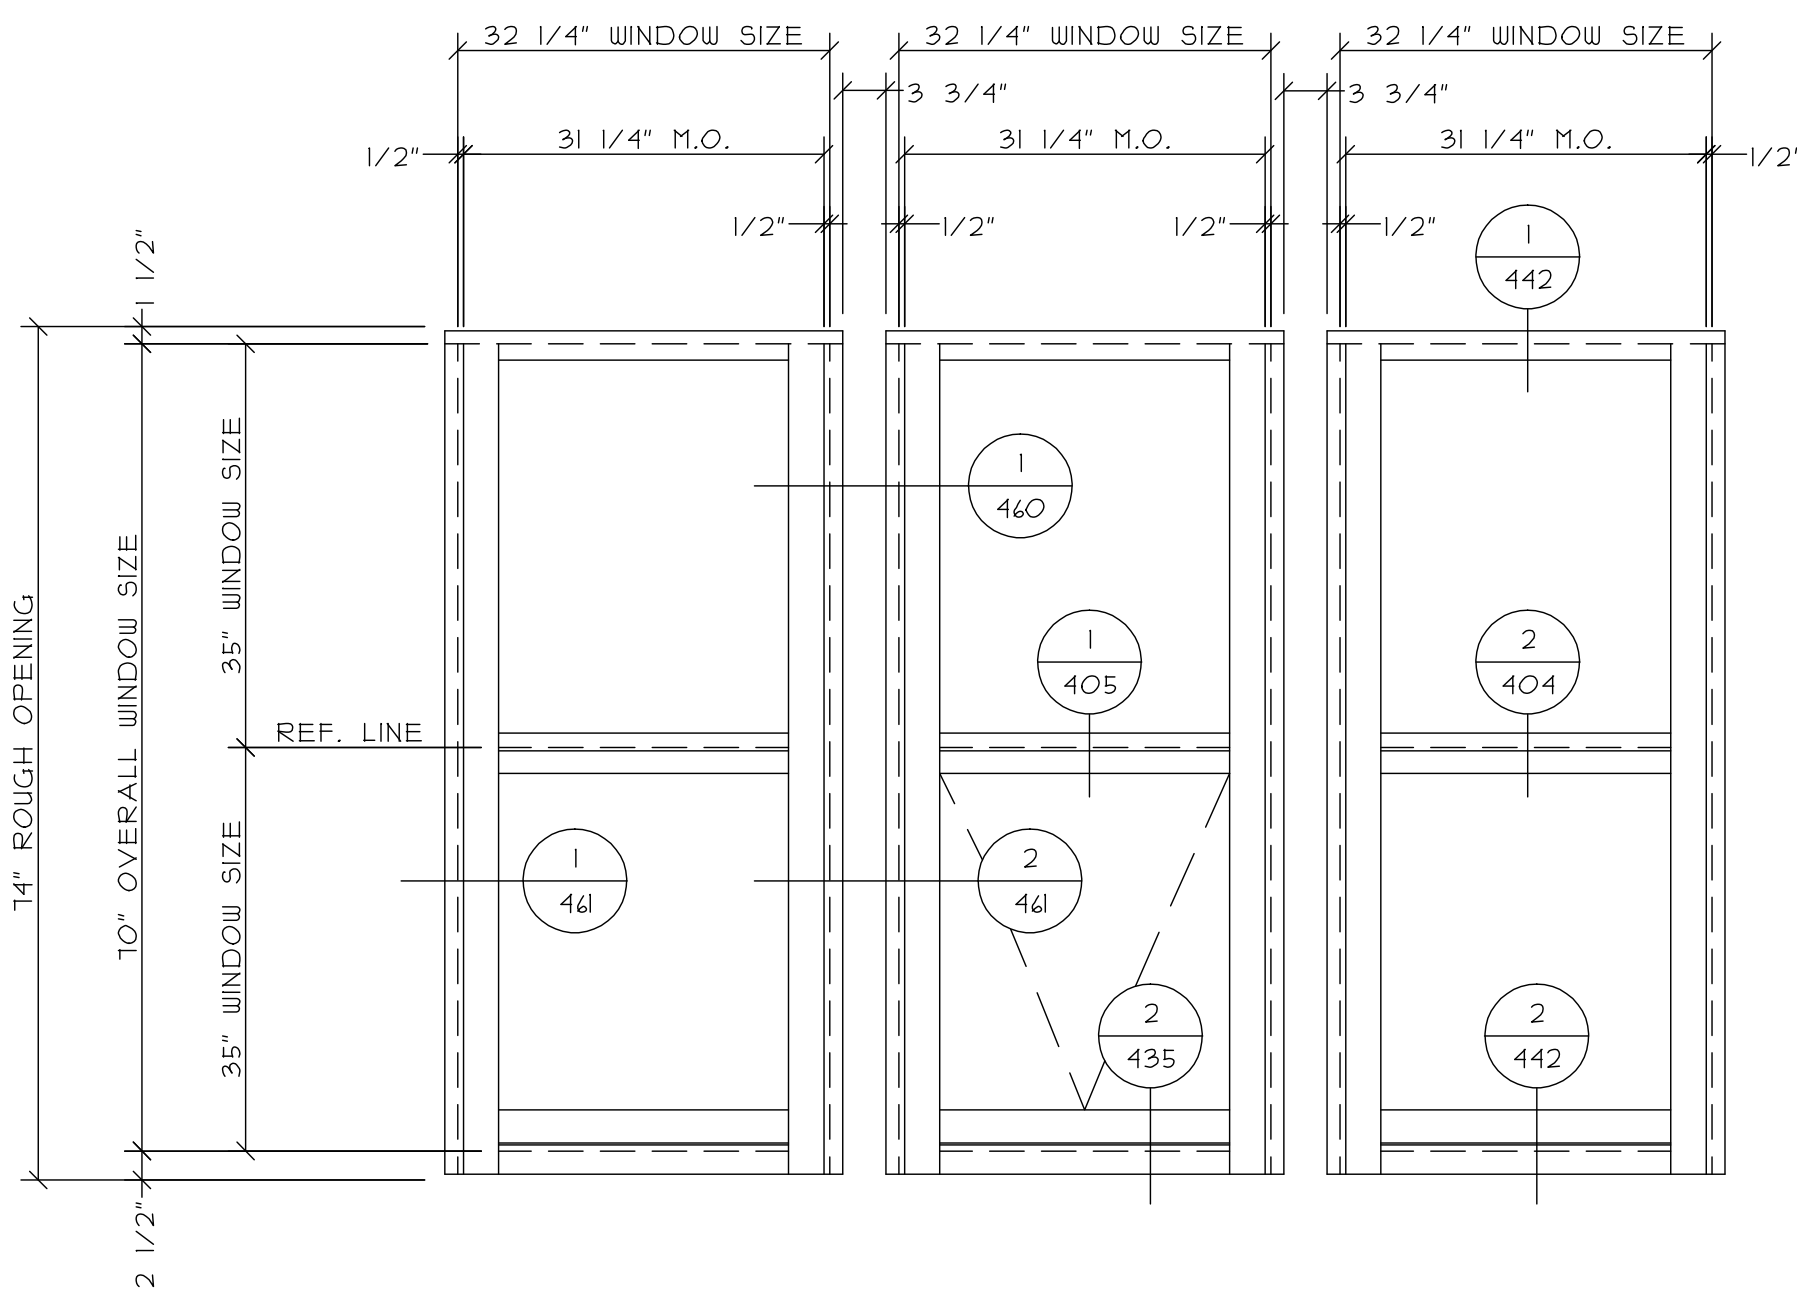


5 TYPE L3
1 TOTAL
WAUSAU 3250LP SERIES FRAMES
TYPE H GLAZING

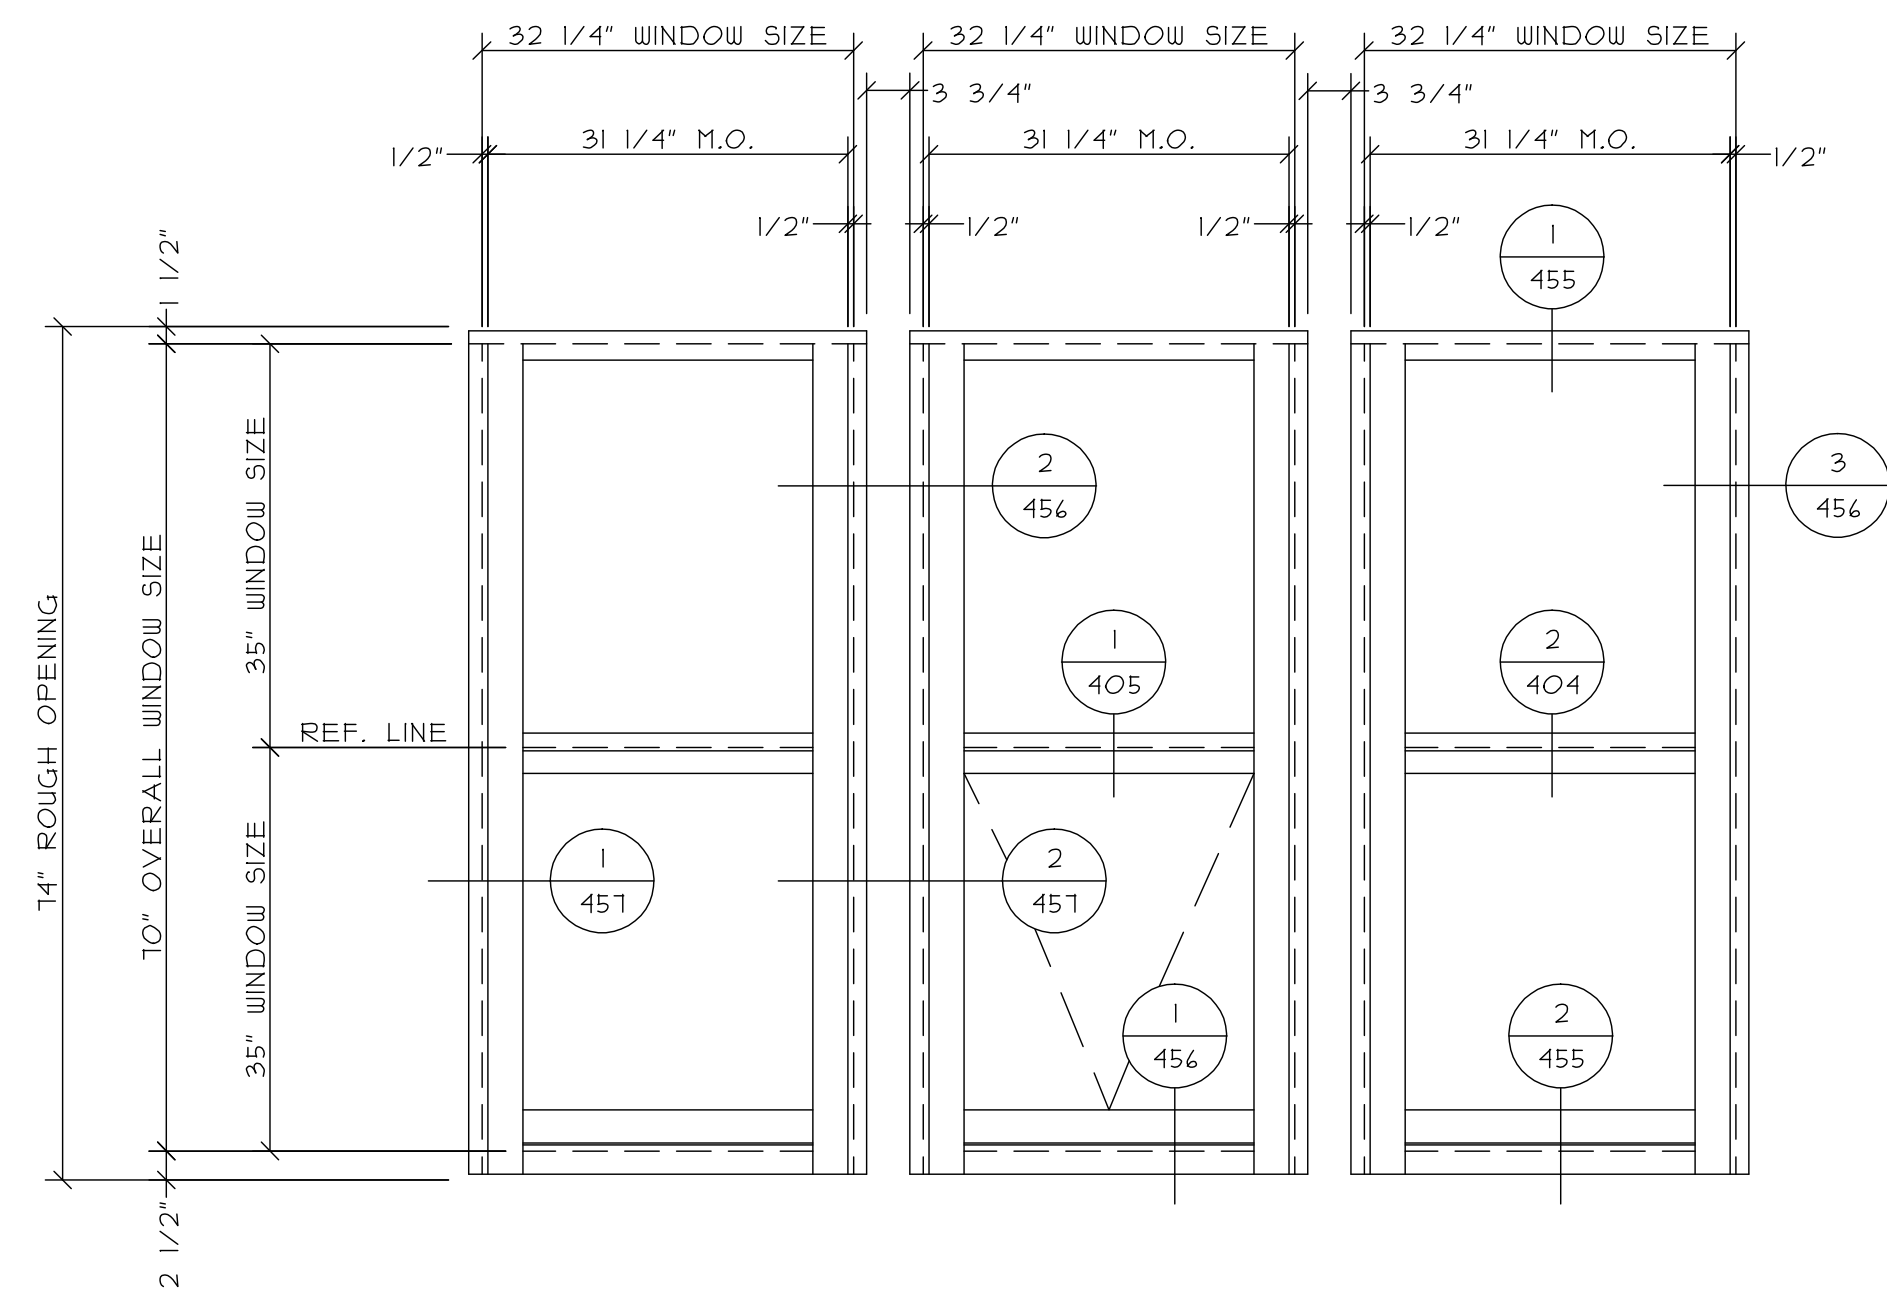


6 TYPE L4
1 TOTAL
WAUSAU 3250LP SERIES FRAMES
TYPE K GLAZING

NO.		REVISION DESCRIPTION / ACTION TAKEN	BY	DATE
CONSTRUCTION MANAGER:				
ARCHITECT INFO:				
PROJECT INFO:				
THIS DRAWING INCLUDING THE INFORMATION, DATA AND DESIGN IS CONFIDENTIAL AND THE PROPERTY OF AJAY GLASS CO. IT IS NOT TO BE COPIED, REPRODUCED OR ITS CONTENTS DIVULGED WITHOUT THE WRITTEN PERMISSION OF AJAY GLASS CO.				
TITLE CURTAIN WALL ELEVATIONS				
DRAWN BY / DATE SAMPLE				
CHECKED BY / DATE				
AJAY PROJECT MANAGER				
SCALE: 3/4" = 1'-0"				
AJAY PROJECT NO.:				
DWG NO.: 307				

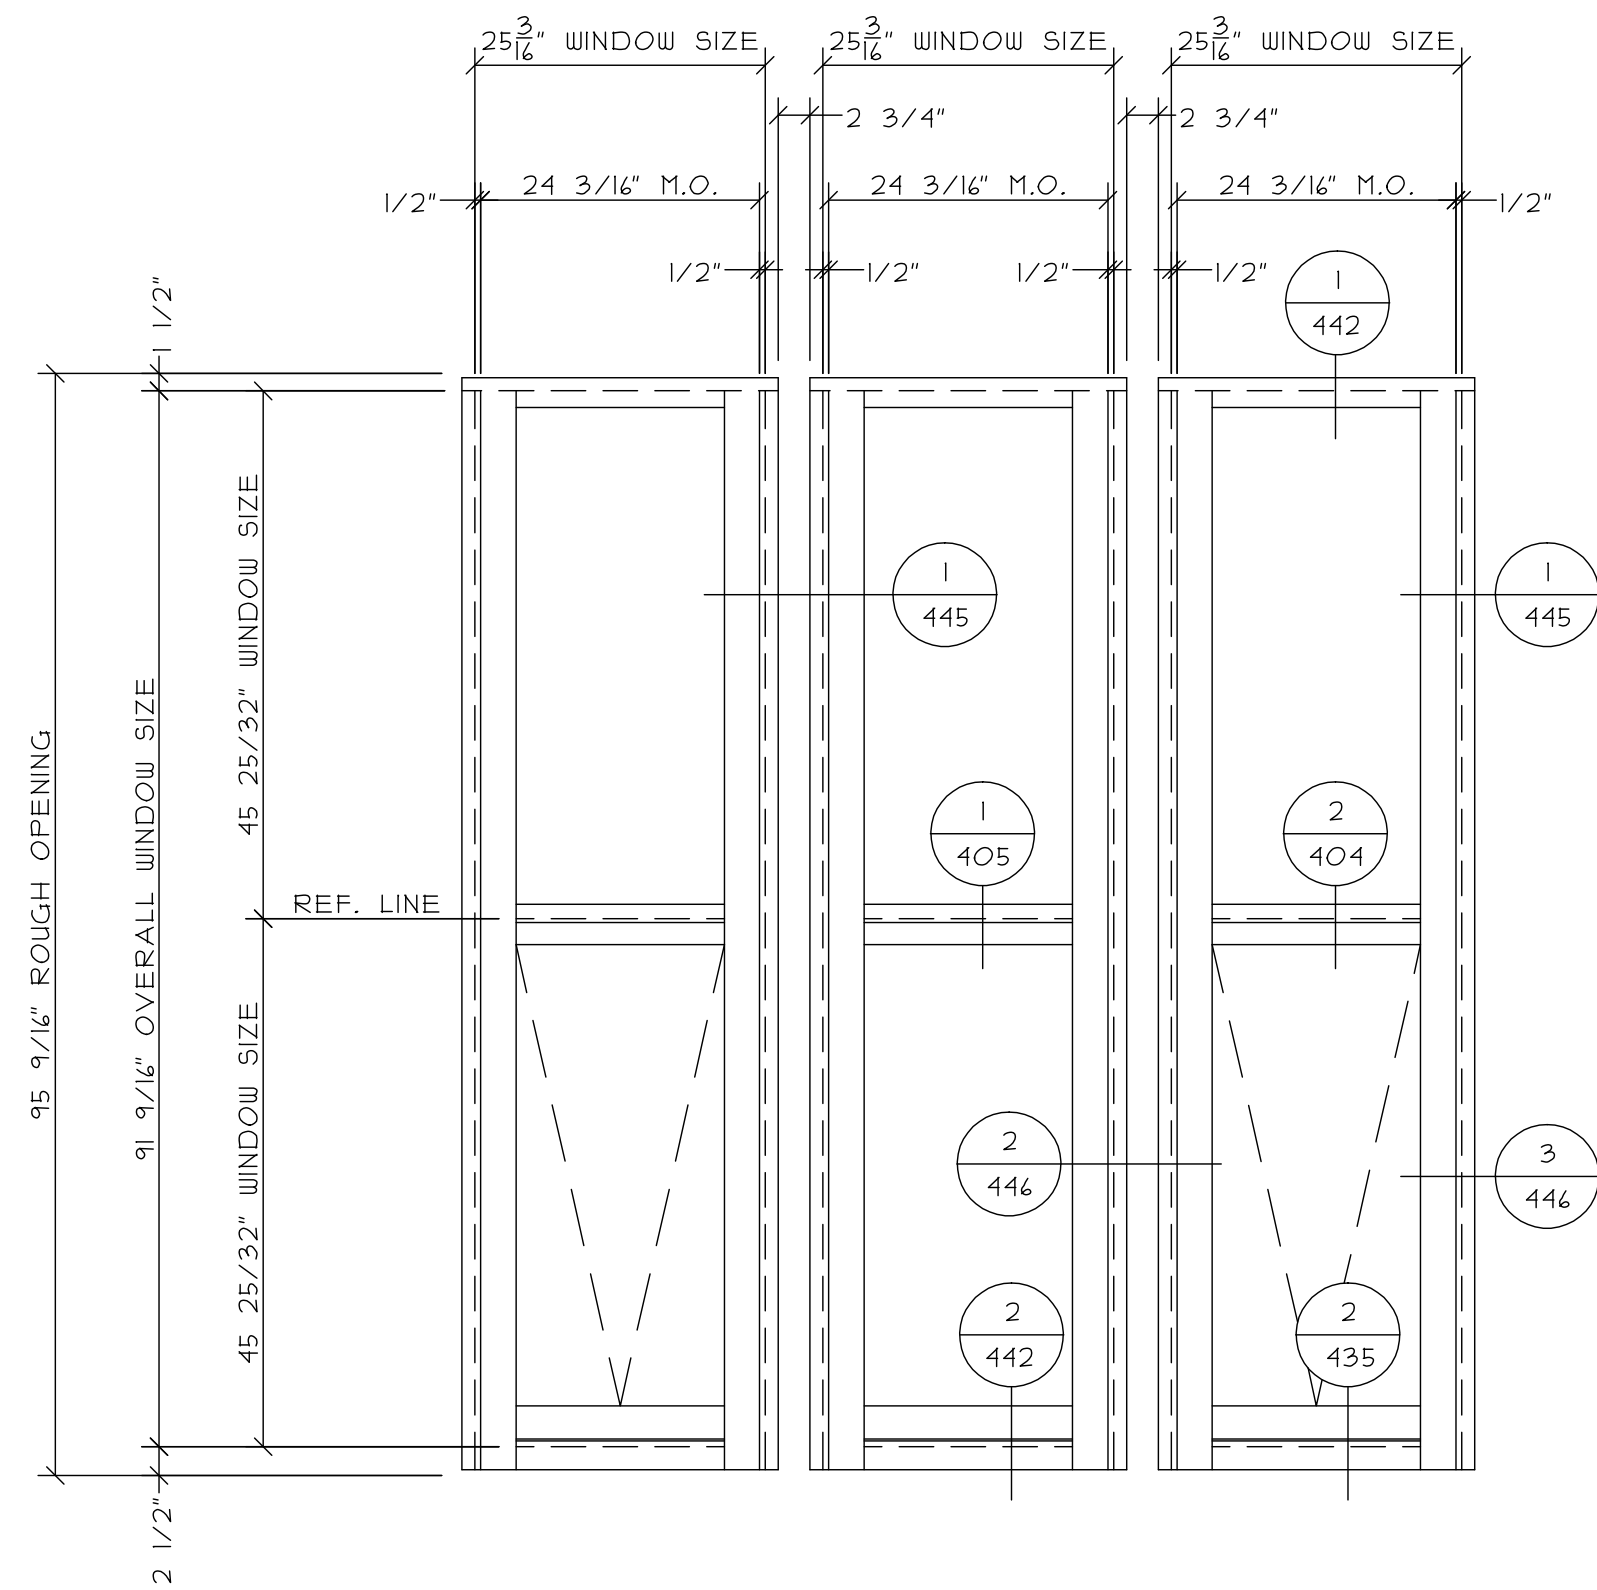


1

TYPE FI-2
1 TOTAL
WAUSAU 3250LP SERIES FRAMES
TYPE I GLAZING

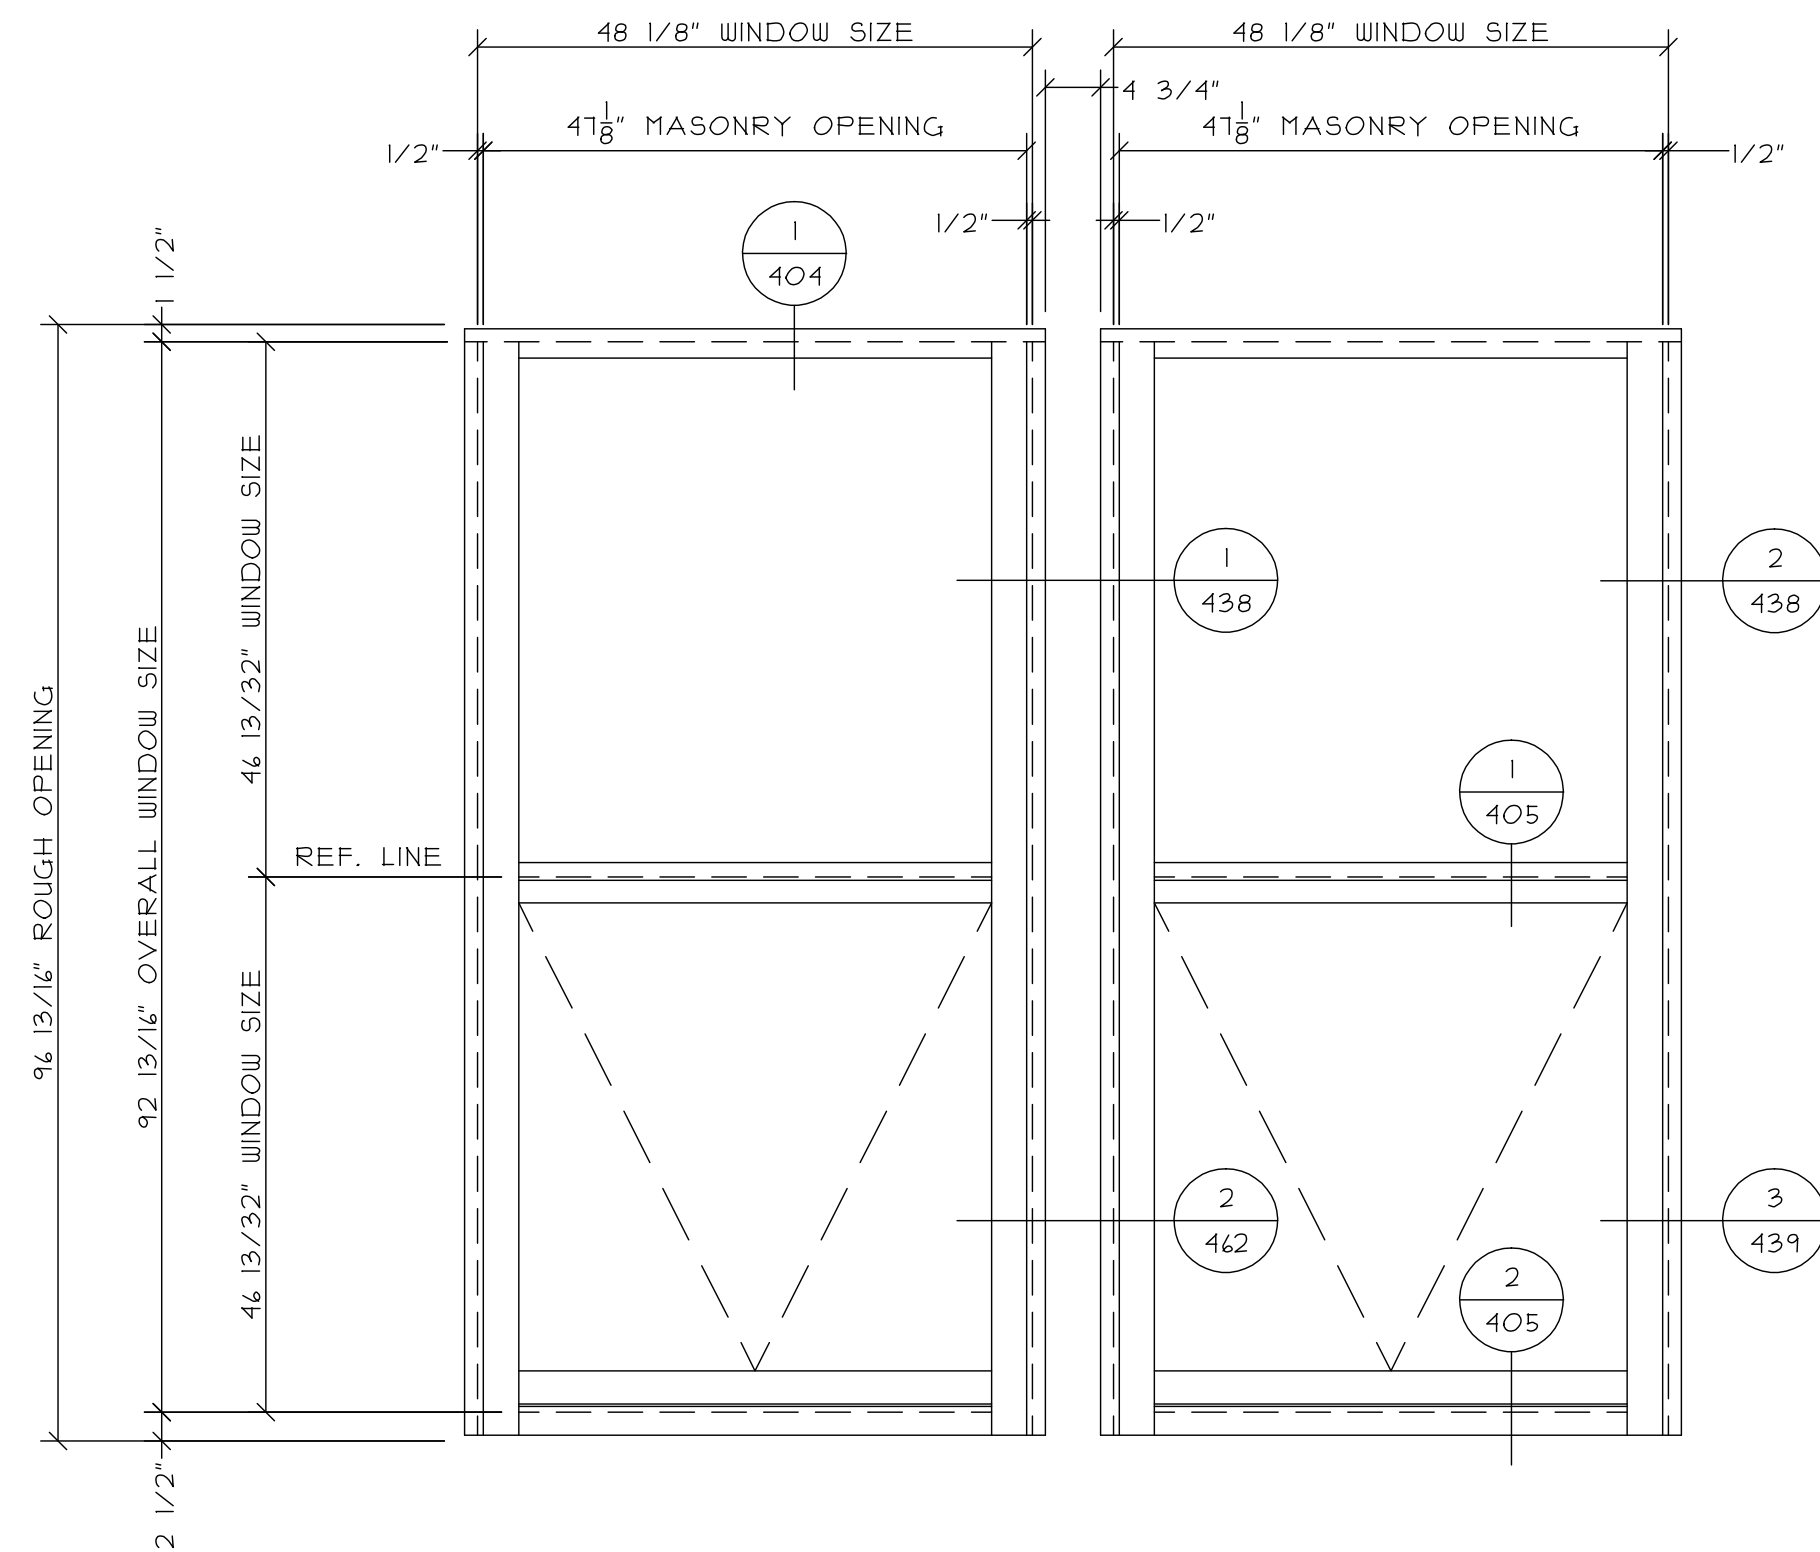


3

TYPE EI-2
2 TOTAL
WAUSAU 3250LP SERIES FRAMES
TYPE H GLAZING

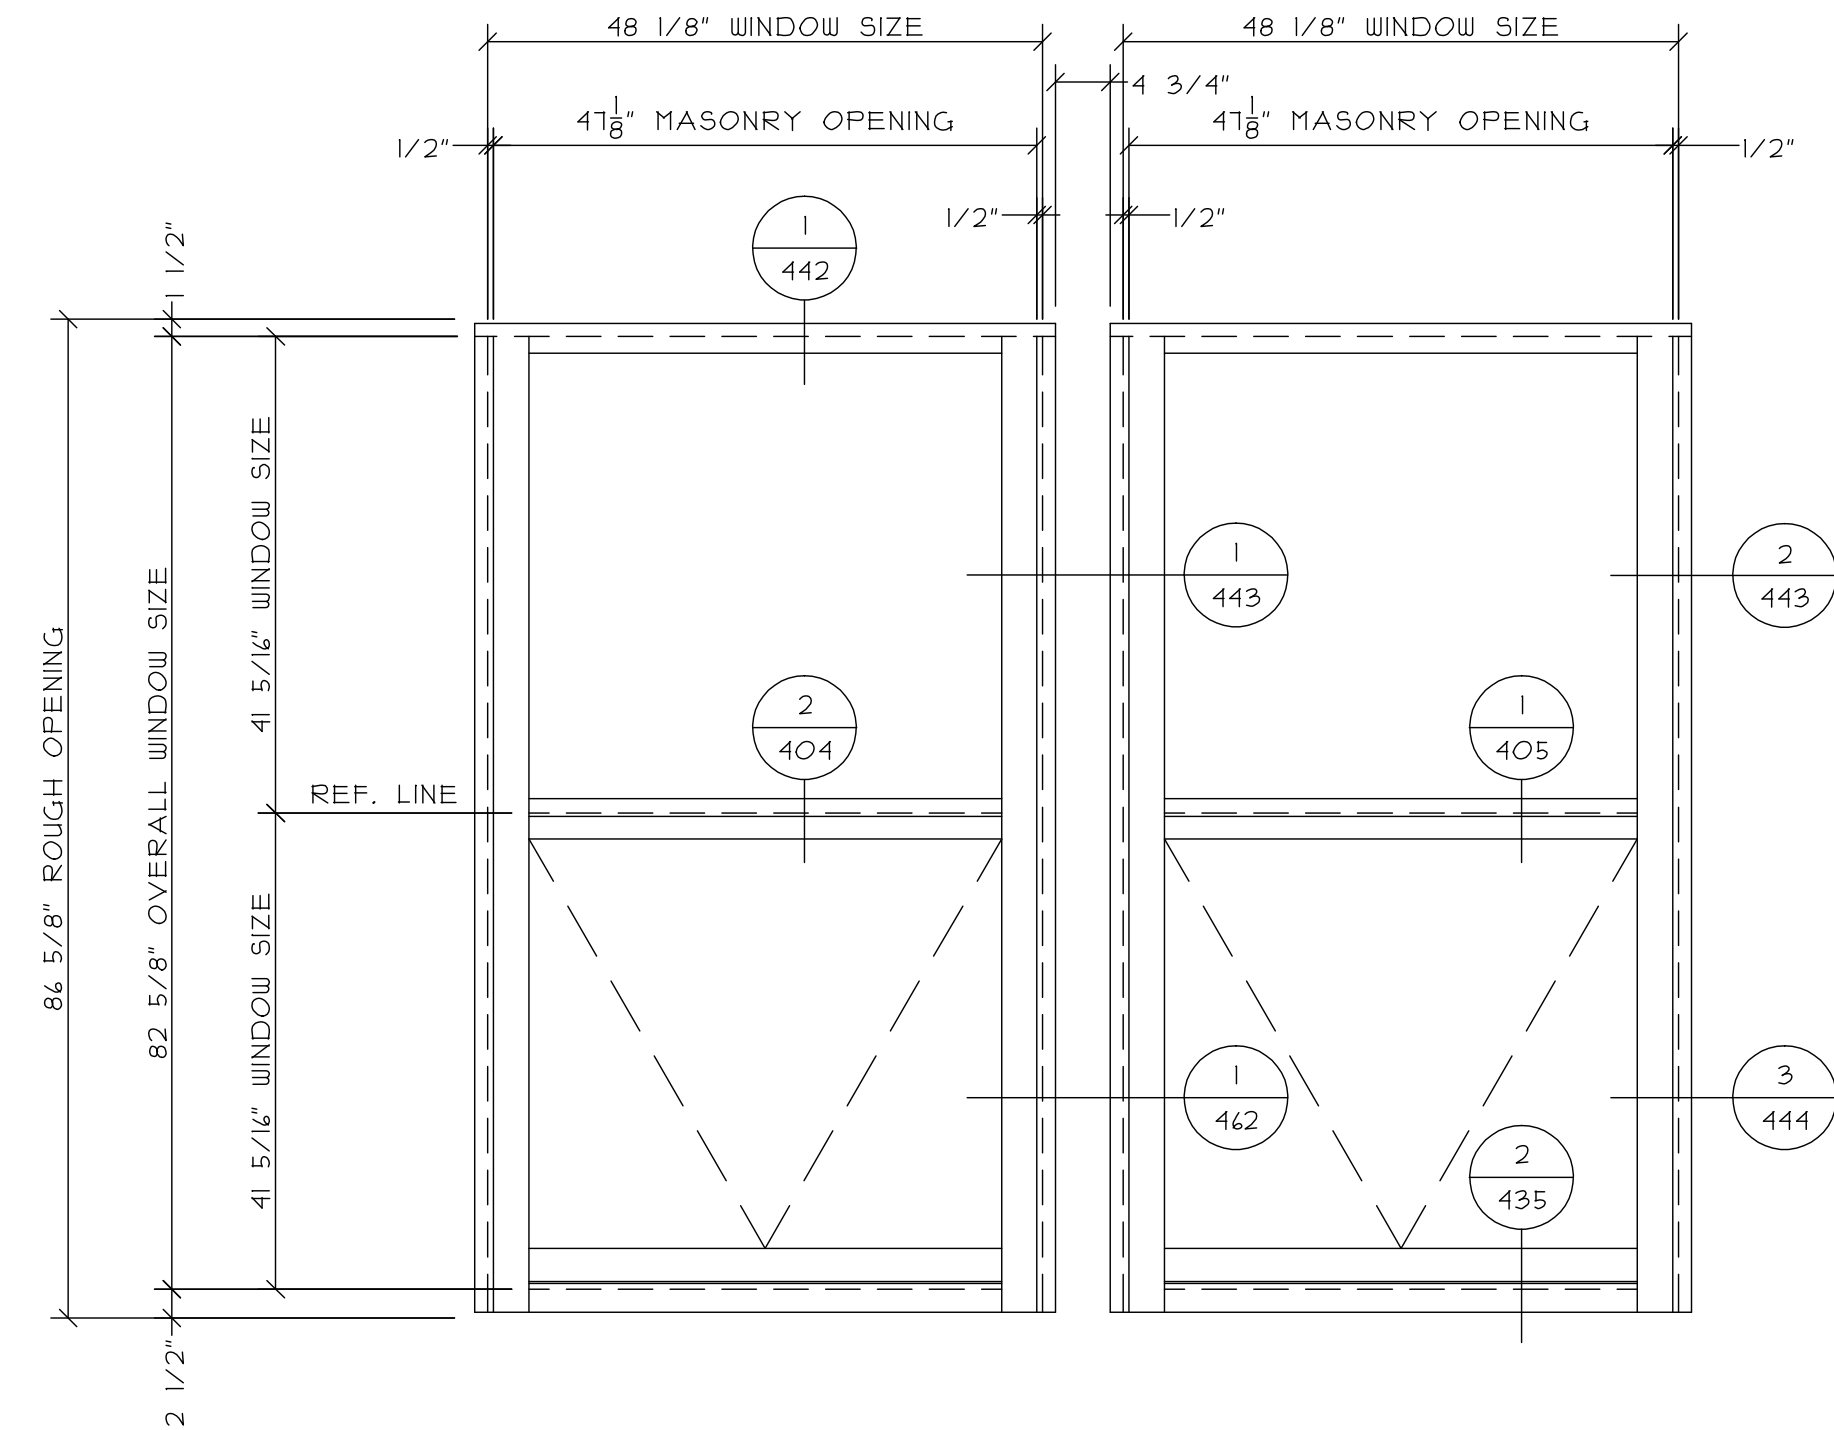

2

TYPE E6-2
1 TOTAL
WAUSAU 3250LP SERIES FRAMES
TYPE H GLAZING

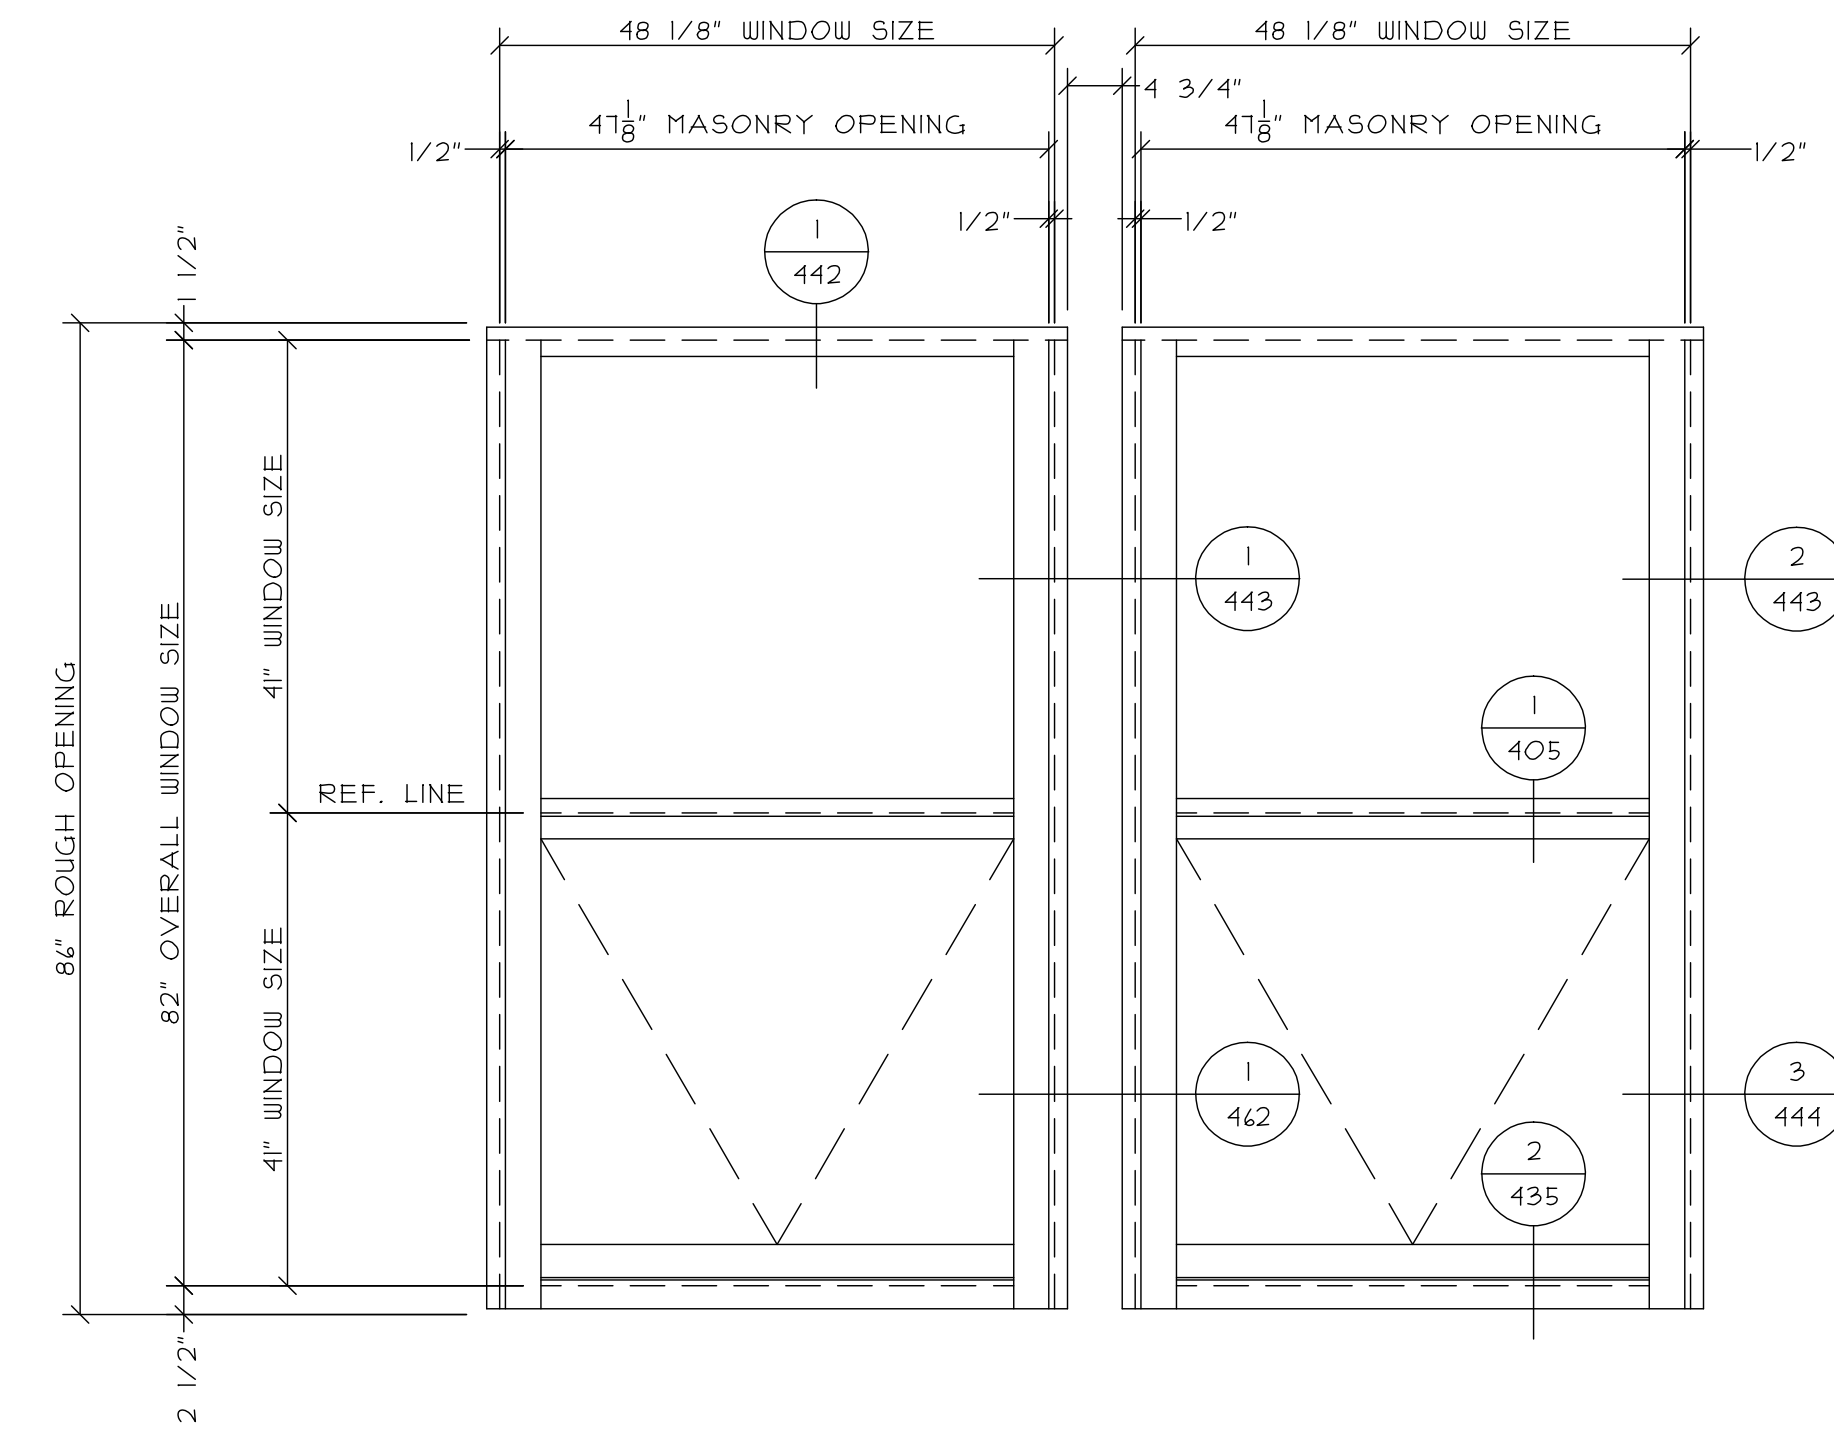

4

TYPE E2-2
1 TOTAL
WAUSAU 3250LP SERIES FRAMES
TYPE H GLAZING

CONSTRUCTION MANAGER:

ARCHITECT INFO:

PROJECT INFO:

THIS DRAWING INCLUDING THE INFORMATION, DATA AND DESIGN IS CONFIDENTIAL AND THE PROPERTY OF AJAY GLASS CO. IT IS NOT TO BE COPIED, REPRODUCED OR ITS CONTENTS DIVULGED WITHOUT THE WRITTEN PERMISSION OF AJAY GLASS CO.

TITLE

CURTAIN WALL
ELEVATIONS

DRAWN BY / DATE

SAMPLE

CHECKED BY / DATE



AJAY PROJECT MANAGER

SCALE:


3/4" = 1'-0"

AJAY PROJECT NO.:


DWG NO.:

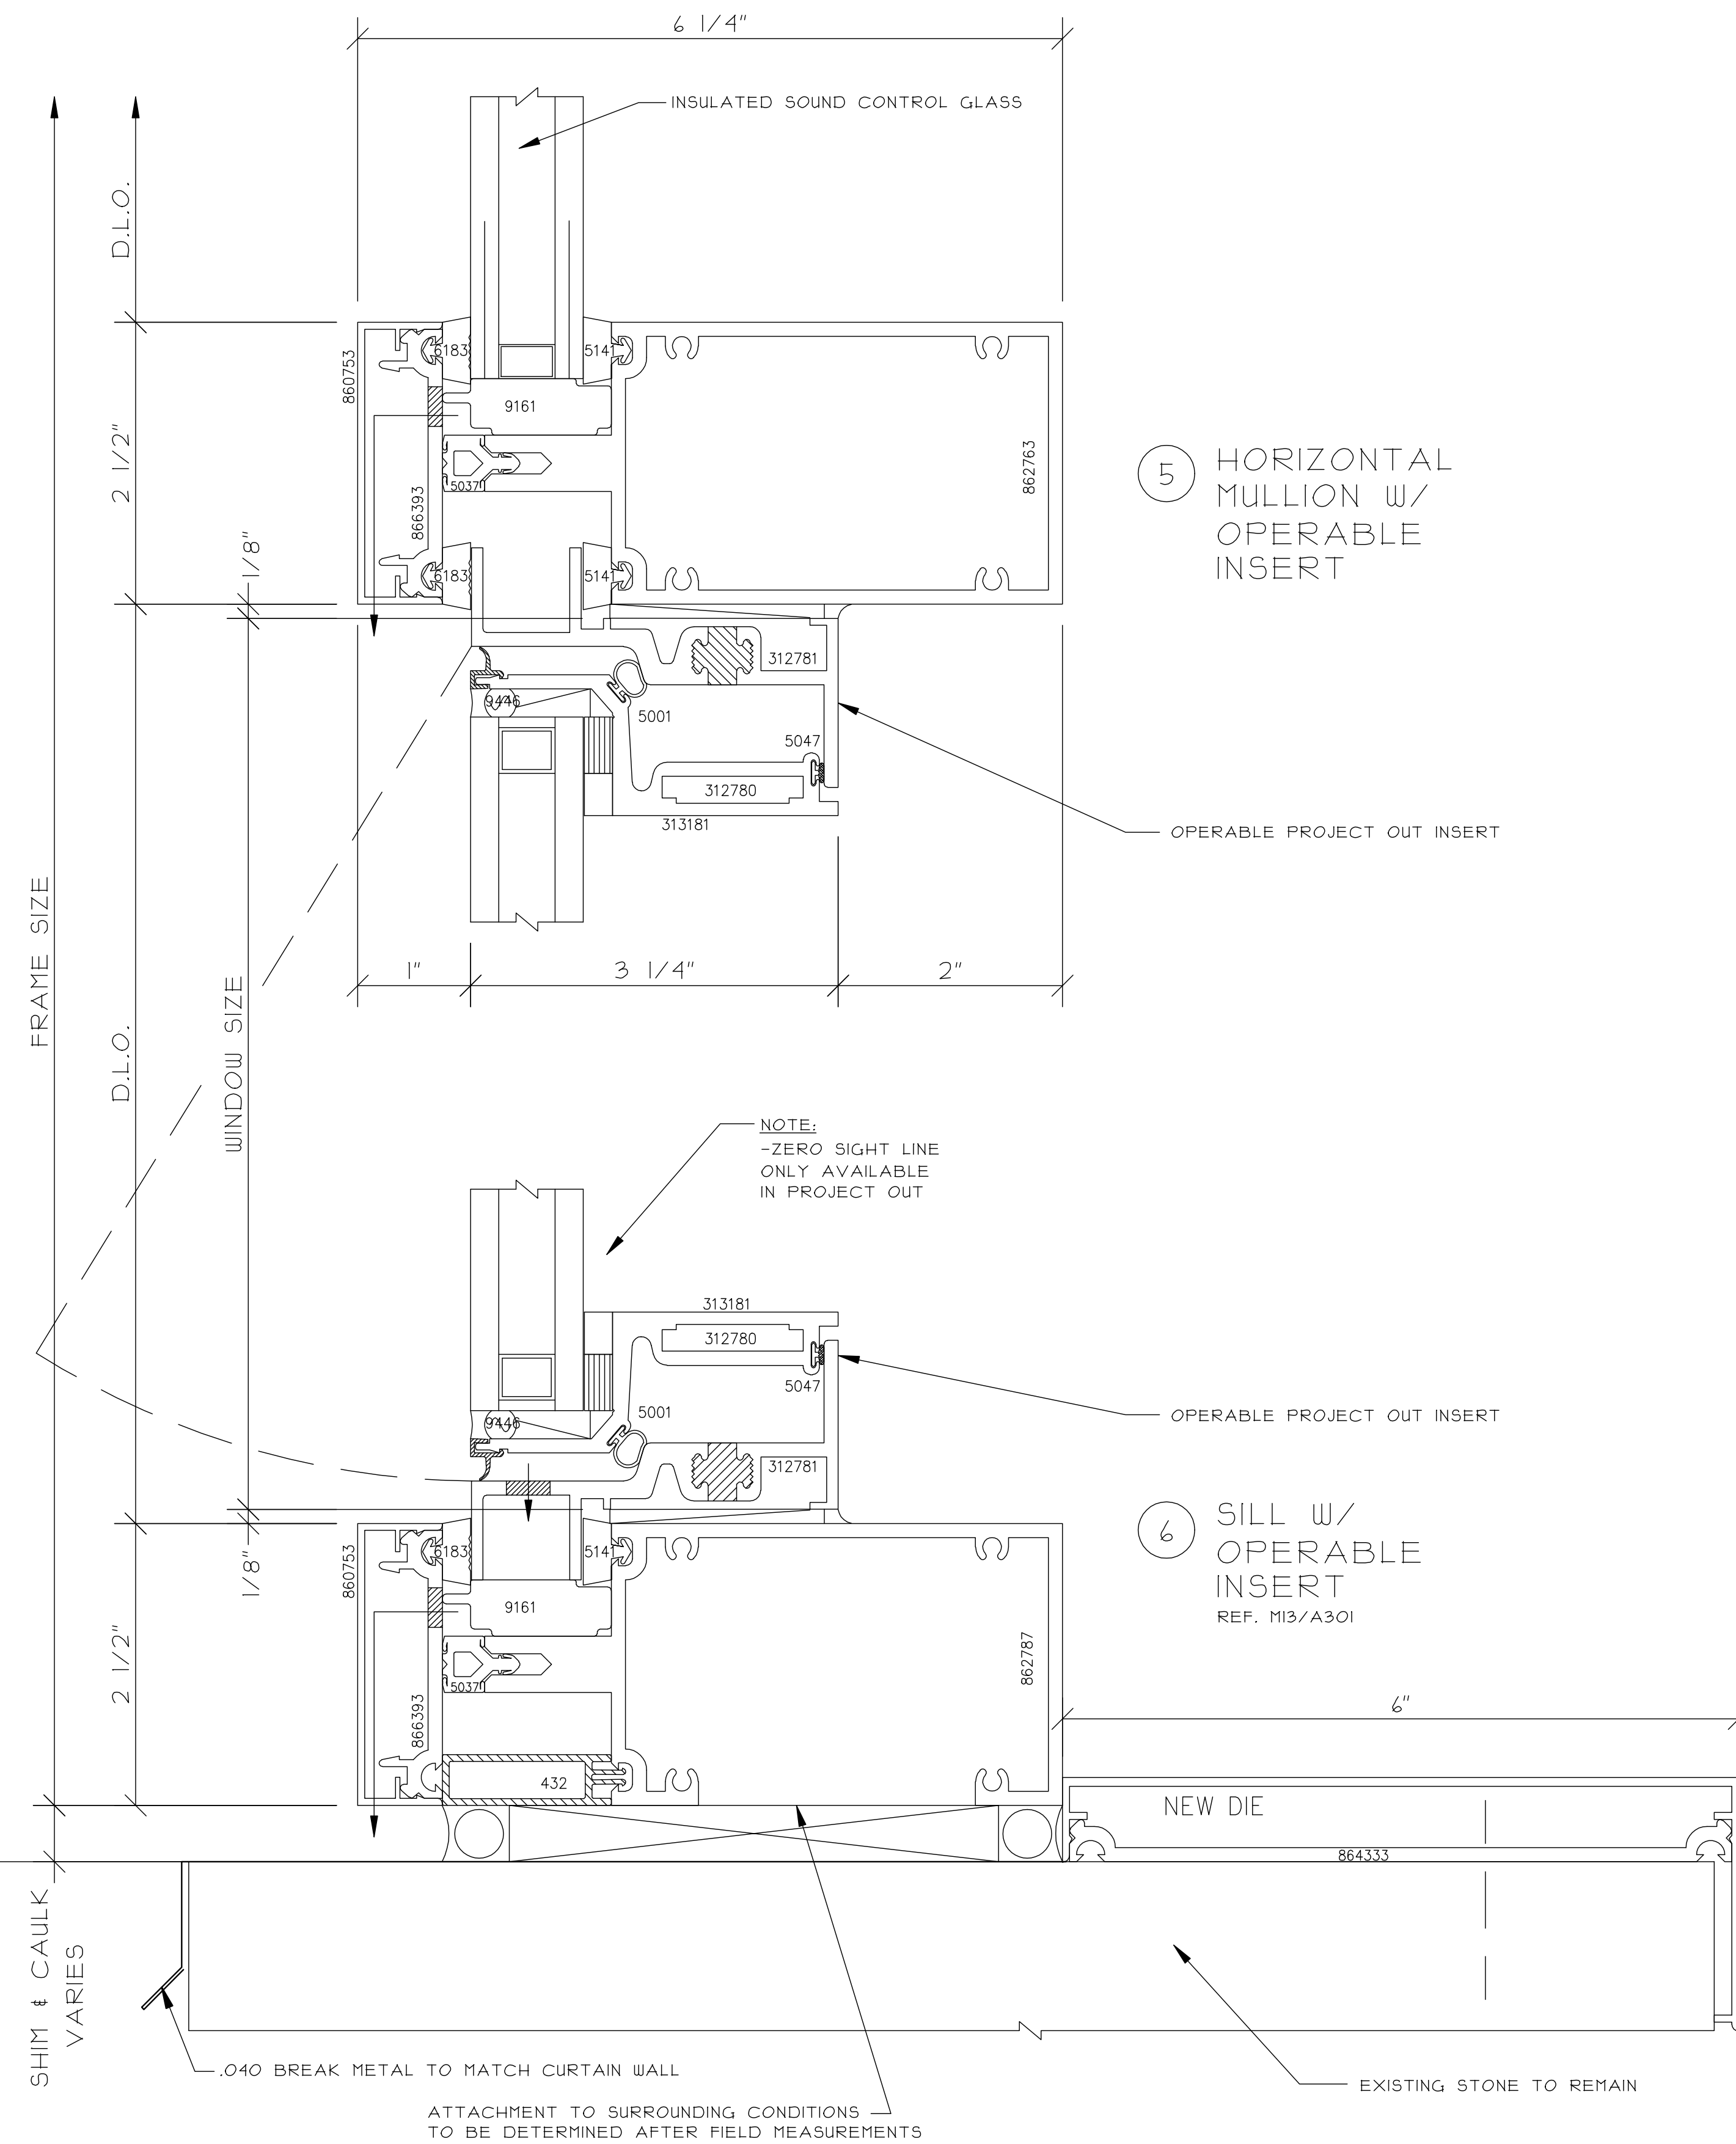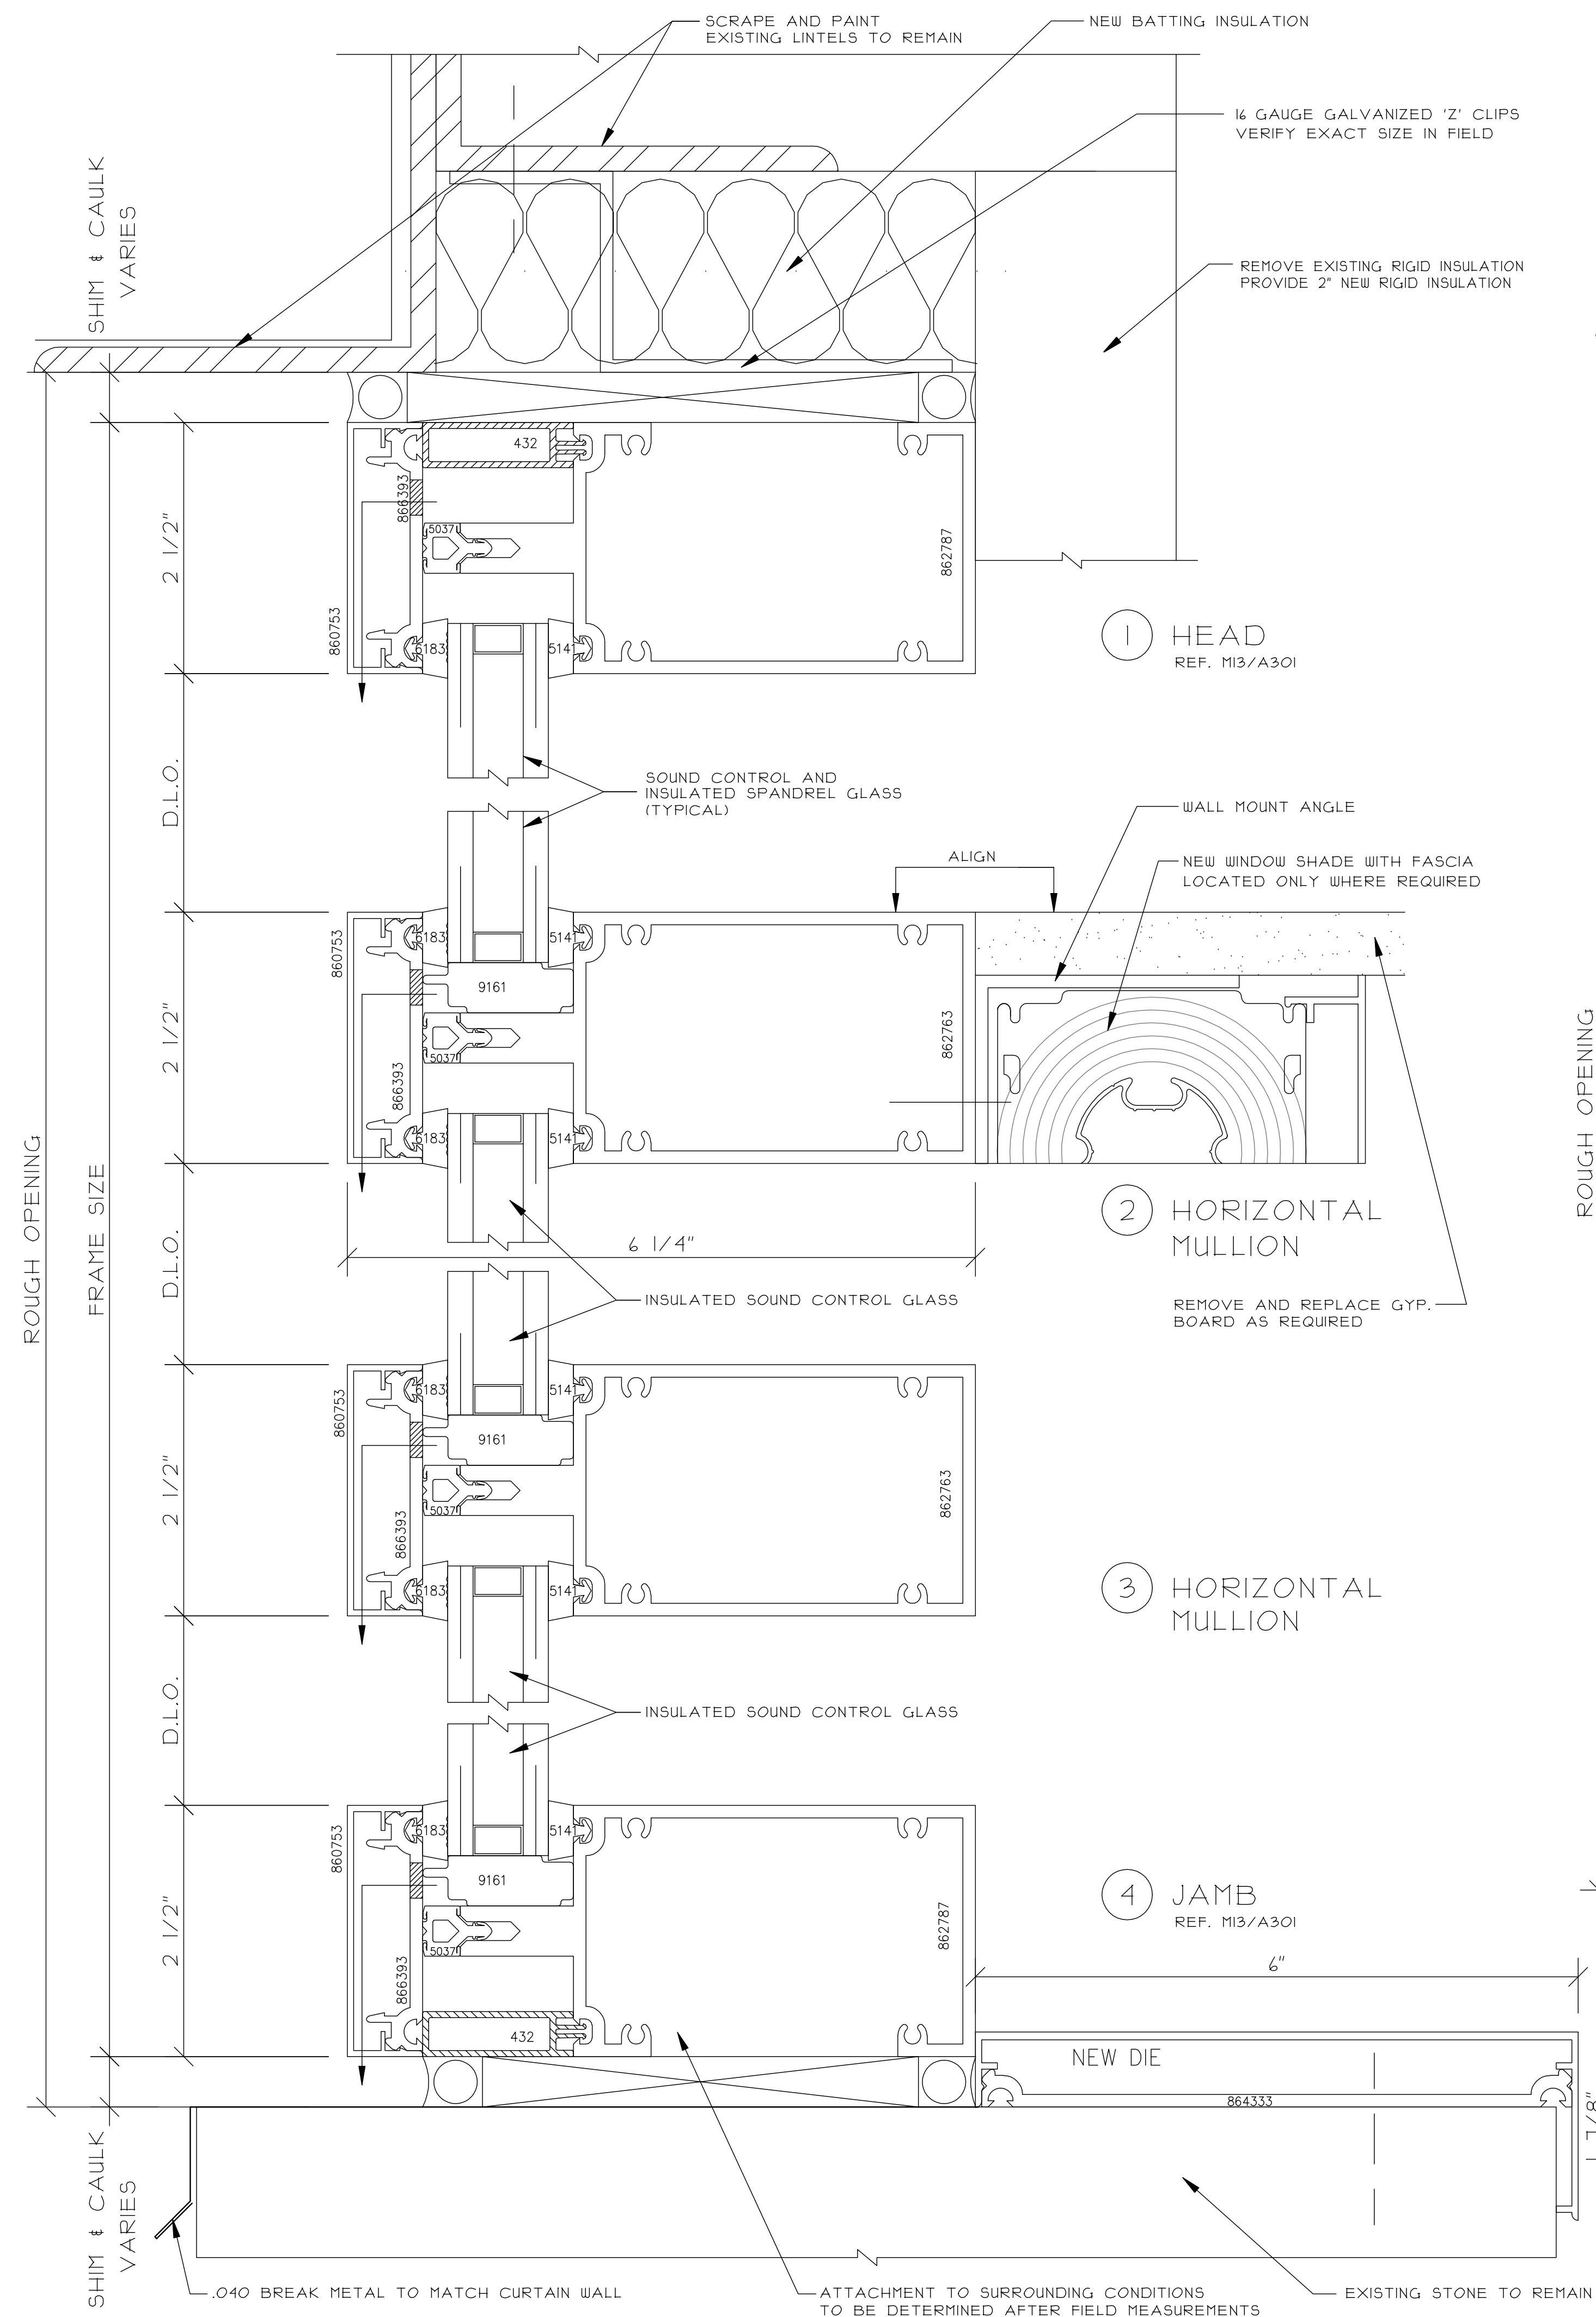


① VERTICAL MULLION

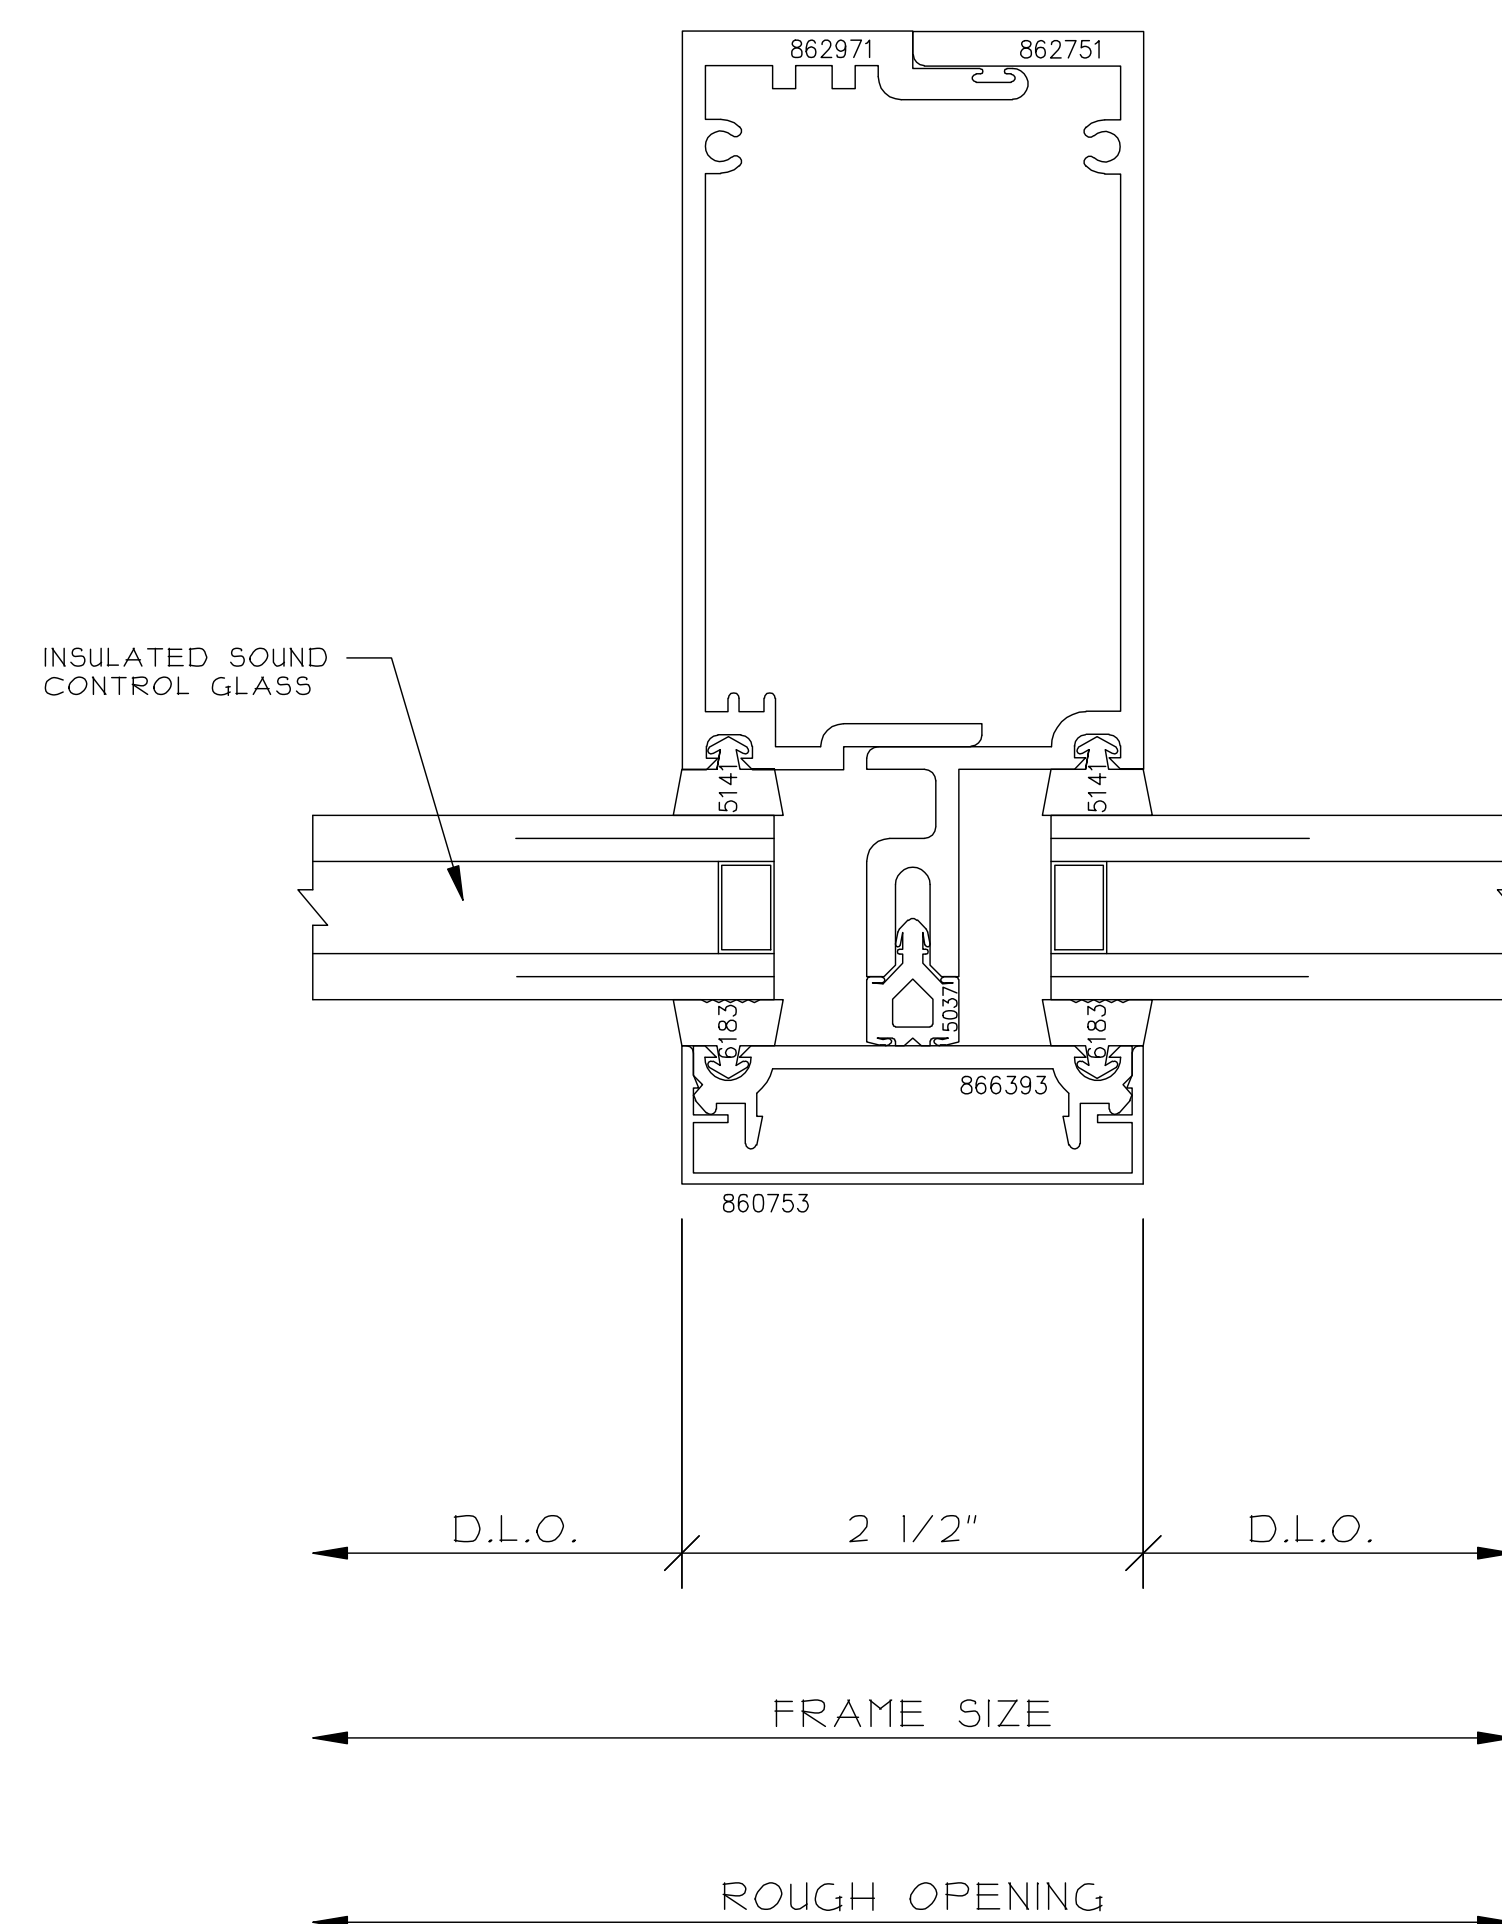

② VERTICAL MULLION

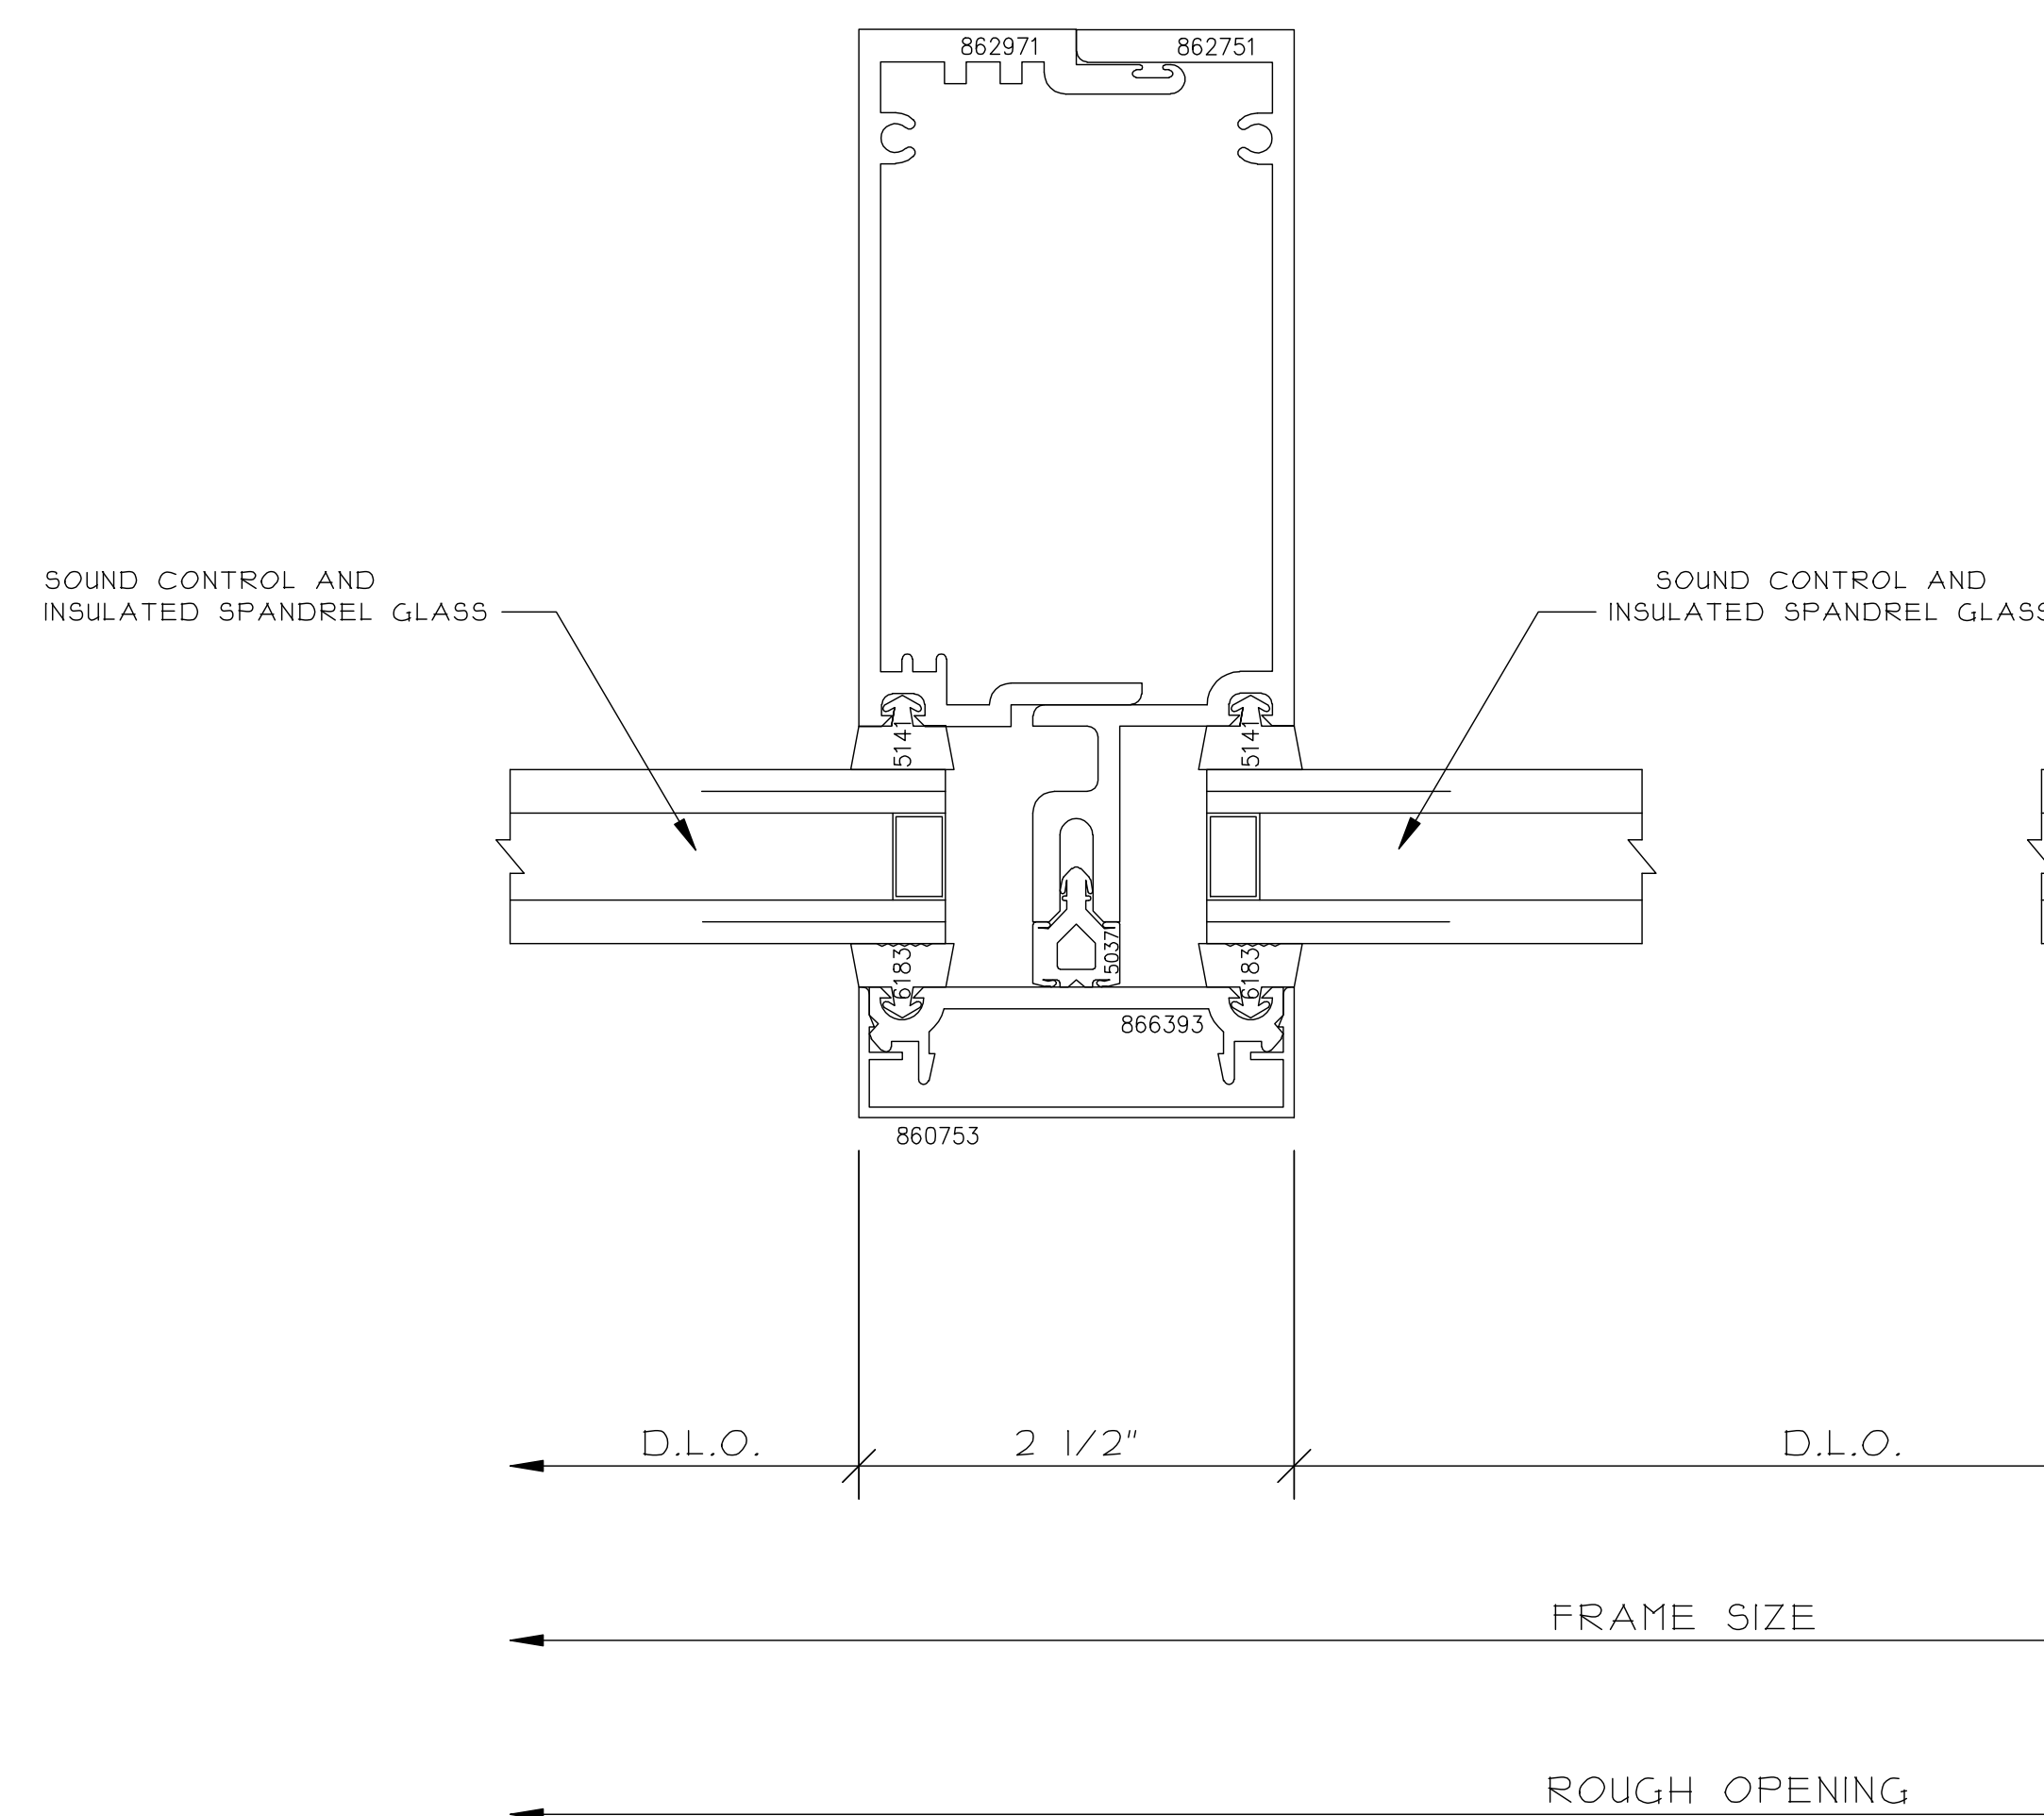

3 JAMB
REF. FIO/A30I

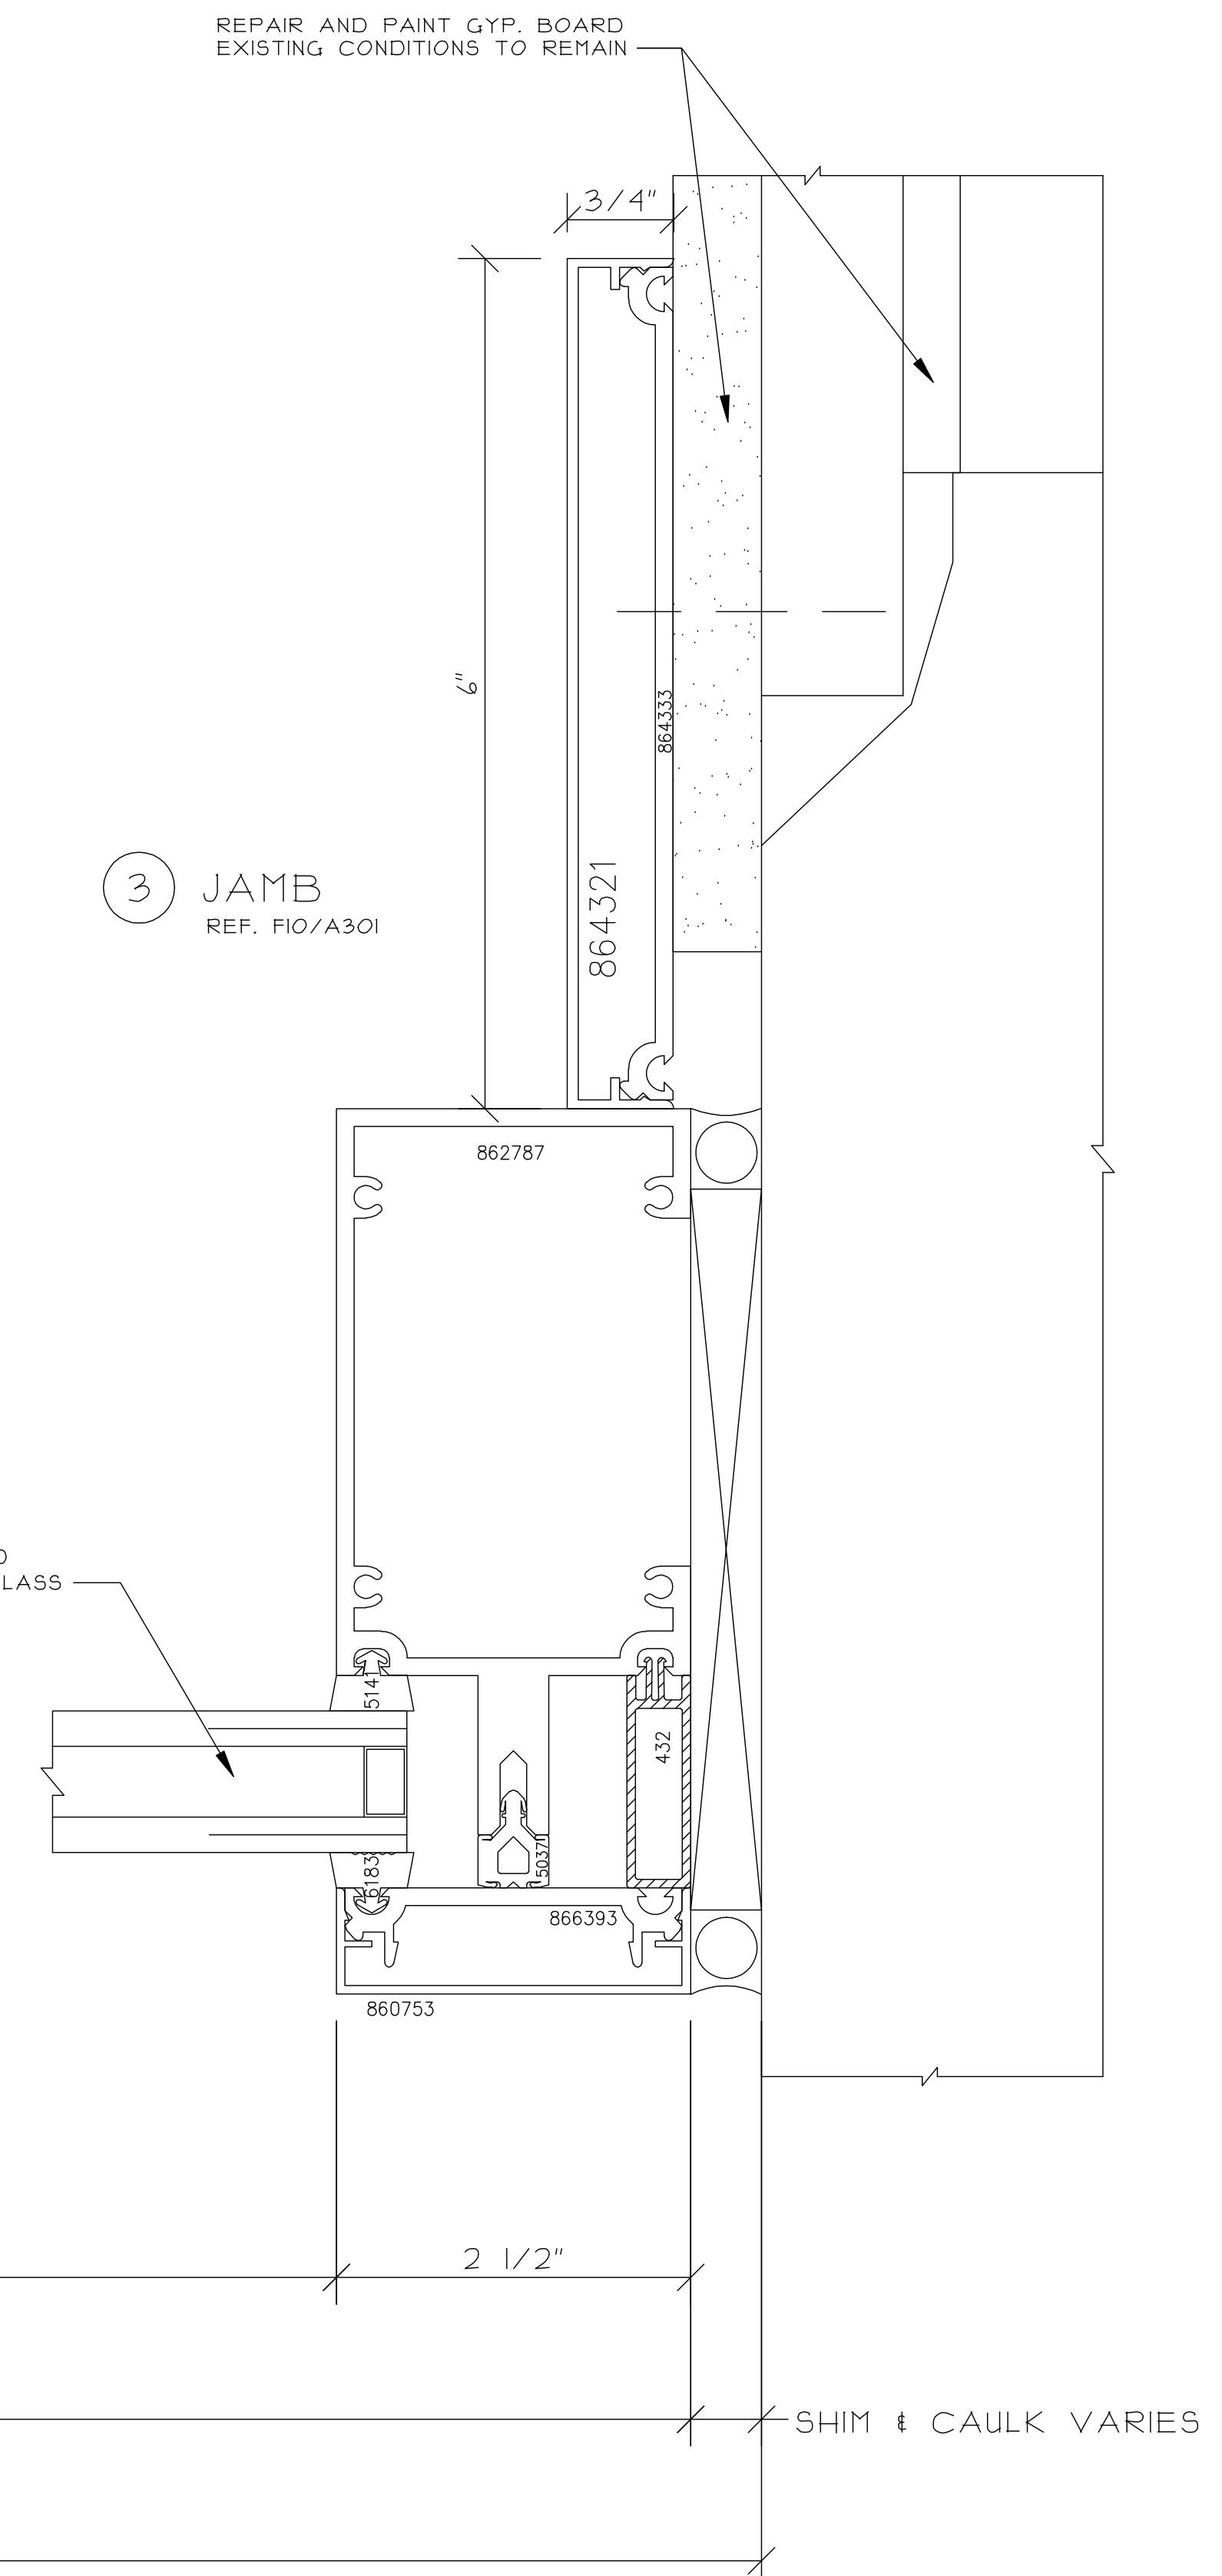

SHIM & CAULK VARIES

THIS DRAWING INCLUDING THE INFORMATION, DATA AND DESIGN IS CONFIDENTIAL AND THE PROPERTY OF AJAY GLASS CO. IT IS NOT TO BE COPIED, REPRODUCED OR ITS CONTENTS DIVULGED WITHOUT THE WRITTEN PERMISSION OF AJAY GLASS CO.

WINDOW WALL DETAILS

RAWN BY / DATE

SAMPLE

CHECKED BY / DATE

JAY PROJECT MANAGER:

SCALE:

12" = 1'-0"

JAY PROJECT NO.:

WG NO.:

401

CONSTRUCTION MANAGER:


ARCHITECT INFO:

PROJECT INFO:



DAIRY

19



NO.	REVISION DESCRIPTION / ACTION TAKEN
-----	-------------------------------------

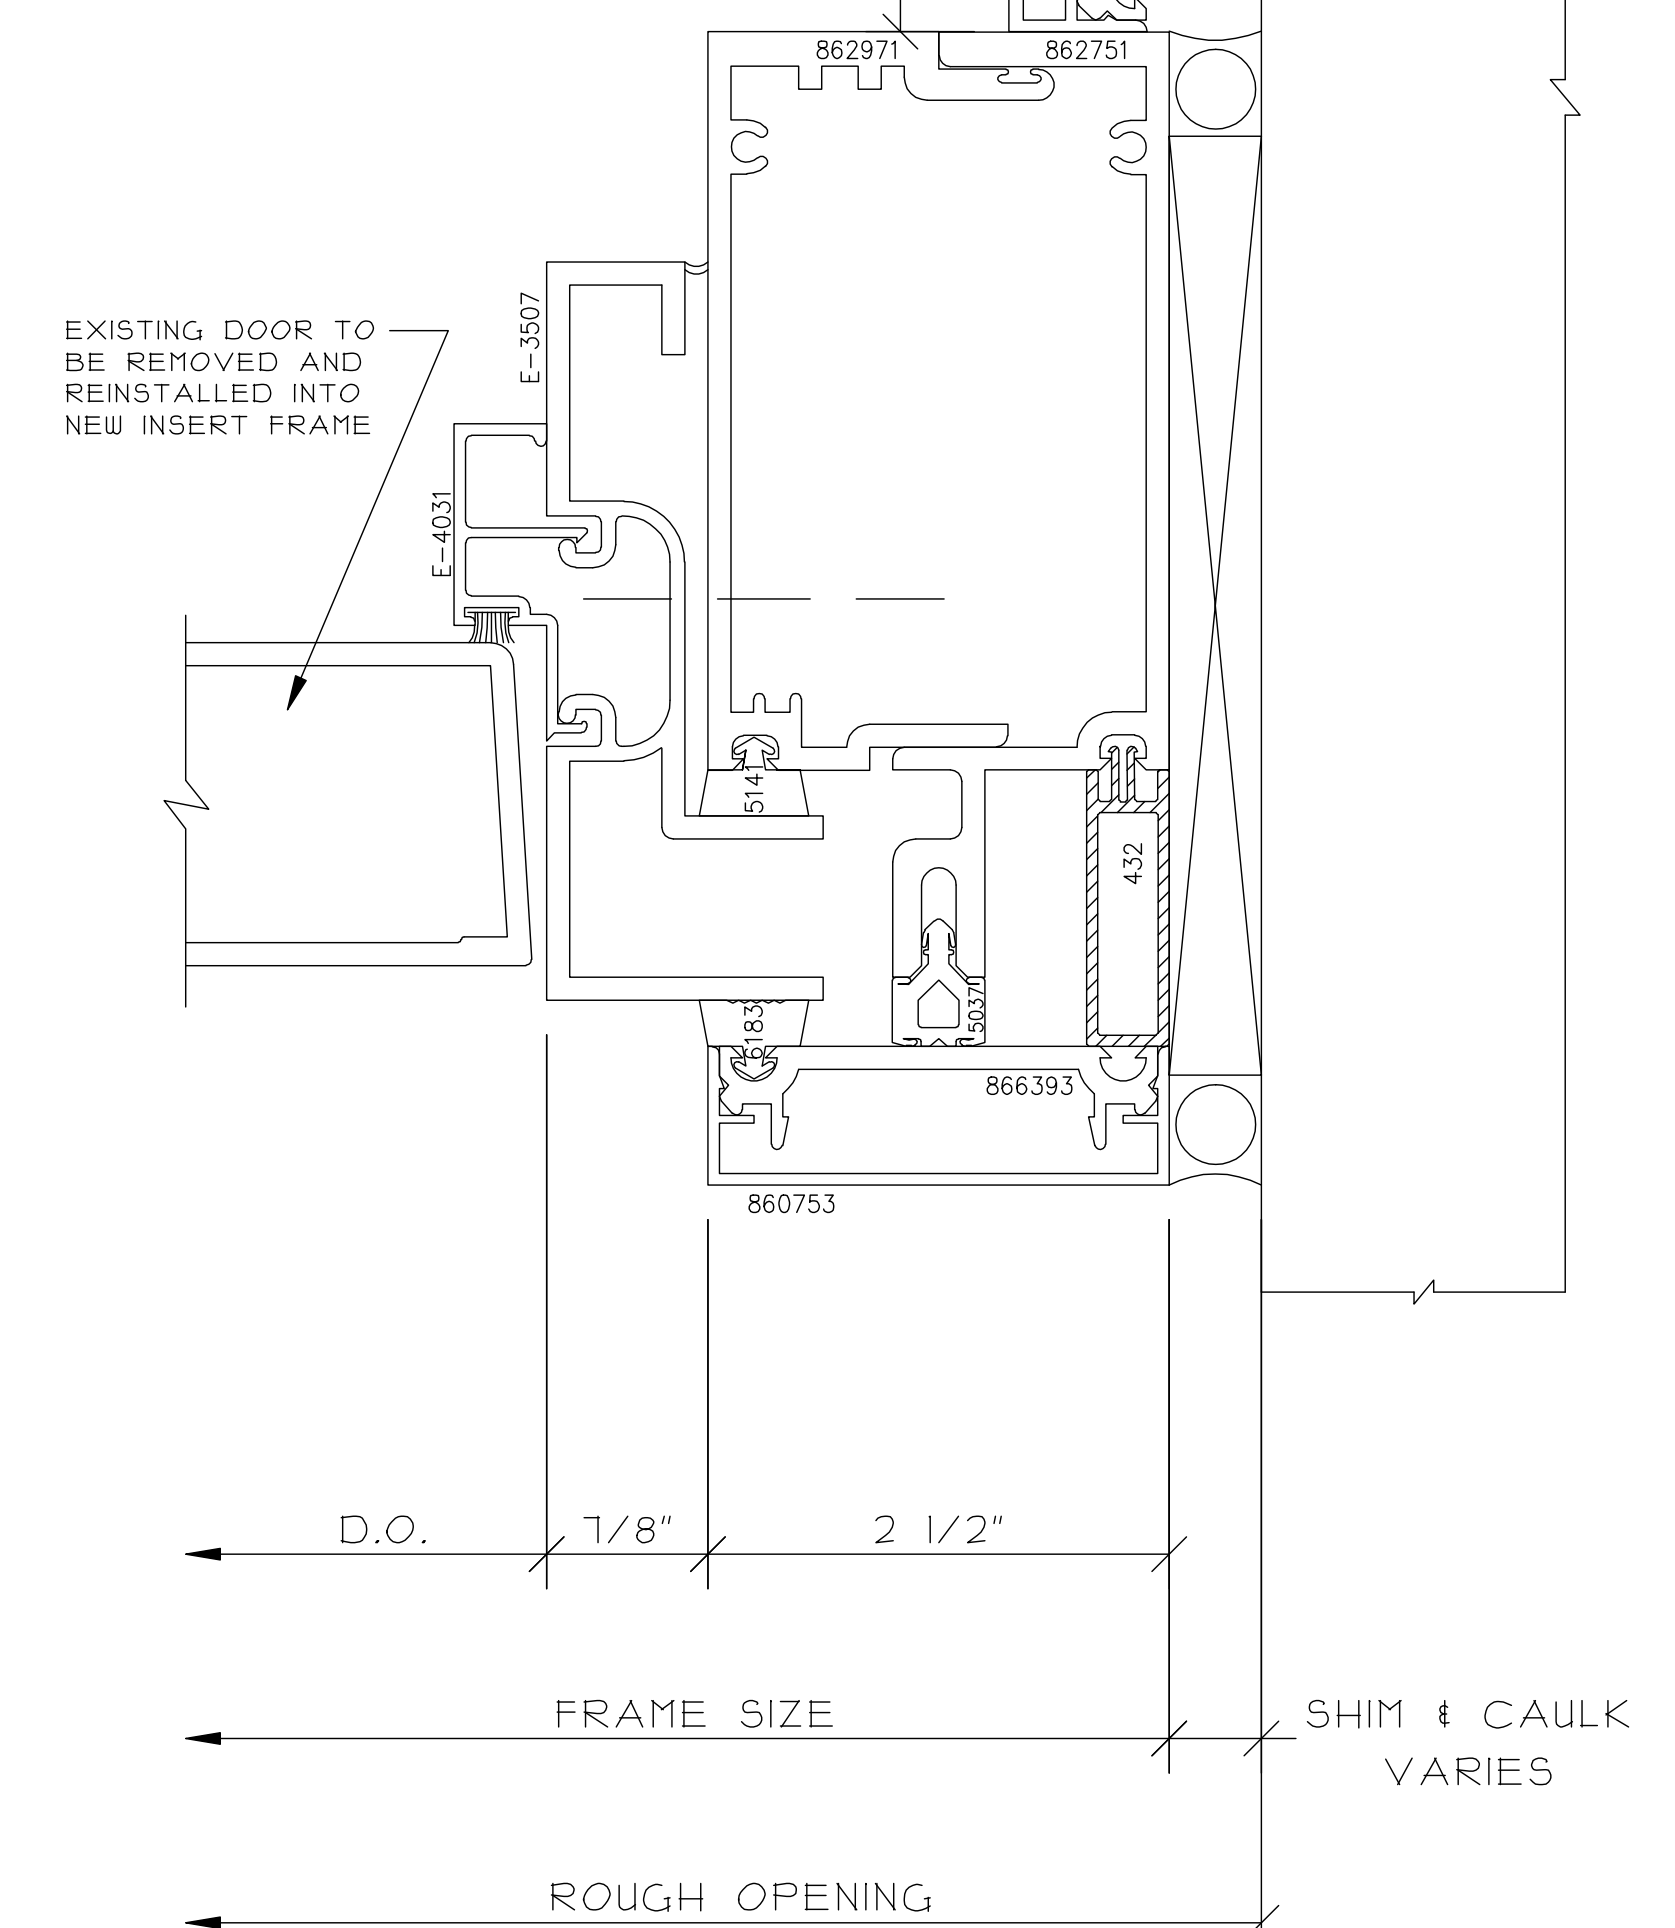[illegible]

① TYPICAL JAMB "F" ANCHOR

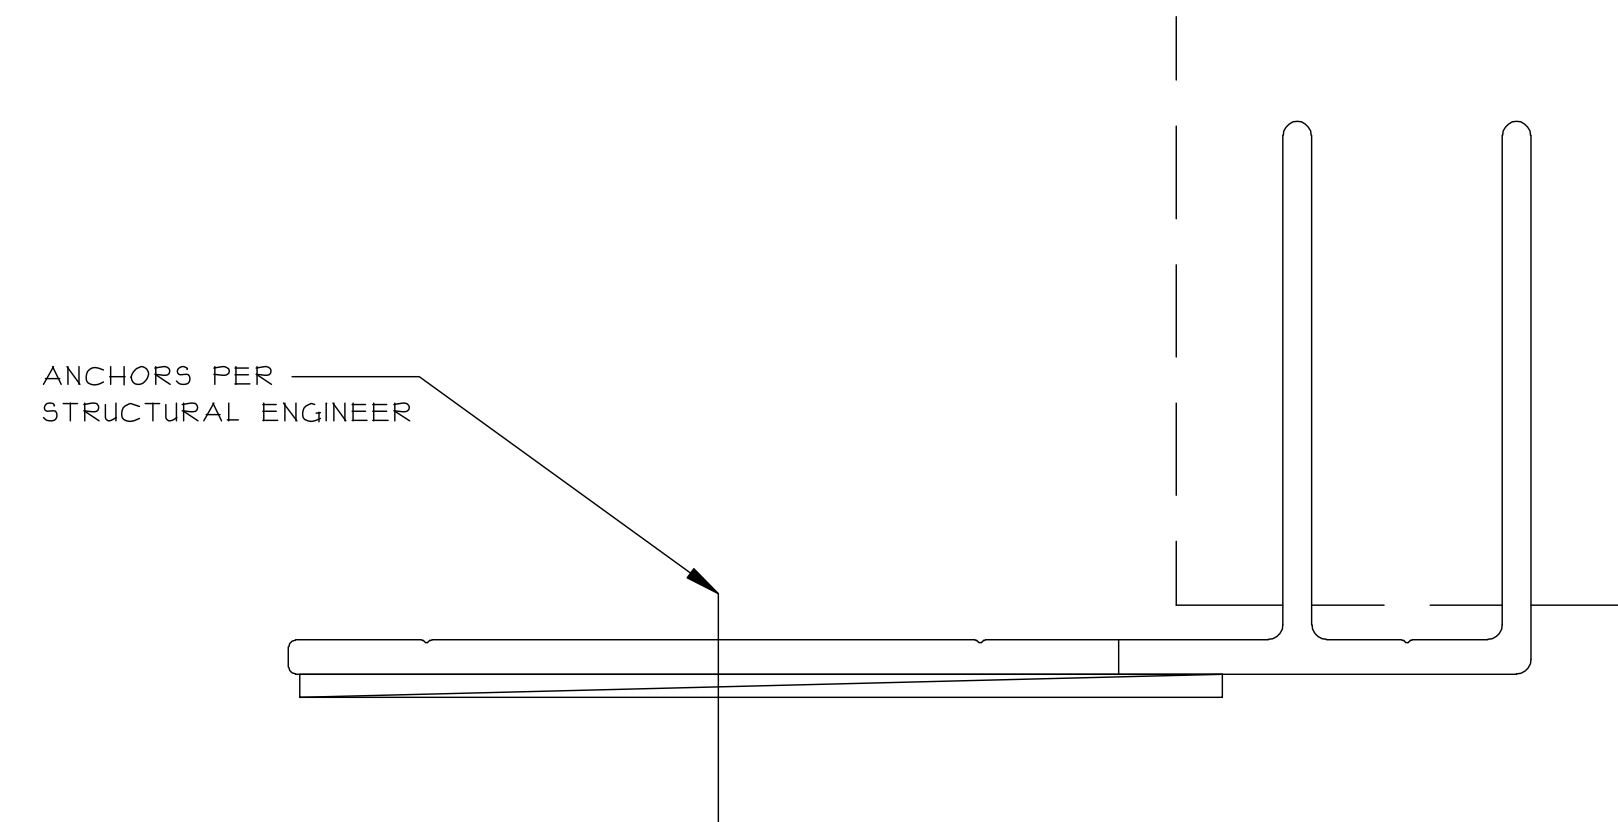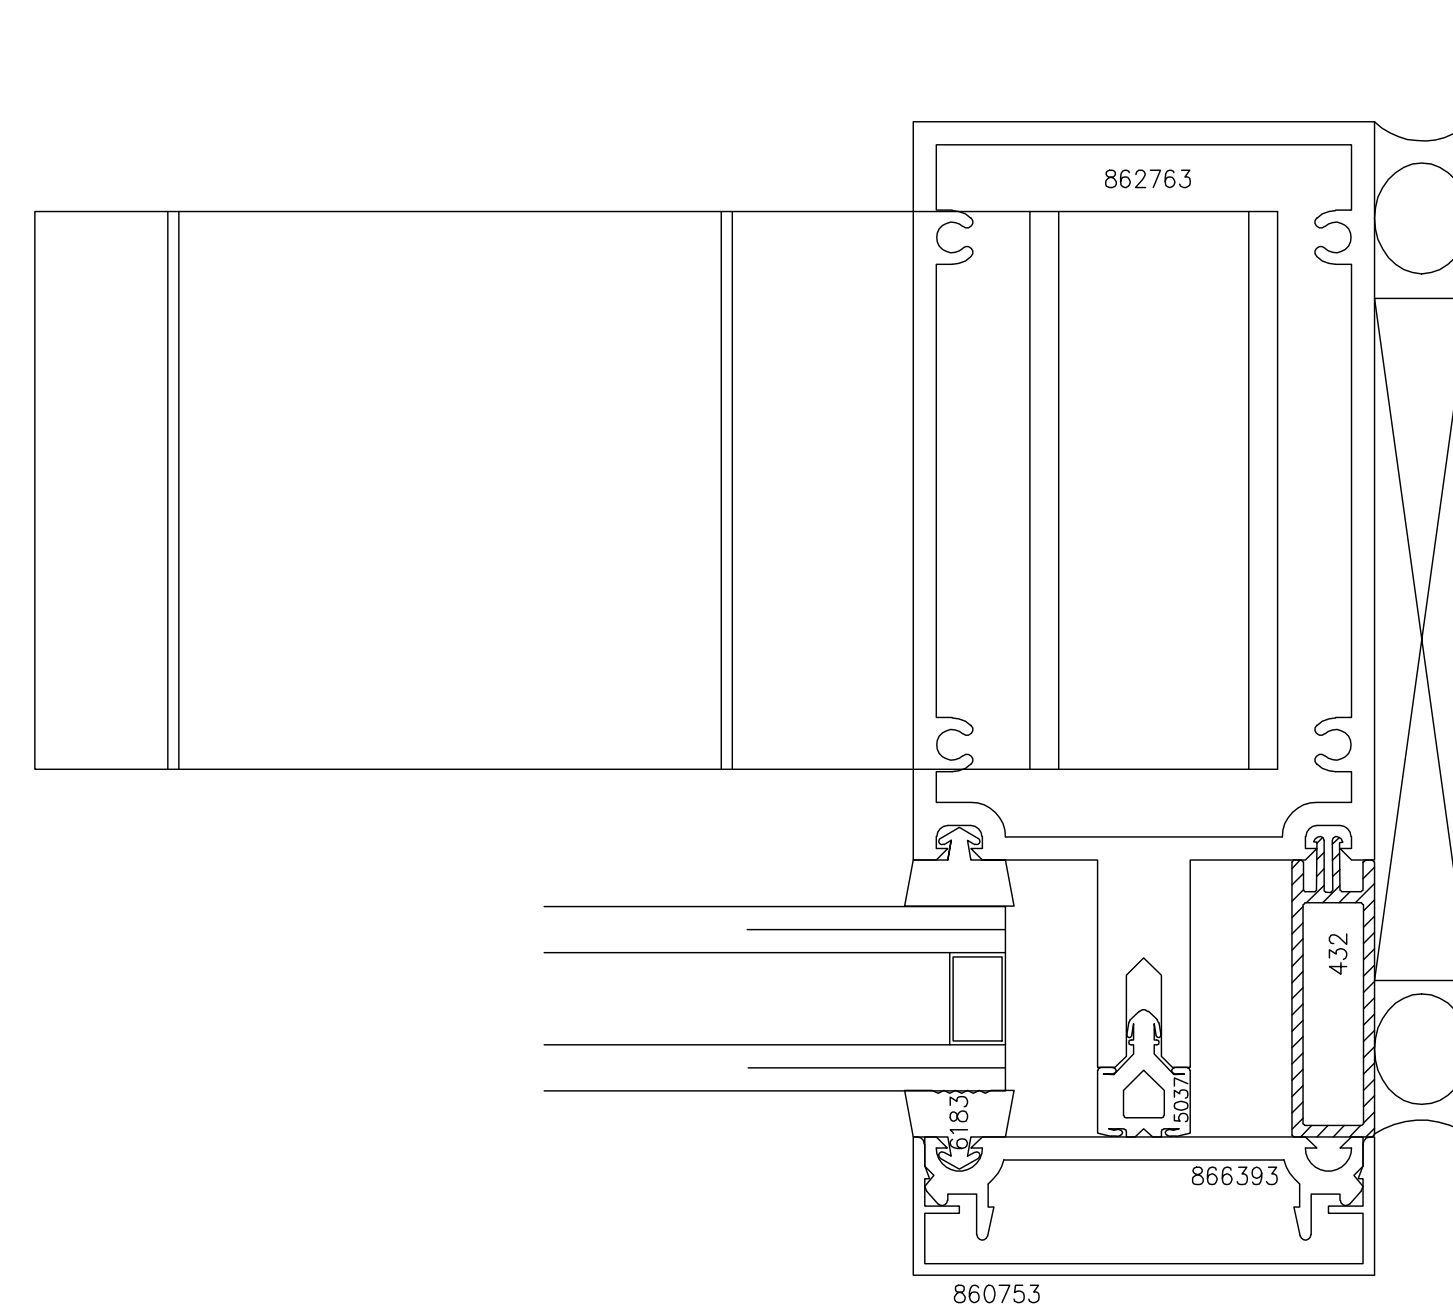

② TYPICAL INTERMEDIATE "T" ANCHOR

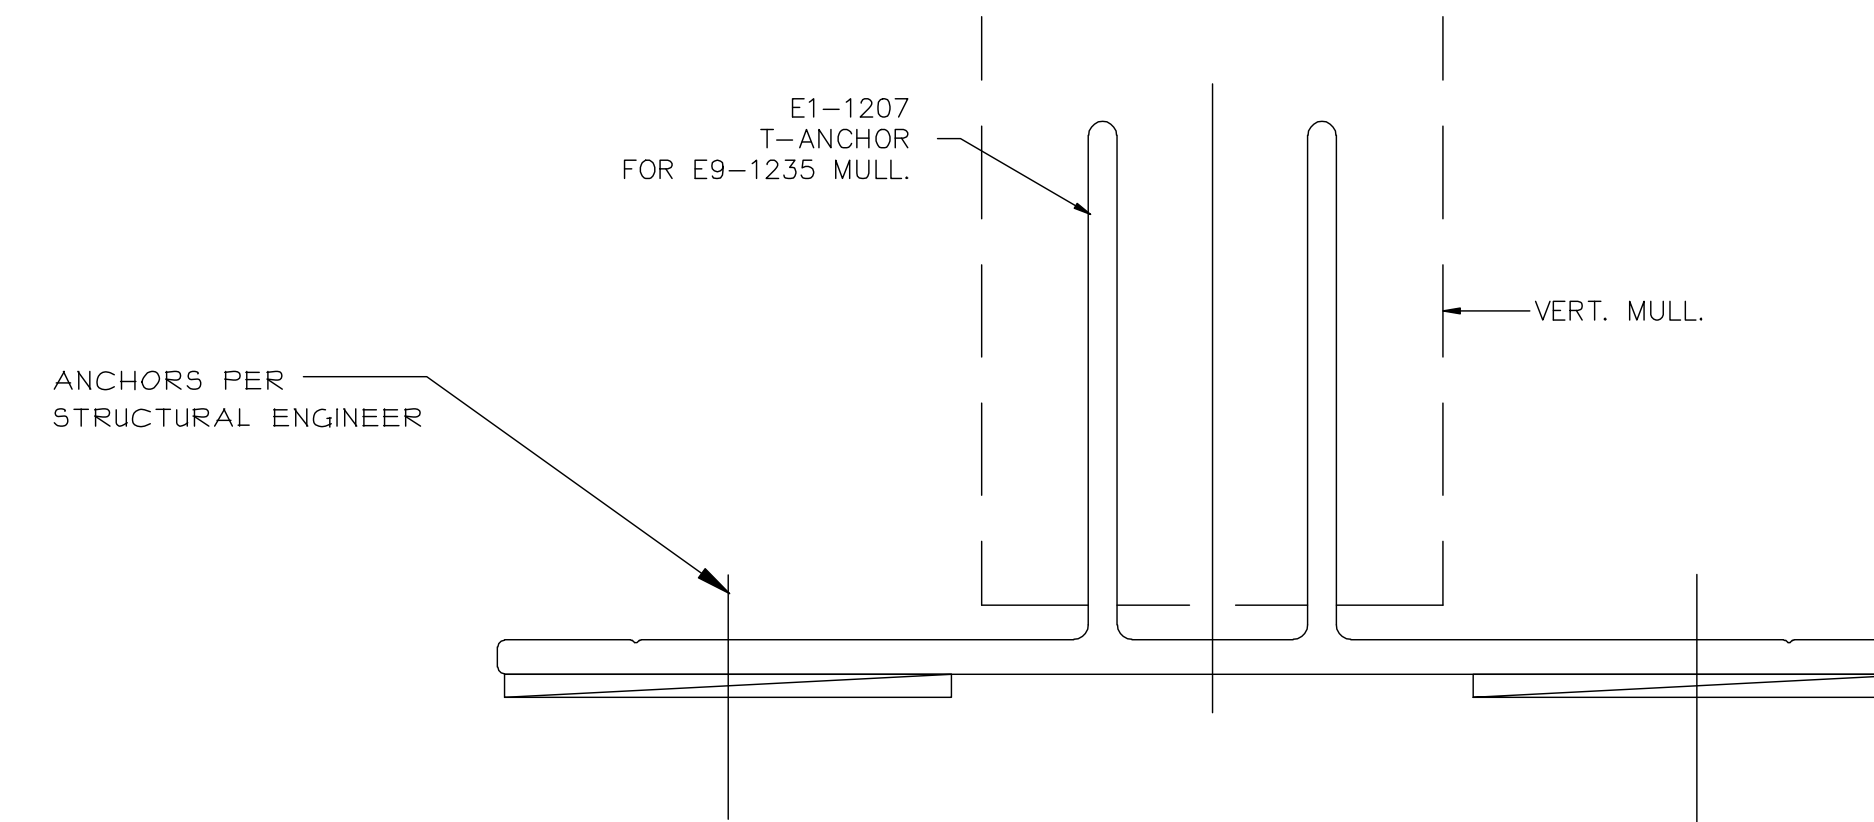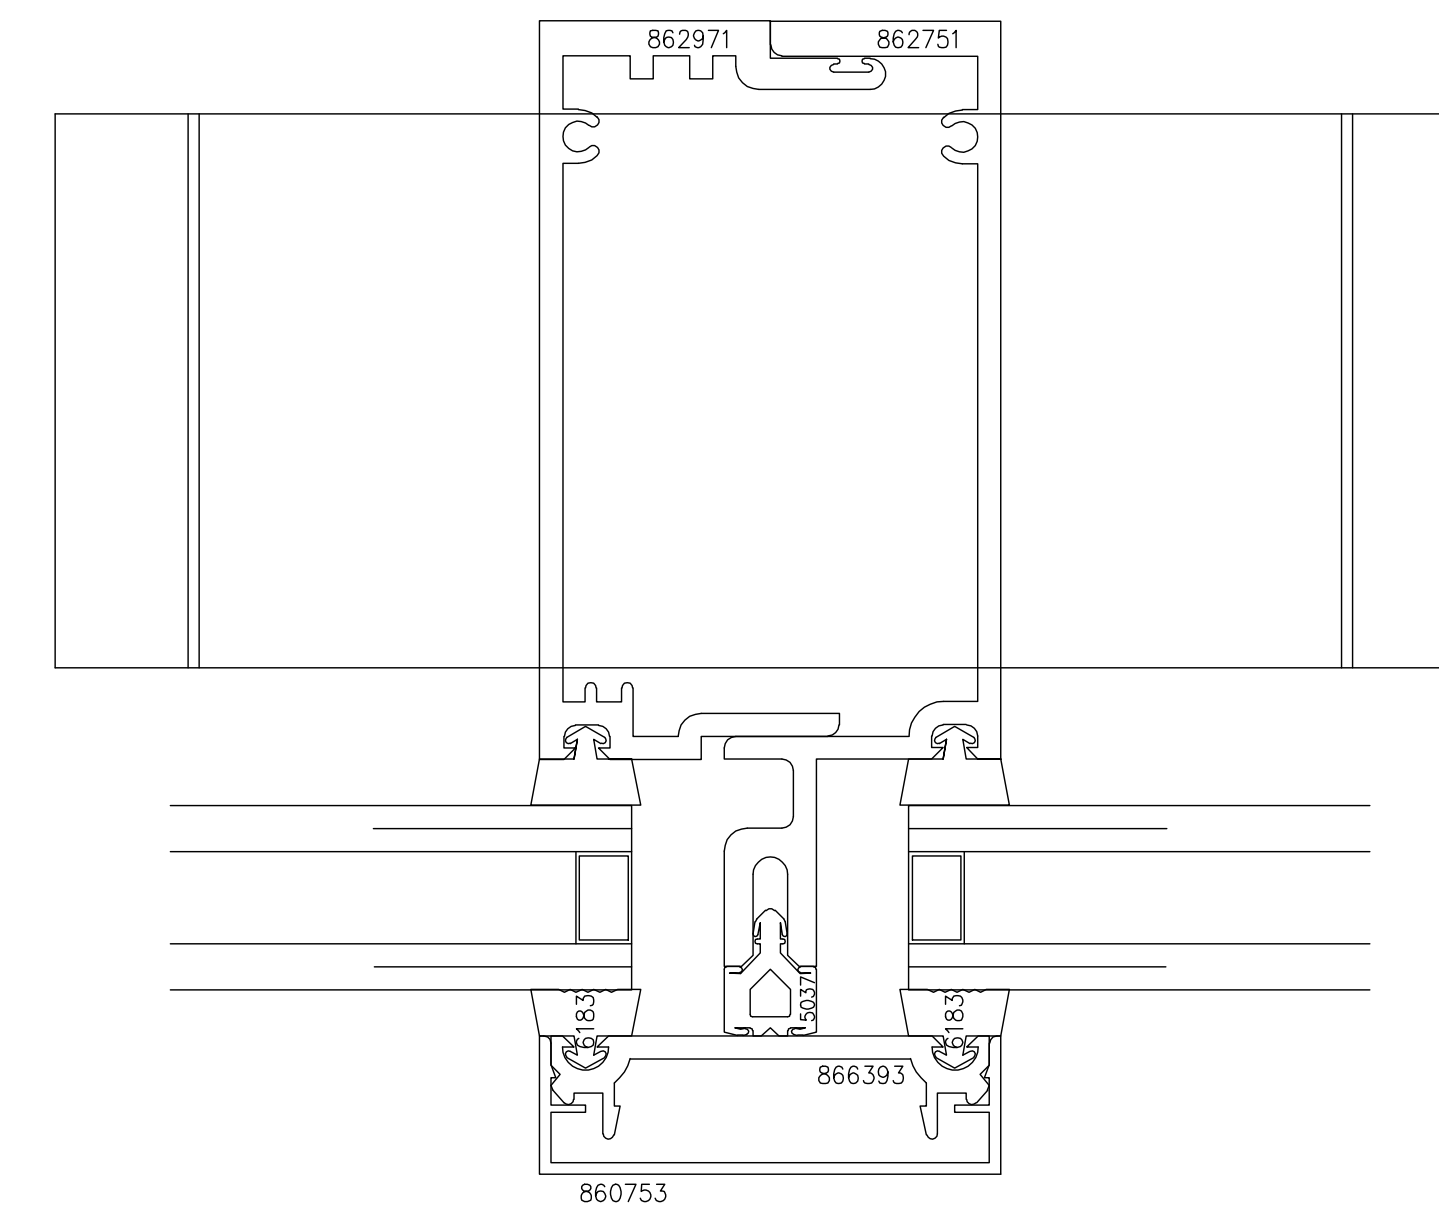

THIS DRAWING INCLUDING THE INFORMATION, DATA AND DESIGN IS CONFIDENTIAL AND THE PROPERTY OF AJAY GLASS CO. IT IS NOT TO BE COPIED, REPRODUCED OR ITS CONTENTS DIVULGED WITHOUT THE WRITTEN PERMISSION OF AJAY GLASS CO.

TITLE

WINDOW WALL DETAILS

DRAWN BY / DATE

SAMPLE

CHECKED BY / DATE

JAY PROJECT MANAGER:

SALE:

$$12'' = 1'-0''$$

JAY PROJECT NO.:

WG NO.:

-03



CONSTRUCTION MANAGER:

ARCHITECT INFO:


PROJECT INFO:

1



1	2	
---	---	---	---	---	---	---	---	---	----	----	-----

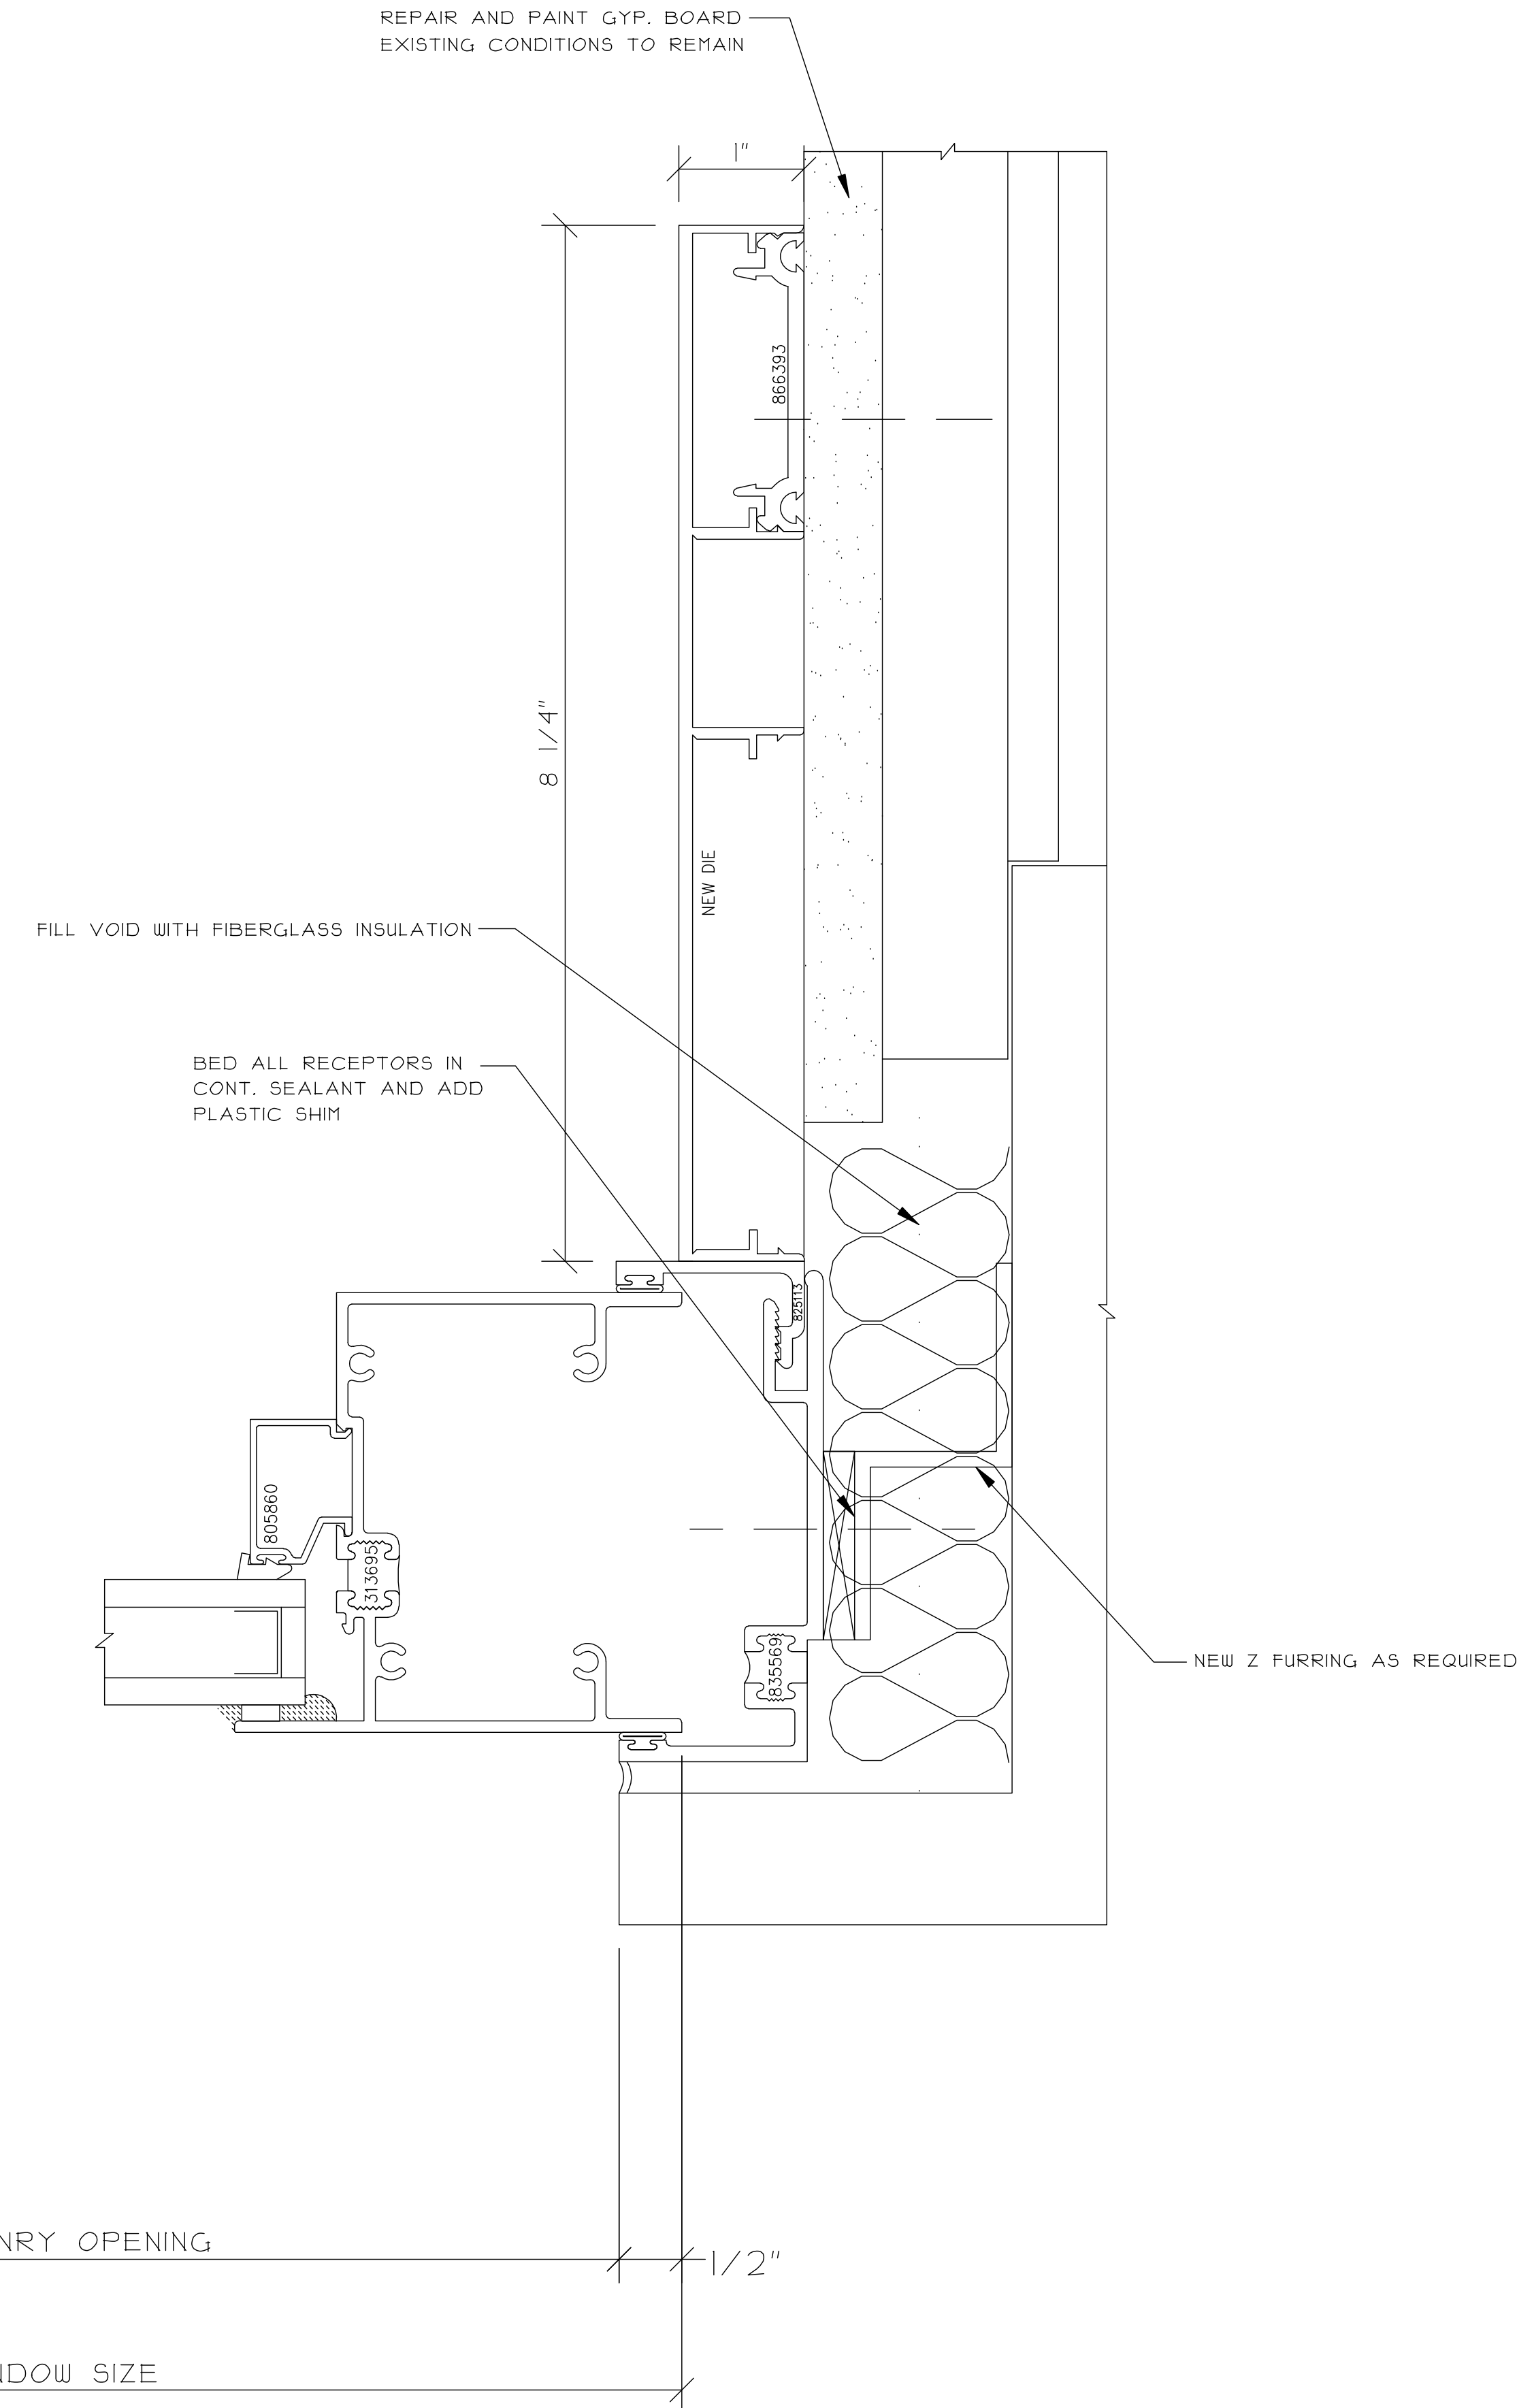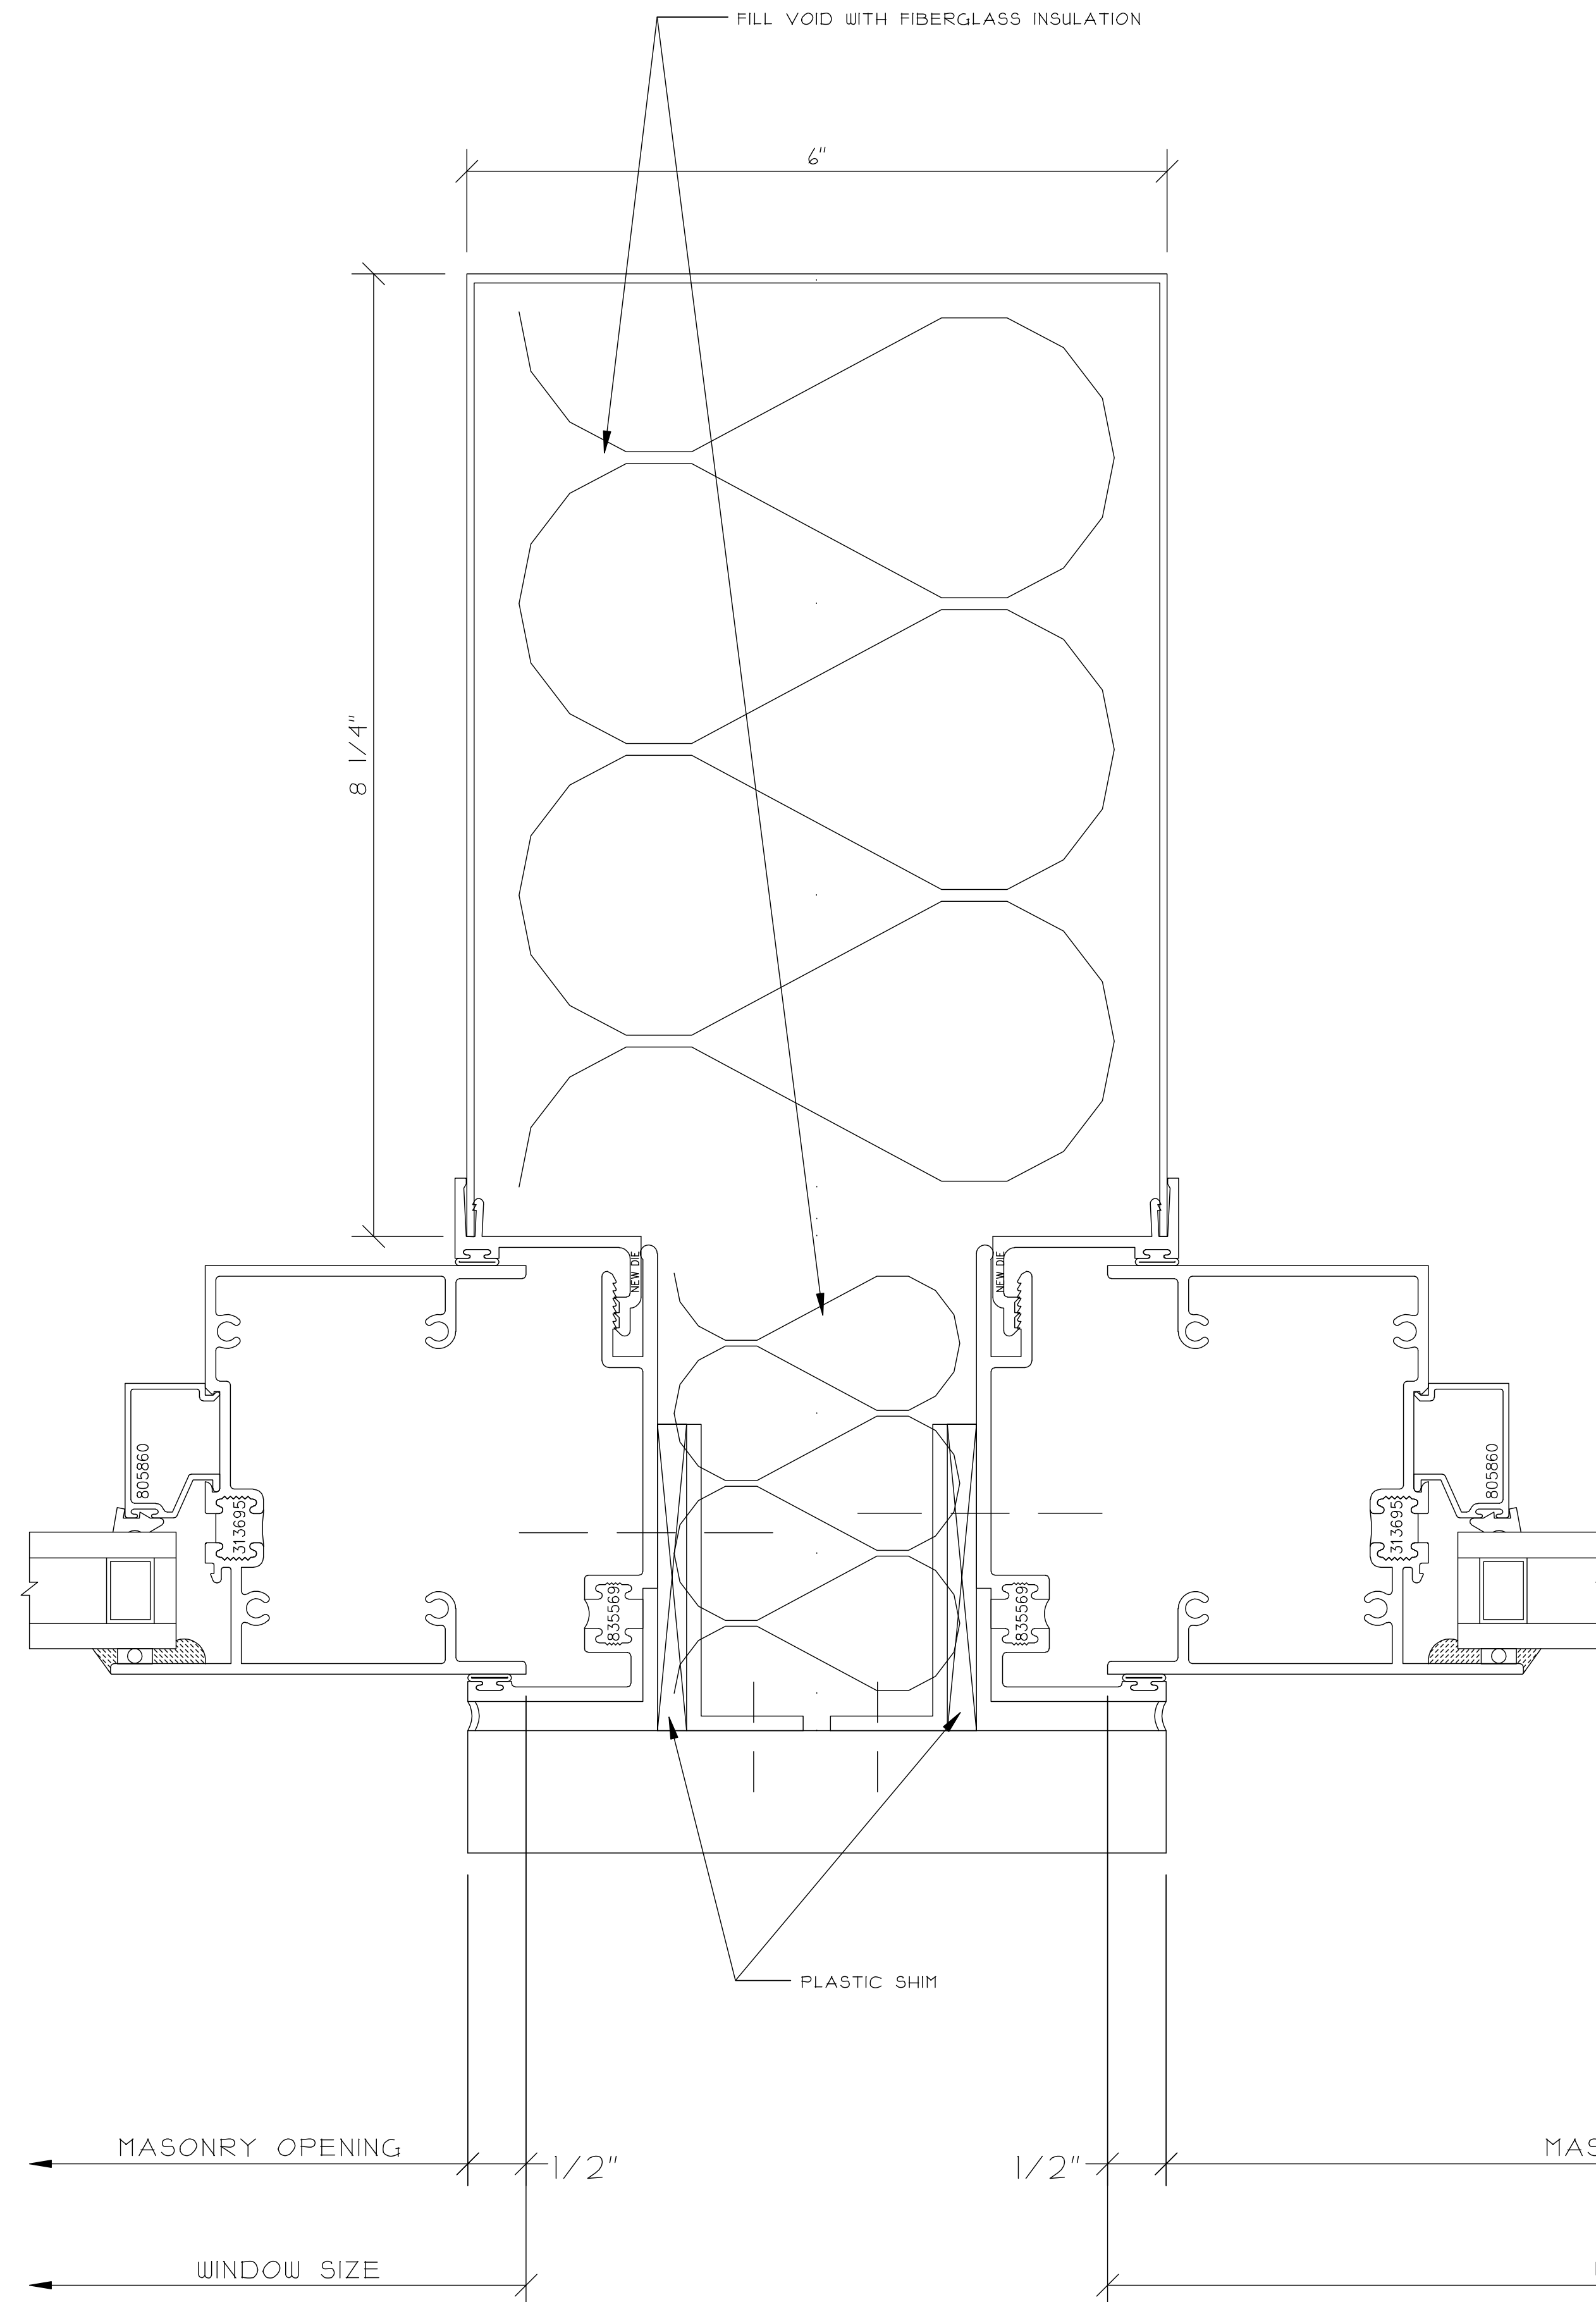


THIS DRAWING INCLUDING THE INFORMATION, DATA AND DESIGN IS CONFIDENTIAL AND THE PROPERTY OF AJAY GLASS CO. IT IS NOT TO BE COPIED, REPRODUCED OR ITS CONTENTS DIVULGED WITHOUT THE WRITTEN PERMISSION OF AJAY GLASS CO.	TITLE		WINDOW WALL DETAILS	
	DRAWN BY / DATE		SAMPLE	
	CHECKED BY / DATE			
	AJAY PROJECT MANAGER:			
	SCALE:		12" = 1'-0"	
	AJAY PROJECT NO.:			
	DWG NO.:		406	
	PROJECT INFO:		ARCHITECT INFO:	
	CONSTRUCTION MANAGER:			

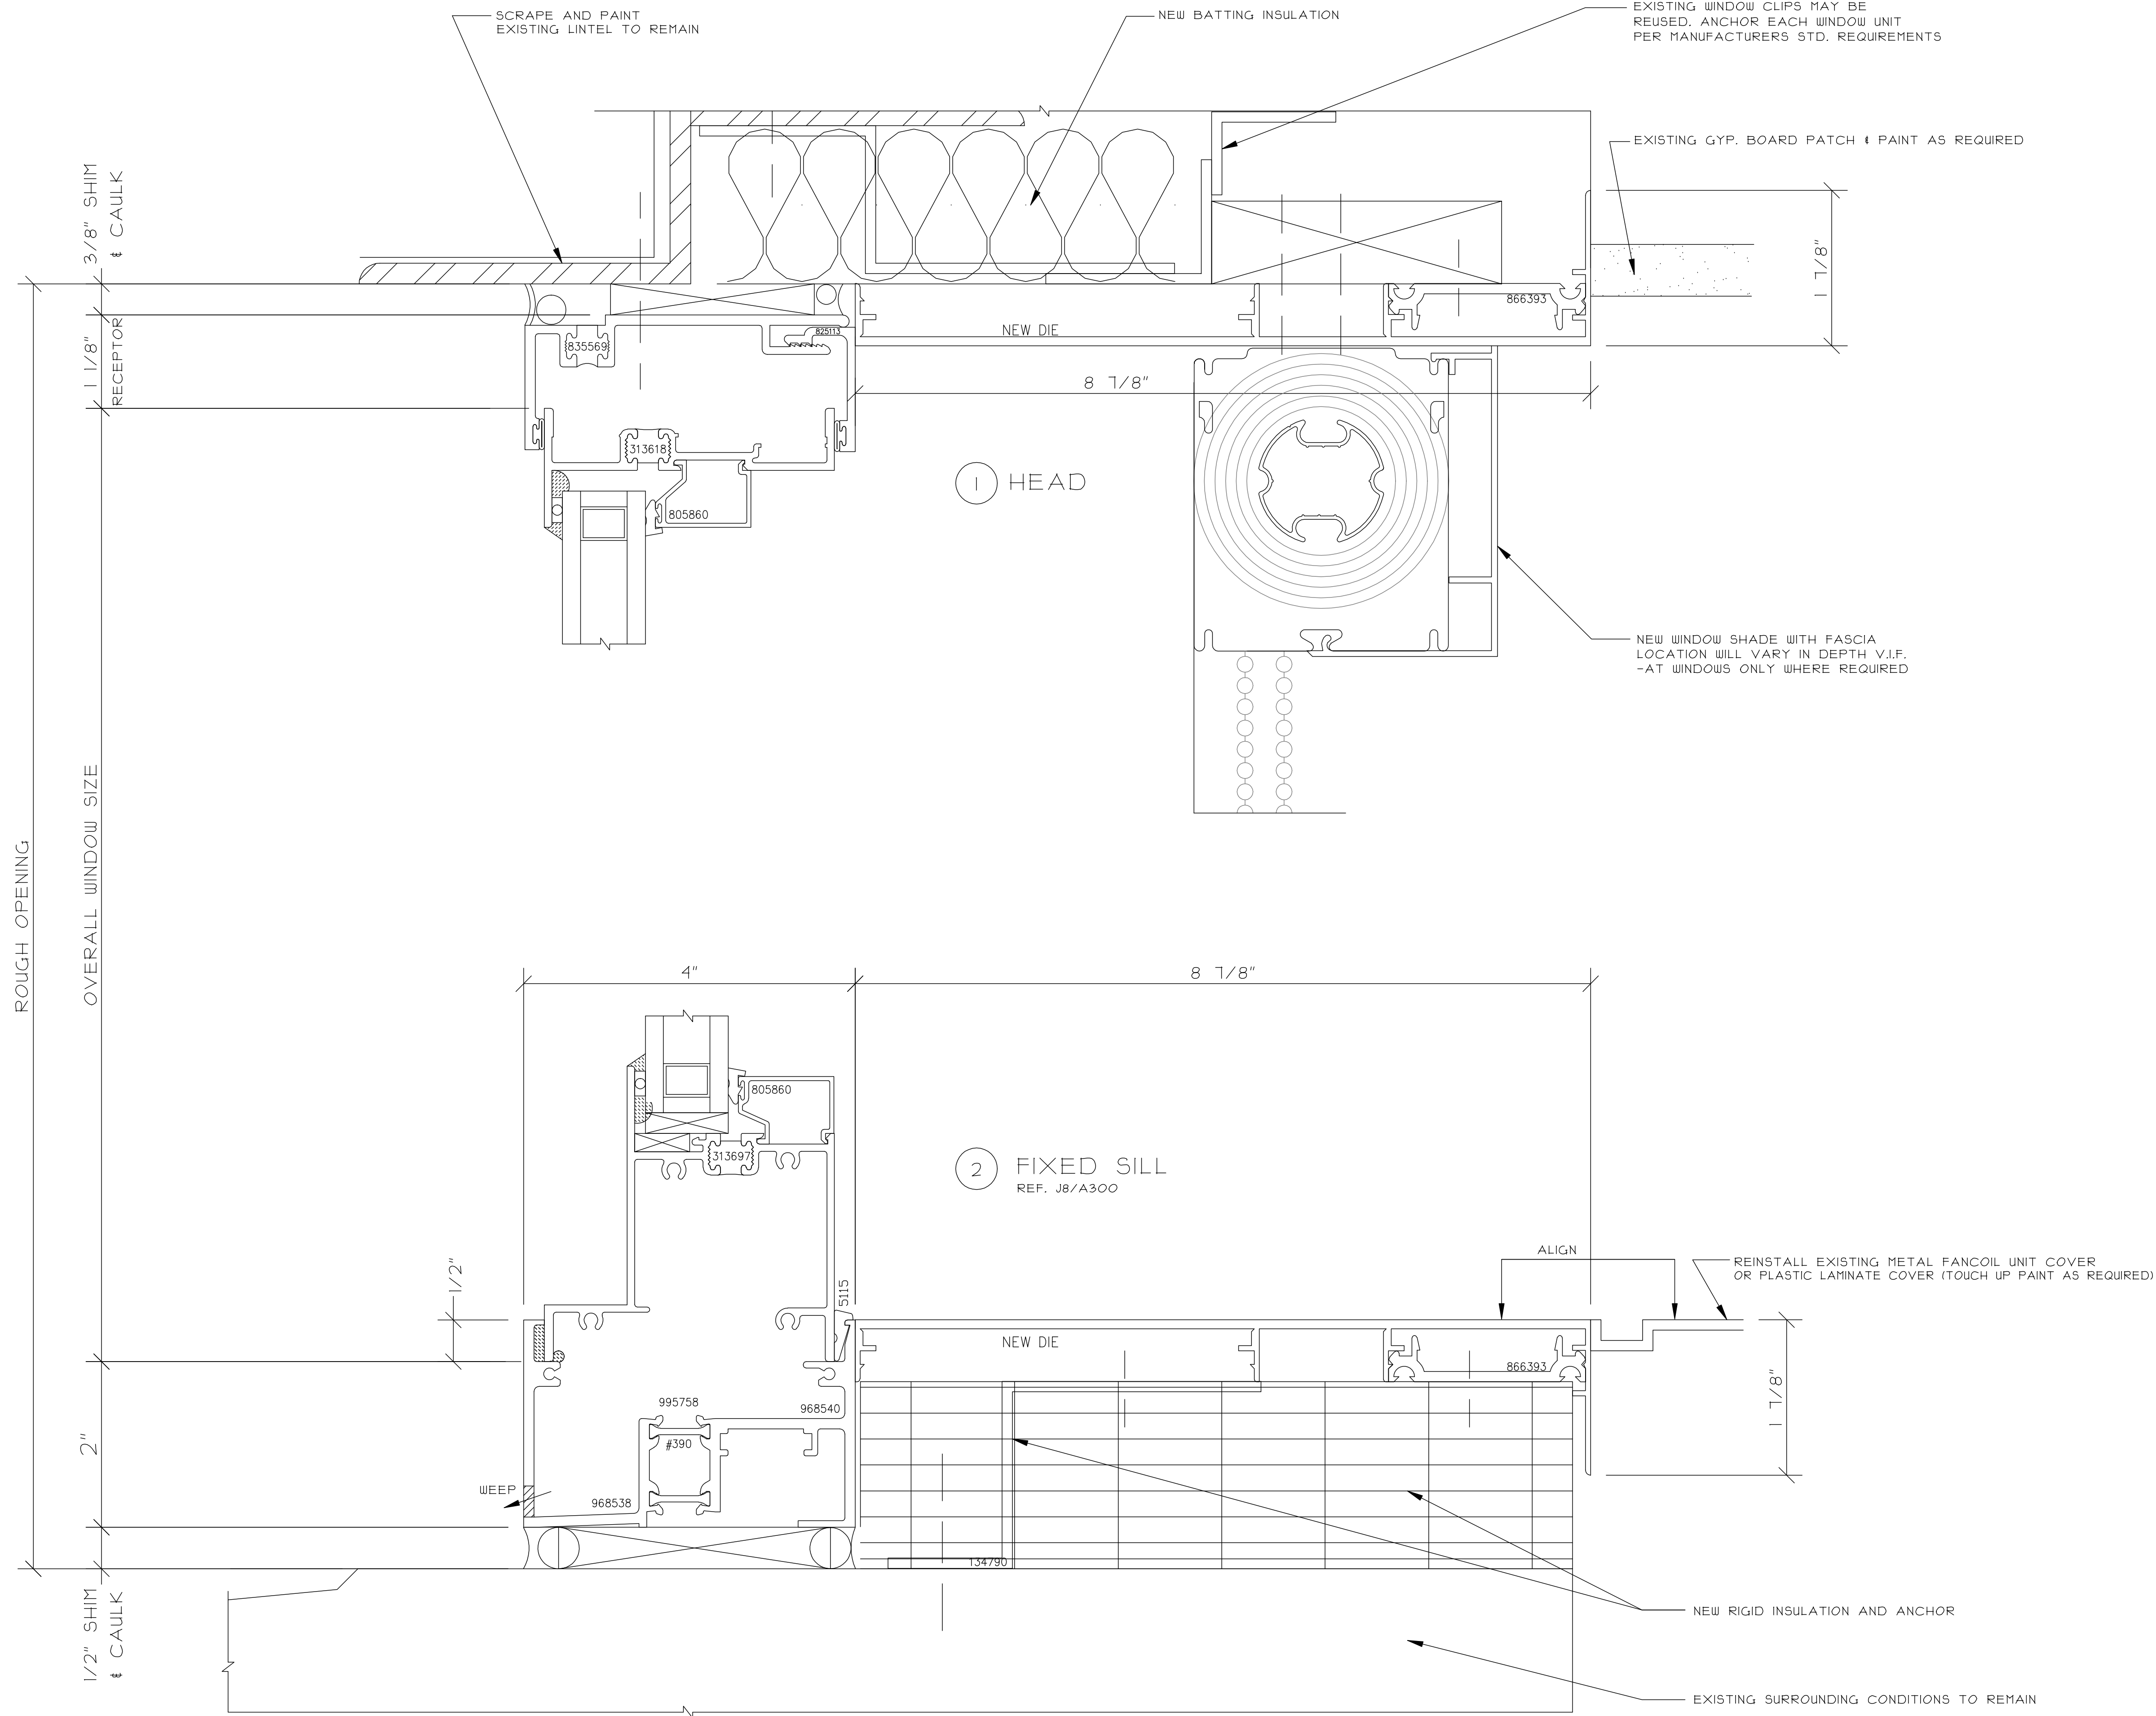


THIS DRAWING INCLUDING THE INFORMATION, DATA AND DESIGN IS CONFIDENTIAL AND THE PROPERTY OF AJAY GLASS CO. IT IS NOT TO BE COPIED, REPRODUCED OR ITS CONTENTS DIVULGED WITHOUT THE WRITTEN PERMISSION OF AJAY GLASS CO.				CONSTRUCTION MANAGER:		ARCHITECT INFO:		PROJECT INFO:		NO. REVISION DESCRIPTION / ACTION TAKEN		BY	DATE
TITLE													
WINDOW WALL DETAILS													
DRAWN BY / DATE													
SAMPLE													
CHECKED BY / DATE													
AJAY PROJECT MANAGER:													
SCALE:													
12" = 1'-0"													
AJAY PROJECT NO.:													
DWG NO.:													
408													

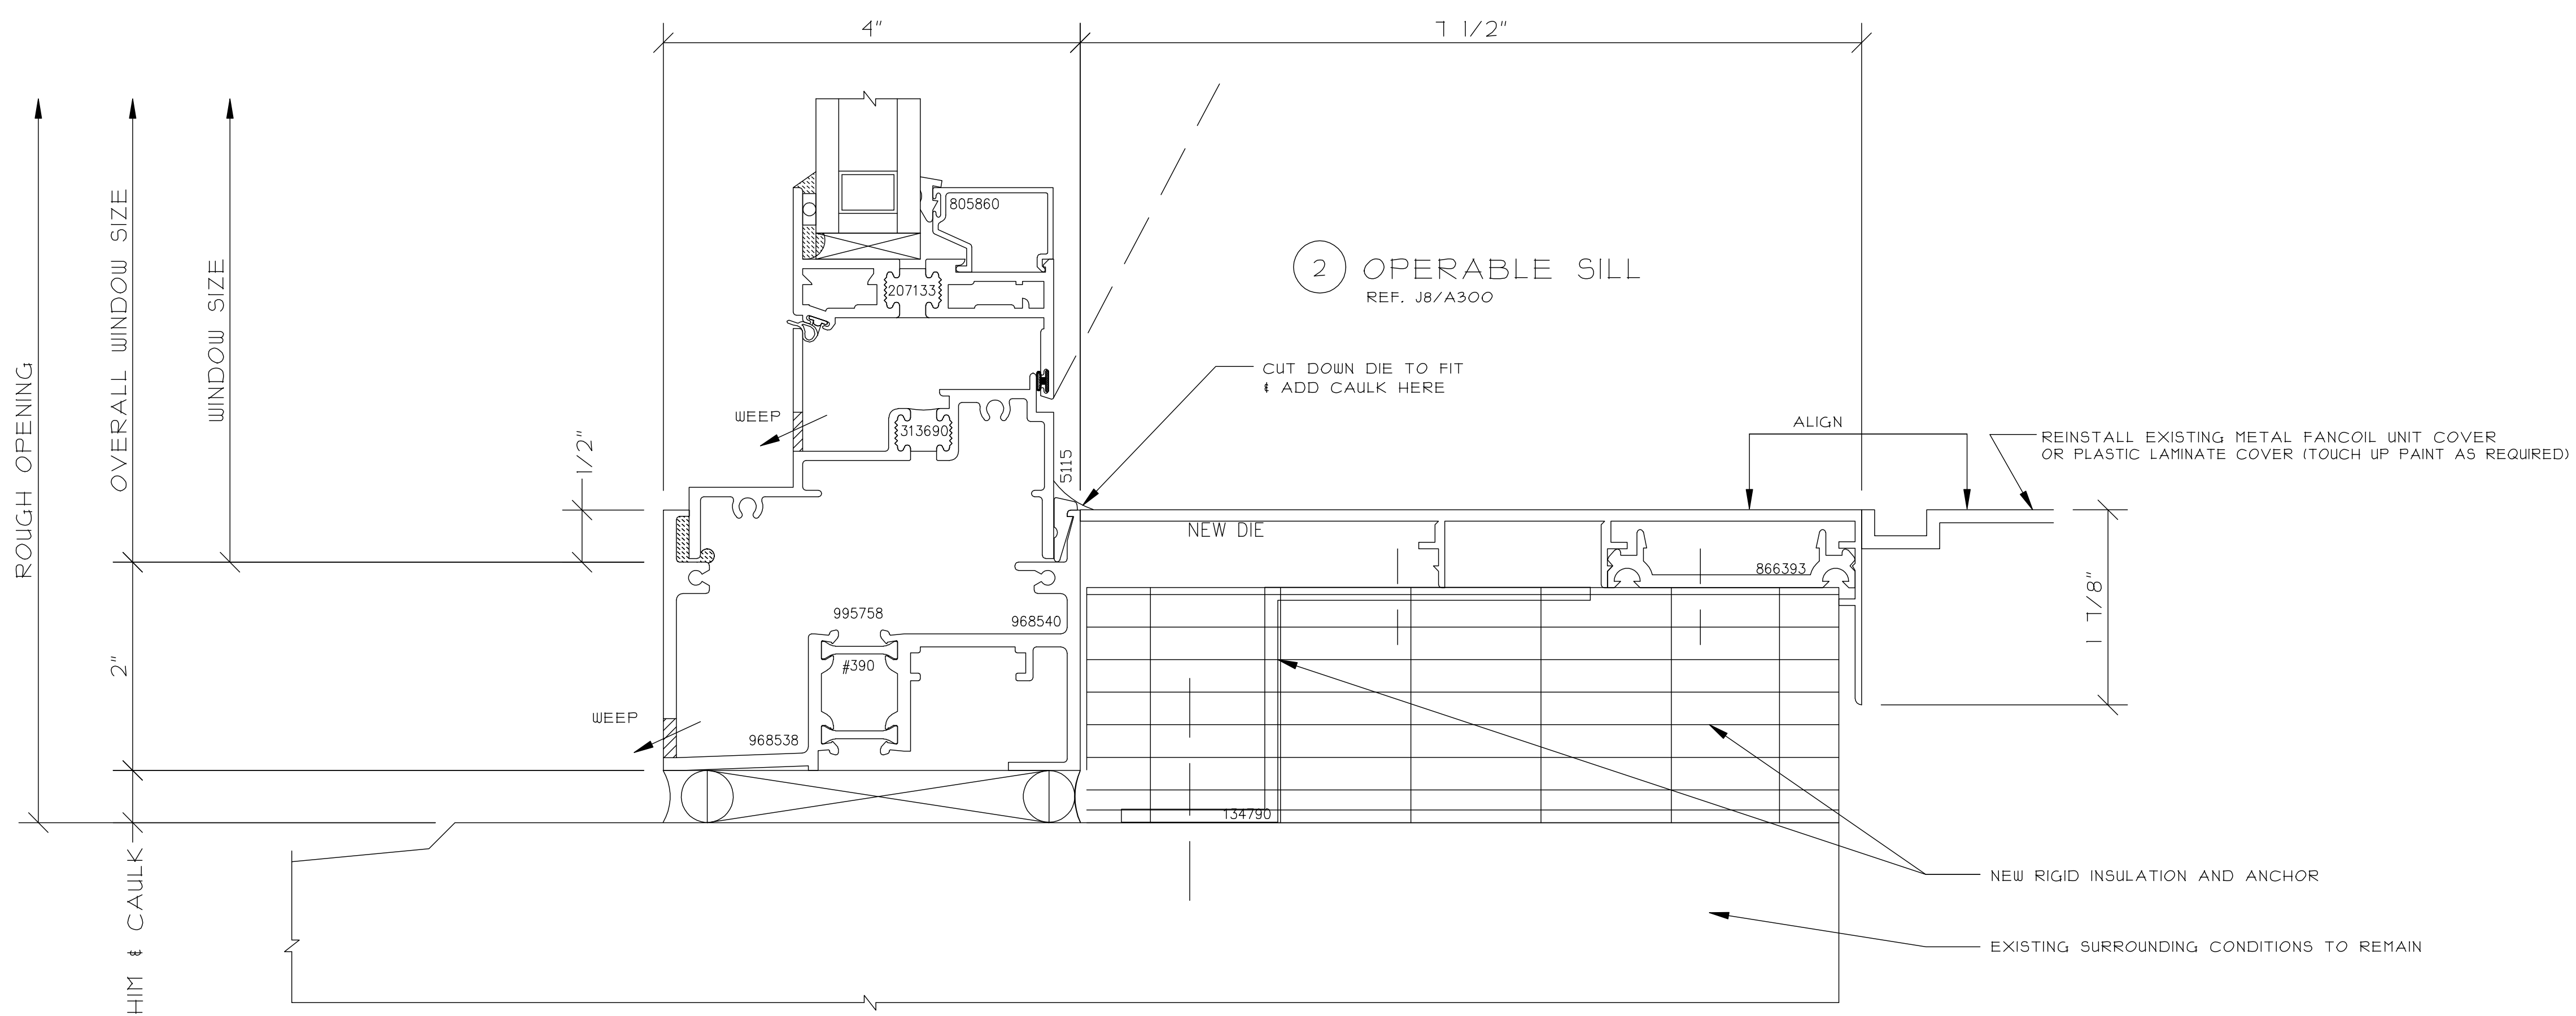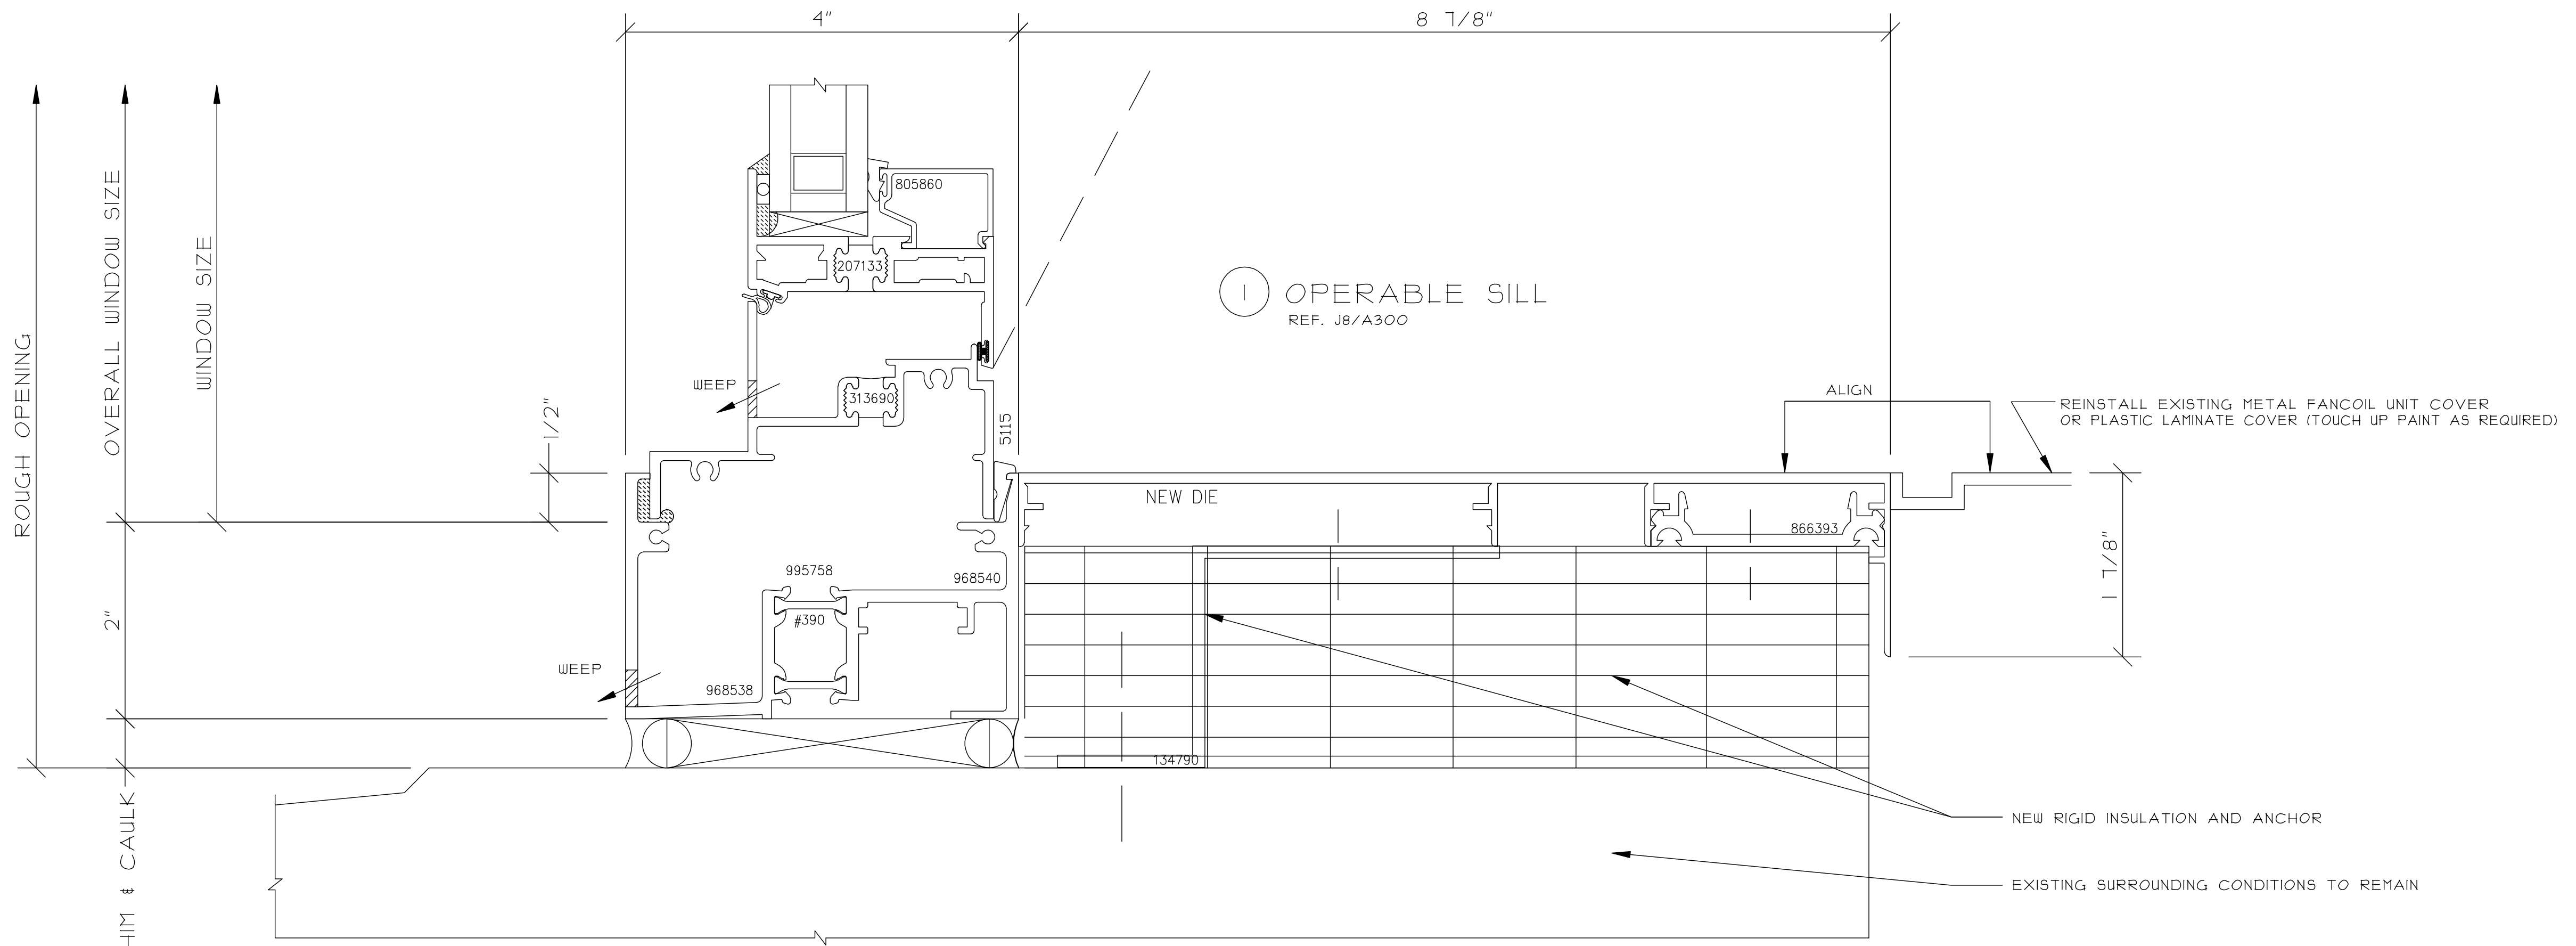

THIS DRAWING INCLUDING THE INFORMATION, DATA AND DESIGN IS CONFIDENTIAL AND THE PROPERTY OF AJAY GLASS CO. IT IS NOT TO BE COPIED, REPRODUCED OR ITS CONTENTS DIVULGED WITHOUT THE WRITTEN PERMISSION OF AJAY GLASS CO.		CONSTRUCTION MANAGER:		ARCHITECT INFO:		PROJECT INFO:	
TITLE		NO.		REVISION DESCRIPTION / ACTION TAKEN		BY	
WINDOW WALL DETAILS							
DRAWN BY / DATE							
SAMPLE							
CHECKED BY / DATE							
AJAY PROJECT MANAGER:							
SCALE:							
12" = 1'-0"							
AJAY PROJECT NO.:							
DWG NO.:							
409							

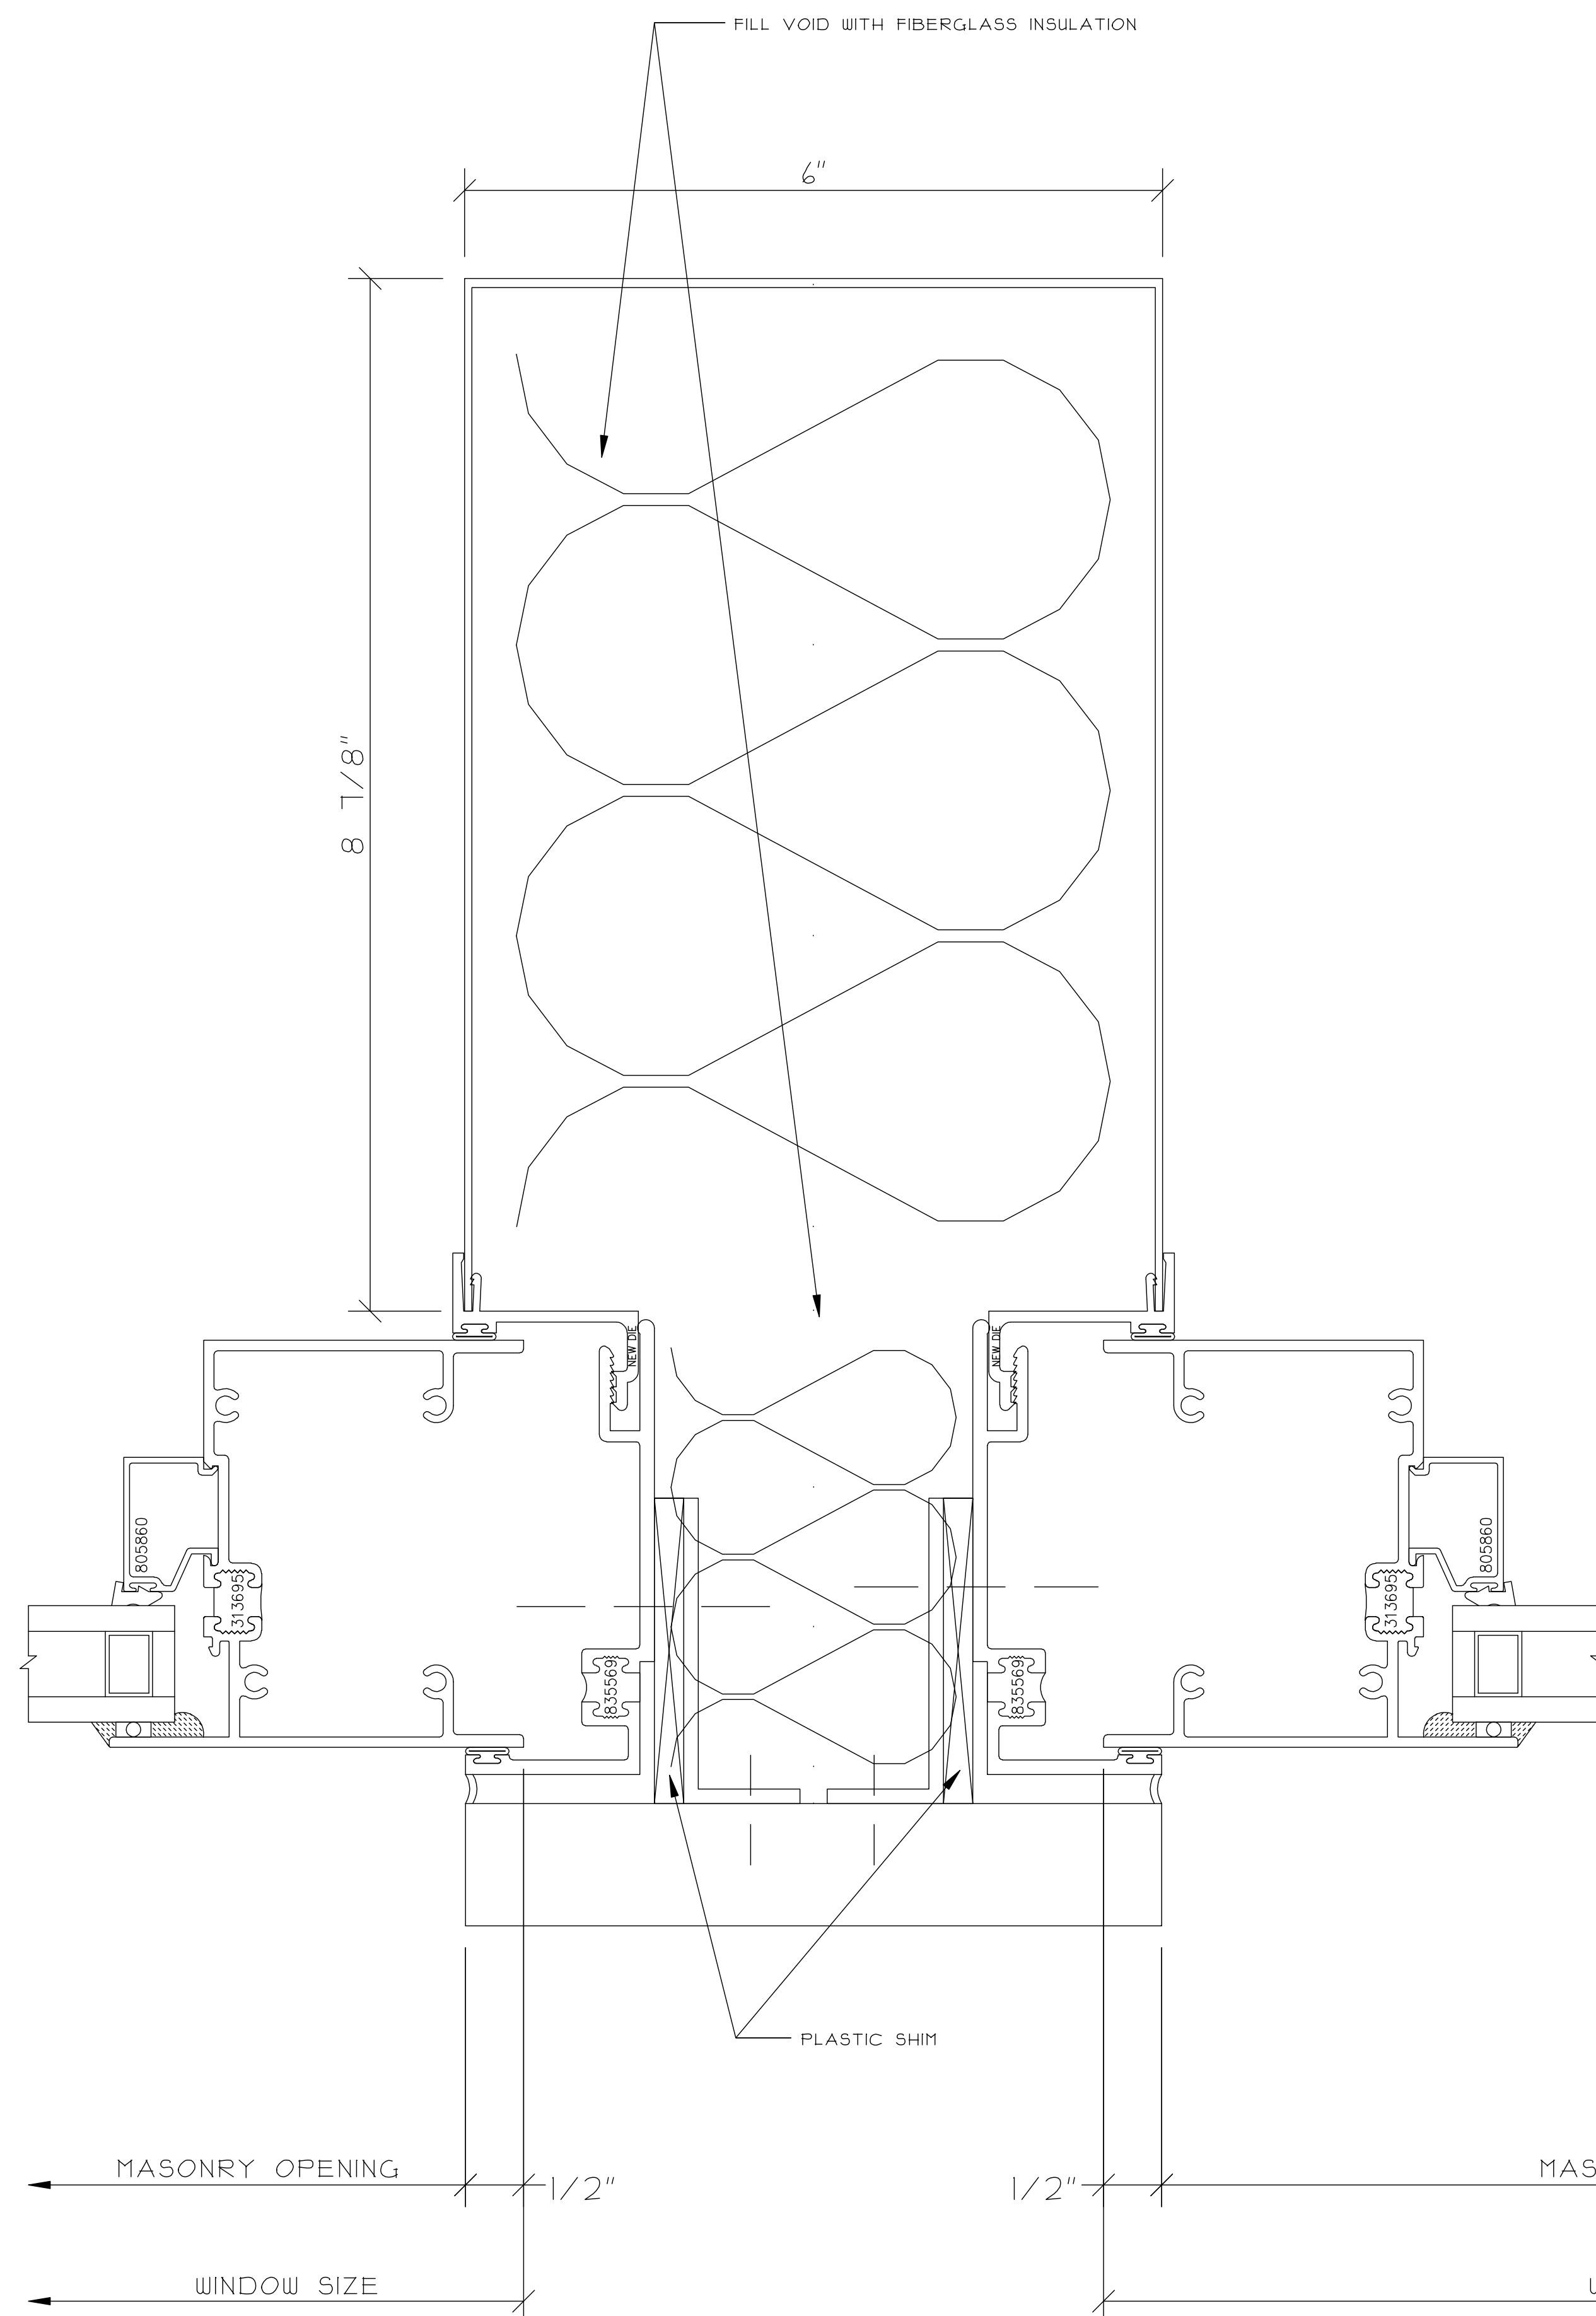

① FIXED UPPER
COLUMN JAMB

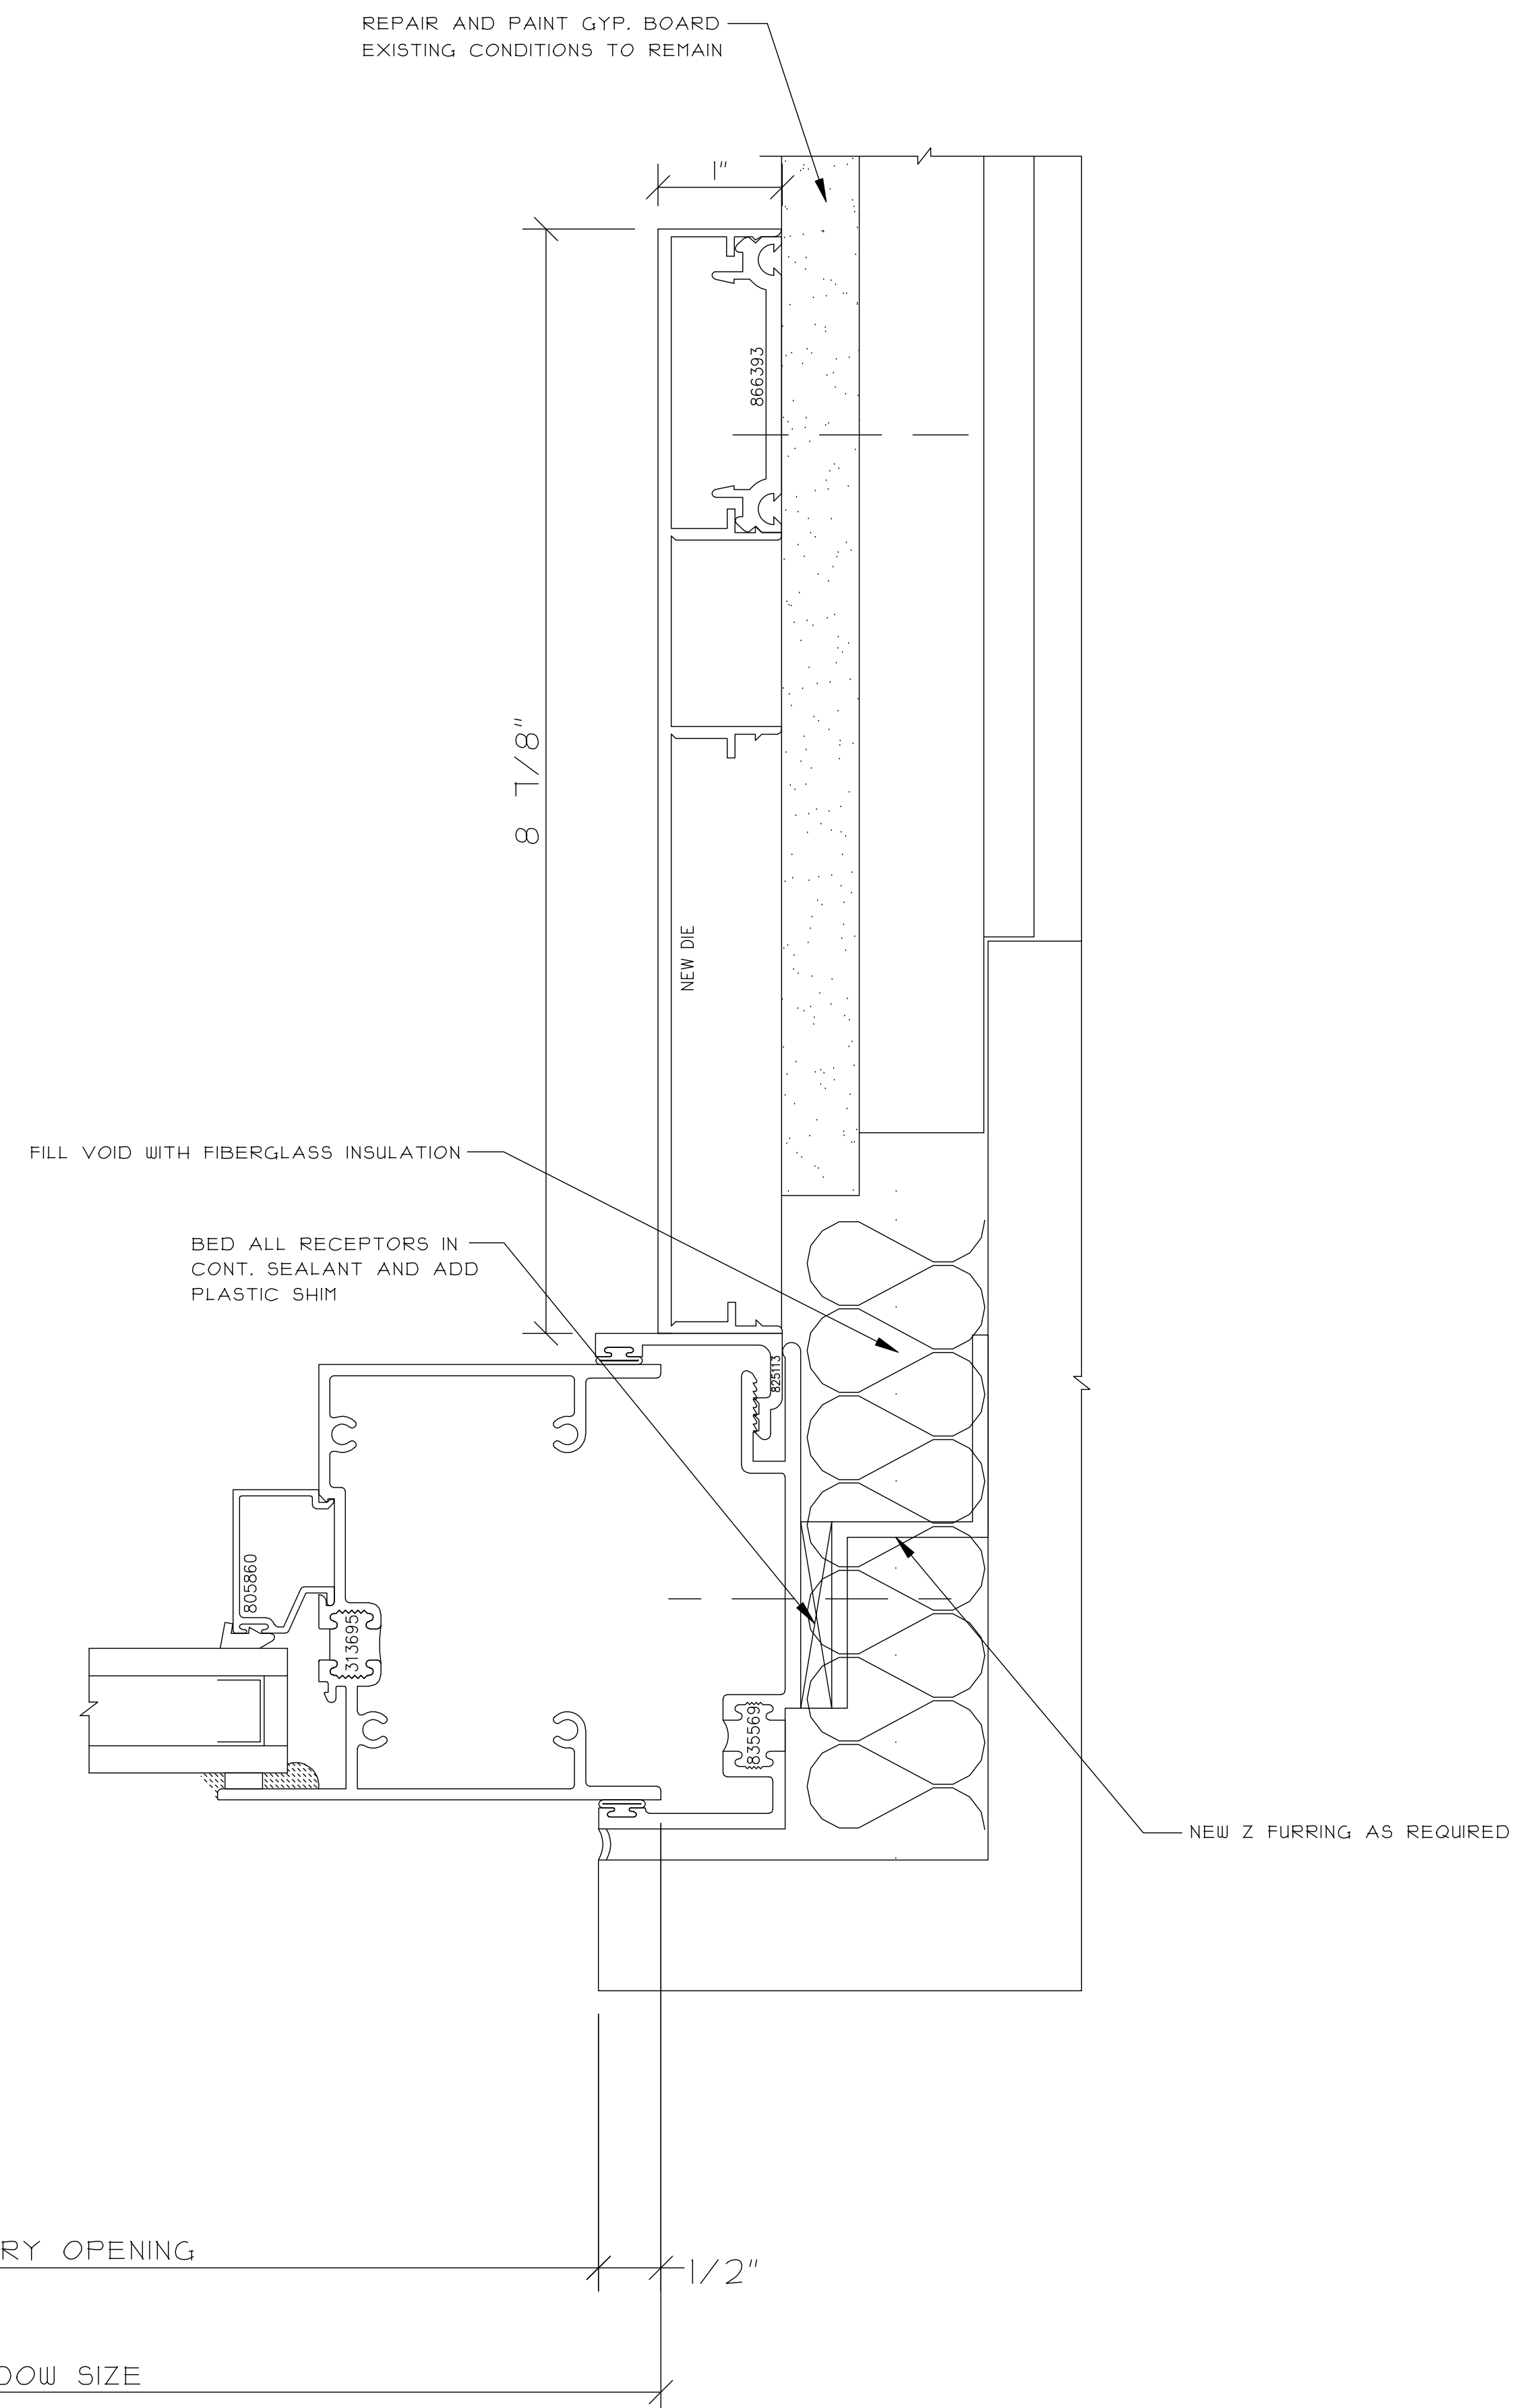

2 FIXED UPPER JAMB
REF. C8/A300

THIS DRAWING INCLUDING THE INFORMATION, DATA AND DESIGN IS CONFIDENTIAL AND THE PROPERTY OF AJAY GLASS CO. IT IS NOT TO BE COPIED, REPRODUCED OR ITS CONTENTS DIVULGED WITHOUT THE WRITTEN PERMISSION OF AJAY GLASS CO.

WINDOW WALL DETAILS

RAWN BY / DATE

SAMPLE

CHECKED BY / DATE

JAY PROJECT MANAGER:

SCALE:


12" = 1'-0"

JAY PROJECT NO.:


WG NO.:

410


[illegible]

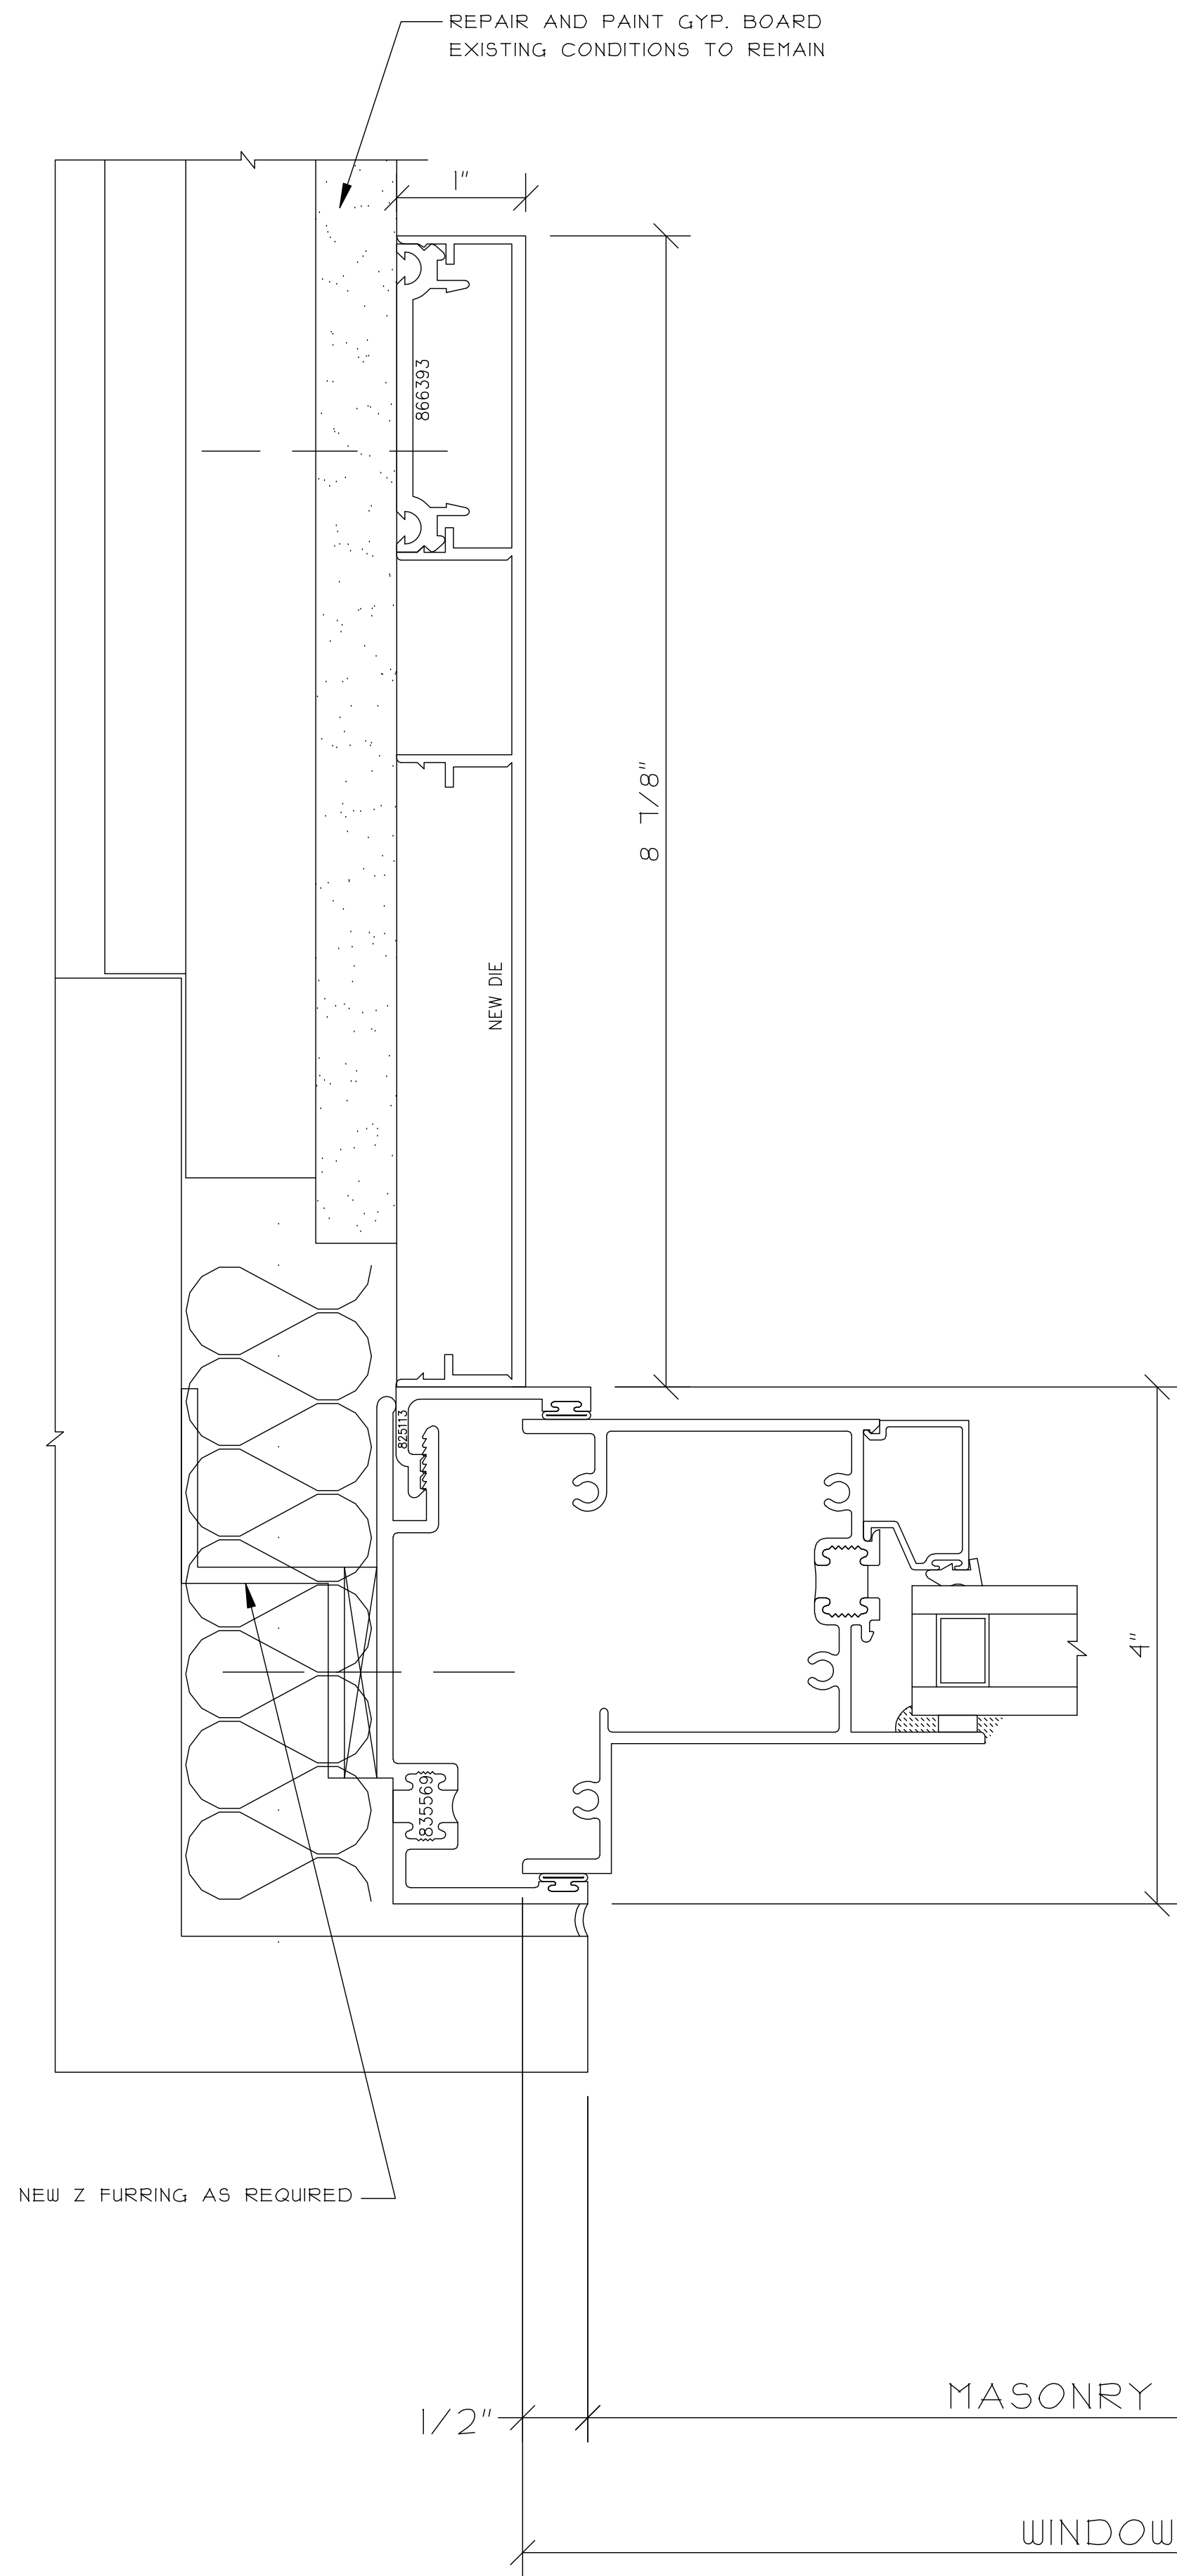

1 FIXED LOWER JAMB

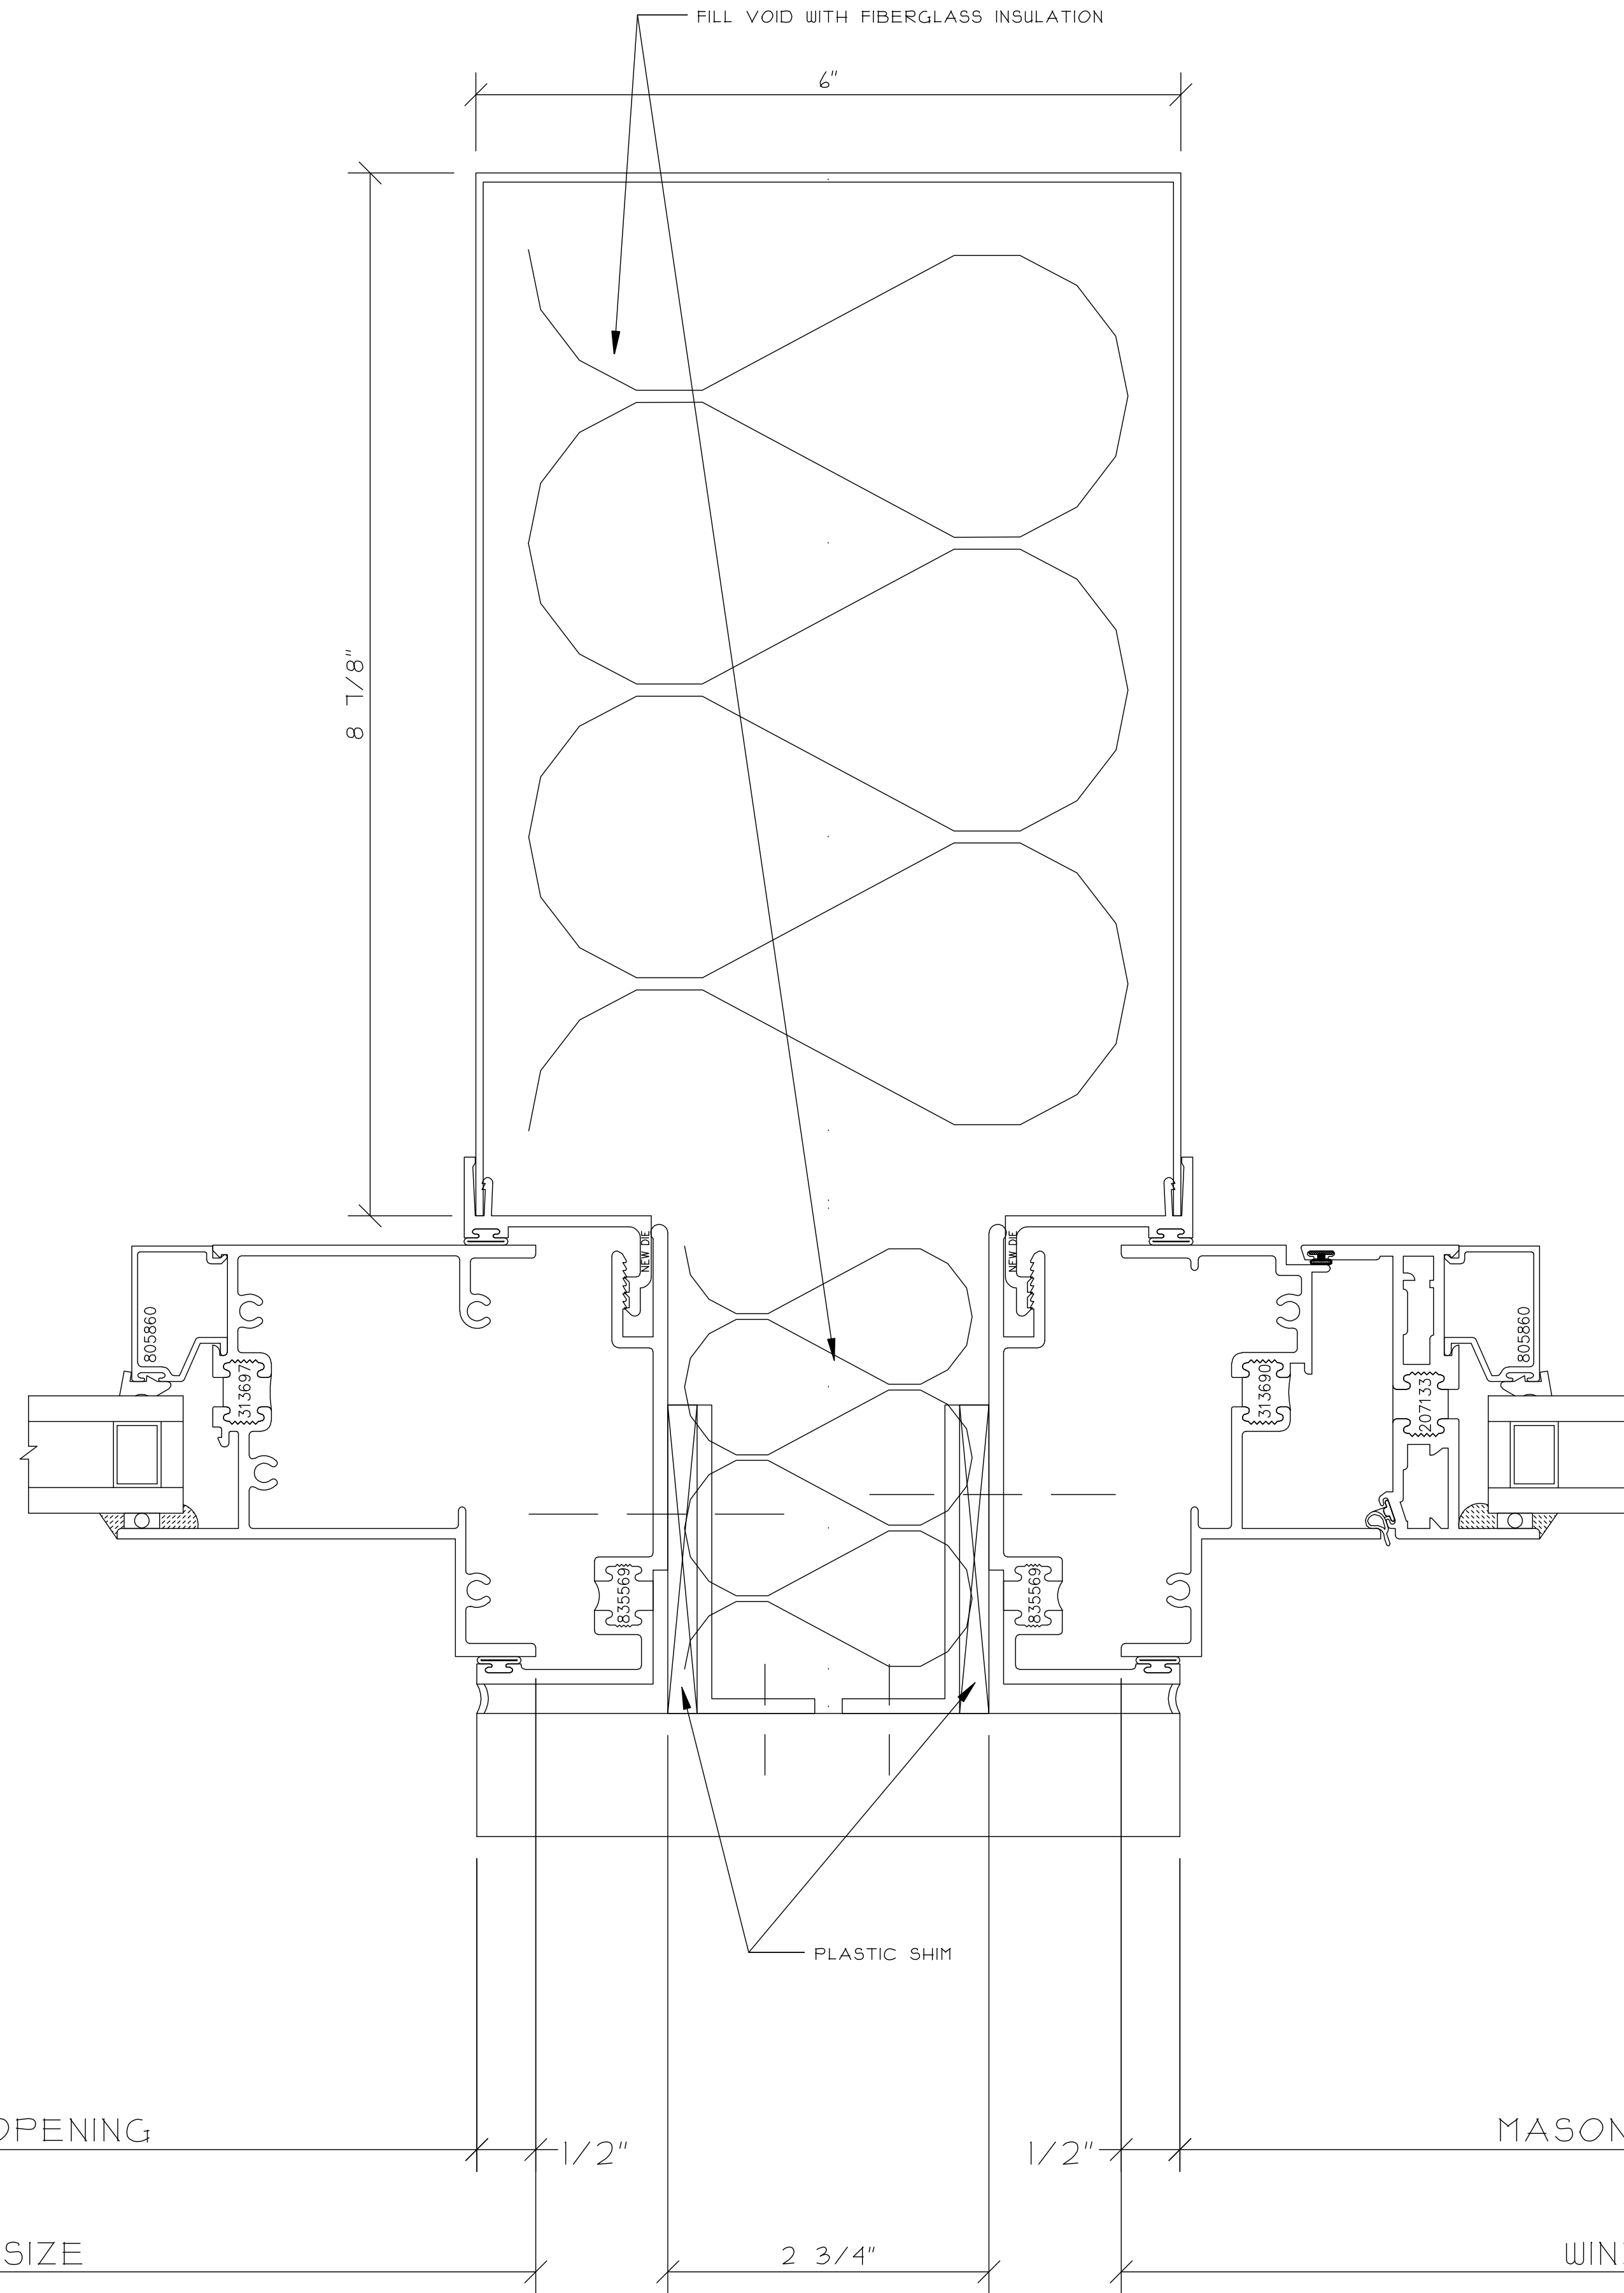


2 FIXED/OPERABLE LOWER COLUMN JAMB
REF. C10/A300

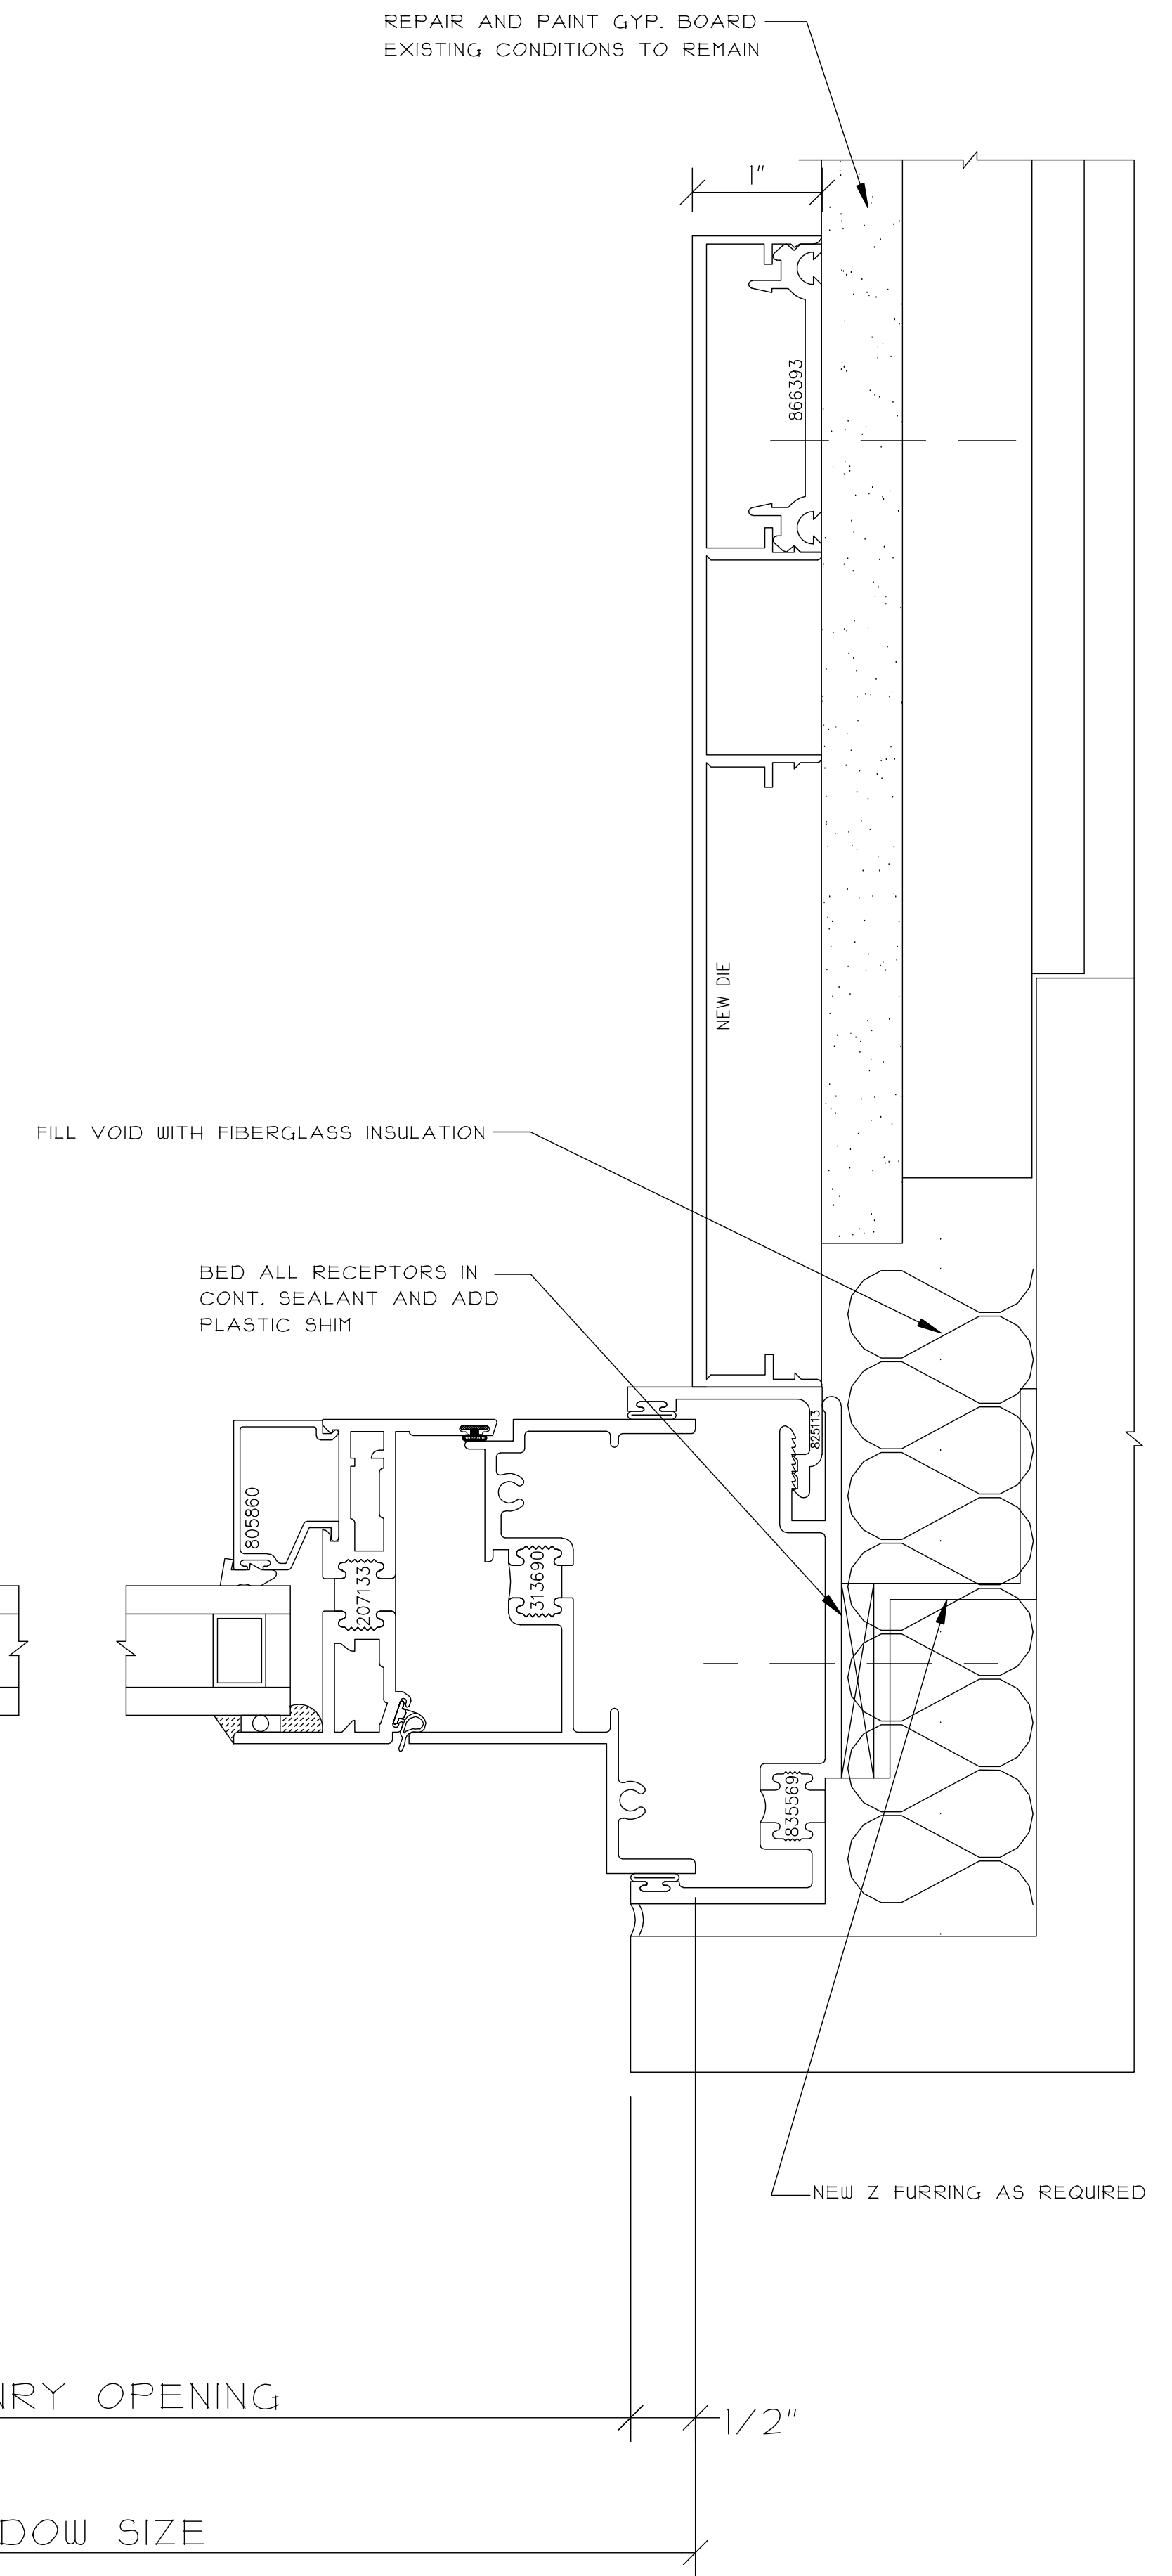

3 OPERABLE LOWER JAMB
REF. C12/A300

THIS DRAWING INCLUDING THE INFORMATION, DATA AND DESIGN IS CONFIDENTIAL AND THE PROPERTY OF AJAY GLASS CO. IT IS NOT TO BE COPIED, REPRODUCED OR ITS CONTENTS DIVULGED WITHOUT THE WRITTEN PERMISSION OF AJAY GLASS CO.		PROJECT INFO:		ARCHITECT INFO:		CONSTRUCTION MANAGER:	
---	--	---------------	--	-----------------	--	-----------------------	--	--	

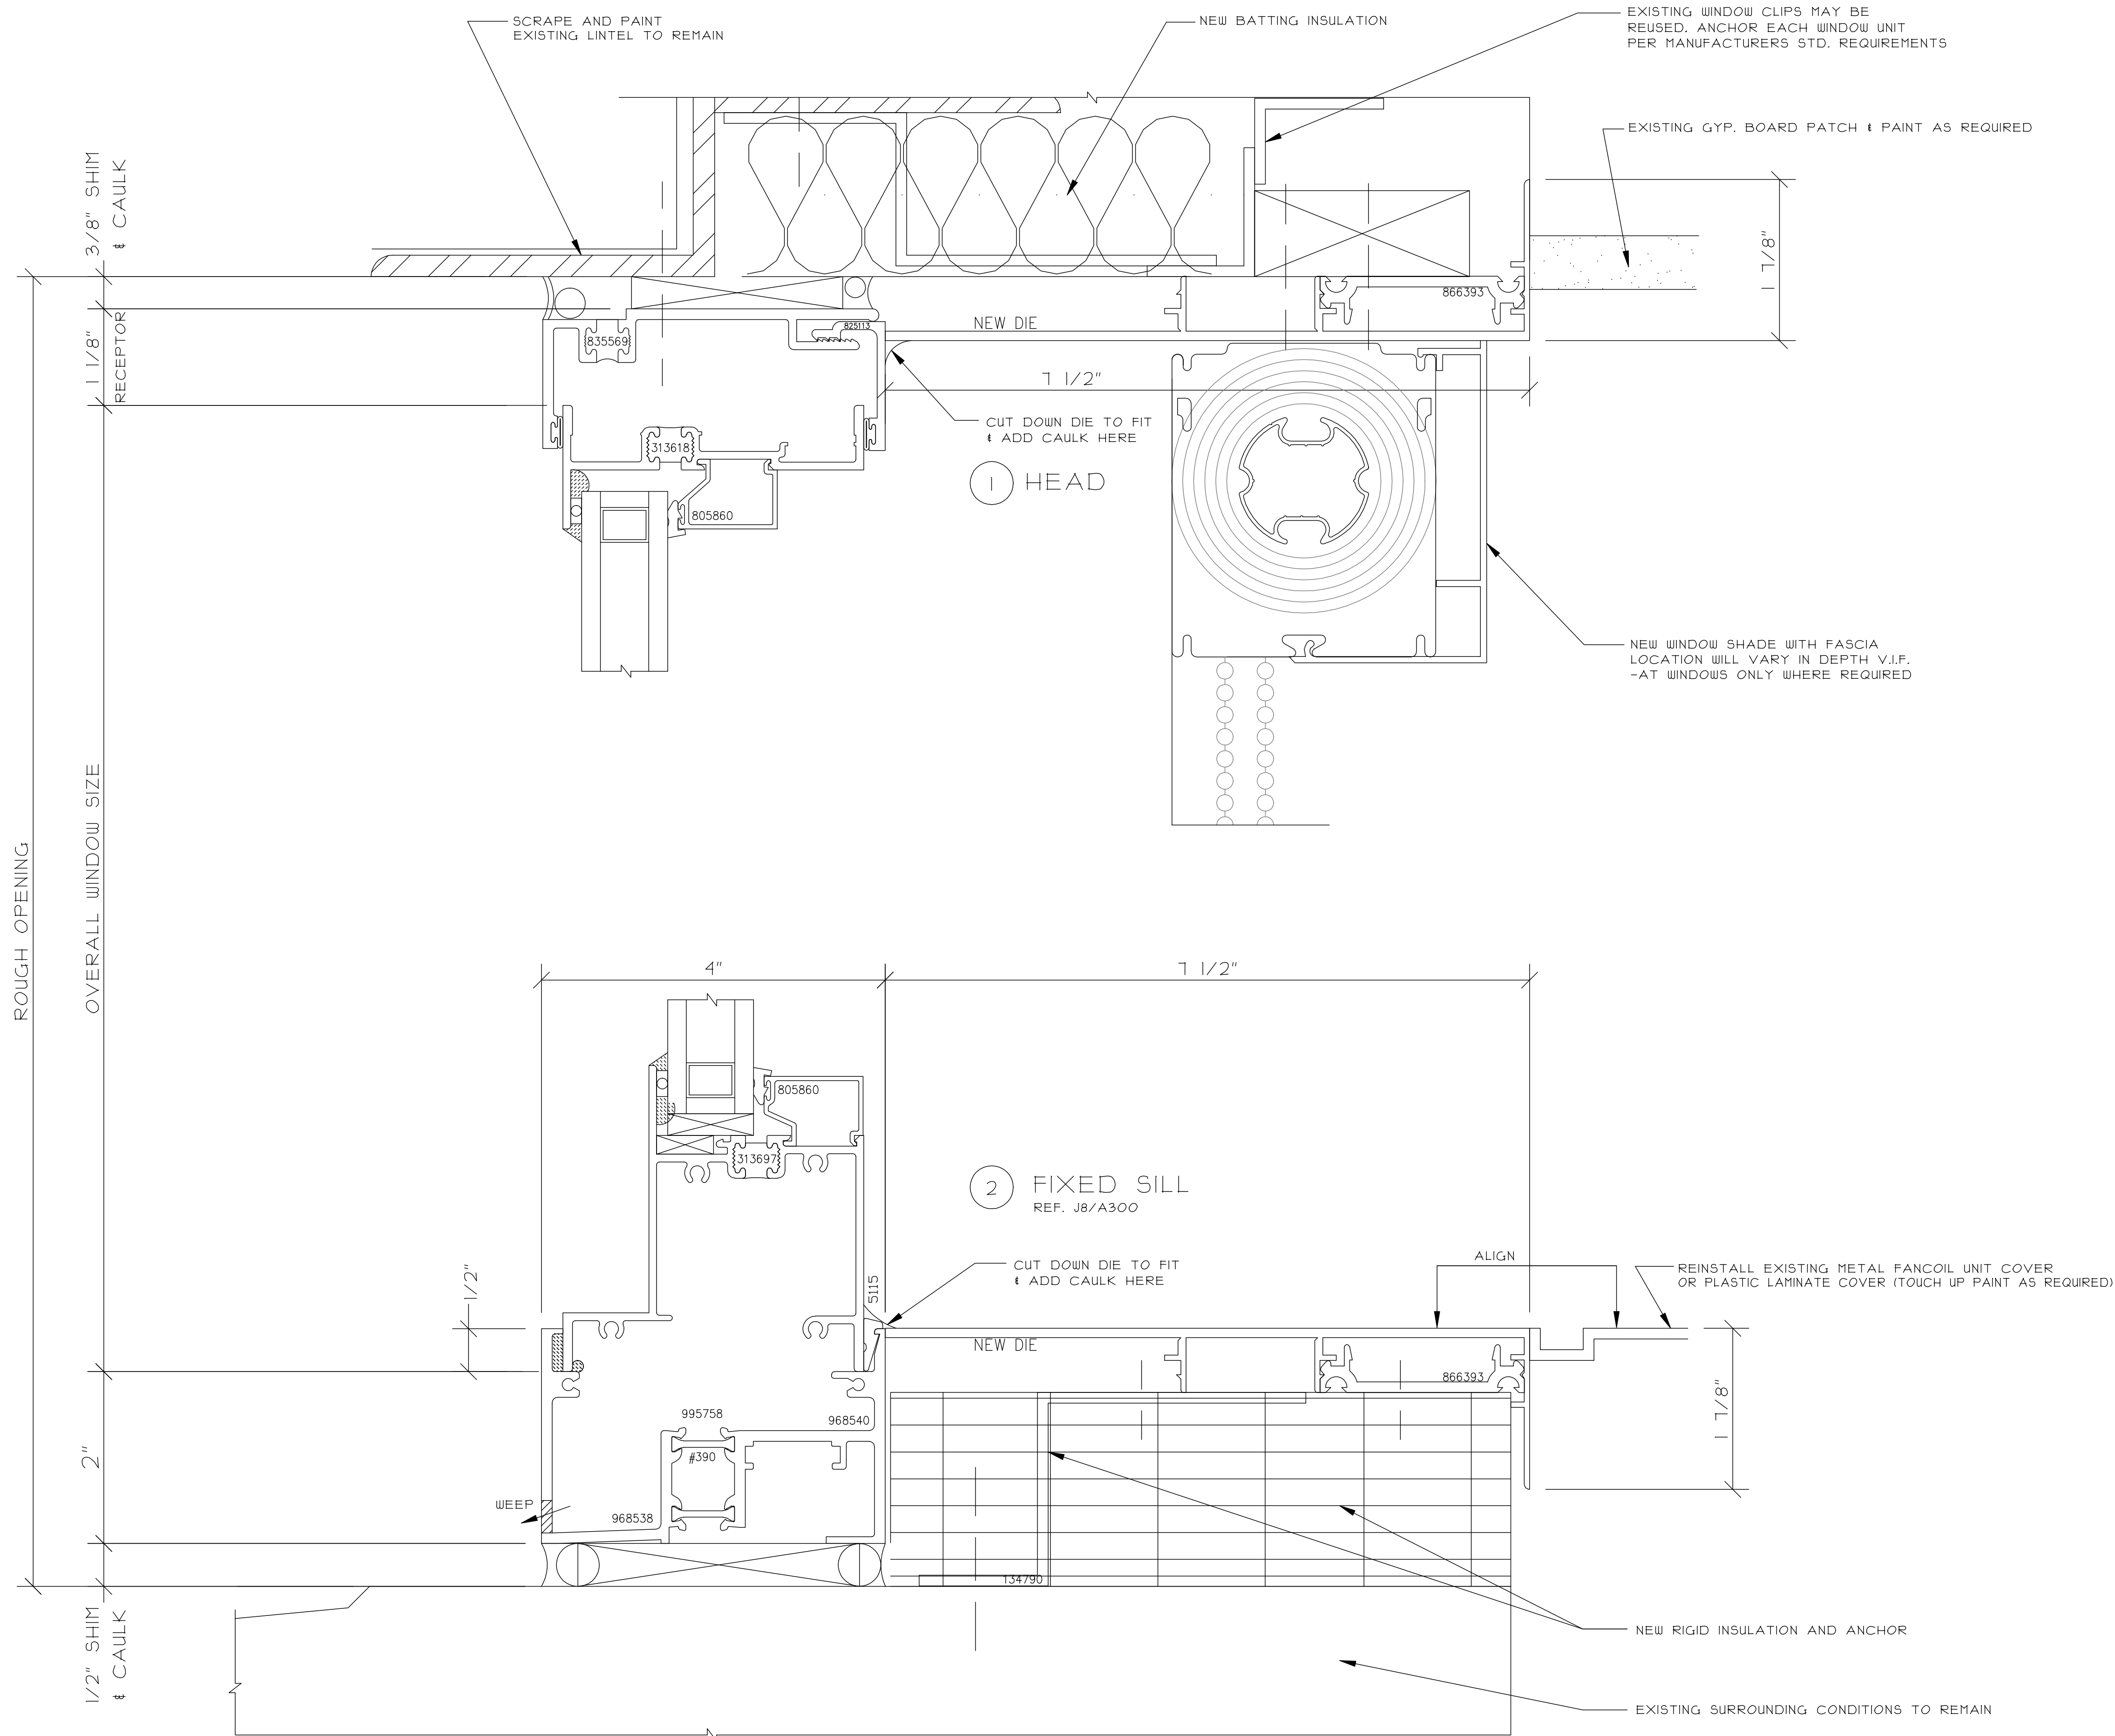

THIS DRAWING INCLUDING THE INFORMATION, DATA AND DESIGN IS CONFIDENTIAL AND THE PROPERTY OF AJAY GLASS CO. IT IS NOT TO BE COPIED, REPRODUCED OR ITS CONTENTS DIVULGED WITHOUT THE WRITTEN PERMISSION OF AJAY GLASS CO.

TITLE

WINDOW WALL
DETAILS

DRAWN BY / DATE

SAMPLE

CHECKED BY / DATE

AJAY PROJECT MANAGER

SCALE:

12" = 1'-0"

AJAY PROJECT NO.:

DWG NO.:

412

CONSTRUCTION MANAGER:


ARCHITECT INFO:

PROJECT INFO:


DATE

BY


NO. REVISION DESCRIPTION / ACTION TAKEN

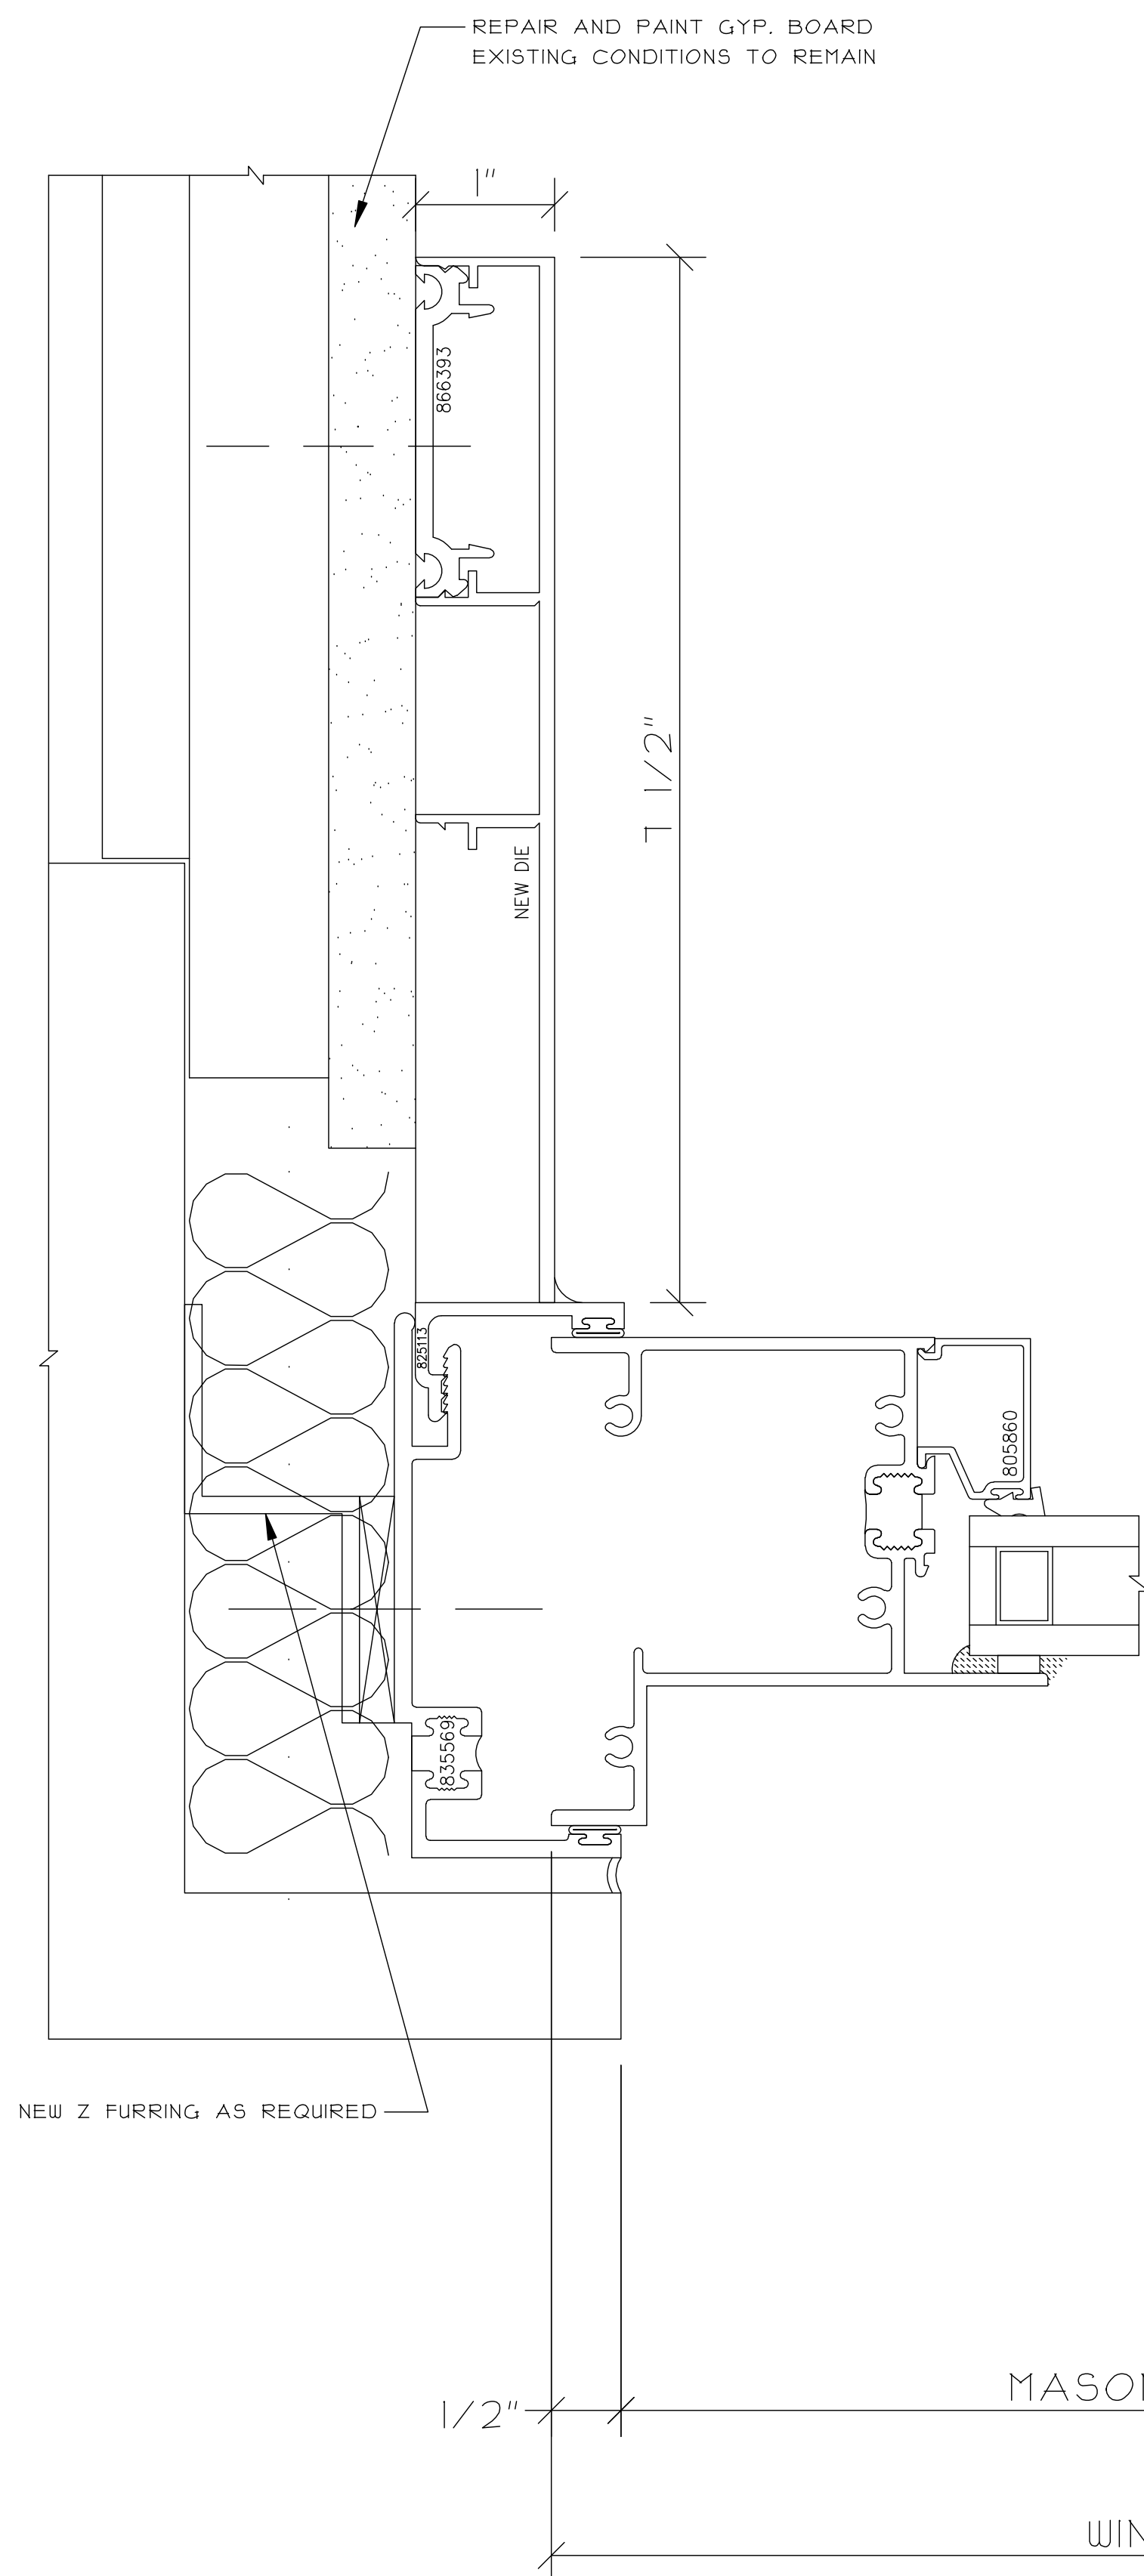

① FIXED LOWER JAMB

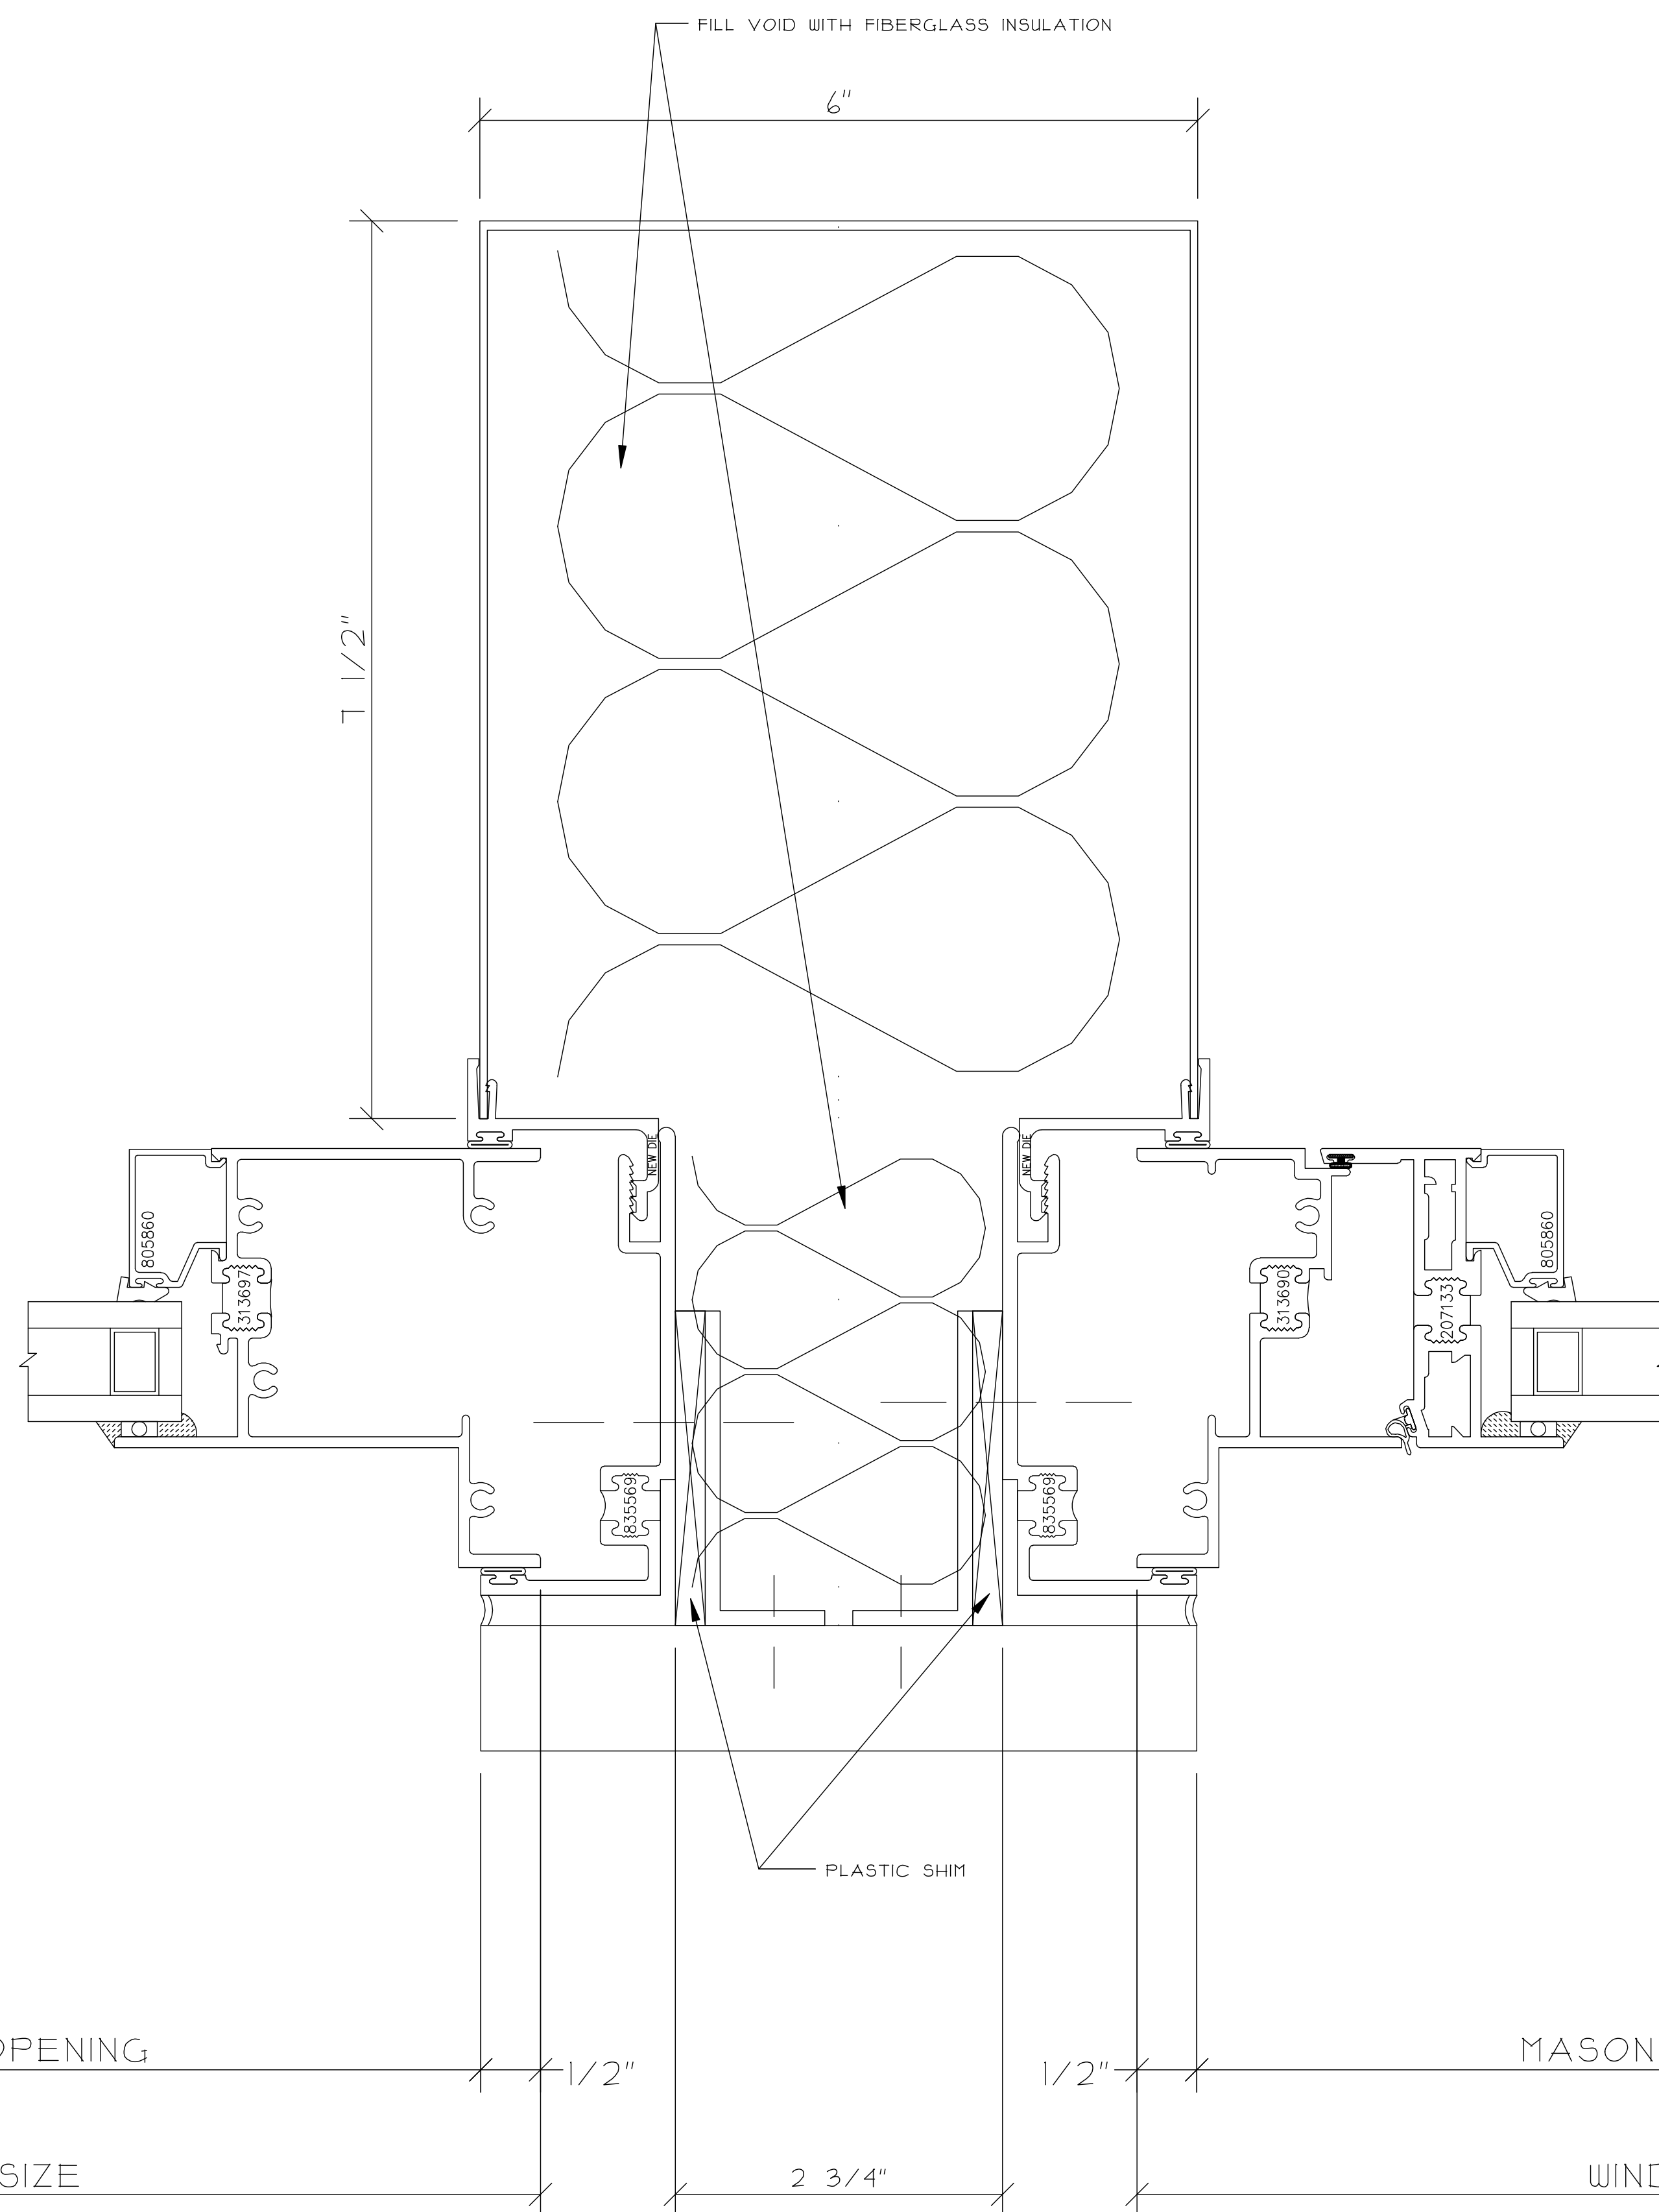


② FIXED/OPERABLE LOWER COLUMN JAMB
REF. C10/A300

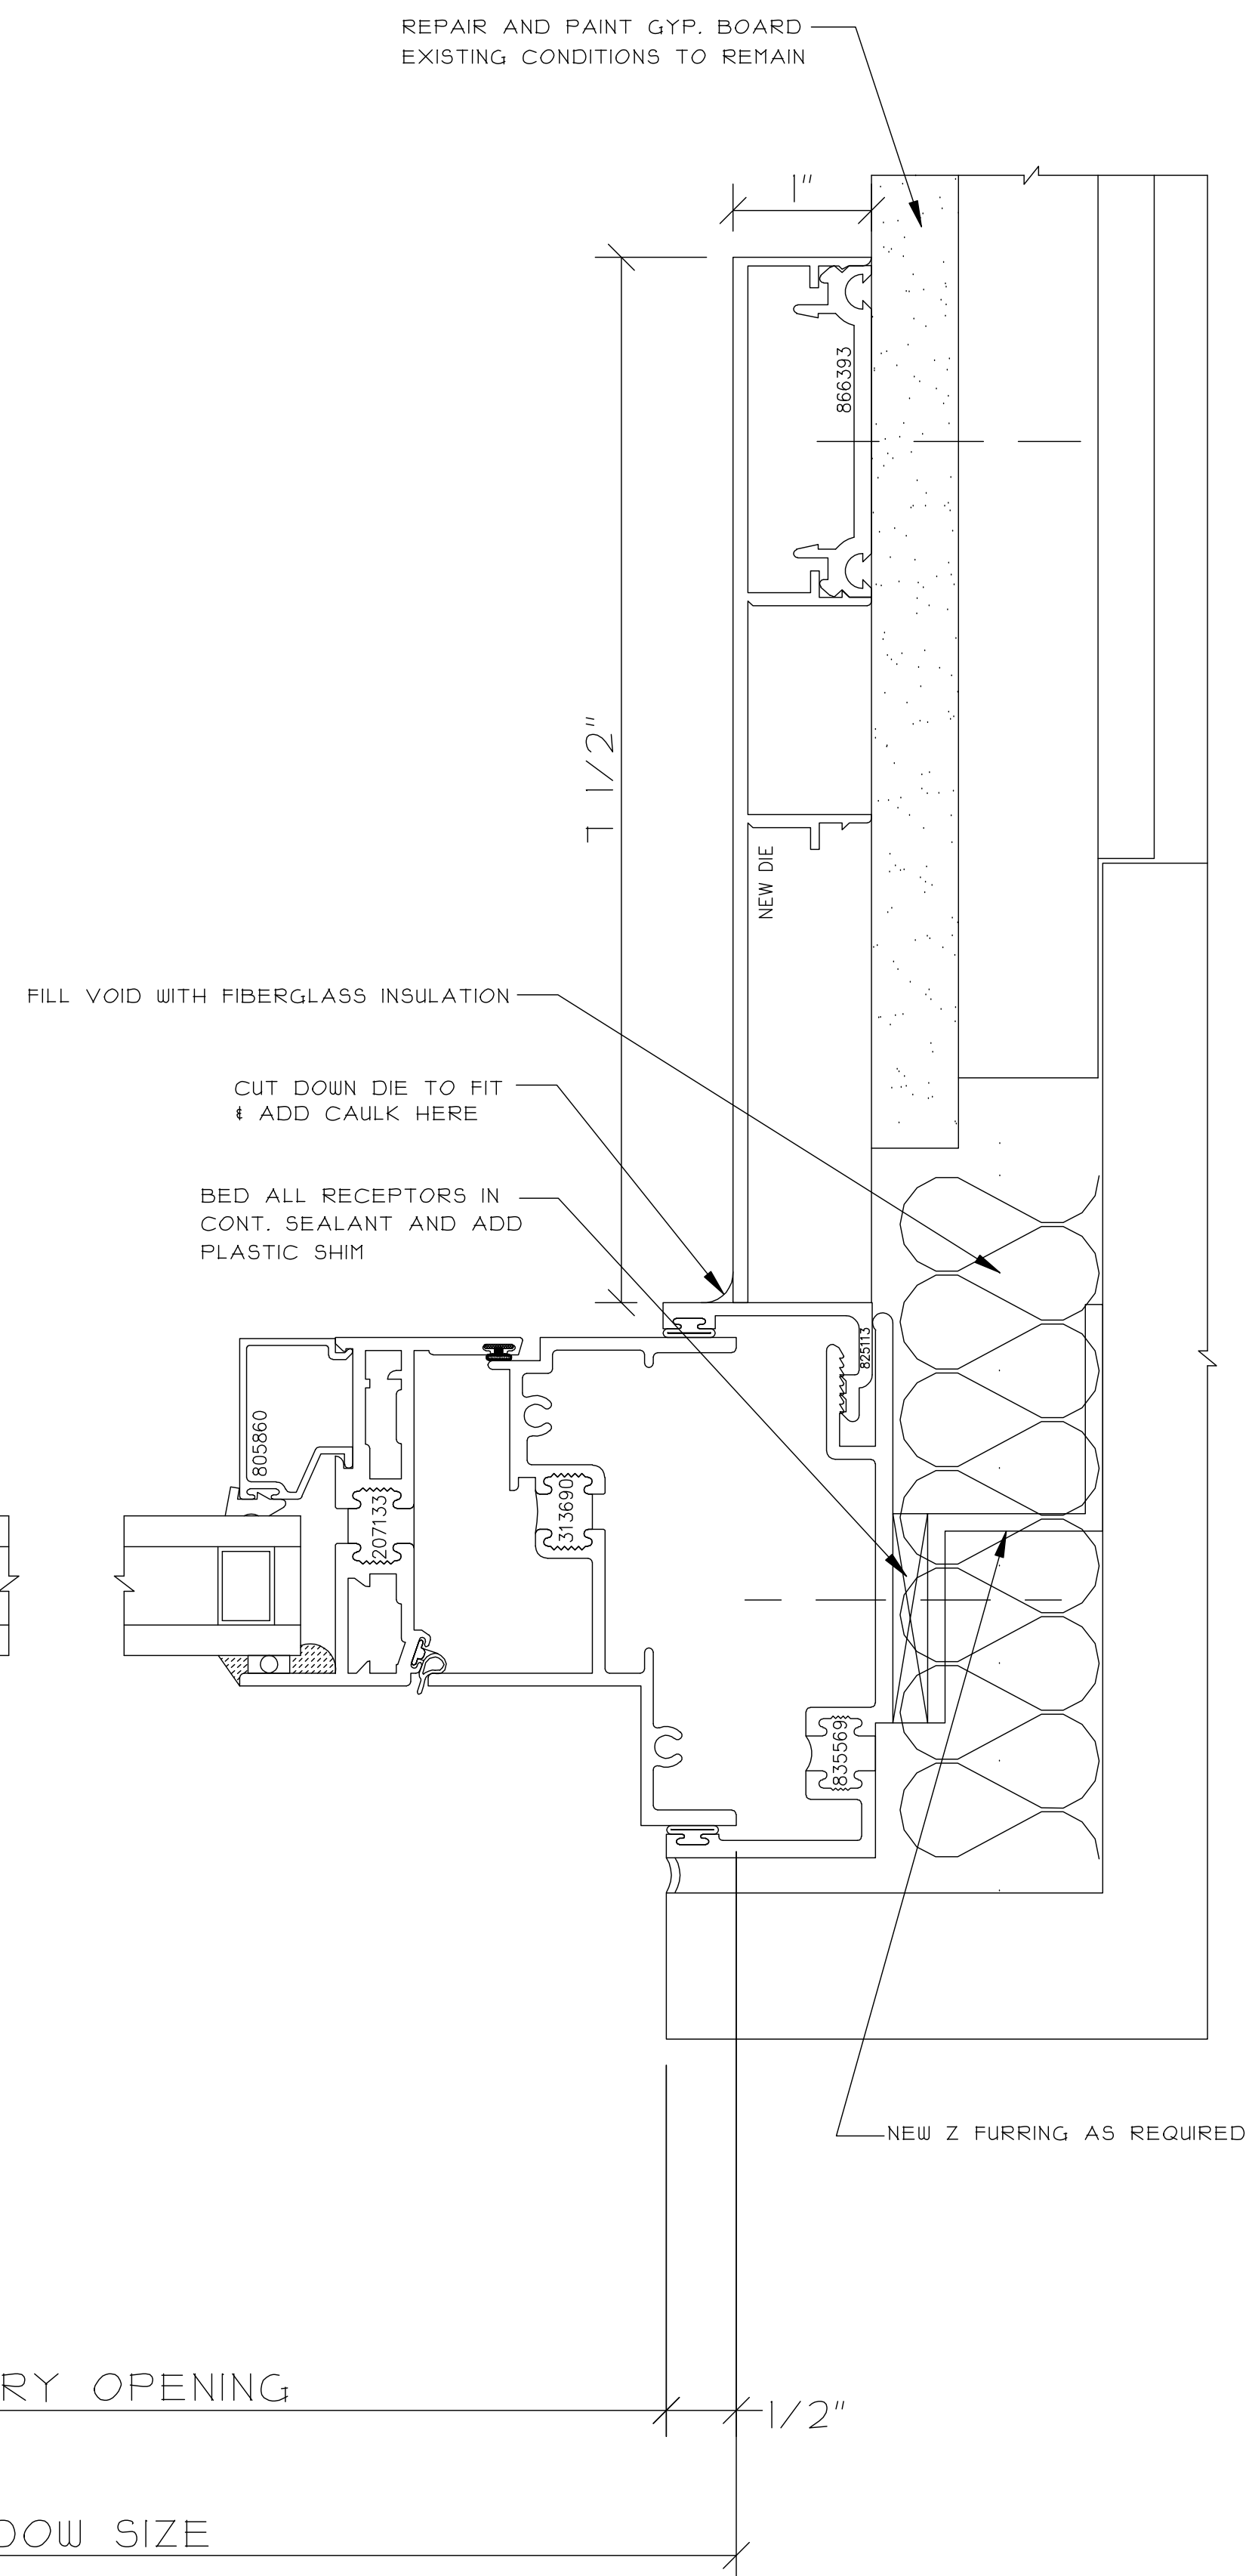


③ OPERABLE JAMB
REF. C12/A300

THIS DRAWING INCLUDING THE INFORMATION, DATA AND DESIGN IS CONFIDENTIAL AND THE PROPERTY OF AJAY GLASS CO. IT IS NOT TO BE COPIED, REPRODUCED OR ITS CONTENTS DIVULGED WITHOUT THE WRITTEN PERMISSION OF AJAY GLASS CO.		CONSTRUCTION MANAGER:		ARCHITECT INFO:		PROJECT INFO:	
TITLE		NO.		REVISION DESCRIPTION / ACTION TAKEN		BY	
WINDOW WALL DETAILS							
DRAWN BY / DATE							
SAMPLE							
CHECKED BY / DATE							
AJAY PROJECT MANAGER							
SCALE:							
12" = 1'-0"							
AJAY PROJECT NO.:							
DWG NO.:							
414							

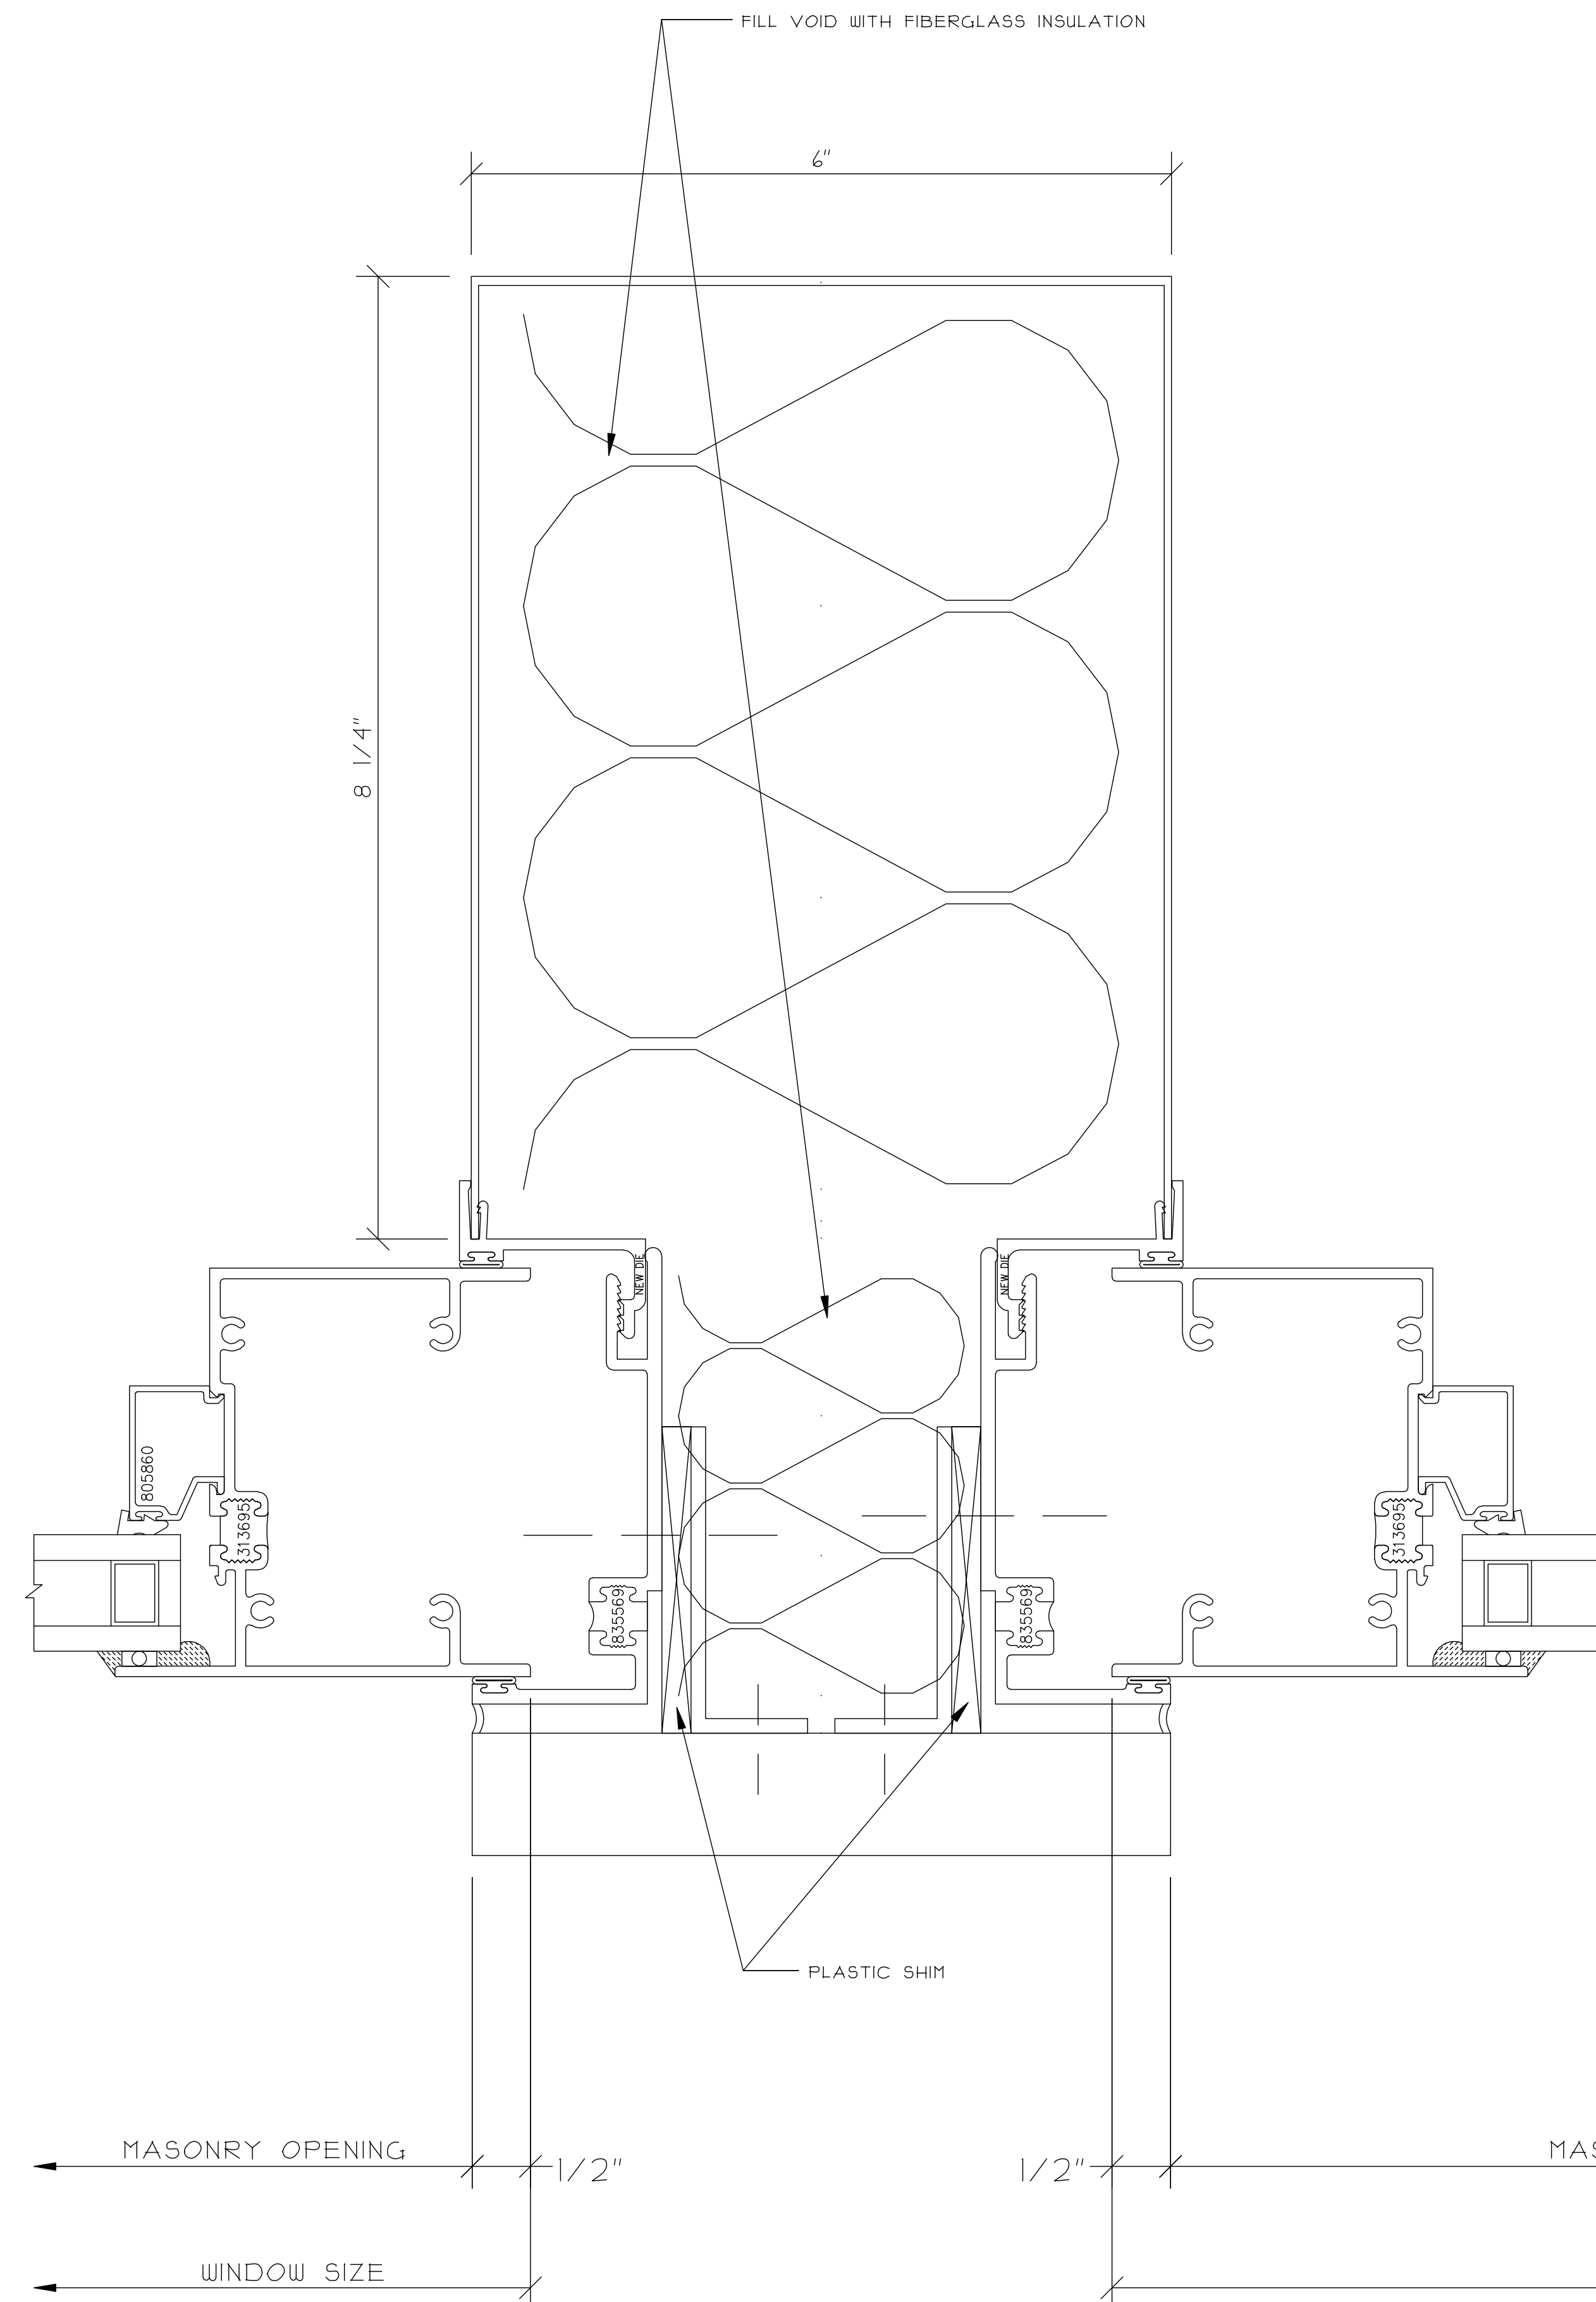

① FIXED UPPER
COLUMN JAMB

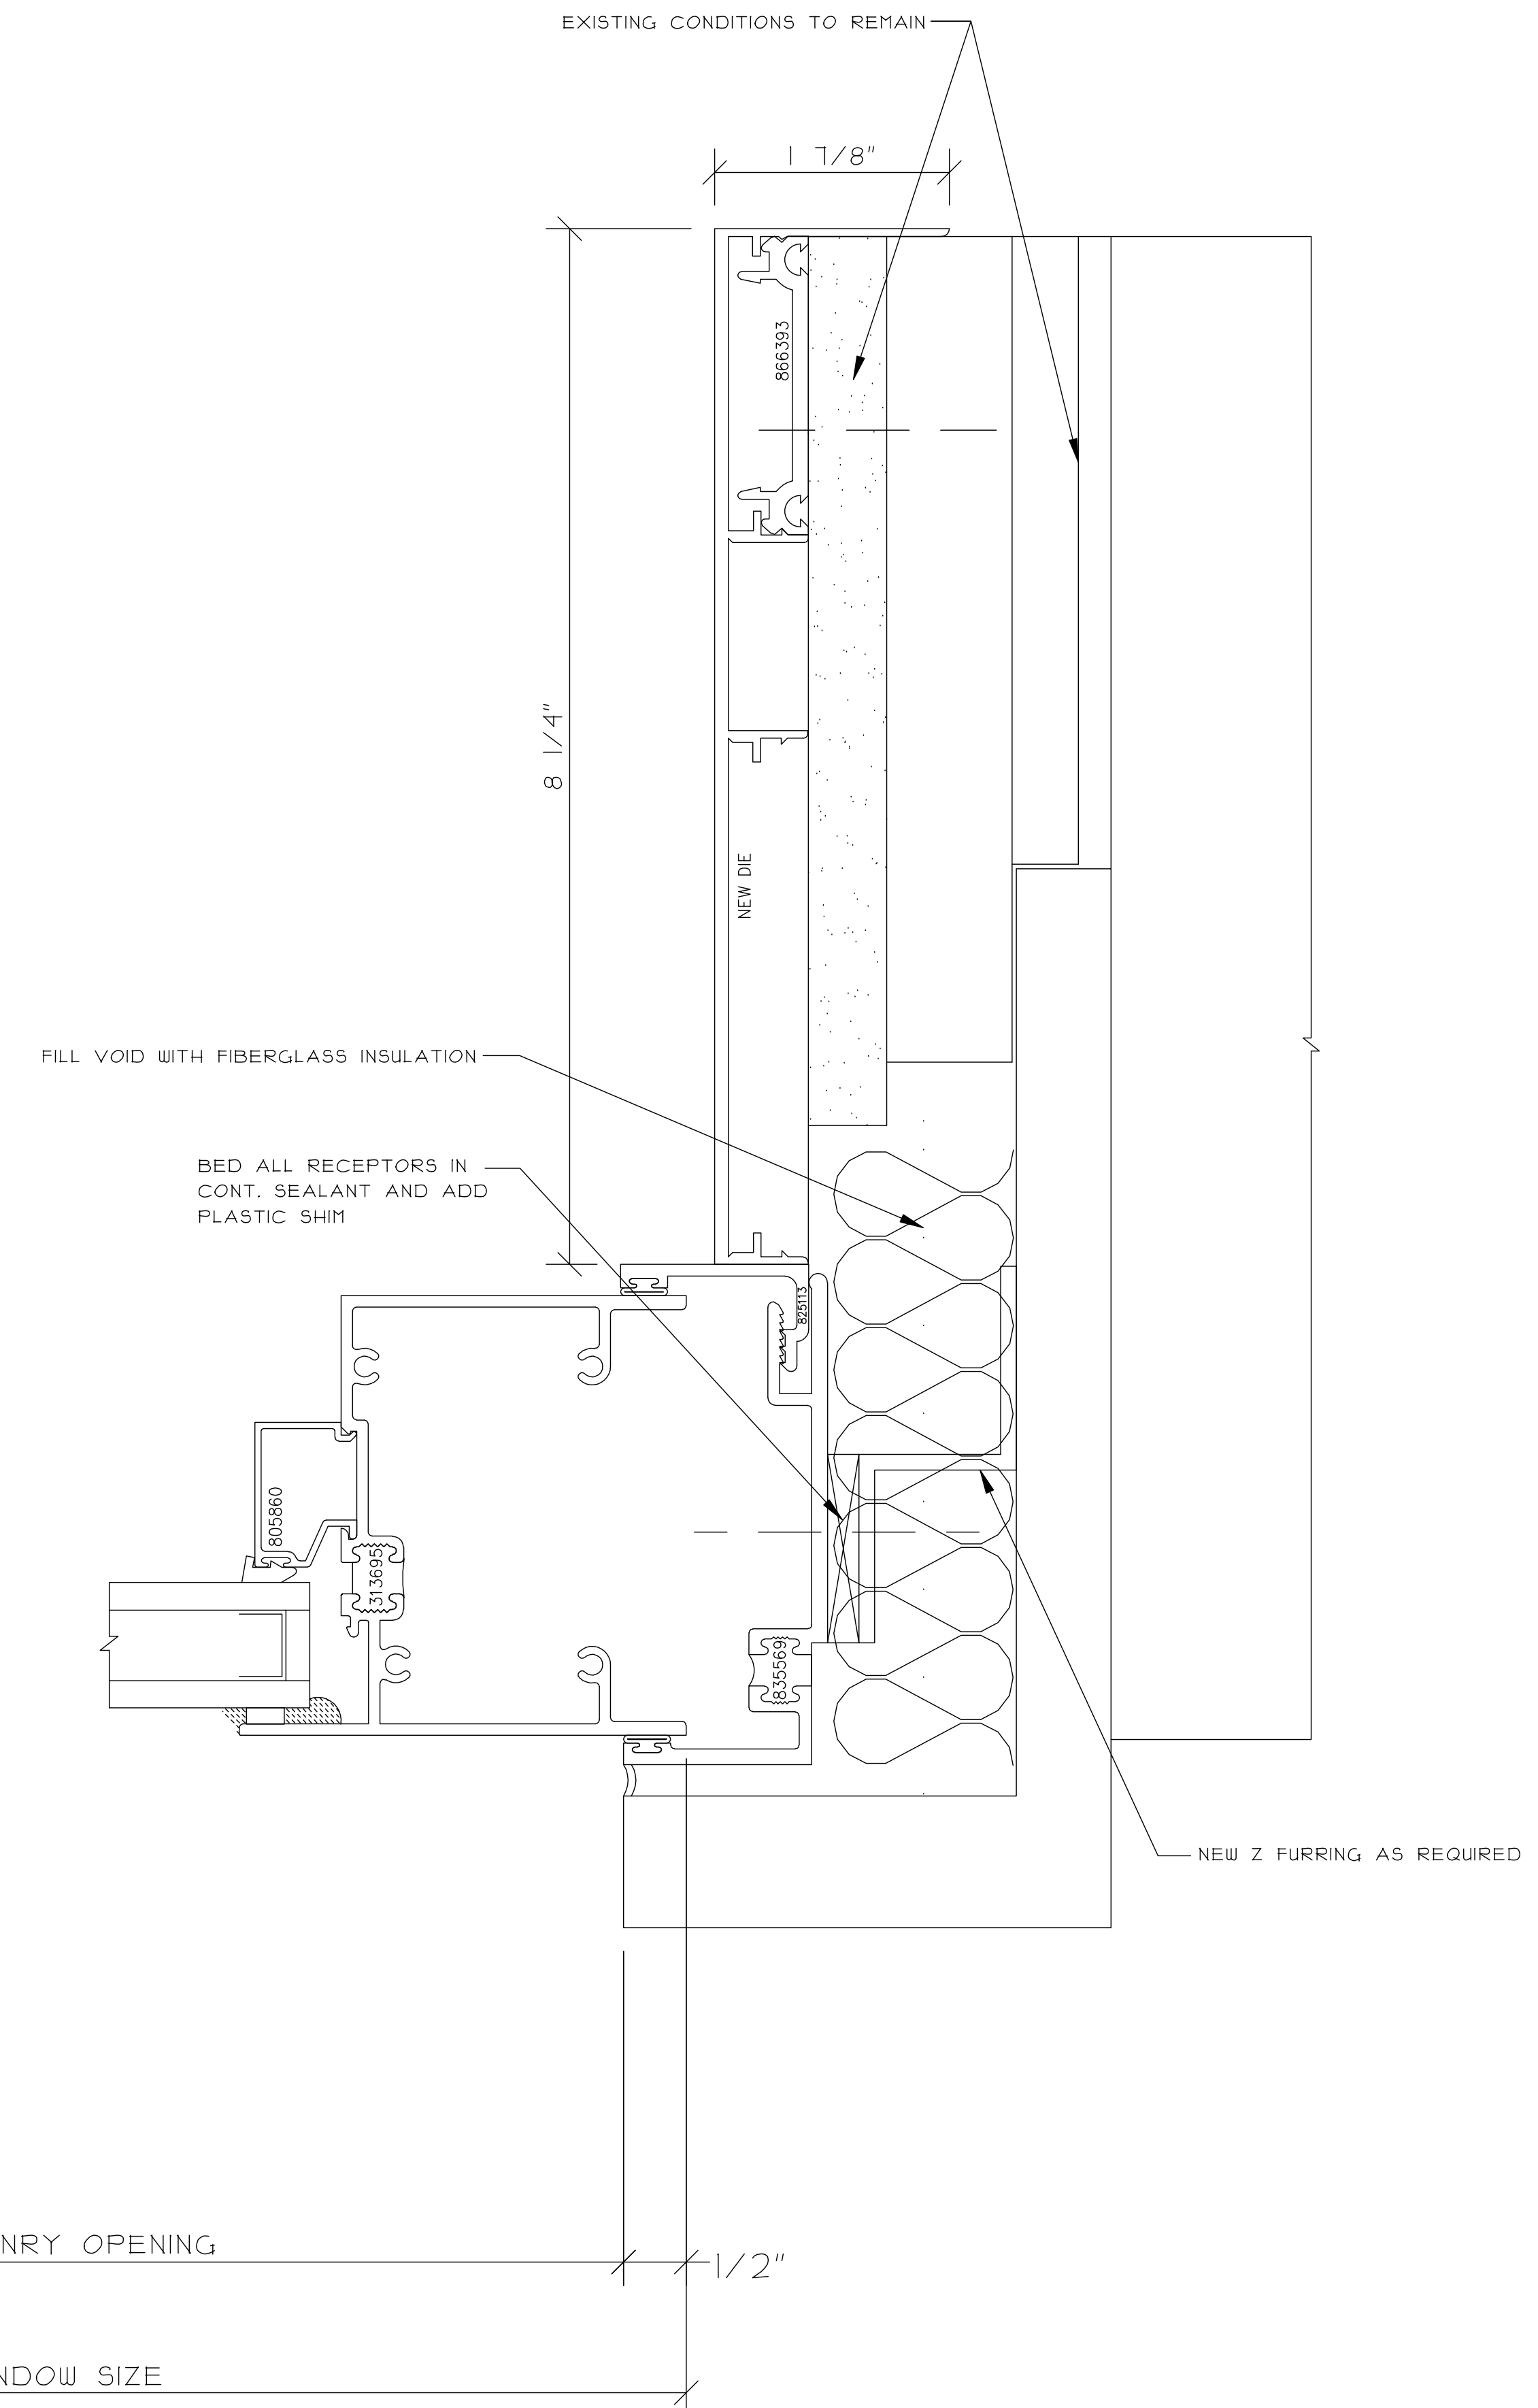

2 FIXED UPPER JAMB
REF. C8/A300

THIS DRAWING INCLUDING THE INFORMATION, DATA AND DESIGN IS CONFIDENTIAL AND THE PROPERTY OF AJAY GLASS CO. IT IS NOT TO BE COPIED, REPRODUCED OR ITS CONTENTS DIVULGED WITHOUT THE WRITTEN PERMISSION OF AJAY GLASS CO.

WINDOW WALL DETAILS

RAWN BY / DATE

SAMPLE

CHECKED BY / DATE

JAY PROJECT MANAGER:

SCALE:

12" = 1'-0"

JAY PROJECT NO.:

WG NO.:

415

[illegible]

CONSTRUCTION MANAGER:

ARCHITECT INFO:

PROJECT INFO:

TITLE

DRAWN BY / DA

CHECKED BY /

JAY PROJECT MANAGER:


SALE:

JAY PROJECT NO.:



WG NO.:

415

416

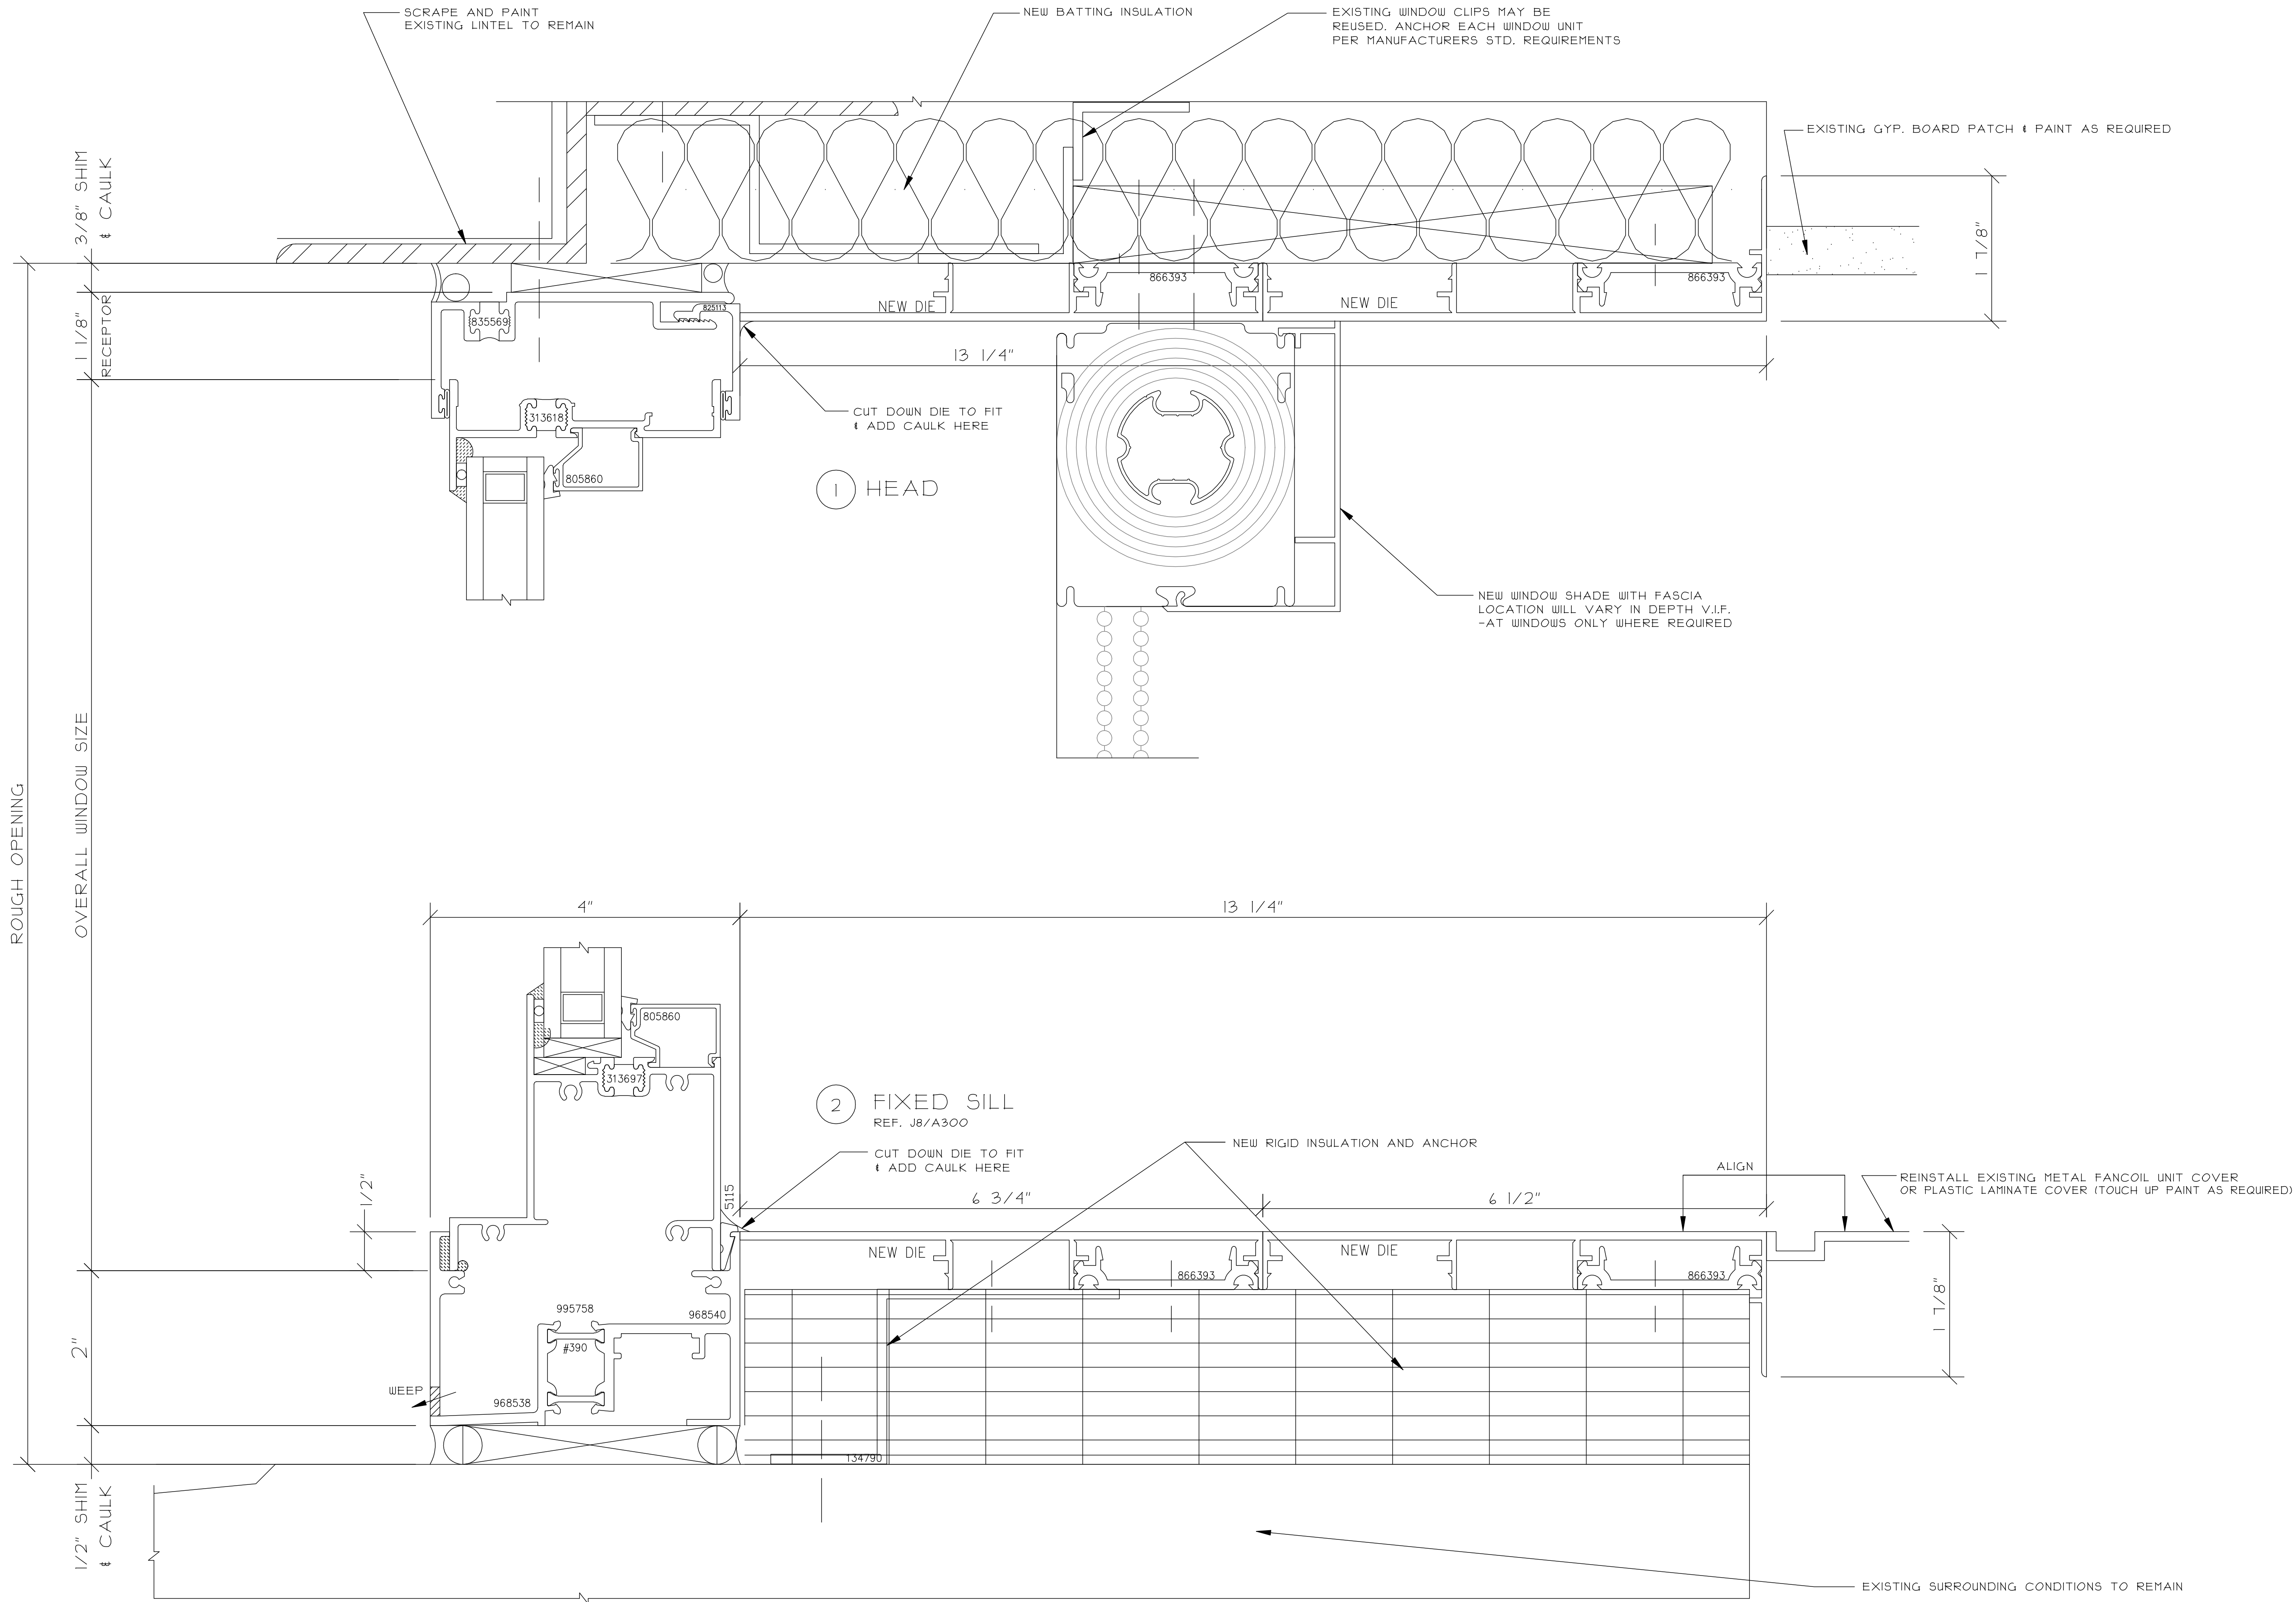

NO.		REVISION DESCRIPTION / ACTION TAKEN		BY	DATE
CONSTRUCTION MANAGER:					
ARCHITECT INFO:					
PROJECT INFO:					
THIS DRAWING INCLUDING THE INFORMATION, DATA AND DESIGN IS CONFIDENTIAL AND THE PROPERTY OF AJAY GLASS CO. IT IS NOT TO BE COPIED, REPRODUCED OR ITS CONTENTS DIVULGED WITHOUT THE WRITTEN PERMISSION OF AJAY GLASS CO.					
TITLE					
WINDOW WALL DETAILS					
DRAWN BY / DATE					
SAMPLE					
CHECKED BY / DATE					
AJAY PROJECT MANAGER:					
SCALE:					
12" = 1'-0"					
AJAY PROJECT NO.:					
DWG NO.:					
417					

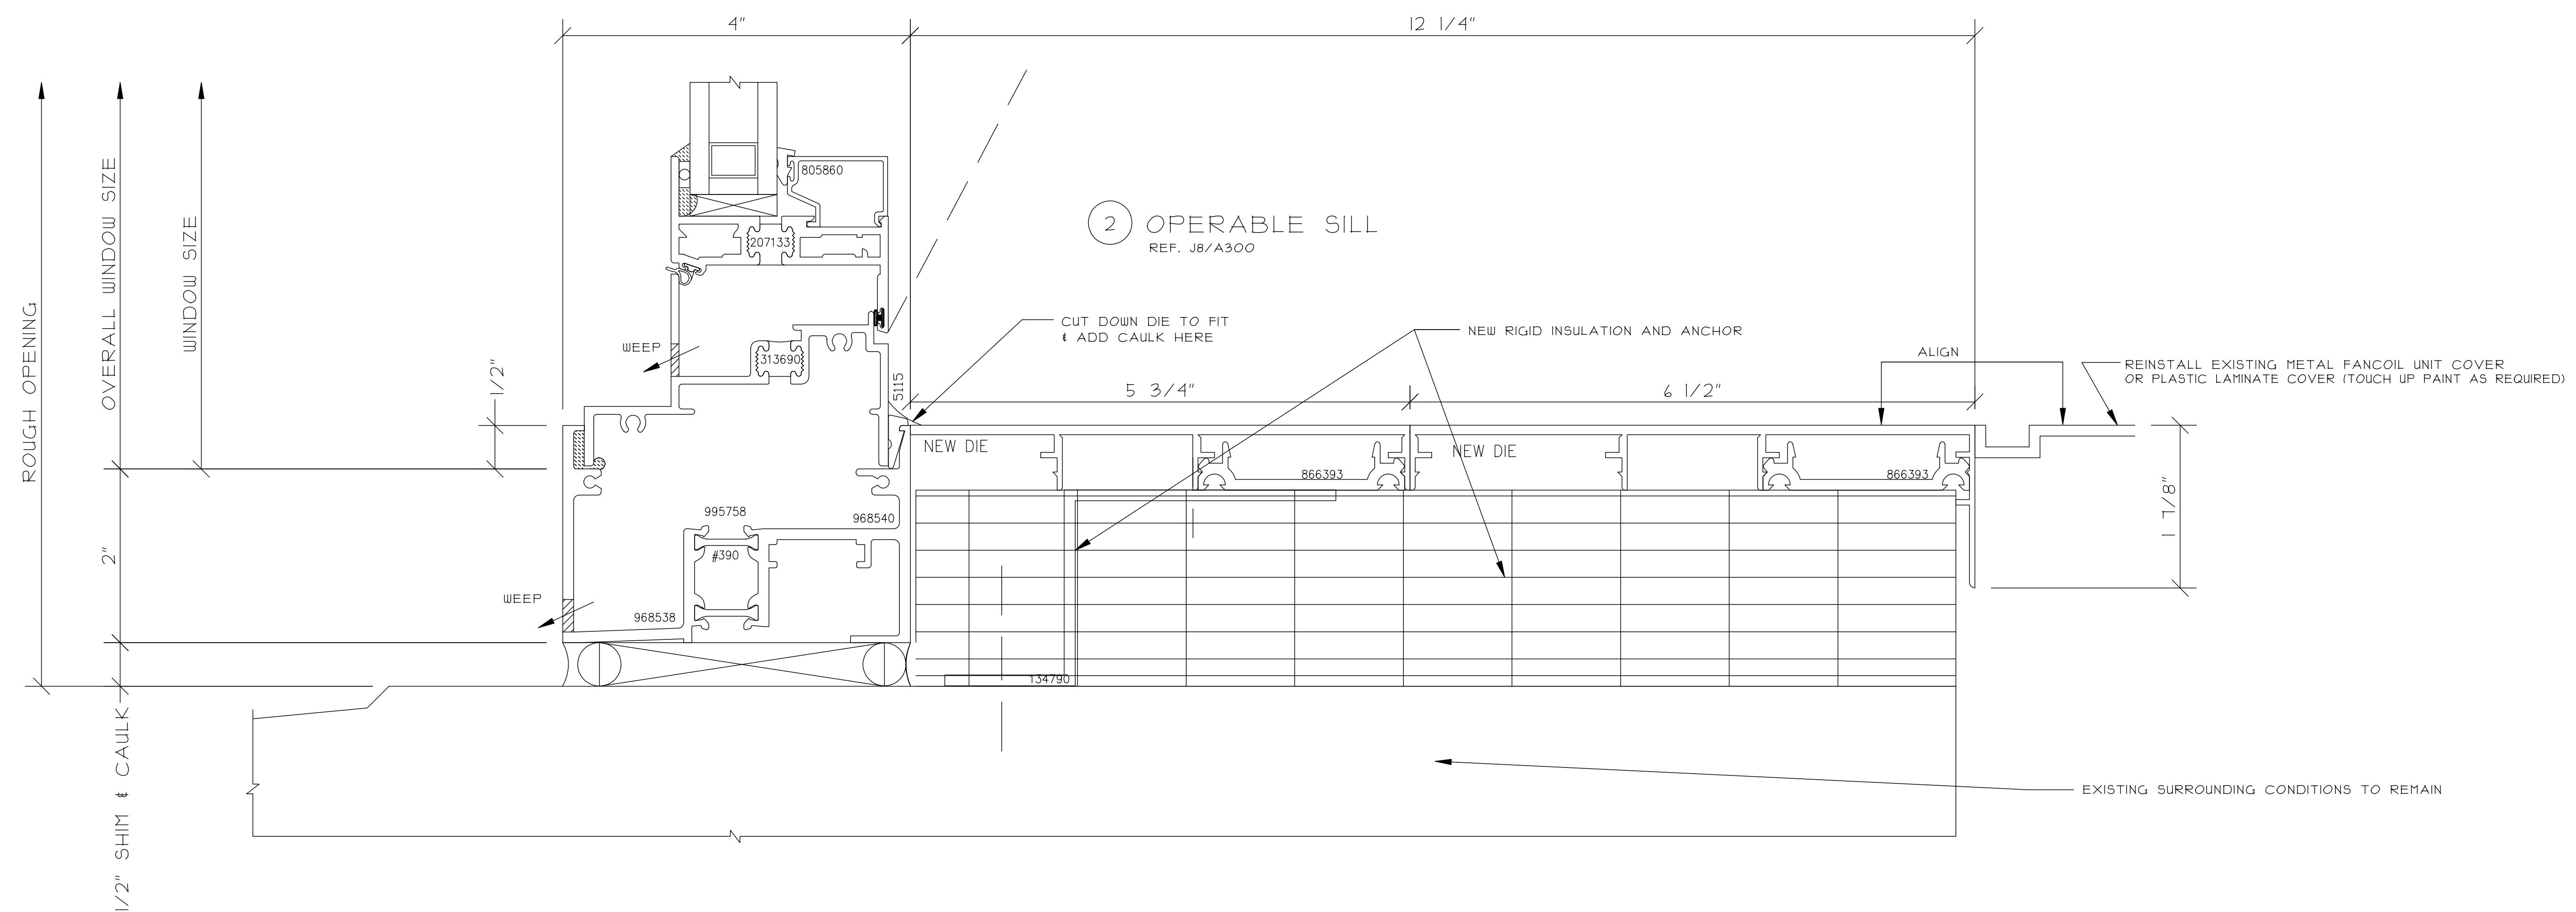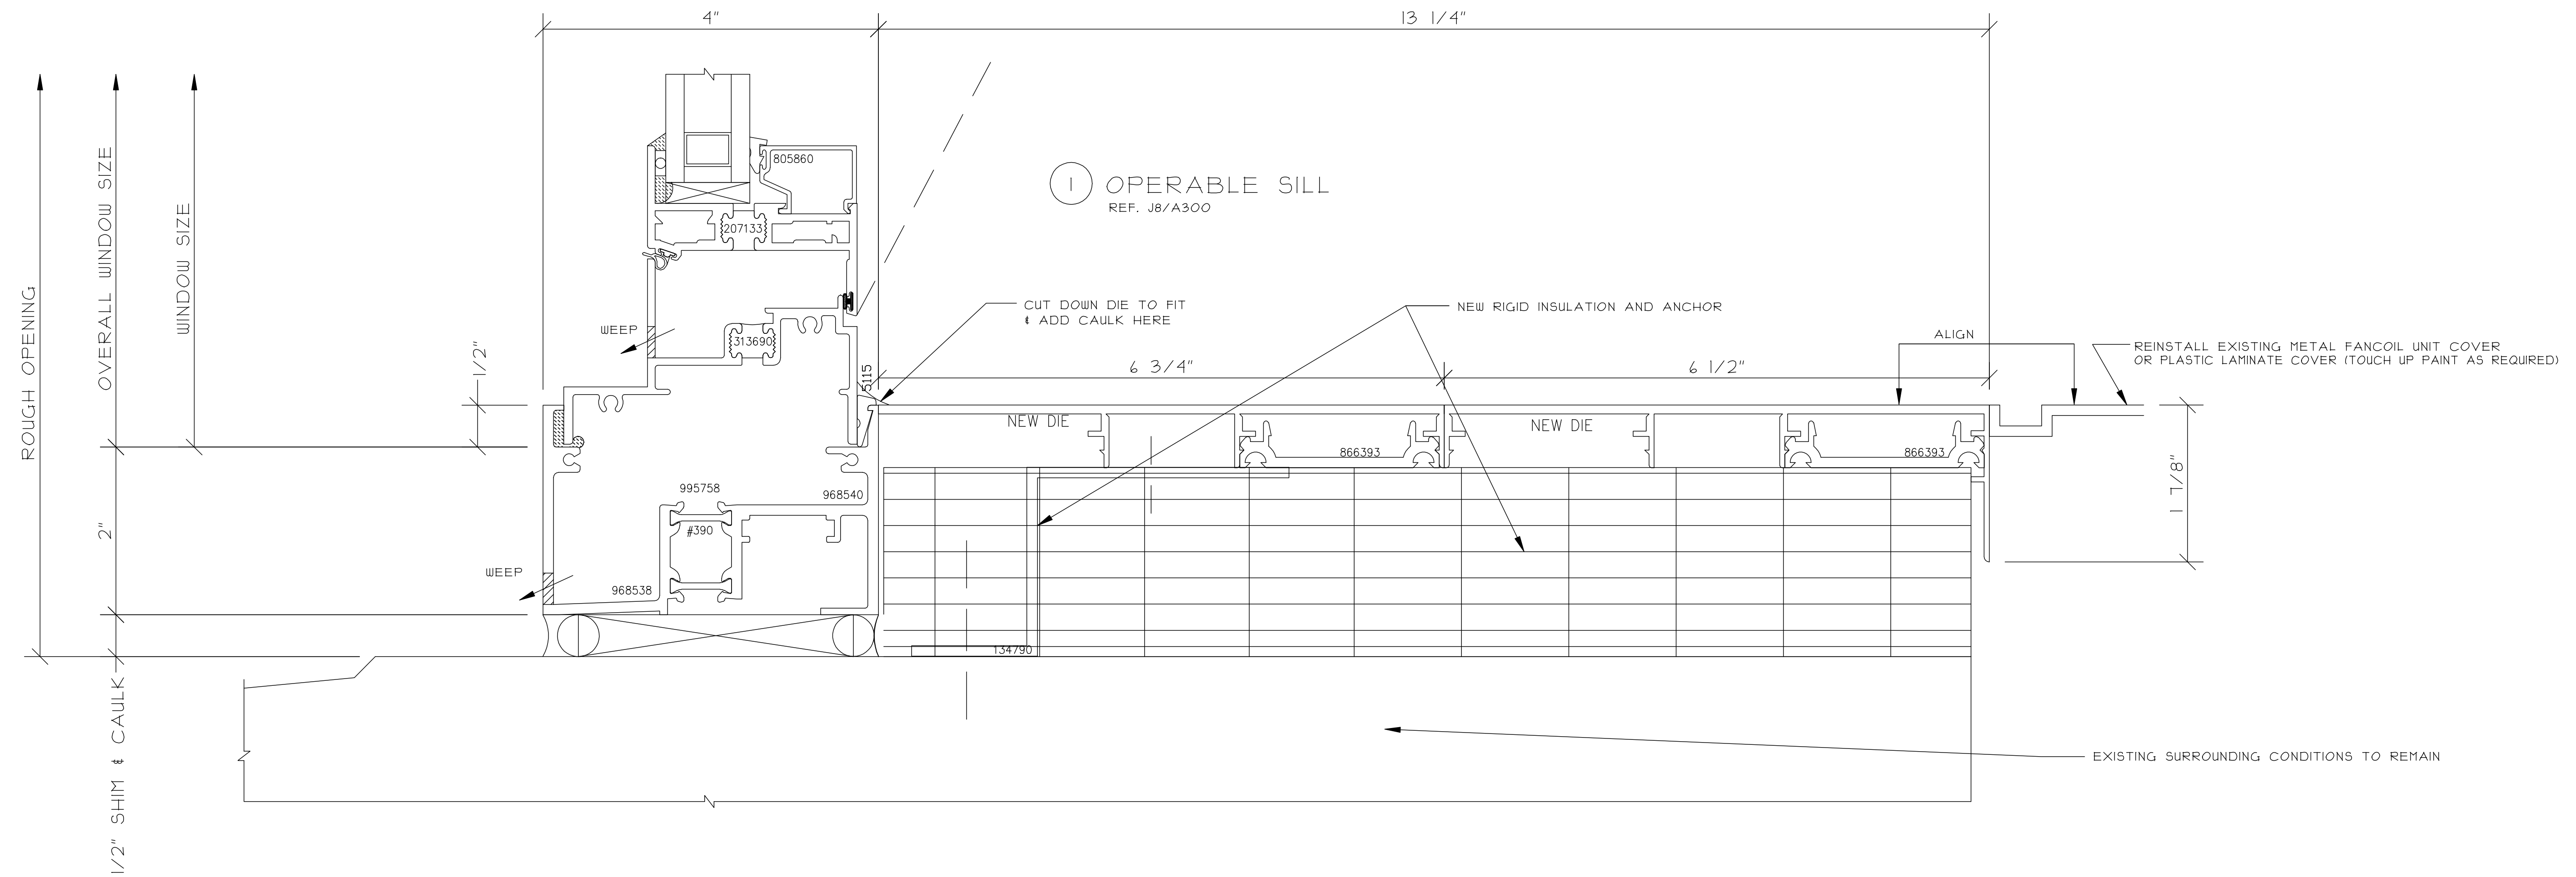

THIS DRAWING INCLUDING THE INFORMATION, DATA AND DESIGN IS CONFIDENTIAL AND THE PROPERTY OF AJAY GLASS CO. IT IS NOT TO BE COPIED, REPRODUCED OR ITS CONTENTS DIVULGED WITHOUT THE WRITTEN PERMISSION OF AJAY GLASS CO.

TITLE

WINDOW WALL DETAILS

DRAWN BY / DATE

SAMPLE

CHECKED BY / DATE

JAY PROJECT MANAGER:

SALE:


$$2'' = 1' - 0''$$

JAY PROJECT NO.:



WG NO.:

418


[illegible]

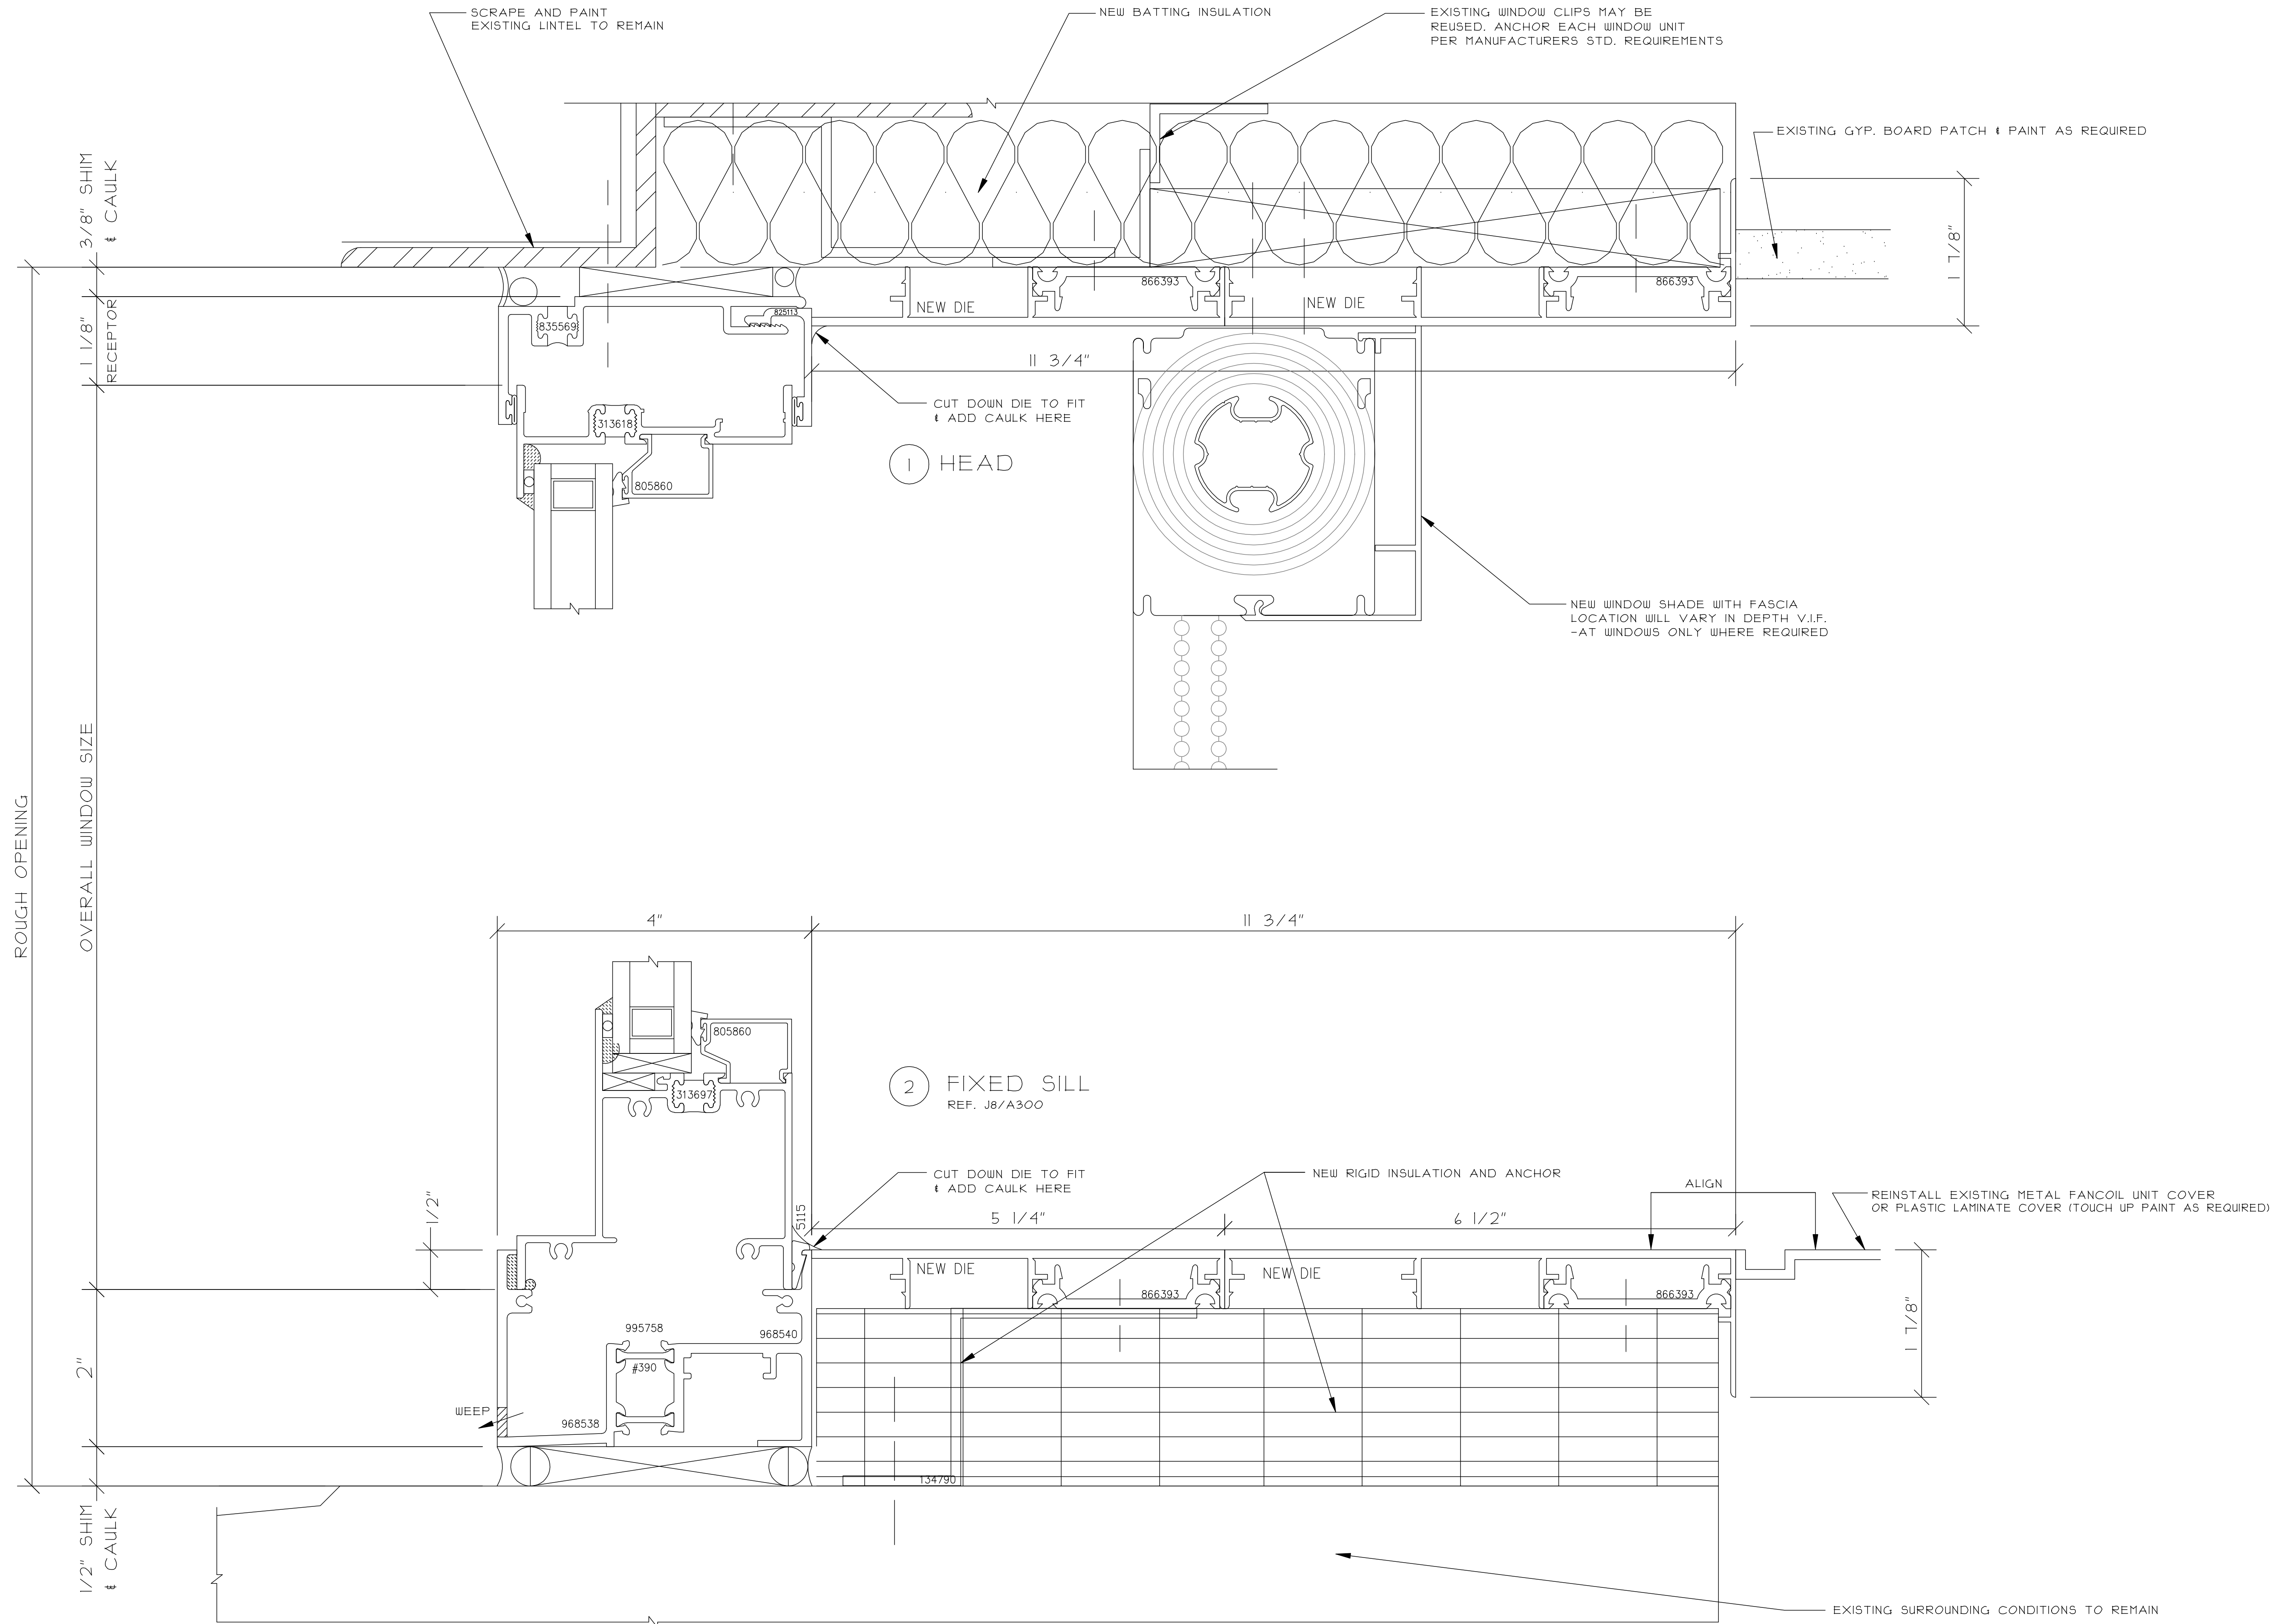


NO.		REVISION DESCRIPTION / ACTION TAKEN	BY	DATE
CONSTRUCTION MANAGER:				
ARCHITECT INFO:				
PROJECT INFO:				
THIS DRAWING INCLUDING THE INFORMATION, DATA AND DESIGN IS CONFIDENTIAL AND THE PROPERTY OF AJAY GLASS CO. IT IS NOT TO BE COPIED, REPRODUCED OR ITS CONTENTS DIVULGED WITHOUT THE WRITTEN PERMISSION OF AJAY GLASS CO.				
TITLE				
WINDOW WALL DETAILS				
DRAWN BY / DATE				
SAMPLE				
CHECKED BY / DATE				
AJAY PROJECT MANAGER:				
SCALE:				
12" = 1'-0"				
AJAY PROJECT NO.:				
DWG NO.:				
420				

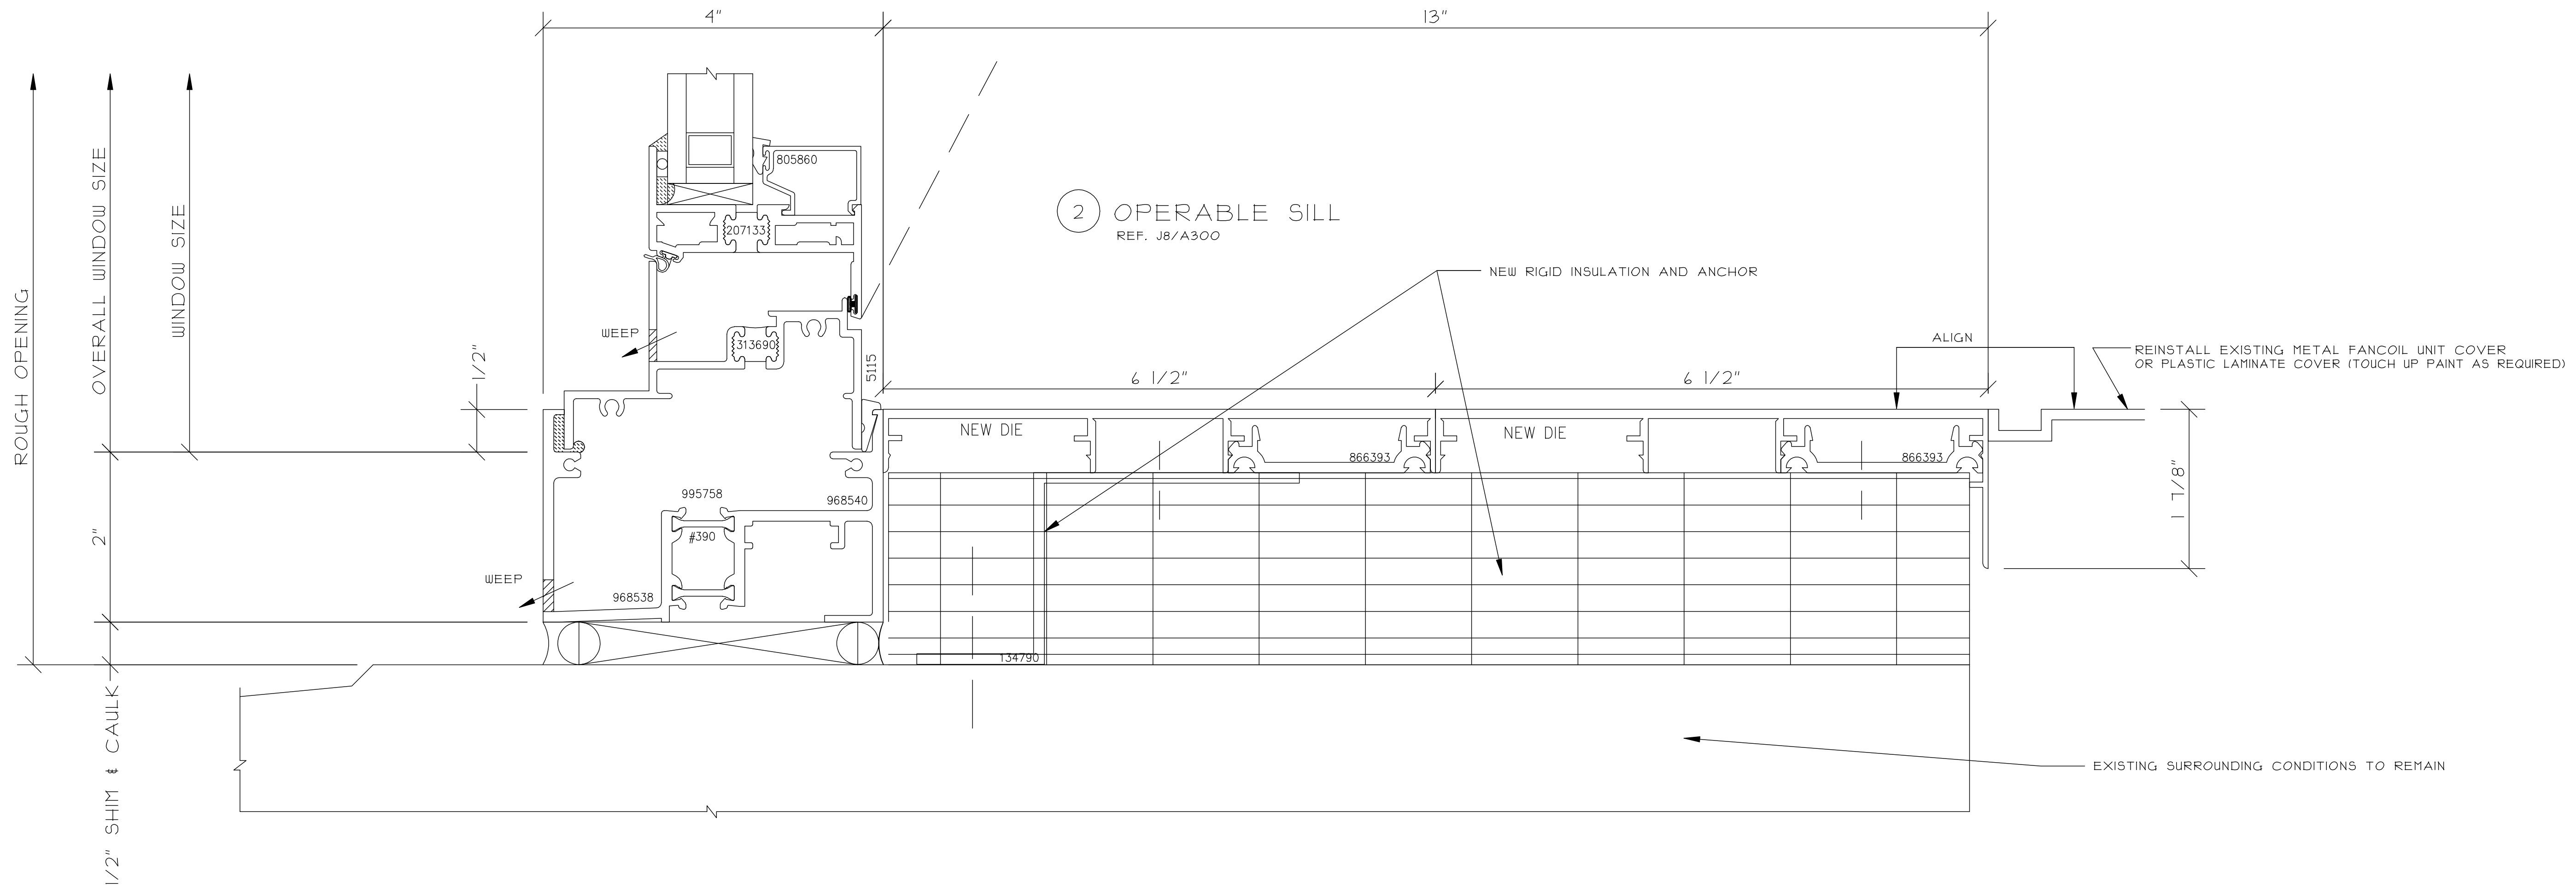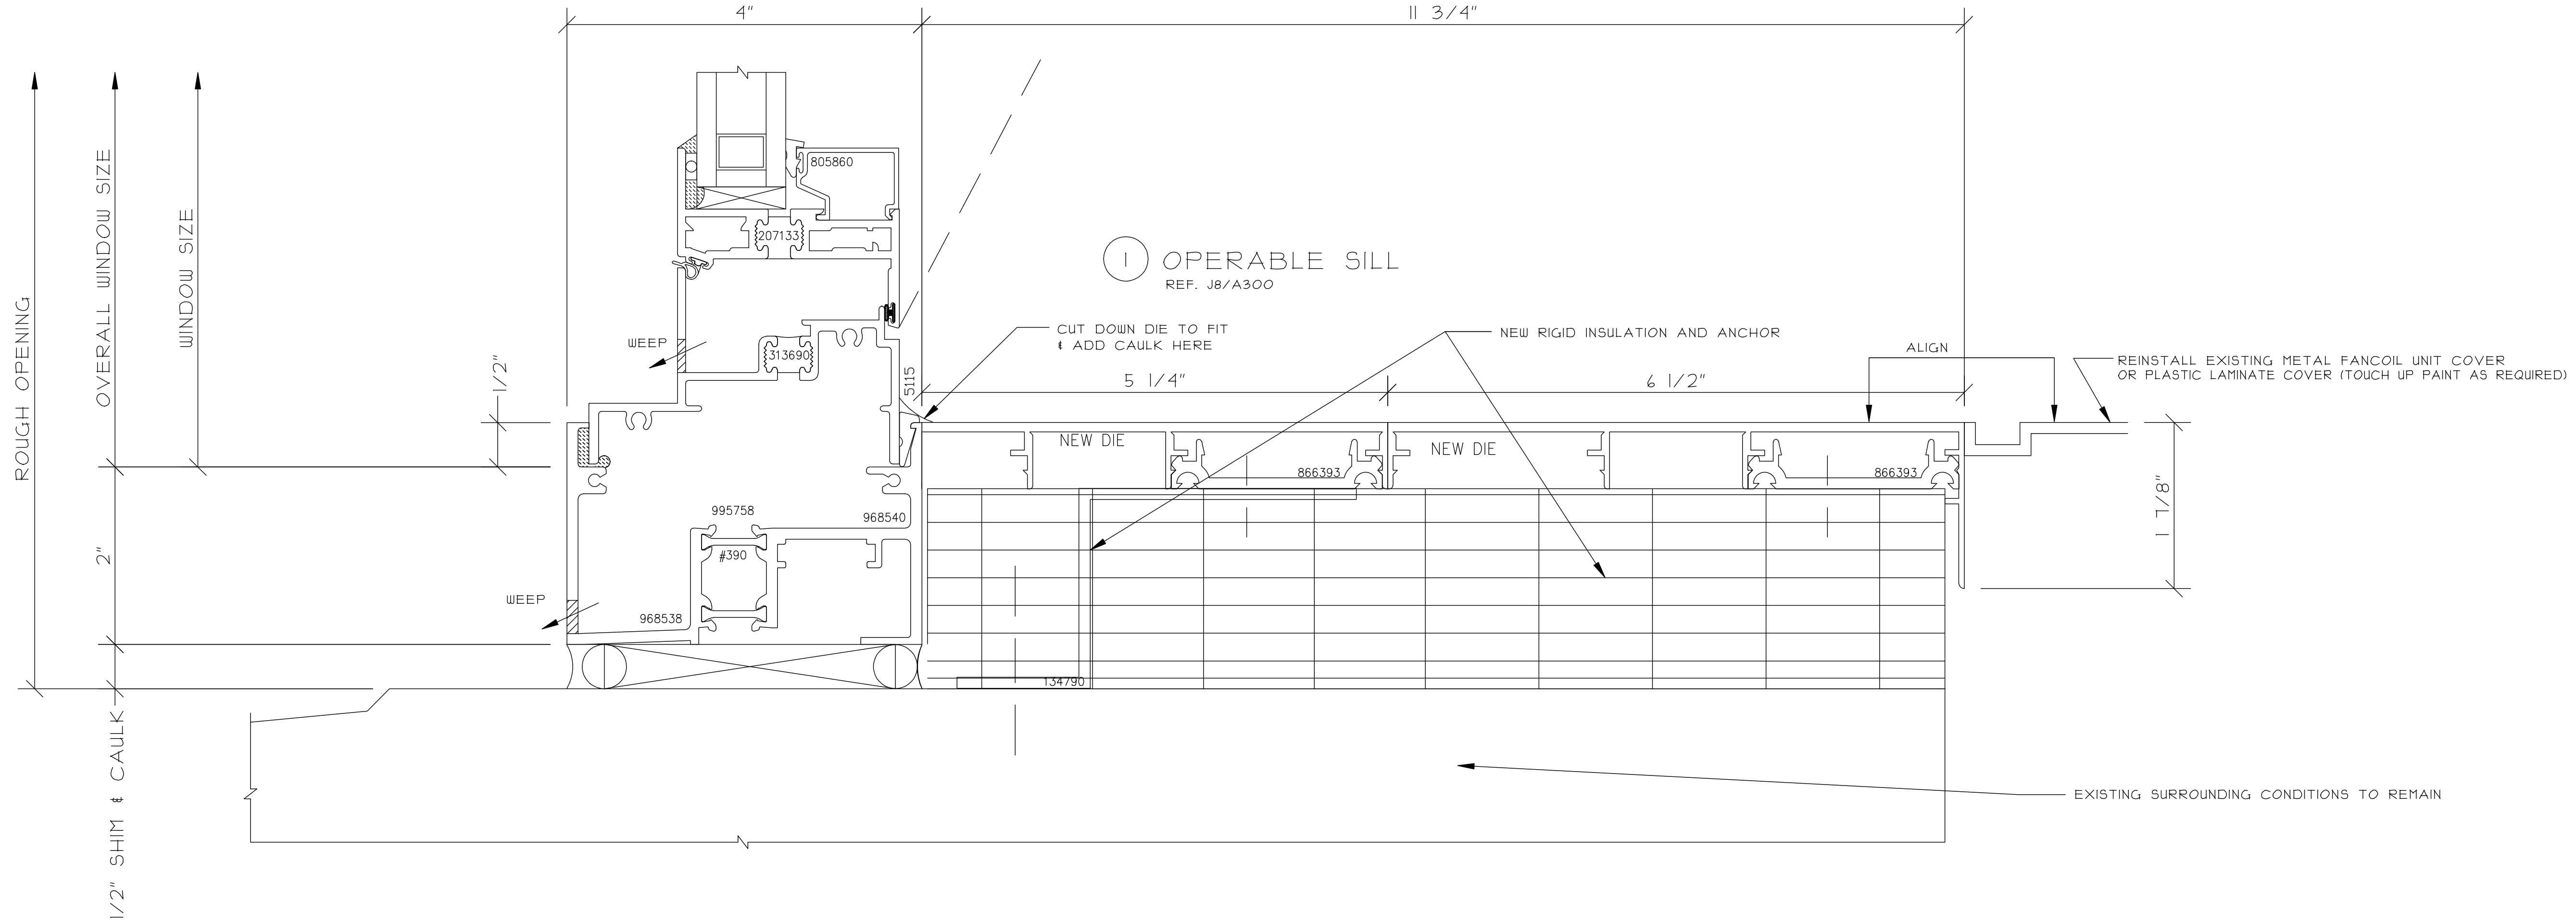


THIS DRAWING INCLUDING THE INFORMATION, DATA AND DESIGN IS CONFIDENTIAL AND THE PROPERTY OF AJAY GLASS CO. IT IS NOT TO BE COPIED, REPRODUCED OR ITS CONTENTS DIVULGED WITHOUT THE WRITTEN PERMISSION OF AJAY GLASS CO.				PROJECT INFO:	ARCHITECT INFO:	CONSTRUCTION MANAGER:	
---	--	--	--	---------------	-----------------	-----------------------	--	--	

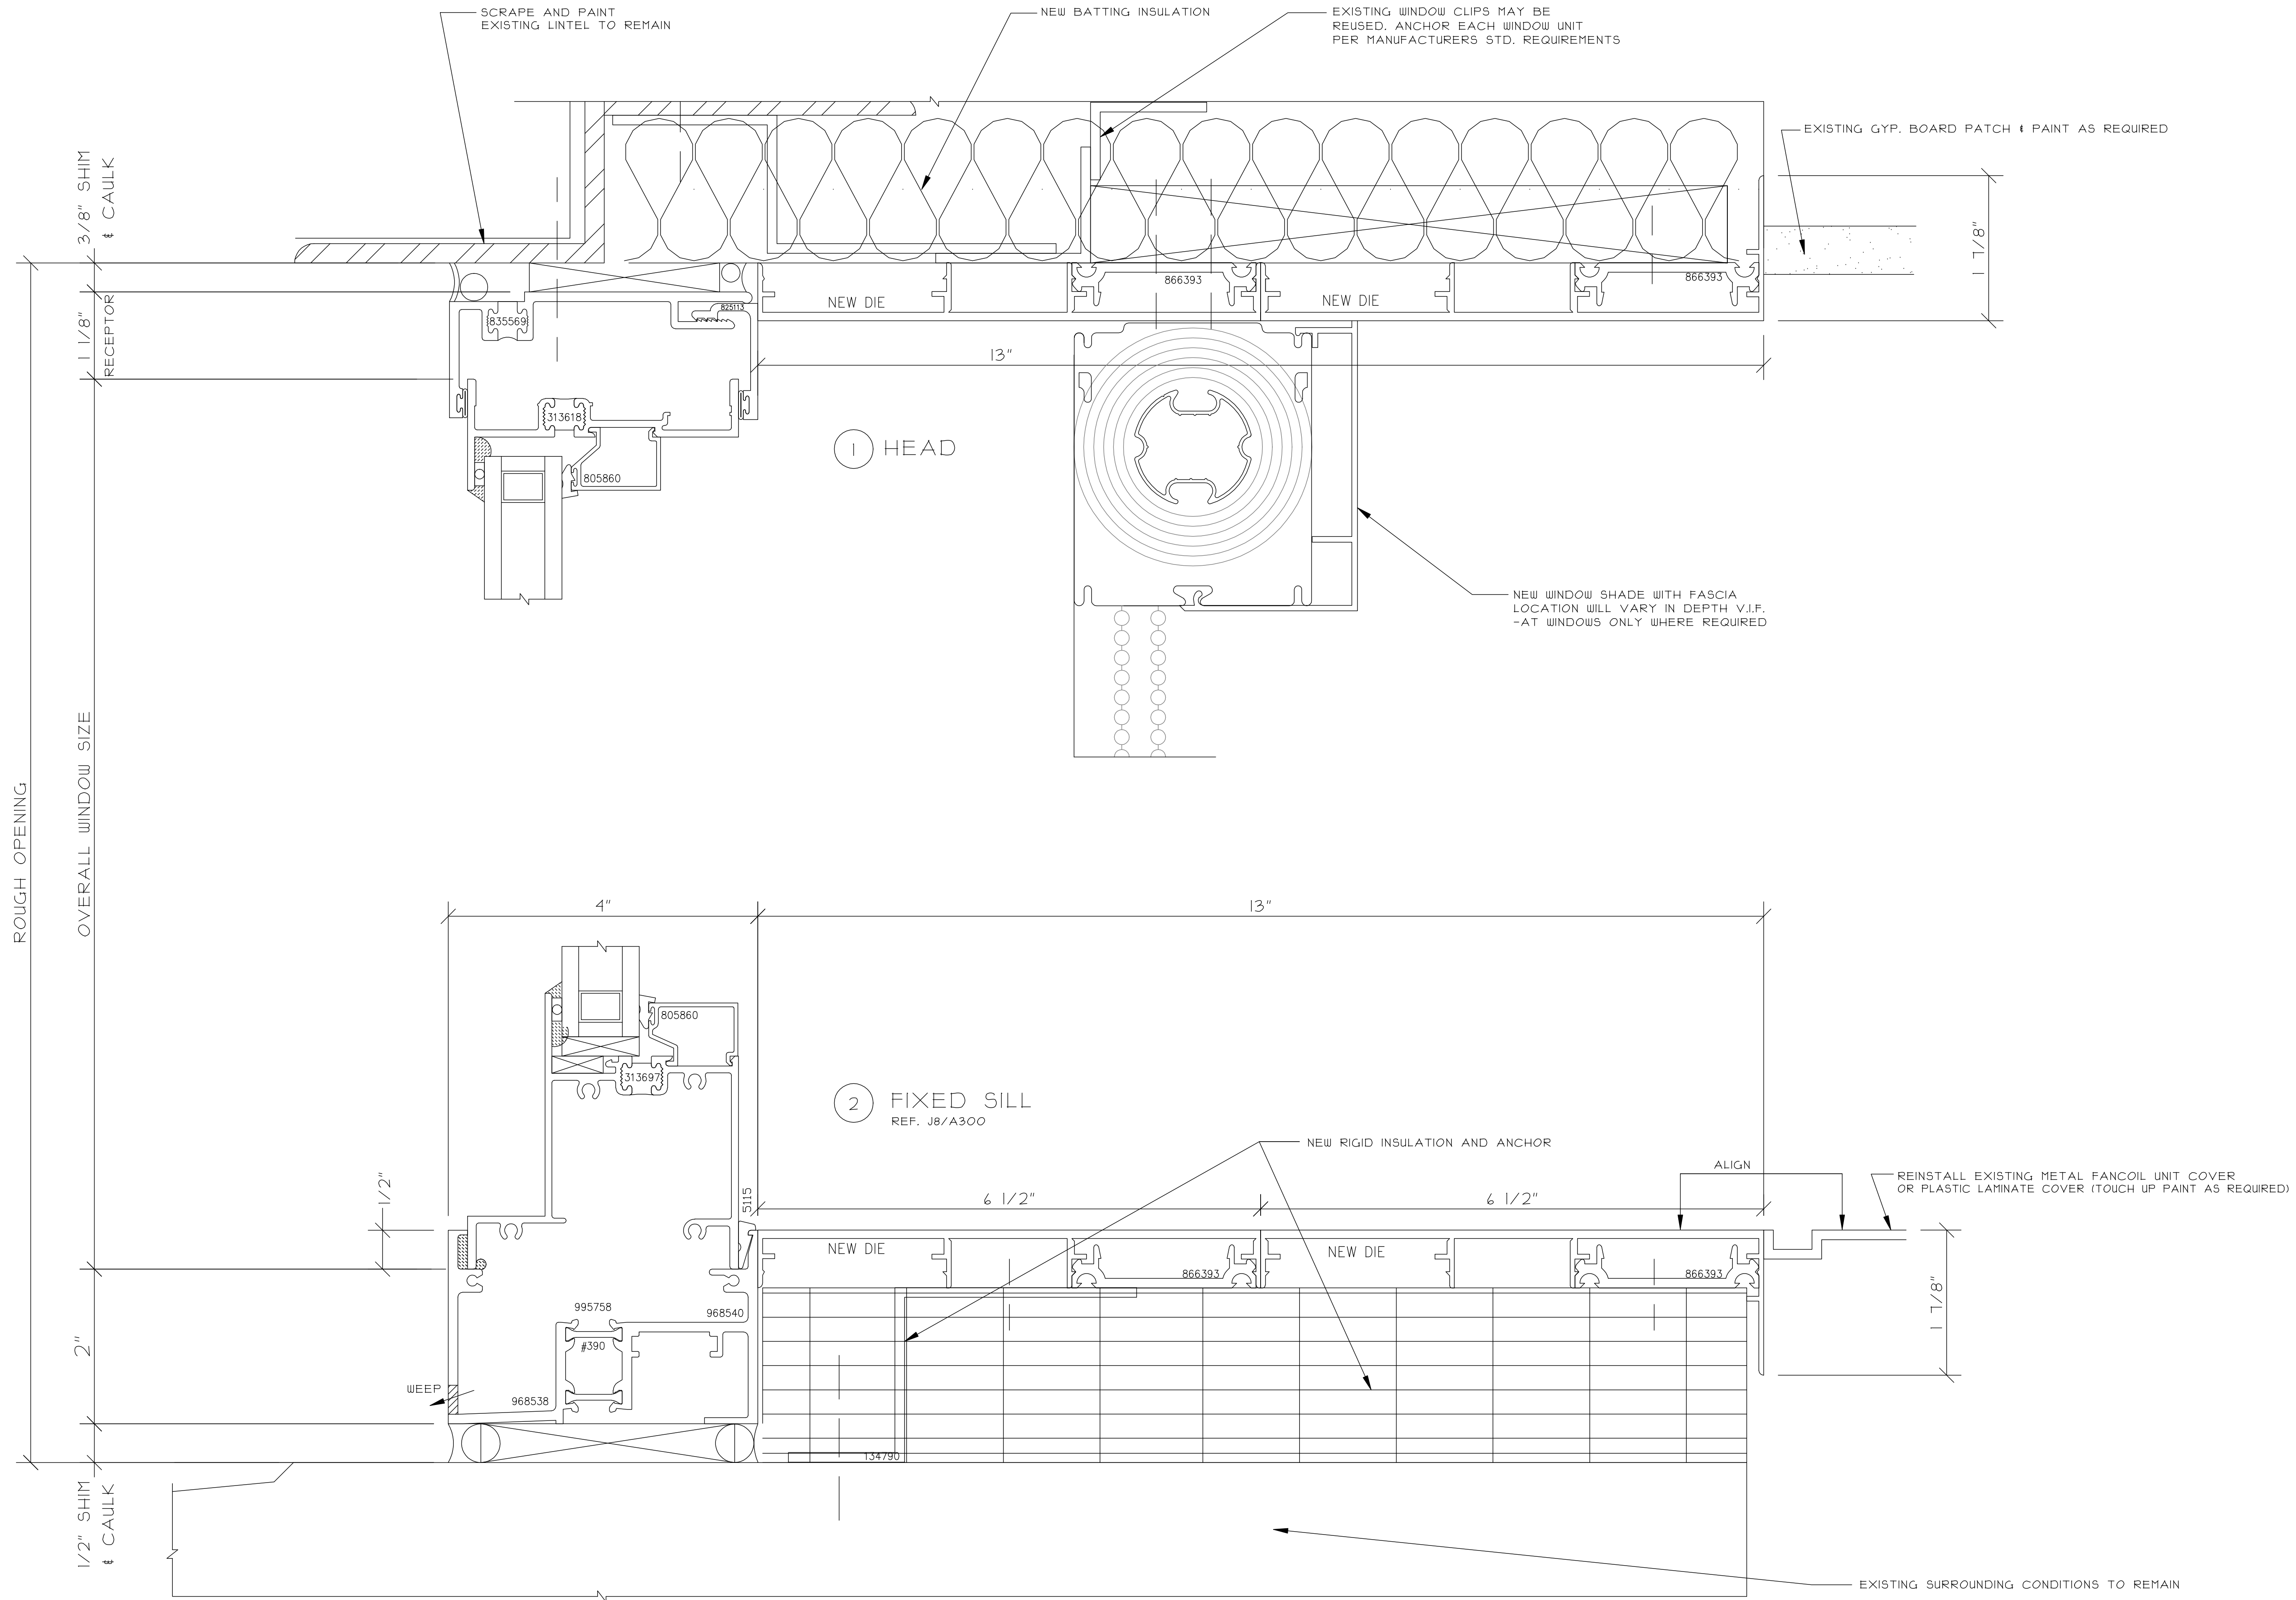

THIS DRAWING INCLUDING THE INFORMATION, DATA AND DESIGN IS CONFIDENTIAL AND THE PROPERTY OF AJAY GLASS CO. IT IS NOT TO BE COPIED, REPRODUCED OR ITS CONTENTS DIVULGED WITHOUT THE WRITTEN PERMISSION OF AJAY GLASS CO.			
TITLE			
WINDOW WALL DETAILS			
DRAWN BY / DATE			
SAMPLE			
CHECKED BY / DATE			
AJAY PROJECT MANAGER			
SCALE:			
12" = 1'-0"			
AJAY PROJECT NO.:			
DWG NO.:			
422			
CONSTRUCTION MANAGER:		ARCHITECT INFO:	
PROJECT INFO:		NO. REVISION DESCRIPTION / ACTION TAKEN	
		BY	
		DATE	

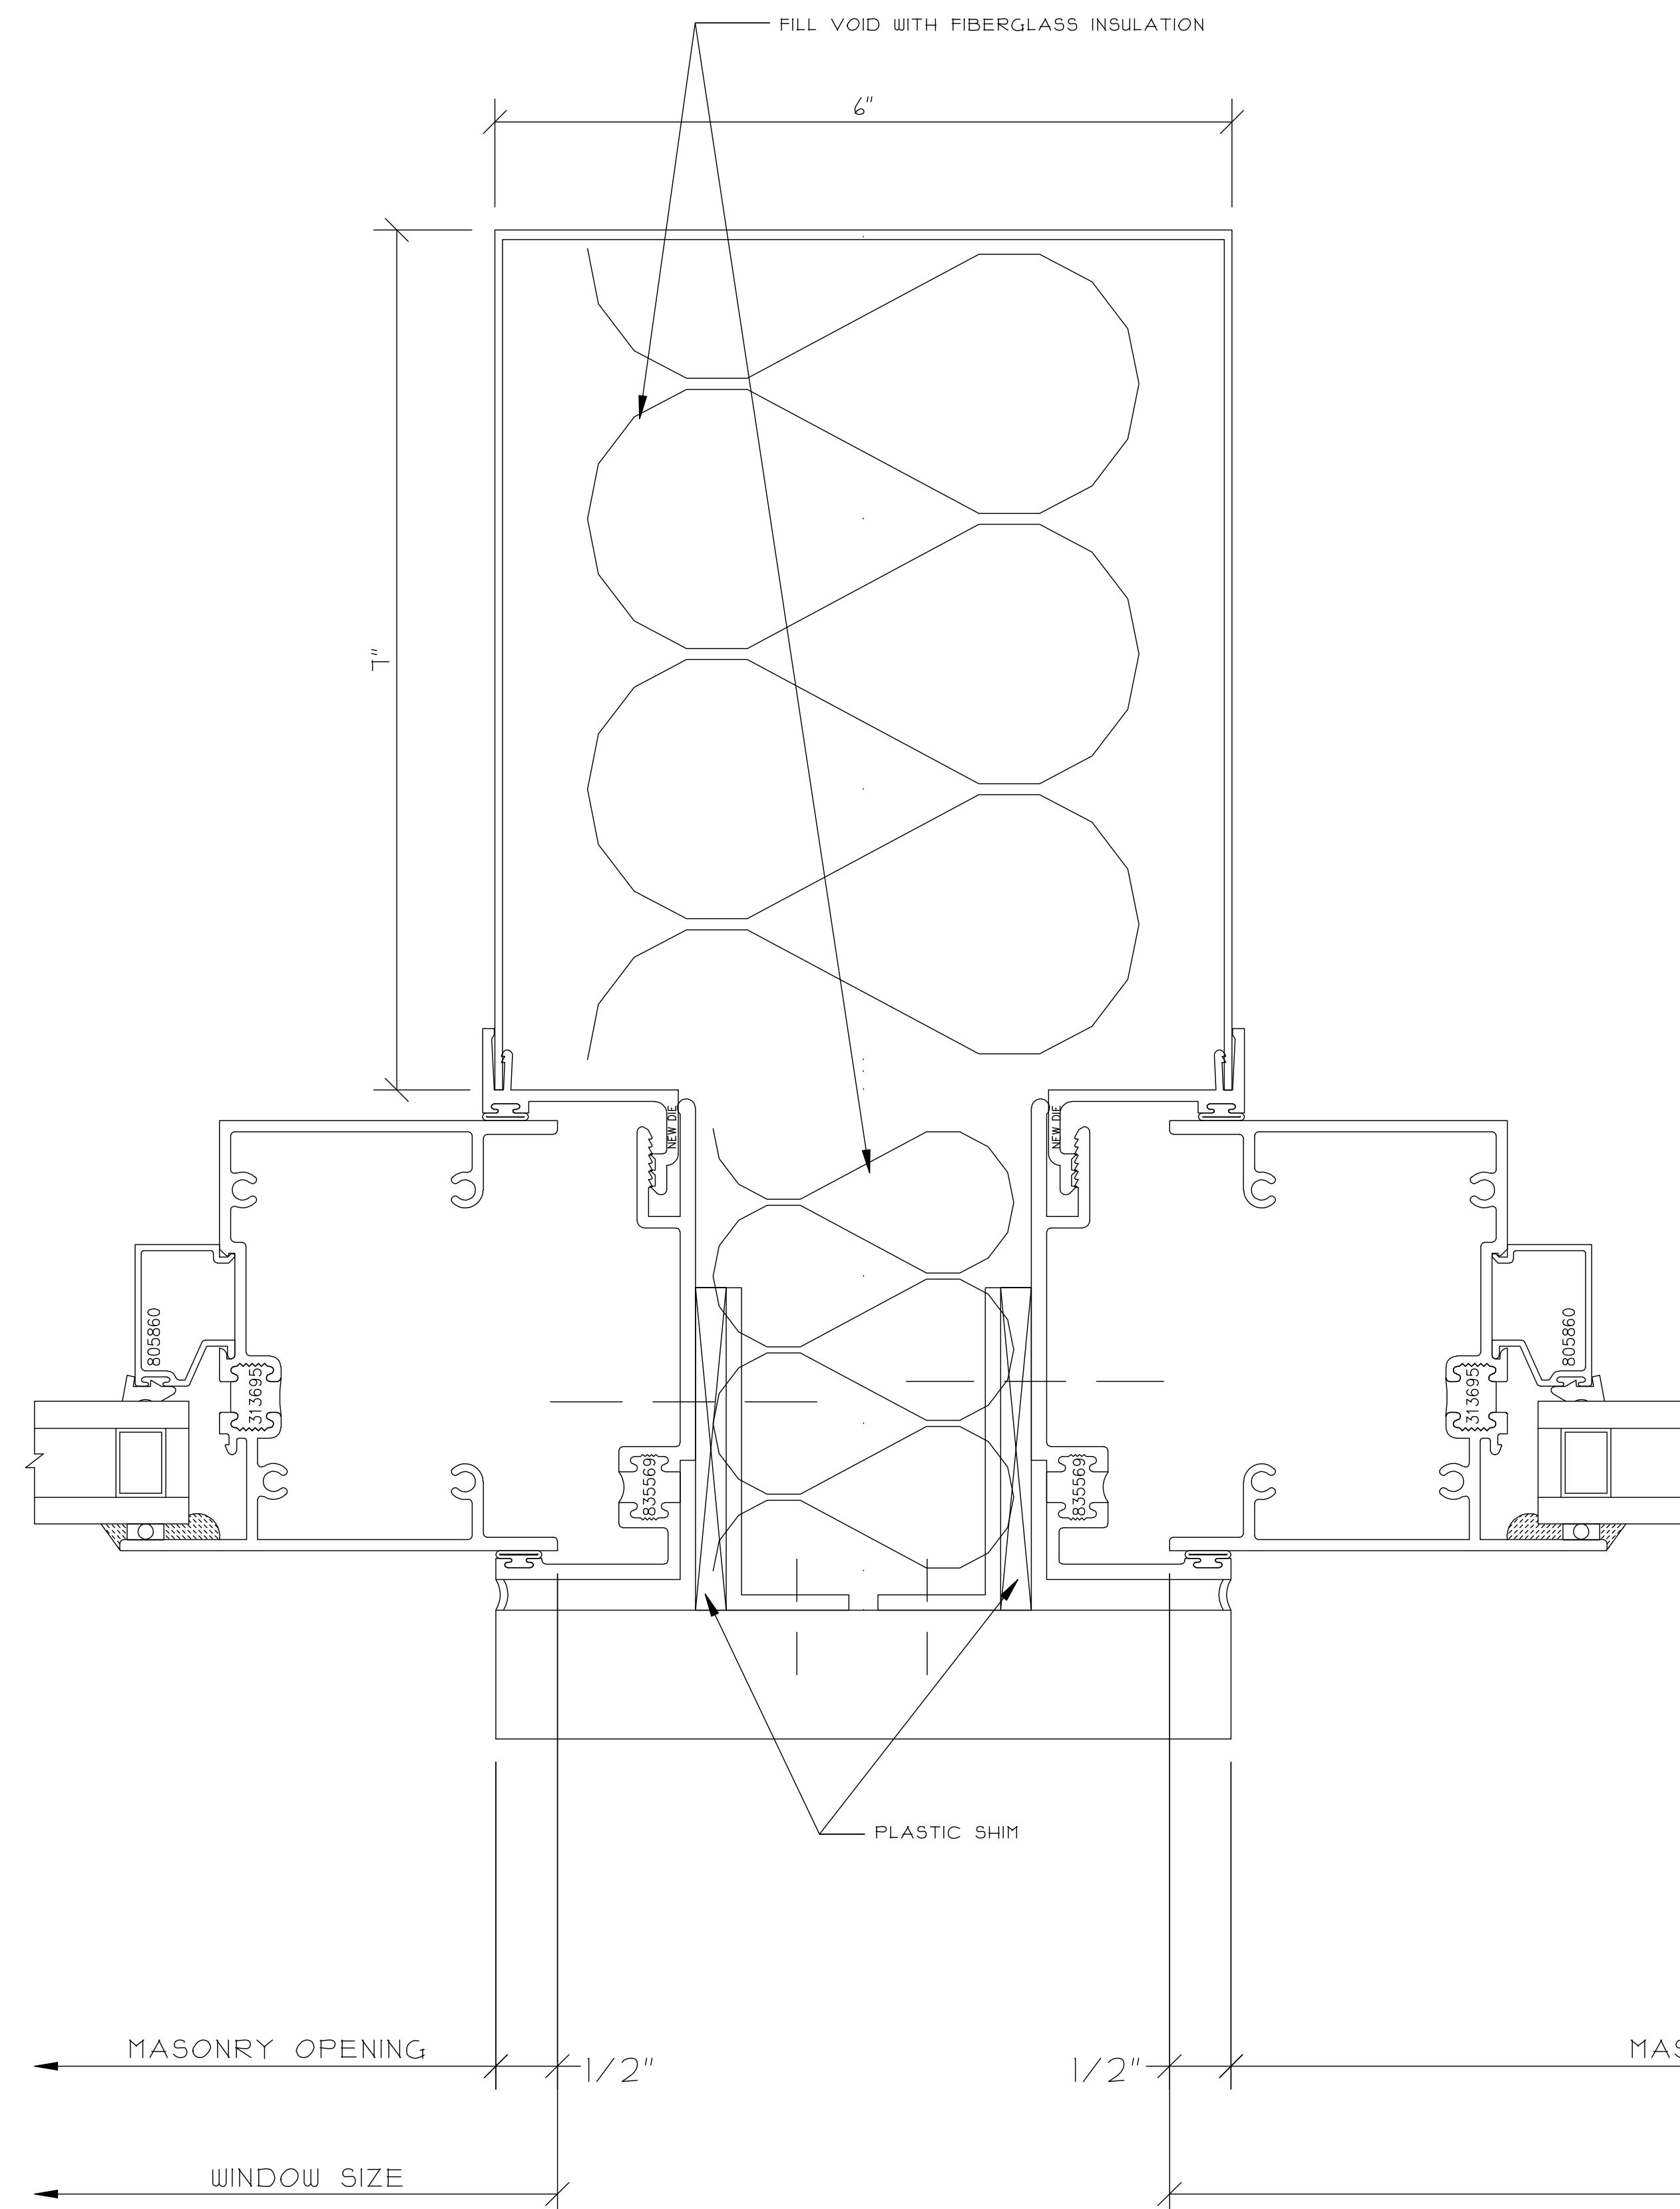

① FIXED UPPER
COLUMN JAMB

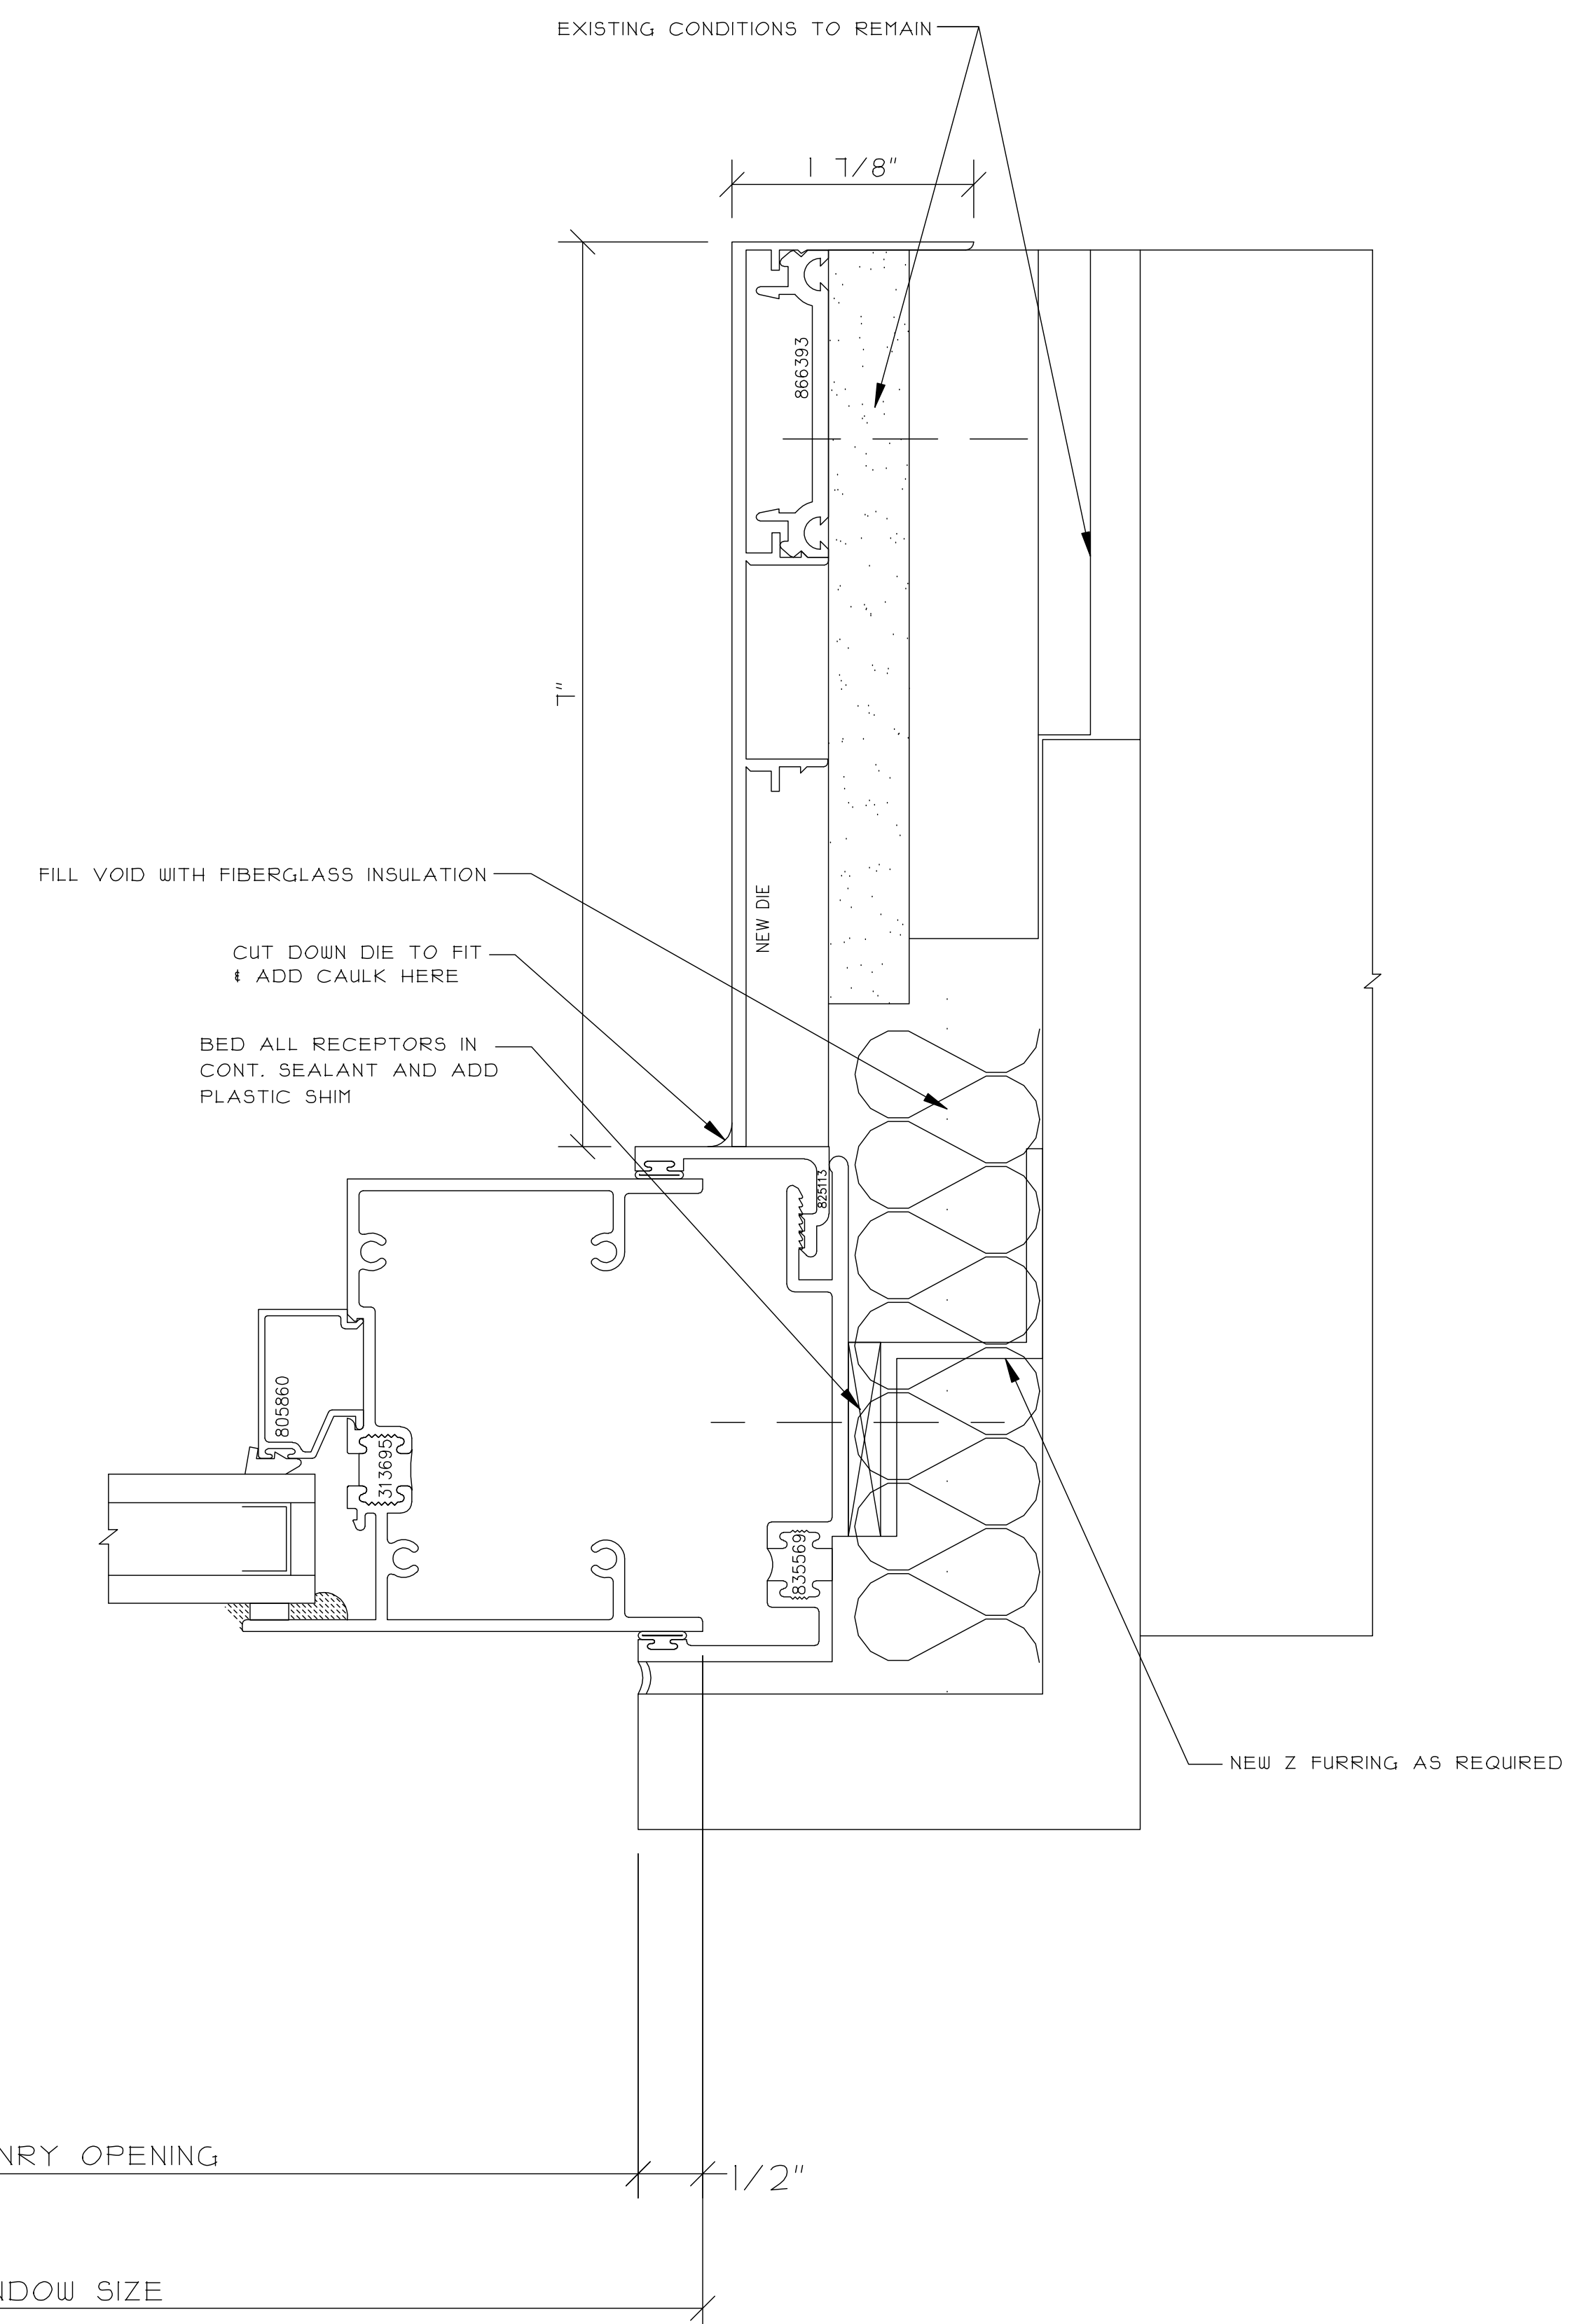

2 FIXED UPPER JAMB
REF. C8/A300

THIS DRAWING INCLUDING THE INFORMATION, DATA, AND DESIGN IS CONFIDENTIAL AND THE PROPERTY OF AJAY GLASS CO. IT IS NOT TO BE COPIED, REPRODUCED OR ITS CONTENTS DIVULGED WITHOUT THE WRITTEN PERMISSION OF AJAY GLASS CO.

TITLE

WINDOW WALL
DETAILS

DRAWN BY / DATE

SAMPLE

CHECKED BY / DATE

AJAY PROJECT MANAGER:


SCALE:
 $12'' = 1'-0''$

AJAY PROJECT NO.:


DWG NO.: 423

CONSTRUCTION MANAGER:

ARCHITECT INFO:

PROJECT INFO:


[illegible]

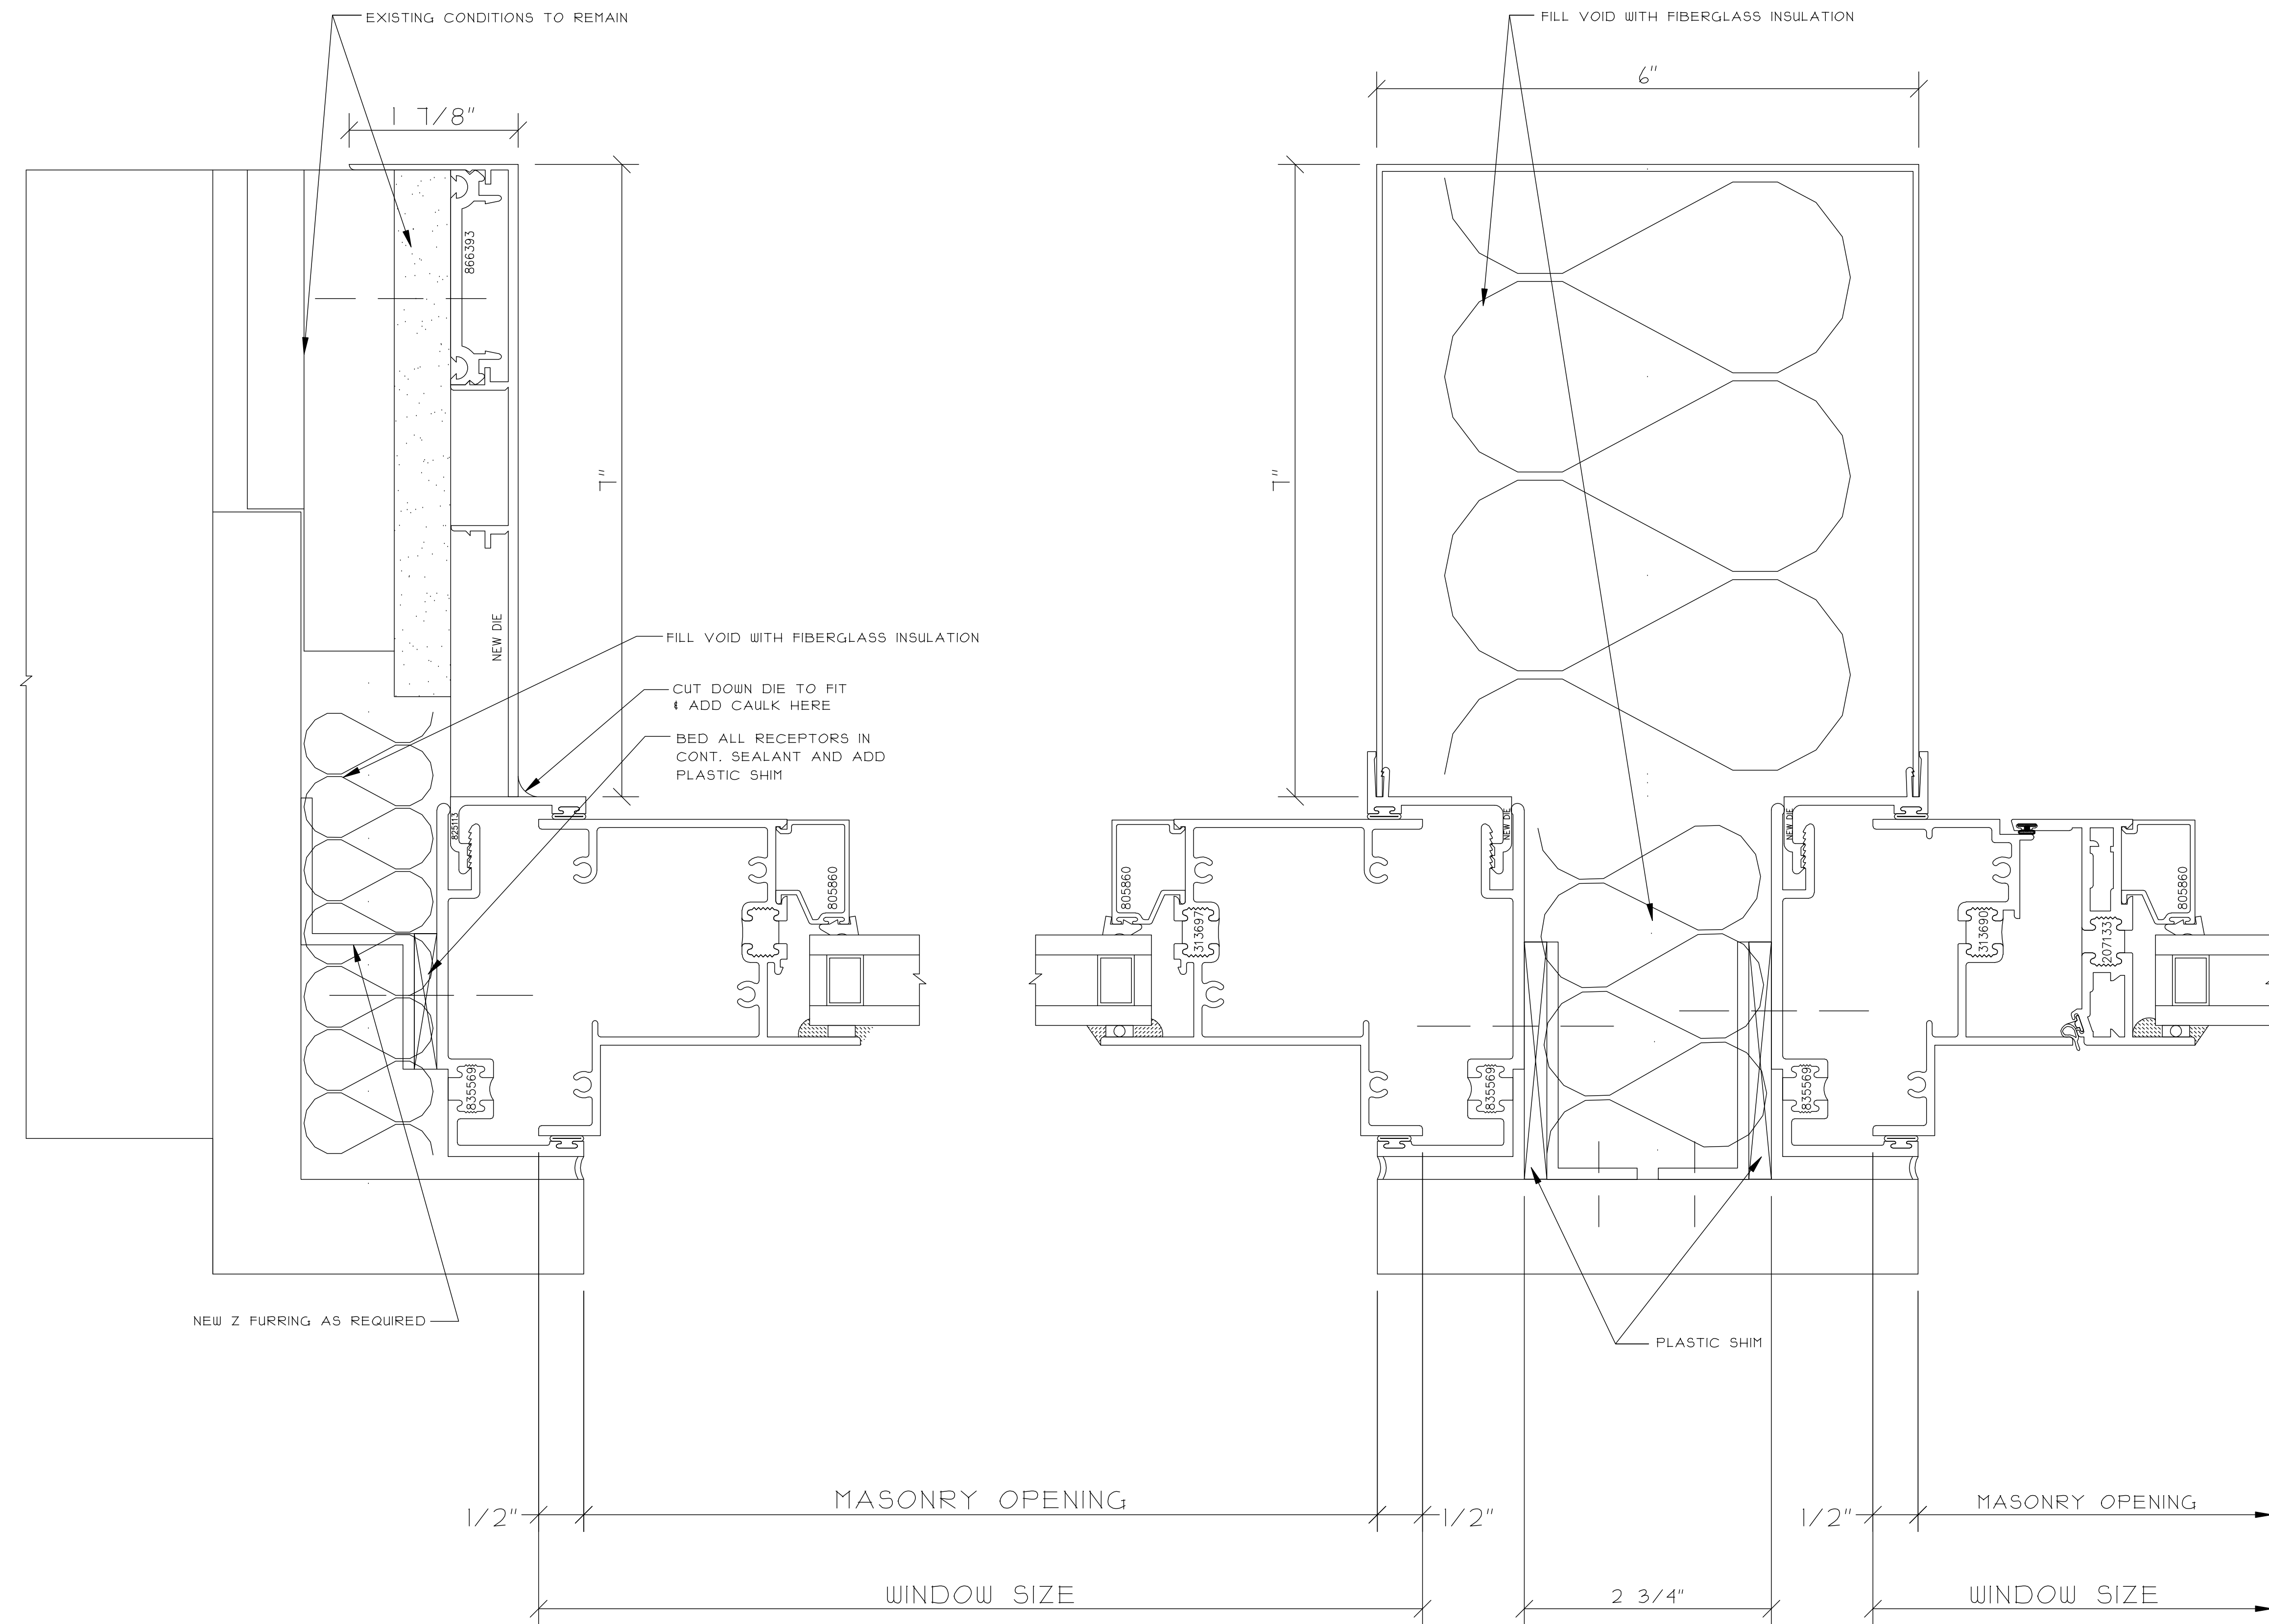


1 FIXED LOWER JAMB



2 FIXED/OPERABLE LOWER COLUMN JAMB
REF. C10/A300

THIS DRAWING INCLUDING THE INFORMATION, DATA AND DESIGN IS CONFIDENTIAL AND THE PROPERTY OF AJAY GLASS CO. IT IS NOT TO BE COPIED, REPRODUCED OR ITS CONTENTS DIVULGED WITHOUT THE WRITTEN PERMISSION OF AJAY GLASS CO.				PROJECT INFO:		ARCHITECT INFO:		CONSTRUCTION MANAGER:		NO. REVISION DESCRIPTION / ACTION TAKEN		BY	DATE
TITLE	WINDOW WALL DETAILS												
DRAWN BY / DATE	SAMPLE												
CHECKED BY / DATE													
AJAY PROJECT MANAGER:													
SCALE:	12" = 1'-0"												
AJAY PROJECT NO.:													
DWG NO.:	424												

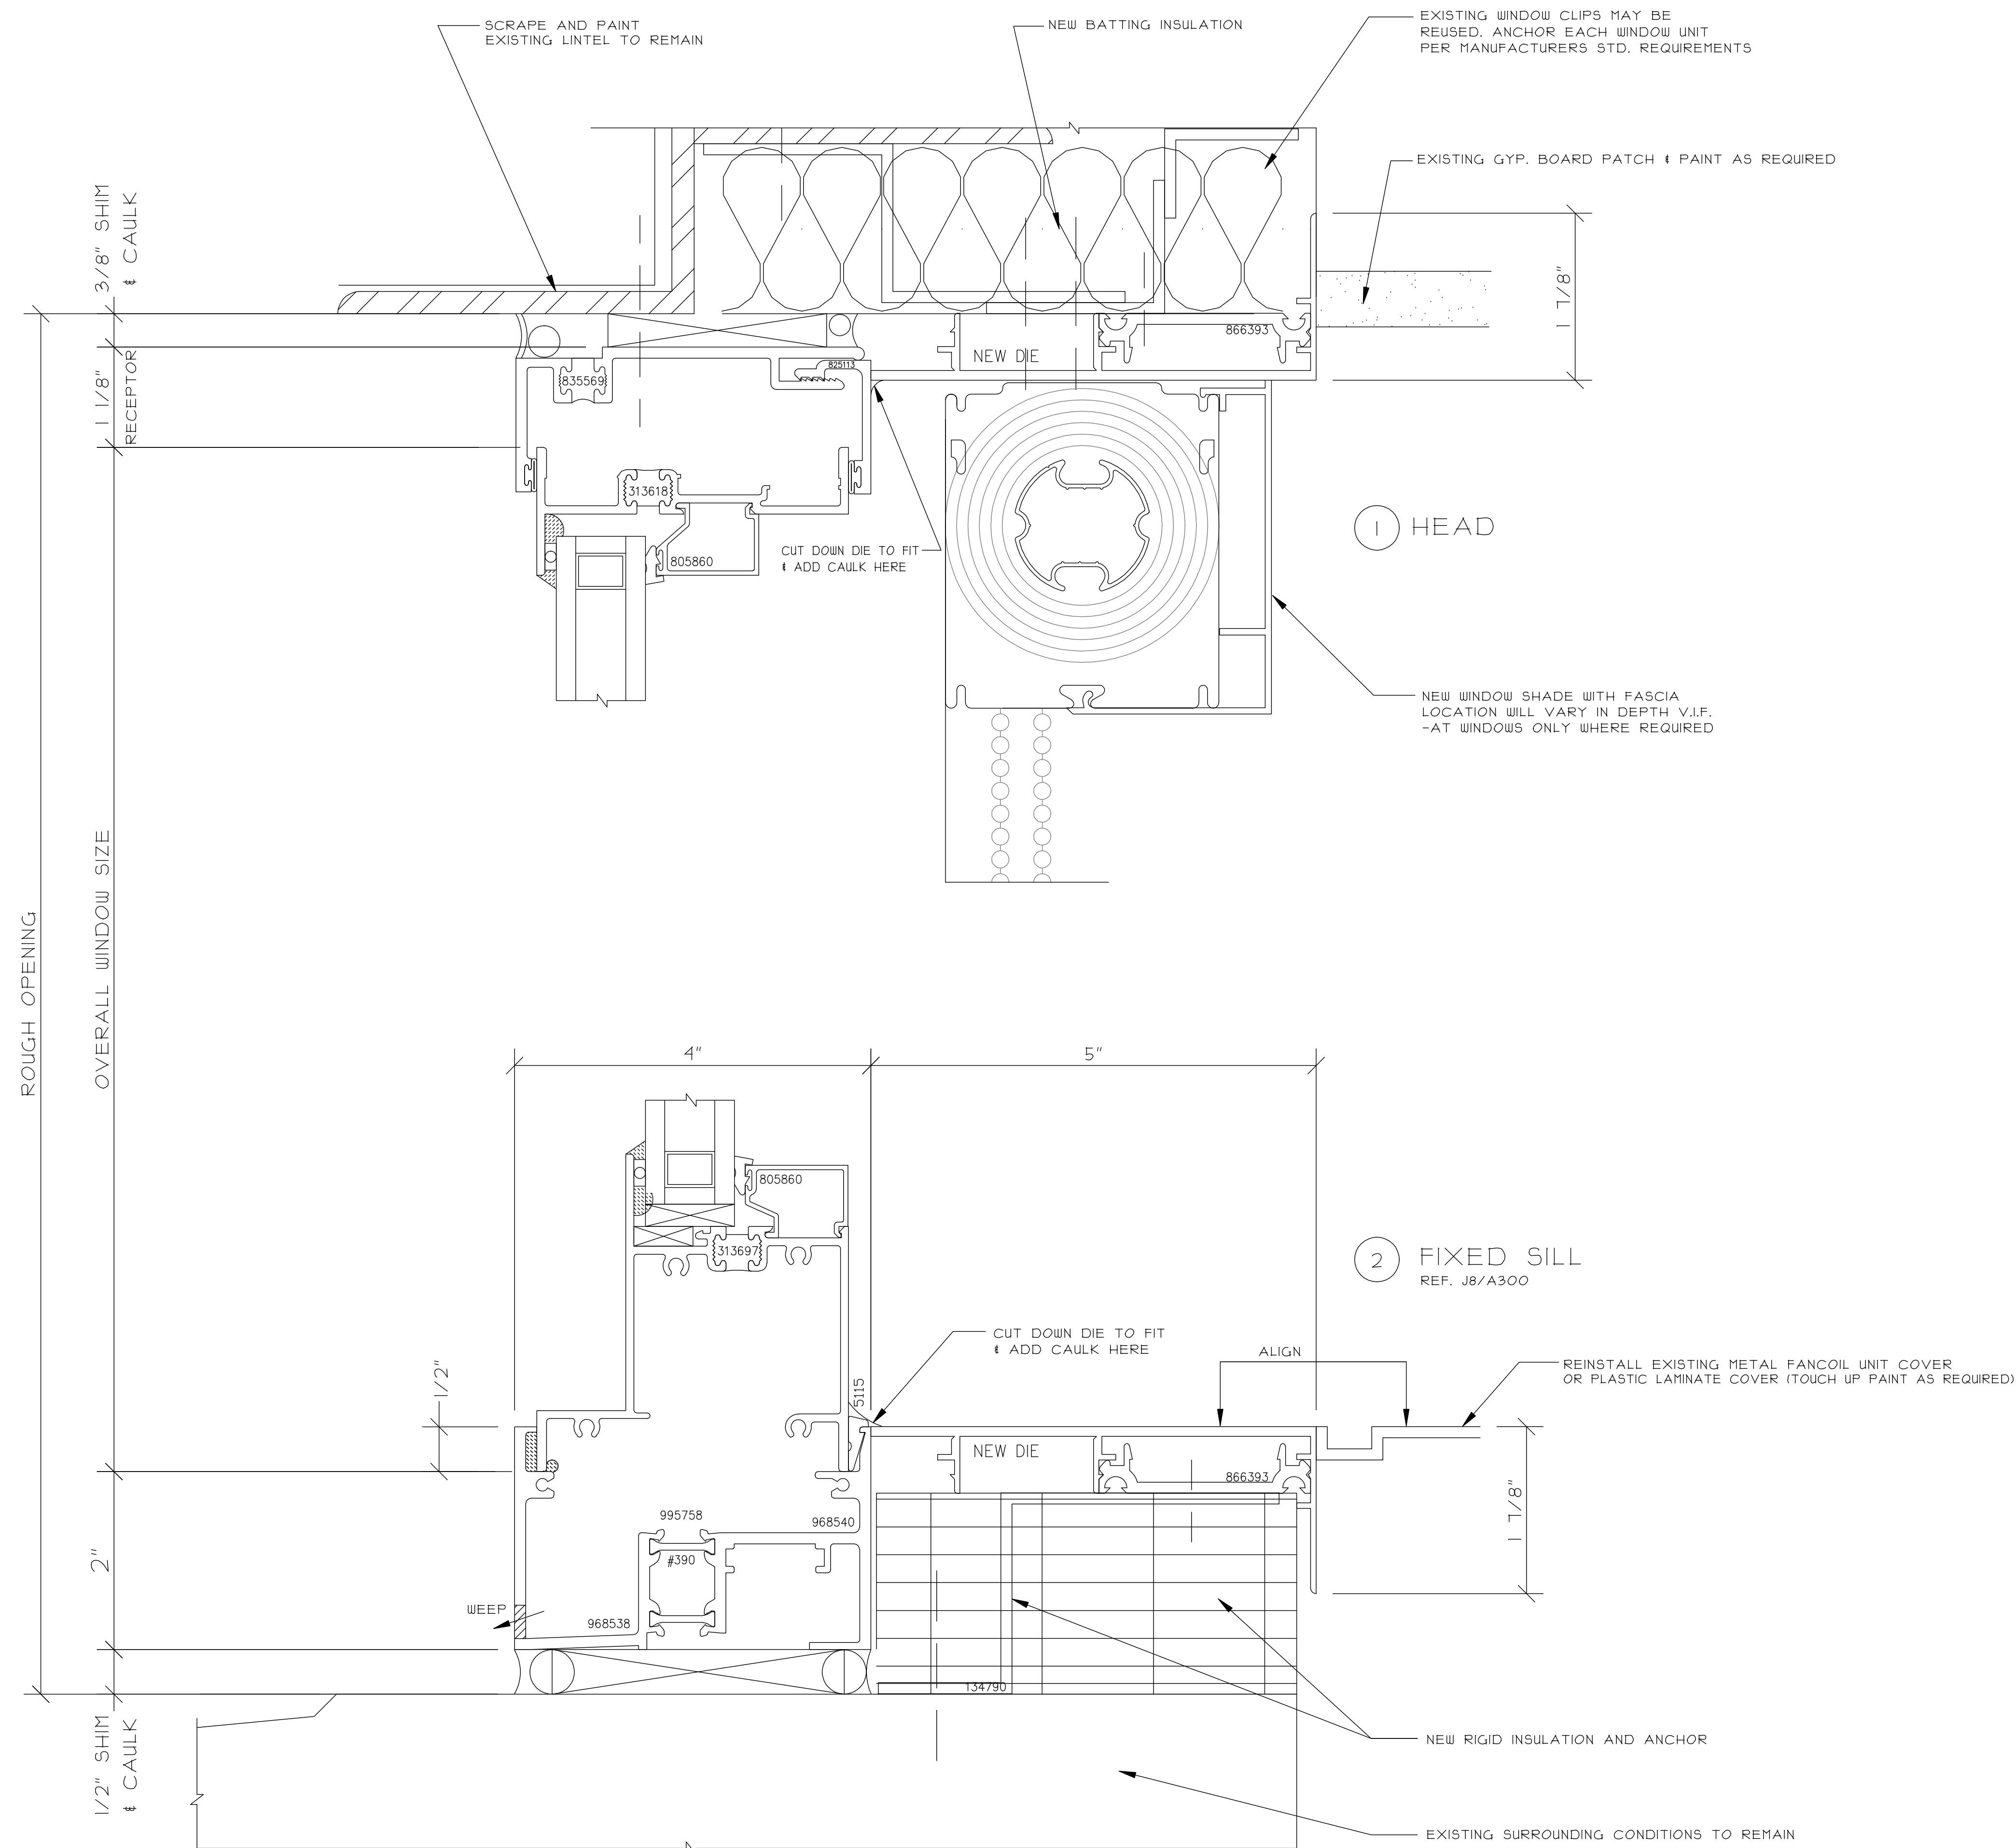[illegible]

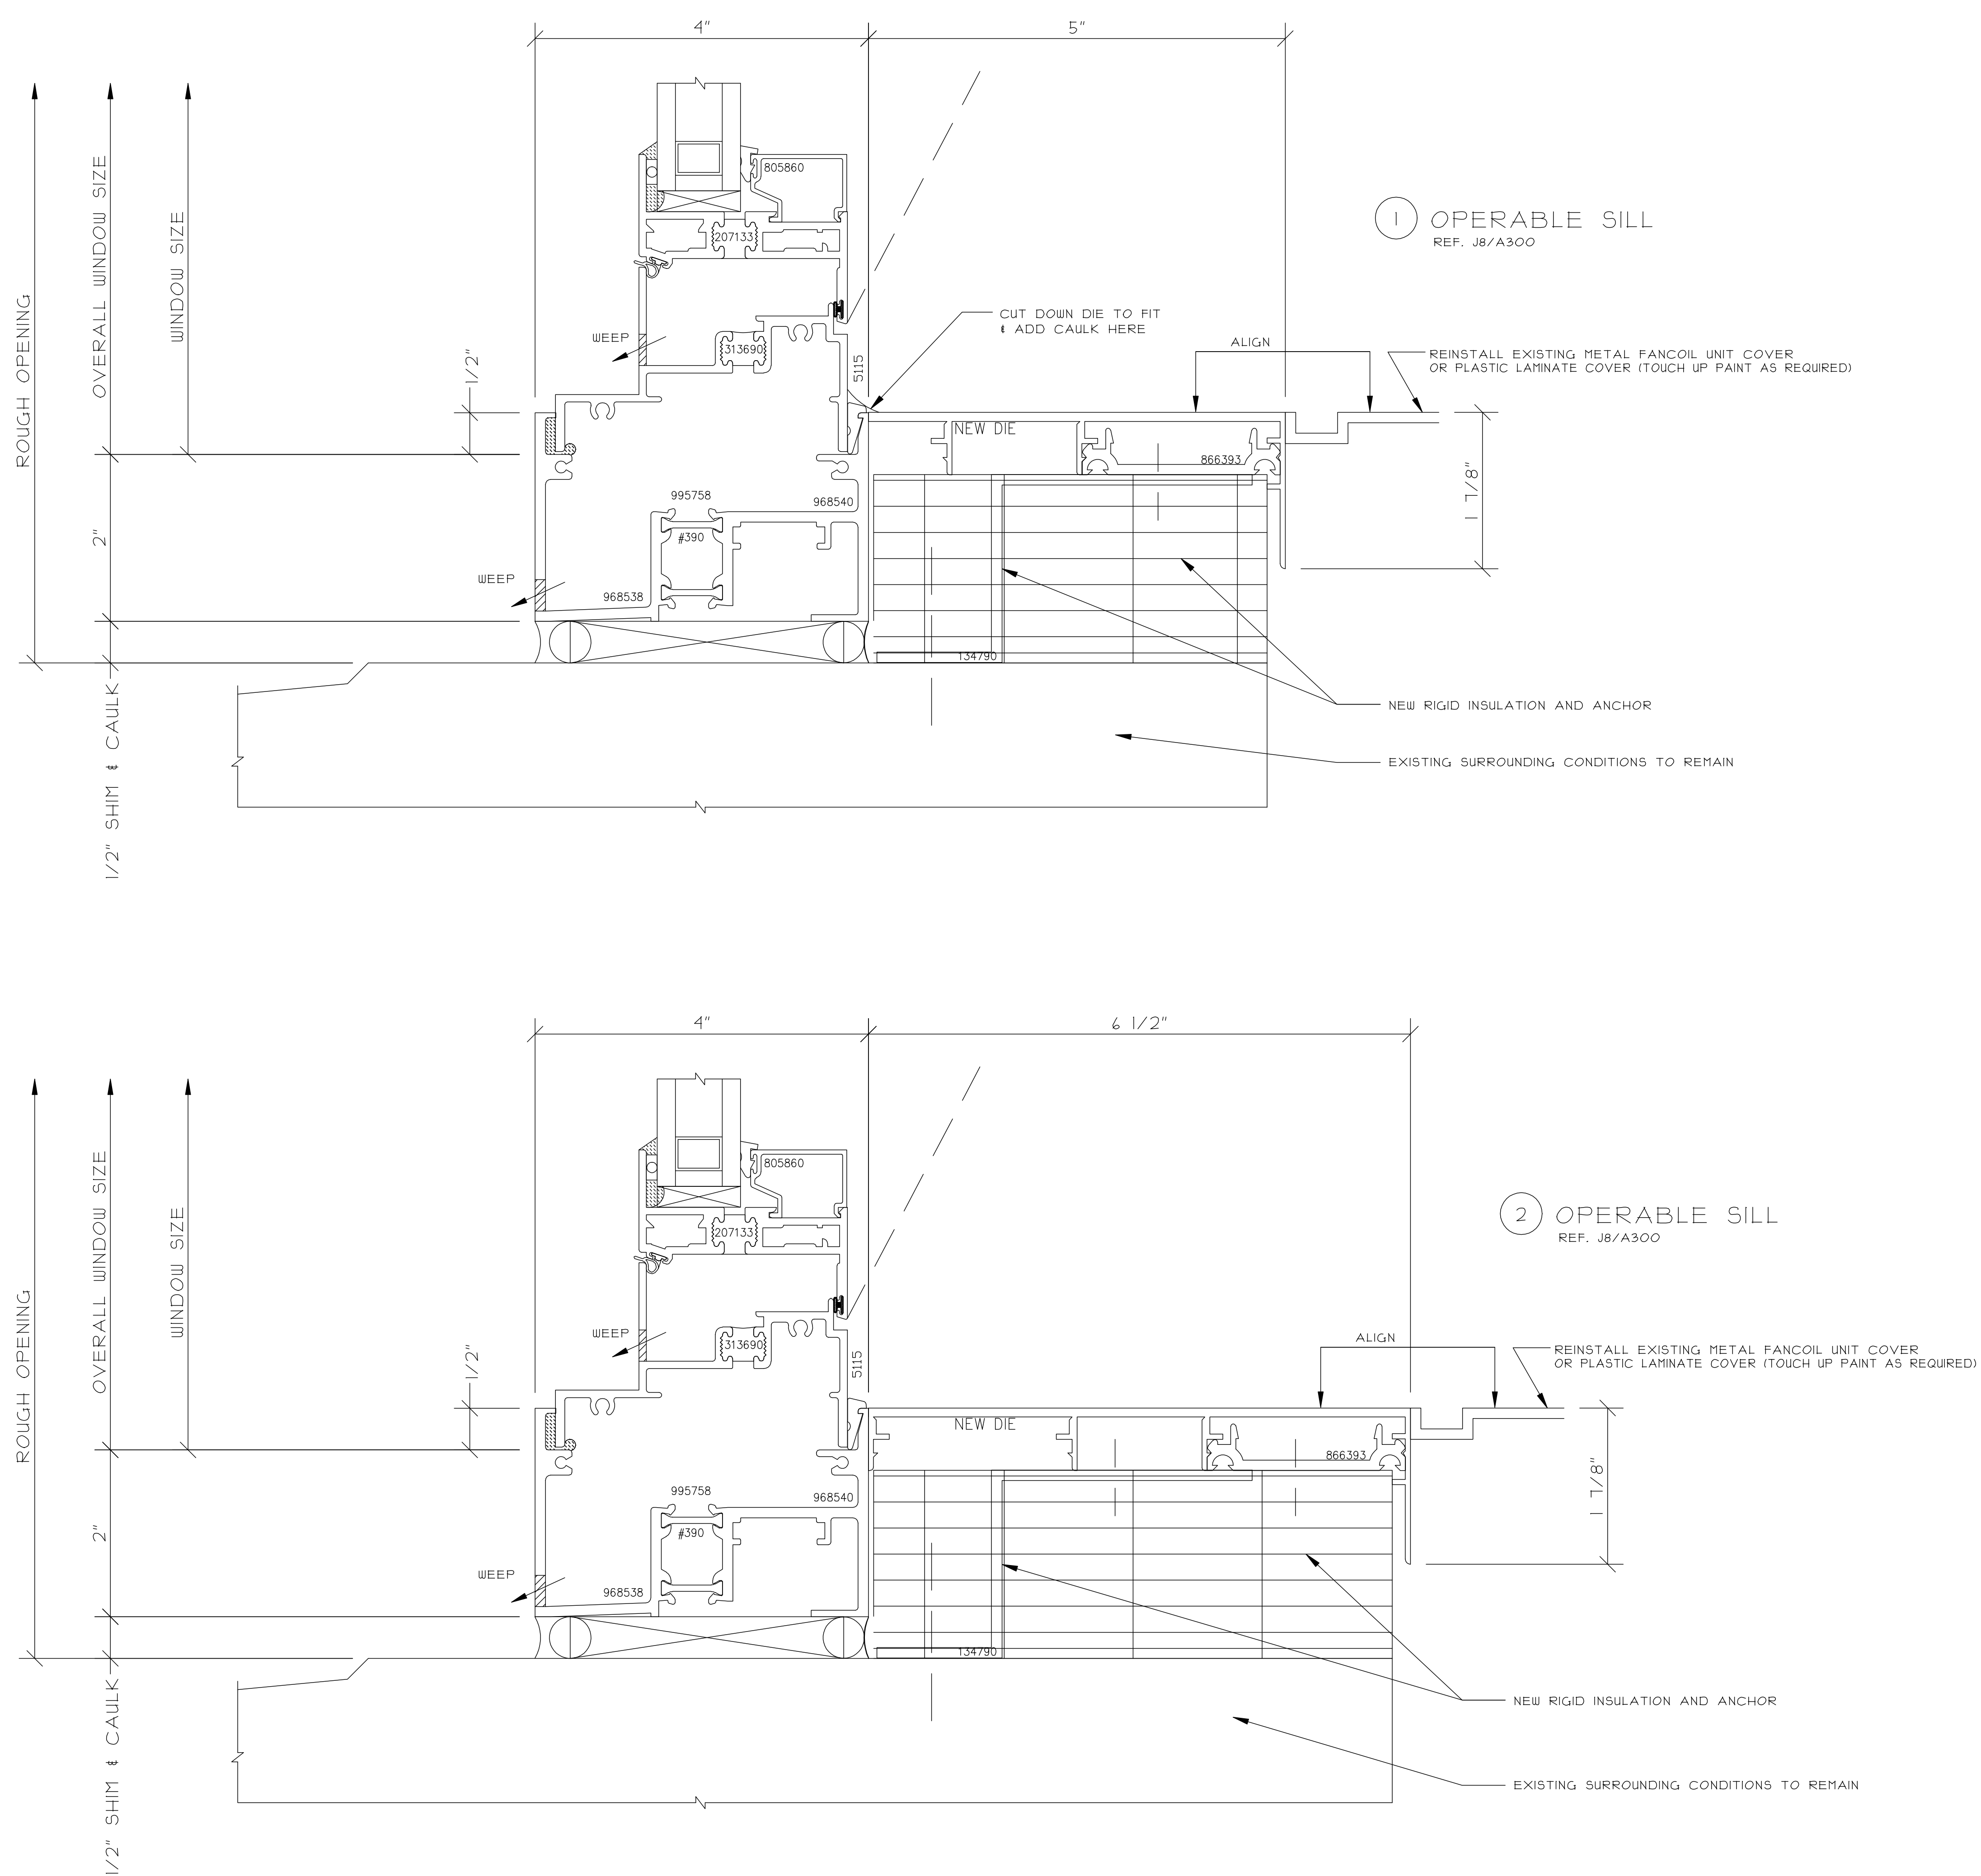

THIS DRAWING INCLUDING THE INFORMATION, DATA AND DESIGN IS CONFIDENTIAL AND THE PROPERTY OF AJAY GLASS CO. IT IS NOT TO BE COPIED, REPRODUCED OR ITS CONTENTS DIVULGED WITHOUT THE WRITTEN PERMISSION OF AJAY GLASS CO.		CONSTRUCTION MANAGER:		ARCHITECT INFO:		PROJECT INFO:		TITLE WINDOW WALL DETAILS	
NO.		REVISION DESCRIPTION / ACTION TAKEN		BY		DATE		DRAWN BY / DATE SAMPLE	
								CHECKED BY / DATE	
								AJAY PROJECT MANAGER	
								SCALE: 12" = 1'-0"	
								AJAY PROJECT NO.:	
								DWG NO.: 426	

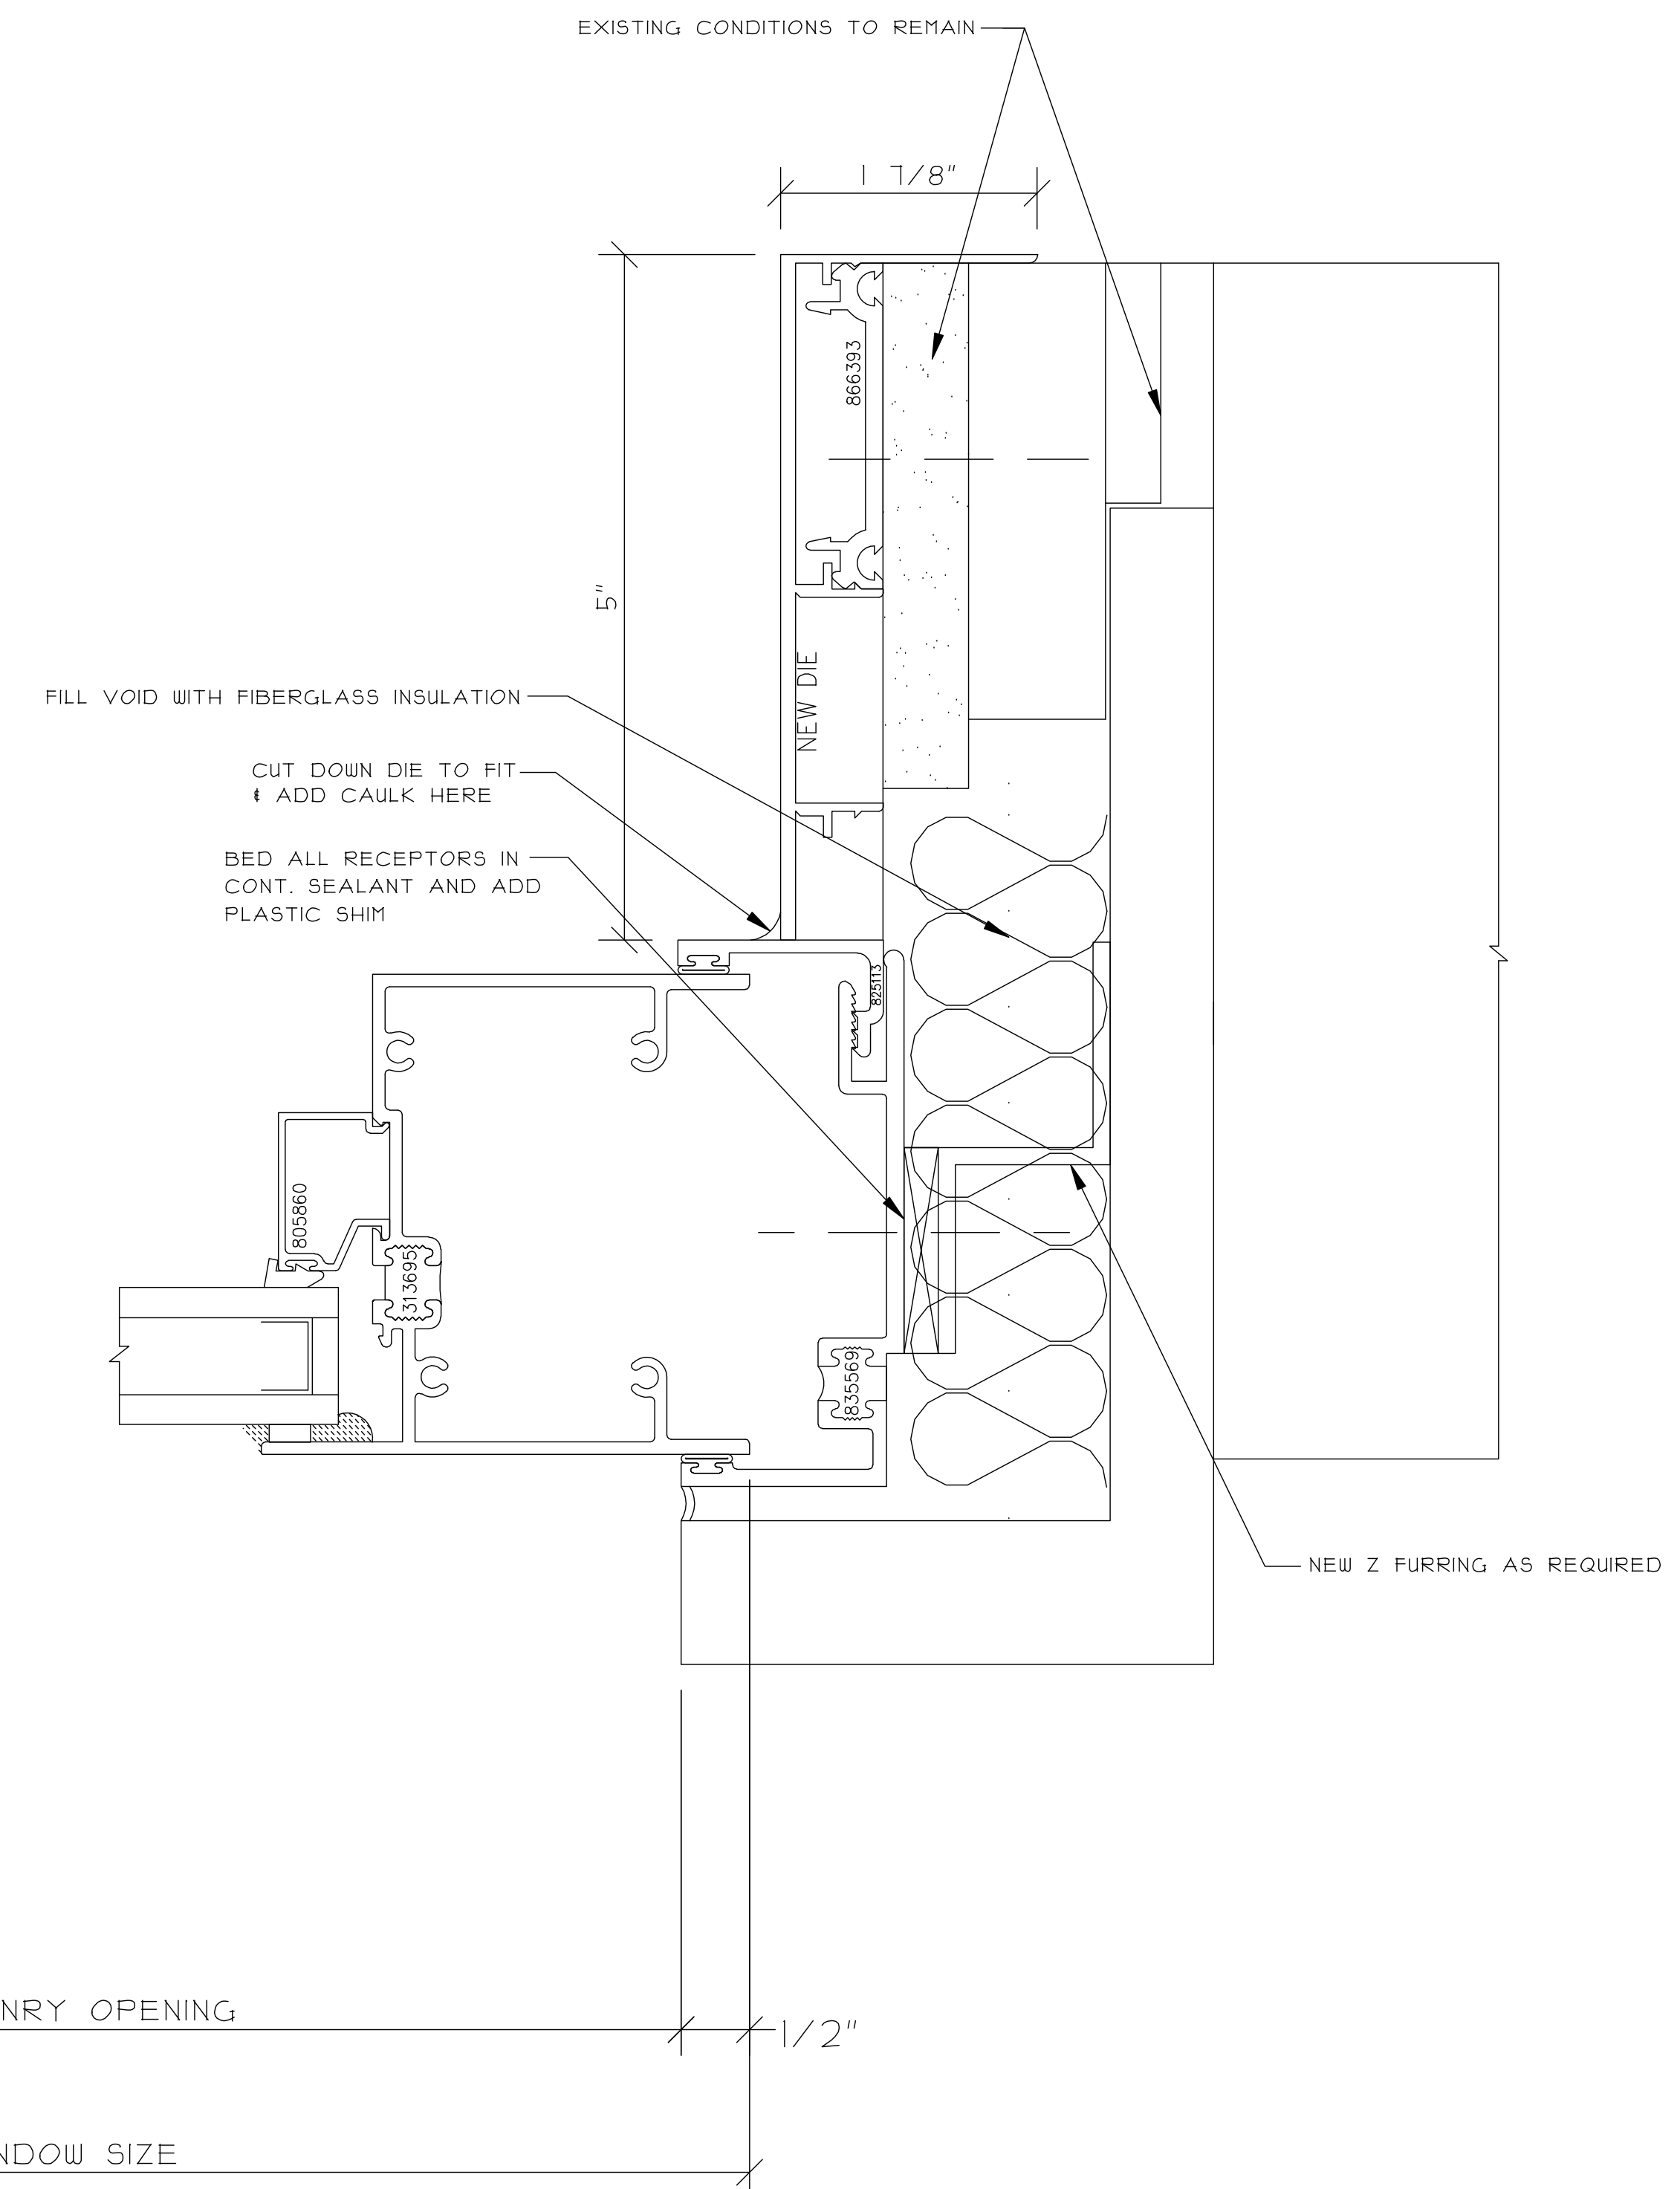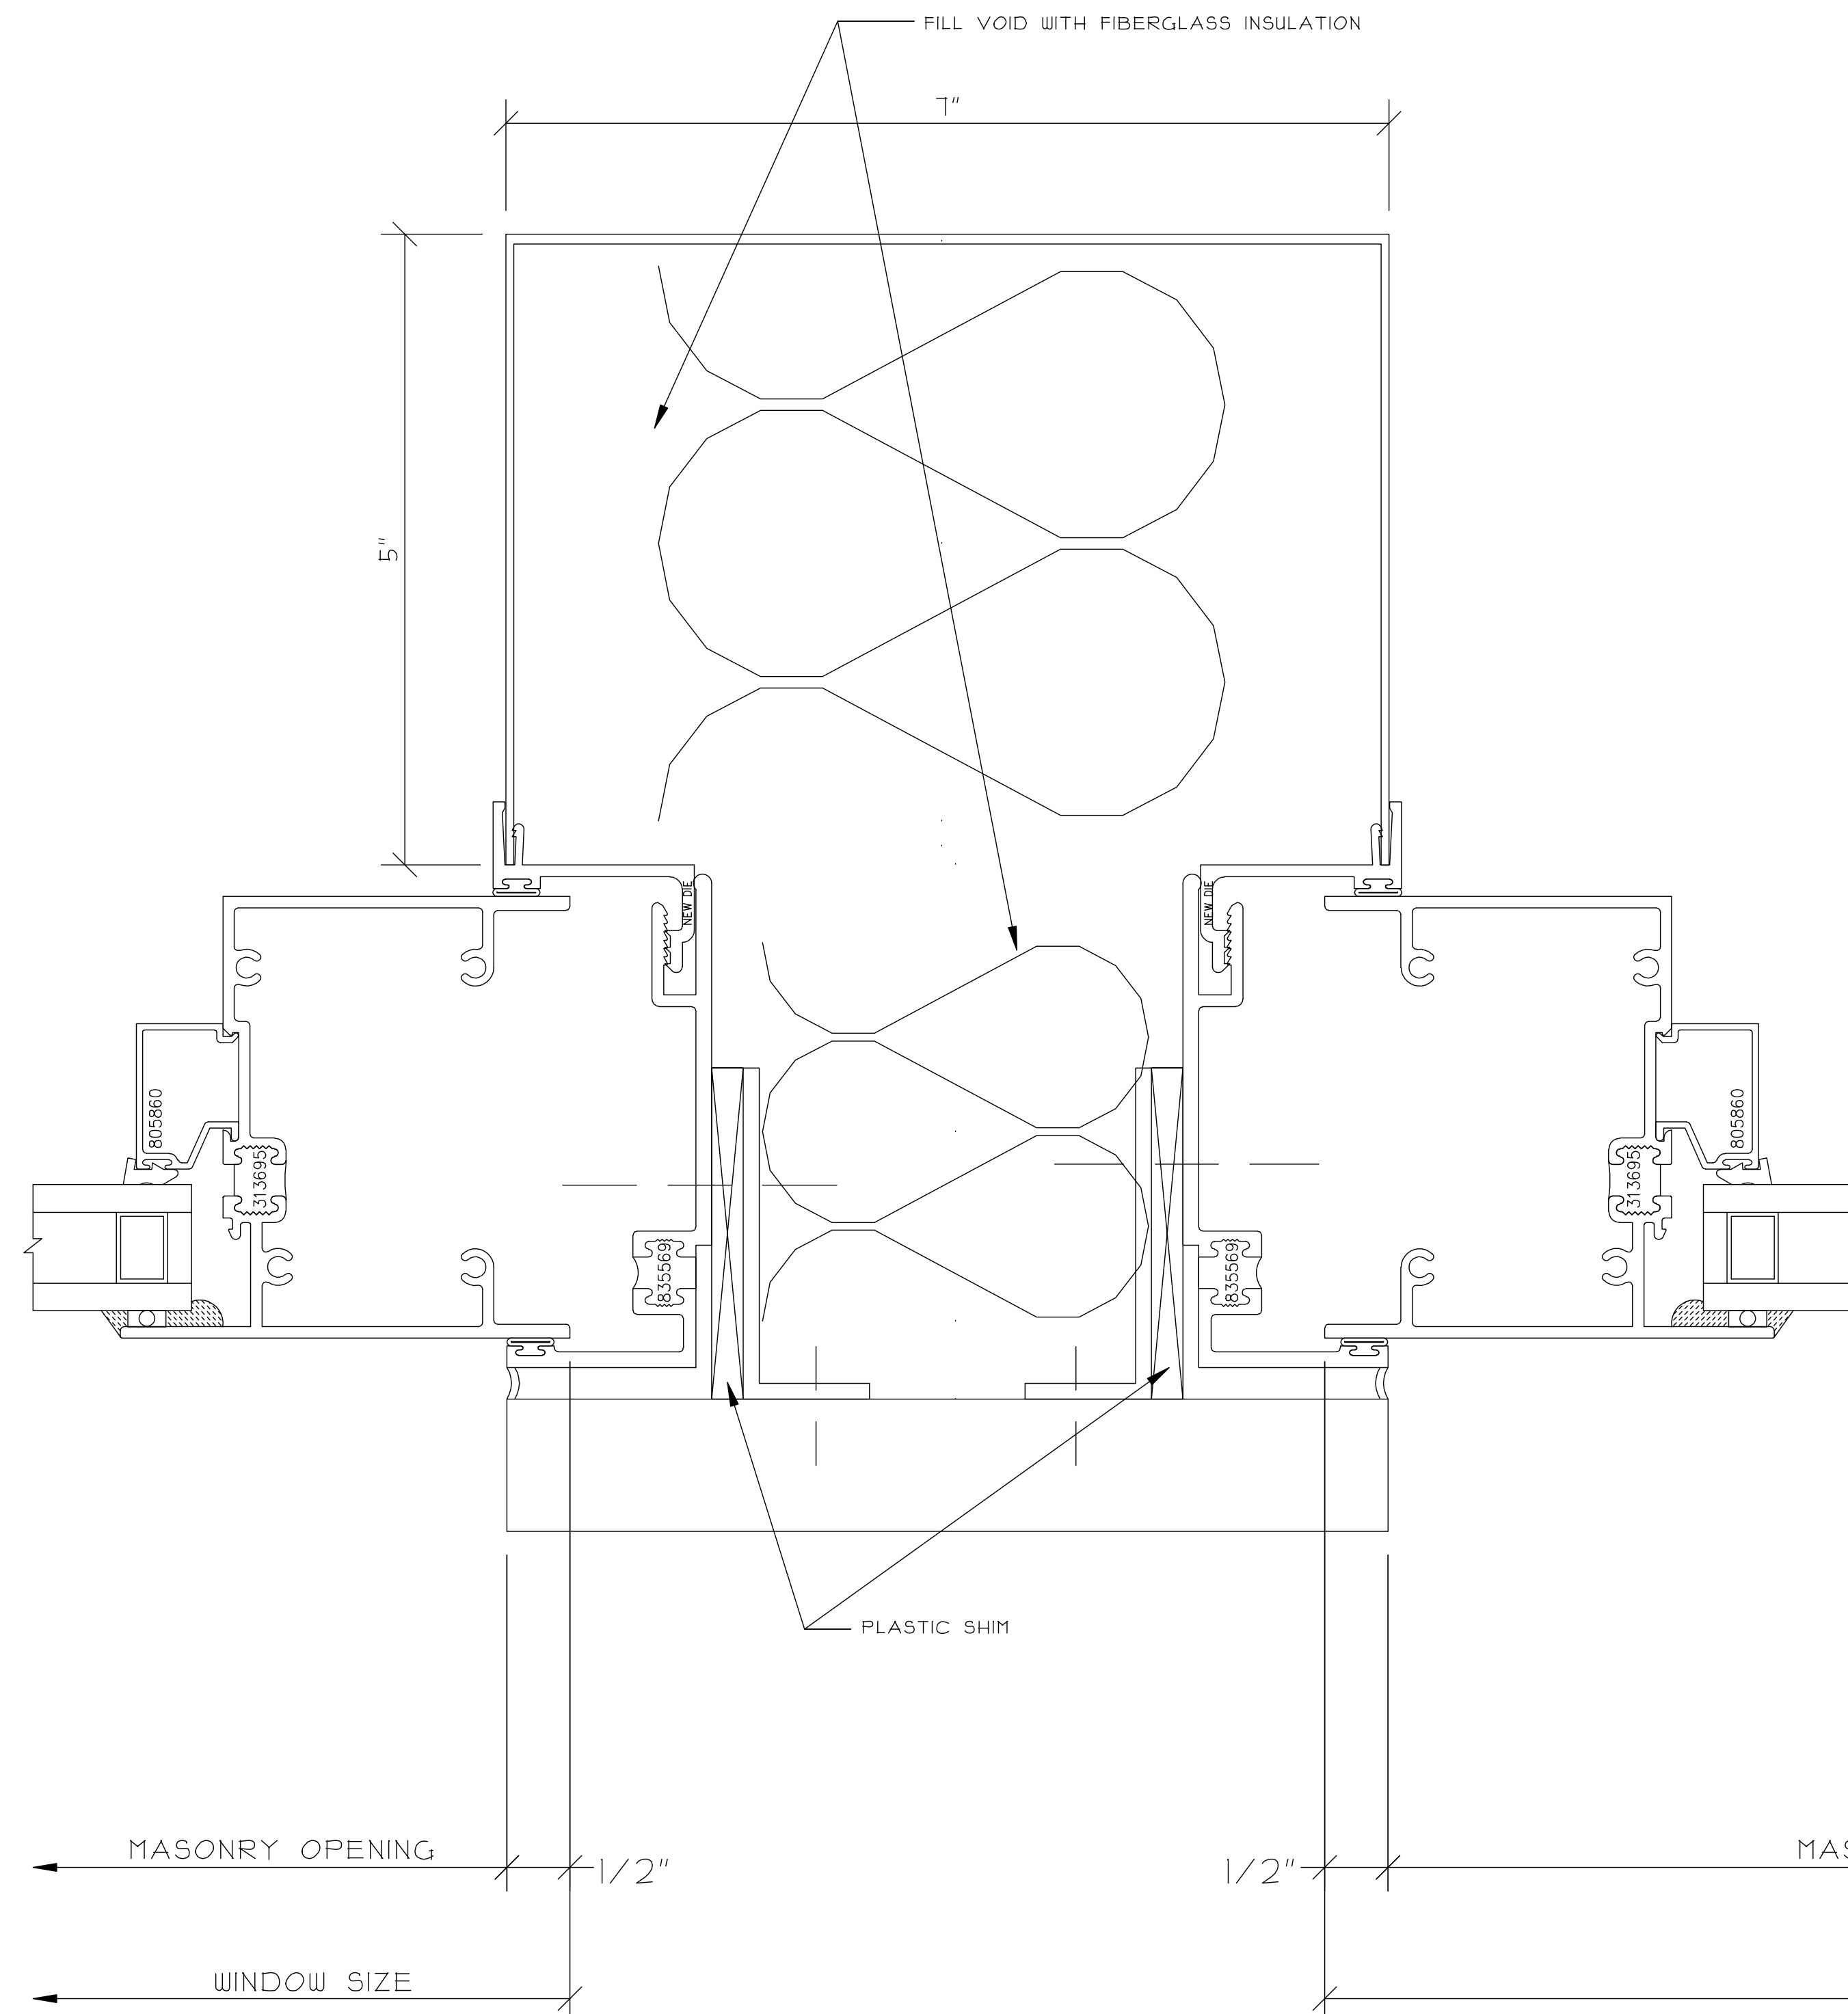

THIS DRAWING INCLUDING THE INFORMATION, DATA AND DESIGN IS CONFIDENTIAL AND THE PROPERTY OF AJAY GLASS CO. IT IS NOT TO BE COPIED, REPRODUCED OR ITS CONTENTS DIVULGED WITHOUT THE WRITTEN PERMISSION OF AJAY GLASS CO.

WINDOW WALL DETAILS

RAWN BY / DATE

SAMPLE

CHECKED BY / DATE _____

JAY PROJECT MANAGER: _____

JAY PROJECT MANAGER:

$$12'' = 1'-0''$$

JAY PROJECT NO.:


WG NO.: _____

CONSTRUCTION MANAGER:


ARCHITECT INFO:

PROJECT INFO:

[illegible]

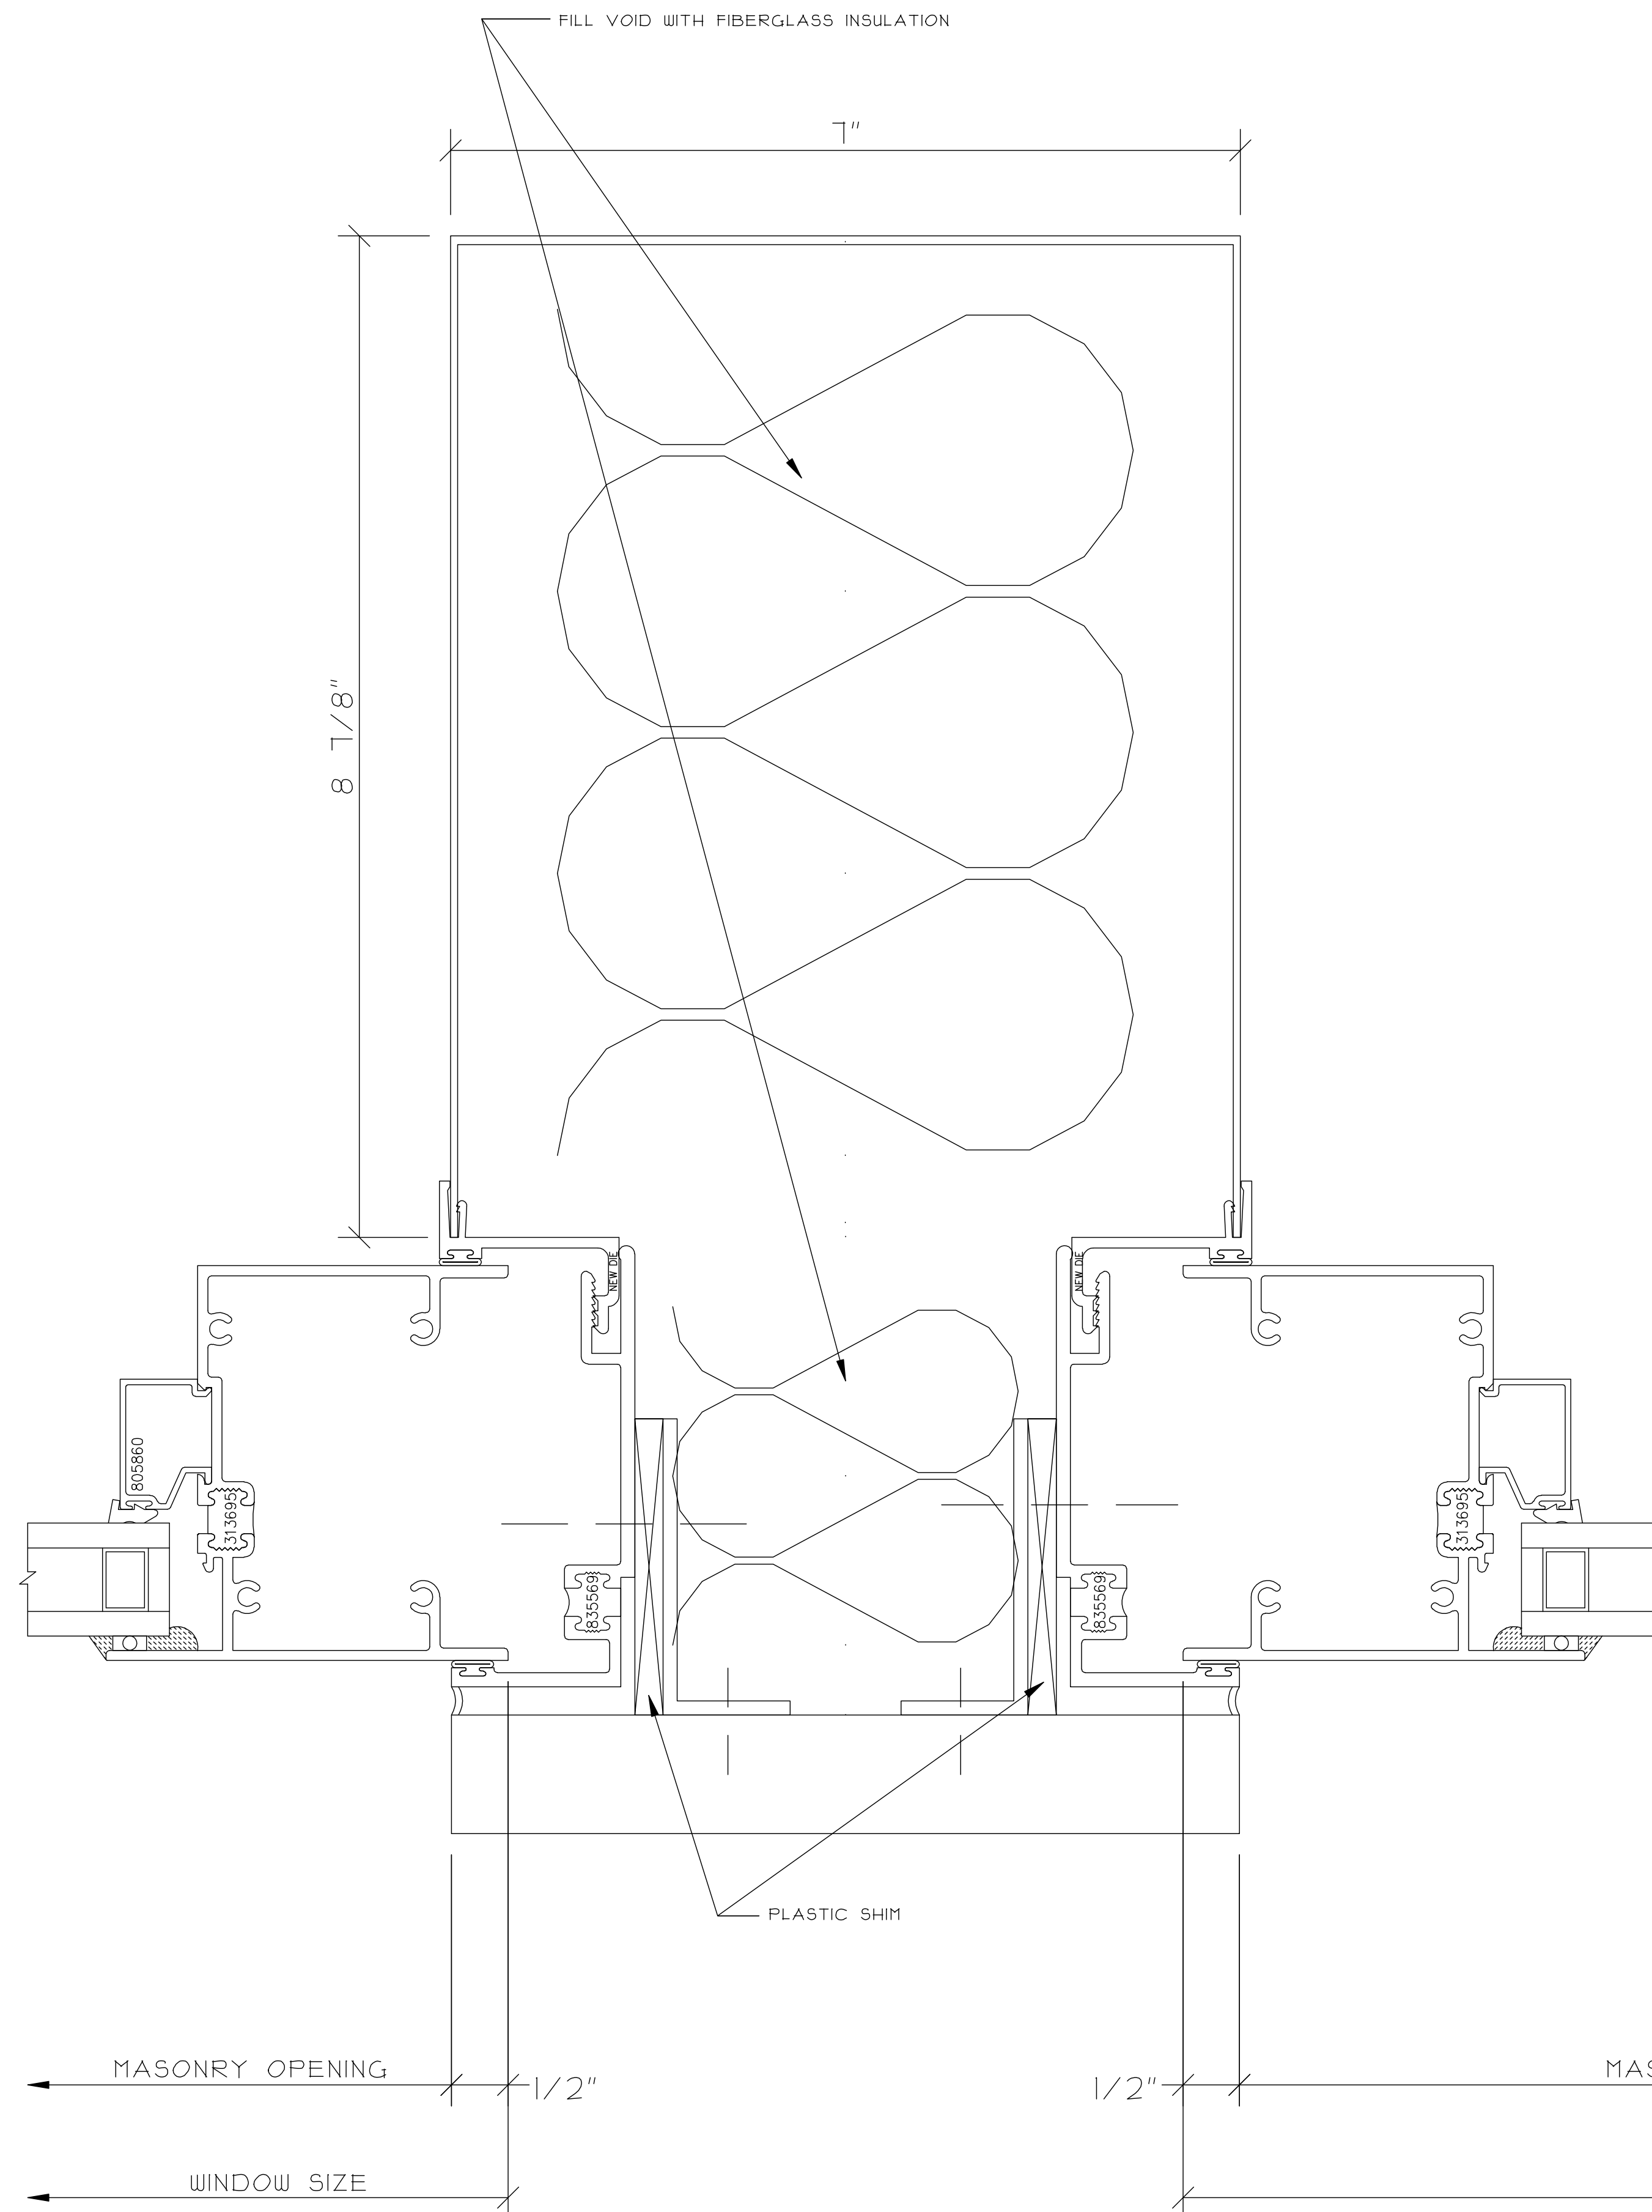

① FIXED UPPER
COLUMN JAMB

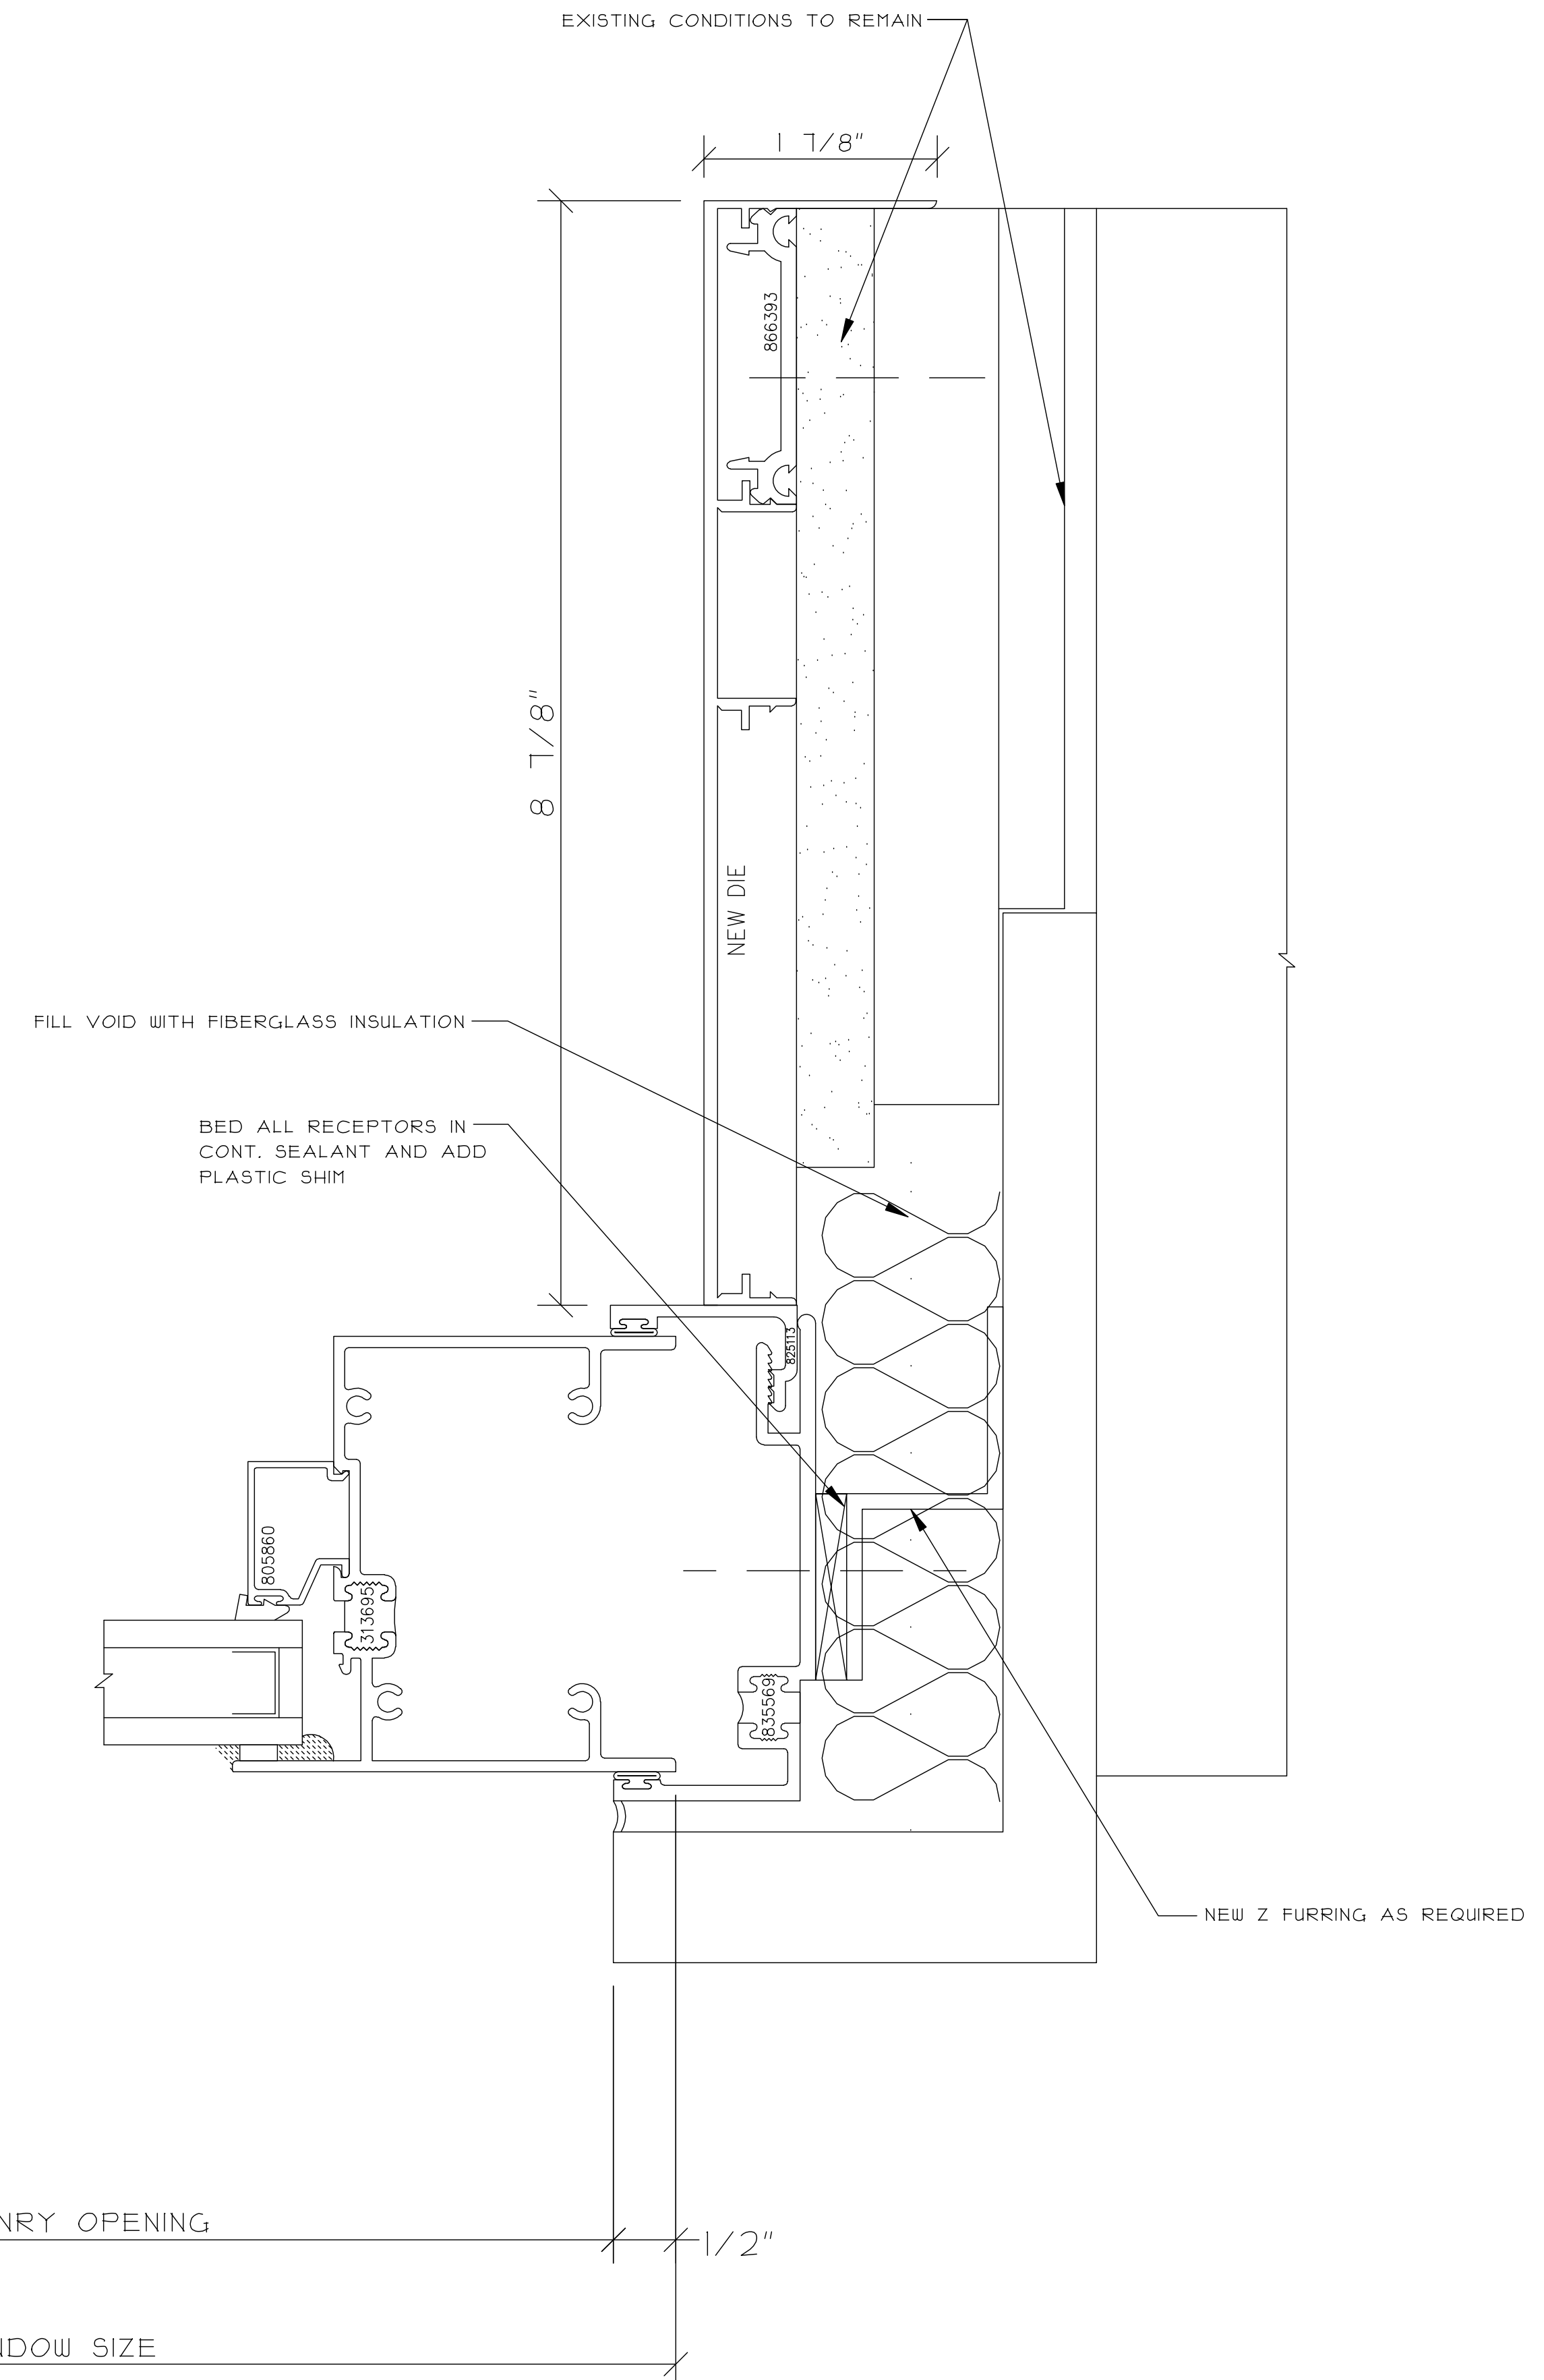

2 FIXED UPPER JAMB
REF. C8/A300

THIS DRAWING INCLUDING THE INFORMATION, DATA AND DESIGN IS CONFIDENTIAL AND THE PROPERTY OF AJAY GLASS CO. IT IS NOT TO BE COPIED, REPRODUCED OR ITS CONTENTS DIVULGED WITHOUT THE WRITTEN PERMISSION OF AJAY GLASS CO.

WINDOW WALL DETAILS

DRAWN BY / DATE

CHECKED BY / DATE

JAY PROJECT MANAGER:

SCALE:

$12'' = 1'-0''$

JAY PROJECT NO.:

WG NO.: _____

429


CONSTRUCTION MANAGER:

ARCHITECT INFO:

PROJECT INFO:

[illegible]

430

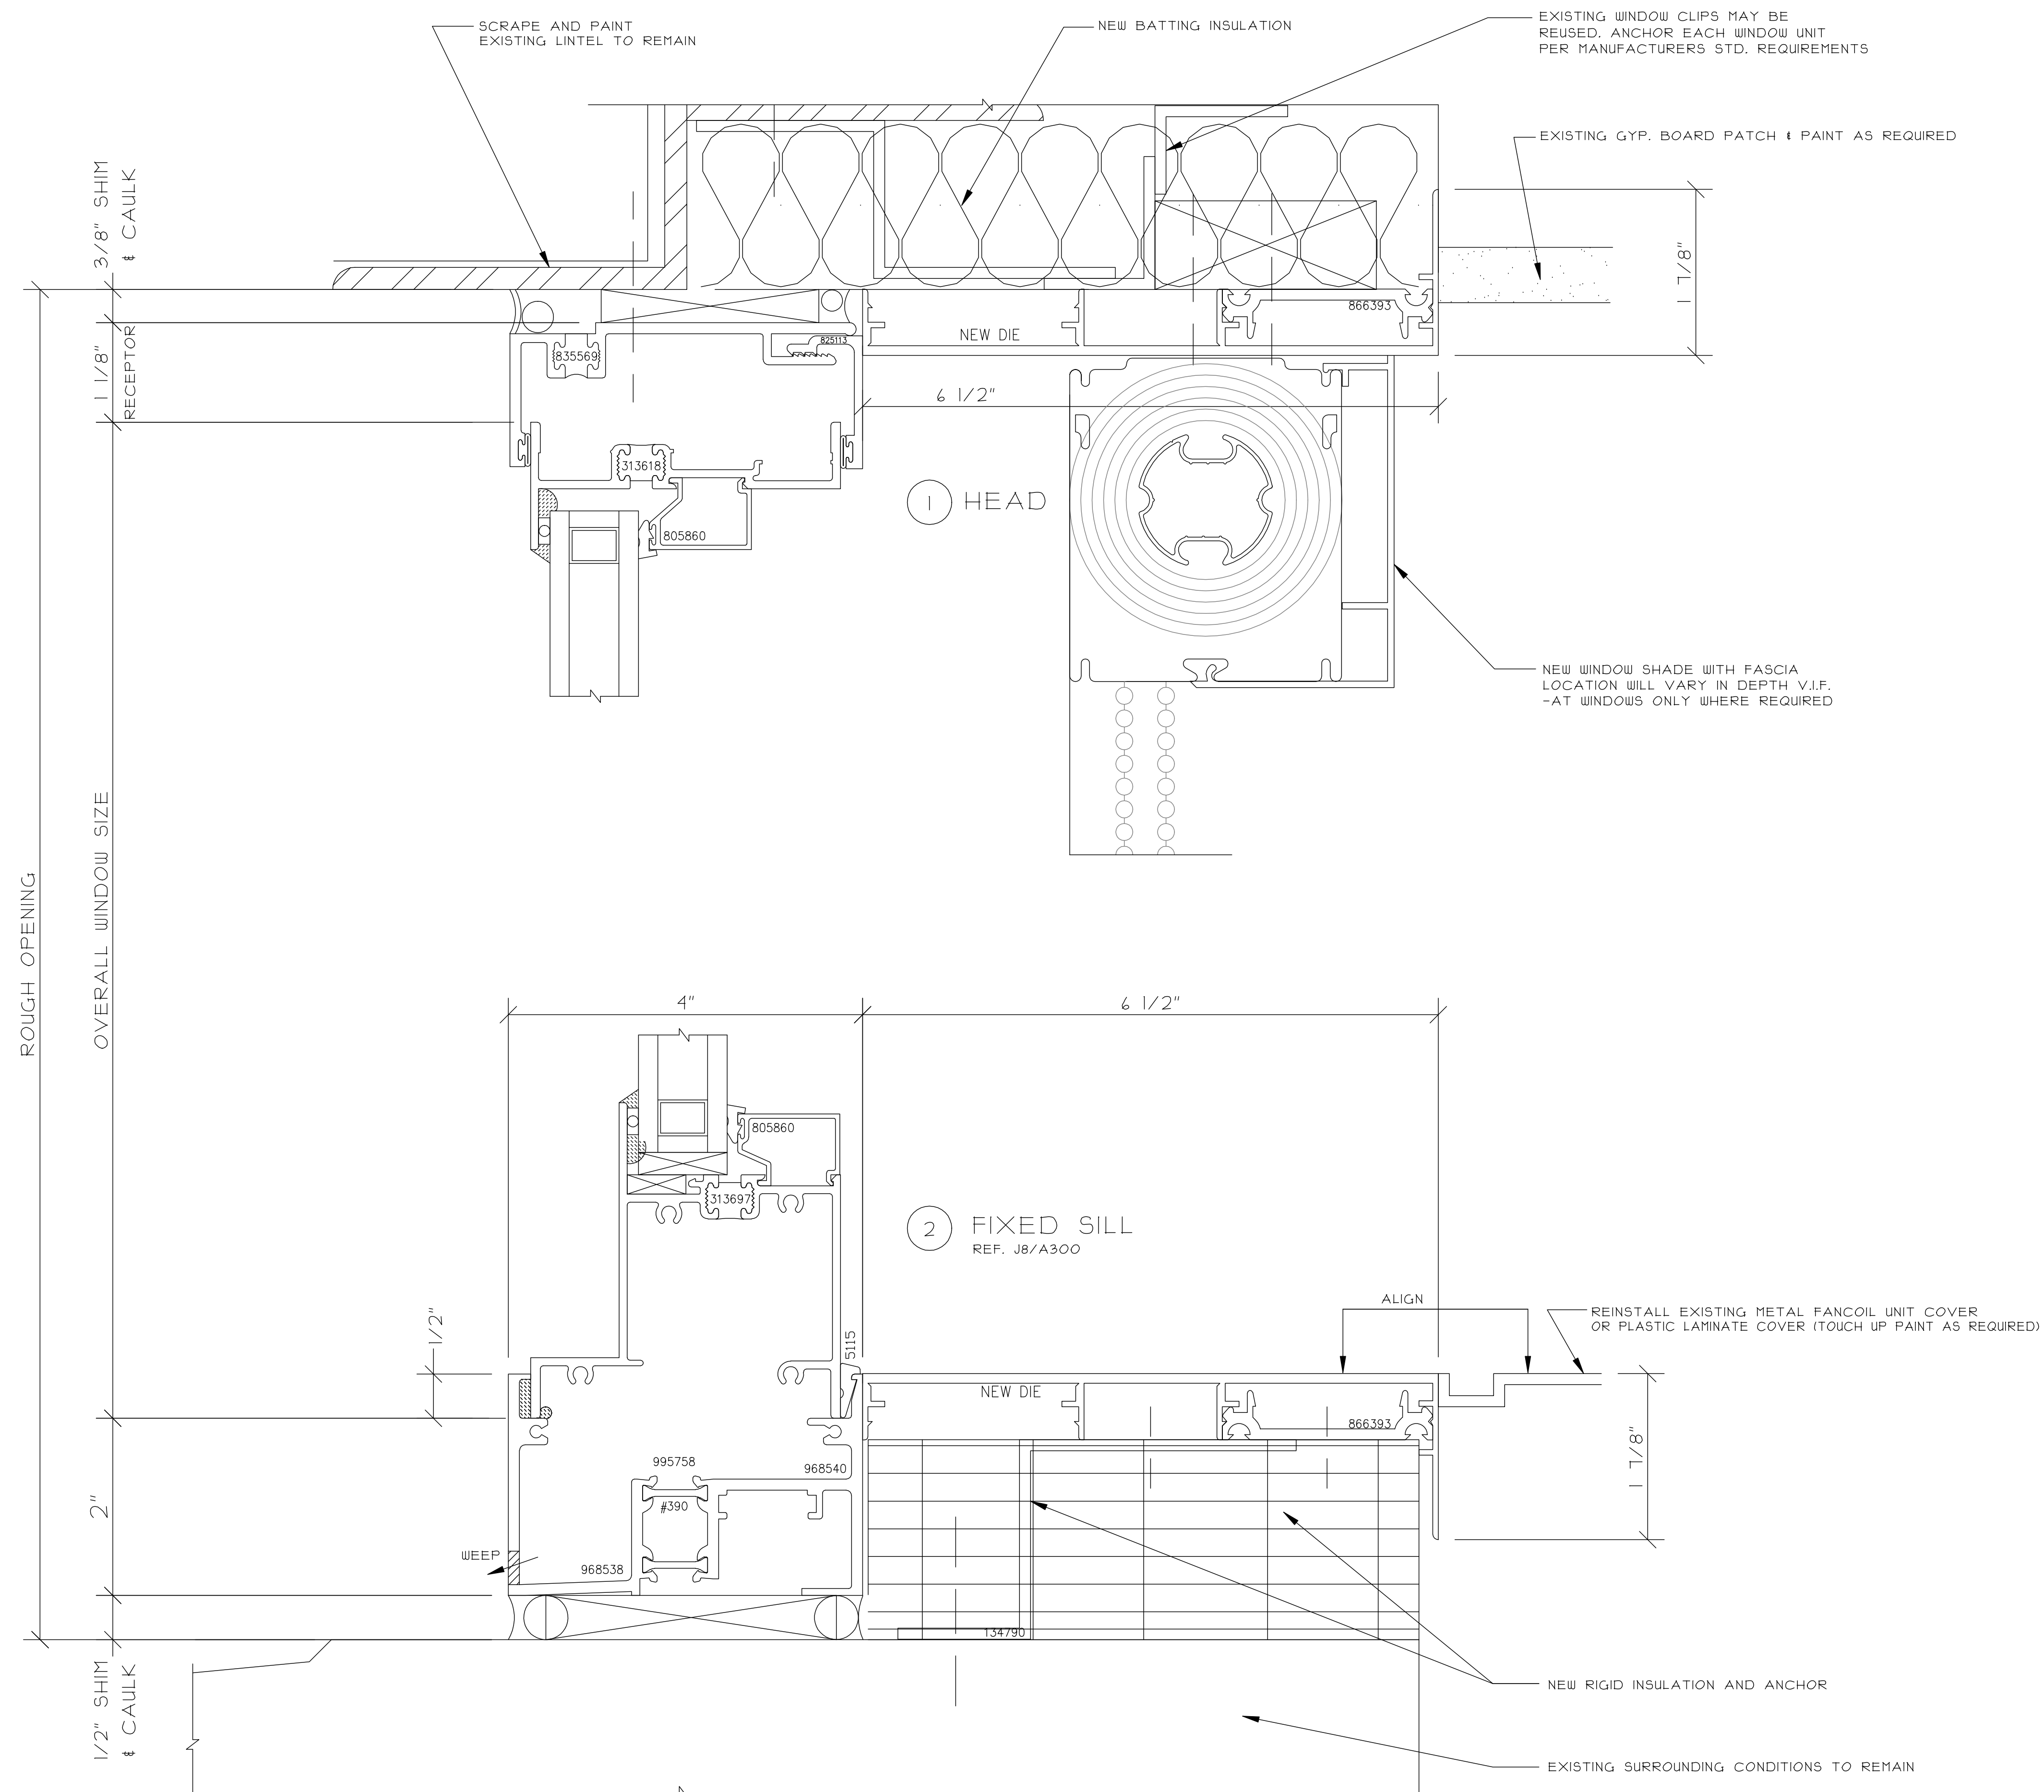

THIS DRAWING INCLUDING THE INFORMATION, DATA AND DESIGN IS CONFIDENTIAL AND THE PROPERTY OF AJAY GLASS CO. IT IS NOT TO BE COPIED, REPRODUCED OR ITS CONTENTS DIVULGED WITHOUT THE WRITTEN PERMISSION OF AJAY GLASS CO.

TITLE
WINDOW WALL DETAILS

DRAWN BY / DATE

CHECKED BY / DATE

SCALE:
 $12'' = 1'-0''$

AJAY PROJECT NO.:


DWG NO.:

[illegible]**CONSTRUCTION MANAGER:**


ARCHITECT INFO:

PROJECT INFO:


431

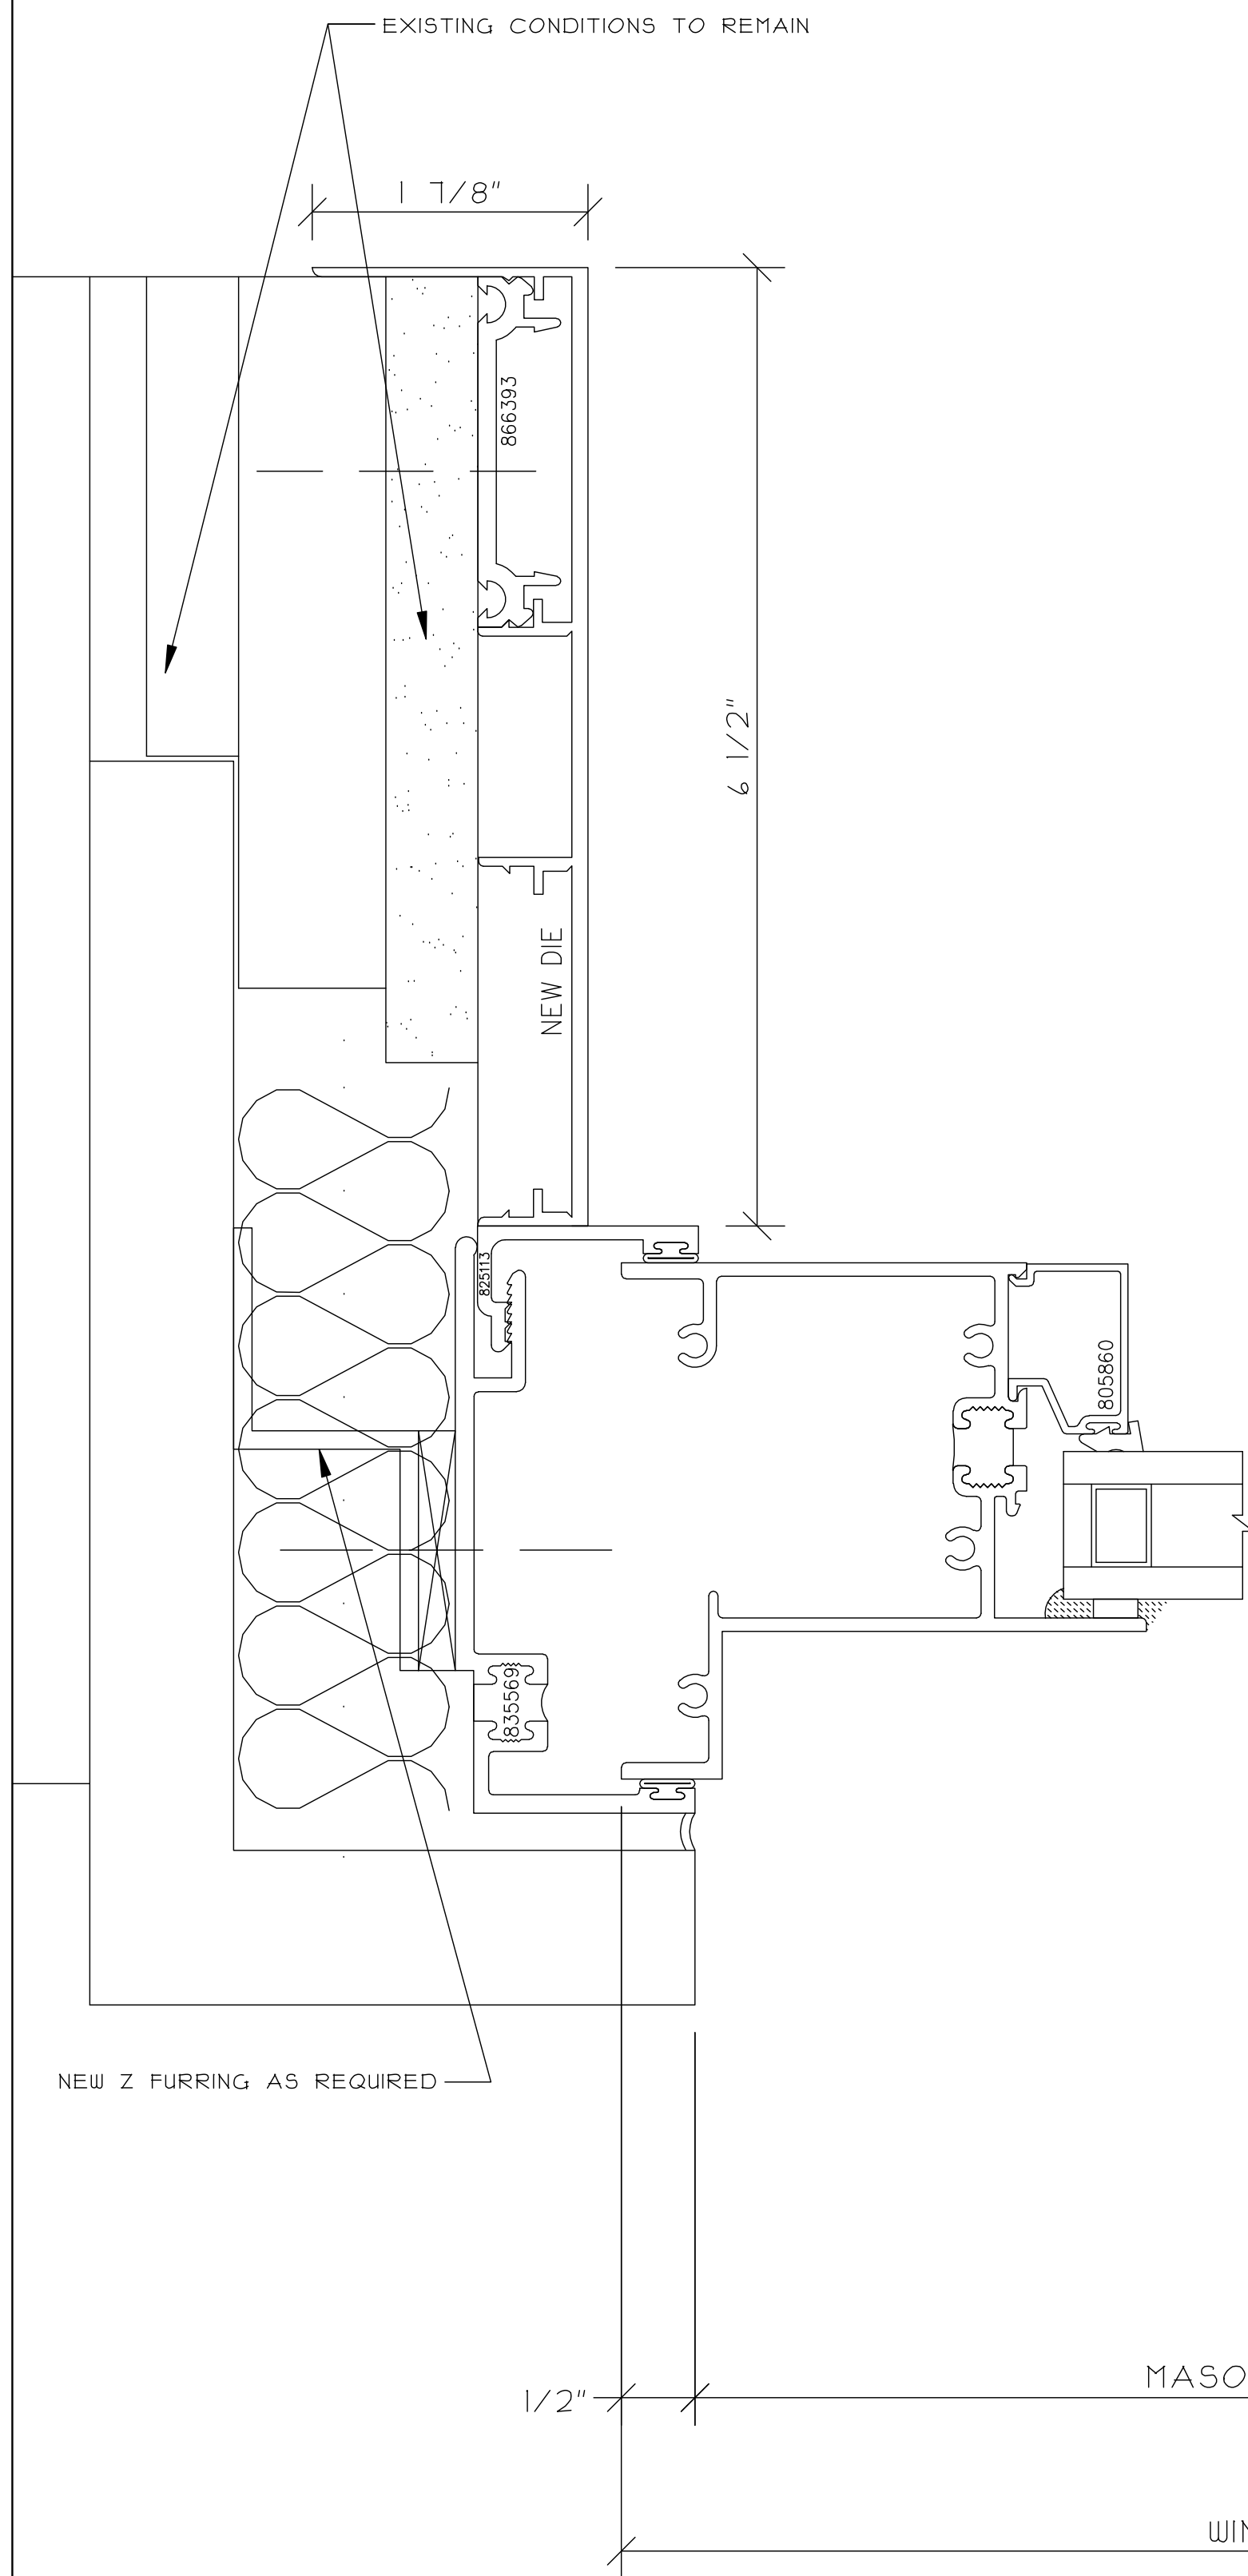

① FIXED LOWER JAMB

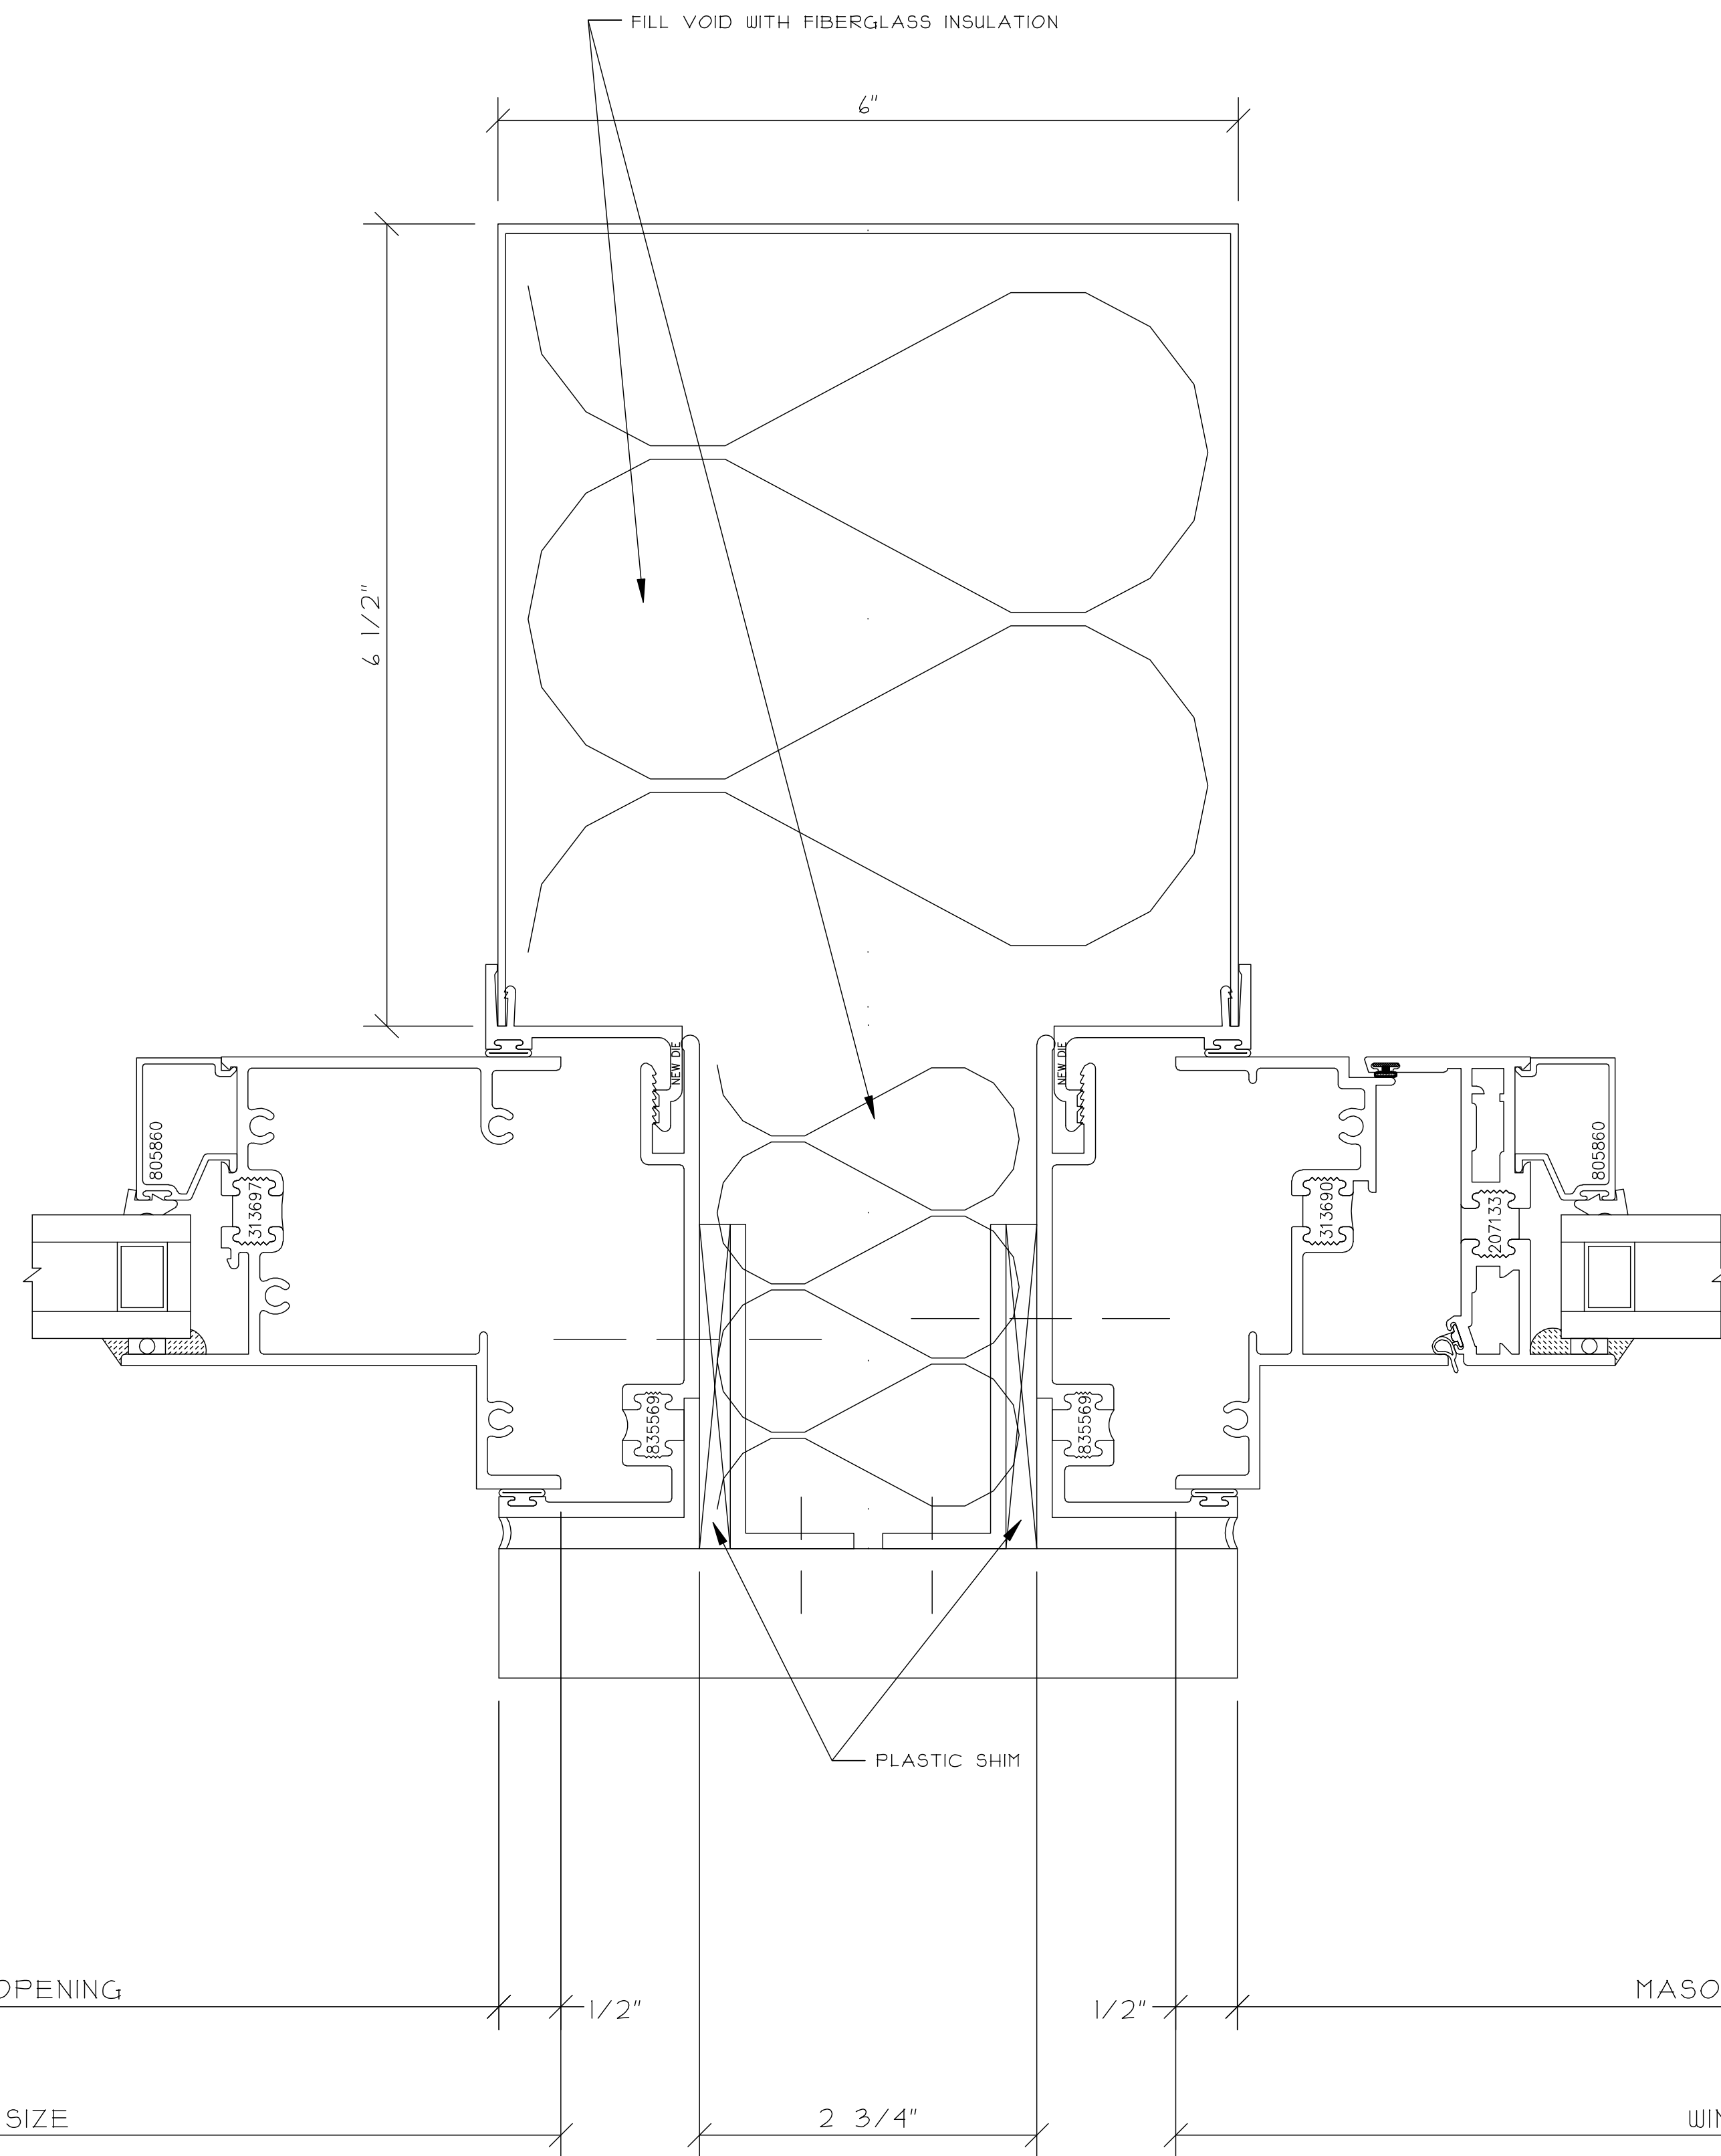


② FIXED/OPERABLE LOWER COLUMN JAMB
REF. C10/A300

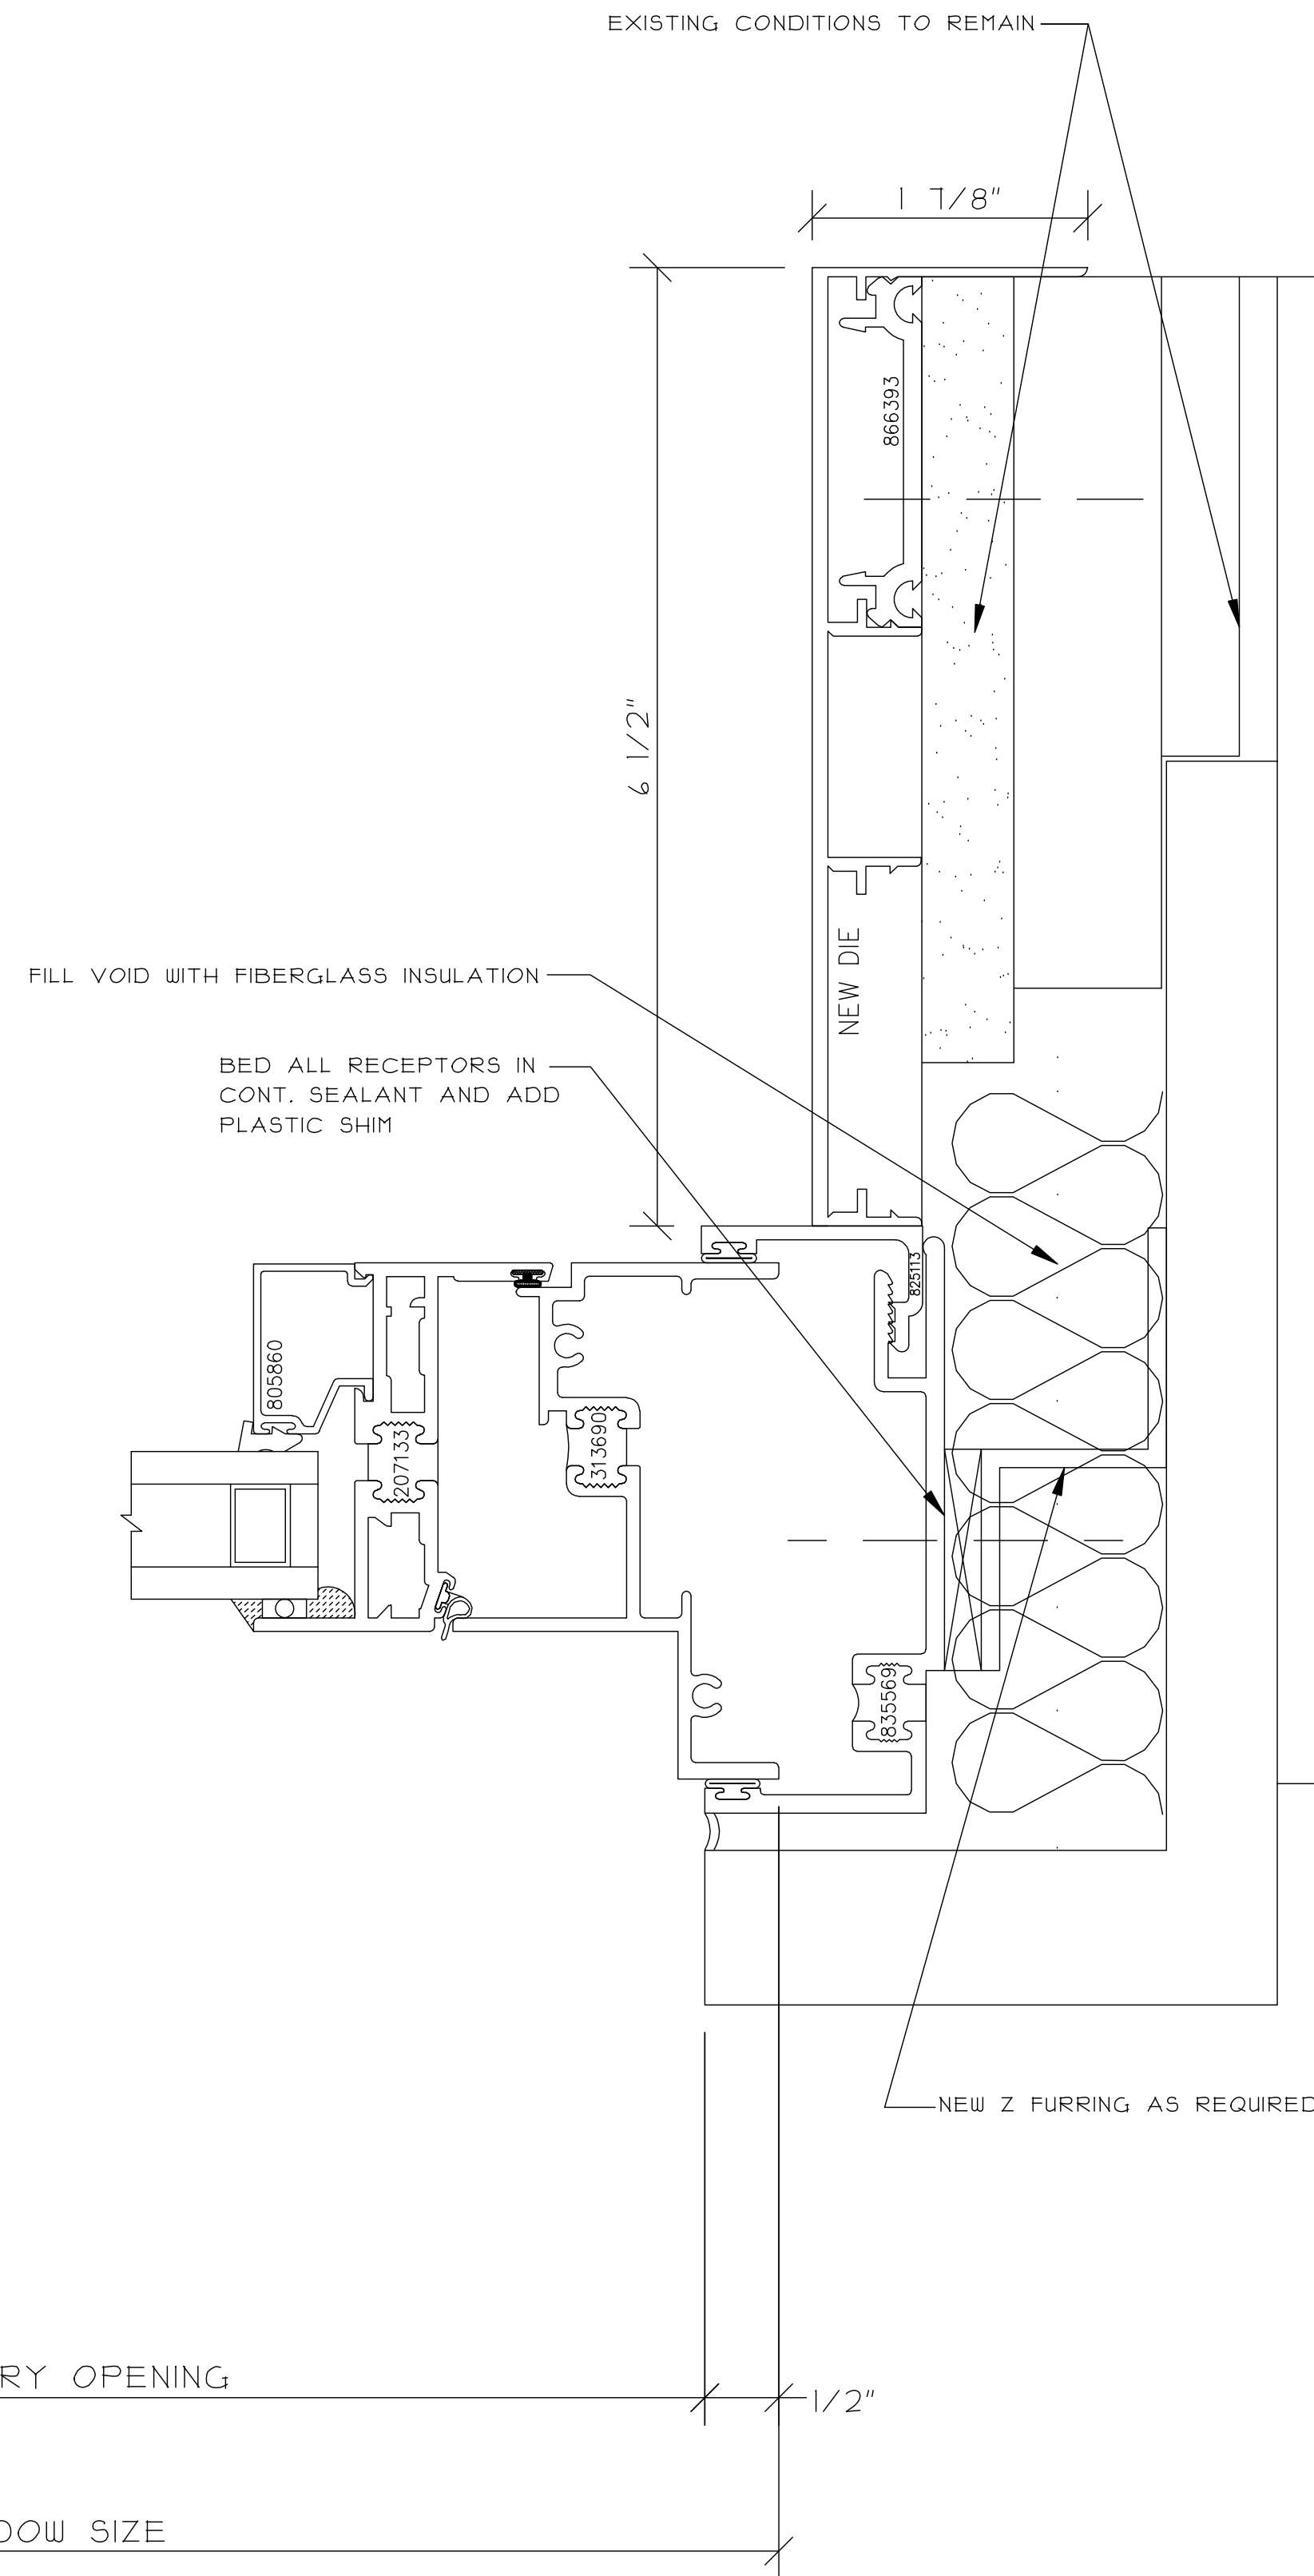

③ OPERABLE JAMB
REF. C12/A300

THIS DRAWING INCLUDING THE INFORMATION, DATA AND DESIGN IS CONFIDENTIAL AND THE PROPERTY OF AJAY GLASS CO. IT IS NOT TO BE COPIED, REPRODUCED OR ITS CONTENTS DIVULGED WITHOUT THE WRITTEN PERMISSION OF AJAY GLASS CO.	TITLE	WINDOW WALL DETAILS
	DRAWN BY / DATE	SAMPLE
	CHECKED BY / DATE	
	AJAY PROJECT MANAGER	
	SCALE:	12" = 1'-0"
AJAY PROJECT NO.:		
DWG NO.:		433
PROJECT INFO:		
ARCHITECT INFO:		
CONSTRUCTION MANAGER:		
NO.		REVISION DESCRIPTION / ACTION TAKEN
		BY
		DATE

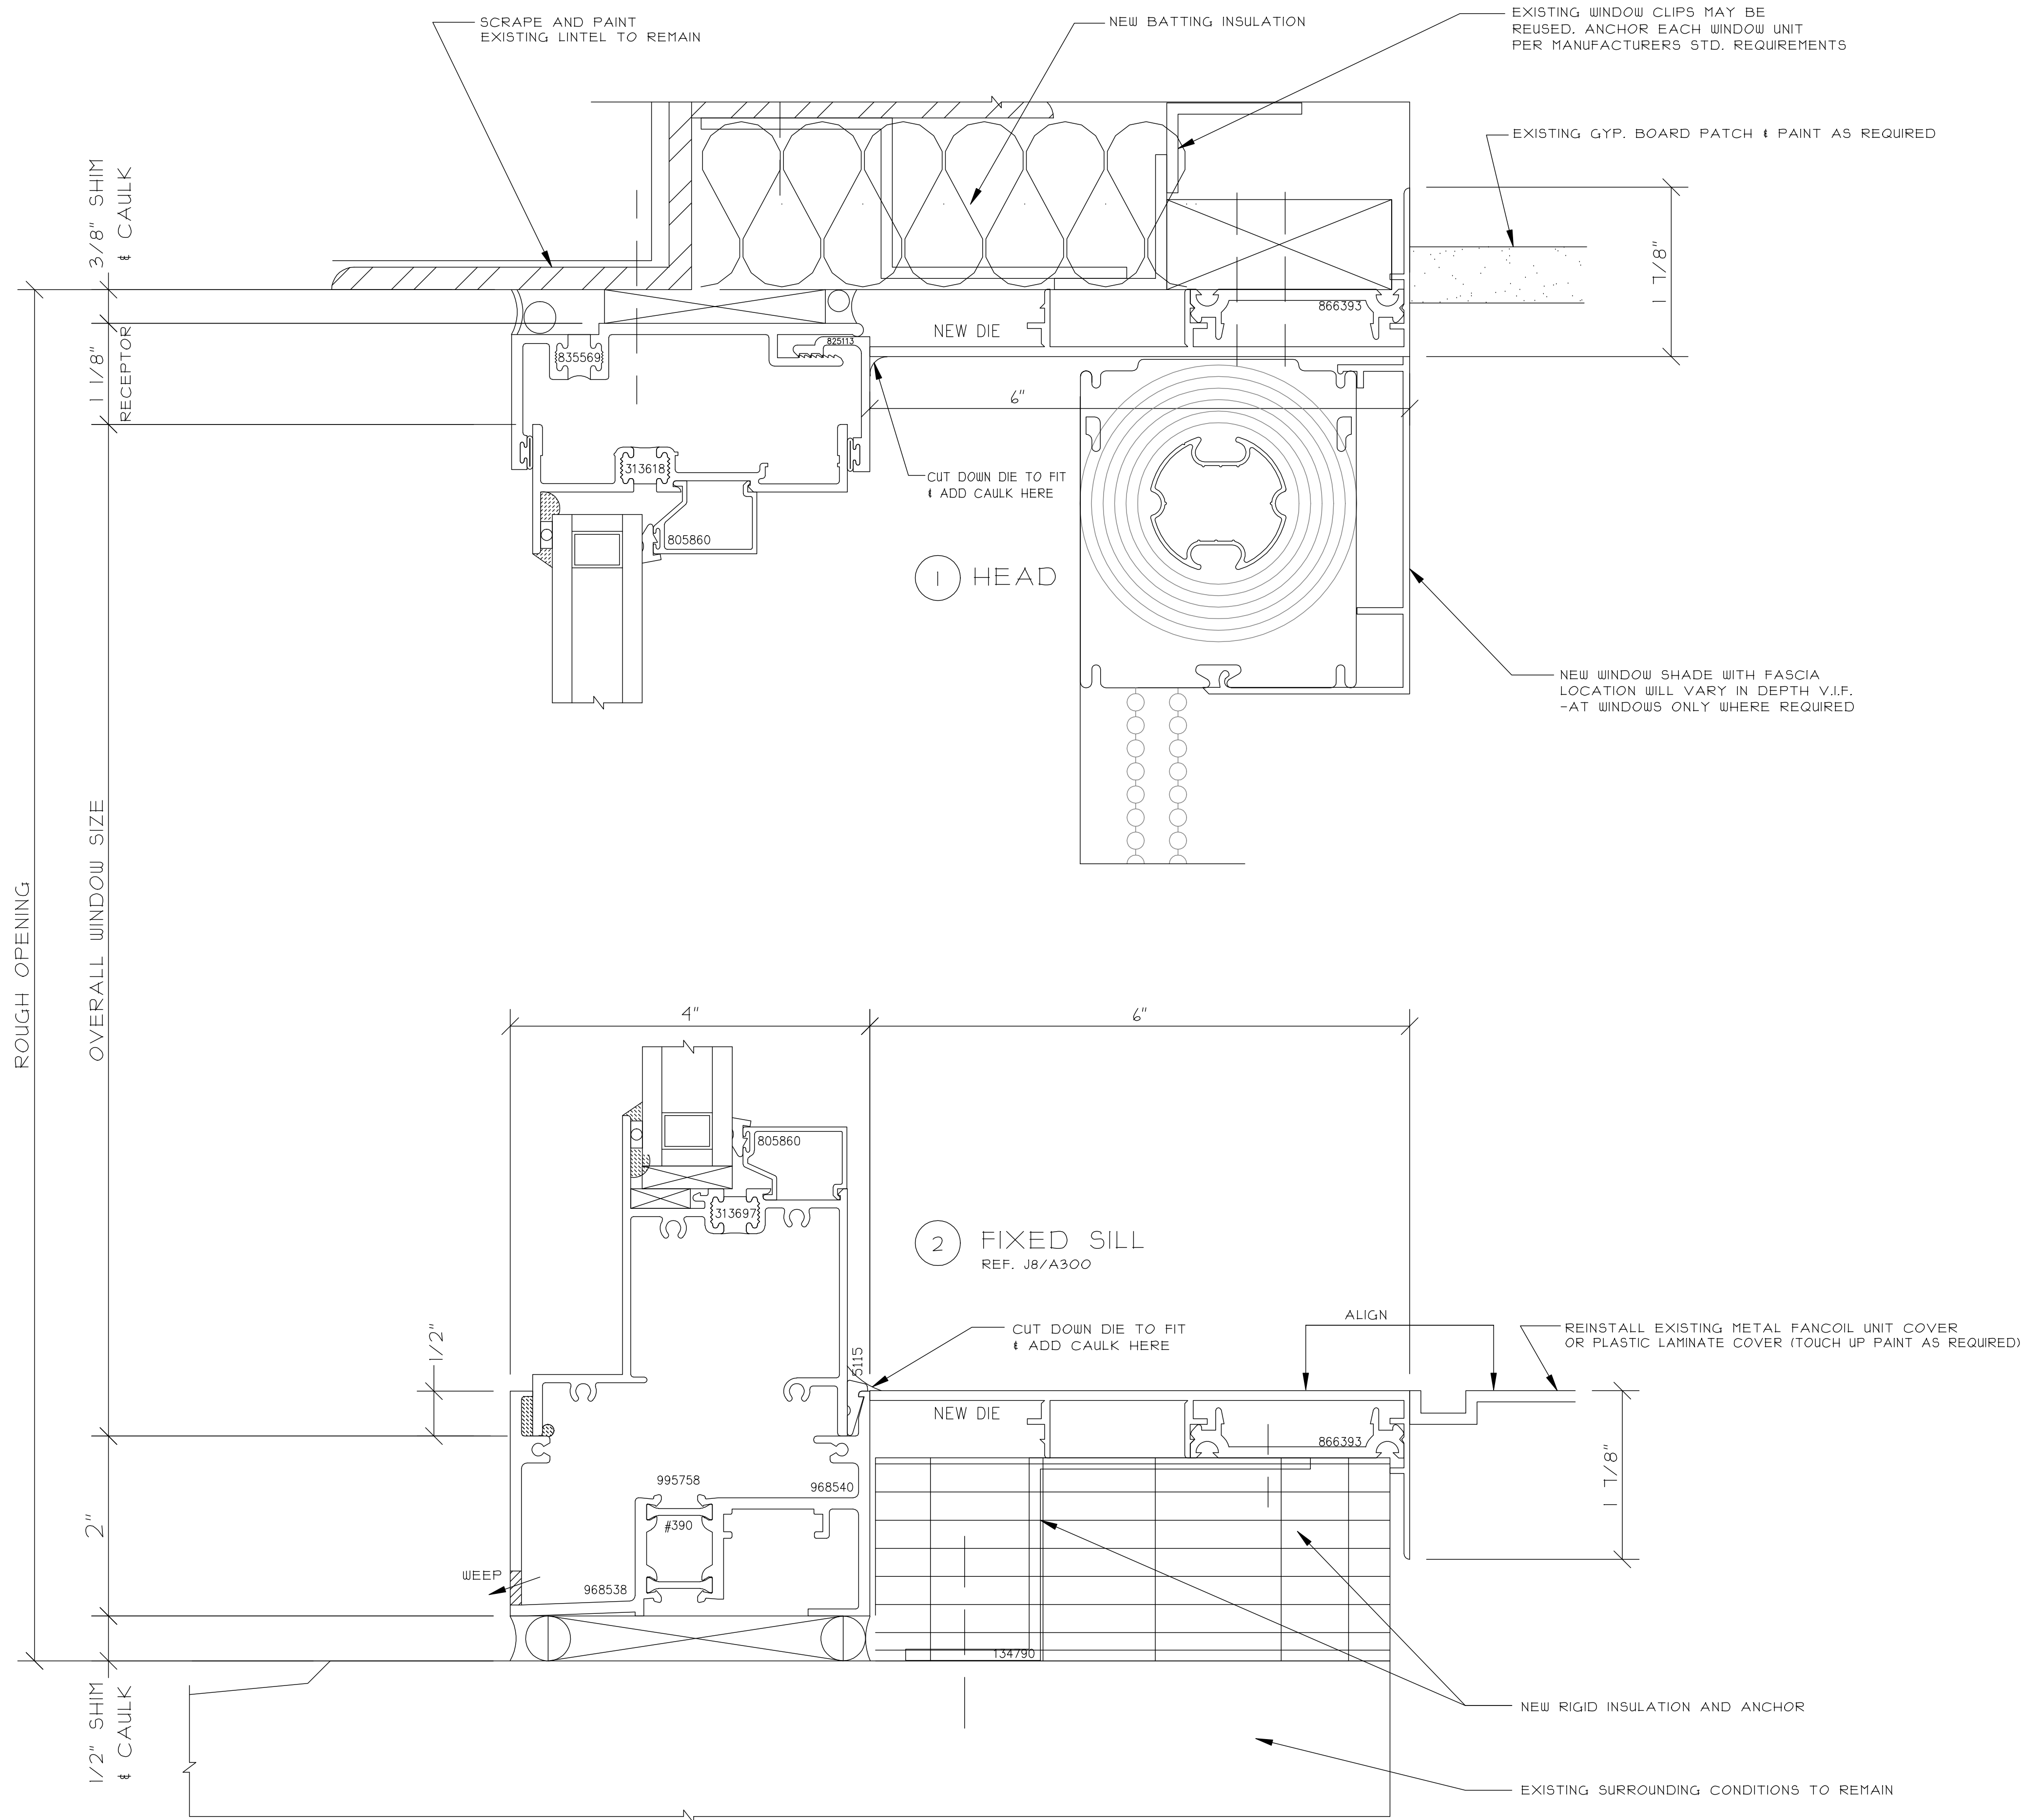

THIS DRAWING INCLUDING THE INFORMATION, DATA AND DESIGN IS CONFIDENTIAL AND THE PROPERTY OF AJAY GLASS CO. IT IS NOT TO BE COPIED, REPRODUCED OR ITS CONTENTS DIVULGED WITHOUT THE WRITTEN PERMISSION OF AJAY GLASS CO.

TITLE

WINDOW WALL DETAILS

DRAWN BY / DATE

SAMPLE

CHECKED BY / DATE

AJAY PROJECT MANAGER

SCALE:

12" = 1'-0"

AJAY PROJECT NO.:

DWG NO.:

434

CONSTRUCTION MANAGER:



ARCHITECT INFO:

PROJECT INFO:

DATE

BY

NO. REVISION DESCRIPTION / ACTION TAKEN

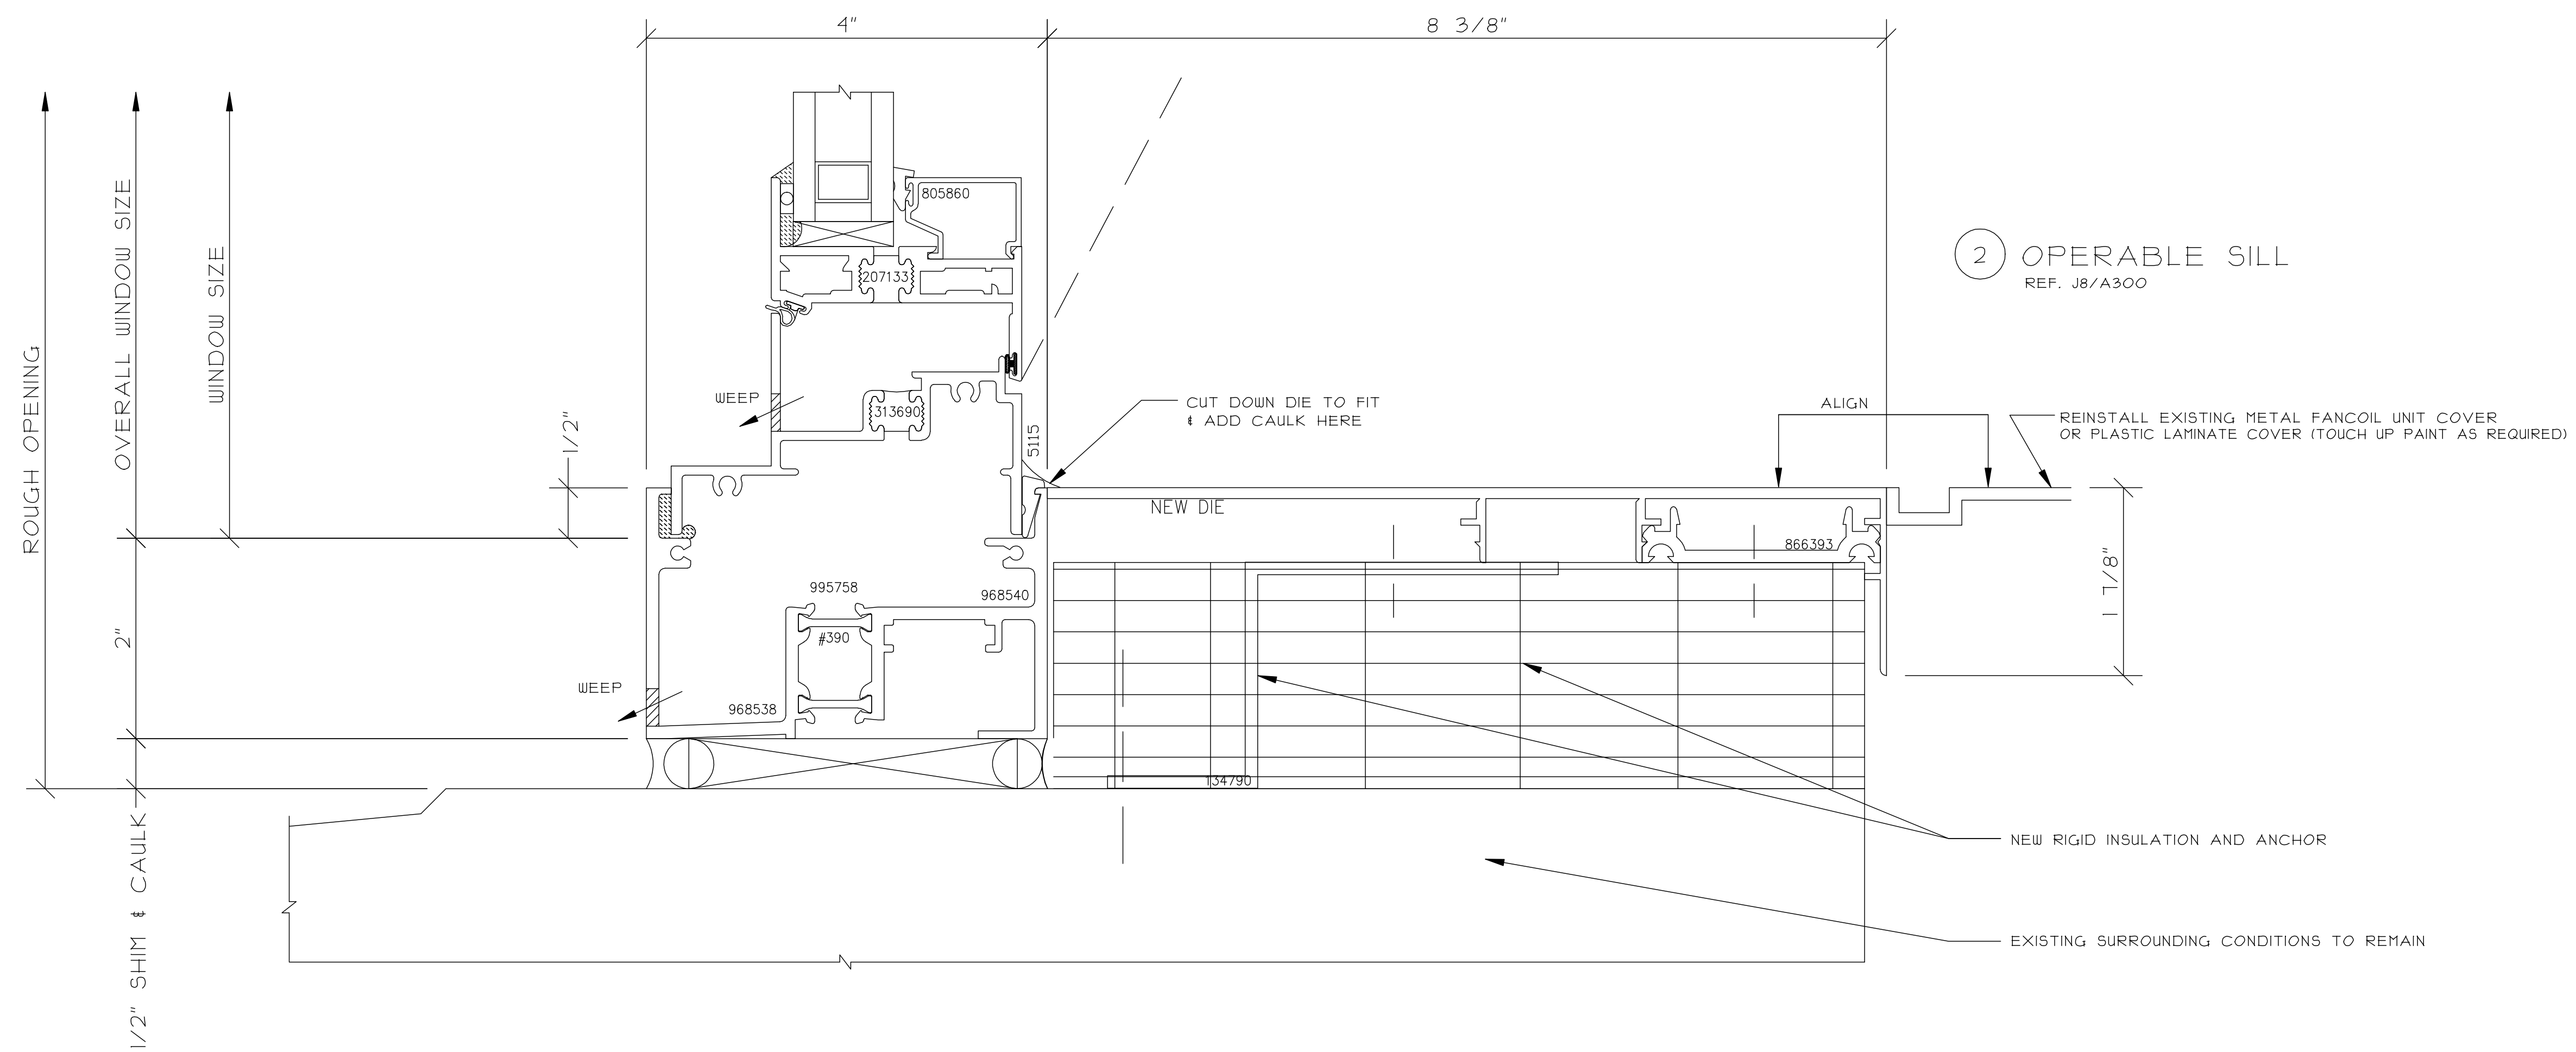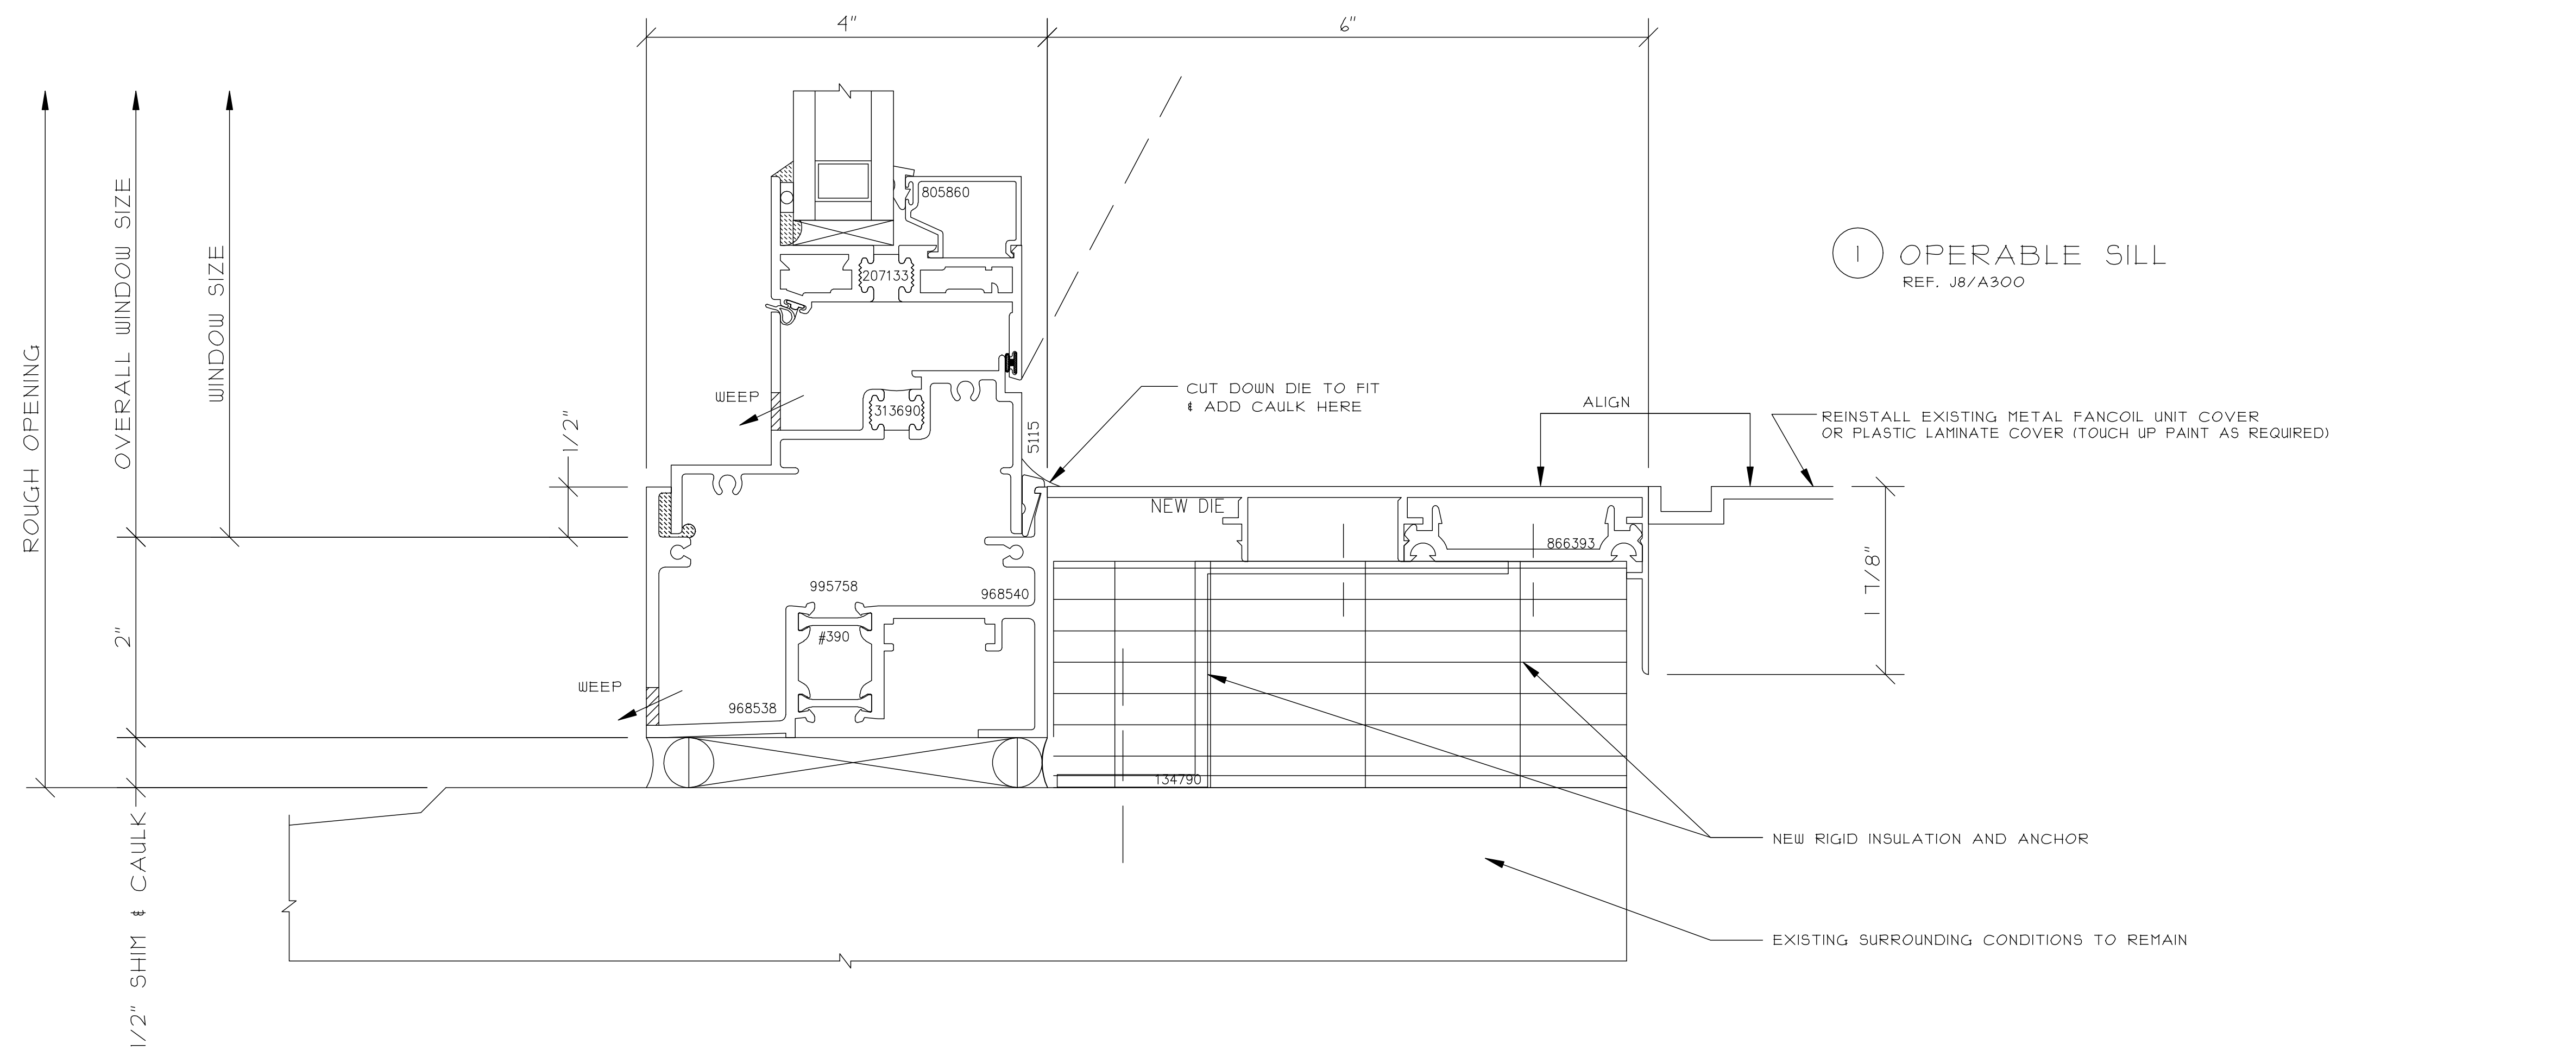

THIS DRAWING INCLUDING THE INFORMATION, DATA, AND DESIGN IS CONFIDENTIAL AND THE PROPERTY OF AJAY GLASS CO. IT IS NOT TO BE COPIED, REPRODUCED OR ITS CONTENTS DIVULGED WITHOUT THE WRITTEN PERMISSION OF AJAY GLASS CO.

TITLE
WINDOW WALL DETAILS

DRAWN BY / DATE

SAMPLE

CHECKED BY / DATE

	AJAY PROJECT MANAGER:
--	-----------------------



SCALE:
12" = 1'-0"

AJAY PROJECT NO.:


DWG NO.:

435

[illegible]

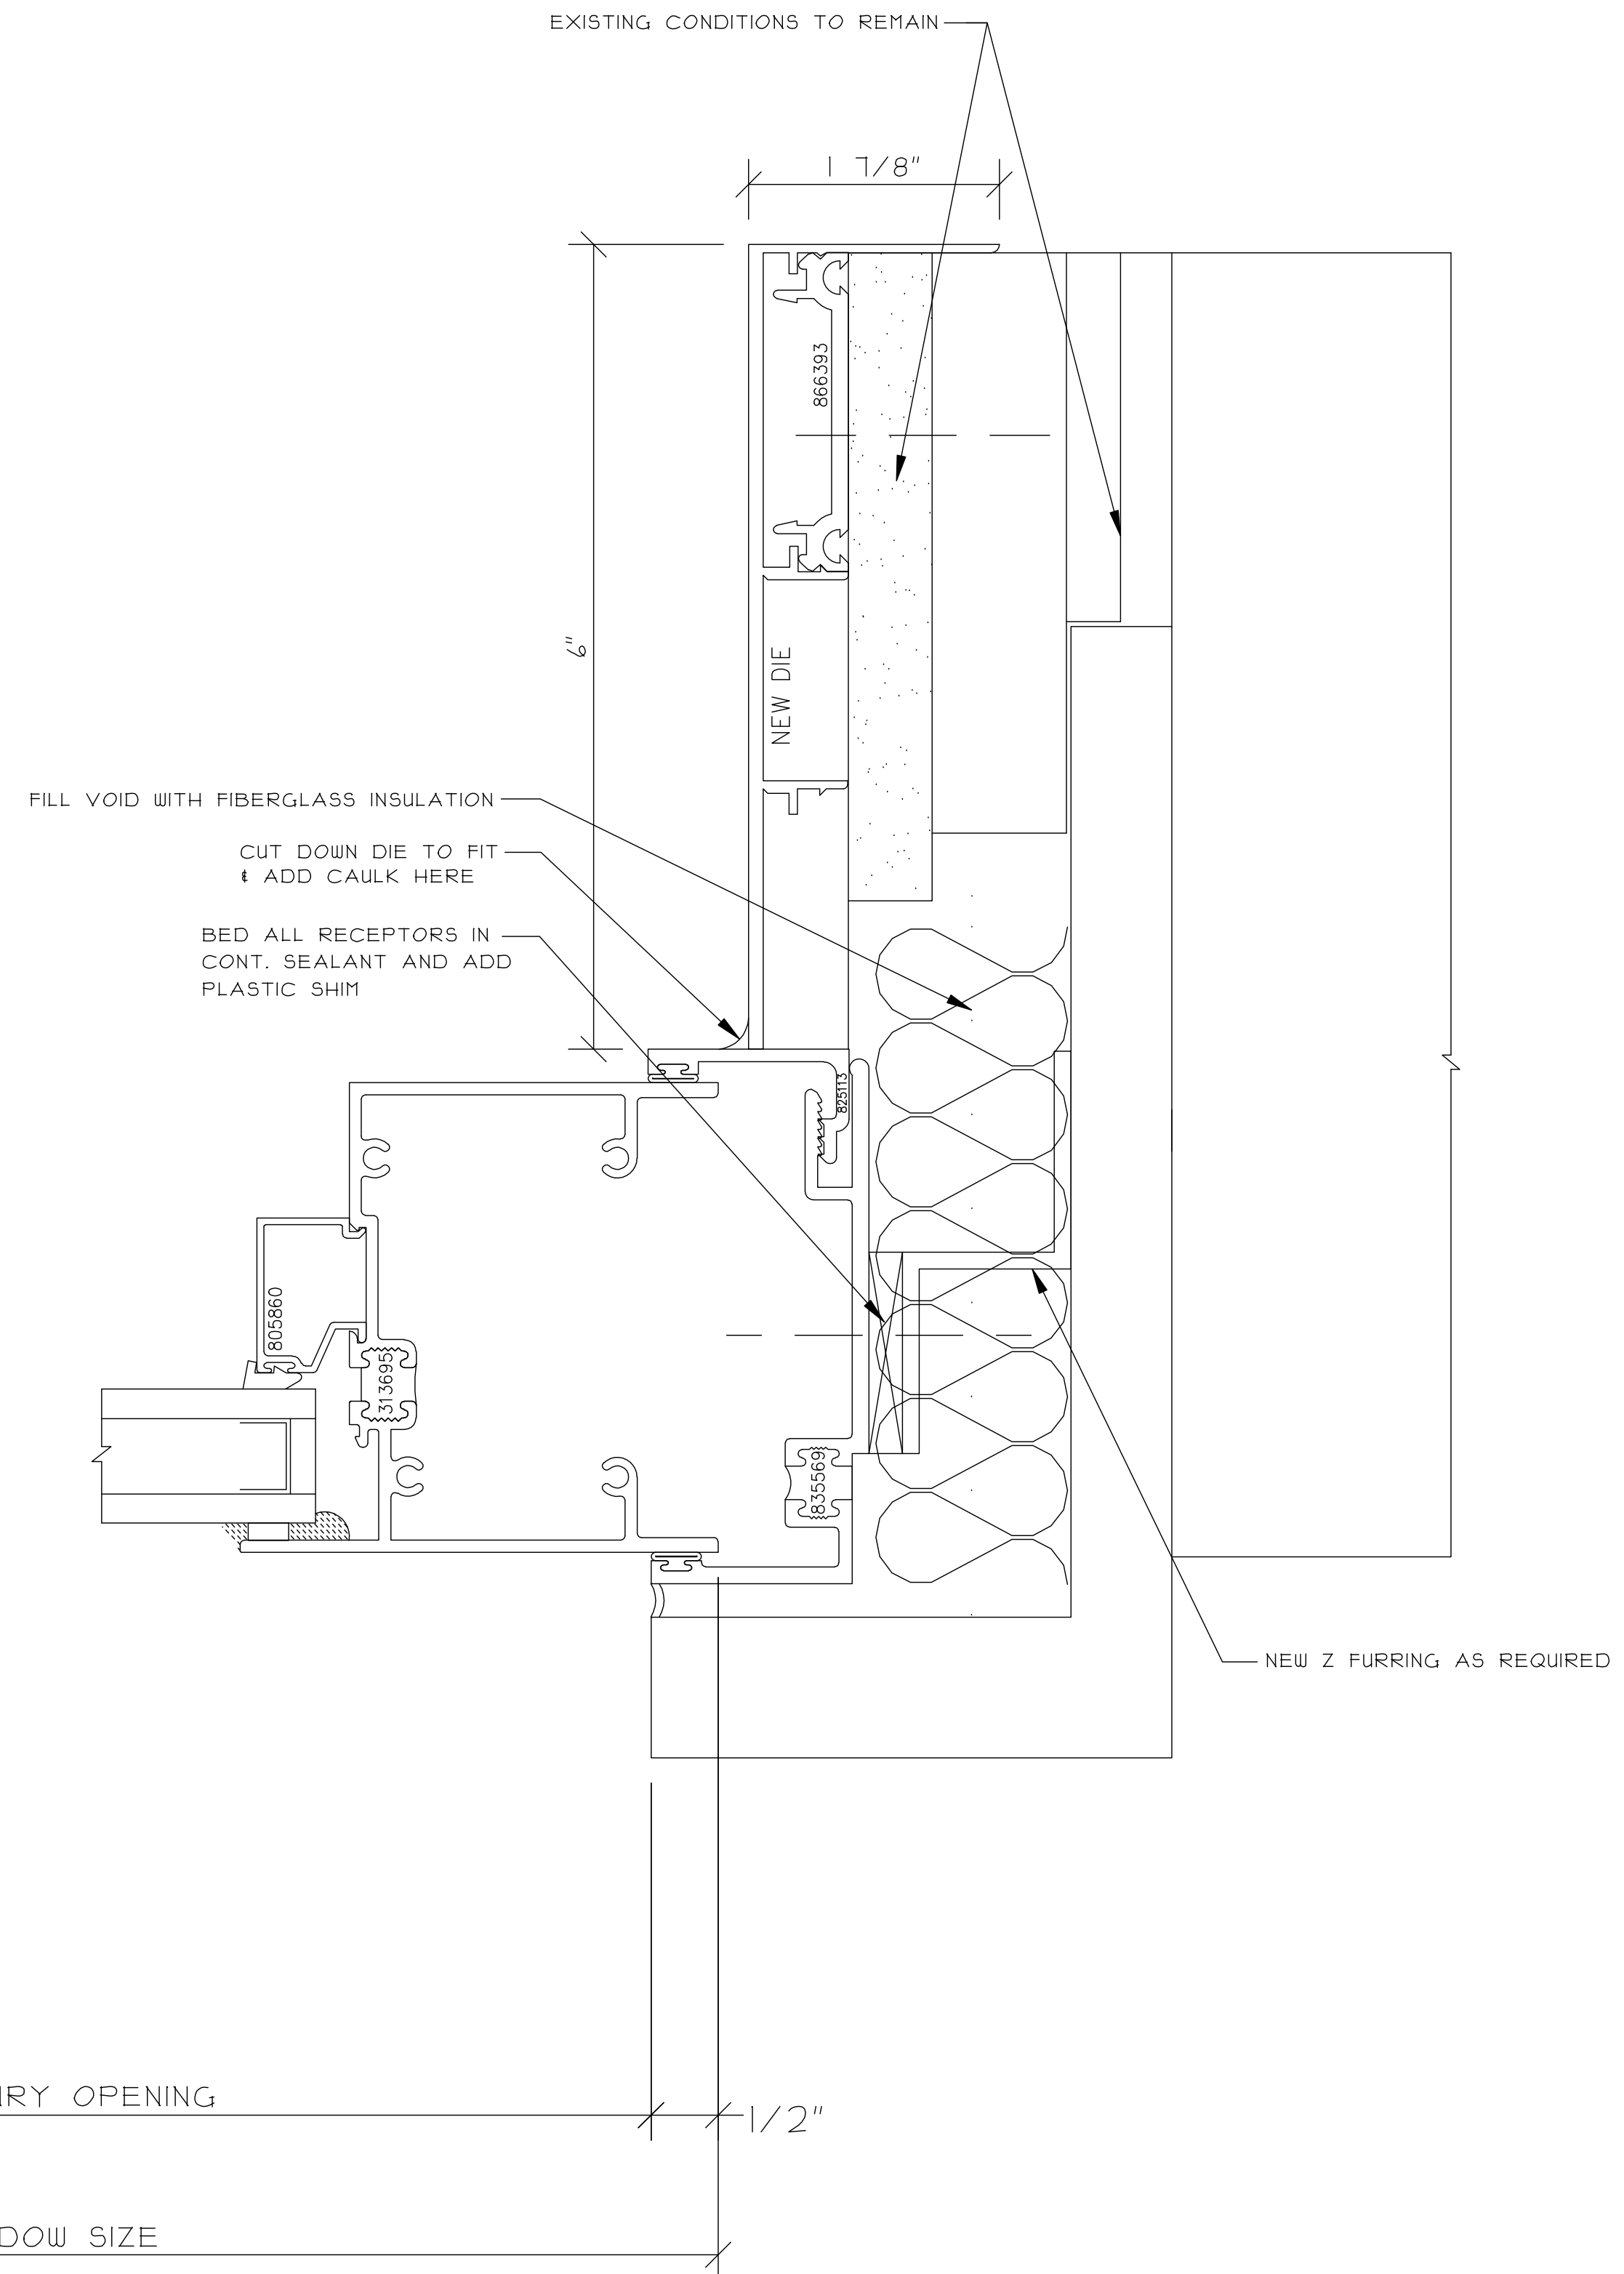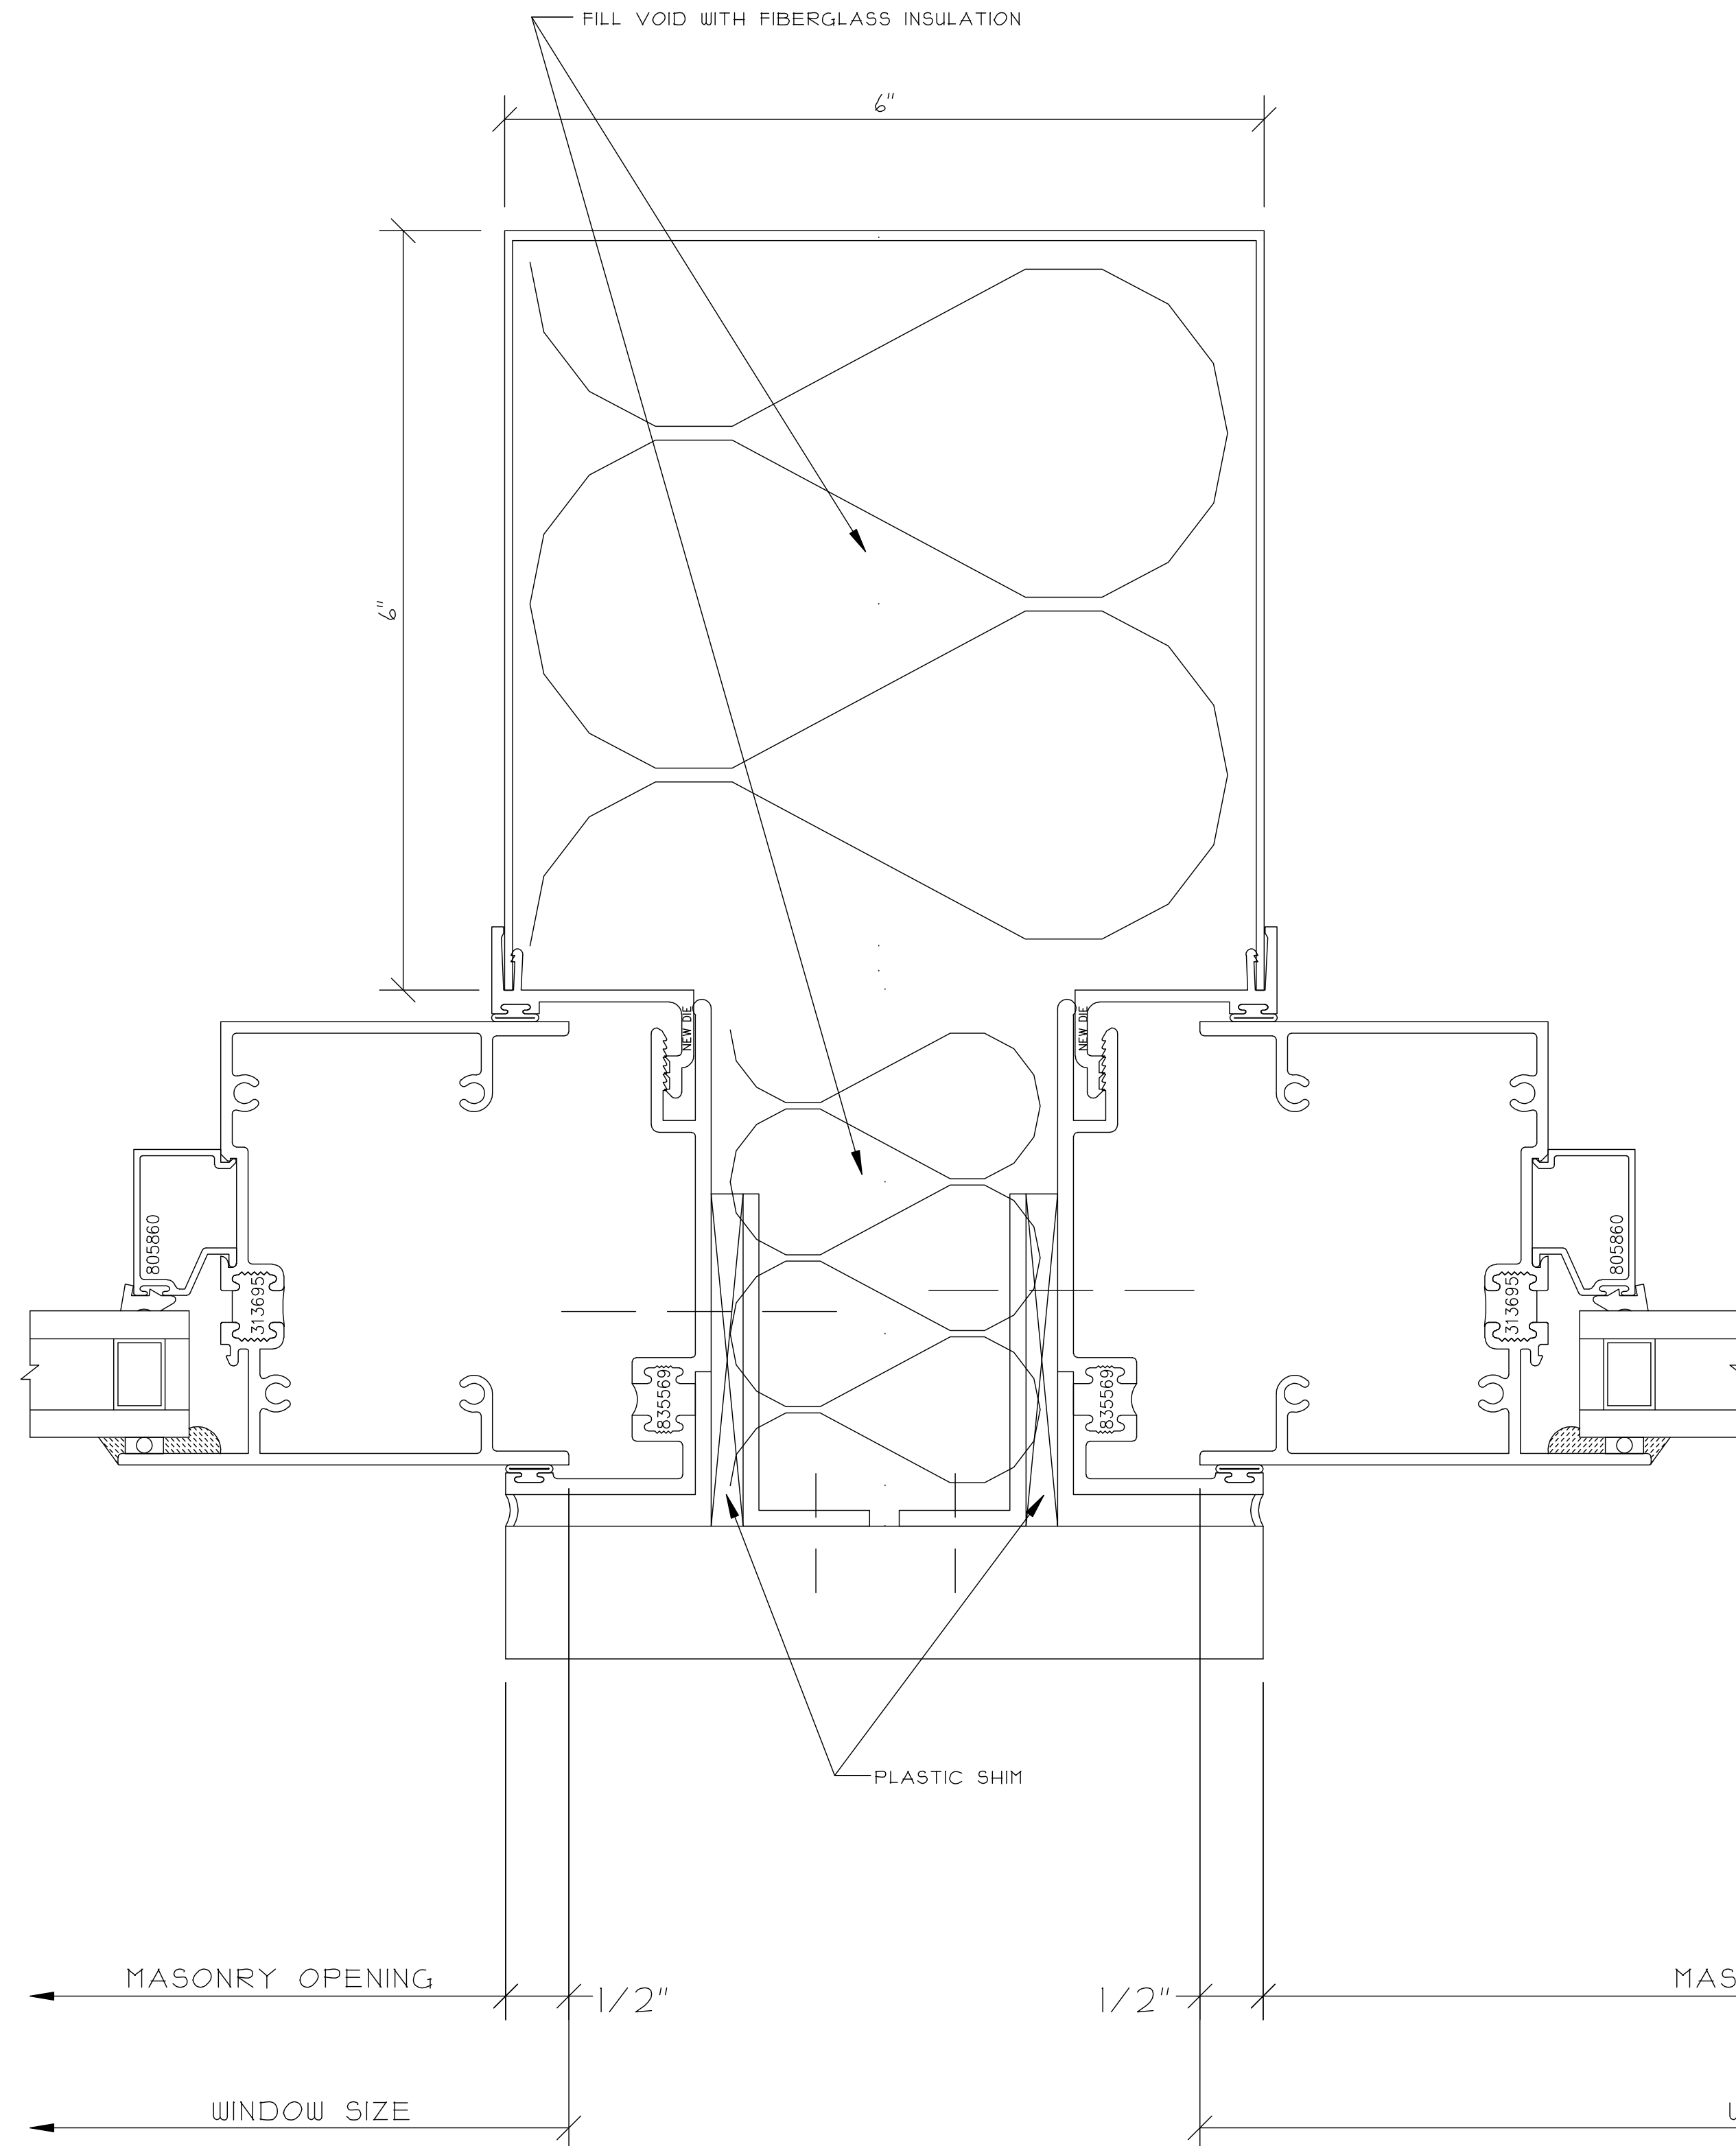


PROJECT INFO:		ARCHITECT INFO:		CONSTRUCTION MANAGER:		NO. REVISION DESCRIPTION / ACTION TAKEN		BY	DATE
THIS DRAWING INCLUDING THE INFORMATION, DATA AND DESIGN IS CONFIDENTIAL AND THE PROPERTY OF AJAY GLASS CO. IT IS NOT TO BE COPIED, REPRODUCED OR ITS CONTENTS DIVULGED WITHOUT THE WRITTEN PERMISSION OF AJAY GLASS CO.									
TITLE									
WINDOW WALL DETAILS									
DRAWN BY / DATE									
SAMPLE									
CHECKED BY / DATE									
AJAY PROJECT MANAGER:									
SCALE:									
12" = 1'-0"									
AJAY PROJECT NO.:									
DWG NO.:									
436									

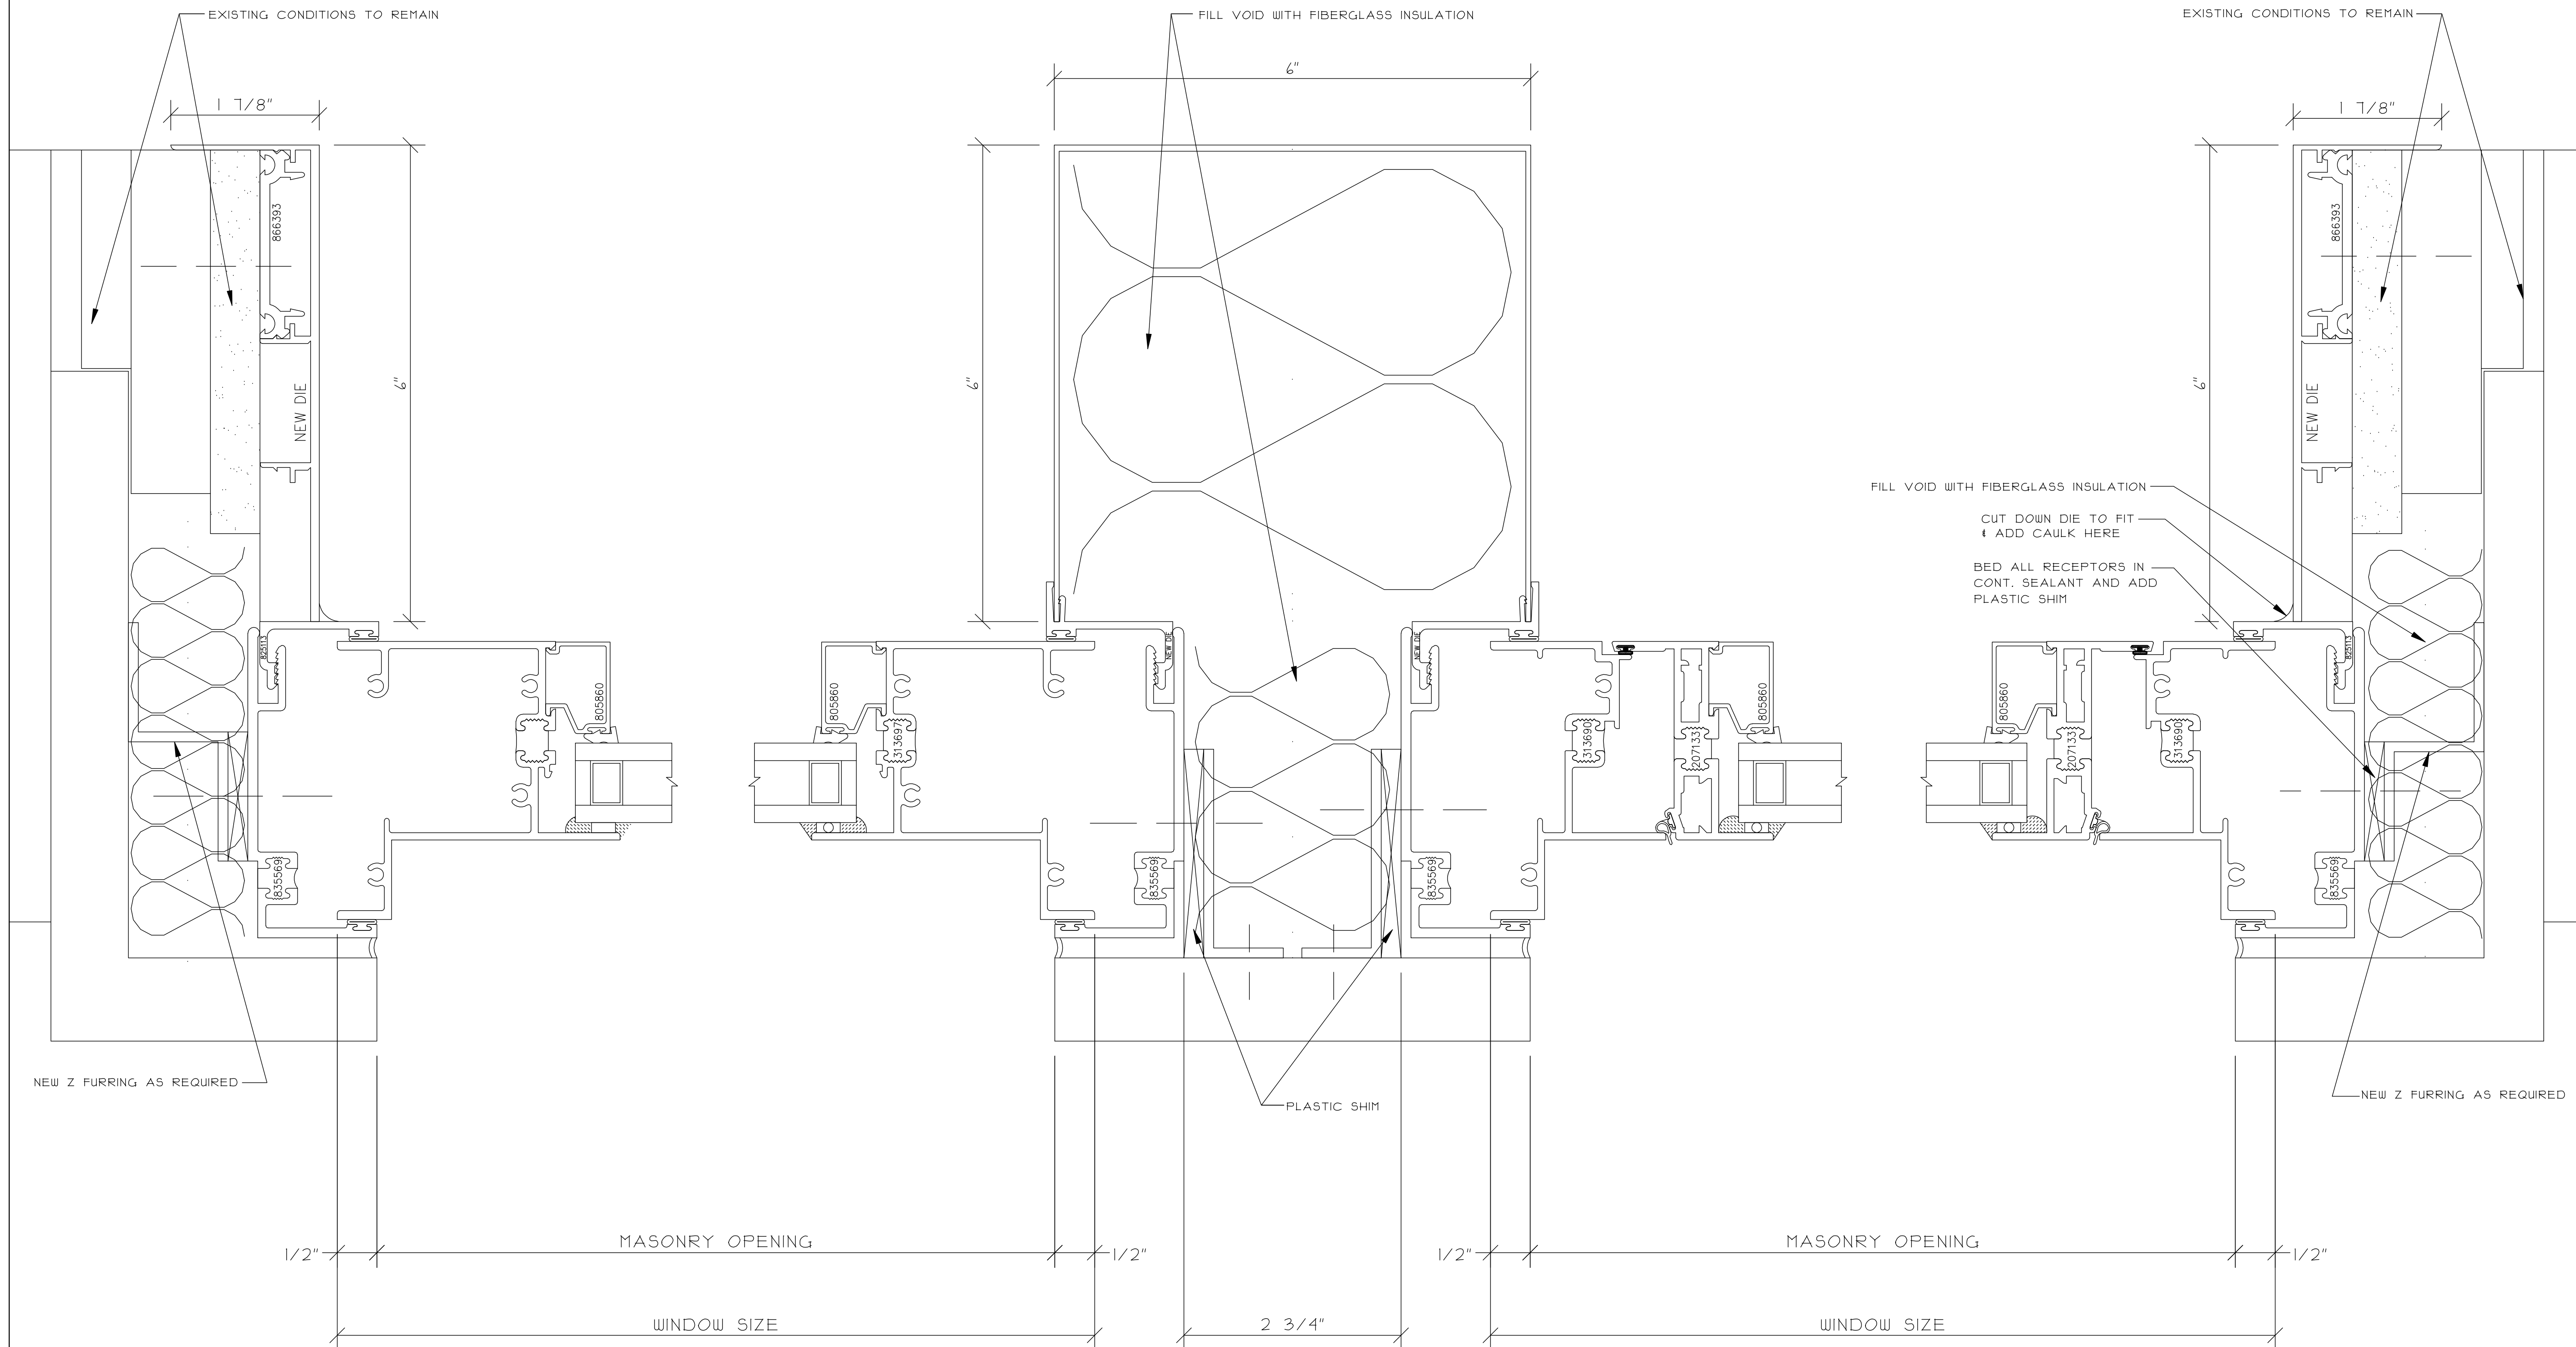


① FIXED LOWER JAMB

3 OPERABLE JAMB
REF. CI2/A300

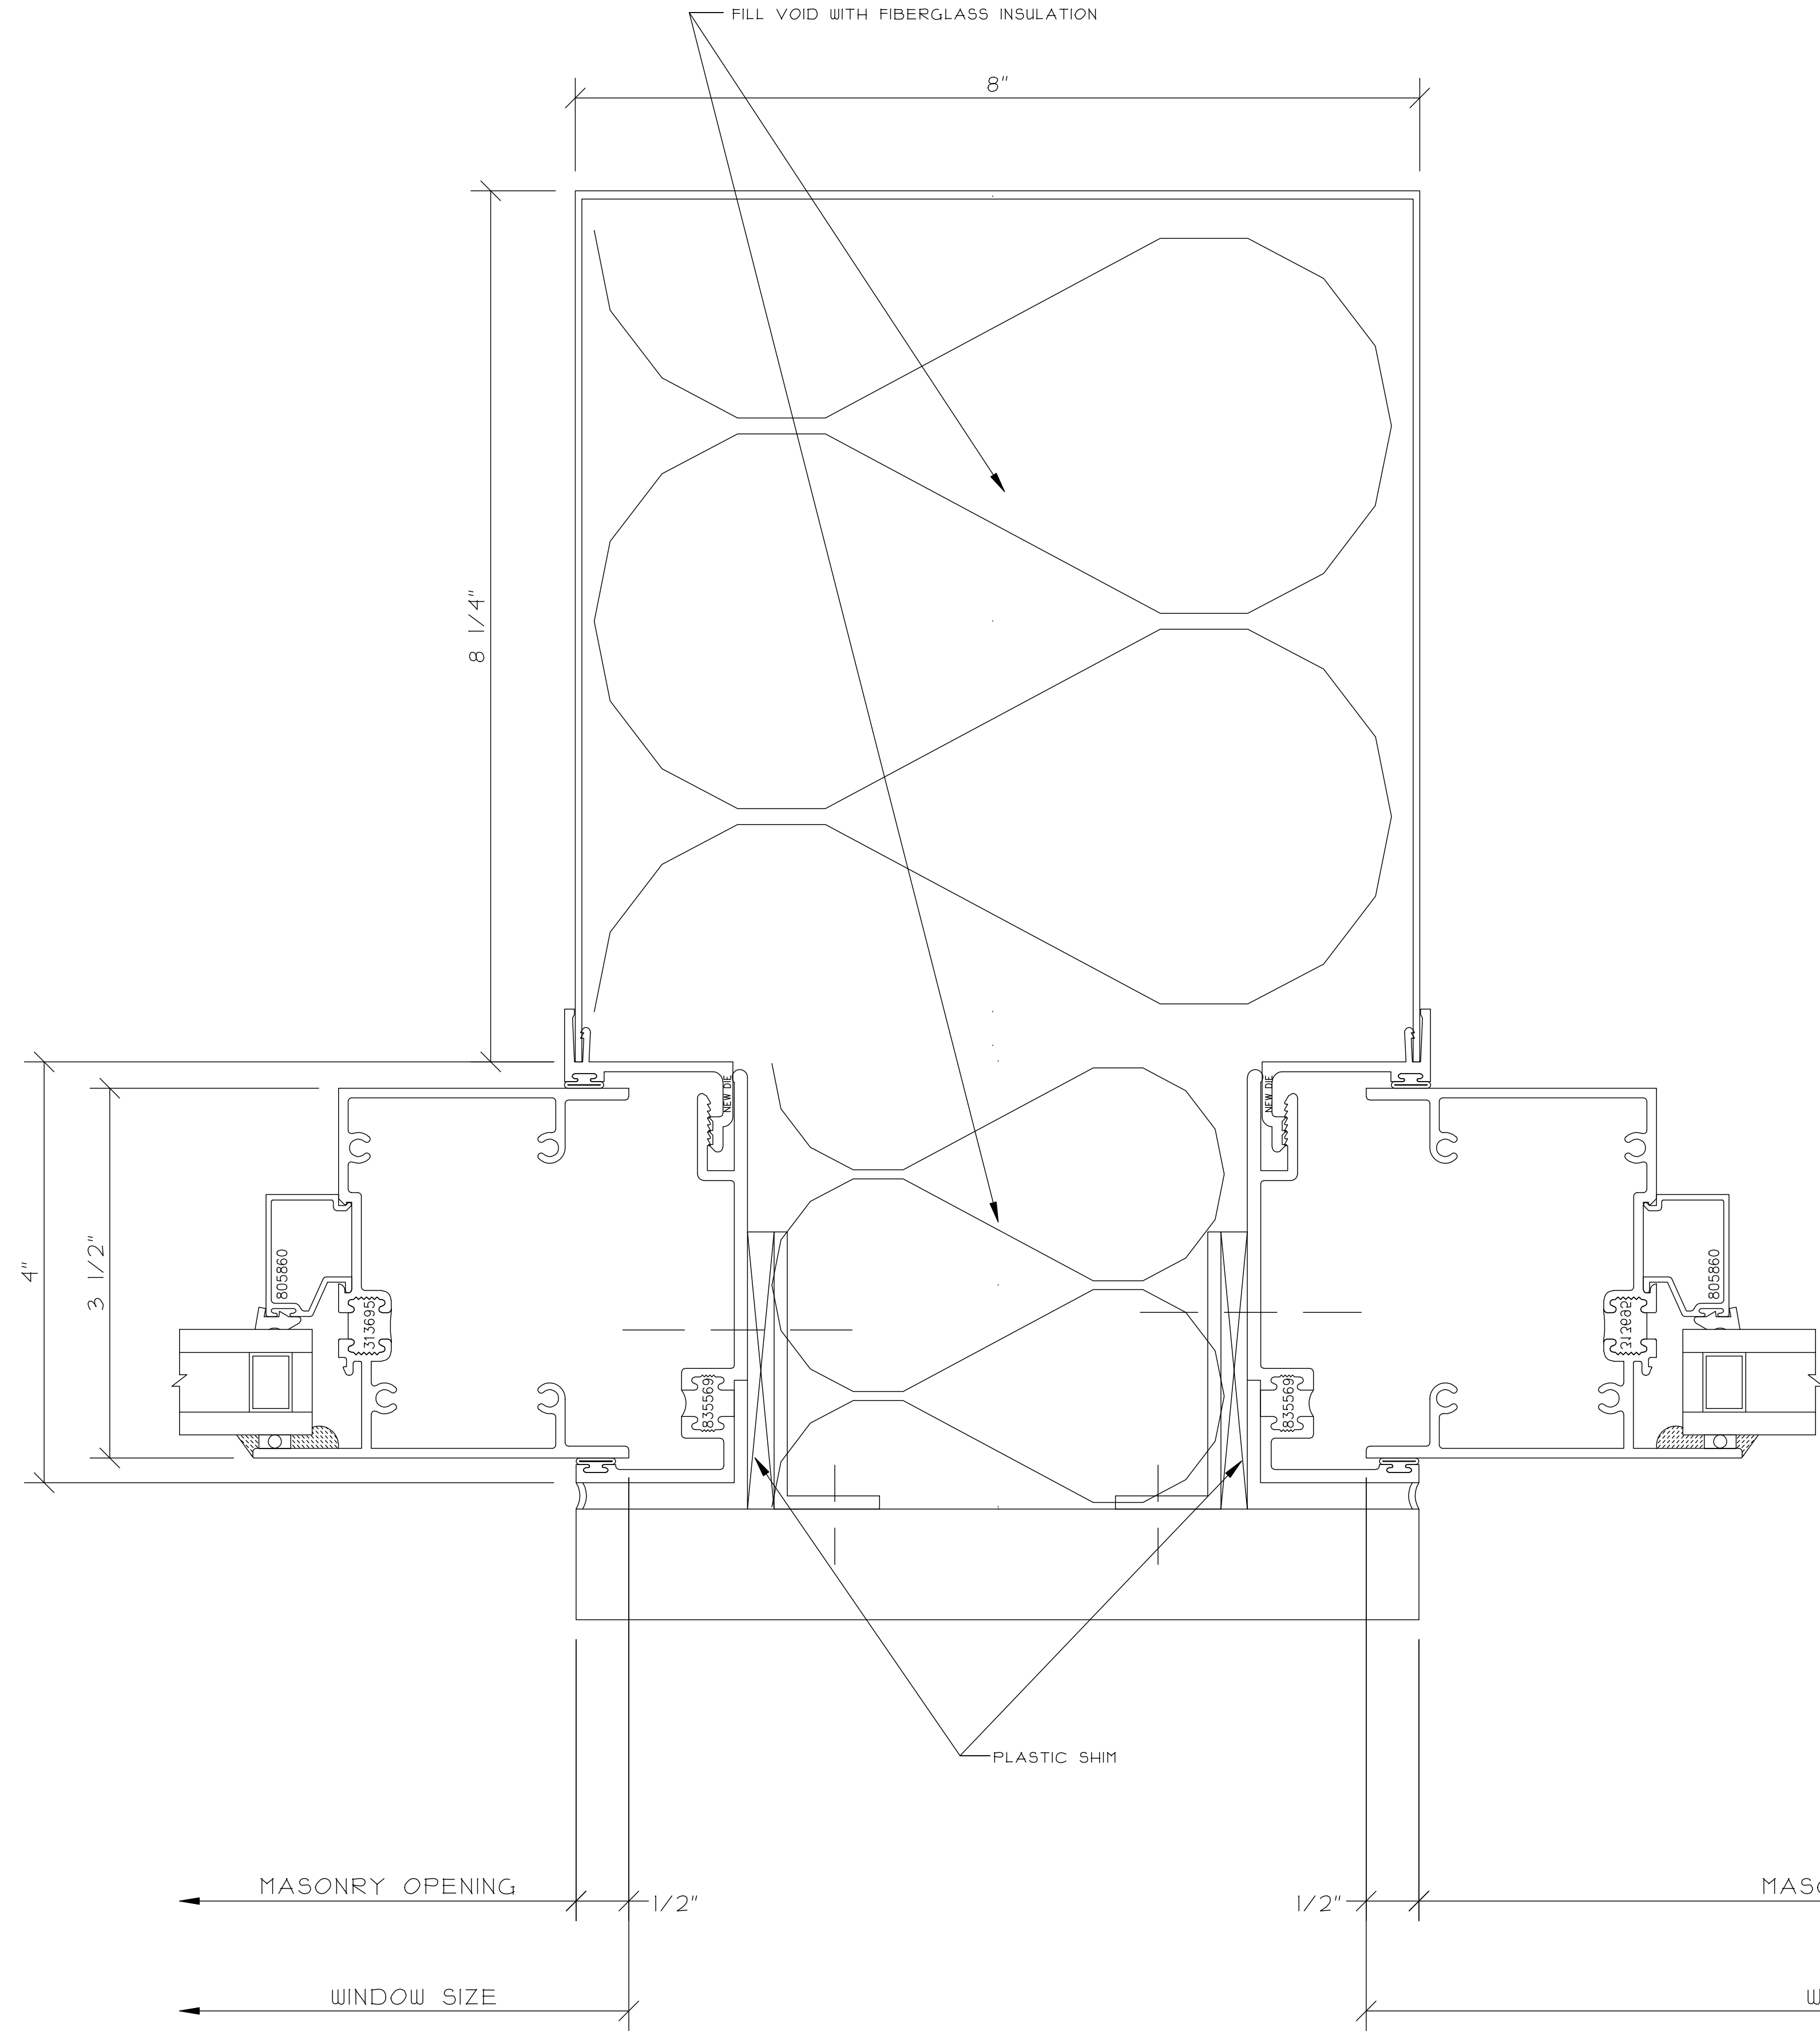


1 FIXED UPPER
COLUMN JAMB


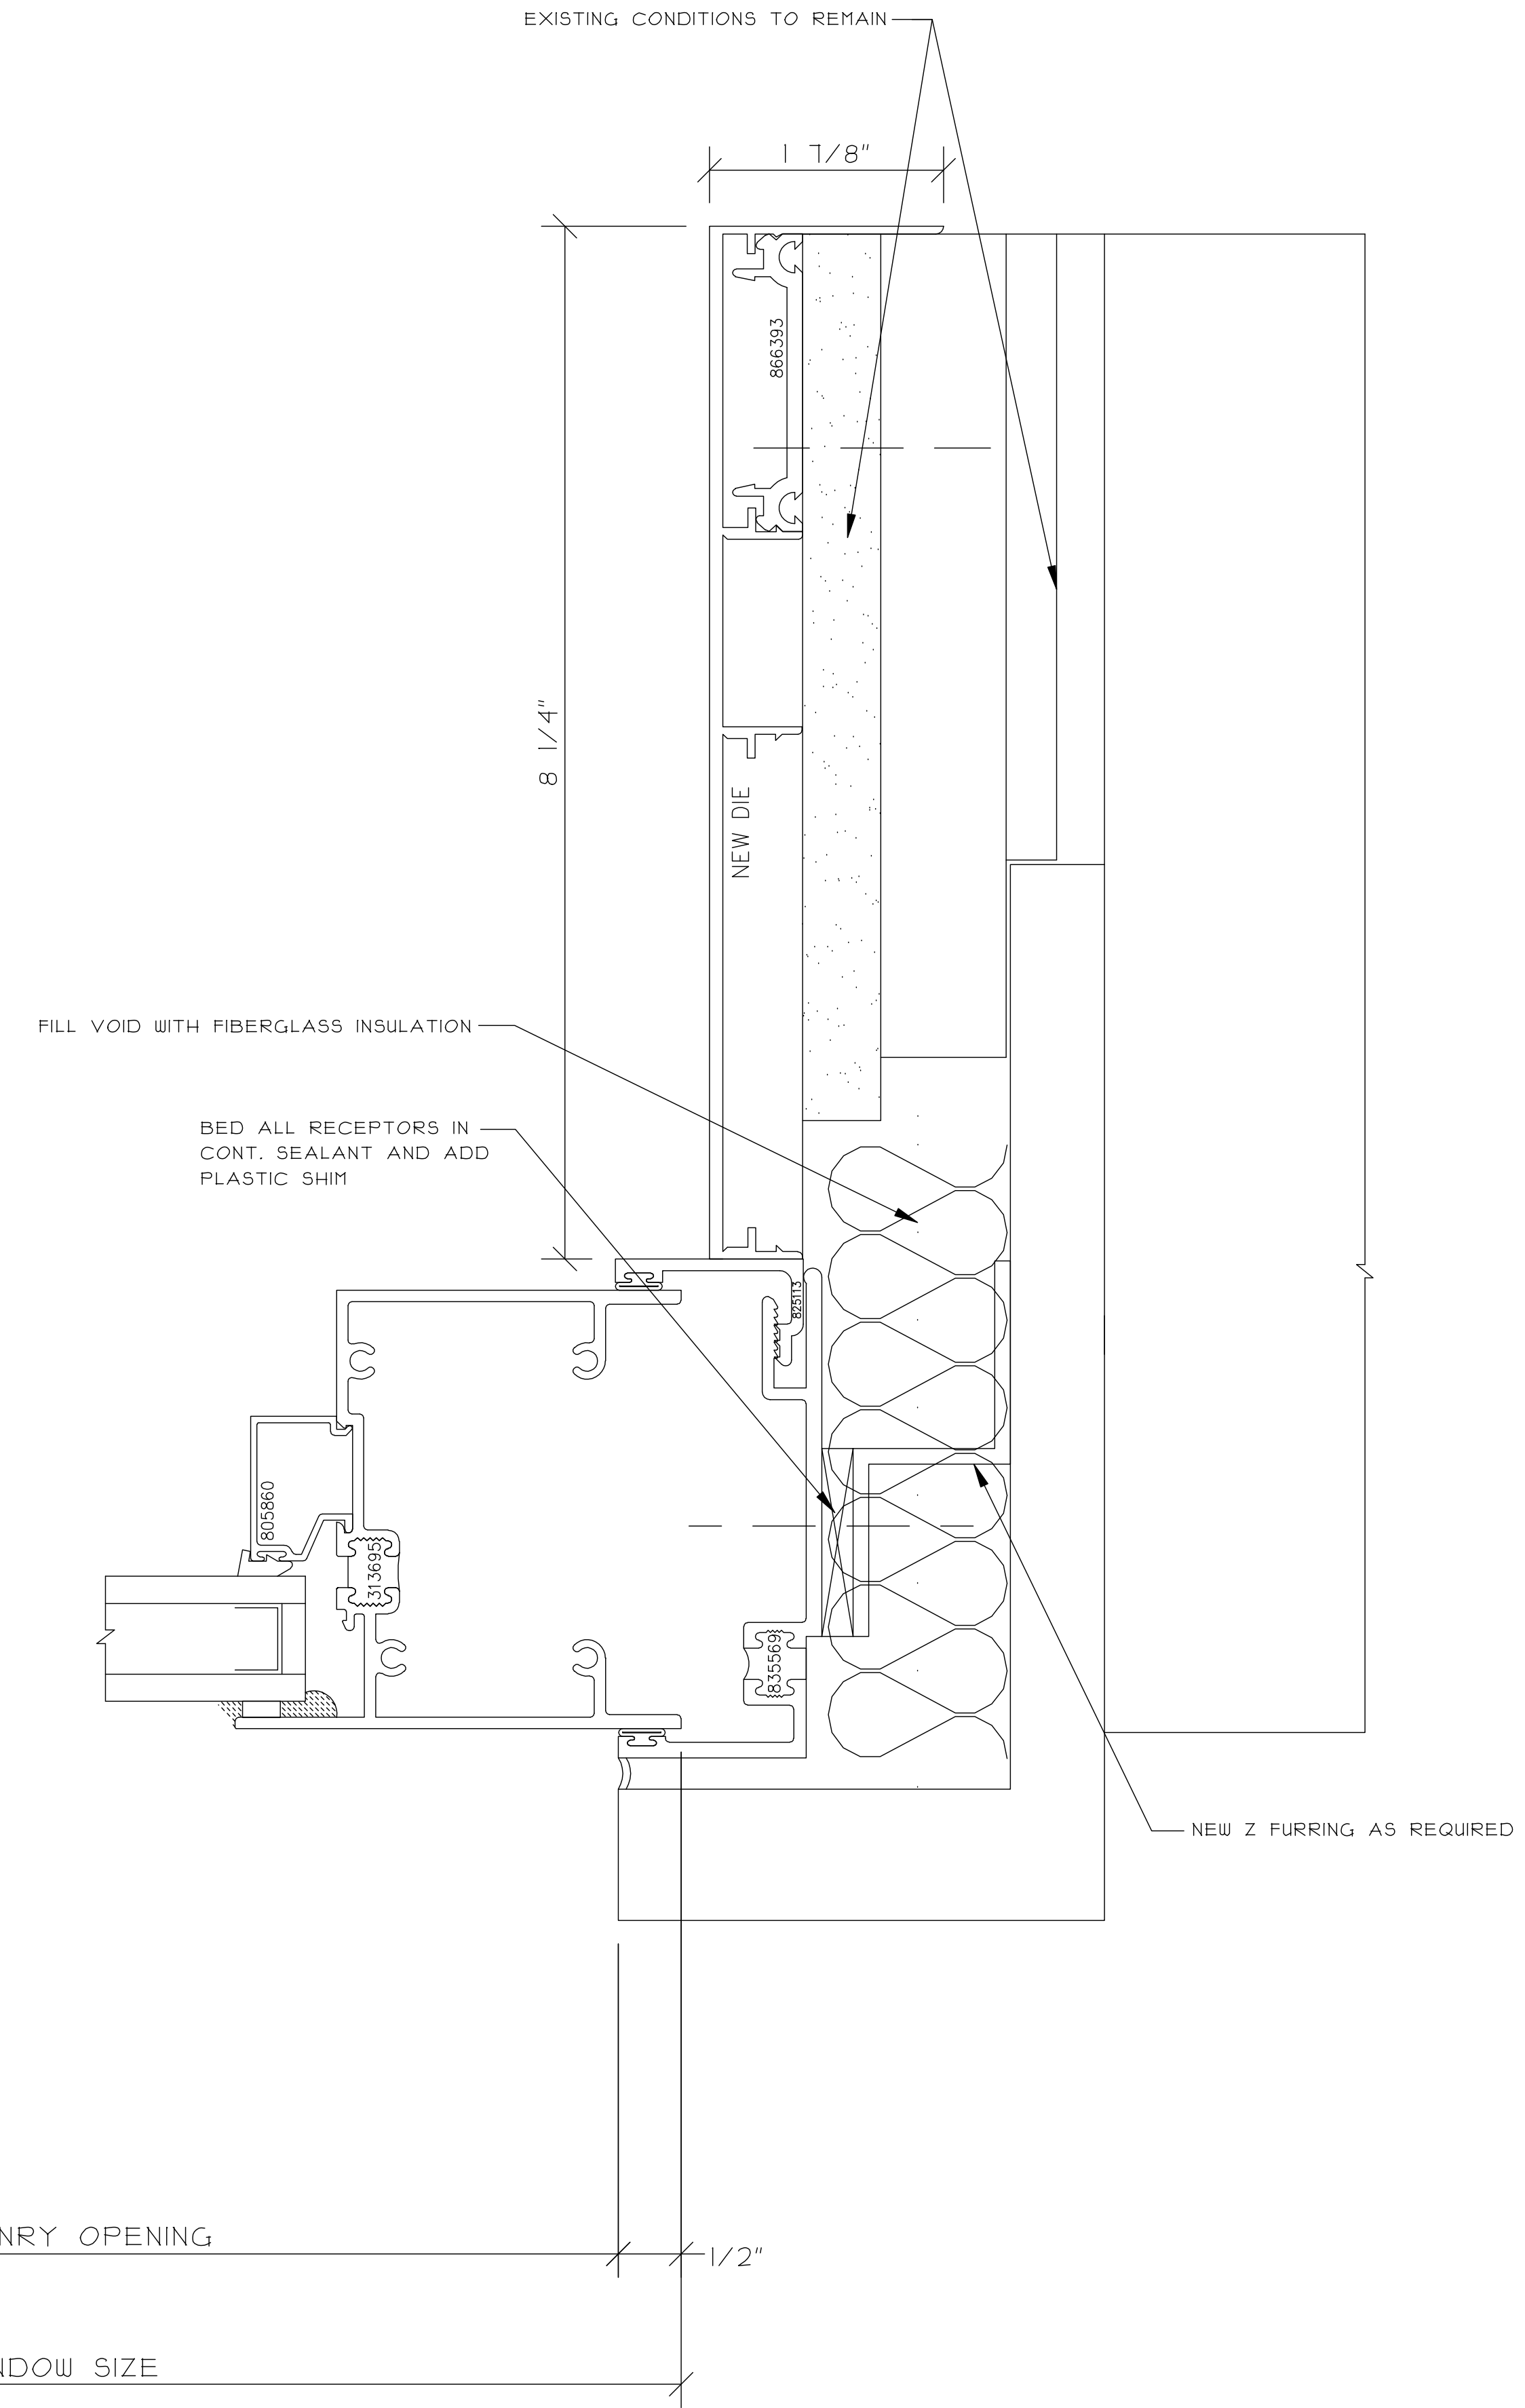


2 FIXED UPPER JAMB
REF. C8/A300


THIS DRAWING INCLUDING THE INFORMATION, DATA AND DESIGN IS CONFIDENTIAL AND THE PROPERTY OF AJAY GLASS CO. IT IS NOT TO BE COPIED, REPRODUCED OR ITS CONTENTS UNLOADED WITHOUT THE WRITTEN PERMISSION OF AJAY GLASS CO.		CONSTRUCTION MANAGER:		ARCHITECT INFO:		PROJECT INFO:	
TITLE		WINDOW WALL DETAILS		DRAWN BY / DATE		CHECKED BY / DATE	
SAMPLE		AJAY PROJECT MANAGER:		SCALE:		AJAY PROJECT NO.:	
12" = 1'-0"		DWG NO.:		NO.		REVISION DESCRIPTION / ACTION TAKEN	
438		BY		DATE			

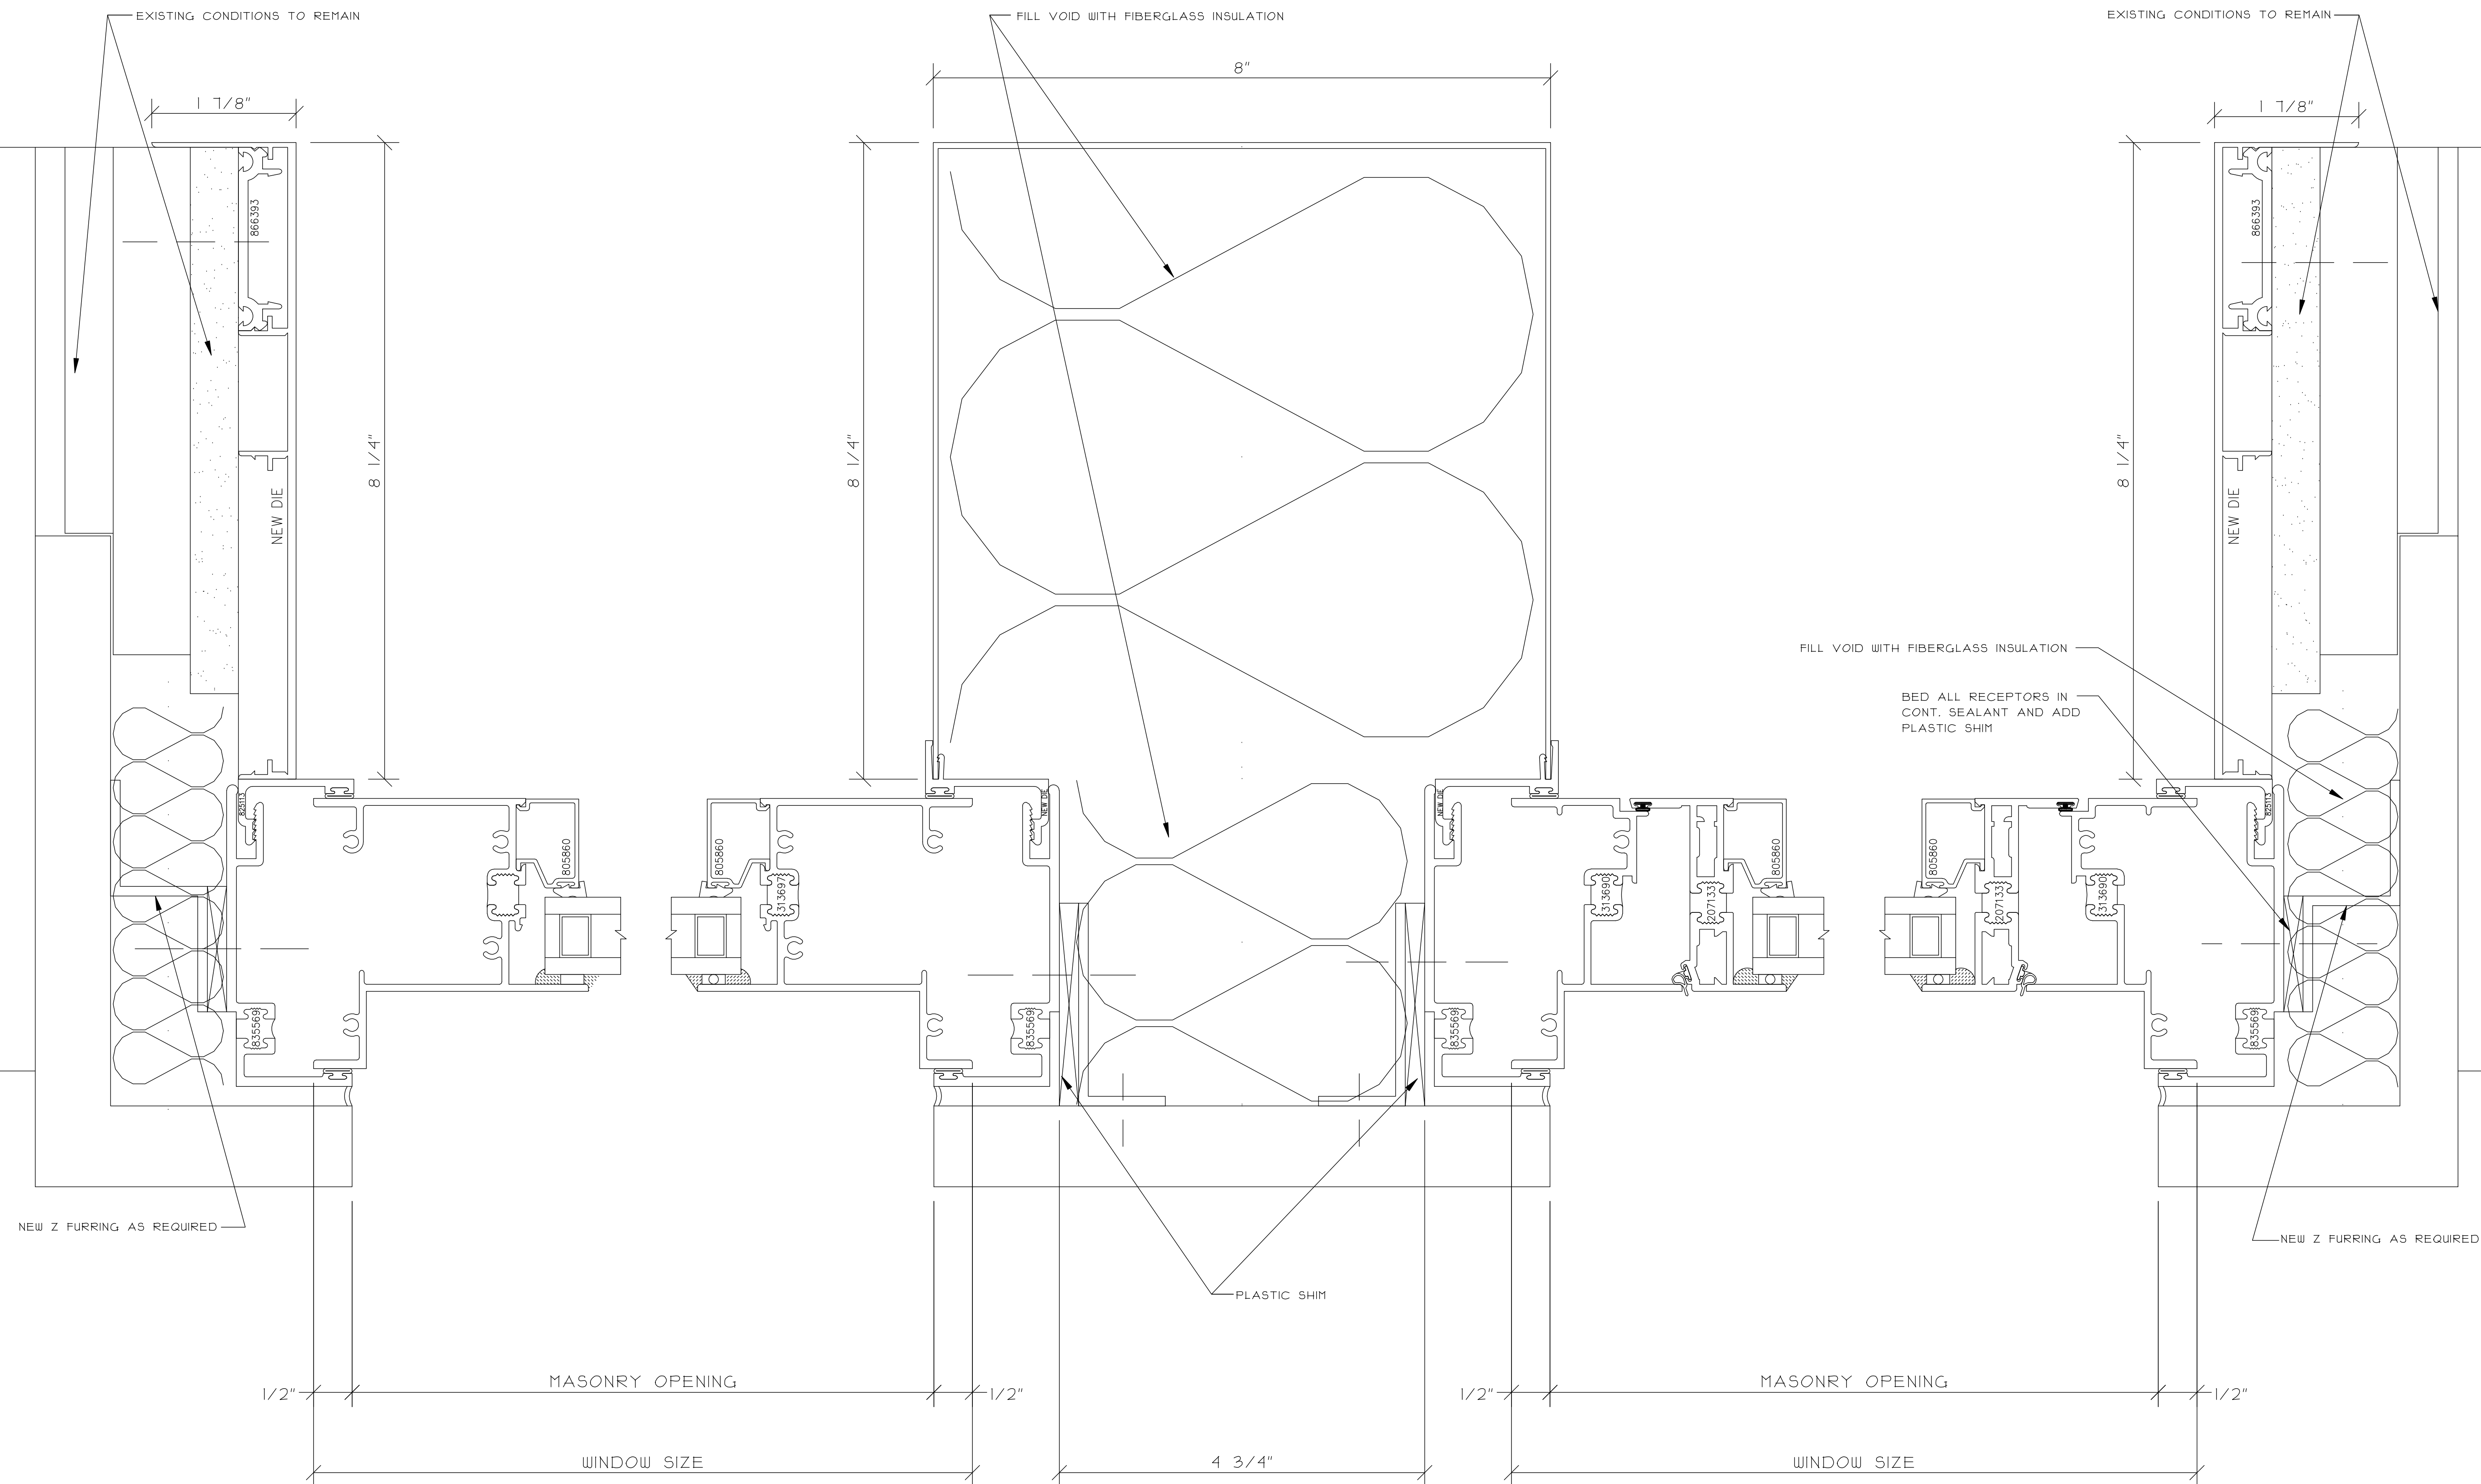


① FIXED LOWER JAMB

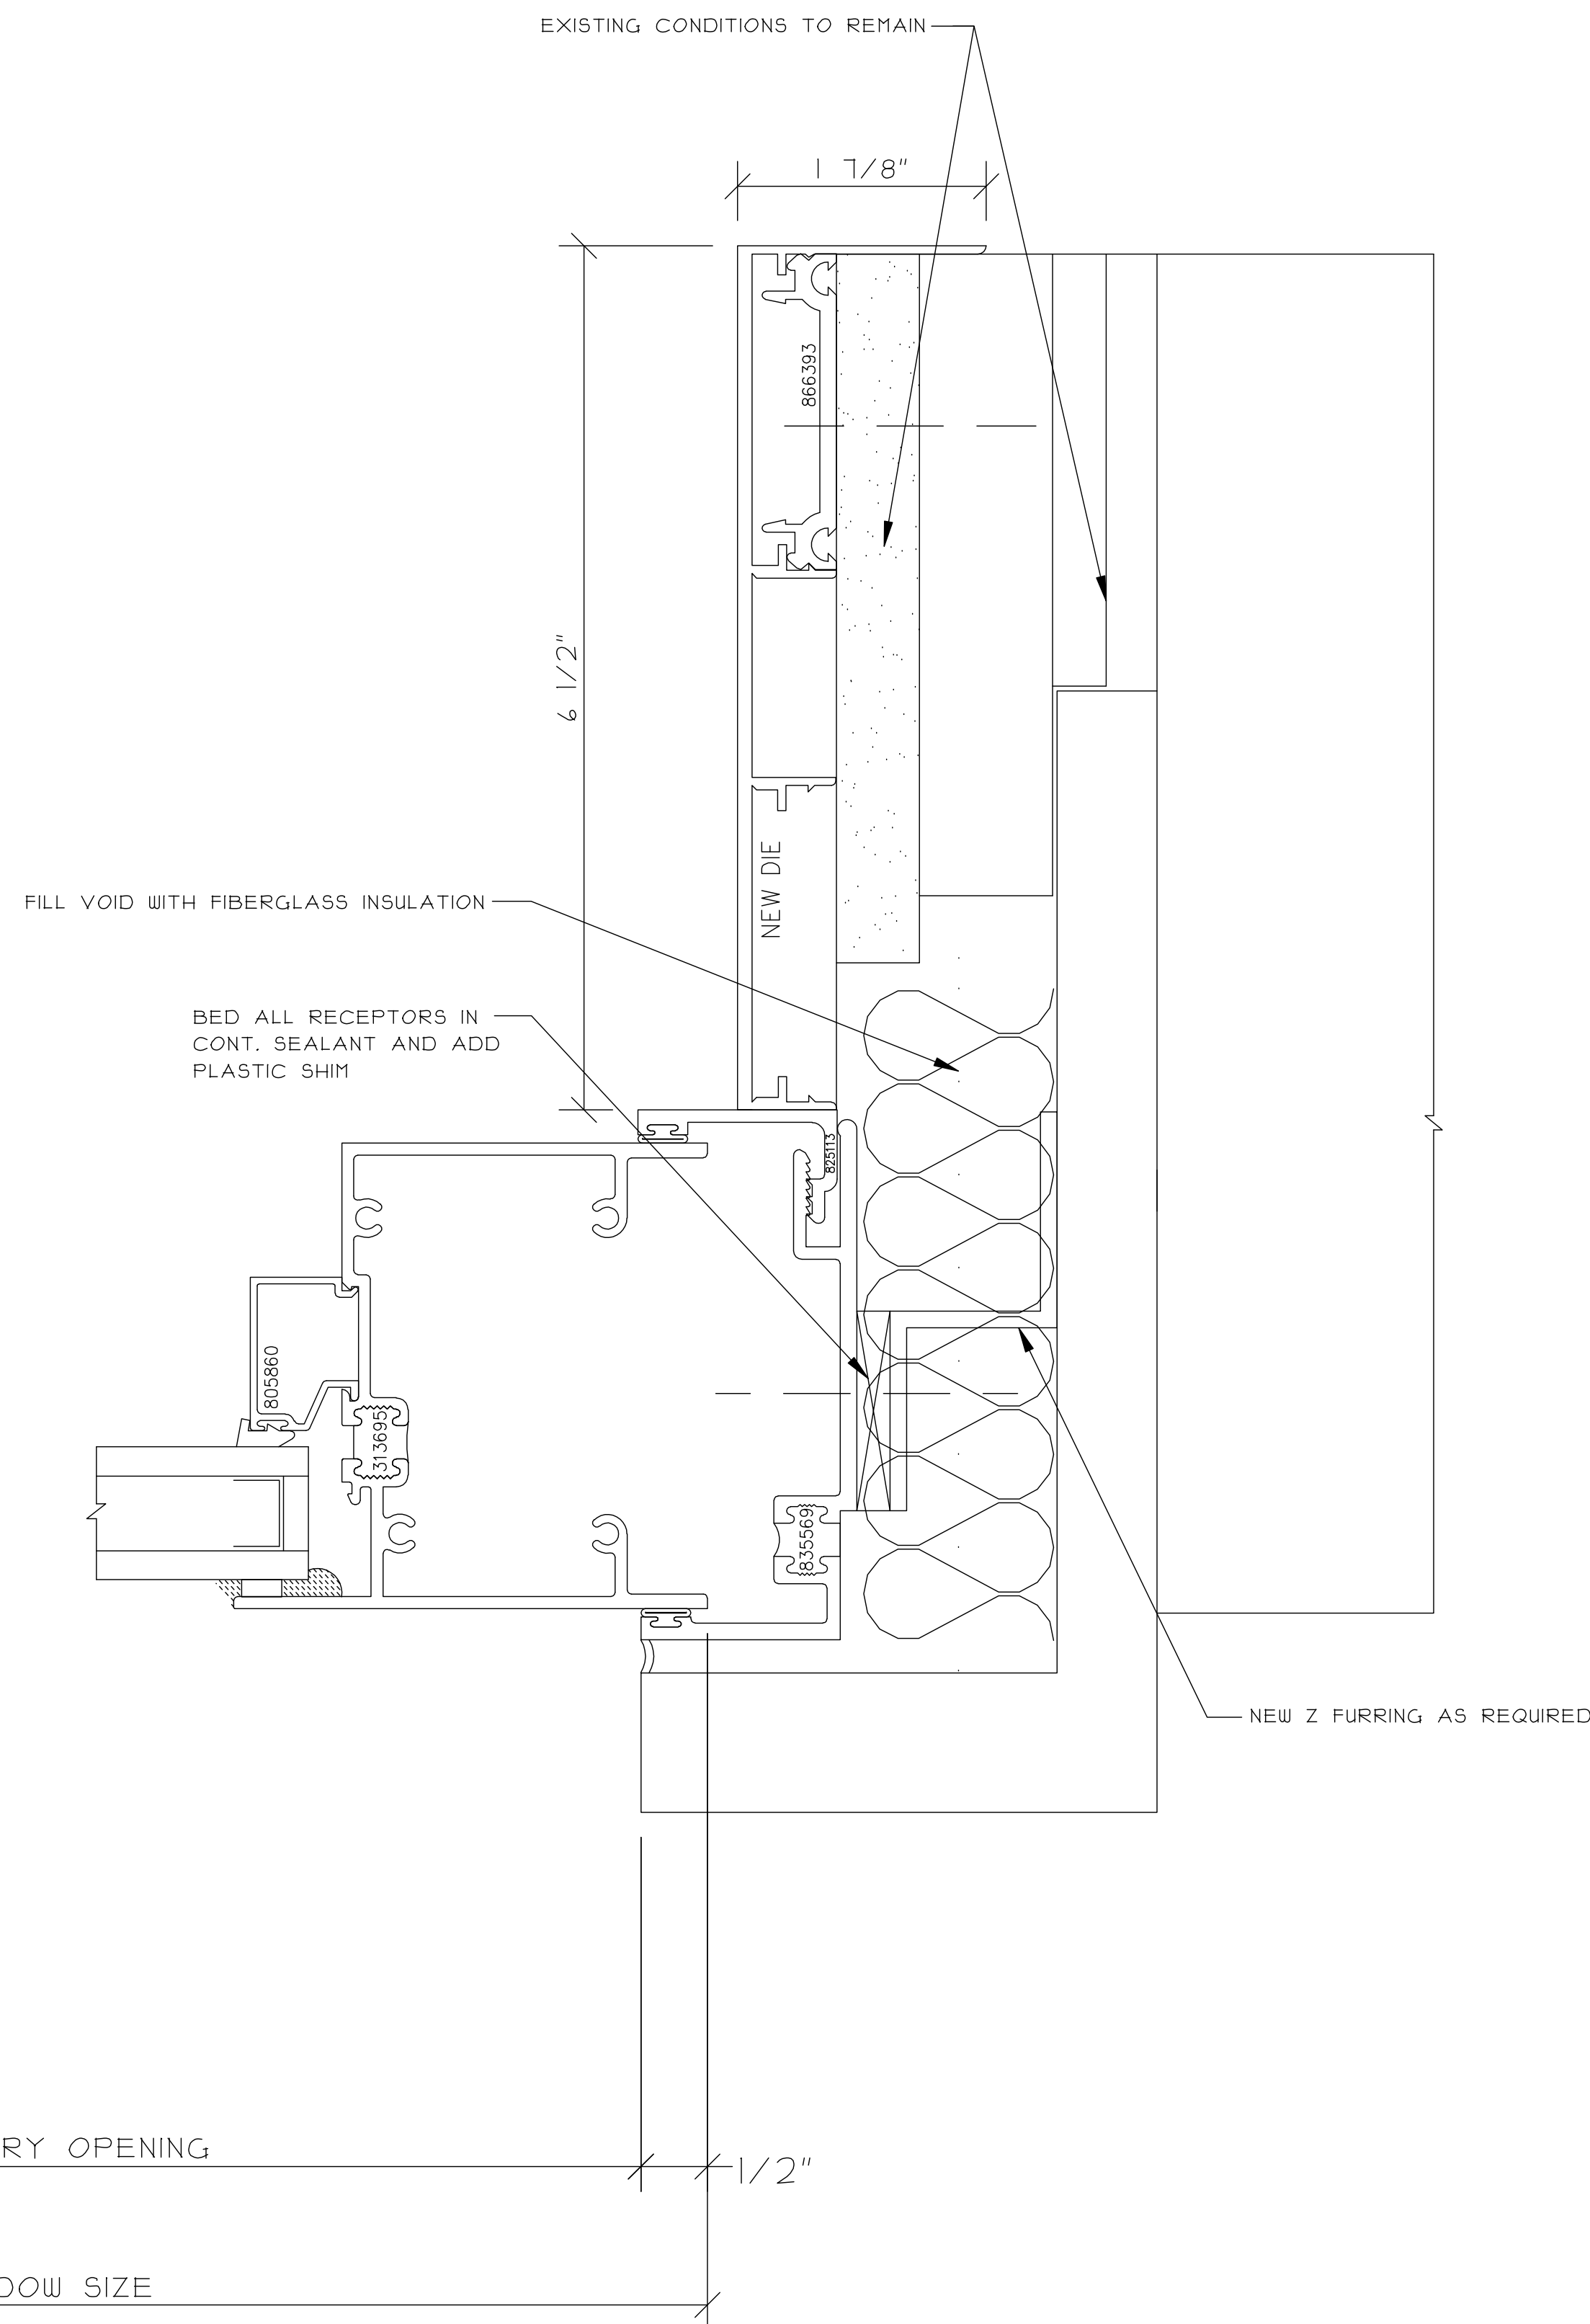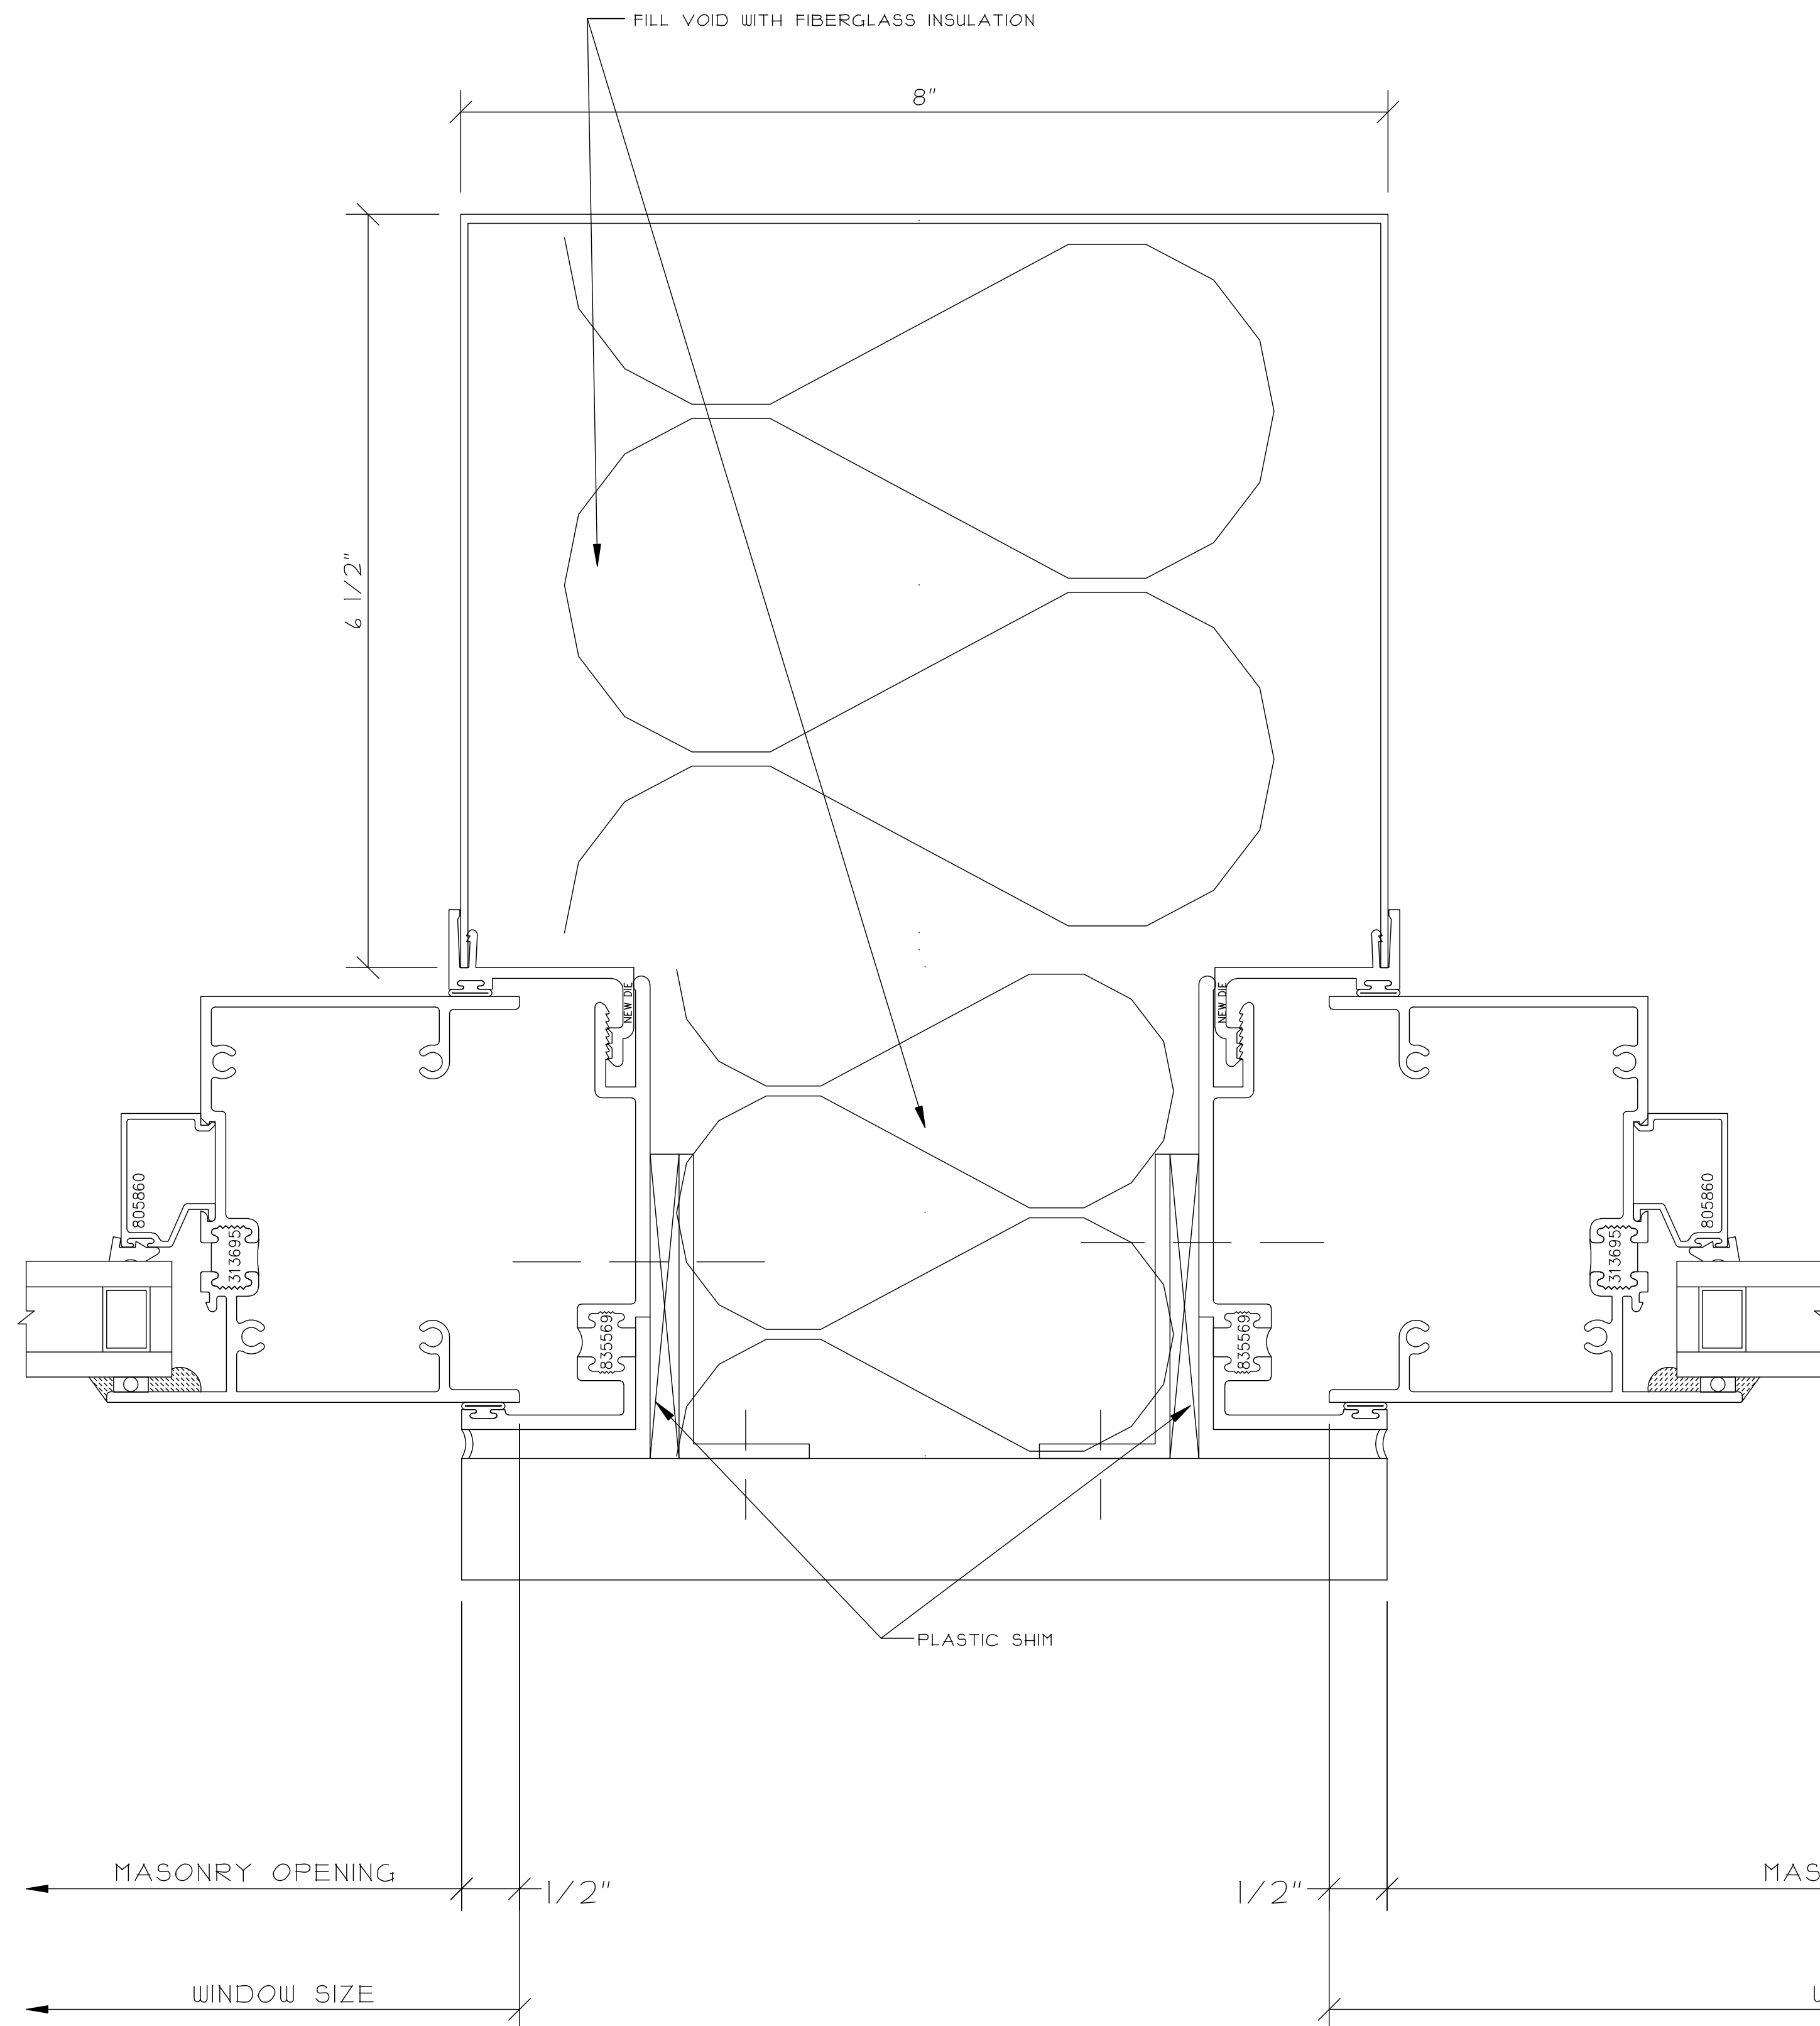

PROJECT INFO:		ARCHITECT INFO:		CONSTRUCTION MANAGER:		NO. REVISION DESCRIPTION / ACTION TAKEN		BY	DATE
THIS DRAWING INCLUDING THE INFORMATION, DATA AND DESIGN IS CONFIDENTIAL AND THE PROPERTY OF AJAY GLASS CO. IT IS NOT TO BE COPIED, REPRODUCED OR ITS CONTENTS DIVULGED WITHOUT THE WRITTEN PERMISSION OF AJAY GLASS CO.									
TITLE									
WINDOW WALL DETAILS									
DRAWN BY / DATE									
SAMPLE									
CHECKED BY / DATE									
AJAY PROJECT MANAGER:									
SCALE:									
12" = 1'-0"									
AJAY PROJECT NO.:									
DWG NO.:									
440									

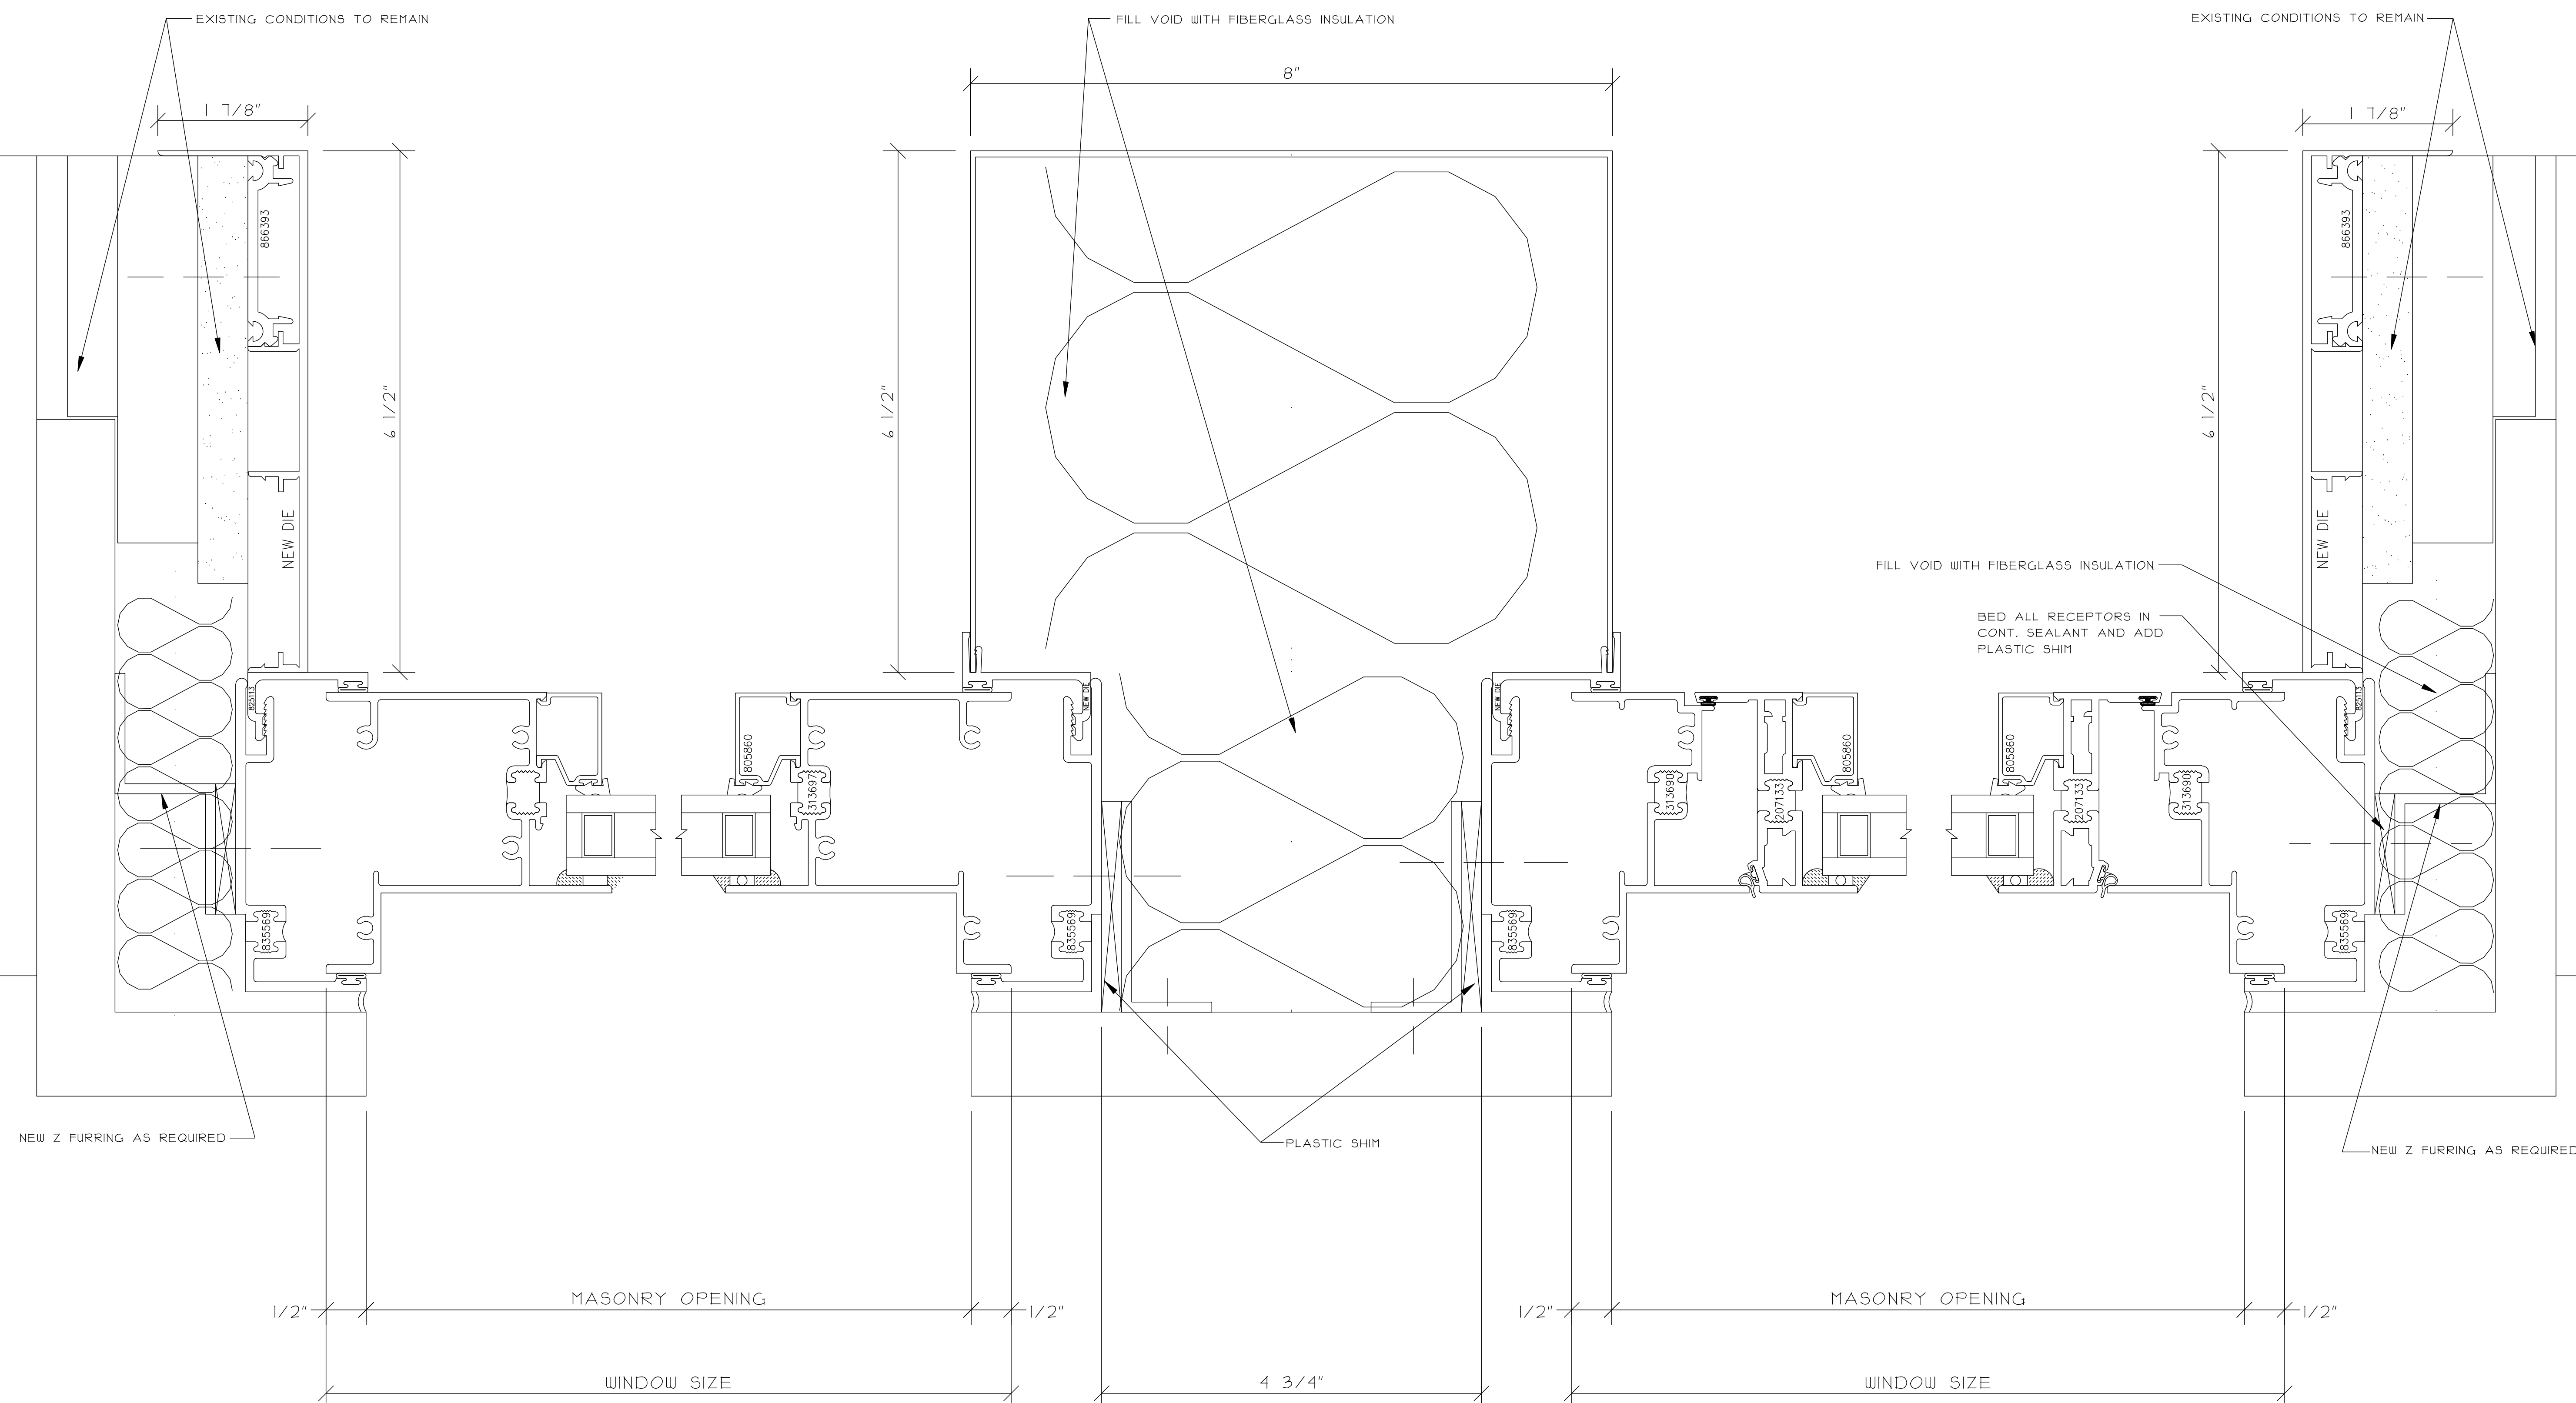

① FIXED LOWER JAMB

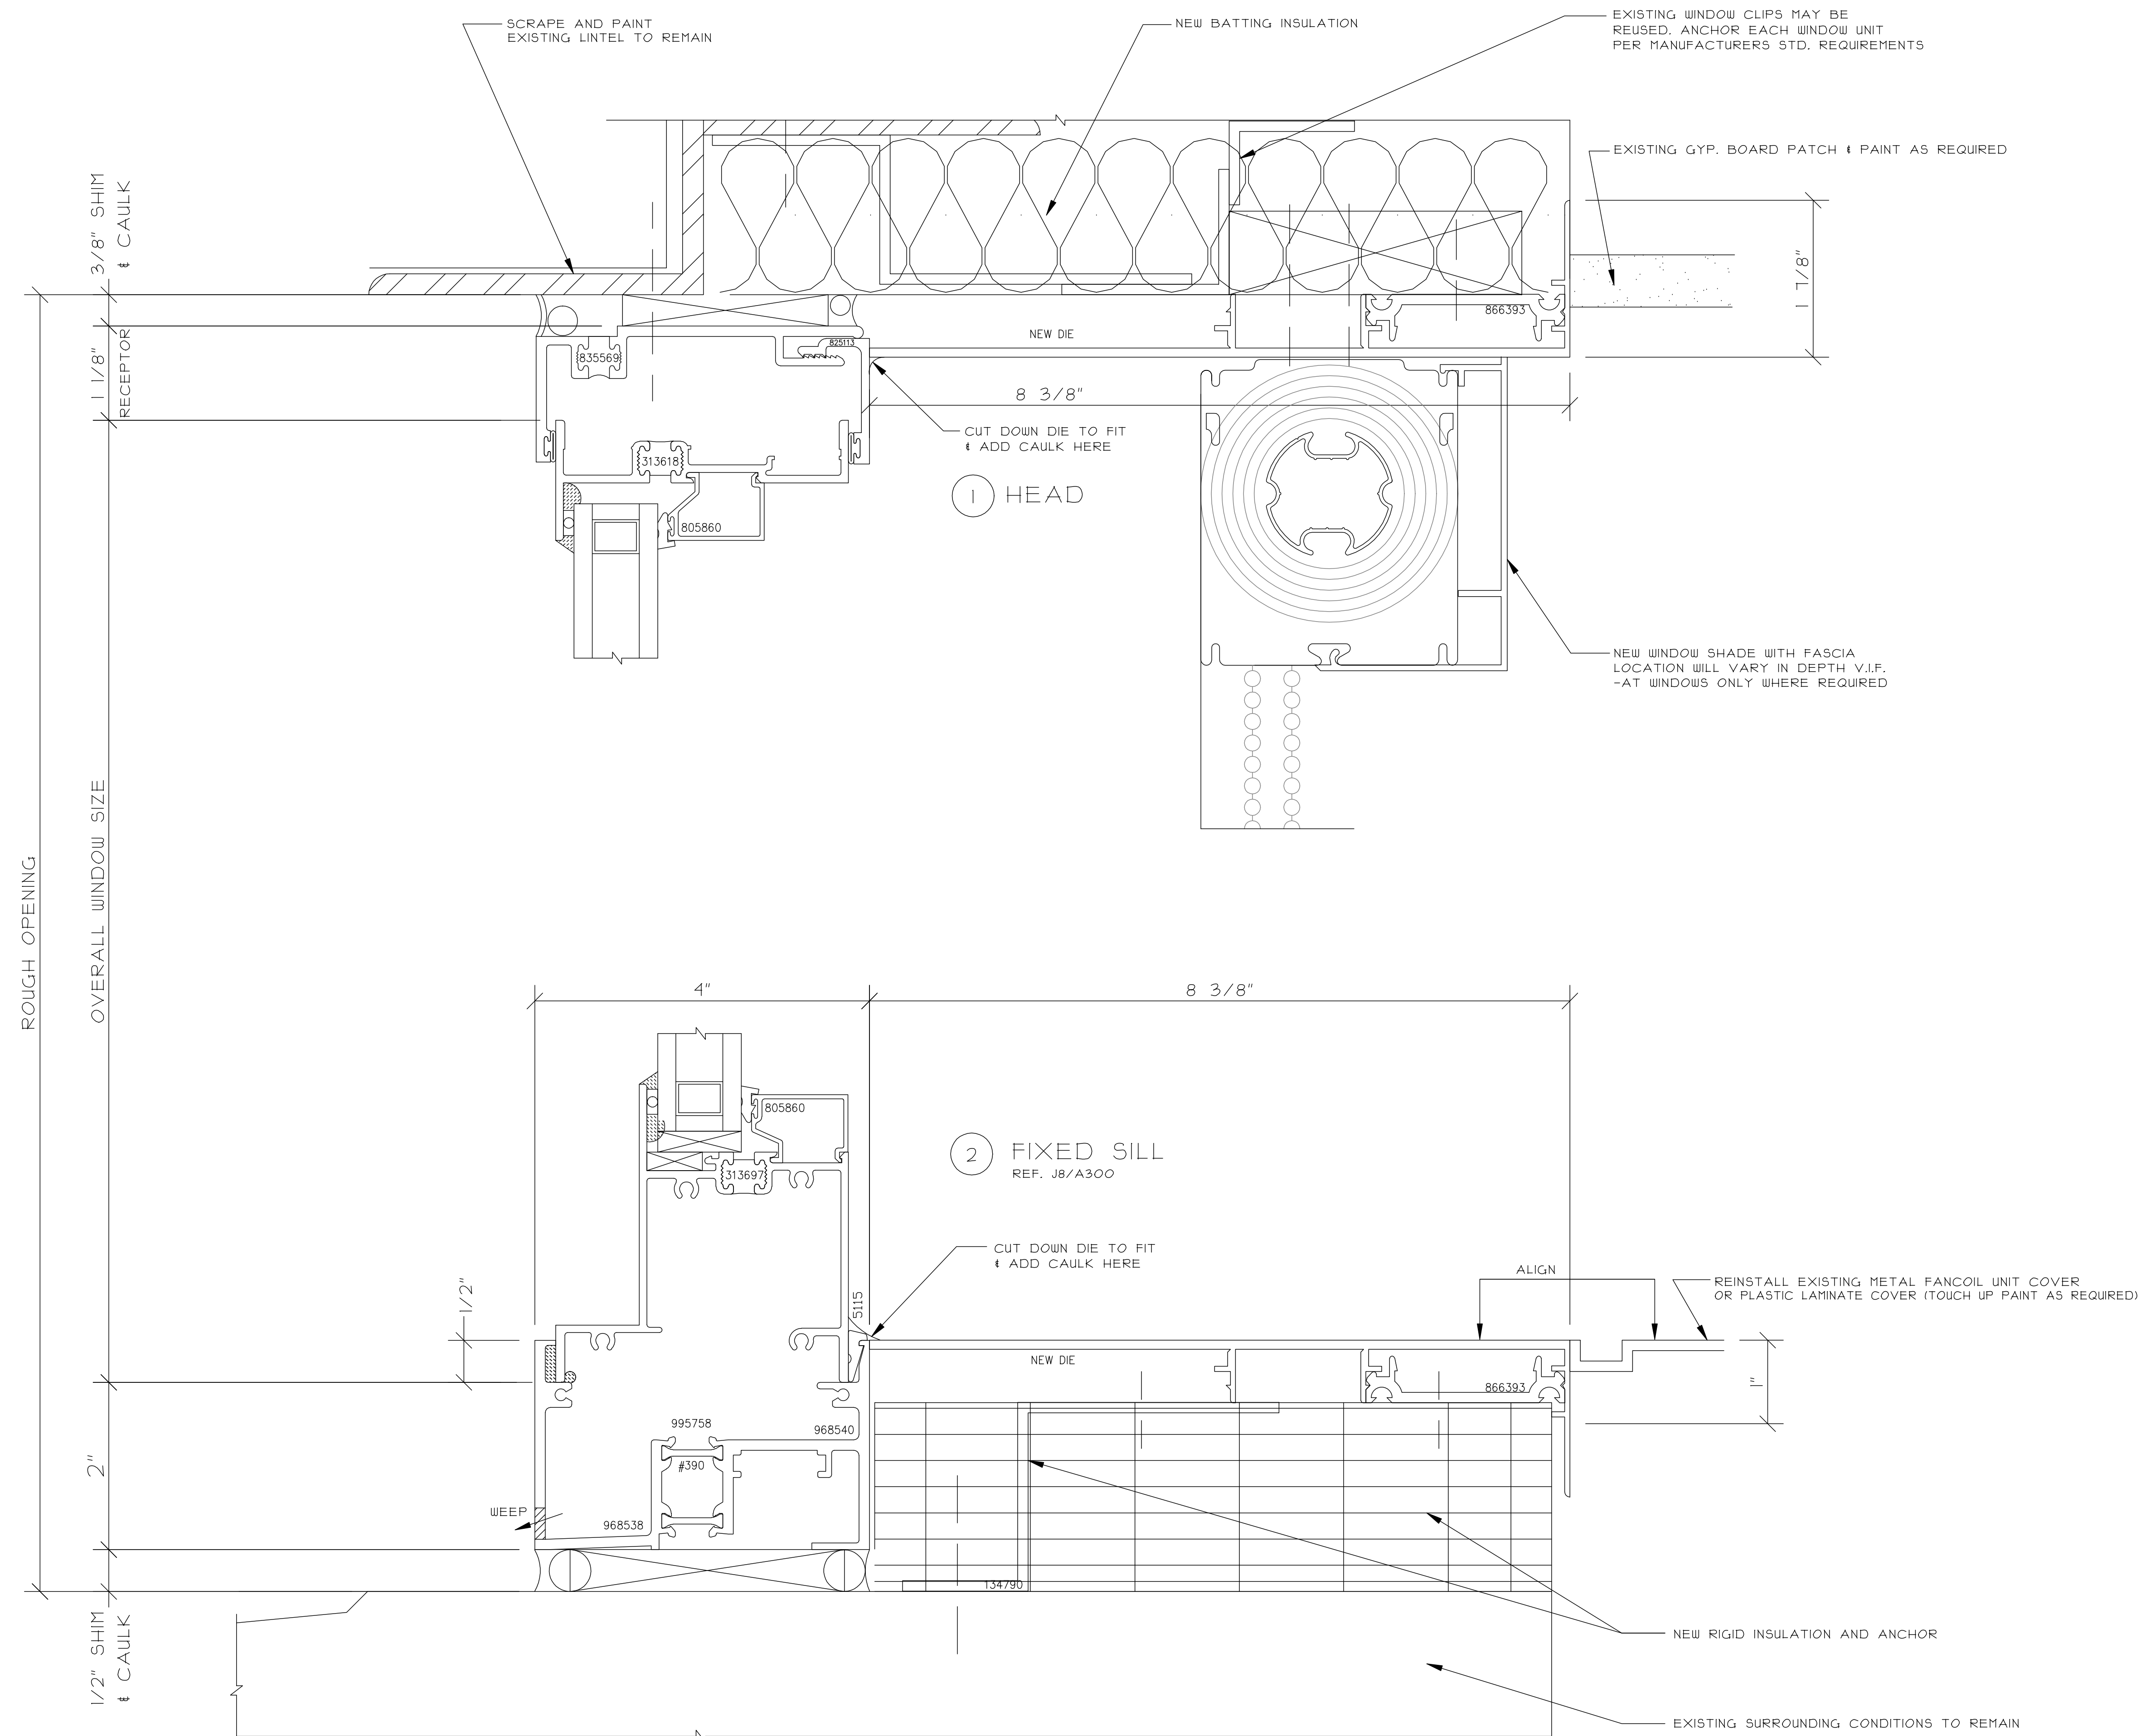

THIS DRAWING INCLUDING THE INFORMATION, DATA AND DESIGN IS CONFIDENTIAL AND THE PROPERTY OF AJAY GLASS CO. IT IS NOT TO BE COPIED, REPRODUCED OR ITS CONTENTS DIVULGED WITHOUT THE WRITTEN PERMISSION OF AJAY GLASS CO.

TITLE
WINDOW WALL DETAILS

DRAWN BY / DATE

CHECKED BY / DATE


AJAY PROJECT MANAGER

SCALE:
 $12'' = 1'-0''$


AJAY PROJECT NO.

DWG NO.:


442

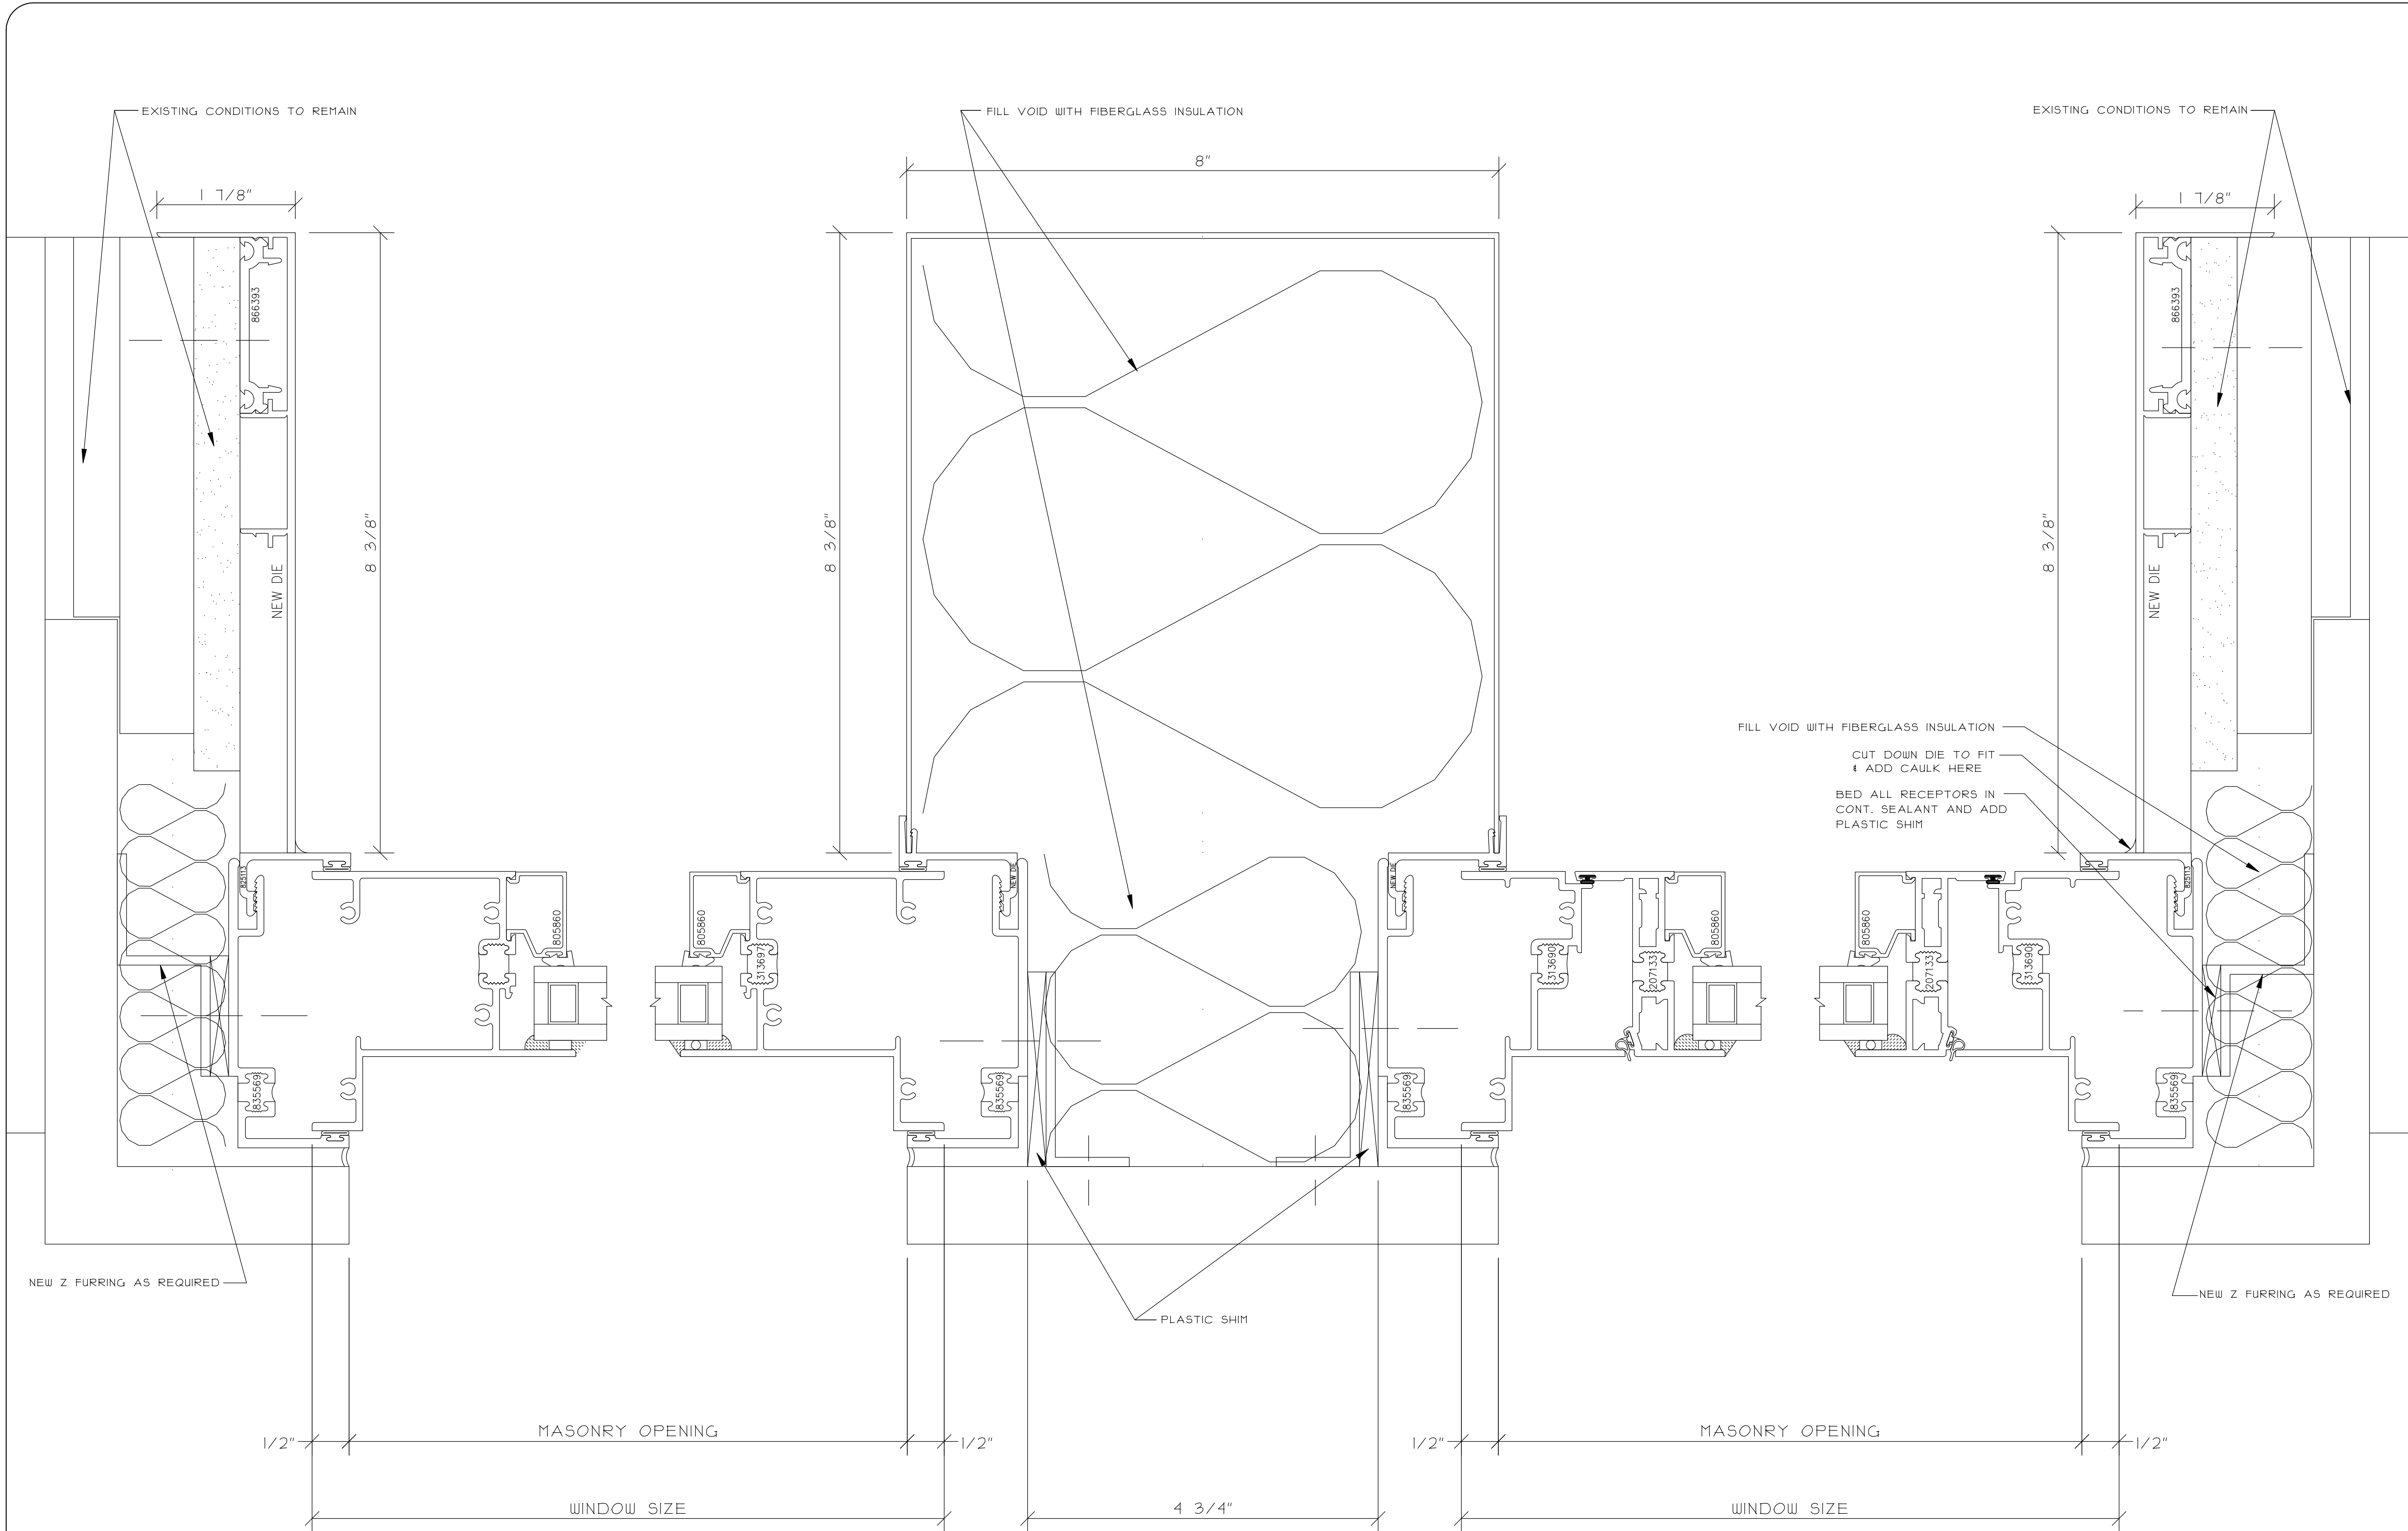

THIS DRAWING INCLUDING THE INFORMATION, DATA AND DESIGN IS CONFIDENTIAL AND THE PROPERTY OF AJAY GLASS CO. IT IS NOT TO BE COPIED, REPRODUCED OR ITS CONTENTS DIVULGED WITHOUT THE WRITTEN PERMISSION OF AJAY GLASS CO.		PROJECT INFO:		ARCHITECT INFO:		CONSTRUCTION MANAGER:		NO. REVISION DESCRIPTION / ACTION TAKEN		BY	DATE
TITLE		WINDOW WALL DETAILS		DRAWN BY / DATE		SAMPLE		CHECKED BY / DATE		AJAY PROJECT MANAGER:	
SCALE:		12" = 1'-0"		AJAY PROJECT NO.:		DWG NO.:		444			

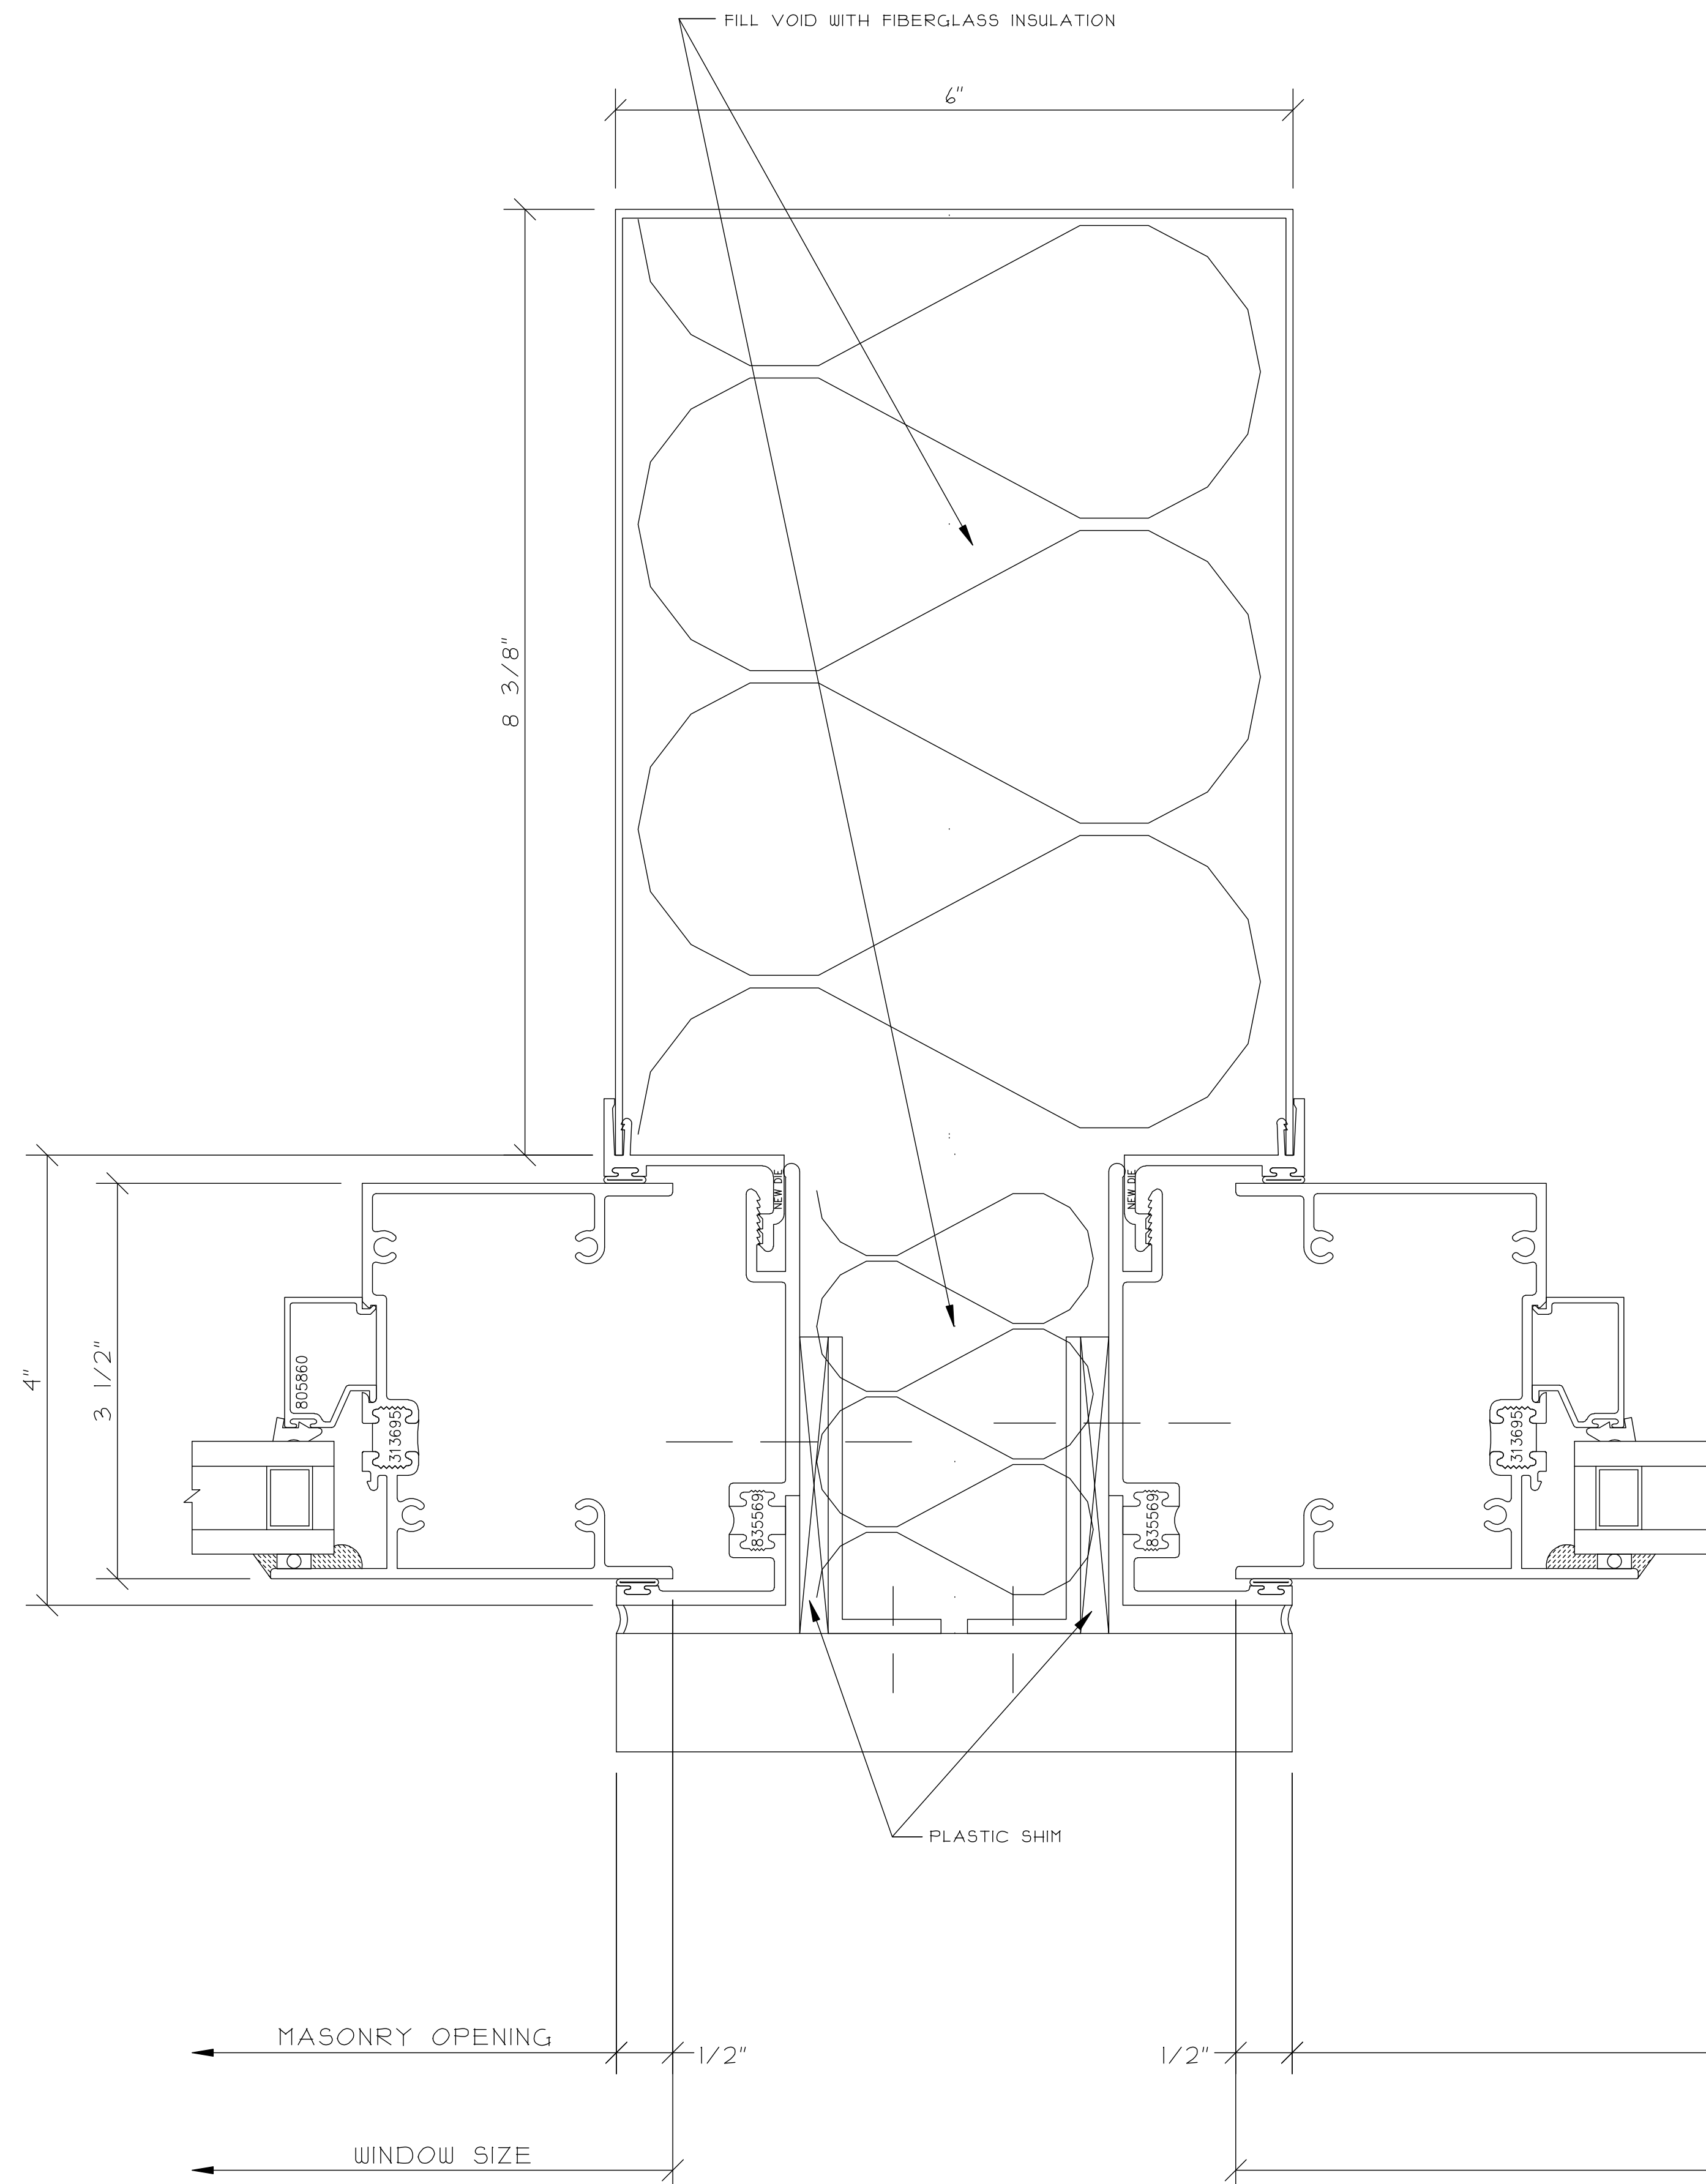

① FIXED UPPER
COLUMN JAMB

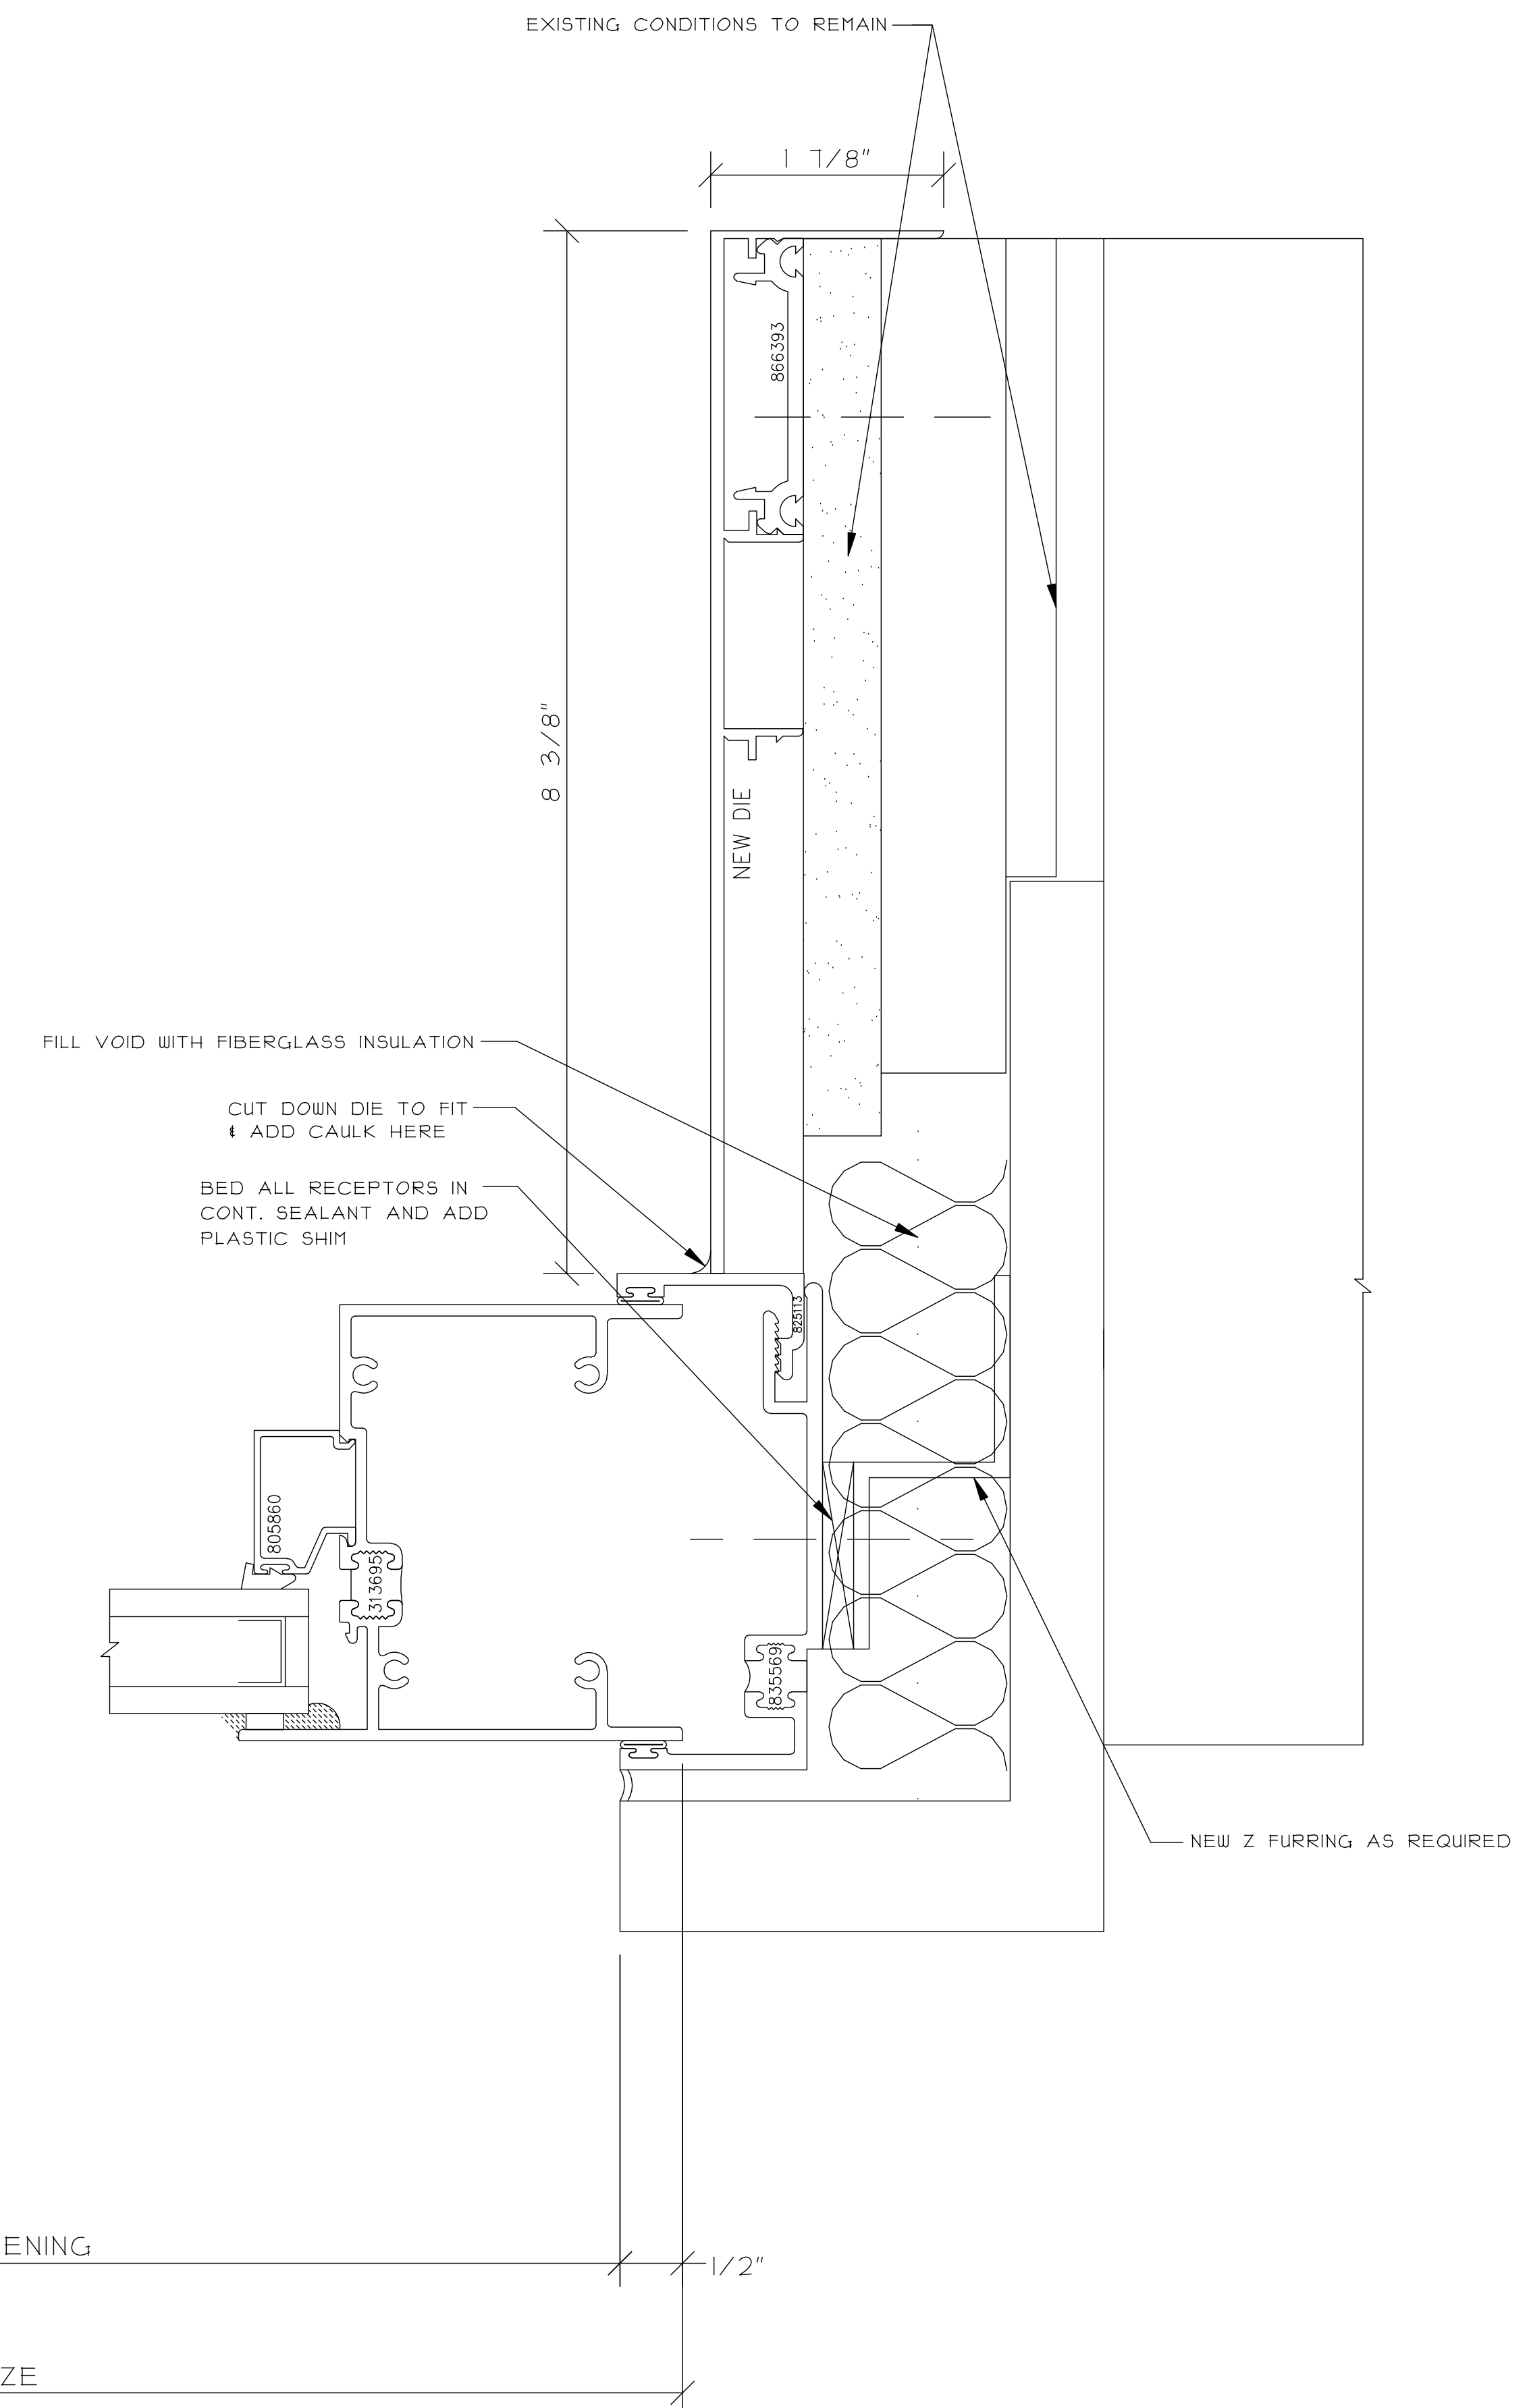

2 FIXED UPPER JAMB
REF. C8/A300

THIS DRAWING INCLUDING THE INFORMATION, DATA AND DESIGN IS CONFIDENTIAL AND THE PROPERTY OF AJAY GLASS CO. IT IS NOT TO BE COPIED, REPRODUCED OR ITS CONTENTS DIVULGED WITHOUT THE WRITTEN PERMISSION OF AJAY GLASS CO.

WINDOW WALL DETAILS

DRAWN BY / DATE

CHECKED BY / DATE

JAY PROJECT MANAGER:

SCALE:


$$12'' = 1'-0''$$

JAY PROJECT NO.:

WG NO.:

-45

[illegible]

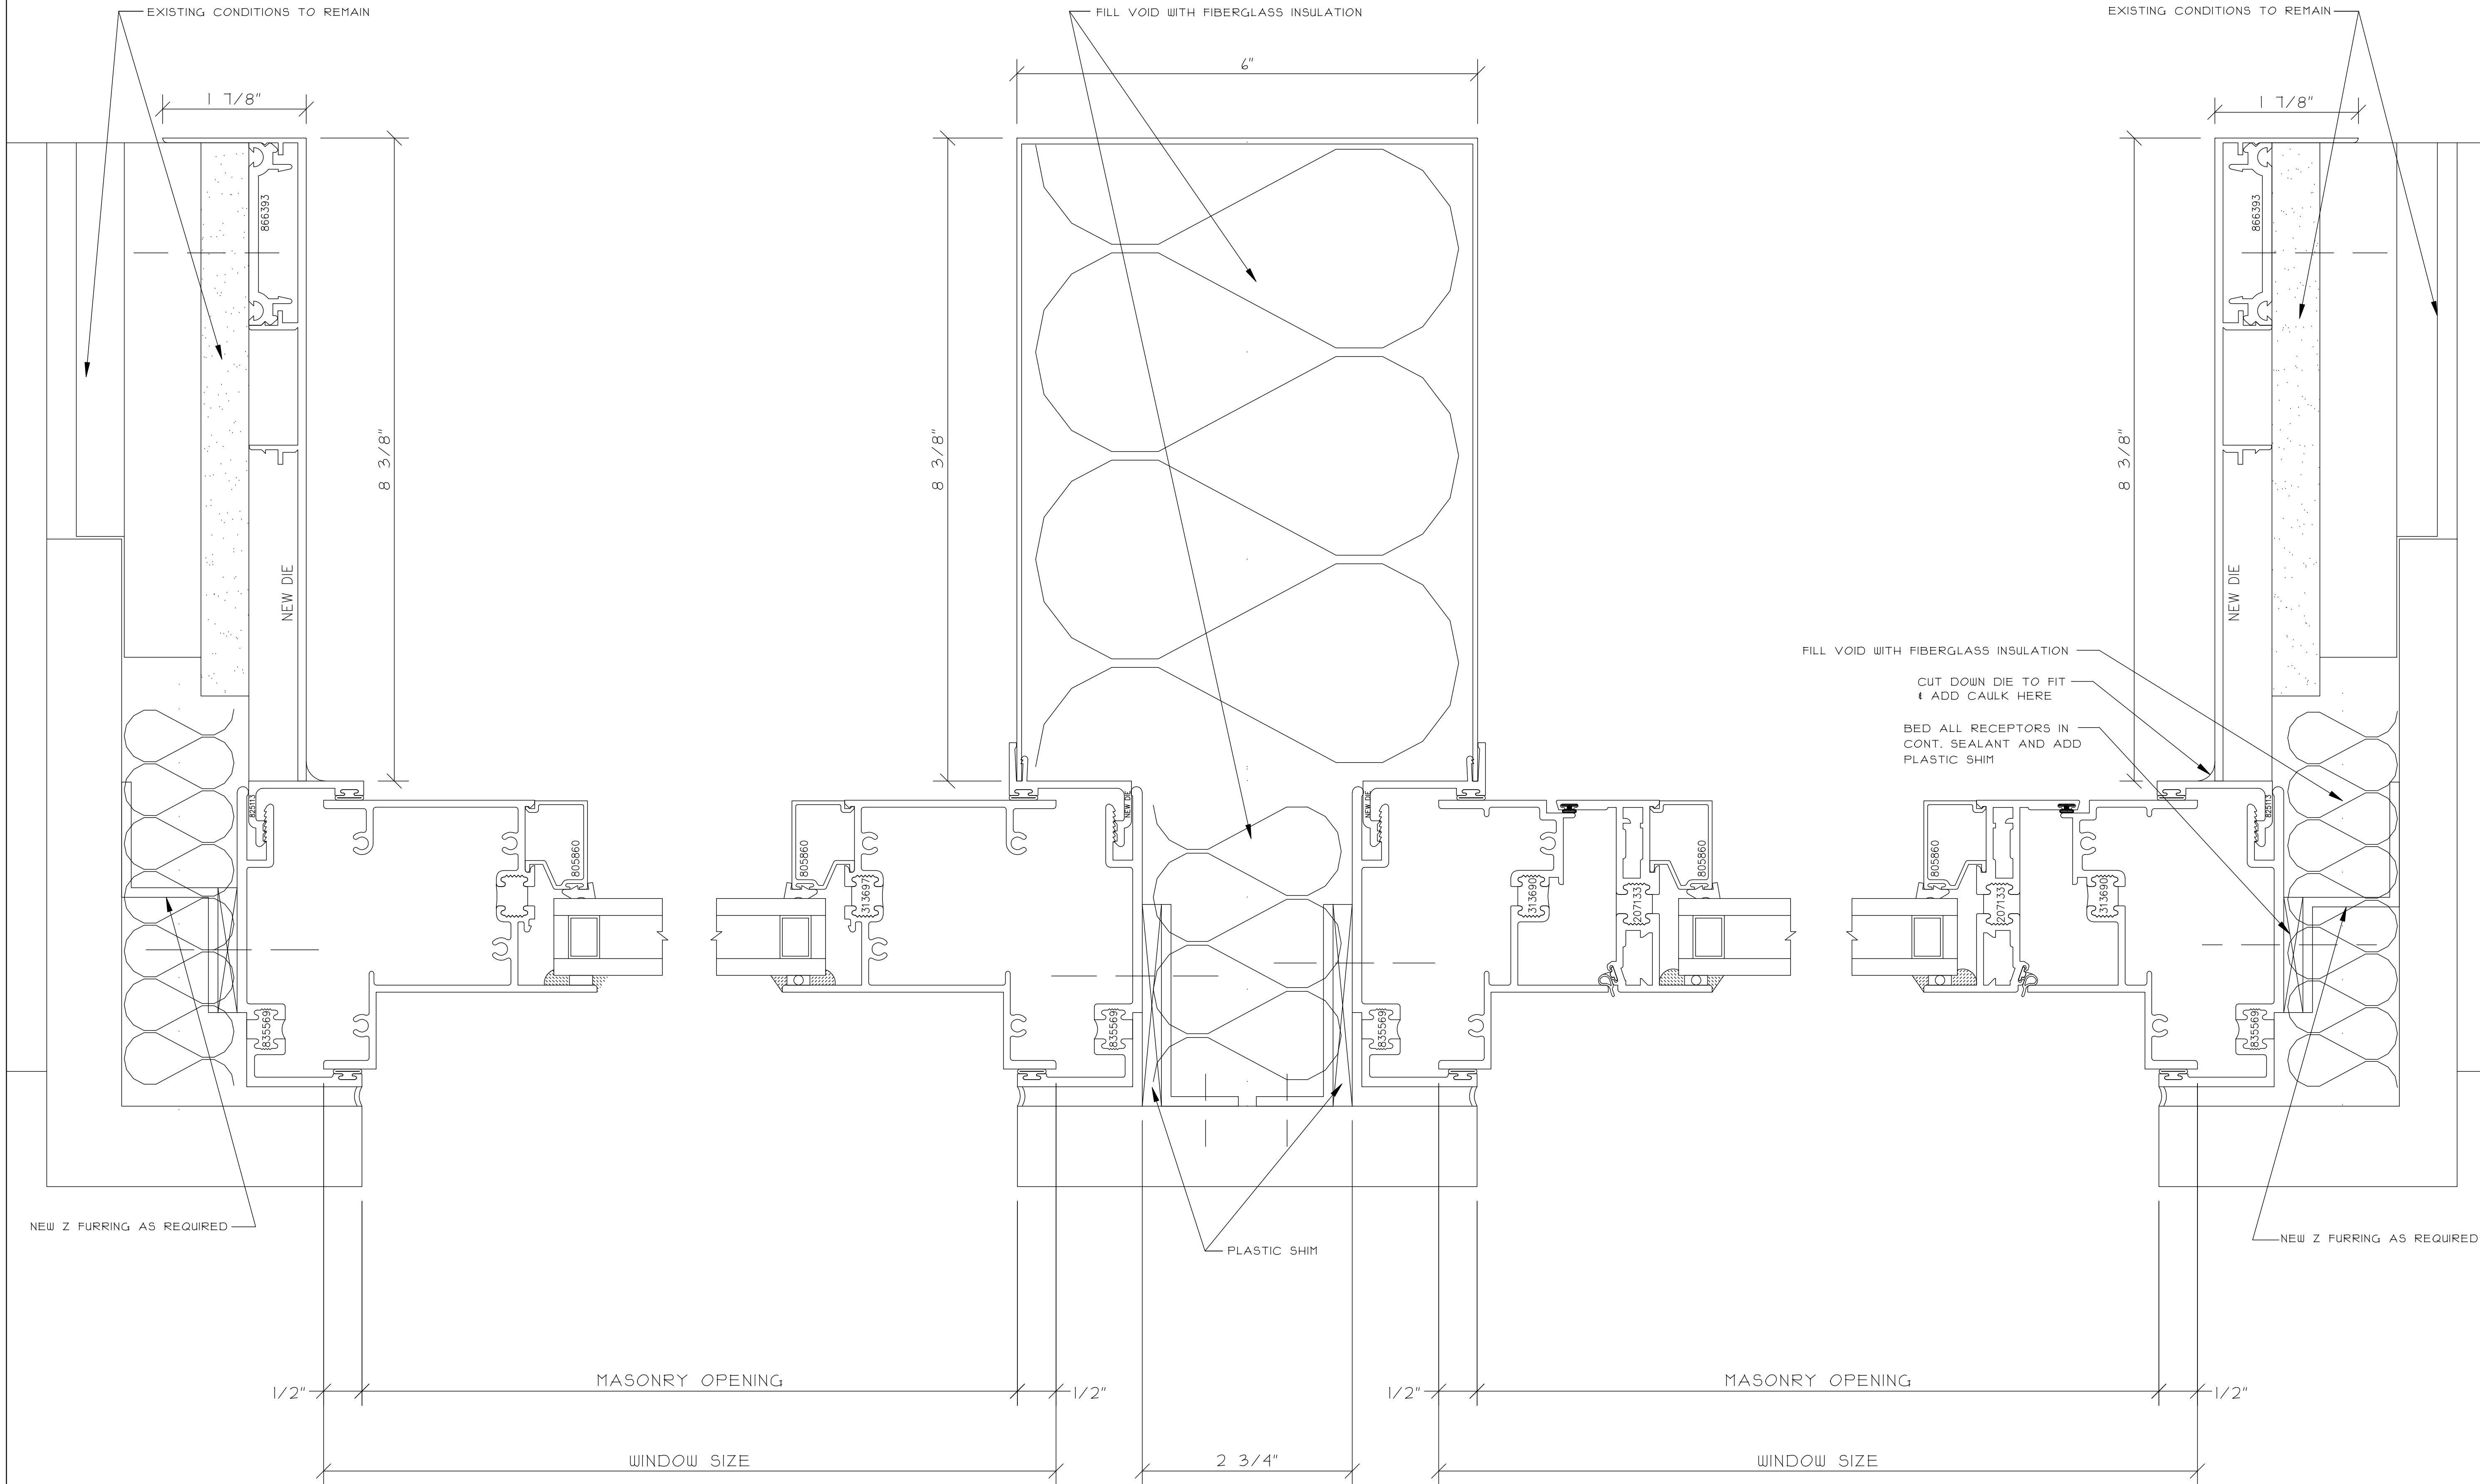


① FIXED LOWER JAMB


② FIXED/OPERABLE LOWER COLUMN JAMB
REF. C10/A300

③ OPERABLE JAMB
REF. C12/A300

THIS DRAWING INCLUDING THE INFORMATION, DATA AND DESIGN IS CONFIDENTIAL AND THE PROPERTY OF AJAY GLASS CO. IT IS NOT TO BE COPIED, REPRODUCED OR ITS CONTENTS DIVULGED WITHOUT THE WRITTEN PERMISSION OF AJAY GLASS CO.		CONSTRUCTION MANAGER:		ARCHITECT INFO:		PROJECT INFO:		NO. REVISION DESCRIPTION / ACTION TAKEN		BY		DATE	
TITLE		WINDOW WALL DETAILS		DRAWN BY / DATE		SAMPLE		CHECKED BY / DATE		AJAY PROJECT MANAGER		SCALE:	
												12" = 1'-0"	
												AJAY PROJECT NO.:	
												DWG NO.:	
												446	

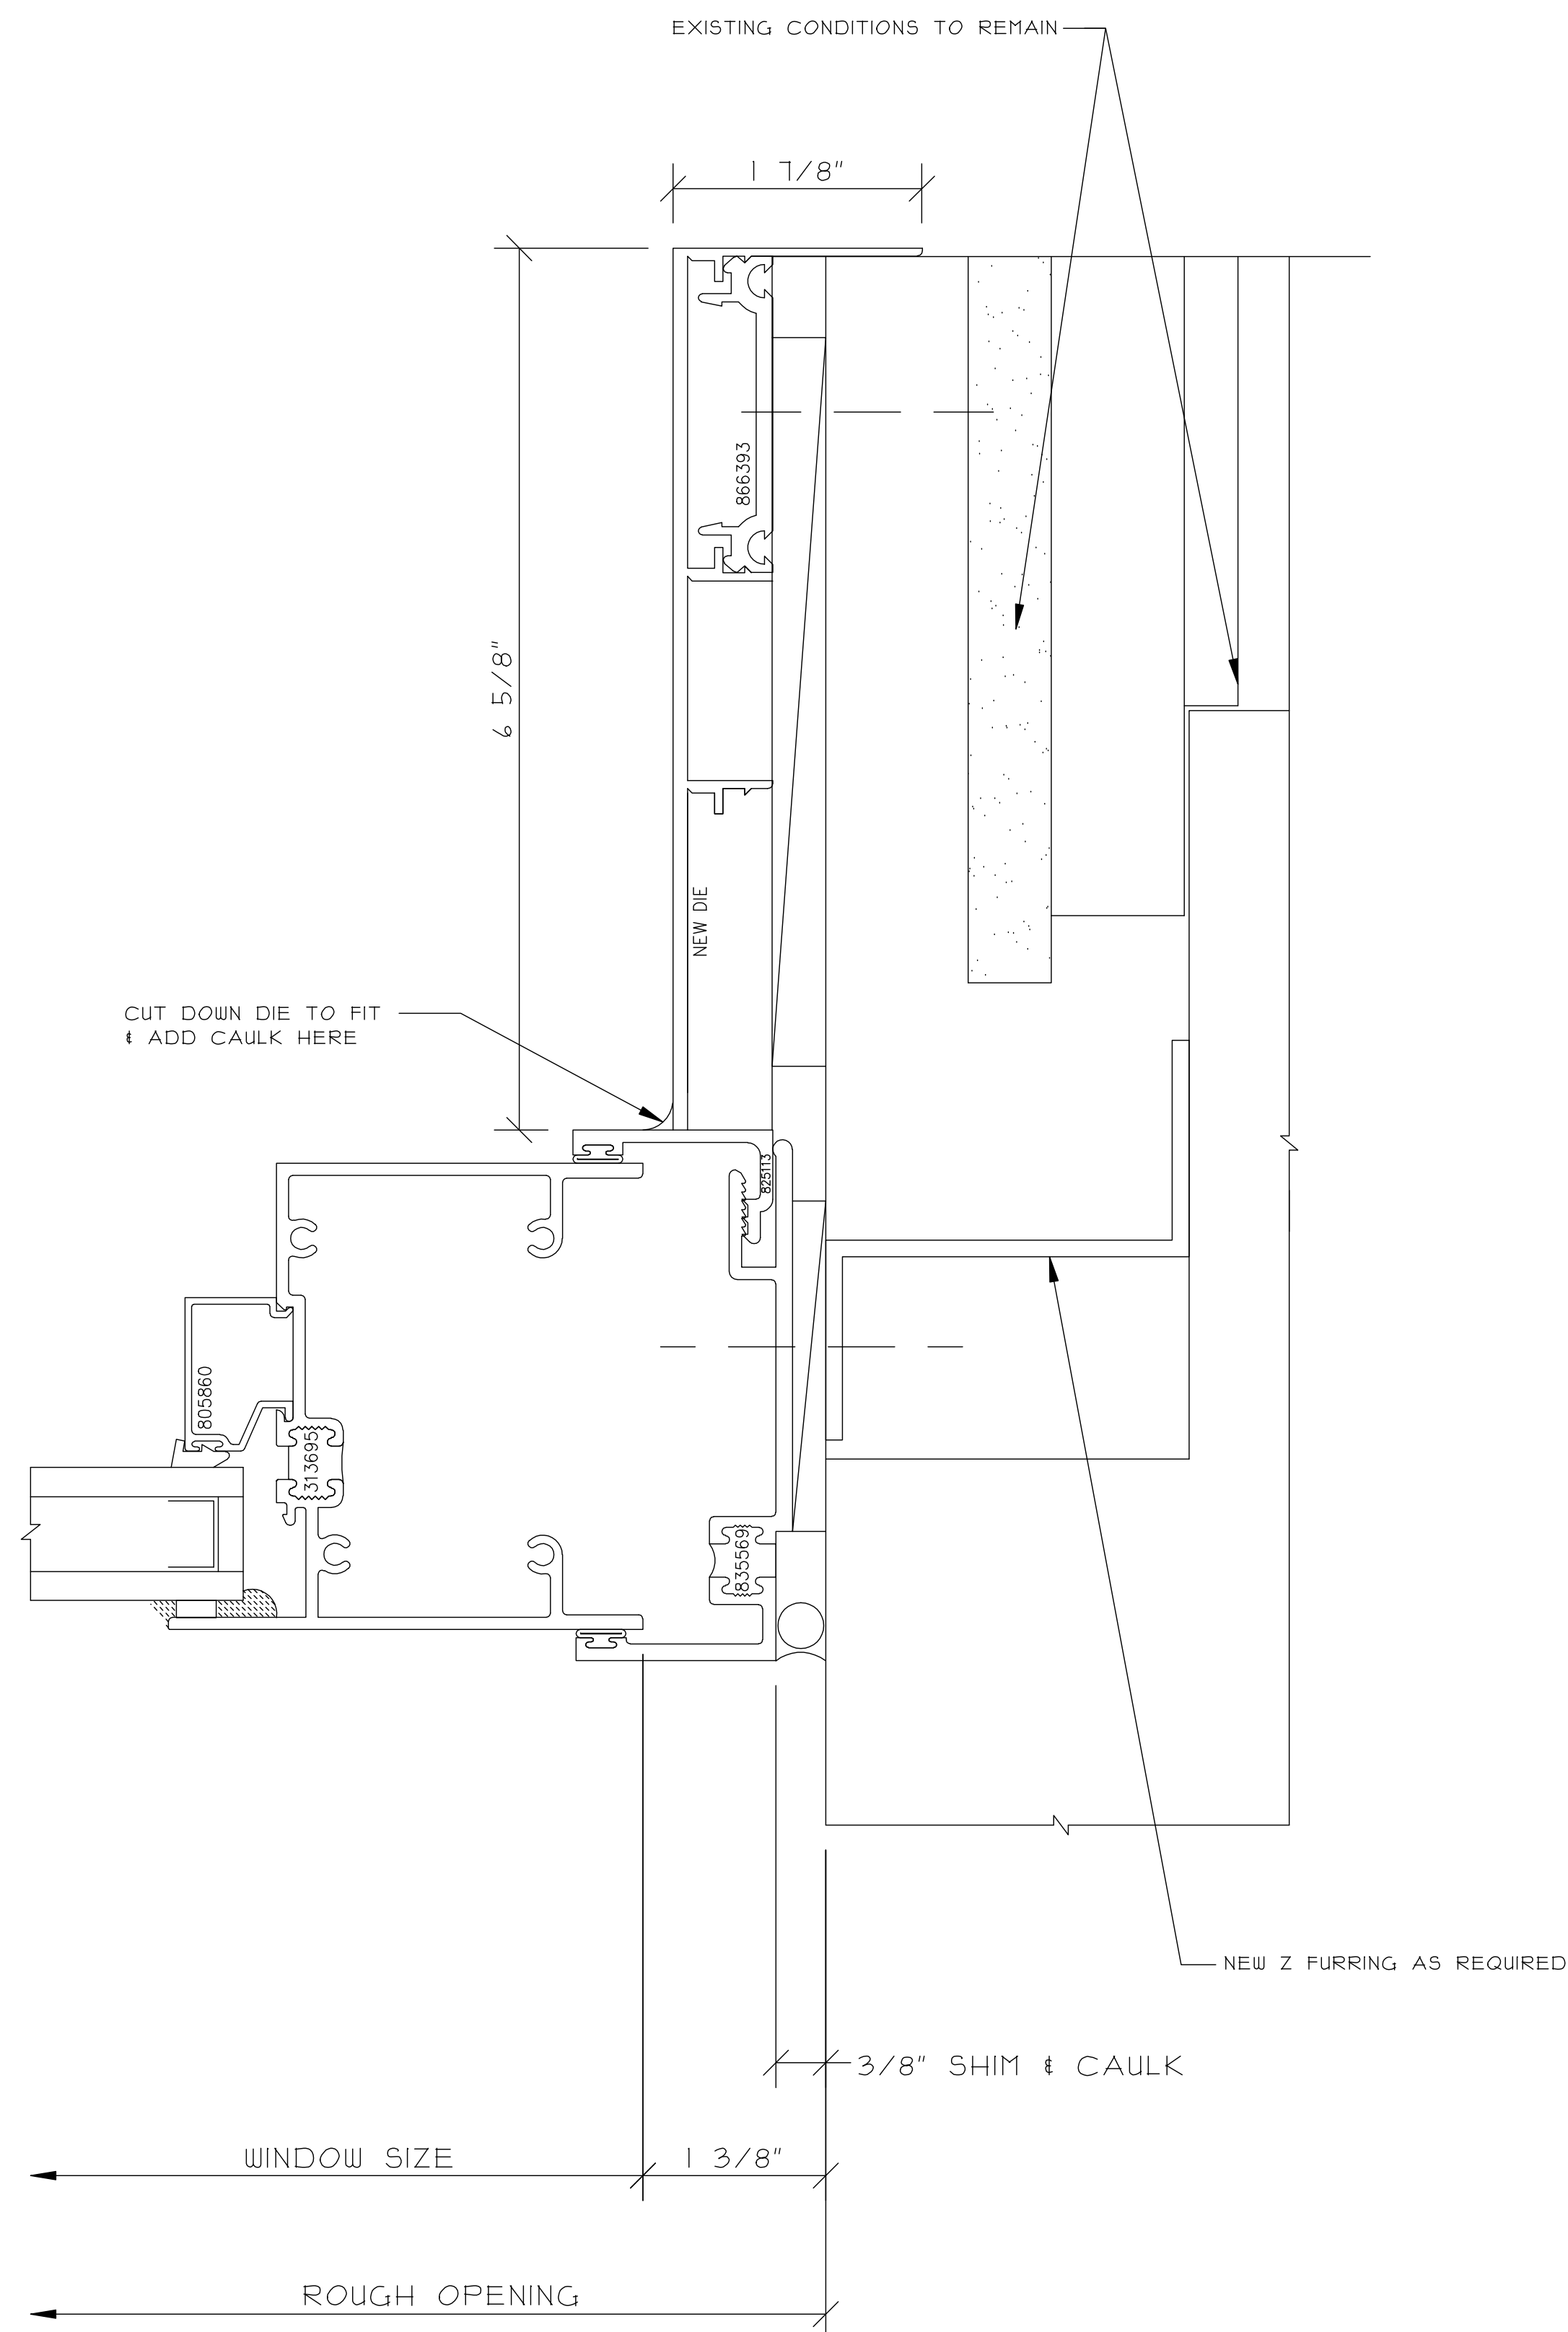

① FIXED UPPER JAMB

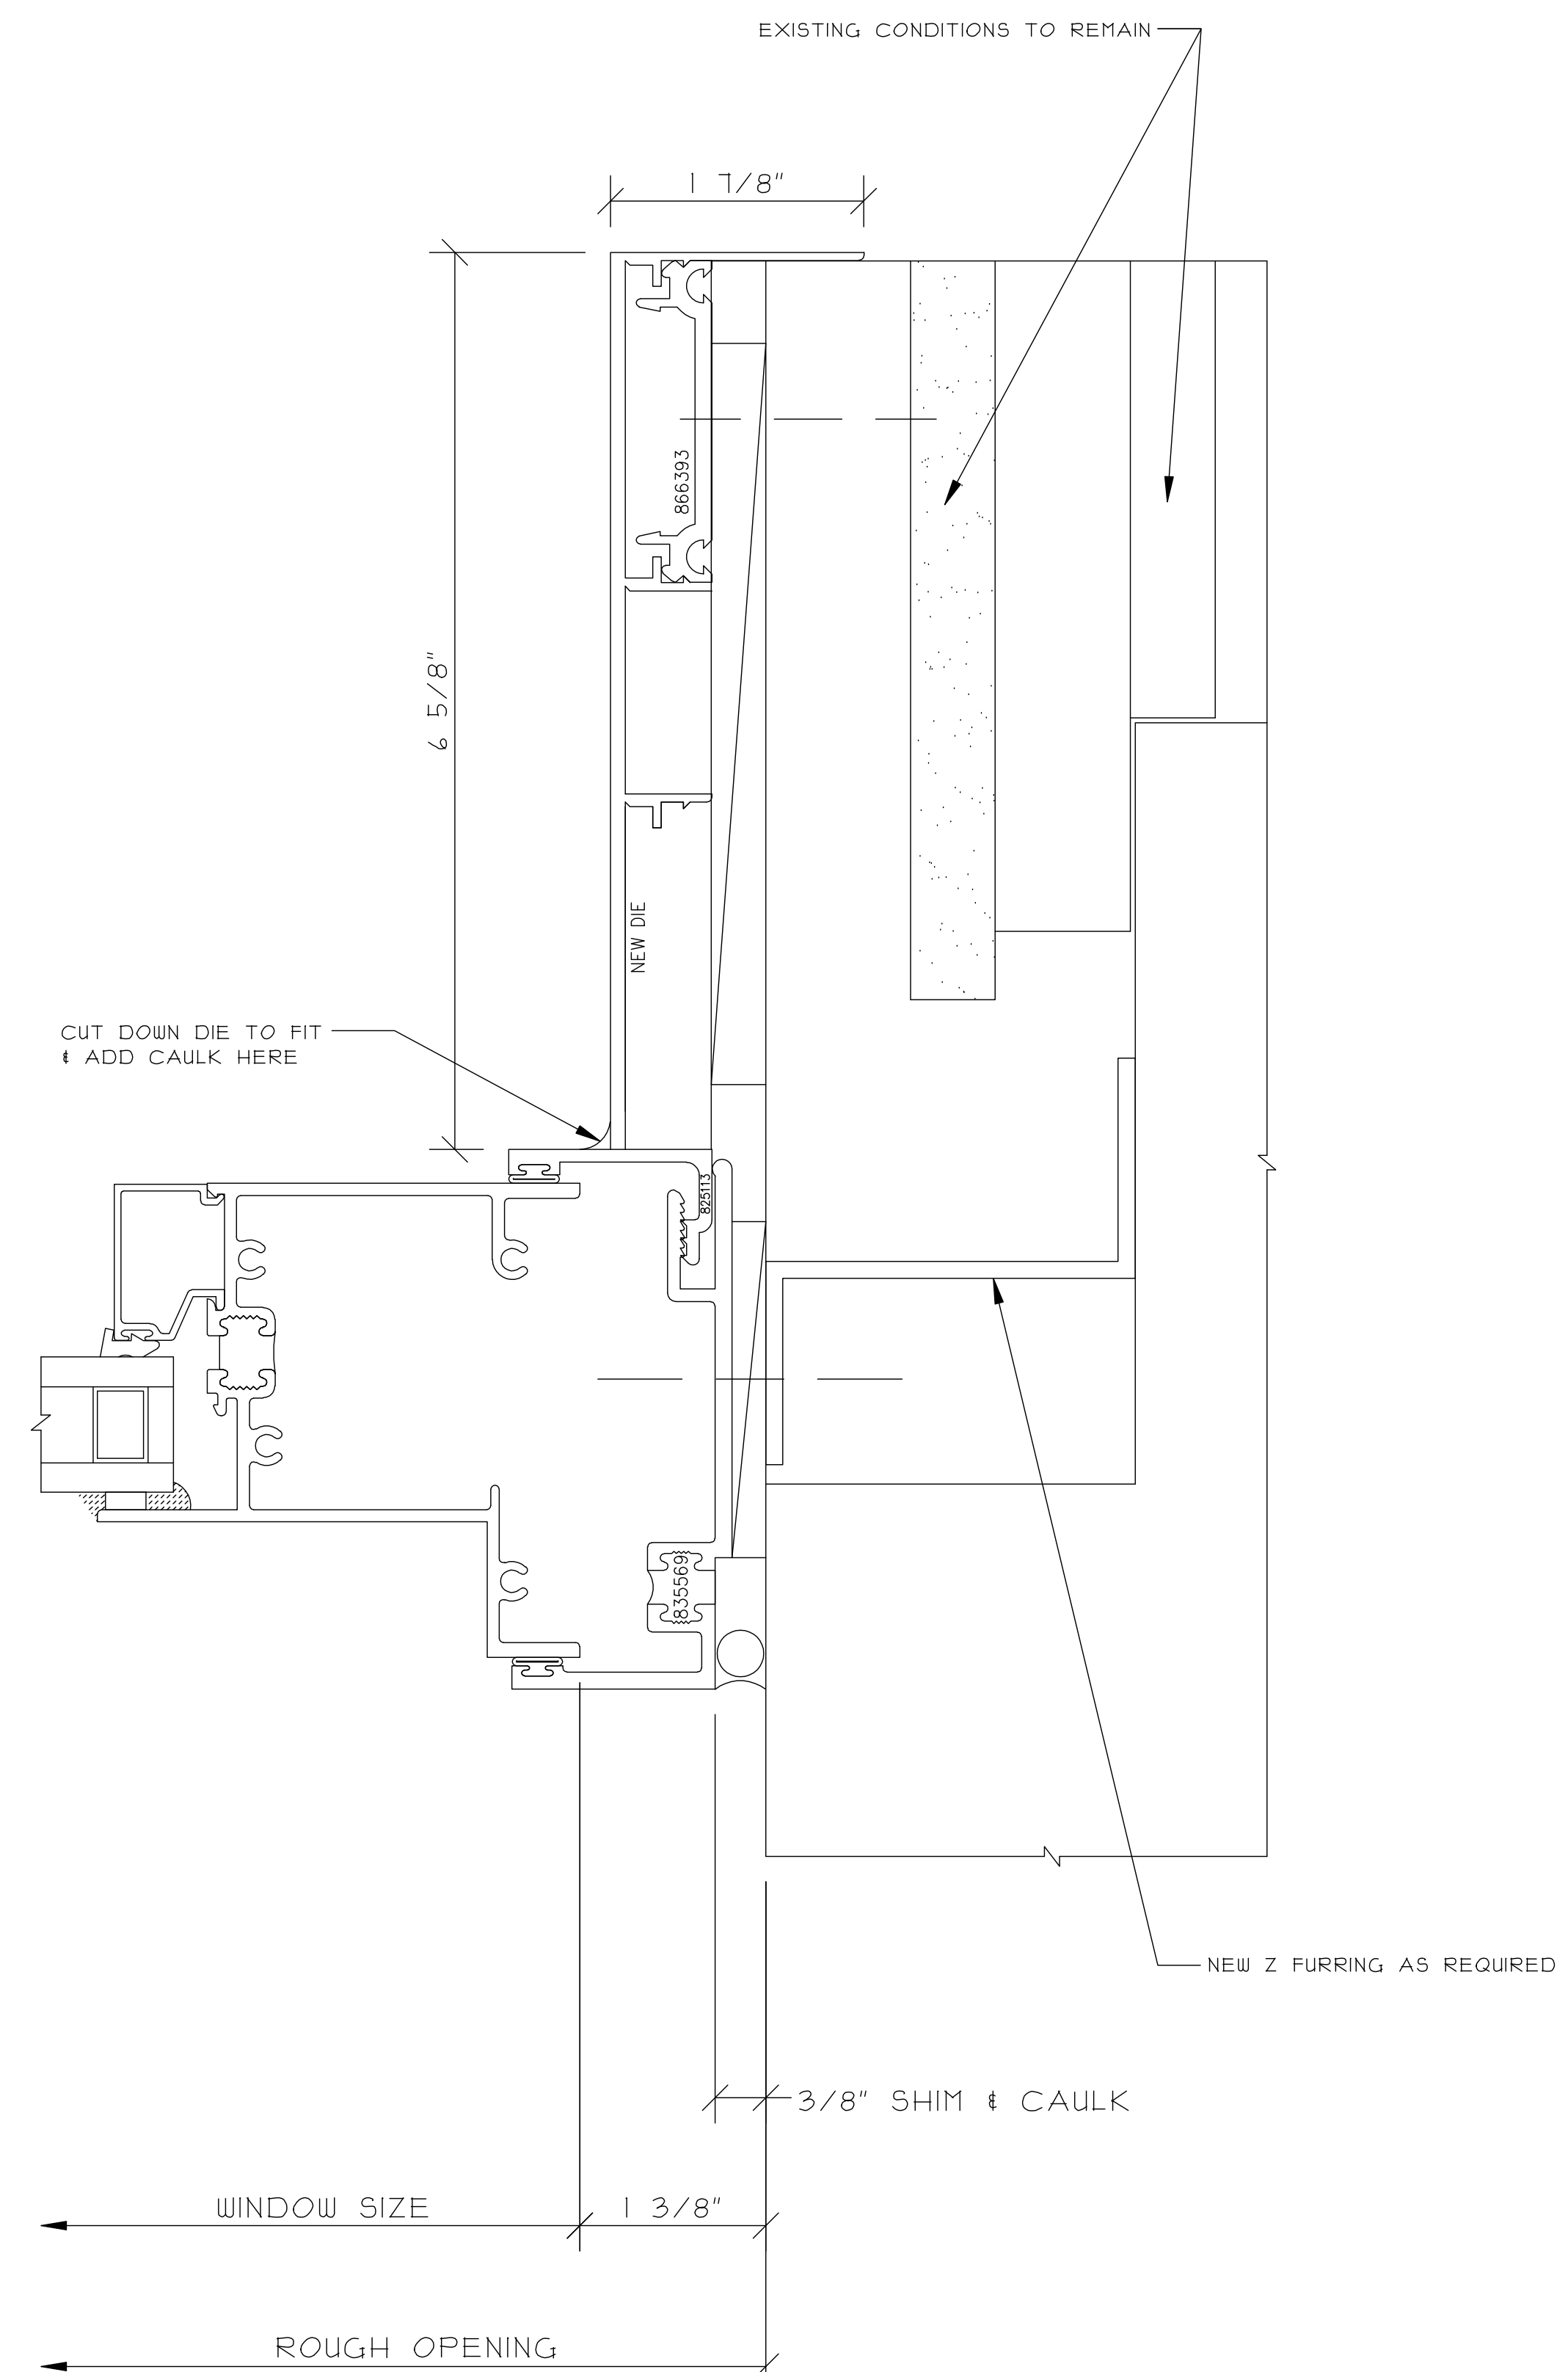

② FIXED LOWER JAMB

THIS DRAWING INCLUDING THE INFORMATION, DATA AND DESIGN IS CONFIDENTIAL AND THE PROPERTY OF AJAY GLASS CO. IT IS NOT TO BE COPIED, REPRODUCED OR ITS CONTENTS DIVULGED WITHOUT THE WRITTEN PERMISSION OF AJAY GLASS CO.

TITLE

WINDOW WALL DETAILS

DRAWN BY / DATE

SAMPLE

CHECKED BY / DATE

JAY PROJECT MANAGER:

SCALE:


$$12'' = 1'-0''$$

JAY PROJECT NO.:


WG NO.:

-48

[illegible]

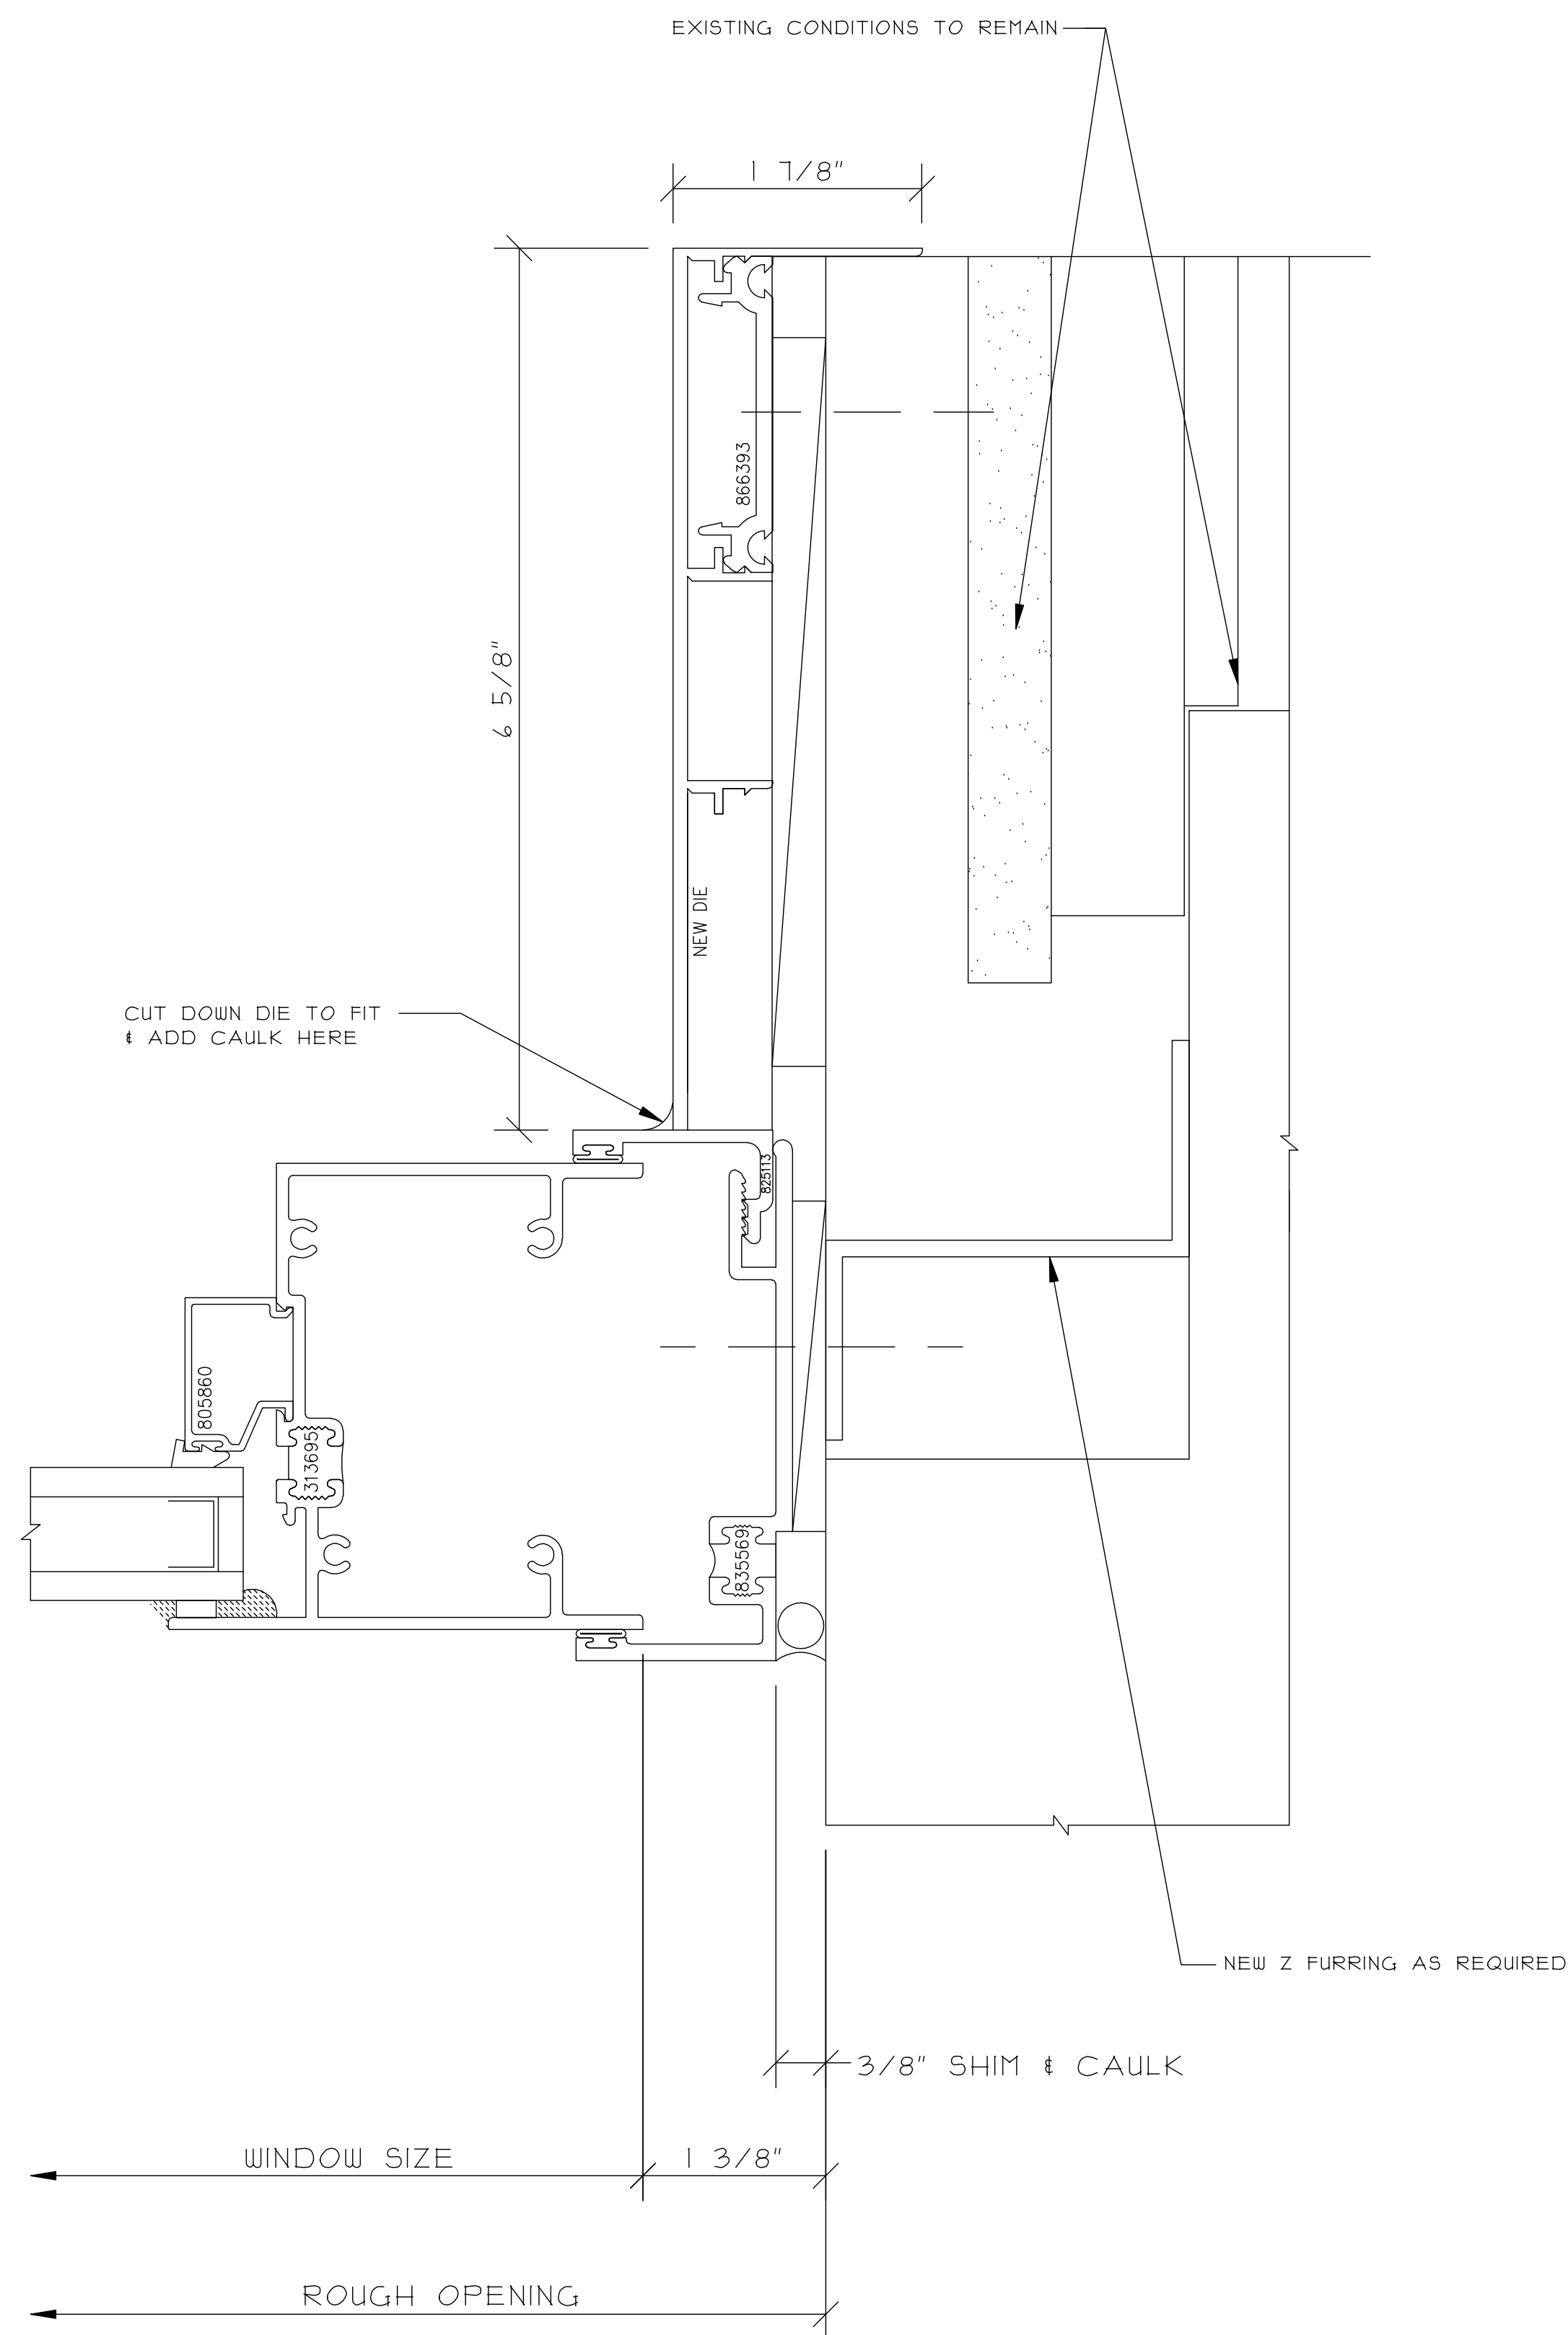


① FIXED UPPER JAMB

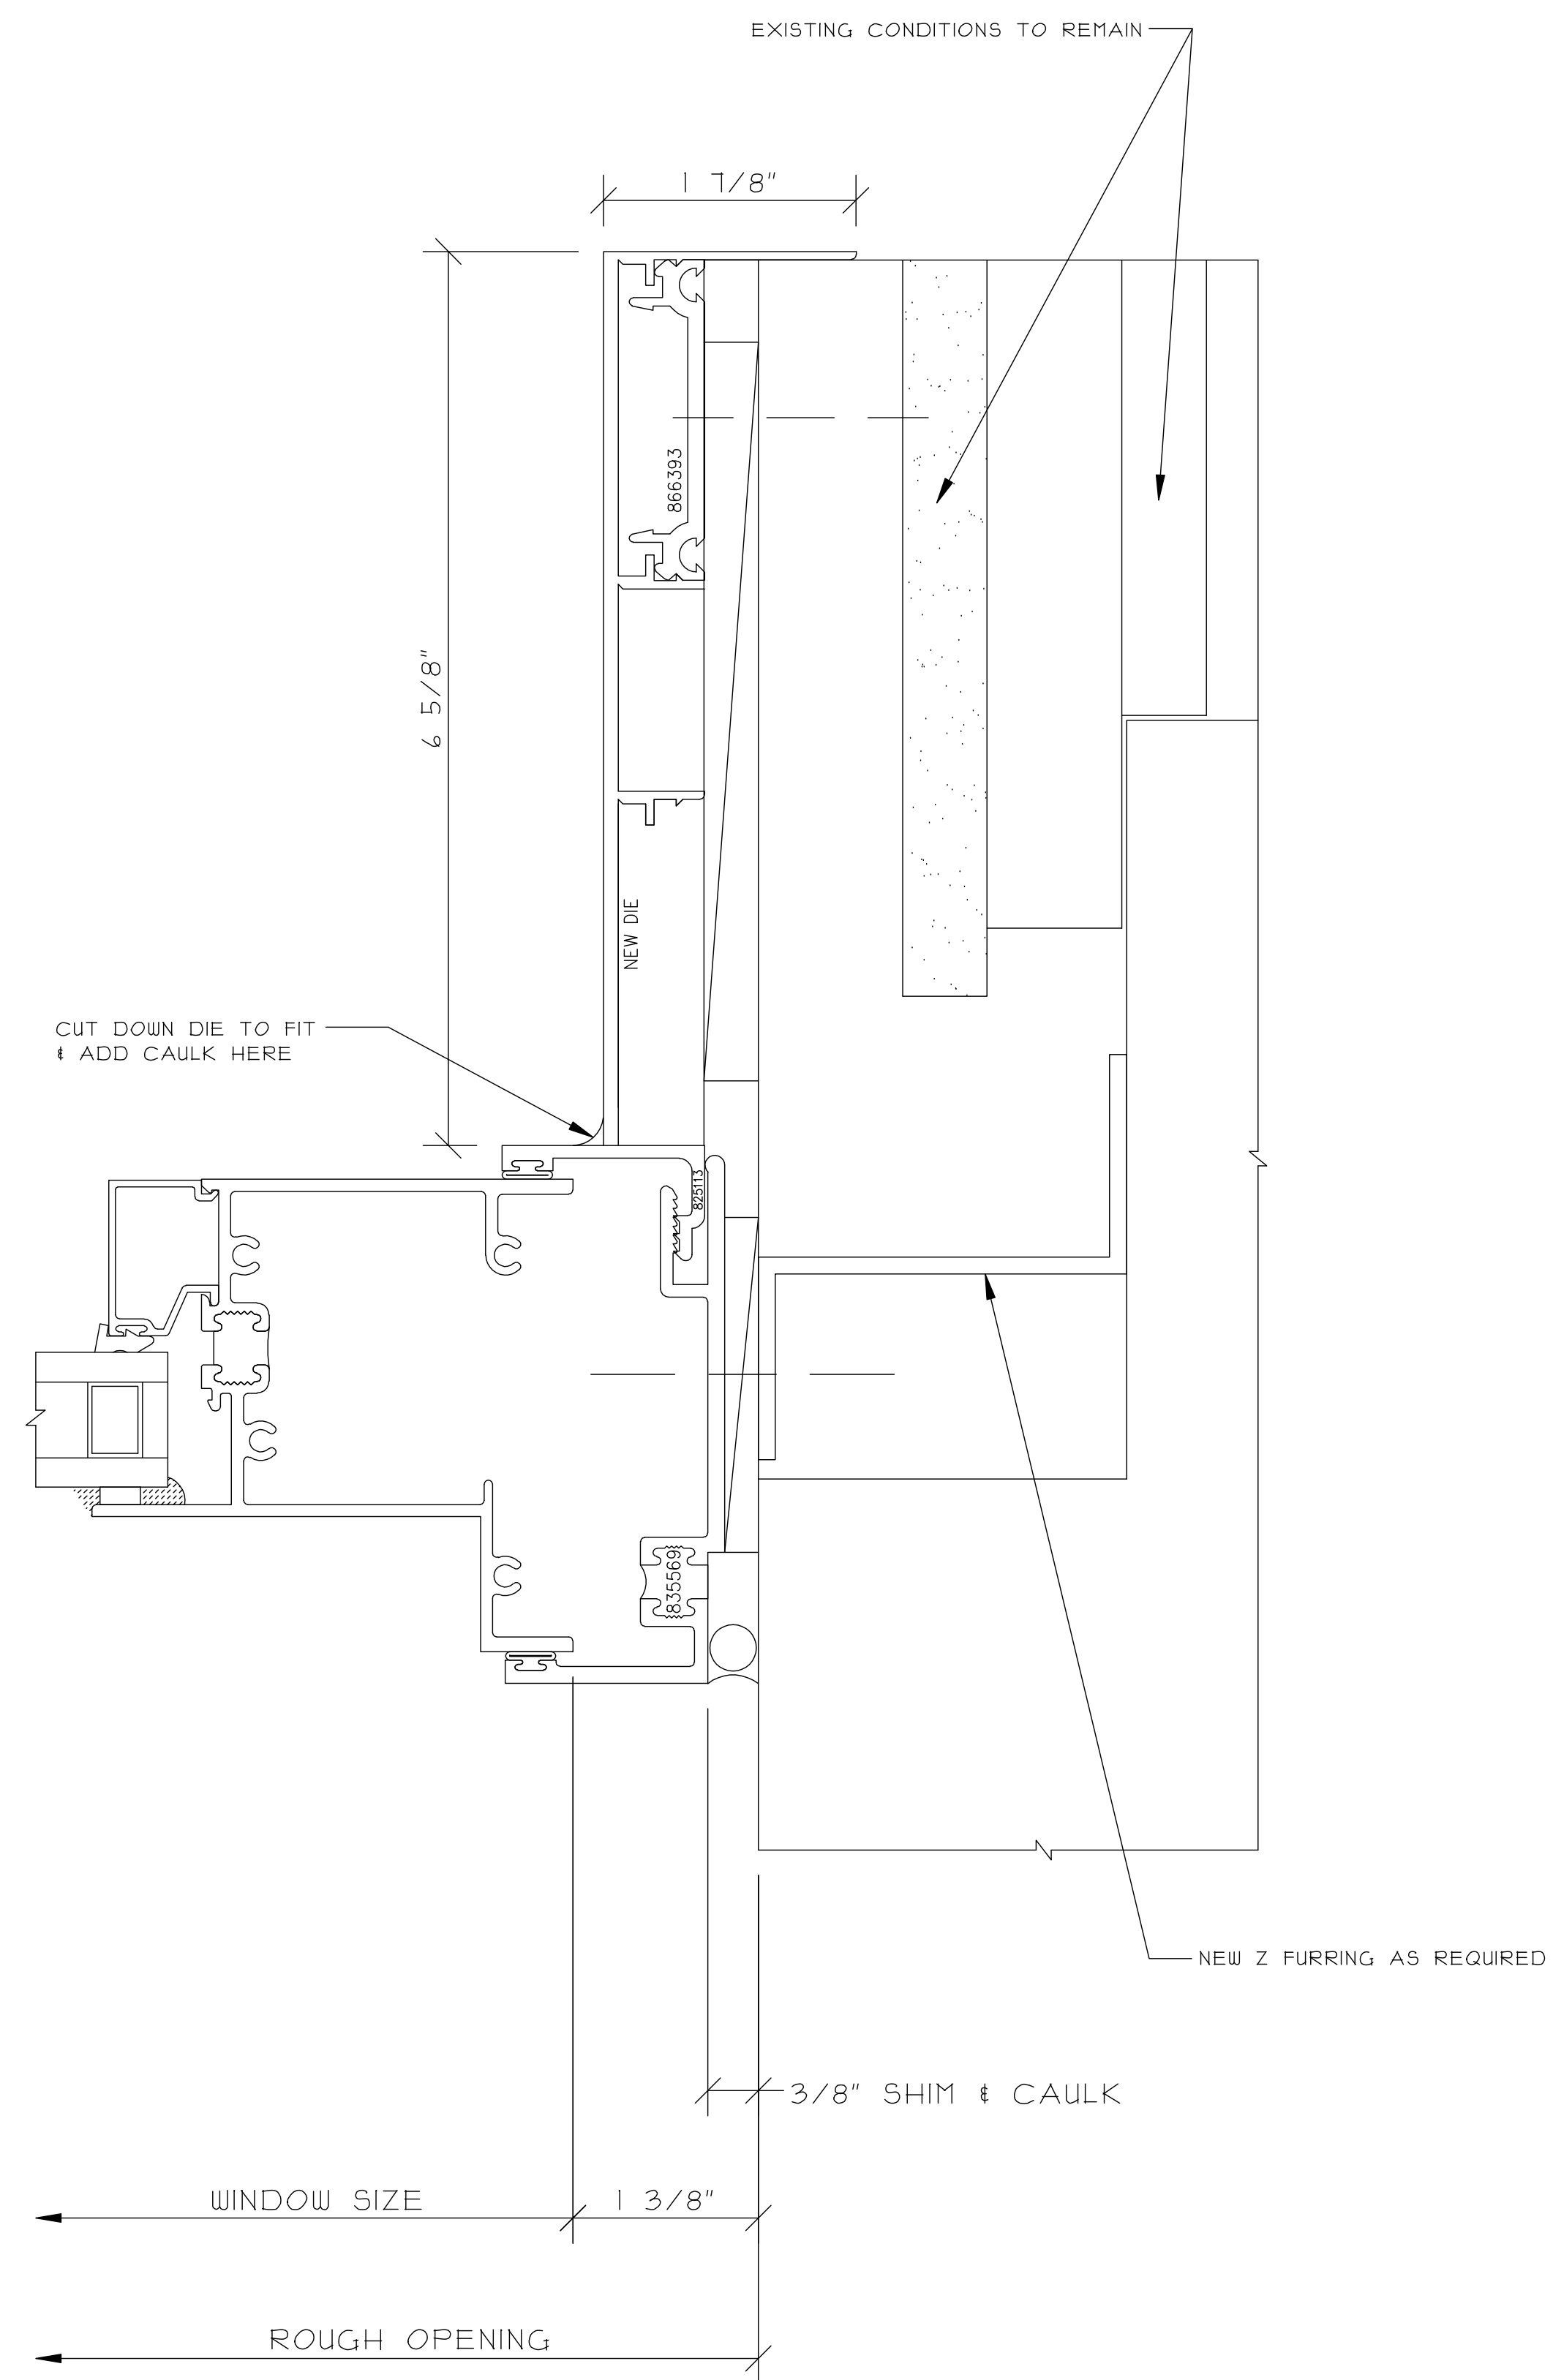

② FIXED LOWER JAMB

THIS DRAWING INCLUDING THE INFORMATION, DATA AND DESIGN IS CONFIDENTIAL AND THE PROPERTY OF AJAY GLASS CO. IT IS NOT TO BE COPIED, REPRODUCED OR ITS CONTENTS DIVULGED WITHOUT THE WRITTEN PERMISSION OF AJAY GLASS CO.	PROJECT INFO:		ARCHITECT INFO:		CONSTRUCTION MANAGER:					
							NO.	REVISION DESCRIPTION / ACTION TAKEN	BY	DATE

TITLE	WINDOW WALL DETAILS
DRAWN BY / DATE	SAMPLE
CHECKED BY / DATE	
AJAY PROJECT MANAGER:	
SCALE:	12" = 1'-0"
AJAY PROJECT NO.:	
DWG NO.:	448

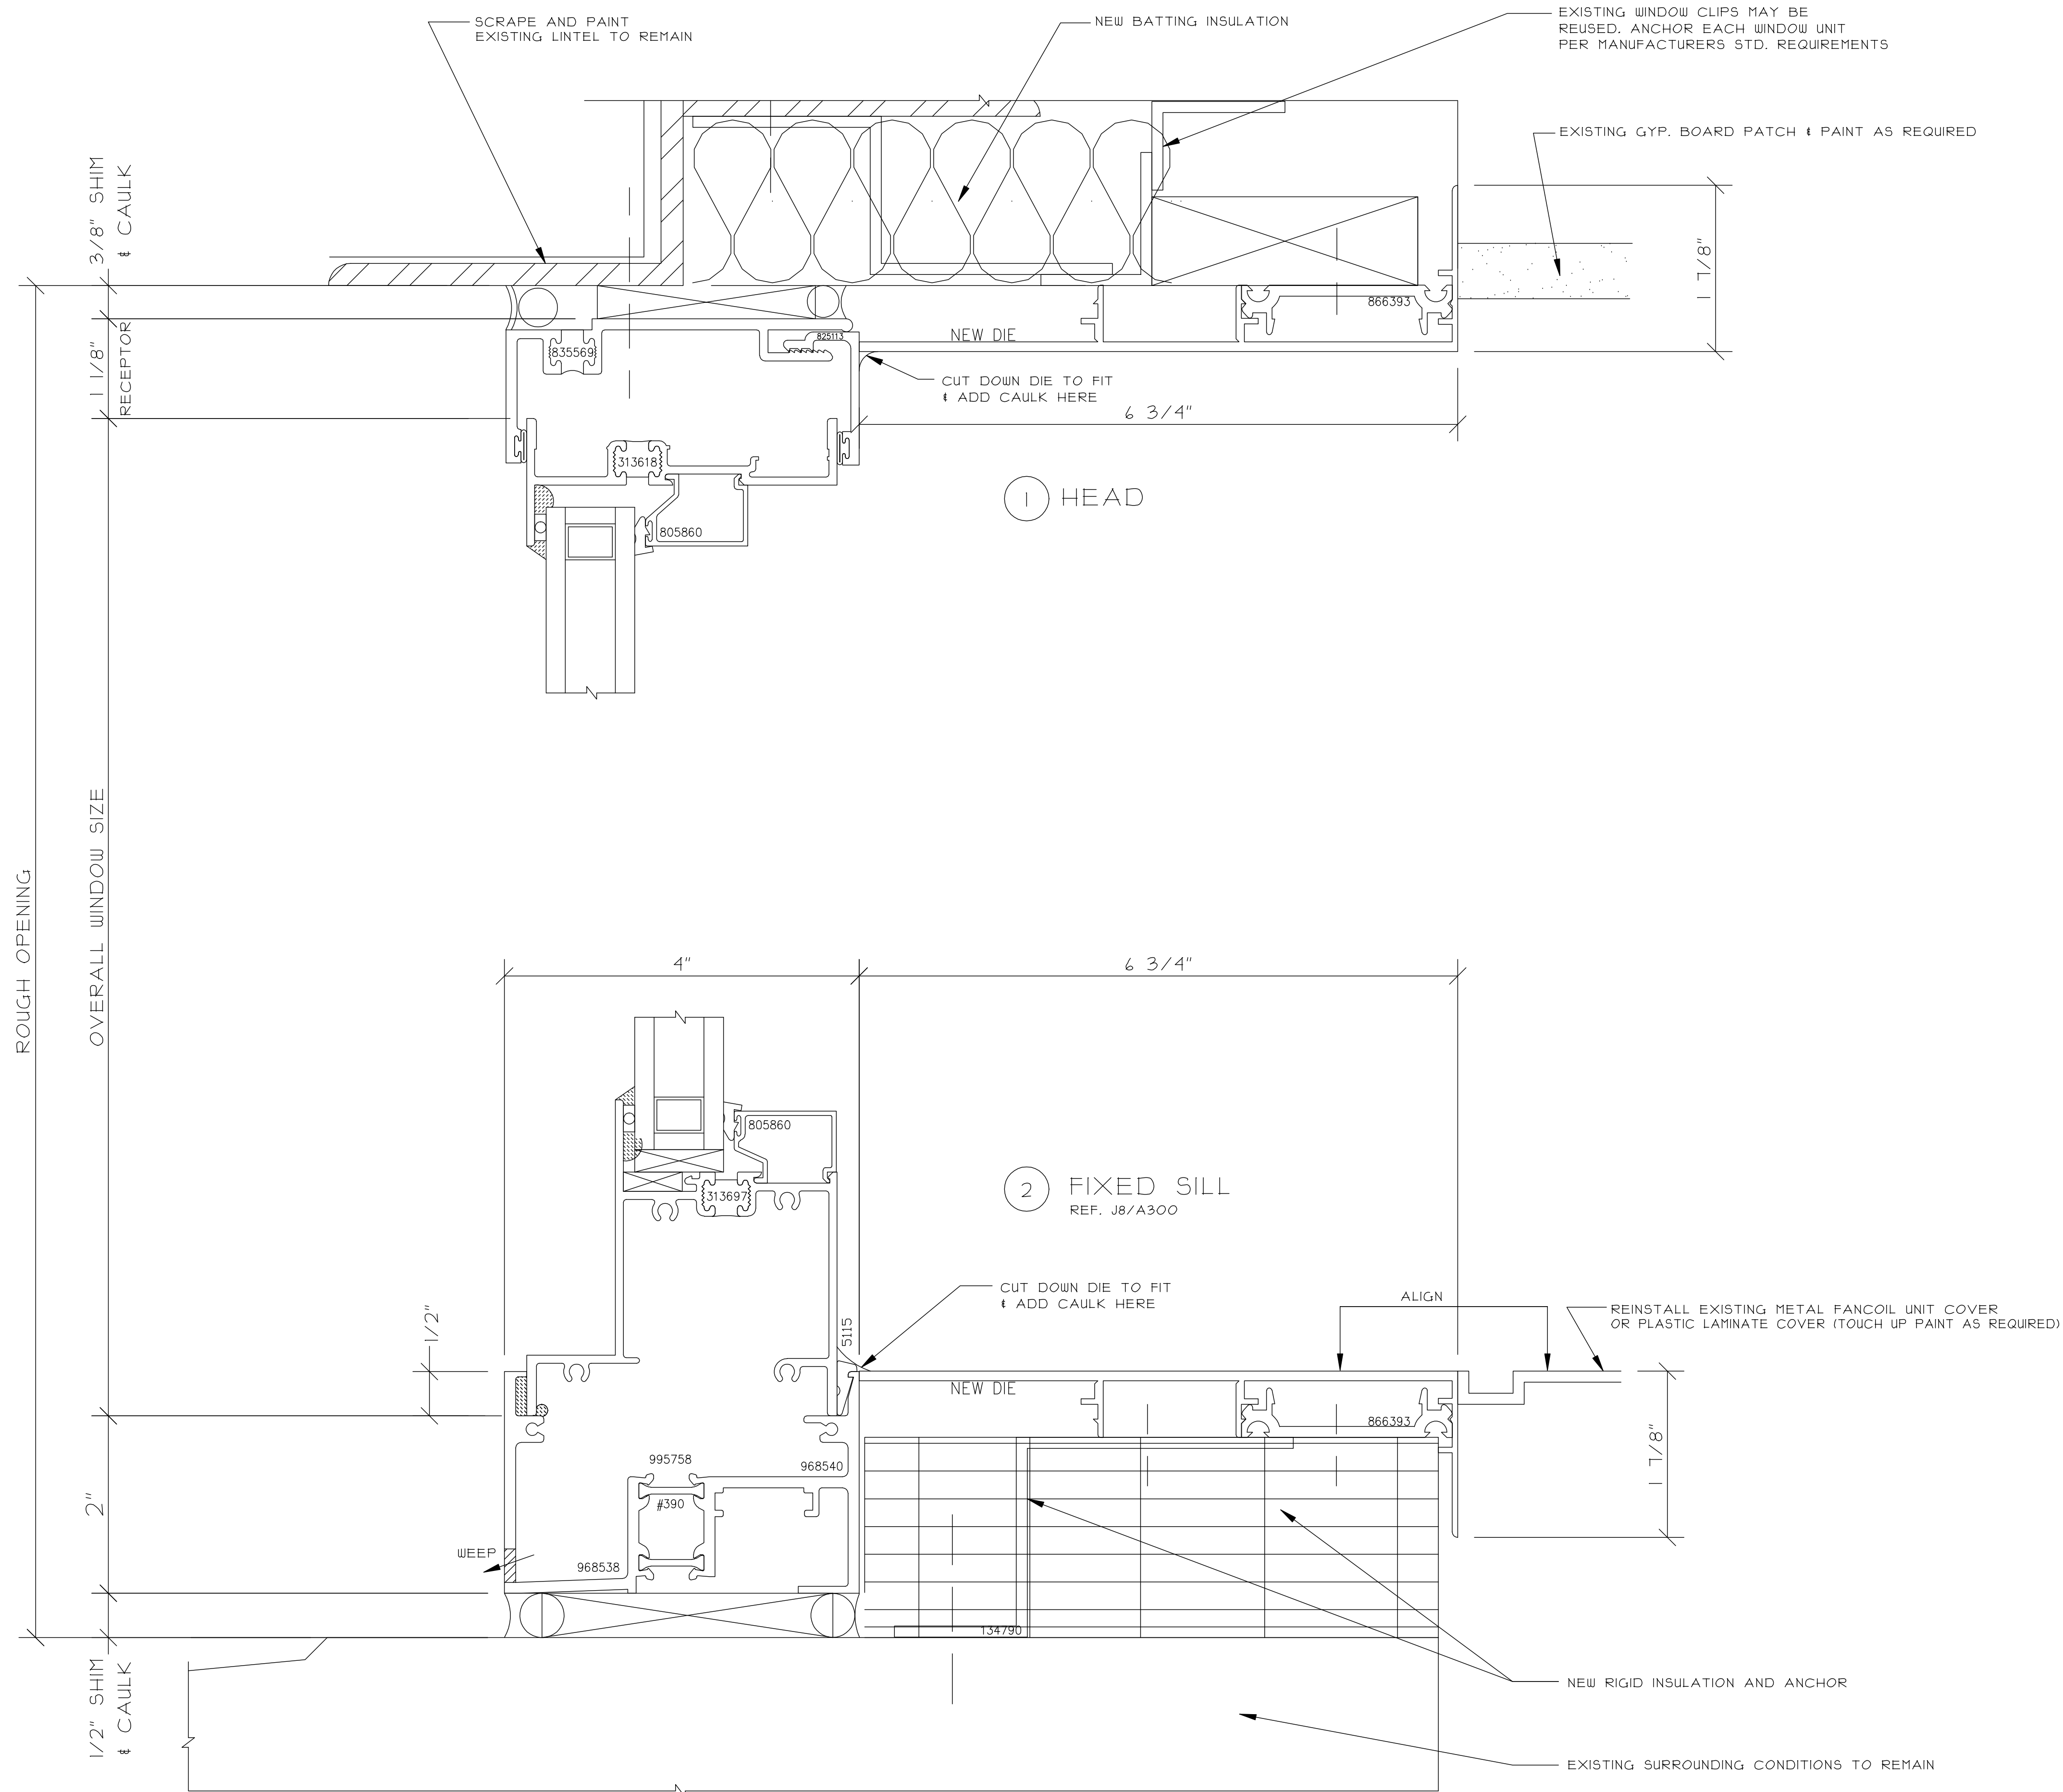

THIS DRAWING INCLUDING THE INFORMATION, DATA AND DESIGN IS CONFIDENTIAL AND THE PROPERTY OF AJAY GLASS CO. IT IS NOT TO BE COPIED, REPRODUCED OR ITS CONTENTS DIVULGED WITHOUT THE WRITTEN PERMISSION OF AJAY GLASS CO.

TITLE

WINDOW WALL DETAILS

DRAWN BY / DATE

SAMPLE

CHECKED BY / DATE

AJAY PROJECT MANAGER

SCALE:

12" = 1'-0"

AJAY PROJECT NO.:

DWG NO.:

449

CONSTRUCTION MANAGER:


ARCHITECT INFO:

PROJECT INFO:


DATE

BY

NO. REVISION DESCRIPTION / ACTION TAKEN

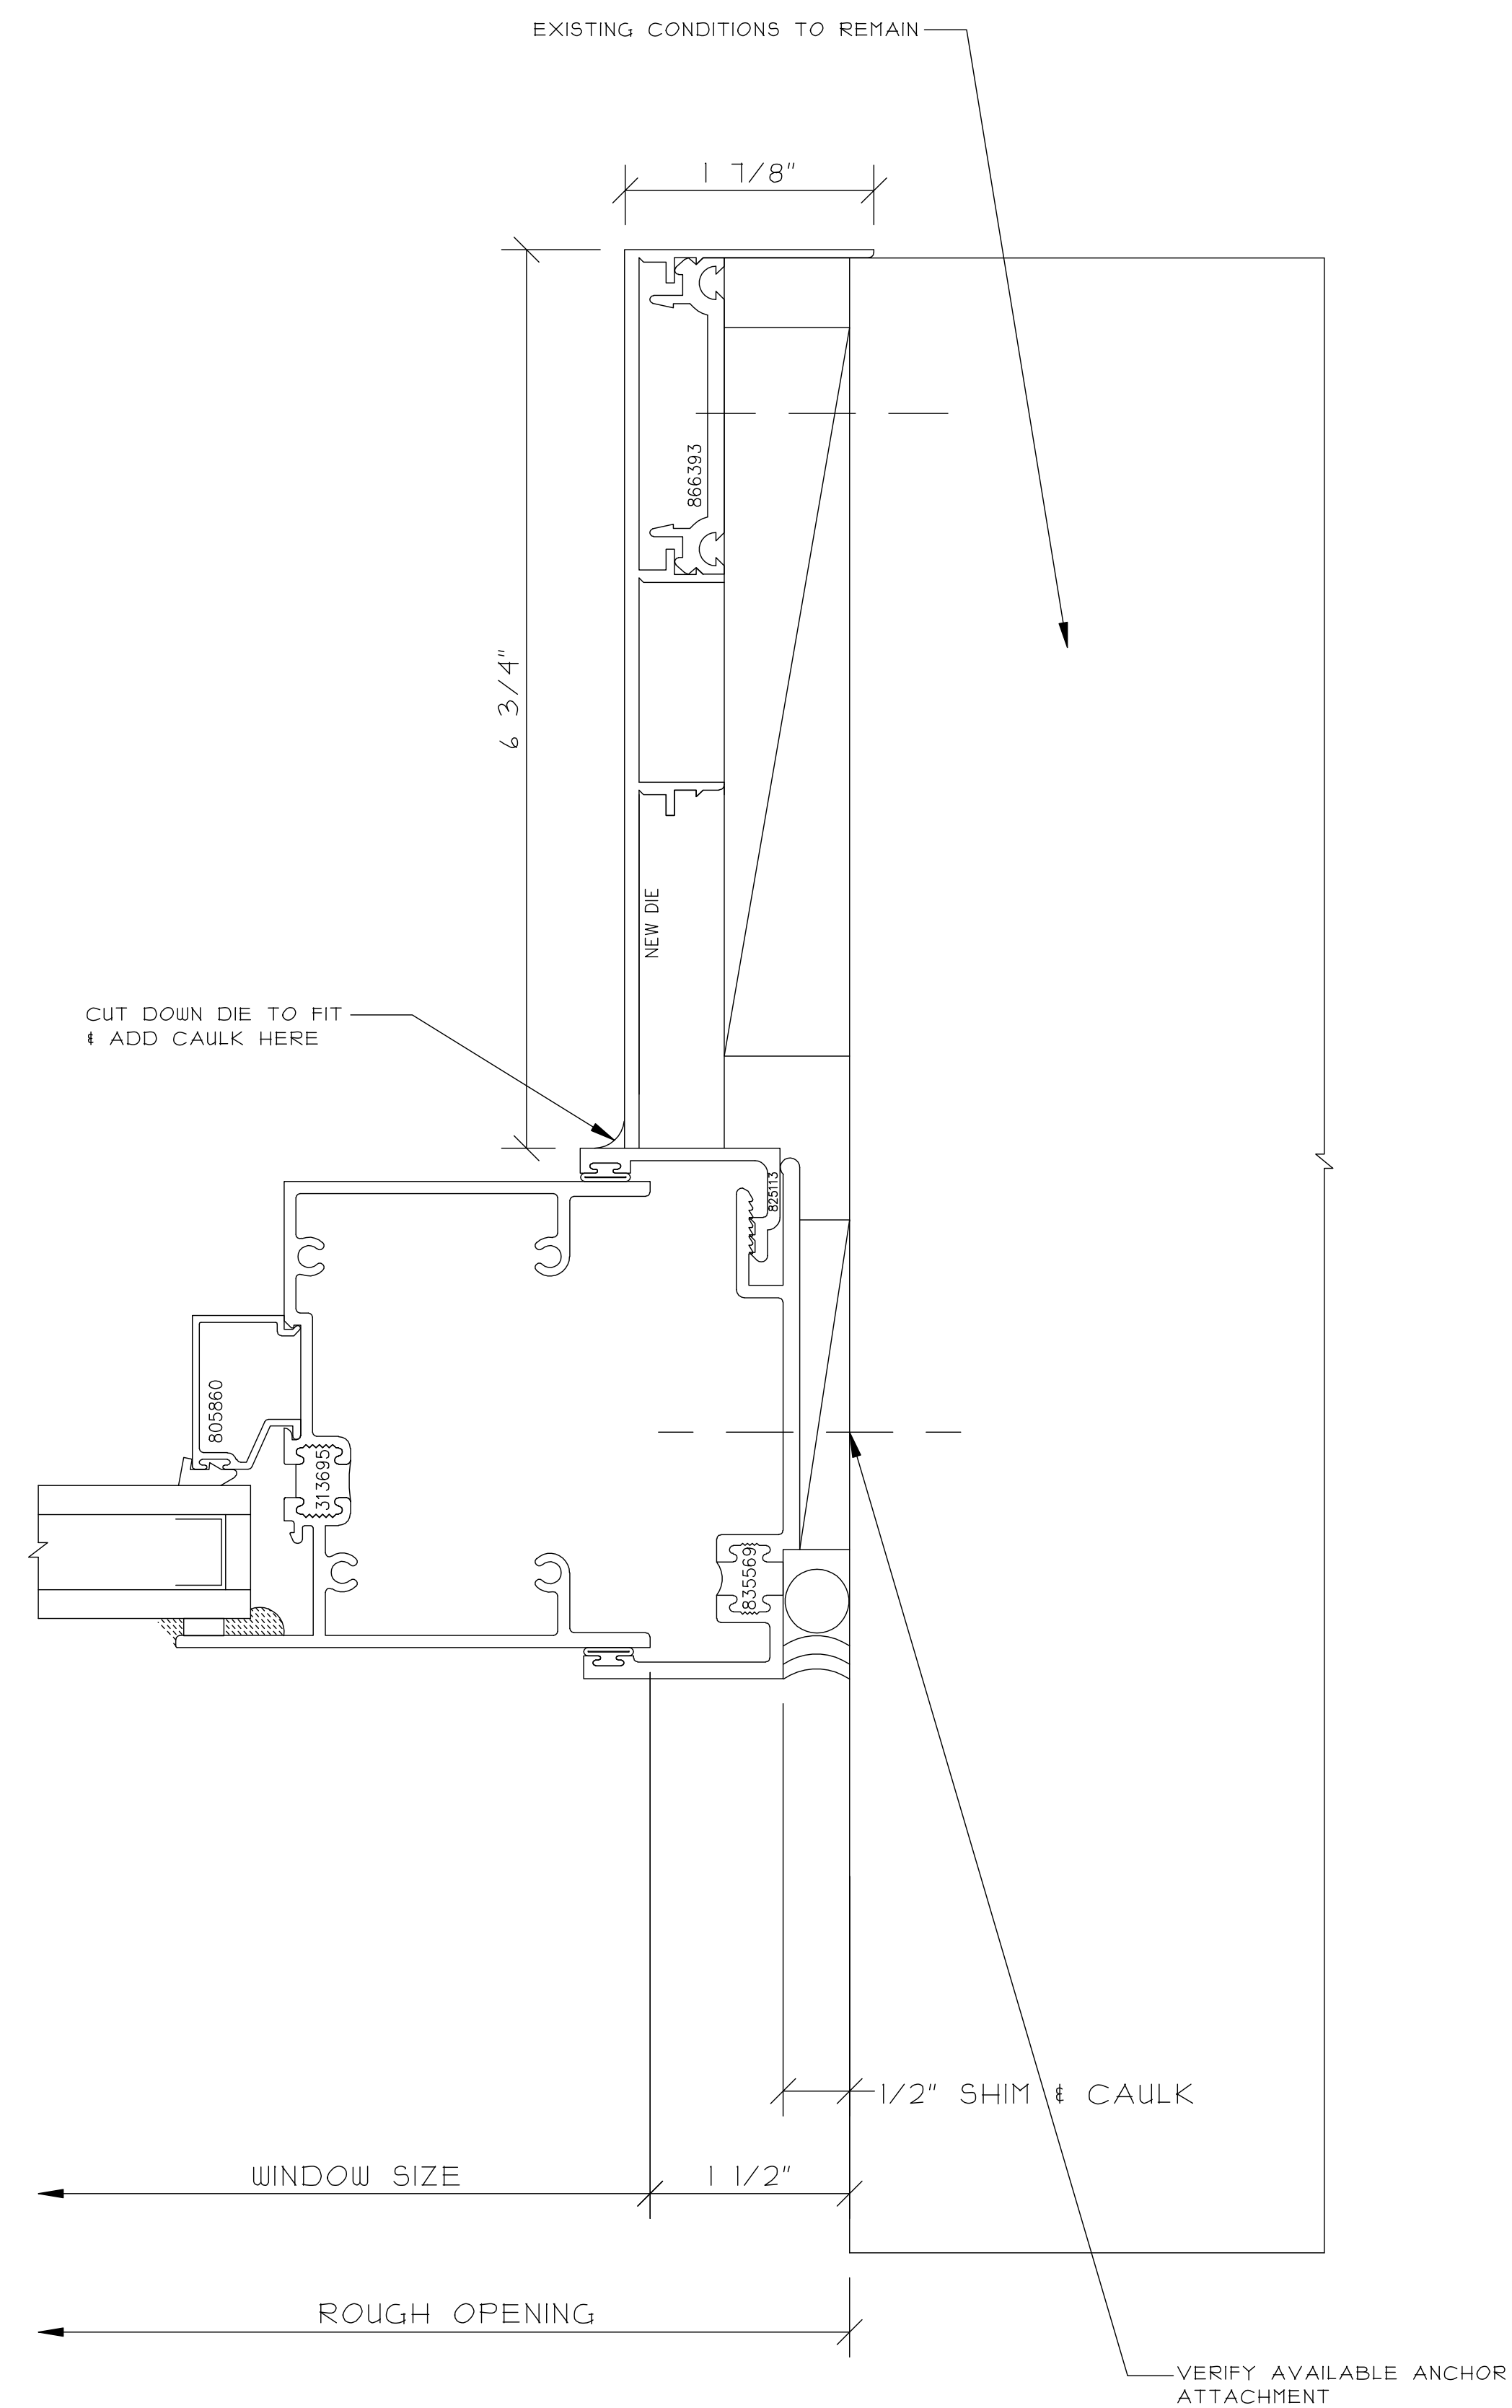

① FIXED UPPER JAMB

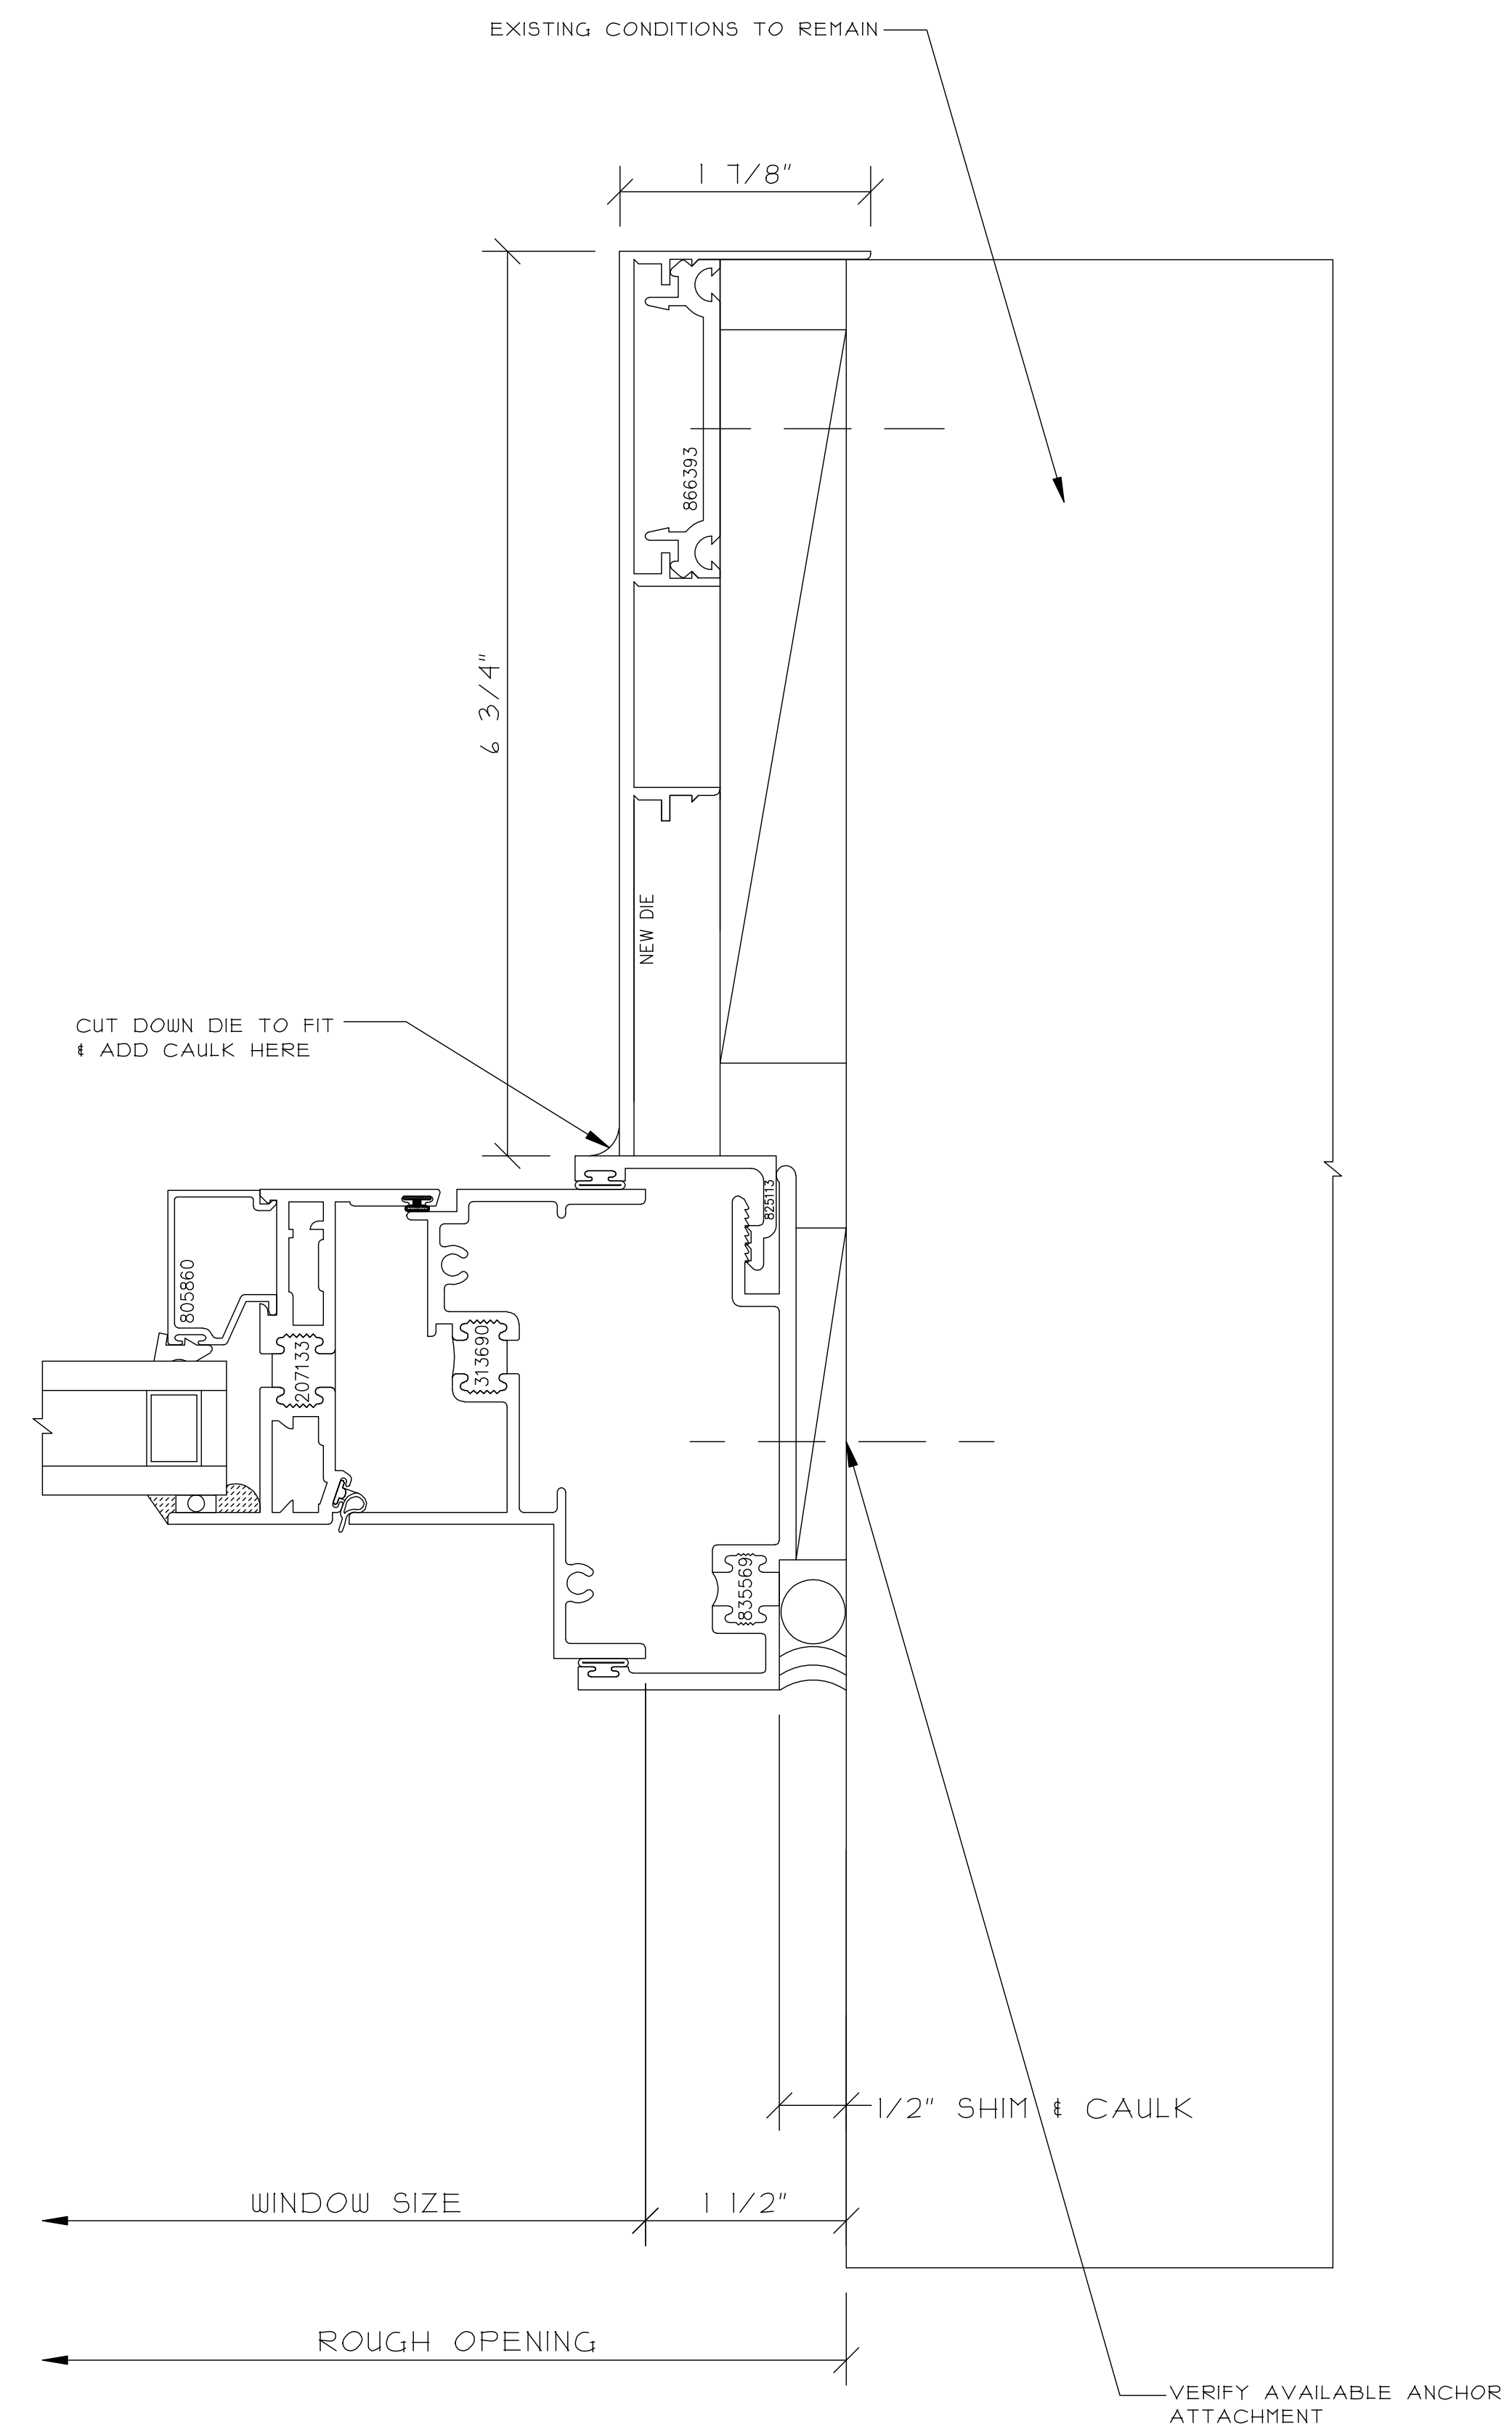

(2) OPERABLE JAMB

THIS DRAWING INCLUDING THE INFORMATION, DATA AND DESIGN IS CONFIDENTIAL AND THE PROPERTY OF AJAY GLASS CO. IT IS NOT TO BE COPIED, REPRODUCED OR ITS CONTENTS DIVULGED WITHOUT THE WRITTEN PERMISSION OF AJAY GLASS CO.

TITLE

WINDOW WALL DETAILS

DRAWN BY / DATE

SAMPLE

CHECKED BY / DATE

JAY PROJECT MANAGER:

SCALE:

$$12'' = 1'-0''$$

JAY PROJECT NO.:

WG NO.:


-50

[illegible]


CONSTRUCTION MANAGER:

ARCHITECT INFO:

PROJECT INFO:

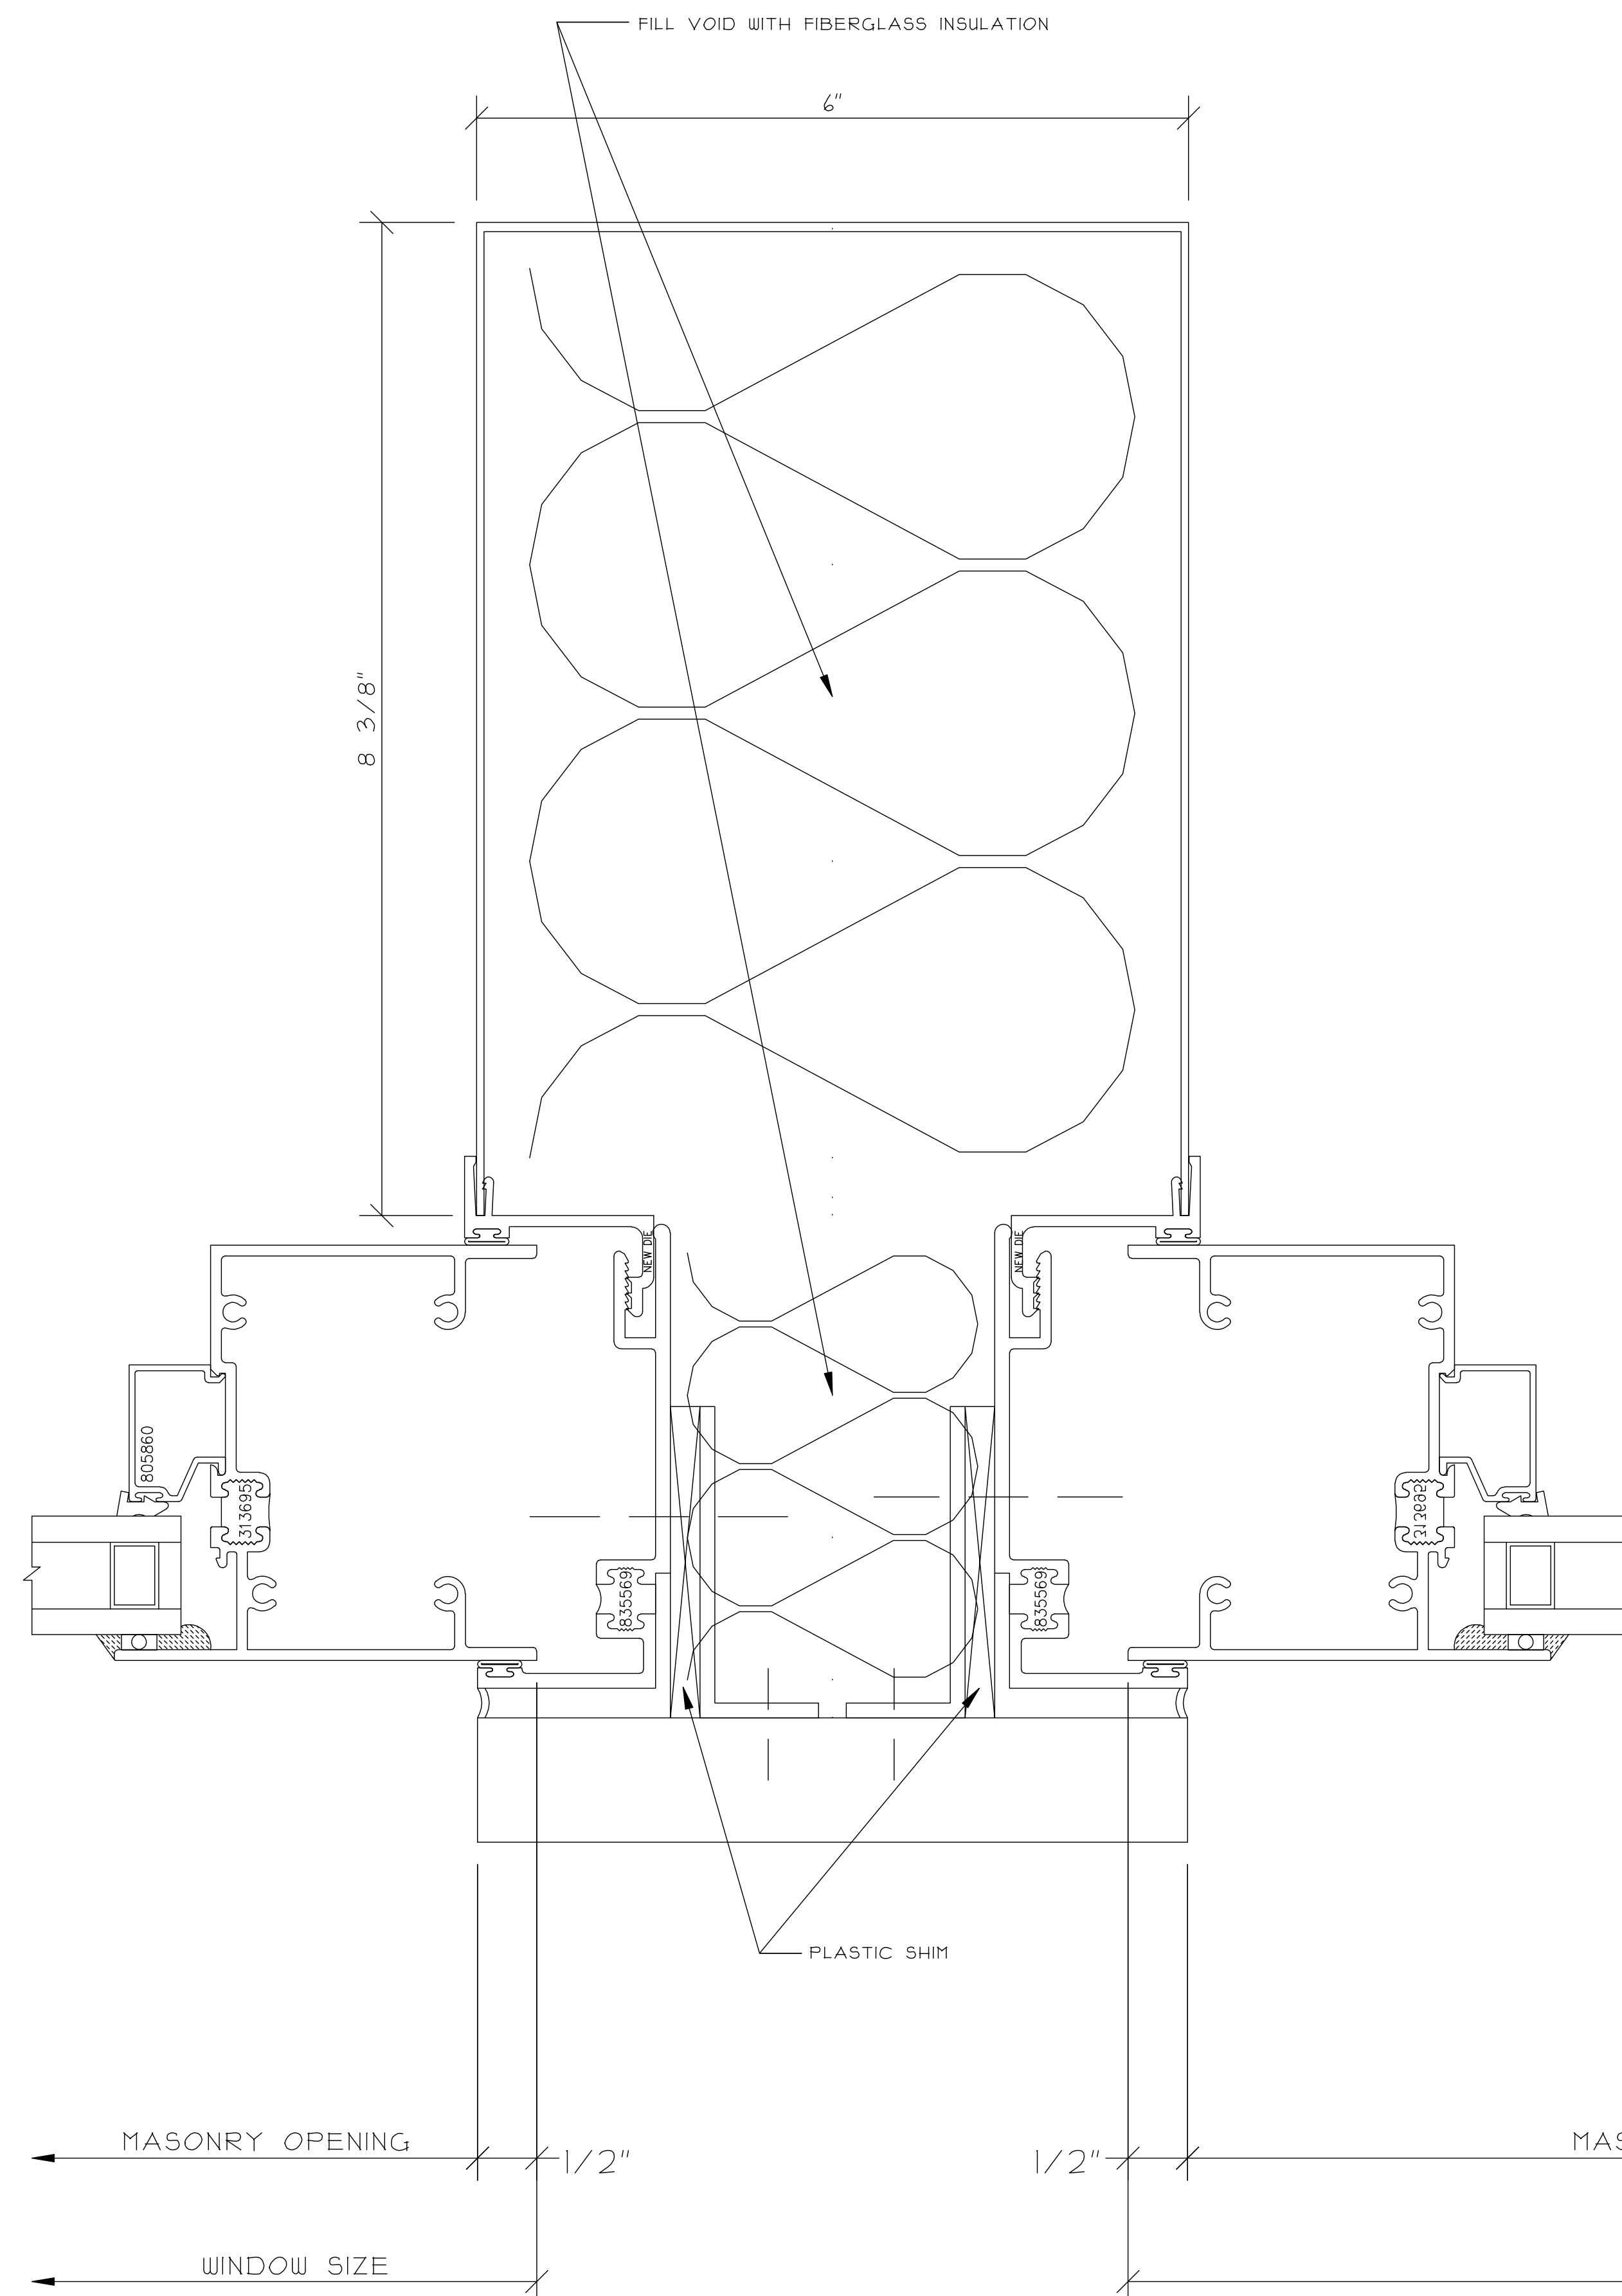

① FIXED UPPER
COLUMN JAMB

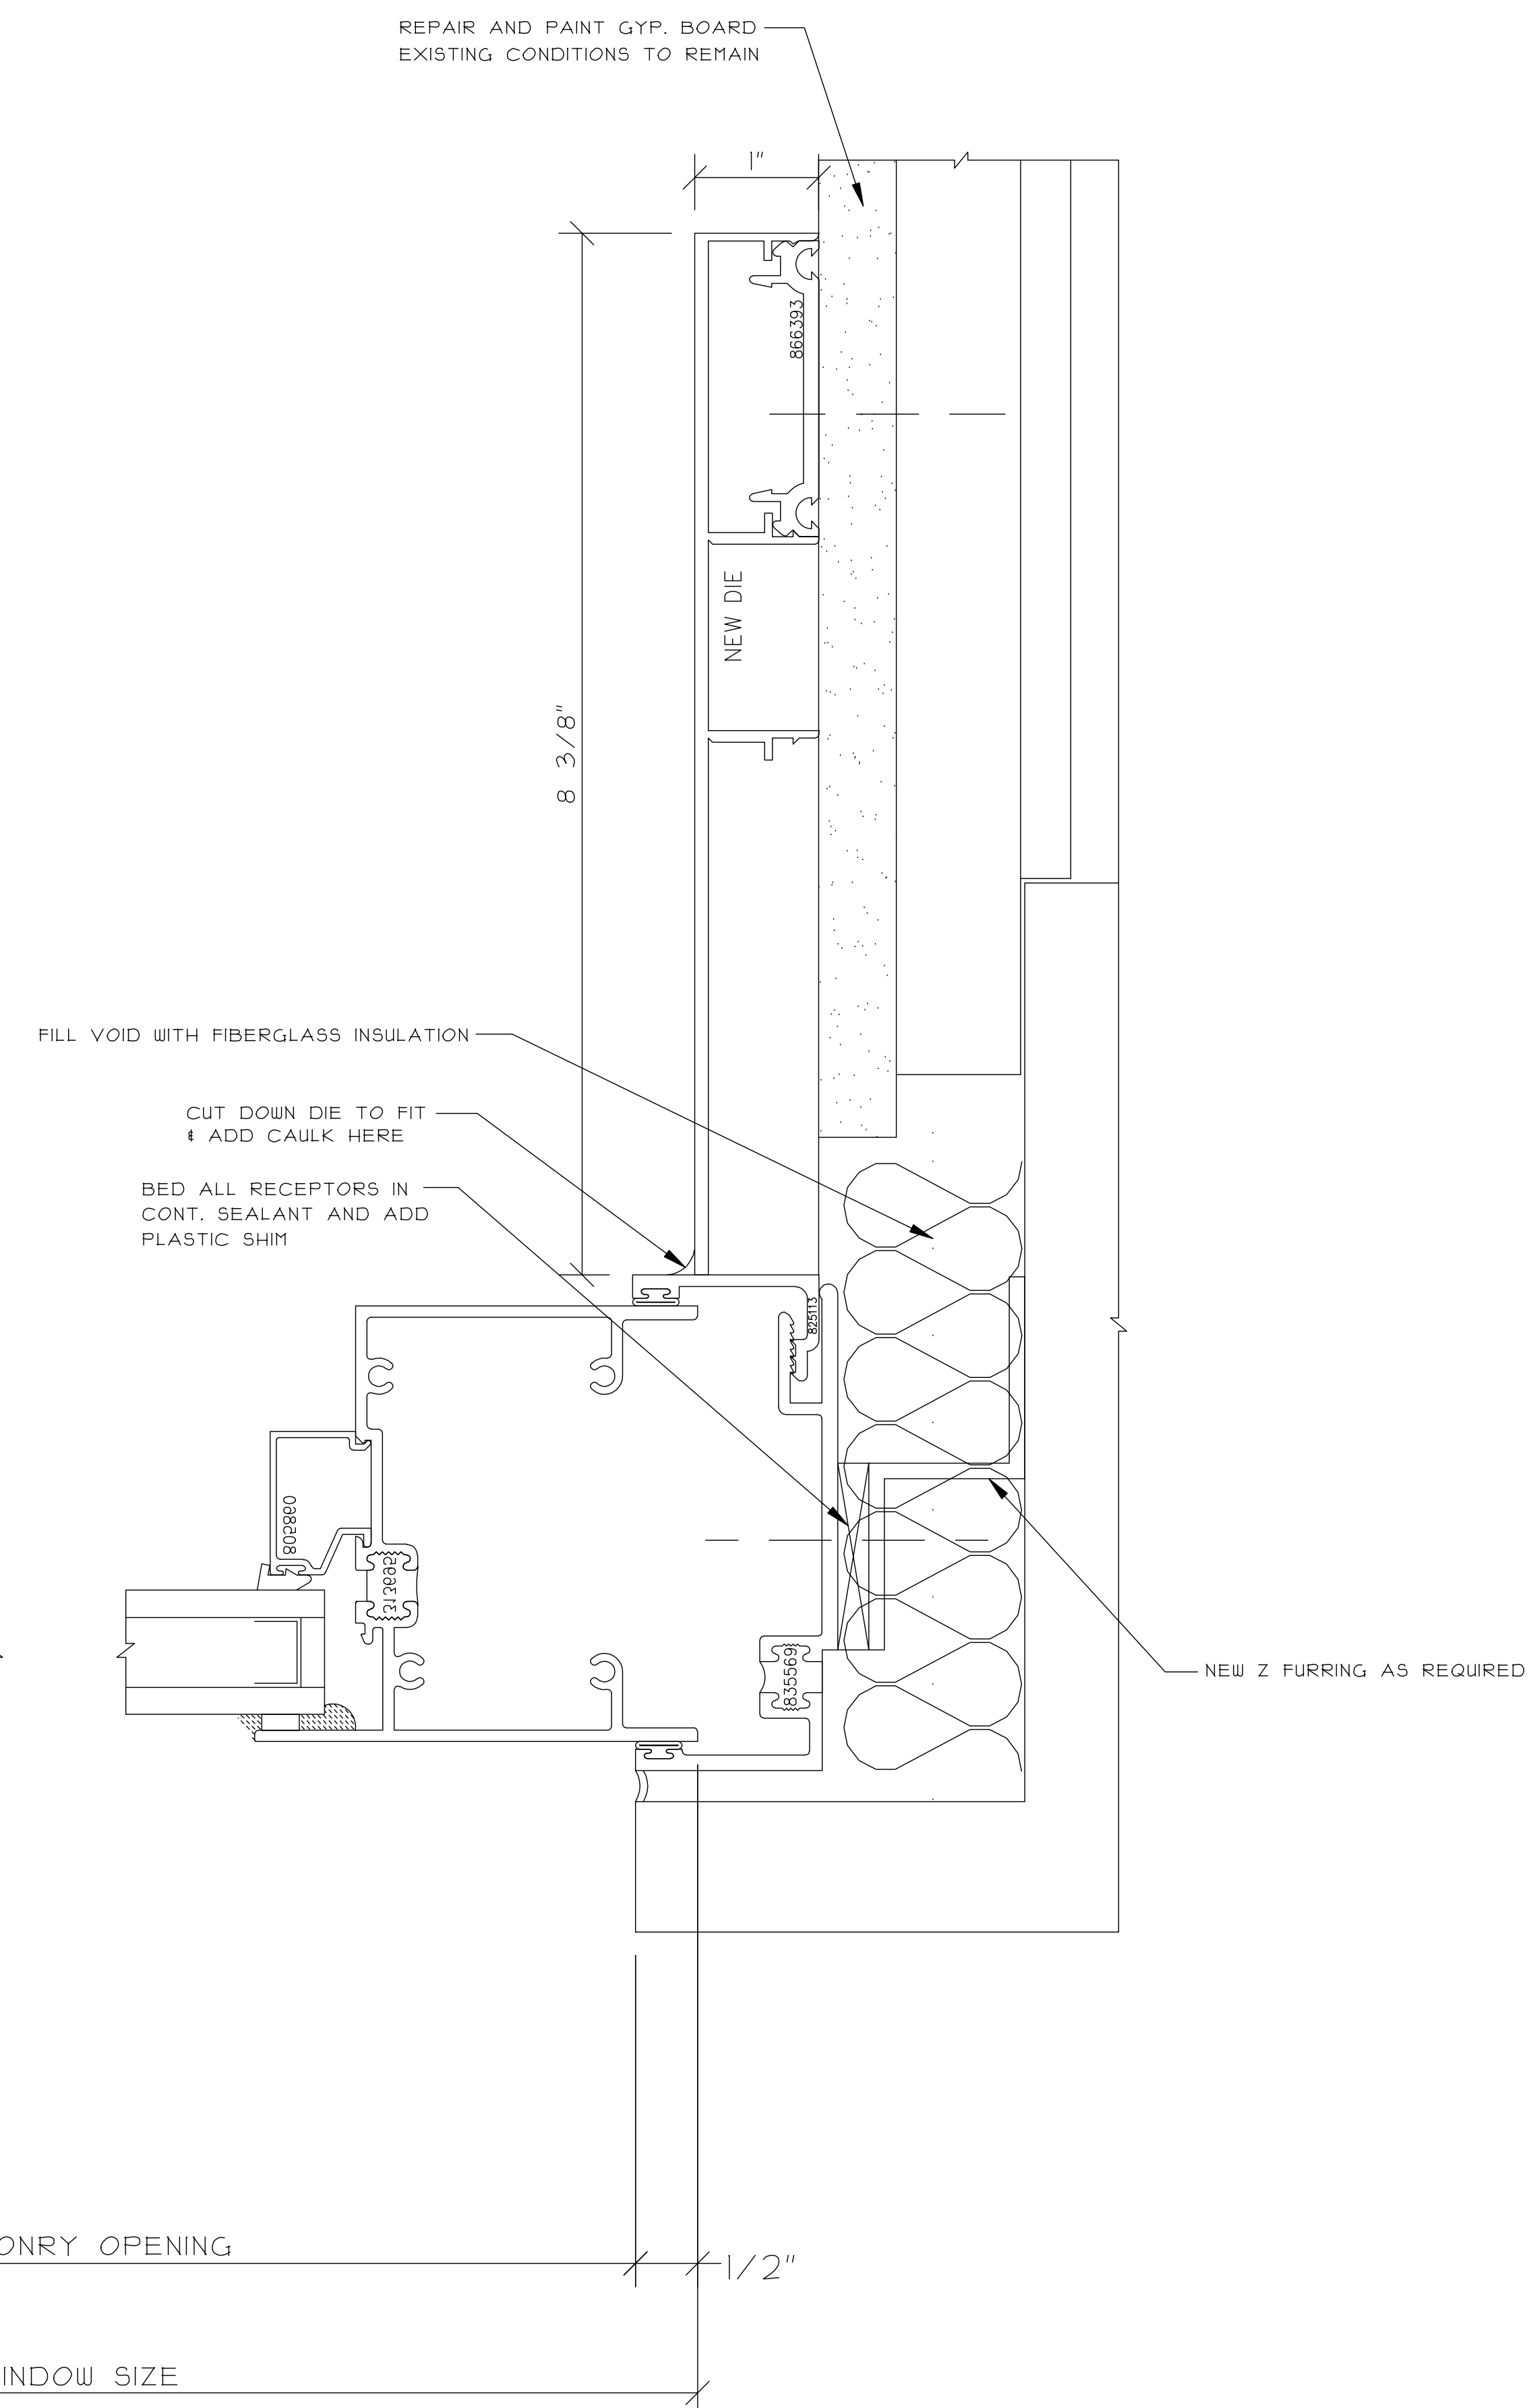

2 FIXED UPPER JAMB
REF. C8/A300

THIS DRAWING INCLUDING THE INFORMATION, DATA AND DESIGN IS CONFIDENTIAL AND THE PROPERTY OF AJAY GLASS CO. IT IS NOT TO BE COPIED, REPRODUCED OR ITS CONTENTS DIVULGED WITHOUT THE WRITTEN PERMISSION OF AJAY GLASS CO.

WINDOW WALL DETAILS

RAWN BY / DATE

SAMPLE

CHECKED BY / DATE

JAY PROJECT MANAGER:

SCALE:




$$12'' = 1'-0''$$

JAY PROJECT NO.:

WG NO.:

451

[illegible]

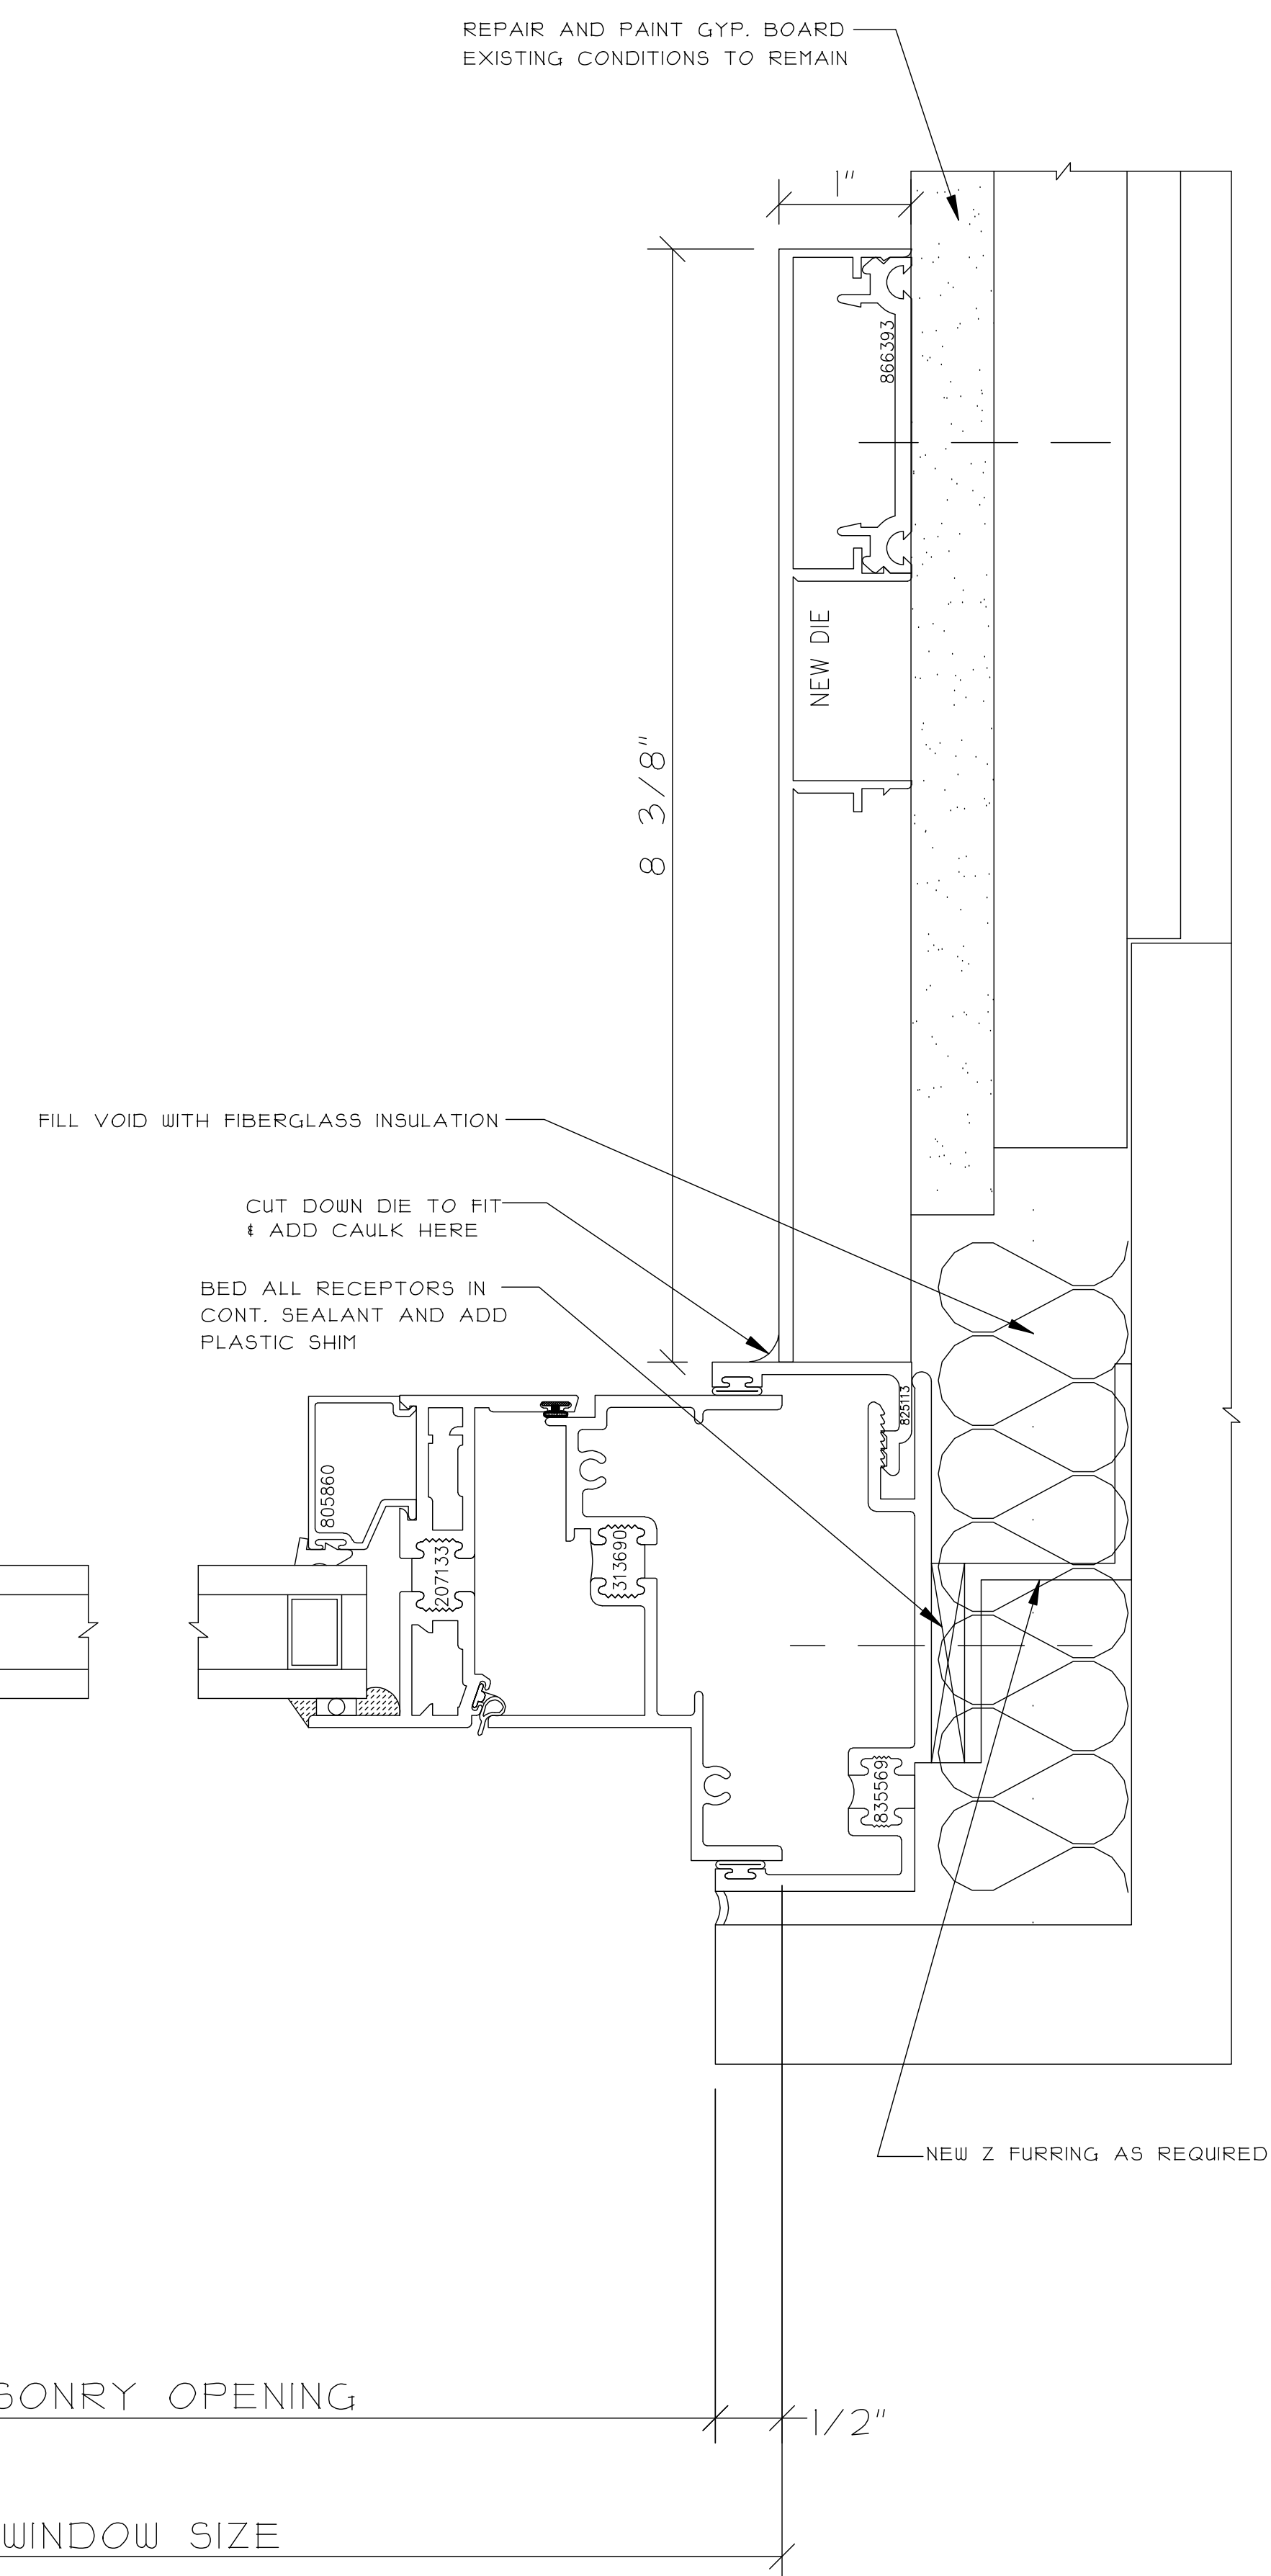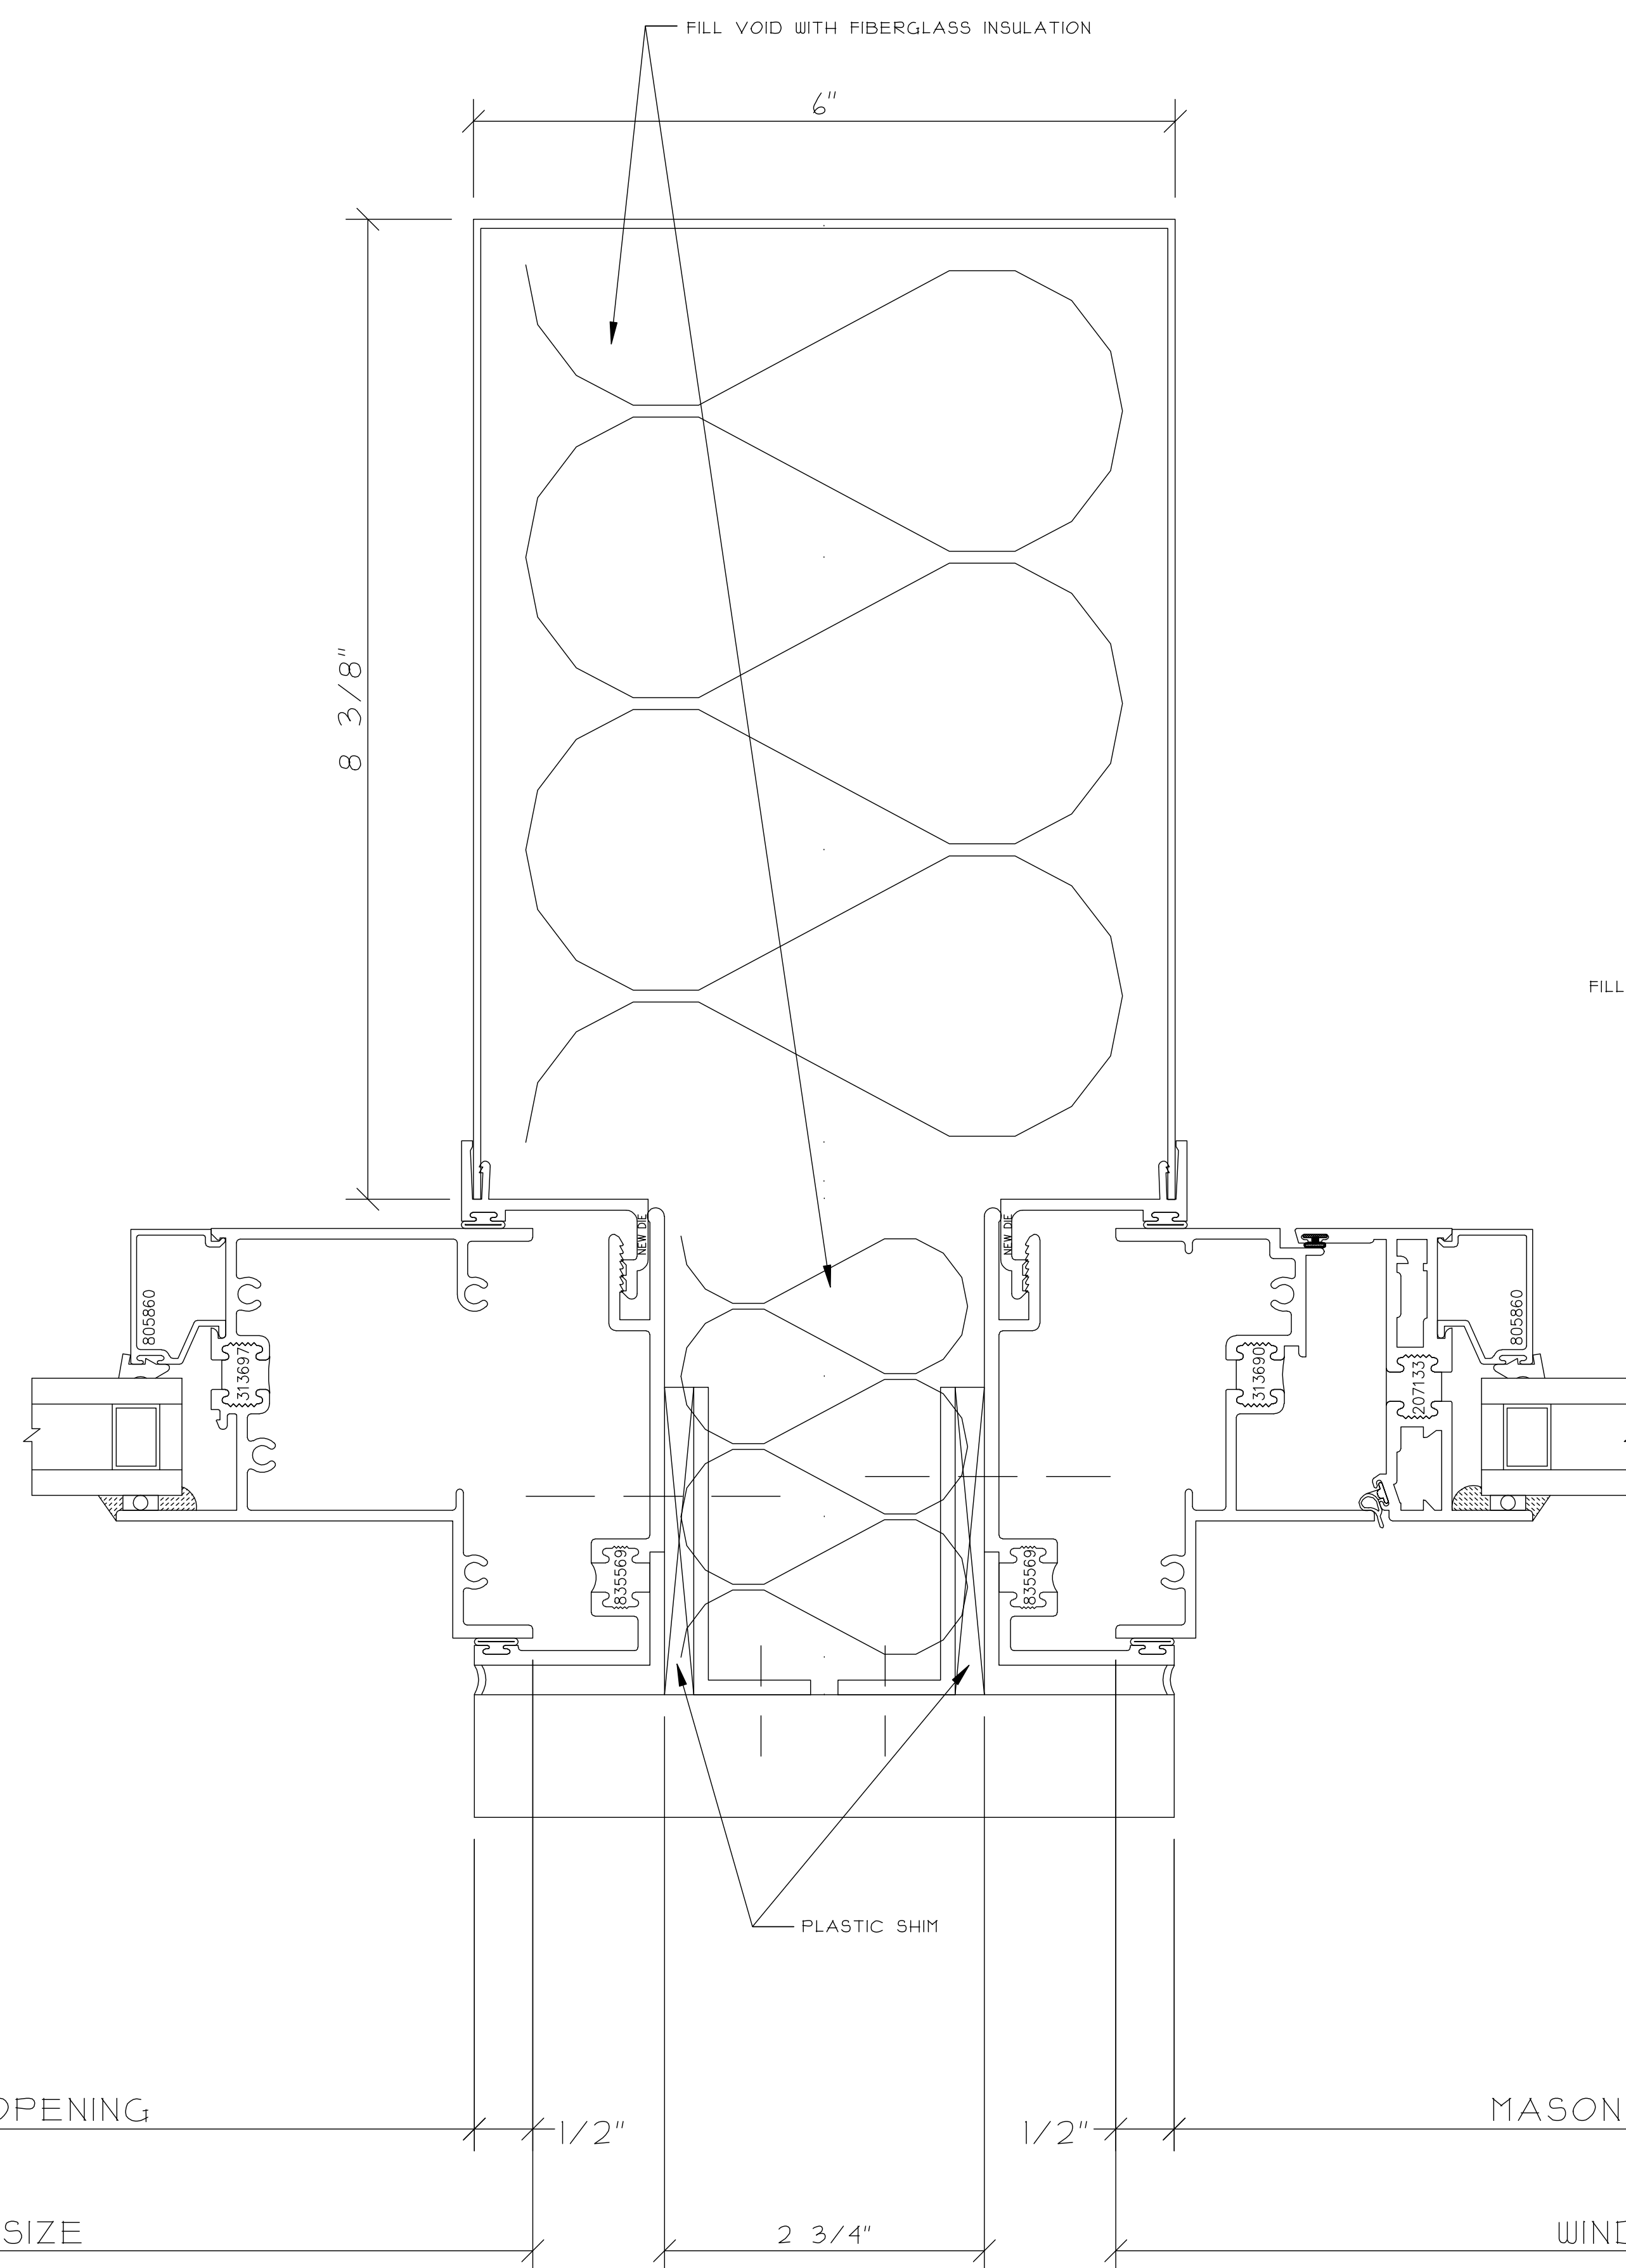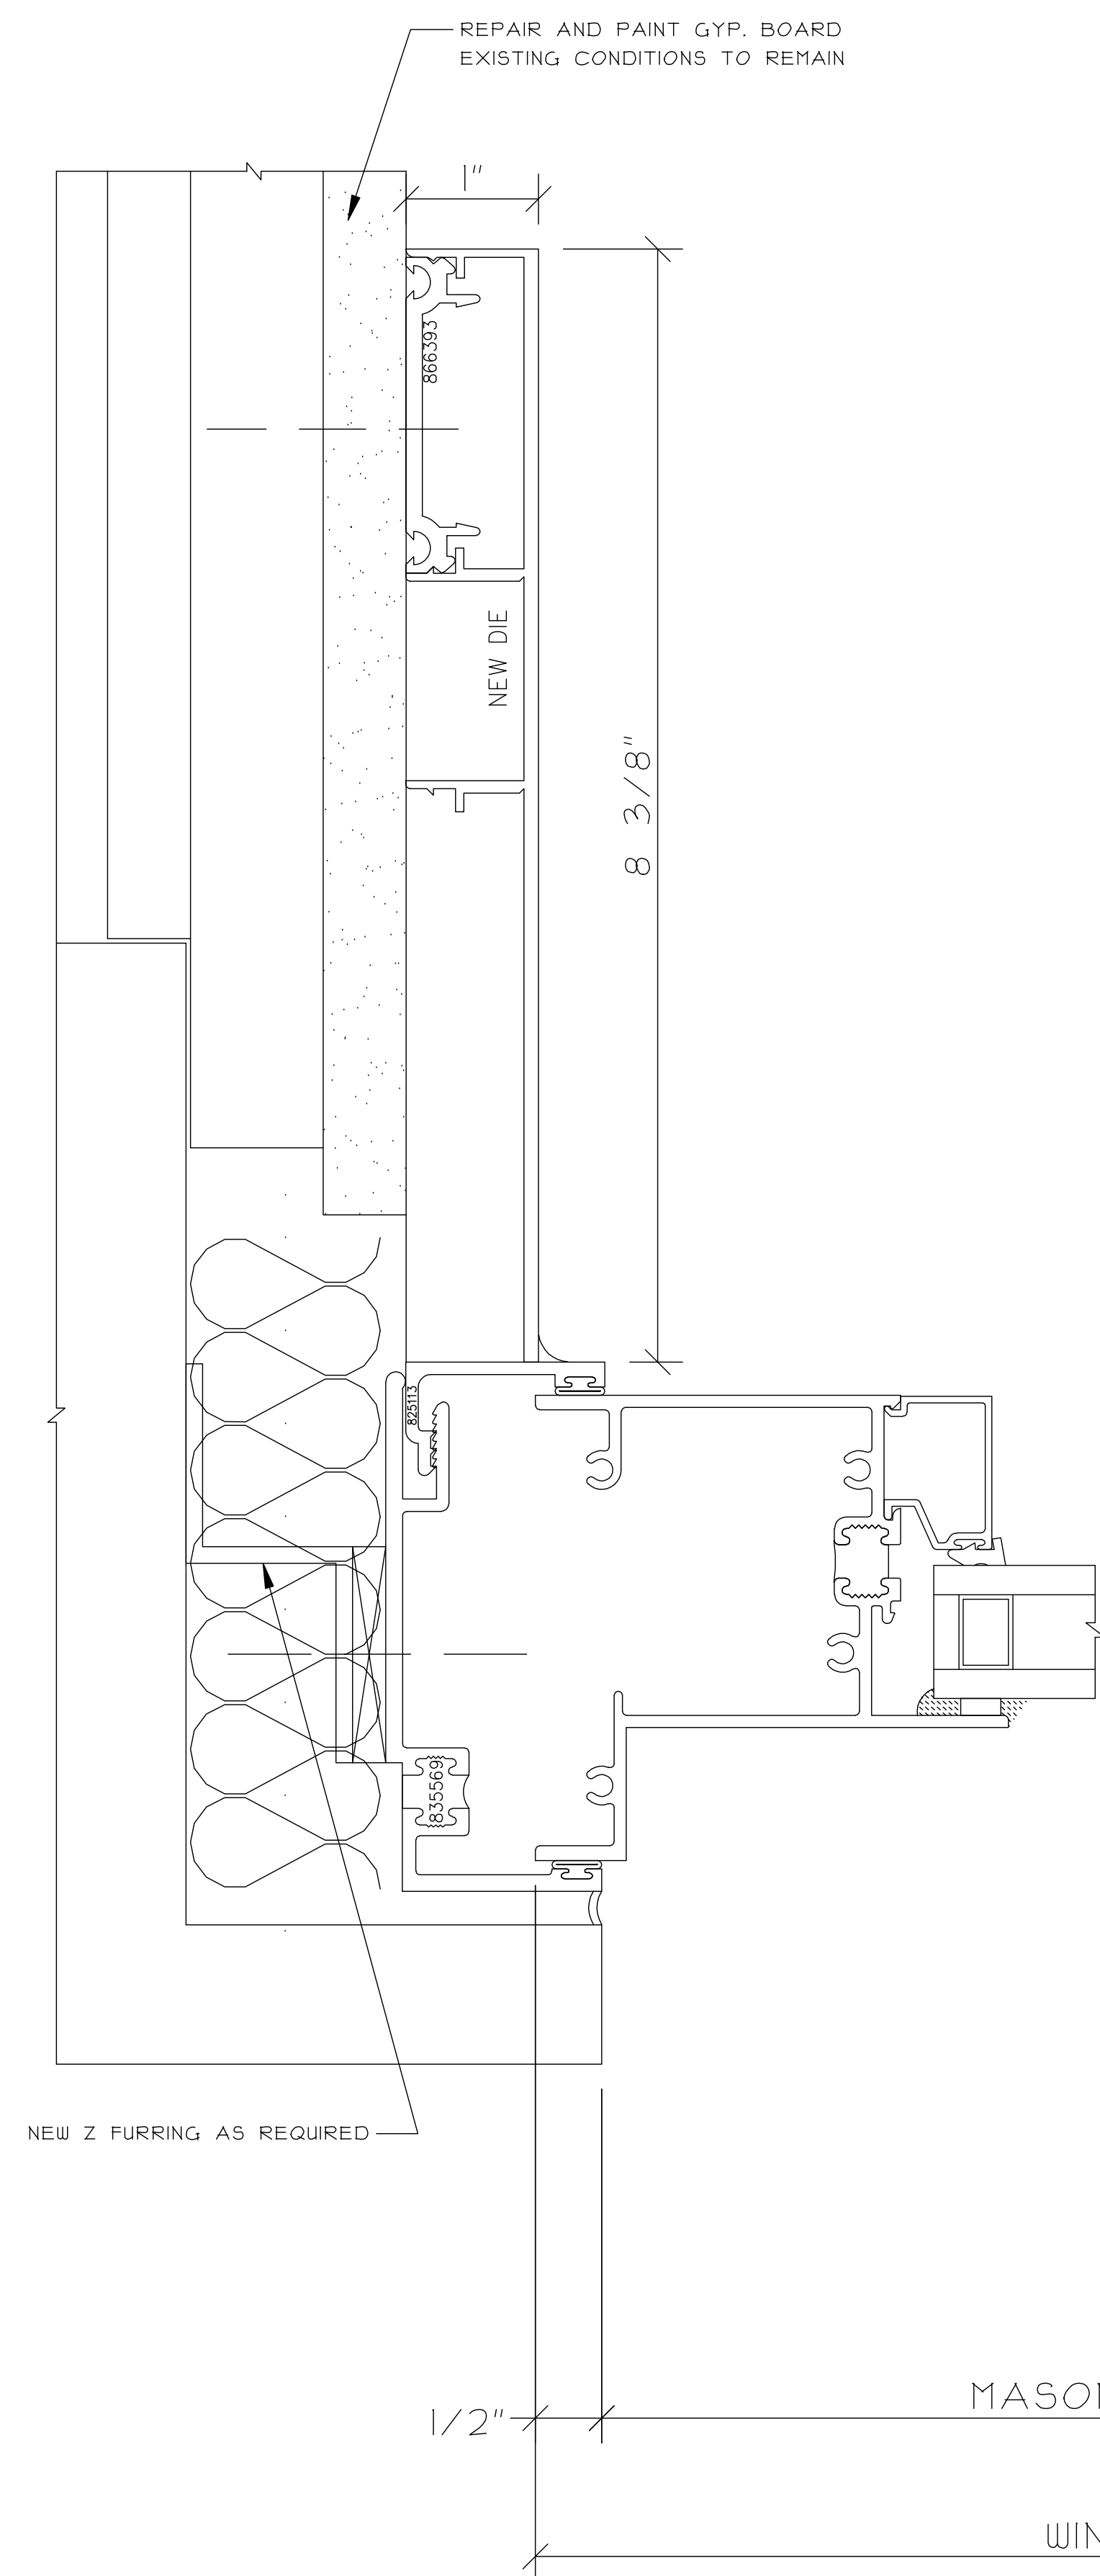

THIS DRAWING INCLUDING THE INFORMATION, DATA AND DESIGN IS CONFIDENTIAL AND THE PROPERTY OF AJAY GLASS CO. IT IS NOT TO BE COPIED, REPRODUCED OR ITS CONTENTS DIVULGED WITHOUT THE WRITTEN PERMISSION OF AJAY GLASS CO.

TITLE

WINDOW WALL DETAILS

DRAWN BY / DATE

SAMPLE

	CHECKED BY / DATE
--	-------------------

AJAY PROJECT MANAGER:

SCALE

$$12'' = 1'-0''$$

AJAY PROJECT NO.:

DWG NO.:

452

CONSTRUCTION MANAGER:


ARCHITECT INFO:

PROJECT INFO:


DATE _____

BY

NO.	REVISION DESCRIPTION / ACTION TAKEN
-----	-------------------------------------

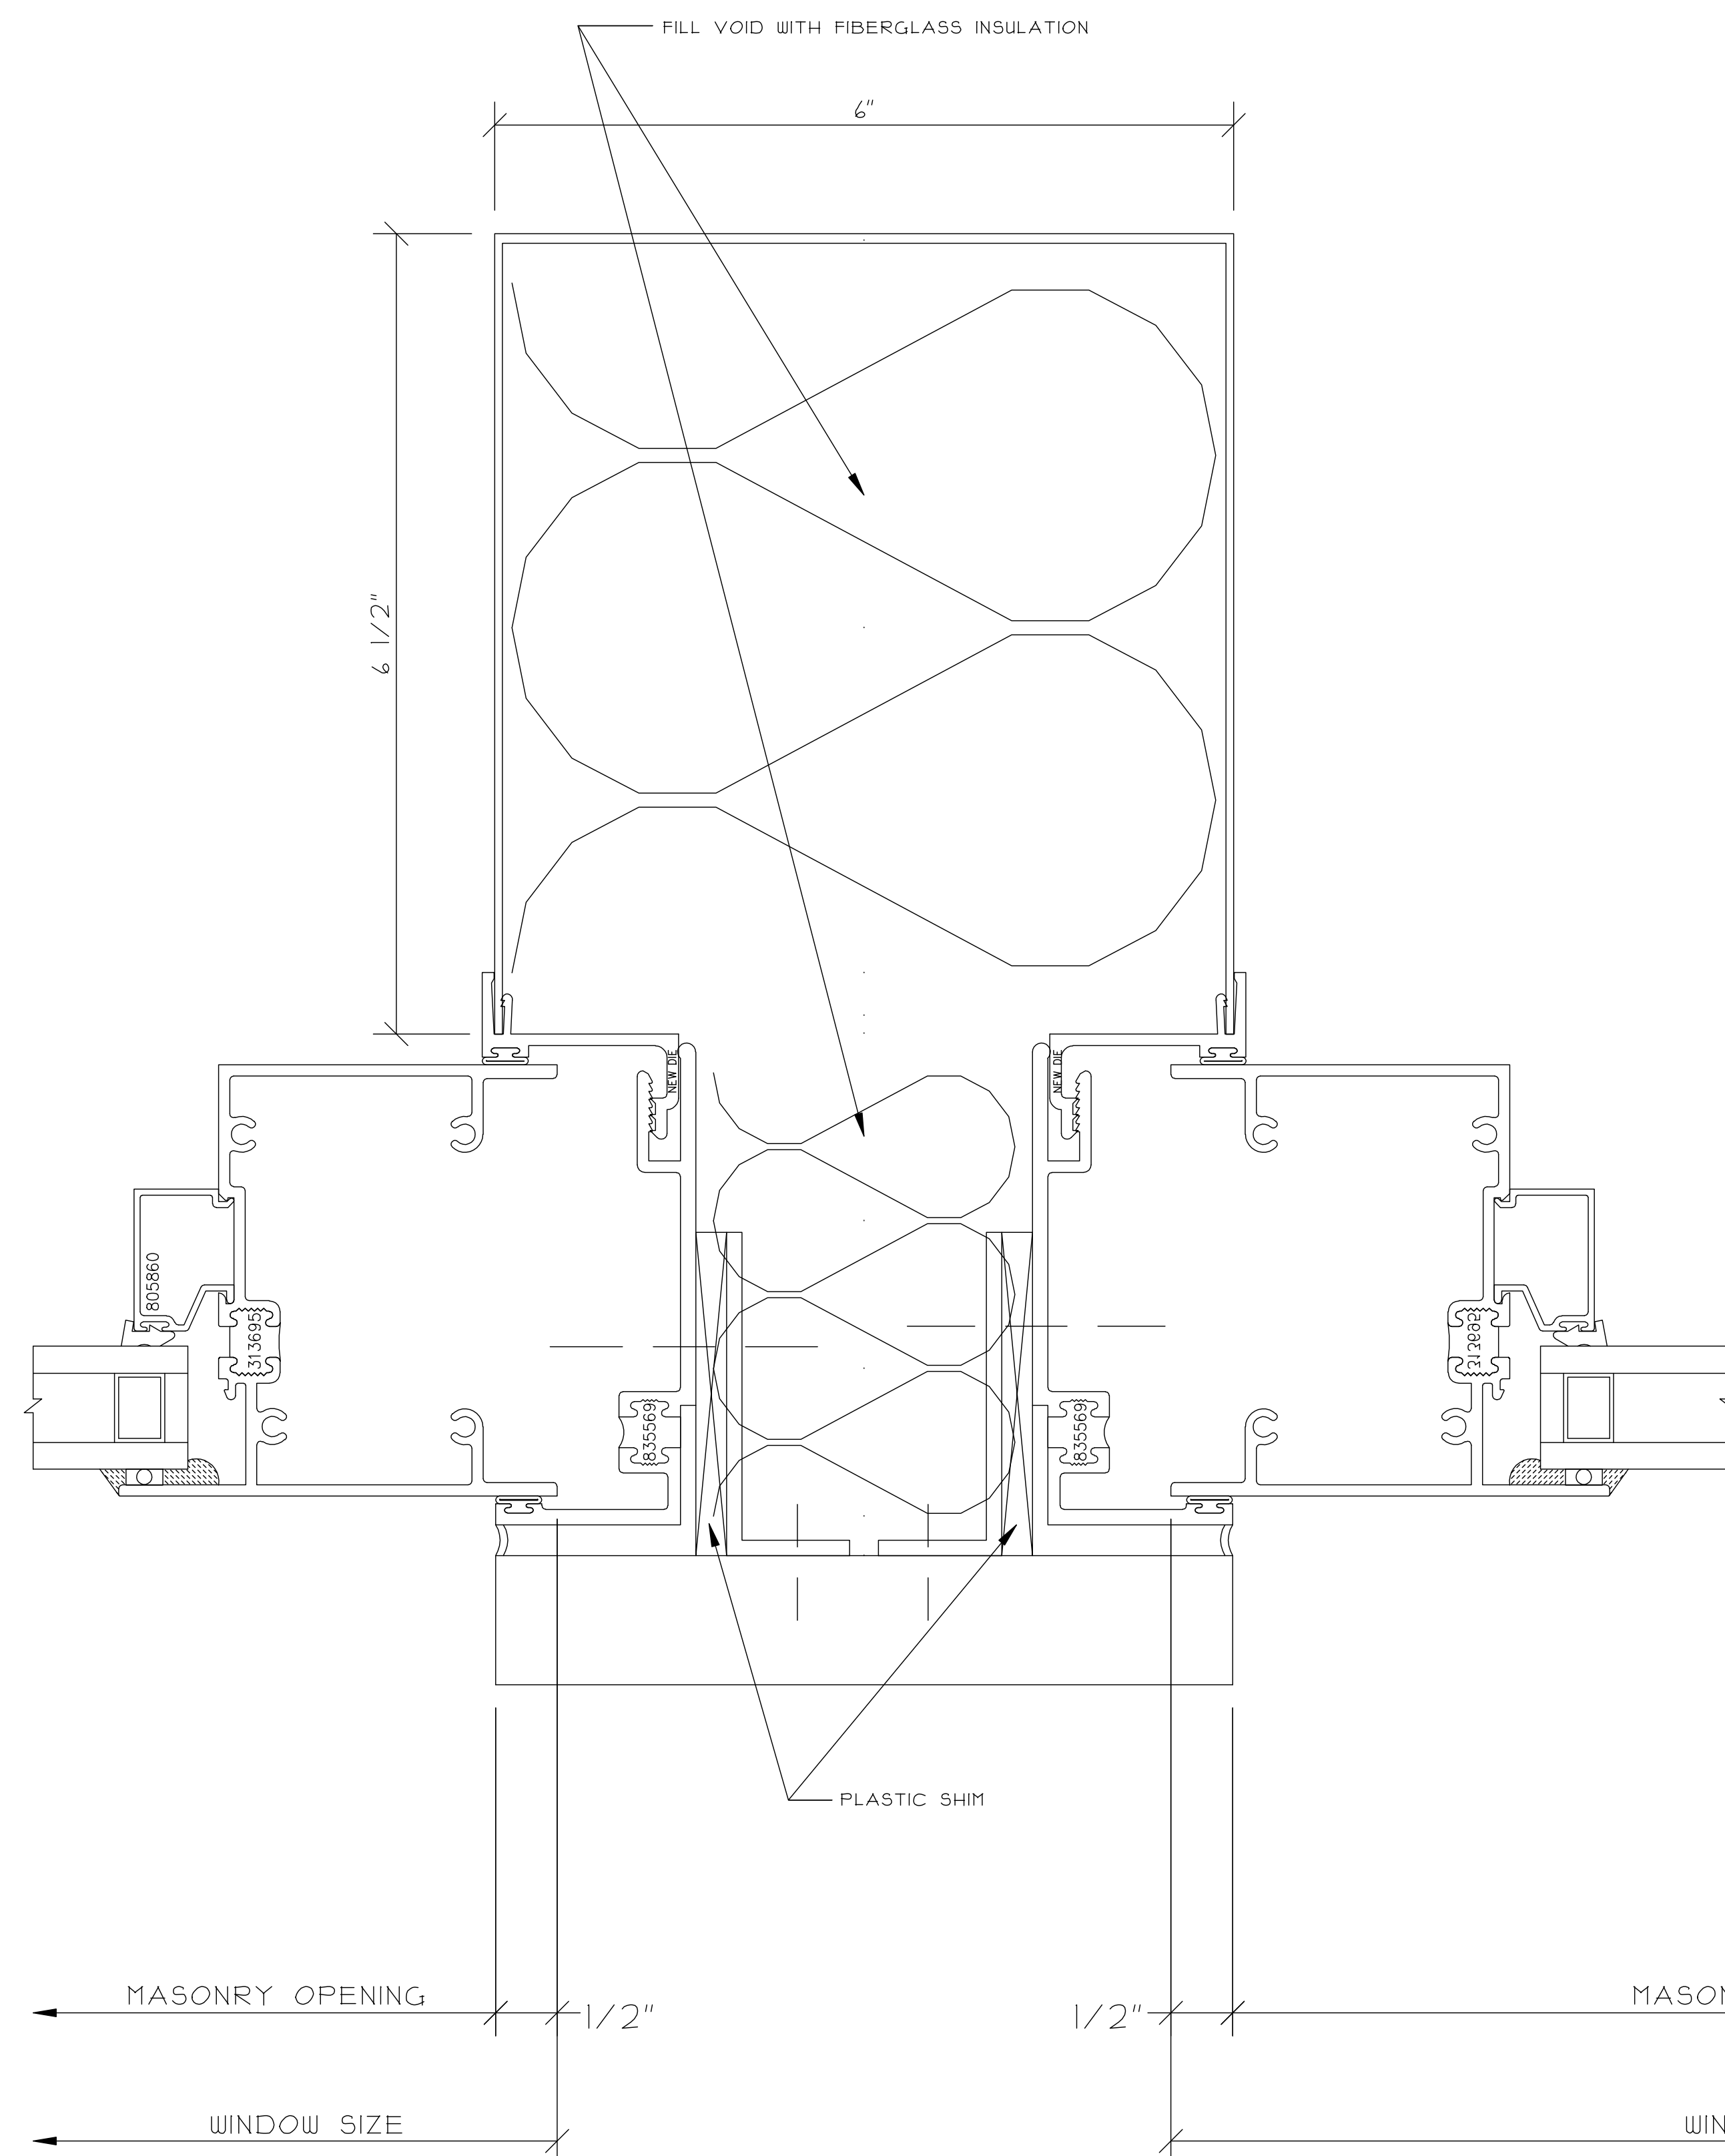

① FIXED UPPER
COLUMN JAMB

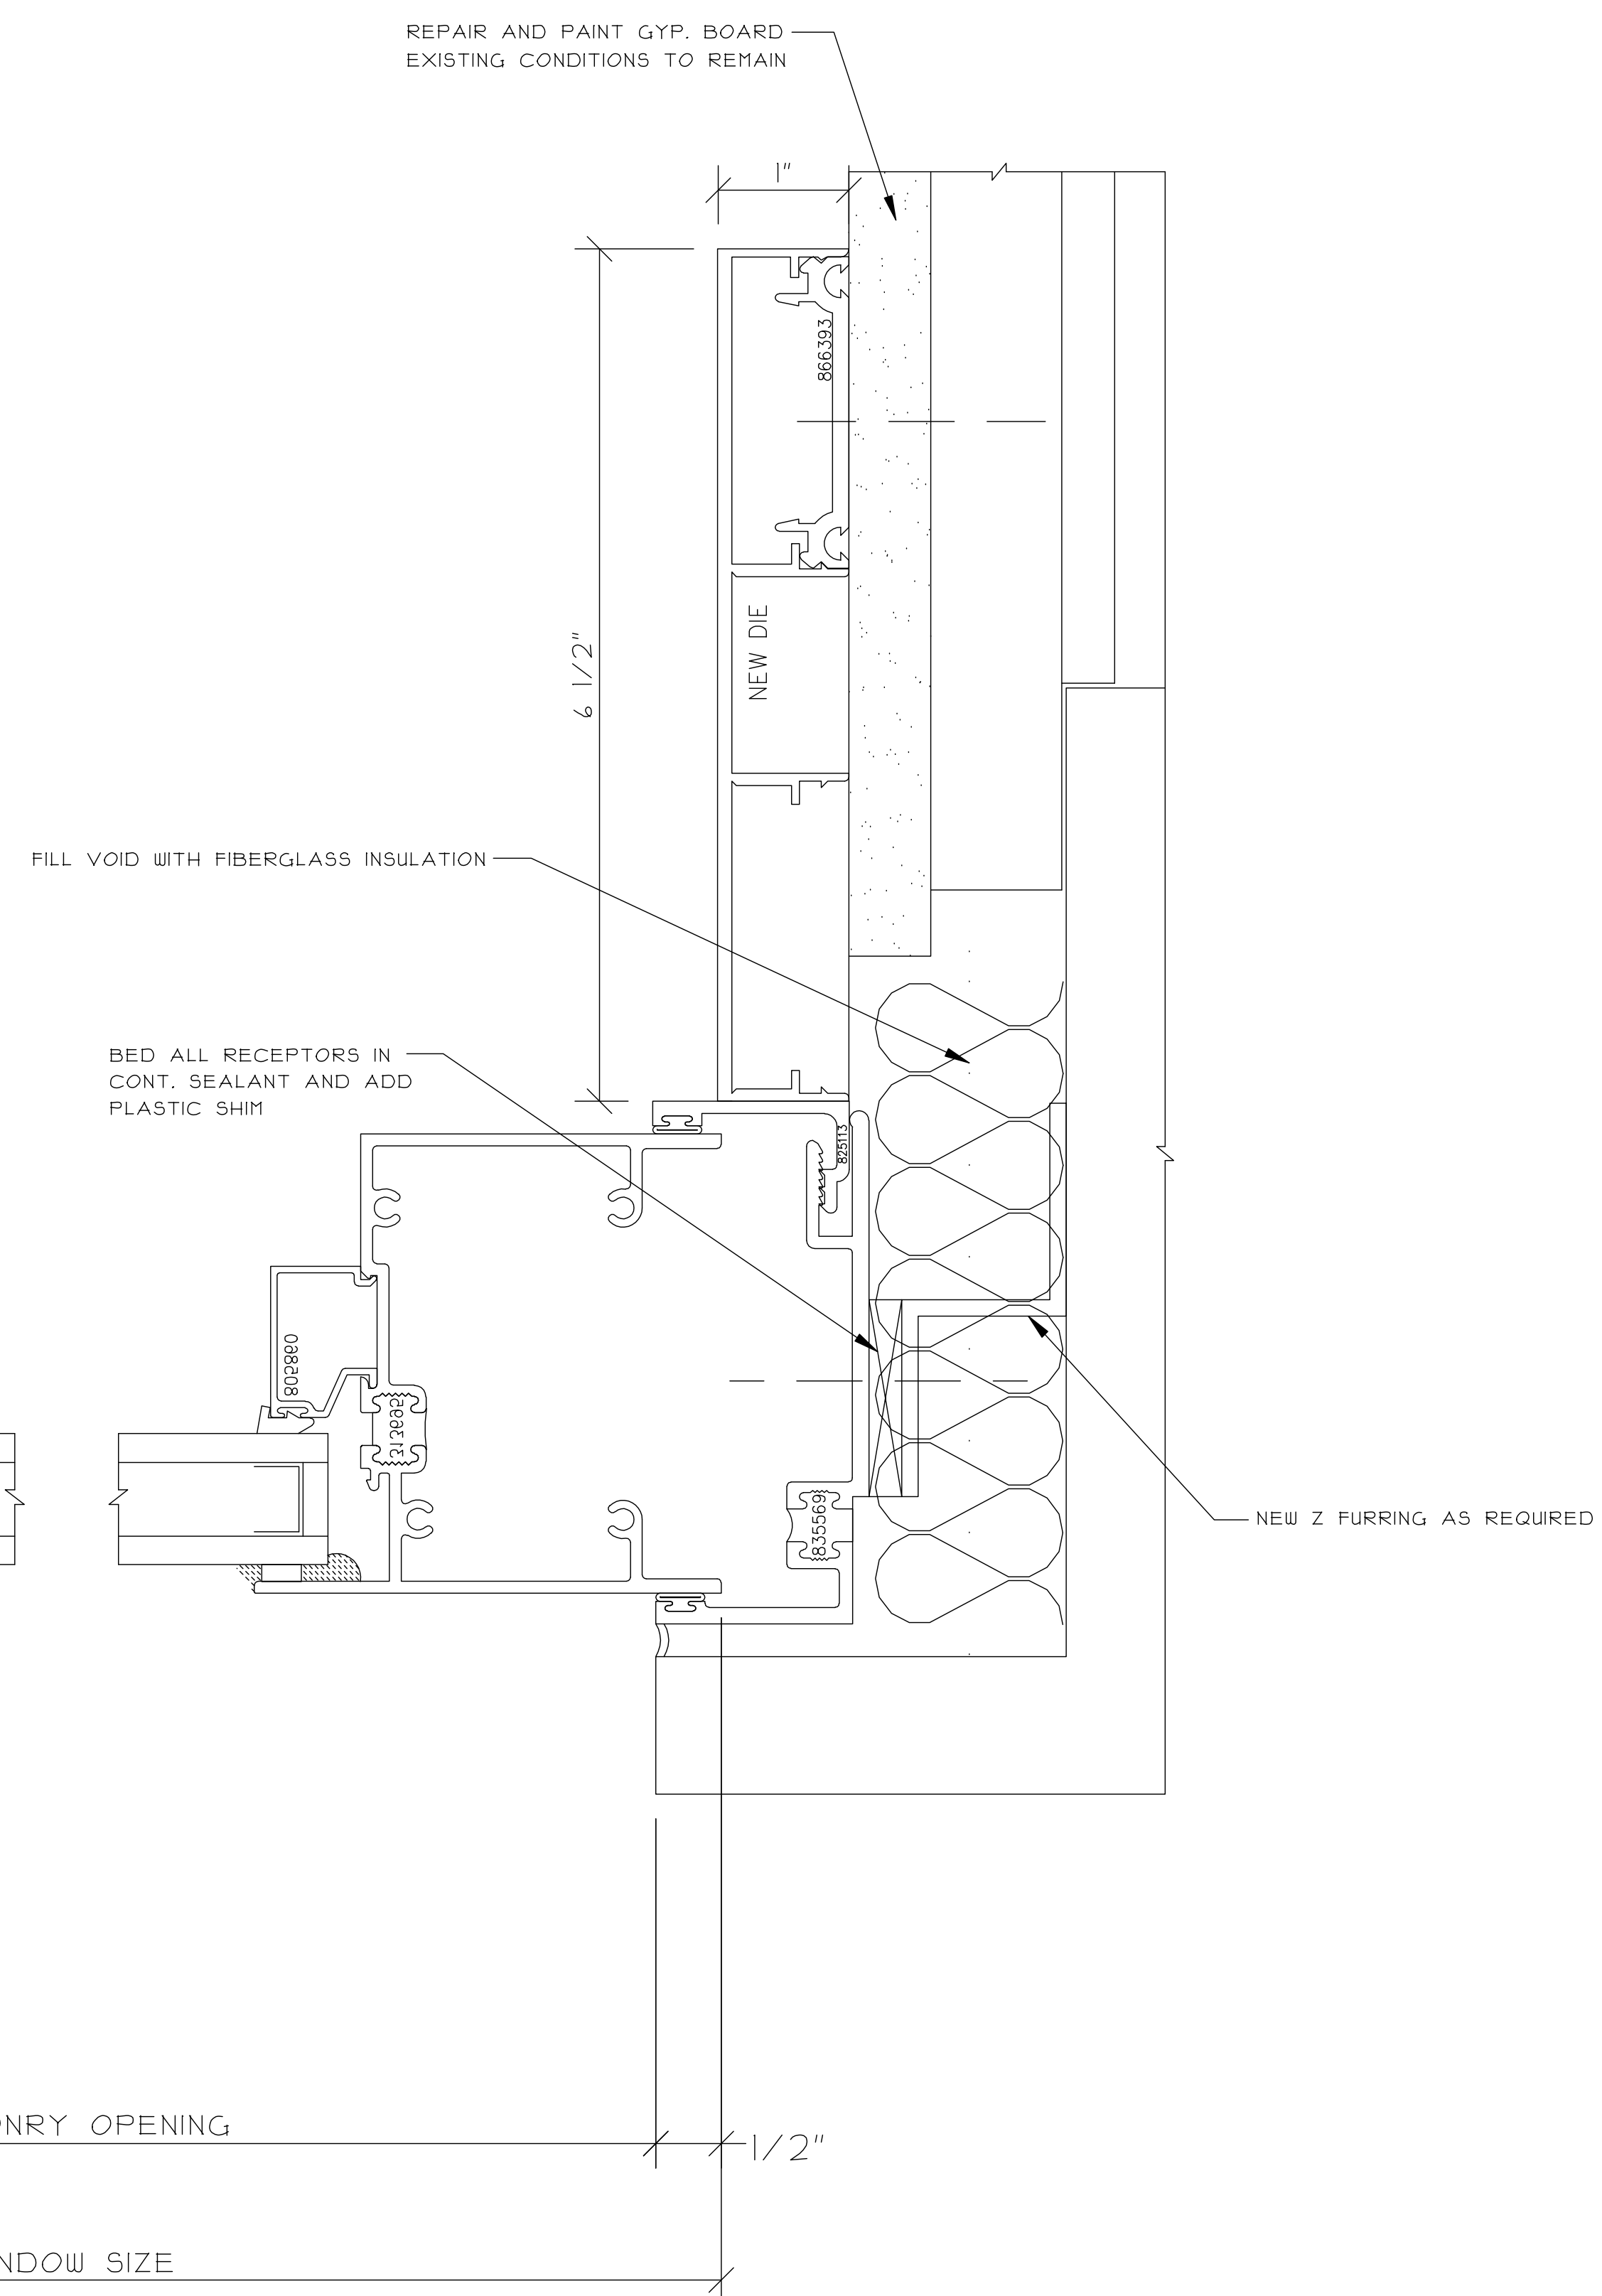

2 FIXED UPPER JAMB
REF. C8/A300

THIS DRAWING INCLUDING THE INFORMATION, DATA, AND DESIGN IS CONFIDENTIAL AND THE PROPERTY OF AJAY GLASS CO. IT IS NOT TO BE COPIED, REPRODUCED OR ITS CONTENTS DIVULGED WITHOUT THE WRITTEN PERMISSION OF AJAY GLASS CO.

TITLE

WINDOW WALL
DETAILS

DRAWN BY / DATE

SAMPLE

CHECKED BY / DATE

AJAY PROJECT MANAGER:

SCALE:

12" = 1'-0"

AJAY PROJECT NO.:

DWG NO.:


453

CONSTRUCTION MANAGER:


ARCHITECT INFO:

PROJECT INFO:


[illegible]

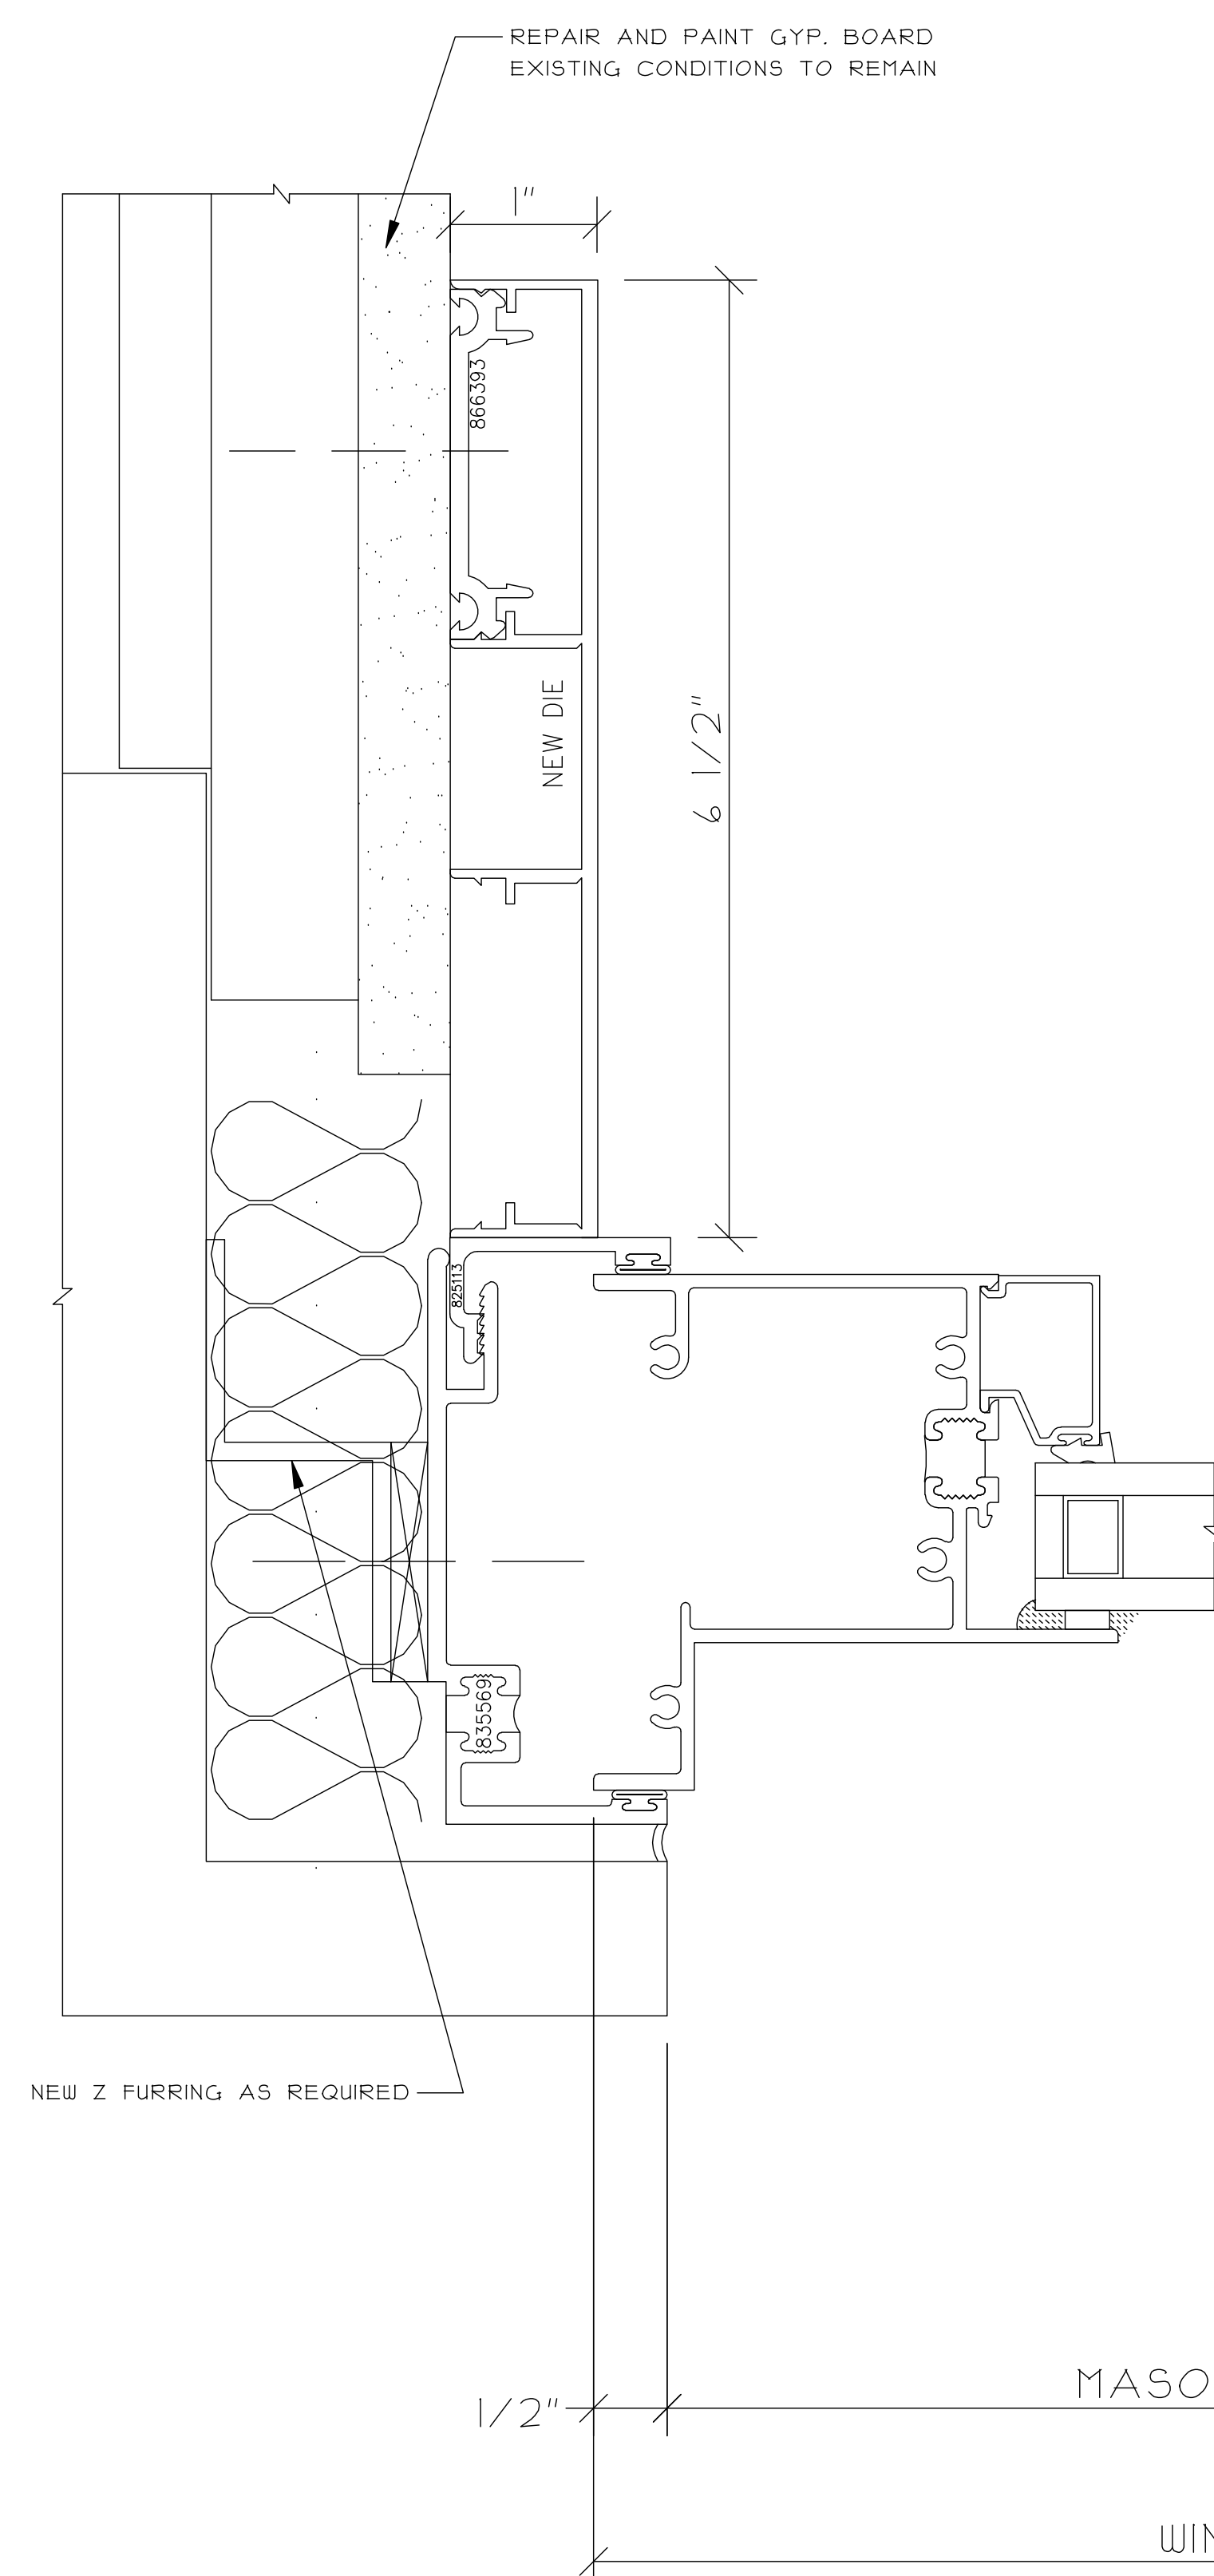

① FIXED LOWER JAMB

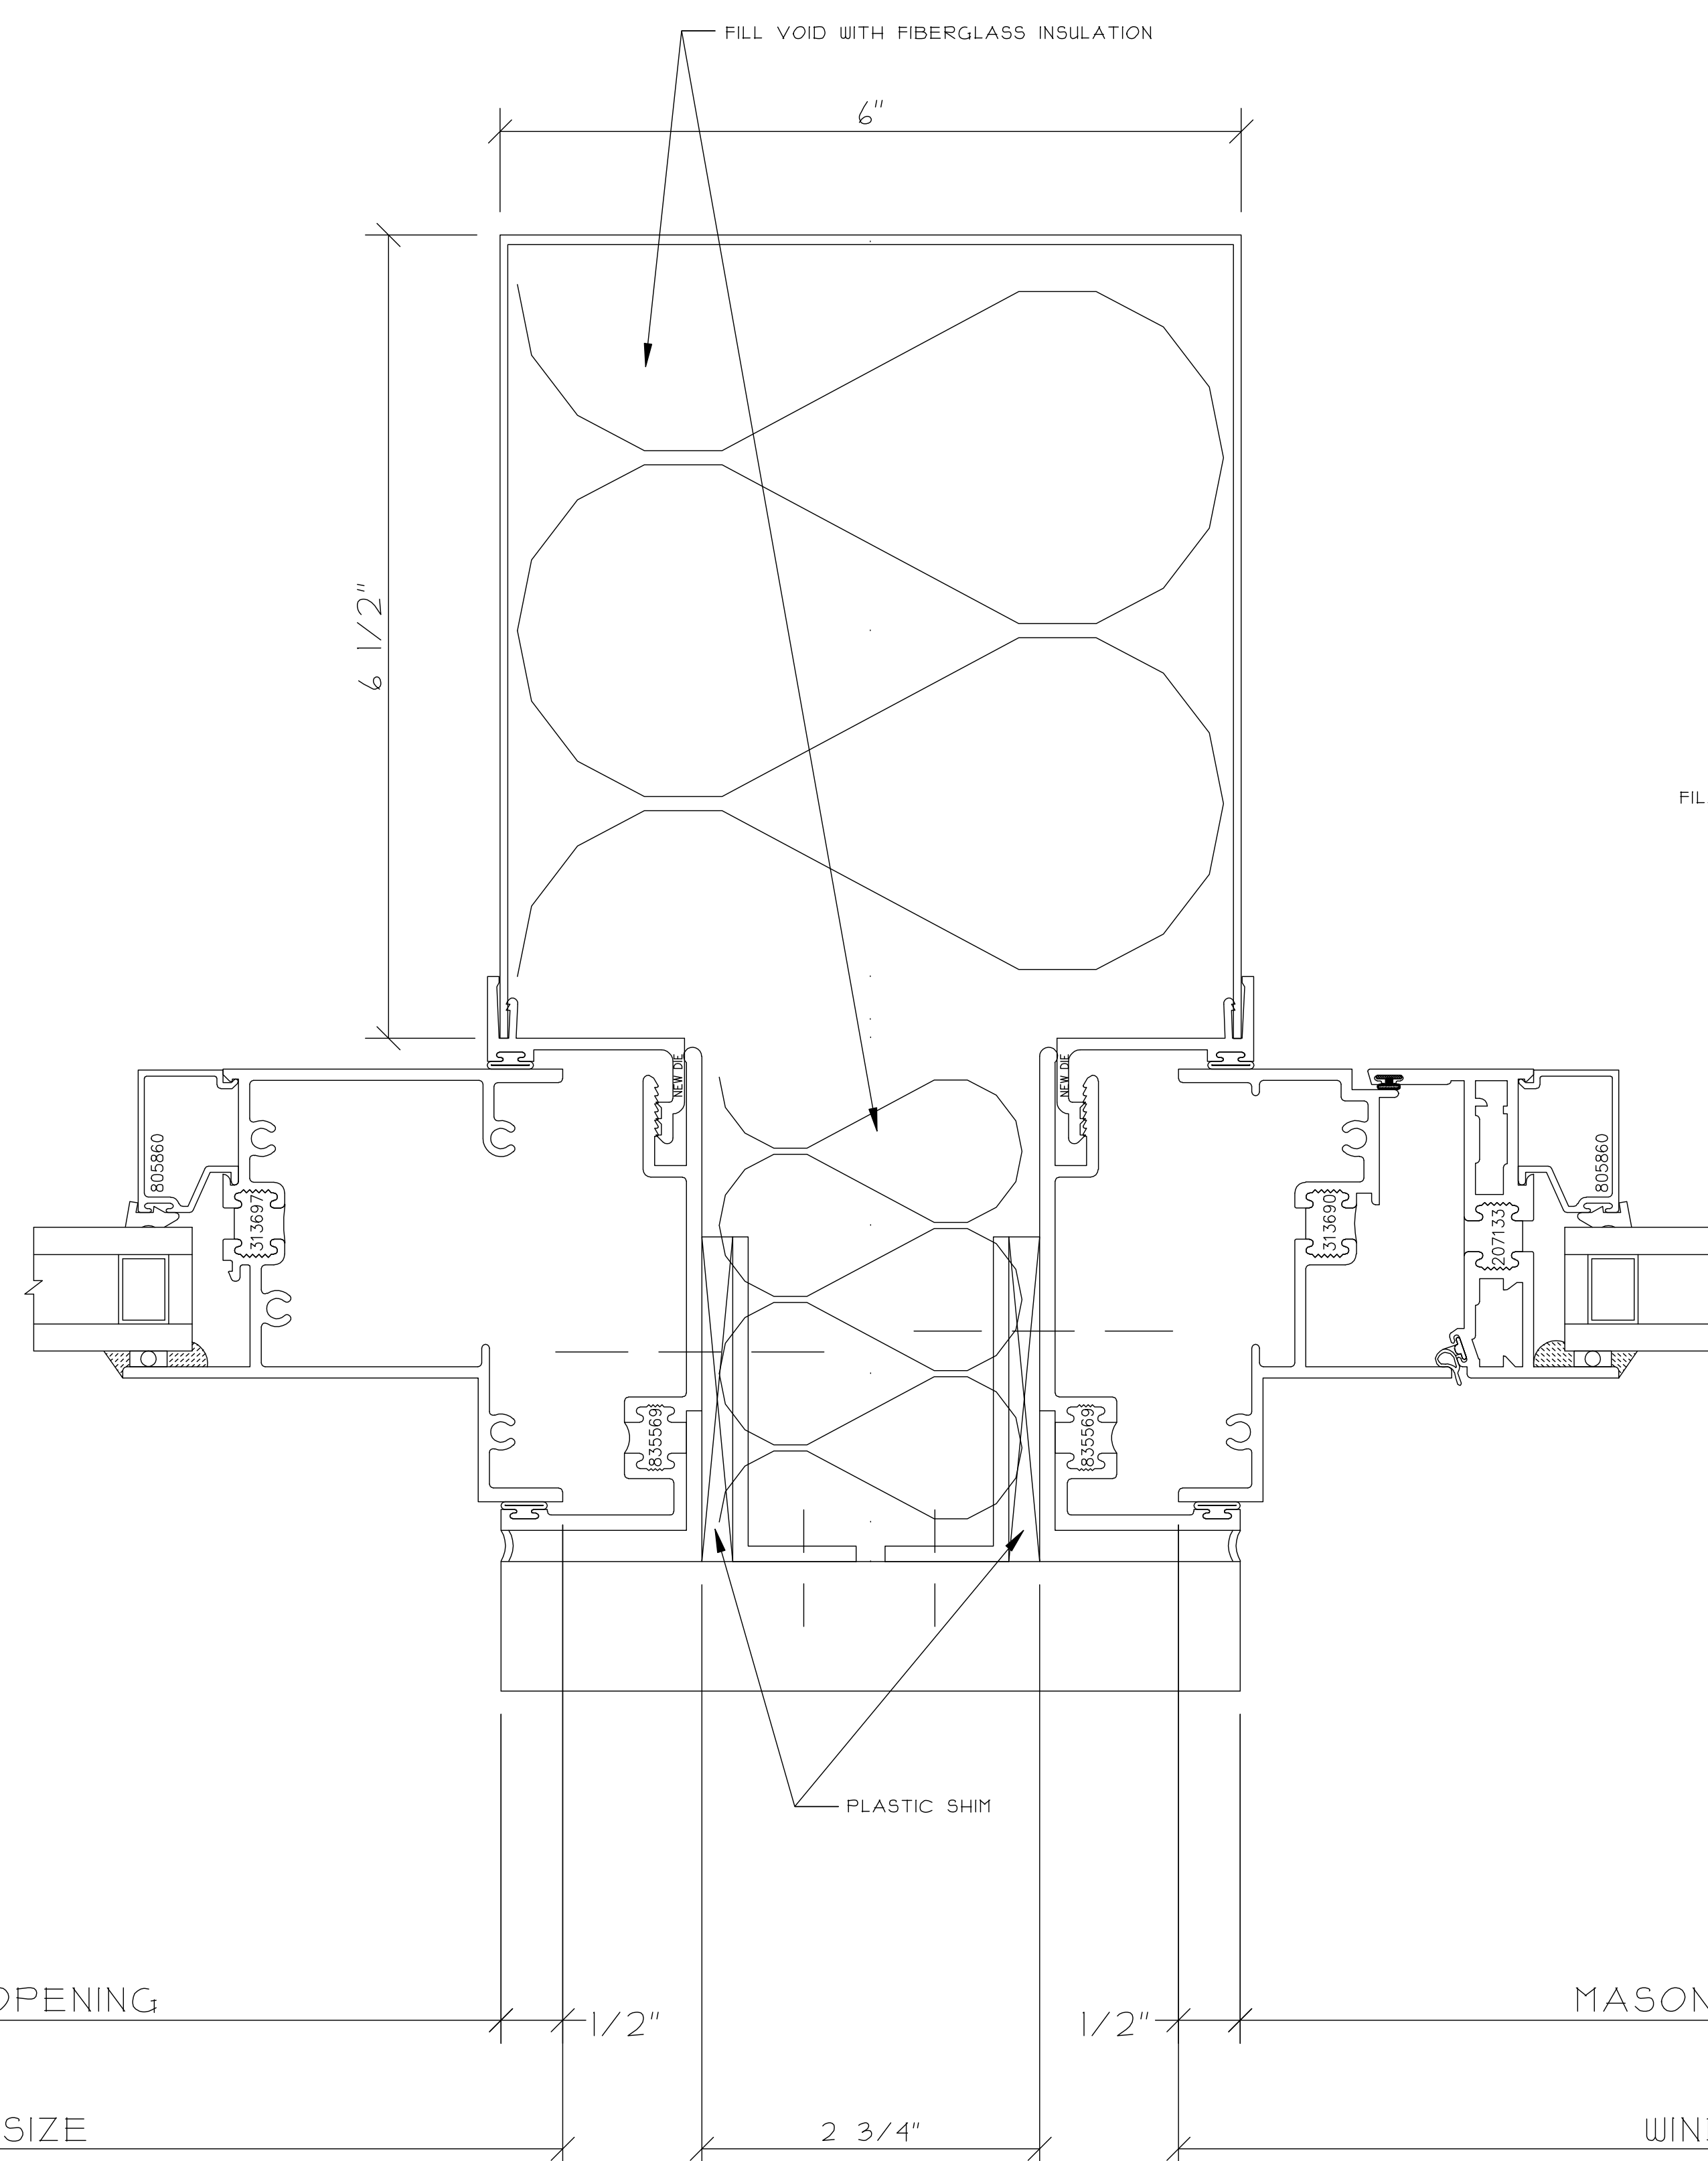

2 FIXED/OPERABLE LOWER
COLUMN JAMB
REF. C10/A300

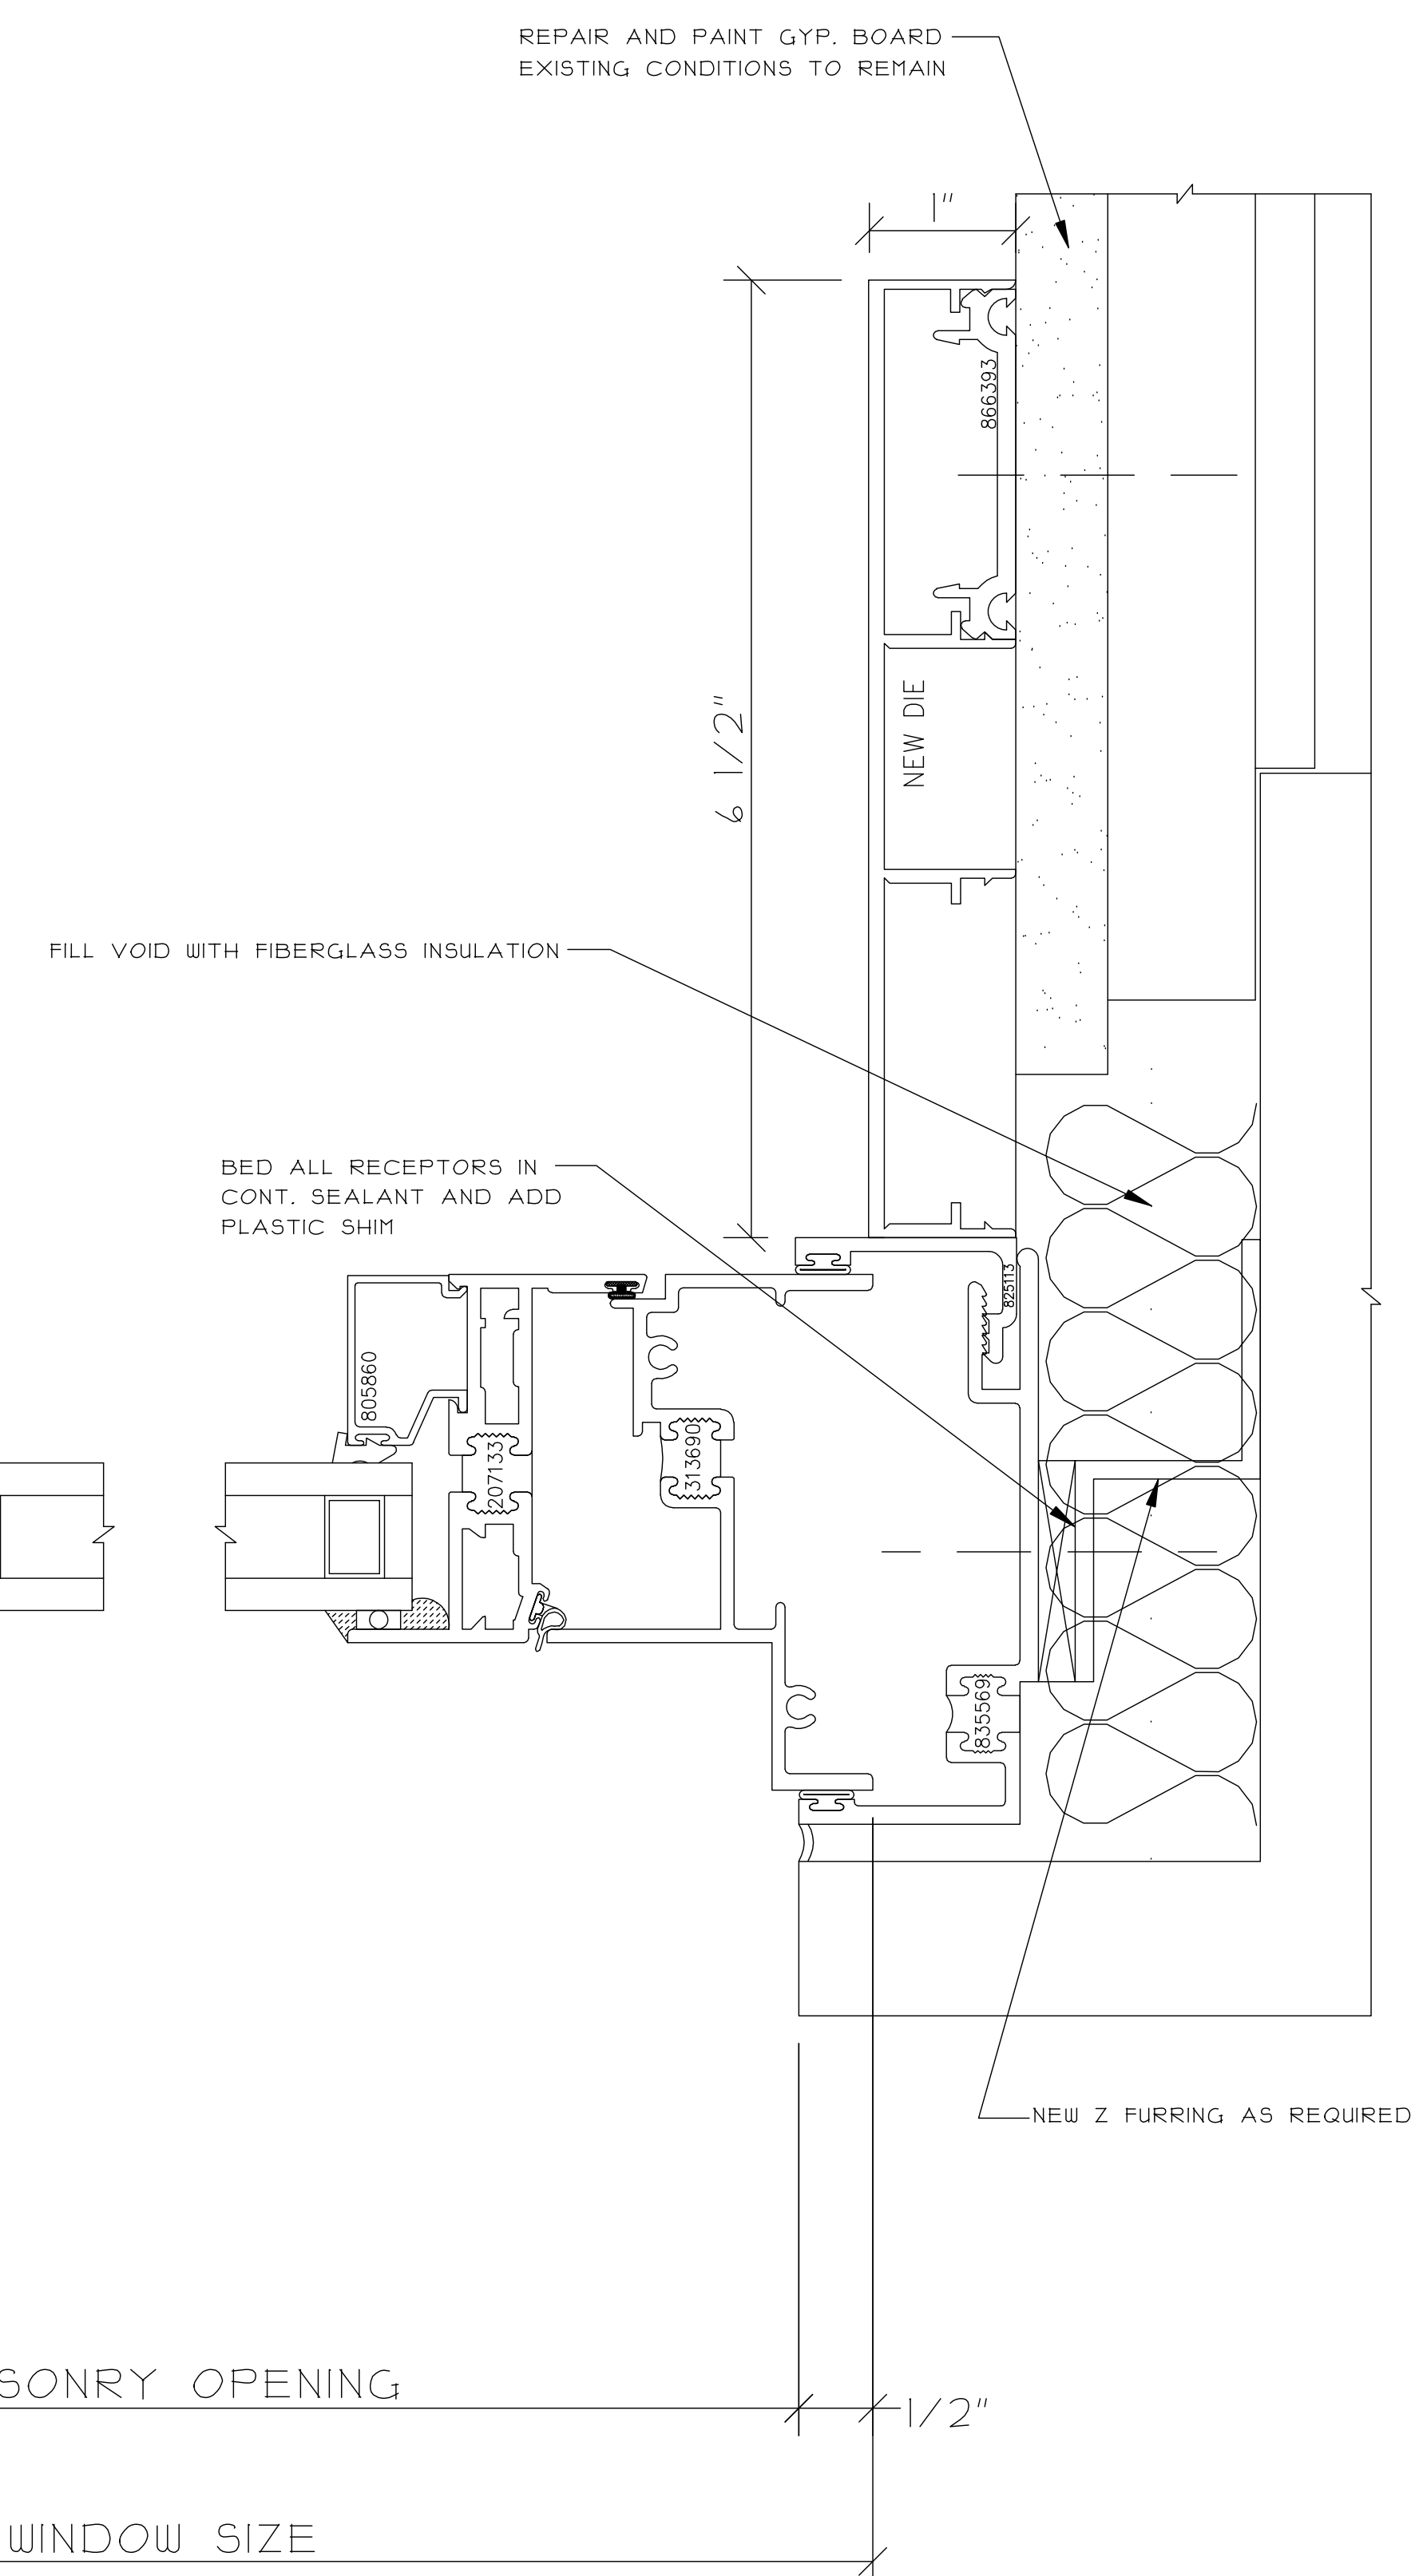

3 OPERABLE JAMB
REF. C12/A300

THIS DRAWING INCLUDING THE INFORMATION, DATA AND DESIGN IS CONFIDENTIAL AND THE PROPERTY OF AJAY GLASS CO. IT IS NOT TO BE COPIED, REPRODUCED OR ITS CONTENTS DIVULGED WITHOUT THE WRITTEN PERMISSION OF AJAY GLASS CO.

TITLE	WINDOW WALL DETAILS
-------	---------------------

DRAWN BY / DATE

CHECKED BY / DATE

AJAY PROJECT MANAGER:


SCALE:
12" = 1'-0"

AJAY PROJECT NO.:

DWG NO.:

454

[illegible]

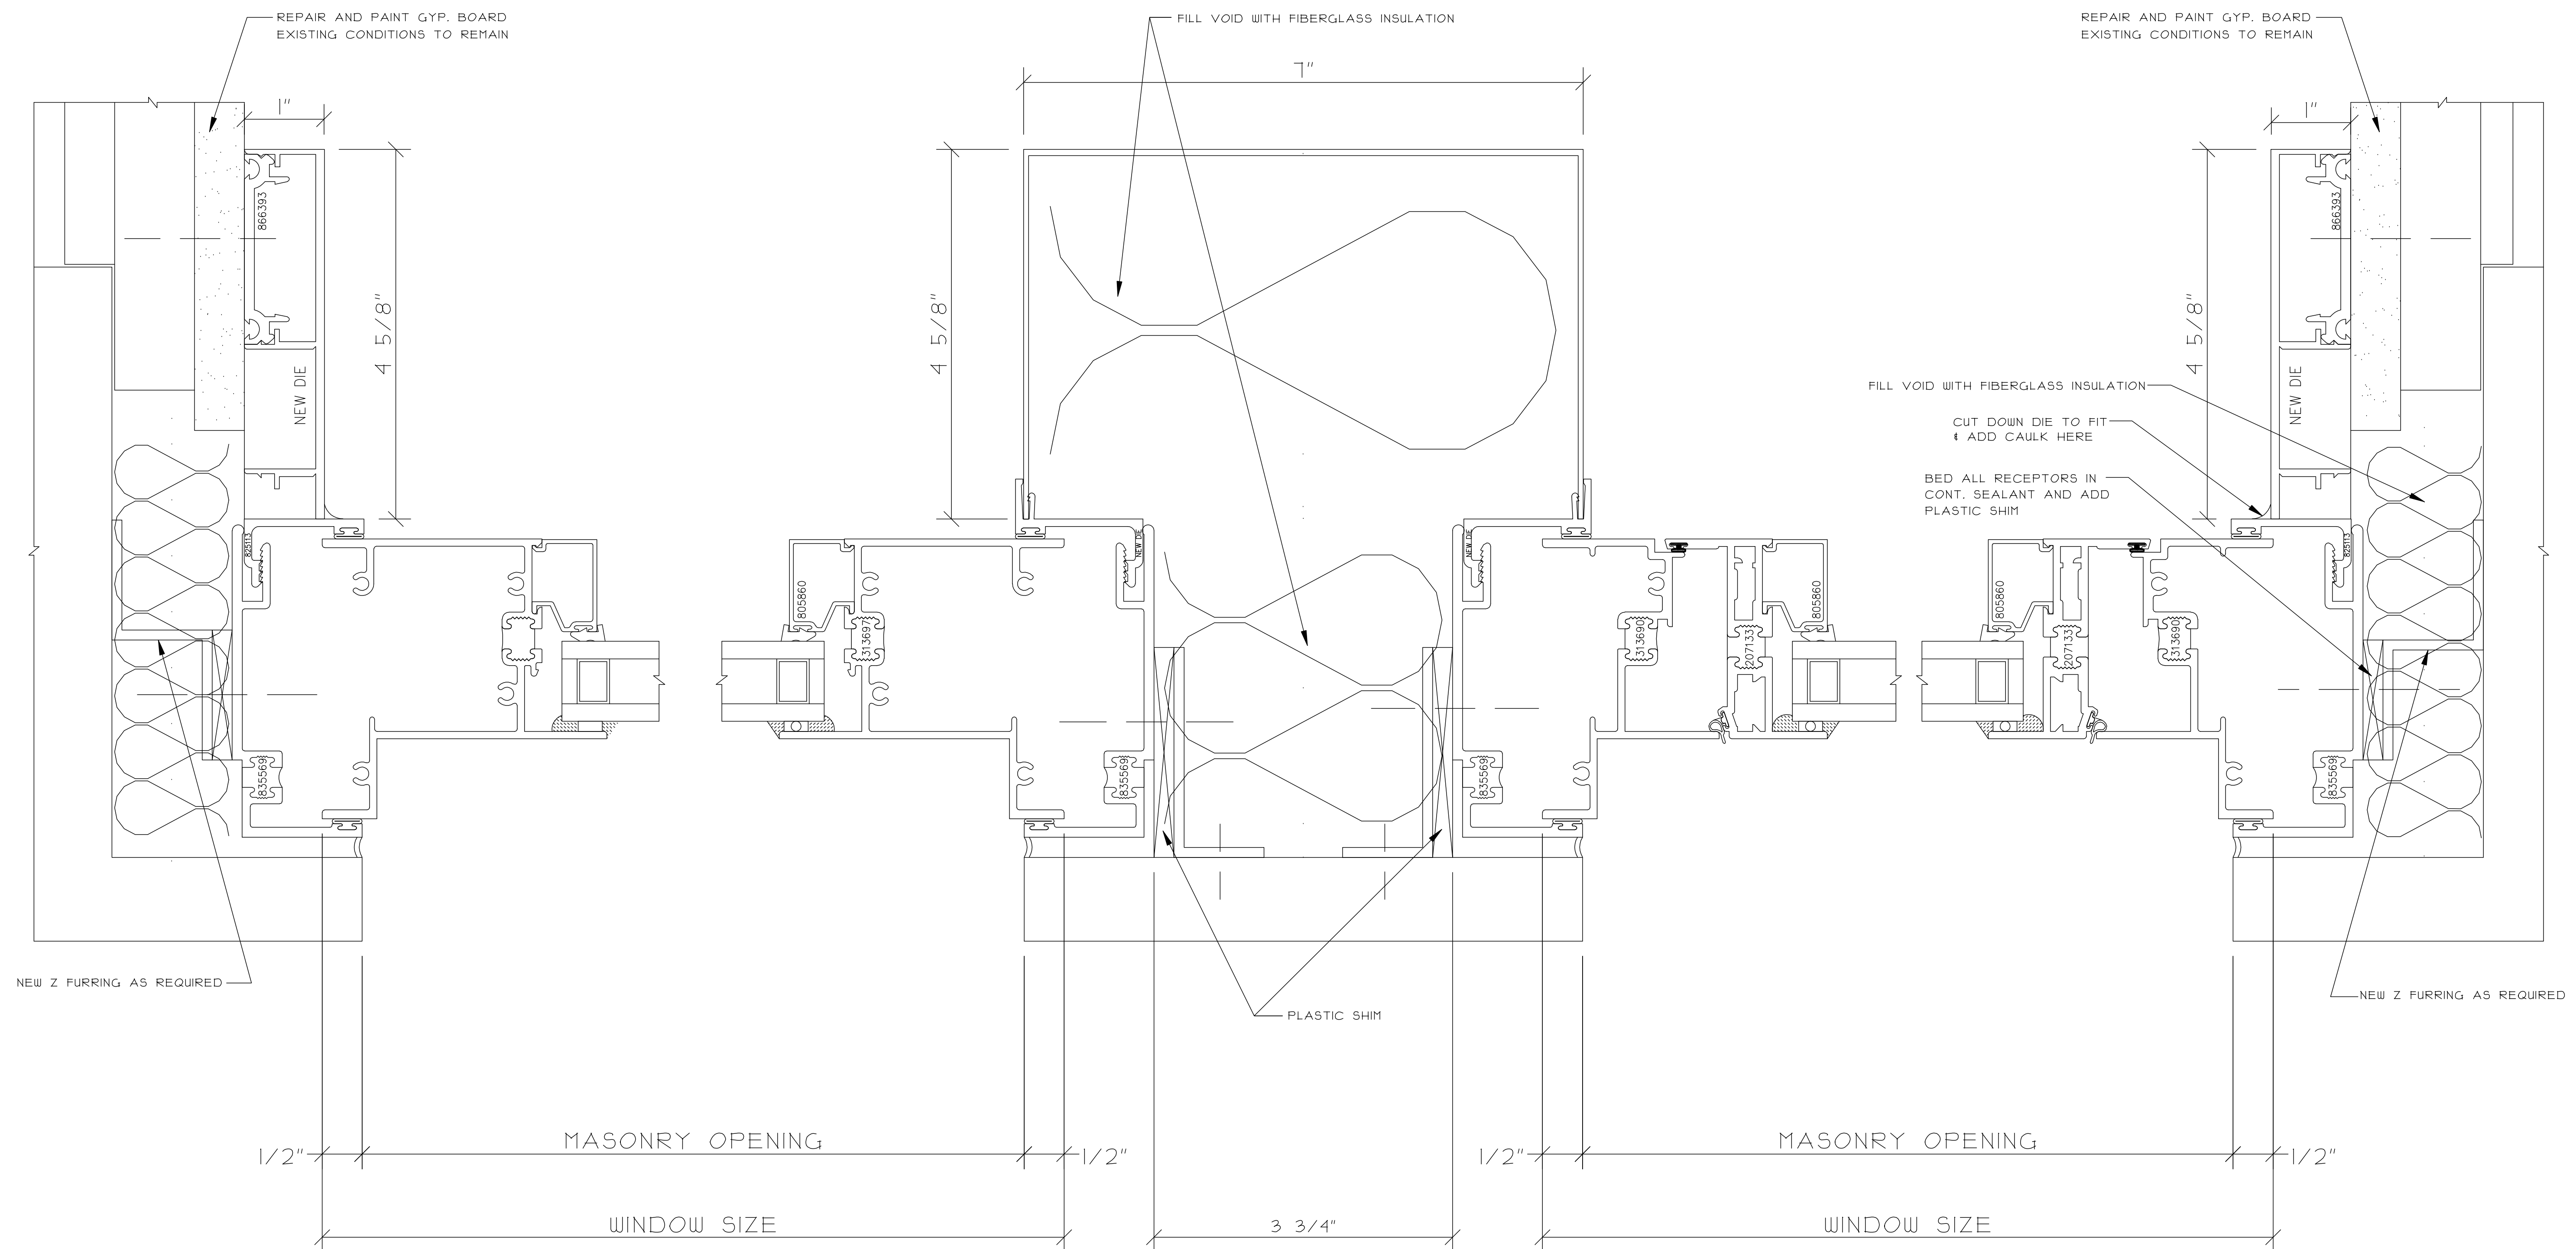

① FIXED LOWER JAMB

2 FIXED/OPERABLE LOWER
COLUMN JAMB
REF. C10/A300

3 OPERABLE JAMB
REF. CI2/A300

THIS DRAWING INCLUDING THE INFORMATION, DATA, AND DESIGN IS CONFIDENTIAL AND THE PROPERTY OF AJAY GLASS CO. IT IS NOT TO BE COPIED, REPRODUCED OR ITS CONTENTS DIVULGED WITHOUT THE WRITTEN PERMISSION OF AJAY GLASS CO.

TITLE

WINDOW WALL DETAILS

DRAWN BY / DATE

CHECKED BY / DATE

AJAY PROJECT MANAGER:


SCALE:

$$12'' = 1'-0''$$


AJAY PROJECT NO.:

DWG NO.:

[illegible]

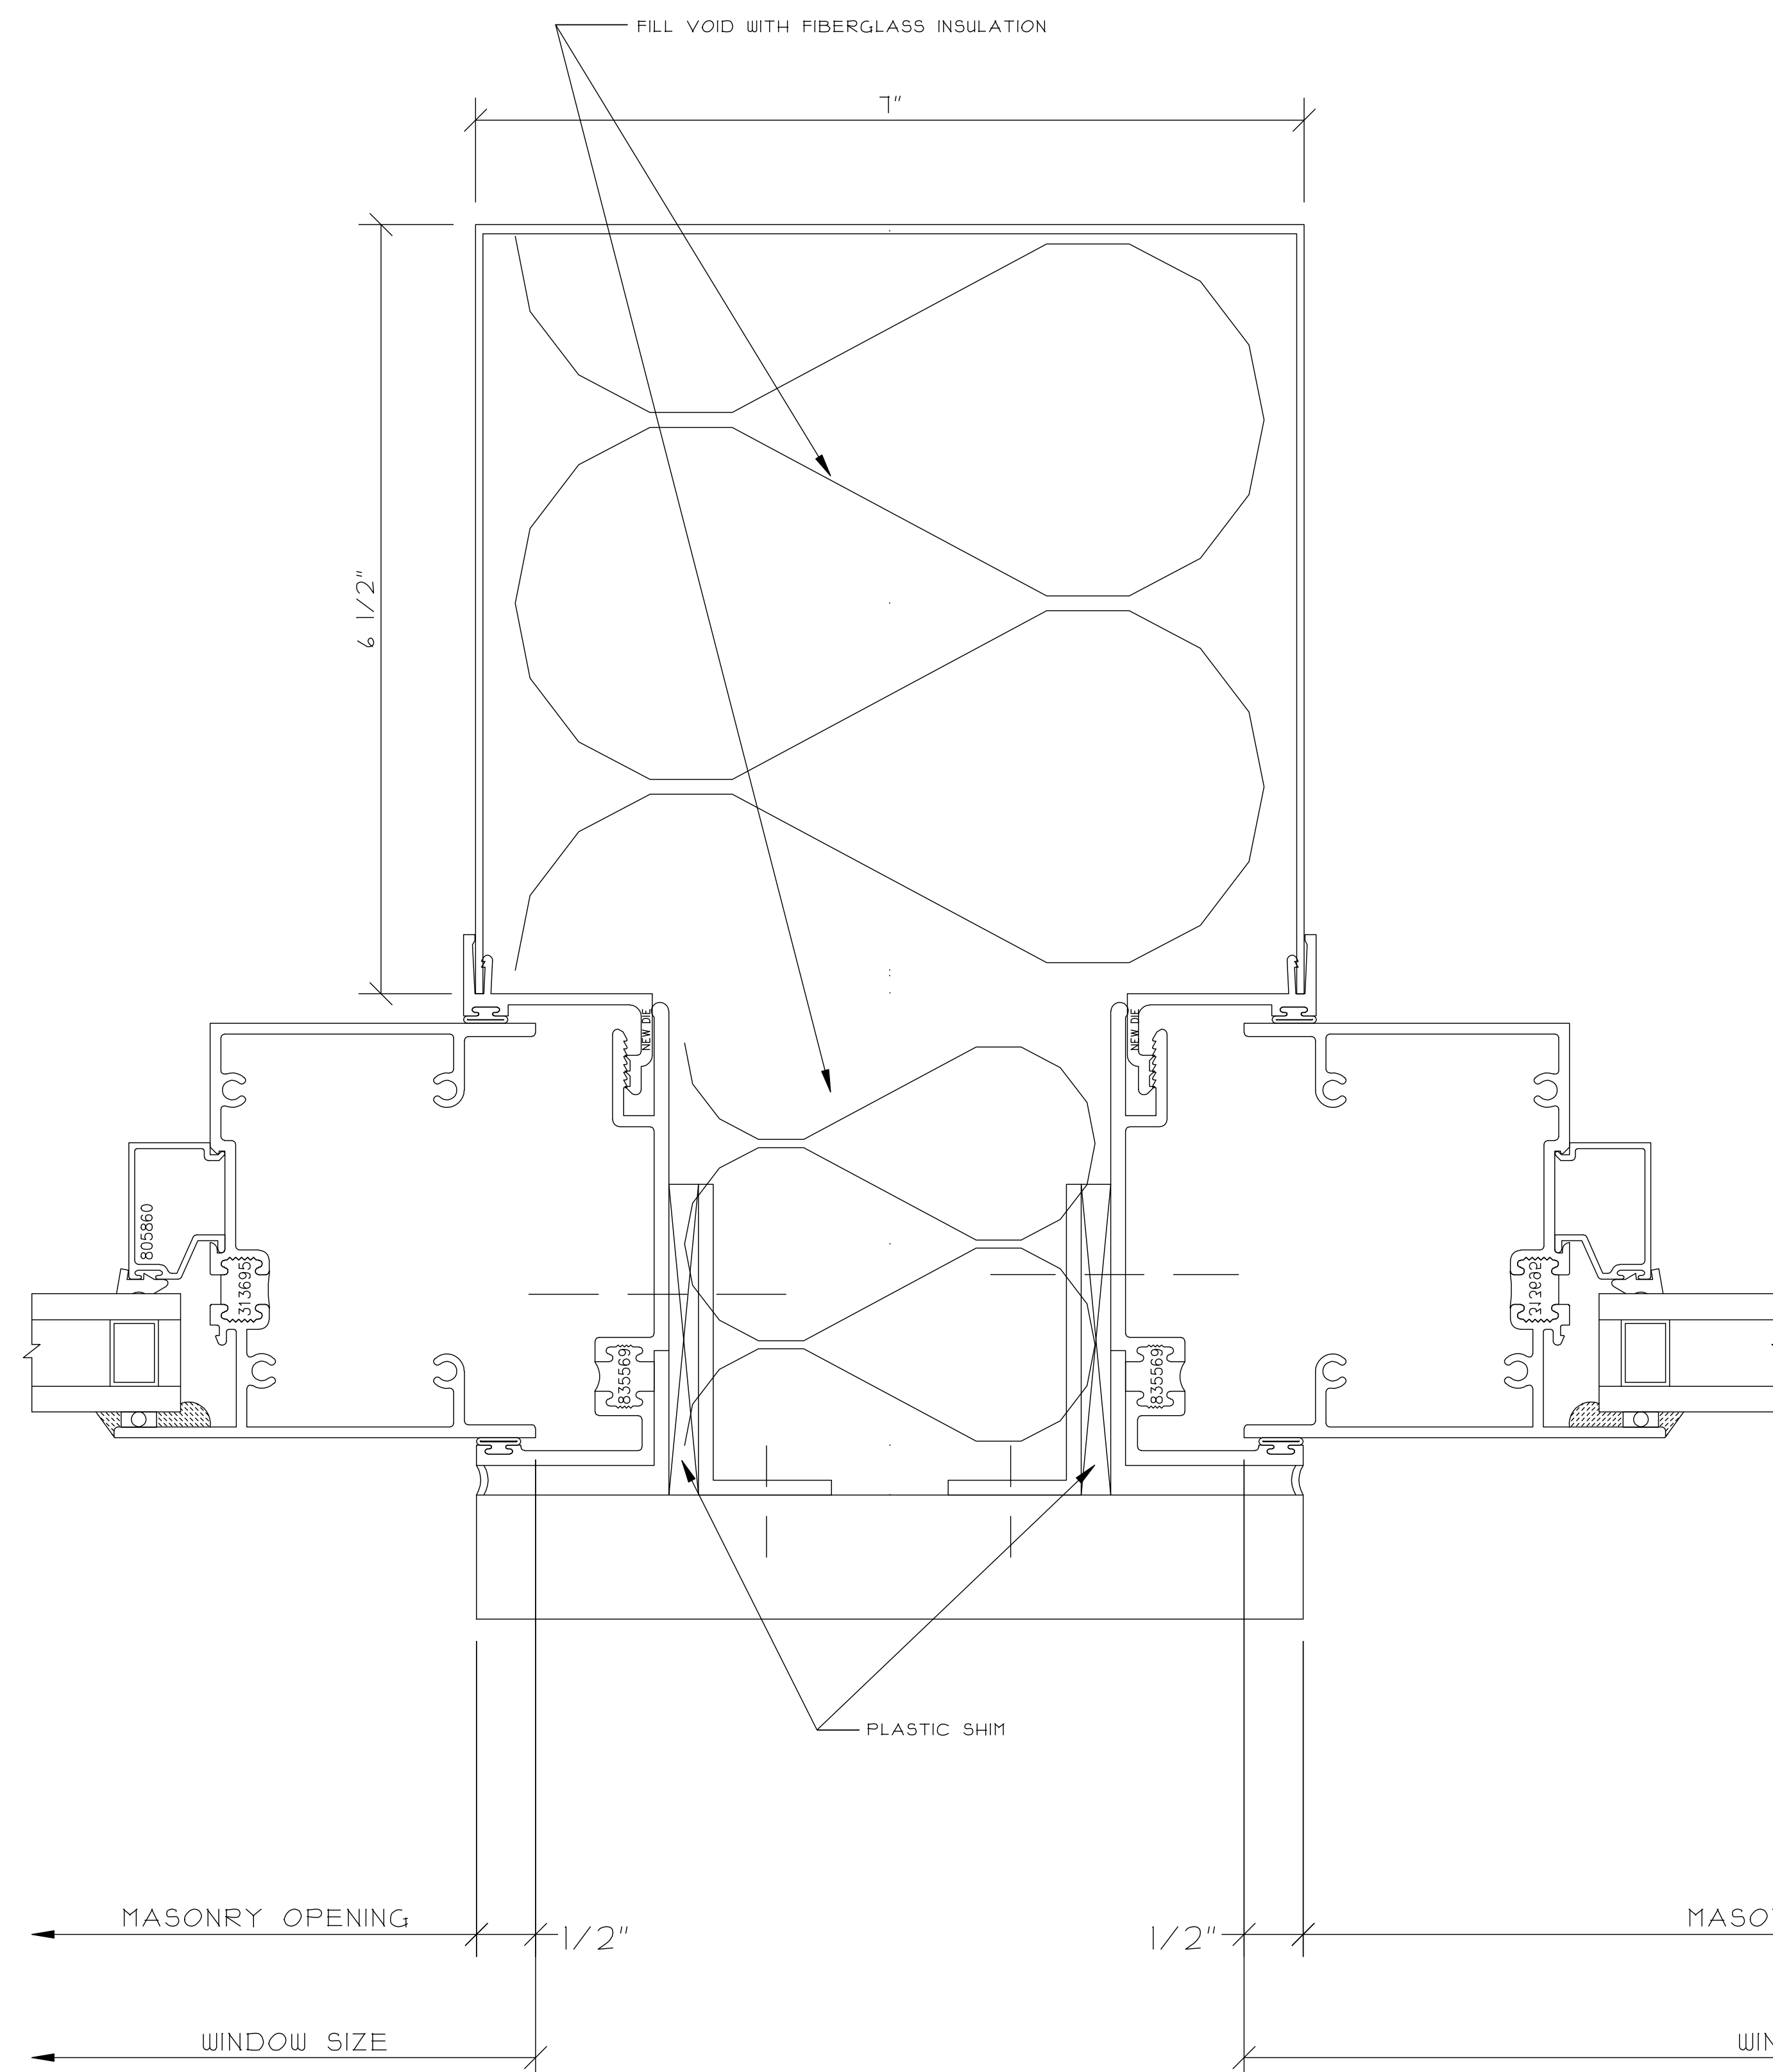

① FIXED UPPER
COLUMN JAMB

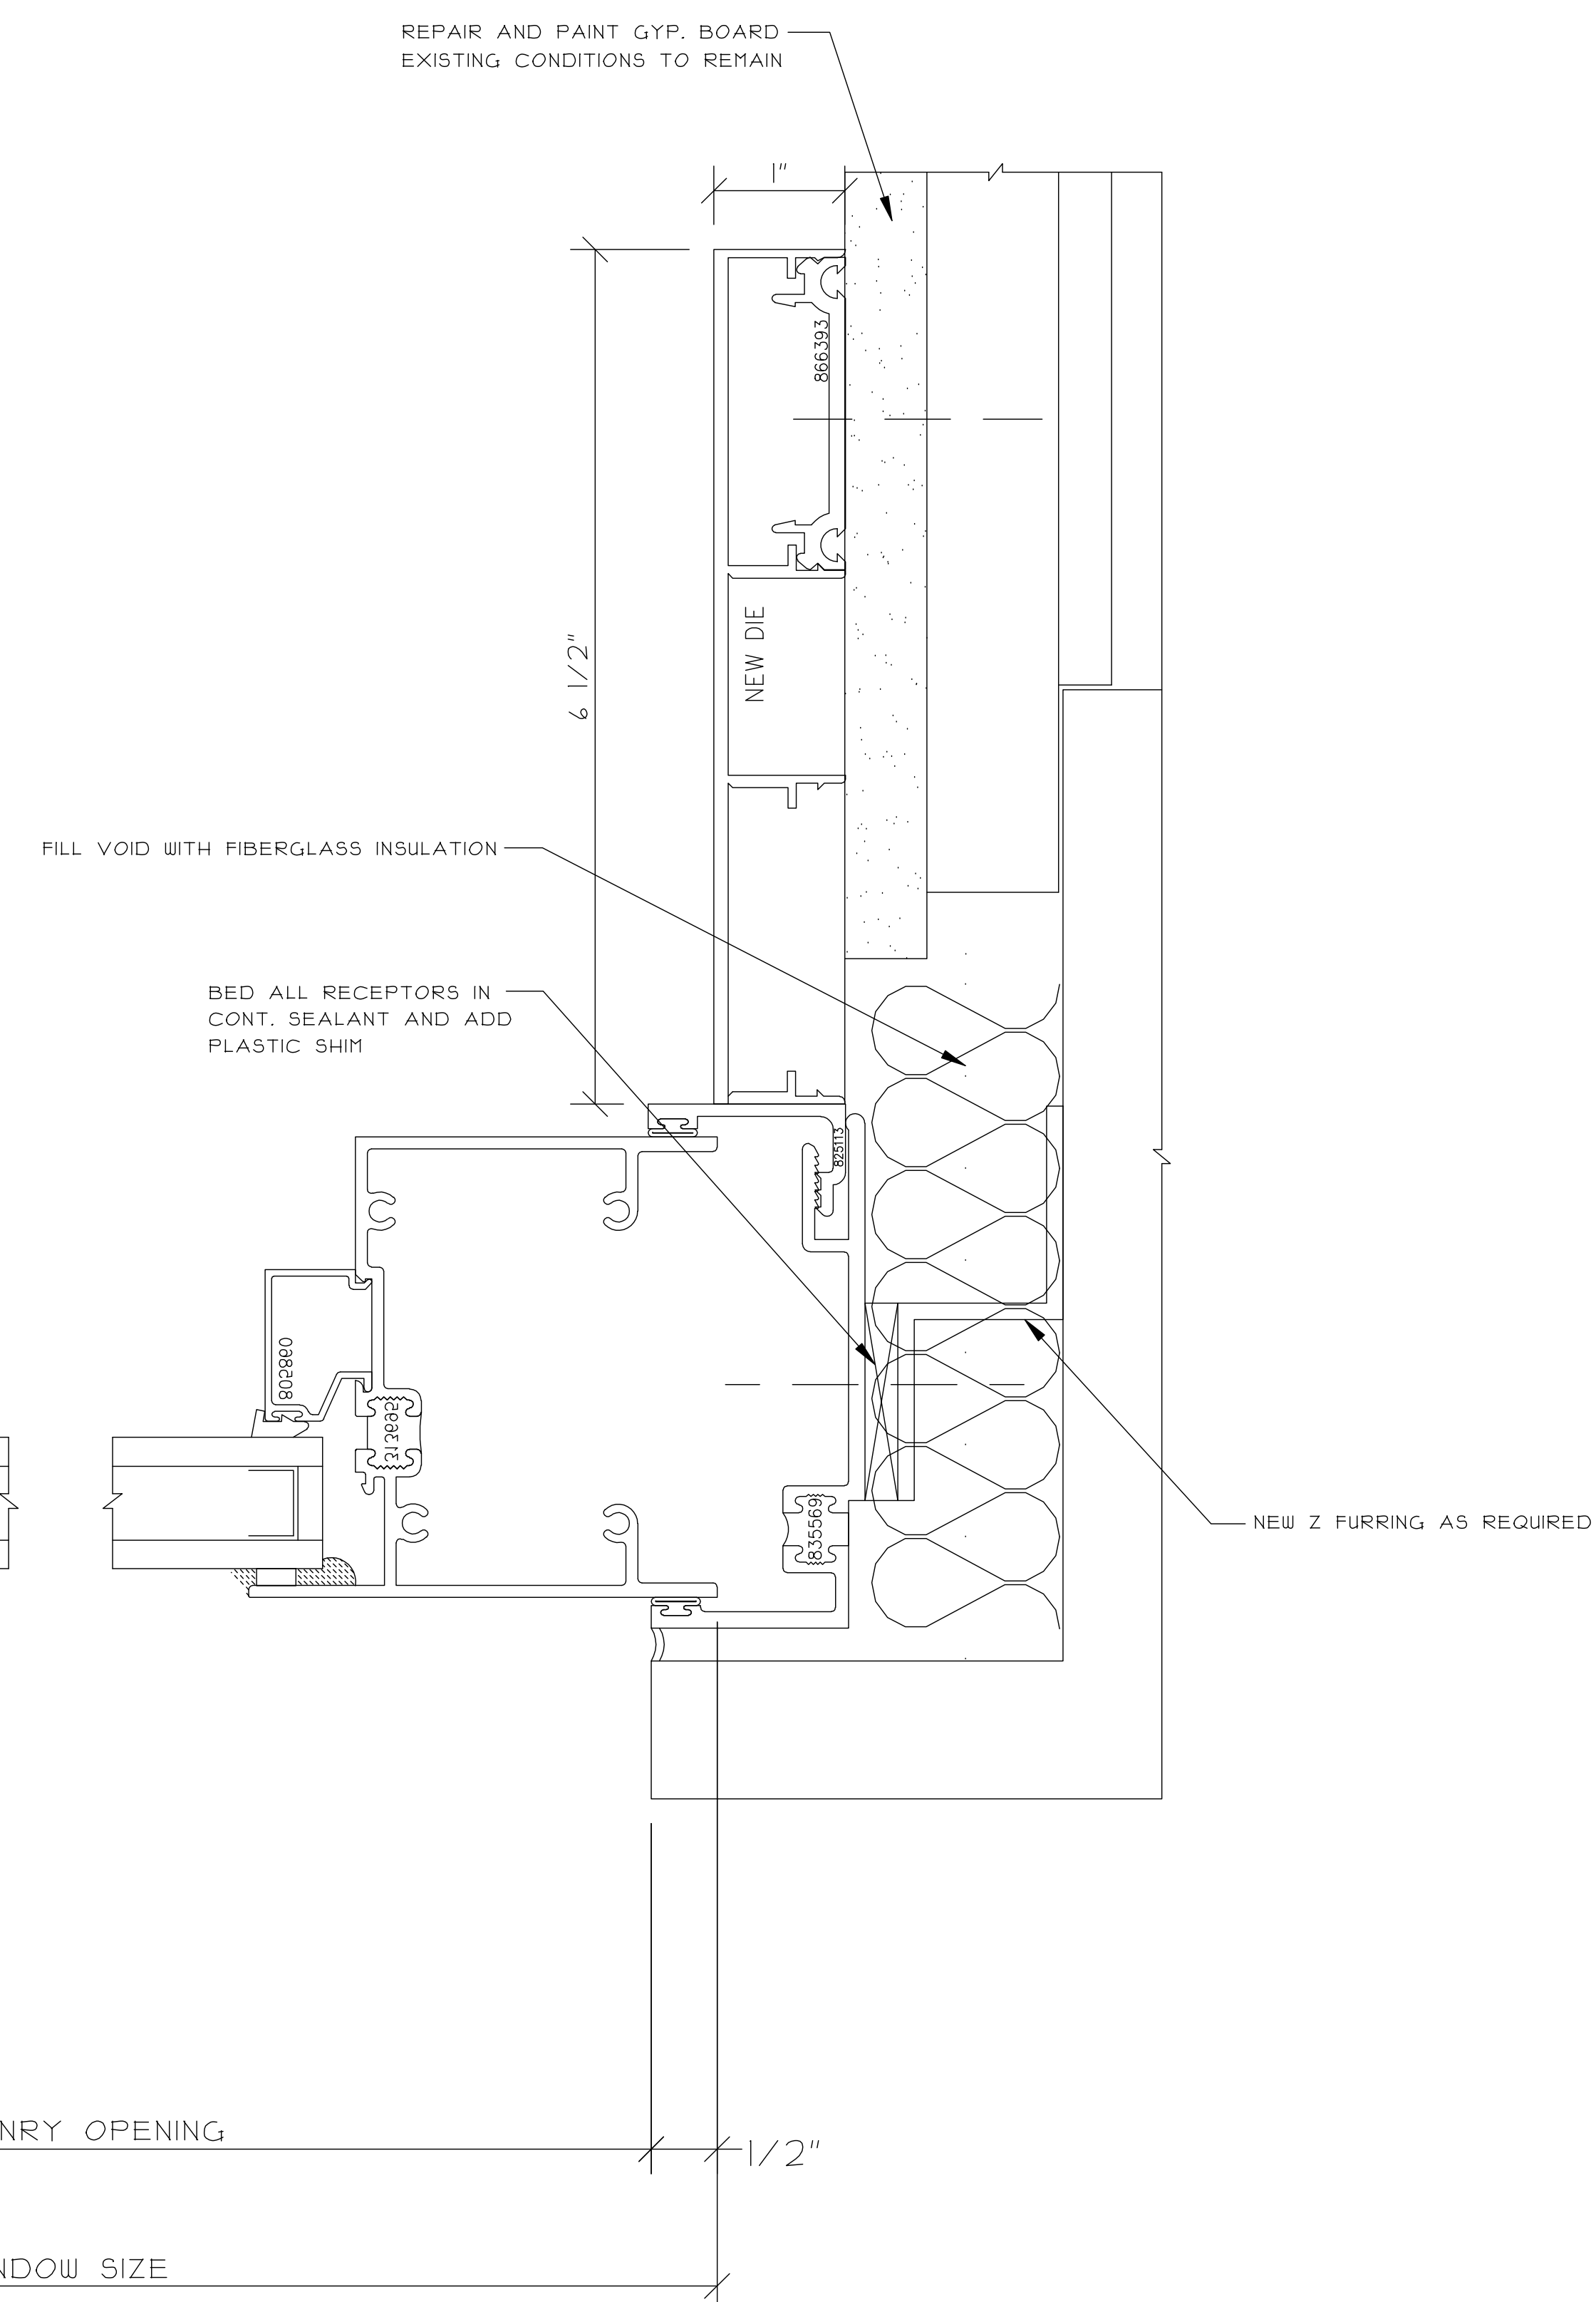

2 FIXED UPPER JAMB
REF. C8/A300

THIS DRAWING INCLUDING THE INFORMATION, DATA, AND DESIGN IS CONFIDENTIAL AND THE PROPERTY OF AJAY GLASS CO. IT IS NOT TO BE COPIED, REPRODUCED OR ITS CONTENTS DIVULGED WITHOUT THE WRITTEN PERMISSION OF AJAY GLASS CO.

TITLE

WINDOW WALL
DETAILS

DRAWN BY / DATE

CHECKED BY / DATE

AJAY PROJECT MANAGER:

SCALE:

AJAY PROJECT NO.:

DWG NO.:


458

CONSTRUCTION MANAGER:


ARCHITECT INFO:

PROJECT INFO:


NO.	REVISION DESCRIPTION / ACTION TAKEN	BY	DATE
-----	-------------------------------------	----	------

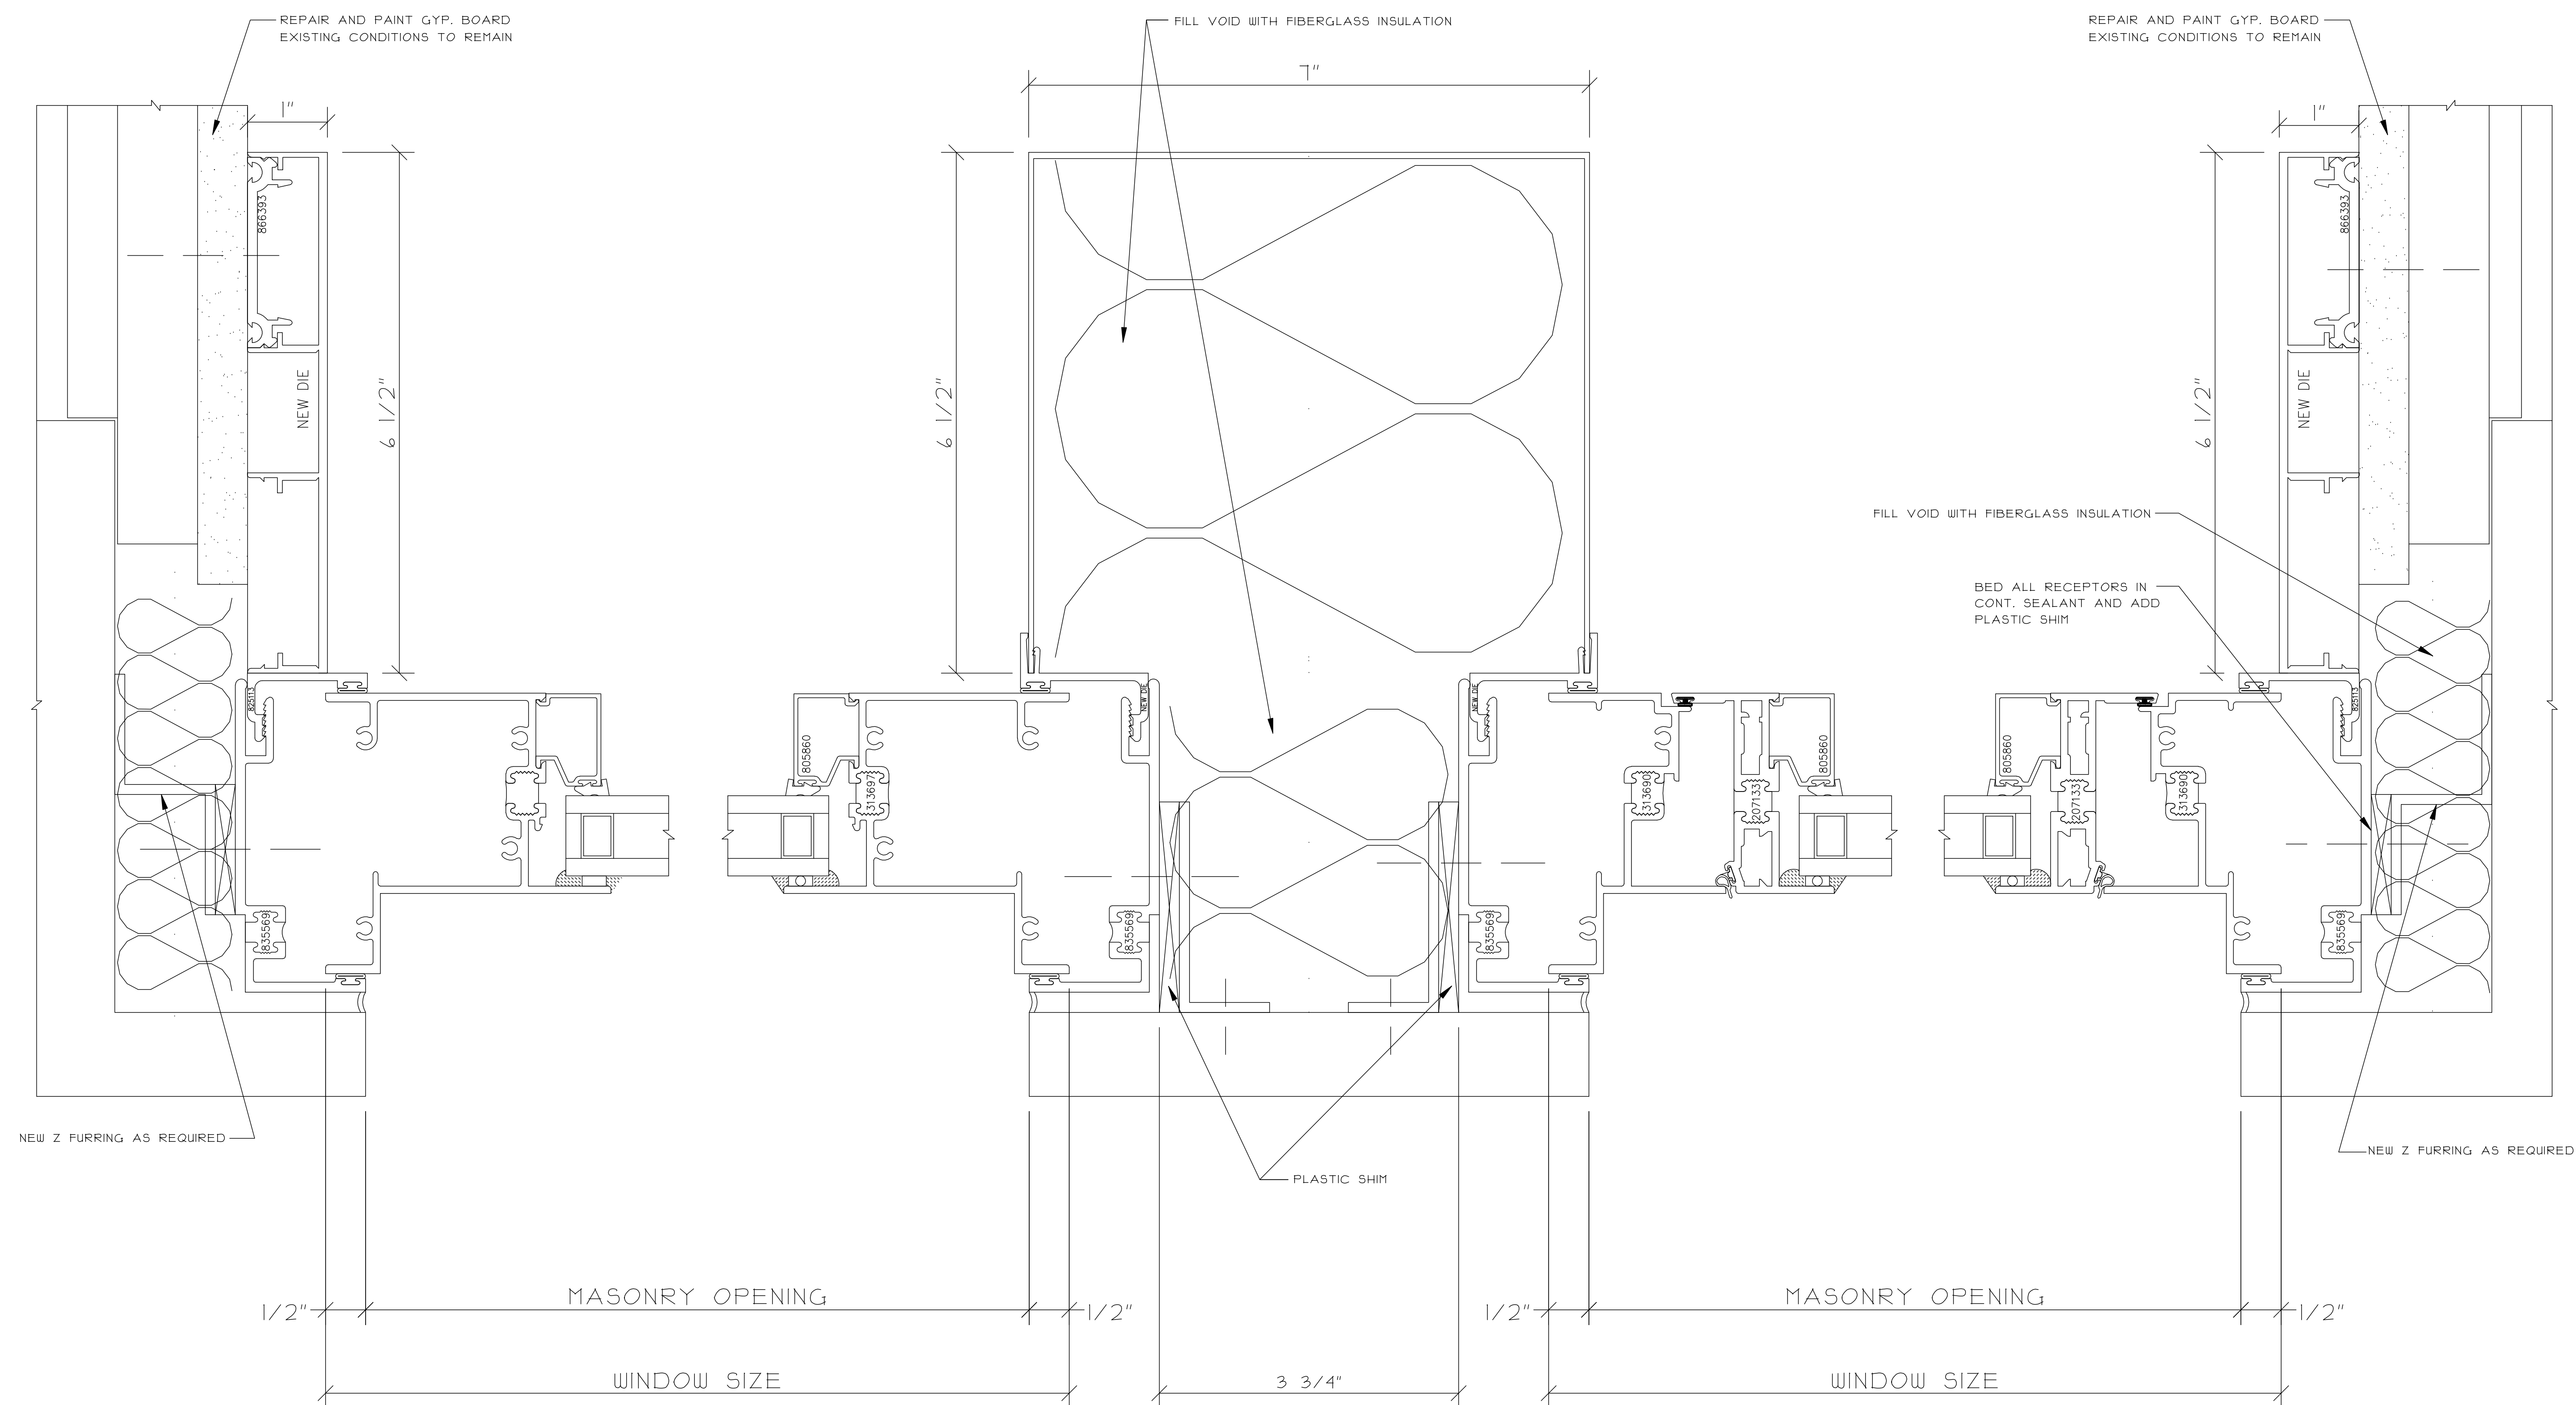

① FIXED LOWER JAMB

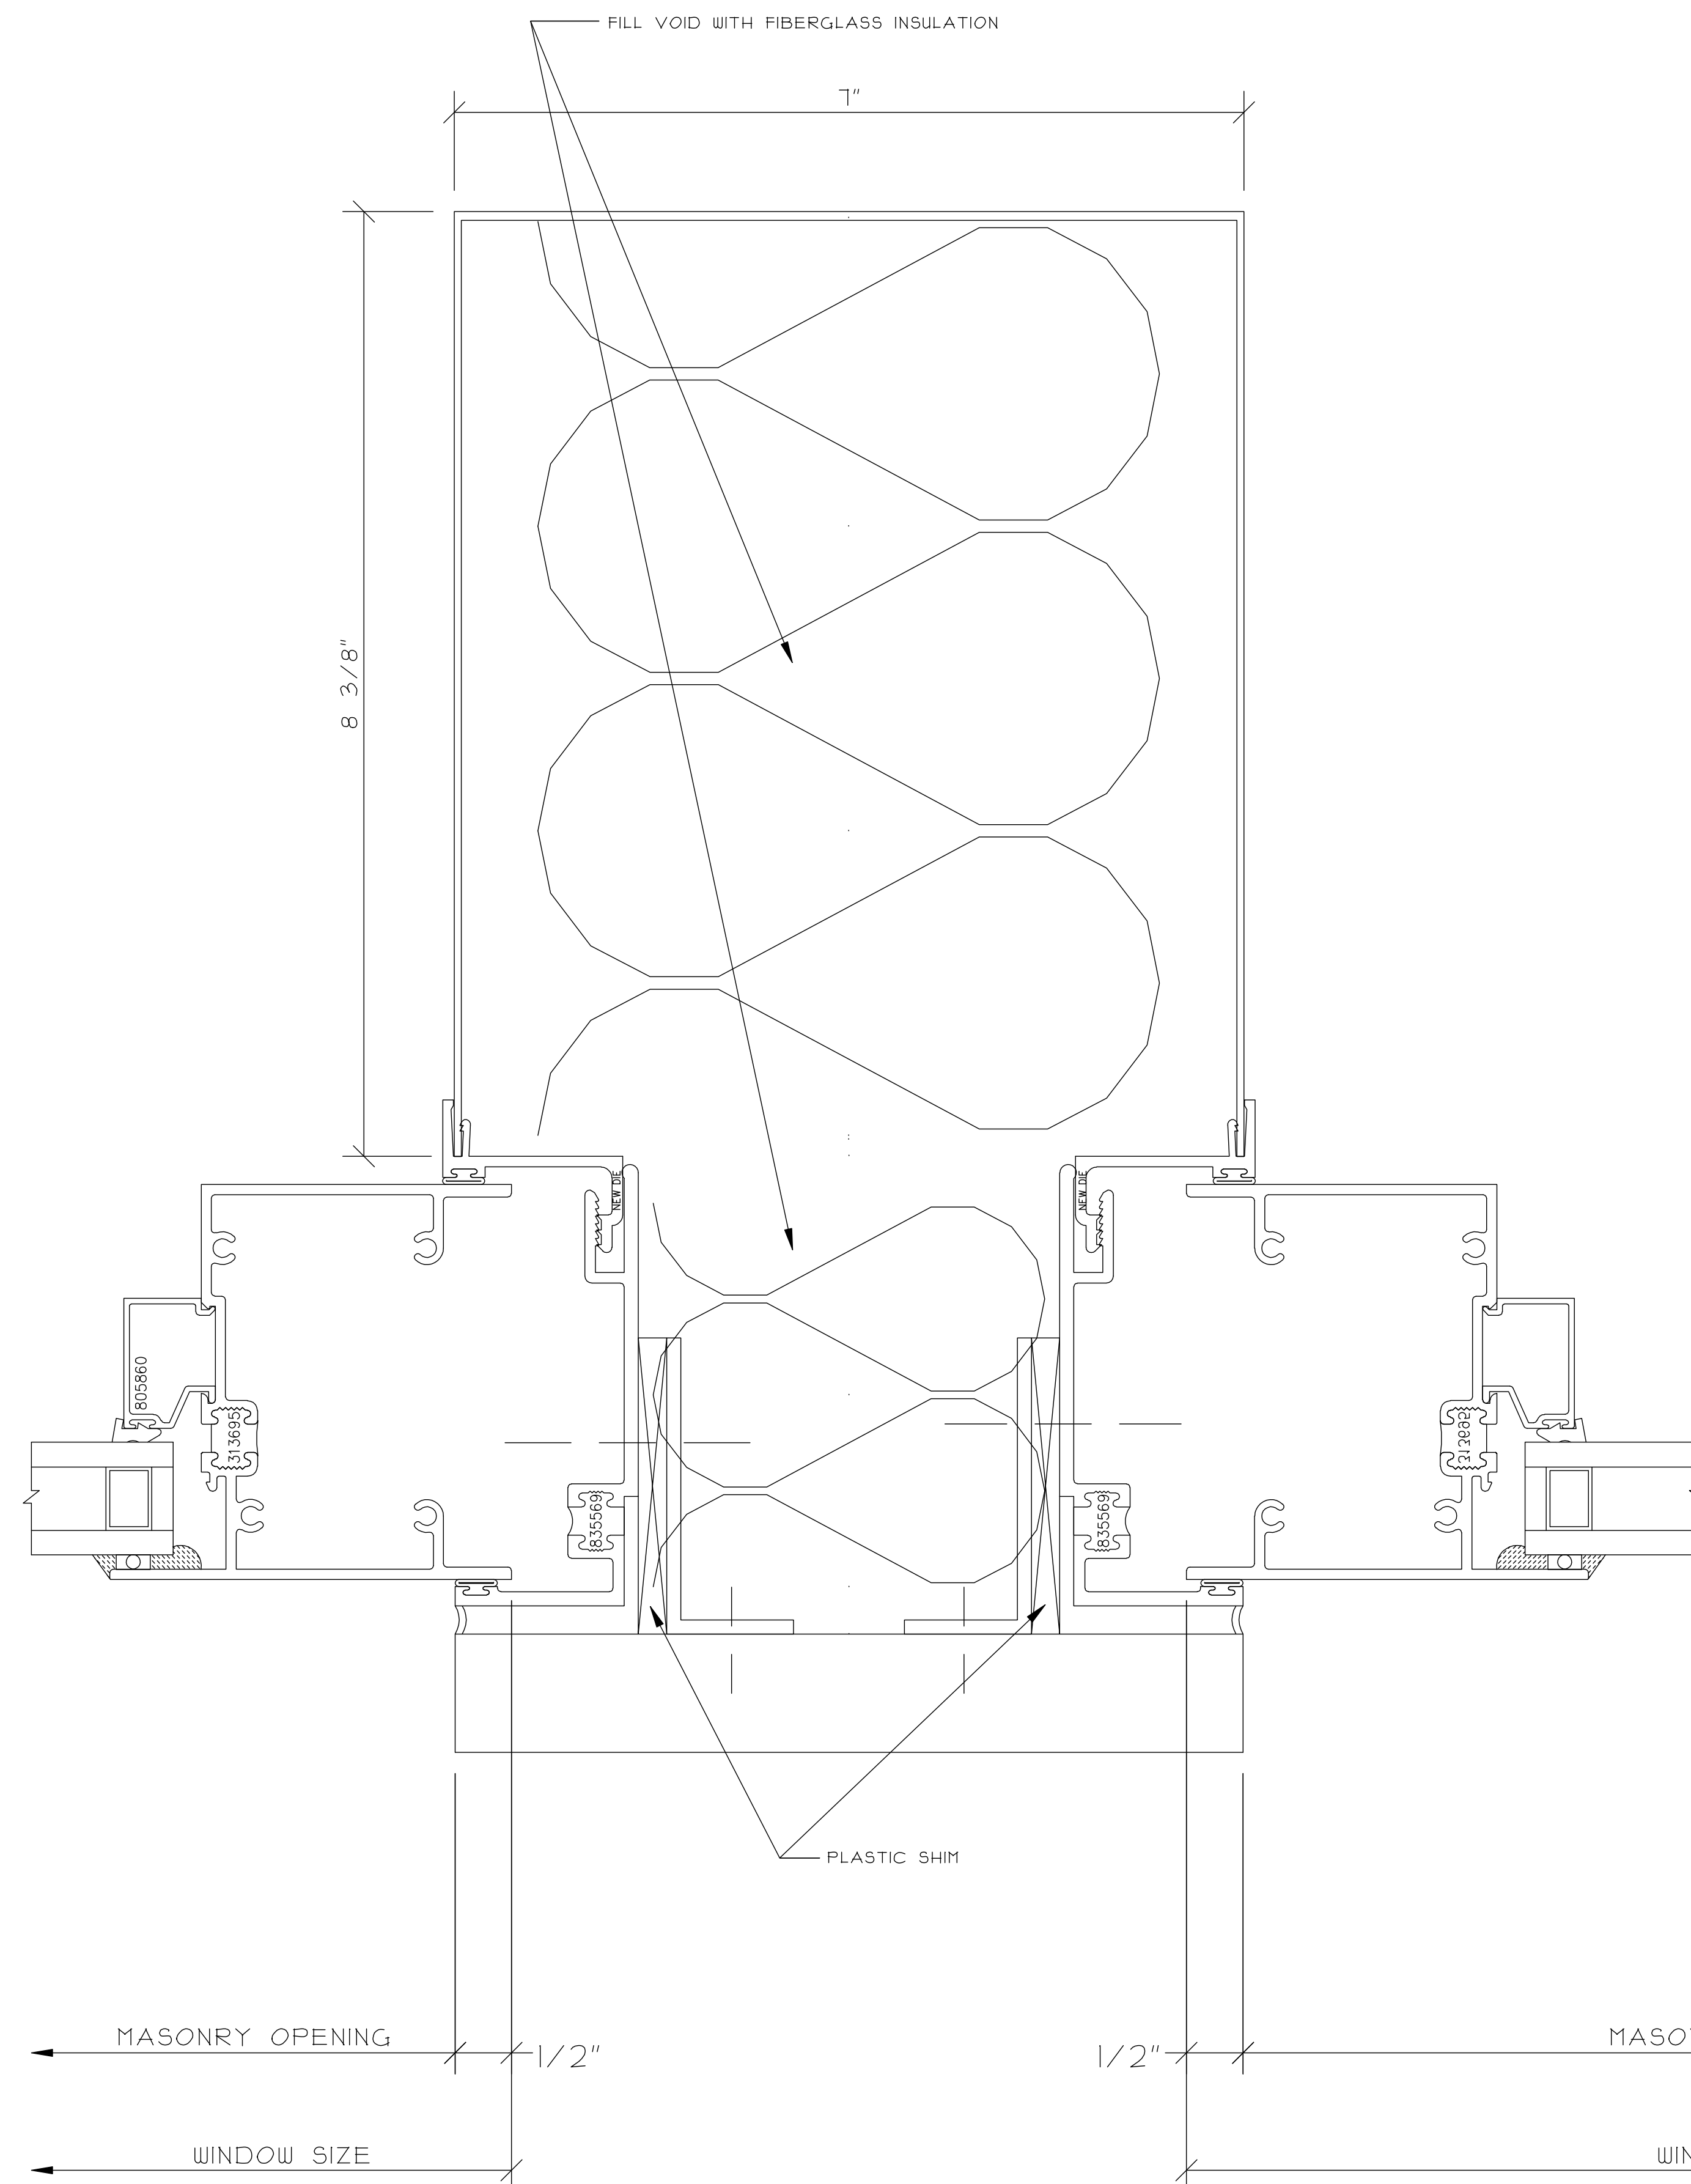

① FIXED UPPER
COLUMN JAMB

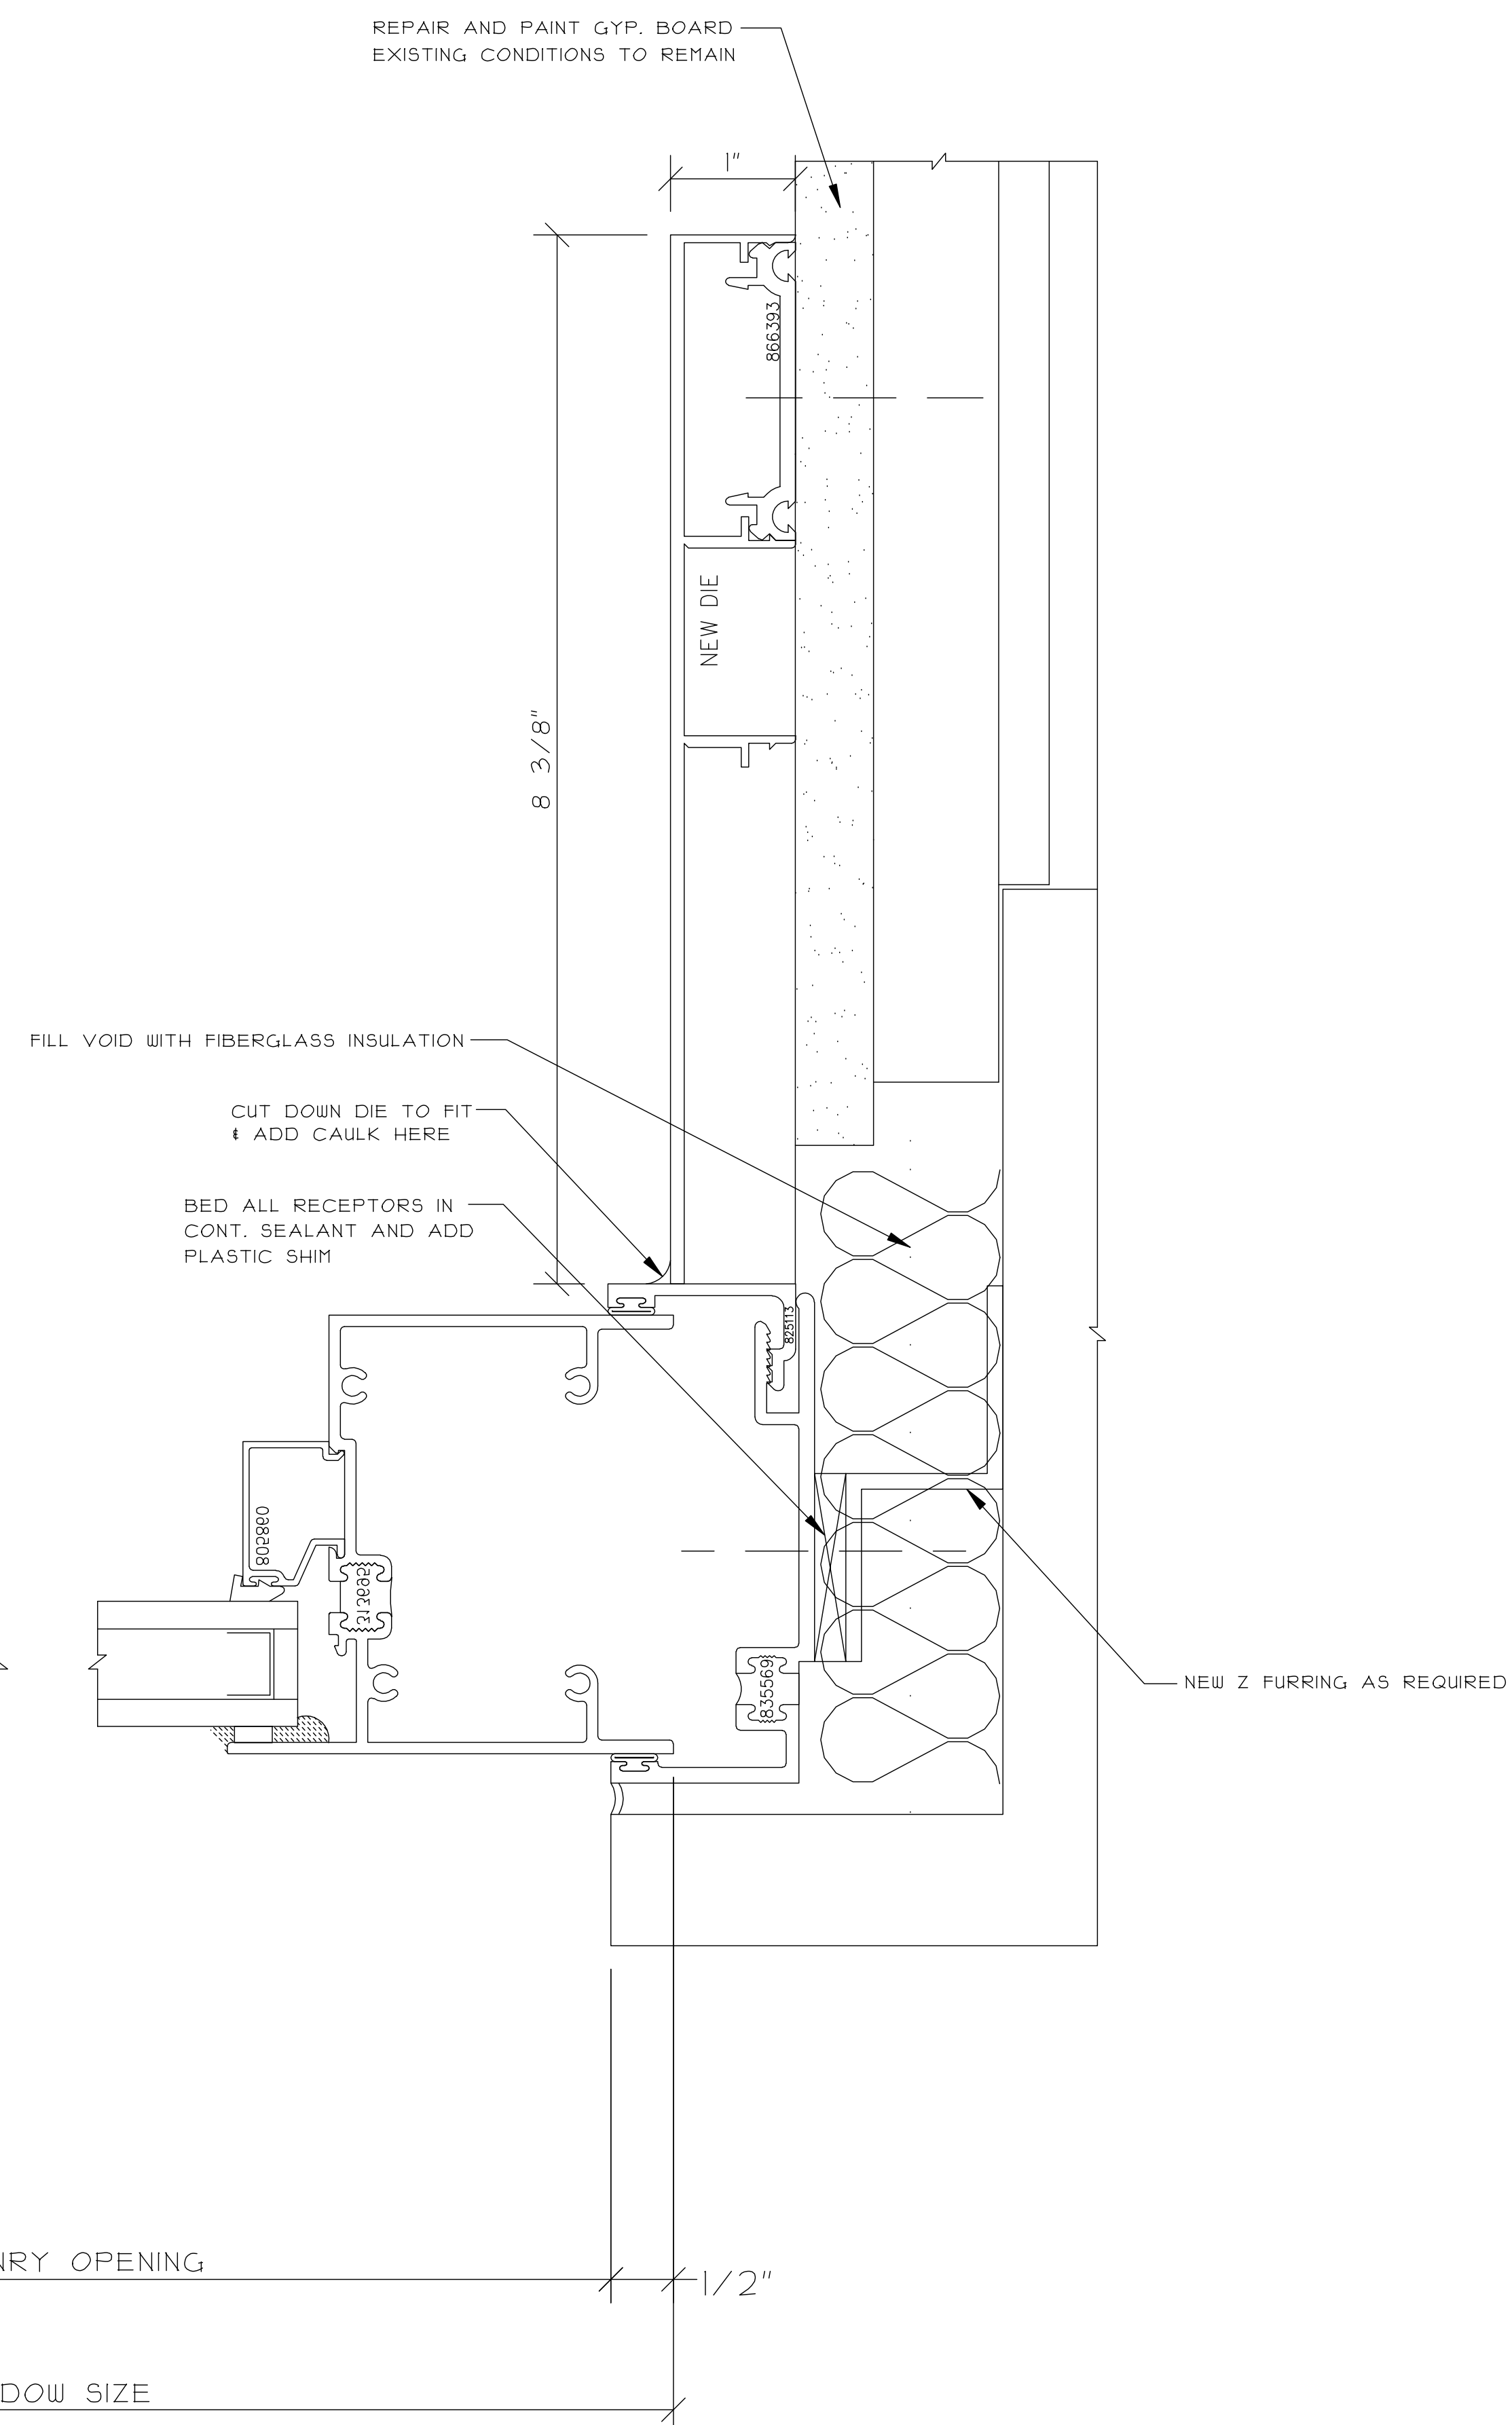

2 FIXED UPPER JAMB
REF. C8/A300

THIS DRAWING INCLUDING THE INFORMATION, DATA, AND DESIGN IS CONFIDENTIAL AND THE PROPERTY OF AJAY GLASS CO. IT IS NOT TO BE COPIED, REPRODUCED OR ITS CONTENTS DIVULGED WITHOUT THE WRITTEN PERMISSION OF AJAY GLASS CO.

TITLE

WINDOW WALL
DETAILS

DRAWN BY / DATE

SAMPLE

CHECKED BY / DATE
AJAY PROJECT MANAGER:

SCALE:
12" = 1'-0"

AJAY PROJECT NO.:


DWG NO.:

460

CONSTRUCTION MANAGER:

ARCHITECT INFO:

PROJECT INFO:[illegible]

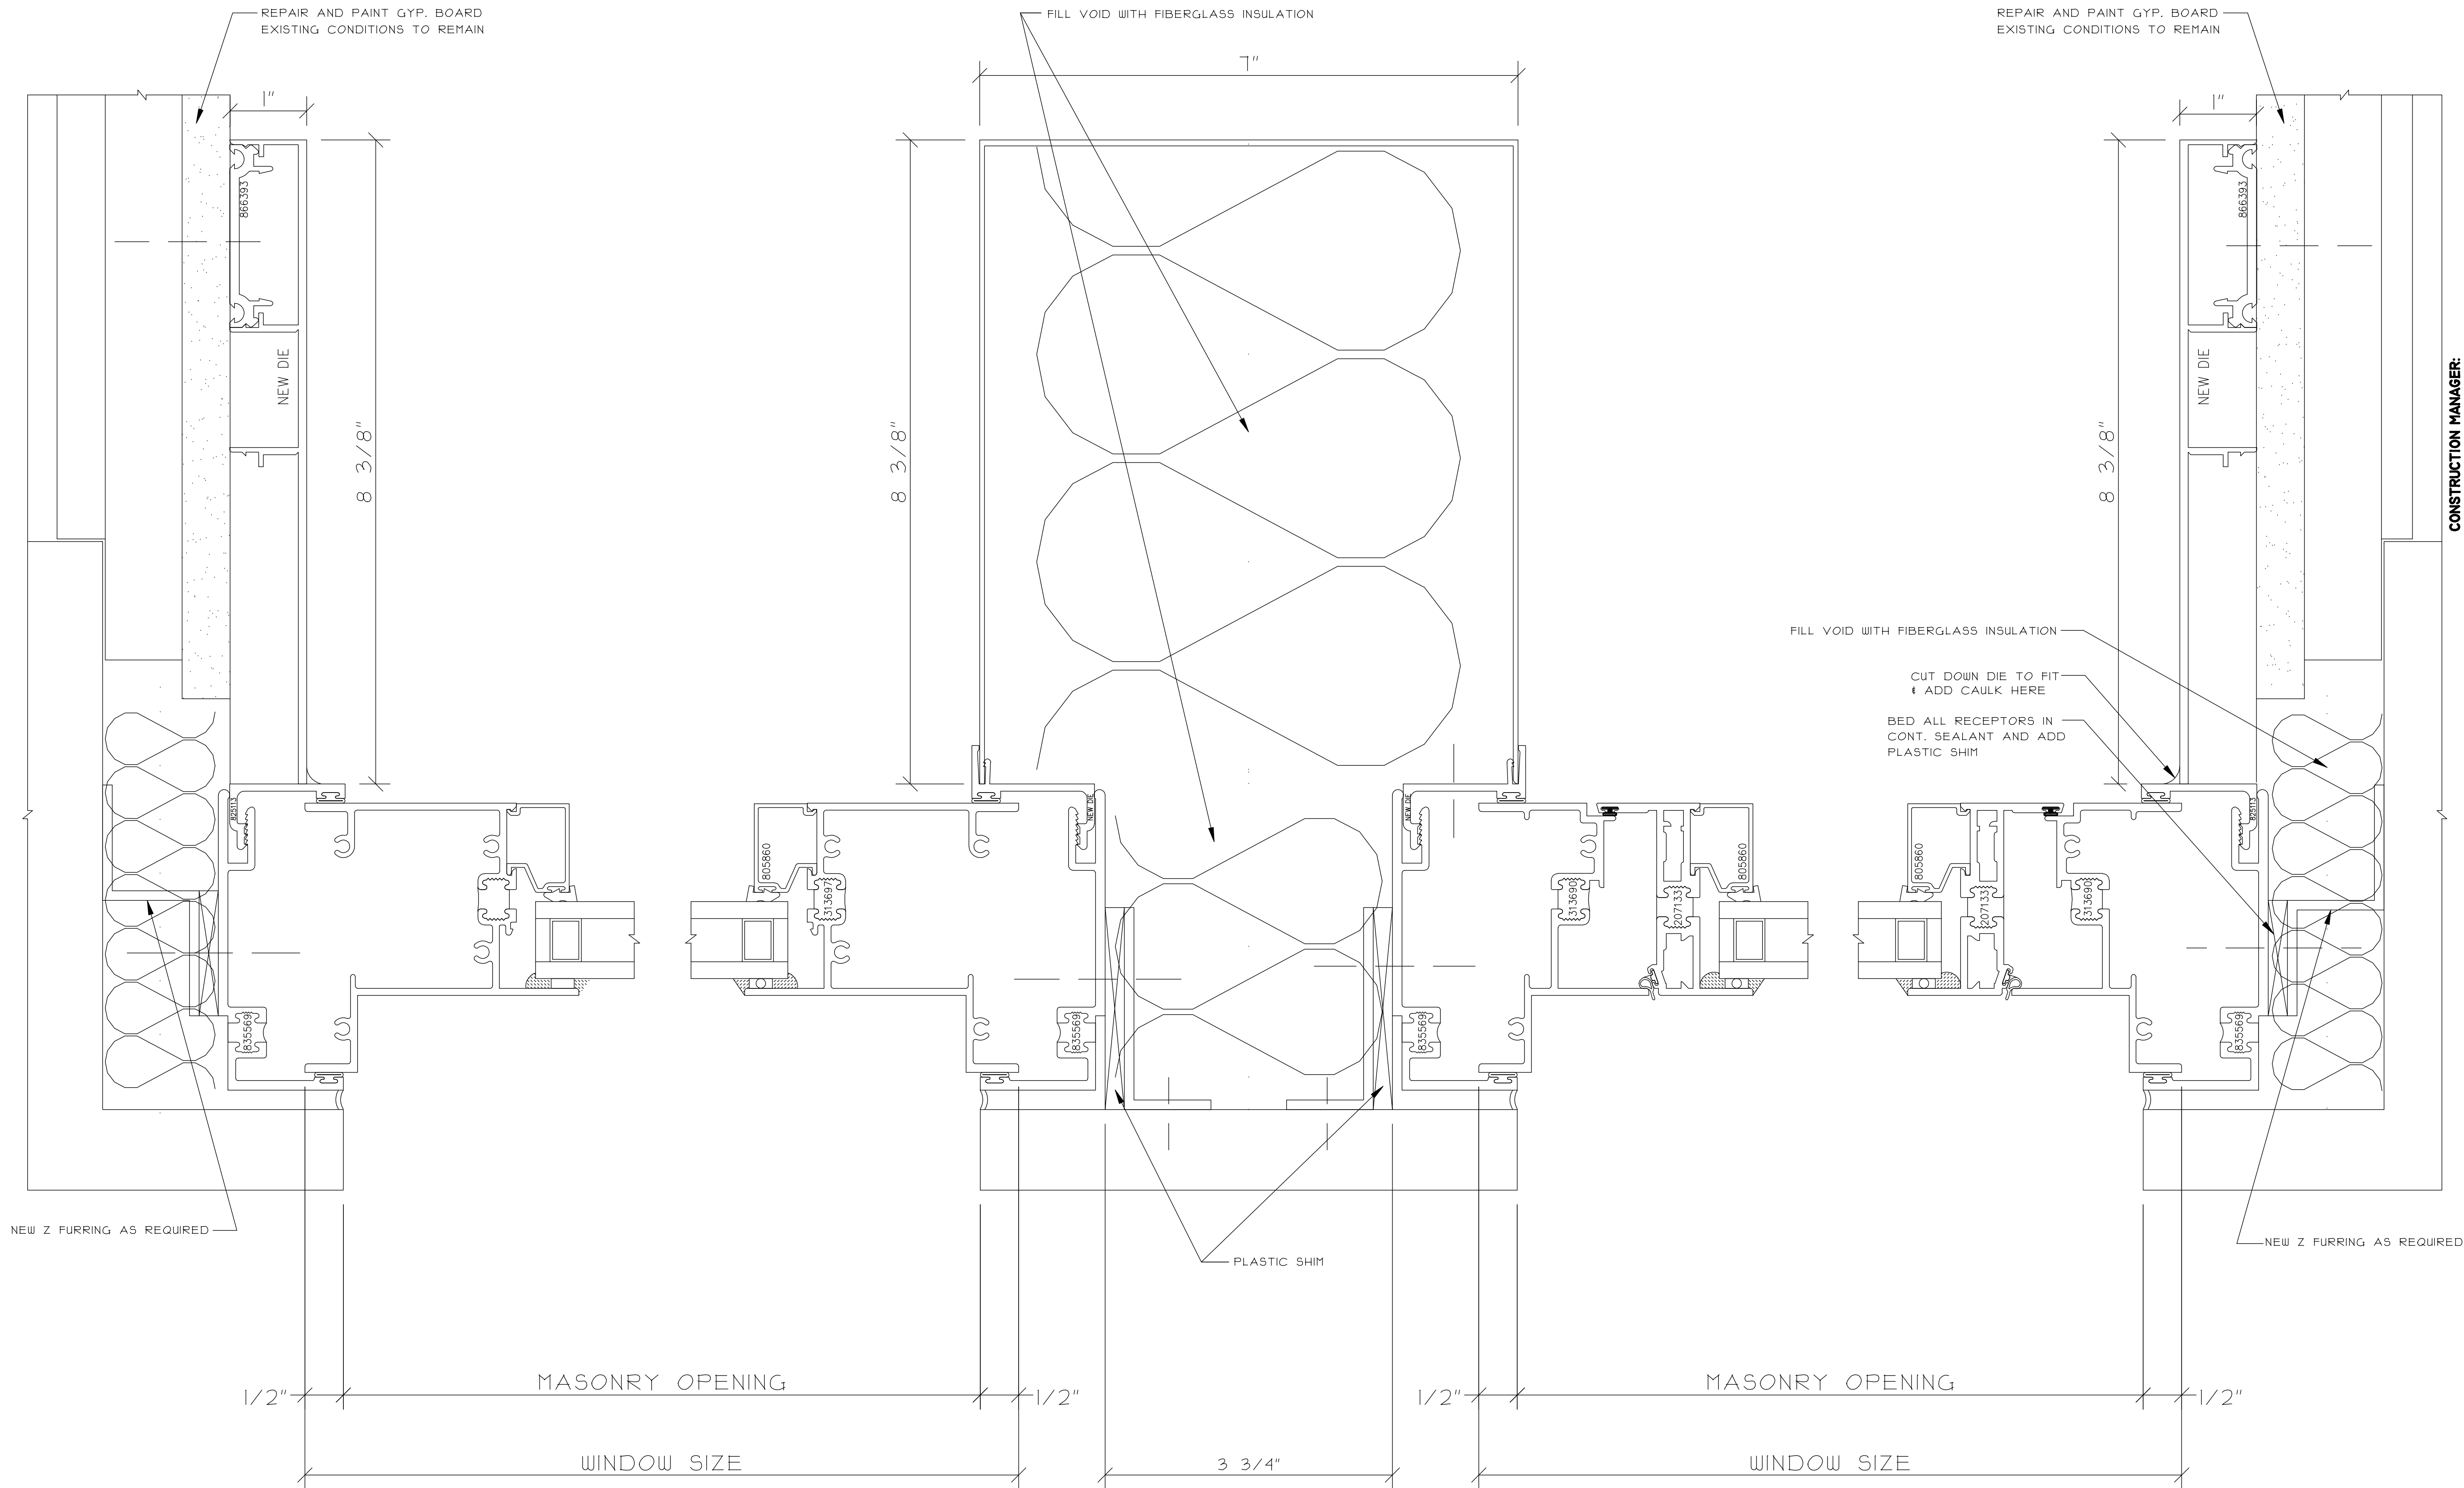

1 FIXED LOWER JAMB

2 FIXED/OPERABLE LOWER COLUMN JAMB
REF. C10/A300

3 OPERABLE JAMB
REF. C12/A300

THIS DRAWING INCLUDING THE INFORMATION, DATA AND DESIGN IS CONFIDENTIAL AND THE PROPERTY OF AJAY GLASS CO. IT IS NOT TO BE COPIED, REPRODUCED OR ITS CONTENTS DIVULGED WITHOUT THE WRITTEN PERMISSION OF AJAY GLASS CO.		PROJECT INFO:		ARCHITECT INFO:		CONSTRUCTION MANAGER:		CONSTRUCTION MANAGER:		NO. REVISION DESCRIPTION / ACTION TAKEN		BY	DATE
TITLE	WINDOW WALL DETAILS												
DRAWN BY / DATE	SAMPLE												
CHECKED BY / DATE													
AJAY PROJECT MANAGER:													
SCALE:	12" = 1'-0"												
AJAY PROJECT NO.:													
DWG NO.:	461												

