



ALUMINUM CURTAIN WALLS, ALL GLASS DOORS & ALUMINUM PANELS

GENERAL NOTES:

1. GENERAL NOTES

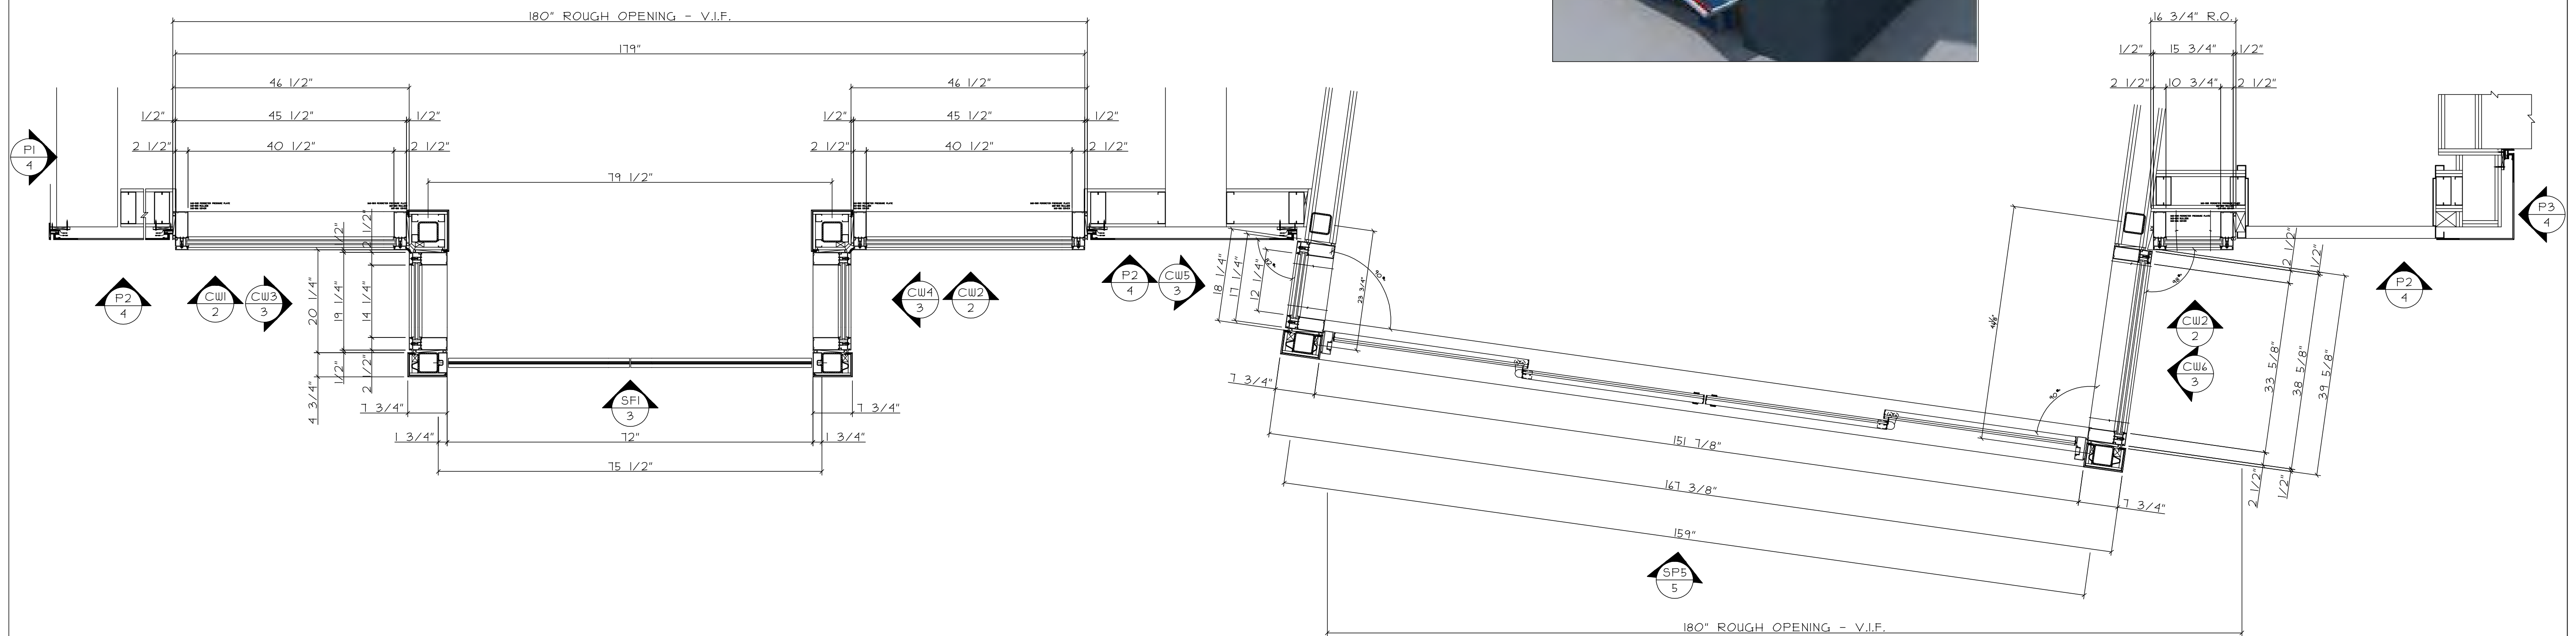

FIRST FLOOR - KEY PLAN

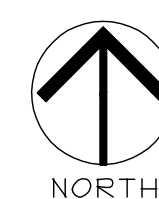

REVISIONS:	DATE:

GLAZING CONTRACTOR:	SAMPLE	SAMPLE	SAMPLE	SAMPLE
	SAMPLE	SAMPLE	SAMPLE	SAMPLE
	SAMPLE	SAMPLE	SAMPLE	SAMPLE
	SAMPLE	SAMPLE	SAMPLE	SAMPLE
	SAMPLE	SAMPLE	SAMPLE	SAMPLE

ARCHITECT:	SAMPLE	SAMPLE	SAMPLE	SAMPLE
	SAMPLE	SAMPLE	SAMPLE	SAMPLE
	SAMPLE	SAMPLE	SAMPLE	SAMPLE
	SAMPLE	SAMPLE	SAMPLE	SAMPLE
	SAMPLE	SAMPLE	SAMPLE	SAMPLE


PROJECT:	SAMPLE	SAMPLE	SAMPLE	SAMPLE
LOCATION:	SAMPLE	SAMPLE	SAMPLE	SAMPLE

SCALE: 3/4" = 1'-0"

DATE: SAMPLE

DRAWN: SAMPLE


PAGE: 1 of 35

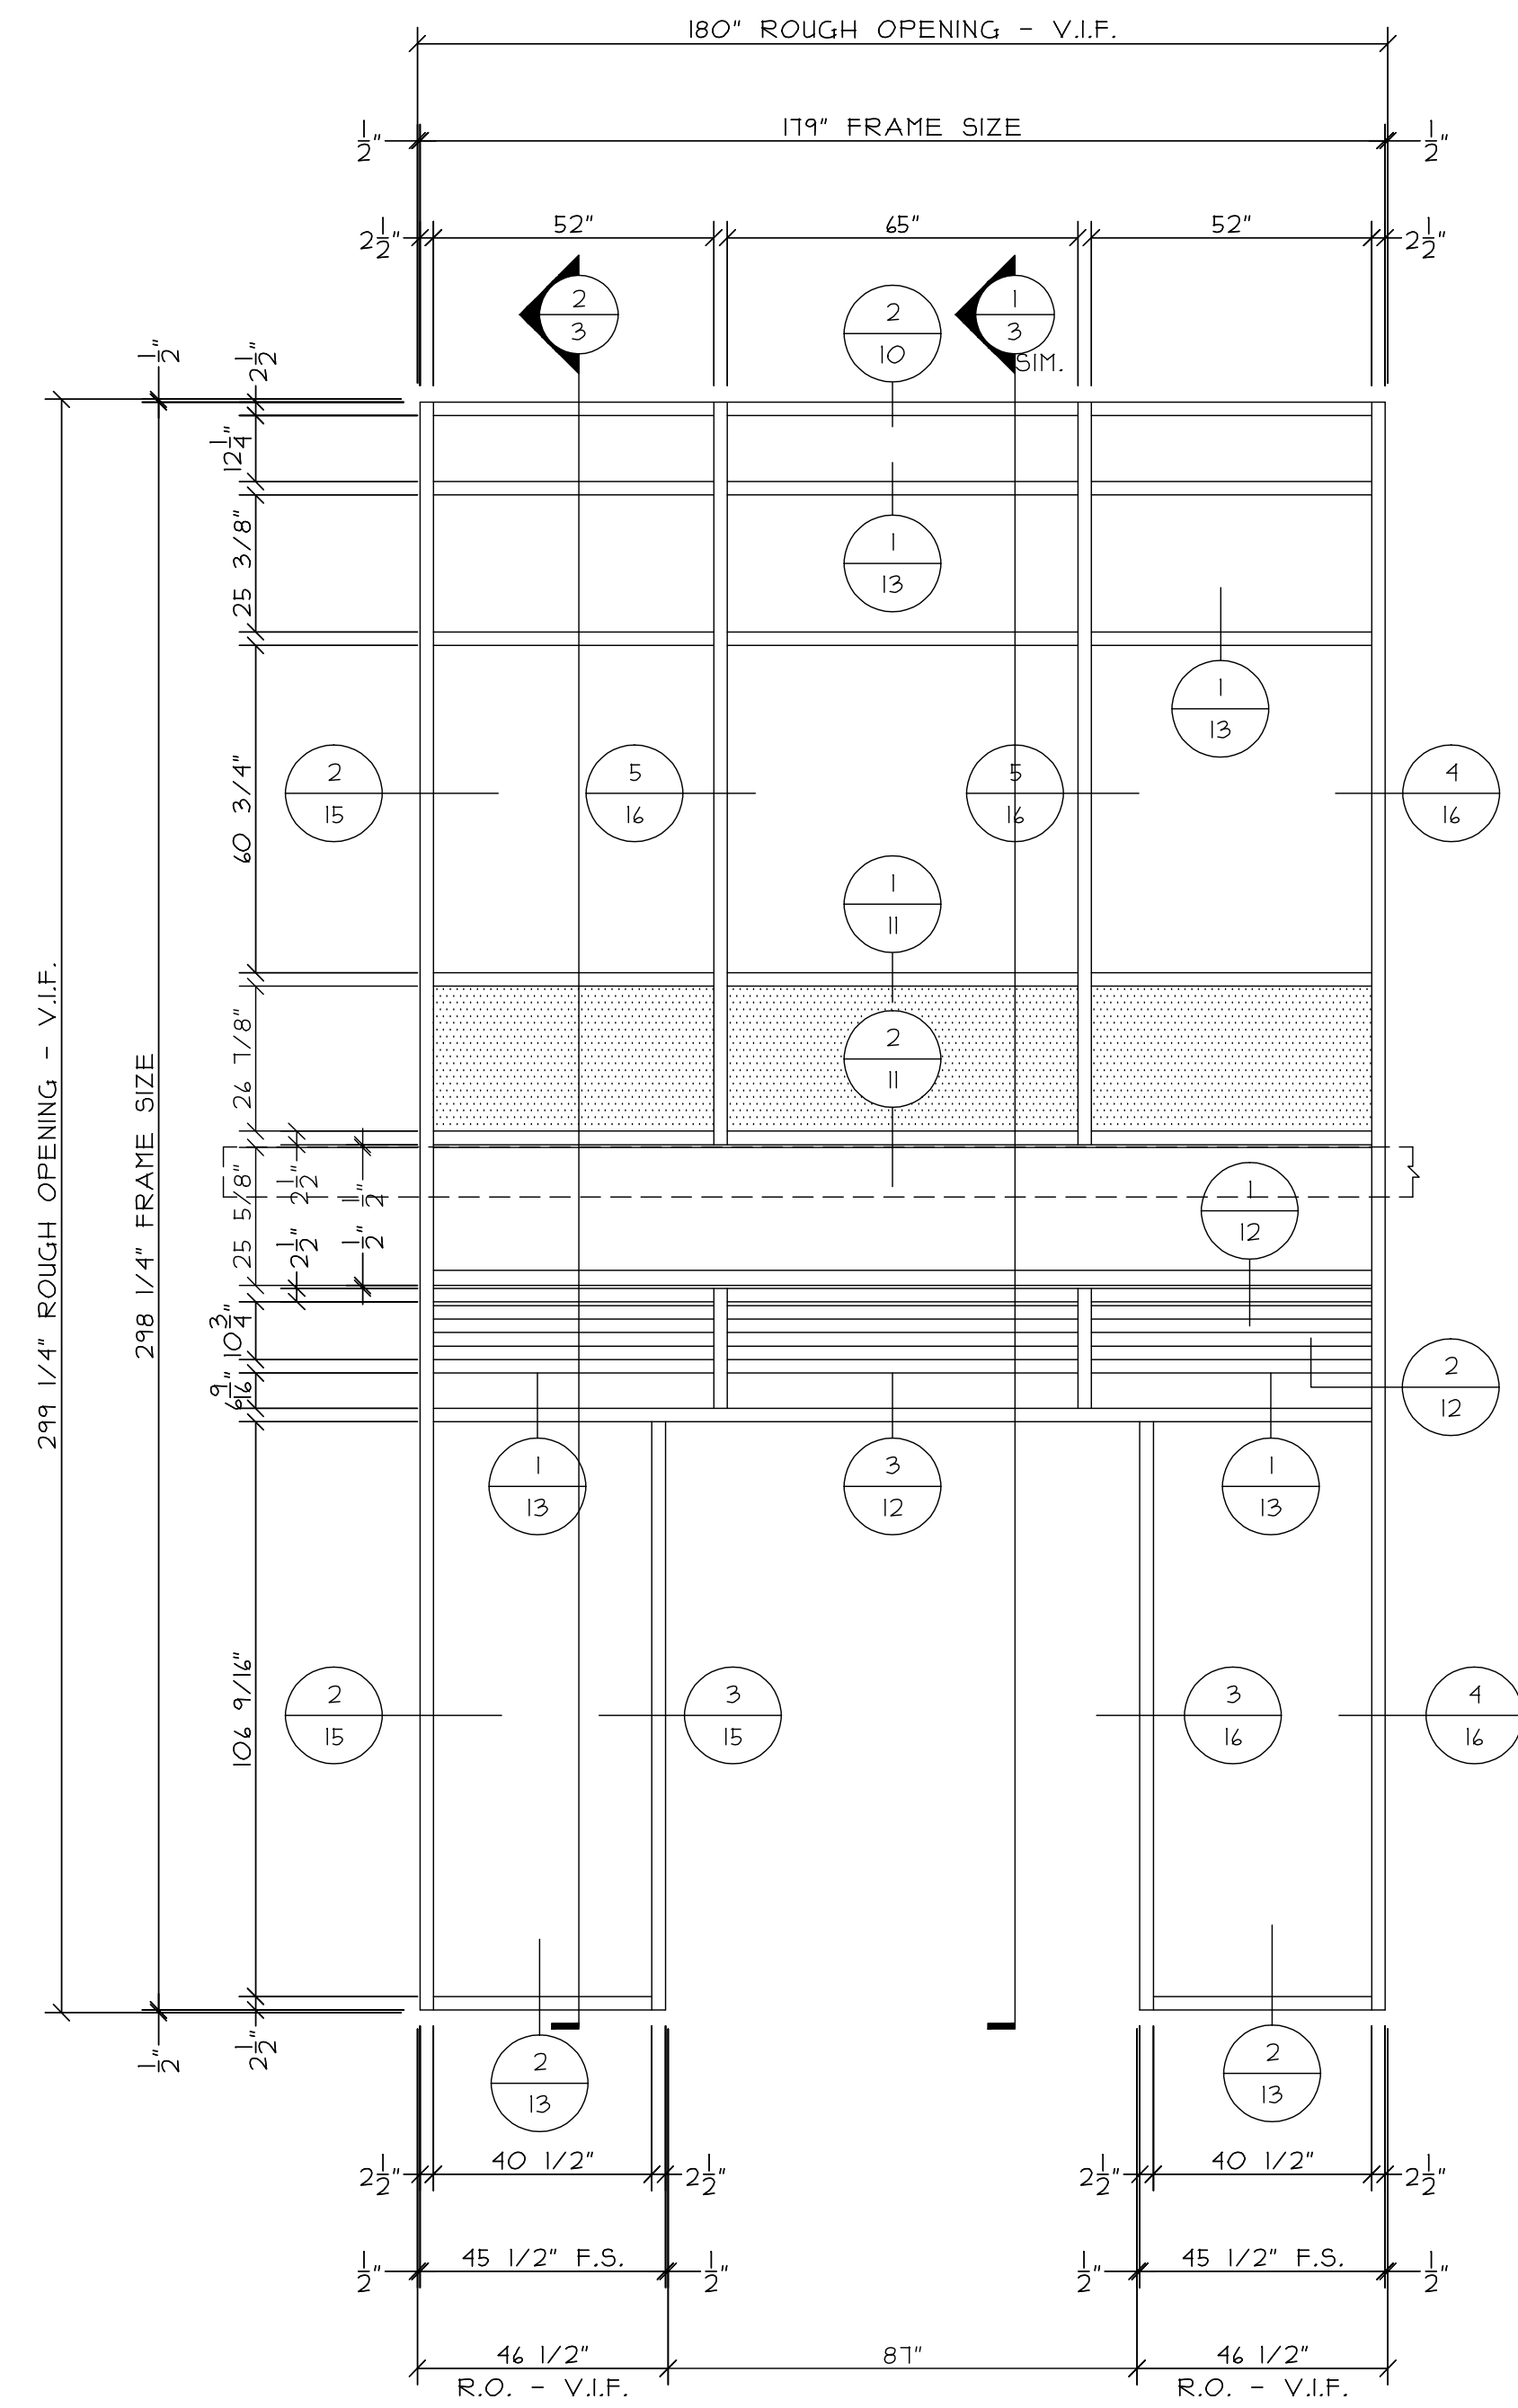

CURTAIN WALL "CW1"

I TOTAL

KAWNEER 1600 SYSTEM 1 (2 1/2" x 1 1/2")
ELEVATION SHOWN FLAT

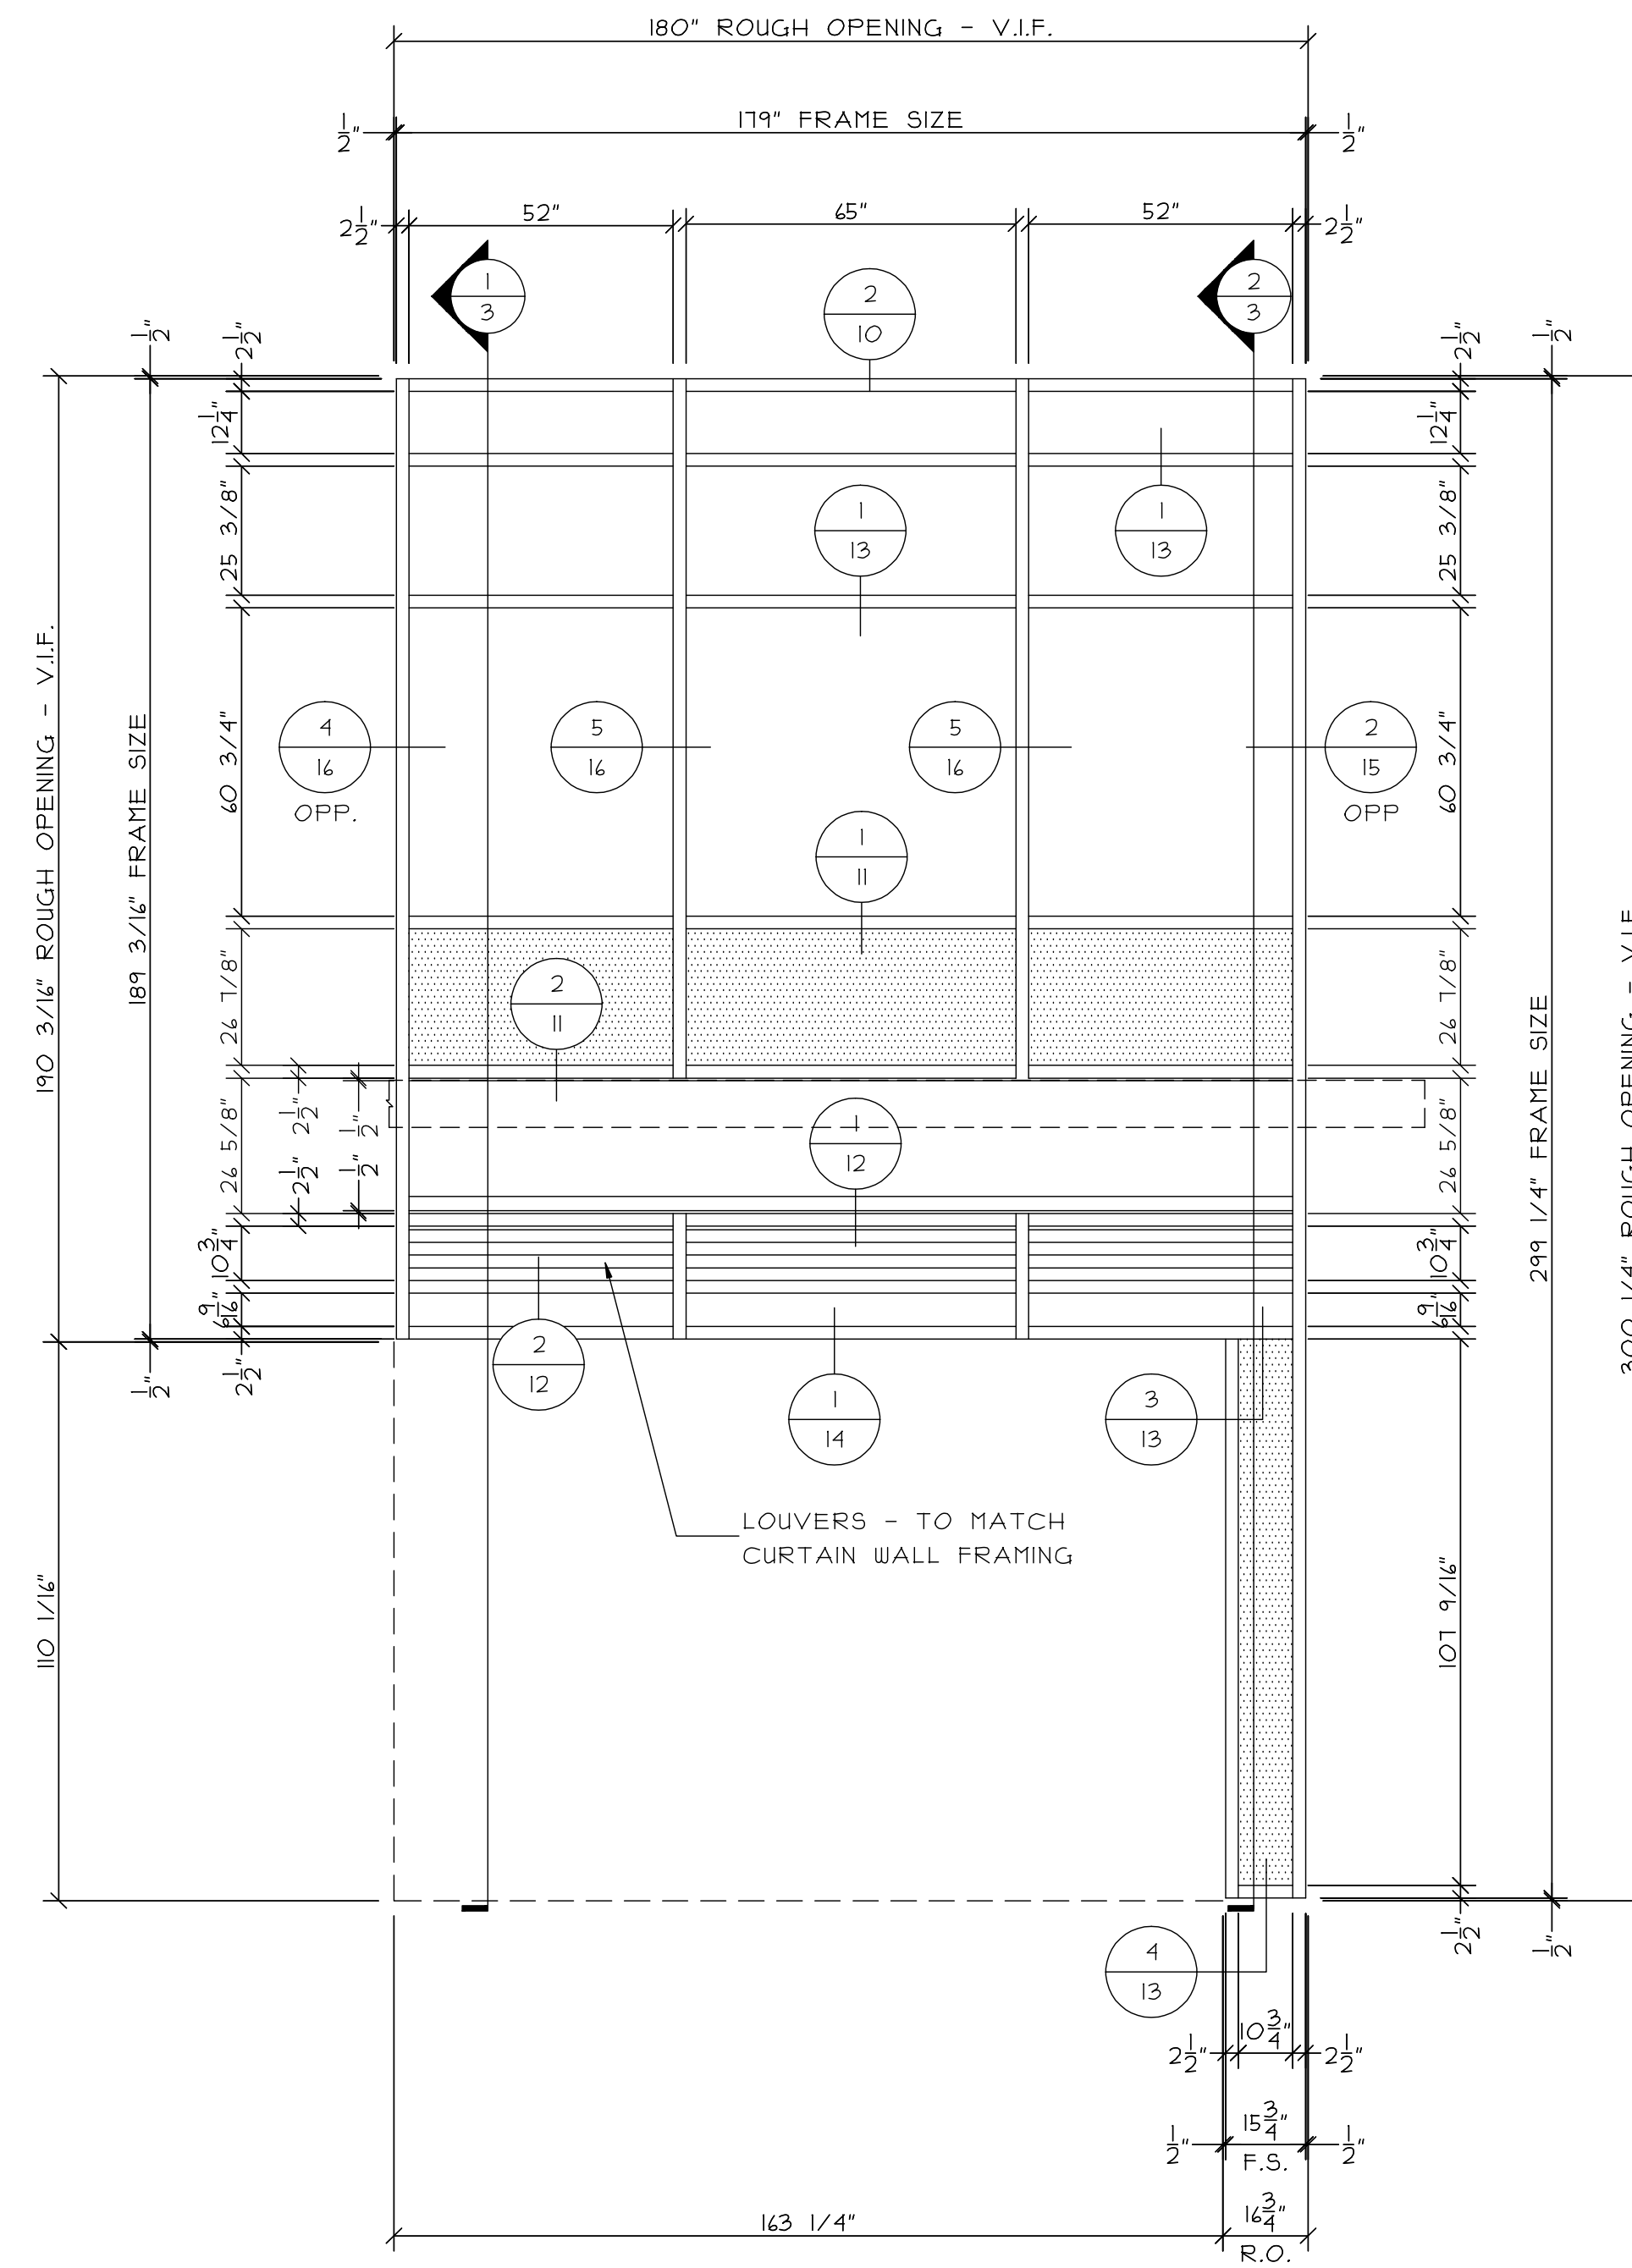

CURTAIN WALL "CW2"

I TOTAL

KAWNEER 1600 SYSTEM 1 (2 1/2" x 1 1/2")
ELEVATION SHOWN FLAT

REVISIONS:	DATE:

GLAZING CONTRACTOR:
SAMPLE SAMPLE SAMPLE
SAMPLE SAMPLE SAMPLE
SAMPLE SAMPLE SAMPLE
SAMPLE SAMPLE SAMPLE
SAMPLE SAMPLE SAMPLE

ARCHITECT:
SAMPLE SAMPLE SAMPLE
SAMPLE SAMPLE SAMPLE
SAMPLE SAMPLE SAMPLE
SAMPLE SAMPLE SAMPLE
SAMPLE SAMPLE SAMPLE


PROJECT:	SAMPLE SAMPLE SAMPLE
LOCATION:	SAMPLE SAMPLE SAMPLE

SCALE:
3/8" = 1'-0"

DATE:
SAMPLE

DRAWN:
SAMPLE


PAGE:
2 of 35

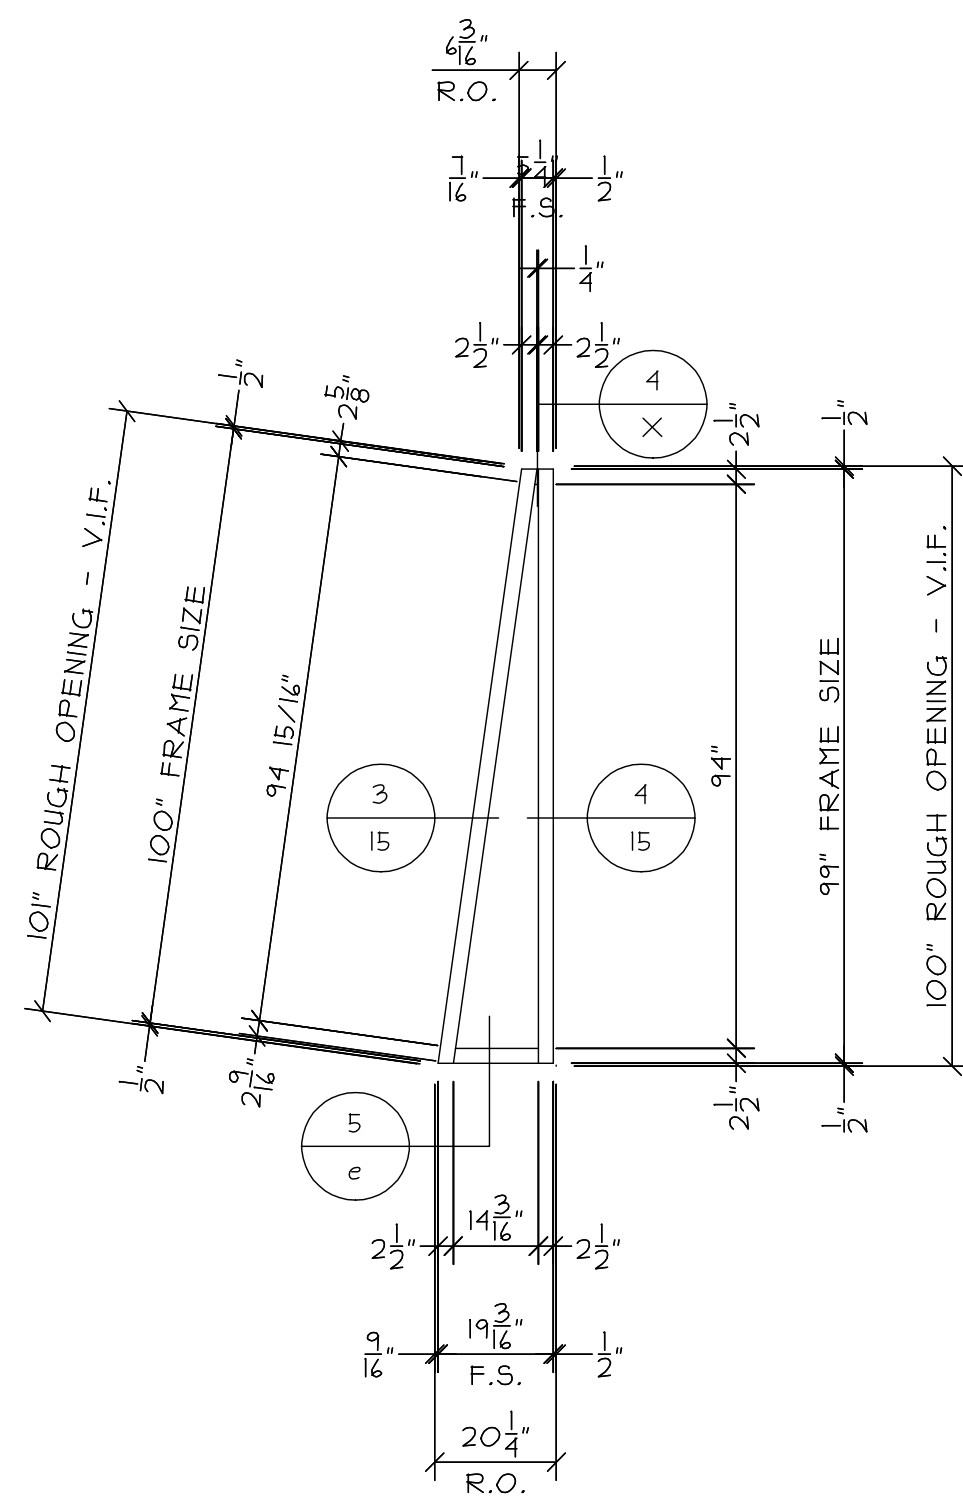

CURTAIN WALL "CW3"

1 TOTAL


KAWNEER 1600 SYSTEM I (2 1/2" x 1 1/2")

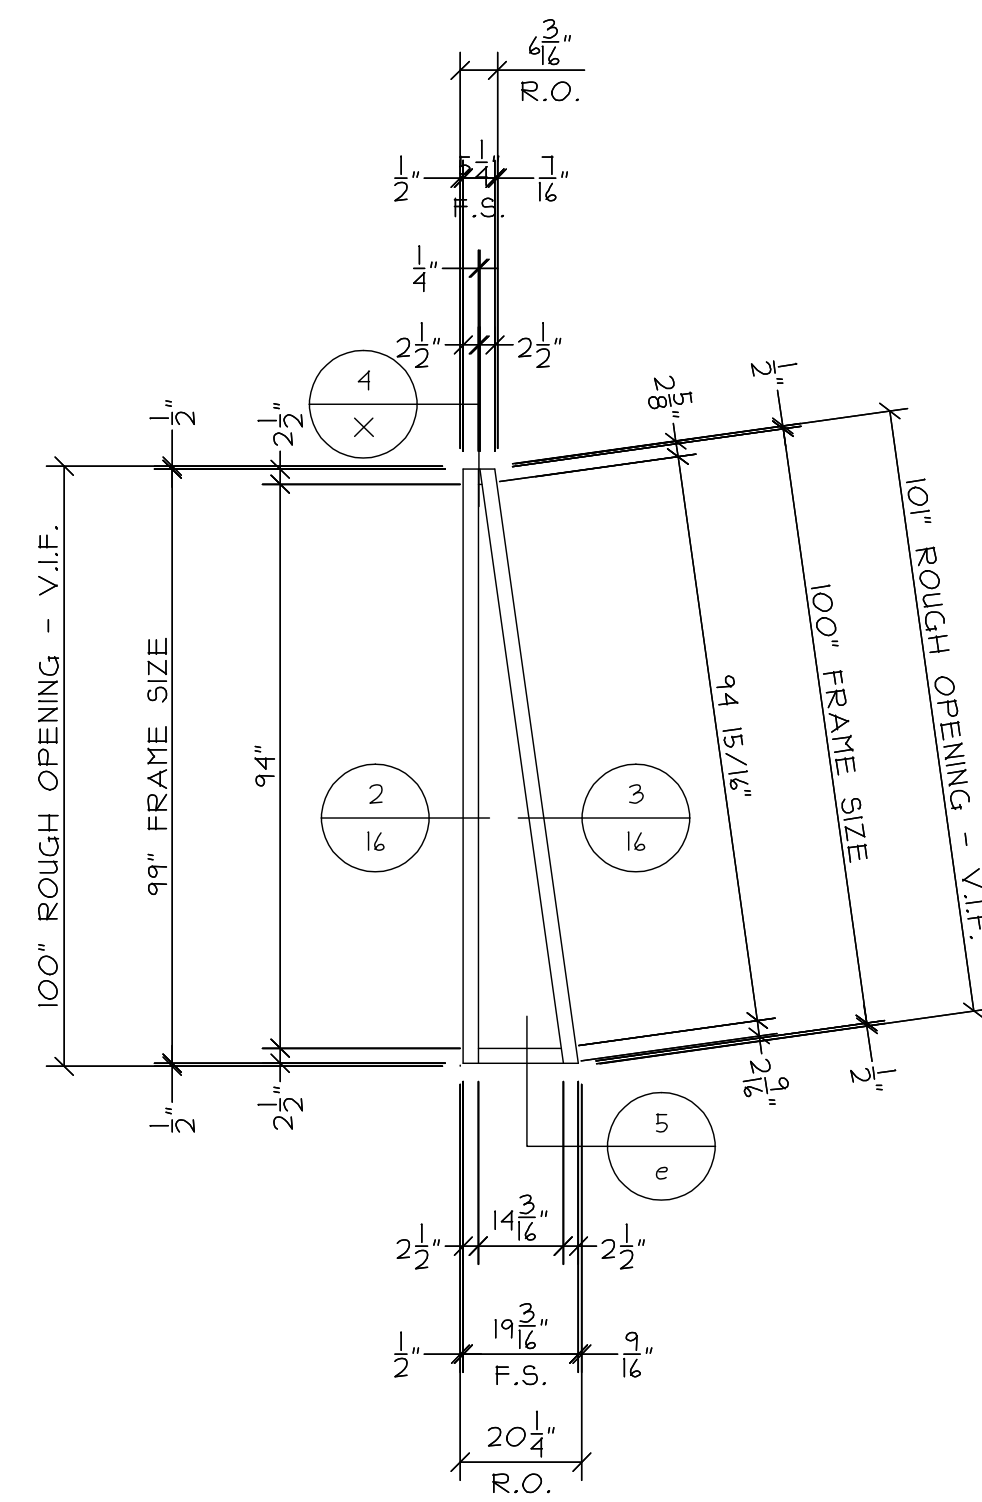

CURTAIN WALL "CW4"

1 TOTAL


KAWNEER 1600 SYSTEM I (2 1/2" x 1 1/2")

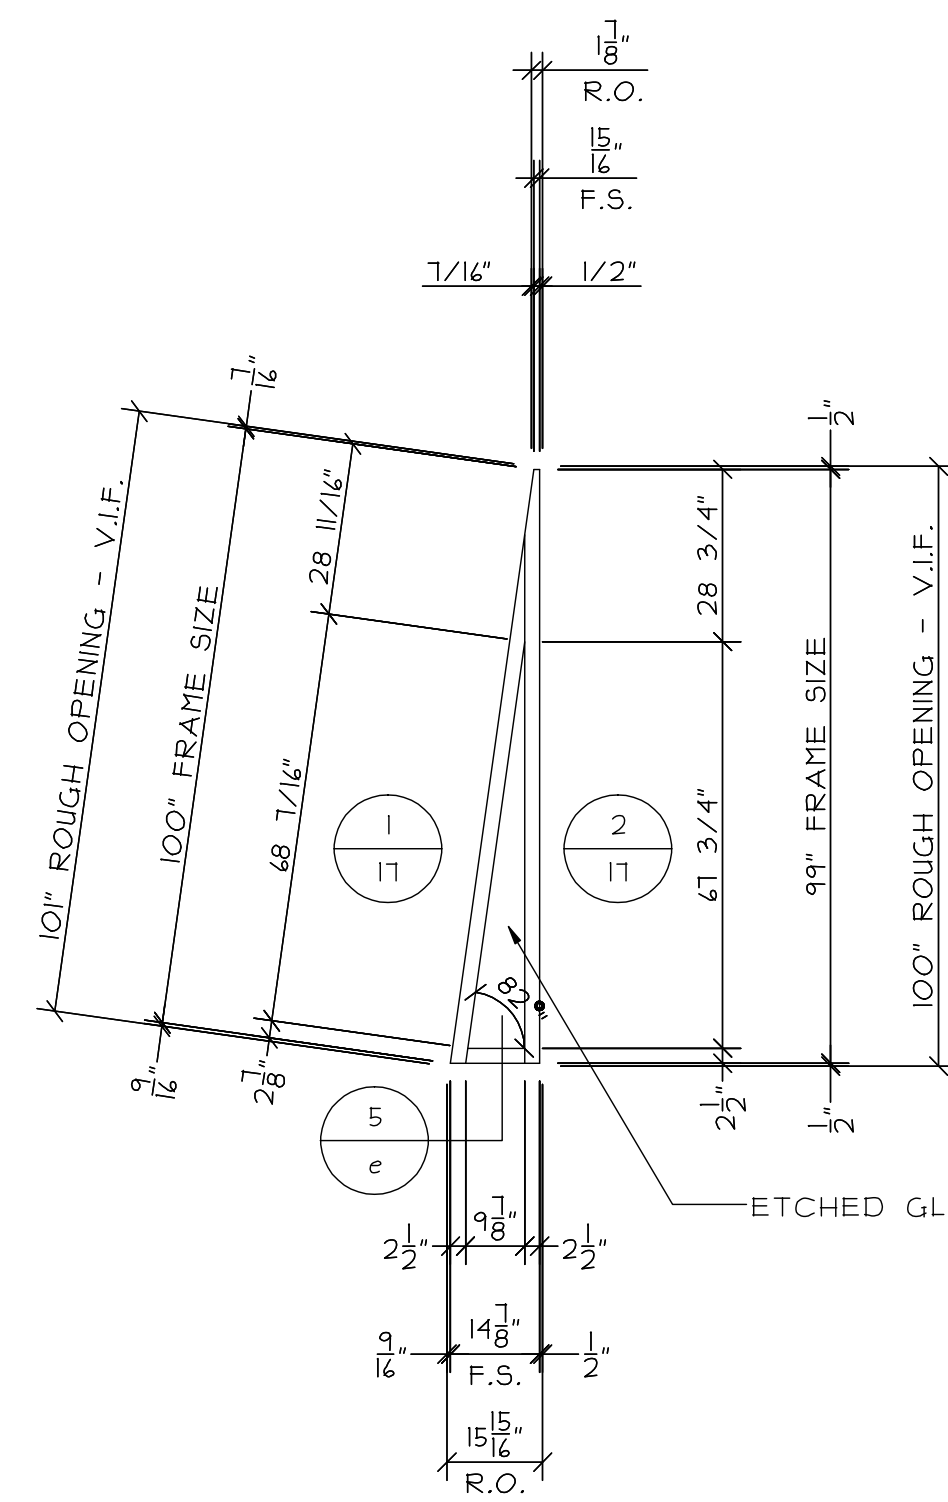

CURTAIN WALL "CW5"

1 TOTAL


KAWNEER 1600 SYSTEM I (2 1/2" x 1 1/2")

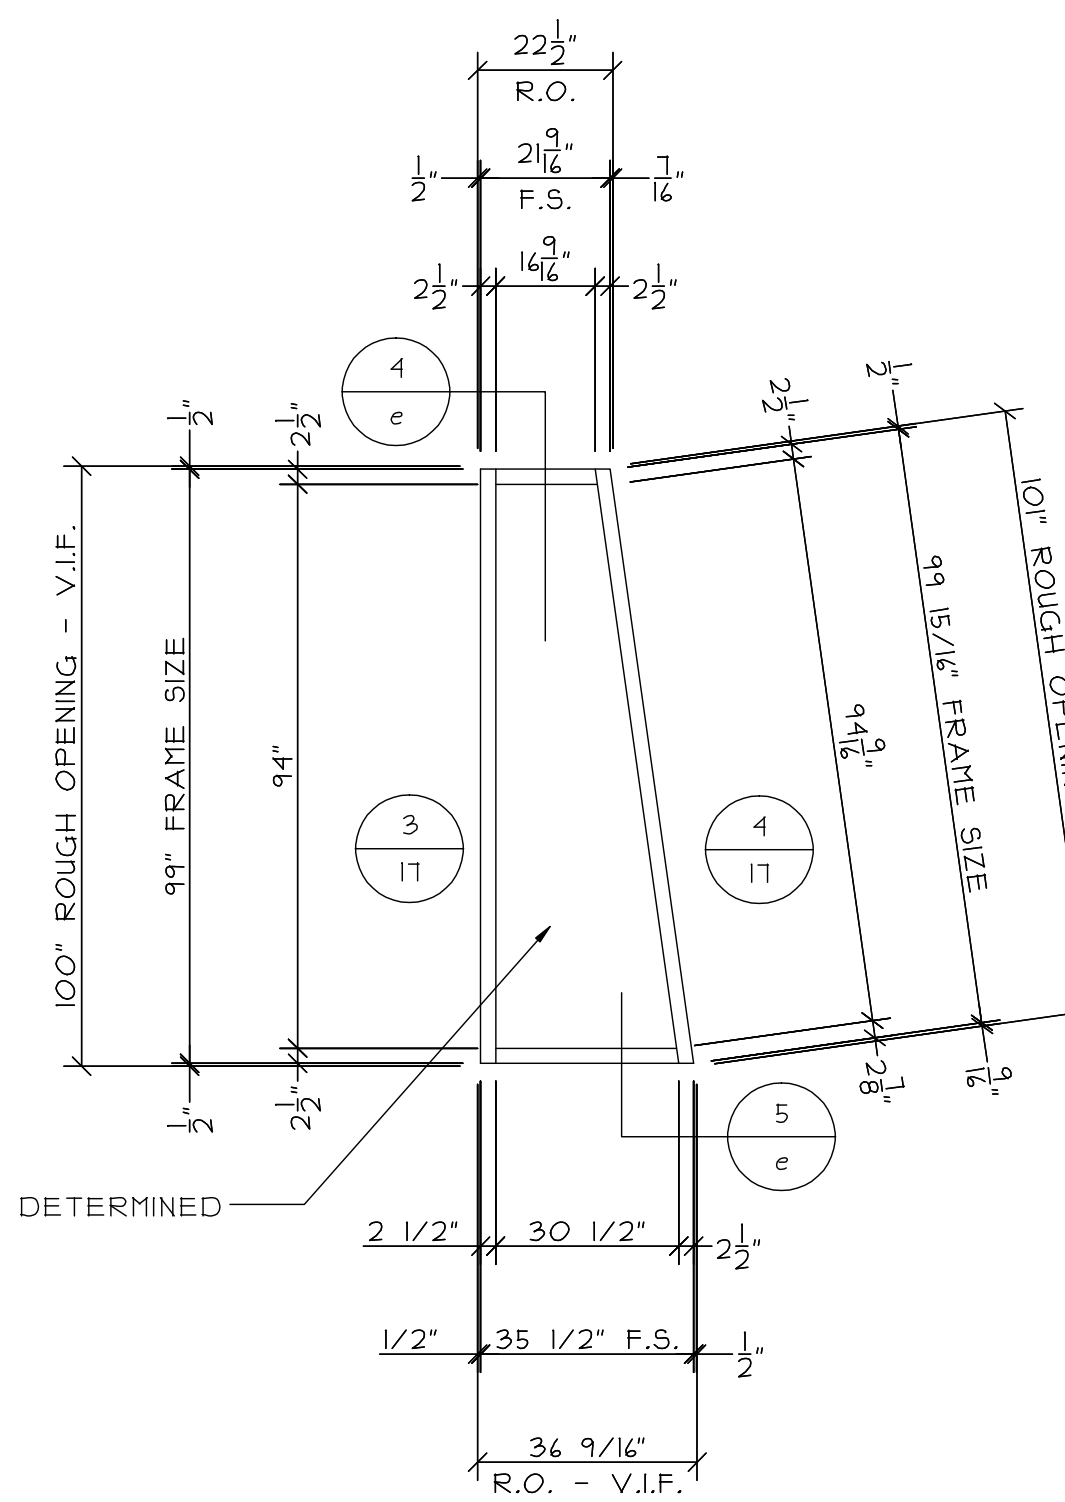

CURTAIN WALL "CW6"

1 TOTAL


KAWNEER 1600 SYSTEM I (2 1/2" x 1 1/2")

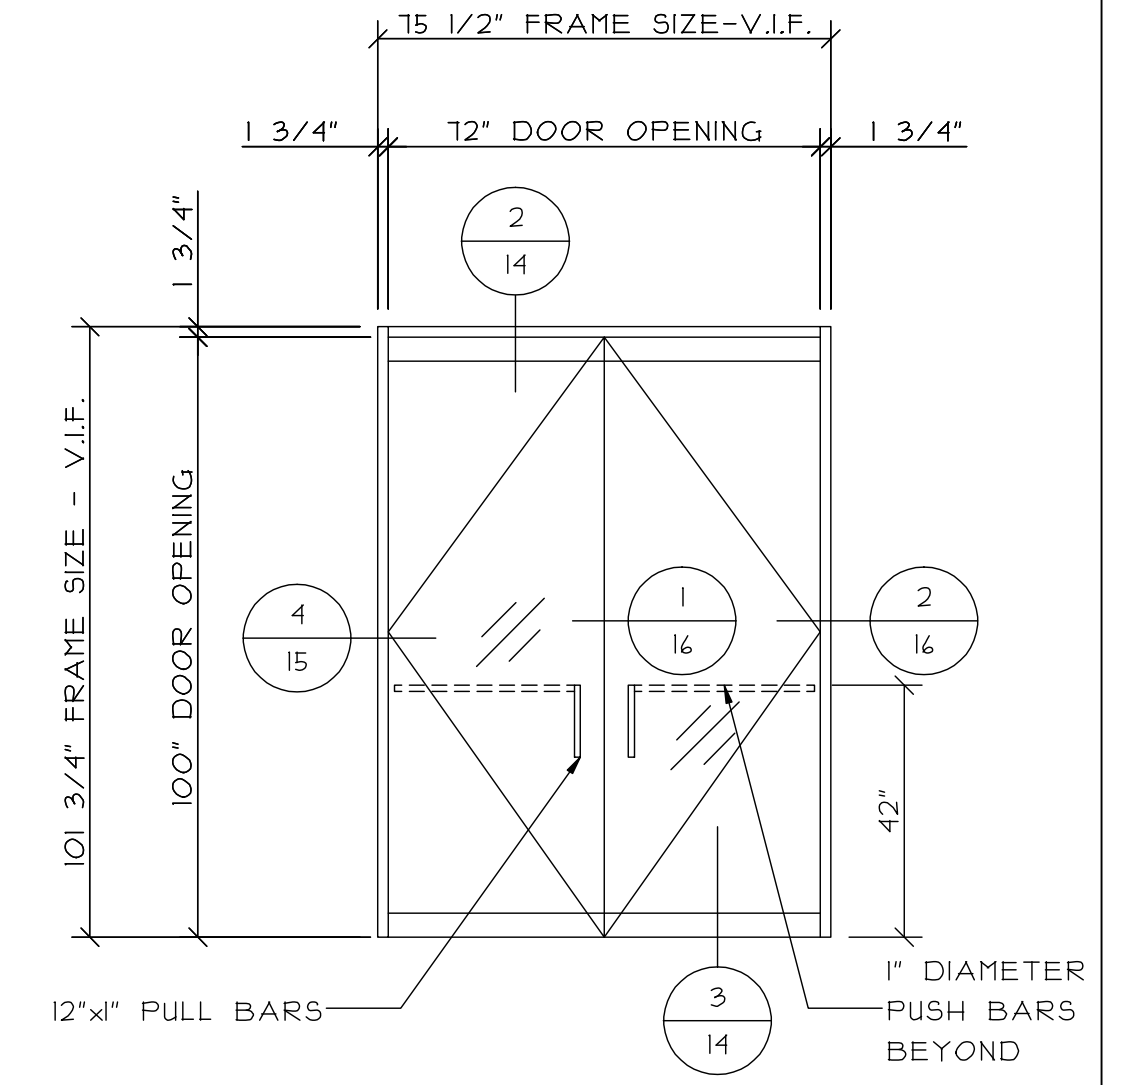


STOREFRONT "SFI"

1 TOTAL

KAWNEER TRIFAB 400 (1 3/4" x 4")

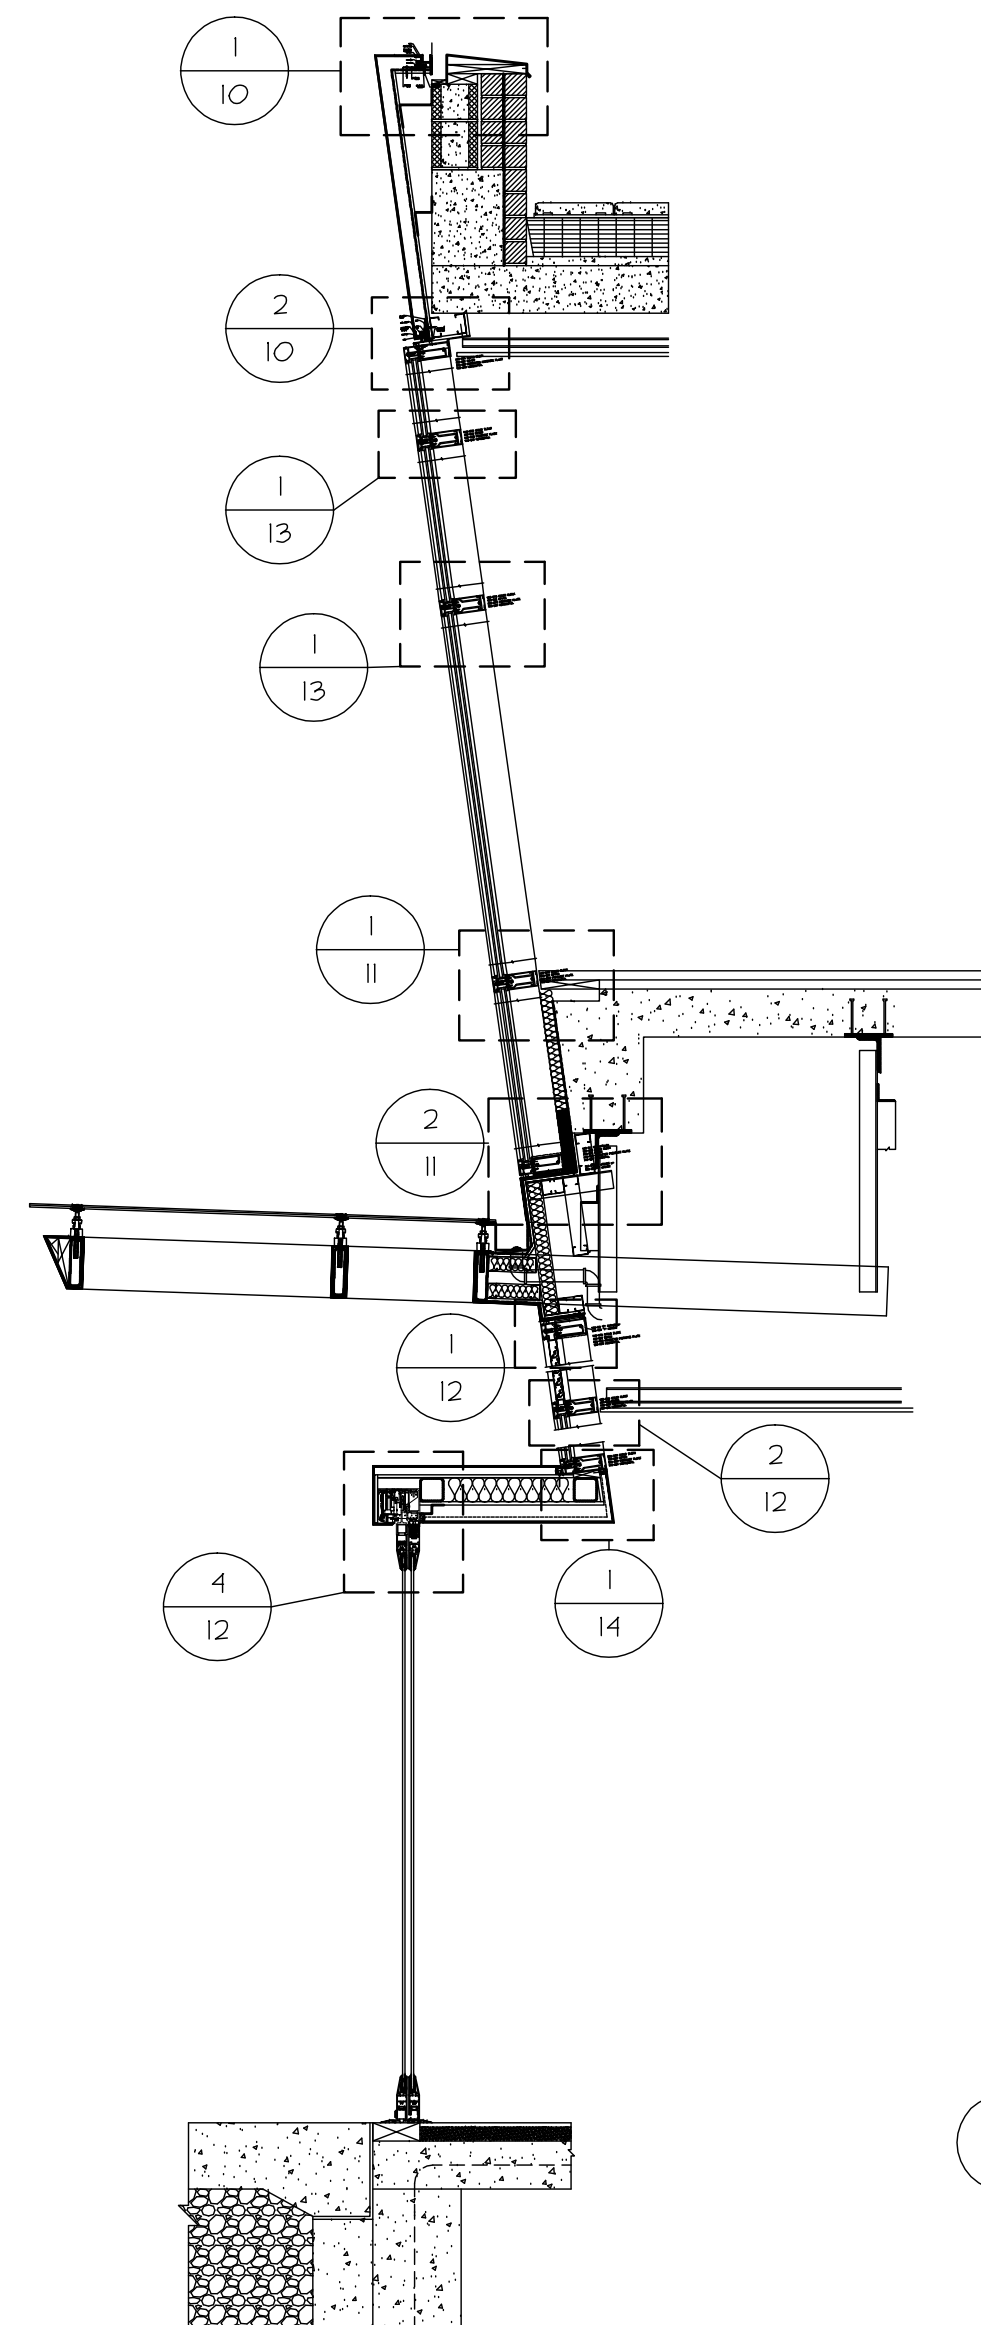

① SECTION @ SLOPED CURTAIN WALL

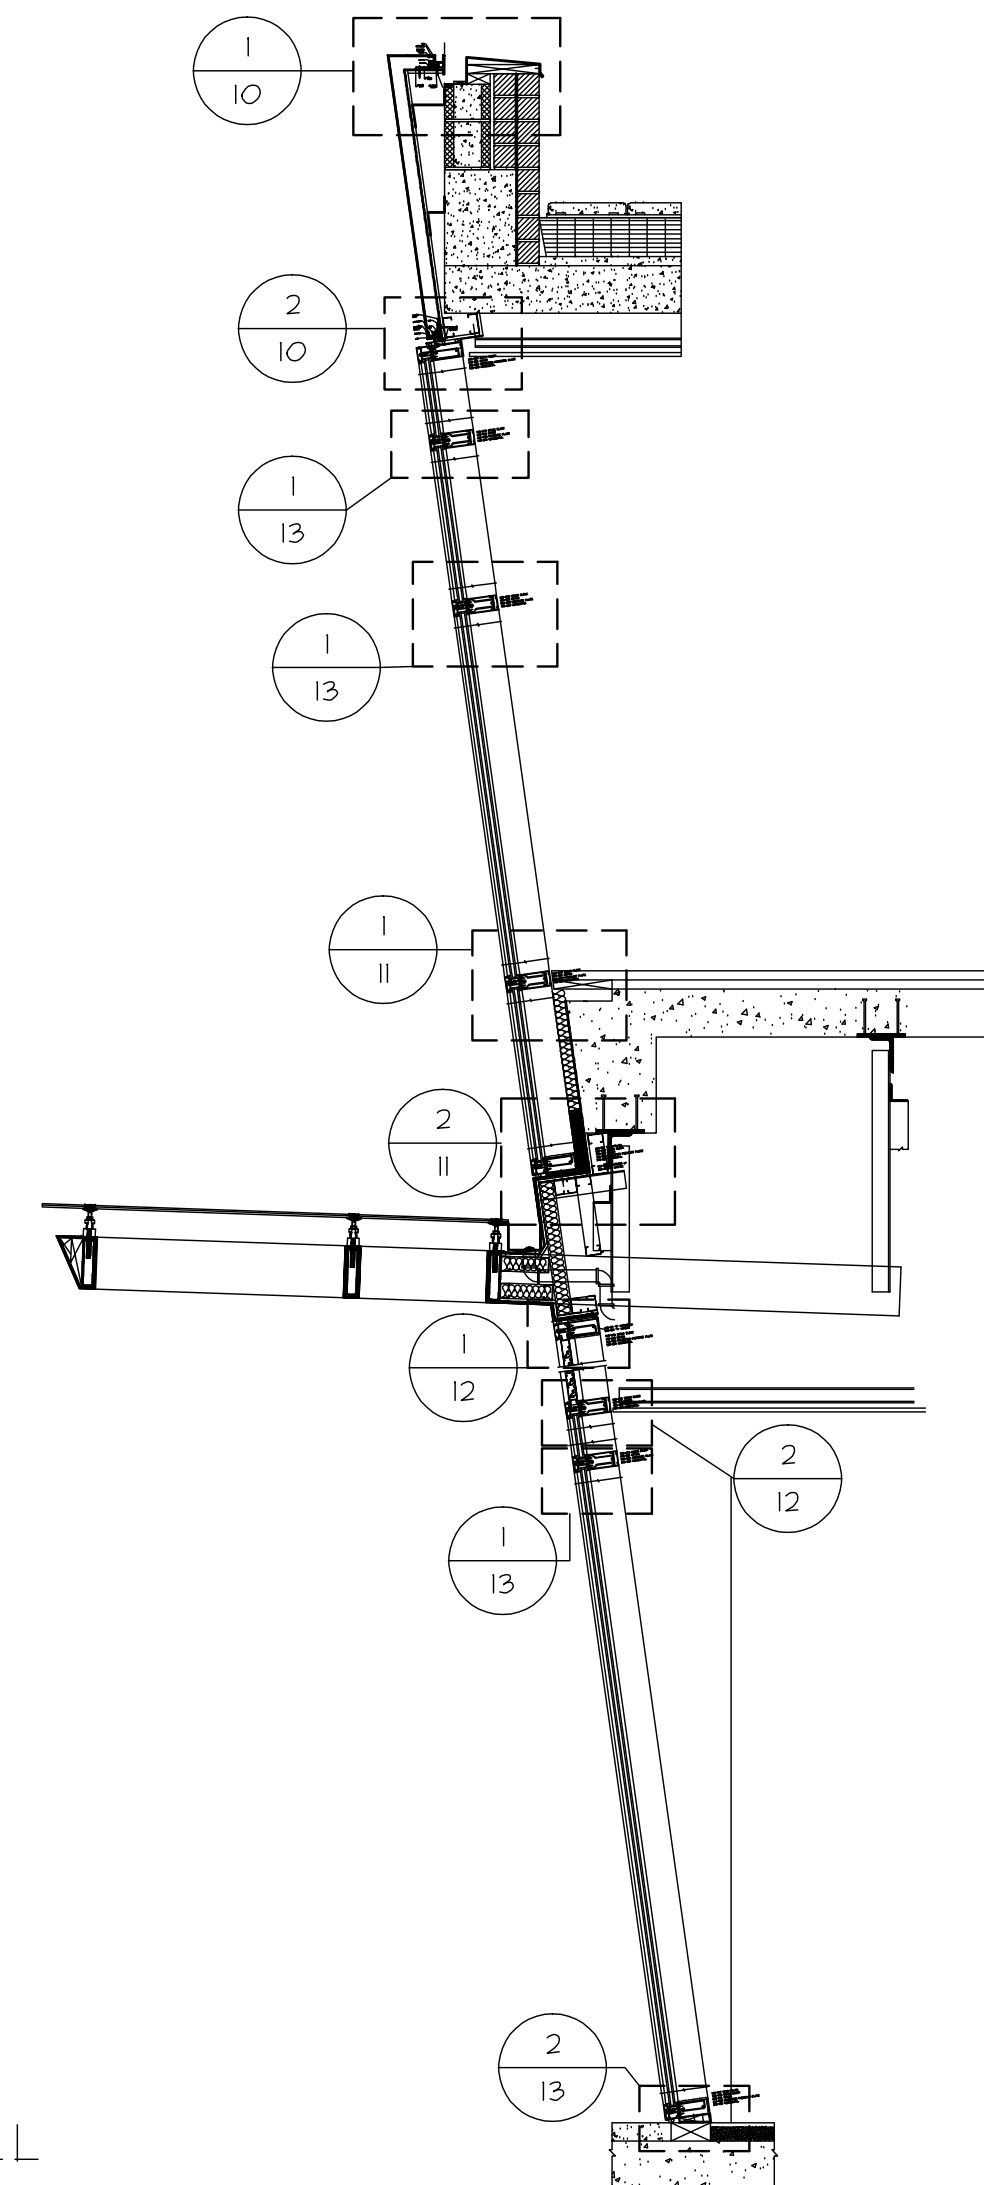

② SECTION @ SLOPED CURTAIN WALL

REVISIONS:	DATE:

GLAZING CONTRACTOR:	SAMPLE SAMPLE SAMPLE
	SAMPLE SAMPLE SAMPLE
	SAMPLE SAMPLE SAMPLE
	SAMPLE SAMPLE SAMPLE
	SAMPLE SAMPLE SAMPLE

ARCHITECT:	SAMPLE SAMPLE SAMPLE
	SAMPLE SAMPLE SAMPLE
	SAMPLE SAMPLE SAMPLE
	SAMPLE SAMPLE SAMPLE
	SAMPLE SAMPLE SAMPLE


PROJECT:	SAMPLE SAMPLE SAMPLE
LOCATION:	SAMPLE SAMPLE SAMPLE

SCALE:
3/8" = 1'-0"

DATE:
SAMPLE

DRAWN:
SAMPLE


PAGE:
3 of 35

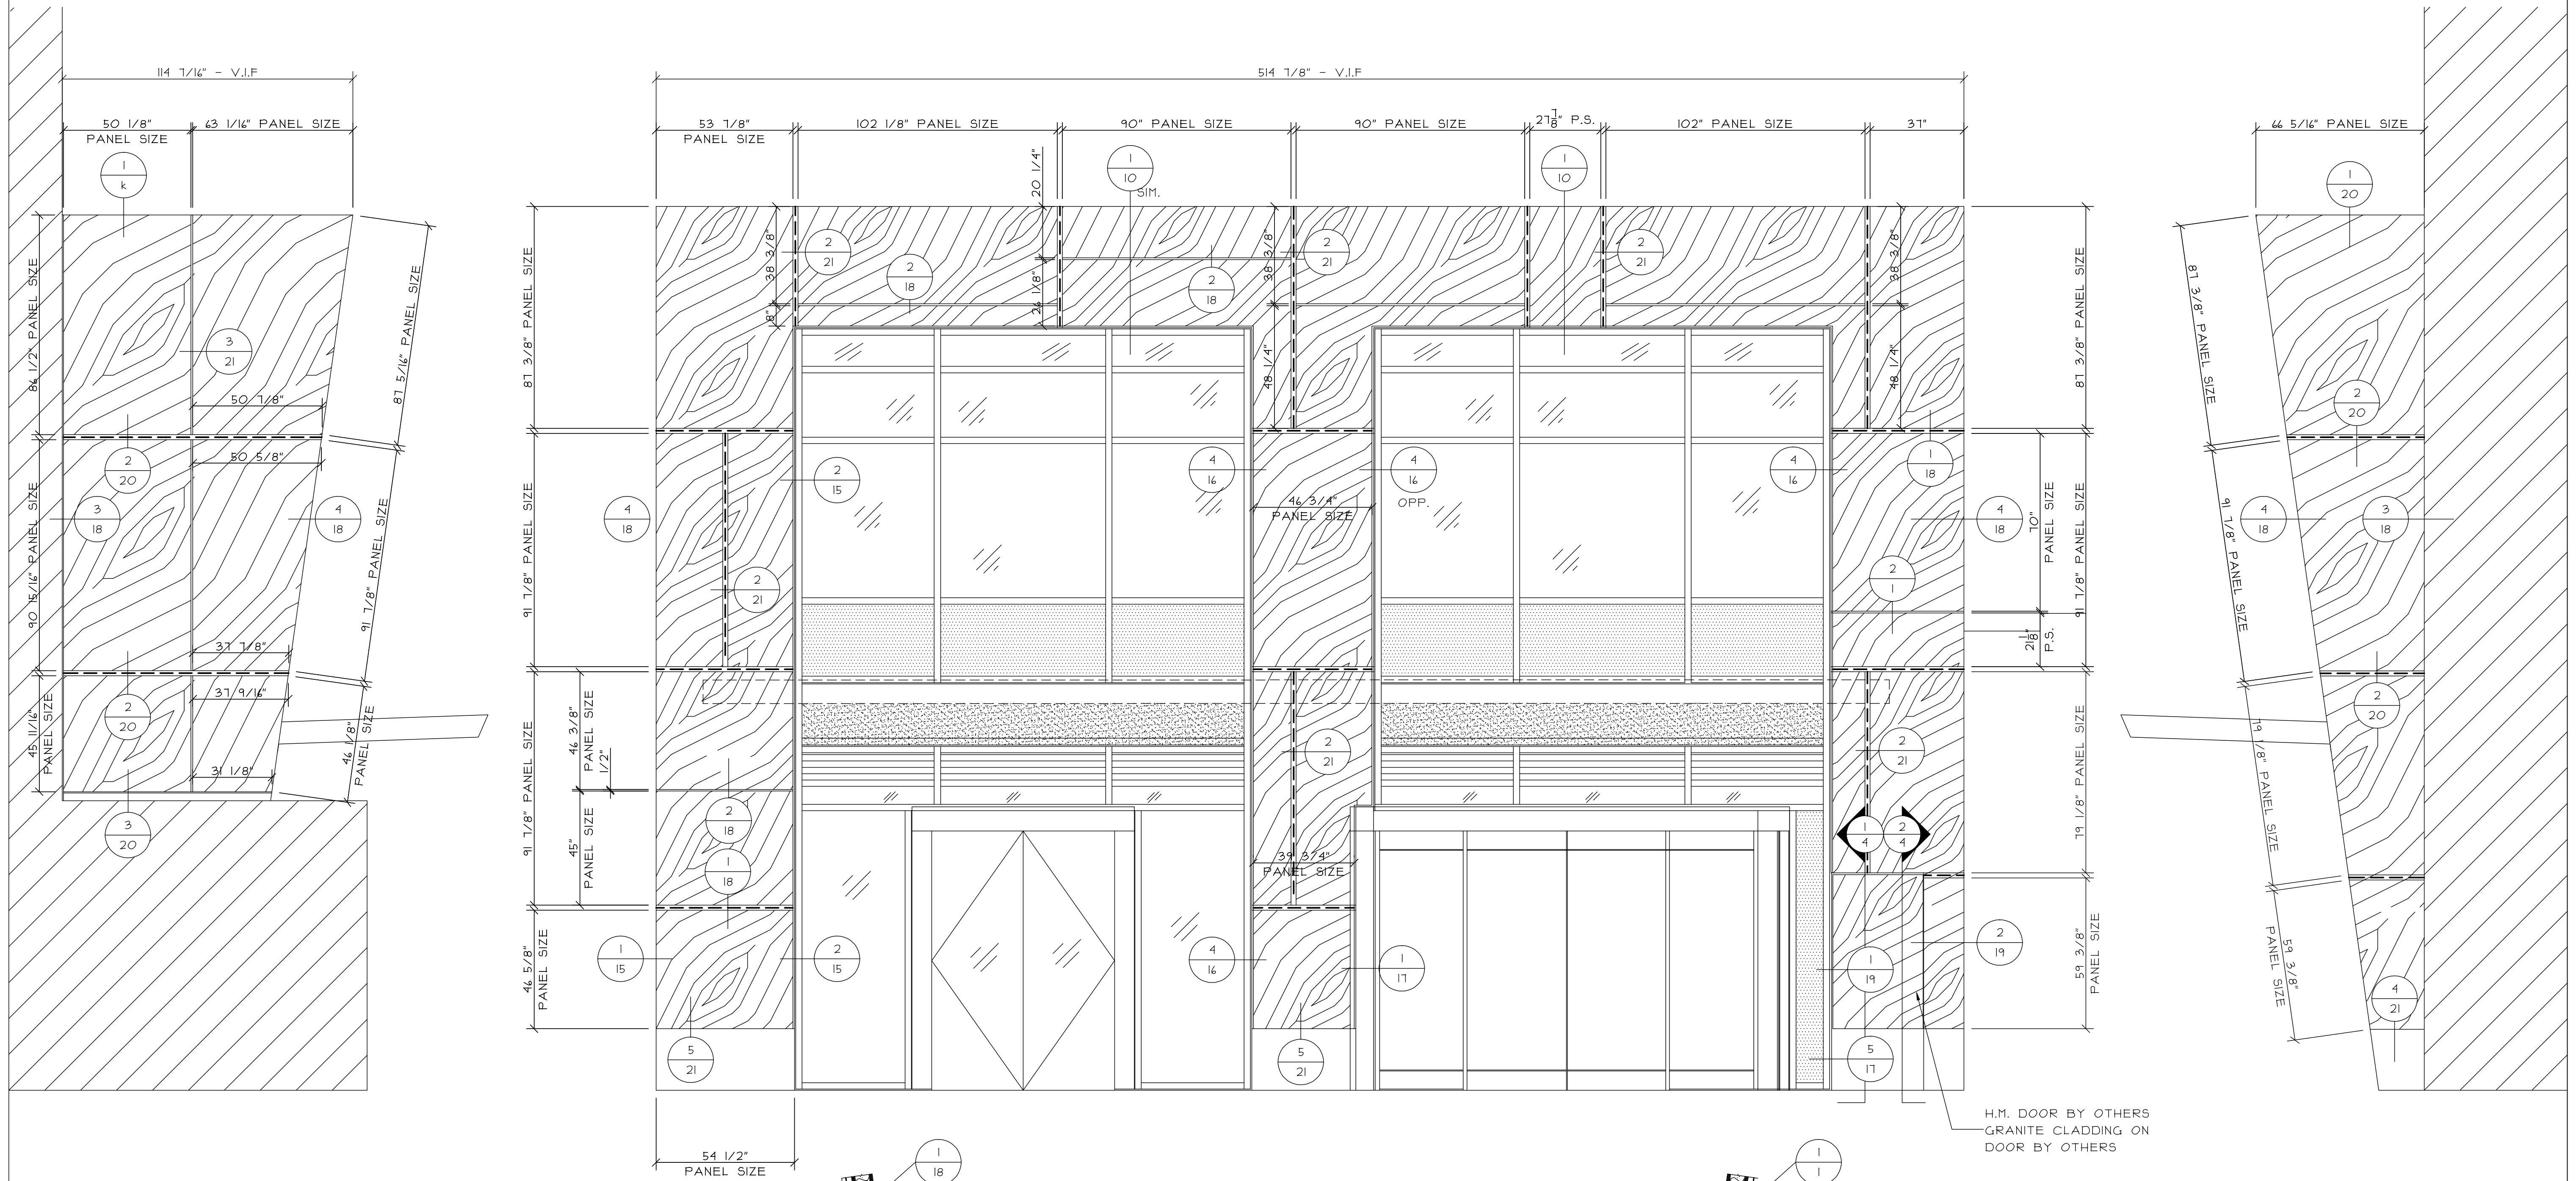


PANELING ELEVATION "P1"

PANELING ELEVATION "P2"
ELEVATION SHOWN FLAT

PANELING ELEVATION "P3"

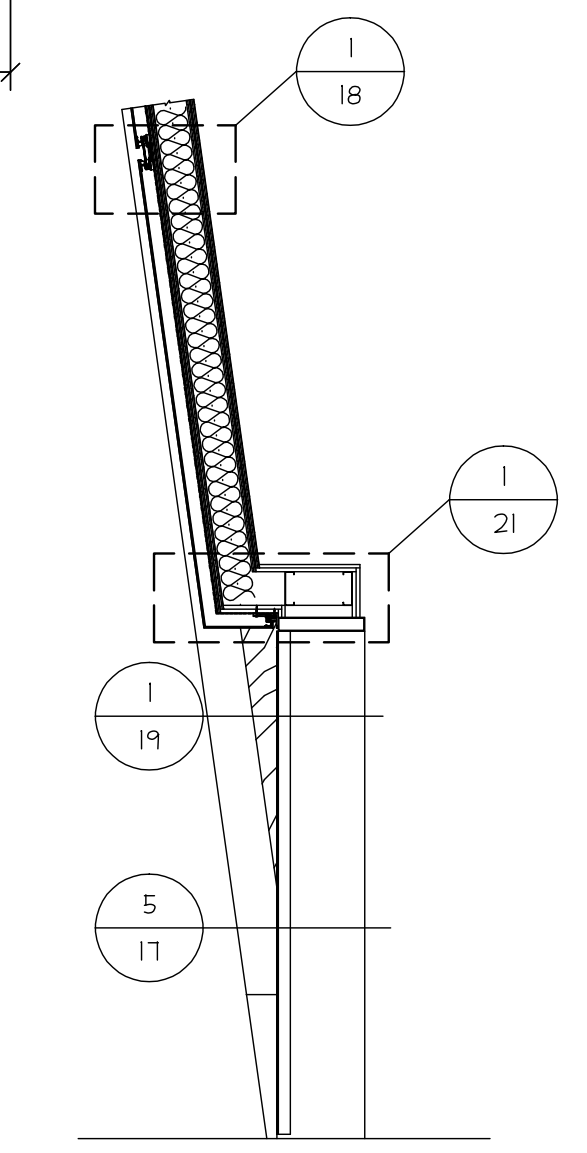


1 SECTION @ EXIT PASSAGEWAY
REF. 4/A-309a.00

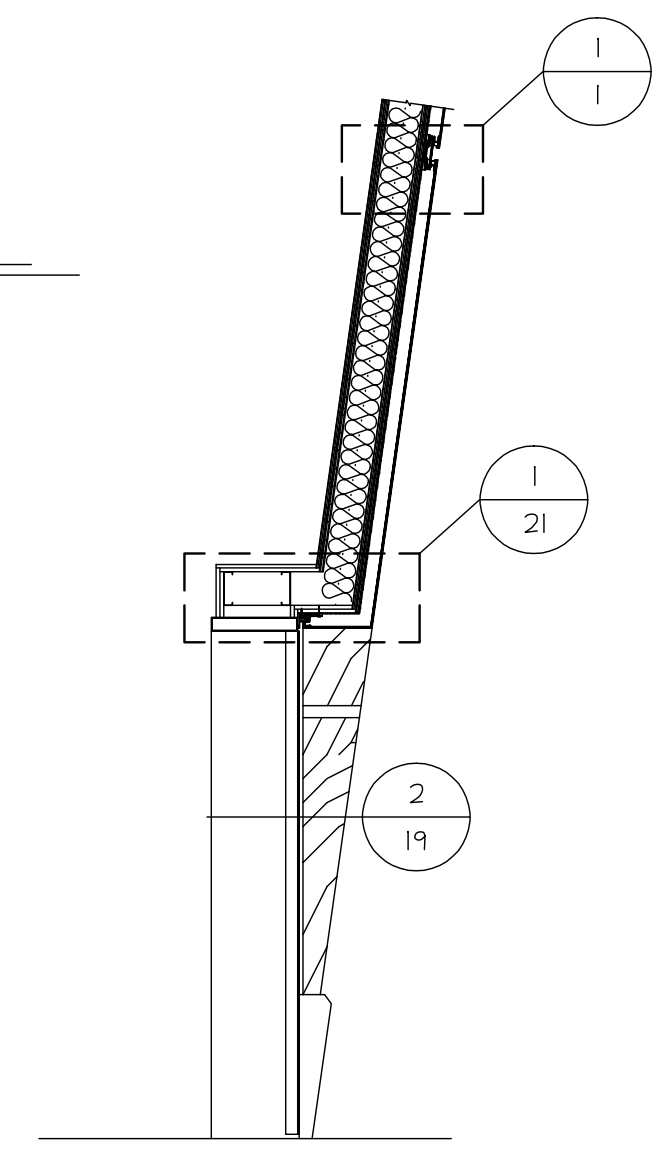


2 SECTION @ EXIT PASSAGEWAY
REF. 4/A-309a.00

H.M. DOOR BY OTHERS
GRANITE CLADDING ON
DOOR BY OTHERS


PROJECT:	SAMPLE SAMPLE SAMPLE
LOCATION:	SAMPLE SAMPLE SAMPLE
SCALE:	3/8" = 1'-0"
DATE:	SAMPLE
DRAWN:	SAMPLE
PAGE:	4 of 35
ARCHITECT:	SAMPLE SAMPLE SAMPLE SAMPLE SAMPLE SAMPLE SAMPLE SAMPLE SAMPLE SAMPLE SAMPLE SAMPLE
GLAZING CONTRACTOR:	SAMPLE SAMPLE SAMPLE SAMPLE SAMPLE SAMPLE SAMPLE SAMPLE SAMPLE SAMPLE SAMPLE SAMPLE
REVISIONS:	
DATE:	

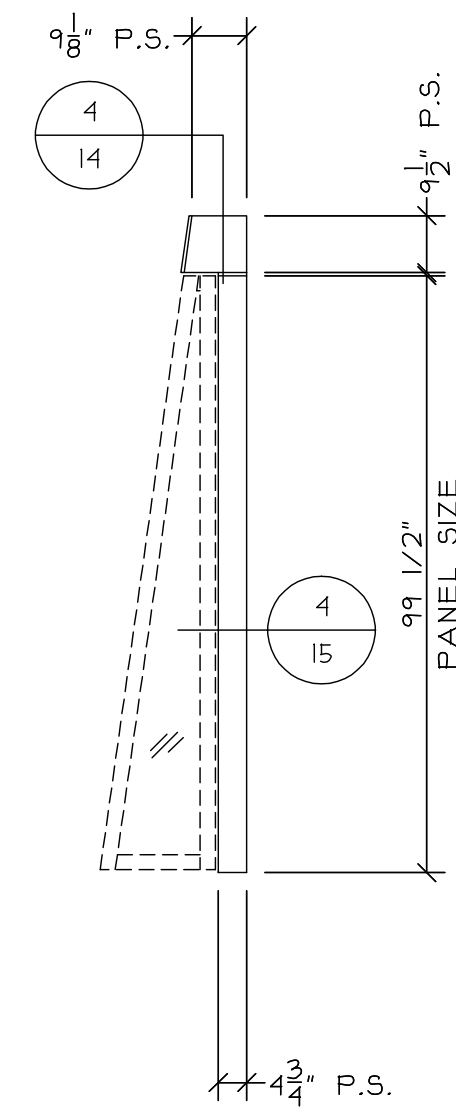


PANELING ELEVATION "SP1"
@ GLASS ENTRANCE

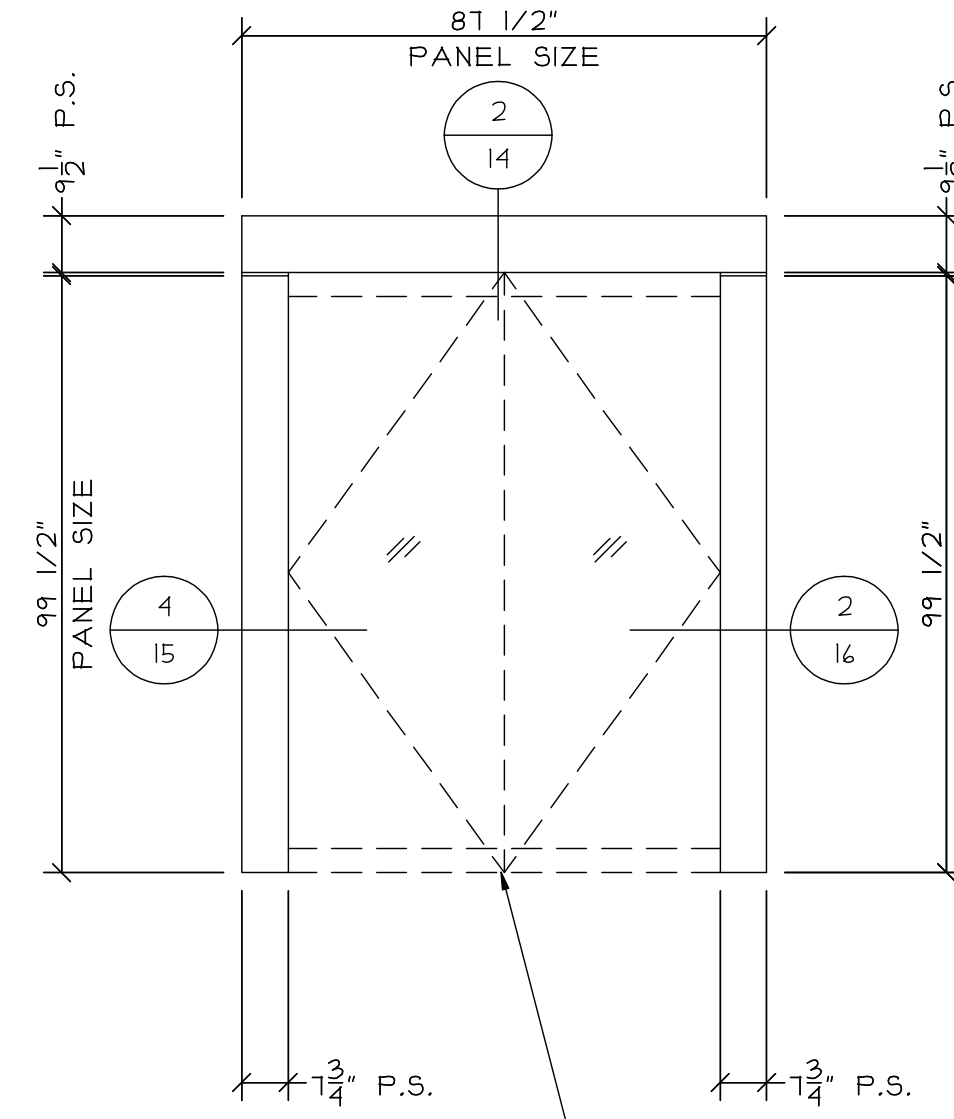


PANELING ELEVATION "SP2"
@ GLASS ENTRANCE

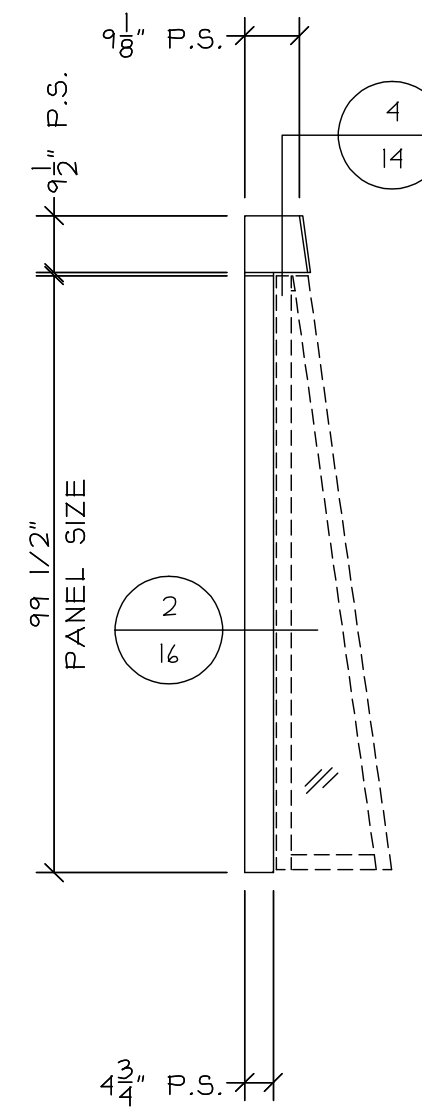

PANELING ELEVATION "SP3"
@ GLASS ENTRANCE

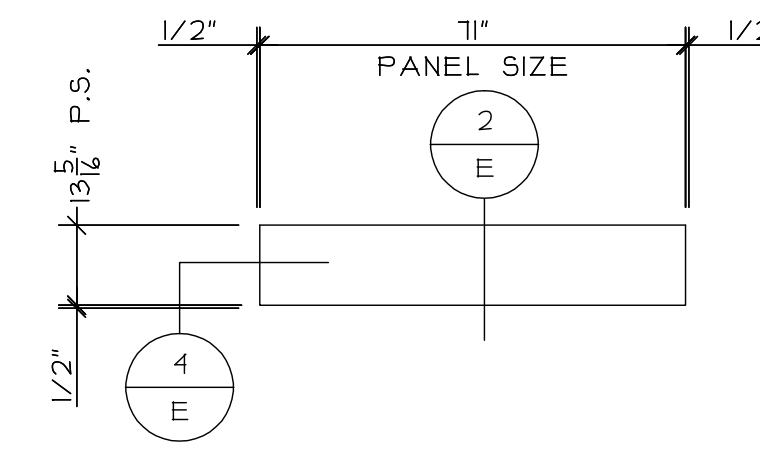

REFLECTED CEILING PLAN
@ GLASS ENTRANCE

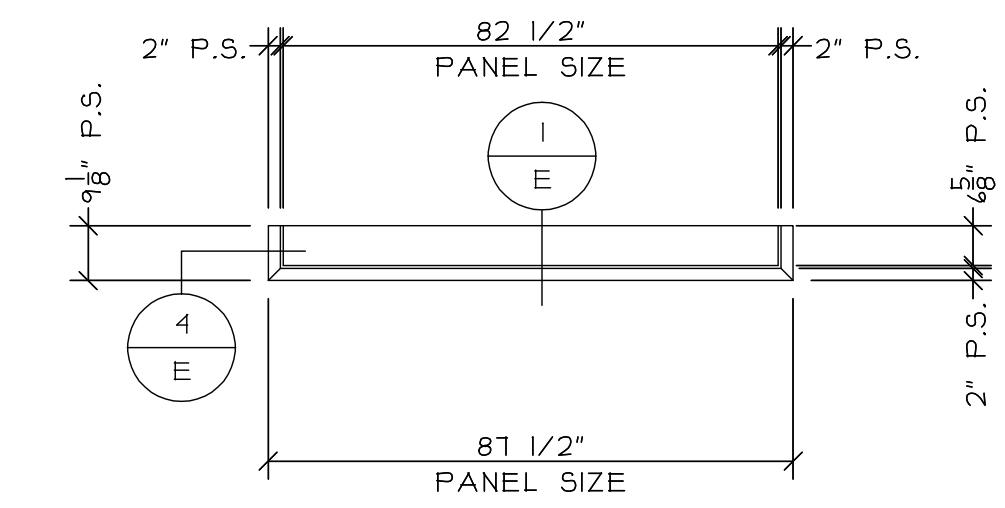

ROOF PLAN
@ GLASS ENTRANCE

REVISIONS:


DATE:

GLAZING CONTRACTOR:
SAMPLE SAMPLE SAMPLE
SAMPLE SAMPLE SAMPLE
SAMPLE SAMPLE SAMPLE
SAMPLE SAMPLE SAMPLE


ARCHITECT:
SAMPLE SAMPLE SAMPLE
SAMPLE SAMPLE SAMPLE
SAMPLE SAMPLE SAMPLE
SAMPLE SAMPLE SAMPLE

PROJECT: SAMPLE SAMPLE SAMPLE
LOCATION: SAMPLE SAMPLE SAMPLE


SCALE:
3/8" = 1'-0"
DATE:
SAMPLE
DRAWN:
SAMPLE
PAGE:
5 of 35

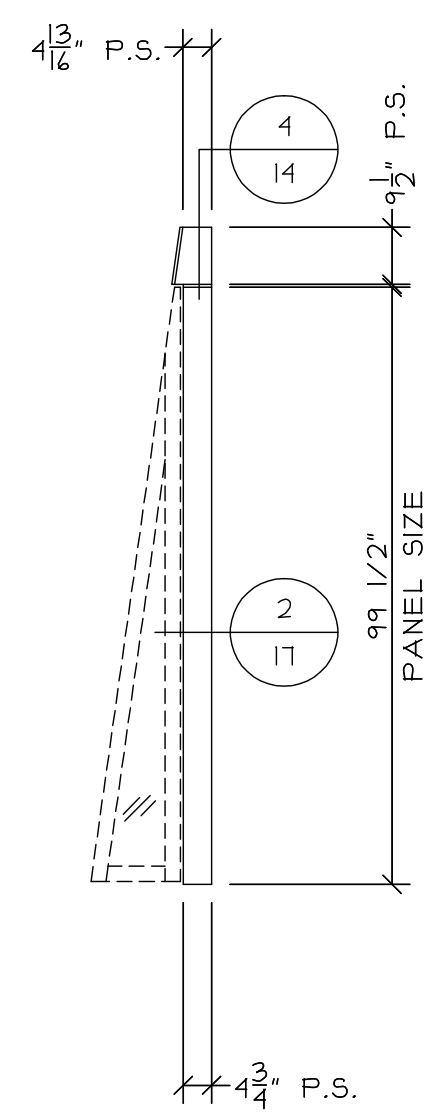


PANELING ELEVATION
"SP4" @ AUTOMATIC
DOOR ENTRANCE

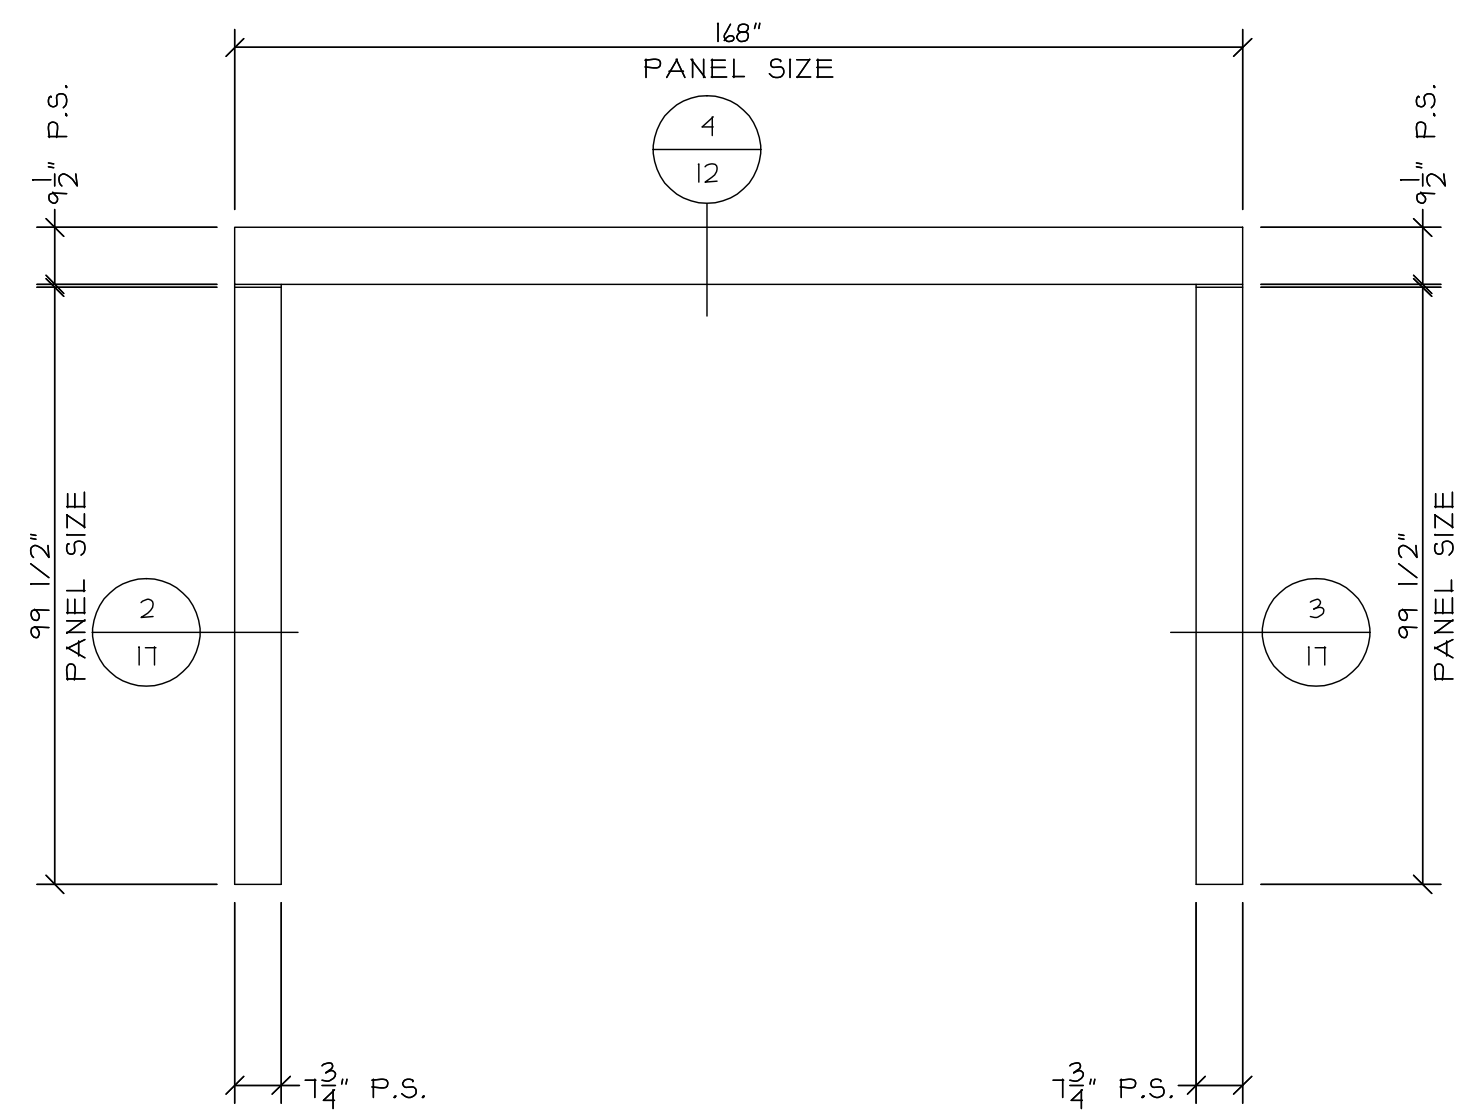


PANELING ELEVATION
"SP5" @ AUTOMATIC
DOOR ENTRANCE

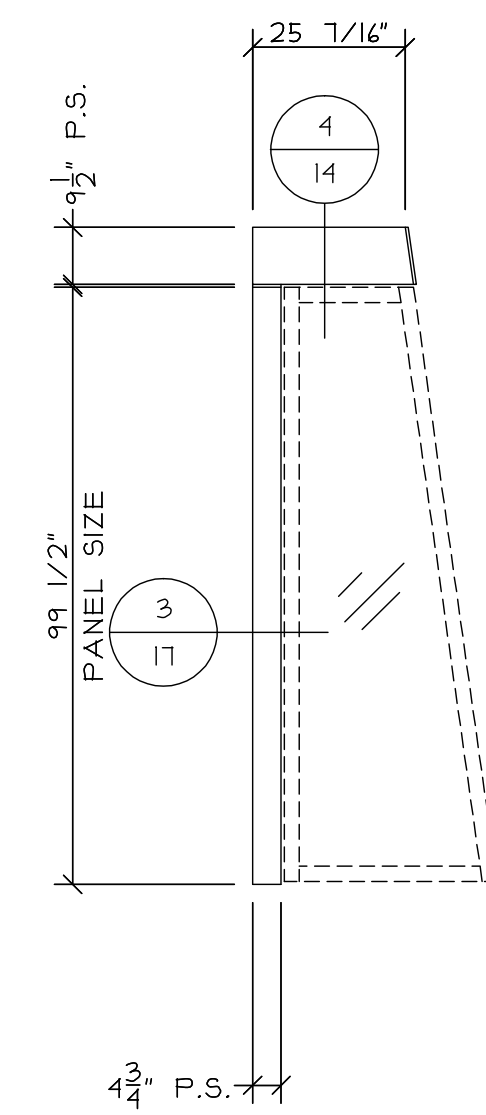


PANELING ELEVATION
"SP6" @ AUTOMATIC
DOOR ENTRANCE

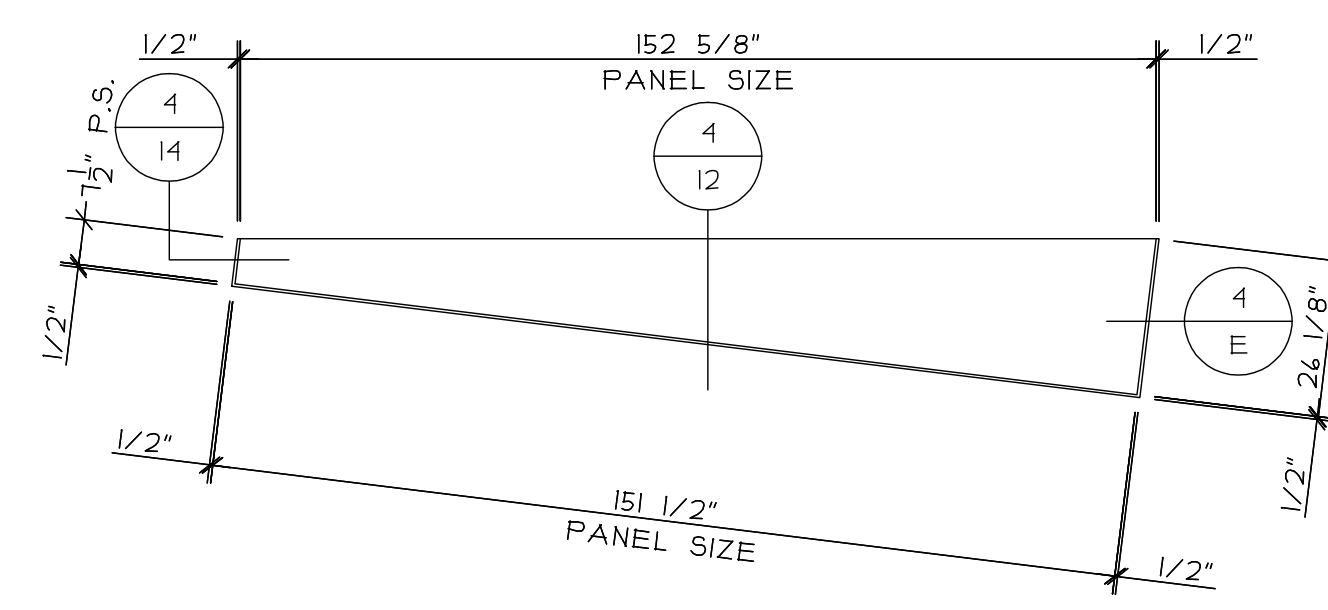

REFLECTED CEILING
PLAN @ AUTOMATIC
DOOR ENTRANCE

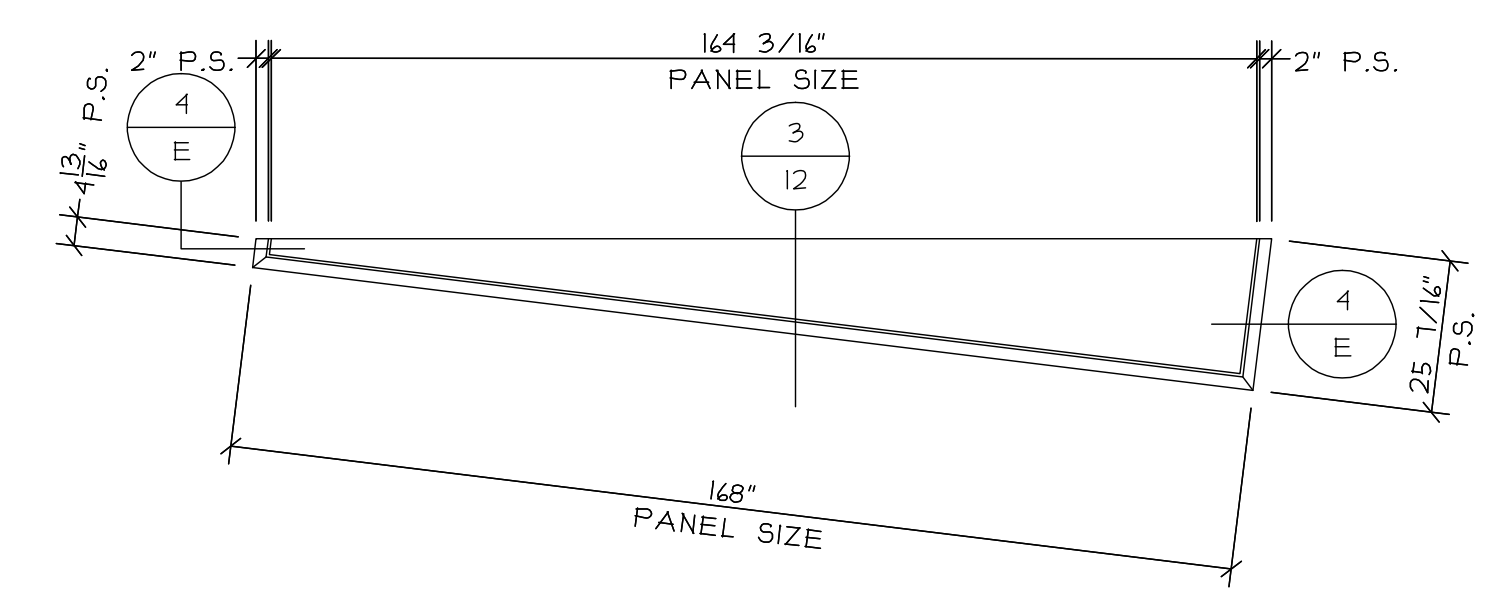

ROOF PLAN
@ AUTOMATIC
DOOR ENTRANCE

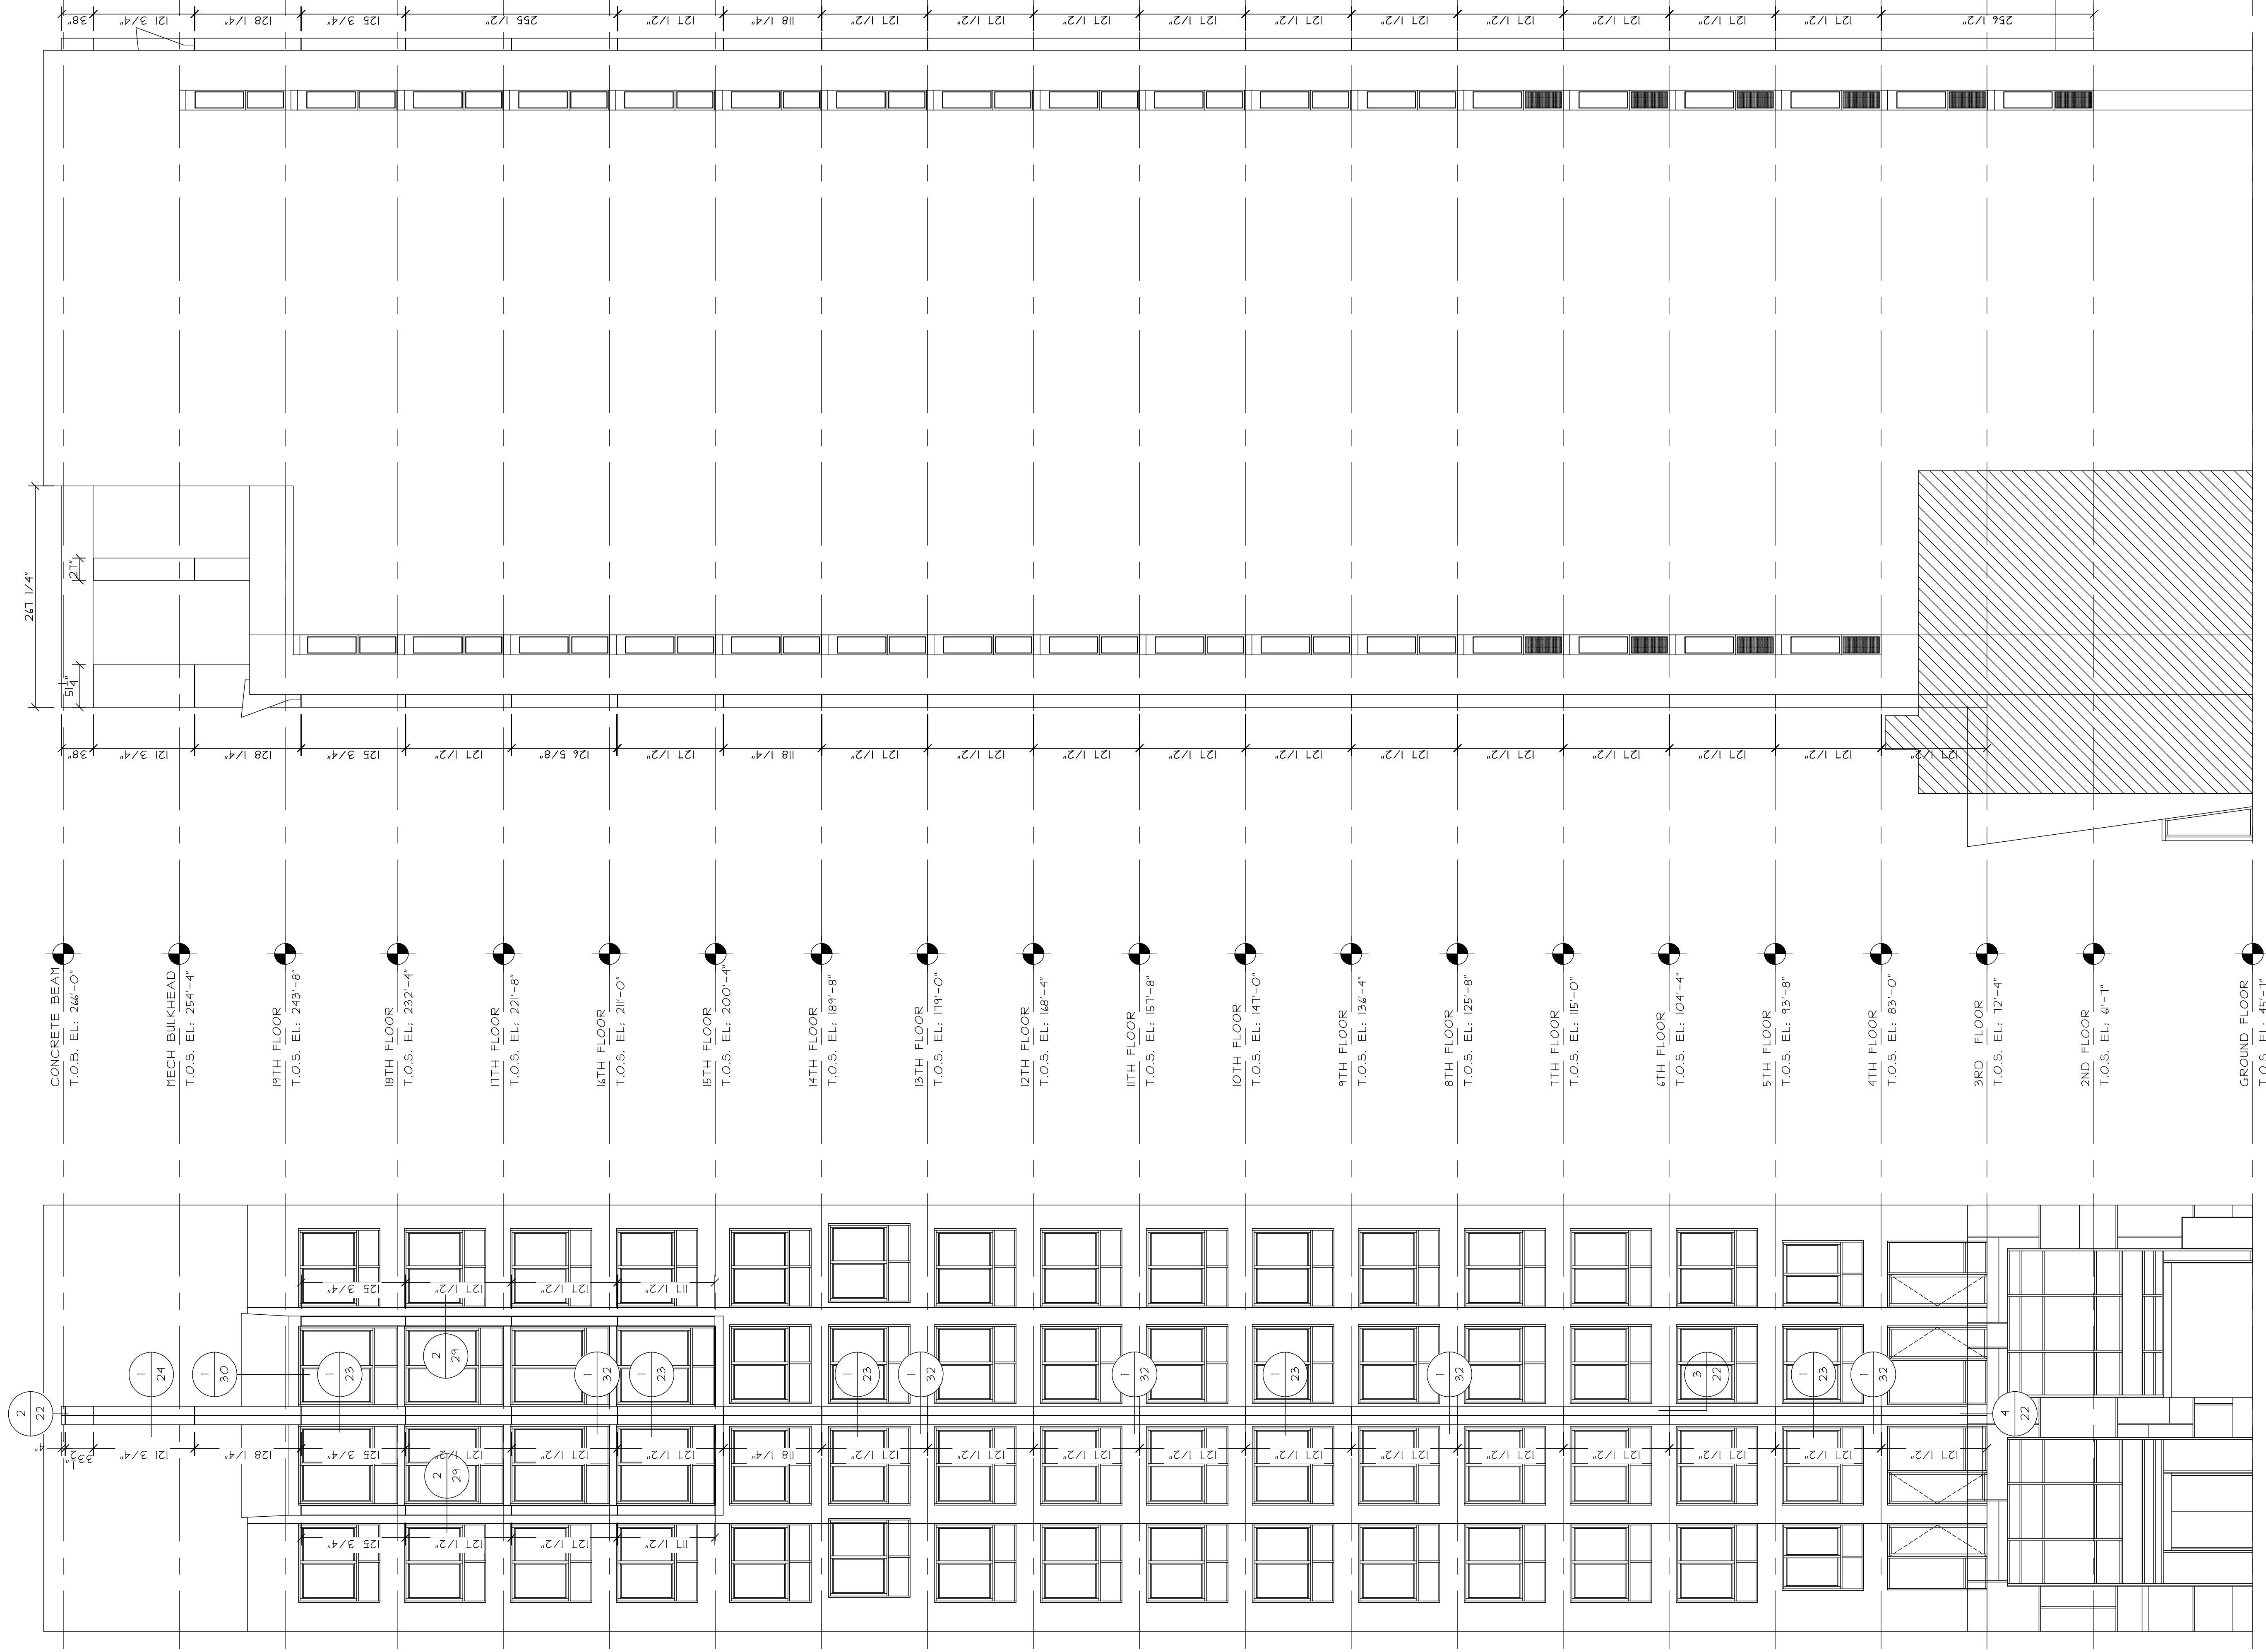

WEST ELEVATION - KEY PLAN

SOUTH ELEVATION - KEY PLAN


SCALE:
1/8" = 1'-0"
DATE:
SAMPLE
DRAWN:
SMN
PAGE:
6 of 35

PROJECT: SAMPLE SAMPLE SAMPLE
LOCATION: SAMPLE SAMPLE SAMPLE

ARCHITECT:
SAMPLE SAMPLE SAMPLE
SAMPLE SAMPLE SAMPLE
SAMPLE SAMPLE SAMPLE
SAMPLE SAMPLE SAMPLE

GLAZING CONTRACTOR:
SAMPLE SAMPLE SAMPLE
SAMPLE SAMPLE SAMPLE
SAMPLE SAMPLE SAMPLE
SAMPLE SAMPLE SAMPLE

REVISIONS:
DATE:

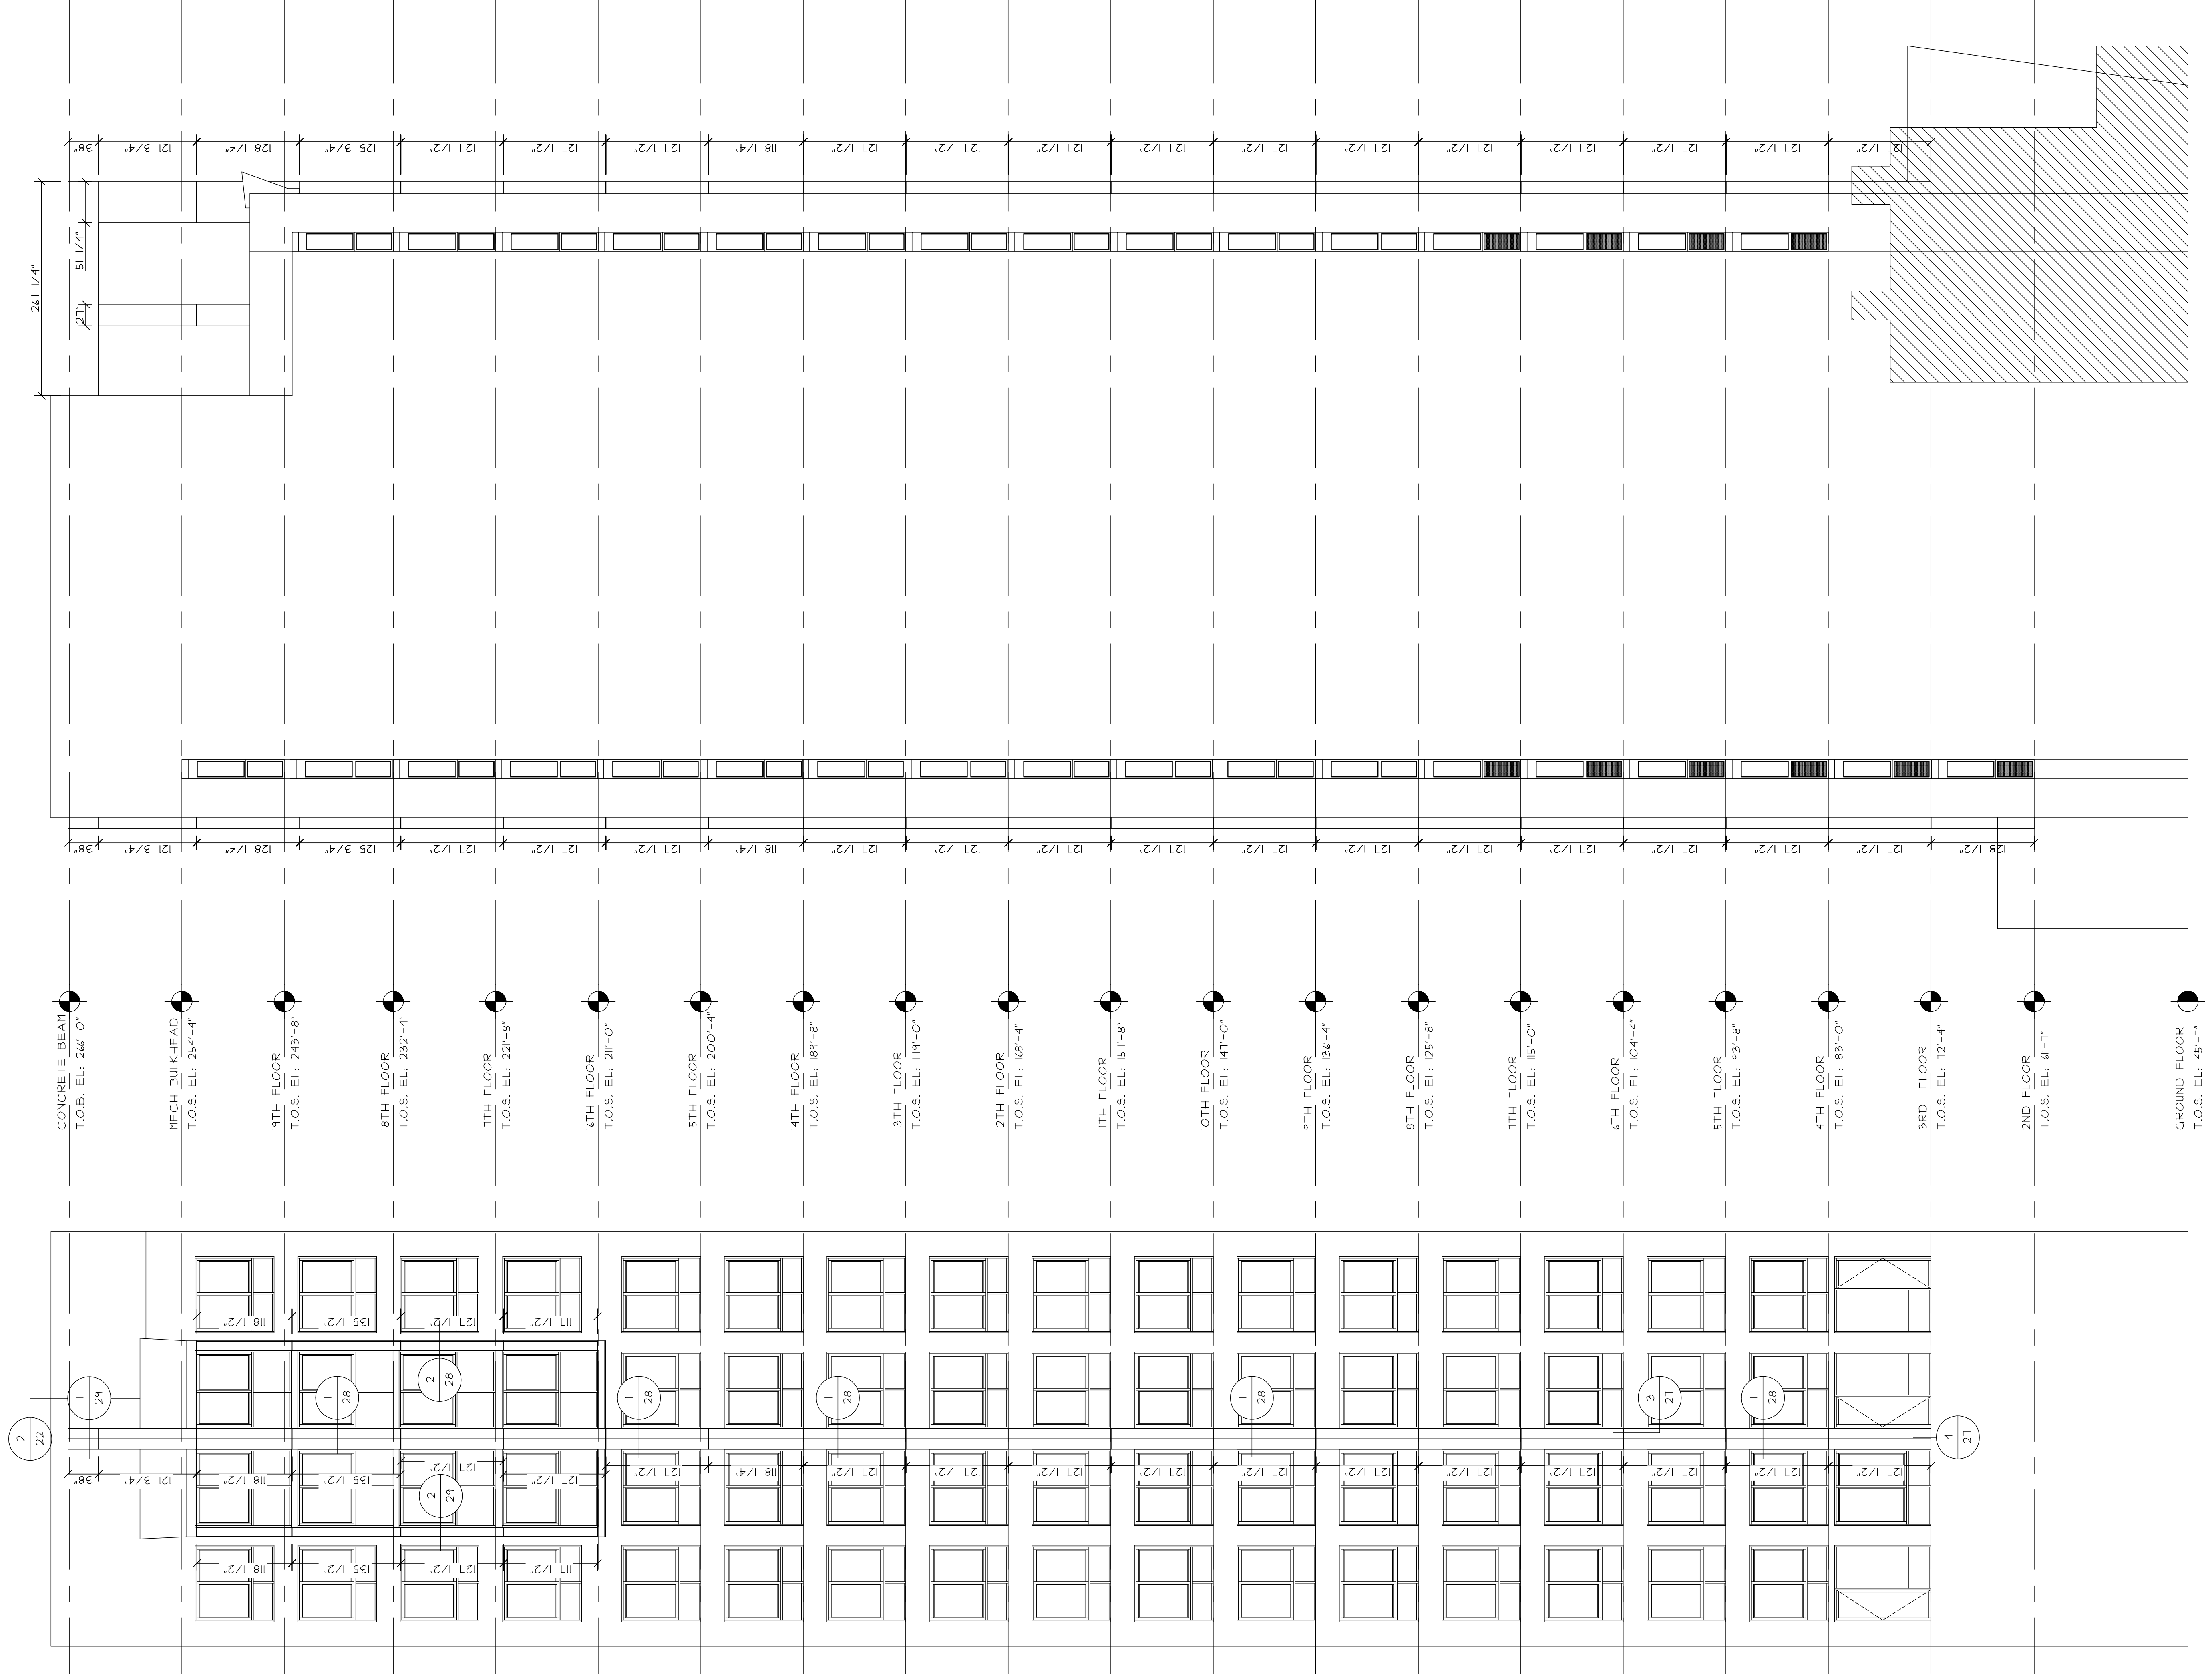

EAST ELEVATION - KEY PLAN

NORTH ELEVATION - KEY PLAN

SCALE:
1/8" = 1'-0"

DATE:
SAMPLE

DRAWN:
SAMPLE

PAGE:
7 of 35


PROJECT: SAMPLE SAMPLE SAMPLE

LOCATION: SAMPLE SAMPLE SAMPLE


ARCHITECT:
SAMPLE SAMPLE SAMPLE
SAMPLE SAMPLE SAMPLE
SAMPLE SAMPLE SAMPLE
SAMPLE SAMPLE SAMPLE

GLAZING CONTRACTOR:
SAMPLE SAMPLE SAMPLE
SAMPLE SAMPLE SAMPLE
SAMPLE SAMPLE SAMPLE
SAMPLE SAMPLE SAMPLE


REVISIONS:	DATE:

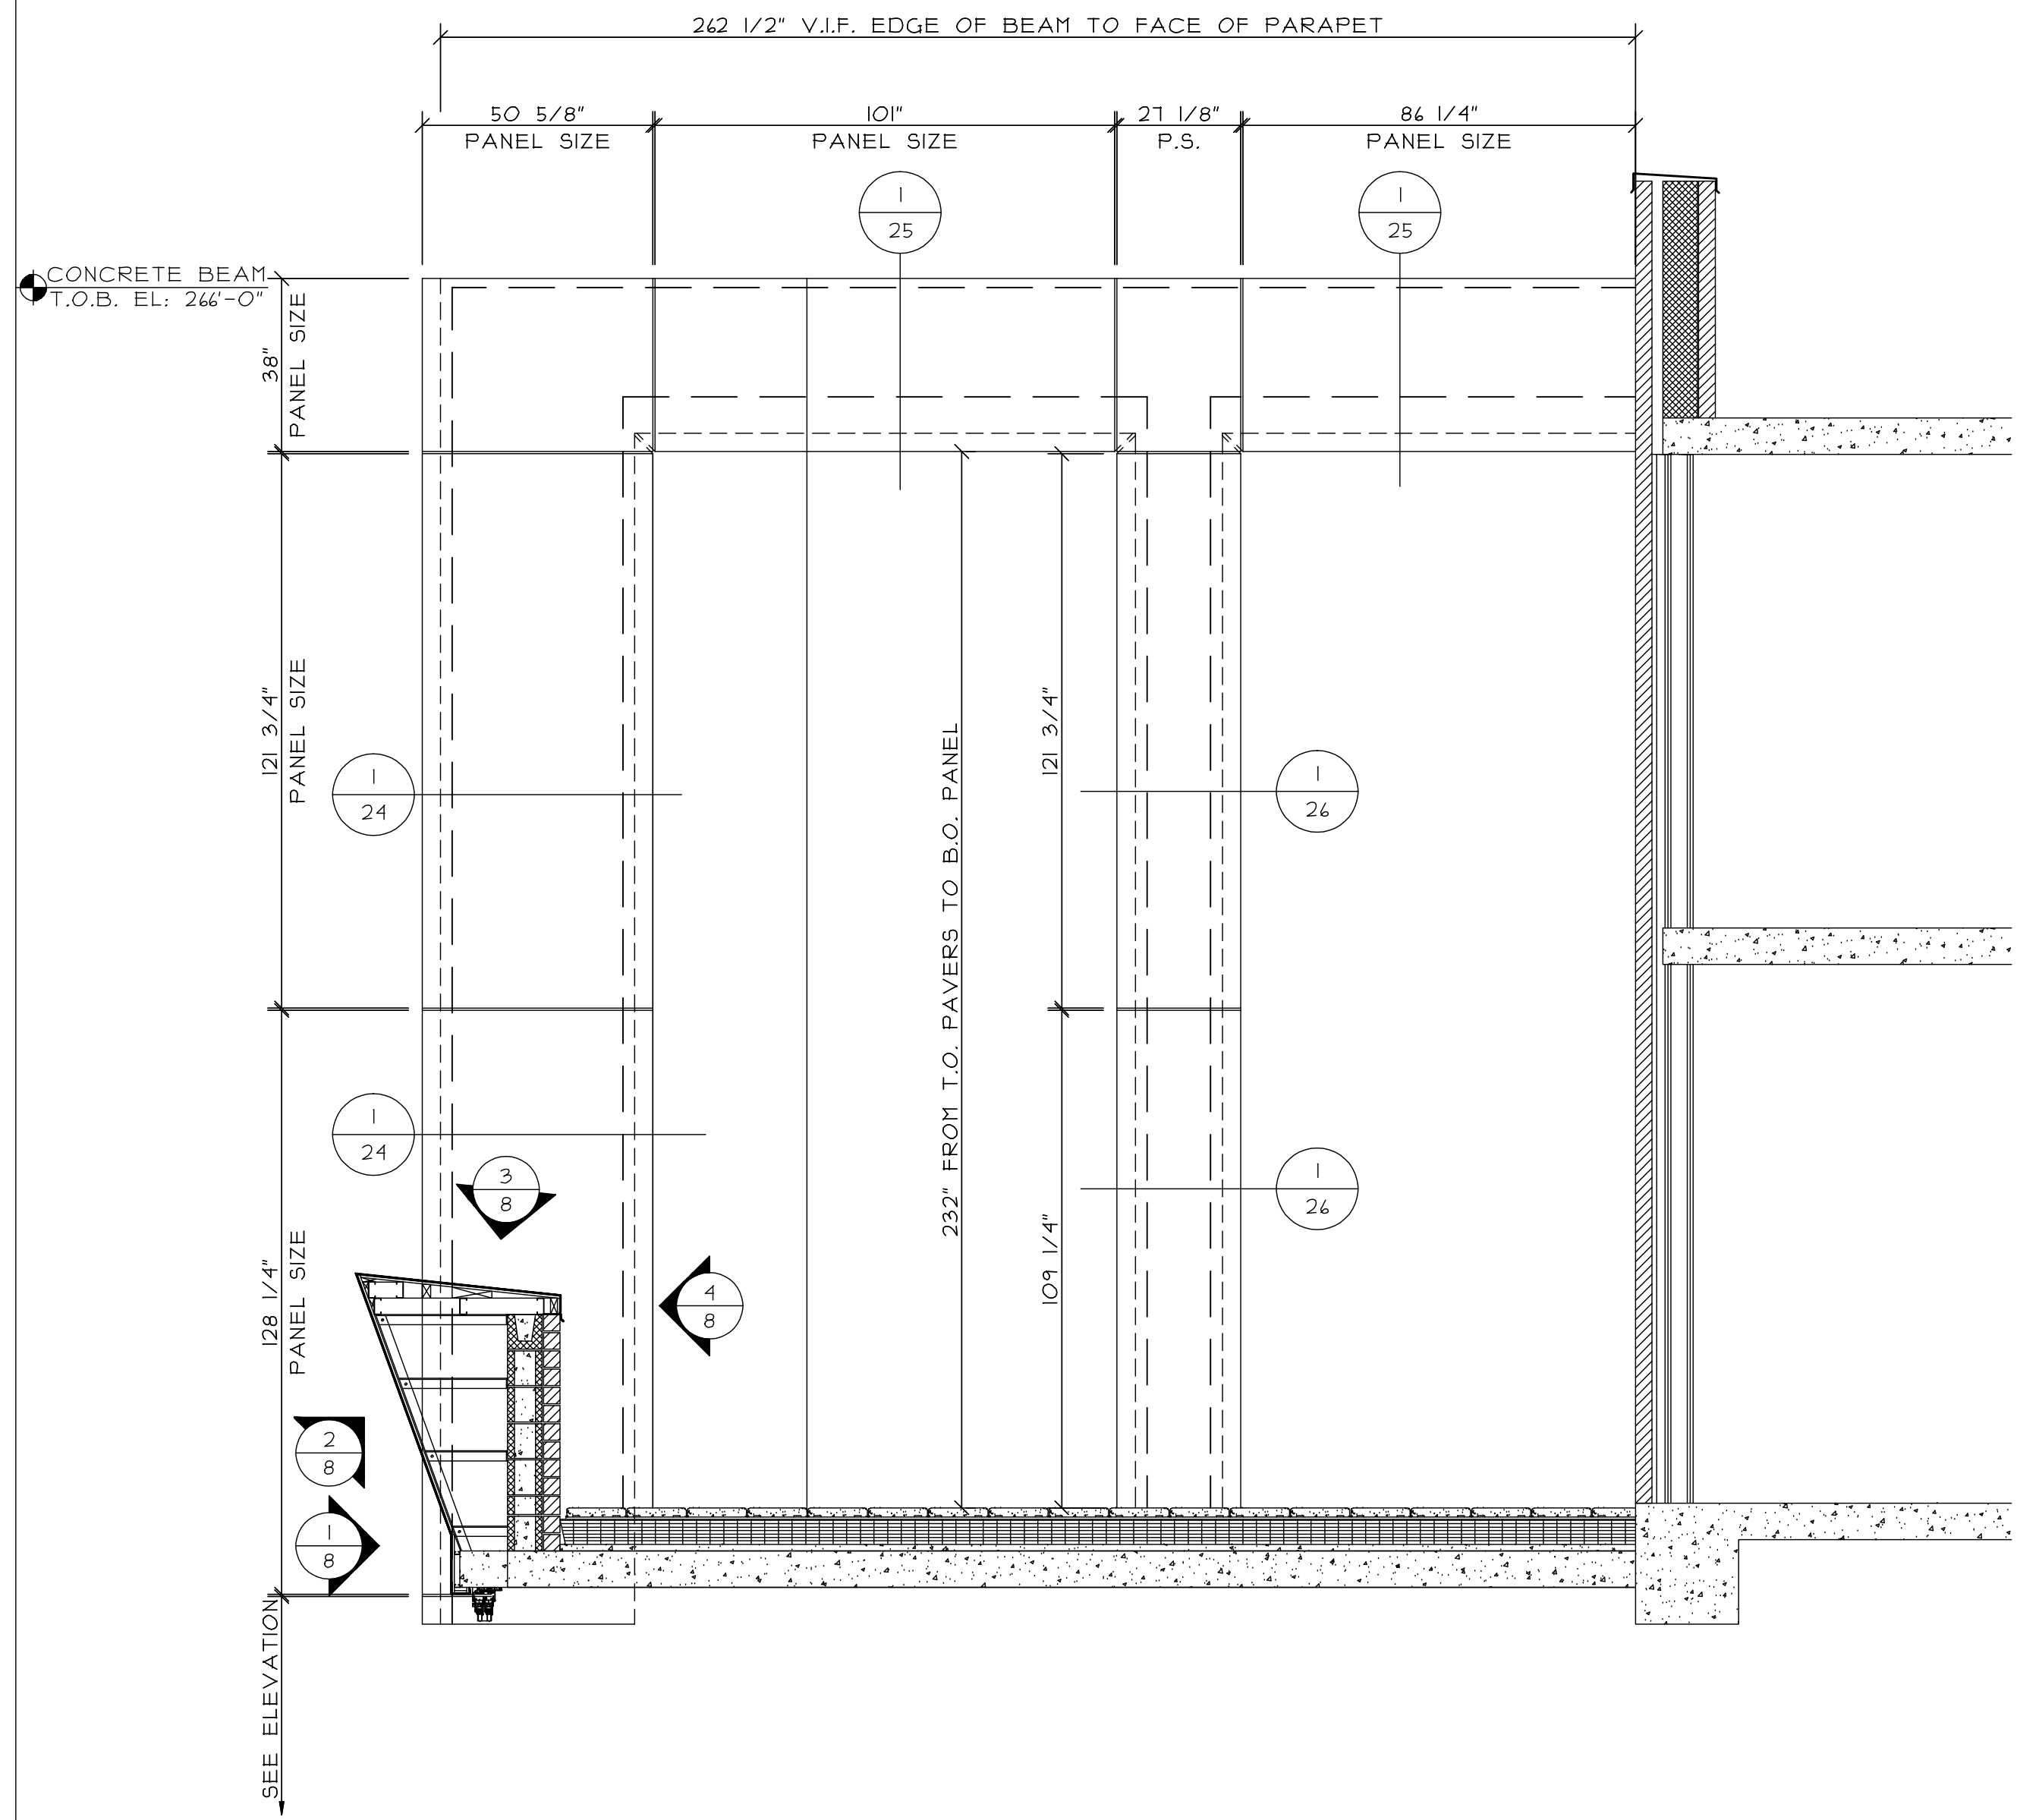


ELEVATION KEY PLAN @ 19TH FLOOR SUNDECK

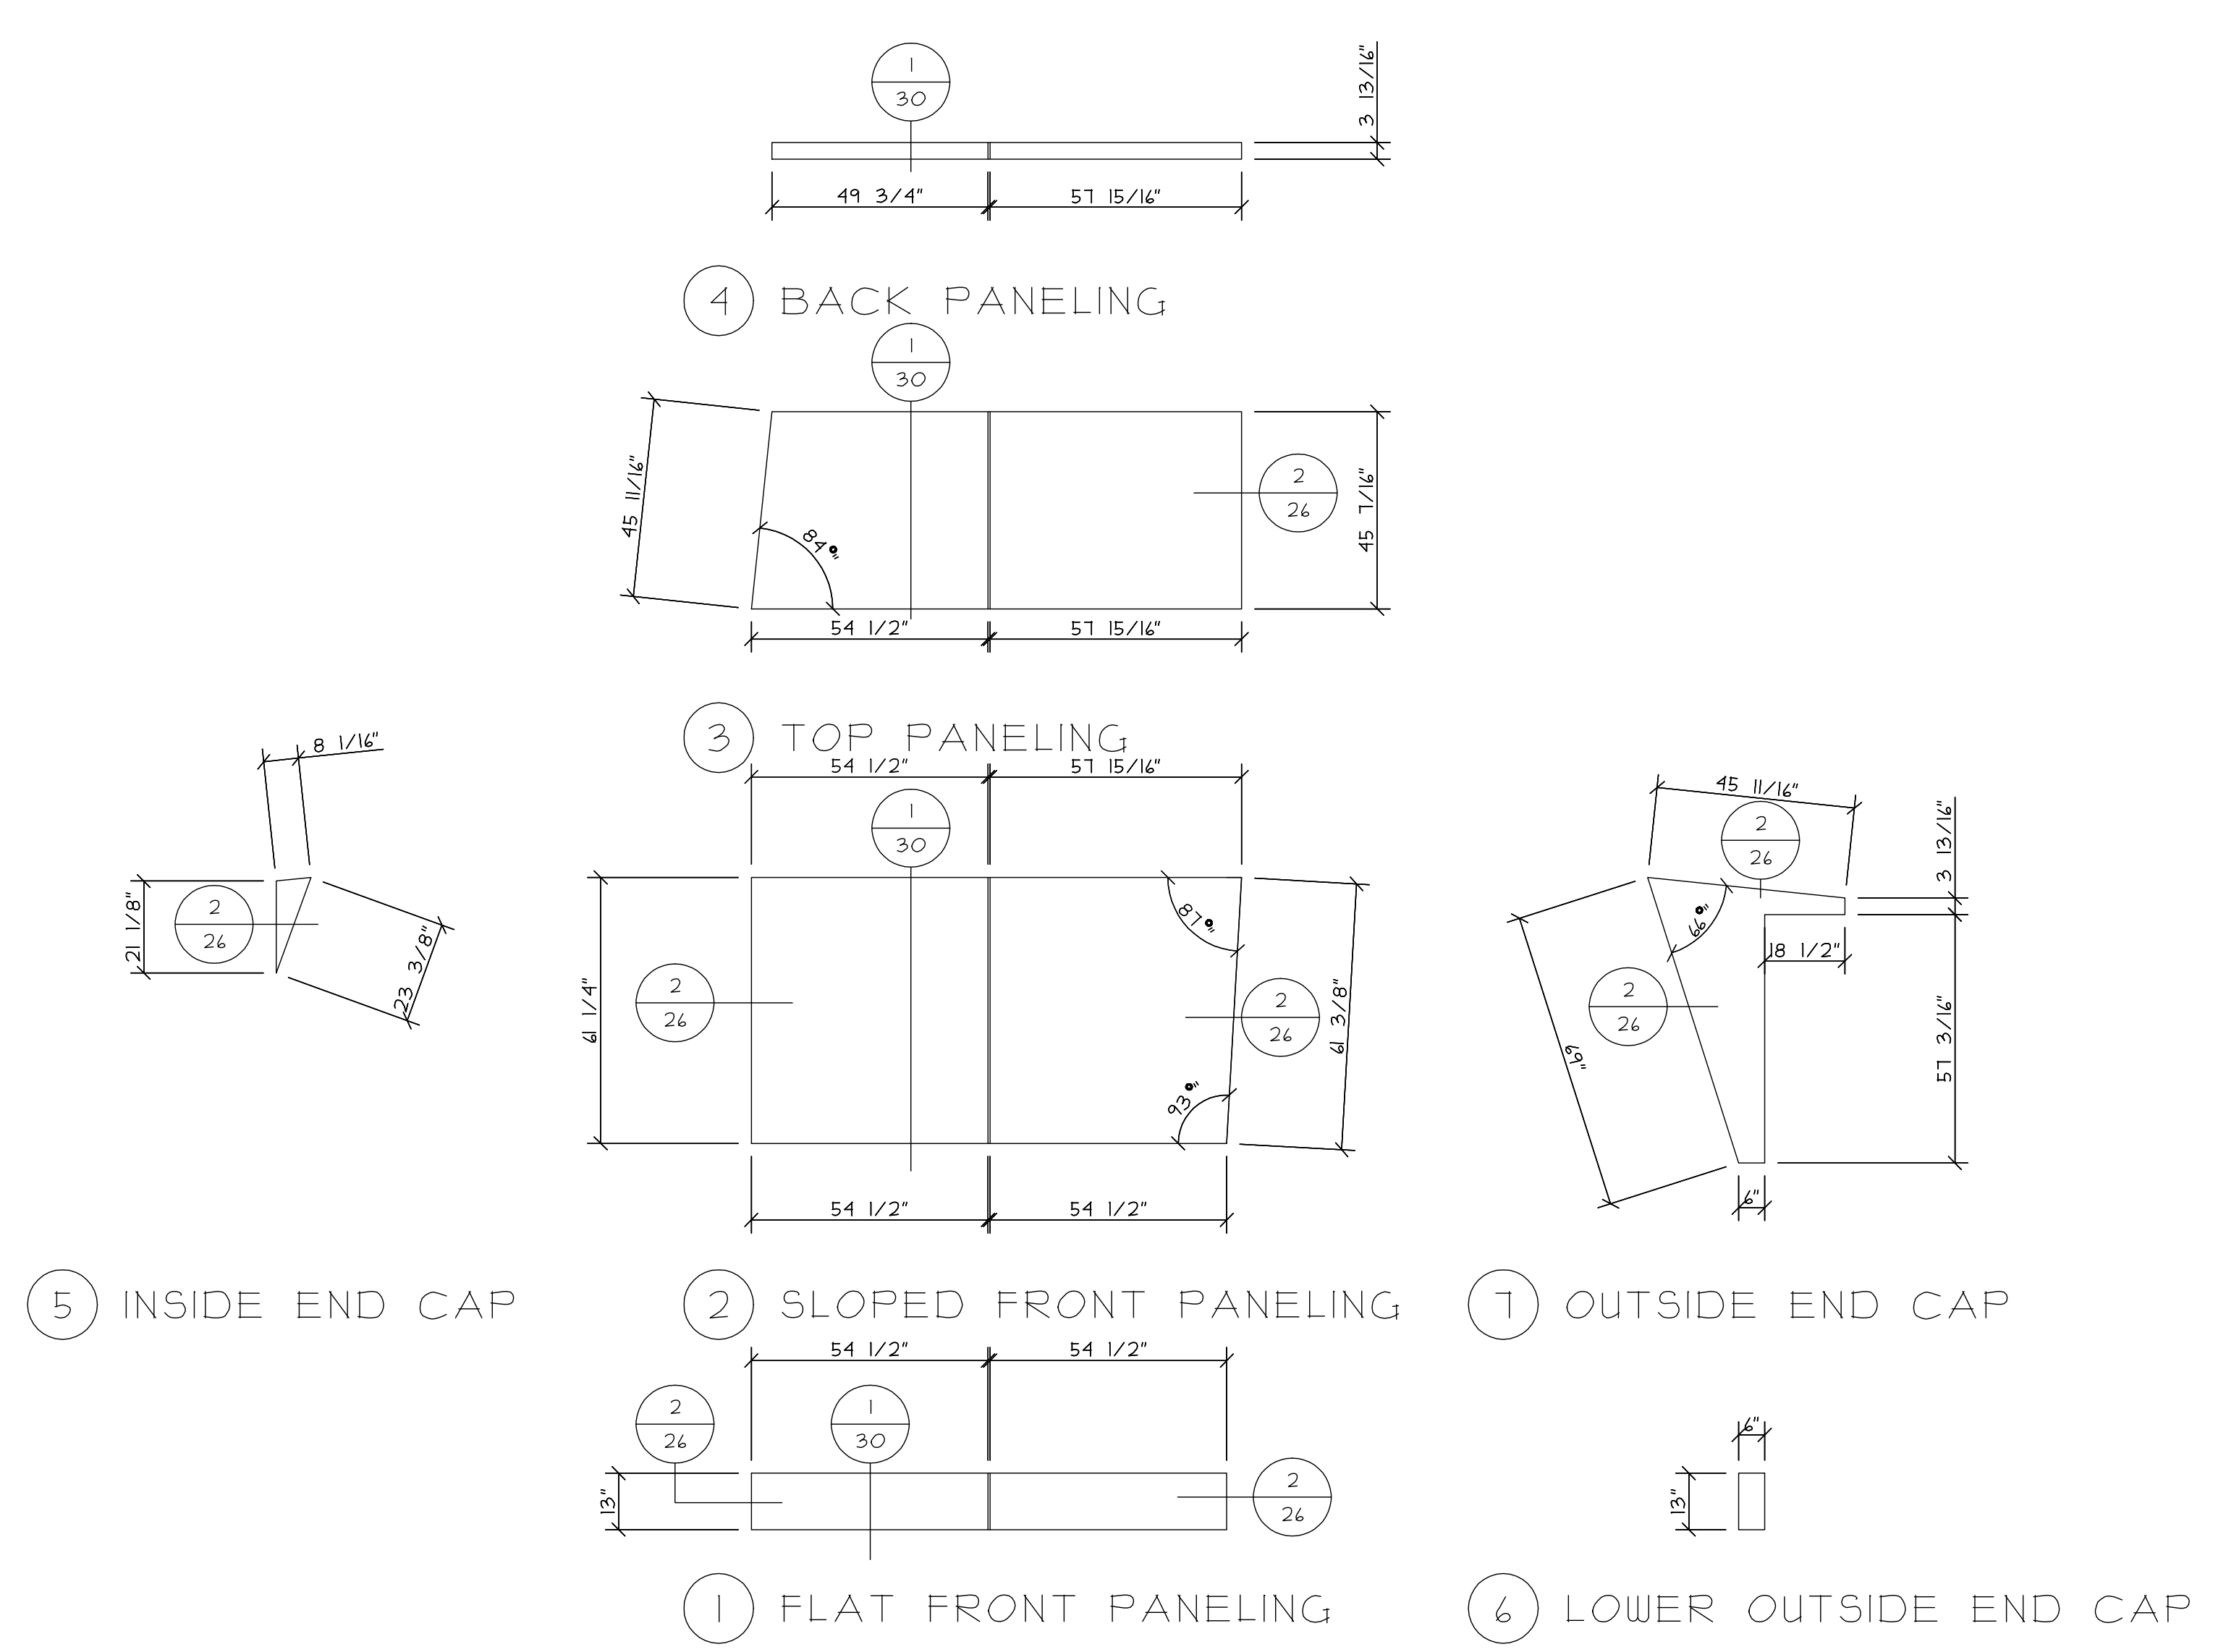

19th FLOOR PARAPET DECO PANELS
1 TOTAL & 1 OPPOSITE

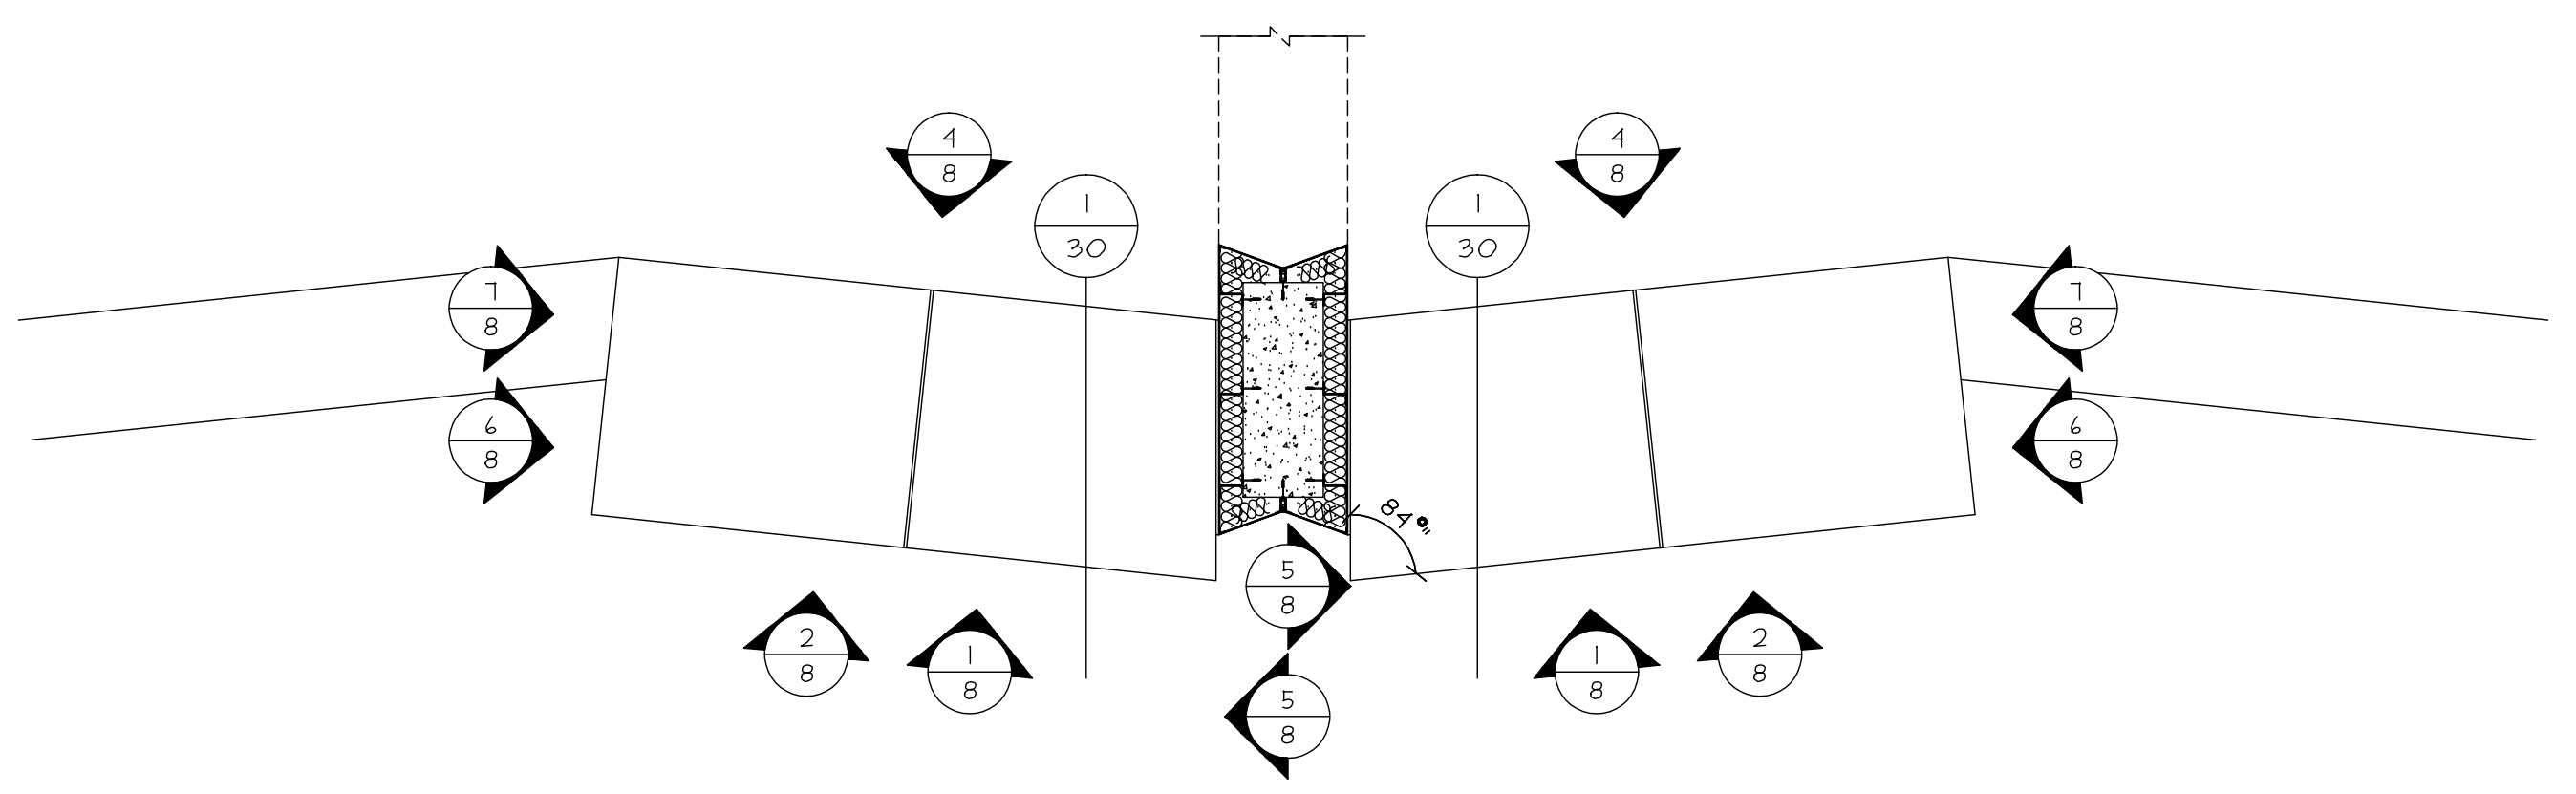

PARTIAL 19TH FLOOR - KEY PLAN

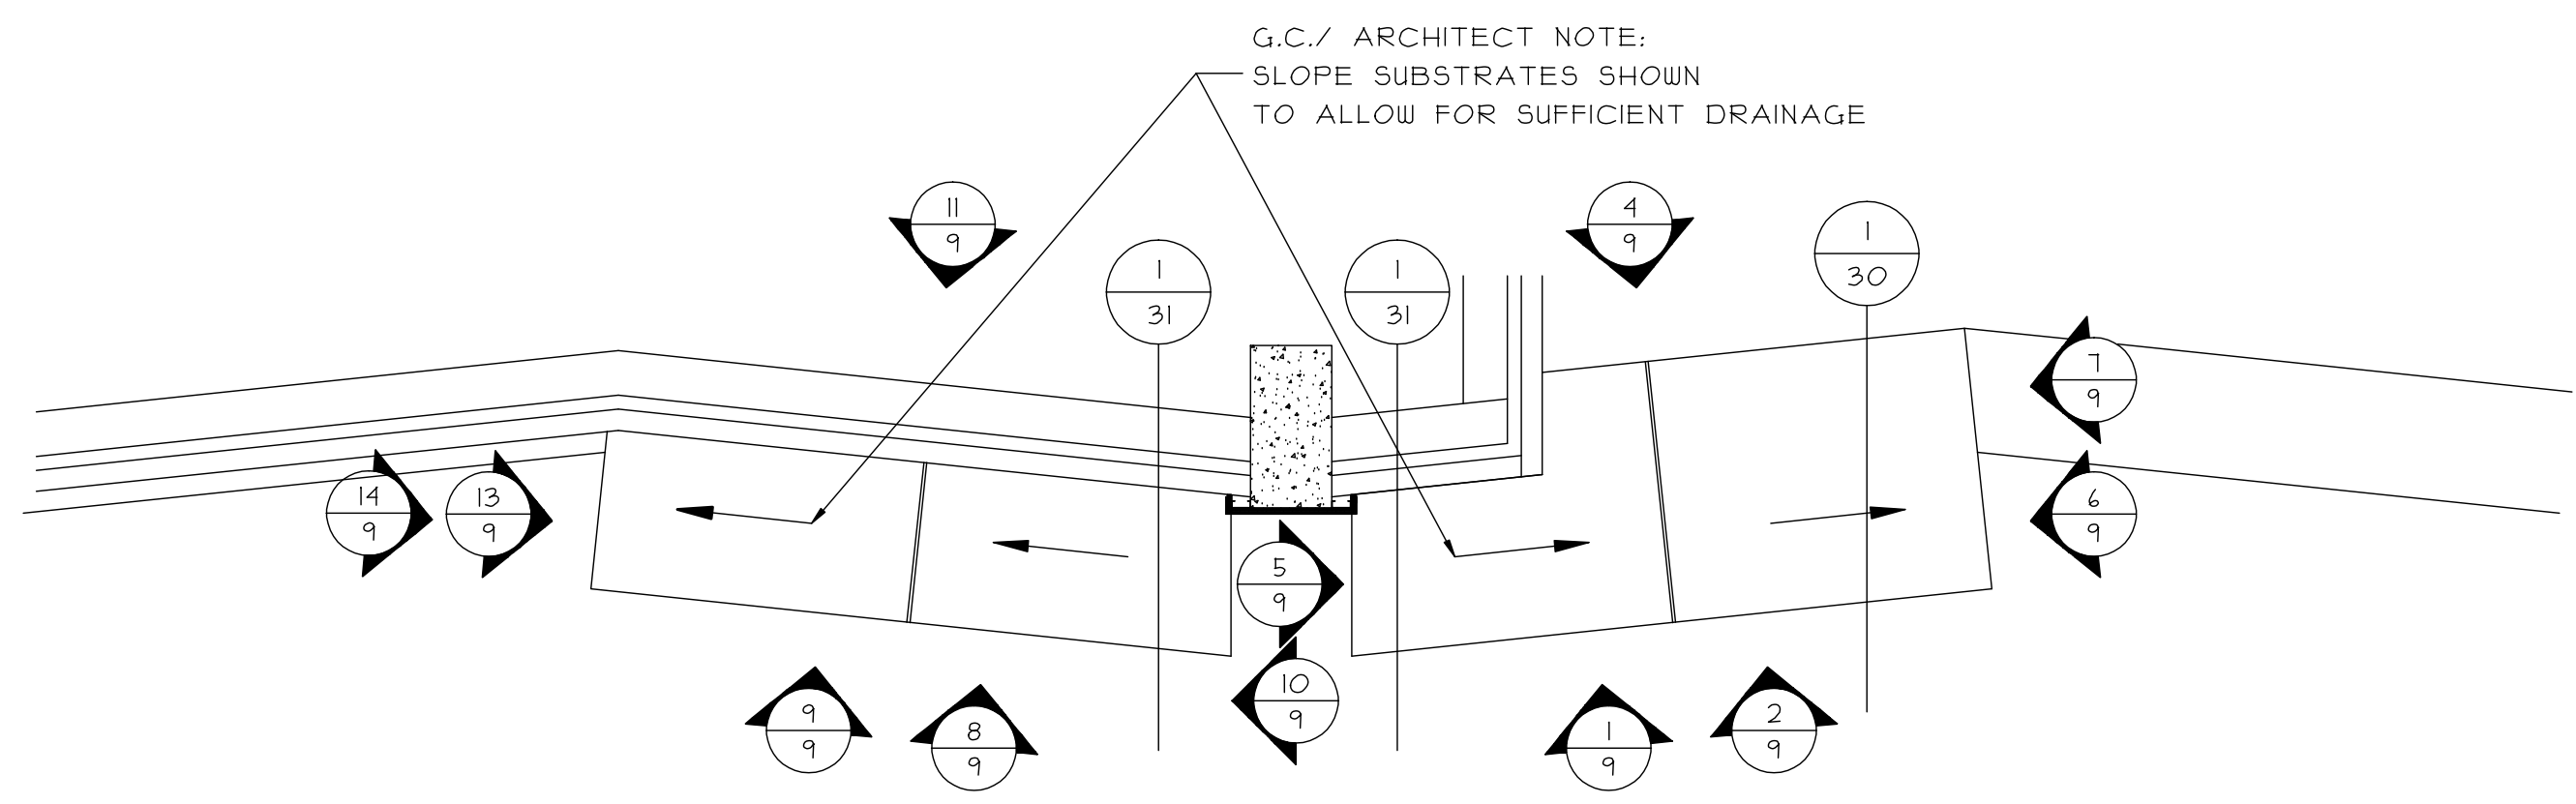

PARTIAL MECH BULKHEAD FLOOR - KEY PLAN


REVISIONS:	DATE:

GLAZING CONTRACTOR:	SAMPLE SAMPLE SAMPLE
	SAMPLE SAMPLE SAMPLE
	SAMPLE SAMPLE SAMPLE
	SAMPLE SAMPLE SAMPLE
	SAMPLE SAMPLE SAMPLE


ARCHITECT:	SAMPLE SAMPLE SAMPLE
	SAMPLE SAMPLE SAMPLE
	SAMPLE SAMPLE SAMPLE
	SAMPLE SAMPLE SAMPLE
	SAMPLE SAMPLE SAMPLE

PROJECT:	SAMPLE SAMPLE SAMPLE
LOCATION:	SAMPLE SAMPLE SAMPLE


SCALE:	3/8" = 1'-0"
DATE:	SAMPLE
DRAWN:	SAMPLE
PAGE:	8 of 35

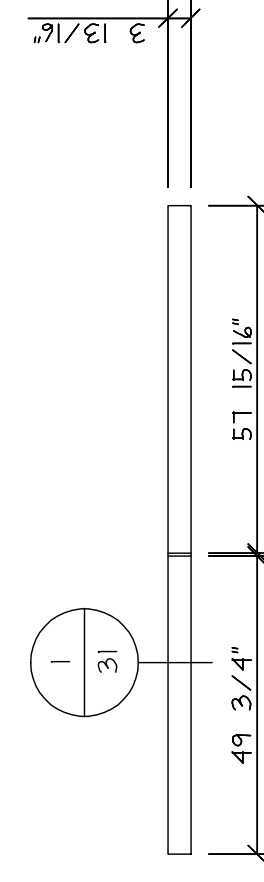


11 BACK PANELING

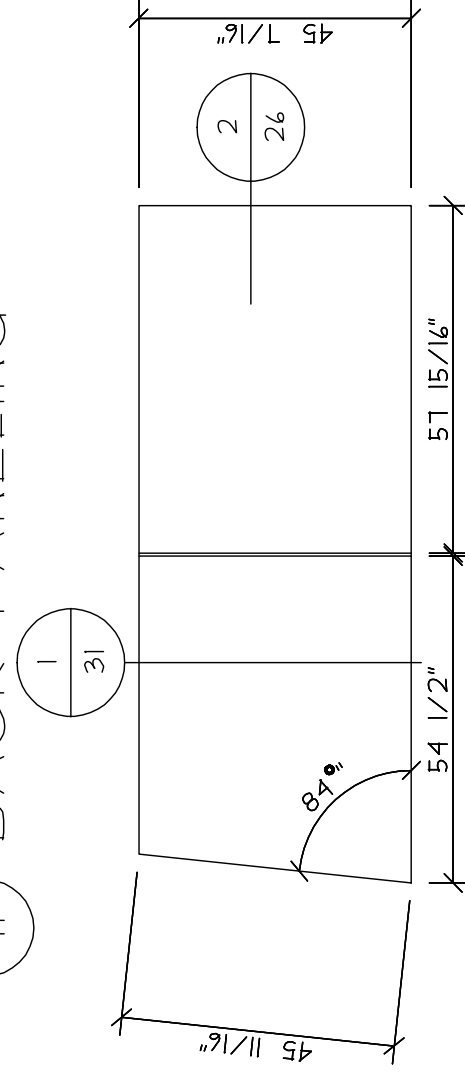


10 TOP PANELING

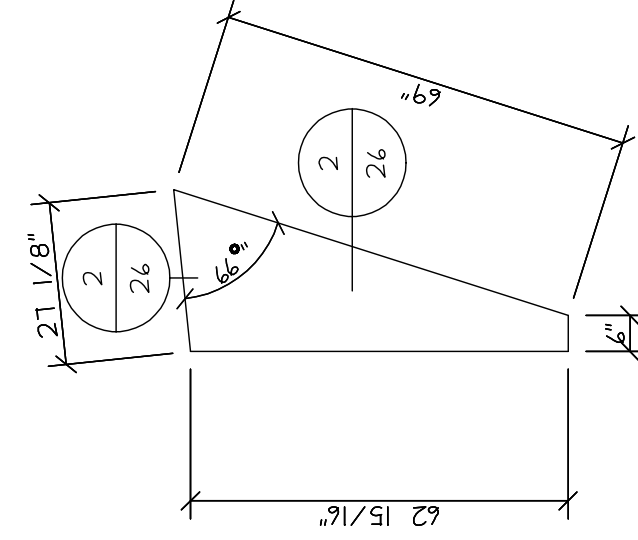


13 OUTSIDE END CAP

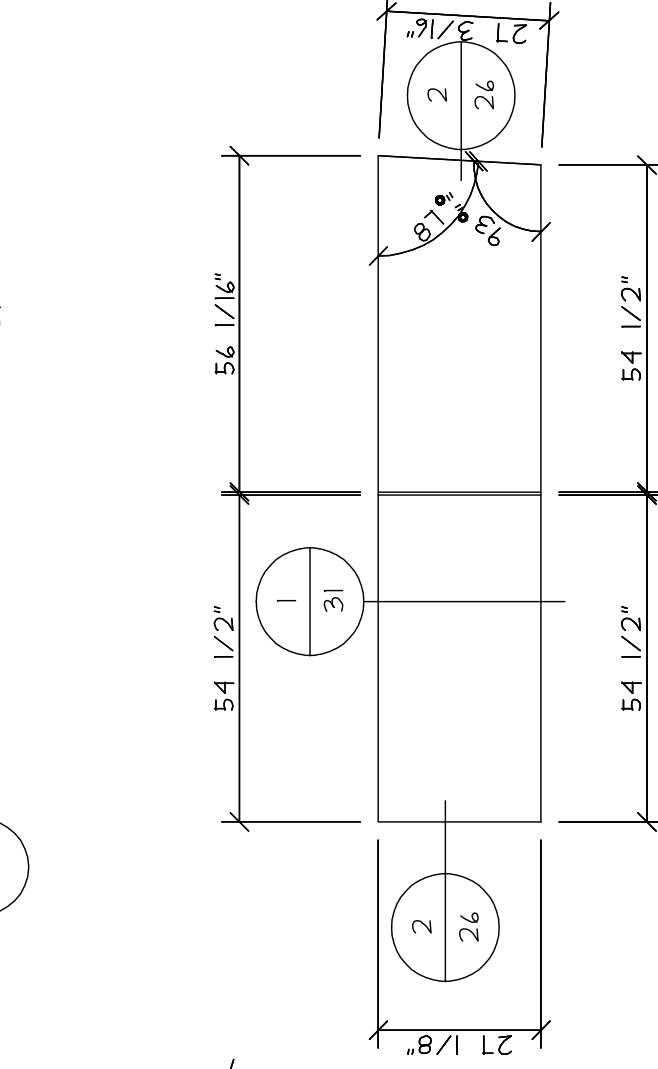


9 SLOPED FRONT PANELING

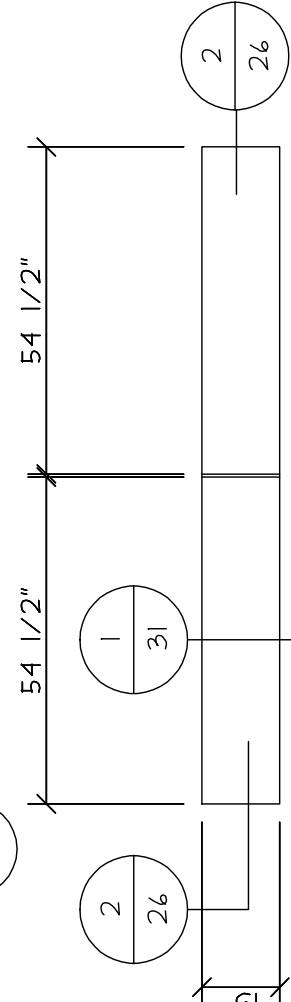

14 LOWER OUTSIDE END CAP


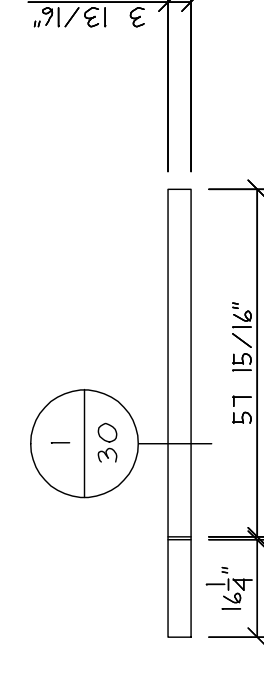


4 BACK PANELING

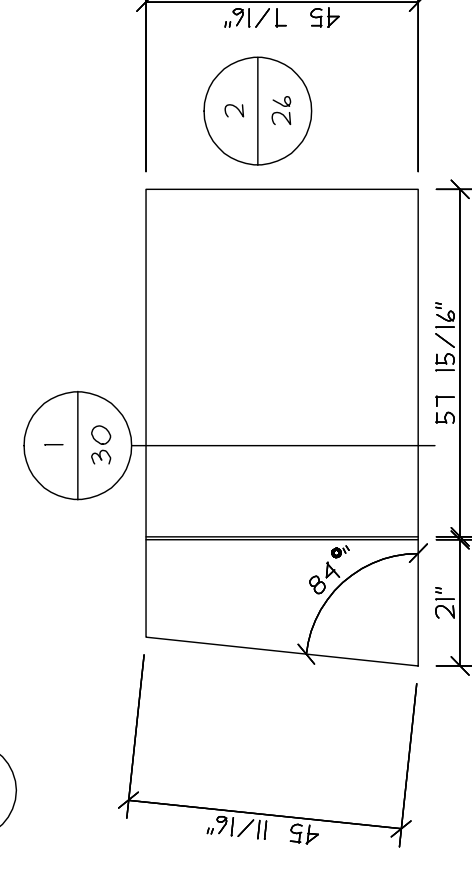


3 TOP PANELING


12 INSIDE END CAP

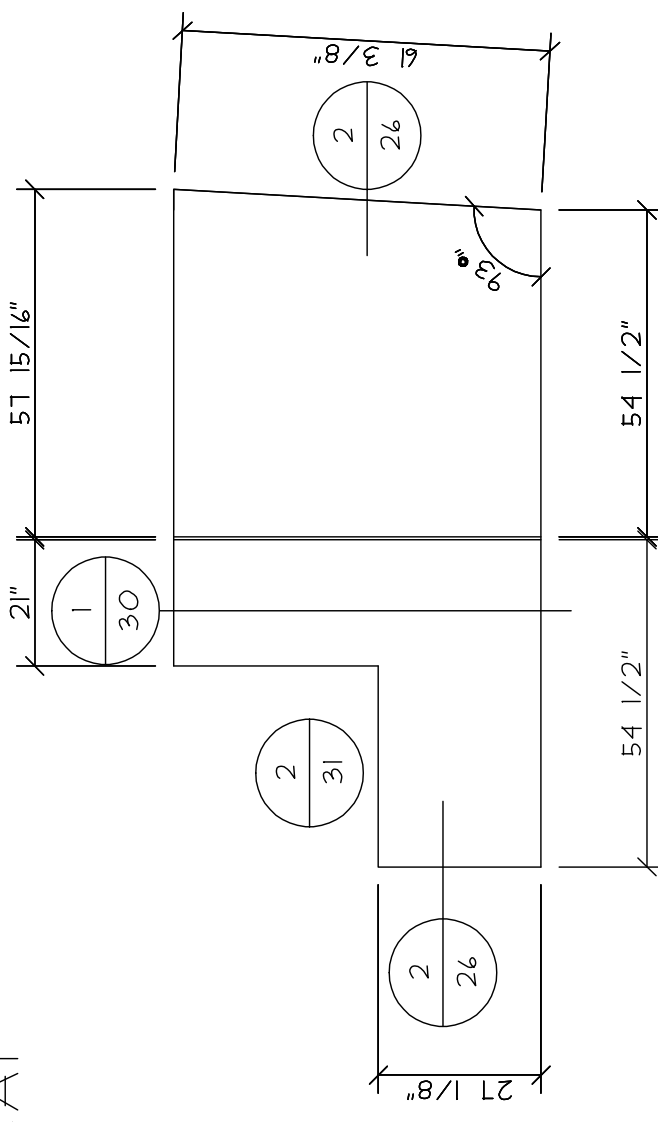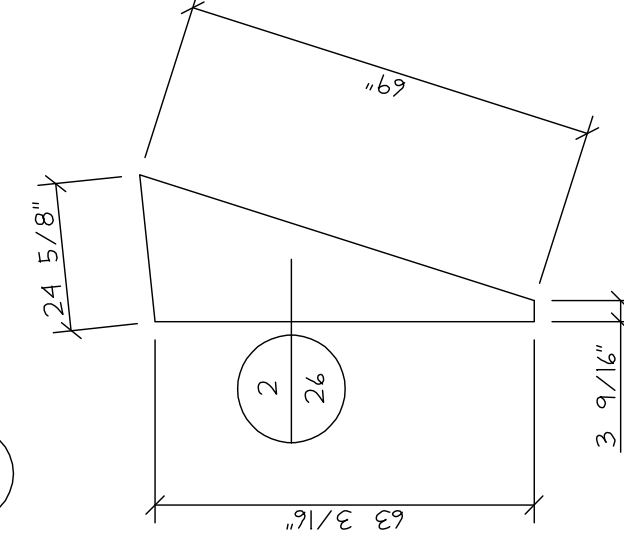


5 INSIDE END CAP

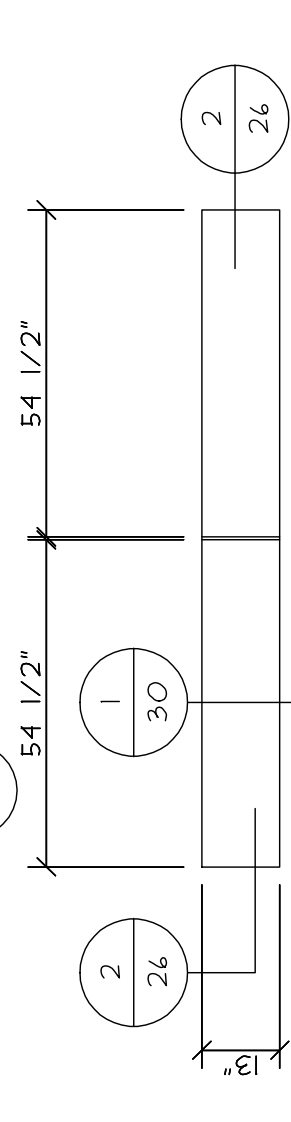

1 FLAT FRONT PANELING

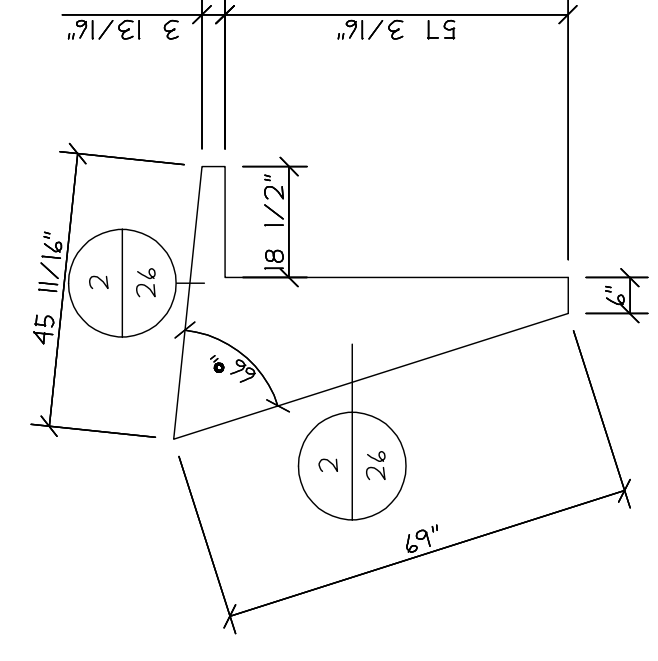

7 OUTSIDE END CAP

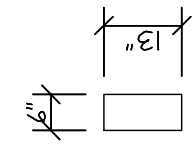


6 LOWER OUTSIDE END CAP

MECH BULKHEAD PARAPET DECO PANELS

I TOTAL


MECH BULKHEAD PARAPET DECO PANELS

I TOTAL

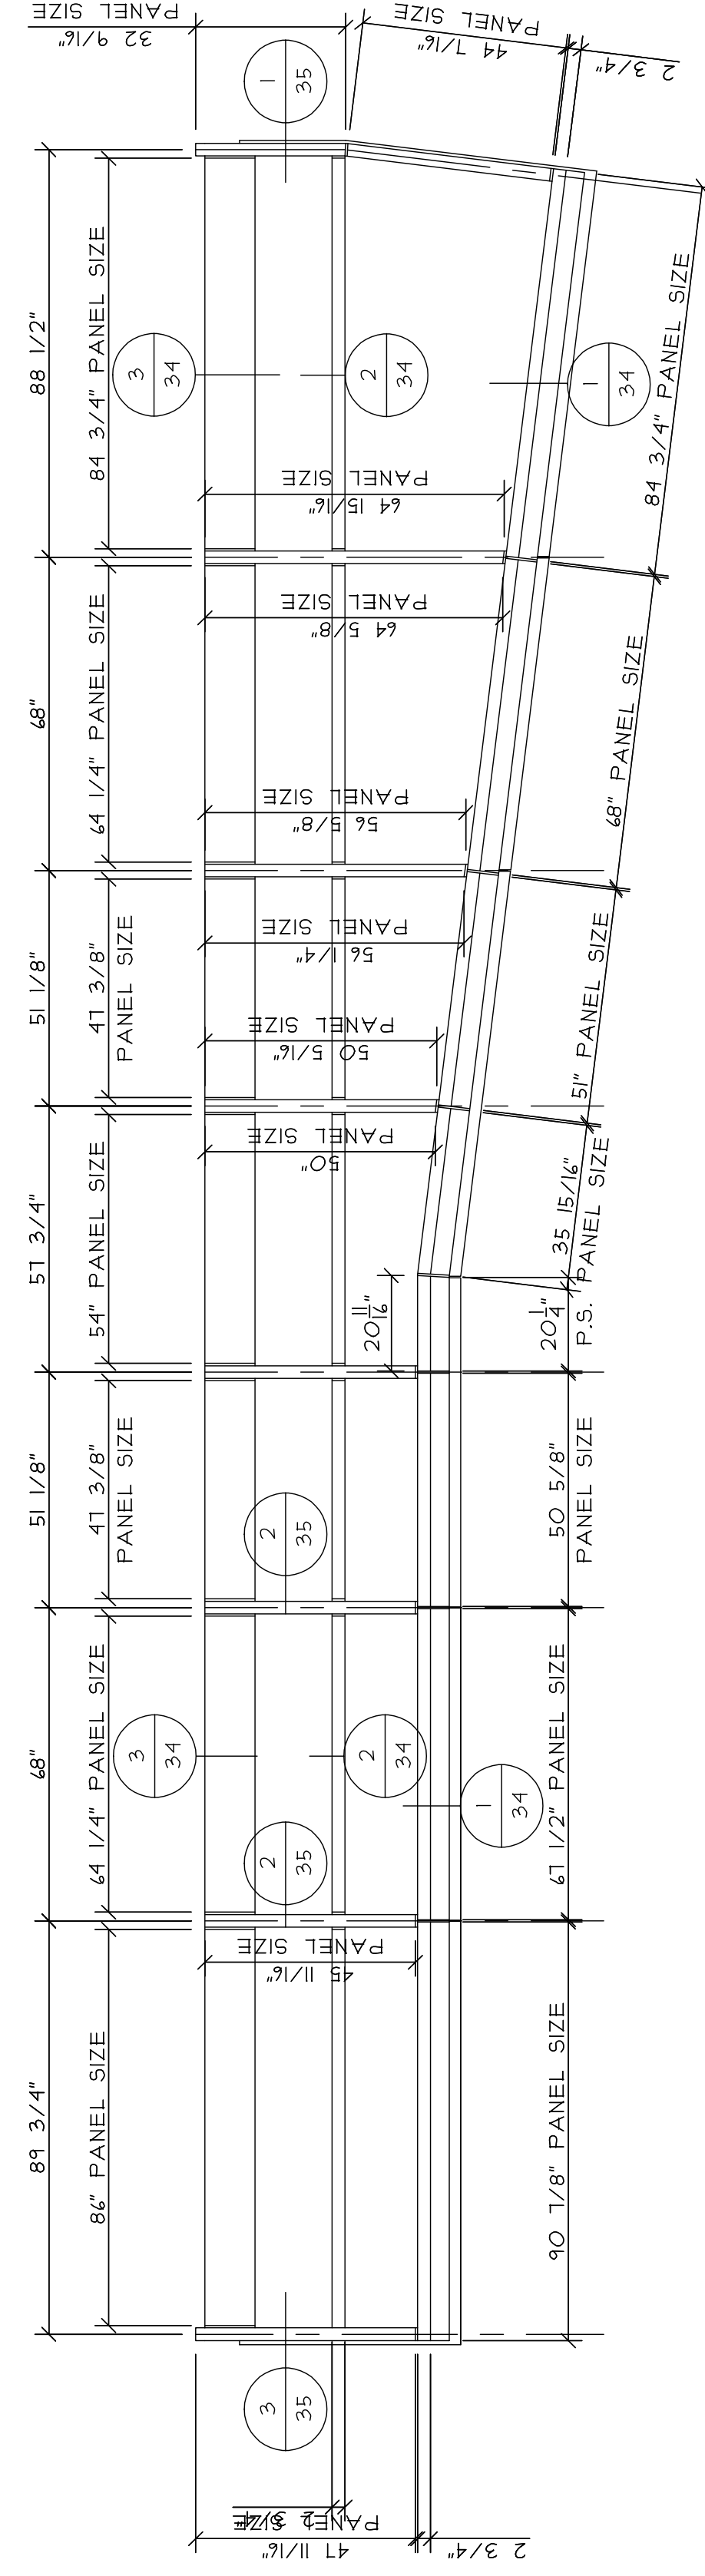


CANOPY REFLECTED CEILING PLAN

I TOTAL

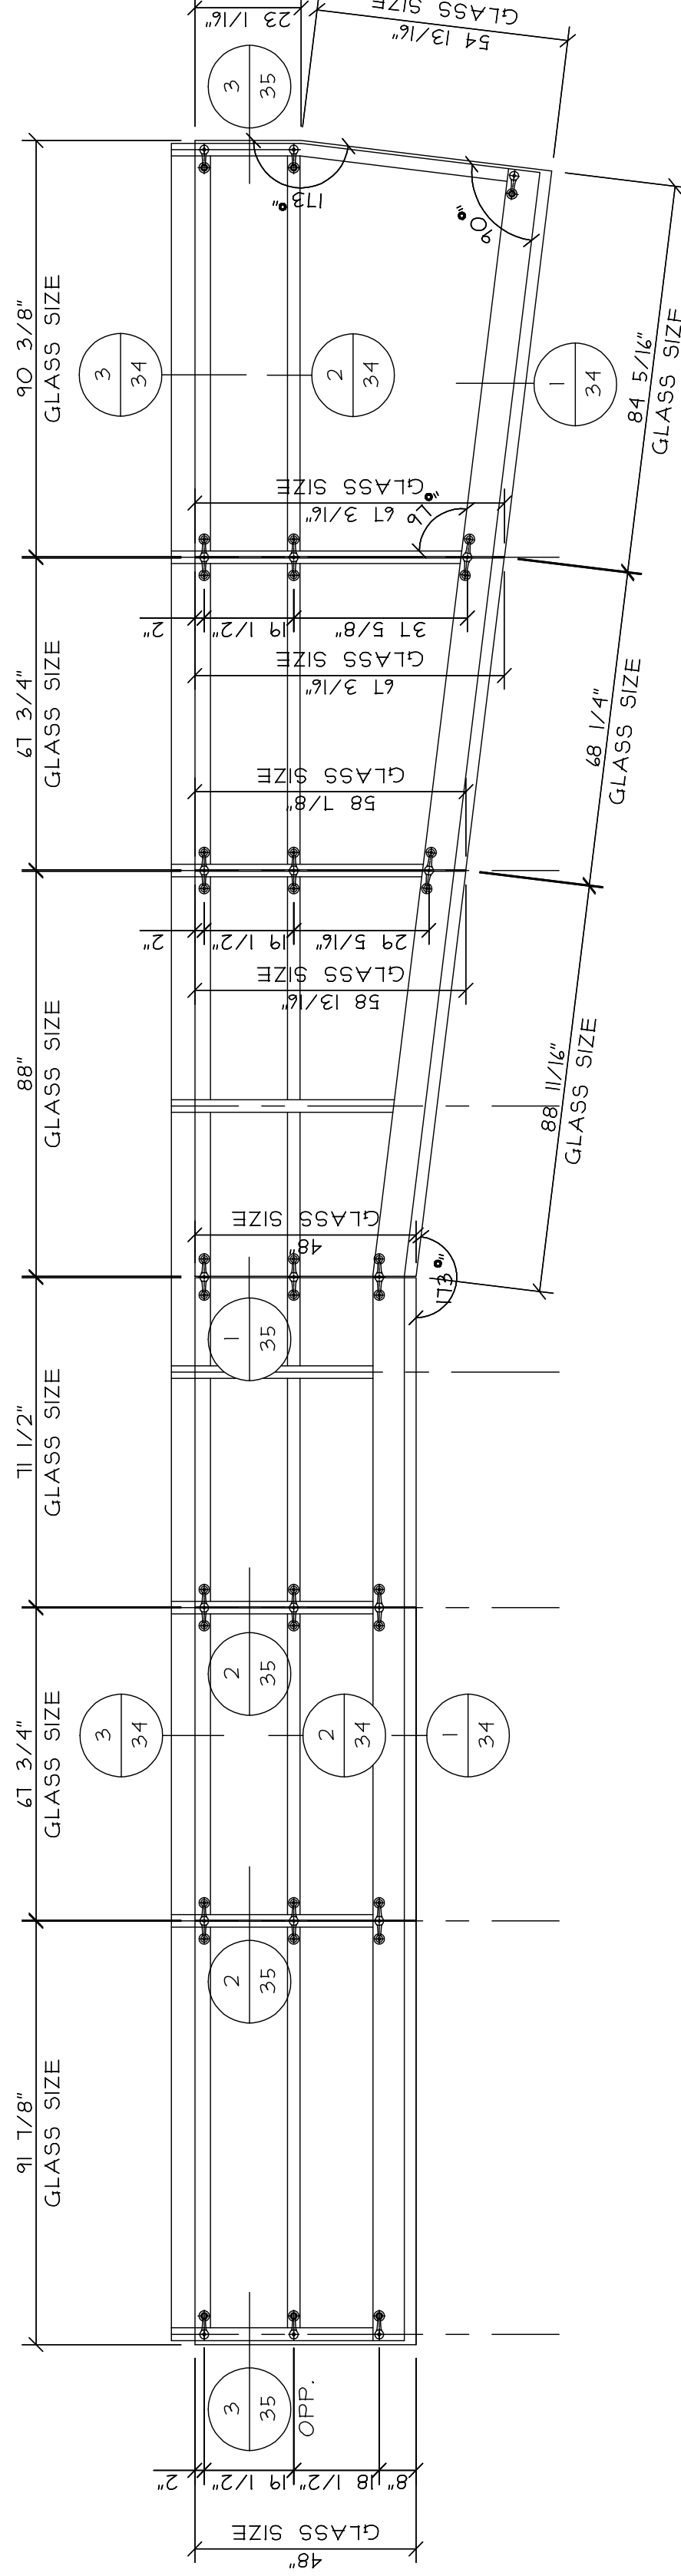

CANOPY ROOF PLAN

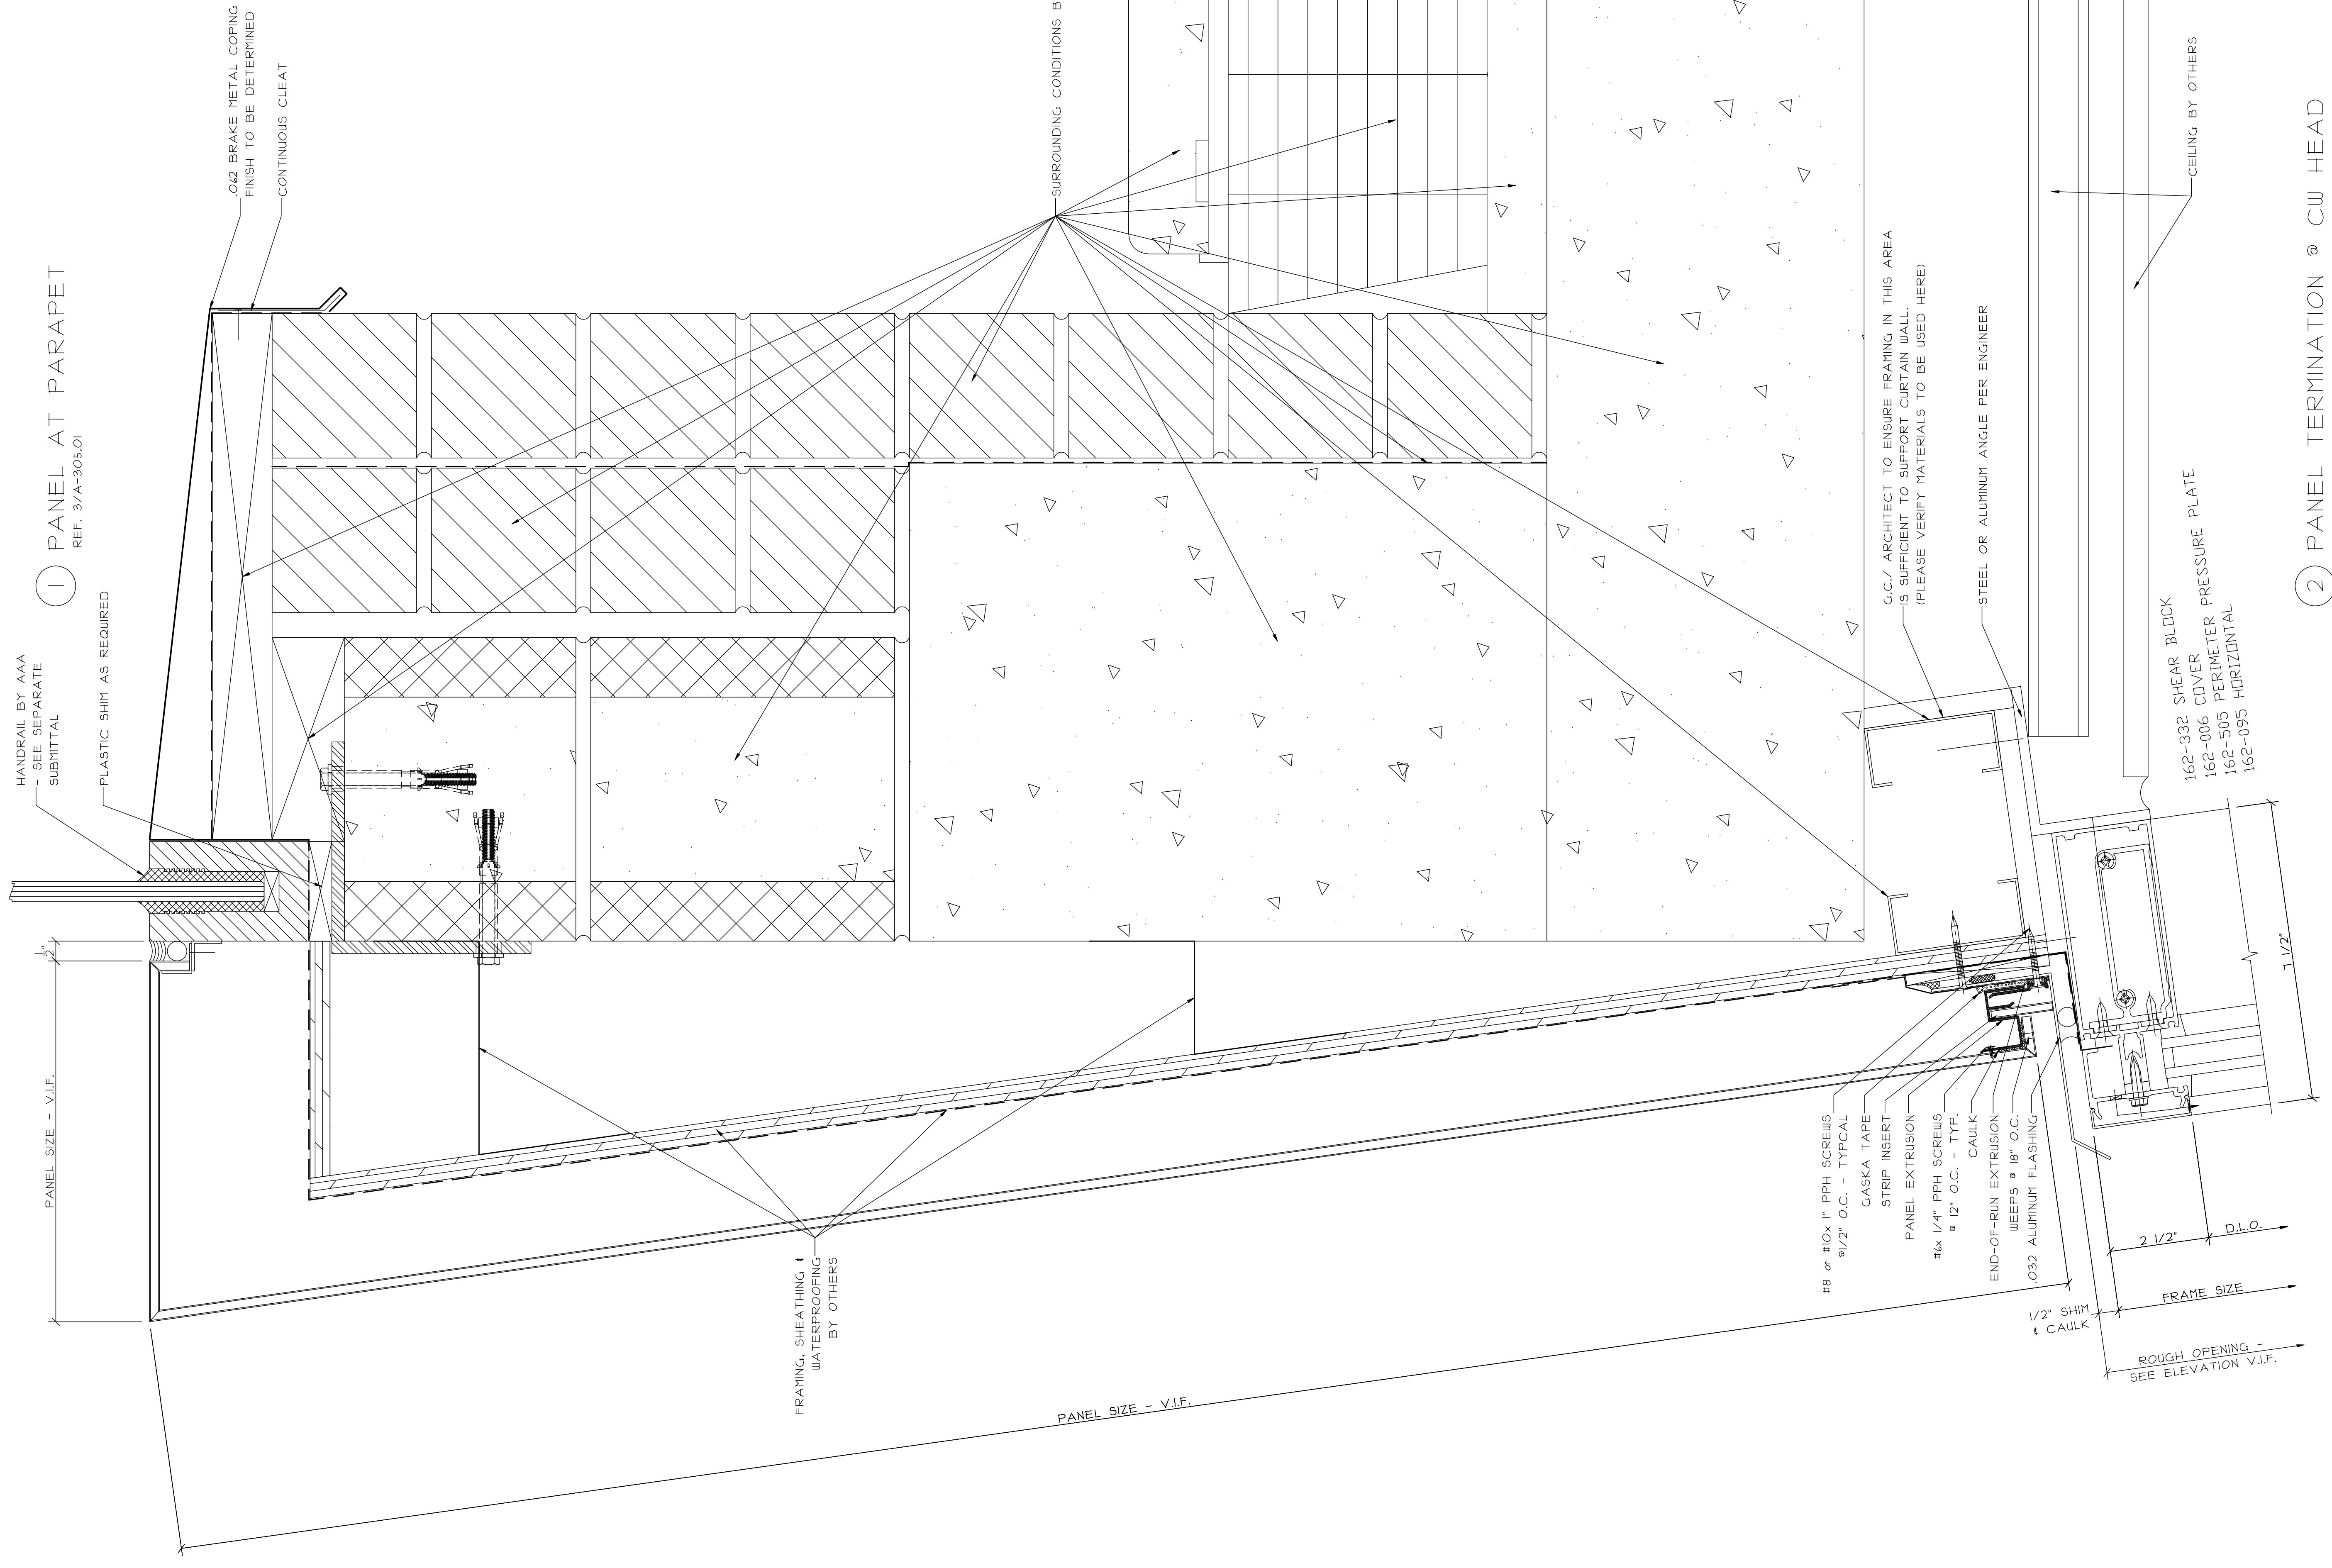

1 PANEL AT PARAPET
REF. 3/A-305.01

2 PANEL TERMINATION @ CW HEAD
REF. 3/A-305.01

HANDBAIL BY AAA
- SEE SEPARATE
SUBMITTAL

PLASTIC SHIM AS REQUIRED

.042 BRAKE METAL CORING
FINISH TO BE DETERMINED
CONTINUOUS CLEAT

SURROUNDING CONDITIONS BY OTHERS

FRAMING, SHEATHING &
WATERPROOFING
BY OTHERS

G.C./ ARCHITECT TO ENSURE FRAMING IN THIS AREA
IS SUFFICIENT TO SUPPORT CURTAIN WALL.
(PLEASE VERIFY MATERIALS TO BE USED HERE)

STEEL OR ALUMINUM ANGLE PER ENGINEER

CEILING BY OTHERS

162-332 SHEAR BLOCK
162-006 COVER
162-505 PERIMETER PRESSURE PLATE
162-095 HORIZONTAL

#8 or #10x 1" PPH SCREWS
@ 1/2" O.C. - TYPICAL
GASKA TAPE
STRIP INSERT
PANEL EXTRUSION
#6x 1/4" PPH SCREWS
@ 12" O.C. - TYP.
CAULK
END-OF-RUN EXTRUSION
WEEPS @ 18" O.C.
.032 ALUMINUM FLASHING

1/2" SHIM
& CAULK

2 1/2" D.L.O.
FRAME SIZE
ROUGH OPENING -
SEE ELEVATION V.I.F.

1 1/2"

SCALE:
6" = 1'-0"
DATE:
SAMPLE
DRAWN:
SAMPLE
PAGE:
10 of 35

PROJECT: SAMPLE SAMPLE SAMPLE
LOCATION: SAMPLE SAMPLE SAMPLE


ARCHITECT:
SAMPLE SAMPLE SAMPLE
SAMPLE SAMPLE SAMPLE
SAMPLE SAMPLE SAMPLE
SAMPLE SAMPLE SAMPLE

GLAZING CONTRACTOR:
SAMPLE SAMPLE SAMPLE
SAMPLE SAMPLE SAMPLE
SAMPLE SAMPLE SAMPLE
SAMPLE SAMPLE SAMPLE

REVISIONS:	DATE:

162-378 SHEAR BLOCK
 162-006 COVER
 162-335 PRESSURE PLATE
 162-003 HORIZONTAL

1 HORIZONTAL MULLION @ FINISH FLOOR
 REF. 2/A308.01

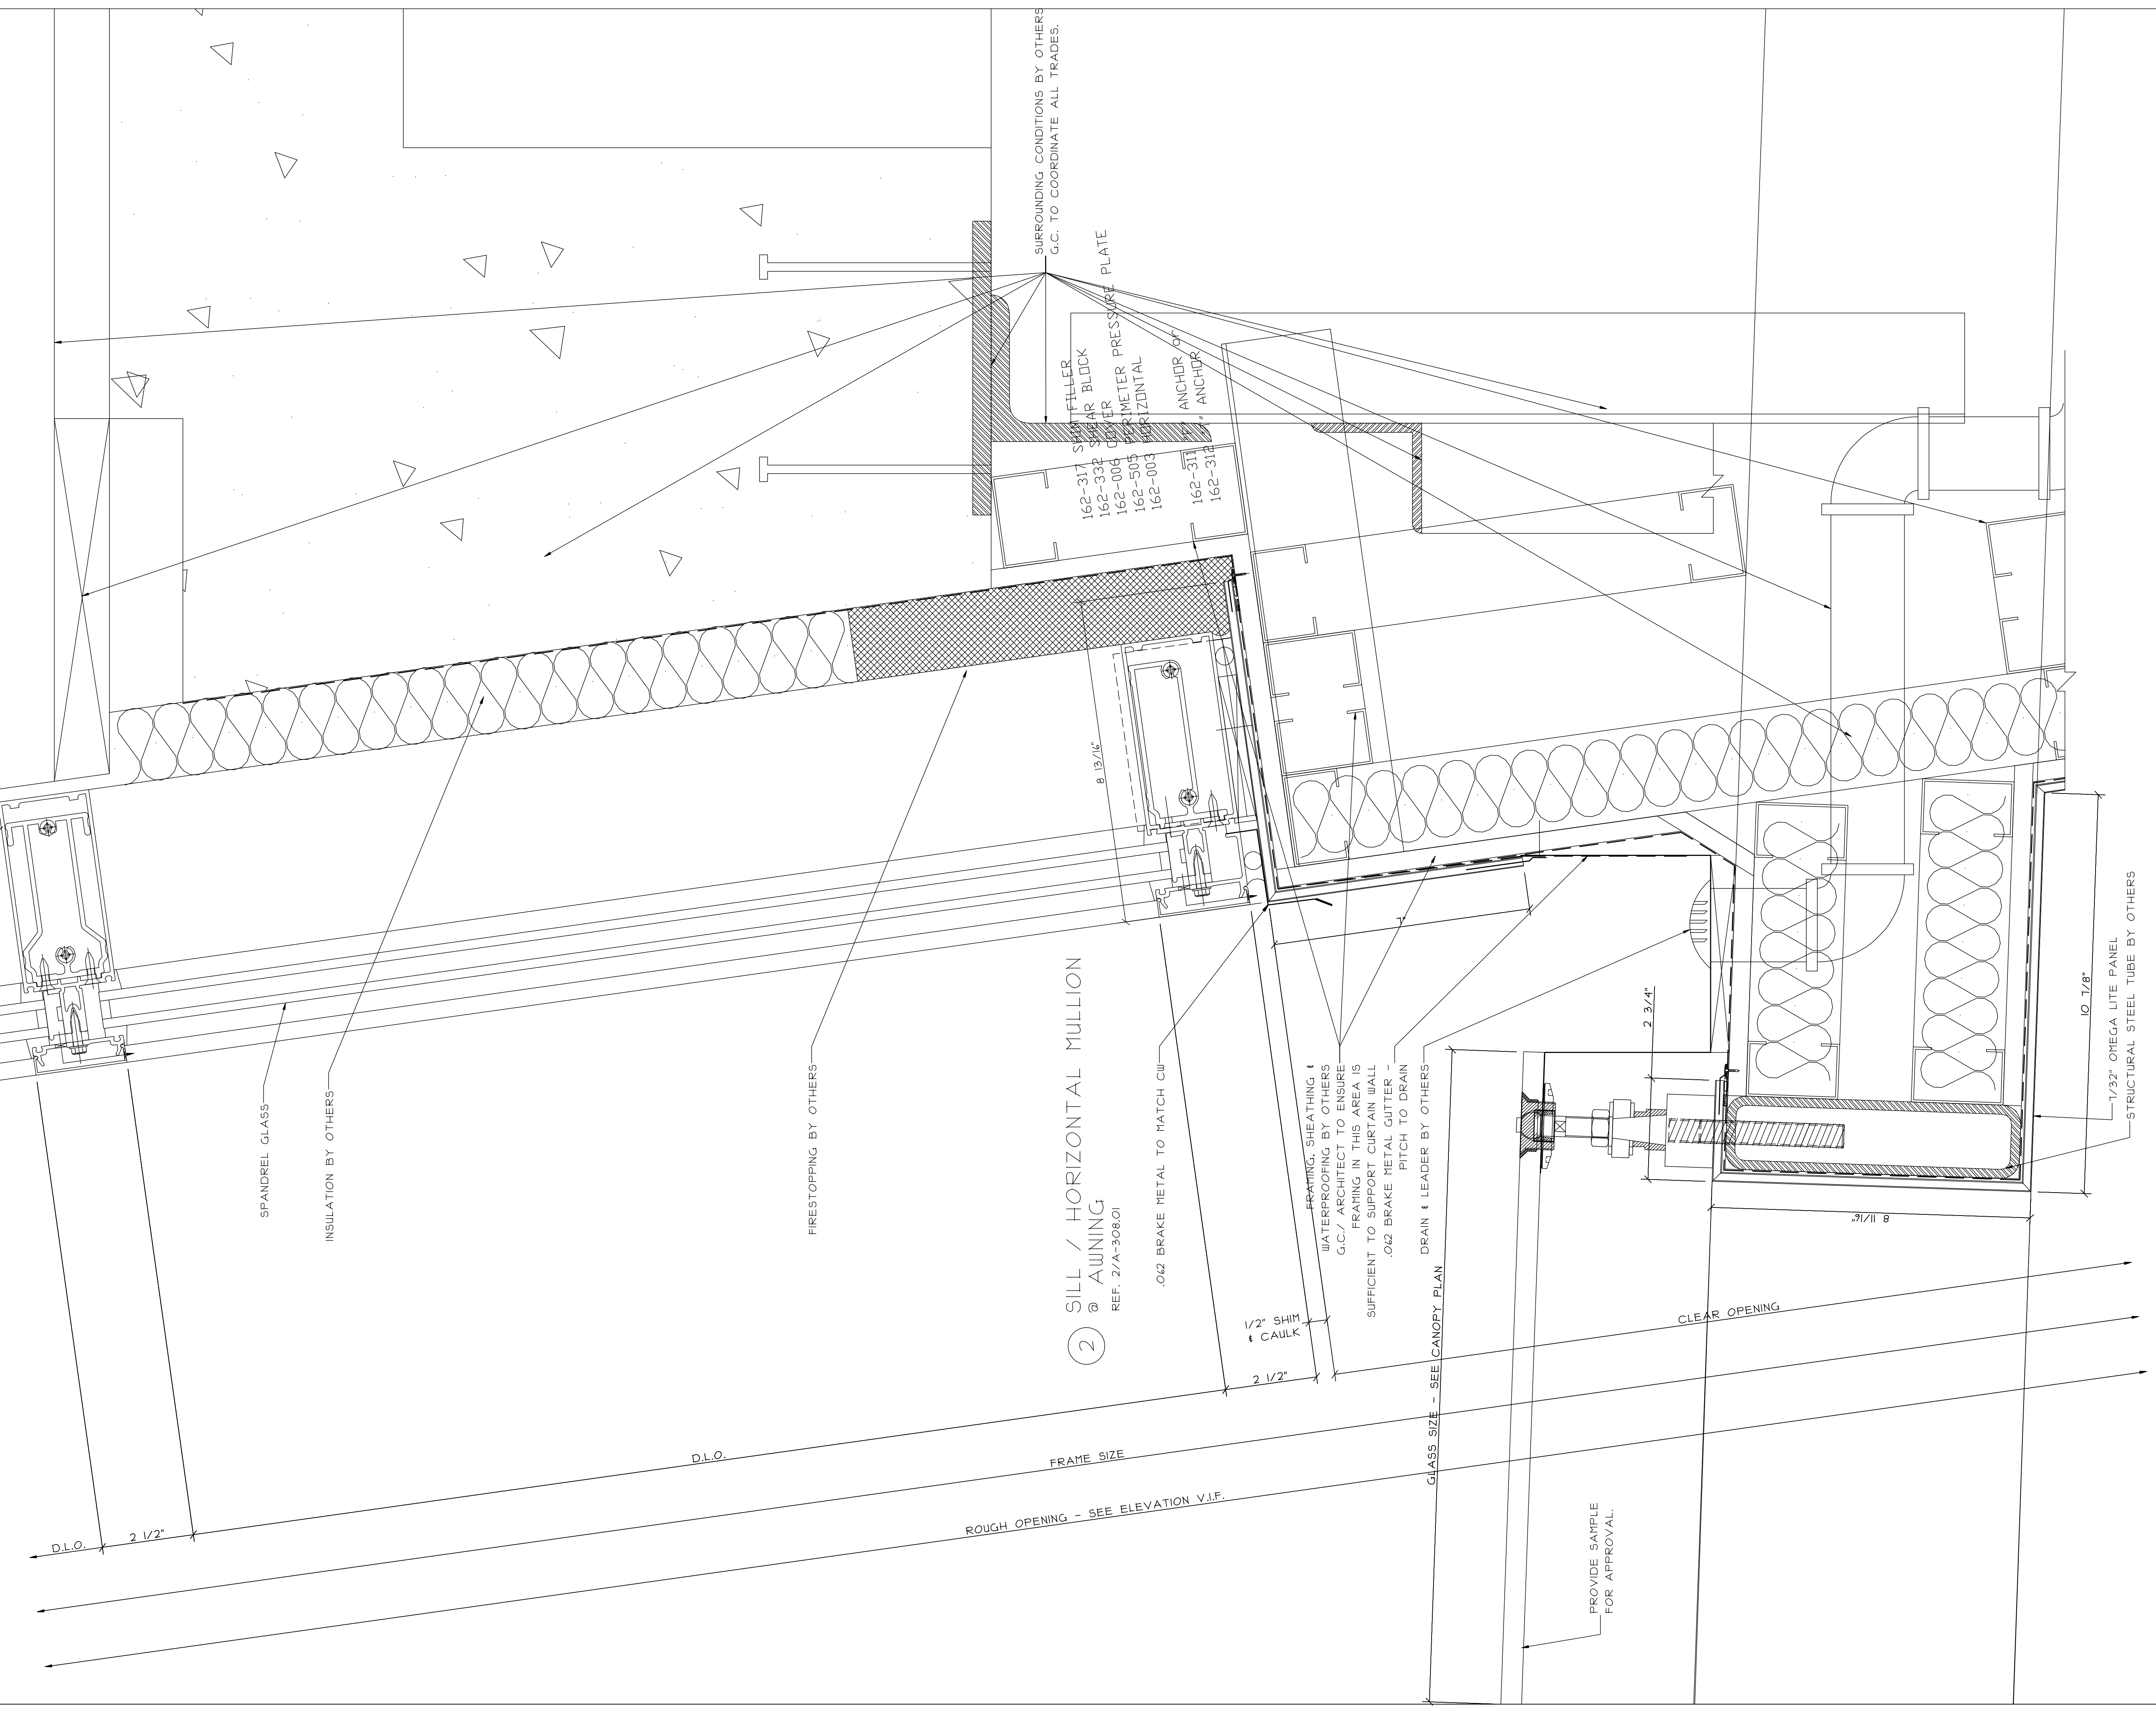

2 SILL / HORIZONTAL MULLION @ AWNING
 REF. 2/A-308.01

SURROUNDING CONDITIONS BY OTHERS
 G.C. TO COORDINATE ALL TRADES.

FILLER
 162-317 SHEAR BLOCK
 162-332 COVER
 162-006 PRESSURE PLATE
 162-503 HORIZONTAL
 162-003 HORIZONTAL
 ANCHOR
 162-311 ANCHOR

FRAMING, SHEATHING, & WATERPROOFING BY OTHERS
 G.C./ ARCHITECT TO ENSURE FRAMING IN THIS AREA IS SUFFICIENT TO SUPPORT CURTAIN WALL
 .042 BRAKE METAL GUTTER - PITCH TO DRAIN
 DRAIN & LEADER BY OTHERS

GLASS SIZE - SEE CANOPY PLAN

PROVIDE SAMPLE FOR APPROVAL.

10 1/8" STRUCTURAL STEEL TUBE BY OTHERS

PROJECT:	SAMPLE SAMPLE SAMPLE
LOCATION:	SAMPLE SAMPLE SAMPLE
SCALE:	6" = 1'-0"
DATE:	SAMPLE
DRAWN:	SAMPLE
PAGE:	11 of 35
ARCHITECT:	SAMPLE SAMPLE SAMPLE SAMPLE SAMPLE SAMPLE SAMPLE SAMPLE SAMPLE SAMPLE SAMPLE SAMPLE SAMPLE SAMPLE SAMPLE
GLAZING CONTRACTOR:	SAMPLE SAMPLE SAMPLE SAMPLE SAMPLE SAMPLE SAMPLE SAMPLE SAMPLE SAMPLE SAMPLE SAMPLE SAMPLE SAMPLE SAMPLE
REVISIONS:	
DATE:	

FRAMING, SHEATHING & WATERPROOFING BY OTHERS
 G.C./ ARCHITECT TO ENSURE FRAMING IN THIS AREA IS SUFFICIENT TO SUPPORT CURTAIN WALL
 .062 BRAKE METAL GUTTER - PITCH TO DRAIN
 DRAIN & LEADER BY OTHERS

PANEL SIZE - V.I.F.

FRAME SIZE

ROUGH OPENING - SEE ELEVATION V.I.F.

1 LOUVER HEAD @ AWNING
 REF. 2/A-308.01

2 HORIZONTAL MULLION W/ LOUVER SILL @ AWNING
 REF. 2/A-308.01

PANEL SIZE - V.I.F.

PANEL SIZE - V.I.F.

G.C./ ARCHITECT TO ENSURE FRAMING IN THIS AREA IS SUFFICIENT TO SUPPORT CURTAIN WALL.
 (PLEASE VERIFY MATERIALS TO BE USED HERE)
 162-311 1/4" ANCHOR or 162-312 1/4" ANCHOR
 162-332 SHEAR BLOCK
 162-006 COVER
 162-505 PERIMETER PRESSURE PLATE
 162-095 HORIZONTAL

162-378 SHEAR BLOCK
 162-006 COVER
 162-335 PRESSURE PLATE
 162-003 HORIZONTAL

CEILING BY OTHERS

162-378 SHEAR BLOCK
 162-006 COVER
 162-335 PRESSURE PLATE
 162-003 HORIZONTAL
 162-311 1/4" ANCHOR or 162-312 1/4" ANCHOR

PANEL SIZE - V.I.F.

SLOPE 1/4" PER FOOT

PANEL SIZE - V.I.F.

PANEL SIZE - V.I.F.

ALUMINUM STIFFENER

PANEL SIZE - V.I.F.

4 PANEL @ AUTOMATIC SLIDING DOOR
 REF. 2/A-308.01

3 SILL @ ENTRANCE PANEL
 REF. 2/A-308.01

18 GAUGE GALVANIZED Z-CIRTS
 1/32" OREGA LITE PANELS

P.T. WOOD BLOCKING BY OTHERS
 STRUCTURAL STEEL TUBES BY OTHERS - TYP.

GASKA TAPE
 LAMINATORS STANDARD CLIP ANGLE
 SYSTEM 4 - ROUTE AND RETURN
 BESAM AUTOMATIC DOOR
 - BY AAA - SEE SEPARATE SUBMITTAL

SYSTEM 4 - ROUTE AND RETURN
 LAMINATORS STANDARD CLIP ANGLE
 GASKA TAPE

SCALE:
 6" = 1'-0"
 DATE:
 SAMPLE
 DRAWN:
 SAMPLE
 PAGE:
 12 of 35

PROJECT: SAMPLE SAMPLE SAMPLE
 LOCATION: SAMPLE SAMPLE SAMPLE


ARCHITECT:
 SAMPLE SAMPLE SAMPLE
 SAMPLE SAMPLE SAMPLE
 SAMPLE SAMPLE SAMPLE
 SAMPLE SAMPLE SAMPLE

GLAZING CONTRACTOR:
 SAMPLE SAMPLE SAMPLE
 SAMPLE SAMPLE SAMPLE
 SAMPLE SAMPLE SAMPLE
 SAMPLE SAMPLE SAMPLE


REVISIONS:

DATE:


① HORIZONTAL MULLION
REF. 1/A-309a.00

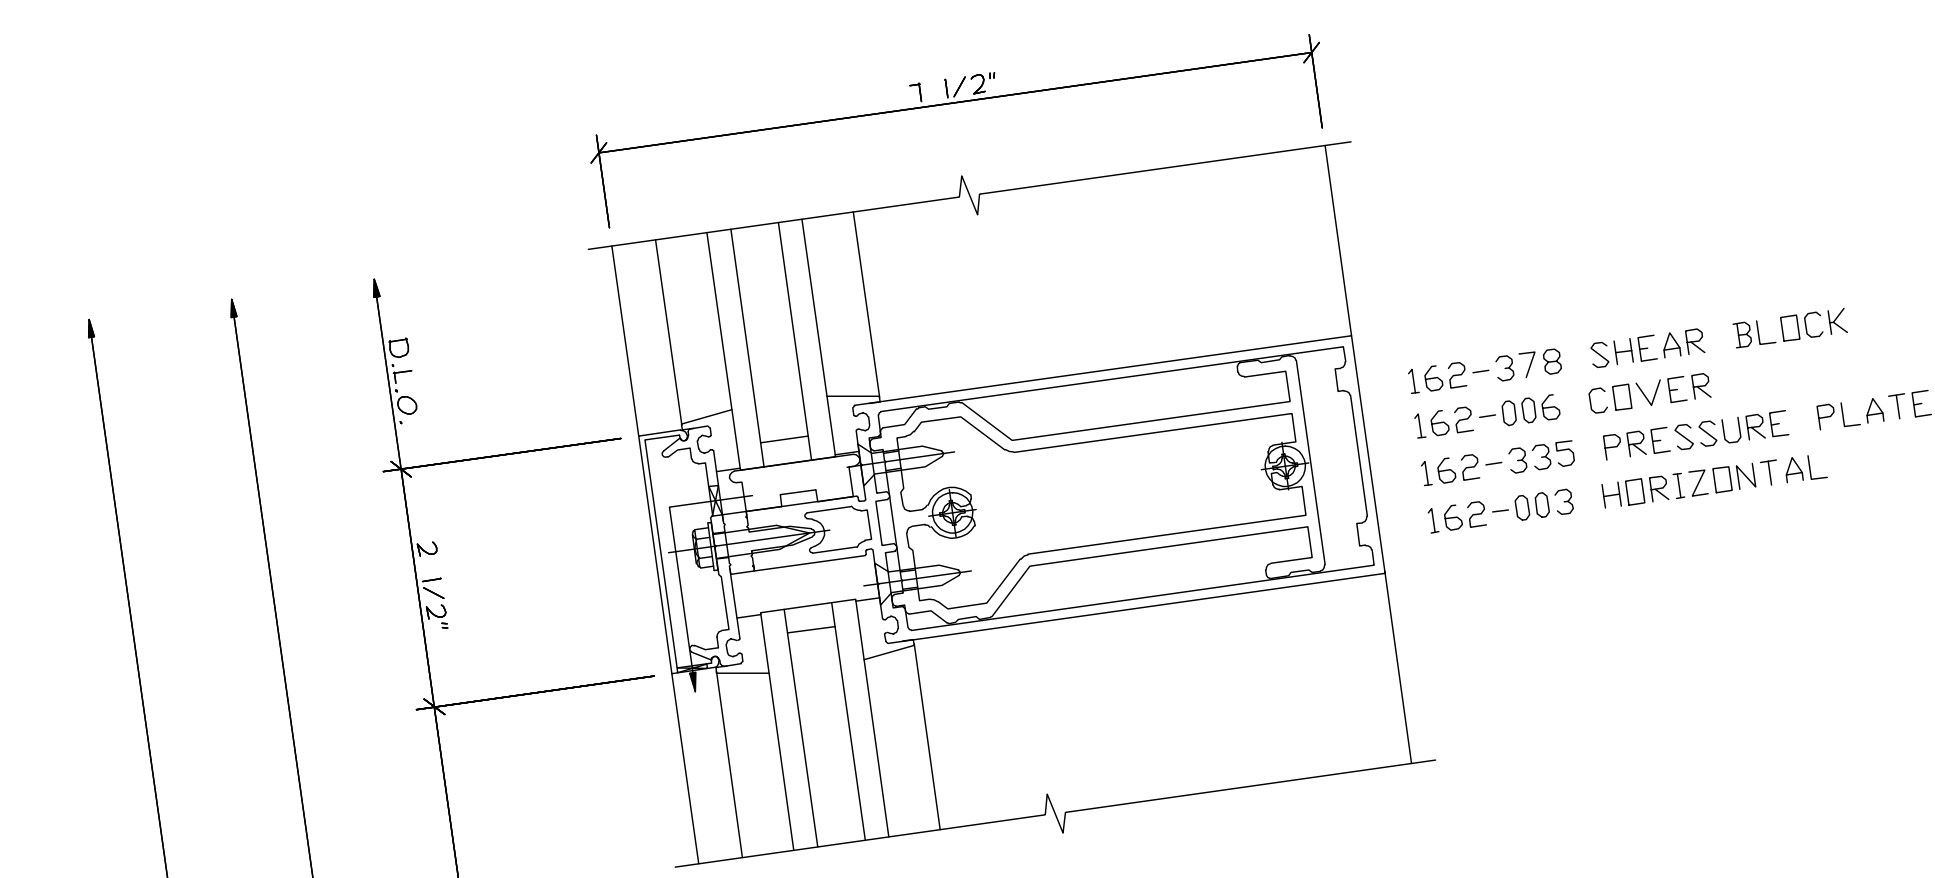


② SILL
REF. 1/A-309a.00

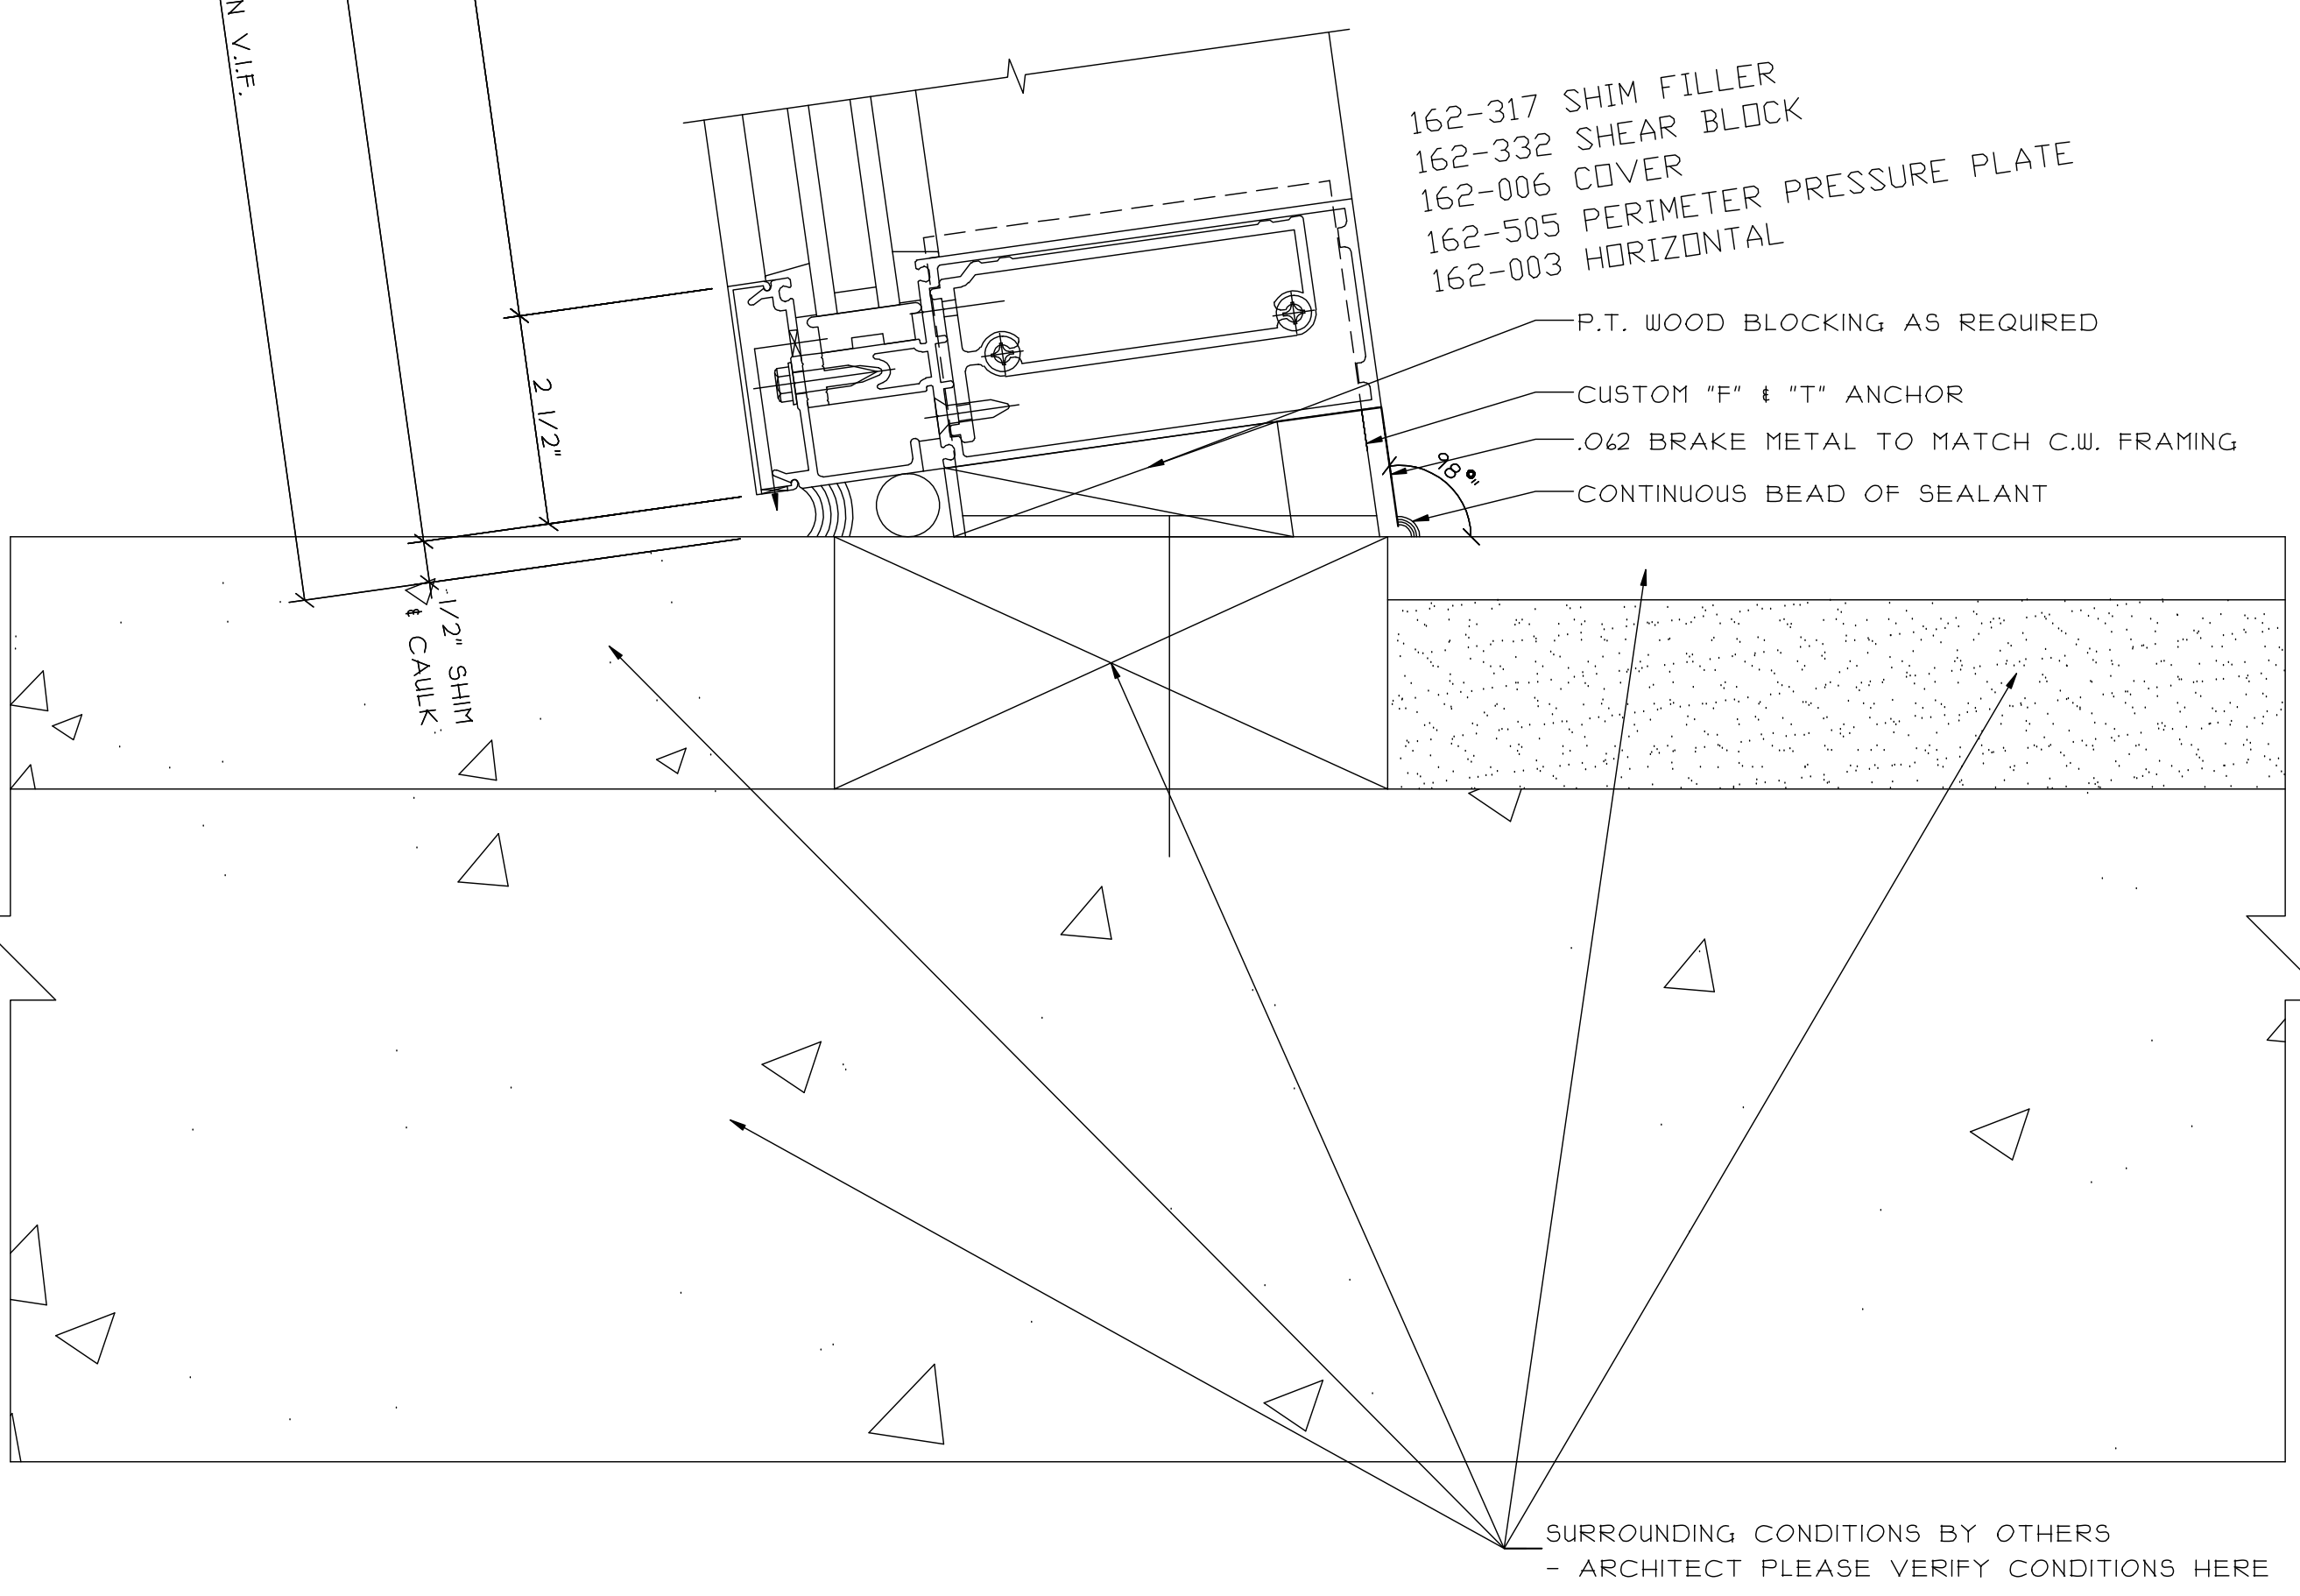

③ HORIZONTAL MULLION
REF. 1/A-309a.00 SIM.

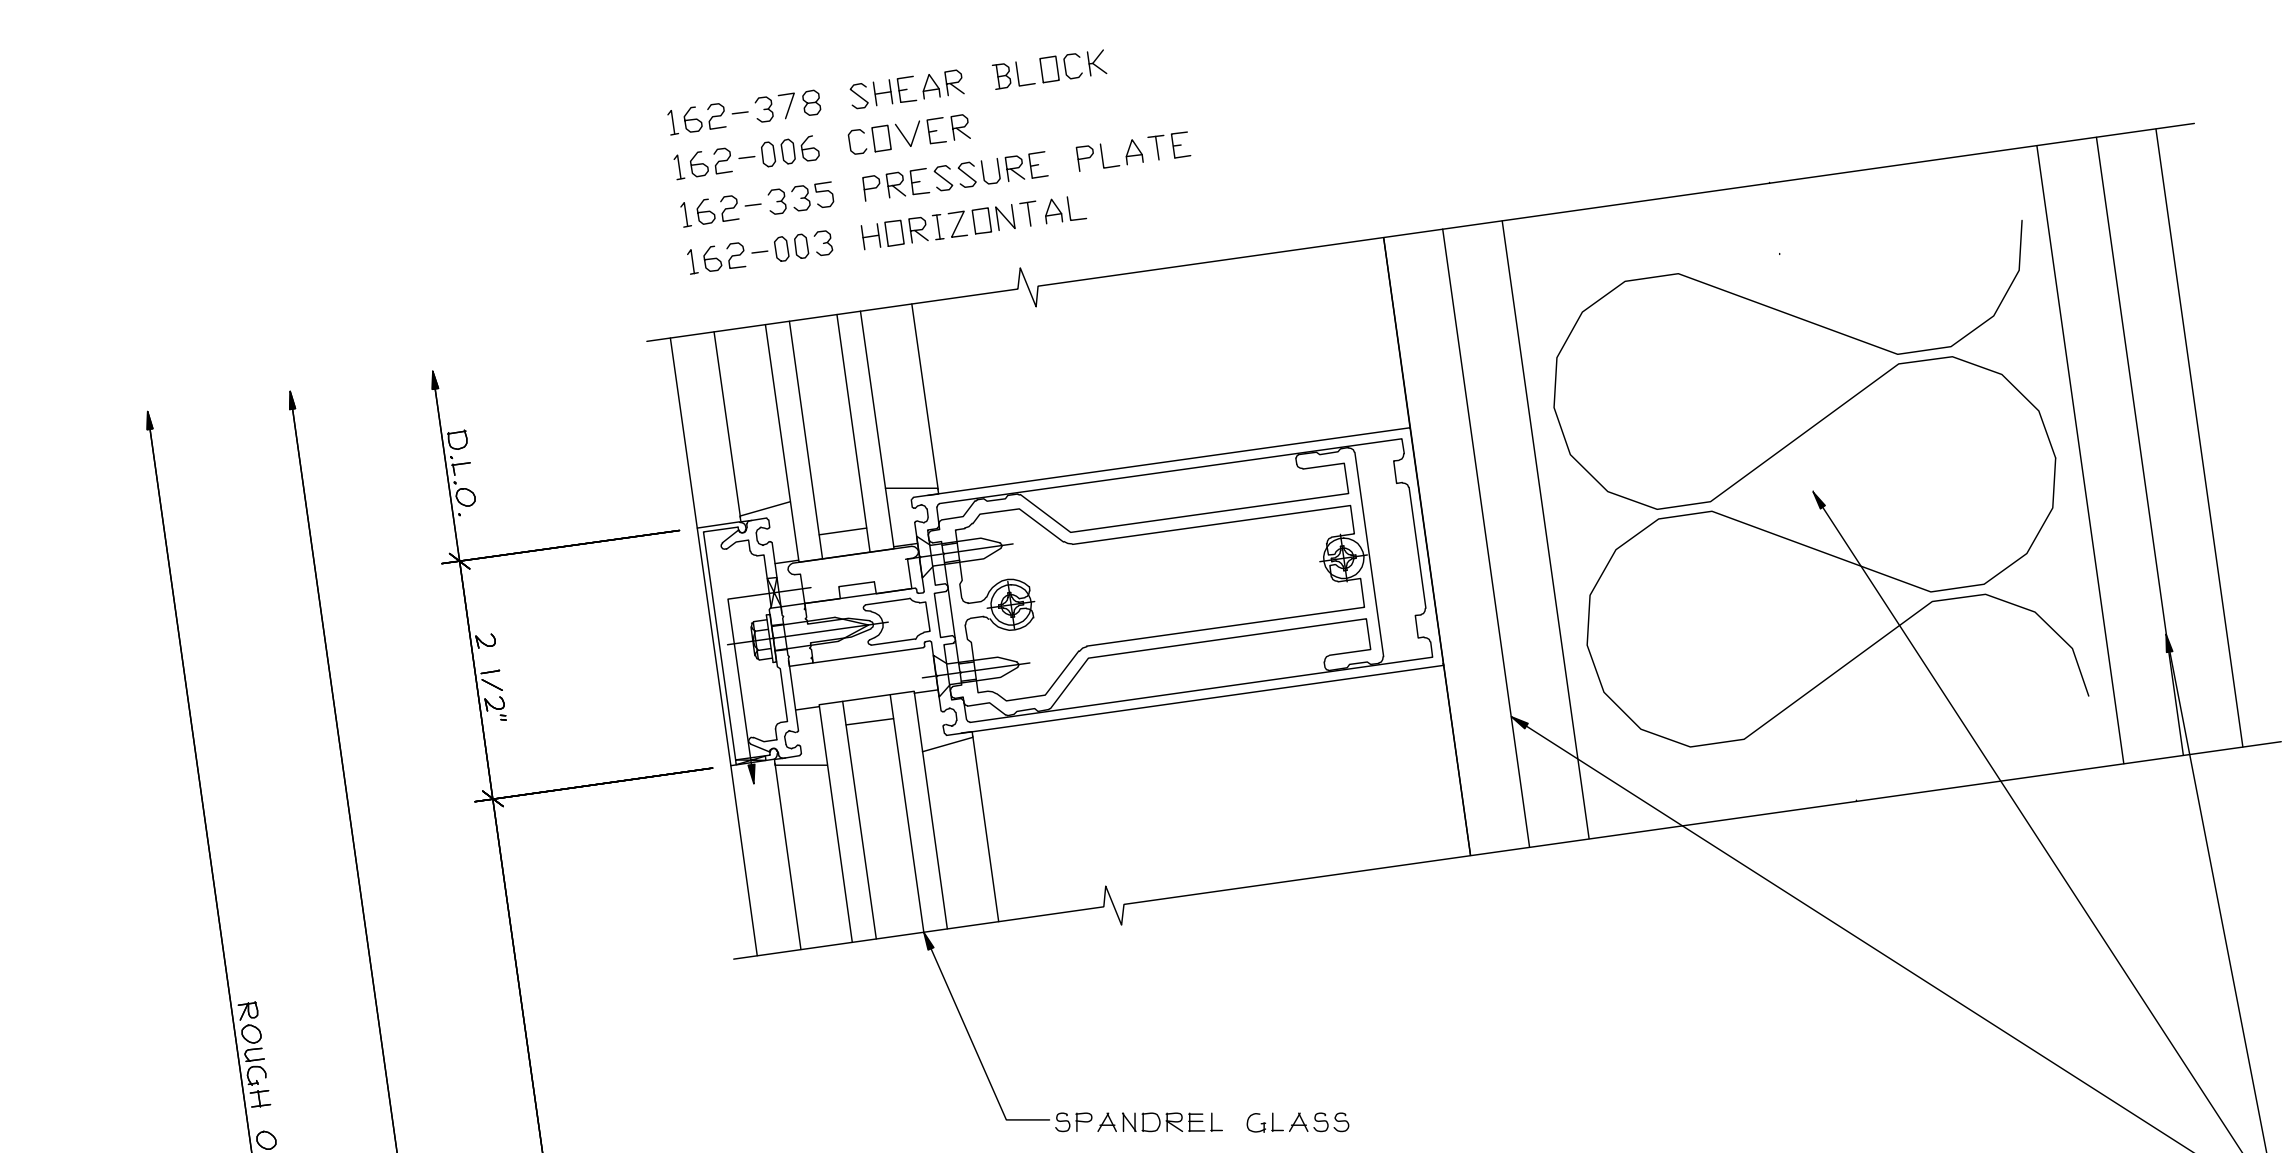

④ SILL
REF. 1/A-309a.00 SIM.

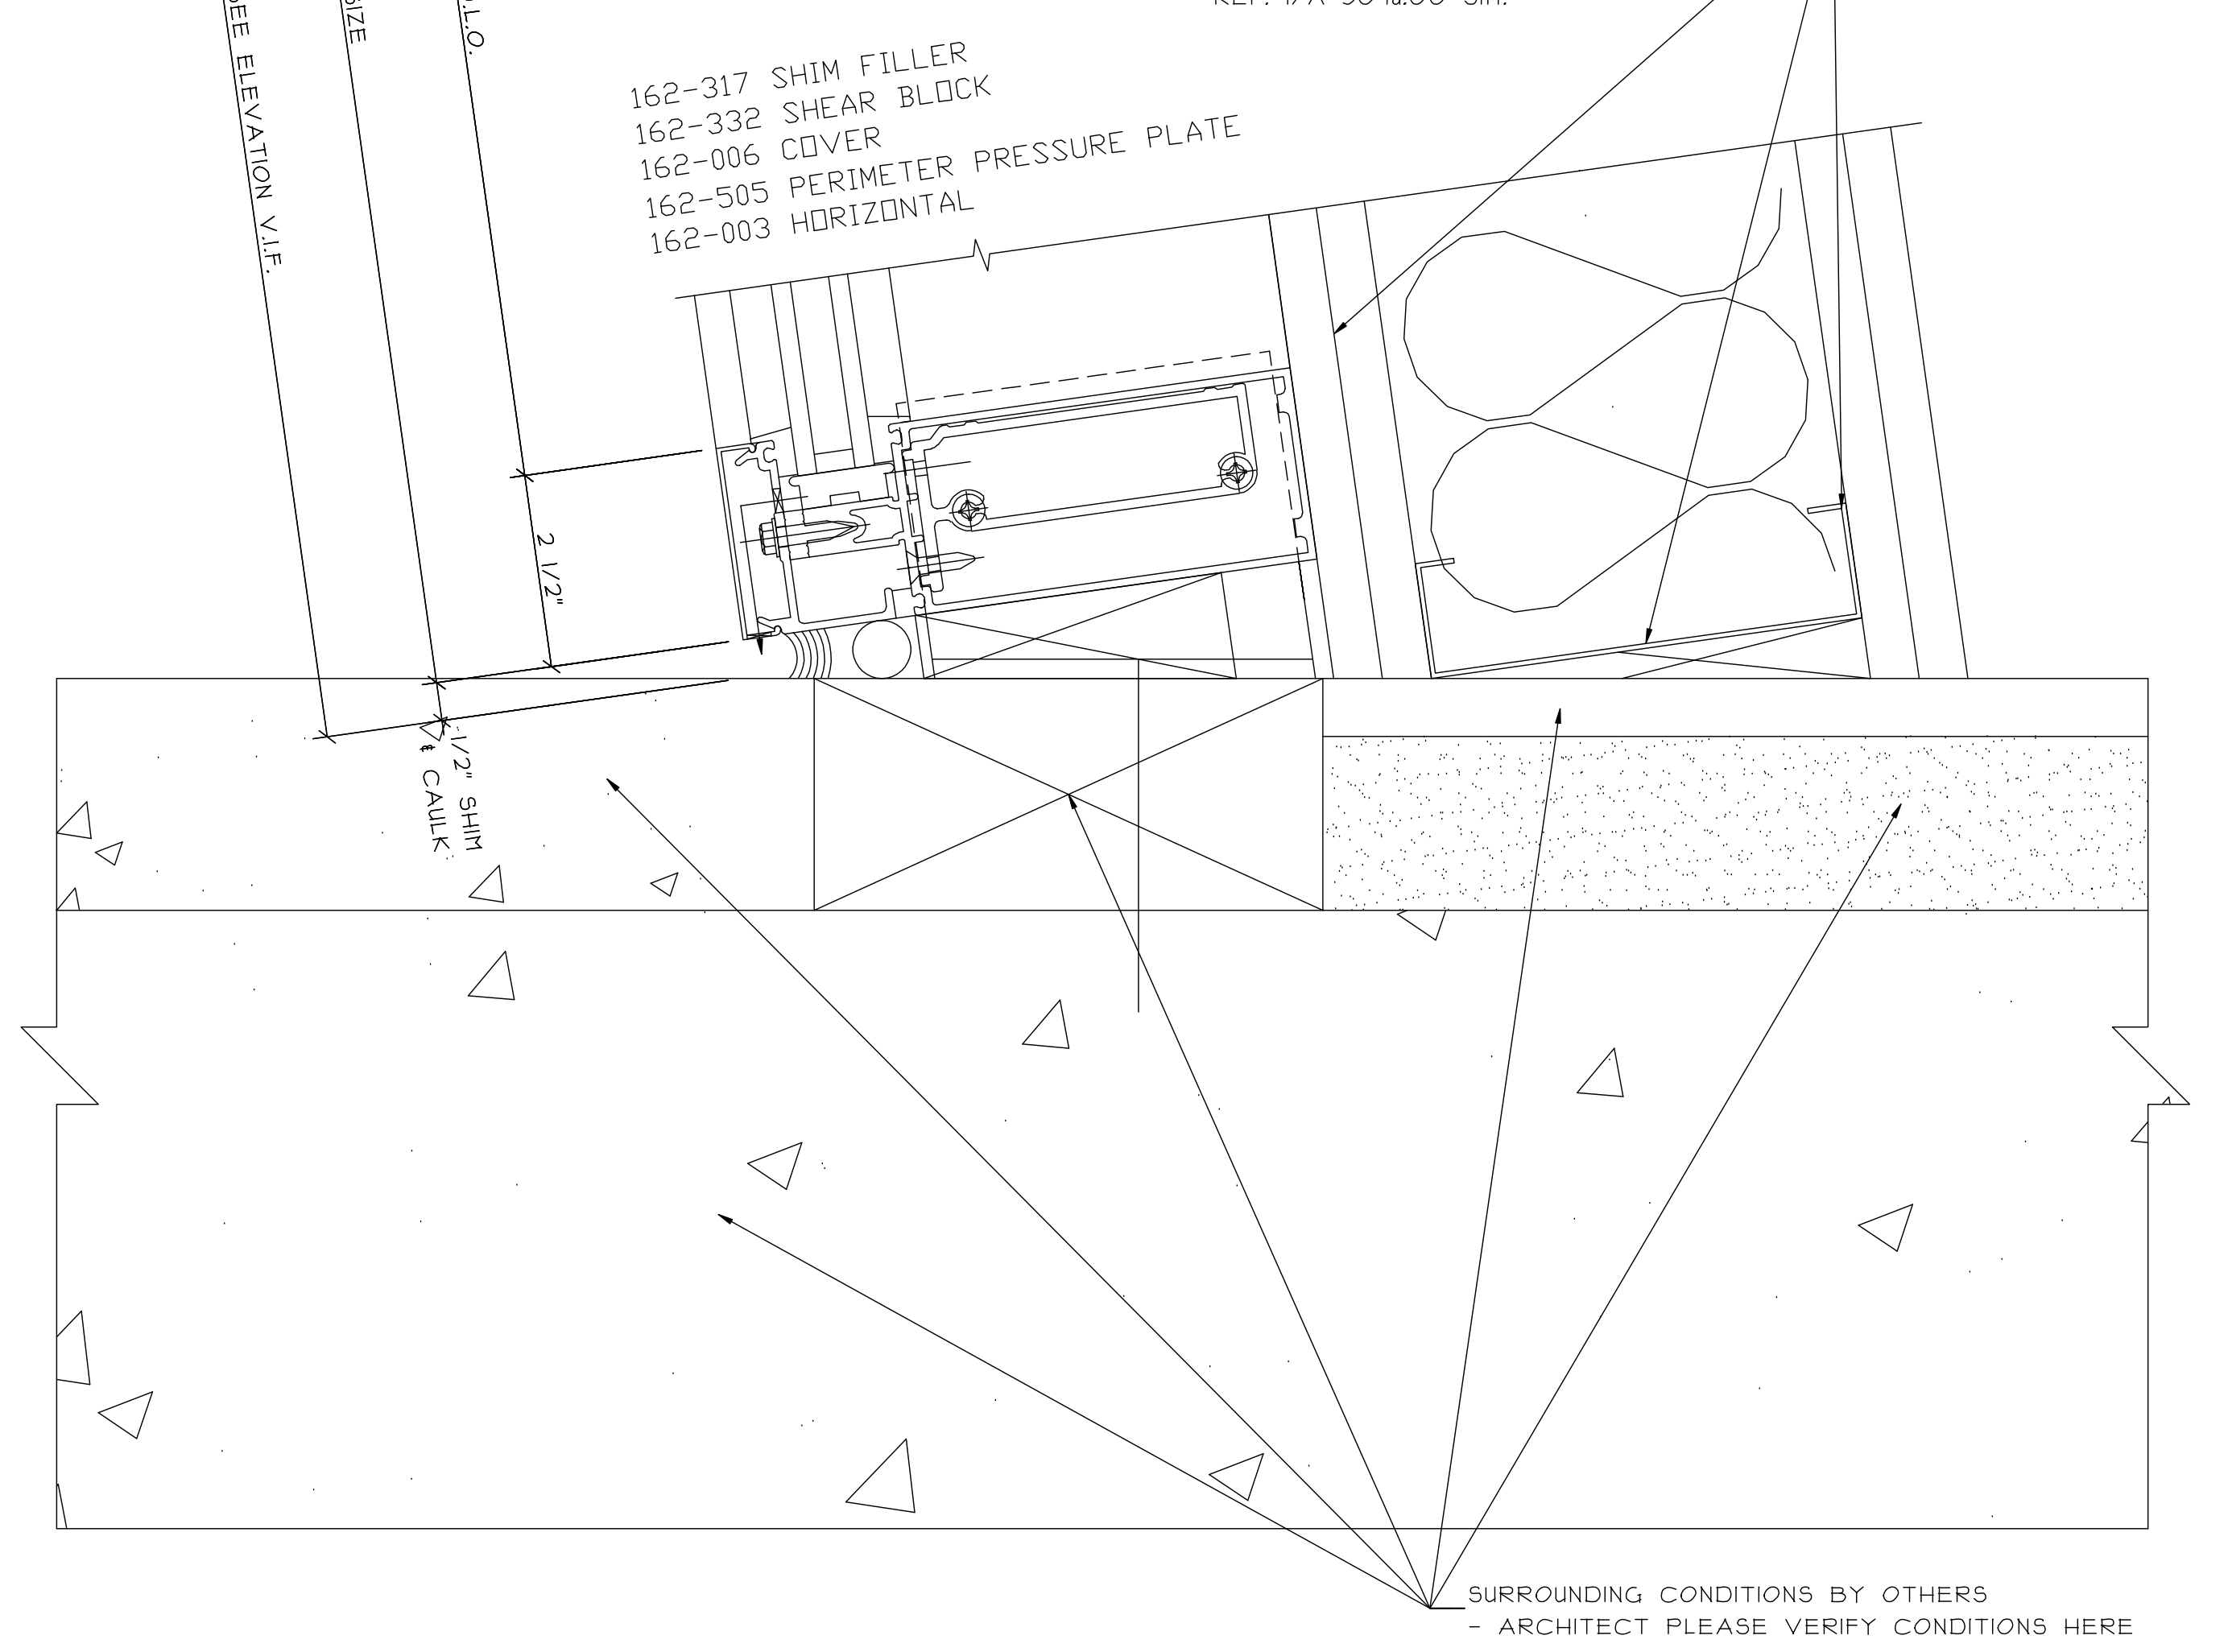

REVISIONS:	DATE:

GLAZING CONTRACTOR:	SAMPLE	SAMPLE	SAMPLE
	SAMPLE	SAMPLE	SAMPLE
	SAMPLE	SAMPLE	SAMPLE
	SAMPLE	SAMPLE	SAMPLE
	SAMPLE	SAMPLE	SAMPLE

ARCHITECT:	SAMPLE	SAMPLE	SAMPLE
	SAMPLE	SAMPLE	SAMPLE
	SAMPLE	SAMPLE	SAMPLE
	SAMPLE	SAMPLE	SAMPLE
	SAMPLE	SAMPLE	SAMPLE



PROJECT:	SAMPLE	SAMPLE	SAMPLE
LOCATION:	SAMPLE	SAMPLE	SAMPLE

SCALE:
6" = 1'-0"

DATE:
SAMPLE

DRAWN:
SAMPLE

PAGE:
13 of 35

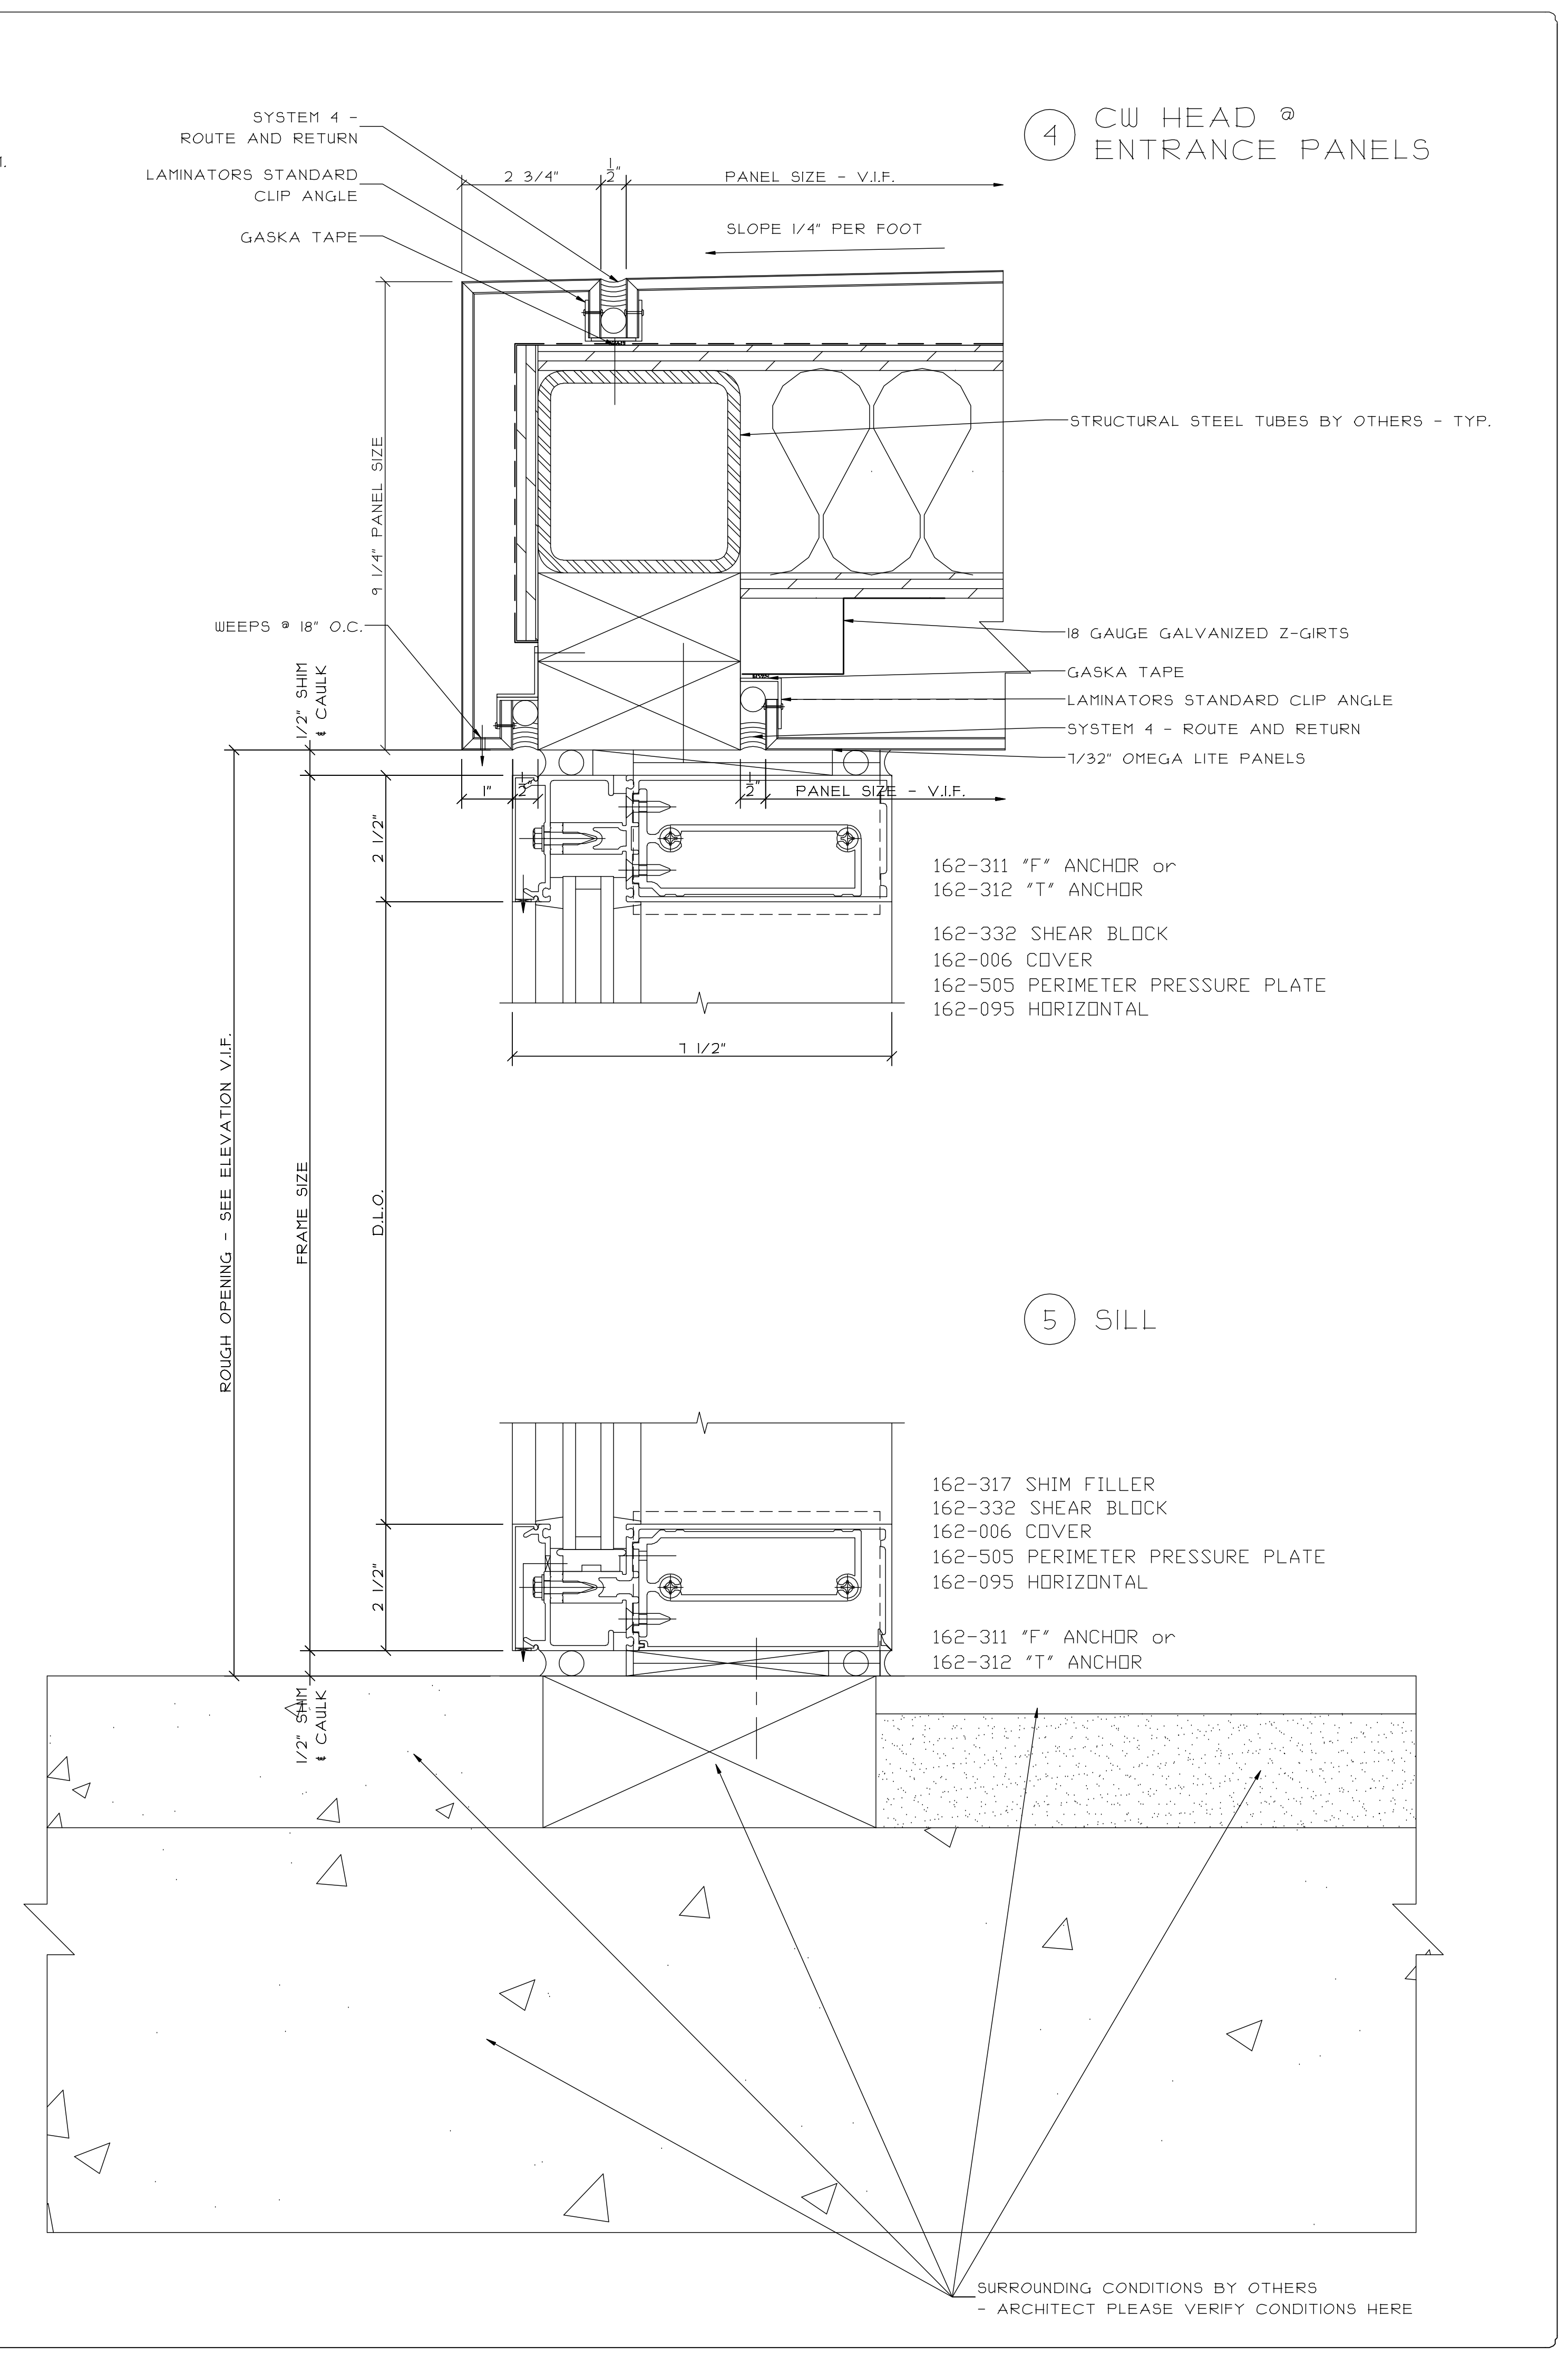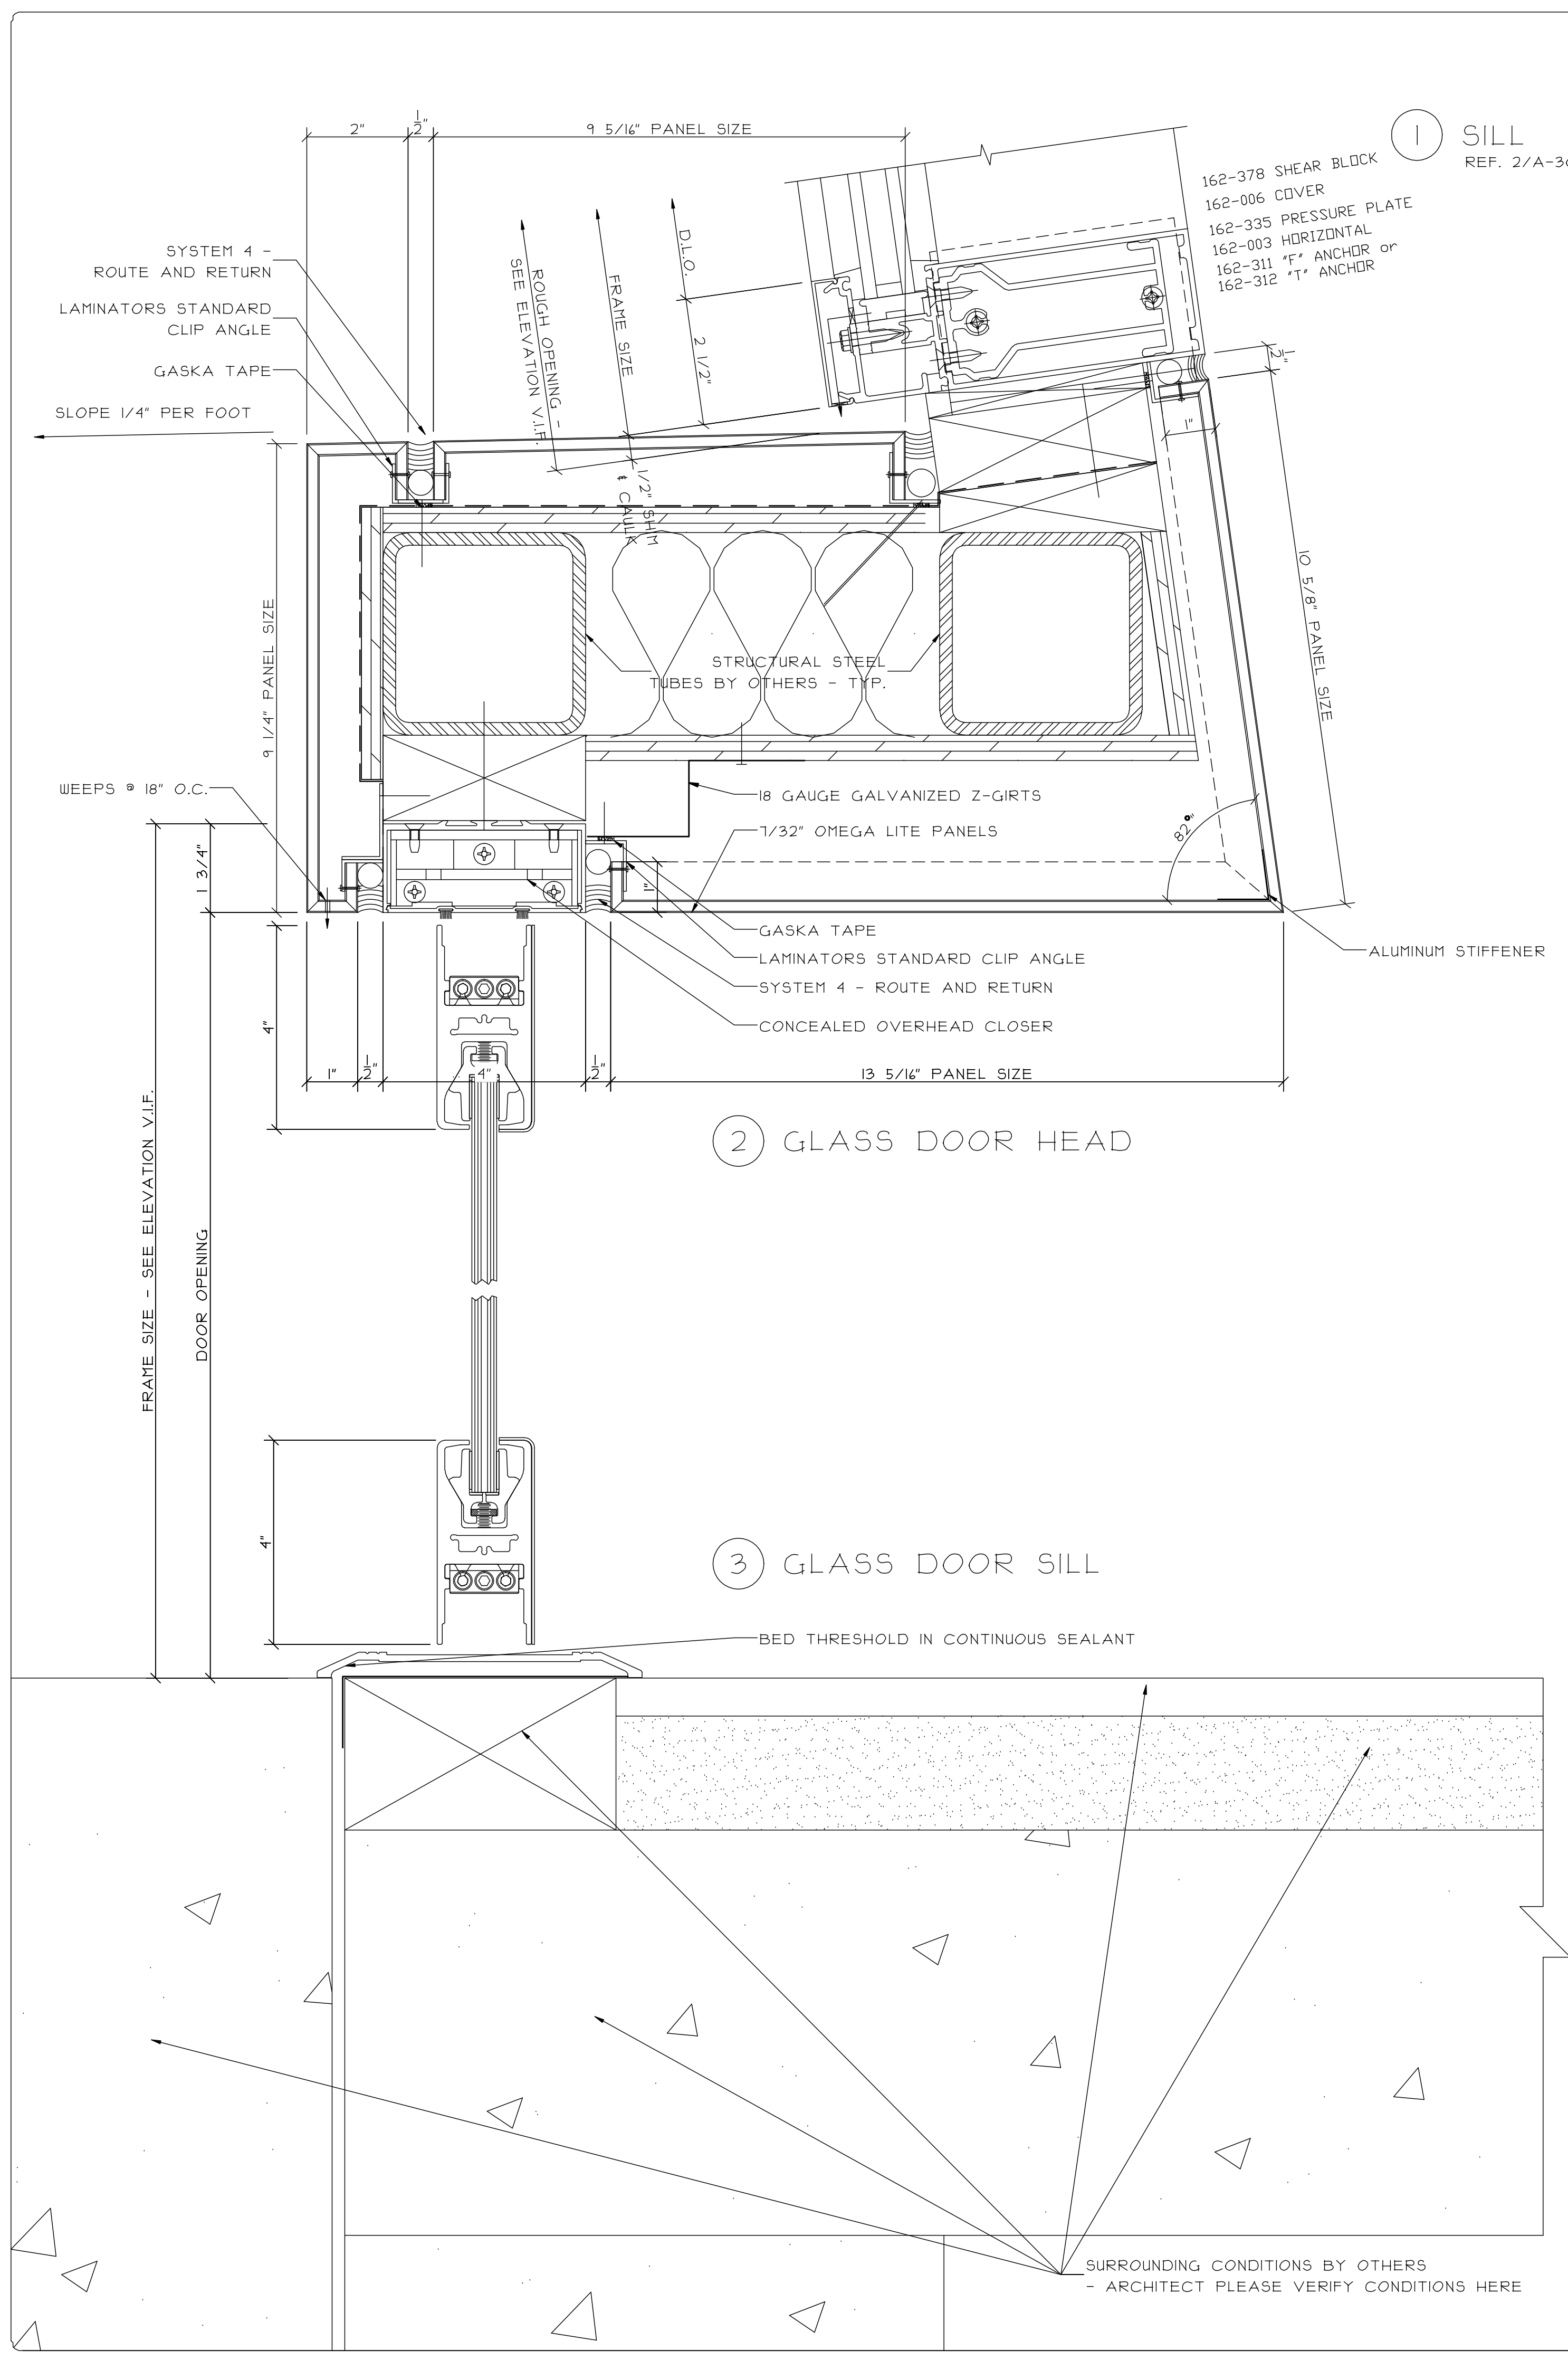


DATE:	
REVISIONS:	
GLAZING CONTRACTOR:	SAMPLE SAMPLE SAMPLE
ARCHITECT:	SAMPLE SAMPLE SAMPLE
PROJECT:	SAMPLE SAMPLE SAMPLE
LOCATION:	SAMPLE SAMPLE SAMPLE
SCALE:	6" = 1'-0"
DATE:	SAMPLE
DRAWN:	SAMPLE
PAGE:	14 of 35

① END PANEL @ EXISTING BUILDING
REF. 1/A-309b.00


② JAMB @ PANEL
REF. 2/A-309b.00

③ JAMB @ PANEL COLUMN
REF. 3/A-309b.00

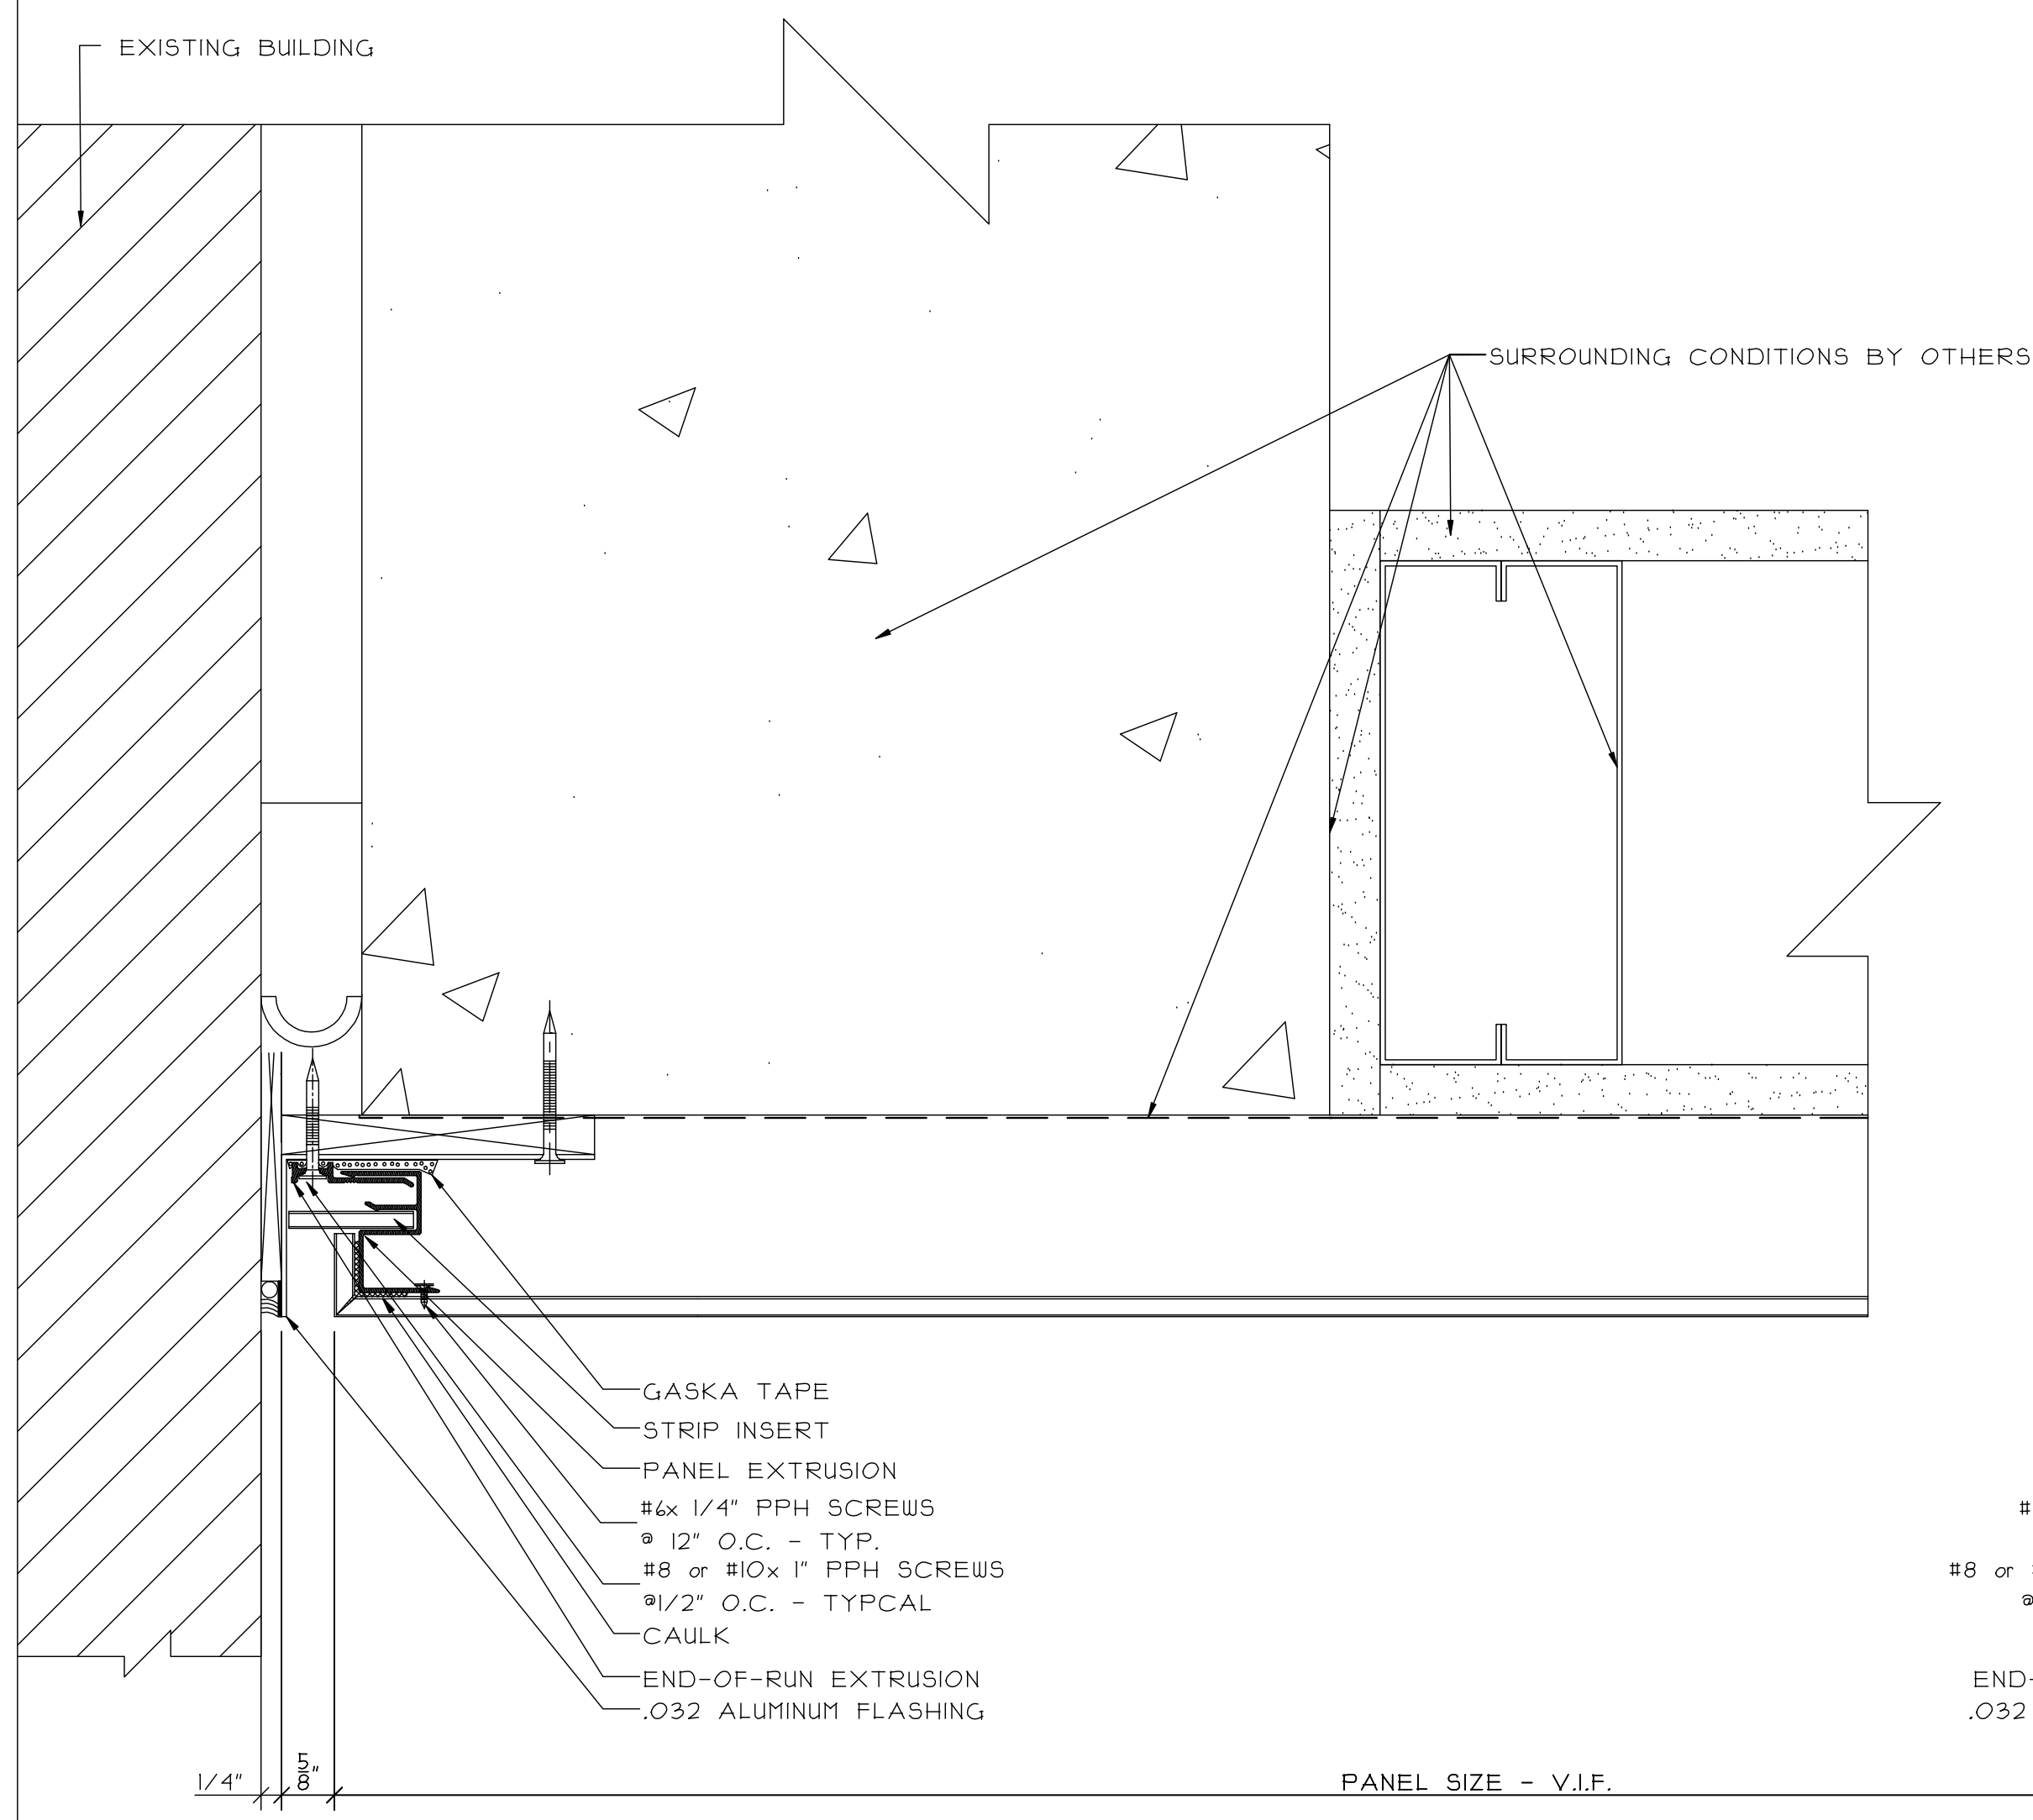

- GASKA TAPE
- STRIP INSERT
- PANEL EXTRUSION
- #6x 1/4" PPH SCREWS @ 12" O.C. - TYP.
- #8 or #10x 1" PPH SCREWS @ 1/2" O.C. - TYPICAL
- CAULK
- END-OF-RUN EXTRUSION
- .032 ALUMINUM FLASHING

PANEL SIZE - V.I.F.

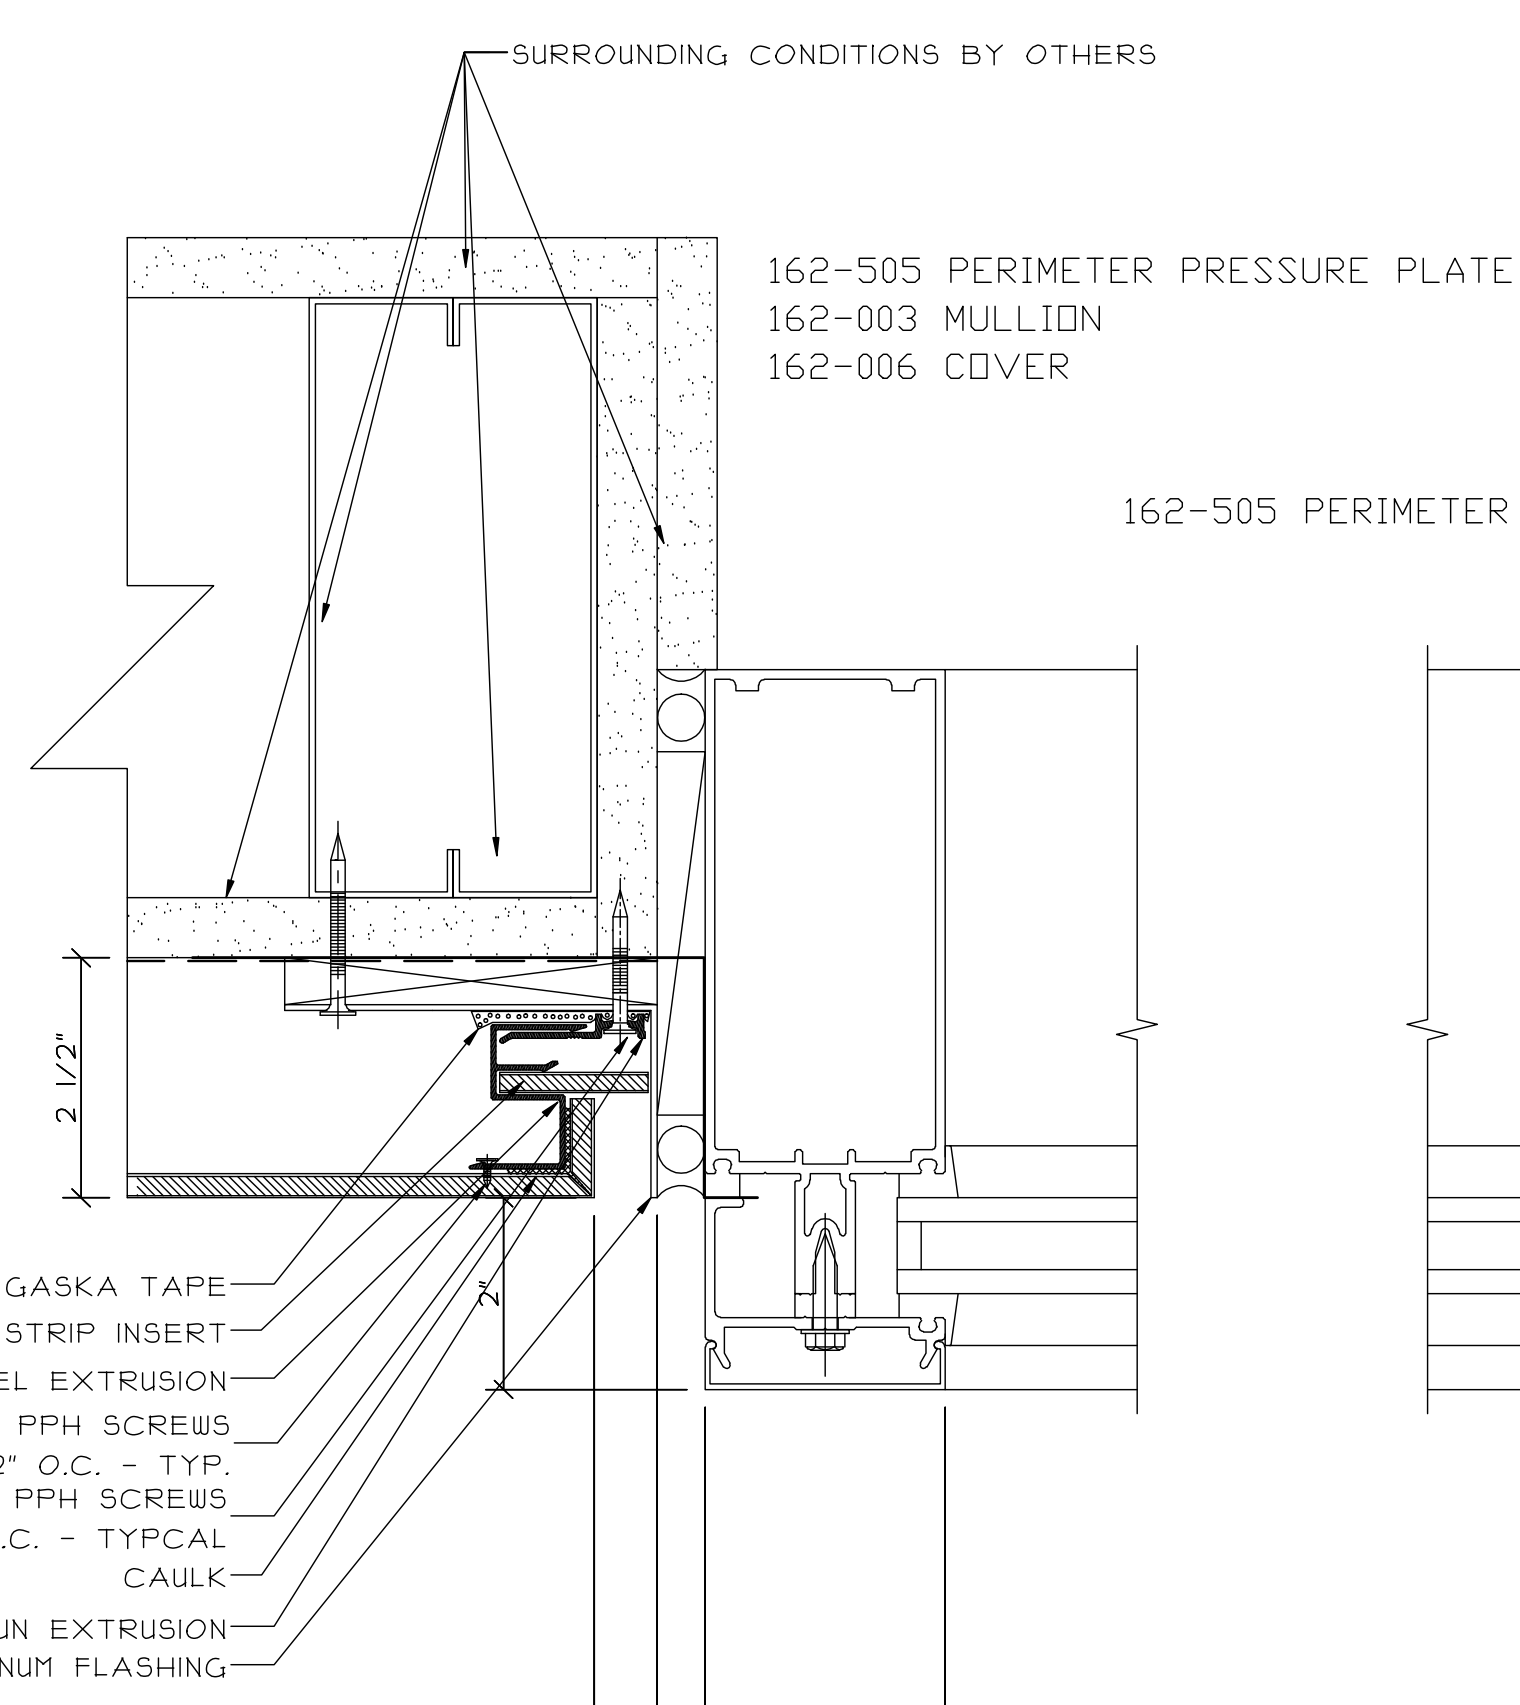

- GASKA TAPE
- STRIP INSERT
- PANEL EXTRUSION
- #6x 1/4" PPH SCREWS @ 12" O.C. - TYP.
- #8 or #10x 1" PPH SCREWS @ 1/2" O.C. - TYPICAL
- CAULK
- END-OF-RUN EXTRUSION
- .032 ALUMINUM FLASHING


- 162-505 PERIMETER PRESSURE PLATE
- 162-003 MULLION
- 162-006 COVER

- 162-505 PERIMETER PRESSURE PLATE
- 162-003 MULLION
- 162-006 COVER

2 1/2"
1/2" SHIM & CAULK

D.L.O.
FRAME SIZE

ROUGH OPENING - SEE ELEVATION V.I.F.

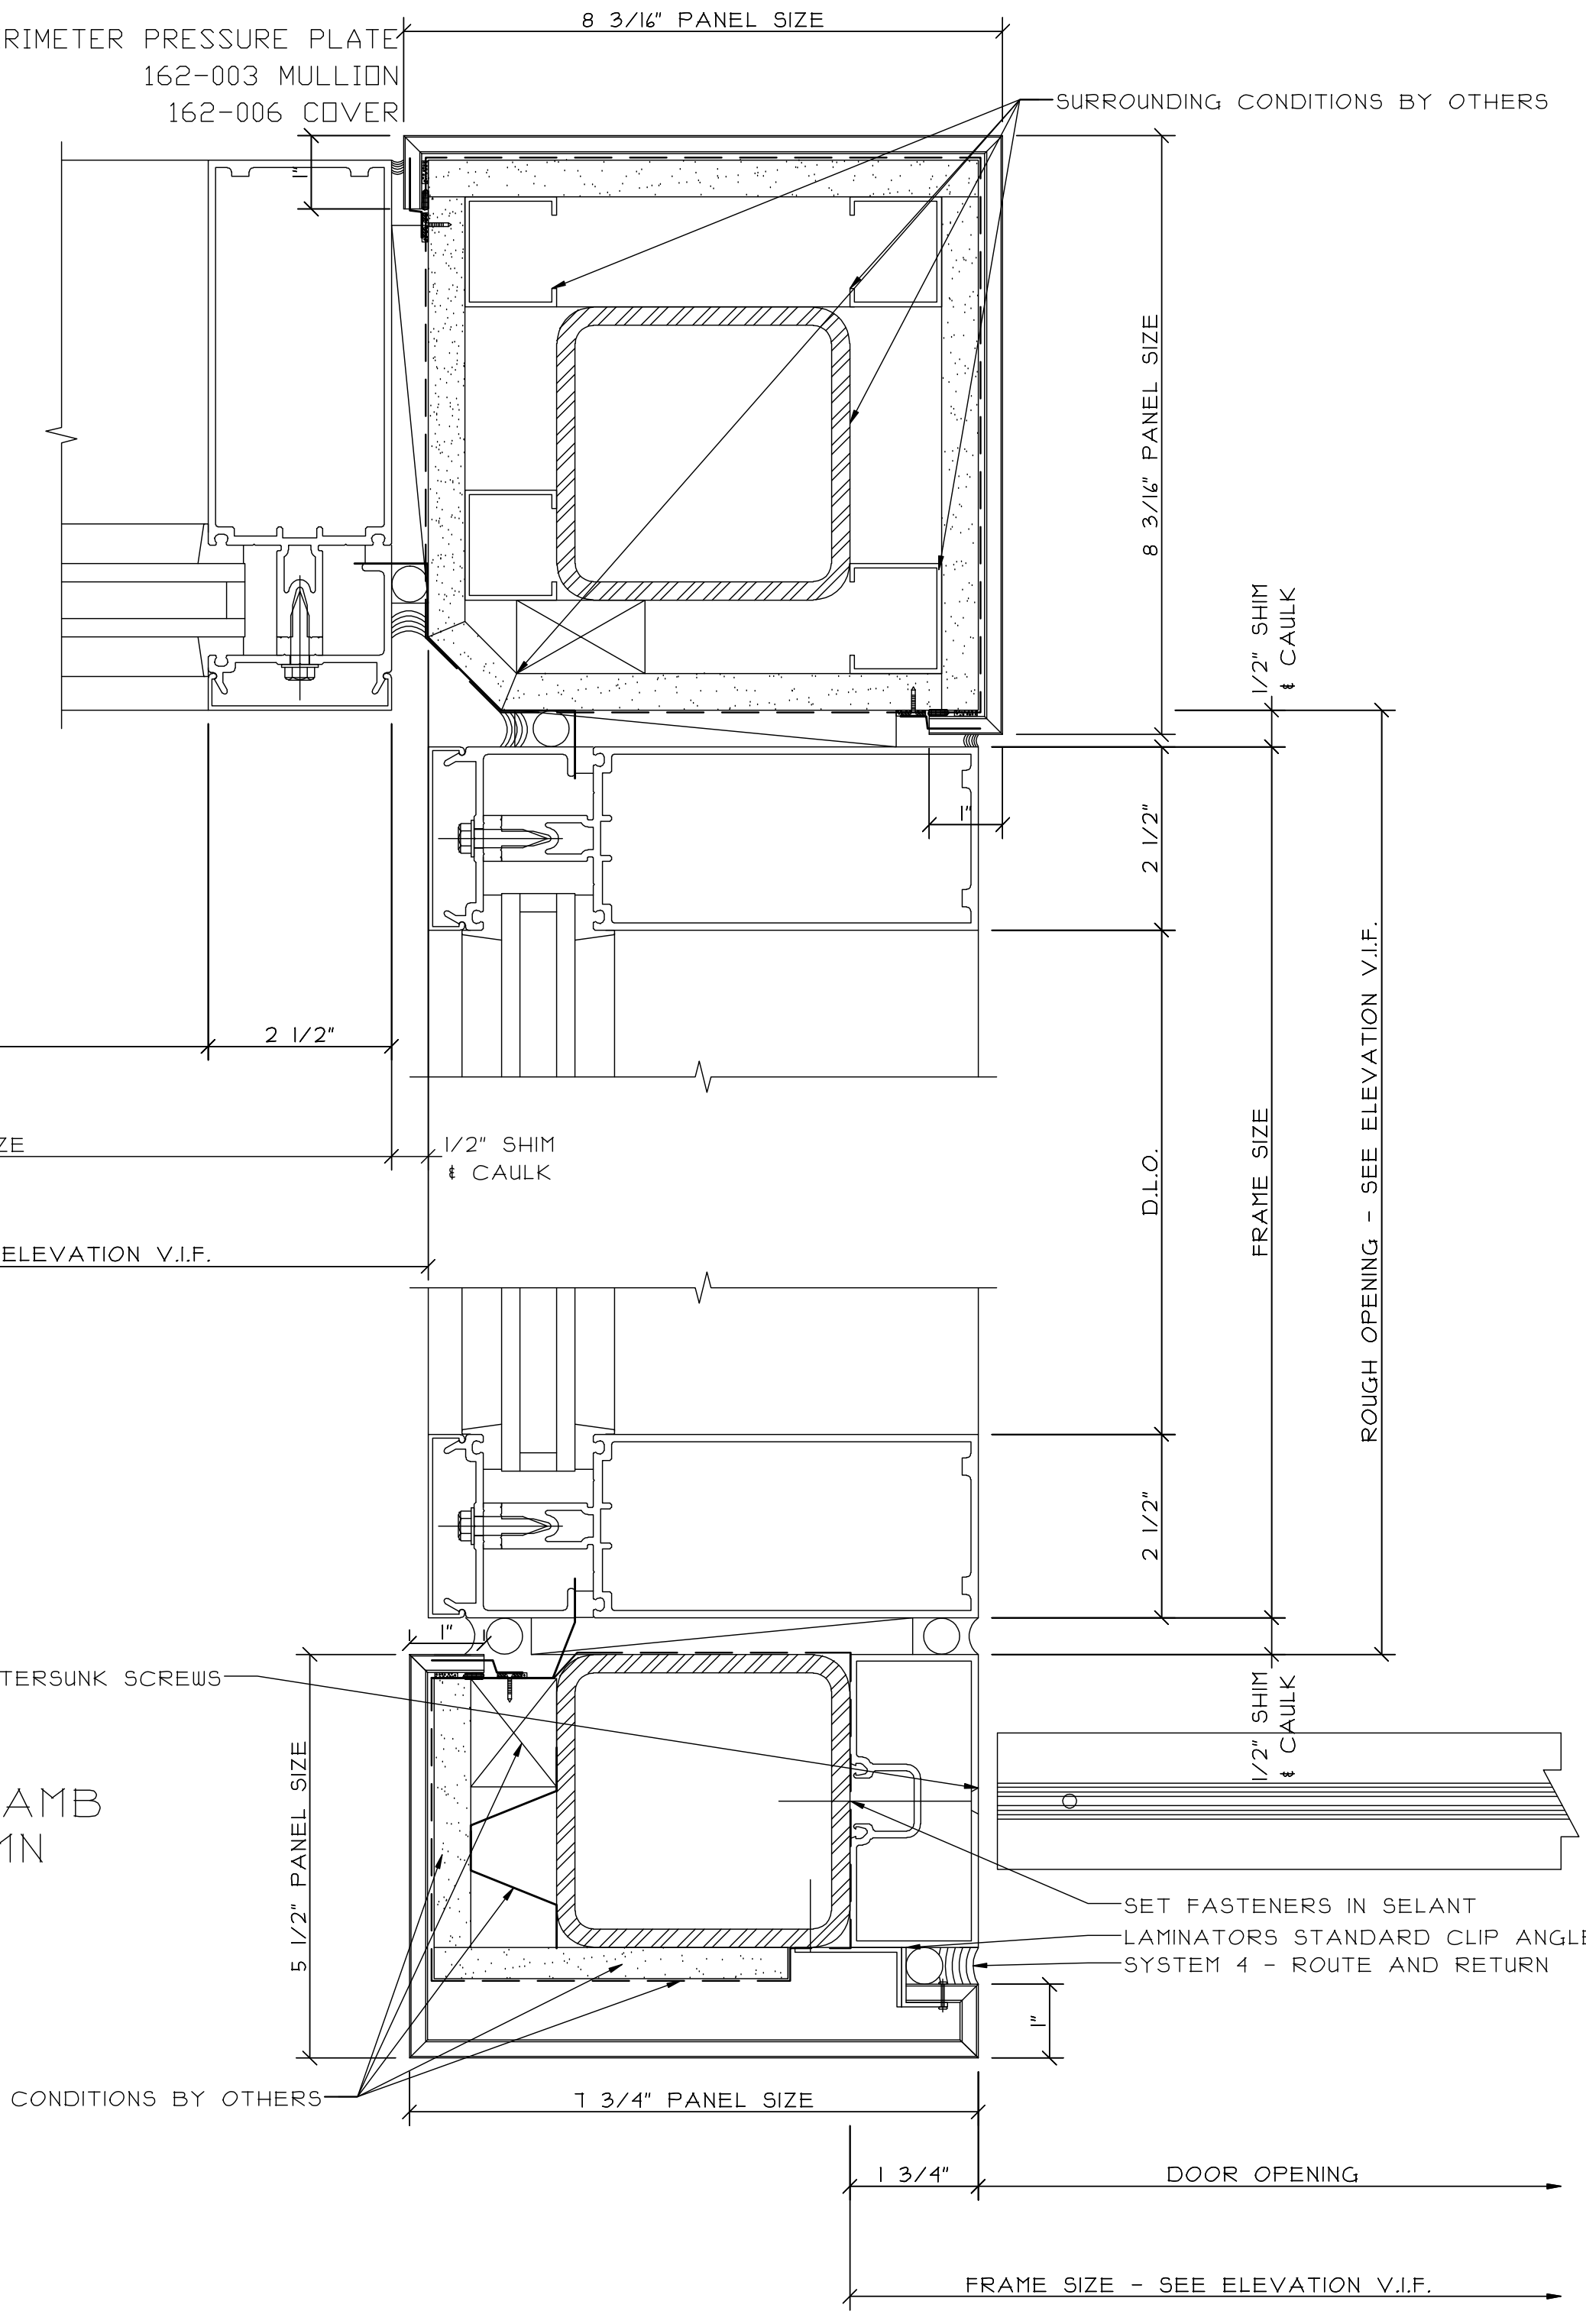

④ CW JAMB & GLASS DOOR JAMB @ PANEL COLUMN
REF. 3/A-309b.00

COUNTERSUNK SCREWS

SET FASTENERS IN SELANT LAMINATORS STANDARD CLIP ANGLE SYSTEM 4 - ROUTE AND RETURN

1 3/4" DOOR OPENING
FRAME SIZE - SEE ELEVATION V.I.F.

REVISIONS:	DATE:

GLAZING CONTRACTOR:	SAMPLE	SAMPLE	SAMPLE
	SAMPLE	SAMPLE	SAMPLE
	SAMPLE	SAMPLE	SAMPLE
	SAMPLE	SAMPLE	SAMPLE
	SAMPLE	SAMPLE	SAMPLE

ARCHITECT:	SAMPLE	SAMPLE	SAMPLE
	SAMPLE	SAMPLE	SAMPLE
	SAMPLE	SAMPLE	SAMPLE
	SAMPLE	SAMPLE	SAMPLE
	SAMPLE	SAMPLE	SAMPLE

PROJECT:	SAMPLE	SAMPLE	SAMPLE
LOCATION:	SAMPLE	SAMPLE	SAMPLE

SCALE:	6" = 1'-0"
DATE:	SAMPLE
DRAWN:	SAMPLE
PAGE:	15 of 35




③ JAMB @ PANEL COLUMN
REF. 4/A-309b.00

④ CW JAMB @ PANEL
REF. 5/A-309b.00

① MEETING STILE

② CW JAMB & GLASS DOOR JAMB @ PANEL COLUMN
REF. 4/A-309b.00

⑤ VERTICAL MULLION

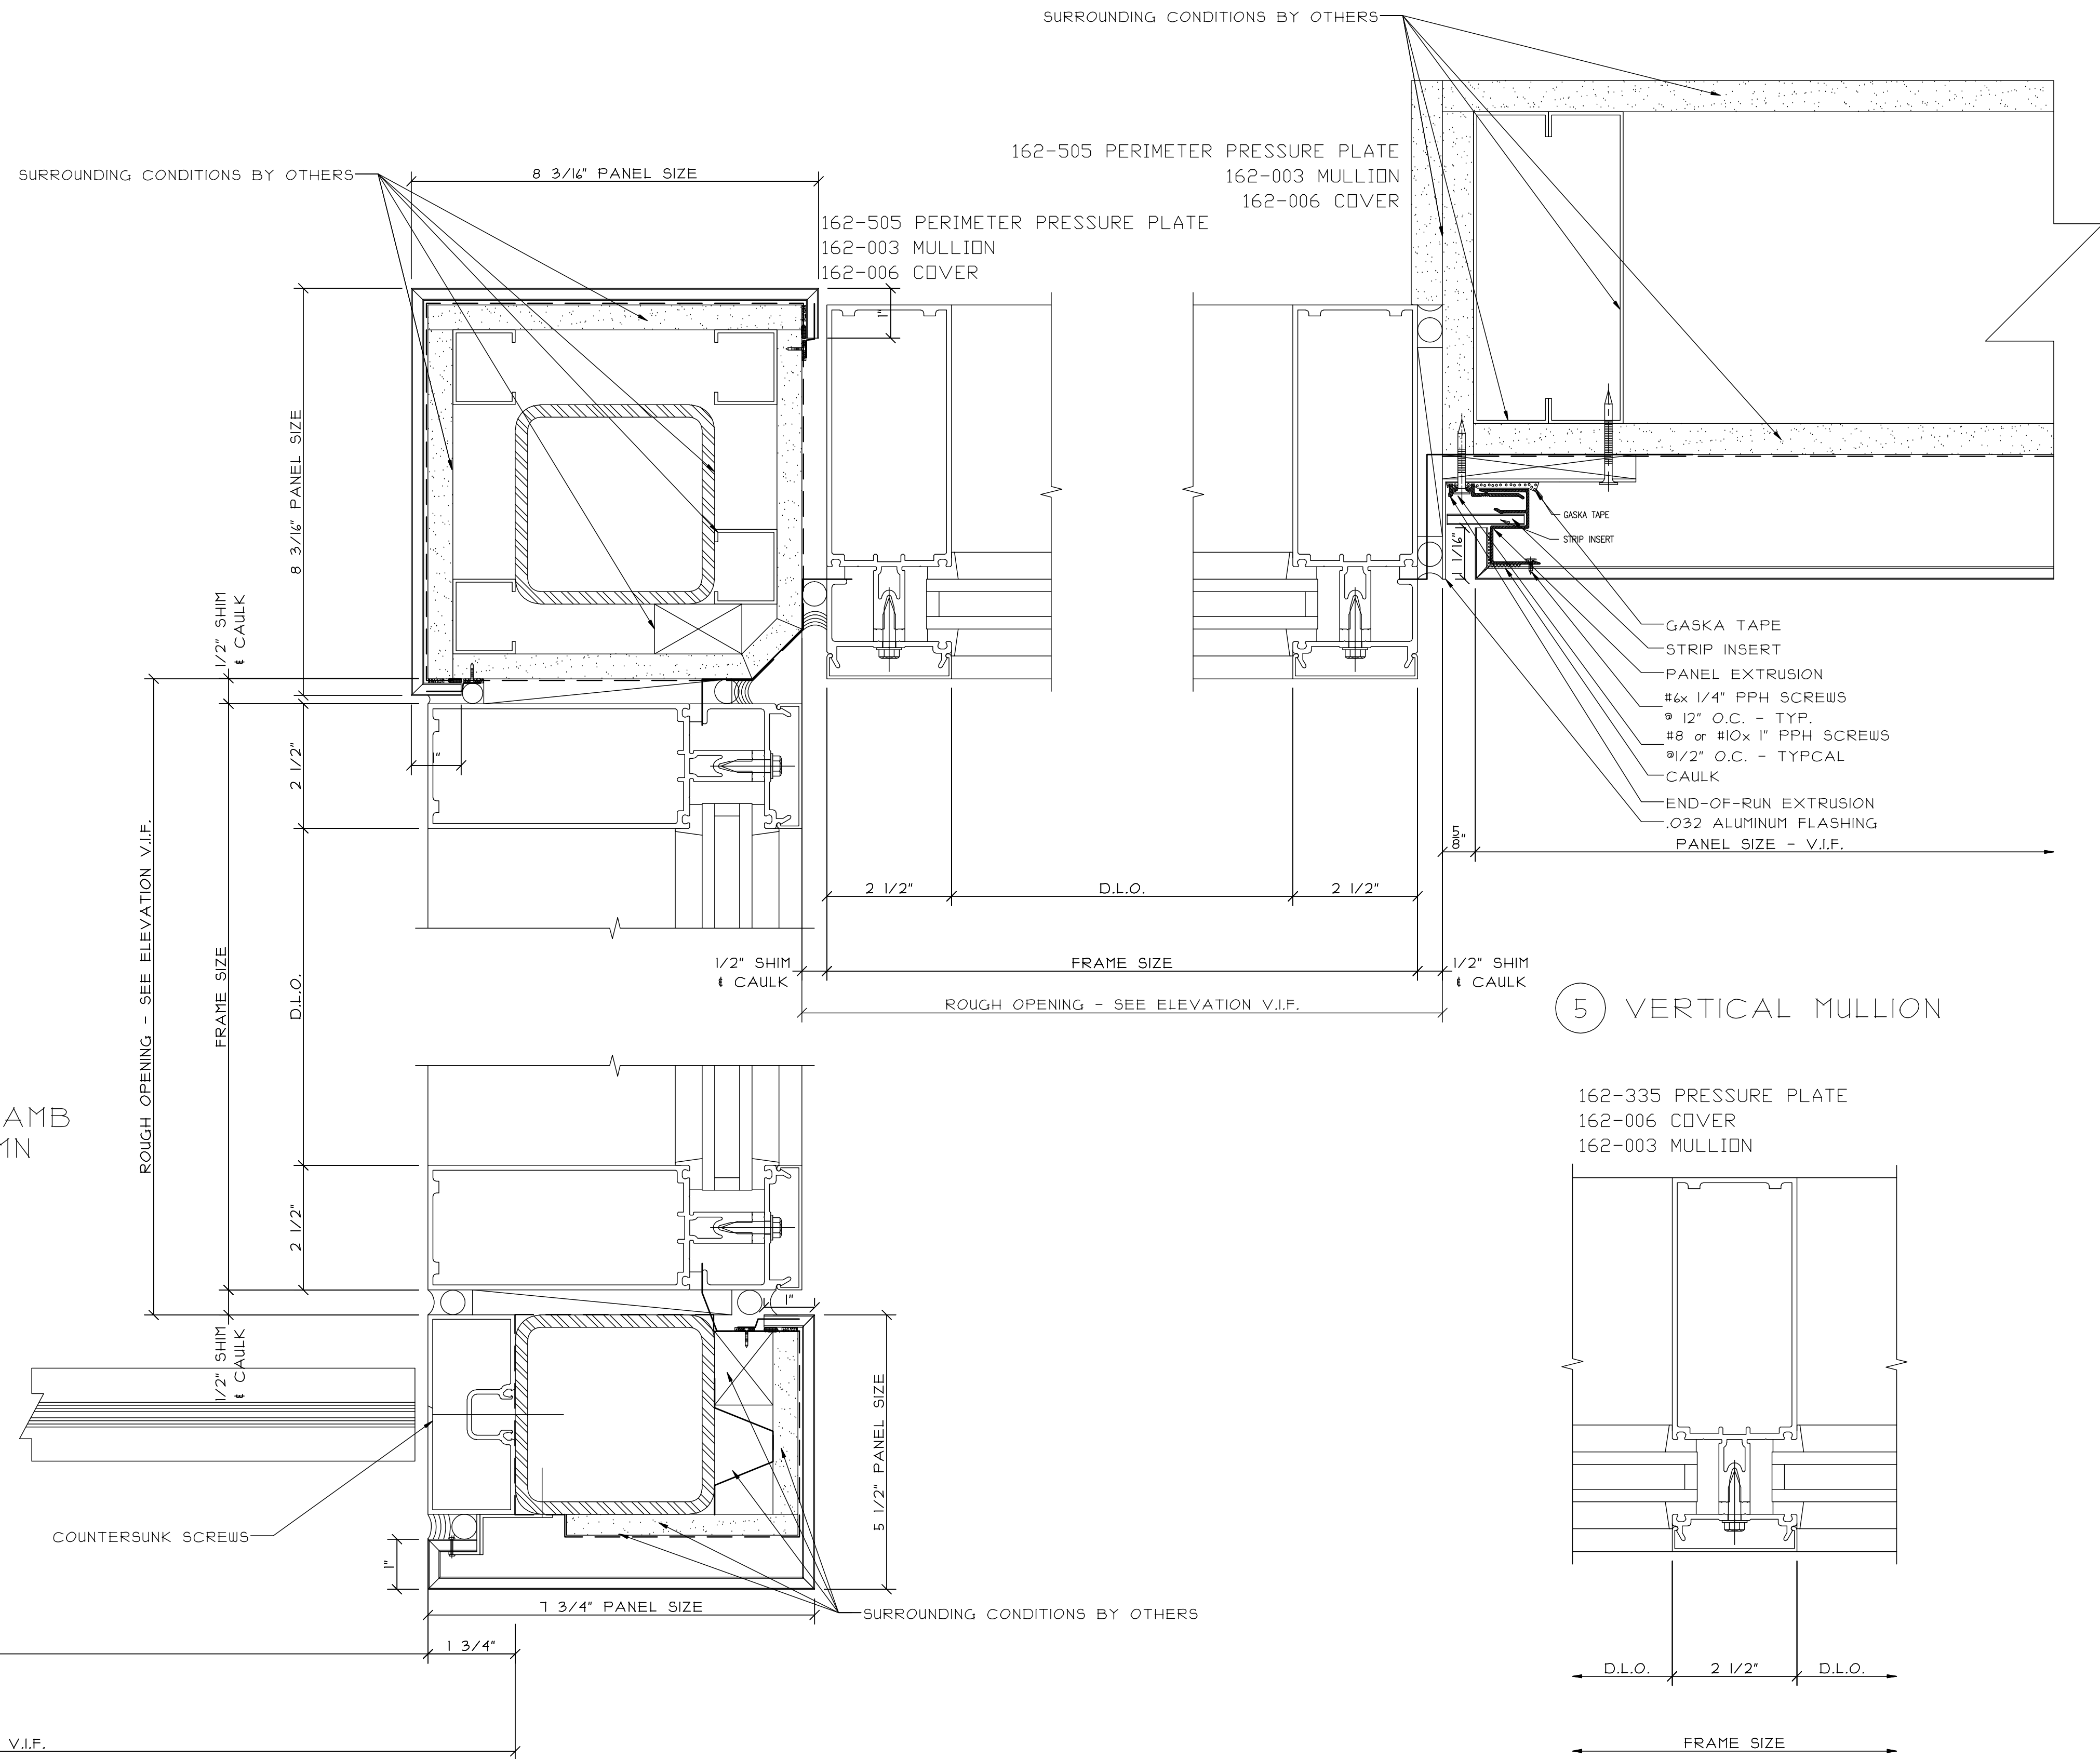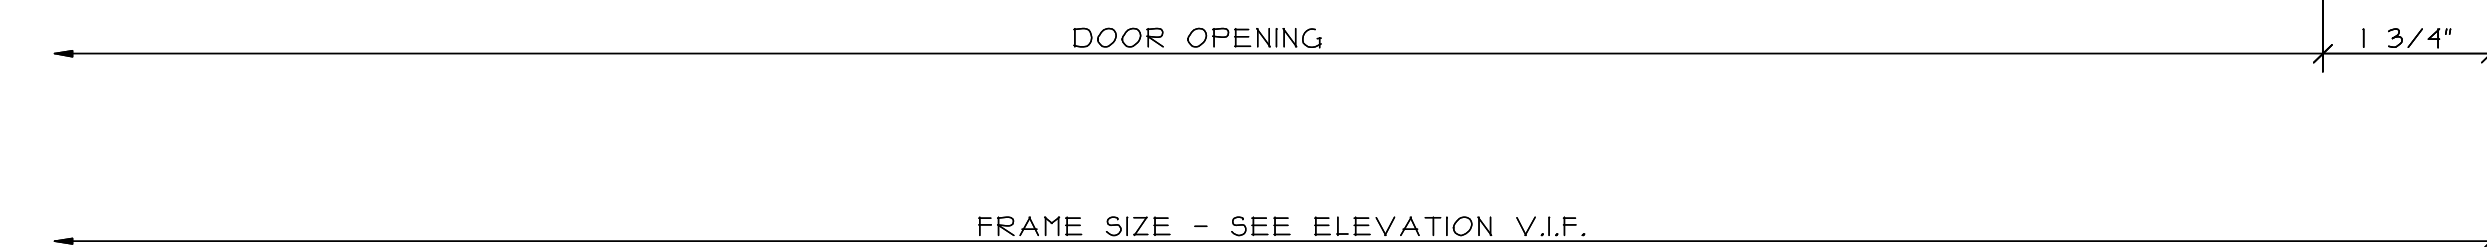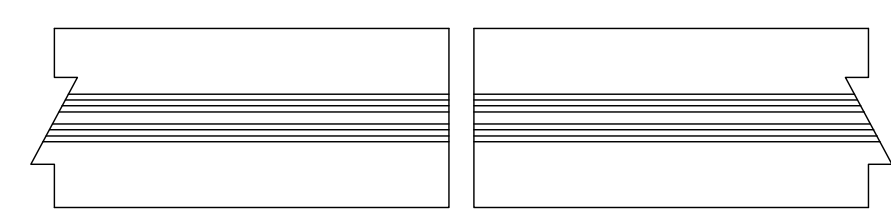

REVISIONS:	DATE:

GLAZING CONTRACTOR:	SAMPLE	SAMPLE	SAMPLE	SAMPLE
	SAMPLE	SAMPLE	SAMPLE	SAMPLE
	SAMPLE	SAMPLE	SAMPLE	SAMPLE
	SAMPLE	SAMPLE	SAMPLE	SAMPLE
	SAMPLE	SAMPLE	SAMPLE	SAMPLE

ARCHITECT:	SAMPLE	SAMPLE	SAMPLE	SAMPLE
	SAMPLE	SAMPLE	SAMPLE	SAMPLE
	SAMPLE	SAMPLE	SAMPLE	SAMPLE
	SAMPLE	SAMPLE	SAMPLE	SAMPLE
	SAMPLE	SAMPLE	SAMPLE	SAMPLE


PROJECT:	SAMPLE	SAMPLE	SAMPLE	SAMPLE
LOCATION:	SAMPLE	SAMPLE	SAMPLE	SAMPLE

SCALE:	6" = 1'-0"
DATE:	SAMPLE
DRAWN:	SAMPLE
PAGE:	16 of 35

1 END PANEL @ CW JAMB
REF. 4/A-309b.00

4 CW JAMBS
REF. 4/A-309b.00

5 CW JAMB @ HOLLOW METAL DOOR
REF. 4/A-309b.00

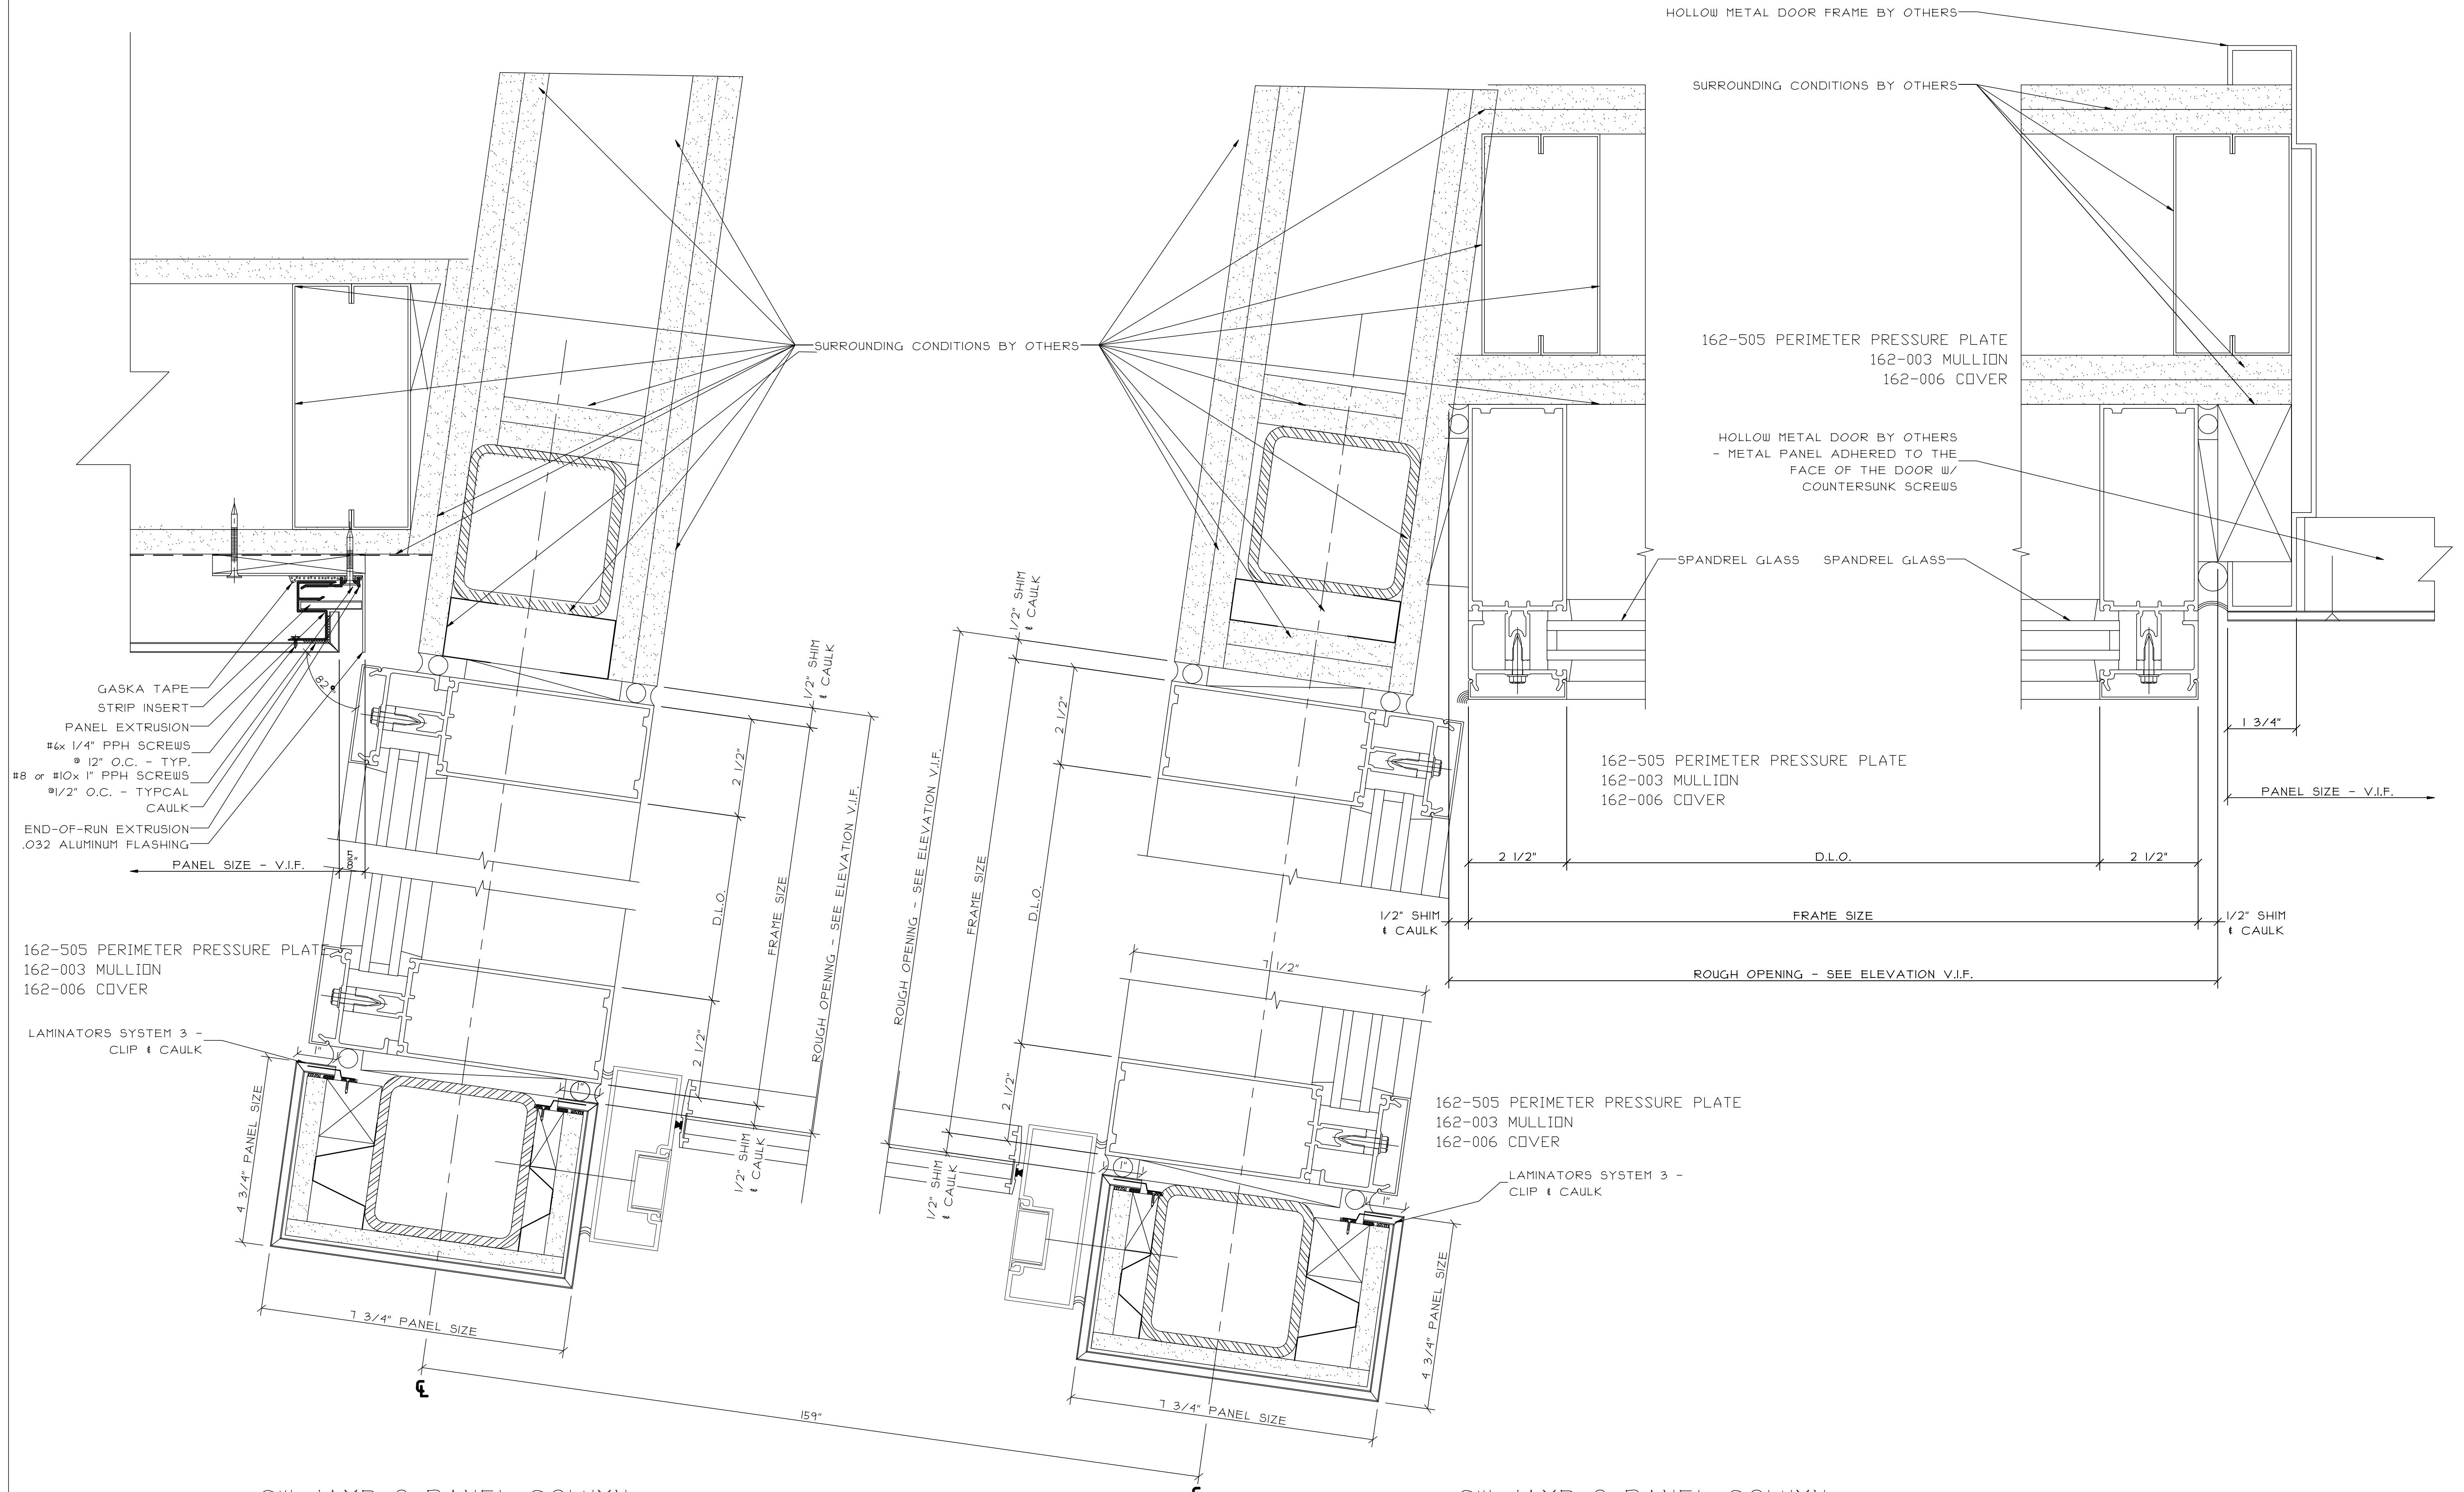

2 CW JAMB @ PANEL COLUMN W/ AUTOMATIC DOOR JAMB
REF. 4/A-309b.00

3 CW JAMB @ PANEL COLUMN W/ AUTOMATIC DOOR JAMB
REF. 4/A-309b.00





REVISIONS:	DATE:

GLAZING CONTRACTOR:	SAMPLE	SAMPLE	SAMPLE
	SAMPLE	SAMPLE	SAMPLE
	SAMPLE	SAMPLE	SAMPLE
	SAMPLE	SAMPLE	SAMPLE
	SAMPLE	SAMPLE	SAMPLE

ARCHITECT:	SAMPLE	SAMPLE	SAMPLE
	SAMPLE	SAMPLE	SAMPLE
	SAMPLE	SAMPLE	SAMPLE
	SAMPLE	SAMPLE	SAMPLE
	SAMPLE	SAMPLE	SAMPLE

PROJECT:	SAMPLE	SAMPLE	SAMPLE
LOCATION:	SAMPLE	SAMPLE	SAMPLE

SCALE:	6" = 1'-0"
DATE:	SAMPLE
DRAWN:	SAMPLE
PAGE:	17 of 35

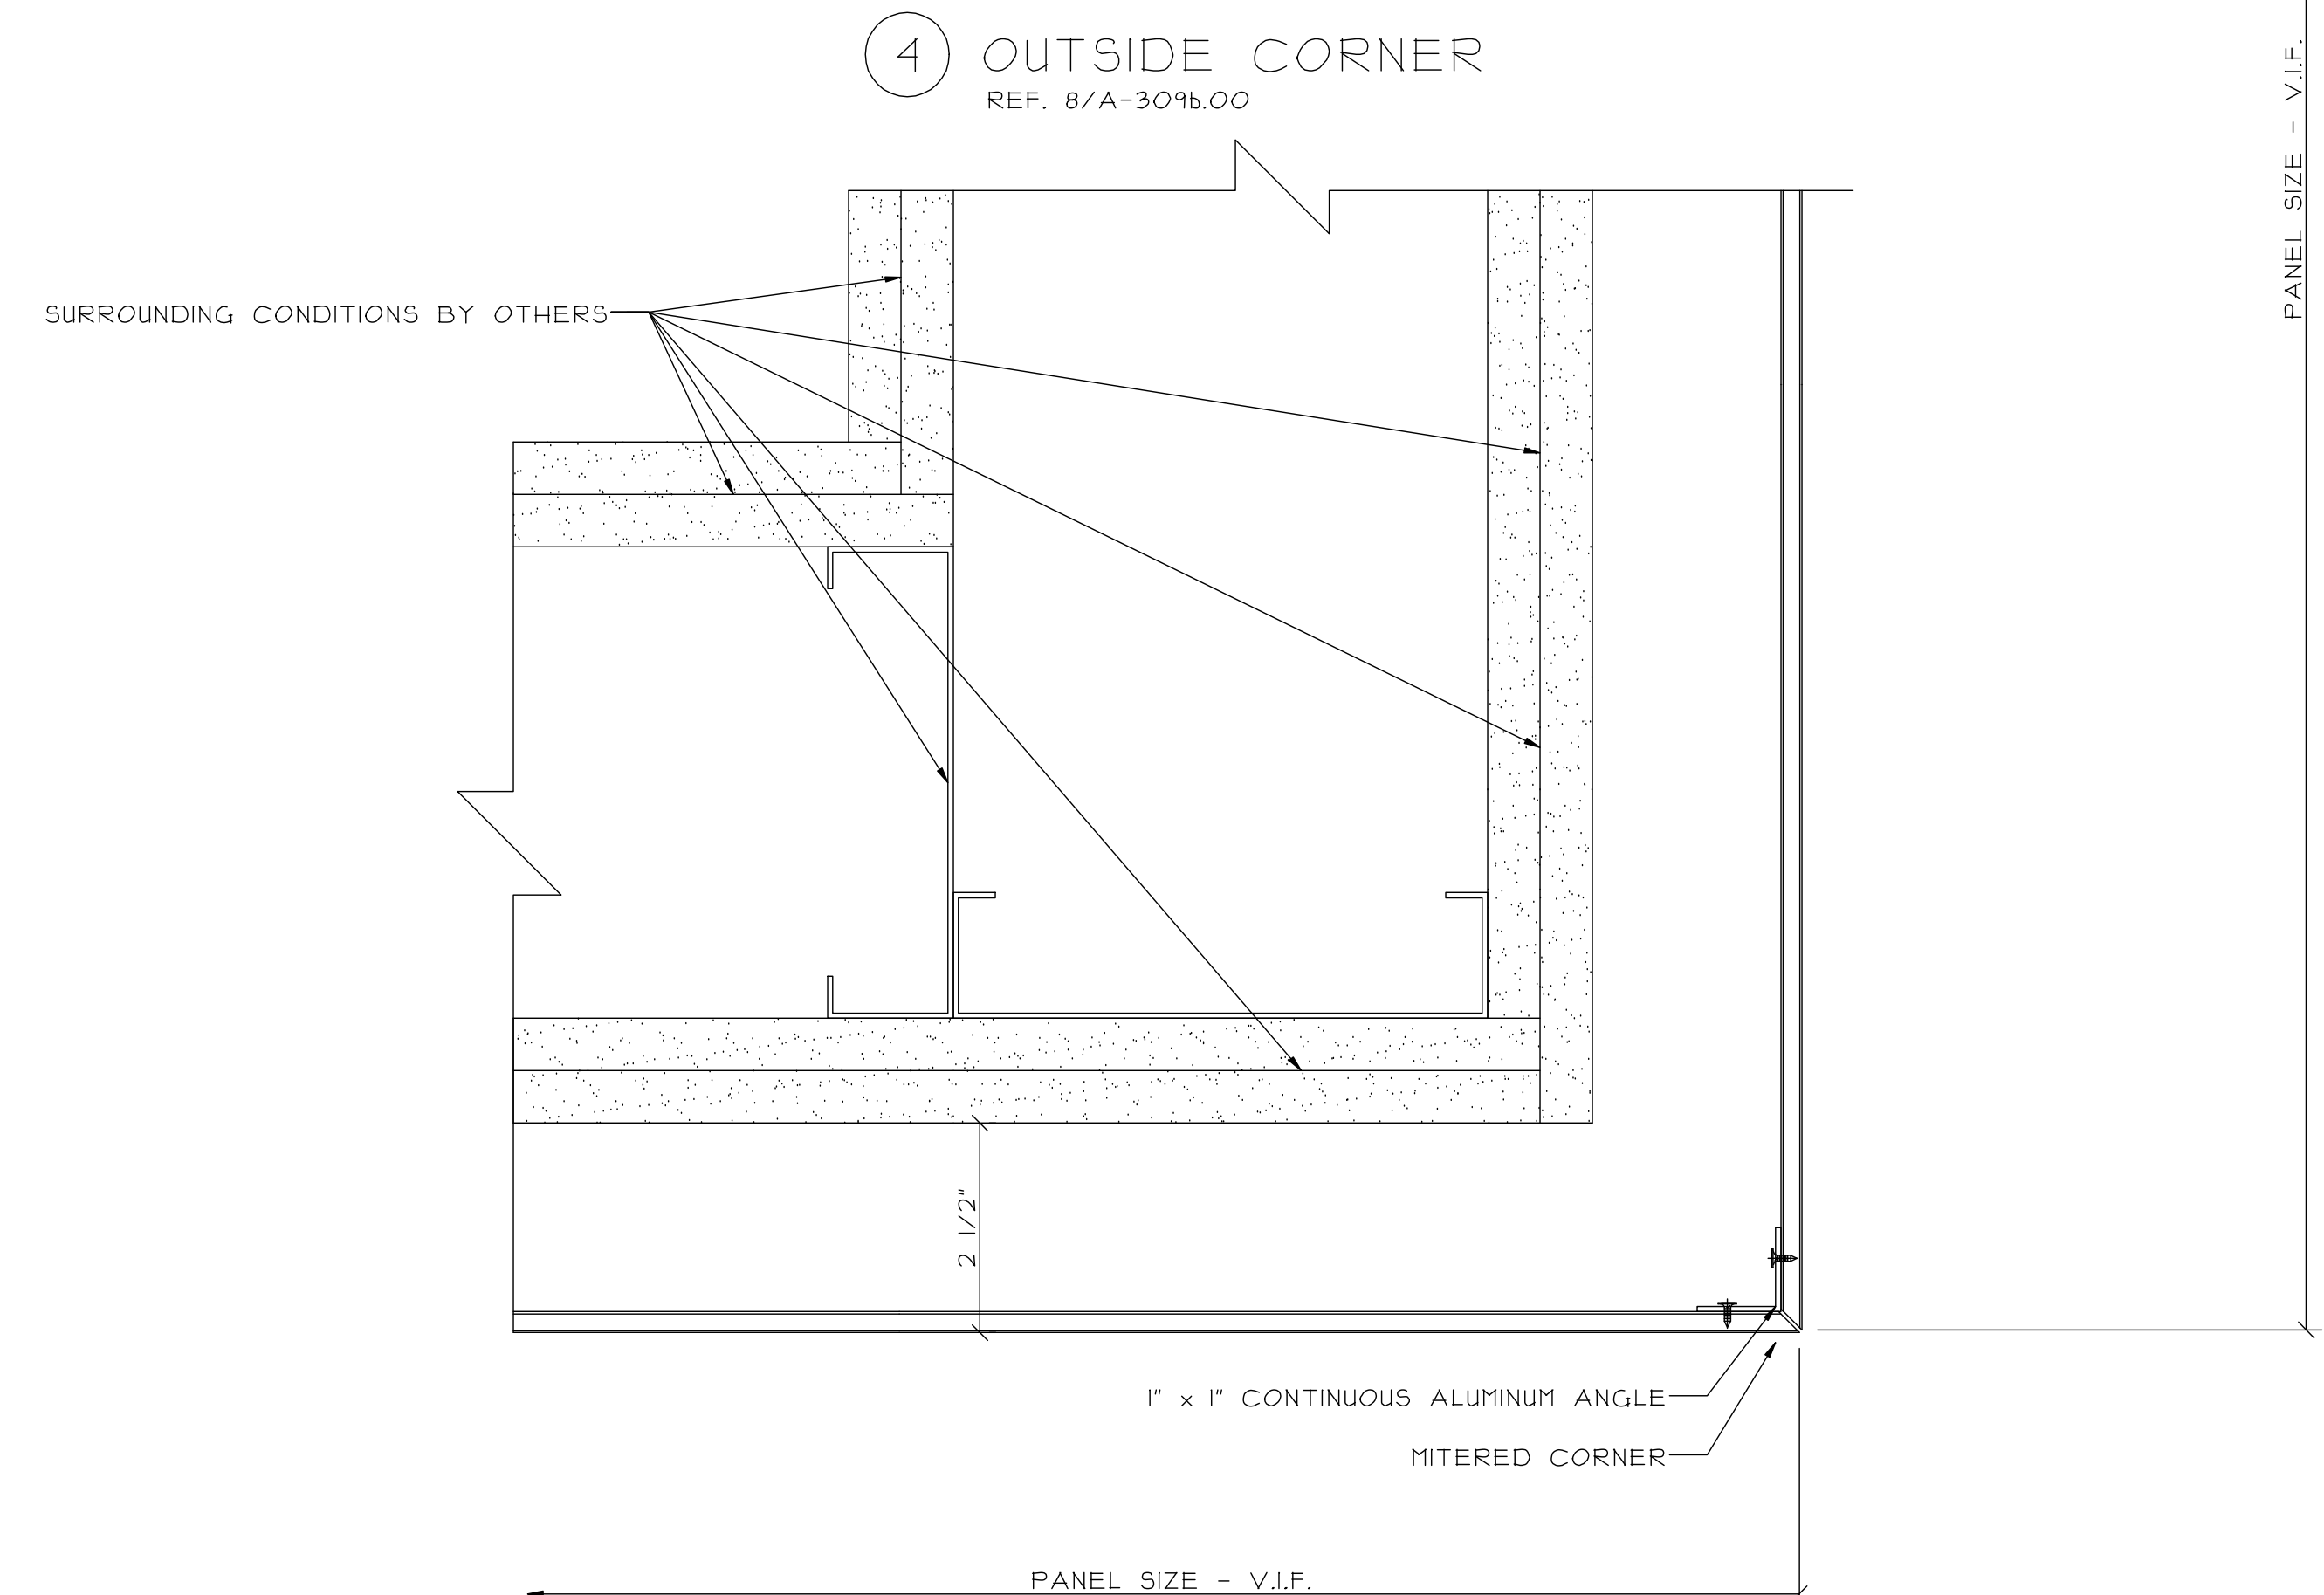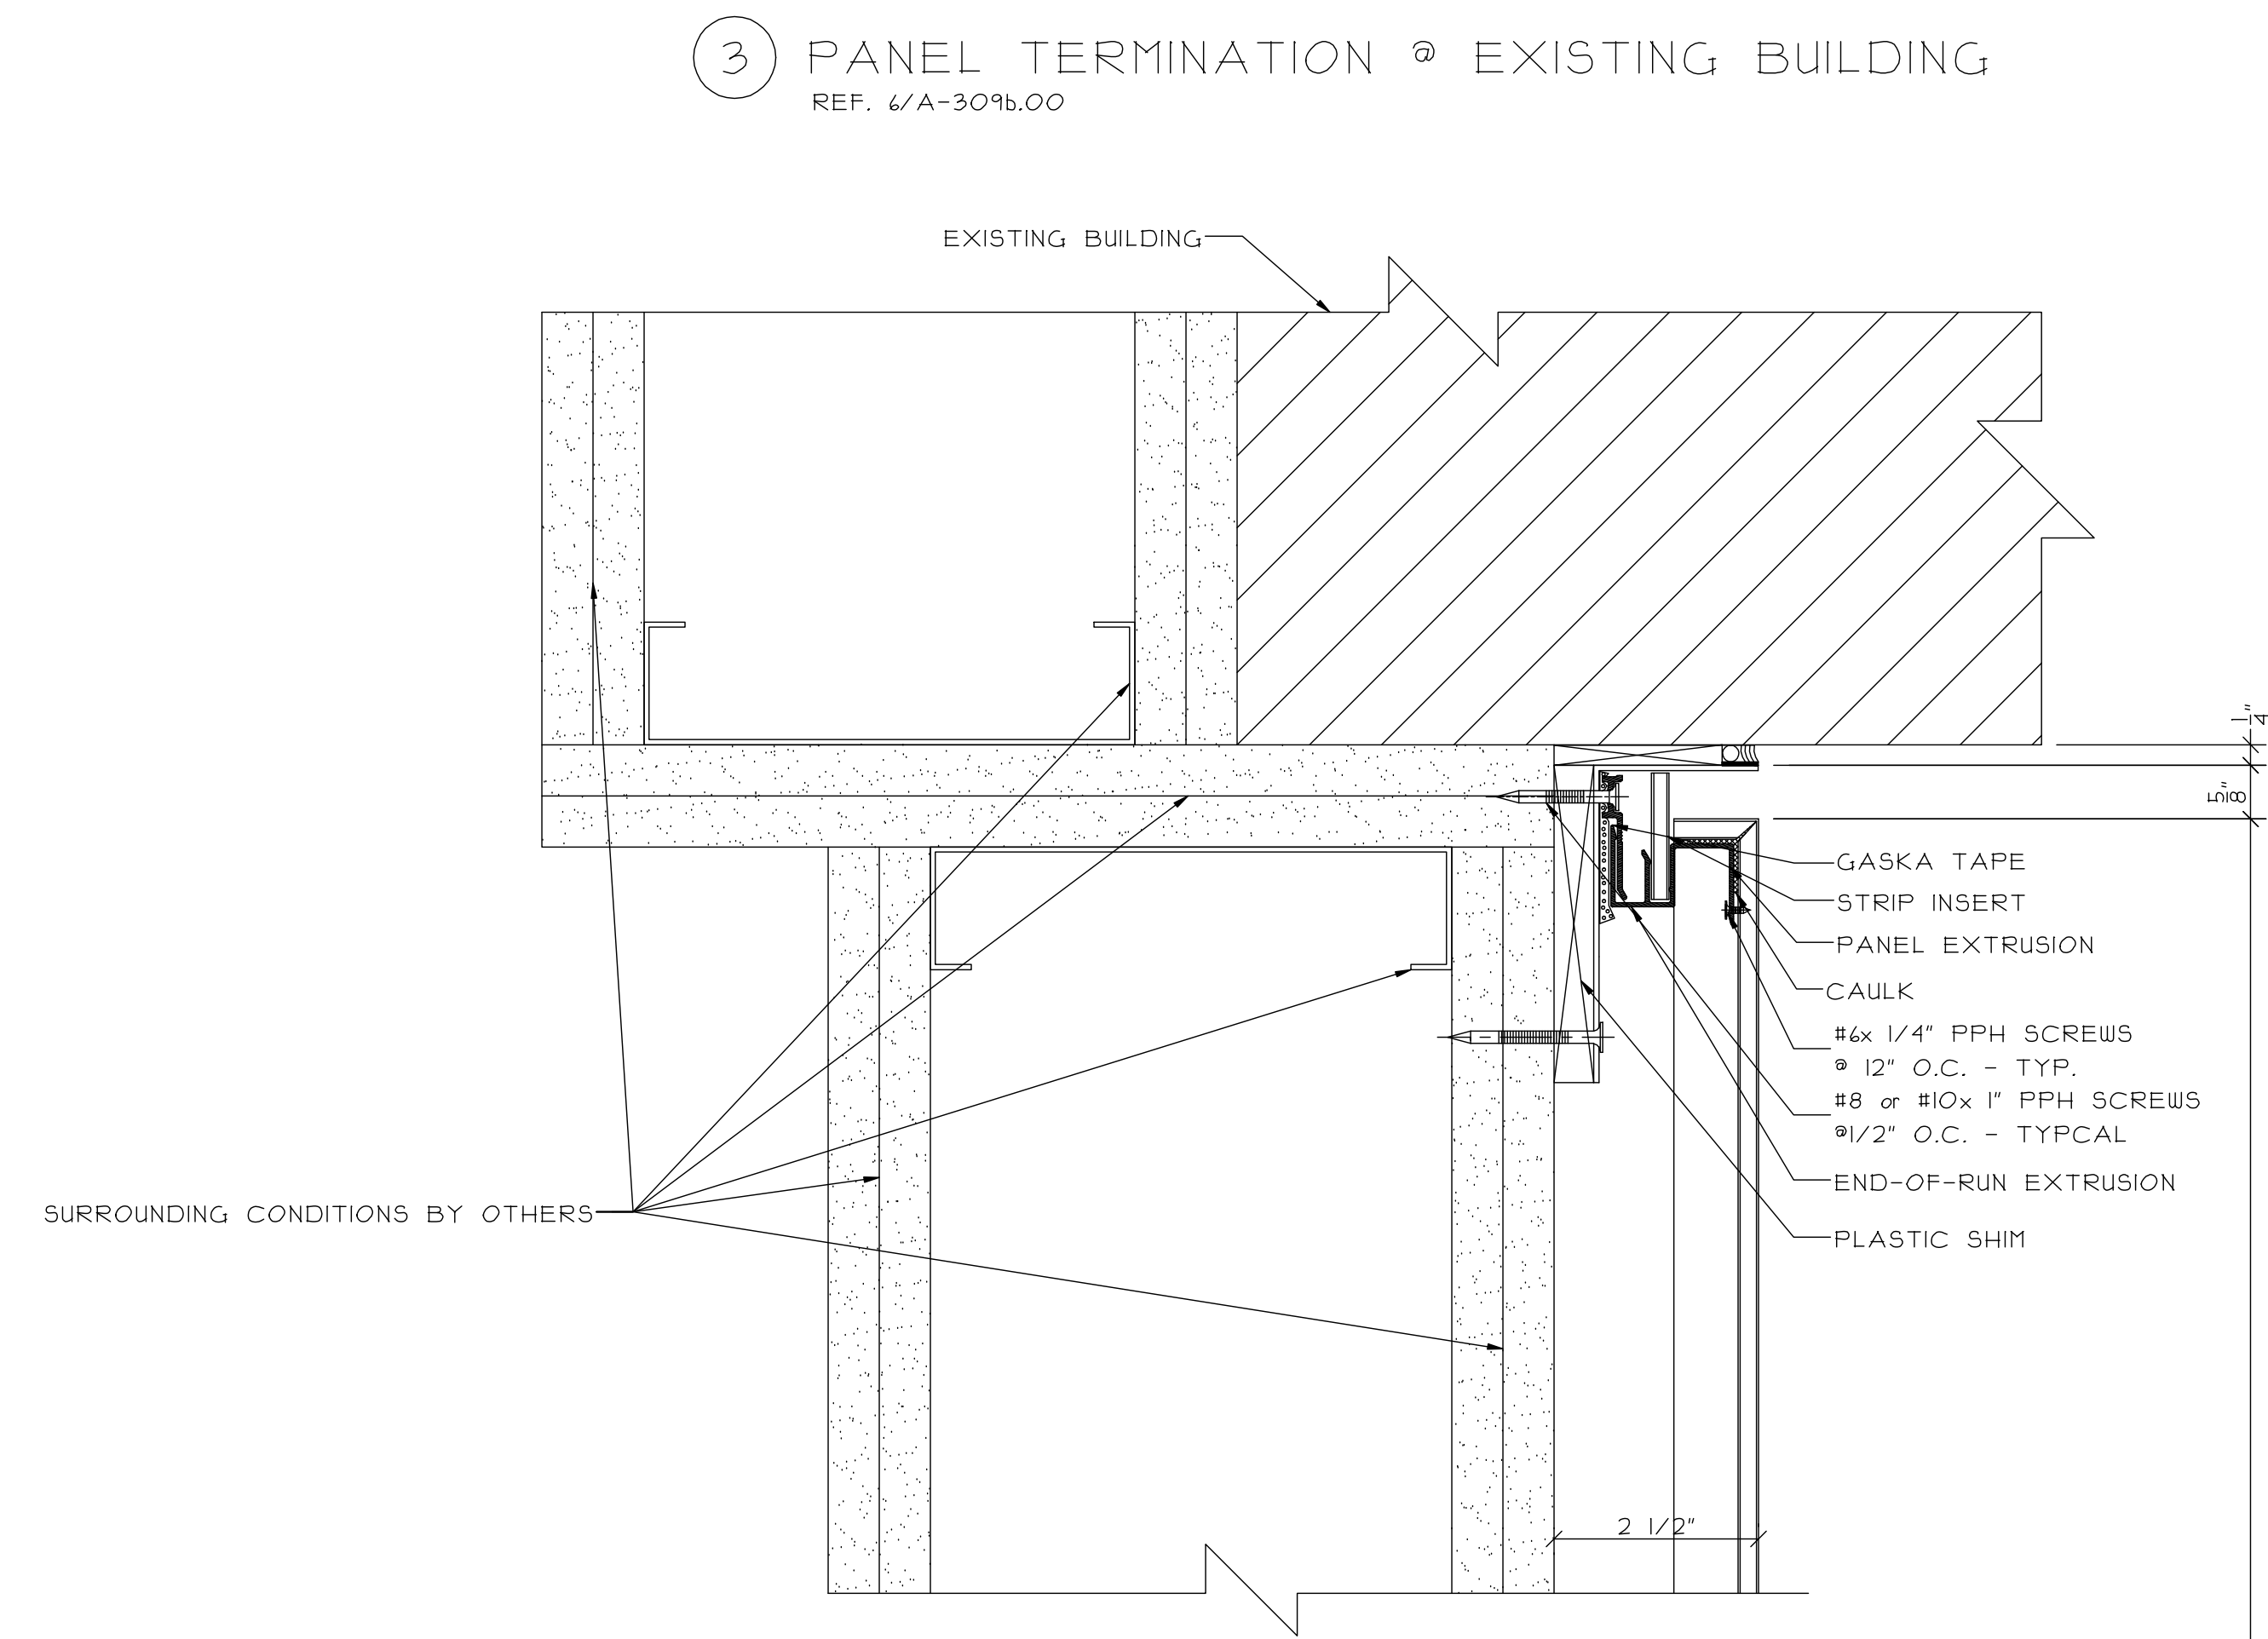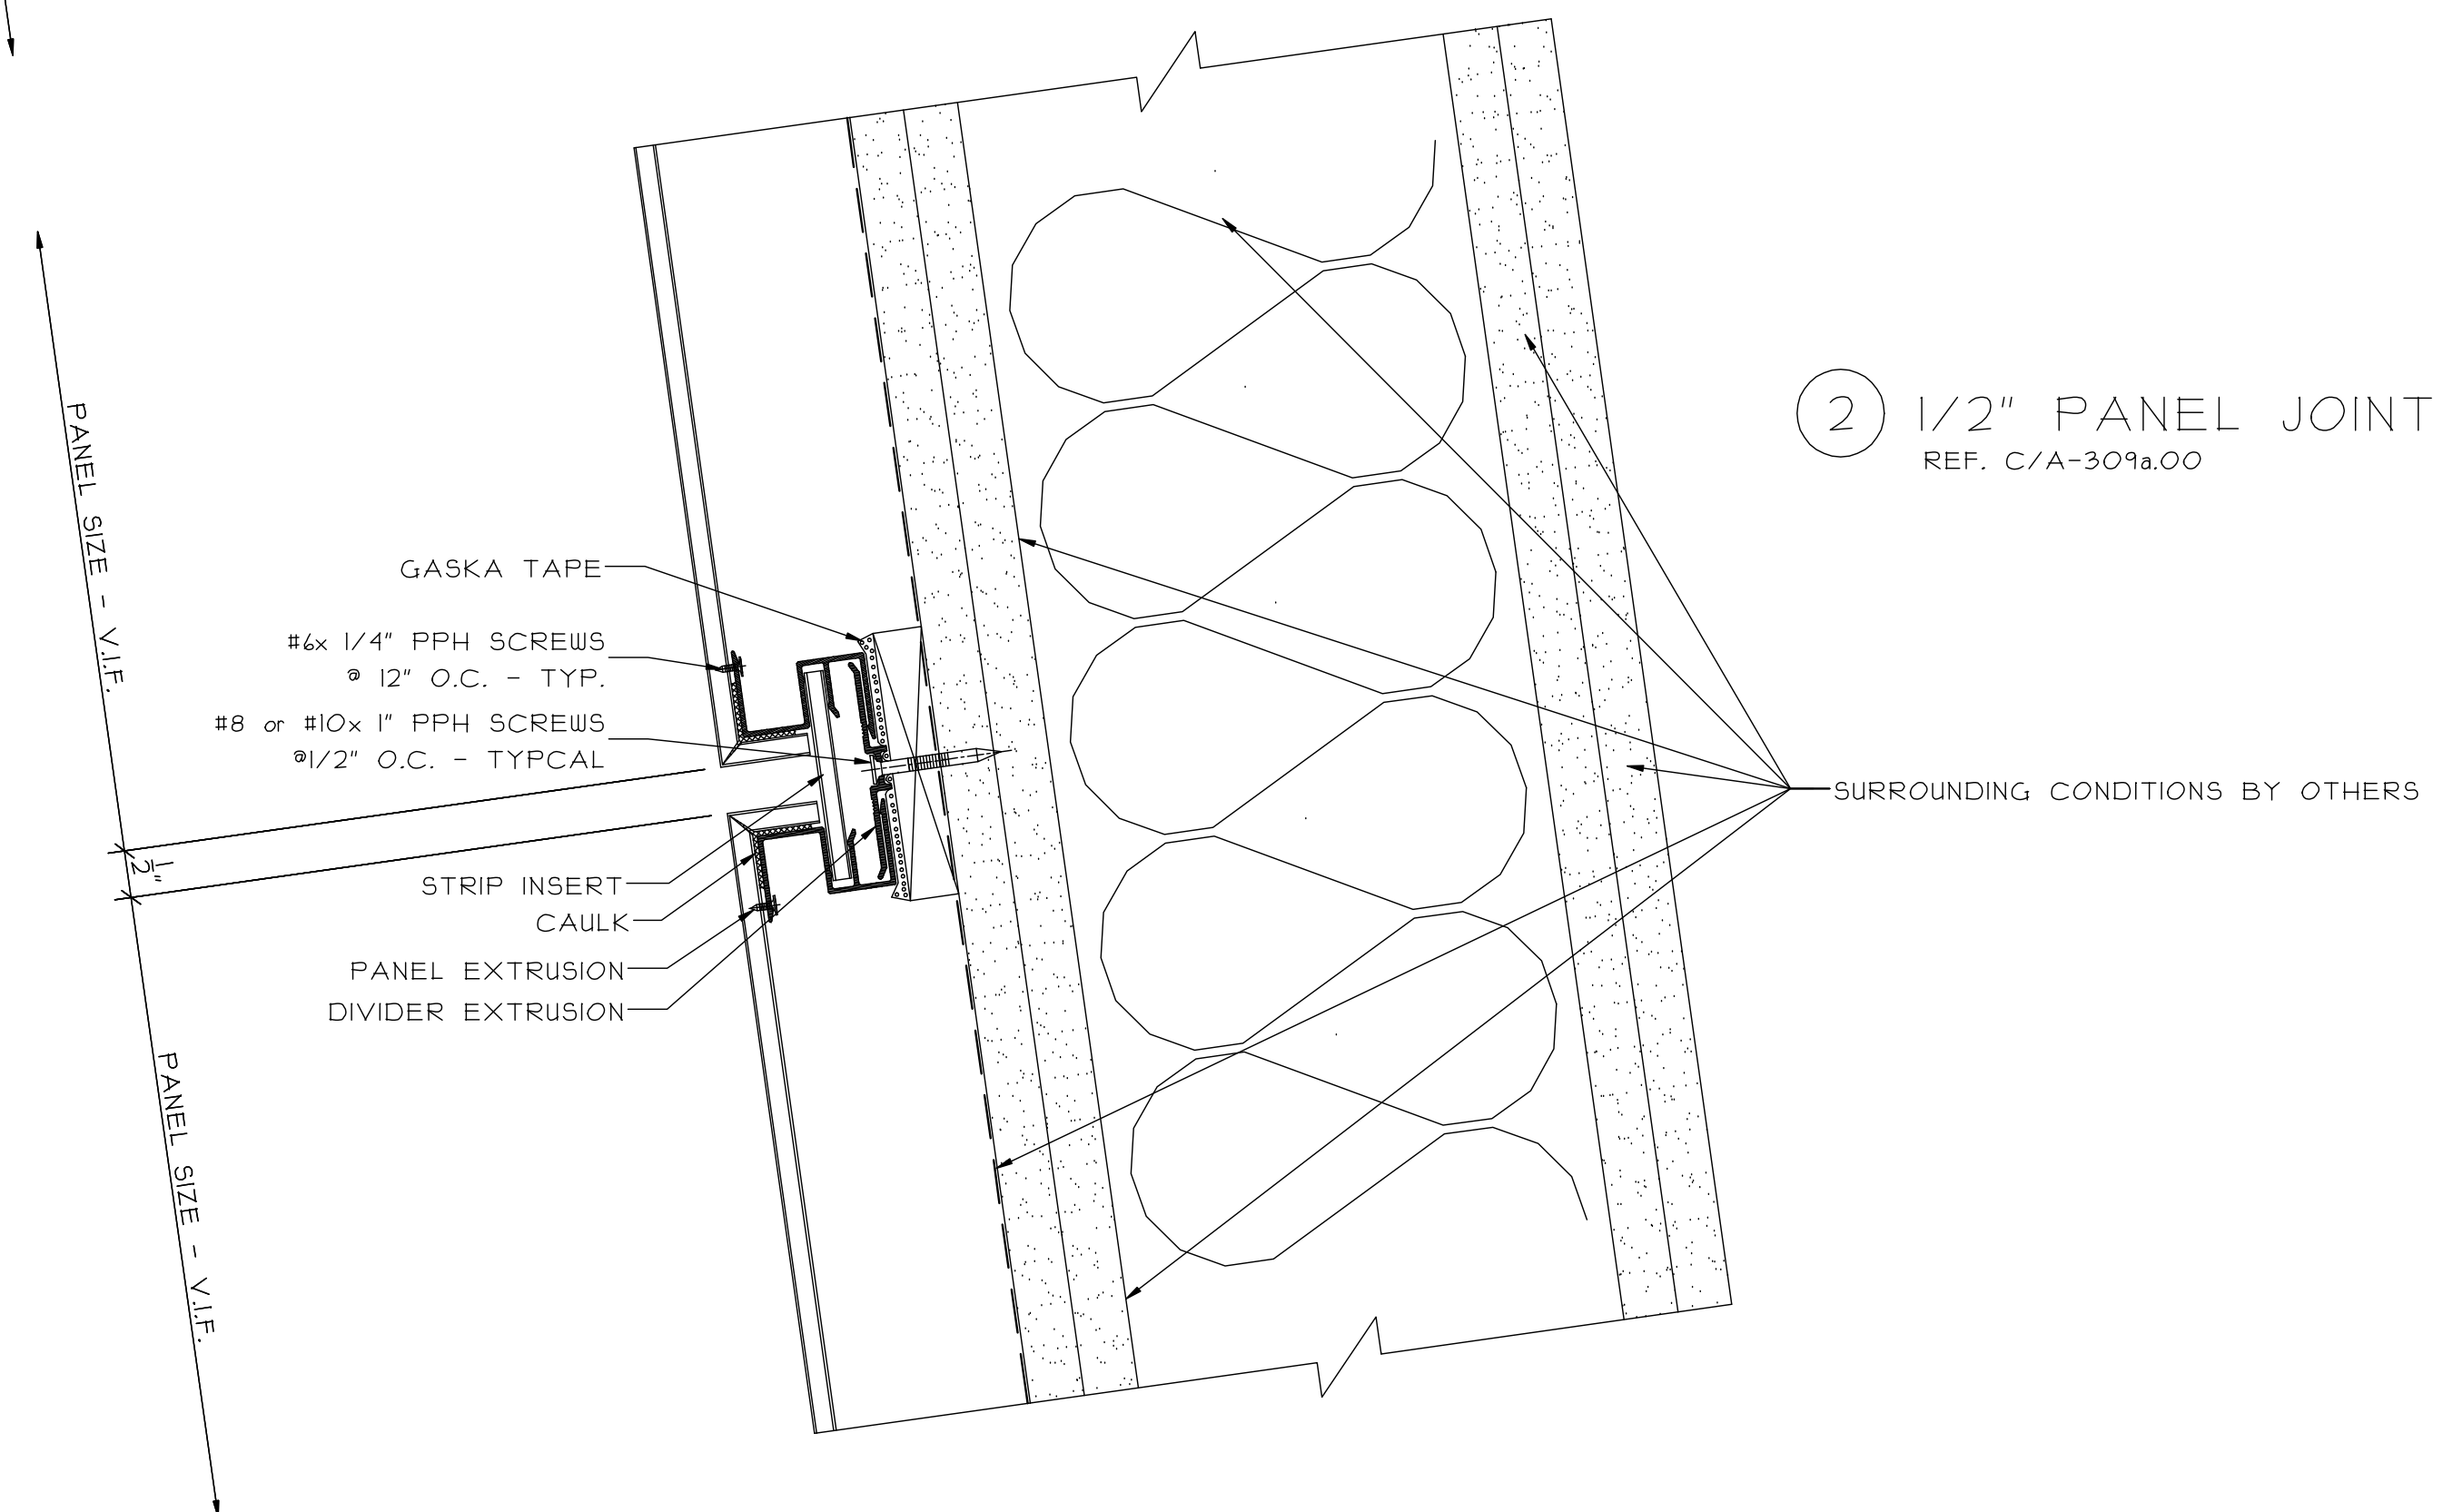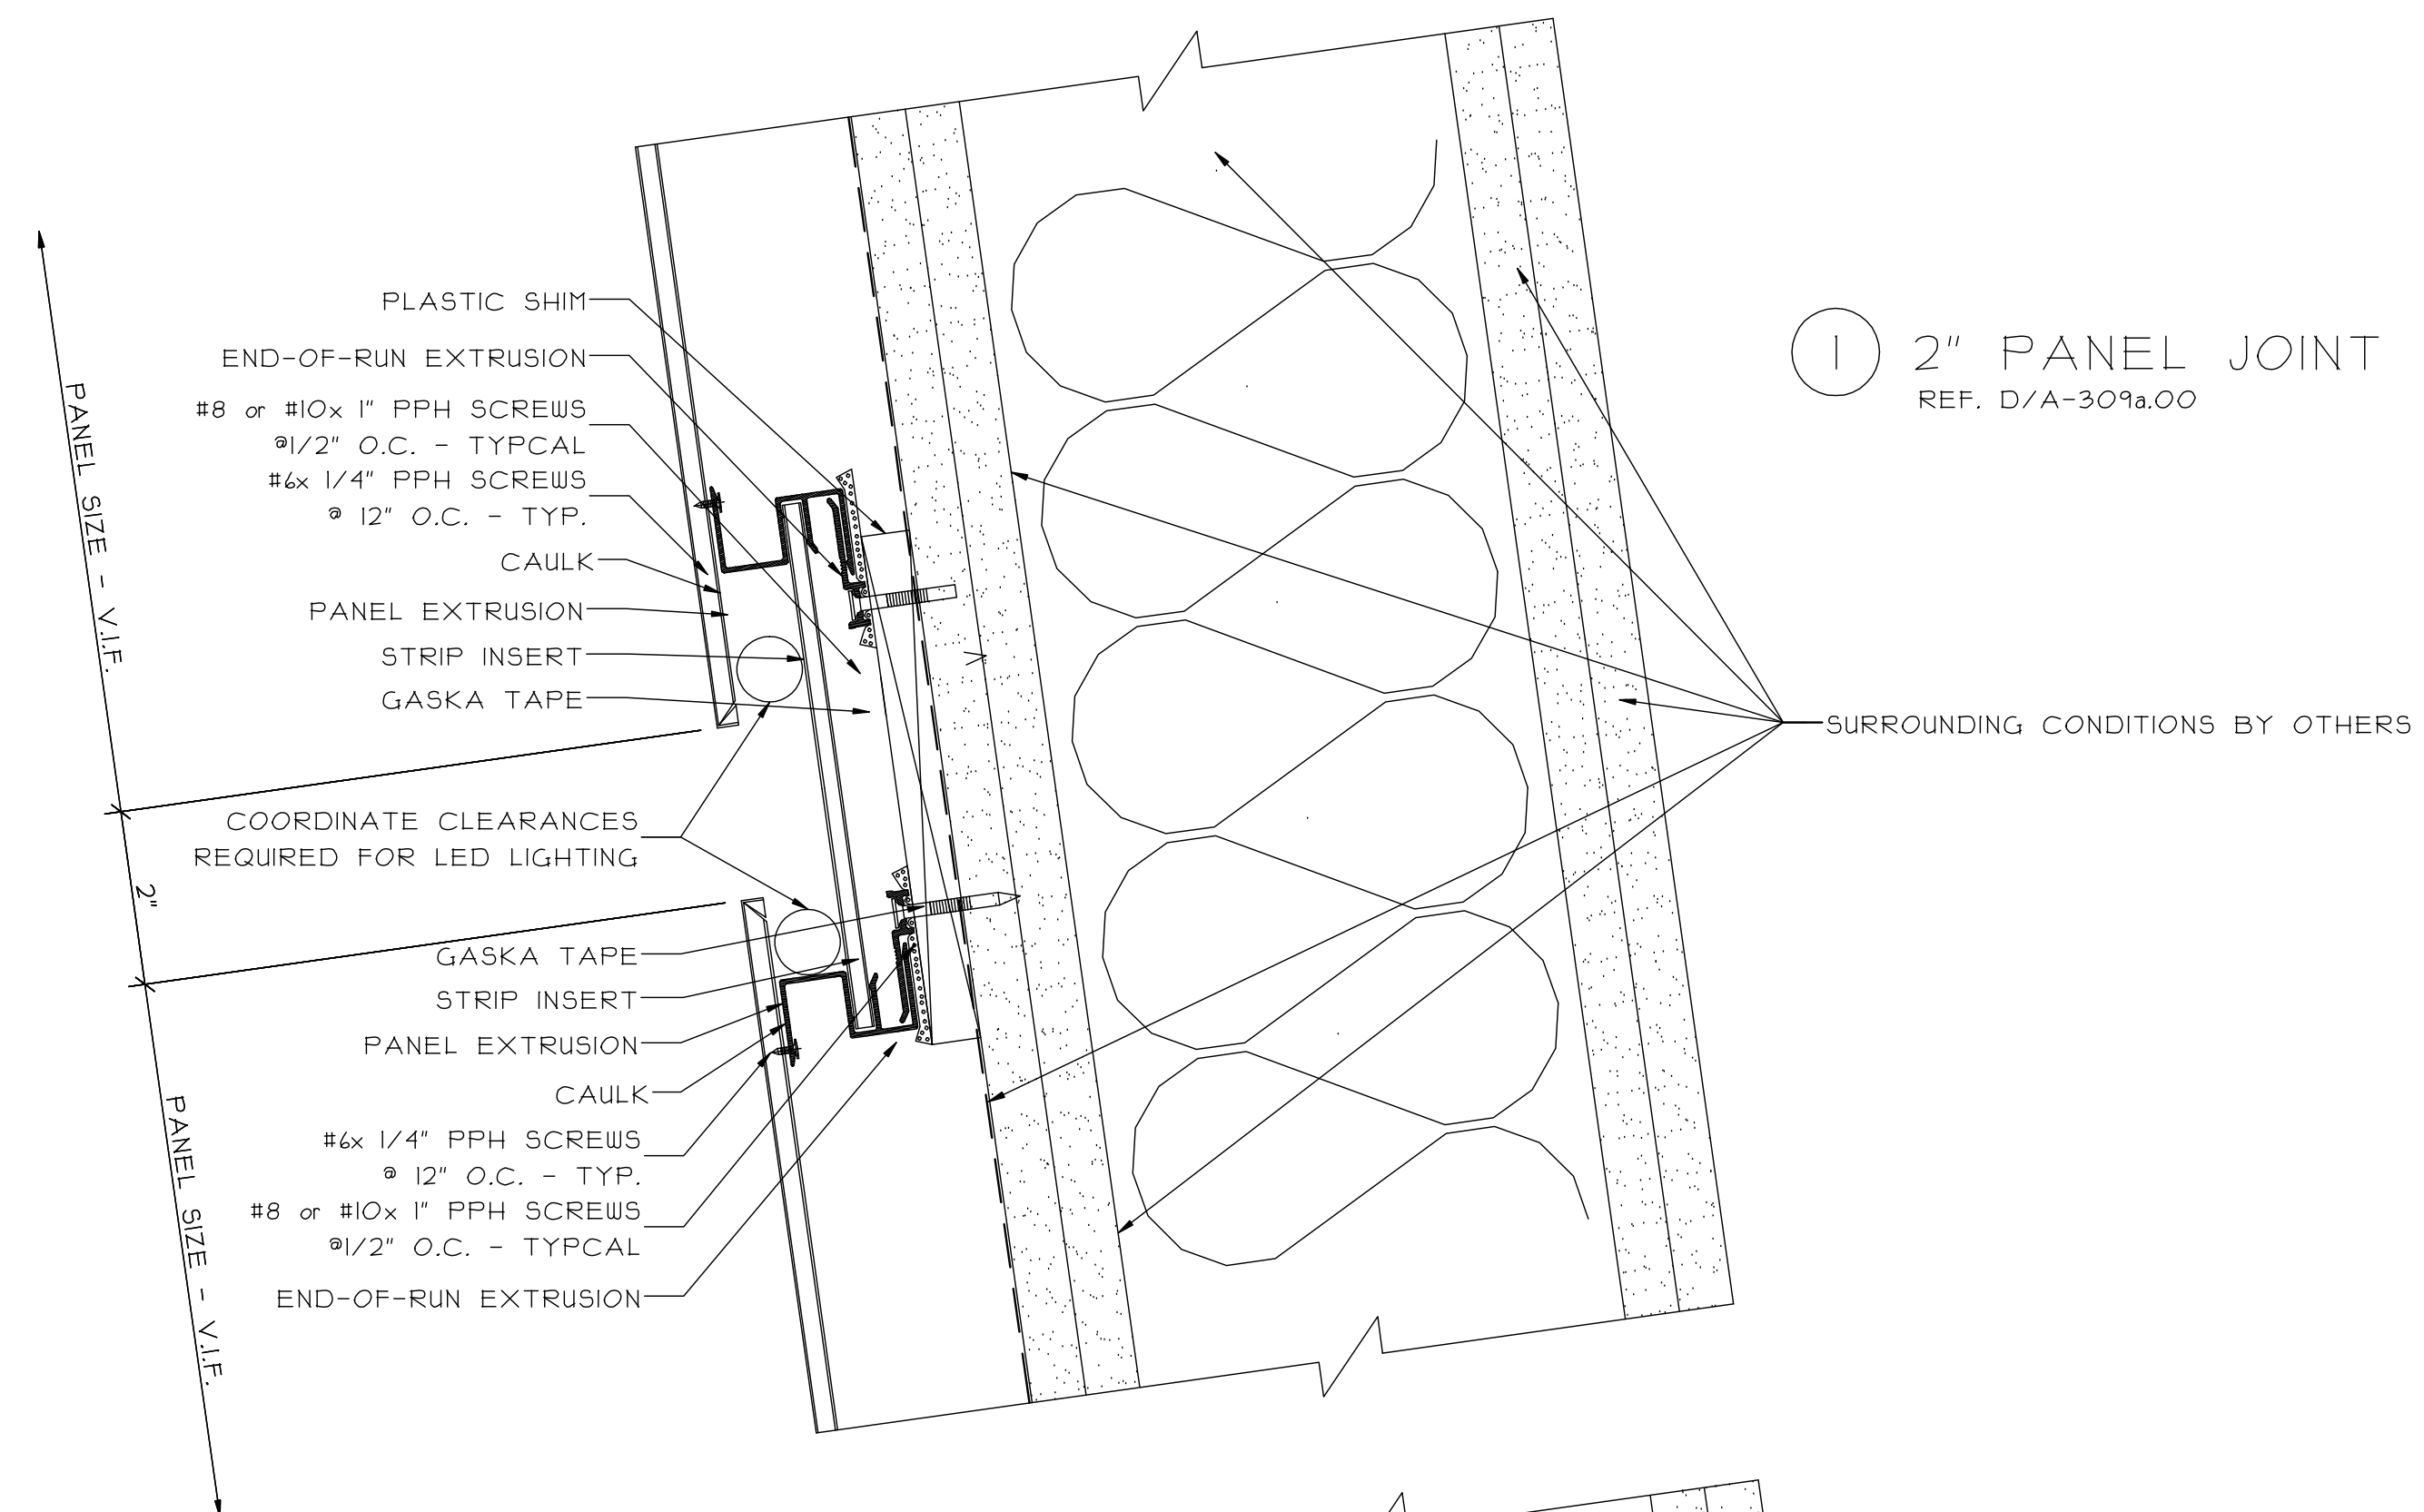

REVISIONS:

DATE:

GLAZING CONTRACTOR:

SAMPLE	SAMPLE	SAMPLE	SAMPLE
SAMPLE	SAMPLE	SAMPLE	SAMPLE
SAMPLE	SAMPLE	SAMPLE	SAMPLE
SAMPLE	SAMPLE	SAMPLE	SAMPLE
SAMPLE	SAMPLE	SAMPLE	SAMPLE

ARCHITECT:

SAMPLE	SAMPLE	SAMPLE	SAMPLE
SAMPLE	SAMPLE	SAMPLE	SAMPLE
SAMPLE	SAMPLE	SAMPLE	SAMPLE
SAMPLE	SAMPLE	SAMPLE	SAMPLE
SAMPLE	SAMPLE	SAMPLE	SAMPLE

PROJECT: SAMPLE SAMPLE SAMPLE

LOCATION: SAMPLE SAMPLE SAMPLE


SCALE: 6" = 1'-0"

DATE: SAMPLE

DRAWN: SAMPLE


PAGE: 18 of 35

① PANEL RETURN @ HOLLOW METAL DOOR

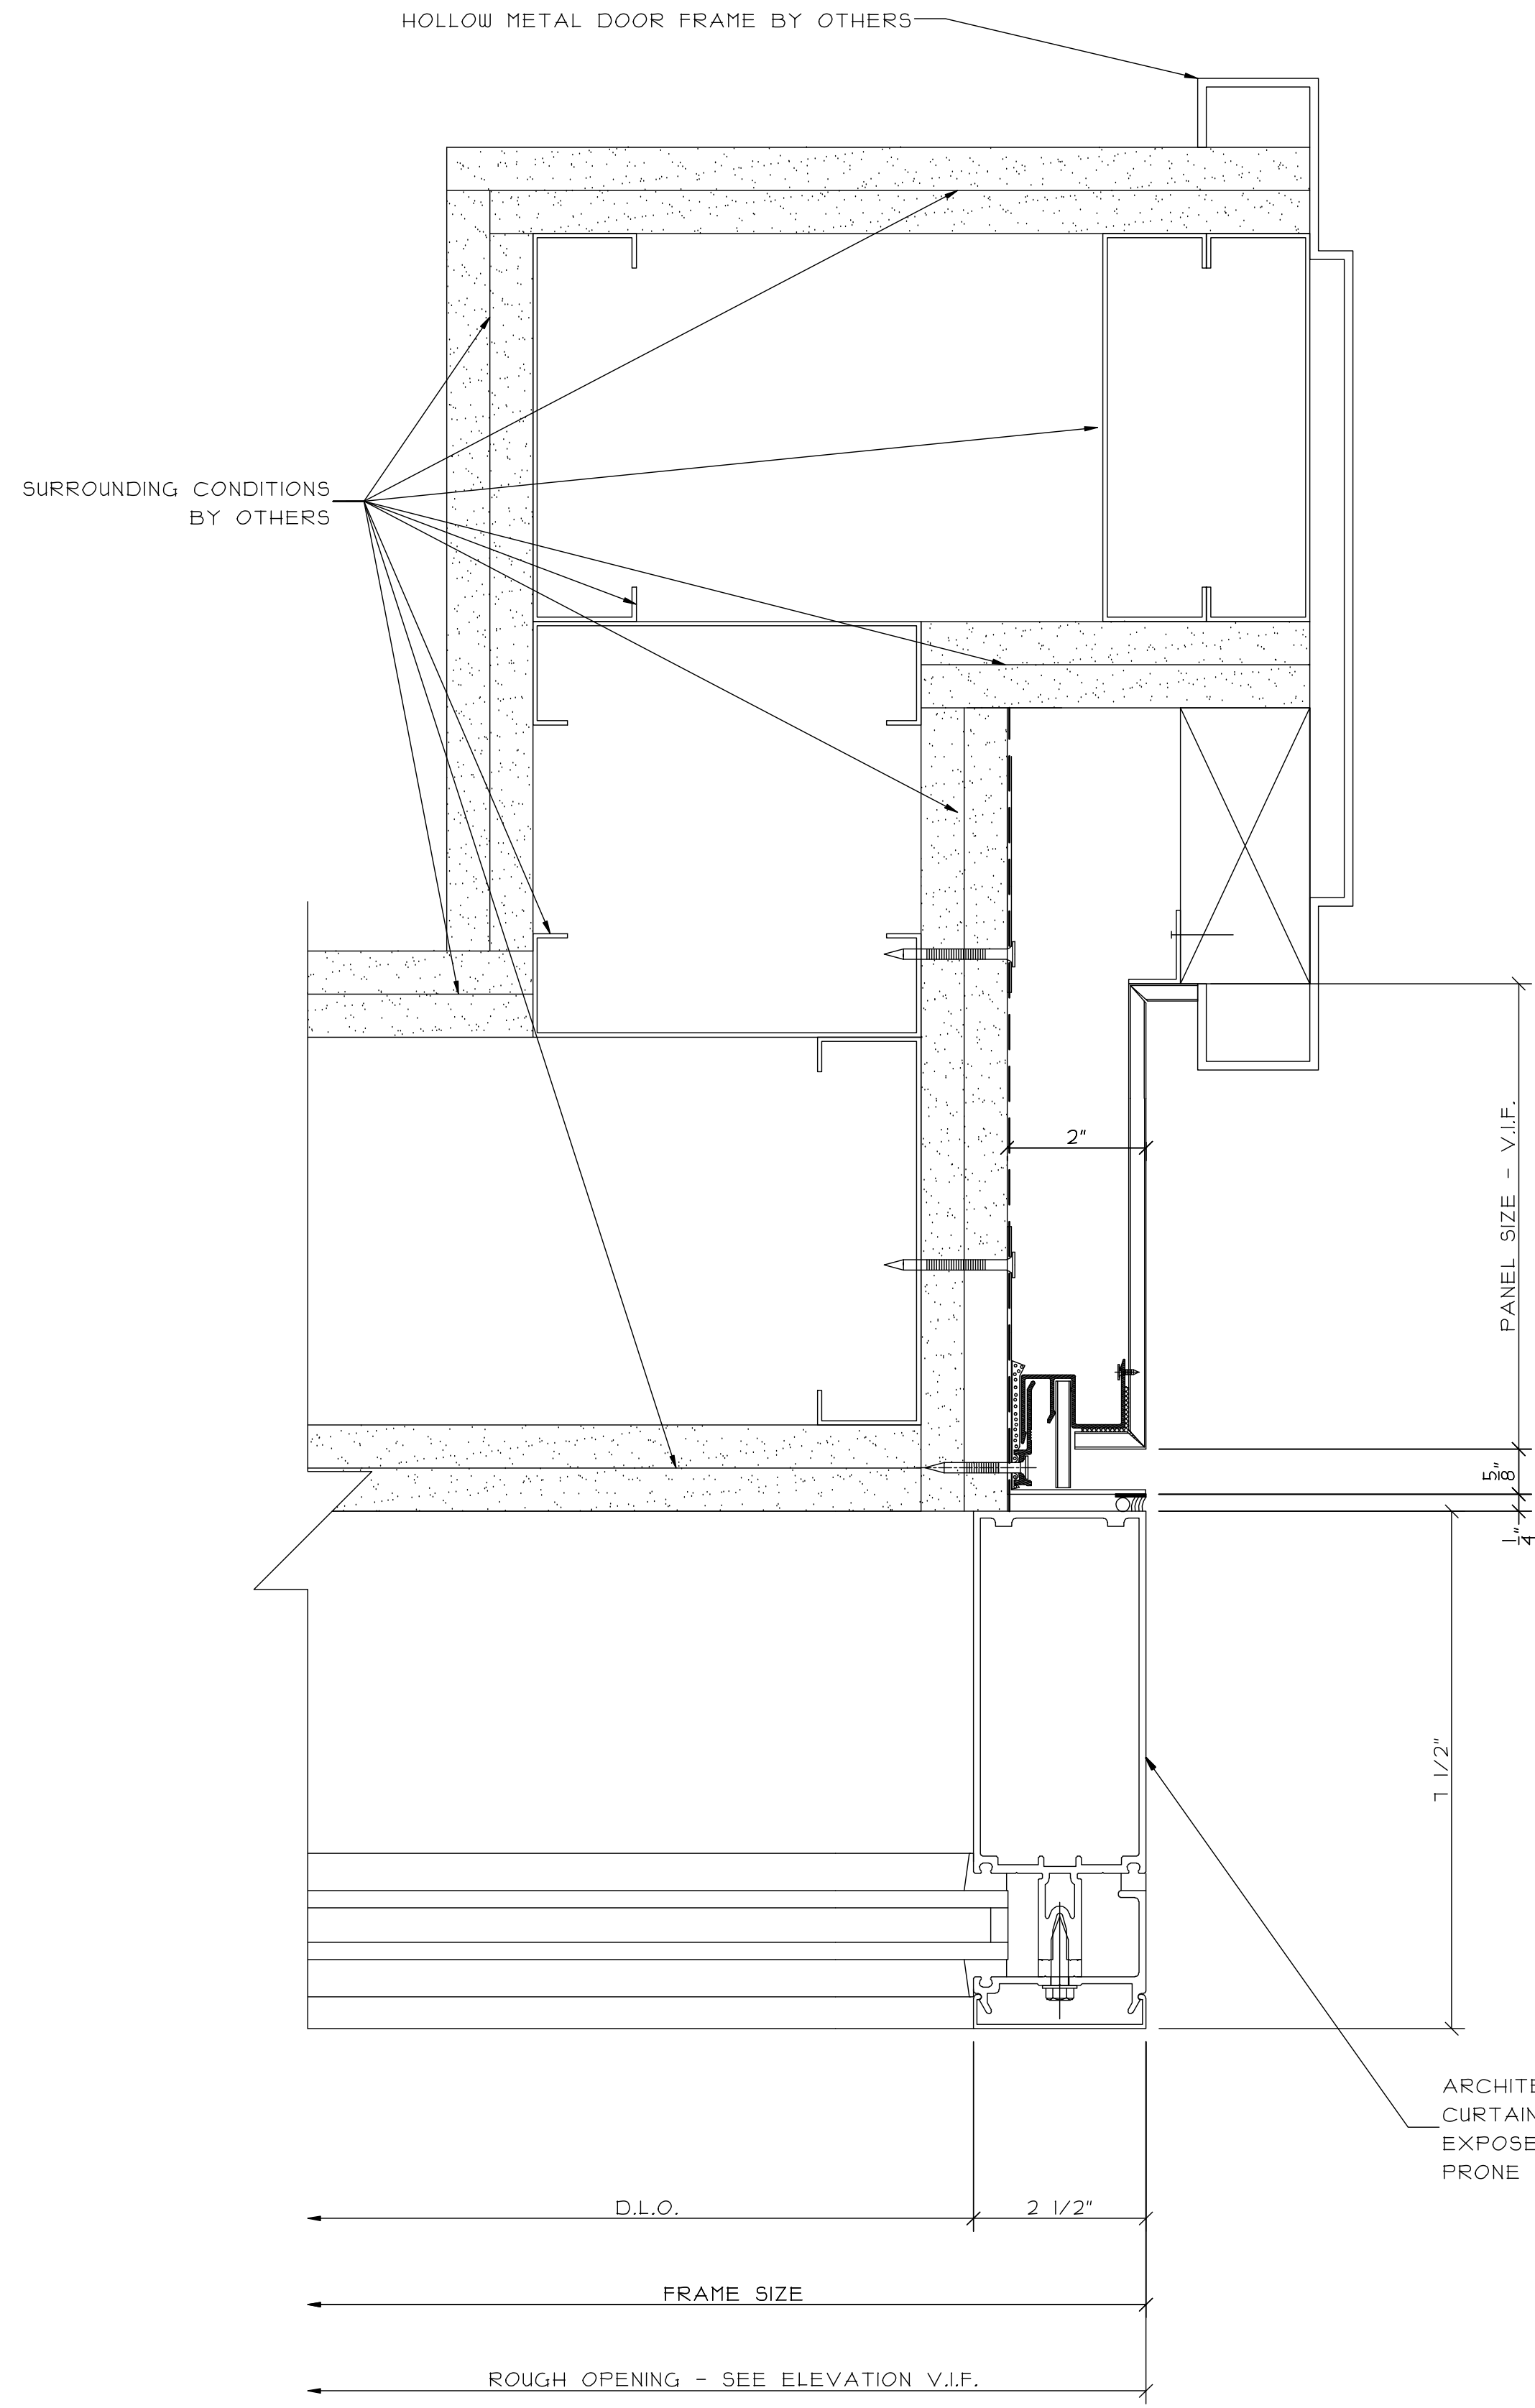

ARCHITECT/ CONSULTANT NOTE:
CURTAIN WALL IS EXPOSED TO
EXPOSED TO EXTERIOR & IS
PRONE TO THERMAL BRIDGING

② PANEL @ HOLLOW METAL DOOR
@ EXISTING BUILDING

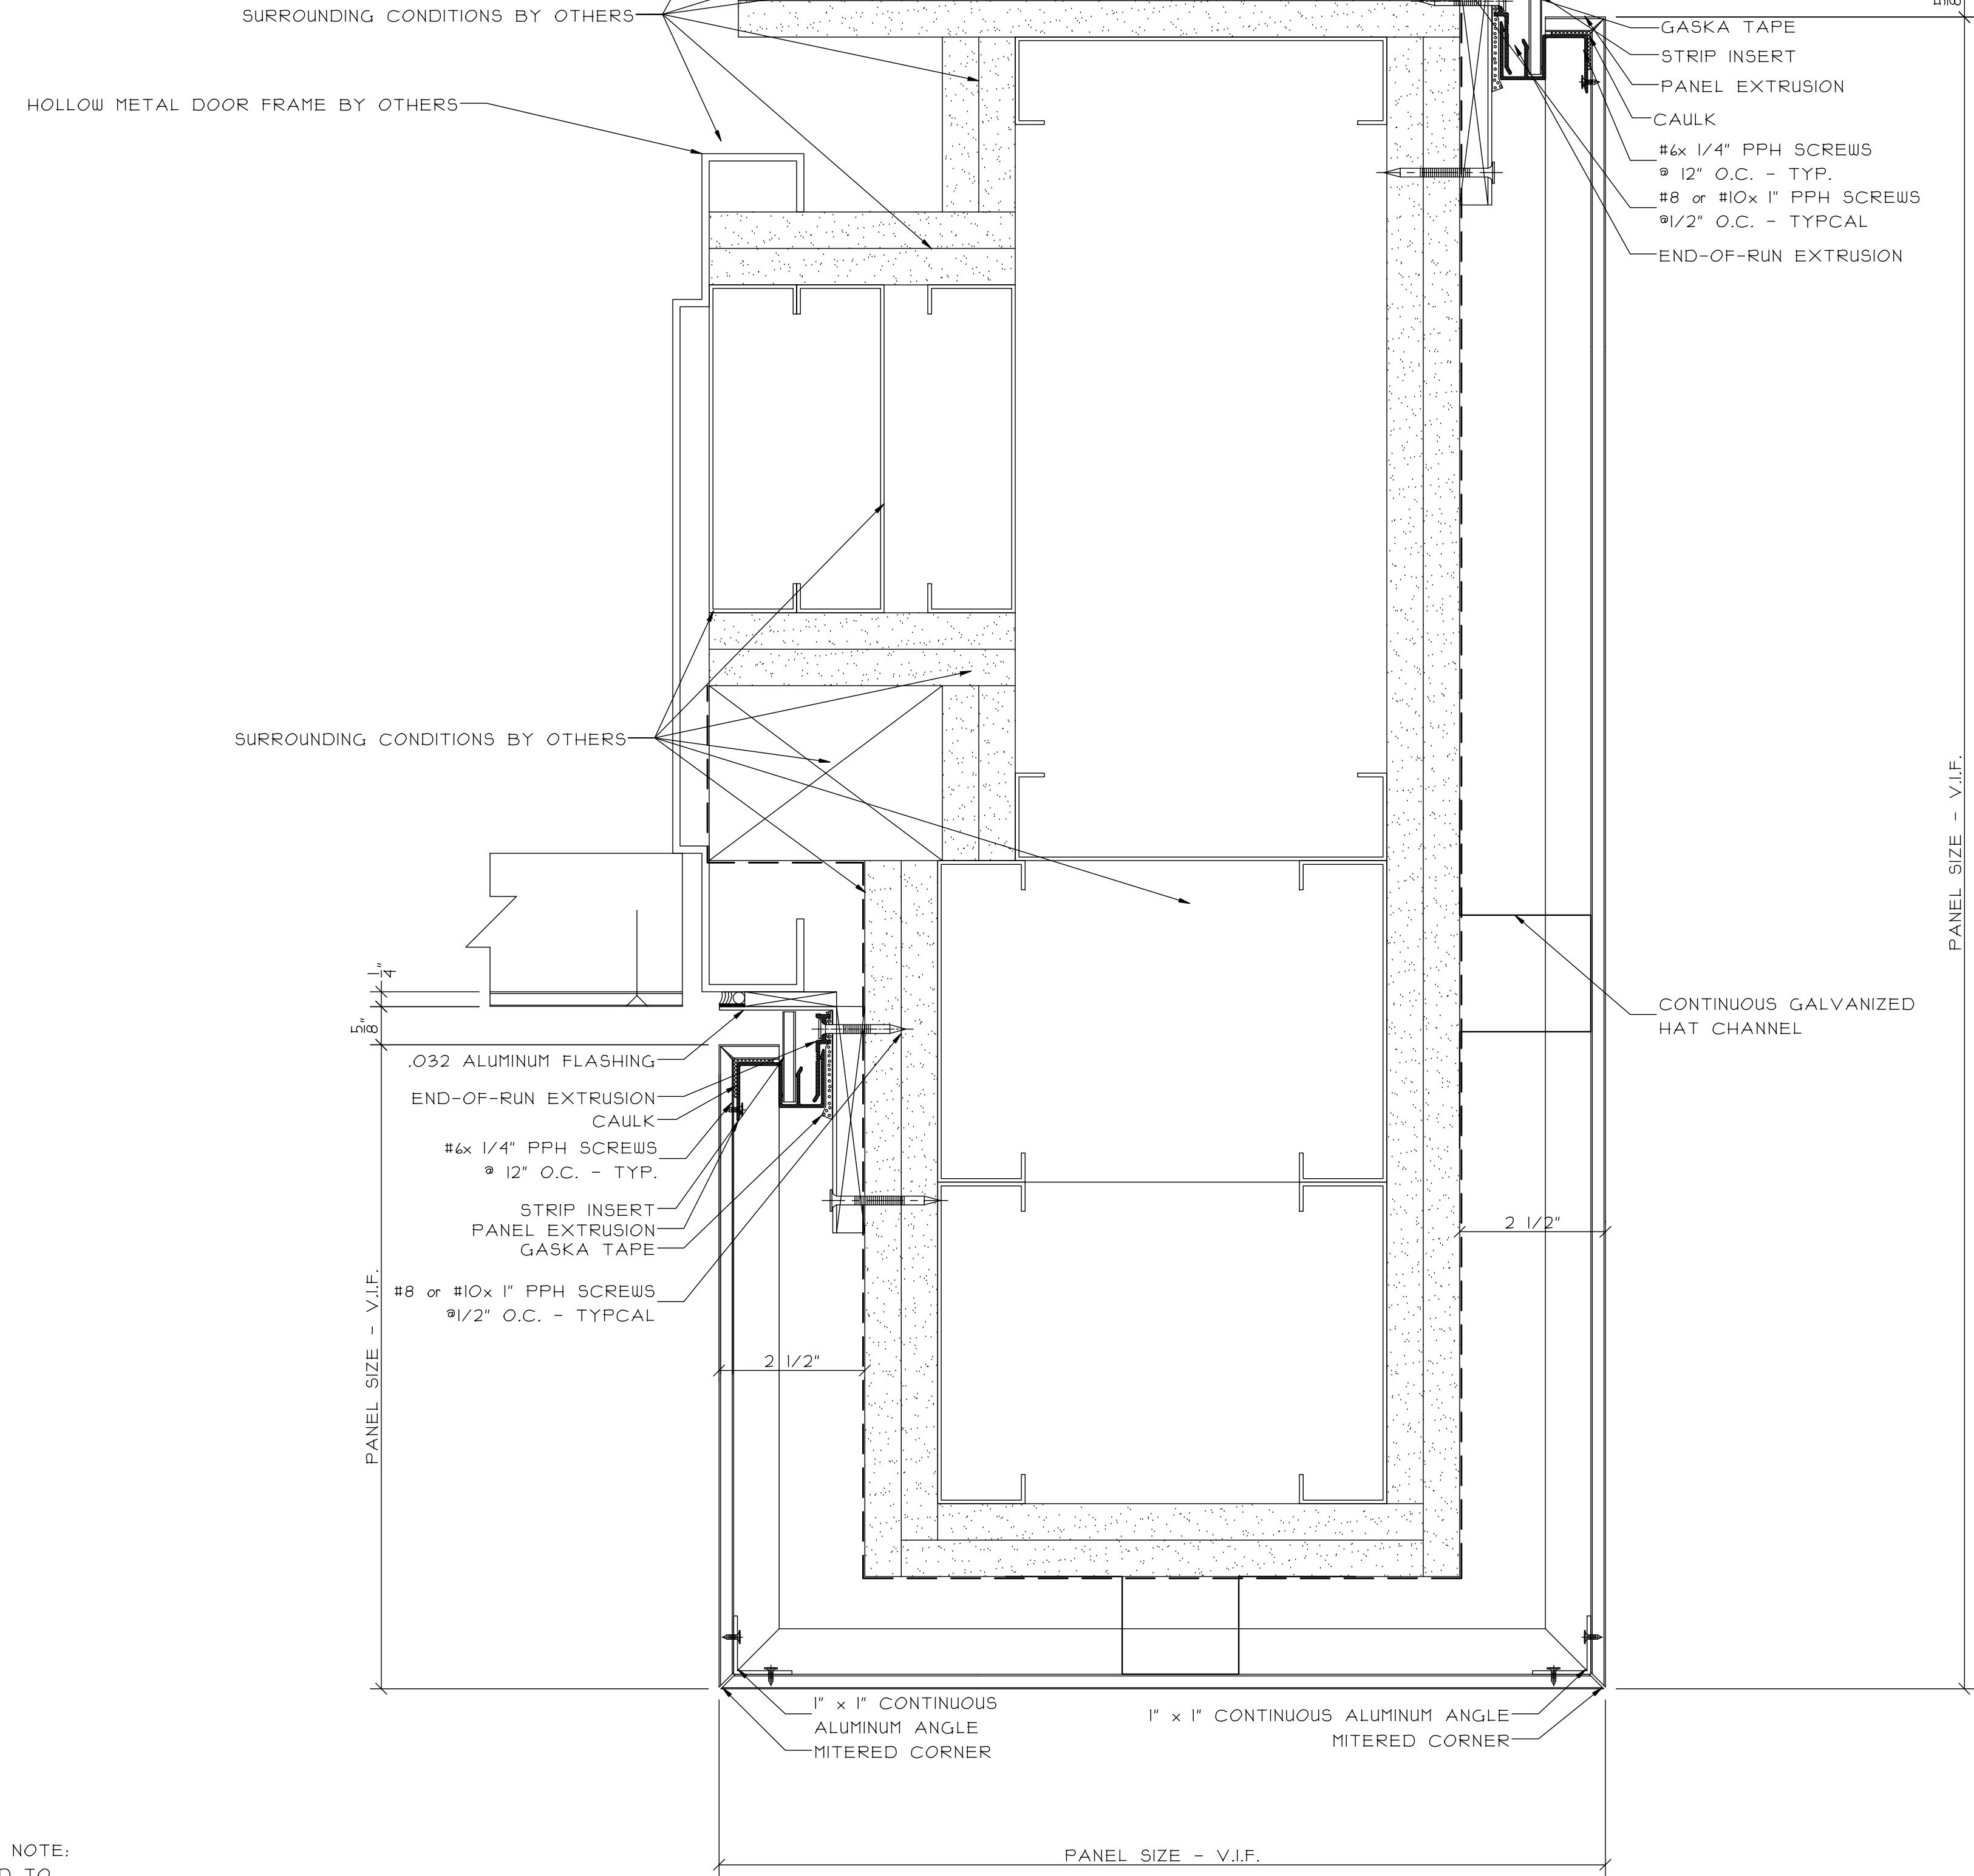


REVISIONS:	DATE:

GLAZING CONTRACTOR:	SAMPLE	SAMPLE	SAMPLE
	SAMPLE	SAMPLE	SAMPLE
	SAMPLE	SAMPLE	SAMPLE
	SAMPLE	SAMPLE	SAMPLE

ARCHITECT:	SAMPLE	SAMPLE	SAMPLE
	SAMPLE	SAMPLE	SAMPLE
	SAMPLE	SAMPLE	SAMPLE
	SAMPLE	SAMPLE	SAMPLE


PROJECT:	SAMPLE	SAMPLE	SAMPLE
LOCATION:	SAMPLE	SAMPLE	SAMPLE

SCALE:	6" = 1'-0"
DATE:	SAMPLE
DRAWN:	SAMPLE
PAGE:	19 of 35

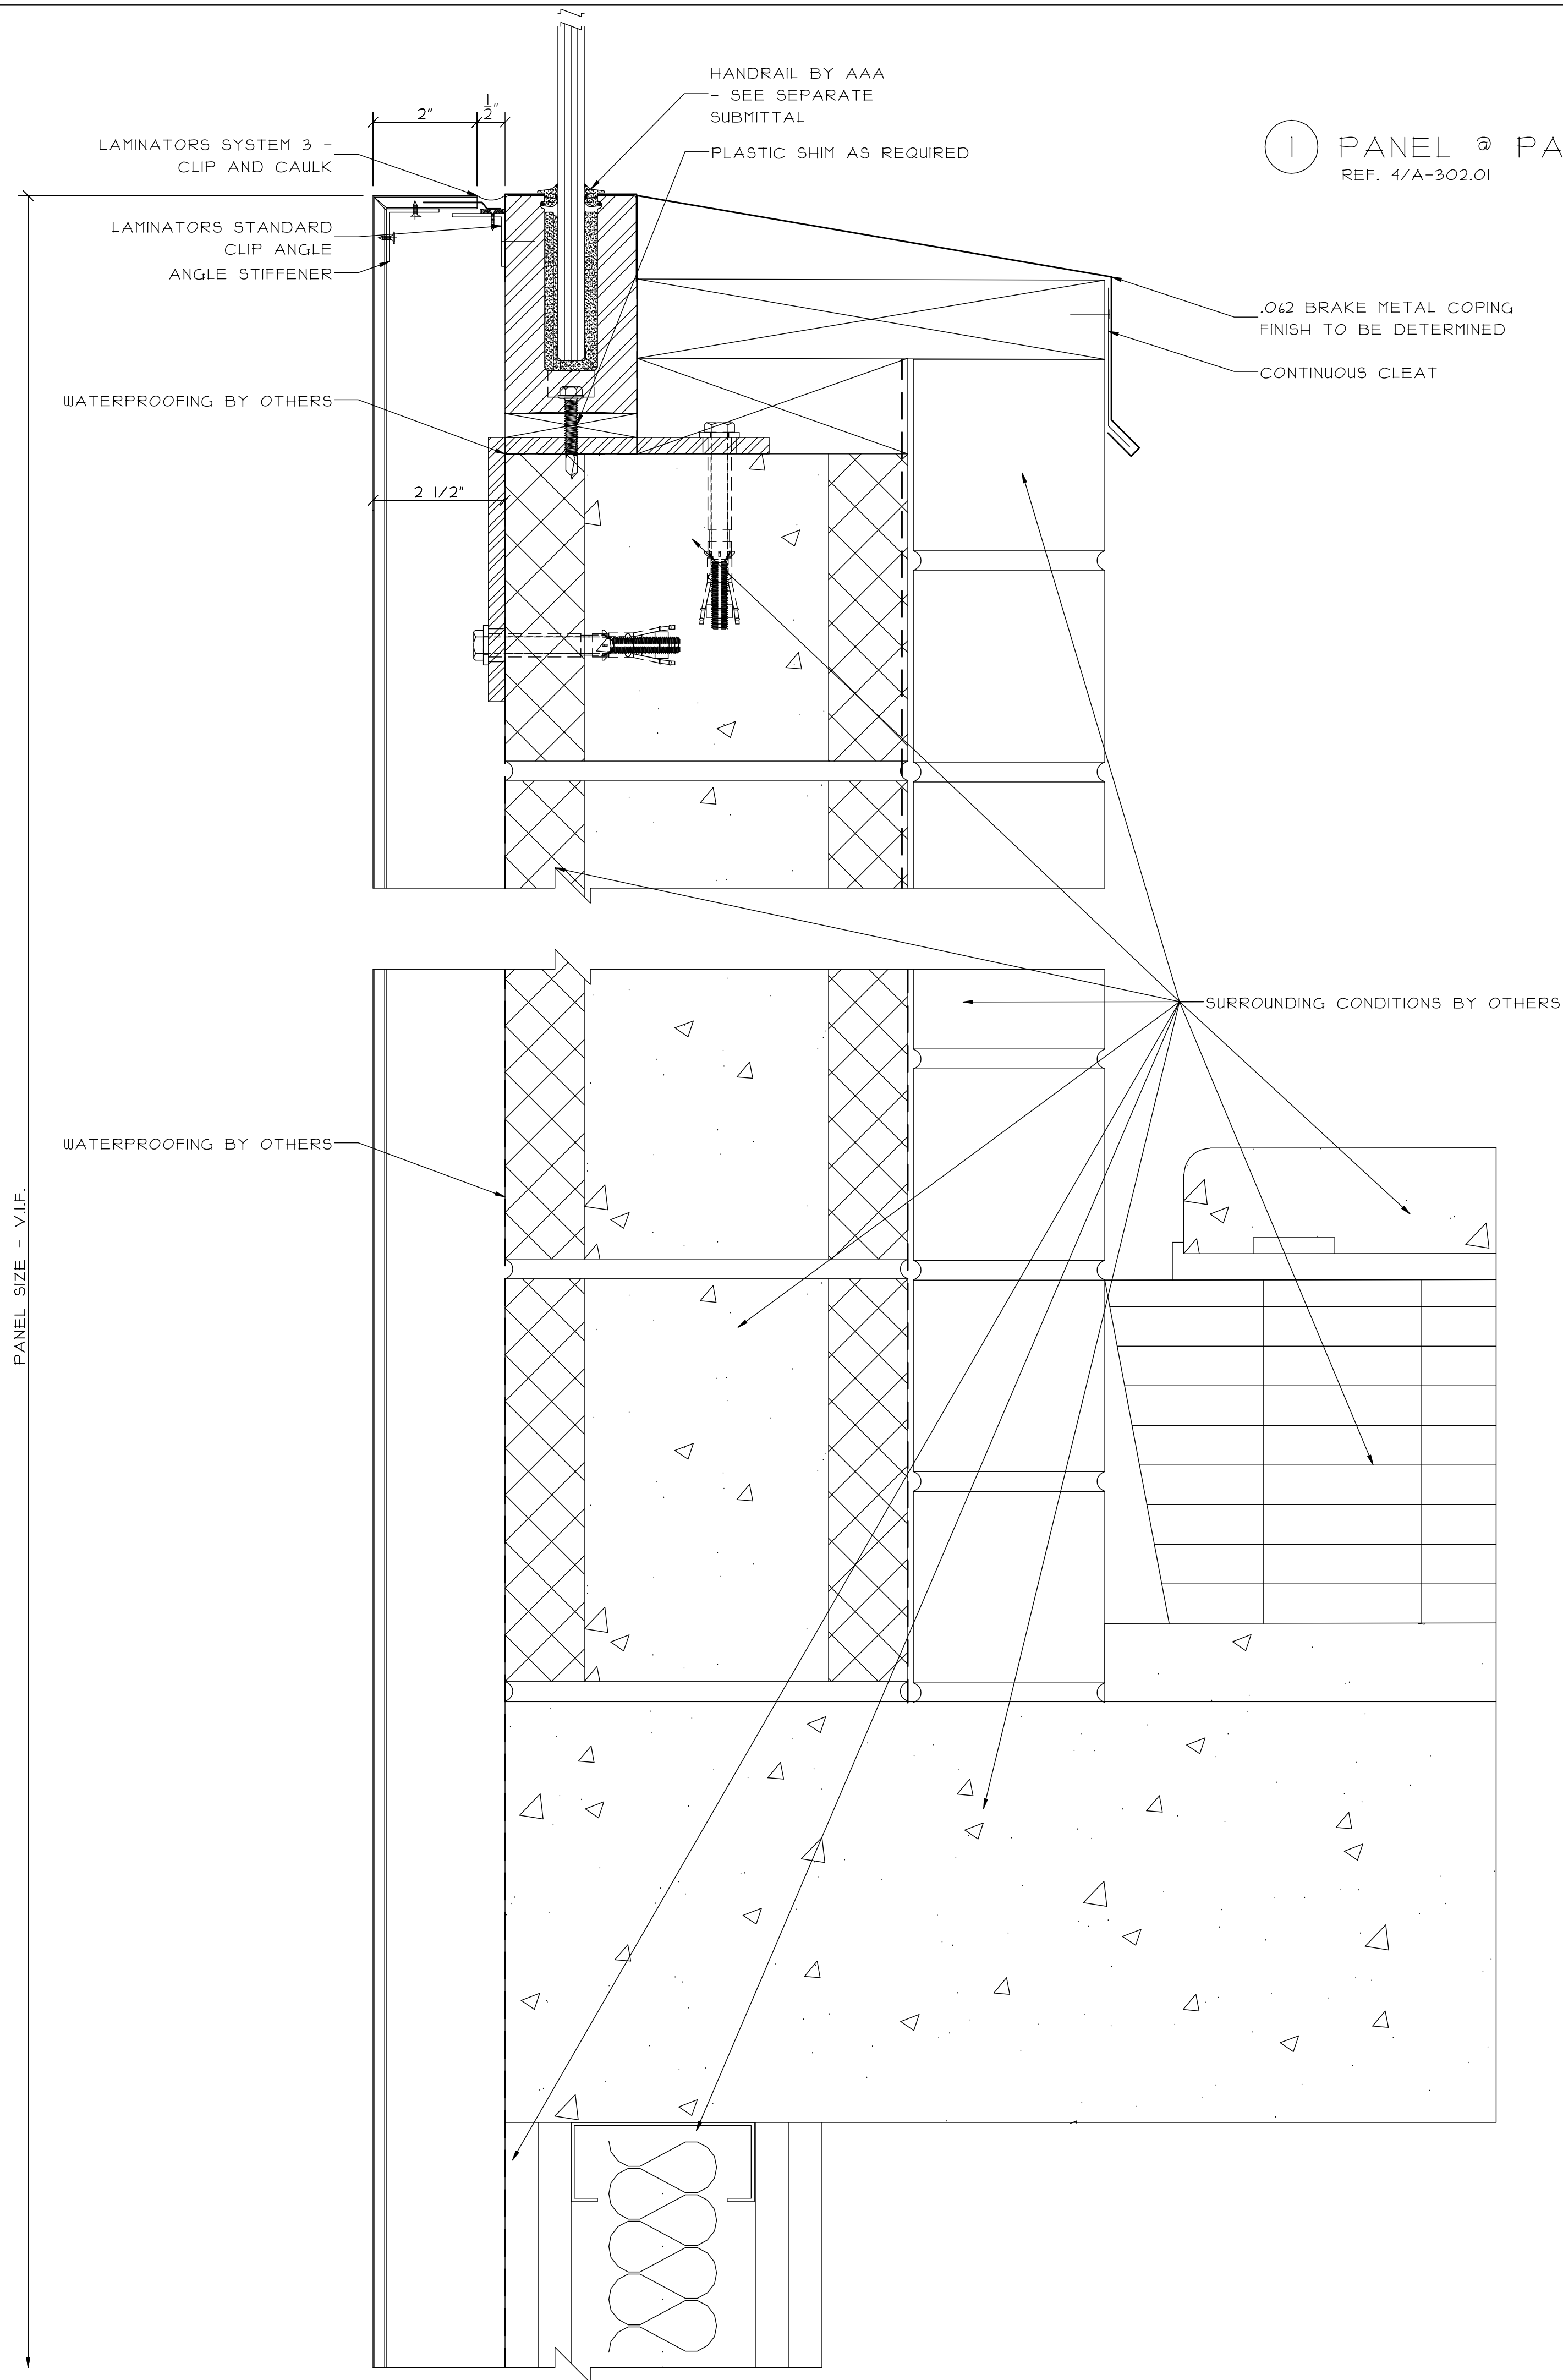


① PANEL @ PARAPET
REF. 4/A-302.01

② 2" HORIZONTAL JOINT

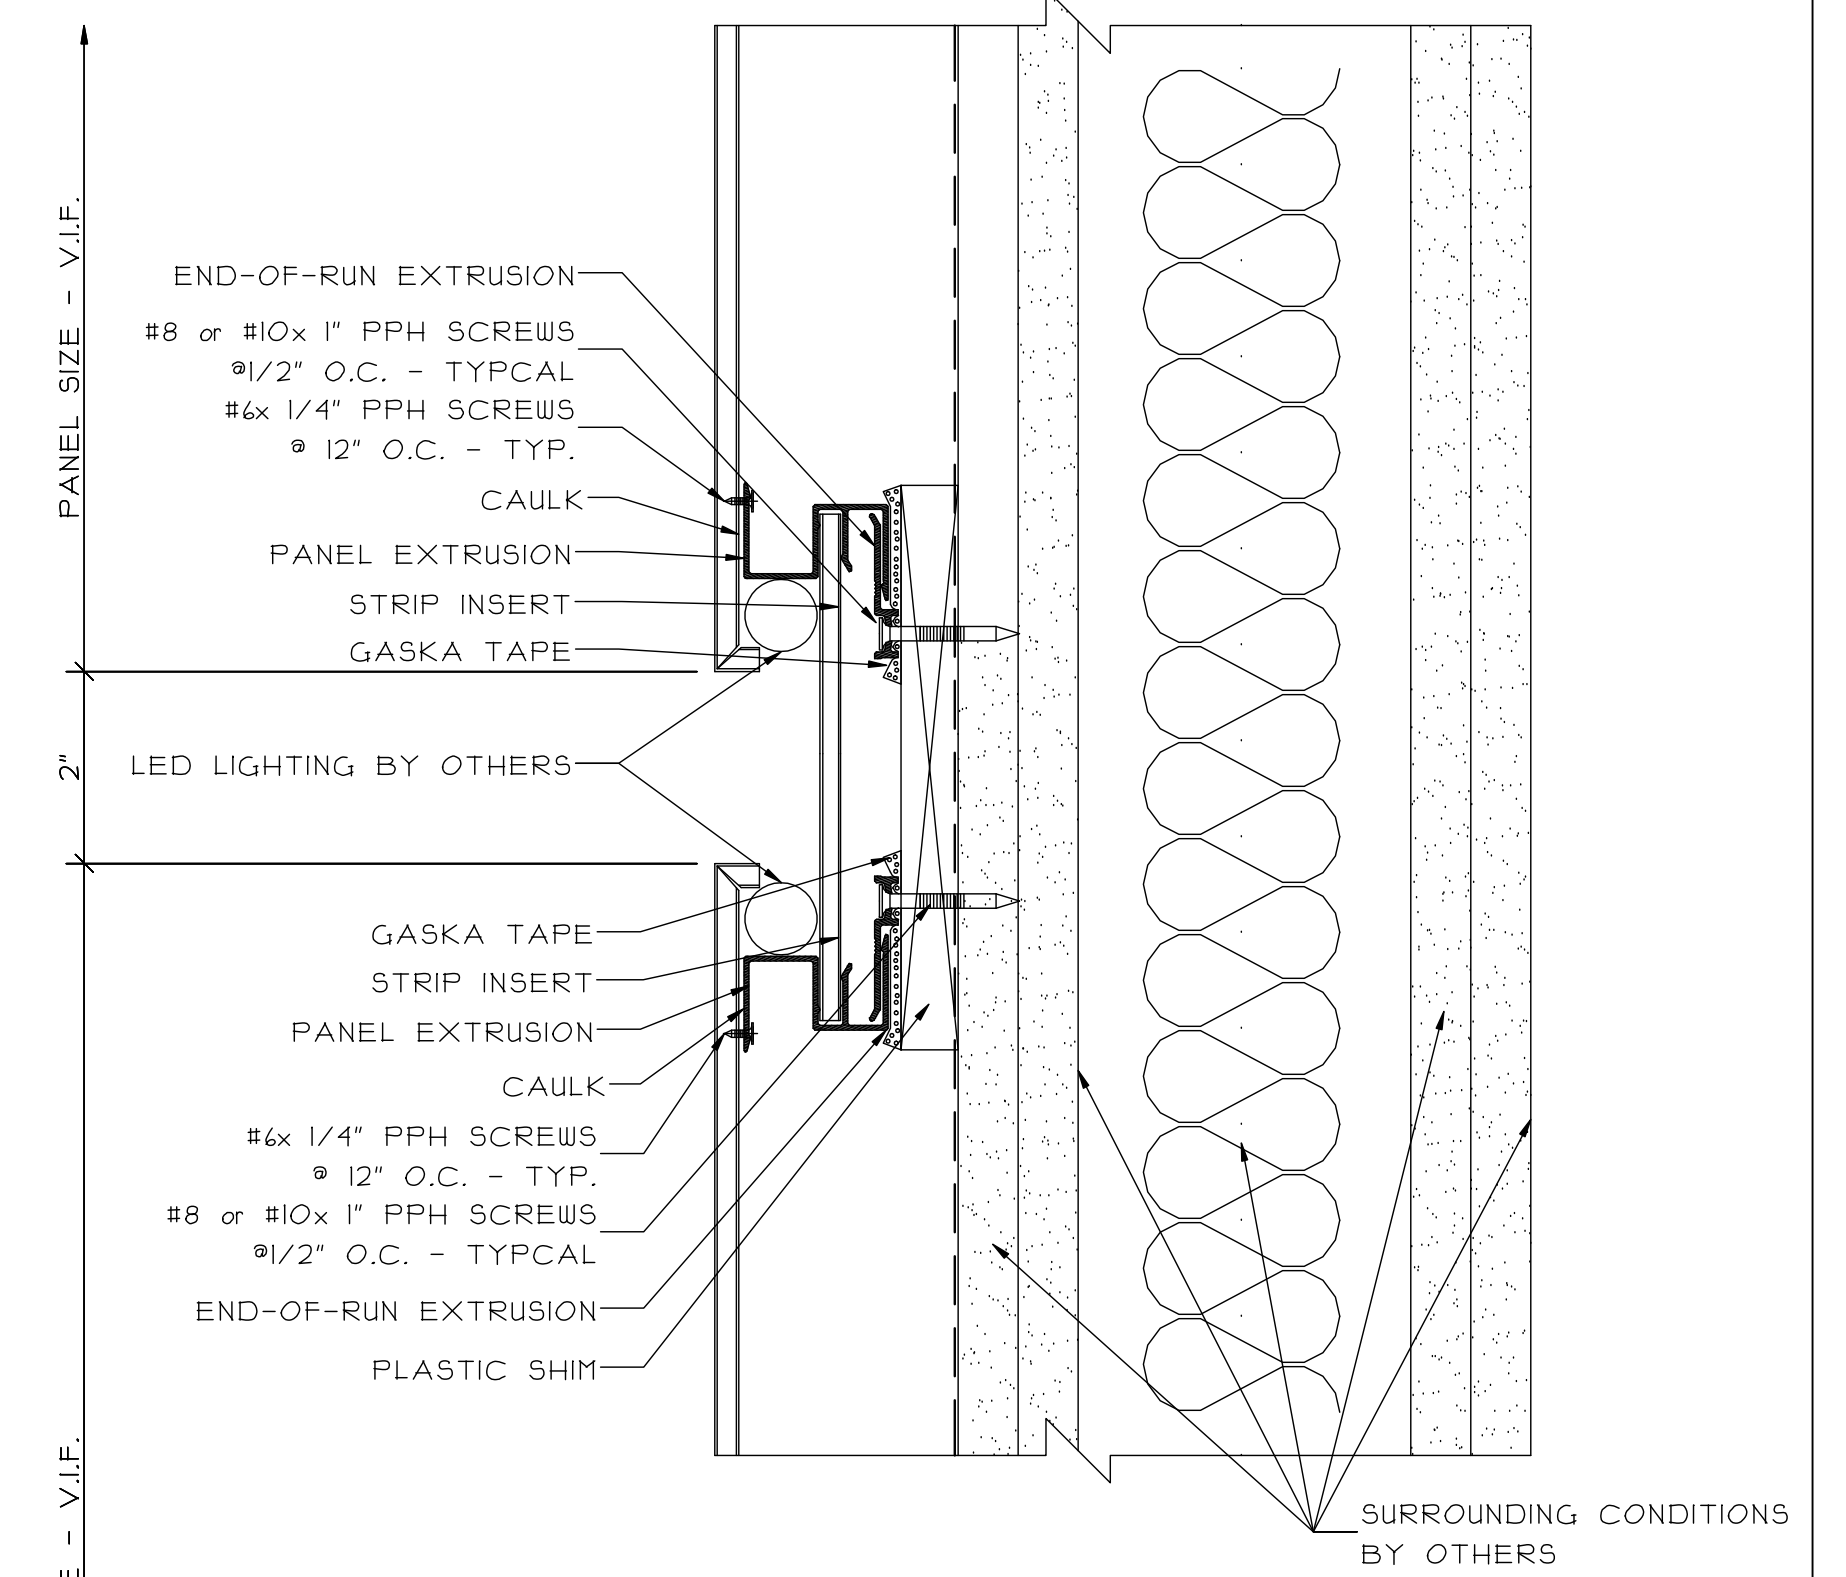

③ PANEL TERMINATION @ EXISTING BUILDING
REF. 4/A-302.01

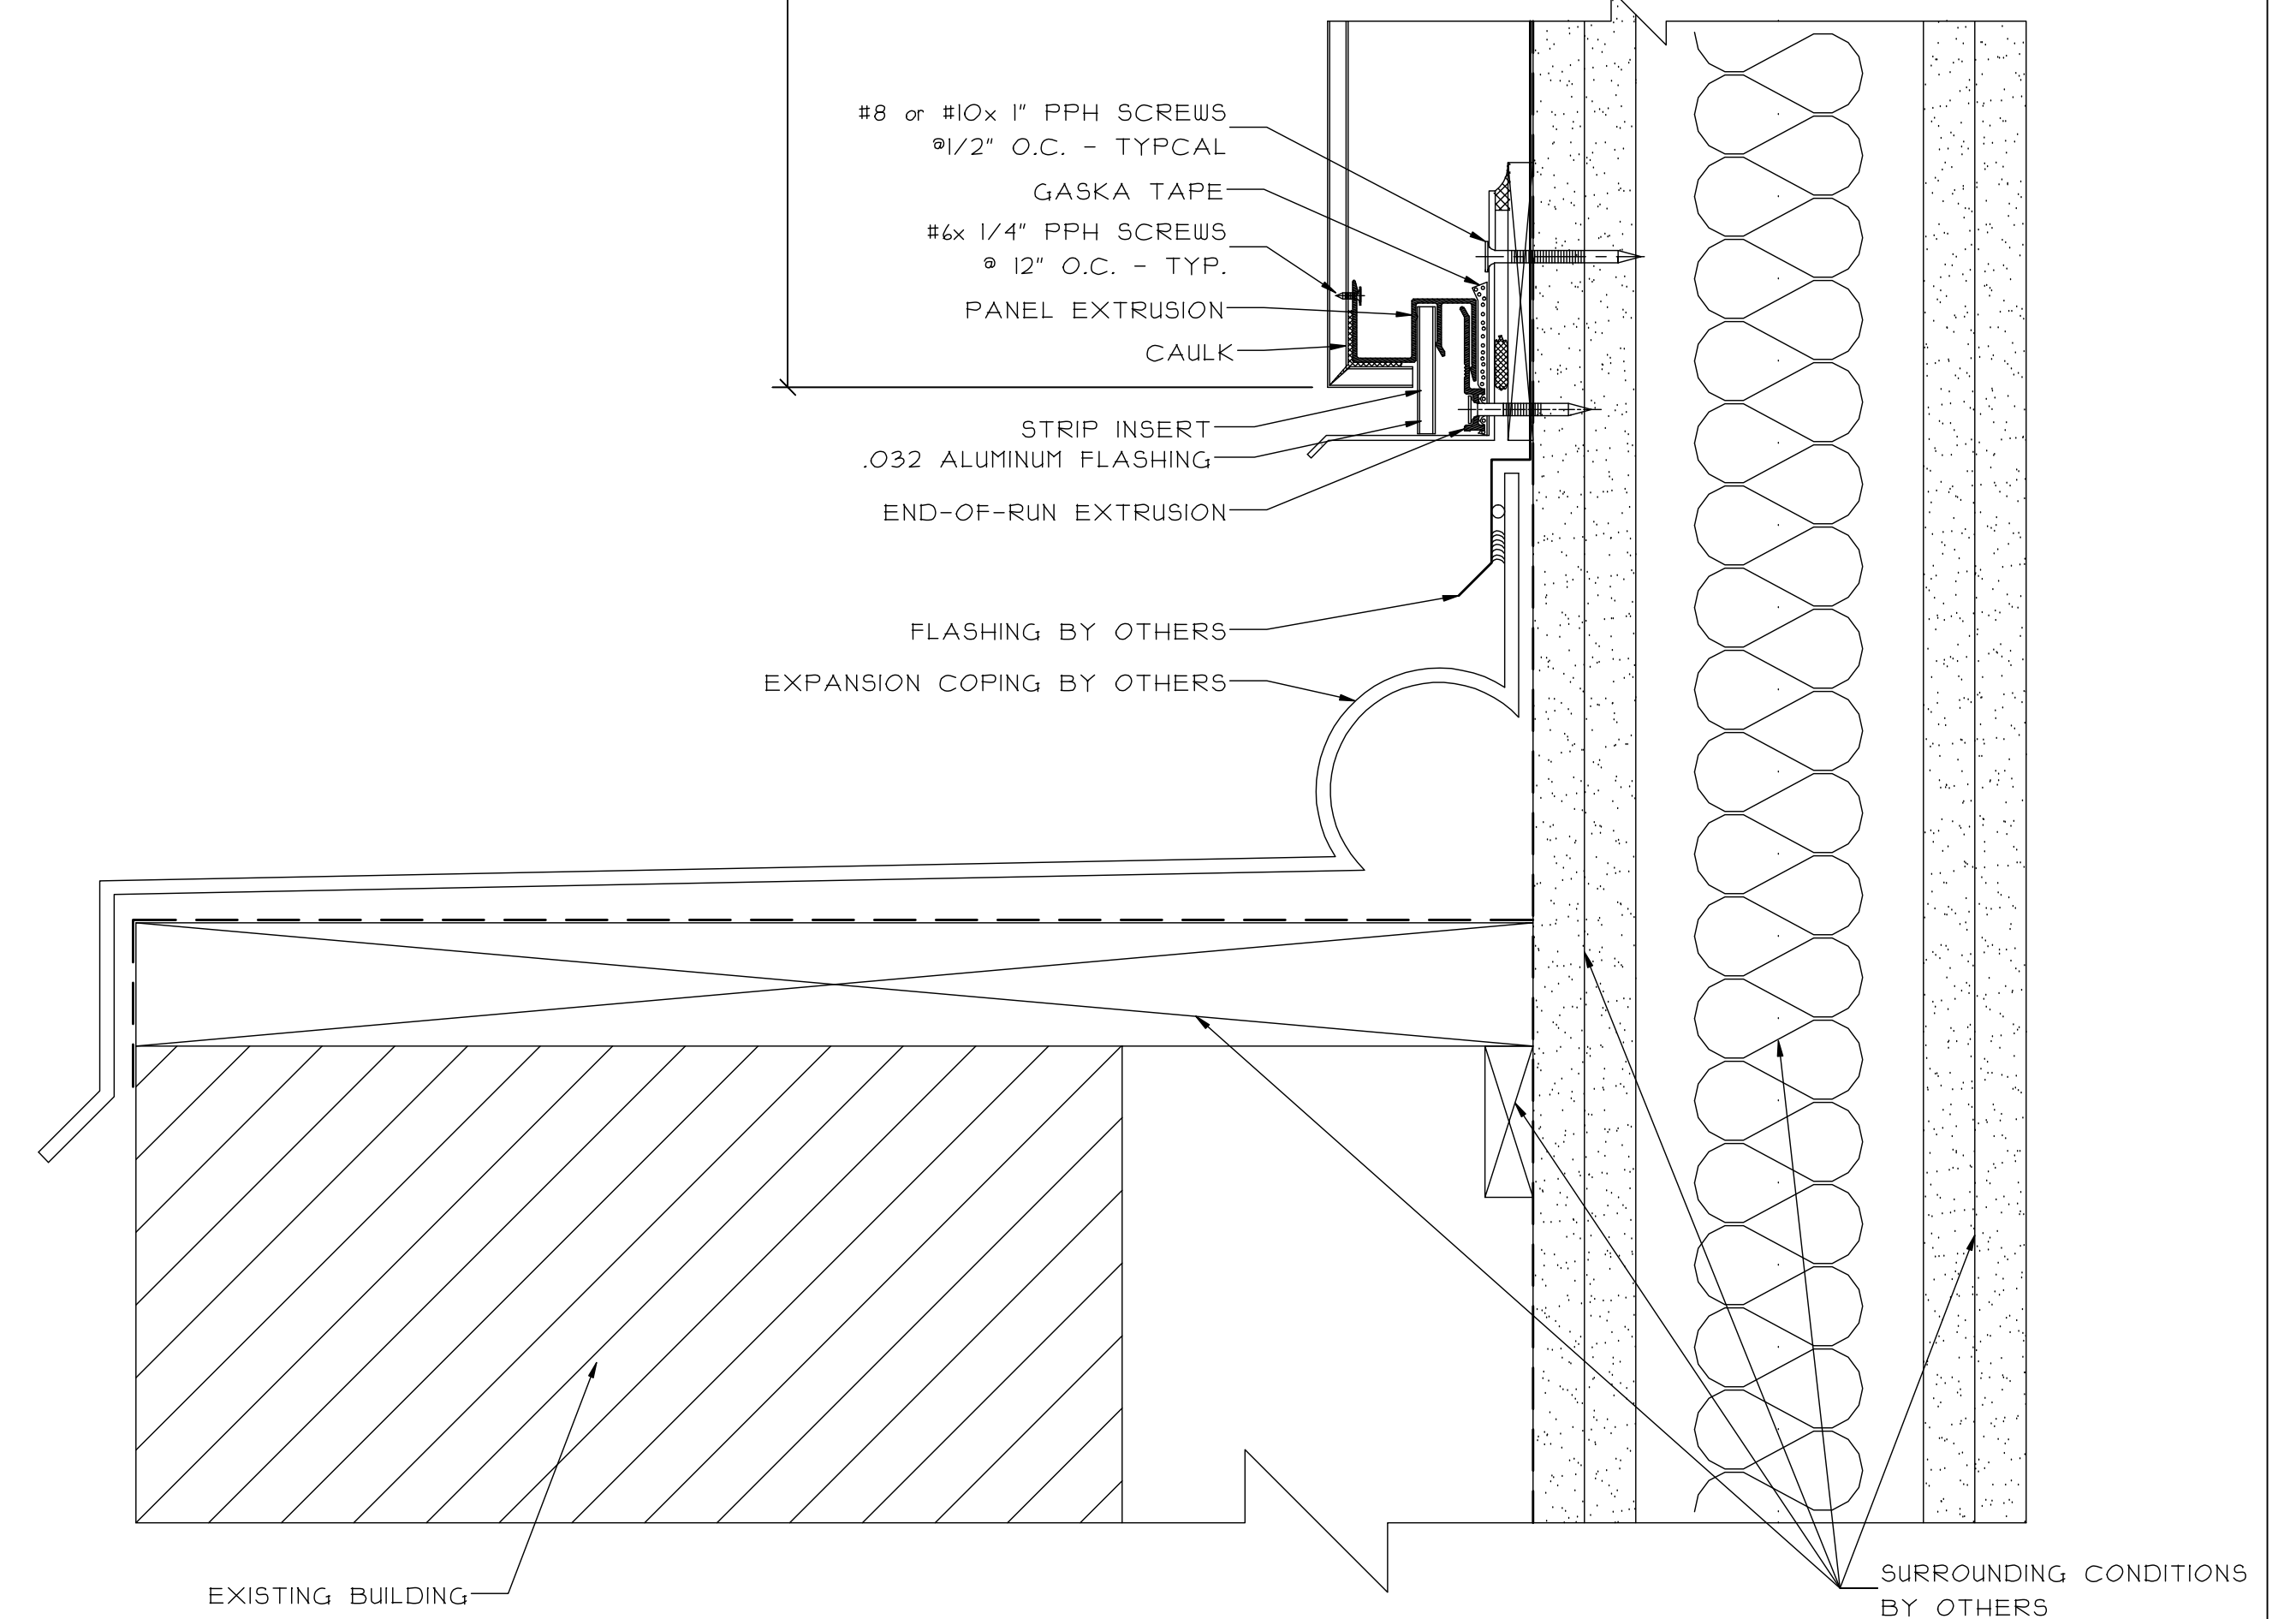

DATE:	
REVISIONS:	


GLAZING CONTRACTOR:	SAMPLE	SAMPLE	SAMPLE
	SAMPLE	SAMPLE	SAMPLE
	SAMPLE	SAMPLE	SAMPLE
	SAMPLE	SAMPLE	SAMPLE
	SAMPLE	SAMPLE	SAMPLE

ARCHITECT:	SAMPLE	SAMPLE	SAMPLE
	SAMPLE	SAMPLE	SAMPLE
	SAMPLE	SAMPLE	SAMPLE
	SAMPLE	SAMPLE	SAMPLE
	SAMPLE	SAMPLE	SAMPLE


PROJECT:	SAMPLE	SAMPLE	SAMPLE
LOCATION:	SAMPLE	SAMPLE	SAMPLE

SCALE:	6" = 1'-0"
DATE:	SAMPLE
DRAWN:	SAMPLE
PAGE:	20 of 35


4 PANEL SILL @ GRANITE BASE
REF. B/A-309a.00

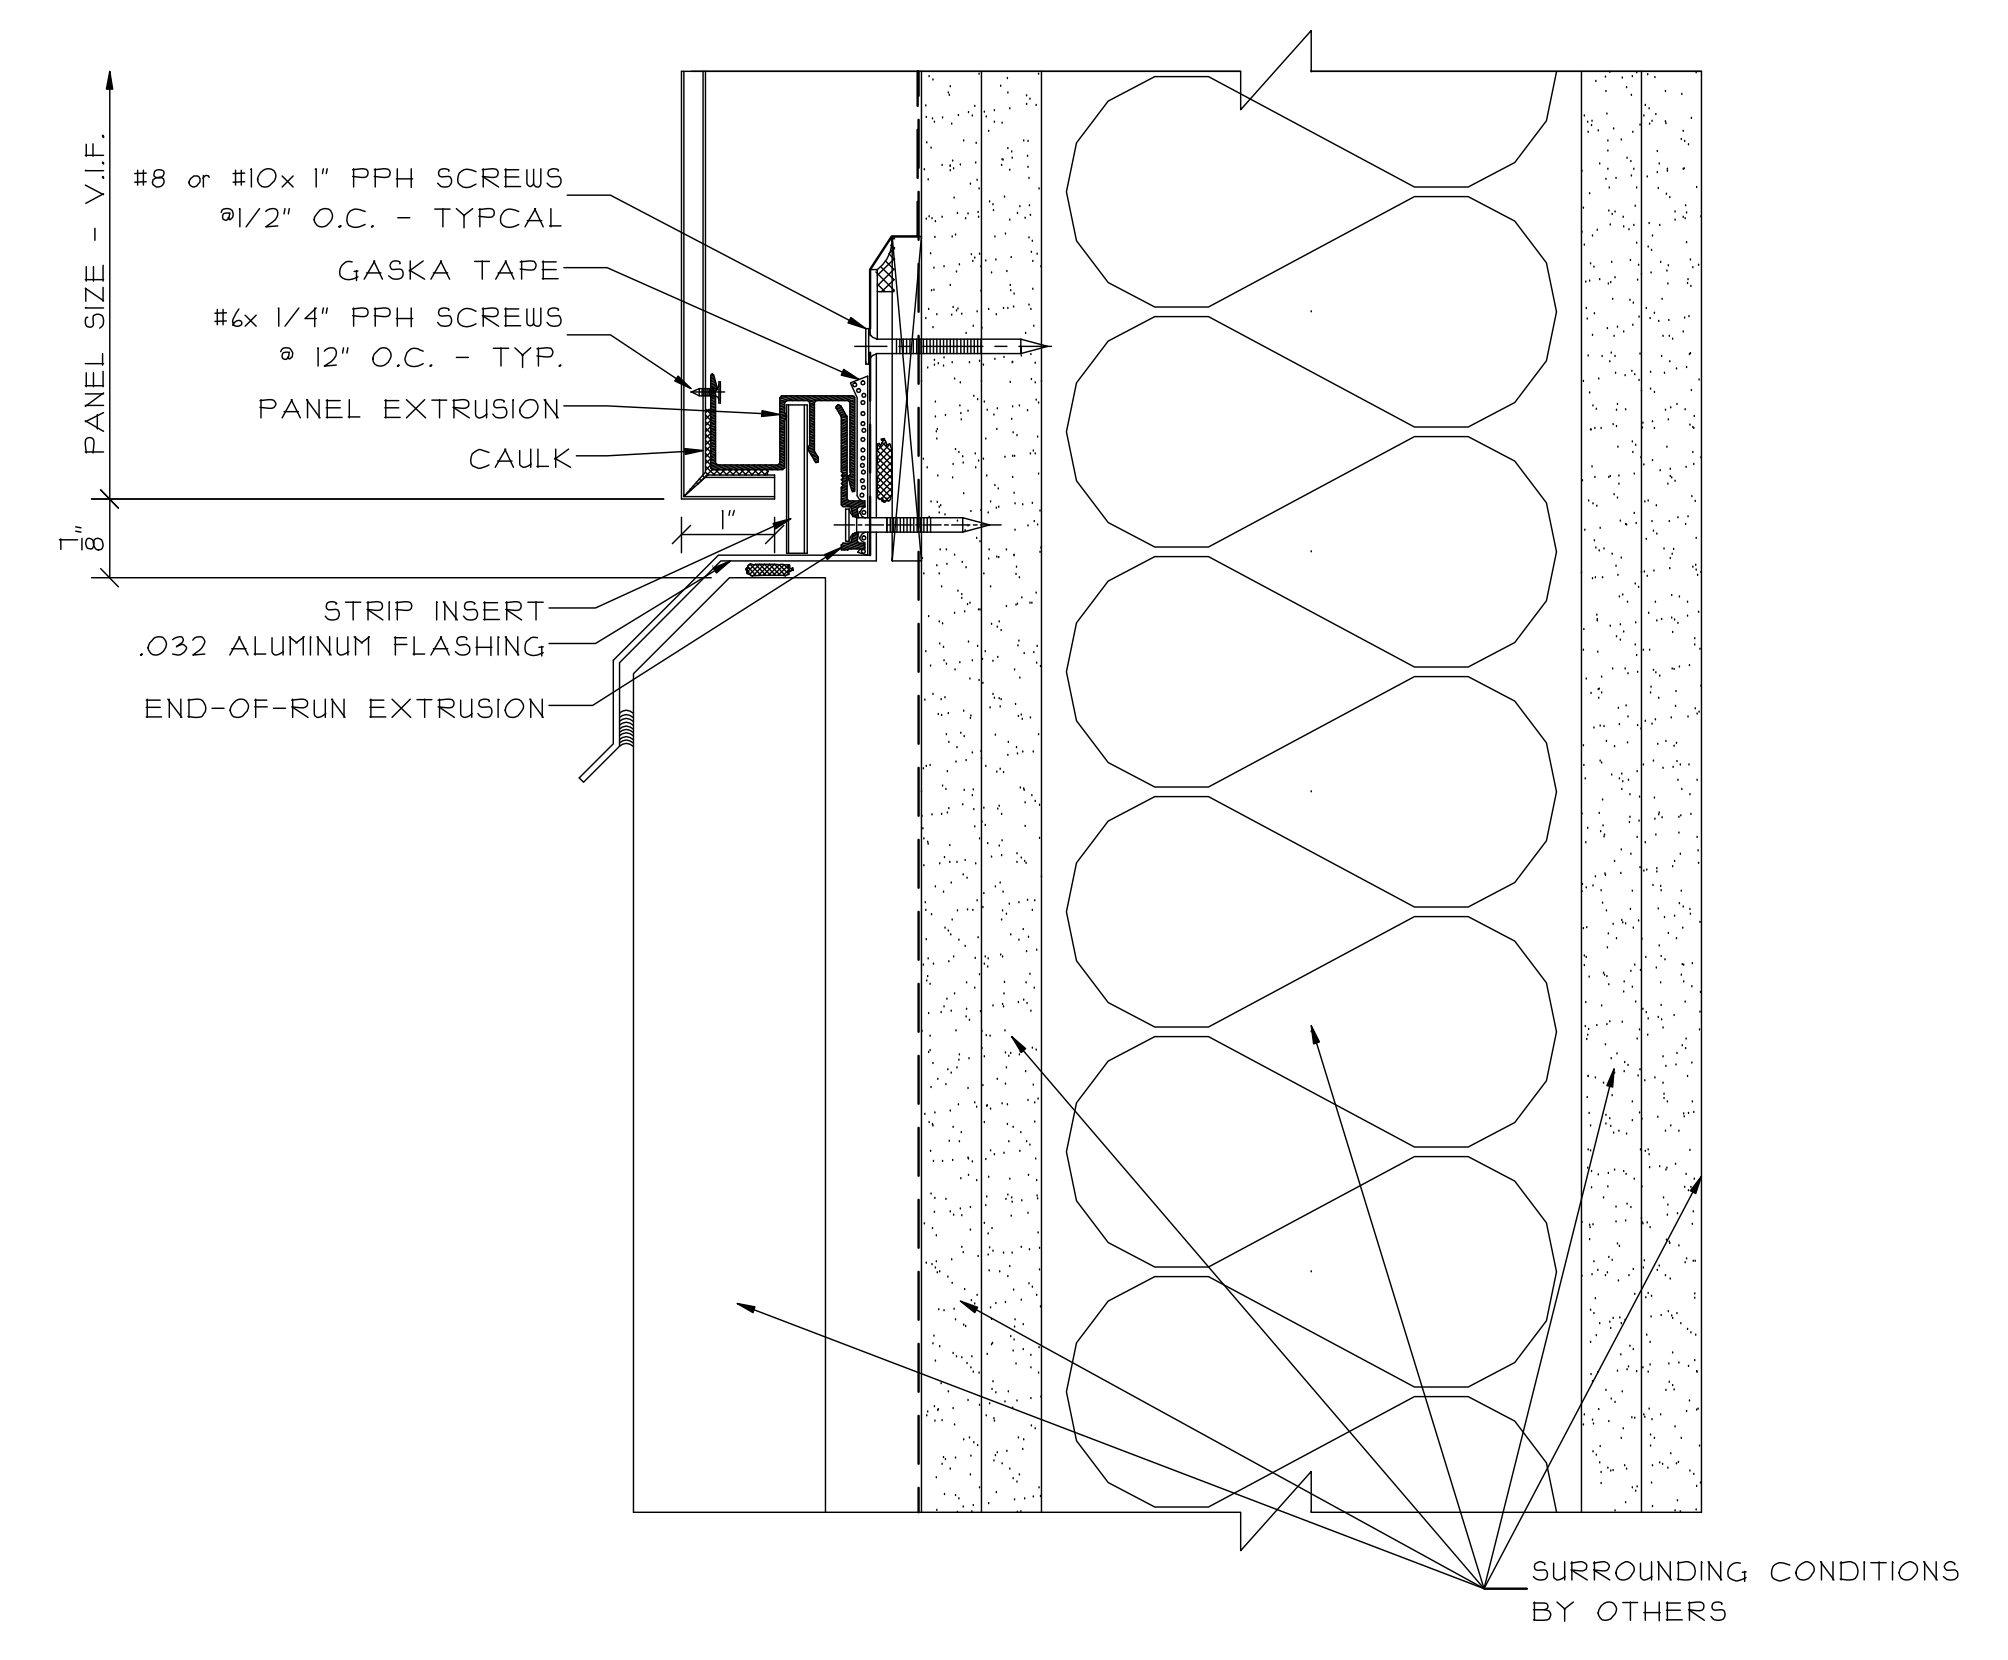


1 PANEL RETURN @ HOLLOW METAL DOOR
REF. 4/A-309a.00

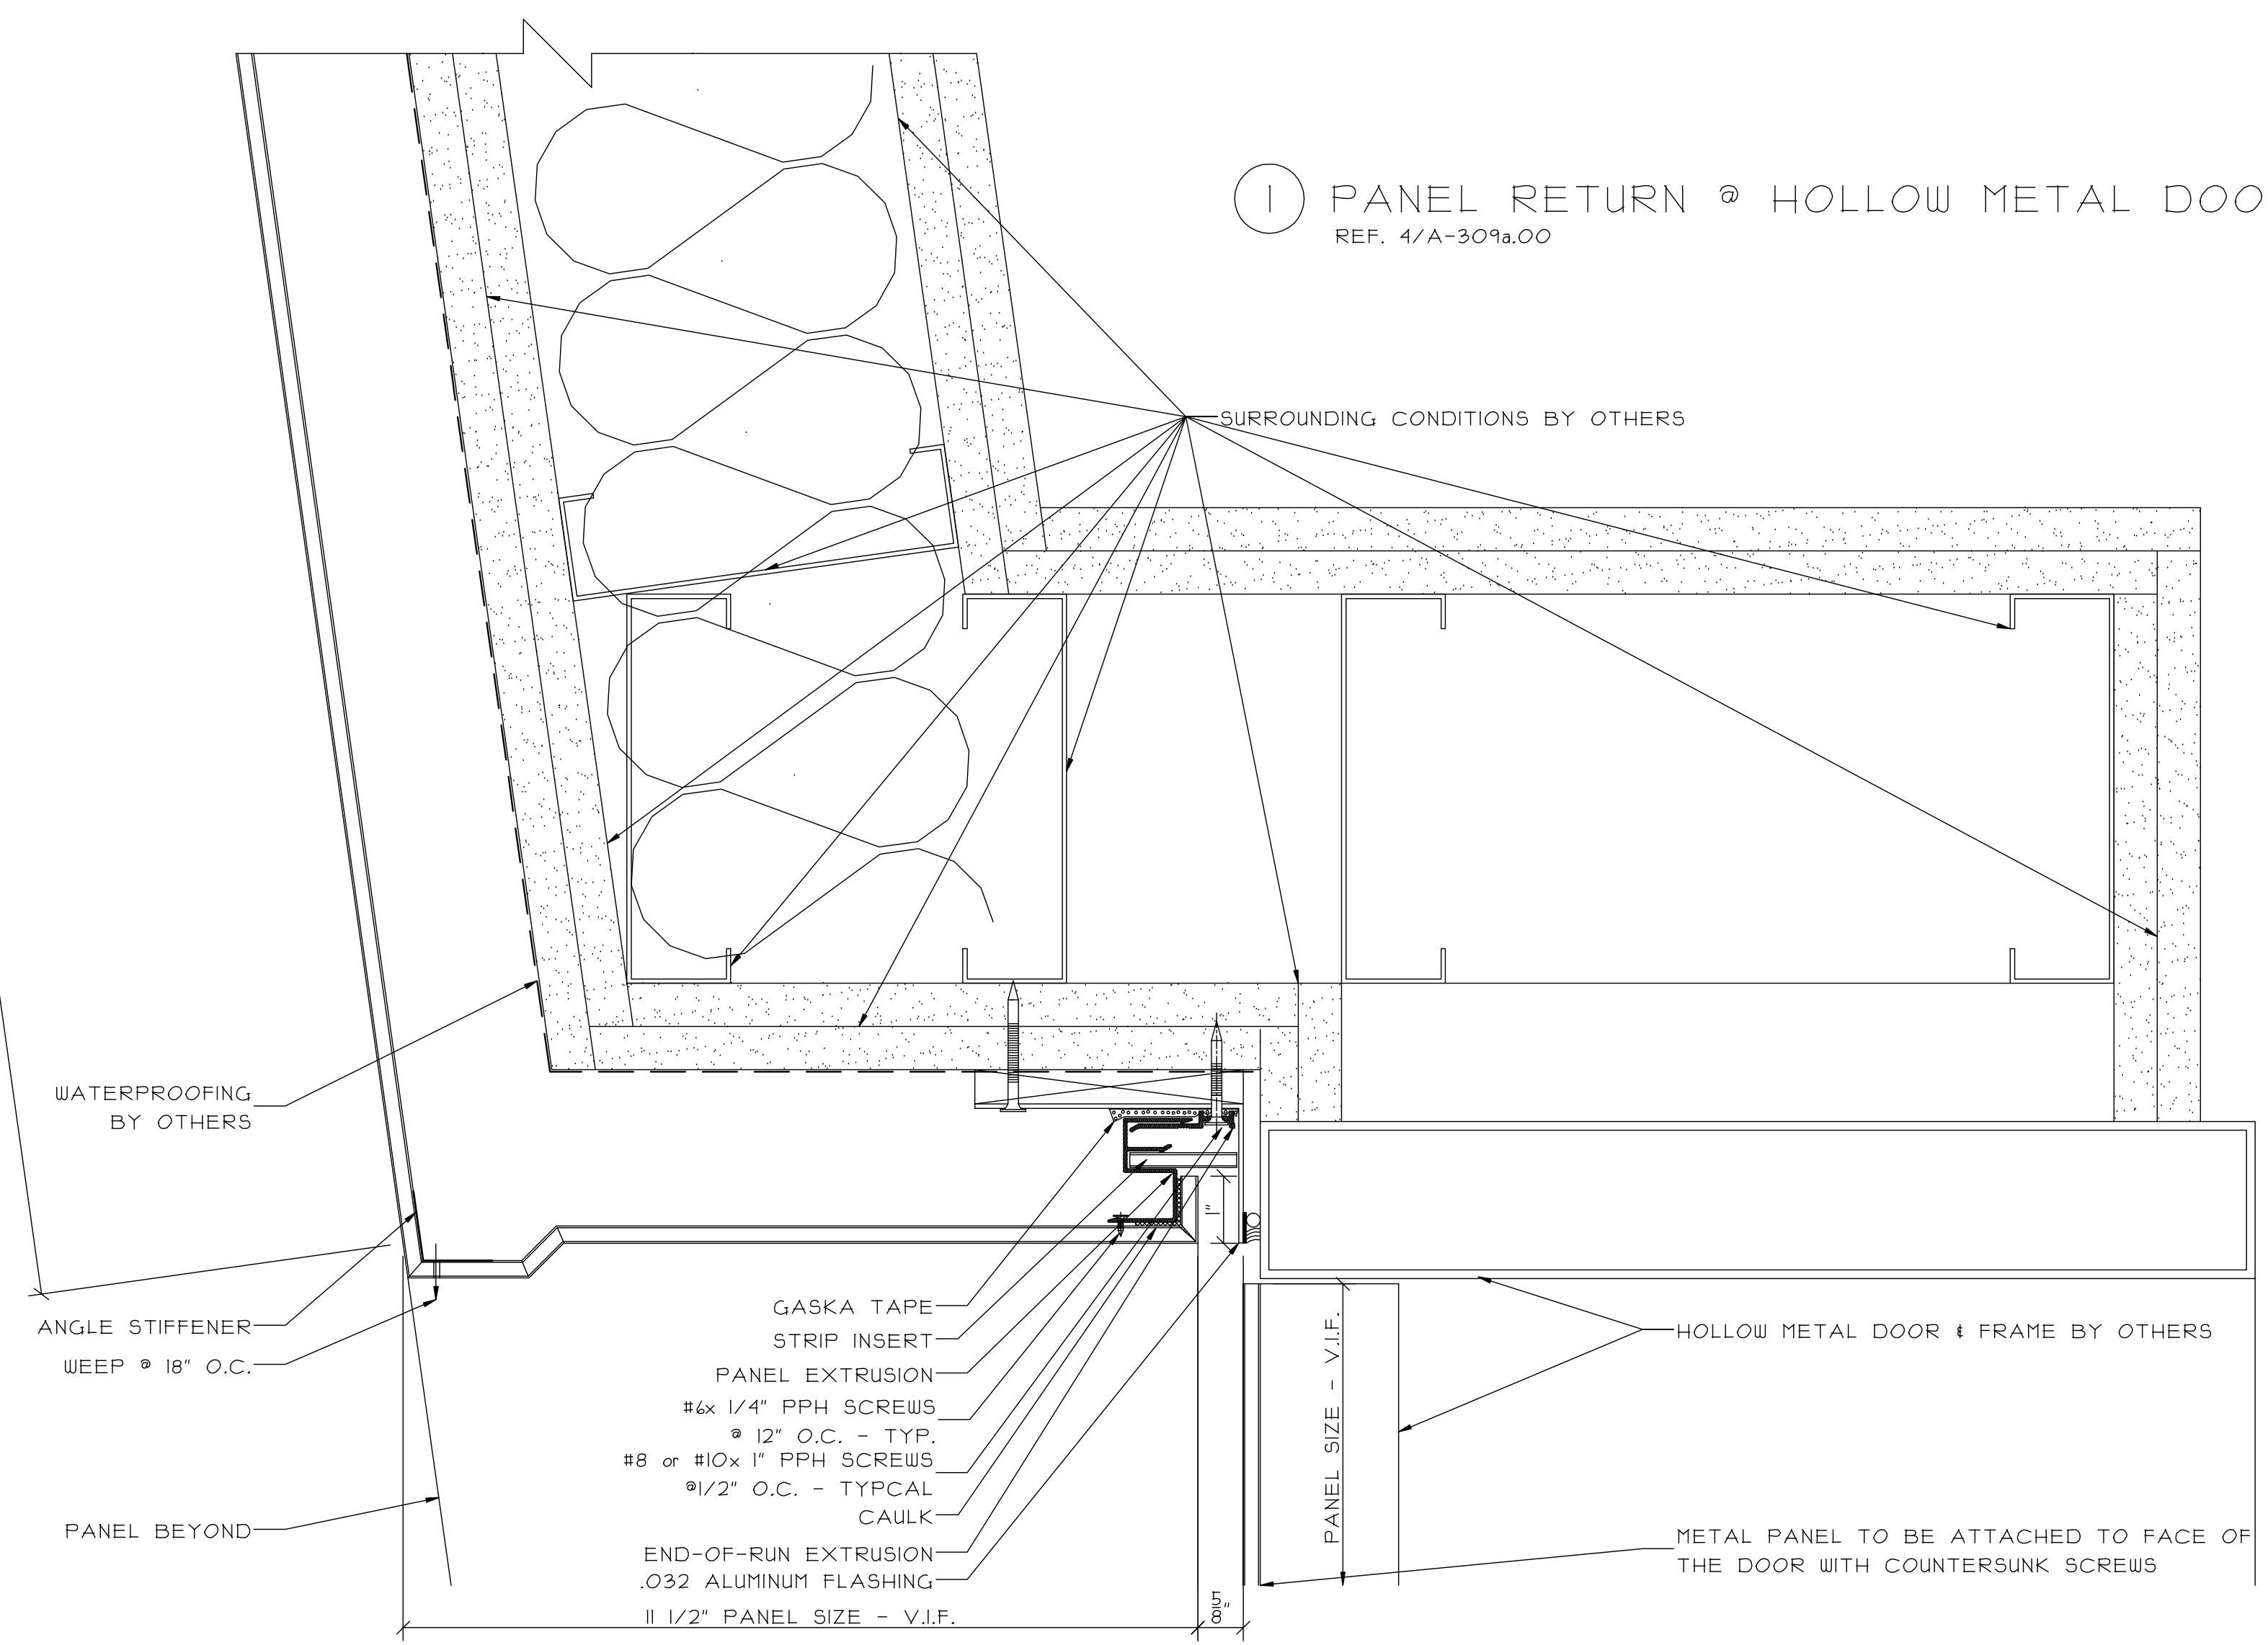


2 2" VERTICAL JOINT

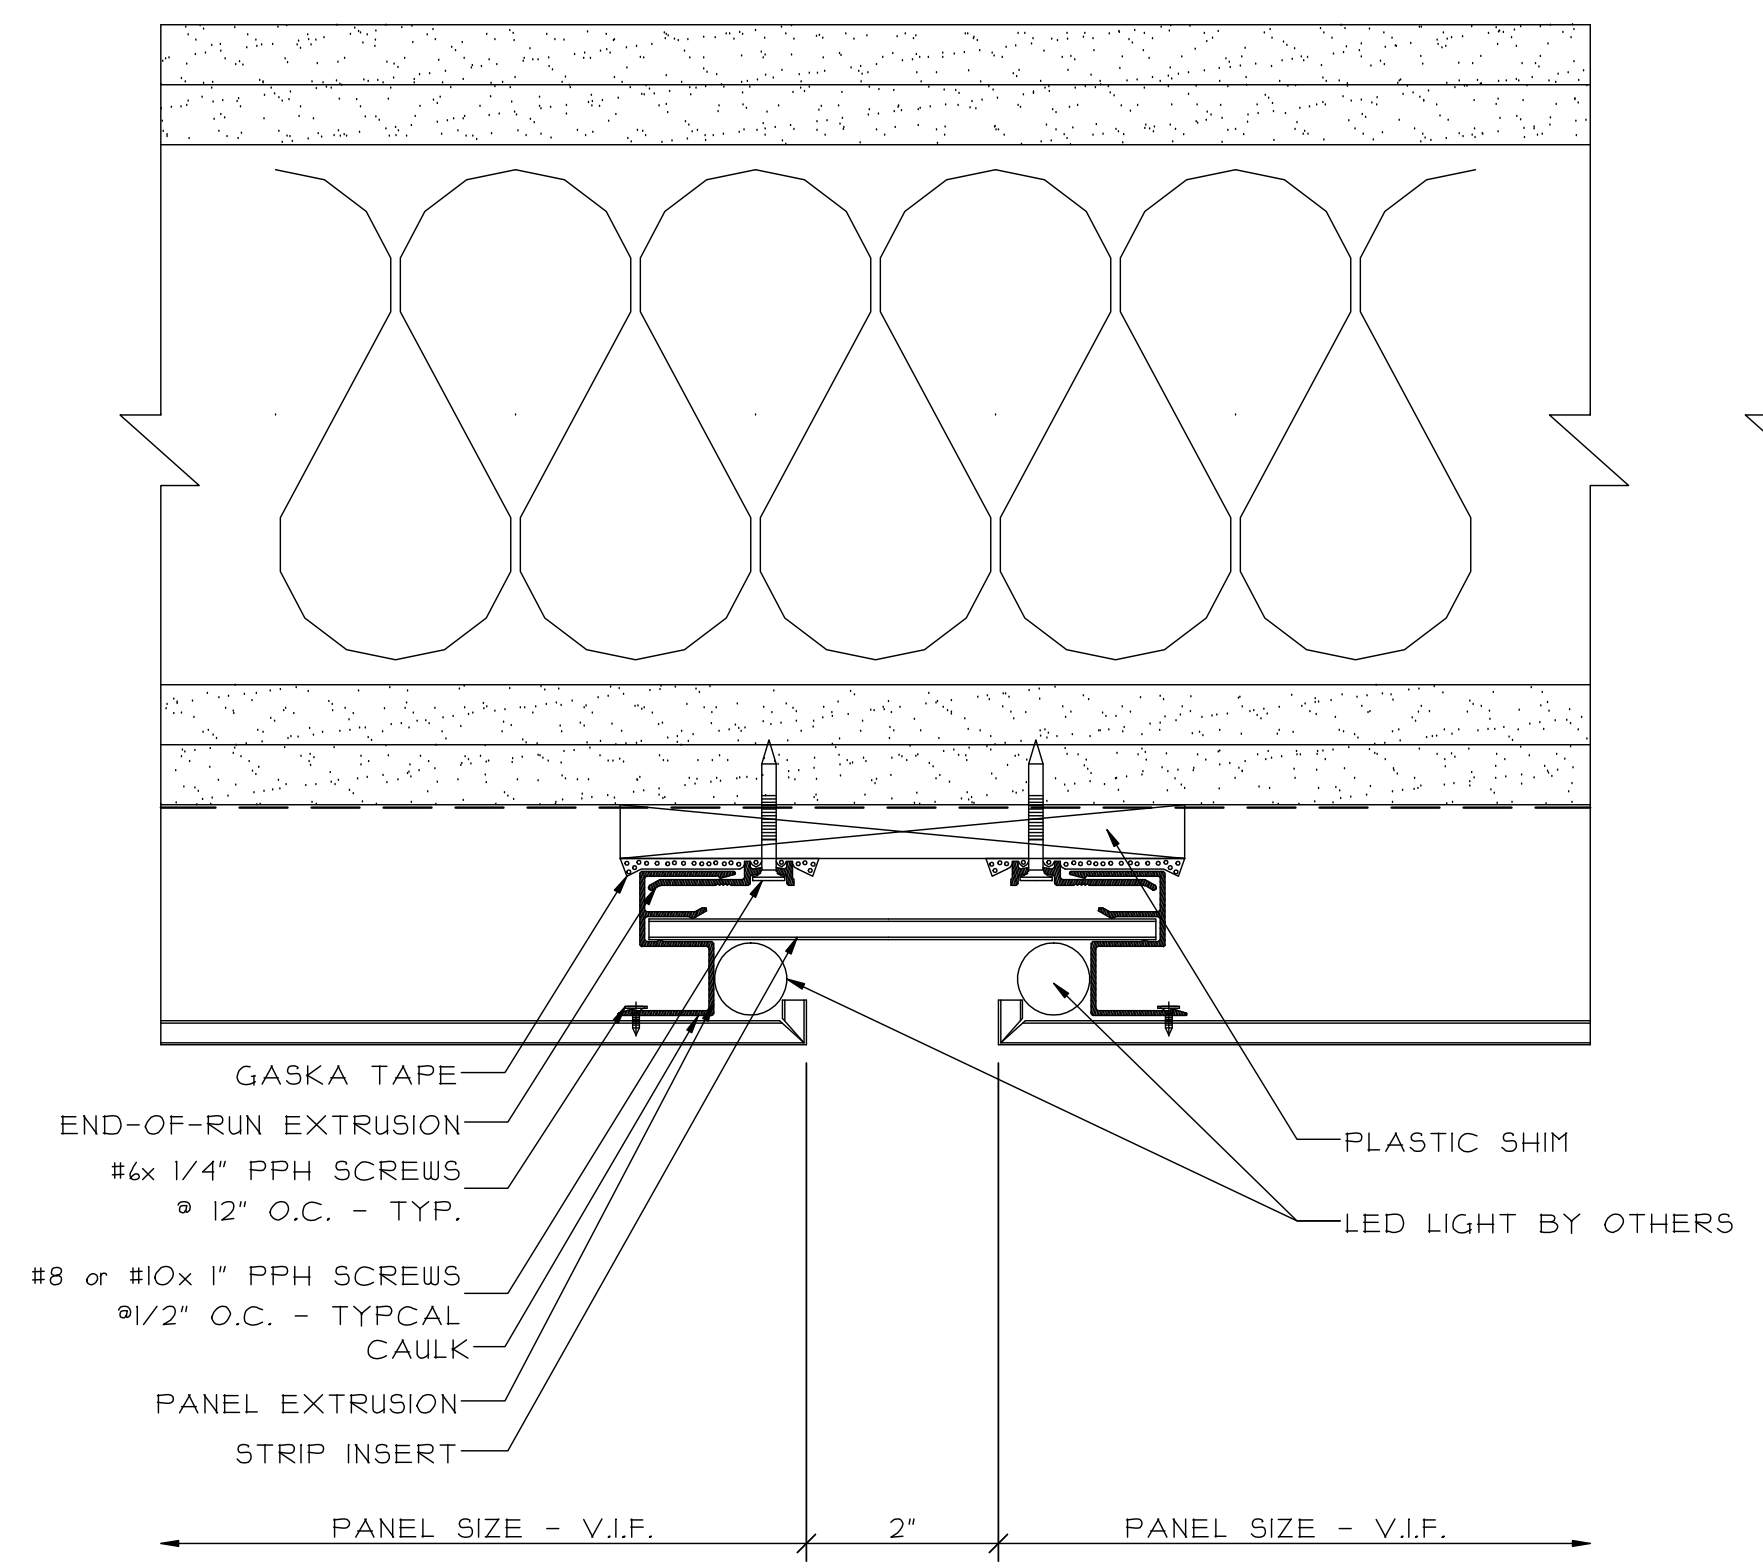


3 1/2" VERTICAL JOINT

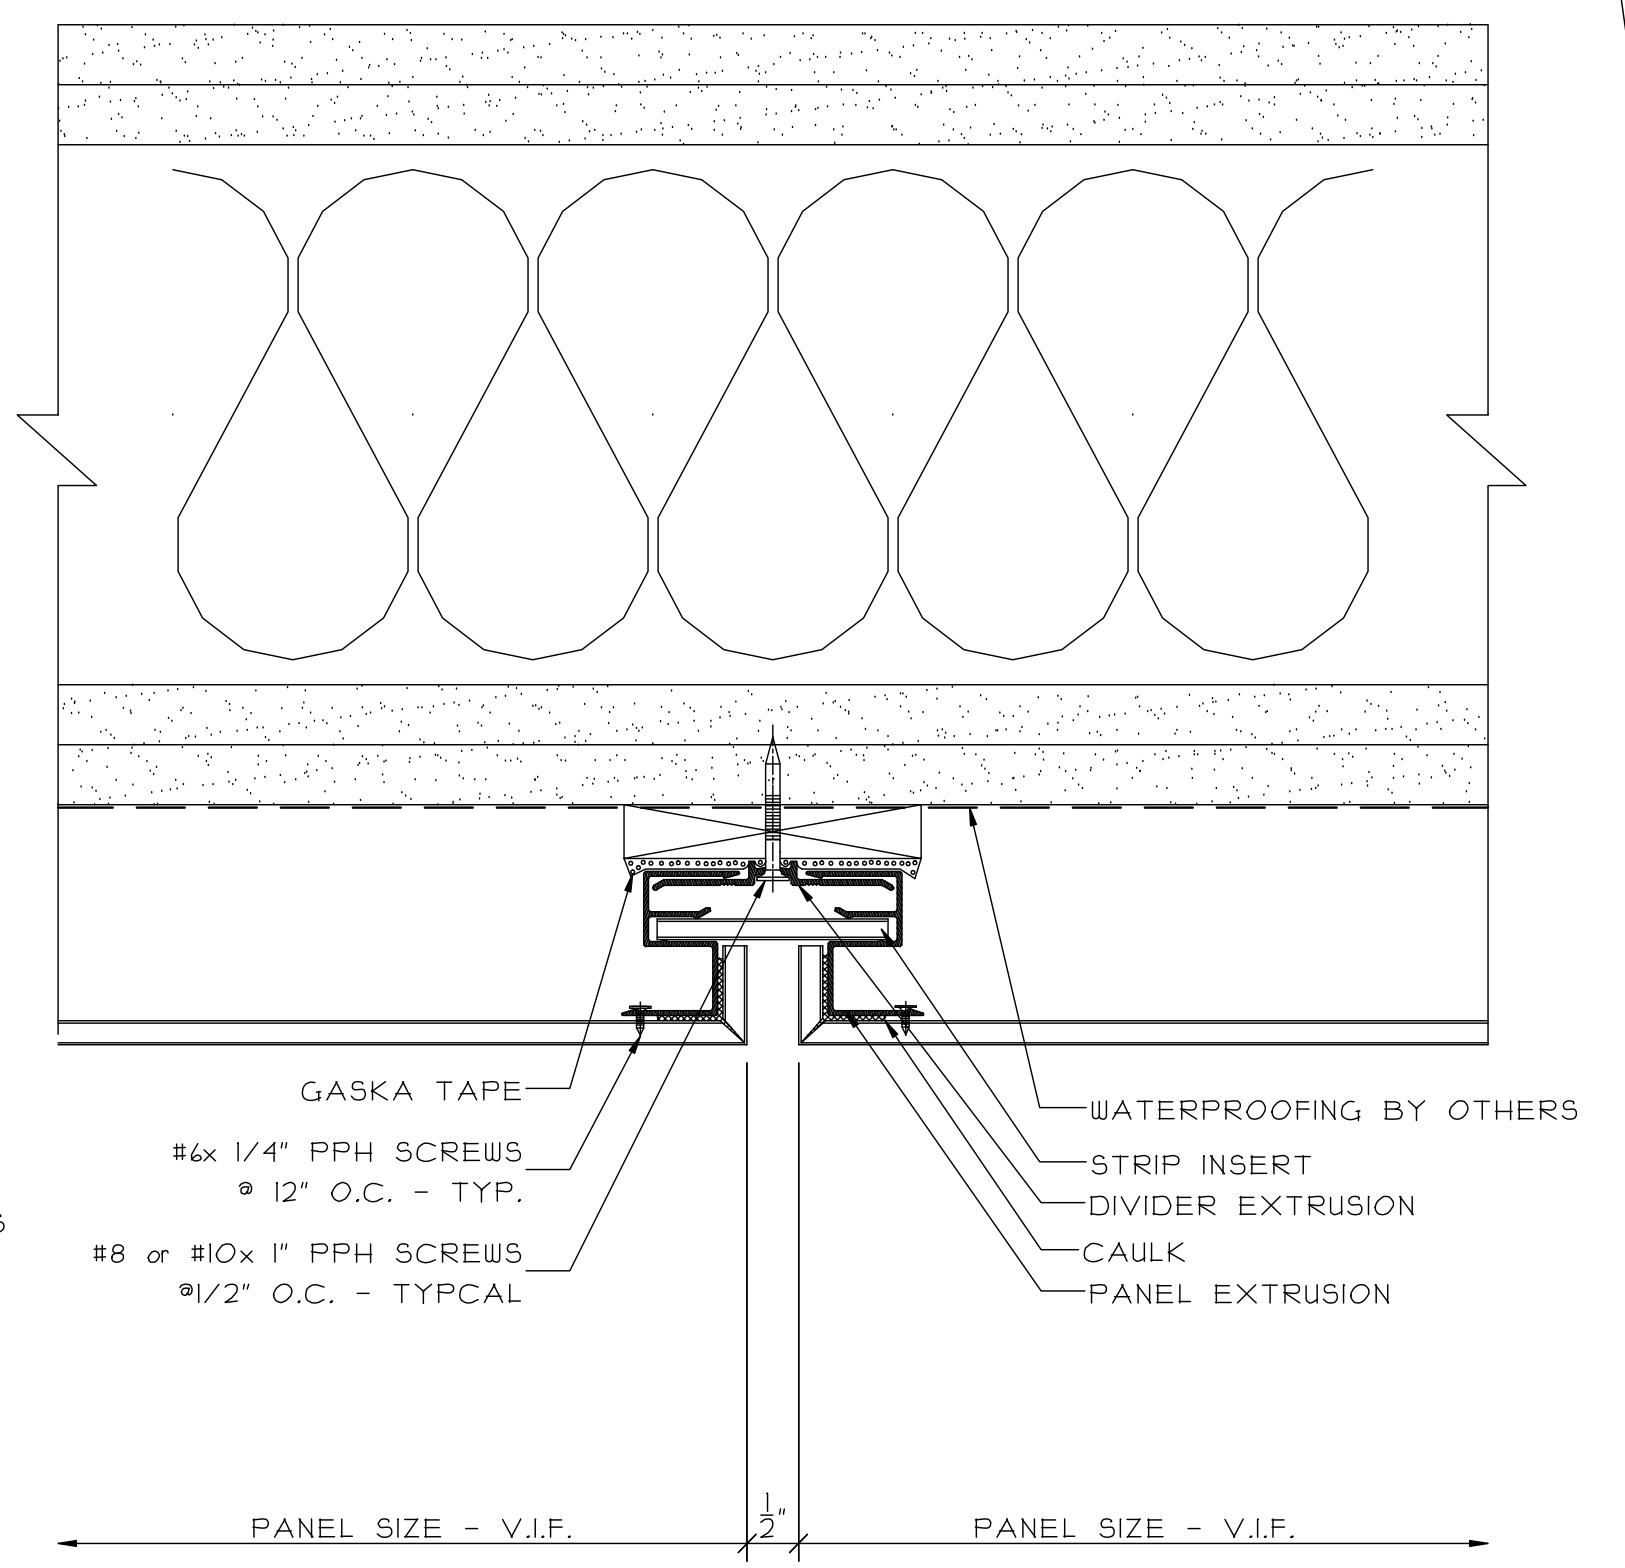


5 PANEL SILL @ GRANITE BASE
REF. B/A-309a.00

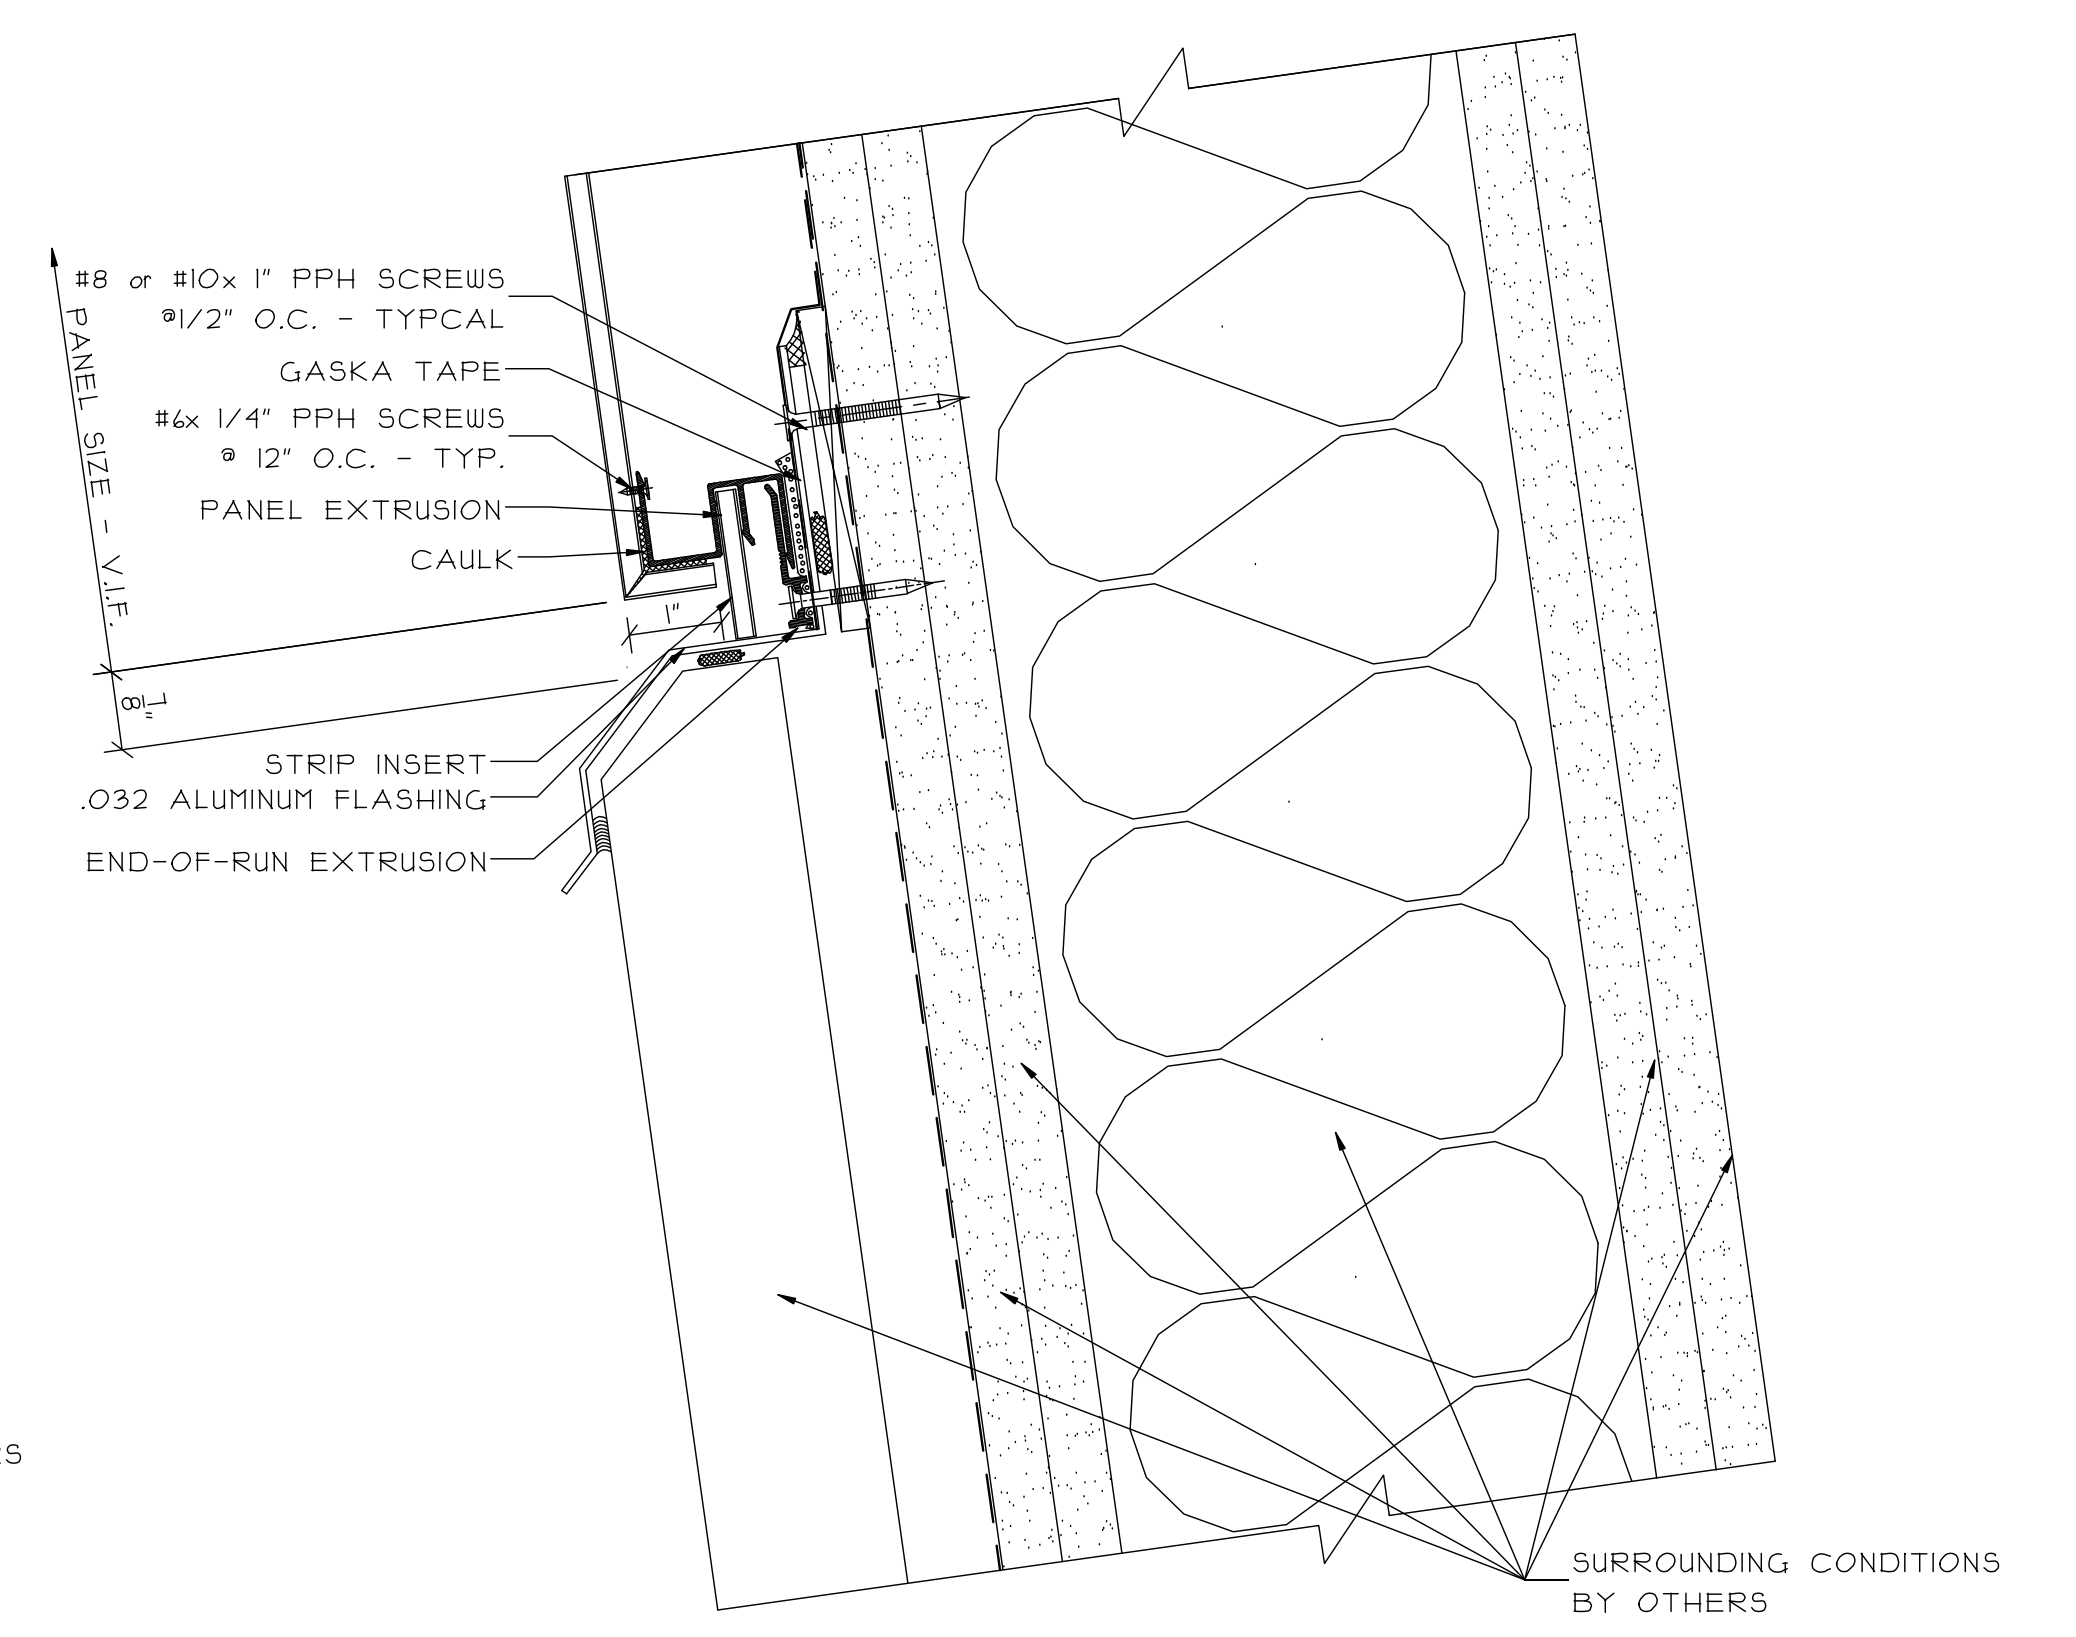

PROJECT:	SAMPLE SAMPLE SAMPLE
LOCATION:	SAMPLE SAMPLE SAMPLE
SCALE:	6" = 1'-0"
DATE:	SAMPLE
DRAWN:	SAMPLE
PAGE:	21 of 35
GLAZING CONTRACTOR:	SAMPLE SAMPLE SAMPLE
ARCHITECT:	SAMPLE SAMPLE SAMPLE
REVISIONS:	
DATE:	

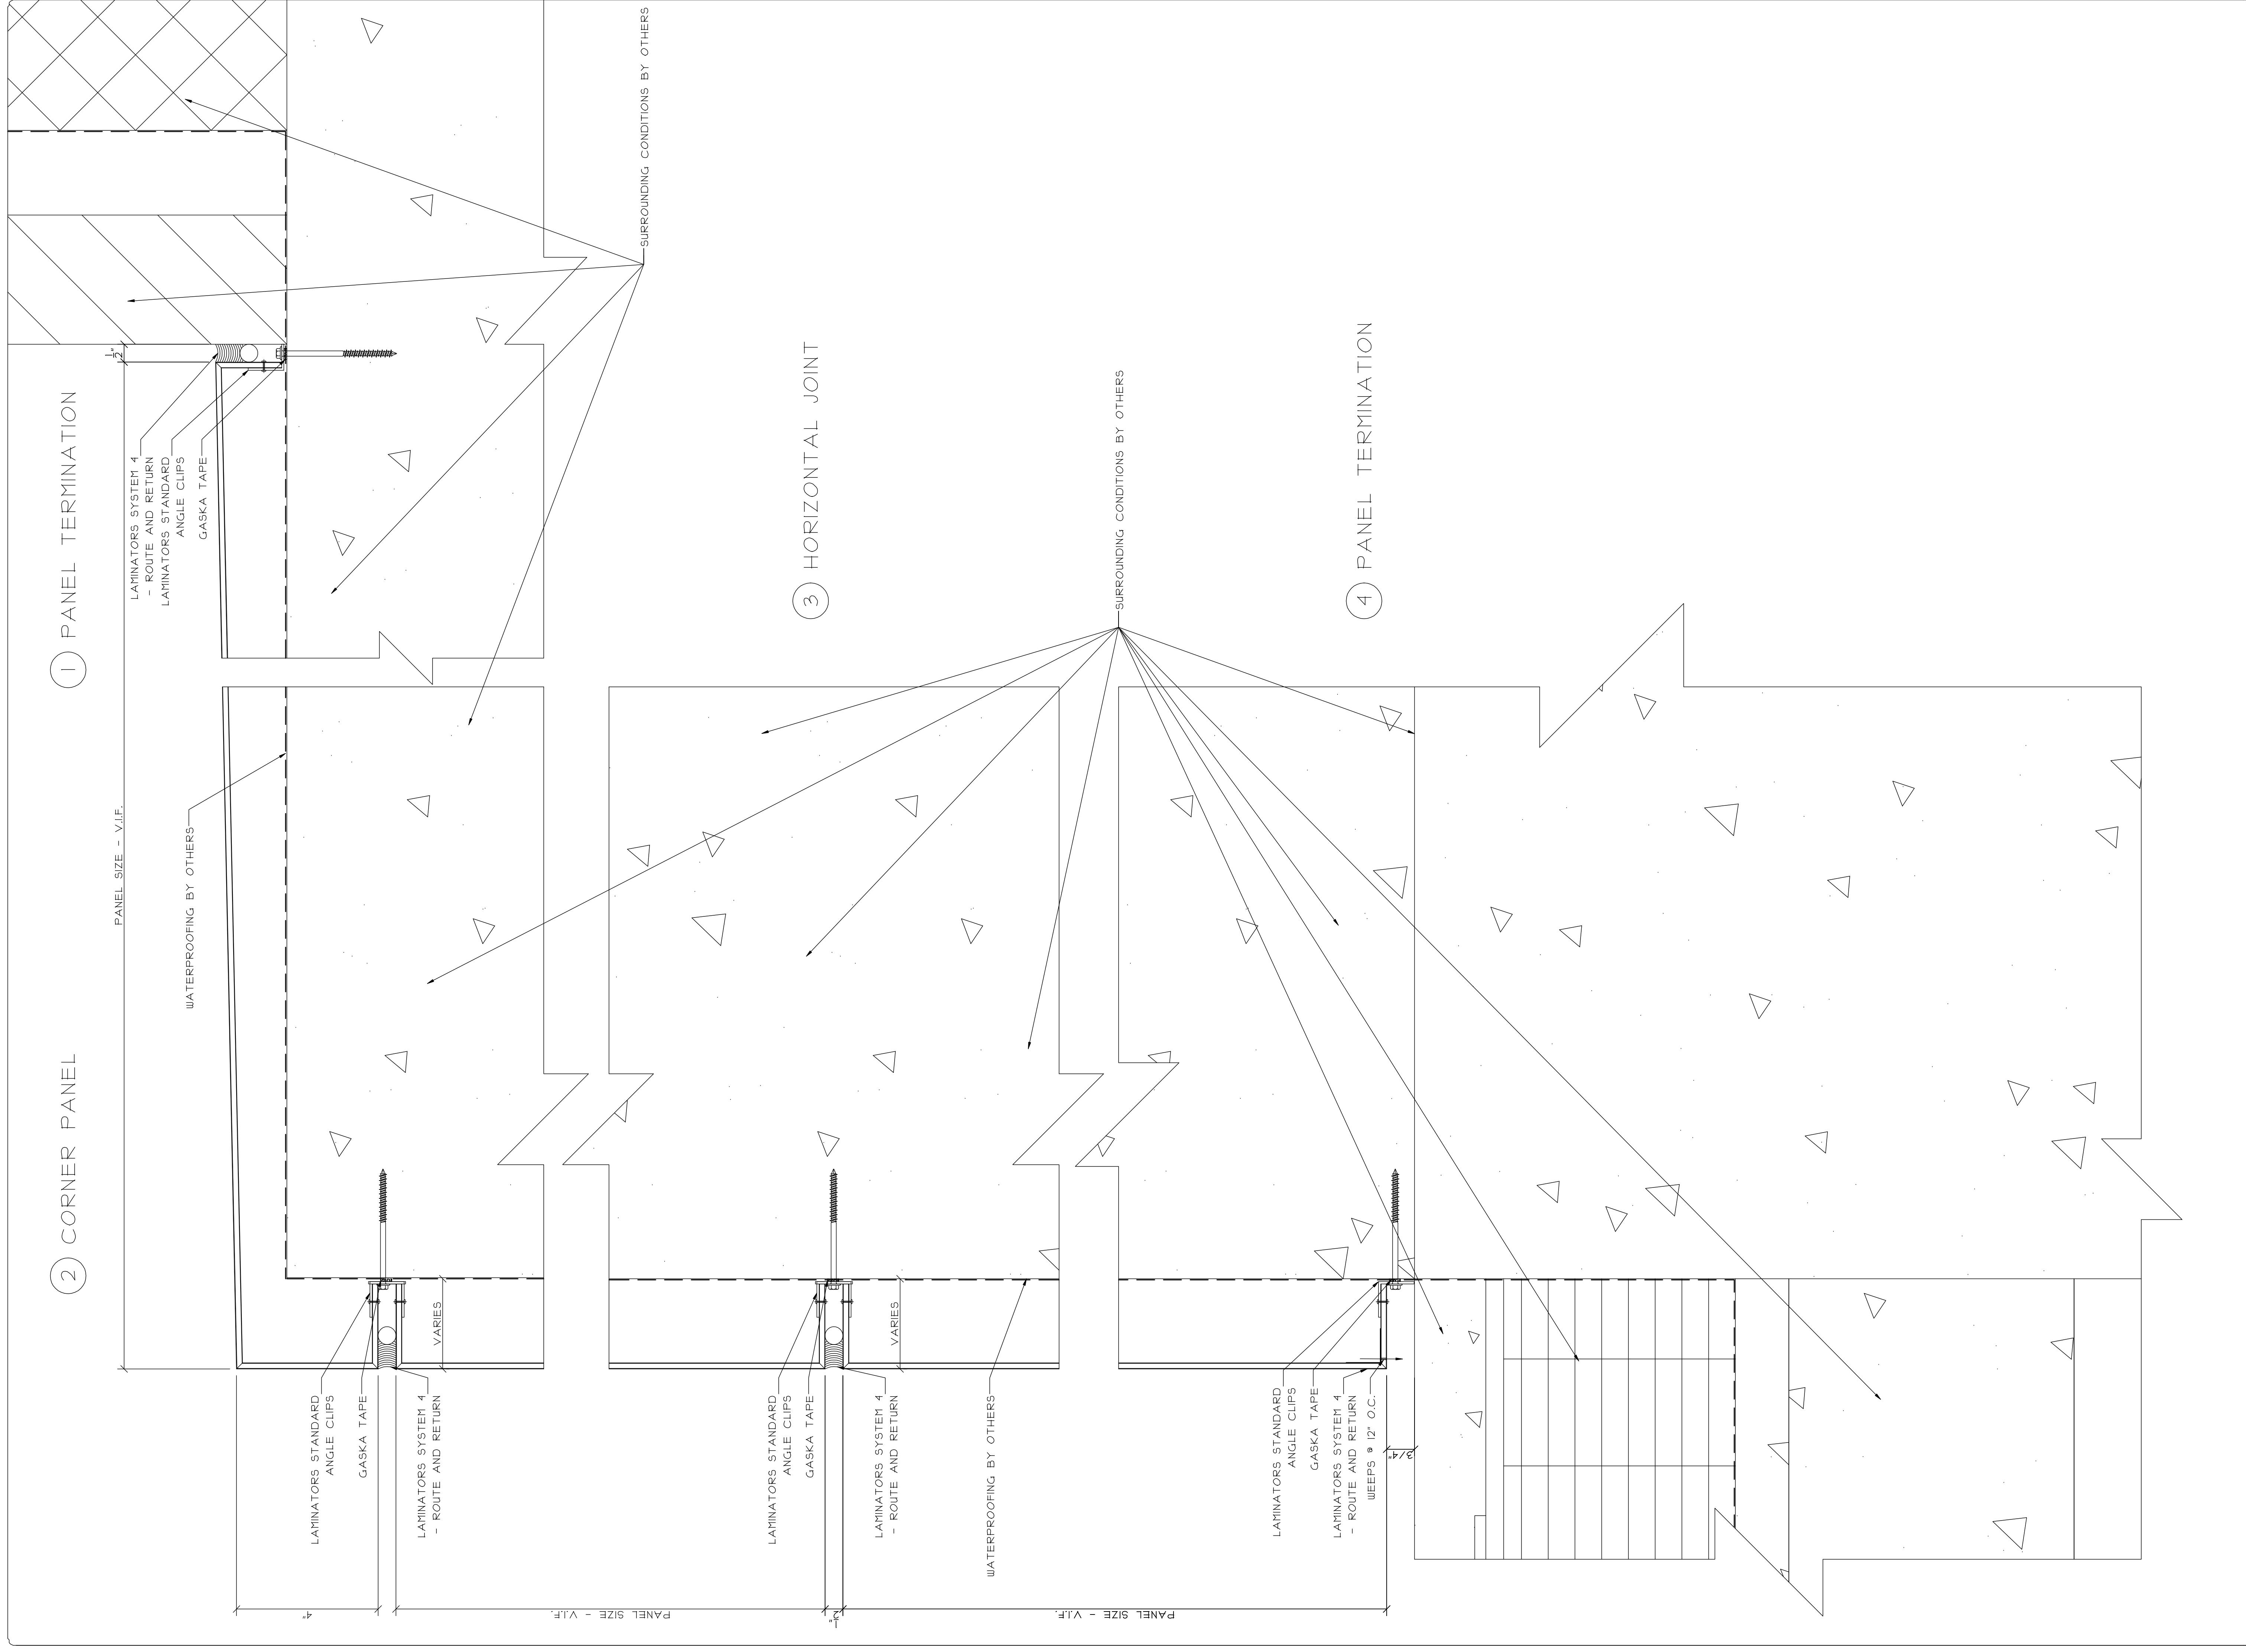

PROJECT:	SAMPLE SAMPLE SAMPLE
LOCATION:	SAMPLE SAMPLE SAMPLE
SCALE:	6" = 1'-0"
DATE:	SAMPLE
DRAWN:	SAMPLE
PAGE:	22 of 35
ARCHITECT:	SAMPLE SAMPLE SAMPLE SAMPLE SAMPLE SAMPLE SAMPLE SAMPLE SAMPLE SAMPLE SAMPLE SAMPLE
GLAZING CONTRACTOR:	SAMPLE SAMPLE SAMPLE SAMPLE SAMPLE SAMPLE SAMPLE SAMPLE SAMPLE SAMPLE SAMPLE SAMPLE
REVISIONS:	
DATE:	

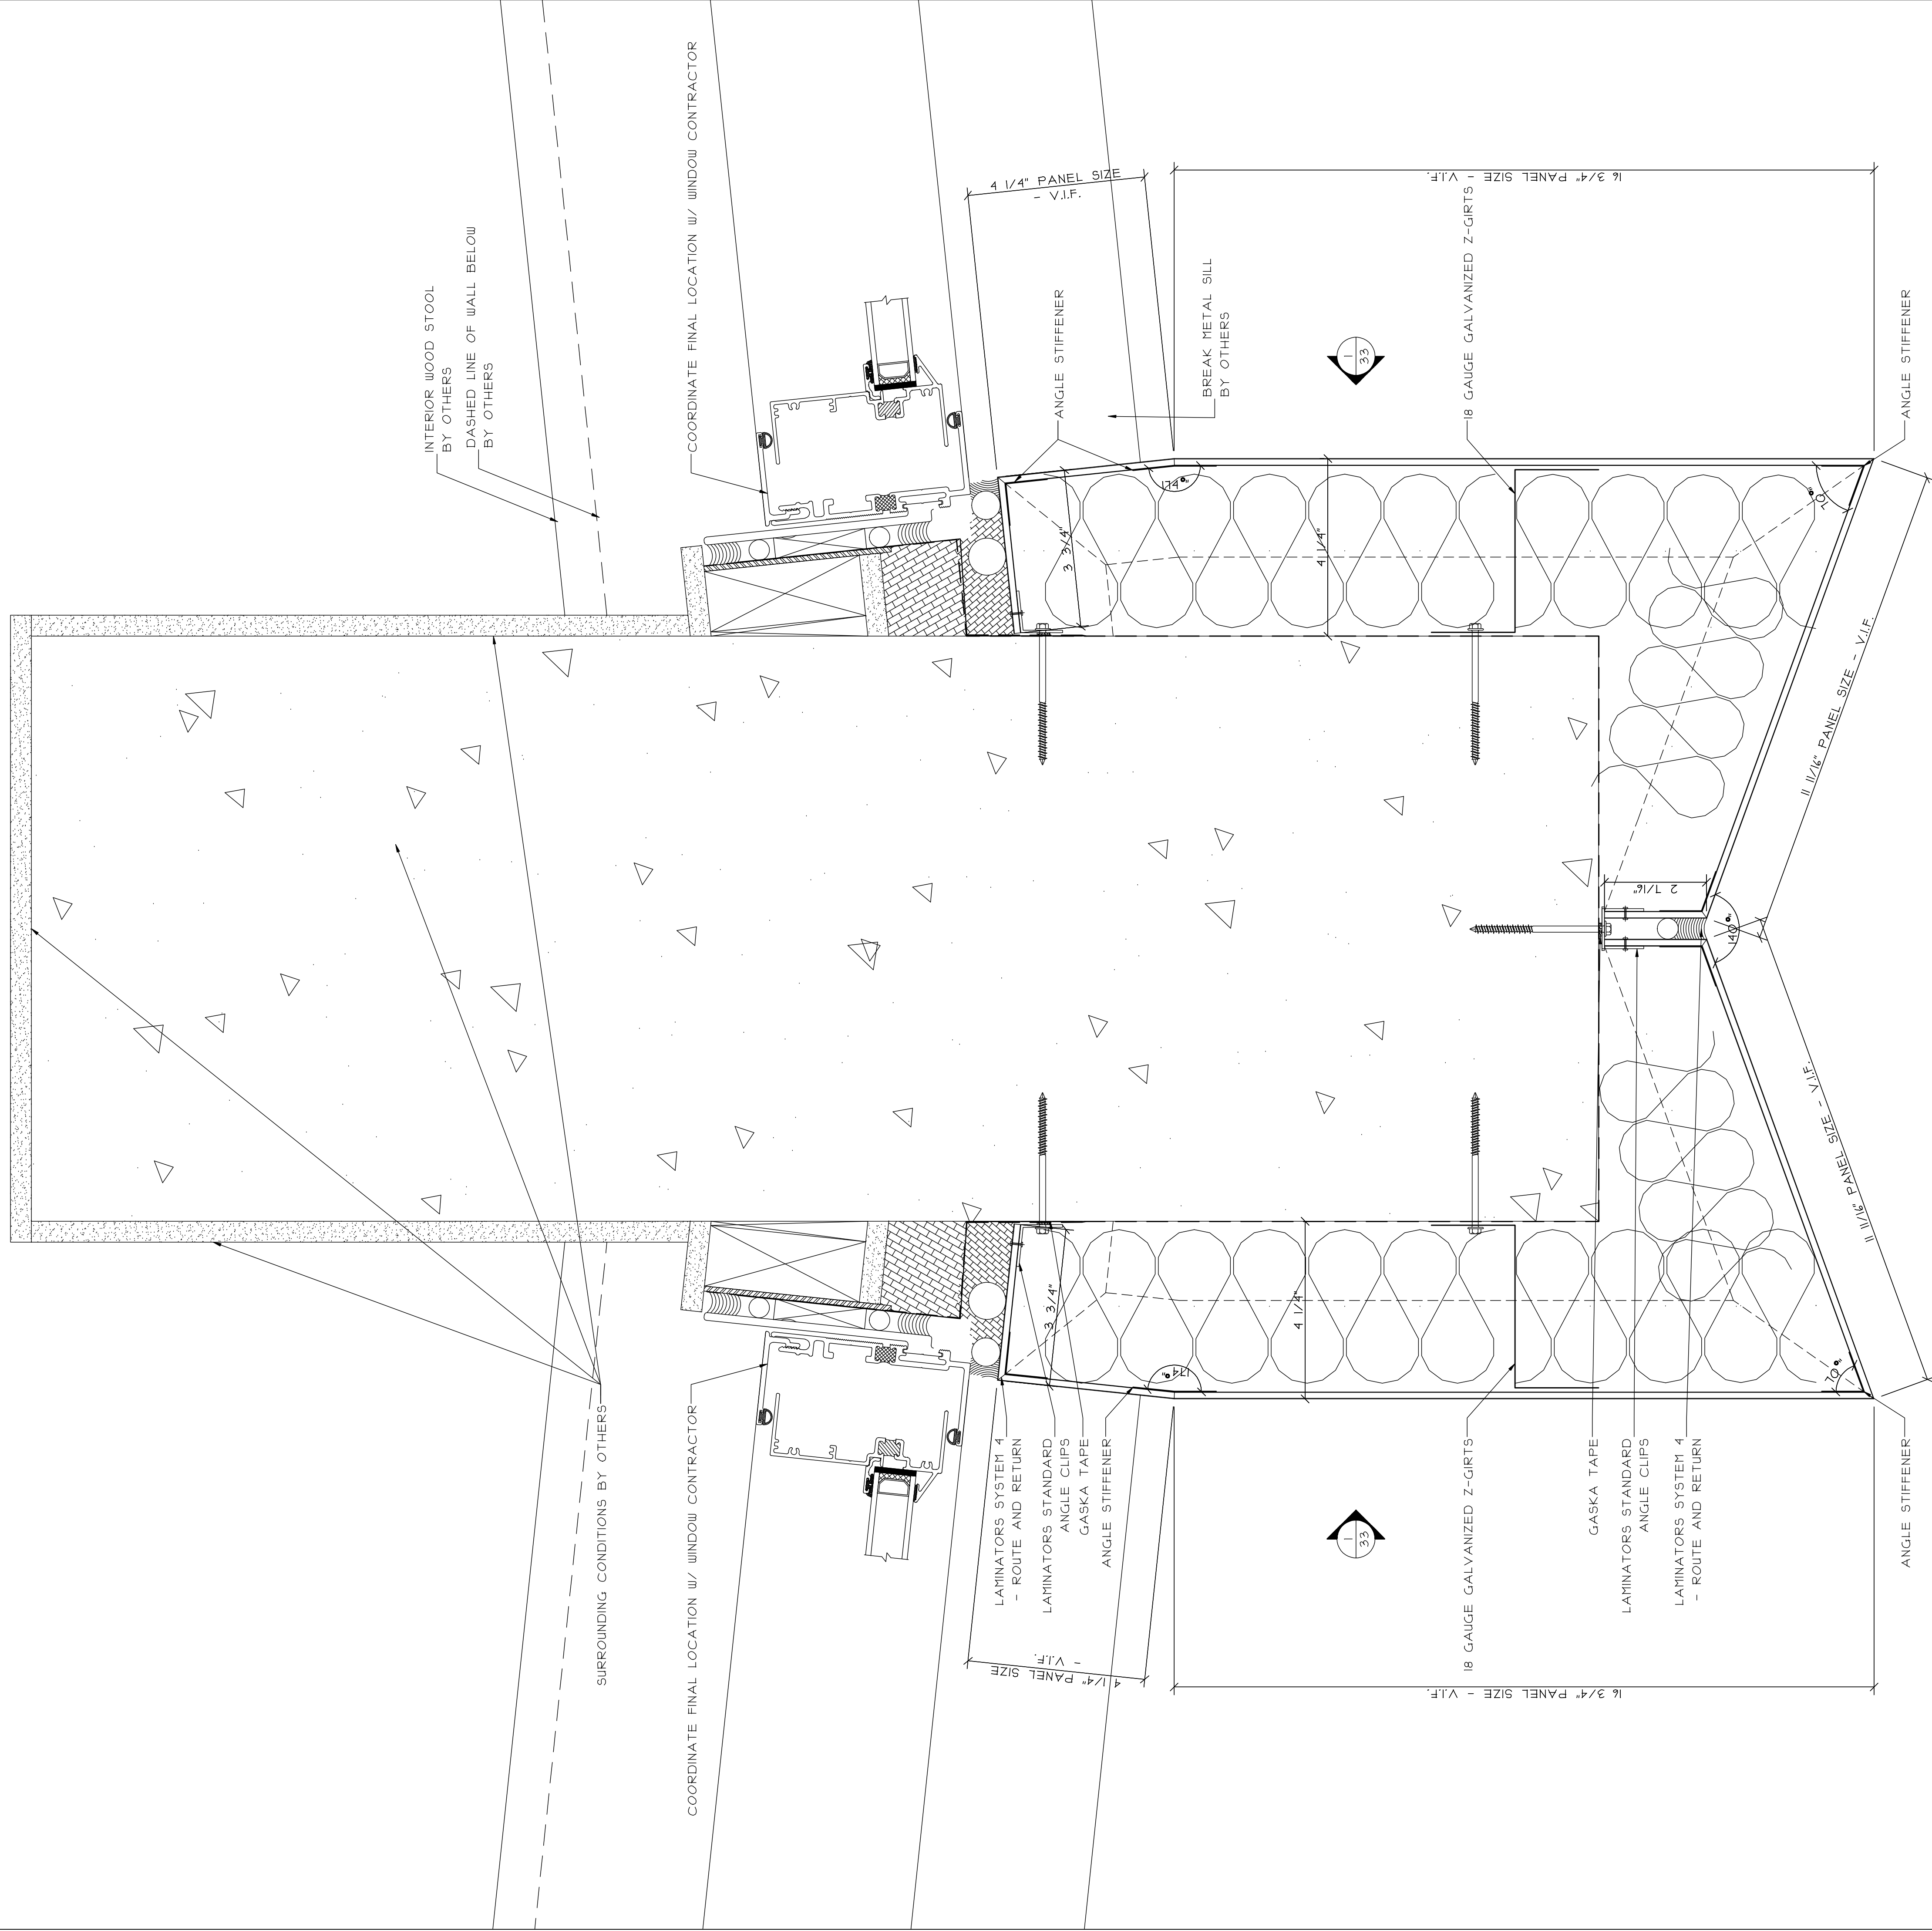

① PANEL @ COLUMN C-5
 REF. 3AA-304.01
 REF. 5K-30


SCALE:
 "0-1" = 1"
 DATE:
 SAMPLE
 DRAWN:
 SAMPLE
 PAGE:
 23 of 35

PROJECT: SAMPLE SAMPLE SAMPLE
 LOCATION: SAMPLE SAMPLE SAMPLE

ARCHITECT:
 SAMPLE SAMPLE SAMPLE
 SAMPLE SAMPLE SAMPLE
 SAMPLE SAMPLE SAMPLE
 SAMPLE SAMPLE SAMPLE

GLAZING CONTRACTOR:
 SAMPLE SAMPLE SAMPLE
 SAMPLE SAMPLE SAMPLE
 SAMPLE SAMPLE SAMPLE
 SAMPLE SAMPLE SAMPLE
 SAMPLE SAMPLE SAMPLE

REVISIONS:	DATE:

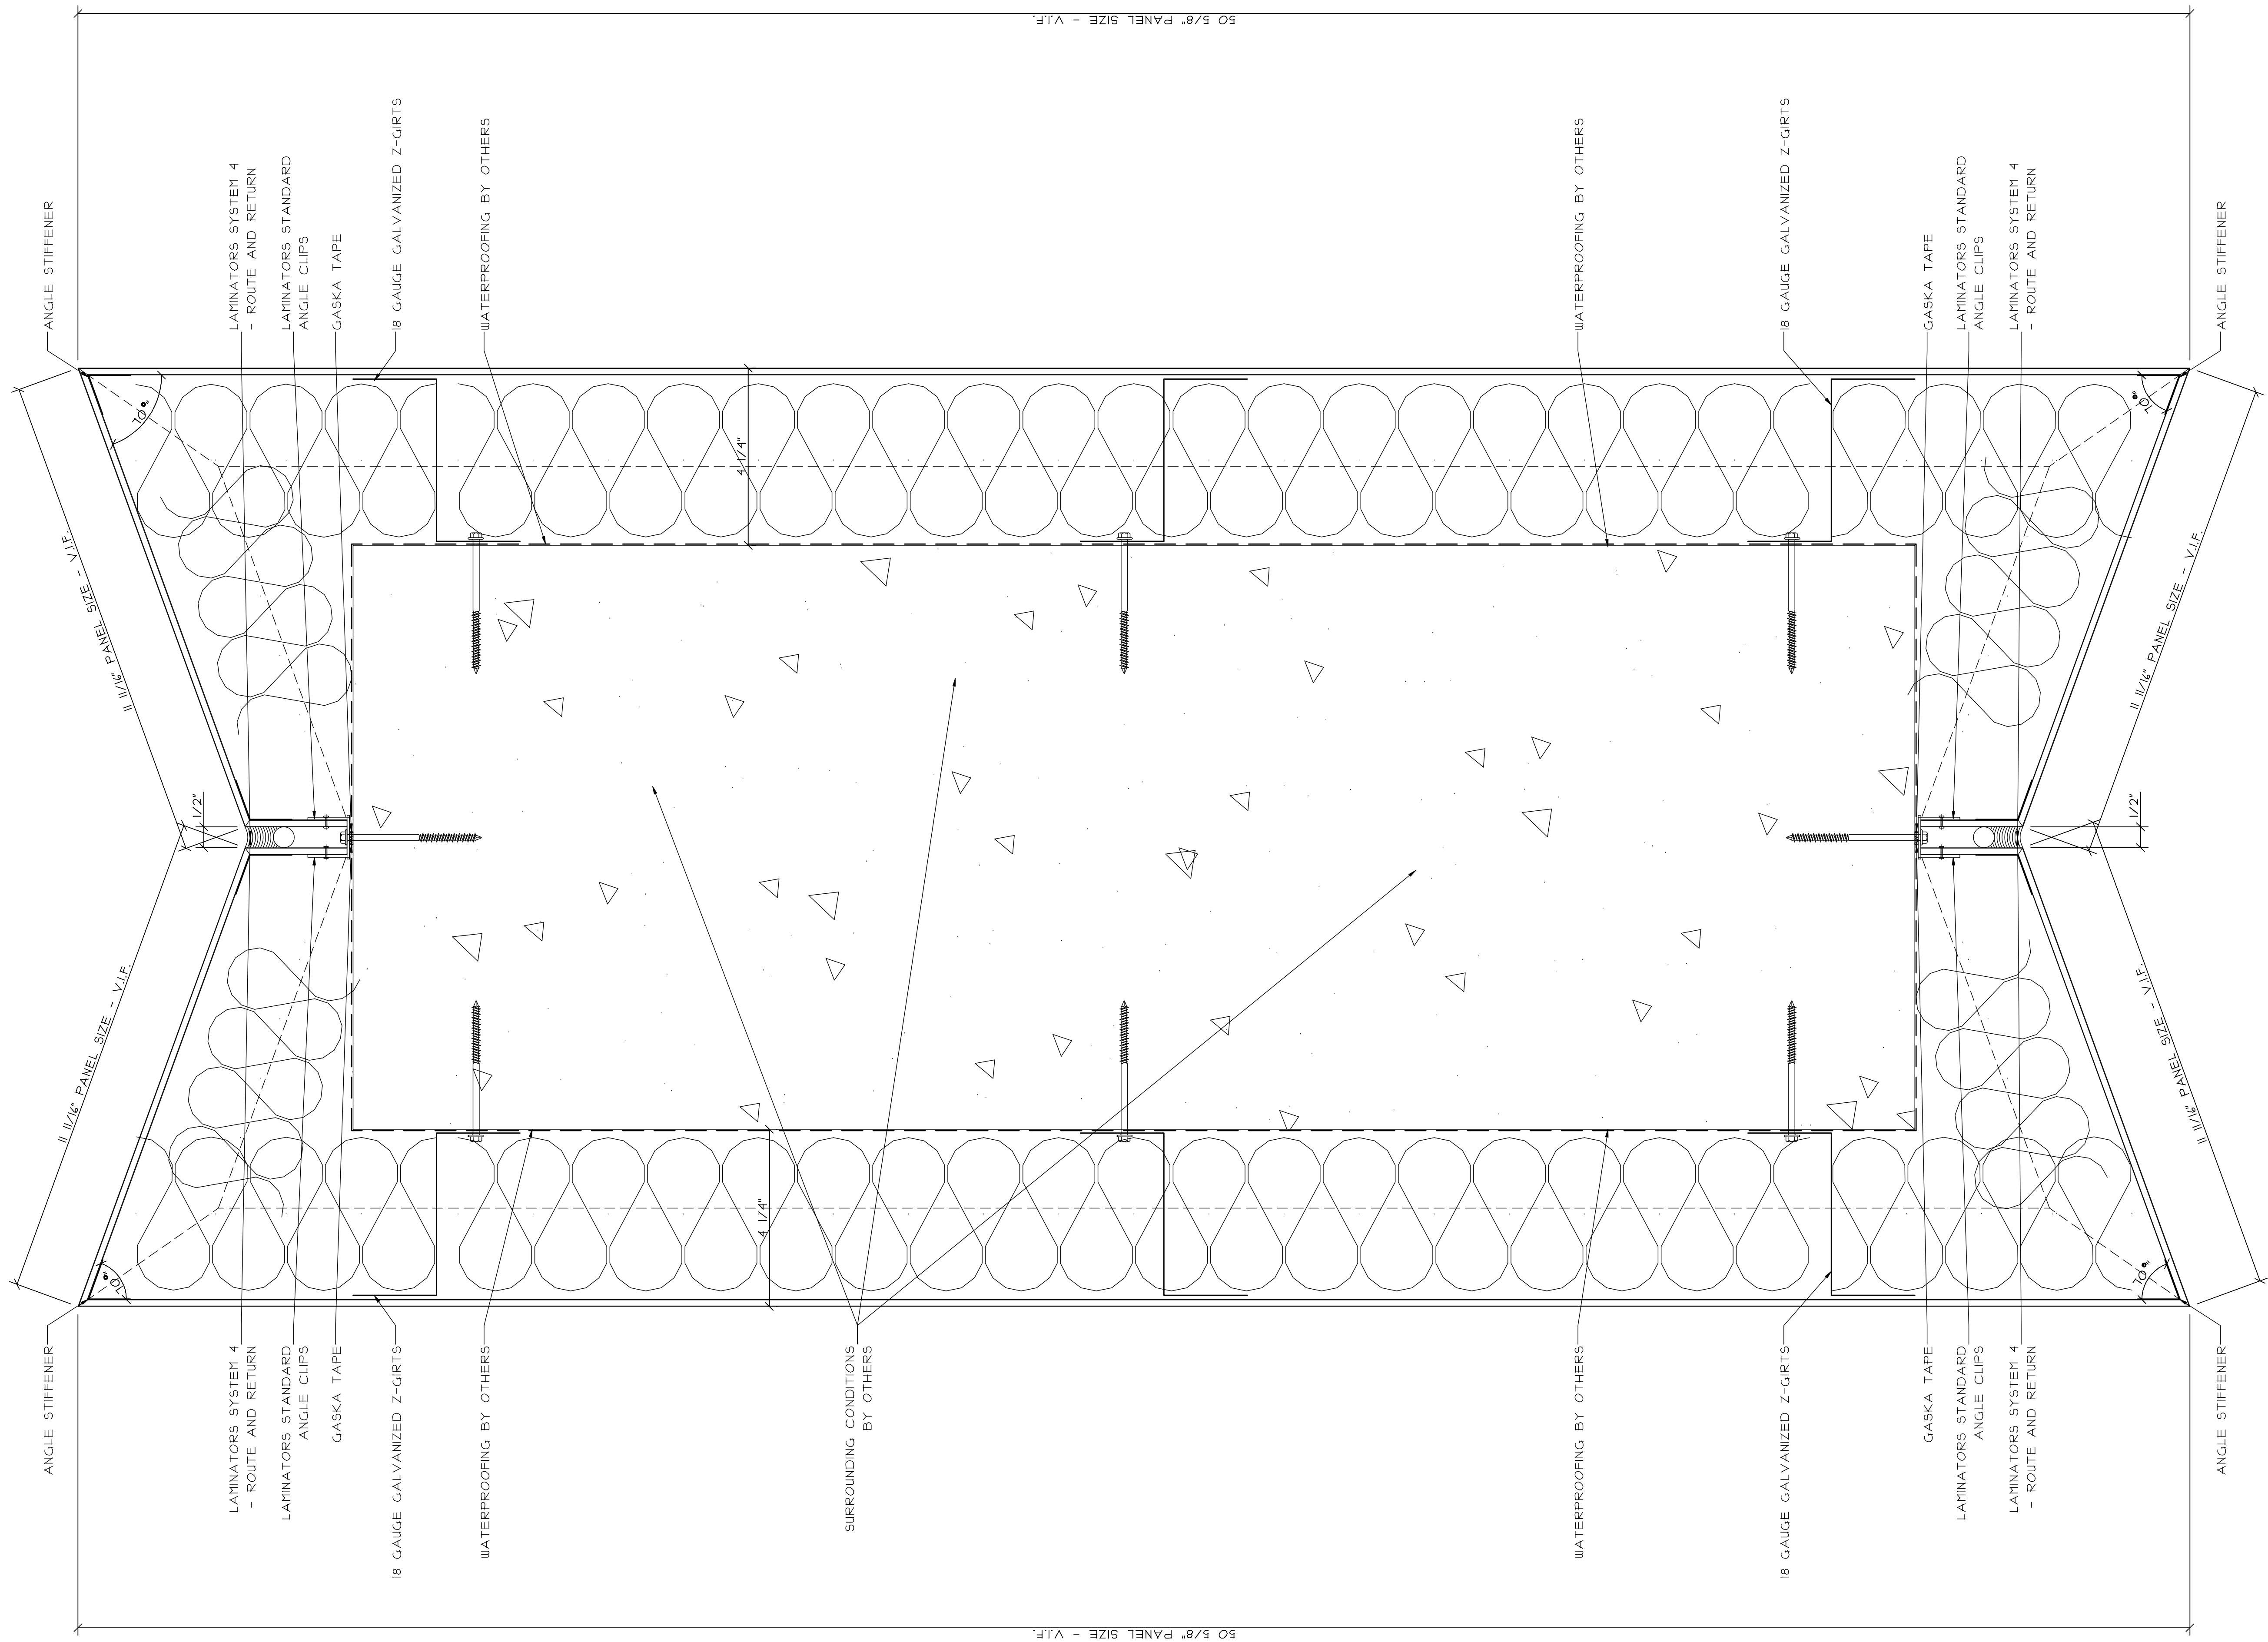

① PANEL @ COLUMN C-5
REF. 5/A30601

SCALE:
6" = 1'-0"

DATE:
SAMPLE

DRAWN:
SAMPLE

PAGE:
24 of 35


PROJECT: SAMPLE SAMPLE SAMPLE

LOCATION: SAMPLE SAMPLE SAMPLE

ARCHITECT:
SAMPLE SAMPLE SAMPLE
SAMPLE SAMPLE SAMPLE
SAMPLE SAMPLE SAMPLE
SAMPLE SAMPLE SAMPLE

GLAZING CONTRACTOR:
SAMPLE SAMPLE SAMPLE
SAMPLE SAMPLE SAMPLE
SAMPLE SAMPLE SAMPLE
SAMPLE SAMPLE SAMPLE

REVISIONS:	DATE:

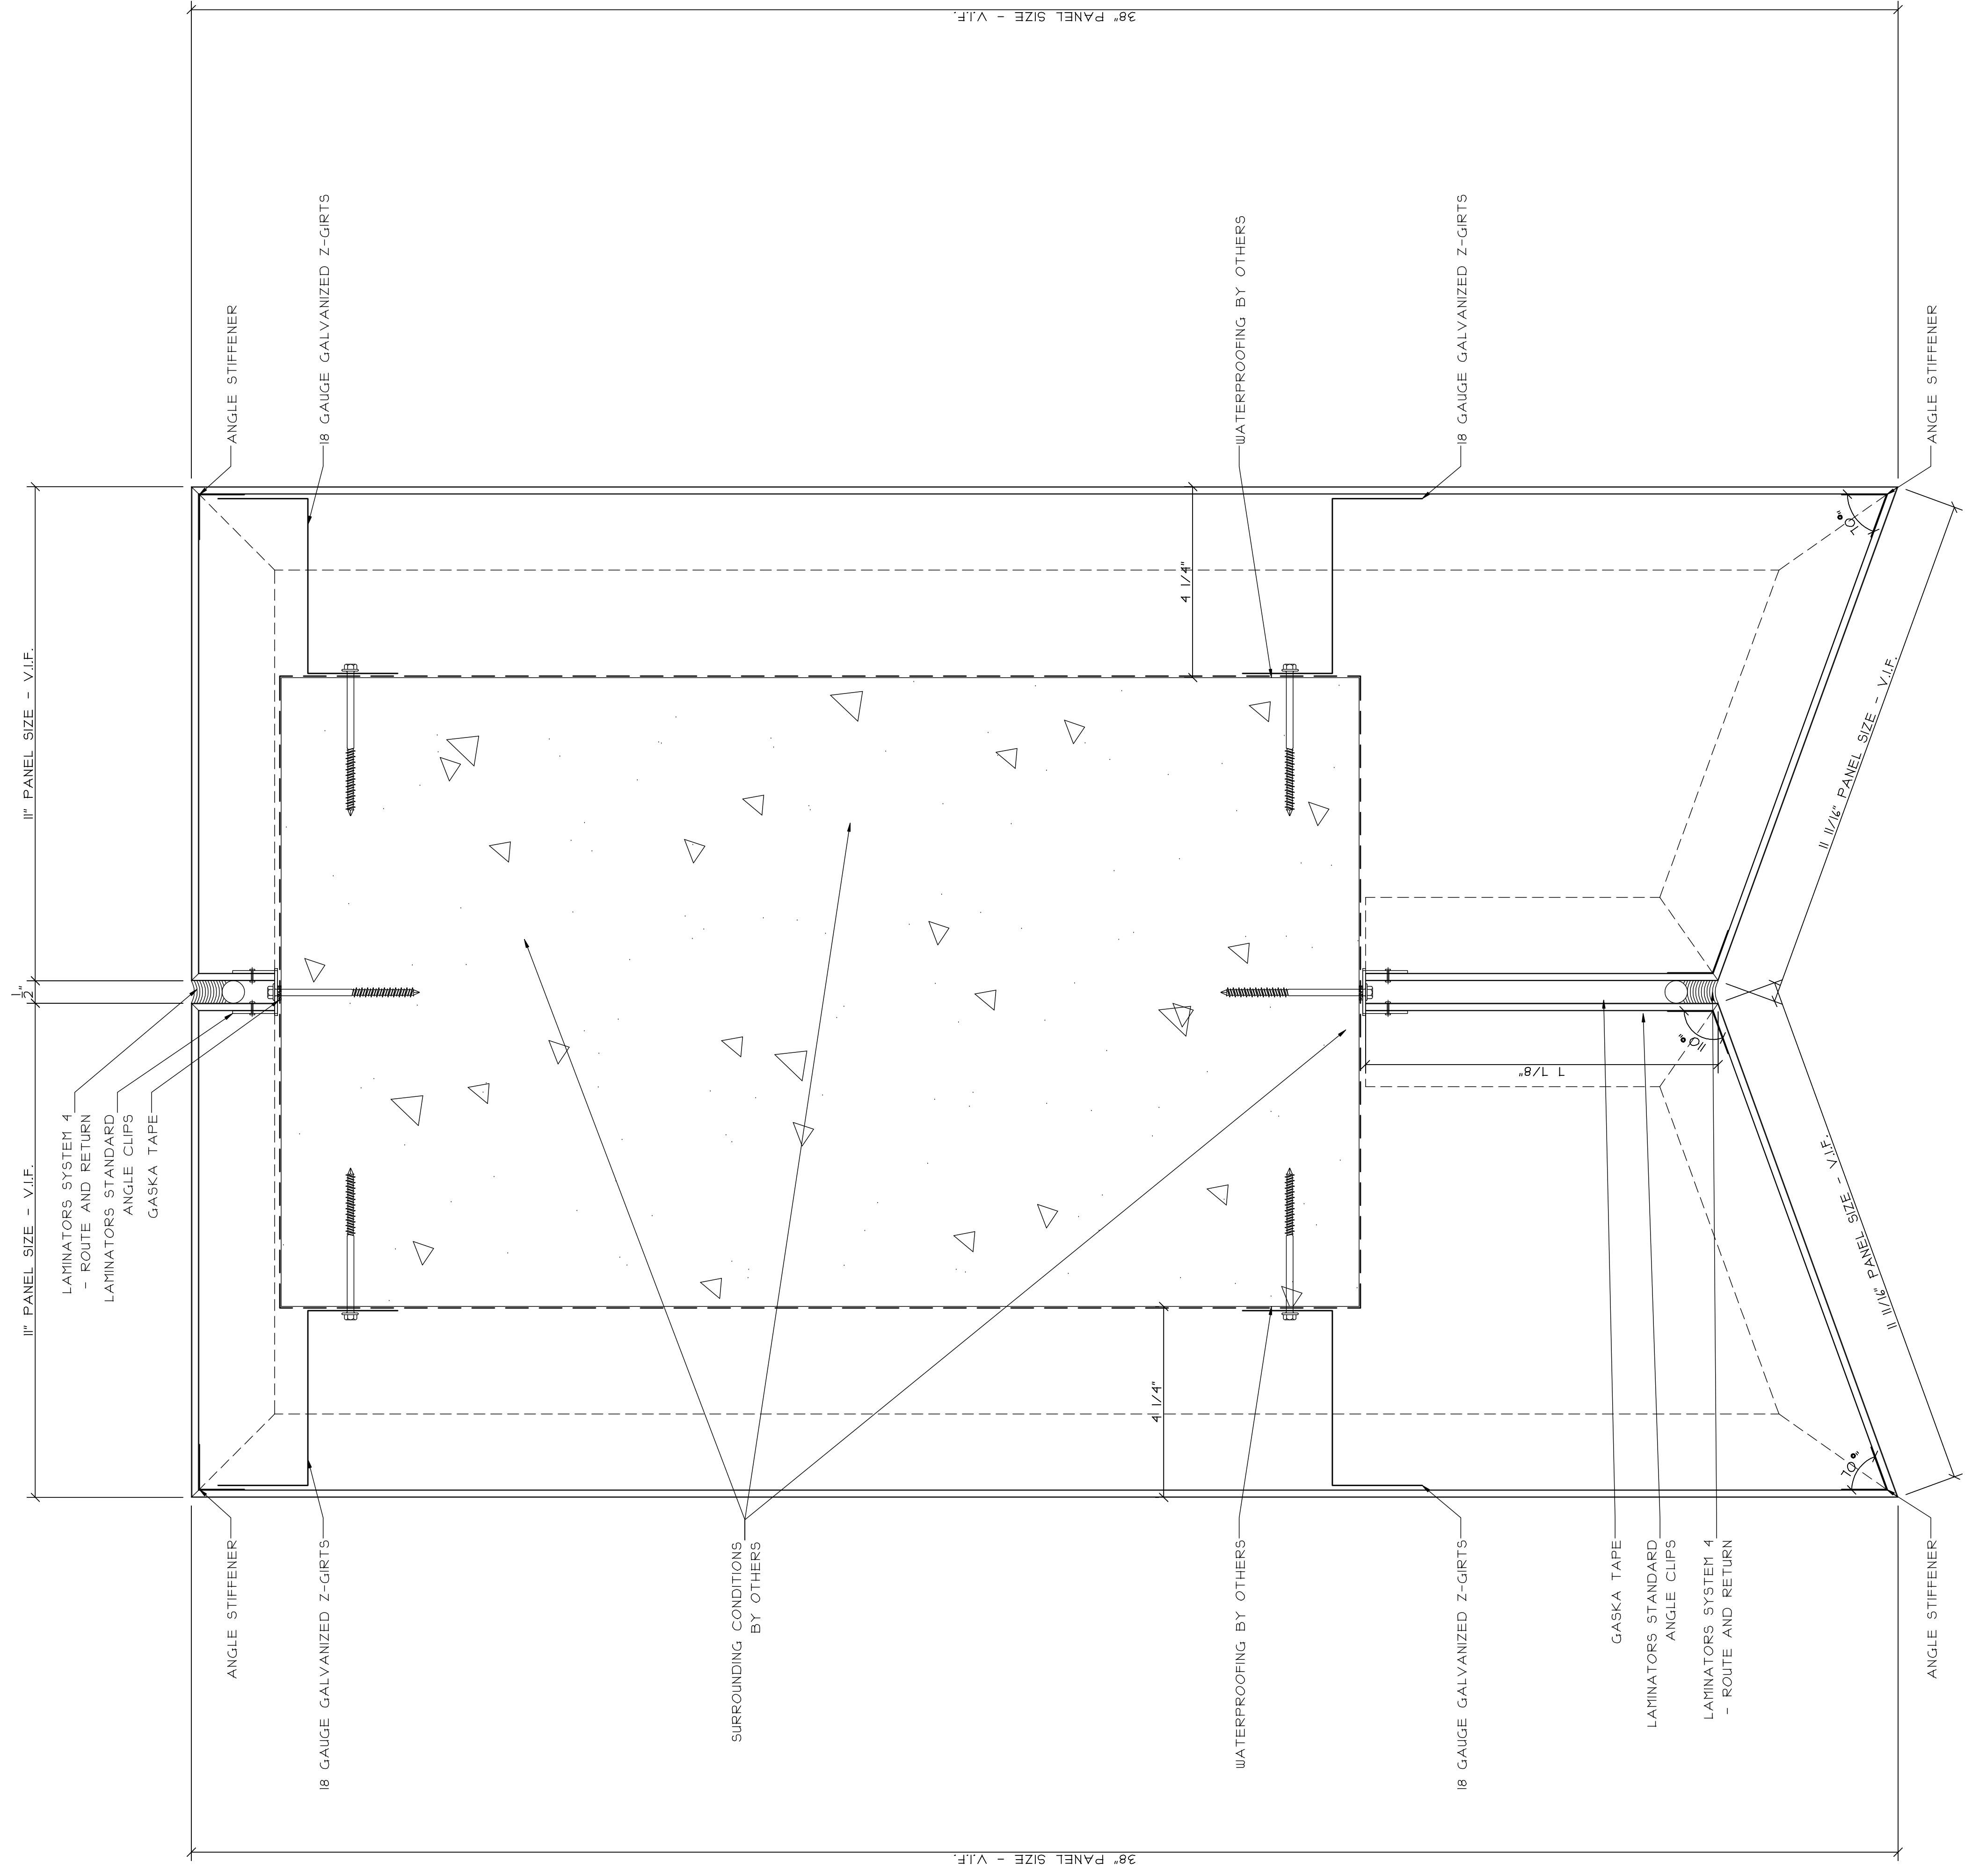

PAGE:
25 of 35

DRAWN:
SAMPLE

DATE:
SAMPLE

SCALE:
6" = 1'-0"



PROJECT: SAMPLE SAMPLE SAMPLE
LOCATION: SAMPLE SAMPLE SAMPLE

ARCHITECT:
SAMPLE SAMPLE SAMPLE
SAMPLE SAMPLE SAMPLE
SAMPLE SAMPLE SAMPLE
SAMPLE SAMPLE SAMPLE

GLAZING CONTRACTOR:
SAMPLE SAMPLE SAMPLE
SAMPLE SAMPLE SAMPLE
SAMPLE SAMPLE SAMPLE
SAMPLE SAMPLE SAMPLE

REVISIONS:	DATE:

② PANEL END CAP @ DECO

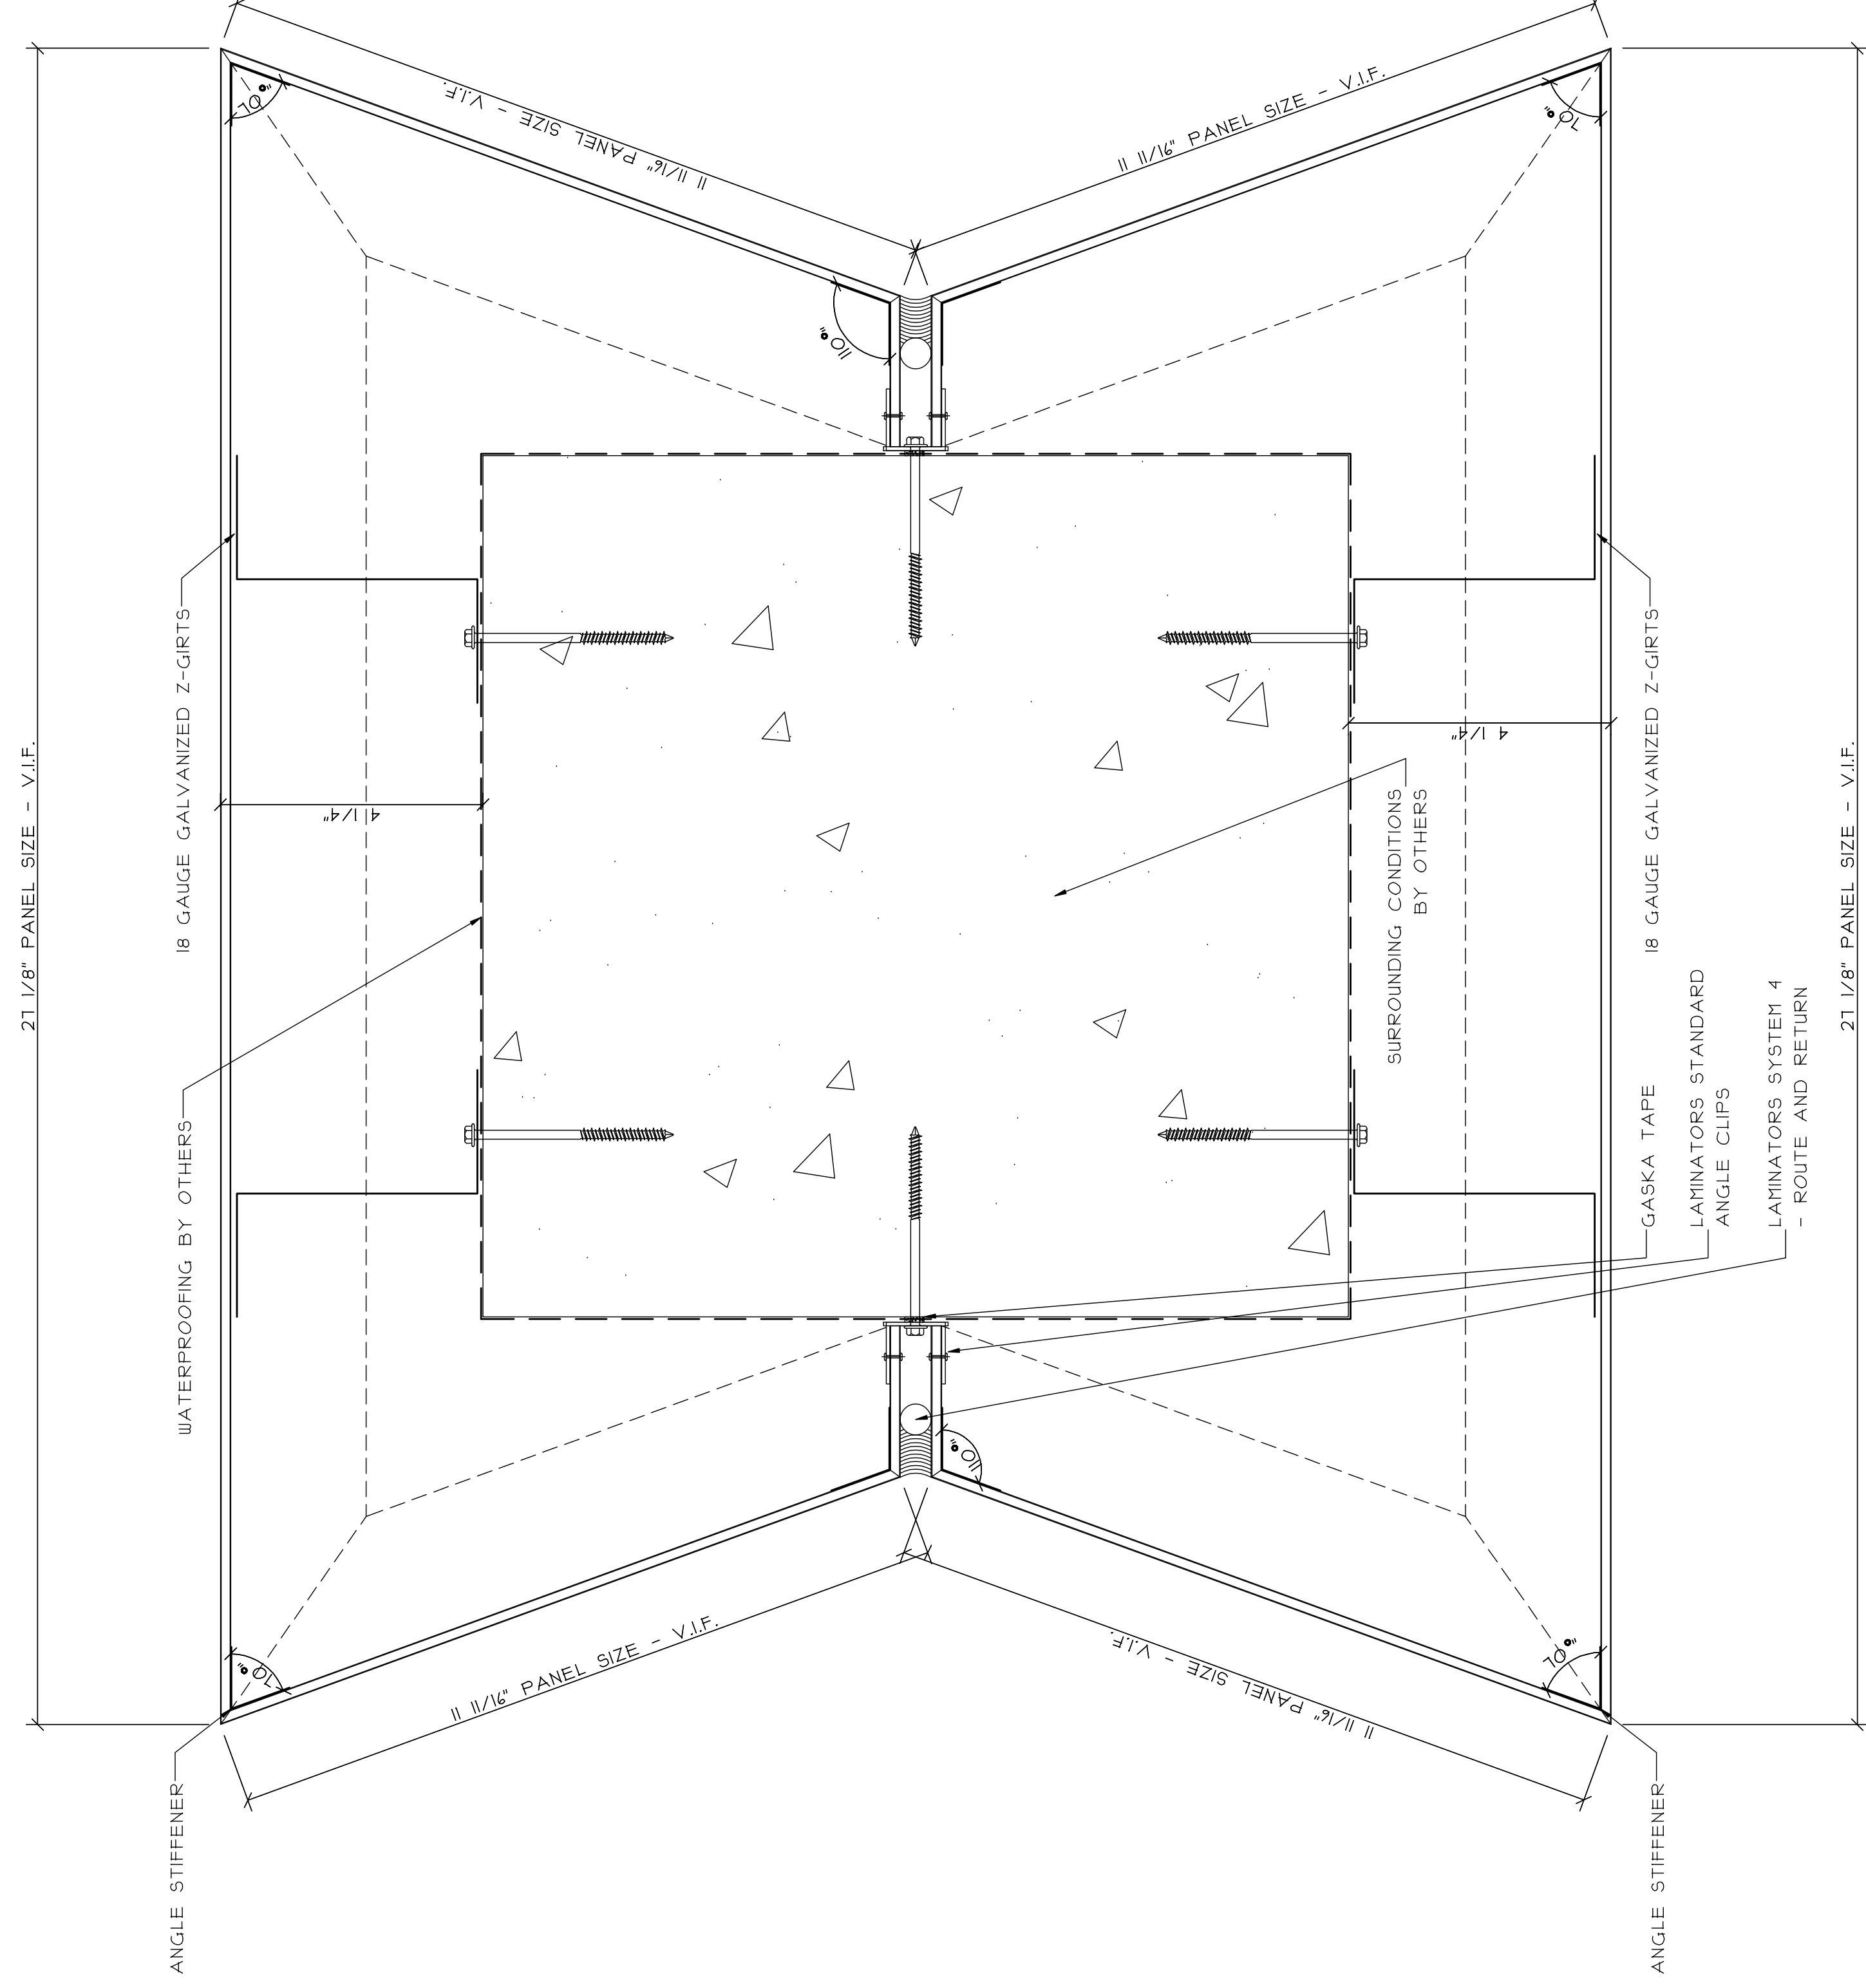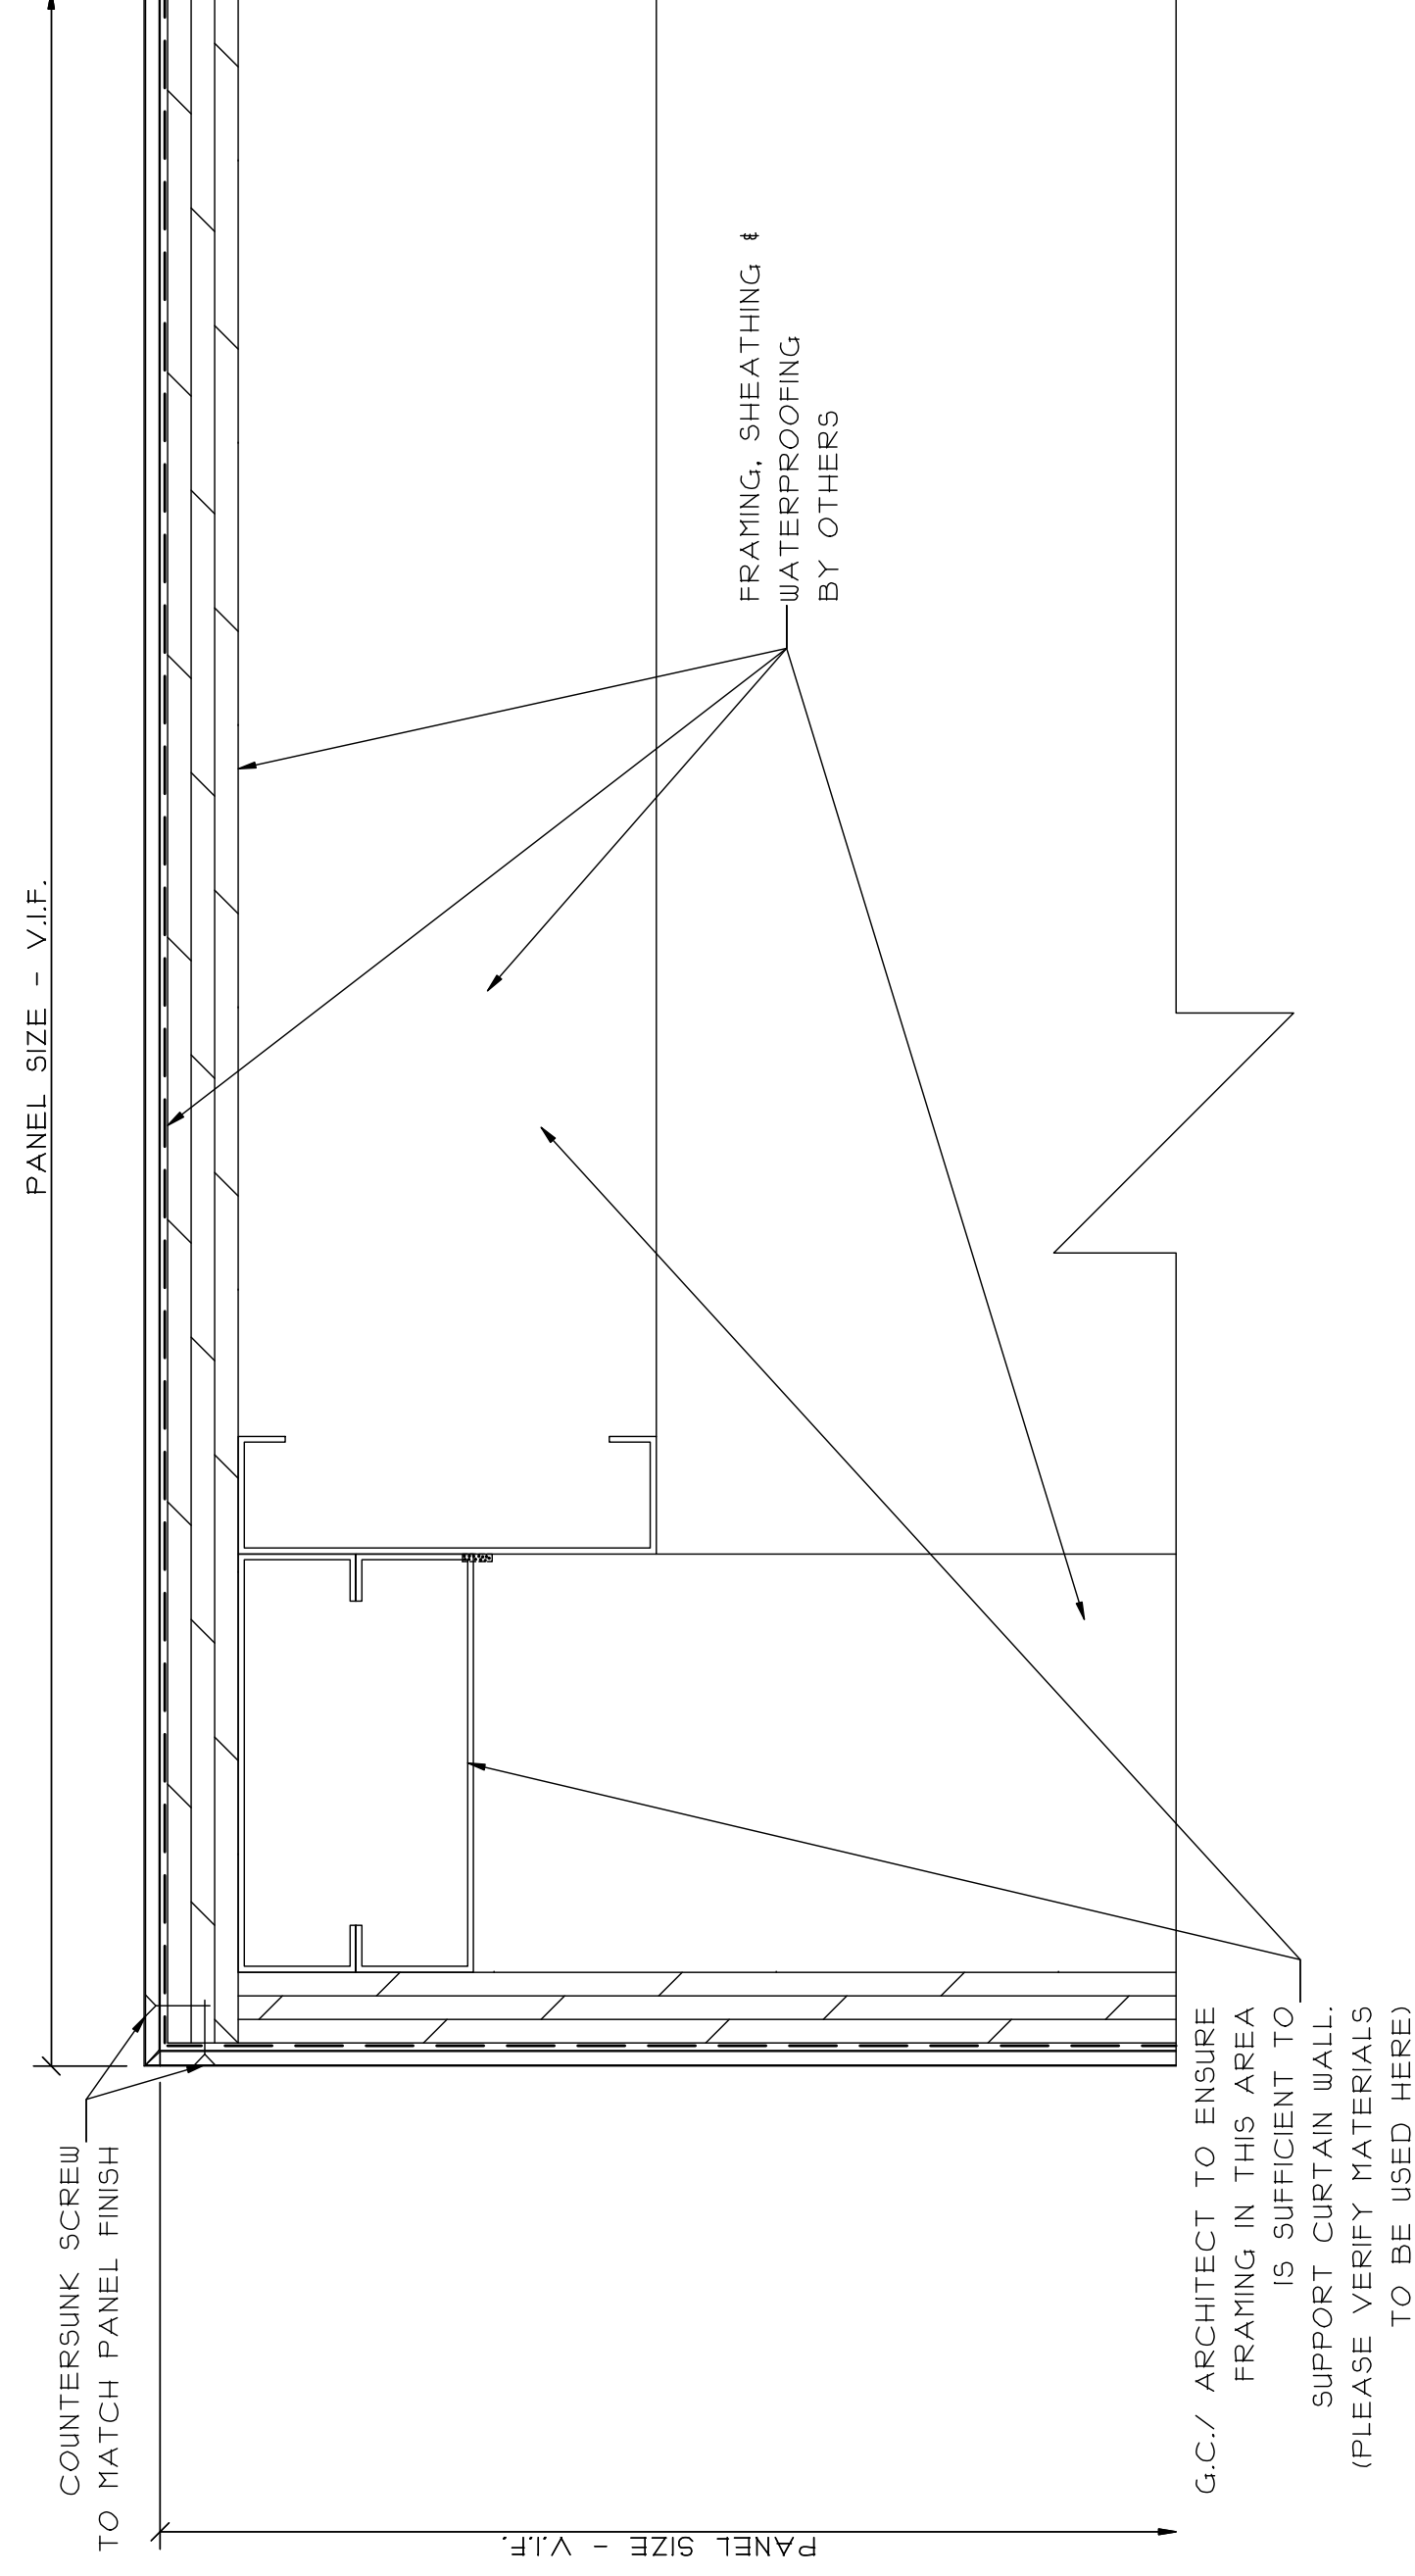

① PANEL @ COLUMN C-8

REF. 5 VA-304.01

SCALE:
9" = 1'-0"

DATE:
SAMPLE

DRAWN:
SAMPLE

PAGE:
26 of 35


PROJECT: SAMPLE SAMPLE SAMPLE

LOCATION: SAMPLE SAMPLE SAMPLE

ARCHITECT:
SAMPLE SAMPLE SAMPLE
SAMPLE SAMPLE SAMPLE
SAMPLE SAMPLE SAMPLE
SAMPLE SAMPLE SAMPLE

GLAZING CONTRACTOR:
SAMPLE SAMPLE SAMPLE
SAMPLE SAMPLE SAMPLE
SAMPLE SAMPLE SAMPLE
SAMPLE SAMPLE SAMPLE

REVISIONS:	DATE:

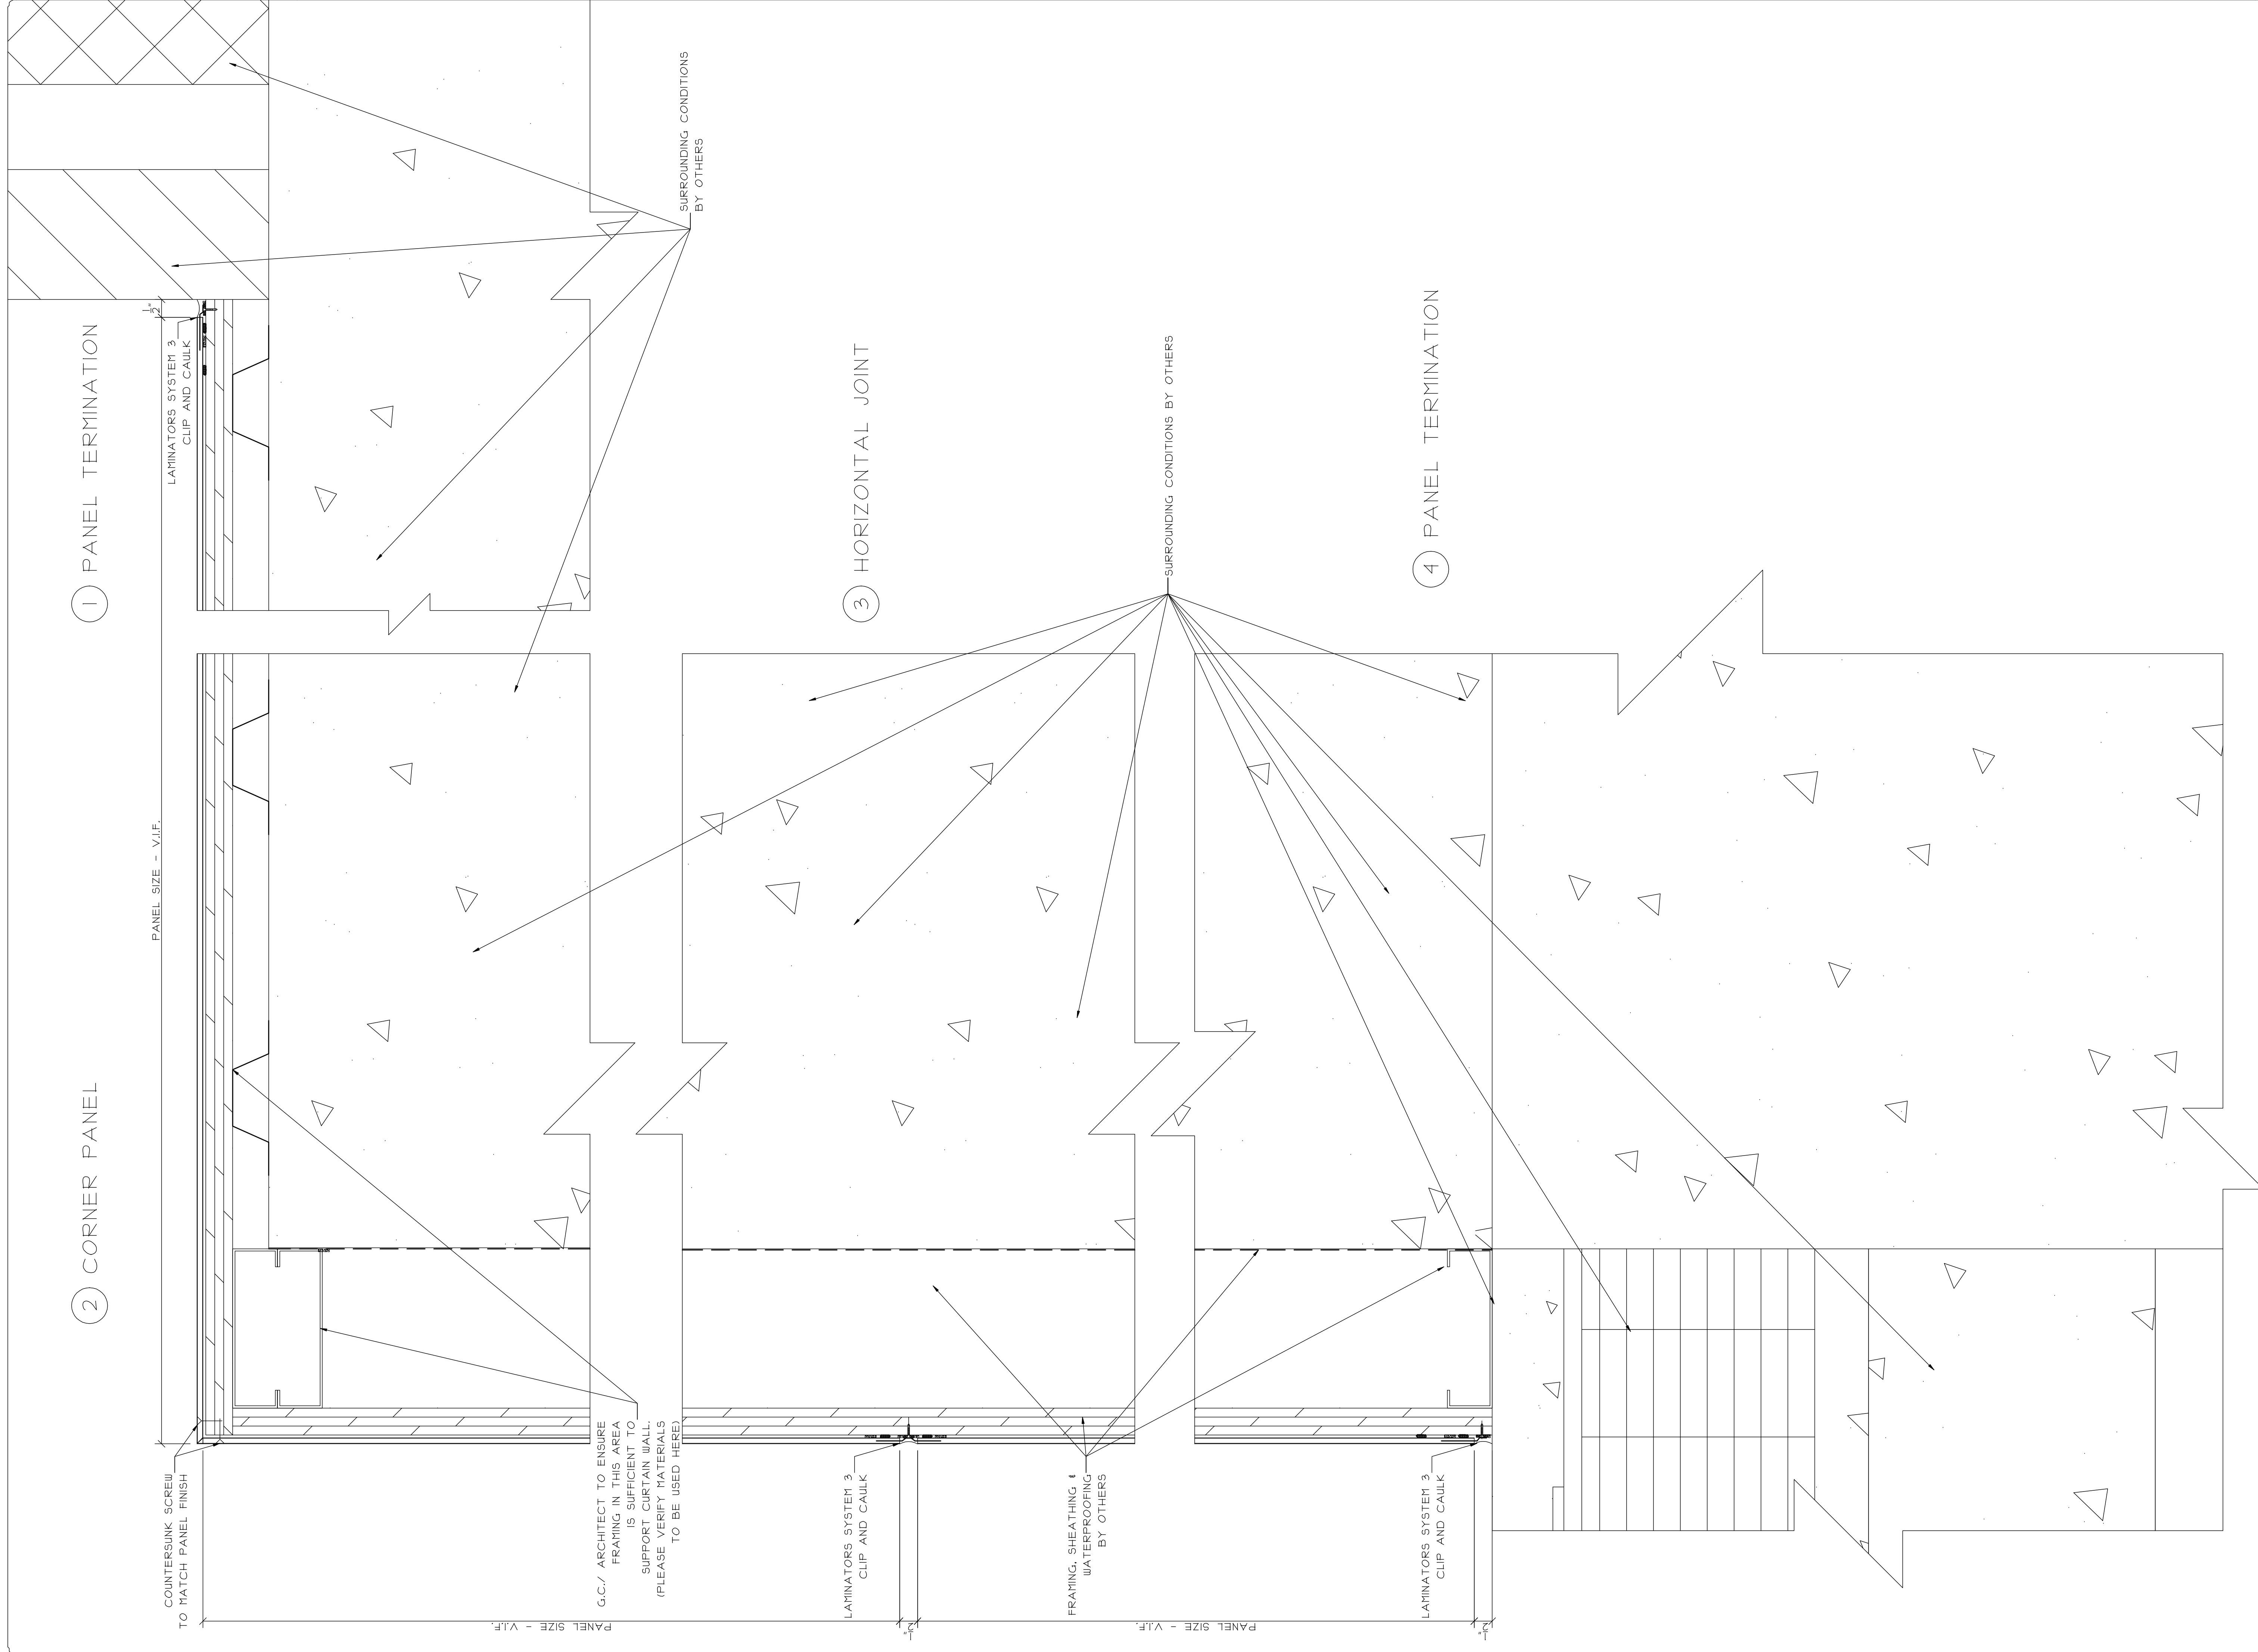

① PANEL TERMINATION

② CORNER PANEL

③ HORIZONTAL JOINT

④ PANEL TERMINATION

PANEL SIZE - V.I.F.

COUNTERSINK SCREW TO MATCH PANEL FINISH

LAMINATORS SYSTEM 3 CLIP AND CAULK

G.C./ ARCHITECT TO ENSURE FRAMING IN THIS AREA IS SUFFICIENT TO SUPPORT CURTAIN WALL. (PLEASE VERIFY MATERIALS TO BE USED HERE)

LAMINATORS SYSTEM 3 CLIP AND CAULK

FRAMING, SHEATHING & WATERPROOFING BY OTHERS

PANEL SIZE - V.I.F.

LAMINATORS SYSTEM 3 CLIP AND CAULK

SURROUNDING CONDITIONS BY OTHERS

SURROUNDING CONDITIONS BY OTHERS


PROJECT: SAMPLE SAMPLE SAMPLE
 LOCATION: SAMPLE SAMPLE SAMPLE

SCALE: 6" = 1'-0"
 DATE: SAMPLE
 DRAWN: SAMPLE
 PAGE: 21 of 35

ARCHITECT: SAMPLE SAMPLE SAMPLE
 SAMPLE SAMPLE SAMPLE
 SAMPLE SAMPLE SAMPLE
 SAMPLE SAMPLE SAMPLE
 SAMPLE SAMPLE SAMPLE

GLAZING CONTRACTOR: SAMPLE SAMPLE SAMPLE
 SAMPLE SAMPLE SAMPLE
 SAMPLE SAMPLE SAMPLE
 SAMPLE SAMPLE SAMPLE
 SAMPLE SAMPLE SAMPLE

REVISIONS:	DATE:

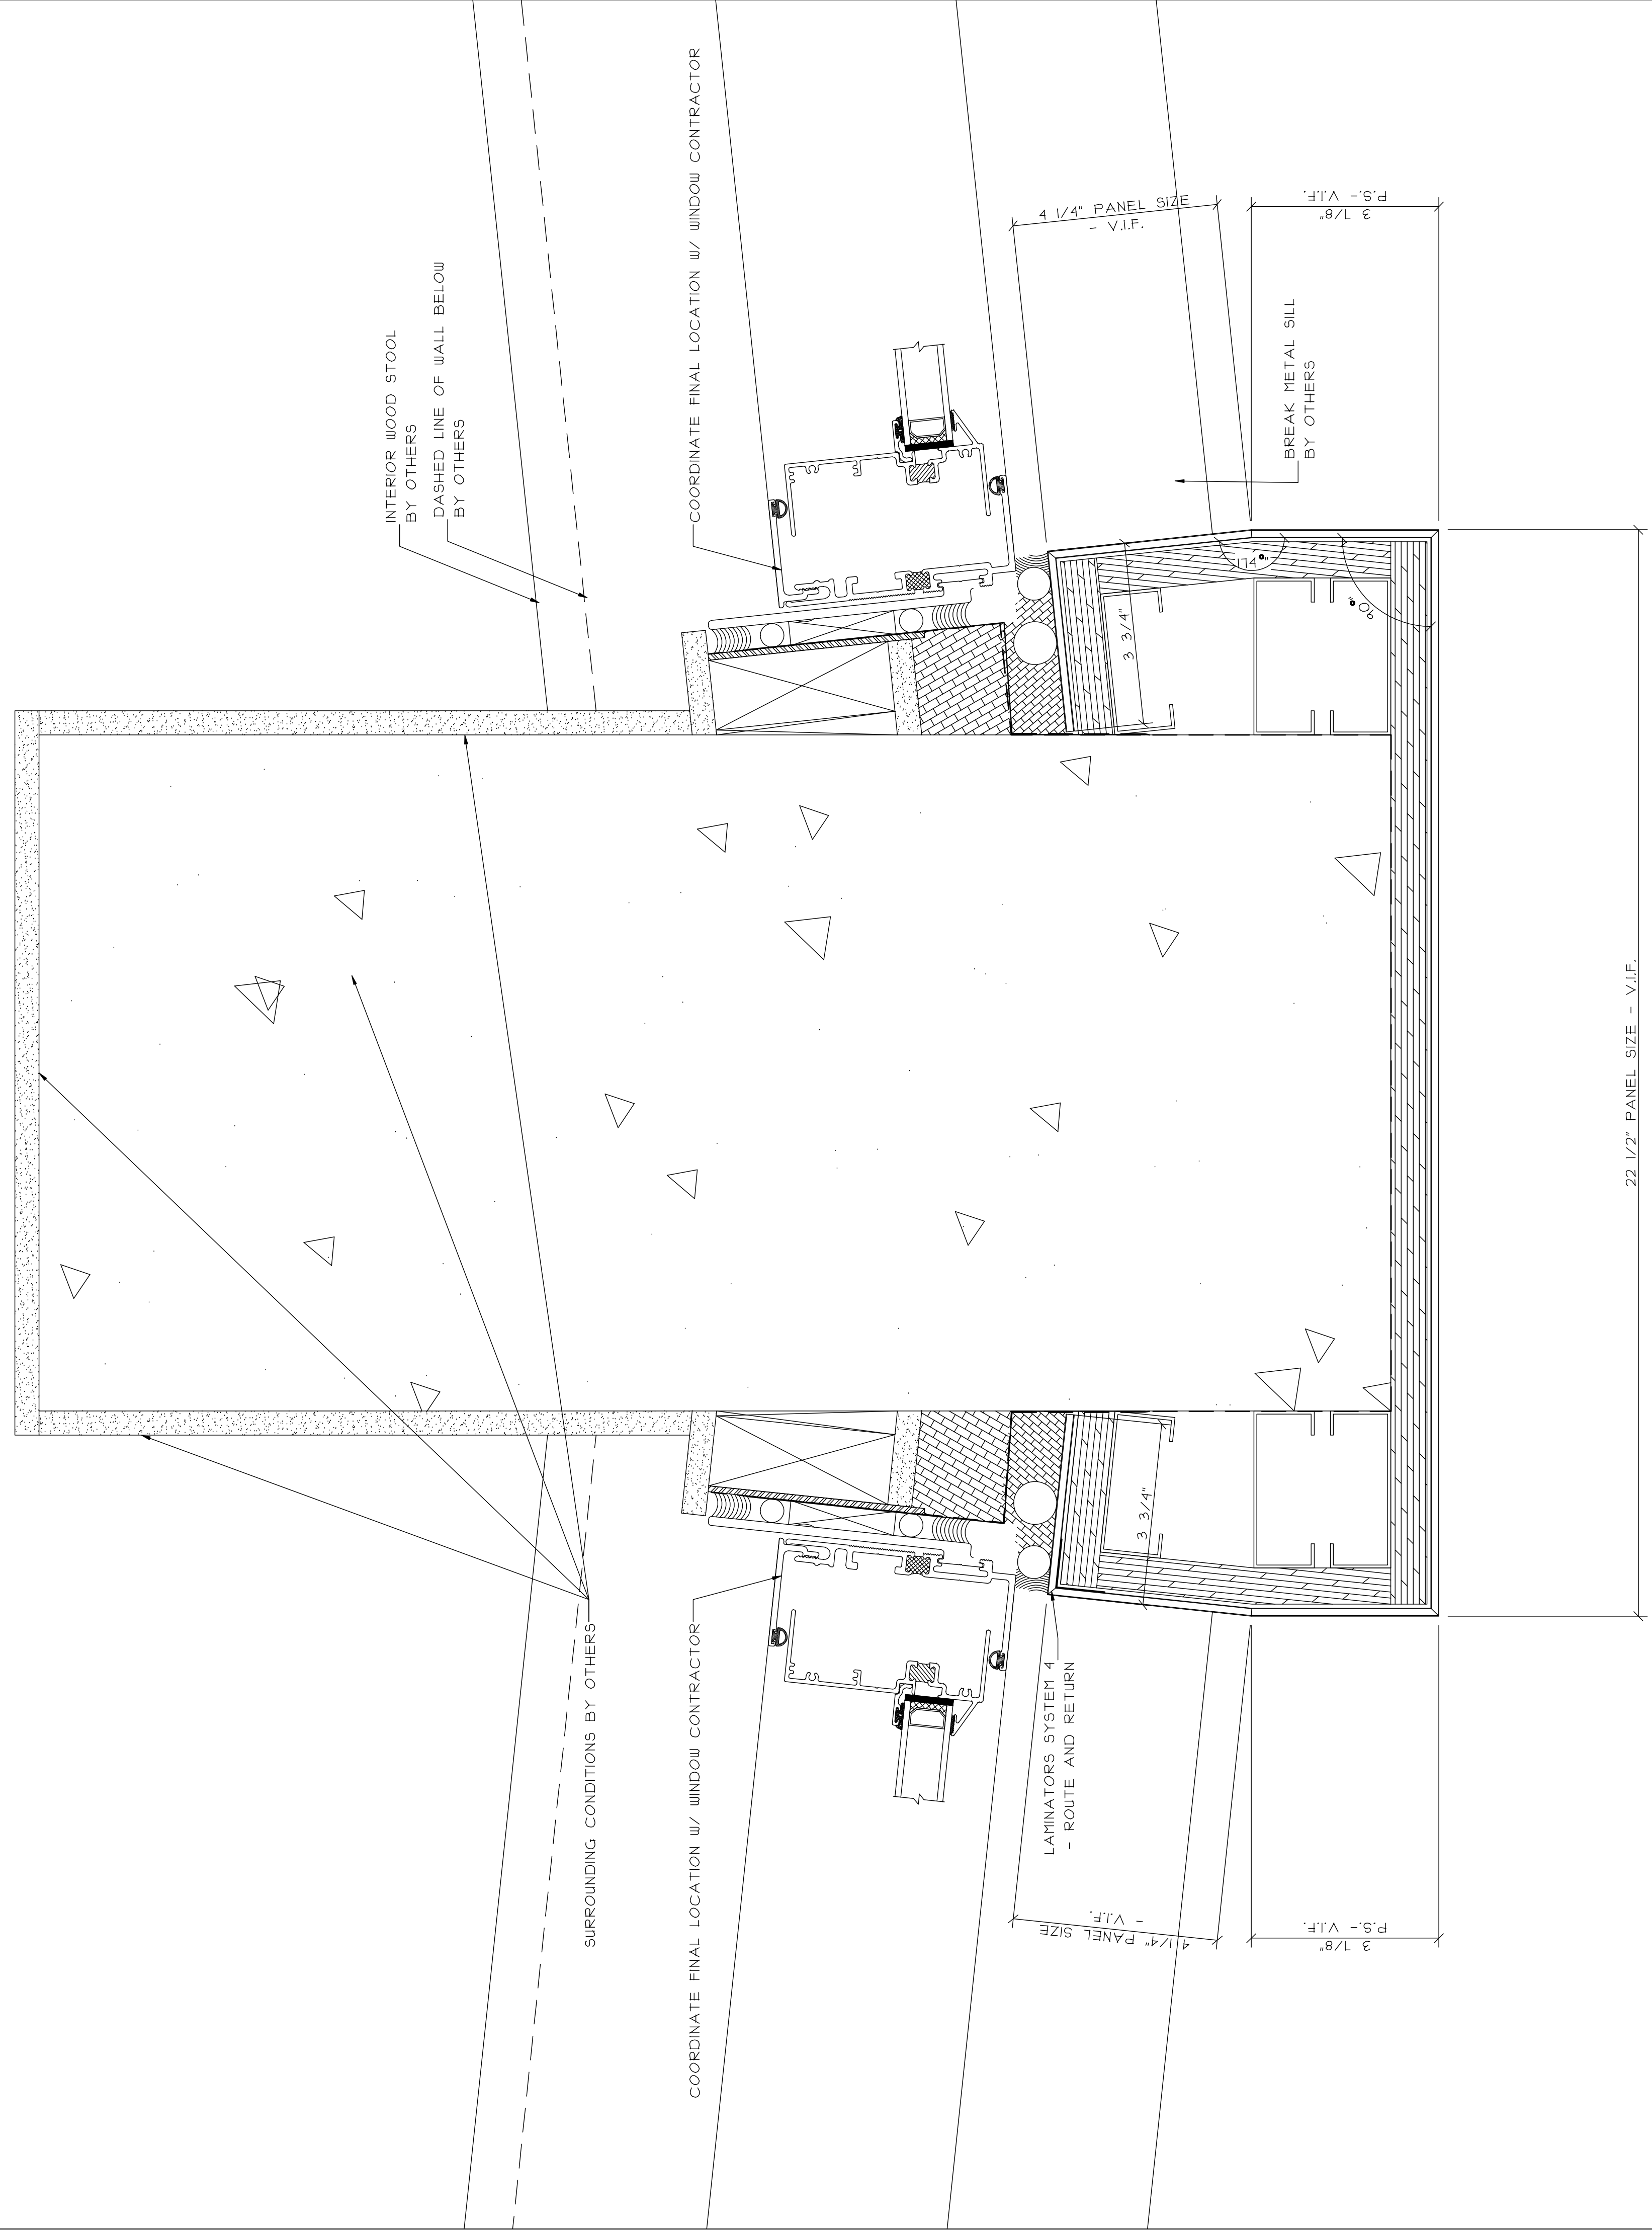

① PANEL @ EAST ELEVATION
REF: 8A-30&01

SCALE:
"O'-1" = 1'-0"

DATE:
SAMPLE

DRAWN:
SAMPLE

PAGE:
28 of 35


PROJECT: SAMPLE SAMPLE SAMPLE

LOCATION: SAMPLE SAMPLE SAMPLE


ARCHITECT:
SAMPLE SAMPLE SAMPLE
SAMPLE SAMPLE SAMPLE
SAMPLE SAMPLE SAMPLE
SAMPLE SAMPLE SAMPLE

GLAZING CONTRACTOR:
SAMPLE SAMPLE SAMPLE
SAMPLE SAMPLE SAMPLE
SAMPLE SAMPLE SAMPLE
SAMPLE SAMPLE SAMPLE

REVISIONS:	DATE:

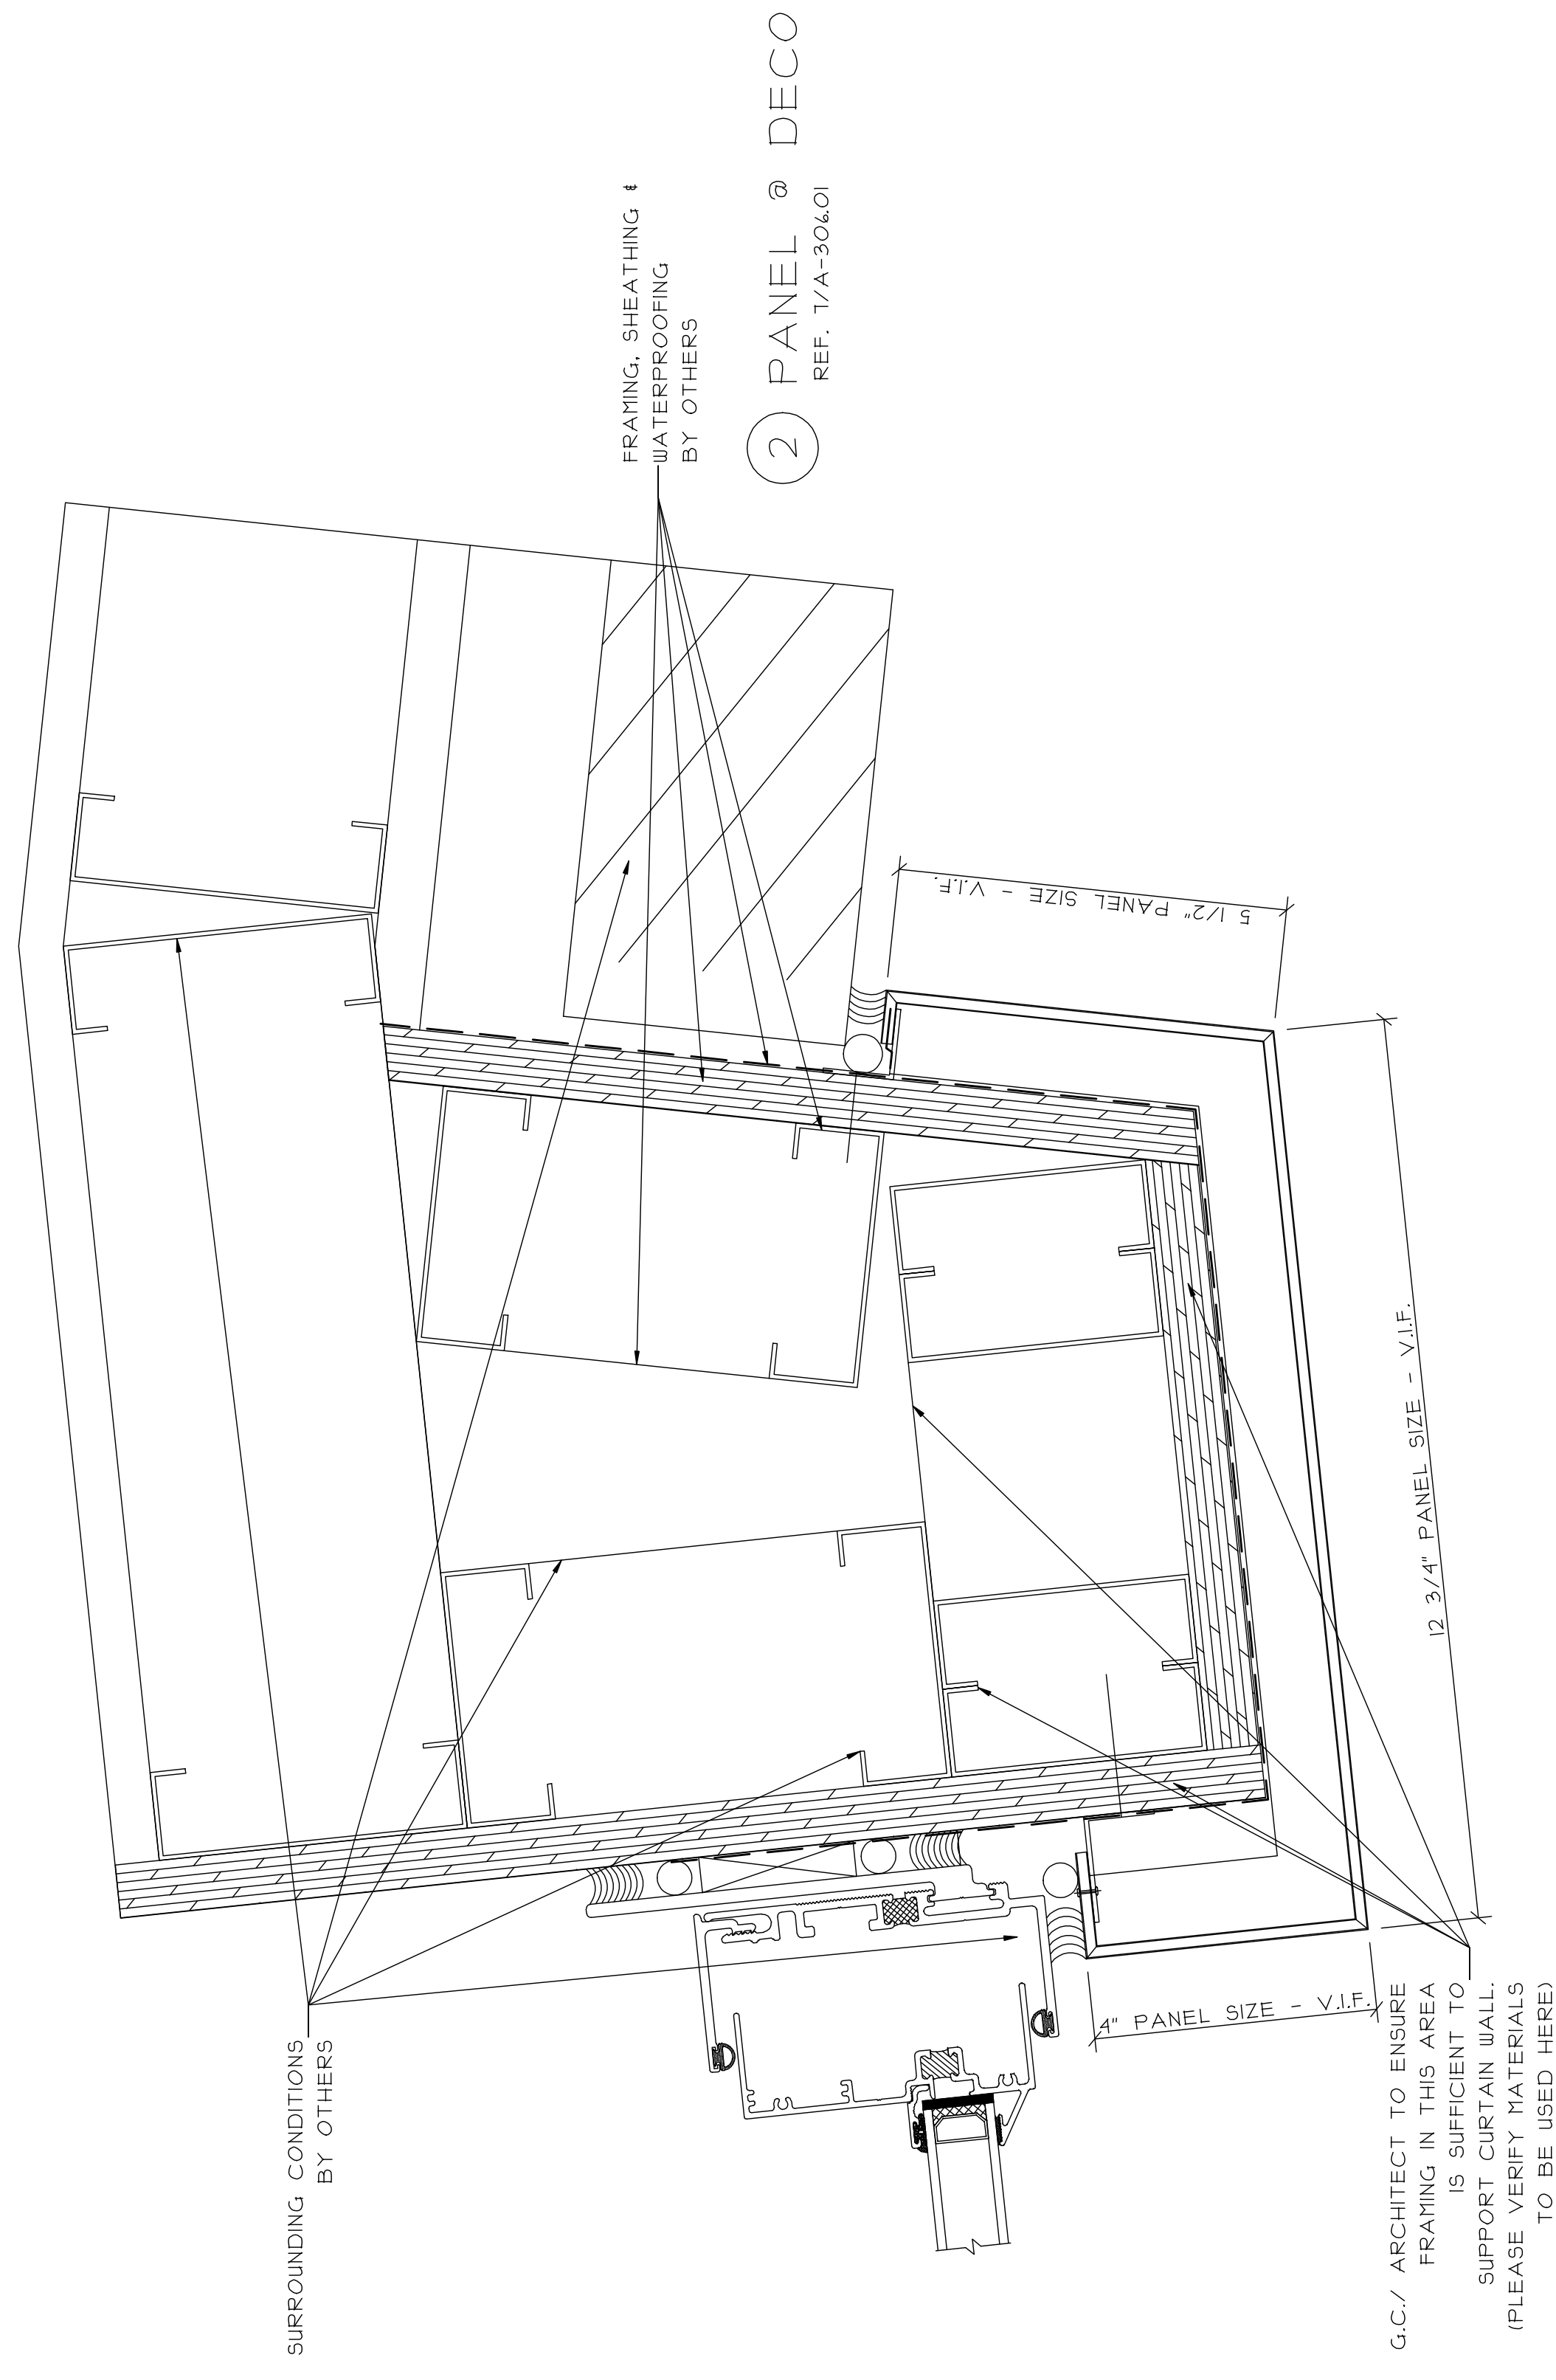

G.C./ ARCHITECT TO ENSURE FRAMING IN THIS AREA IS SUFFICIENT TO SUPPORT CURTAIN WALL. (PLEASE VERIFY MATERIALS TO BE USED HERE)

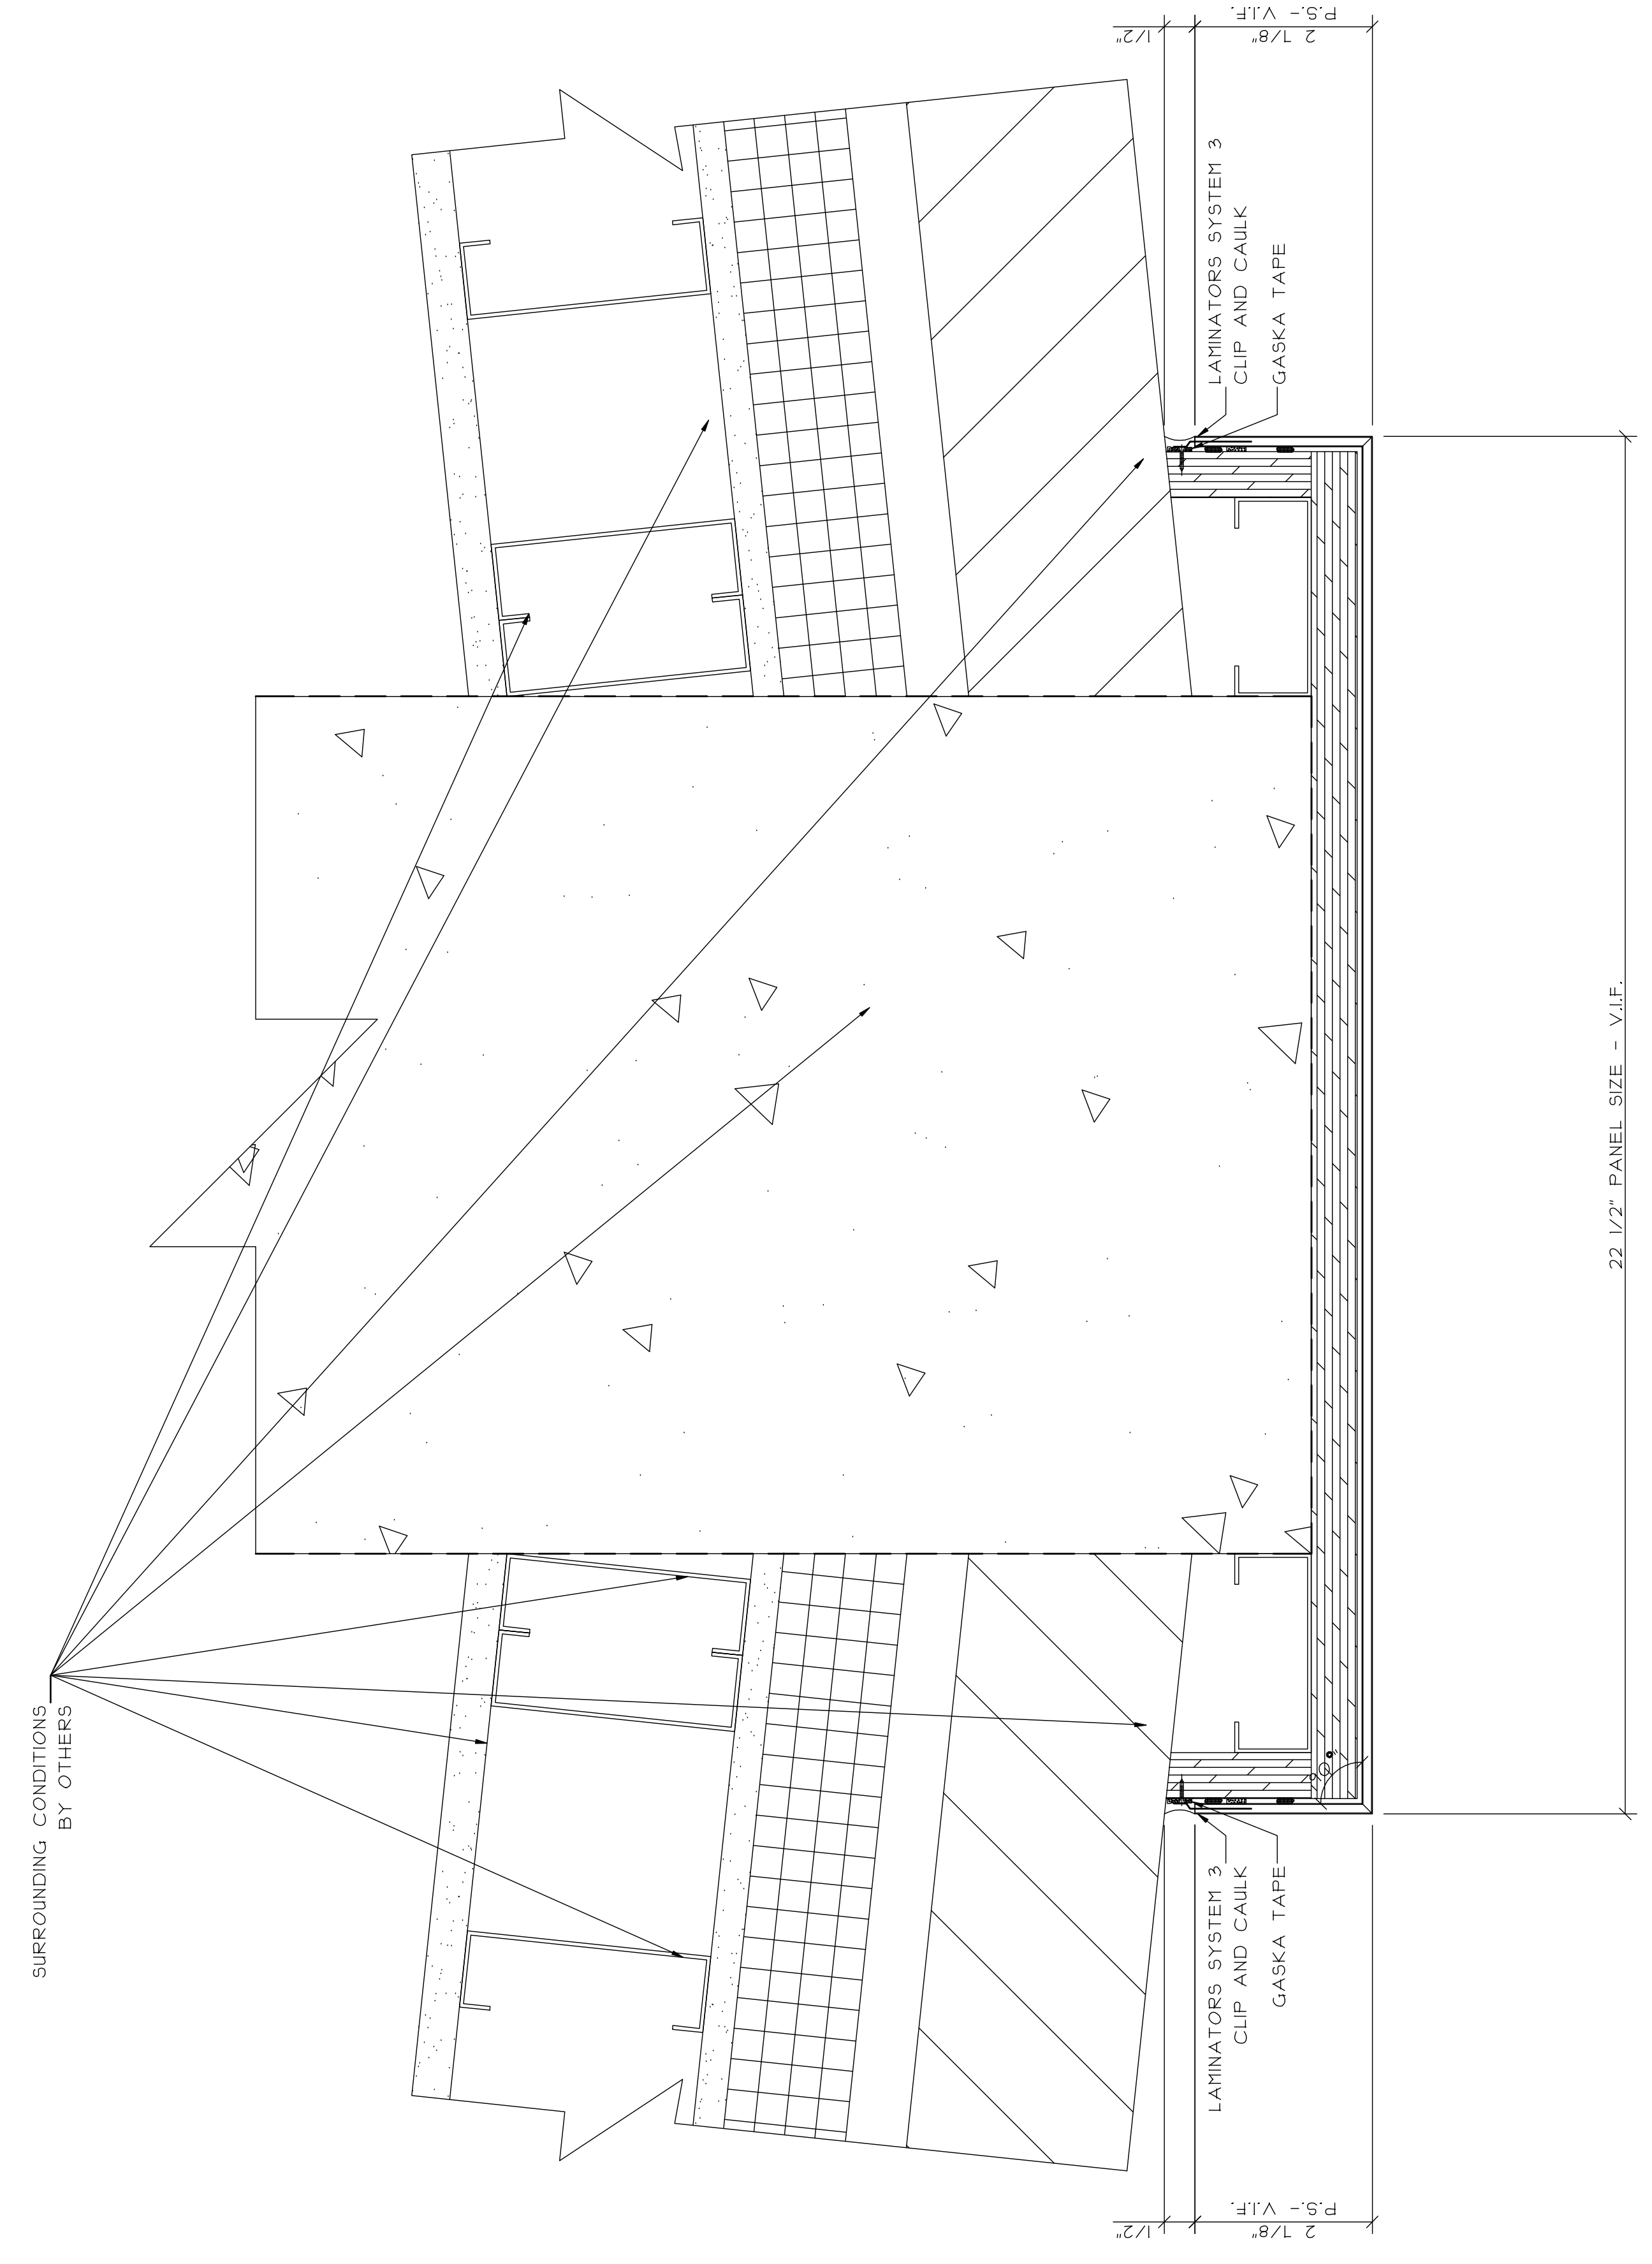

1 PANEL @ EAST ELEVATION
REF. 8/VA-30&01 SH


SCALE:
6" = 1'-0"
DATE:
SAMPLE
DRAWN:
SAMPLE
PAGE:
29 of 35

PROJECT: SAMPLE SAMPLE SAMPLE
LOCATION: SAMPLE SAMPLE SAMPLE

ARCHITECT:
SAMPLE SAMPLE SAMPLE
SAMPLE SAMPLE SAMPLE
SAMPLE SAMPLE SAMPLE
SAMPLE SAMPLE SAMPLE

GLAZING CONTRACTOR:
SAMPLE SAMPLE SAMPLE
SAMPLE SAMPLE SAMPLE
SAMPLE SAMPLE SAMPLE
SAMPLE SAMPLE SAMPLE

REVISIONS:	DATE:

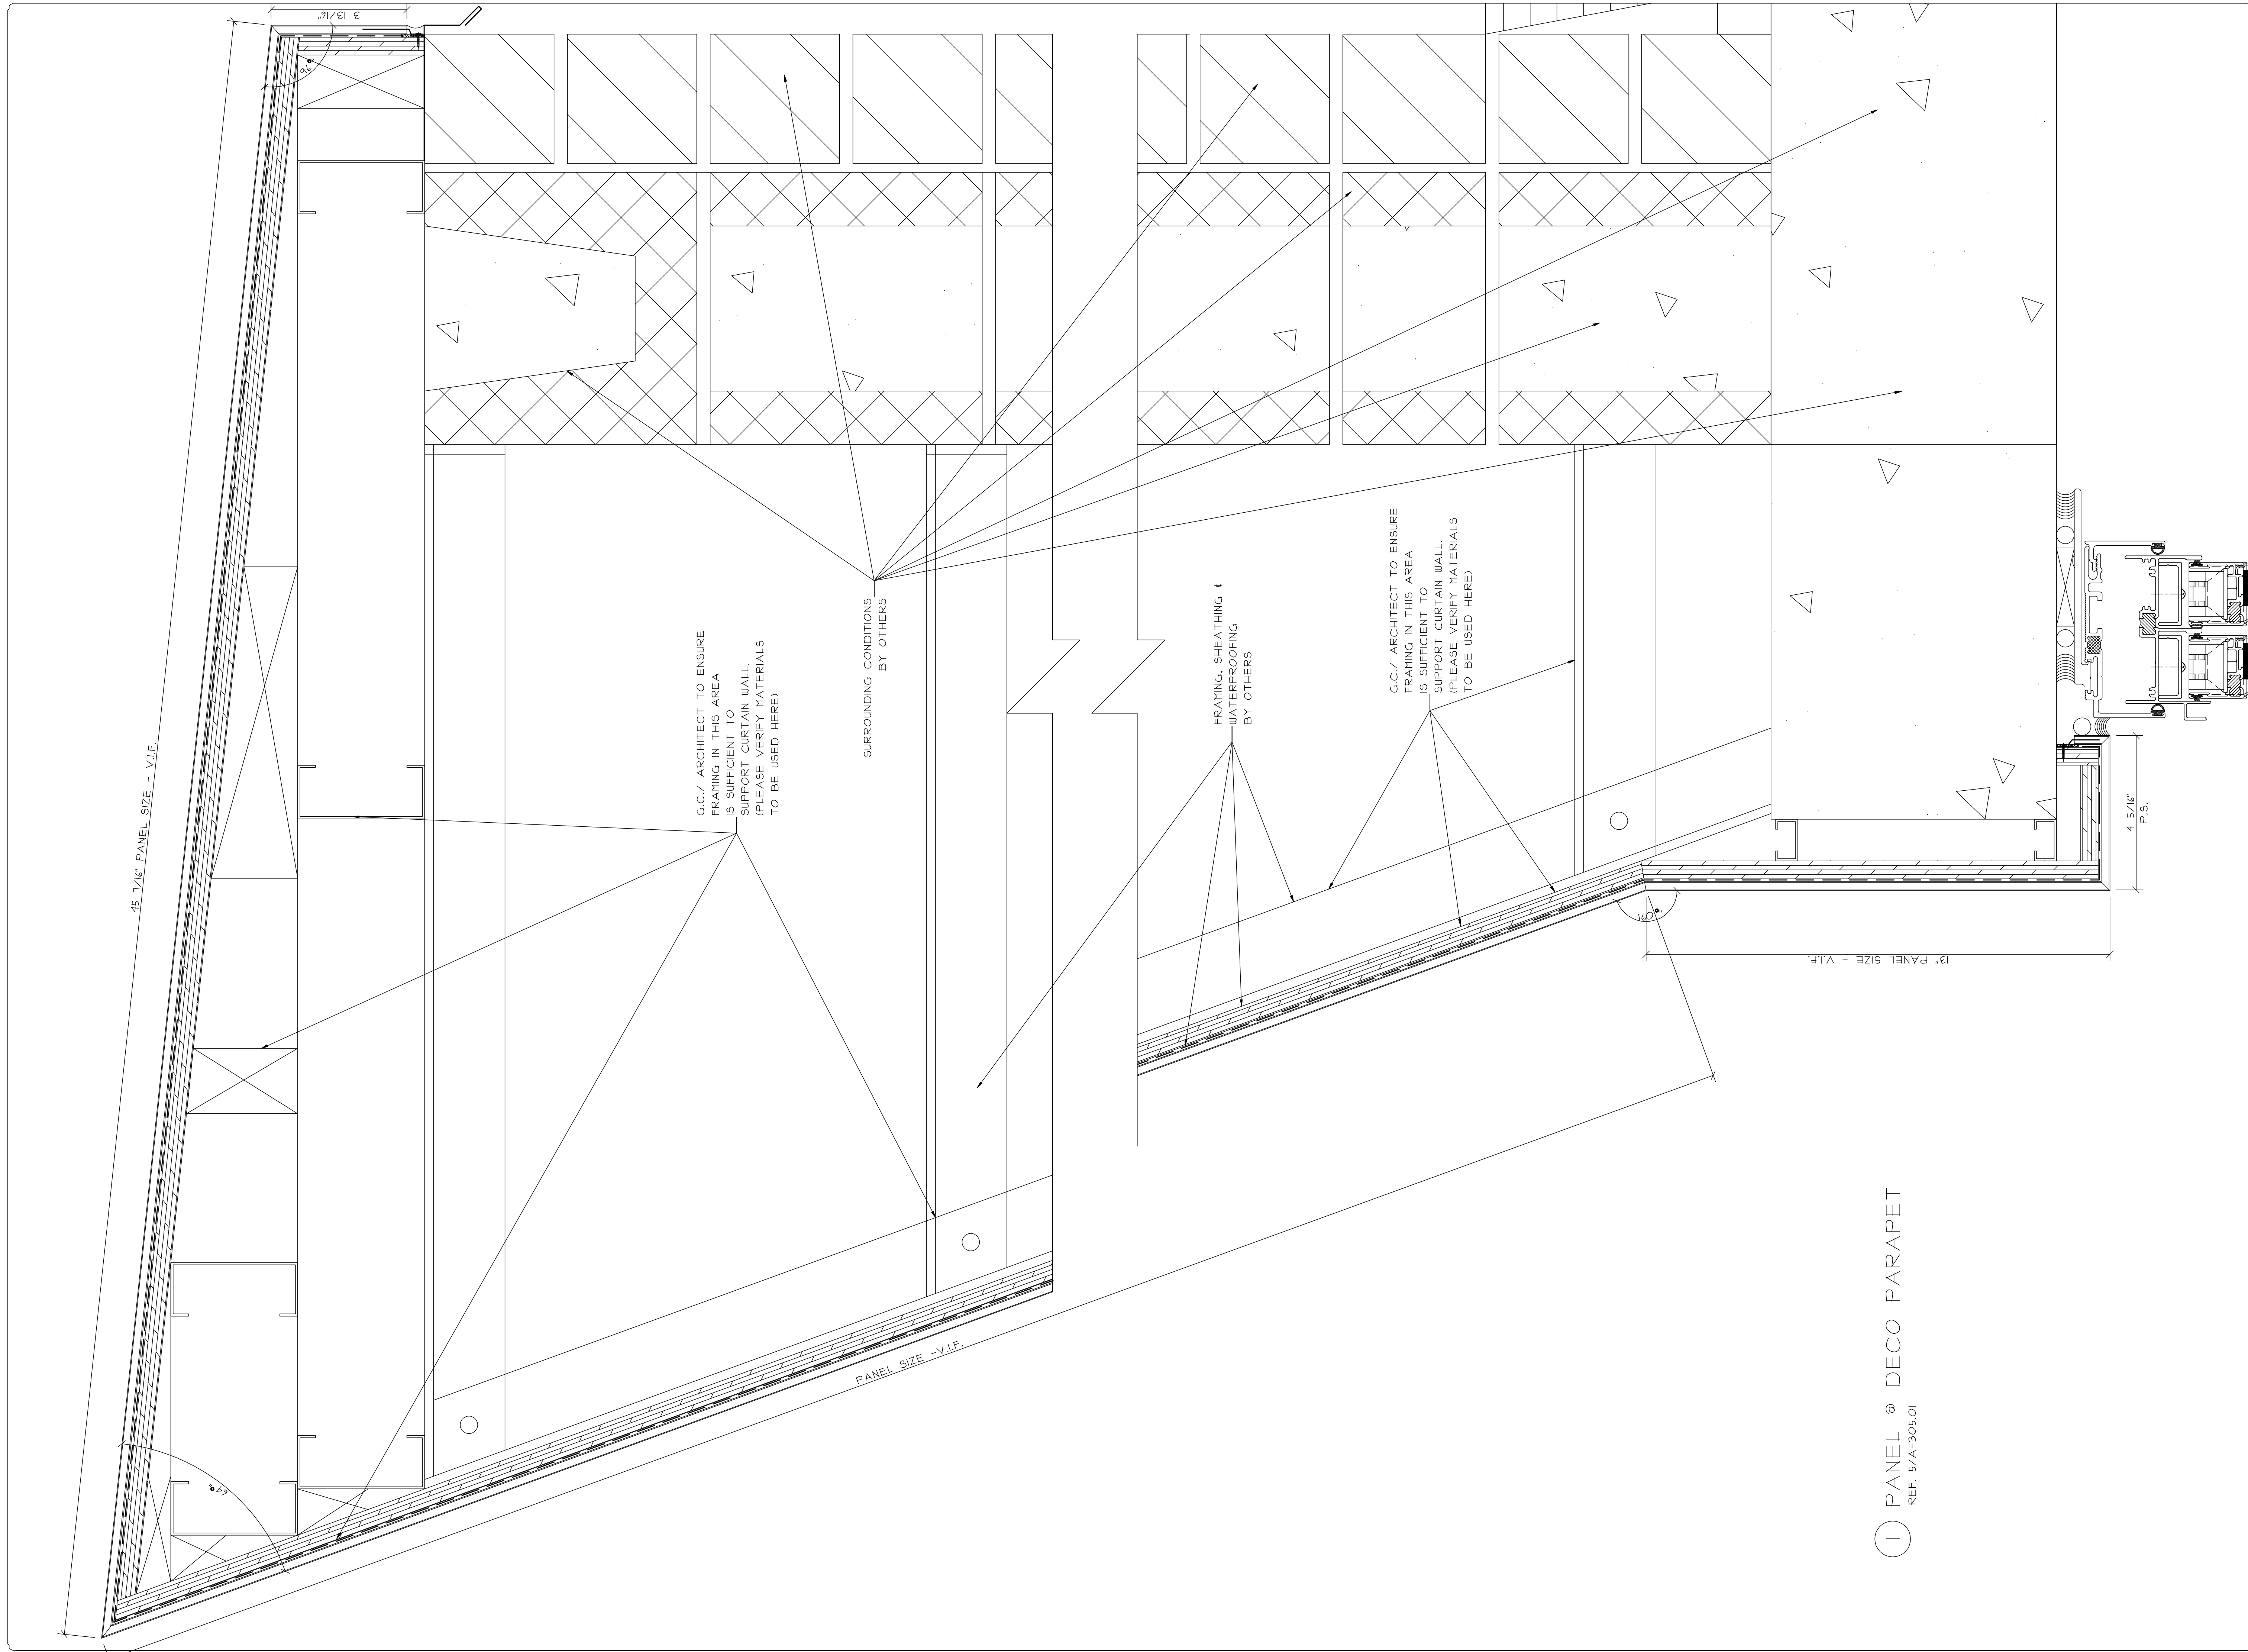

G.C./ ARCHITECT TO ENSURE FRAMING IN THIS AREA IS SUFFICIENT TO SUPPORT CURTAIN WALL. (PLEASE VERIFY MATERIALS TO BE USED HERE)

SURROUNDING CONDITIONS BY OTHERS

FRAMING, SHEATHING & WATERPROOFING BY OTHERS

G.C./ ARCHITECT TO ENSURE FRAMING IN THIS AREA IS SUFFICIENT TO SUPPORT CURTAIN WALL. (PLEASE VERIFY MATERIALS TO BE USED HERE)

1 PANEL @ DECO PARAPET

REF. 5/A-305.01


SCALE:
6" = 1'-0"
DATE:
SAMPLE
DRAWN:
SAMPLE
PAGE:
30 of 35

PROJECT: SAMPLE SAMPLE SAMPLE
LOCATION: SAMPLE SAMPLE SAMPLE

ARCHITECT:
SAMPLE SAMPLE SAMPLE
SAMPLE SAMPLE SAMPLE
SAMPLE SAMPLE SAMPLE
SAMPLE SAMPLE SAMPLE


GLAZING CONTRACTOR:
SAMPLE SAMPLE SAMPLE
SAMPLE SAMPLE SAMPLE
SAMPLE SAMPLE SAMPLE
SAMPLE SAMPLE SAMPLE

REVISIONS:
DATE:

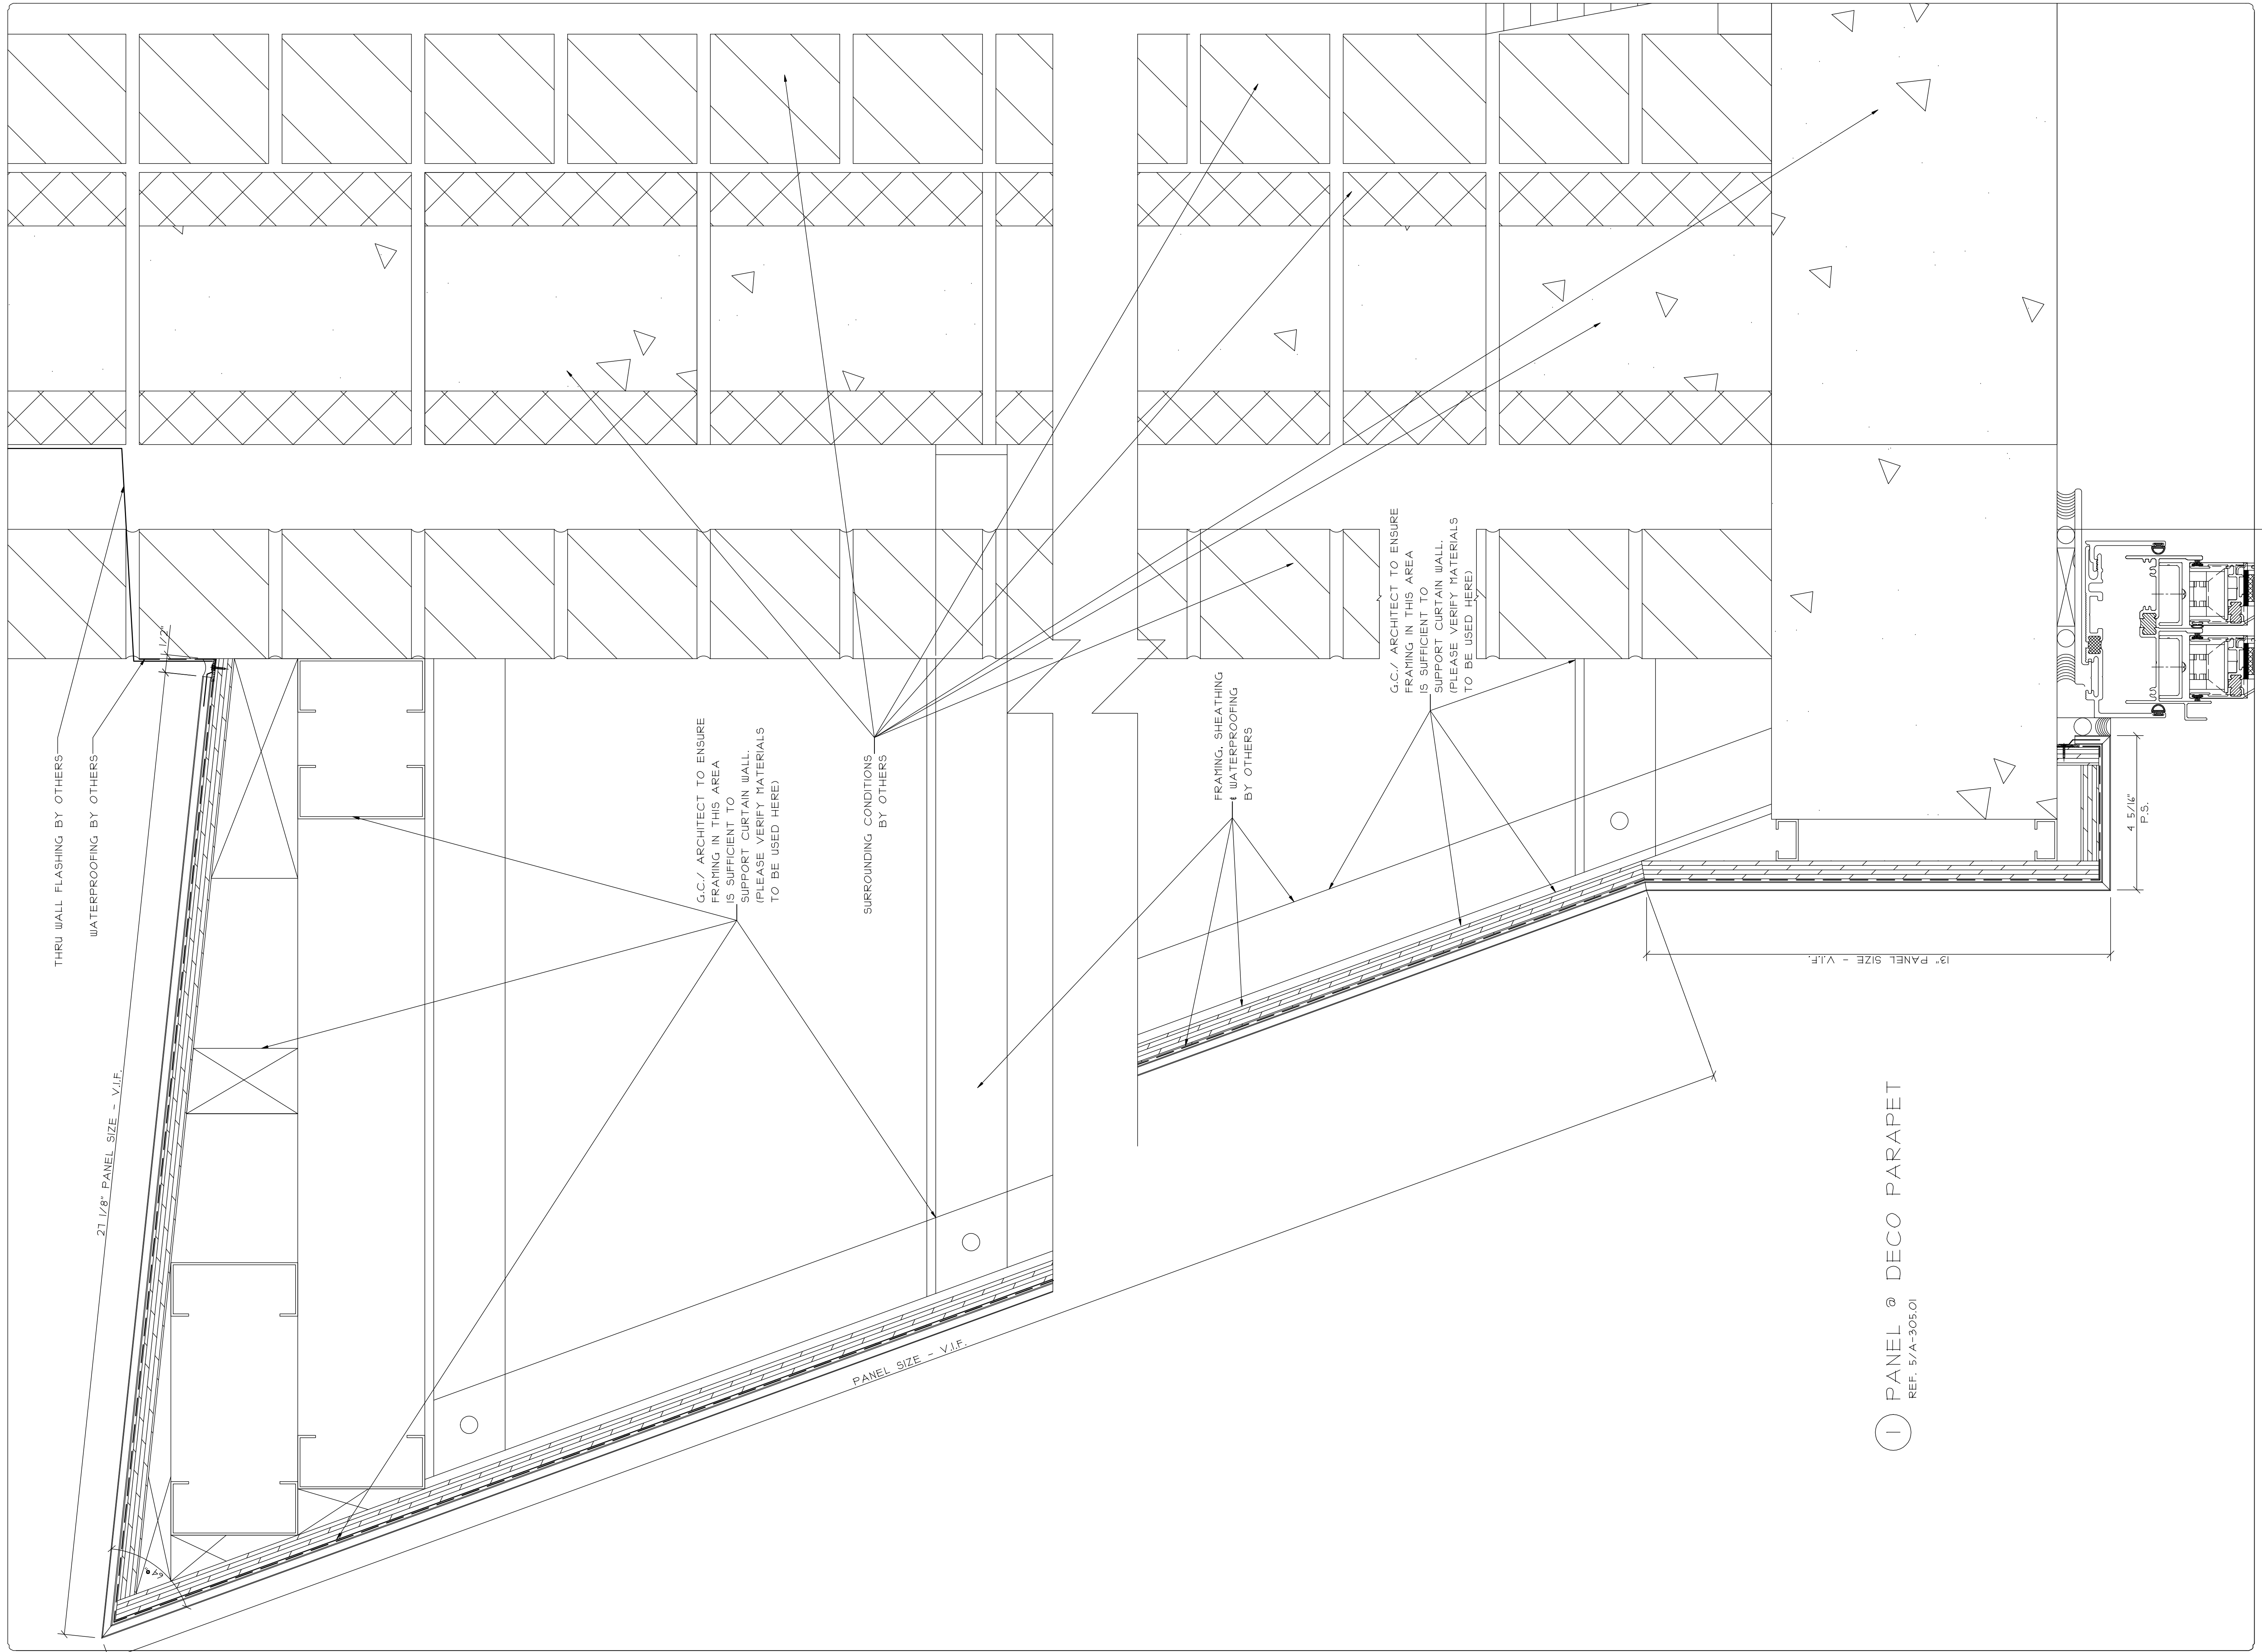

① PANEL @ DECO PARAPET
REF. 5/A-305.01

PROJECT:	SAMPLE SAMPLE SAMPLE
LOCATION:	SAMPLE SAMPLE SAMPLE
SCALE:	6" = 1'-0"
DATE:	SAMPLE
DRAWN:	SAMPLE
PAGE:	31 of 35
ARCHITECT:	SAMPLE SAMPLE SAMPLE SAMPLE SAMPLE SAMPLE SAMPLE SAMPLE SAMPLE SAMPLE SAMPLE SAMPLE
GLAZING CONTRACTOR:	SAMPLE SAMPLE SAMPLE SAMPLE SAMPLE SAMPLE SAMPLE SAMPLE SAMPLE SAMPLE SAMPLE SAMPLE
REVISIONS:	
DATE:	

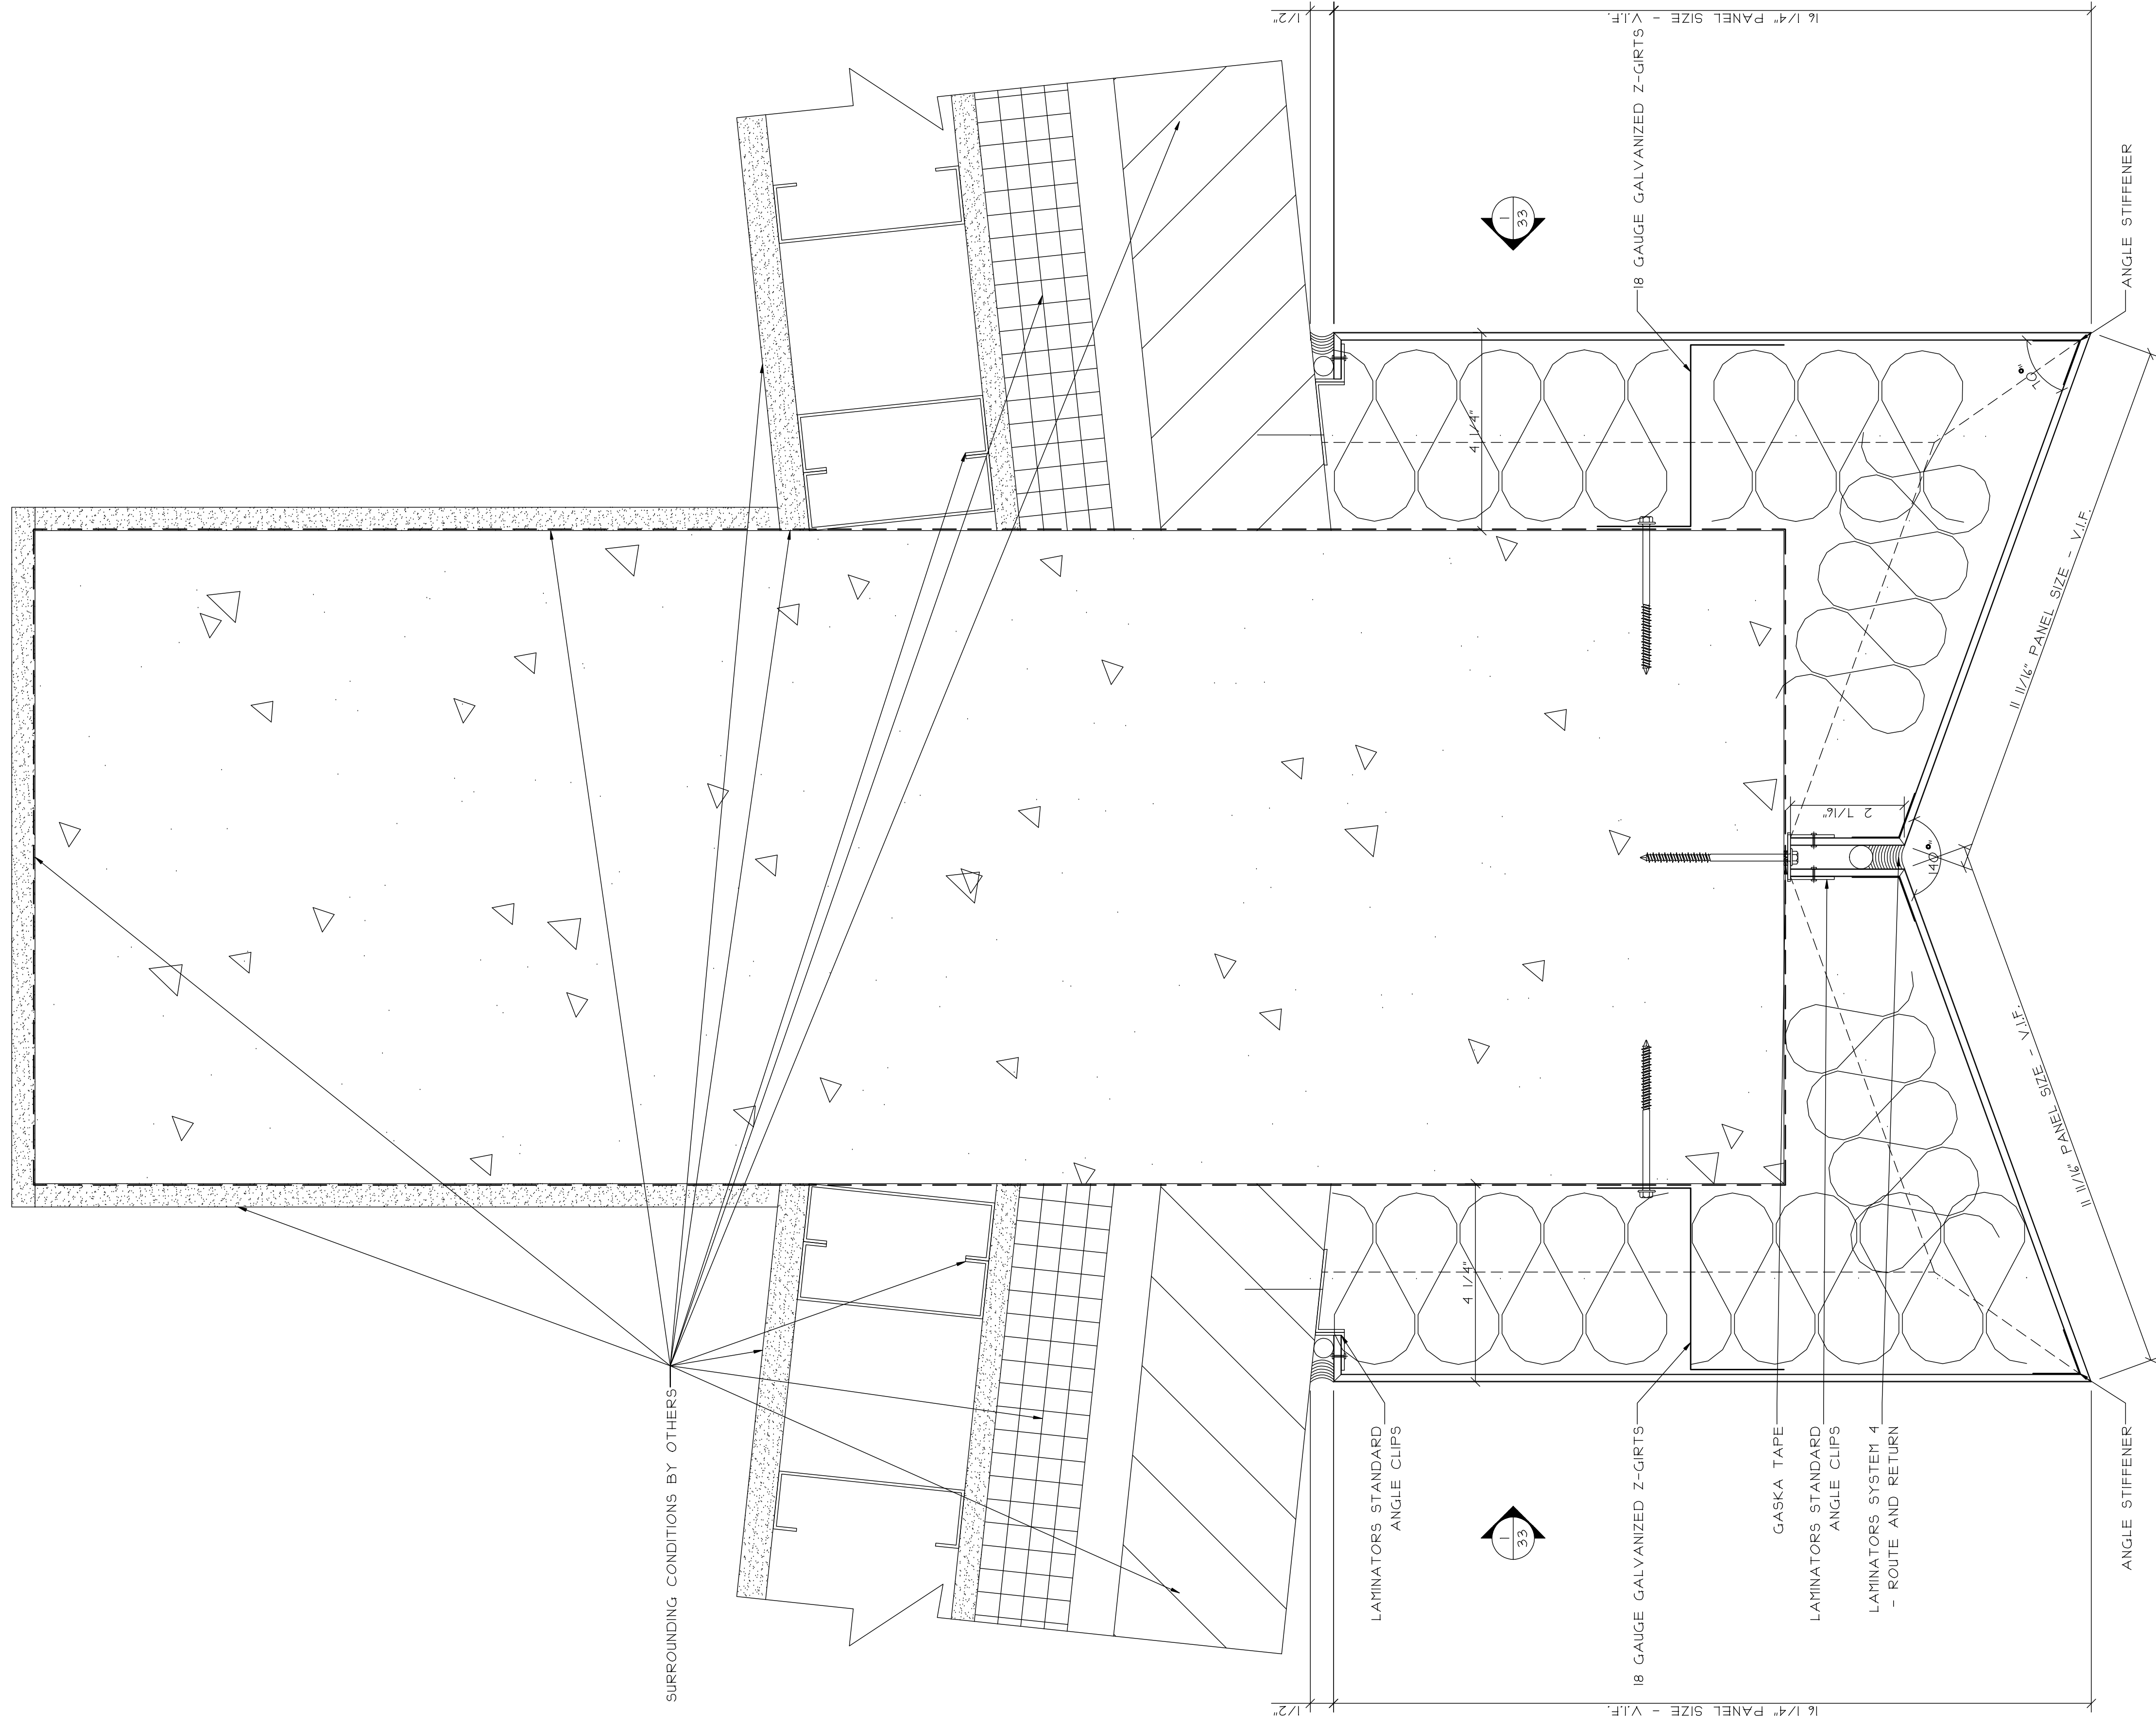

1 PANEL @ COLUMN C-5
 REF. 3AA-304.01
 REF. 5K-30.1


SCALE:
 1/4" = 1'-0"
 DATE:
 SAMPLE
 DRAWN:
 SAMPLE
 PAGE:
 32 of 35

PROJECT: SAMPLE SAMPLE SAMPLE
 LOCATION: SAMPLE SAMPLE SAMPLE

ARCHITECT:
 SAMPLE SAMPLE SAMPLE
 SAMPLE SAMPLE SAMPLE
 SAMPLE SAMPLE SAMPLE
 SAMPLE SAMPLE SAMPLE

GLAZING CONTRACTOR:
 SAMPLE SAMPLE SAMPLE
 SAMPLE SAMPLE SAMPLE
 SAMPLE SAMPLE SAMPLE
 SAMPLE SAMPLE SAMPLE
 SAMPLE SAMPLE SAMPLE

REVISIONS:	DATE:

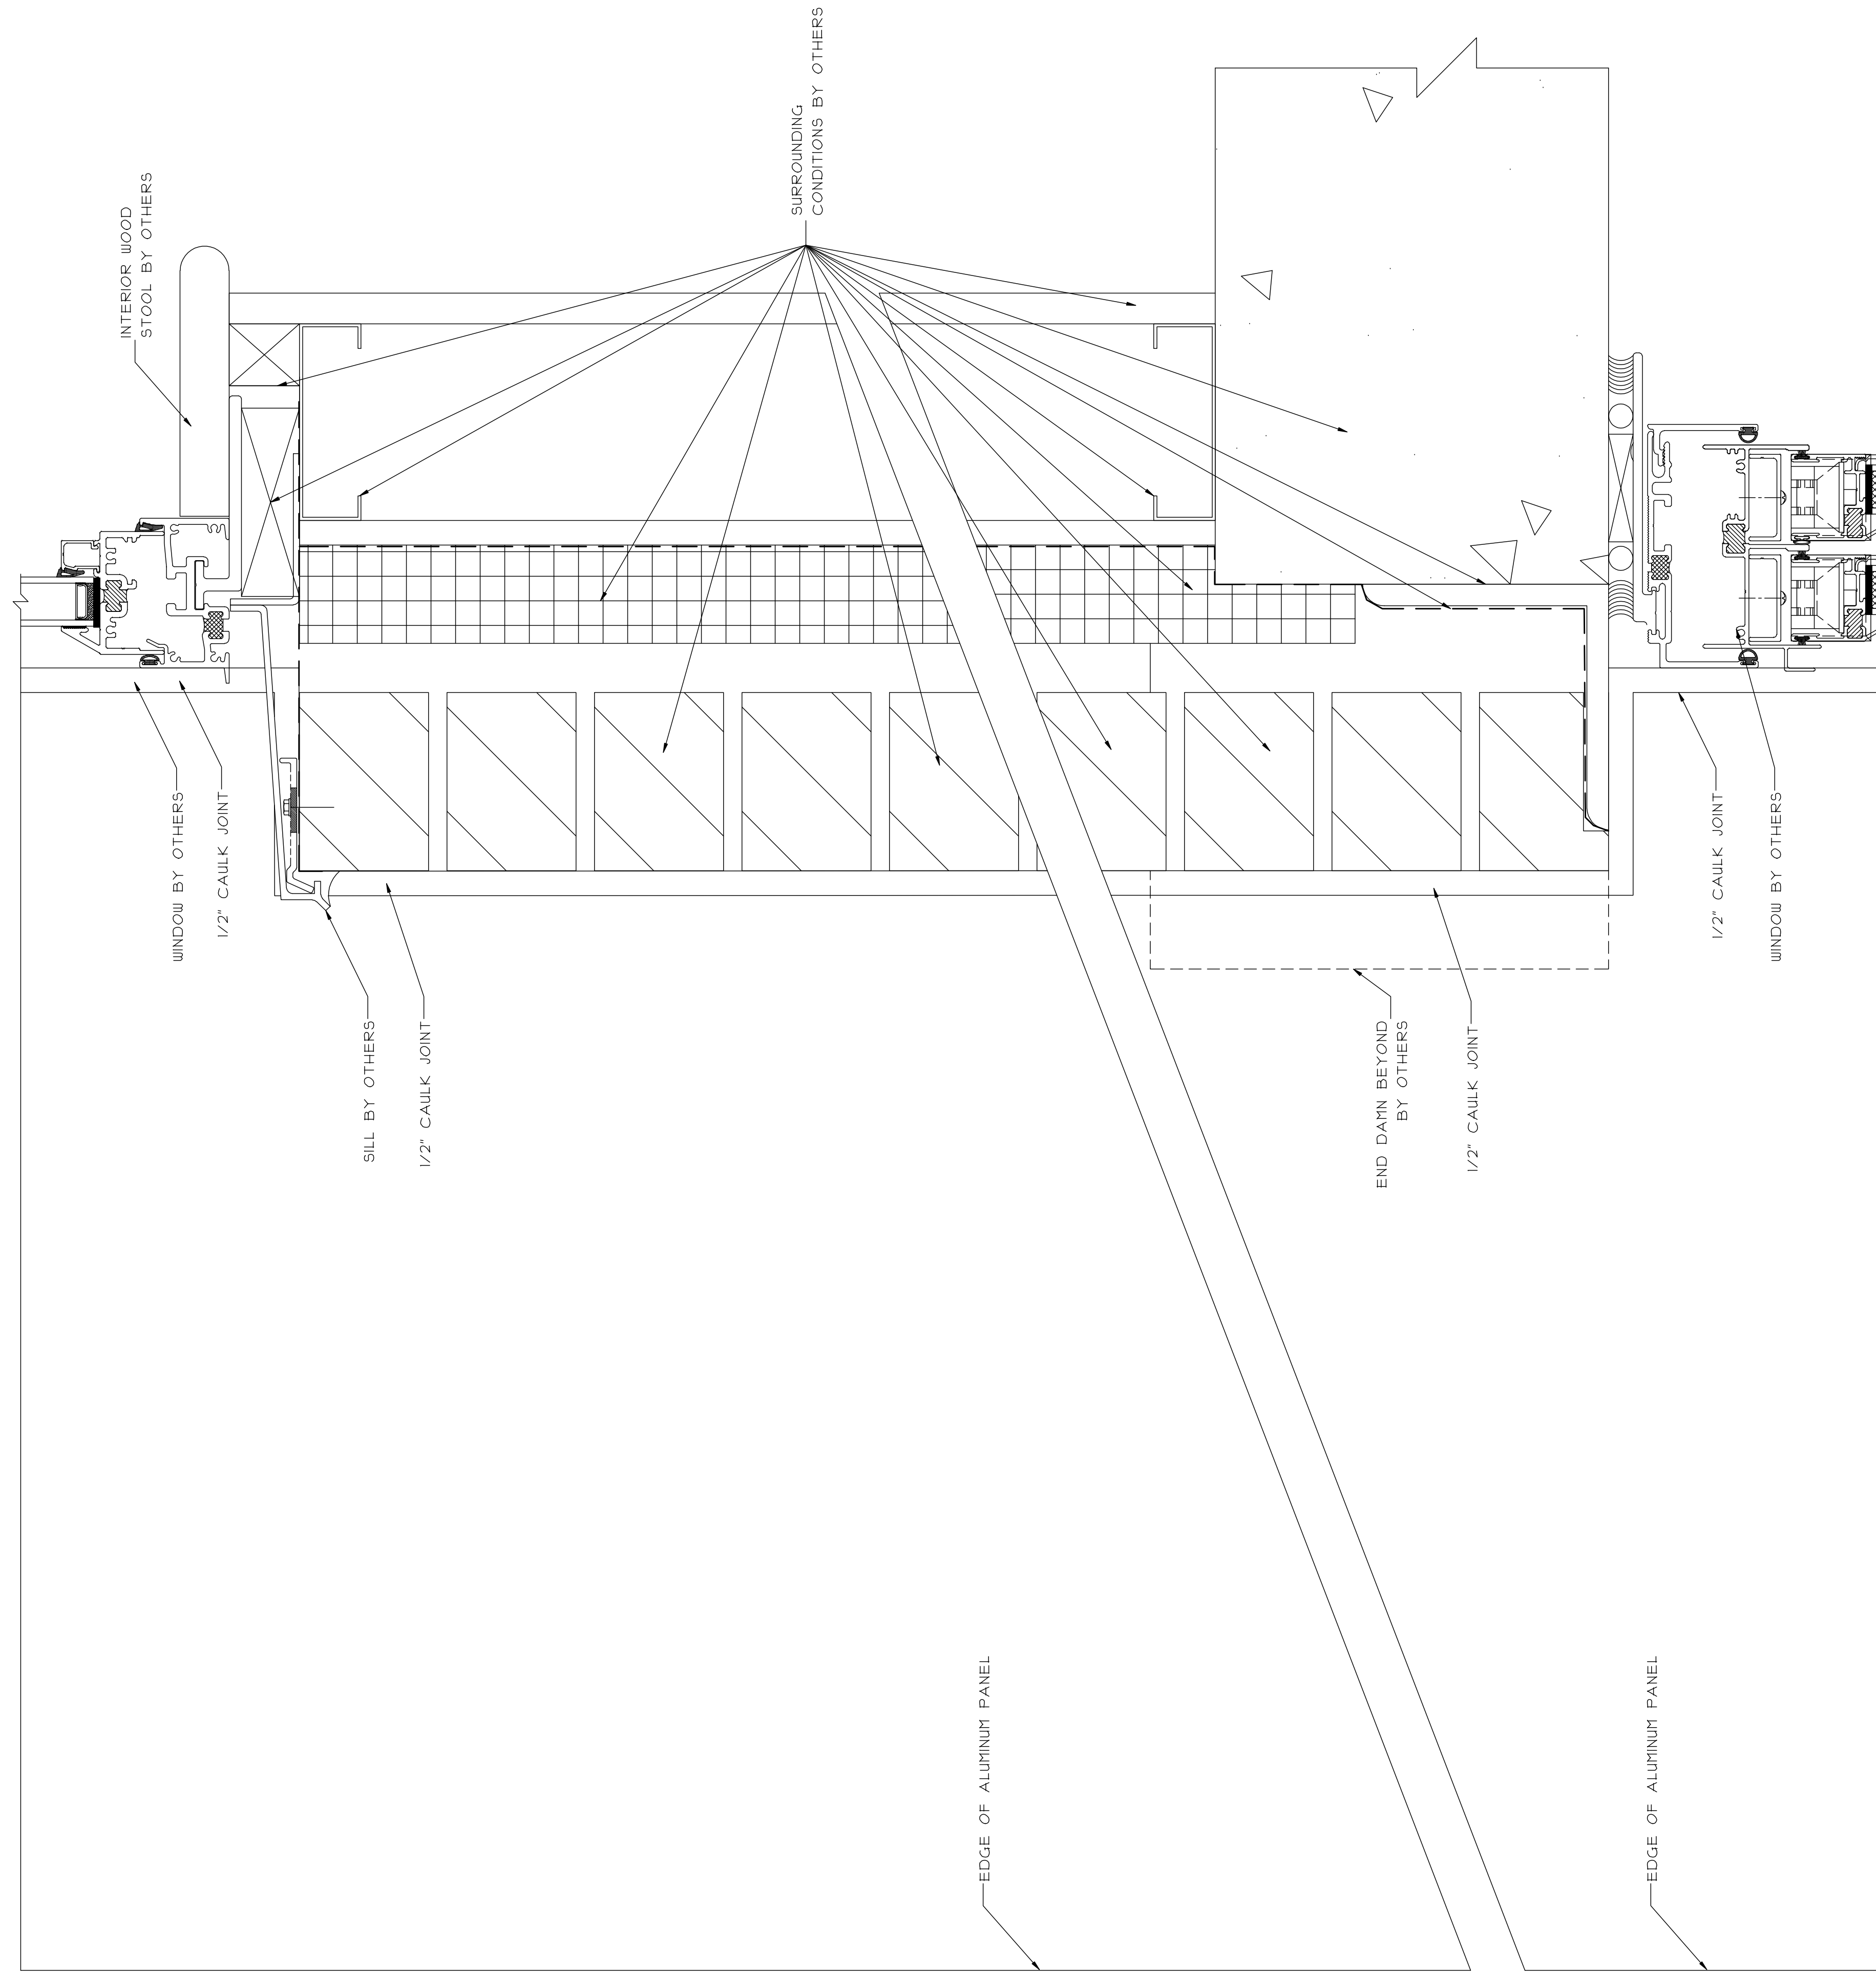

1 SECTION
REF. SK-30.2

PROJECT: SAMPLE SAMPLE SAMPLE

LOCATION: SAMPLE SAMPLE SAMPLE

SCALE:
6" = 1'-0"

DATE:
SAMPLE

DRAWN:
SAMPLE

PAGE:
33 of 35

ARCHITECT:
SAMPLE SAMPLE SAMPLE
SAMPLE SAMPLE SAMPLE
SAMPLE SAMPLE SAMPLE
SAMPLE SAMPLE SAMPLE

GLAZING CONTRACTOR:
SAMPLE SAMPLE SAMPLE
SAMPLE SAMPLE SAMPLE
SAMPLE SAMPLE SAMPLE
SAMPLE SAMPLE SAMPLE


REVISIONS:

DATE:

1 CANOPY DETAIL
REF. 2\A-308.01

2 CANOPY DETAIL
REF. 2\A-308.01

3 CANOPY DETAIL
REF. 2\A-308.01

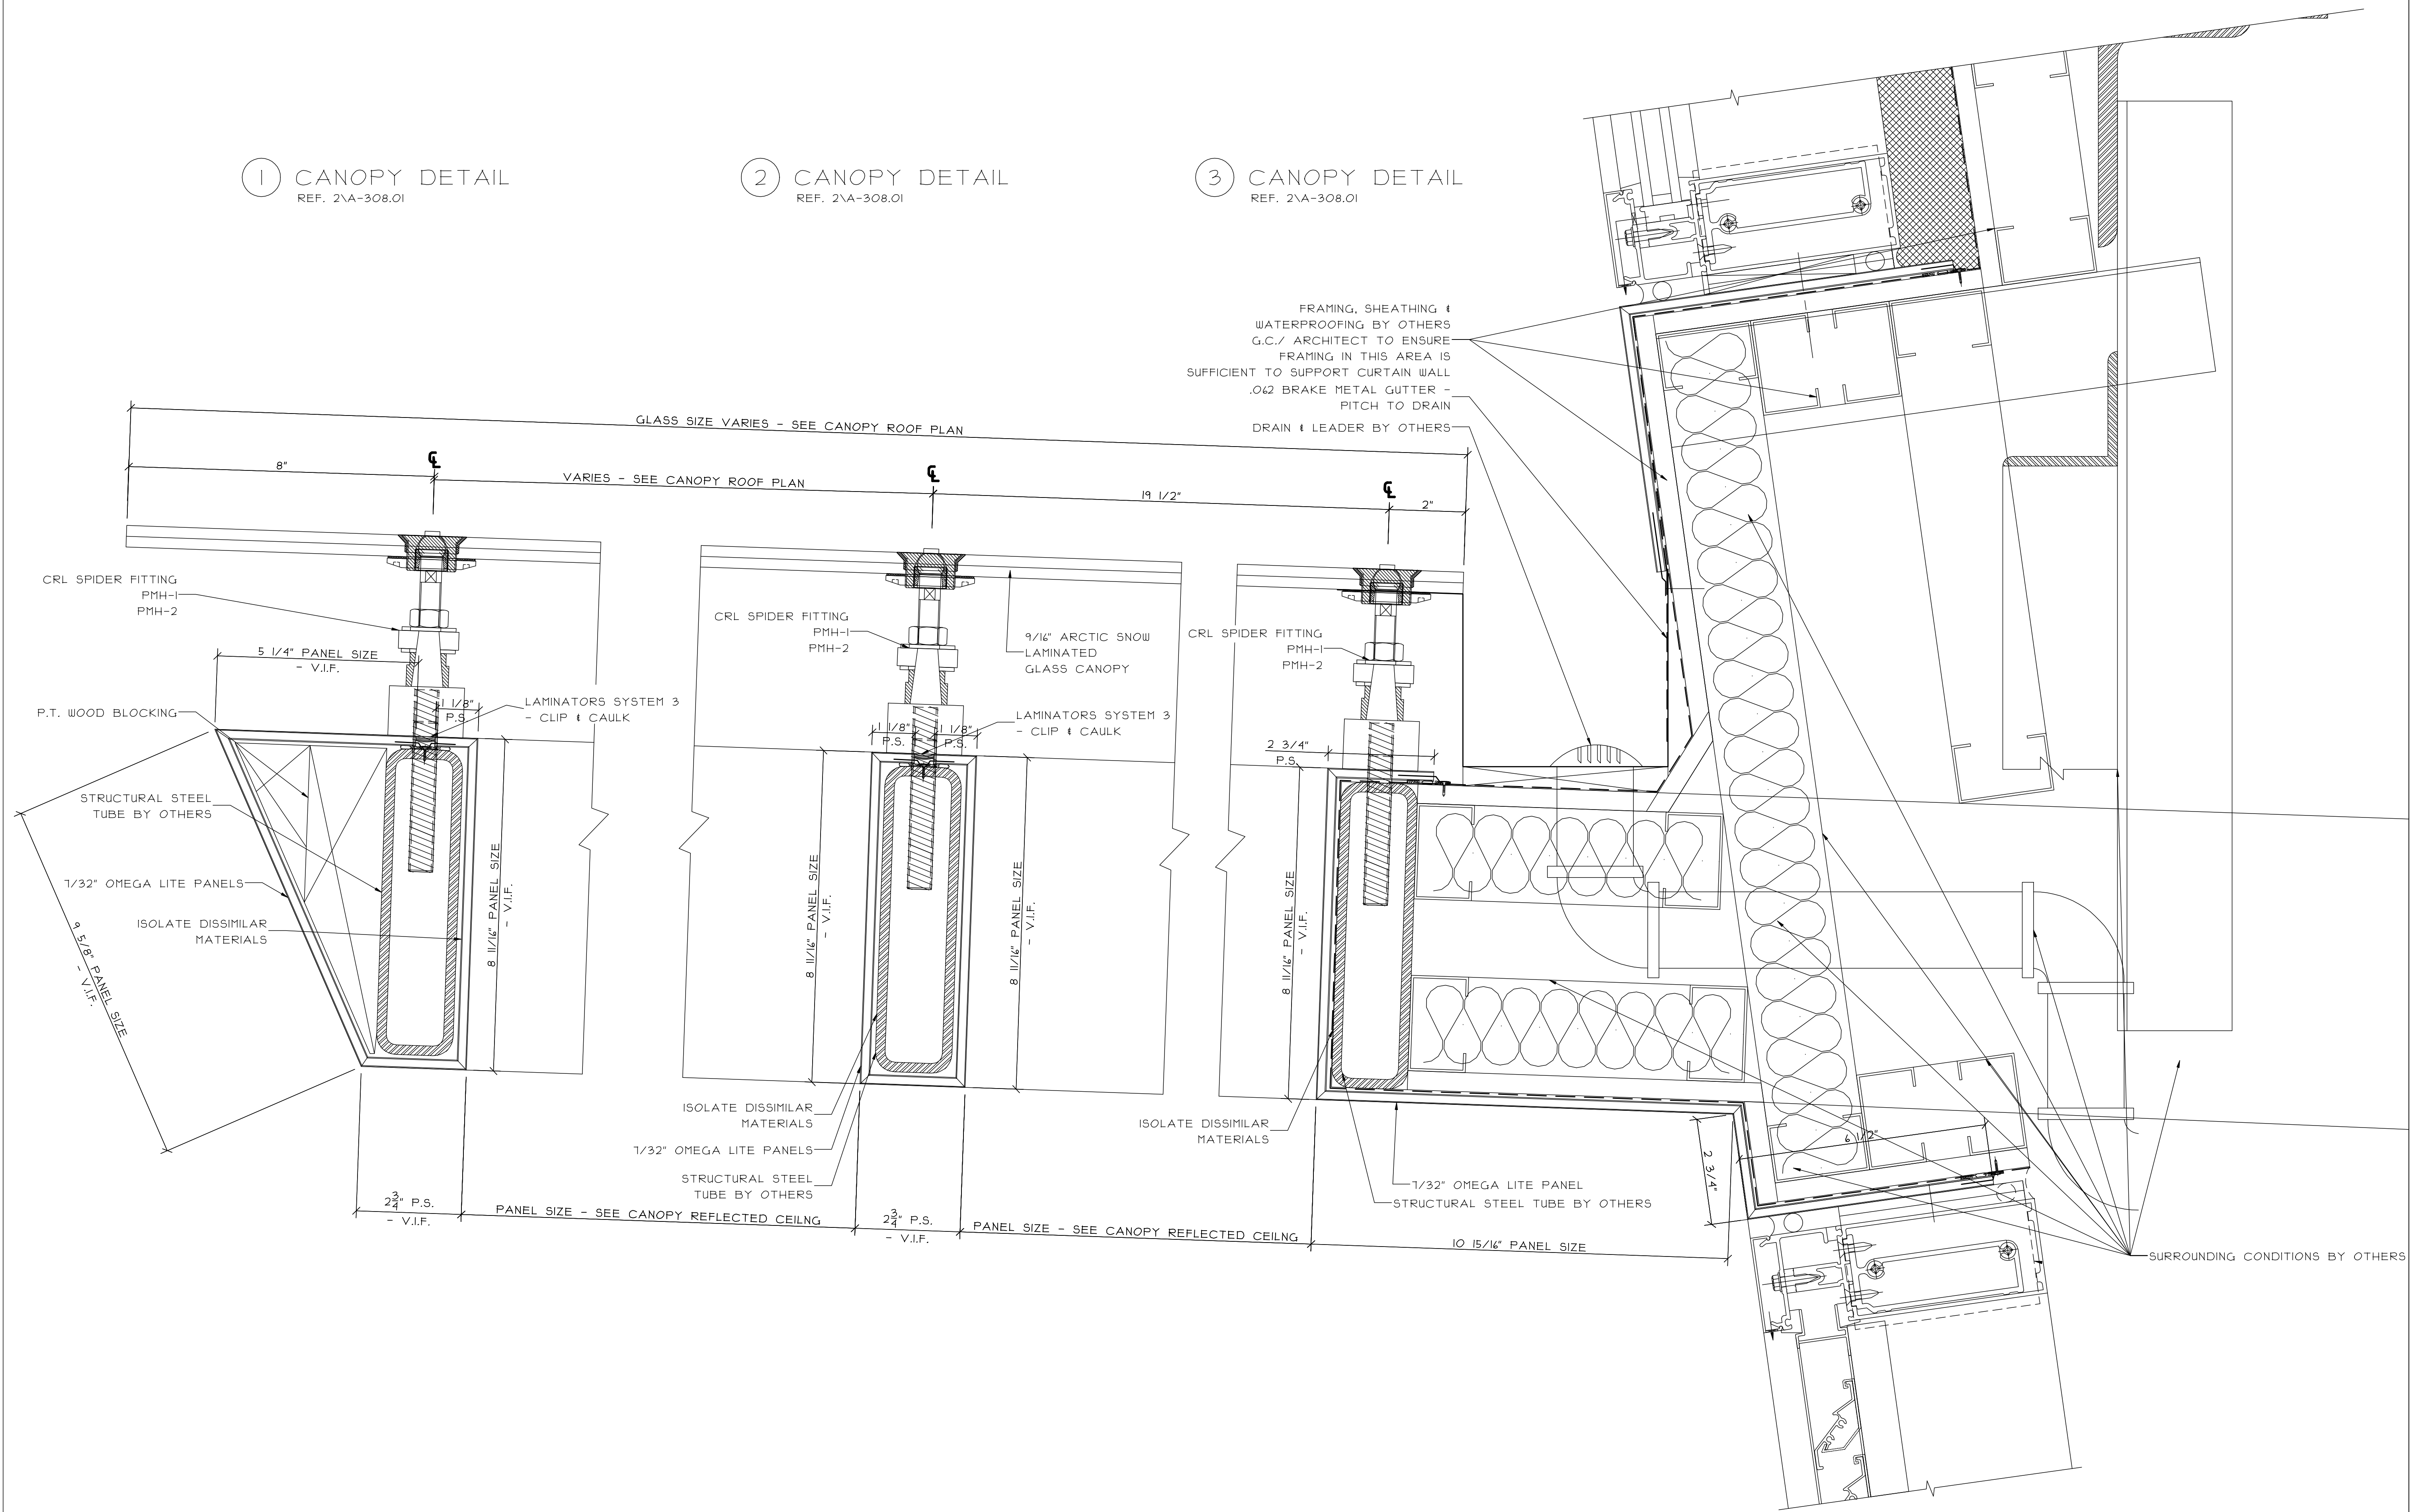

FRAMING, SHEATHING & WATERPROOFING BY OTHERS G.C./ ARCHITECT TO ENSURE FRAMING IN THIS AREA IS SUFFICIENT TO SUPPORT CURTAIN WALL .062 BRAKE METAL GUTTER - PITCH TO DRAIN DRAIN & LEADER BY OTHERS

REVISIONS:	DATE:

GLAZING CONTRACTOR:	SAMPLE	SAMPLE	SAMPLE
	SAMPLE	SAMPLE	SAMPLE
	SAMPLE	SAMPLE	SAMPLE
	SAMPLE	SAMPLE	SAMPLE
	SAMPLE	SAMPLE	SAMPLE

ARCHITECT:	SAMPLE	SAMPLE	SAMPLE
	SAMPLE	SAMPLE	SAMPLE
	SAMPLE	SAMPLE	SAMPLE
	SAMPLE	SAMPLE	SAMPLE
	SAMPLE	SAMPLE	SAMPLE

PROJECT:	SAMPLE	SAMPLE	SAMPLE
LOCATION:	SAMPLE	SAMPLE	SAMPLE

SCALE:
6" = 1'-0"

DATE:
SAMPLE


DRAWN:
SAMPLE

PAGE:
34 of 35

① CANOPY DETAIL

② CANOPY DETAIL

③ CANOPY DETAIL

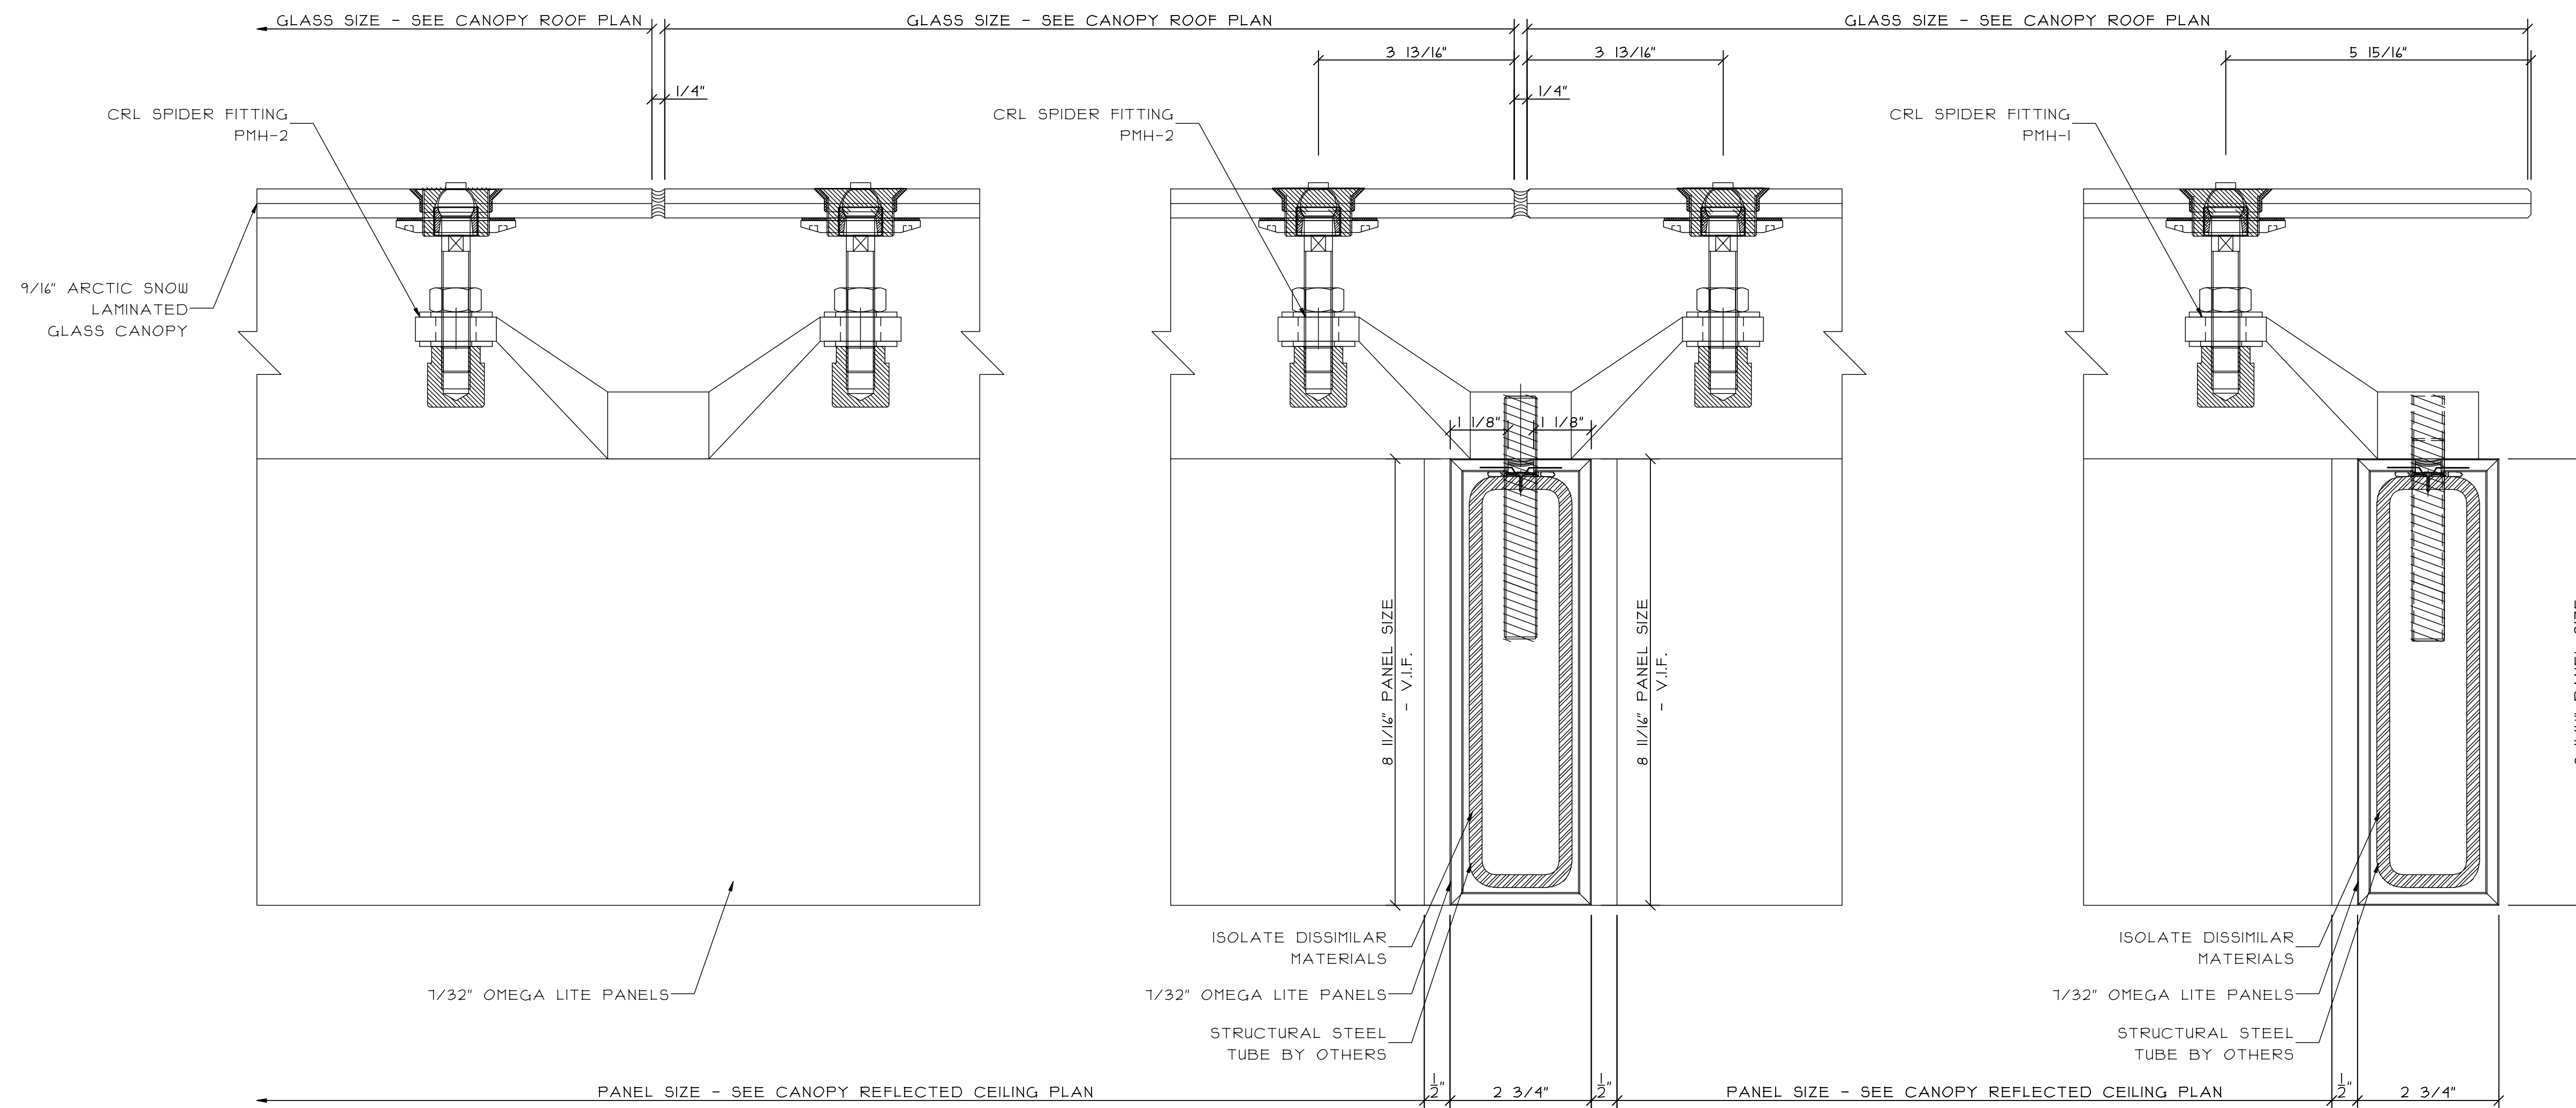

REVISIONS:	DATE:

GLAZING CONTRACTOR:	SAMPLE
	SAMPLE
	SAMPLE
	SAMPLE
	SAMPLE

ARCHITECT:	SAMPLE
	SAMPLE
	SAMPLE
	SAMPLE
	SAMPLE

PROJECT:	SAMPLE
	SAMPLE
	SAMPLE
	SAMPLE
	SAMPLE

LOCATION:	SAMPLE
	SAMPLE
	SAMPLE
	SAMPLE
	SAMPLE

SCALE:
6" = 1'-0"

DATE:
SAMPLE

DRAWN:
SAMPLE

PAGE:
35 of 35