


EXTERIOR ALUMINUM STOREFRONTS, CURTAIN WALLS, ENTRANCES & PANELS

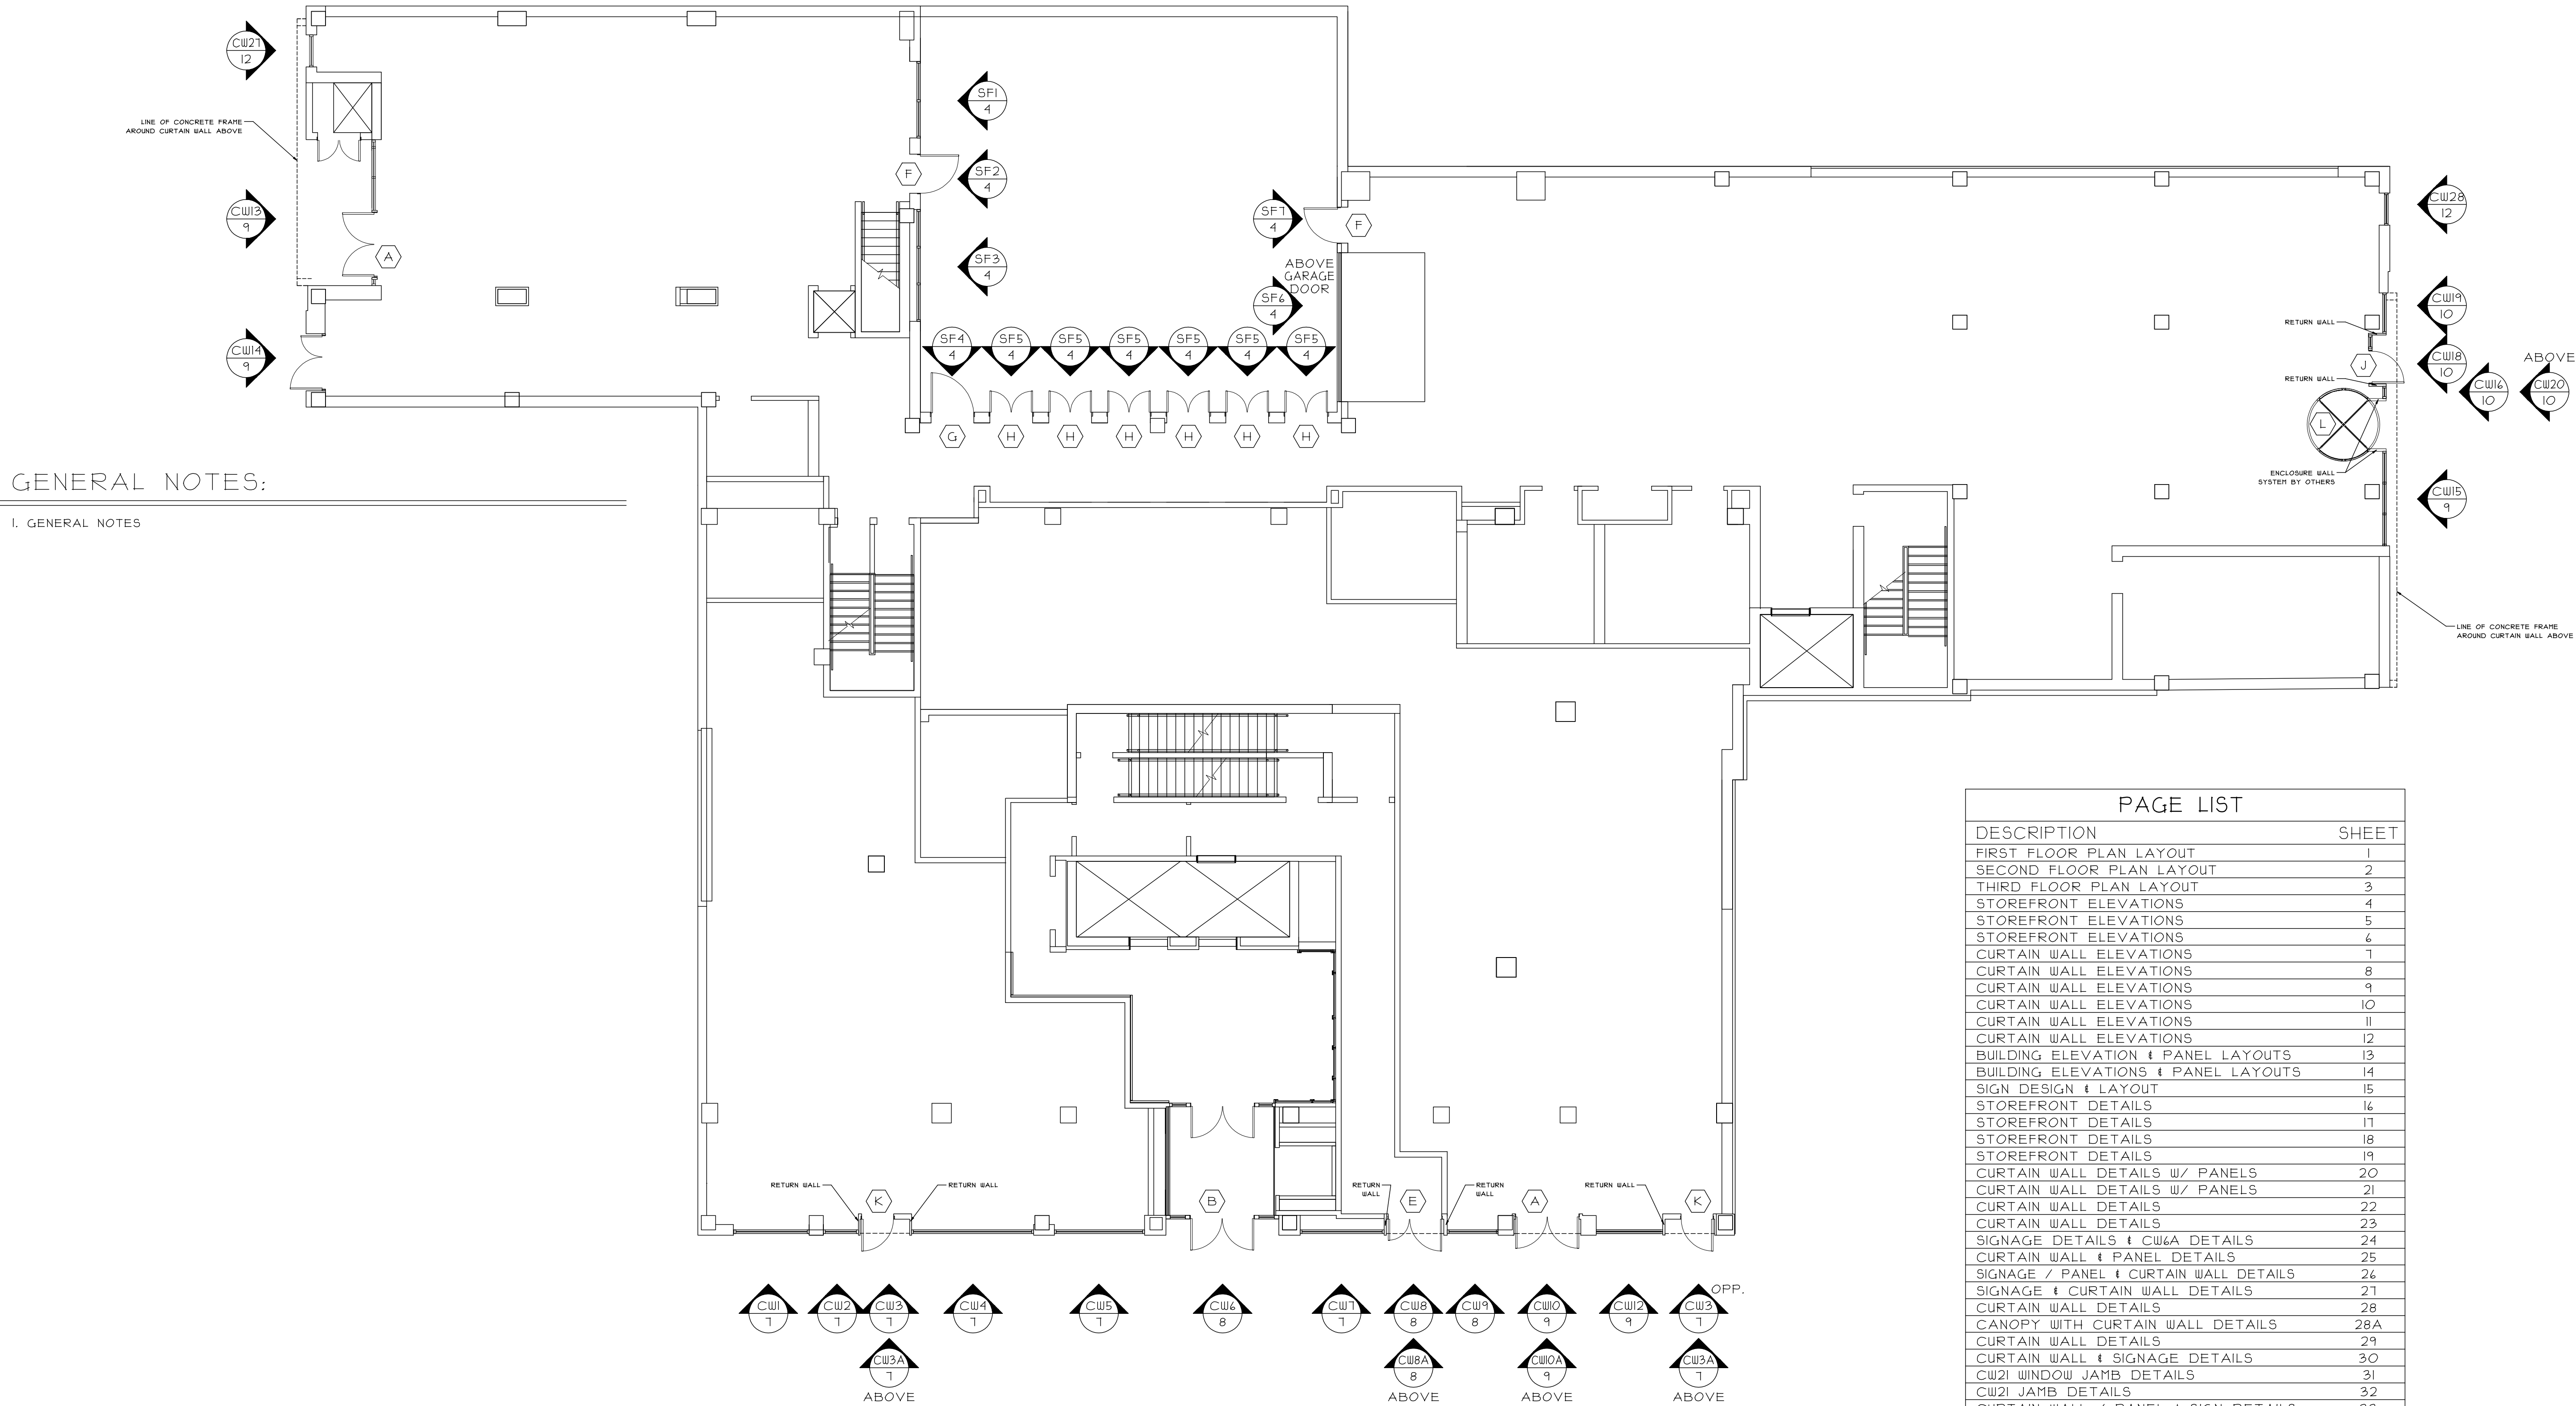

GENERAL NOTES:

I. GENERAL NOTES

FIRST FLOOR PLAN LAYOUT

REF. 1/A101

PAGE LIST	
DESCRIPTION	SHEET
FIRST FLOOR PLAN LAYOUT	1
SECOND FLOOR PLAN LAYOUT	2
THIRD FLOOR PLAN LAYOUT	3
STOREFRONT ELEVATIONS	4
STOREFRONT ELEVATIONS	5
STOREFRONT ELEVATIONS	6
CURTAIN WALL ELEVATIONS	7
CURTAIN WALL ELEVATIONS	8
CURTAIN WALL ELEVATIONS	9
CURTAIN WALL ELEVATIONS	10
CURTAIN WALL ELEVATIONS	11
CURTAIN WALL ELEVATIONS	12
BUILDING ELEVATION & PANEL LAYOUTS	13
BUILDING ELEVATIONS & PANEL LAYOUTS	14
SIGN DESIGN & LAYOUT	15
STOREFRONT DETAILS	16
STOREFRONT DETAILS	17
STOREFRONT DETAILS	18
STOREFRONT DETAILS	19
CURTAIN WALL DETAILS W/ PANELS	20
CURTAIN WALL DETAILS W/ PANELS	21
CURTAIN WALL DETAILS	22
CURTAIN WALL DETAILS	23
SIGNAGE DETAILS & CW6A DETAILS	24
CURTAIN WALL & PANEL DETAILS	25
SIGNAGE / PANEL & CURTAIN WALL DETAILS	26
SIGNAGE & CURTAIN WALL DETAILS	27
CURTAIN WALL DETAILS	28
CANOPY WITH CURTAIN WALL DETAILS	28A
CURTAIN WALL DETAILS	29
CURTAIN WALL & SIGNAGE DETAILS	30
CW21 WINDOW JAMB DETAILS	31
CW21 JAMB DETAILS	32
CURTAIN WALL / PANEL & SIGN DETAILS	33
CW23 JAMB & PANEL DETAILS	34
CW24 DETAILS / F & T ANCHOR DETAILS	35
CW24 JAMB DETAILS	36
6" DEEP CURTAIN WALL DETAILS	36A
CORTEN PANEL DETAILS	37
OMEGA LITE PANEL DETAILS	38
PANEL DETAILS	39
PANEL DETAILS AT PARAPET	40
OMEGA LITE PANEL & SIGN DETAILS	41
OMEGA LITE PANEL & SIGN DETAILS	42
OMEGA LITE ANCHOR PLATE & END PANEL DETAILS	43
BESAM DOOR PLAN DETAILS	44
BESAM DOOR SECTION DETAILS	45
41 PAGES TOTAL	


REVISIONS:	
DATE:	


GLAZING CONTRACTOR:	
SAMPLE	SAMPLE
SAMPLE	SAMPLE
SAMPLE	SAMPLE
SAMPLE	SAMPLE
SAMPLE	SAMPLE

ARCHITECT:	
SAMPLE	SAMPLE
SAMPLE	SAMPLE
SAMPLE	SAMPLE
SAMPLE	SAMPLE
SAMPLE	SAMPLE


PROJECT:	
SAMPLE	SAMPLE
SAMPLE	SAMPLE
SAMPLE	SAMPLE
SAMPLE	SAMPLE
SAMPLE	SAMPLE

SCALE:	
NOT TO SCALE	
DATE:	
SAMPLE	
DRAWN:	
SAMPLE	
PAGE:	
1 of 41	

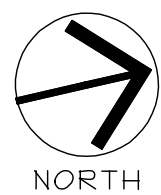


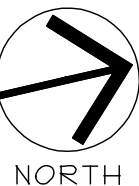

REF. I/AIO2

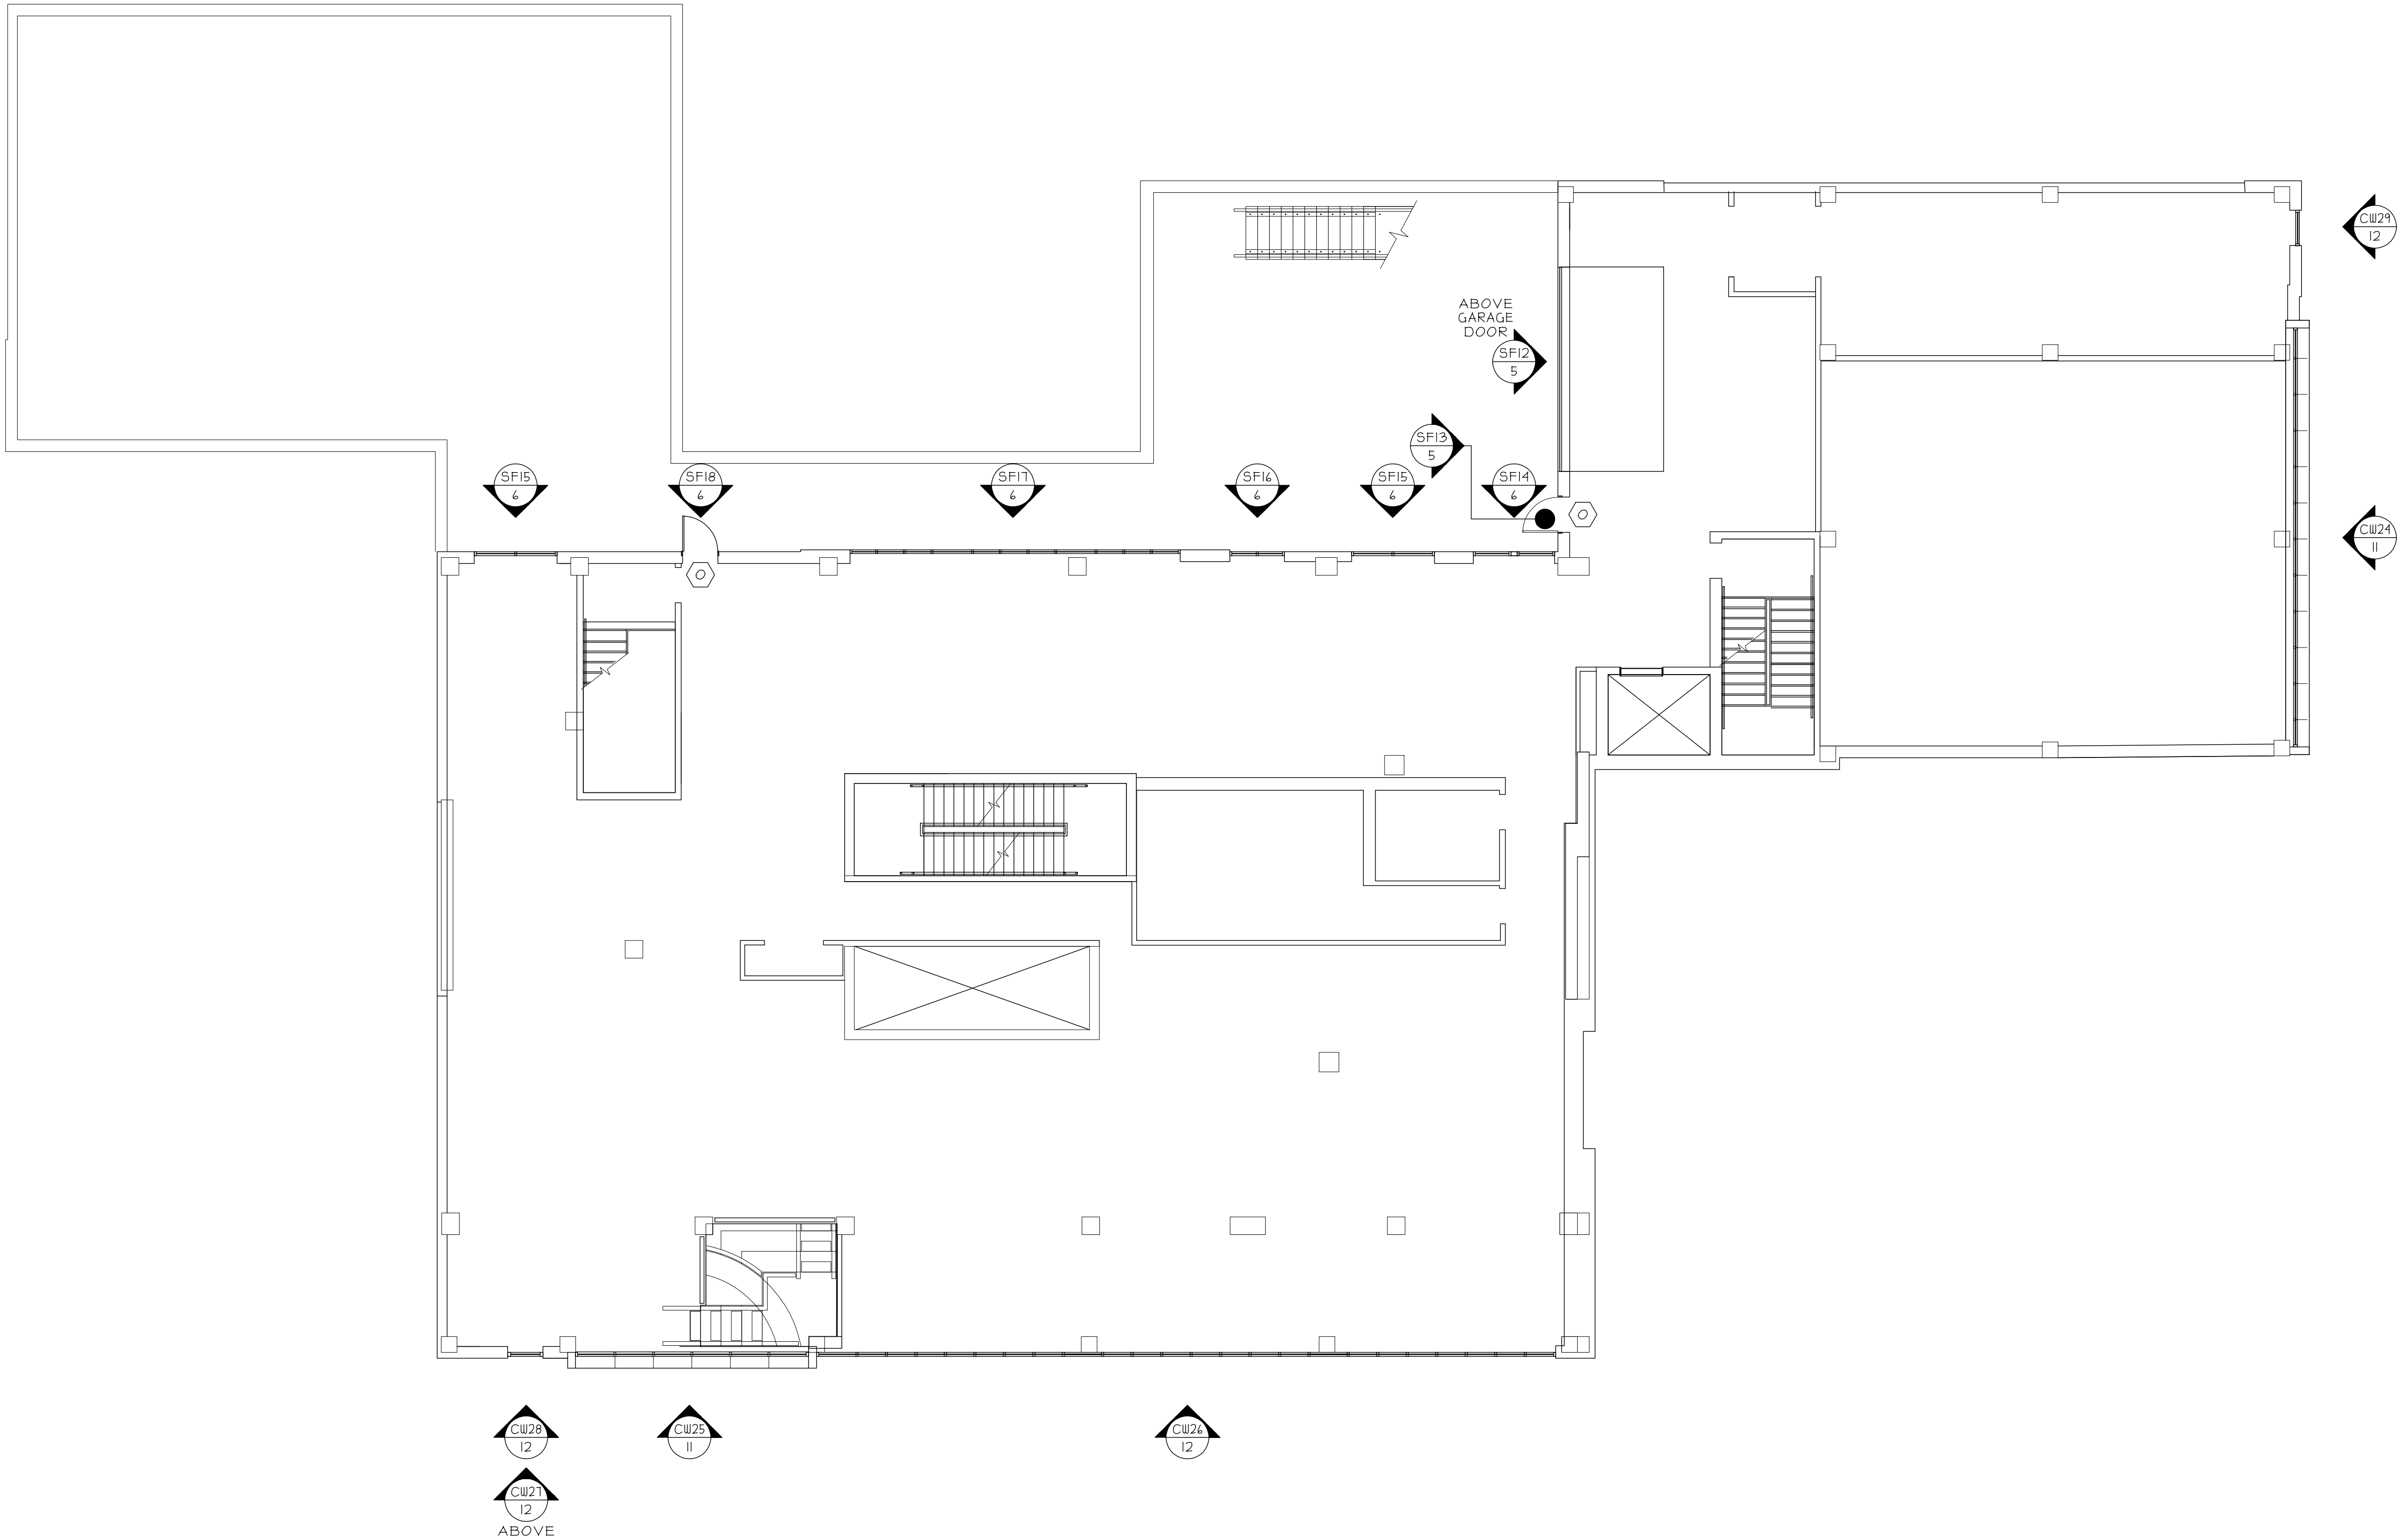

THIRD FLOOR PLAN LAYOUT
REF. I/AIO3

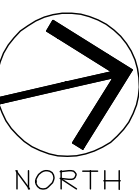

SCALE:
NOT TO SCALE

DATE:
SAMPLE

DRAWN:
SAMPLE

PAGE:
3 of 41


PROJECT: SAMPLE SAMPLE SAMPLE

LOCATION: SAMPLE SAMPLE SAMPLE

ARCHITECT:
SAMPLE SAMPLE SAMPLE
SAMPLE SAMPLE SAMPLE
SAMPLE SAMPLE SAMPLE
SAMPLE SAMPLE SAMPLE

GLAZING CONTRACTOR:
SAMPLE SAMPLE SAMPLE
SAMPLE SAMPLE SAMPLE
SAMPLE SAMPLE SAMPLE
SAMPLE SAMPLE SAMPLE


REVISIONS:	DATE:

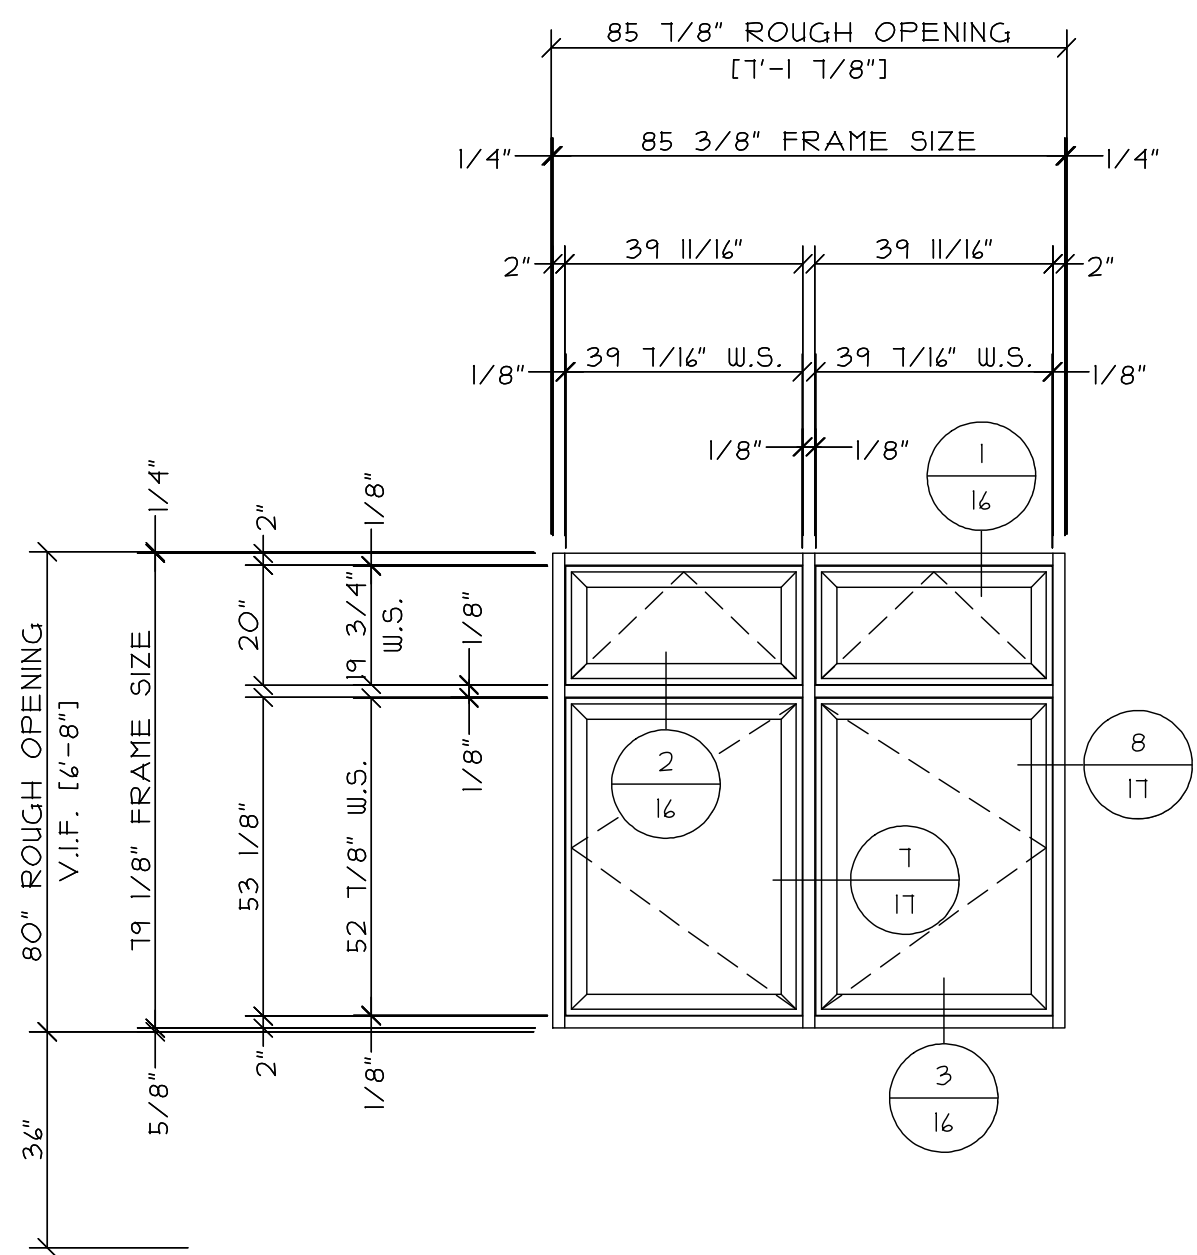

ELEVATION SF1

1 TOTAL


KAWNEER 45IT STOREFRONT
(2" X 4 1/2" FRAMING) WITH
8225TL PROJECT OUT WINDOWS

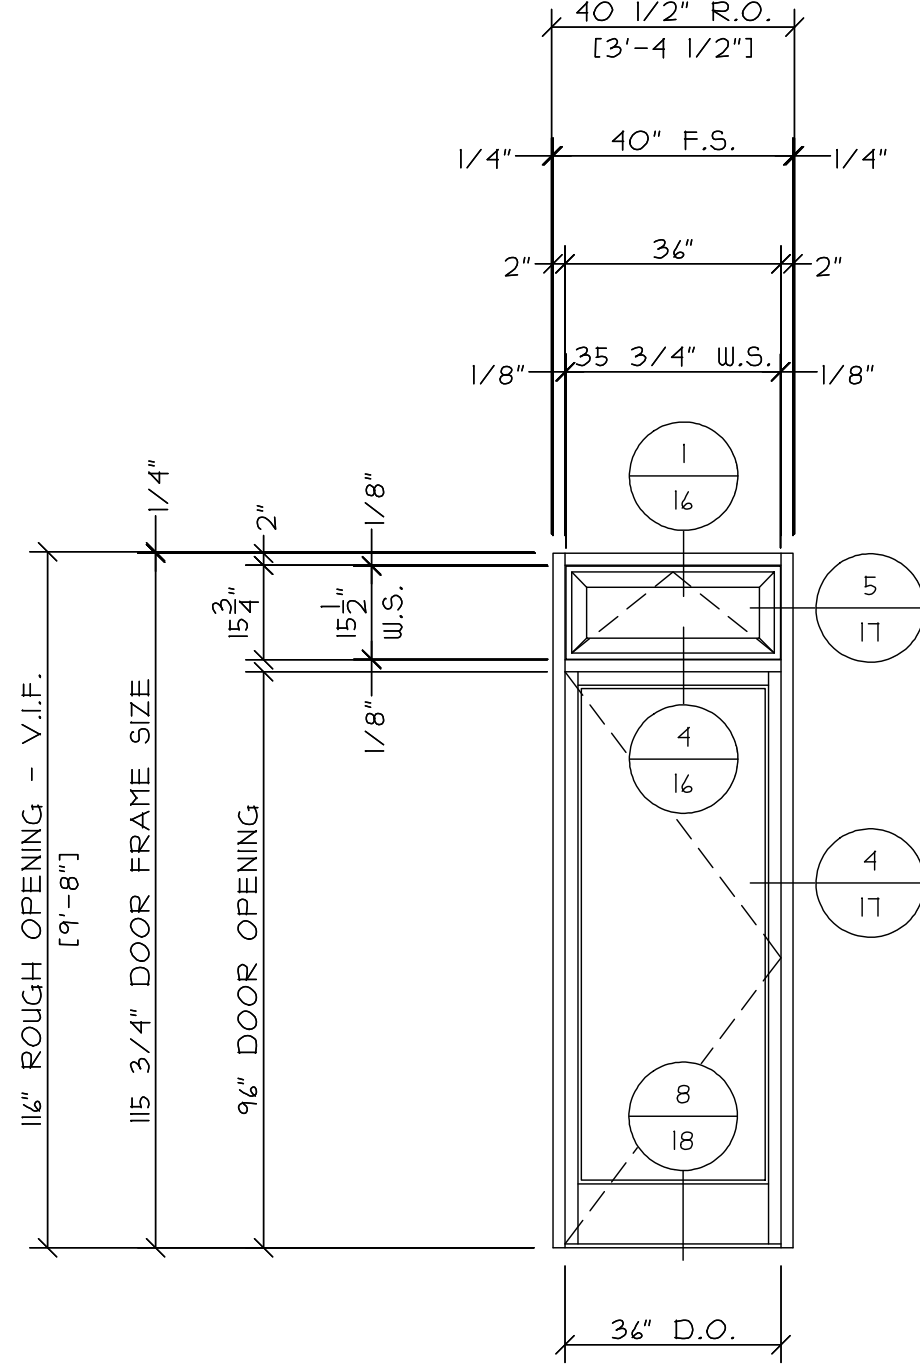

ELEVATION SF2

1 TOTAL


KAWNEER 45IT STOREFRONT
(2" X 4 1/2" FRAMING) WITH
8225TL PROJECT OUT WINDOWS
NARROW STILE DOOR 'F'

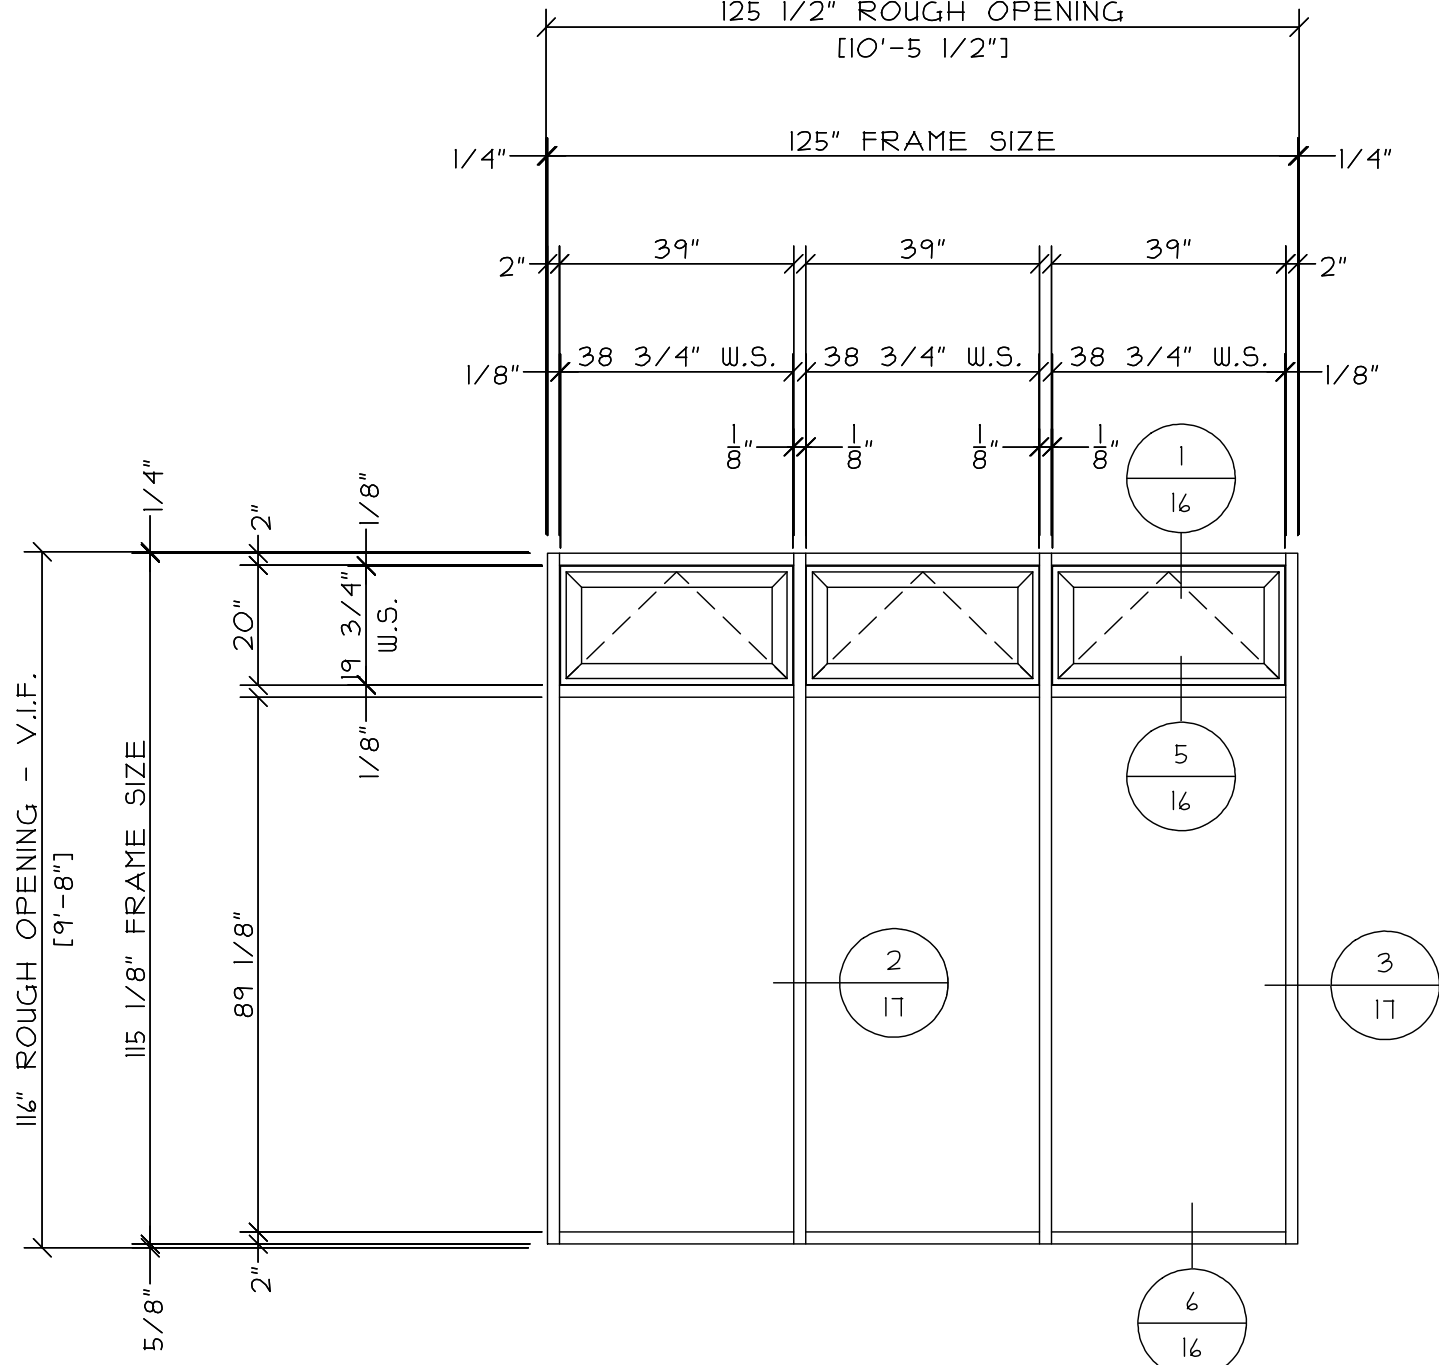

ELEVATION SF3

1 TOTAL


KAWNEER 45IT STOREFRONT
(2" X 4 1/2" FRAMING) WITH
8225TL PROJECT OUT WINDOWS

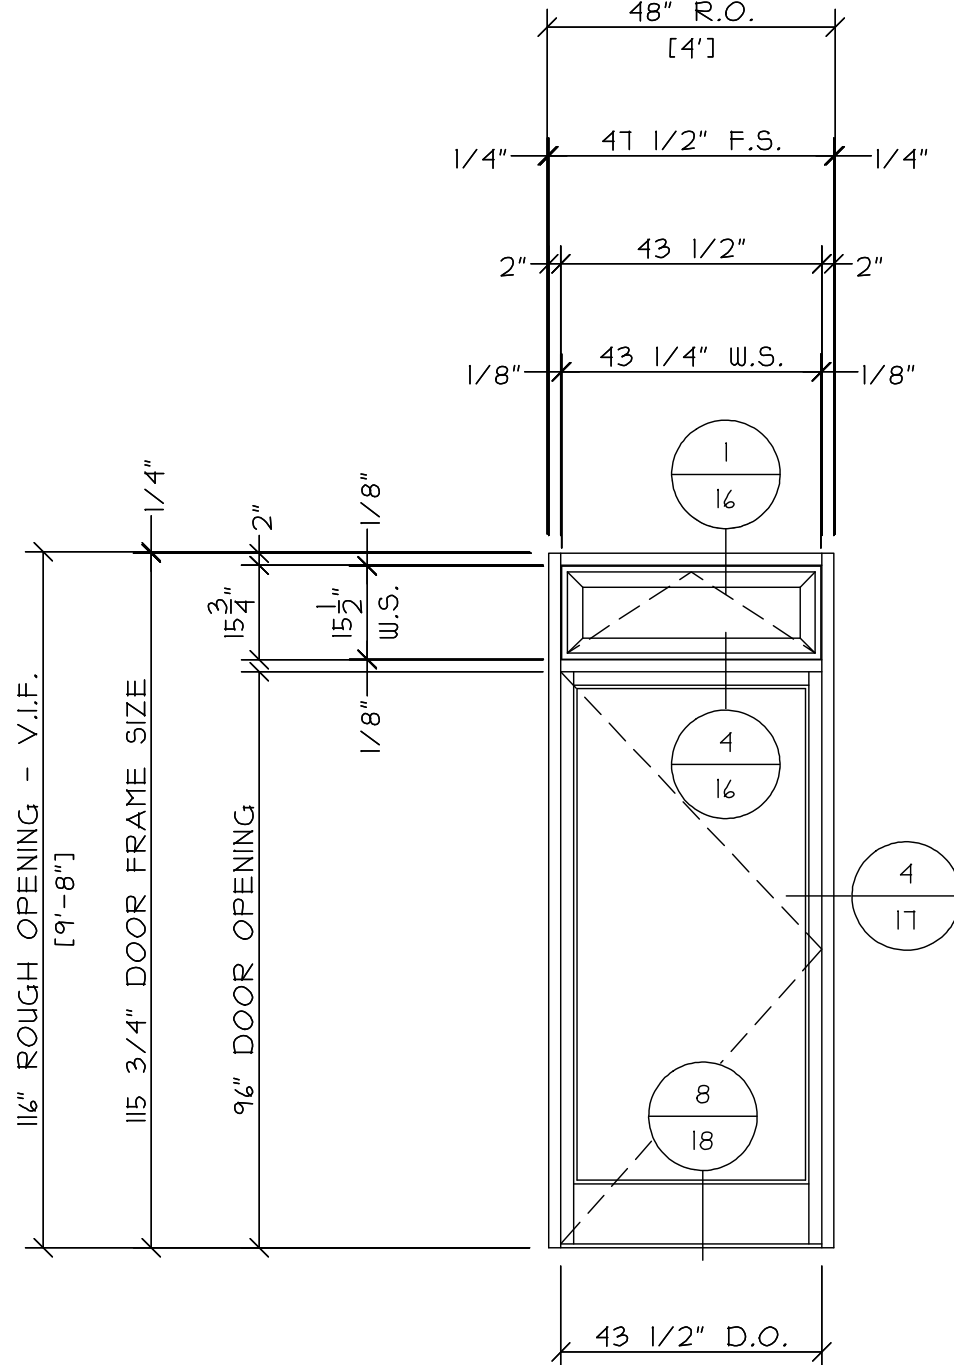

ELEVATION SF4

1 TOTAL


KAWNEER 45IT STOREFRONT
(2" X 4 1/2" FRAMING) WITH
8225TL PROJECT OUT WINDOWS
NARROW STILE DOOR 'G'

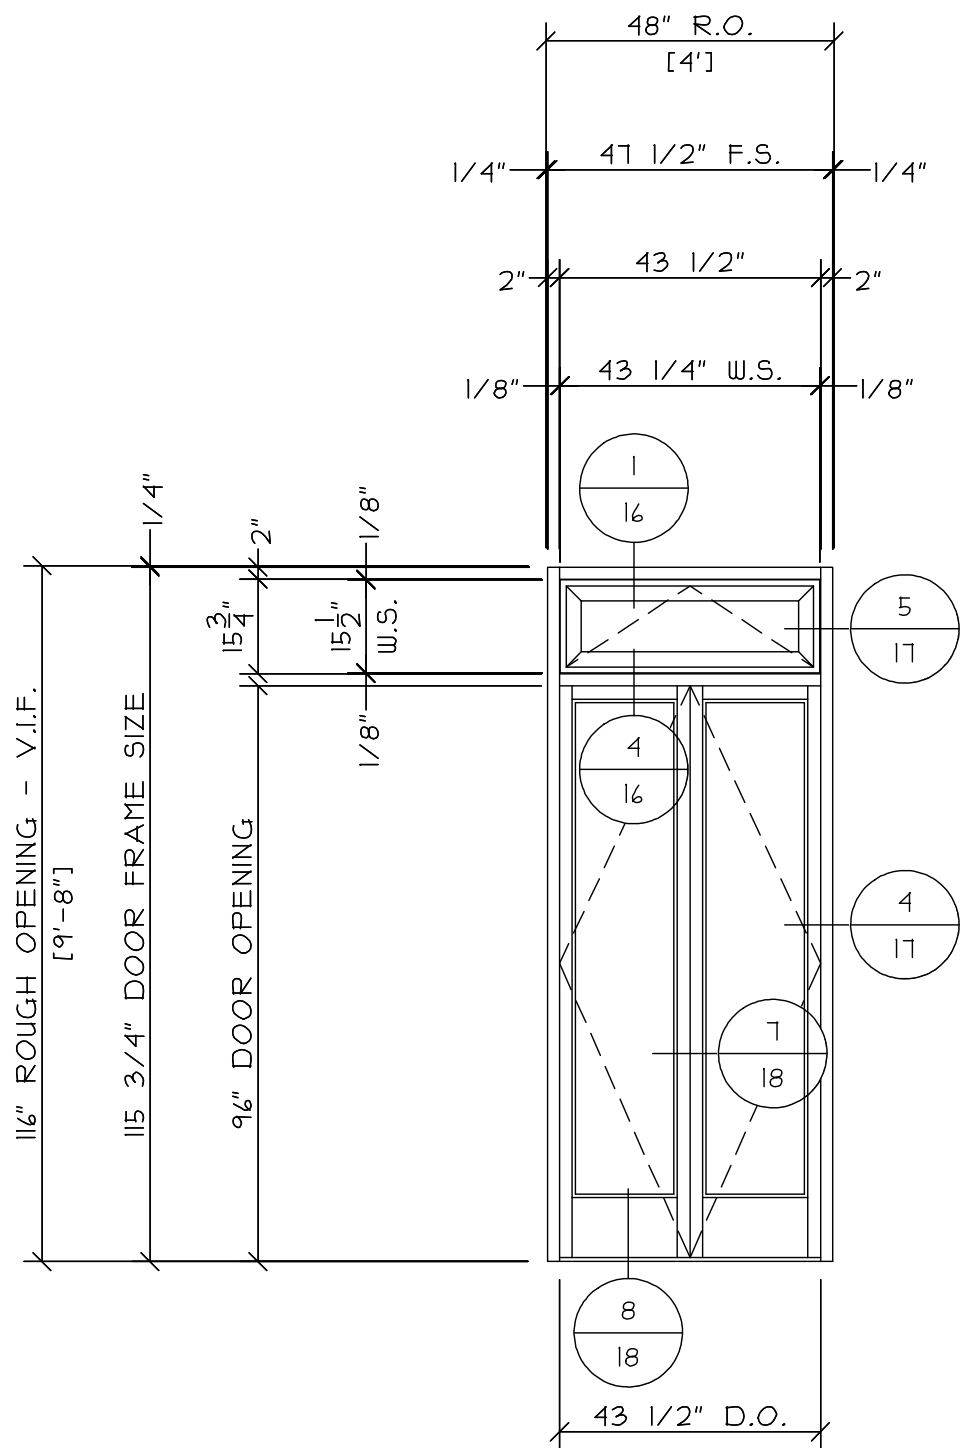

ELEVATION SF5

6 TOTAL


KAWNEER 45IT STOREFRONT
(2" X 4 1/2" FRAMING) WITH
8225TL PROJECT OUT WINDOWS
NARROW STILE DOOR 'H'

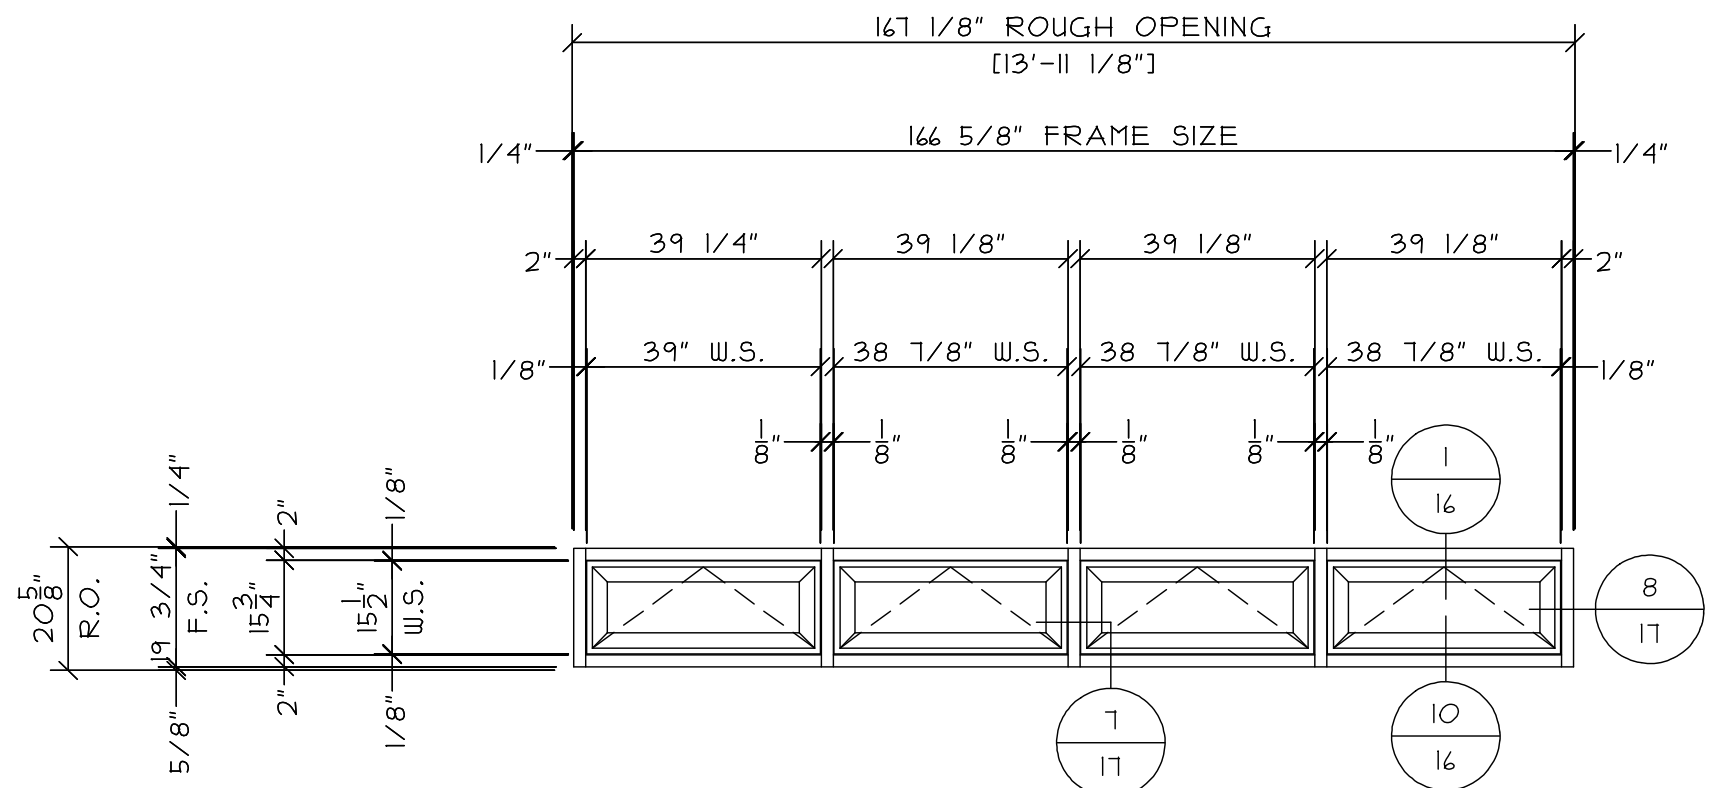

ELEVATION SF6

1 TOTAL

KAWNEER 45IT STOREFRONT
(2" X 4 1/2" FRAMING) WITH
8225TL PROJECT OUT WINDOWS

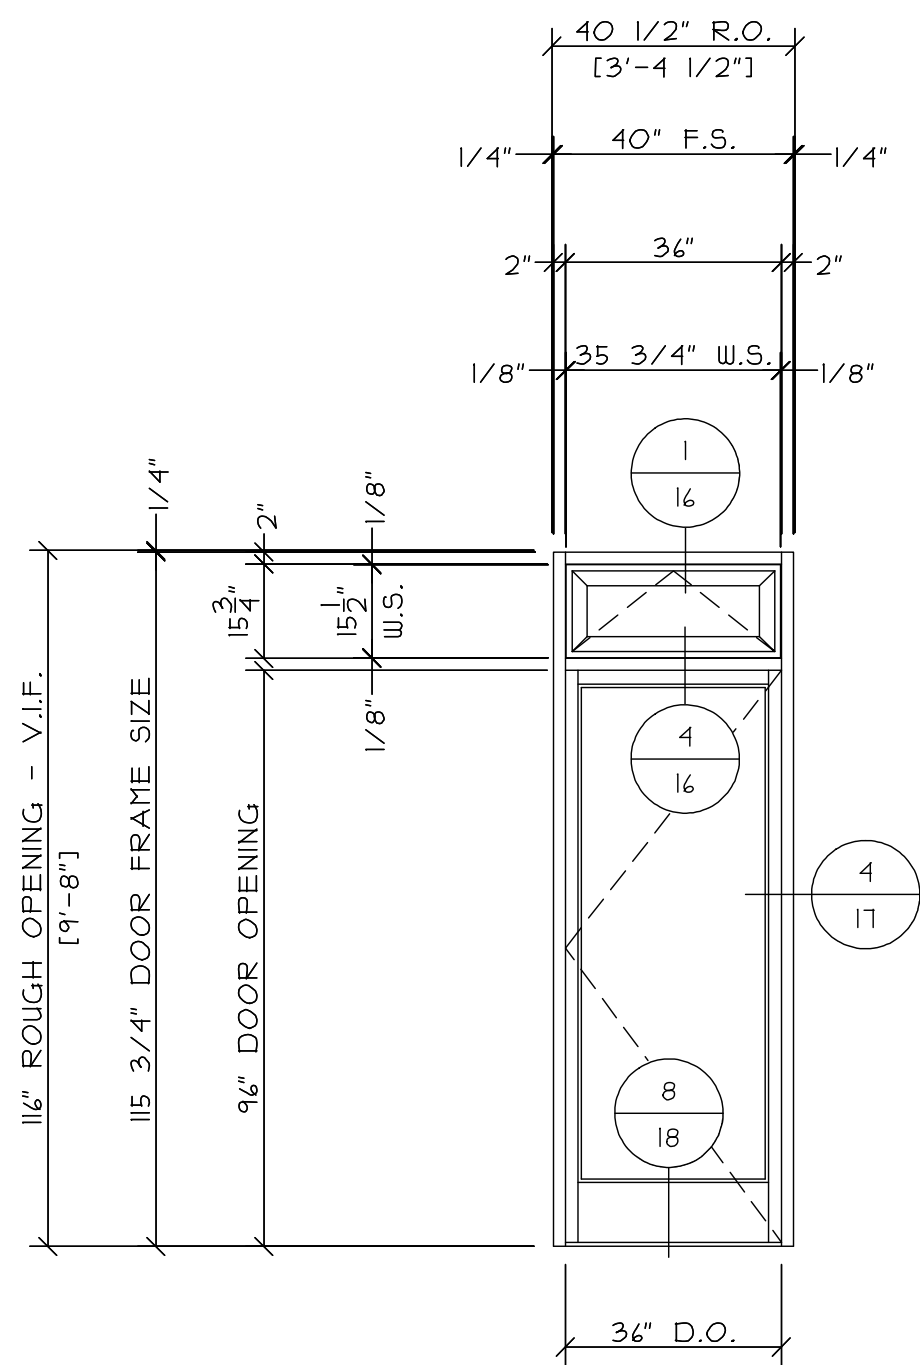

ELEVATION SF7

1 TOTAL

KAWNEER 45IT STOREFRONT
(2" X 4 1/2" FRAMING) WITH
8225TL PROJECT OUT WINDOWS
NARROW STILE DOOR 'F'


REVISIONS:		DATE:

GLAZING CONTRACTOR:
SAMPLE SAMPLE SAMPLE
SAMPLE SAMPLE SAMPLE
SAMPLE SAMPLE SAMPLE
SAMPLE SAMPLE SAMPLE
SAMPLE SAMPLE SAMPLE


ARCHITECT:
SAMPLE SAMPLE SAMPLE
SAMPLE SAMPLE SAMPLE
SAMPLE SAMPLE SAMPLE
SAMPLE SAMPLE SAMPLE
SAMPLE SAMPLE SAMPLE

PROJECT: SAMPLE SAMPLE SAMPLE	LOCATION: SAMPLE SAMPLE SAMPLE
-------------------------------	--------------------------------


SCALE: 3/8" = 1'-0"
DATE: SAMPLE
DRAWN: SAMPLE
PAGE: 4 of 41

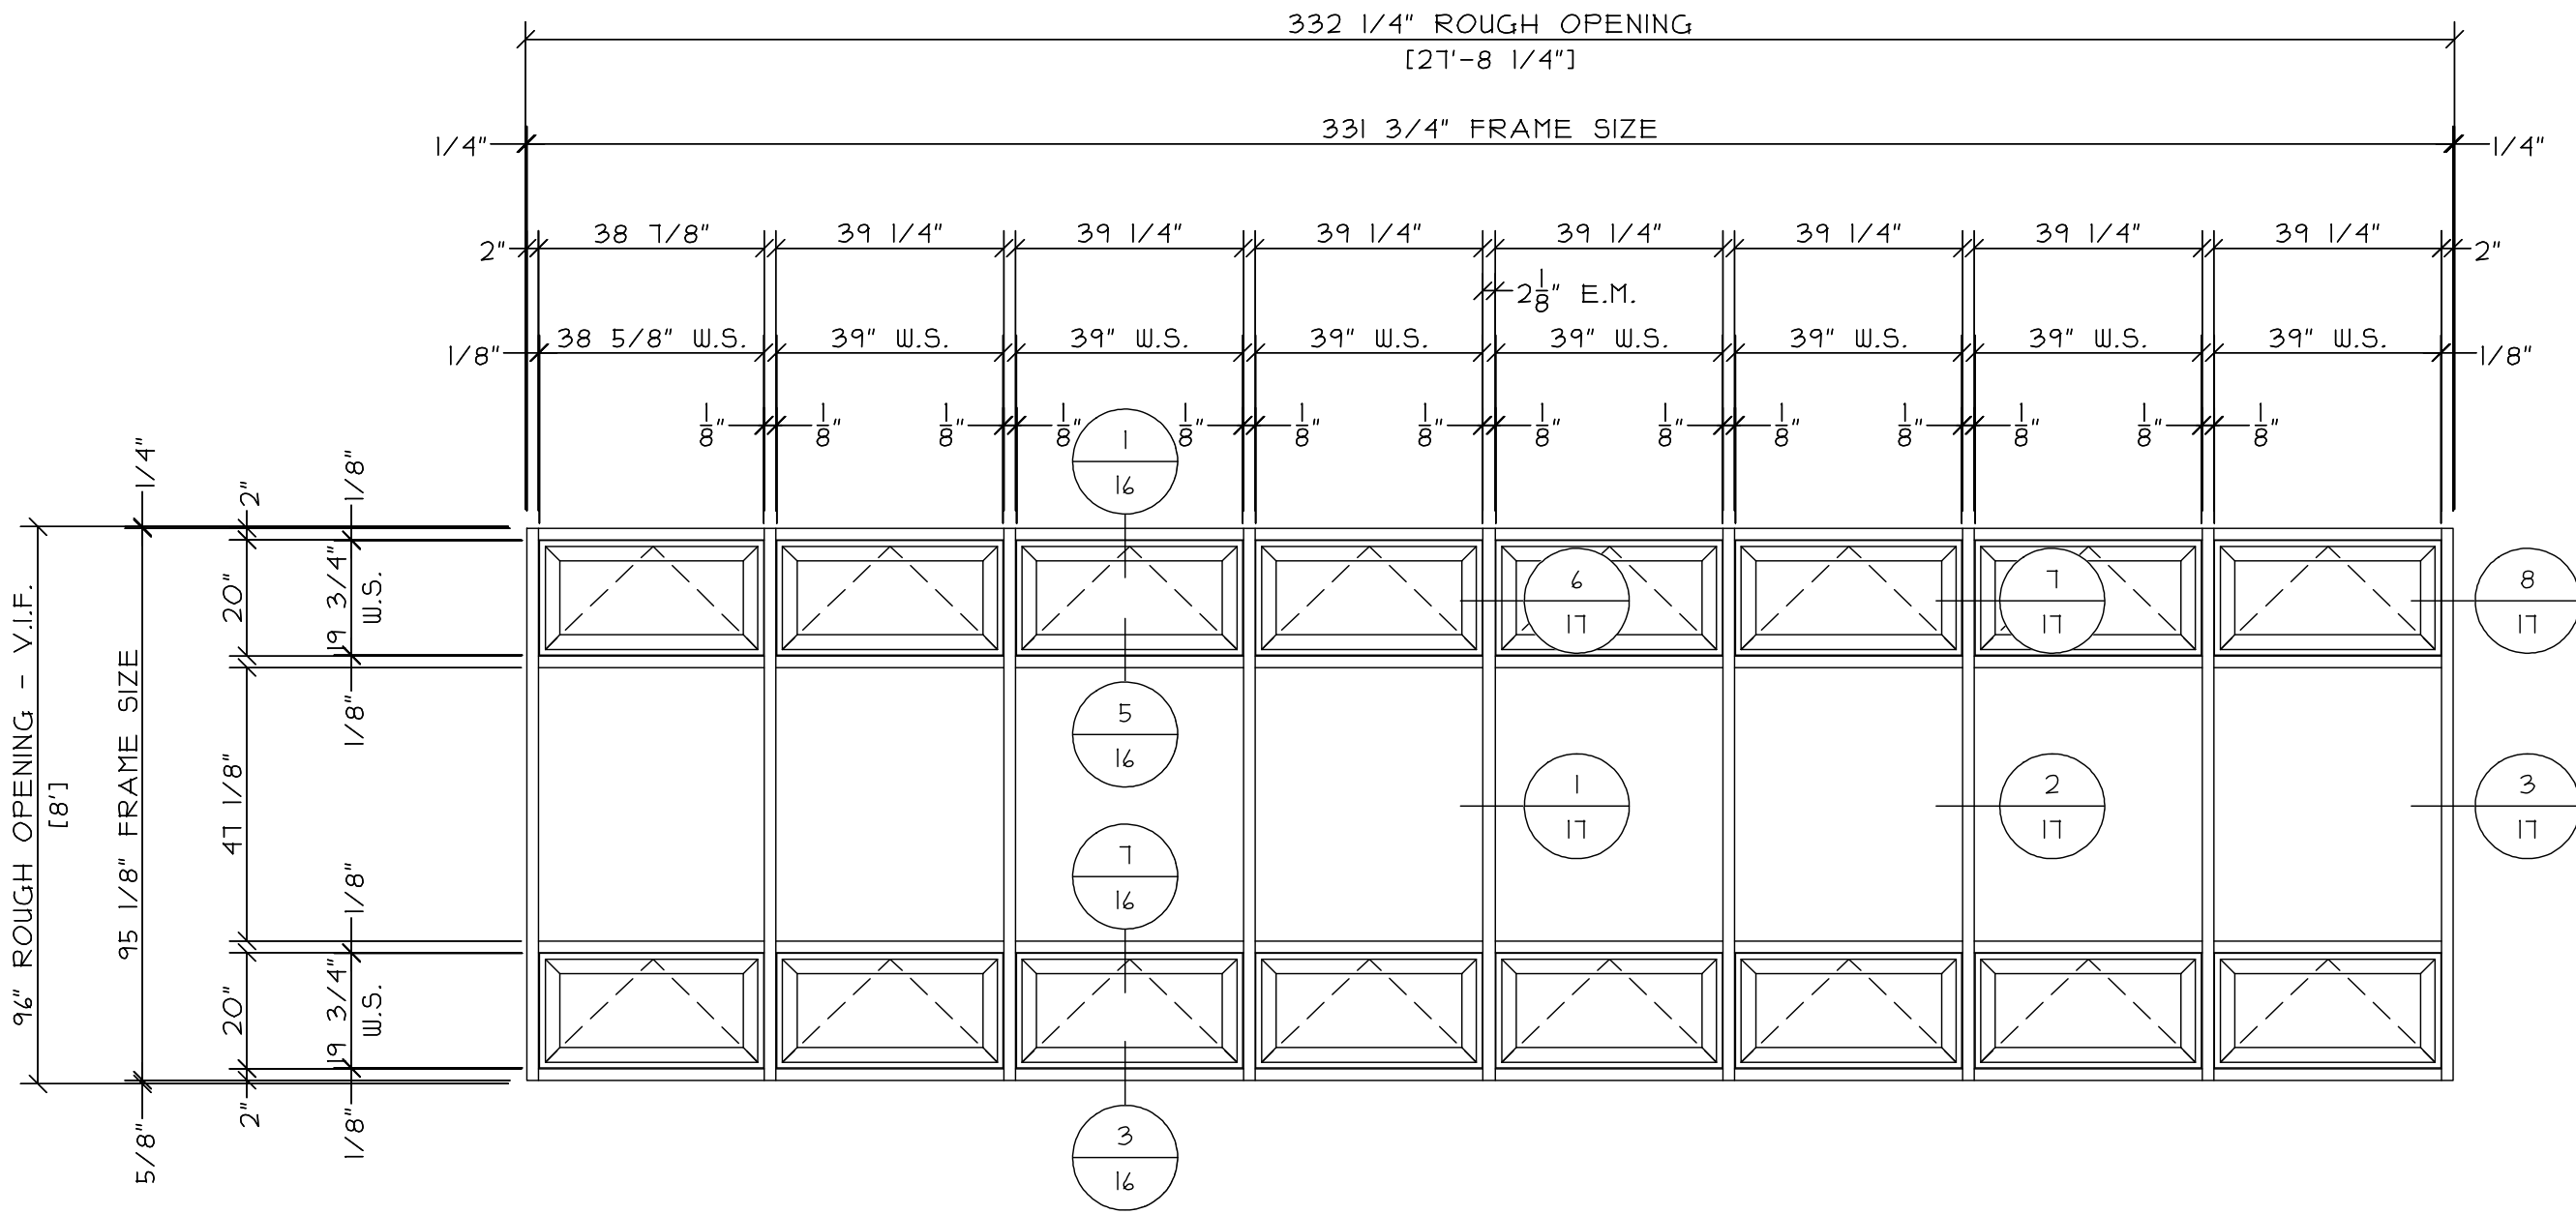


ELEVATION SF8
1 TOTAL
KAWNEER 45IT STOREFRONT
(2" X 4 1/2" FRAMING) WITH
8225TL PROJECT OUT WINDOWS

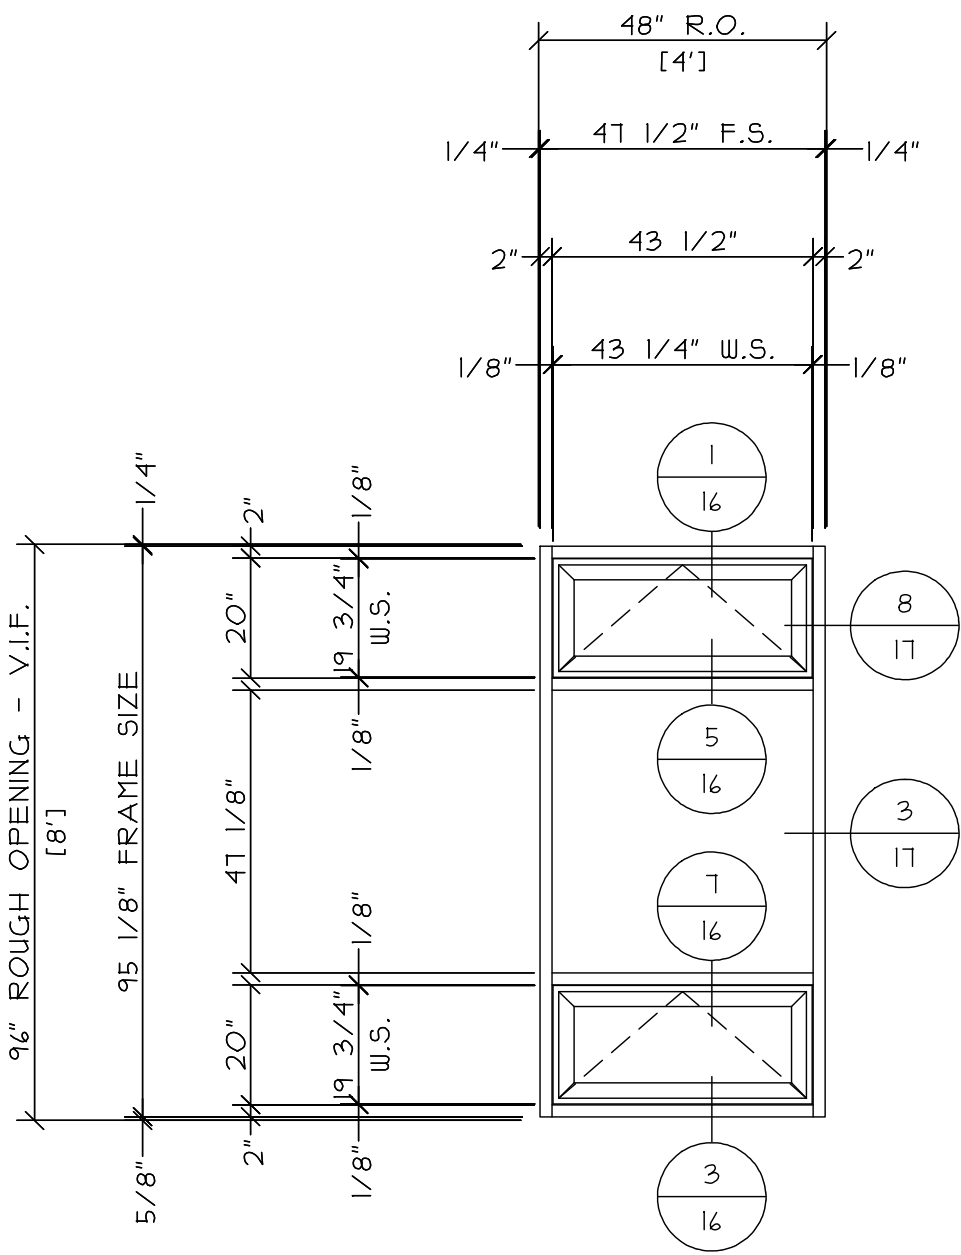


ELEVATION SF9
1 TOTAL
KAWNEER 45IT STOREFRONT
(2" X 4 1/2" FRAMING) WITH
8225TL PROJECT OUT WINDOWS

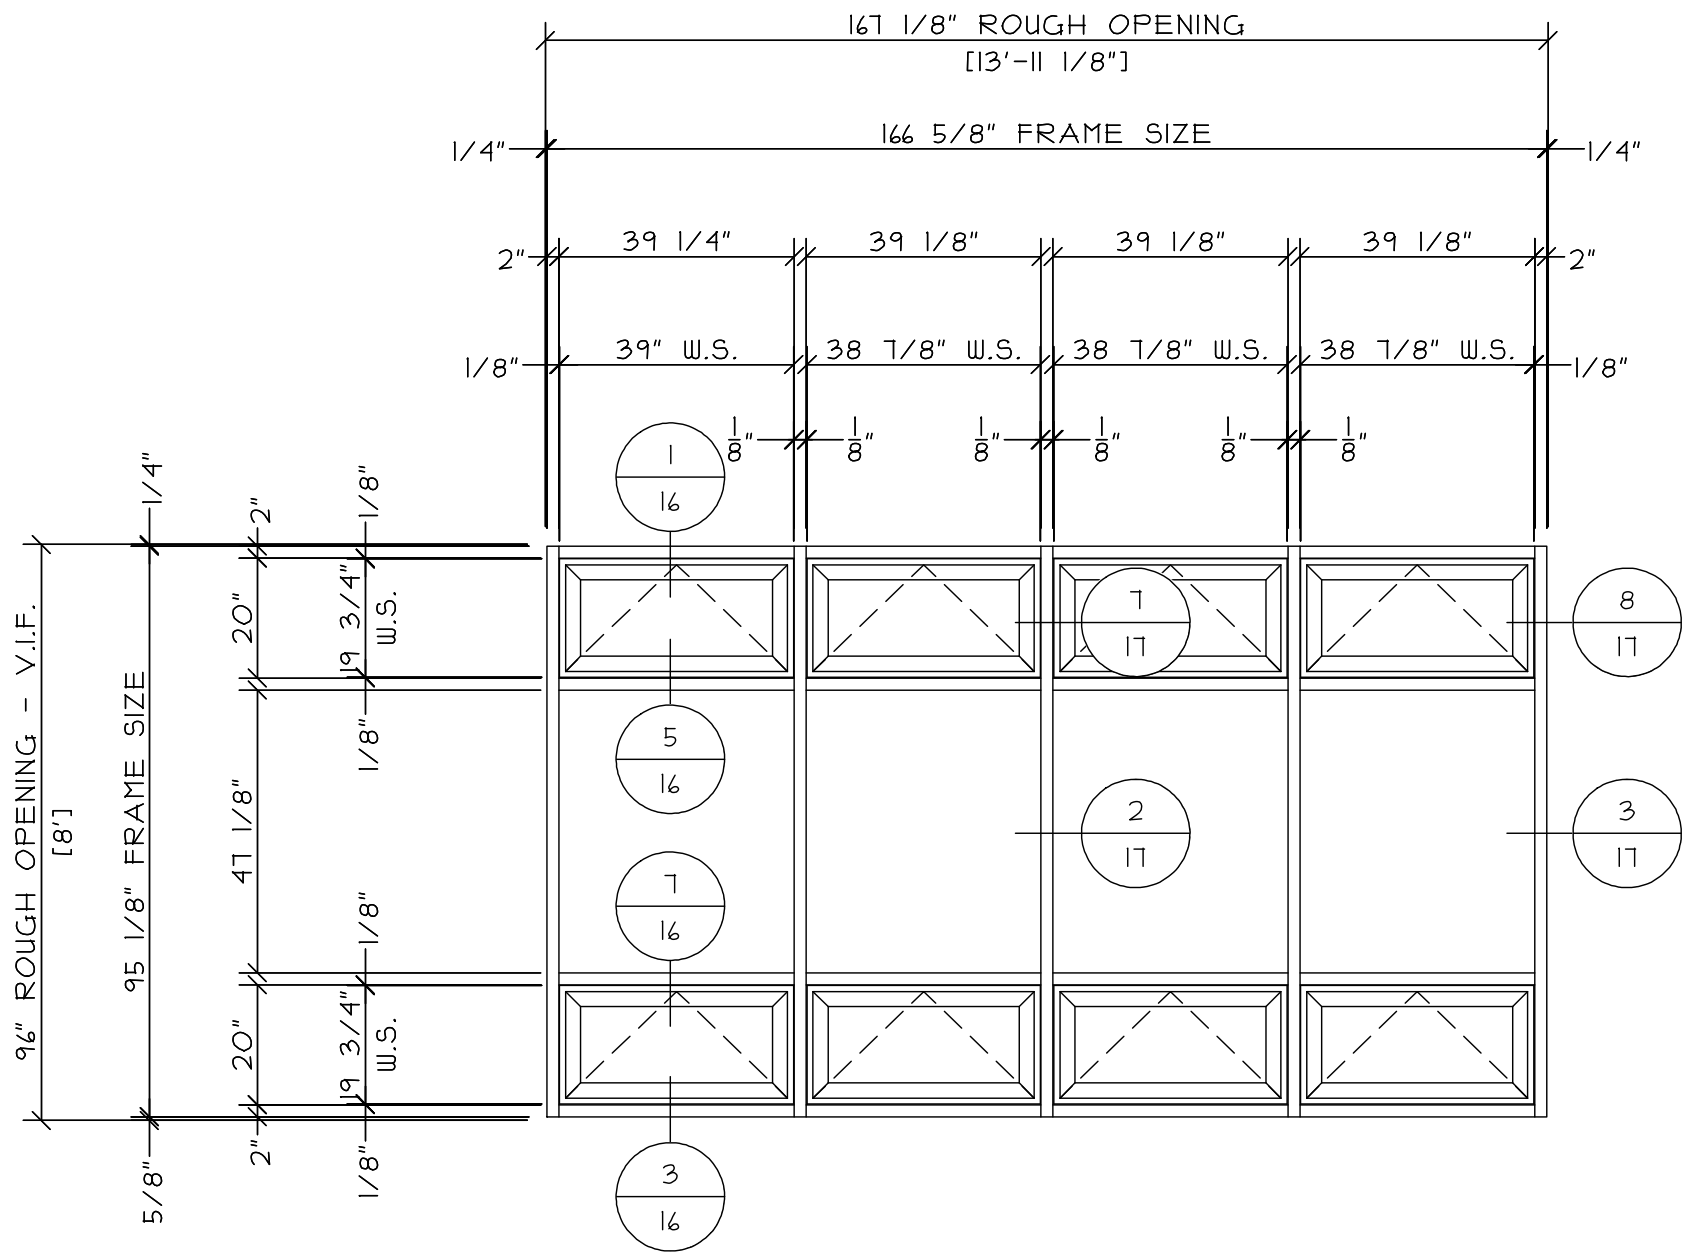


ELEVATION SF10
1 TOTAL
KAWNEER 45IT STOREFRONT
(2" X 4 1/2" FRAMING) WITH
8225TL PROJECT OUT WINDOWS

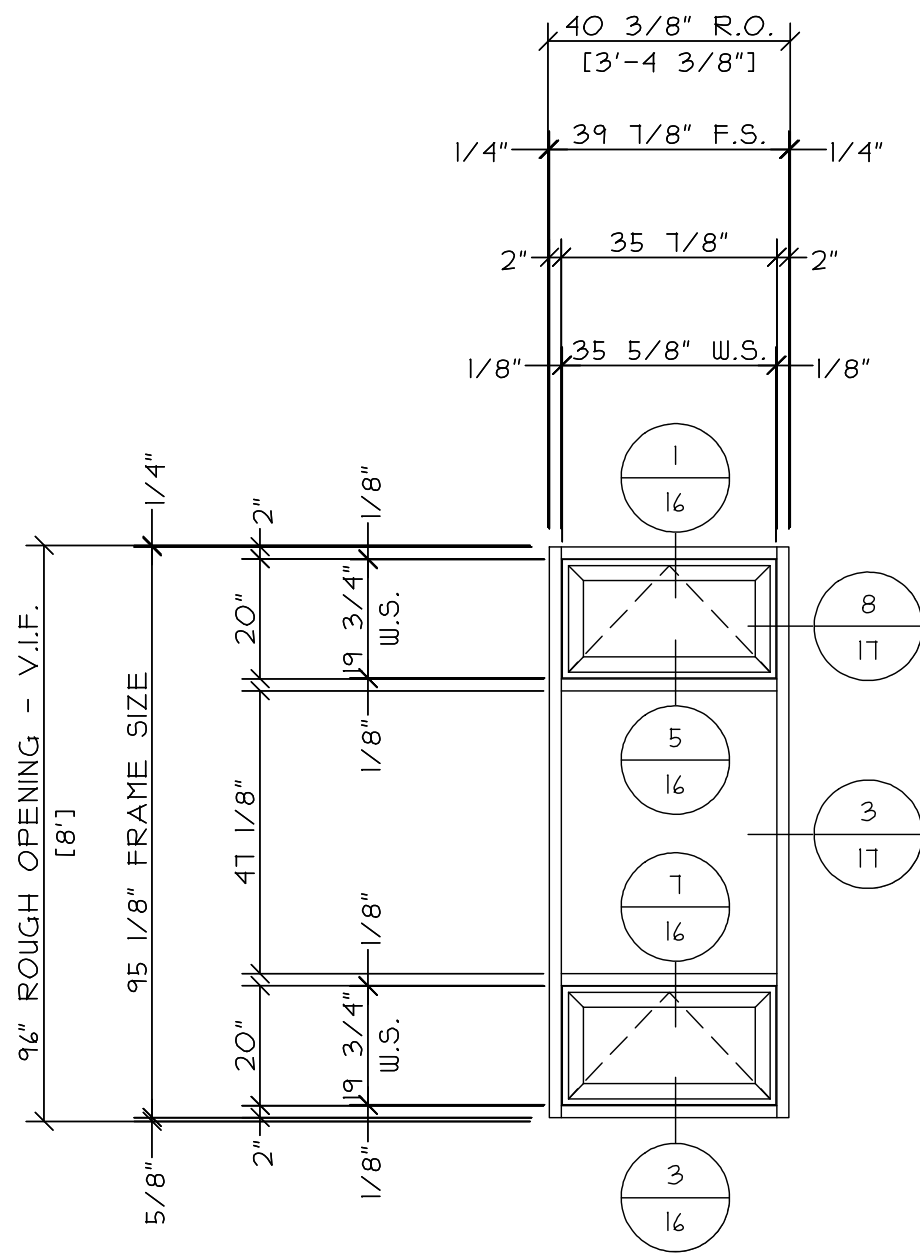

ELEVATION SF11
1 TOTAL
KAWNEER 45IT STOREFRONT
(2" X 4 1/2" FRAMING) WITH
8225TL PROJECT OUT WINDOWS

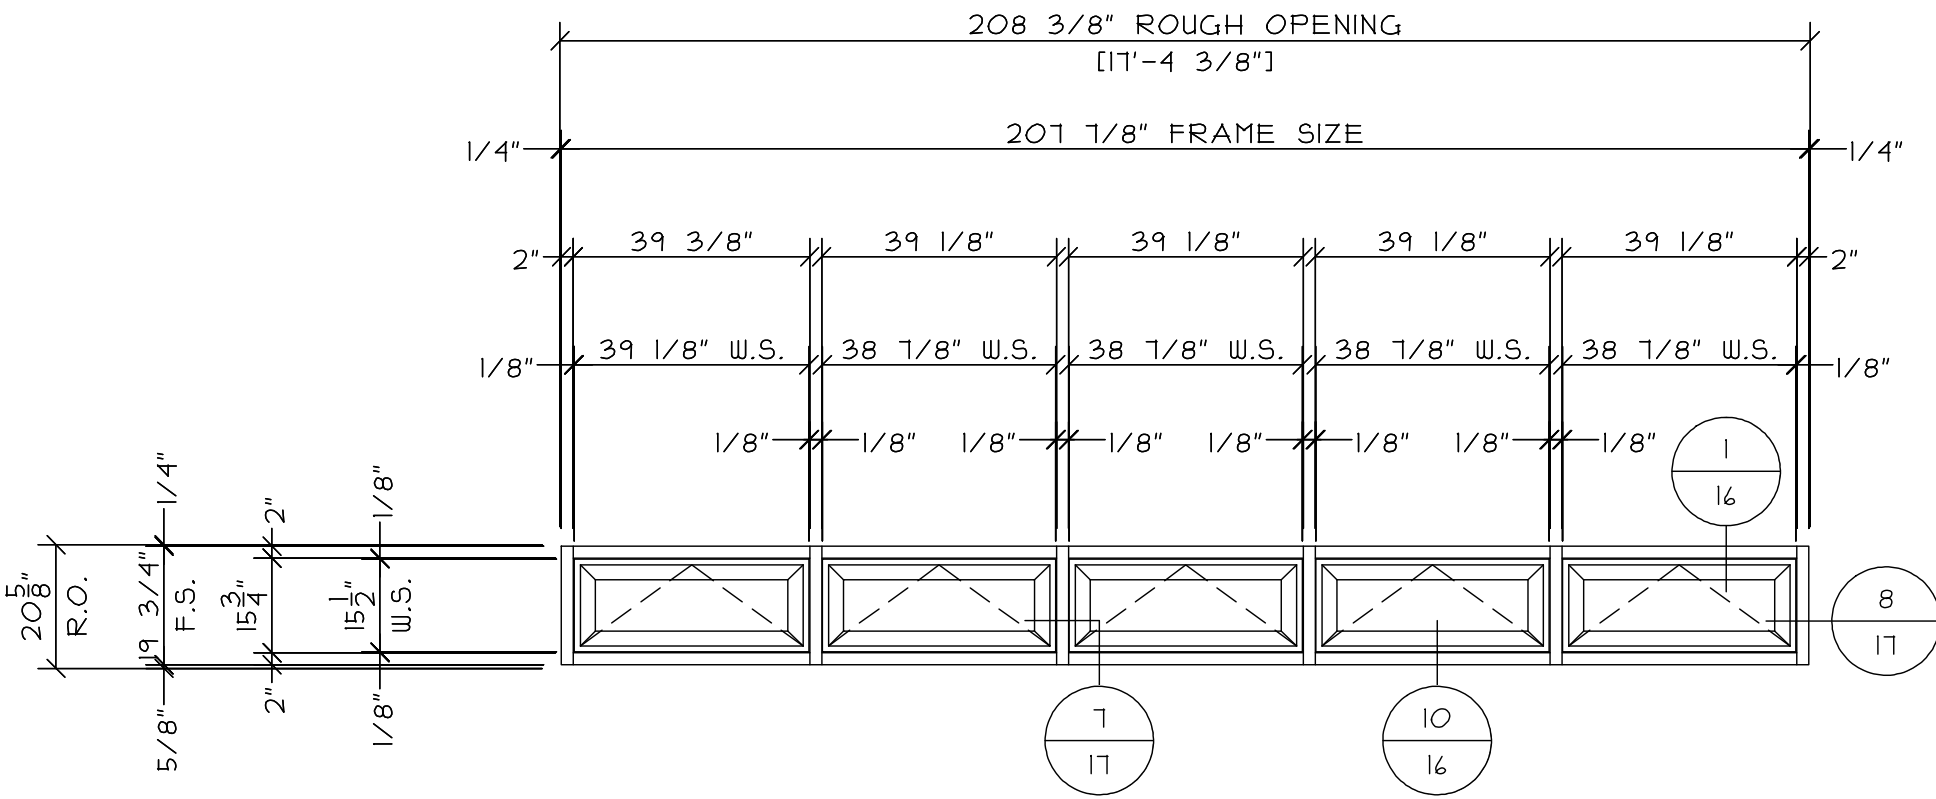

ELEVATION SF12
1 TOTAL
KAWNEER 45IT STOREFRONT
(2" X 4 1/2" FRAMING) WITH
8225TL PROJECT OUT WINDOWS

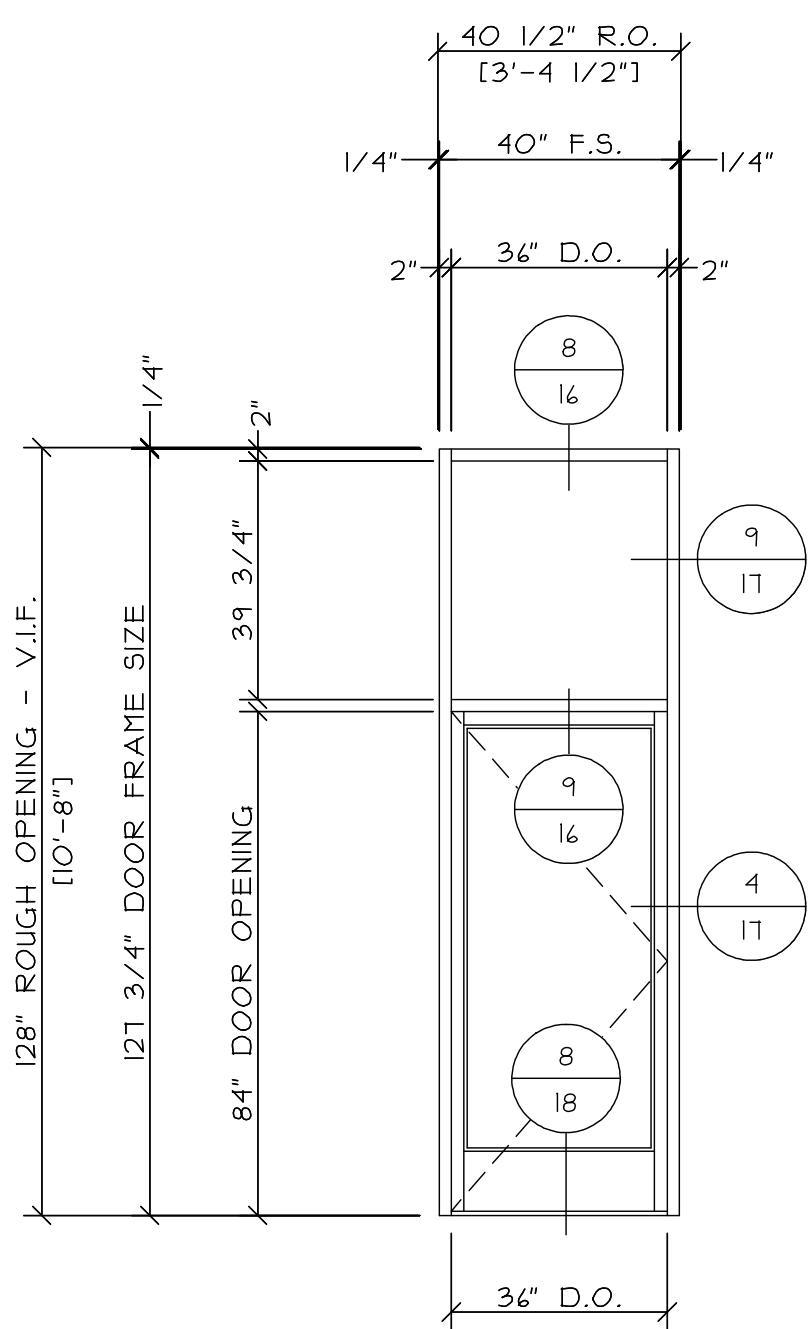

ELEVATION SF13
1 TOTAL
KAWNEER 45IT STOREFRONT
(2" X 4 1/2" FRAMING) WITH
8225TL PROJECT OUT WINDOWS
NARROW STILE DOOR 'O'


REVISIONS:		DATE:

GLAZING CONTRACTOR:
SAMPLE SAMPLE SAMPLE
SAMPLE SAMPLE SAMPLE
SAMPLE SAMPLE SAMPLE
SAMPLE SAMPLE SAMPLE
SAMPLE SAMPLE SAMPLE

ARCHITECT:
SAMPLE SAMPLE SAMPLE
SAMPLE SAMPLE SAMPLE
SAMPLE SAMPLE SAMPLE
SAMPLE SAMPLE SAMPLE
SAMPLE SAMPLE SAMPLE

PROJECT:	SAMPLE SAMPLE SAMPLE
LOCATION:	SAMPLE SAMPLE SAMPLE


SCALE: 3/8" = 1'-0"
DATE: SAMPLE
DRAWN: SAMPLE
PAGE: 5 of 41

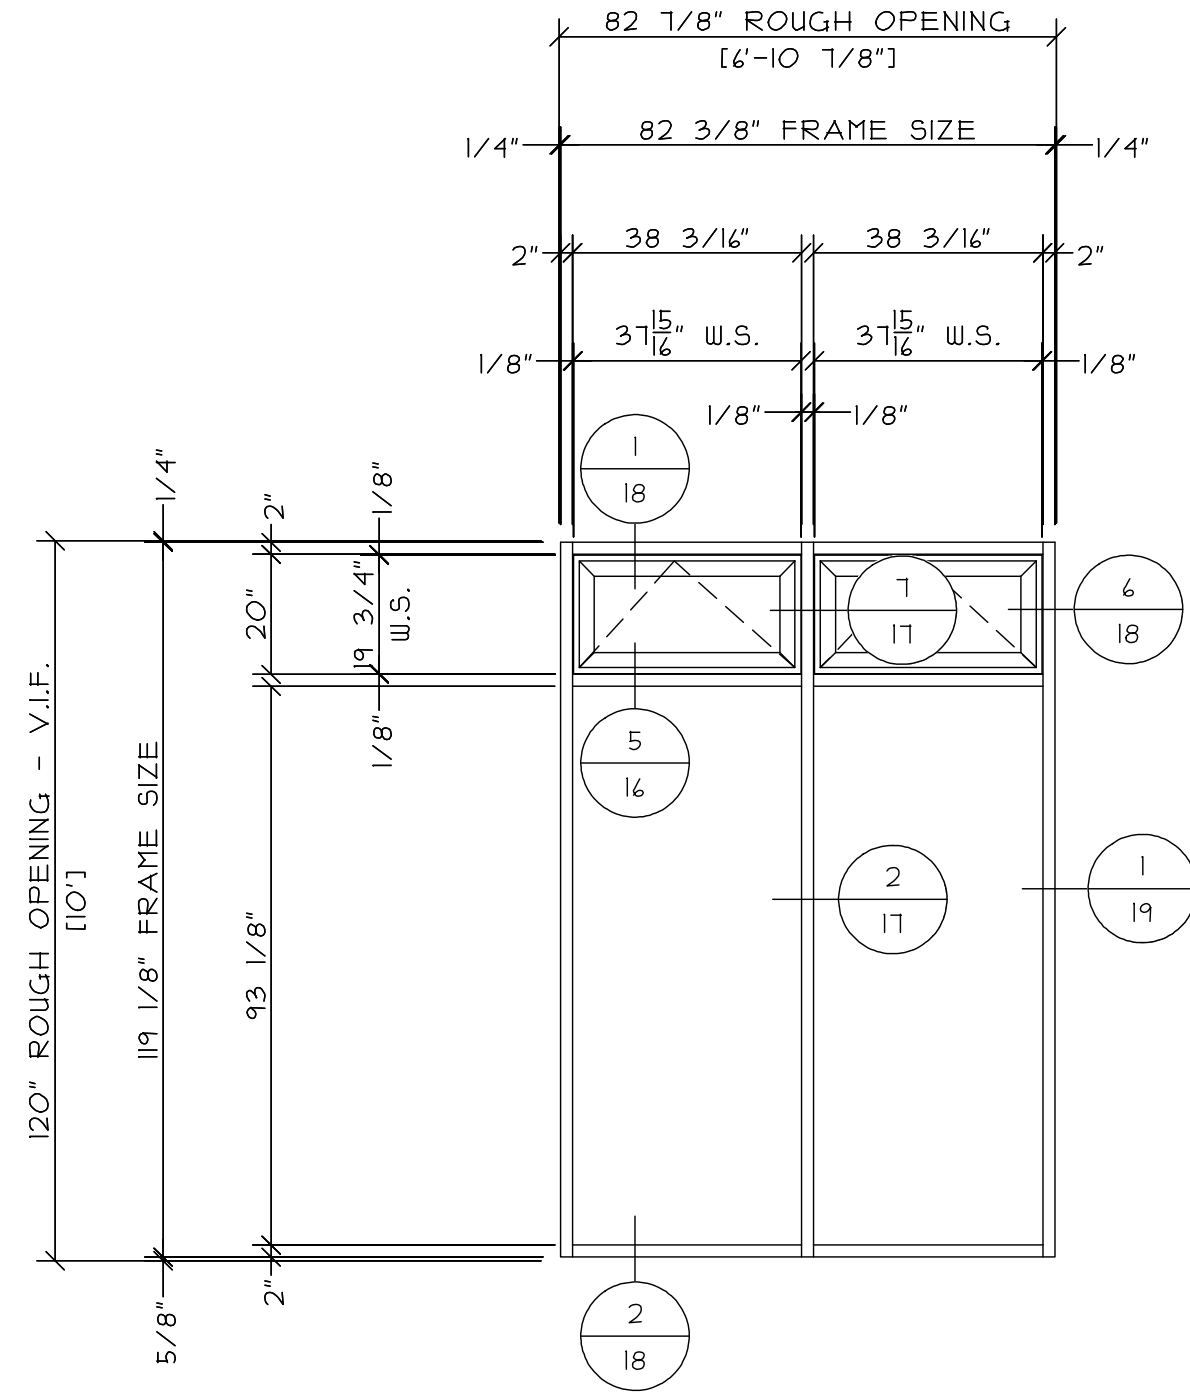

ELEVATION SFI4

1 TOTAL


KAWNEER 45IT STOREFRONT
(2" X 4 1/2" FRAMING) WITH
8225TL PROJECT OUT WINDOWS

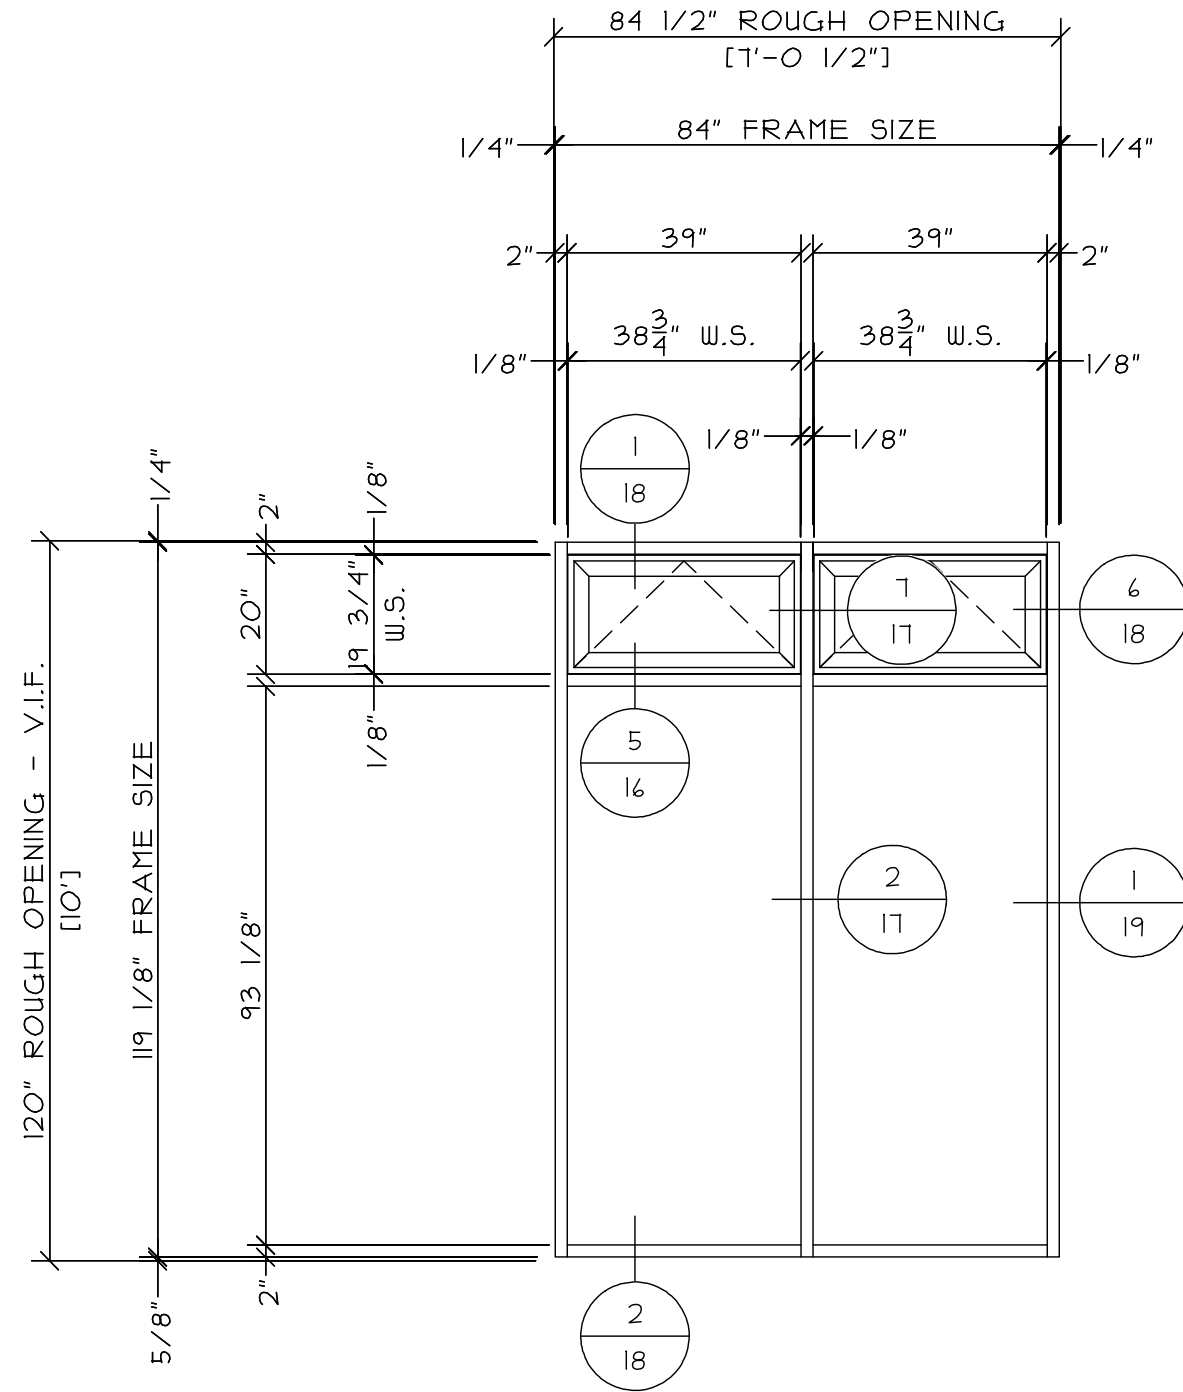

ELEVATION SFI5

2 TOTAL


KAWNEER 45IT STOREFRONT
(2" X 4 1/2" FRAMING) WITH
8225TL PROJECT OUT WINDOWS

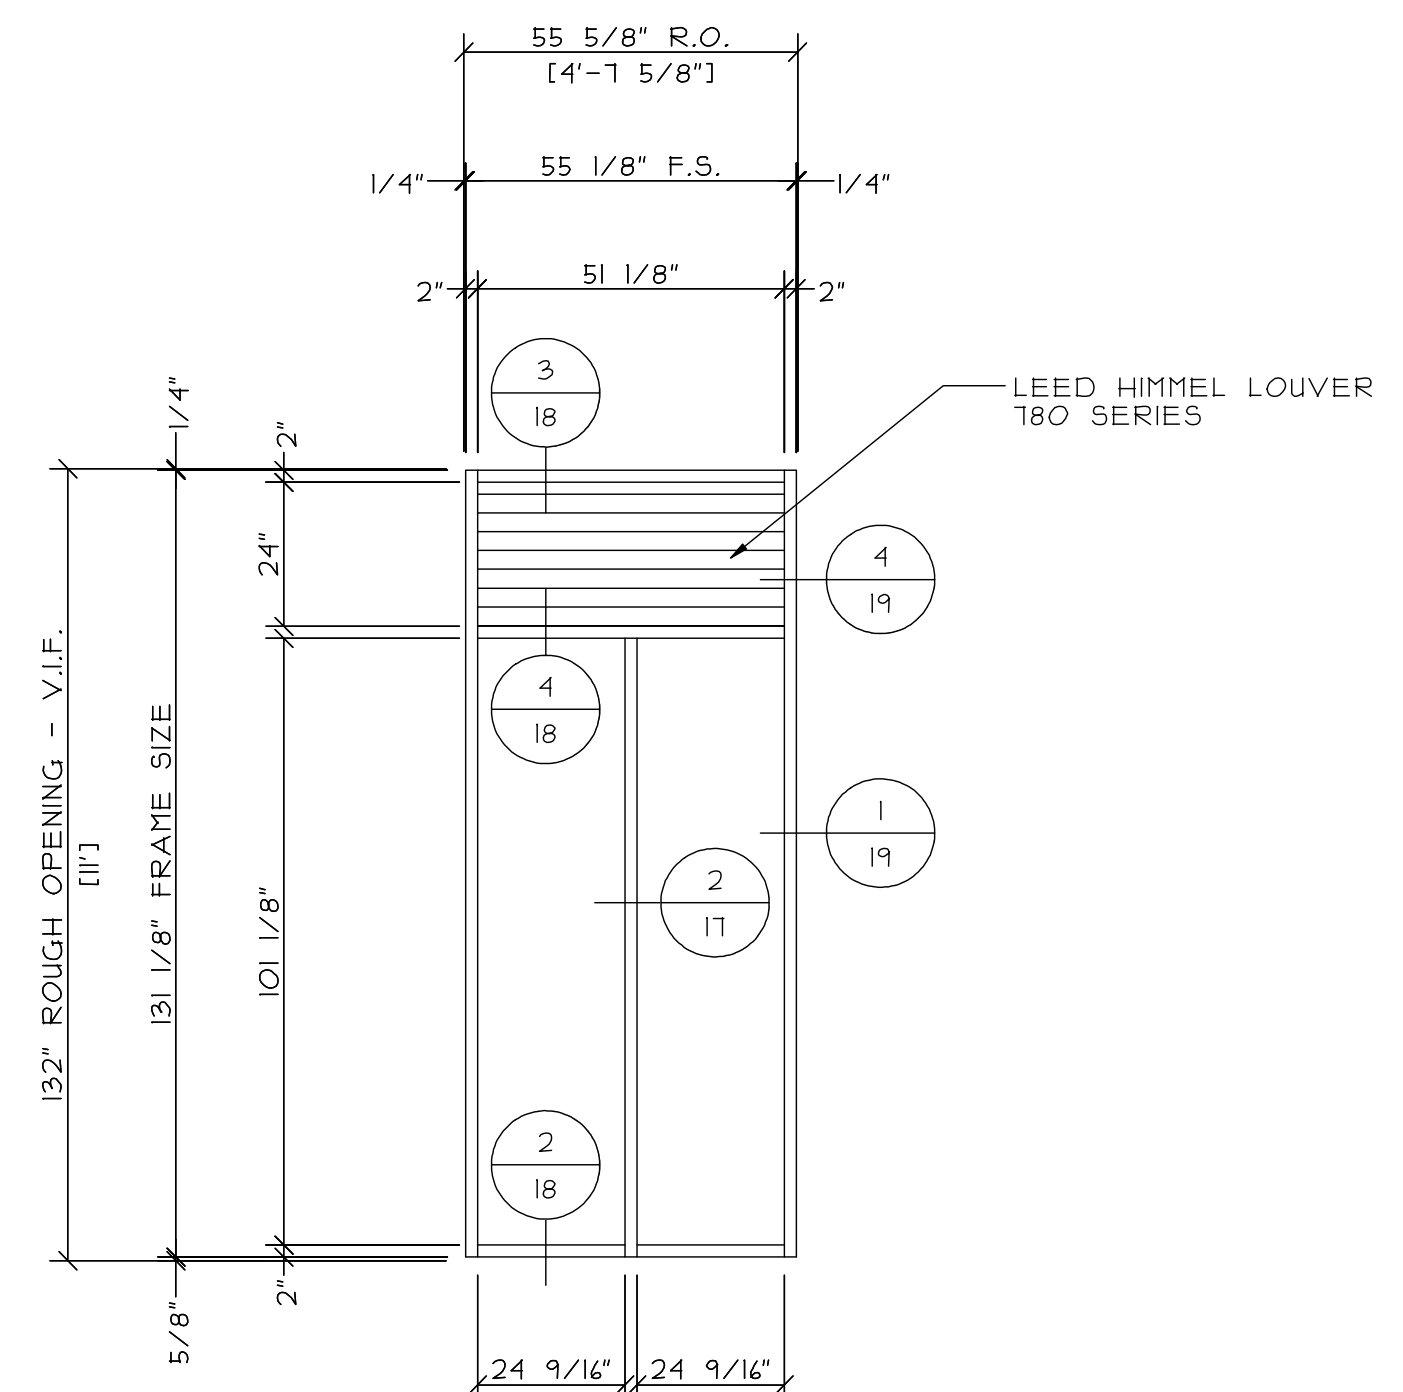

ELEVATION SFI6

1 TOTAL


KAWNEER 45IT STOREFRONT
(2" X 4 1/2" FRAMING)

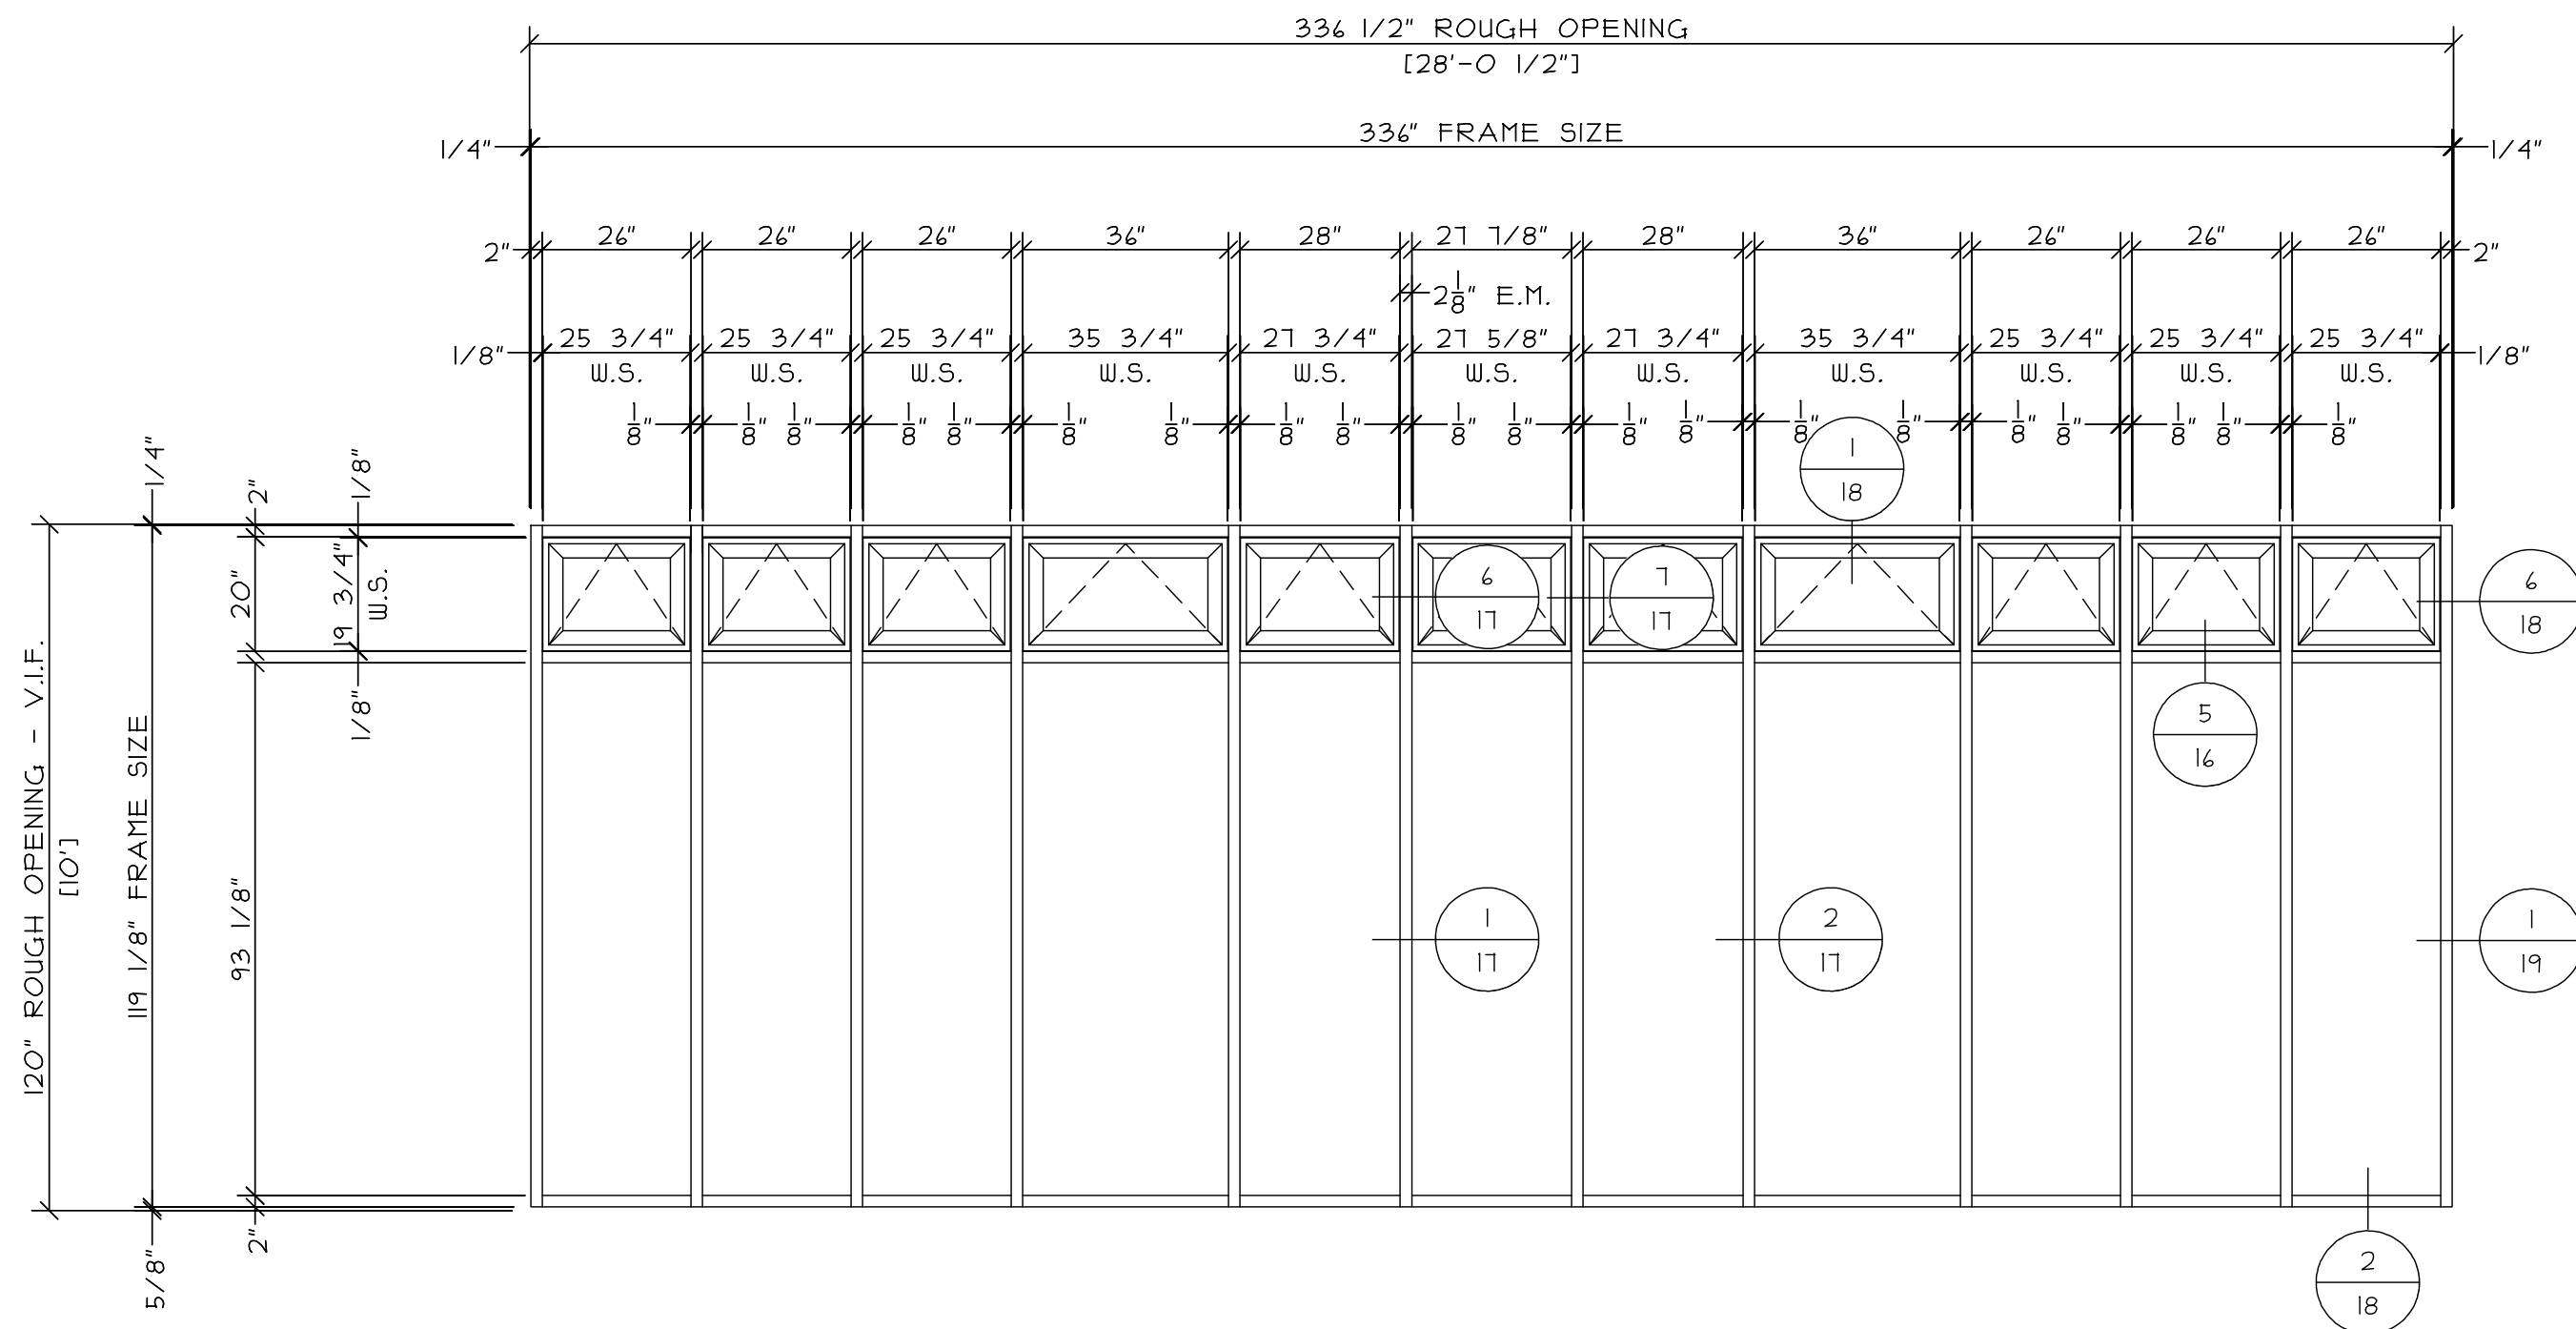

ELEVATION SFI7

1 TOTAL

KAWNEER 45IT STOREFRONT
(2" X 4 1/2" FRAMING) WITH
8225TL PROJECT OUT WINDOWS

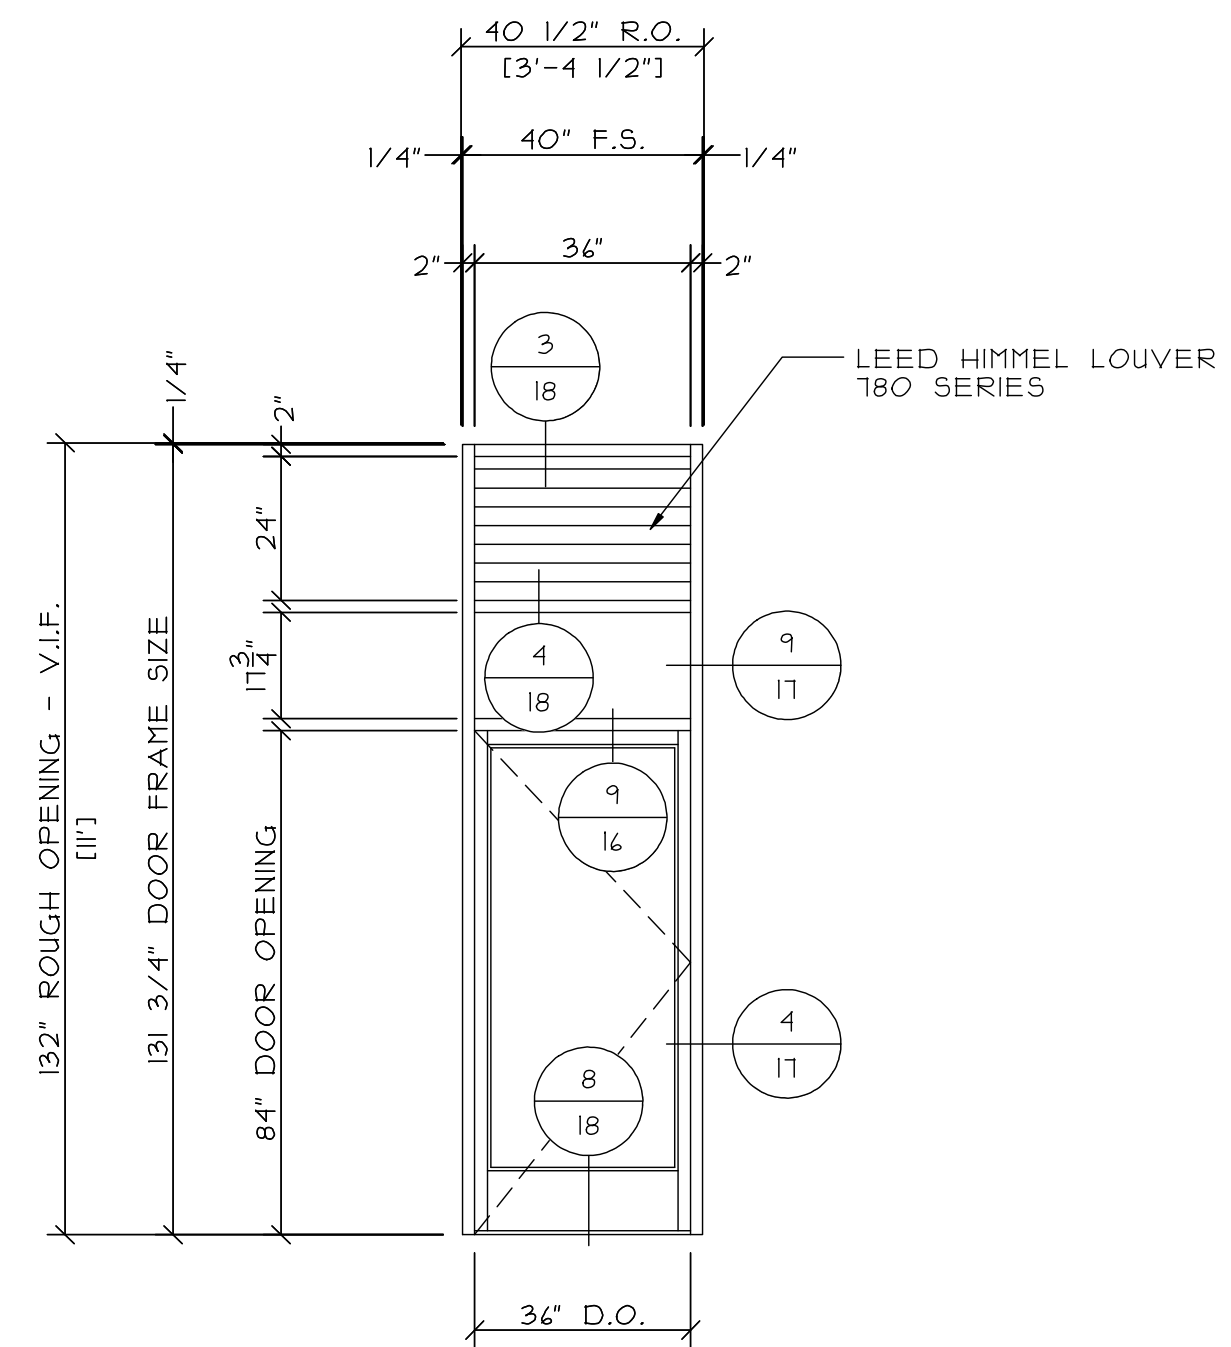

ELEVATION SFI8

1 TOTAL

KAWNEER 45IT STOREFRONT
(2" X 4 1/2" FRAMING)
NARROW STILE DOOR 'O'

REVISIONS:		DATE:

GLAZING CONTRACTOR:
SAMPLE SAMPLE SAMPLE
SAMPLE SAMPLE SAMPLE
SAMPLE SAMPLE SAMPLE
SAMPLE SAMPLE SAMPLE
SAMPLE SAMPLE SAMPLE

ARCHITECT:
SAMPLE SAMPLE SAMPLE
SAMPLE SAMPLE SAMPLE
SAMPLE SAMPLE SAMPLE
SAMPLE SAMPLE SAMPLE
SAMPLE SAMPLE SAMPLE


PROJECT:	SAMPLE SAMPLE SAMPLE
LOCATION:	SAMPLE SAMPLE SAMPLE

SCALE:
3/8" = 1'-0"


DATE:
SAMPLE

DRAWN:
SAMPLE


PAGE:
6 of 41

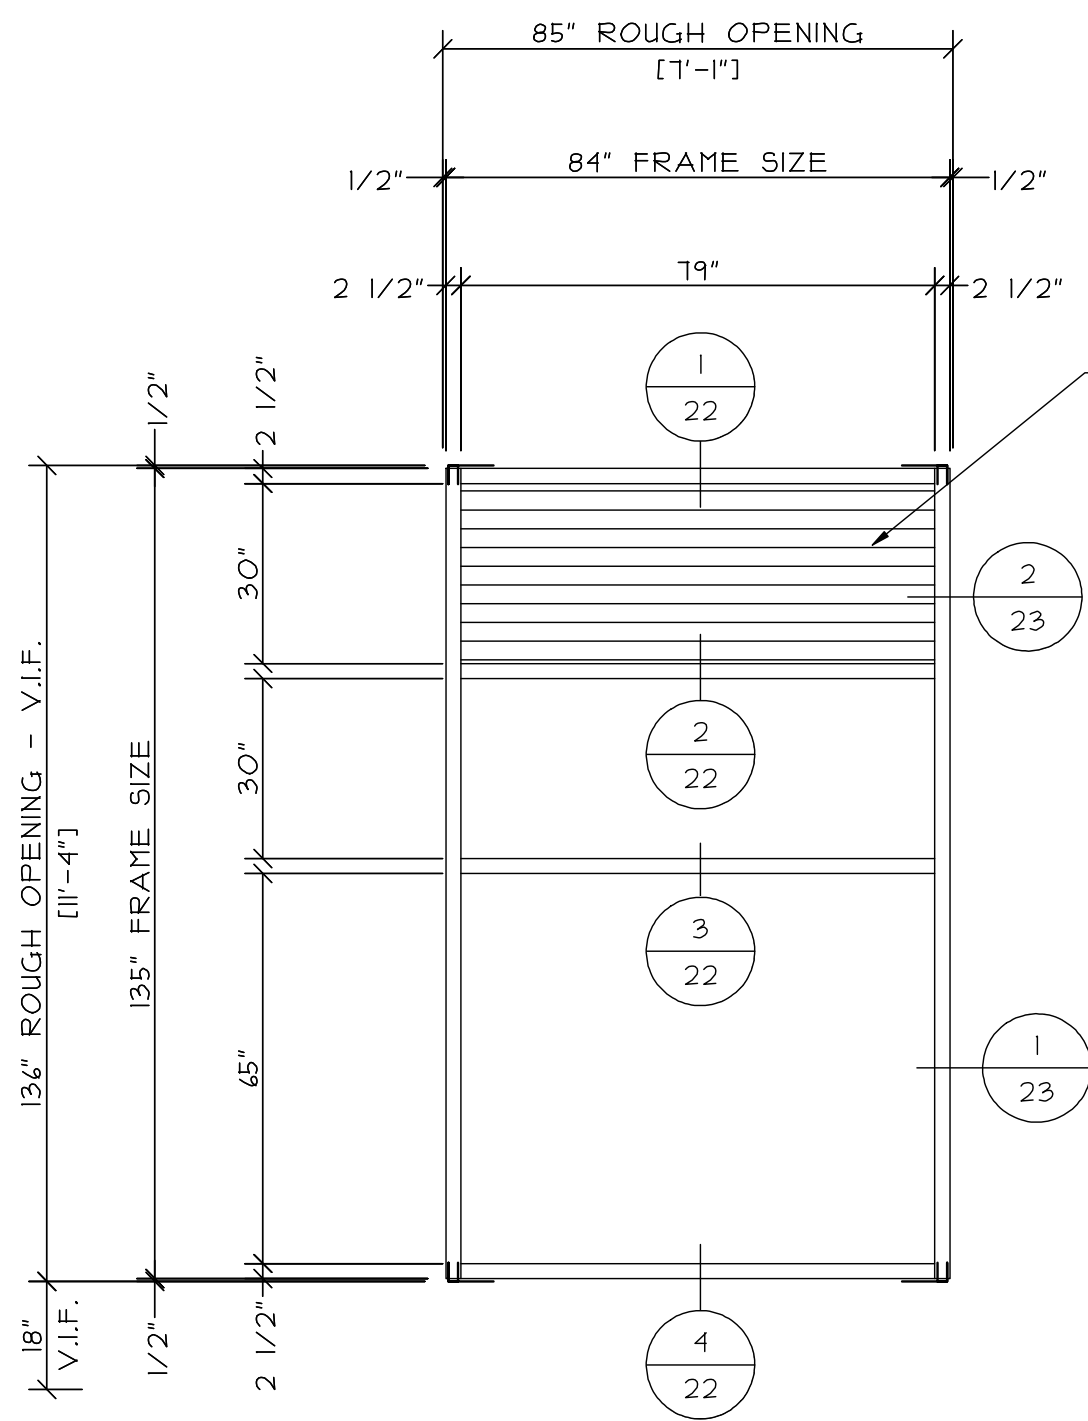


ELEVATION CW1
1 TOTAL
KAWNEER 1600 CURTAIN WALL
(2 1/2" X 1 1/2" FRAMING)

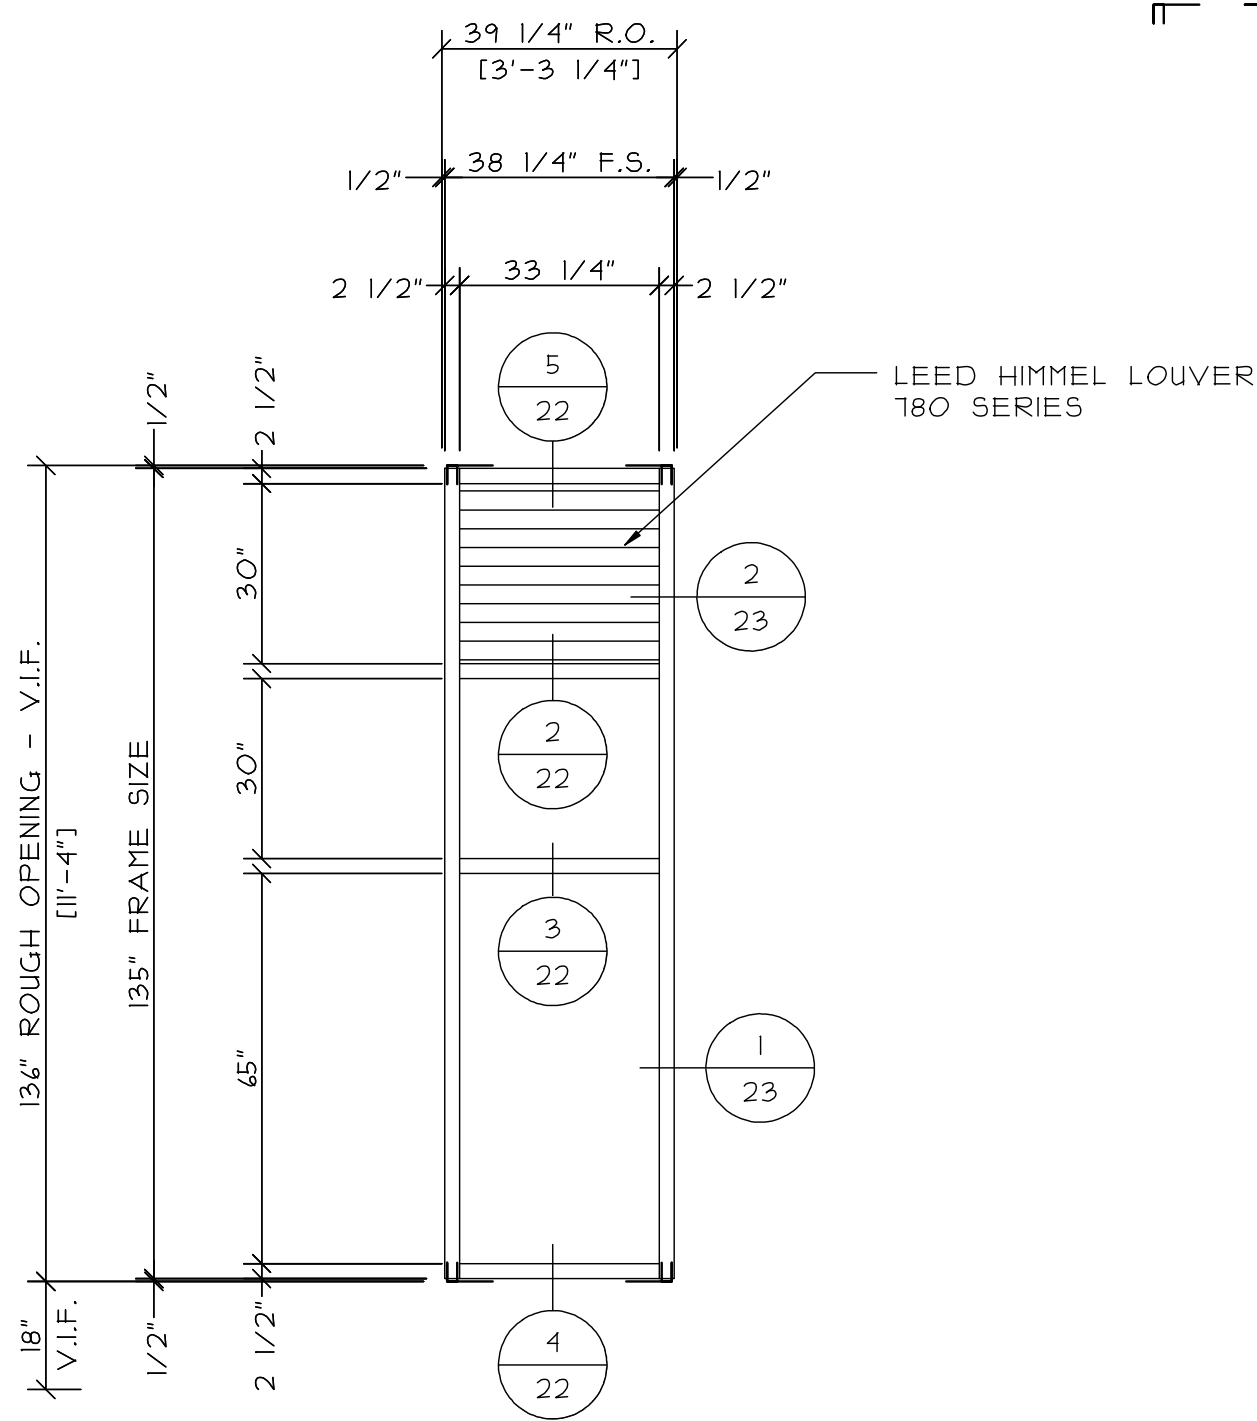

ELEVATION CW2
1 TOTAL
KAWNEER 1600 CURTAIN WALL
(2 1/2" X 1 1/2" FRAMING)

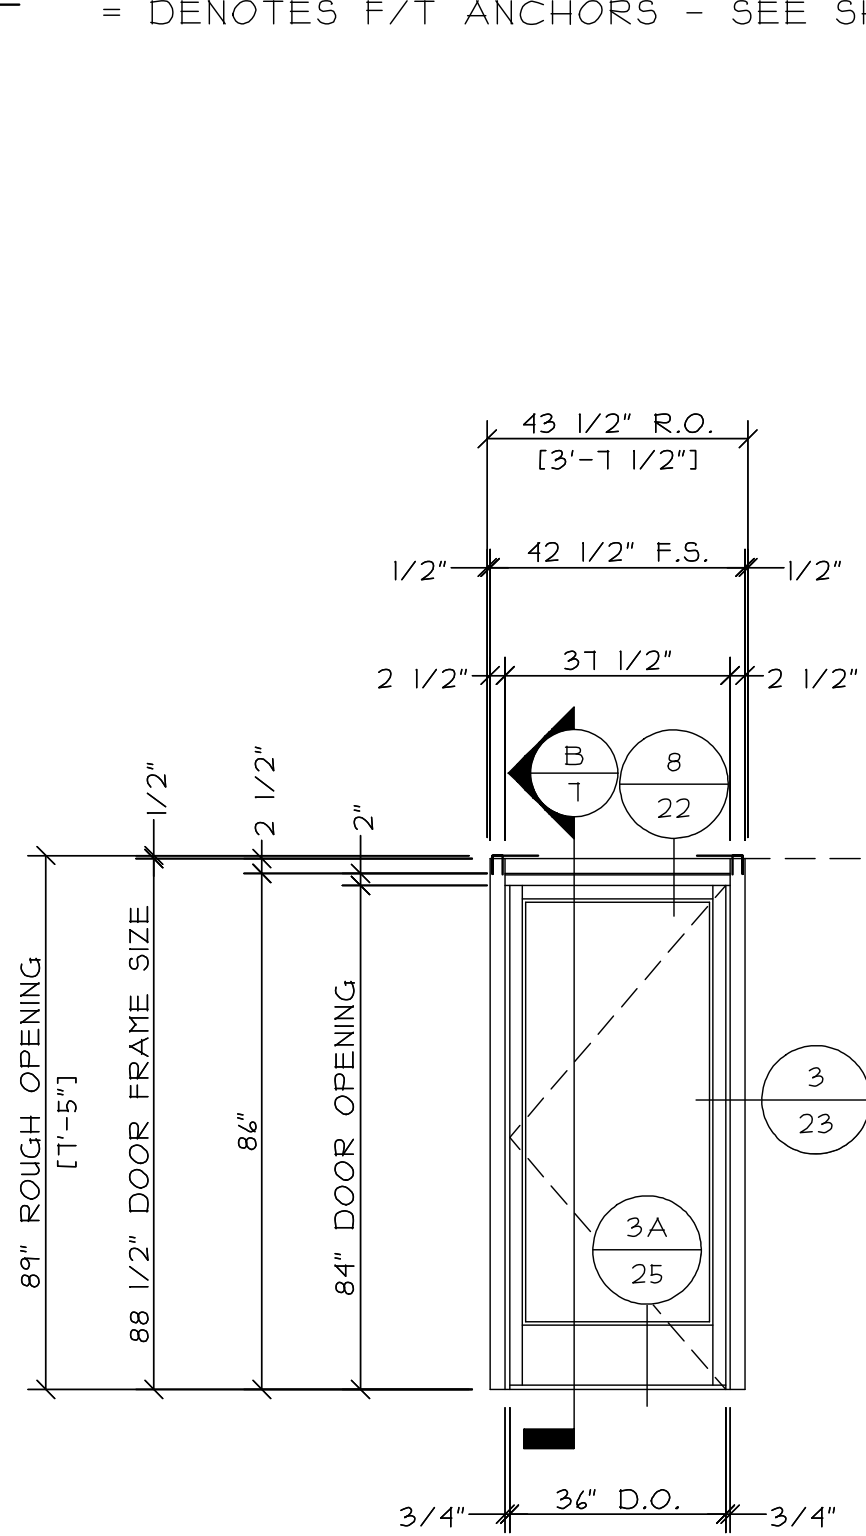


ELEVATION CW3
1 TOTAL & 1 OPPOSITE
KAWNEER 1600 CURTAIN WALL
(2 1/2" X 1 1/2" FRAMING)
NARROW STILE DOOR 'K'

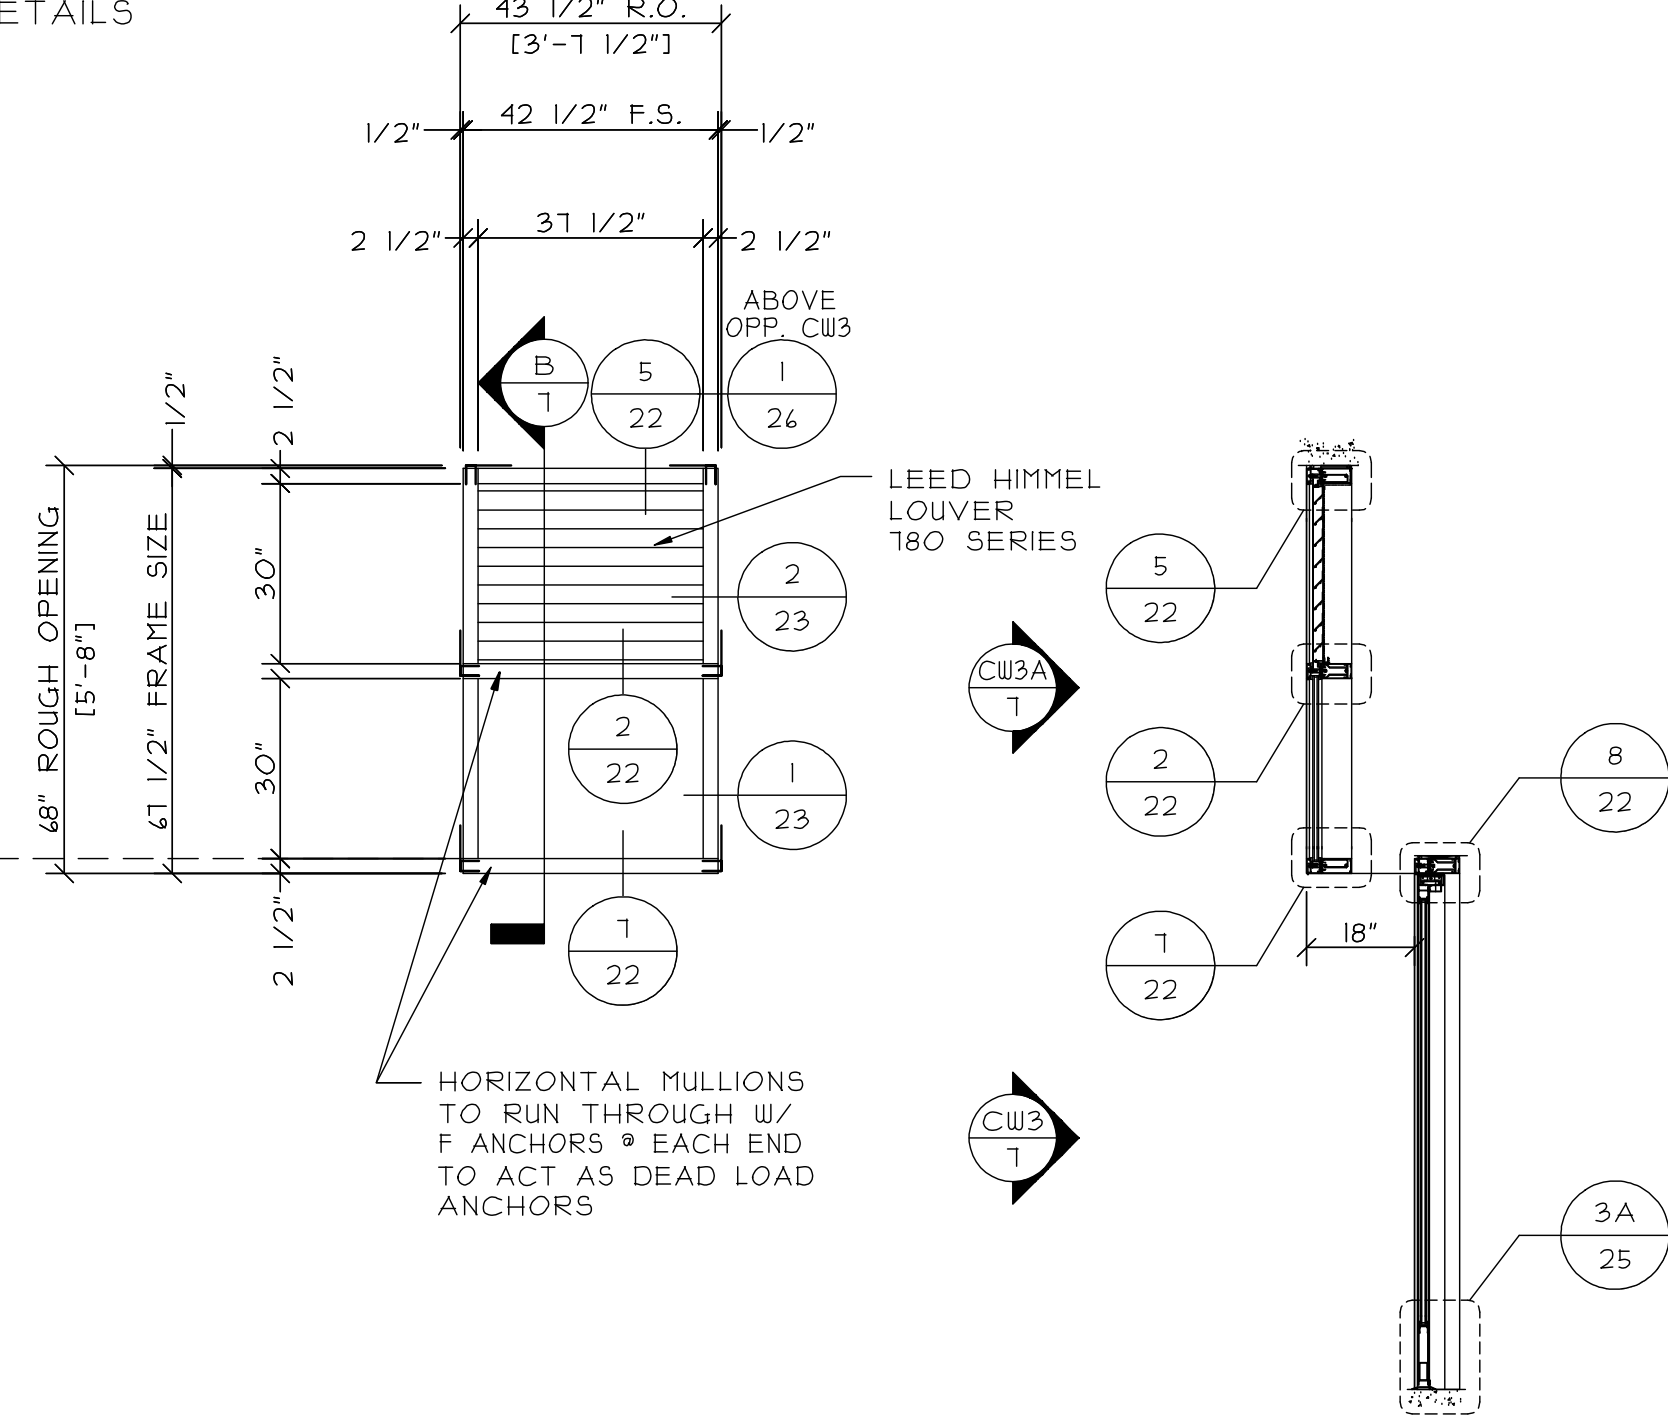


ELEVATION CW3A
1 TOTAL & 1 OPPOSITE
KAWNEER 1600 CURTAIN
WALL (2 1/2" X 1 1/2"
FRAMING)


SECTION B @
CW3A & CW3

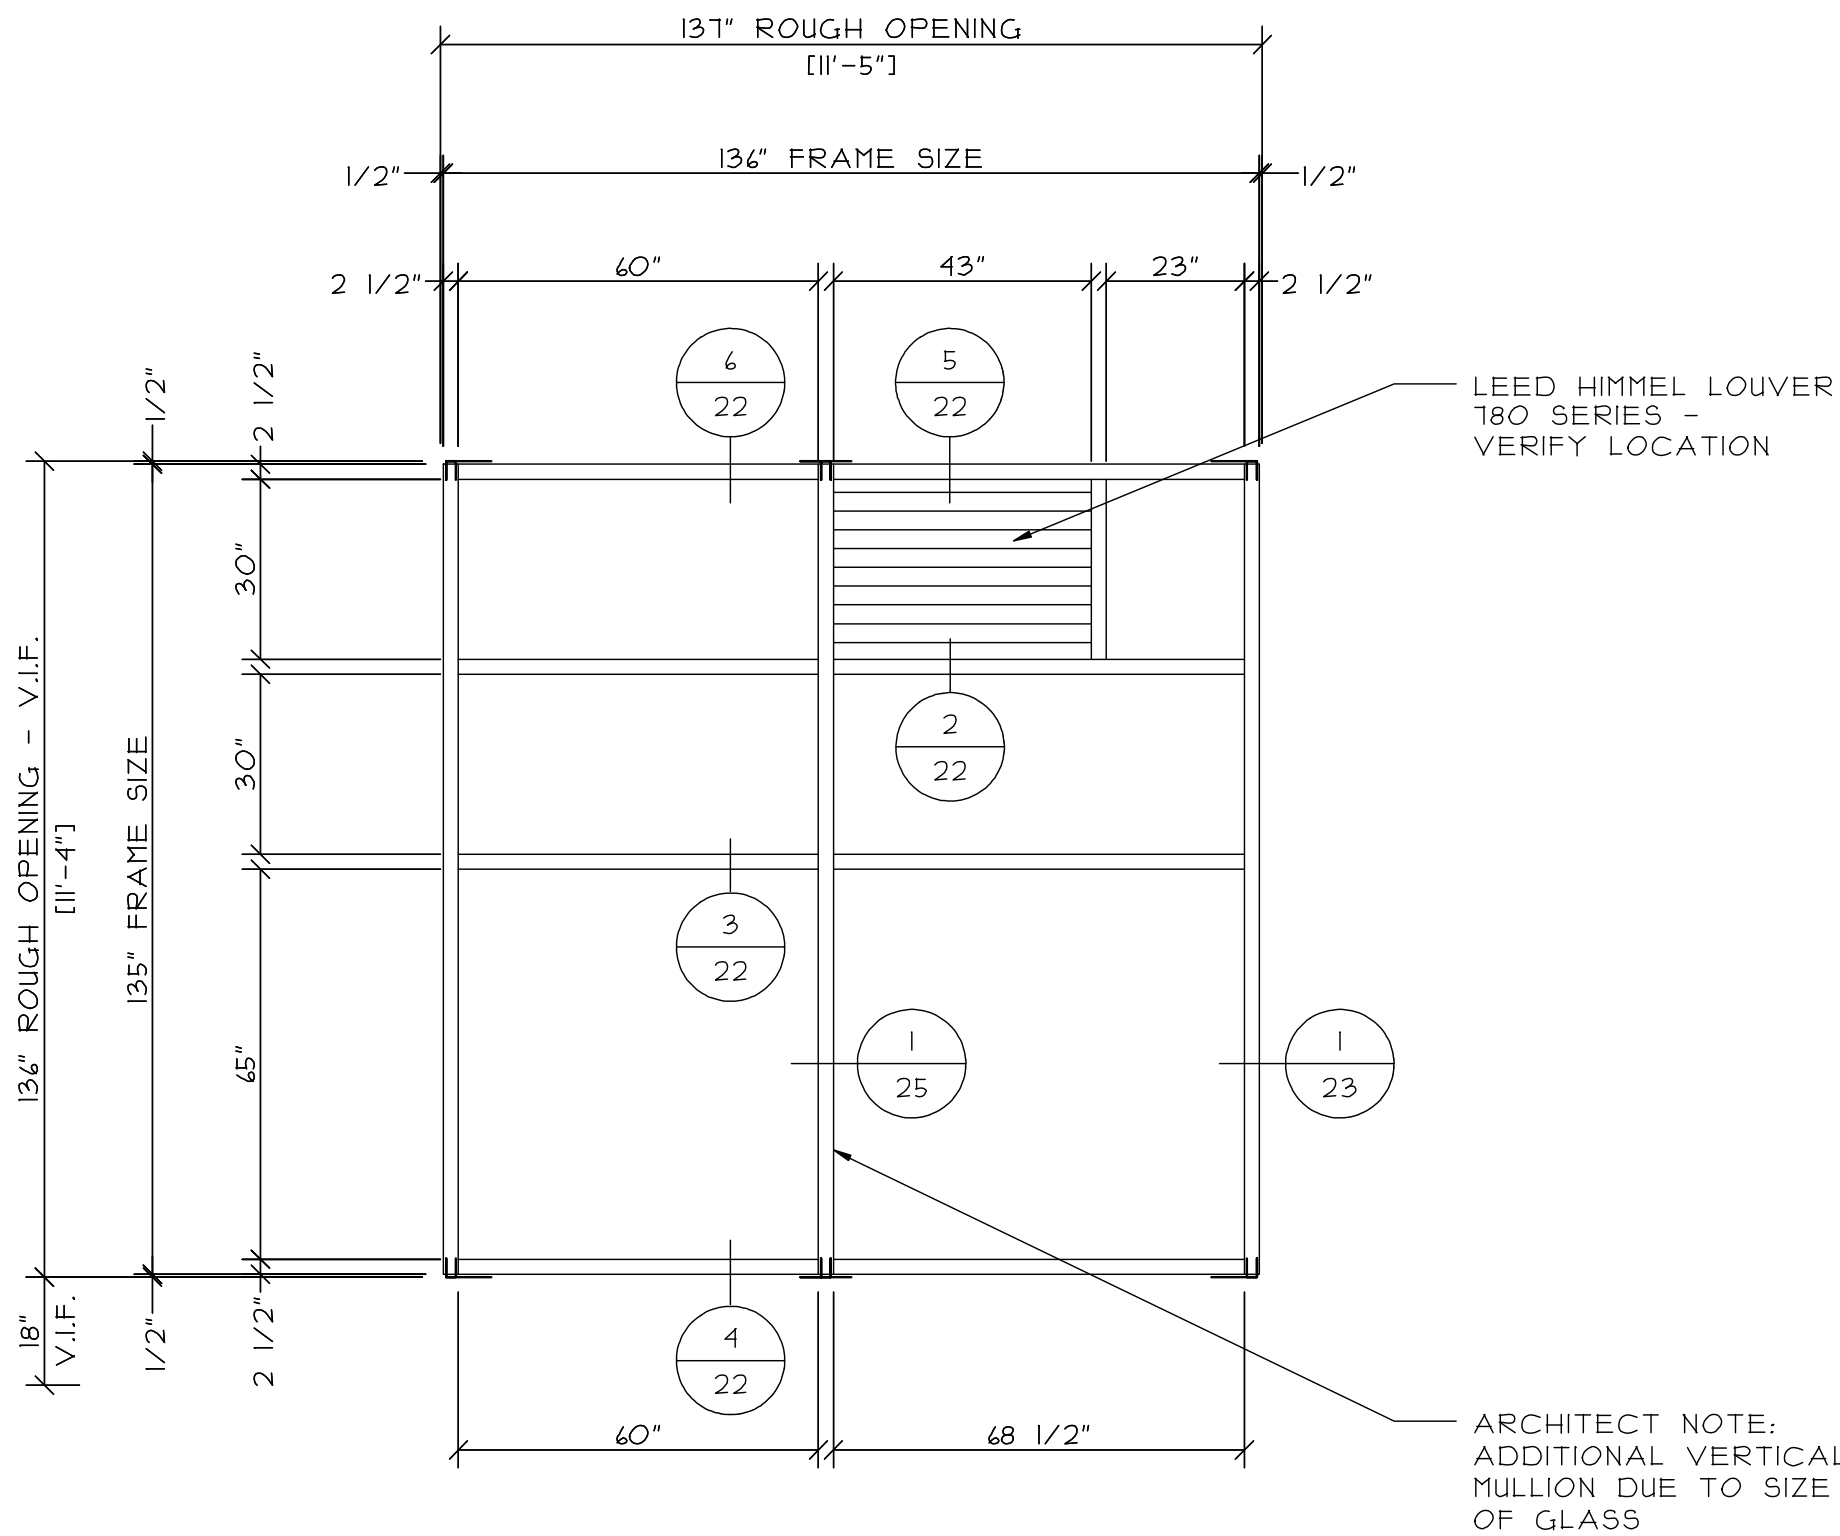

ELEVATION CW4
1 TOTAL
KAWNEER 1600 CURTAIN WALL
(2 1/2" X 1 1/2" FRAMING)

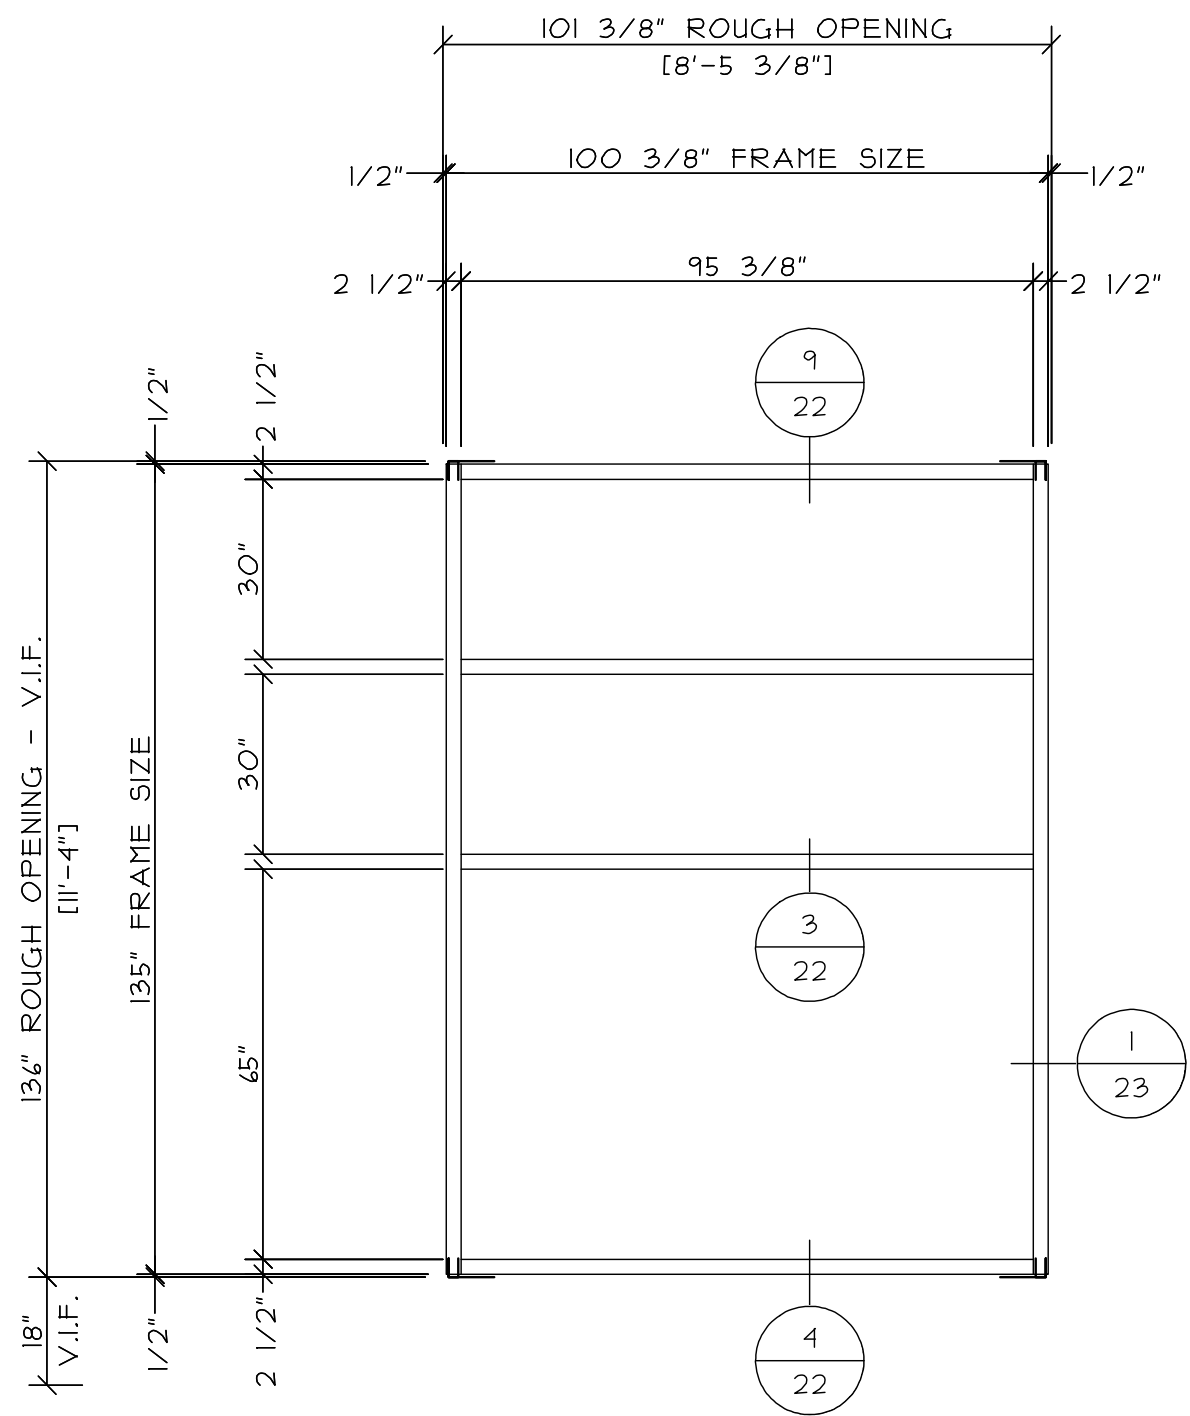

ELEVATION CW5
1 TOTAL
KAWNEER 1600 CURTAIN WALL
(2 1/2" X 1 1/2" FRAMING)

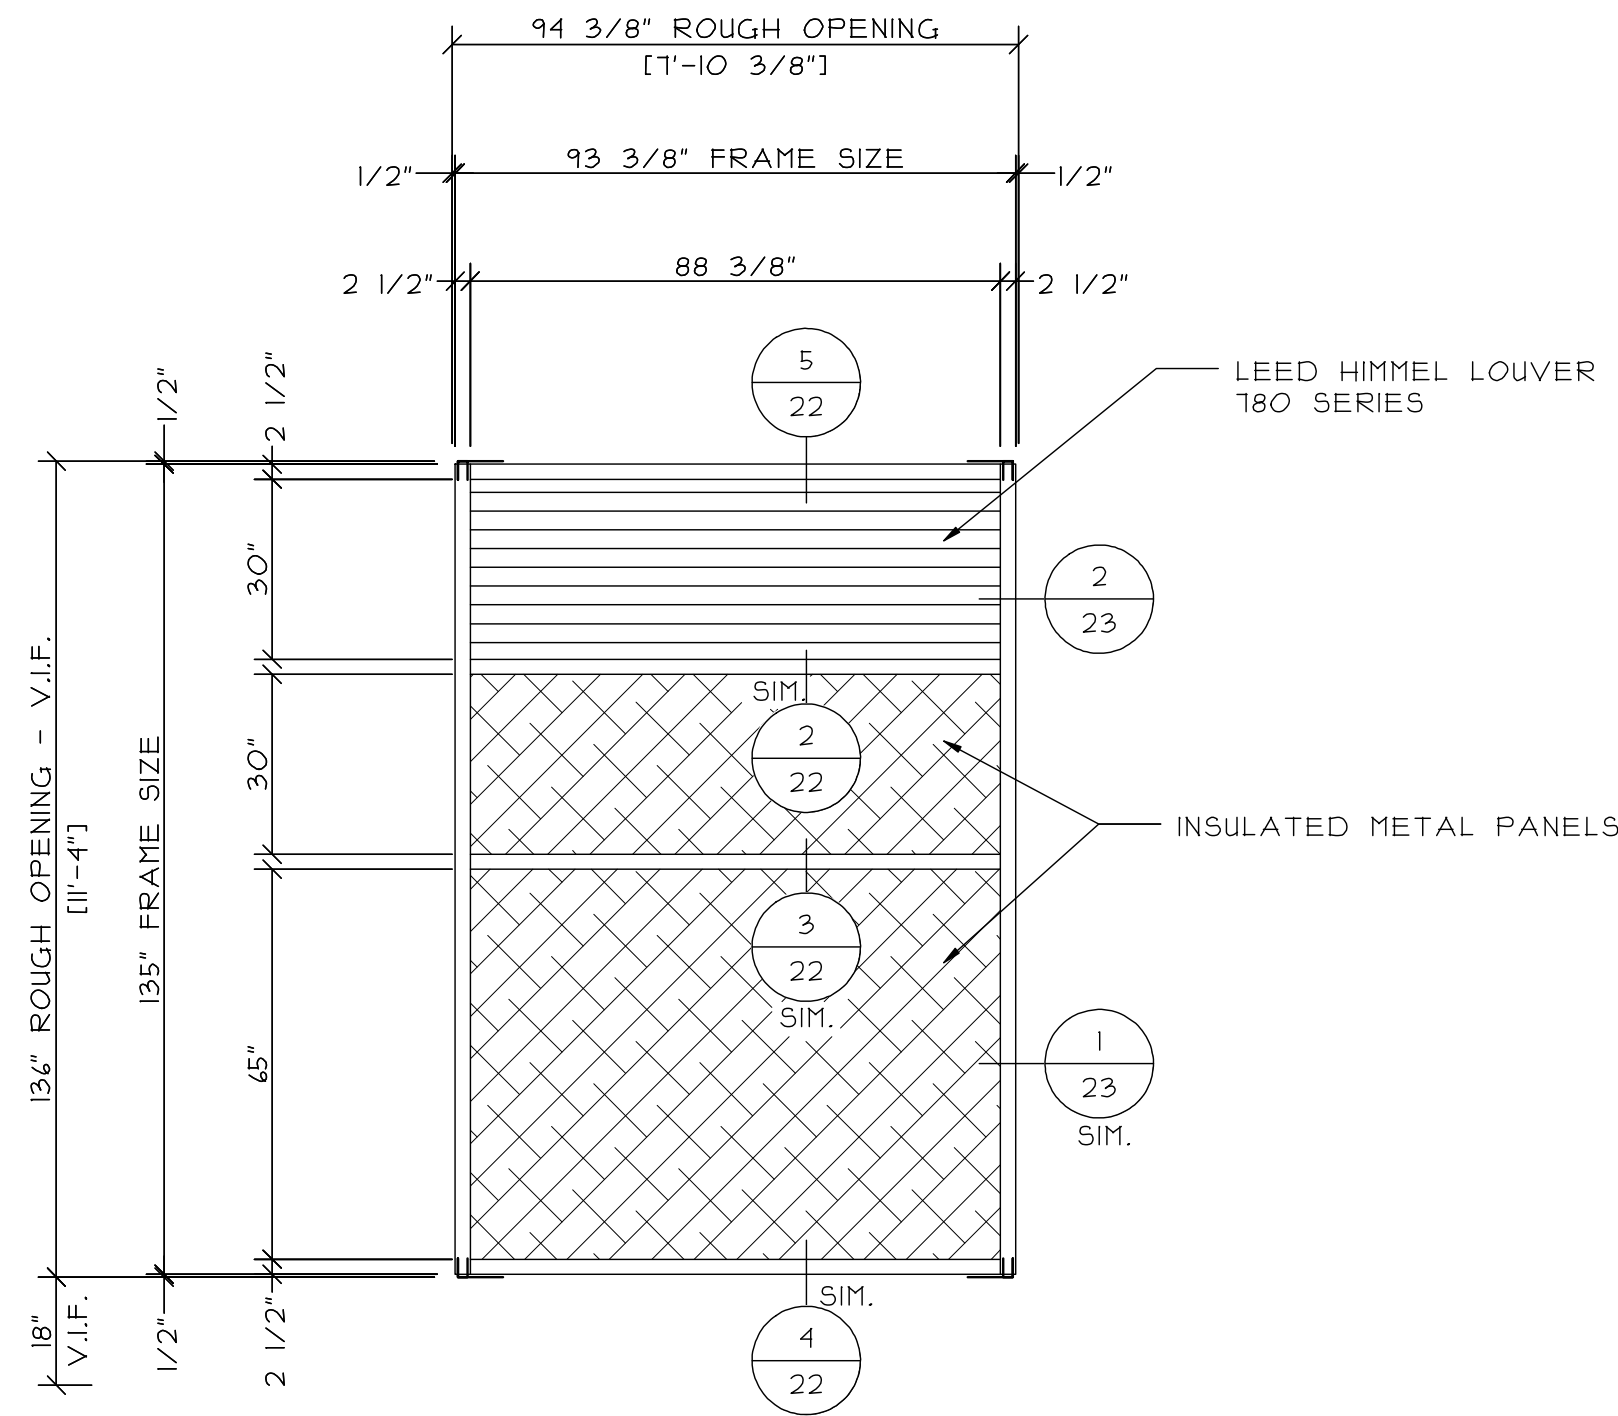

ELEVATION CW7
1 TOTAL
KAWNEER 1600 CURTAIN WALL
(2 1/2" X 1 1/2" FRAMING)

⌐ ⌐ = DENOTES F/T ANCHORS - SEE SHEET 35 FOR DETAILS

REVISIONS:		DATE:


GLAZING CONTRACTOR:
SAMPLE SAMPLE SAMPLE
SAMPLE SAMPLE SAMPLE
SAMPLE SAMPLE SAMPLE
SAMPLE SAMPLE SAMPLE
SAMPLE SAMPLE SAMPLE

ARCHITECT:
SAMPLE SAMPLE SAMPLE
SAMPLE SAMPLE SAMPLE
SAMPLE SAMPLE SAMPLE
SAMPLE SAMPLE SAMPLE
SAMPLE SAMPLE SAMPLE


PROJECT:	SAMPLE SAMPLE SAMPLE
LOCATION:	SAMPLE SAMPLE SAMPLE

SCALE: 3/8" = 1'-0"
DATE: SAMPLE
DRAWN: SAMPLE
PAGE: 1 of 41

 = DENOTES F/T ANCHORS - SEE SHEET 35 FOR DETAILS

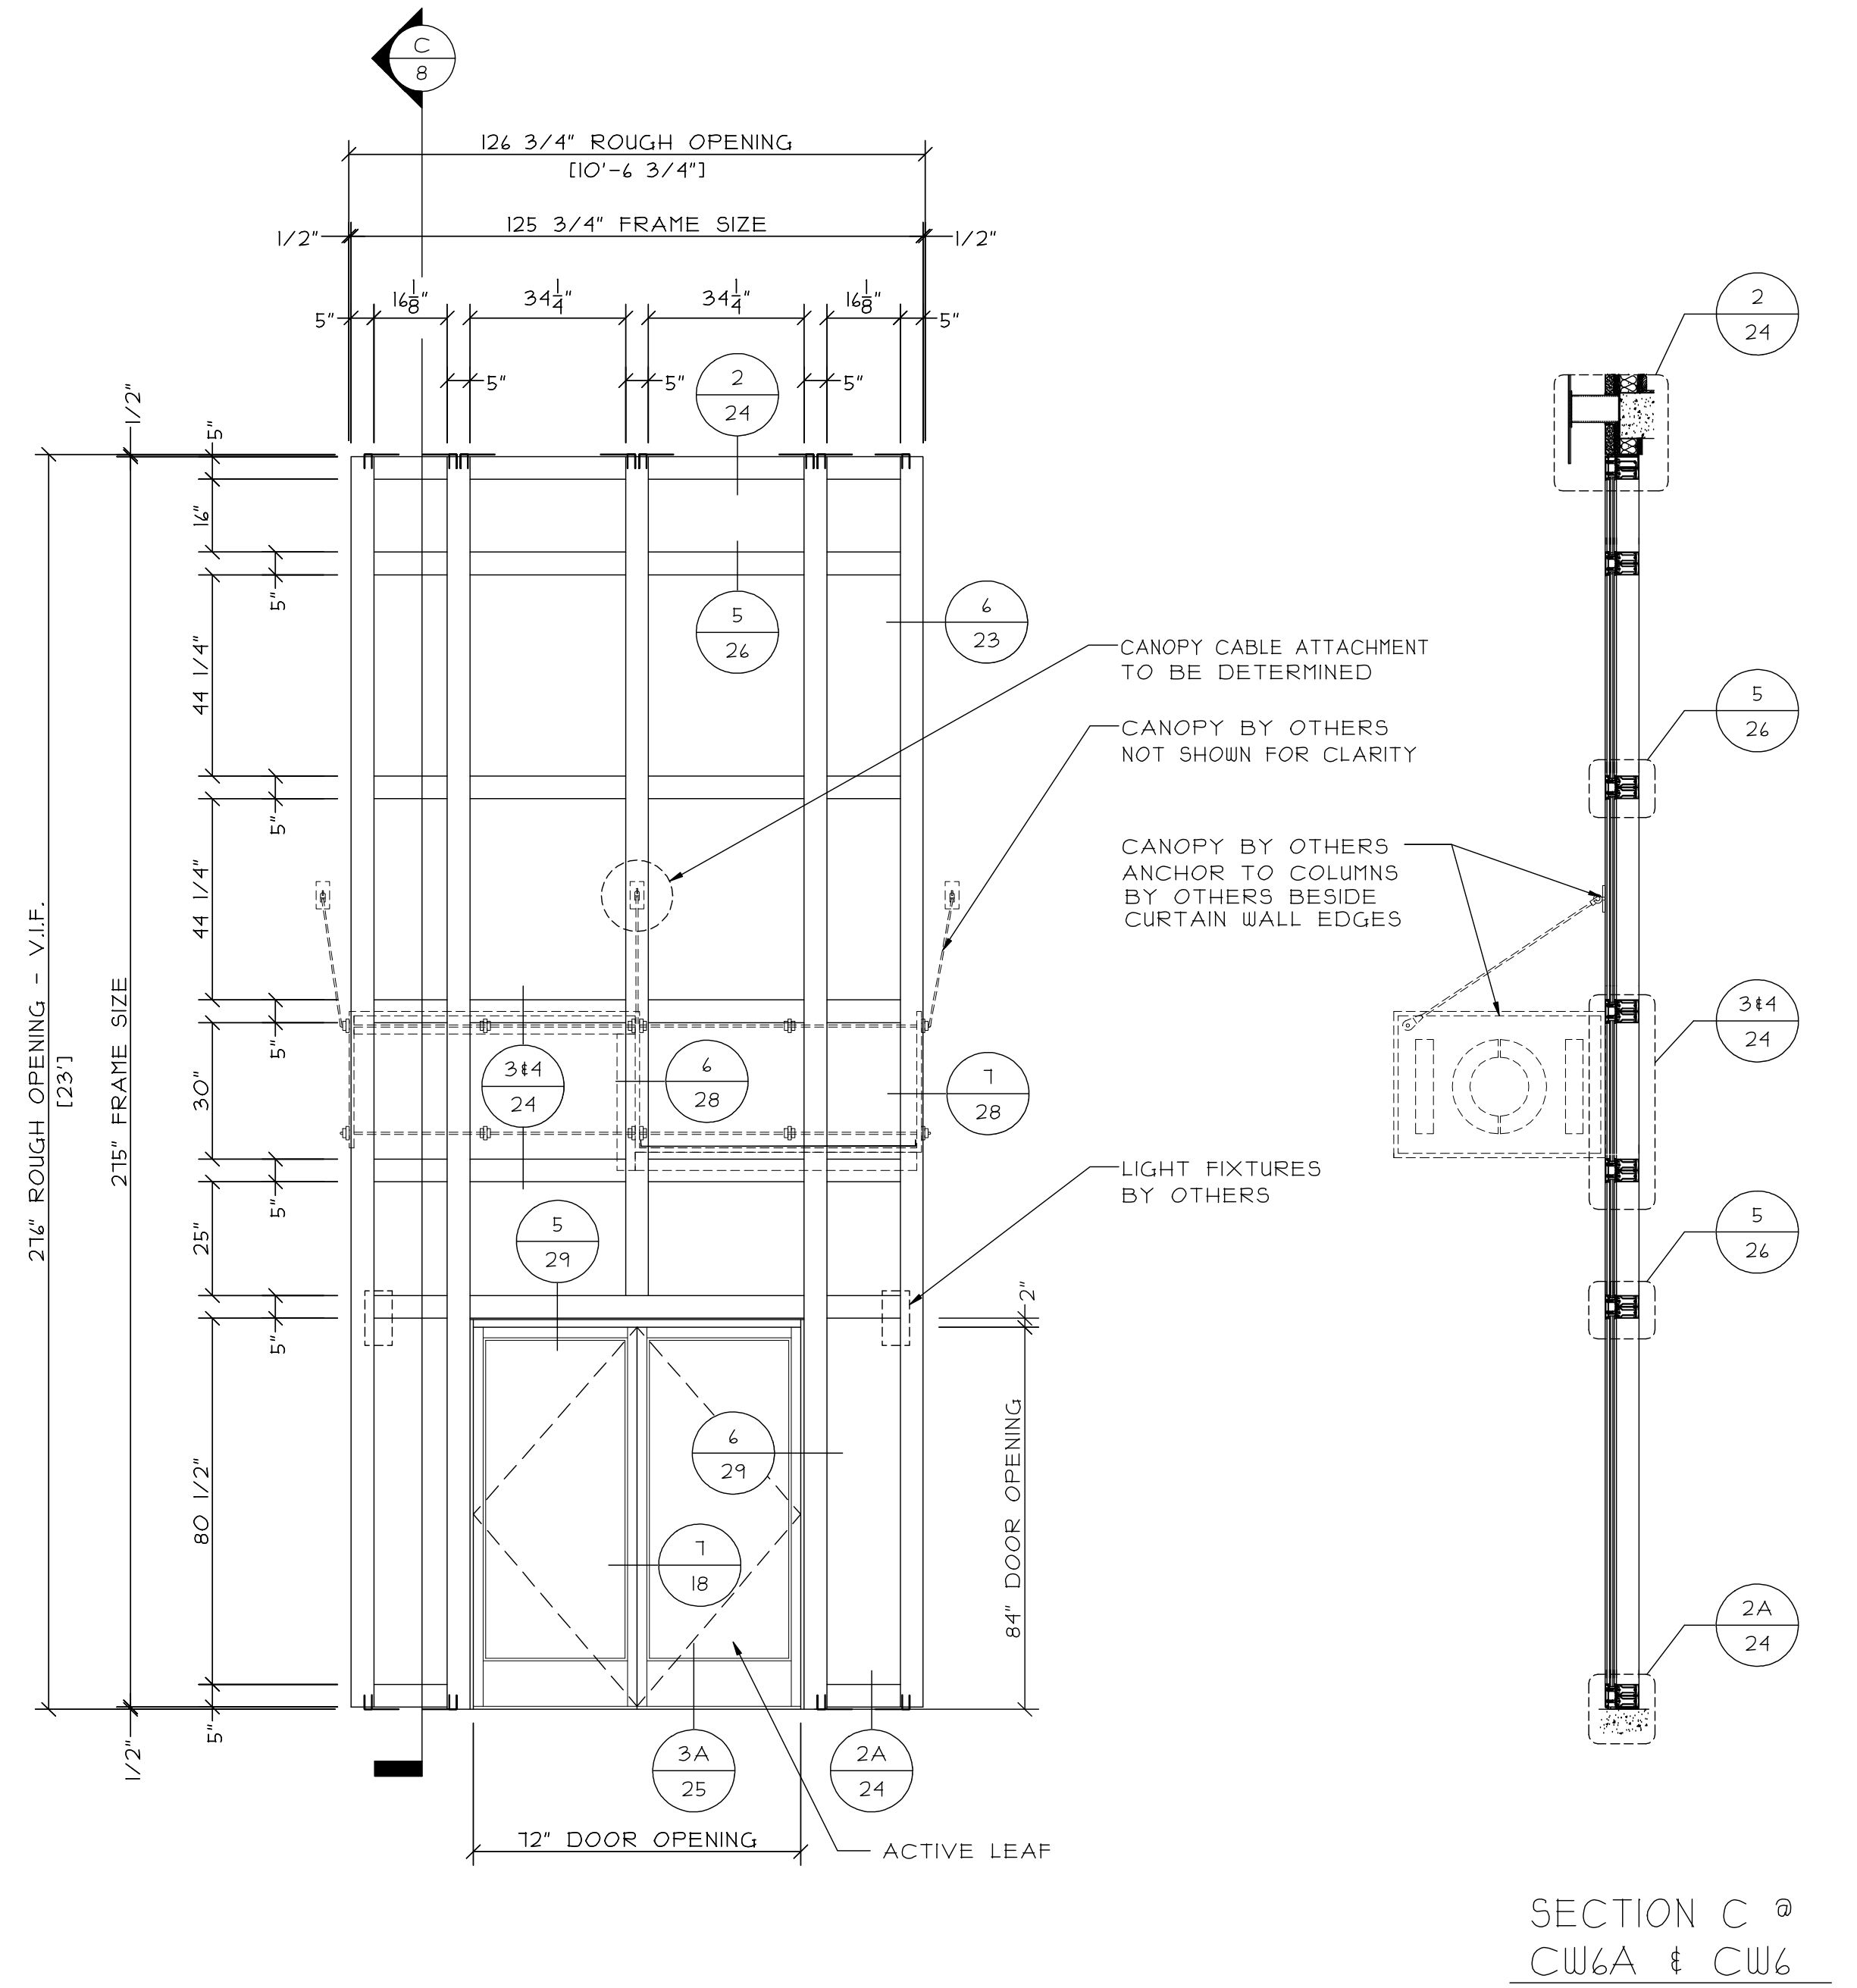

ELEVATION CW6
1 TOTAL
KAWNEER 1600 CURTAIN WALL
(5" X 1 1/2" FRAMING)
NARROW STILE DOOR 'B'

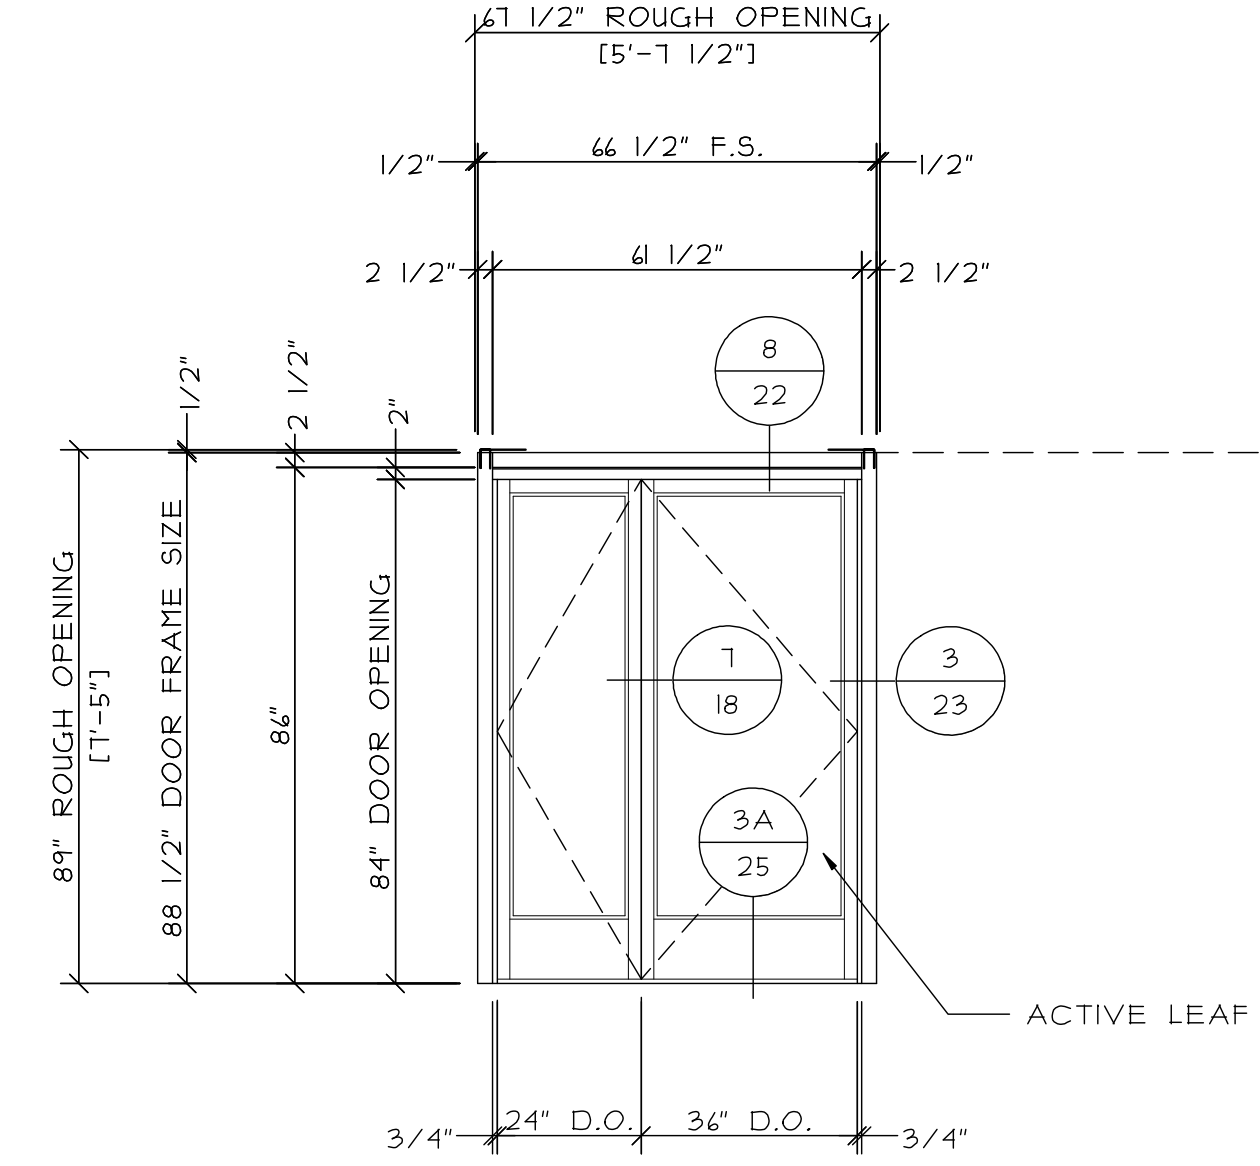


ELEVATION CW8


1 TOTAL

KAWNEER 1600 CURTAIN WALL
(2 1/2" X 1 1/2" FRAMING)

NARROW STILE DOOR 'E'

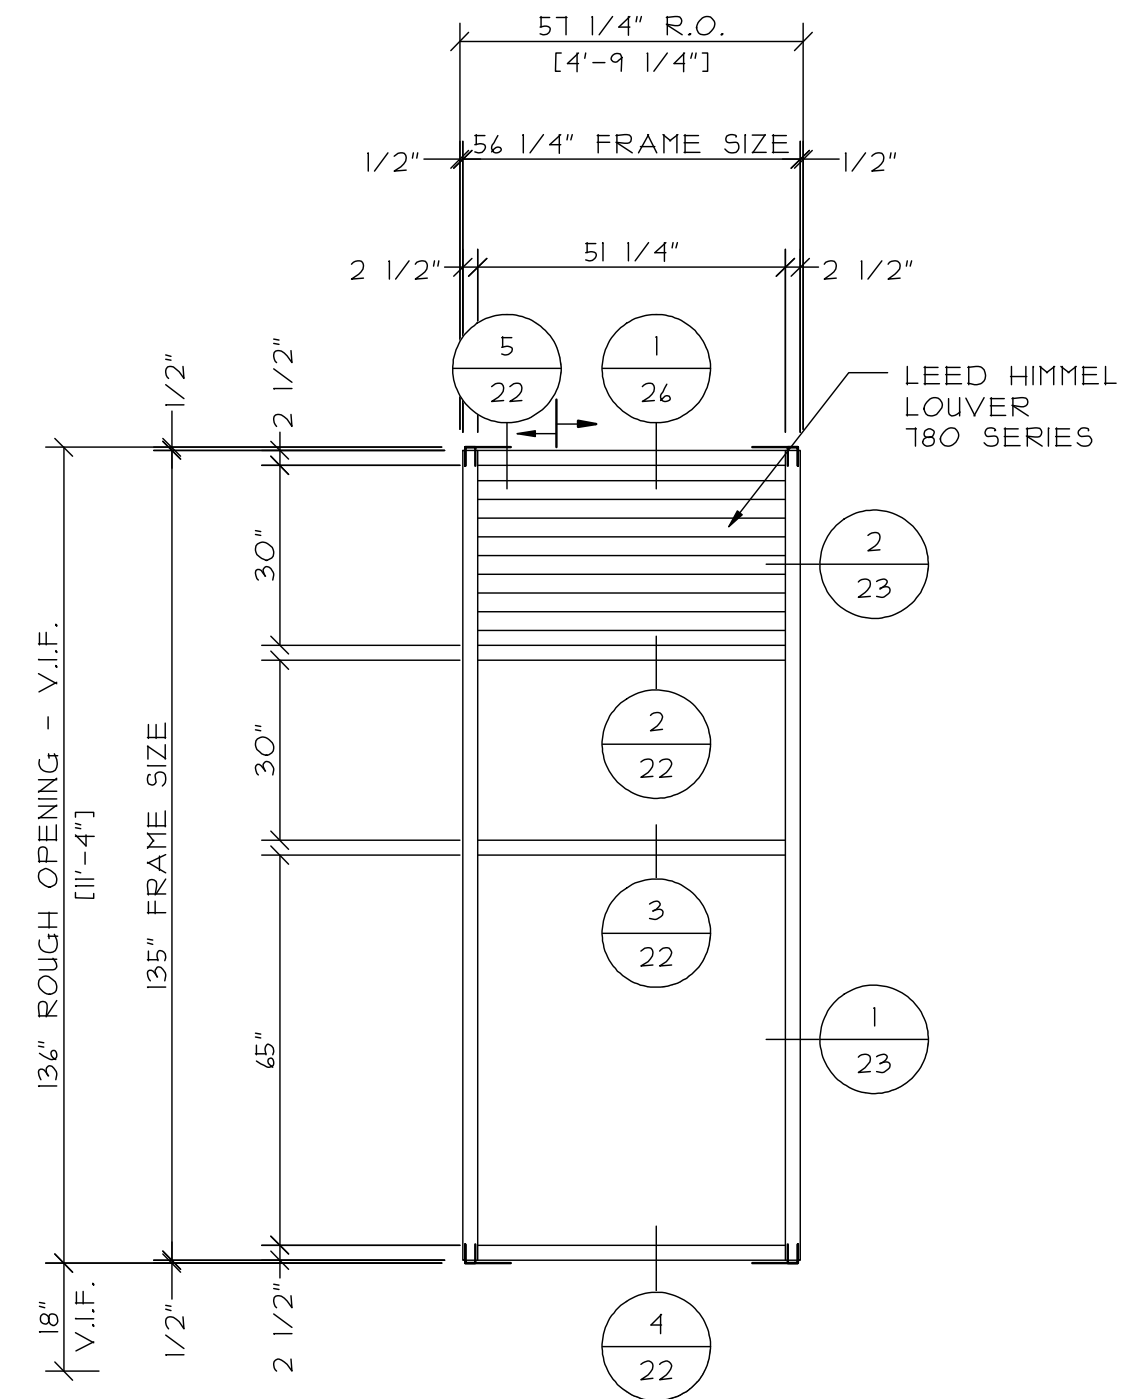


ELEVATION CW9
1 TOTAL
KAWNEER 1600 CURTAIN WALL
(2 1/2" X 1 1/2" FRAMING)

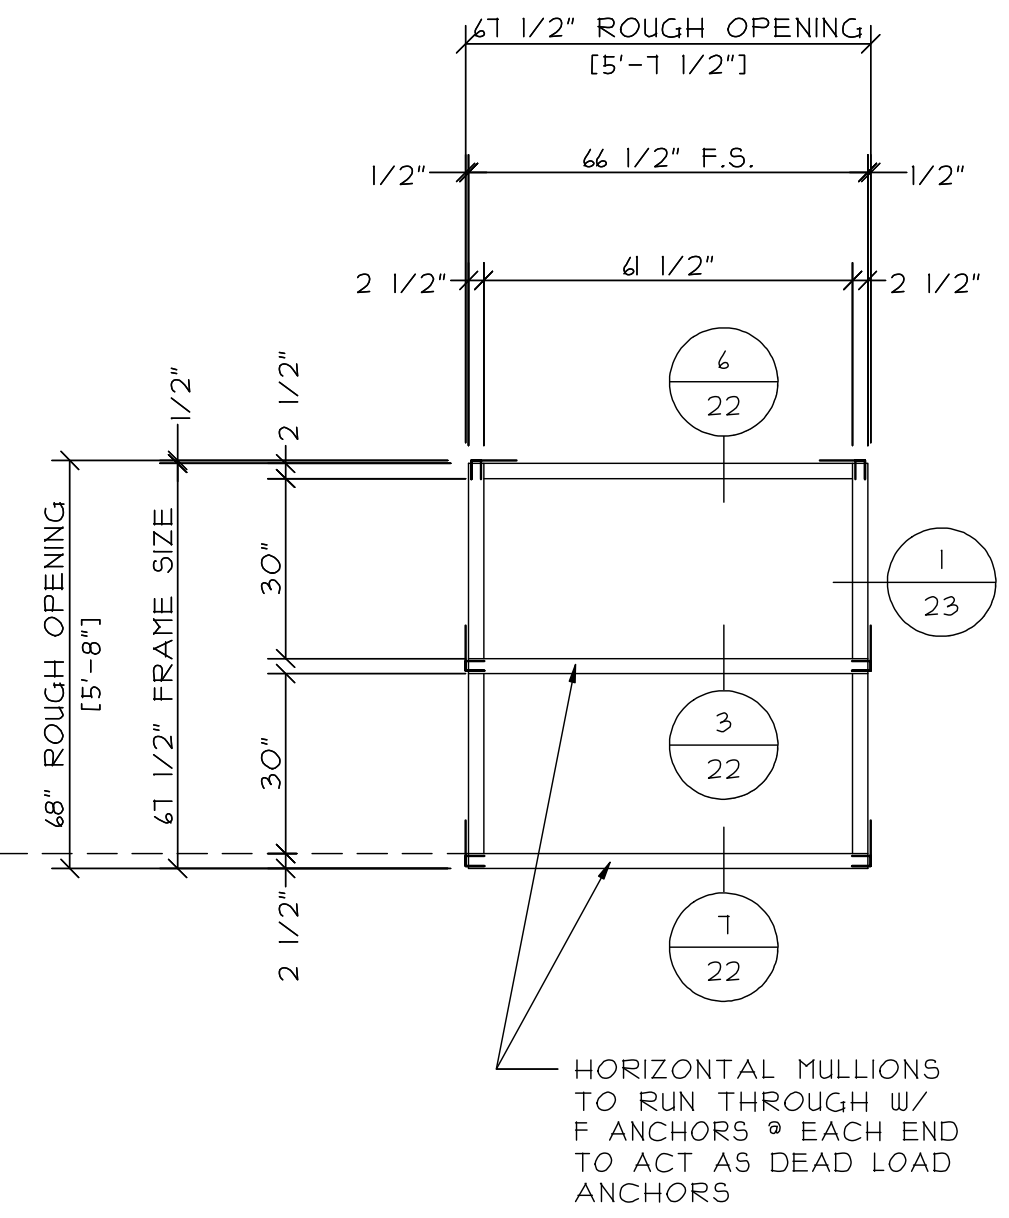

ELEVATION CW8A

1 TOTAL

KAWNEER 1600 CURTAIN WALL
(2 1/2" X 1 1/2" FRAMING)

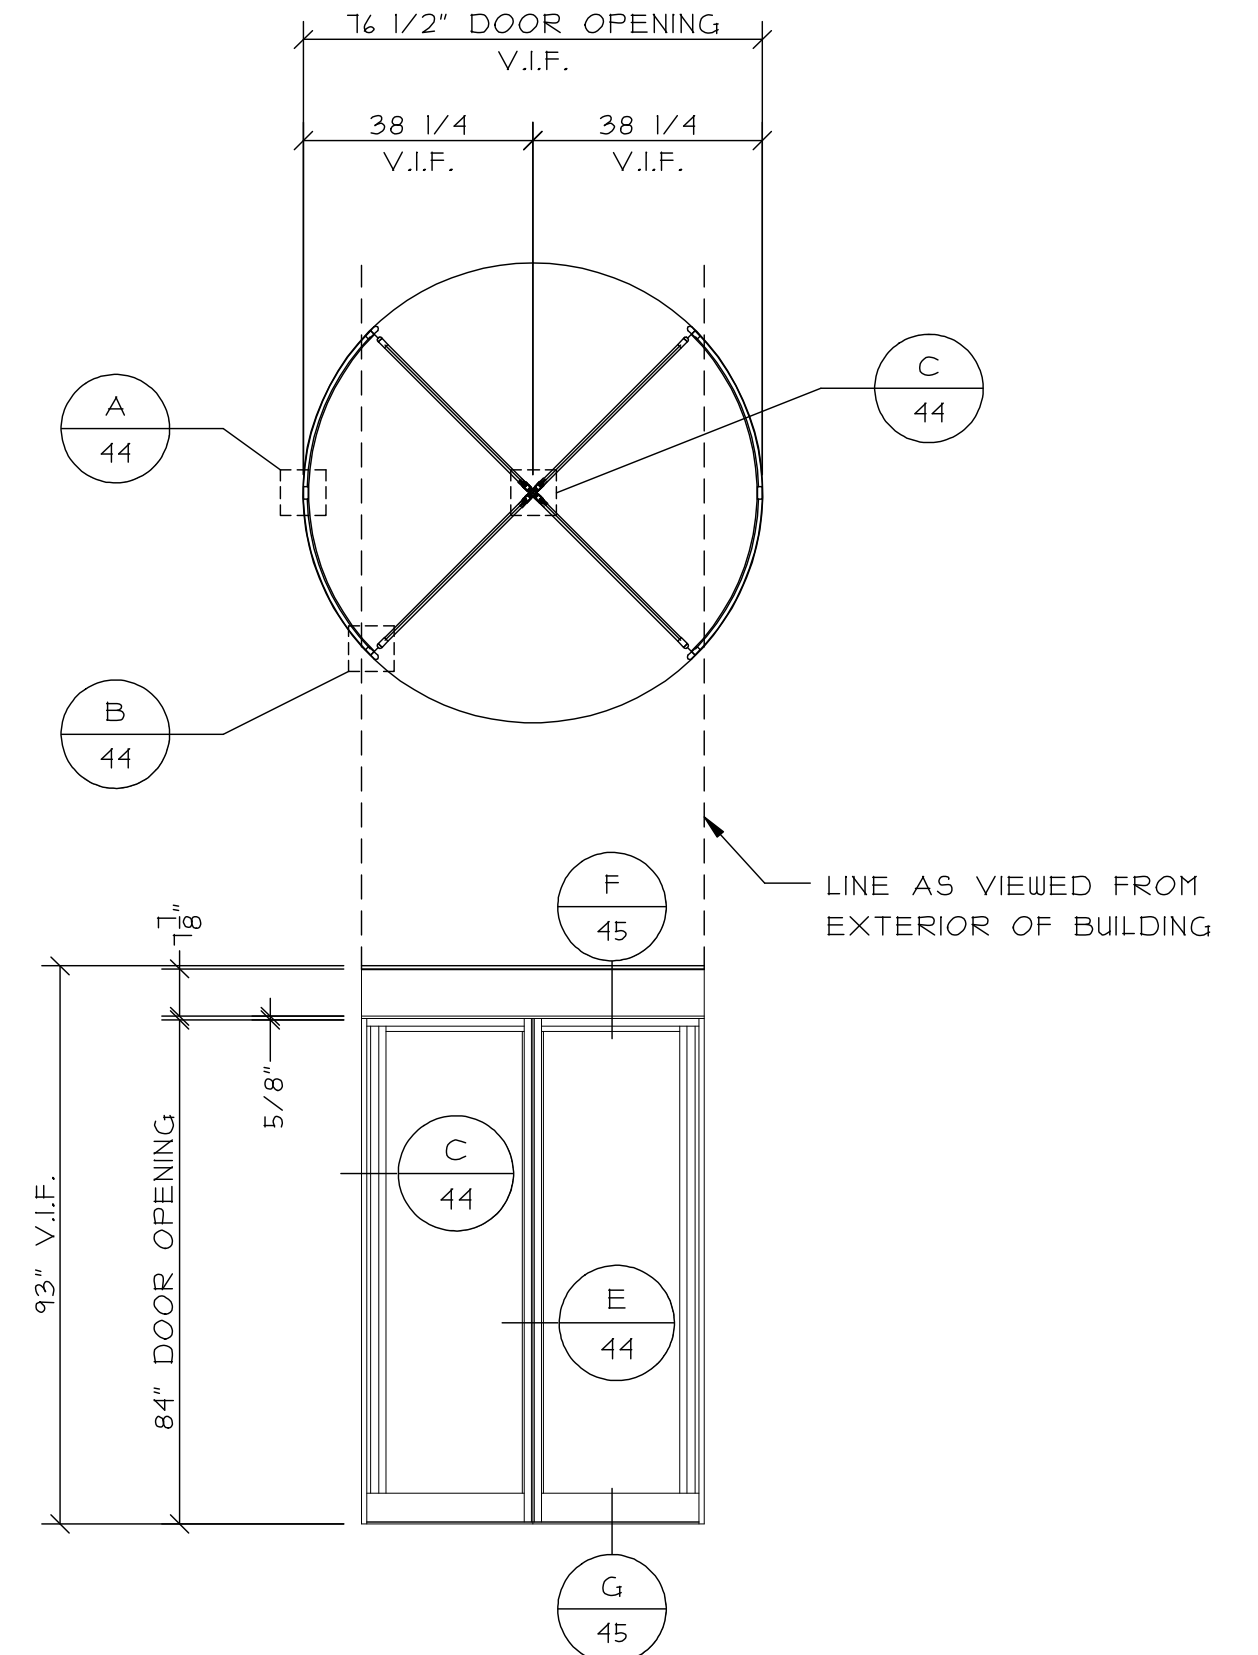

ELEVATION A

I TOTAL

BESAM REVOLVING DOOR

SEE SEPARATE SUBMITTAL
FOR ADDITIONAL INFORMATION
ON THIS DOOR

REVISIONS:	DATE:

GLAZING CONTRACTOR:

SAMPLE SAMPLE SAMPLE
SAMPLE SAMPLE SAMPLE
SAMPLE SAMPLE SAMPLE
SAMPLE SAMPLE SAMPLE
SAMPLE SAMPLE SAMPLE

ARCHITECT: SAMPLE SAMPLE SAMPLE
SAMPLE SAMPLE SAMPLE
SAMPLE SAMPLE SAMPLE
SAMPLE SAMPLE SAMPLE
SAMPLE SAMPLE SAMPLE

PROJECT: SAMPLE SAMPLE SAMPLE
LOCATION: SAMPLE SAMPLE SAMPLE


SCALE:
3/8" = 1'-0"

DATE:
SAMPLE

DRAWN:
SAMPLE

PAGE:
8 of 47


 = DENOTES F/T ANCHORS - SEE SHEET 35 FOR DETAILS

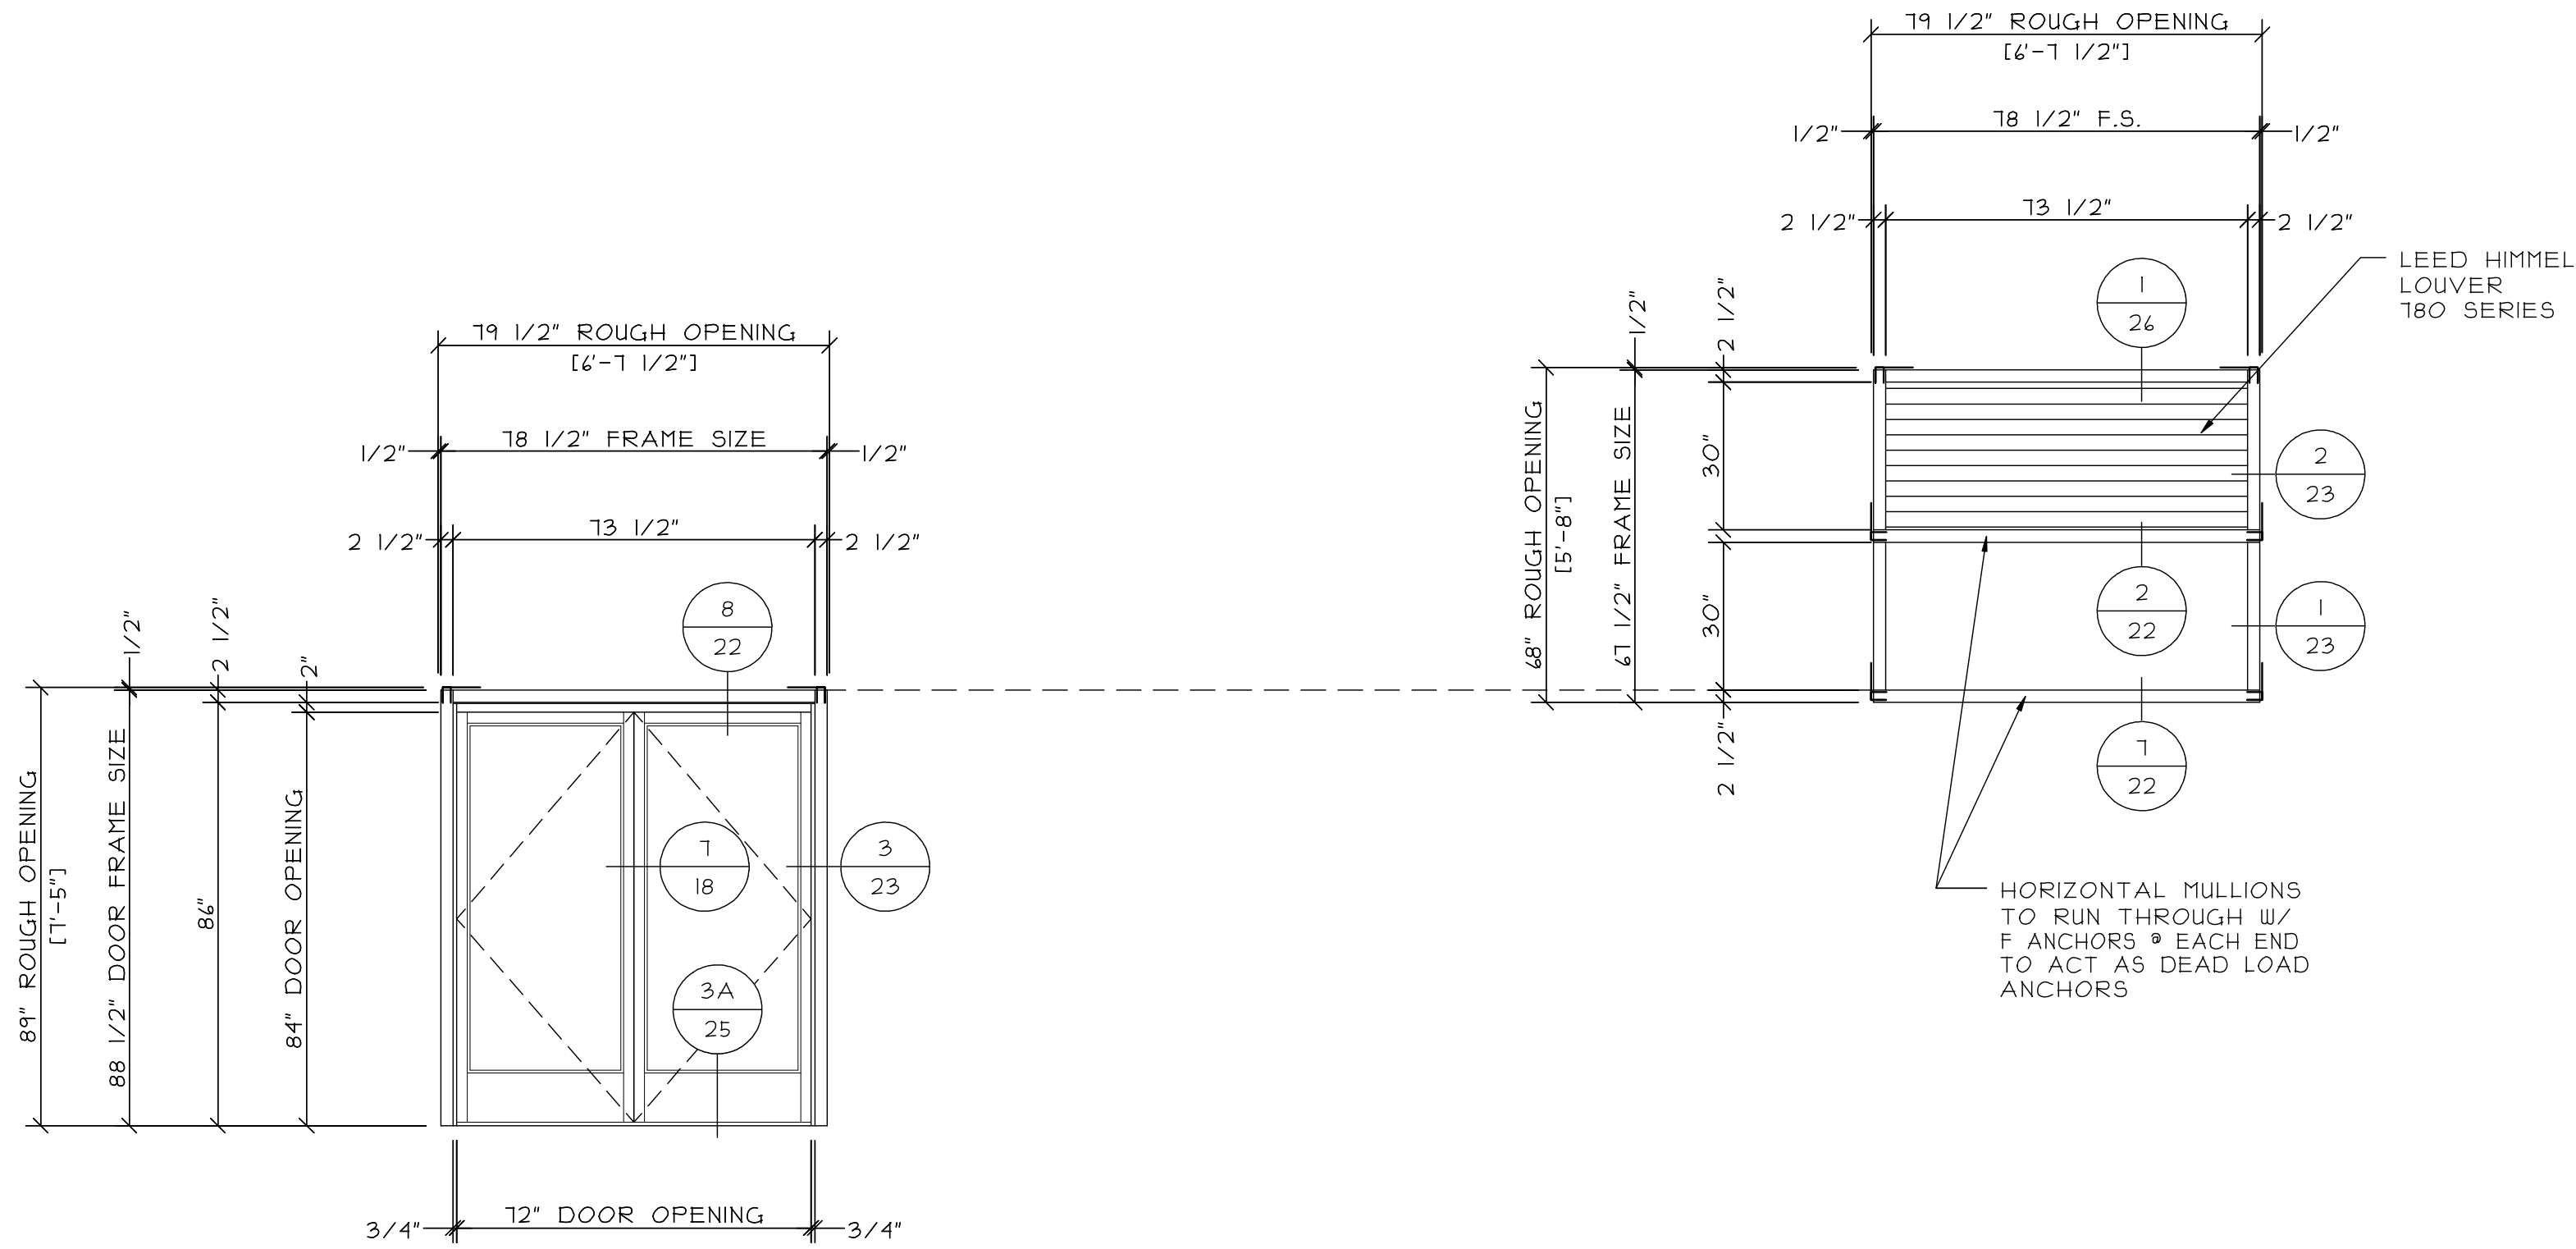

ELEVATION CW10

1 TOTAL


KAWNEER 1600 CURTAIN WALL
(2 1/2" X 1 1/2" FRAMING)

NARROW STILE DOOR 'A'

ELEVATION CW10A

1 TOTAL


KAWNEER 1600 CURTAIN WALL
(2 1/2" X 1 1/2" FRAMING)

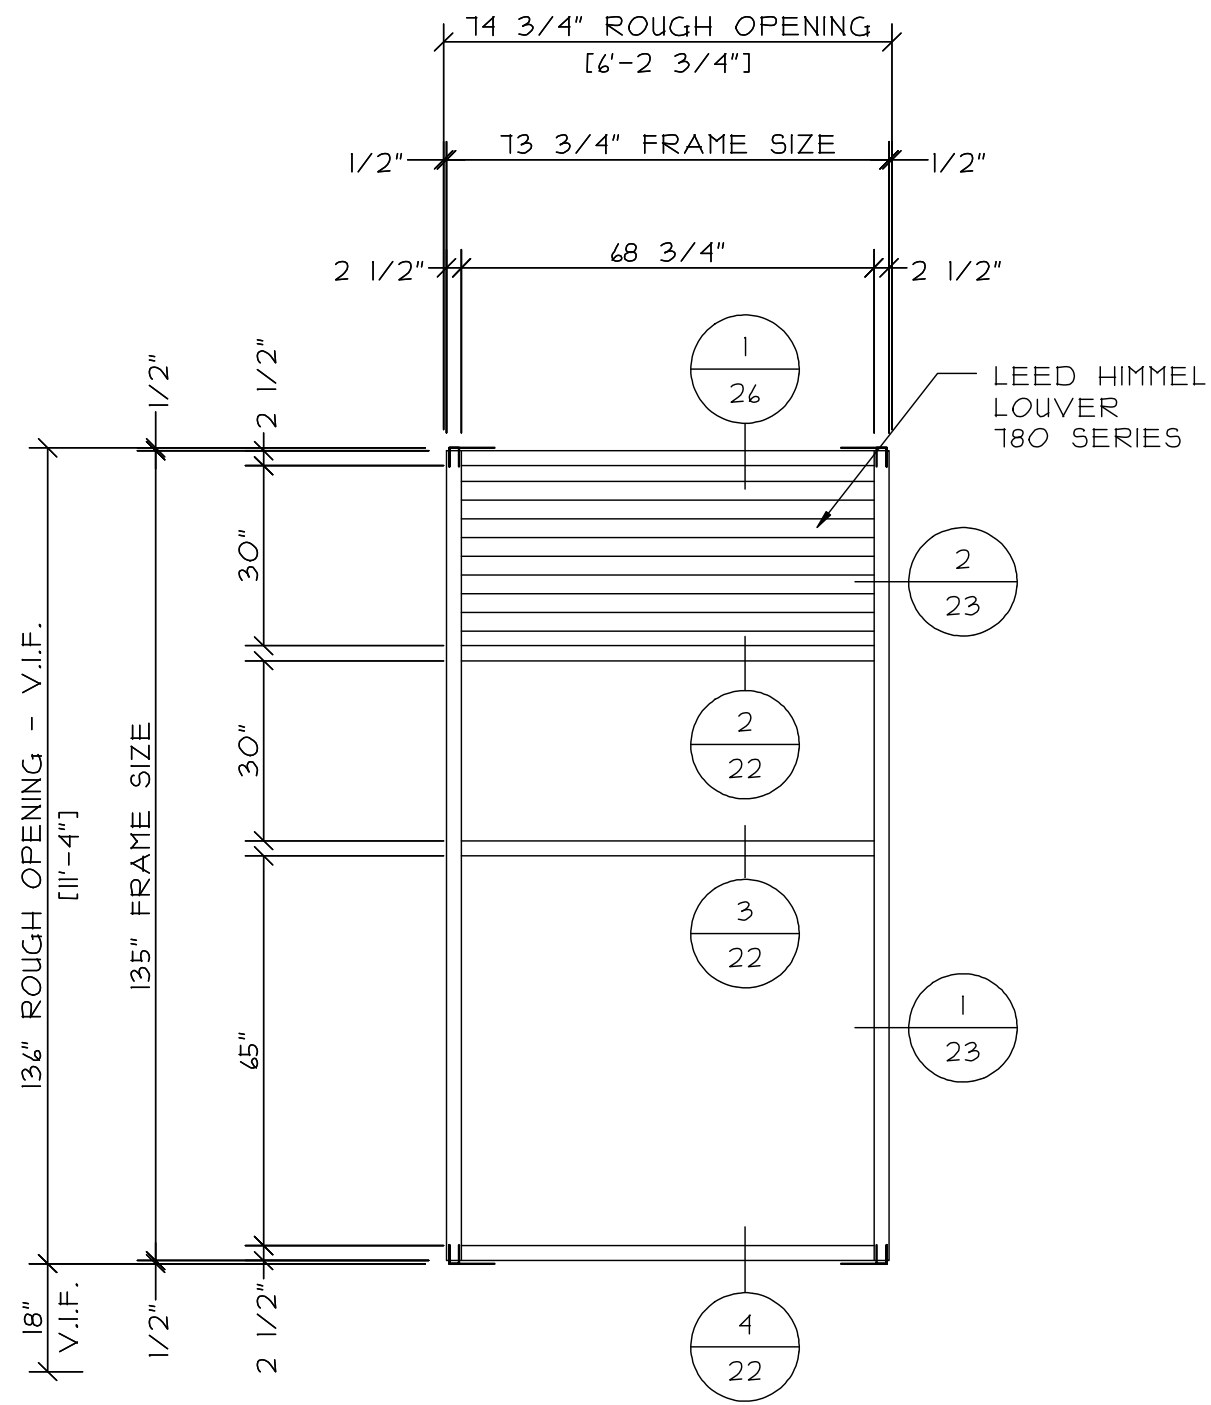

ELEVATION CW12

1 TOTAL

KAWNEER 1600 CURTAIN
WALL (2 1/2" X 1 1/2"
FRAMING)

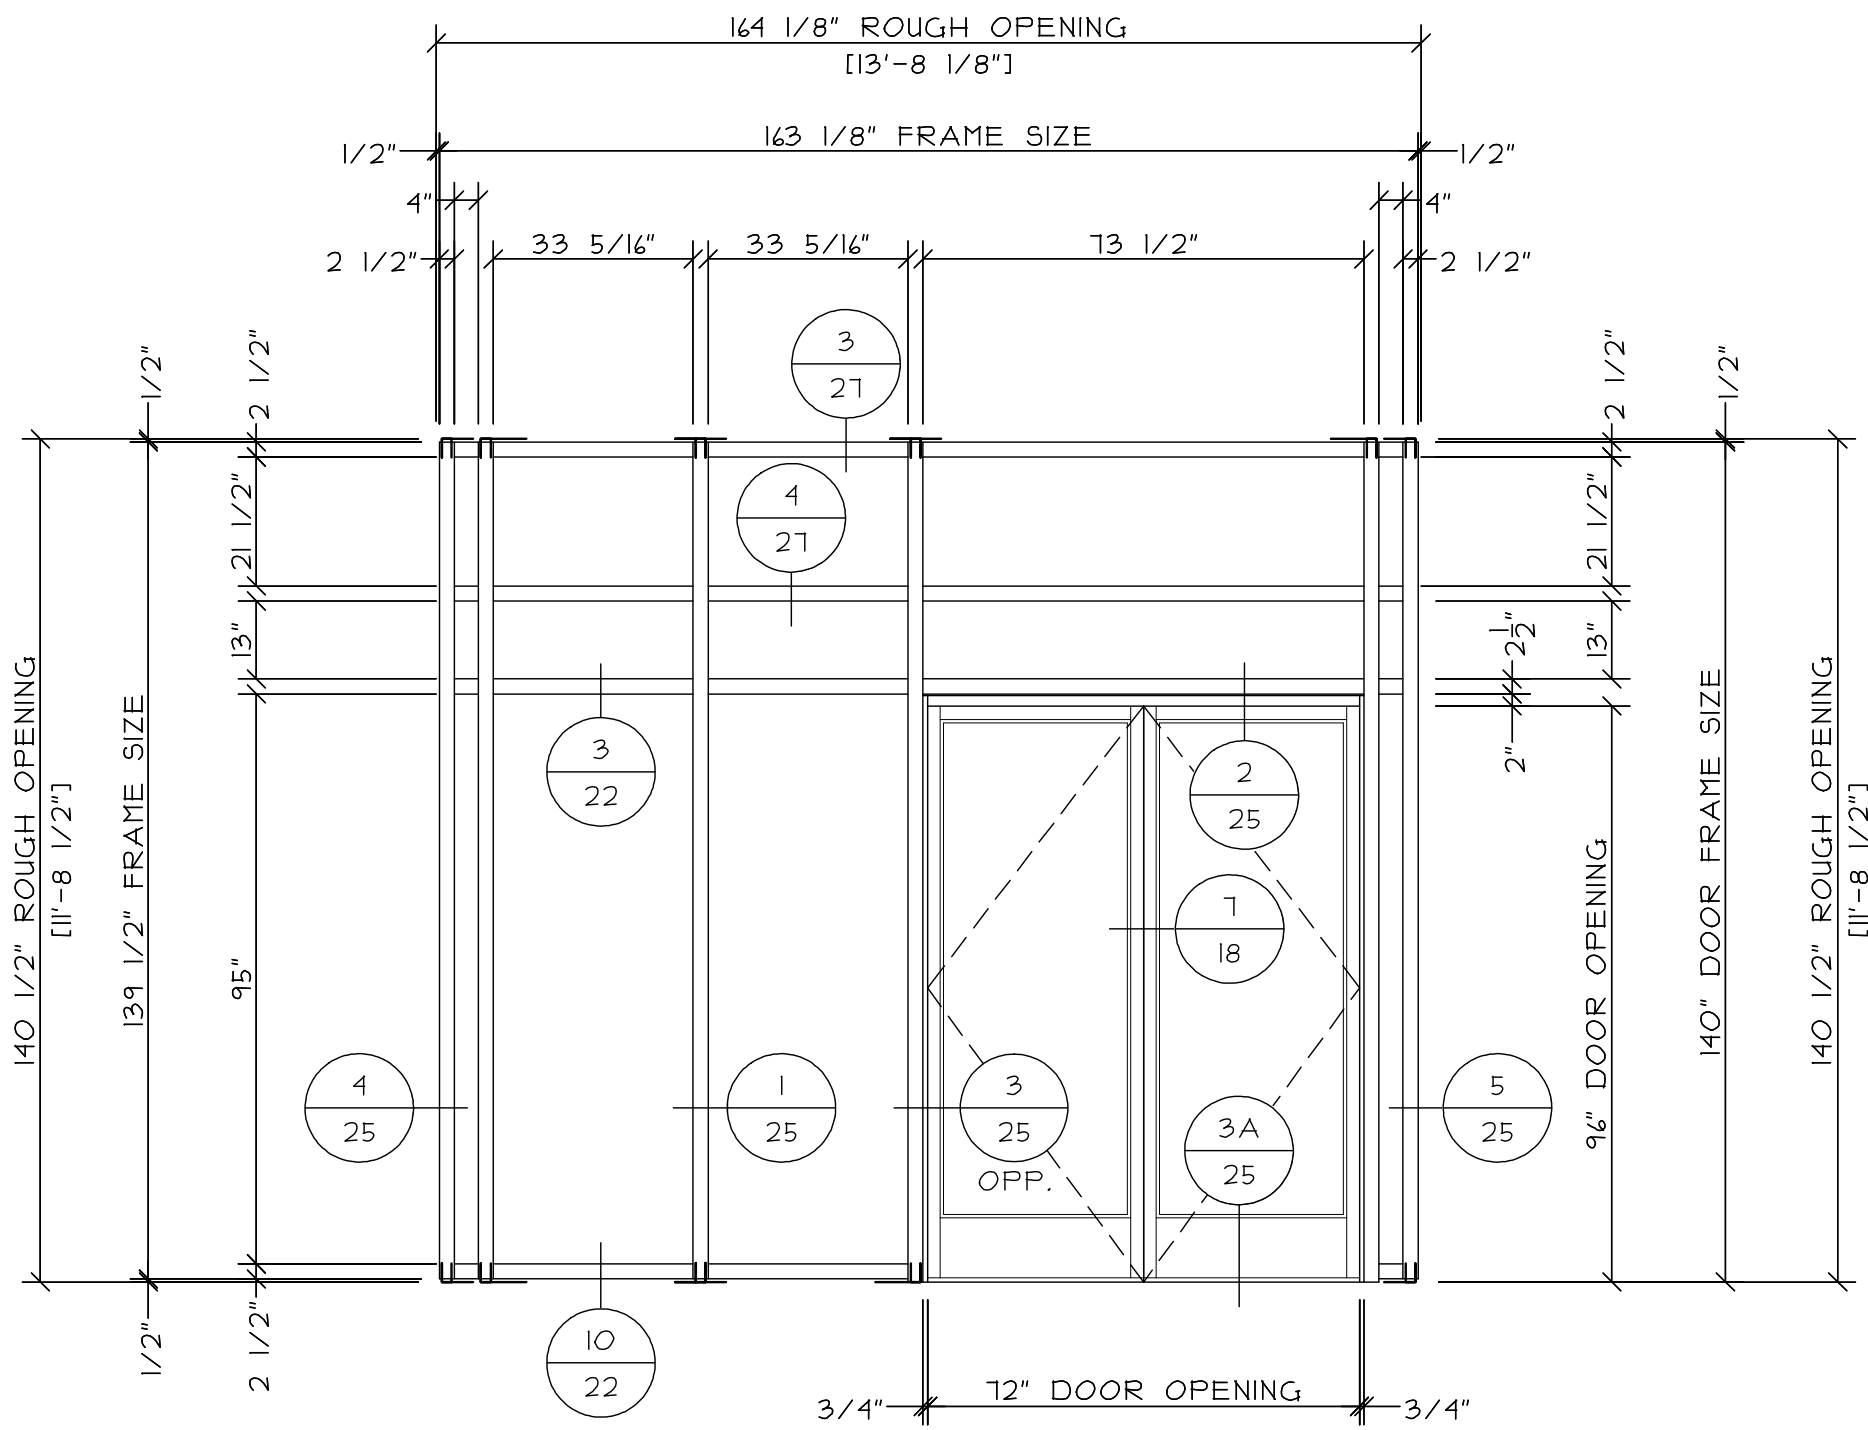


ELEVATION CW13

1 TOTAL

KAWNEER 1600 CURTAIN WALL
(2 1/2" X 1 1/2" FRAMING)

NARROW STILE DOOR 'A'

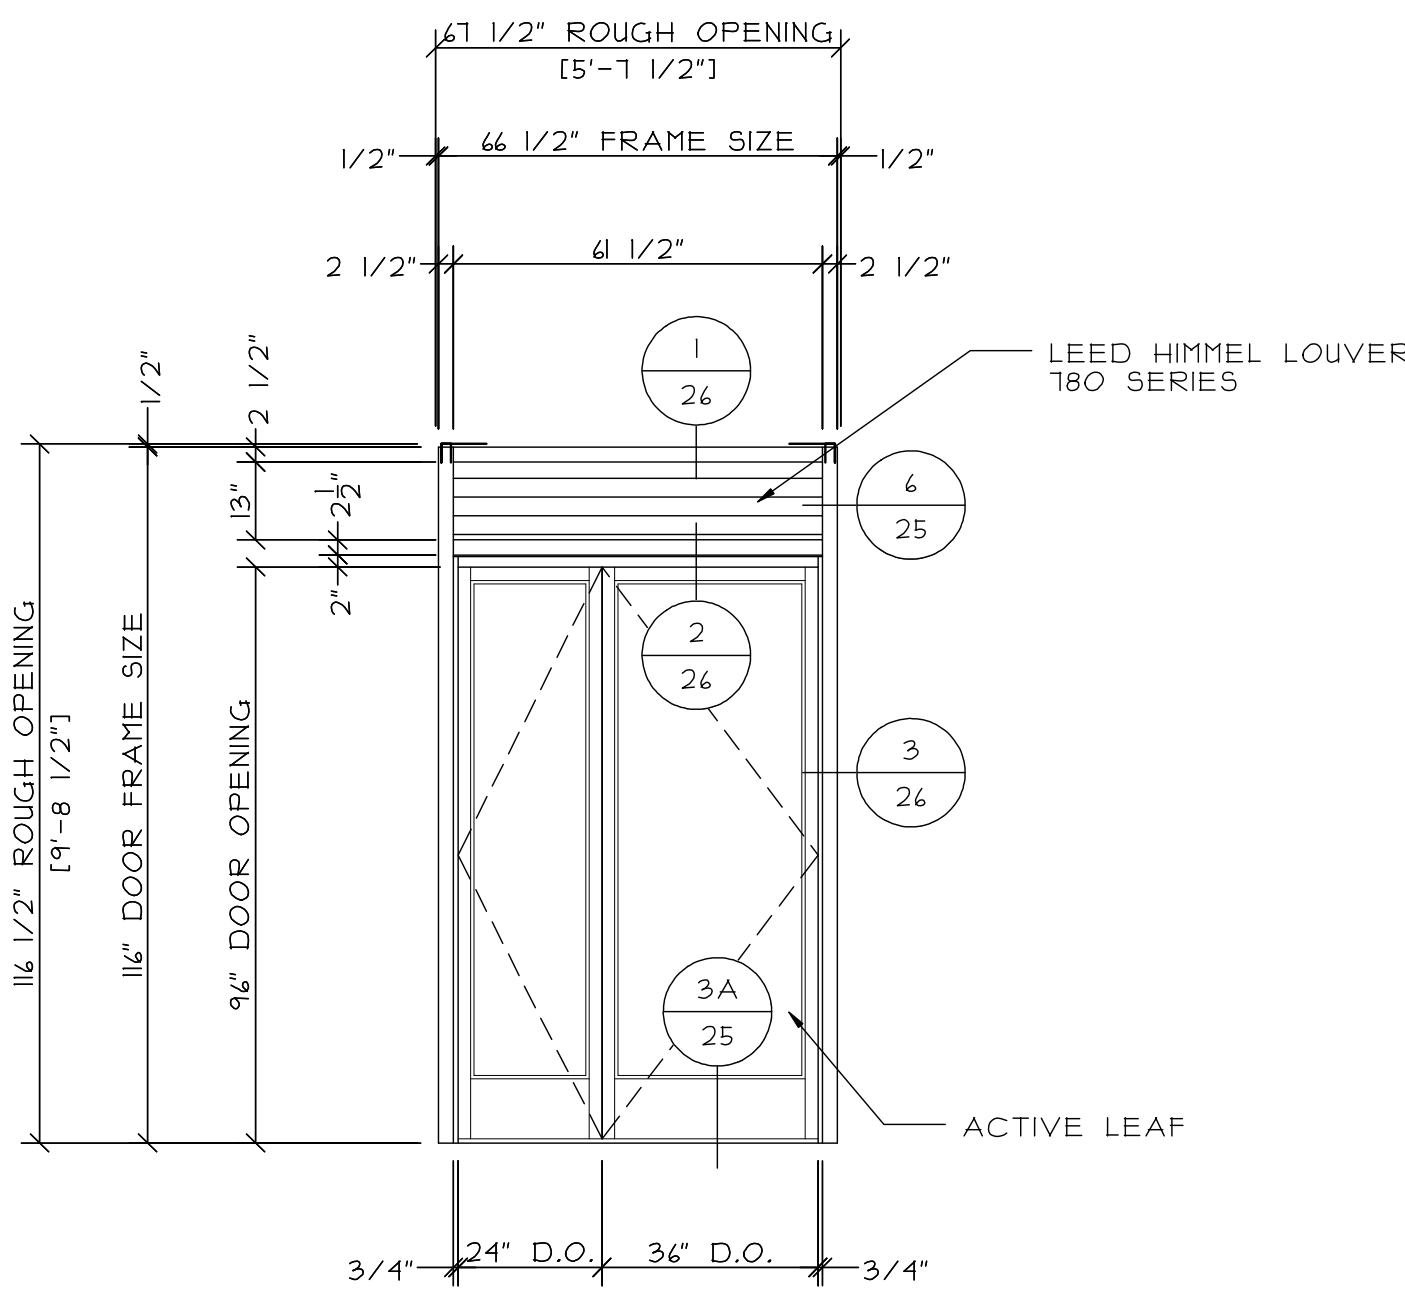


ELEVATION CW14

1 TOTAL

KAWNEER 1600 CURTAIN WALL
(2 1/2" X 1 1/2" FRAMING)

NARROW STILE DOOR 'D'

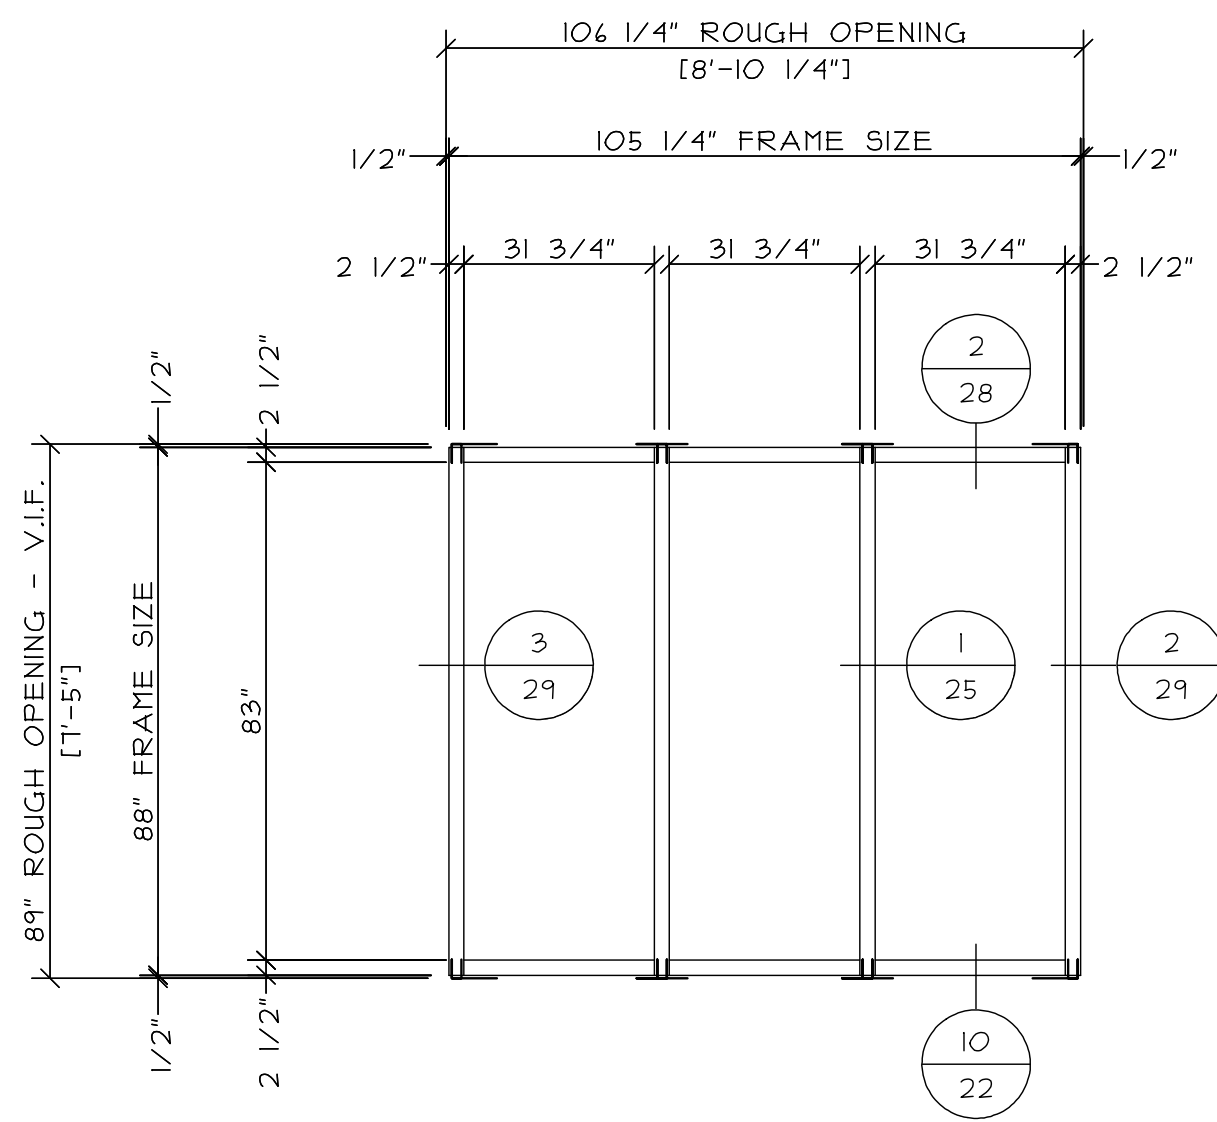

ELEVATION CW15

1 TOTAL

KAWNEER 1600 CURTAIN WALL
(2 1/2" X 1 1/2" FRAMING)

REVISIONS:	DATE:

GLAZING CONTRACTOR:	SAMPLE SAMPLE SAMPLE


ARCHITECT:	SAMPLE SAMPLE SAMPLE

PROJECT:	SAMPLE SAMPLE SAMPLE
LOCATION:	SAMPLE SAMPLE SAMPLE

SCALE: 3/8" = 1'-0"
DATE: SAMPLE
DRAWN: SAMPLE
PAGE: 9 of 41




 = DENOTES F/T ANCHORS - SEE SHEET 35 FOR DETAILS

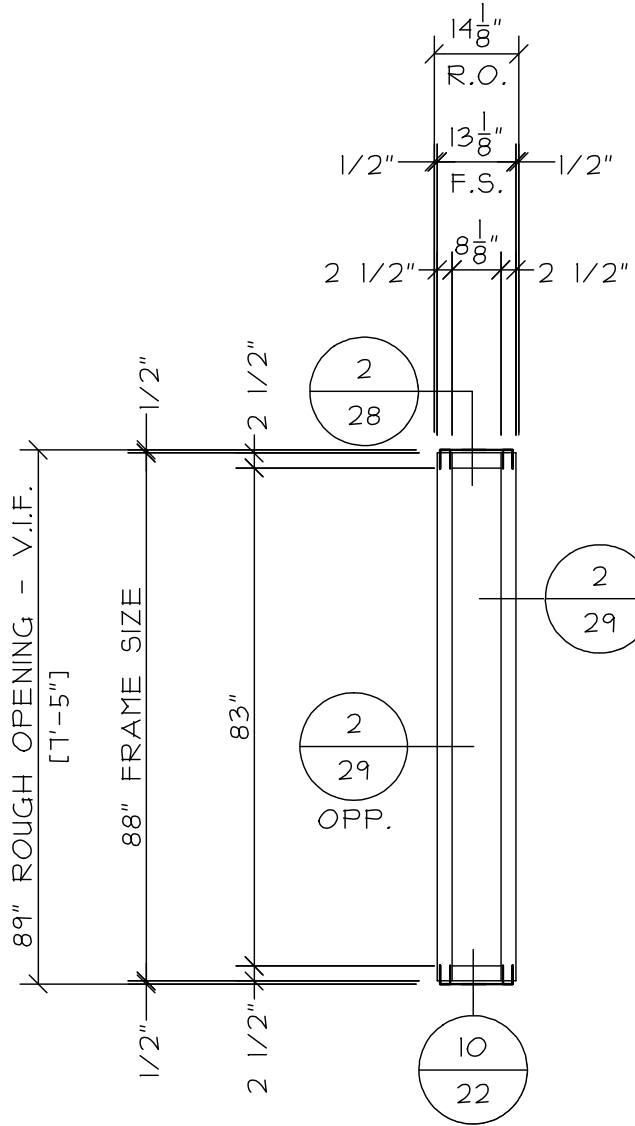

ELEVATION CW16

1 TOTAL

KAWNEER 1600 CURTAIN WALL
(2 1/2" X 1 1/2" FRAMING)

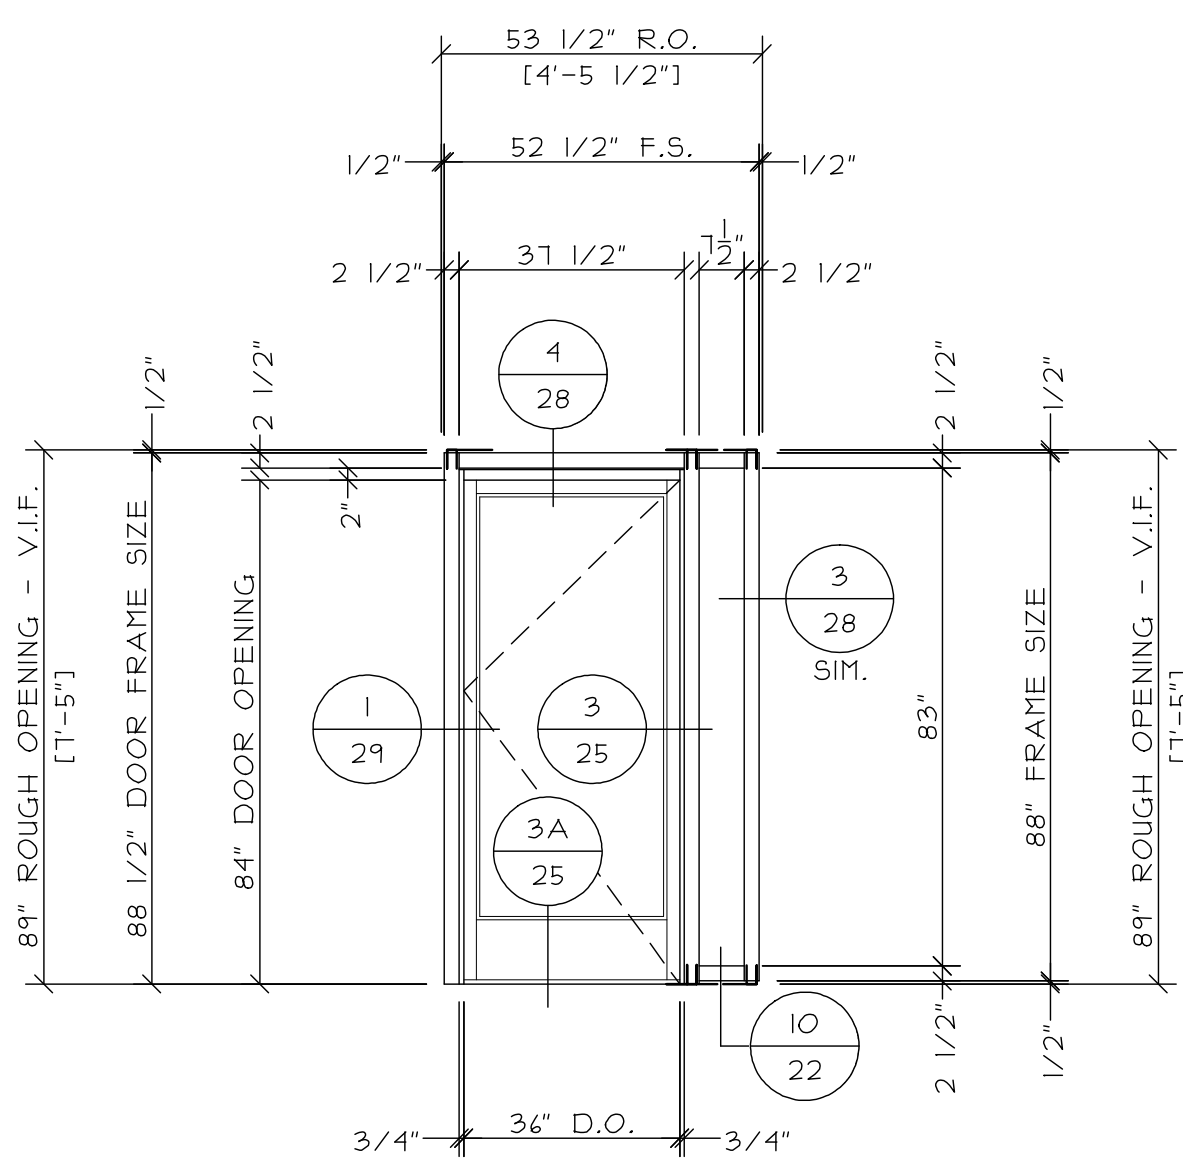


ELEVATION CW18

1 TOTAL

KAWNEER 1600 CURTAIN WALL
(2 1/2" X 1 1/2" FRAMING)


NARROW STILE DOOR 'J'

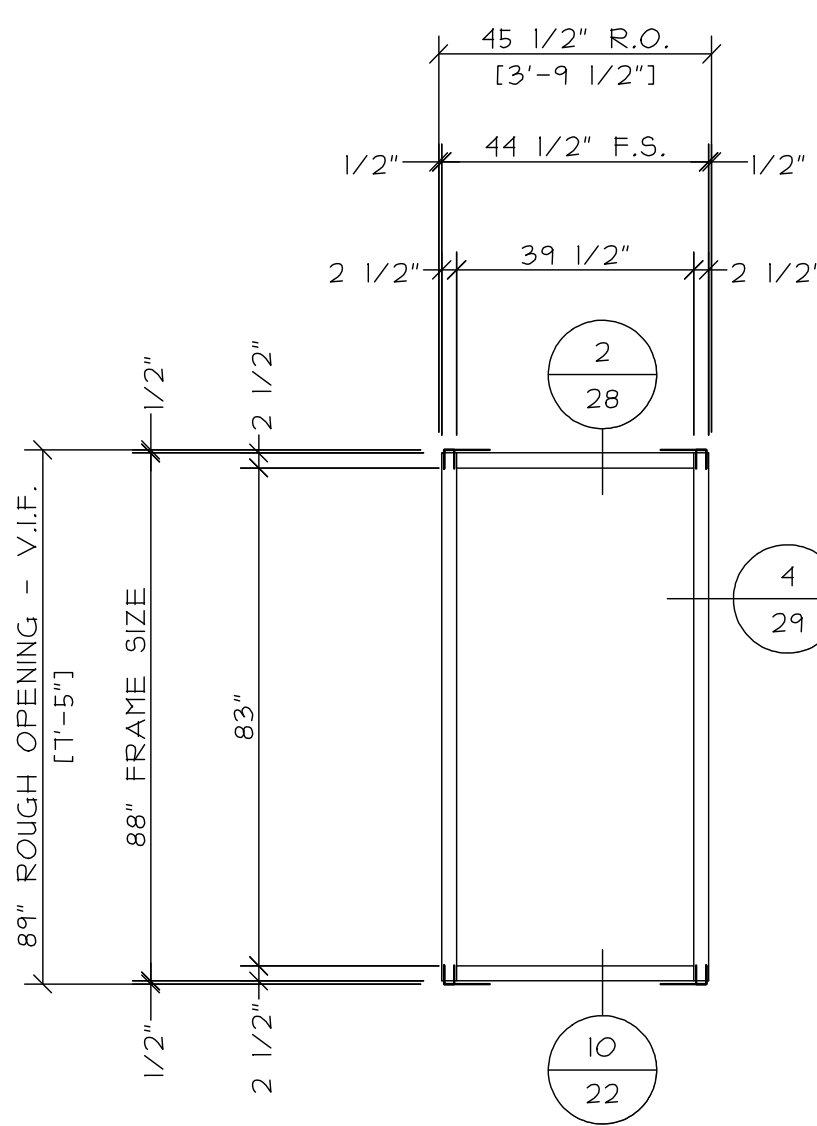

ELEVATION CW19

1 TOTAL


KAWNEER 1600 CURTAIN WALL
(2 1/2" X 1 1/2" FRAMING)

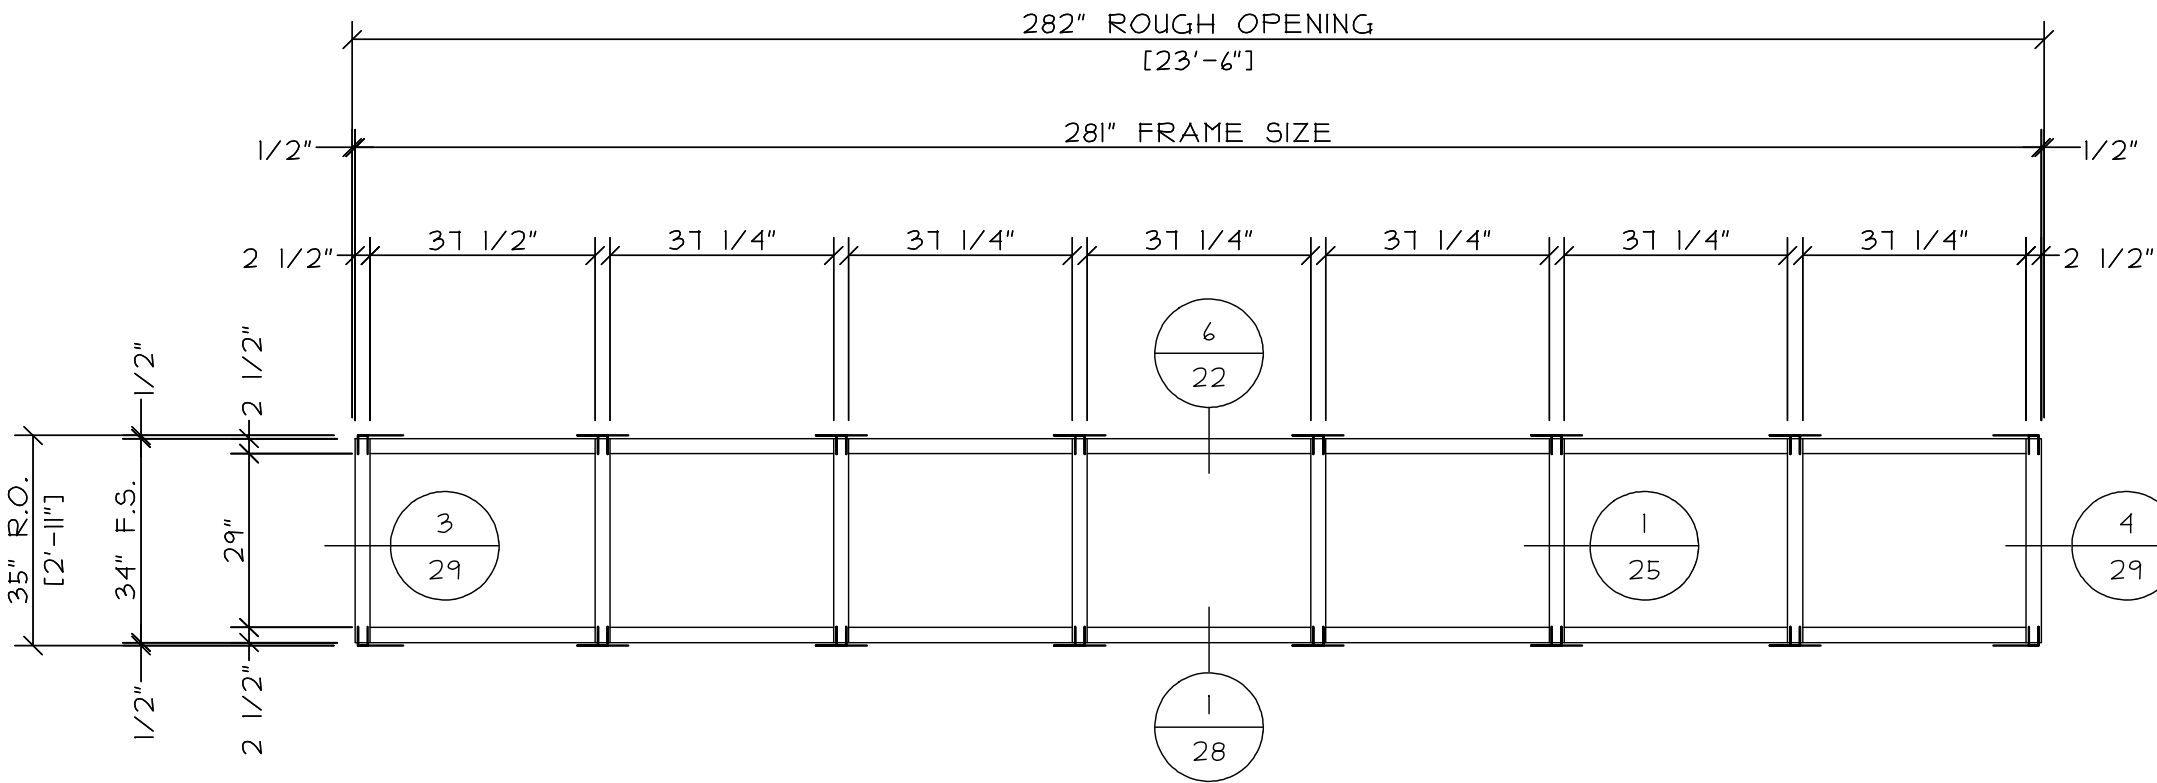

ELEVATION CW20

1 TOTAL


KAWNEER 1600 CURTAIN WALL
(2 1/2" X 1 1/2" FRAMING)

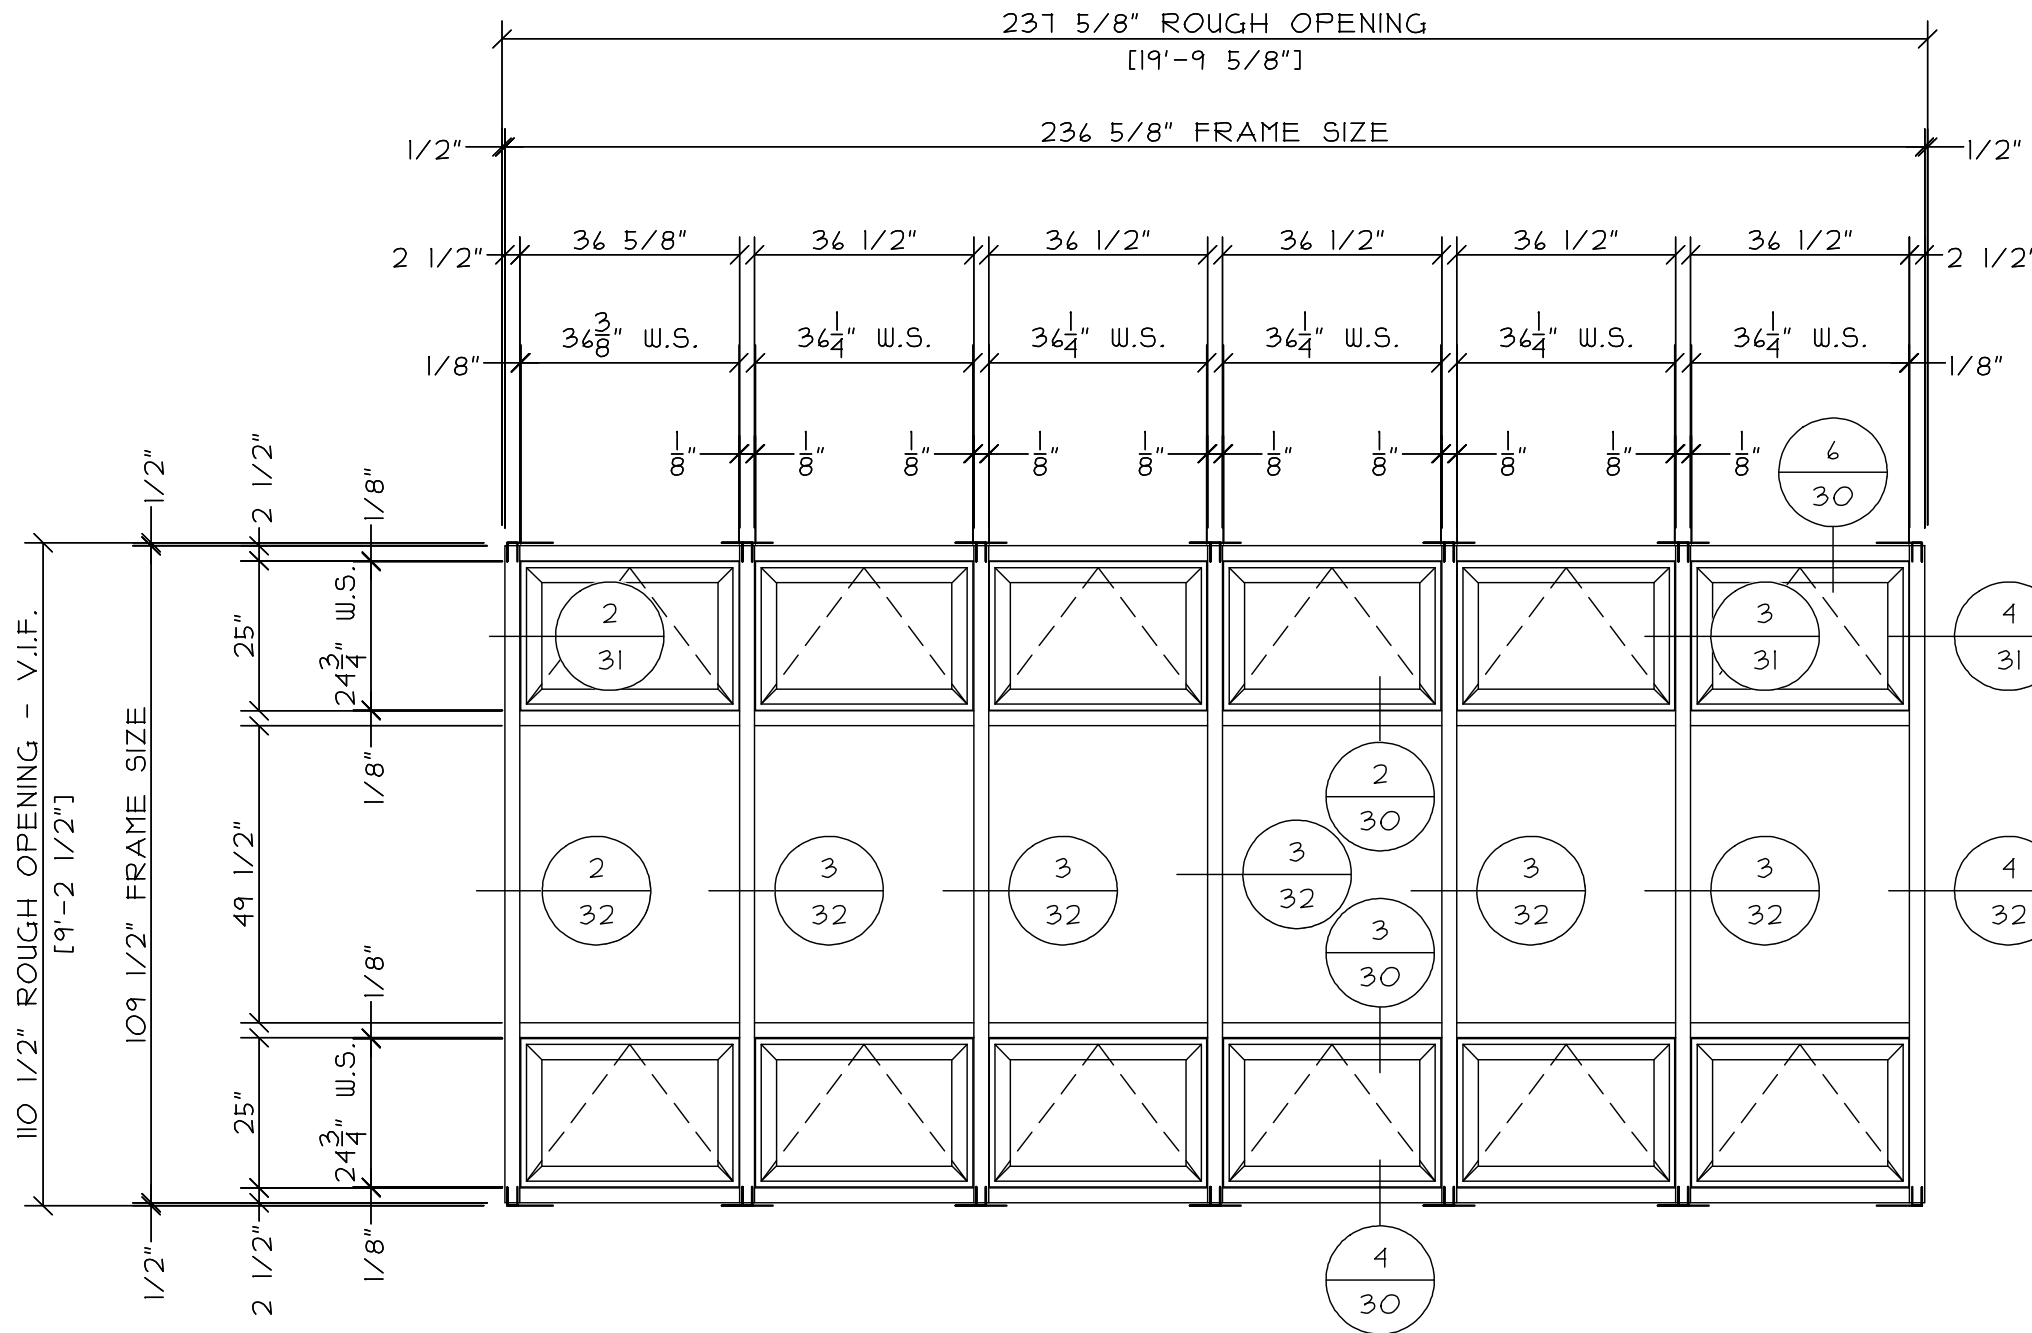

ELEVATION CW21

1 TOTAL

KAWNEER 1600 CURTAIN WALL
(2 1/2" X 1 1/2" FRAMING) WITH
8225TL PROJECT OUT WINDOWS

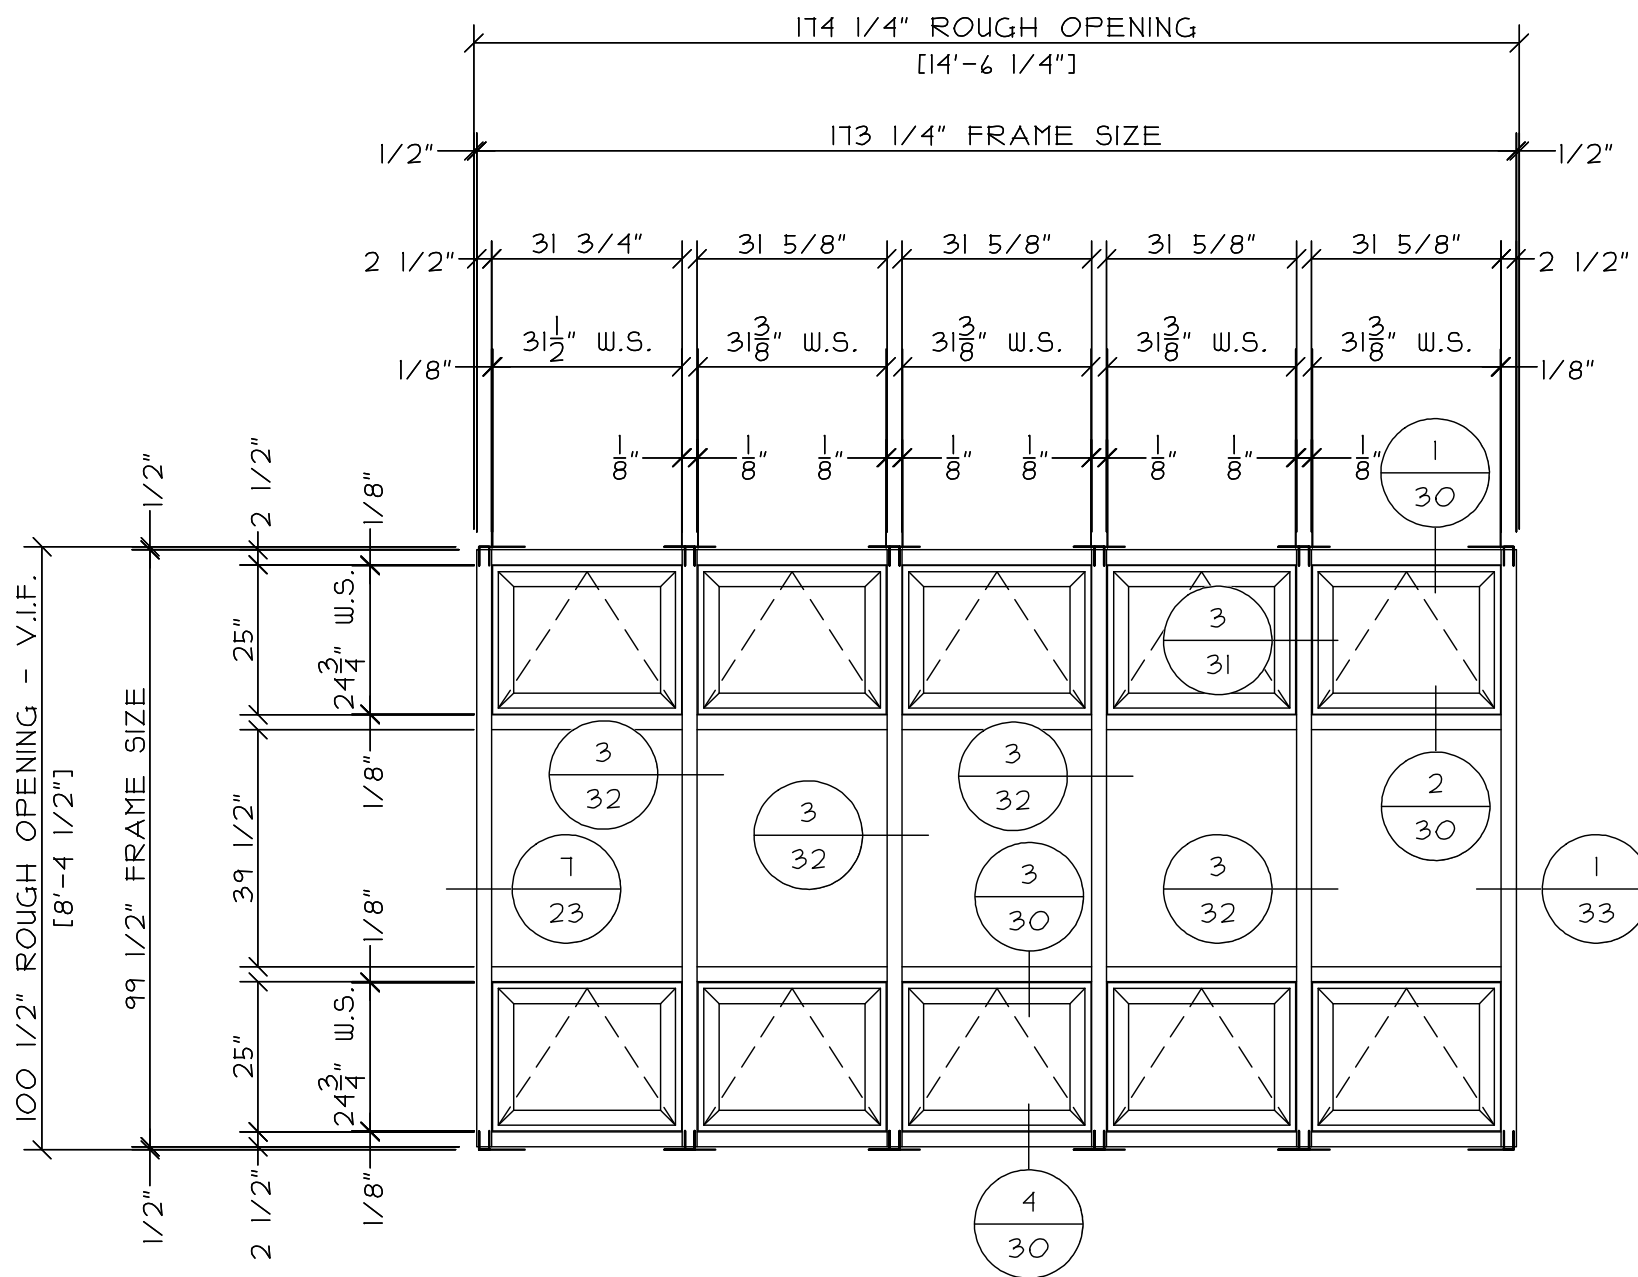

ELEVATION CW22

1 TOTAL

KAWNEER 1600 CURTAIN WALL
(2 1/2" X 1 1/2" FRAMING) WITH
8225TL PROJECT OUT WINDOWS

REVISIONS:		DATE:


GLAZING CONTRACTOR:
SAMPLE SAMPLE SAMPLE
SAMPLE SAMPLE SAMPLE
SAMPLE SAMPLE SAMPLE
SAMPLE SAMPLE SAMPLE
SAMPLE SAMPLE SAMPLE

ARCHITECT:
SAMPLE SAMPLE SAMPLE
SAMPLE SAMPLE SAMPLE
SAMPLE SAMPLE SAMPLE
SAMPLE SAMPLE SAMPLE
SAMPLE SAMPLE SAMPLE

PROJECT:	SAMPLE SAMPLE SAMPLE
LOCATION:	SAMPLE SAMPLE SAMPLE

SCALE: 3/8" = 1'-0"
DATE: SAMPLE
DRAWN: SAMPLE
PAGE: 10 of 41


⏏ ⏏ = DENOTES F/T ANCHORS - SEE SHEET 35 FOR DETAILS

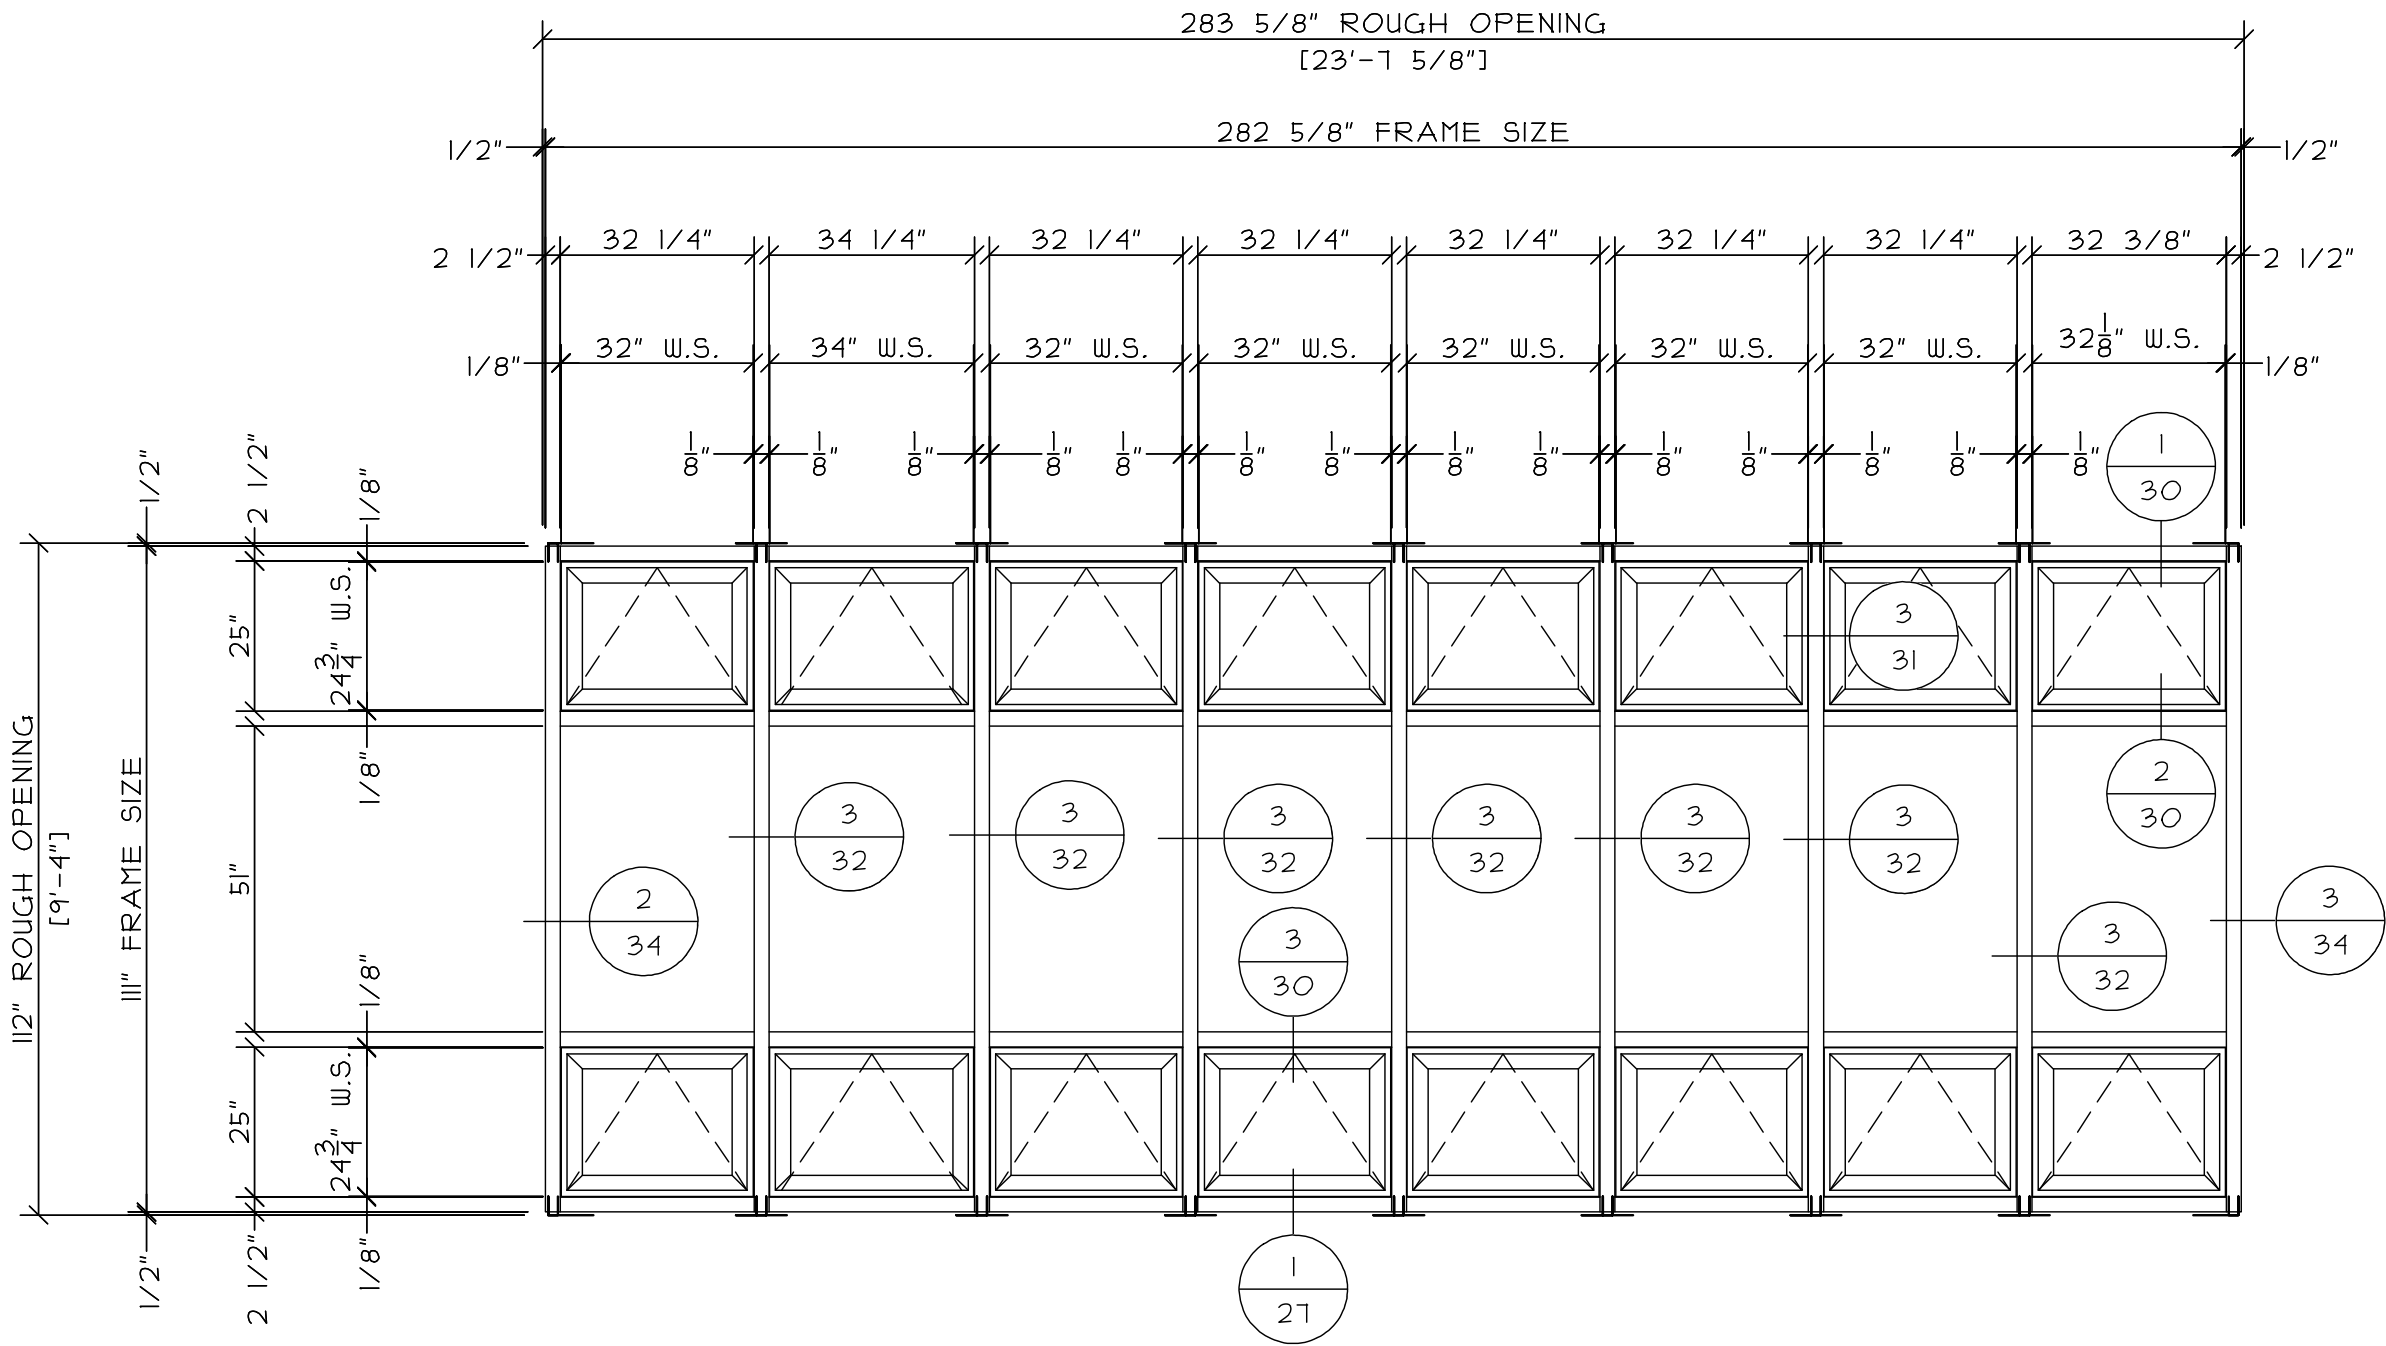

ELEVATION CW23

1 TOTAL


KAWNEER 1600 CURTAIN WALL
(2 1/2" X 1 1/2" FRAMING) WITH
8225TL PROJECT OUT WINDOWS

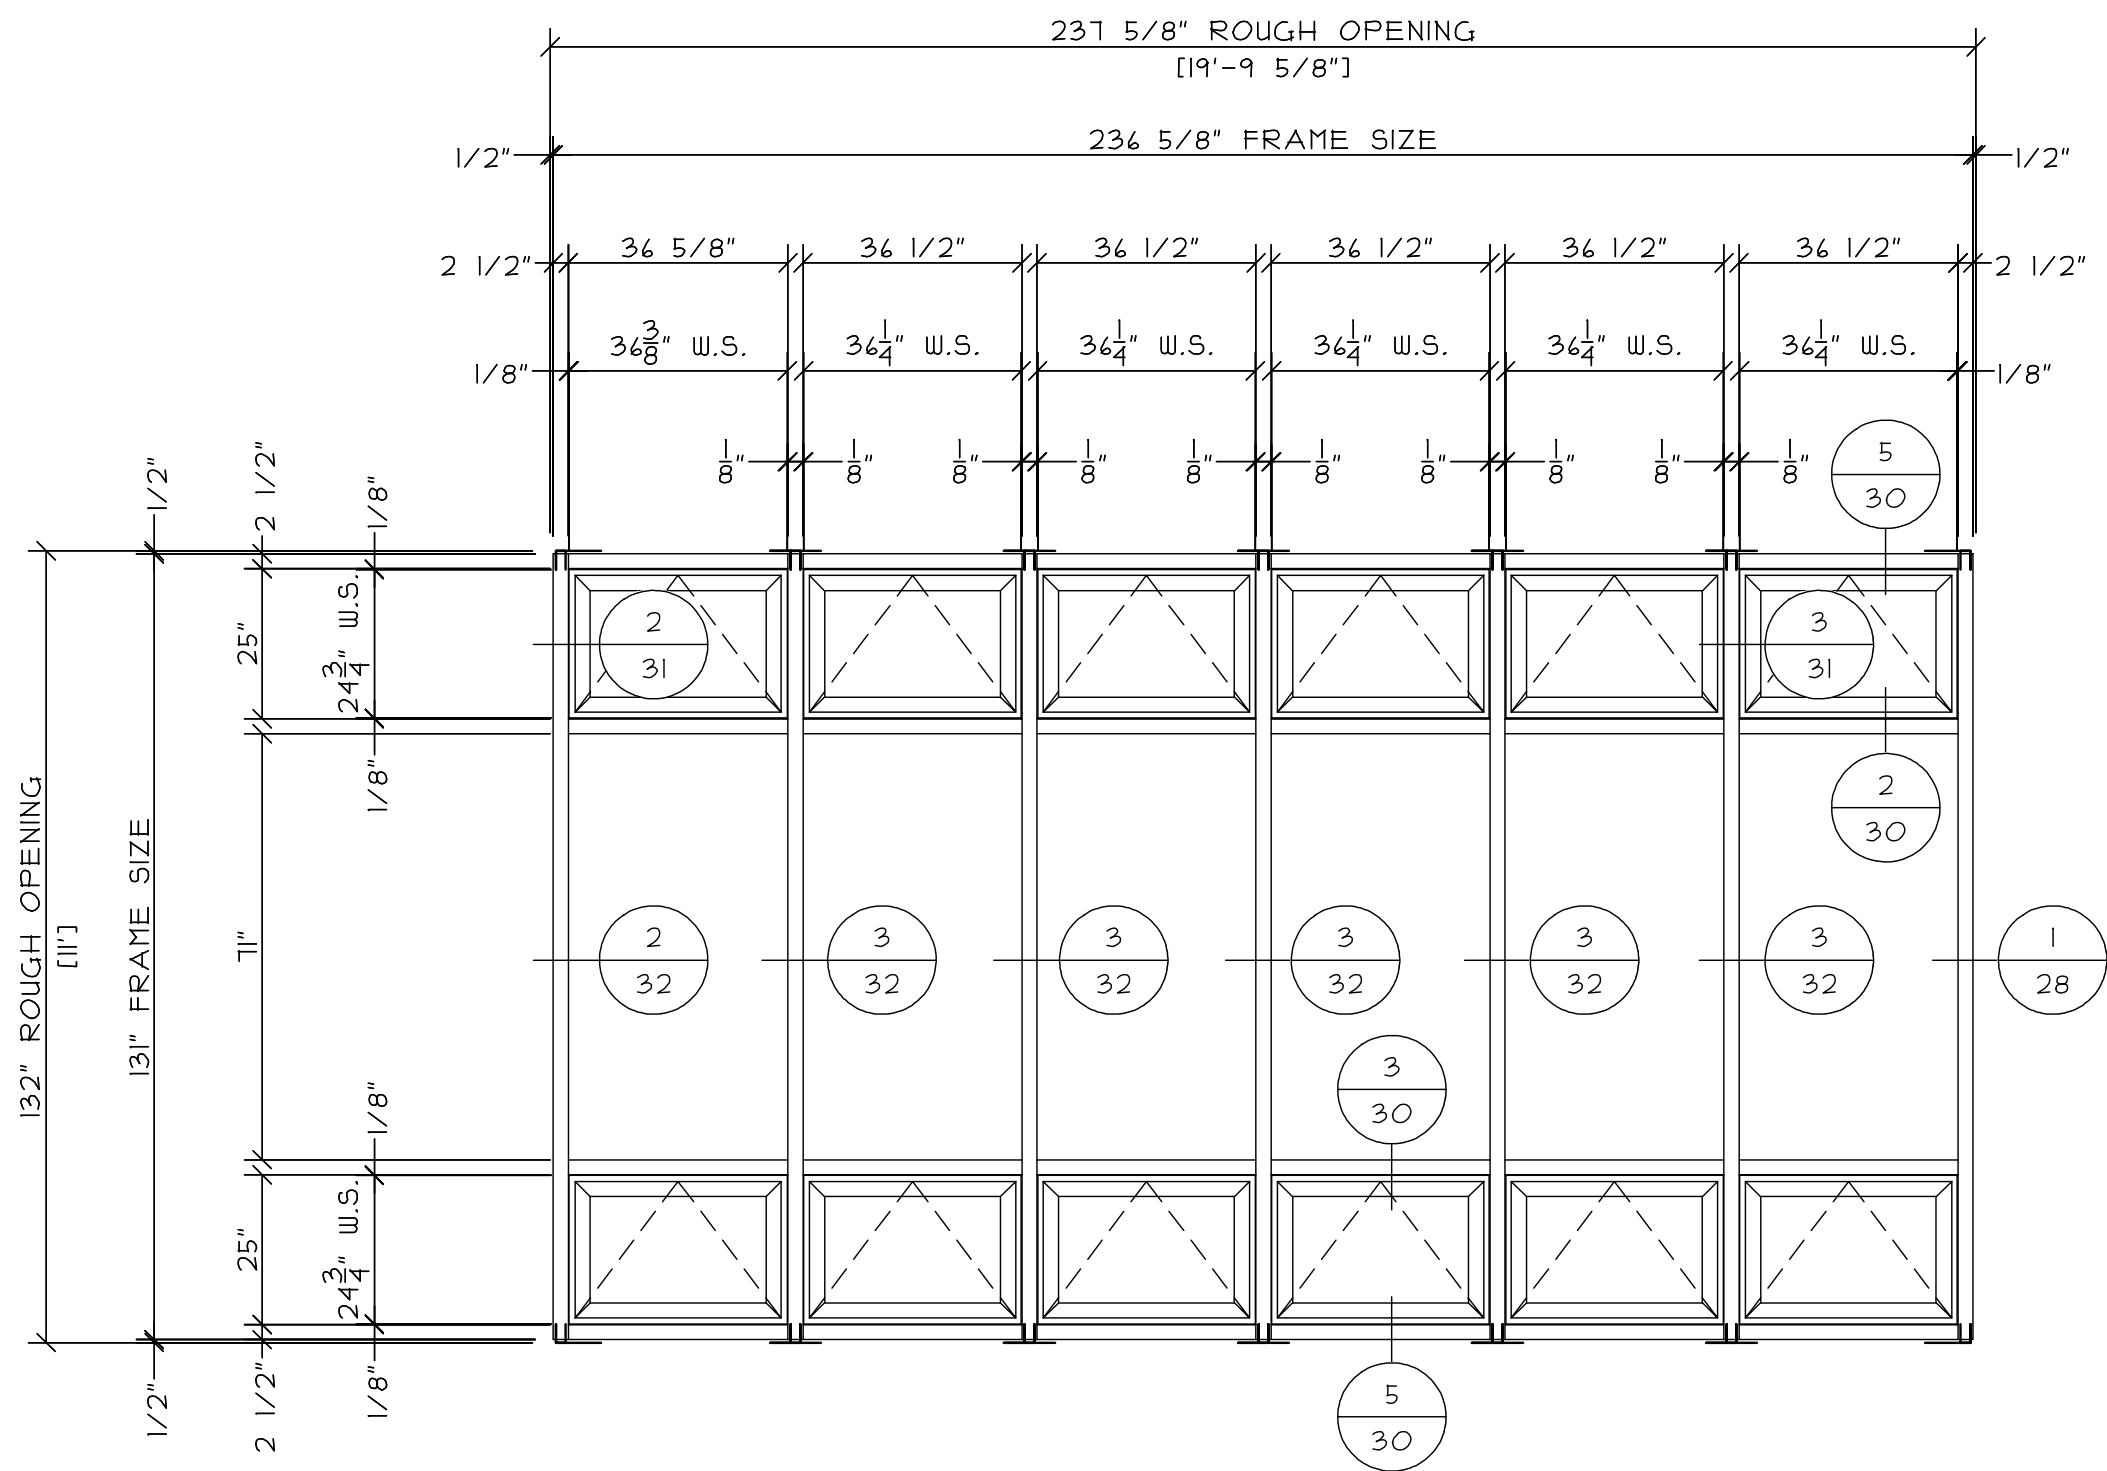

ELEVATION CW25

1 TOTAL

KAWNEER 1600 CURTAIN WALL
(2 1/2" X 1 1/2" FRAMING) WITH
8225TL PROJECT OUT WINDOWS

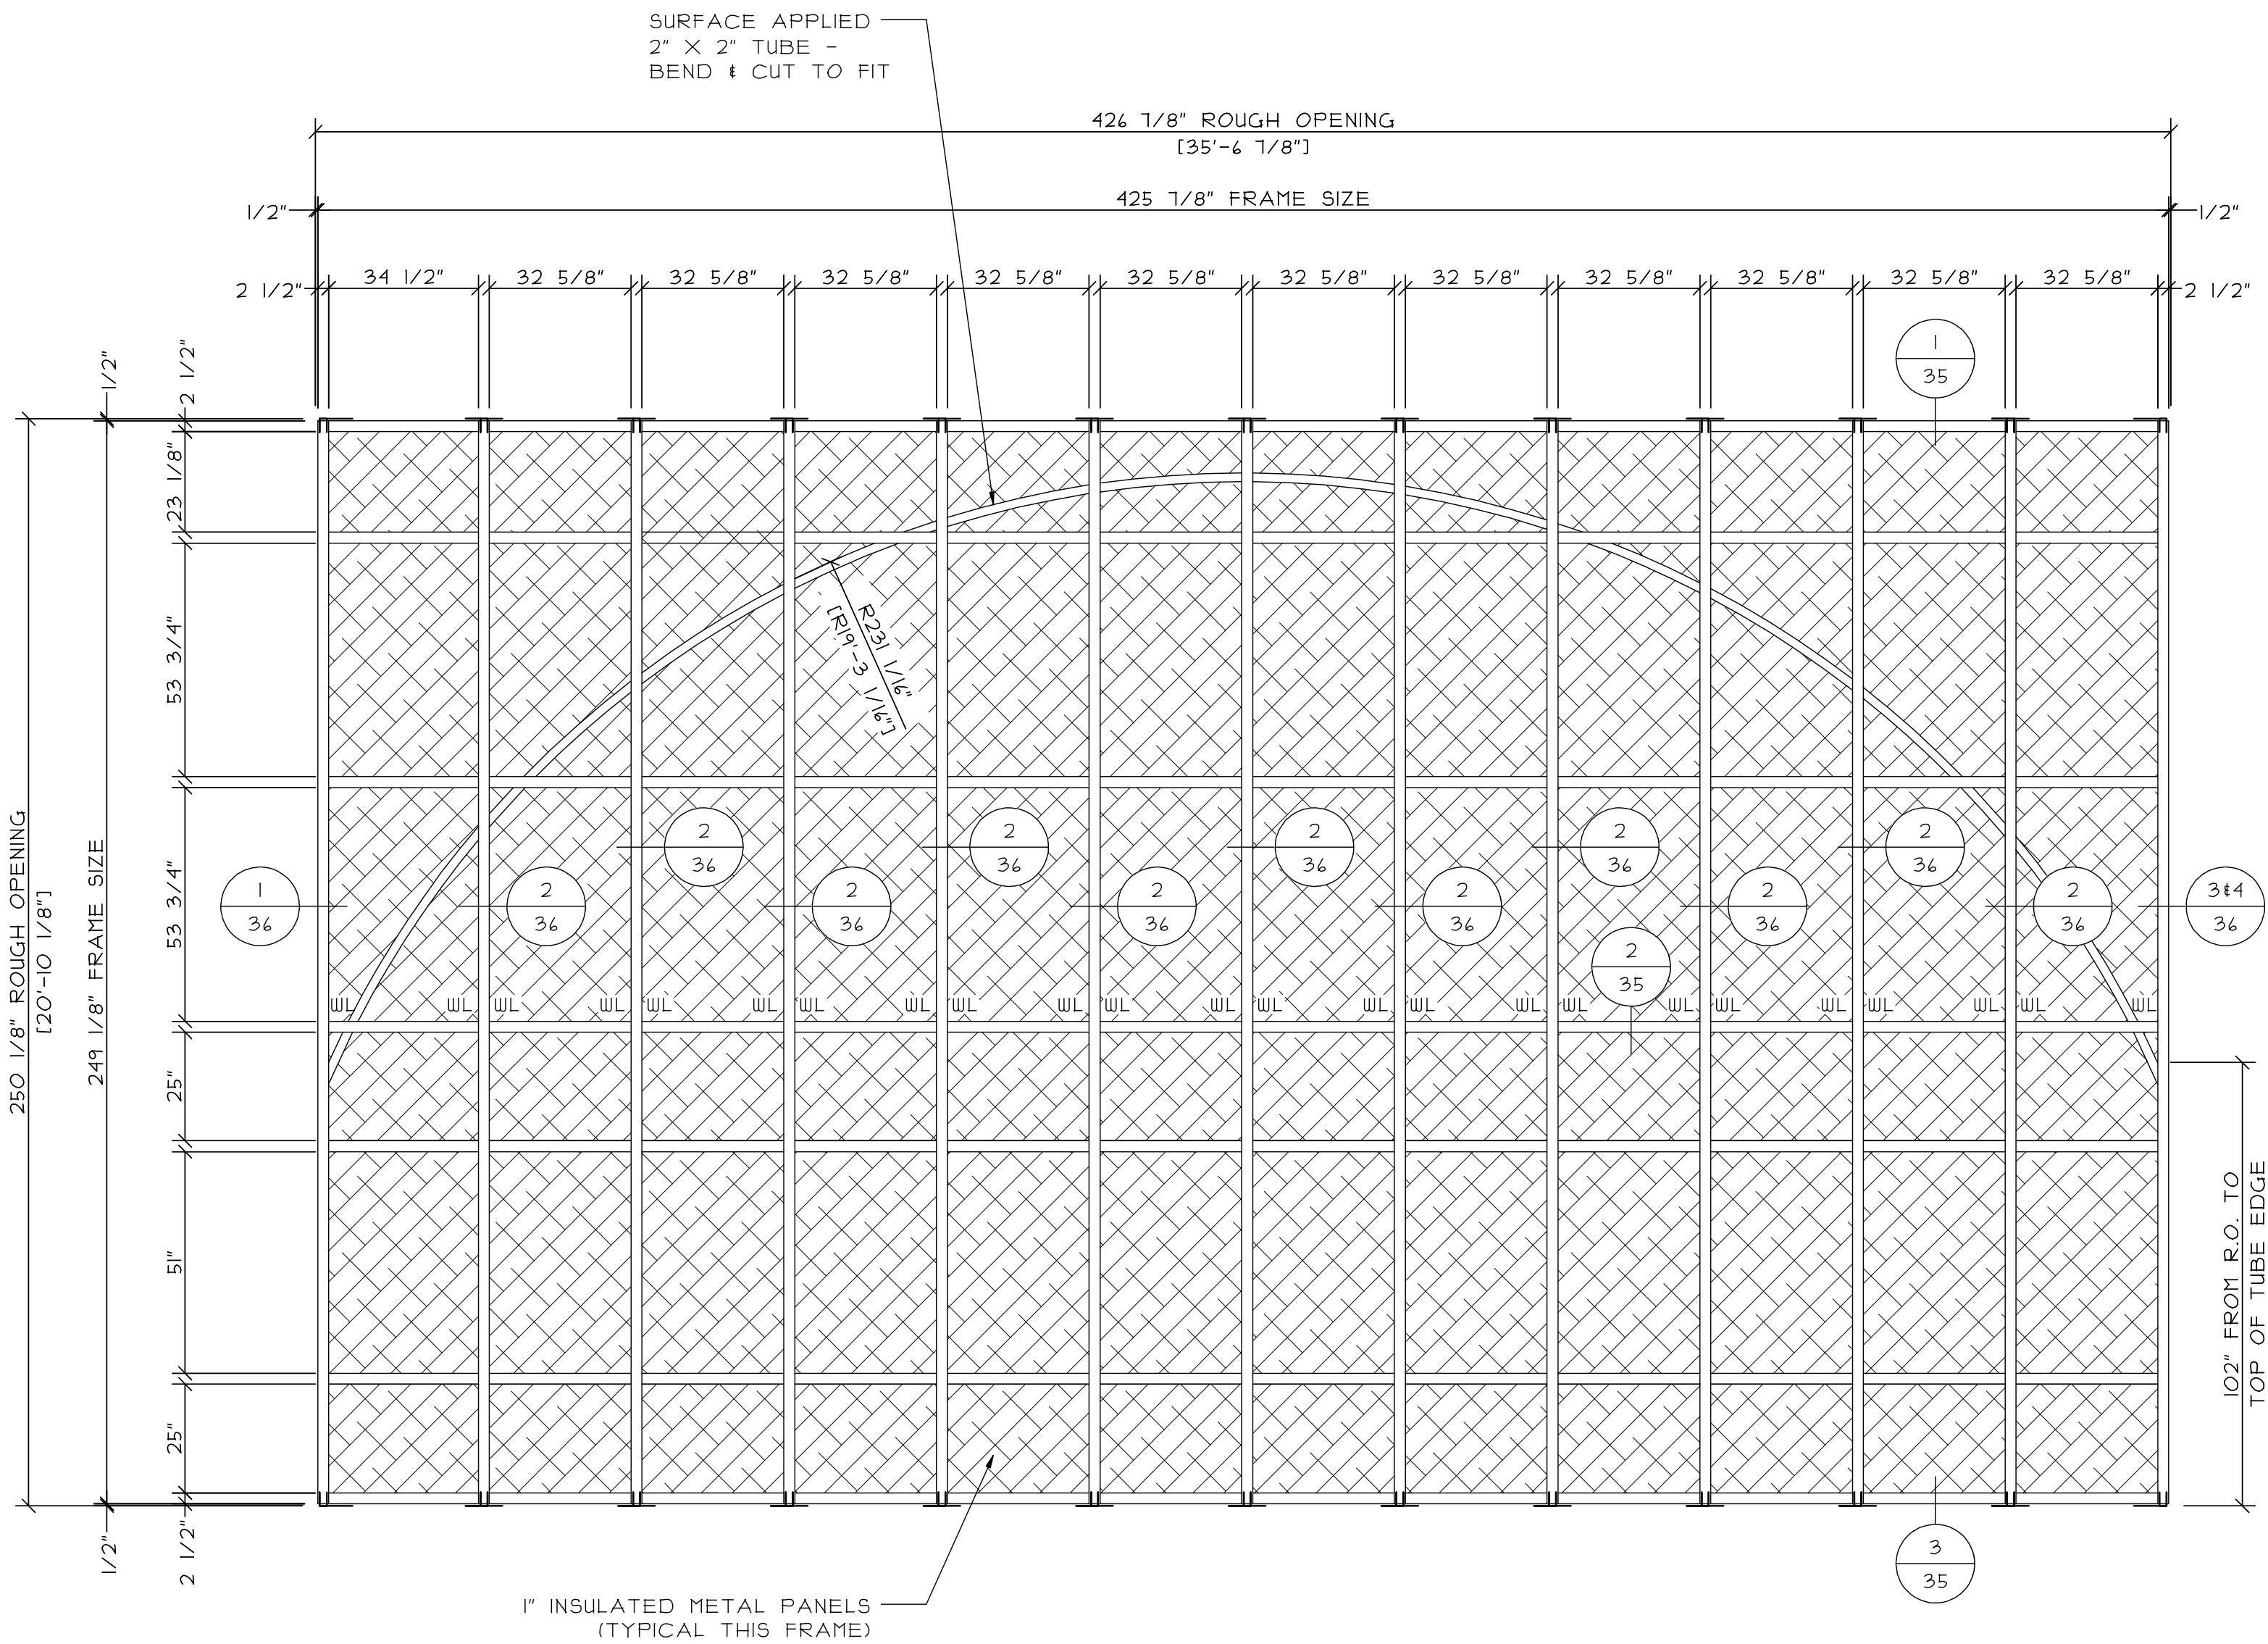

WL = DENOTES WIND LOAD CLIPS TO BE DETERMINED - SEE DETAIL 6 ON SHEET 36A

ELEVATION CW24

1 TOTAL

KAWNEER 1600 CURTAIN WALL
(2 1/2" X 1 1/2" FRAMING)



REVISIONS:	DATE:

GLAZING CONTRACTOR:	SAMPLE SAMPLE SAMPLE
	SAMPLE SAMPLE SAMPLE
	SAMPLE SAMPLE SAMPLE
	SAMPLE SAMPLE SAMPLE
	SAMPLE SAMPLE SAMPLE

ARCHITECT:	SAMPLE SAMPLE SAMPLE
	SAMPLE SAMPLE SAMPLE
	SAMPLE SAMPLE SAMPLE
	SAMPLE SAMPLE SAMPLE
	SAMPLE SAMPLE SAMPLE

PROJECT:	SAMPLE SAMPLE SAMPLE
LOCATION:	SAMPLE SAMPLE SAMPLE

SCALE: 3/8" = 1'-0"
DATE: SAMPLE
DRAWN: SAMPLE
PAGE: 11 of 41

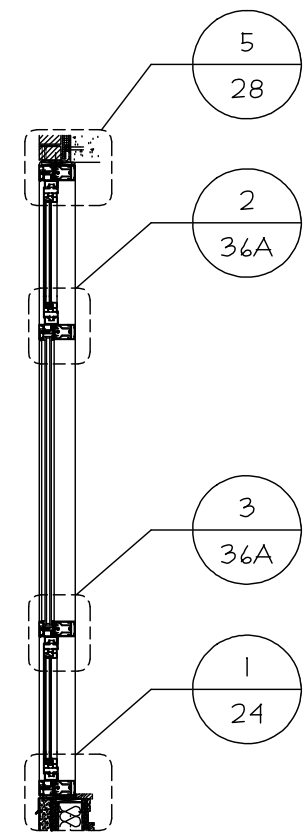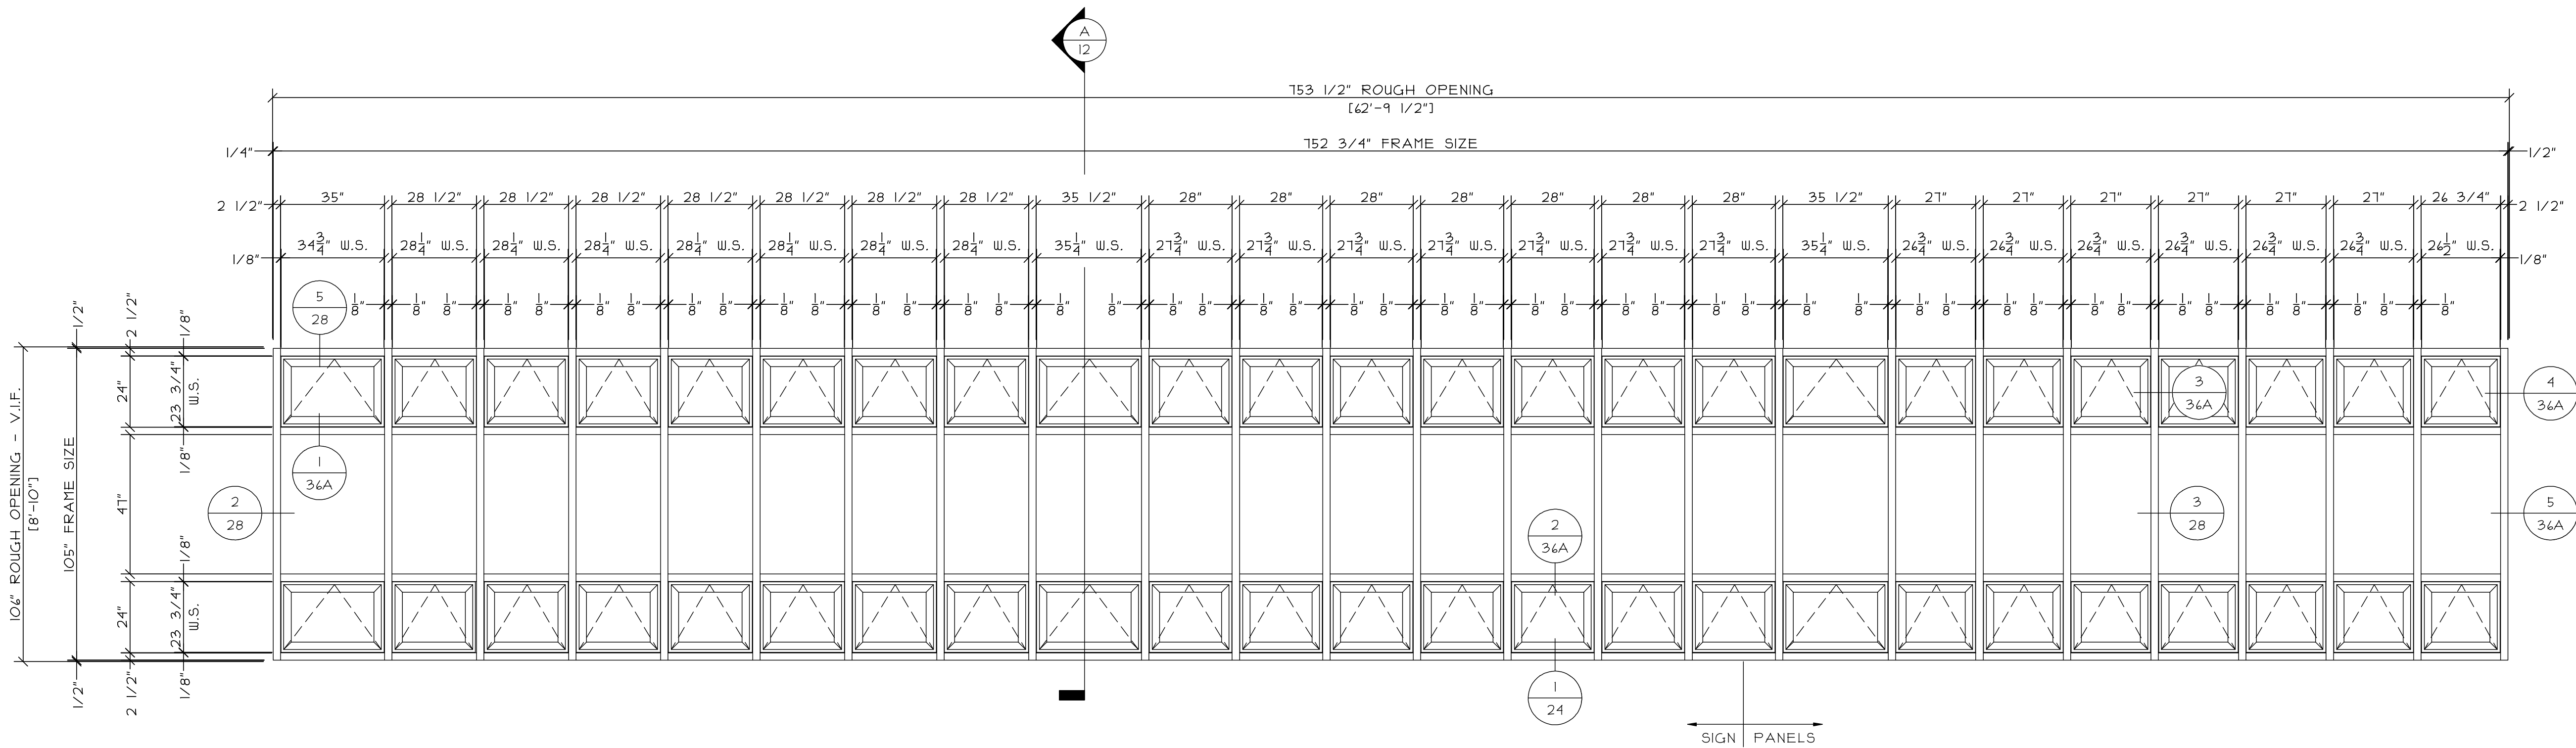


ELEVATION CW26

1 TOTAL

KAWNEER 1600 CURTAIN WALL
(2 1/2" X 6" FRAMING) WITH
8225TL PROJECT OUT WINDOWS


SECTION A @ CW26

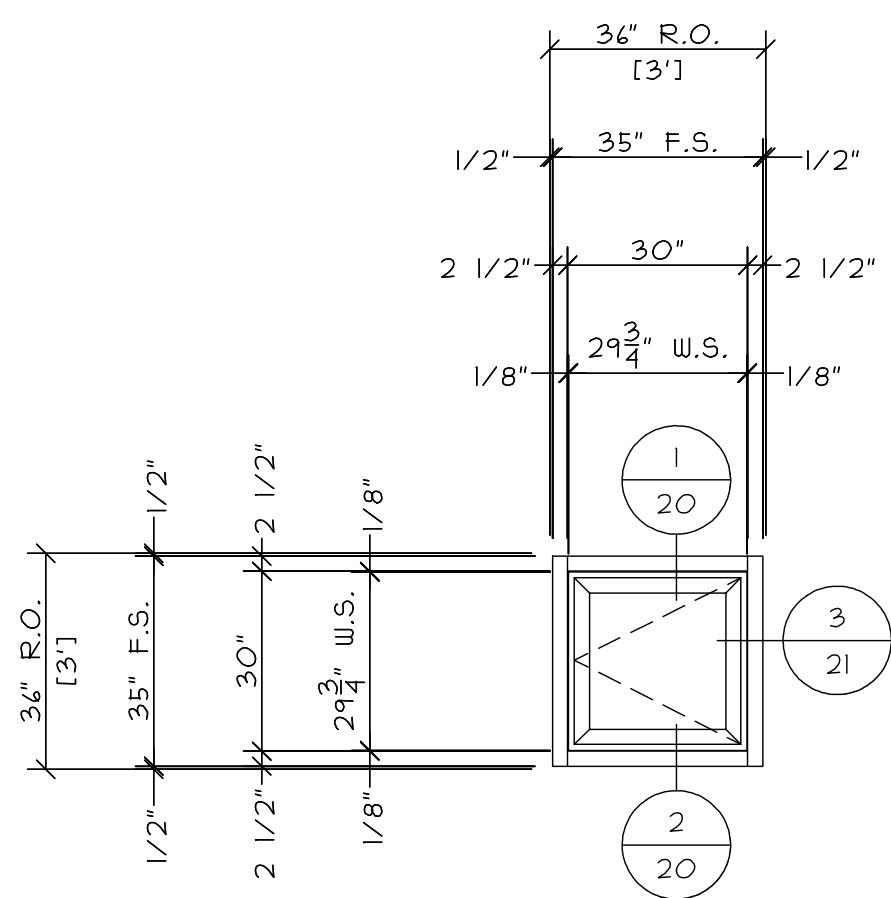

ELEVATION CW21

5 TOTAL


KAWNEER 1600 CURTAIN WALL
(2 1/2" X 6" FRAMING) WITH
8225TL PROJECT OUT WINDOW

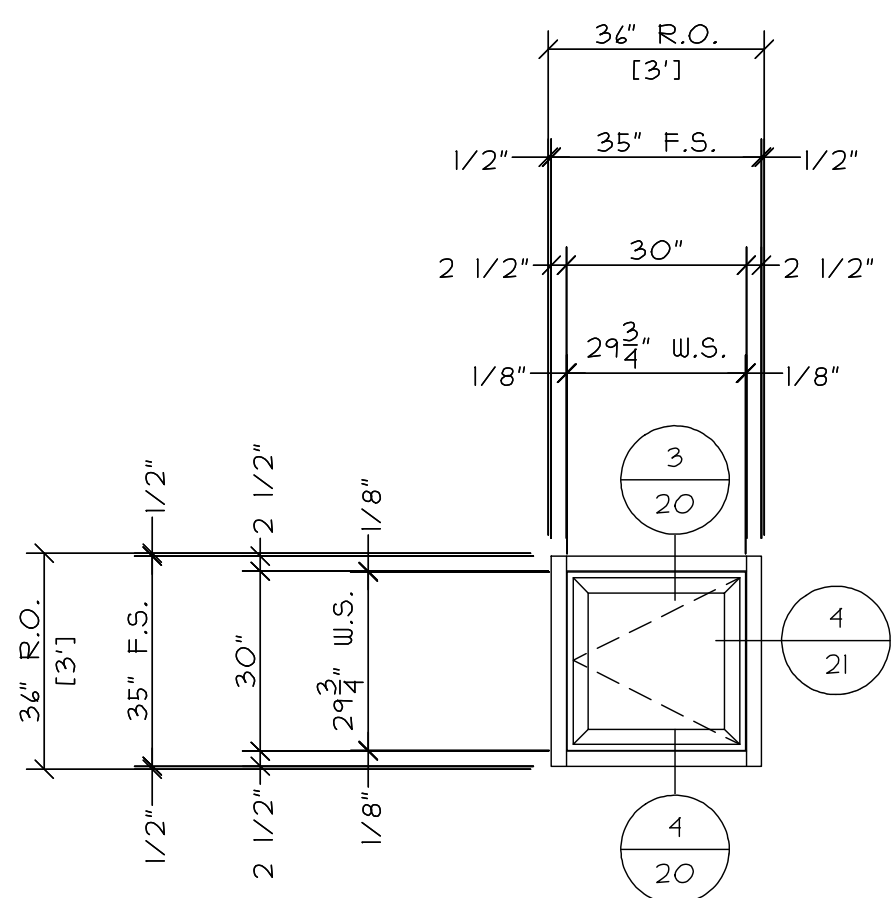

ELEVATION CW21A

4 TOTAL


KAWNEER 1600 CURTAIN WALL
(2 1/2" X 6" FRAMING) WITH
8225TL PROJECT OUT WINDOW

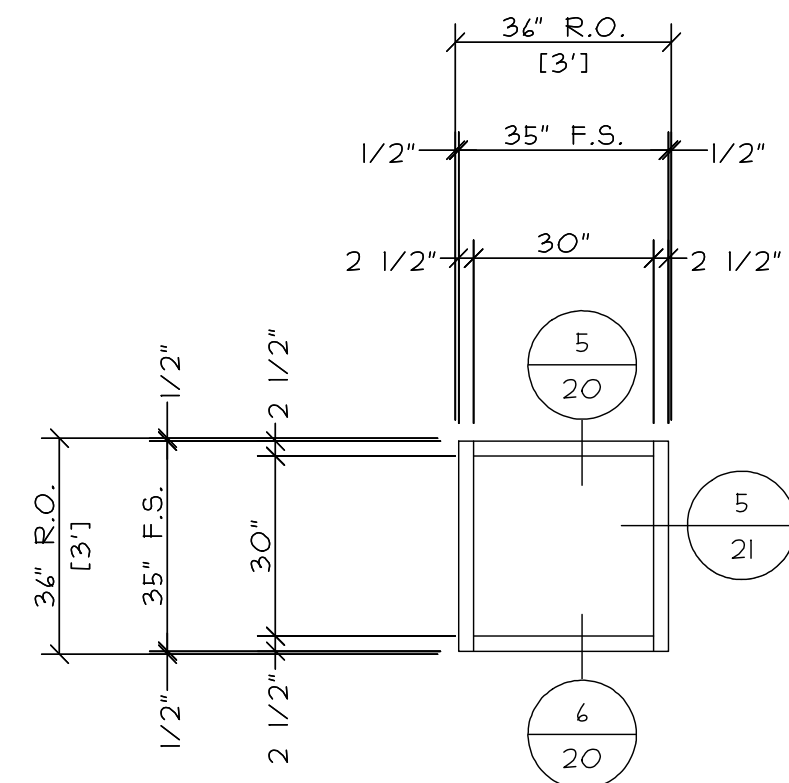

ELEVATION CW28

5 TOTAL

KAWNEER 1600 CURTAIN WALL
(2 1/2" X 6" FRAMING)

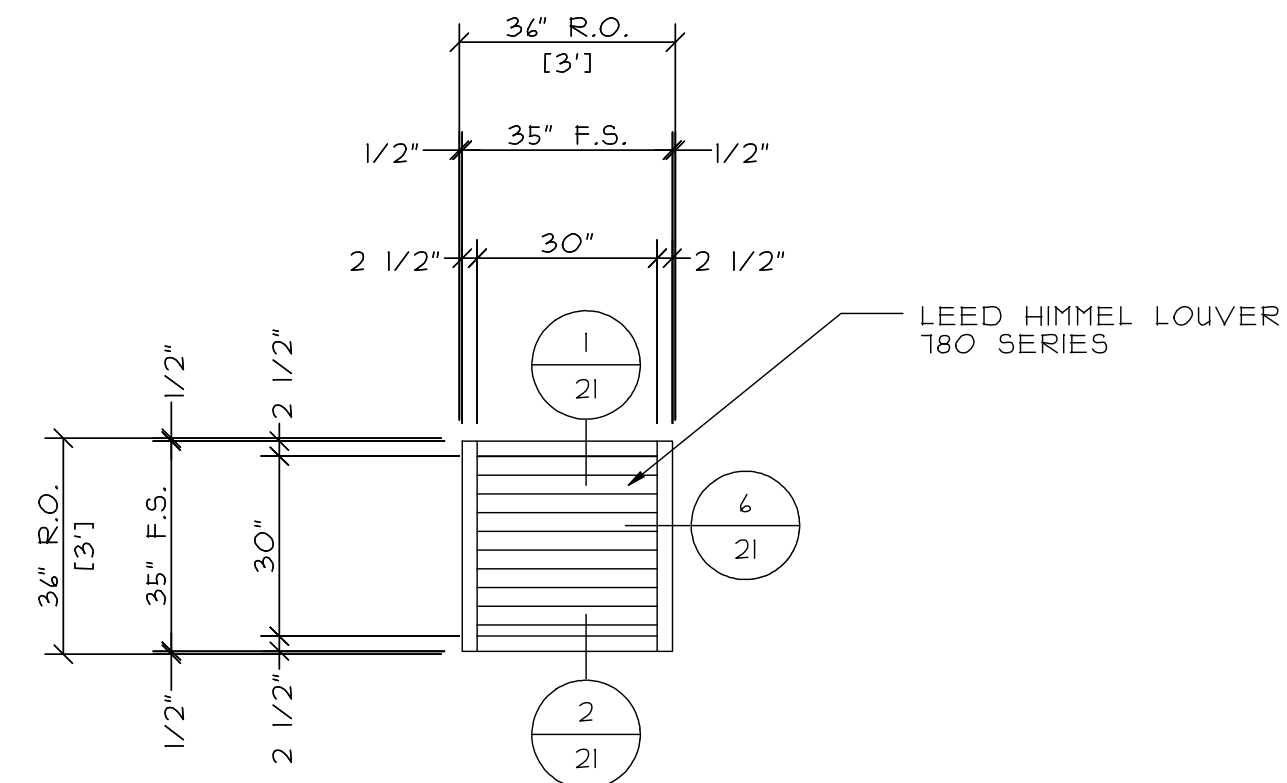

ELEVATION CW29

1 TOTAL

KAWNEER 1600 CURTAIN WALL
(2 1/2" X 6" FRAMING)


REVISIONS:	DATE:


GLAZING CONTRACTOR:	SAMPLE SAMPLE SAMPLE
	SAMPLE SAMPLE SAMPLE
	SAMPLE SAMPLE SAMPLE
	SAMPLE SAMPLE SAMPLE
	SAMPLE SAMPLE SAMPLE

ARCHITECT:	SAMPLE SAMPLE SAMPLE
	SAMPLE SAMPLE SAMPLE
	SAMPLE SAMPLE SAMPLE
	SAMPLE SAMPLE SAMPLE
	SAMPLE SAMPLE SAMPLE

PROJECT:	SAMPLE SAMPLE SAMPLE
	SAMPLE SAMPLE SAMPLE


SCALE: 3/8" = 1'-0"
DATE: SAMPLE
DRAWN: SAMPLE
PAGE: 12 of 41

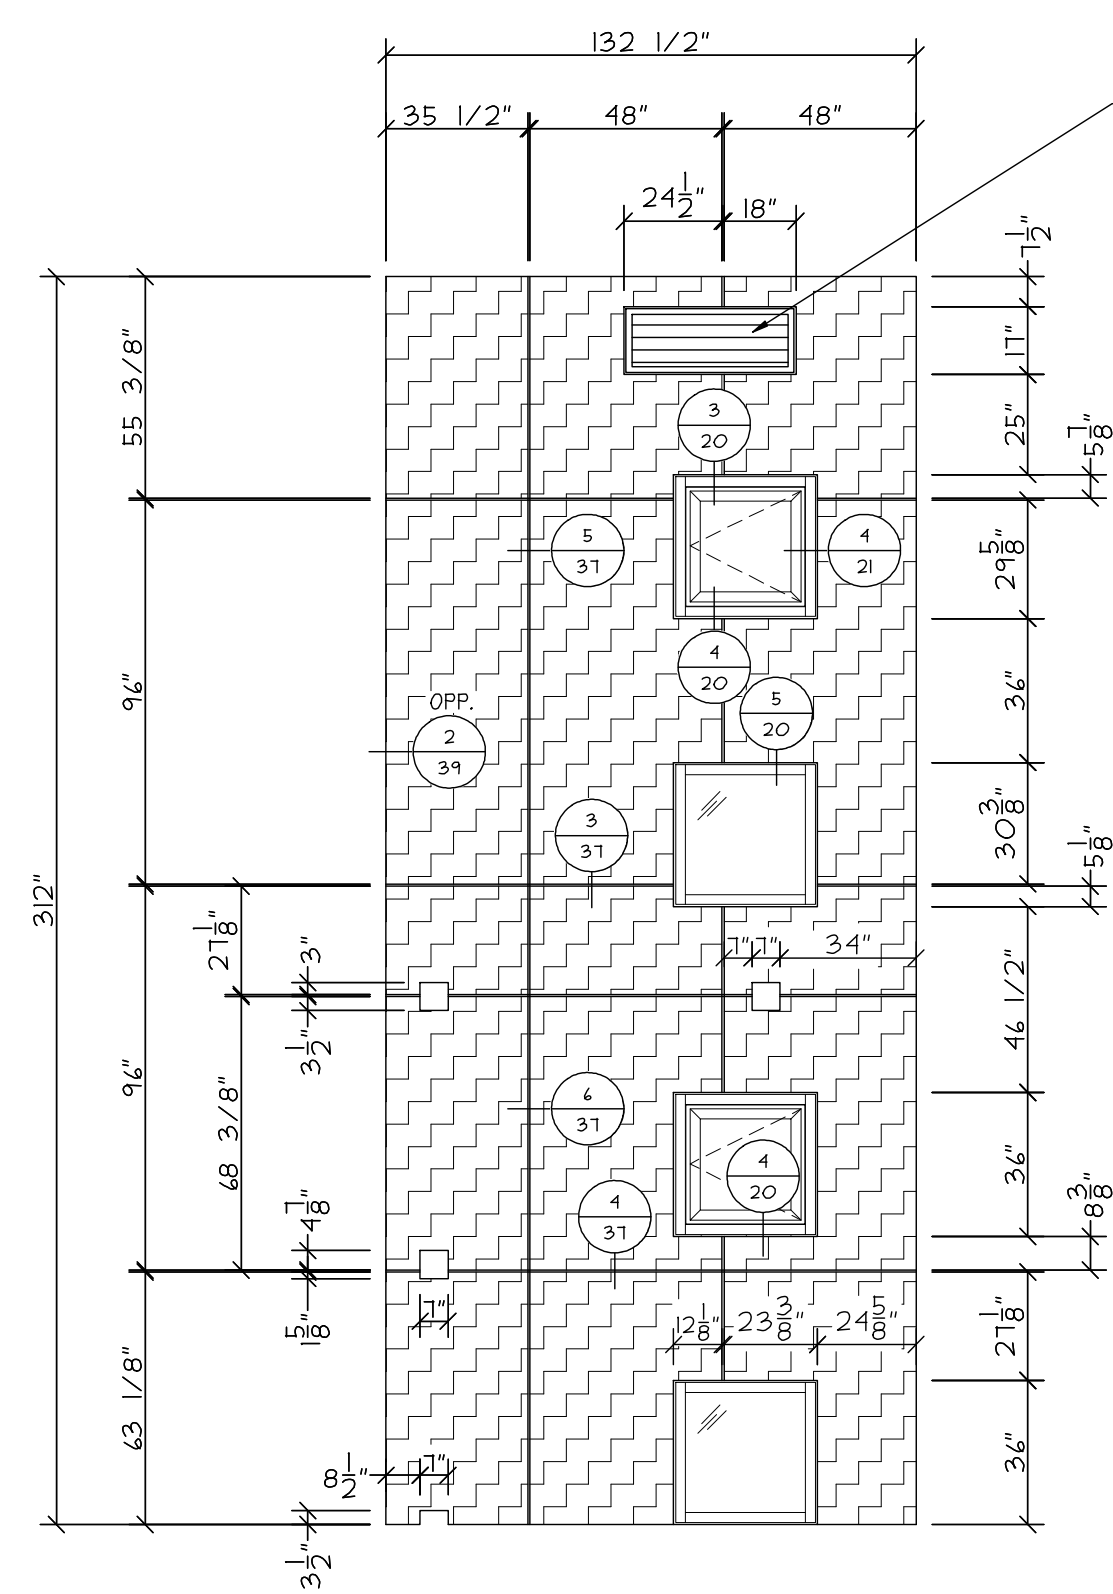

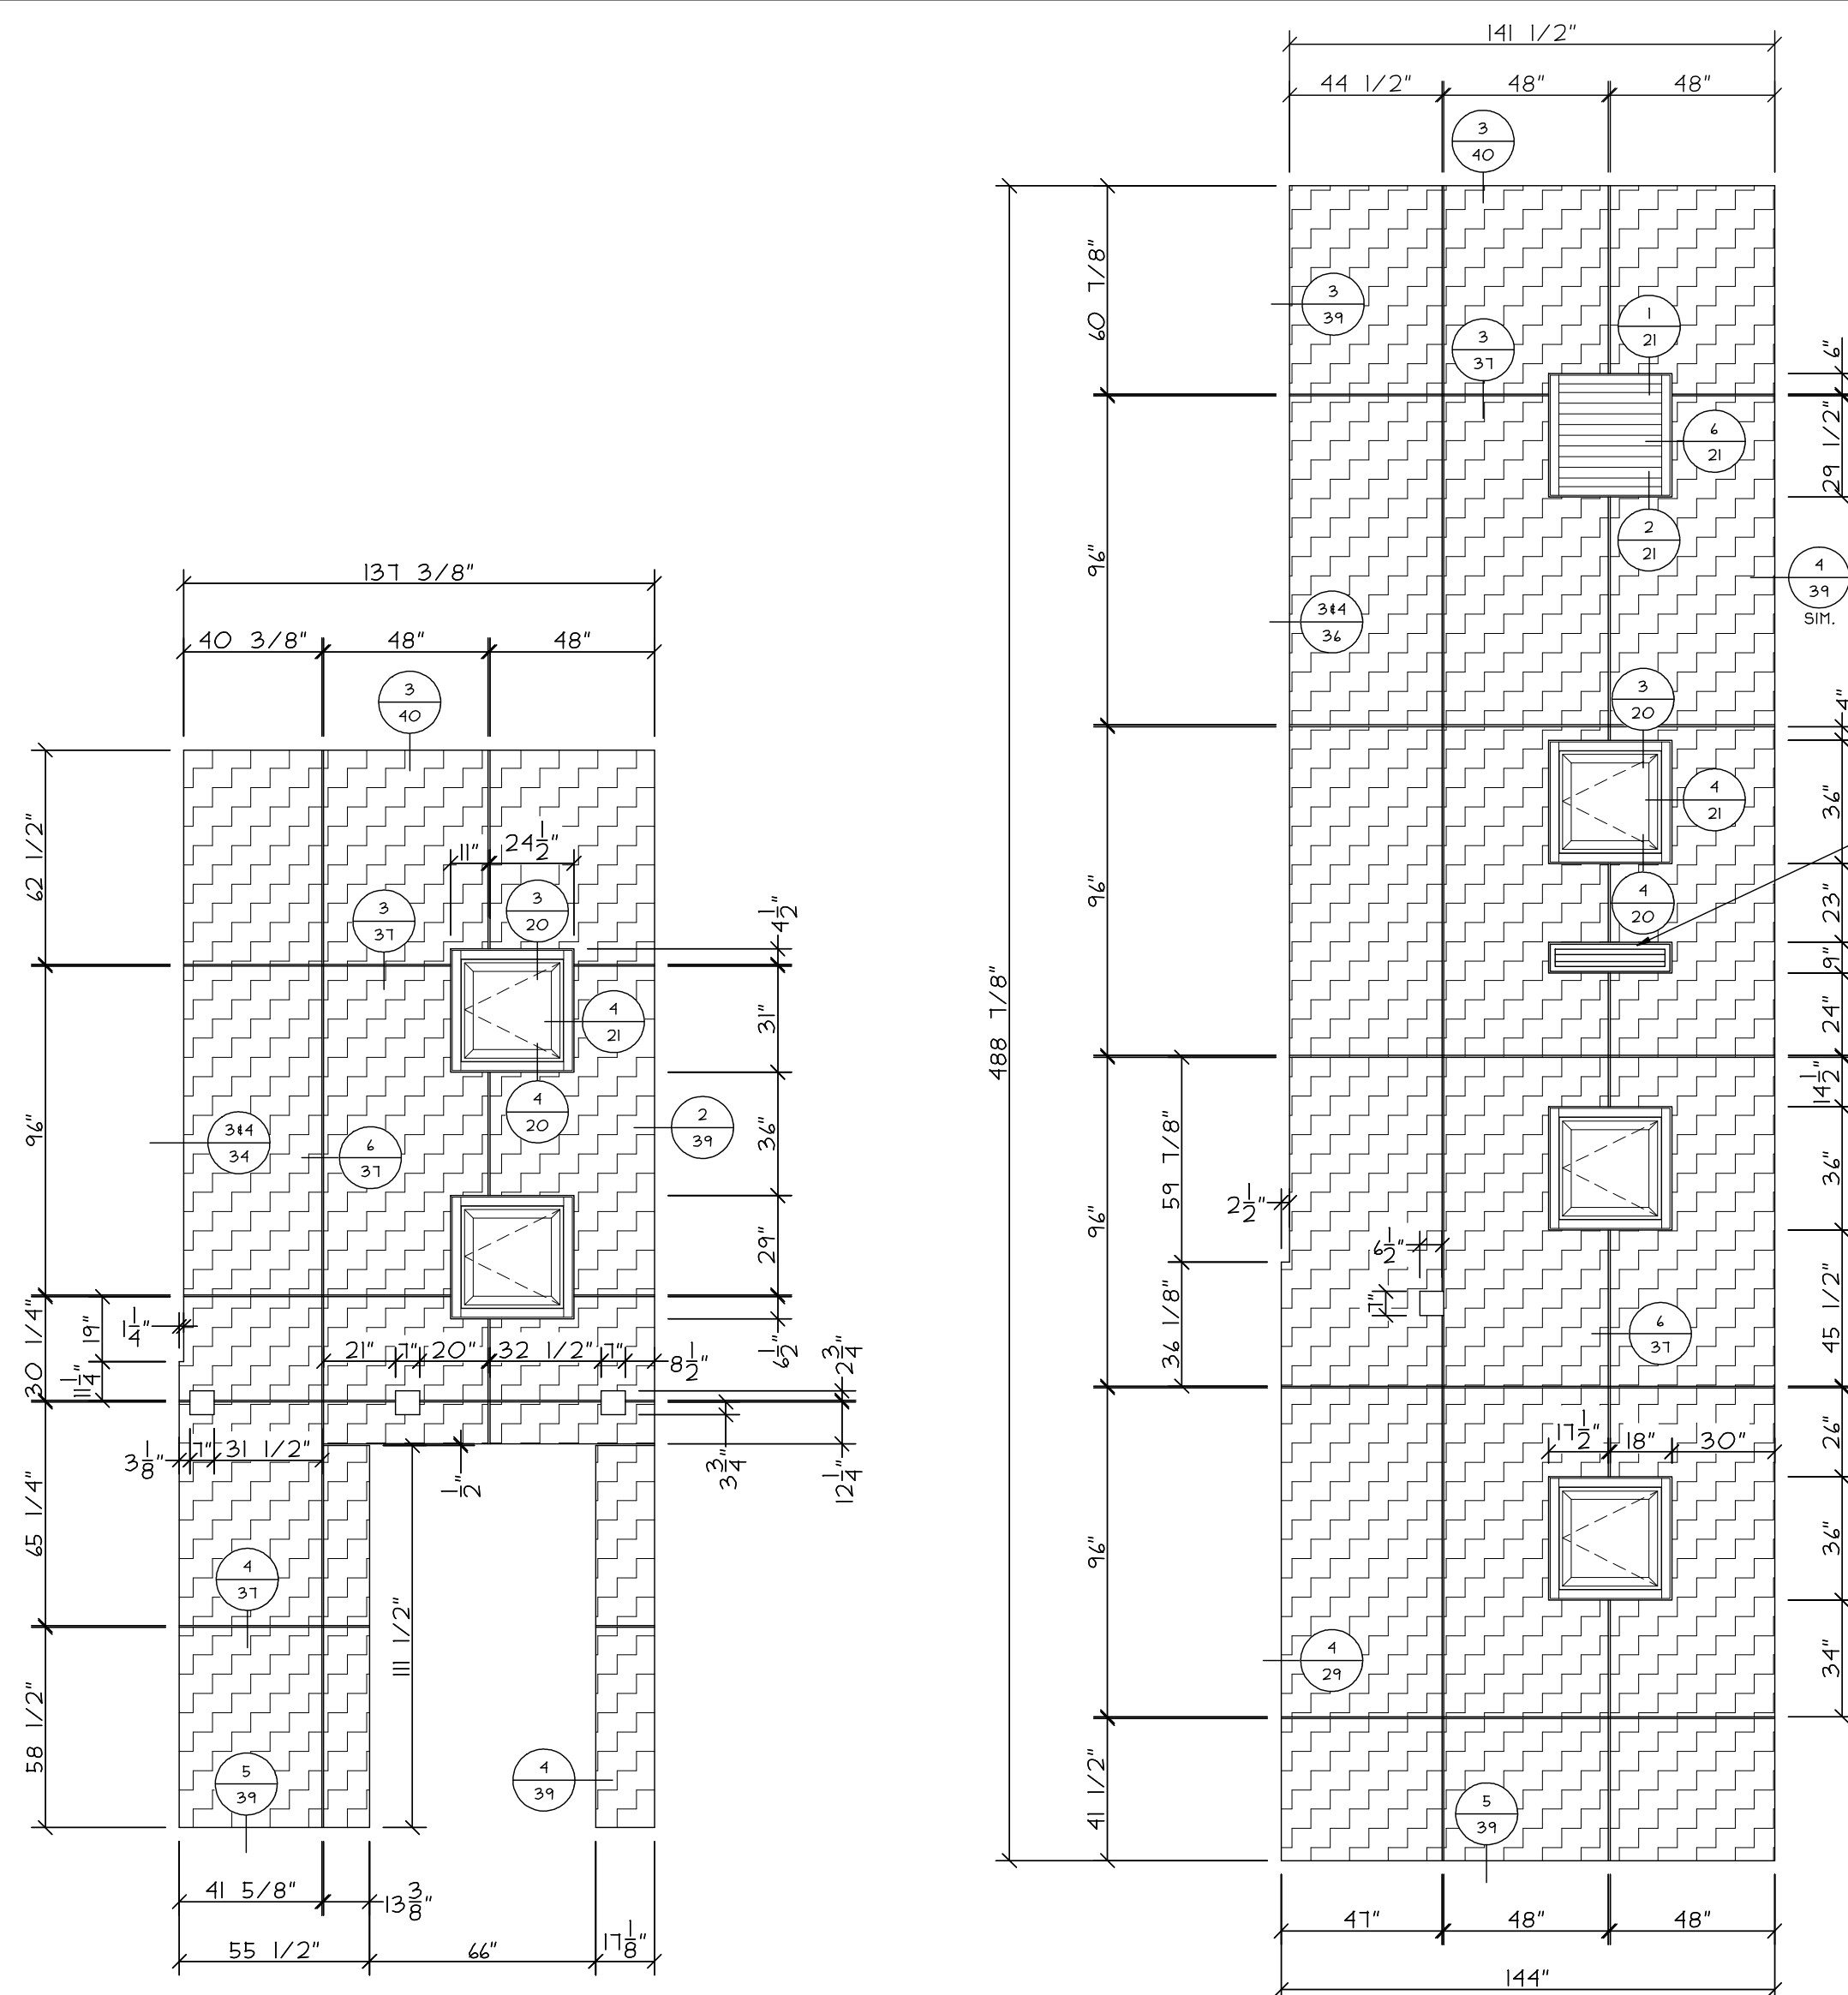

PANEL LAYOUT 'G'


PANEL LAYOUT 'N'

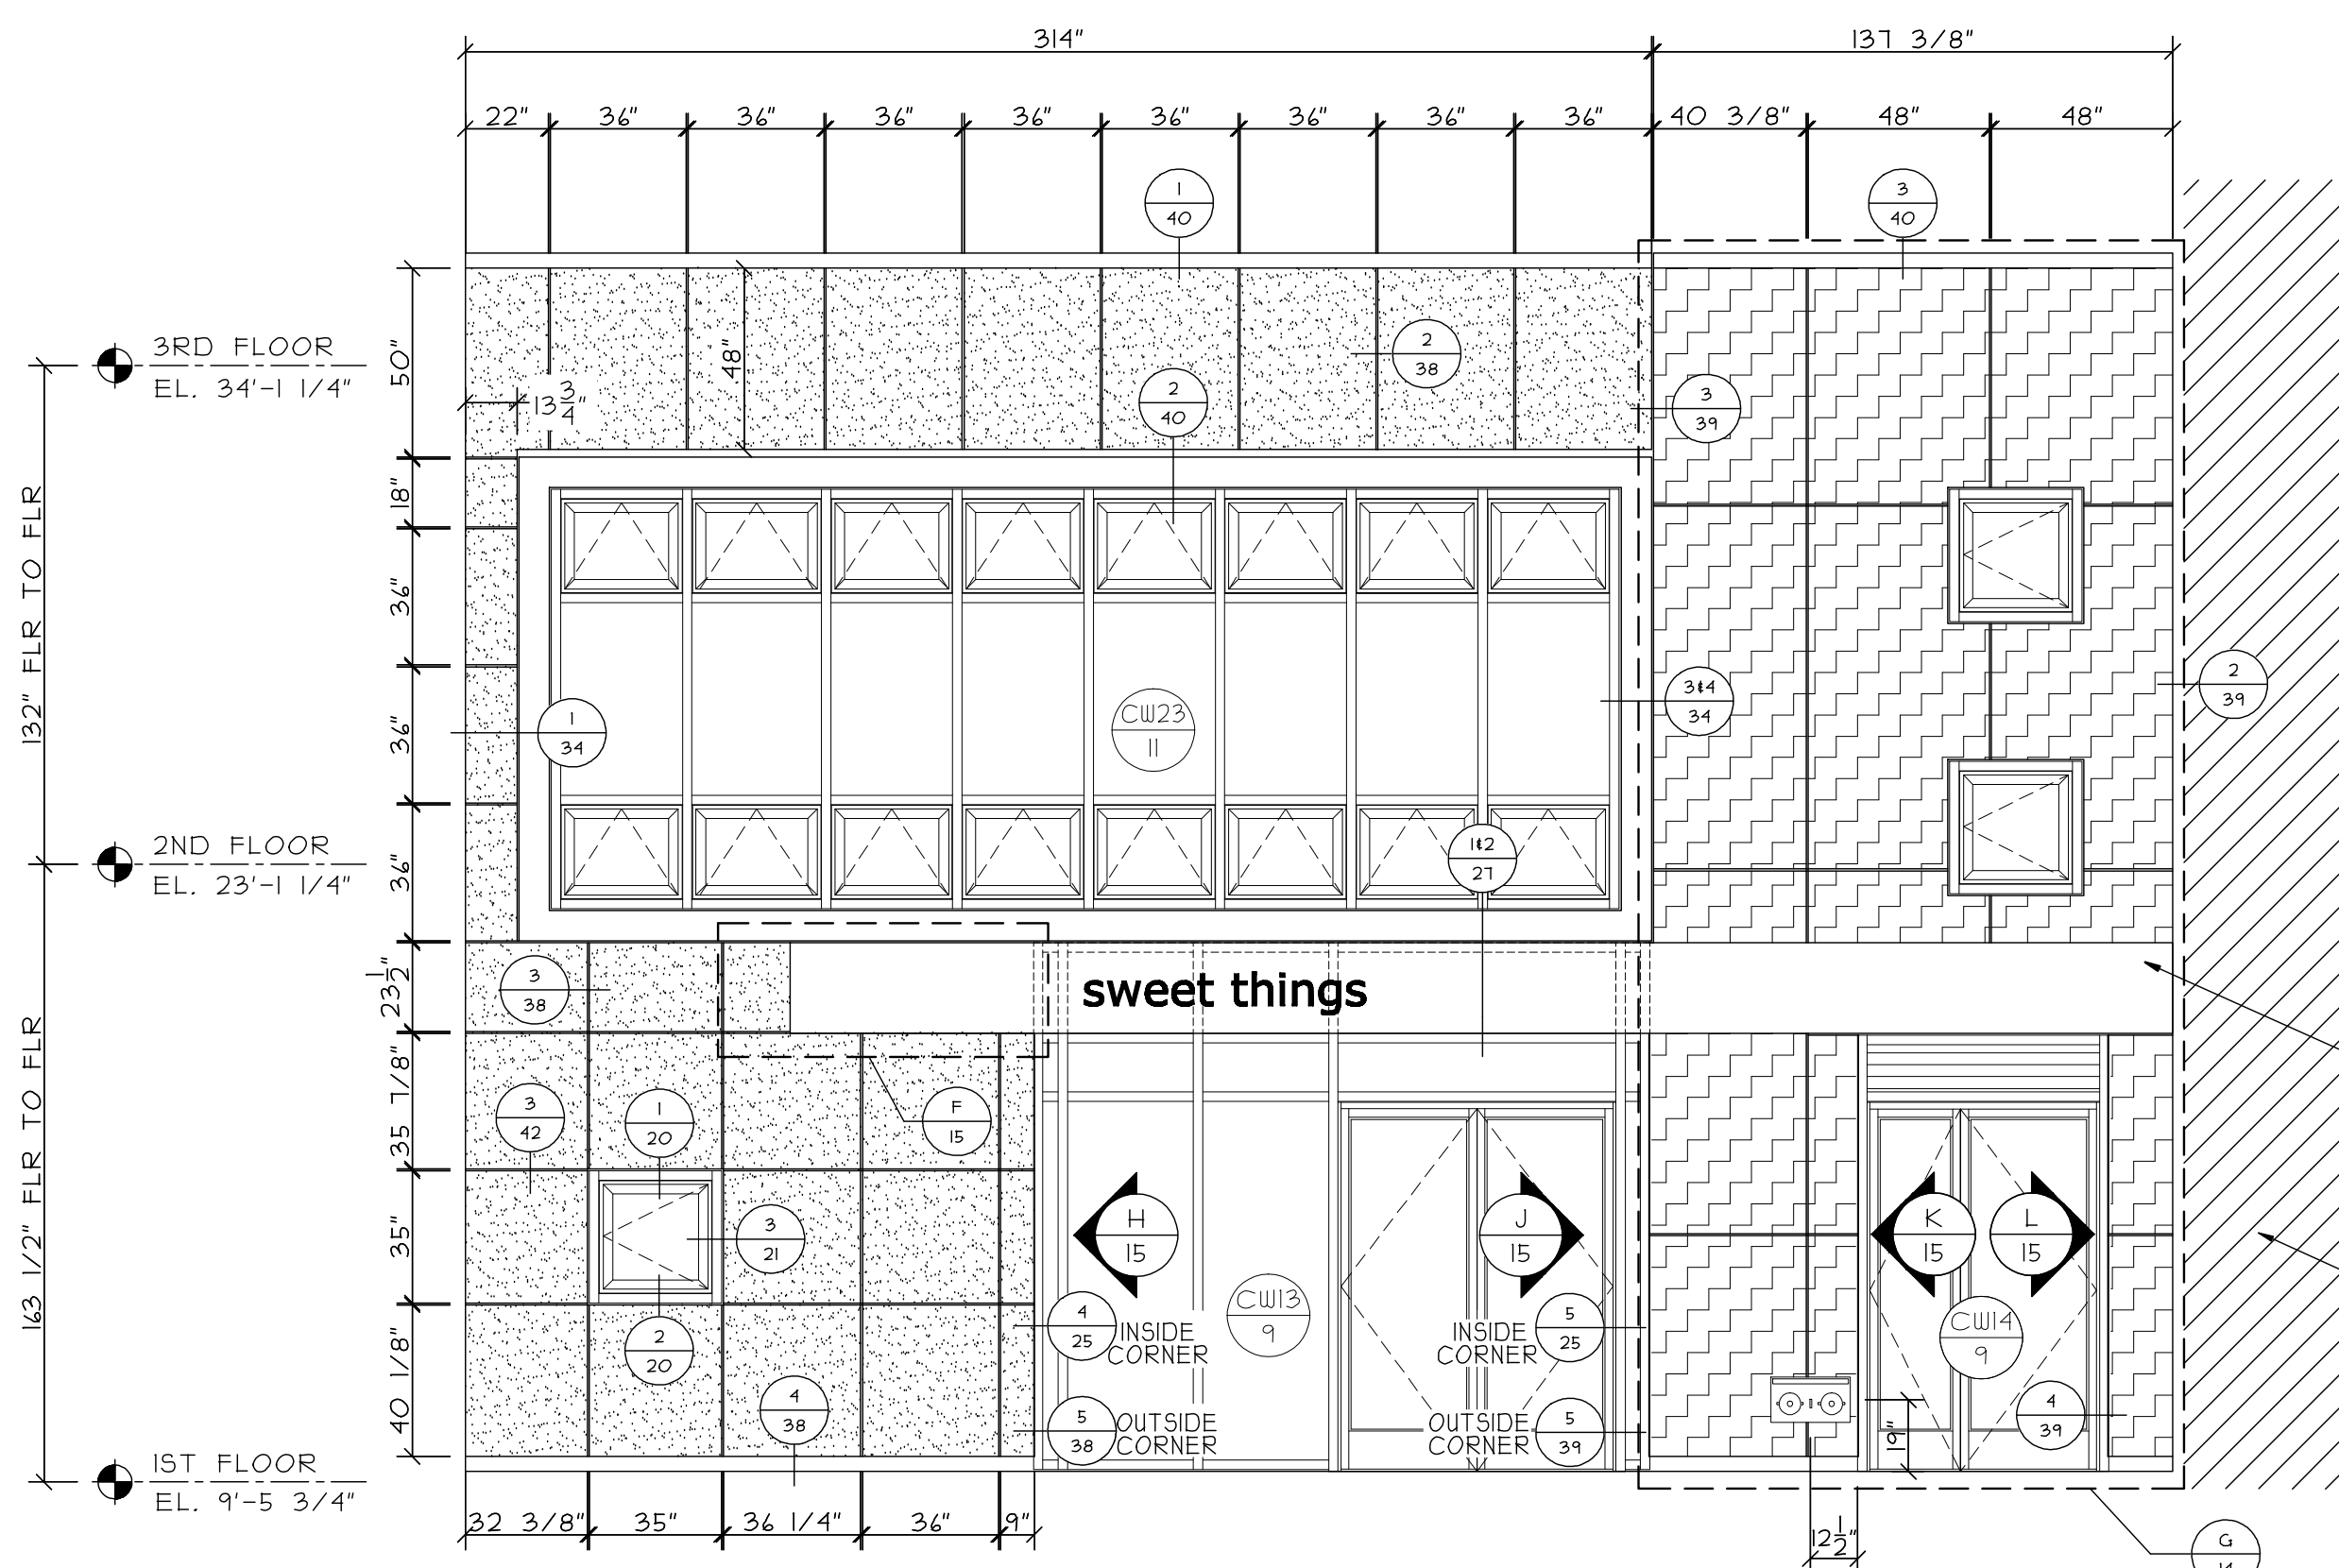

SOUTH ELEVATION


REF. 1/A201

ARCHITECT PLEASE VERIFY
SIZE & LOCATION OF LOUVER
CUT OUT IN PANEL LAYOUT
(35\"/>

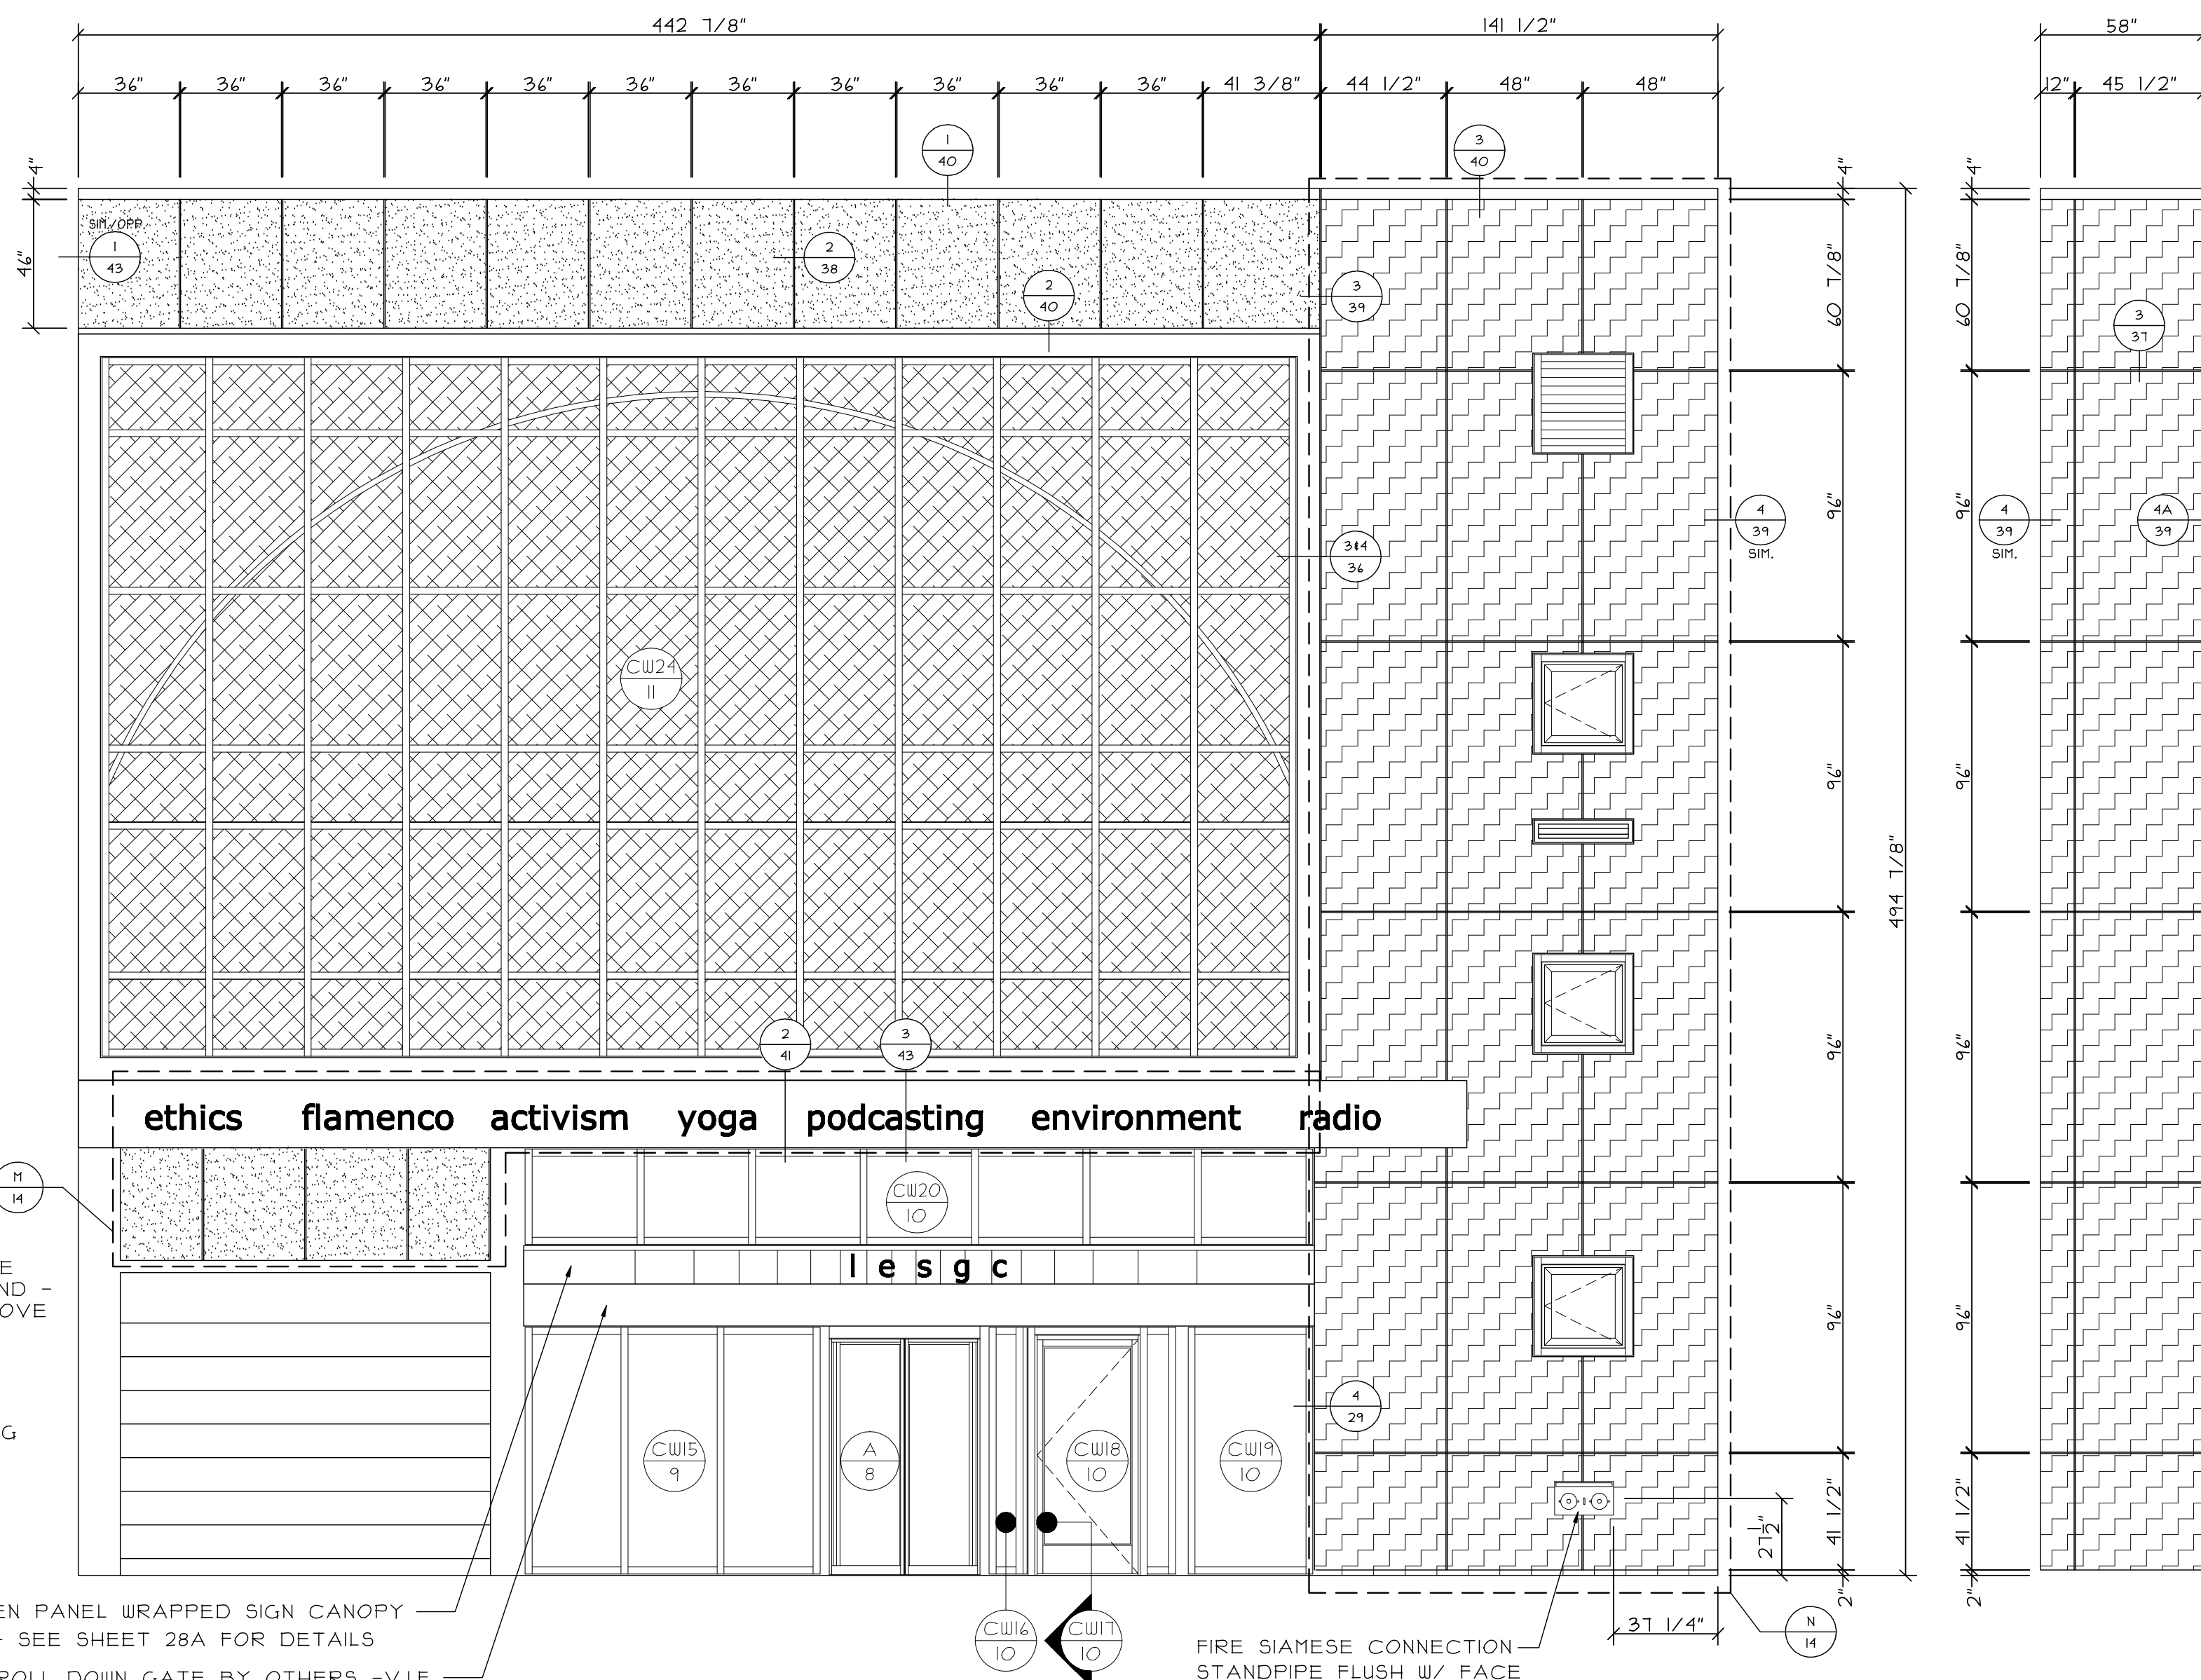


NORTH ELEVATION

REF. 2/A201

 


= DENOTES LOCATION OF 1/8" THICK CORTEN PANELS

 

= DENOTES LOCATION OF 2" THICK OMEGA LITE PANELS

PANEL JOINTS 1/2" - TYPICAL

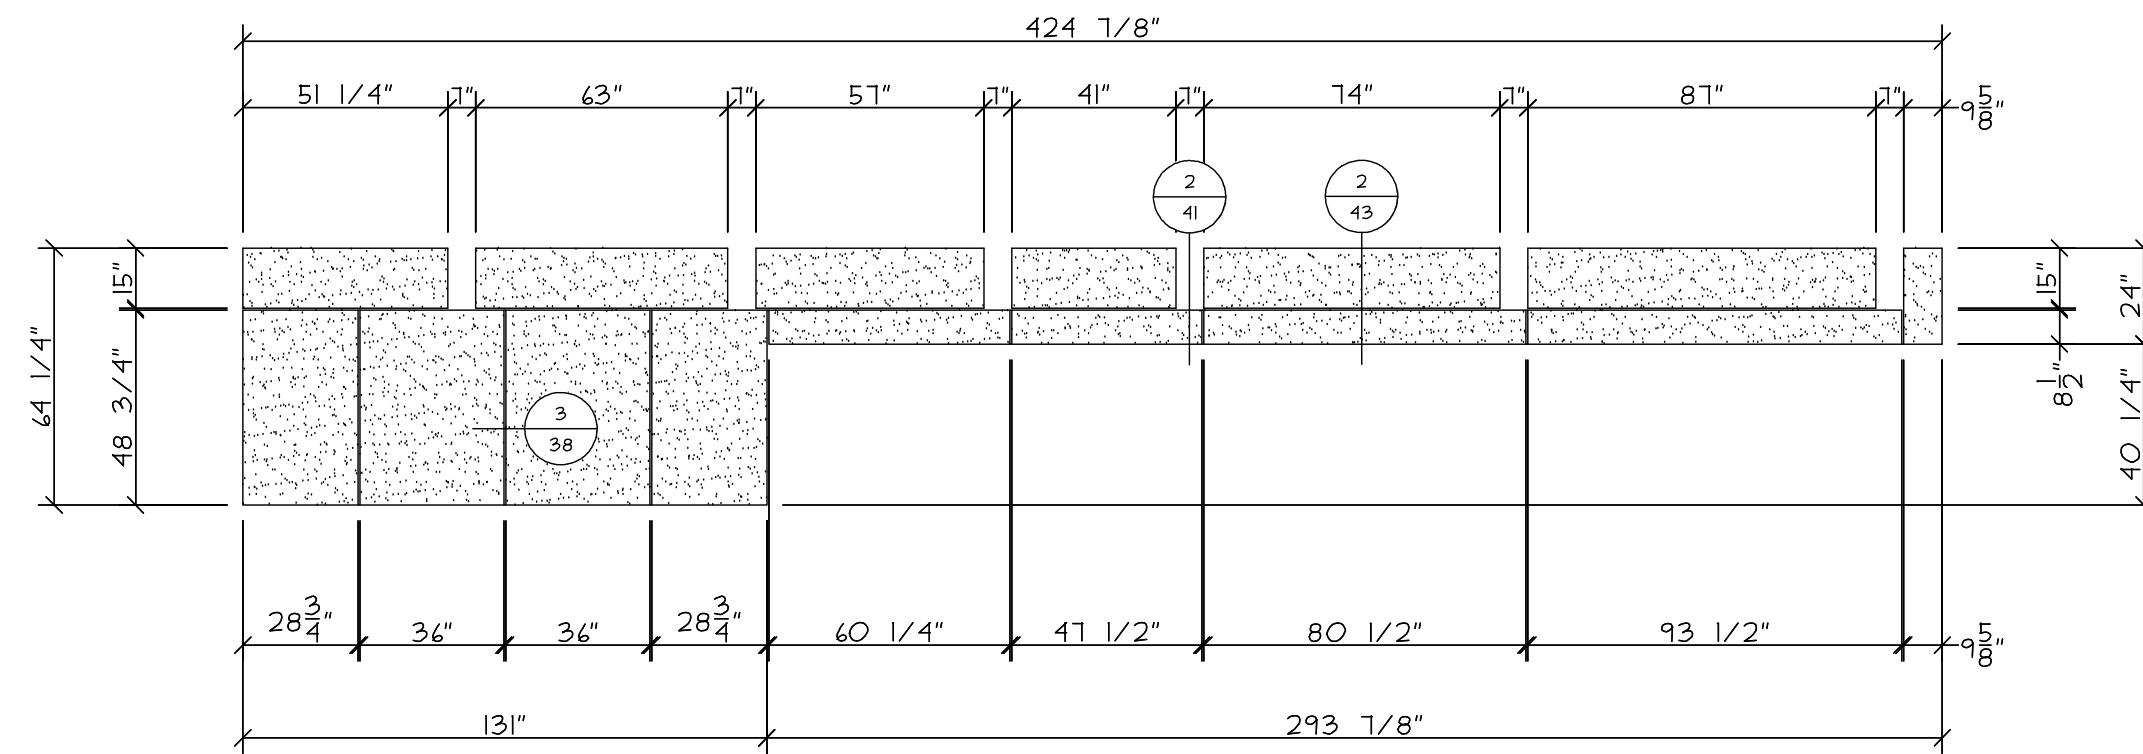



PANEL LAYOUT 'M'

REVISIONS:	DATE:

GLAZING CONTRACTOR:	PROJECT:
SAMPLE SAMPLE SAMPLE	SAMPLE SAMPLE SAMPLE
SAMPLE SAMPLE SAMPLE	SAMPLE SAMPLE SAMPLE
SAMPLE SAMPLE SAMPLE	SAMPLE SAMPLE SAMPLE
SAMPLE SAMPLE SAMPLE	SAMPLE SAMPLE SAMPLE
SAMPLE SAMPLE SAMPLE	SAMPLE SAMPLE SAMPLE

ARCHITECT:	LOCATION:
SAMPLE SAMPLE SAMPLE	SAMPLE SAMPLE SAMPLE
SAMPLE SAMPLE SAMPLE	SAMPLE SAMPLE SAMPLE
SAMPLE SAMPLE SAMPLE	SAMPLE SAMPLE SAMPLE
SAMPLE SAMPLE SAMPLE	SAMPLE SAMPLE SAMPLE
SAMPLE SAMPLE SAMPLE	SAMPLE SAMPLE SAMPLE

SCALE:	DATE:
1/4" = 1'-0"	SAMPLE
DRAWN:	PAGE:
SAMPLE	14 of 41

  

ARCHITECT NOTE:
VERIFY DOOR SIZE



REF. 1/A200



REF. 1/A201



REF. 2/A201

SIGN BAND NOTES

CORTEN PANELS WRAPPED FIRST AROUND BACK SIDE OF STEEL SIGN BAND. SEAMS FOR BACK SIDE PANELS SHALL ALIGN WITH STEEL OUTRIGGERS.

CORTEN PANELS WRAPPED AT FRONT SIDE OF SIGN BAND. SEAMS FOR FRONT SIDE PANELS SHALL MEET BETWEEN LETTERING CUTOUT LOCATIONS.

22 GAUGE STAINLESS STEEL BETWEEN STEEL SIGN BAND AND FRONT WRAPPED PANELS WHERE CUTOUTS IN PANELS ARE LOCATED FOR LETTERING.

ANCHOR PANELS AT TOP & BOTTOM EDGES OF STEEL THROUGH BOTH PANELS.

SEE BUILDING ELEVATIONS FOR SECTIONS THRU SIGN BAND ON SHEETS
13 AND 14

REVISIONS:	DATE:

GLAZING CONTRACTOR:
SAMPLE SAMPLE SAMPLE
SAMPLE SAMPLE SAMPLE
SAMPLE SAMPLE SAMPLE
SAMPLE SAMPLE SAMPLE
SAMPLE SAMPLE SAMPLE

ARCHITECT:
SAMPLE SAMPLE SAMPLE
SAMPLE SAMPLE SAMPLE
SAMPLE SAMPLE SAMPLE
SAMPLE SAMPLE SAMPLE
SAMPLE SAMPLE SAMPLE



PROJECT: SAMPLE SAMPLE SAMPLE
LOCATION: SAMPLE SAMPLE SAMPLE

SCALE:
1/4" = 1'-0"


DATE: _____
SAMPLE _____

DRAWN:
SAMPLE


PAGE:
15 of 47

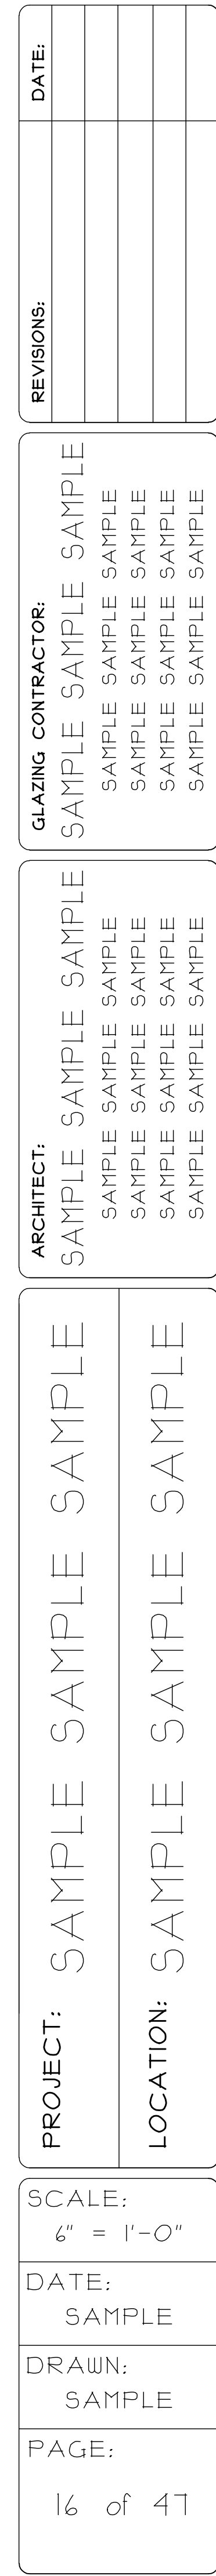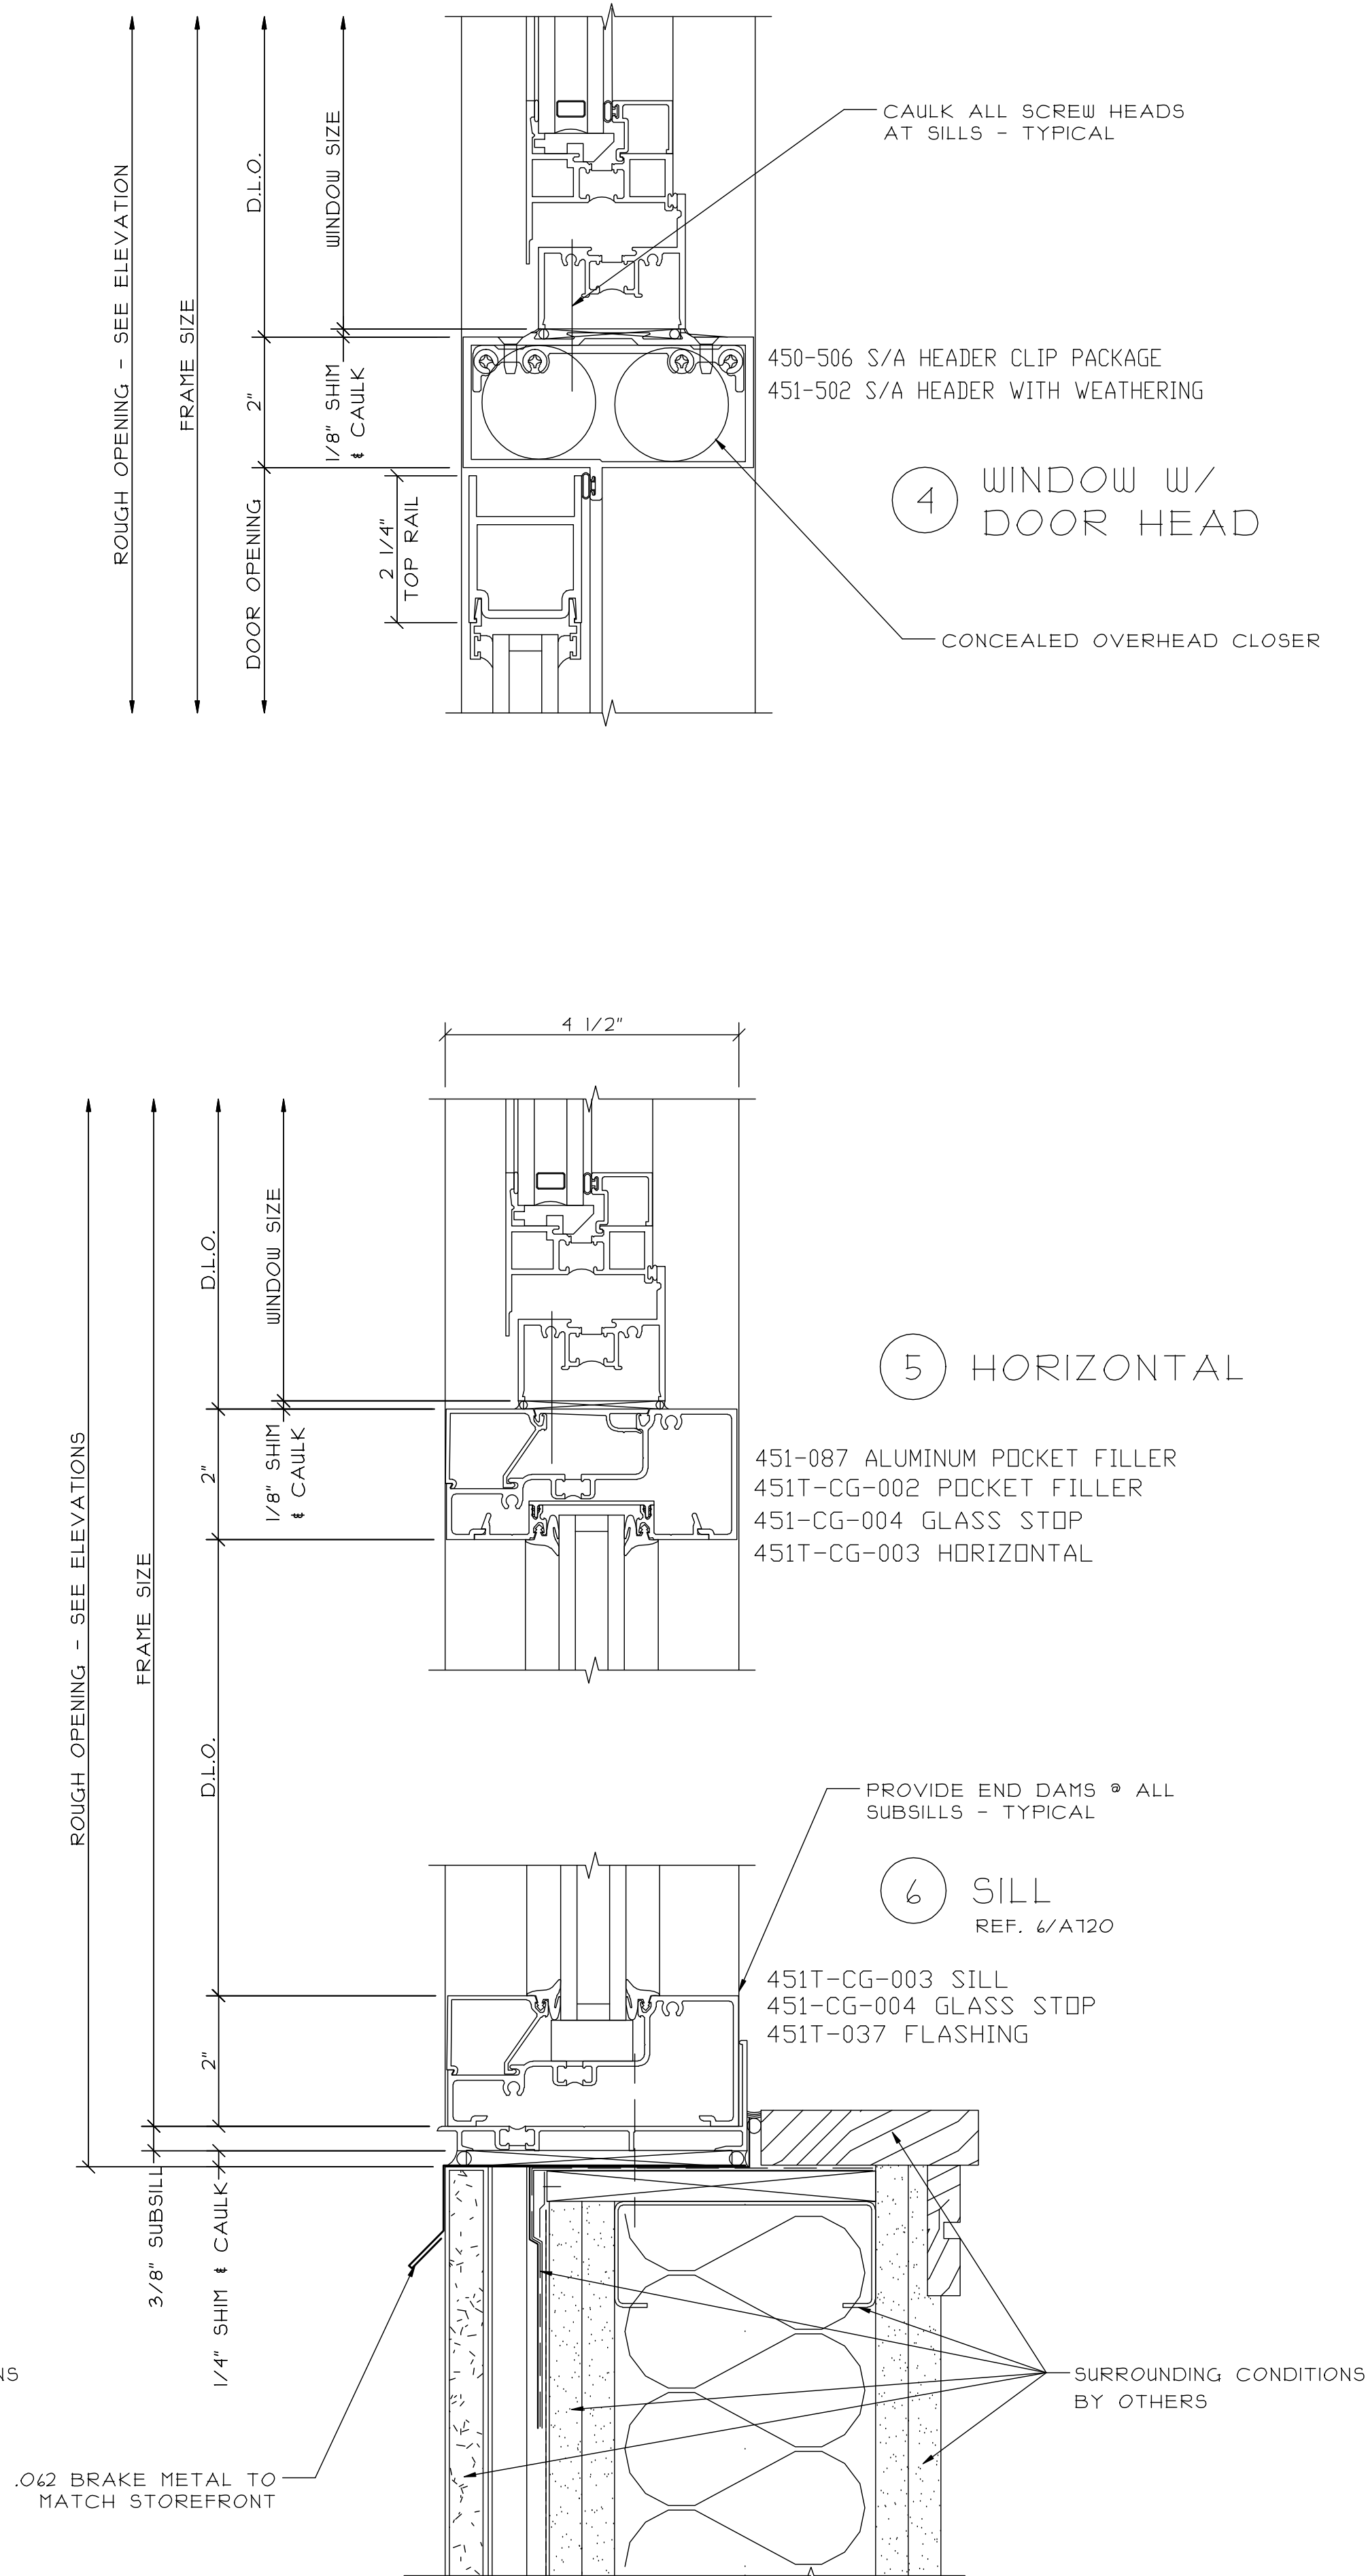


1 EXPANSION MULLION

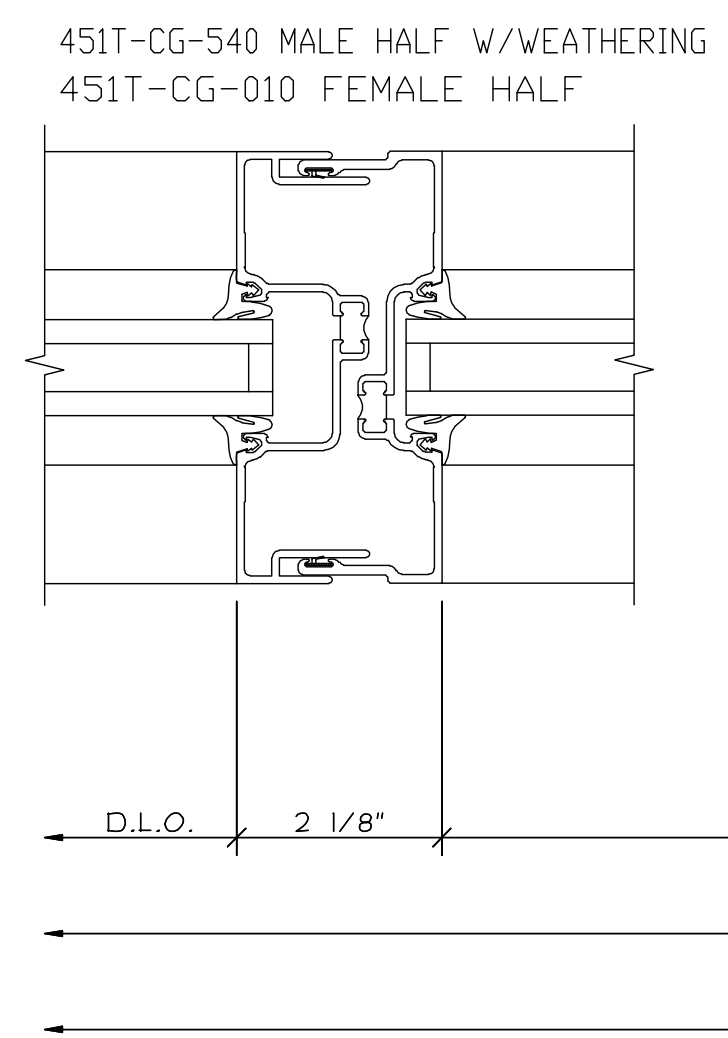


2 VERTICAL

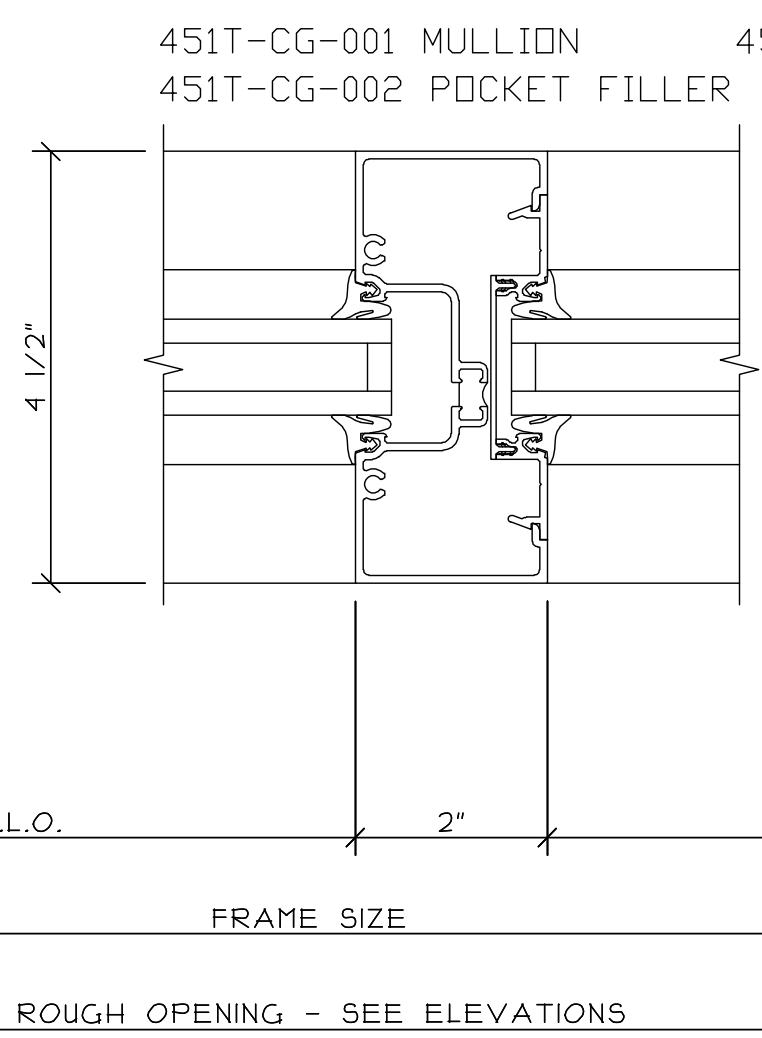


3 JAMB

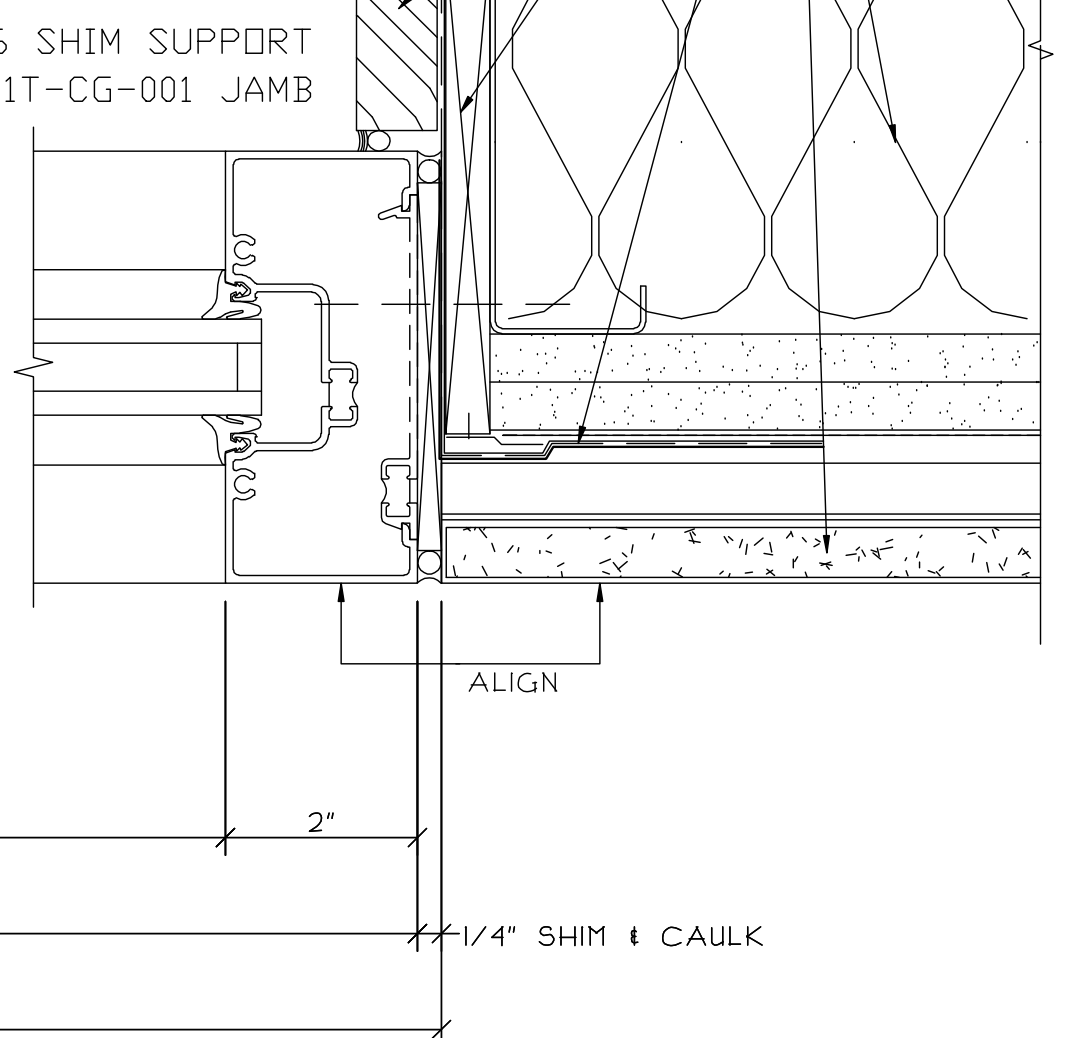


4 DOOR JAMB

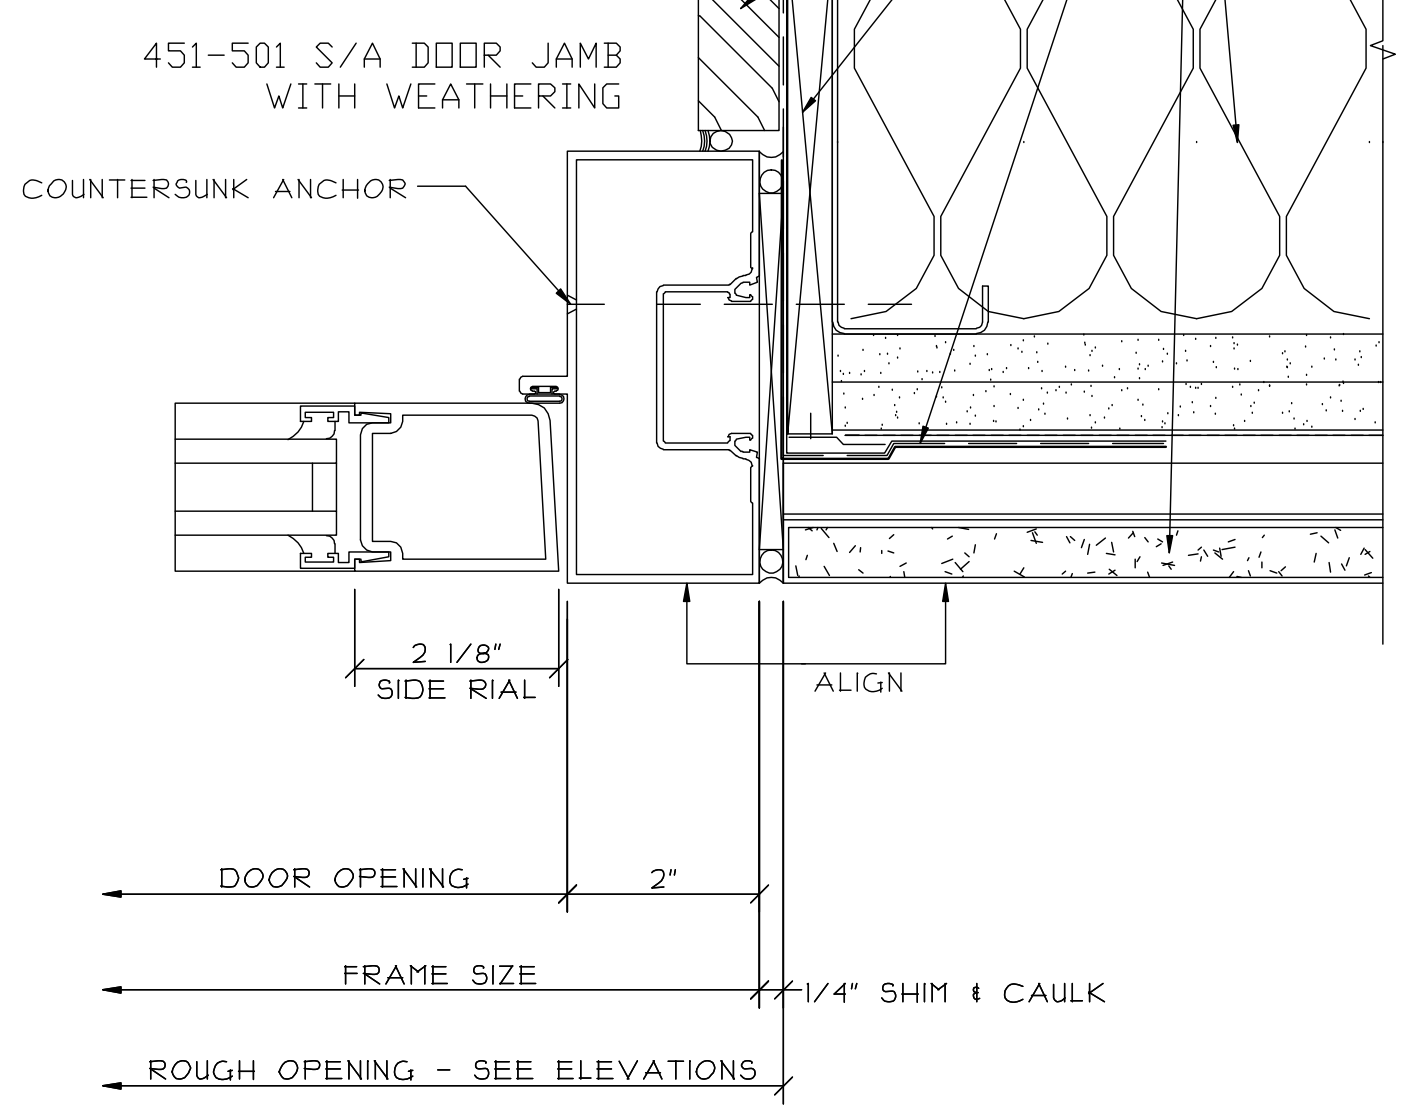


5 JAMB ABOVE DOOR

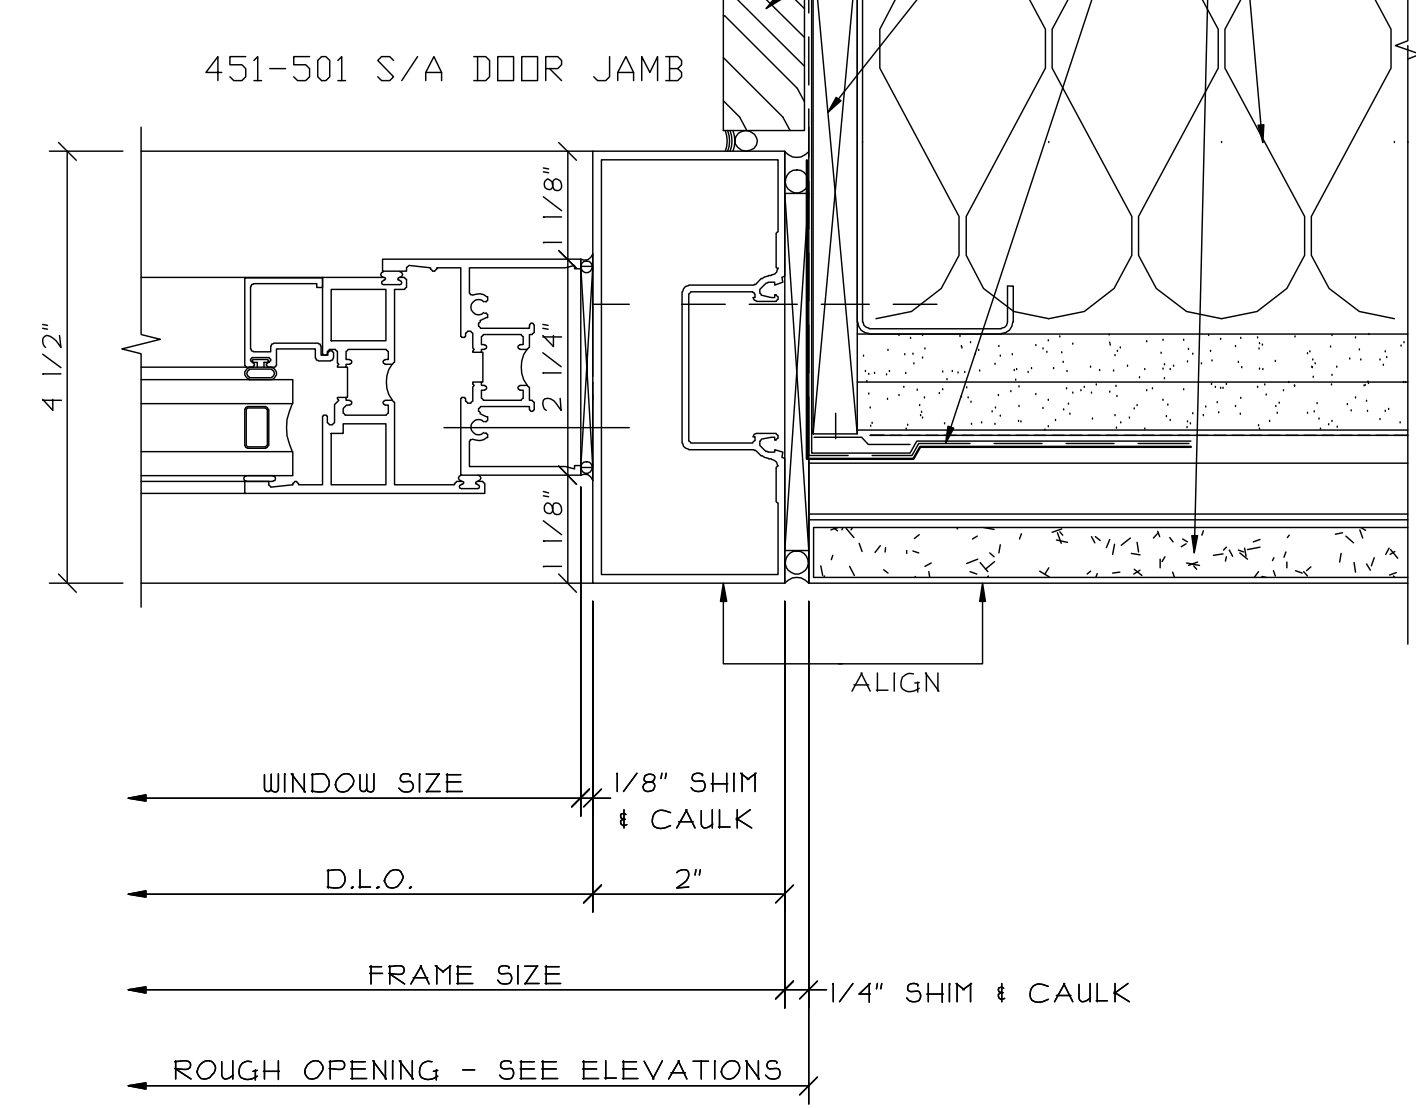


6 DOUBLE WINDOW EXPANSION MULLION

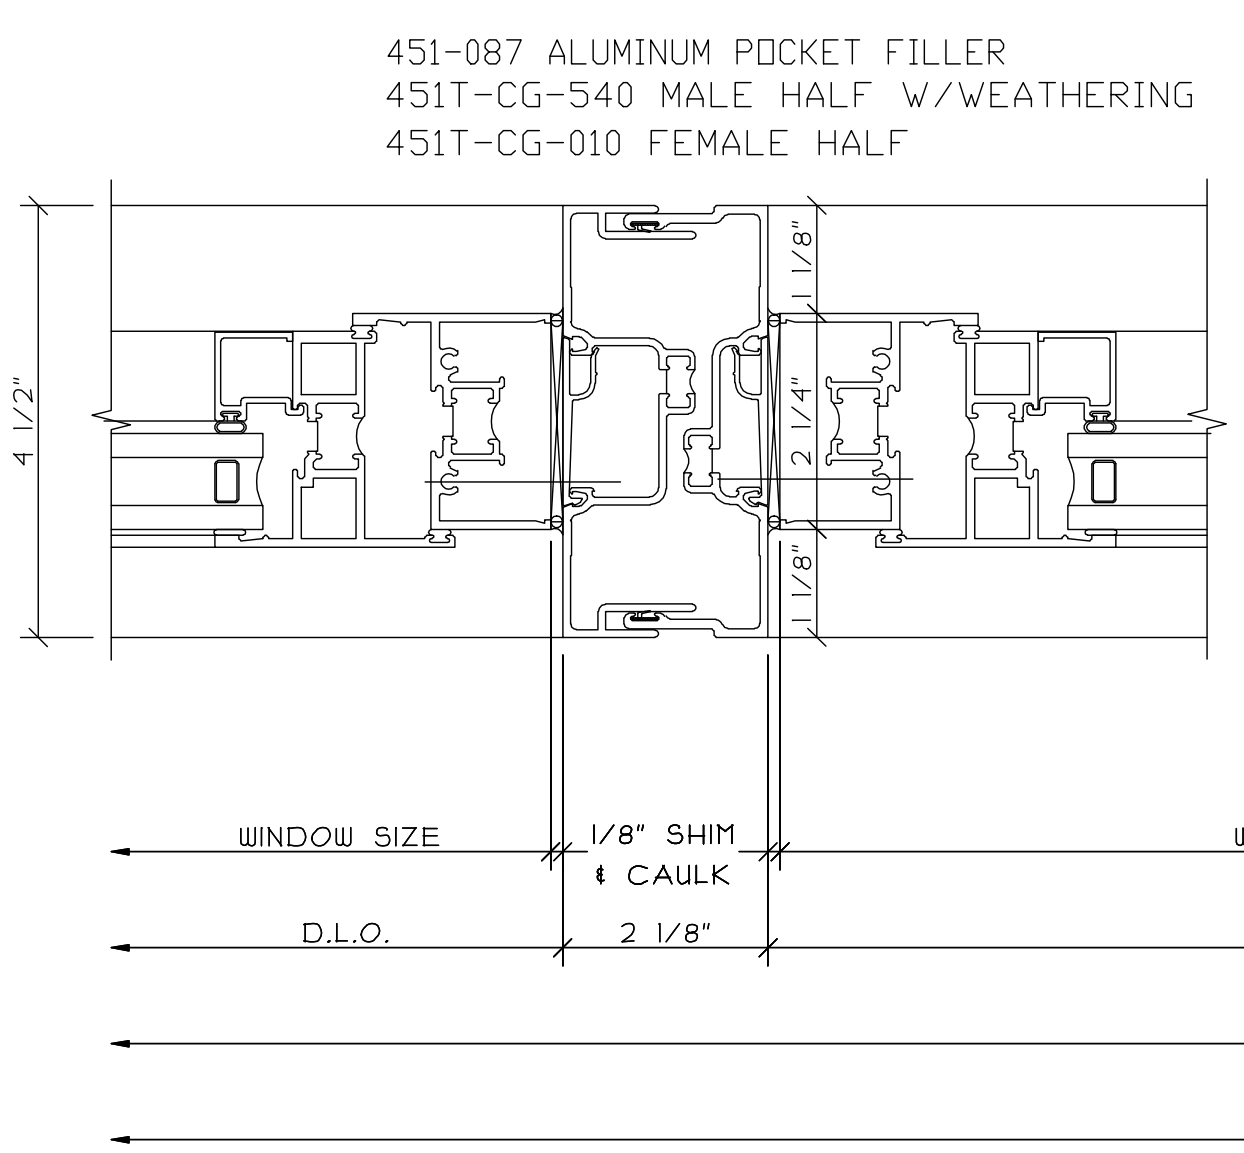


7 DOUBLE WINDOW VERTICAL

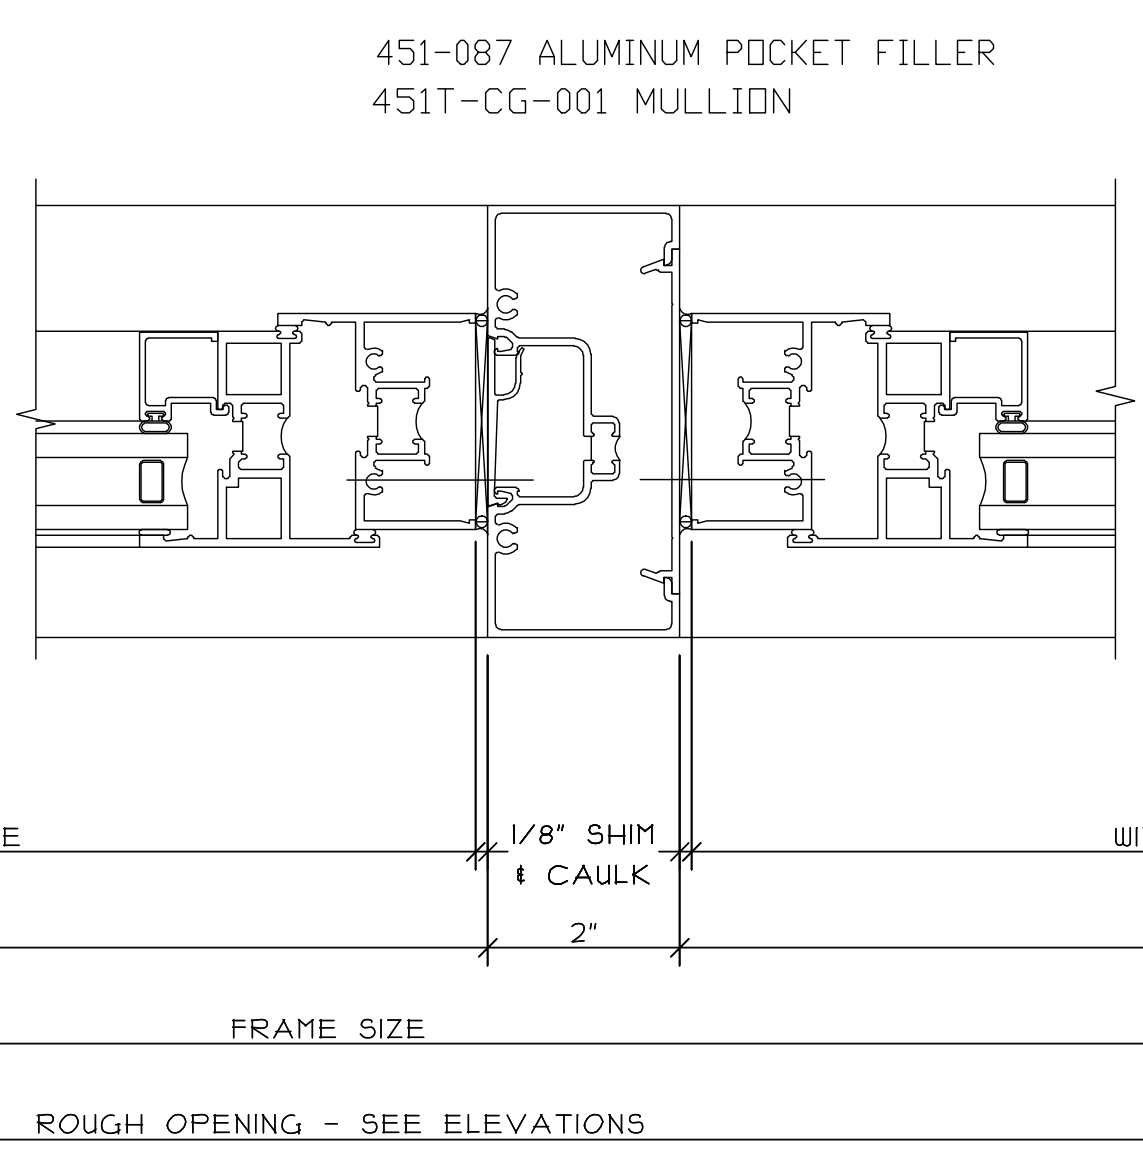

8 WINDOW JAMB

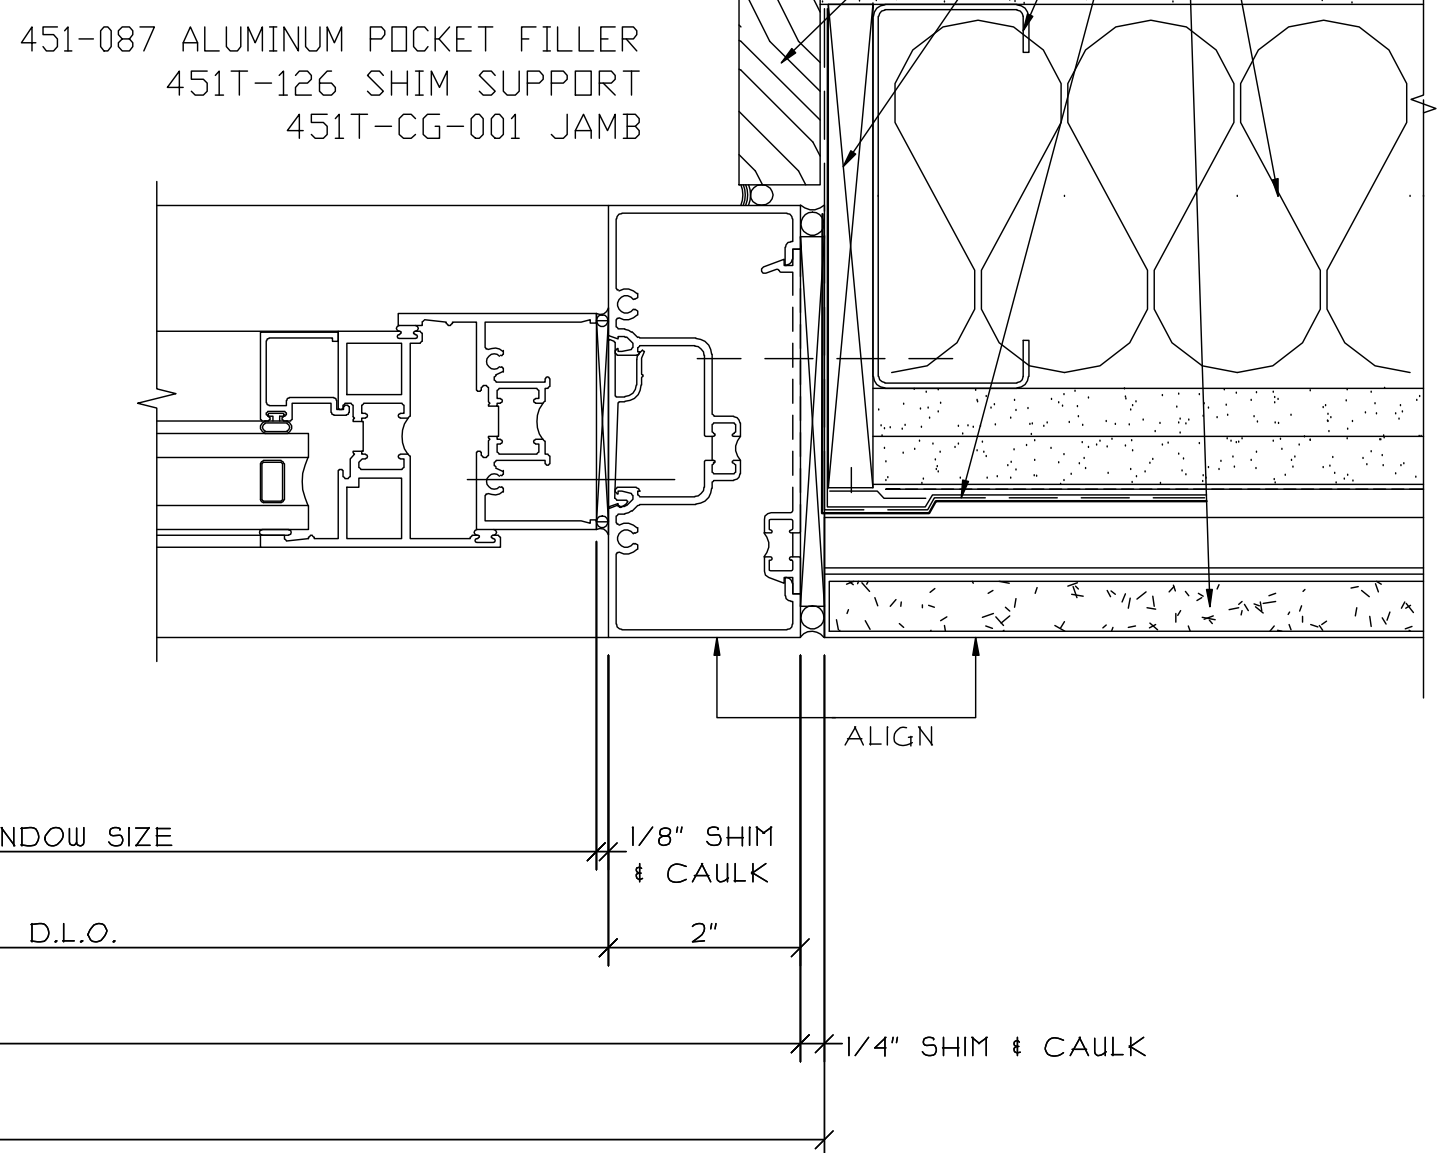

9 JAMB ABOVE DOOR

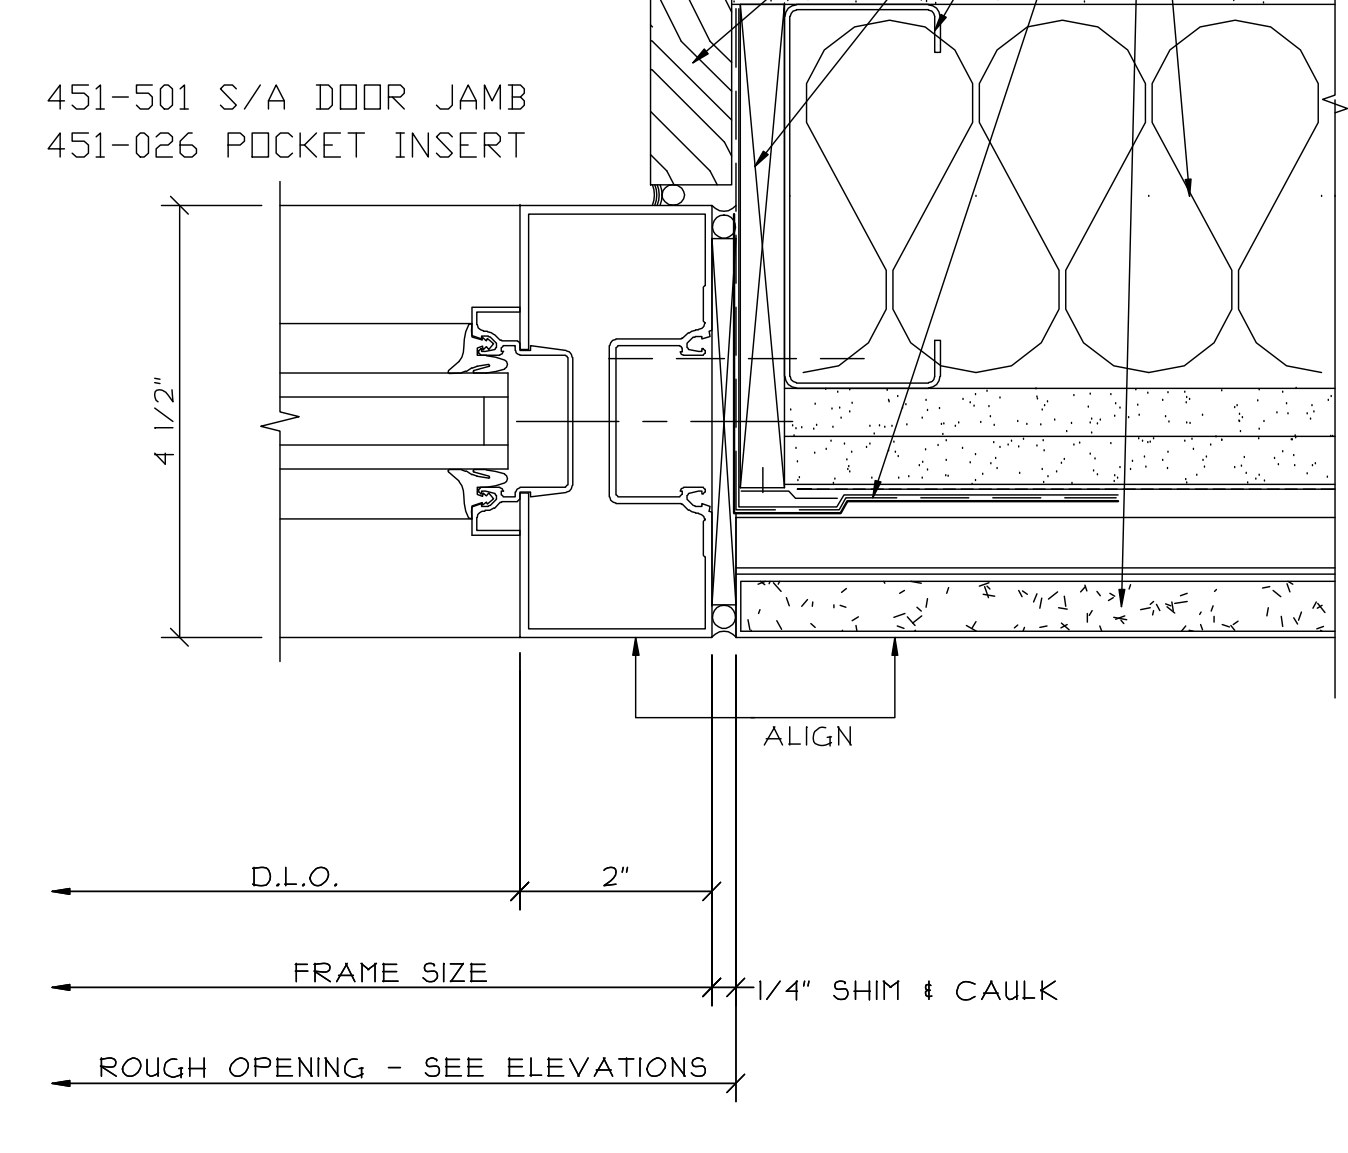

REVISIONS:	DATE:







GLAZING CONTRACTOR:	SAMPLE	SAMPLE	SAMPLE

ARCHITECT:	SAMPLE	SAMPLE	SAMPLE



PROJECT:	SAMPLE	SAMPLE	SAMPLE

LOCATION:	SAMPLE	SAMPLE	SAMPLE

SCALE: 6" = 1'-0"
DATE: SAMPLE
DRAWN: SAMPLE
PAGE: 17 of 47

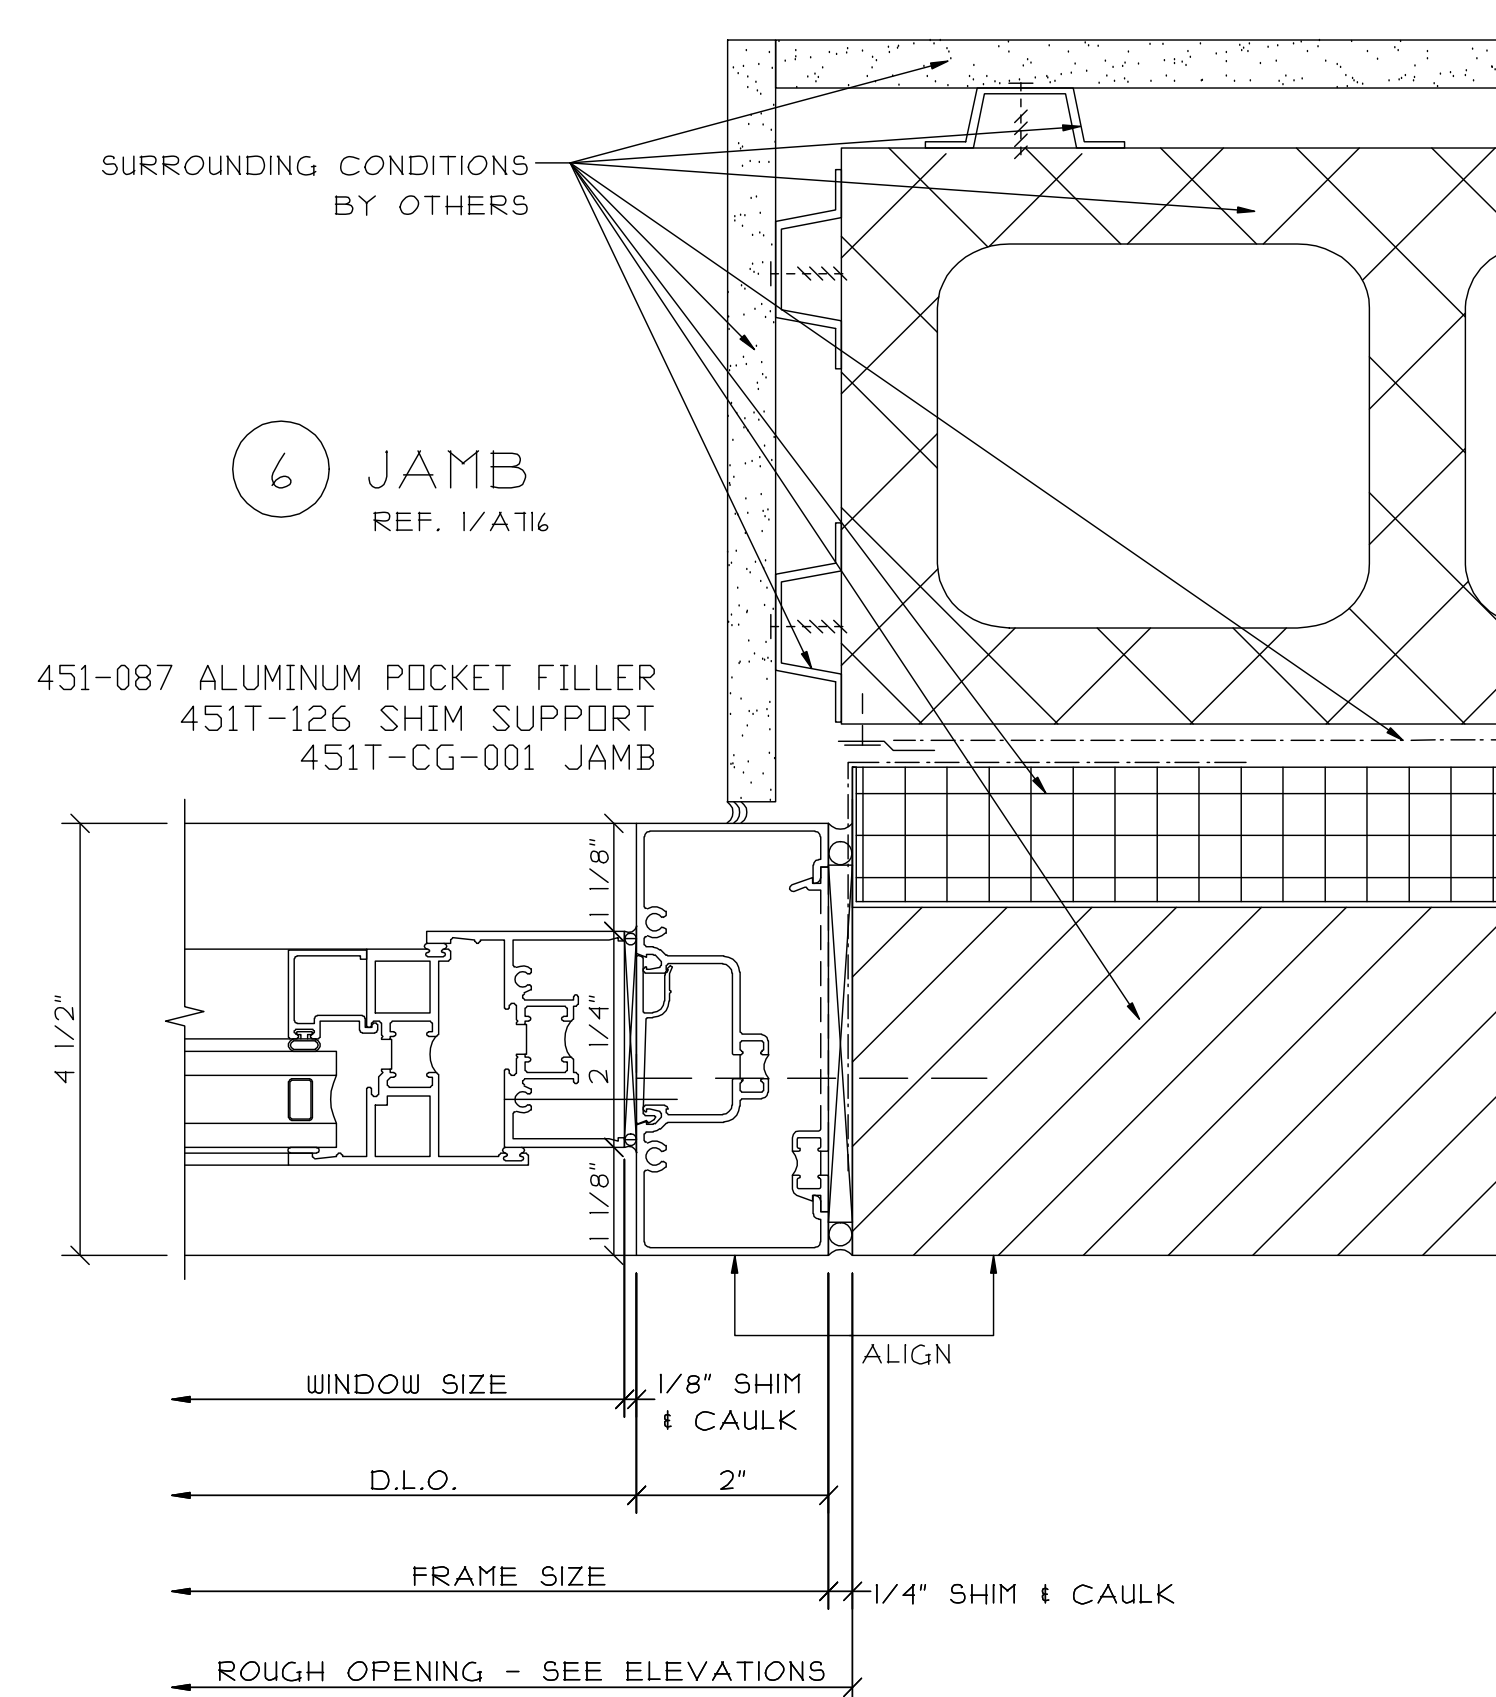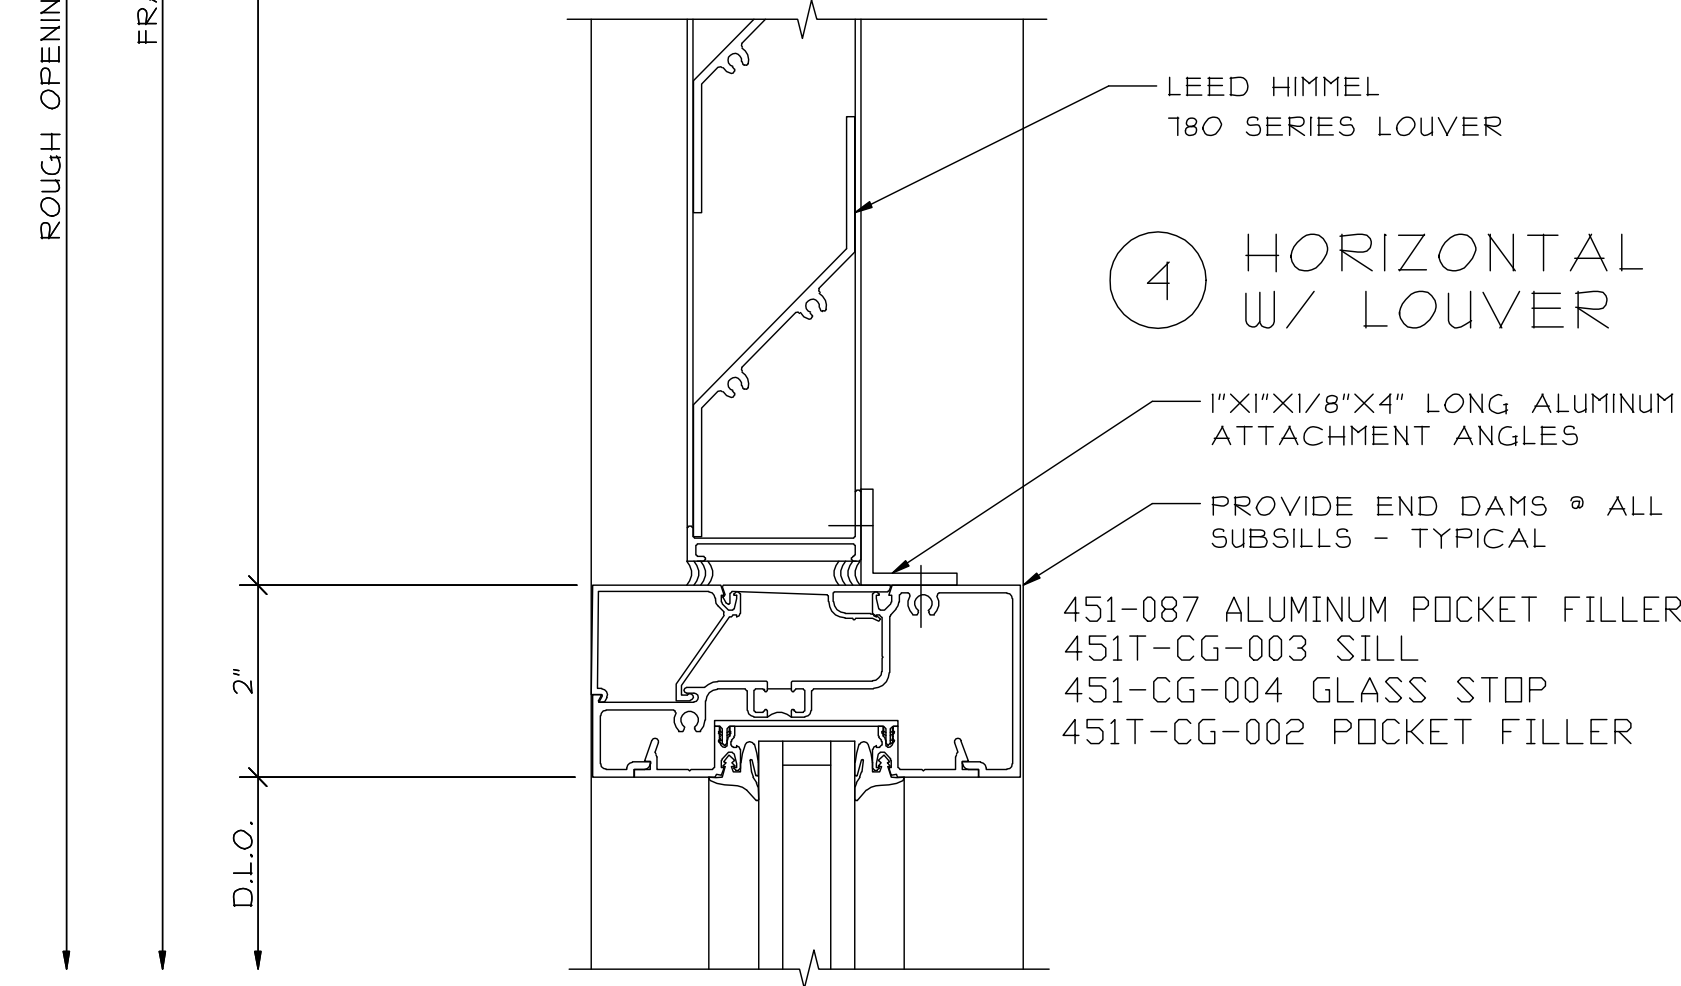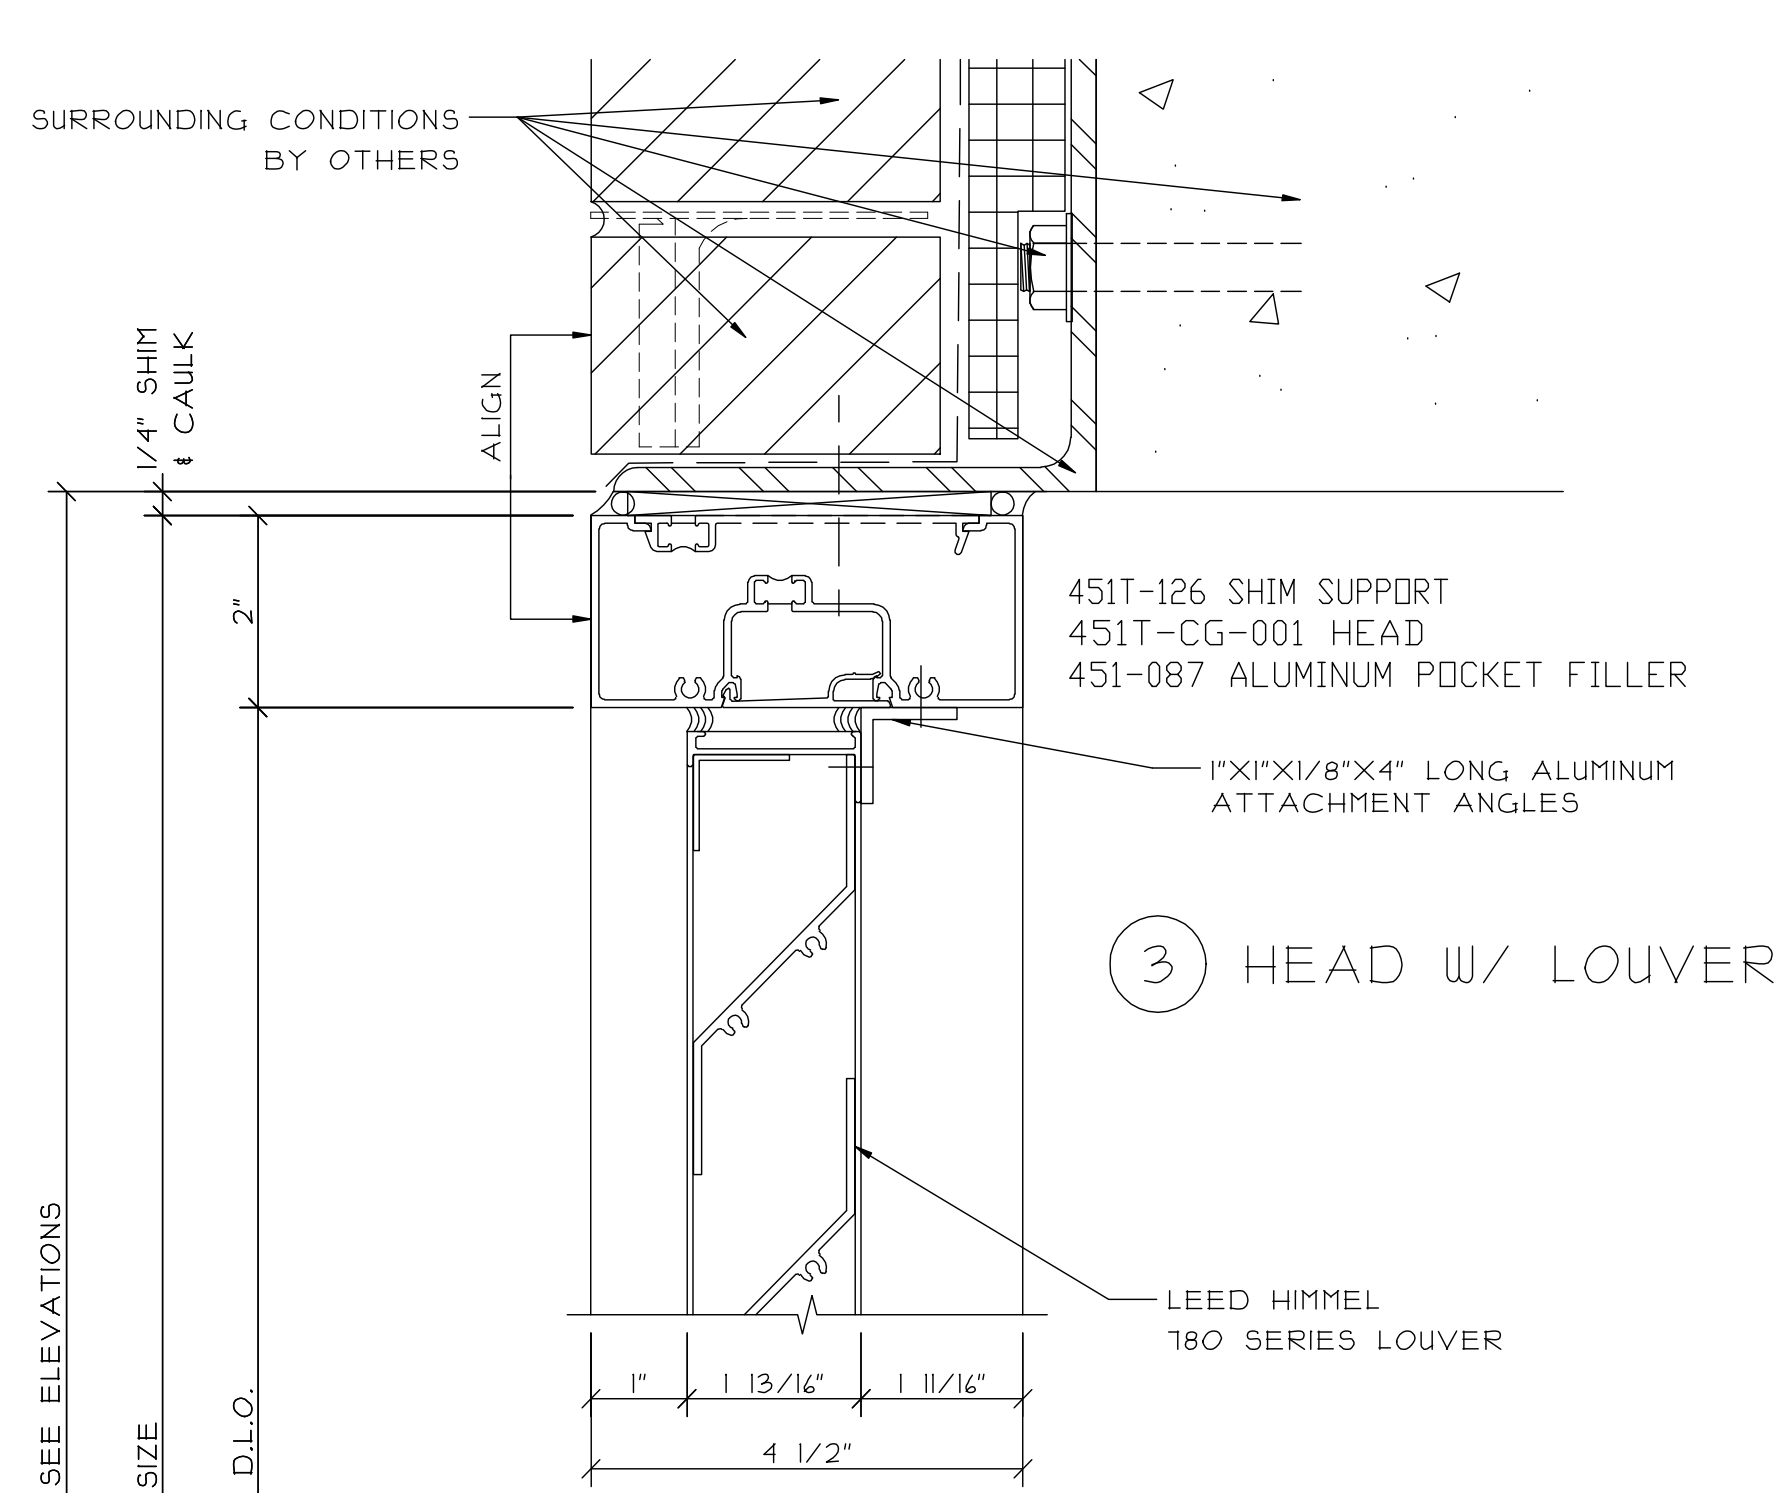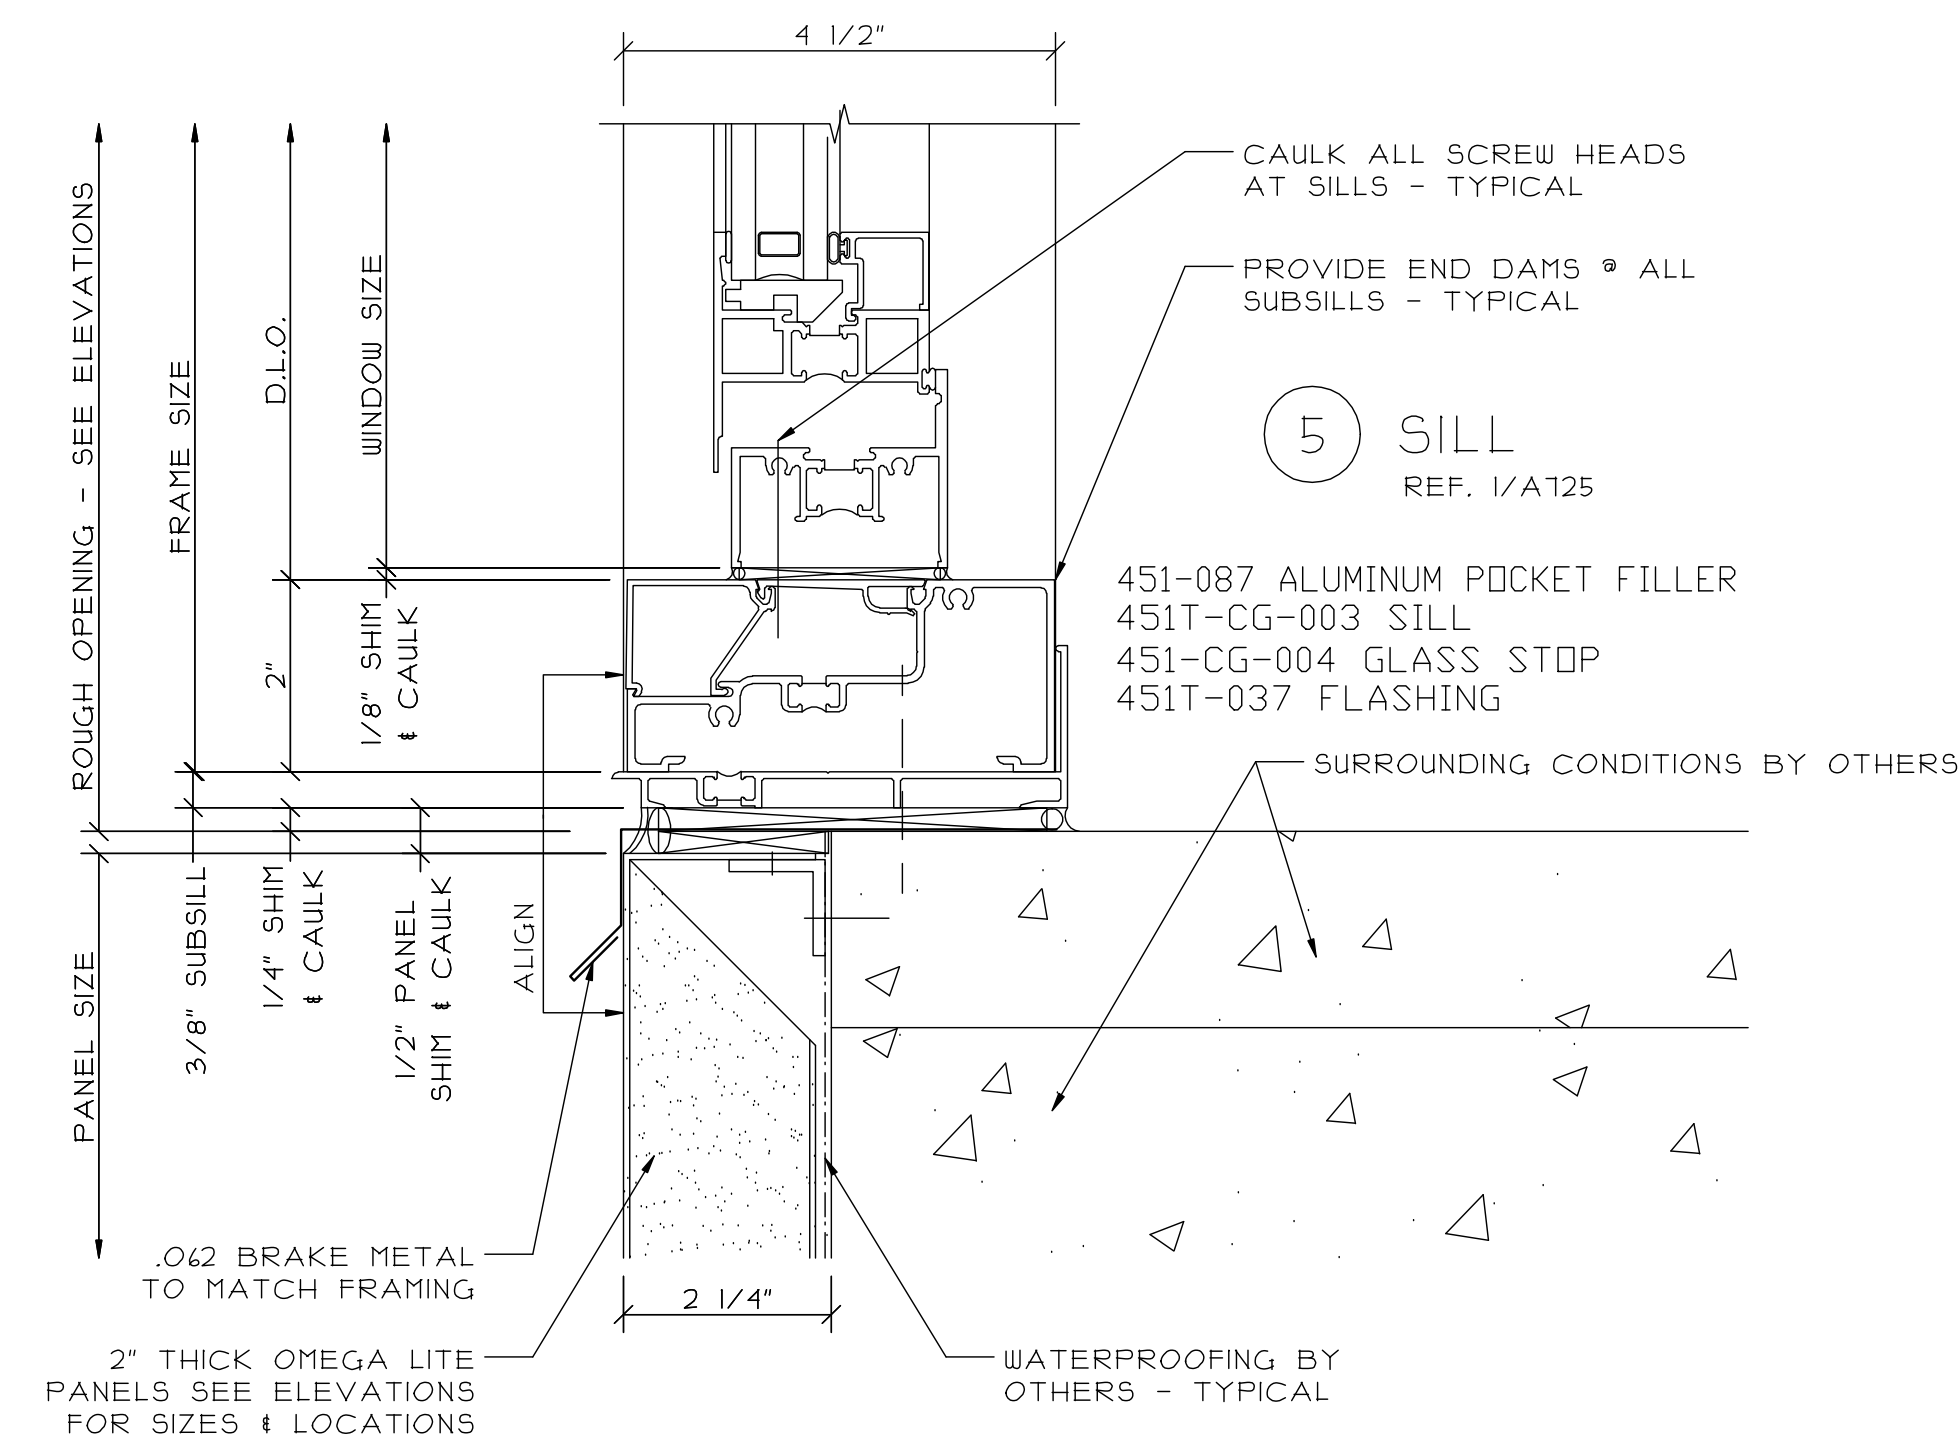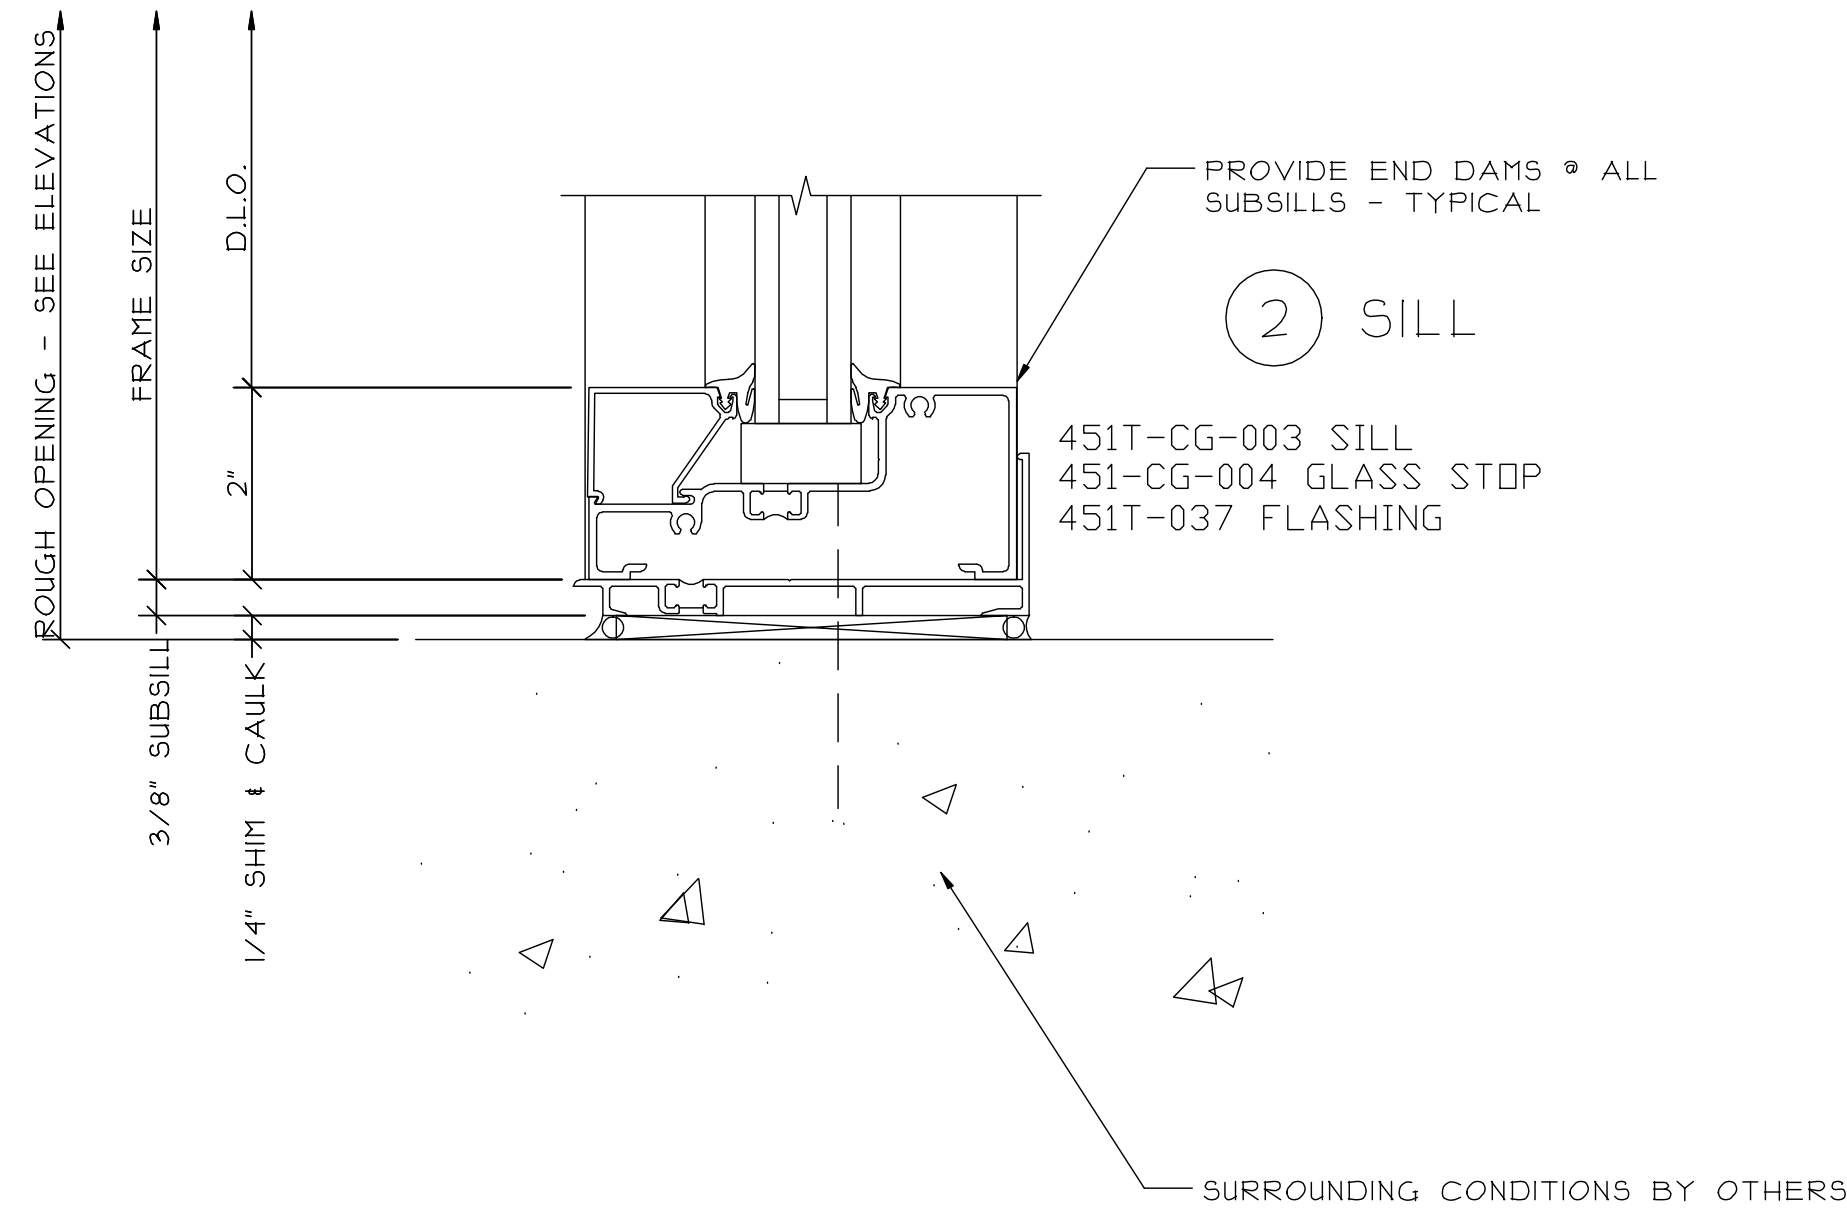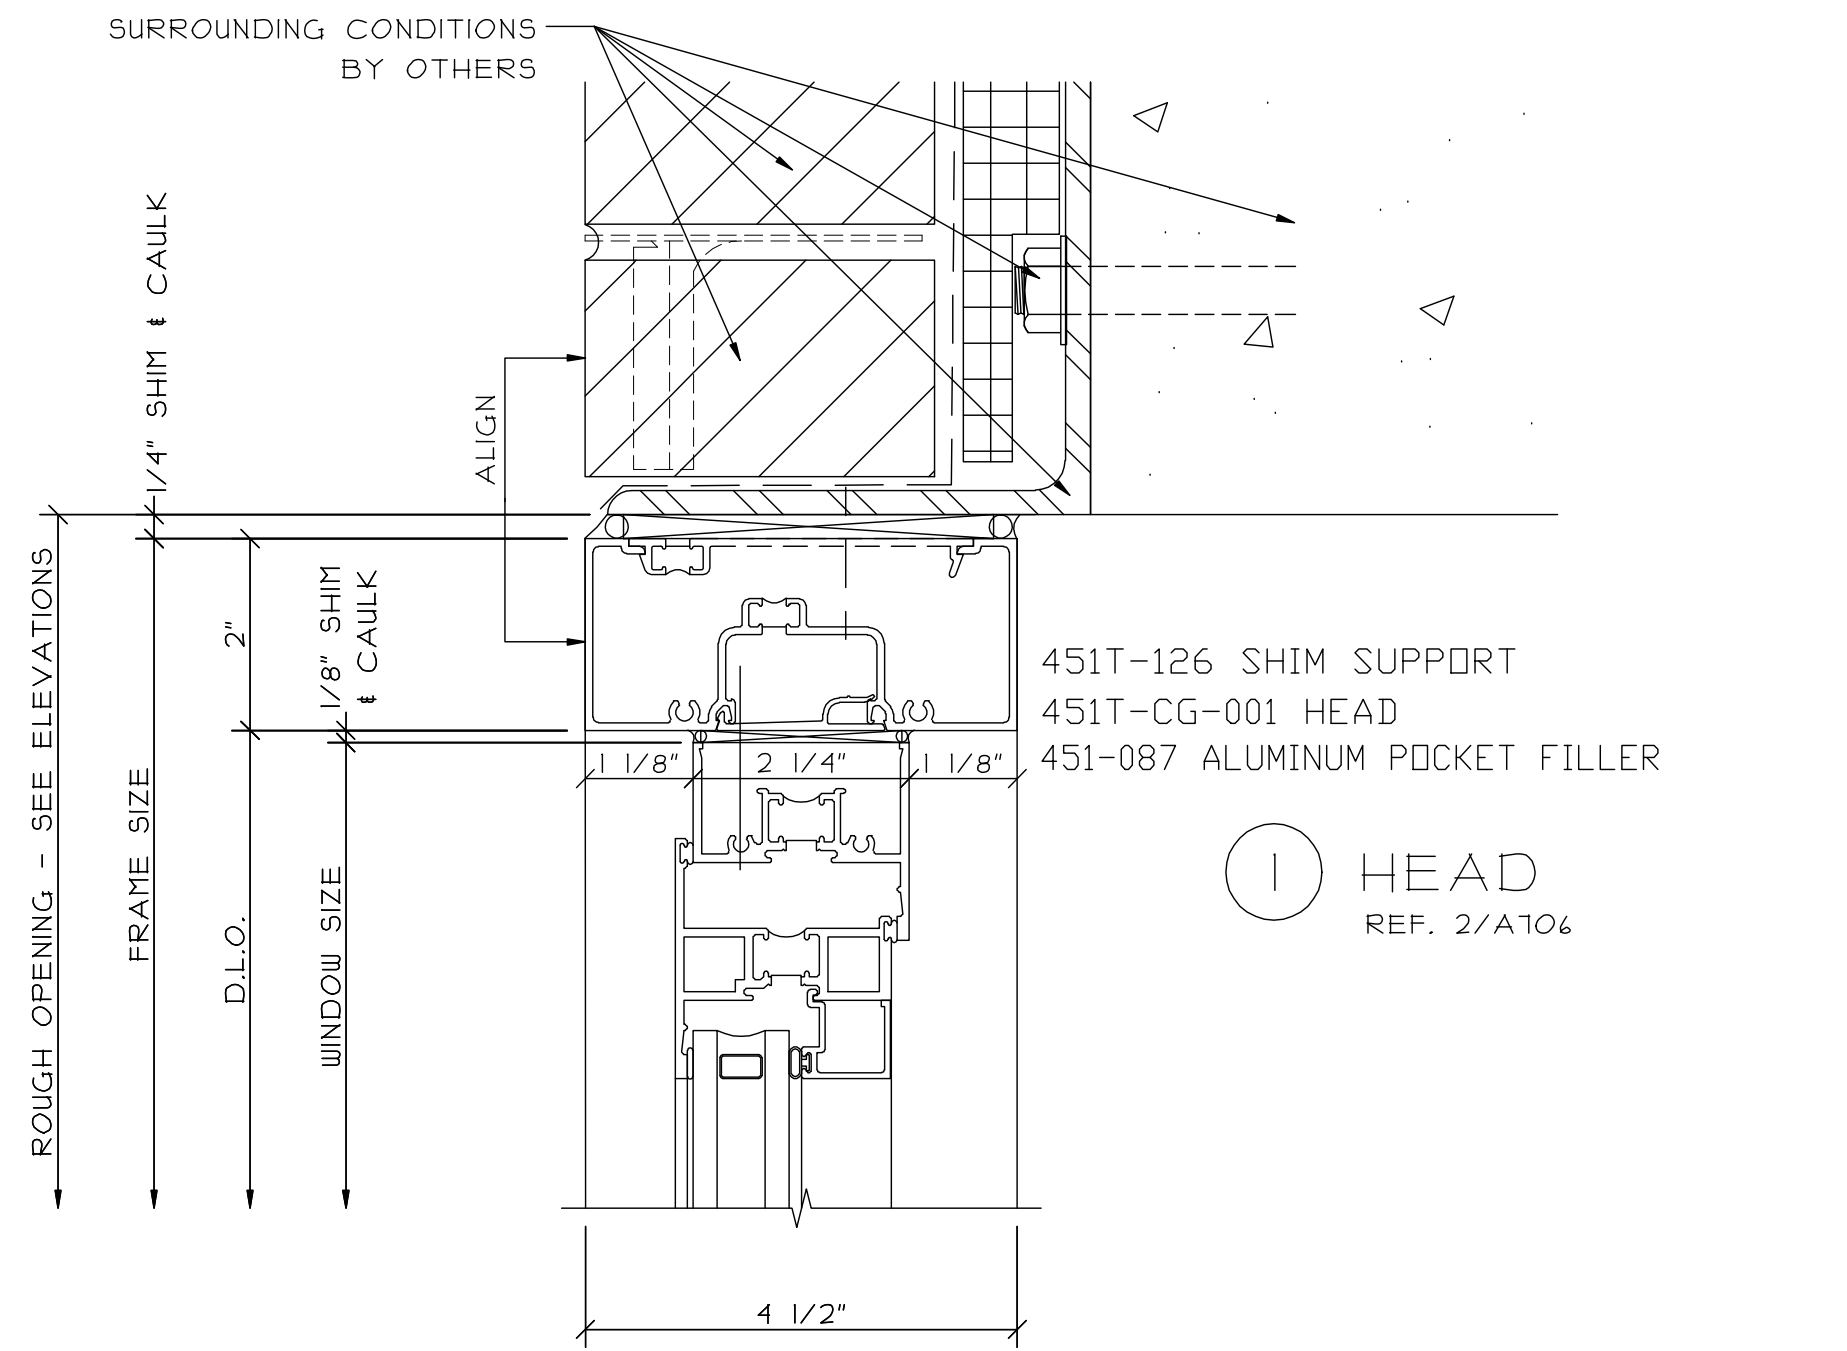

① MEETING RAIL

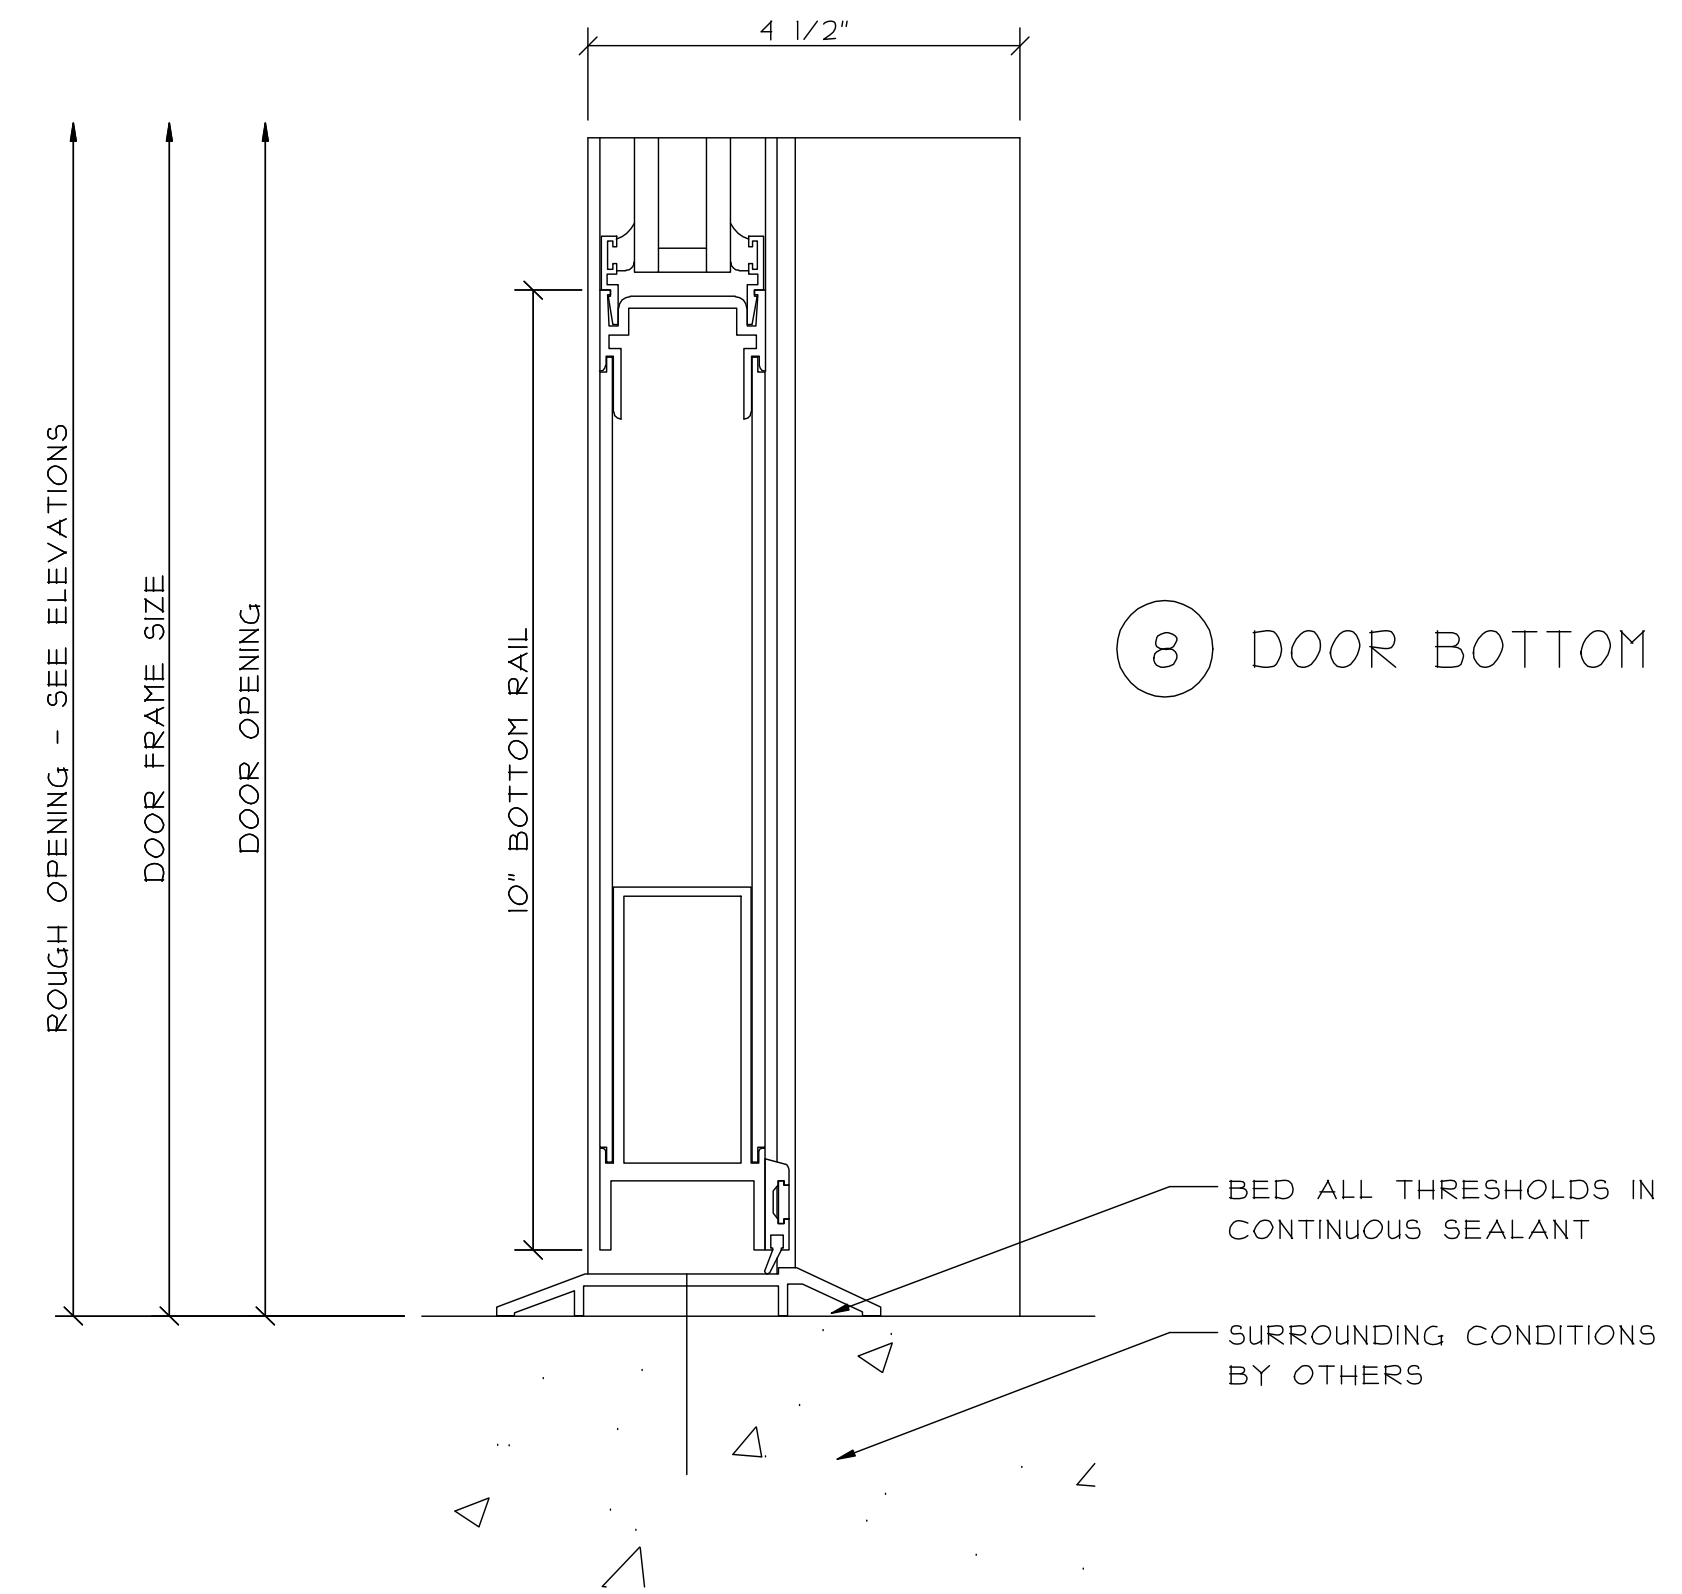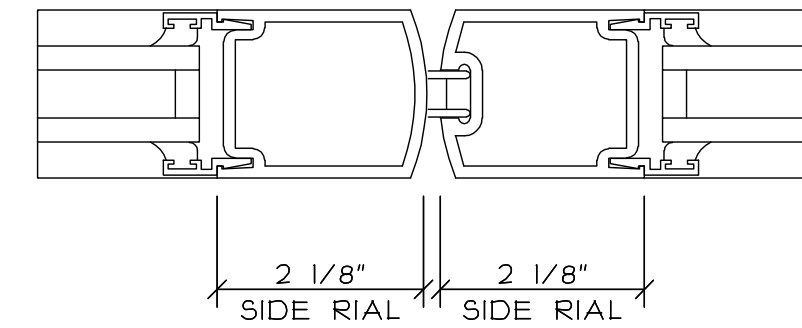






REVISIONS:		DATE:

GLAZING CONTRACTOR:	SAMPLE	SAMPLE	SAMPLE

ARCHITECT:	SAMPLE	SAMPLE	SAMPLE

PROJECT:	SAMPLE	SAMPLE	SAMPLE
	LOCATION:	SAMPLE	SAMPLE

SCALE: 6" = 1'-0"	DATE: SAMPLE
DRAWN: SAMPLE	PAGE: 18 of 41

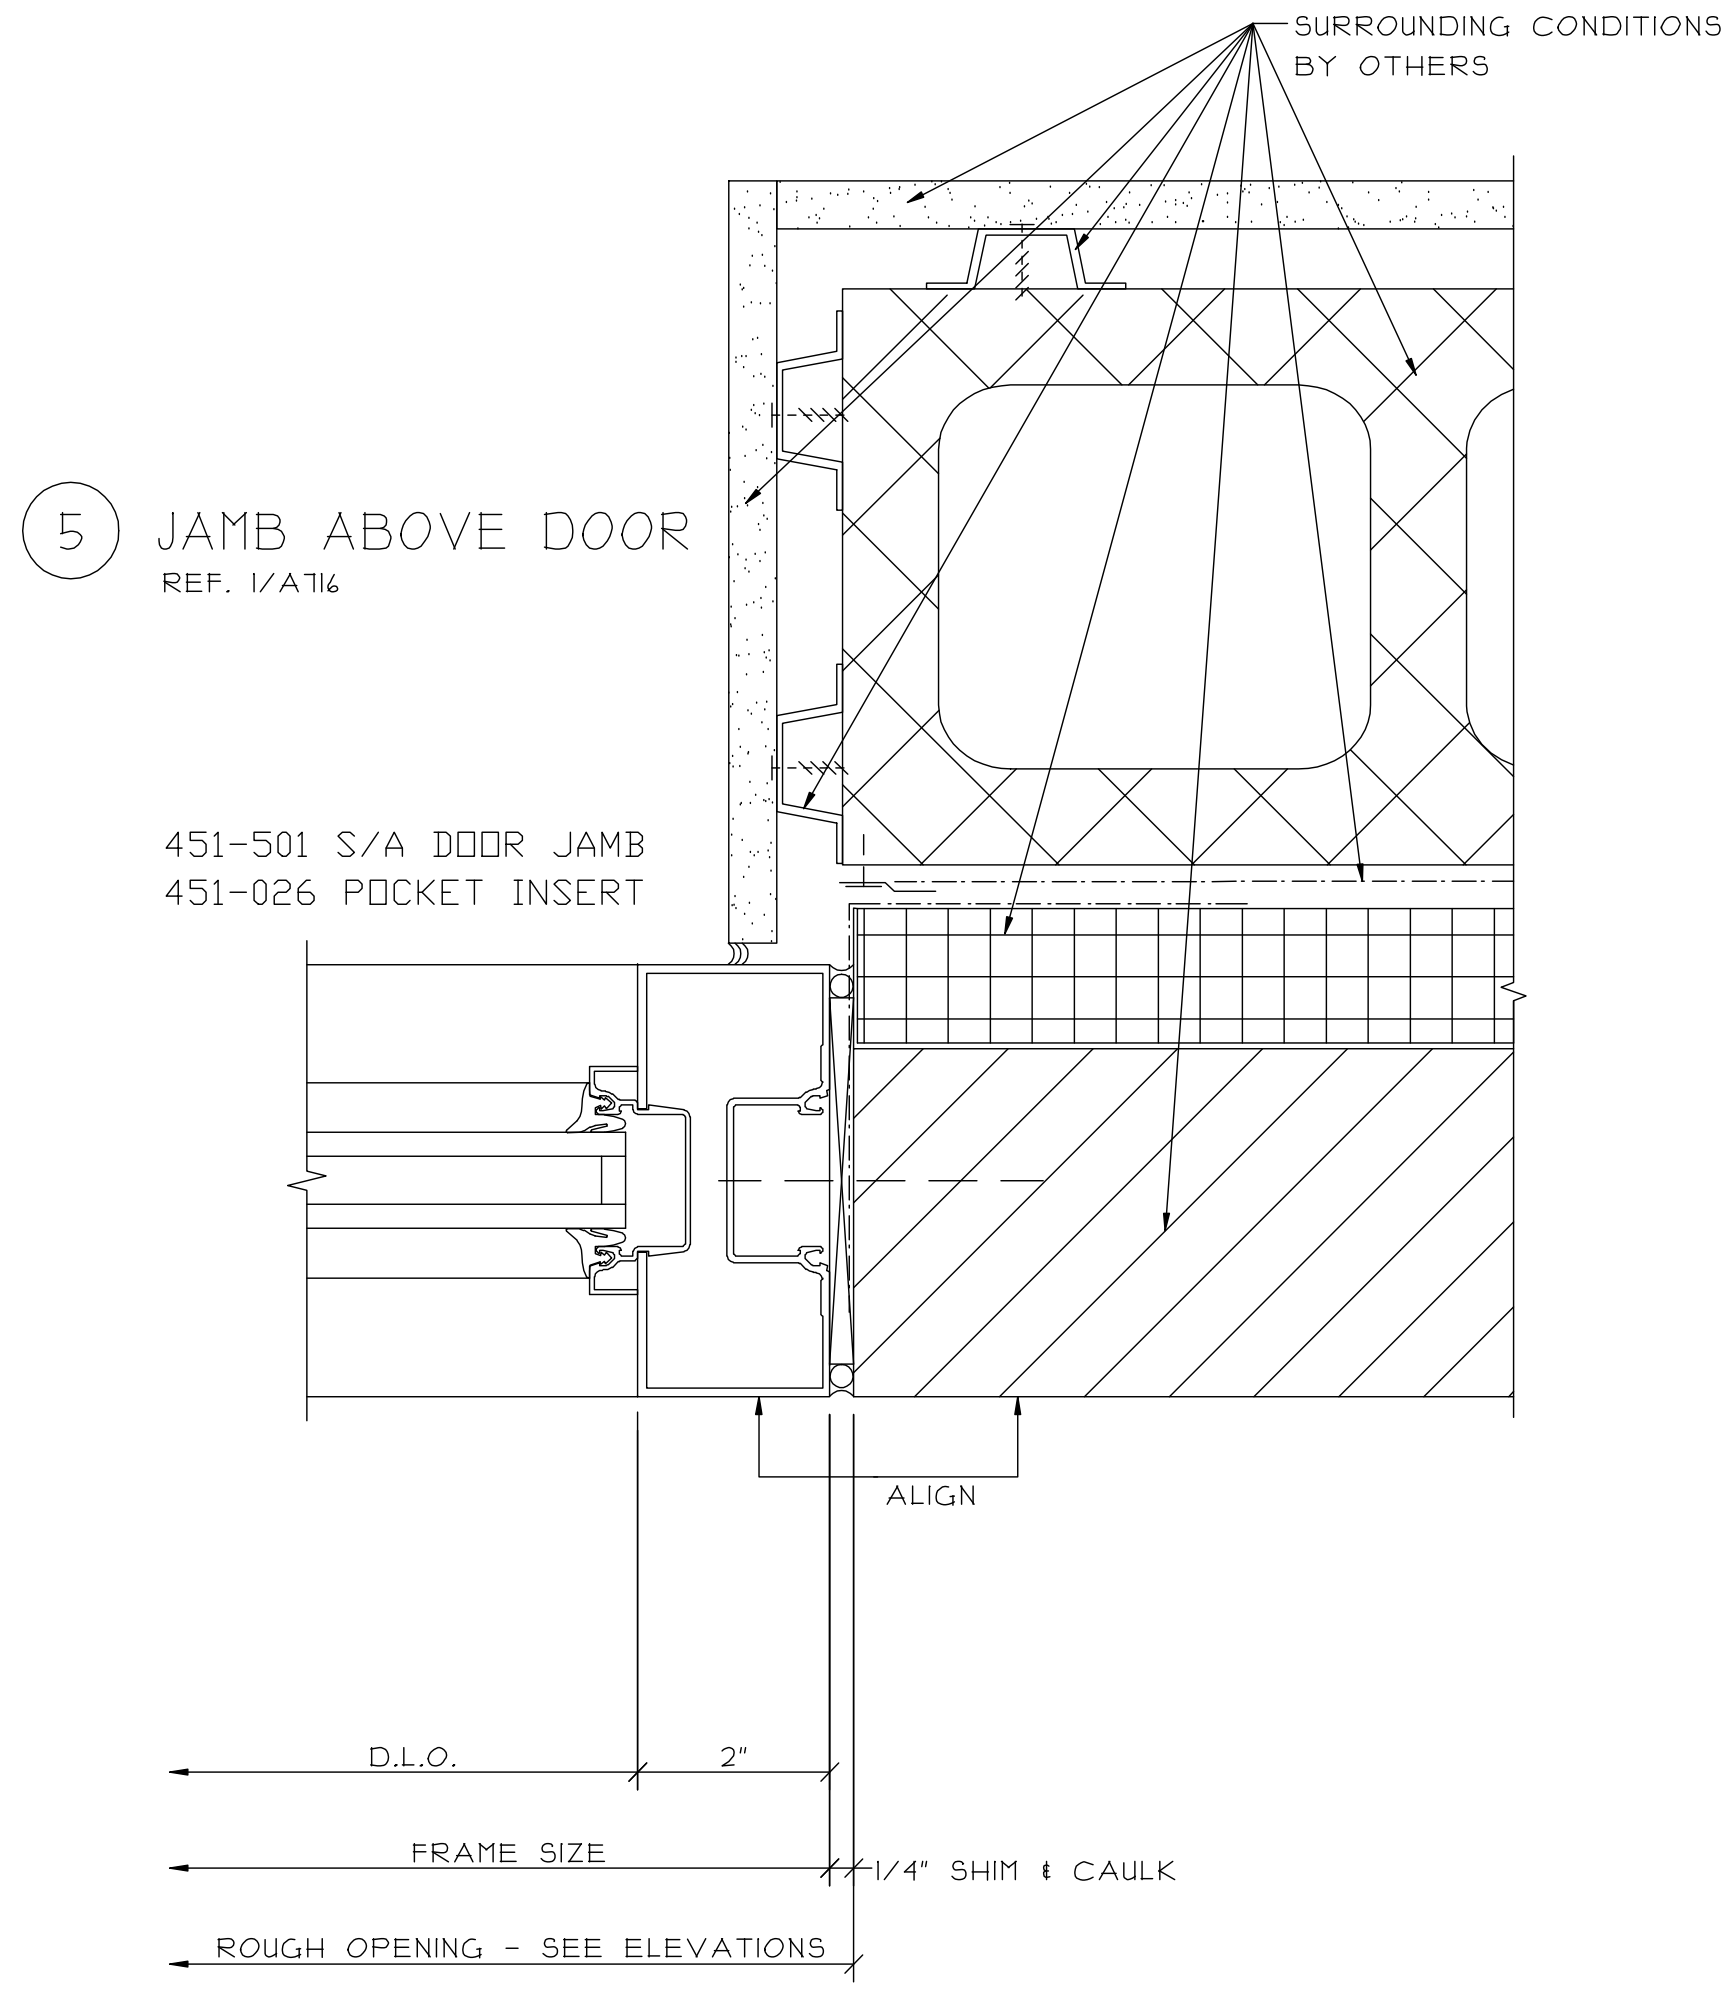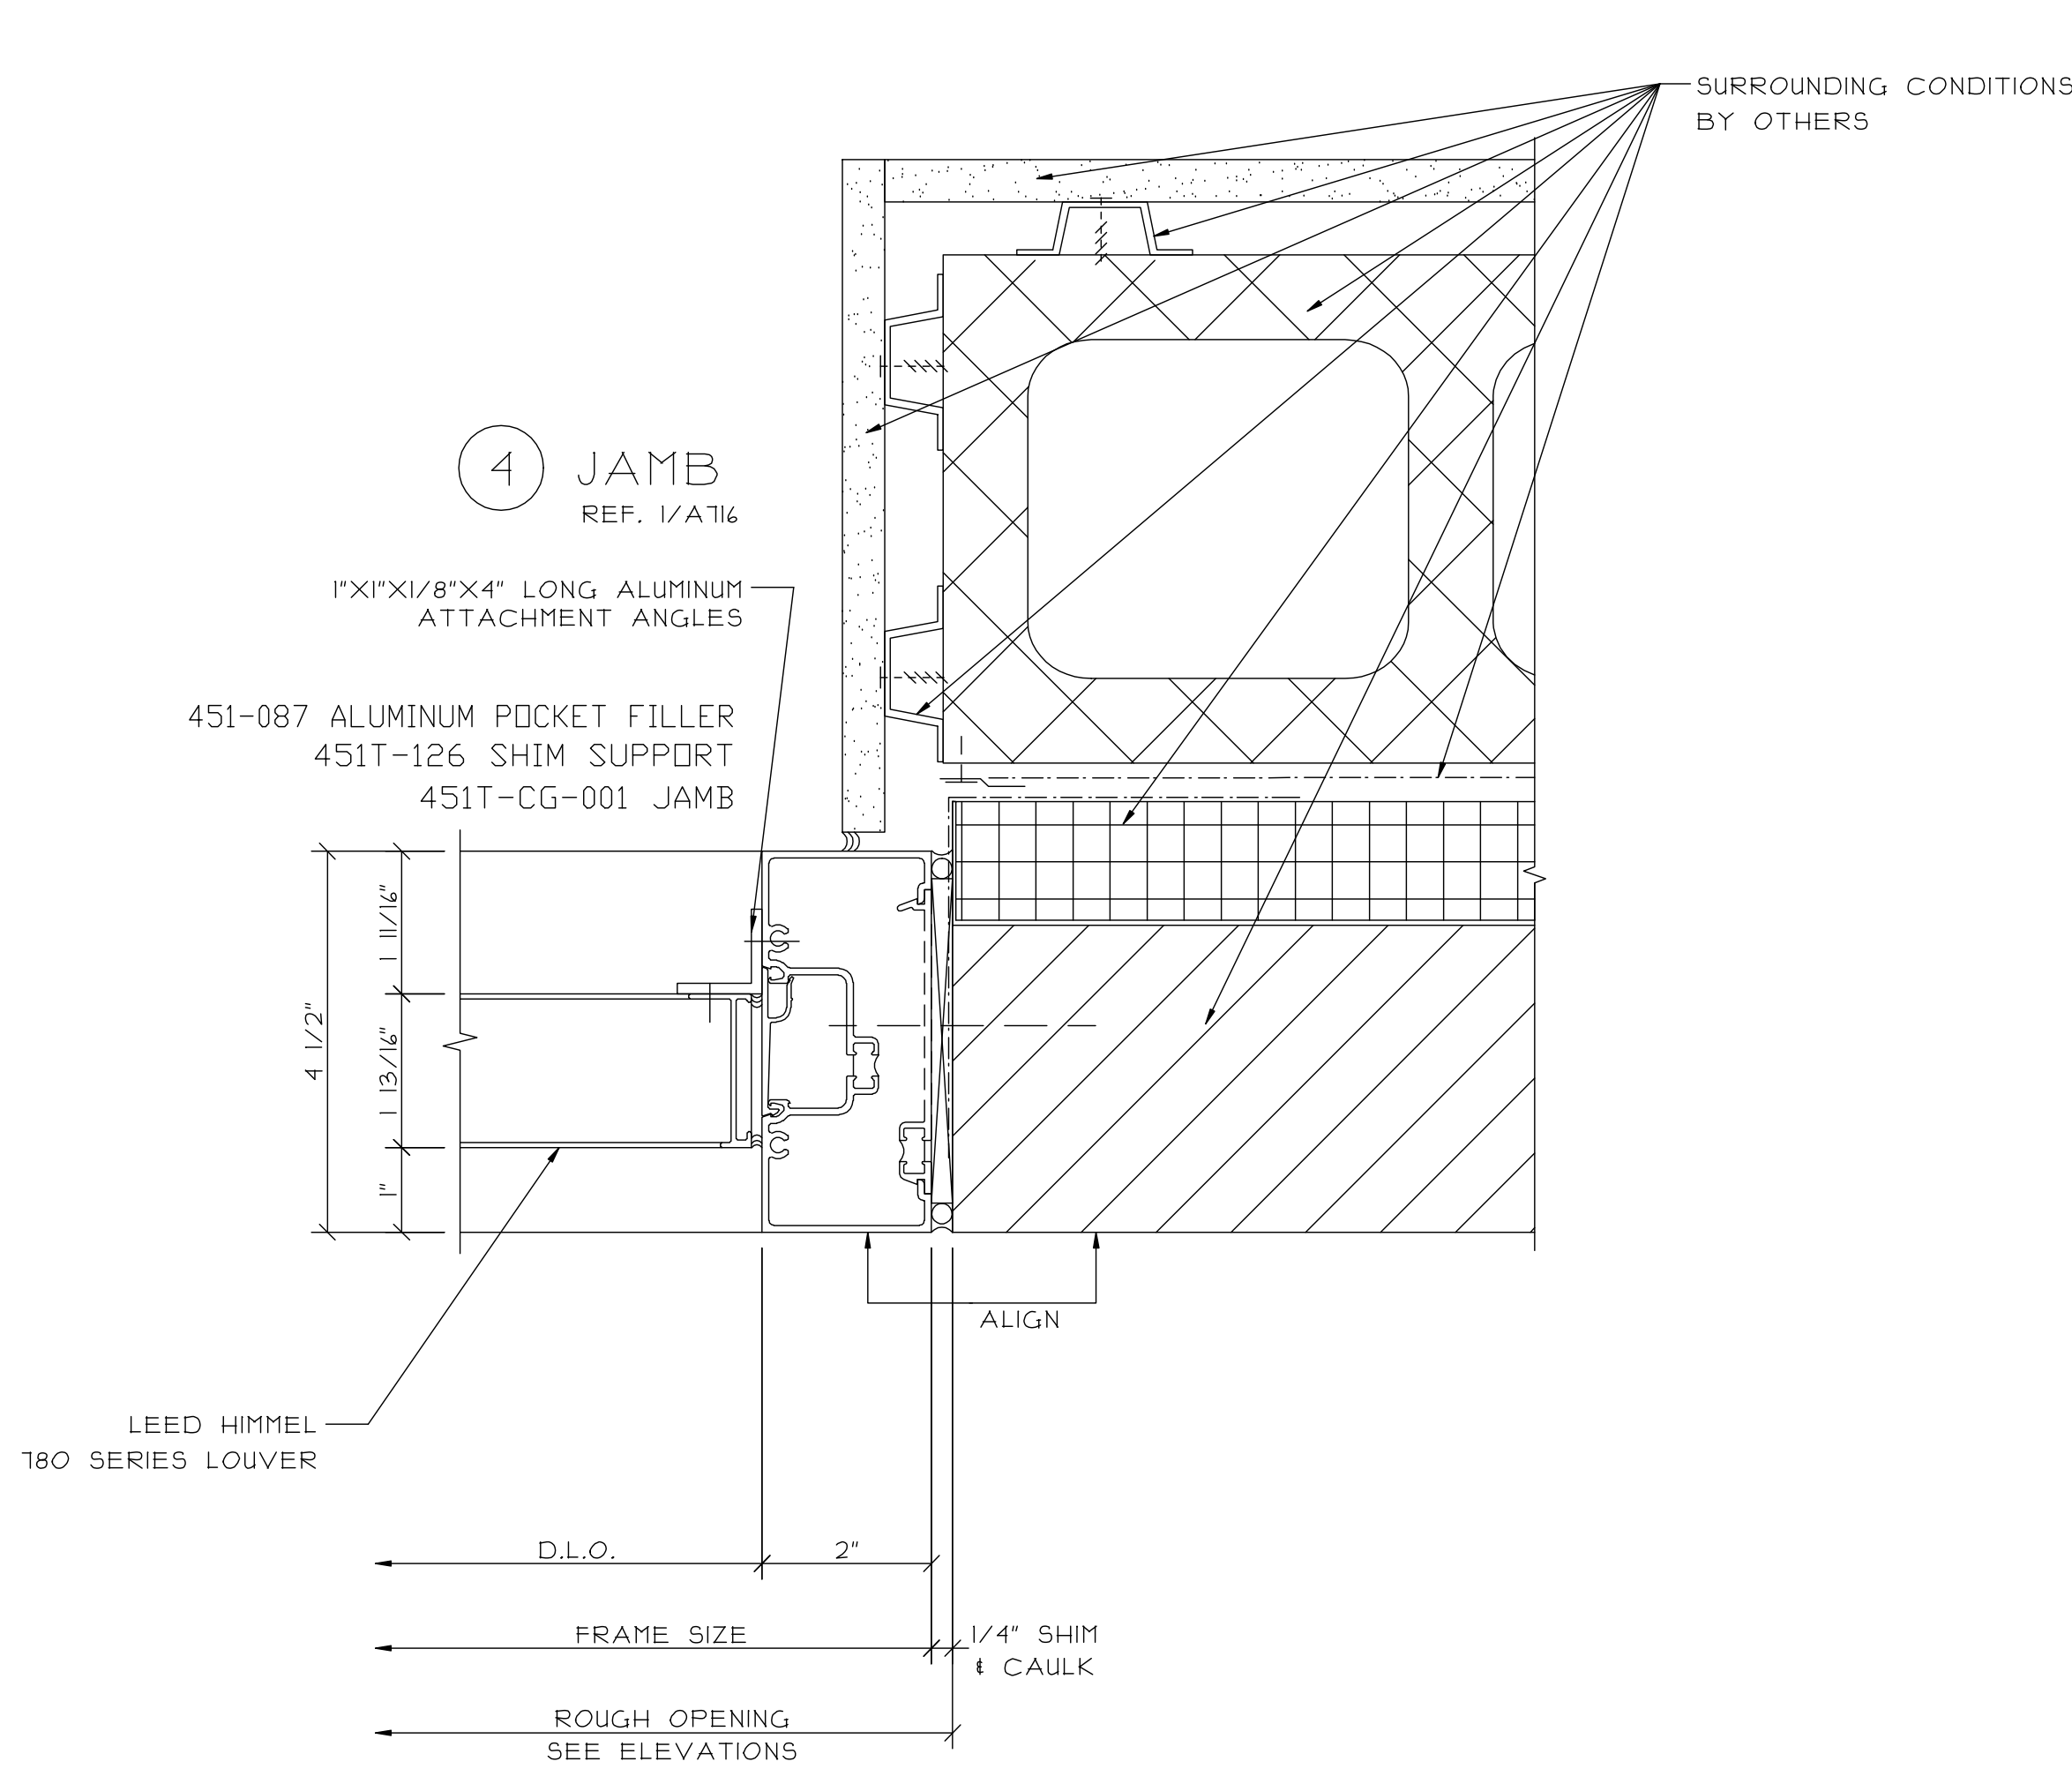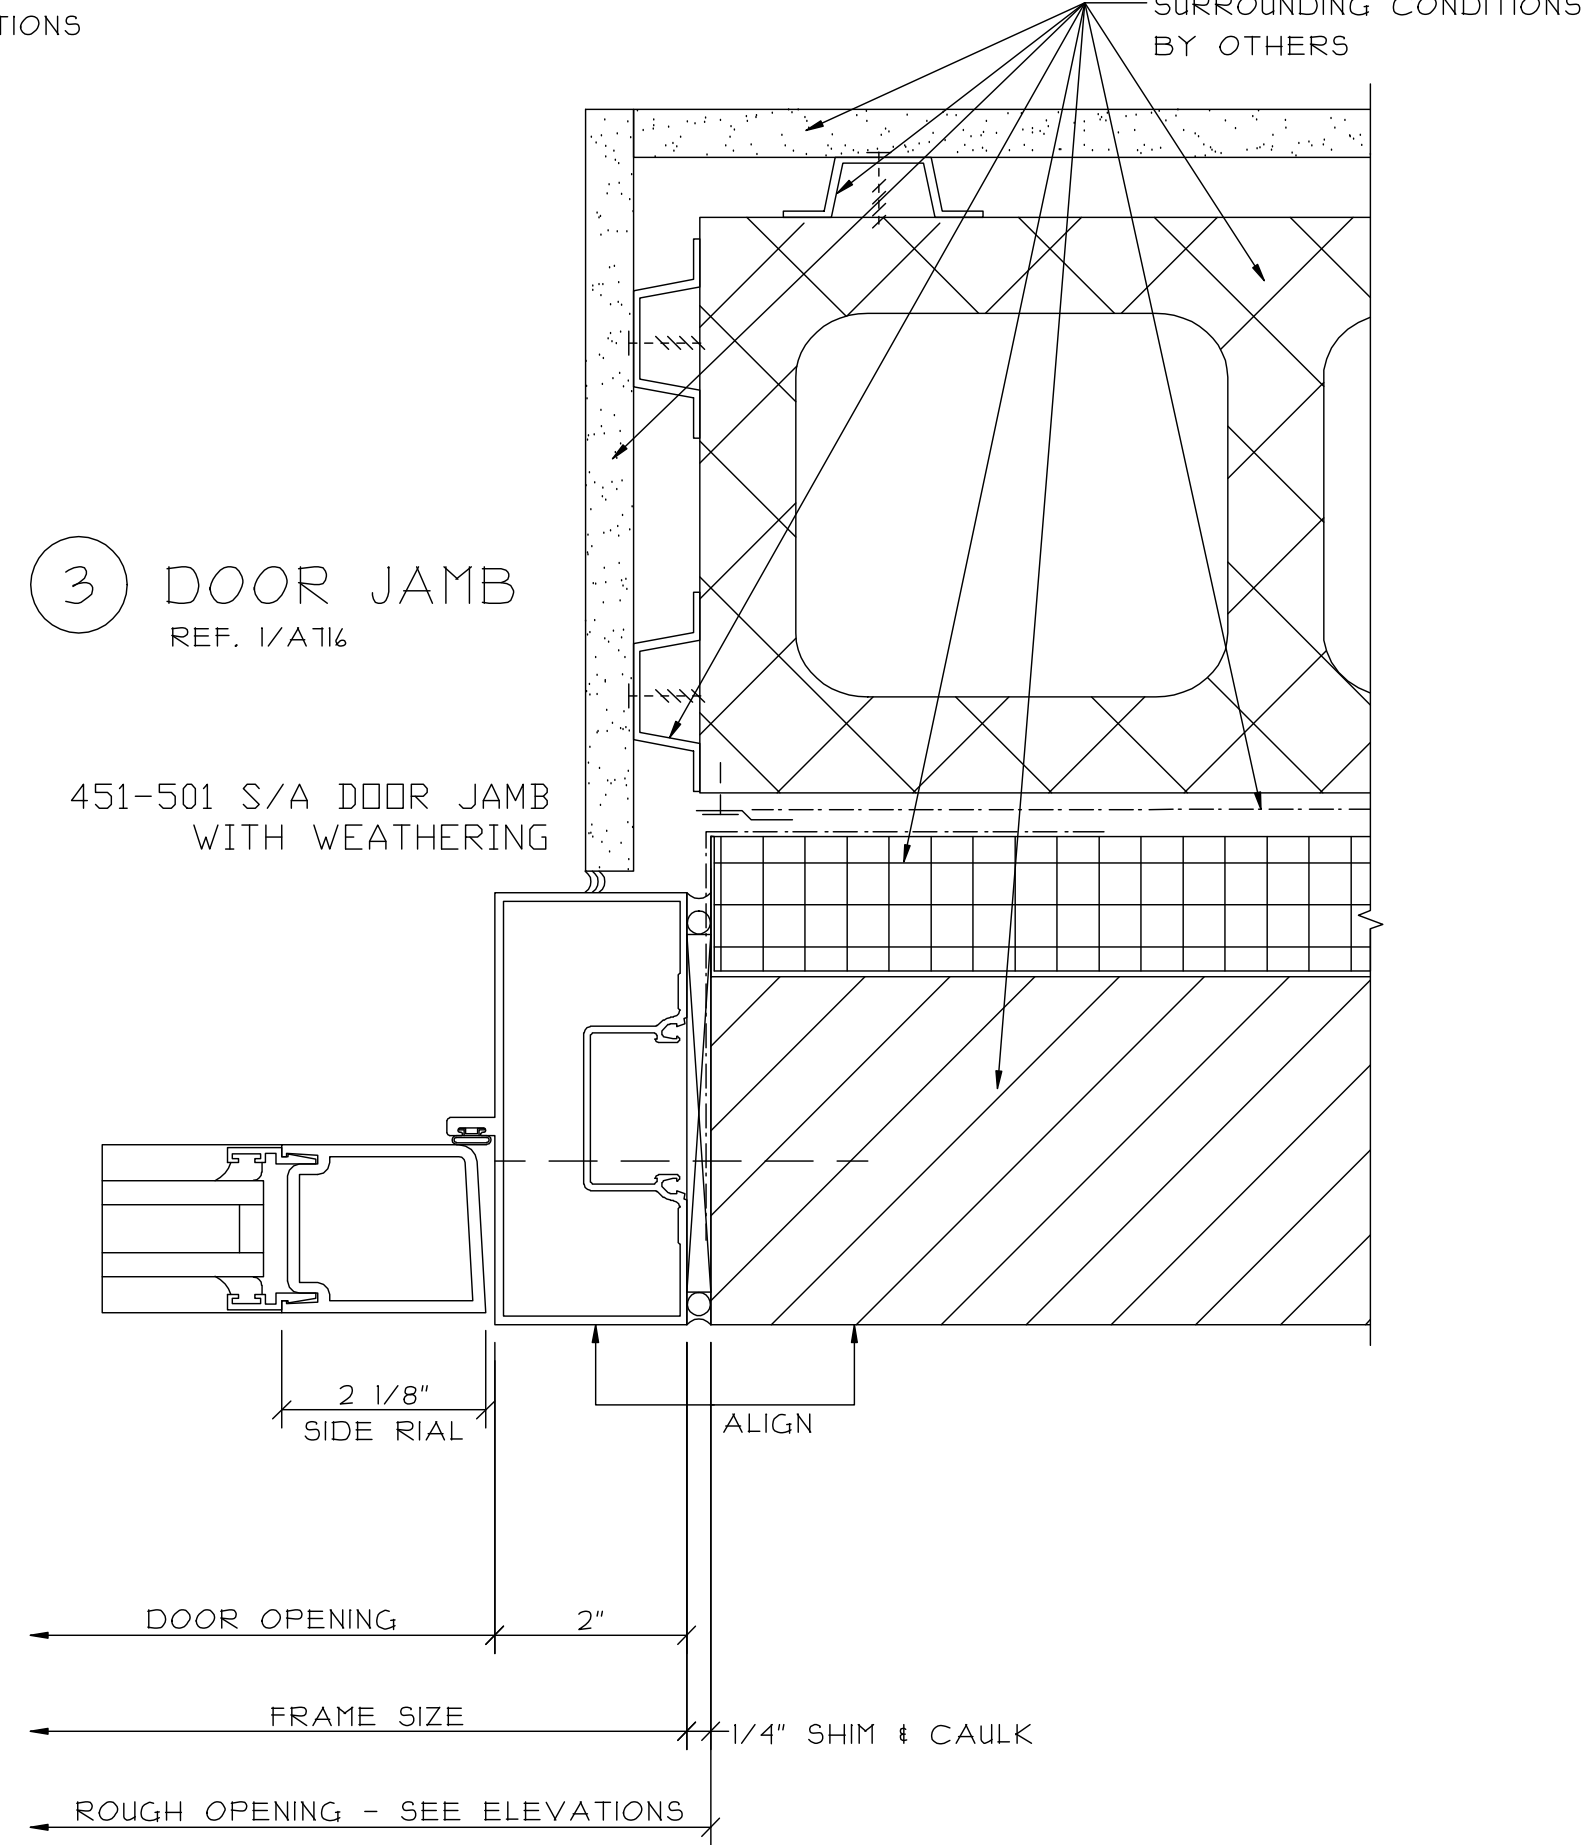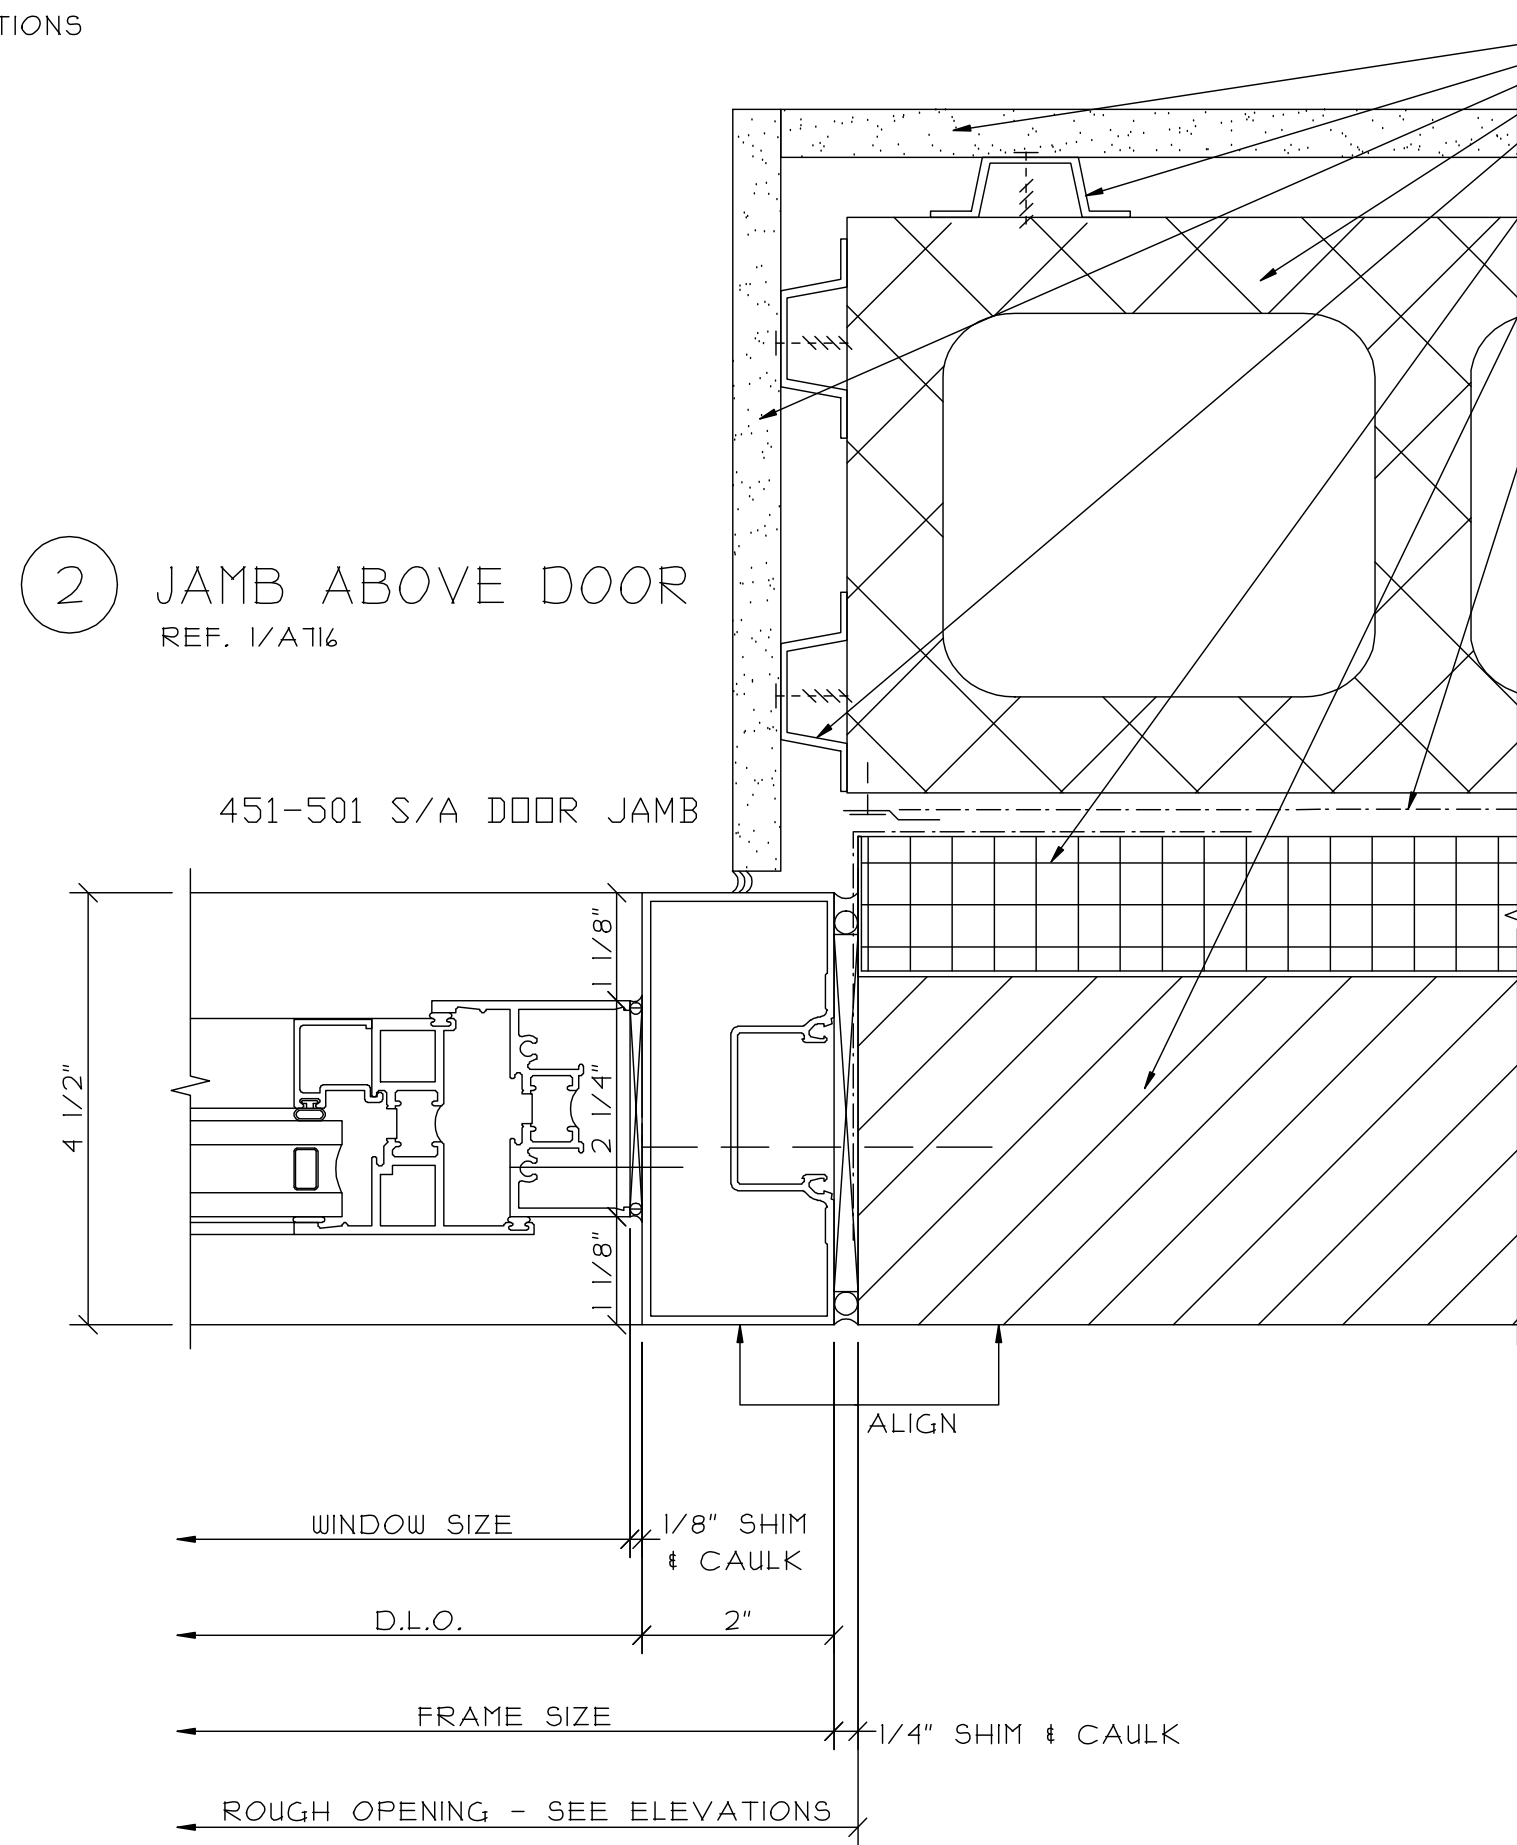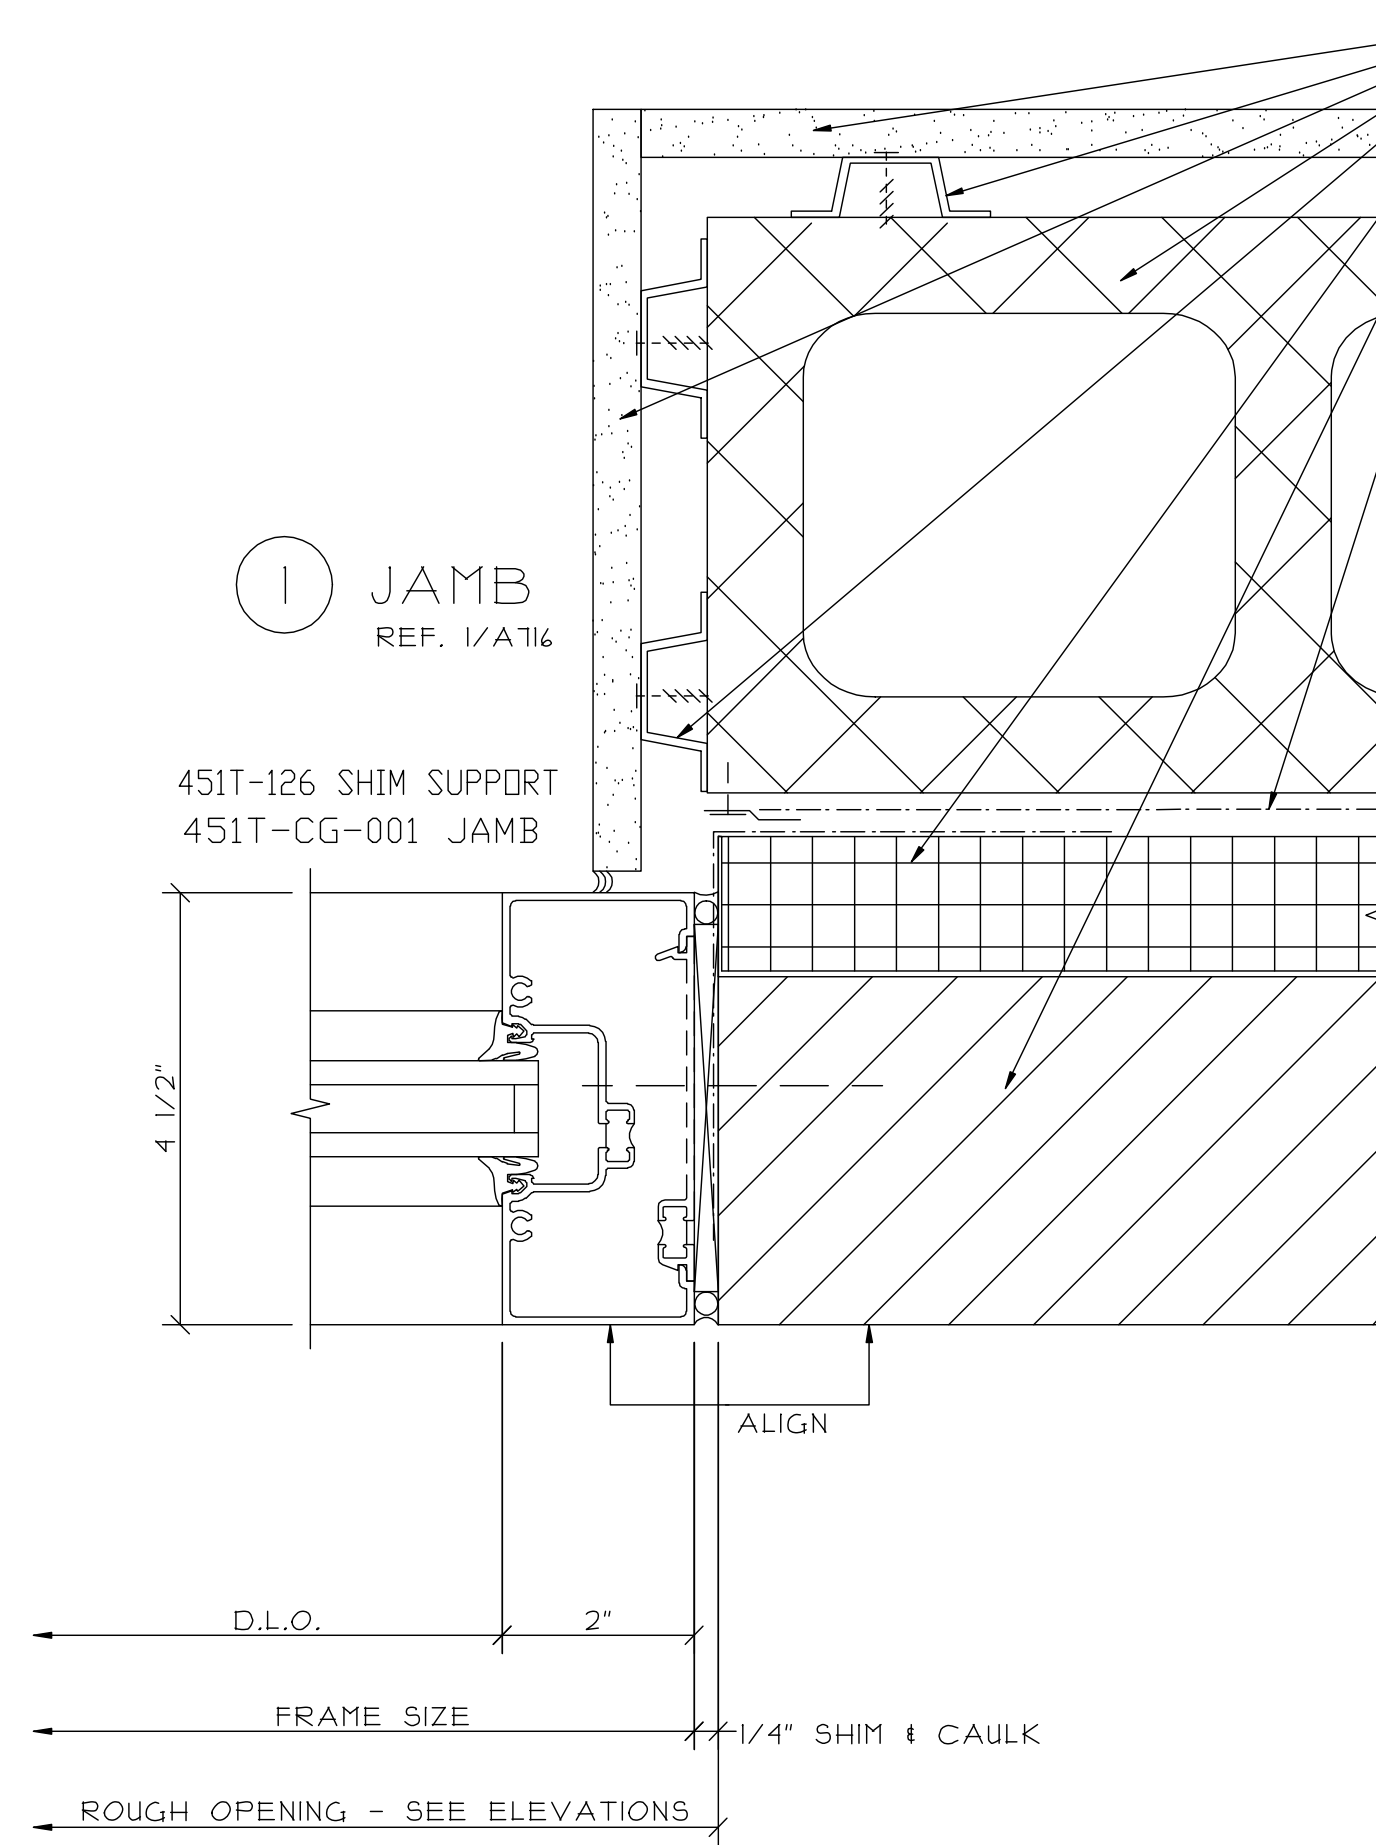







REVISIONS:		DATE:

GLAZING CONTRACTOR:	SAMPLE	SAMPLE	SAMPLE
	SAMPLE	SAMPLE	SAMPLE
	SAMPLE	SAMPLE	SAMPLE
	SAMPLE	SAMPLE	SAMPLE
	SAMPLE	SAMPLE	SAMPLE

ARCHITECT:	SAMPLE	SAMPLE	SAMPLE
	SAMPLE	SAMPLE	SAMPLE
	SAMPLE	SAMPLE	SAMPLE
	SAMPLE	SAMPLE	SAMPLE
	SAMPLE	SAMPLE	SAMPLE

PROJECT:	SAMPLE	SAMPLE	SAMPLE
LOCATION:	SAMPLE	SAMPLE	SAMPLE

SCALE: 6" = 1'-0"	DATE: SAMPLE
DRAWN: SAMPLE	PAGE: 19 of 41

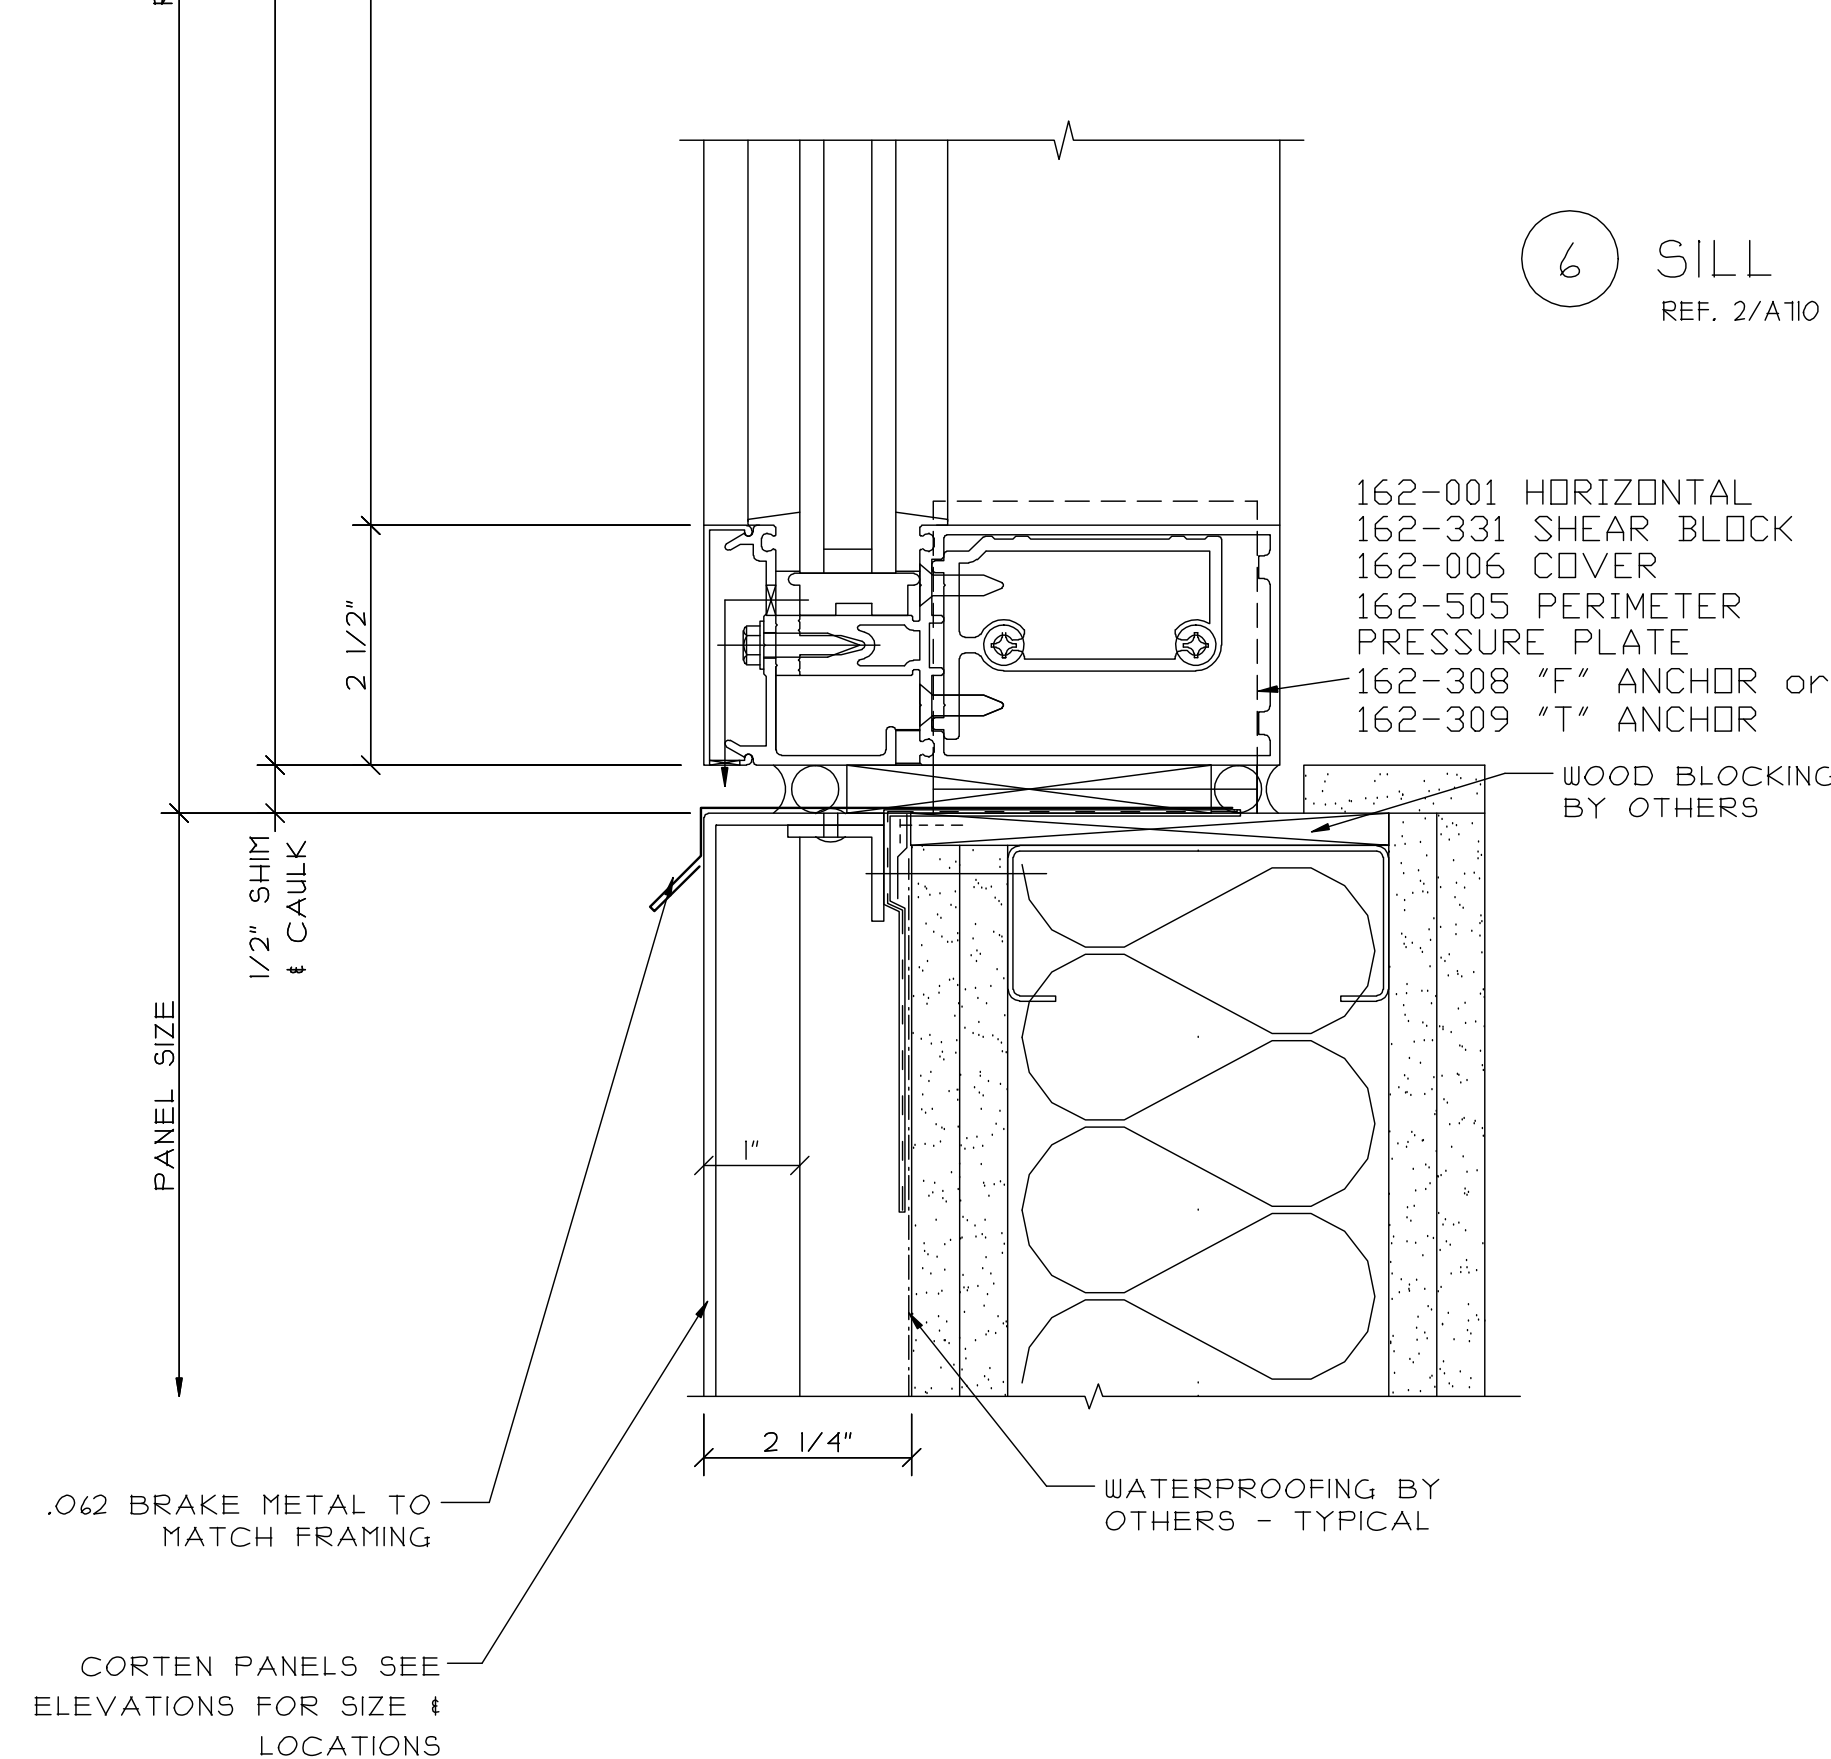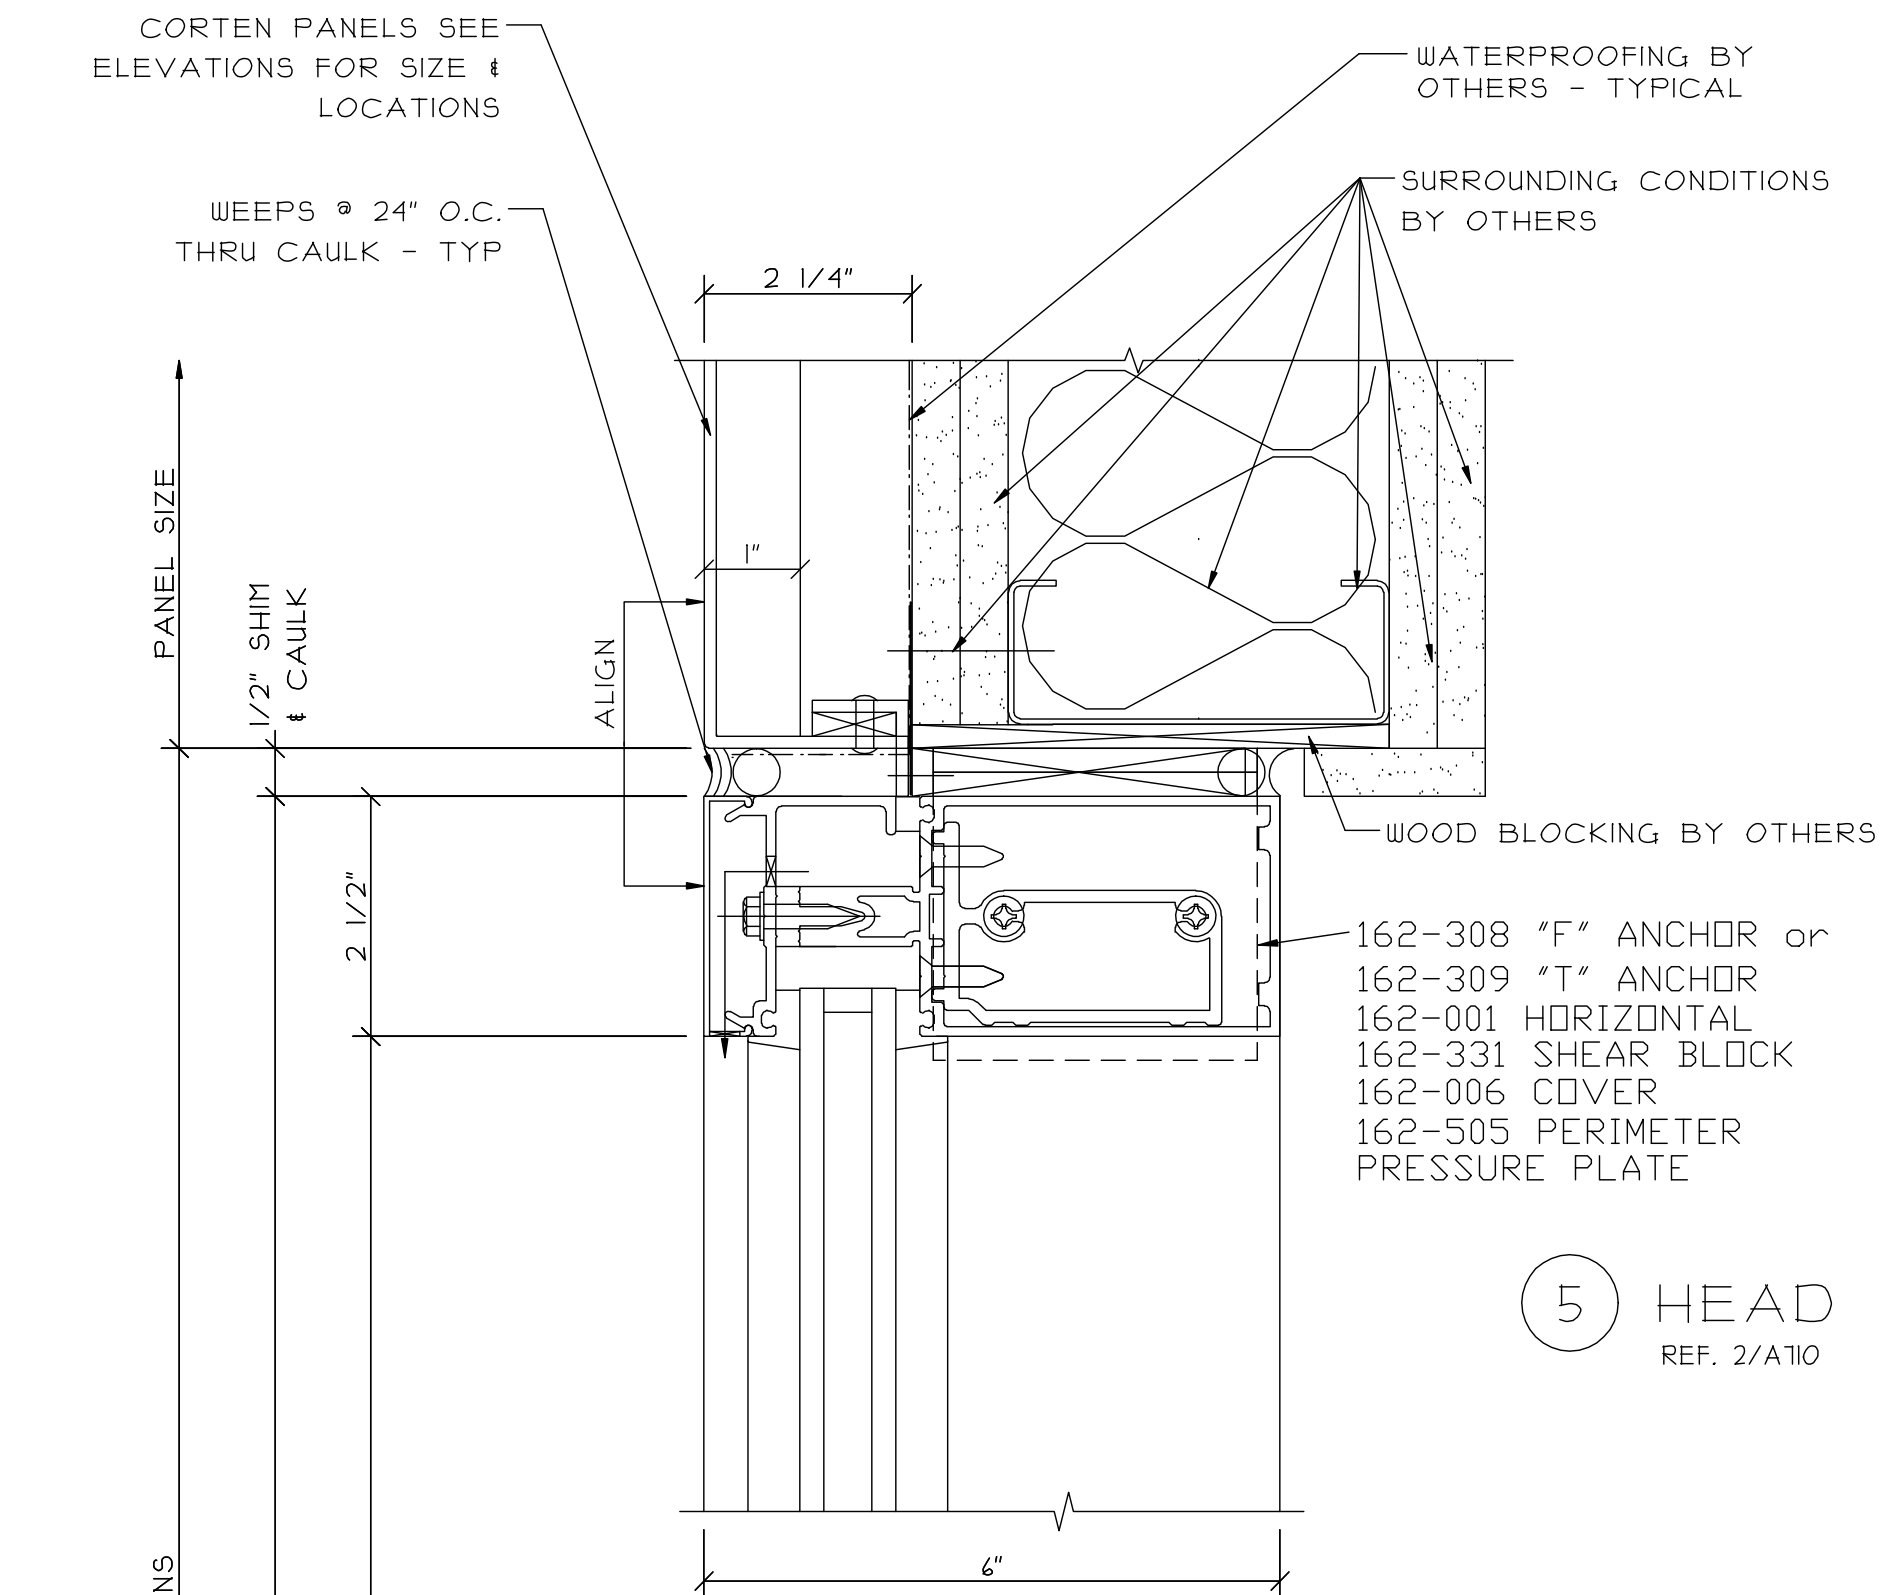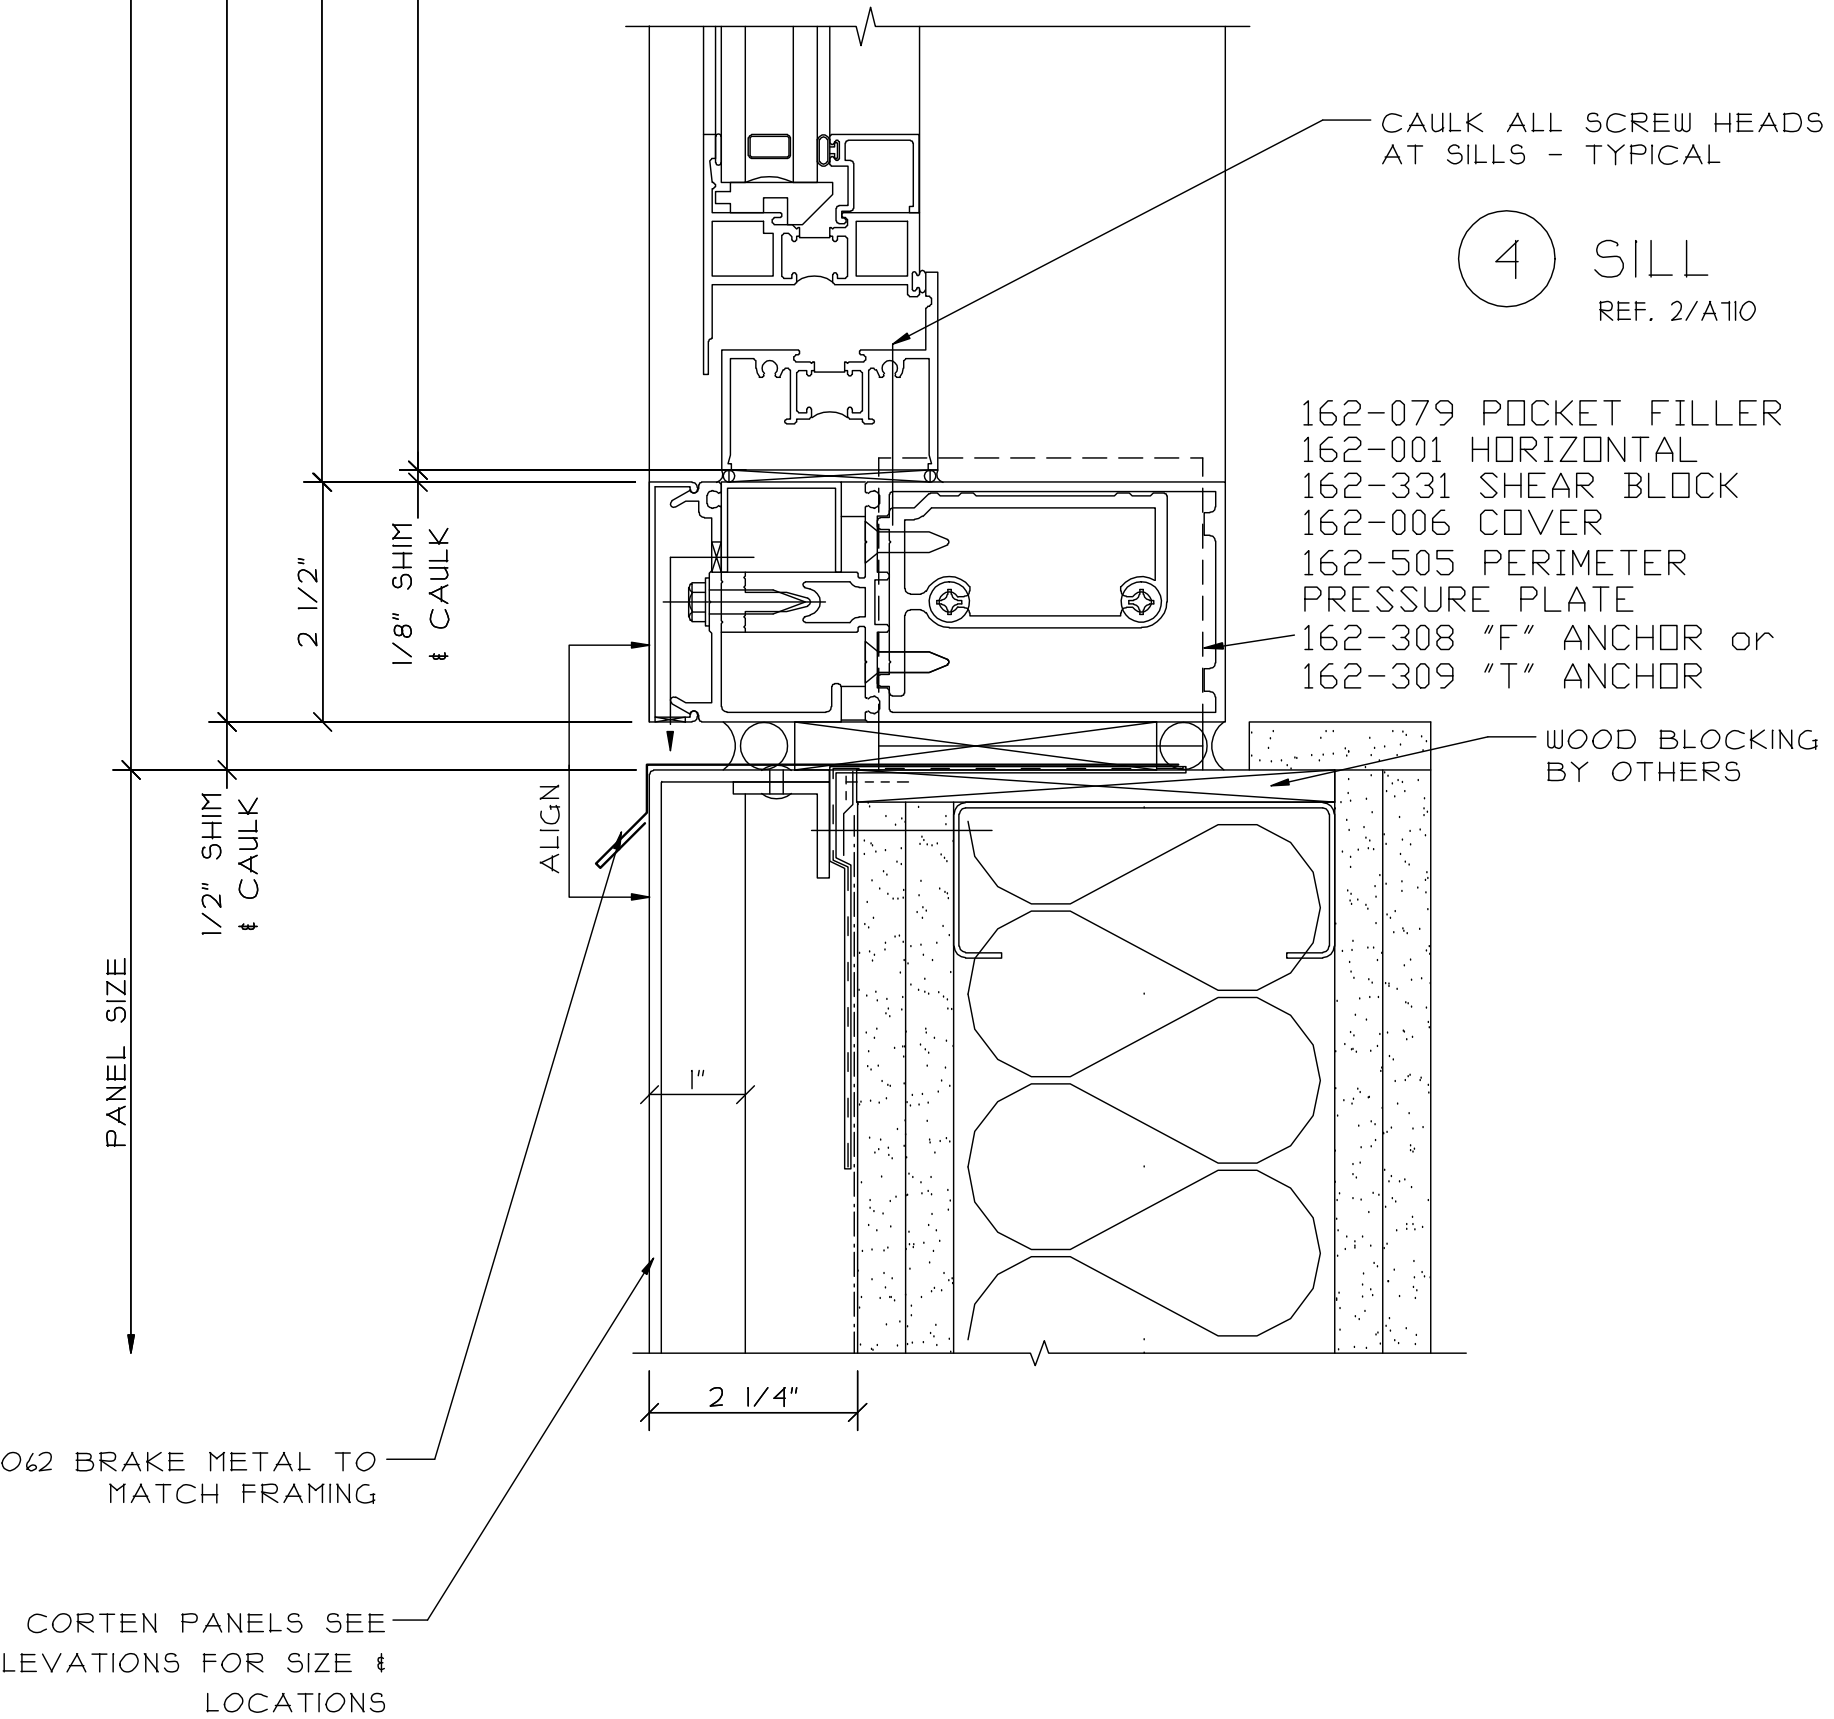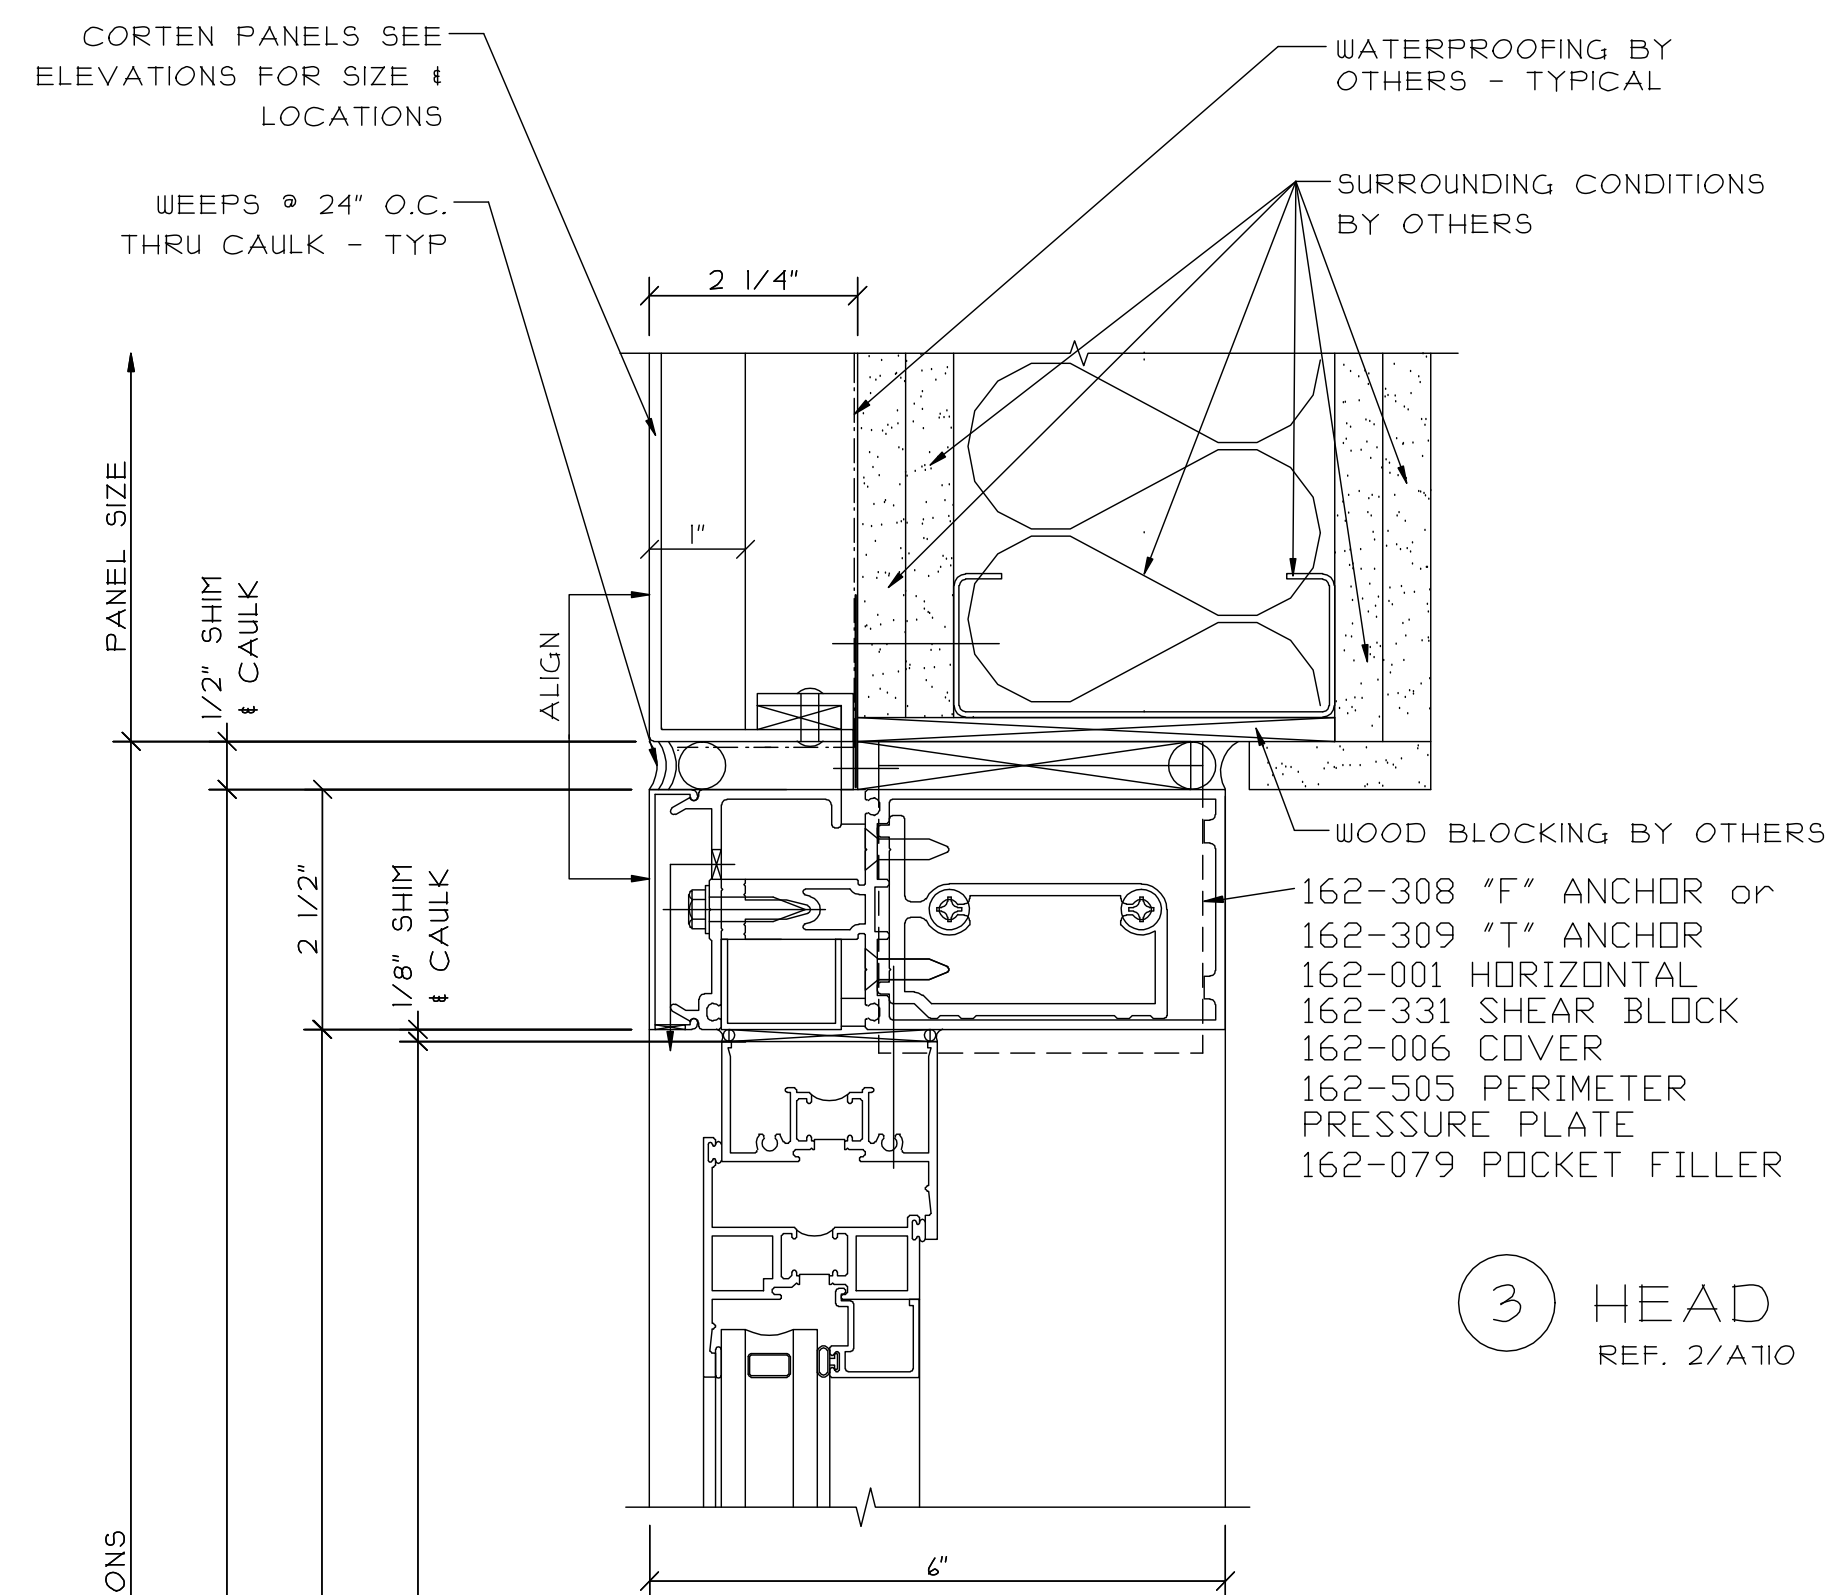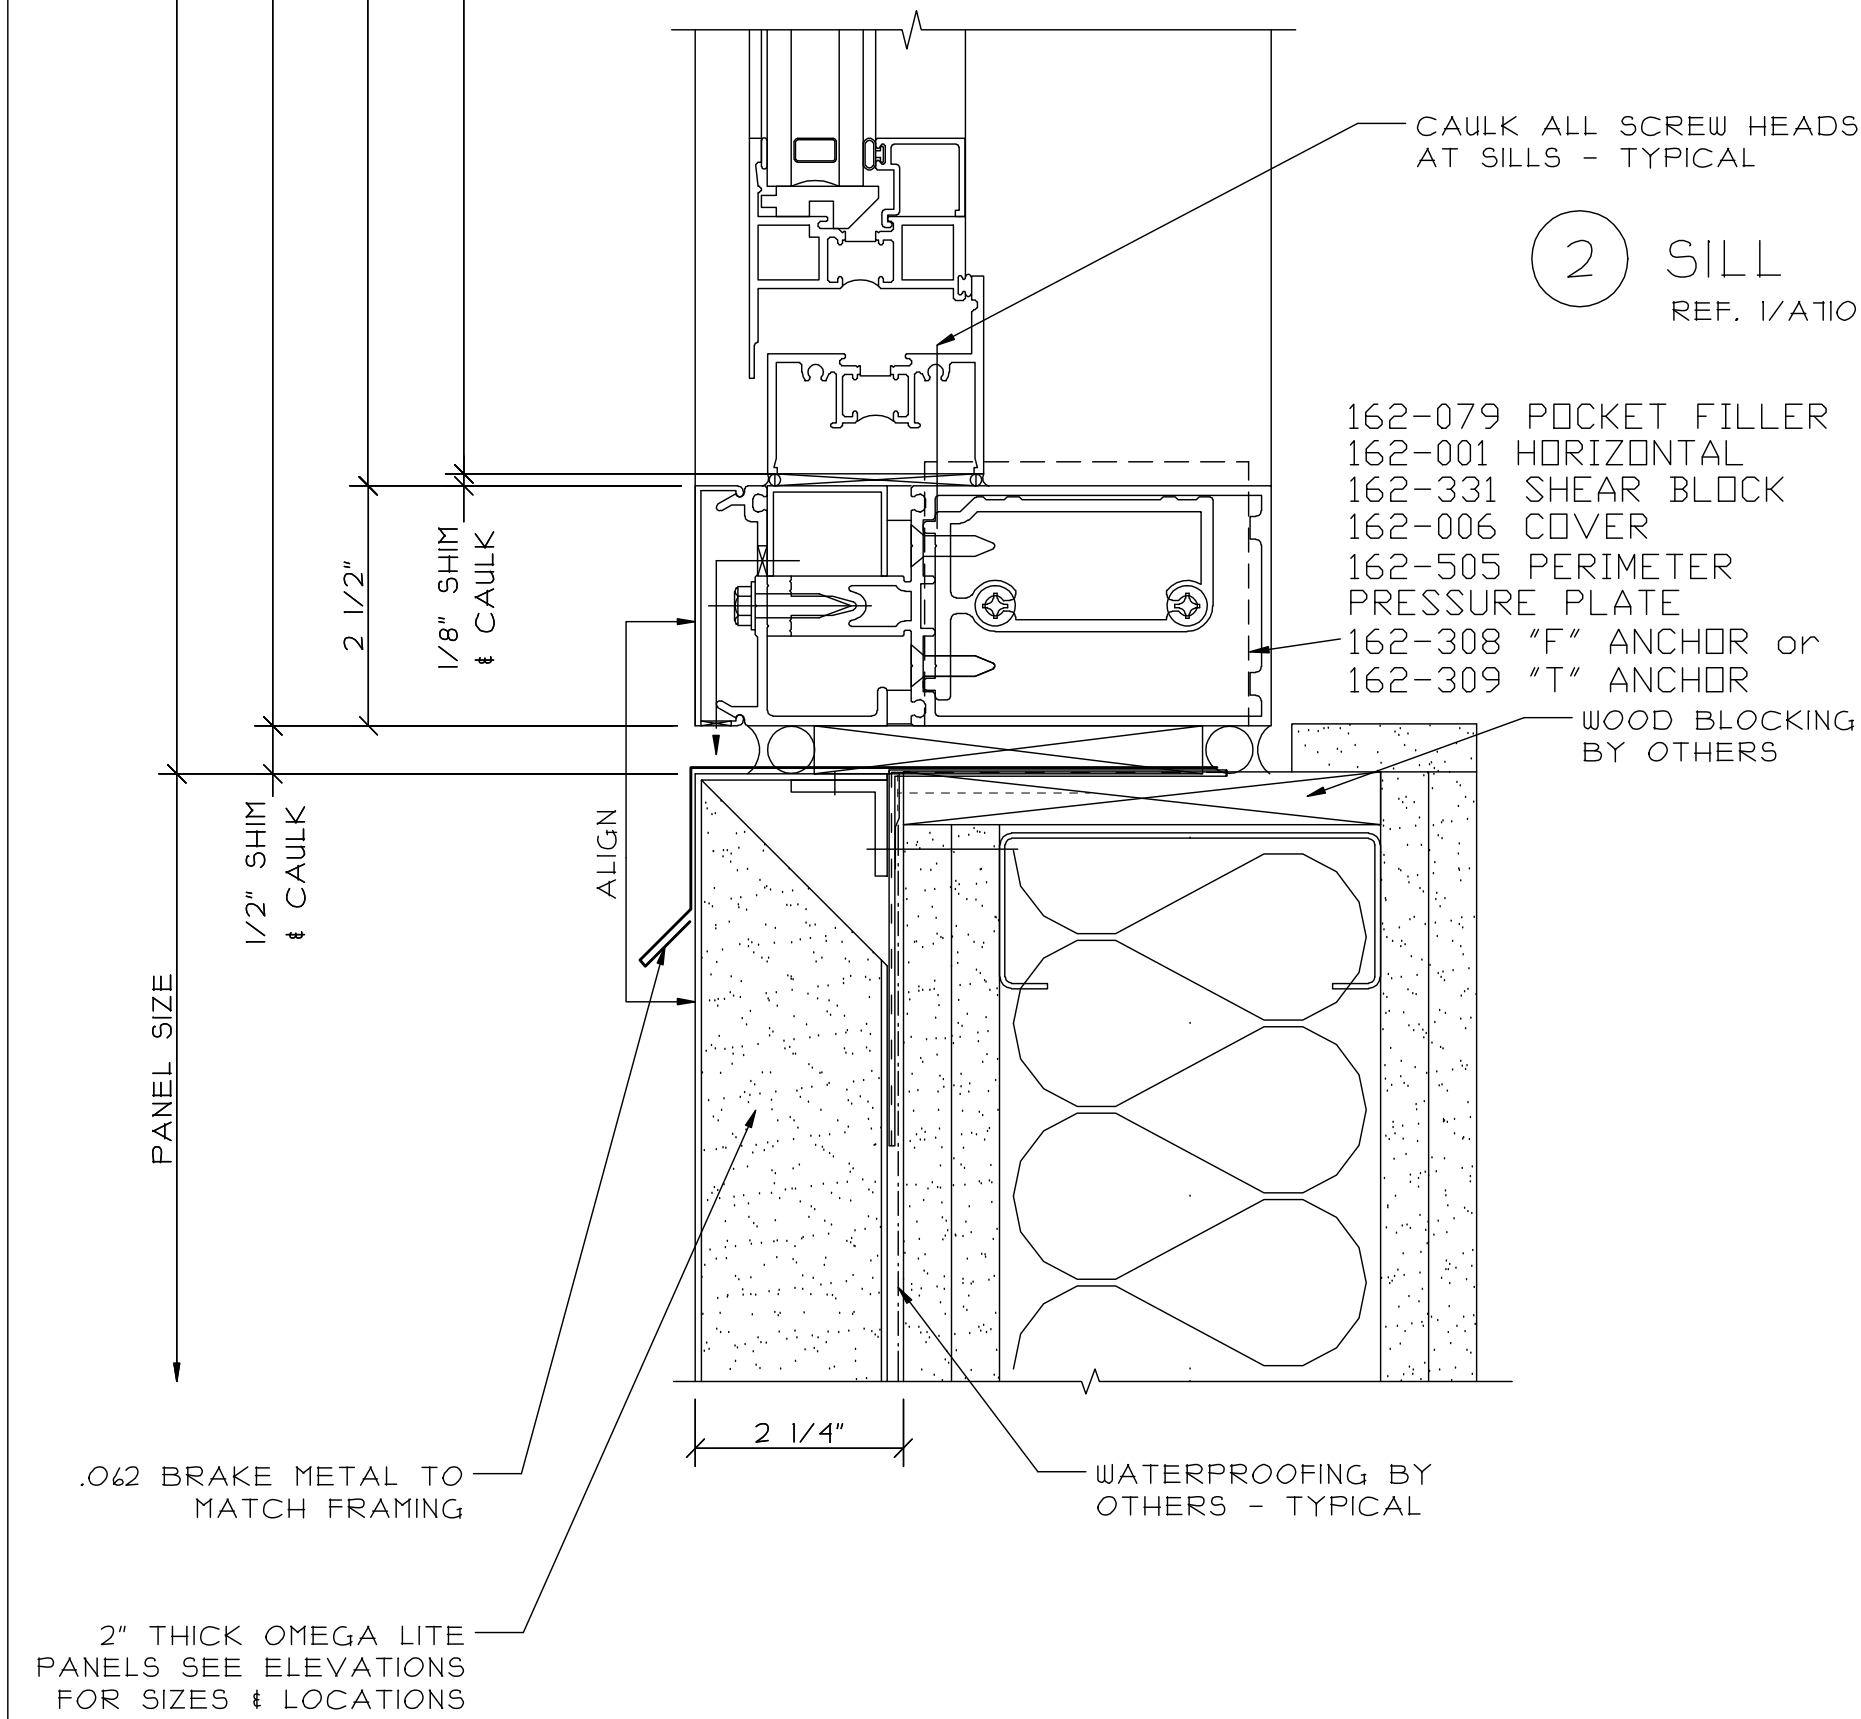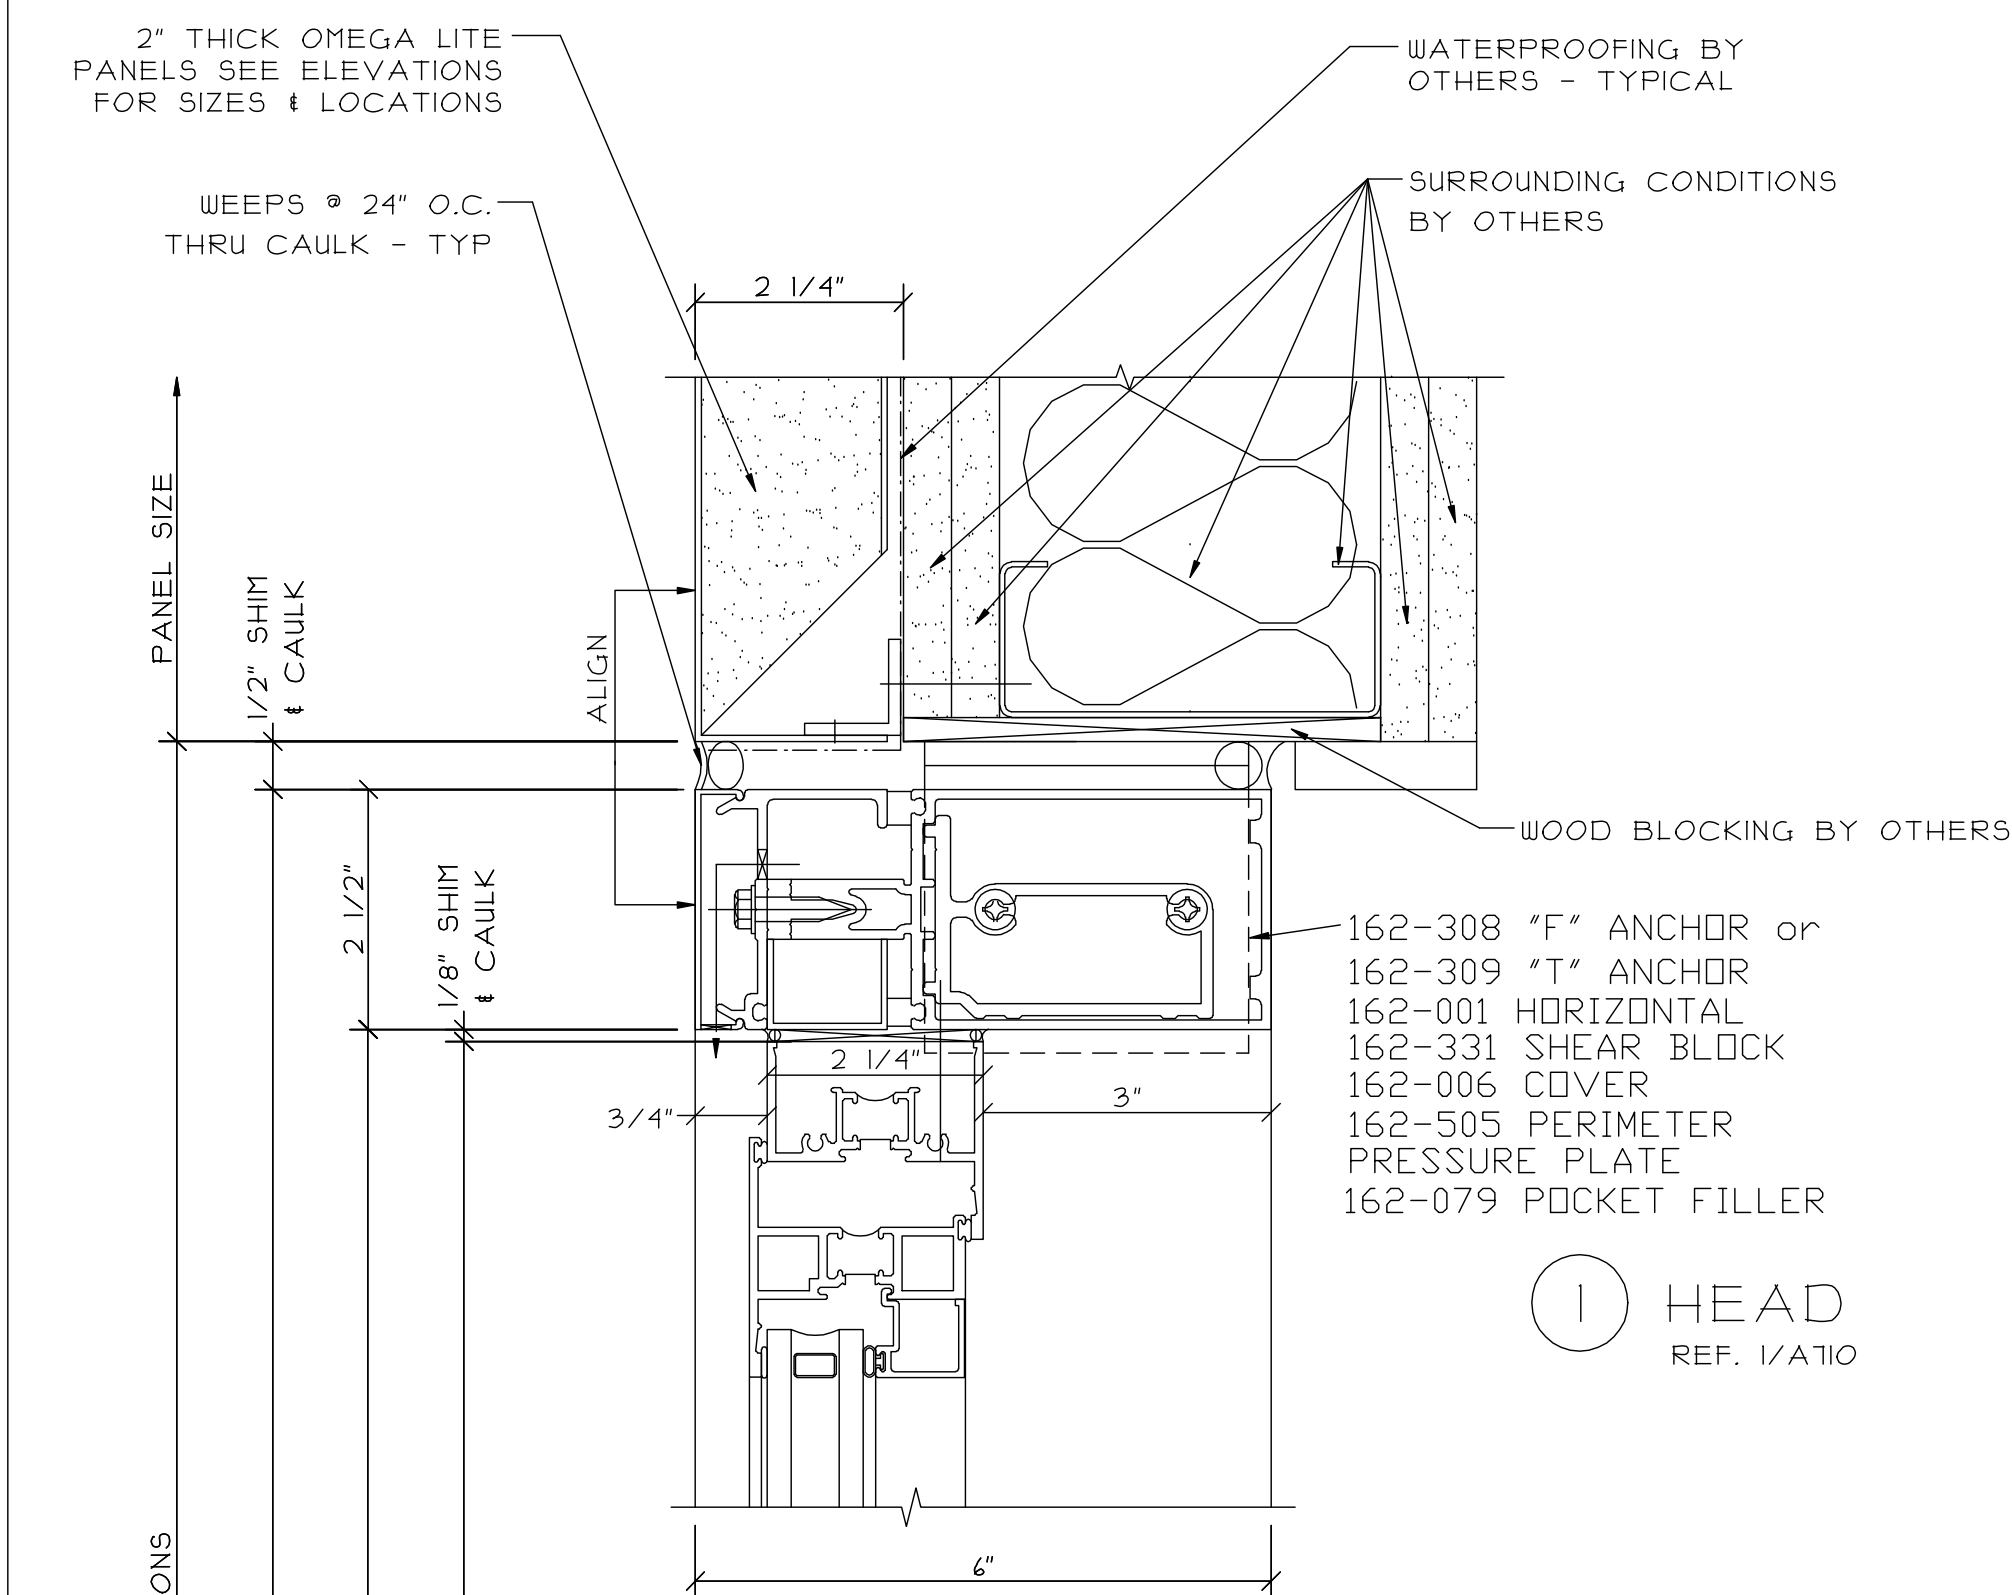







REVISIONS:	DATE:

GLAZING CONTRACTOR:	SAMPLE	SAMPLE	SAMPLE
	SAMPLE	SAMPLE	SAMPLE
	SAMPLE	SAMPLE	SAMPLE
	SAMPLE	SAMPLE	SAMPLE
	SAMPLE	SAMPLE	SAMPLE

ARCHITECT:	SAMPLE	SAMPLE	SAMPLE
	SAMPLE	SAMPLE	SAMPLE
	SAMPLE	SAMPLE	SAMPLE
	SAMPLE	SAMPLE	SAMPLE
	SAMPLE	SAMPLE	SAMPLE

PROJECT:	SAMPLE	SAMPLE	SAMPLE
	SAMPLE	SAMPLE	SAMPLE
LOCATION:	SAMPLE	SAMPLE	SAMPLE
	SAMPLE	SAMPLE	SAMPLE

SCALE: 6" = 1'-0"
DATE: SAMPLE
DRAWN: SAMPLE
PAGE: 20 of 41

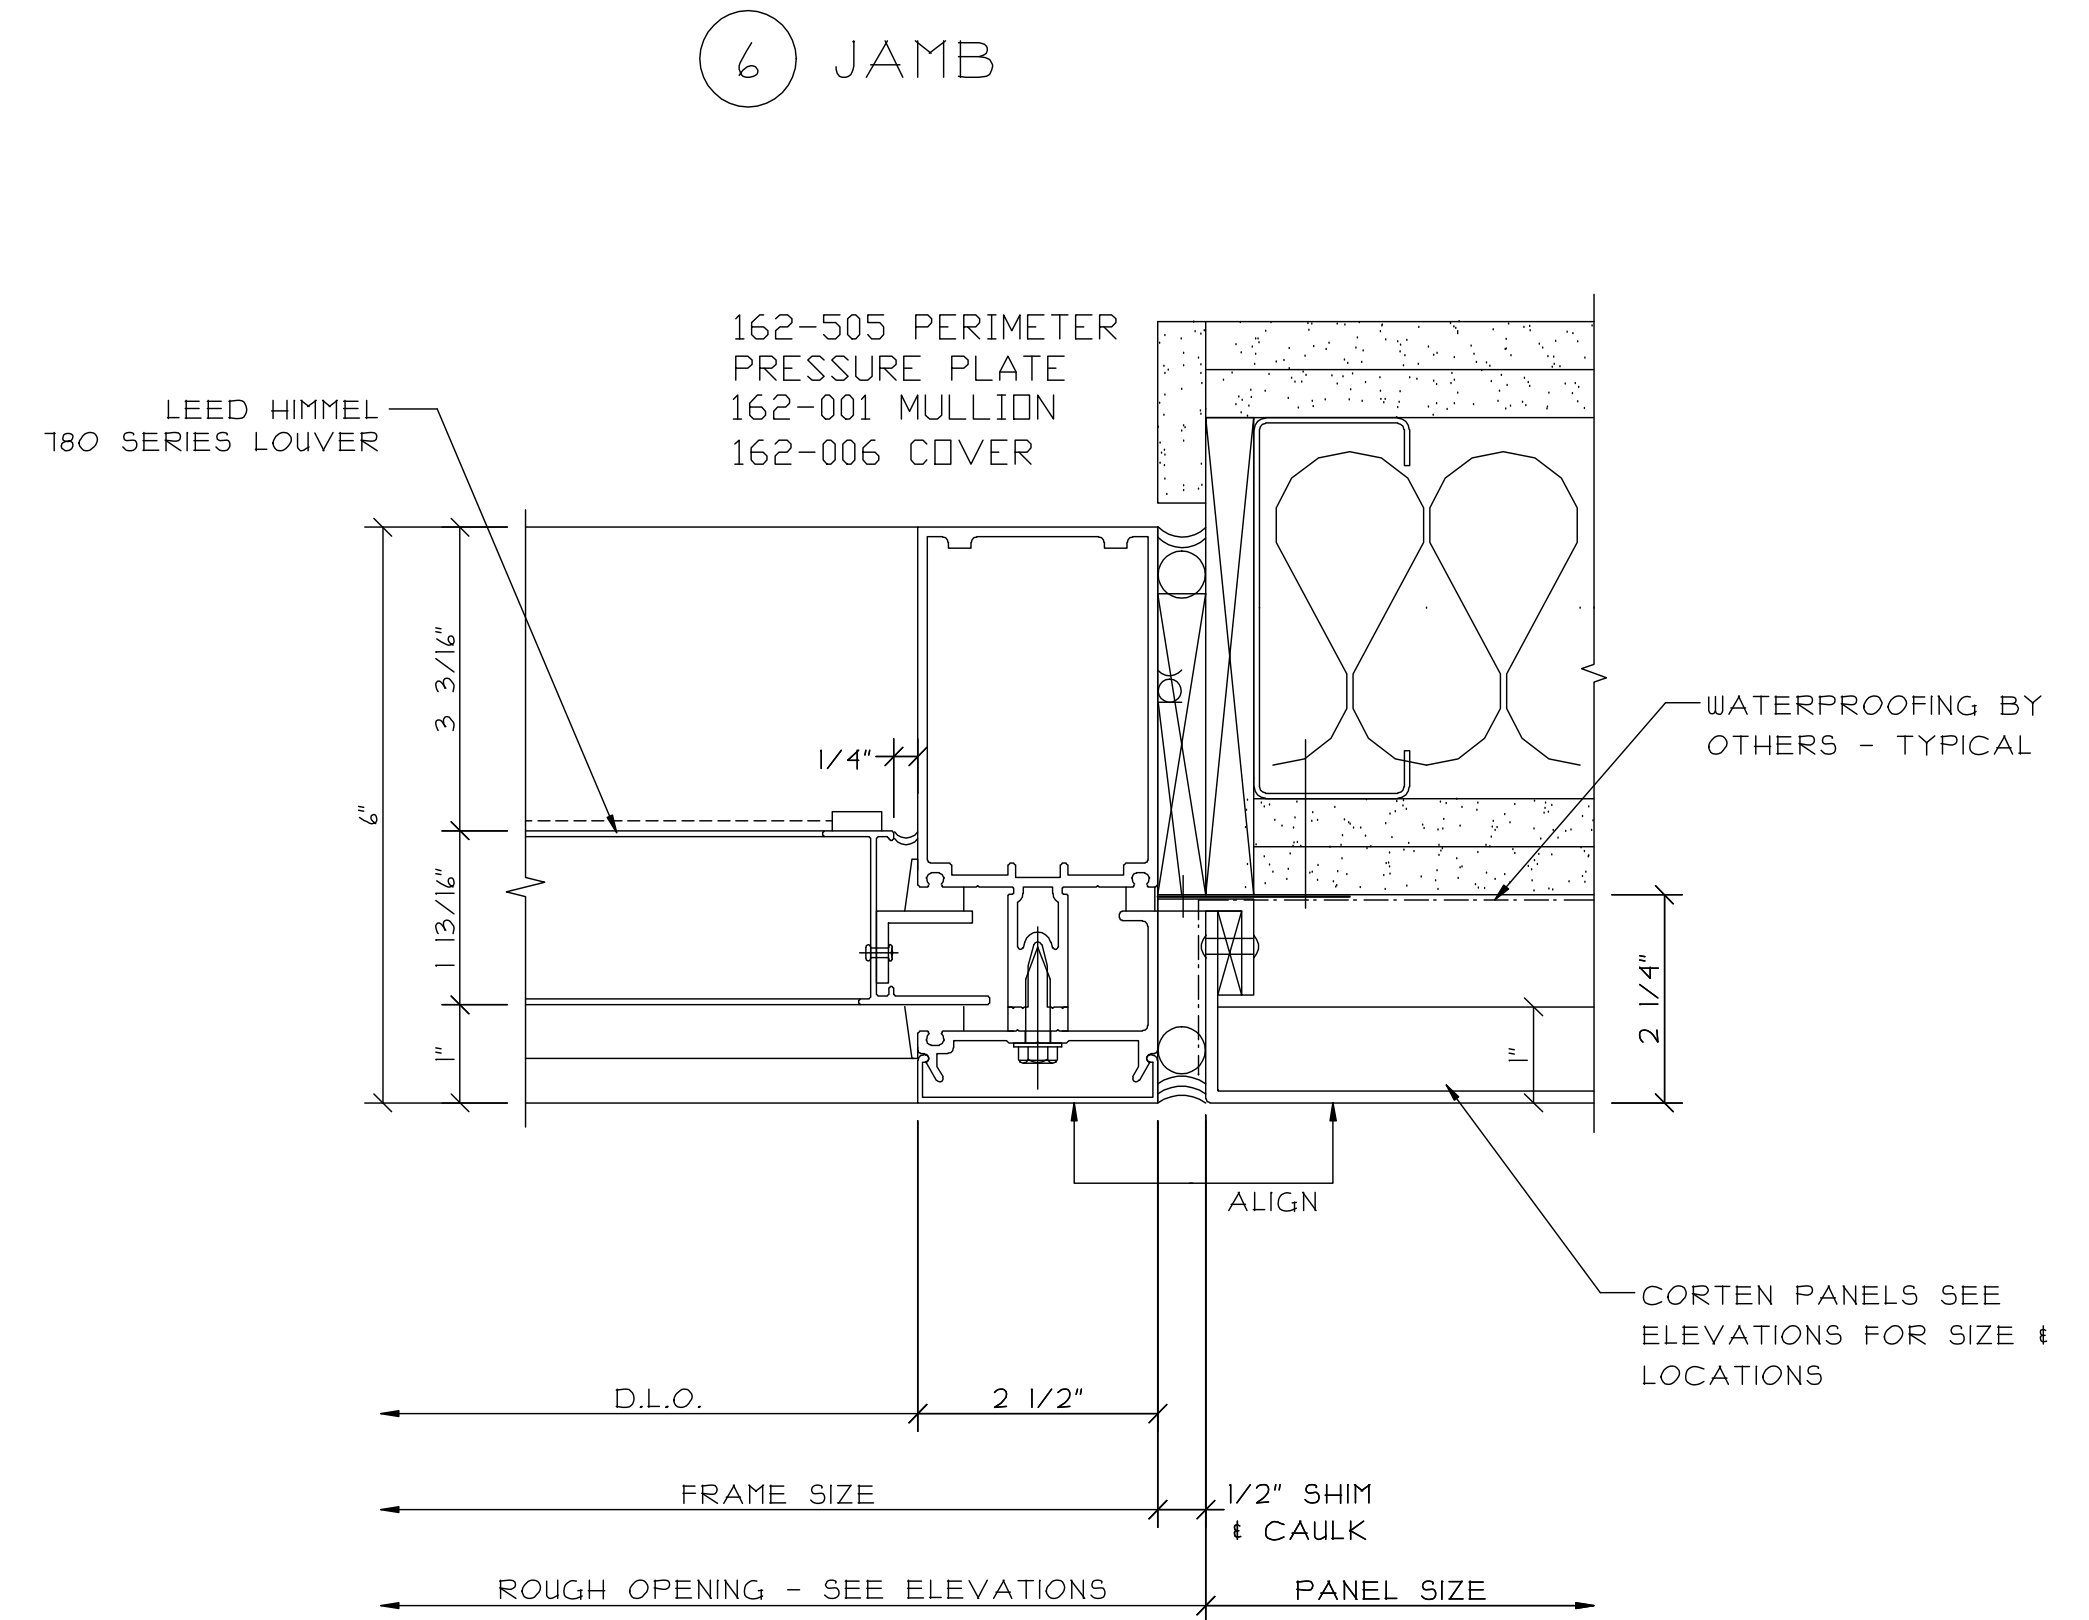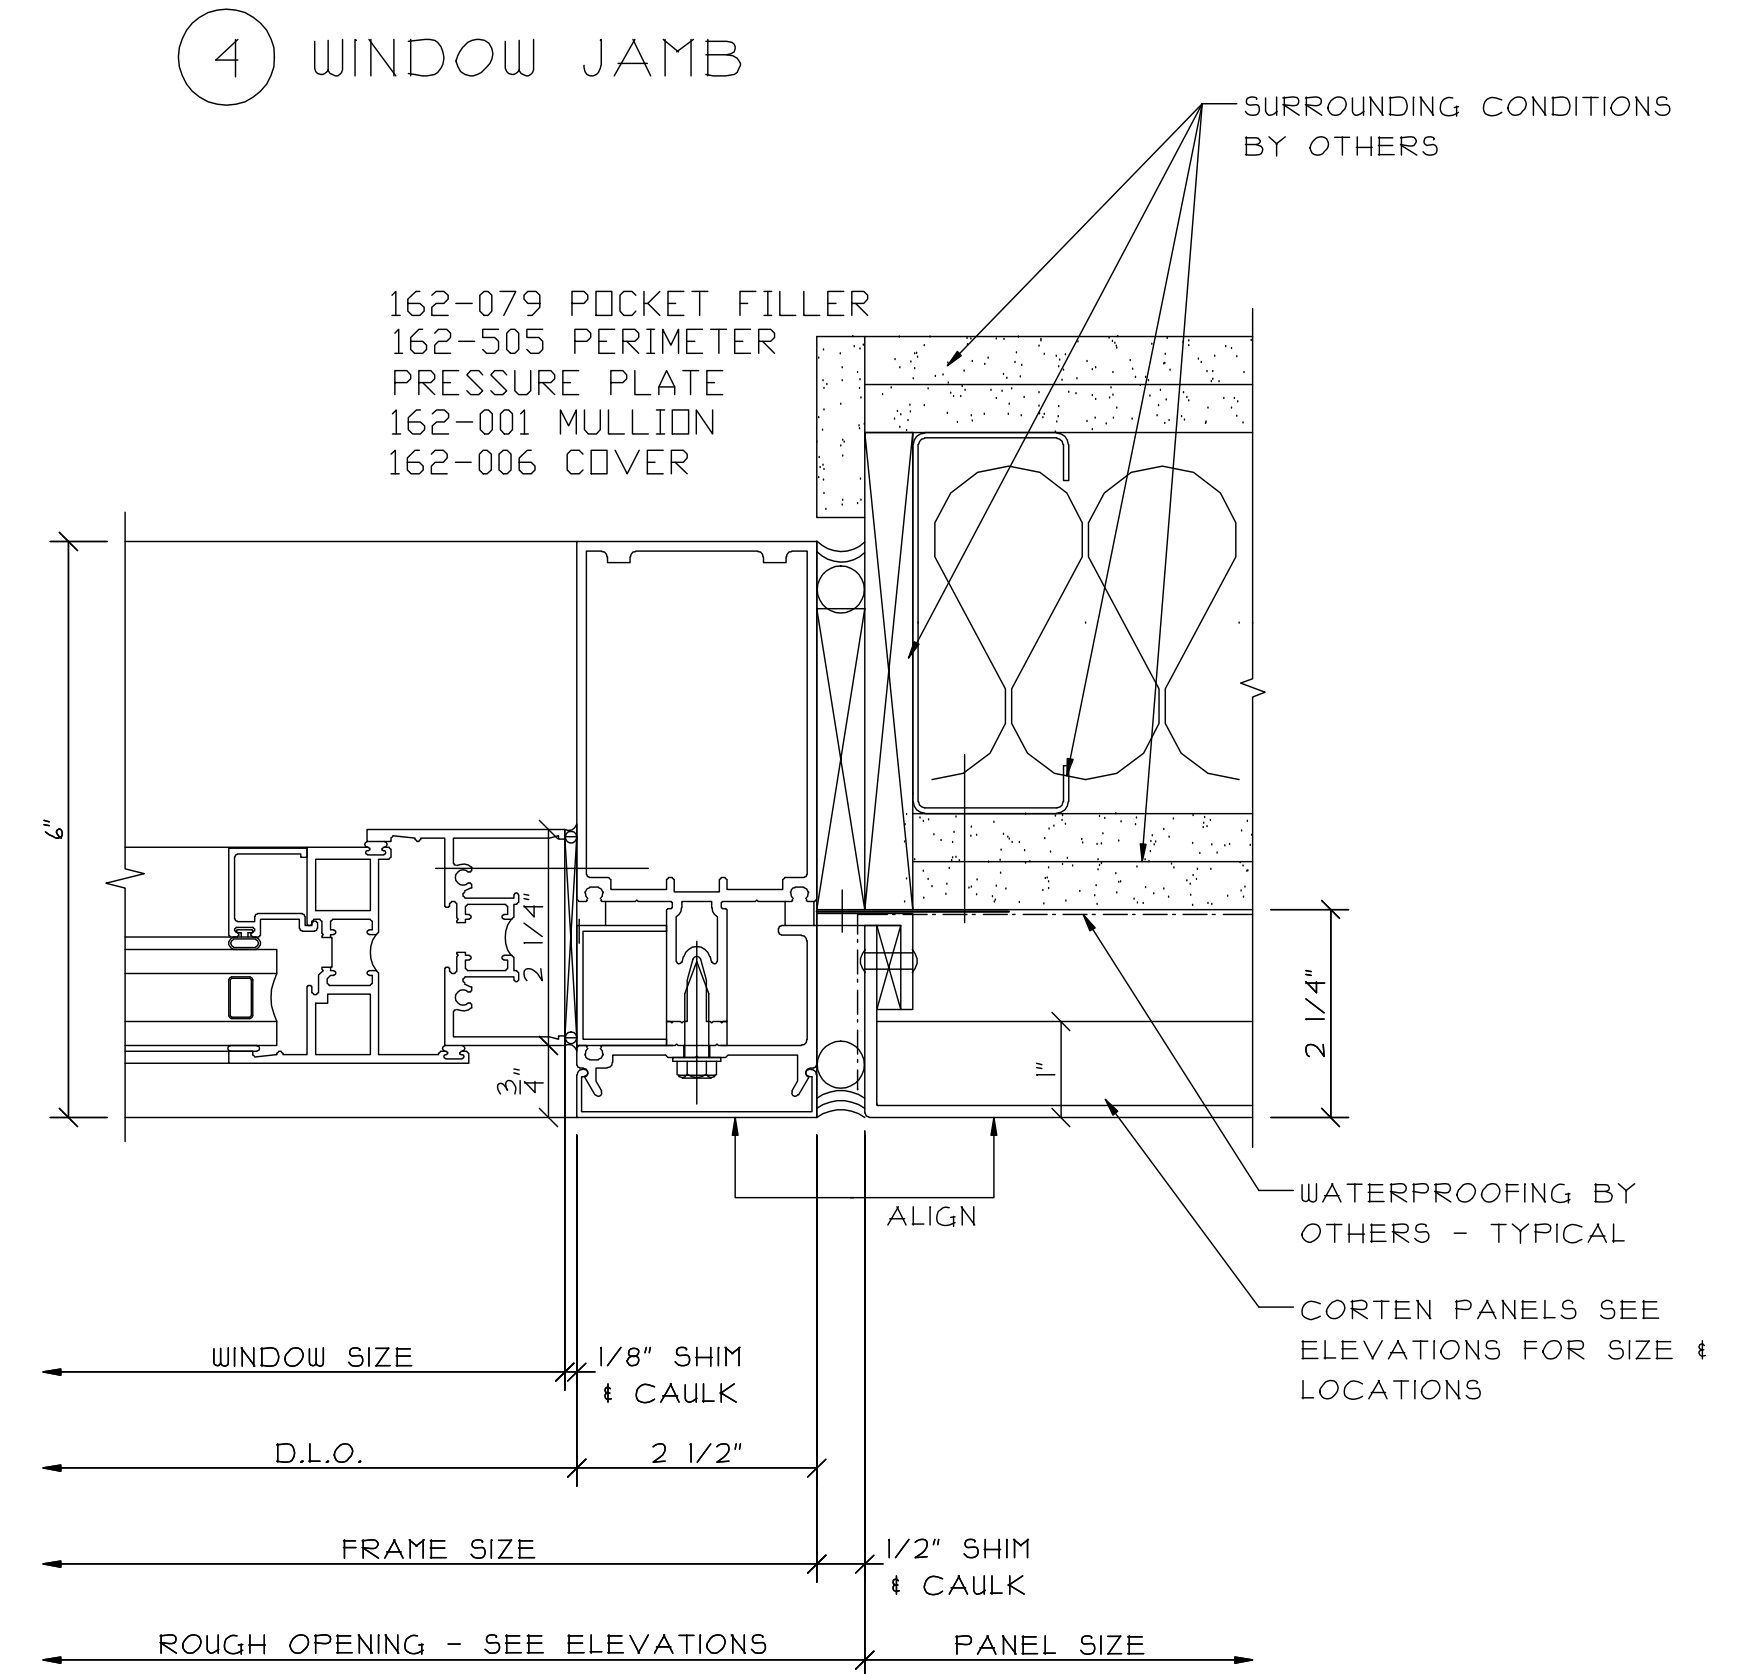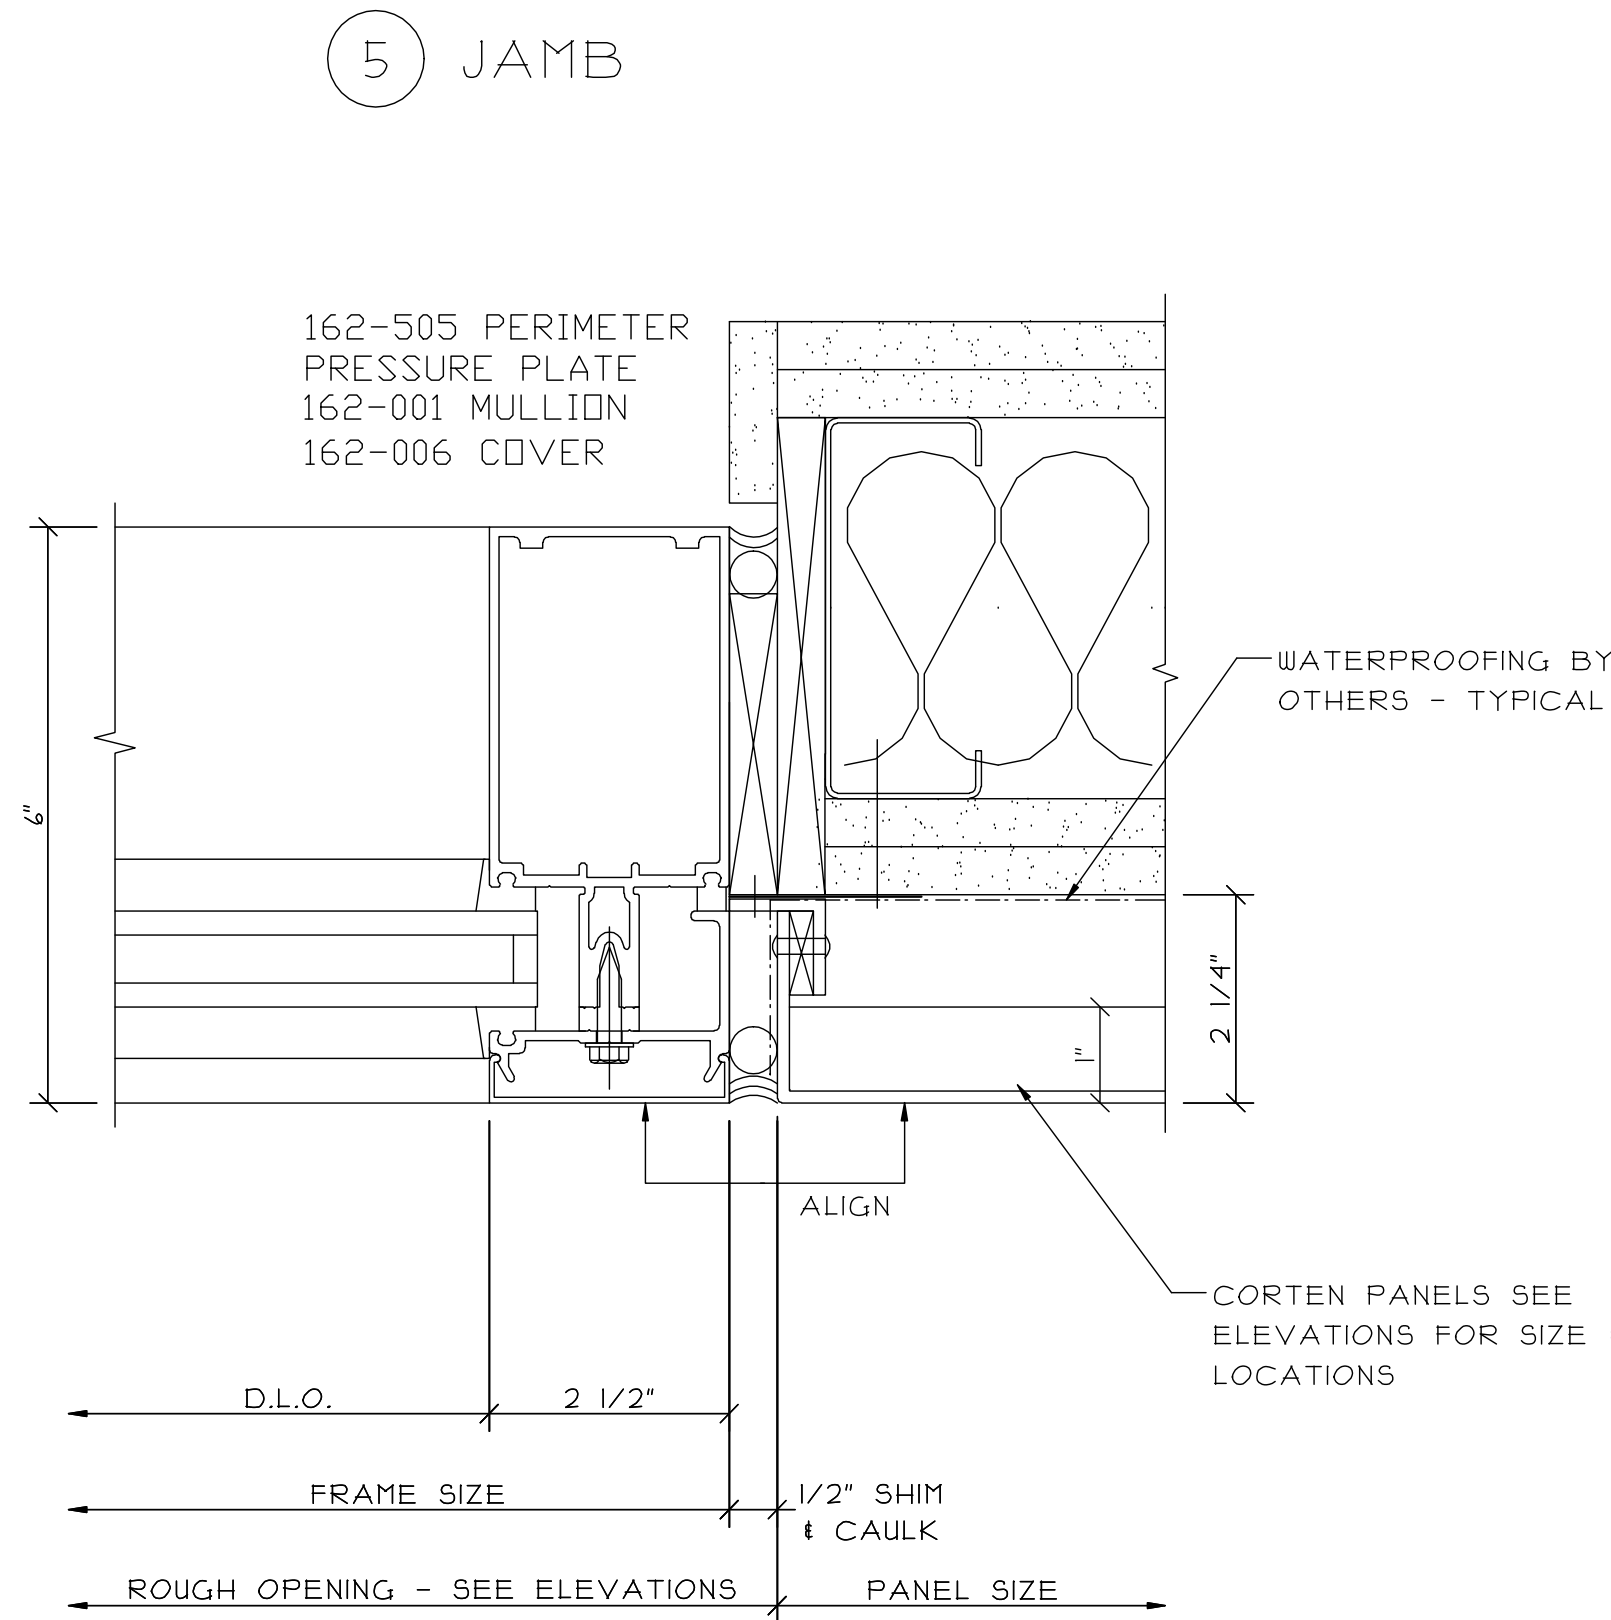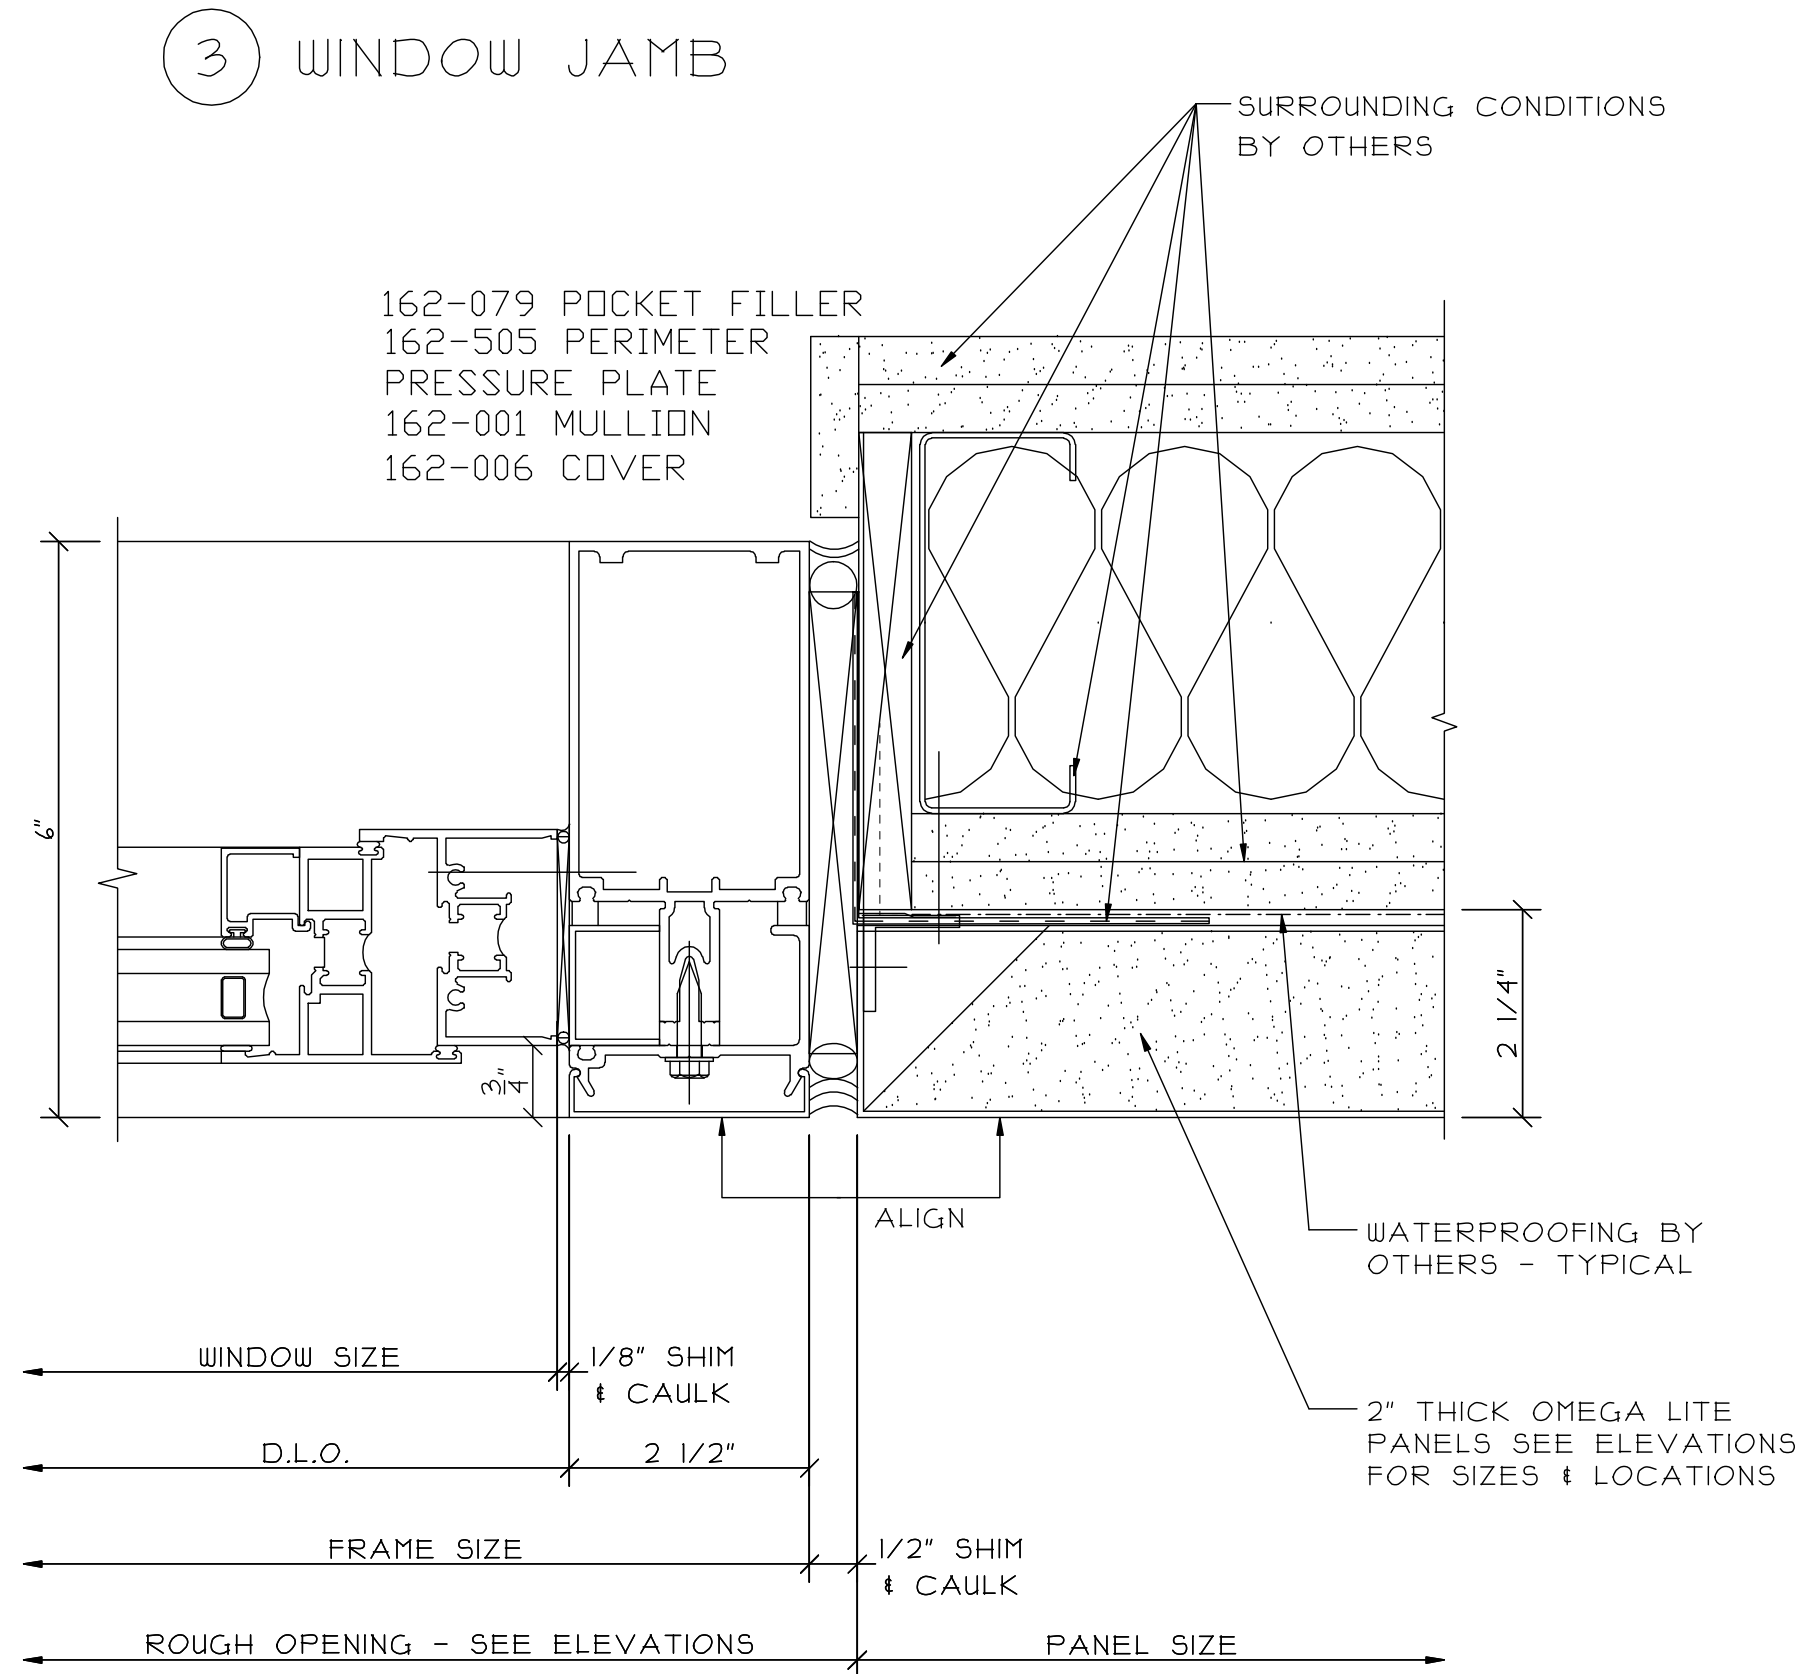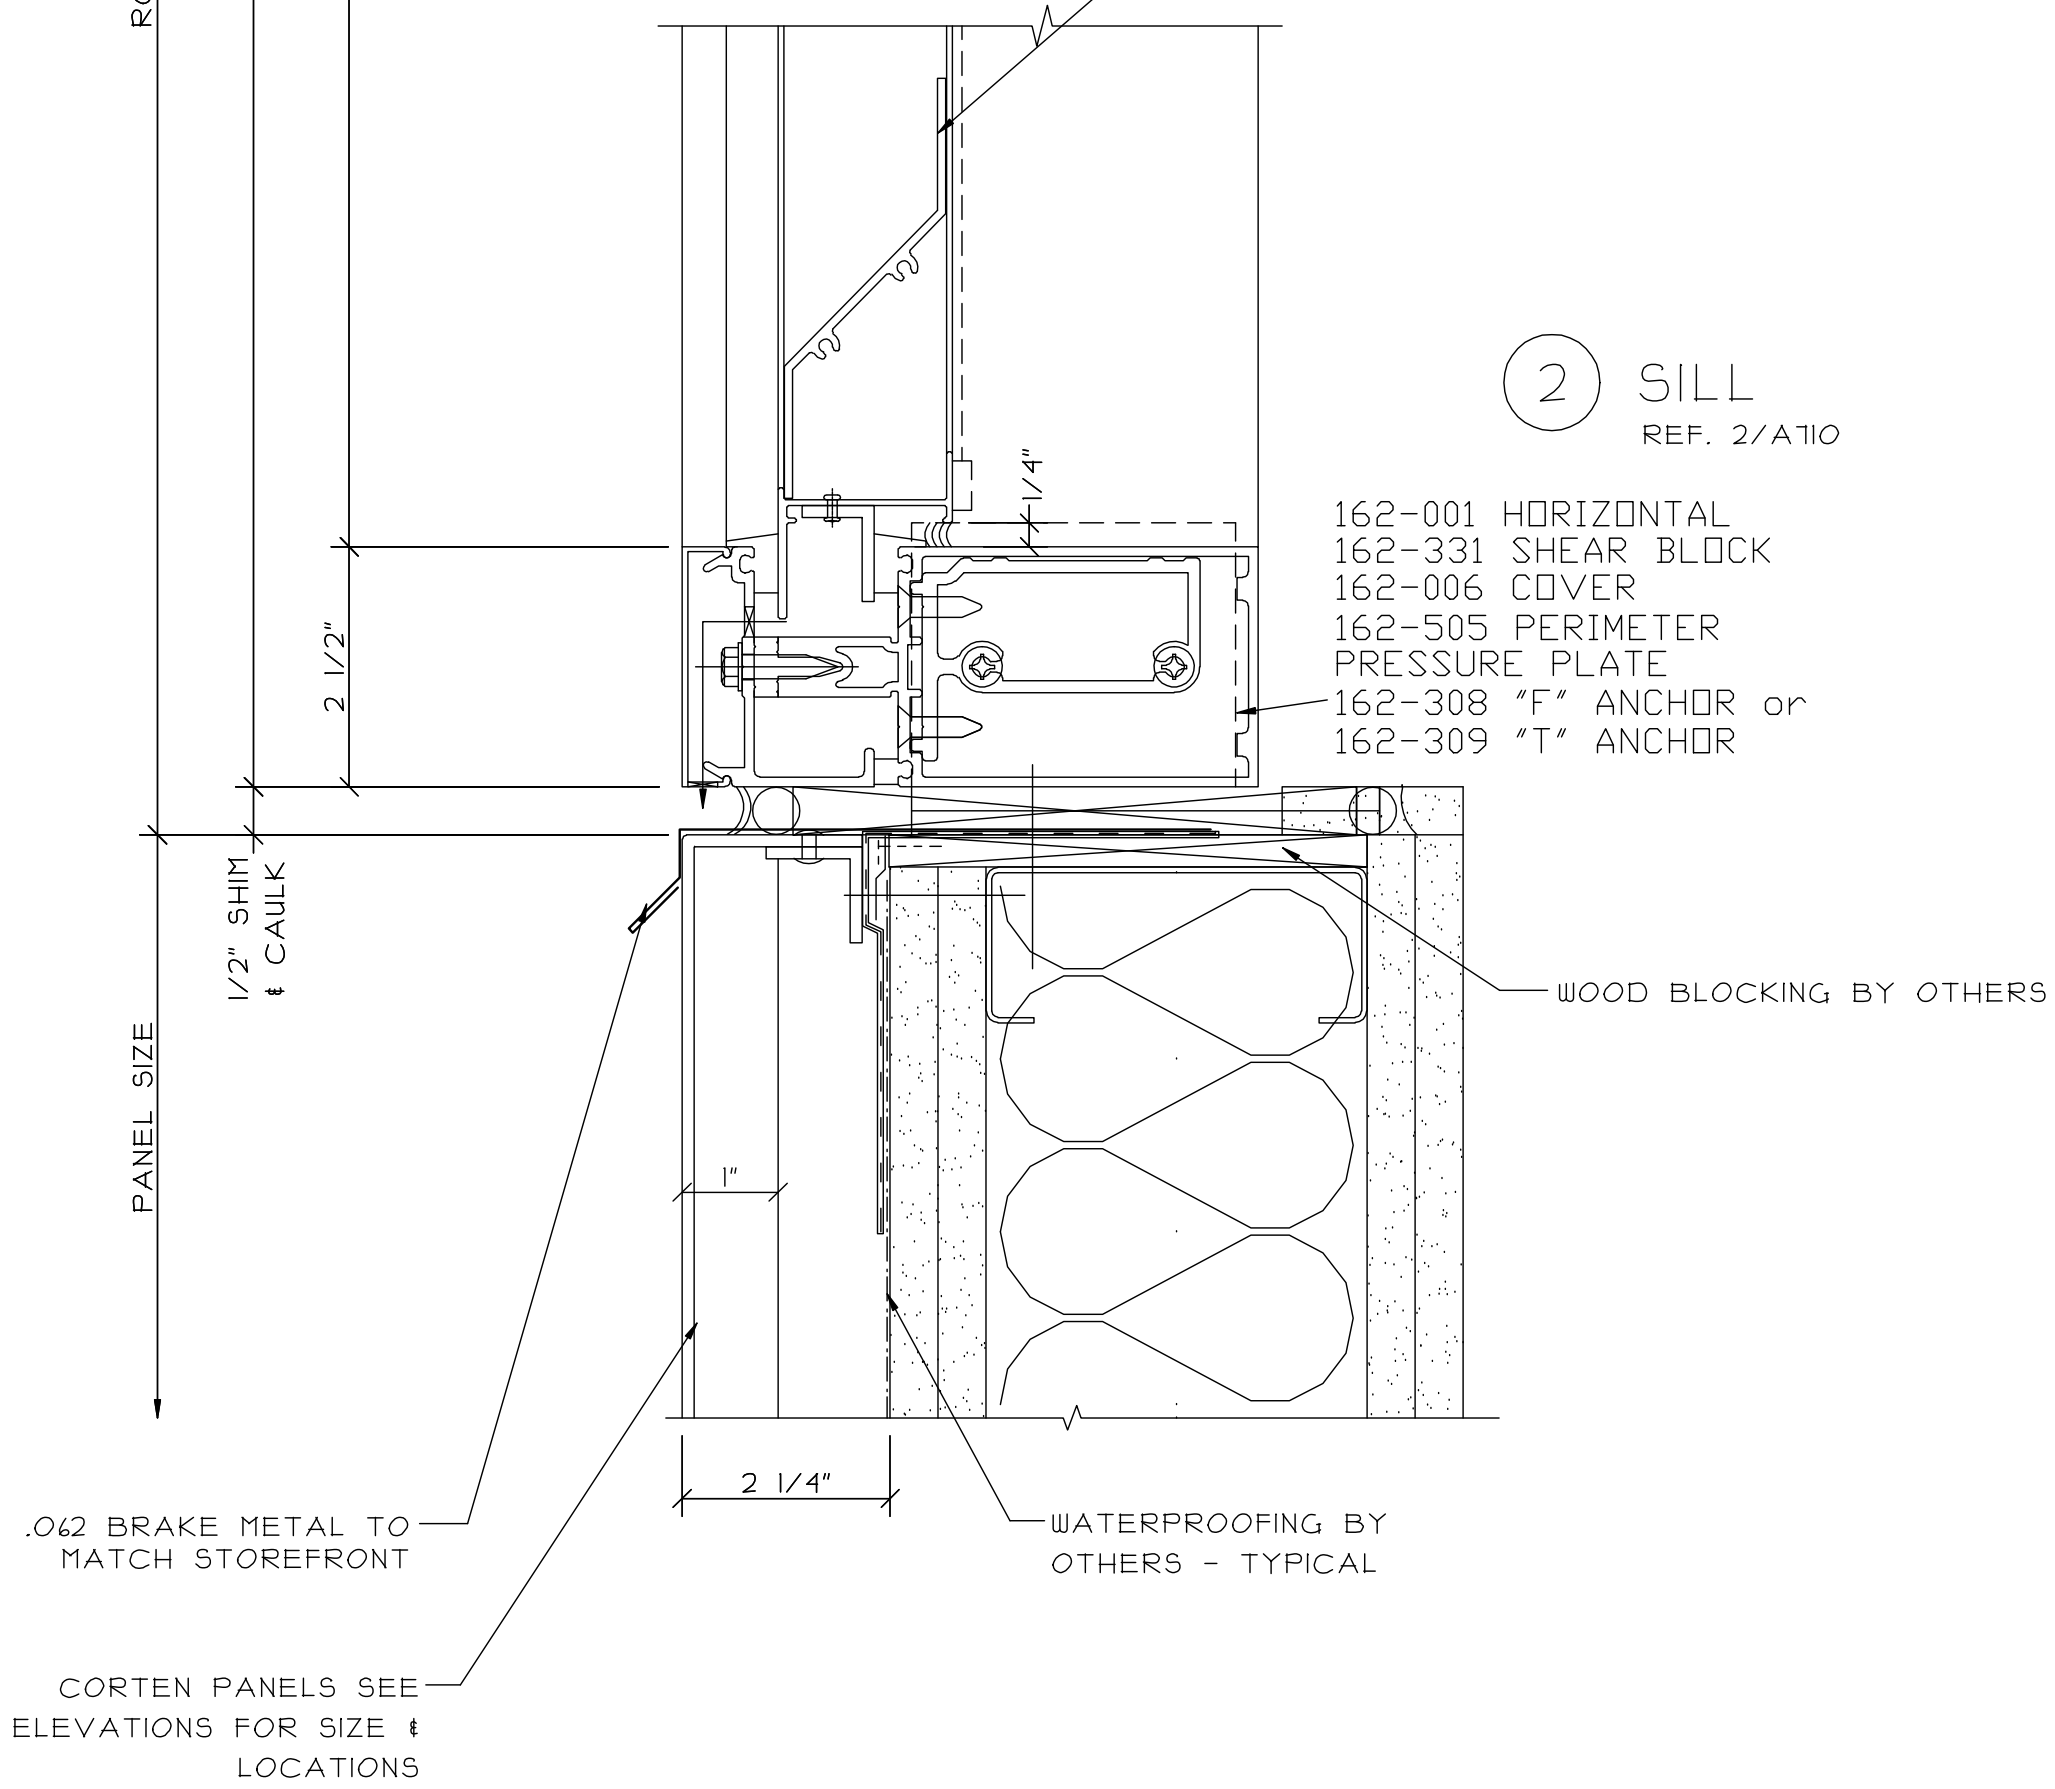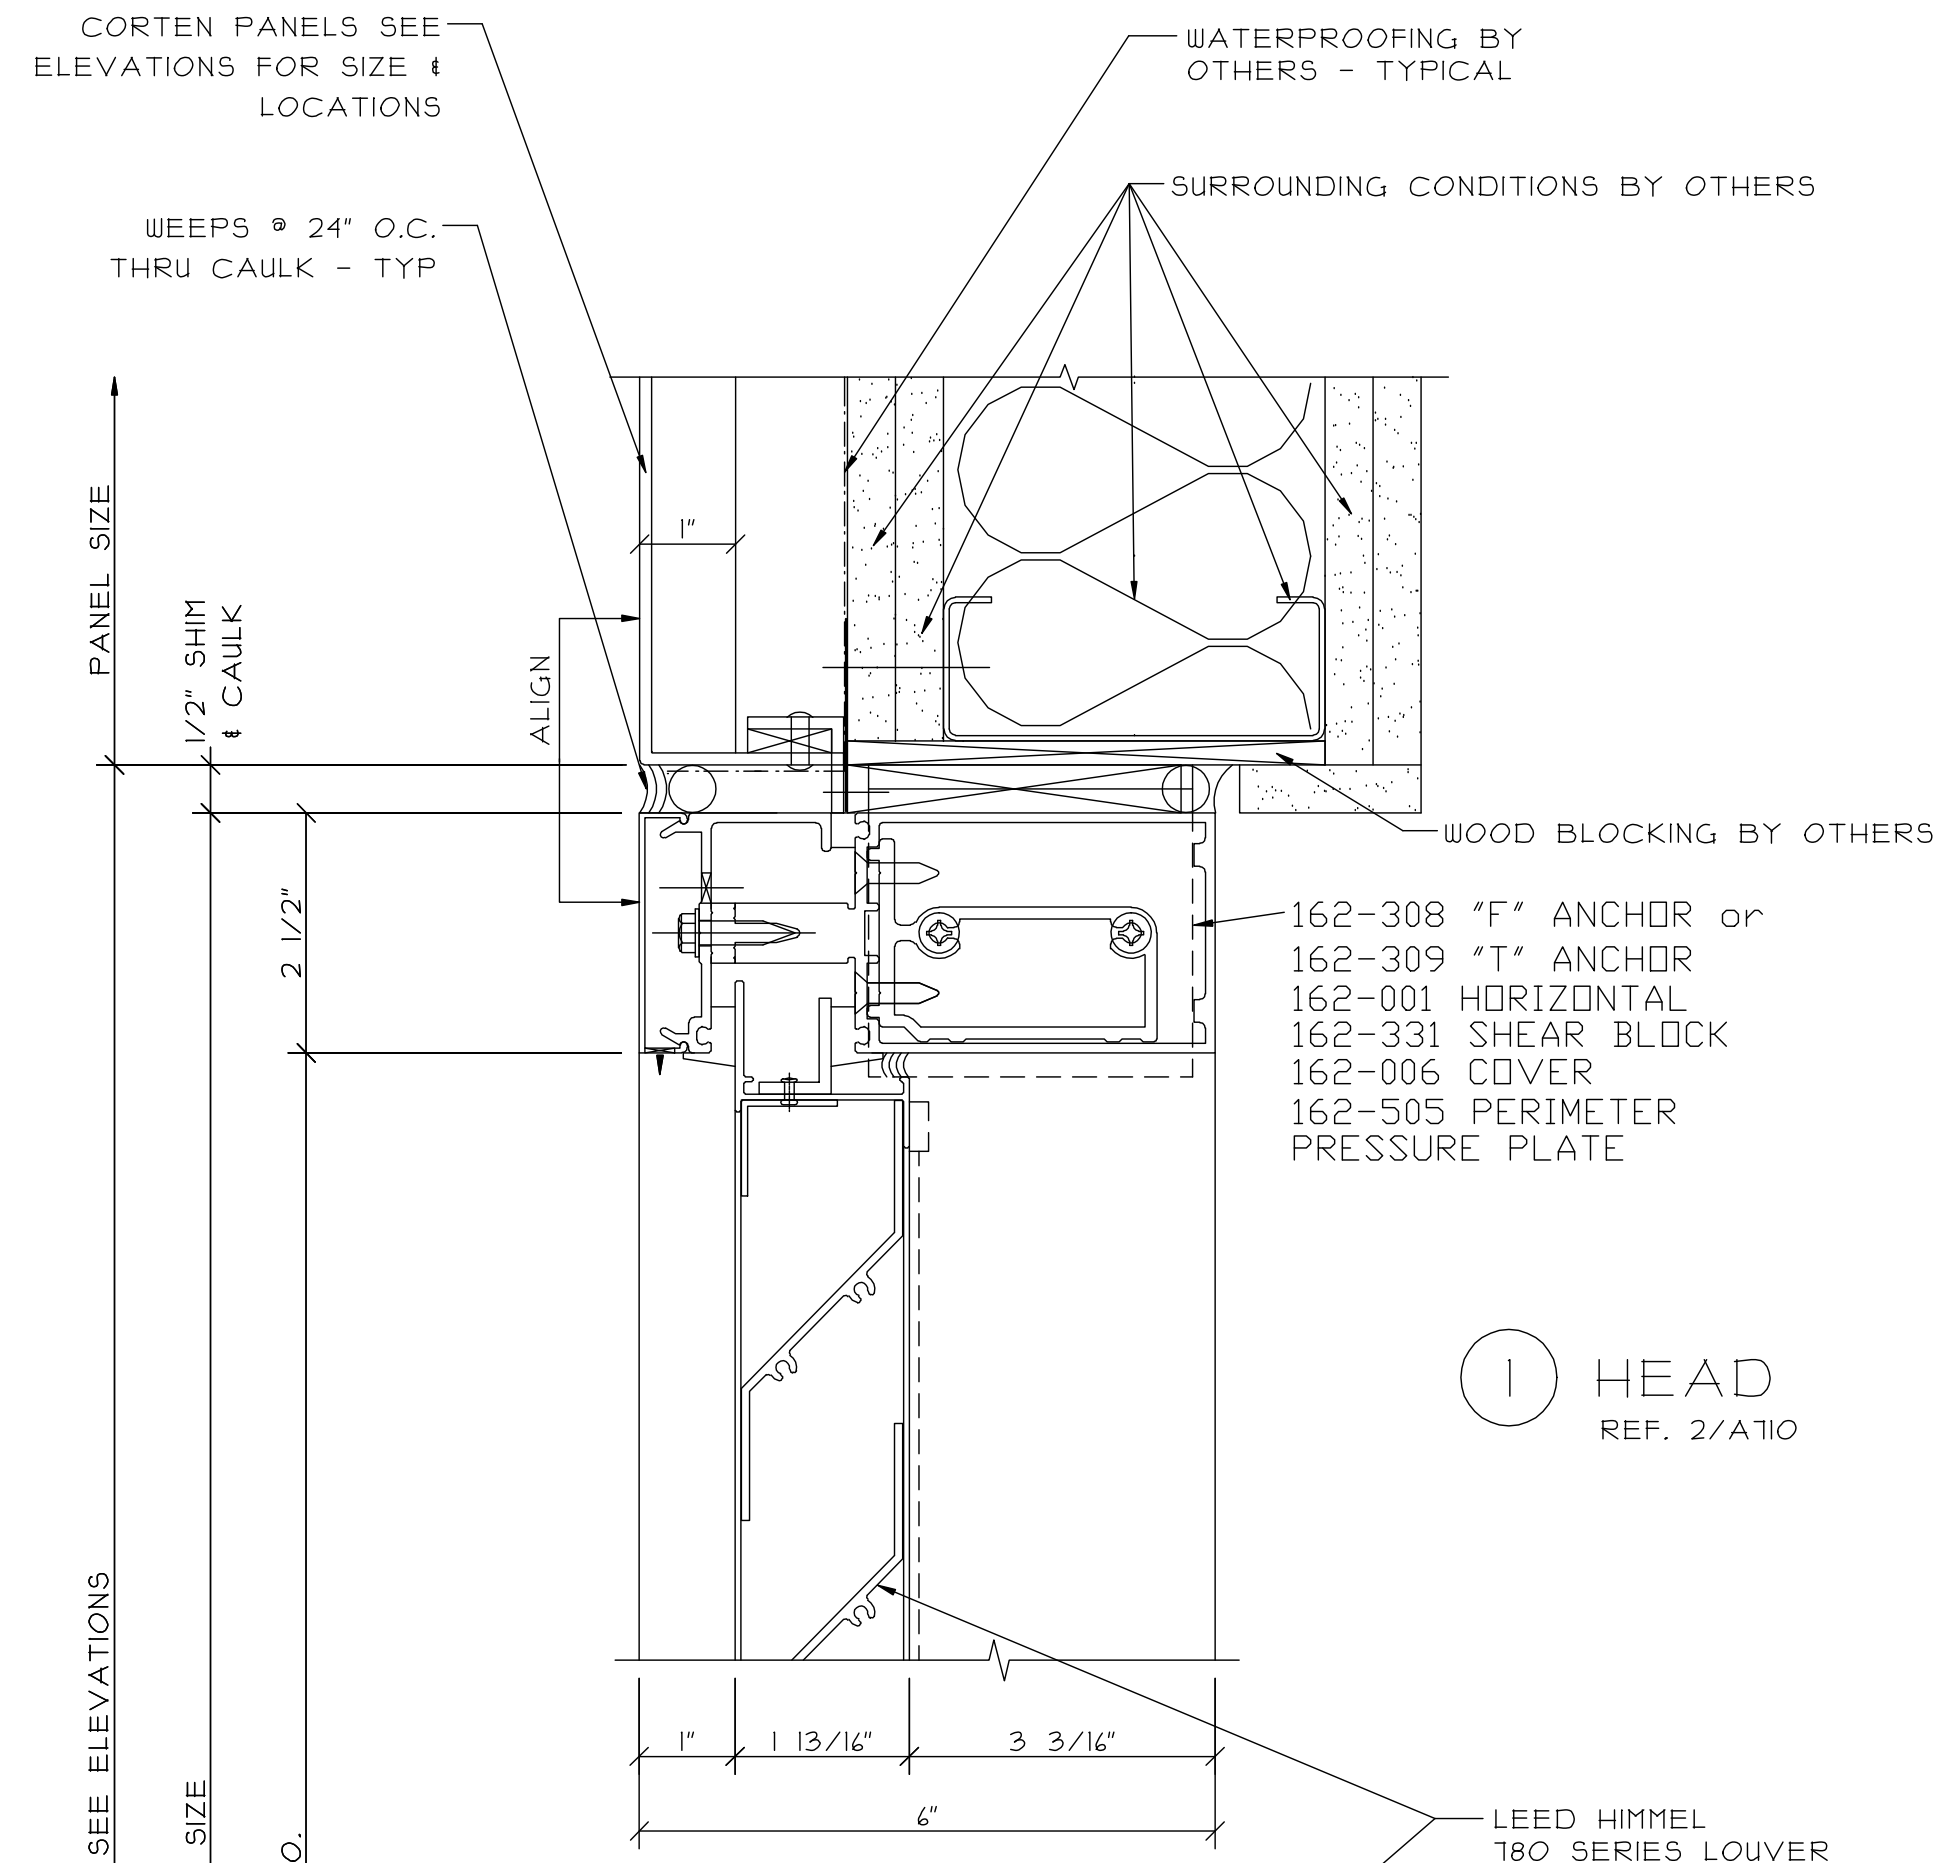

REVISIONS:	DATE:


GLAZING CONTRACTOR:	SAMPLE	SAMPLE	SAMPLE

ARCHITECT:	SAMPLE	SAMPLE	SAMPLE







PROJECT:	SAMPLE	SAMPLE	SAMPLE

LOCATION:	SAMPLE	SAMPLE	SAMPLE

SCALE: 6" = 1'-0"
DATE: SAMPLE
DRAWN: SAMPLE
PAGE: 21 of 41

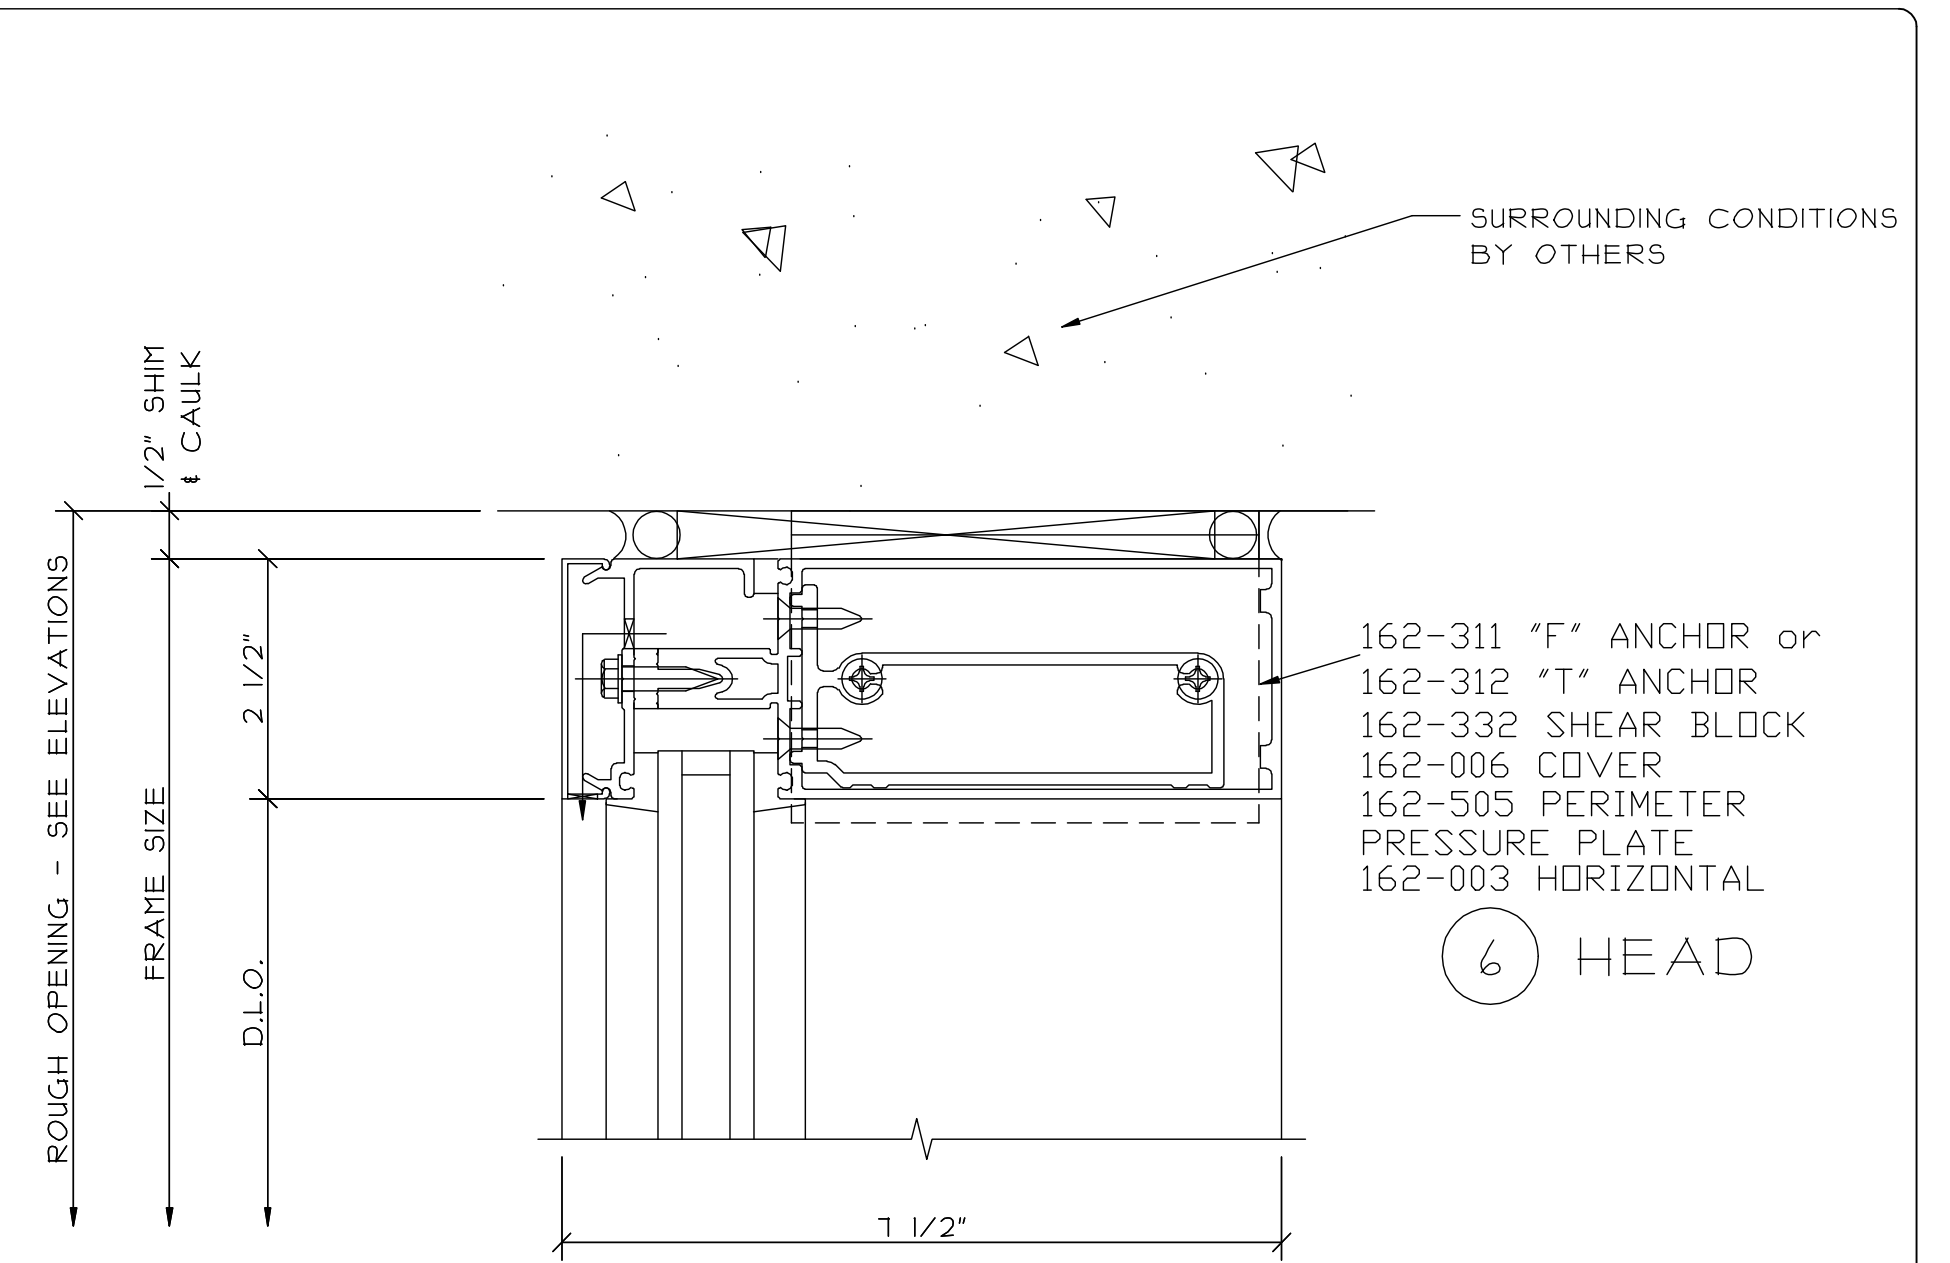

SCALE: 6" = 1'-0"
DATE: SAMPLE
DRAWN: SAMPLE
PAGE: 22 of 41

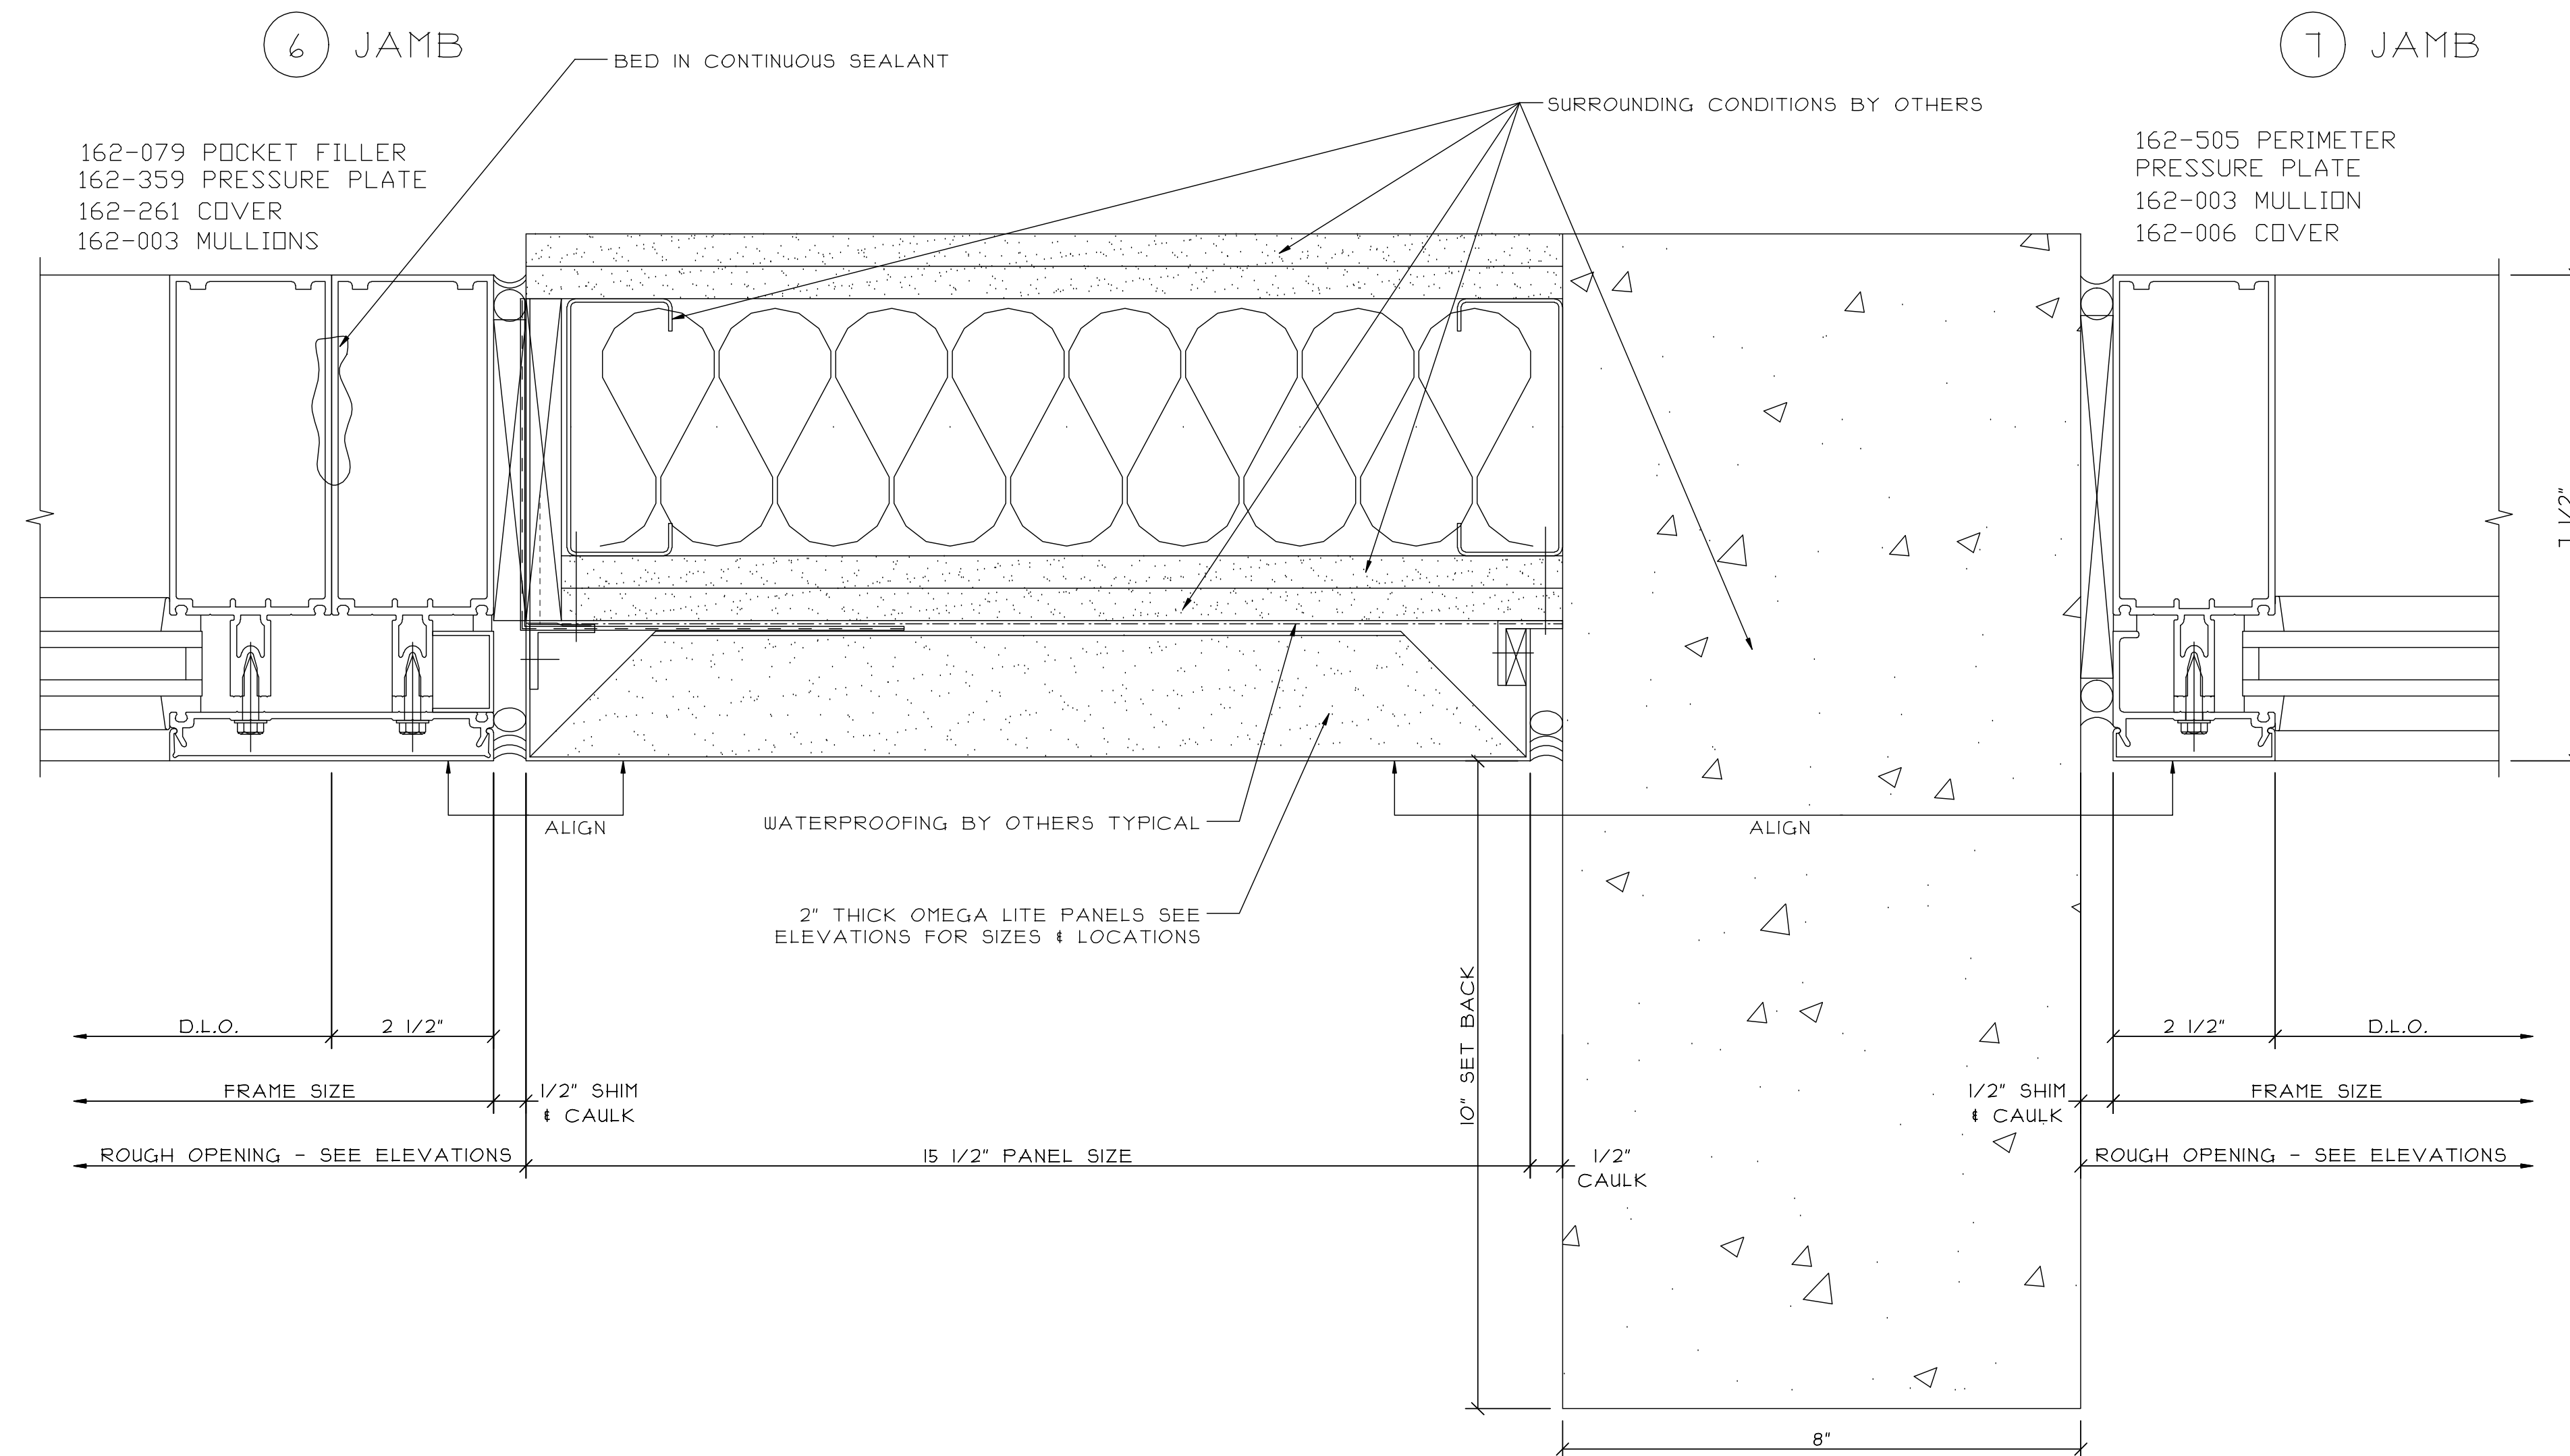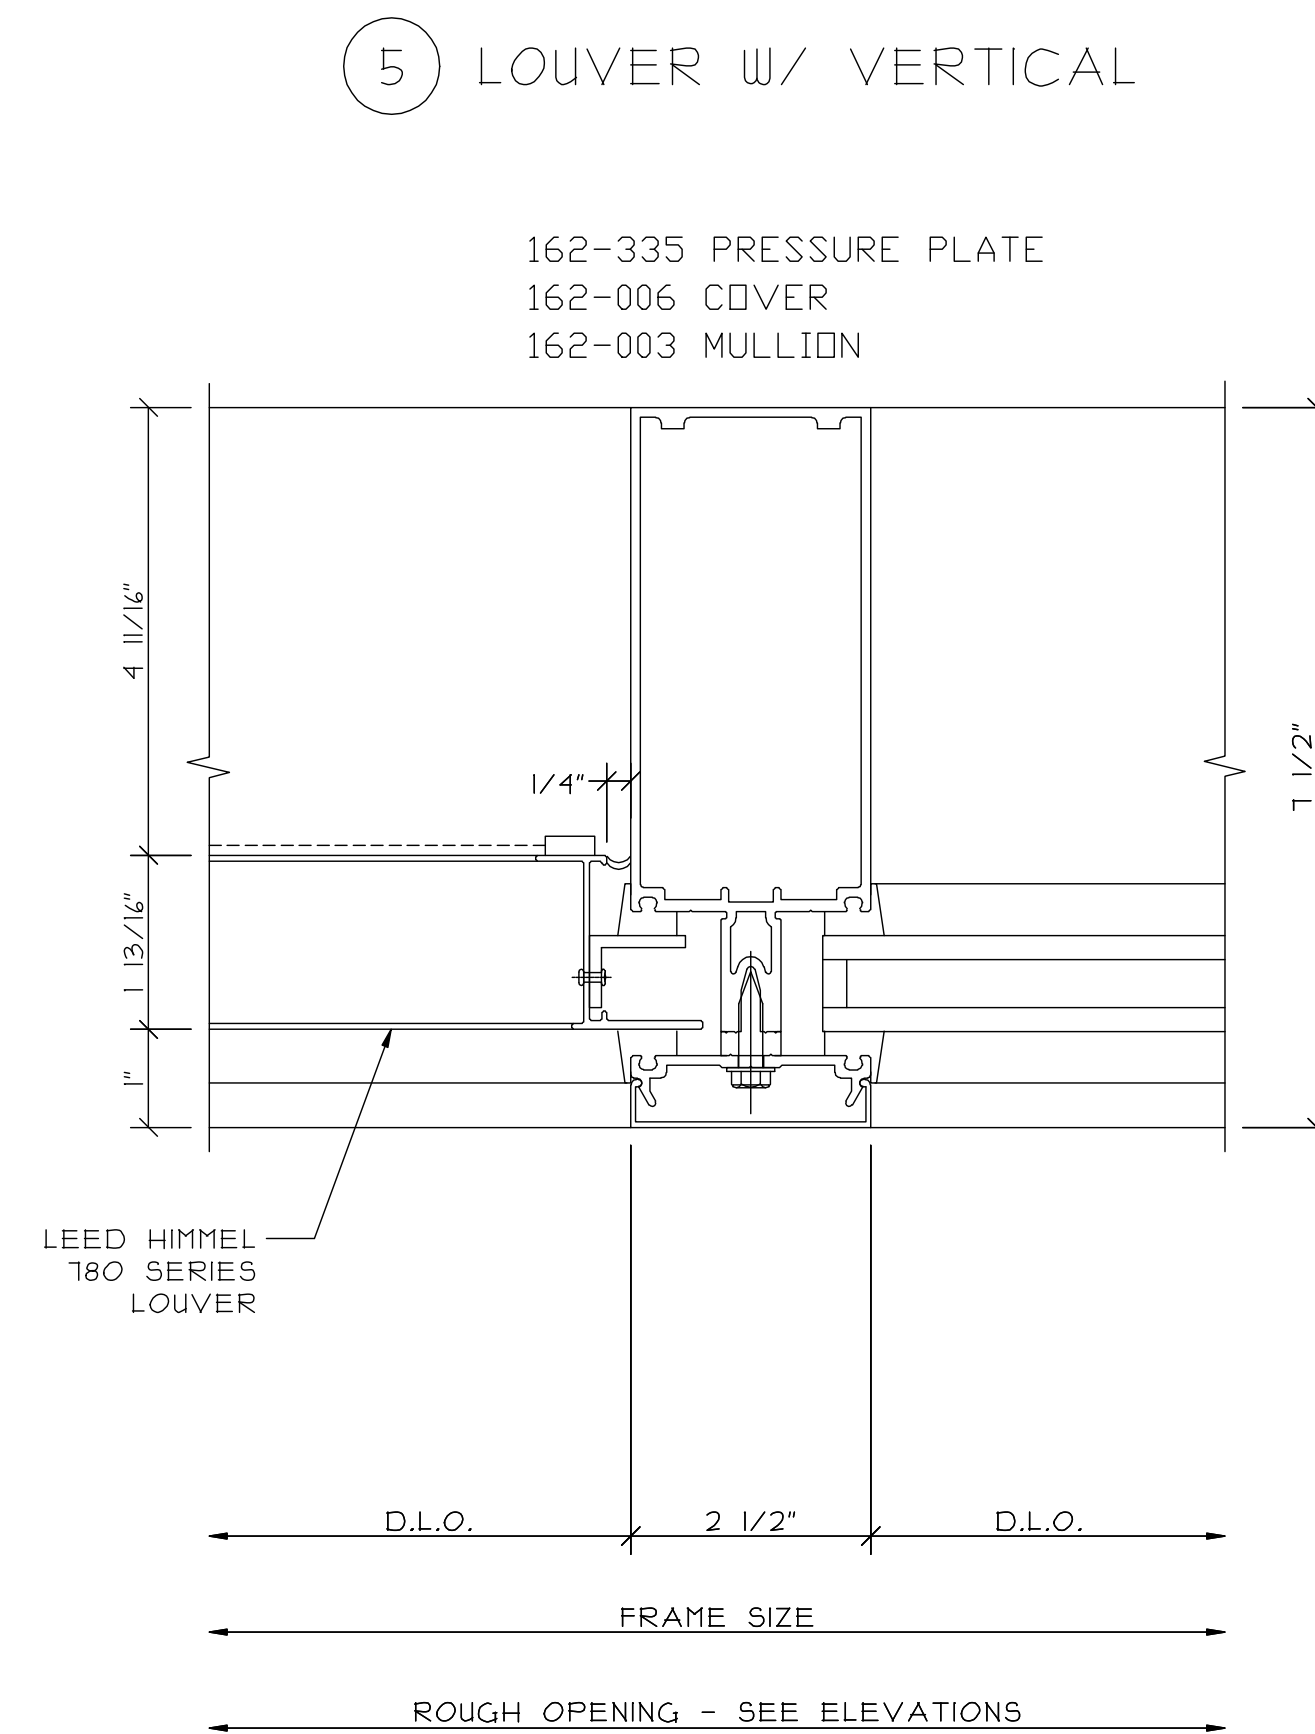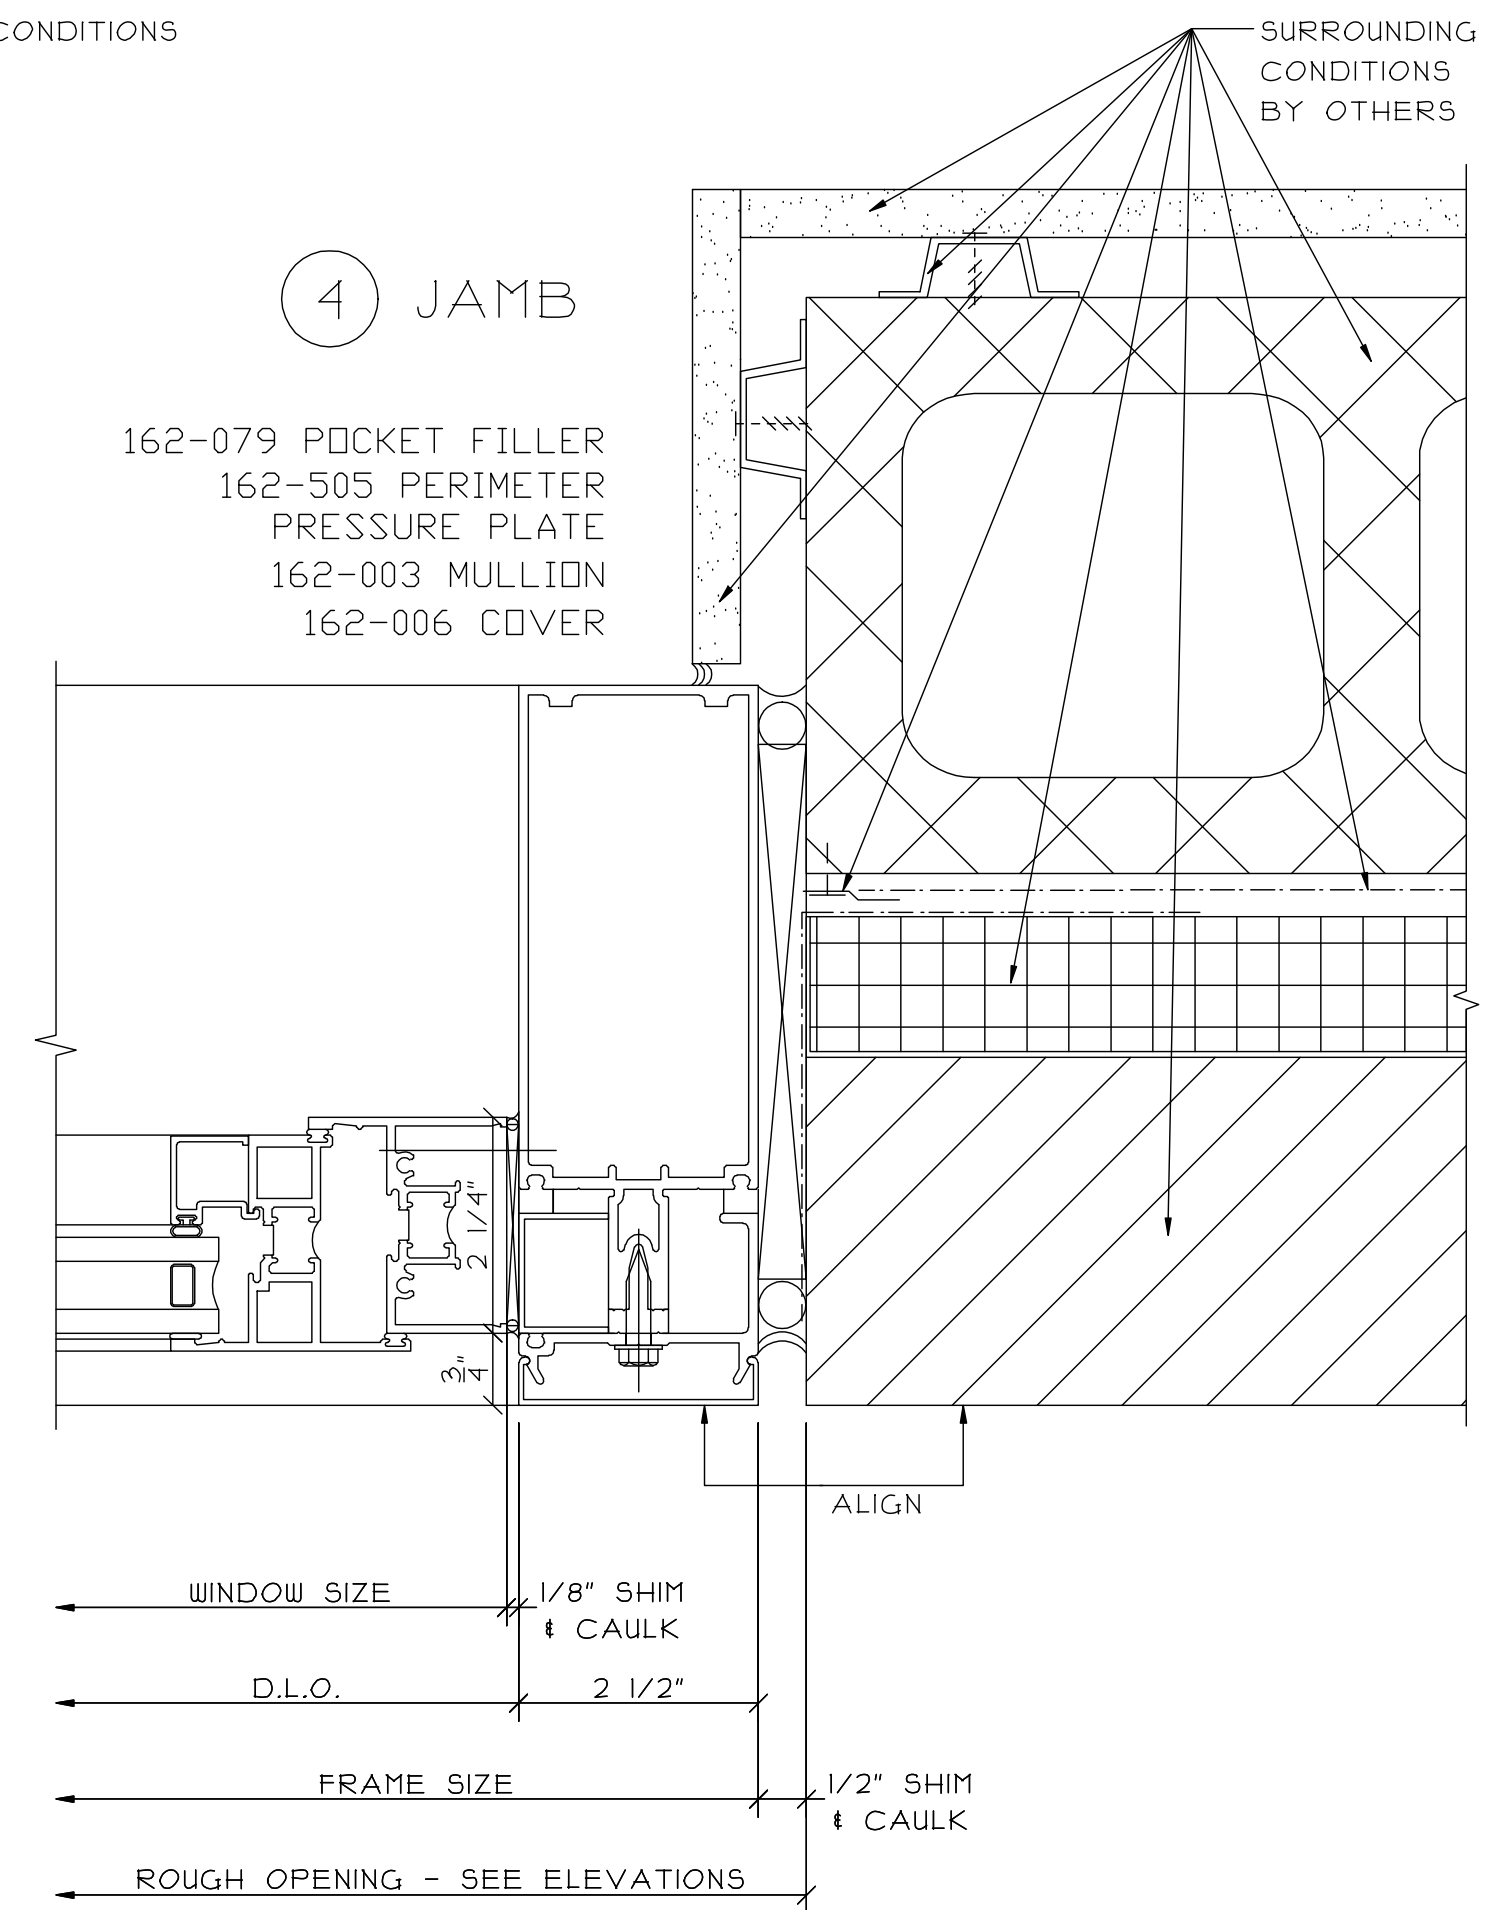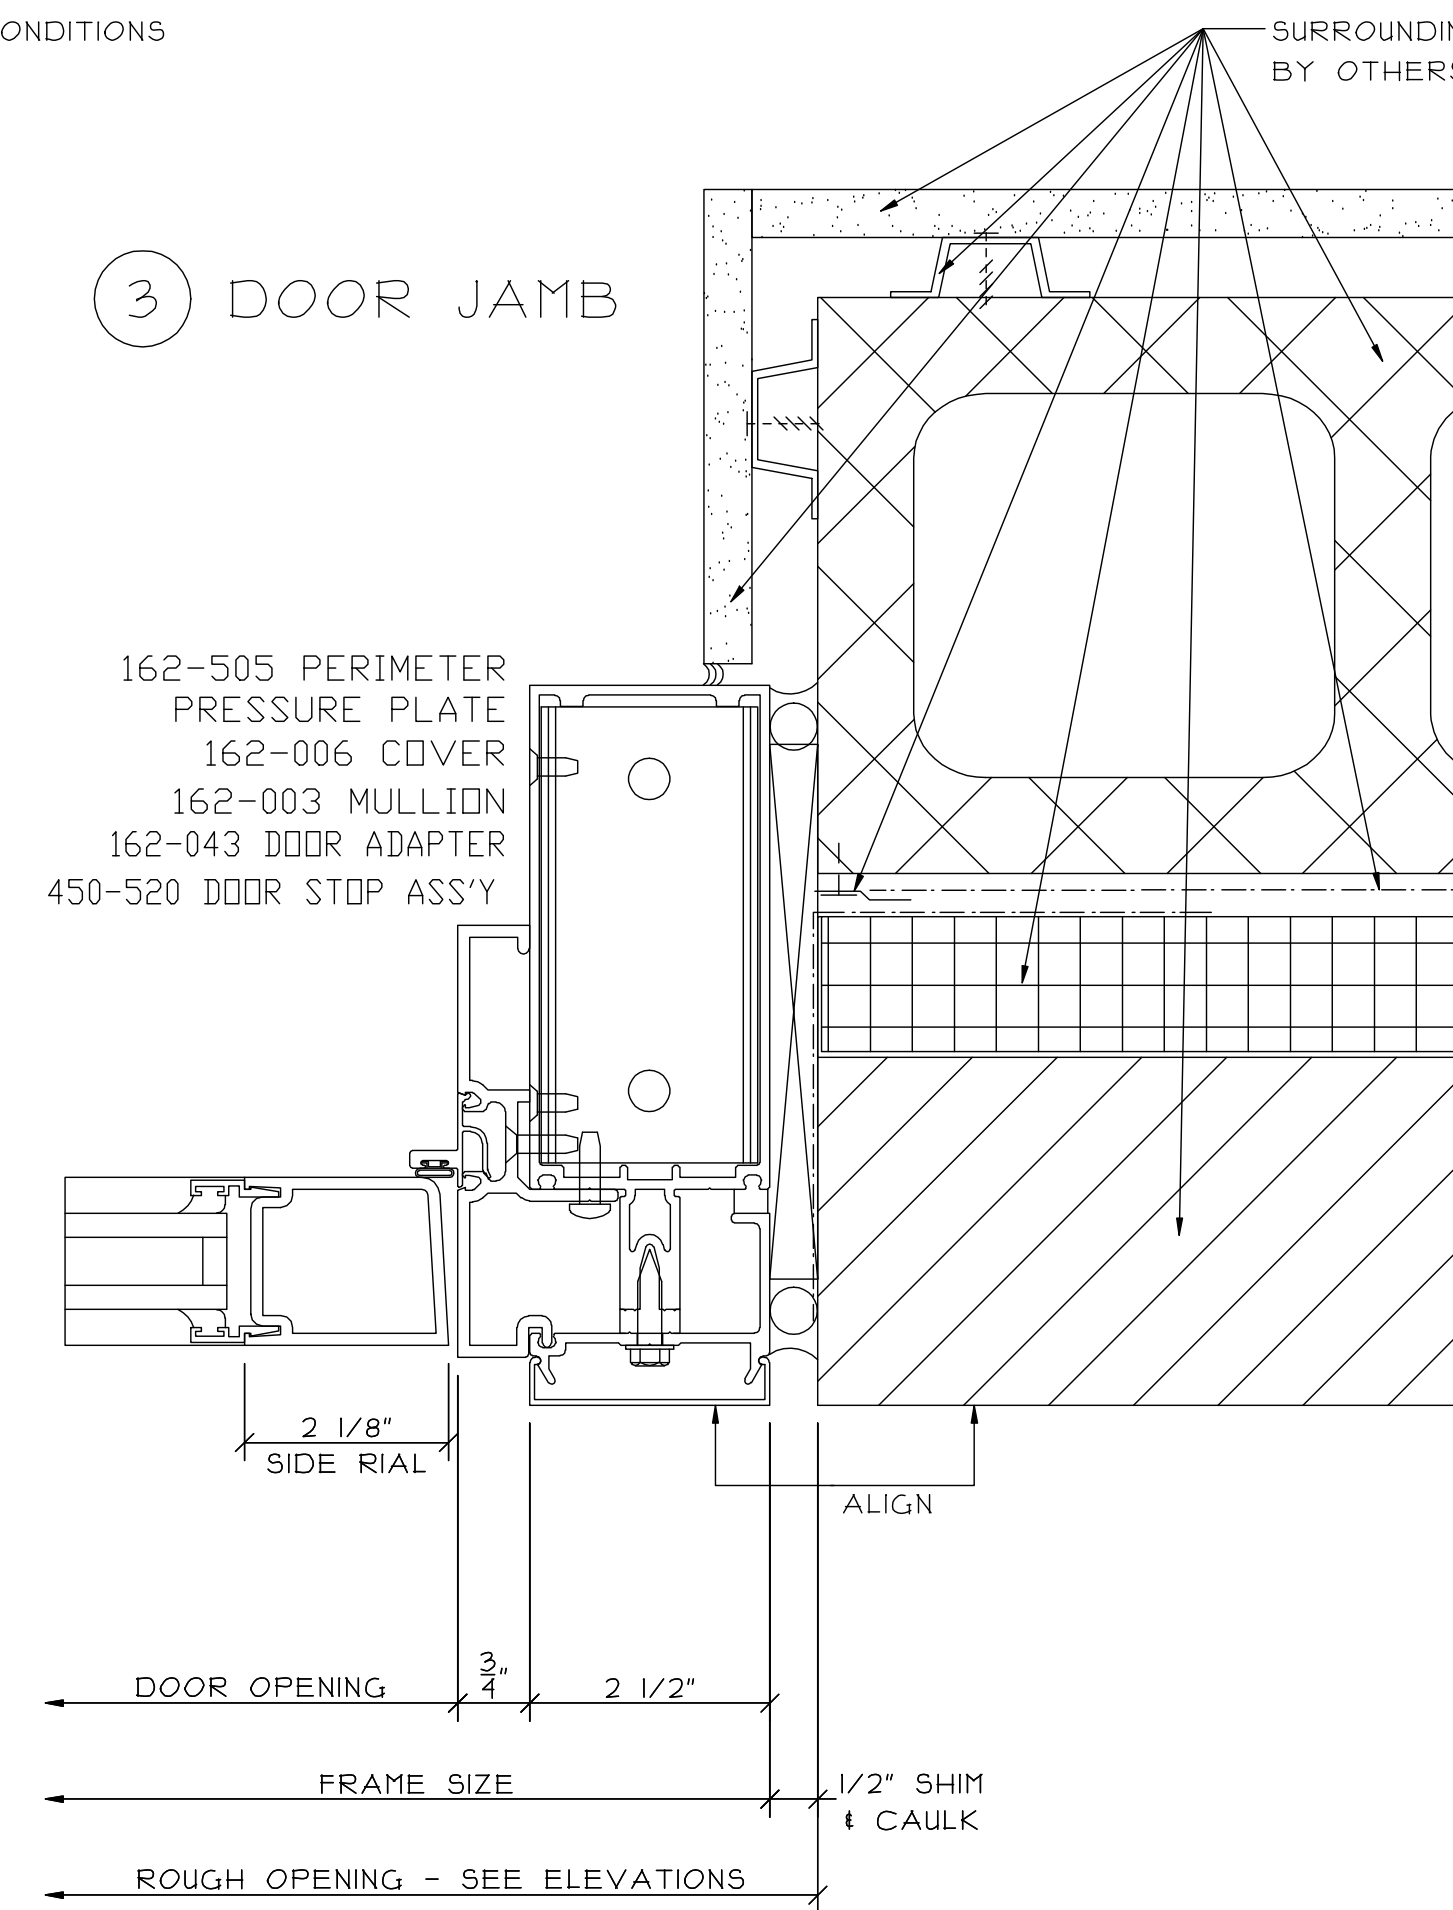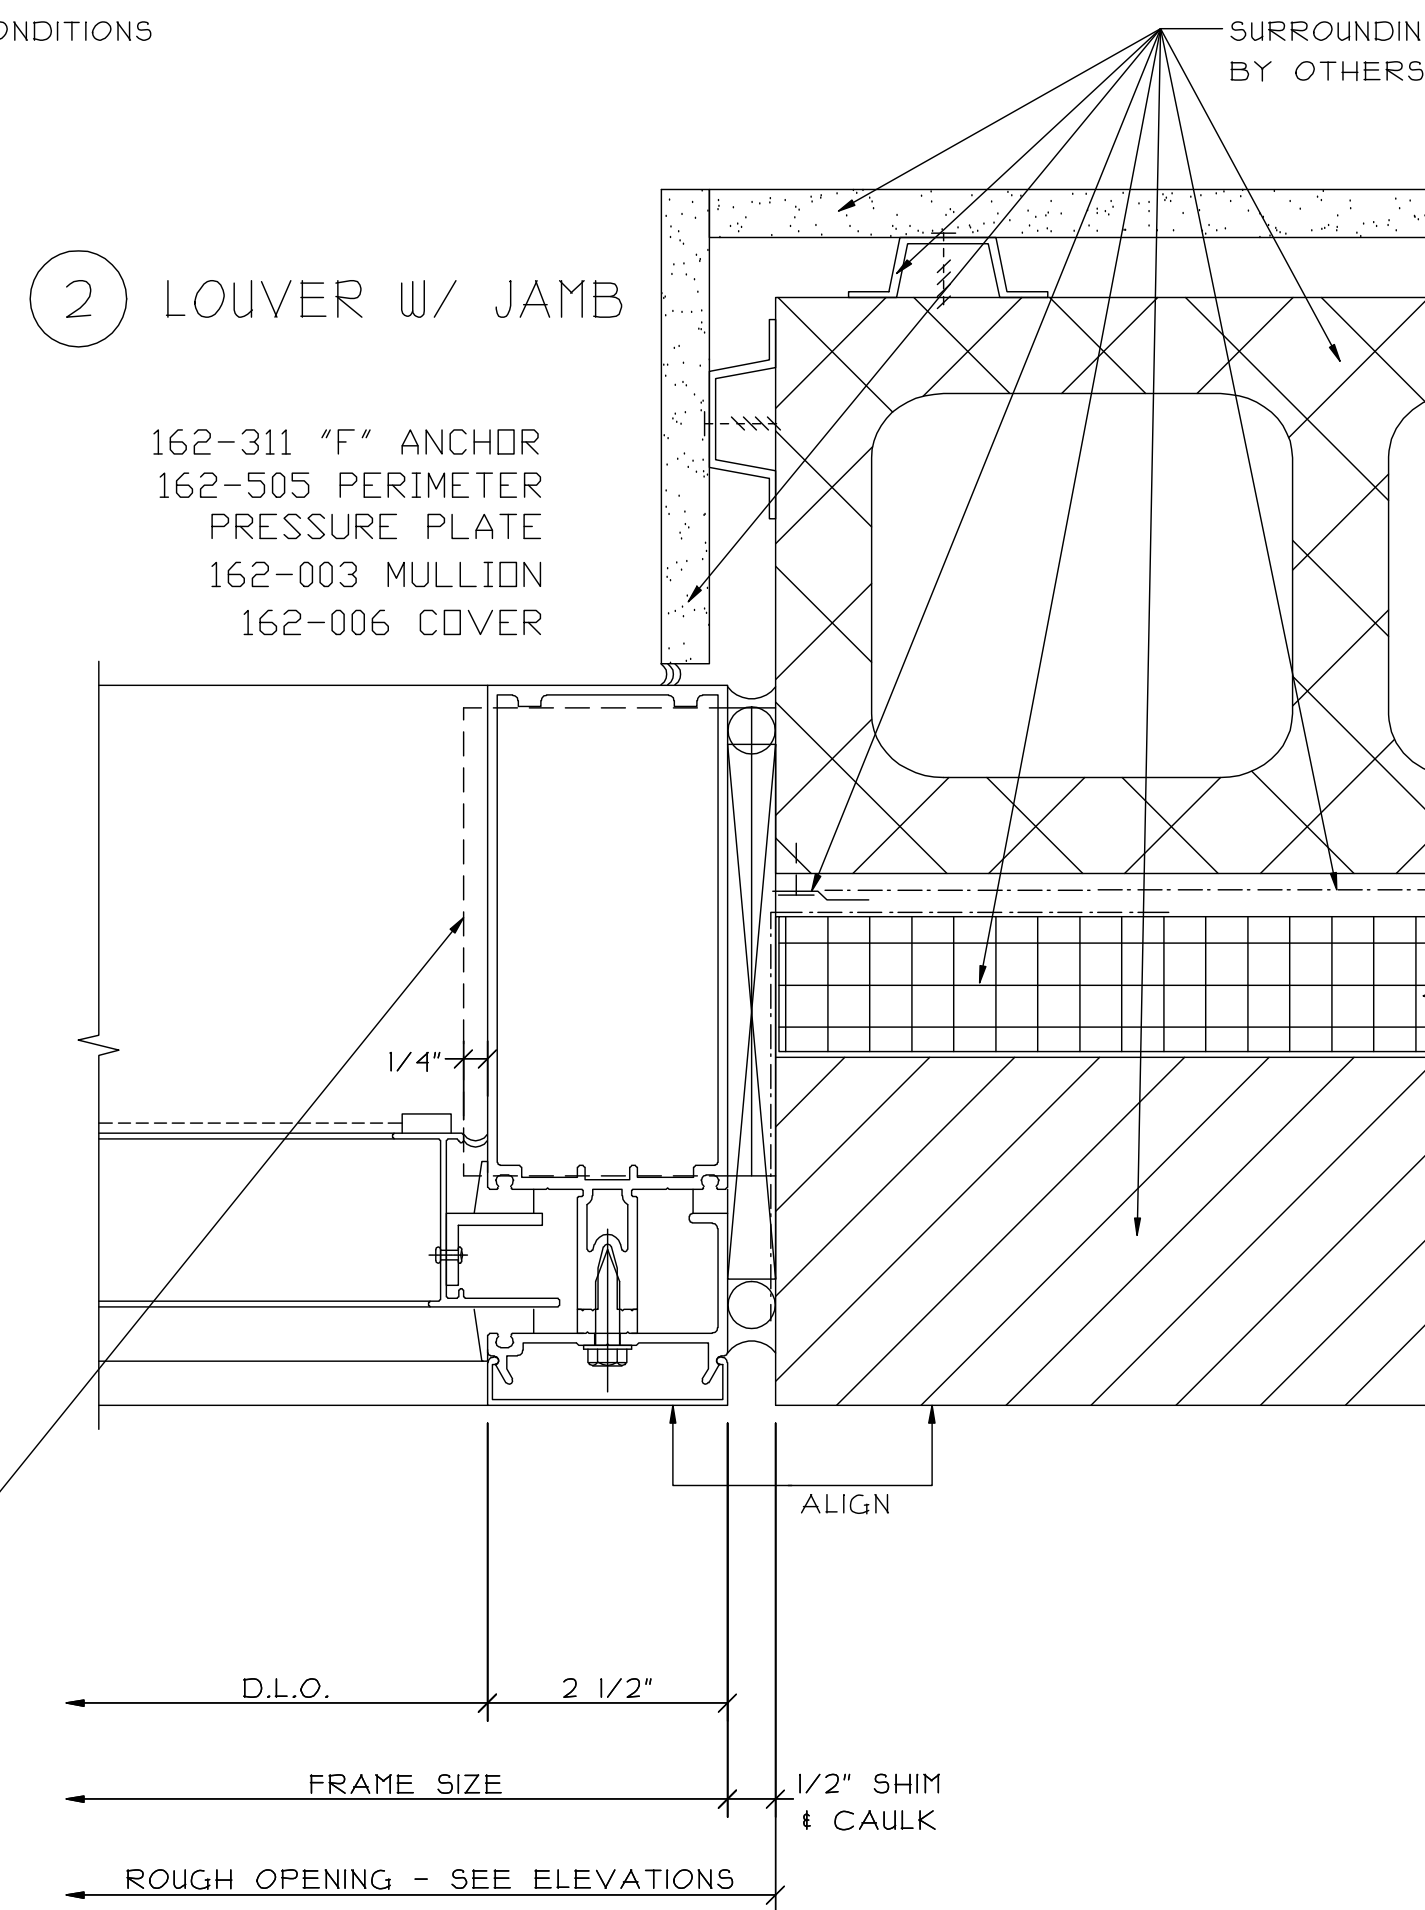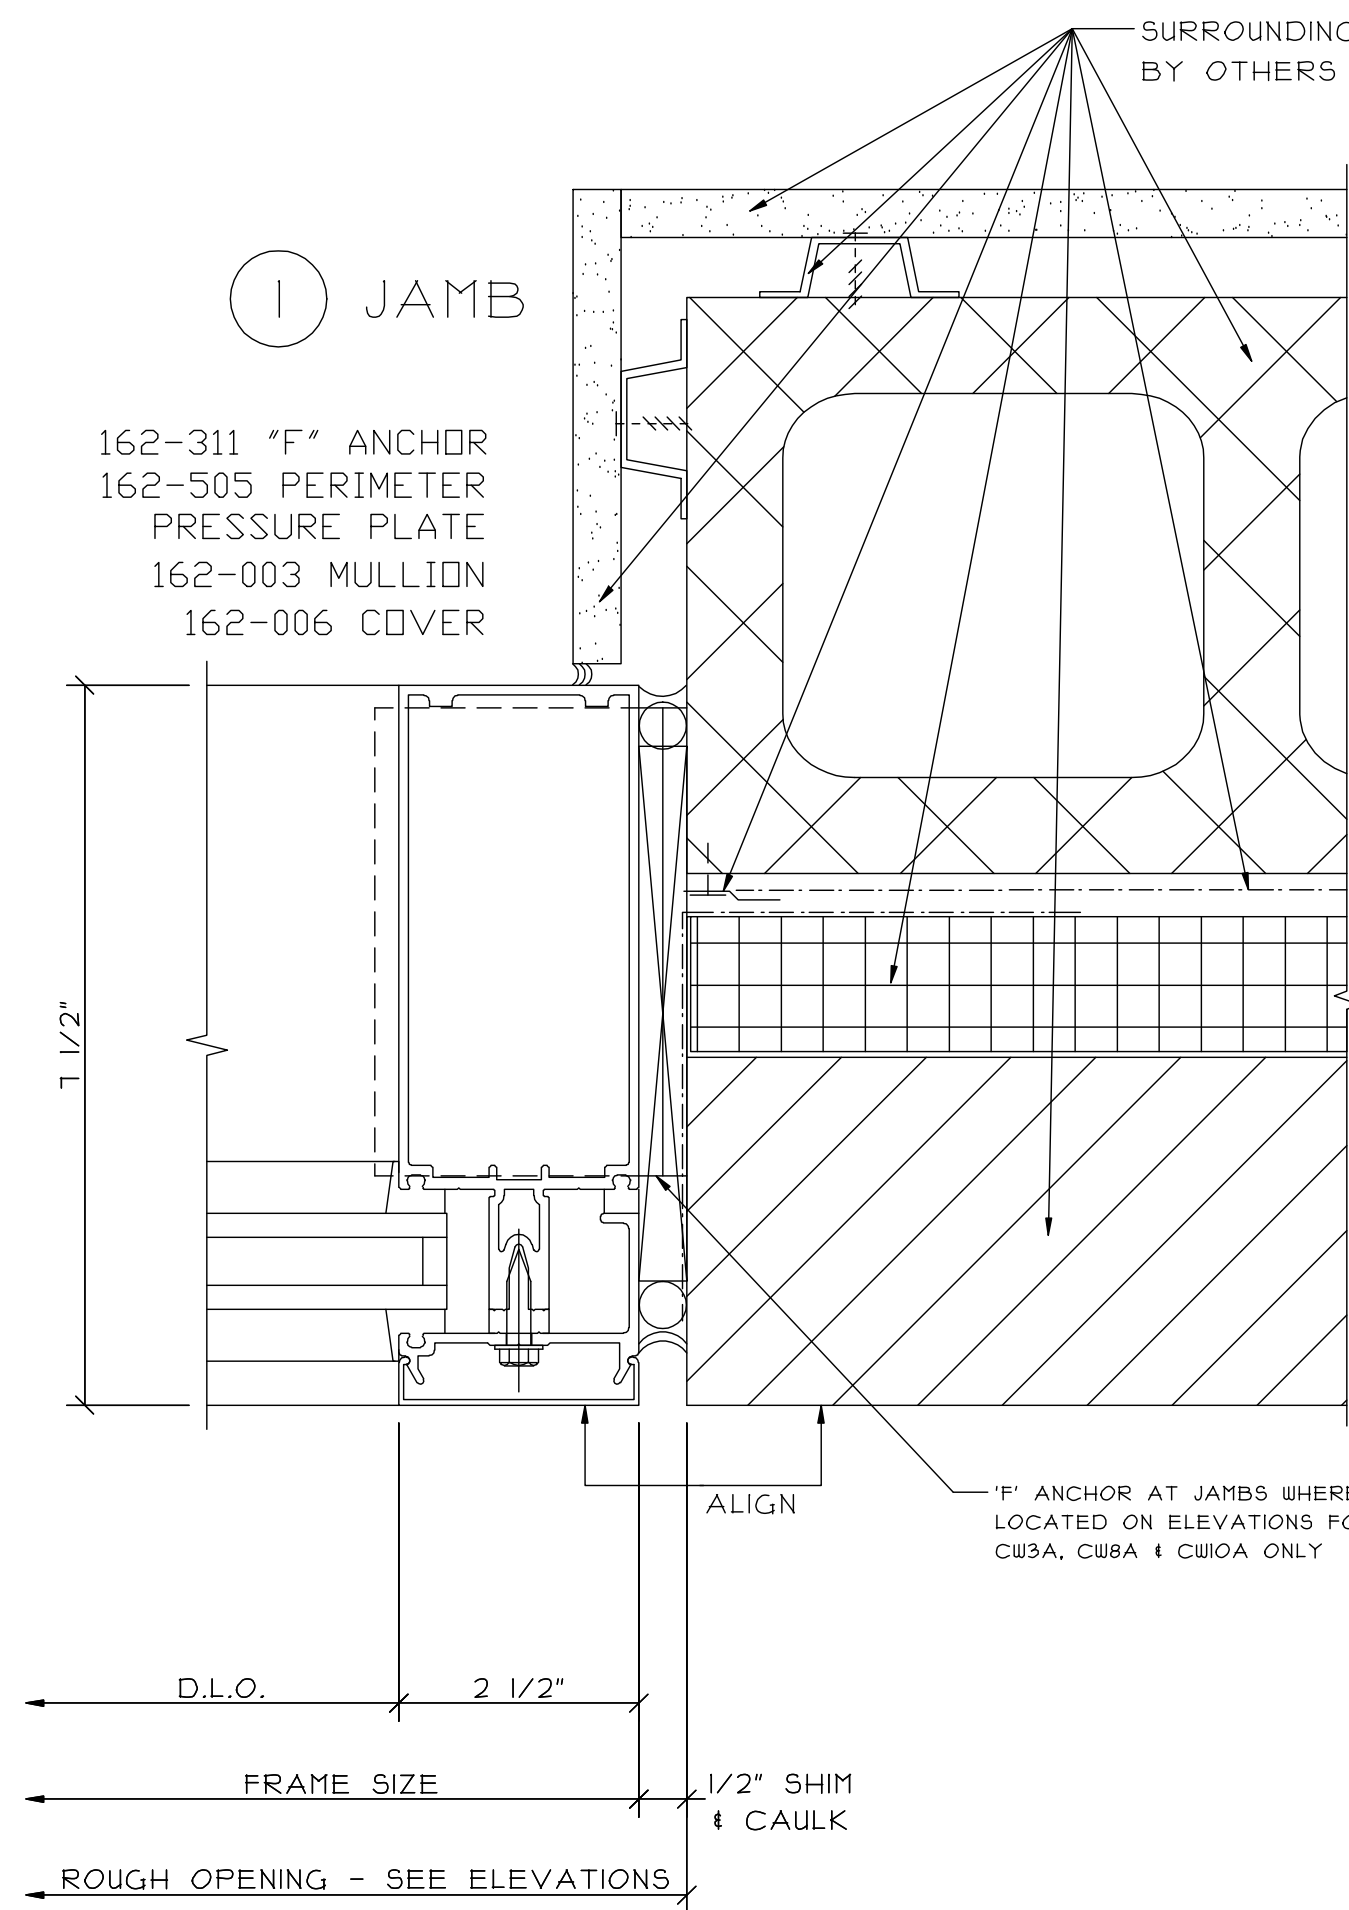

DATE:				
REVISIONS:				


GLAZING CONTRACTOR:	SAMPLE SAMPLE SAMPLE
	SAMPLE SAMPLE SAMPLE
	SAMPLE SAMPLE SAMPLE
	SAMPLE SAMPLE SAMPLE
	SAMPLE SAMPLE SAMPLE

ARCHITECT:	SAMPLE SAMPLE SAMPLE
	SAMPLE SAMPLE SAMPLE
	SAMPLE SAMPLE SAMPLE
	SAMPLE SAMPLE SAMPLE
	SAMPLE SAMPLE SAMPLE


PROJECT:	SAMPLE SAMPLE SAMPLE
LOCATION:	SAMPLE SAMPLE SAMPLE

SCALE: 6" = 1'-0"
DATE: SAMPLE
DRAWN: SAMPLE
PAGE: 23 of 41


1 VERTICAL MULLION

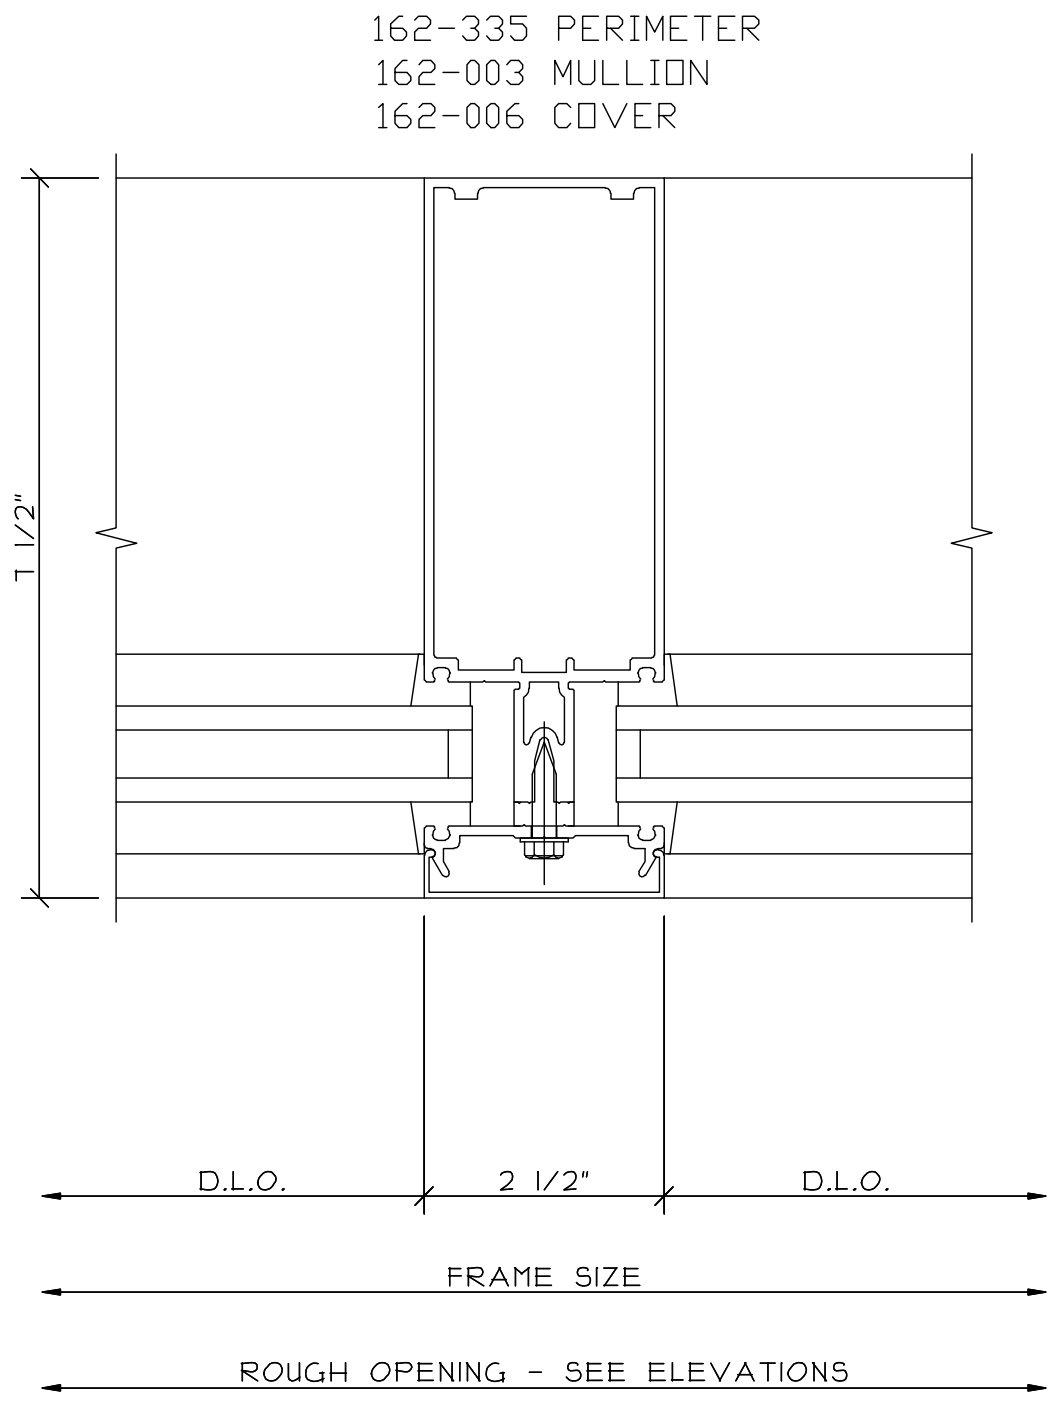


2 TRANSOM W/ DOOR HEAD

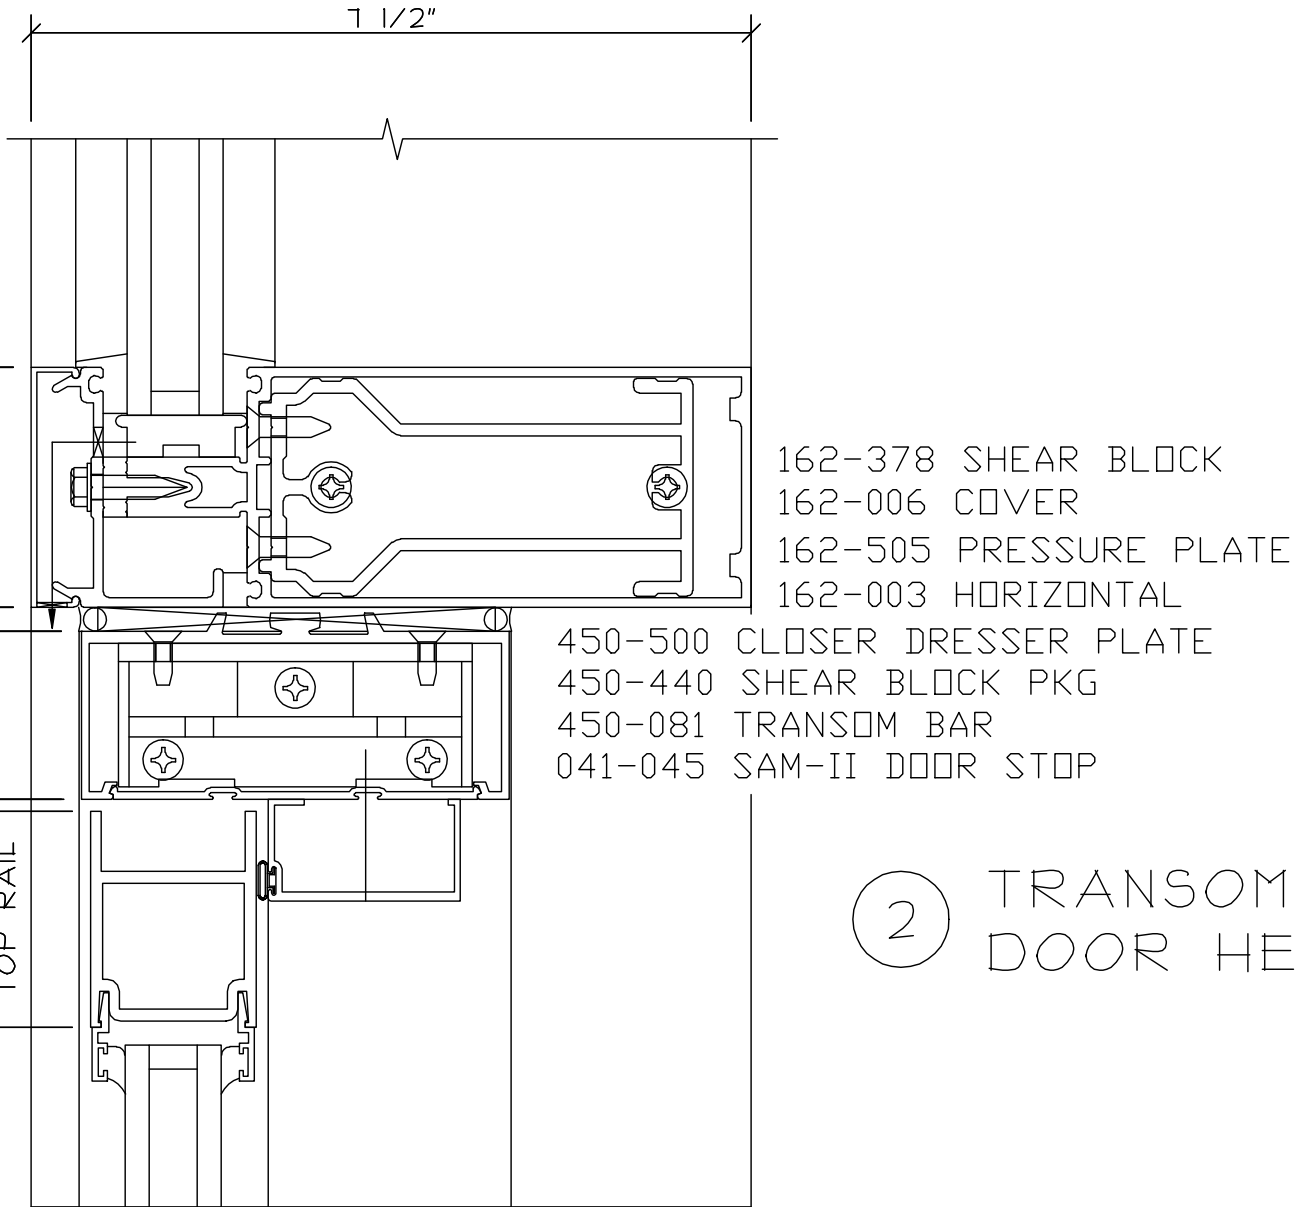


3 DOOR JAMB W/ SIDELIGHT

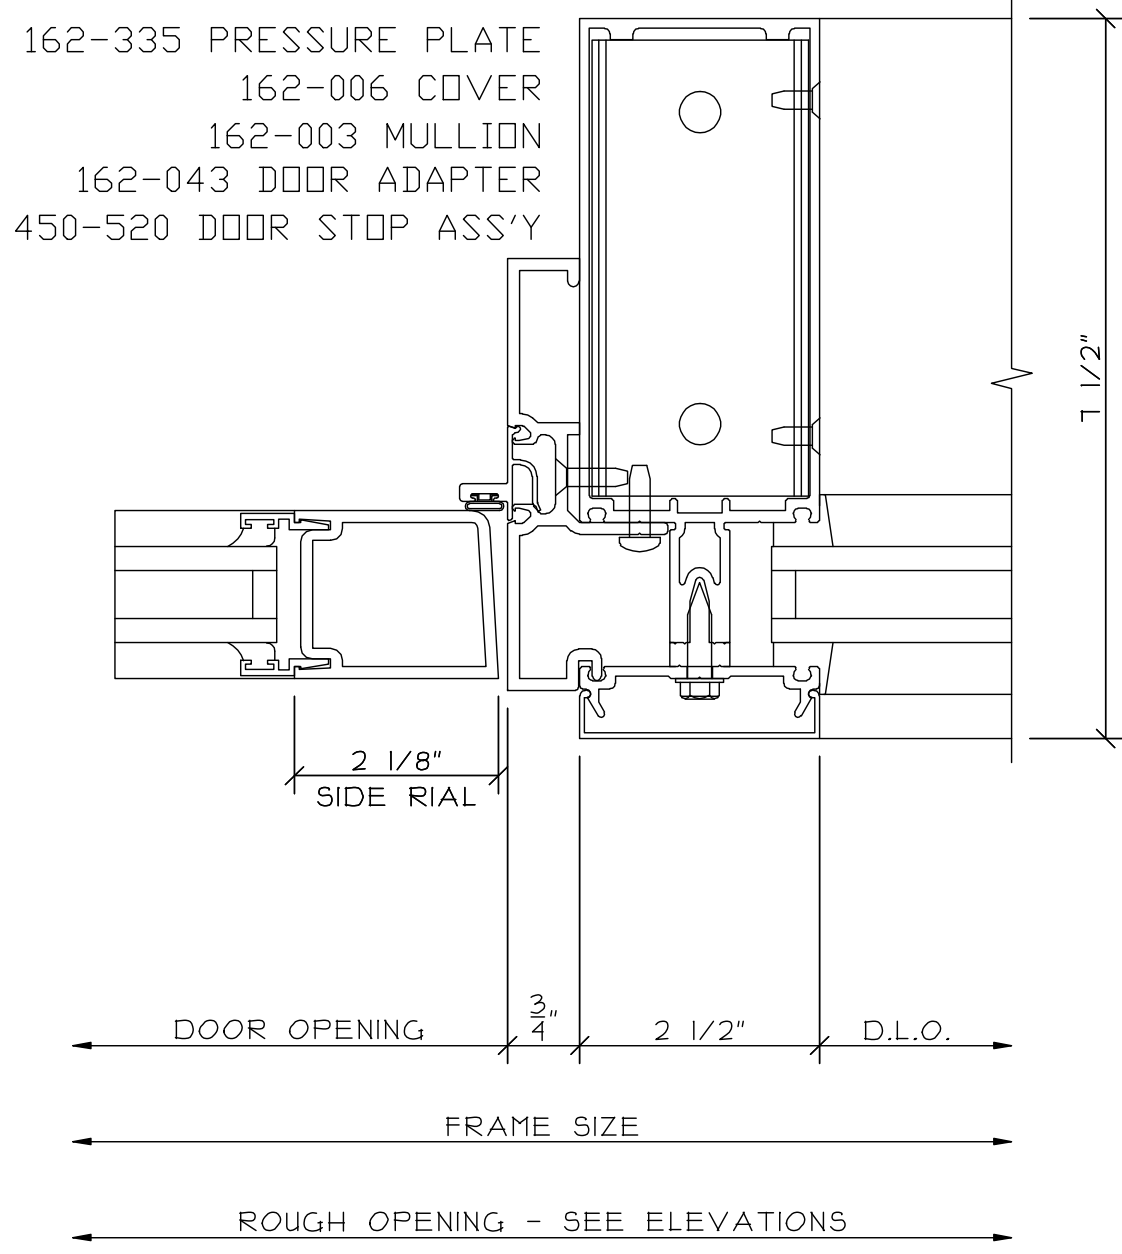


3A DOOR BOTTOM

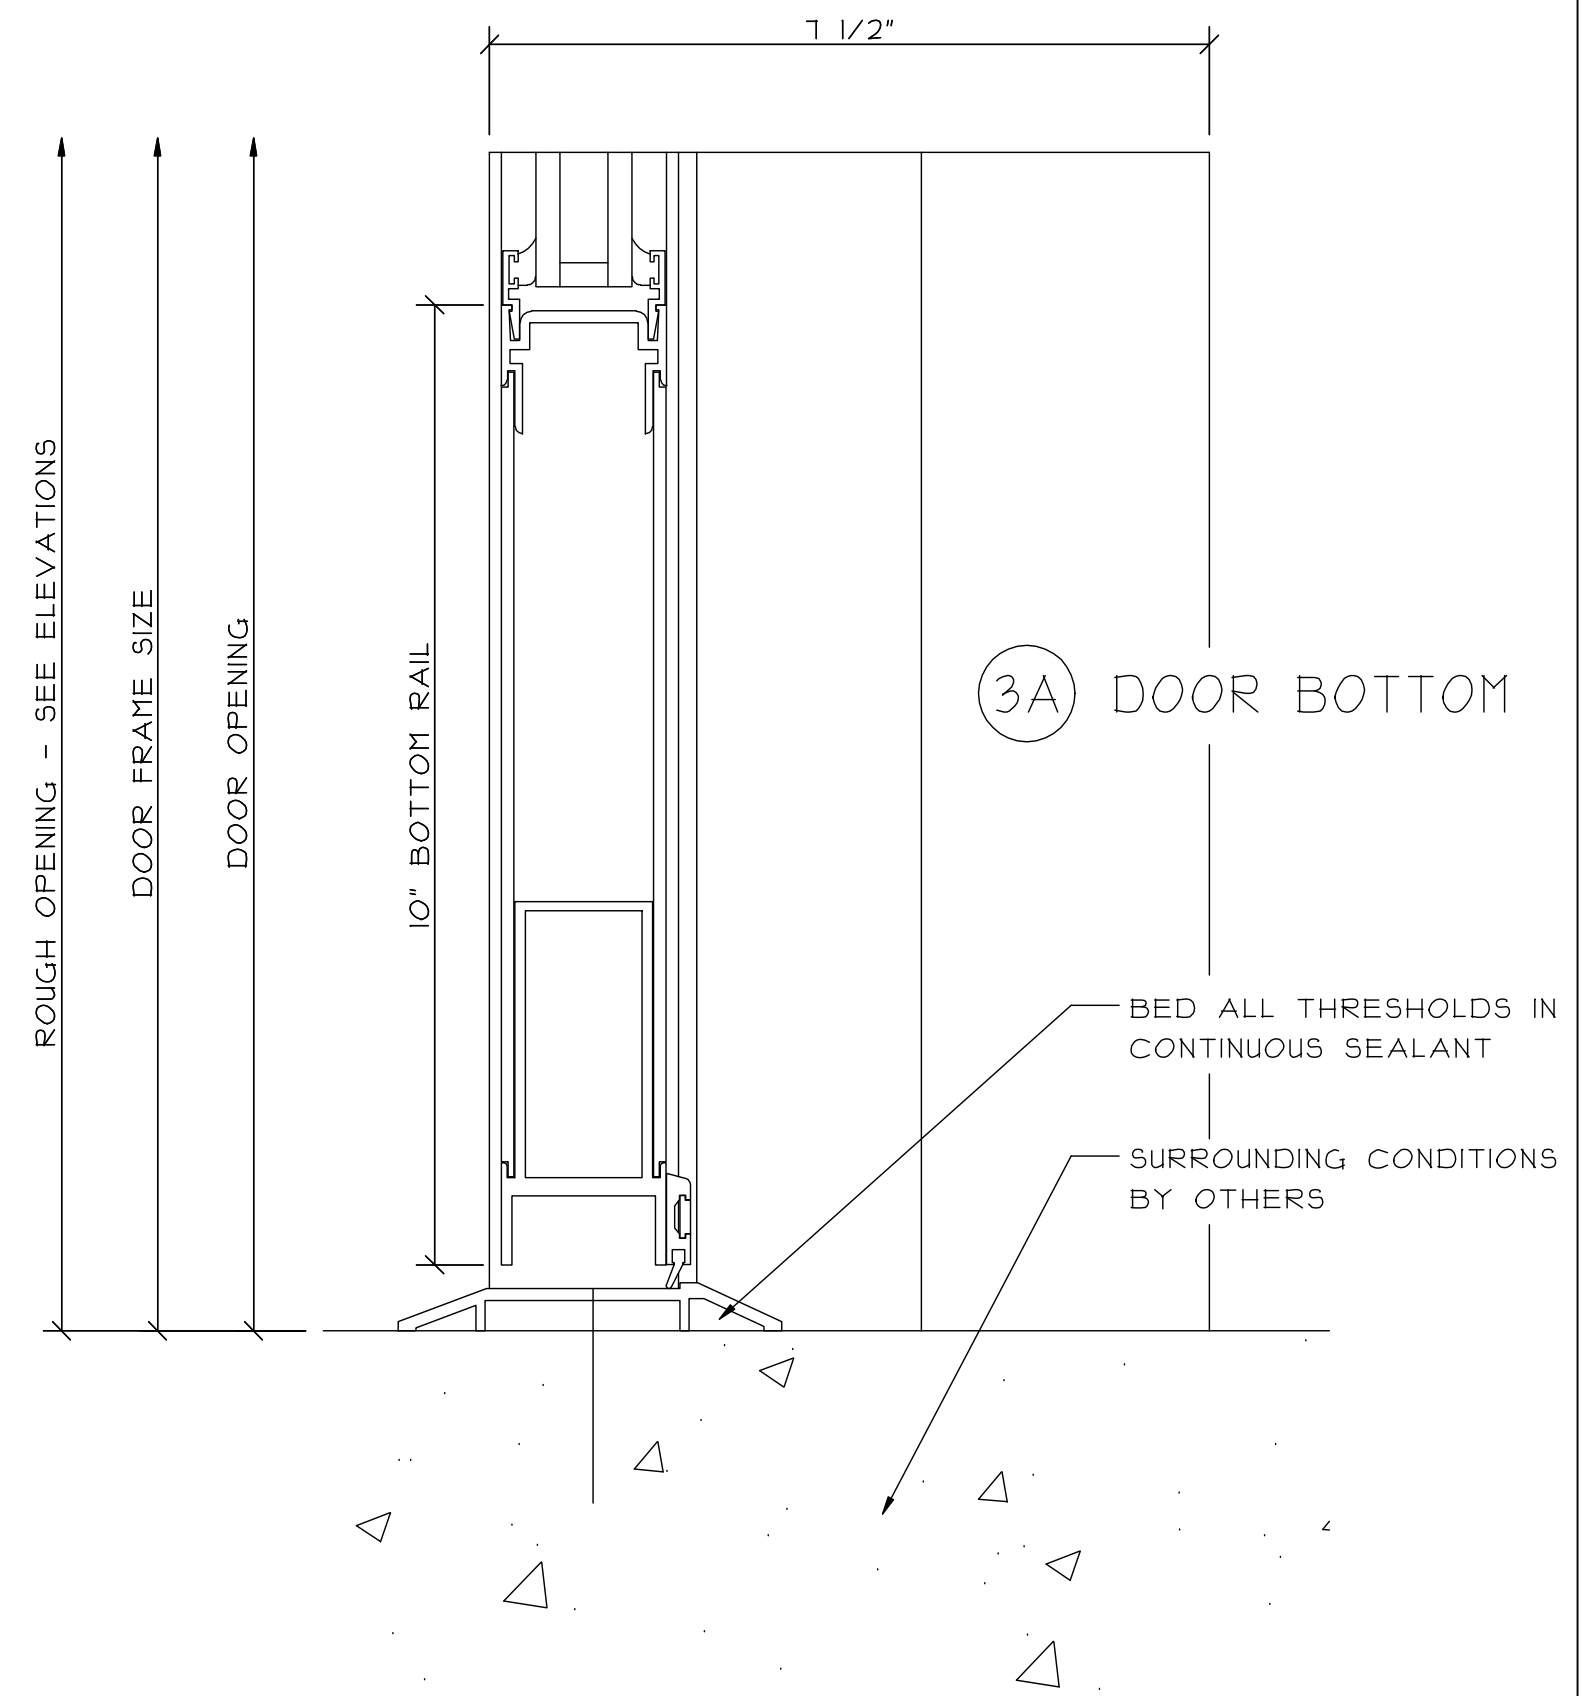


4 JAMB
REF. 3/A114

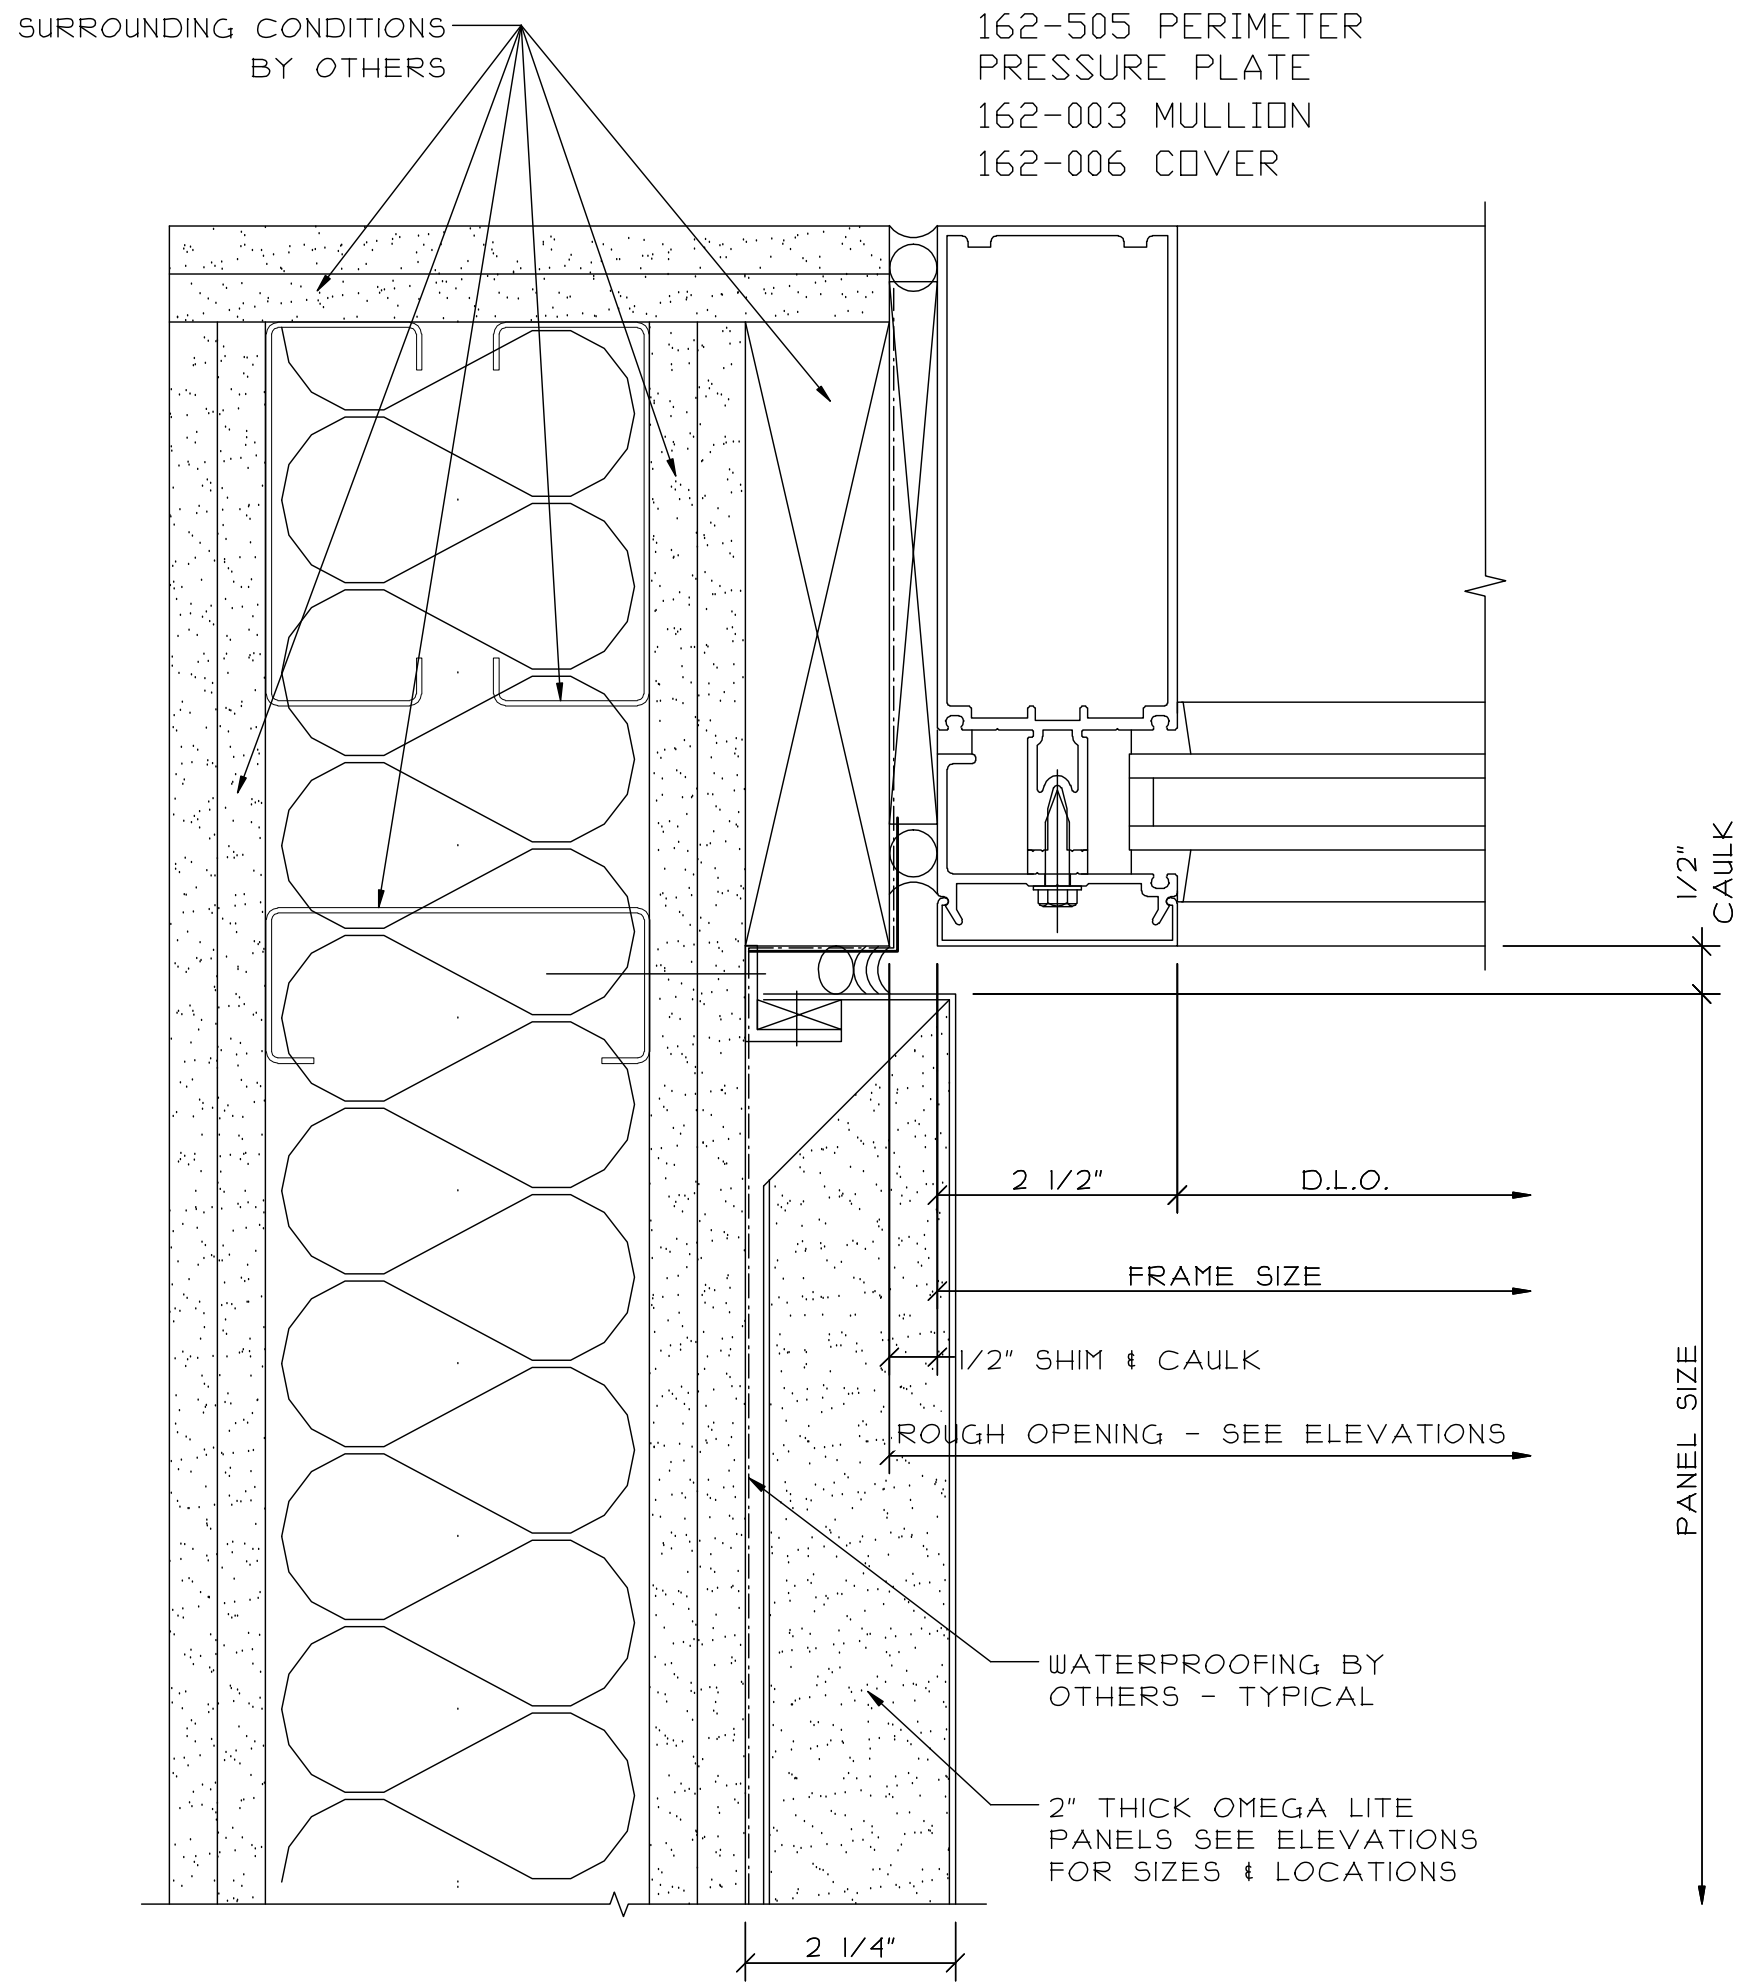

5 JAMB
REF. 3/A114 (SIM.)

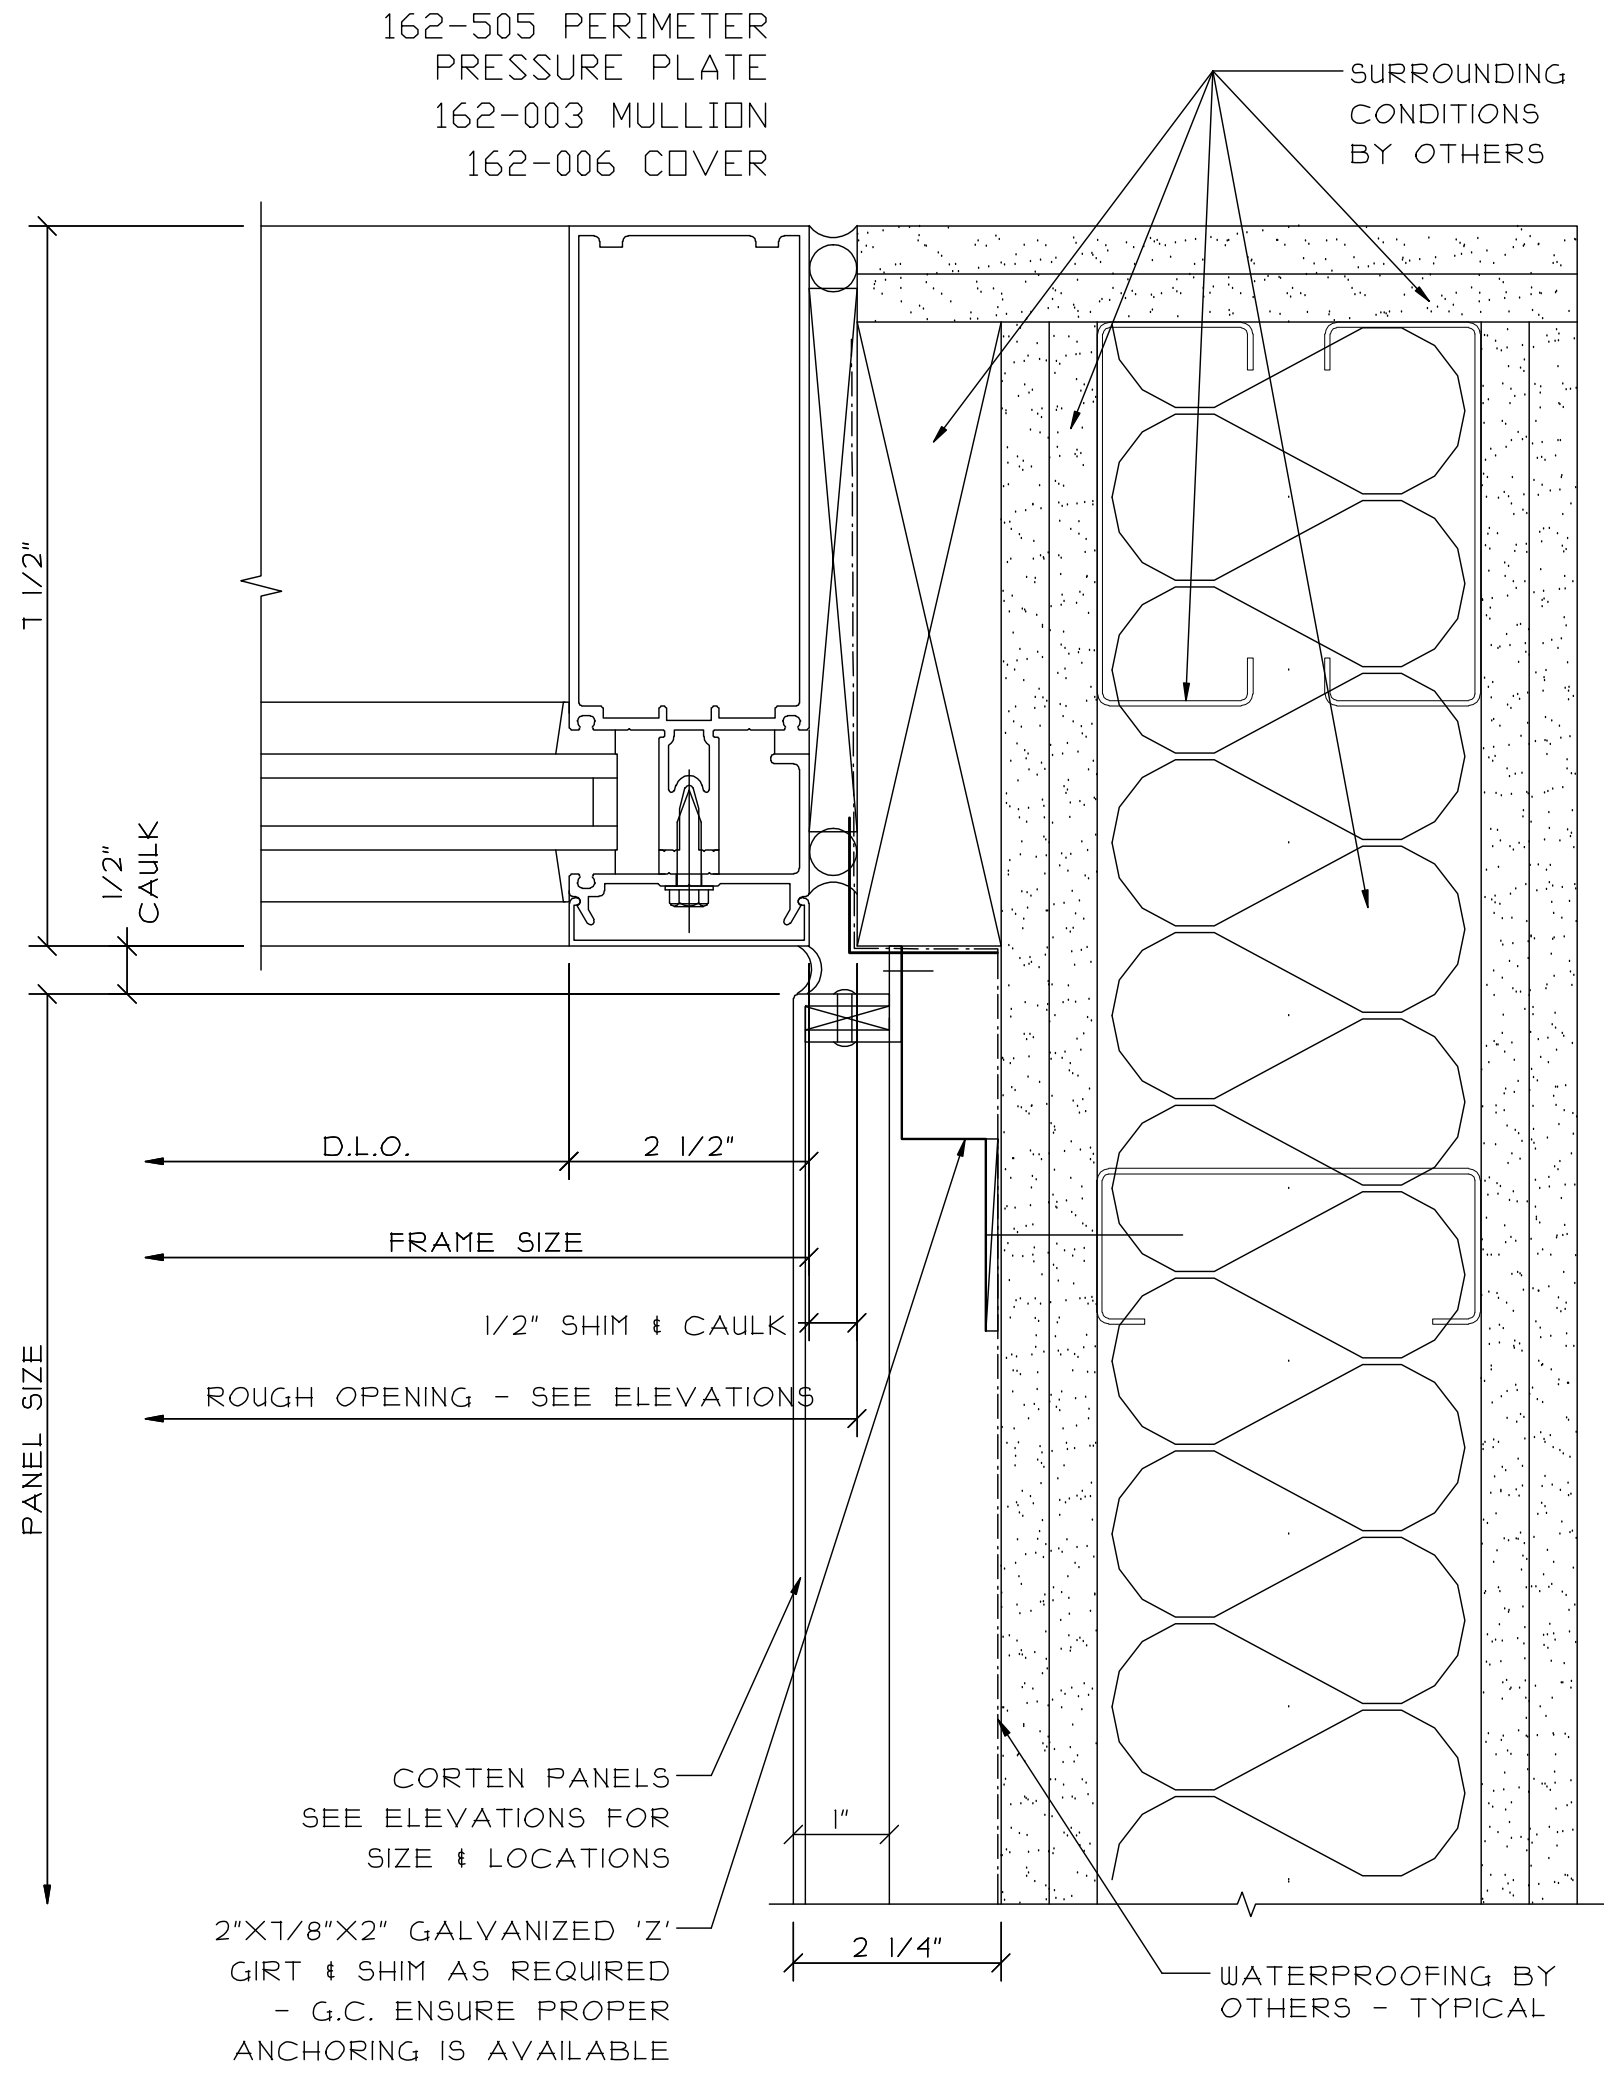

6 LOUVER W/ JAMB
REF. 3/A114 (SIM.)


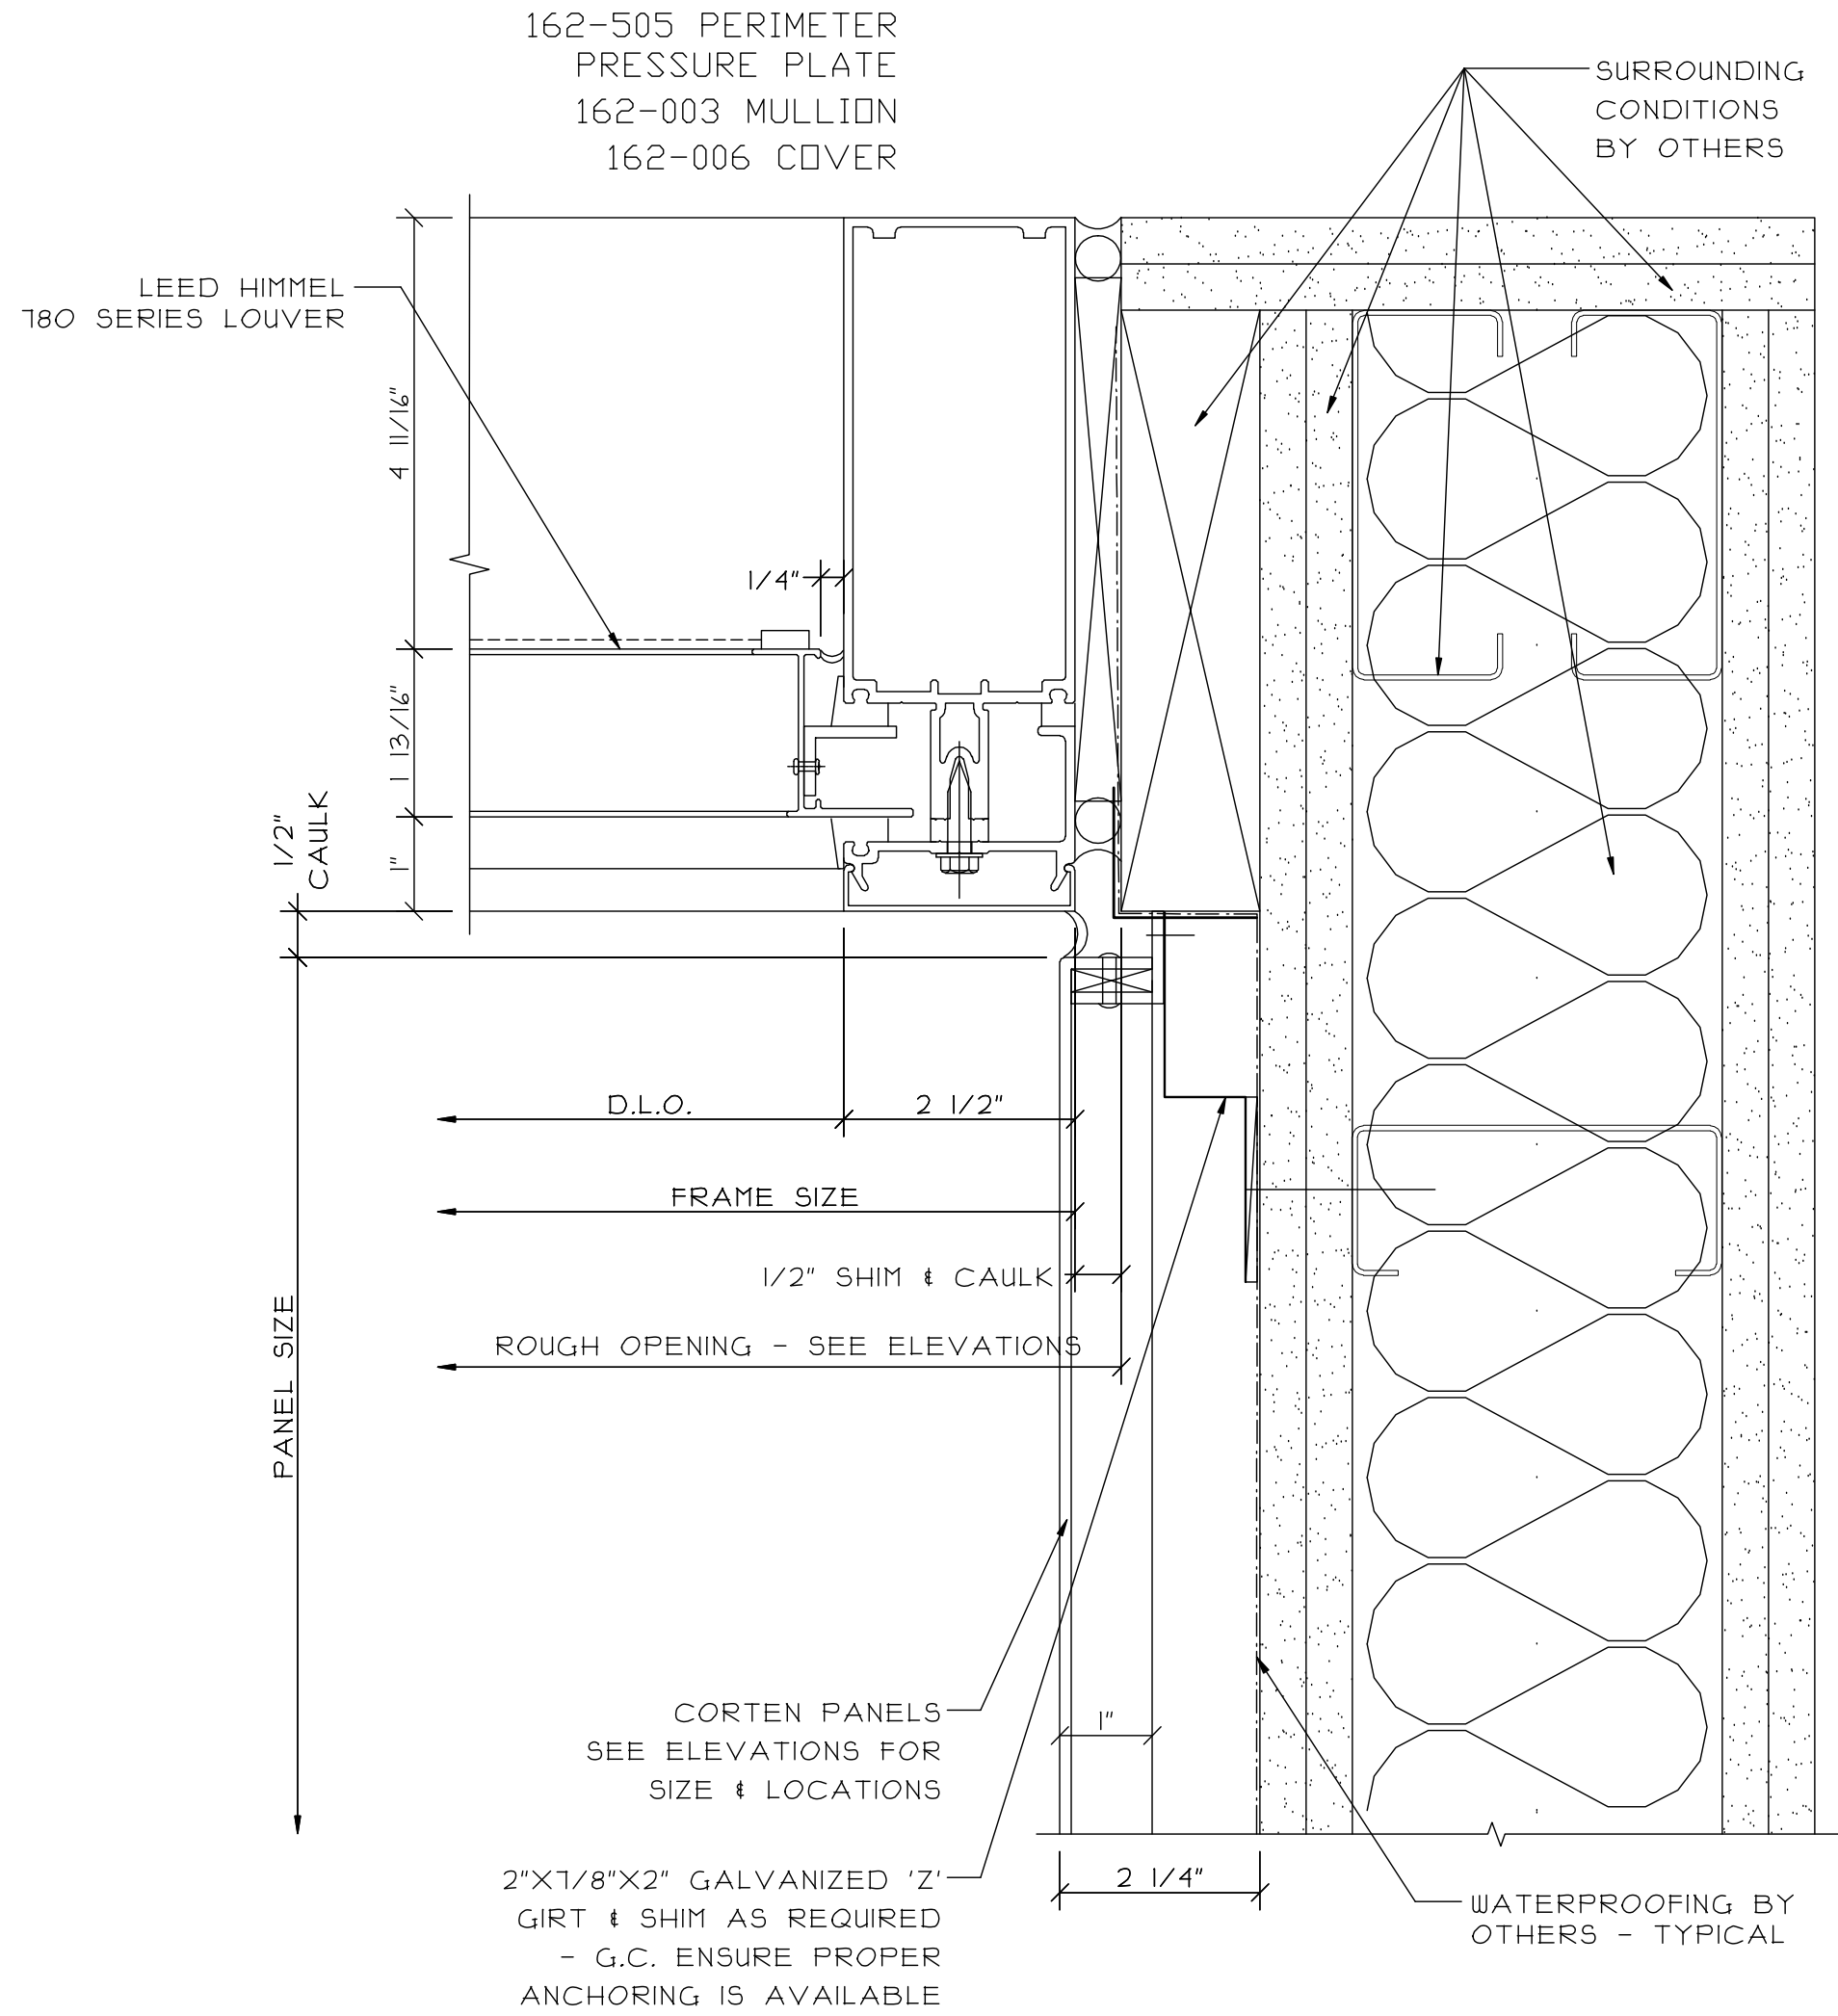


REVISIONS:	DATE:

GLAZING CONTRACTOR:	ARCHITECT:
SAMPLE SAMPLE SAMPLE	SAMPLE SAMPLE SAMPLE
SAMPLE SAMPLE SAMPLE	SAMPLE SAMPLE SAMPLE
SAMPLE SAMPLE SAMPLE	SAMPLE SAMPLE SAMPLE
SAMPLE SAMPLE SAMPLE	SAMPLE SAMPLE SAMPLE
SAMPLE SAMPLE SAMPLE	SAMPLE SAMPLE SAMPLE


PROJECT:	LOCATION:
SAMPLE SAMPLE SAMPLE	SAMPLE SAMPLE SAMPLE
SAMPLE SAMPLE SAMPLE	SAMPLE SAMPLE SAMPLE
SAMPLE SAMPLE SAMPLE	SAMPLE SAMPLE SAMPLE
SAMPLE SAMPLE SAMPLE	SAMPLE SAMPLE SAMPLE
SAMPLE SAMPLE SAMPLE	SAMPLE SAMPLE SAMPLE

SCALE:	DATE:	DRAWN:	PAGE:
6" = 1'-0"	SAMPLE	SAMPLE	25 of 41

  


SCALE:
DATE: SAMPLE
DRAWN: SAMPLE
PAGE: 26 of 41



1 JAMB
REF. 1/A114

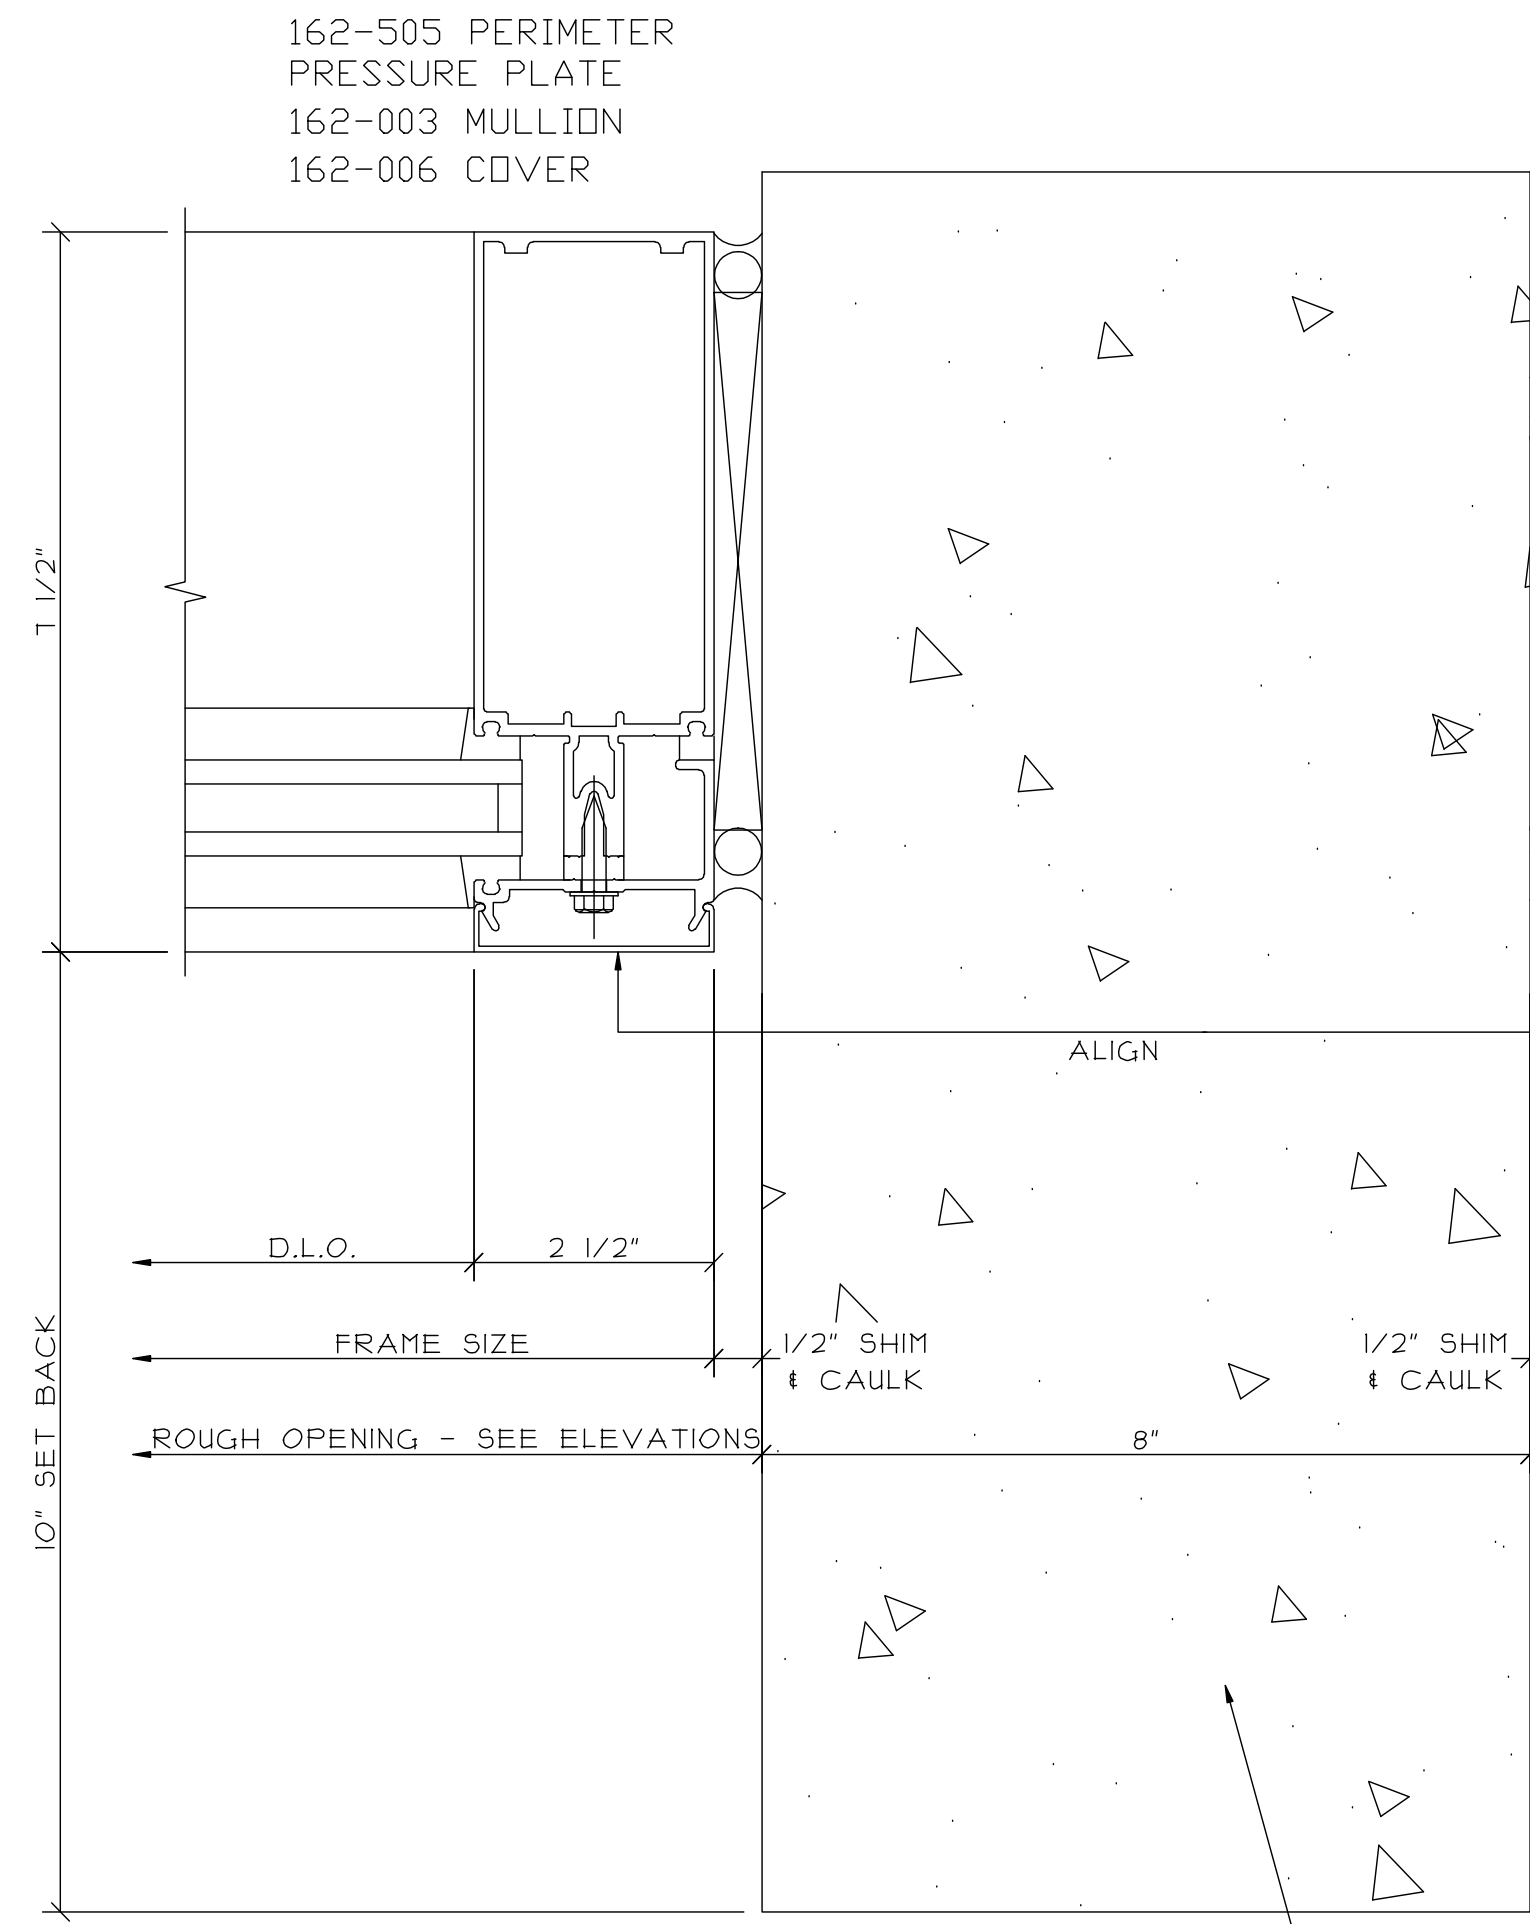


2 JAMB
REF. 1/A114

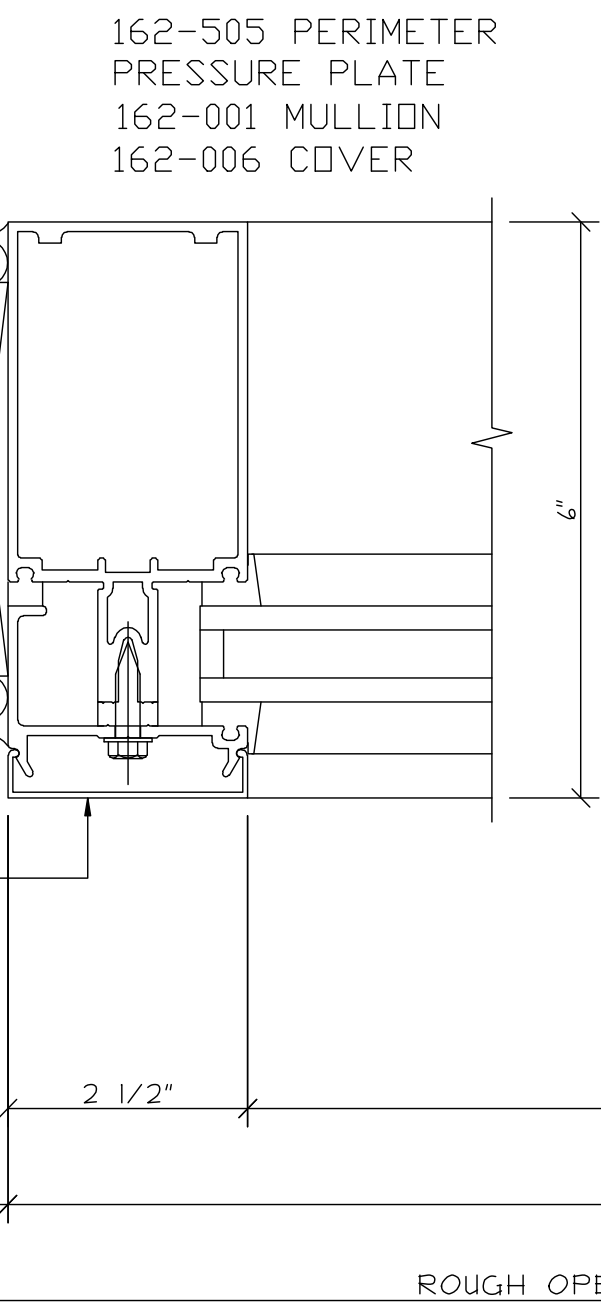

3 VERTICAL

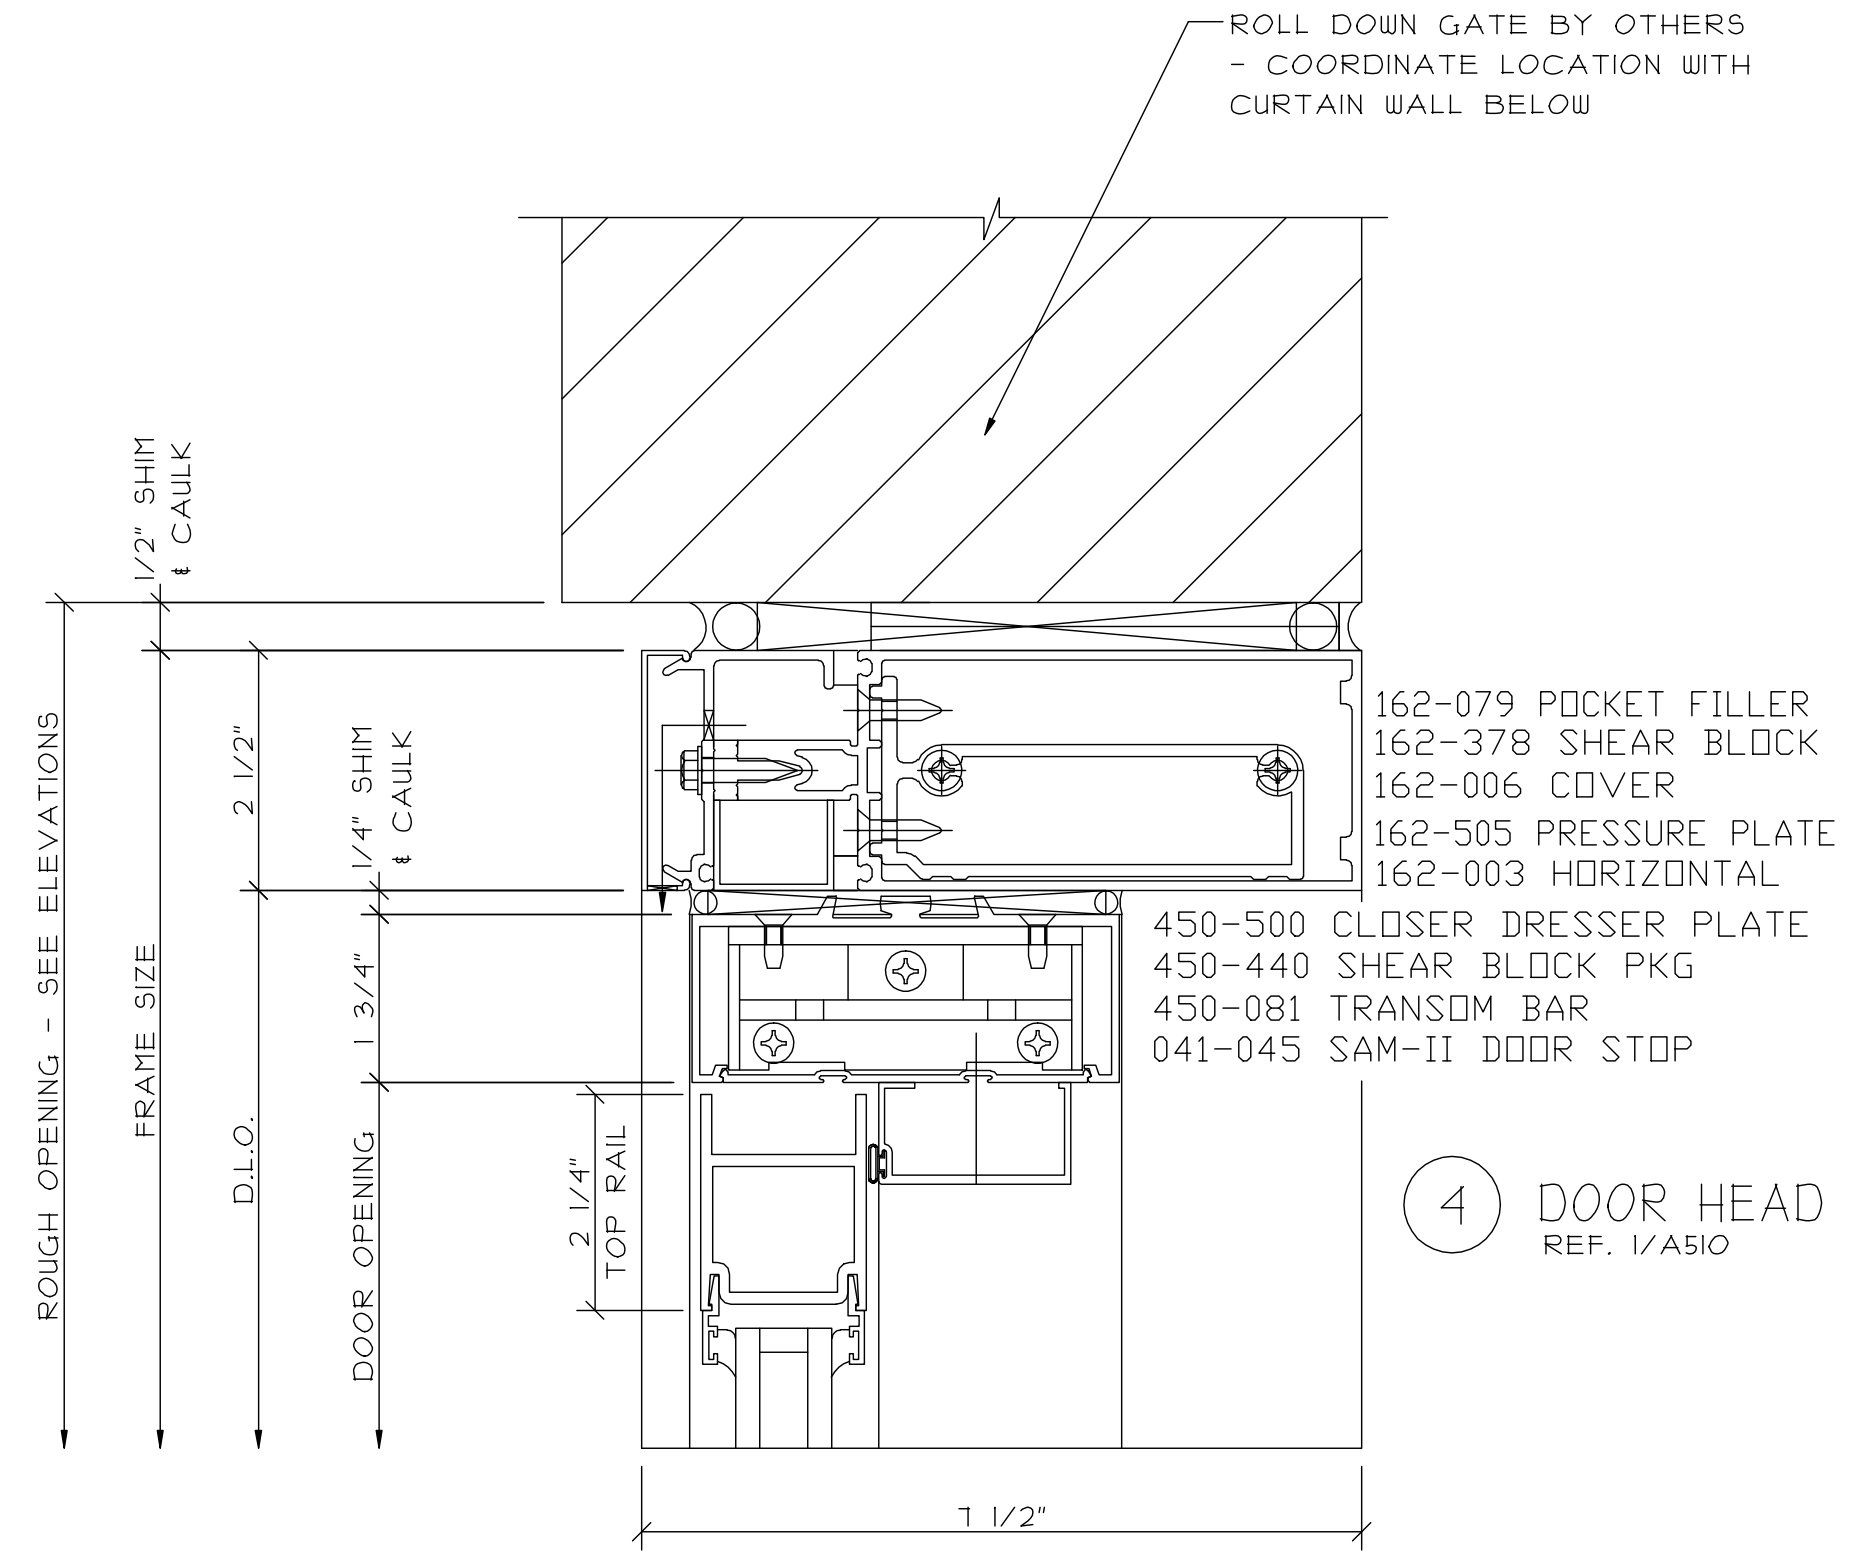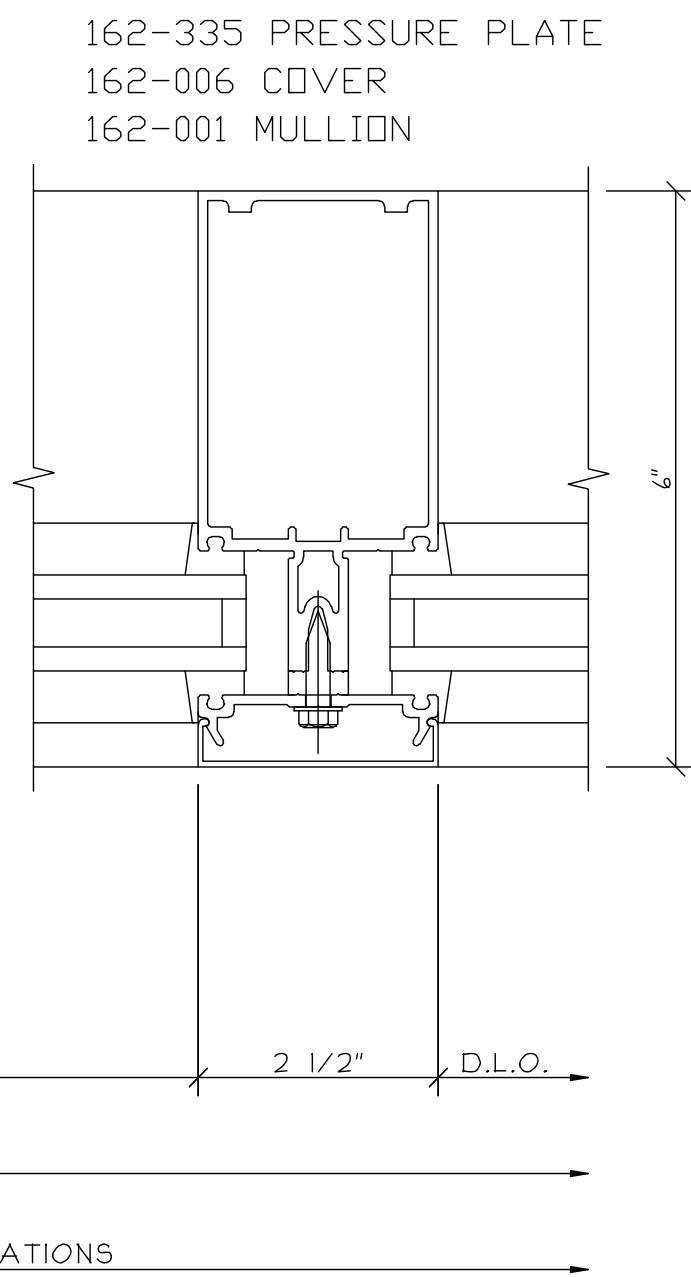


4 DOOR HEAD
REF. 1/A510

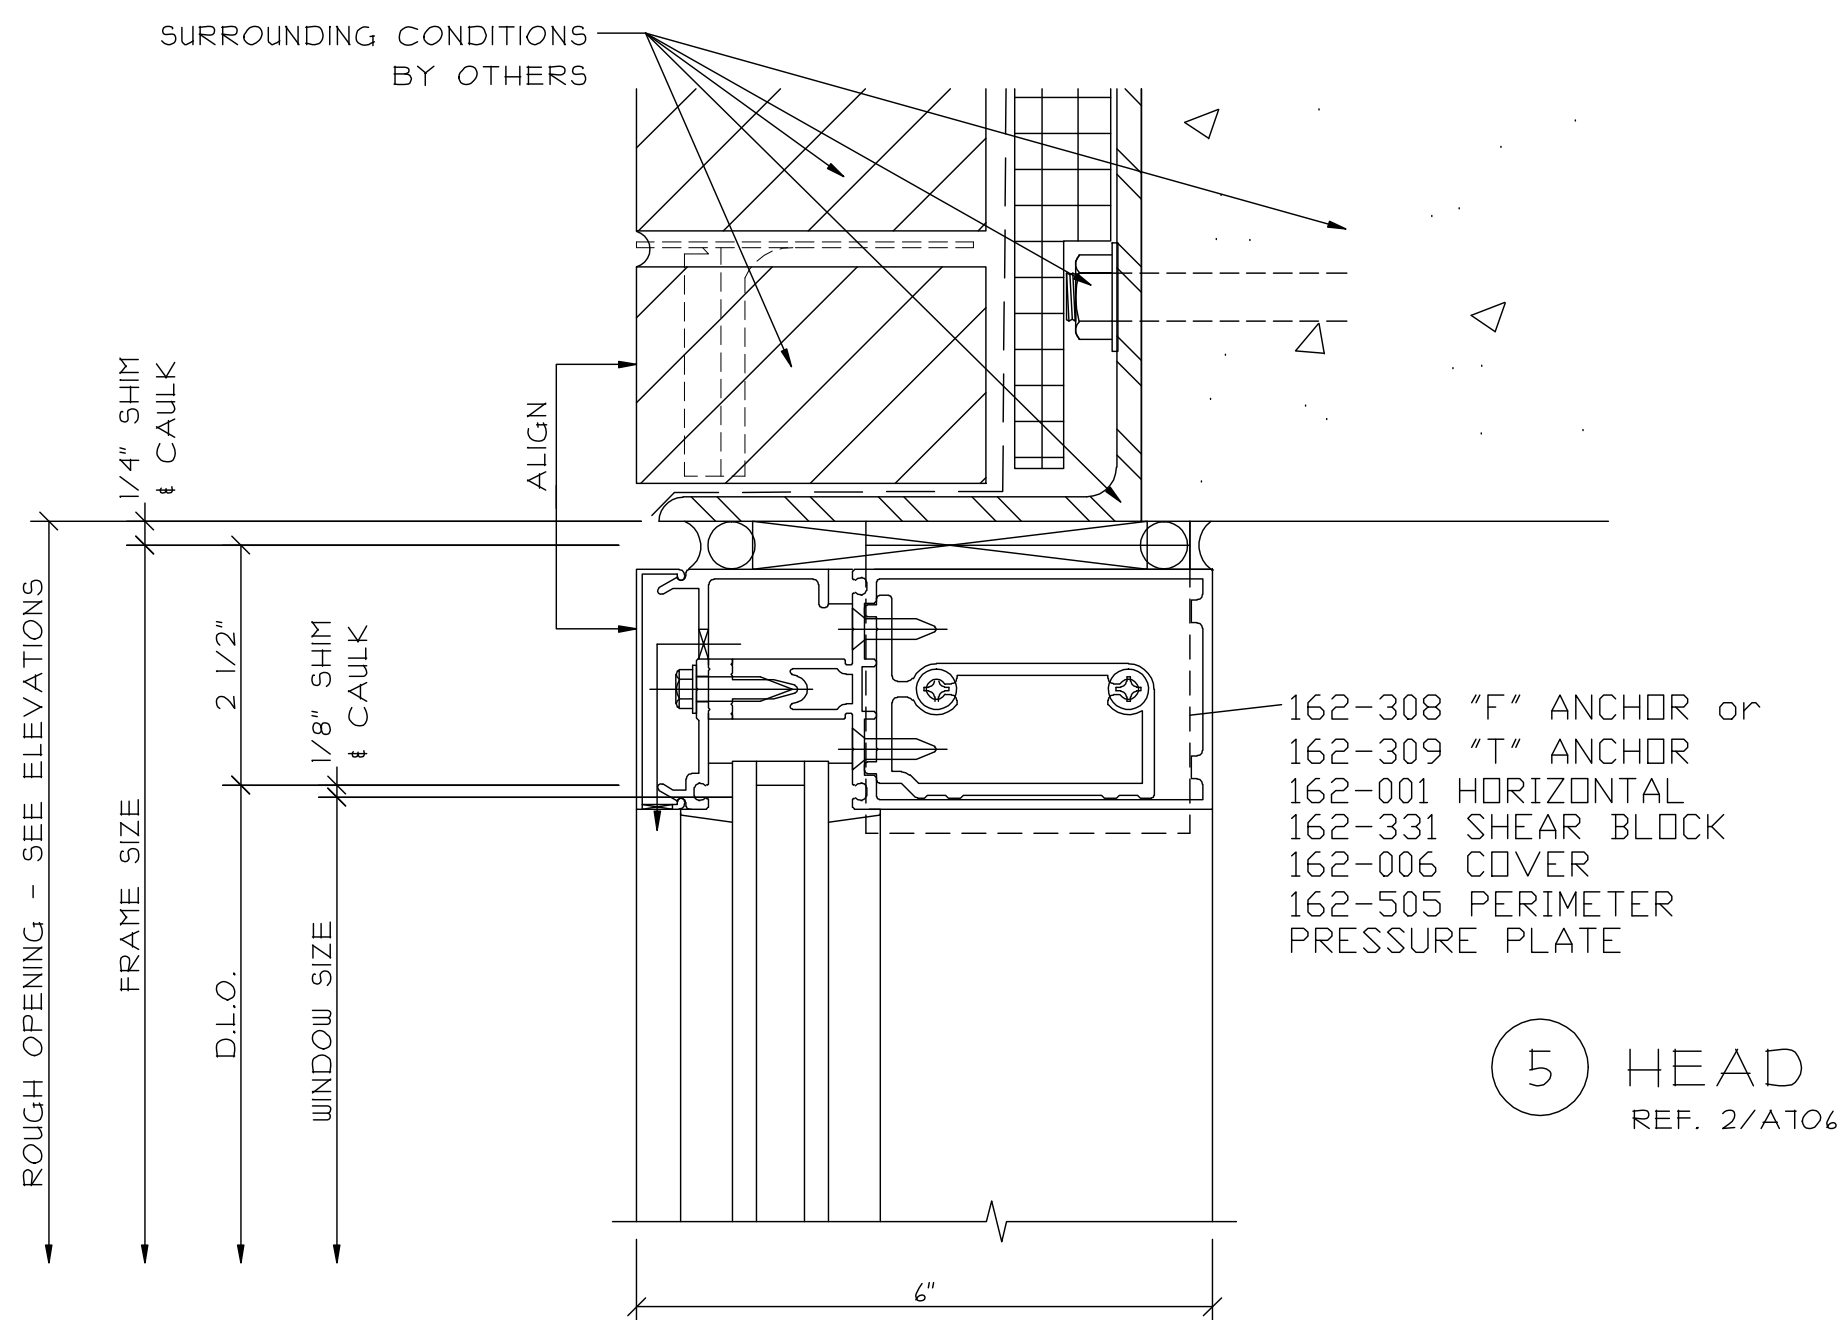


5 HEAD
REF. 2/A106

6 5\"/>

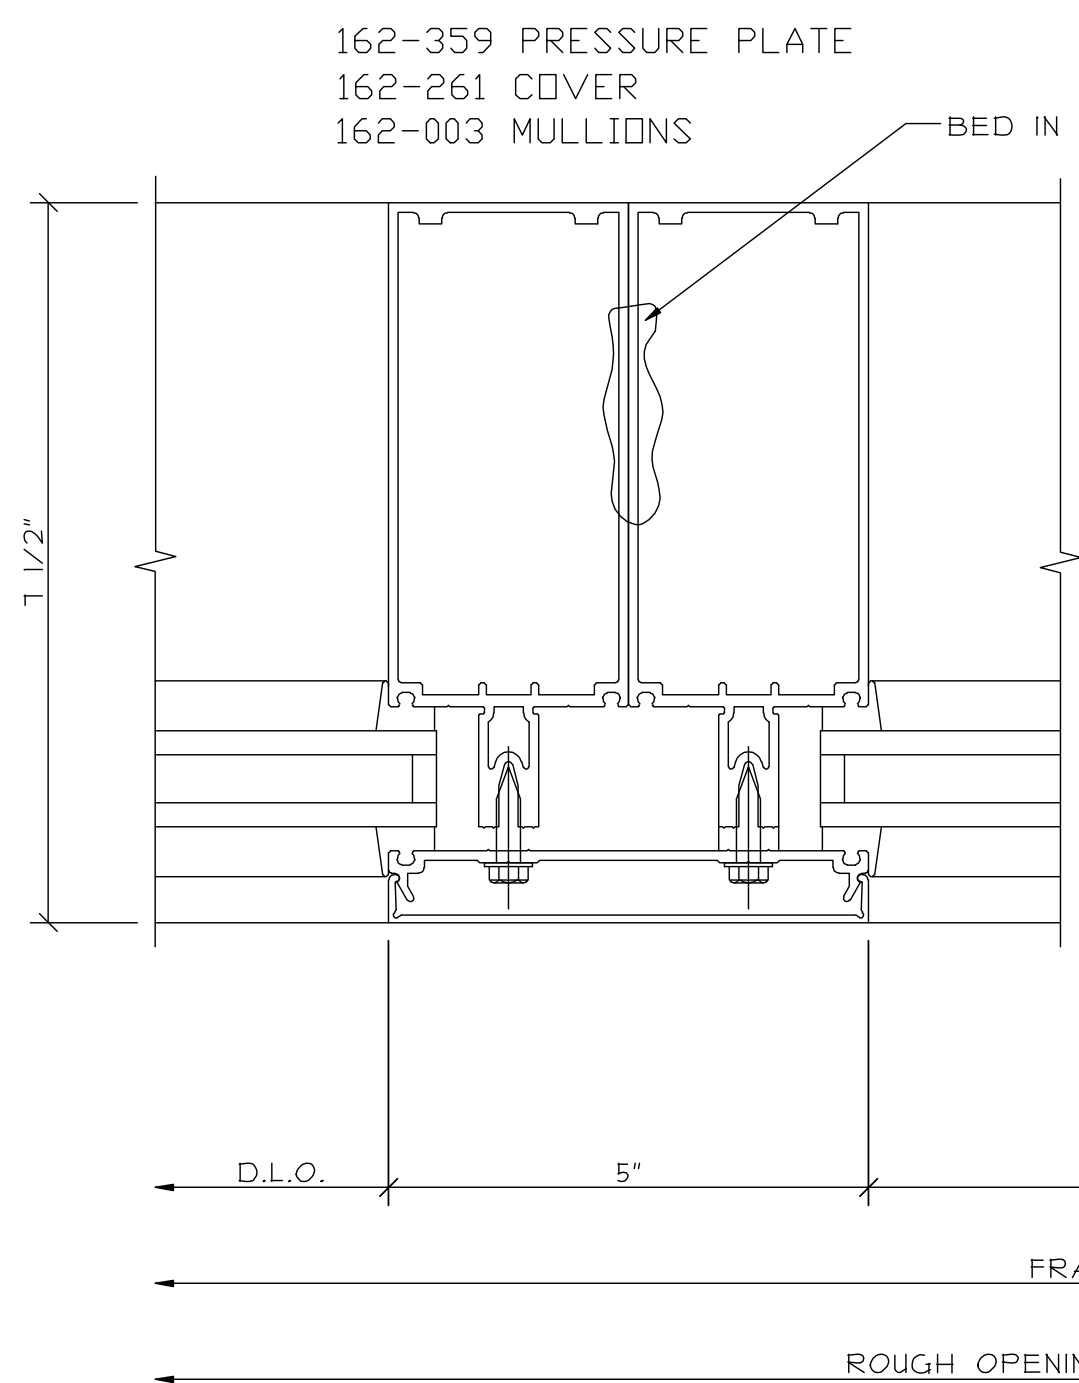

7 5\"/>

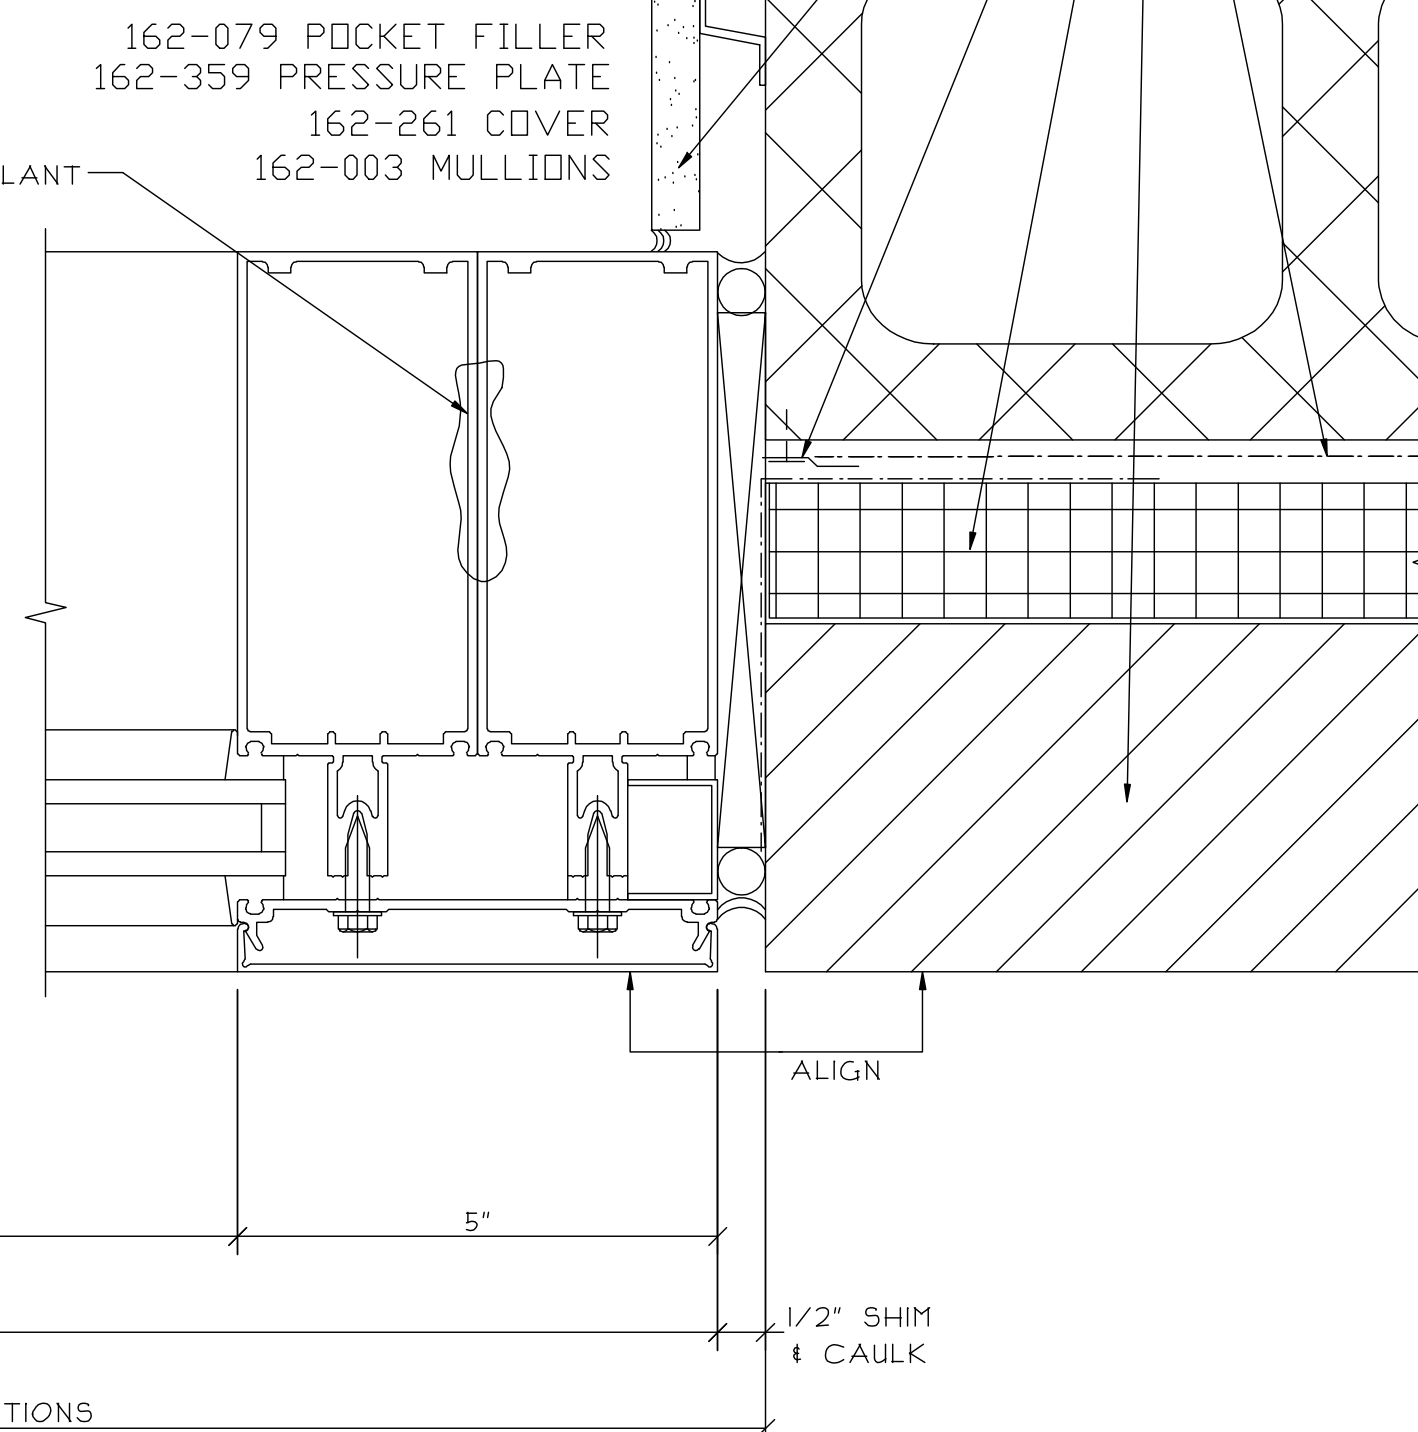

REVISIONS:		DATE:

GLAZING CONTRACTOR:	SAMPLE	SAMPLE	SAMPLE







ARCHITECT:	SAMPLE	SAMPLE	SAMPLE

PROJECT:	SAMPLE	SAMPLE	SAMPLE
	SAMPLE	SAMPLE	SAMPLE
LOCATION:	SAMPLE	SAMPLE	SAMPLE
	SAMPLE	SAMPLE	SAMPLE

SCALE: 6" = 1'-0"	DATE: SAMPLE
DRAWN: SAMPLE	PAGE: 28 of 41



SCALE: 6" = 1'-0"
DATE: SAMPLE
DRAWN: SAMPLE
PAGE: 28A of 47

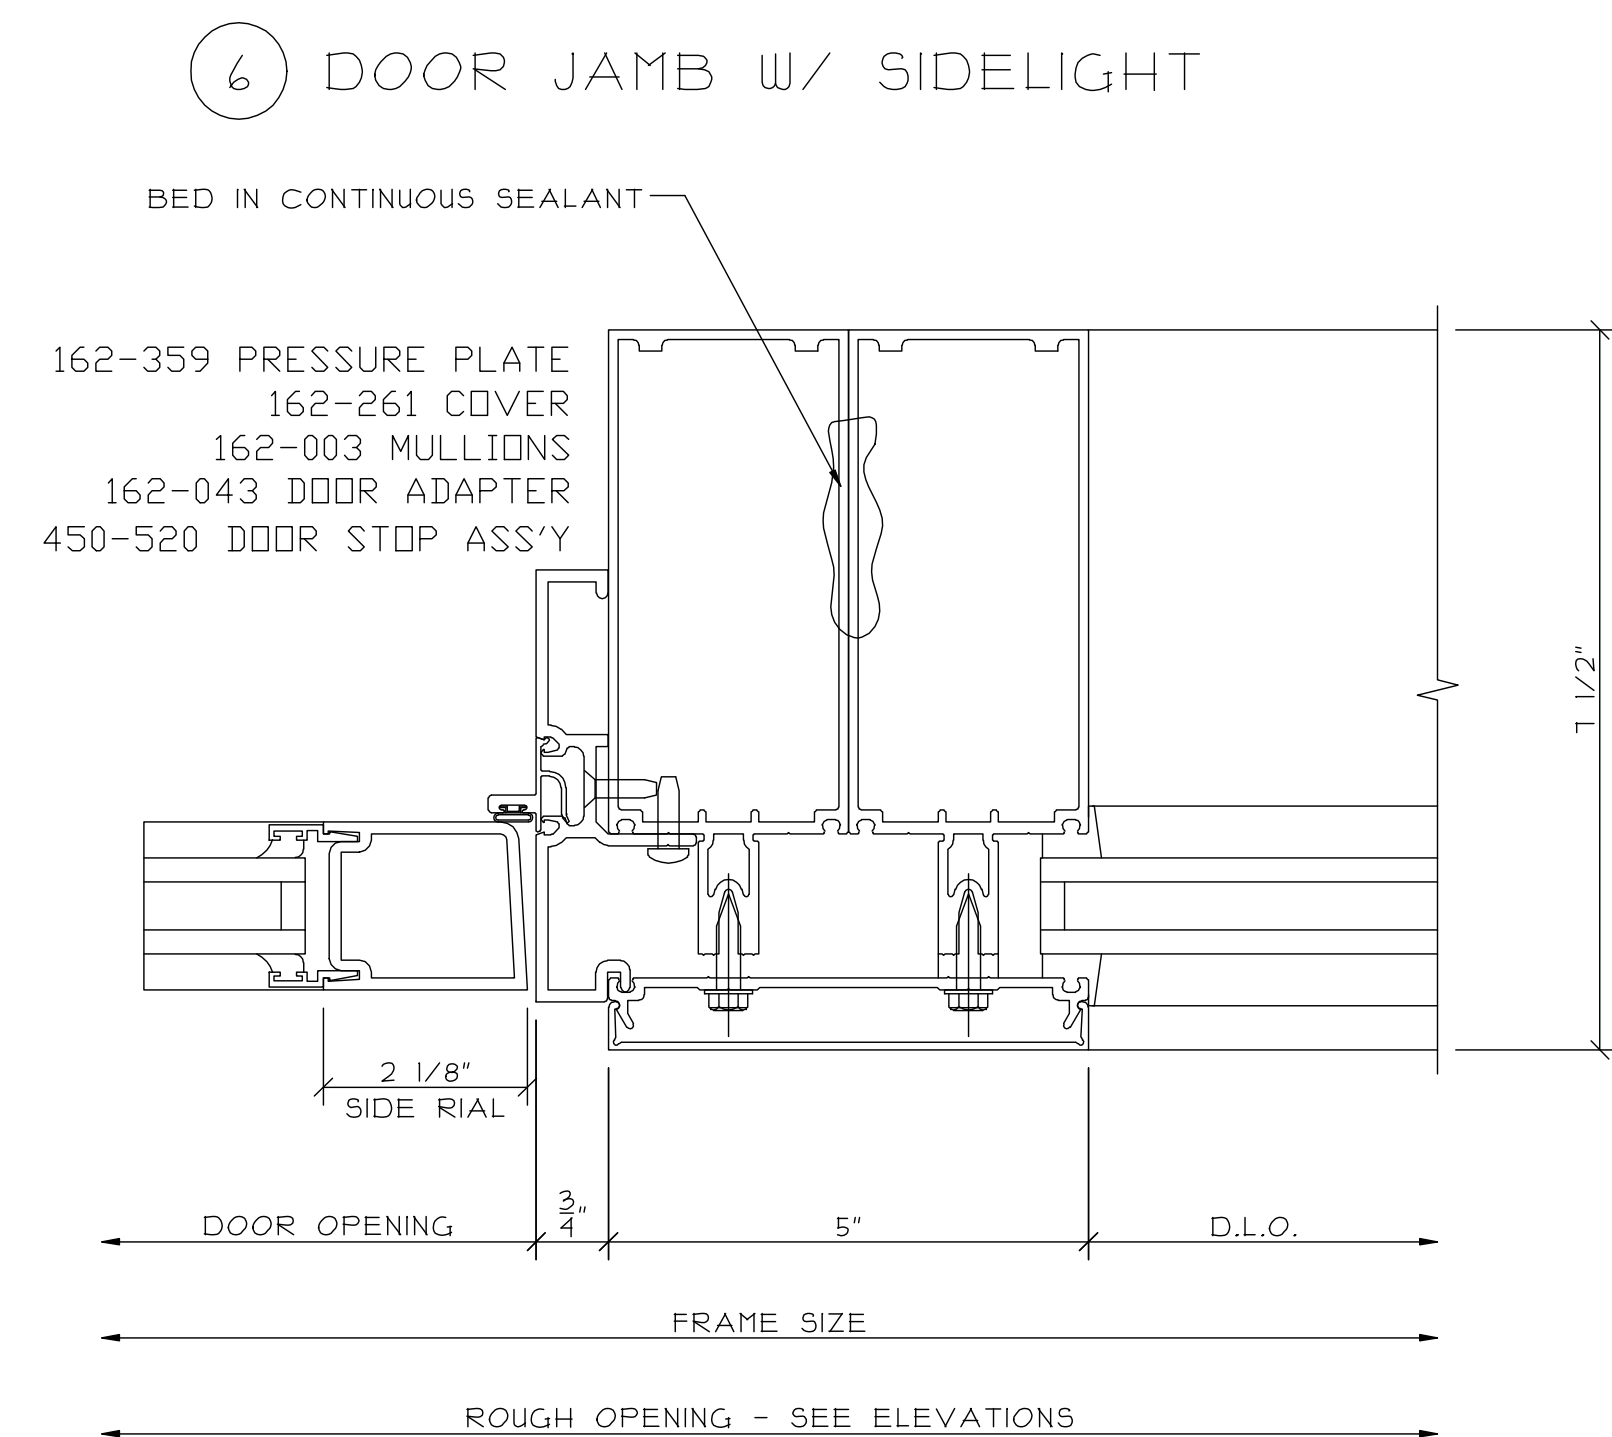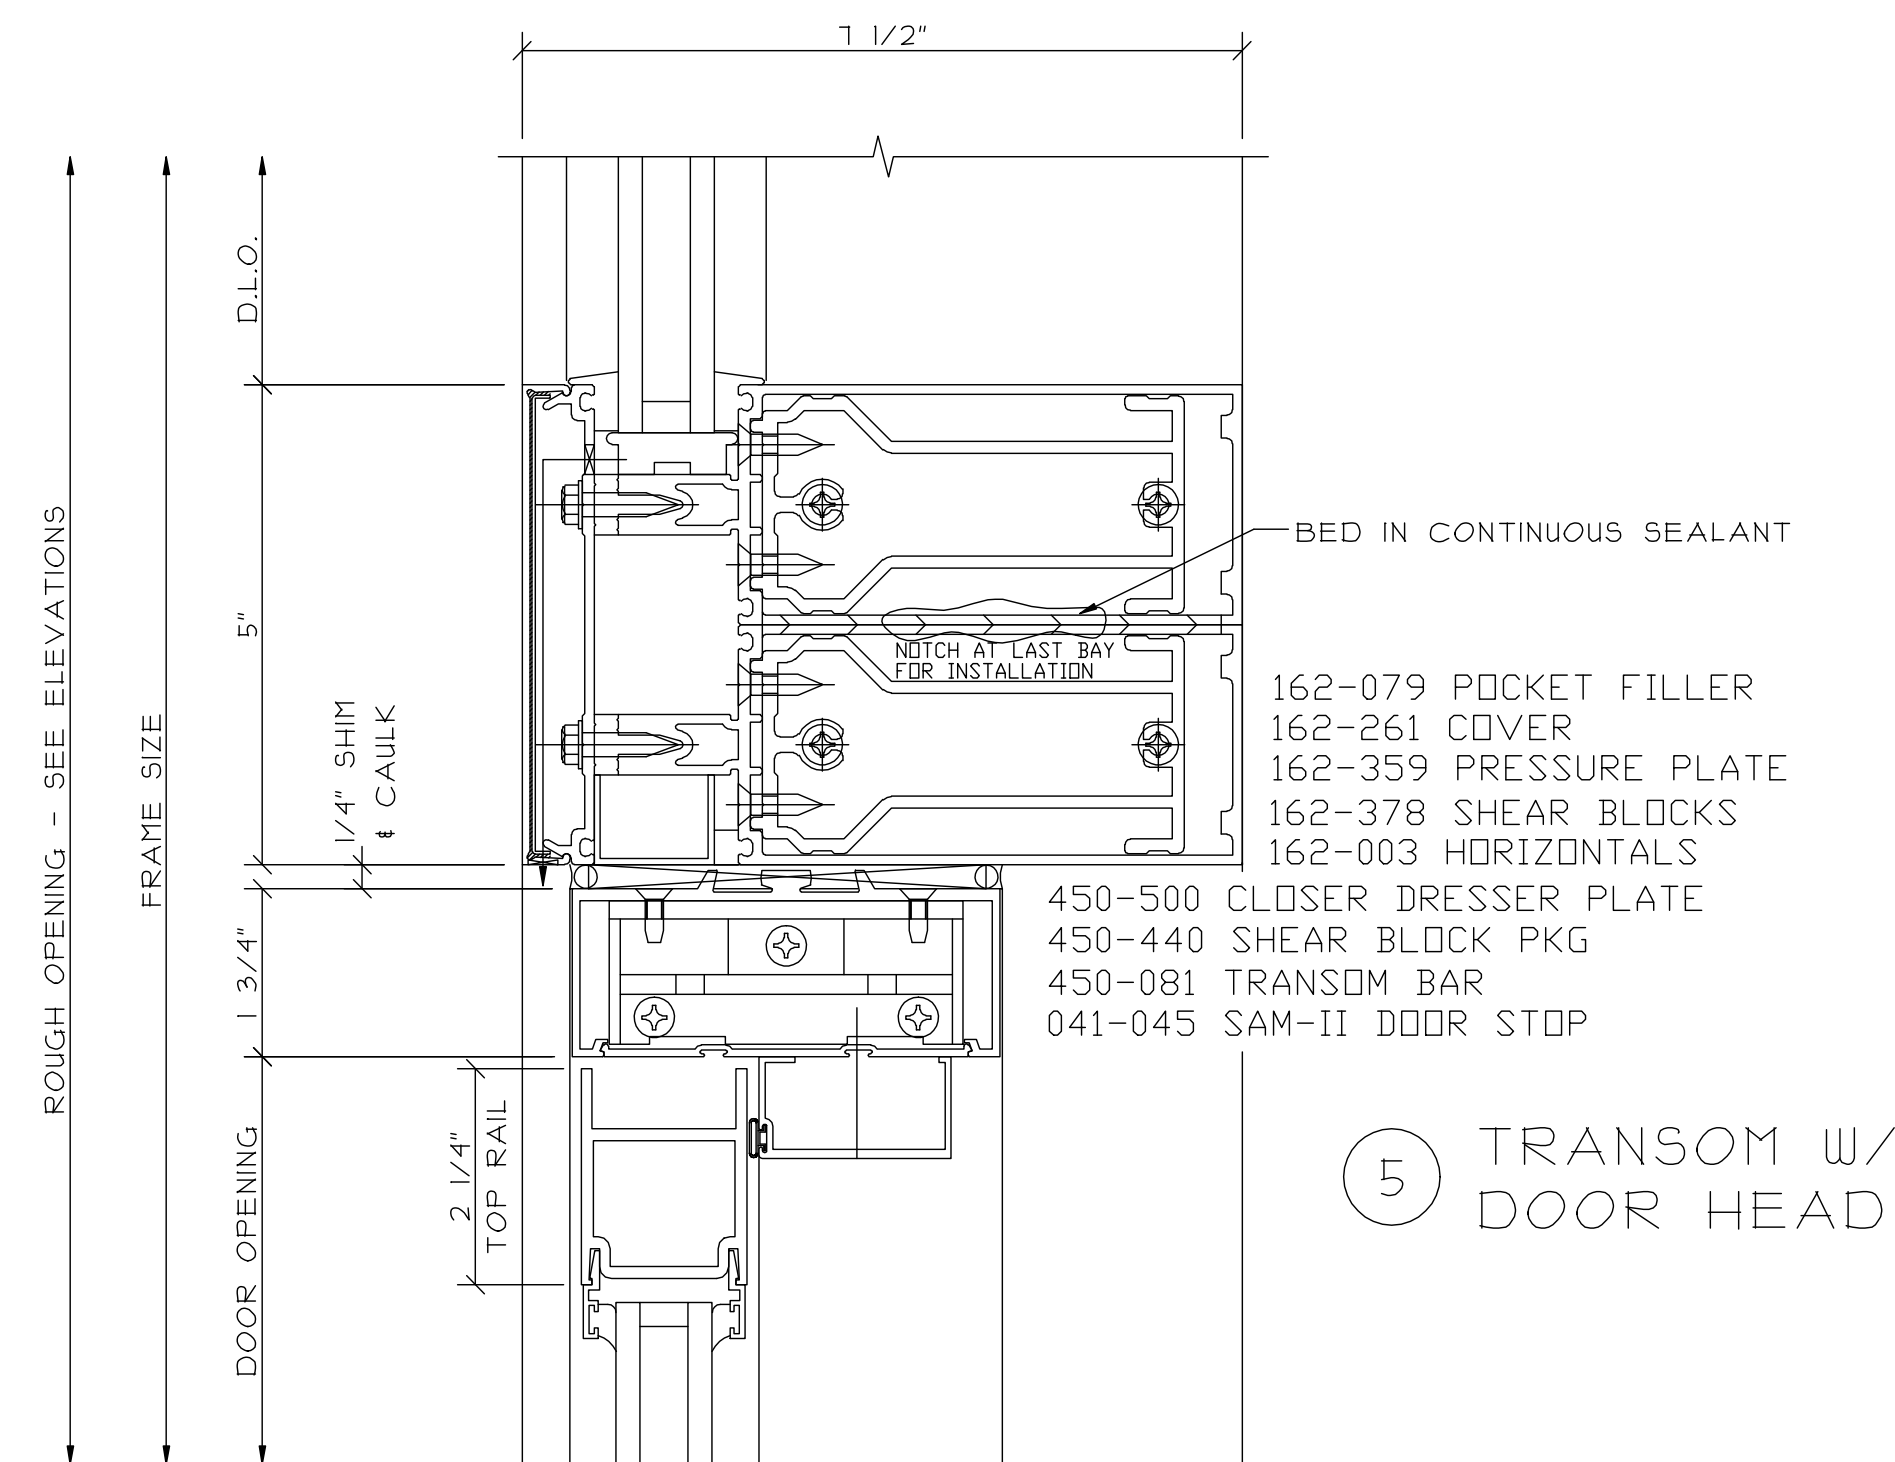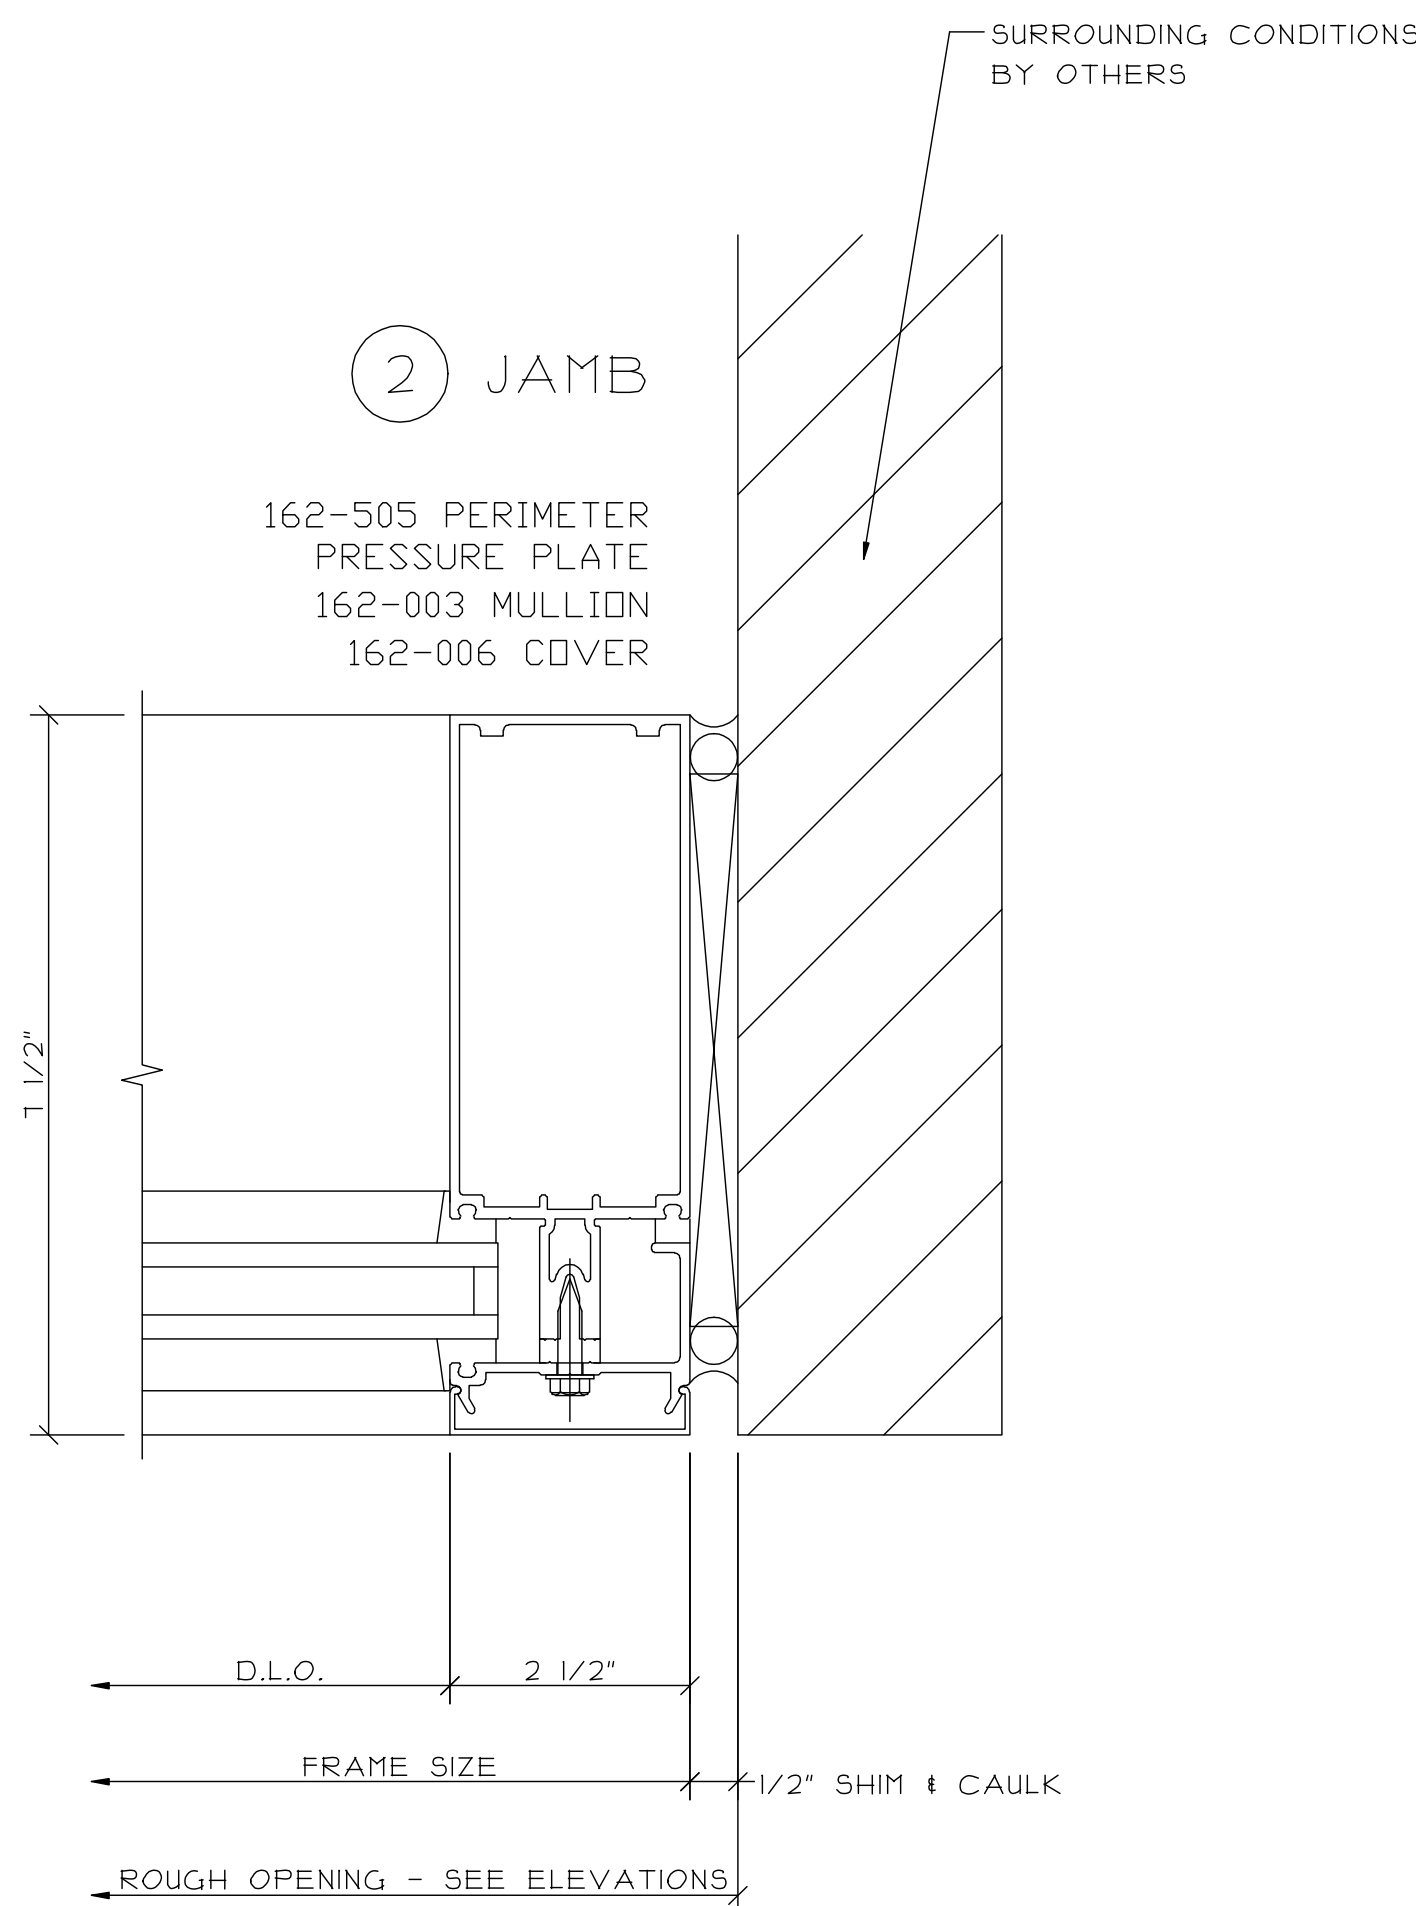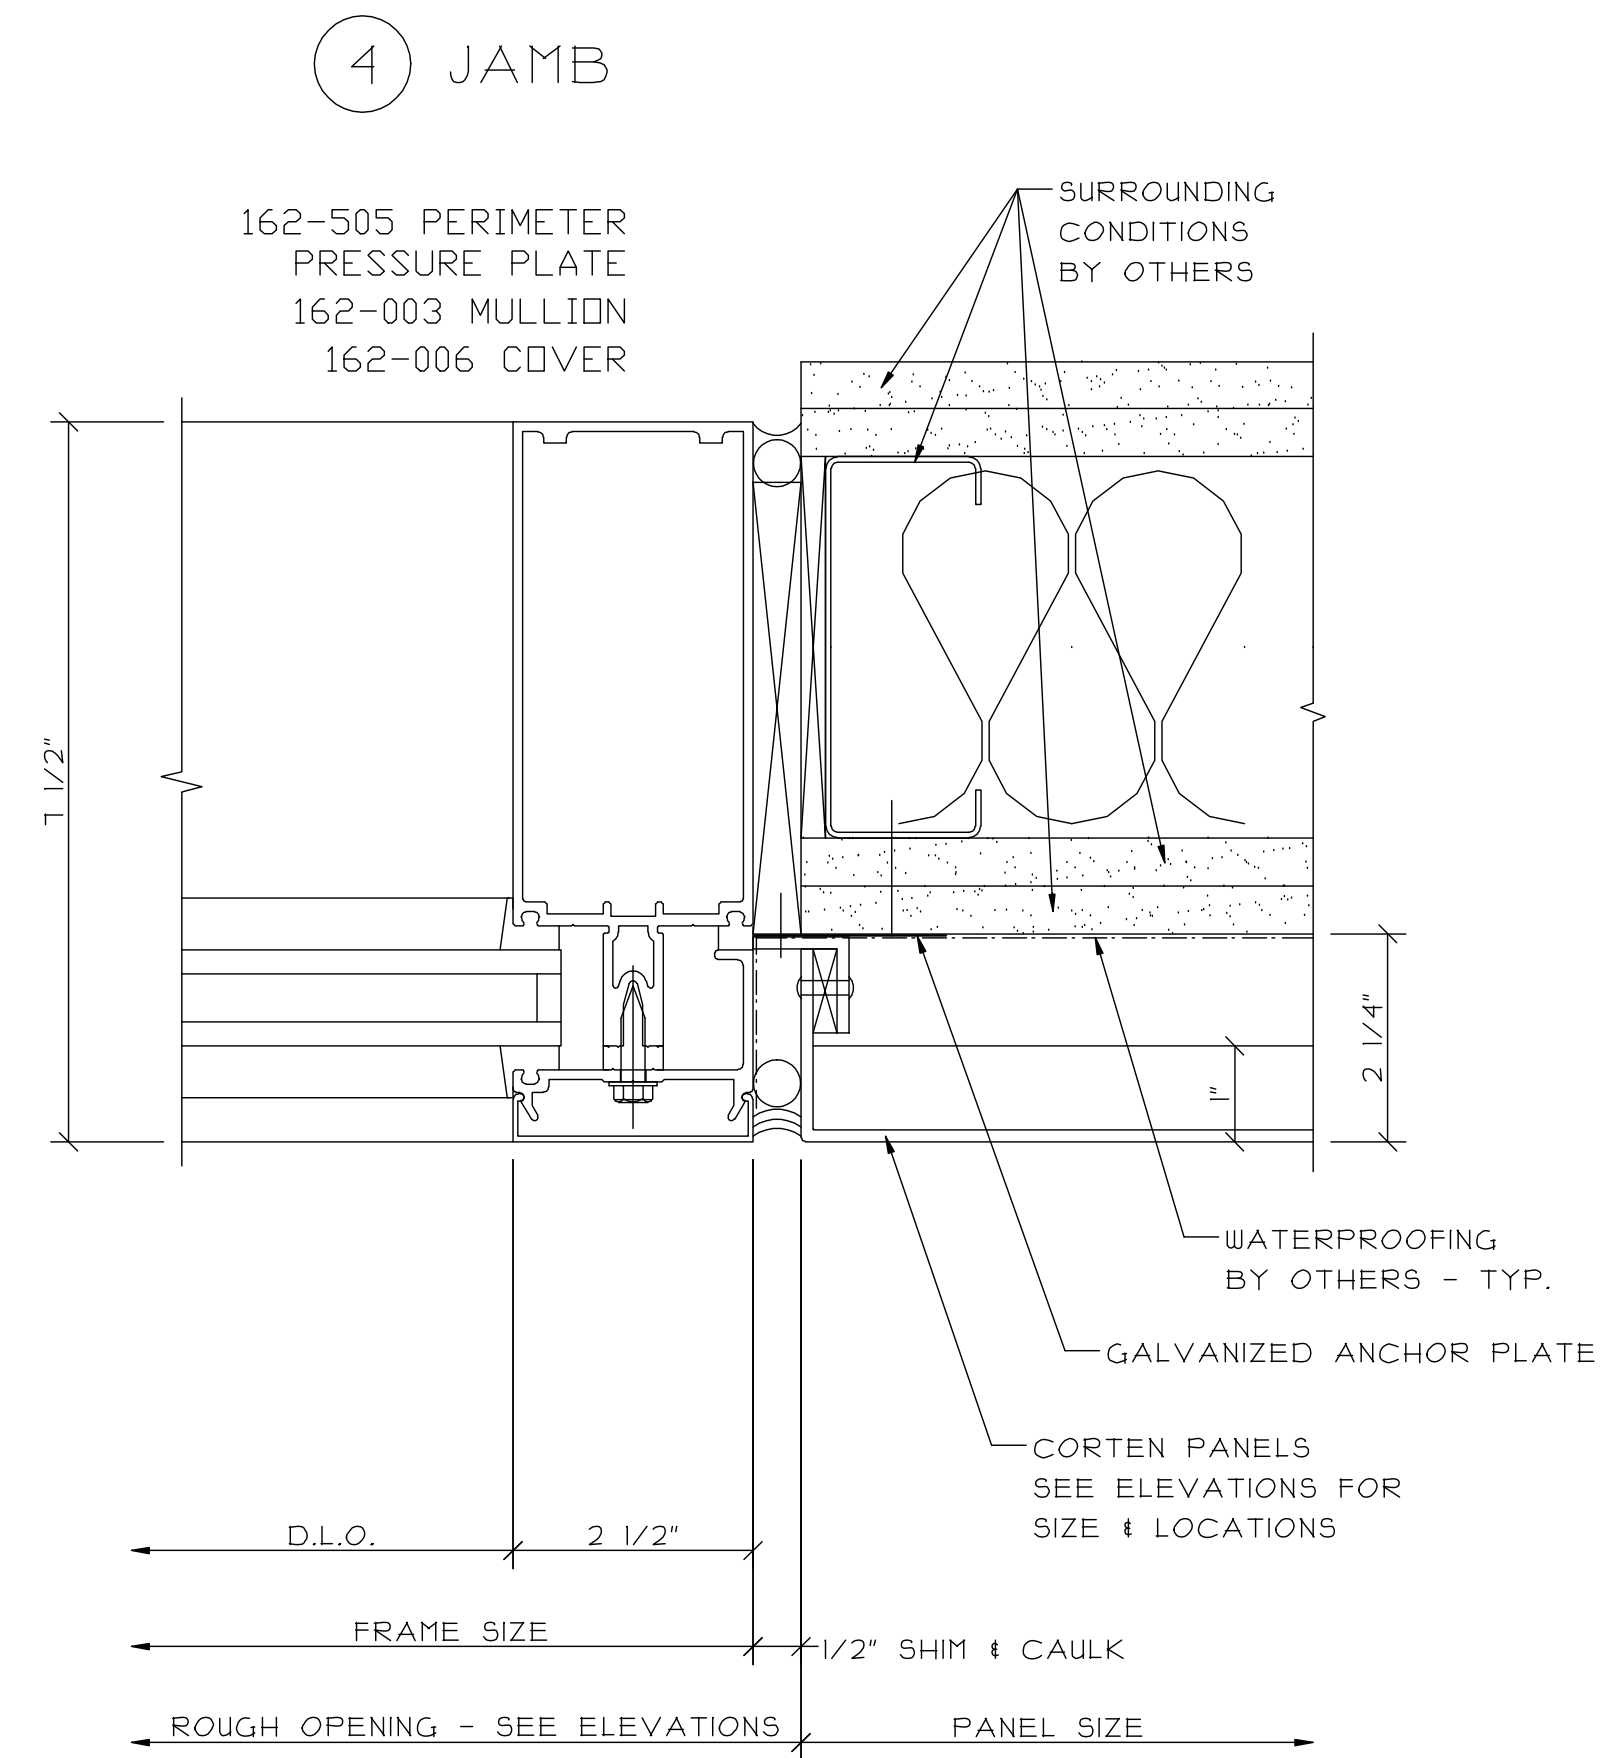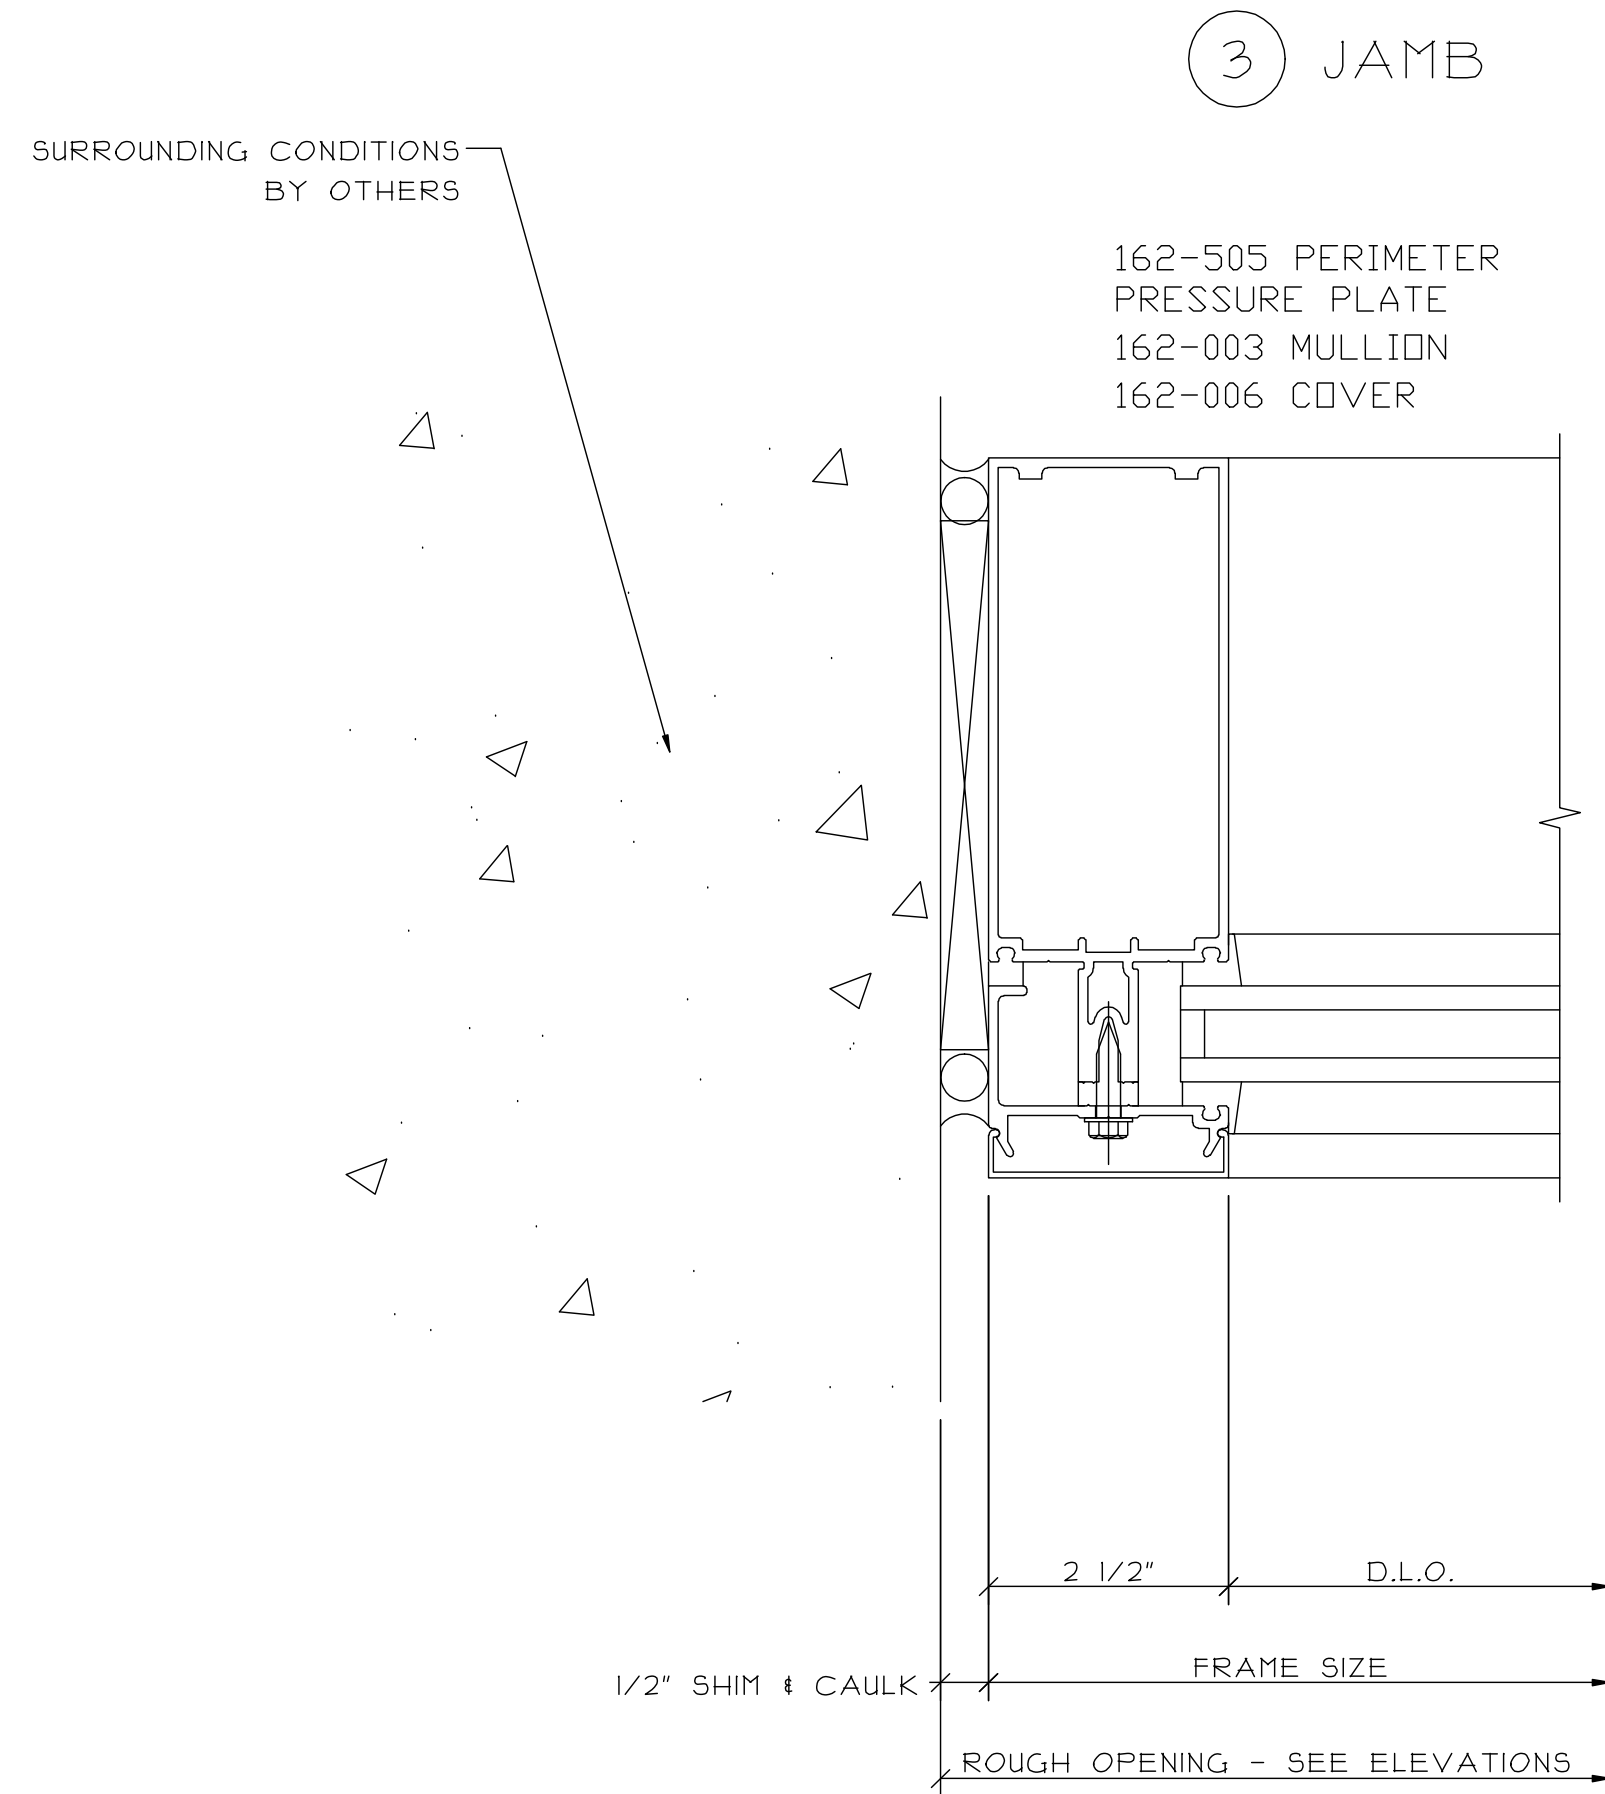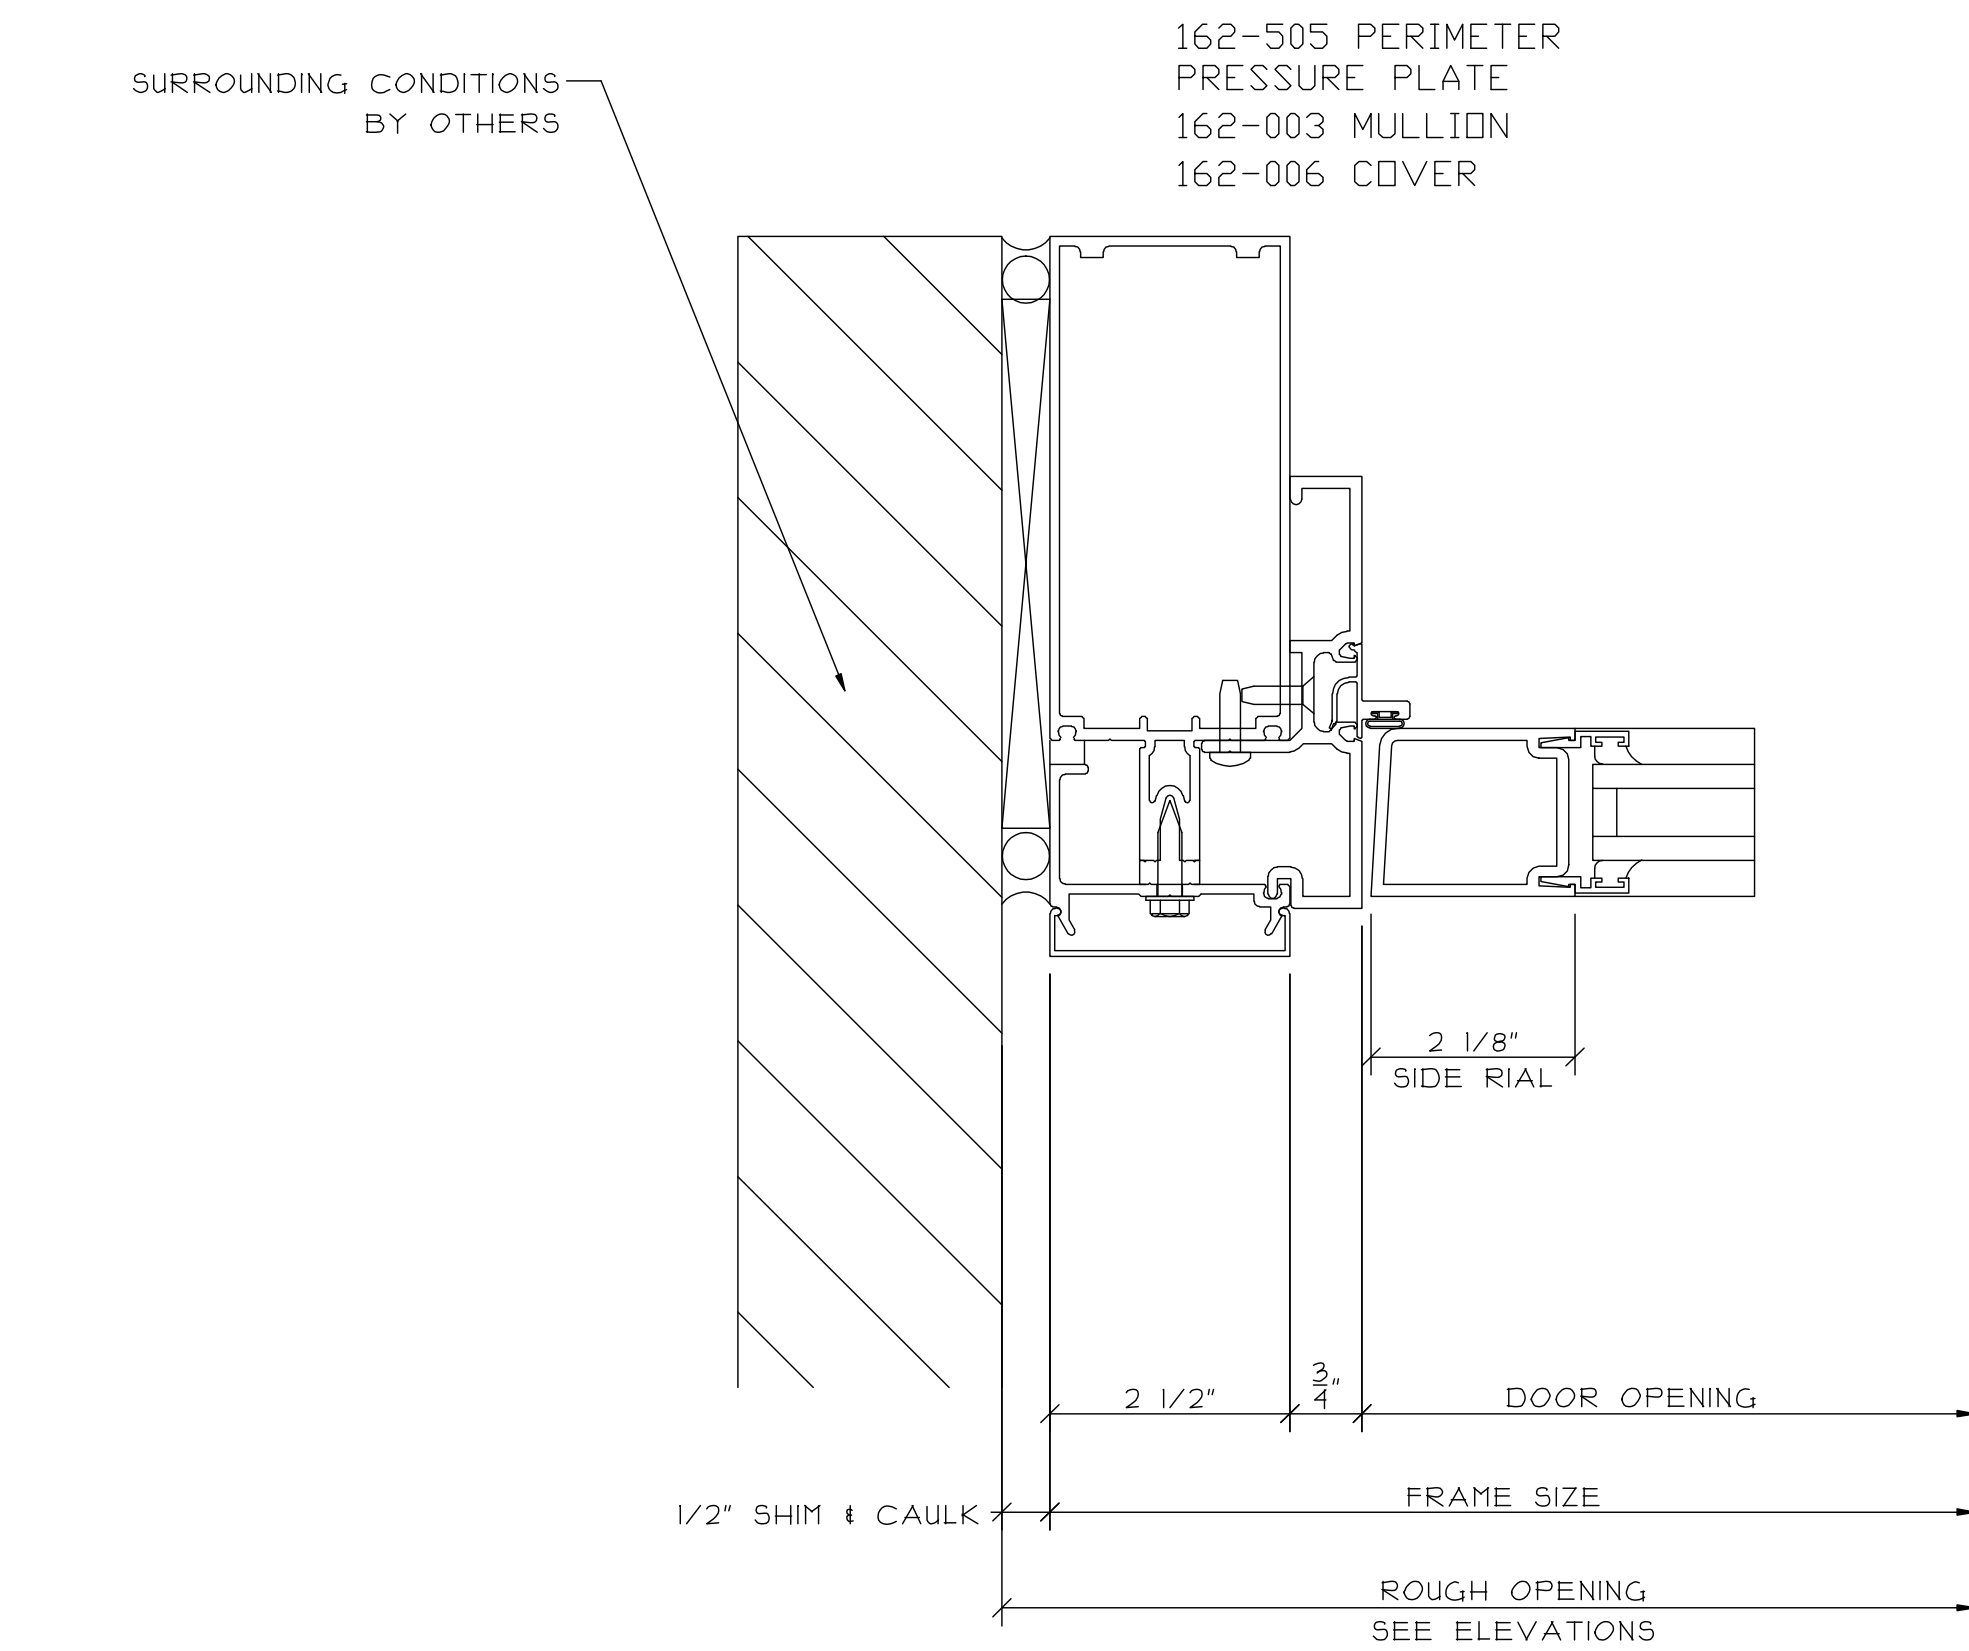


REVISIONS:		DATE:

GLAZING CONTRACTOR:
SAMPLE SAMPLE SAMPLE
SAMPLE SAMPLE SAMPLE
SAMPLE SAMPLE SAMPLE
SAMPLE SAMPLE SAMPLE
SAMPLE SAMPLE SAMPLE

ARCHITECT:
SAMPLE SAMPLE SAMPLE
SAMPLE SAMPLE SAMPLE
SAMPLE SAMPLE SAMPLE
SAMPLE SAMPLE SAMPLE
SAMPLE SAMPLE SAMPLE

PROJECT:	SAMPLE SAMPLE SAMPLE
LOCATION:	SAMPLE SAMPLE SAMPLE

SCALE: 6" = 1'-0"
DATE: SAMPLE
DRAWN: SAMPLE
PAGE: 29 of 41

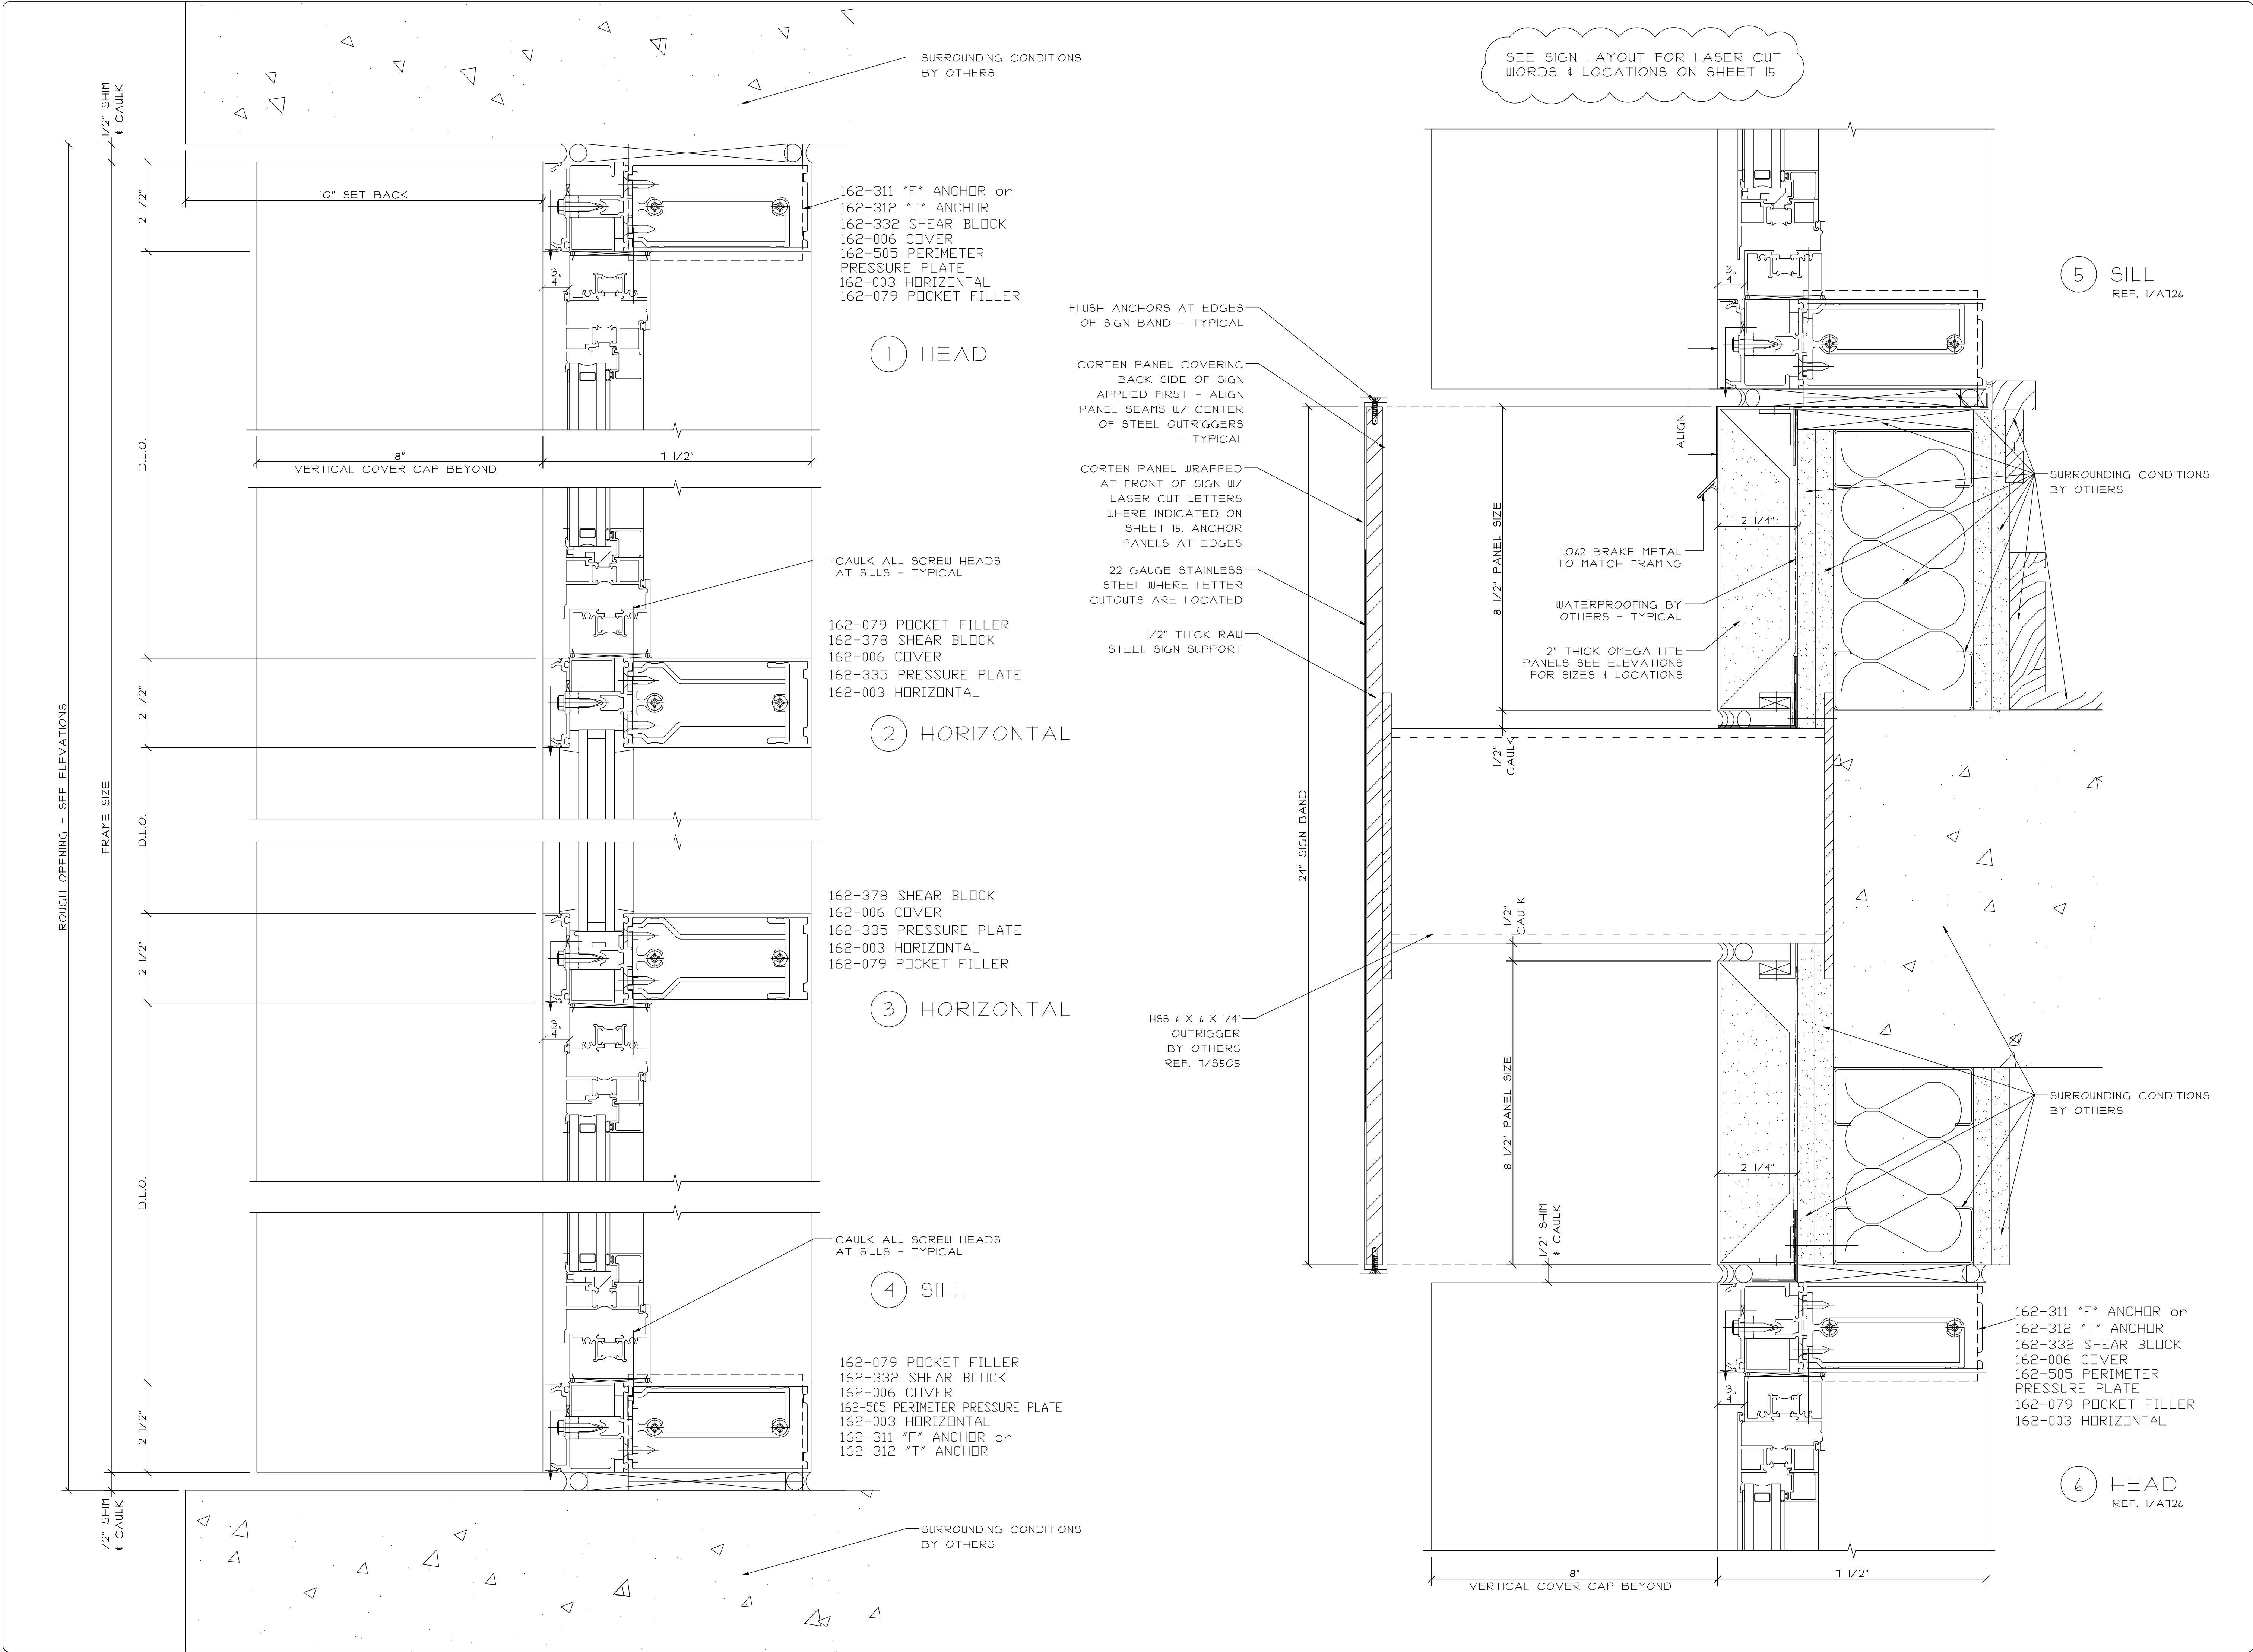


REVISIONS:		DATE:

GLAZING CONTRACTOR:	SAMPLE	SAMPLE	SAMPLE	SAMPLE

ARCHITECT:	SAMPLE	SAMPLE	SAMPLE	SAMPLE	SAMPLE

PROJECT:	SAMPLE	SAMPLE	SAMPLE	SAMPLE
LOCATION:	SAMPLE	SAMPLE	SAMPLE	SAMPLE

SCALE: 6" = 1'-0"	DATE: SAMPLE
DRAWN: SAMPLE	PAGE: 30 of 41

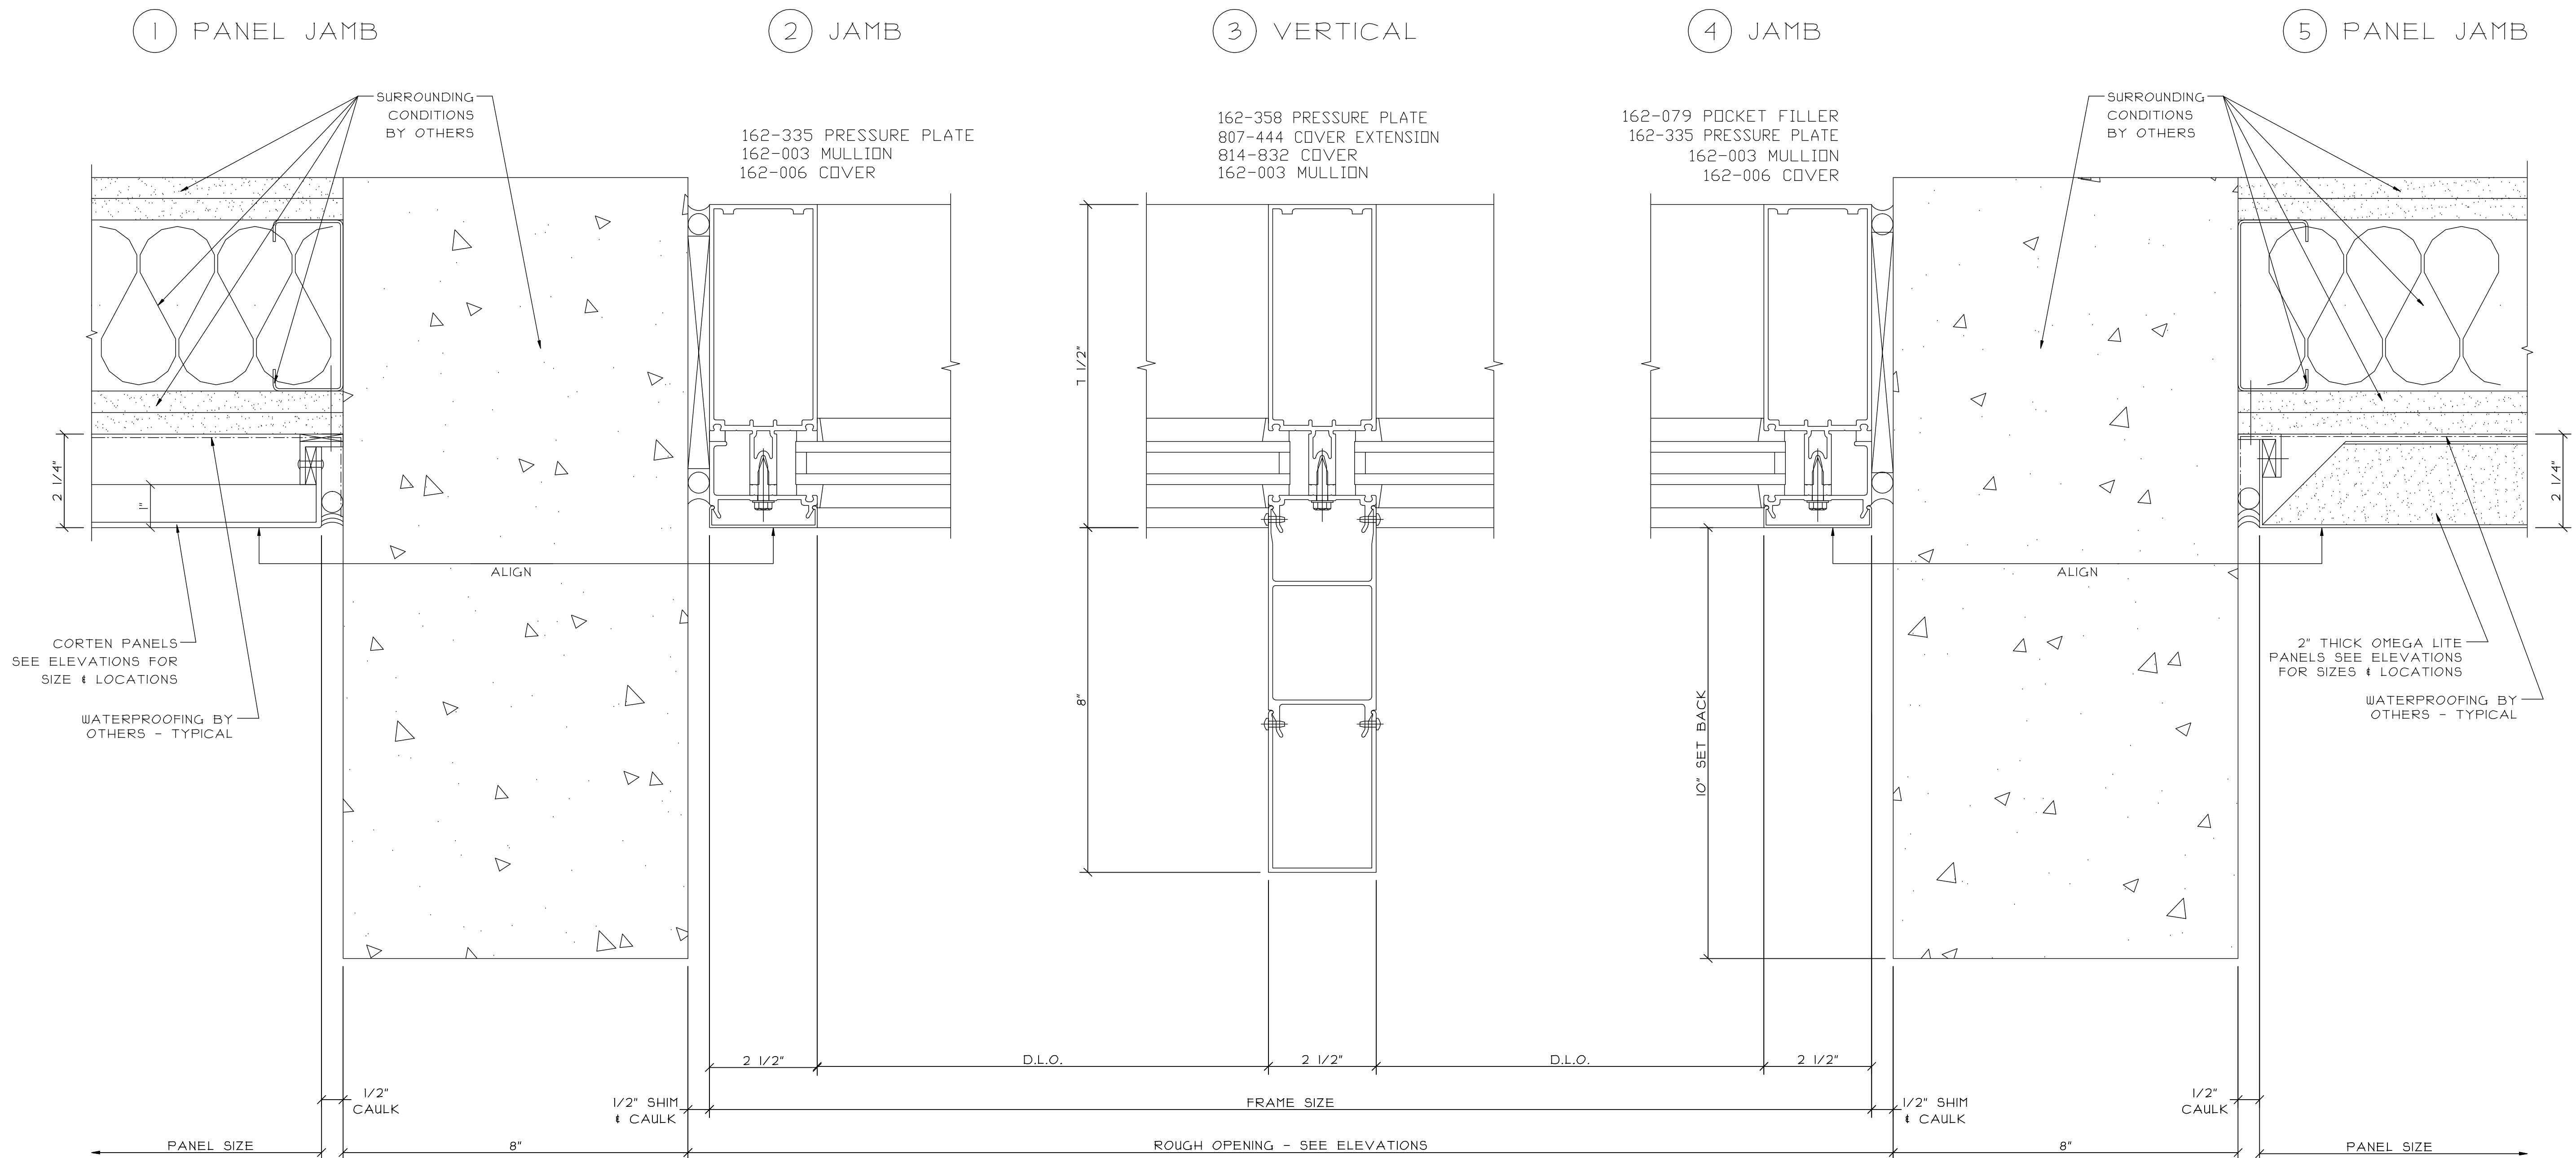


REVISIONS:		DATE:

GLAZING CONTRACTOR:	SAMPLE	SAMPLE	SAMPLE	SAMPLE
	SAMPLE	SAMPLE	SAMPLE	SAMPLE
	SAMPLE	SAMPLE	SAMPLE	SAMPLE
	SAMPLE	SAMPLE	SAMPLE	SAMPLE
	SAMPLE	SAMPLE	SAMPLE	SAMPLE

ARCHITECT:	SAMPLE	SAMPLE	SAMPLE	SAMPLE
	SAMPLE	SAMPLE	SAMPLE	SAMPLE
	SAMPLE	SAMPLE	SAMPLE	SAMPLE
	SAMPLE	SAMPLE	SAMPLE	SAMPLE
	SAMPLE	SAMPLE	SAMPLE	SAMPLE

PROJECT:	SAMPLE	SAMPLE	SAMPLE	SAMPLE
LOCATION:	SAMPLE	SAMPLE	SAMPLE	SAMPLE

SCALE: 6" = 1'-0"	DATE: SAMPLE
DRAWN: SAMPLE	PAGE: 32 of 41

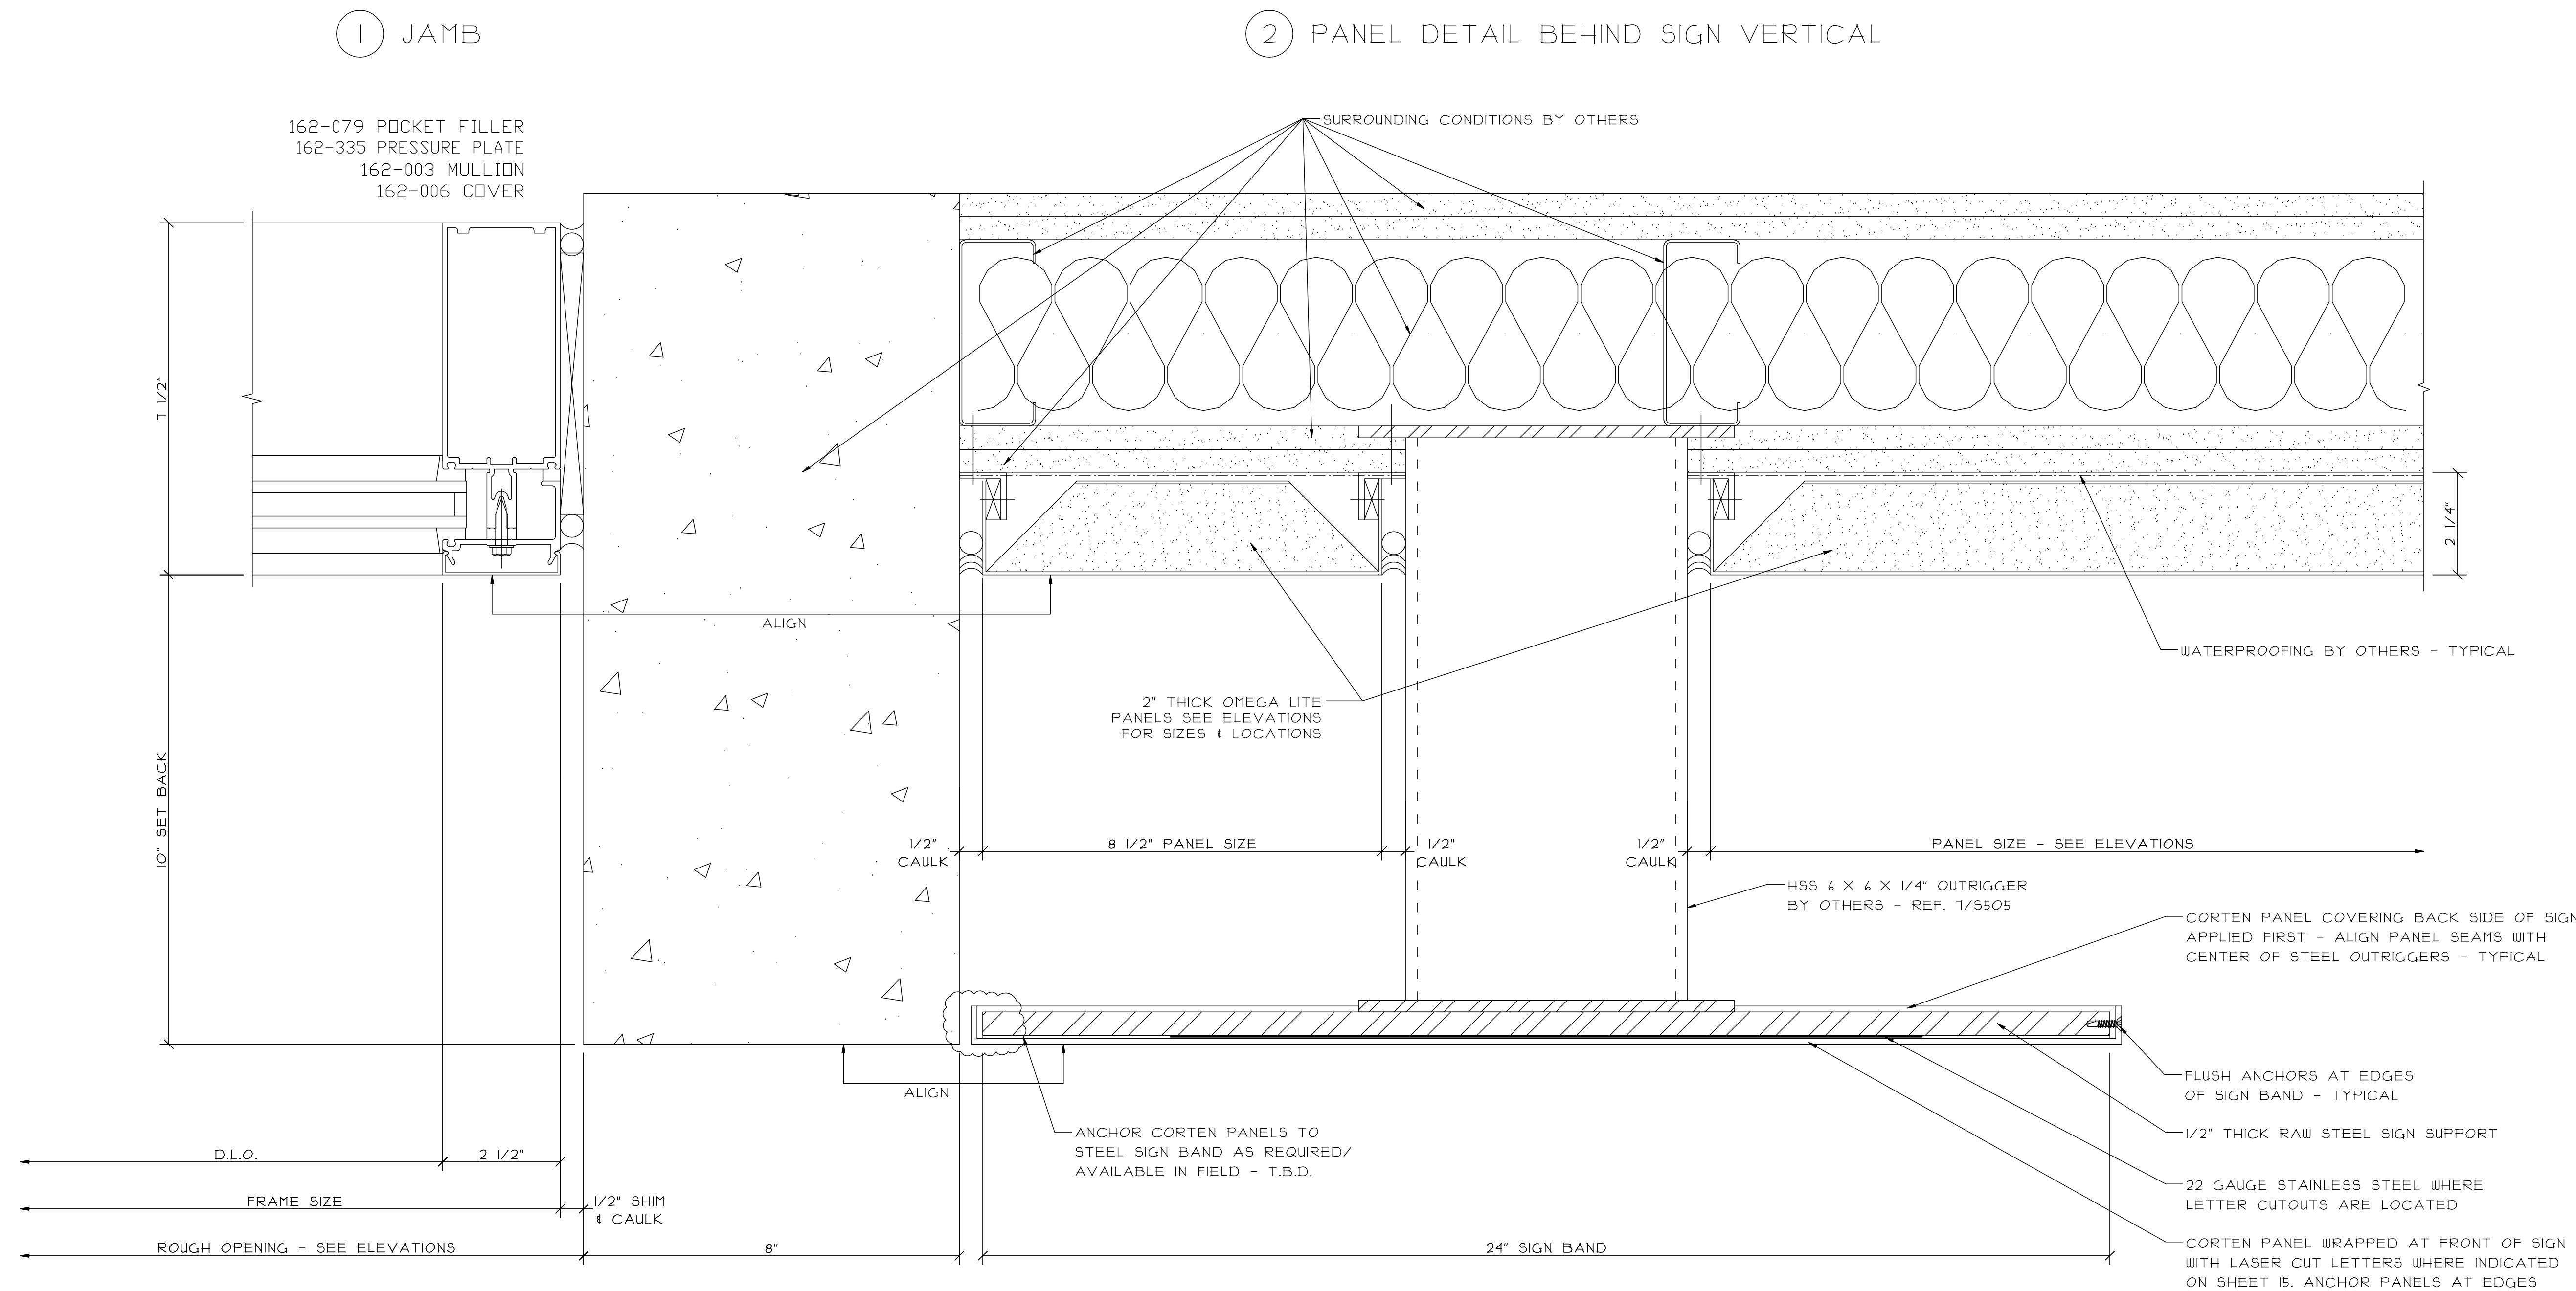


REVISIONS:		DATE:

GLAZING CONTRACTOR:	SAMPLE SAMPLE SAMPLE
	SAMPLE SAMPLE SAMPLE
	SAMPLE SAMPLE SAMPLE
	SAMPLE SAMPLE SAMPLE
	SAMPLE SAMPLE SAMPLE

ARCHITECT:	SAMPLE SAMPLE SAMPLE
	SAMPLE SAMPLE SAMPLE
	SAMPLE SAMPLE SAMPLE
	SAMPLE SAMPLE SAMPLE
	SAMPLE SAMPLE SAMPLE

PROJECT:	SAMPLE SAMPLE SAMPLE
LOCATION:	SAMPLE SAMPLE SAMPLE

SCALE: 6" = 1'-0"	DATE: SAMPLE
DRAWN: SAMPLE	PAGE: 33 of 41

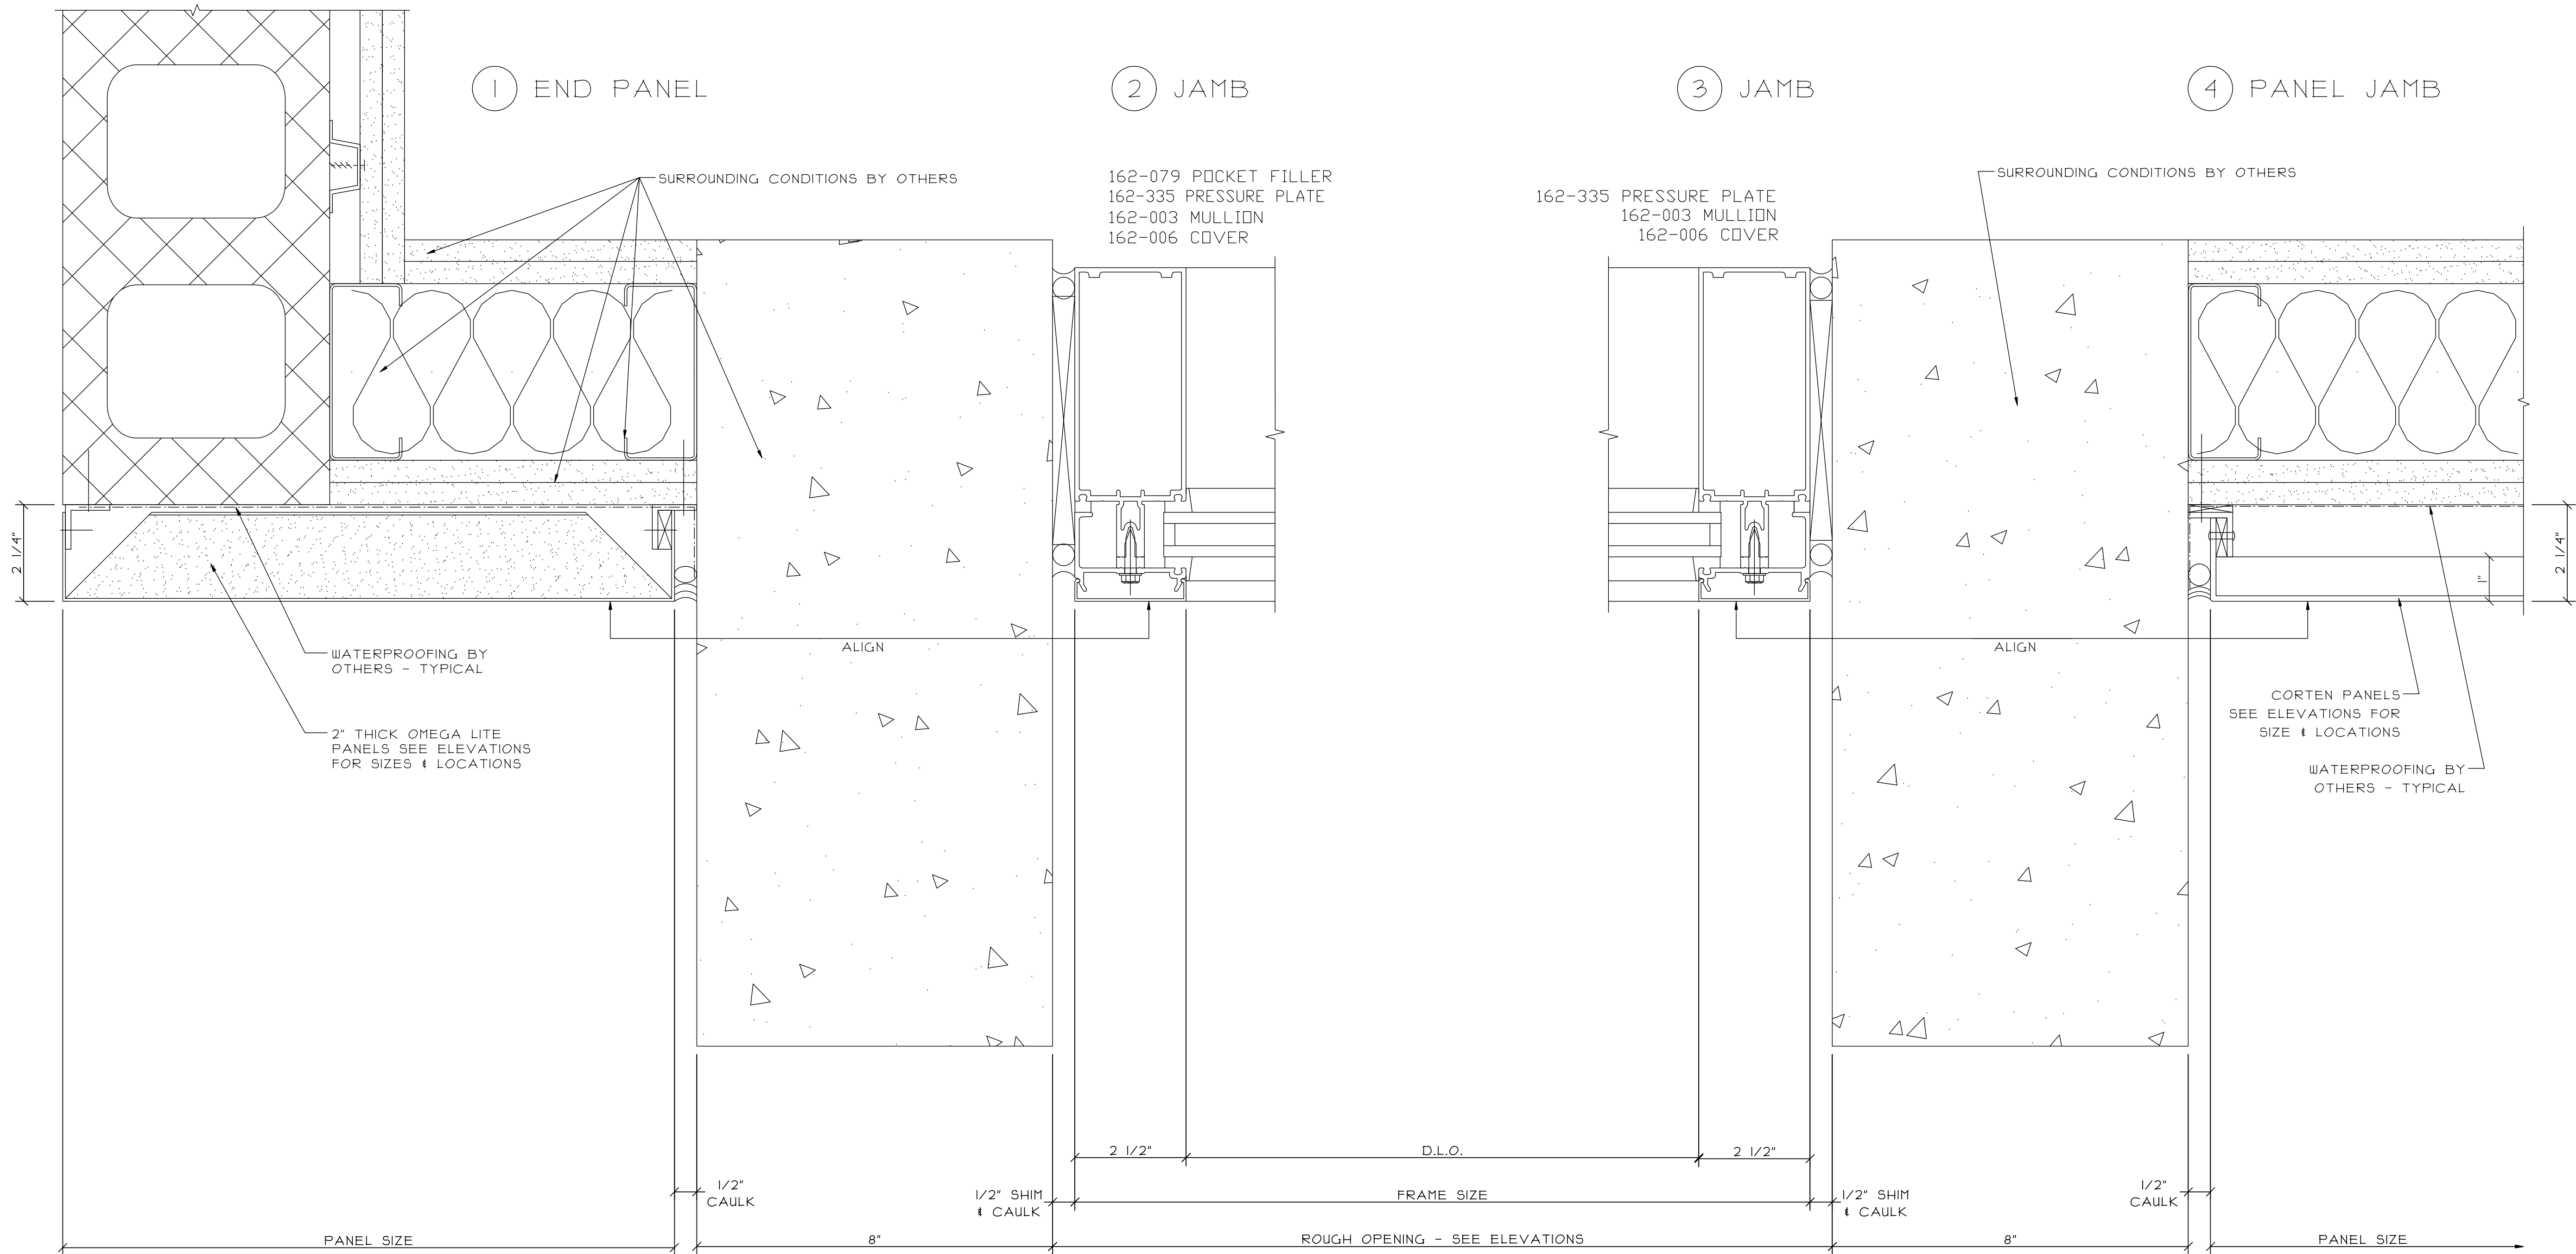


REVISIONS:		DATE:

GLAZING CONTRACTOR:	SAMPLE	SAMPLE	SAMPLE	SAMPLE
	SAMPLE	SAMPLE	SAMPLE	SAMPLE
	SAMPLE	SAMPLE	SAMPLE	SAMPLE
	SAMPLE	SAMPLE	SAMPLE	SAMPLE
	SAMPLE	SAMPLE	SAMPLE	SAMPLE



ARCHITECT:	SAMPLE	SAMPLE	SAMPLE	SAMPLE
	SAMPLE	SAMPLE	SAMPLE	SAMPLE
	SAMPLE	SAMPLE	SAMPLE	SAMPLE
	SAMPLE	SAMPLE	SAMPLE	SAMPLE
	SAMPLE	SAMPLE	SAMPLE	SAMPLE

PROJECT:	SAMPLE	SAMPLE	SAMPLE	SAMPLE
LOCATION:	SAMPLE	SAMPLE	SAMPLE	SAMPLE



SCALE: 6" = 1'-0"
DATE: SAMPLE
DRAWN: SAMPLE
PAGE: 34 of 41

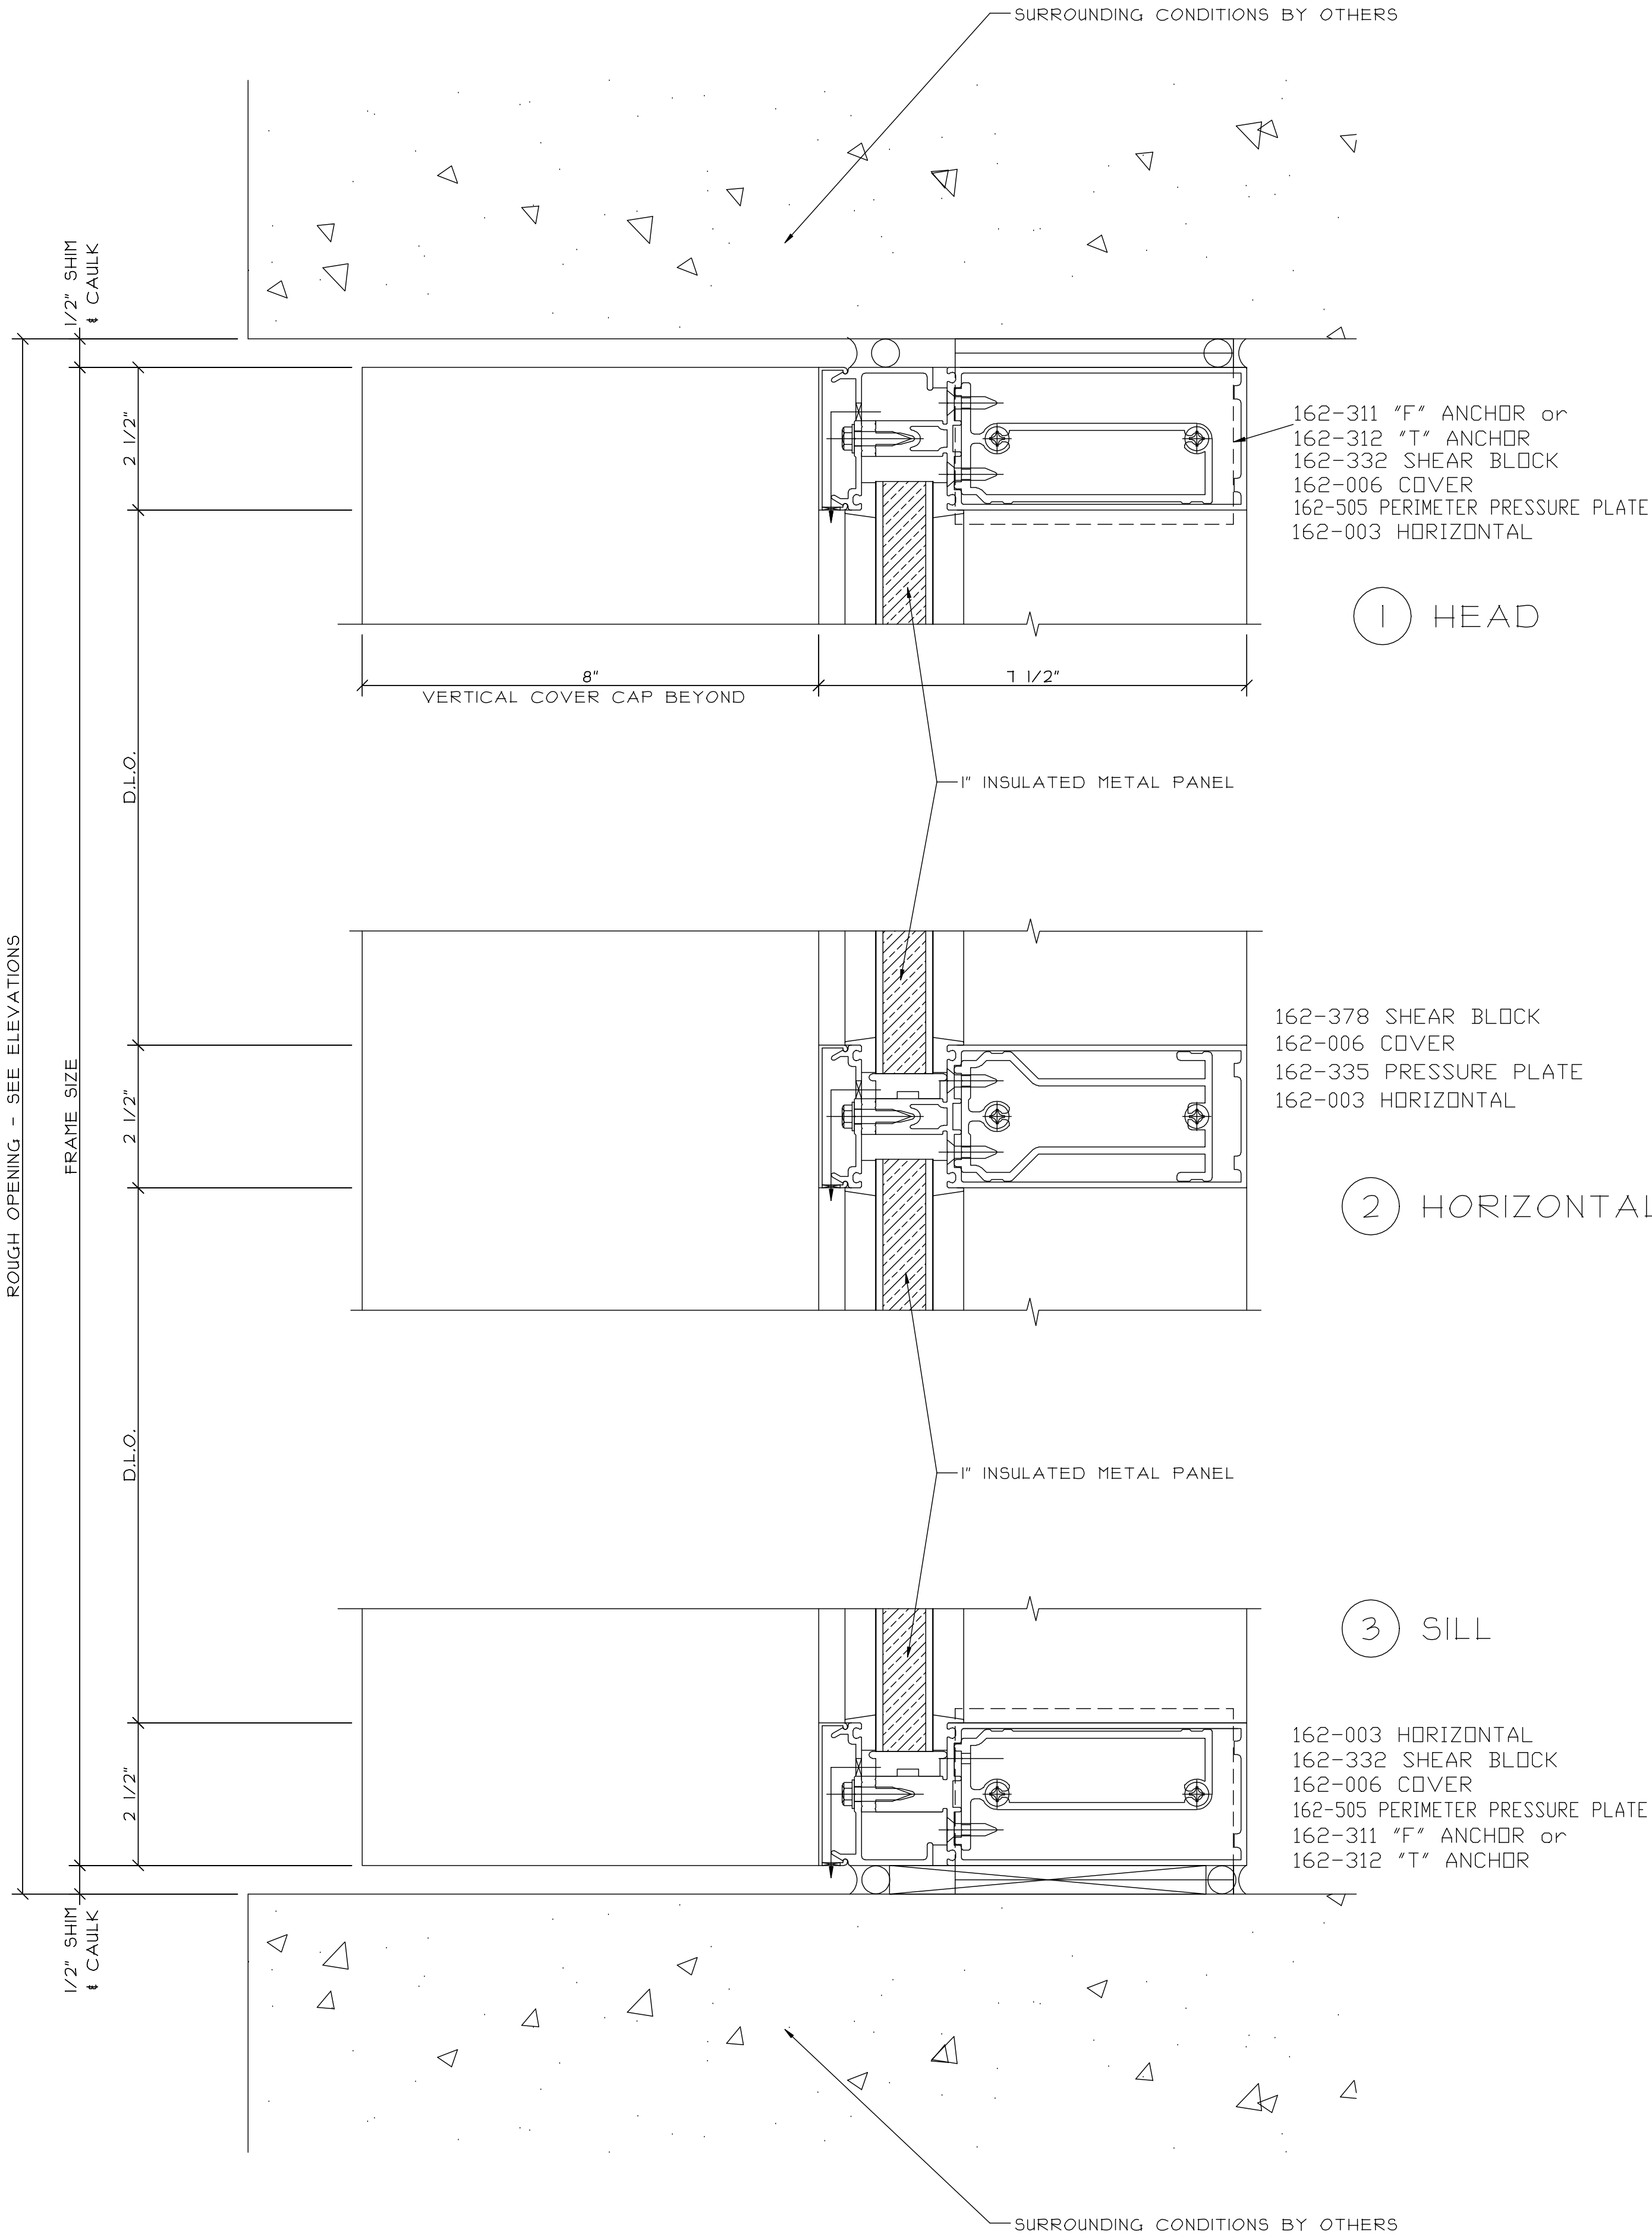

4 F ANCHOR DETAIL
(HEAD SHOWN SILL SIMILAR)

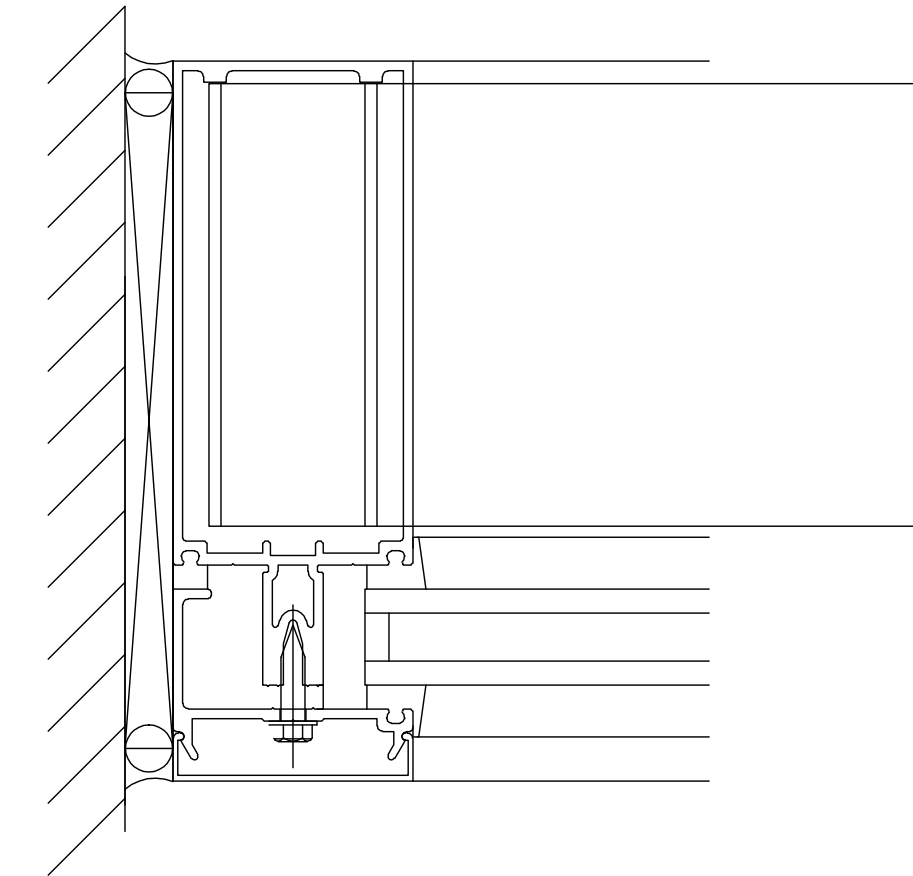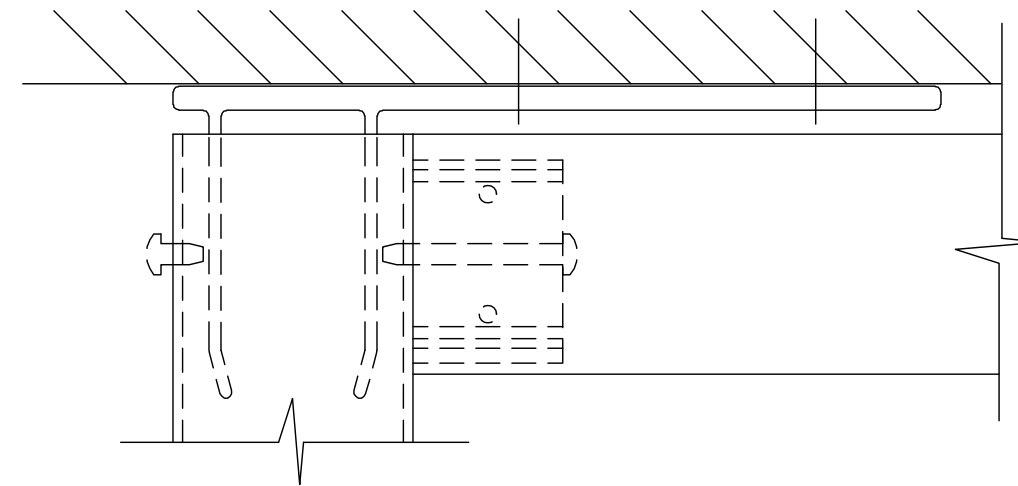

5 T ANCHOR DETAIL
(HEAD SHOWN SILL SIMILAR)

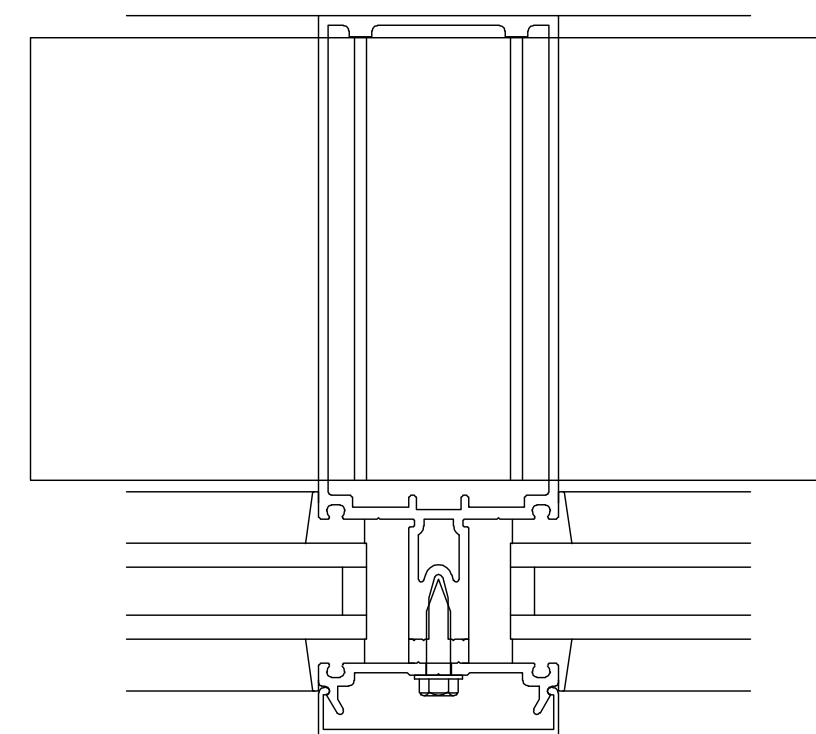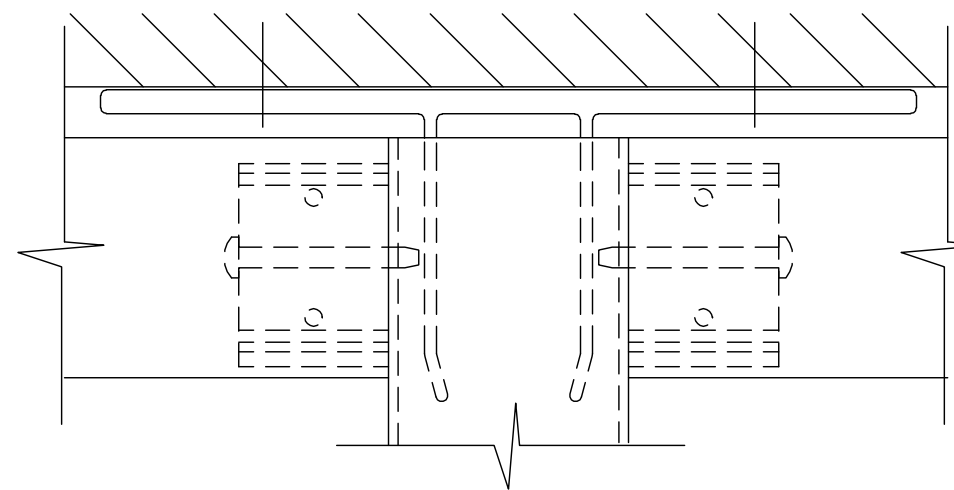


REVISIONS:		DATE:

GLAZING CONTRACTOR:
SAMPLE SAMPLE SAMPLE
SAMPLE SAMPLE SAMPLE
SAMPLE SAMPLE SAMPLE
SAMPLE SAMPLE SAMPLE
SAMPLE SAMPLE SAMPLE

ARCHITECT:
SAMPLE SAMPLE SAMPLE
SAMPLE SAMPLE SAMPLE
SAMPLE SAMPLE SAMPLE
SAMPLE SAMPLE SAMPLE
SAMPLE SAMPLE SAMPLE

PROJECT:	SAMPLE SAMPLE SAMPLE
LOCATION:	SAMPLE SAMPLE SAMPLE

SCALE: 6" = 1'-0"
DATE: SAMPLE
DRAWN: SAMPLE
PAGE: 35 of 41

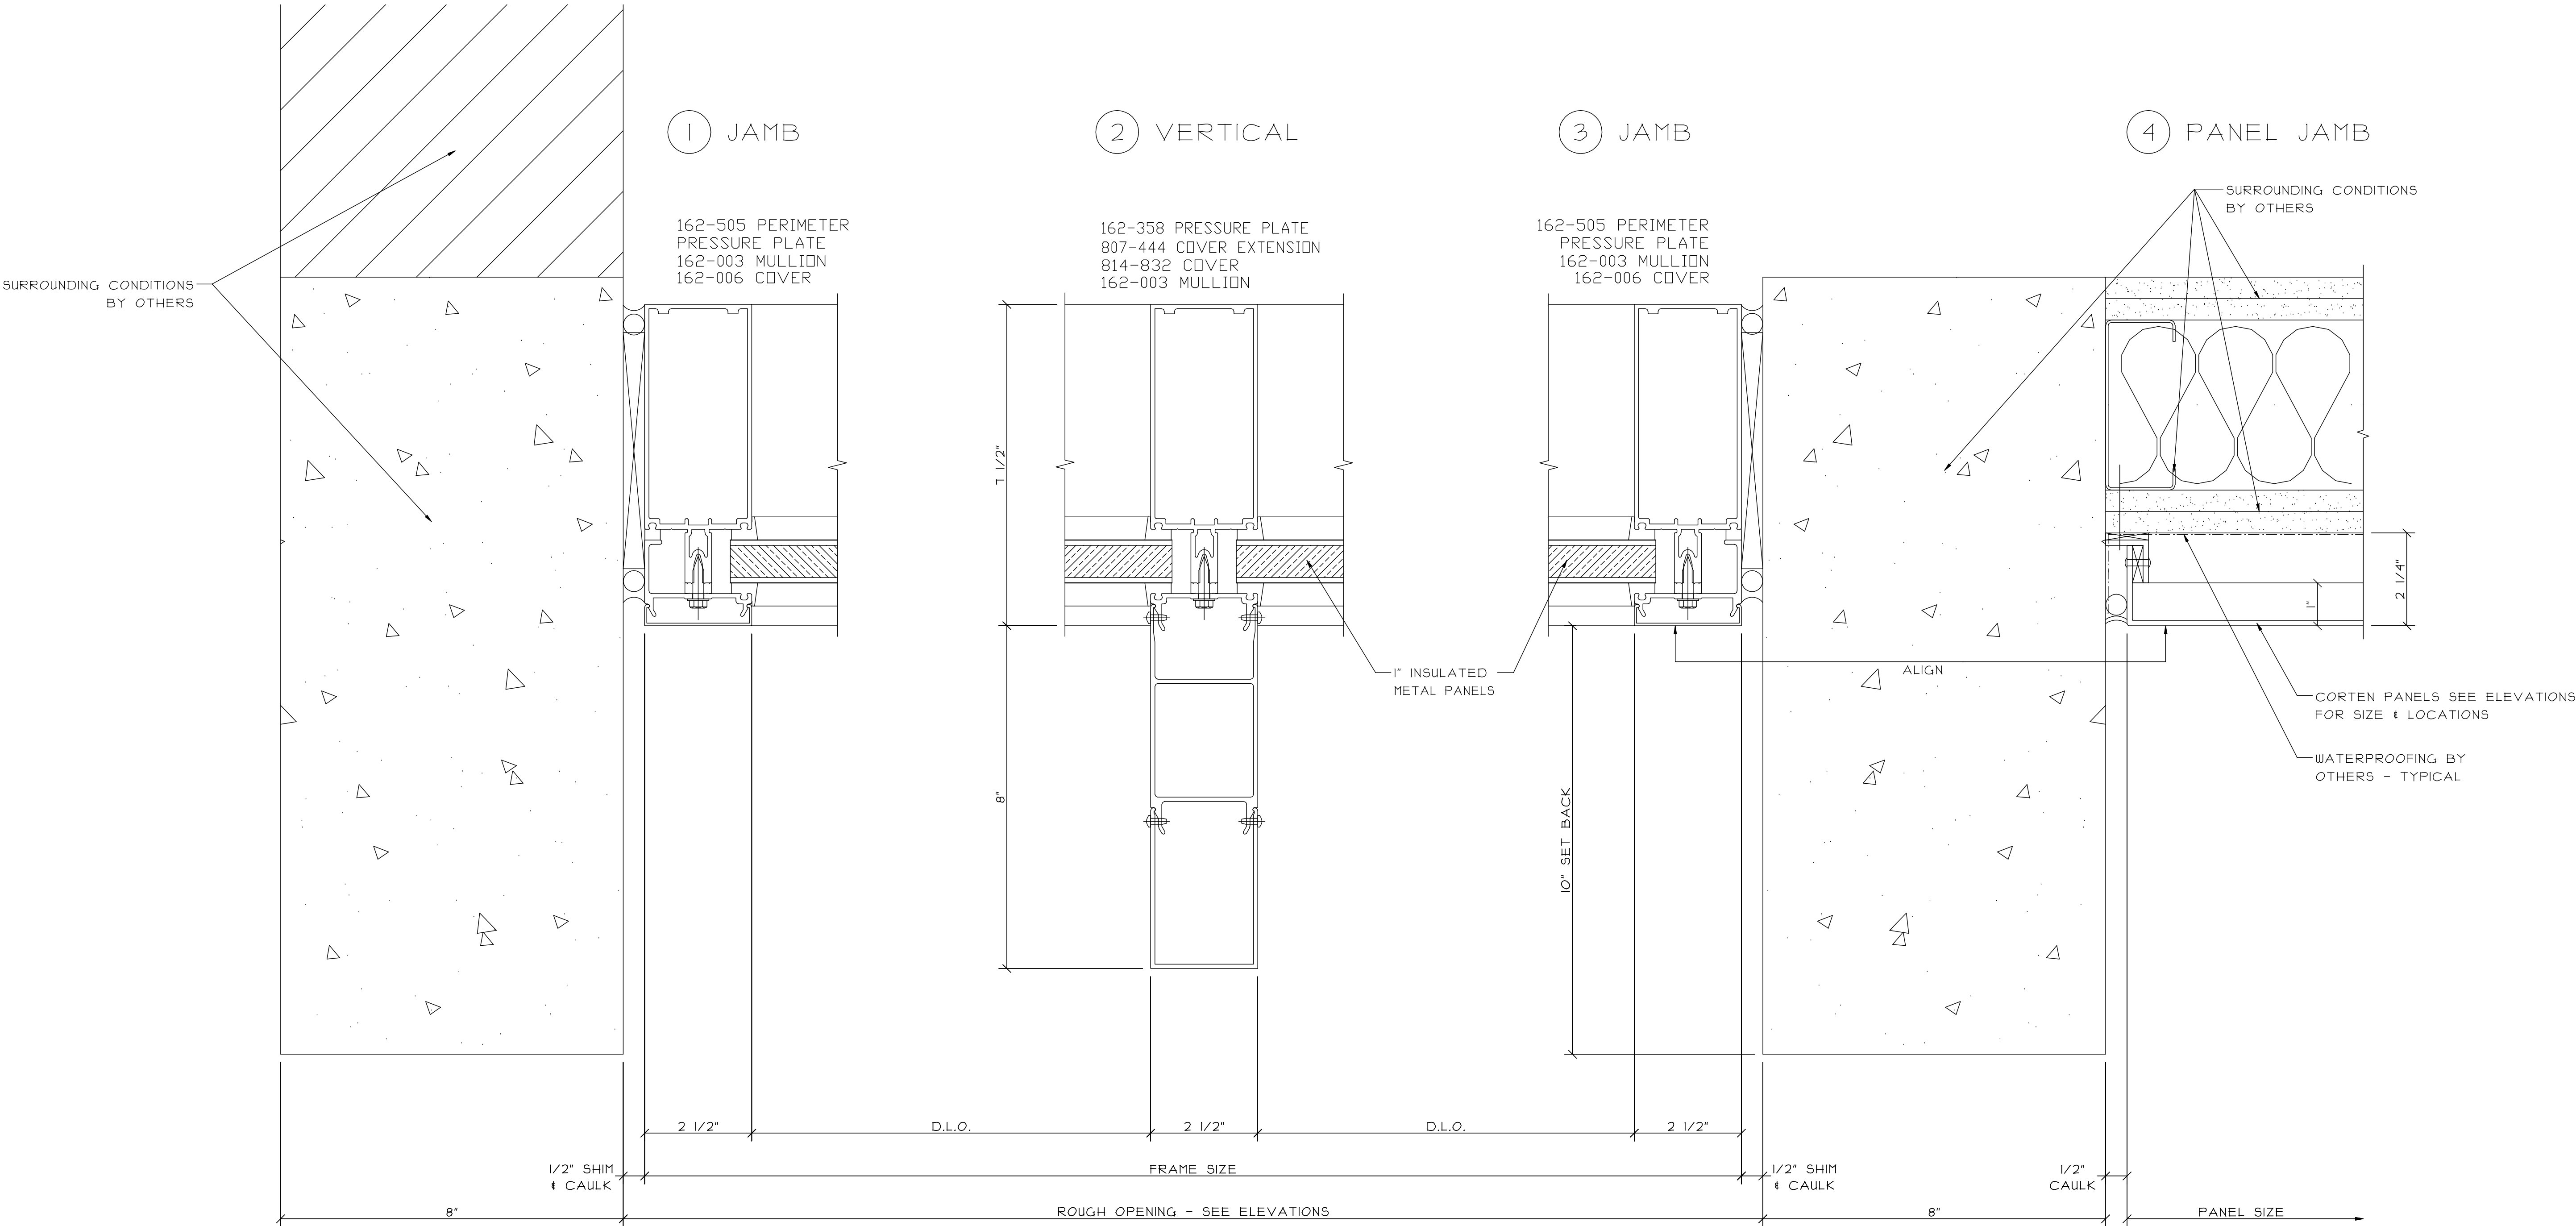

REVISIONS:		DATE:

GLAZING CONTRACTOR:	SAMPLE	SAMPLE	SAMPLE	SAMPLE
	SAMPLE	SAMPLE	SAMPLE	SAMPLE
	SAMPLE	SAMPLE	SAMPLE	SAMPLE
	SAMPLE	SAMPLE	SAMPLE	SAMPLE
	SAMPLE	SAMPLE	SAMPLE	SAMPLE

ARCHITECT:	SAMPLE	SAMPLE	SAMPLE	SAMPLE
	SAMPLE	SAMPLE	SAMPLE	SAMPLE
	SAMPLE	SAMPLE	SAMPLE	SAMPLE
	SAMPLE	SAMPLE	SAMPLE	SAMPLE
	SAMPLE	SAMPLE	SAMPLE	SAMPLE

PROJECT:	SAMPLE	SAMPLE	SAMPLE	SAMPLE
LOCATION:	SAMPLE	SAMPLE	SAMPLE	SAMPLE

SCALE: 6" = 1'-0"	DATE: SAMPLE
DRAWN: SAMPLE	PAGE: 36 of 41

ROUGH OPENING - SEE ELEVATIONS

FRAME SIZE


D.L.O.

2 1/2"

D.L.O.

2 1/2"


D.L.O.

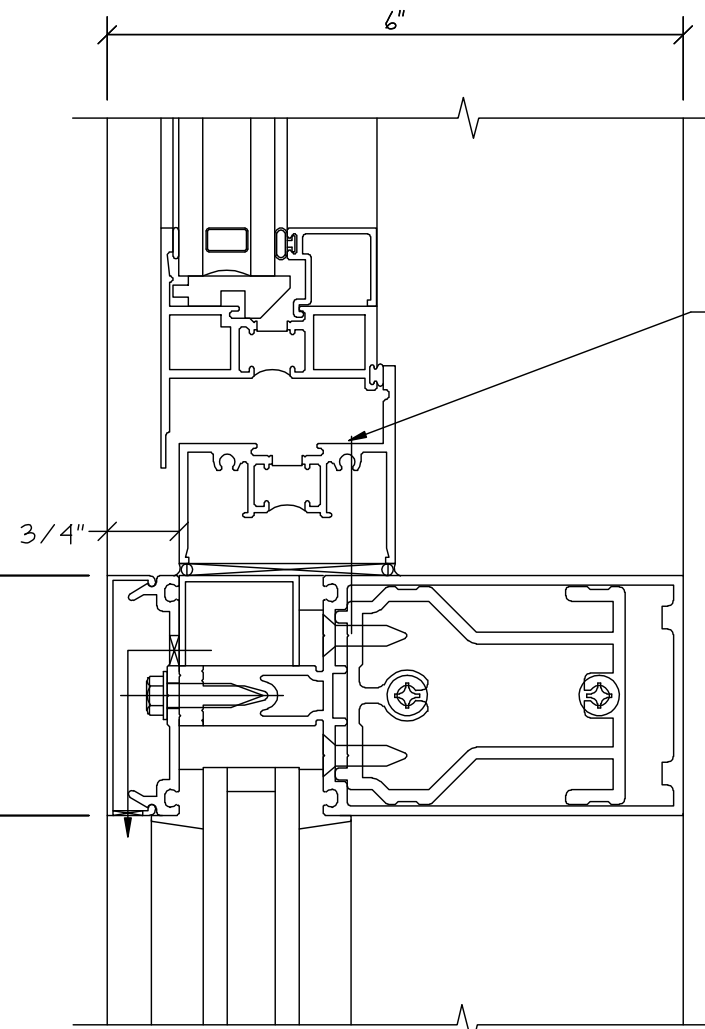

CAULK ALL SCREW HEADS
AT SILLS - TYPICAL

162-079 POCKET FILLER
162-377 SHEAR BLOCK
162-006 COVER
162-335 PRESSURE PLATE
162-001 HORIZONTAL


① HORIZONTAL

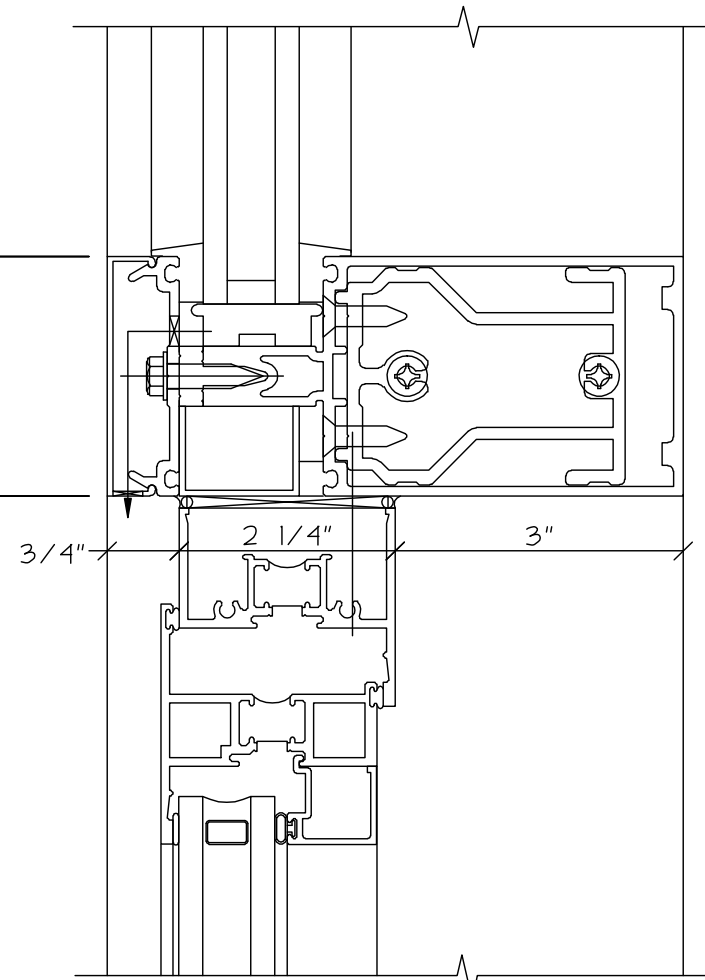


162-006 COVER
162-335 PRESSURE PLATE
162-377 SHEAR BLOCK
162-079 POCKET FILLER
162-001 HORIZONTAL

② HORIZONTAL

③ VERTICAL W/ WINDOWS

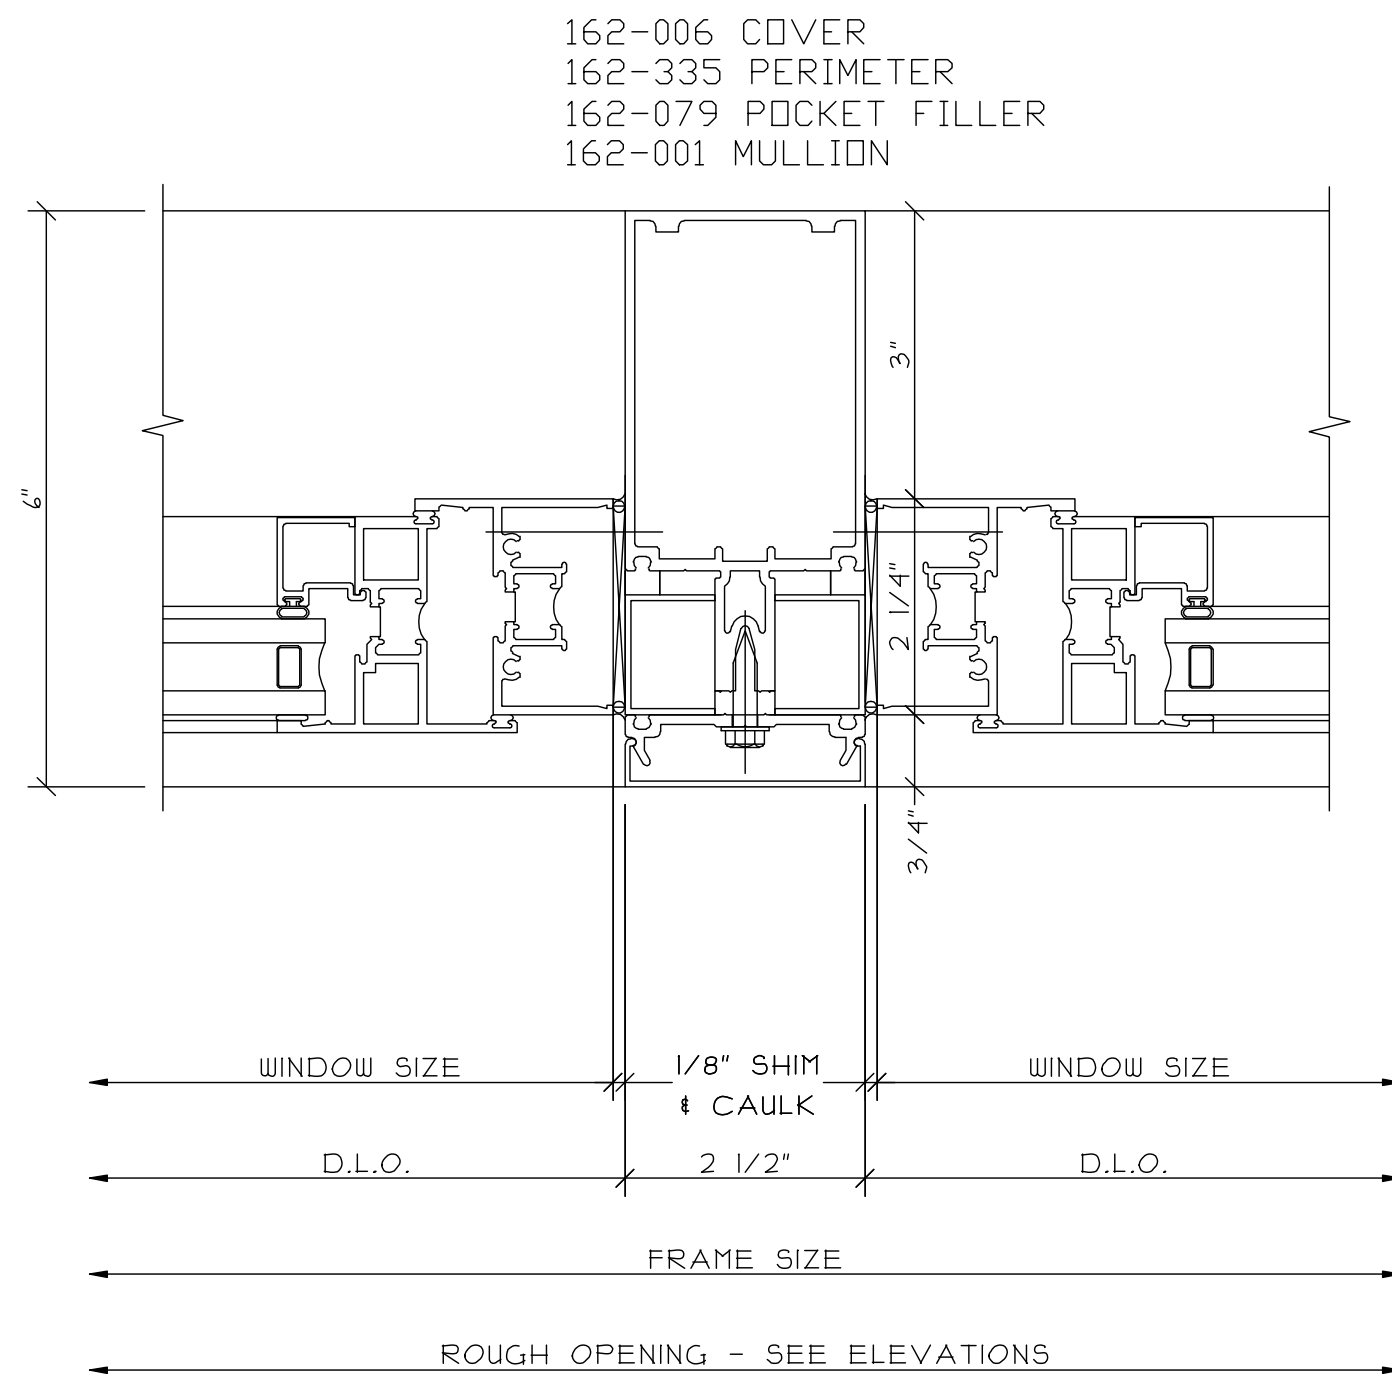

162-006 COVER
162-335 PERIMETER
162-079 POCKET FILLER
162-001 MULLION

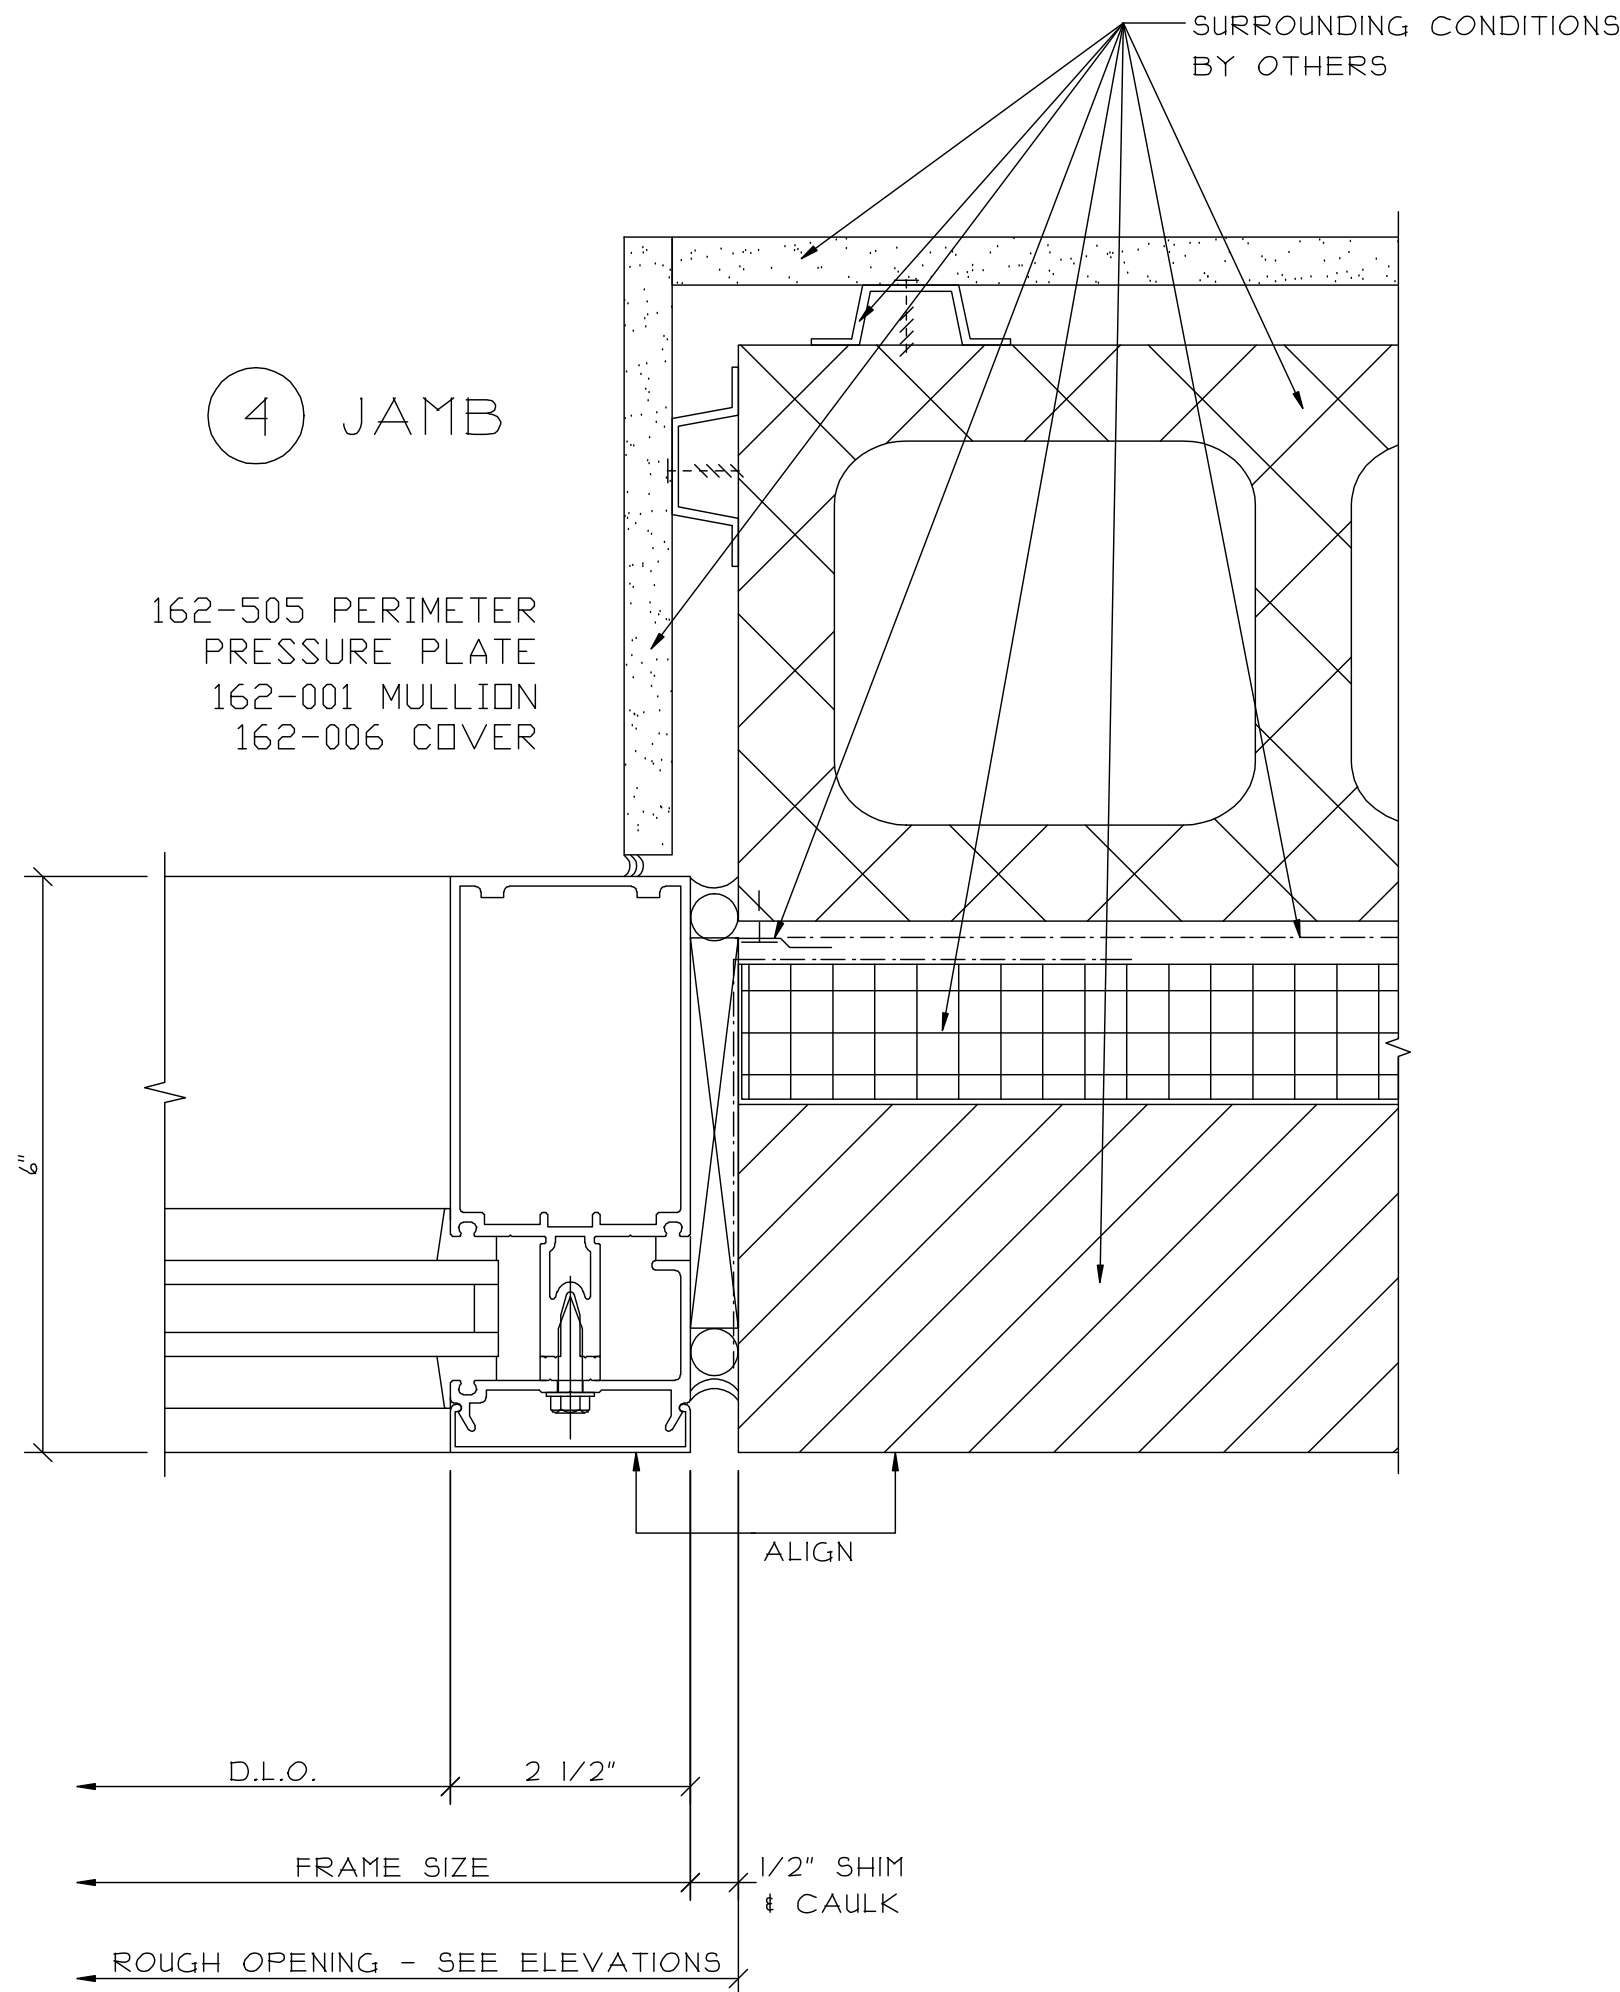

④ JAMB


162-505 PERIMETER
PRESSURE PLATE
162-001 MULLION
162-006 COVER

ALIGN

1/2" SHIM
+ CAULK

WIND LOAD CLIP TO BE DETERMINED

⑥ WIND LOAD CLIP

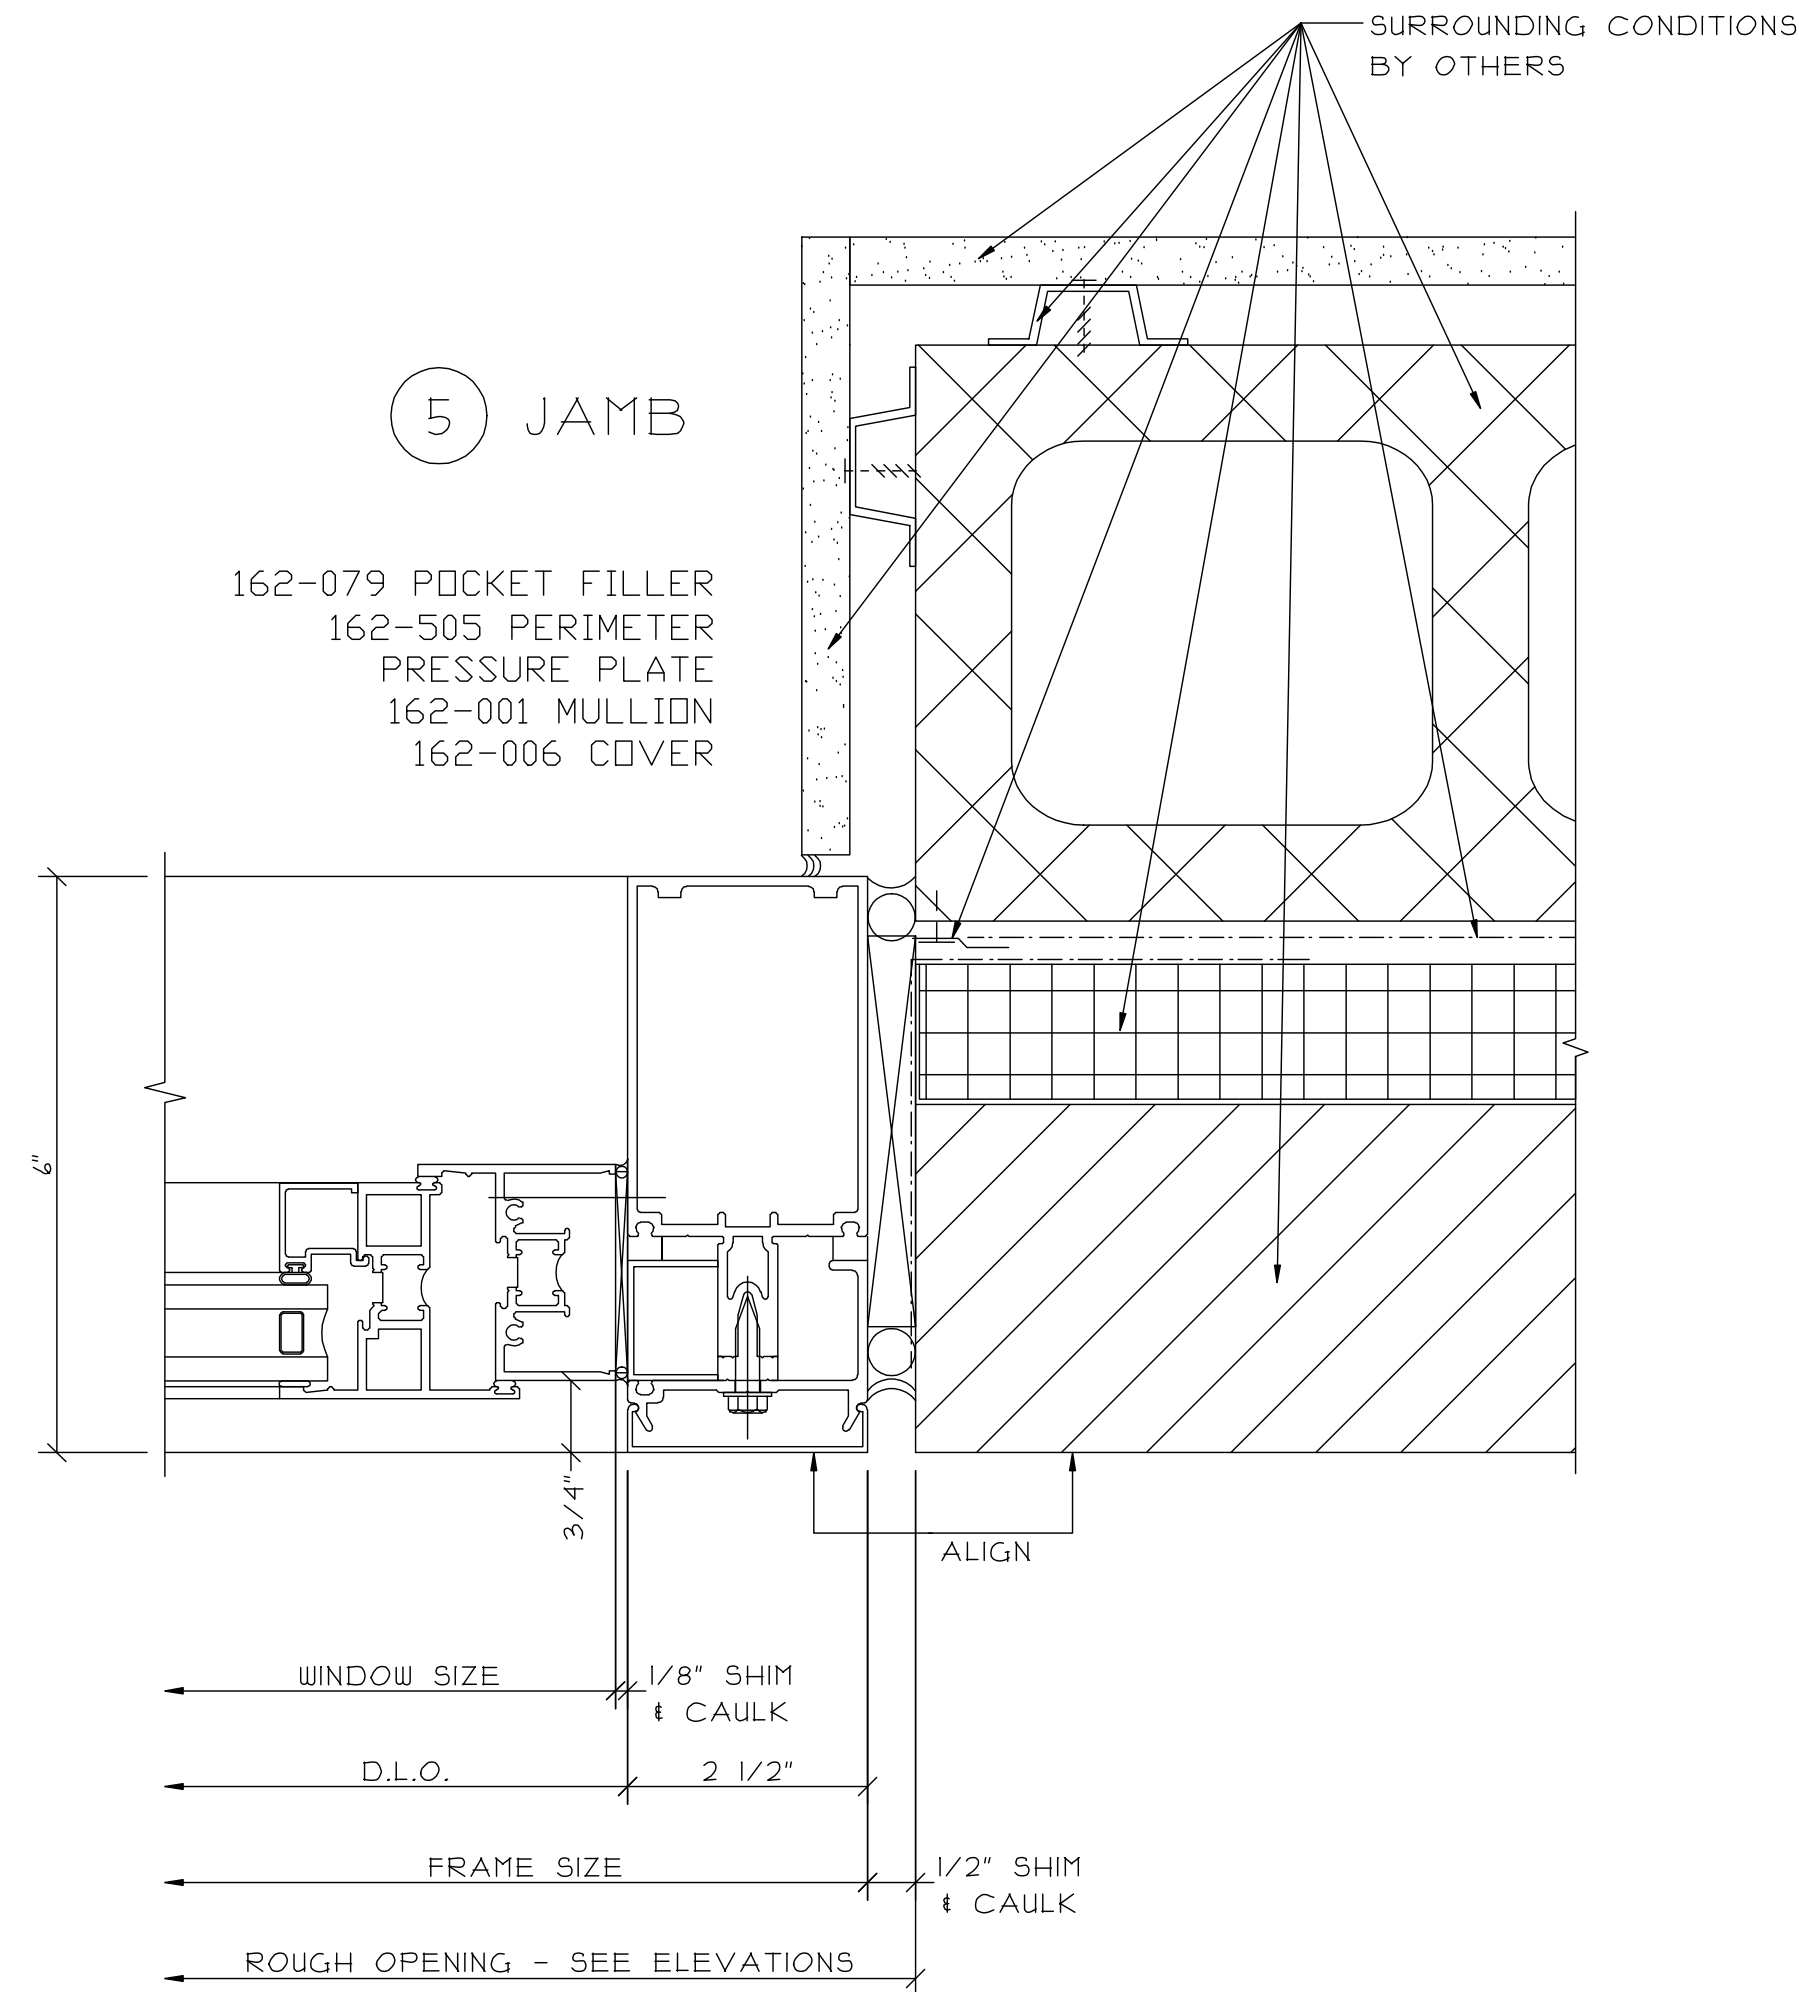


⑤ JAMB

162-079 POCKET FILLER
162-505 PERIMETER
PRESSURE PLATE
162-001 MULLION
162-006 COVER

1/8" SHIM
+ CAULK

1/2" SHIM
+ CAULK

CONDITIONS TO BE VERIFIED

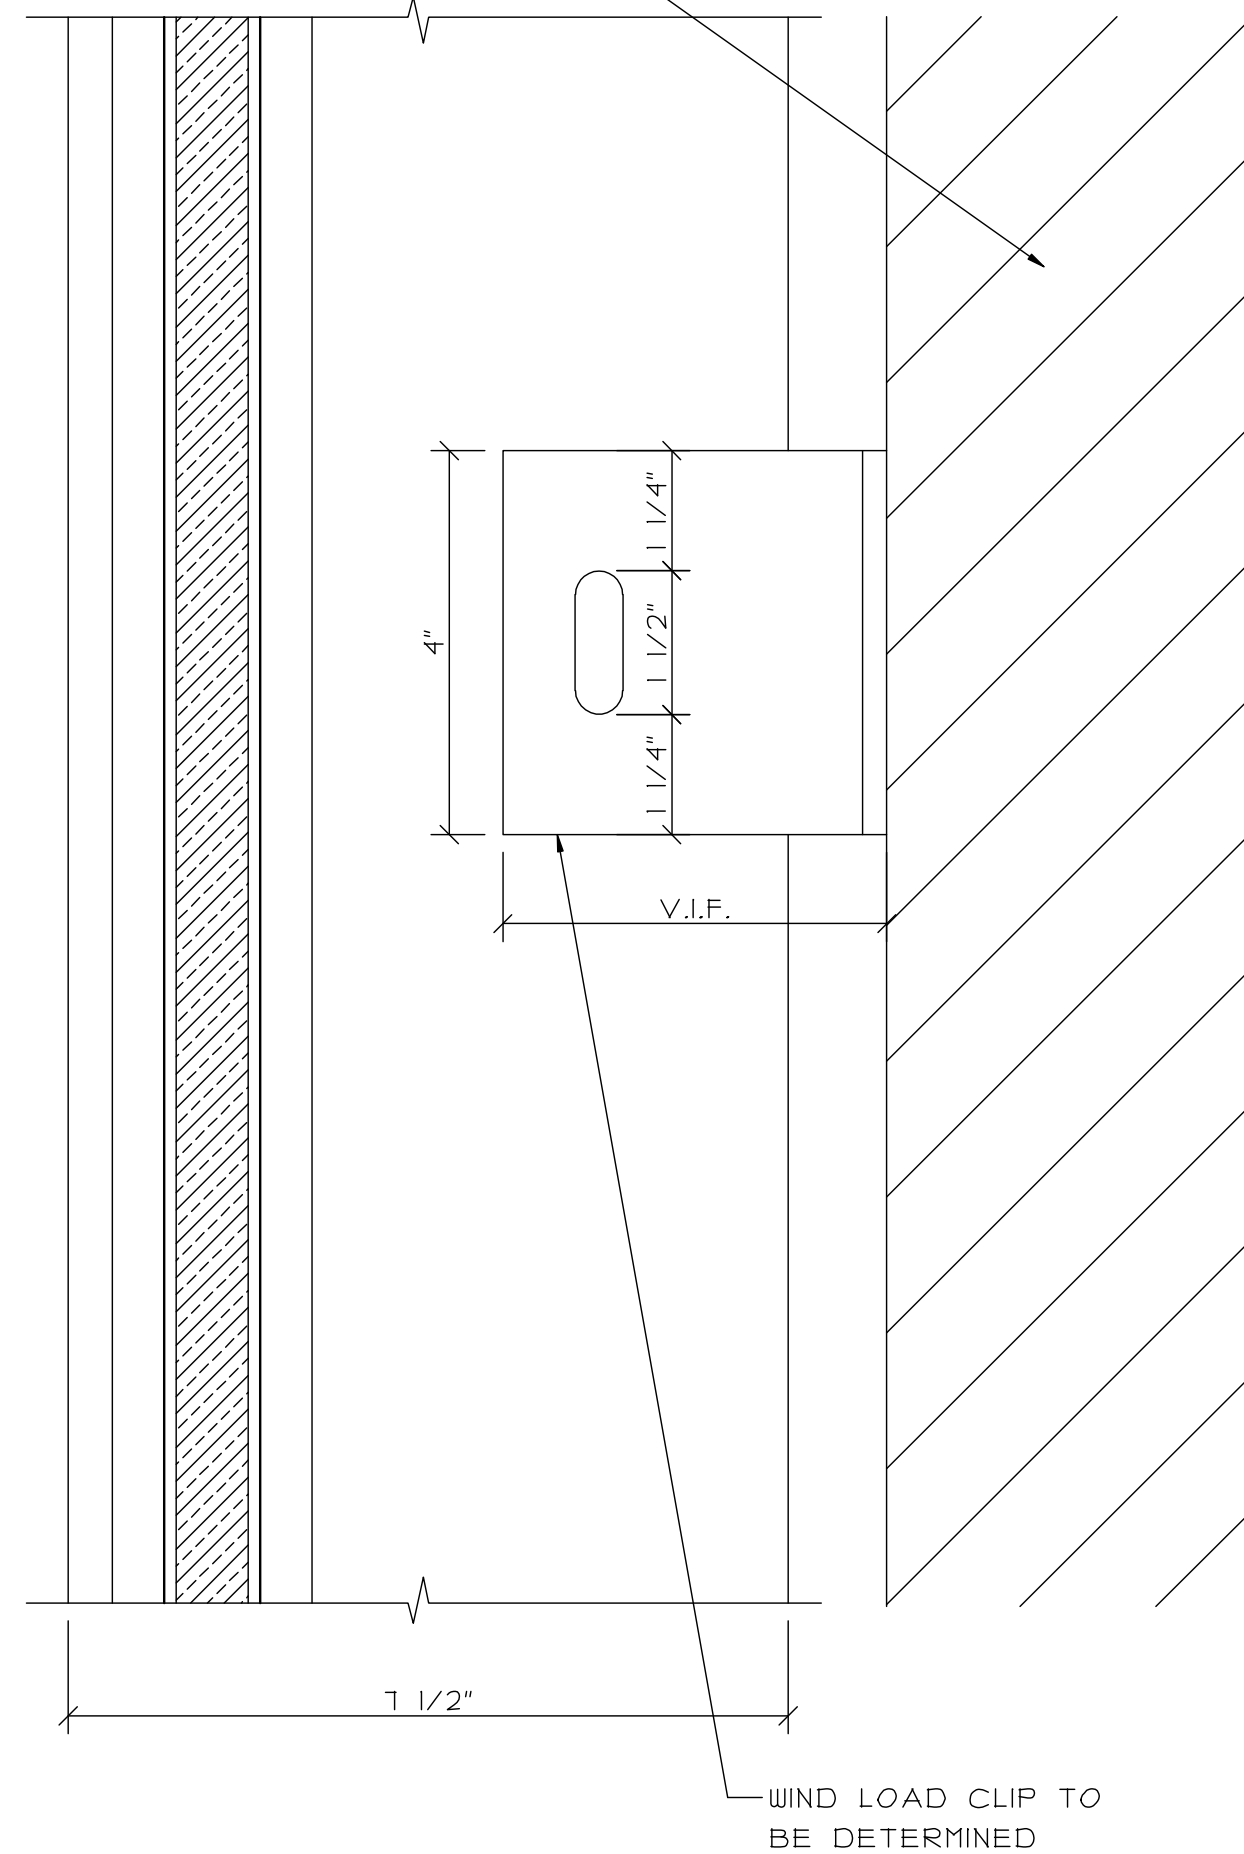

WIND LOAD CLIP TO
BE DETERMINED

REVISIONS:	DATE:


GLAZING CONTRACTOR:	SAMPLE	SAMPLE	SAMPLE

ARCHITECT:	SAMPLE	SAMPLE	SAMPLE


PROJECT:	SAMPLE	SAMPLE	SAMPLE

LOCATION:	SAMPLE	SAMPLE	SAMPLE



SCALE: 6" = 1'-0"
DATE: SAMPLE
DRAWN: SAMPLE
PAGE: 36A of 41

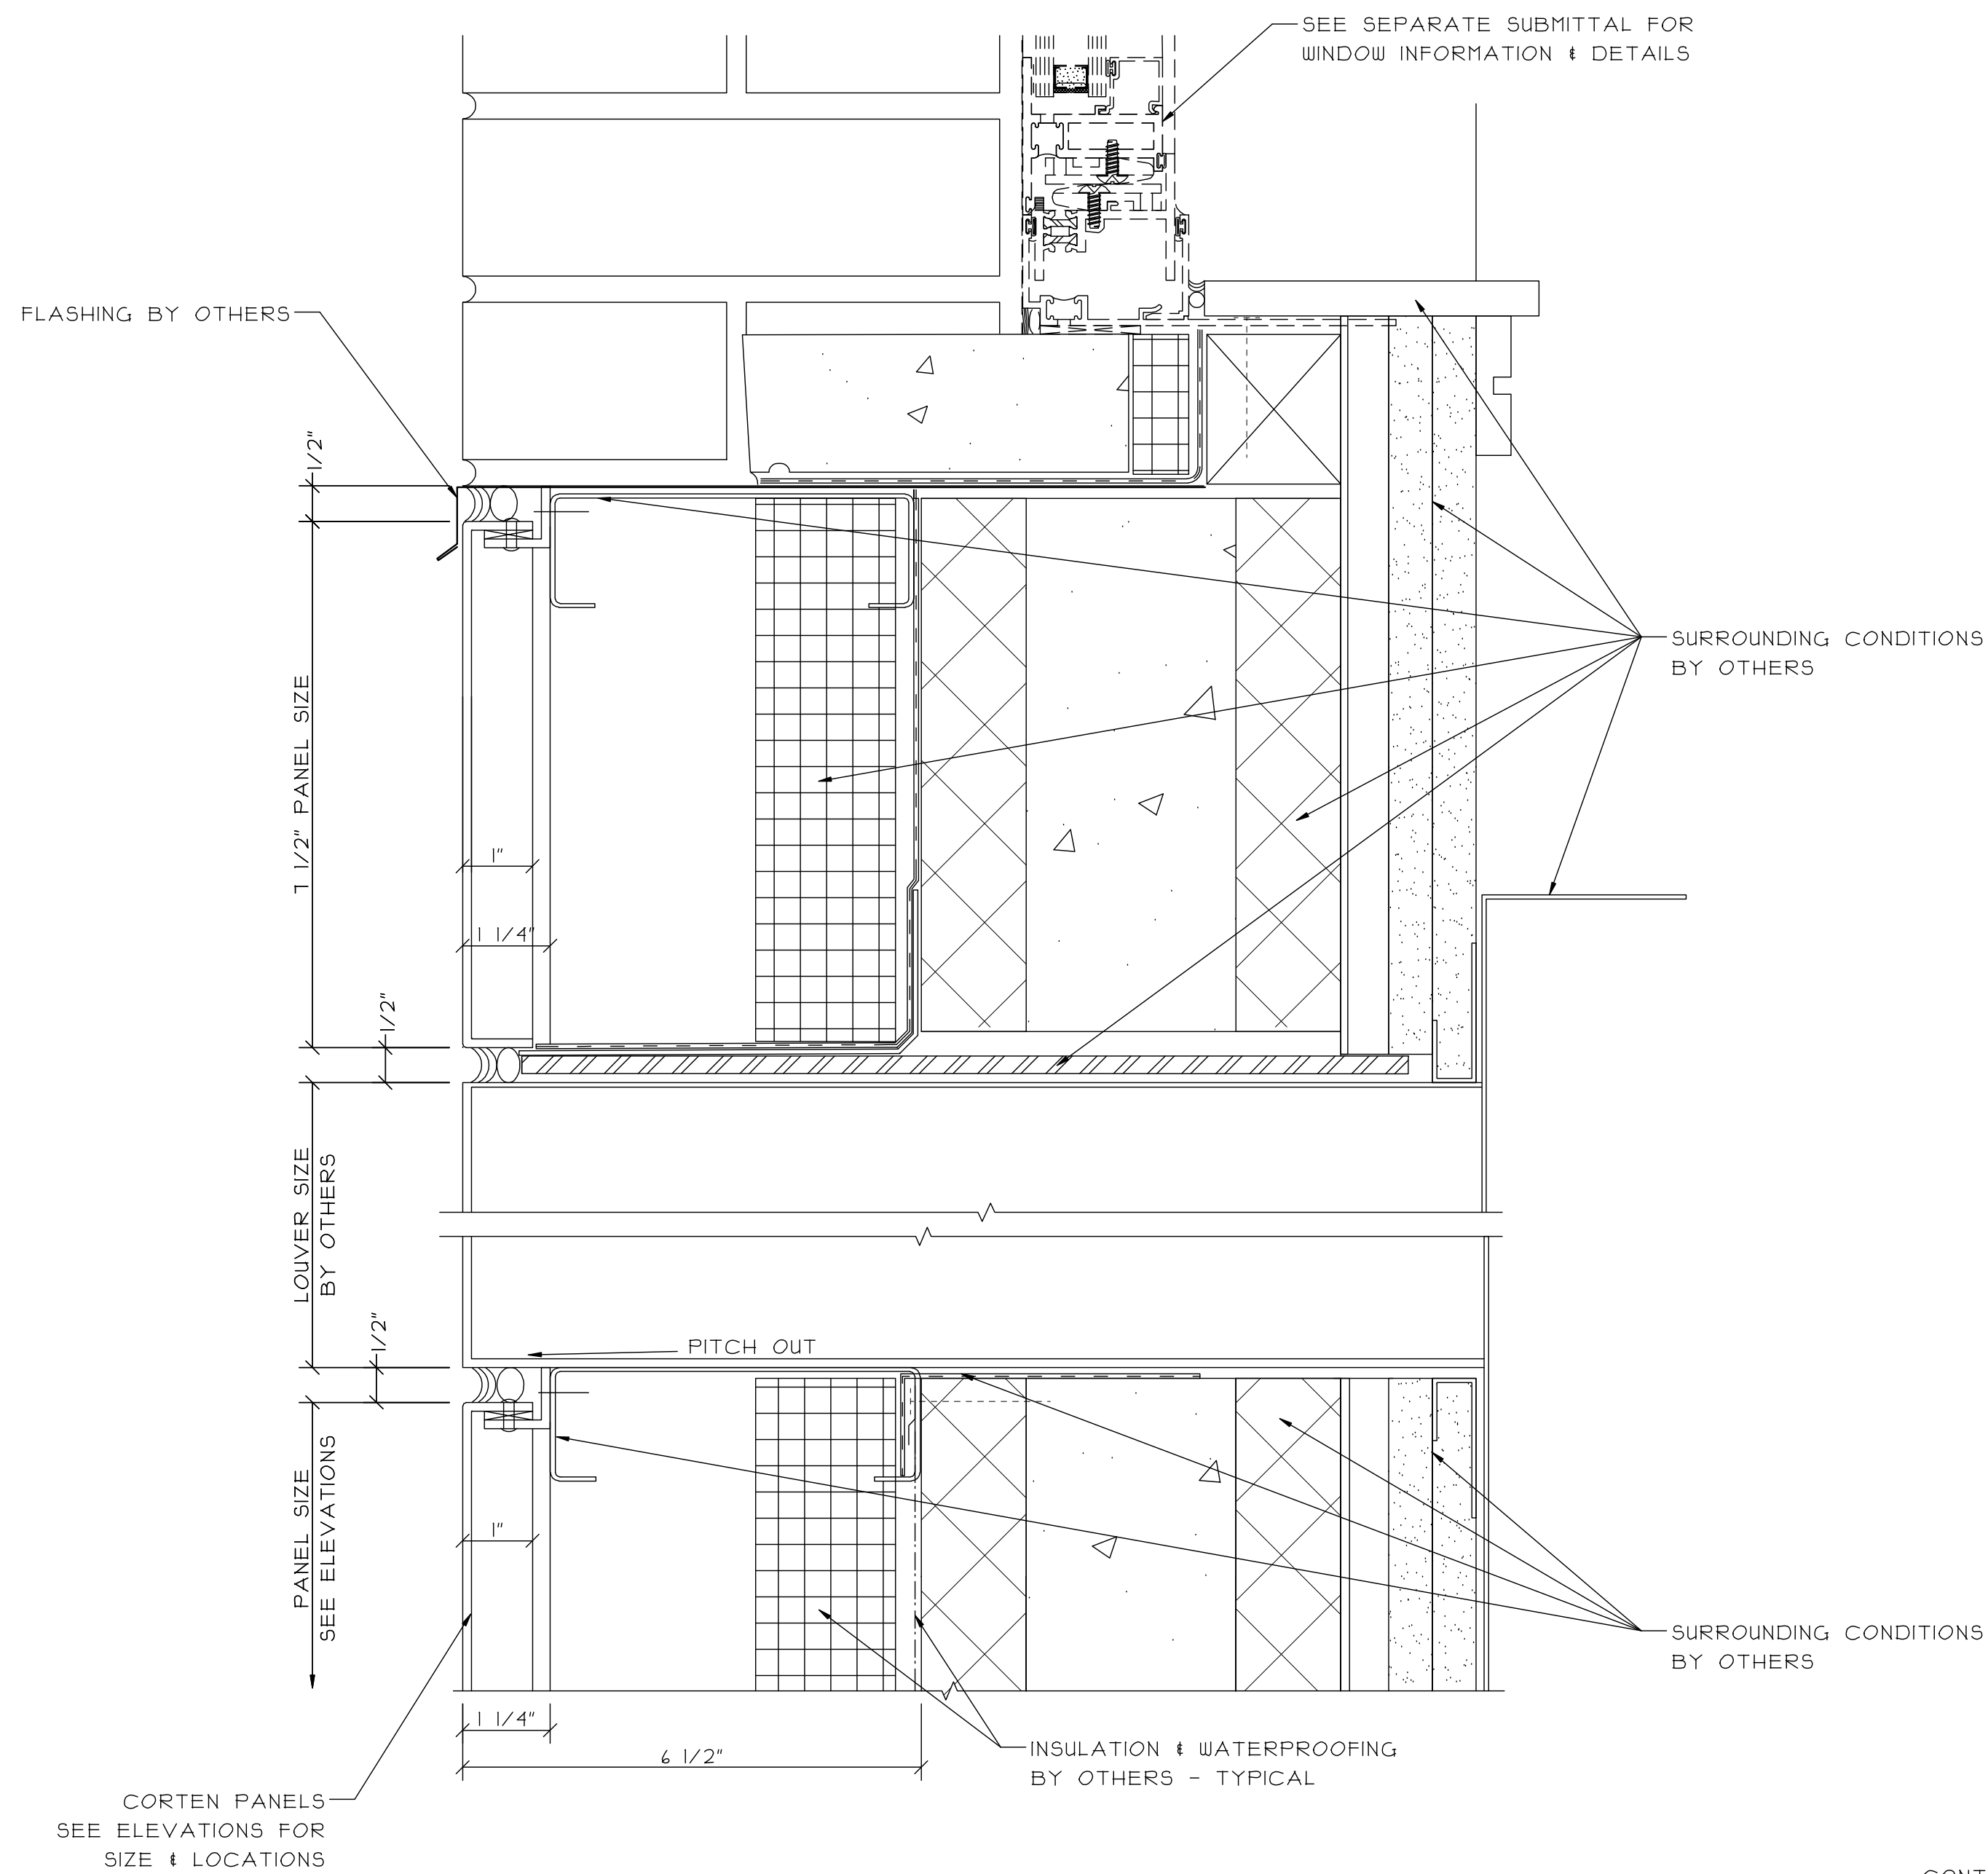

CORTEN PANELS
SEE ELEVATIONS FOR
SIZE & LOCATIONS

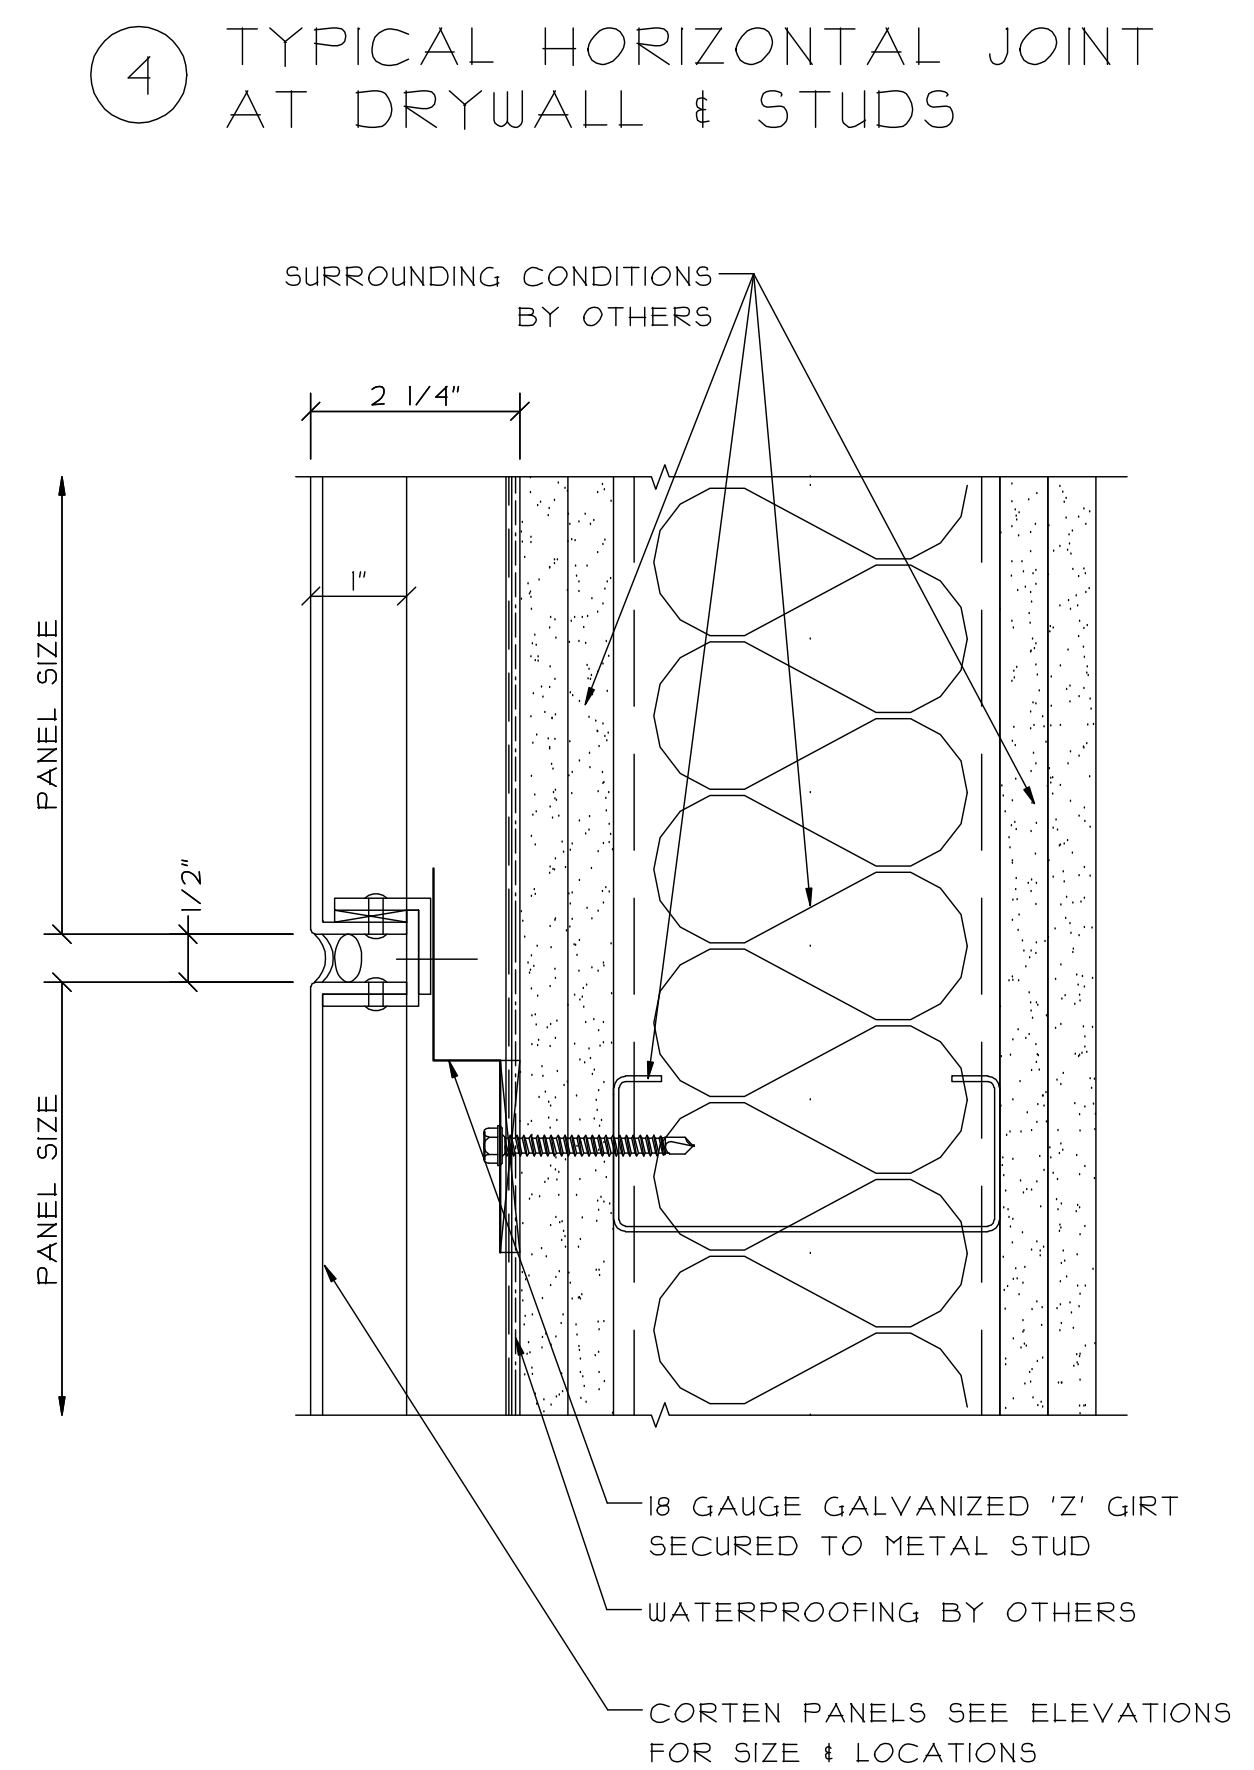

6 TYPICAL VERTICAL JOINT
AT DRYWALL & STUDS

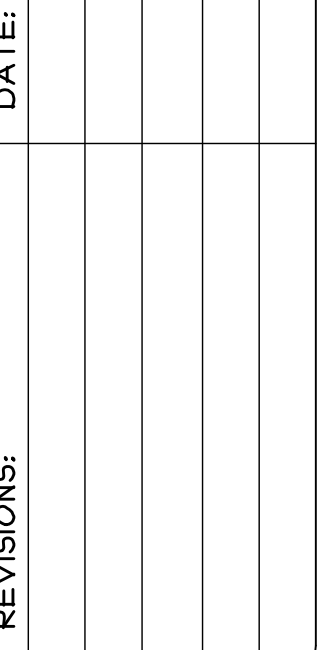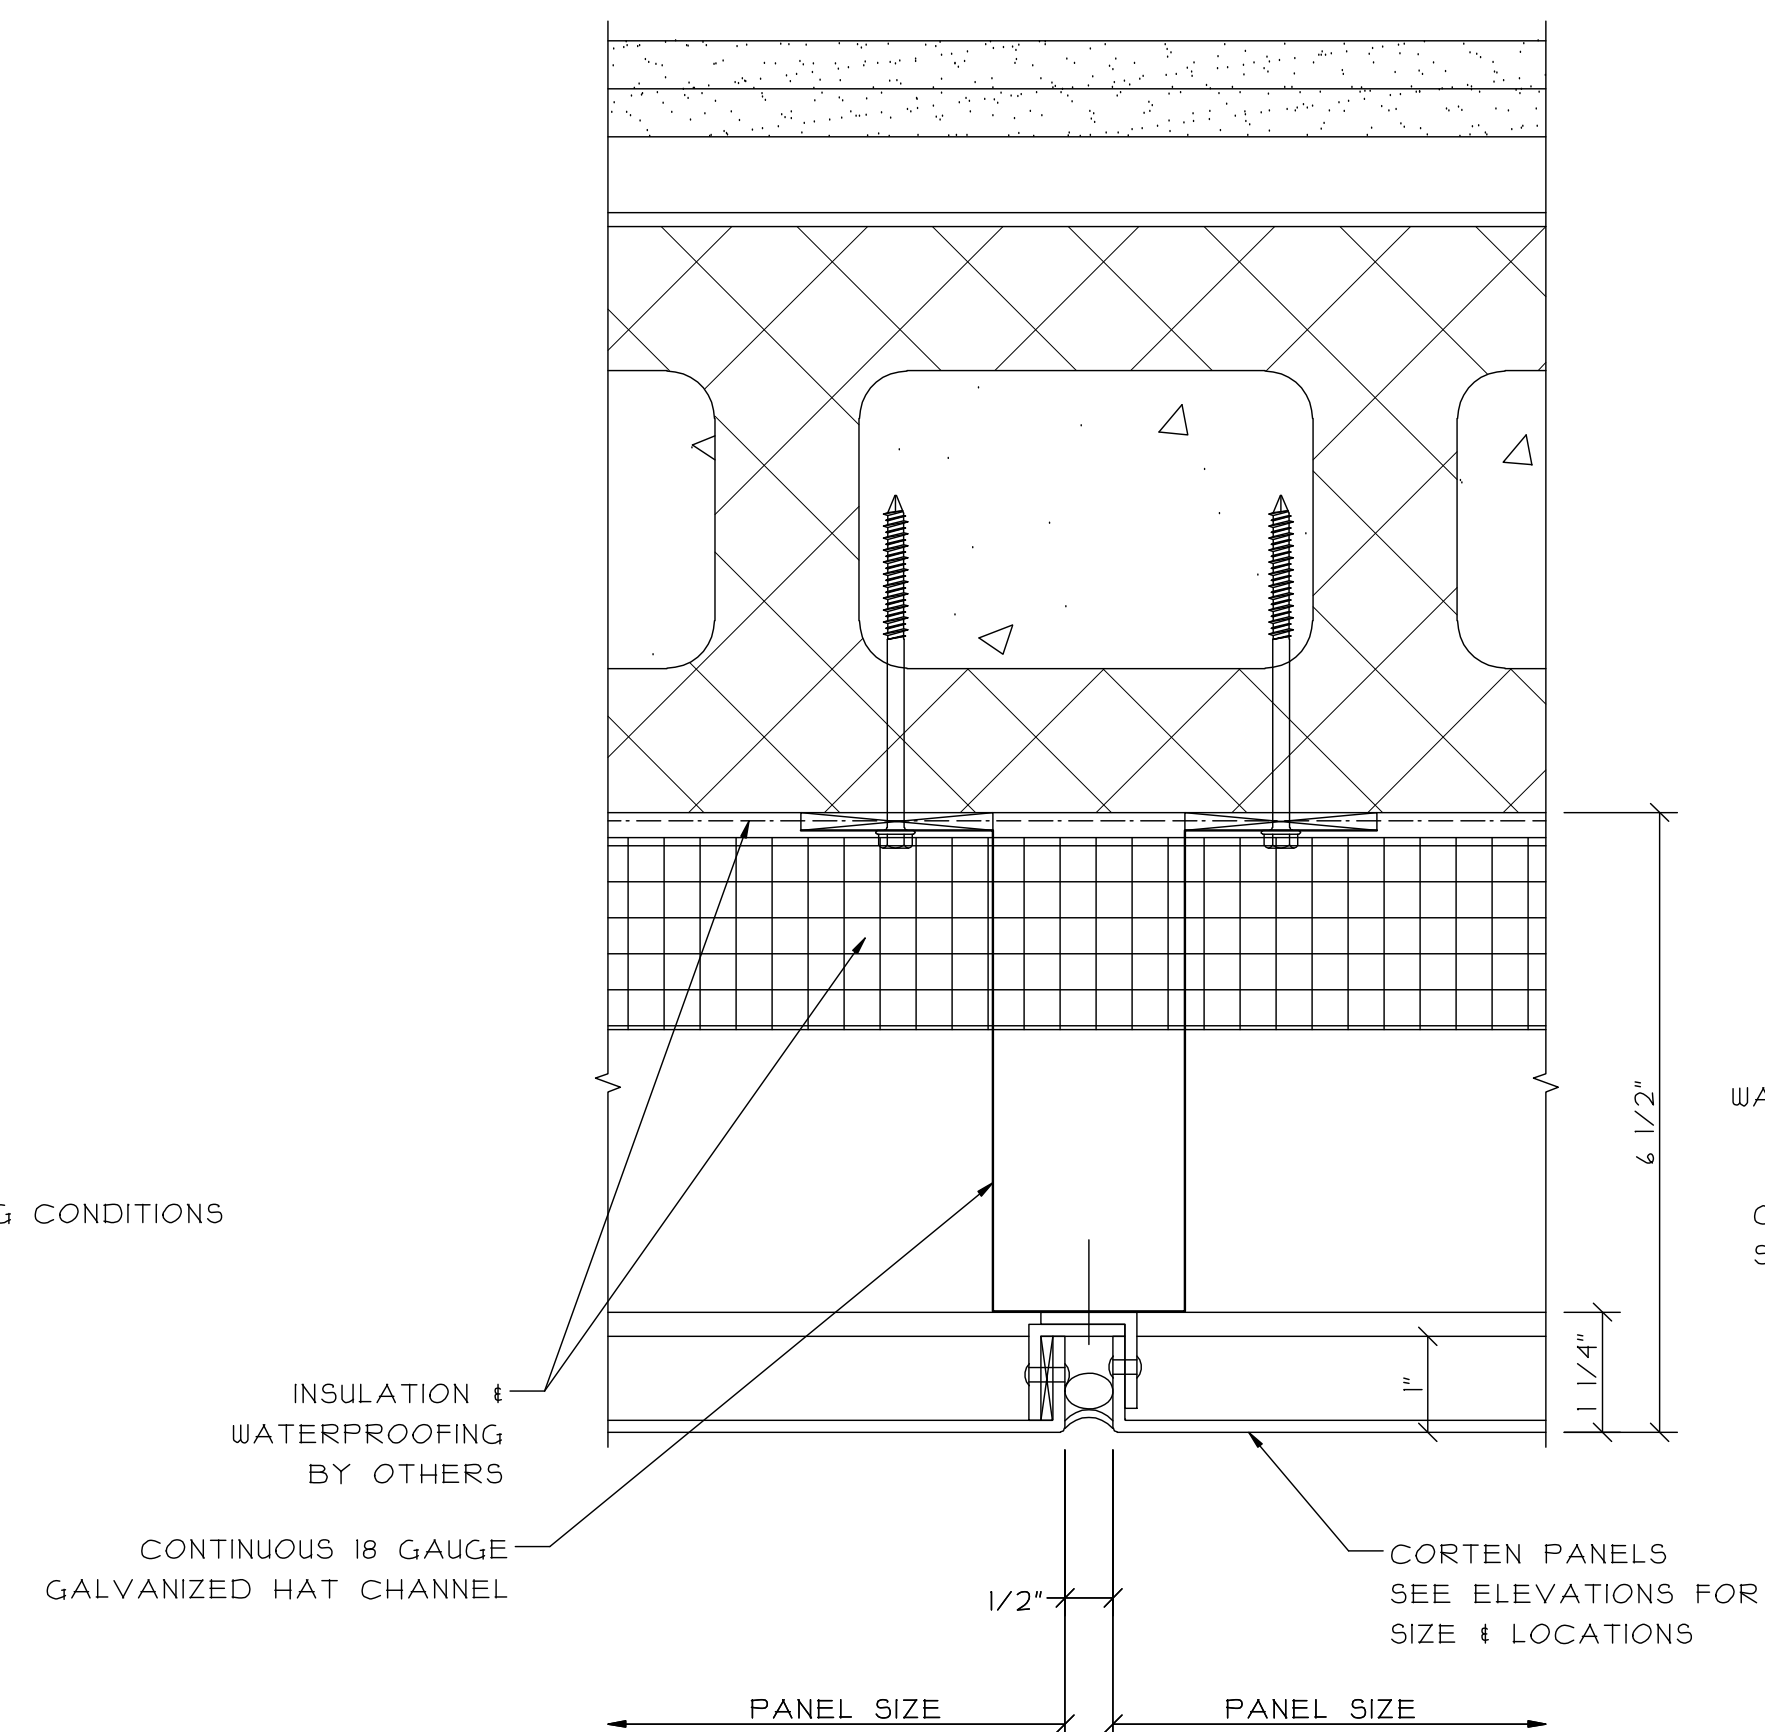

GLAZING CONTRACTOR:

SAMPLE SAMPLE SAMPLE
SAMPLE SAMPLE SAMPLE
SAMPLE SAMPLE SAMPLE
SAMPLE SAMPLE SAMPLE
SAMPLE SAMPLE SAMPLE


ARCHITECT: SAMPLE SAMPLE SAMPLE
SAMPLE SAMPLE SAMPLE
SAMPLE SAMPLE SAMPLE
SAMPLE SAMPLE SAMPLE
SAMPLE SAMPLE SAMPLE

PROJECT: SAMPLE SAMPLE SAMPLE


LOCATION: SAMPLE SAMPLE SAMPLE

SCALE: 6" = 1'-0"
DATE: SAMPLE
DRAWN: SAMPLE
PAGE: 37 of 47



1 2" OMEGA LITE PANEL
BELOW BRICK DETAIL
REF. 2/A112 (SIM.)

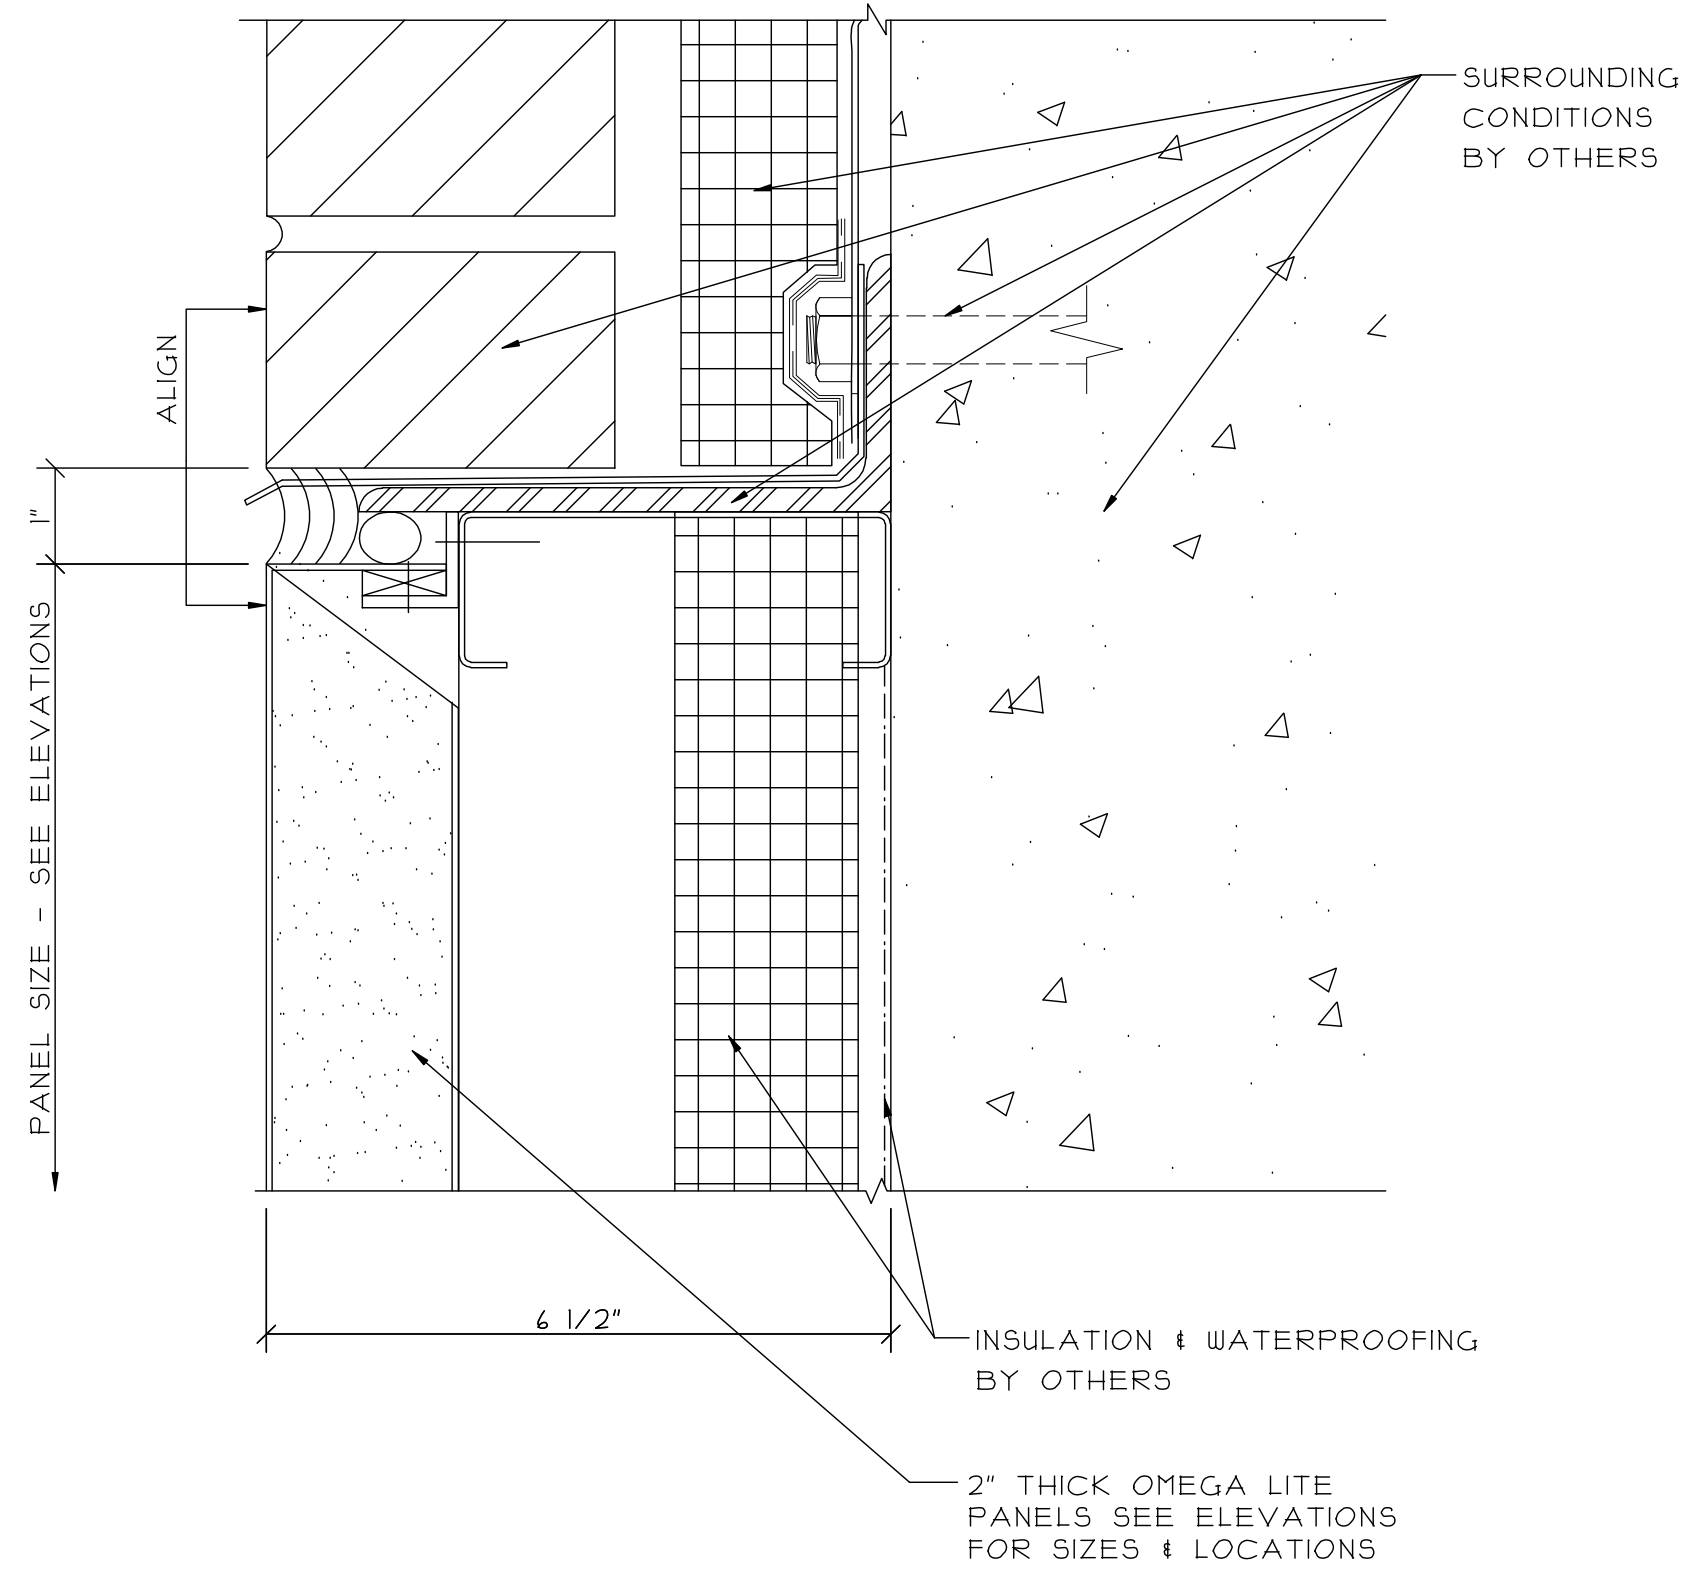


2 TYPICAL VERTICAL JOINT
AT BLOCK WALLS

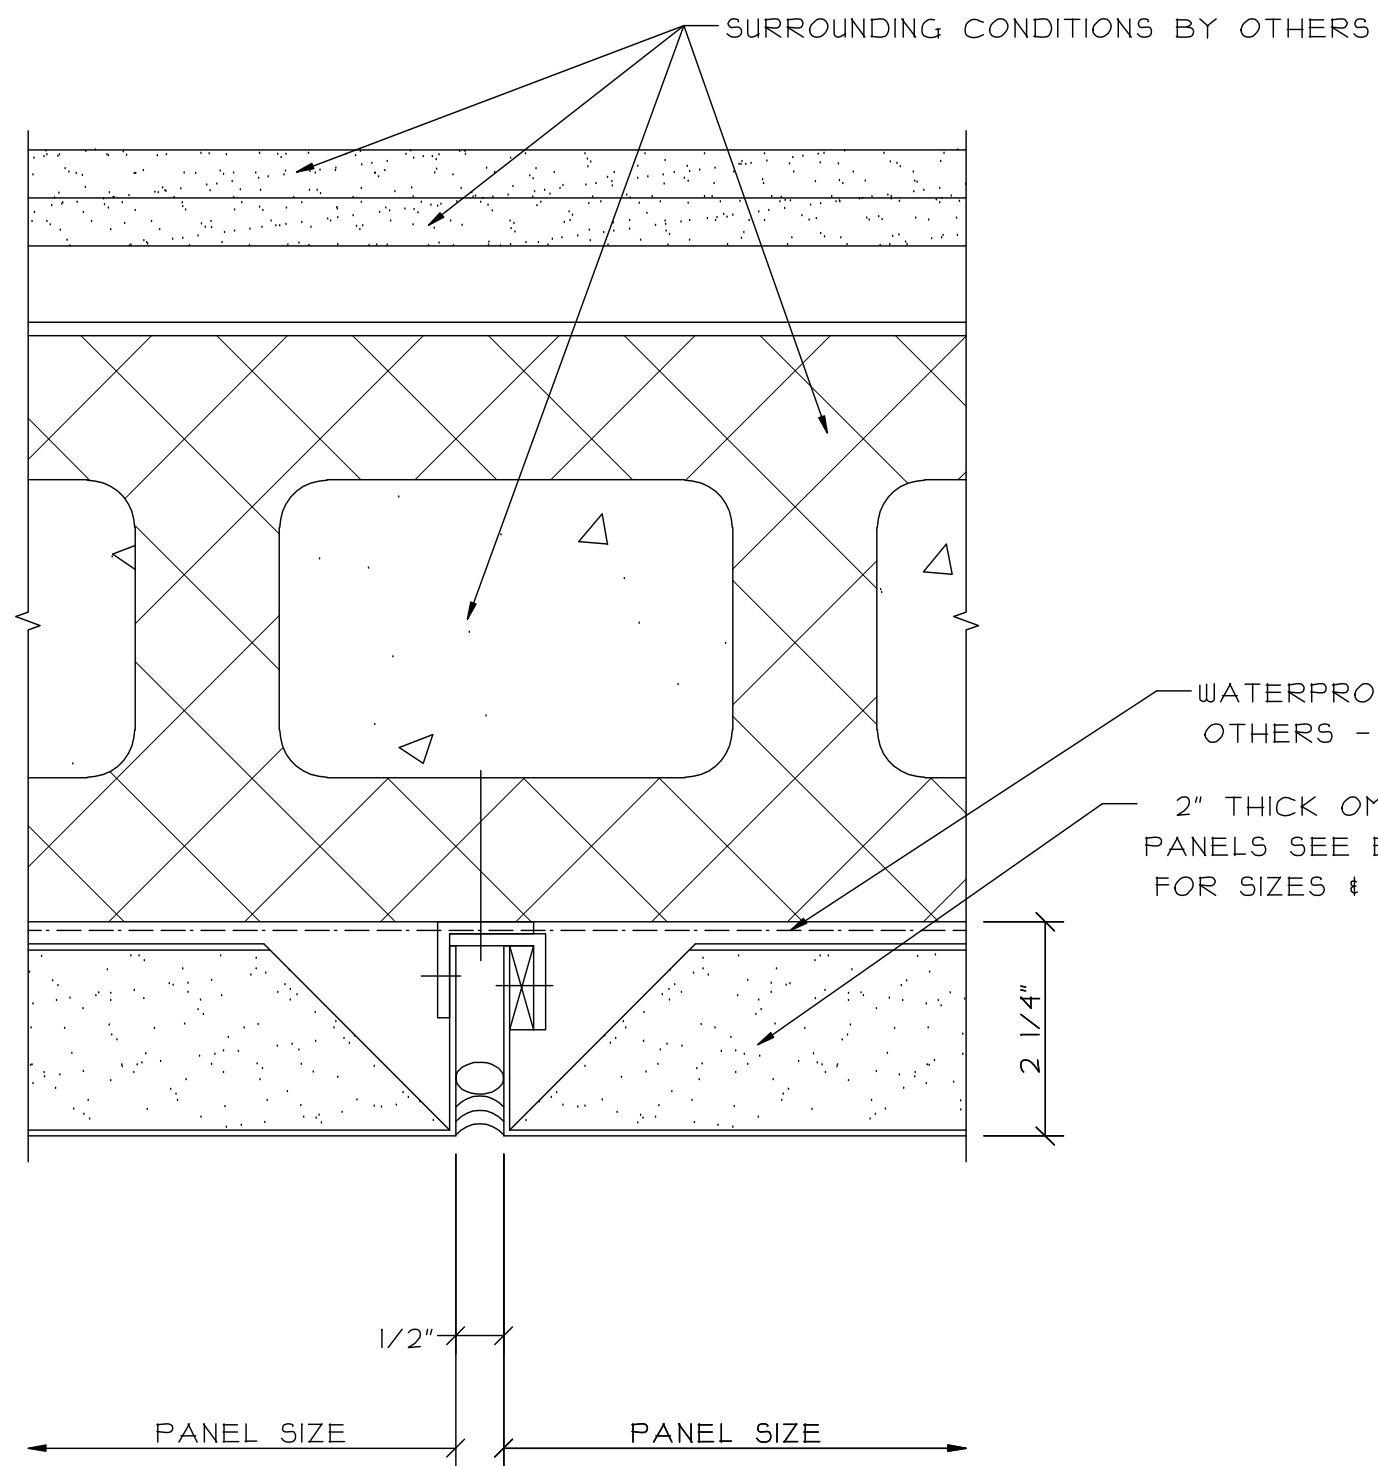


3 TYPICAL VERTICAL JOINT
AT DRYWALL & STUDS

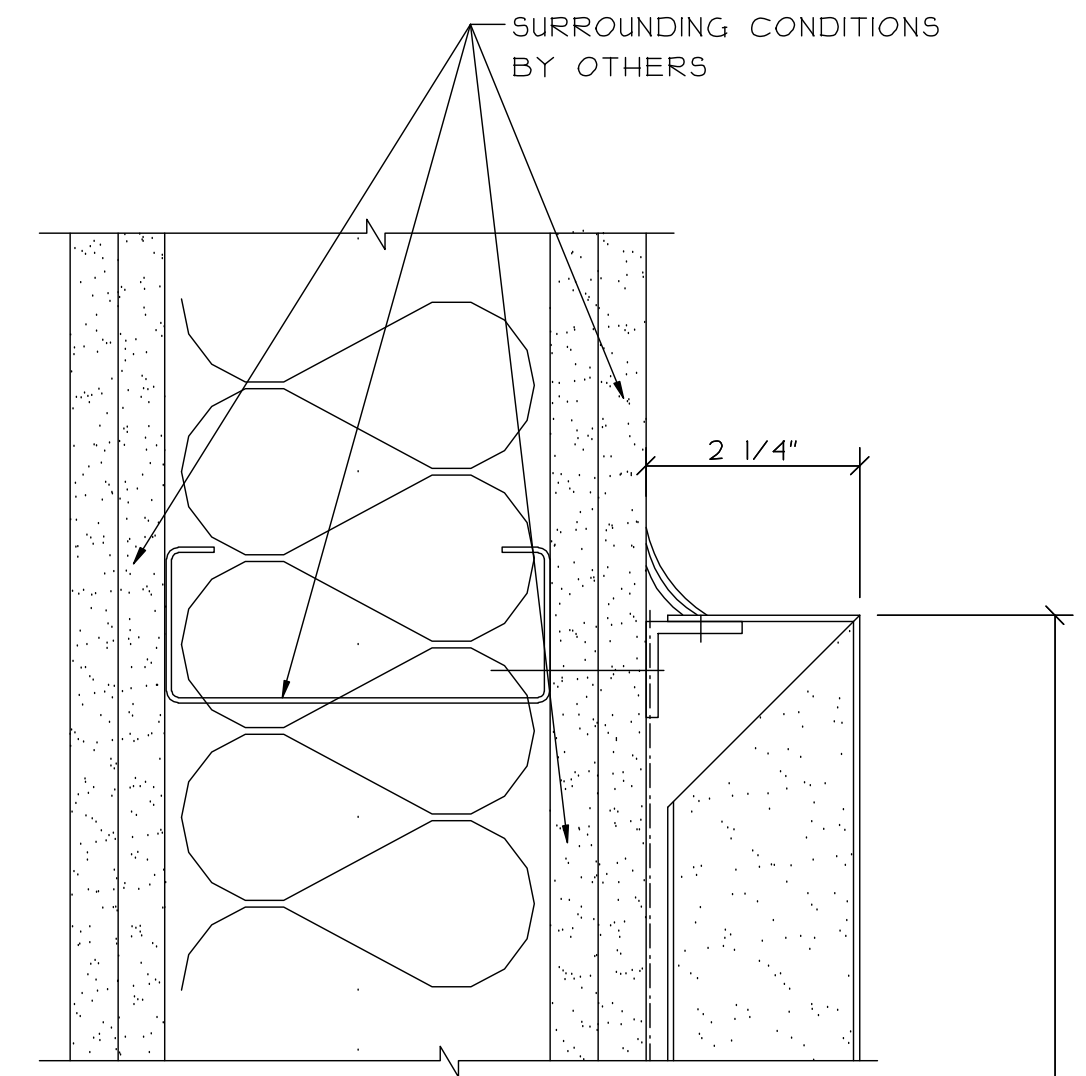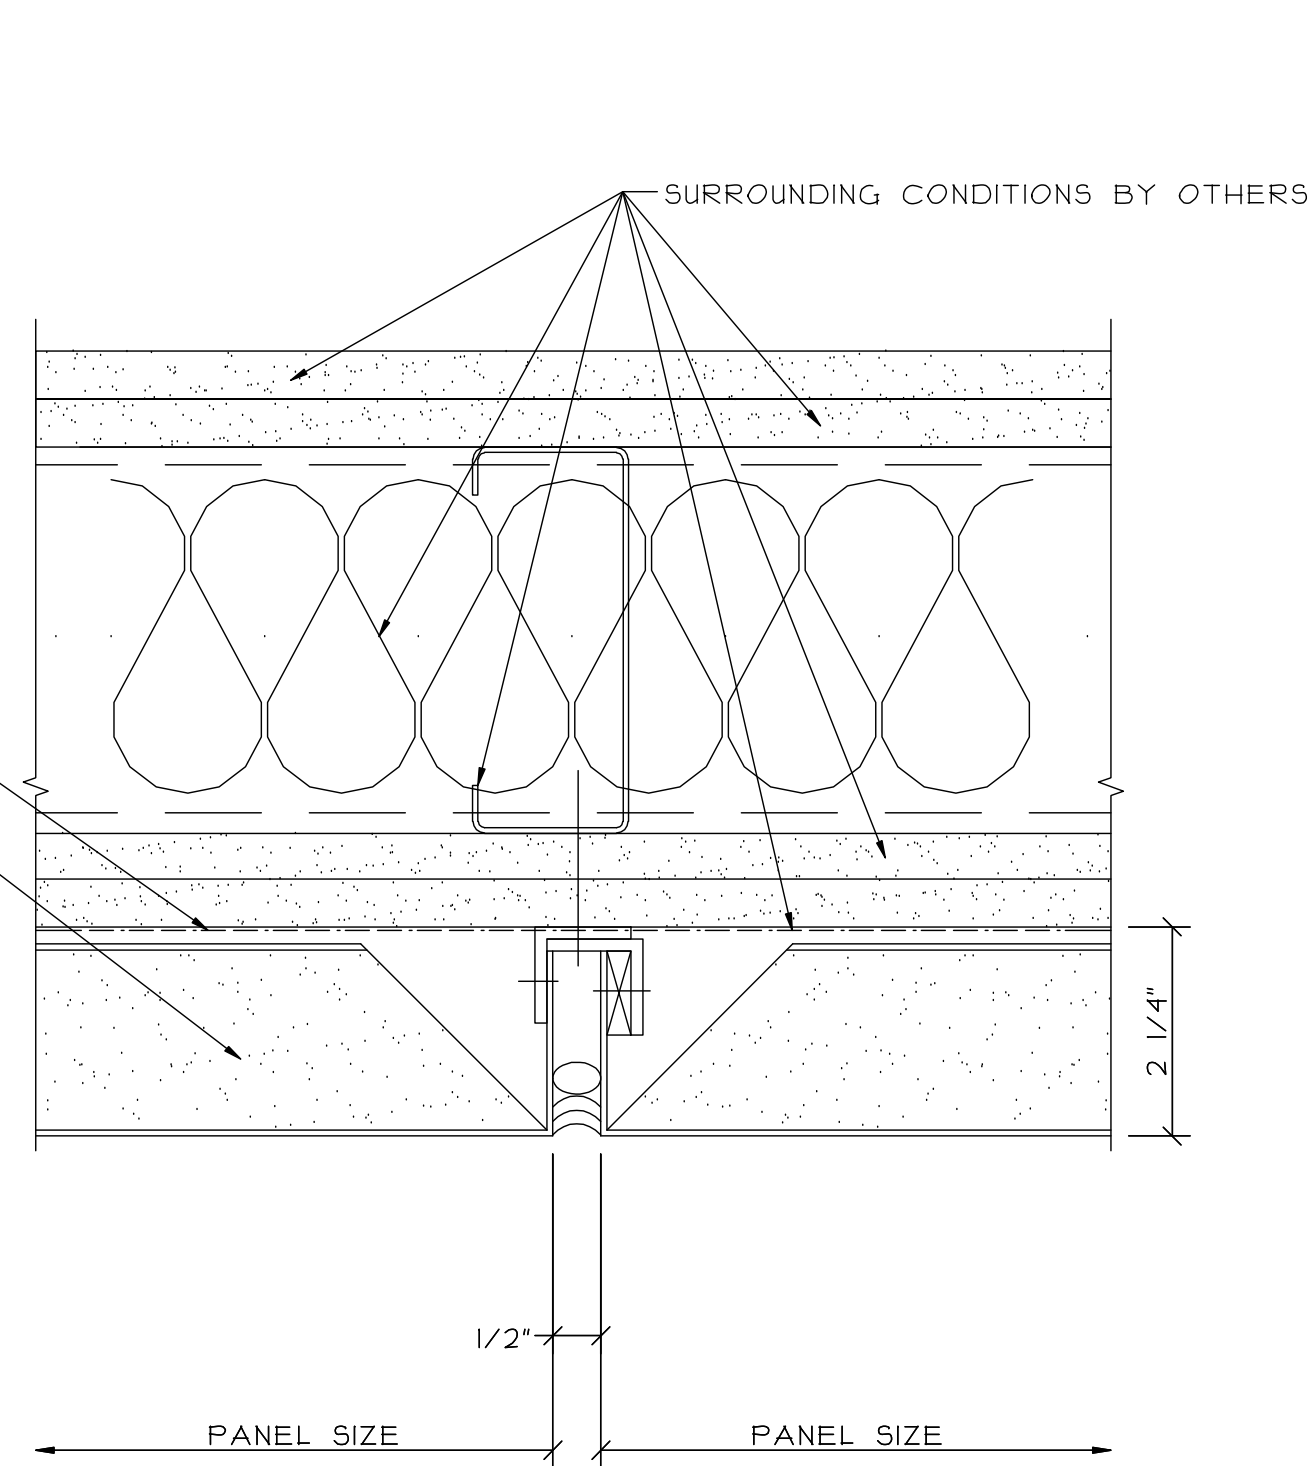

5A 2" OMEGA LITE
PANEL TERMINATION

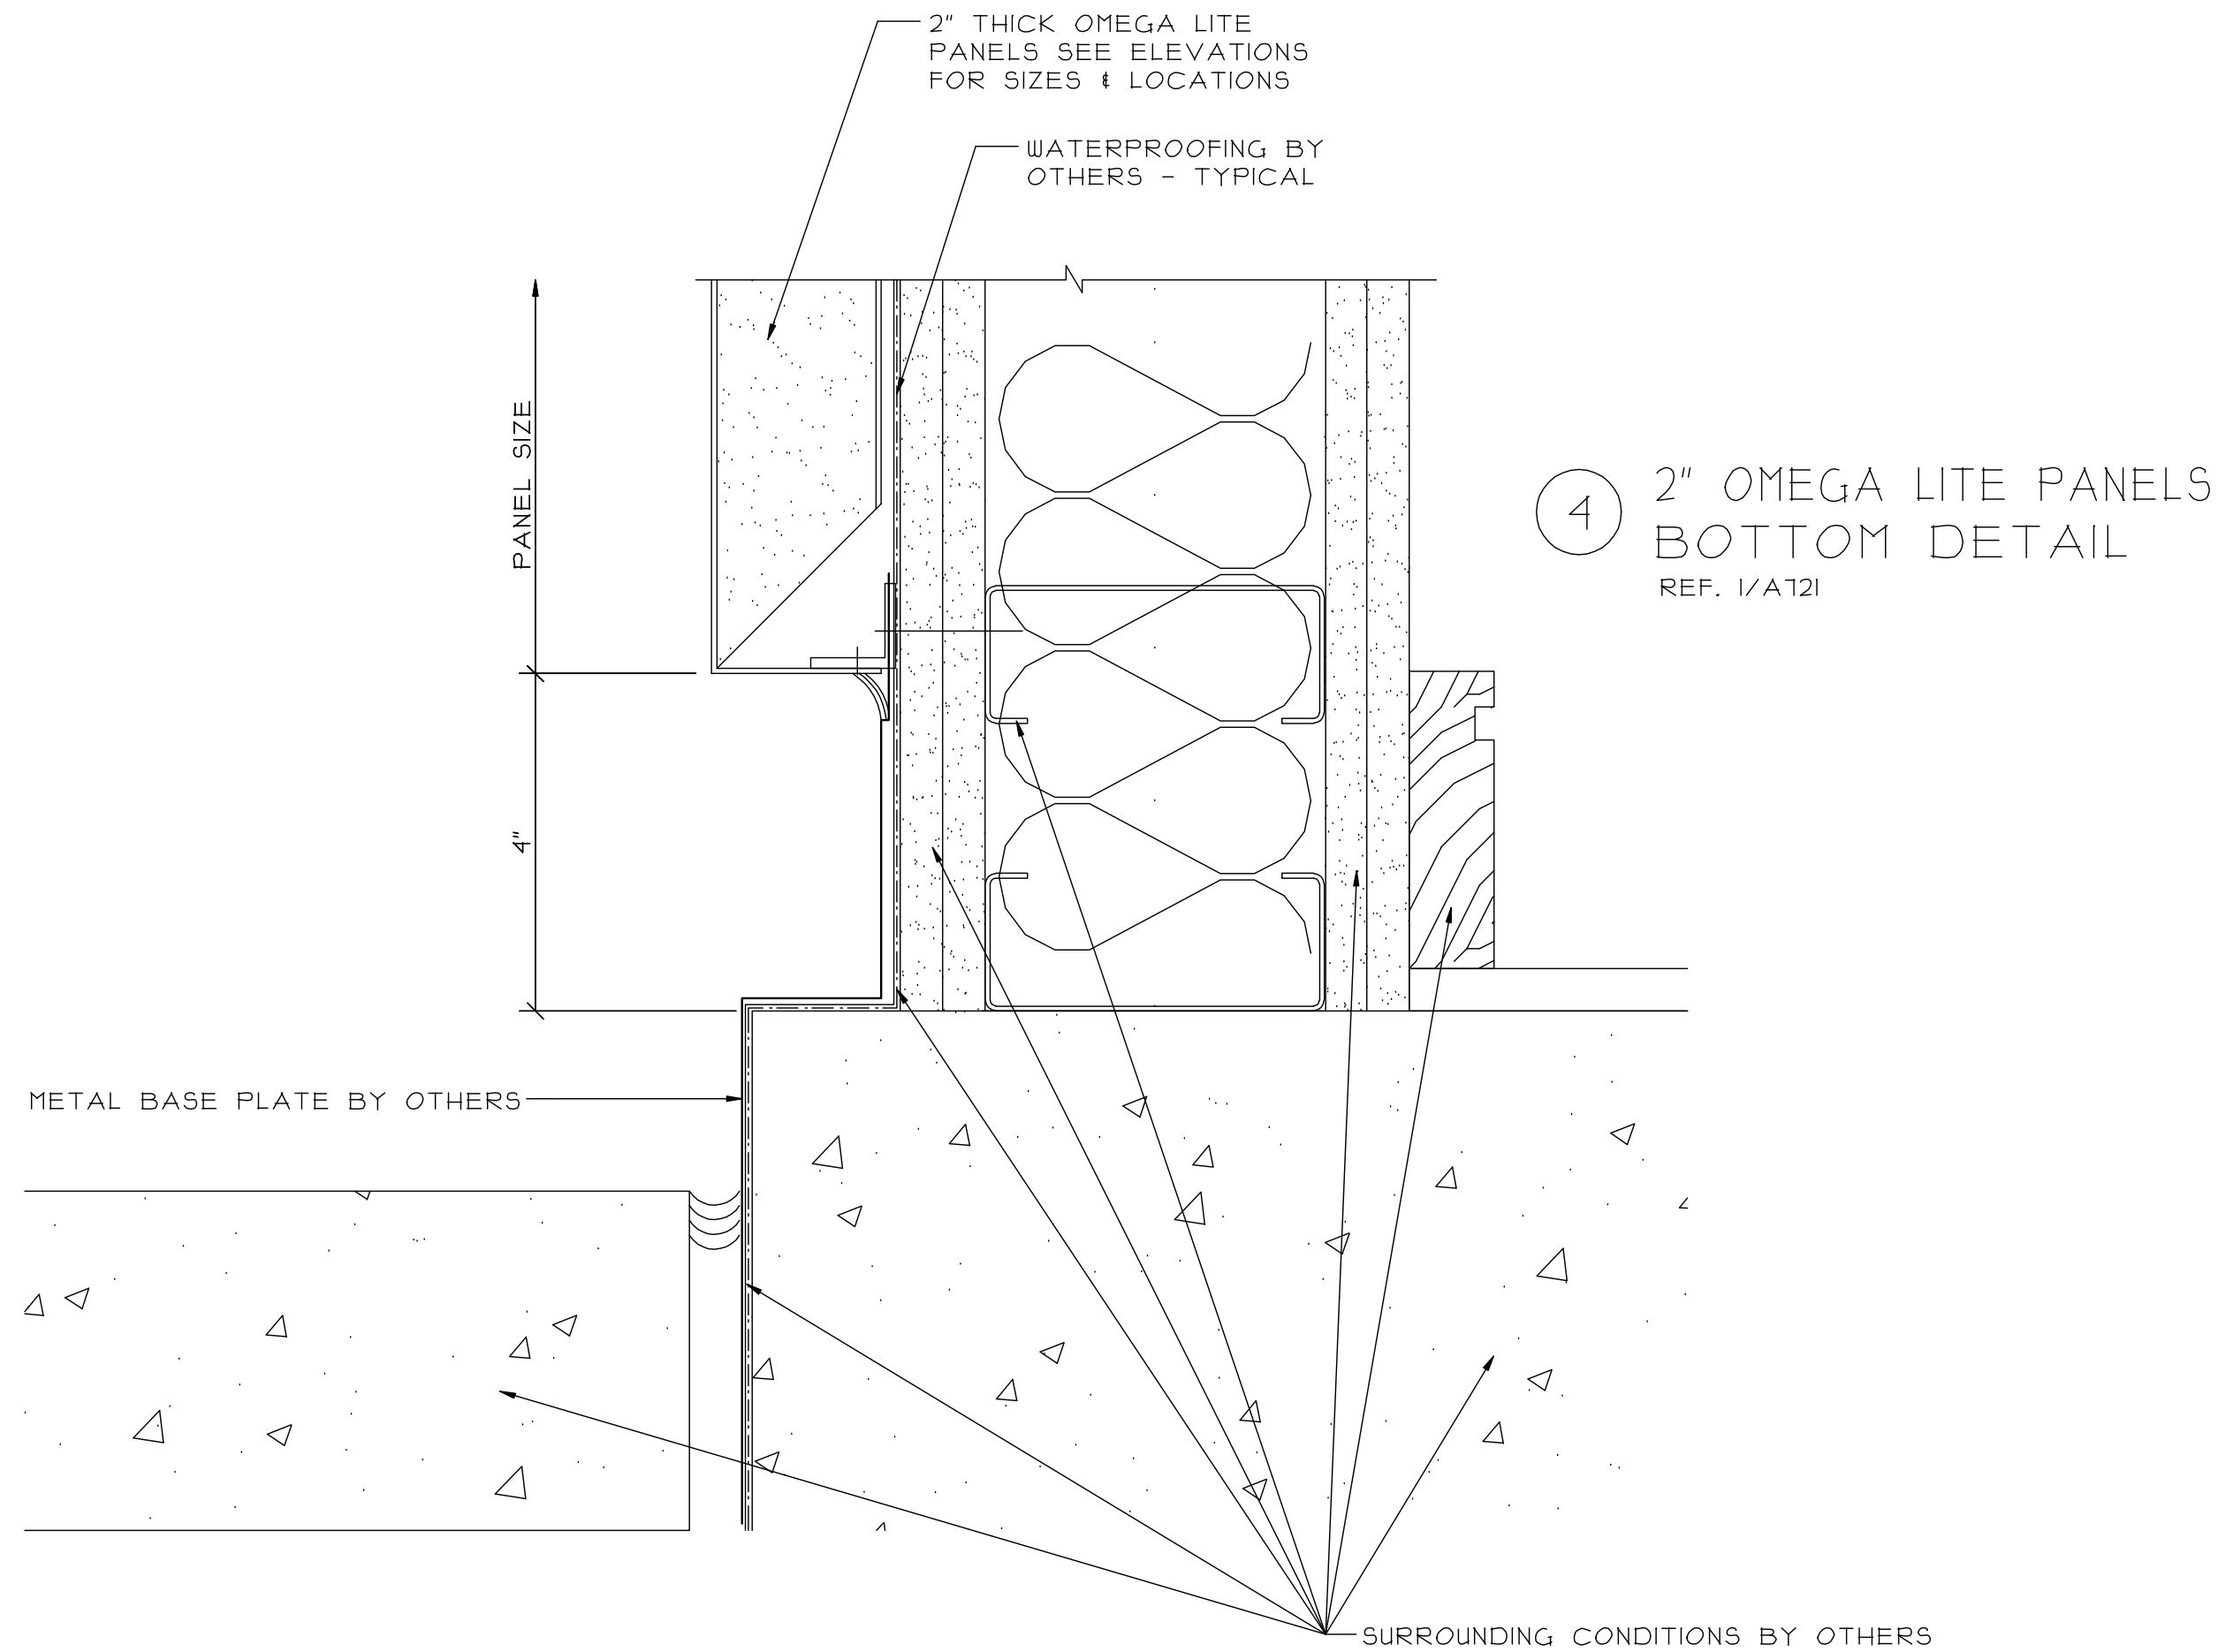

4 2" OMEGA LITE PANELS
BOTTOM DETAIL
REF. 1/A121

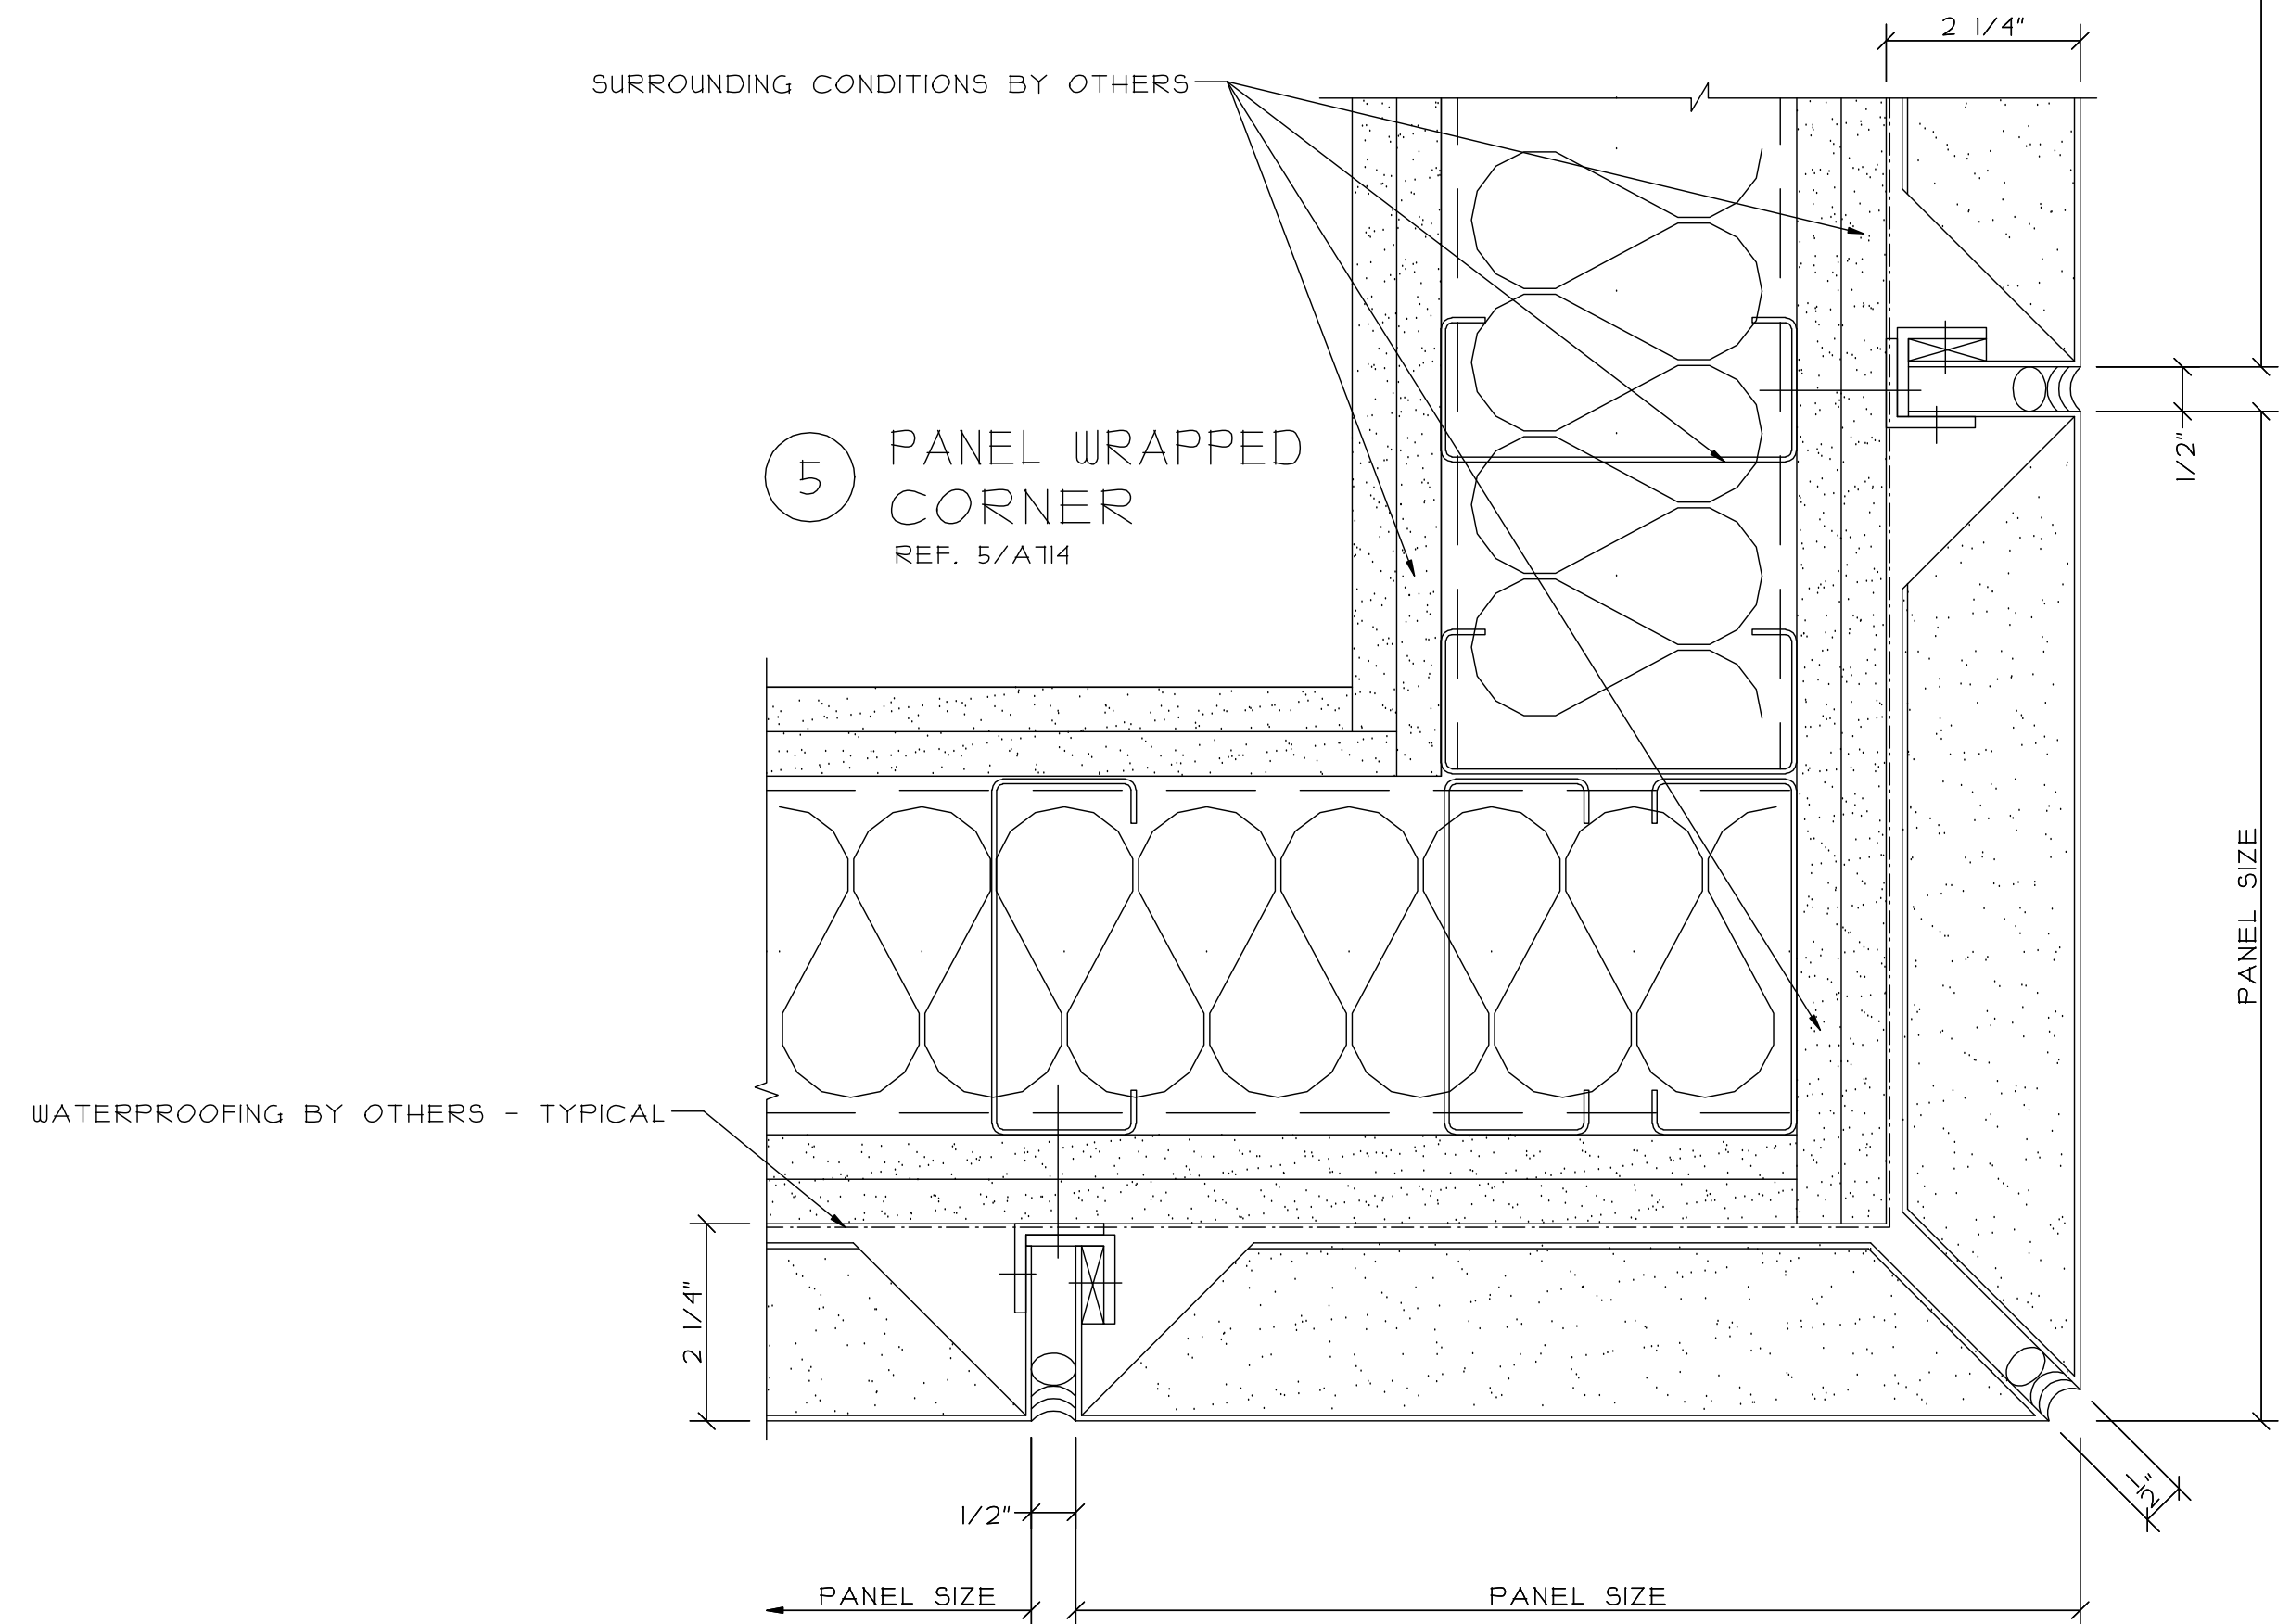

5 PANEL WRAPPED
CORNER
REF. 5/A114

REVISIONS:

GLAZING CONTRACTOR:

ARCHITECT:

PROJECT:

SCALE:



DATE:

DRAWN:

PAGE:


38 of 41

1 PANEL JAMB
REF. 1/A113

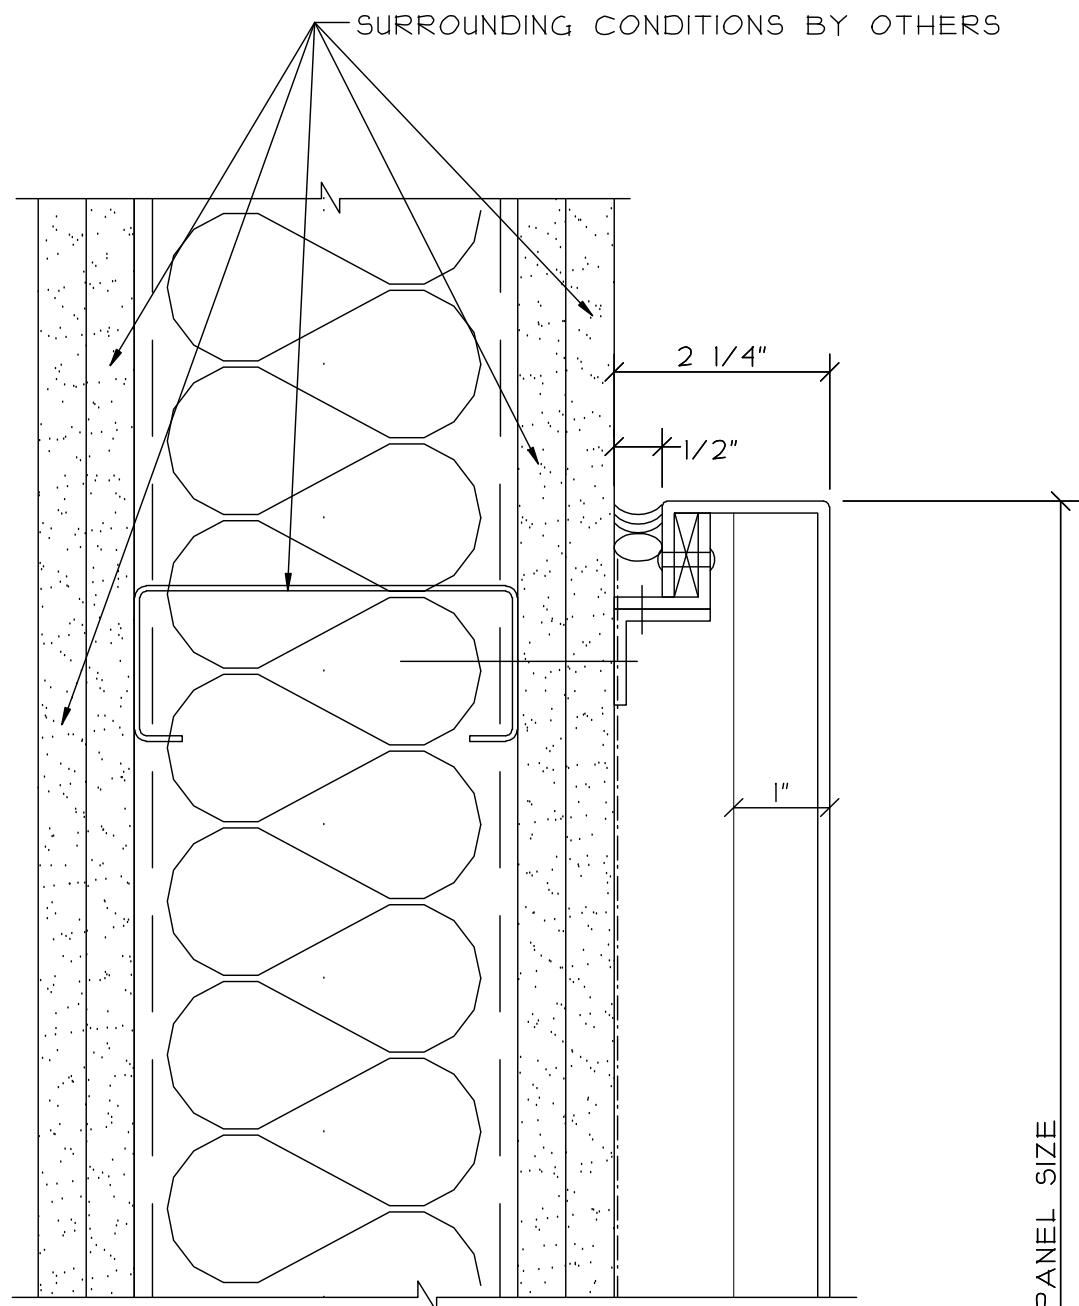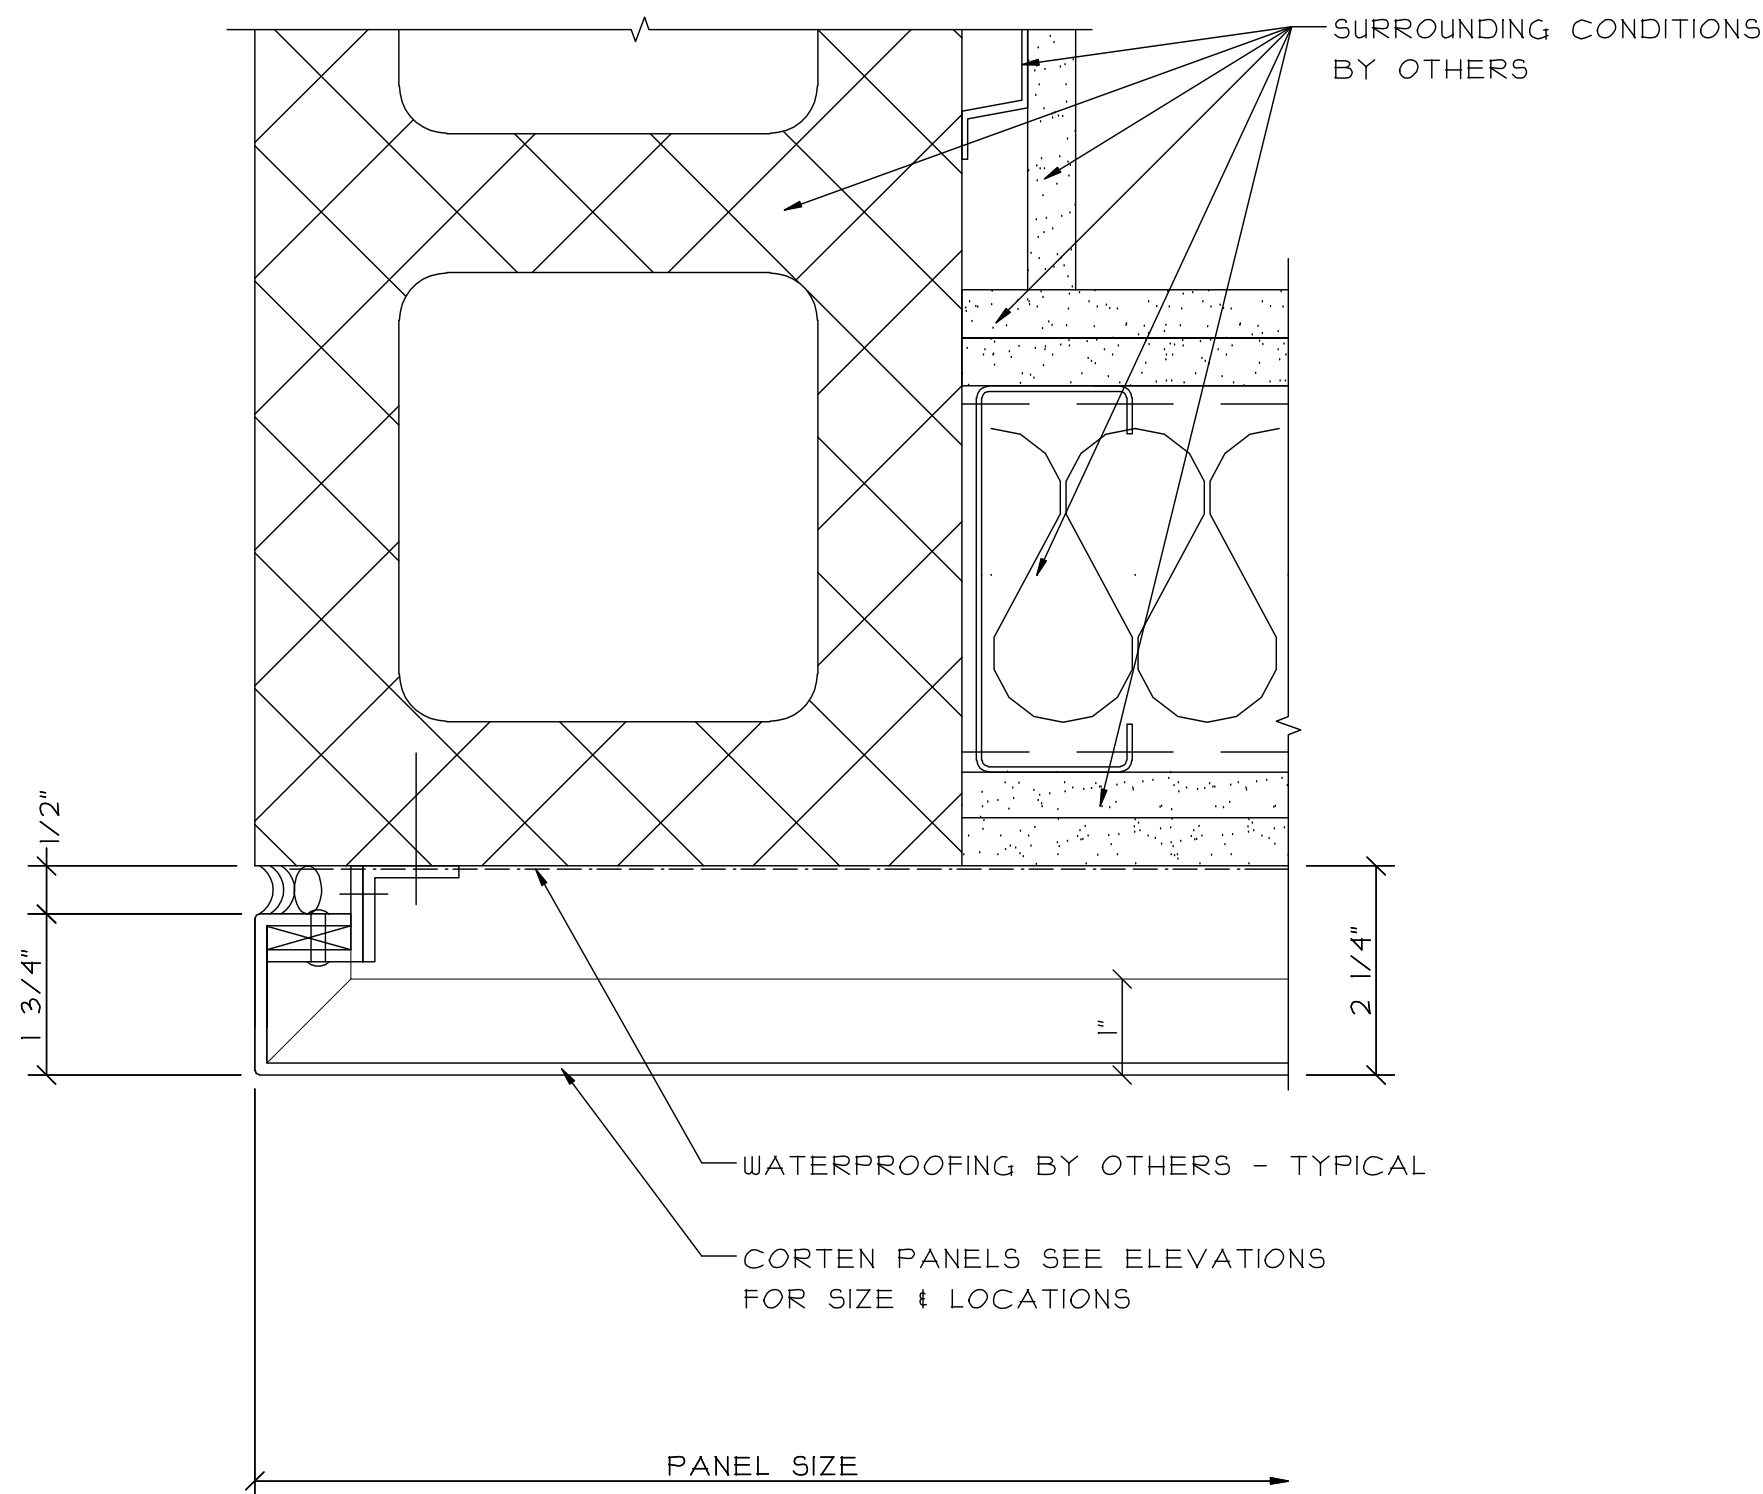


4A CORTEN PANEL TERMINATION


2 PANEL JAMB AT EXISTING BUILDING
REF. 3/A113

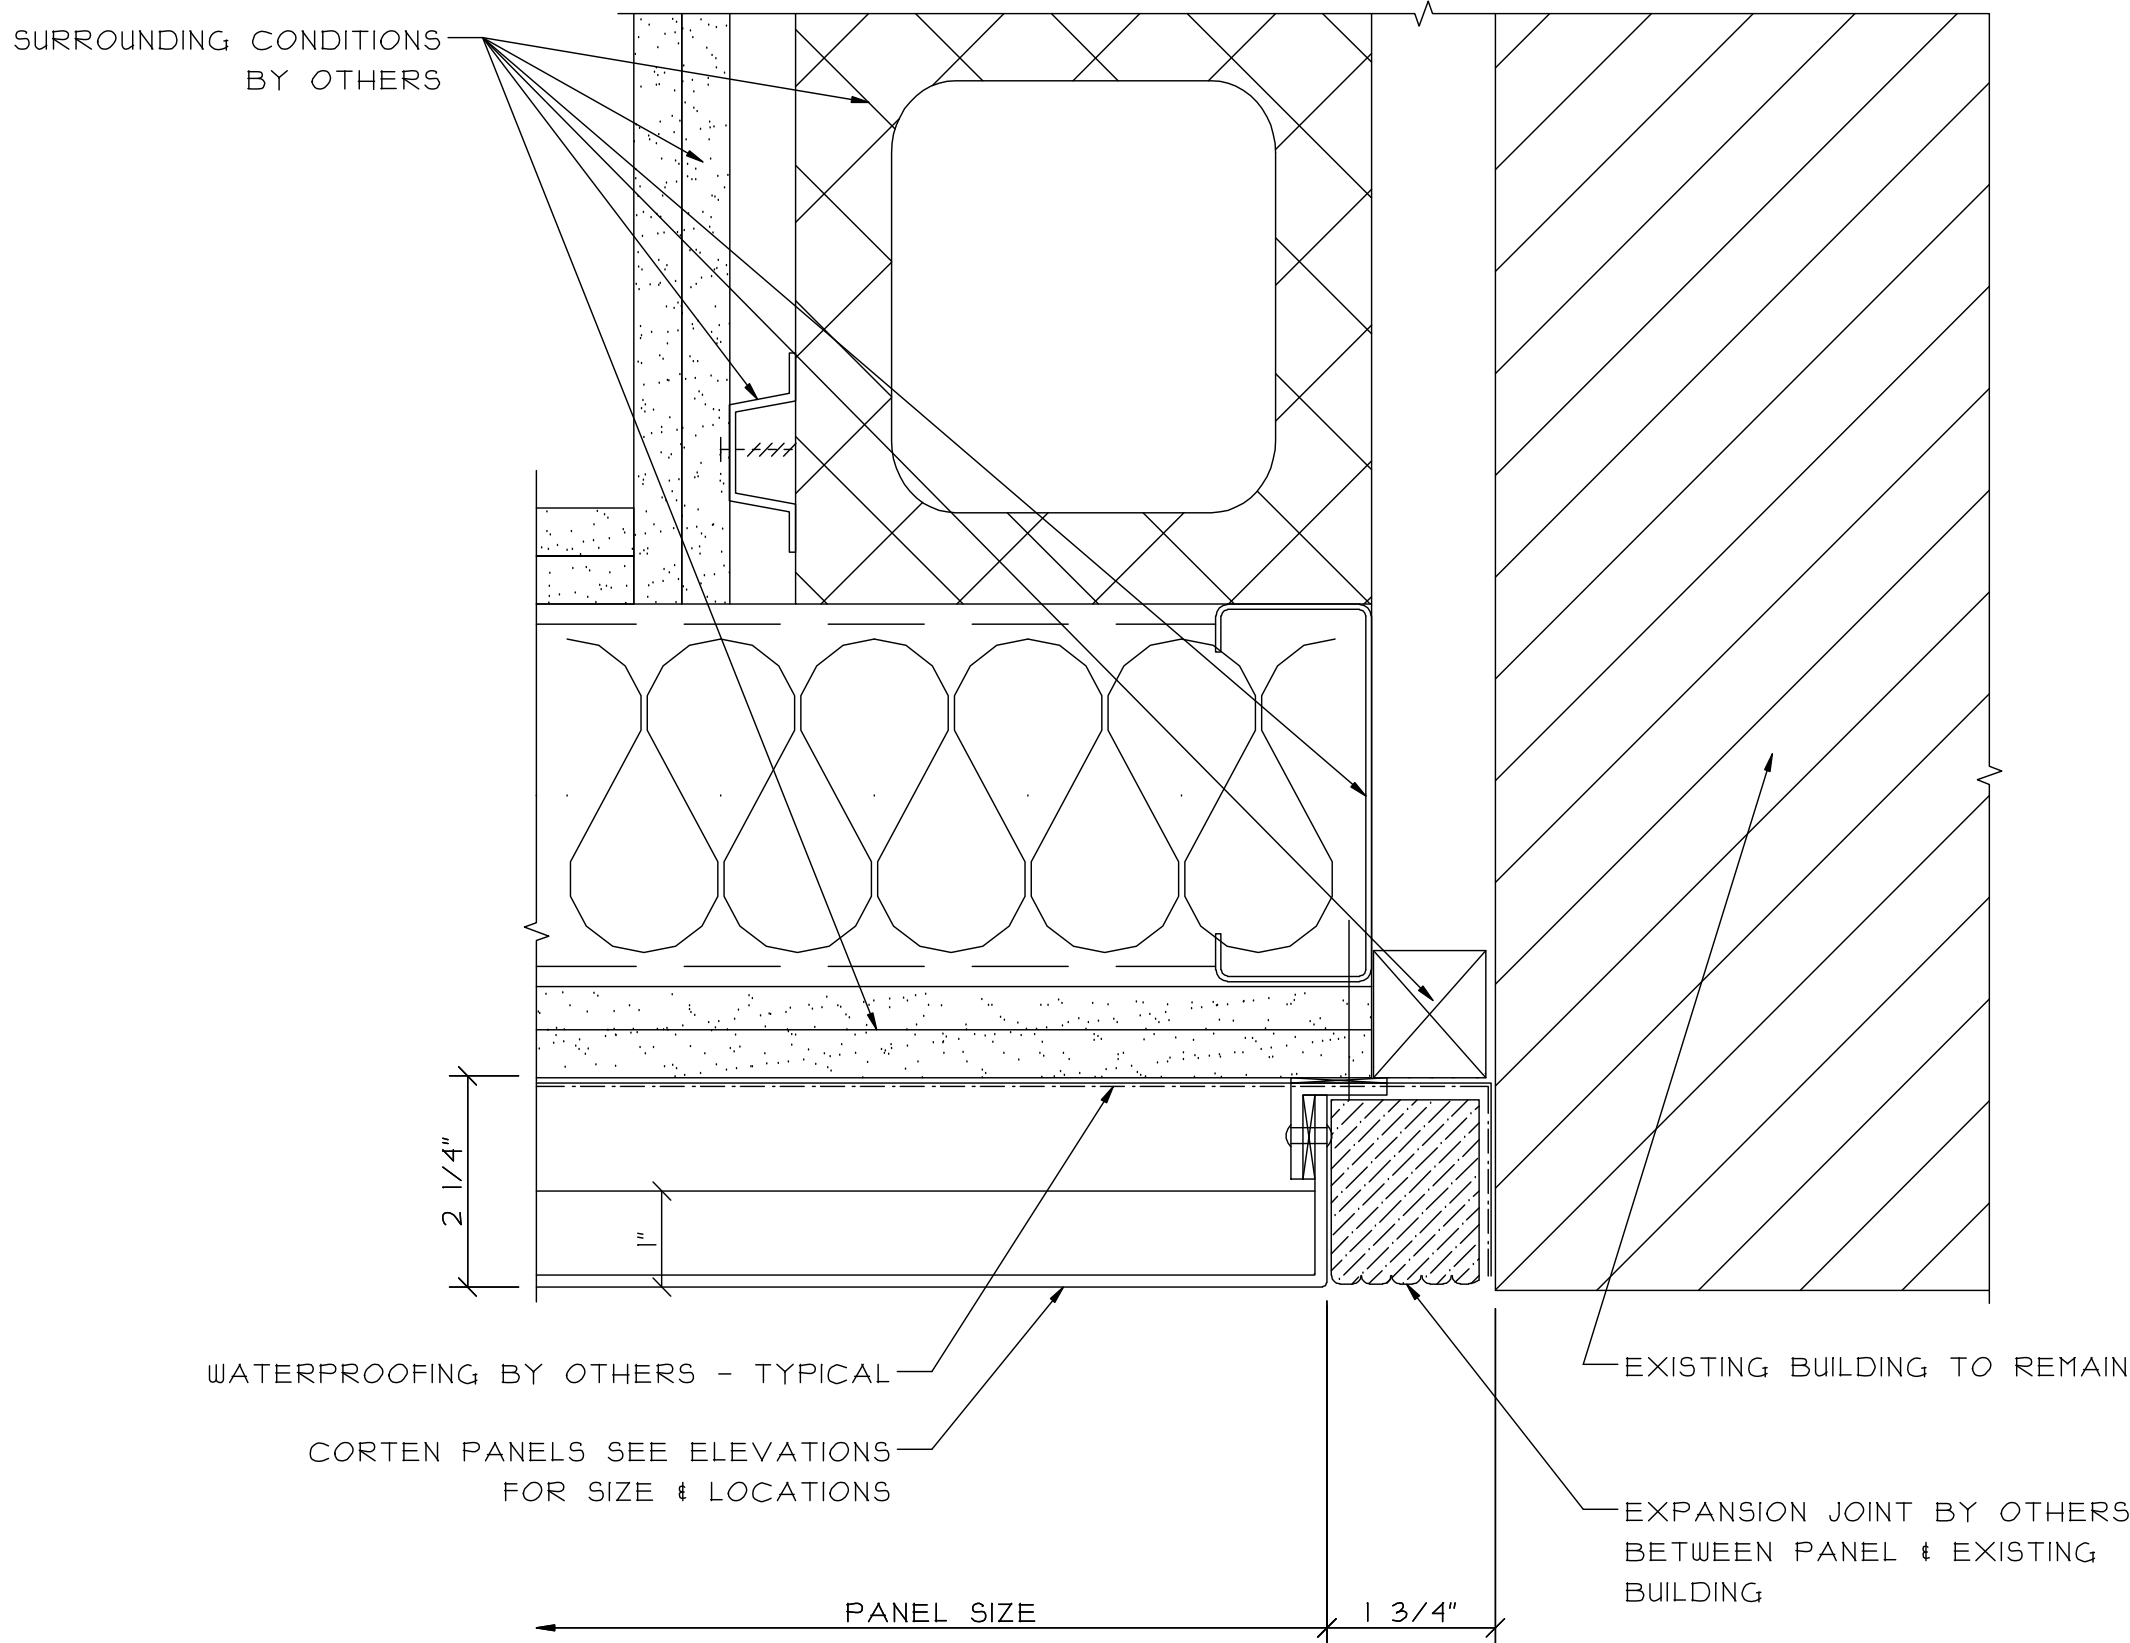


3 PANEL CHANGE DETAIL
REF. 4/A112

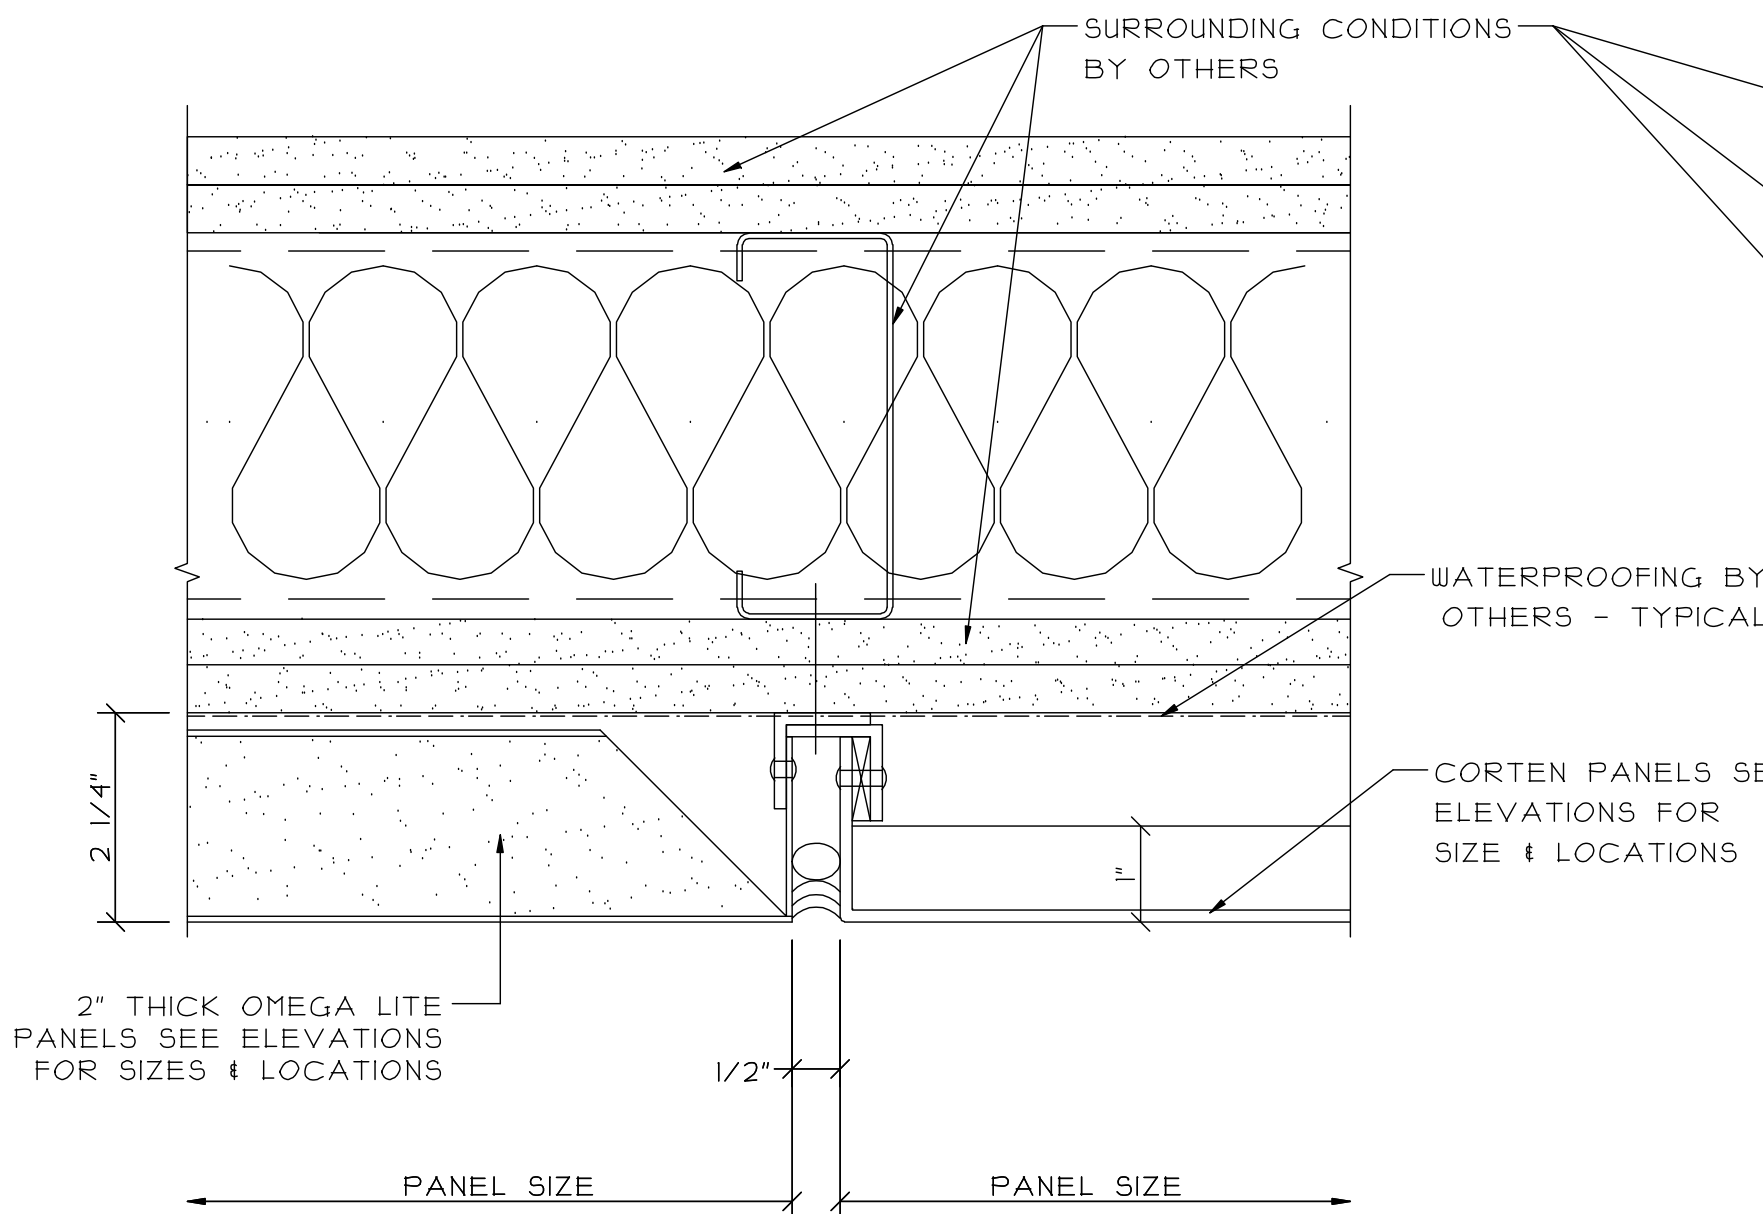

4 CORTEN PANEL
WRAPPED CORNER
REF. 6/A113

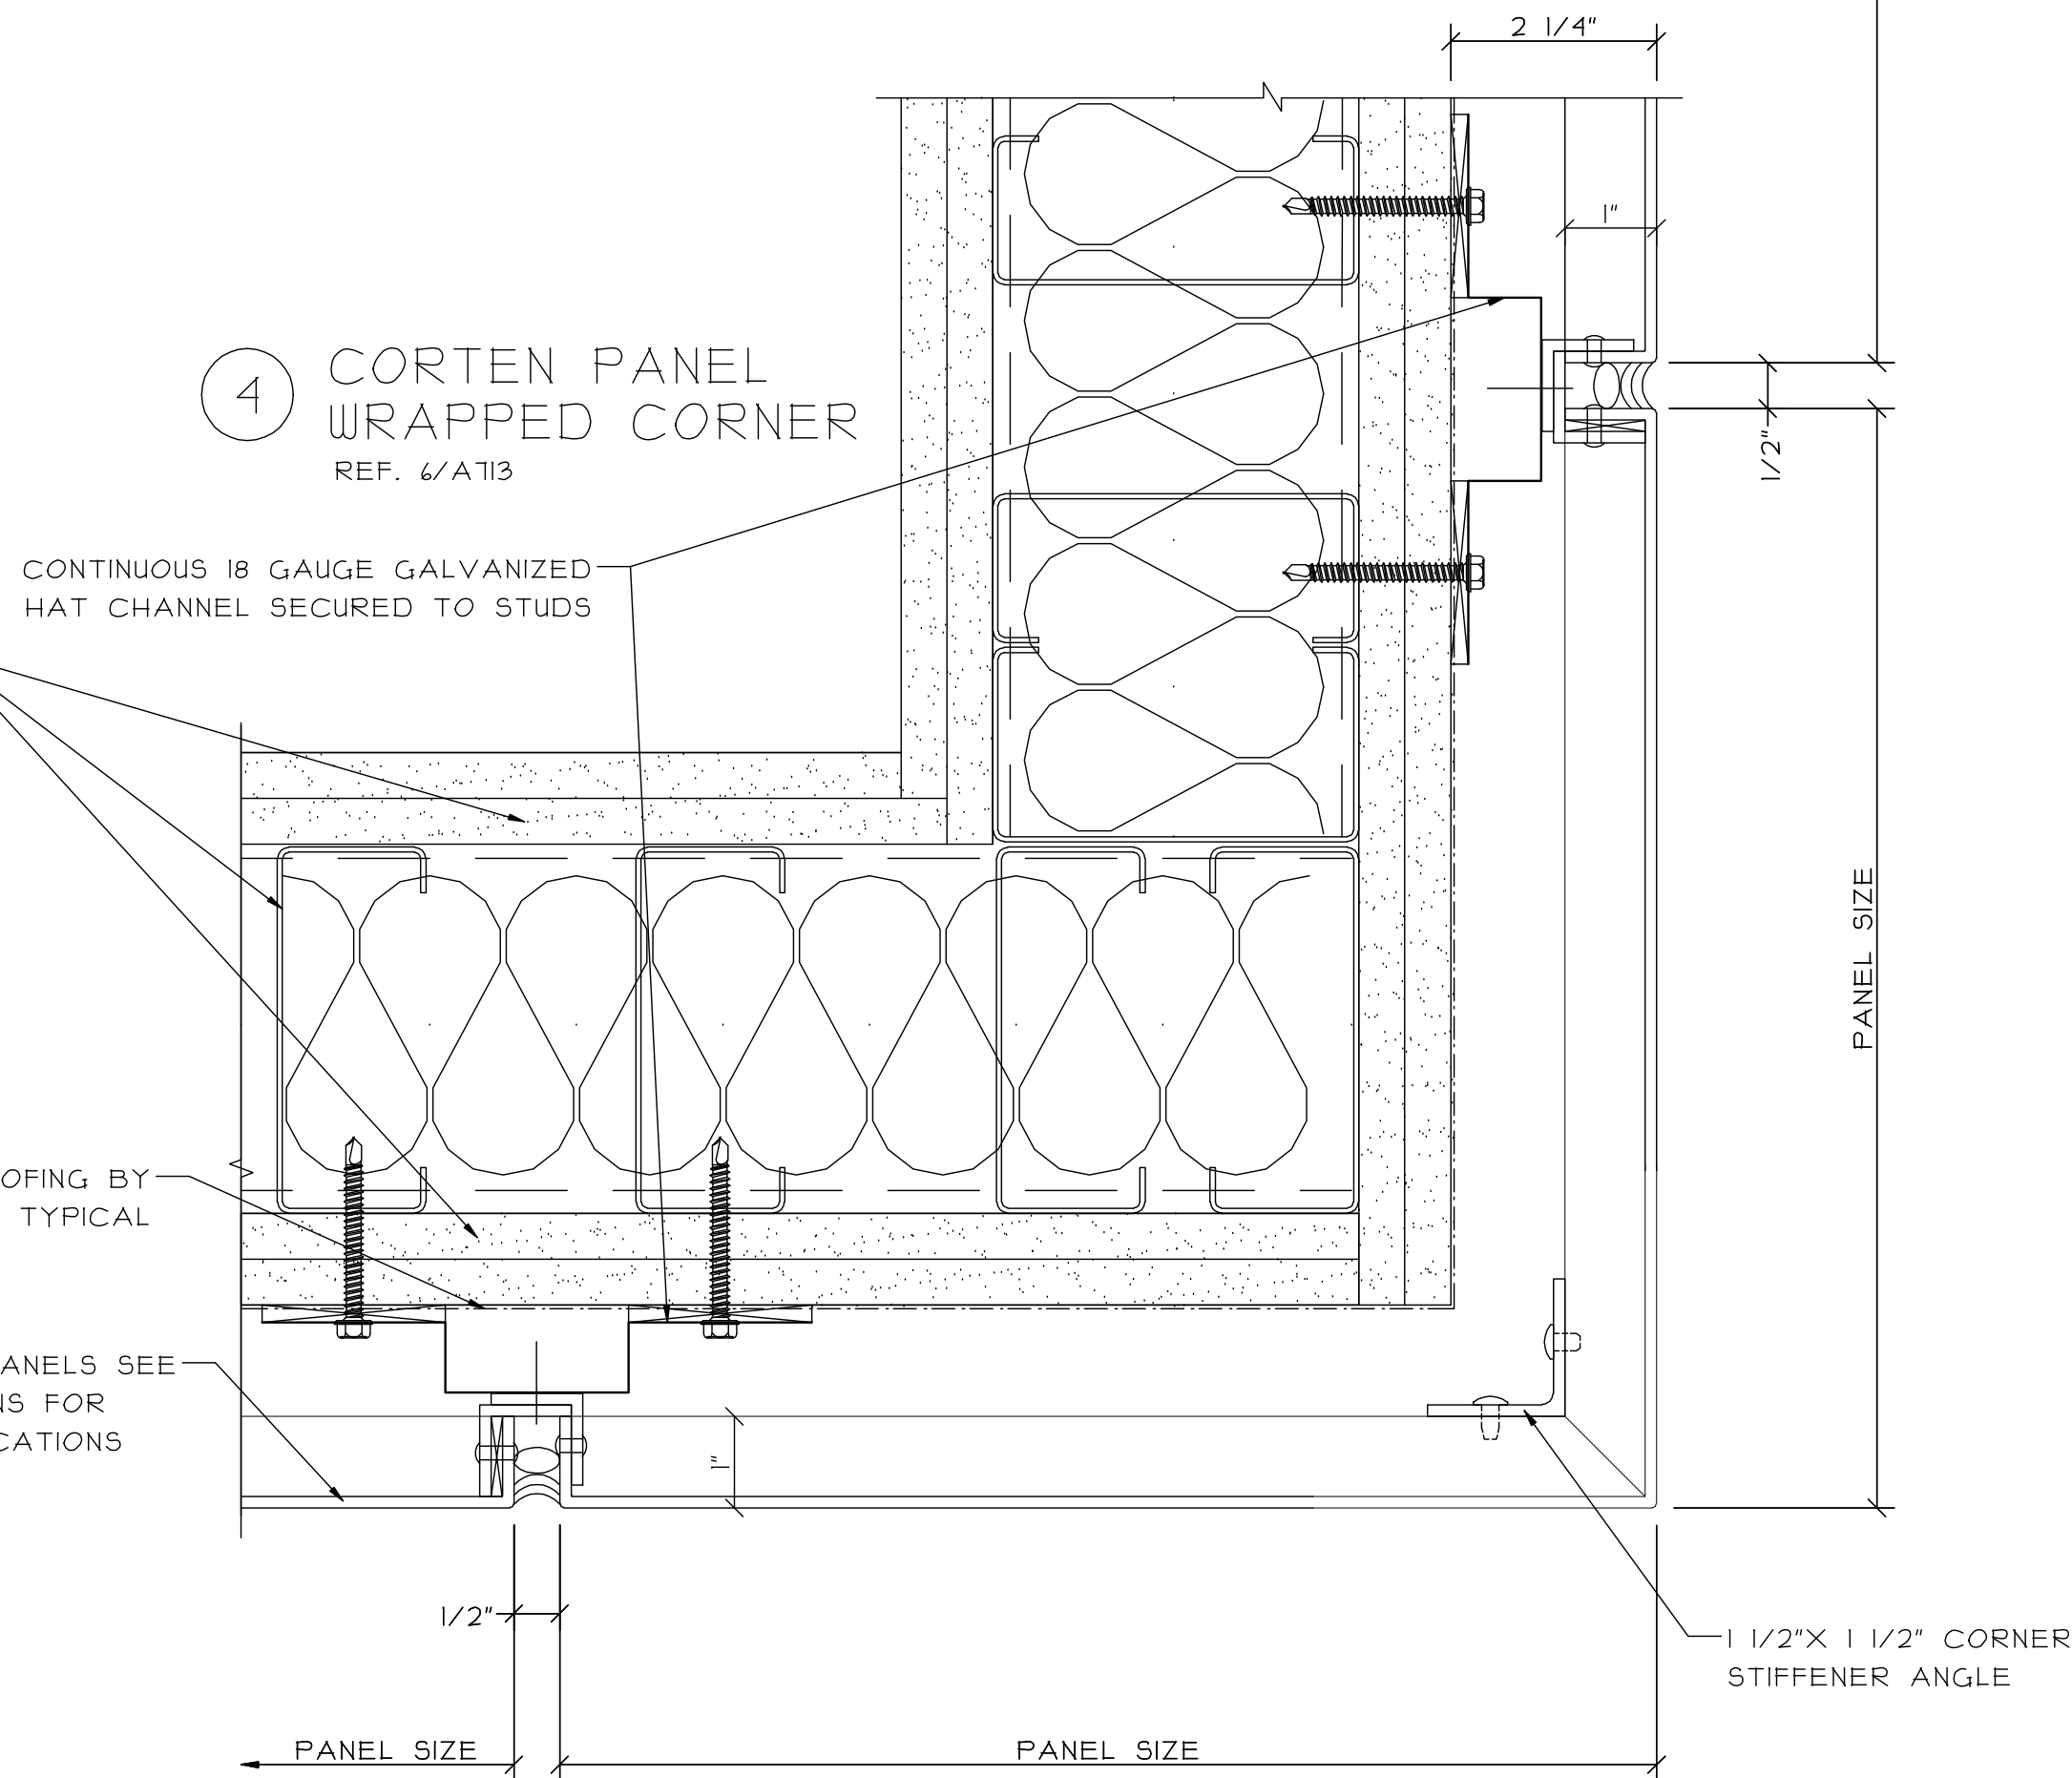

5 CORTEN PANELS
BOTTOM PANELS
REF. 2/A121

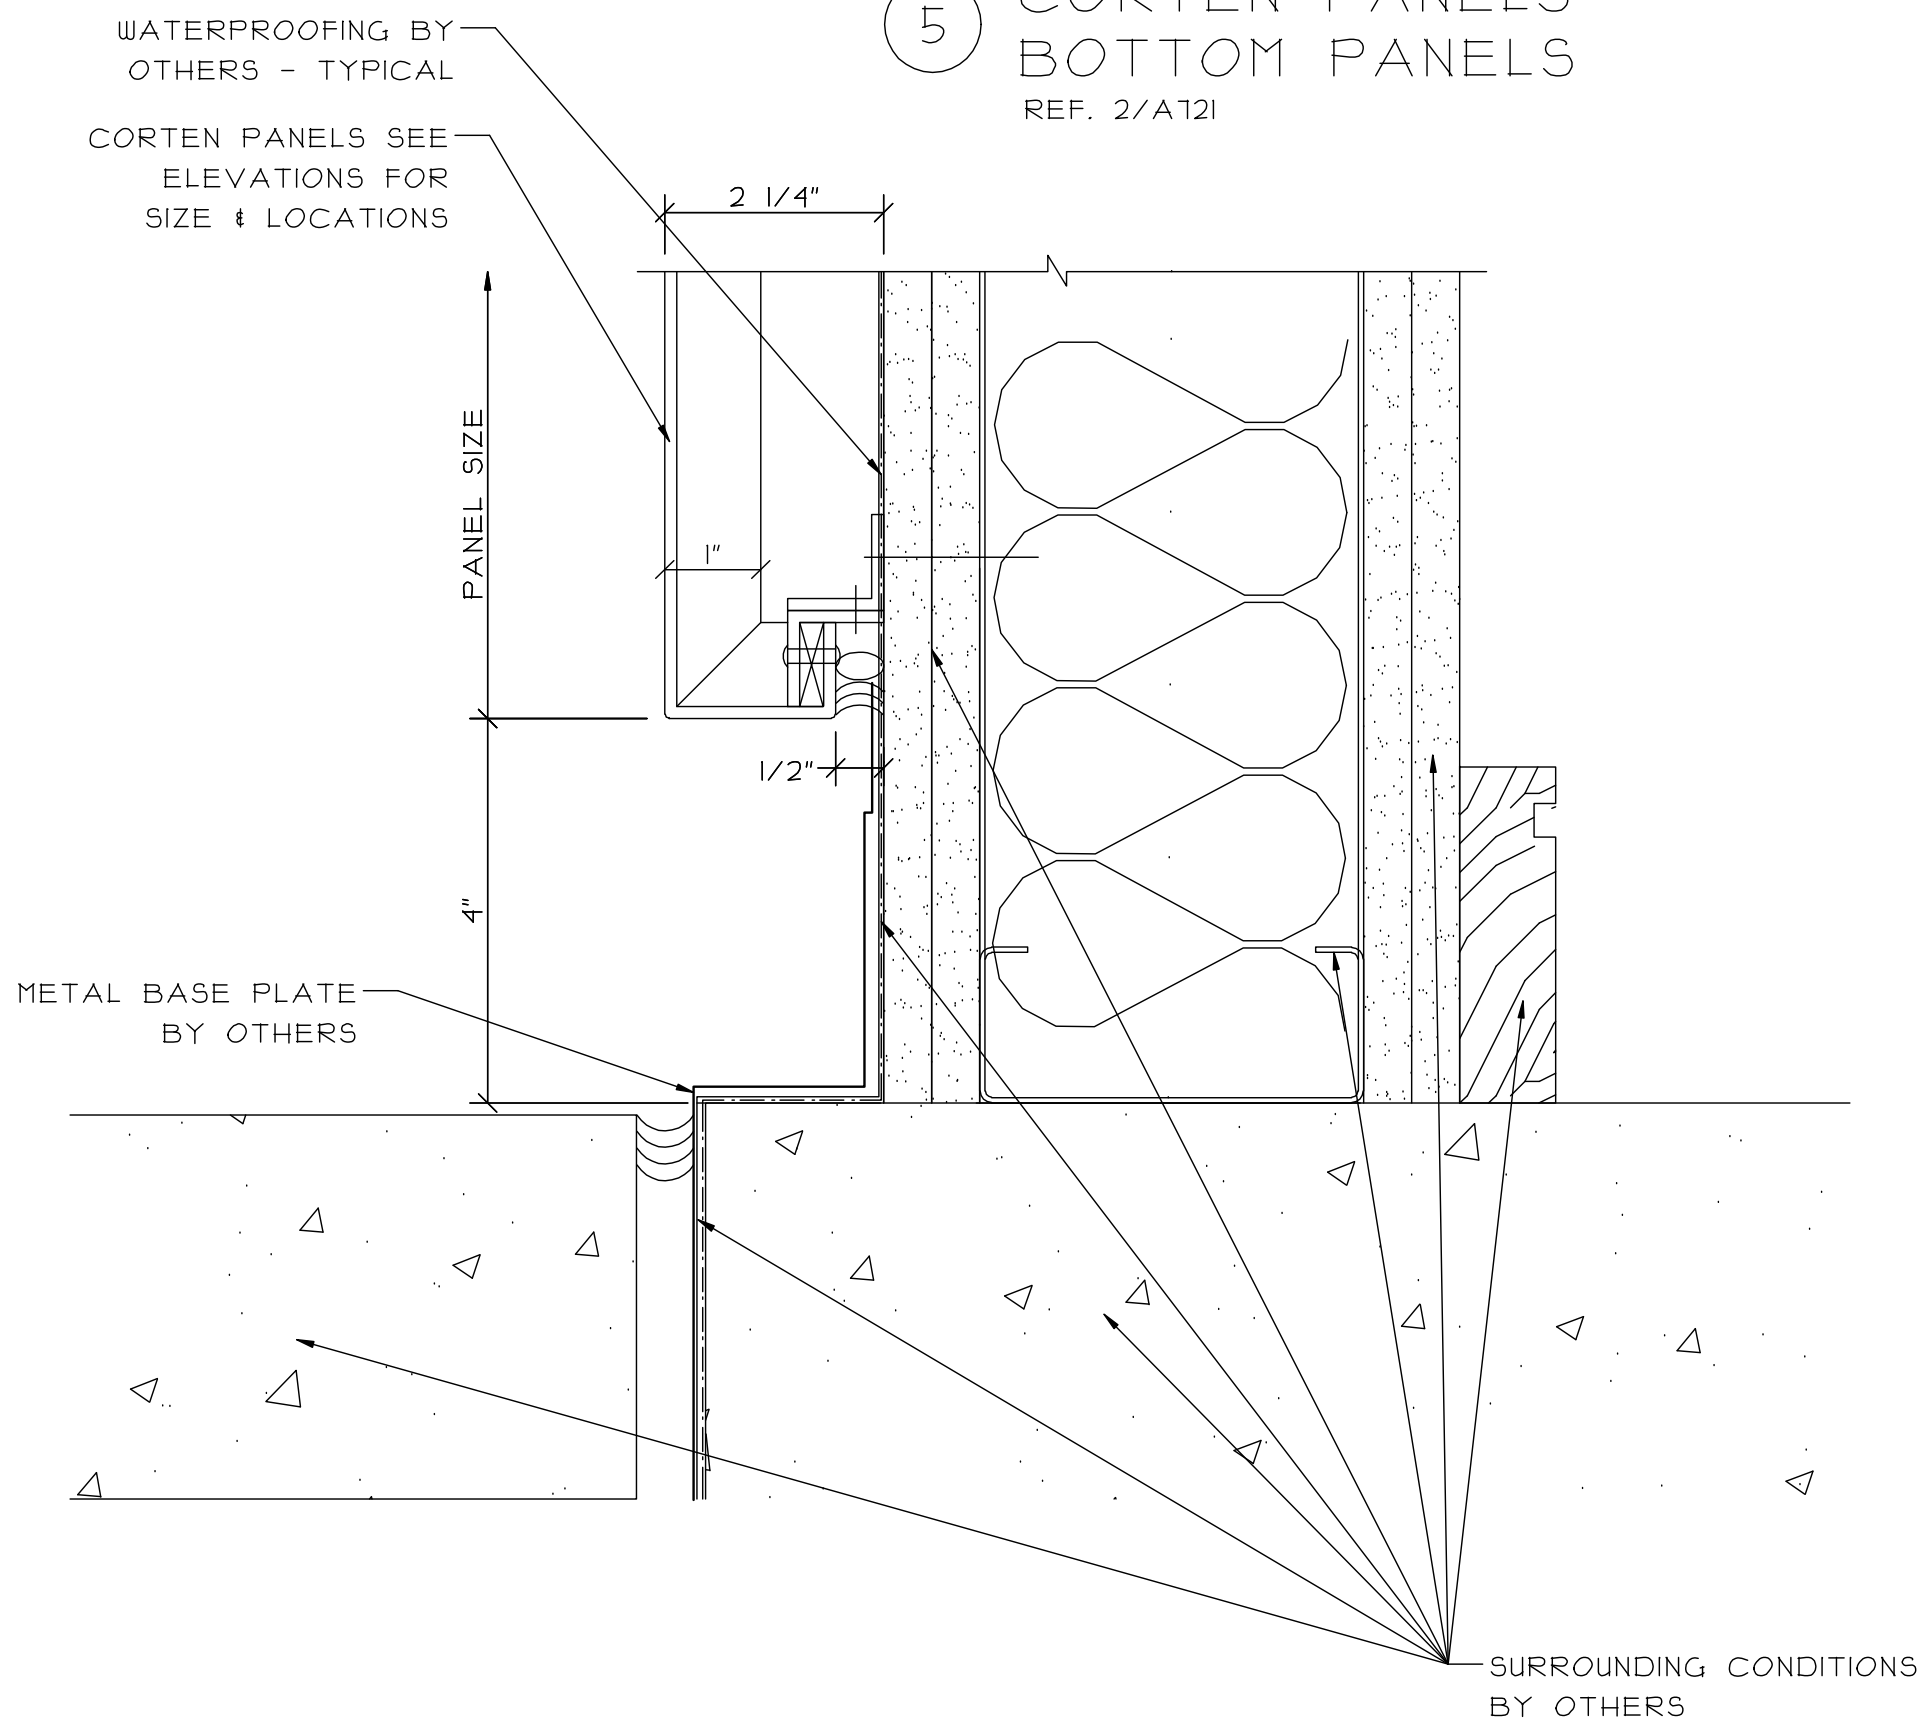

REVISIONS:	DATE:


GLAZING CONTRACTOR:	SAMPLE	SAMPLE	SAMPLE

ARCHITECT:	SAMPLE	SAMPLE	SAMPLE

PROJECT:	SAMPLE	SAMPLE	SAMPLE


LOCATION:	SAMPLE	SAMPLE	SAMPLE

SCALE: 6" = 1'-0"
DATE: SAMPLE
DRAWN: SAMPLE
PAGE: 39 of 41

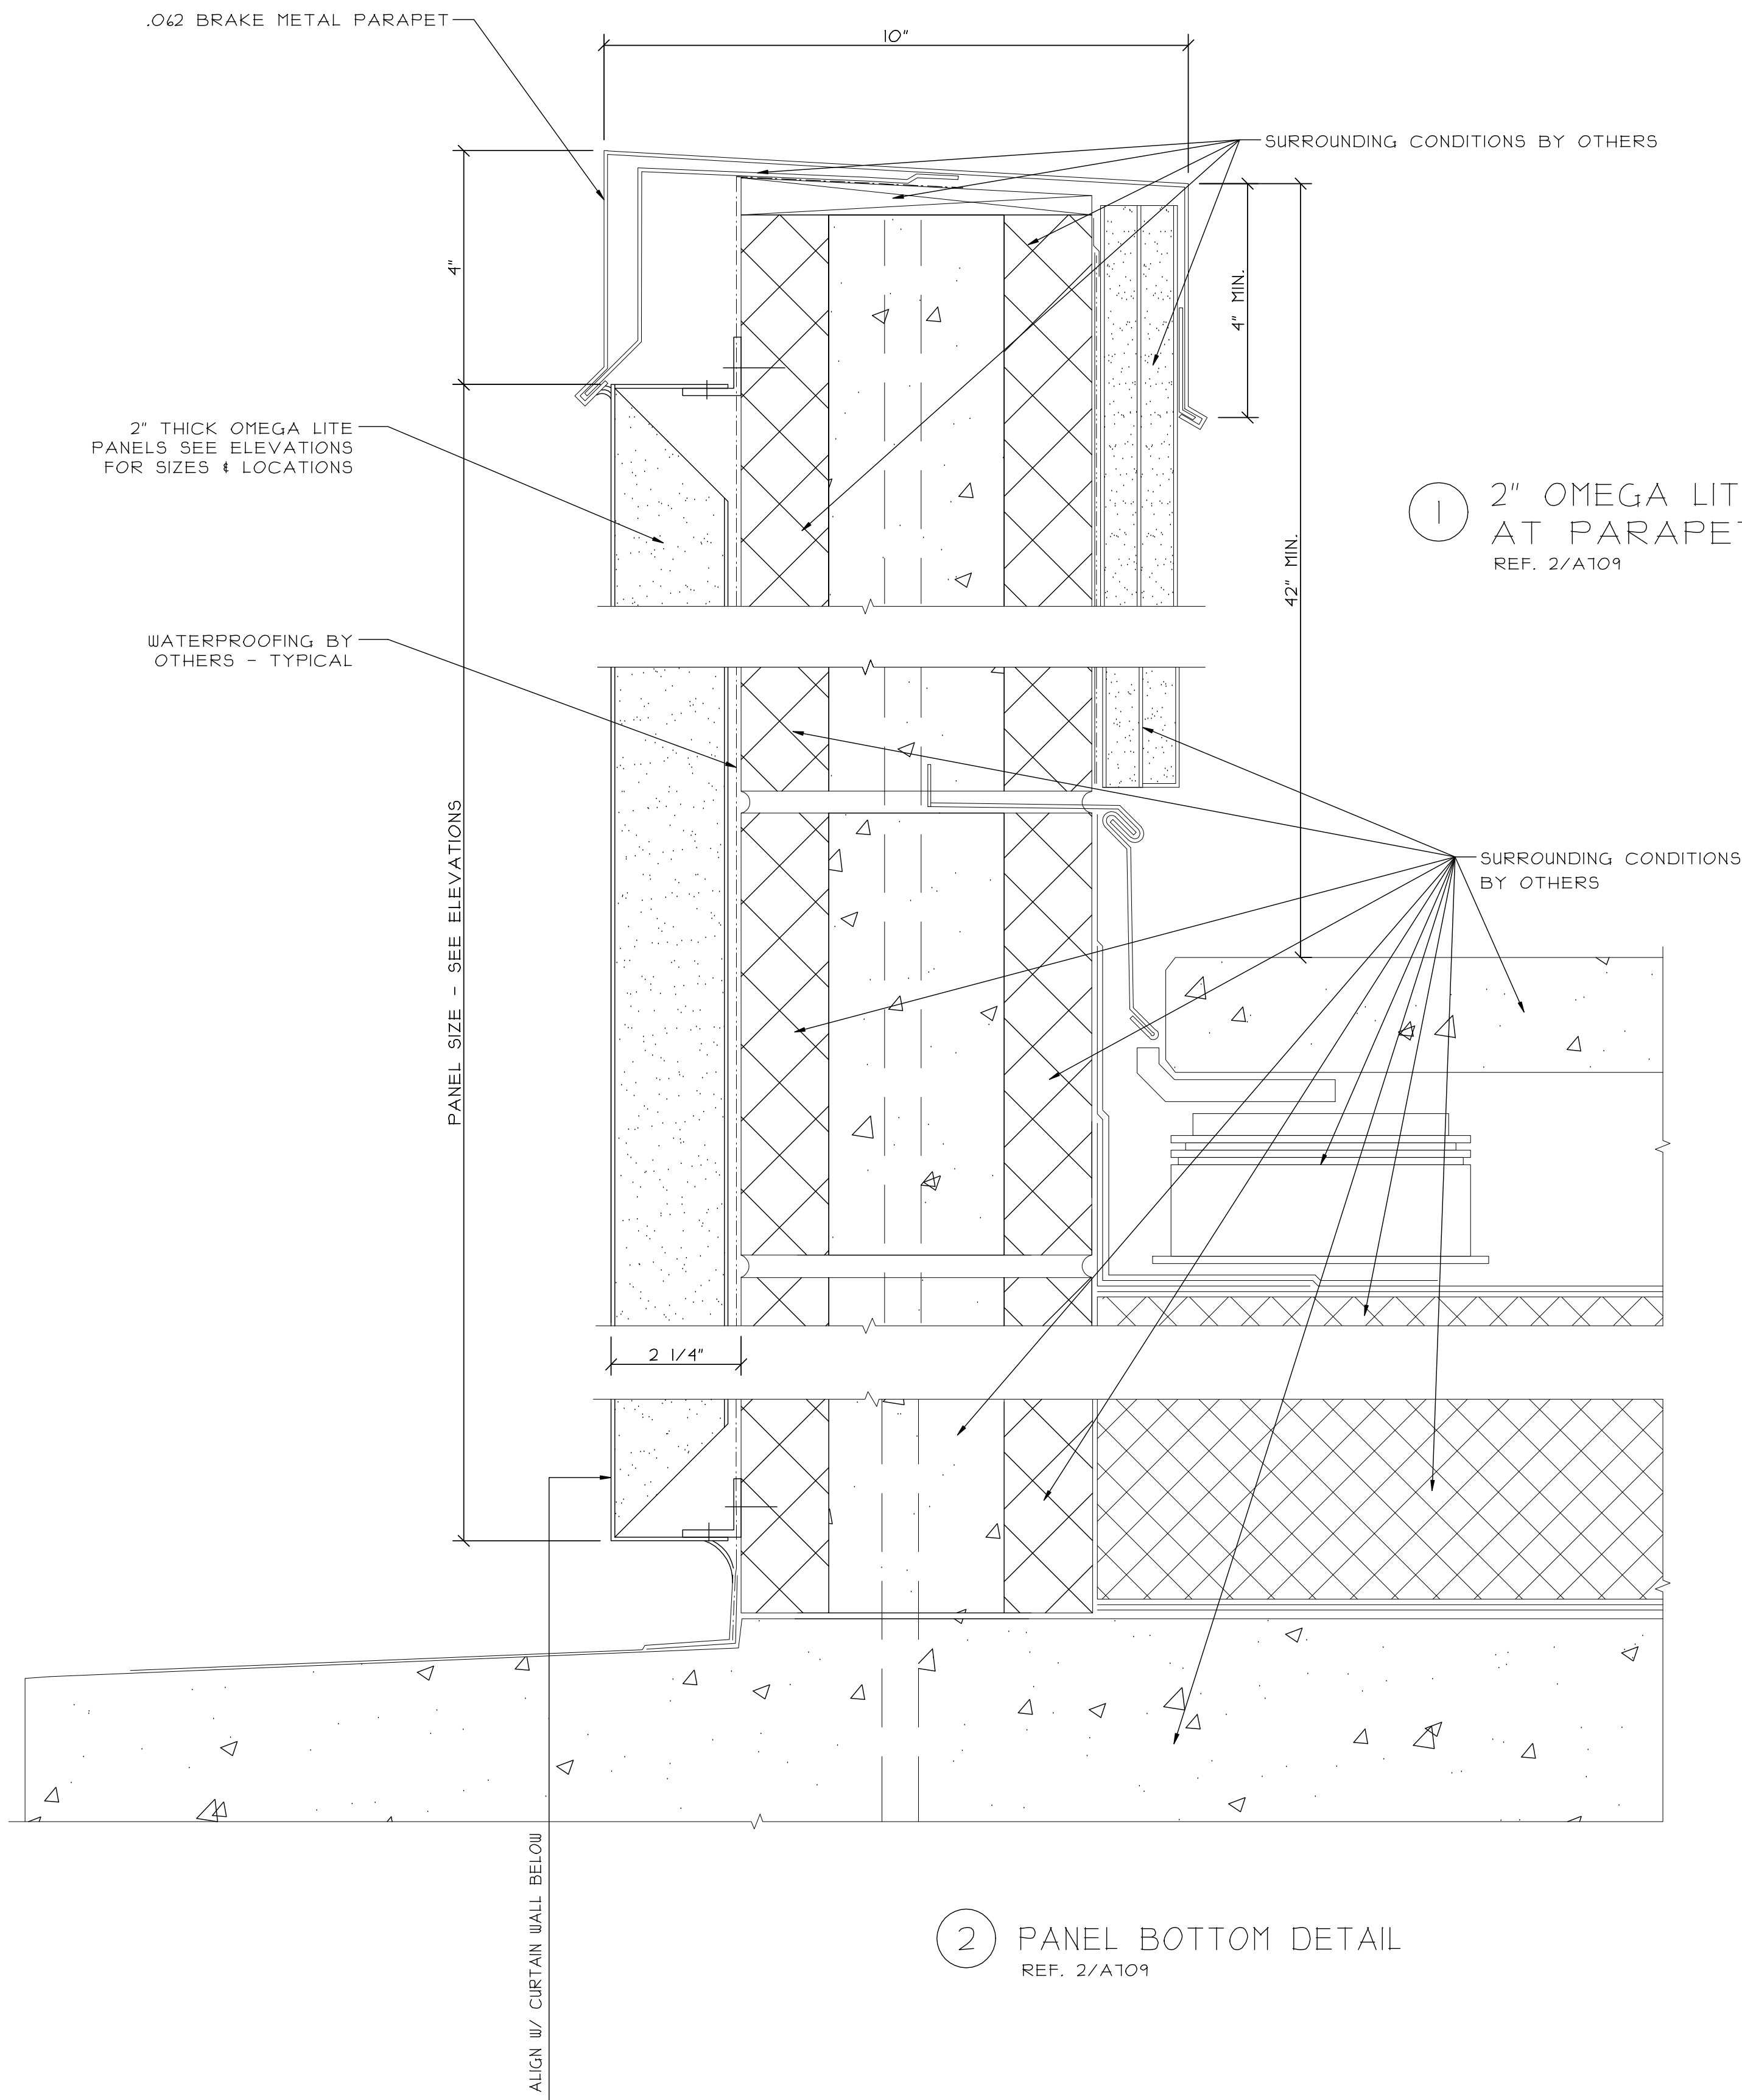

2 PANEL BOTTOM DETAIL
REF. 2/A109

1 2" OMEGA LITE PANELS
AT PARAPET
REF. 2/A109

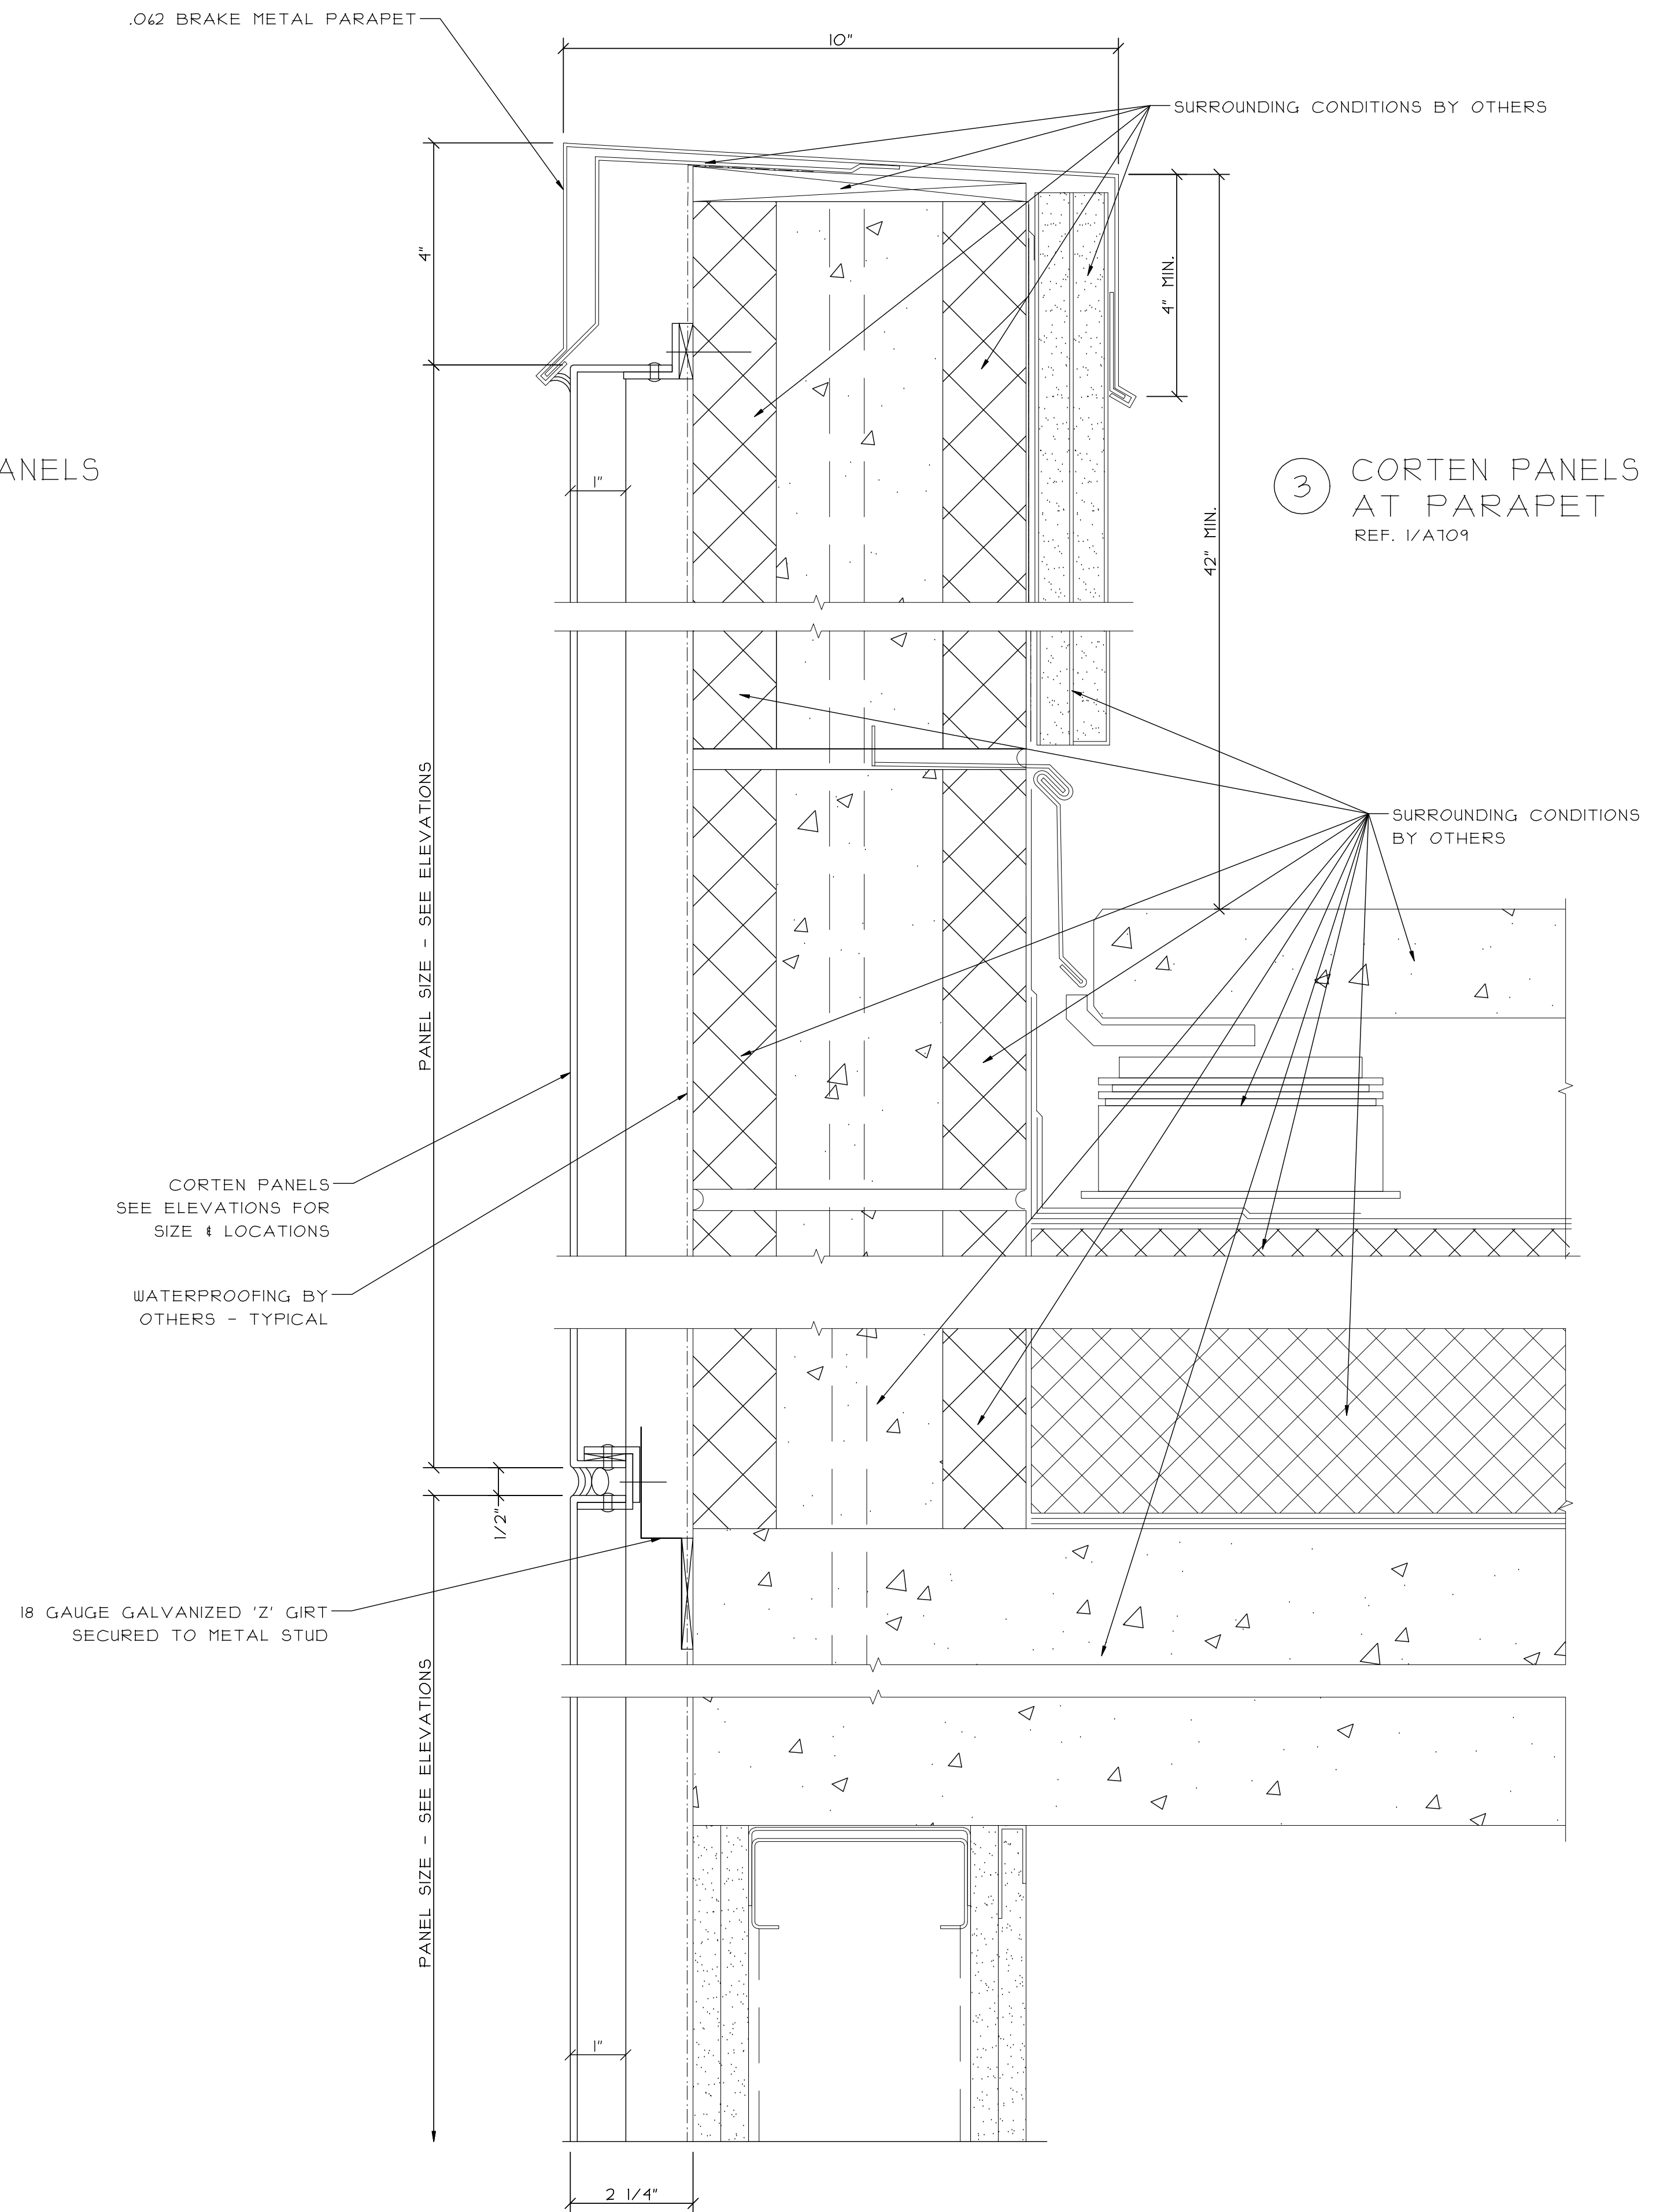

3 CORTEN PANELS
AT PARAPET
REF. 1/A109

REVISIONS:		DATE:

GLAZING CONTRACTOR:	SAMPLE	SAMPLE	SAMPLE	SAMPLE

ARCHITECT:	SAMPLE	SAMPLE	SAMPLE	SAMPLE

PROJECT:	SAMPLE	SAMPLE	SAMPLE
LOCATION:	SAMPLE	SAMPLE	SAMPLE



SCALE:
6" = 1'-0"

DATE:
SAMPLE

DRAWN:
SAMPLE

PAGE:
40 of 41

SEE SIGN LAYOUT FOR LASER CUT WORDS & LOCATIONS ON SHEET 15

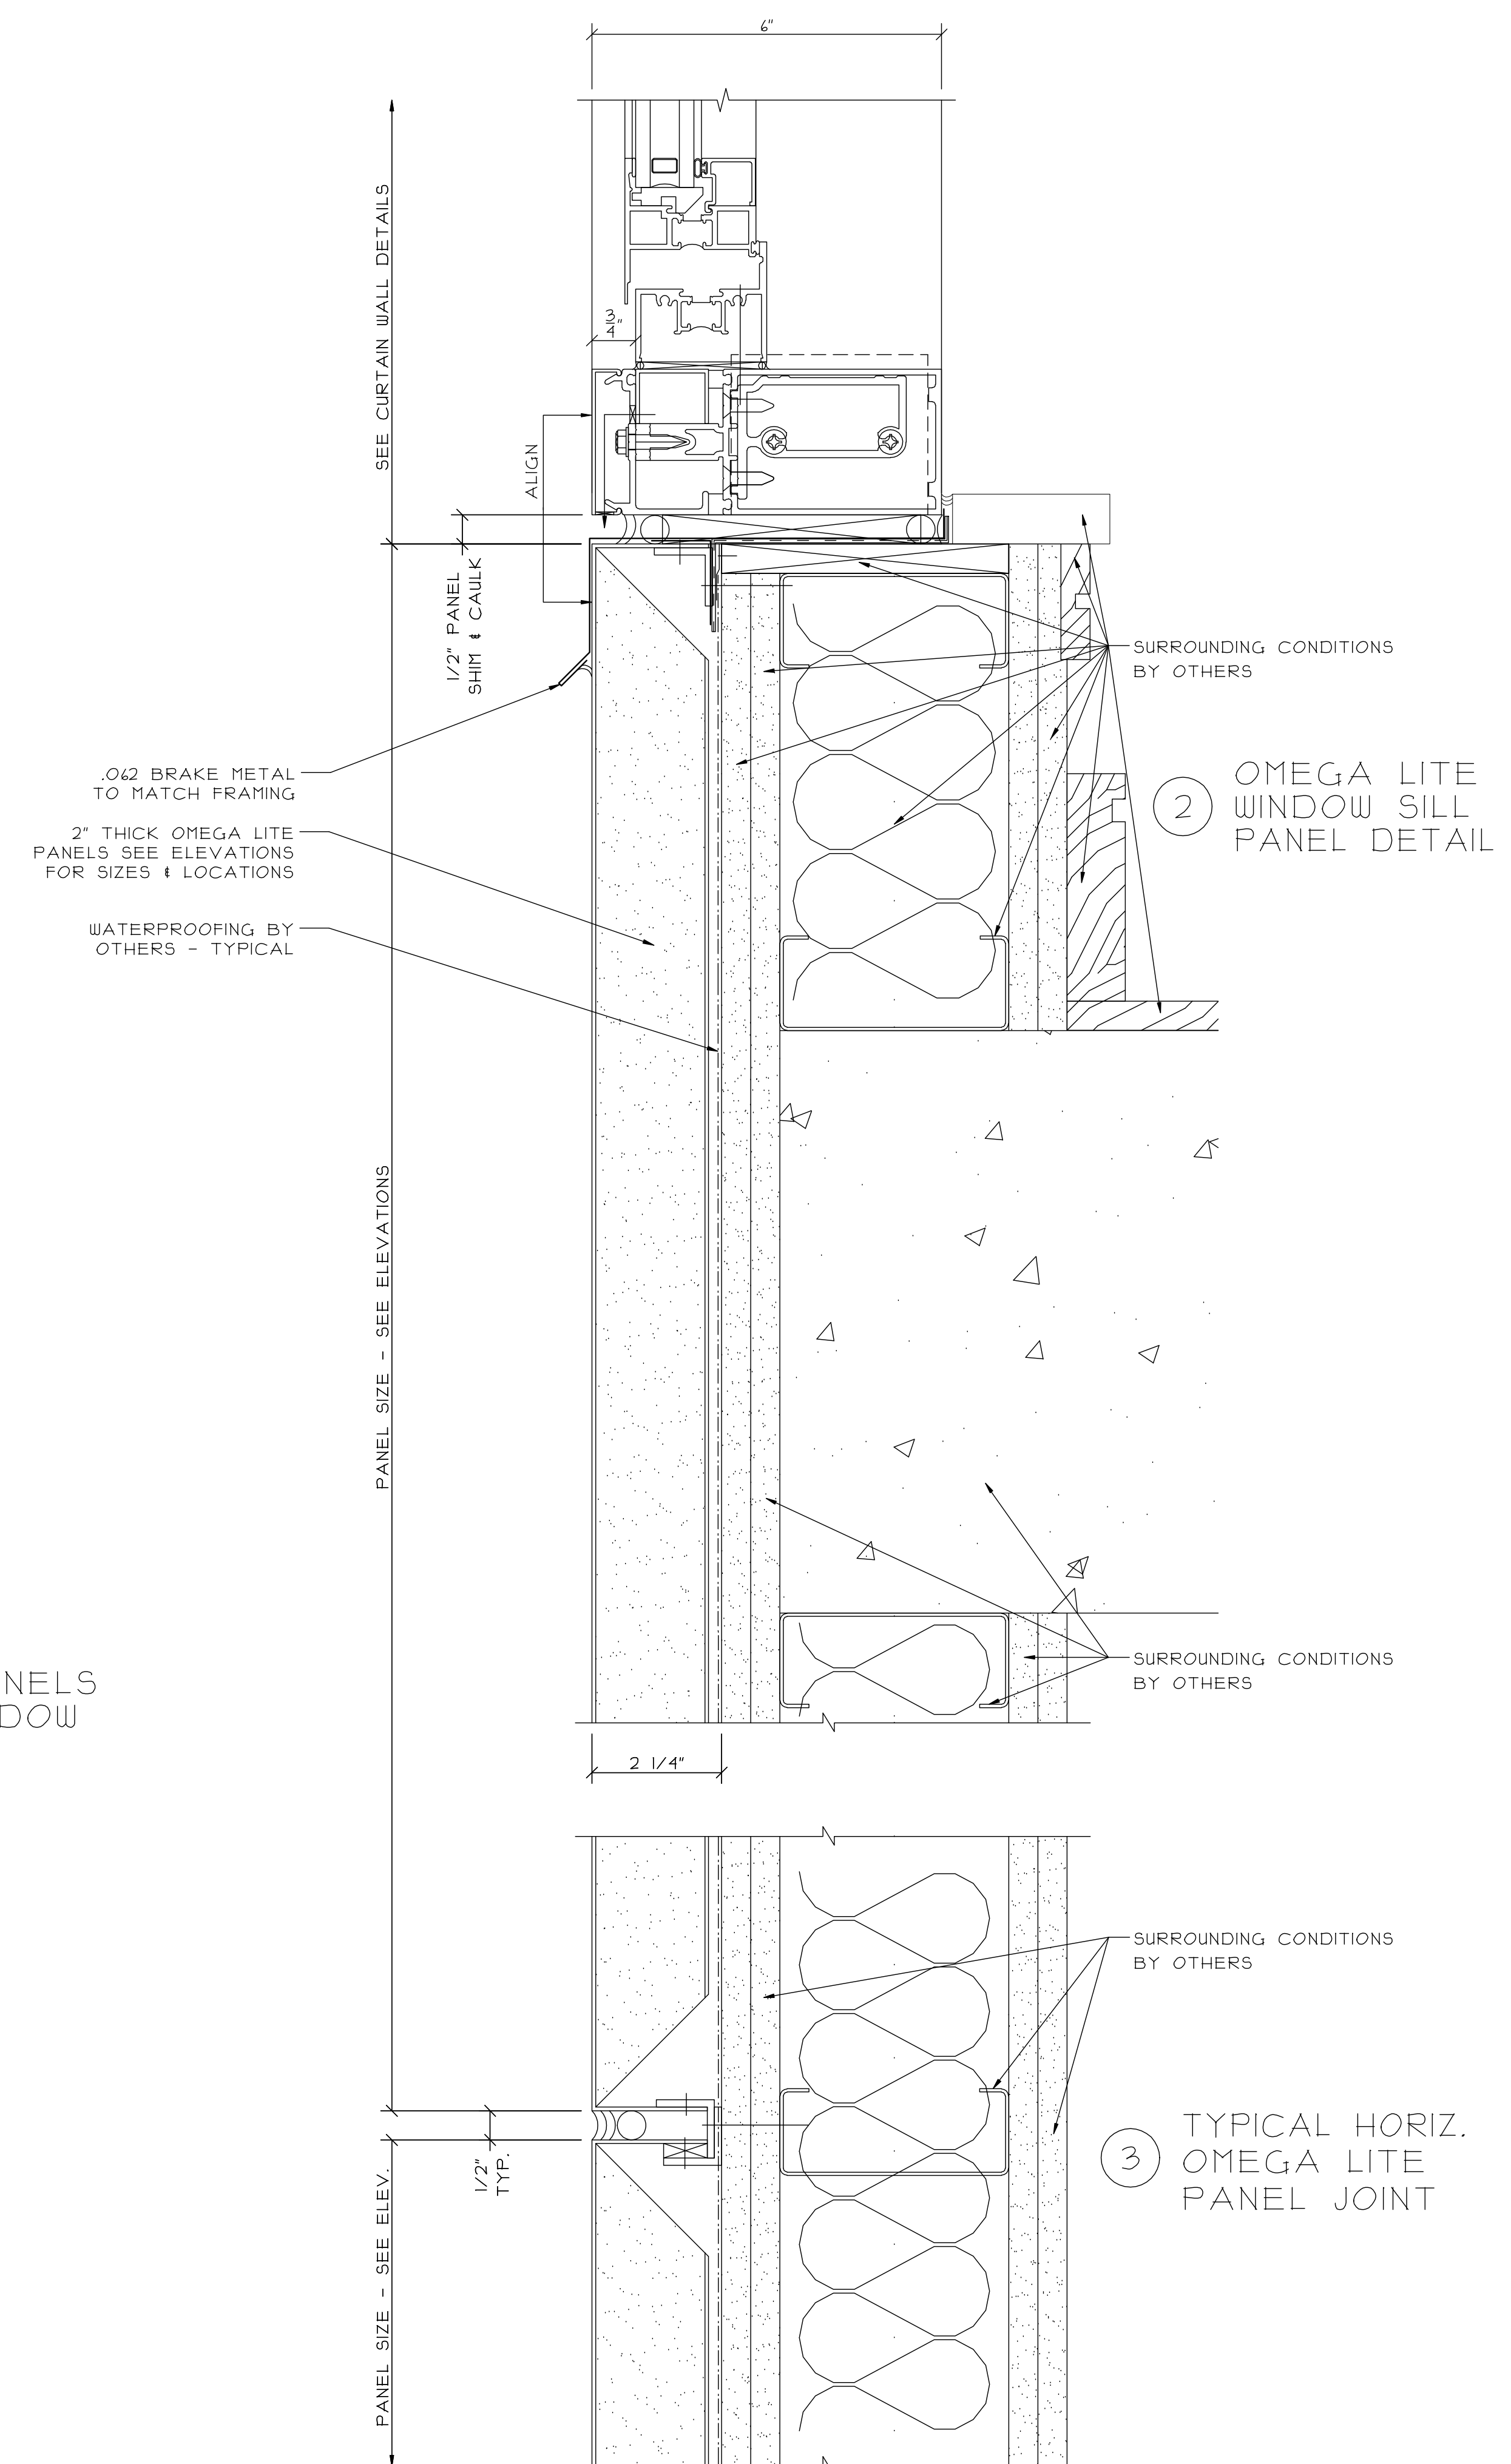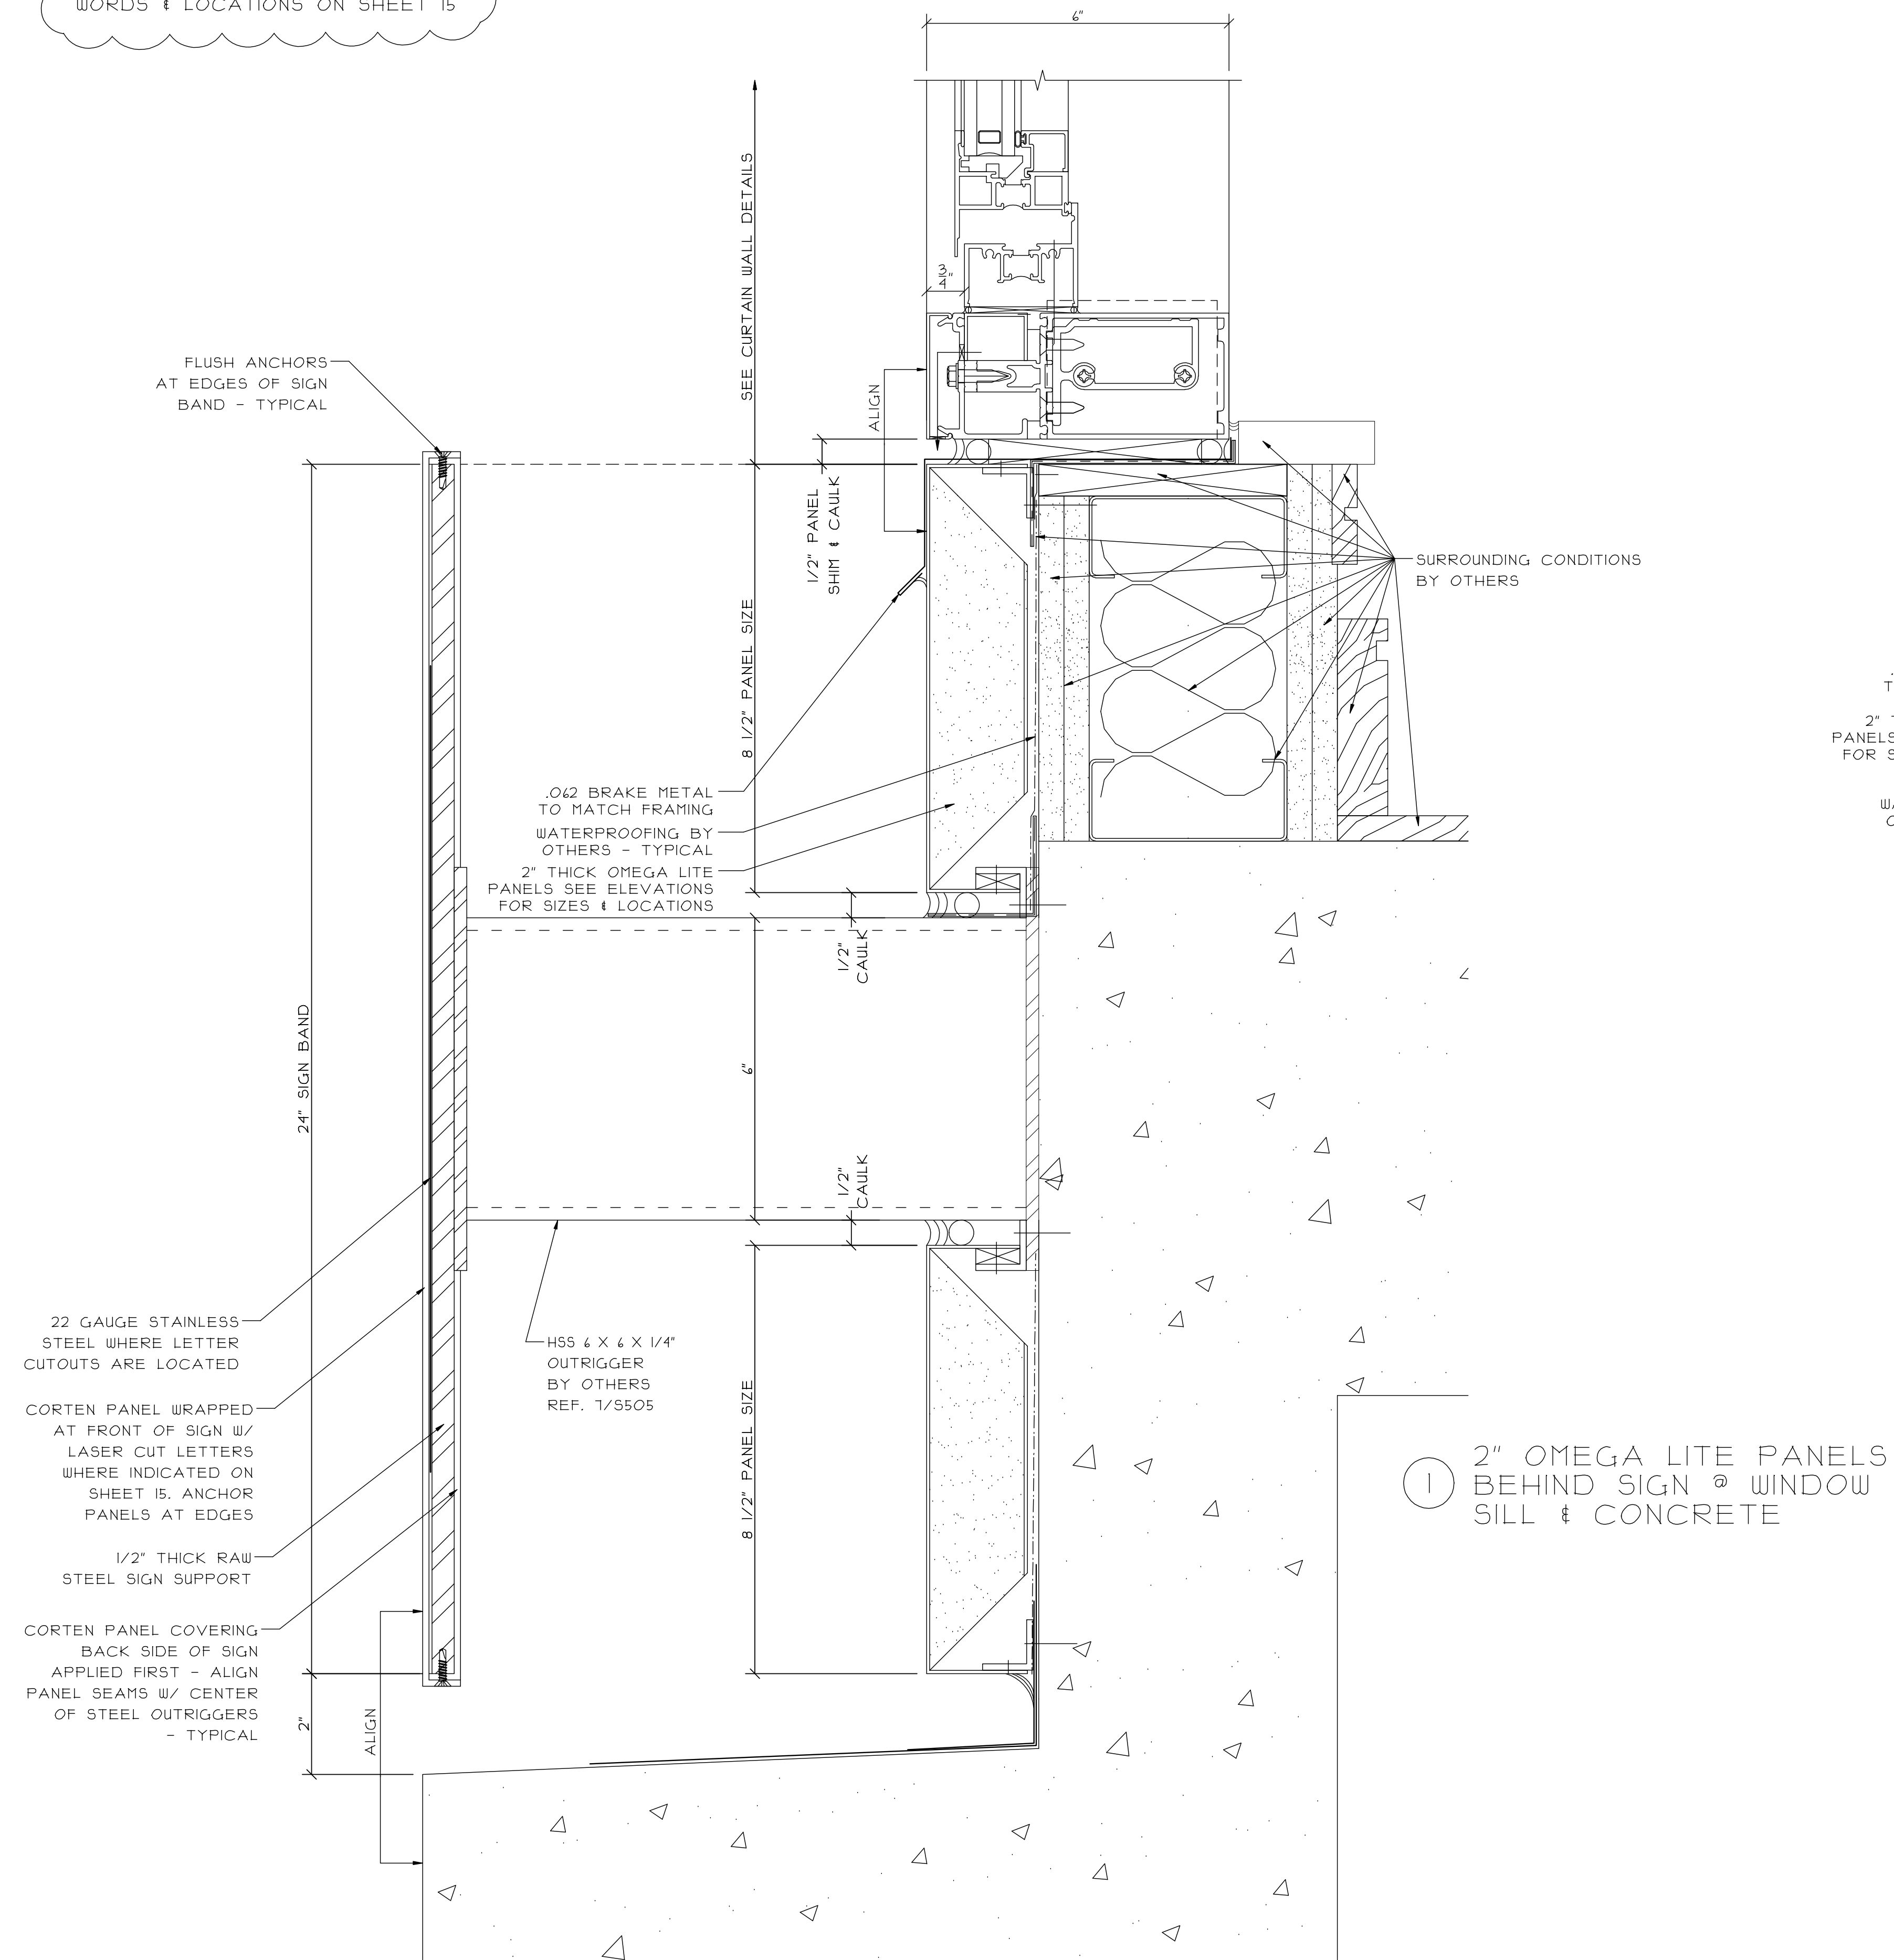

REVISIONS:	DATE:

GLAZING CONTRACTOR:
SAMPLE SAMPLE SAMPLE
SAMPLE SAMPLE SAMPLE
SAMPLE SAMPLE SAMPLE
SAMPLE SAMPLE SAMPLE

ARCHITECT:
SAMPLE SAMPLE SAMPLE
SAMPLE SAMPLE SAMPLE
SAMPLE SAMPLE SAMPLE
SAMPLE SAMPLE SAMPLE



PROJECT: SAMPLE SAMPLE SAMPLE
LOCATION: SAMPLE SAMPLE SAMPLE

SCALE:
6" = 1'-0"

DATE: _____
SAMPLE _____

DRAWN:
SAMPLE

PAGE:
42 of 47

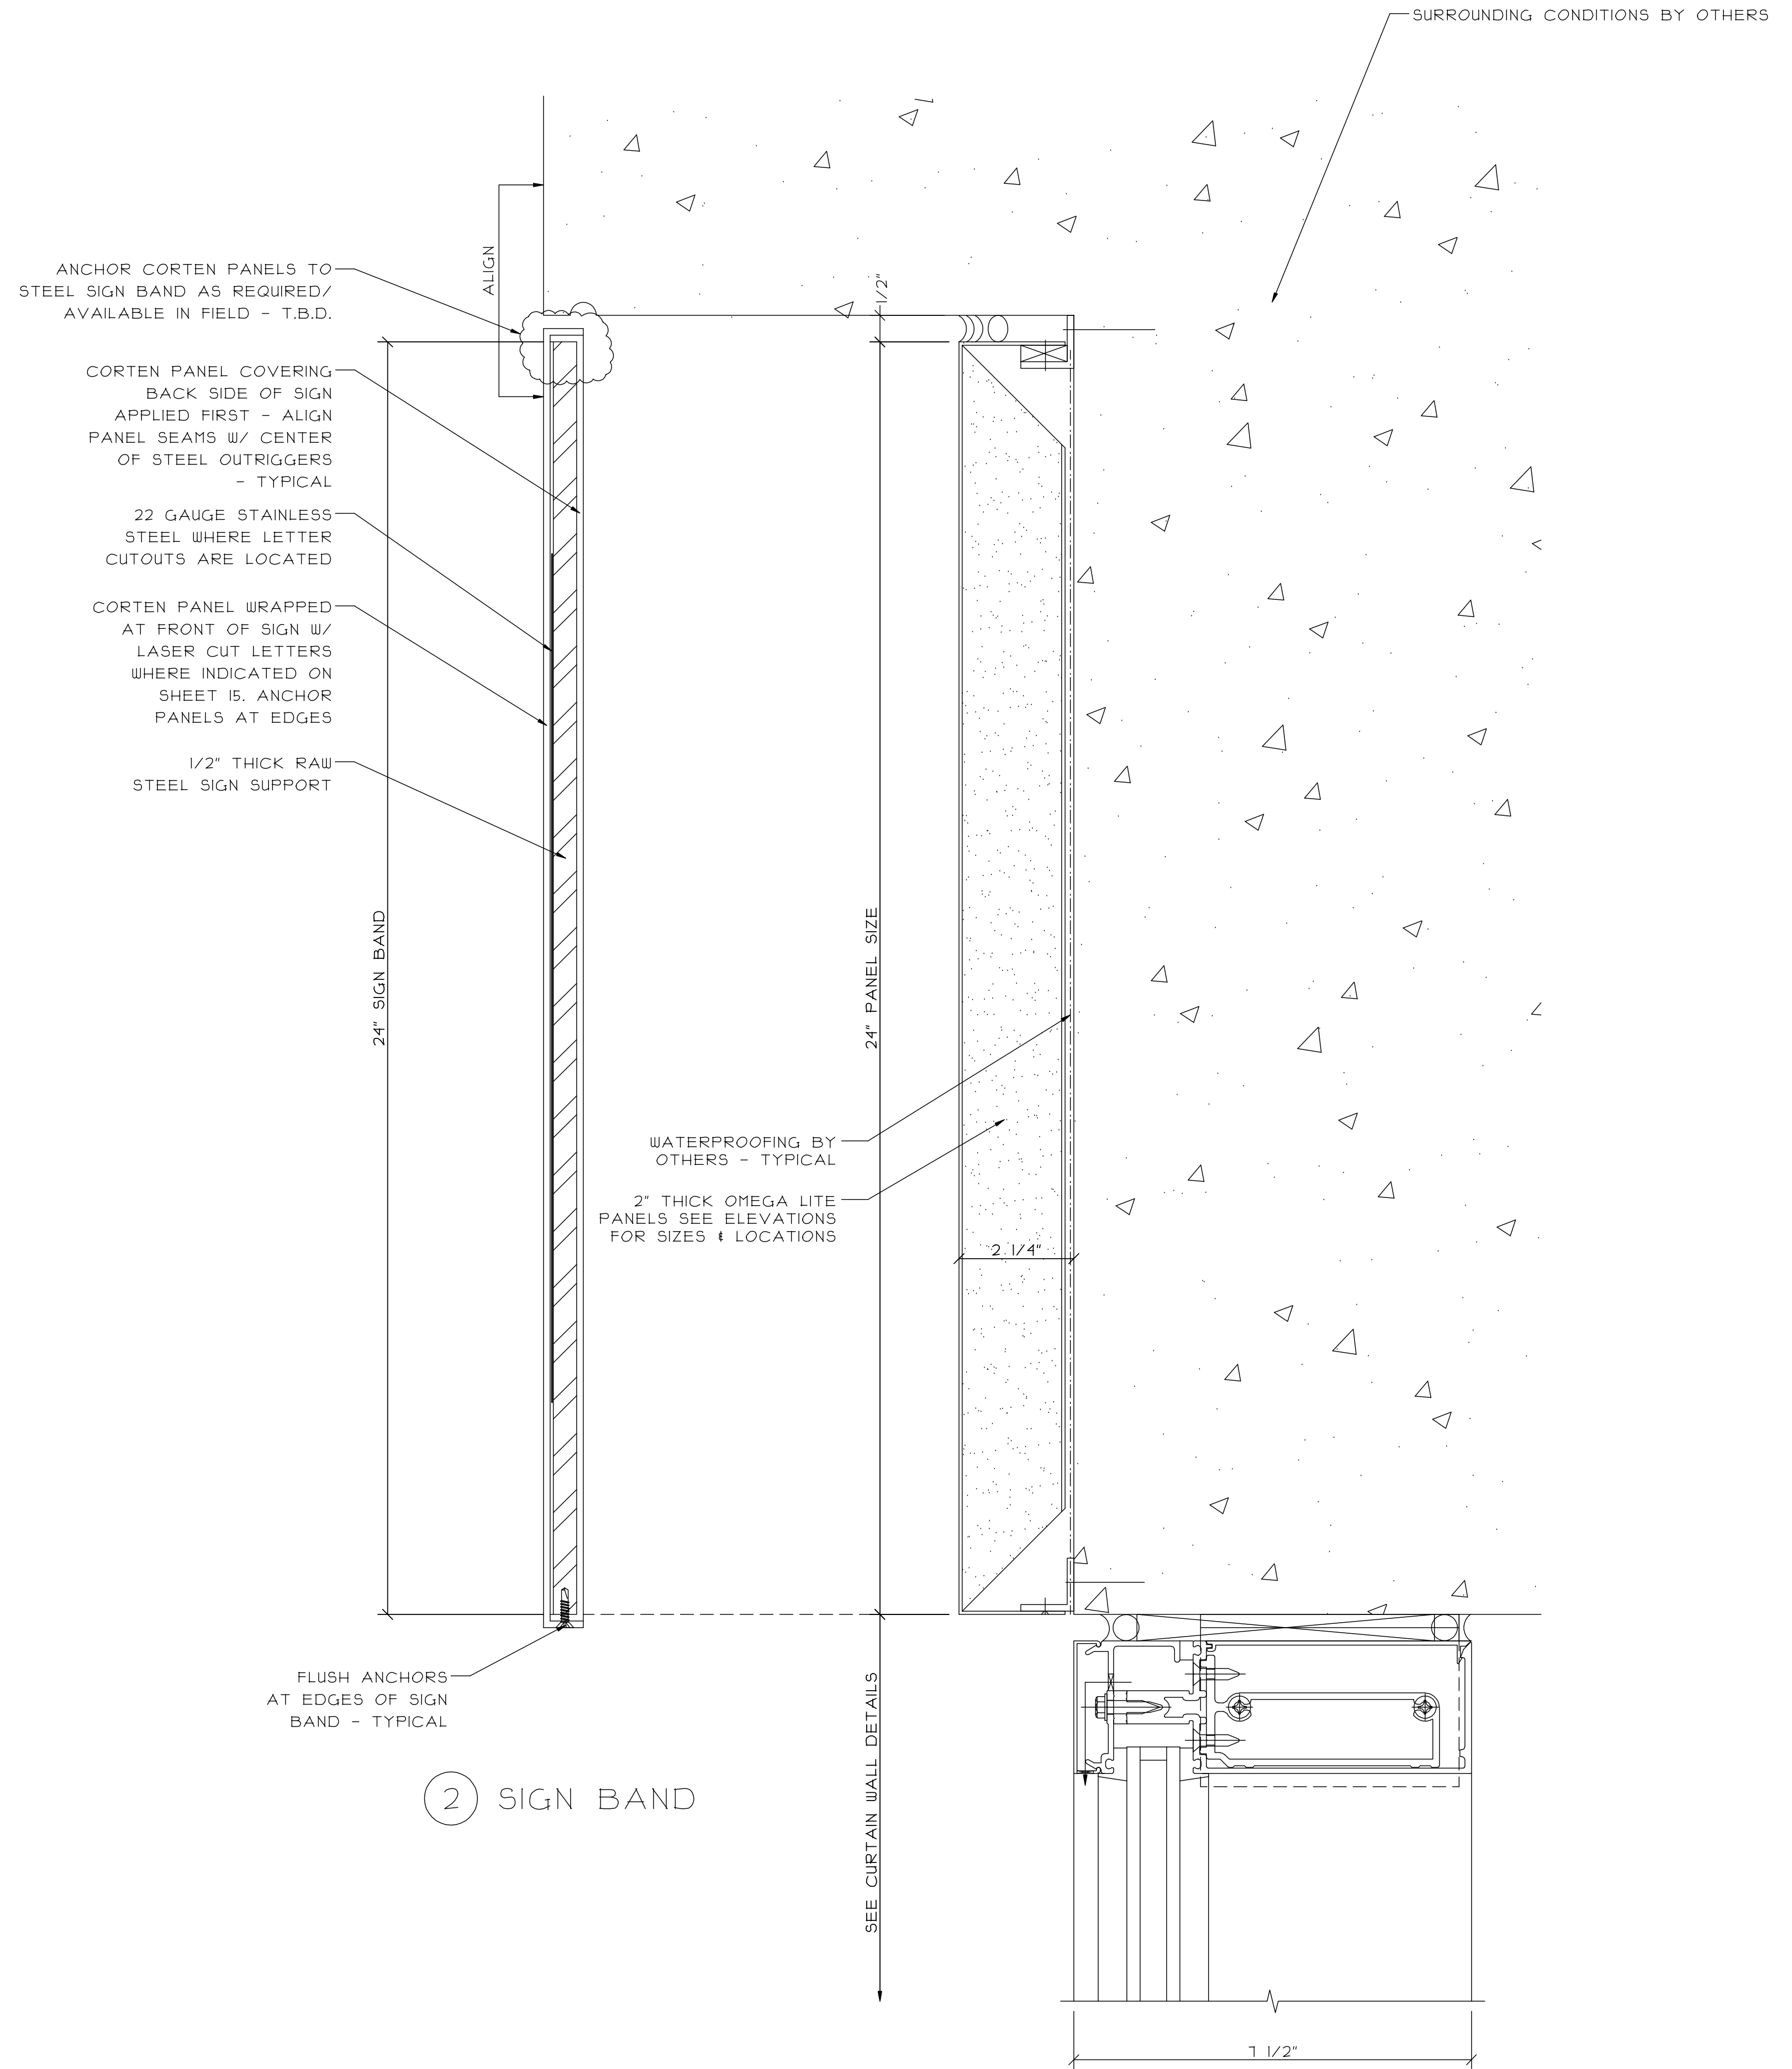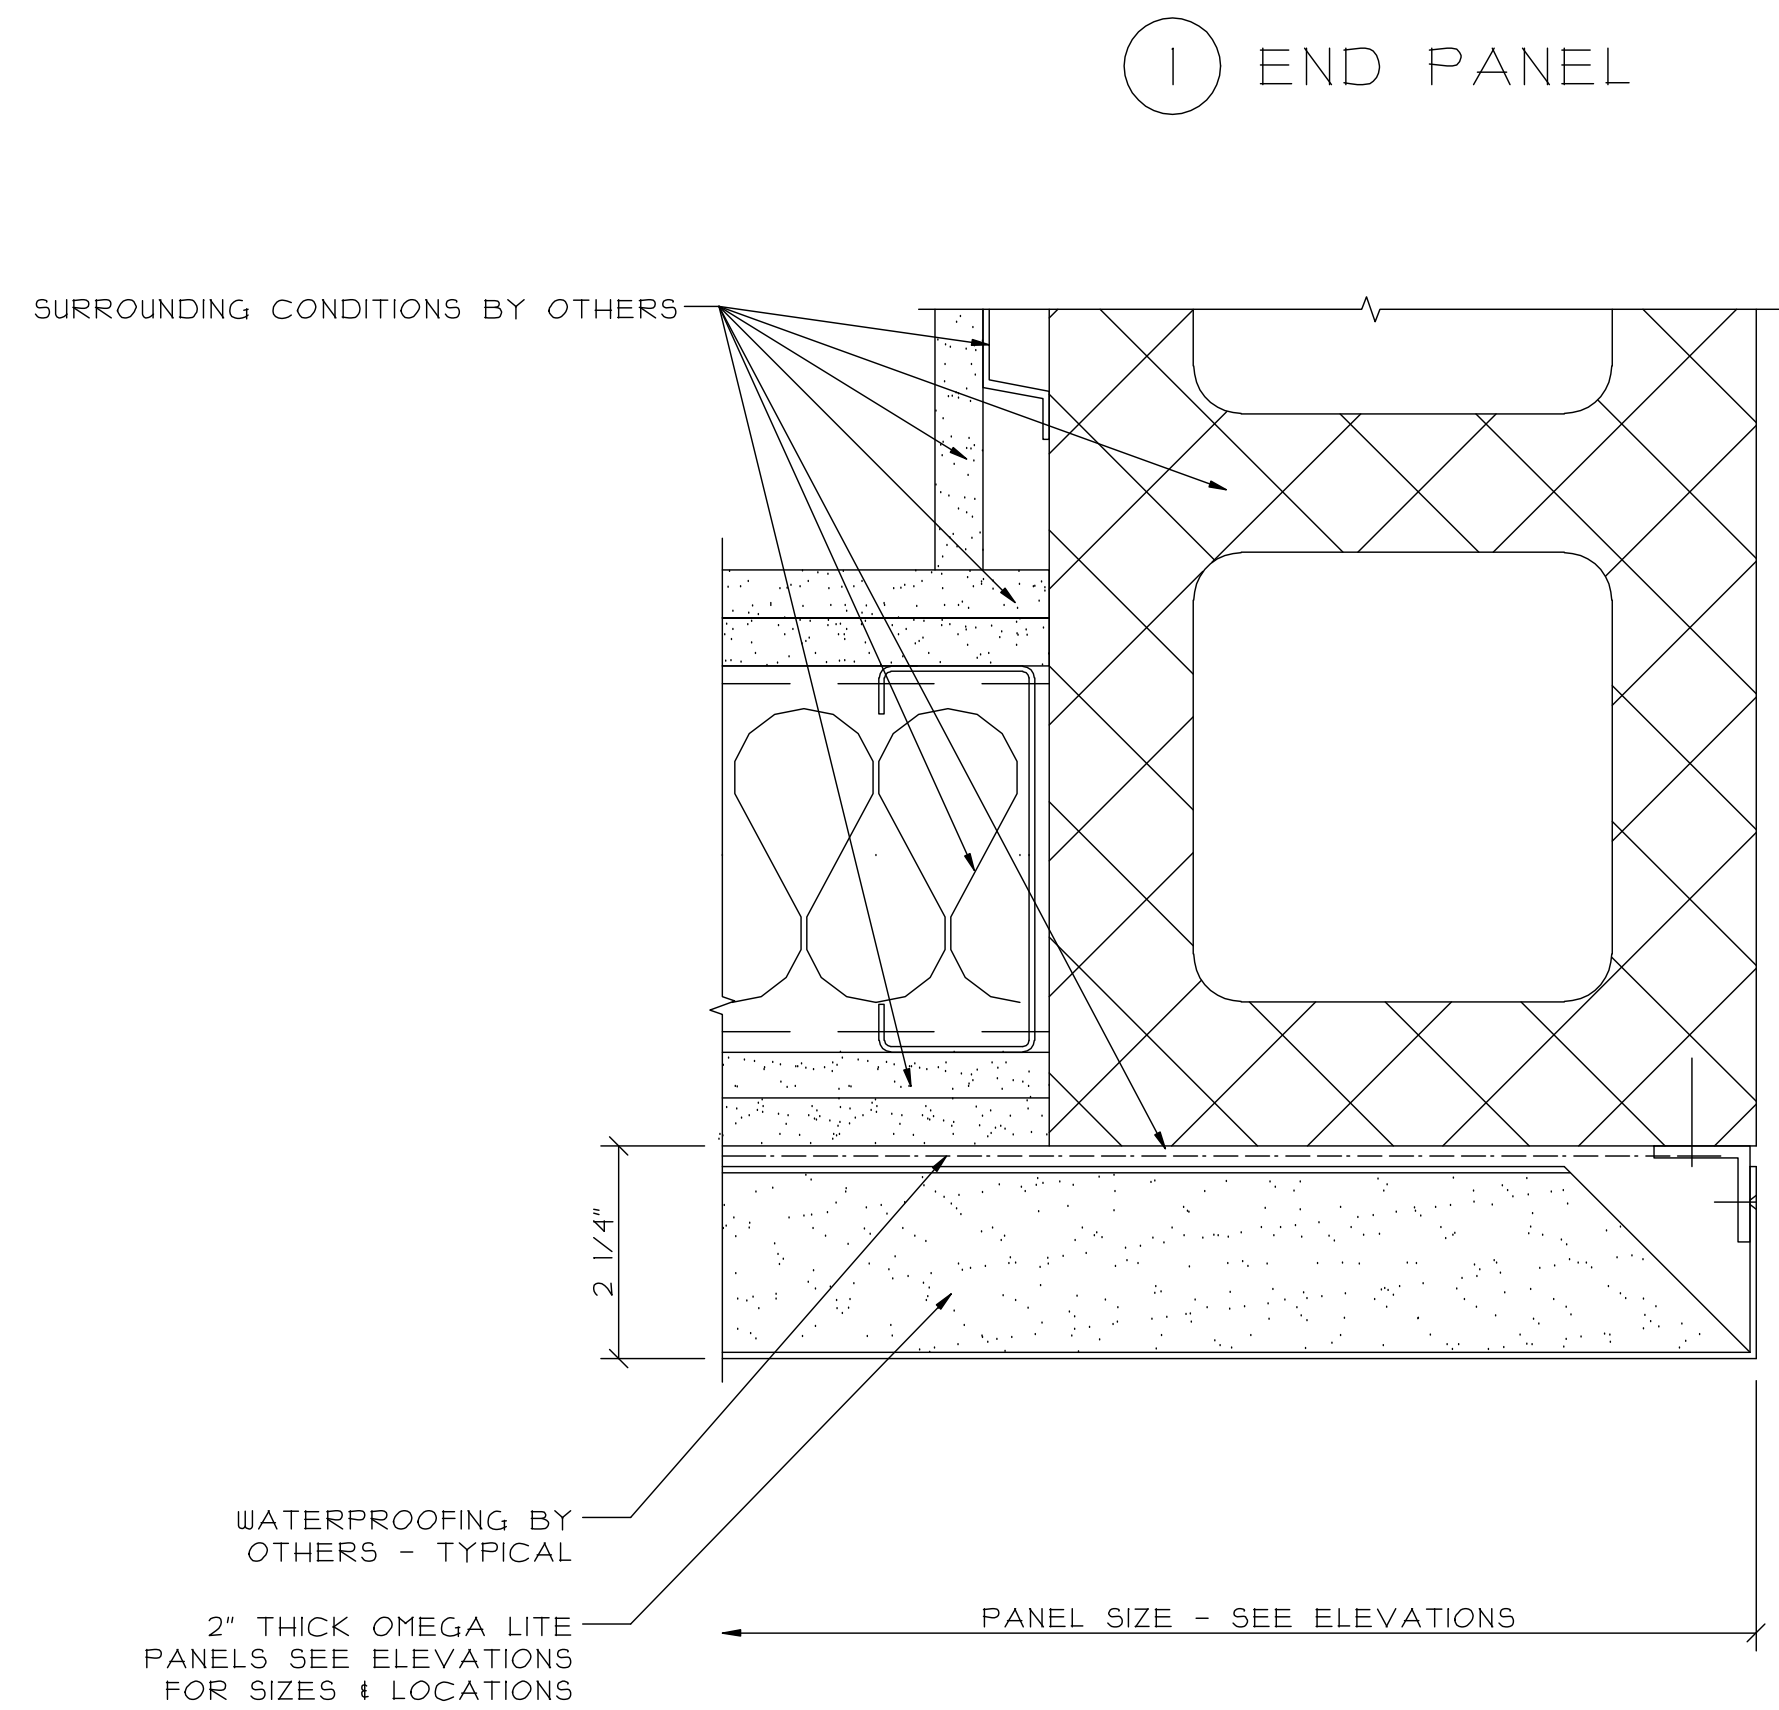

DATE:

REVISIONS:

GLAZING CONTRACTOR:

SAMPLE SAMPLE SAMPLE
SAMPLE SAMPLE SAMPLE
SAMPLE SAMPLE SAMPLE
SAMPLE SAMPLE SAMPLE
SAMPLE SAMPLE SAMPLE

ARCHITECT:

SAMPLE SAMPLE SAMPLE
SAMPLE SAMPLE SAMPLE
SAMPLE SAMPLE SAMPLE
SAMPLE SAMPLE SAMPLE
SAMPLE SAMPLE SAMPLE

PROJECT: SAMP


LOCATION: SAMP

SCALE:
6" = 1'-0"

DATE:
SAMPLE



DRAWN:
SAMPLE

PAGE:
43 of 41

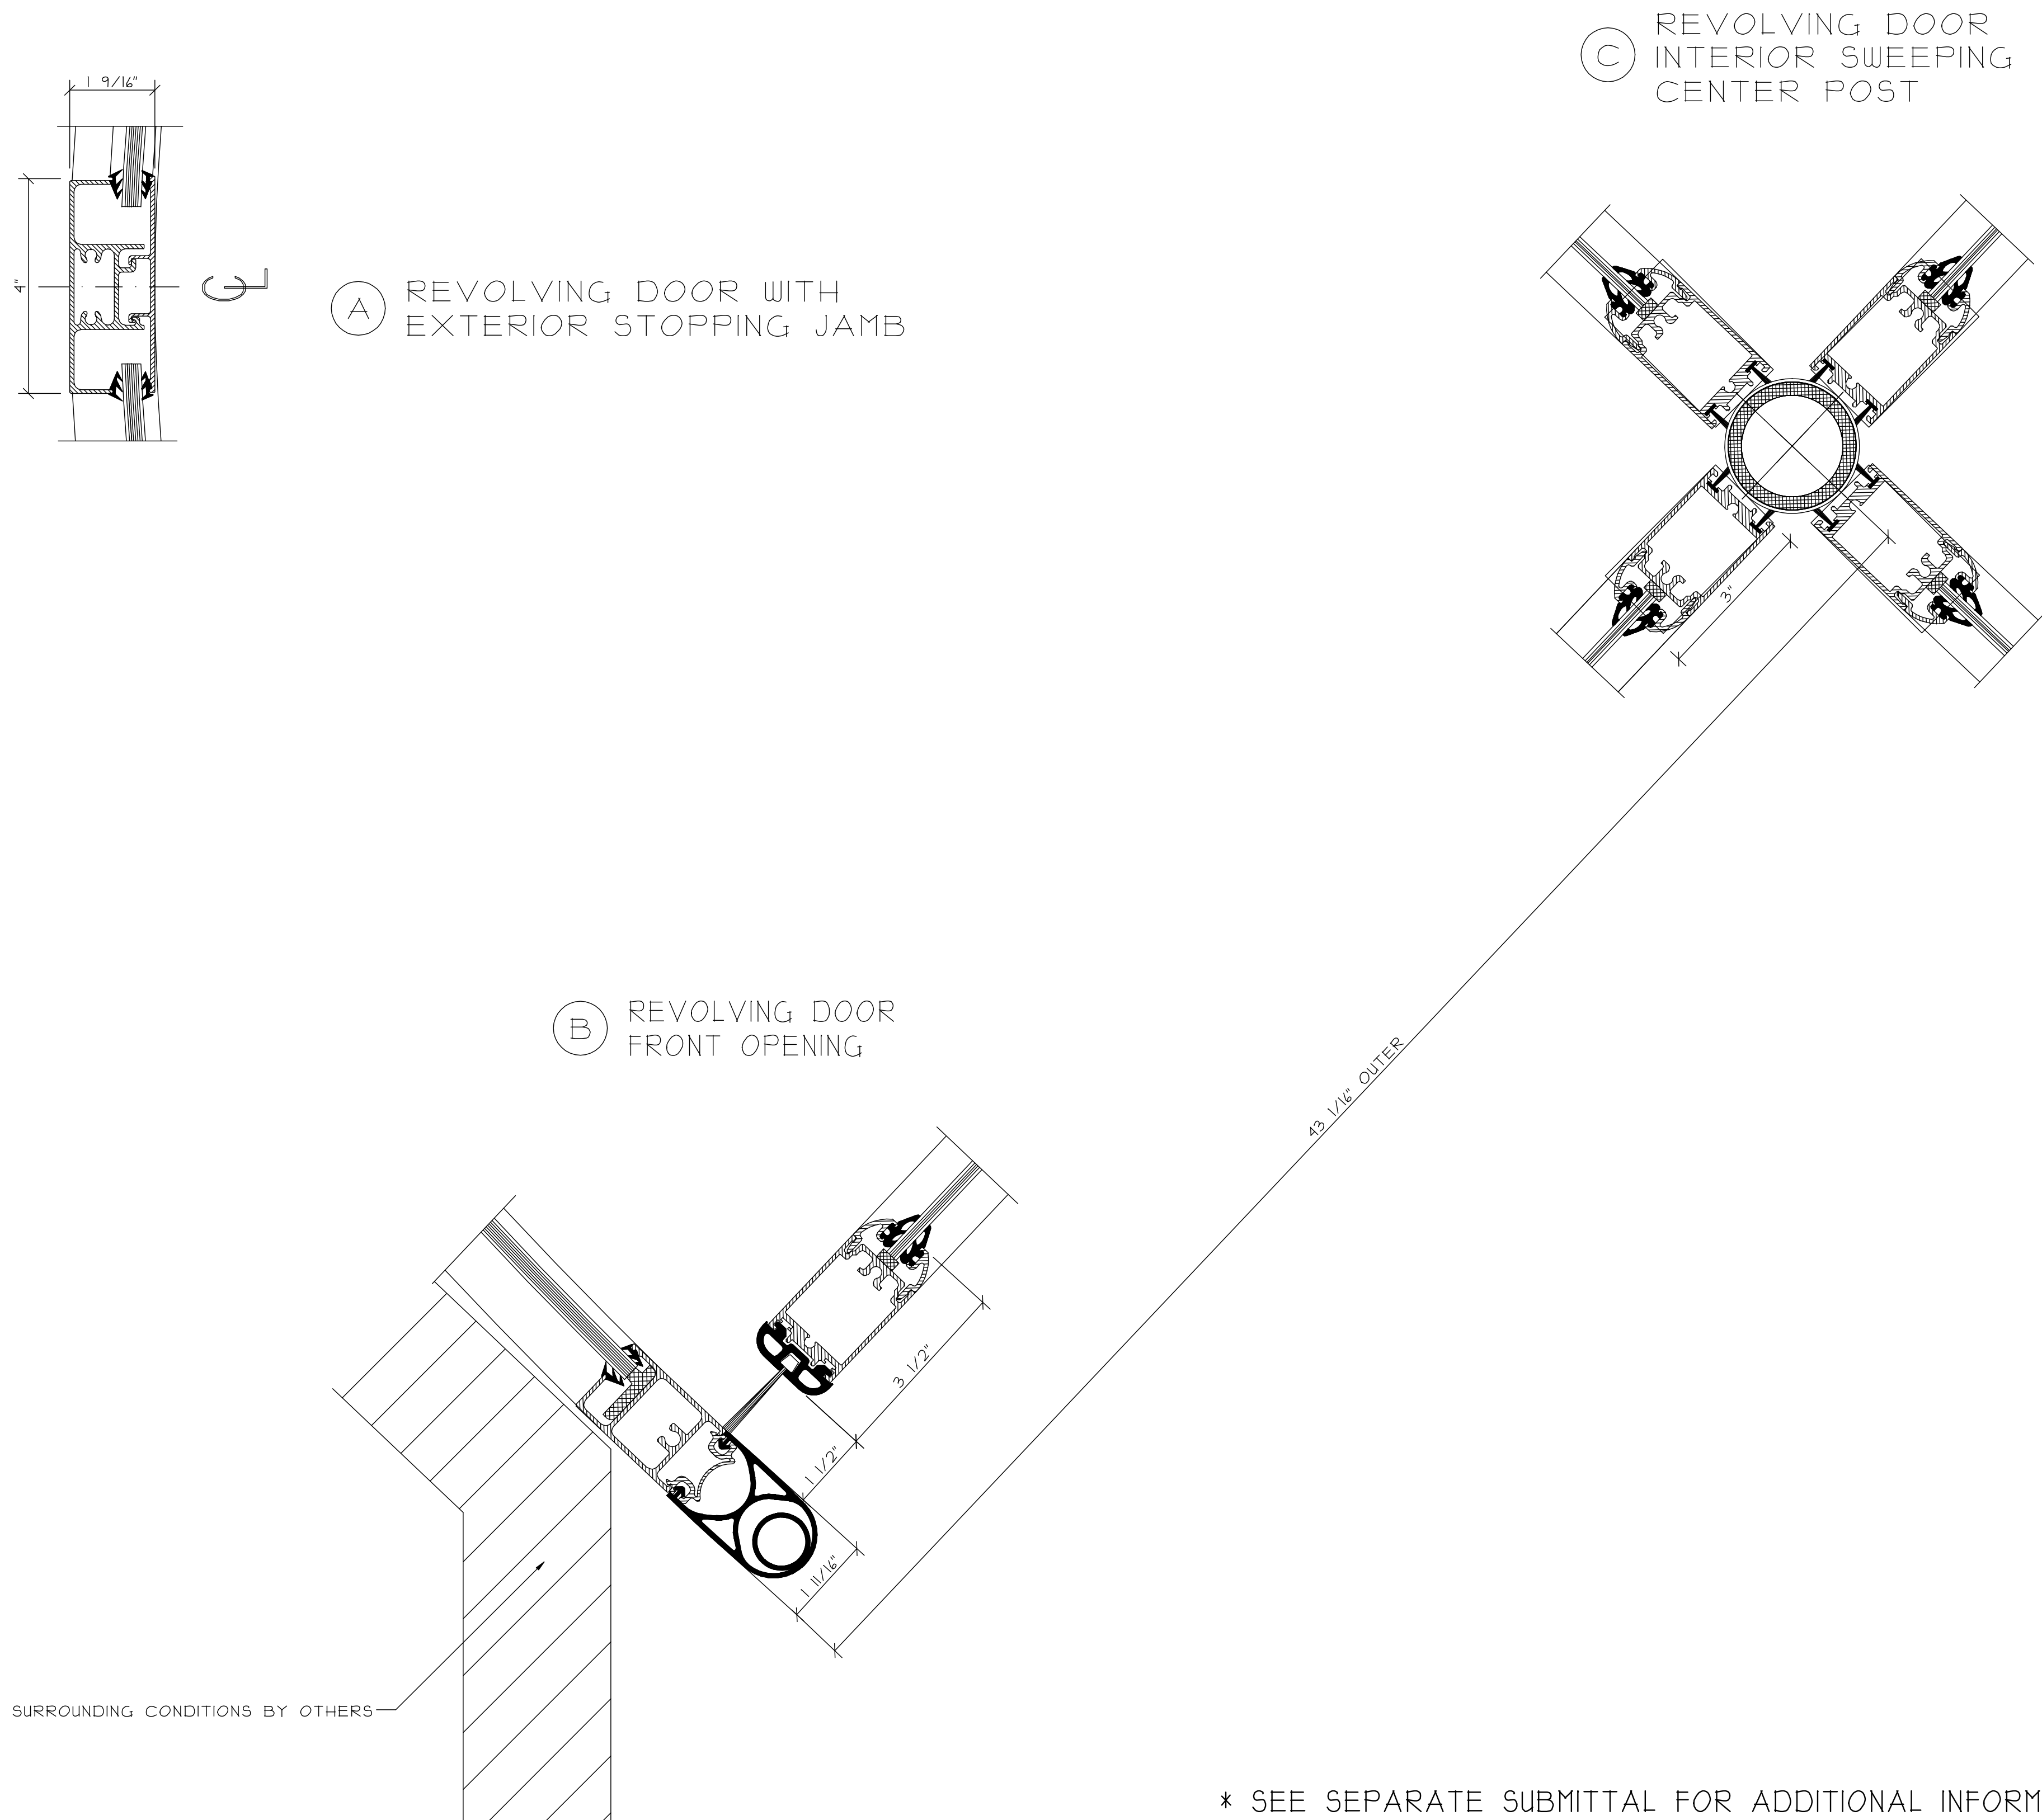


* SEE SEPARATE SUBMITTAL FOR ADDITIONAL INFORMATION ON REVOLVING DOOR *

PROJECT: SAMPLE SAMPLE SAMPLE		ARCHITECT: SAMPLE SAMPLE SAMPLE SAMPLE SAMPLE SAMPLE SAMPLE SAMPLE SAMPLE SAMPLE SAMPLE SAMPLE SAMPLE SAMPLE SAMPLE		GLAZING CONTRACTOR: SAMPLE SAMPLE SAMPLE SAMPLE SAMPLE SAMPLE SAMPLE SAMPLE SAMPLE SAMPLE SAMPLE SAMPLE SAMPLE SAMPLE SAMPLE		REVISIONS:		DATE:	
LOCATION: SAMPLE SAMPLE SAMPLE									
SCALE: 6" = 1'-0"									
DATE: SAMPLE									
DRAWN: SAMPLE									
PAGE: 44 of 47									

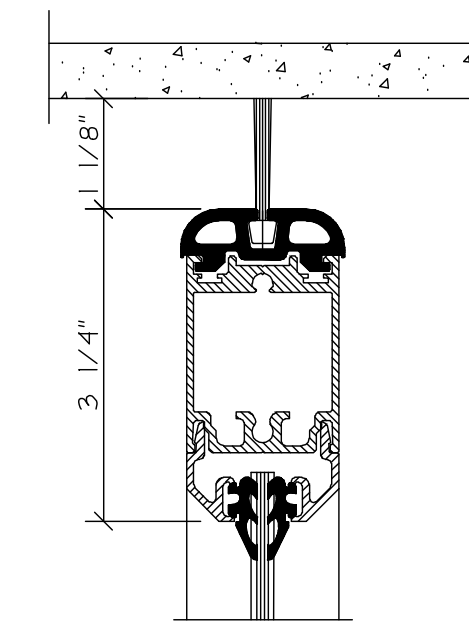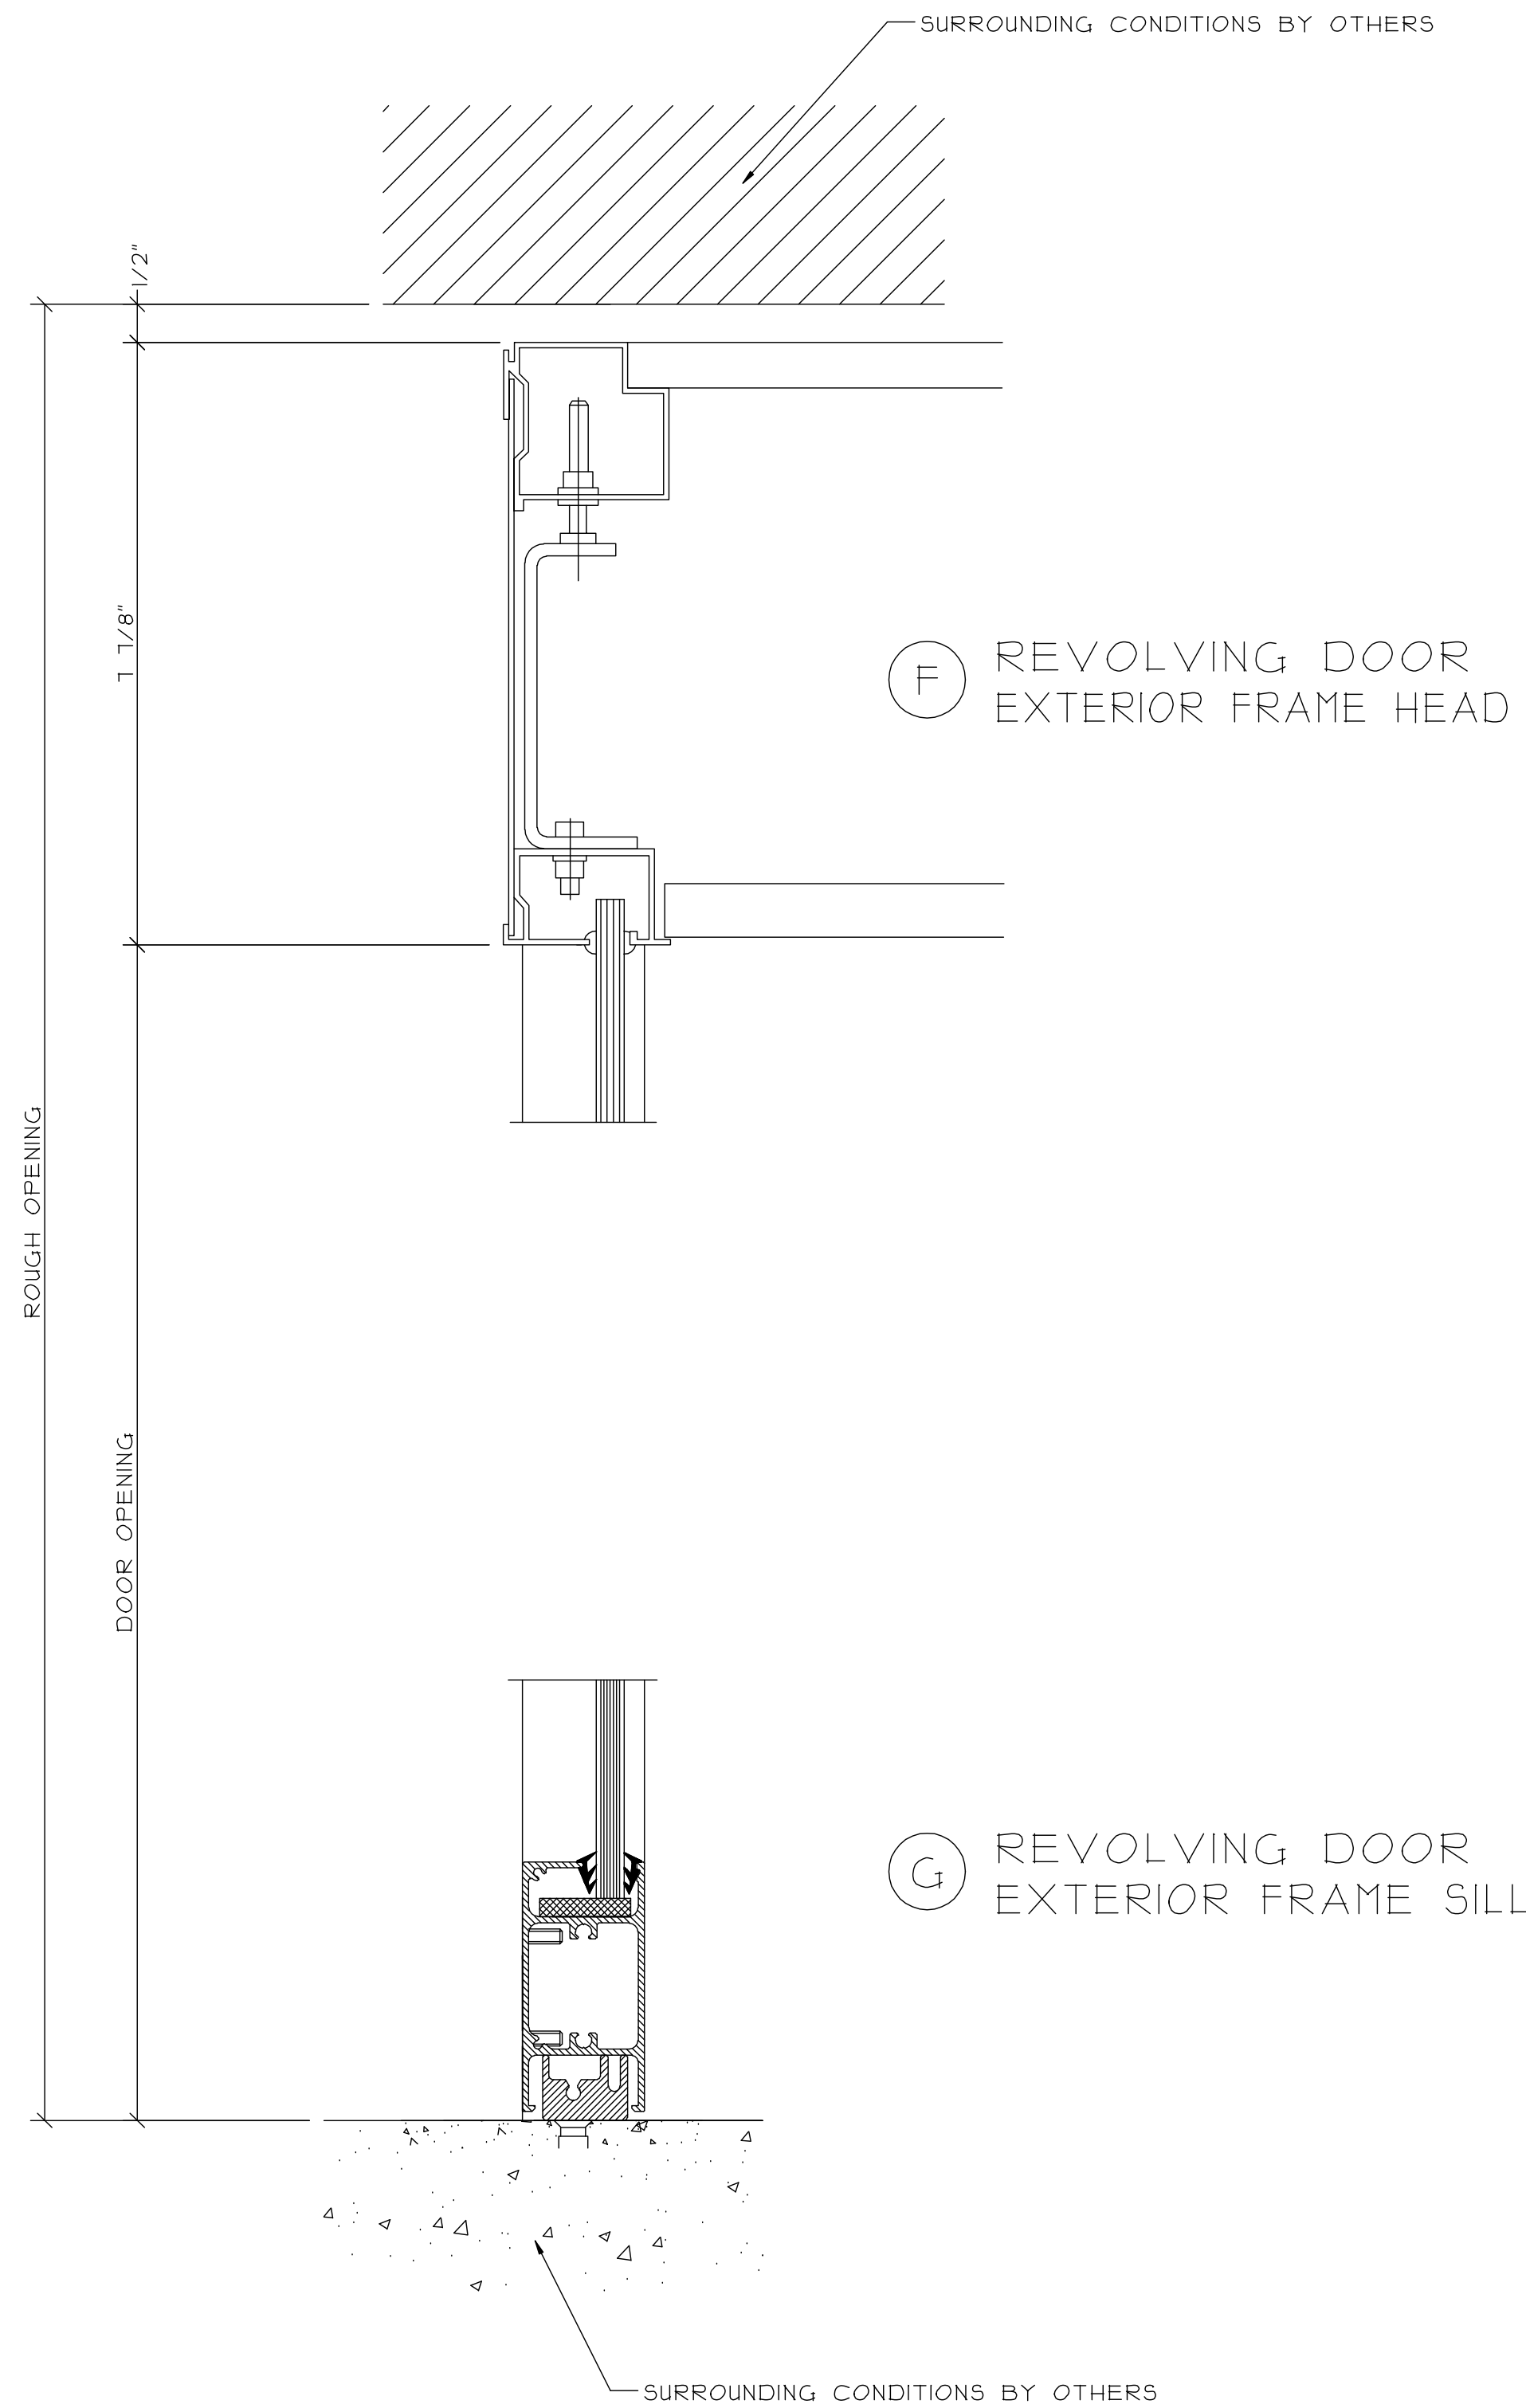

(H) INTERIOR SWEEPING
REVOLVING DOOR HEAD

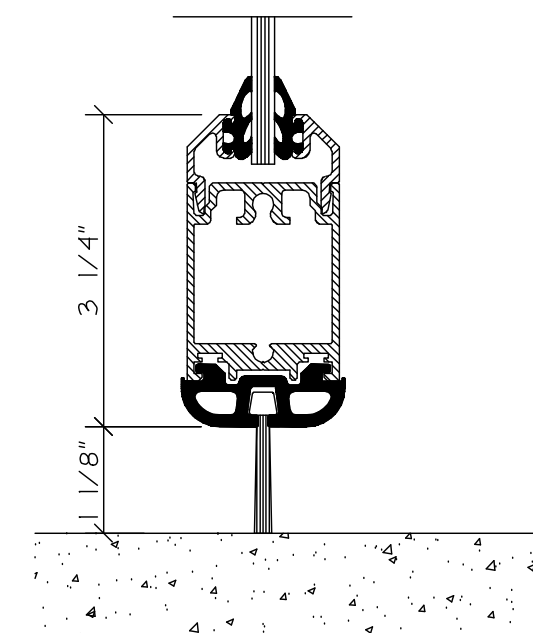

(J) INTERIOR SWEEPING
REVOLVING DOOR SILL

* SEE SEPARATE SUBMITTAL FOR ADDITIONAL INFORMATION ON REVOLVING DOOR *

REVISIONS:		DATE:

GLAZING CONTRACTOR:	SAMPLE	SAMPLE	SAMPLE	SAMPLE
	SAMPLE	SAMPLE	SAMPLE	SAMPLE
	SAMPLE	SAMPLE	SAMPLE	SAMPLE
	SAMPLE	SAMPLE	SAMPLE	SAMPLE
	SAMPLE	SAMPLE	SAMPLE	SAMPLE

ARCHITECT:	SAMPLE	SAMPLE	SAMPLE	SAMPLE
	SAMPLE	SAMPLE	SAMPLE	SAMPLE
	SAMPLE	SAMPLE	SAMPLE	SAMPLE
	SAMPLE	SAMPLE	SAMPLE	SAMPLE
	SAMPLE	SAMPLE	SAMPLE	SAMPLE

PROJECT:	SAMPLE	SAMPLE	SAMPLE	SAMPLE
LOCATION:	SAMPLE	SAMPLE	SAMPLE	SAMPLE

SCALE: 6" = 1'-0"	DATE: SAMPLE
DRAWN: SAMPLE	PAGE: 45 of 41