
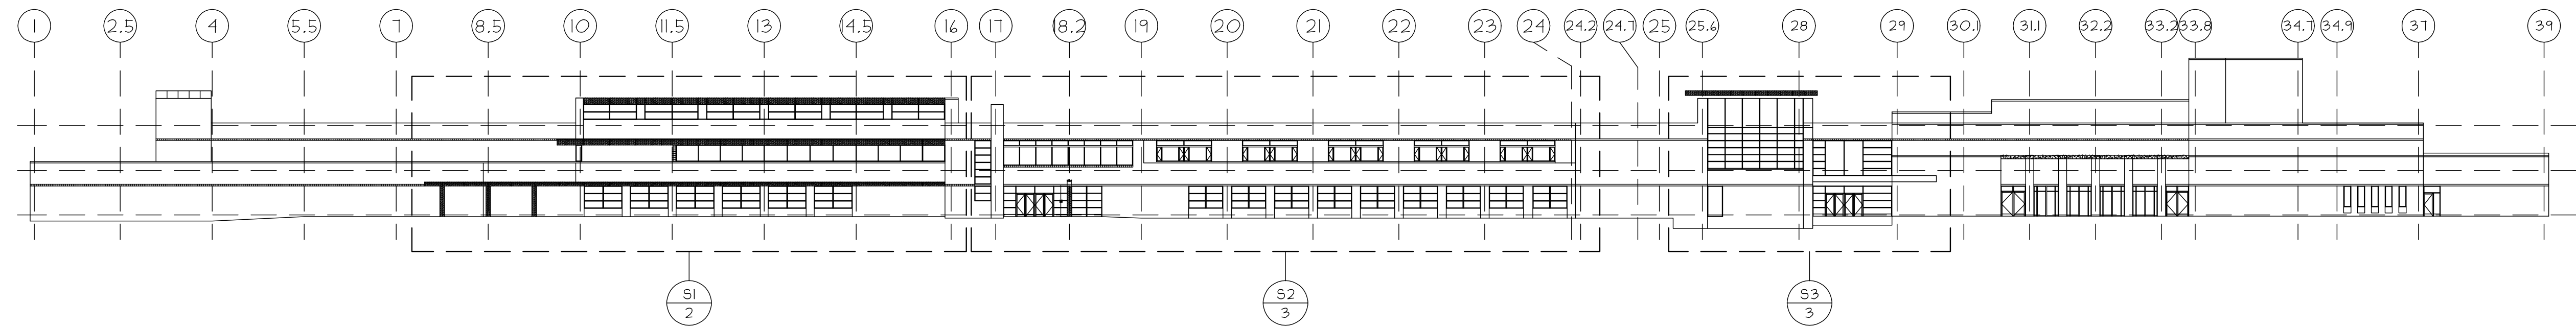


## ALUMINUM COMPOSITE PANELS

### GENERAL NOTES:


I. GENERAL NOTES

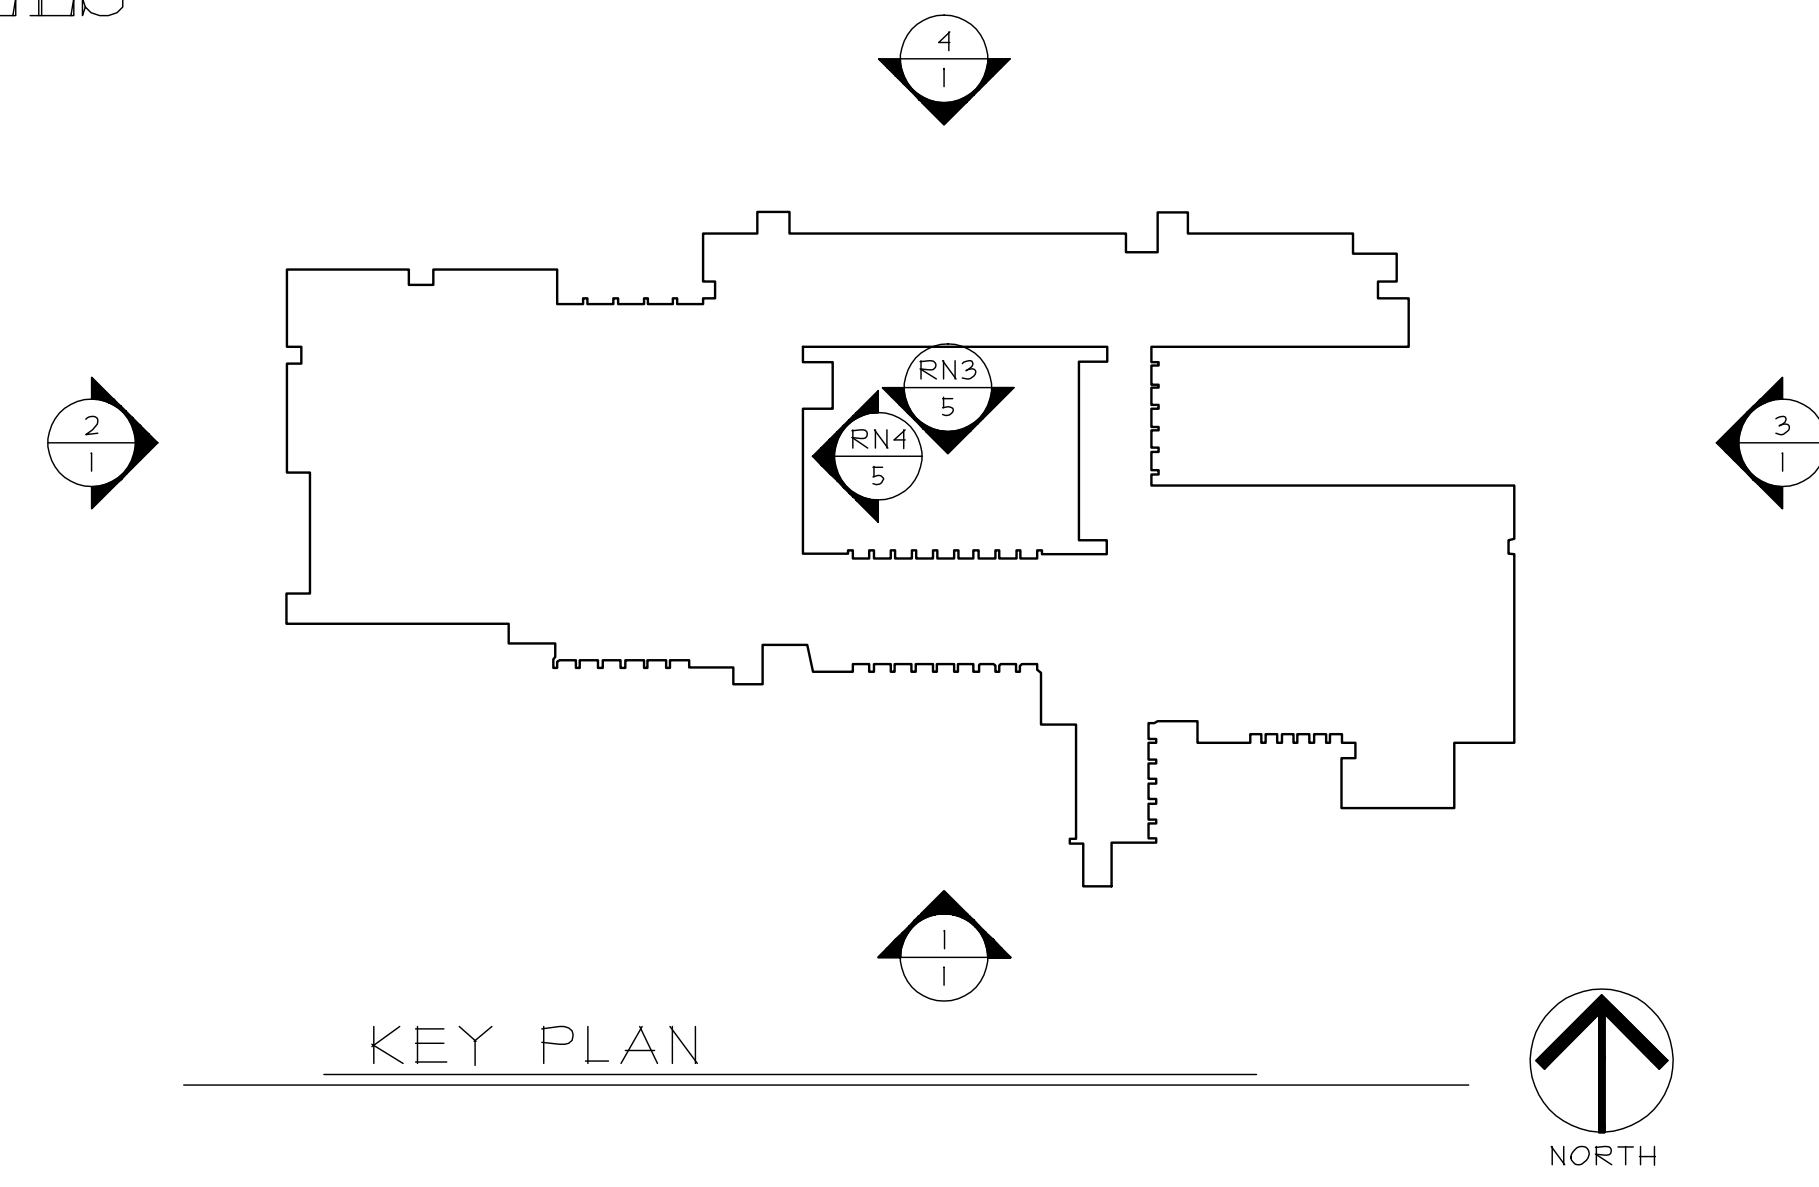


1 SOUTH ELEVATION  
REF. 1/A3.0a



2 WEST ELEVATION  
REF. 2/A3.0a

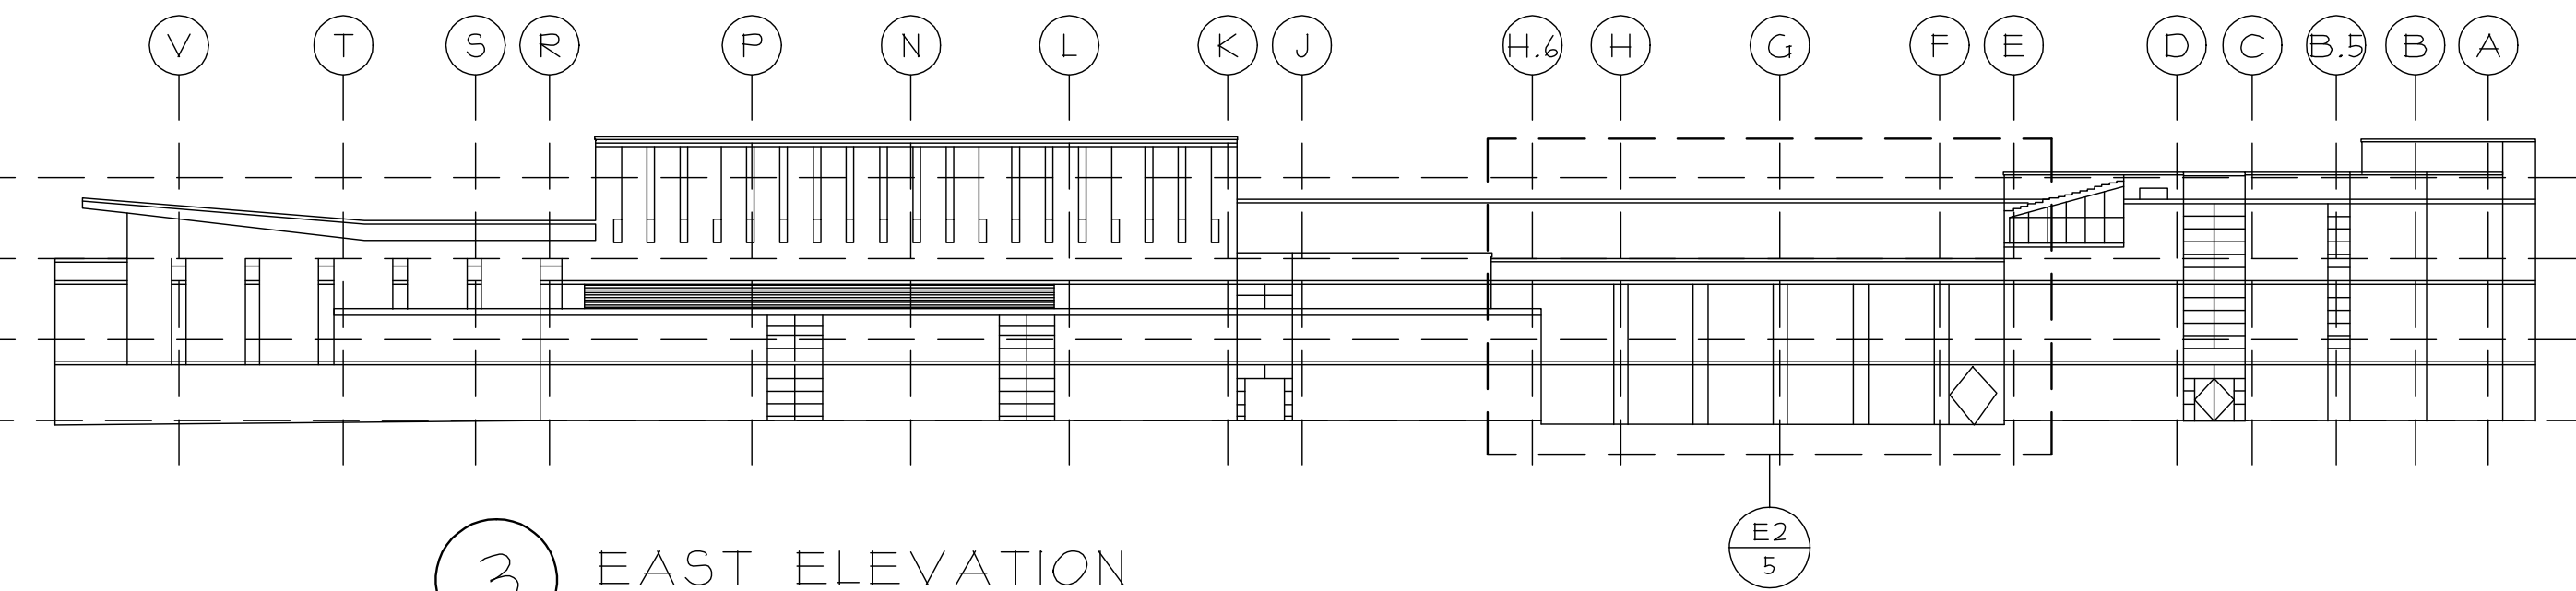

3 EAST ELEVATION  
REF. 3/A3.0a

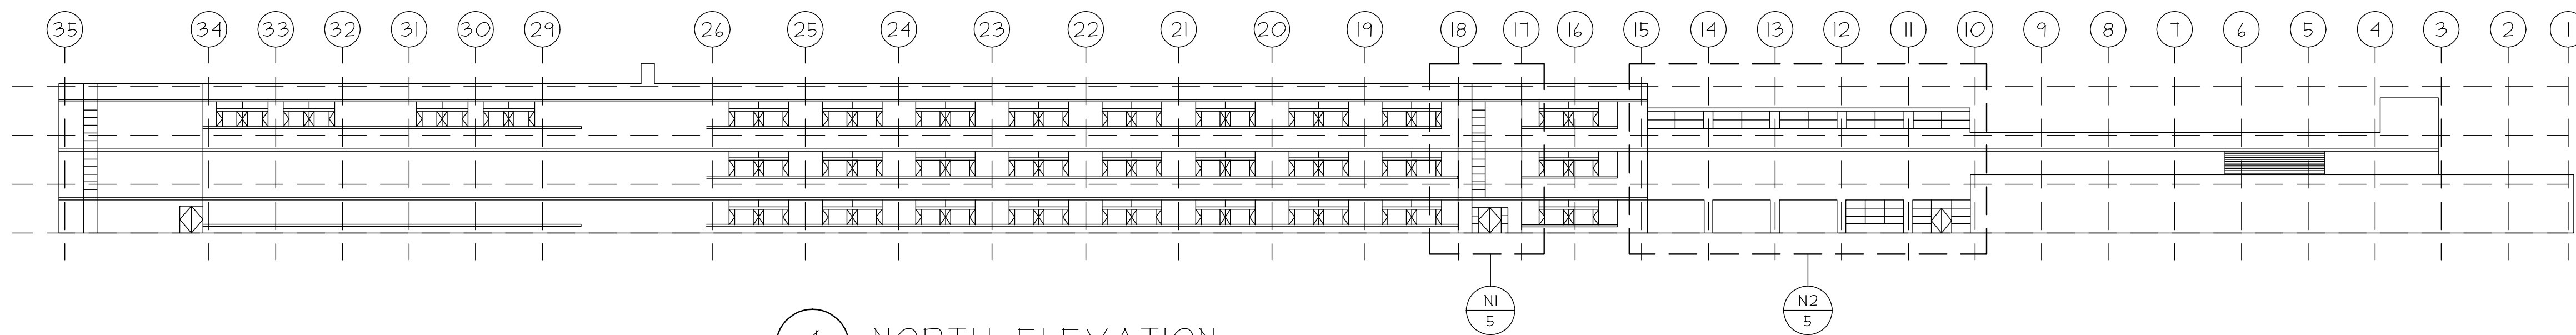

4 NORTH ELEVATION  
REF. 4/A3.0a

REVISIONS

GLAZING CONTRACTOR:

ARCHITECT:

PROJECT:

SCALE:

DATE:

PAGE:


1 of 11

REVISIONS	DATE
SAMPLE	SAMPLE
SAMPLE	SAMPLE
N.T.S.
SAMPLE
1 of 11

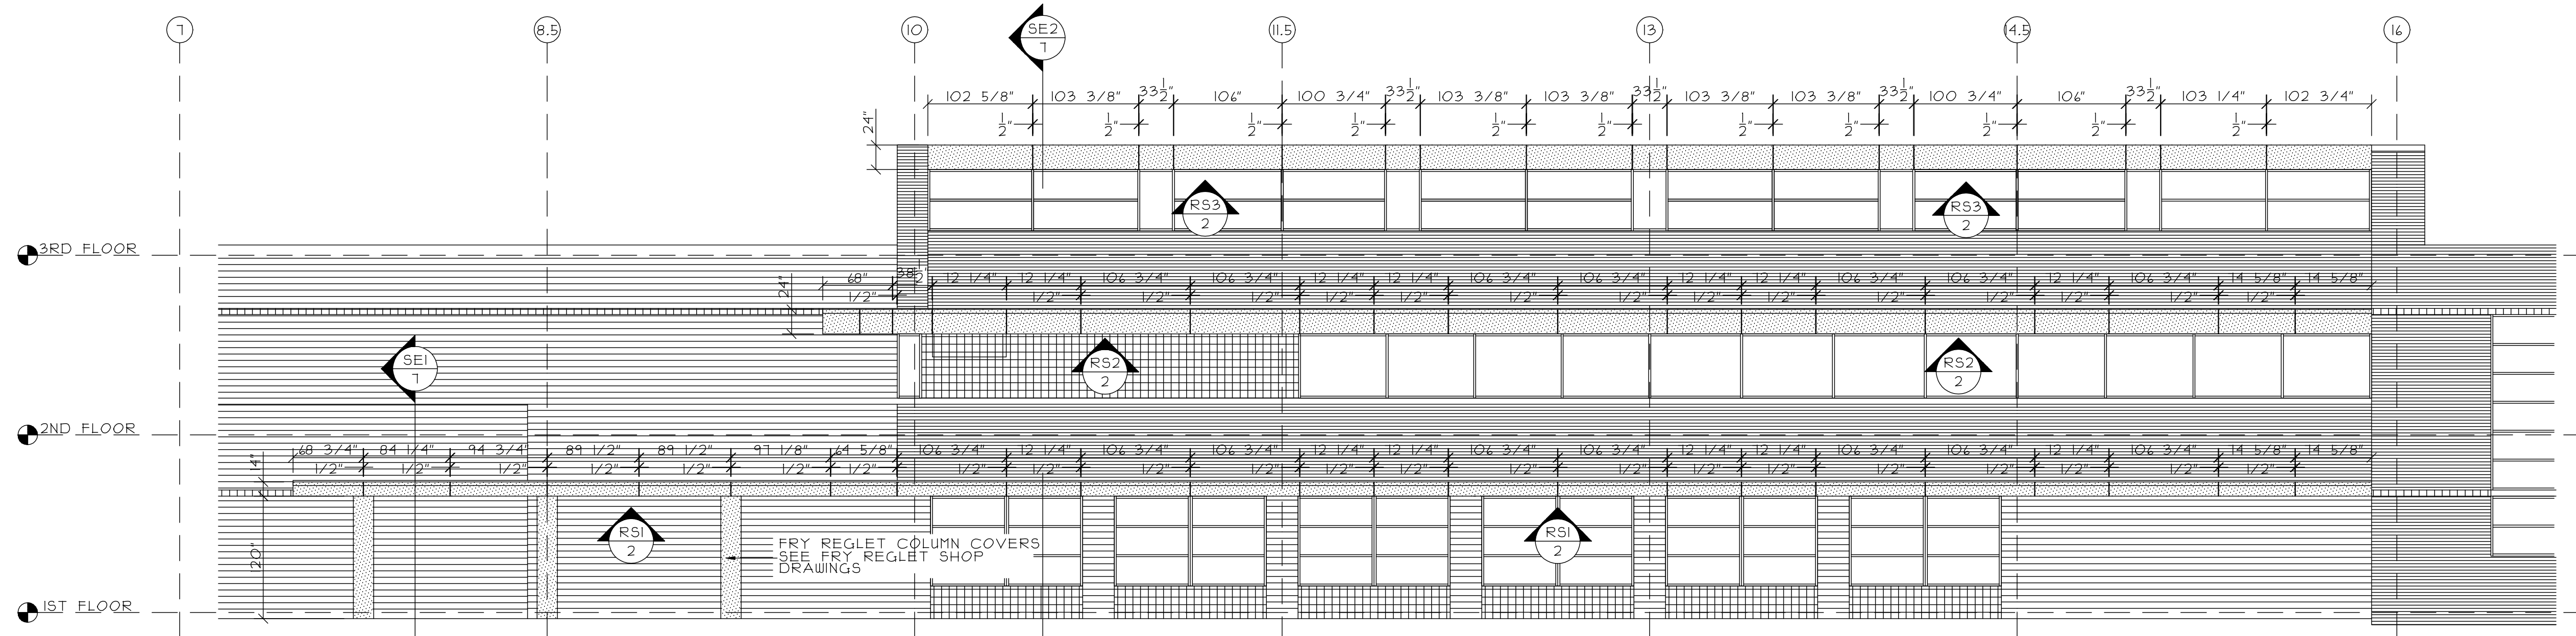


ELEVATION TYPE "SI"  
SOUTH ELEVATION  
REF. A3.1a

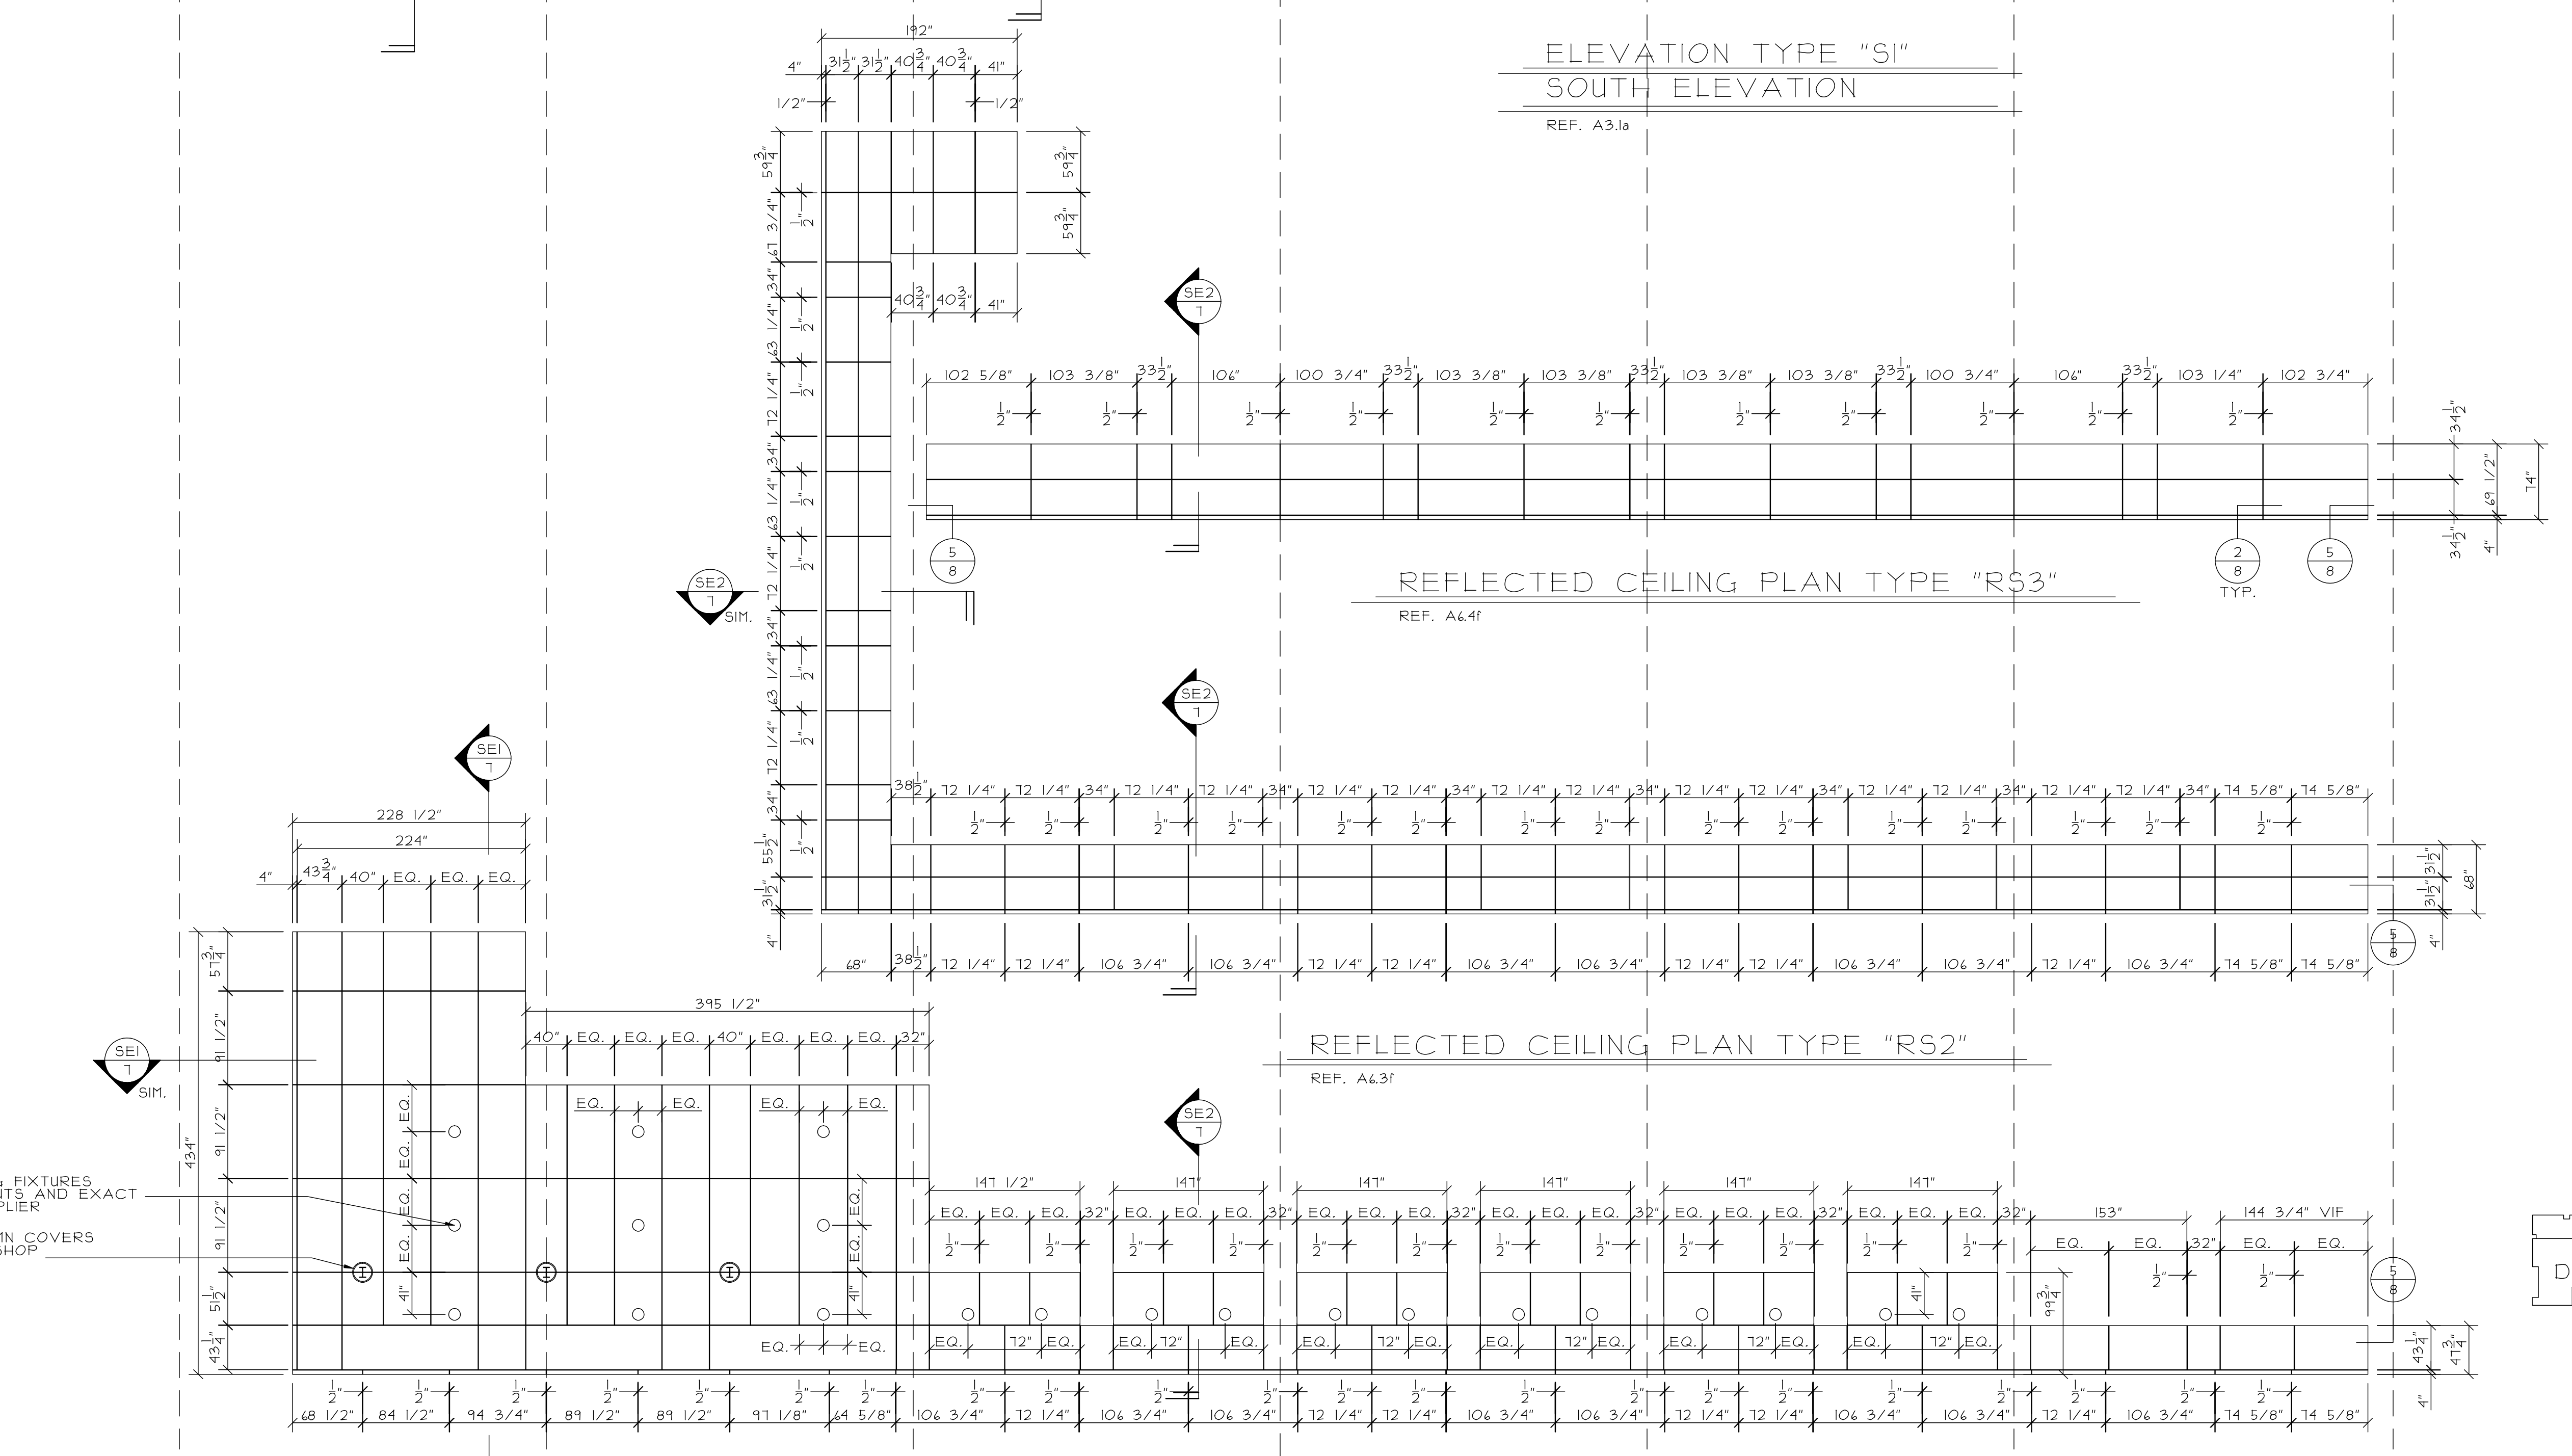

REFLECTED CEILING PLAN TYPE "RS3"  
REF. A4.1f

REFLECTED CEILING PLAN TYPE "RS2"  
REF. A6.3f

REFLECTED CEILING PLAN TYPE "RS1"  
REF. A6.2f

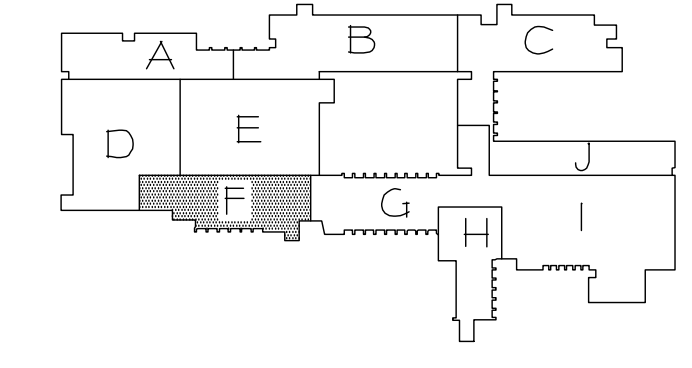


REVISIONS	DATE

GLAZING CONTRACTOR:  
SAMPLE SAMPLE SAMPLE  
SAMPLE SAMPLE SAMPLE  
SAMPLE SAMPLE SAMPLE  
SAMPLE SAMPLE SAMPLE


ARCHITECT:  
SAMPLE SAMPLE SAMPLE  
SAMPLE SAMPLE SAMPLE  
SAMPLE SAMPLE SAMPLE  
SAMPLE SAMPLE SAMPLE

PROJECT: SAMPLE SAMPLE SAMPLE  
LOCATION: SAMPLE SAMPLE SAMPLE

SCALE:  
1/8" = 1'-0"  
DATE:  
SAMPLE  
PAGE:  
2 of 11

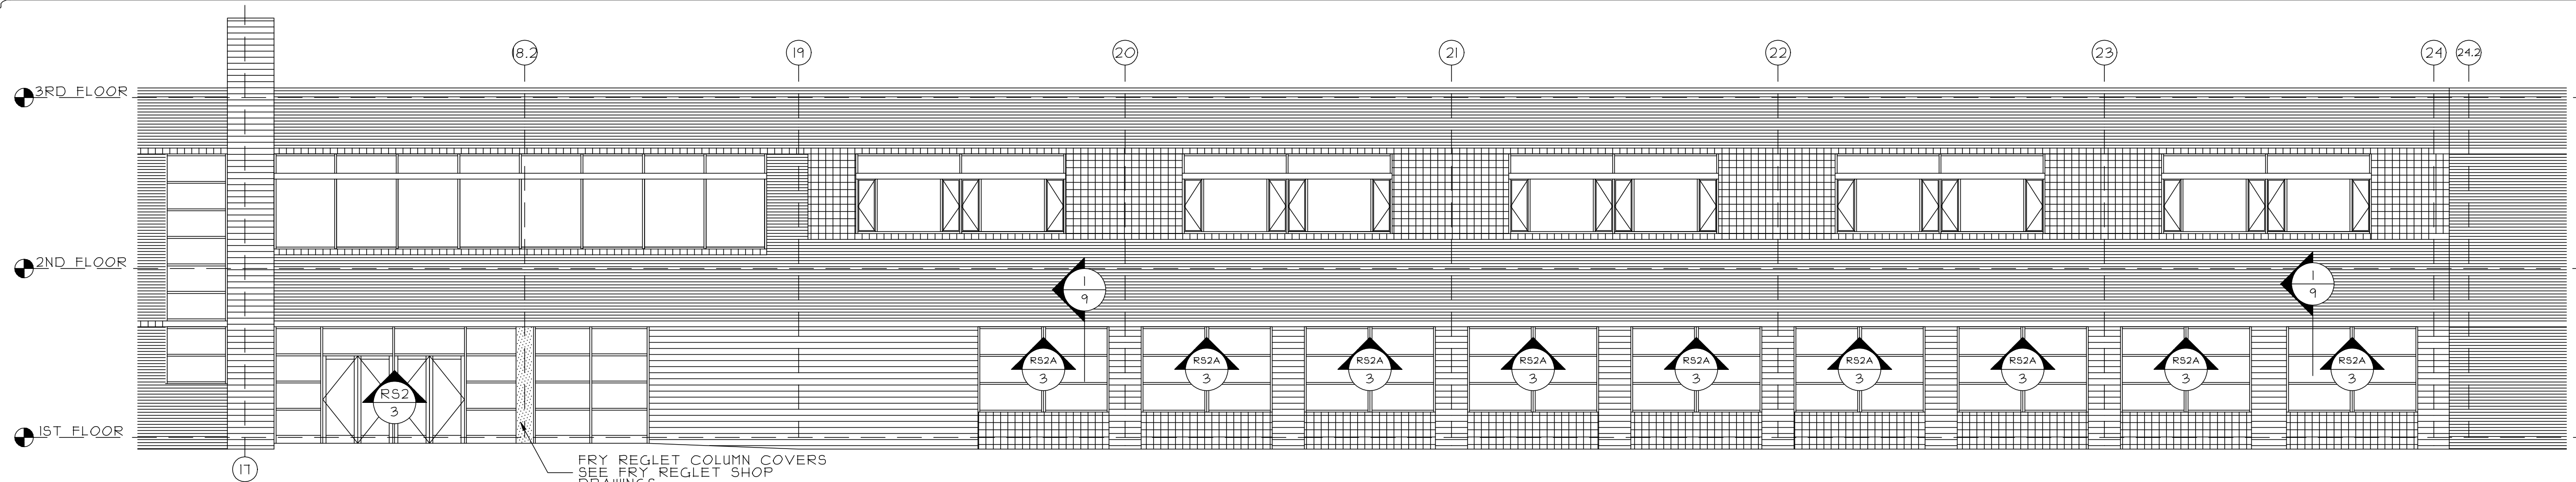


ELEVATION TYPE "S2"  
SOUTH ELEVATION

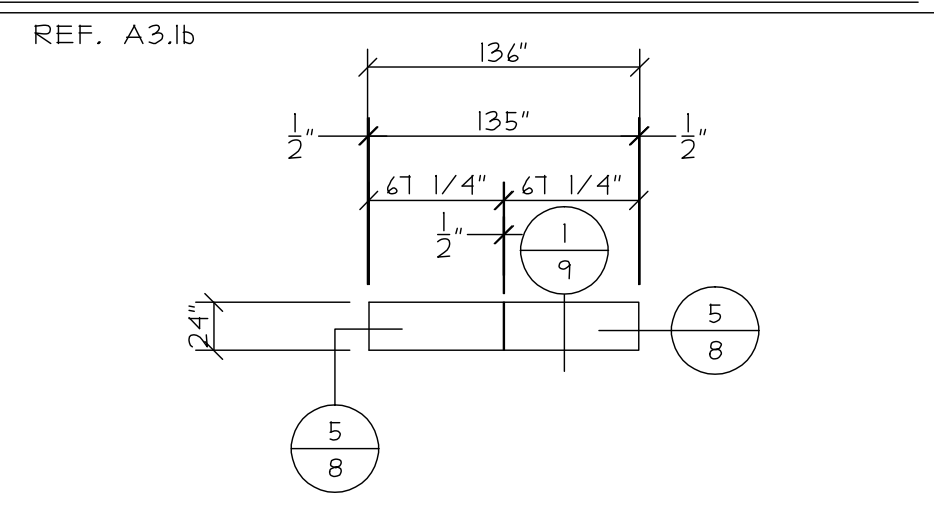


REFLECTED CEILING PLAN TYPE "RS2A"  
9 TOTAL


REF. A3.1b  
REF. A6.2g

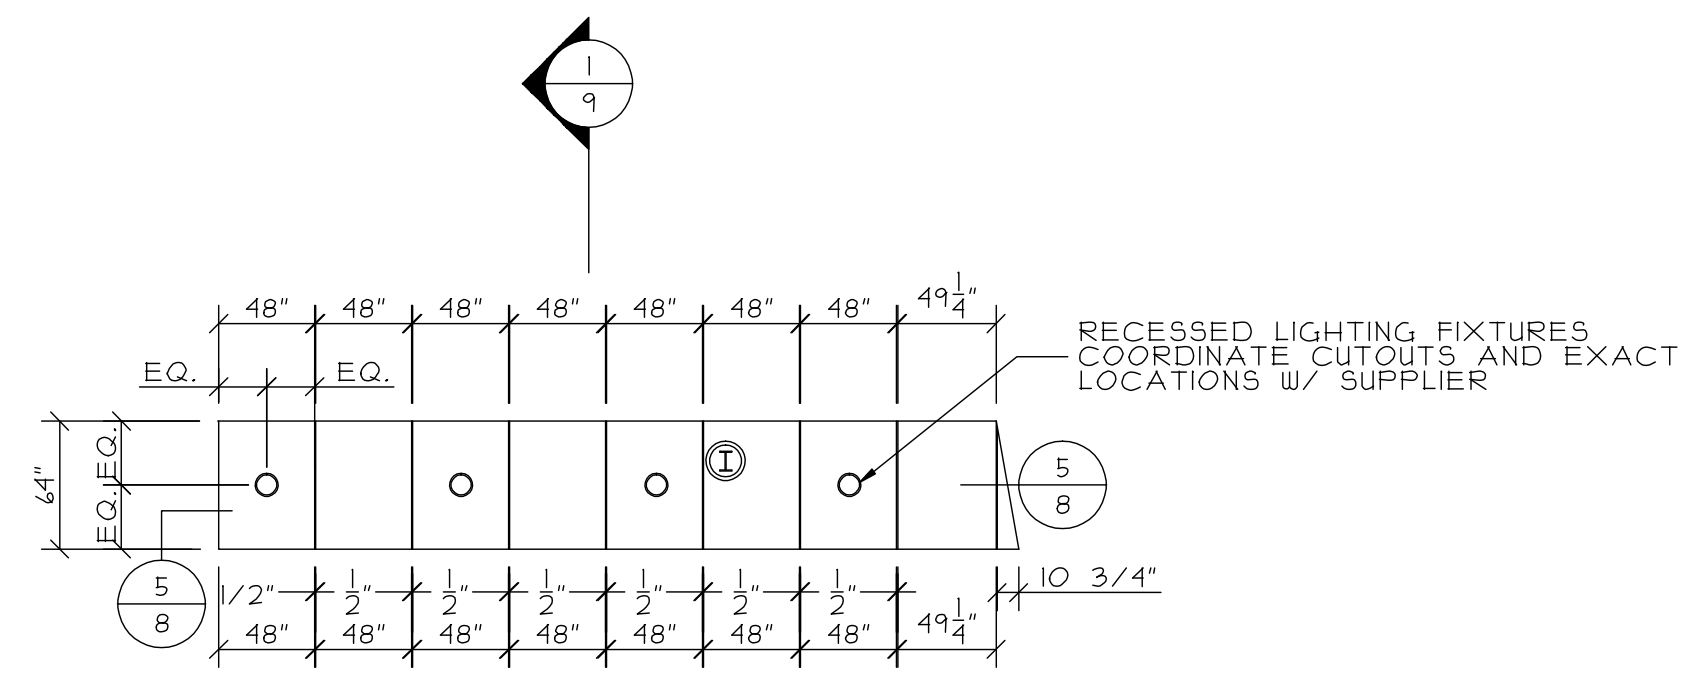

REFLECTED CEILING PLAN TYPE "RS2"  
REF. A6.2g

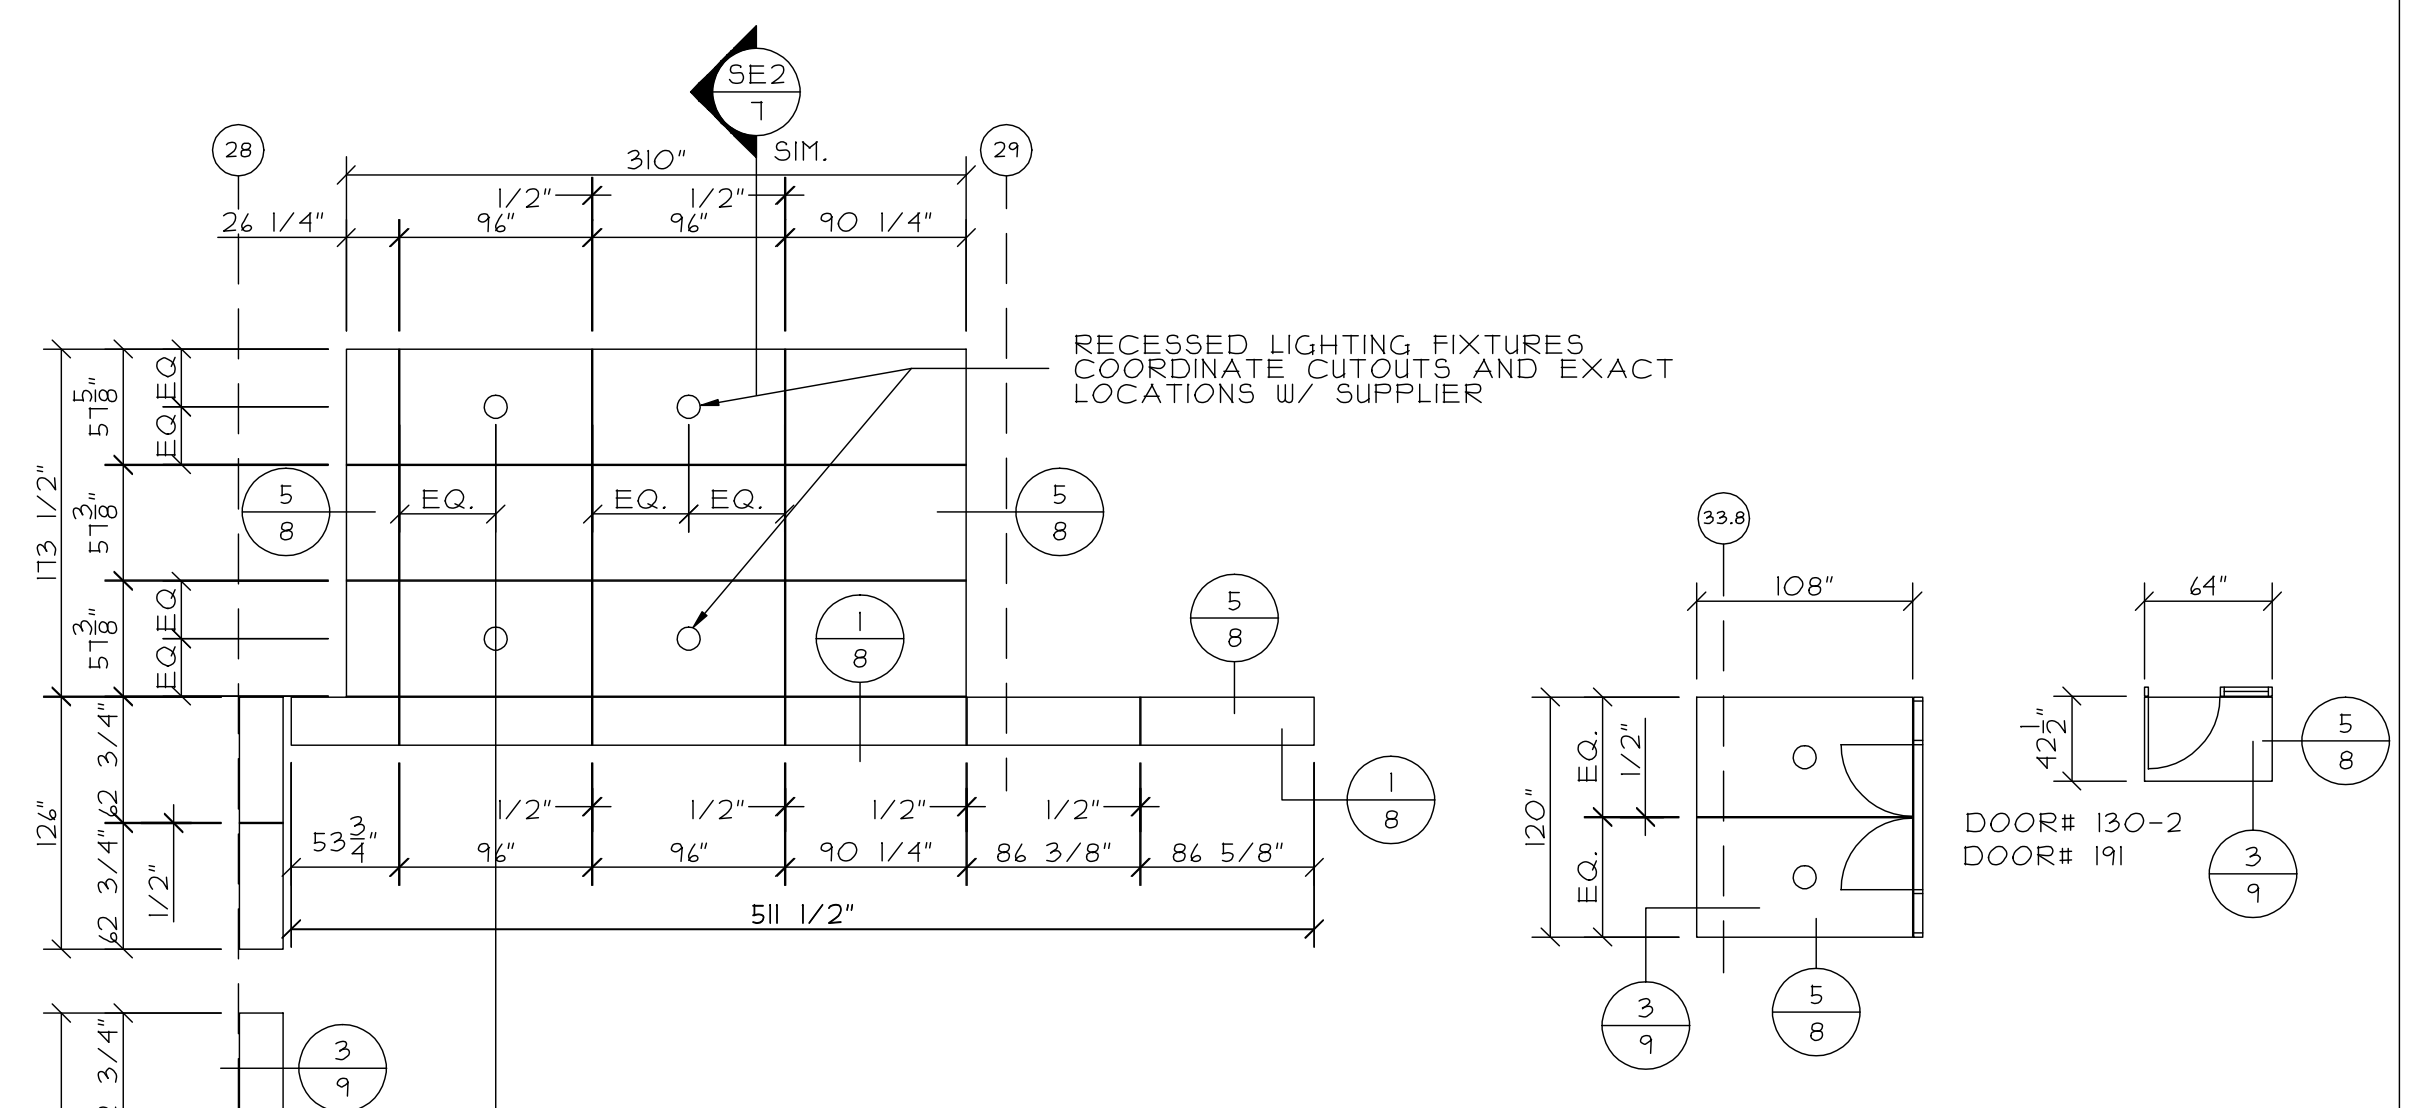


REFLECTED CEILING PLAN TYPE "RS2A"  
REF. A6.2i & A2.2i

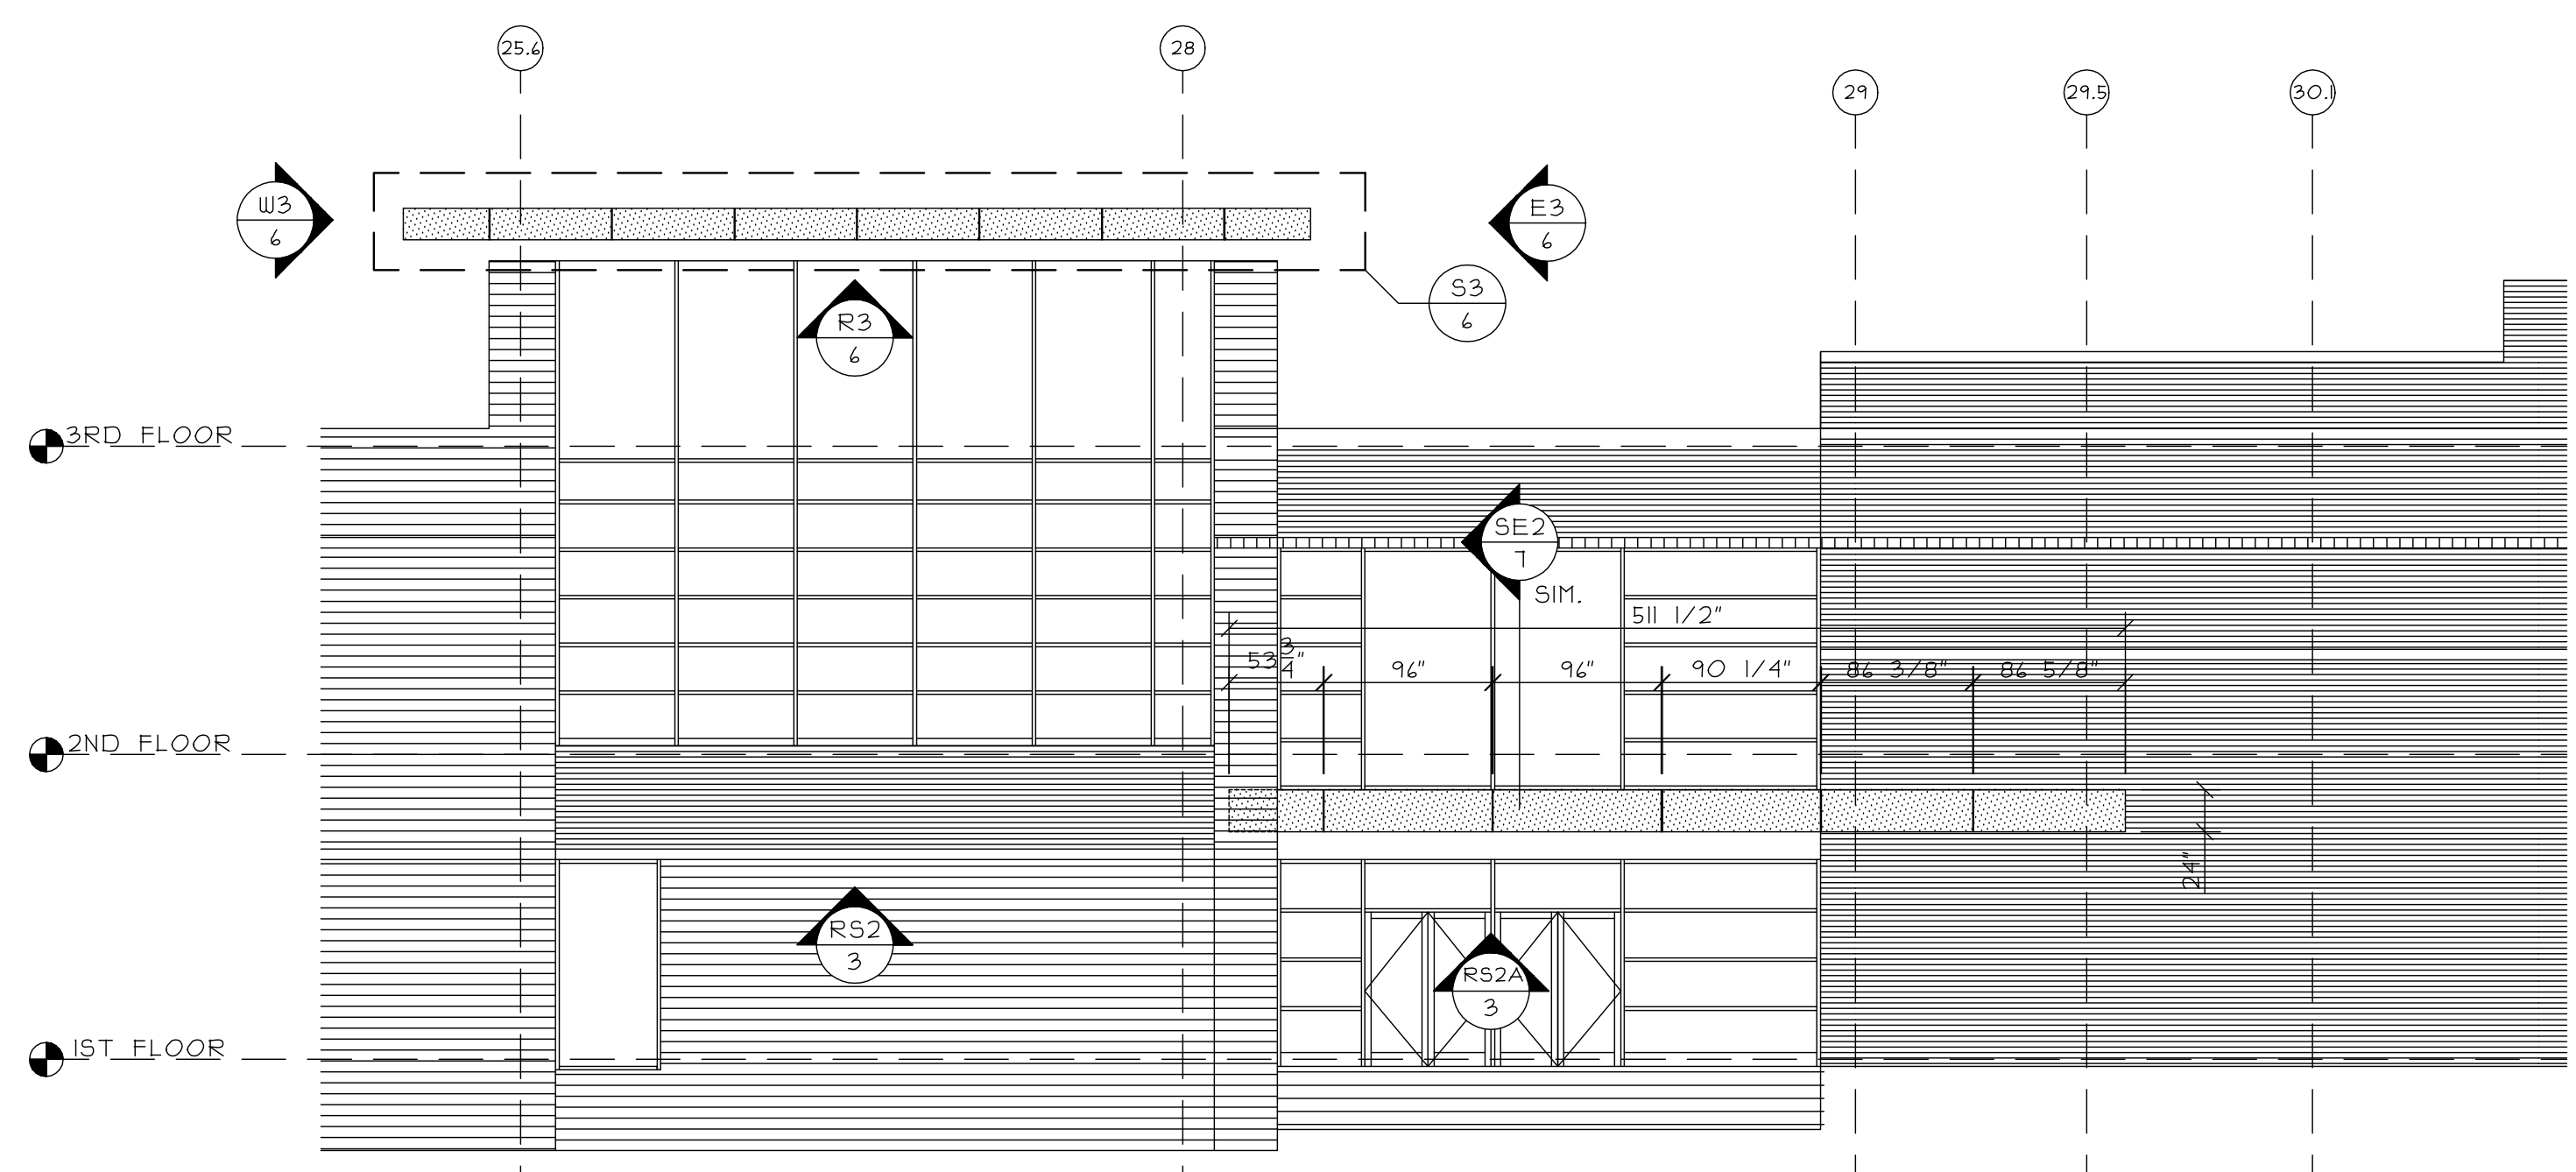


ELEVATION TYPE "S3"  
SOUTH ELEVATION





REF. A3.1b

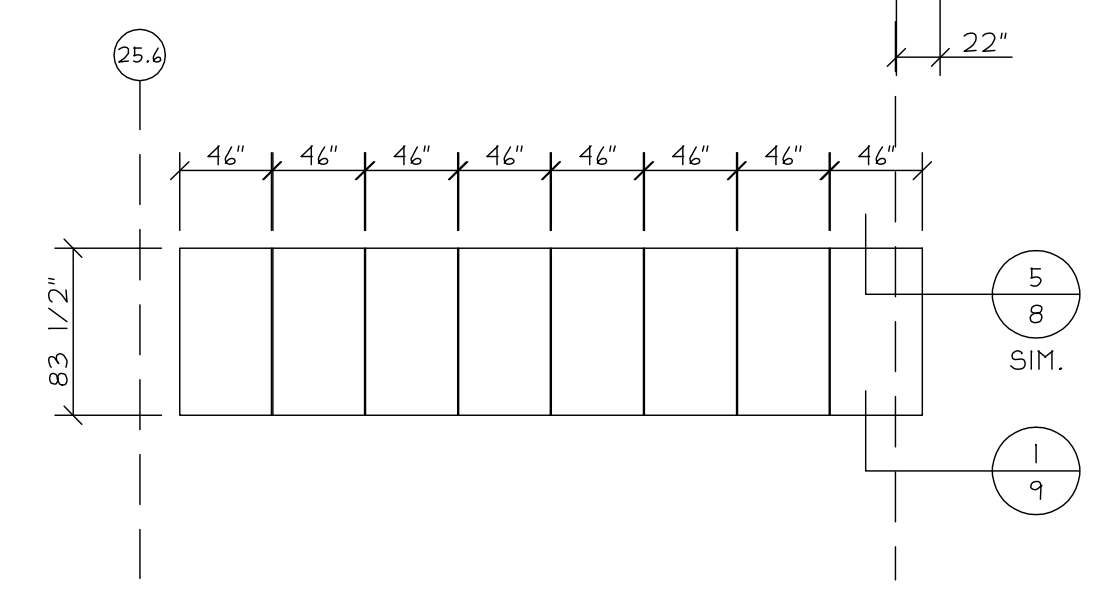


REFLECTED CEILING PLAN TYPE "RS2"  
REF. A6.2h

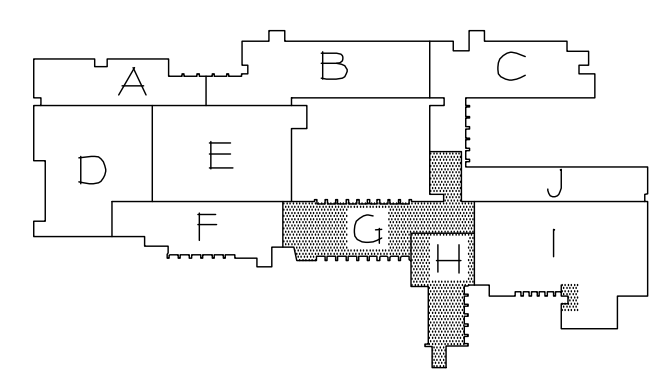

PROJECT:	SAMPLE SAMPLE SAMPLE
LOCATION:	SAMPLE SAMPLE SAMPLE
GLAZING CONTRACTOR:	SAMPLE SAMPLE SAMPLE
ARCHITECT:	SAMPLE SAMPLE SAMPLE
REVISIONS	
DATE	
SCALE:	1/8" = 1'-0"
DATE:	SAMPLE
PAGE:	3 of 11

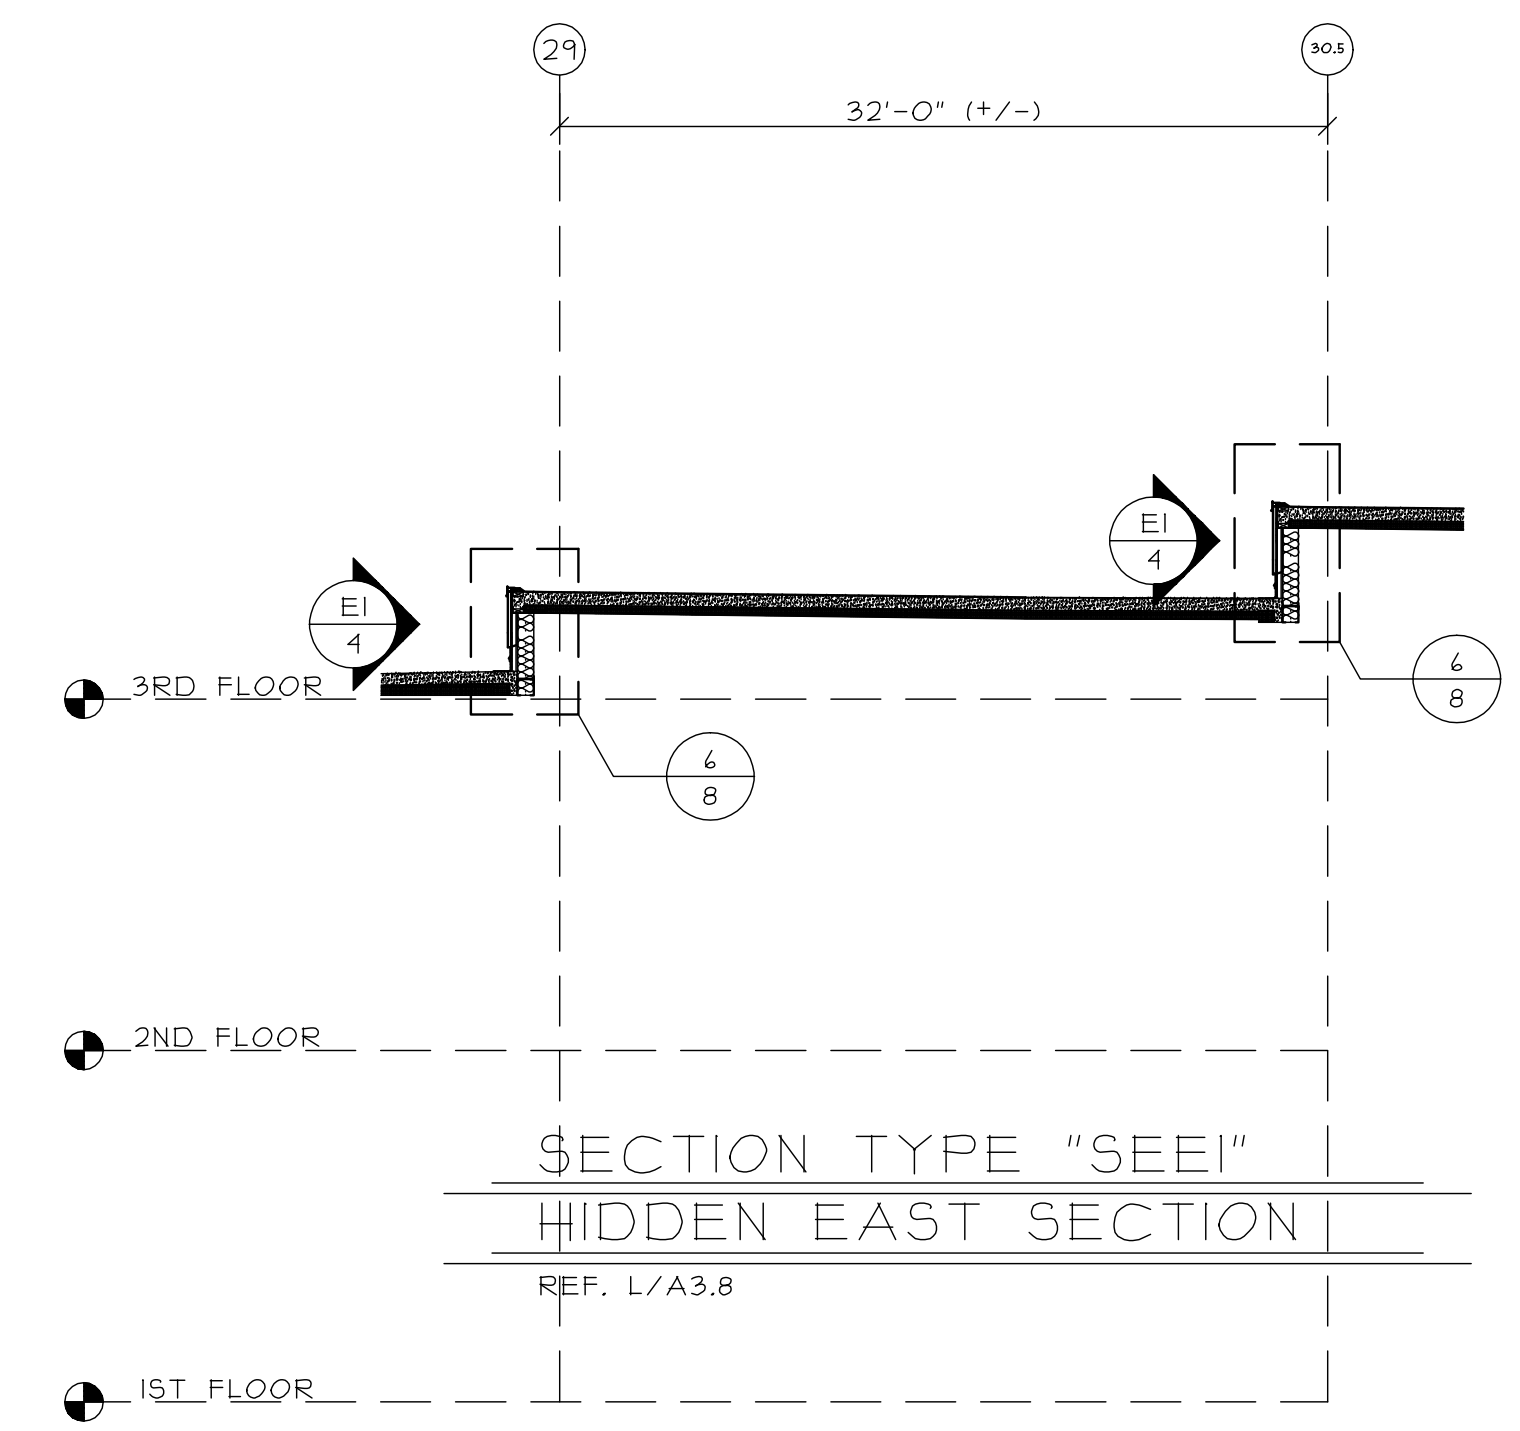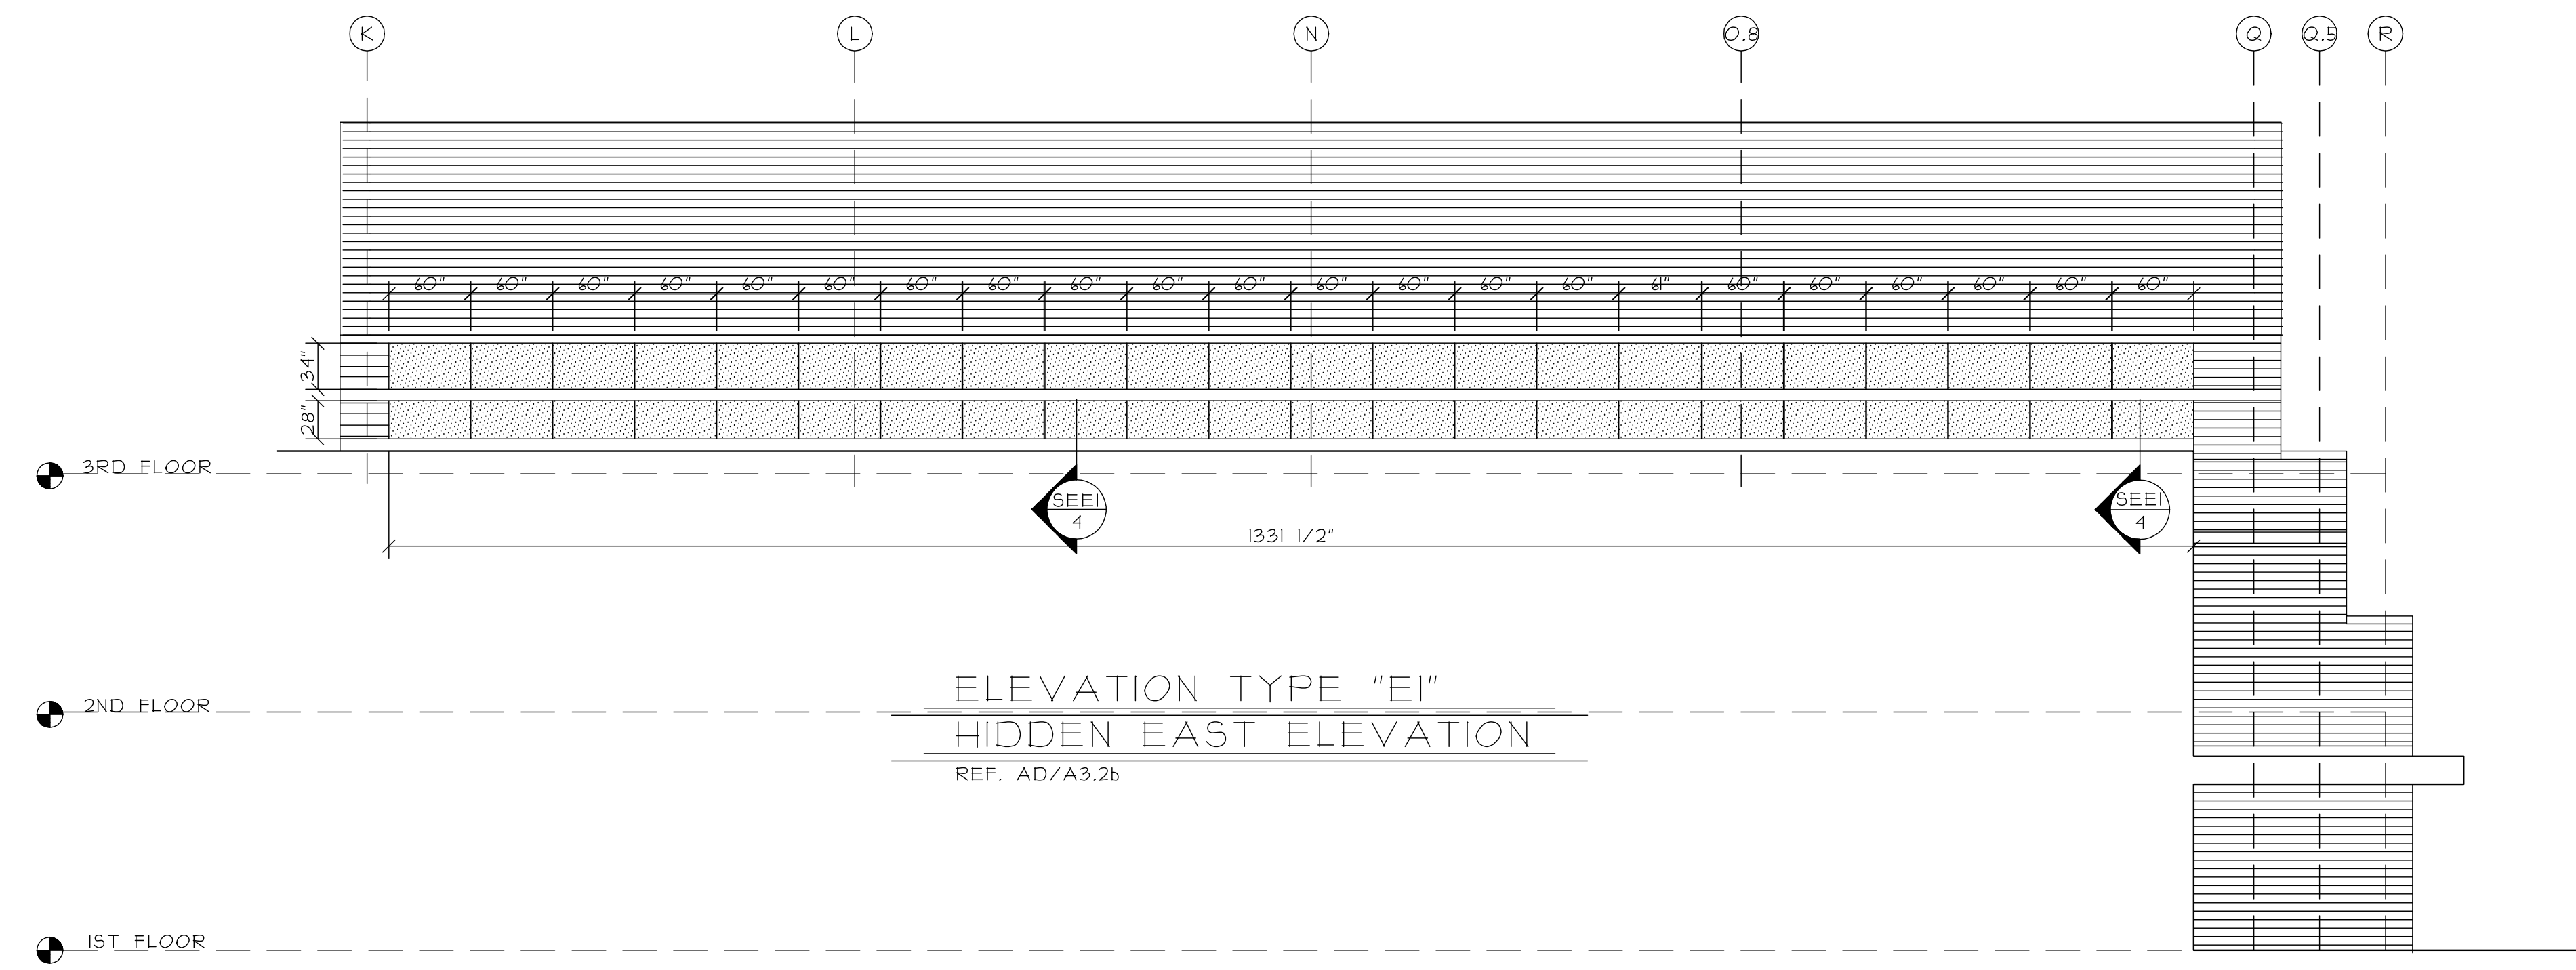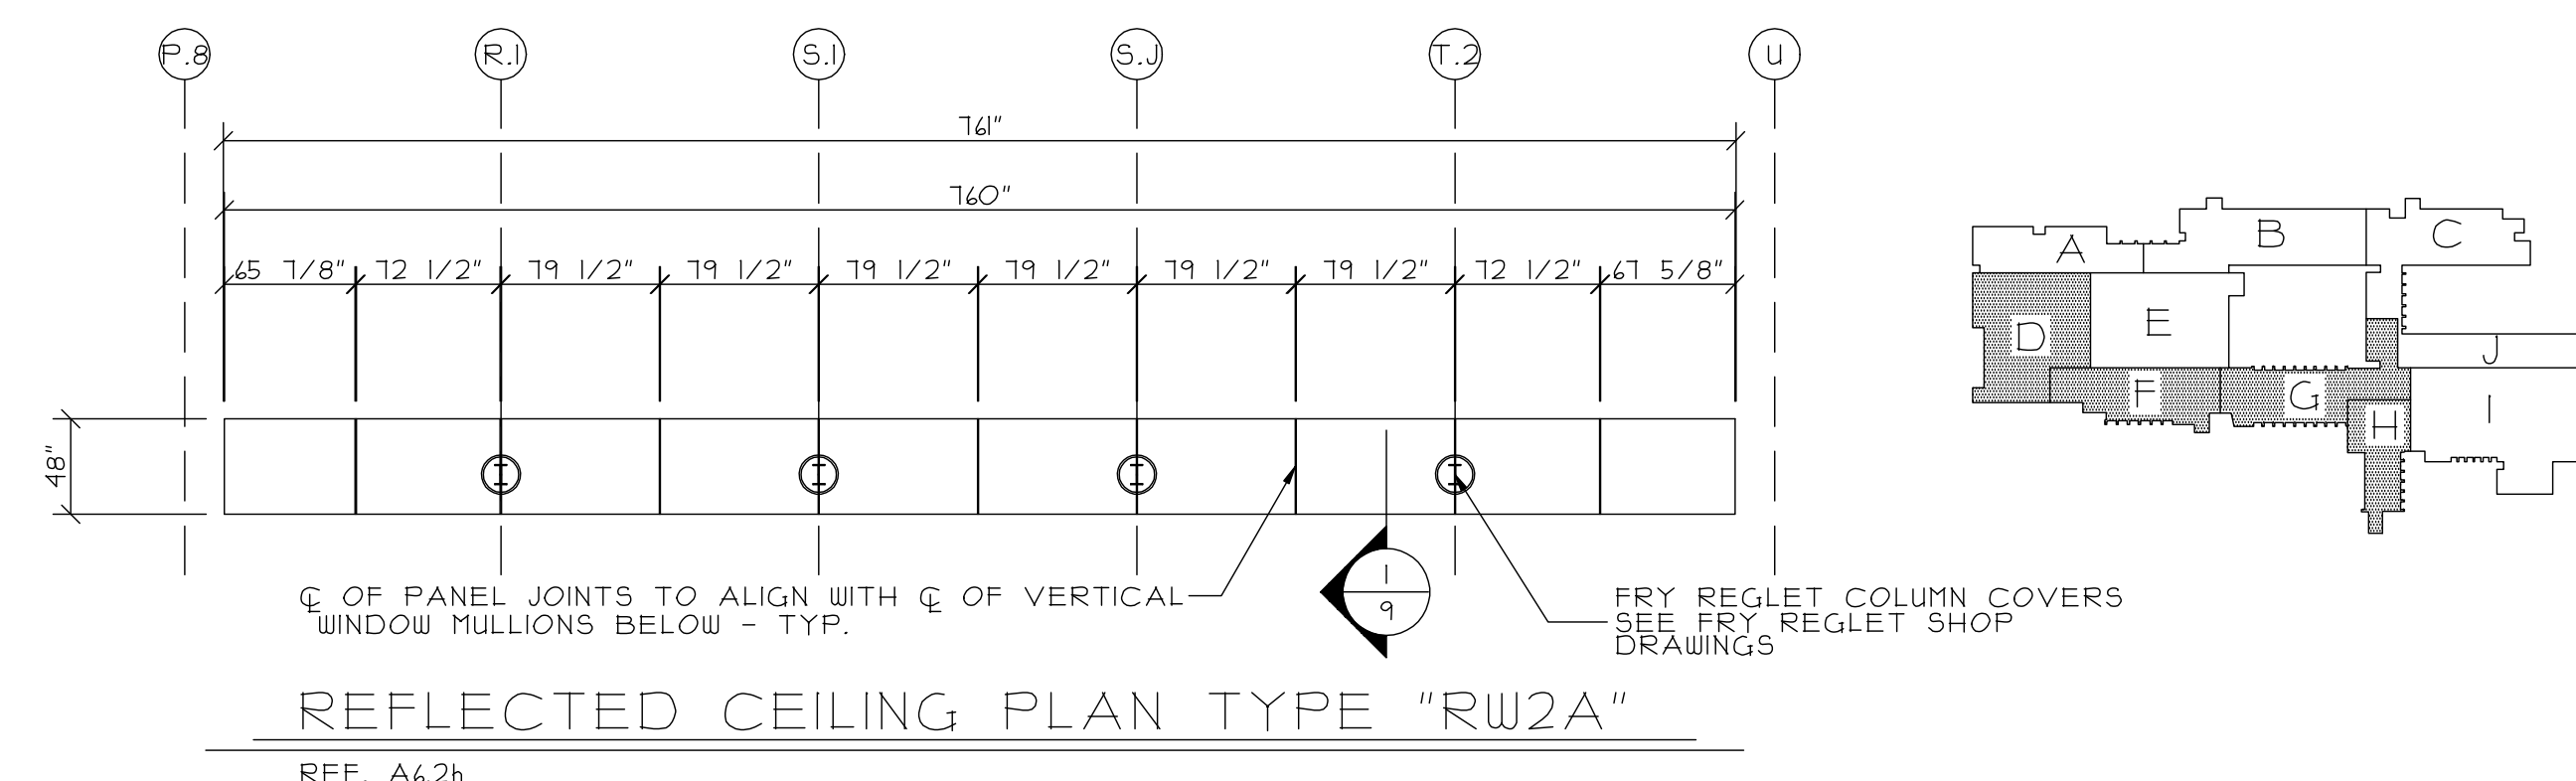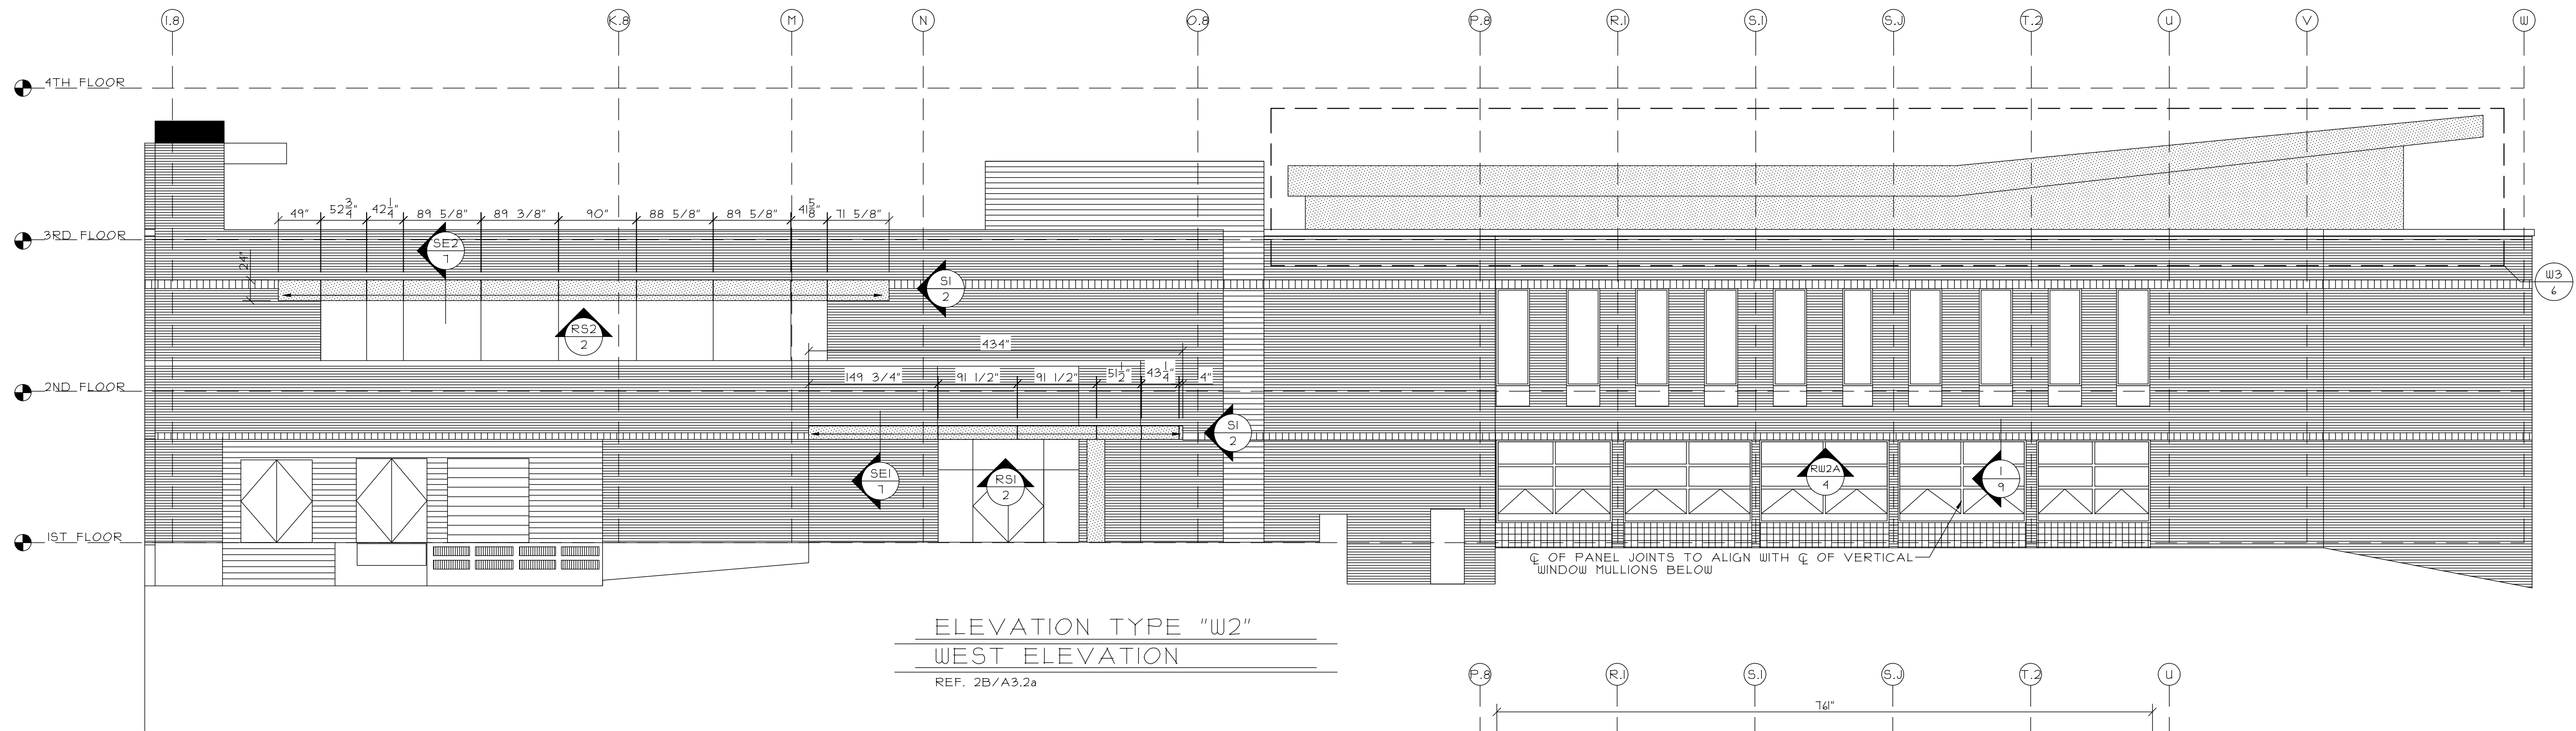


PROJECT:	SAMPLE SAMPLE SAMPLE
LOCATION:	SAMPLE SAMPLE SAMPLE
GLAZING CONTRACTOR:	SAMPLE SAMPLE SAMPLE SAMPLE SAMPLE SAMPLE SAMPLE SAMPLE SAMPLE SAMPLE SAMPLE SAMPLE SAMPLE SAMPLE SAMPLE
ARCHITECT:	SAMPLE SAMPLE SAMPLE SAMPLE SAMPLE SAMPLE SAMPLE SAMPLE SAMPLE SAMPLE SAMPLE SAMPLE SAMPLE SAMPLE SAMPLE
REVISIONS	
DATE	
SCALE:	1/8" = 1'-0"
DATE:	SAMPLE
PAGE:	4 of 11

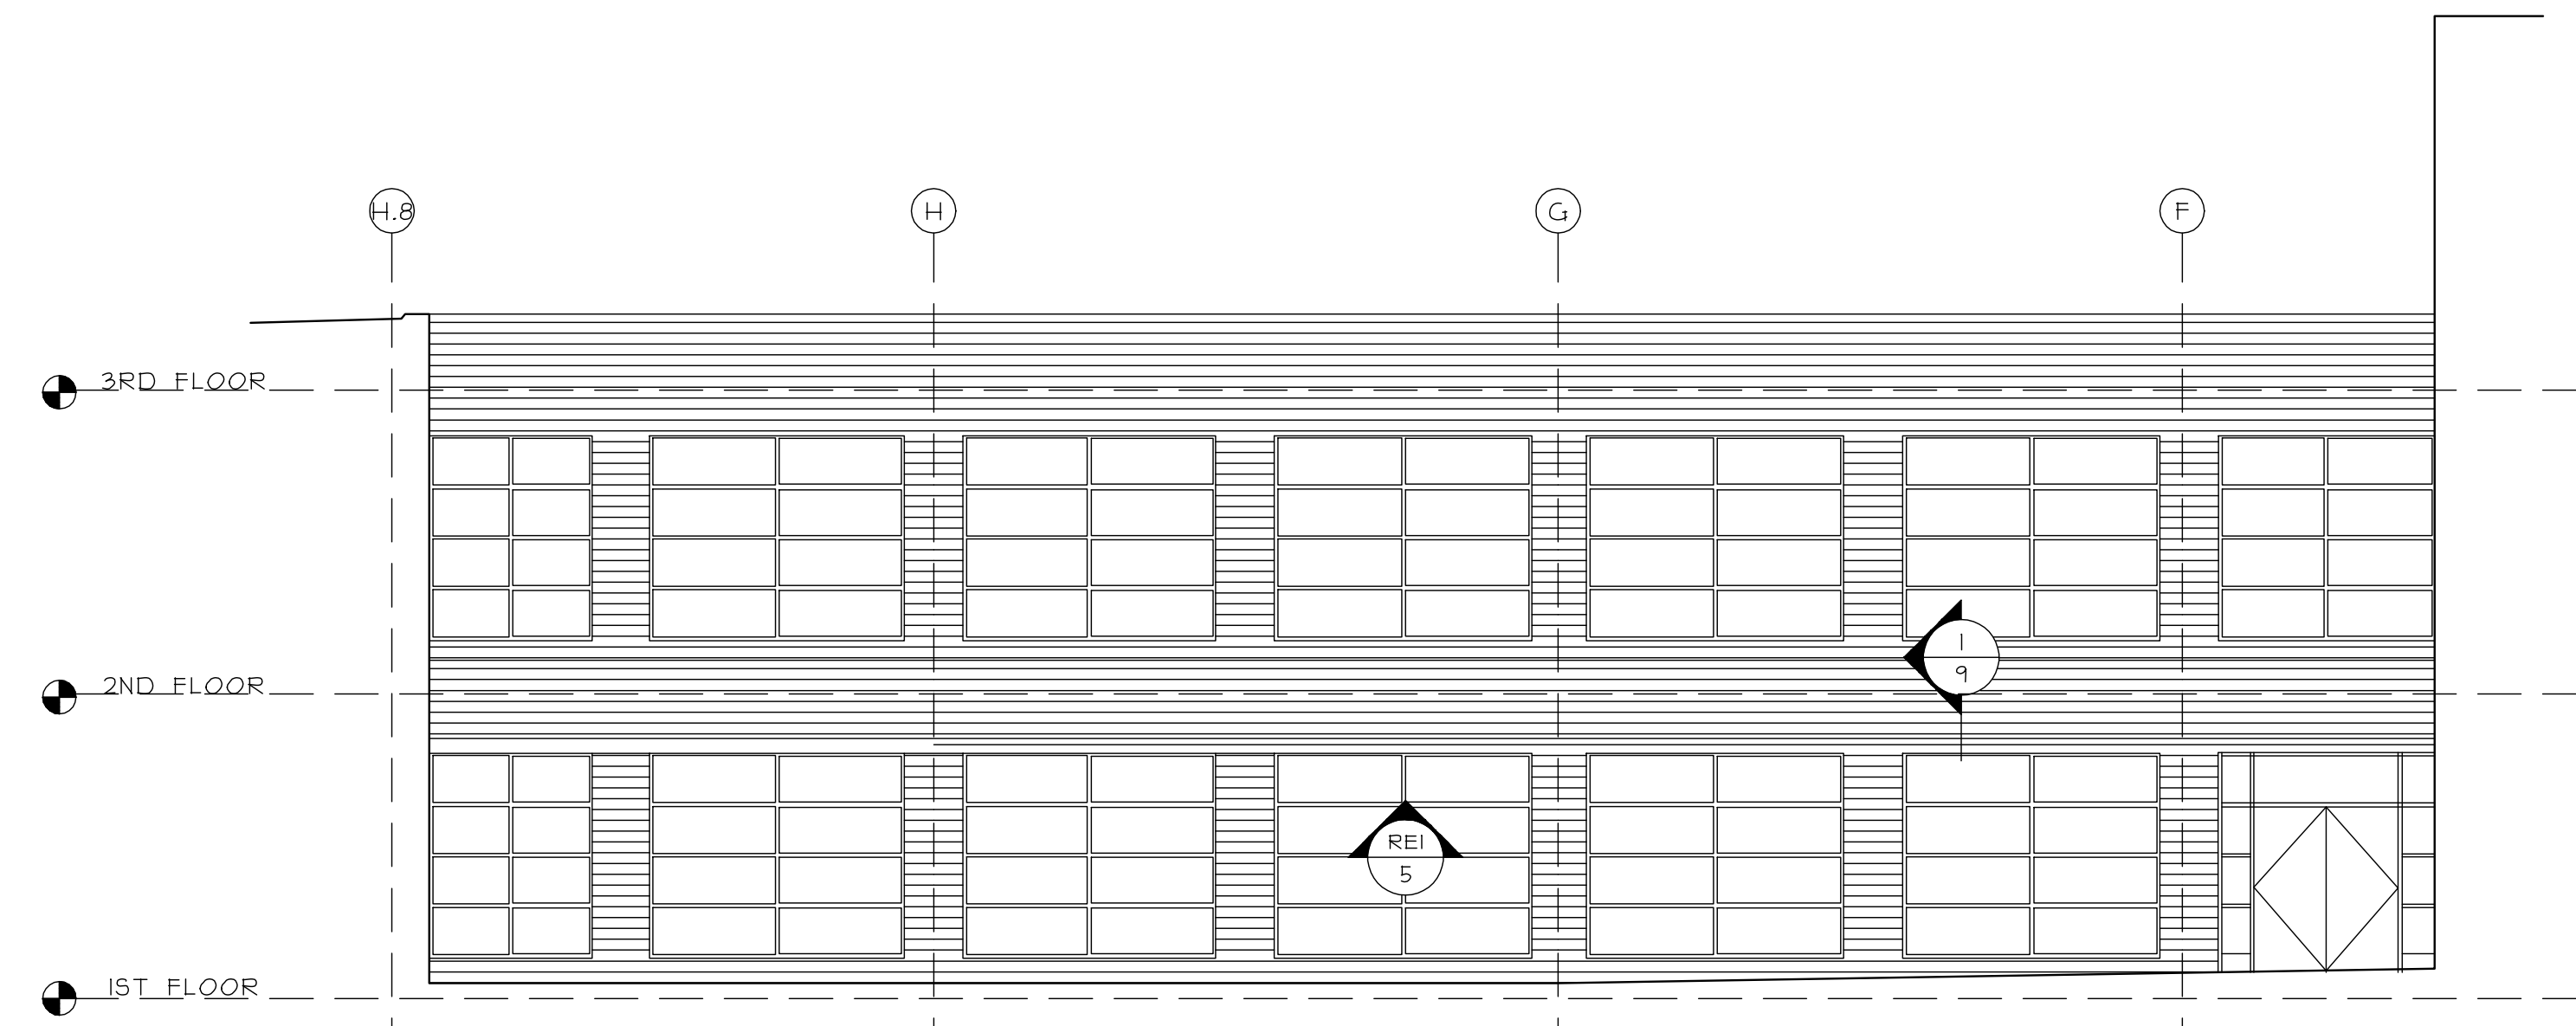


ELEVATION TYPE "E2"  
EAST ELEVATION

REF. 3E/A3.3b

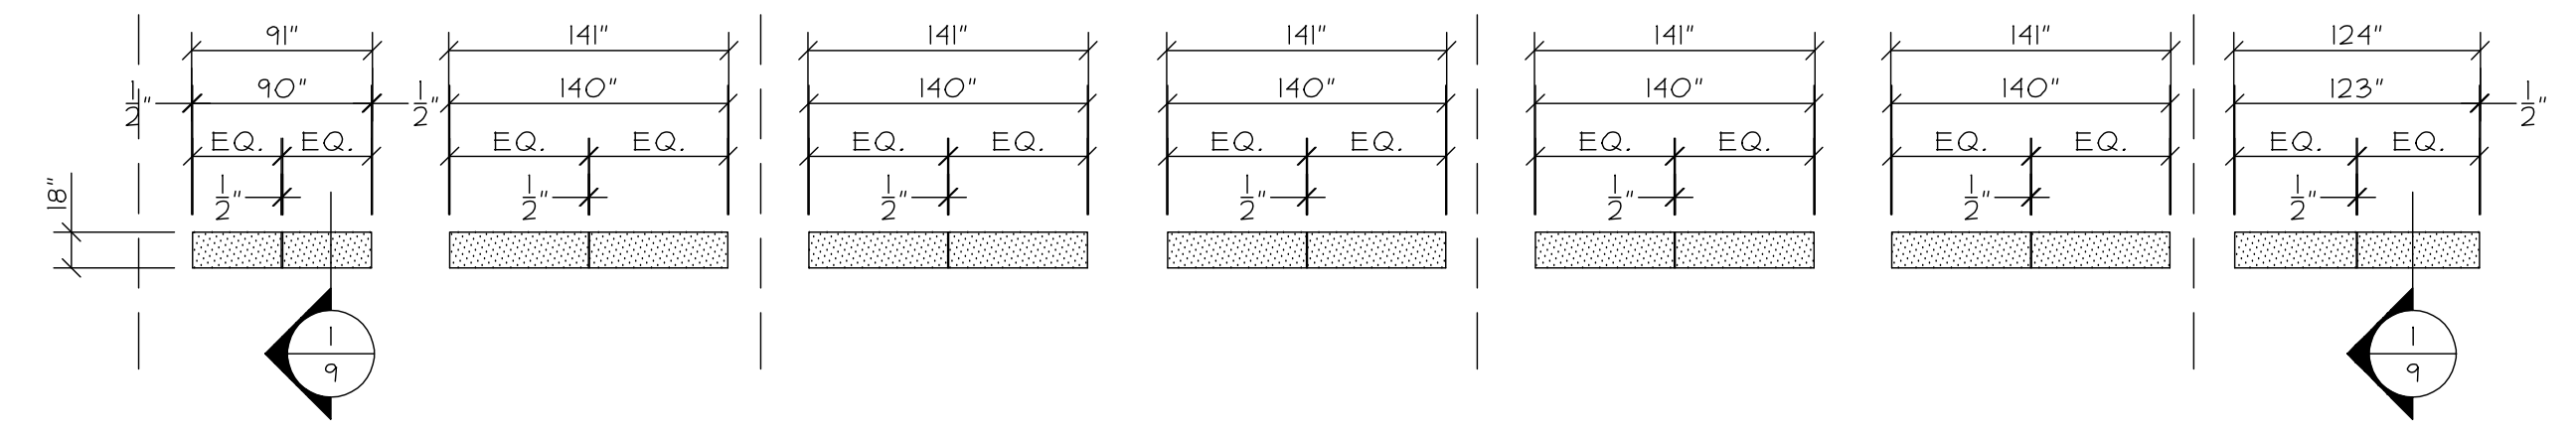

REFLECTED CEILING PLAN TYPE "RE2"


REF. A6.2c & A6.2g

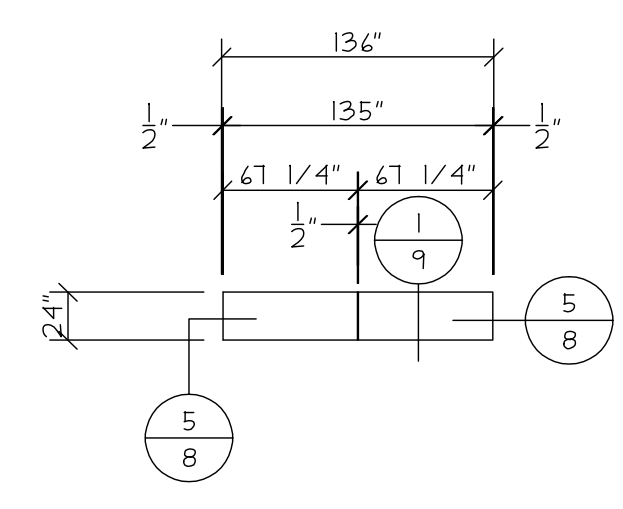

REFLECTED CEILING PLAN TYPE "RN3"

9 TOTAL @ NORTH WALL OF COURTYARD SECTION "G"

REF. A6.2g

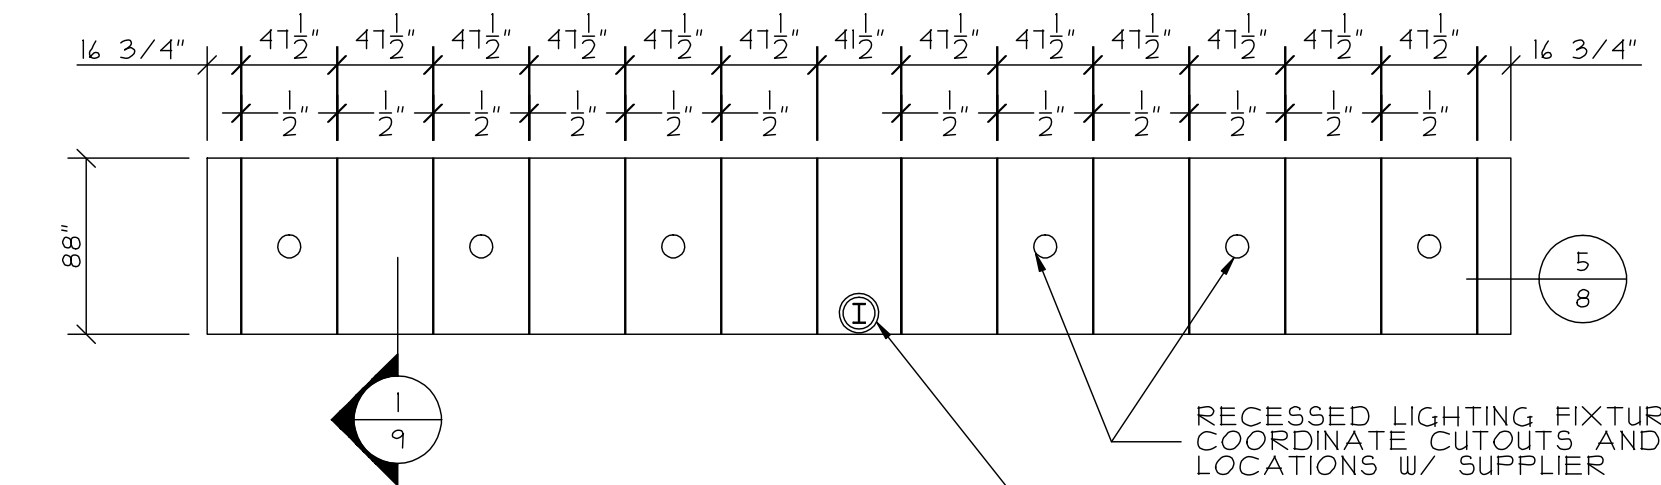


REFLECTED CEILING PLAN TYPE "RN4"

9 TOTAL @ EAST WALL OF COURTYARD SECTION "G & E"

REF. A6.2g

RECESSED LIGHTING FIXTURES  
COORDINATE CUTOUTS AND EXACT  
LOCATIONS w/ SUPPLIER

FRY REGLET COLUMN COVERS  
SEE FRY REGLET SHOP  
DRAWINGS

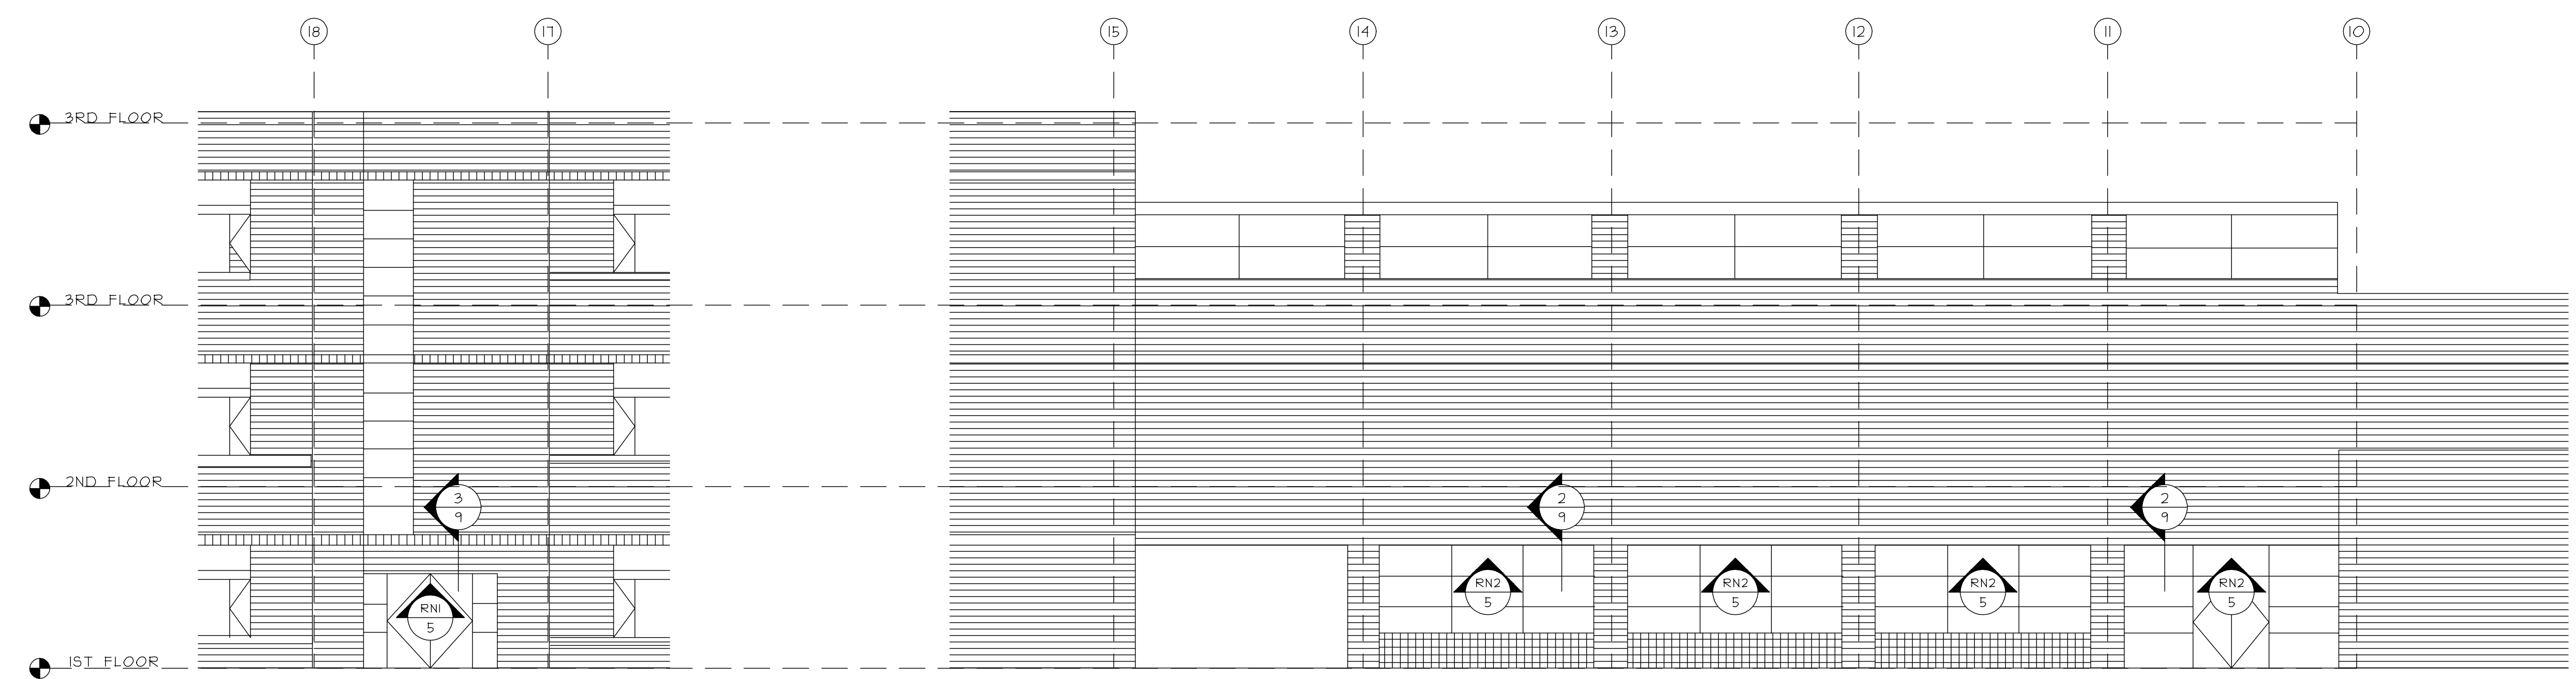


ELEVATION TYPE "N1"  
NORTH ELEVATION

NORTH ELEVATION


ELEVATION TYPE "N2"  
NORTH ELEVATION

NORTH ELEVATION

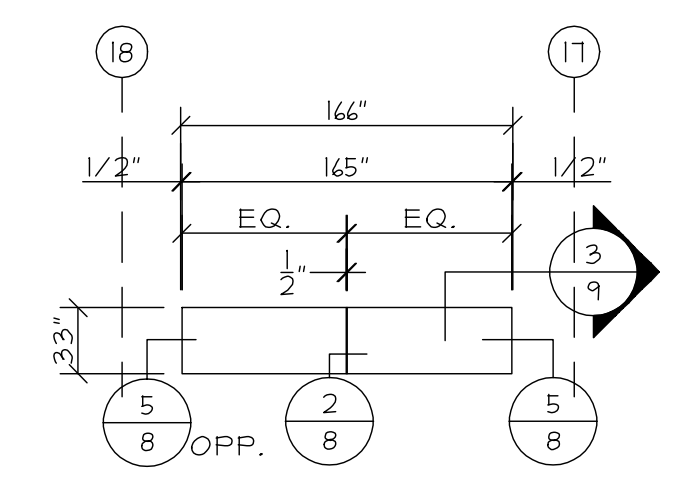


REFLECTED CEILING PLAN TYPE "RN1"

REF. A6.2b

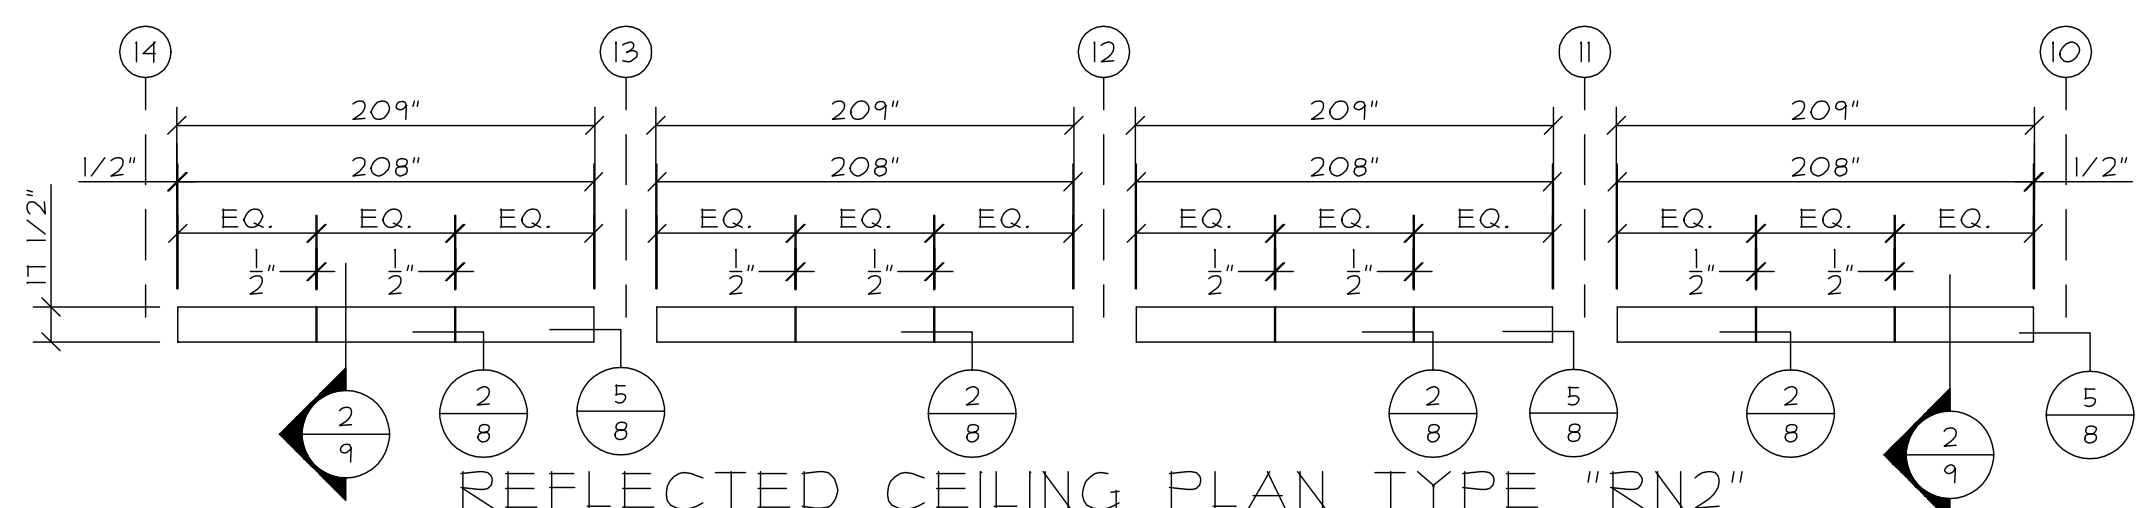

REFLECTED CEILING PLAN TYPE "RN2"

REF. A6.2a

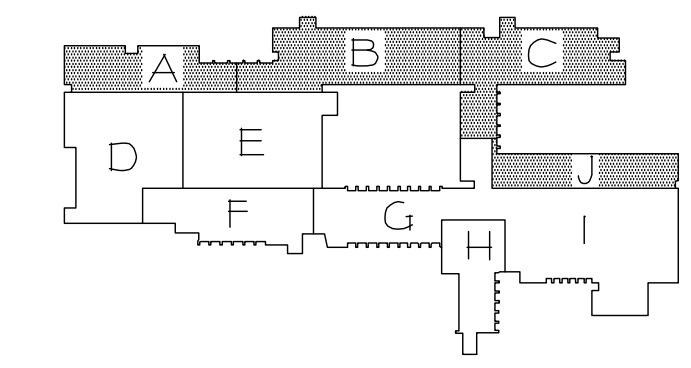


REVISIONS	DATE

GLAZING CONTRACTOR:	SAMPLE	SAMPLE	SAMPLE


ARCHITECT:	SAMPLE	SAMPLE	SAMPLE

PROJECT:	SAMPLE	SAMPLE	SAMPLE
LOCATION:	SAMPLE	SAMPLE	SAMPLE


SCALE: 1/8" = 1'-0"
DATE: SAMPLE
PAGE: 5 of 11

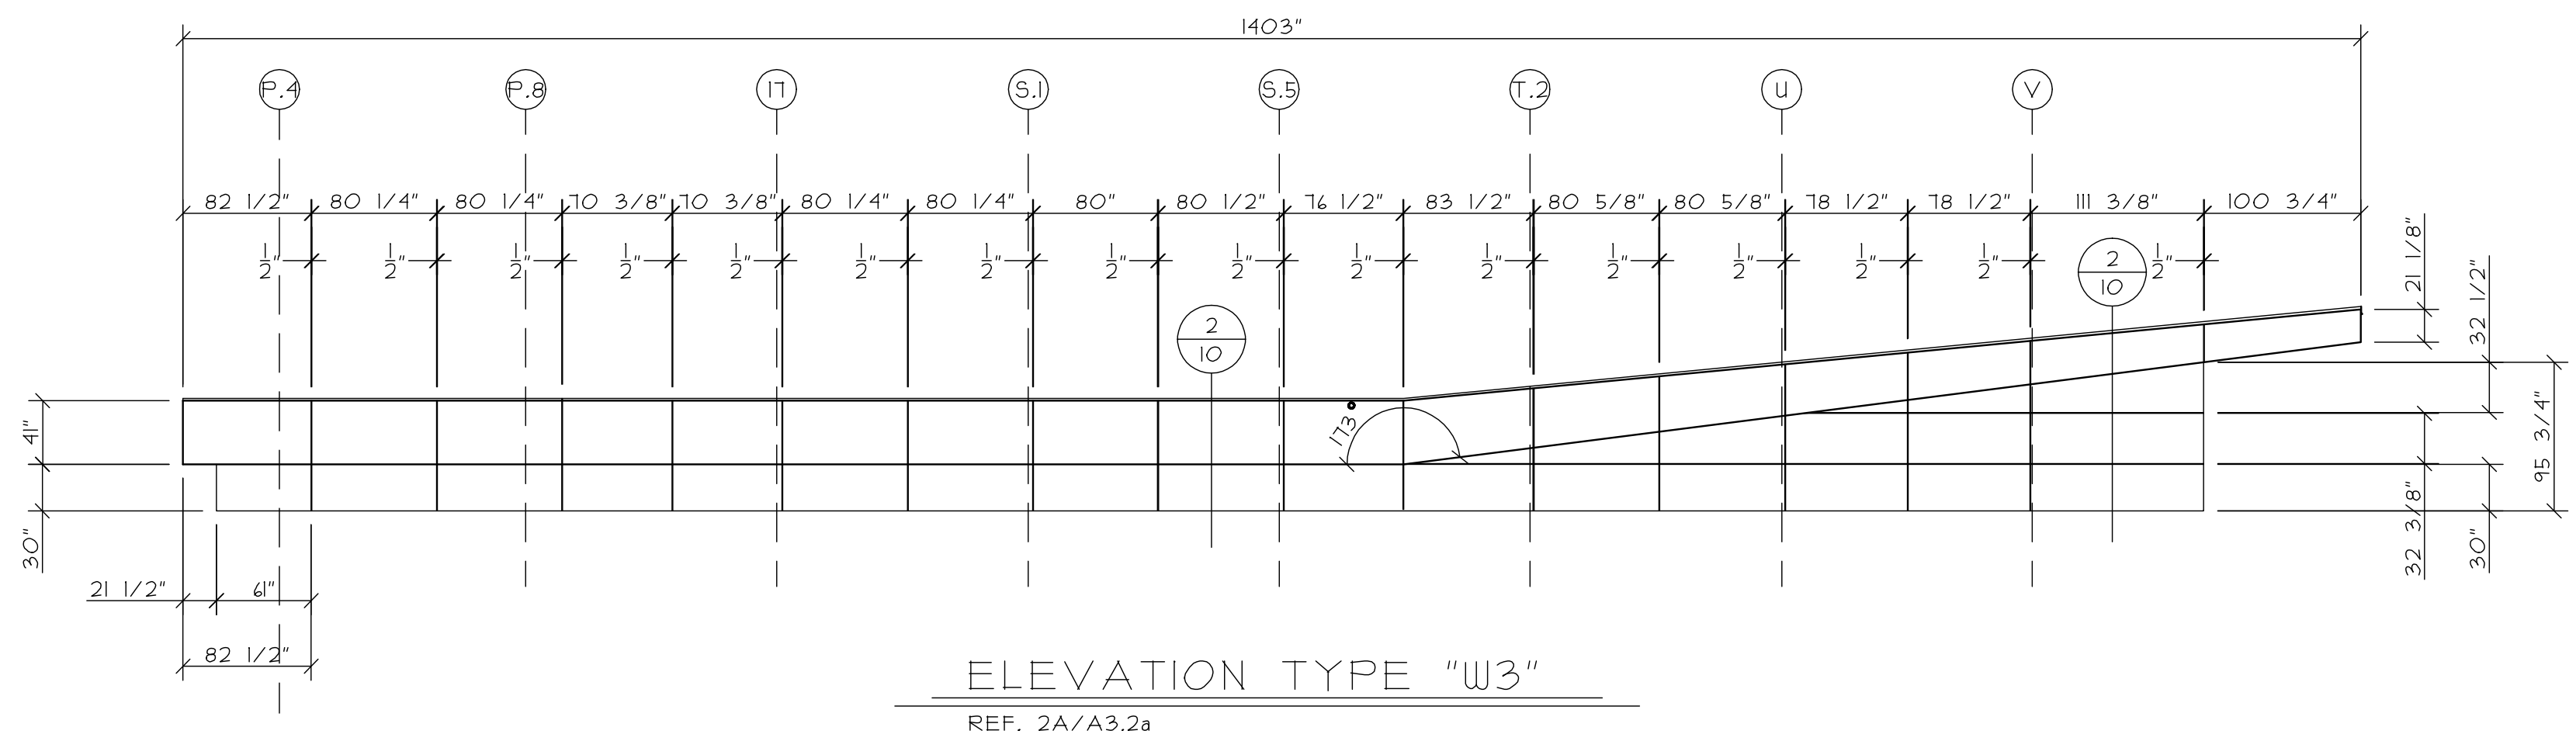


ELEVATION TYPE "W3"  
REF. 2A/A3.2a

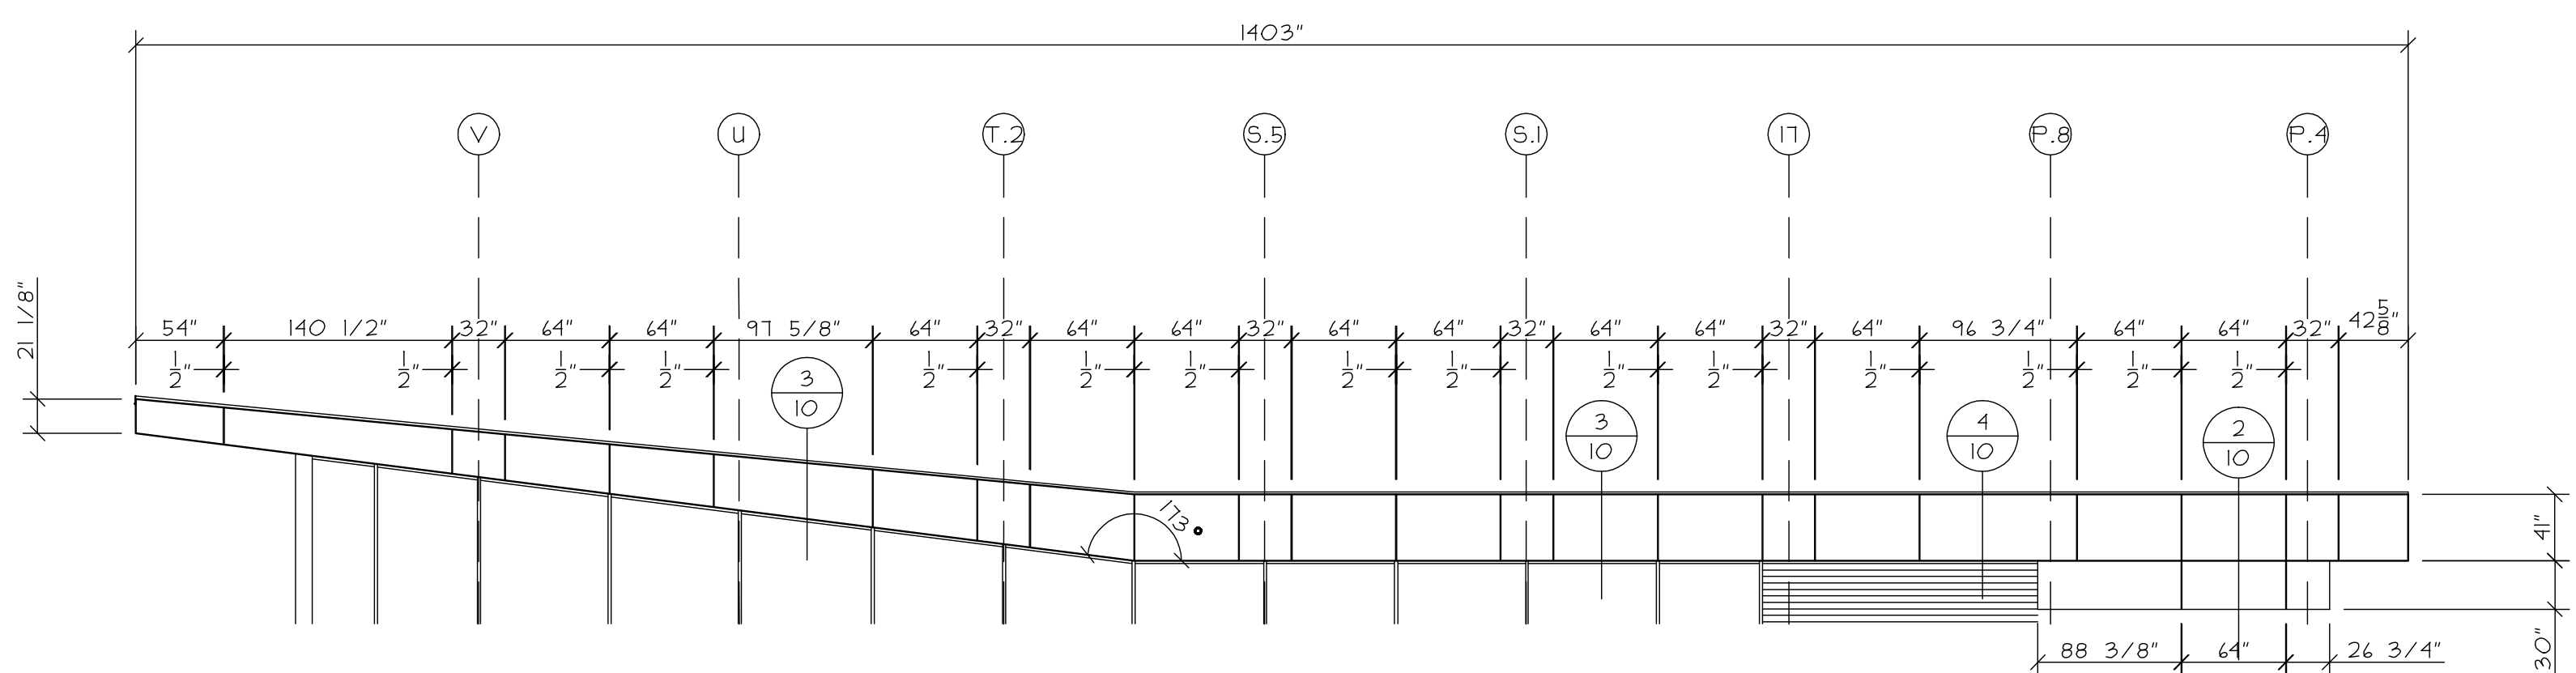



ELEVATION TYPE "E3"  
REF. 3D/A3.3b

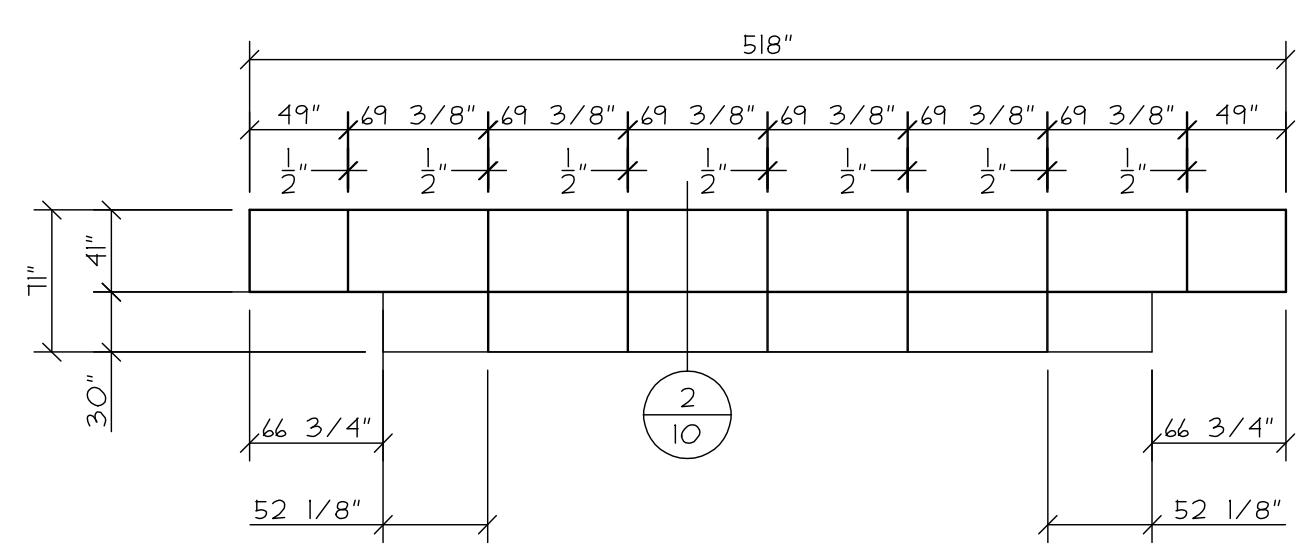

ELEVATION TYPE "N3"  
REF. 1C/A3.1b

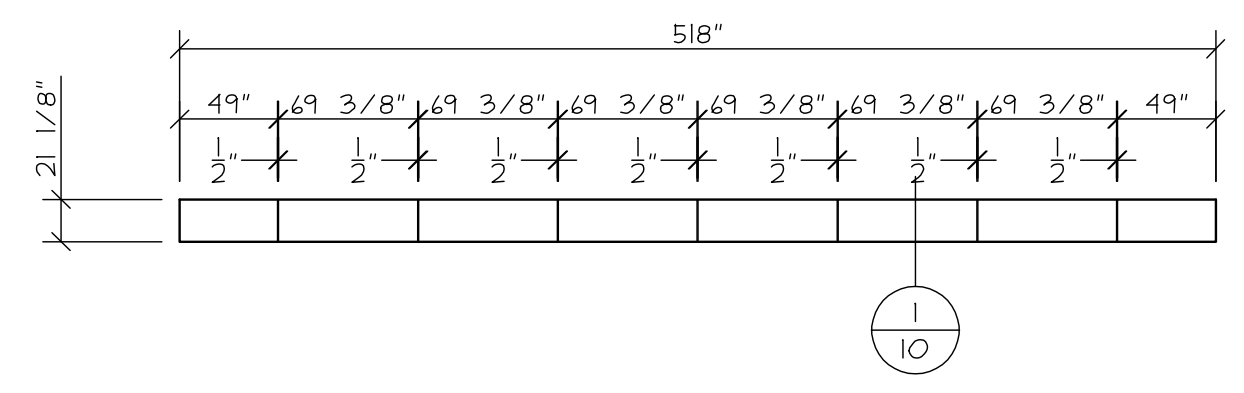

ELEVATION TYPE "S3"  
REF. A3.1b

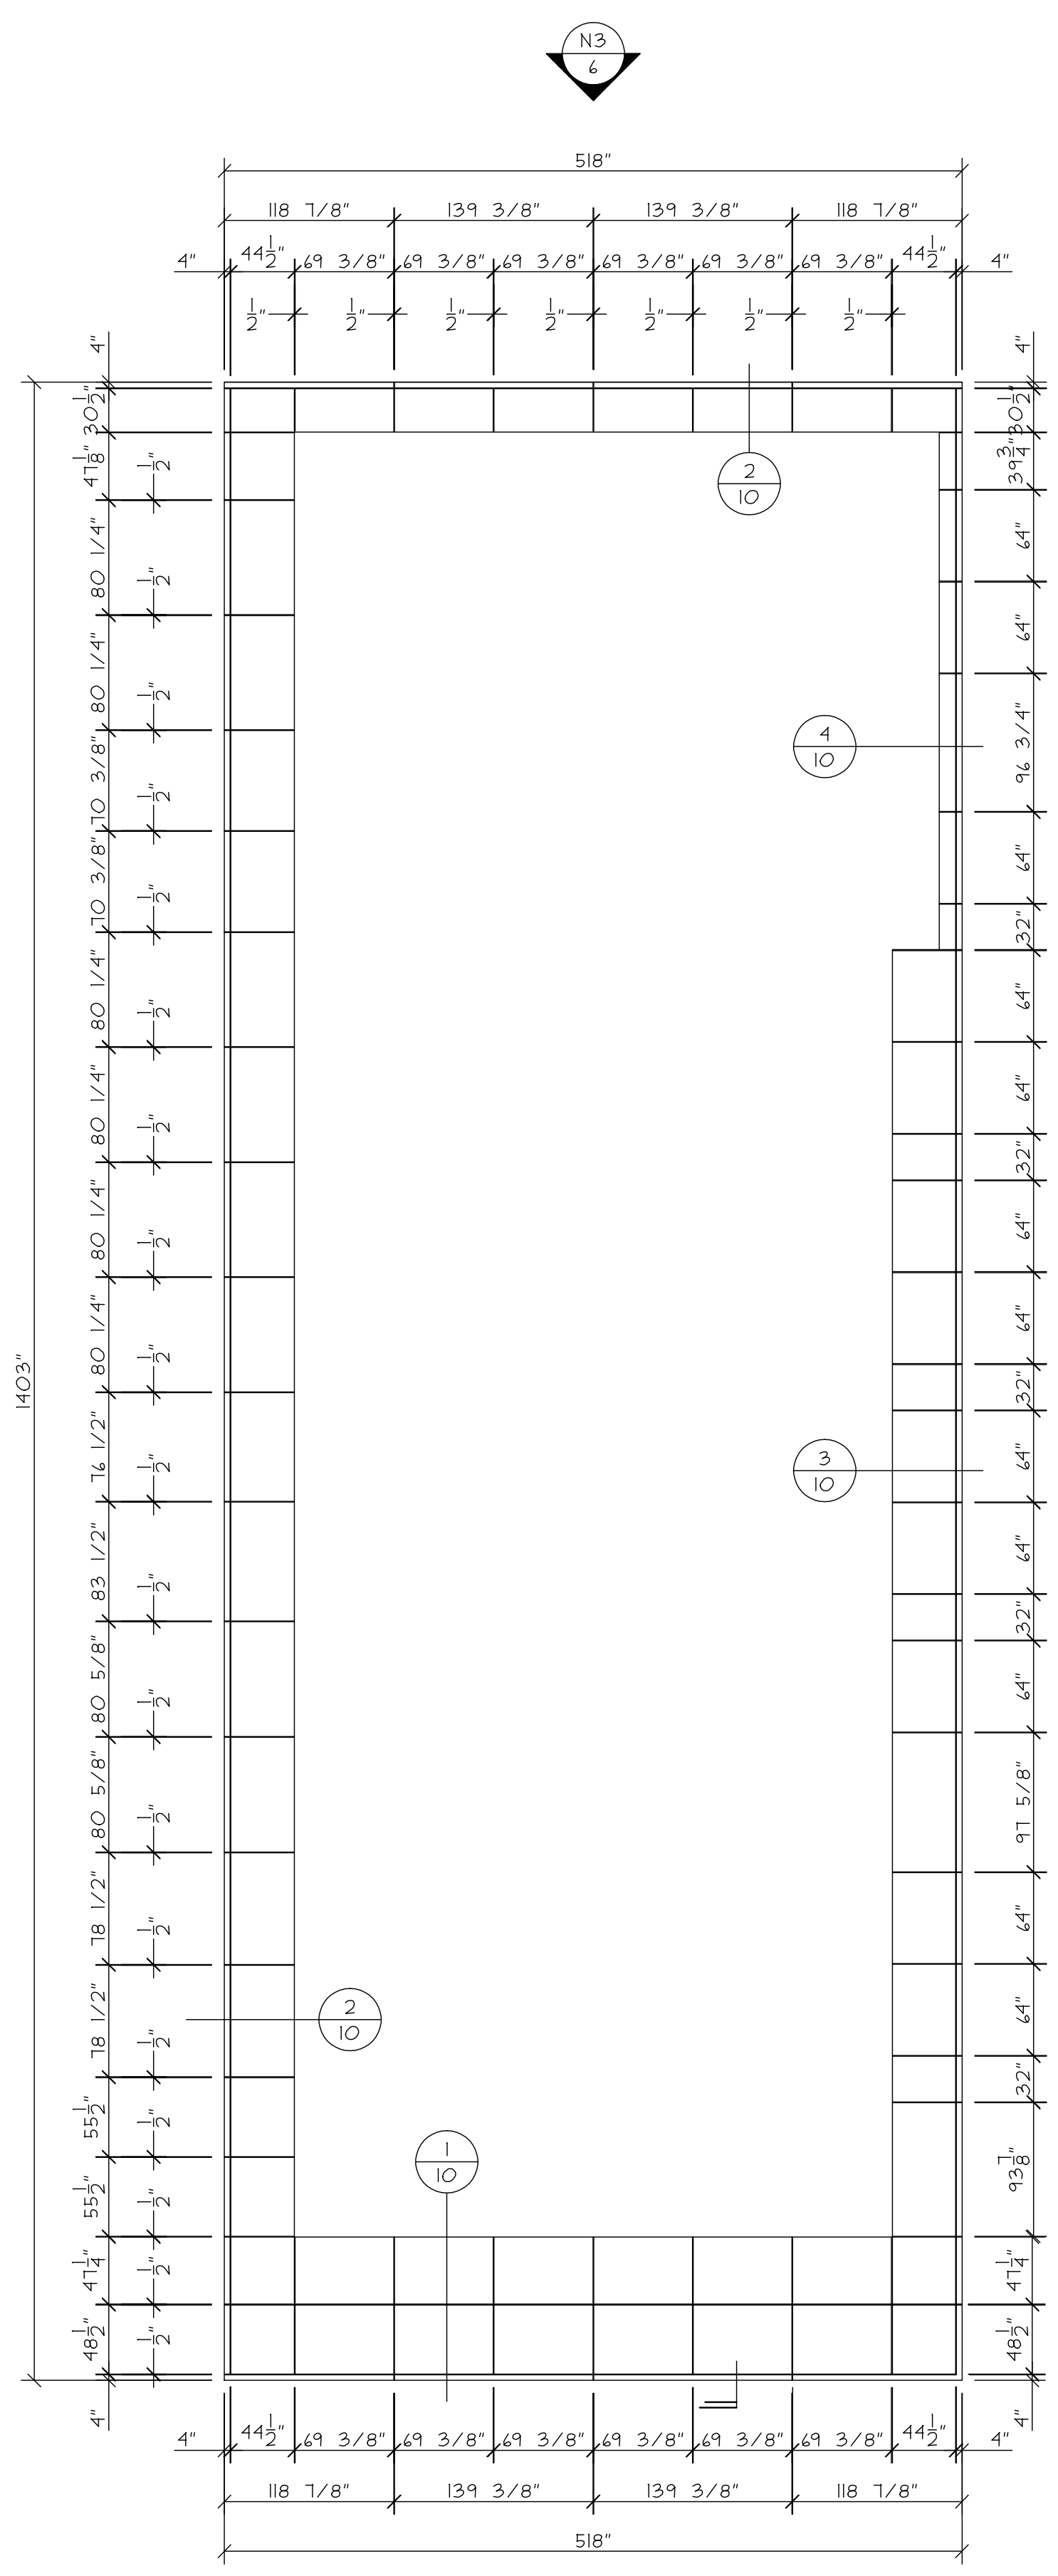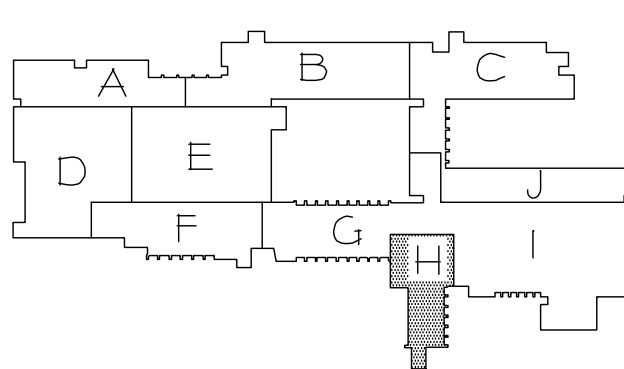

REFLECTED CEILING PLAN TYPE "R3"  
REF. A6.4h


REVISIONS	DATE

GLAZING CONTRACTOR:  
SAMPLE SAMPLE SAMPLE  
SAMPLE SAMPLE SAMPLE  
SAMPLE SAMPLE SAMPLE  
SAMPLE SAMPLE SAMPLE

ARCHITECT:  
SAMPLE SAMPLE SAMPLE  
SAMPLE SAMPLE SAMPLE  
SAMPLE SAMPLE SAMPLE  
SAMPLE SAMPLE SAMPLE


PROJECT: SAMPLE SAMPLE SAMPLE  
LOCATION: SAMPLE SAMPLE SAMPLE

SCALE:  
1/8" = 1'-0"  
DATE:  
SAMPLE  
PAGE:  
6 of 11

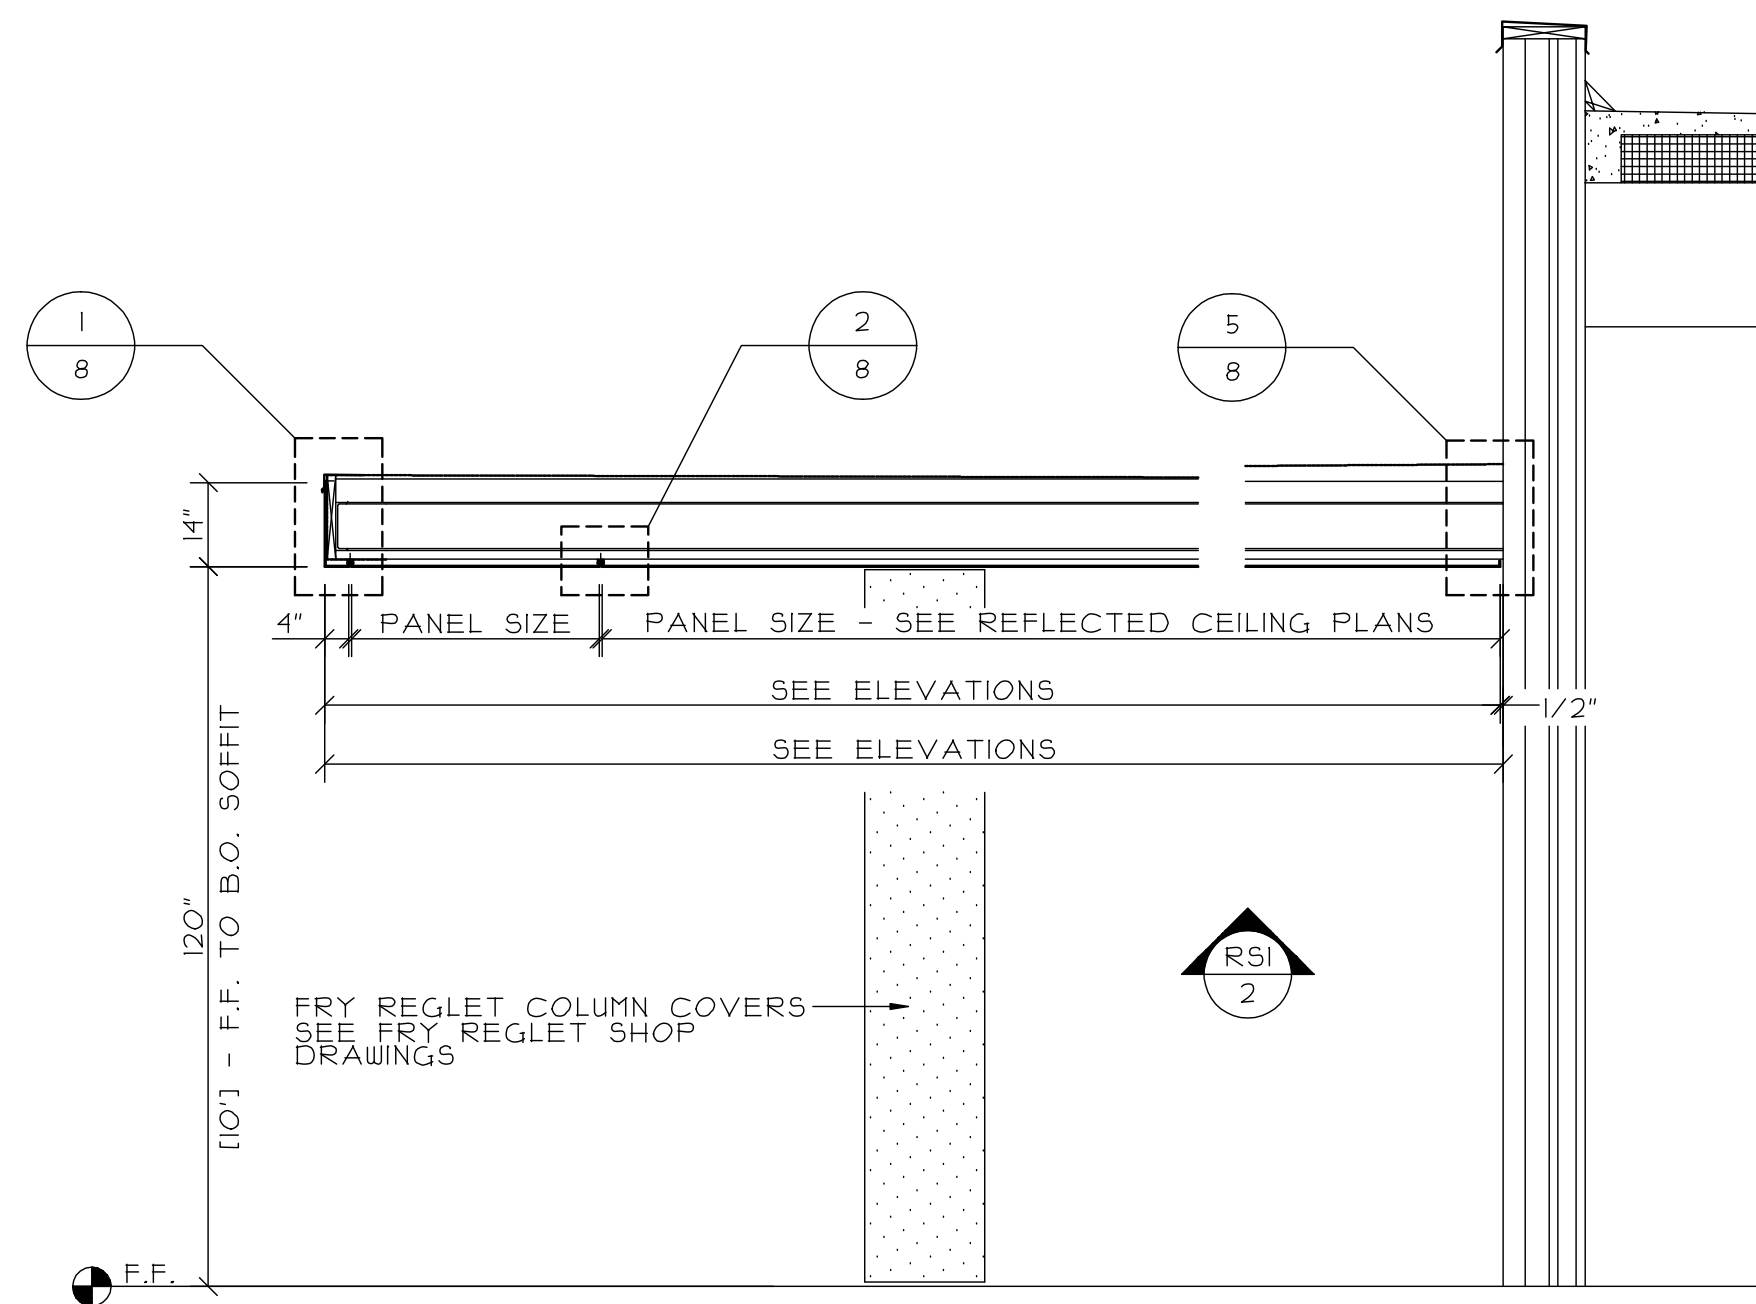

SECTION TYPE "SE1"  
SOUTH CANOPY

REF. F/A3.6

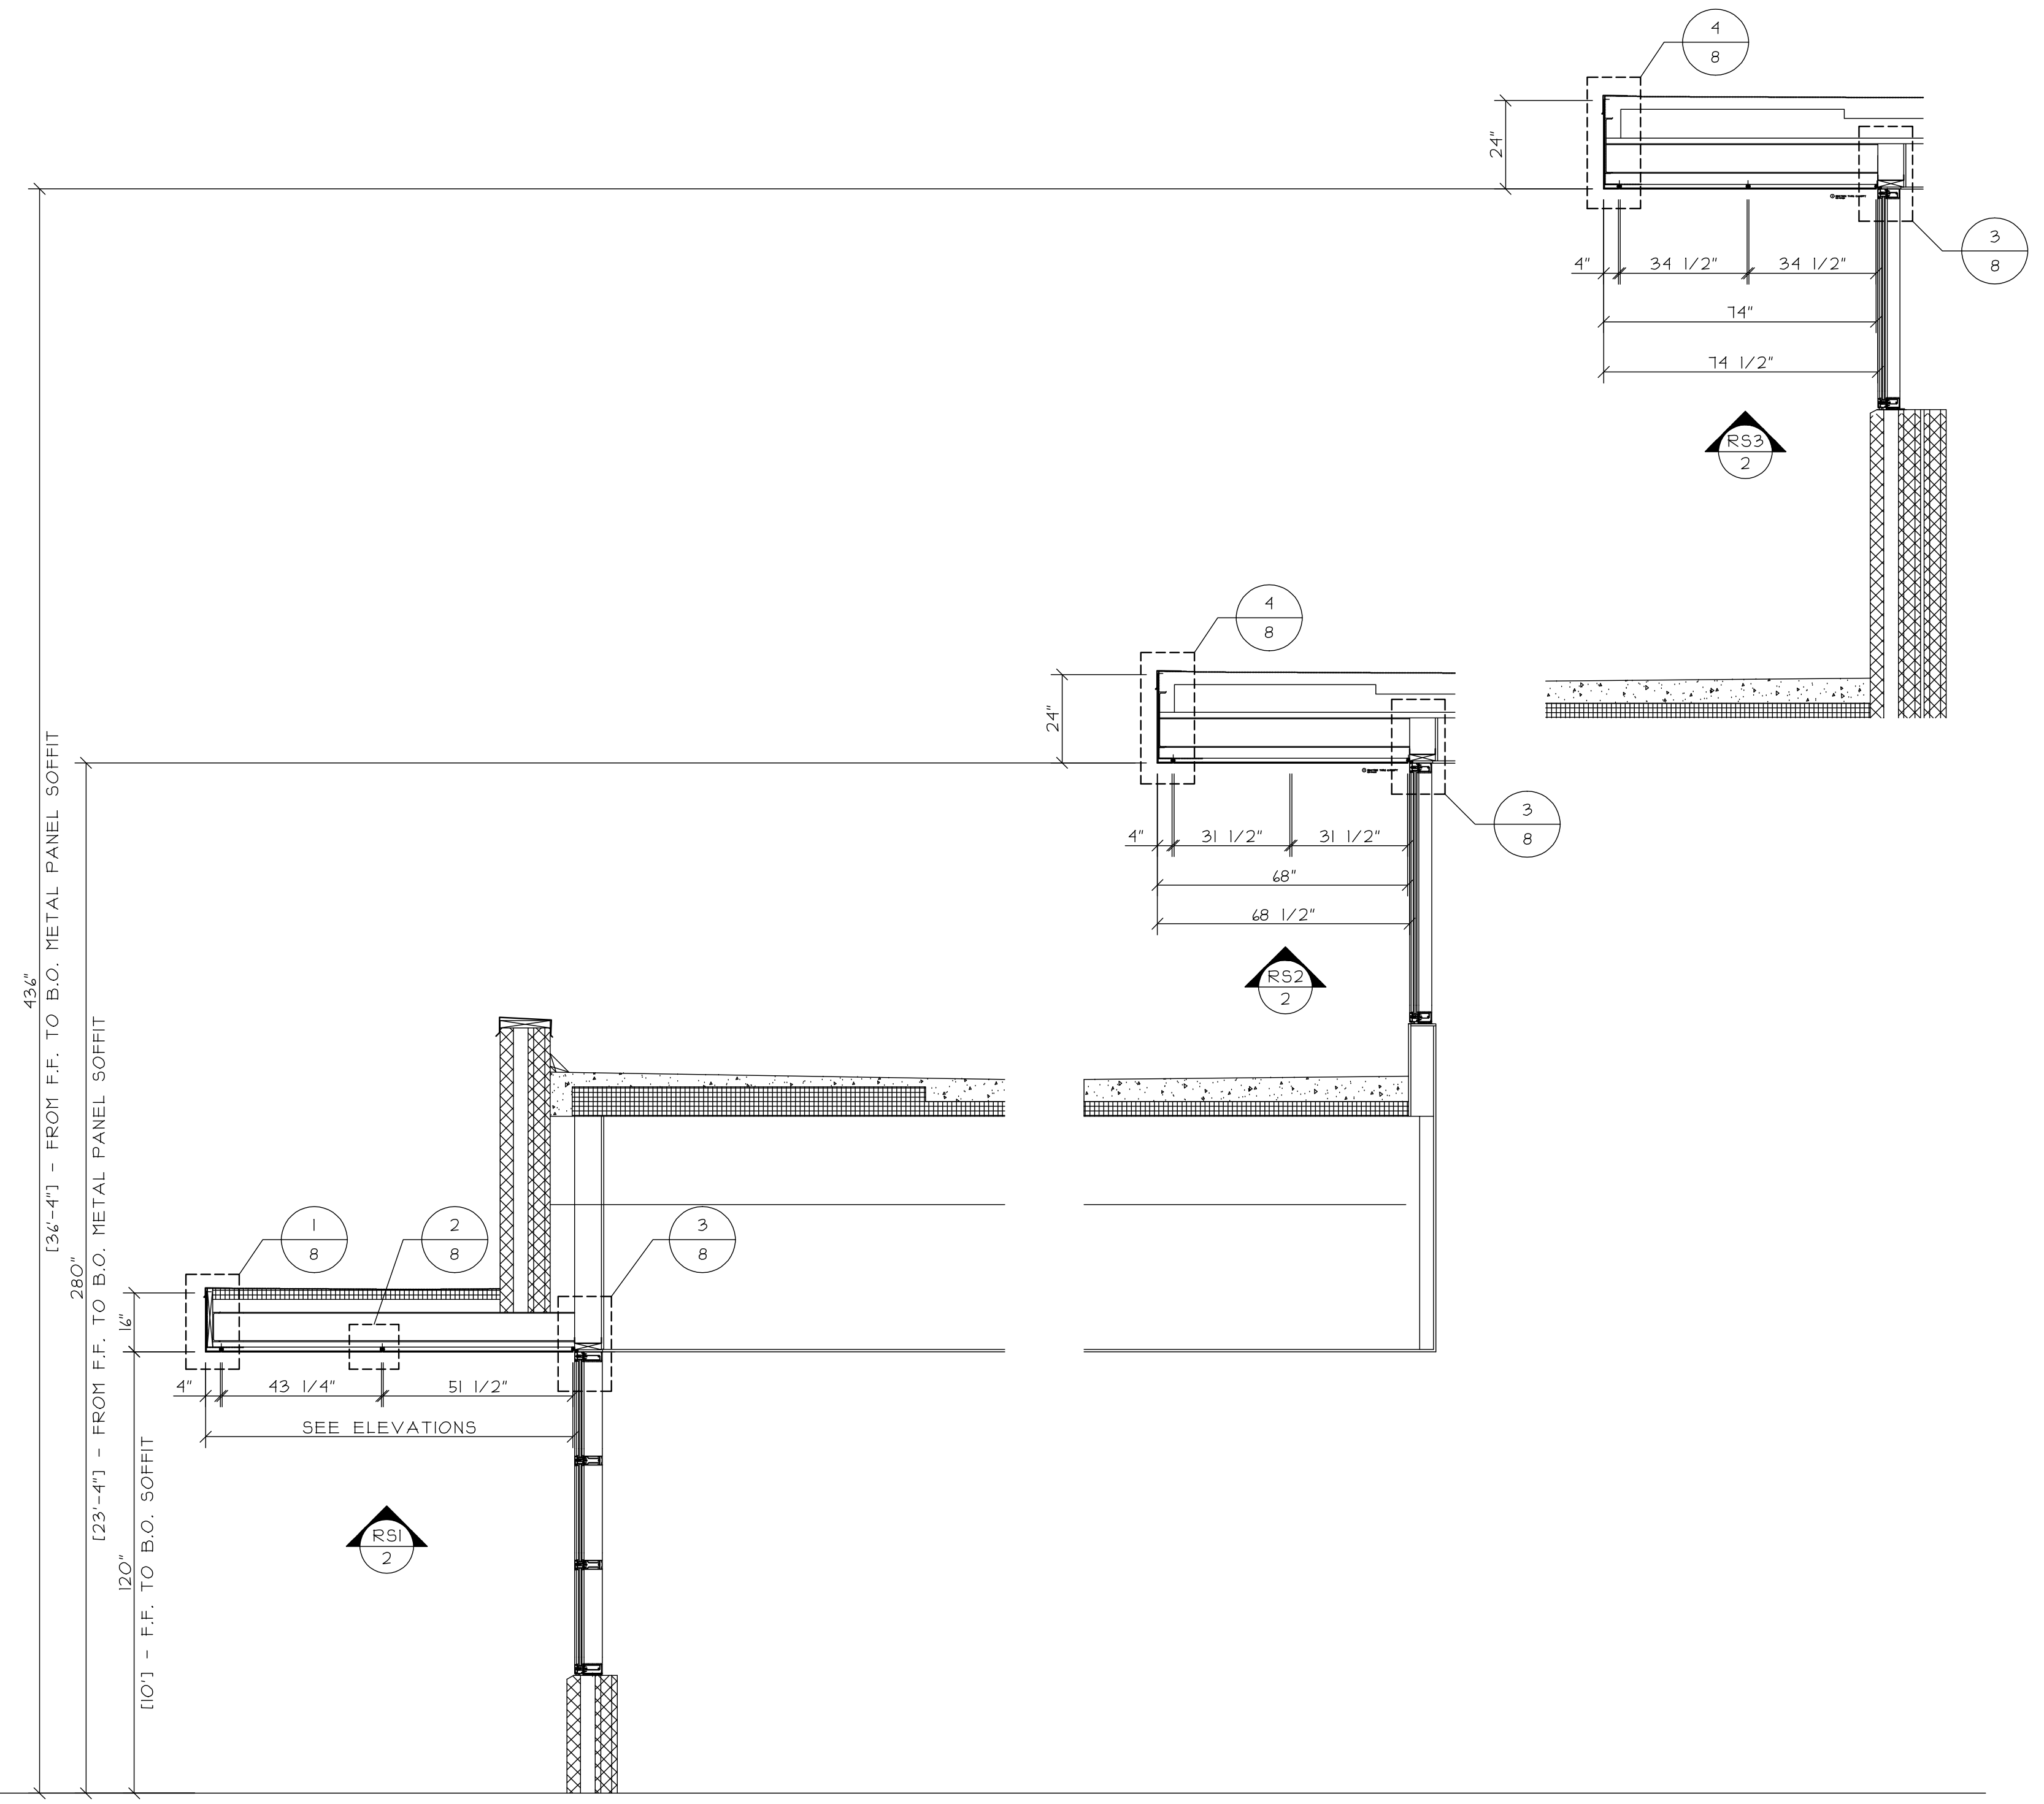

SECTION TYPE "SE2"  
SOUTH BUILDING SECTION

REF. D/A3.6

REVISIONS


REVISIONS	DATE
SAMPLE SAMPLE SAMPLE	
SAMPLE SAMPLE SAMPLE	
SAMPLE SAMPLE SAMPLE	
SAMPLE SAMPLE SAMPLE	
SAMPLE SAMPLE SAMPLE	

GLAZING CONTRACTOR:
SAMPLE SAMPLE SAMPLE
SAMPLE SAMPLE SAMPLE
SAMPLE SAMPLE SAMPLE
SAMPLE SAMPLE SAMPLE
SAMPLE SAMPLE SAMPLE

ARCHITECT:
SAMPLE SAMPLE SAMPLE
SAMPLE SAMPLE SAMPLE
SAMPLE SAMPLE SAMPLE
SAMPLE SAMPLE SAMPLE
SAMPLE SAMPLE SAMPLE

PROJECT:	SAMPLE SAMPLE SAMPLE
LOCATION:	SAMPLE SAMPLE SAMPLE
SCALE:	3/8" = 1'-0"
DATE:	SAMPLE
PAGE:	1 of 11




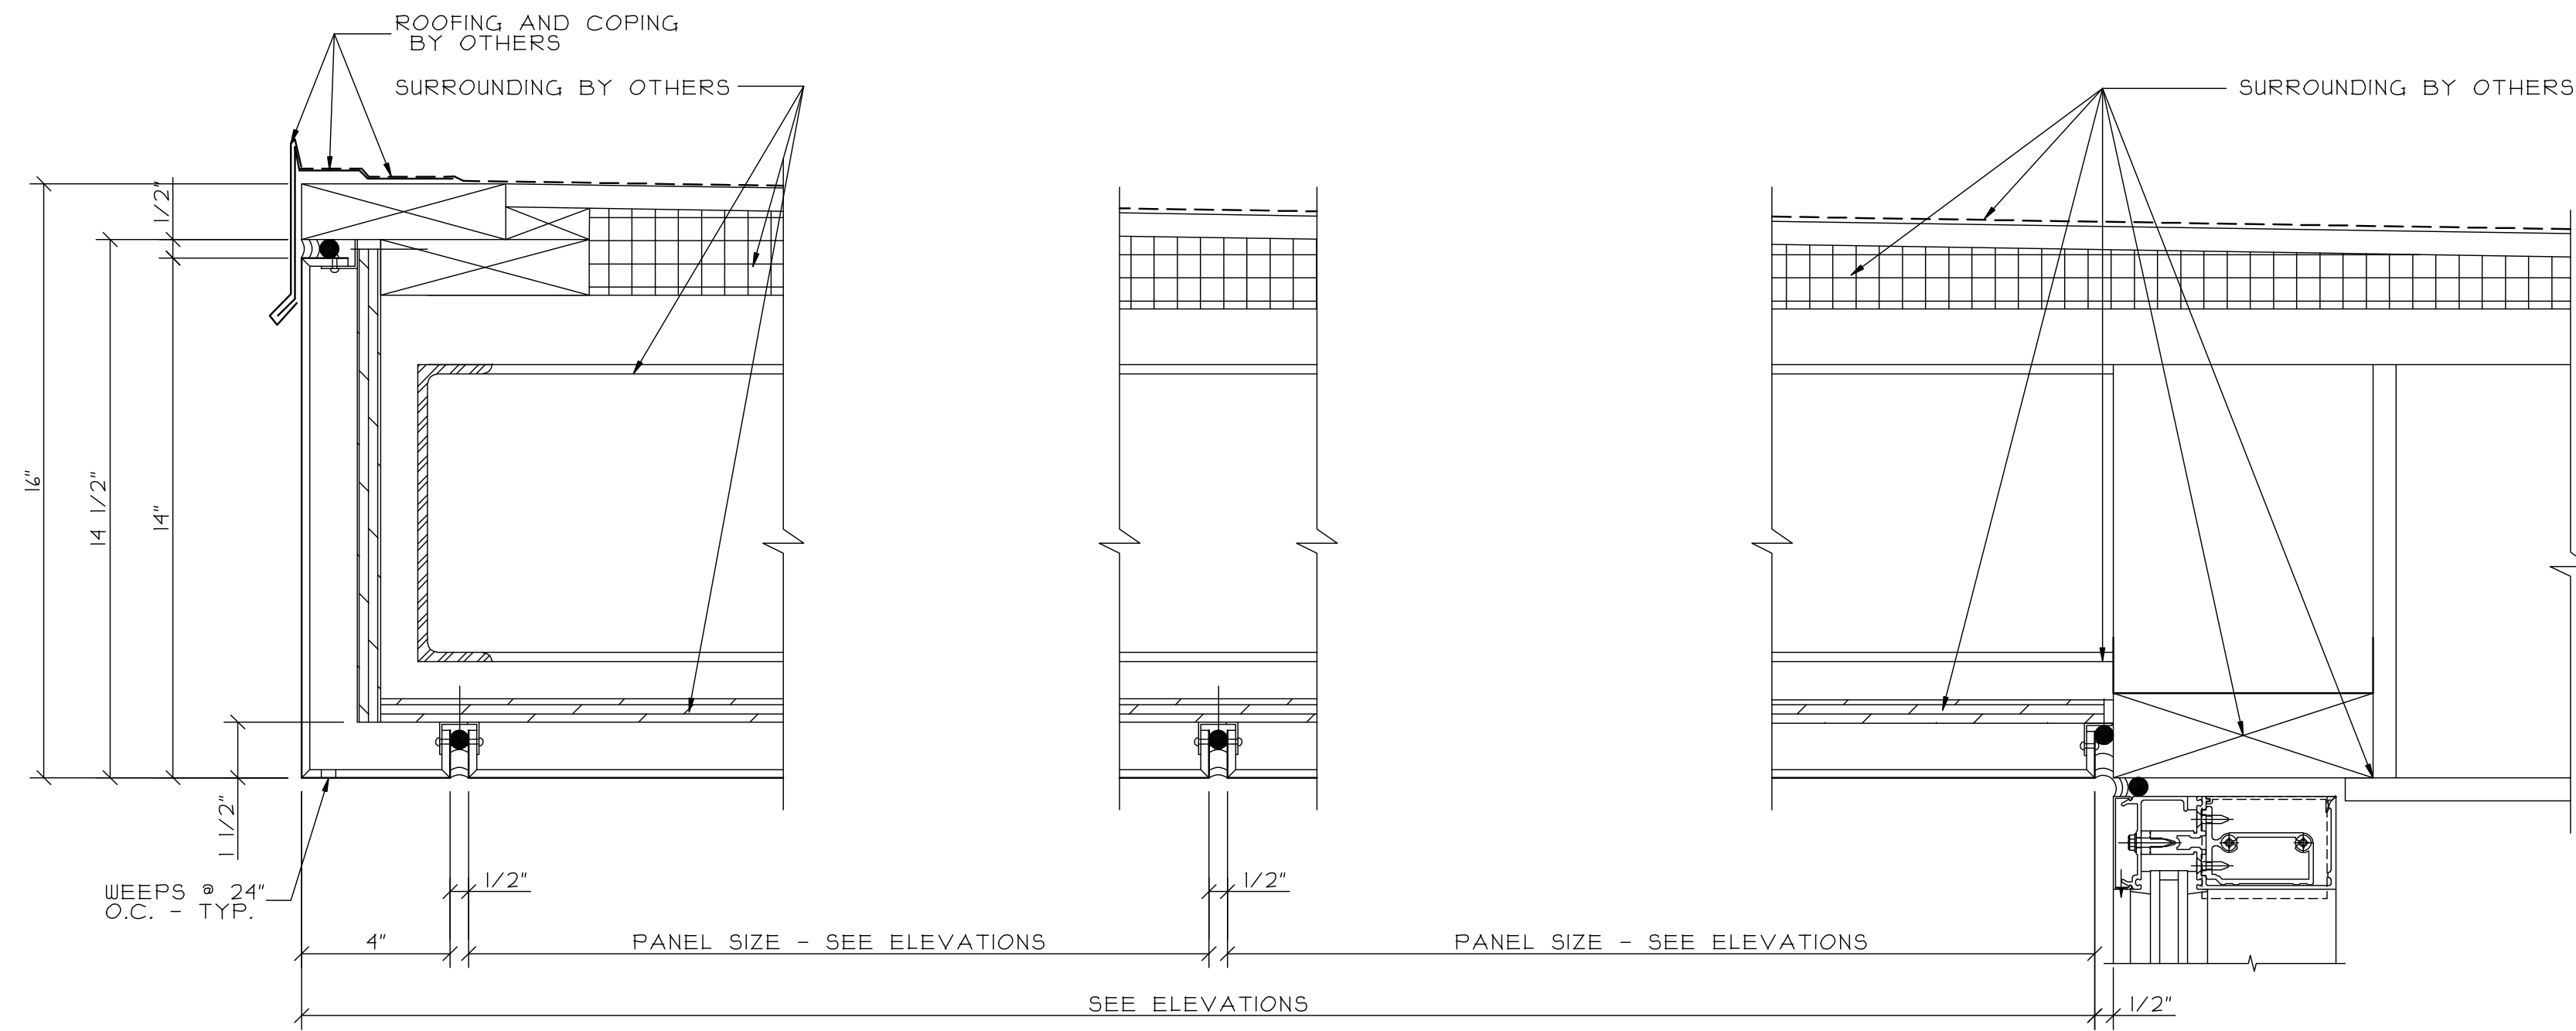


1 METAL PANEL FASCIA  
REF. 222/A8.21

2 PANEL JOINT  
REF. 222/A8.21


3 METAL PANEL SOFFIT  
REF. 222/A8.21

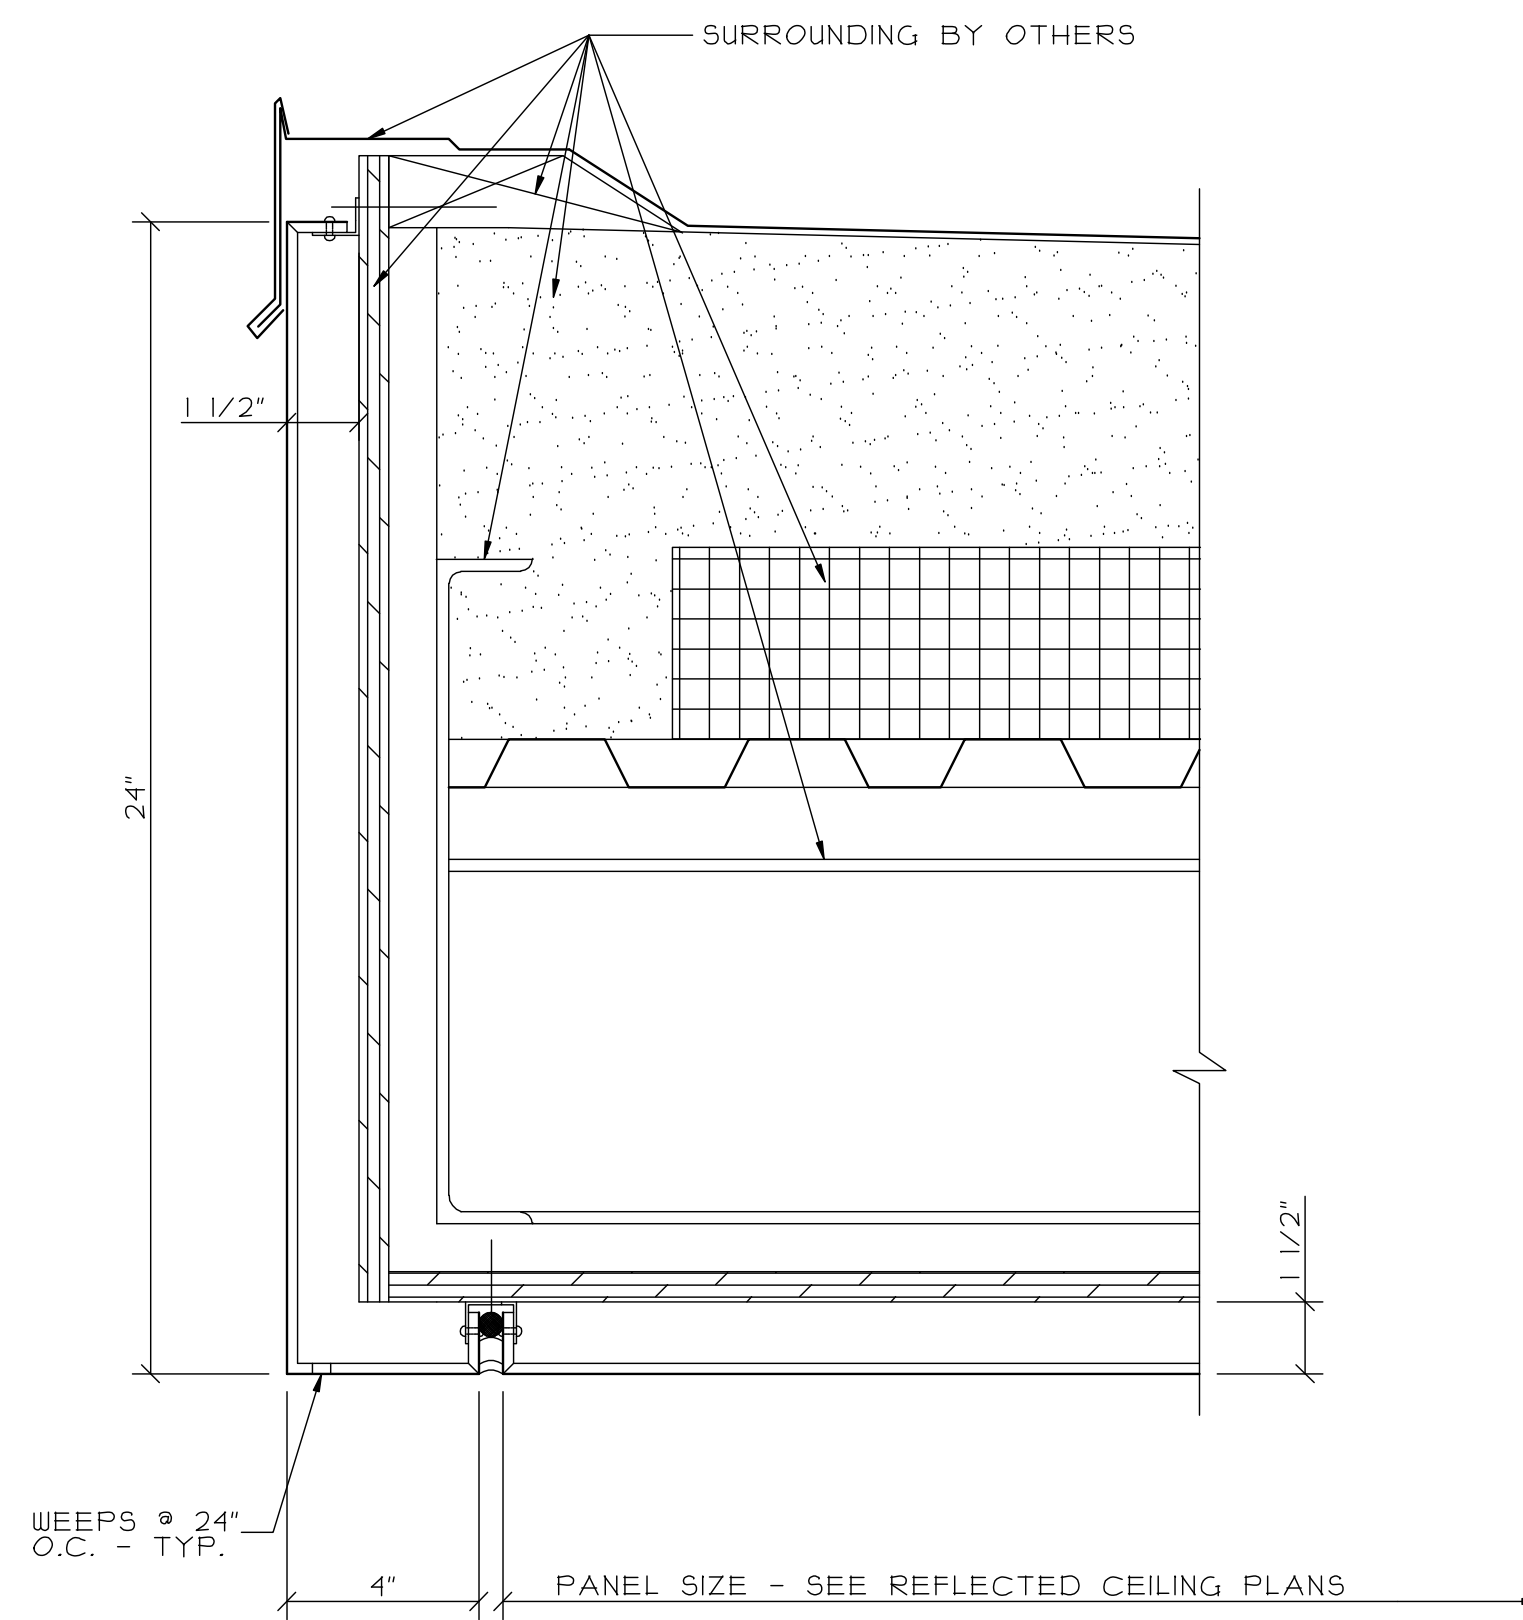

4 METAL PANEL FASCIA  
REF. 220/A8.21

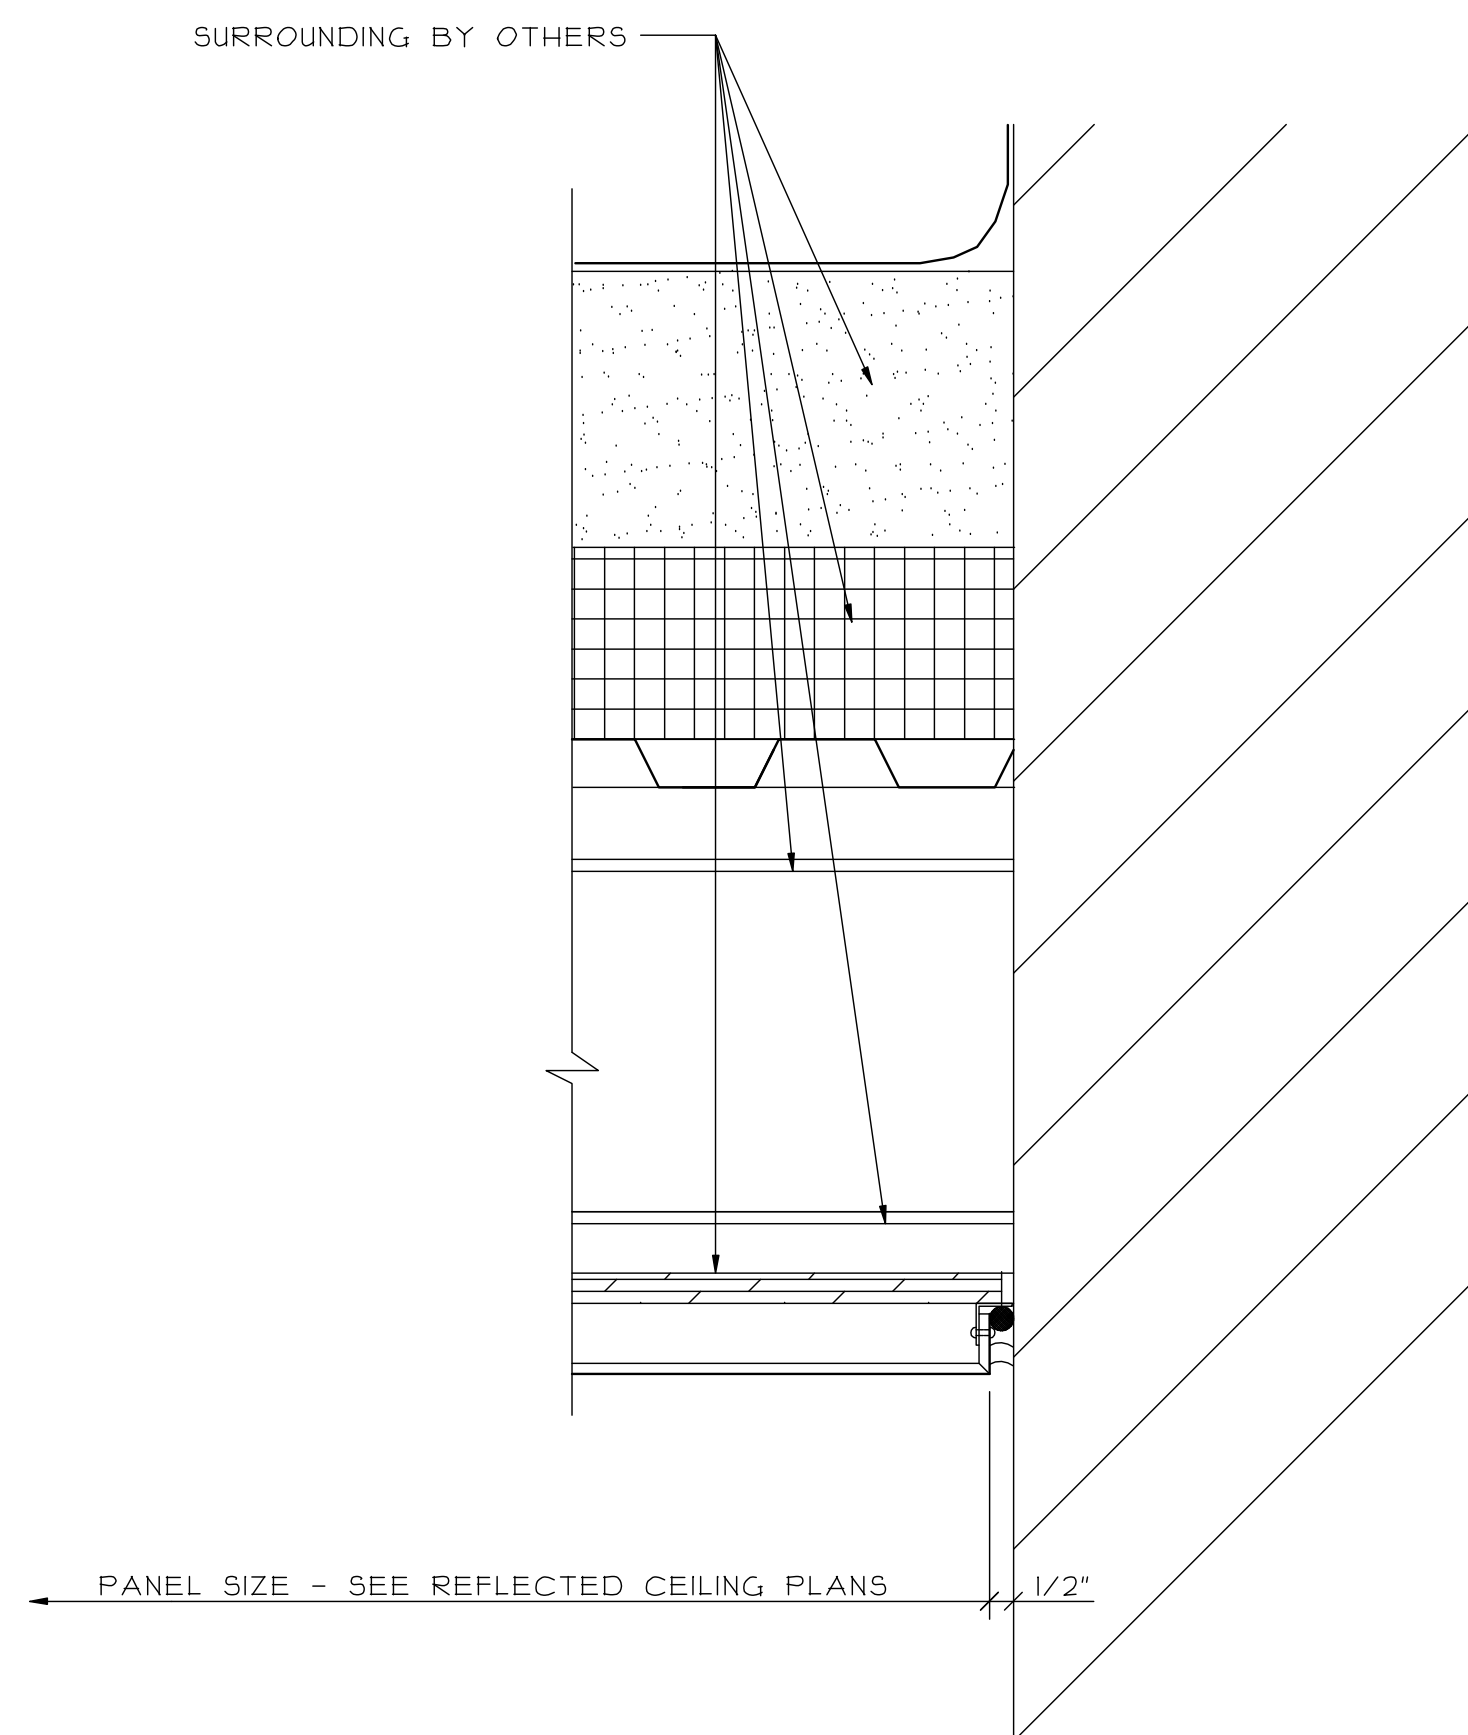

5 PANEL TERMINATION  
REF. 222/A8.21

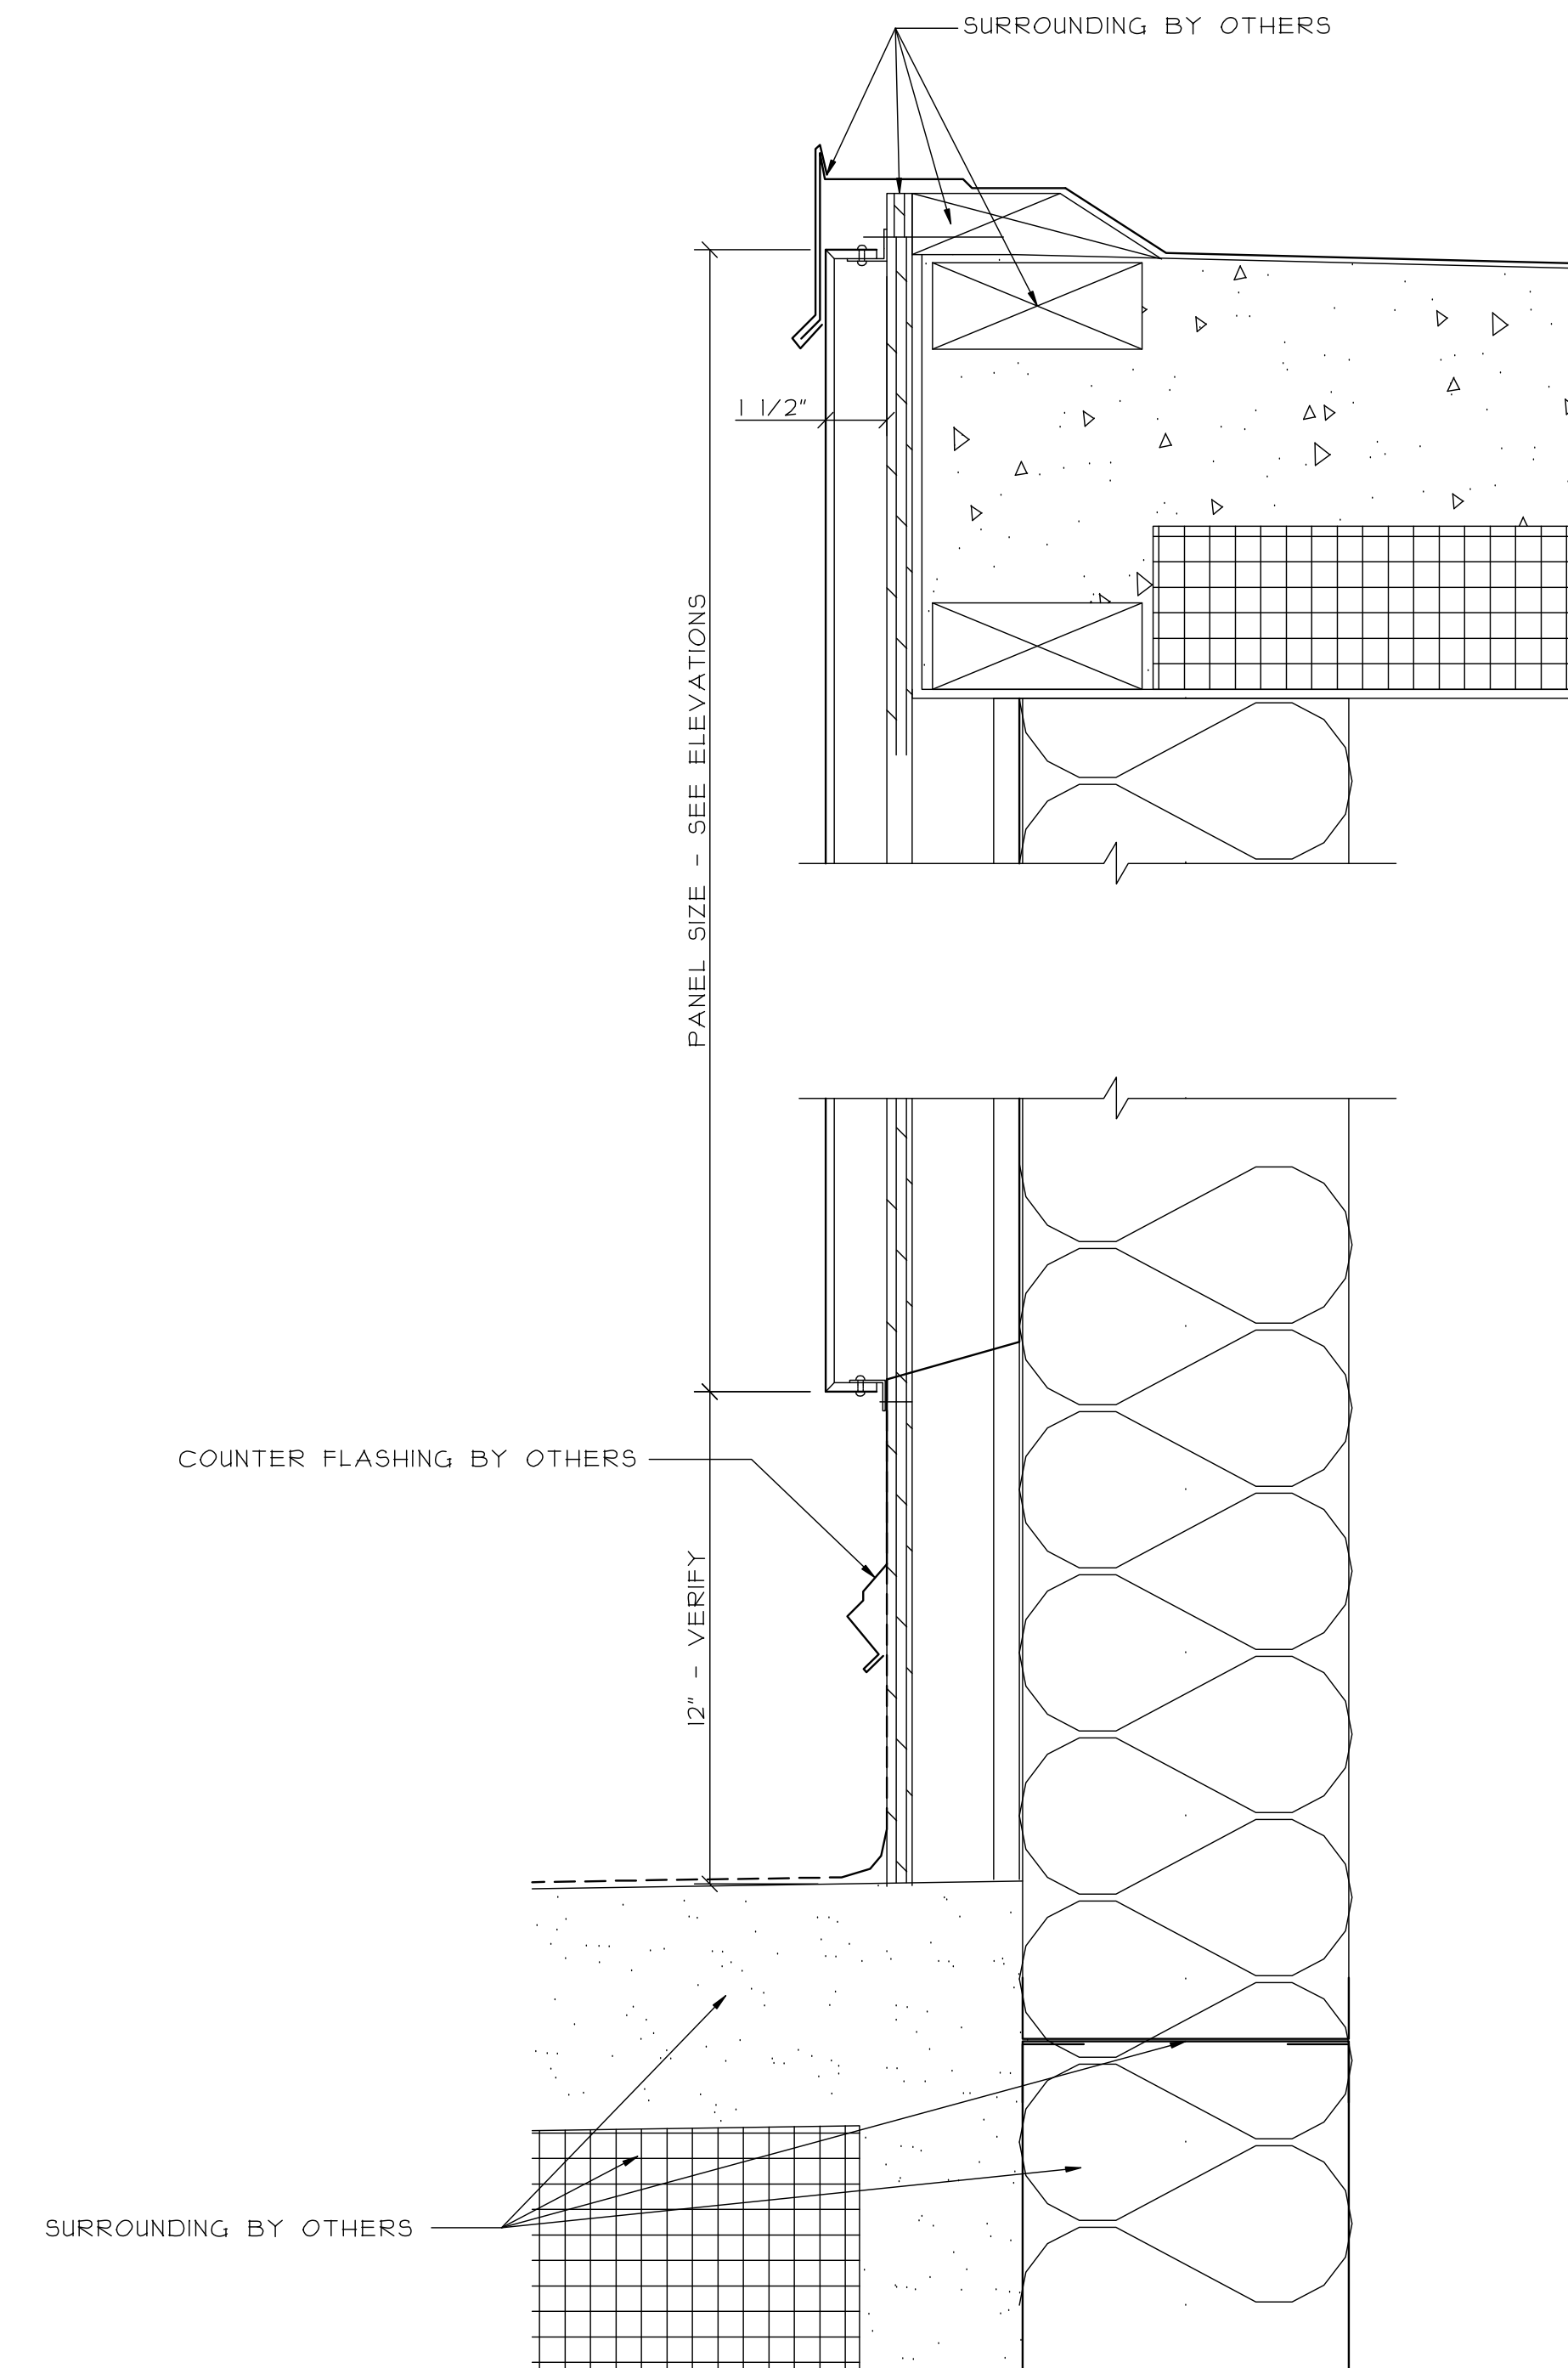

6 SECTION THRU FASCIA  
REF. 190/A8.18

REVISIONS	DATE


GLAZING CONTRACTOR:
SAMPLE SAMPLE SAMPLE
SAMPLE SAMPLE SAMPLE
SAMPLE SAMPLE SAMPLE
SAMPLE SAMPLE SAMPLE
SAMPLE SAMPLE SAMPLE

ARCHITECT:
SAMPLE SAMPLE SAMPLE
SAMPLE SAMPLE SAMPLE
SAMPLE SAMPLE SAMPLE
SAMPLE SAMPLE SAMPLE
SAMPLE SAMPLE SAMPLE


PROJECT:	SAMPLE SAMPLE SAMPLE
LOCATION:	SAMPLE SAMPLE SAMPLE

SCALE:	3" = 1'-0"
DATE:	SAMPLE
PAGE:	8 of 11




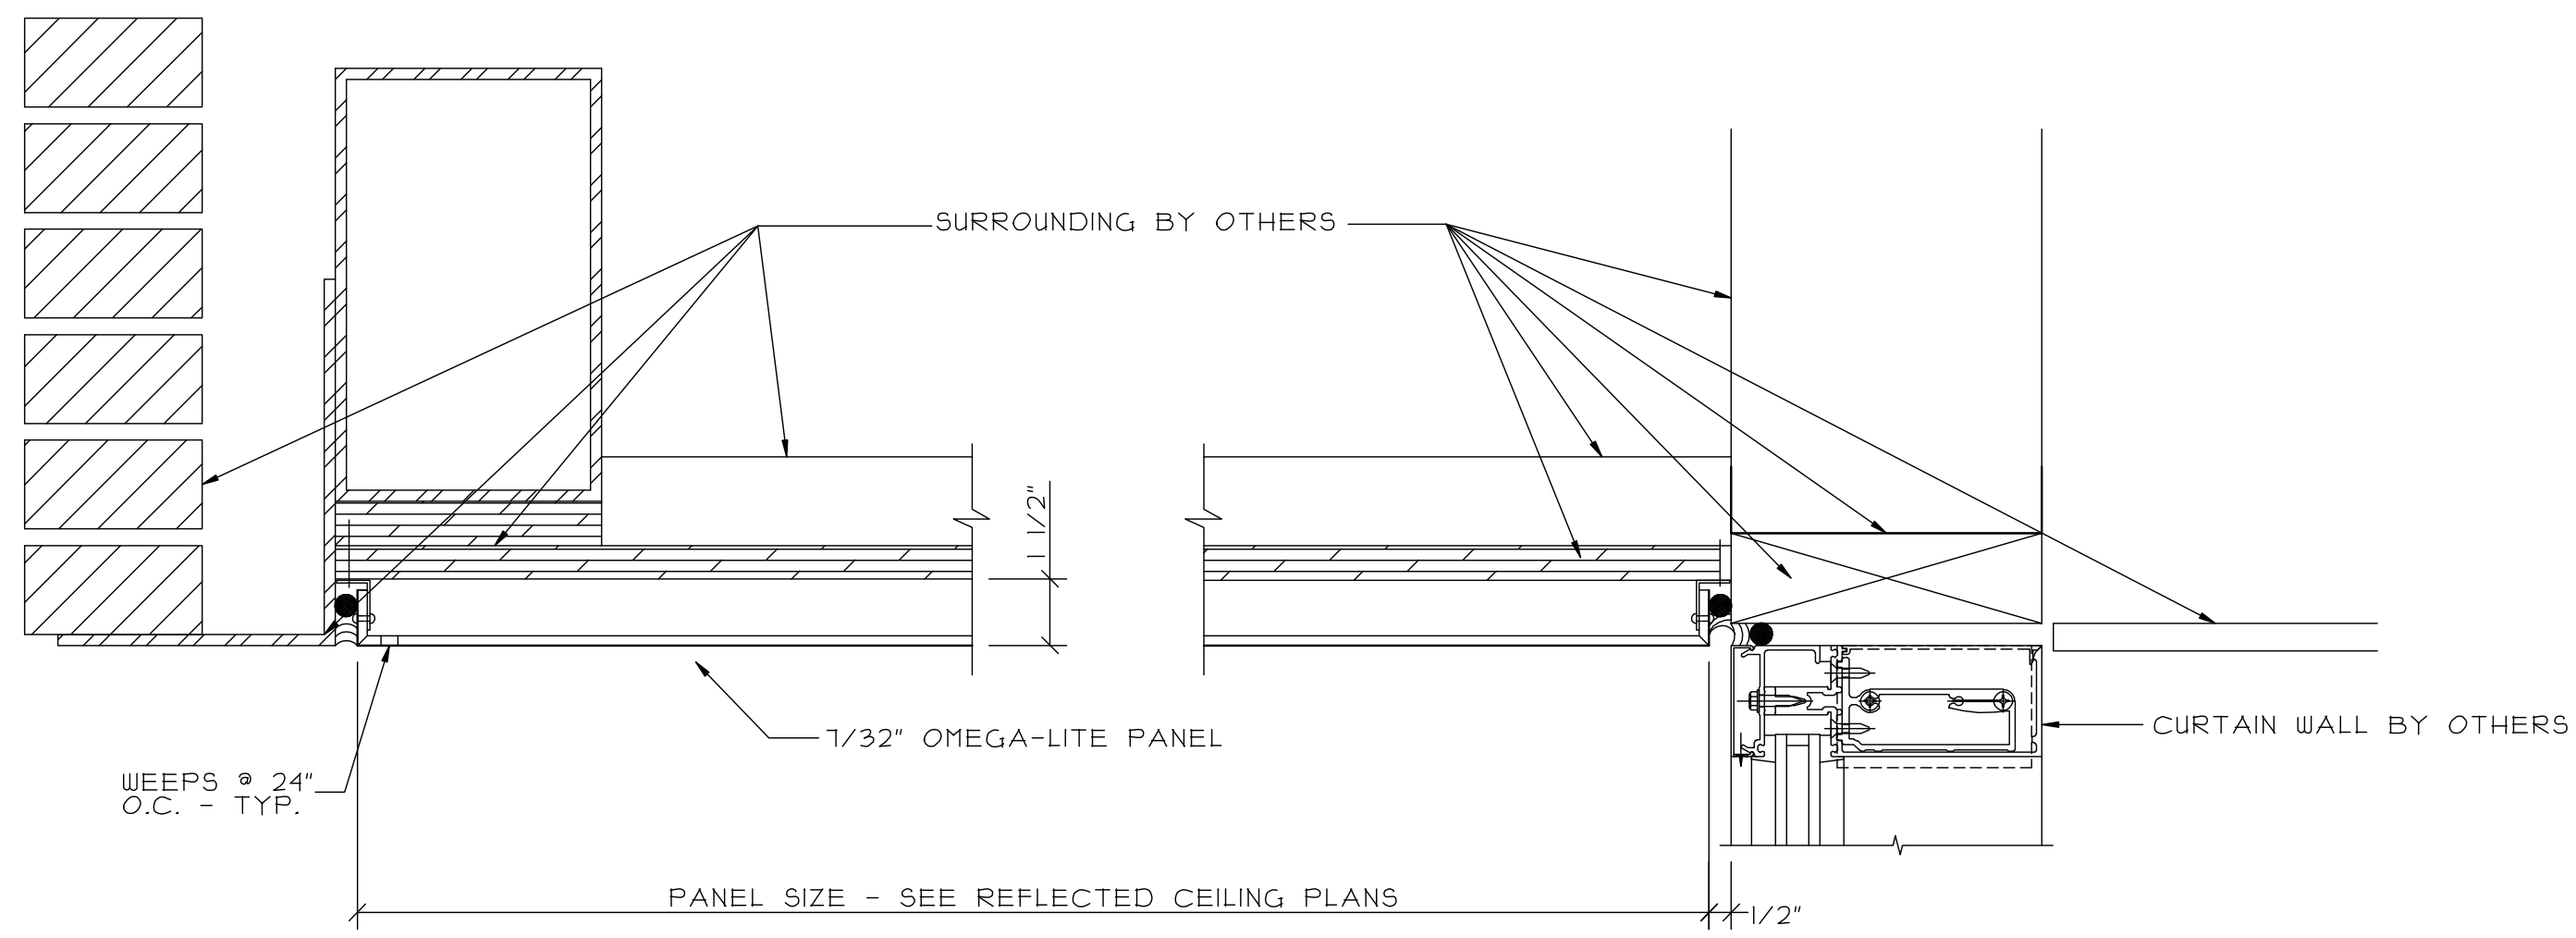


① SECTION THRU SOFFIT  
REF. 216/A8.20

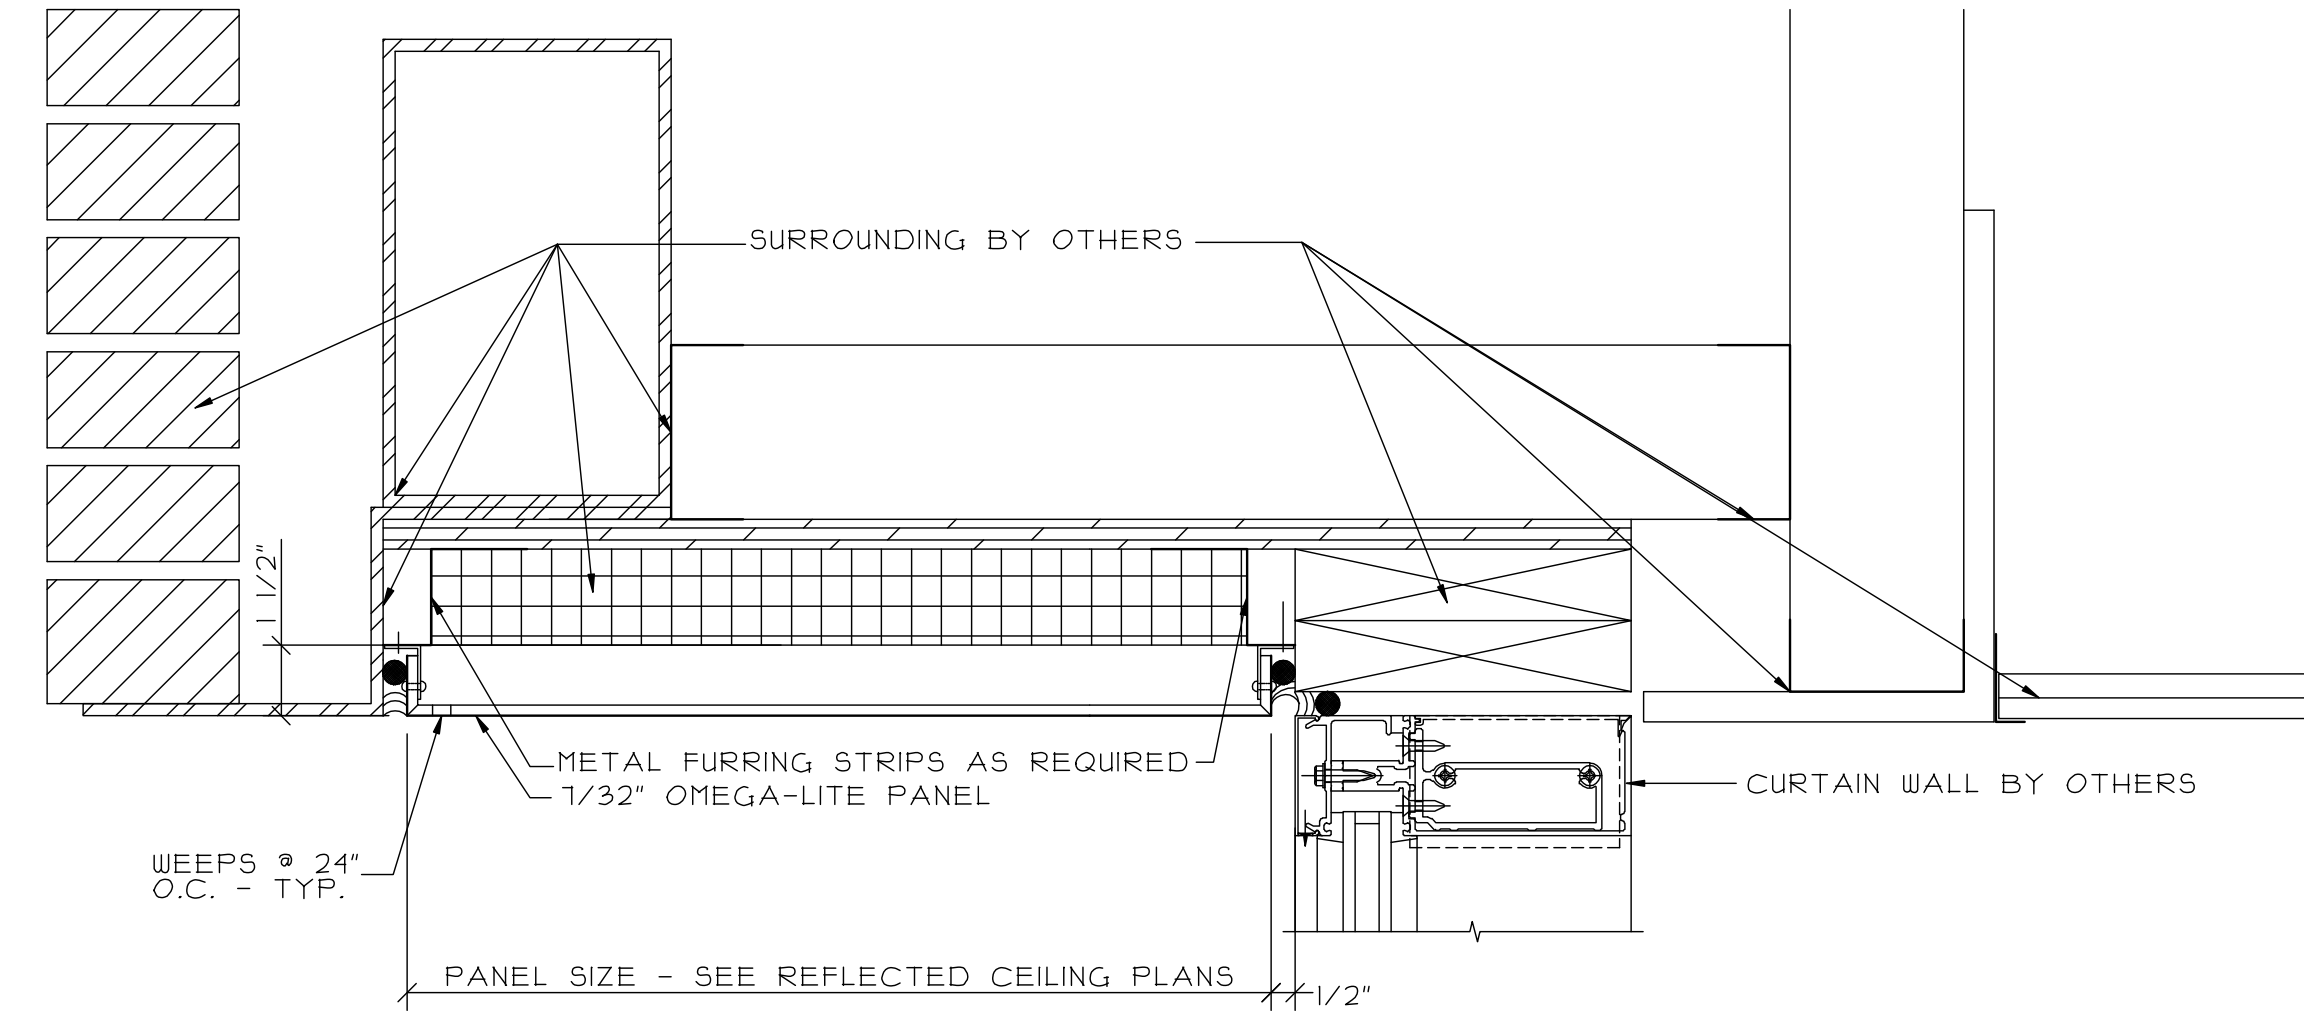

② SECTION THRU SOFFIT  
REF. 147/A8.15

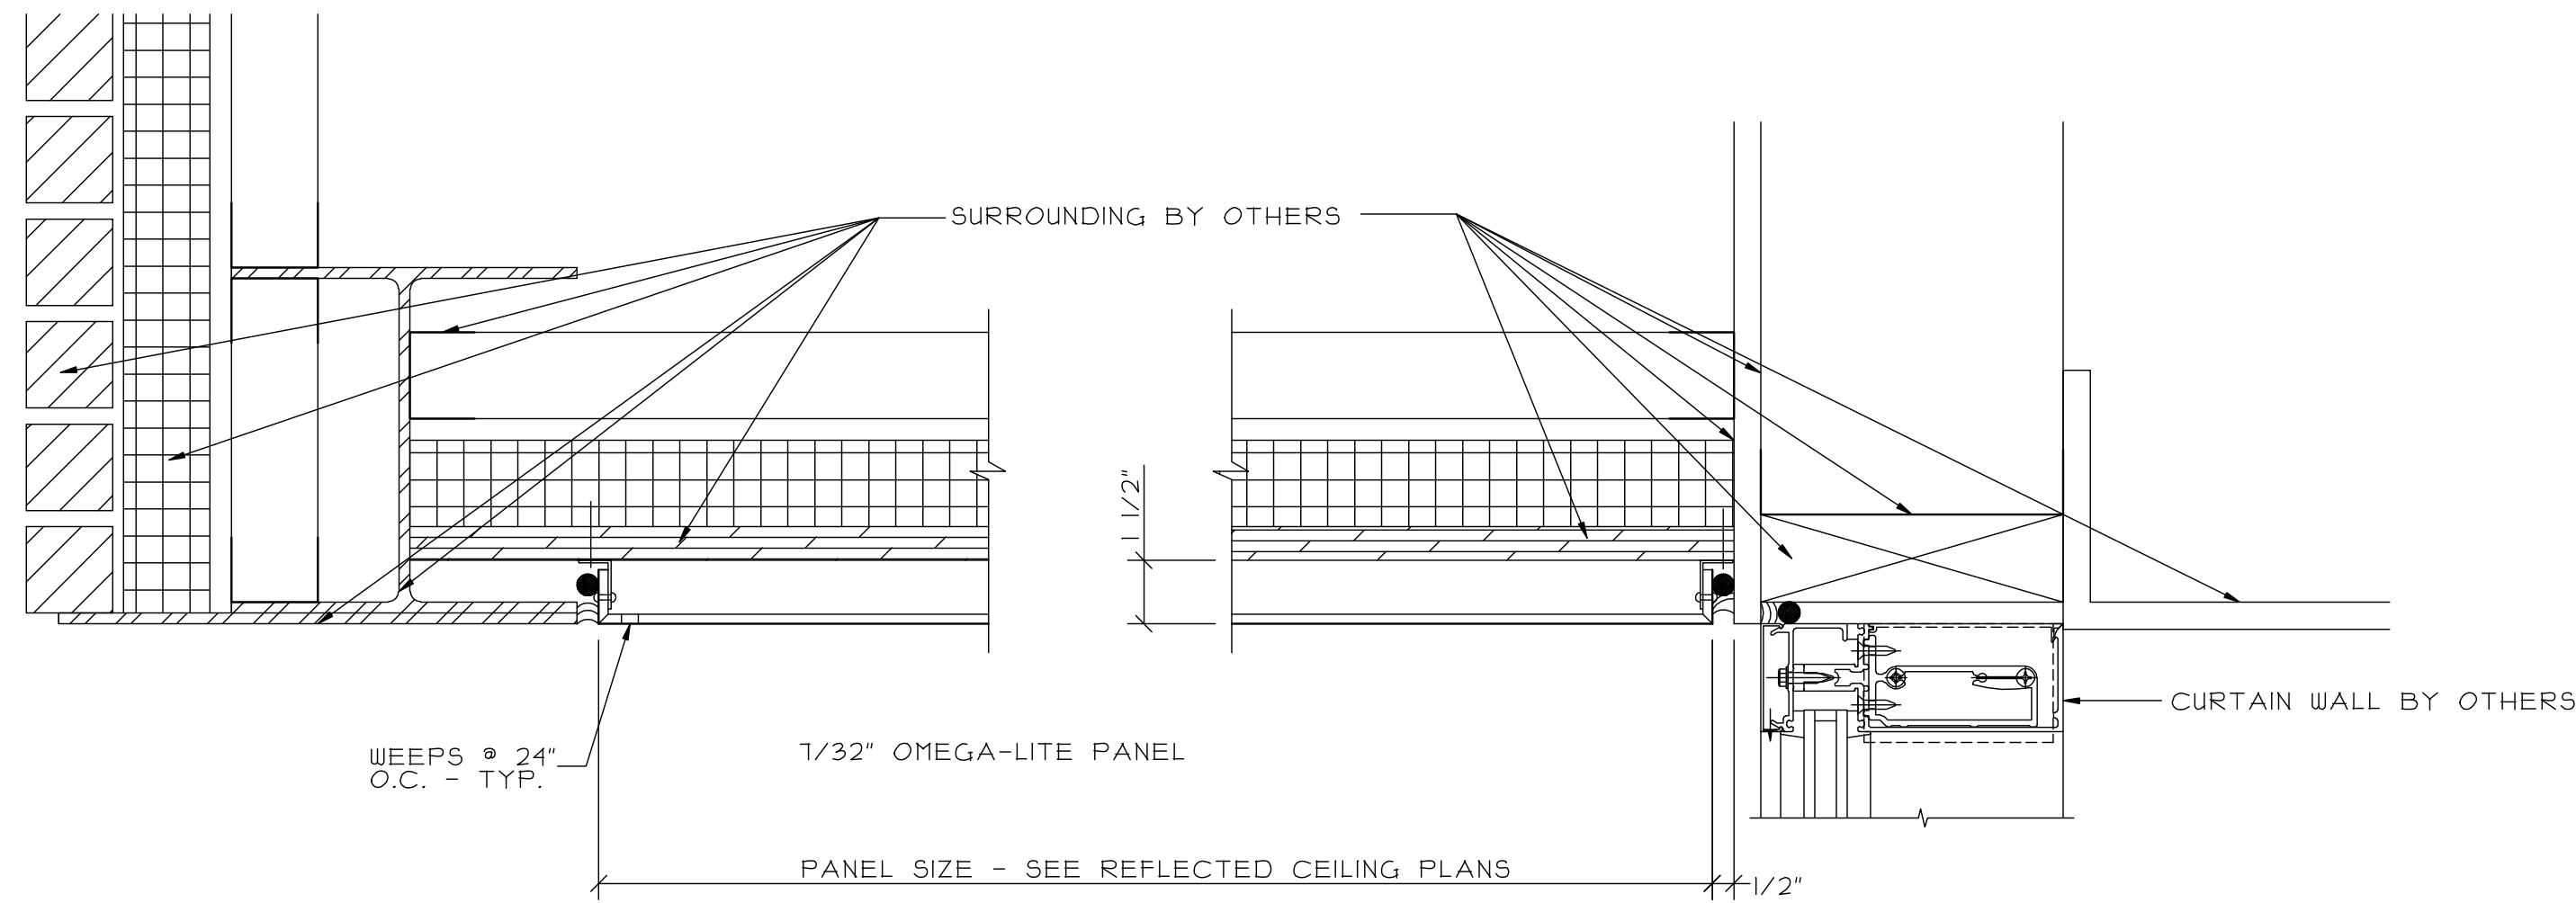

③ SECTION THRU SOFFIT  
REF. 250/A8.23

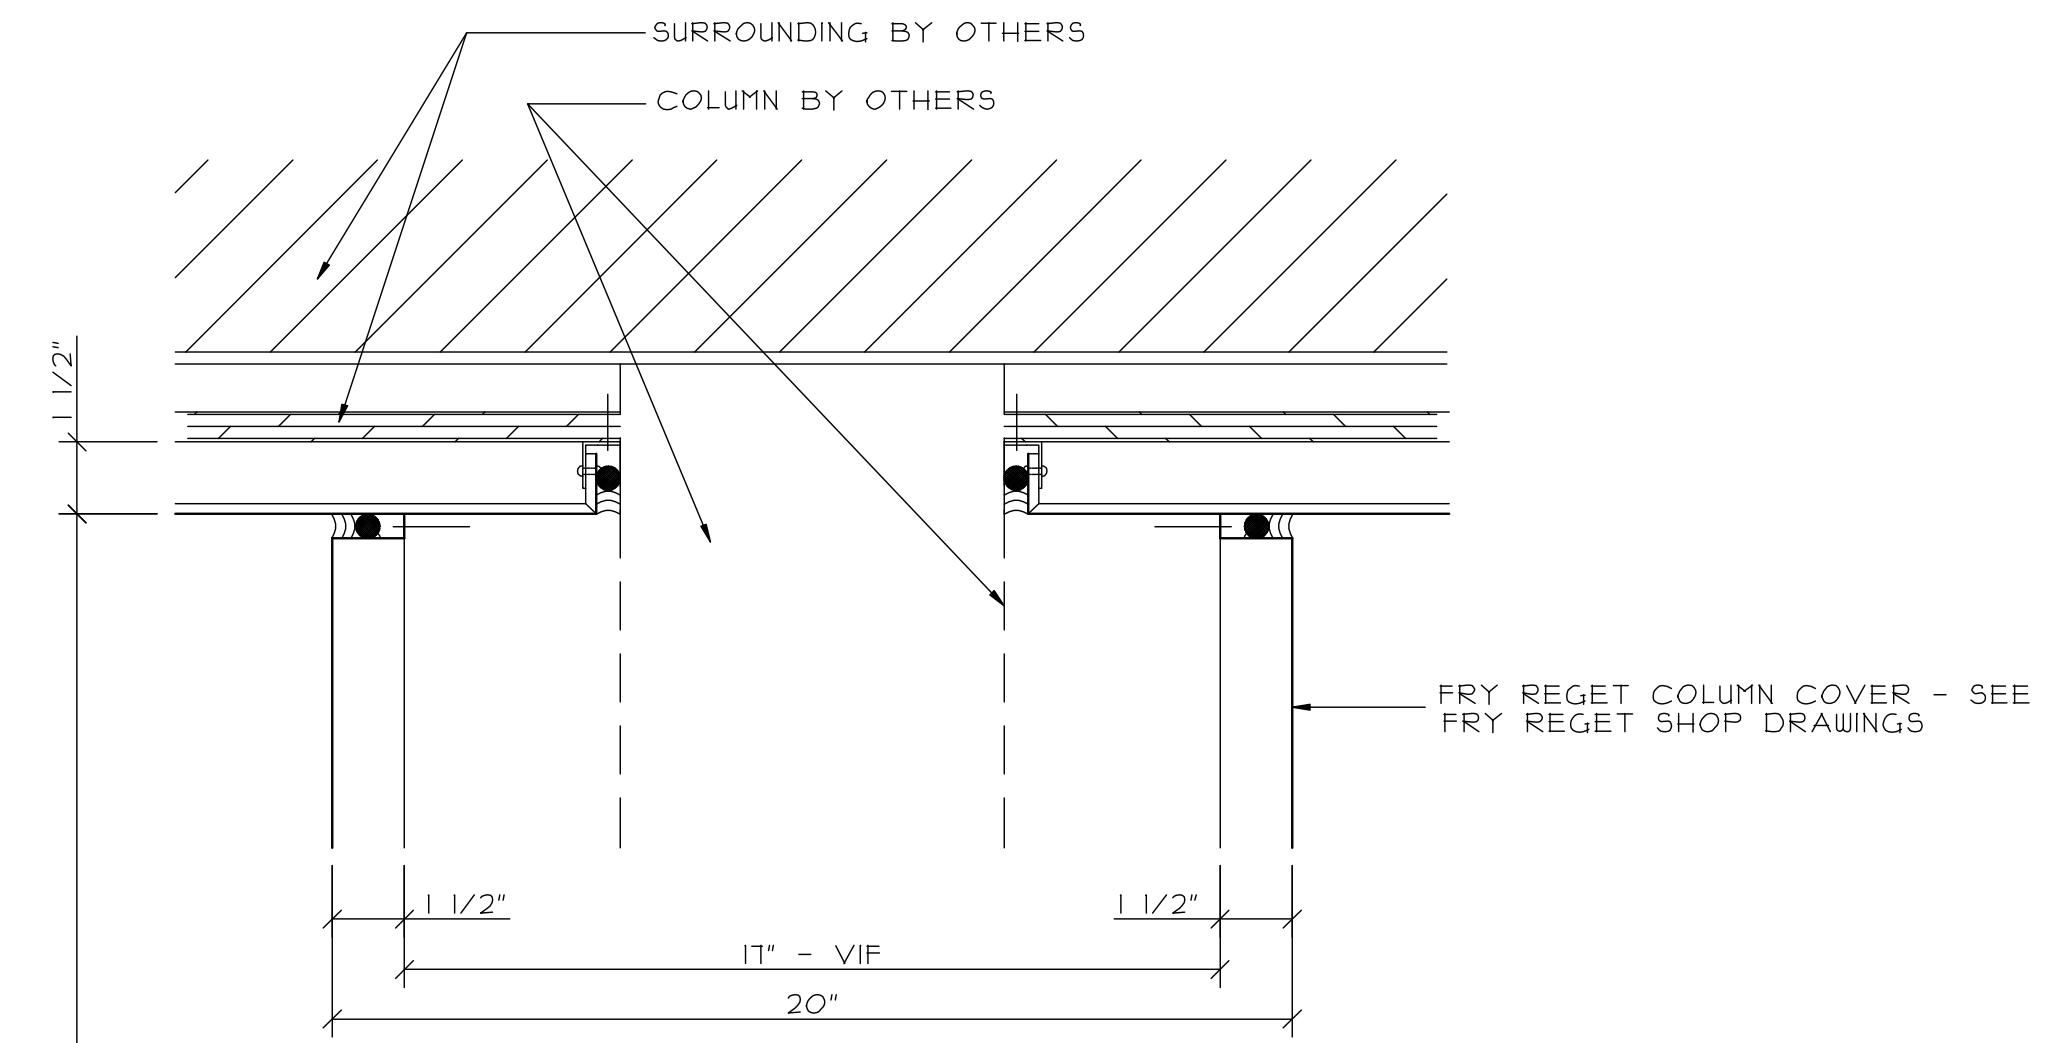

④ SECTION THRU COLUMN COVER

REVISIONS	DATE

GLAZING CONTRACTOR:
SAMPLE SAMPLE SAMPLE
SAMPLE SAMPLE SAMPLE
SAMPLE SAMPLE SAMPLE
SAMPLE SAMPLE SAMPLE
SAMPLE SAMPLE SAMPLE


ARCHITECT:
SAMPLE SAMPLE SAMPLE
SAMPLE SAMPLE SAMPLE
SAMPLE SAMPLE SAMPLE
SAMPLE SAMPLE SAMPLE
SAMPLE SAMPLE SAMPLE

PROJECT:	SAMPLE SAMPLE SAMPLE
LOCATION:	SAMPLE SAMPLE SAMPLE


SCALE:  
3" = 1'-0"

DATE:  
SAMPLE


PAGE:  
9 of 11

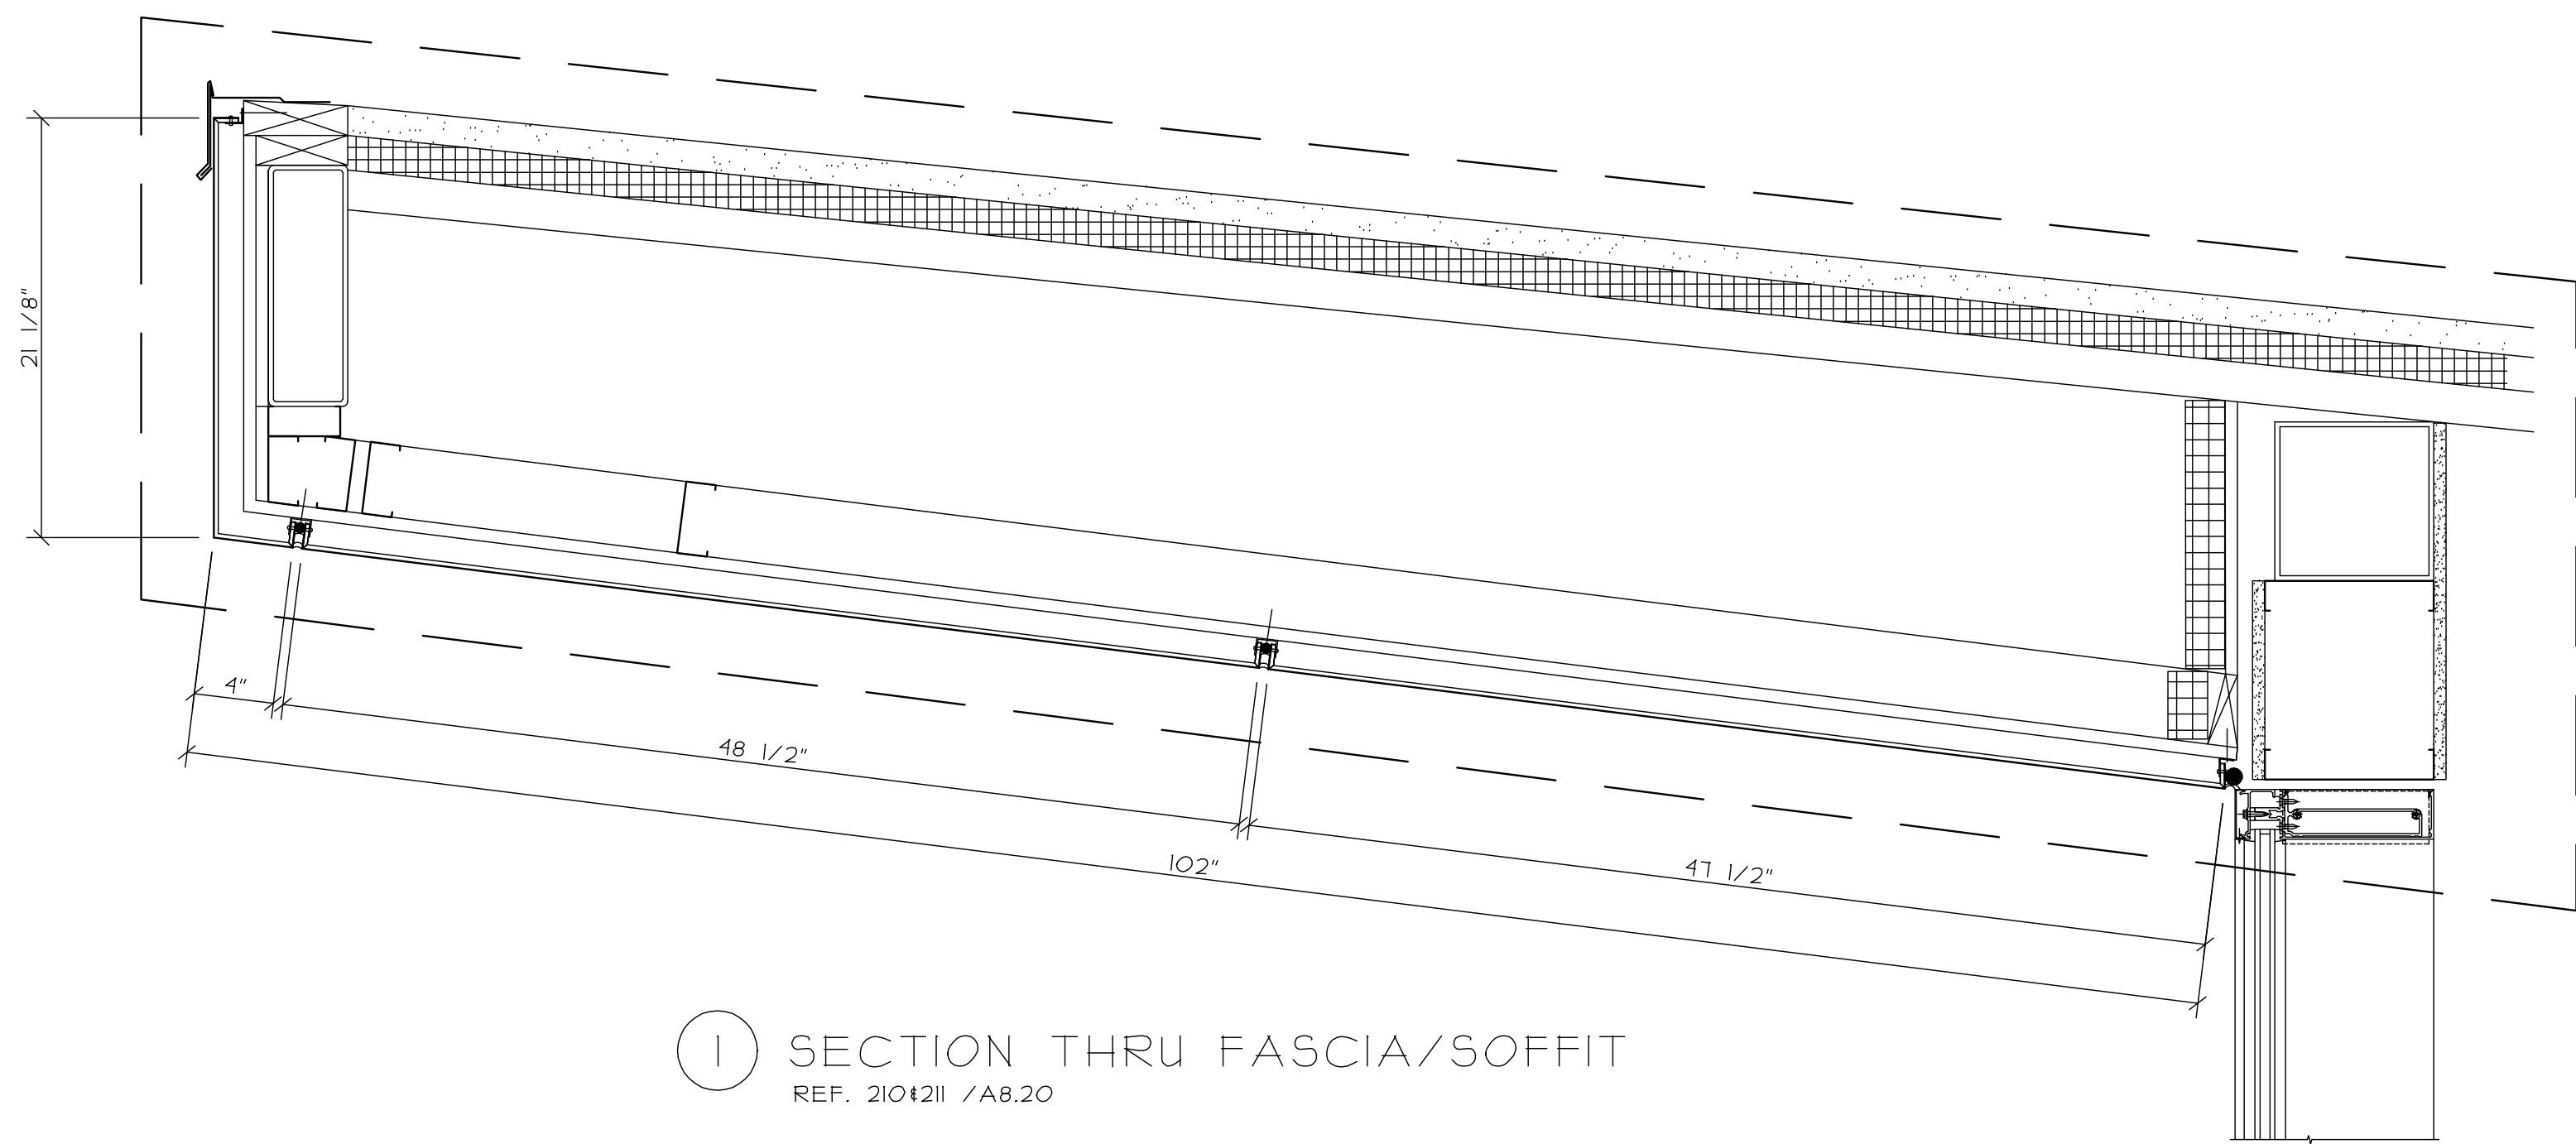


1 SECTION THRU FASCIA/SOFFIT  
REF. 210/A8.20

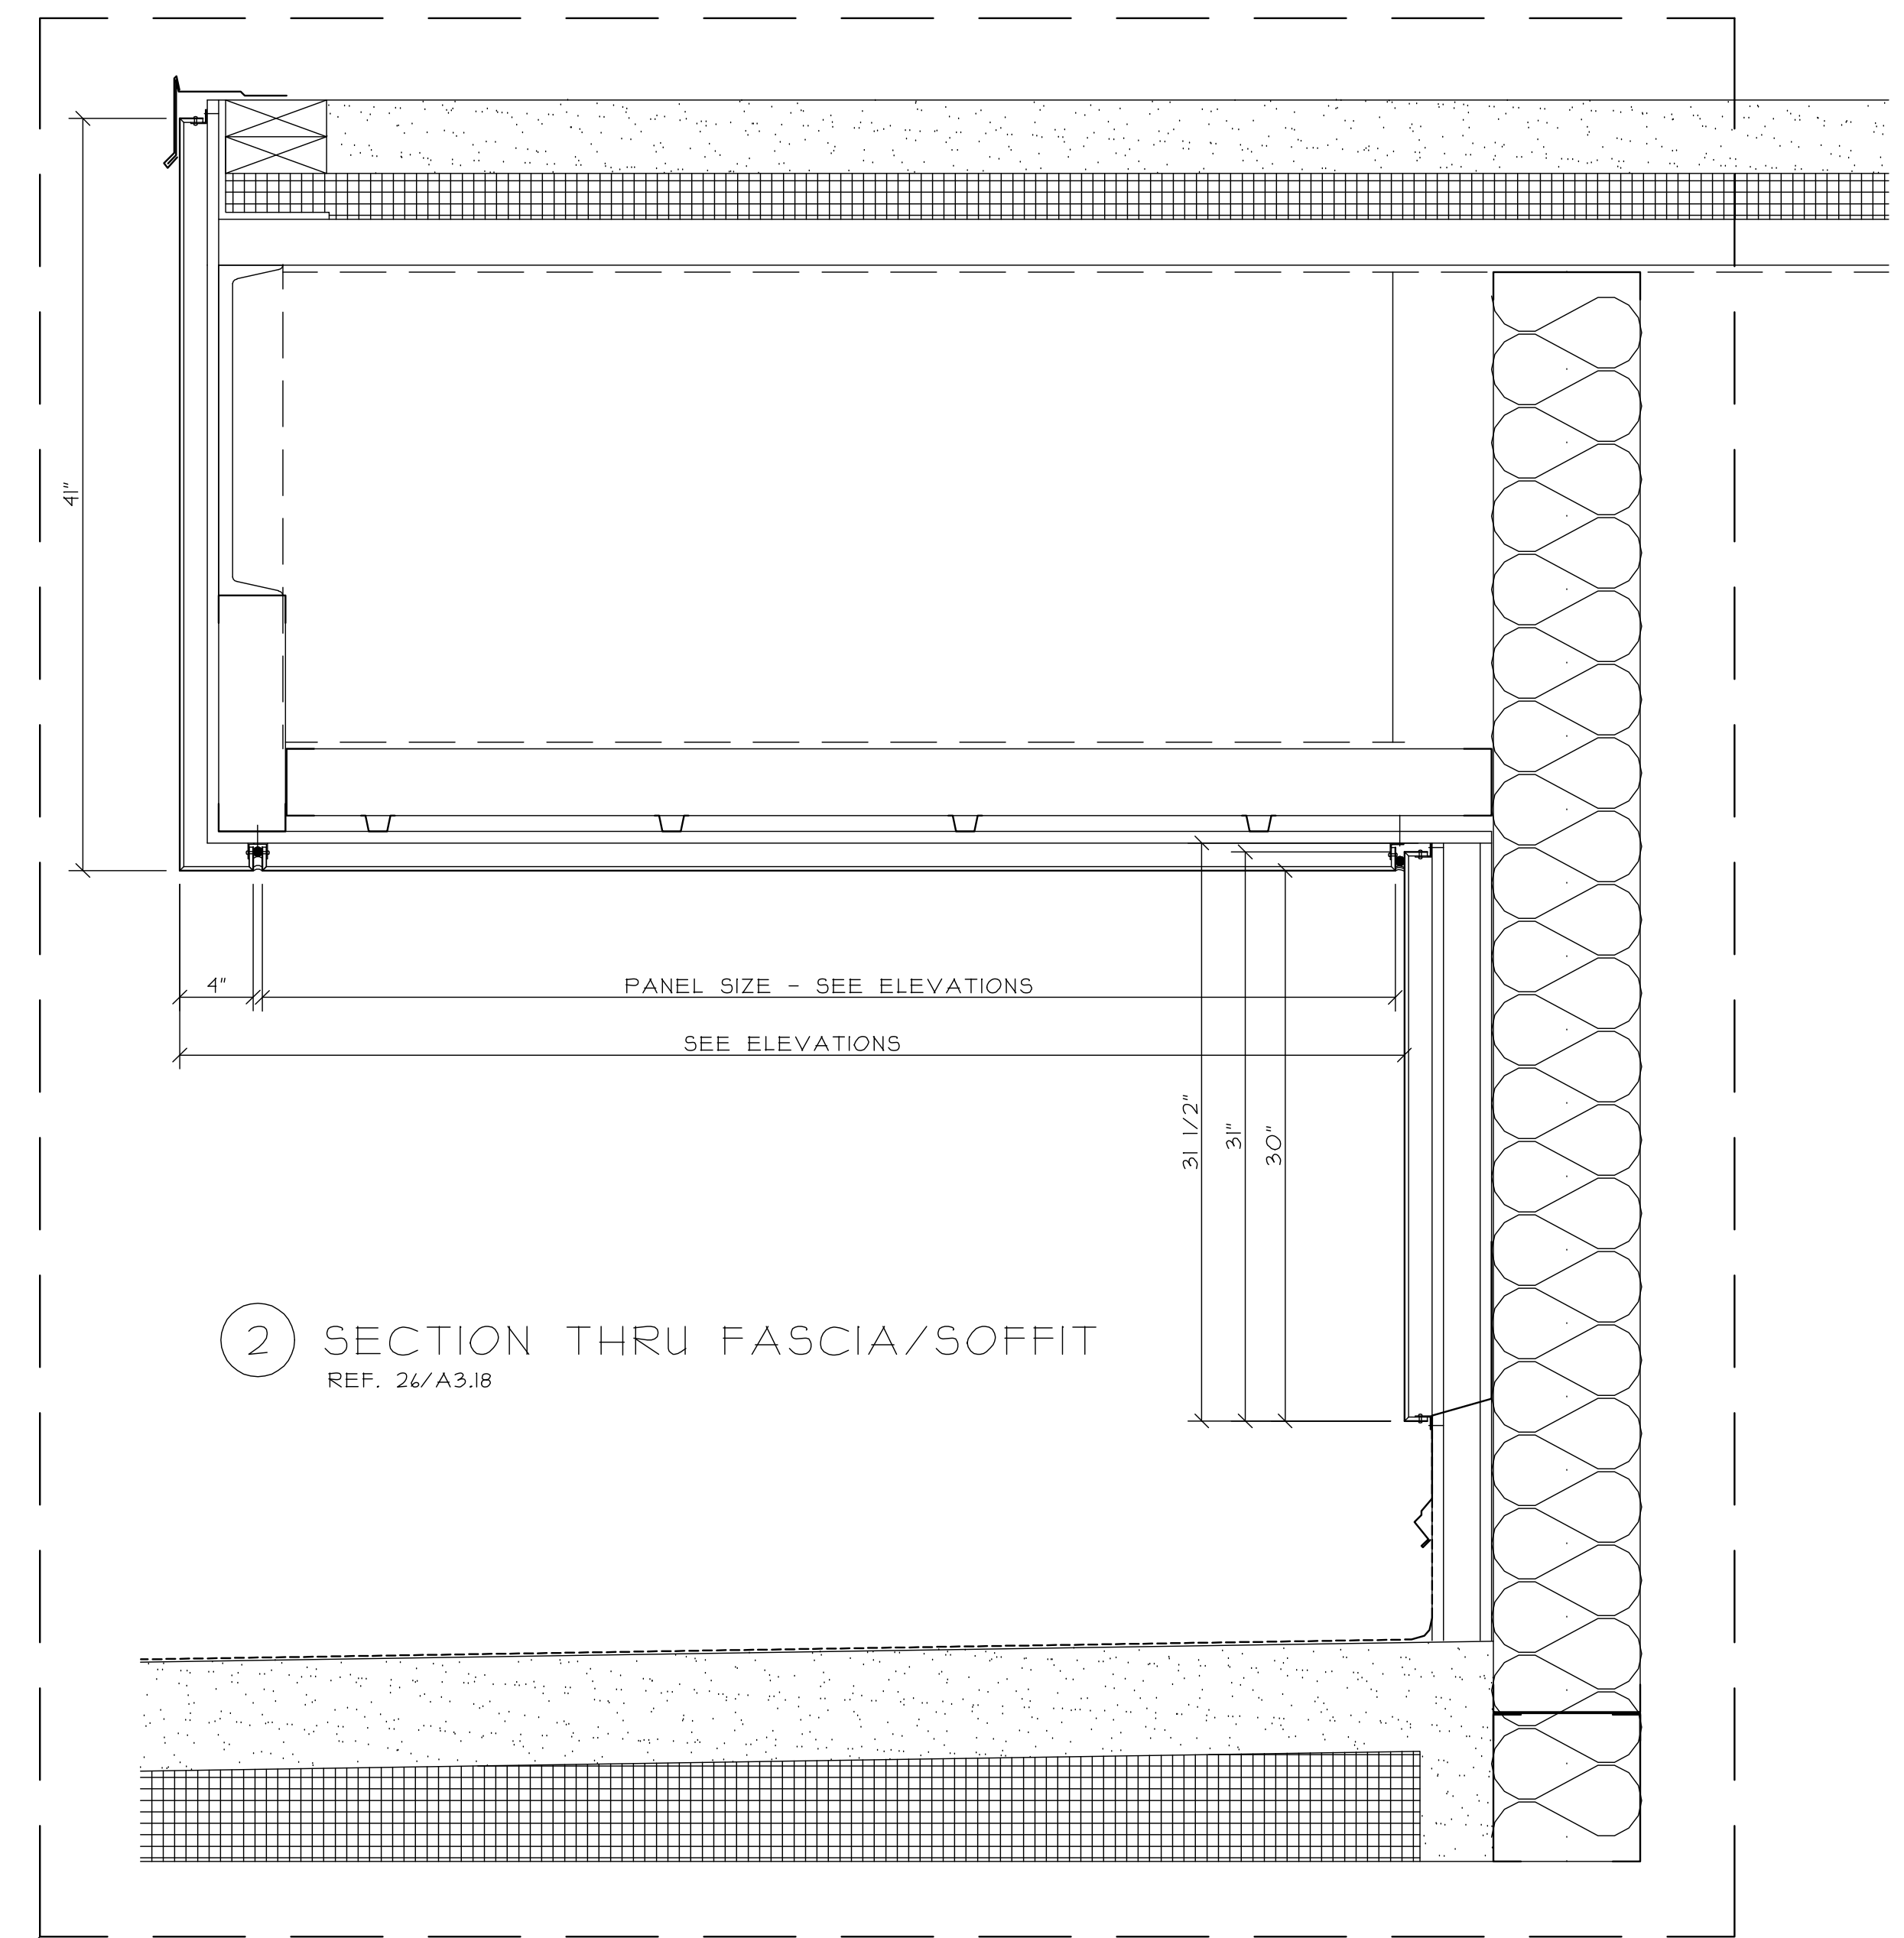

2 SECTION THRU FASCIA/SOFFIT  
REF. 26/A3.18

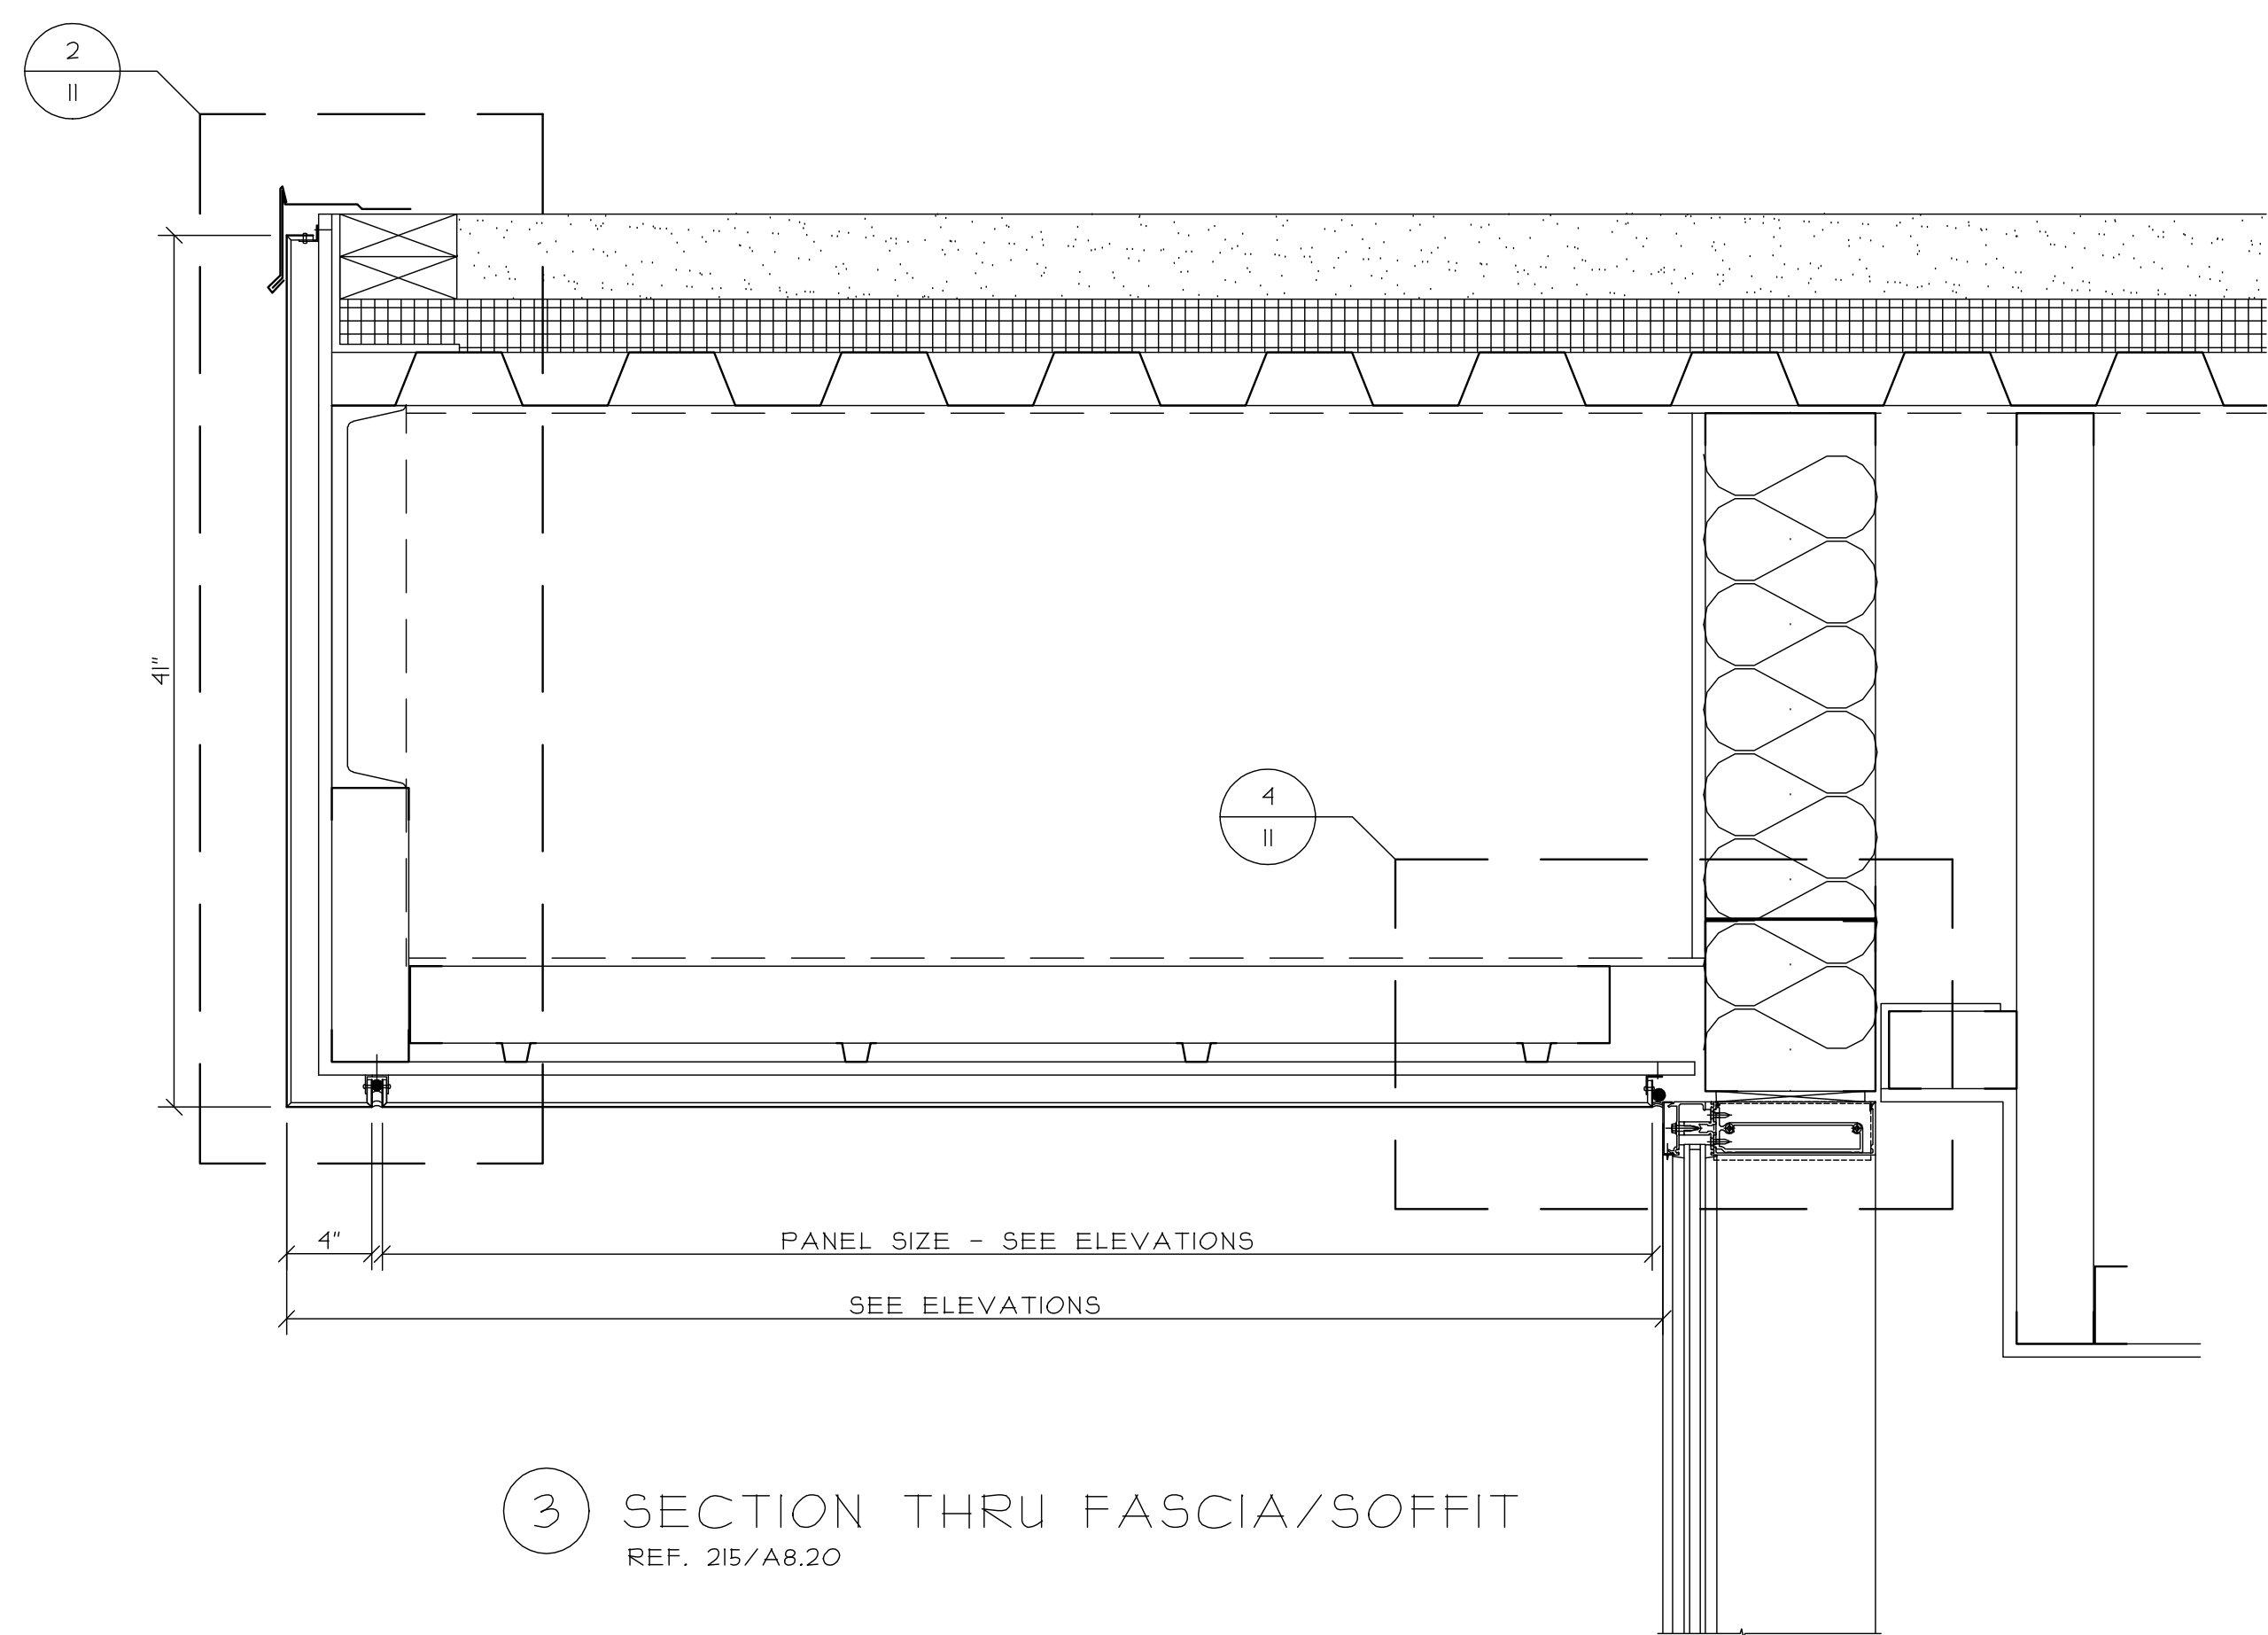

3 SECTION THRU FASCIA/SOFFIT  
REF. 215/A8.20

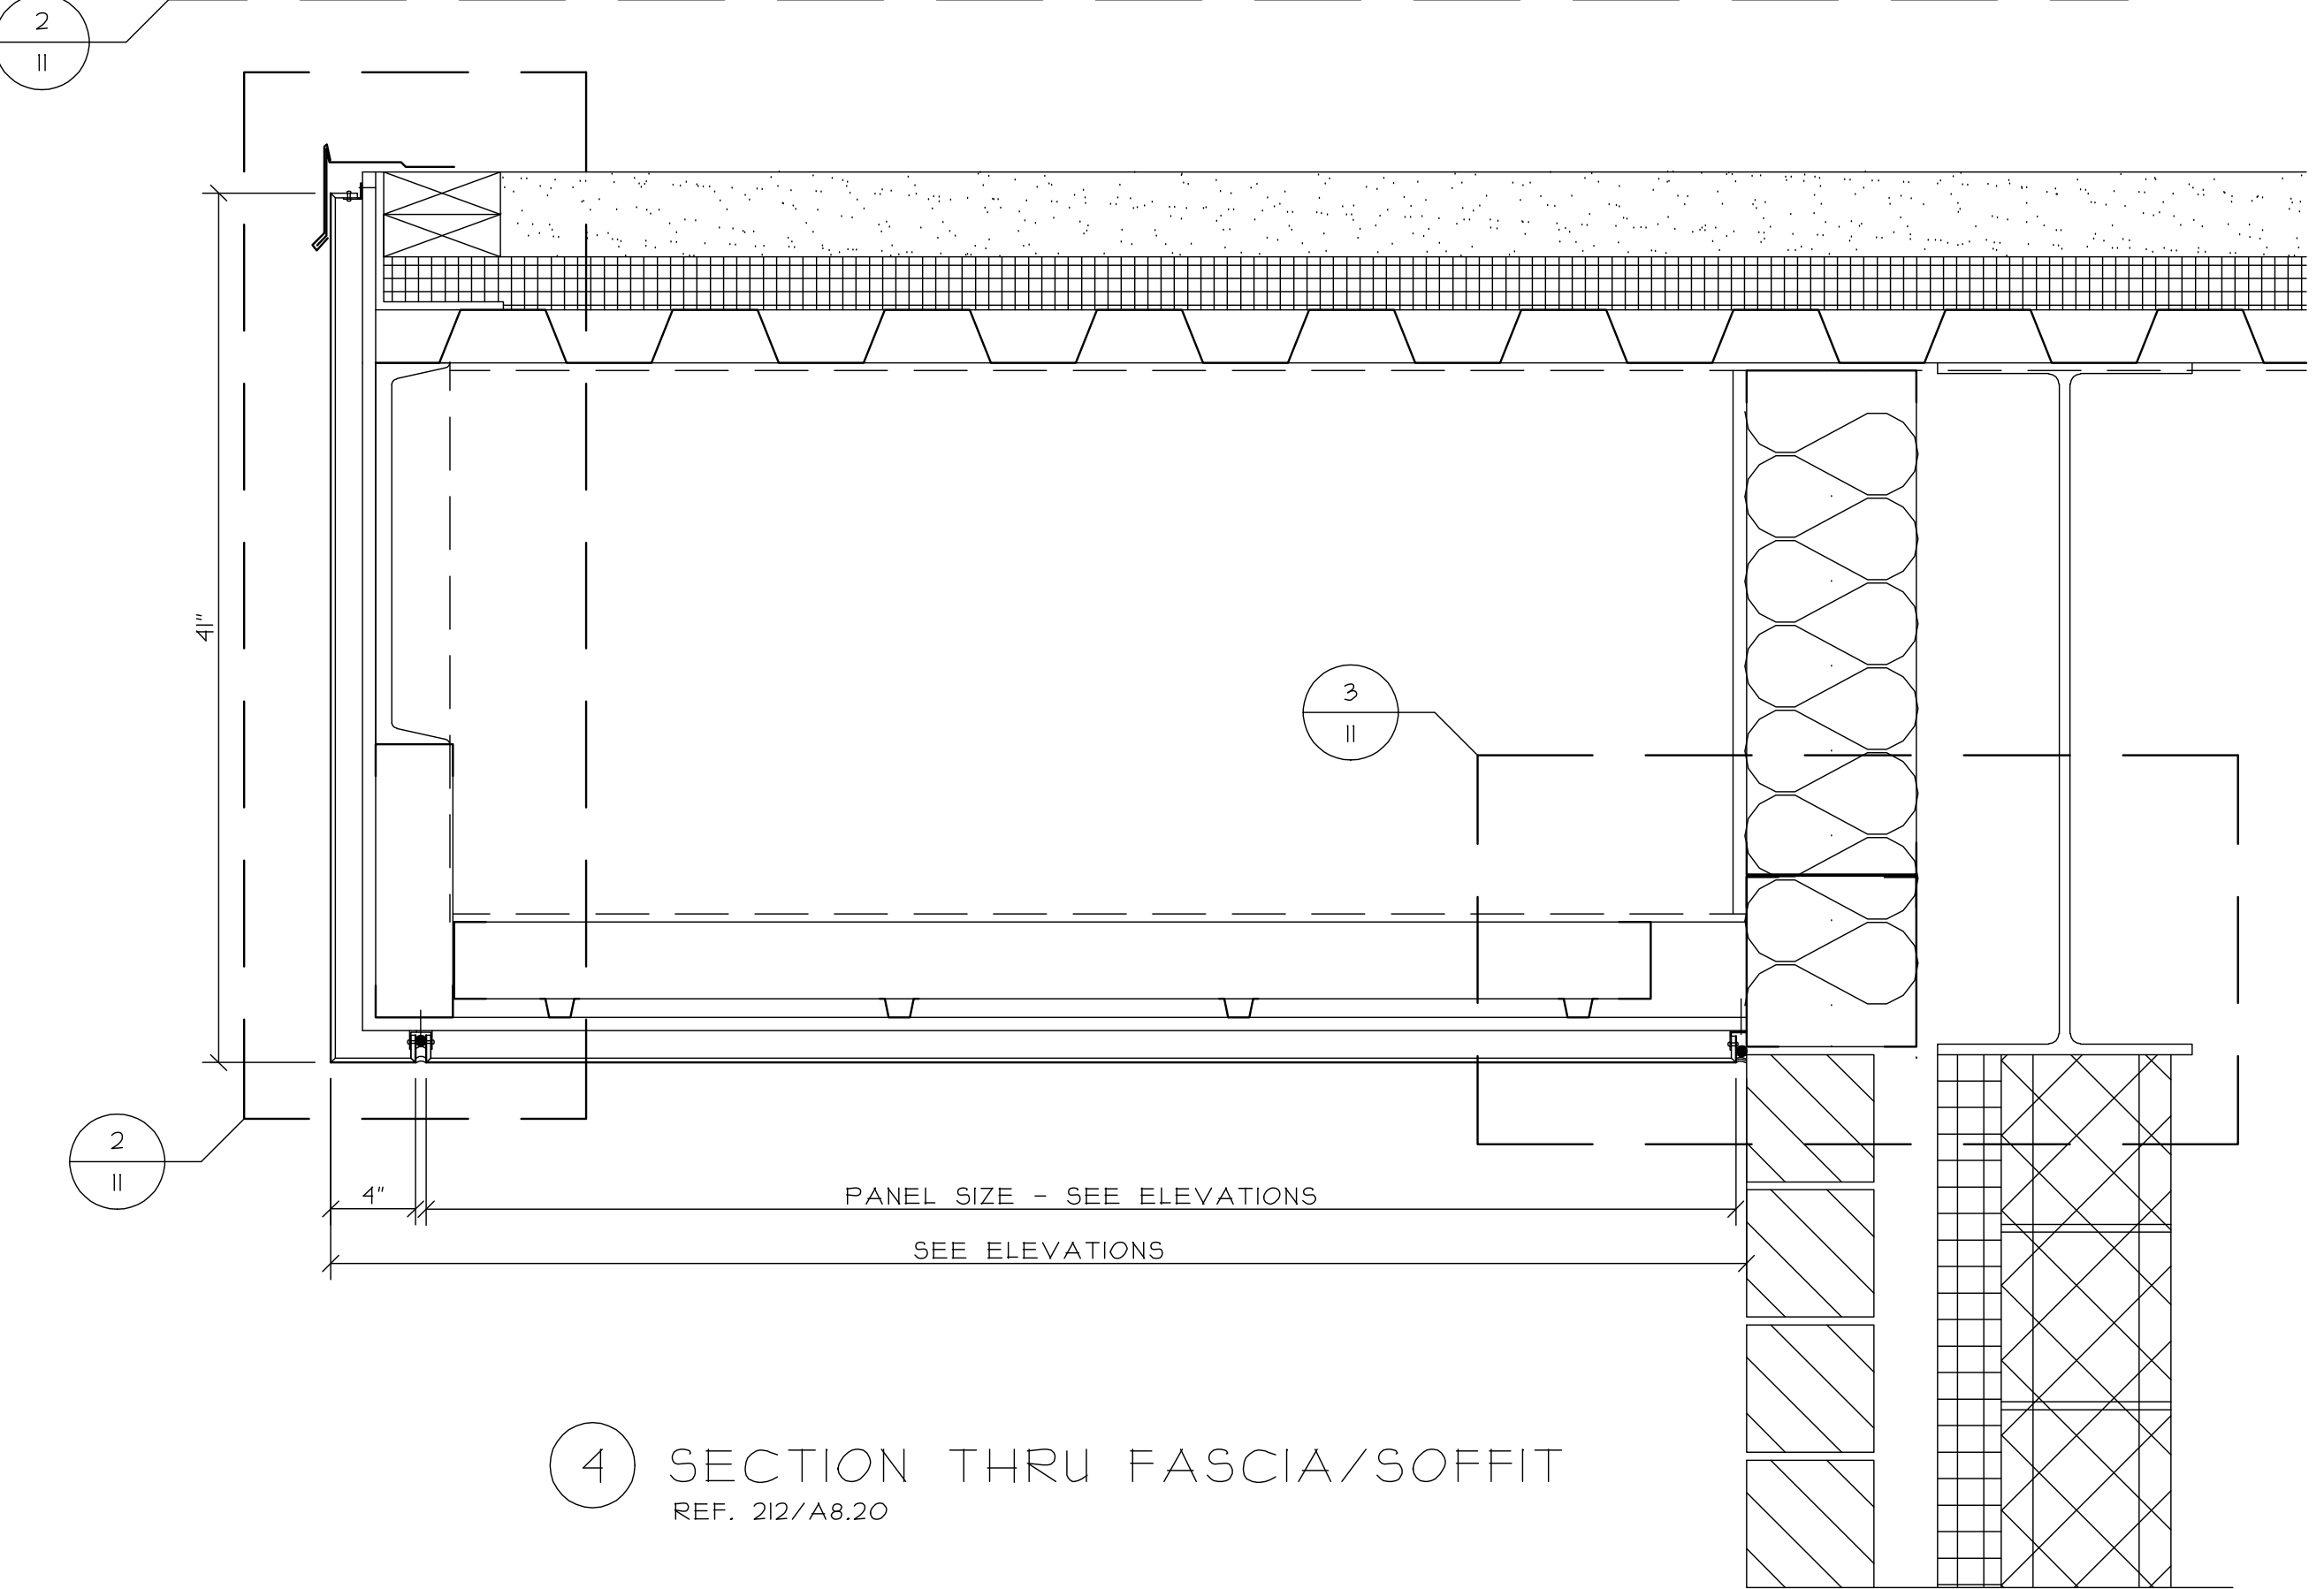

4 SECTION THRU FASCIA/SOFFIT  
REF. 212/A8.20


REVISIONS	DATE

GLAZING CONTRACTOR:
SAMPLE SAMPLE SAMPLE
SAMPLE SAMPLE SAMPLE
SAMPLE SAMPLE SAMPLE
SAMPLE SAMPLE SAMPLE
SAMPLE SAMPLE SAMPLE


ARCHITECT:
SAMPLE SAMPLE SAMPLE
SAMPLE SAMPLE SAMPLE
SAMPLE SAMPLE SAMPLE
SAMPLE SAMPLE SAMPLE
SAMPLE SAMPLE SAMPLE

PROJECT:	SAMPLE SAMPLE SAMPLE
LOCATION:	SAMPLE SAMPLE SAMPLE


SCALE:	1 1/2" = 1'-0"
DATE:	SAMPLE
PAGE:	10 of 11

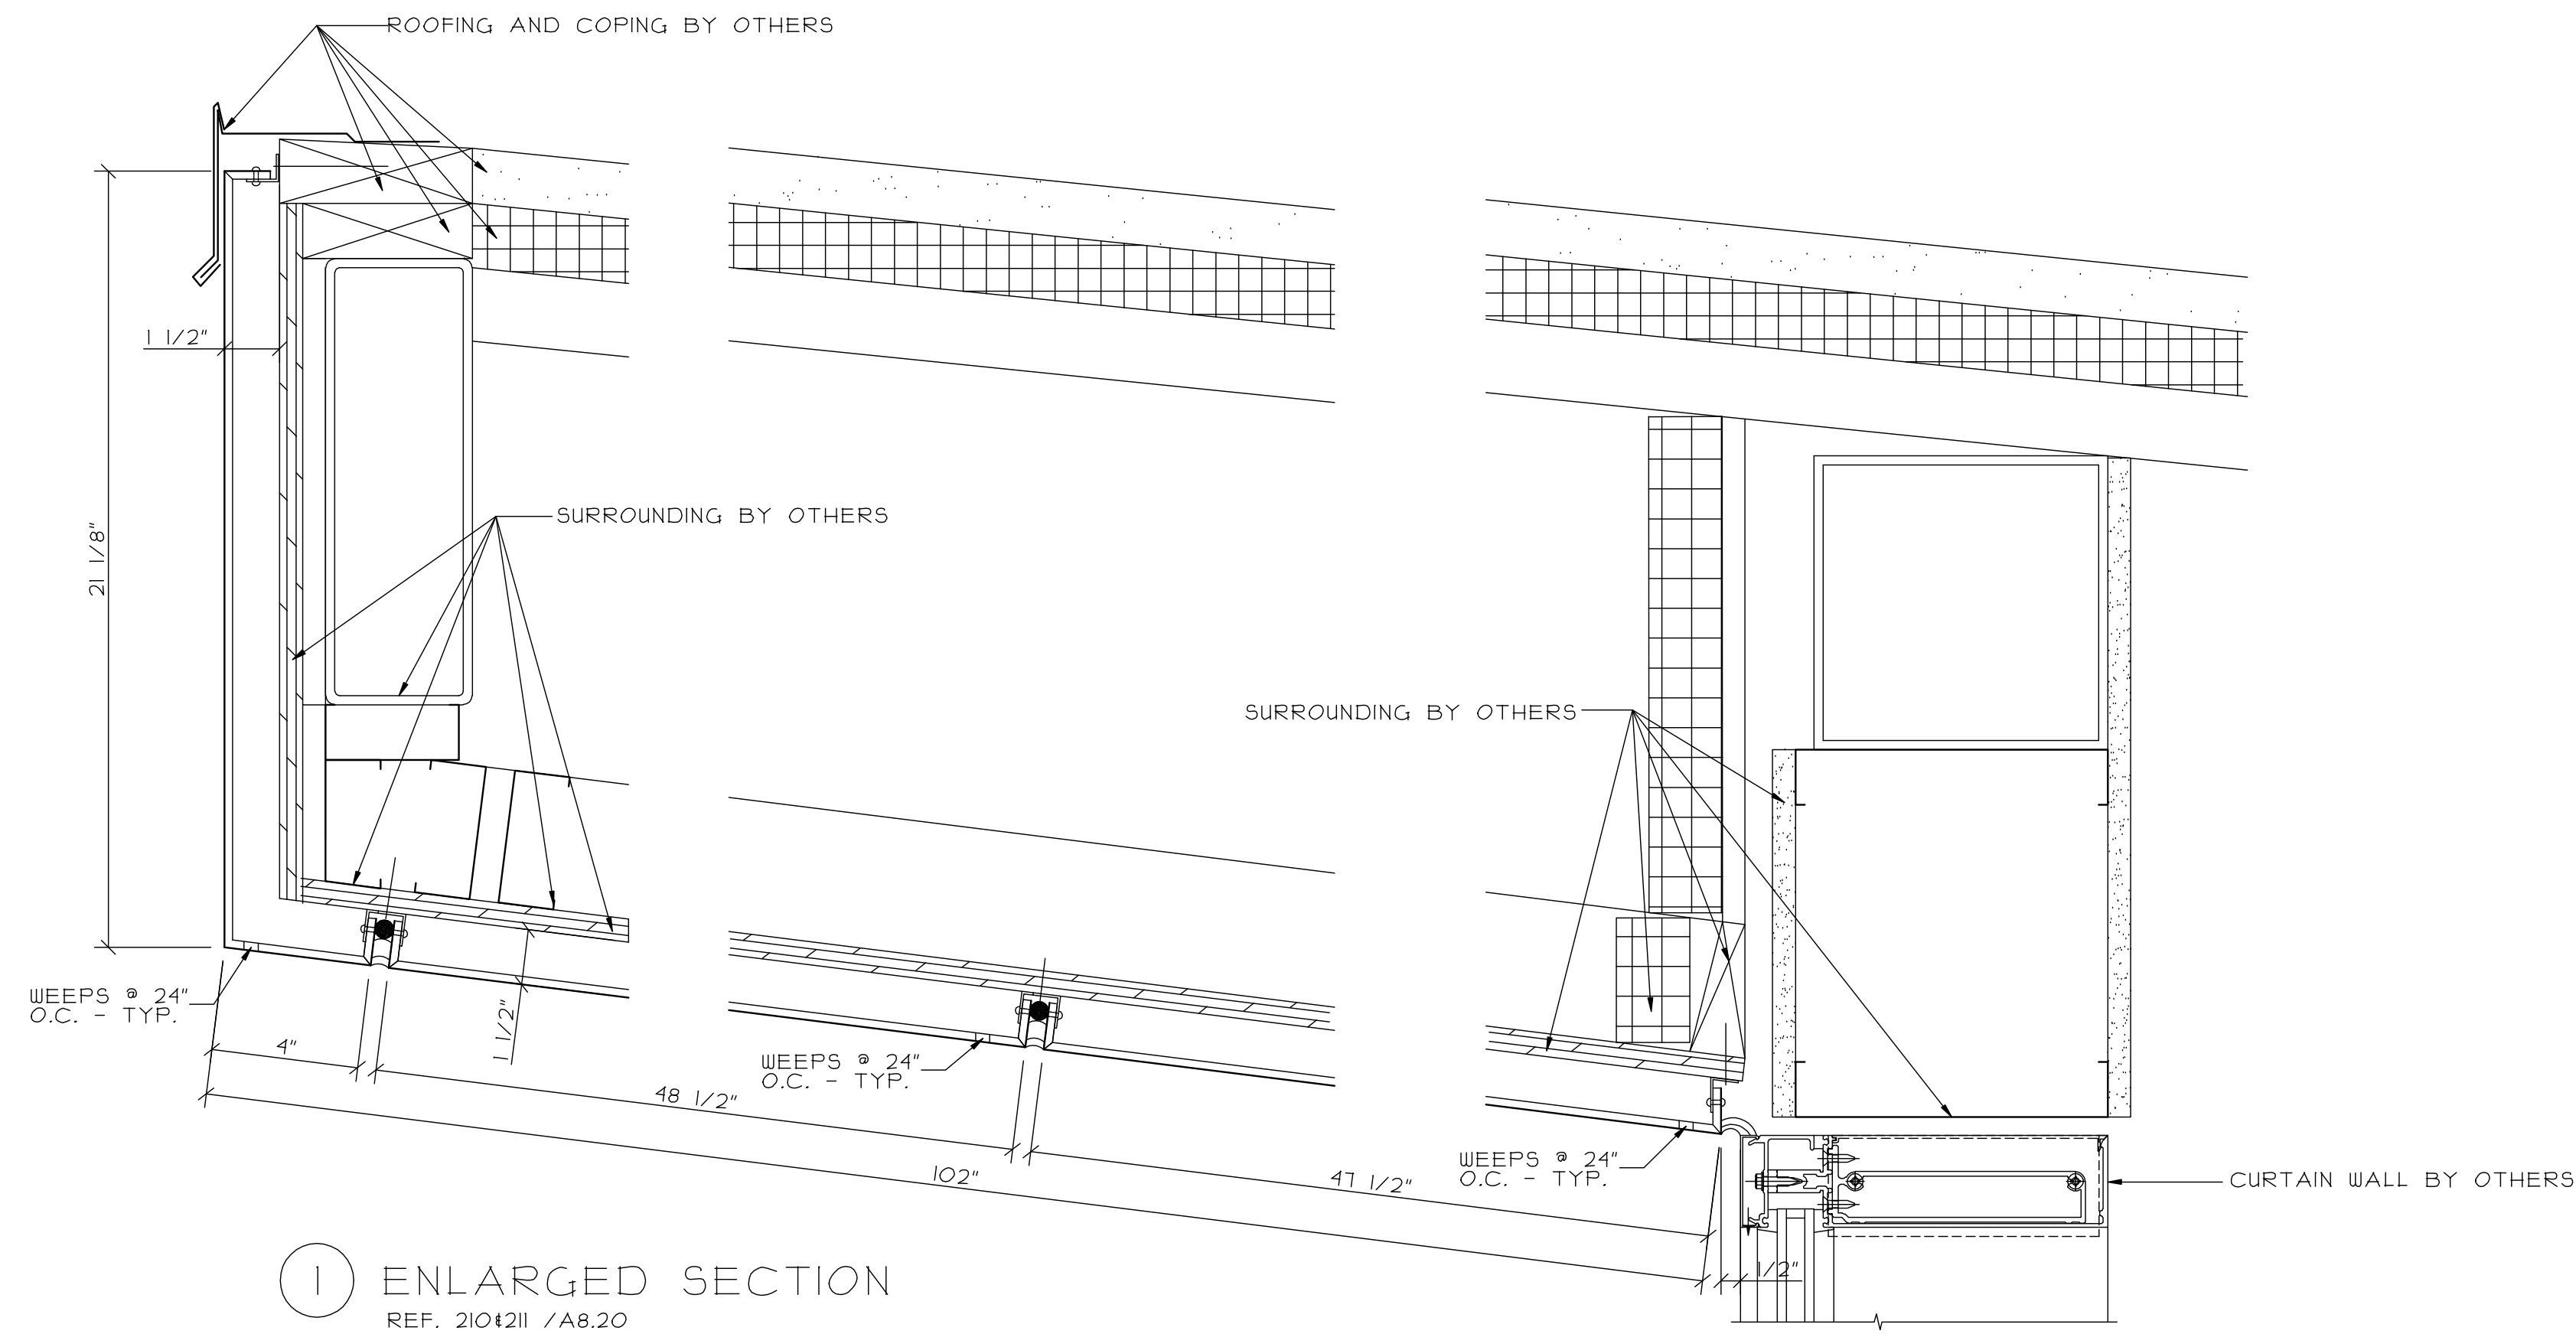

1 ENLARGED SECTION  
REF. 210/A8.20

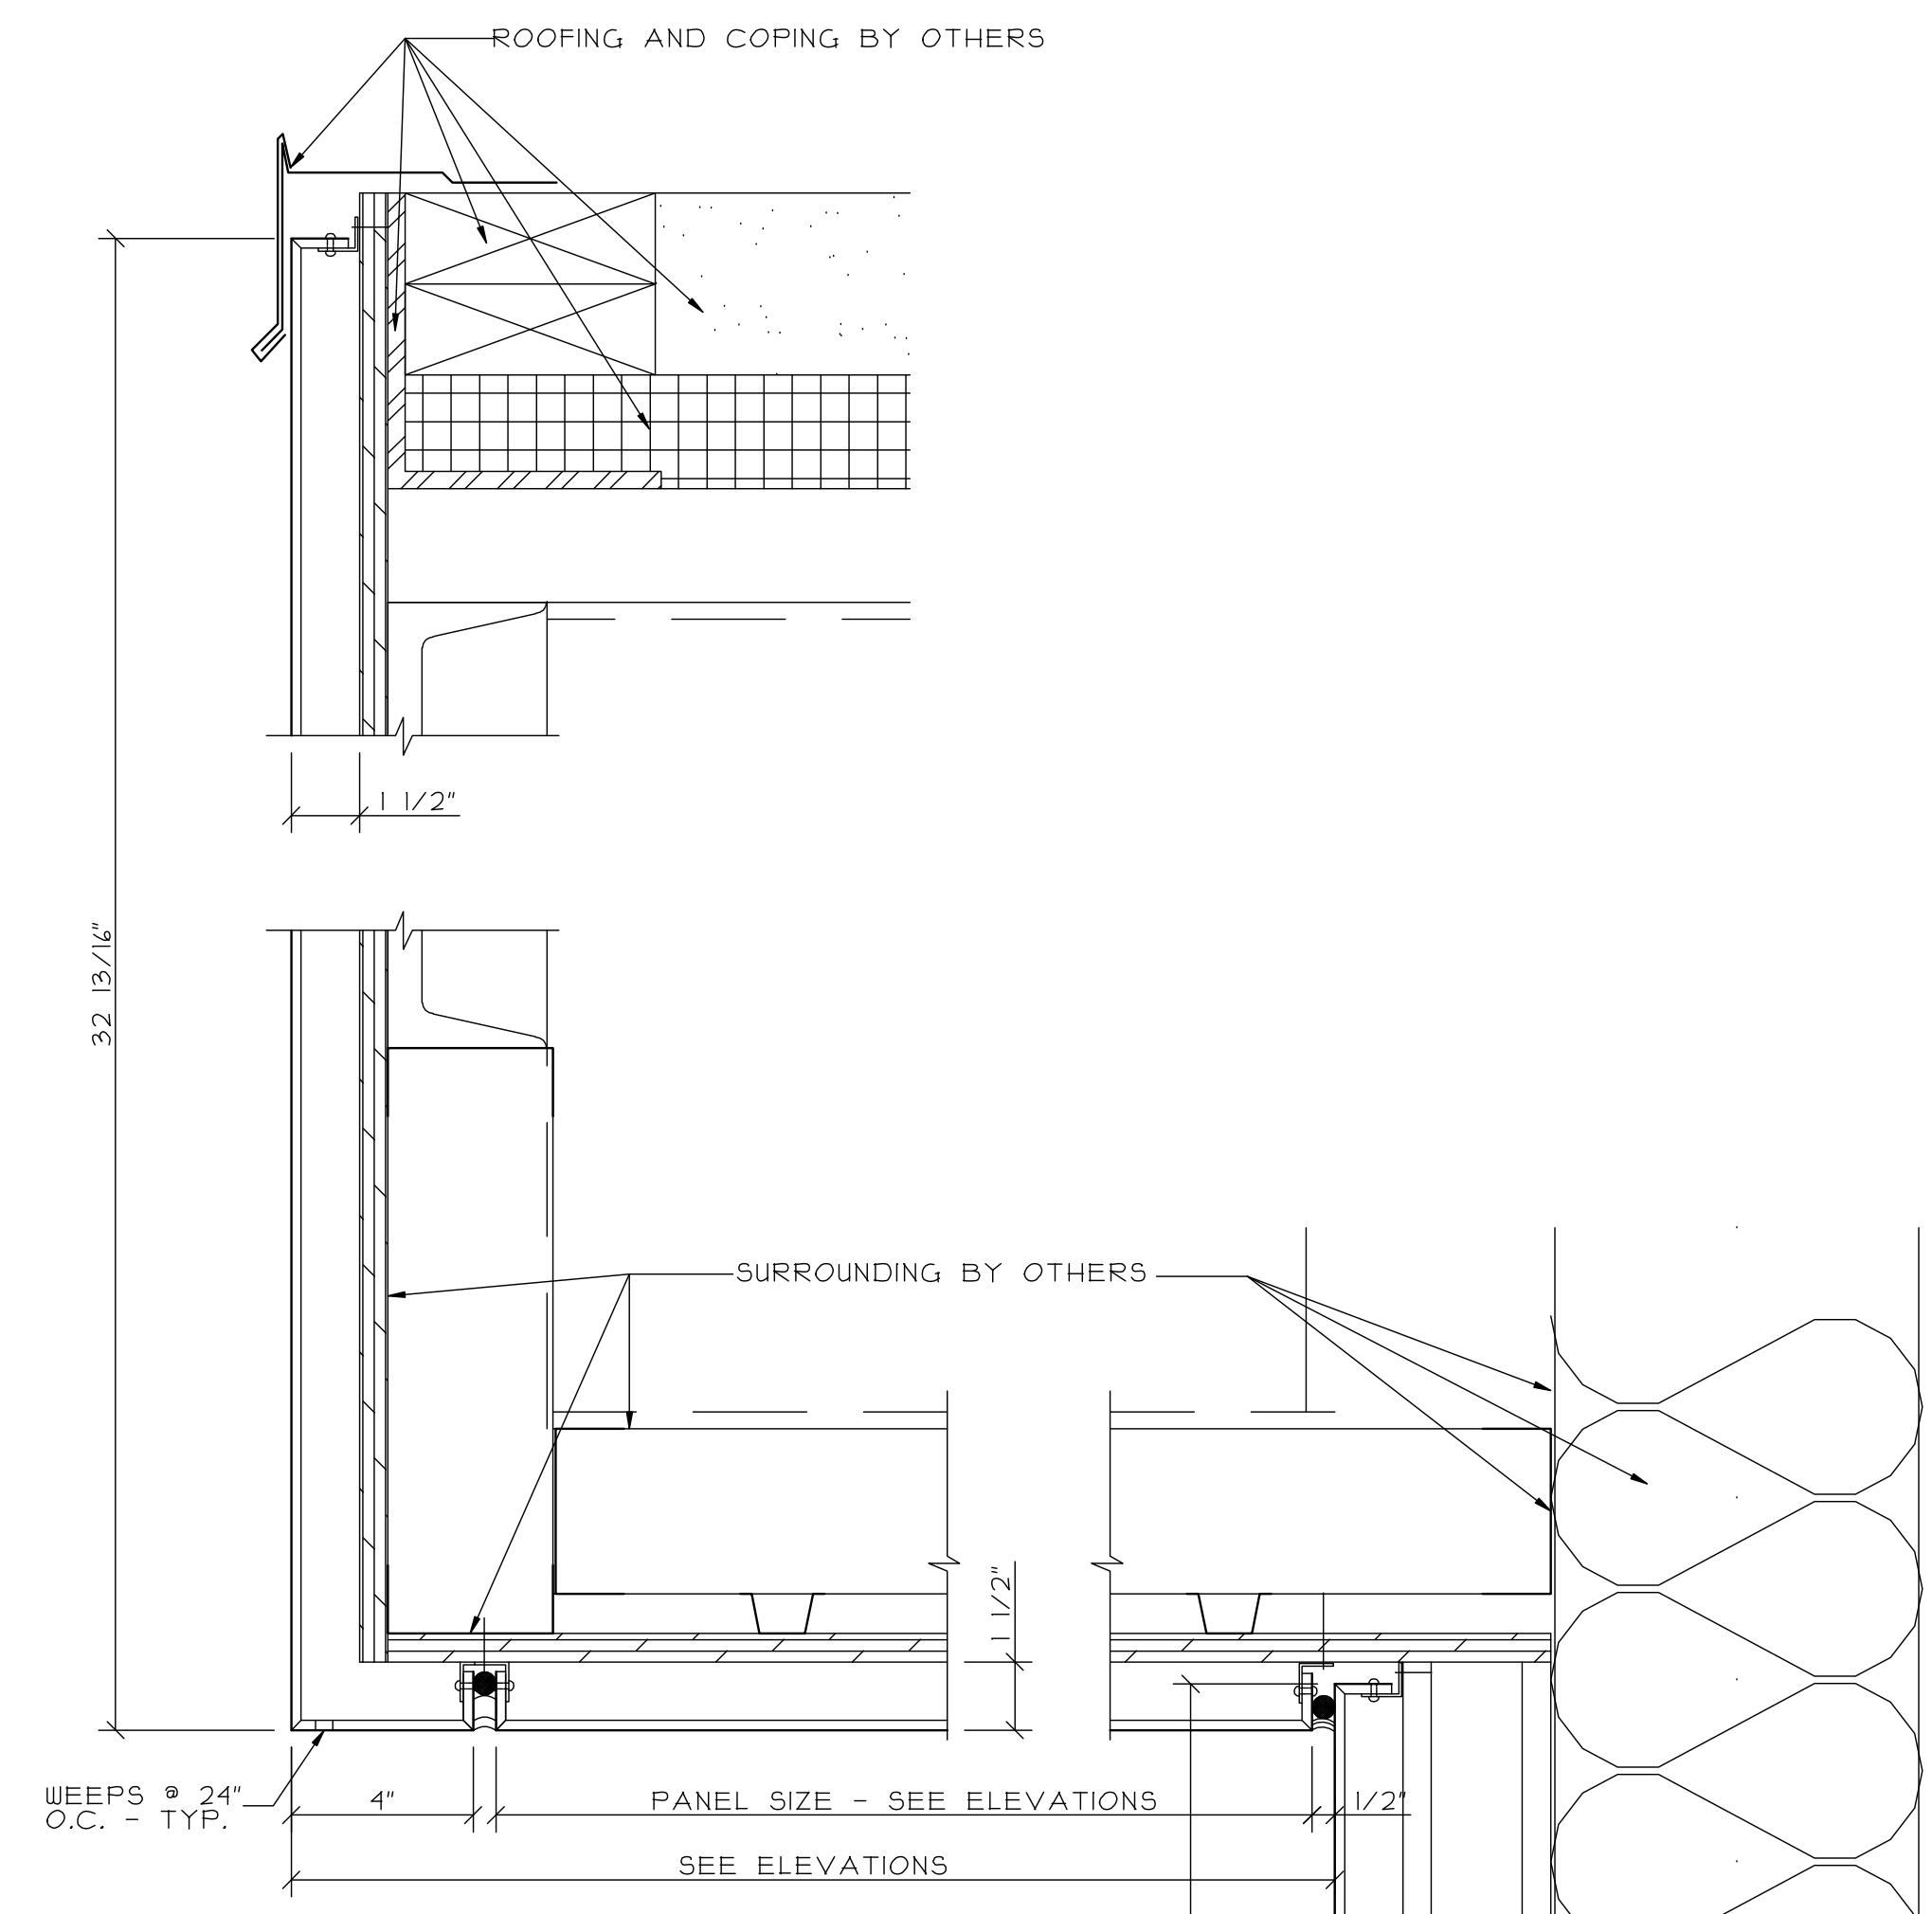


2 ENLARGED SECTION  
REF. 26/A3.18

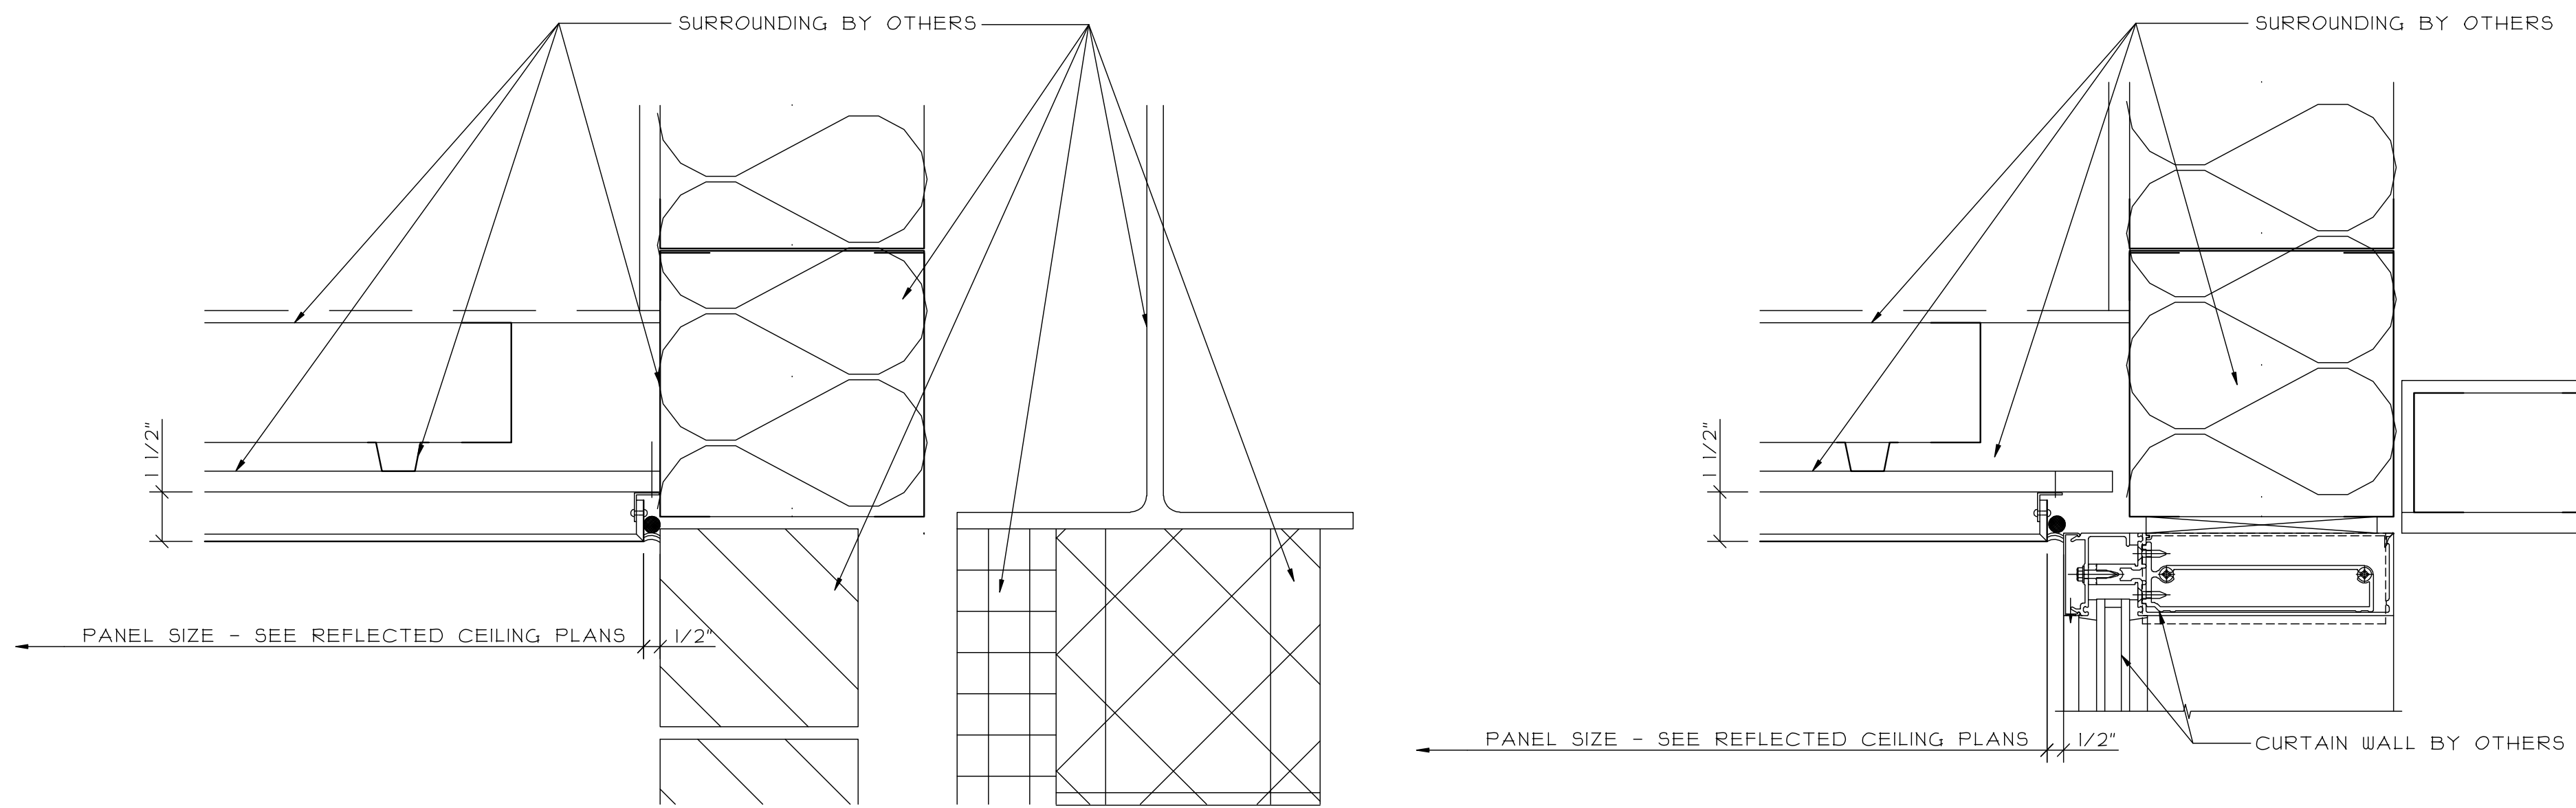

3 ENLARGED SECTION  
REF. 26/A3.18

4 ENLARGED SECTION  
REF. 26/A3.18

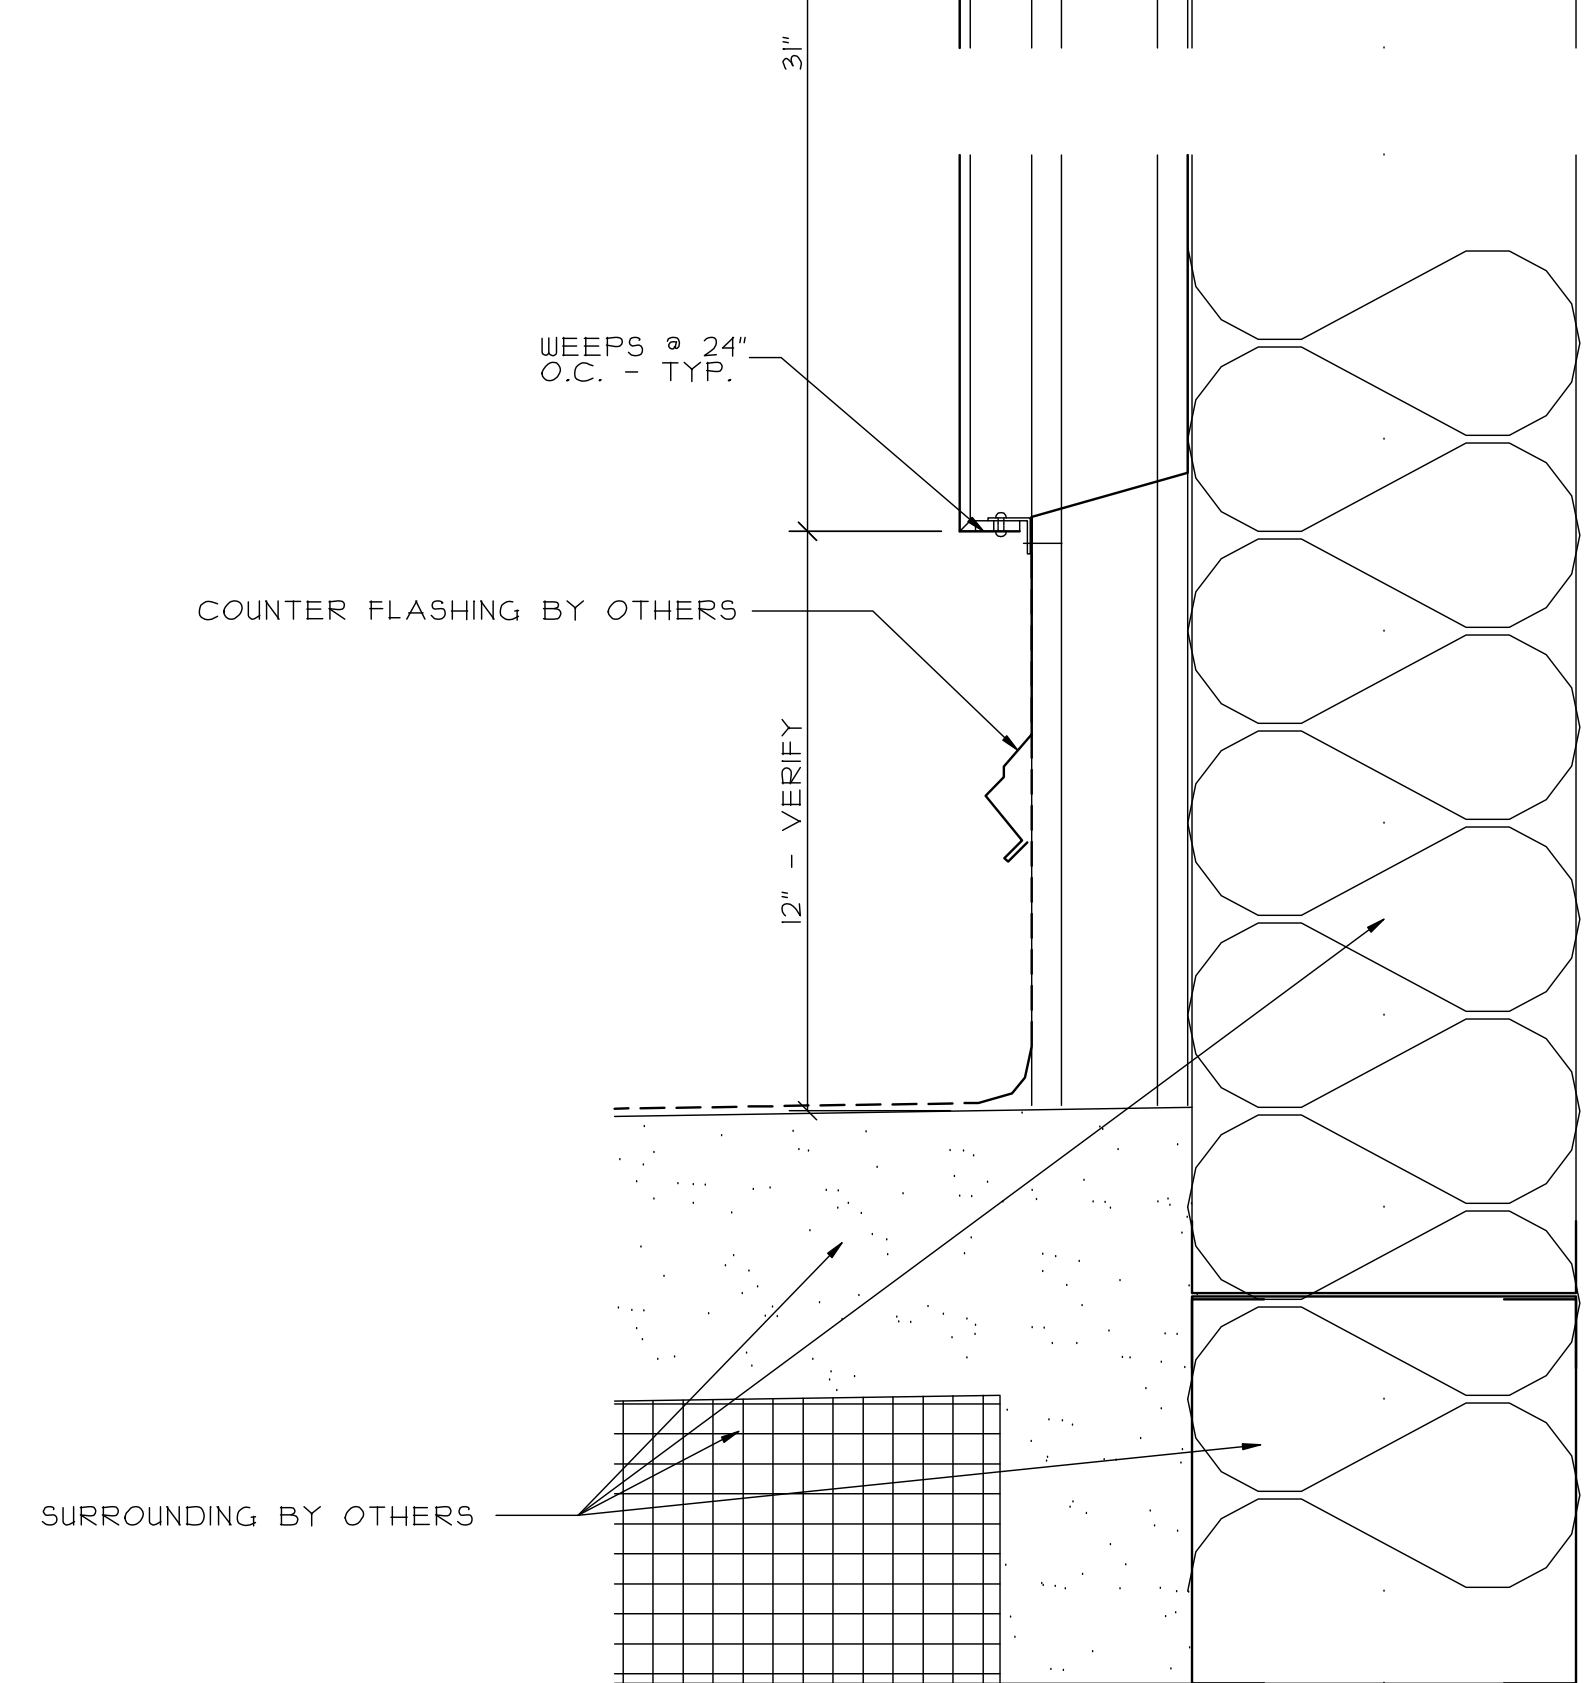

REVISIONS	DATE

GLAZING CONTRACTOR:
SAMPLE SAMPLE SAMPLE
SAMPLE SAMPLE SAMPLE
SAMPLE SAMPLE SAMPLE
SAMPLE SAMPLE SAMPLE
SAMPLE SAMPLE SAMPLE

ARCHITECT:
SAMPLE SAMPLE SAMPLE
SAMPLE SAMPLE SAMPLE
SAMPLE SAMPLE SAMPLE
SAMPLE SAMPLE SAMPLE
SAMPLE SAMPLE SAMPLE

PROJECT:	SAMPLE SAMPLE SAMPLE
LOCATION:	SAMPLE SAMPLE SAMPLE

SCALE:	3" = 1'-0"
DATE:	SAMPLE
PAGE:	11 of 11