

CUSTOM ALUMINUM FRAME WORK, DISPLAY CASES, ALUMINUM ENTRANCES & STOREFRONT







GENERAL NOTES:

- I. NEW ALUMINUM ENTRANCES SHALL BE SERIES 50D WIDE STILE WITH A CLEAR ANODIZED FINISH AS MANUFACTURED BY YKK. FRAMING FOR THESE ENTRANCES SHALL BE SERIES YES 45FS (1 3/4" X 4 1/2") WITH SAME FINISH AND MANUFACTURER. HARDWARE FOR THESE ENTRANCES SHALL BE AS FOLLOWS:
 - o DOOR #103:
 - 1 1/2 PAIR BUTT HINGES
 - VON DUPRIN 99L X 426 RIM EXIT DEVICE WITH LEVER TRIM
 - LCN 4111 H-CUSH CLOSER, ALUMINUM FINISH
 - 4" W X 1/2" H MILL FINISH THRESHOLD
 - STANDARD PERIMETER WEATHERSTRIPPING
 - o DOOR #5 199FA & 199FB:
 - 1 1/2 PAIR BUTT HINGES
 - NO LOCKING HARDWARE
 - STANDARD PUSH/PULLS
 - LCN 4111 H-CUSH CLOSER, ALUMINUM FINISH
 - 4" W X 1/2" H MILL FINISH THRESHOLD
 - STANDARD PERIMETER WEATHERSTRIPPING
- II. ALL GLASS SHALL BE 1/4" CLEAR TEMPERED.
- III. ALL DIMENSIONS SHALL BE VERIFIED IN FIELD PRIOR TO PRODUCTION.

ABBREVIATIONS:

- ALUM. - ALUMINUM
- CLR. - CLEAR
- O.C. - ON CENTER
- O.F.S. - OVERALL FRAME SIZE
- OPP. - OPPOSITE
- P.F.S. - PANEL FRAME SIZE
- SIM. - SIMILIAR
- TYP. - TYPICAL

HATCHES:

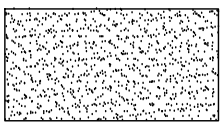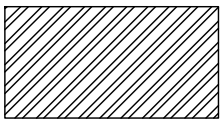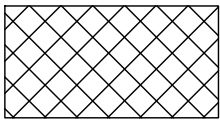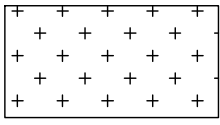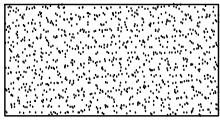-  - 3 FORM STRUTTURA PANELS "CLEAR FIZZ"
-  - ALUMINUM
-  - CMU BY OTHERS
-  - PLEXIGLASS
-  - DRYWALL BY OTHERS
-  - PLYWOOD BY OTHERS

INDEX:

PAGE #	PAGE DESCRIPTION	PAGE #	PAGE DESCRIPTION
1 OF 22	COVER PAGE	12 OF 22	PLAN DETAILS
2 OF 22	KEY PLANS	13 OF 22	PLAN DETAILS
3 OF 22	SIDE CASE & CABINET ELEVATIONS	14 OF 22	PLAN DETAILS
4 OF 22	ELEVATOR ELEVATION	15 OF 22	SECTION DETAILS
5 OF 22	ELEVATOR & ENTRANCES ELEVATIONS	16 OF 22	SECTION DETAILS
6 OF 22	SIDE CASE PLANS & SECTIONS	17 OF 22	SECTION DETAILS
7 OF 22	SIDE CASE SECTIONS	18 OF 22	SECTION DETAILS
8 OF 22	DISPLAY CASE PLANS & SECTIONS	19 OF 22	SECTION DETAILS
9 OF 22	ELEVATOR PLANS	20 OF 22	STOREFRONT PLAN DETAILS
10 OF 22	ELEVATOR SECTIONS	21 OF 22	STOREFRONT SECTION DETAILS
11 OF 22	ELEVATOR SECTION	22 OF 22	STOREFRONT SECTION DETAILS


REVISIONS:	DATE:

GLAZING CONTRACTOR:
SAMPLE SAMPLE SAMPLE
SAMPLE SAMPLE SAMPLE
SAMPLE SAMPLE SAMPLE
SAMPLE SAMPLE SAMPLE
SAMPLE SAMPLE SAMPLE


ARCHITECT:
SAMPLE SAMPLE SAMPLE
SAMPLE SAMPLE SAMPLE
SAMPLE SAMPLE SAMPLE
SAMPLE SAMPLE SAMPLE
SAMPLE SAMPLE SAMPLE

PROJECT: SAMPLE SAMPLE SAMPLE
LOCATION: SAMPLE SAMPLE SAMPLE


SCALE: N.T.S.
DATE: SAMPLE
DRAWN: SAMPLE
PAGE: 1 of 22

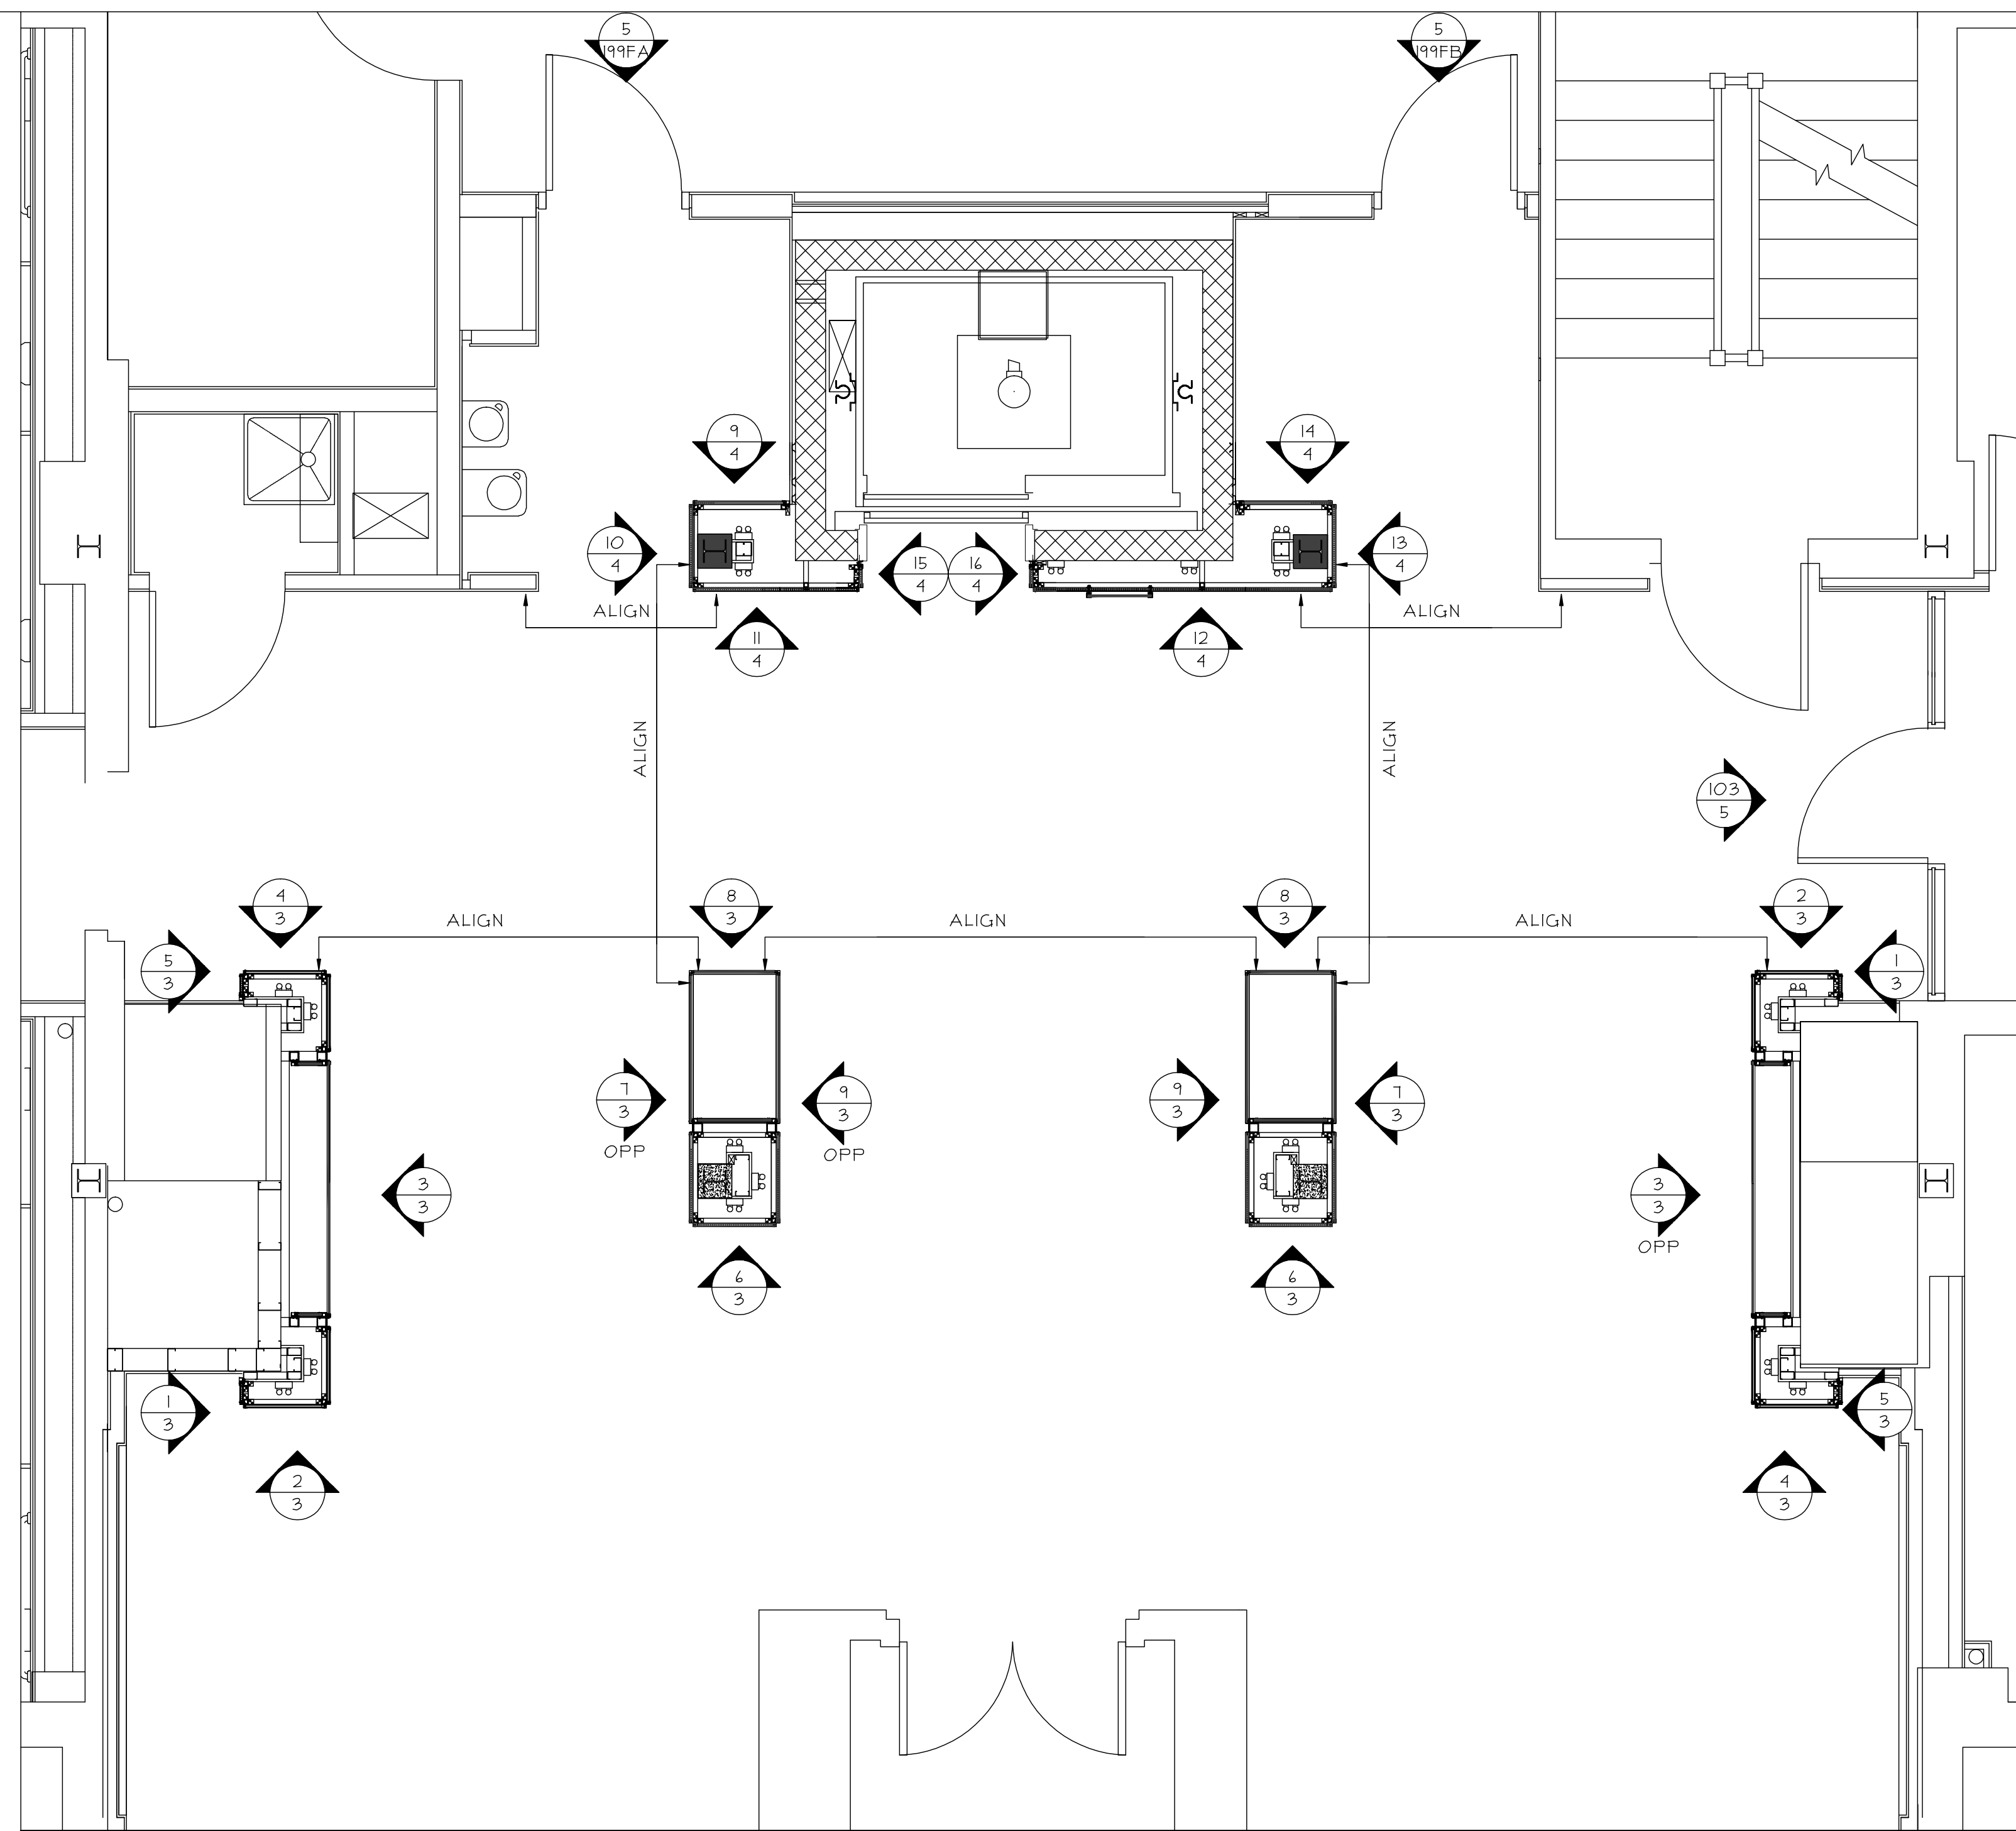

FIRST FLOOR - KEY PLAN

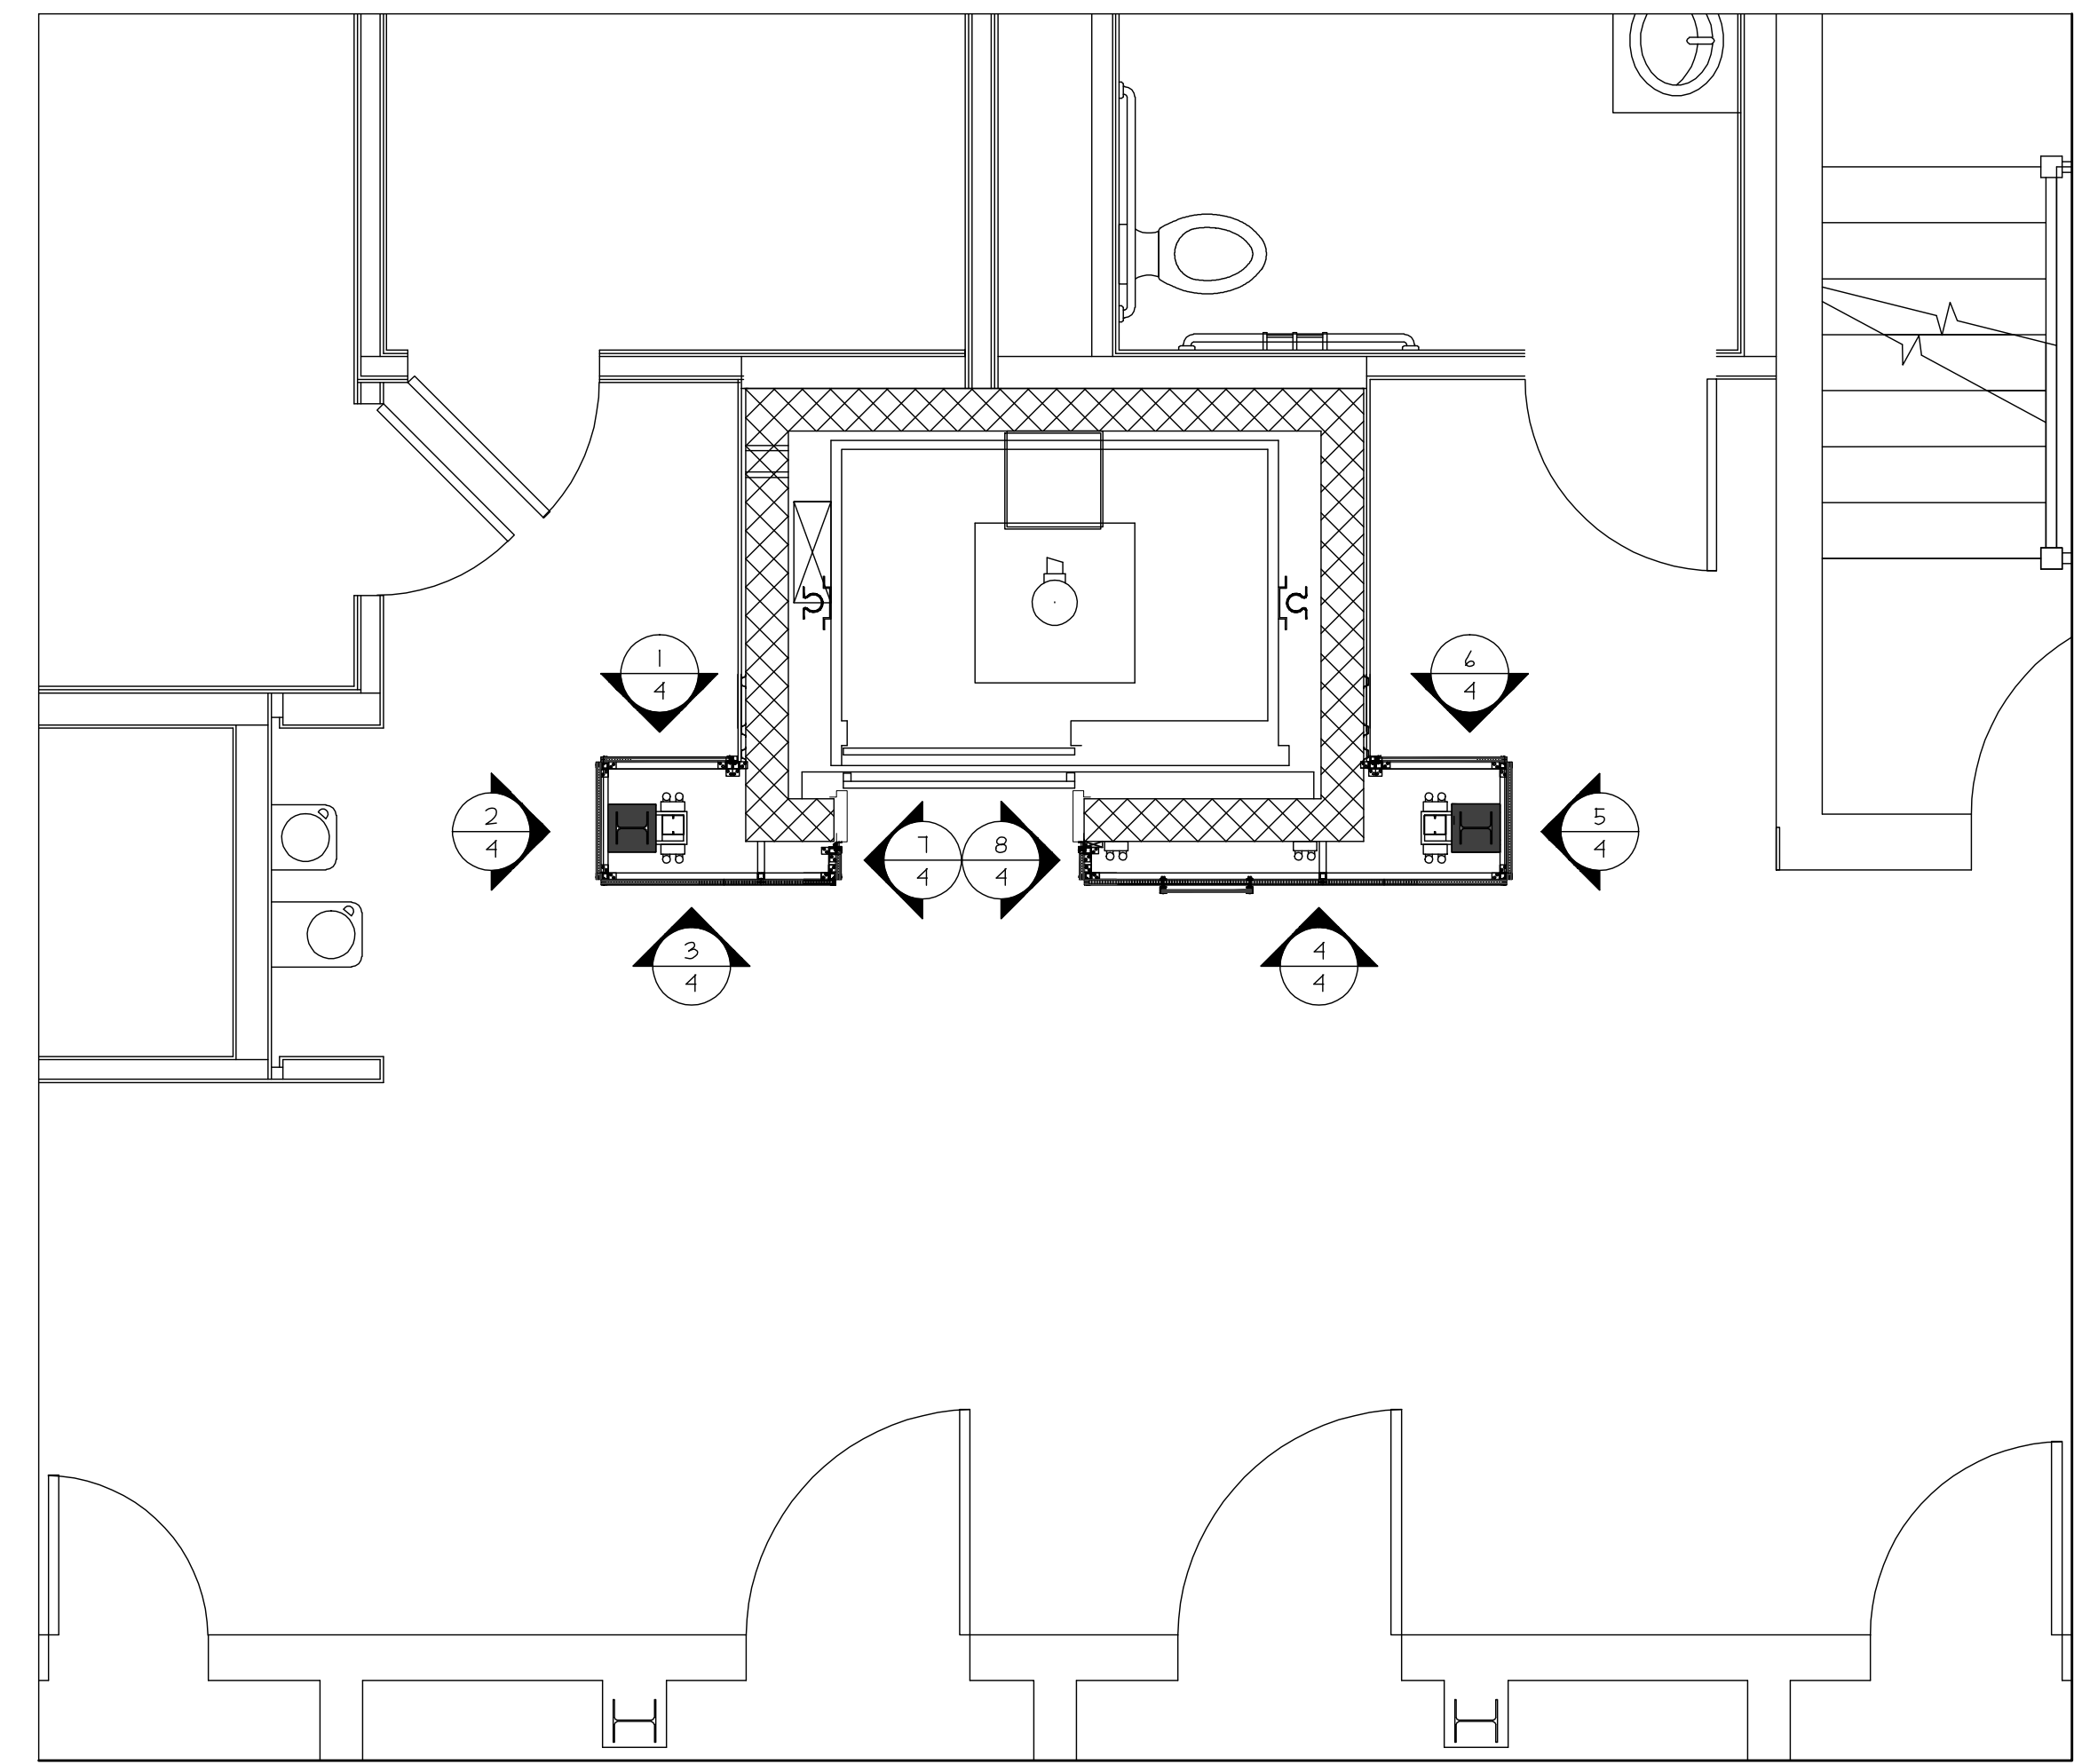

BASEMENT FLOOR - KEY PLAN

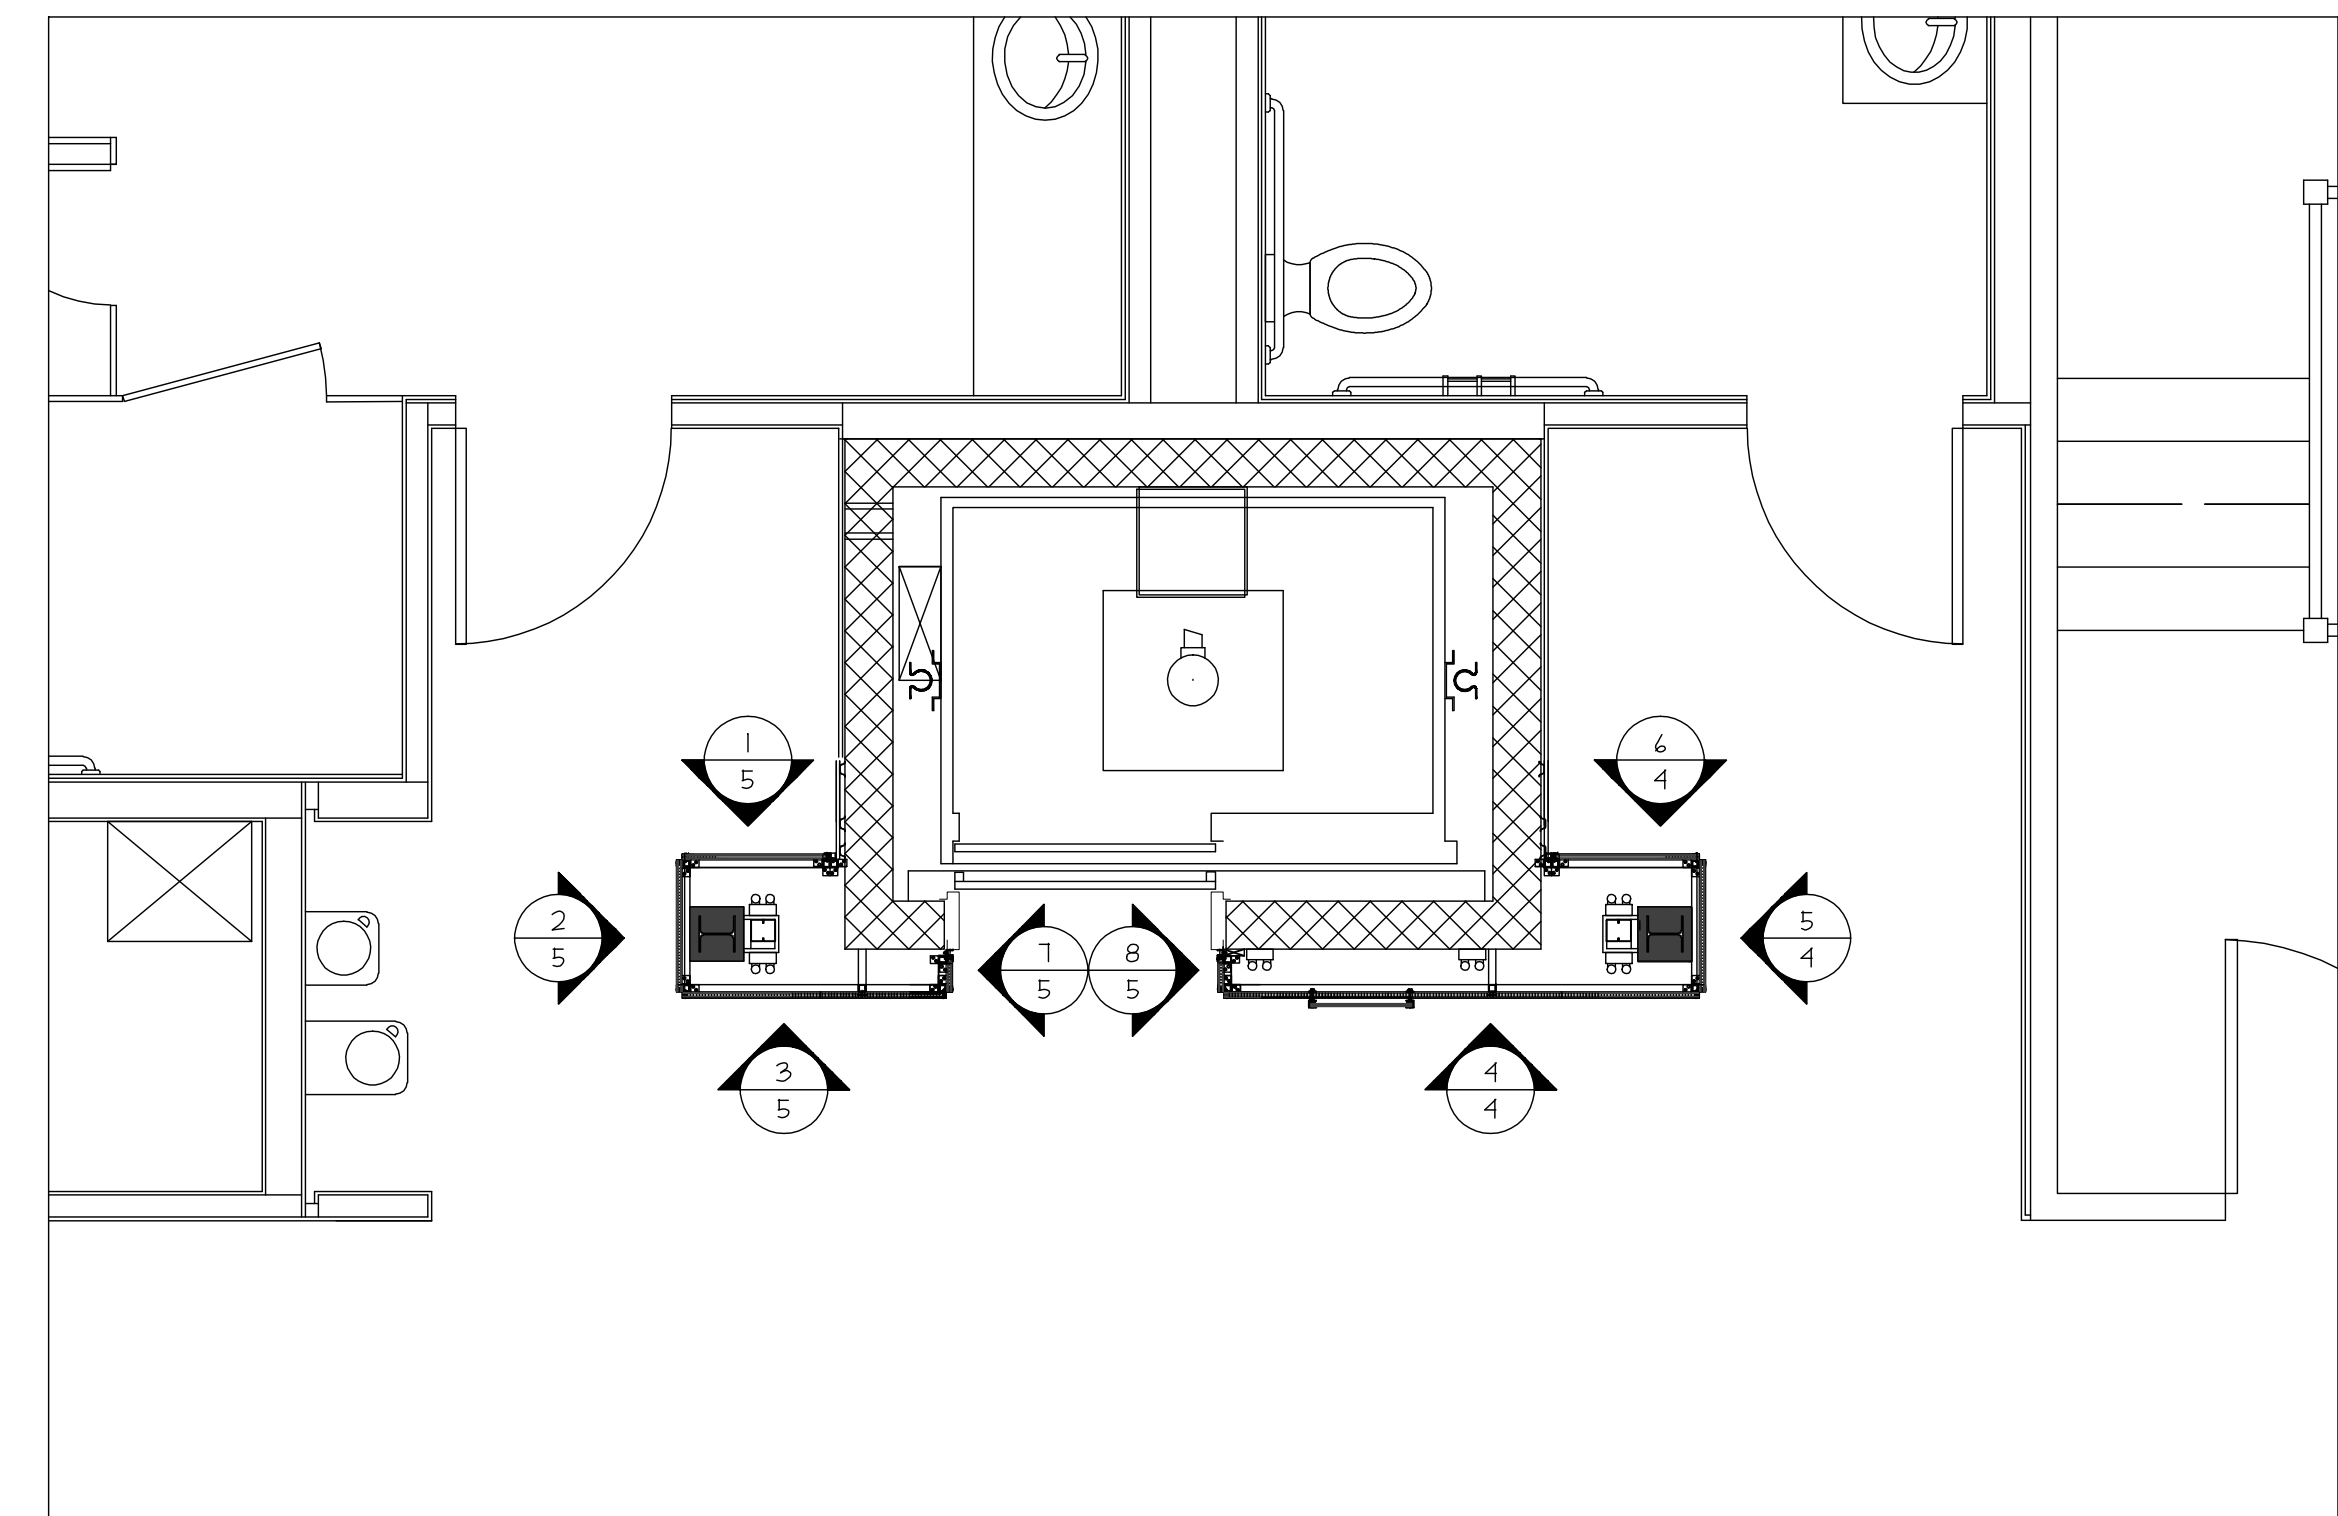

2ND - 4TH FLOOR - KEY PLAN



REVISIONS:

NO.	DATE	DESCRIPTION

GLAZING CONTRACTOR:

SAMPLE	SAMPLE	SAMPLE
SAMPLE	SAMPLE	SAMPLE
SAMPLE	SAMPLE	SAMPLE
SAMPLE	SAMPLE	SAMPLE
SAMPLE	SAMPLE	SAMPLE

ARCHITECT:

SAMPLE	SAMPLE	SAMPLE
SAMPLE	SAMPLE	SAMPLE
SAMPLE	SAMPLE	SAMPLE
SAMPLE	SAMPLE	SAMPLE
SAMPLE	SAMPLE	SAMPLE

PROJECT: SAMPLE SAMPLE SAMPLE


LOCATION: SAMPLE SAMPLE SAMPLE

SCALE:
3/8" = 1'-0"


DATE:
SAMPLE

DRAWN:
SAMPLE


PAGE:
2 of 22

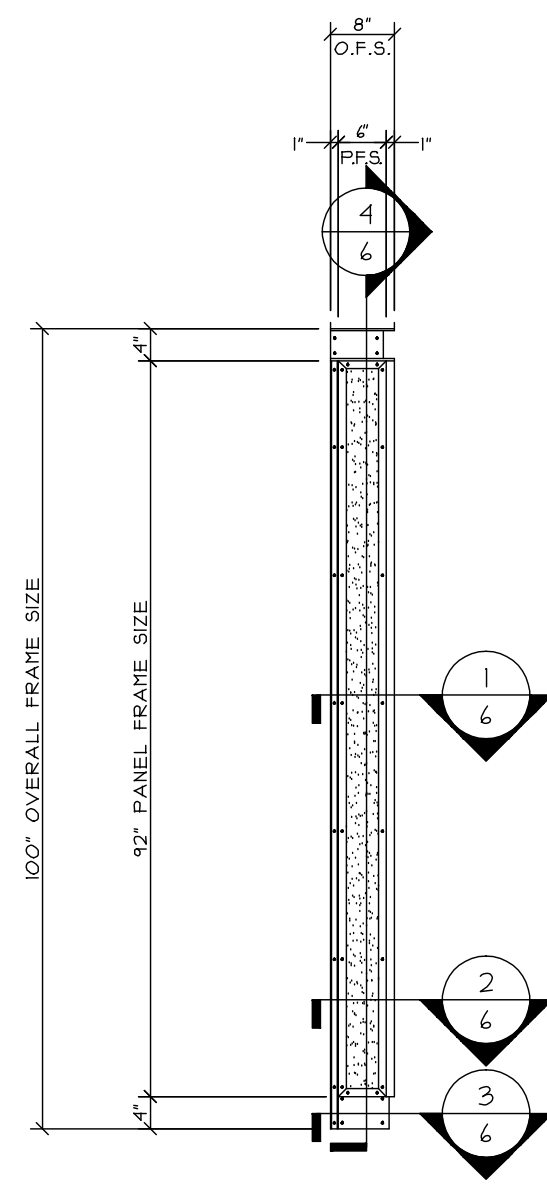


1 ELEVATION

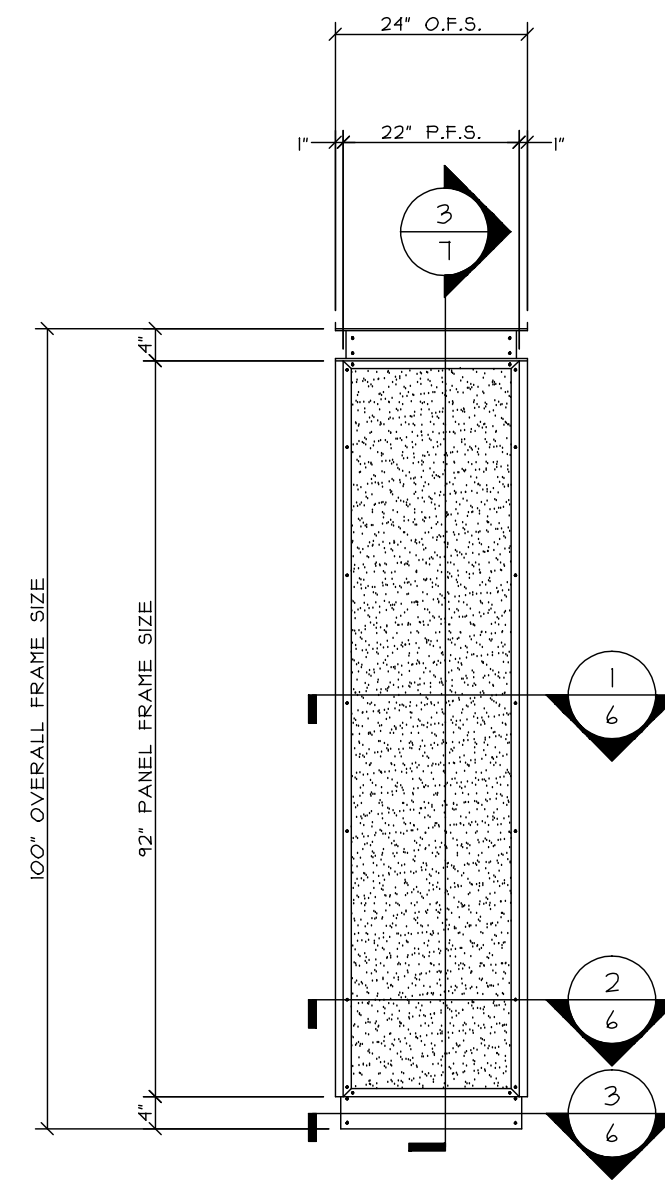


2 ELEVATION

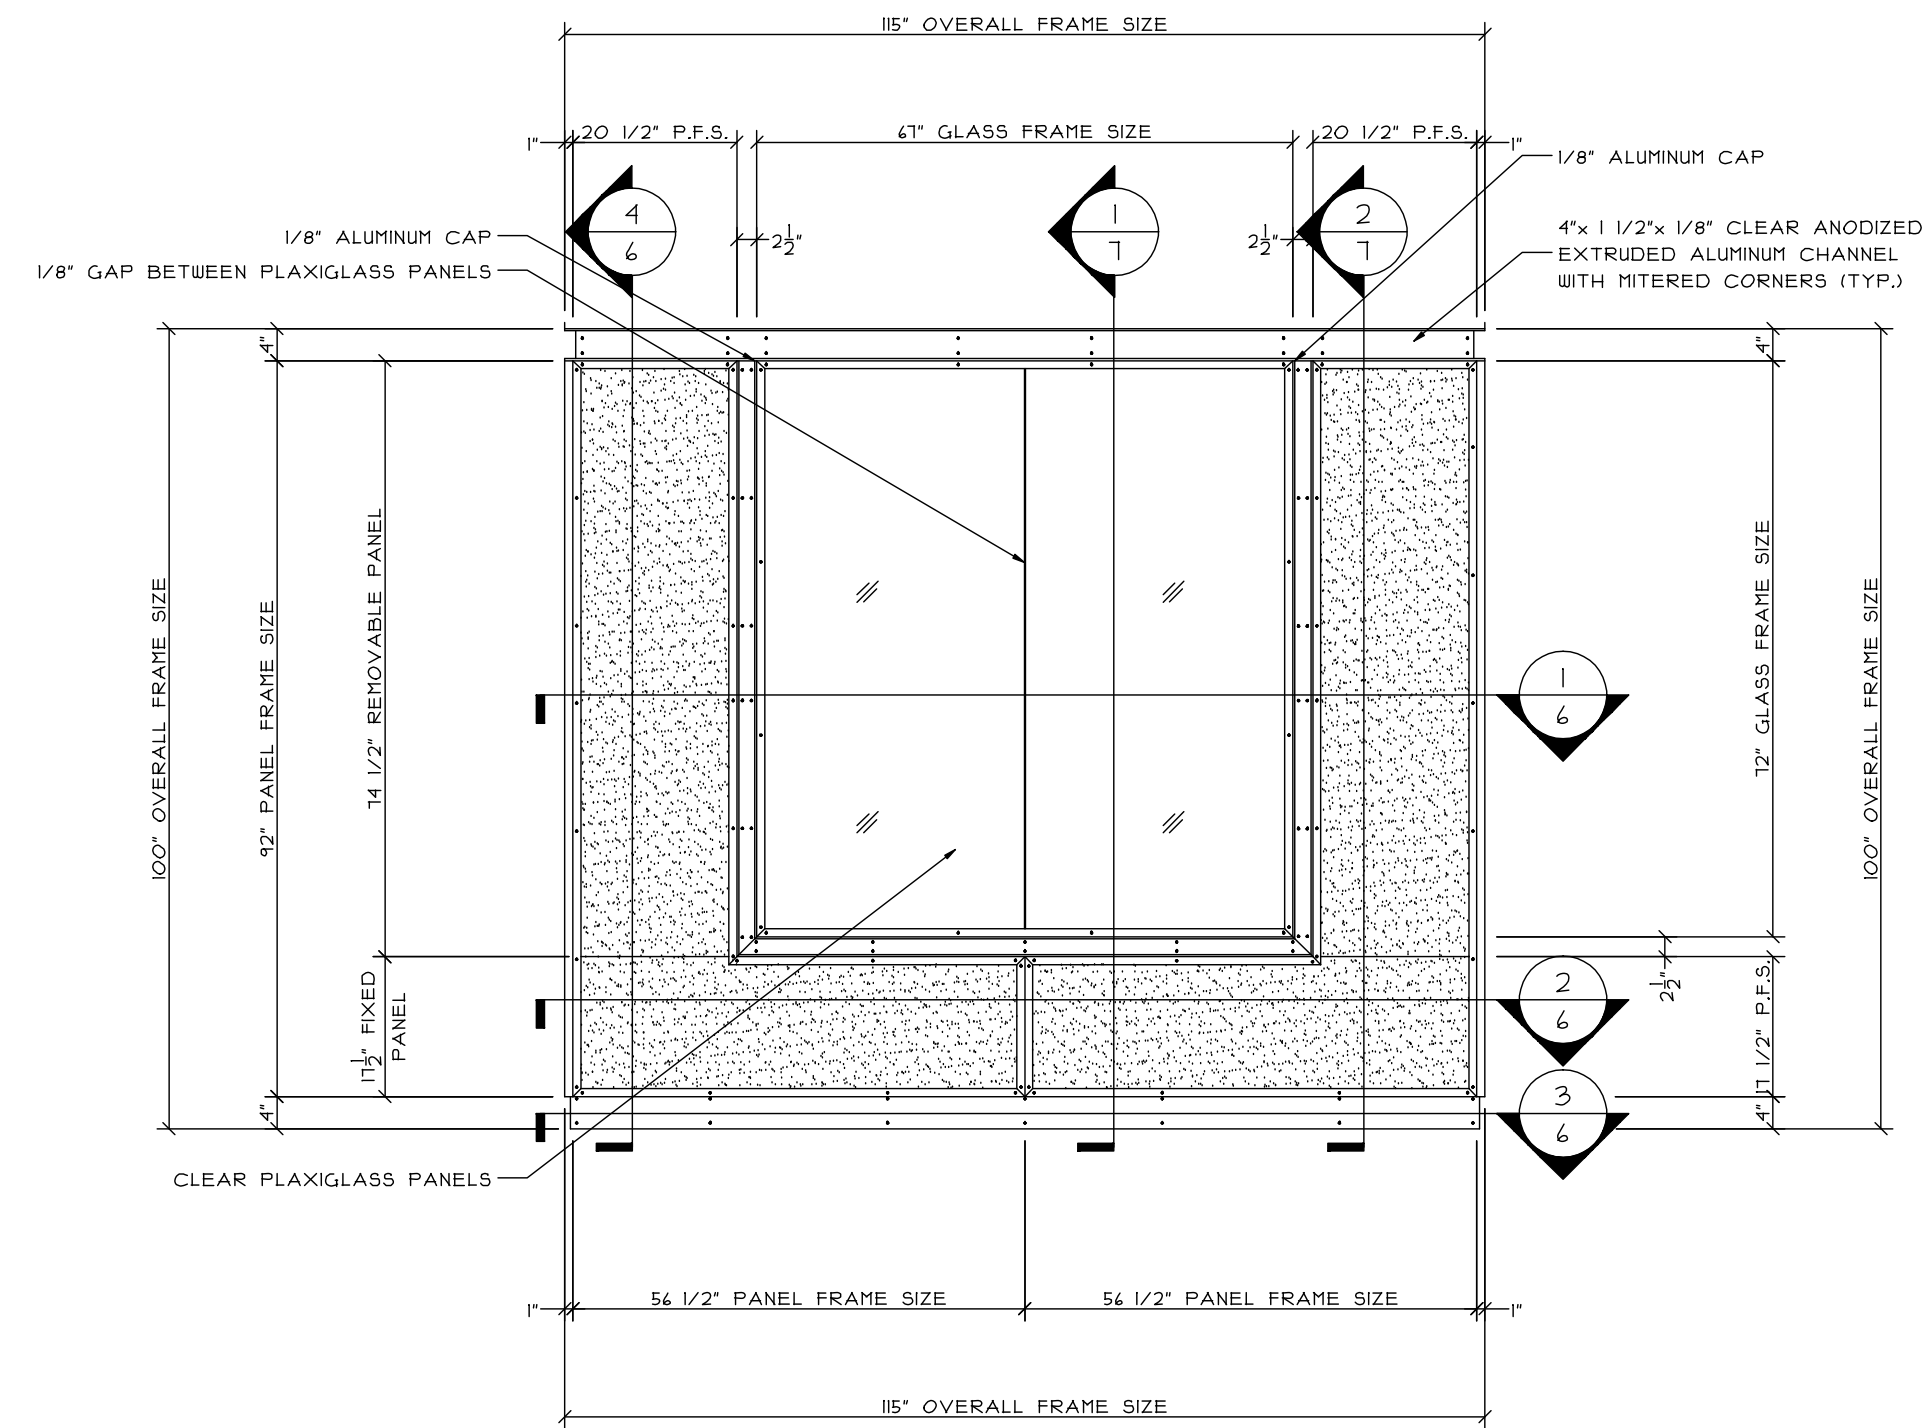

3 ELEVATION

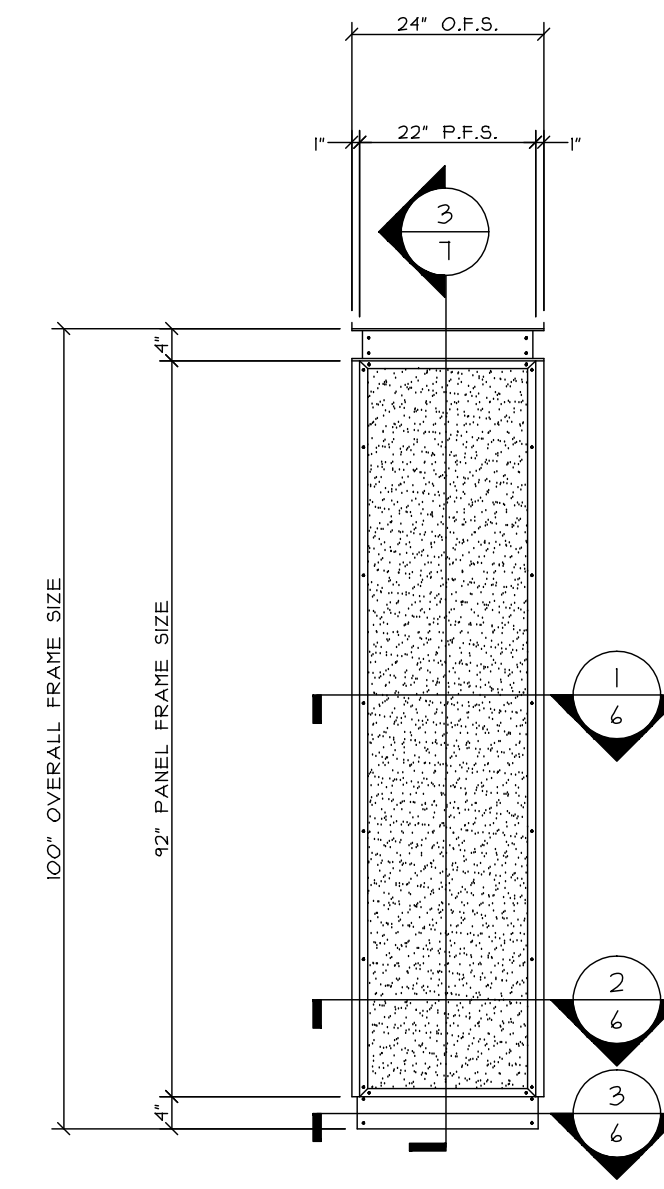


4 ELEVATION

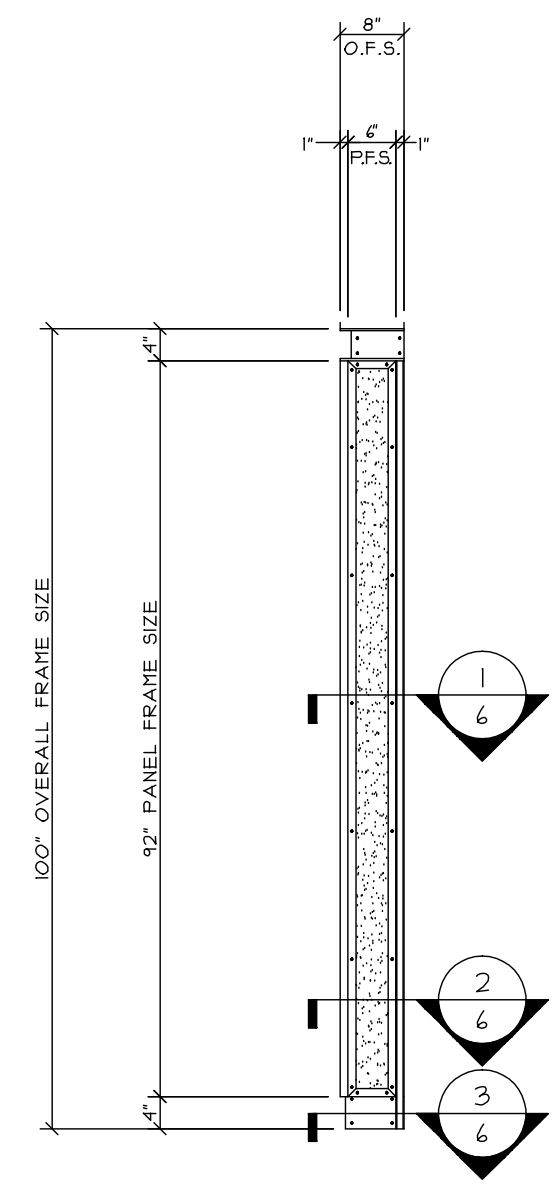


5 ELEVATION


LOBBY SIDE DISPLAY CASE
1 TOTAL & 1 OPPOSITE

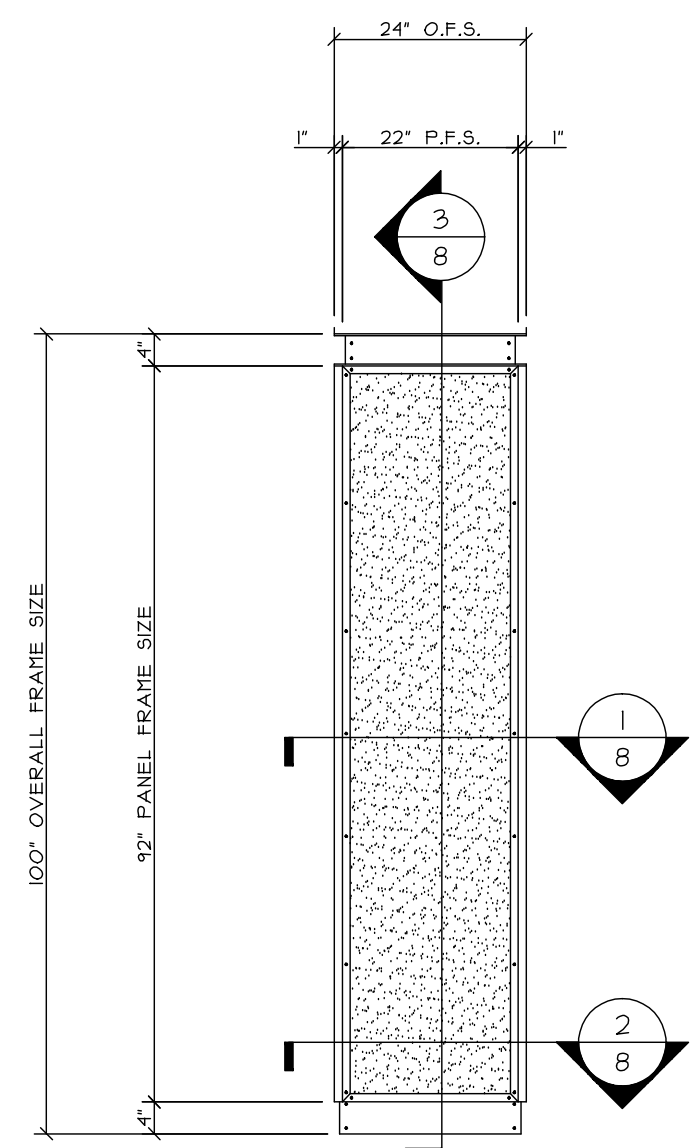


6 ELEVATION

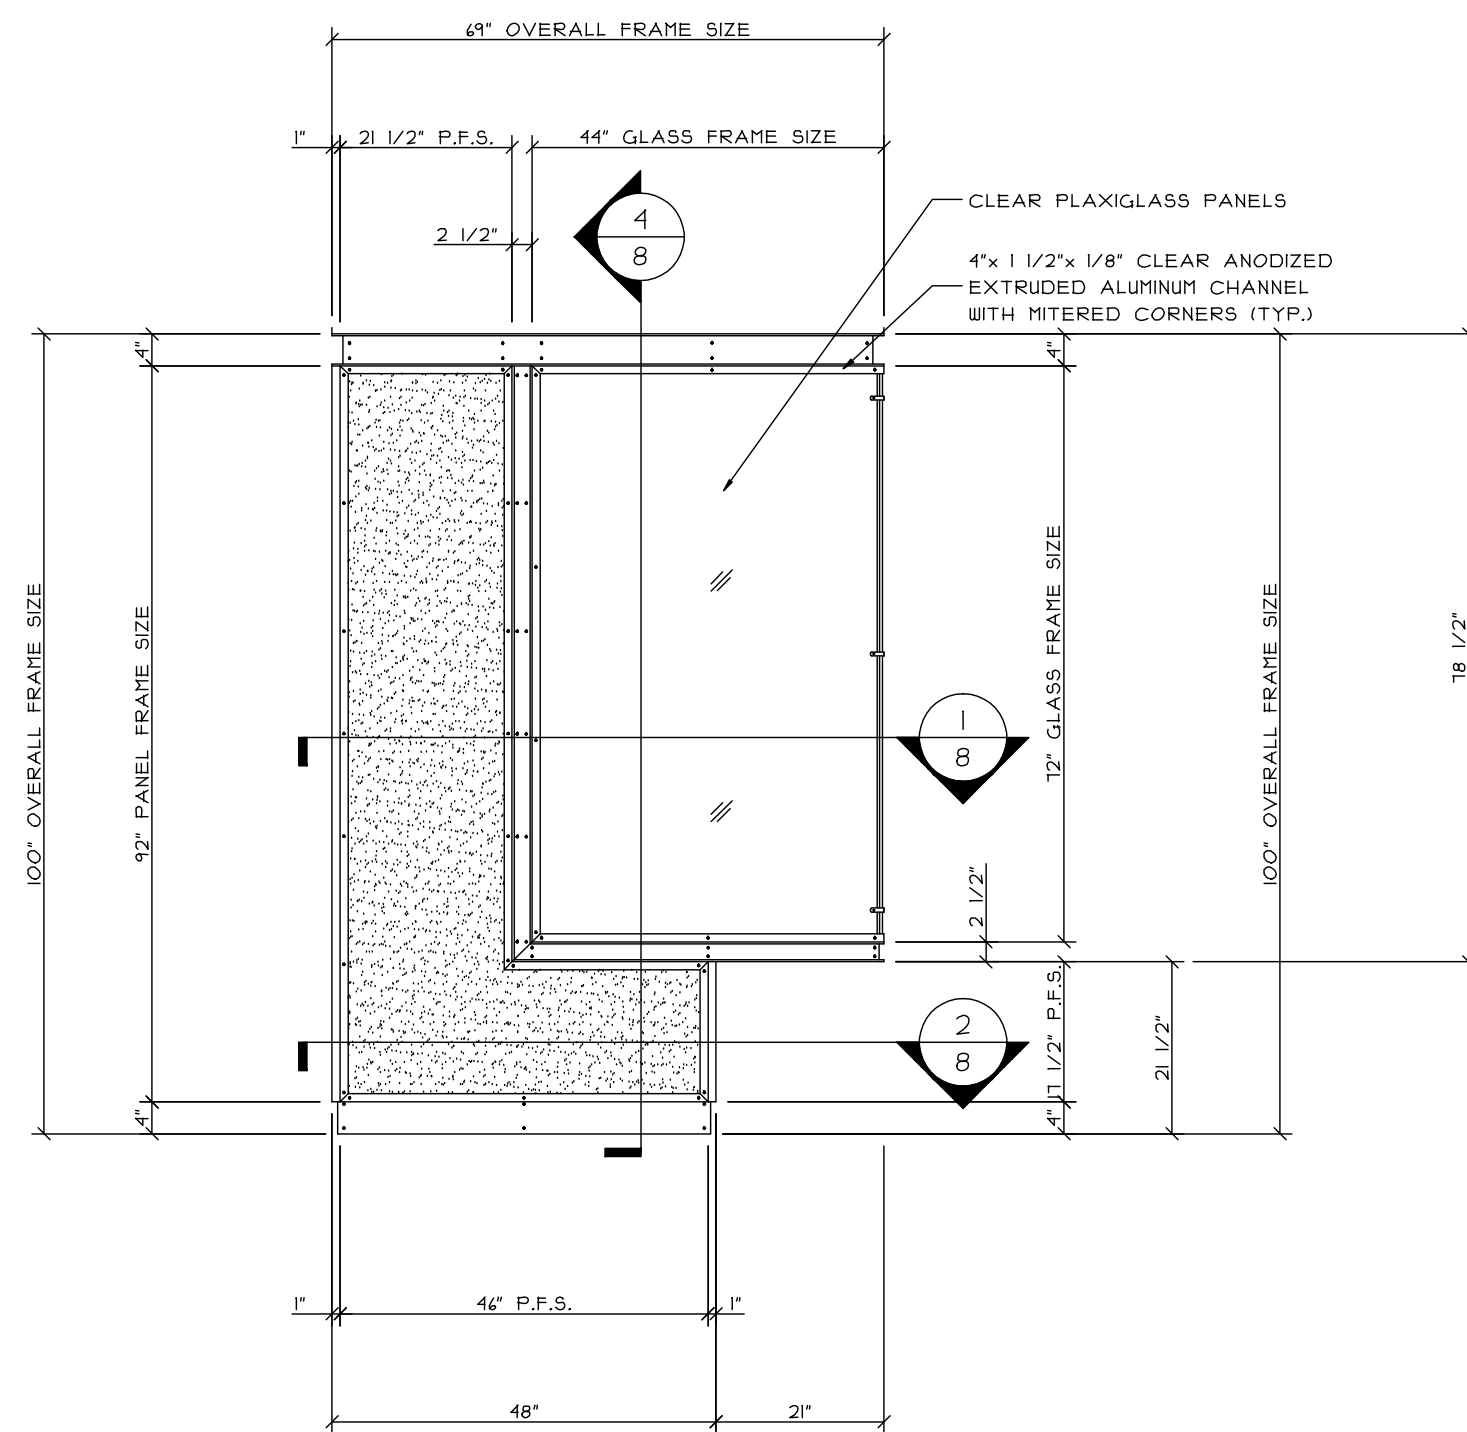

7 ELEVATION

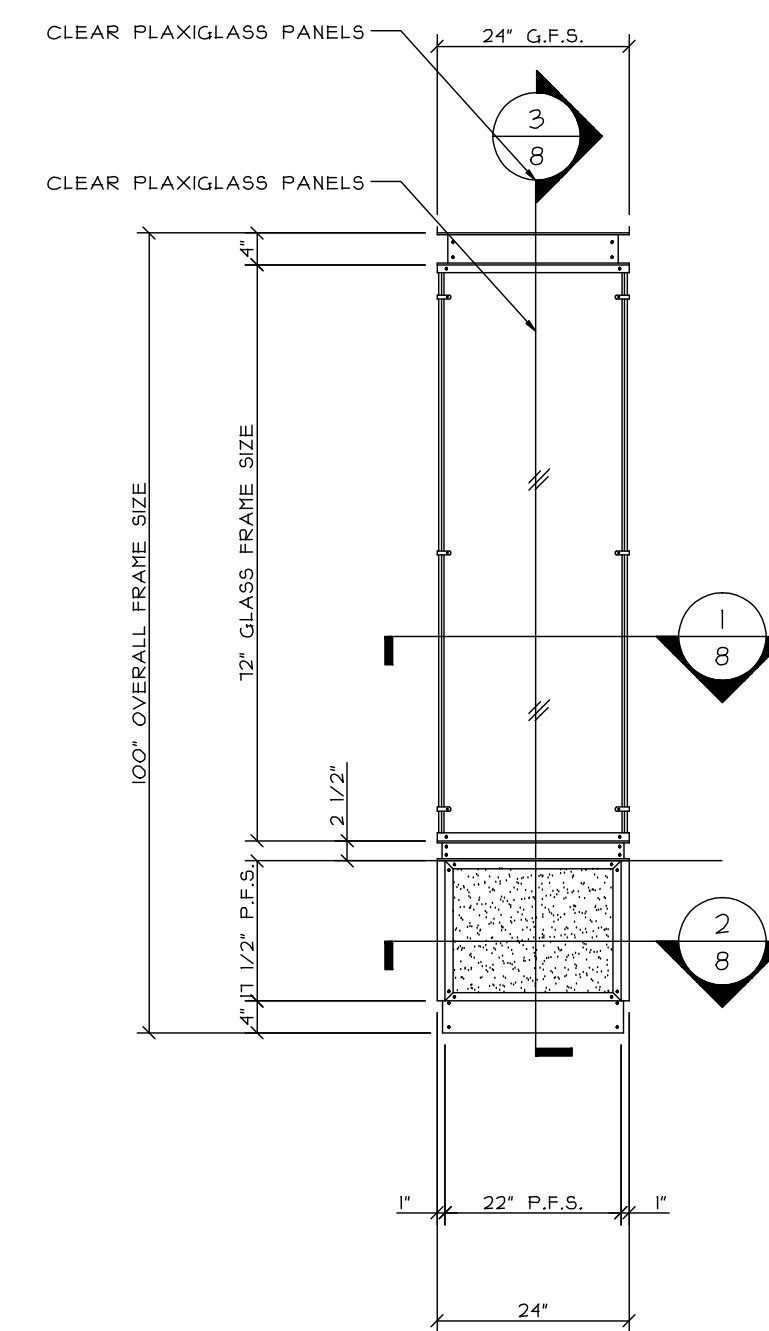

8 ELEVATION

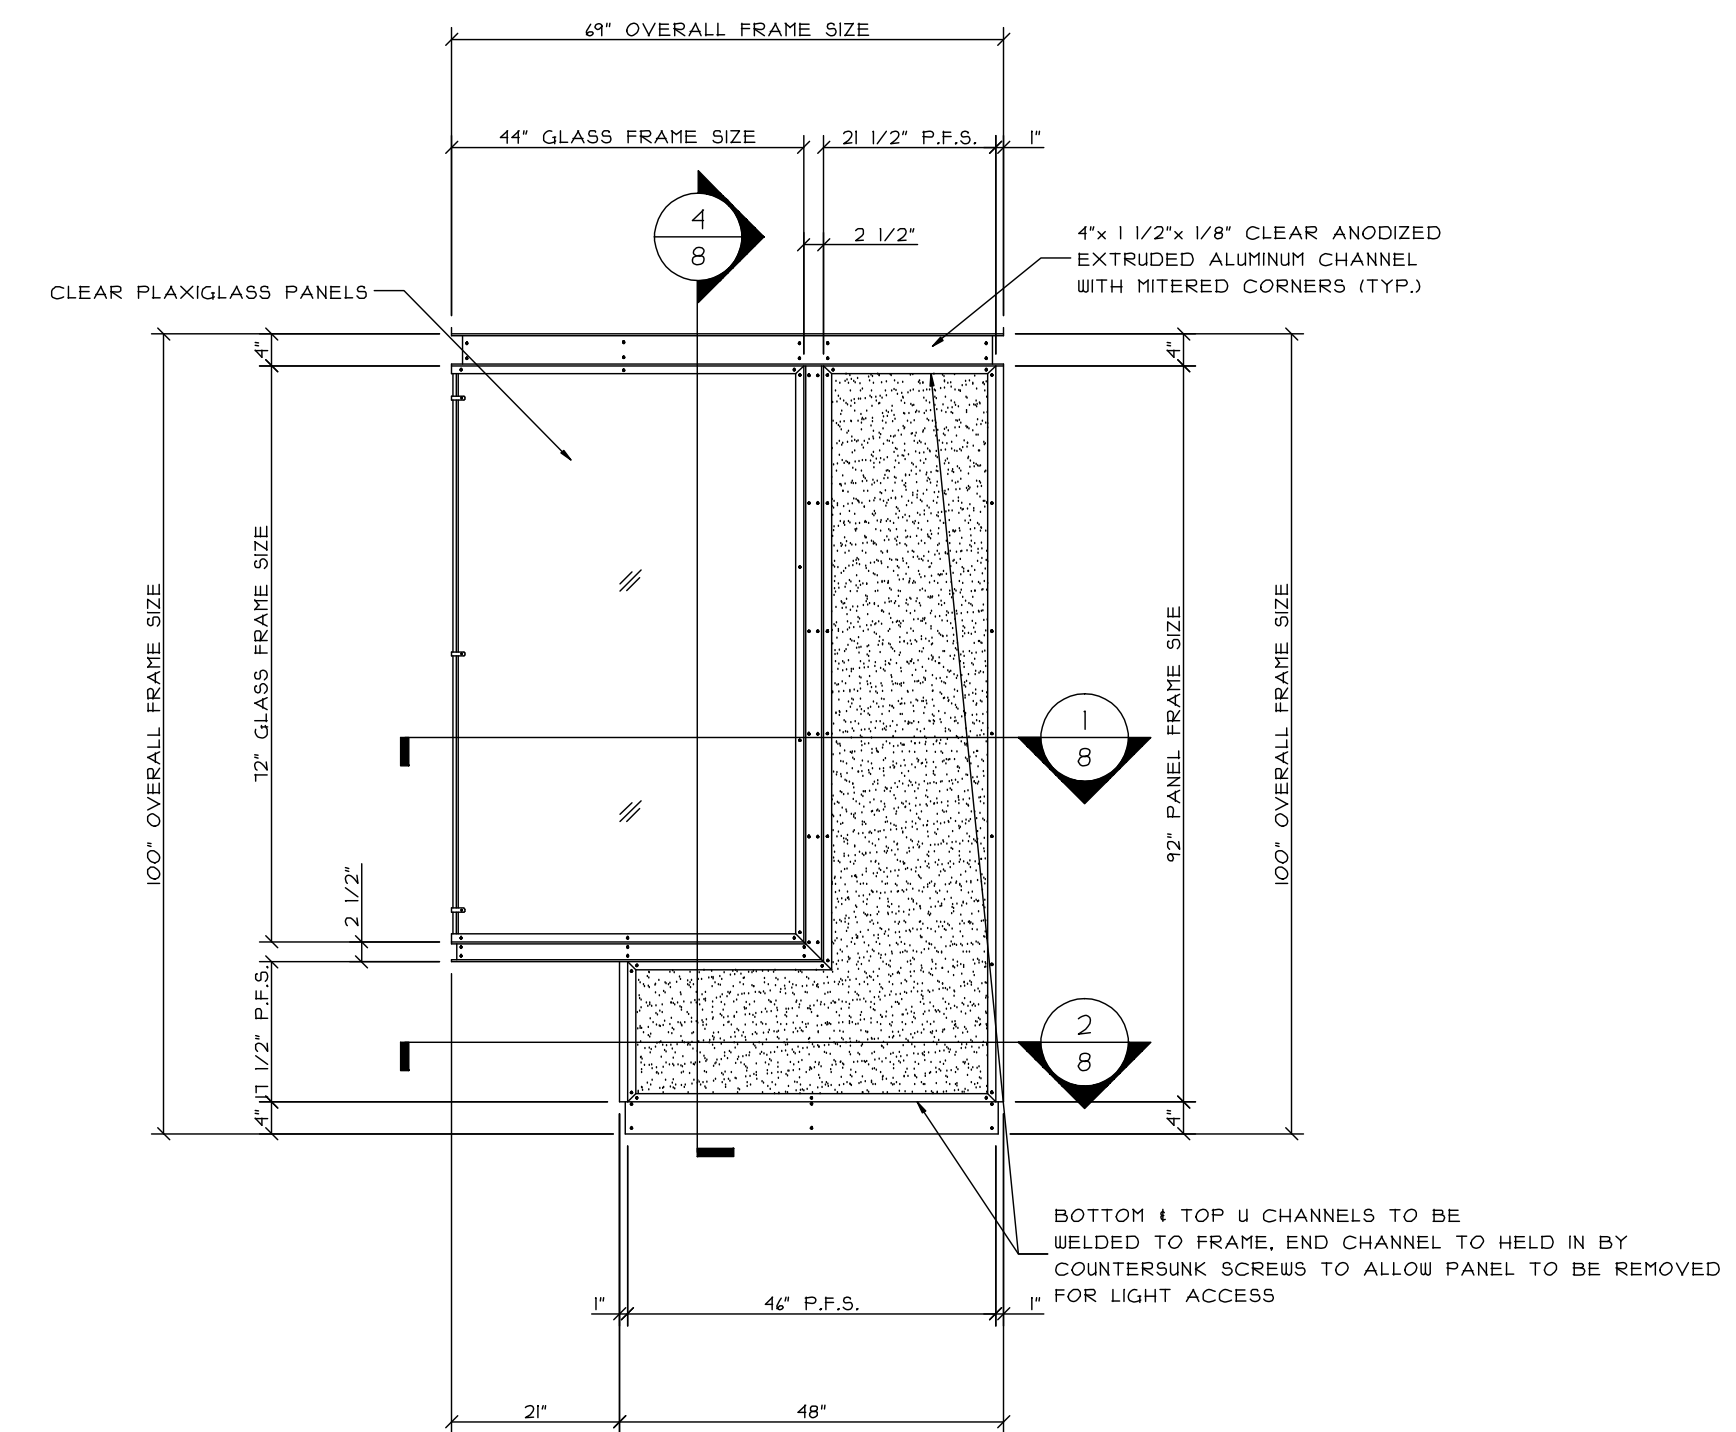

9 ELEVATION

LOBBY DISPLAY CABINET
1 TOTAL & 1 OPPOSITE


REVISIONS:	DATE:

GLAZING CONTRACTOR:
SAMPLE SAMPLE SAMPLE
SAMPLE SAMPLE SAMPLE
SAMPLE SAMPLE SAMPLE
SAMPLE SAMPLE SAMPLE
SAMPLE SAMPLE SAMPLE

ARCHITECT:
SAMPLE SAMPLE SAMPLE
SAMPLE SAMPLE SAMPLE
SAMPLE SAMPLE SAMPLE
SAMPLE SAMPLE SAMPLE
SAMPLE SAMPLE SAMPLE


PROJECT: SAMPLE SAMPLE SAMPLE
LOCATION: SAMPLE SAMPLE SAMPLE

SCALE:
1/2" = 1'-0"
DATE:
SAMPLE
DRAWN:
SAMPLE
PAGE:
3 of 22

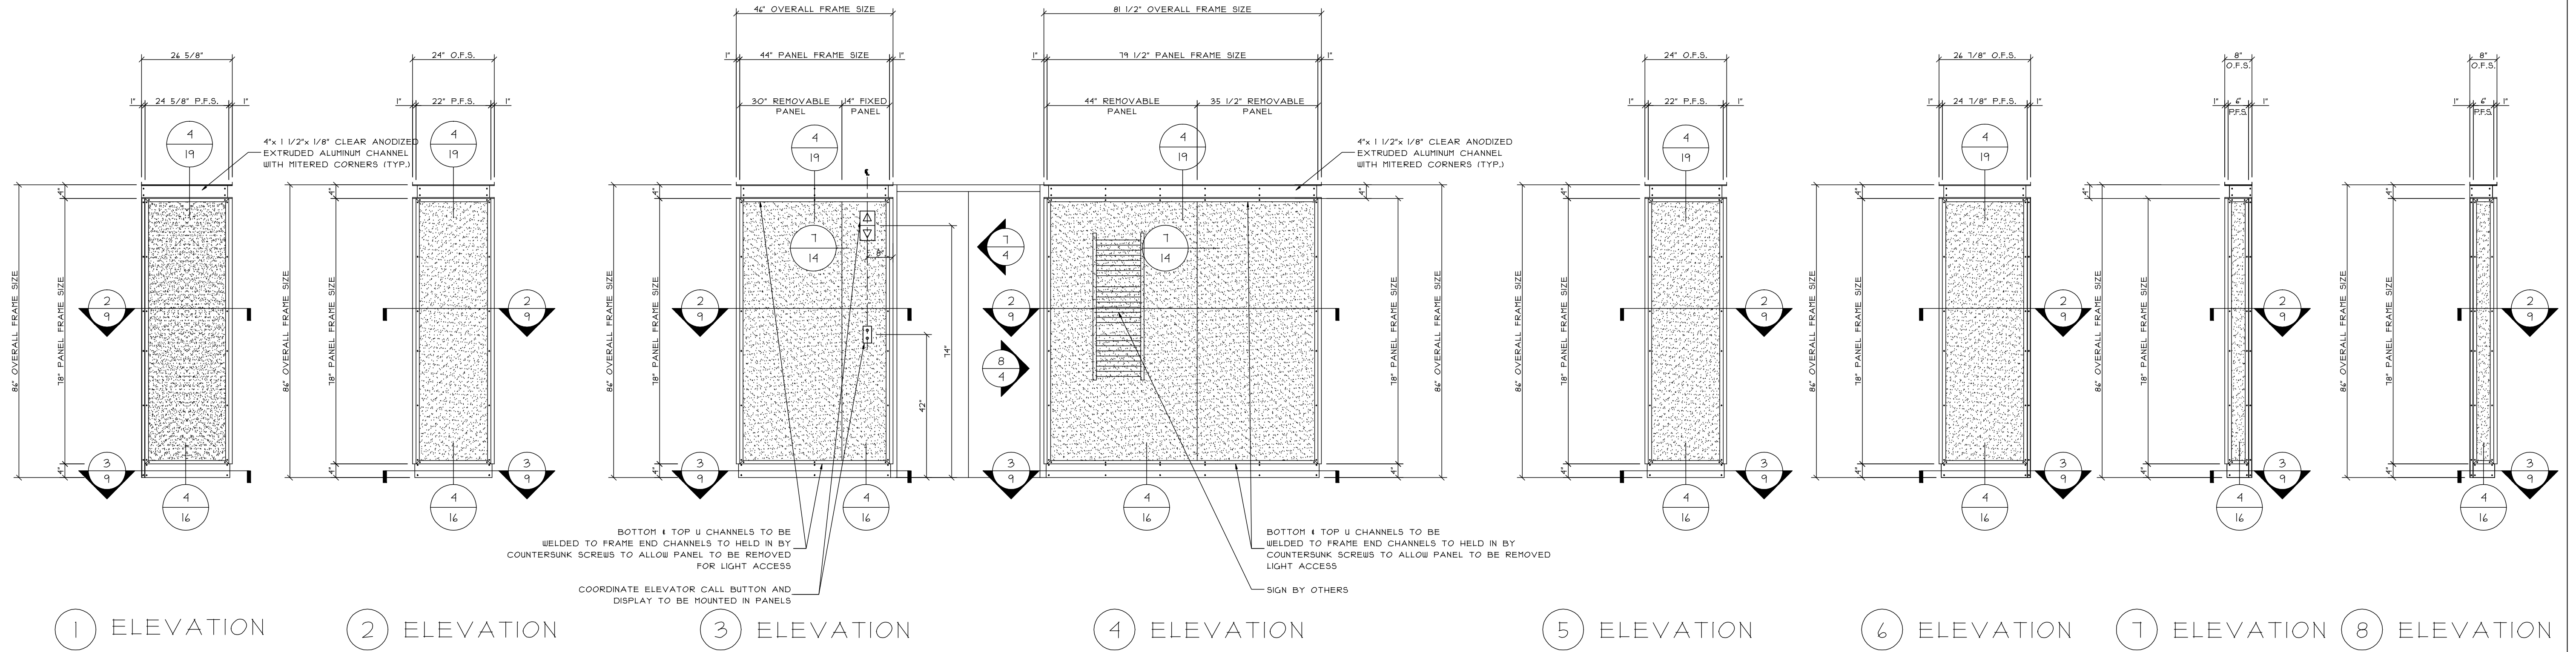

① ELEVATION ② ELEVATION ③ ELEVATION ④ ELEVATION ⑤ ELEVATION ⑥ ELEVATION ⑦ ELEVATION ⑧ ELEVATION

BASEMENT FLOOR - ELEVATOR
1 TOTAL

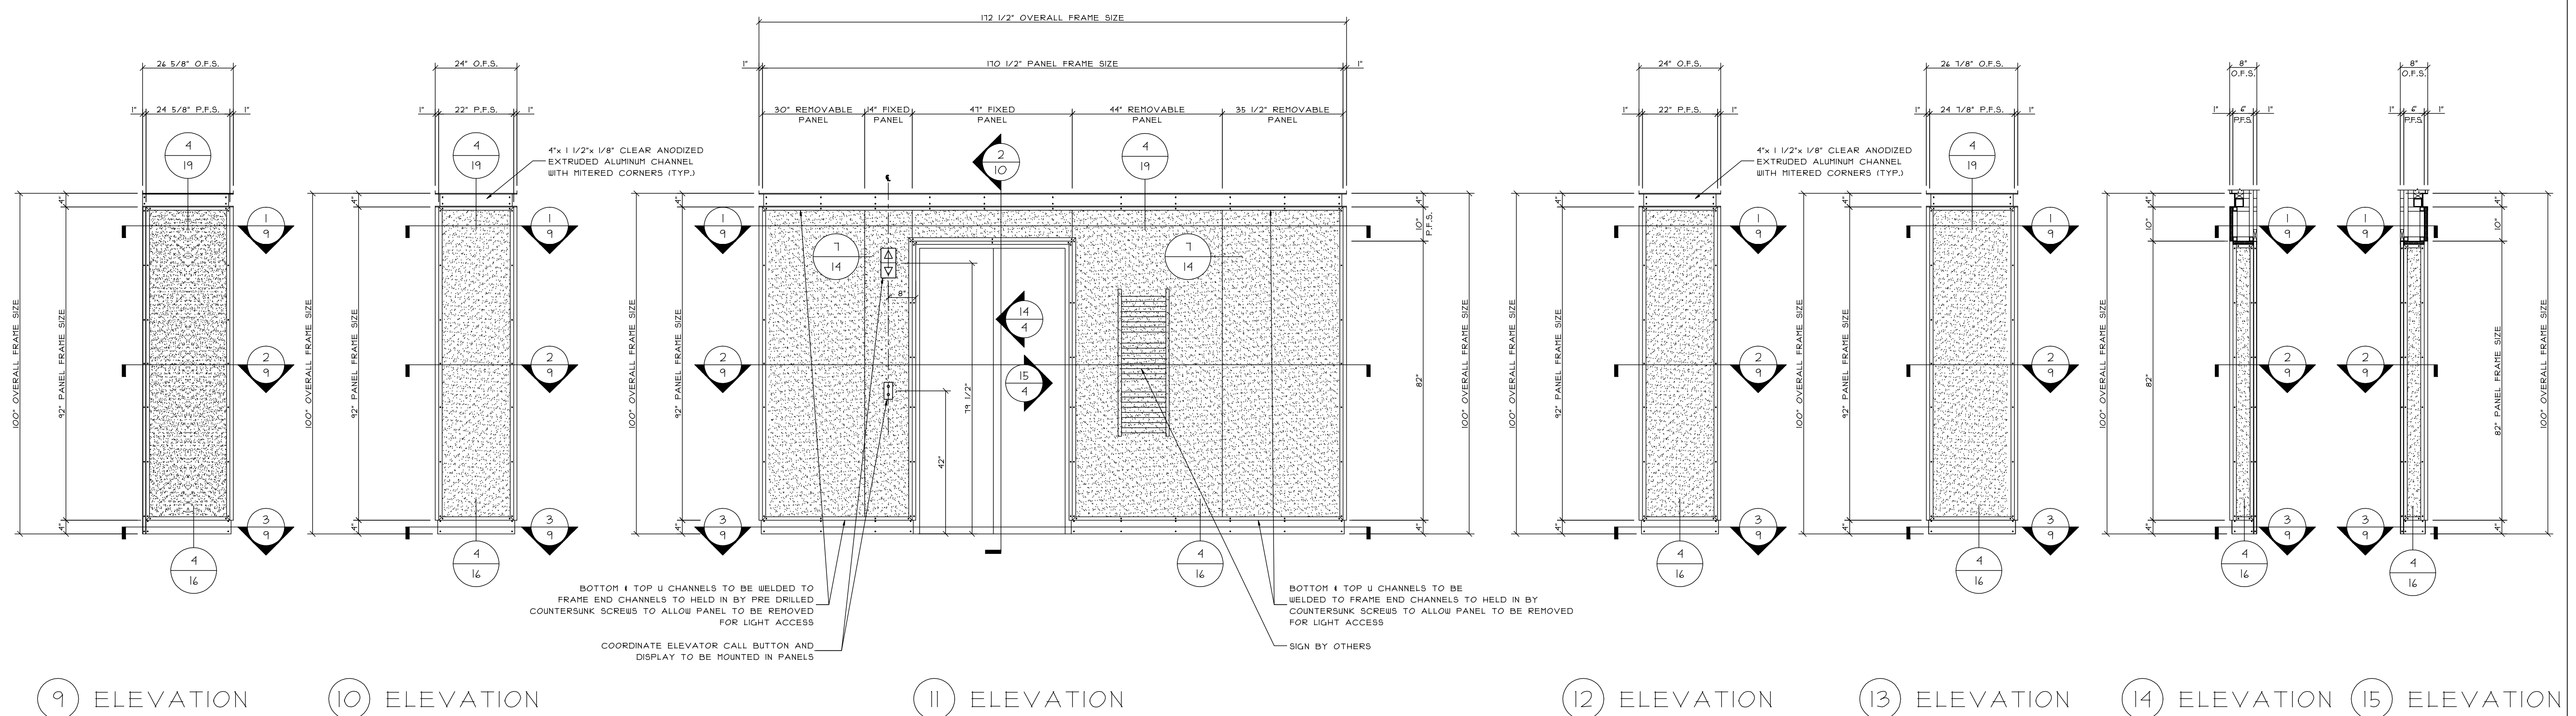

⑨ ELEVATION ⑩ ELEVATION ⑪ ELEVATION ⑫ ELEVATION ⑬ ELEVATION ⑭ ELEVATION ⑮ ELEVATION

FIRST FLOOR - ELEVATOR
1 TOTAL

REVISIONS:

GLAZING CONTRACTOR:

SAMPLE	SAMPLE	SAMPLE
SAMPLE	SAMPLE	SAMPLE
SAMPLE	SAMPLE	SAMPLE
SAMPLE	SAMPLE	SAMPLE
SAMPLE	SAMPLE	SAMPLE

ARCHITECT:

SAMPLE	SAMPLE	SAMPLE
SAMPLE	SAMPLE	SAMPLE
SAMPLE	SAMPLE	SAMPLE
SAMPLE	SAMPLE	SAMPLE
SAMPLE	SAMPLE	SAMPLE

PROJECT: SAMPLE SAMPLE SAMPLE

LOCATION: SAMPLE SAMPLE SAMPLE


SCALE:
1/2" = 1'-0"

DATE:
SAMPLE

DRAWN:
SAMPLE


PAGE:
4 of 22

DATE:

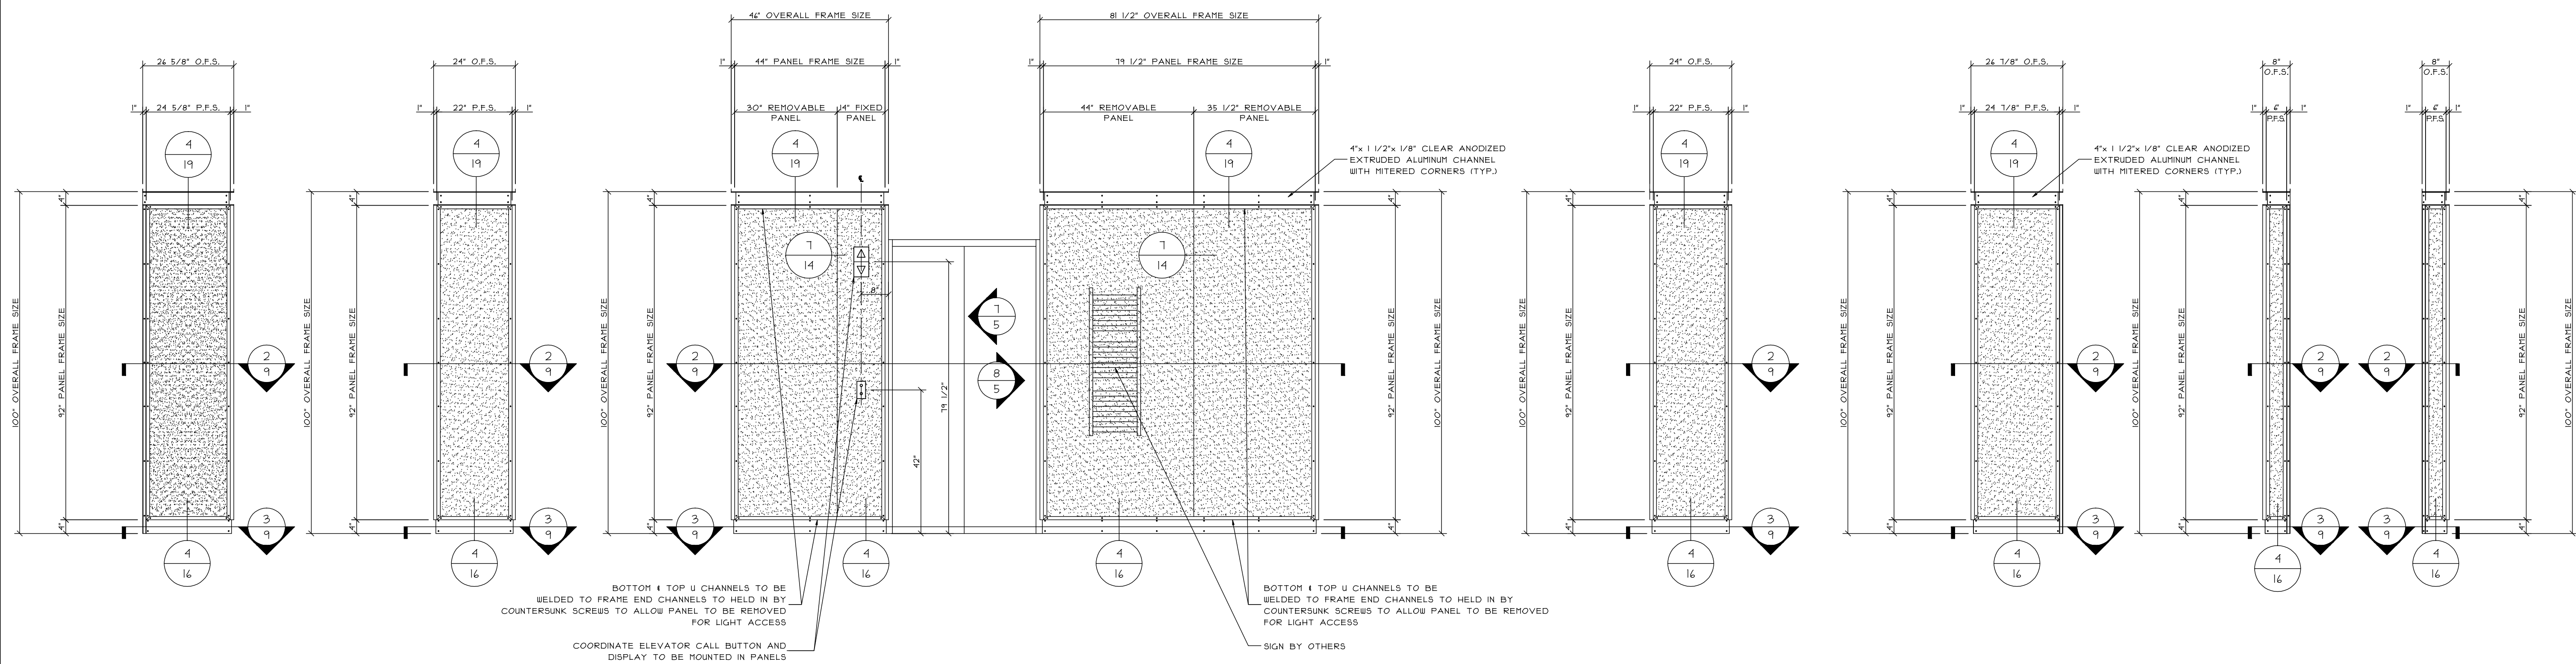


① ELEVATION ② ELEVATION ③ ELEVATION ④ ELEVATION ⑤ ELEVATION ⑥ ELEVATION ⑦ ELEVATION ⑧ ELEVATION


2ND - 4TH FLOOR - ELEVATOR
3 TOTAL

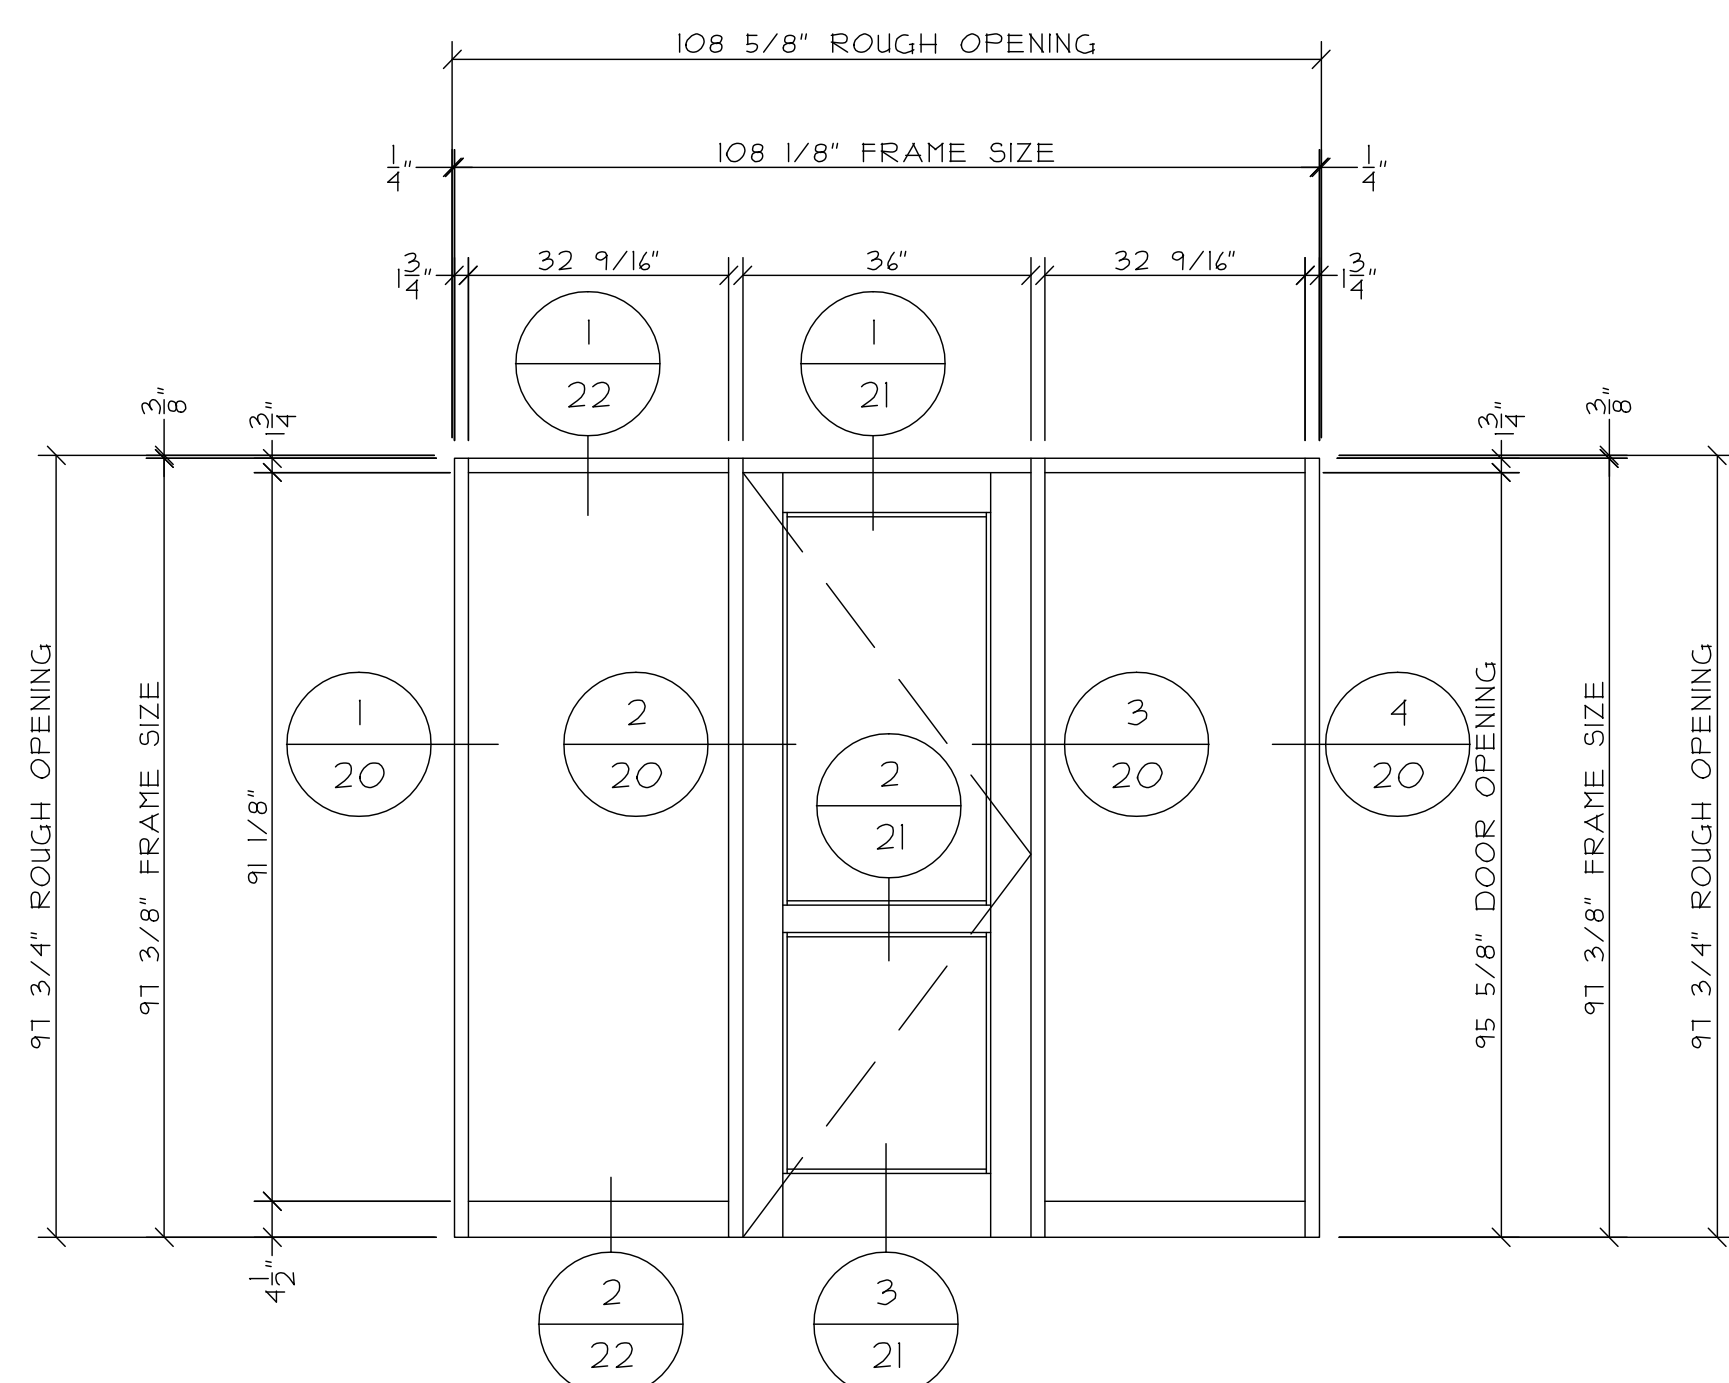

STOREFRONT TYPE "IO3"
1 TOTAL
YKK YES 45 (1 3/4"x 4 1/2")
W/ DOOR 50D - H.W SET 13

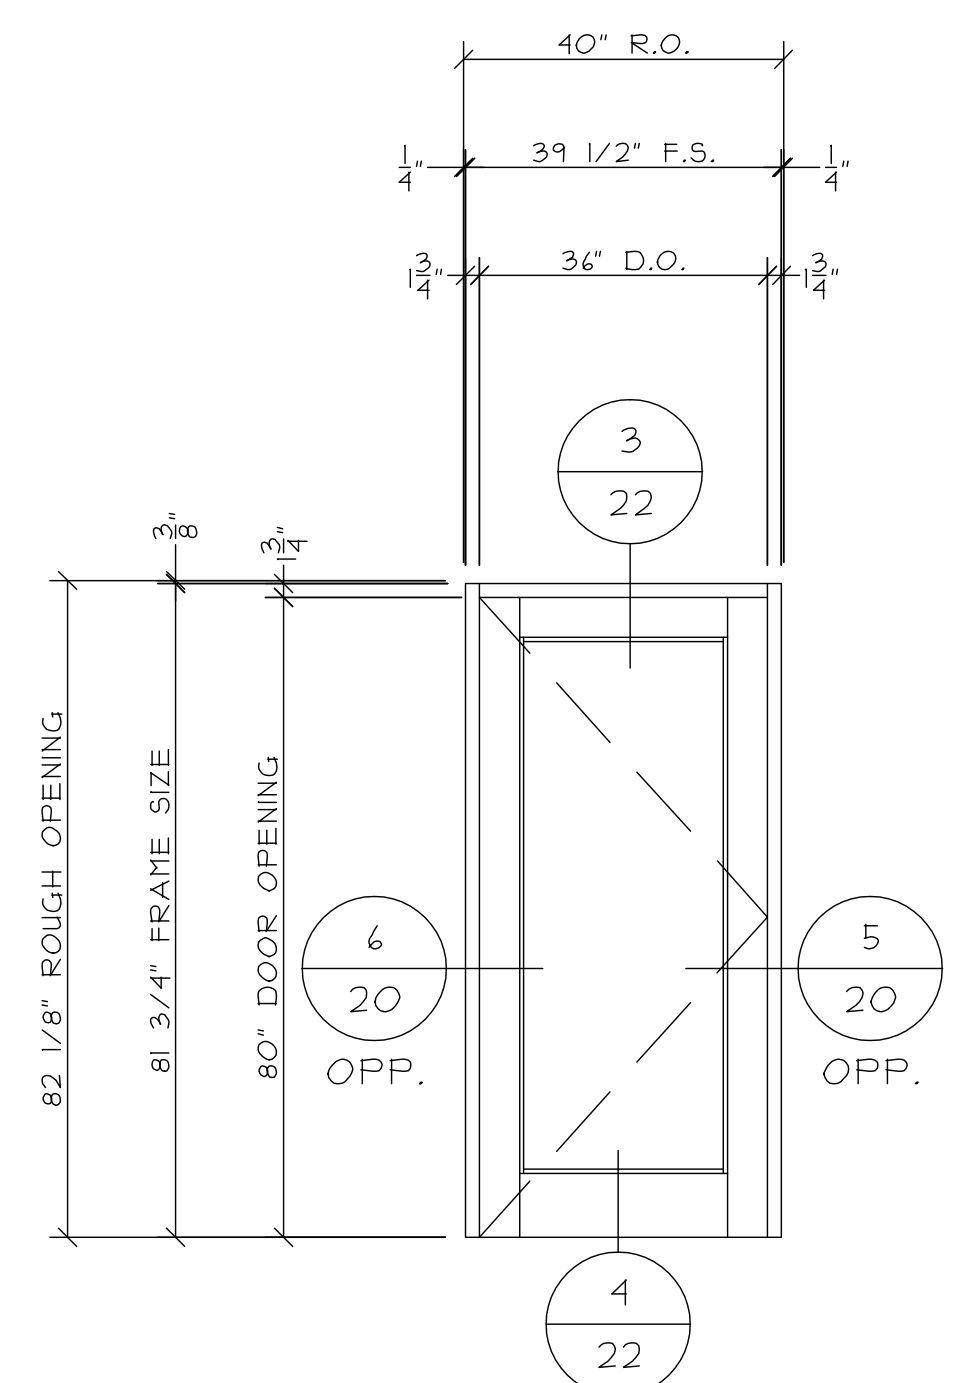

STOREFRONT TYPE "I99FA"
1 TOTAL
YKK YES 45 (1 3/4"x 4 1/2")
W/ DOOR 50D - H.W SET 14

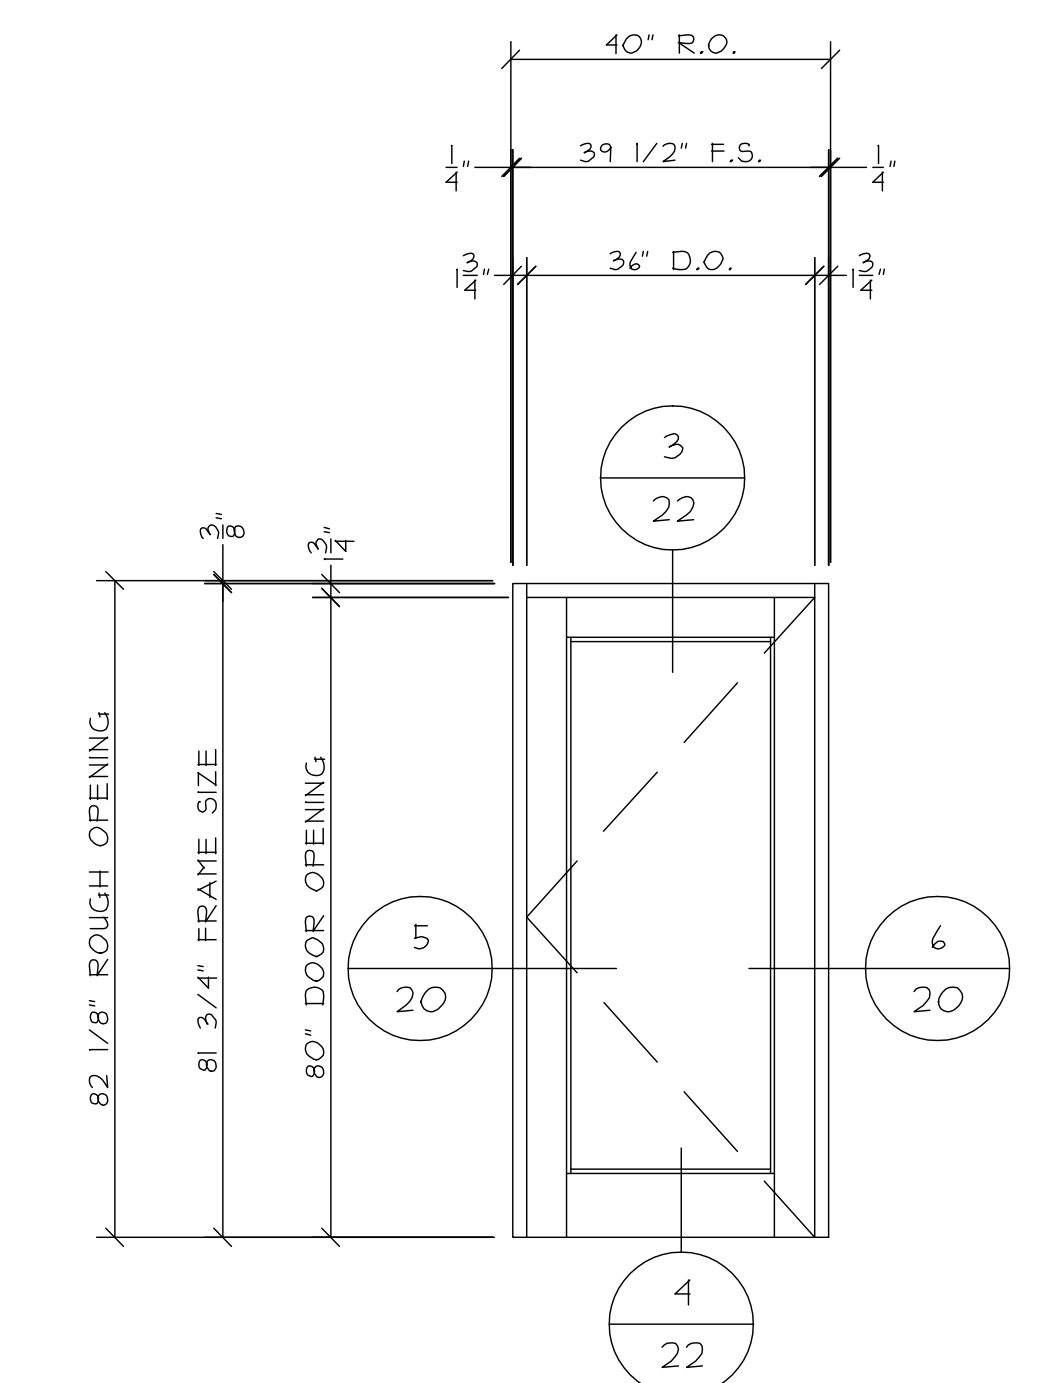

STOREFRONT TYPE "I99FB"
1 TOTAL
YKK YES 45 (1 3/4"x 4 1/2")
W/ DOOR 50D - H.W. SET 14


REVISIONS:	DATE:

GLAZING CONTRACTOR:	SAMPLE SAMPLE SAMPLE
	SAMPLE SAMPLE SAMPLE
	SAMPLE SAMPLE SAMPLE
	SAMPLE SAMPLE SAMPLE
	SAMPLE SAMPLE SAMPLE


ARCHITECT:	SAMPLE SAMPLE SAMPLE
	SAMPLE SAMPLE SAMPLE
	SAMPLE SAMPLE SAMPLE
	SAMPLE SAMPLE SAMPLE
	SAMPLE SAMPLE SAMPLE

PROJECT:	SAMPLE SAMPLE SAMPLE
LOCATION:	SAMPLE SAMPLE SAMPLE


SCALE:	1/2" = 1'-0"
DATE:	SAMPLE
DRAWN:	SAMPLE
PAGE:	5 of 22

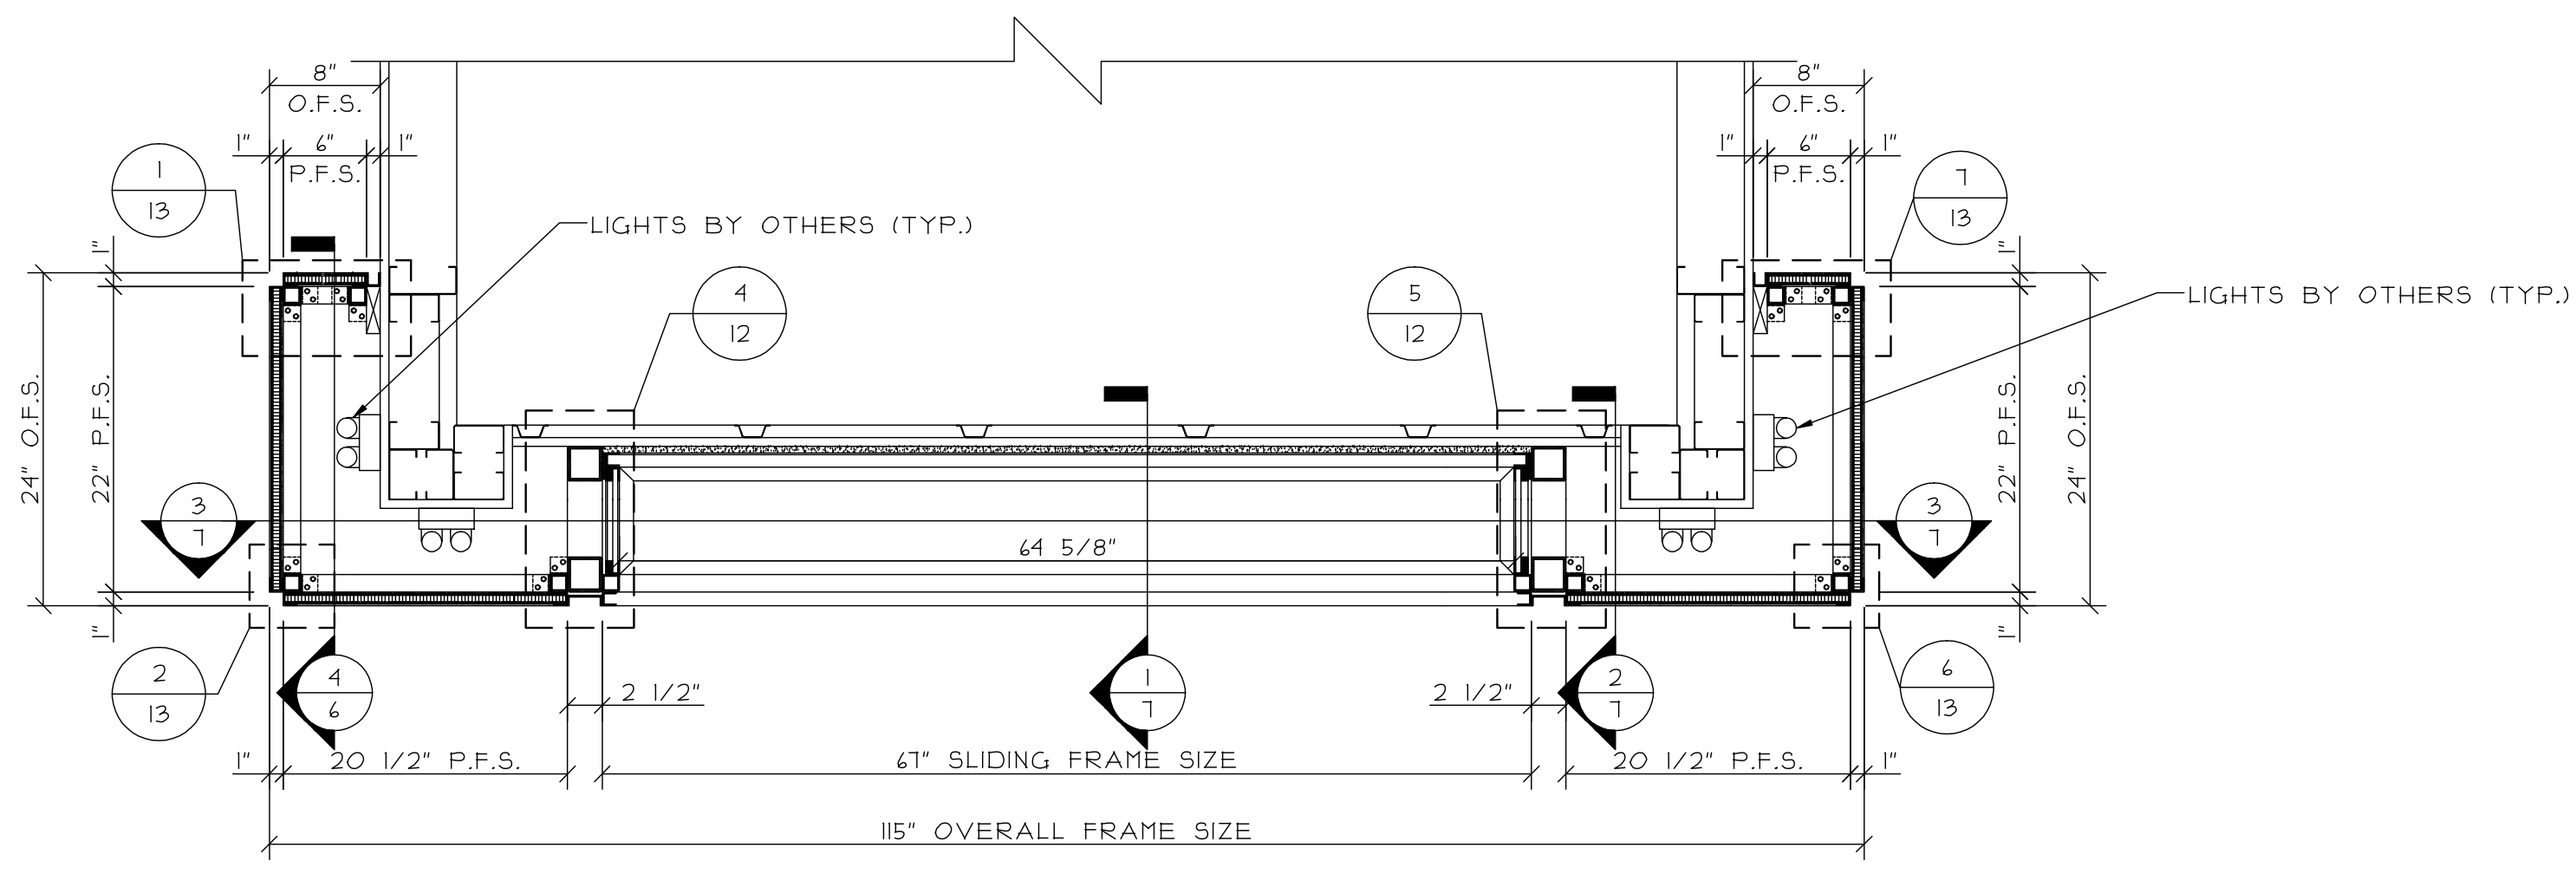


① PLAN AT SIDE DISPLAY - CABINET

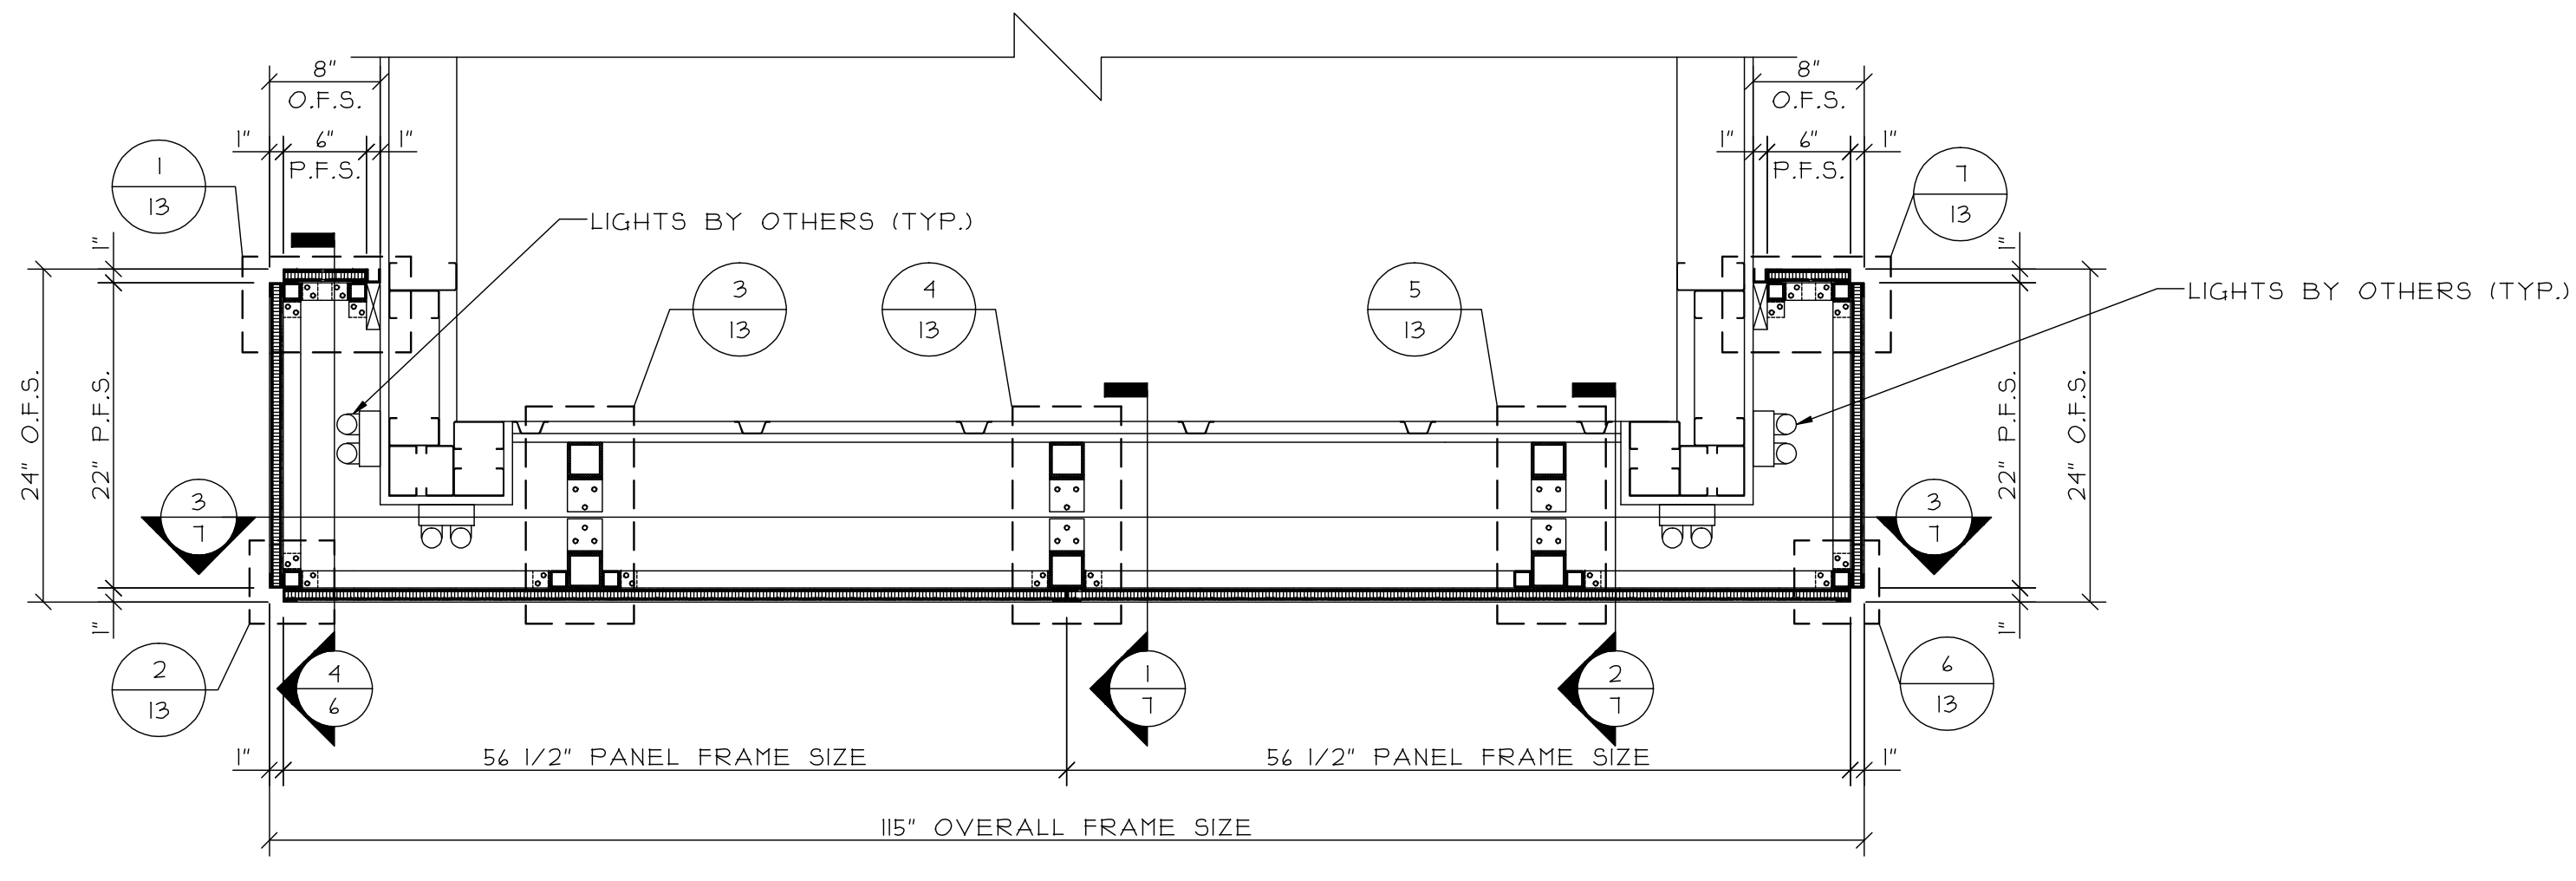

② PLAN AT SIDE DISPLAY - PANEL

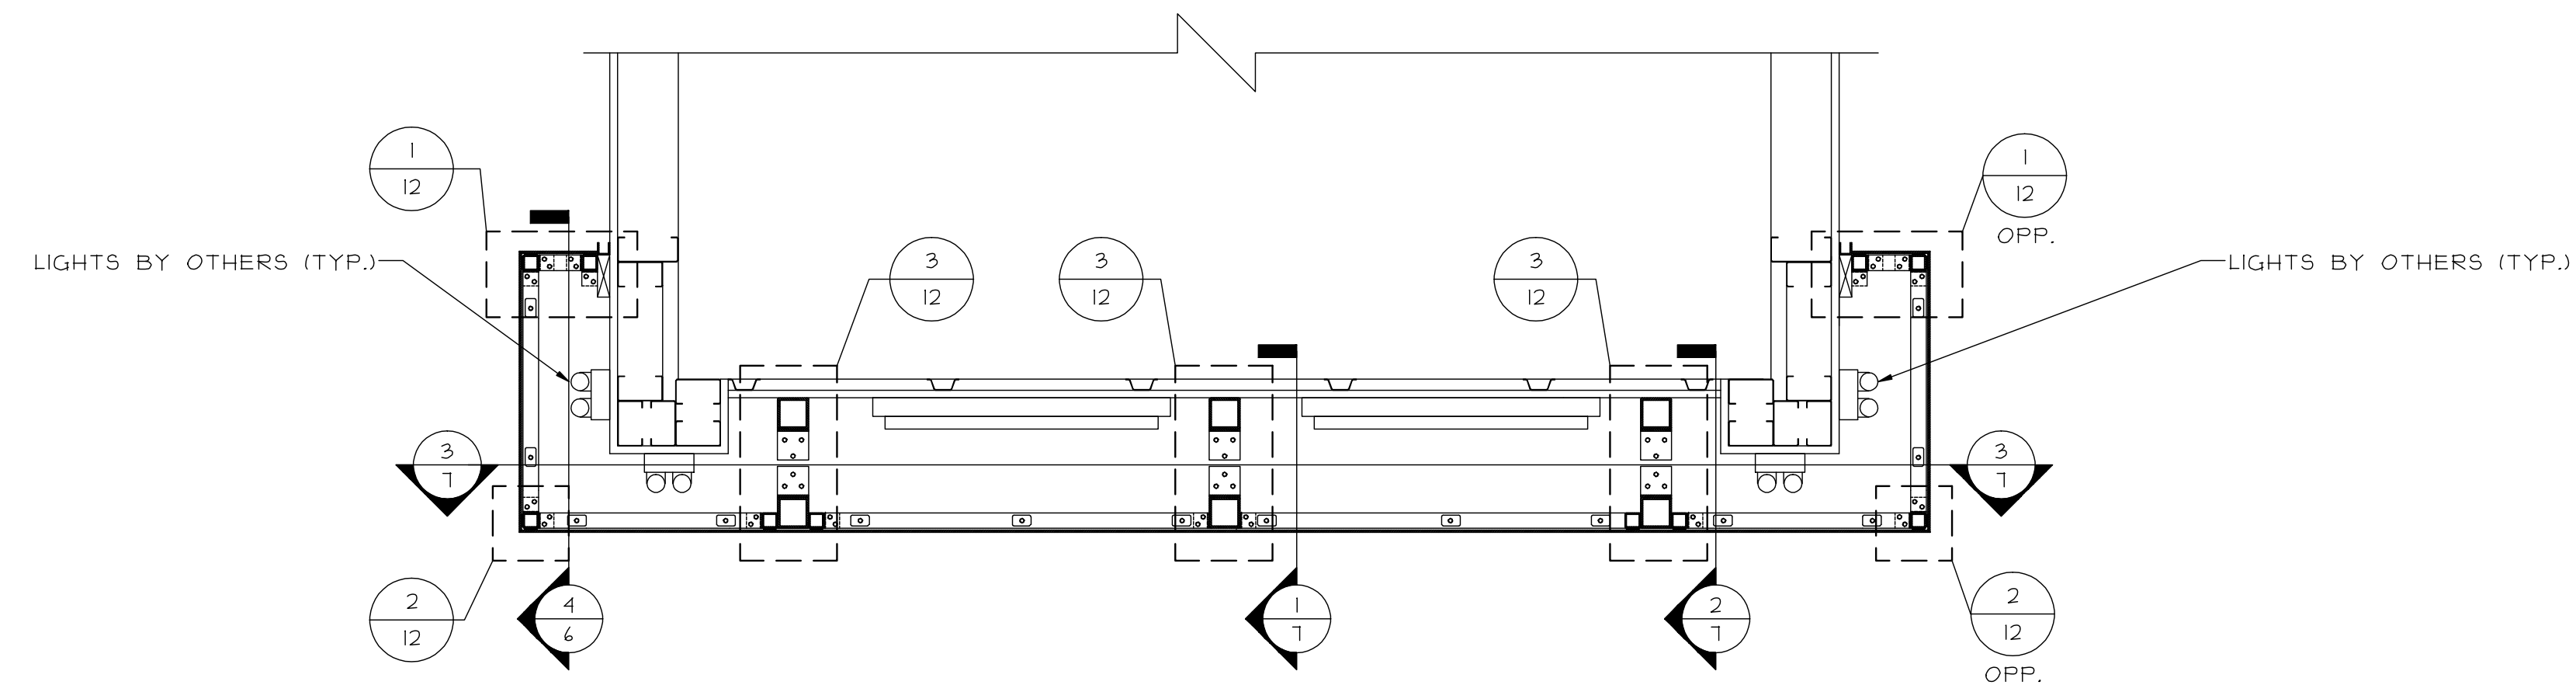

③ PLAN AT SIDE DISPLAY - BASE

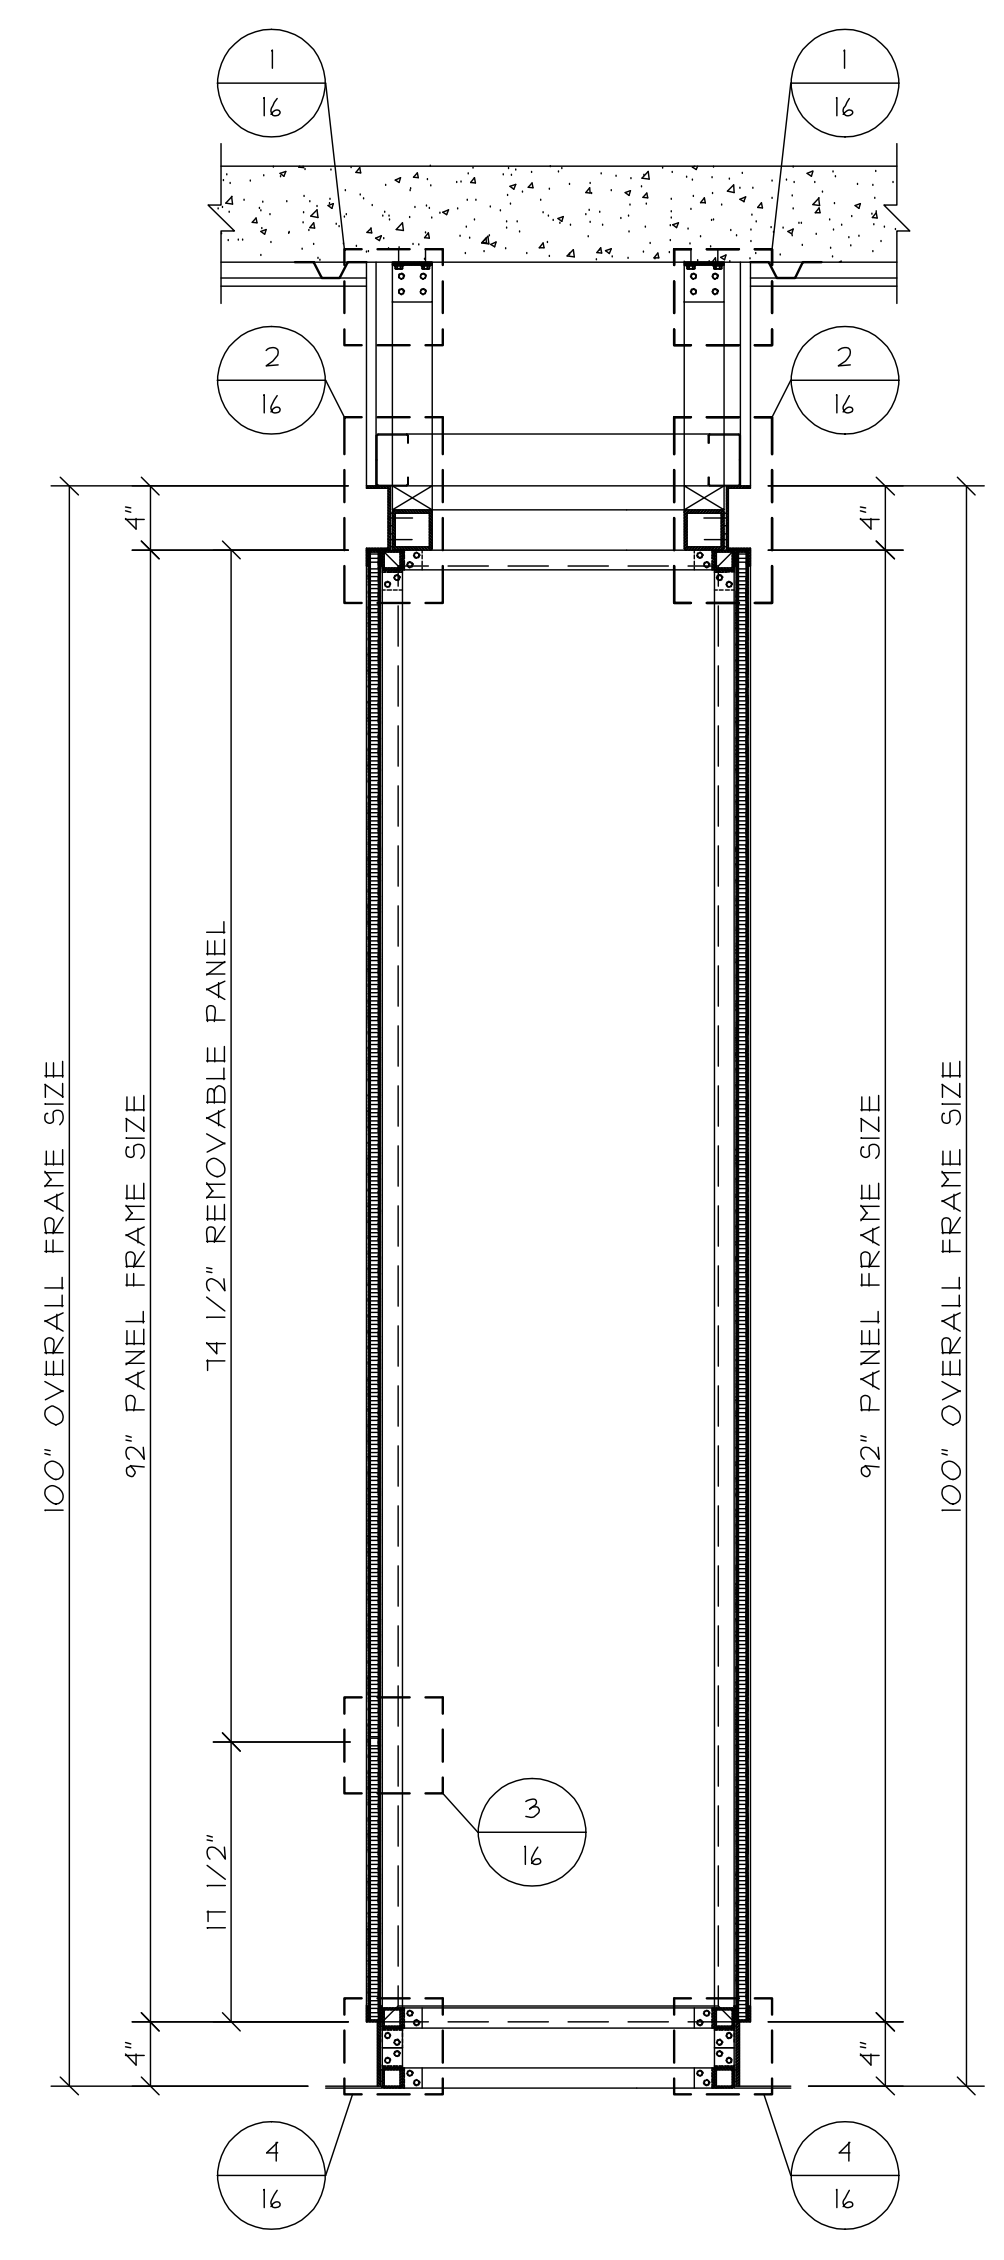

④ SECTION AT SIDE DISPLAY


REVISIONS:	DATE:

GLAZING CONTRACTOR:	SAMPLE	SAMPLE	SAMPLE
	SAMPLE	SAMPLE	SAMPLE
	SAMPLE	SAMPLE	SAMPLE
	SAMPLE	SAMPLE	SAMPLE
	SAMPLE	SAMPLE	SAMPLE


ARCHITECT:	SAMPLE	SAMPLE	SAMPLE
	SAMPLE	SAMPLE	SAMPLE
	SAMPLE	SAMPLE	SAMPLE
	SAMPLE	SAMPLE	SAMPLE
	SAMPLE	SAMPLE	SAMPLE

PROJECT:	SAMPLE	SAMPLE	SAMPLE
LOCATION:	SAMPLE	SAMPLE	SAMPLE


SCALE:	1" = 1'-0"
DATE:	SAMPLE
DRAWN:	SAMPLE
PAGE:	6 of 22

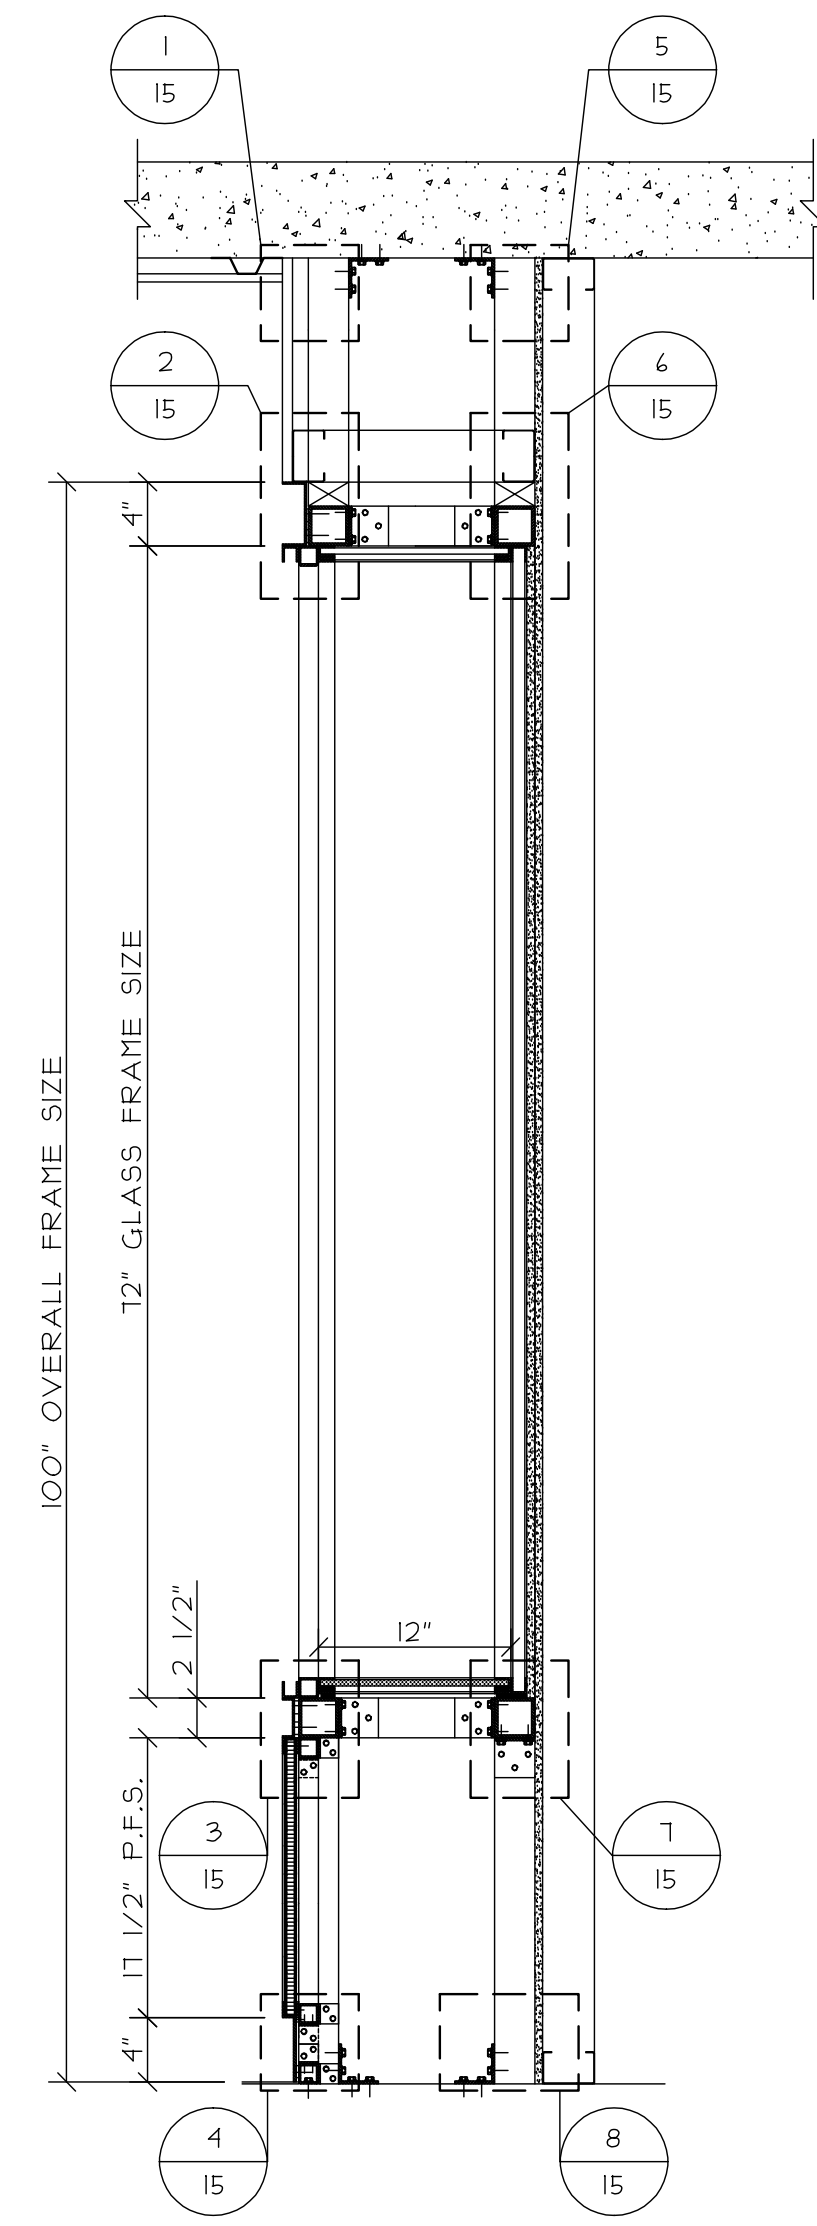

① SECTION AT SIDE DISPLAY

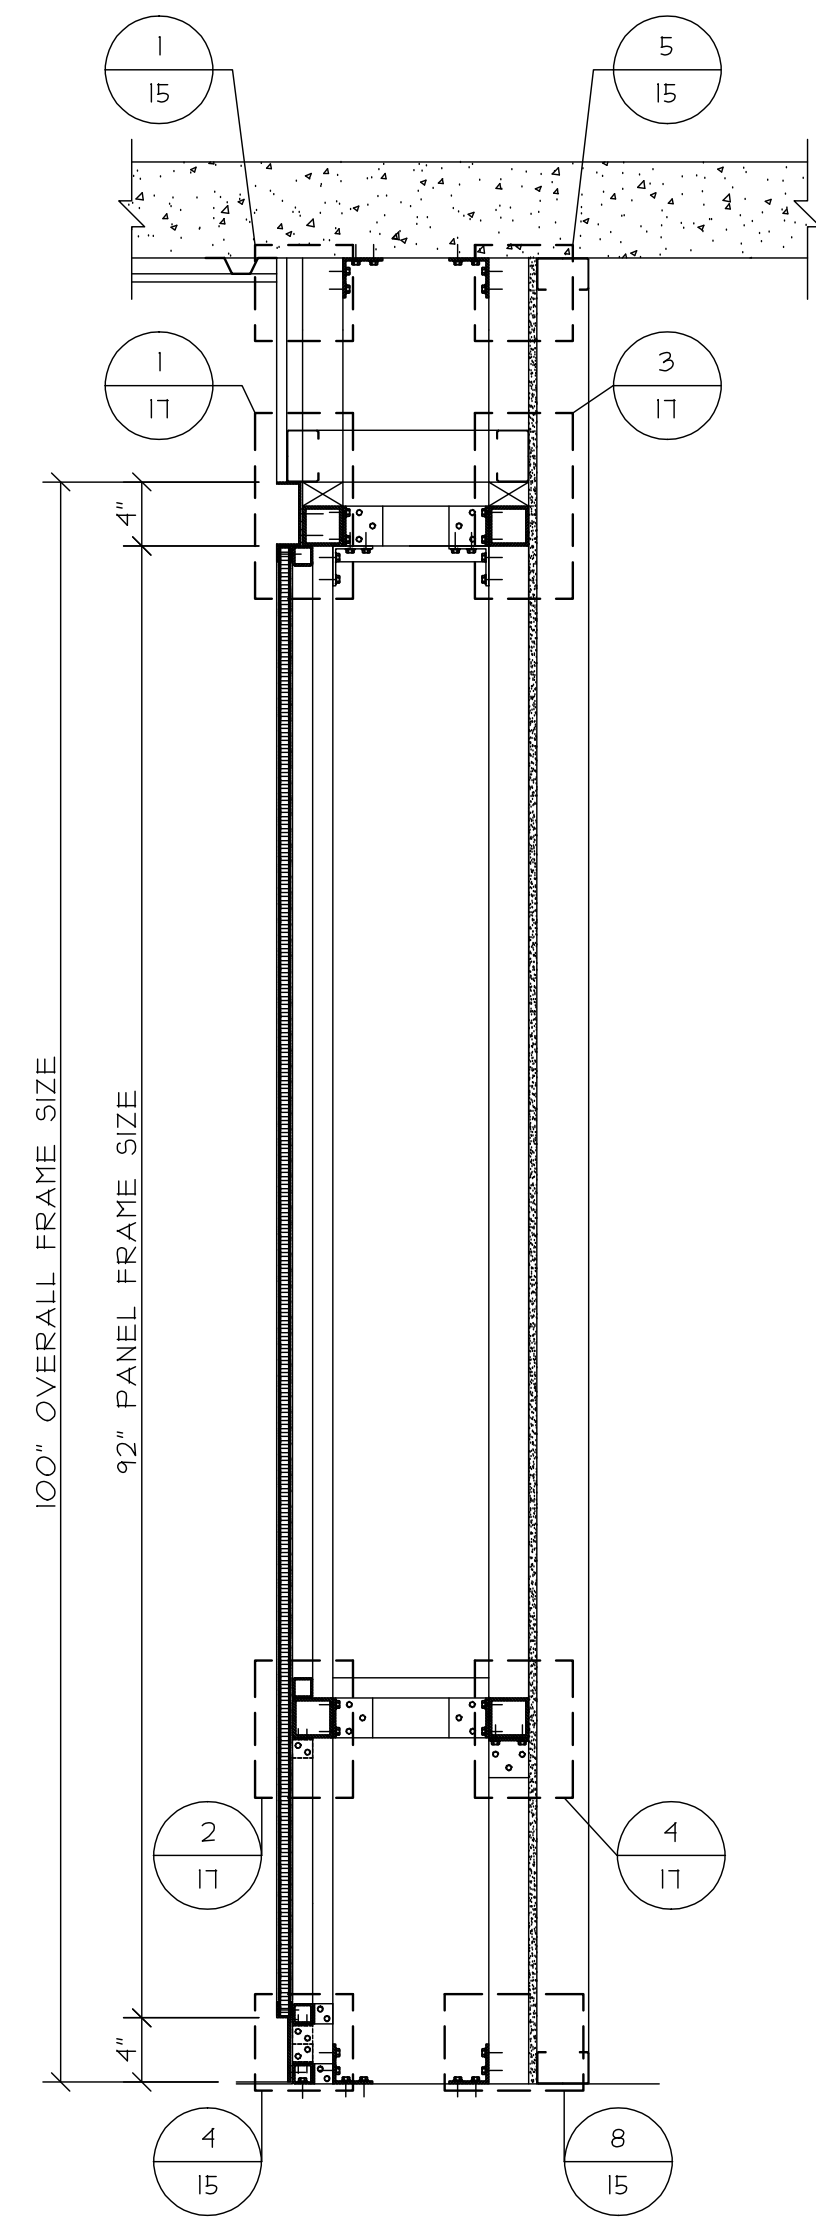

② SECTION AT SIDE DISPLAY

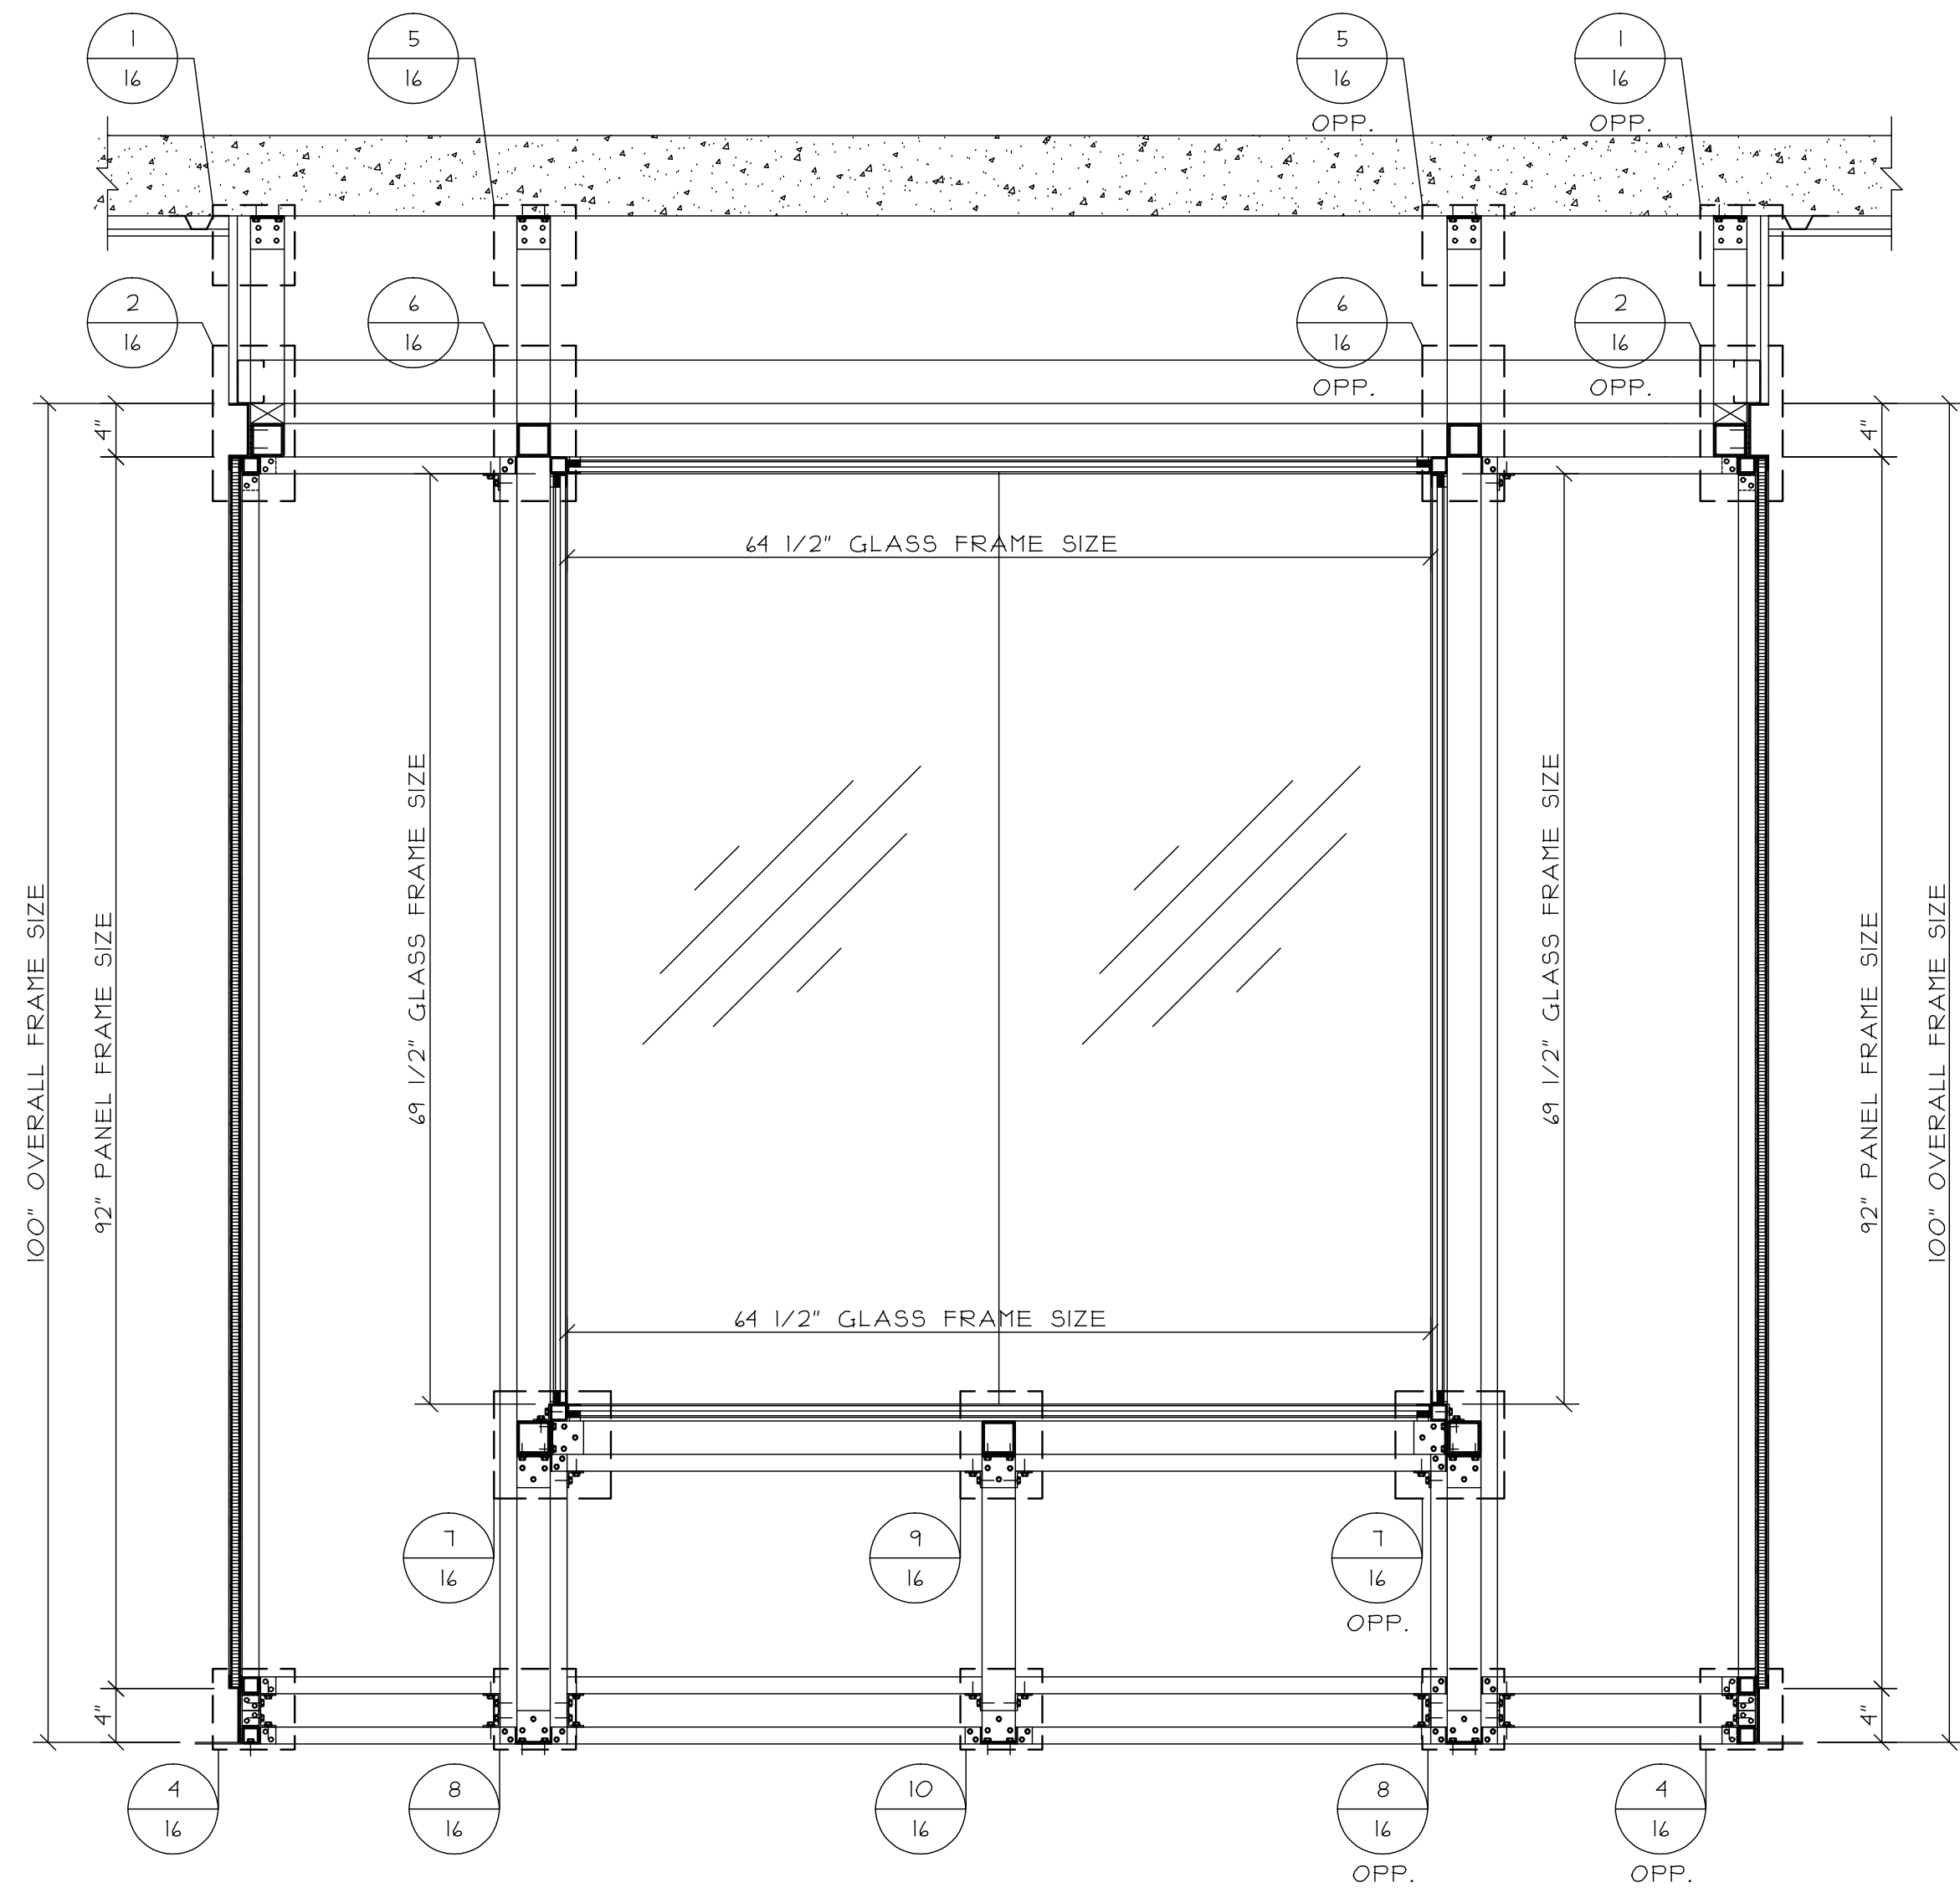

③ SECTION AT SIDE DISPLAY


REVISIONS:	DATE:

GLAZING CONTRACTOR:
 SAMPLE SAMPLE SAMPLE
 SAMPLE SAMPLE SAMPLE
 SAMPLE SAMPLE SAMPLE
 SAMPLE SAMPLE SAMPLE


ARCHITECT:
 SAMPLE SAMPLE SAMPLE
 SAMPLE SAMPLE SAMPLE
 SAMPLE SAMPLE SAMPLE
 SAMPLE SAMPLE SAMPLE

PROJECT: SAMPLE SAMPLE SAMPLE
 LOCATION: SAMPLE SAMPLE SAMPLE


SCALE:
 1" = 1'-0"
 DATE:
 SAMPLE
 DRAWN:
 SAMPLE
 PAGE:
 1 of 22

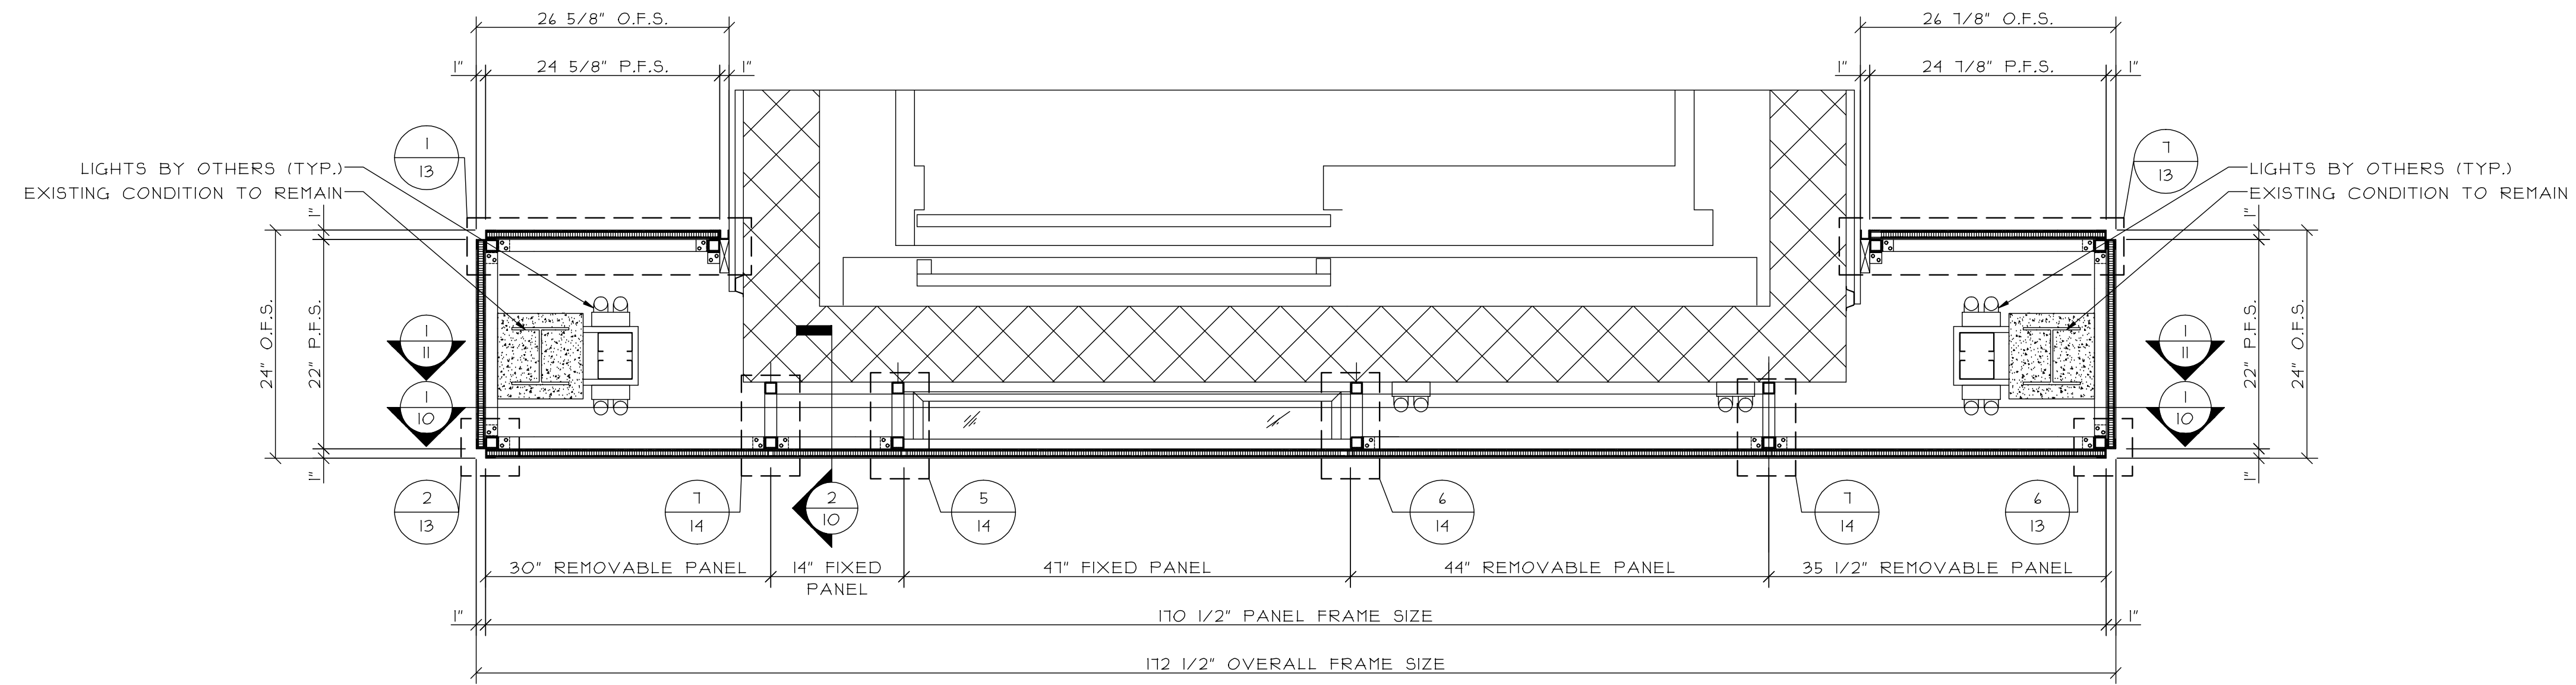

1 PLAN AT ELEVATOR

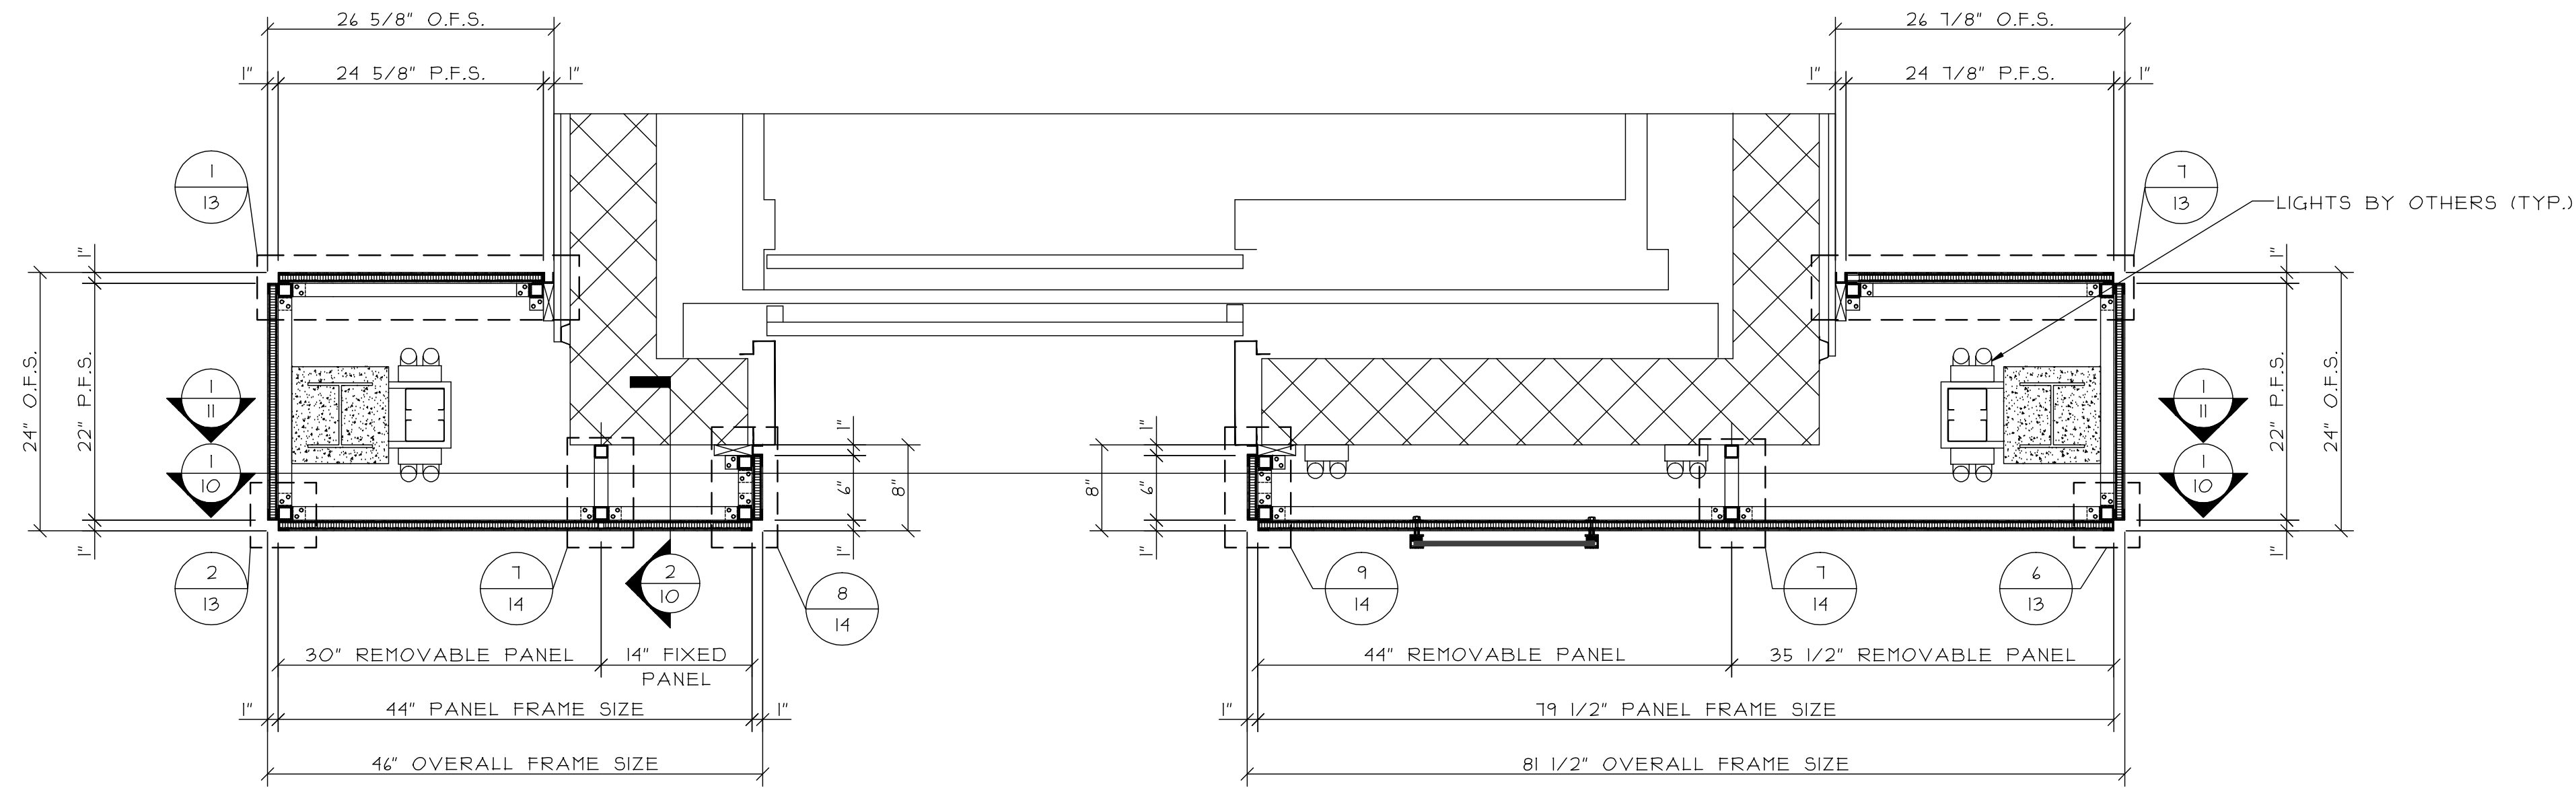

2 PLAN AT ELEVATOR
REF. SKA-04, SKA-05

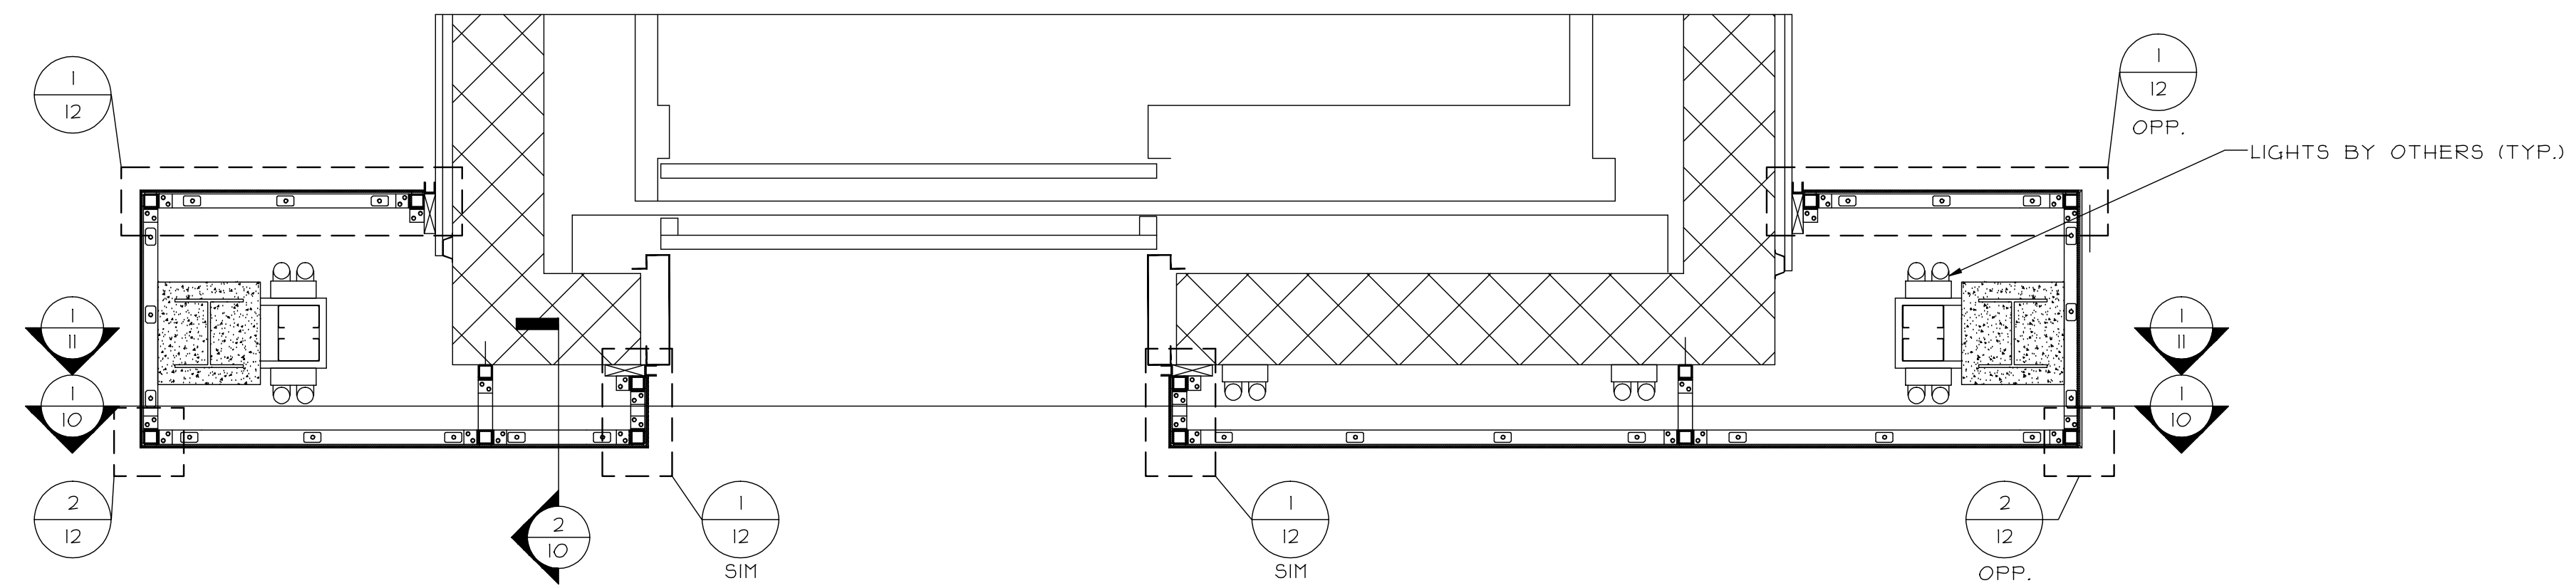

3 PLAN AT ELEVATOR

REVISIONS:	DATE:

GLAZING CONTRACTOR:	SAMPLE
	SAMPLE
	SAMPLE
	SAMPLE
	SAMPLE

ARCHITECT:	SAMPLE
	SAMPLE
	SAMPLE
	SAMPLE
	SAMPLE


PROJECT:	SAMPLE
	SAMPLE
	SAMPLE
	SAMPLE
	SAMPLE
LOCATION:	SAMPLE
	SAMPLE

SCALE:
1" = 1'-0"


DATE:
SAMPLE

DRAWN:
SAMPLE

PAGE:
9 of 22

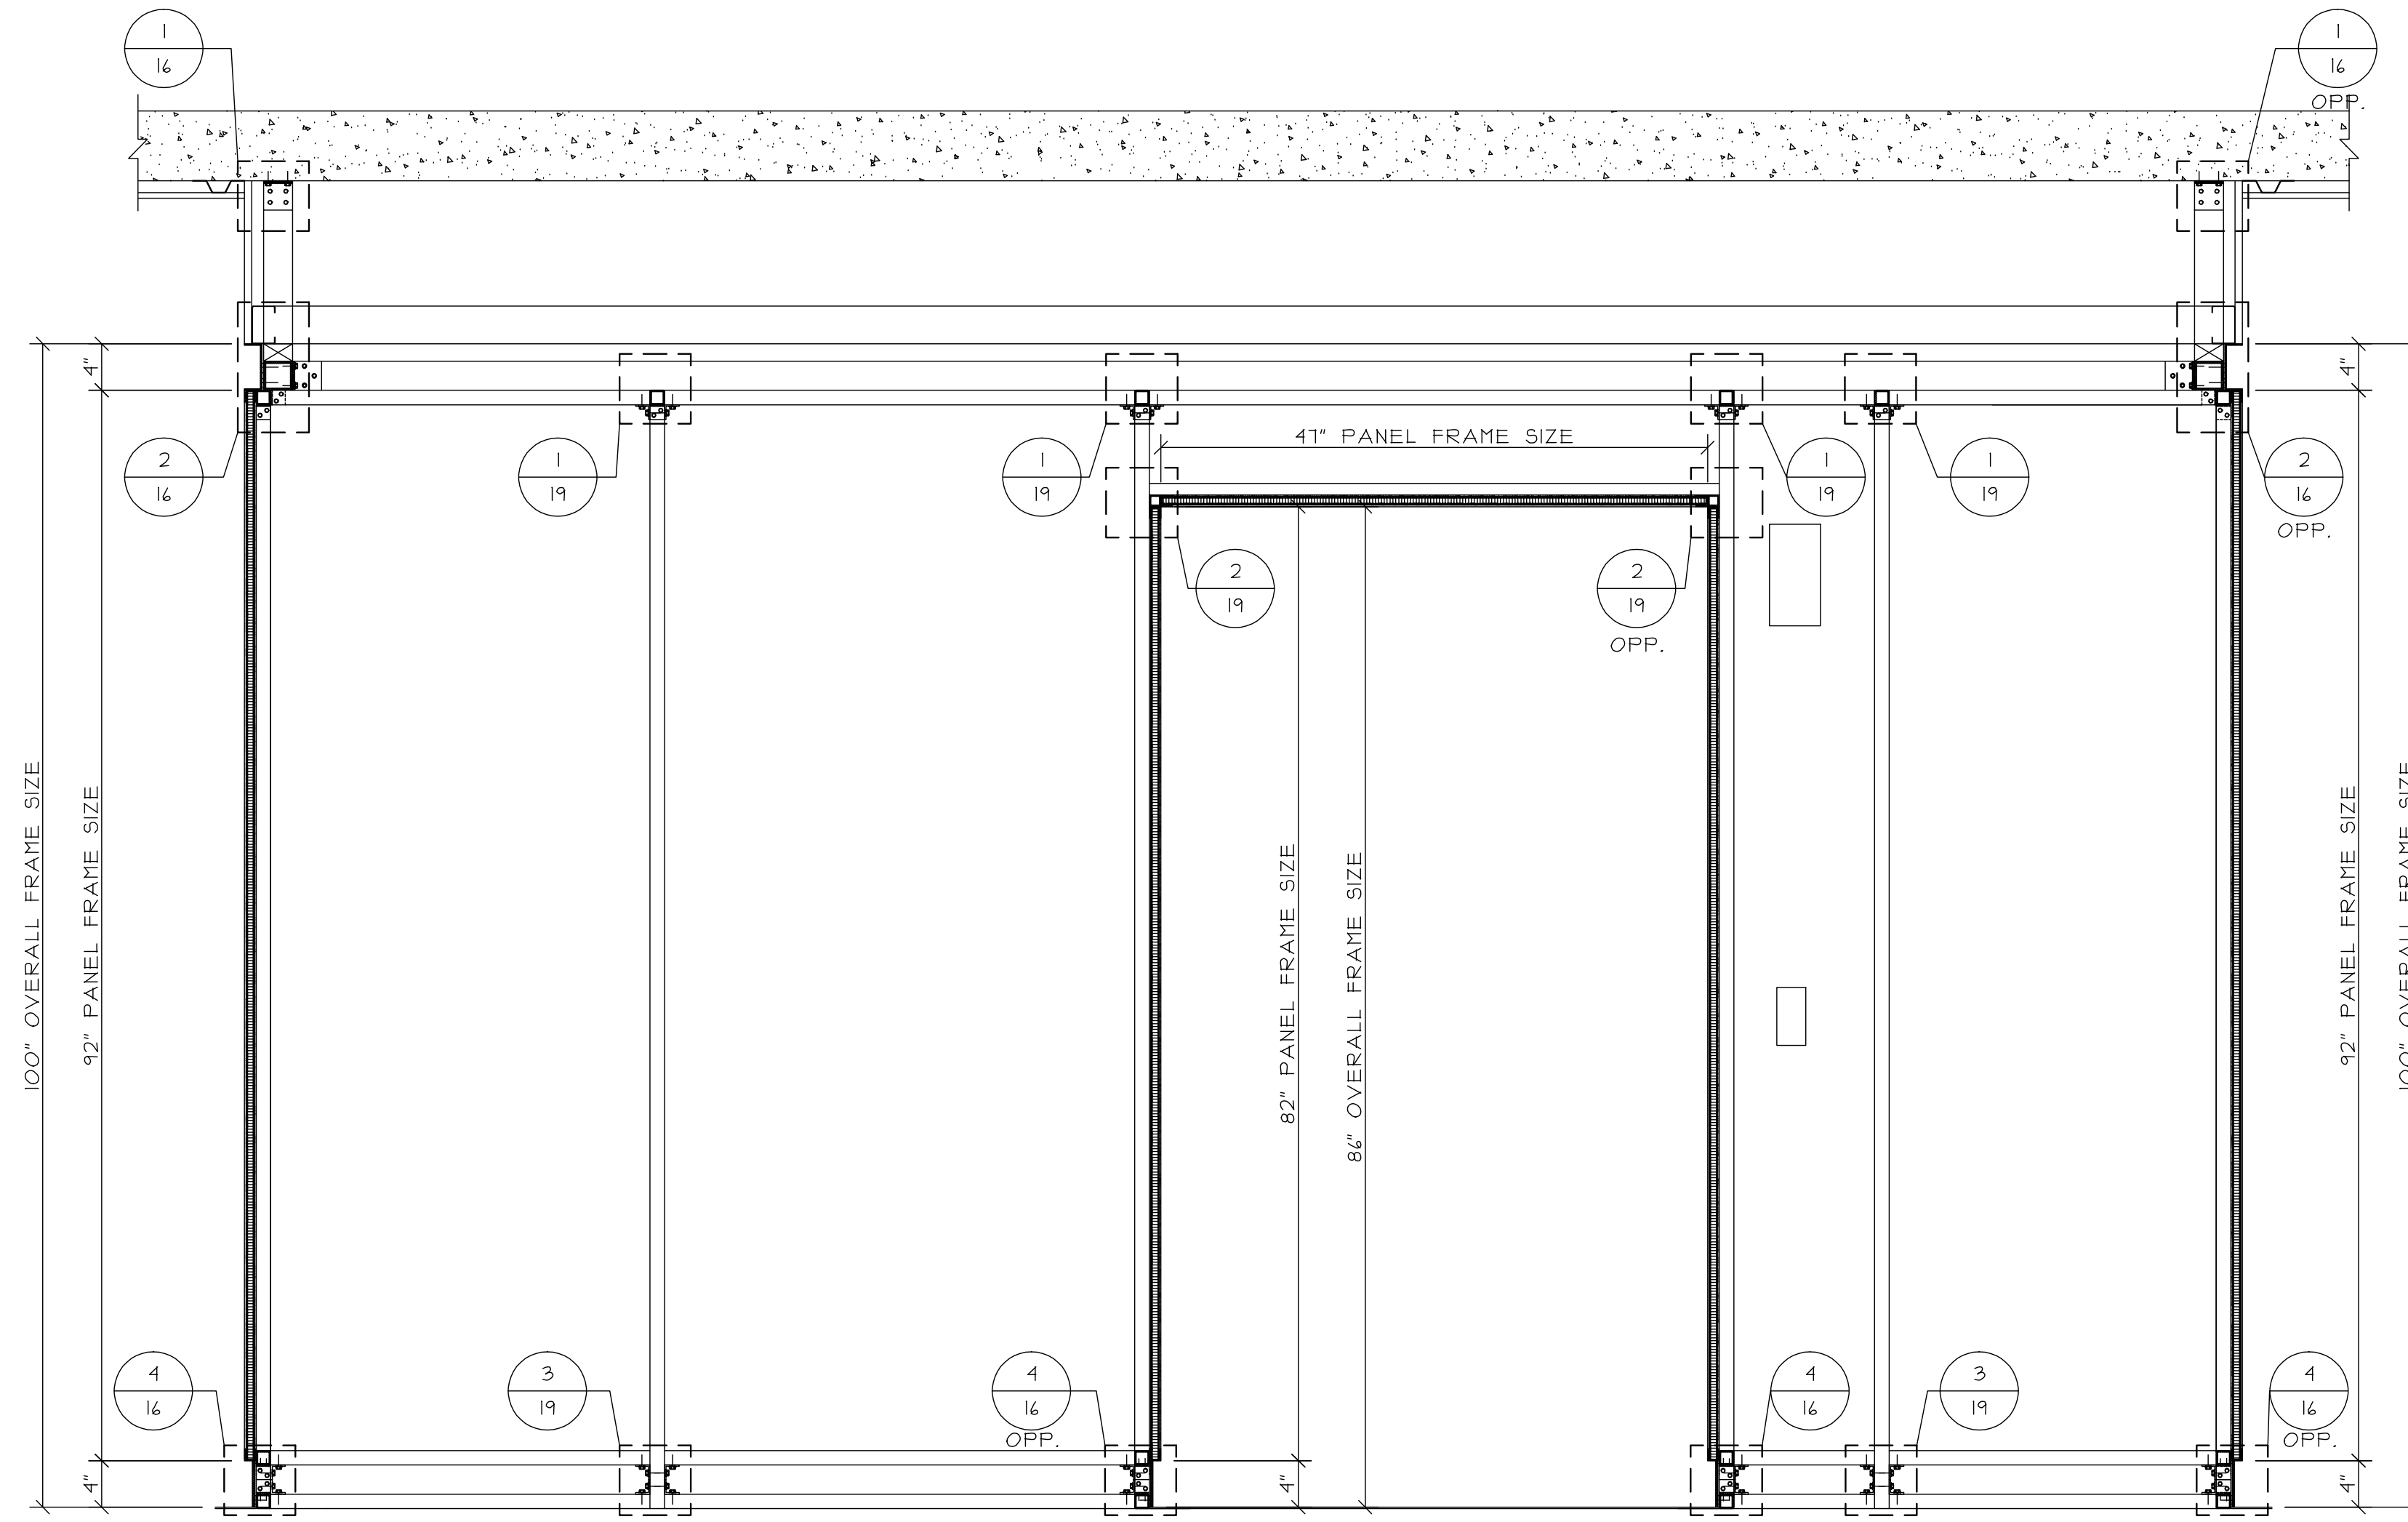

① SECTION AT FIRST FLOOR ELEVATOR

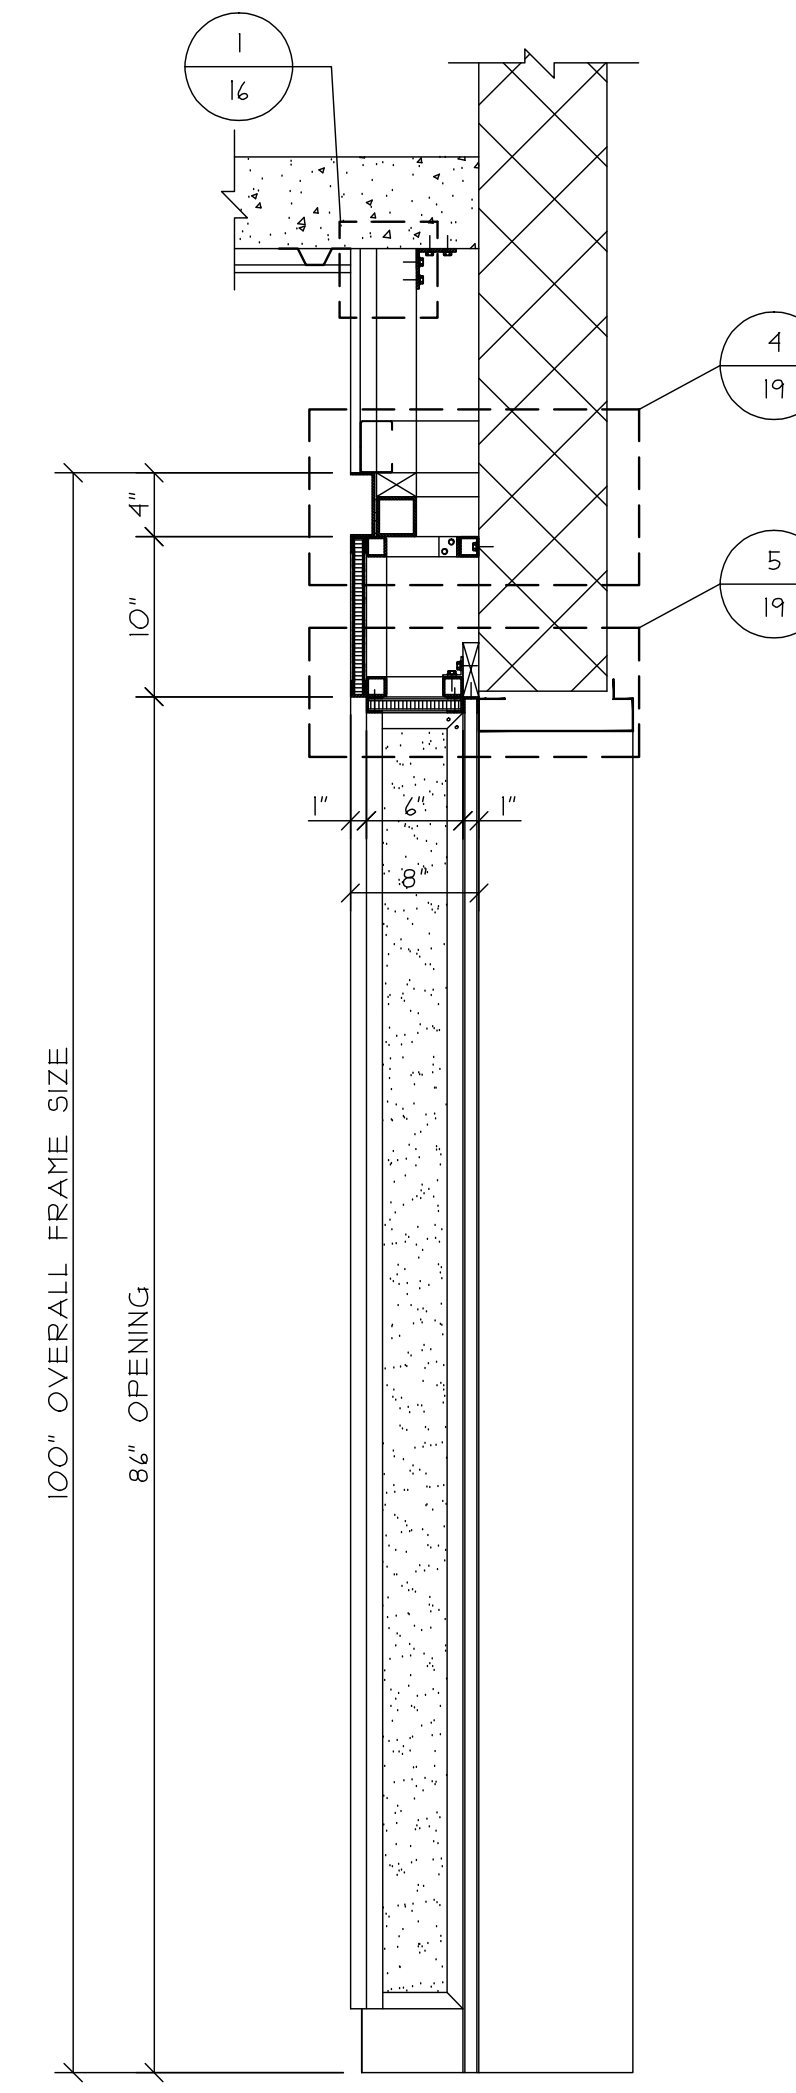

② SECTION AT FIRST FLOOR ELEVATOR

PROJECT: SAMPLE SAMPLE SAMPLE

LOCATION: SAMPLE SAMPLE SAMPLE

SCALE:
1" = 1'-0"

DATE:
SAMPLE

DRAWN:
SAMPLE

PAGE:
10 of 22

ARCHITECT:


SAMPLE SAMPLE SAMPLE
SAMPLE SAMPLE SAMPLE
SAMPLE SAMPLE SAMPLE
SAMPLE SAMPLE SAMPLE

GLAZING CONTRACTOR:

SAMPLE SAMPLE SAMPLE
SAMPLE SAMPLE SAMPLE
SAMPLE SAMPLE SAMPLE
SAMPLE SAMPLE SAMPLE

REVISIONS:

DATE:

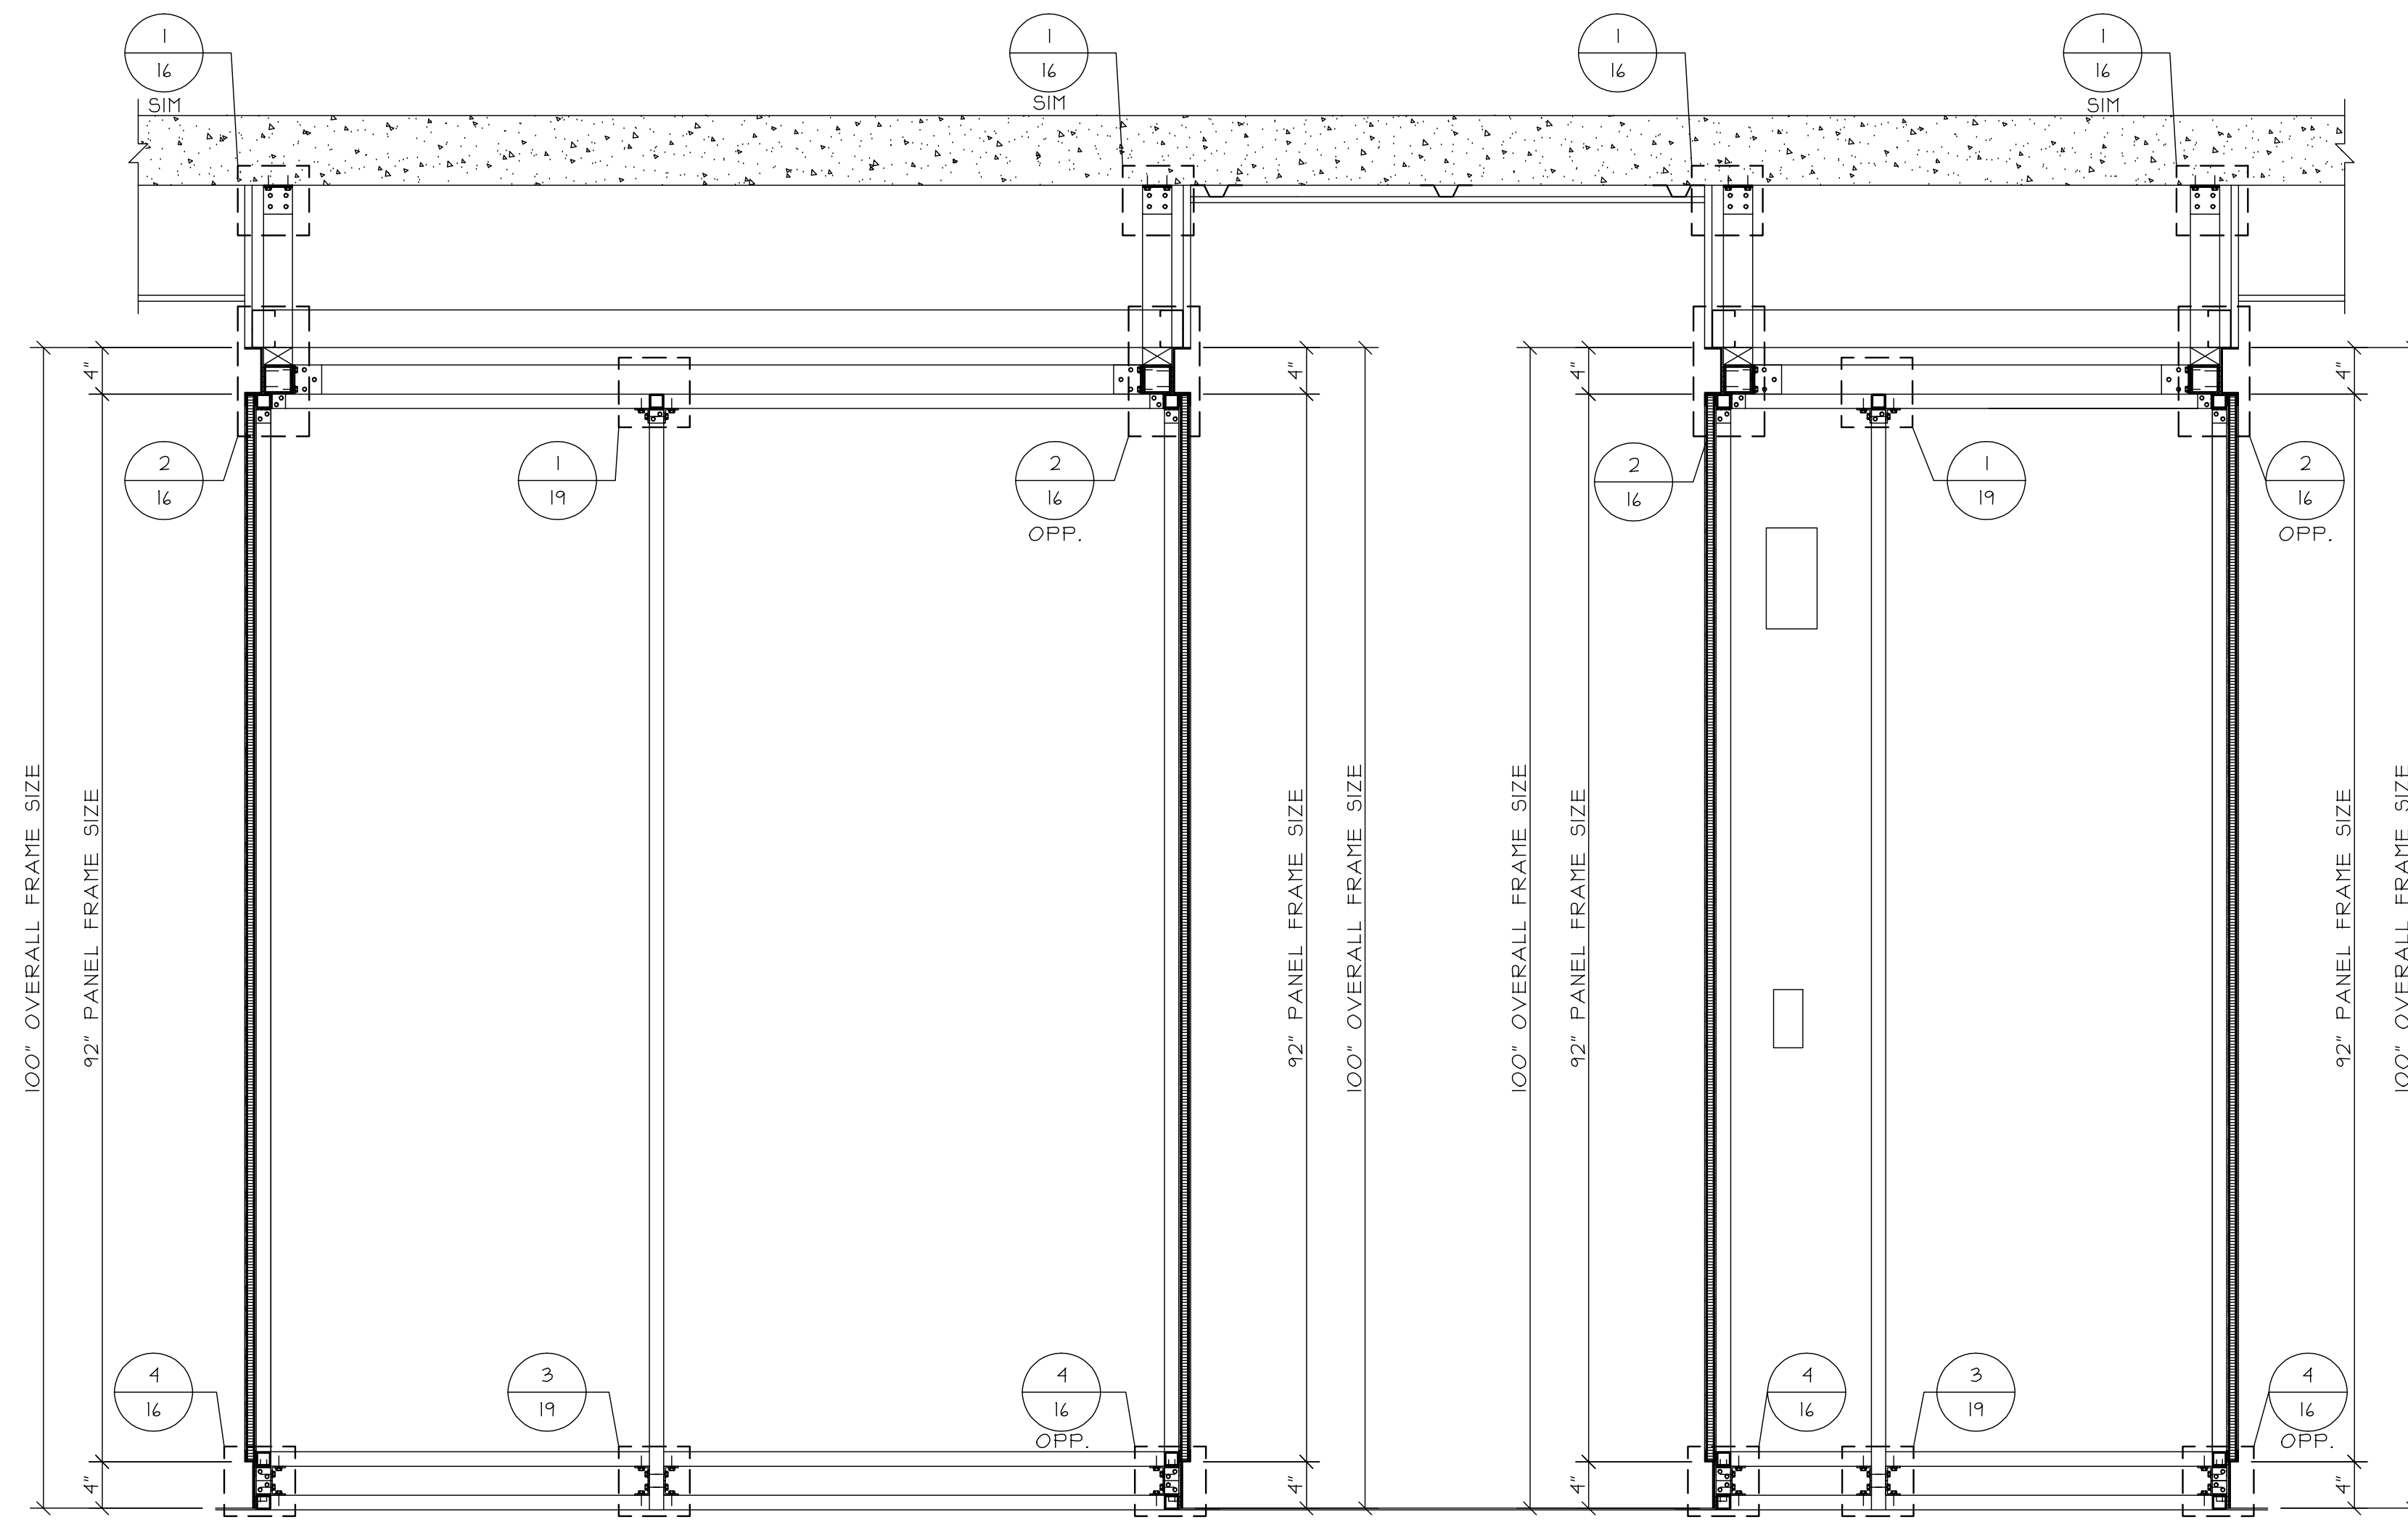

① SECTION AT BASEMENT,
2ND - 4TH FLOOR ELEVATOR

REVISIONS:	DATE:

GLAZING CONTRACTOR:
SAMPLE SAMPLE SAMPLE
SAMPLE SAMPLE SAMPLE
SAMPLE SAMPLE SAMPLE
SAMPLE SAMPLE SAMPLE
SAMPLE SAMPLE SAMPLE

ARCHITECT:
SAMPLE SAMPLE SAMPLE
SAMPLE SAMPLE SAMPLE
SAMPLE SAMPLE SAMPLE
SAMPLE SAMPLE SAMPLE
SAMPLE SAMPLE SAMPLE


PROJECT:	SAMPLE SAMPLE SAMPLE
LOCATION:	SAMPLE SAMPLE SAMPLE

SCALE:
1" = 1'-0"


DATE:
SAMPLE

DRAWN:
SAMPLE

PAGE:
11 of 22

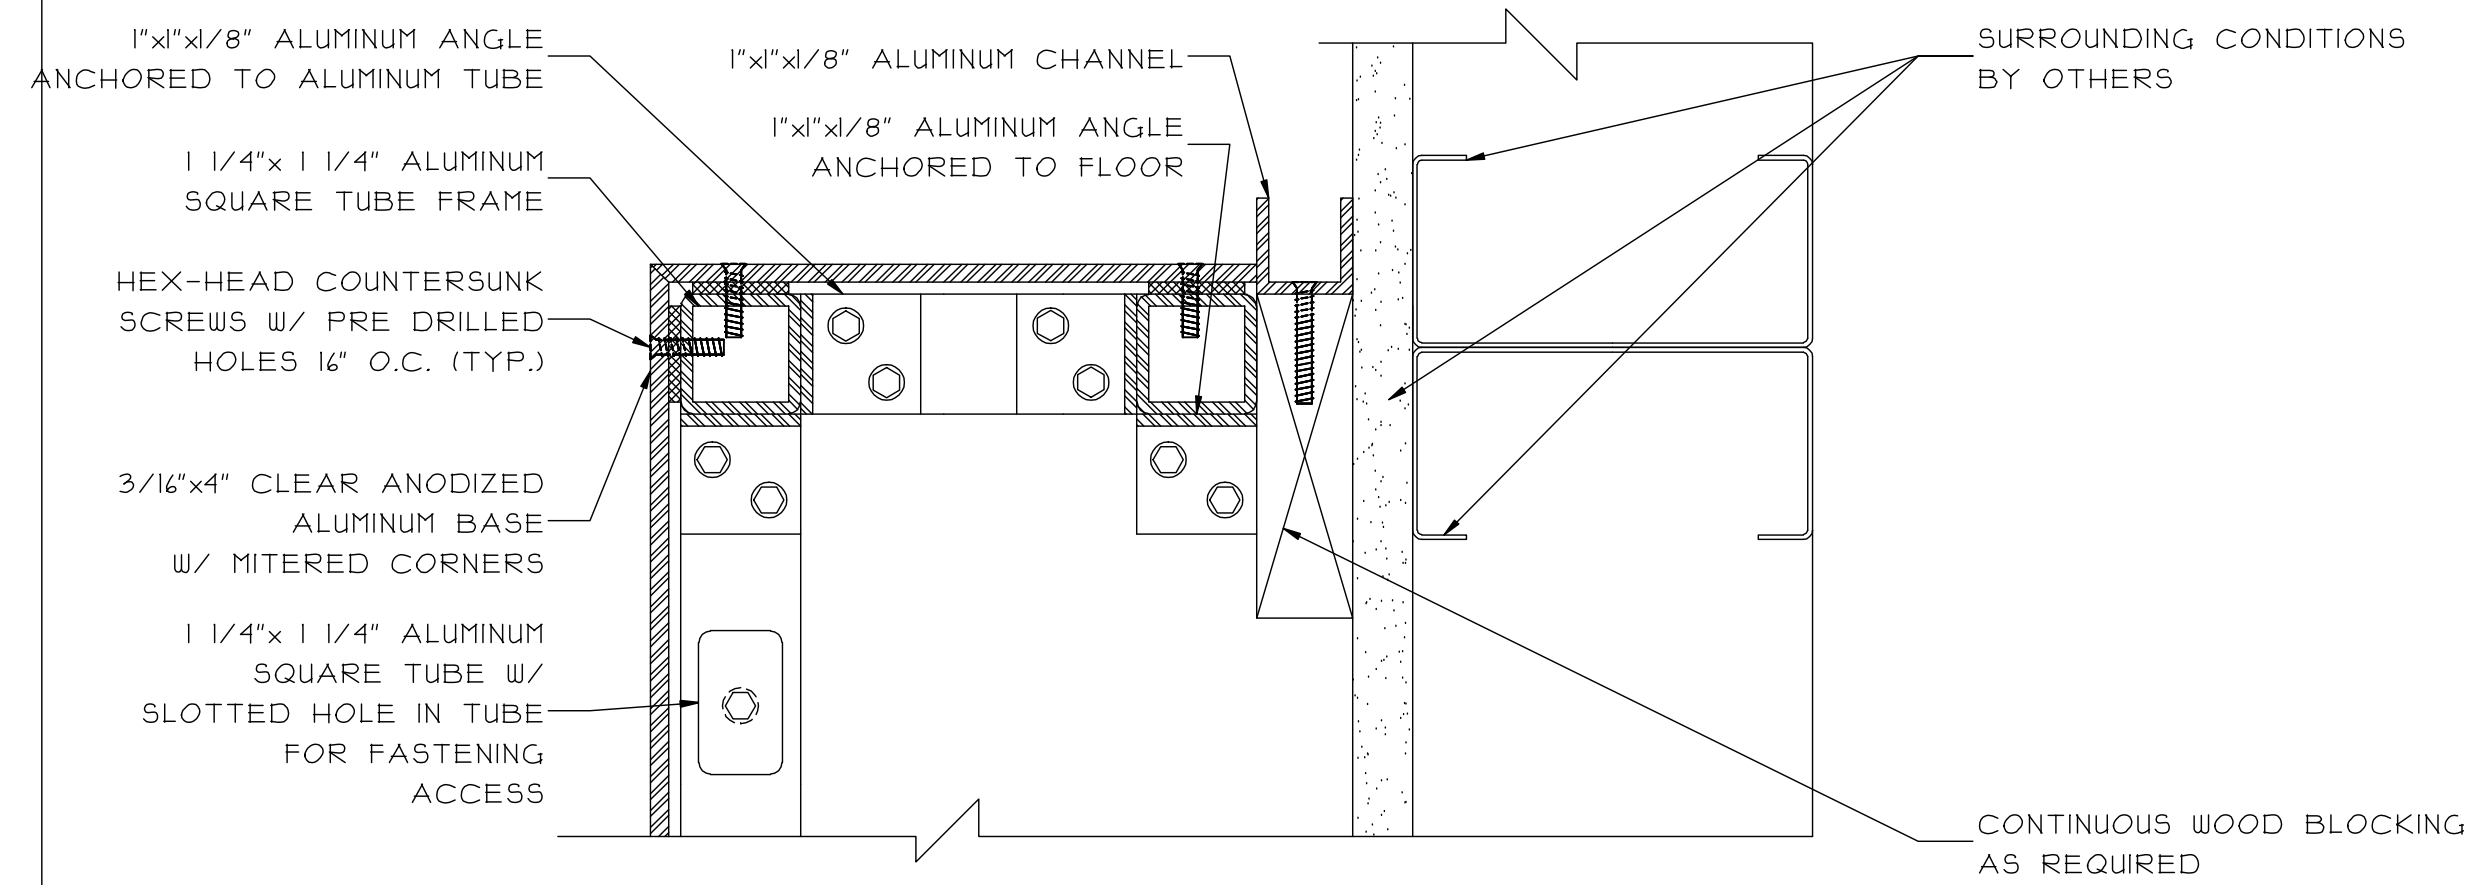


① PLAN DETAIL @ BASE

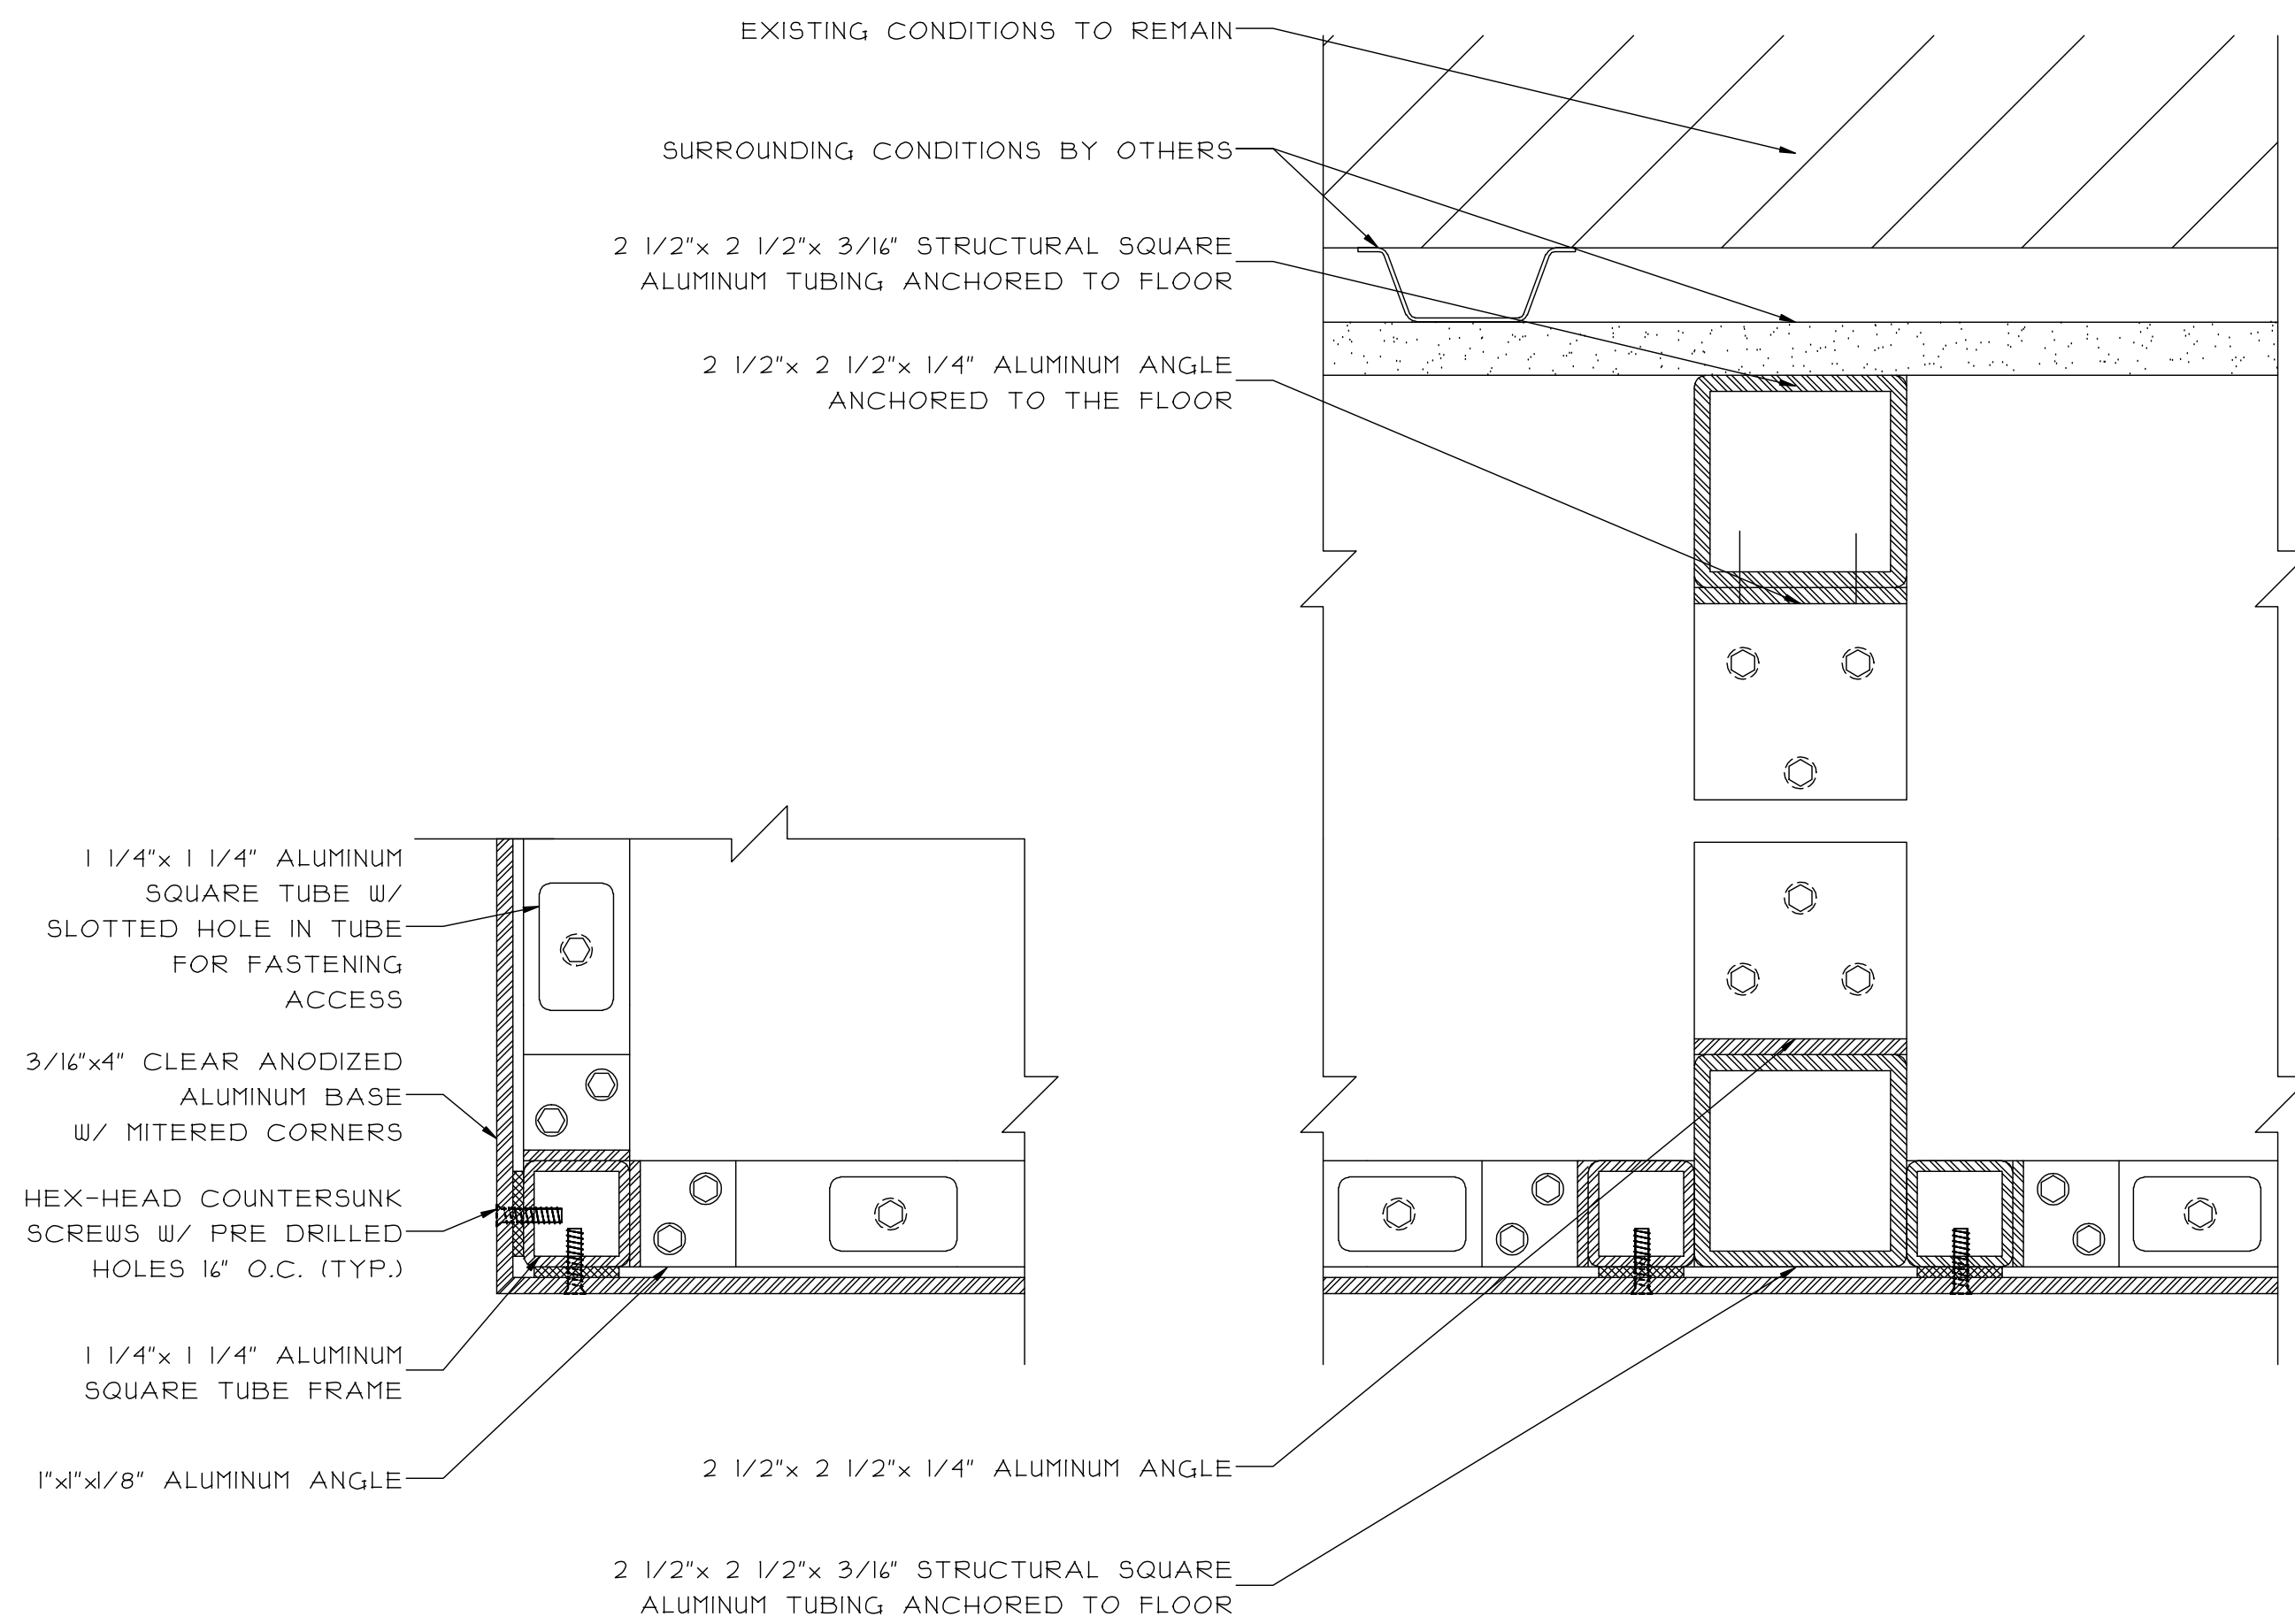

② PLAN DETAIL @ BASE

③ PLAN DETAIL @ BASE

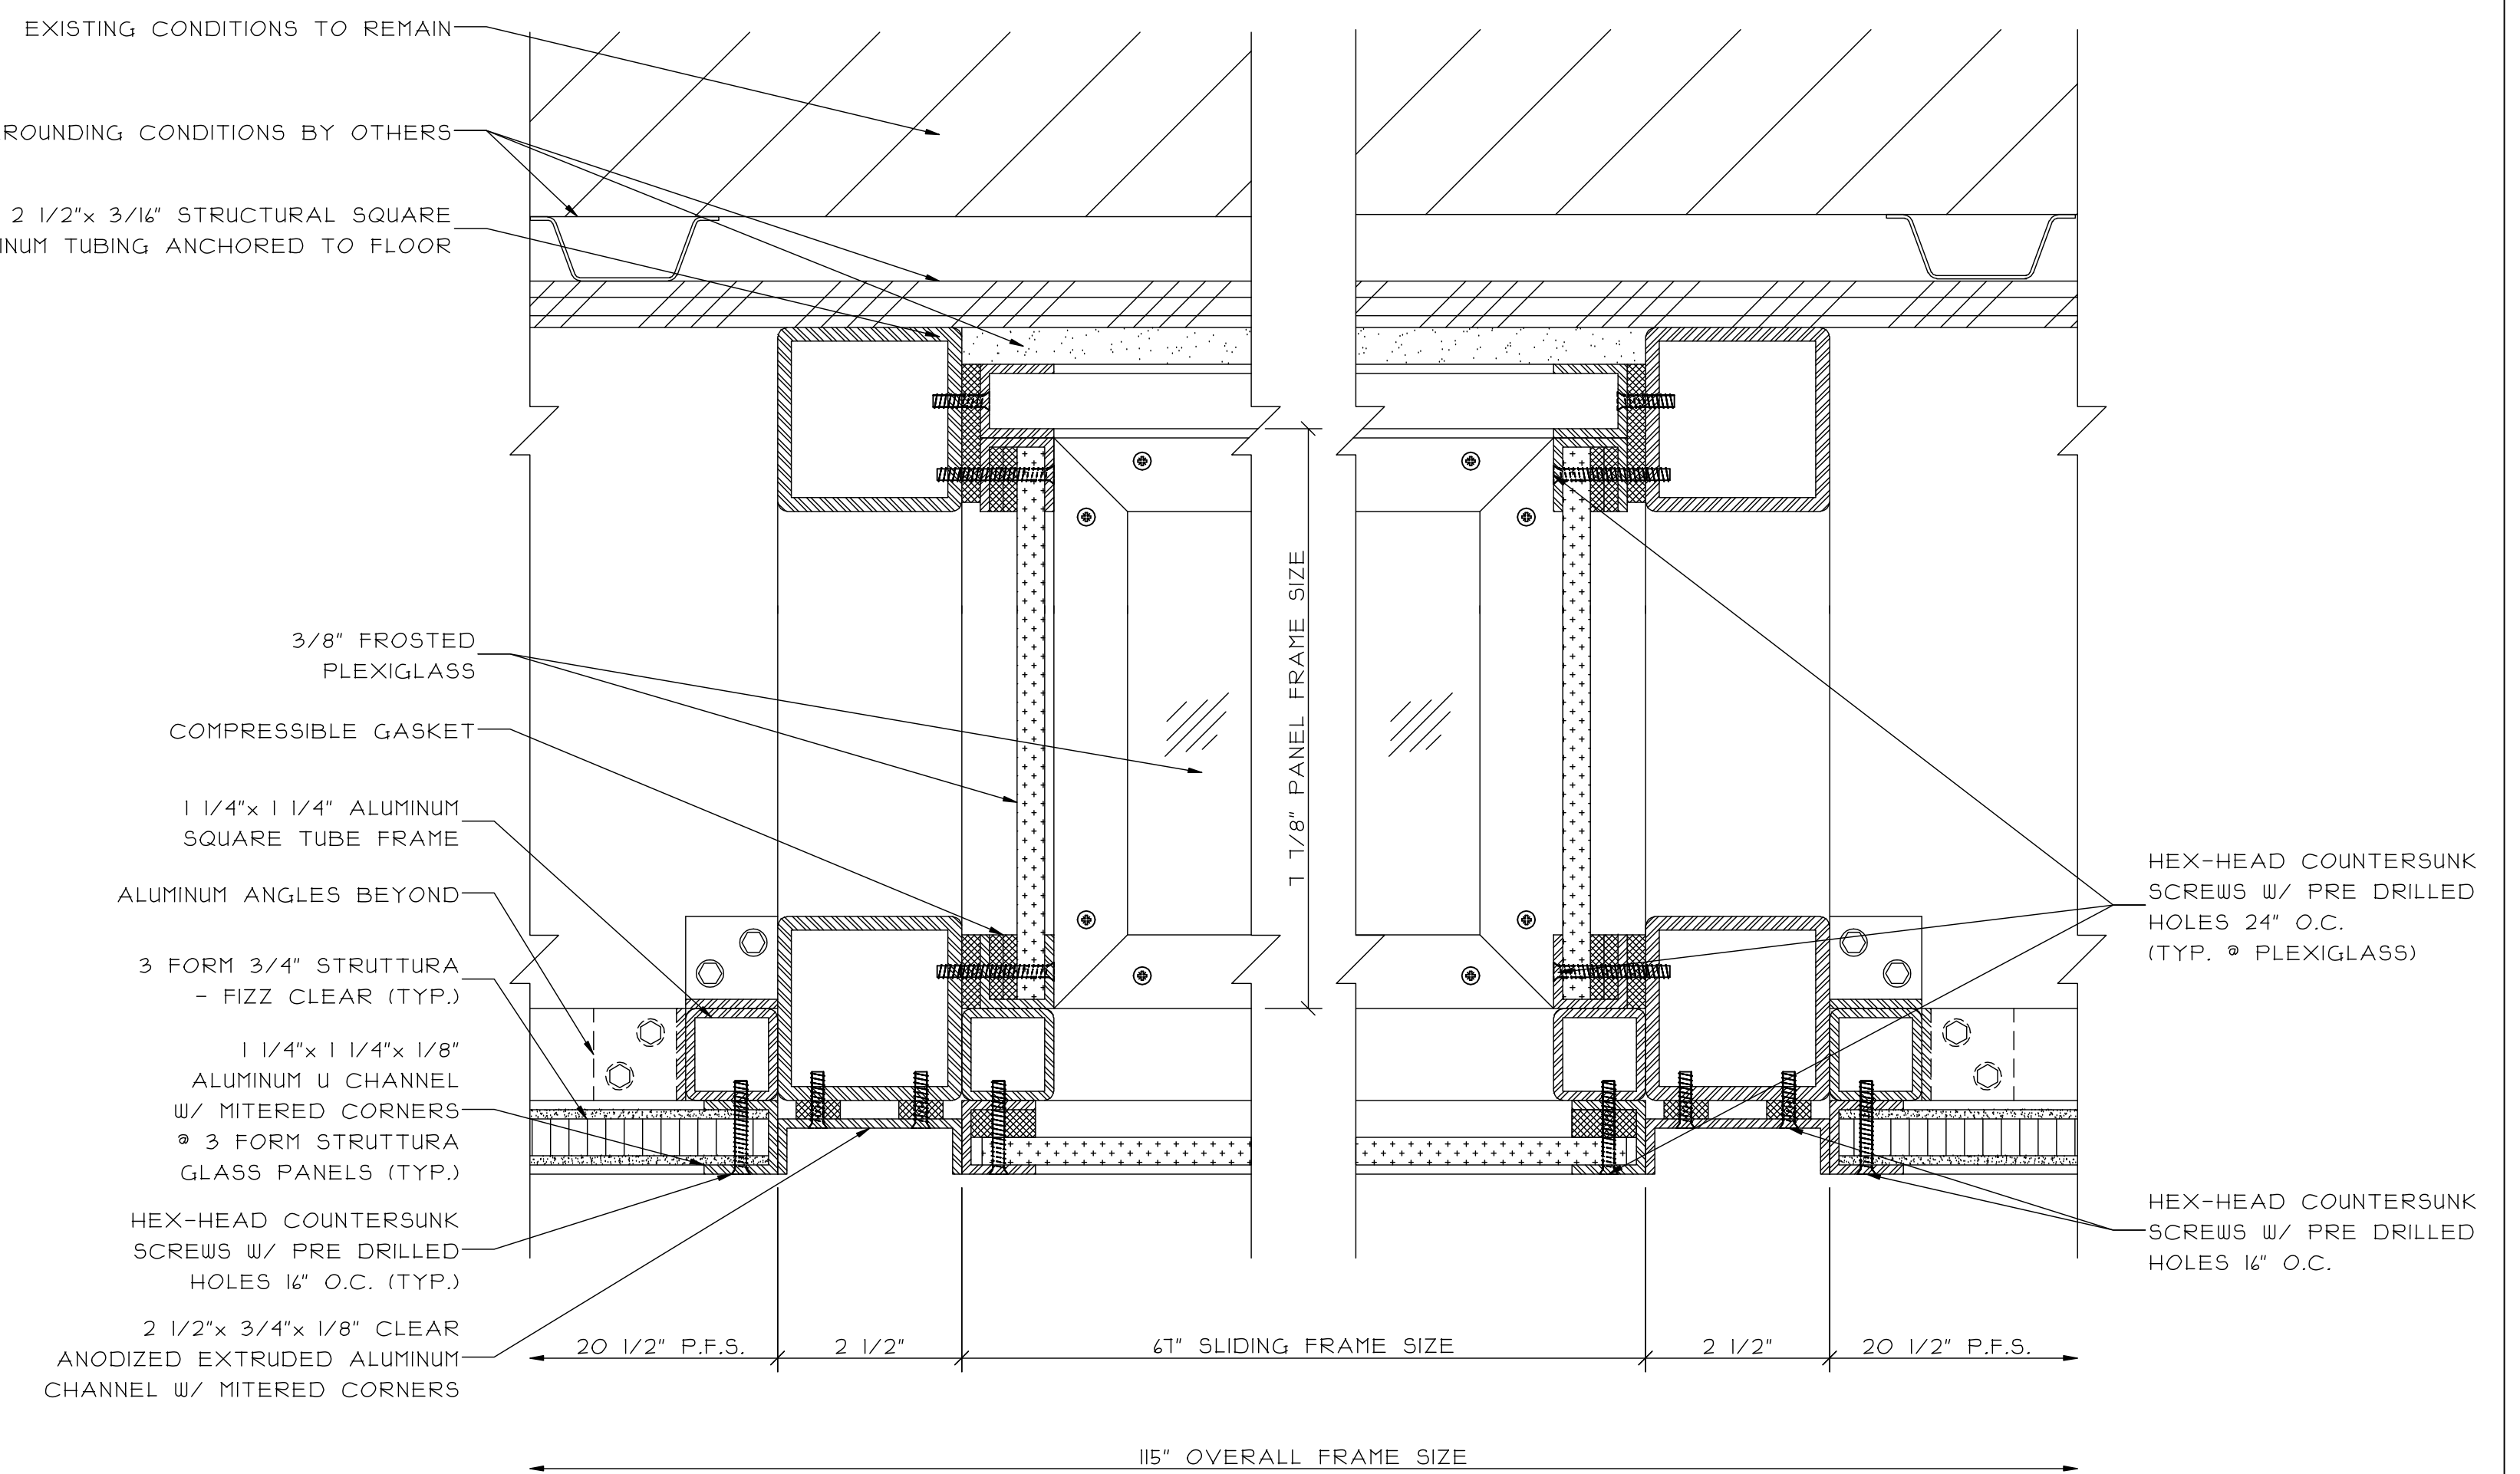

④ PLAN DETAIL @ SIDE DISPLAY
REF. II/A4.5

⑤ PLAN DETAIL @ SIDE DISPLAY
REF. II/A4.5

REVISIONS:

DATE:

GLAZING CONTRACTOR:

SAMPLE	SAMPLE	SAMPLE
SAMPLE	SAMPLE	SAMPLE
SAMPLE	SAMPLE	SAMPLE
SAMPLE	SAMPLE	SAMPLE
SAMPLE	SAMPLE	SAMPLE
SAMPLE	SAMPLE	SAMPLE

ARCHITECT:

SAMPLE	SAMPLE	SAMPLE
SAMPLE	SAMPLE	SAMPLE
SAMPLE	SAMPLE	SAMPLE
SAMPLE	SAMPLE	SAMPLE
SAMPLE	SAMPLE	SAMPLE
SAMPLE	SAMPLE	SAMPLE

PROJECT: SAMPLE SAMPLE SAMPLE


LOCATION: SAMPLE SAMPLE SAMPLE

SCALE:
6" = 1'-0"


DATE:
SAMPLE

DRAWN:
SAMPLE


PAGE:
12 of 22

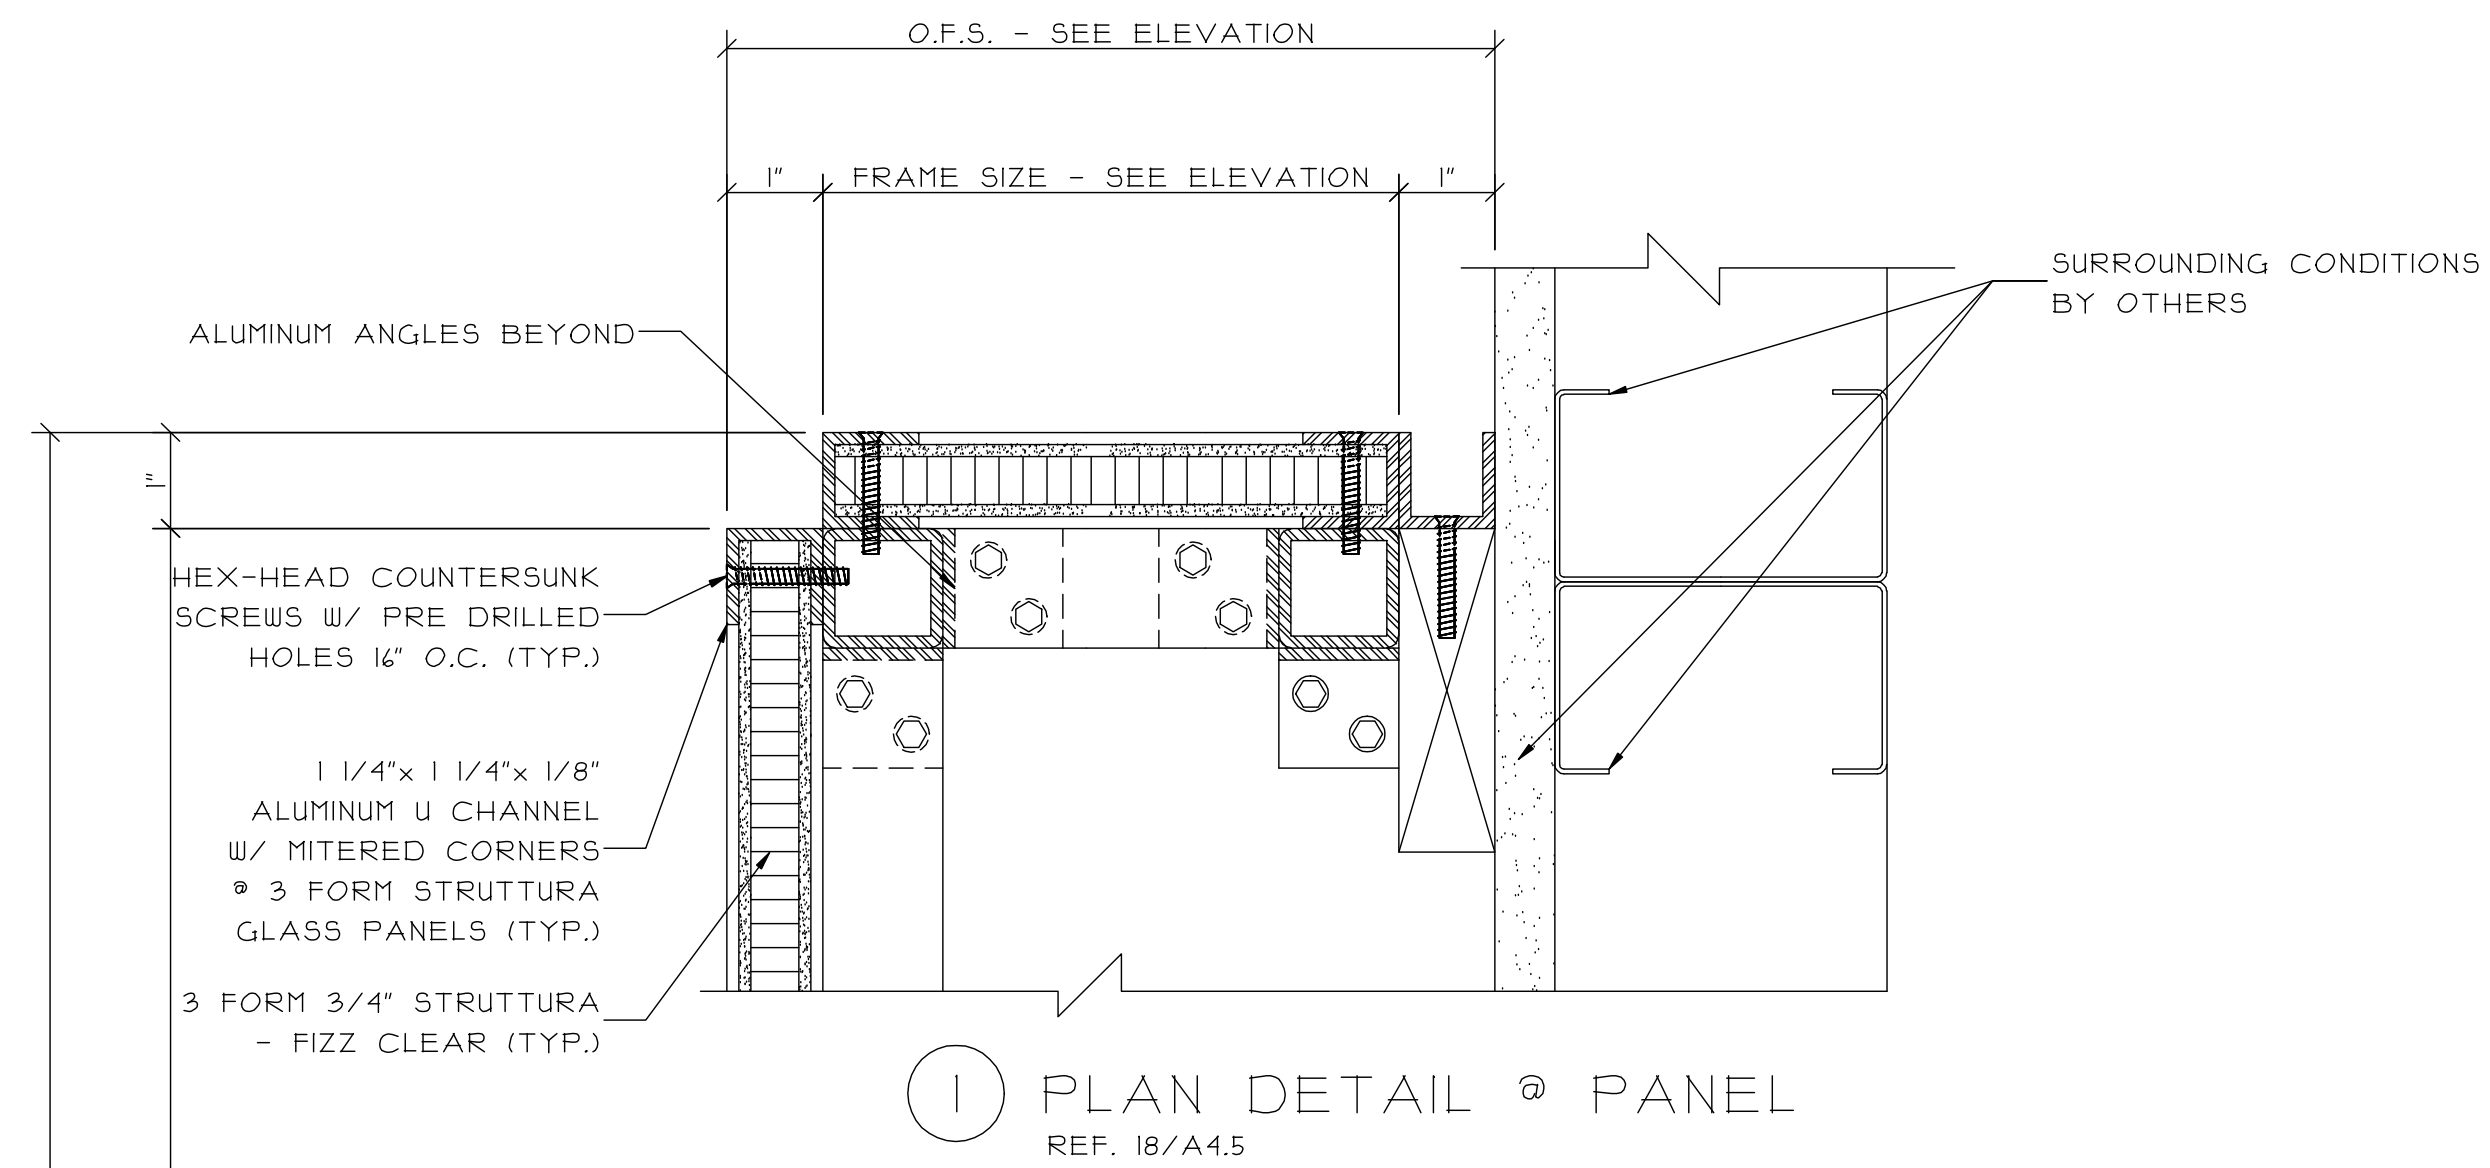

① PLAN DETAIL @ PANEL
REF. 18/A4.5

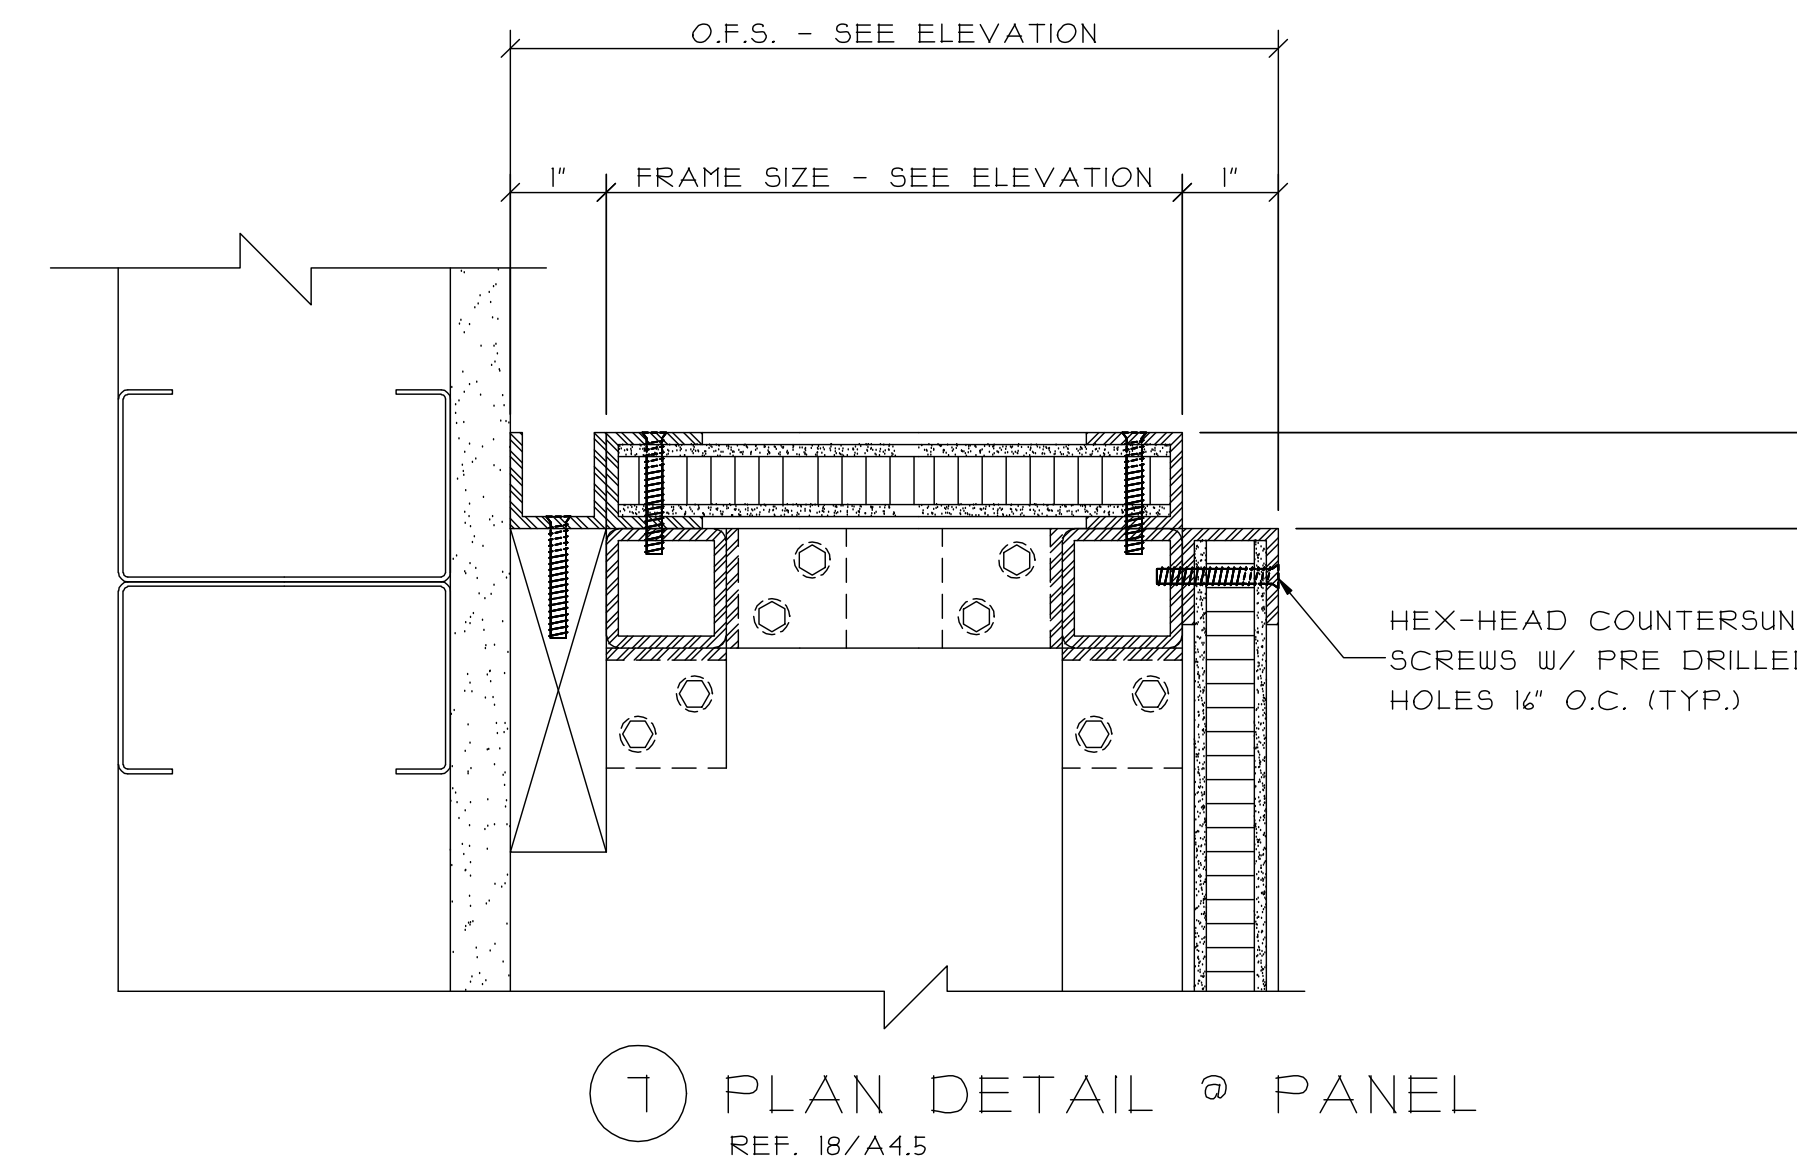

① PLAN DETAIL @ PANEL
REF. 18/A4.5

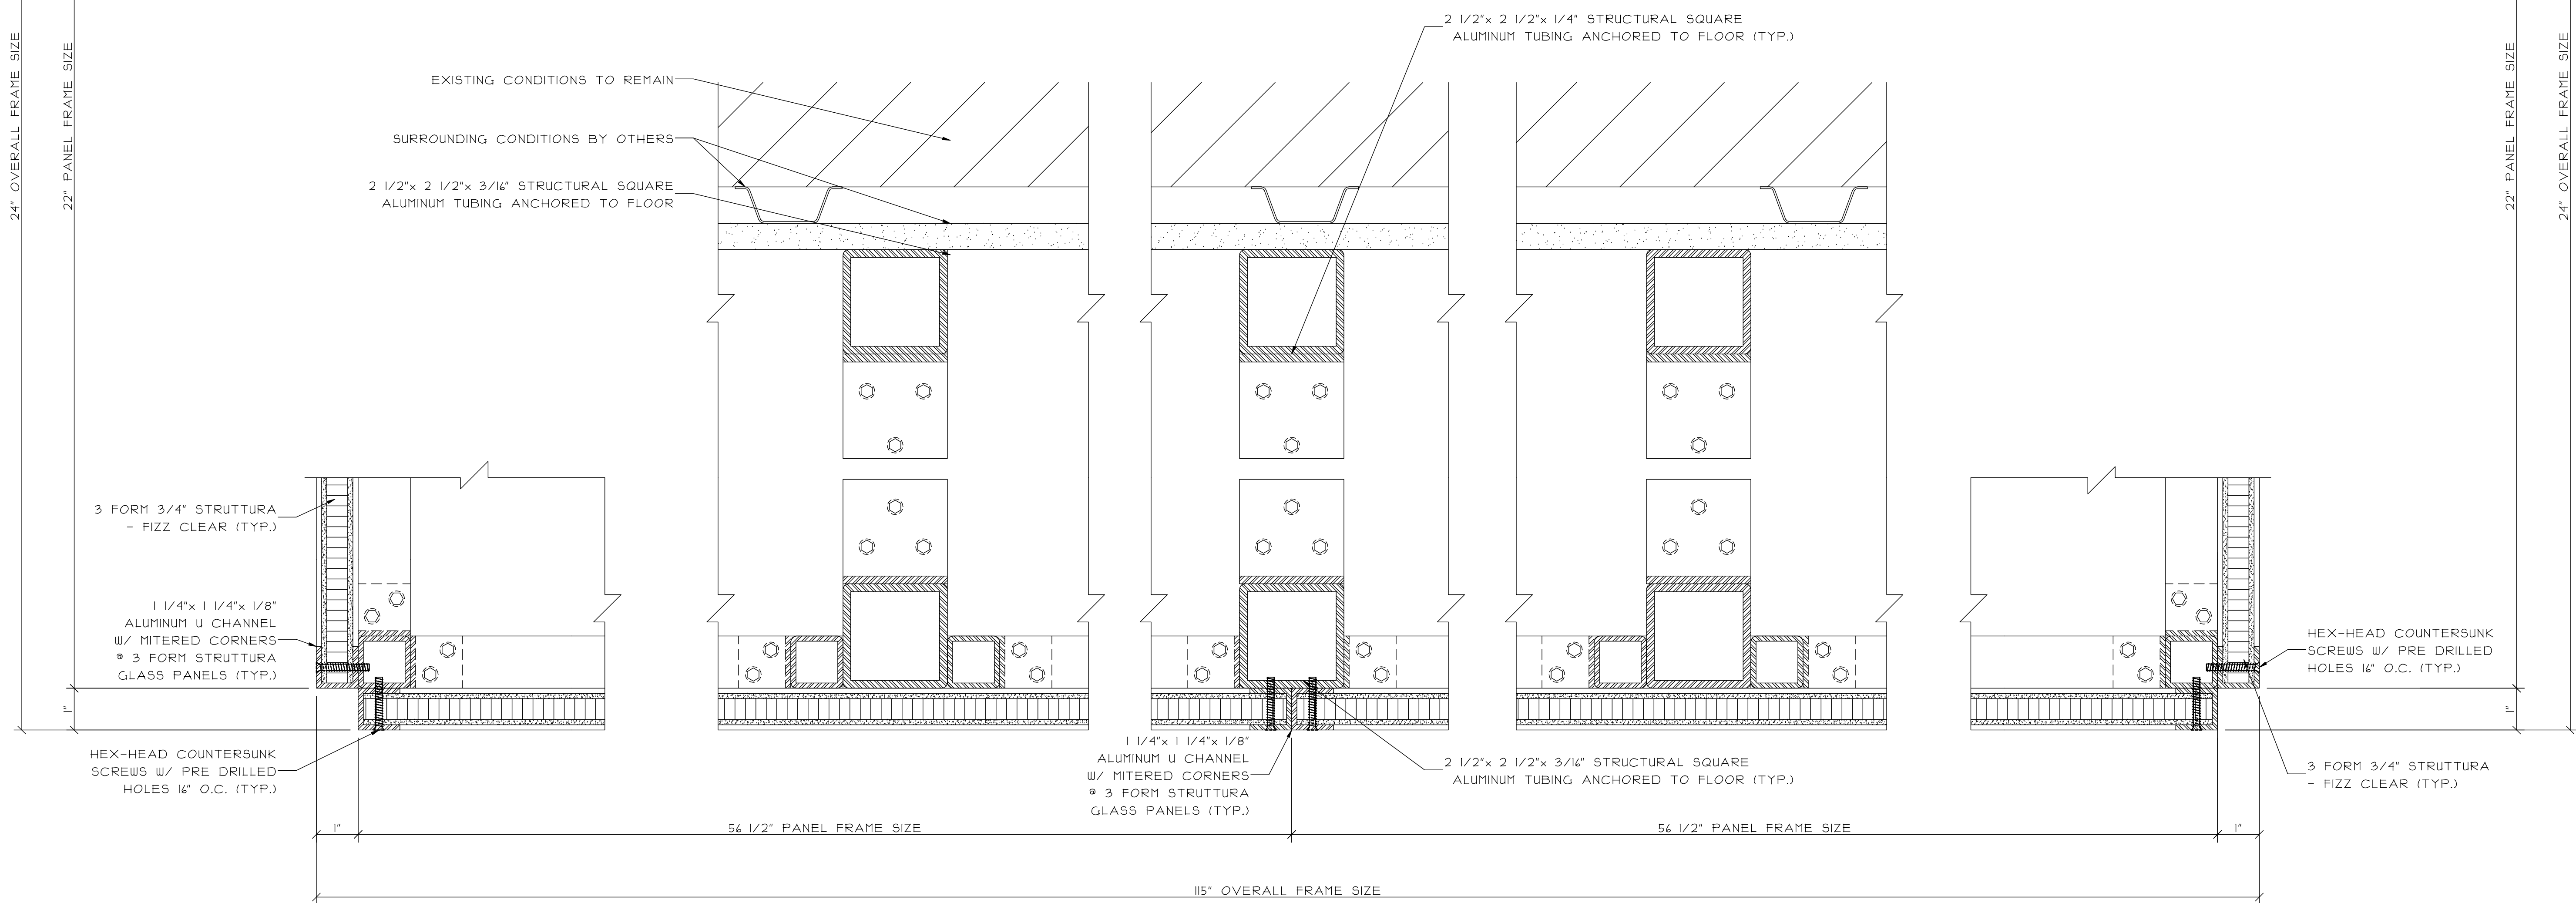

② PLAN DETAIL @ PANEL
REF. 17/A4.5

③ PLAN DETAIL @ PANEL

④ PLAN DETAIL @ PANEL
REF. 20/A4.5

⑤ PLAN DETAIL @ PANEL

⑥ PLAN DETAIL @ PANEL
REF. 17/A4.5


DATE:	
REVISIONS:	

GLAZING CONTRACTOR:	SAMPLE
	SAMPLE
	SAMPLE
	SAMPLE
	SAMPLE


ARCHITECT:	SAMPLE
	SAMPLE
	SAMPLE
	SAMPLE
	SAMPLE

PROJECT:	SAMPLE
LOCATION:	SAMPLE


SCALE:	6" = 1'-0"
DATE:	SAMPLE
DRAWN:	SAMPLE
PAGE:	13 of 22

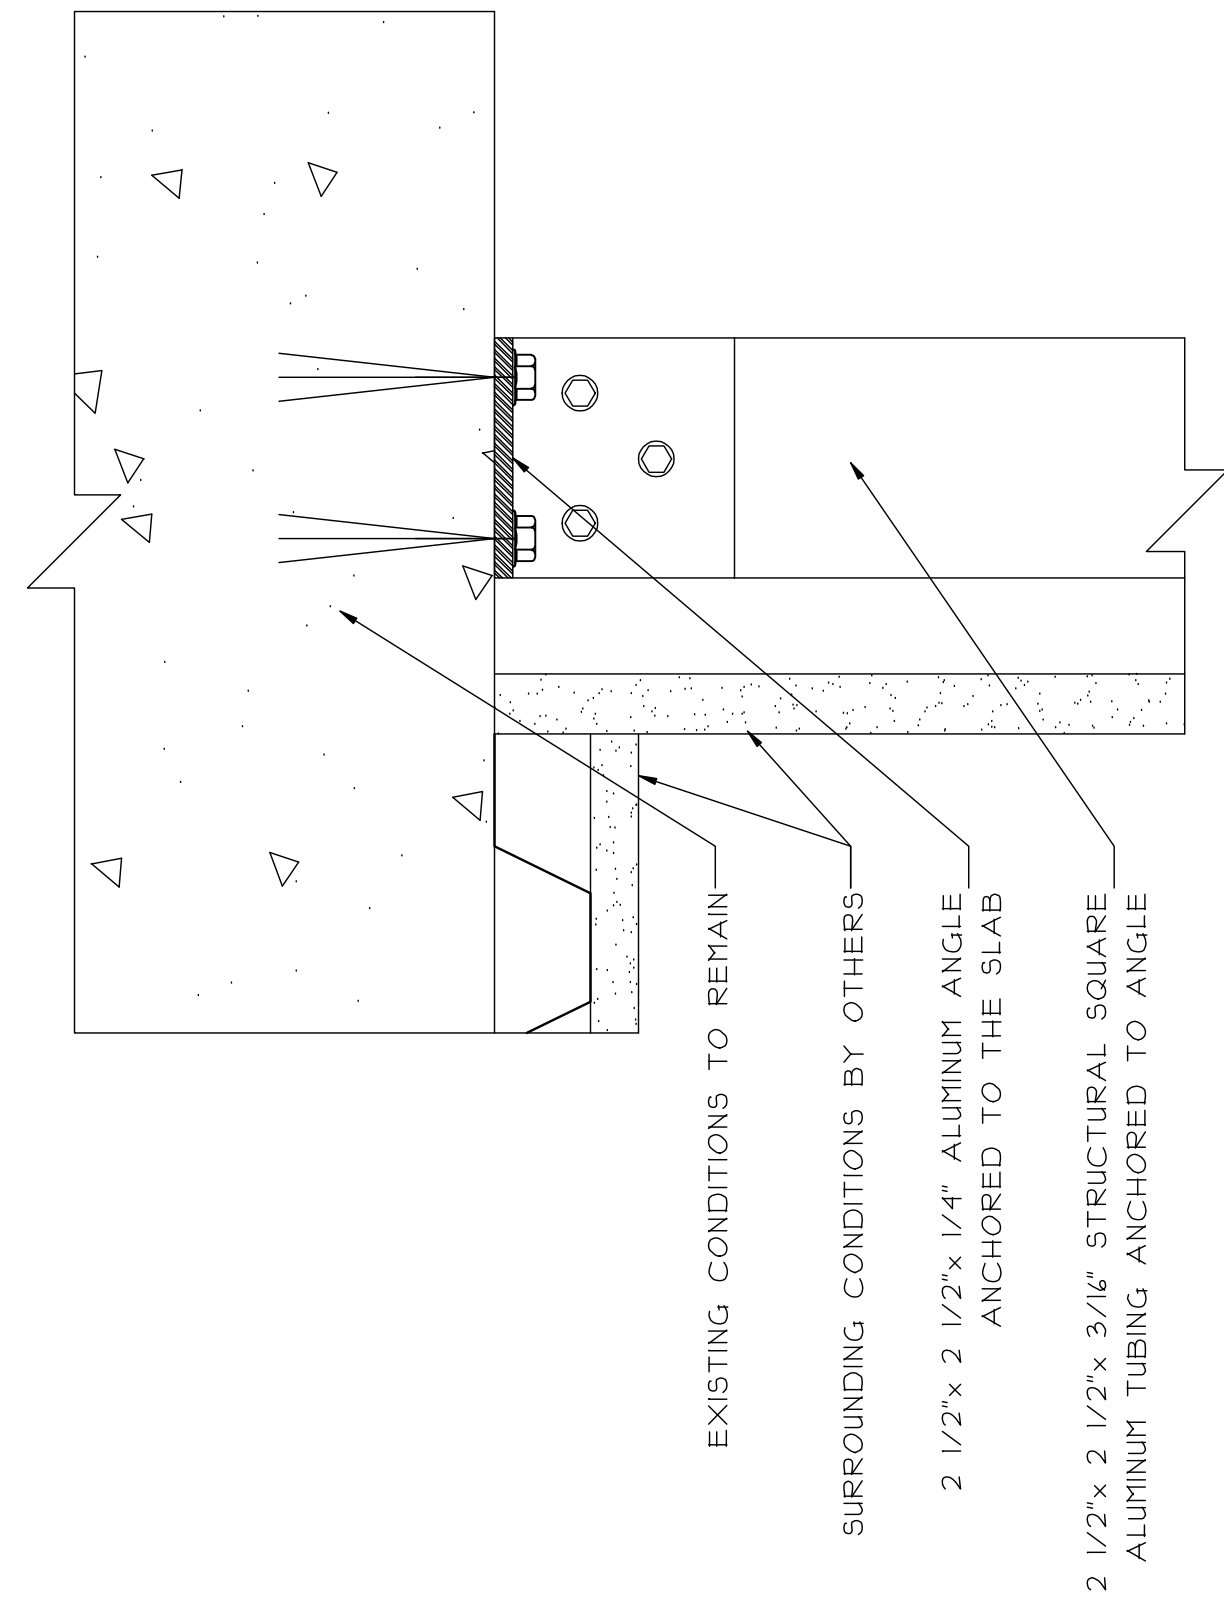


1 SECTION @ SIDE DISPLAY

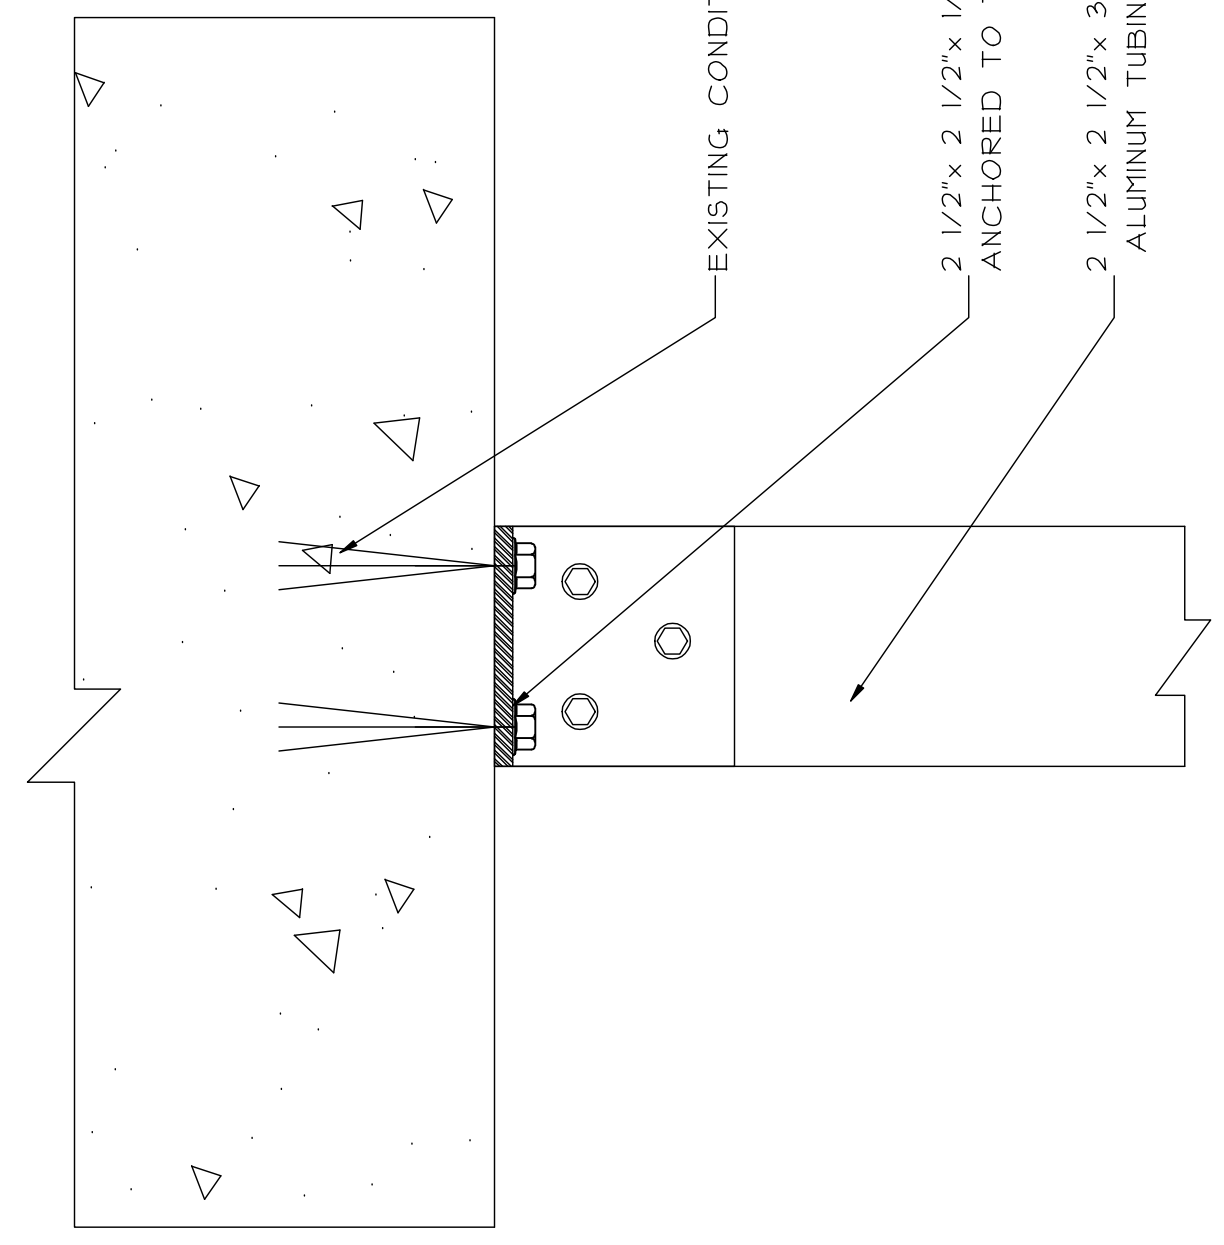


5 SECTION @ SIDE DISPLAY

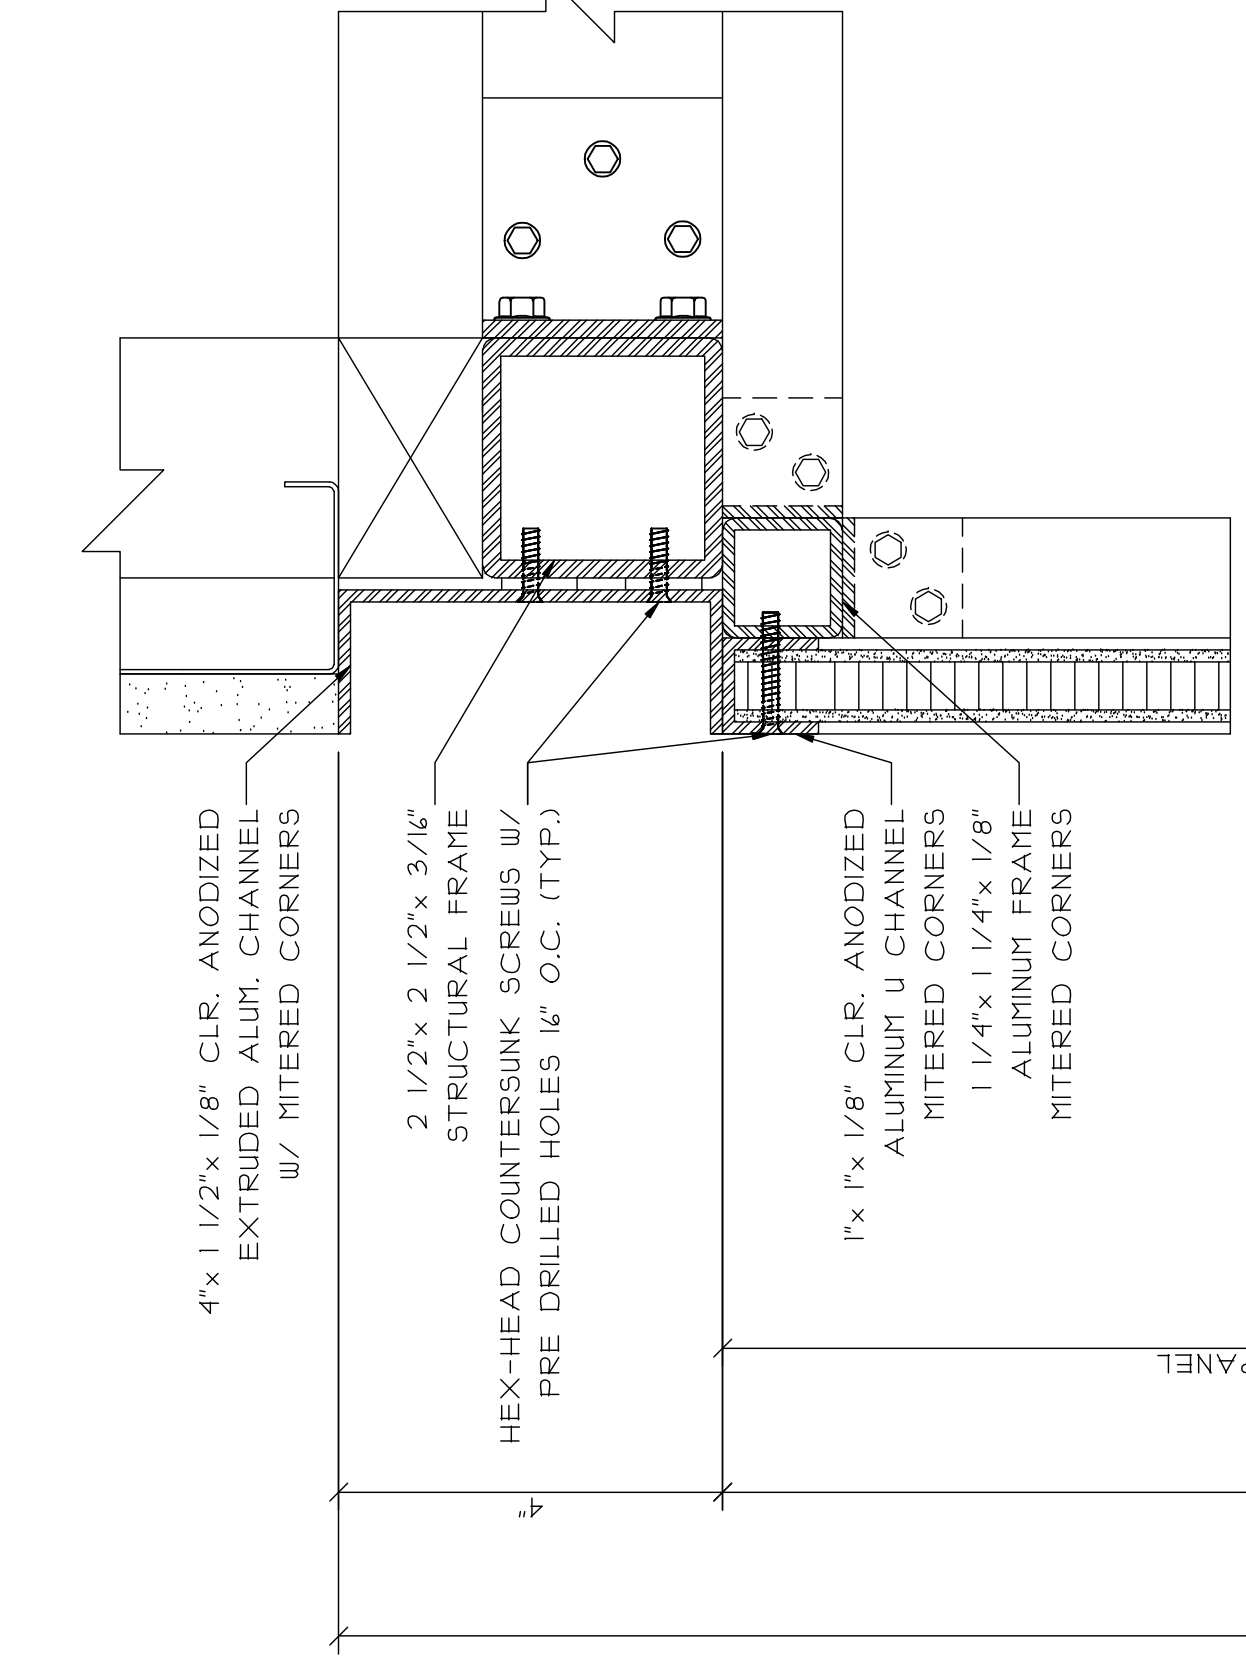


2 SECTION @ SIDE DISPLAY
REF. 12/A45

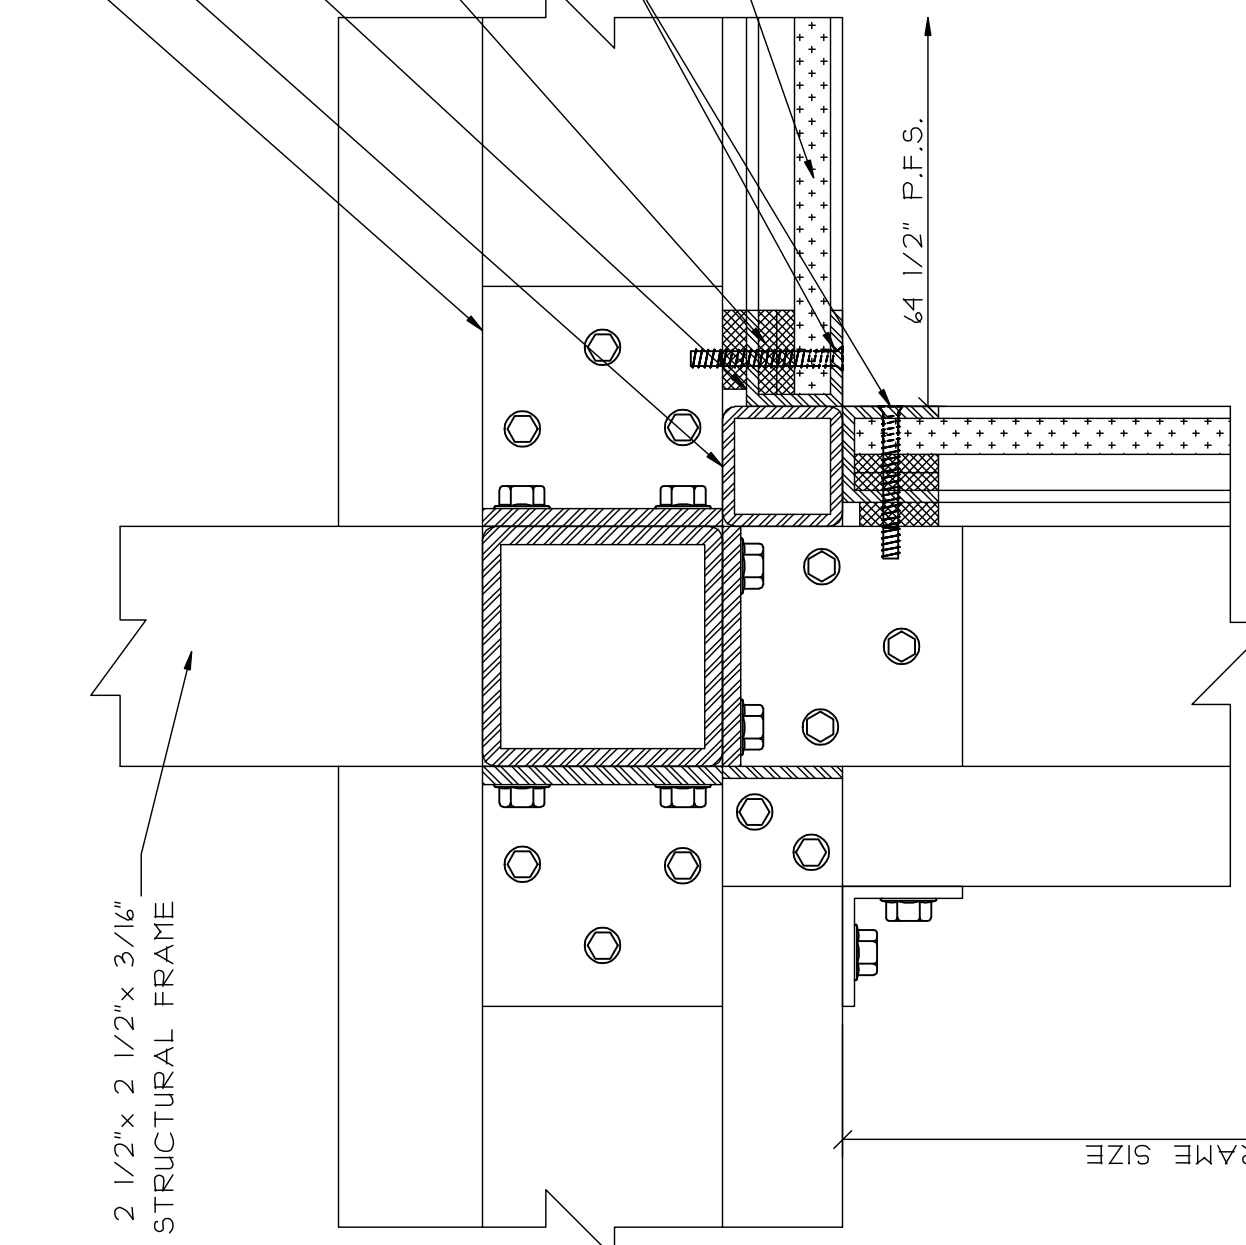


6 SECTION @ SIDE DISPLAY

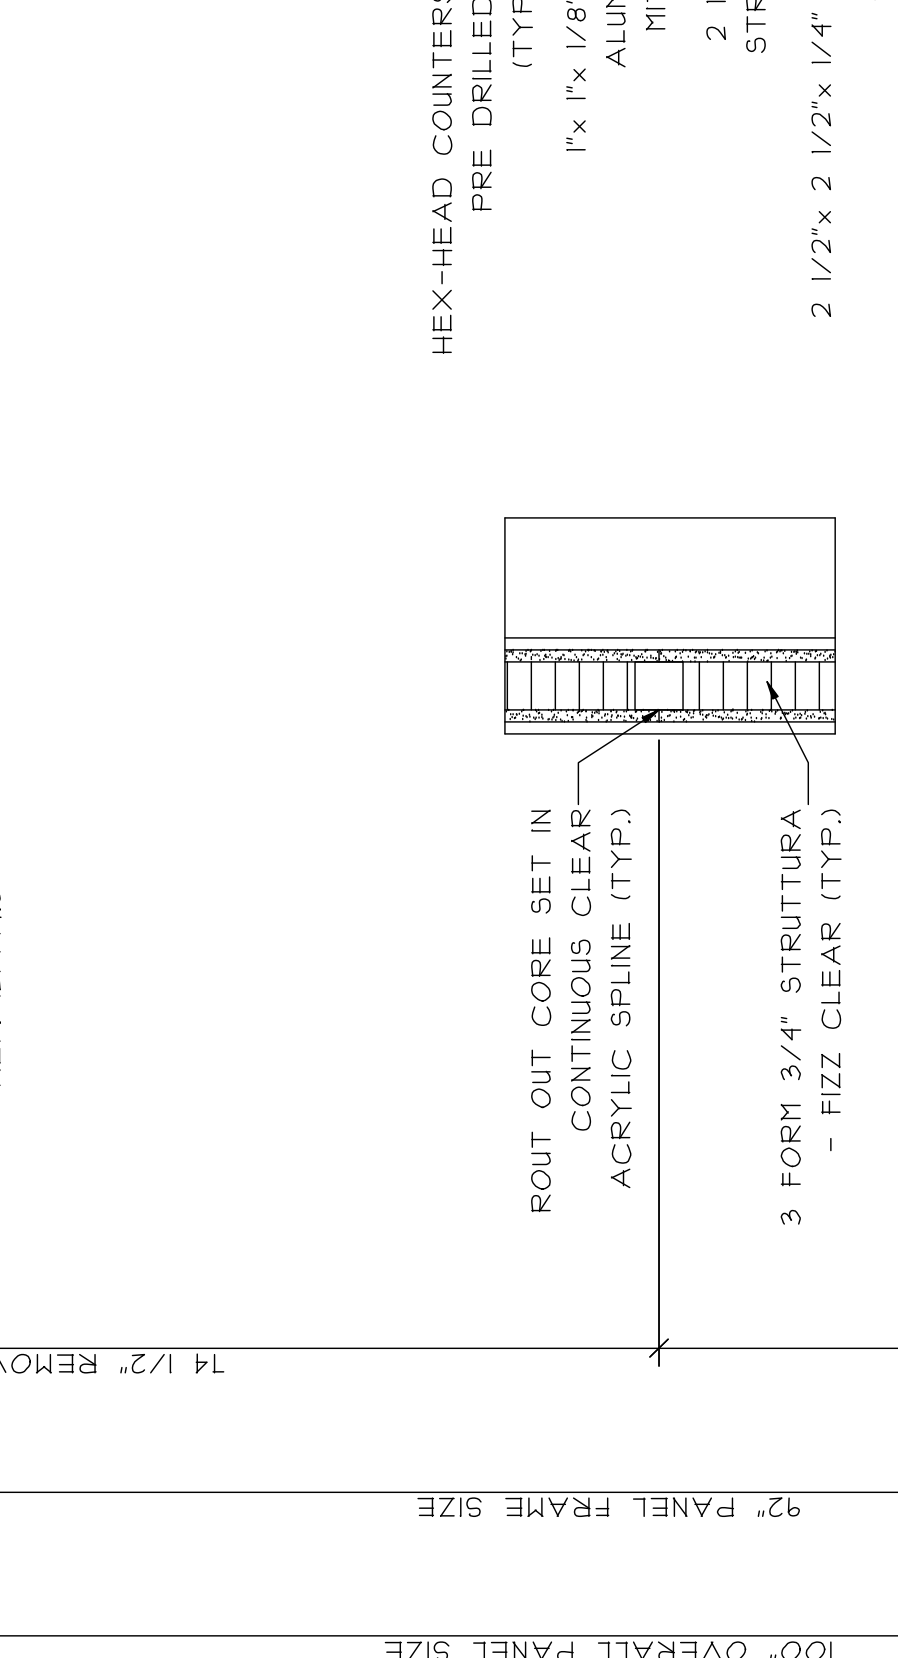


3 SECTION @ SIDE DISPLAY
REF. 16/A45

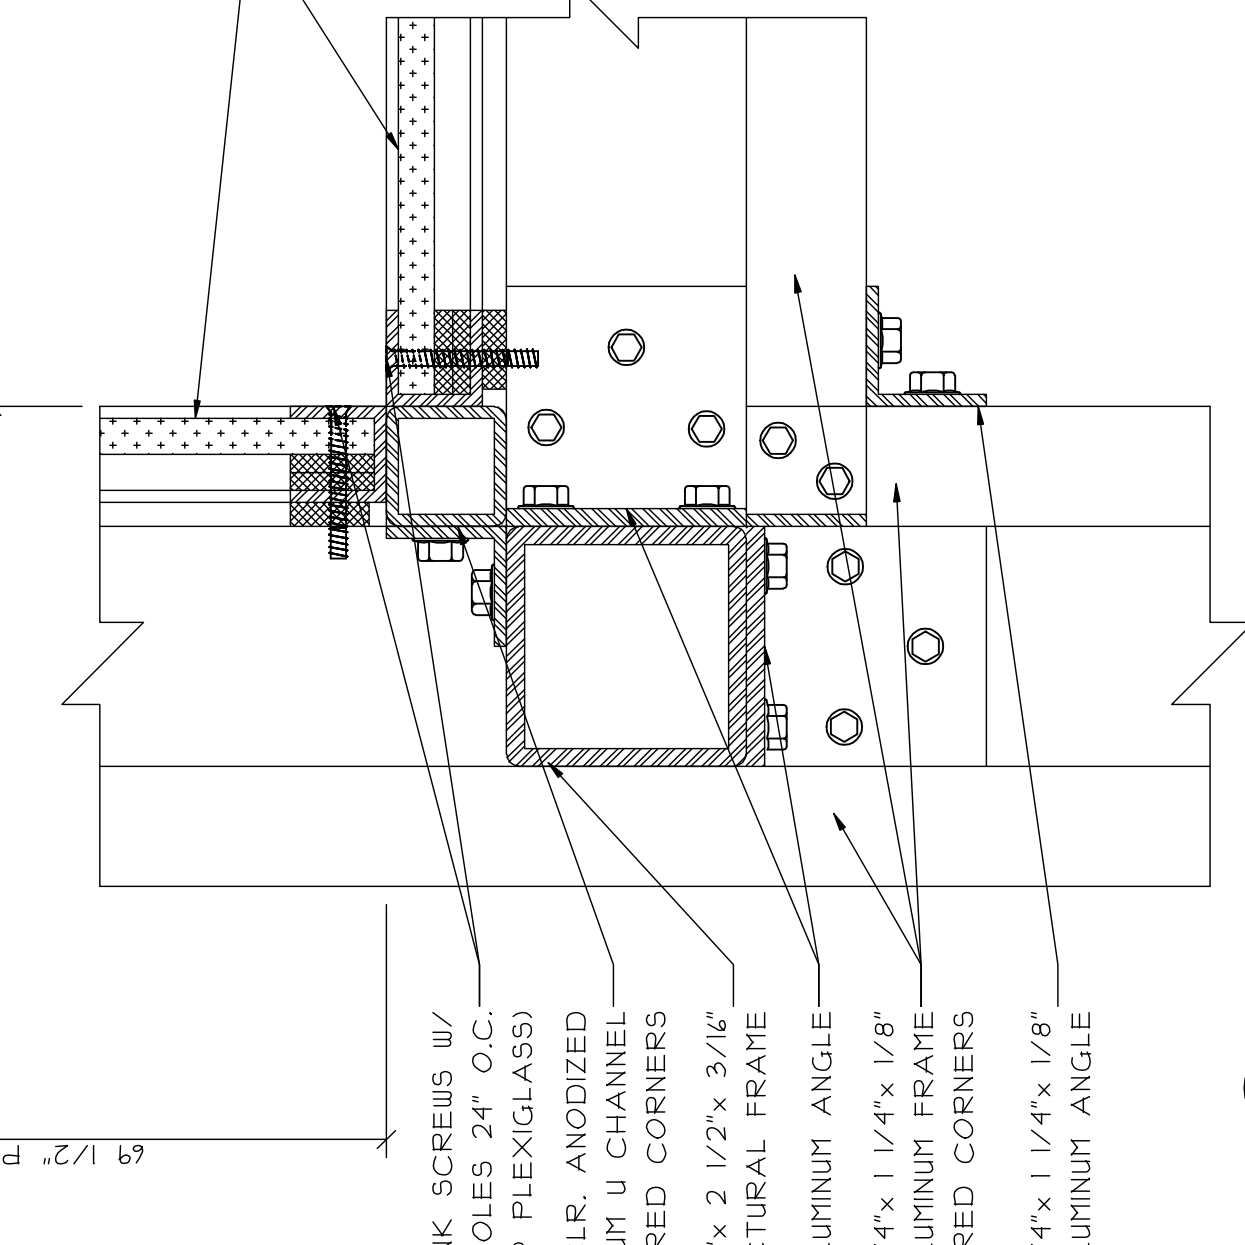


7 SECTION @ SIDE DISPLAY

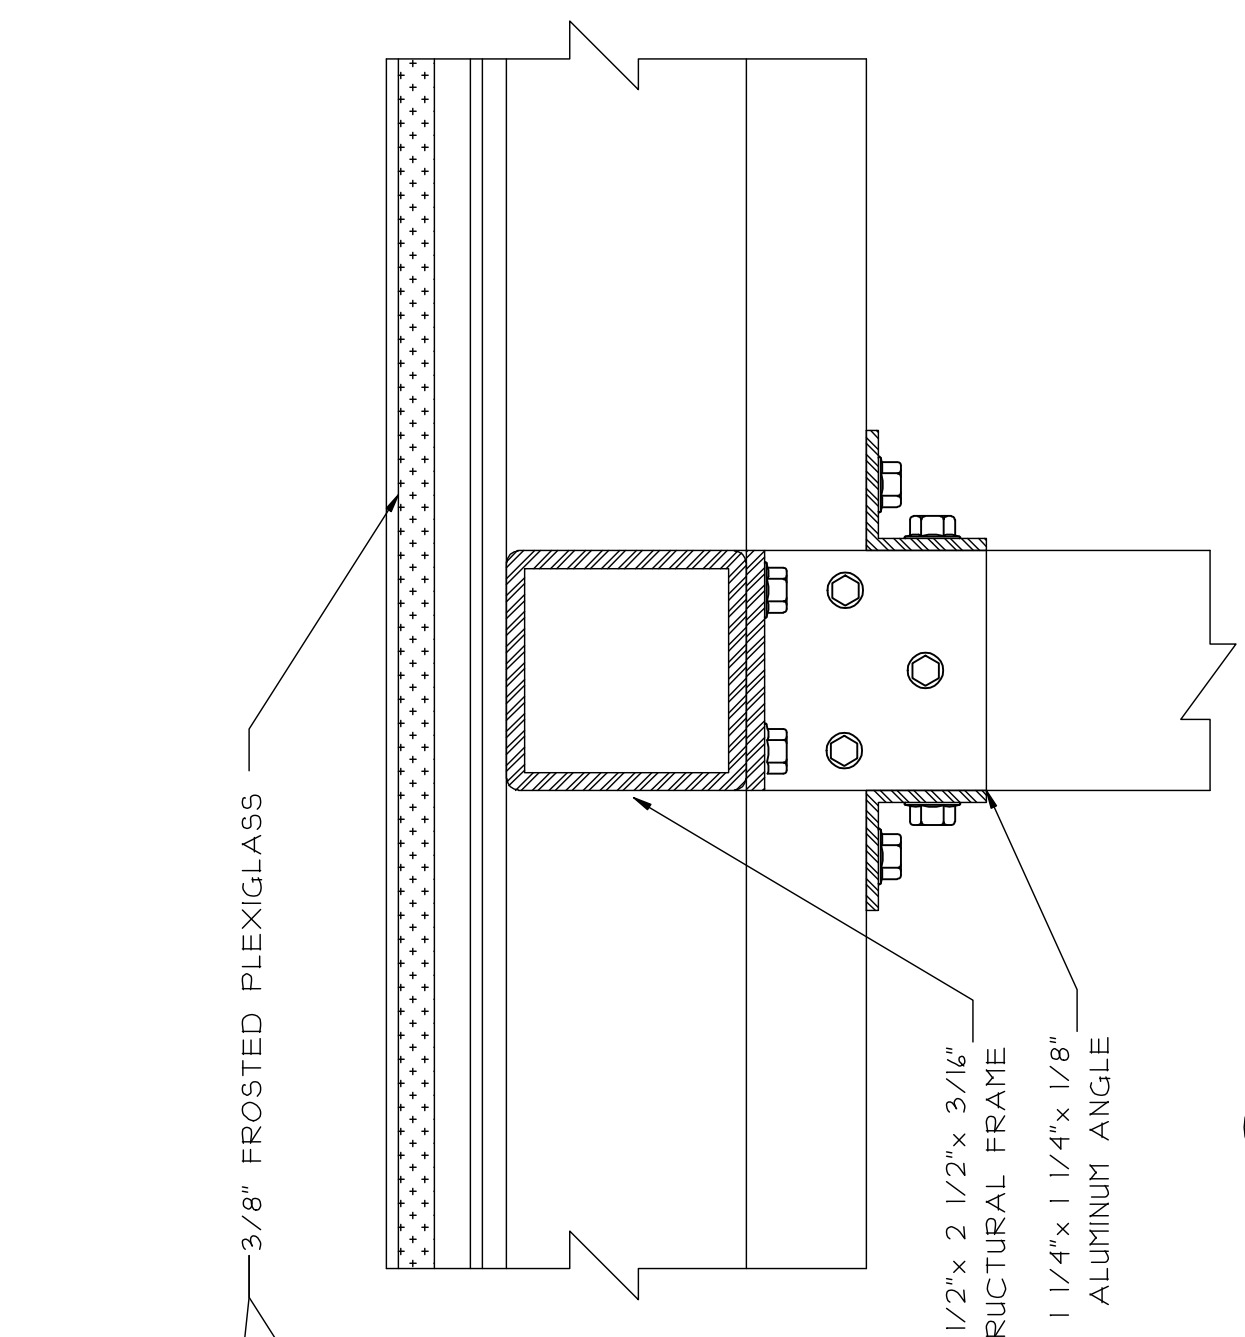


9 SECTION @ SIDE DISPLAY

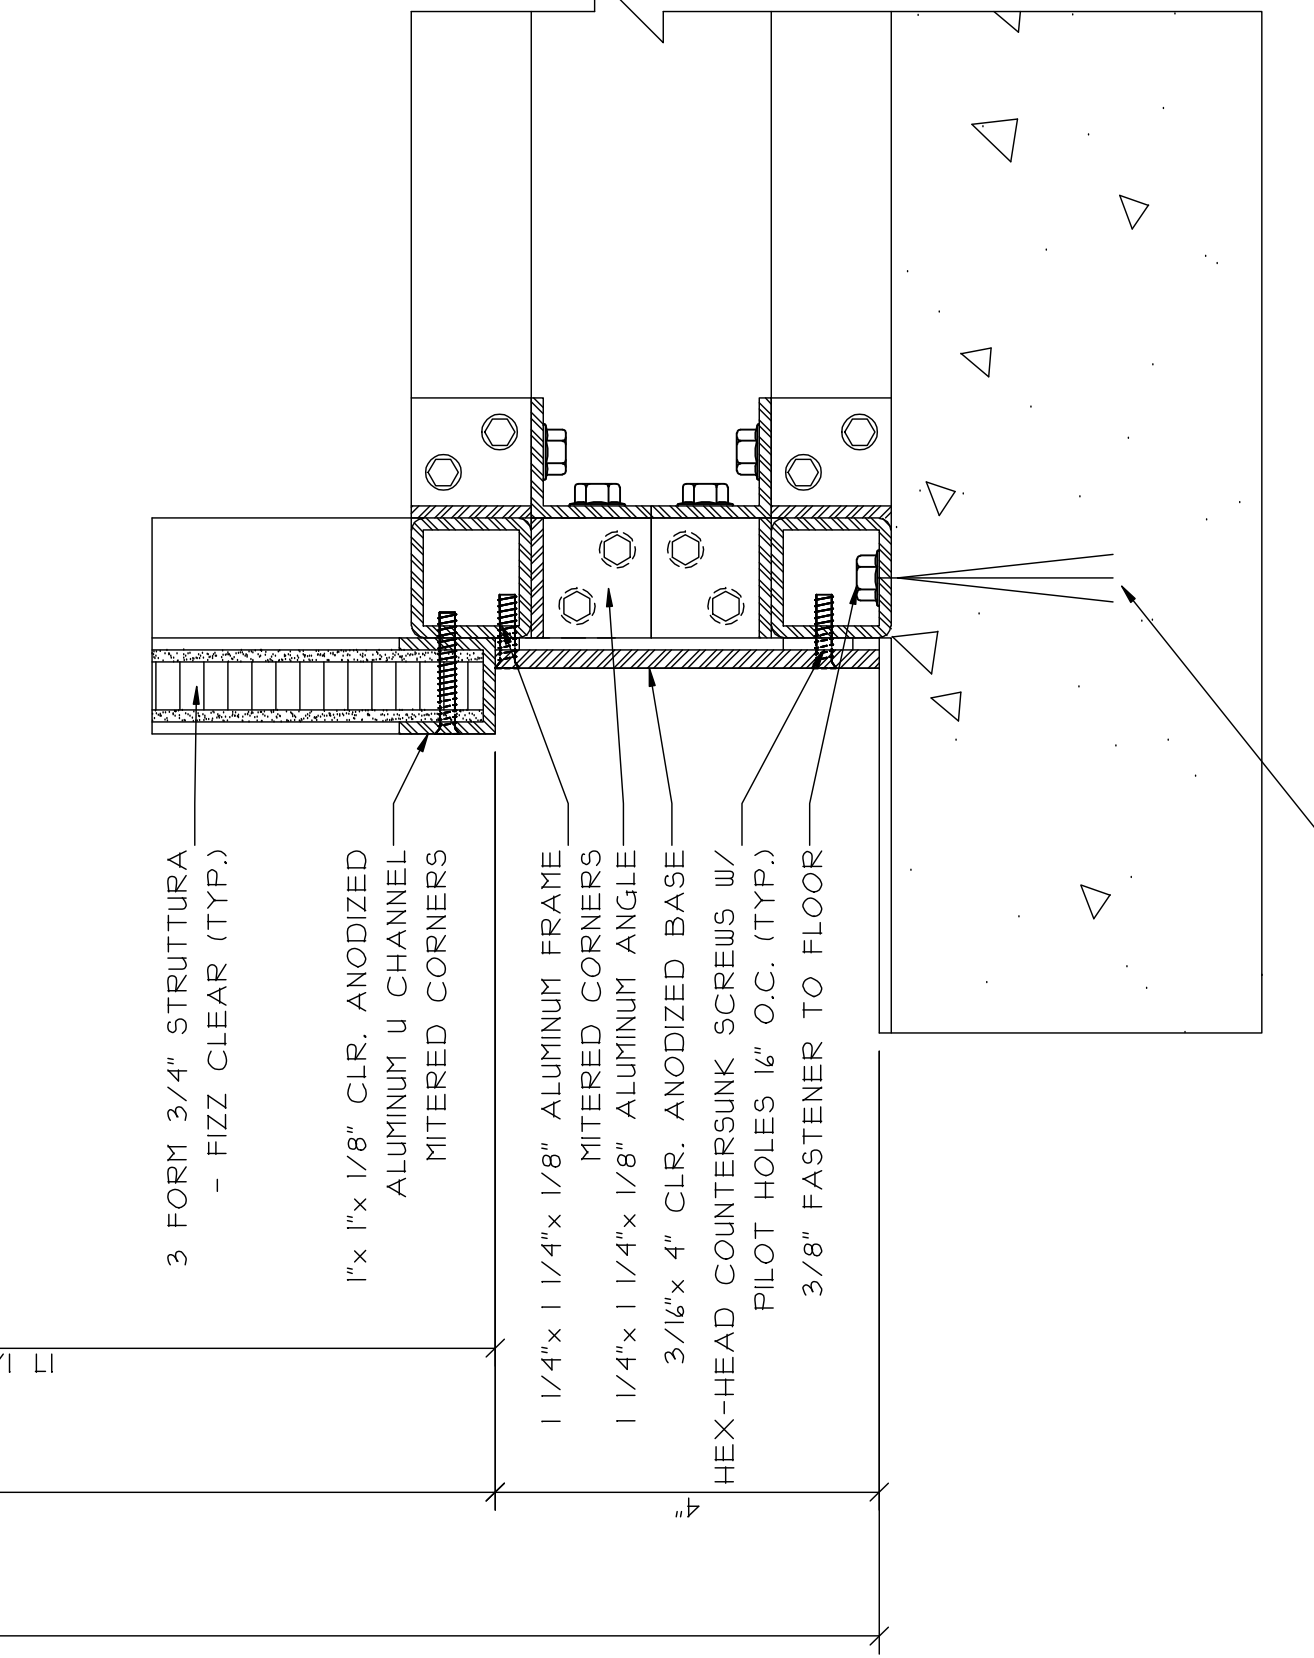

4 SECTION DETAIL @ SIDE DISPLAY
REF. 57/A45

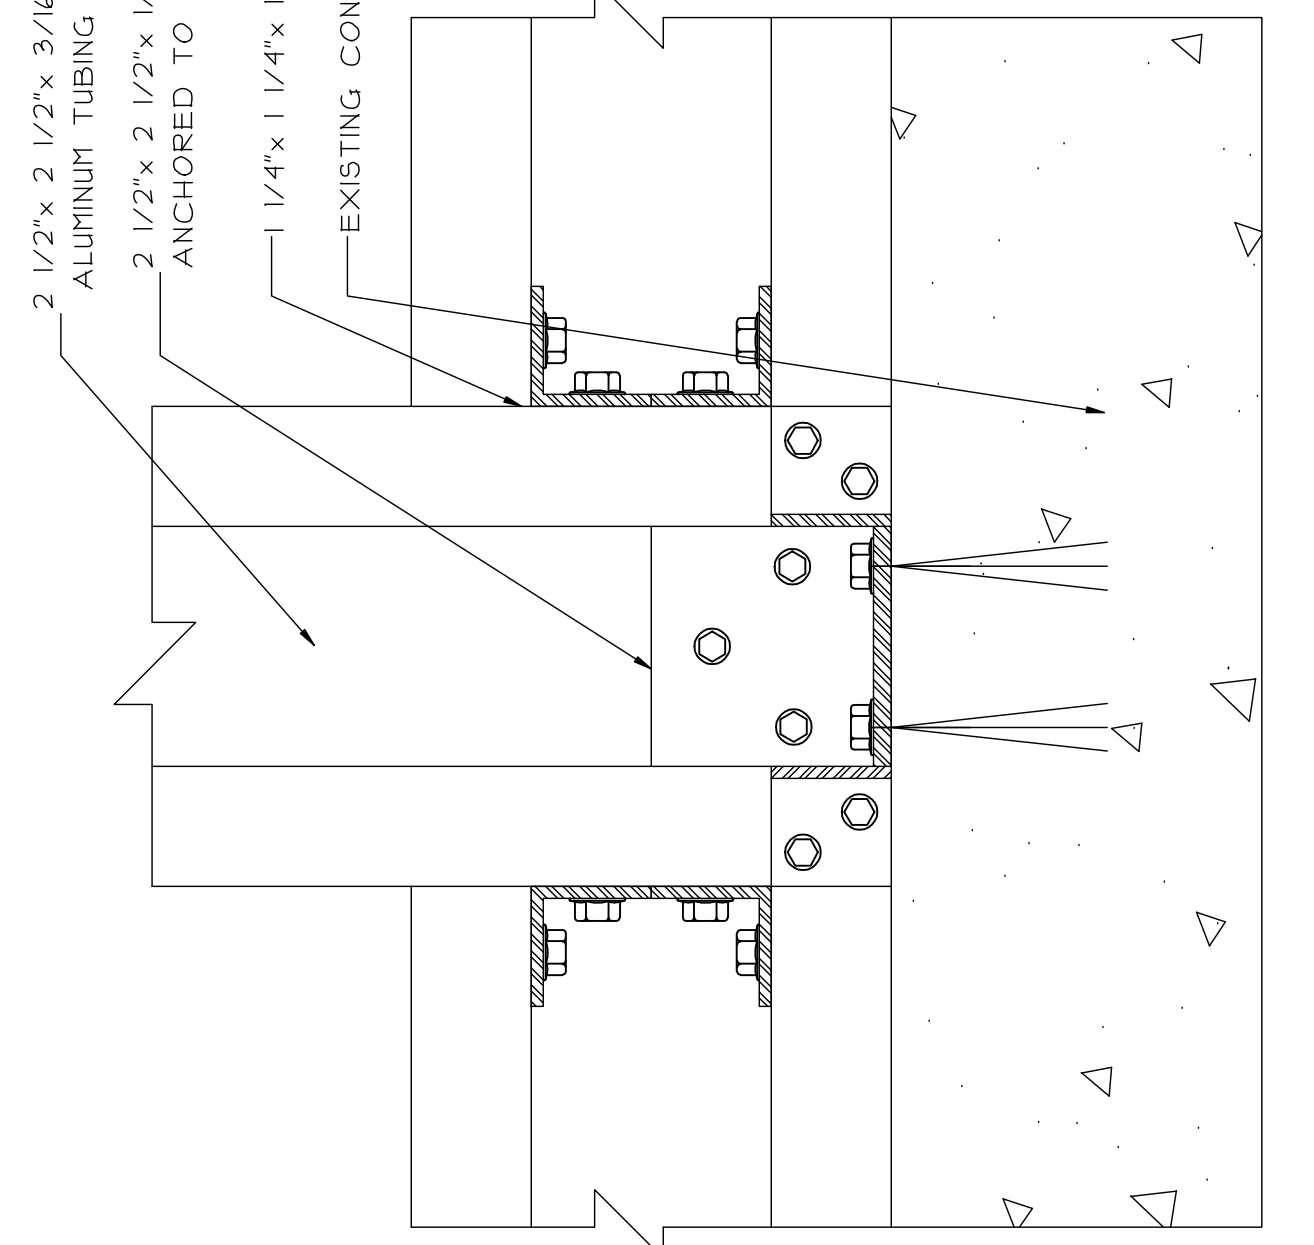

8 SECTION DETAIL @ SIDE DISPLAY

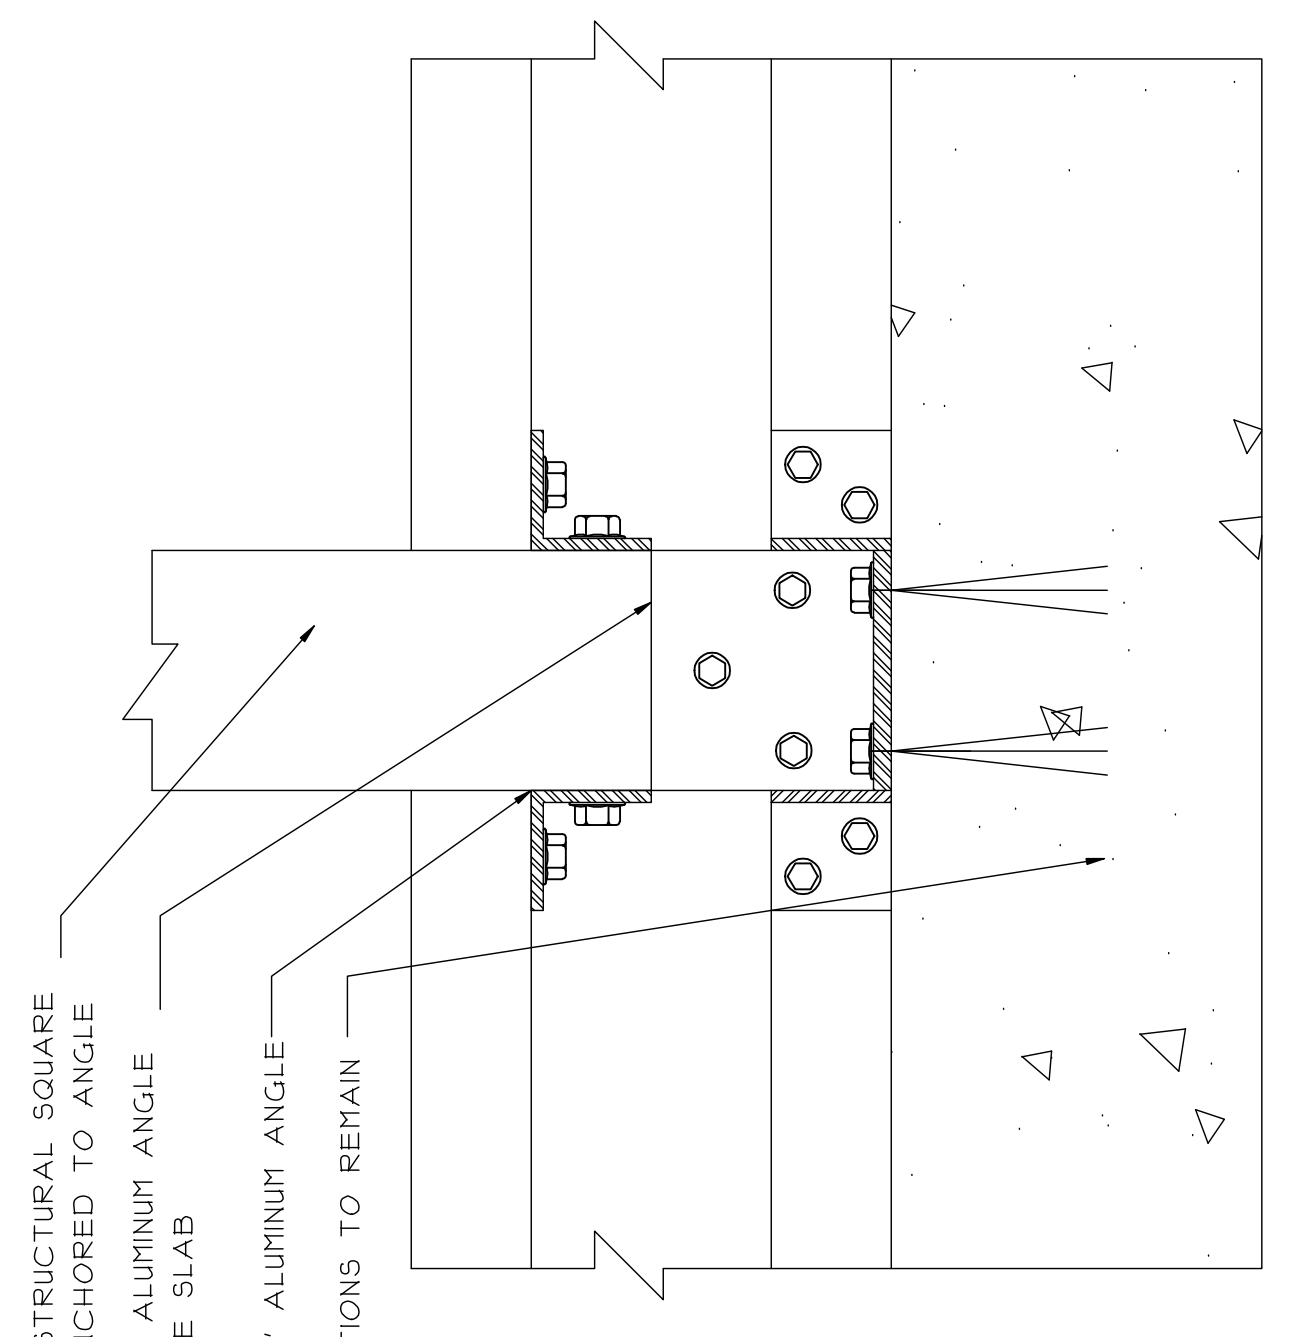

10 SECTION DETAIL @ SIDE DISPLAY

SCALE:
6" = 1'-0"

DATE:
SAMPLE

DRAWN:
SAMPLE

PAGE:
16 of 22

PROJECT: SAMPLE SAMPLE SAMPLE


LOCATION: SAMPLE SAMPLE SAMPLE

ARCHITECT:
SAMPLE SAMPLE SAMPLE
SAMPLE SAMPLE SAMPLE
SAMPLE SAMPLE SAMPLE
SAMPLE SAMPLE SAMPLE


GLAZING CONTRACTOR:
SAMPLE SAMPLE SAMPLE
SAMPLE SAMPLE SAMPLE
SAMPLE SAMPLE SAMPLE
SAMPLE SAMPLE SAMPLE

REVISIONS:


DATE:

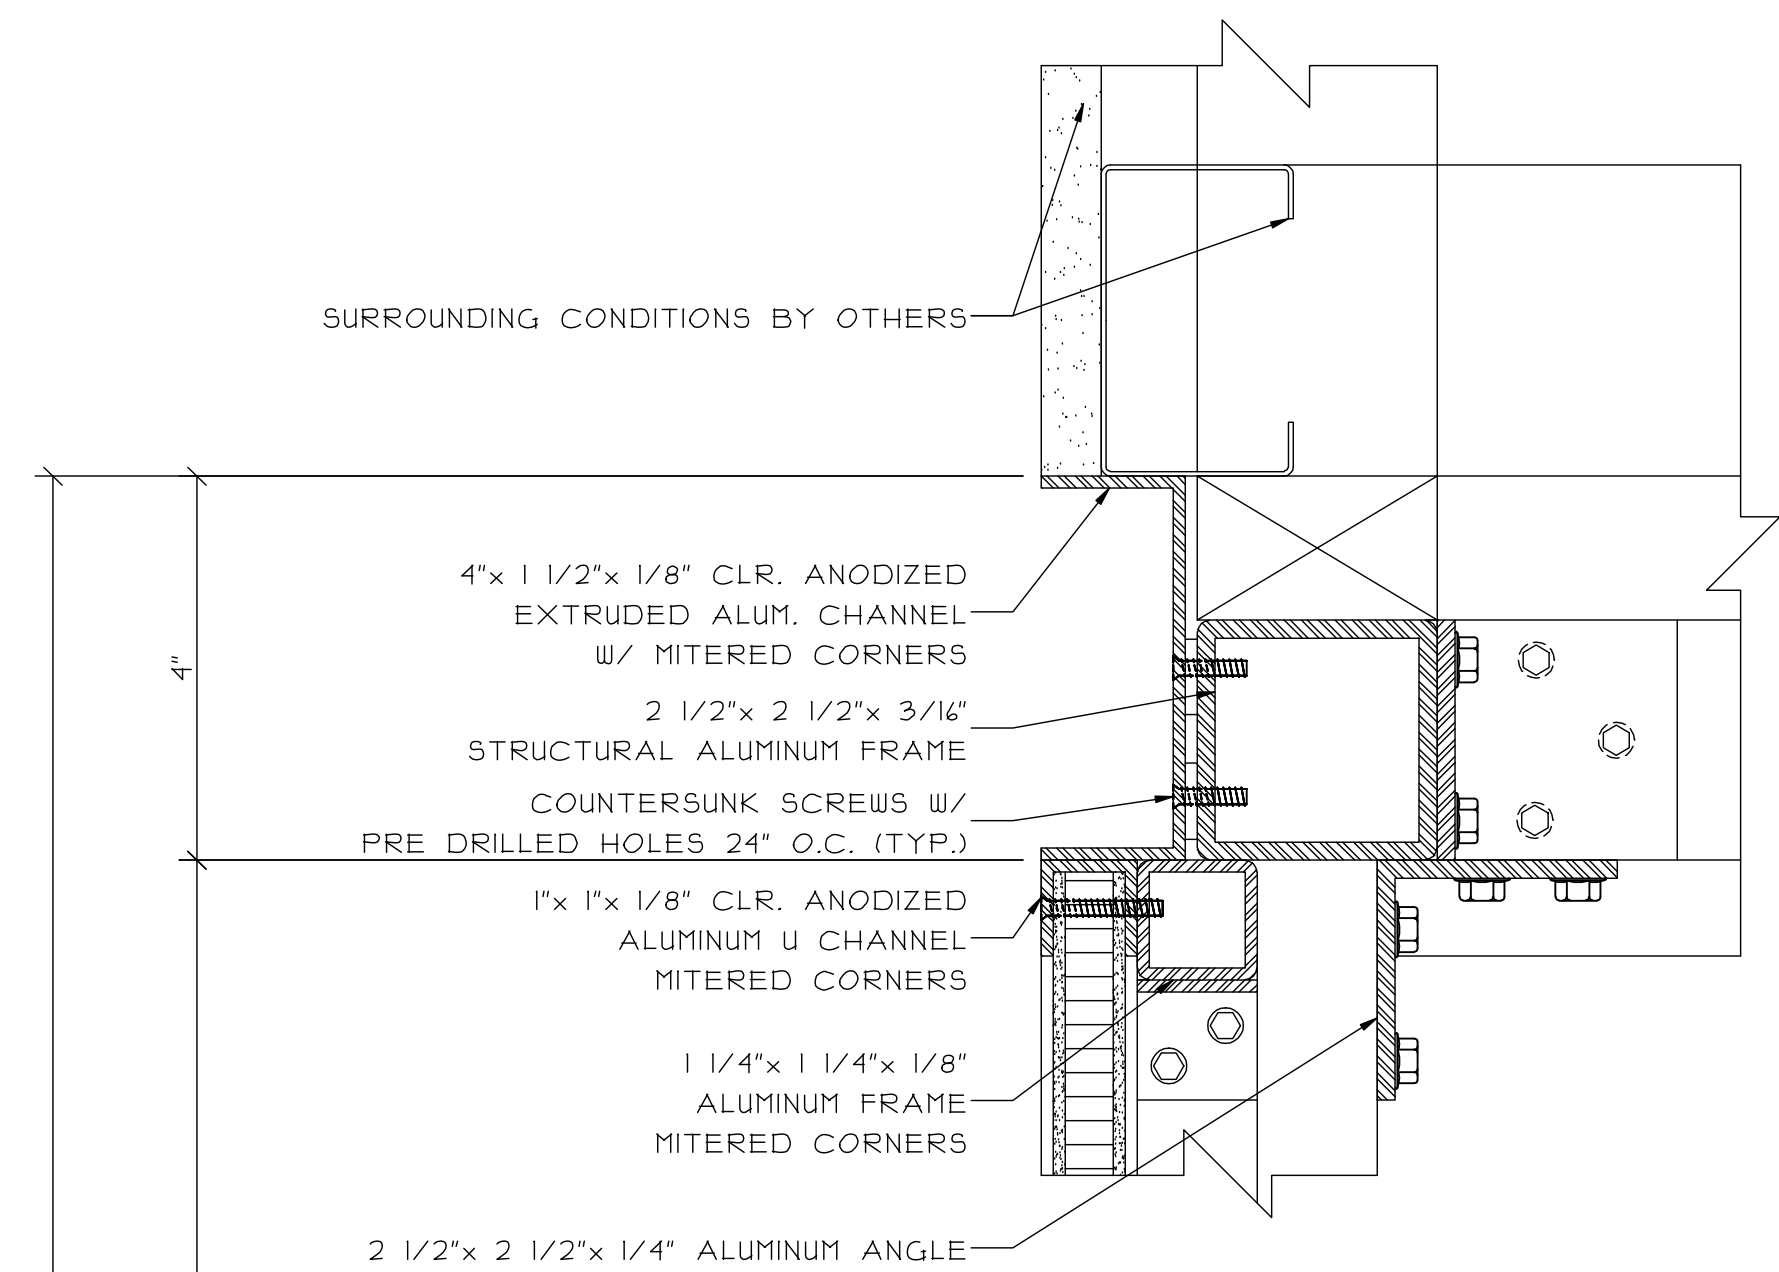


1 SECTION DETAIL @ SIDE DISPLAY
REF. 12/A4.5 SIM

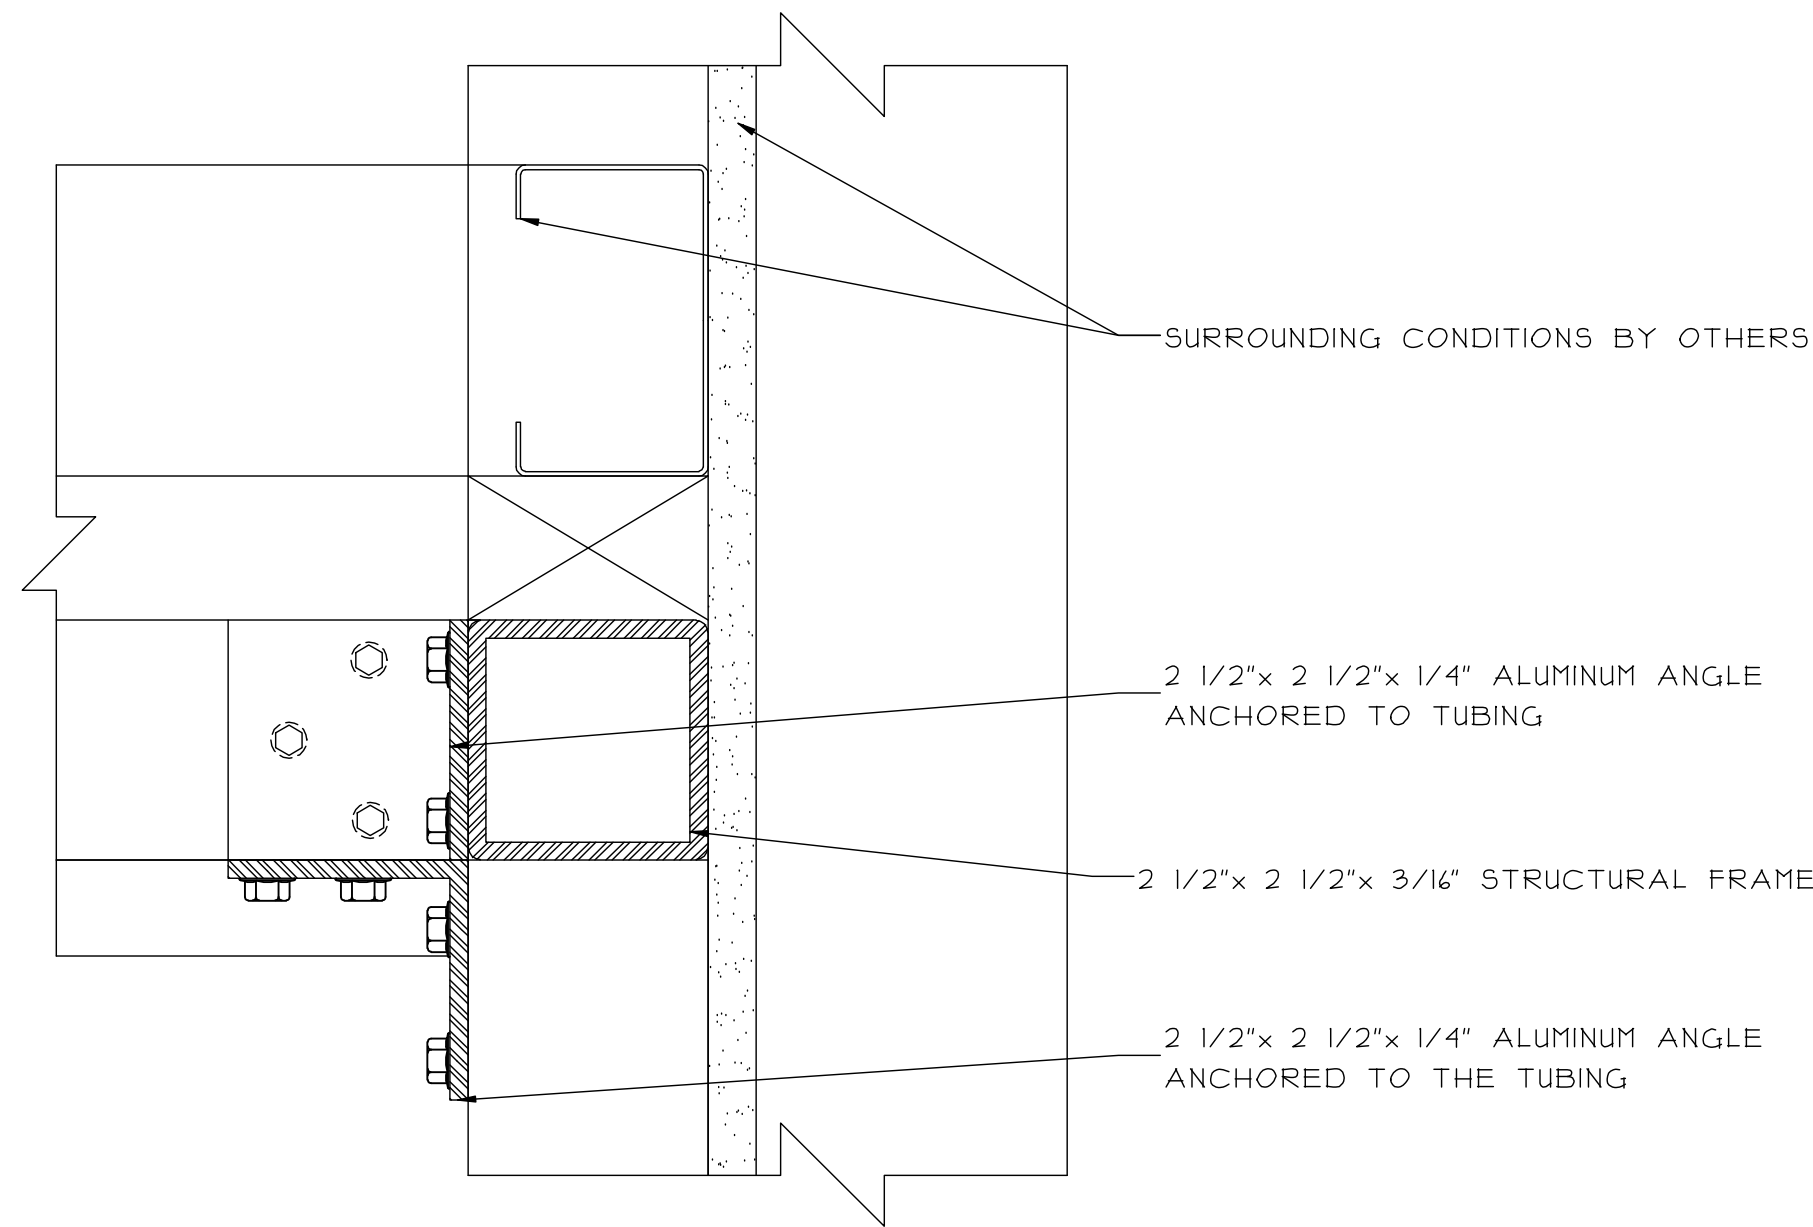


3 SECTION DETAIL @ SIDE DISPLAY

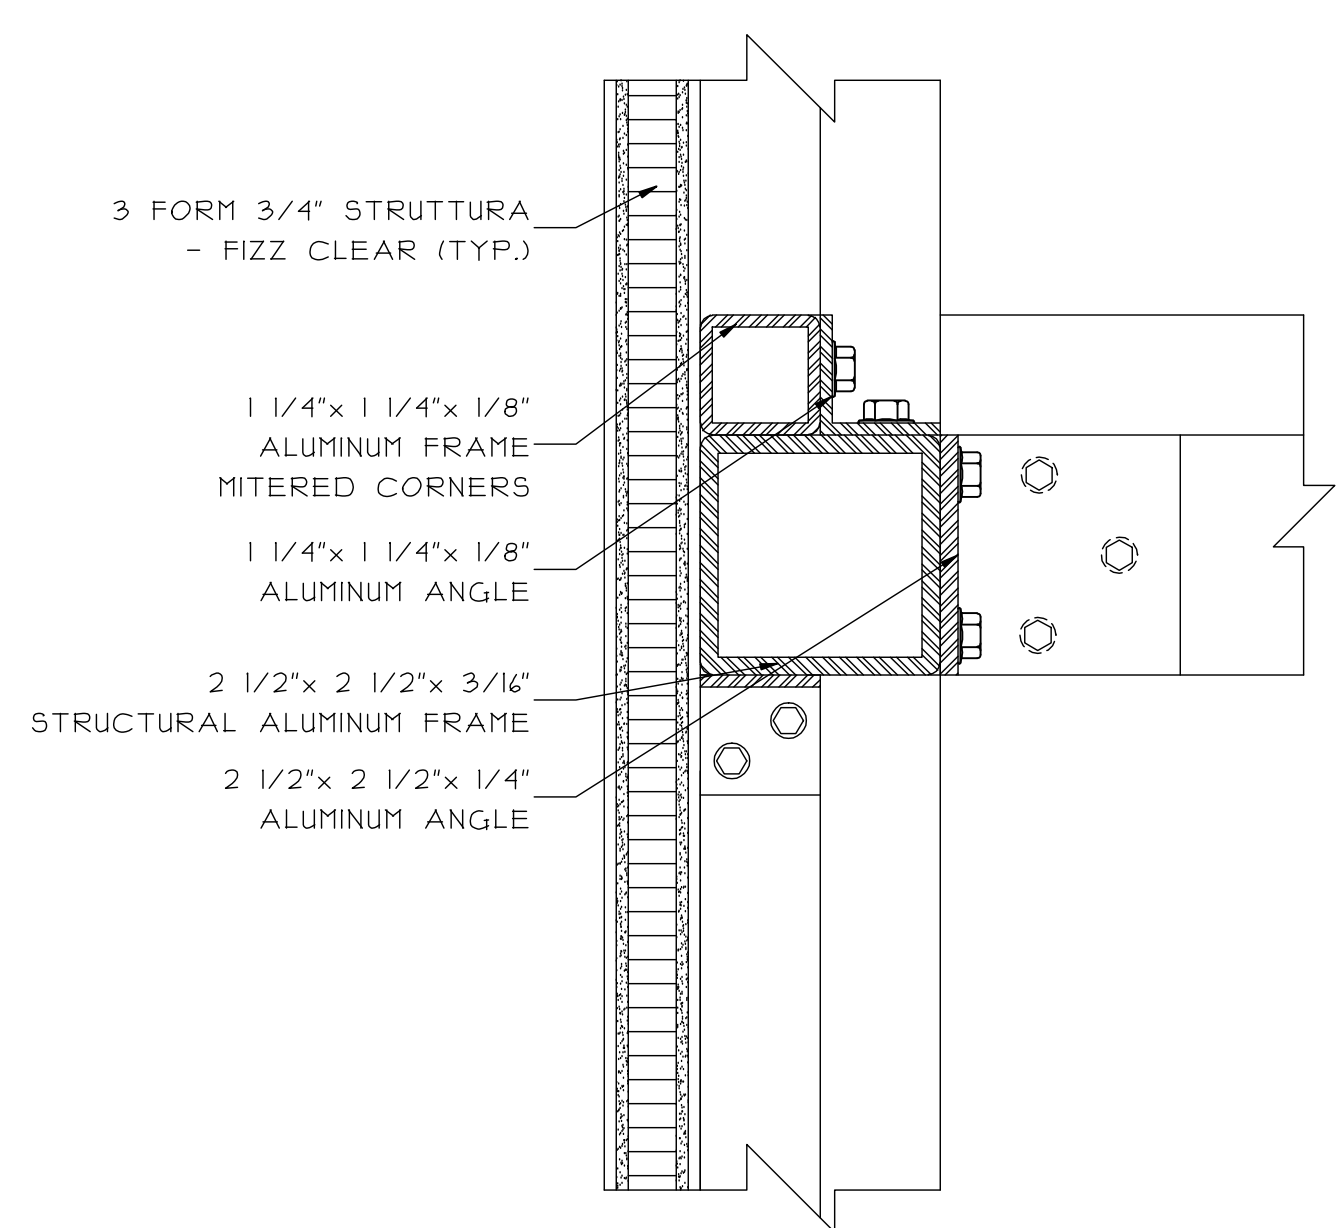


2 SECTION DETAIL @ SIDE DISPLAY

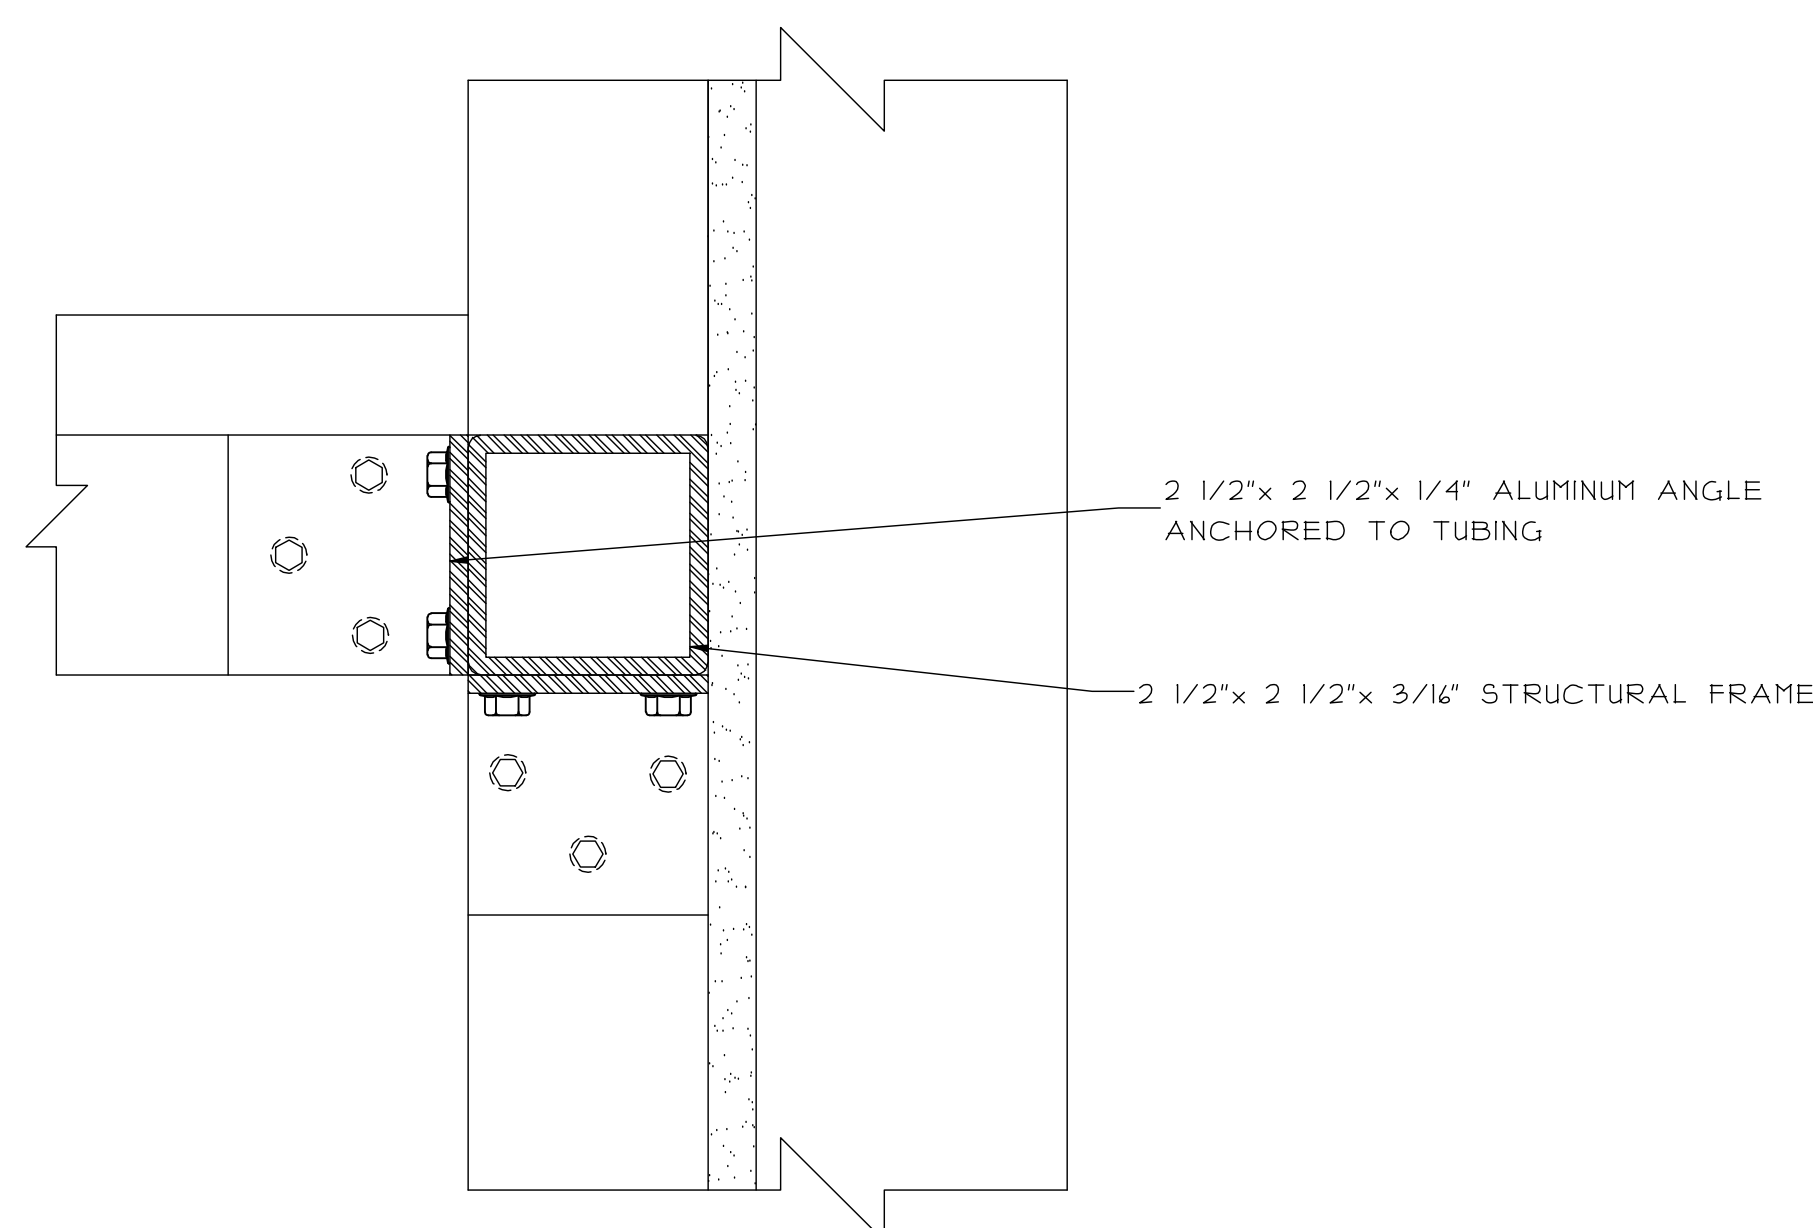


4 SECTION DETAIL @ SIDE DISPLAY

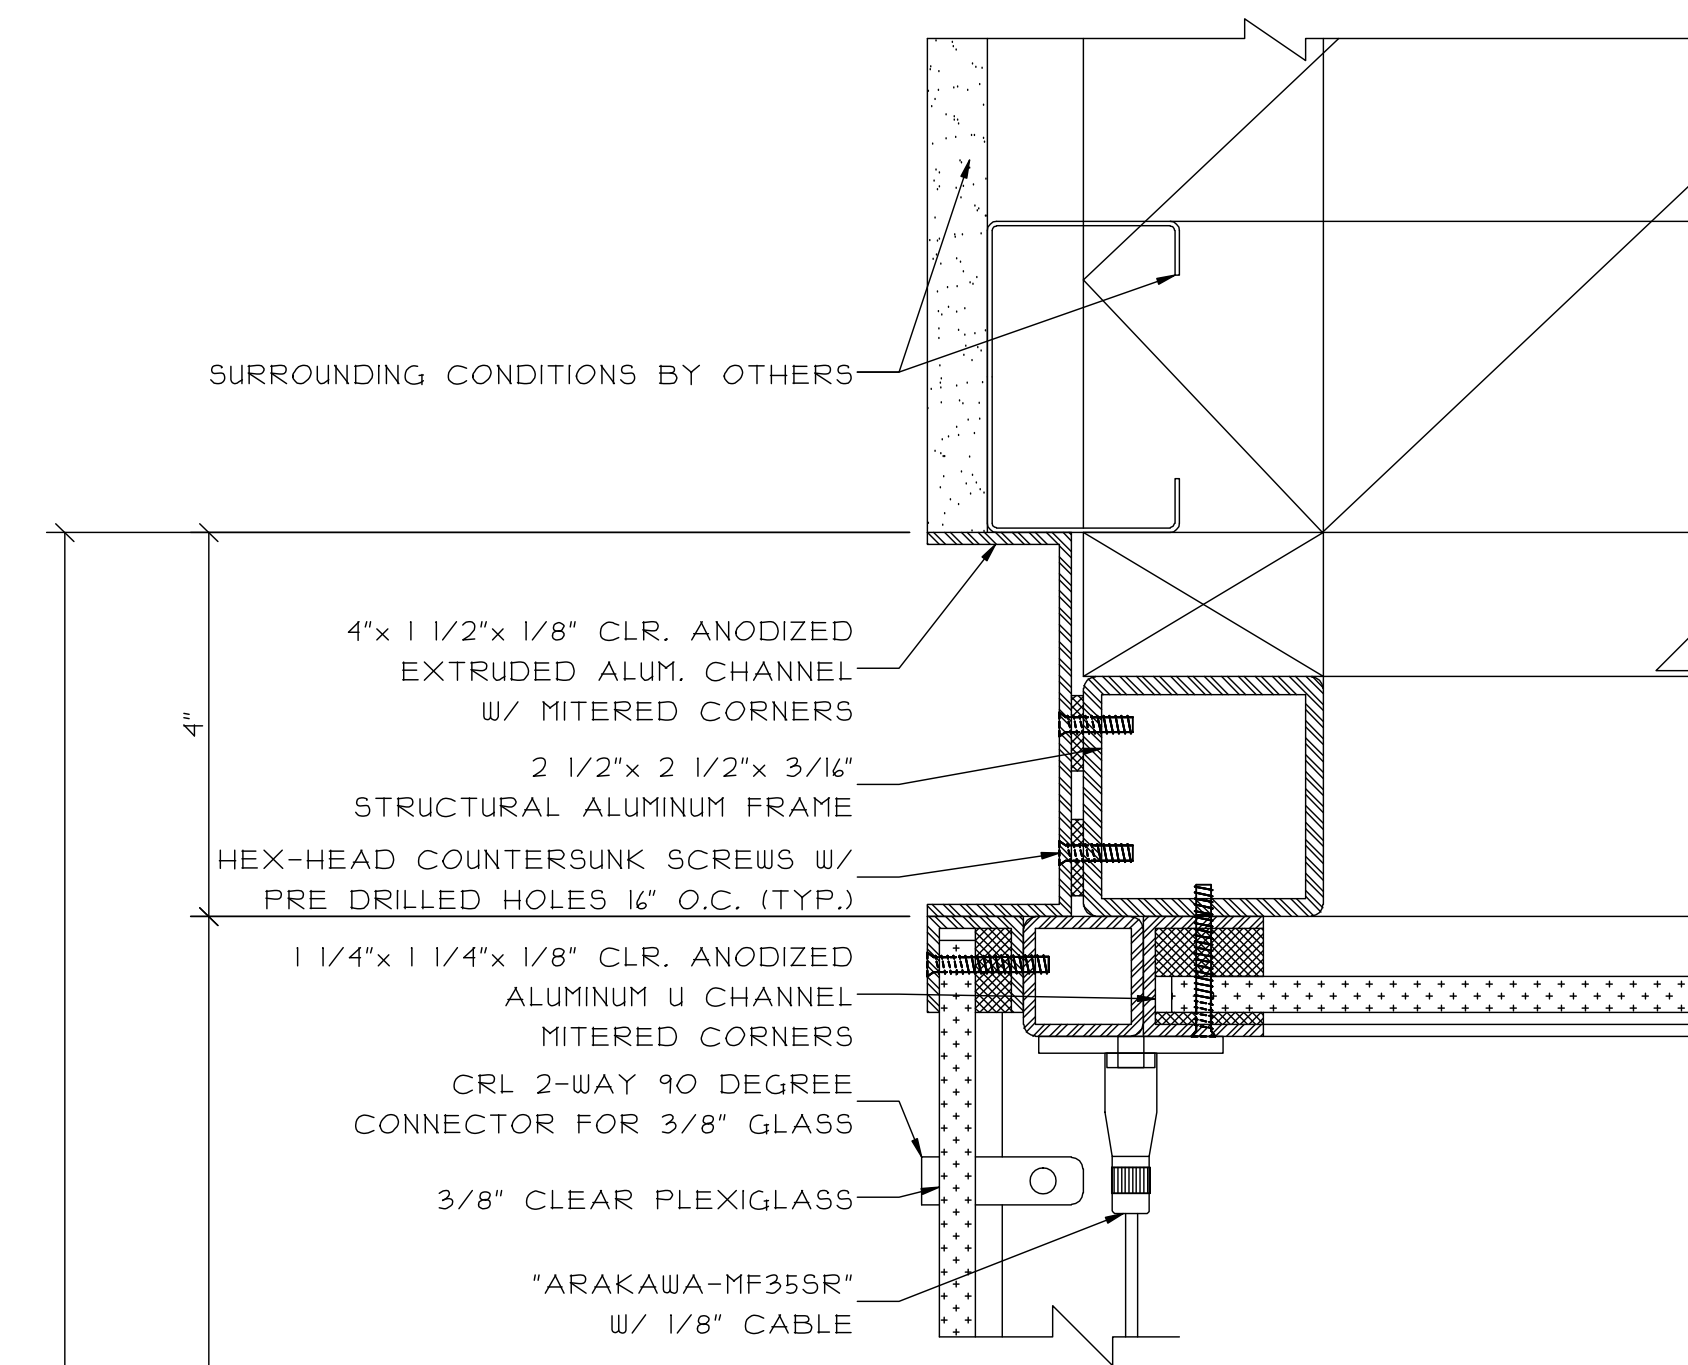

5 SECTION DETAIL @ DISPLAY CASE
REF. 4/A4.5

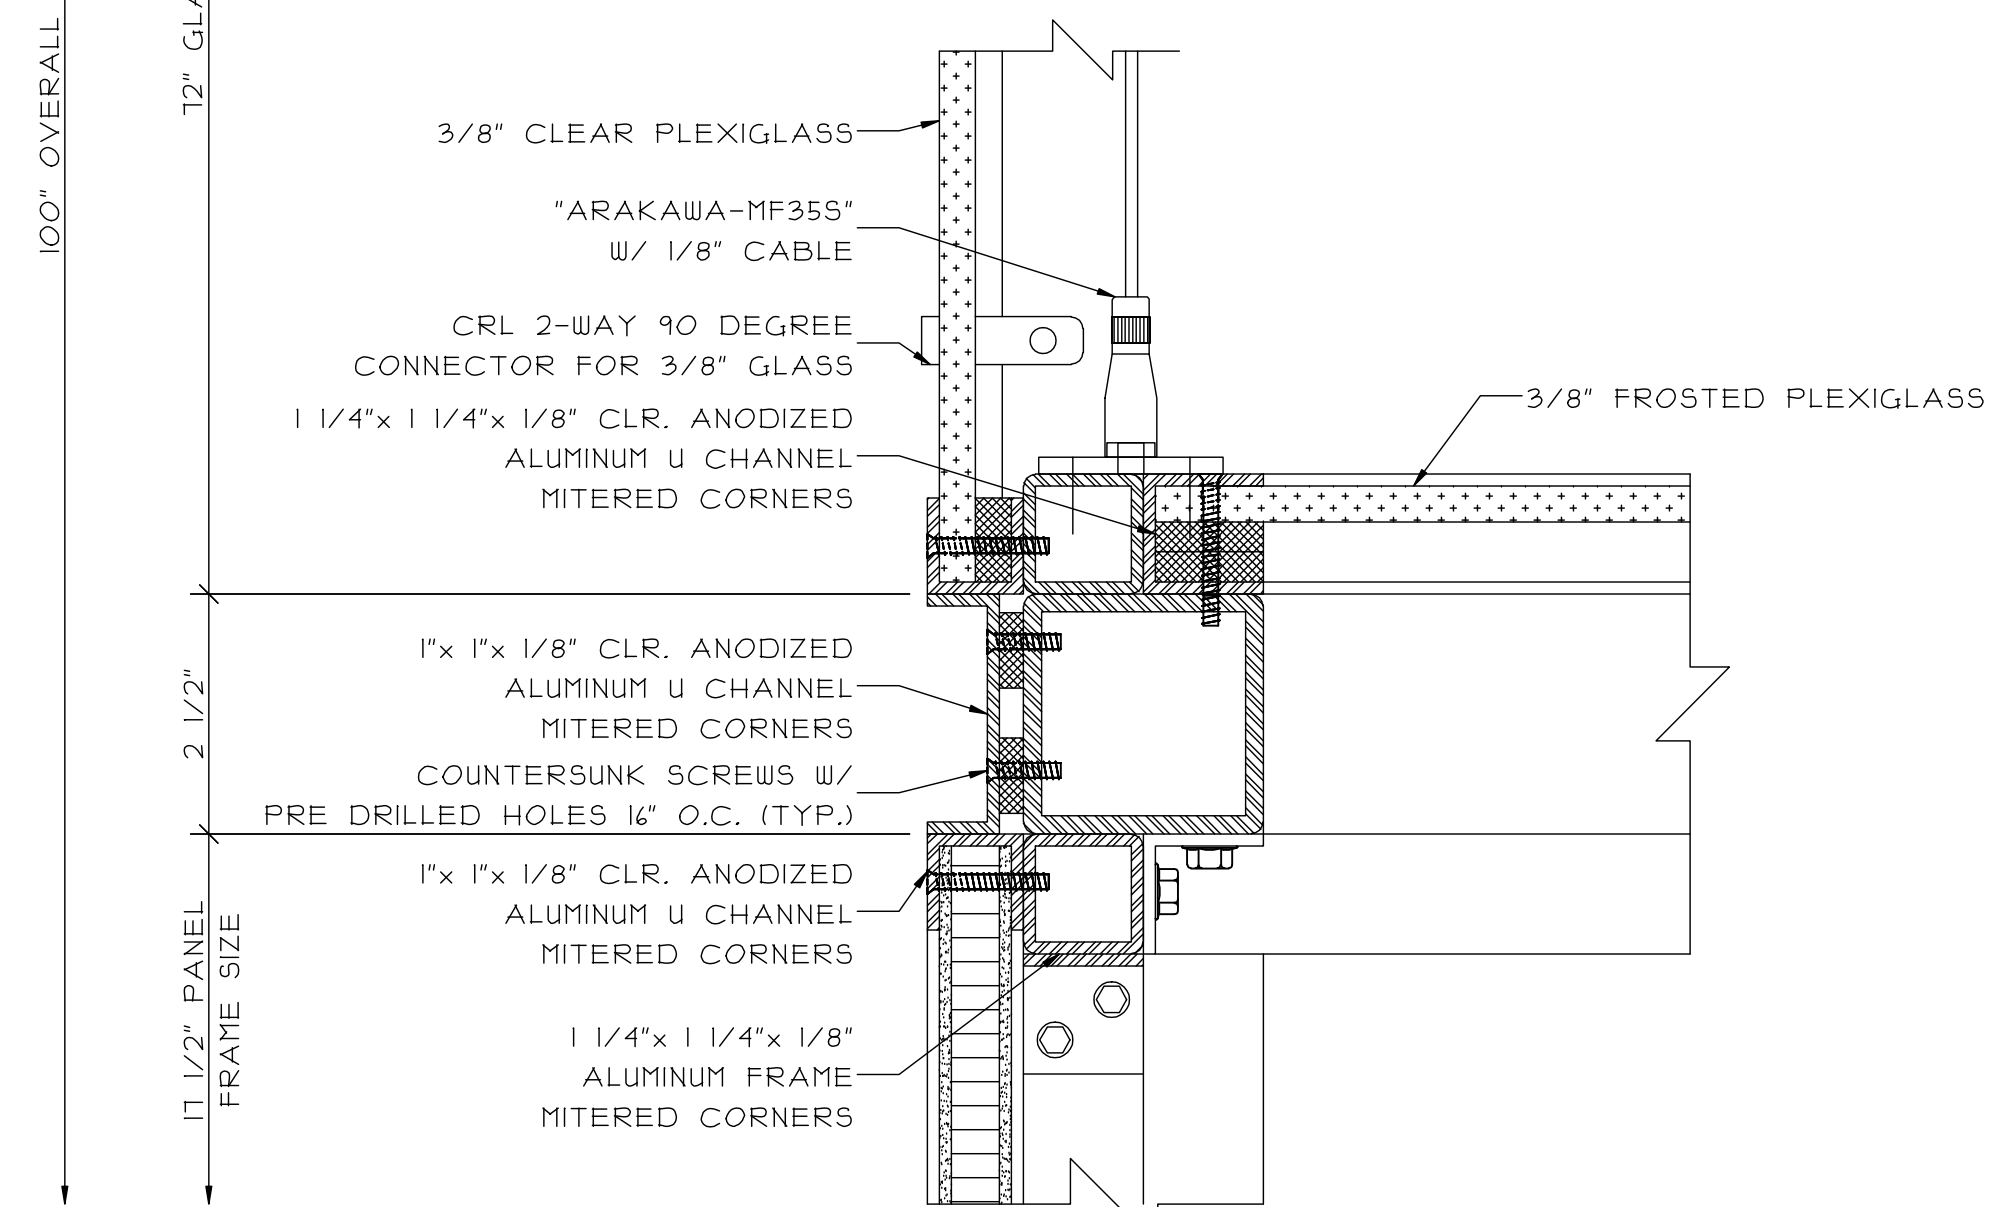

6 SECTION DETAIL @ DISPLAY CASE
REF. 2/A4.5 SIM.

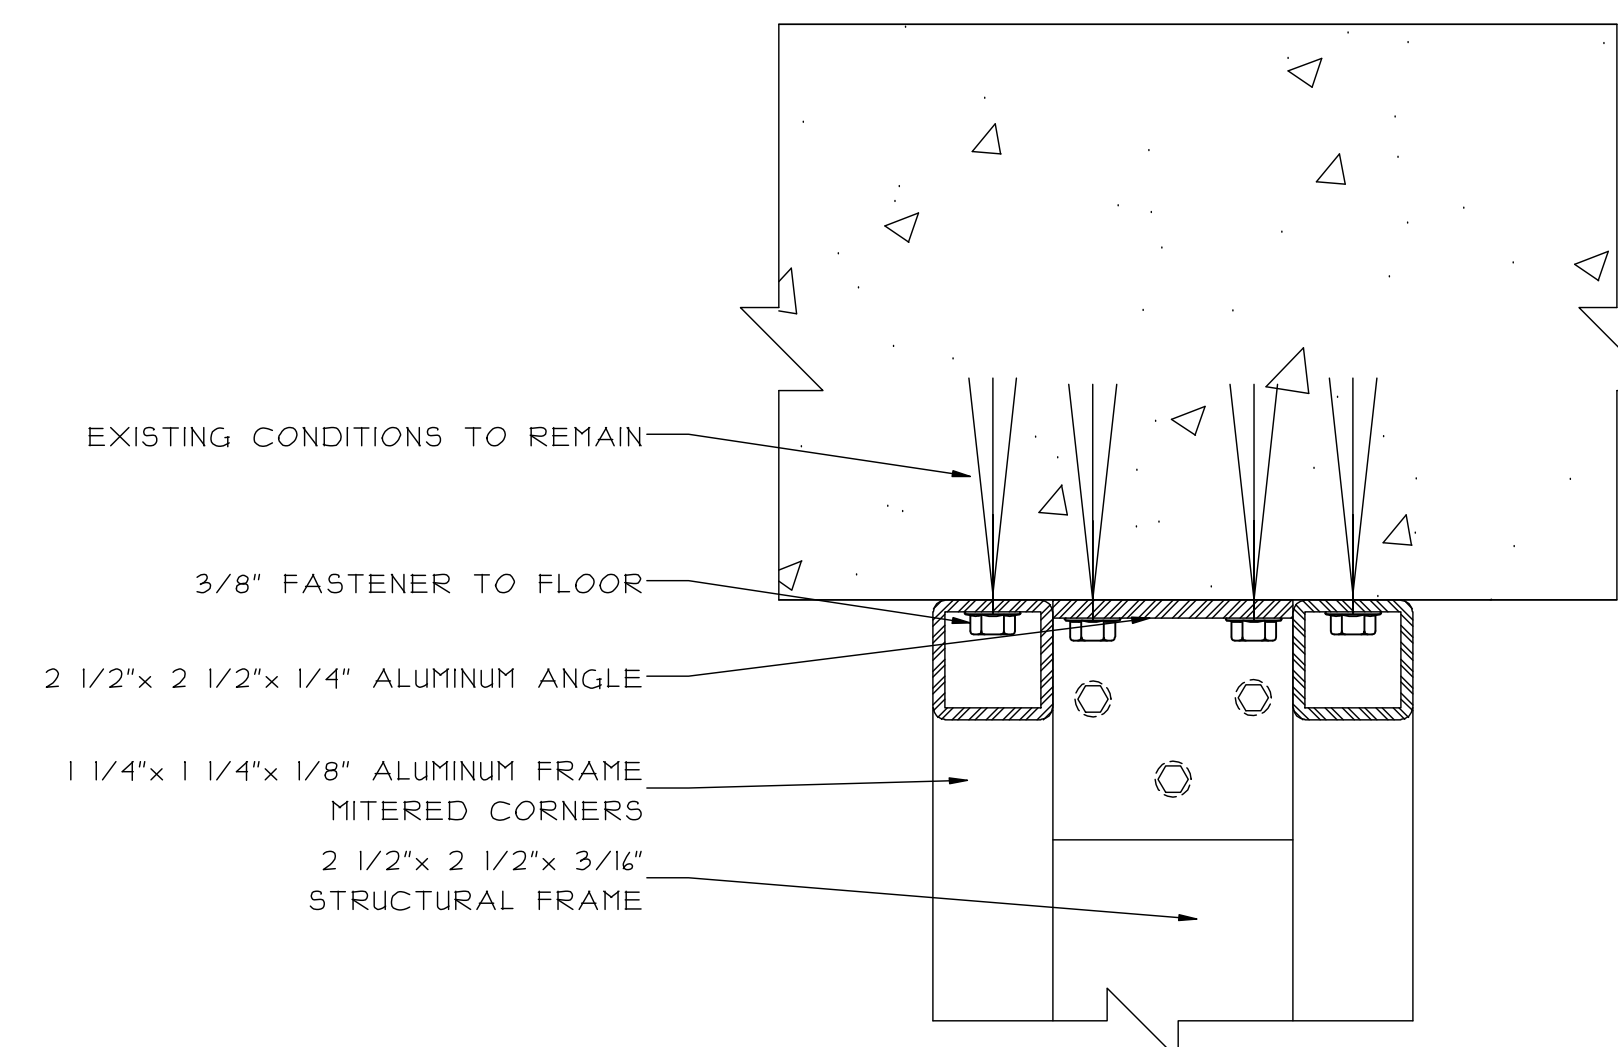

7 SECTION DETAIL @ DISPLAY CASE
REF. 8/A4.5 SIM.

REVISIONS:

GLAZING CONTRACTOR:

SAMPLE	SAMPLE	SAMPLE
SAMPLE	SAMPLE	SAMPLE
SAMPLE	SAMPLE	SAMPLE
SAMPLE	SAMPLE	SAMPLE
SAMPLE	SAMPLE	SAMPLE
SAMPLE	SAMPLE	SAMPLE

ARCHITECT:

SAMPLE	SAMPLE	SAMPLE
SAMPLE	SAMPLE	SAMPLE
SAMPLE	SAMPLE	SAMPLE
SAMPLE	SAMPLE	SAMPLE
SAMPLE	SAMPLE	SAMPLE
SAMPLE	SAMPLE	SAMPLE

PROJECT: SAMPLE SAMPLE SAMPLE


LOCATION: SAMPLE SAMPLE SAMPLE

SCALE: 6" = 1'-0"


DATE: SAMPLE

DRAWN: SAMPLE


PAGE: 17 of 22

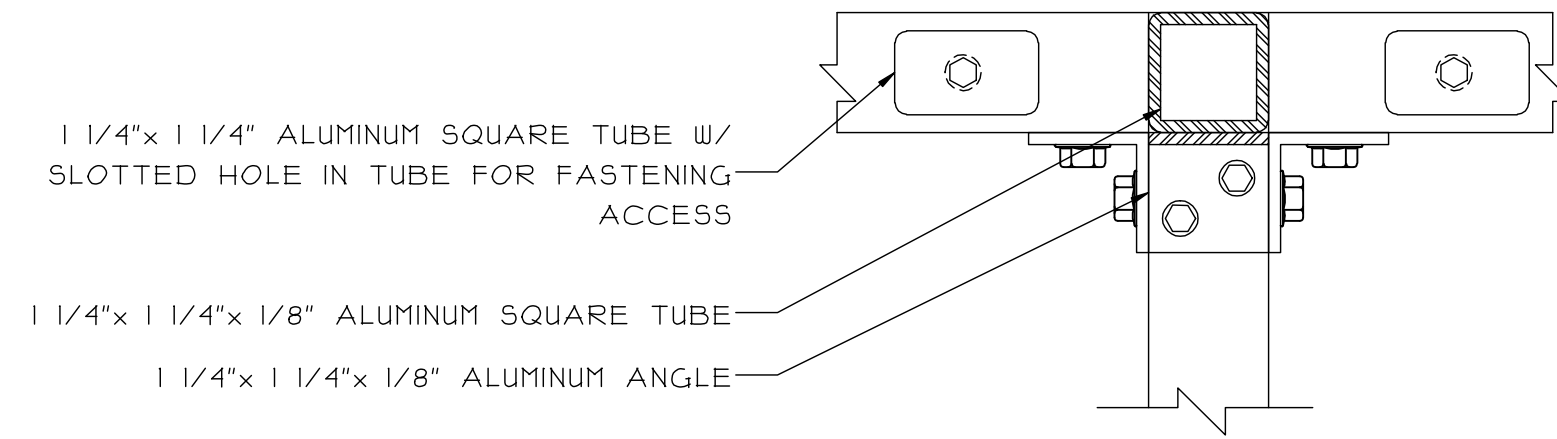


① SECTION DETAIL @ ELEVATOR

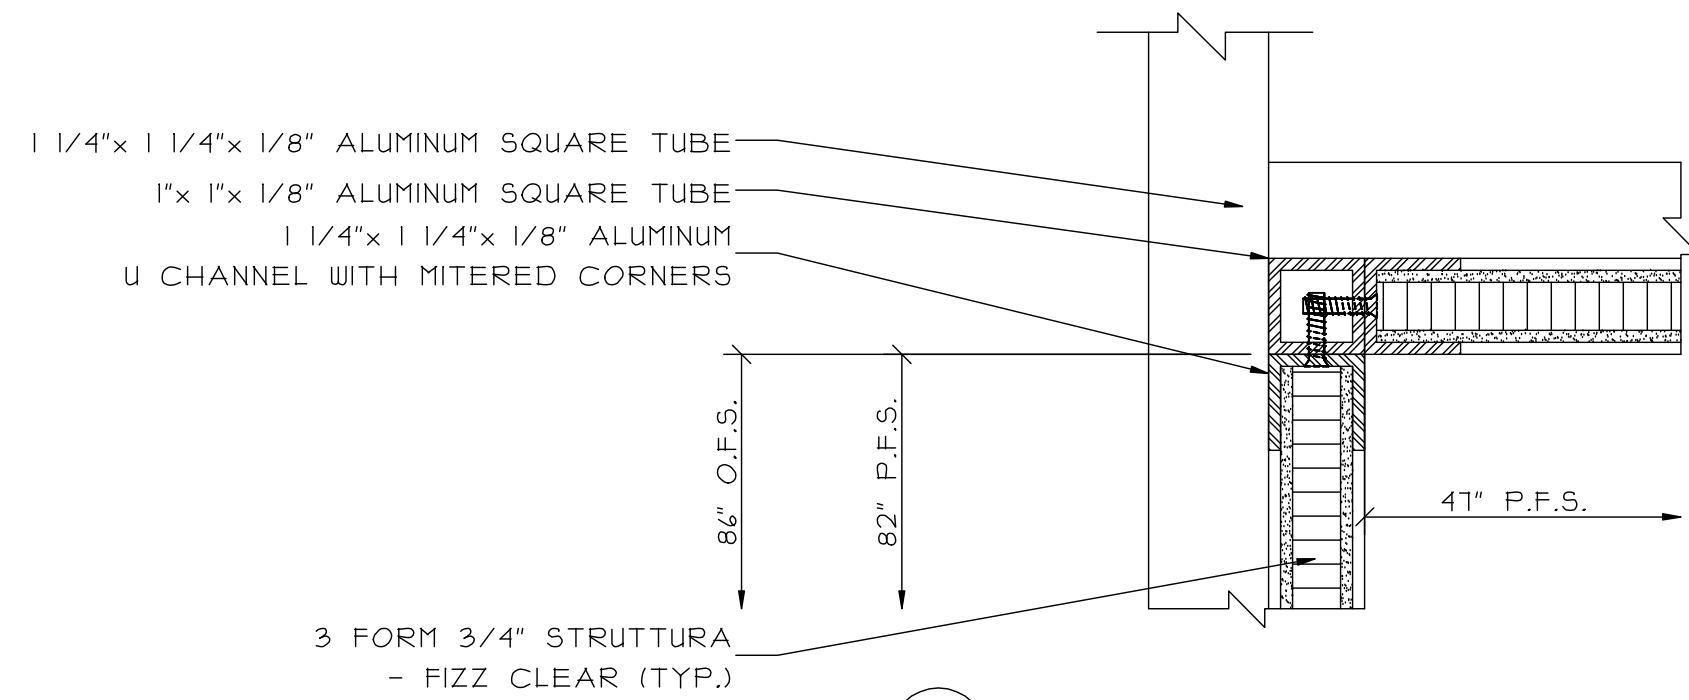


② SECTION DETAIL @ ELEVATOR

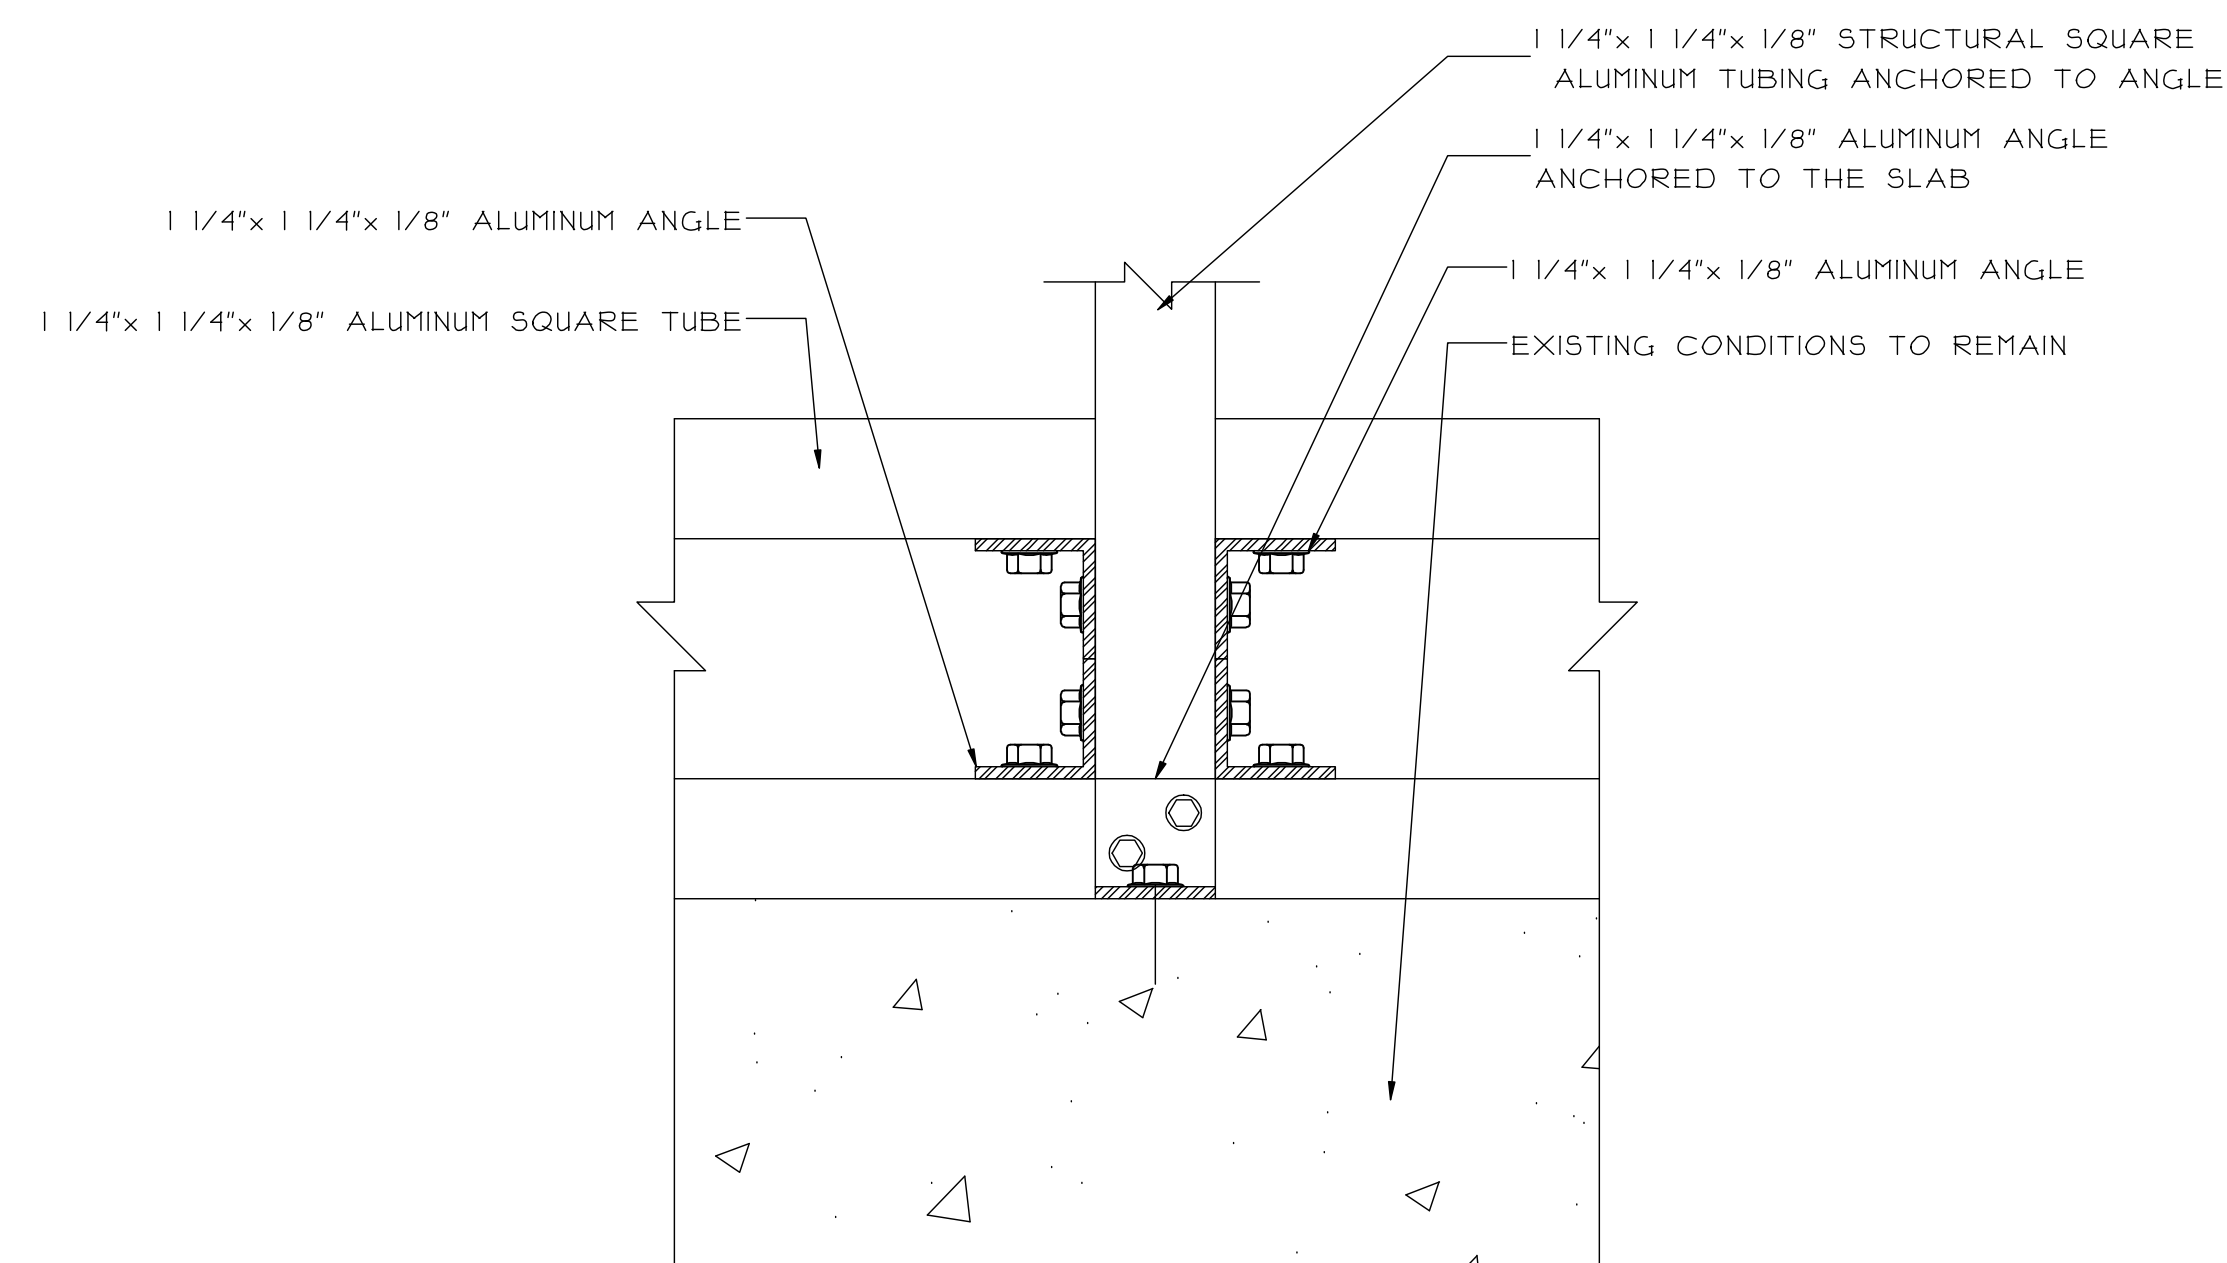

③ SECTION DETAIL @ ELEVATOR

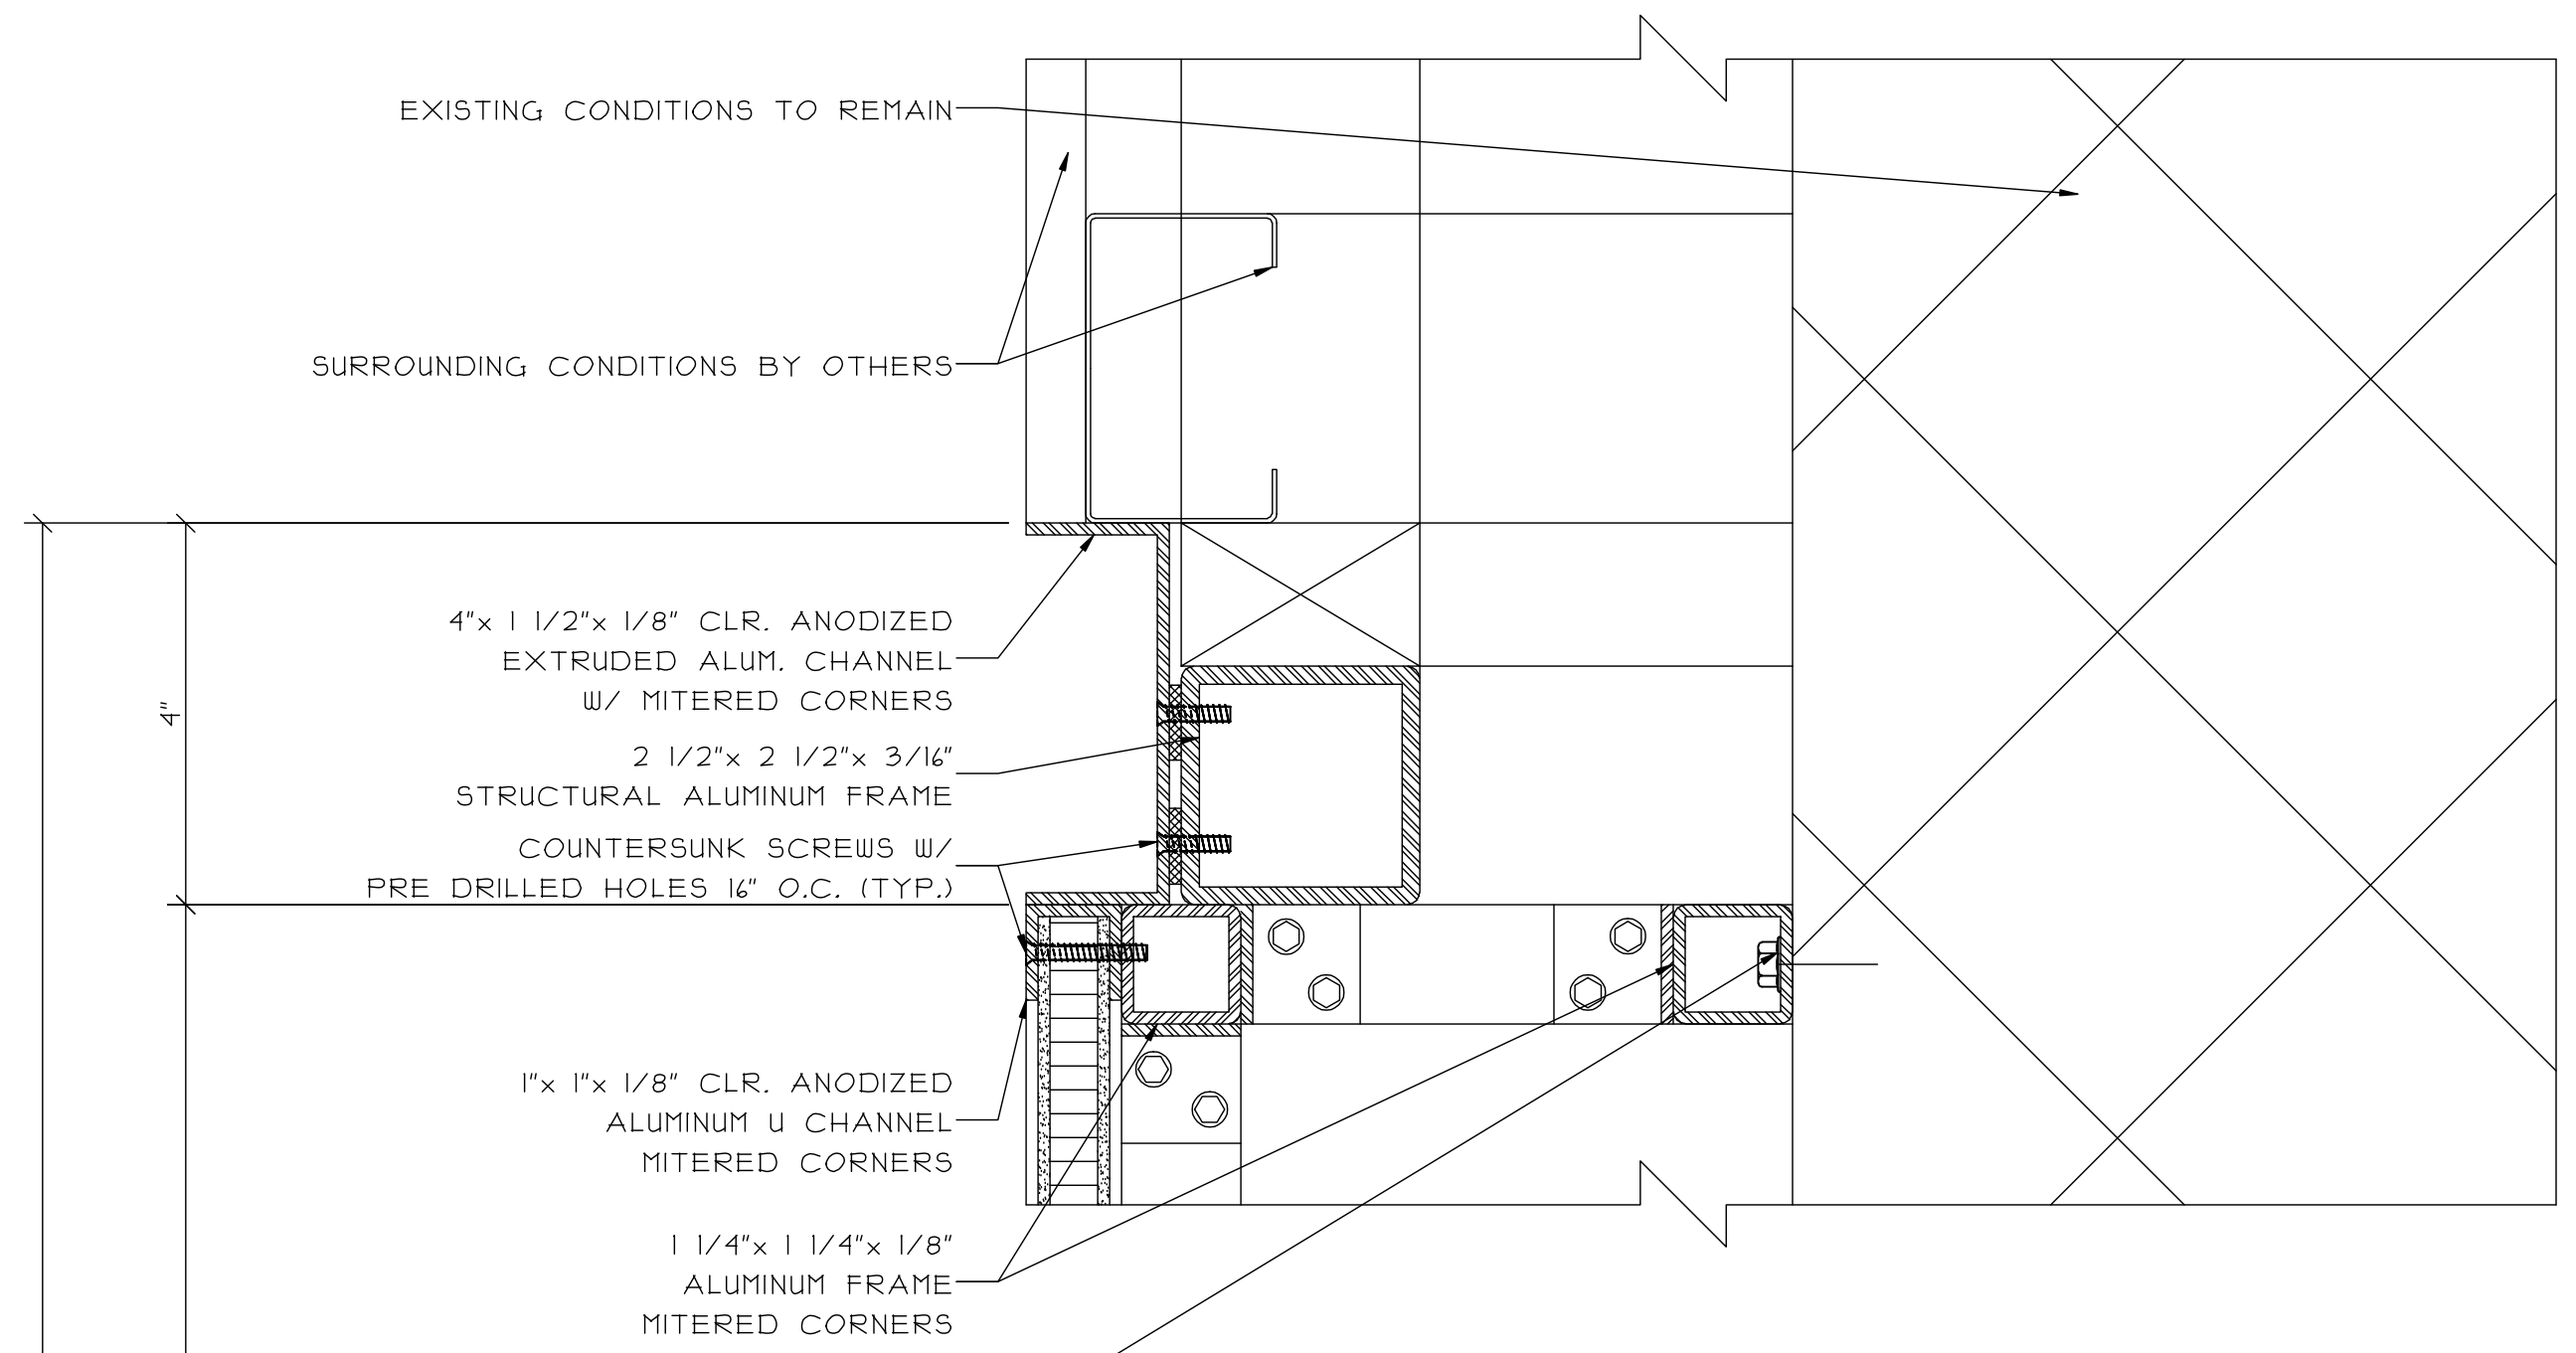

④ SECTION DETAIL @ ELEVATOR
REF. 12/A4.5

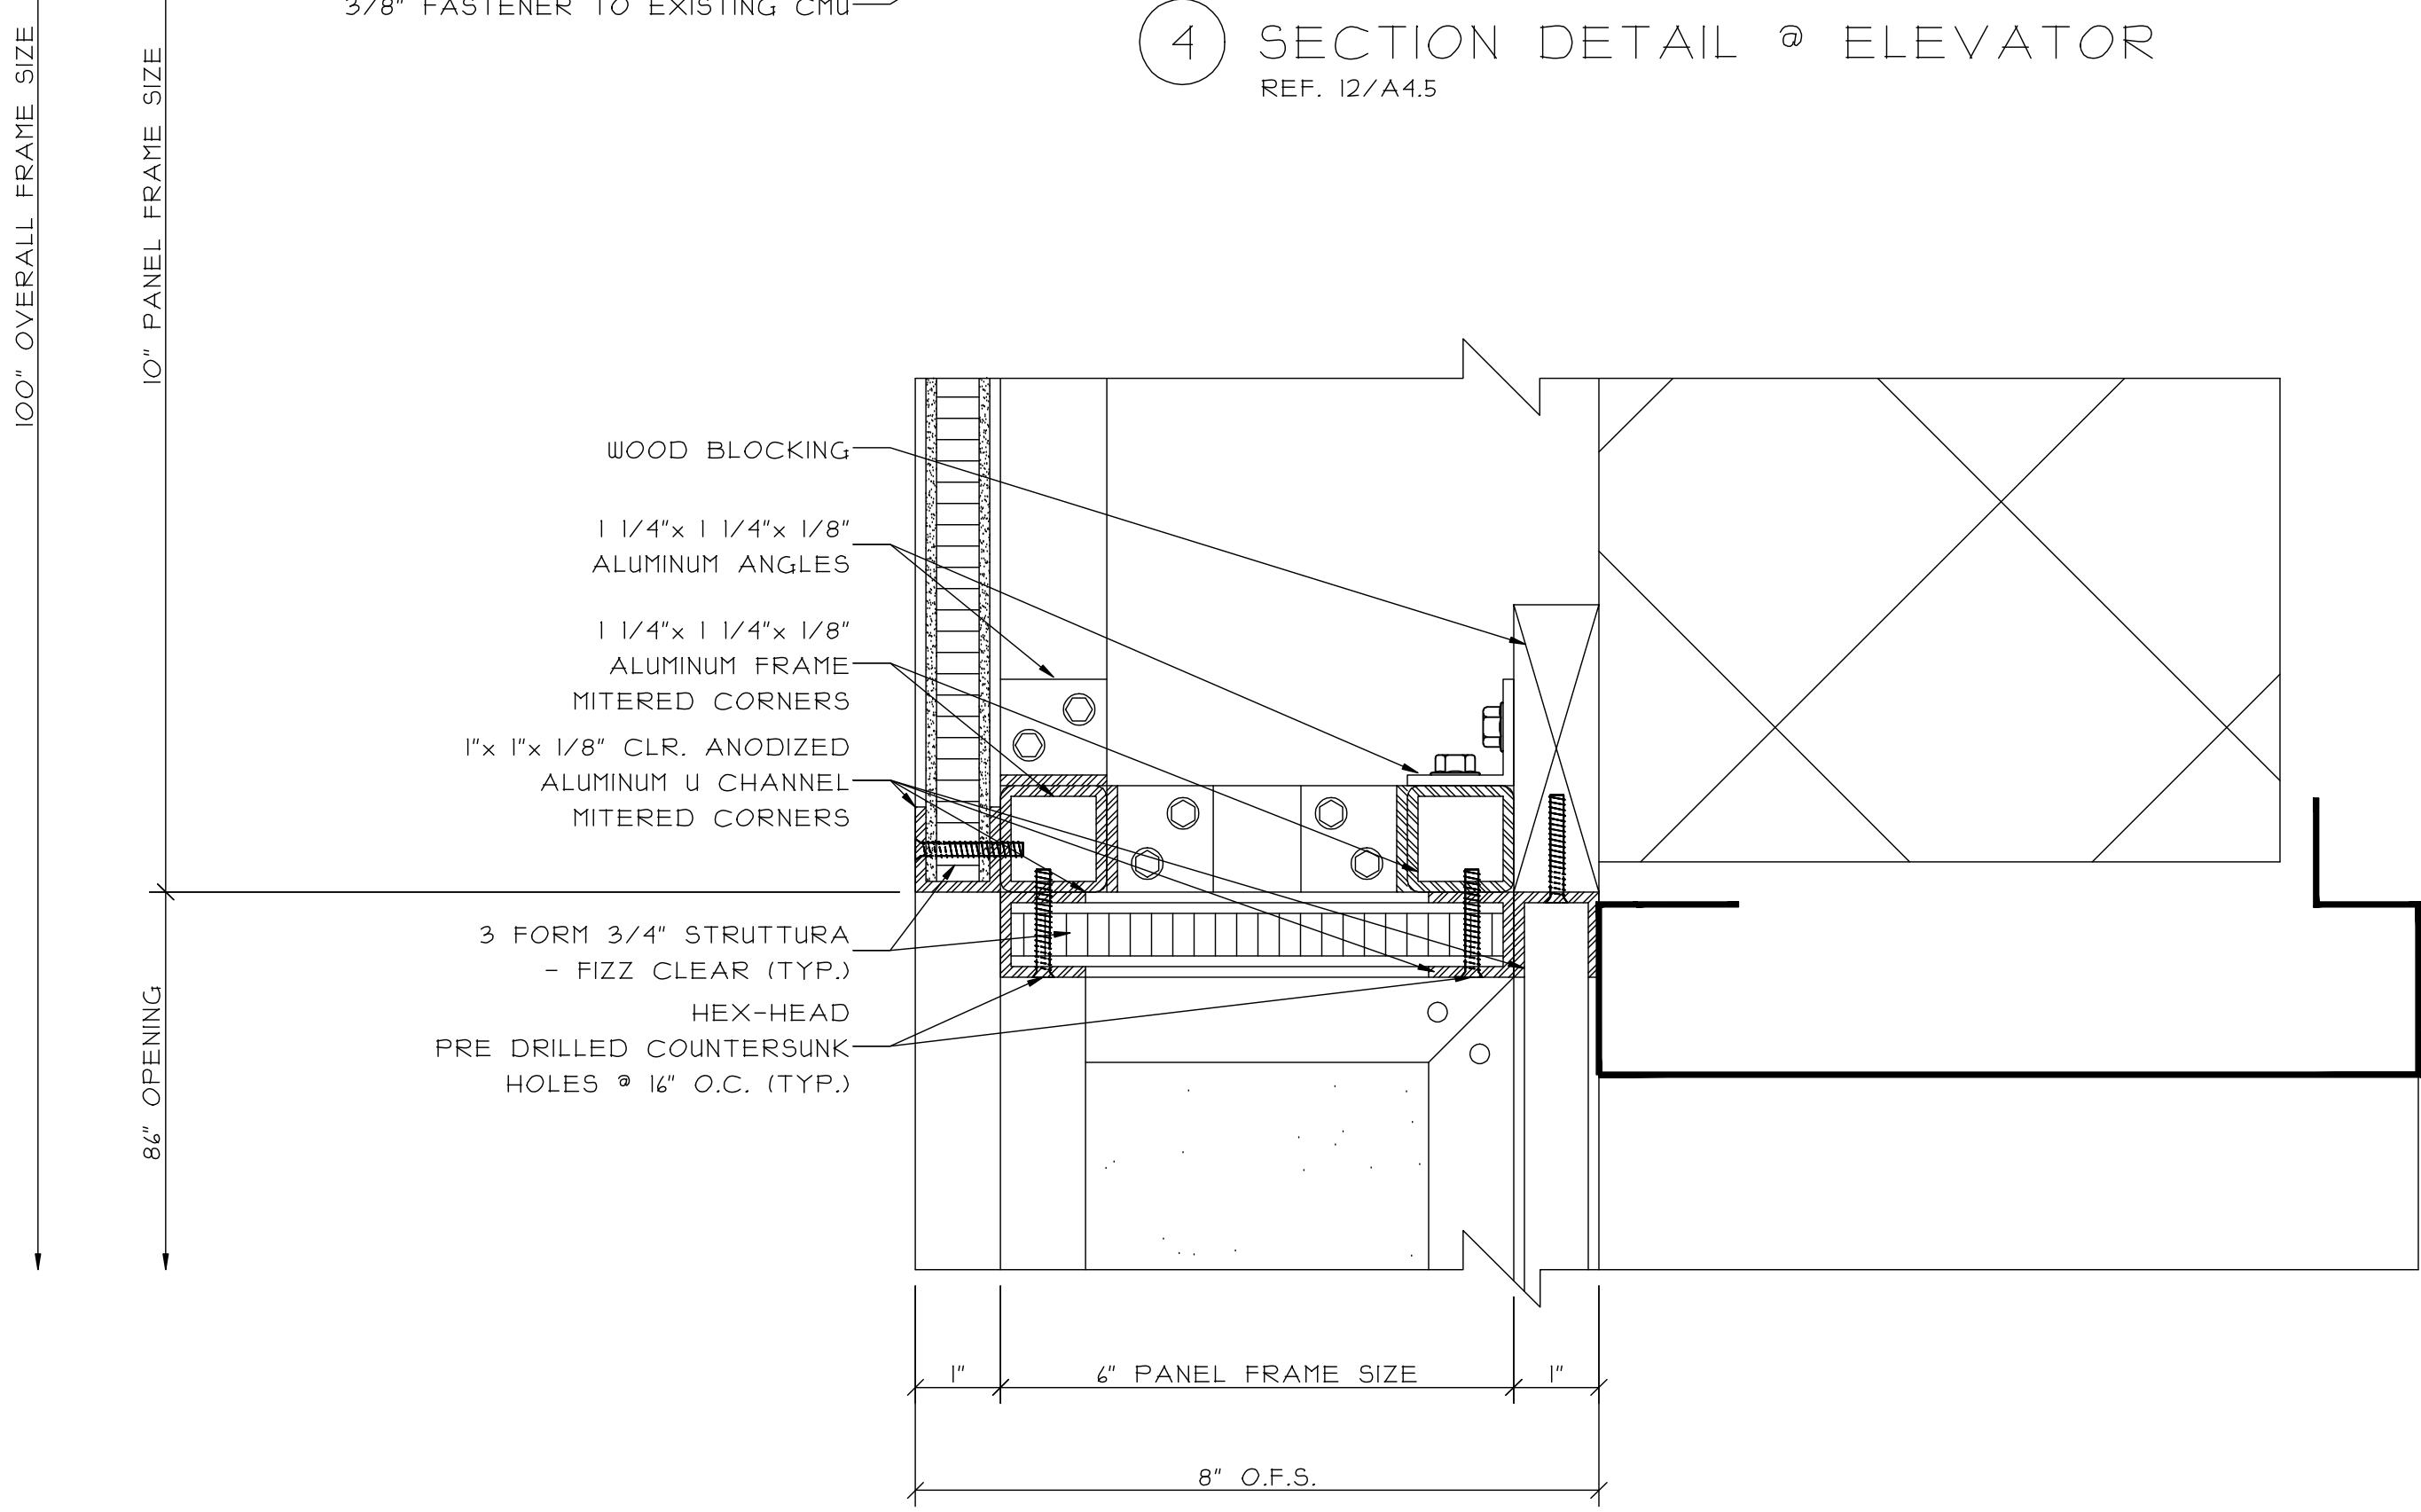

⑤ SECTION DETAIL @ ELEVATOR



REVISIONS:	DATE:

GLAZING CONTRACTOR:	SAMPLE	SAMPLE	SAMPLE
	SAMPLE	SAMPLE	SAMPLE
	SAMPLE	SAMPLE	SAMPLE
	SAMPLE	SAMPLE	SAMPLE
	SAMPLE	SAMPLE	SAMPLE

ARCHITECT:	SAMPLE	SAMPLE	SAMPLE
	SAMPLE	SAMPLE	SAMPLE
	SAMPLE	SAMPLE	SAMPLE
	SAMPLE	SAMPLE	SAMPLE
	SAMPLE	SAMPLE	SAMPLE

PROJECT:	SAMPLE	SAMPLE	SAMPLE
LOCATION:	SAMPLE	SAMPLE	SAMPLE

SCALE:	6" = 1'-0"
DATE:	SAMPLE
DRAWN:	SAMPLE
PAGE:	19 of 22

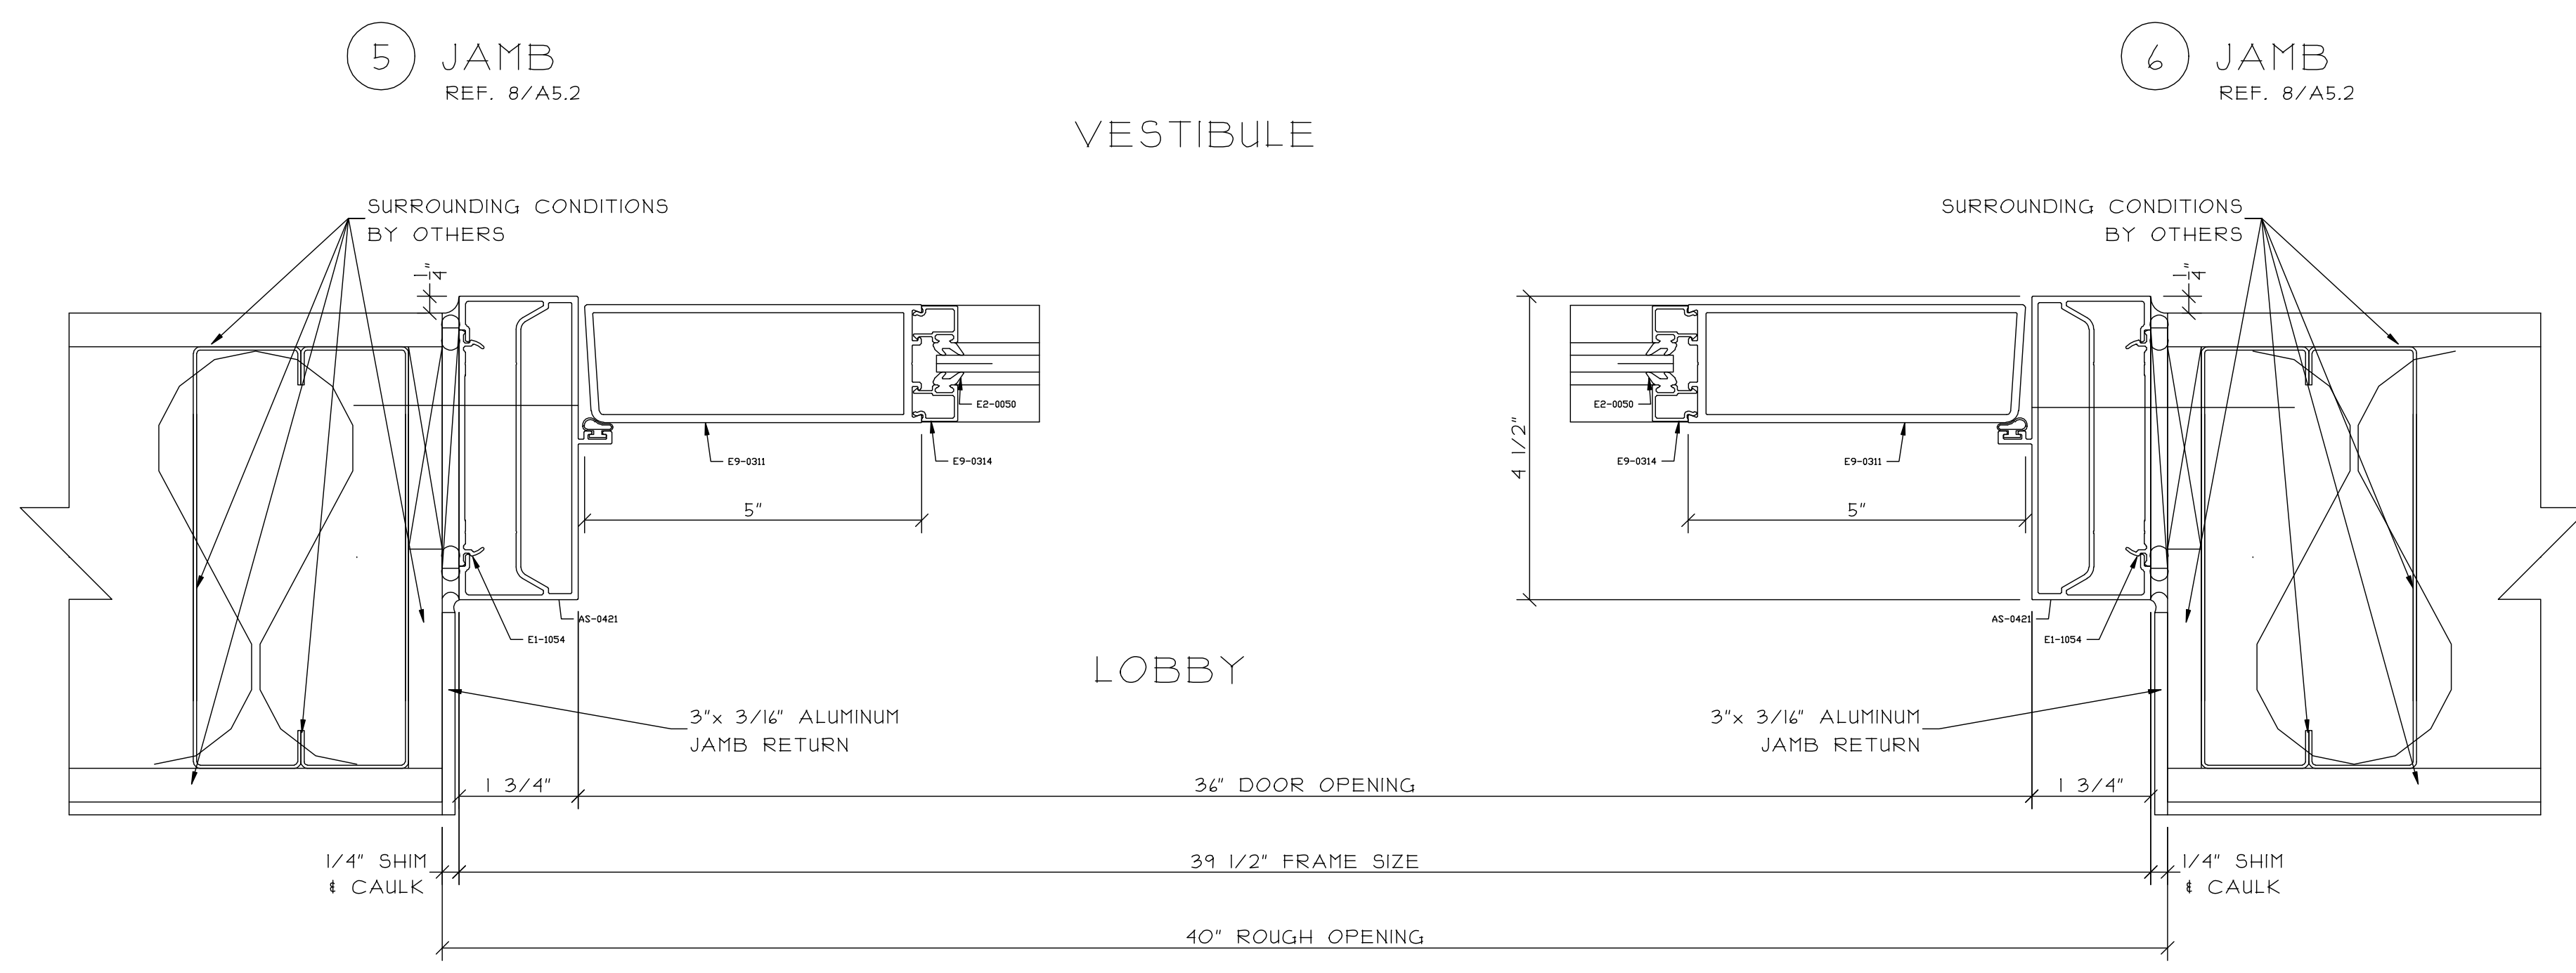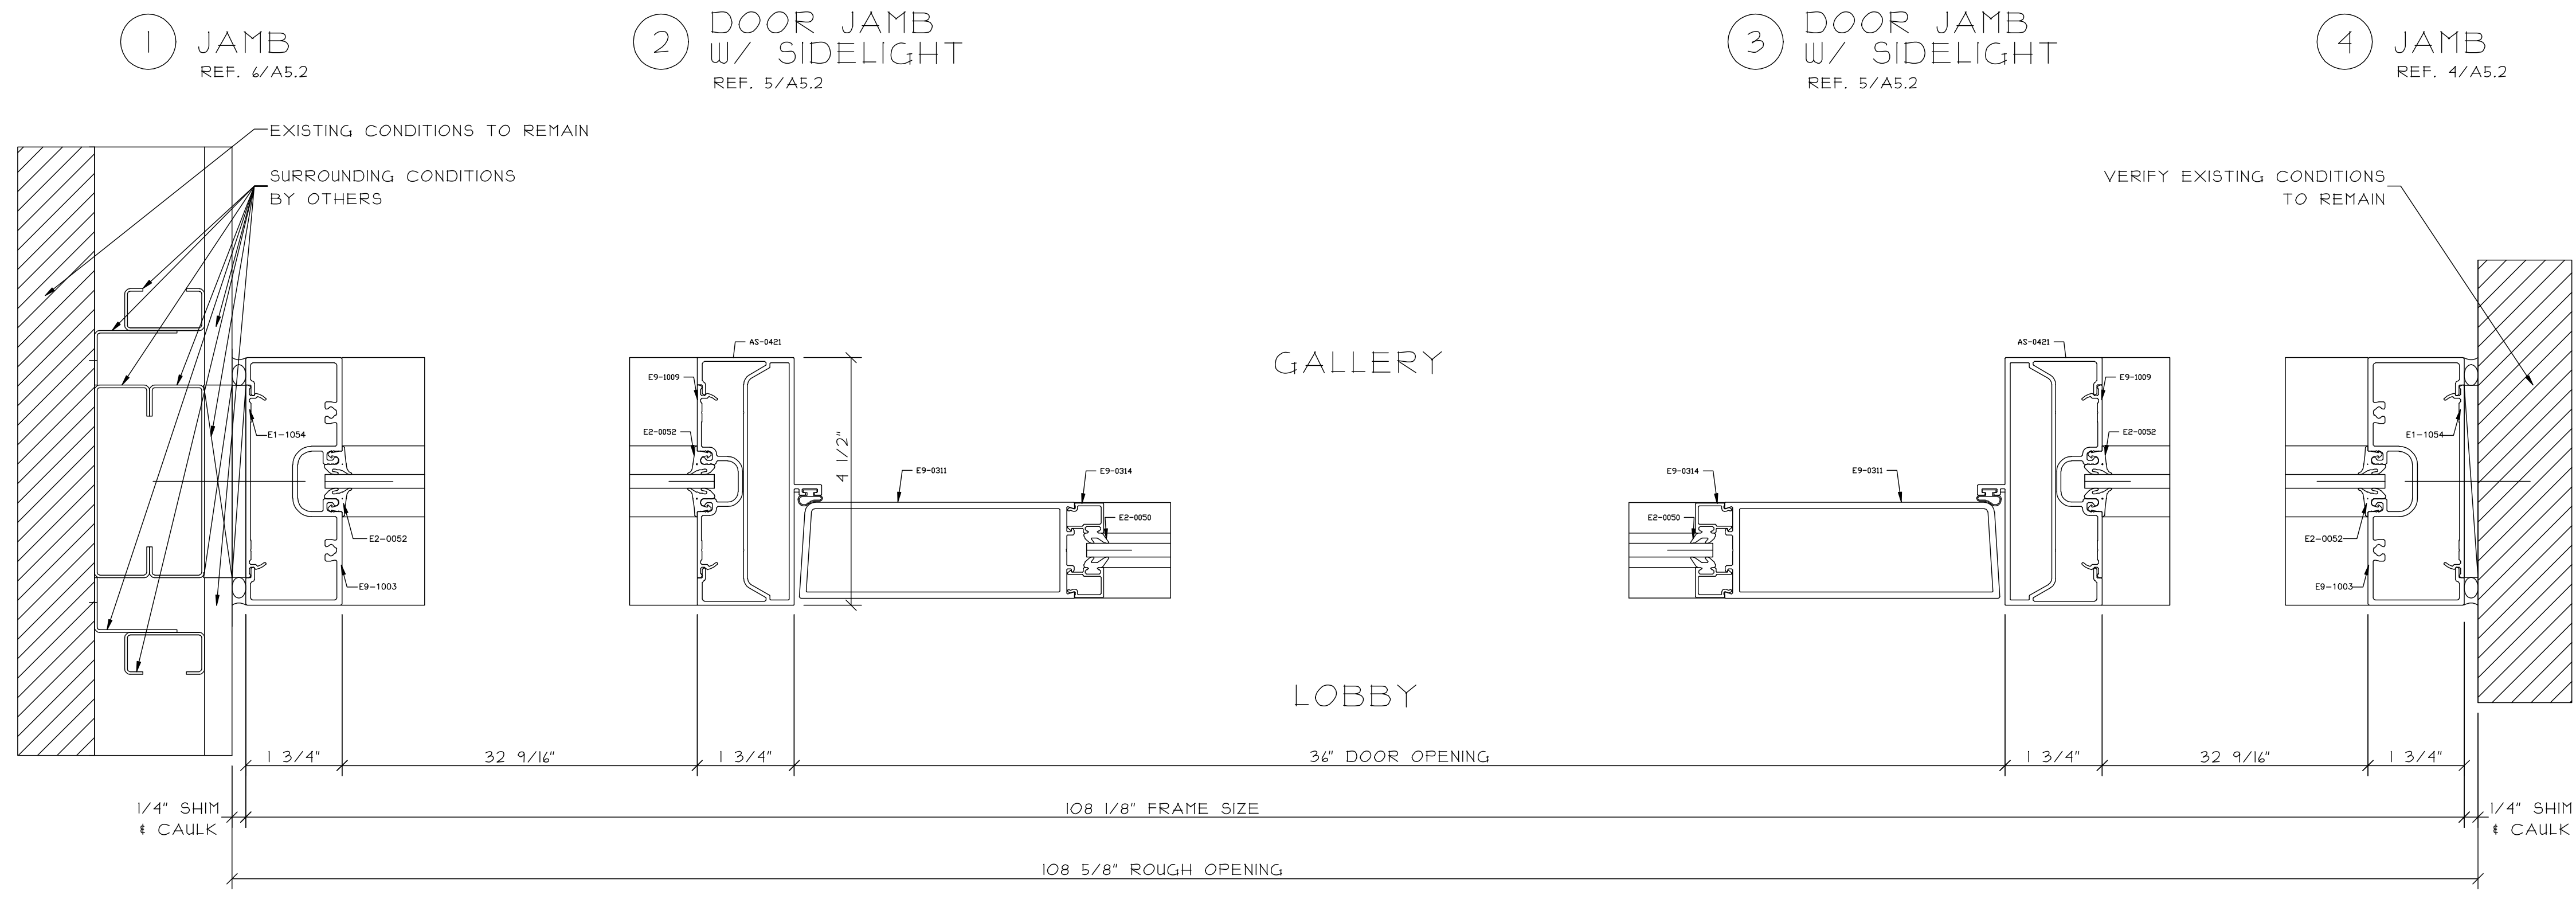




REVISIONS:	DATE:

GLAZING CONTRACTOR:
 SAMPLE SAMPLE SAMPLE
 SAMPLE SAMPLE SAMPLE
 SAMPLE SAMPLE SAMPLE
 SAMPLE SAMPLE SAMPLE
 SAMPLE SAMPLE SAMPLE

ARCHITECT:
 SAMPLE SAMPLE SAMPLE
 SAMPLE SAMPLE SAMPLE
 SAMPLE SAMPLE SAMPLE
 SAMPLE SAMPLE SAMPLE
 SAMPLE SAMPLE SAMPLE

PROJECT: SAMPLE SAMPLE SAMPLE
 LOCATION: SAMPLE SAMPLE SAMPLE

SCALE:
 6" = 1'-0"
 DATE:
 SAMPLE
 DRAWN:
 SAMPLE
 PAGE:
 20 of 22

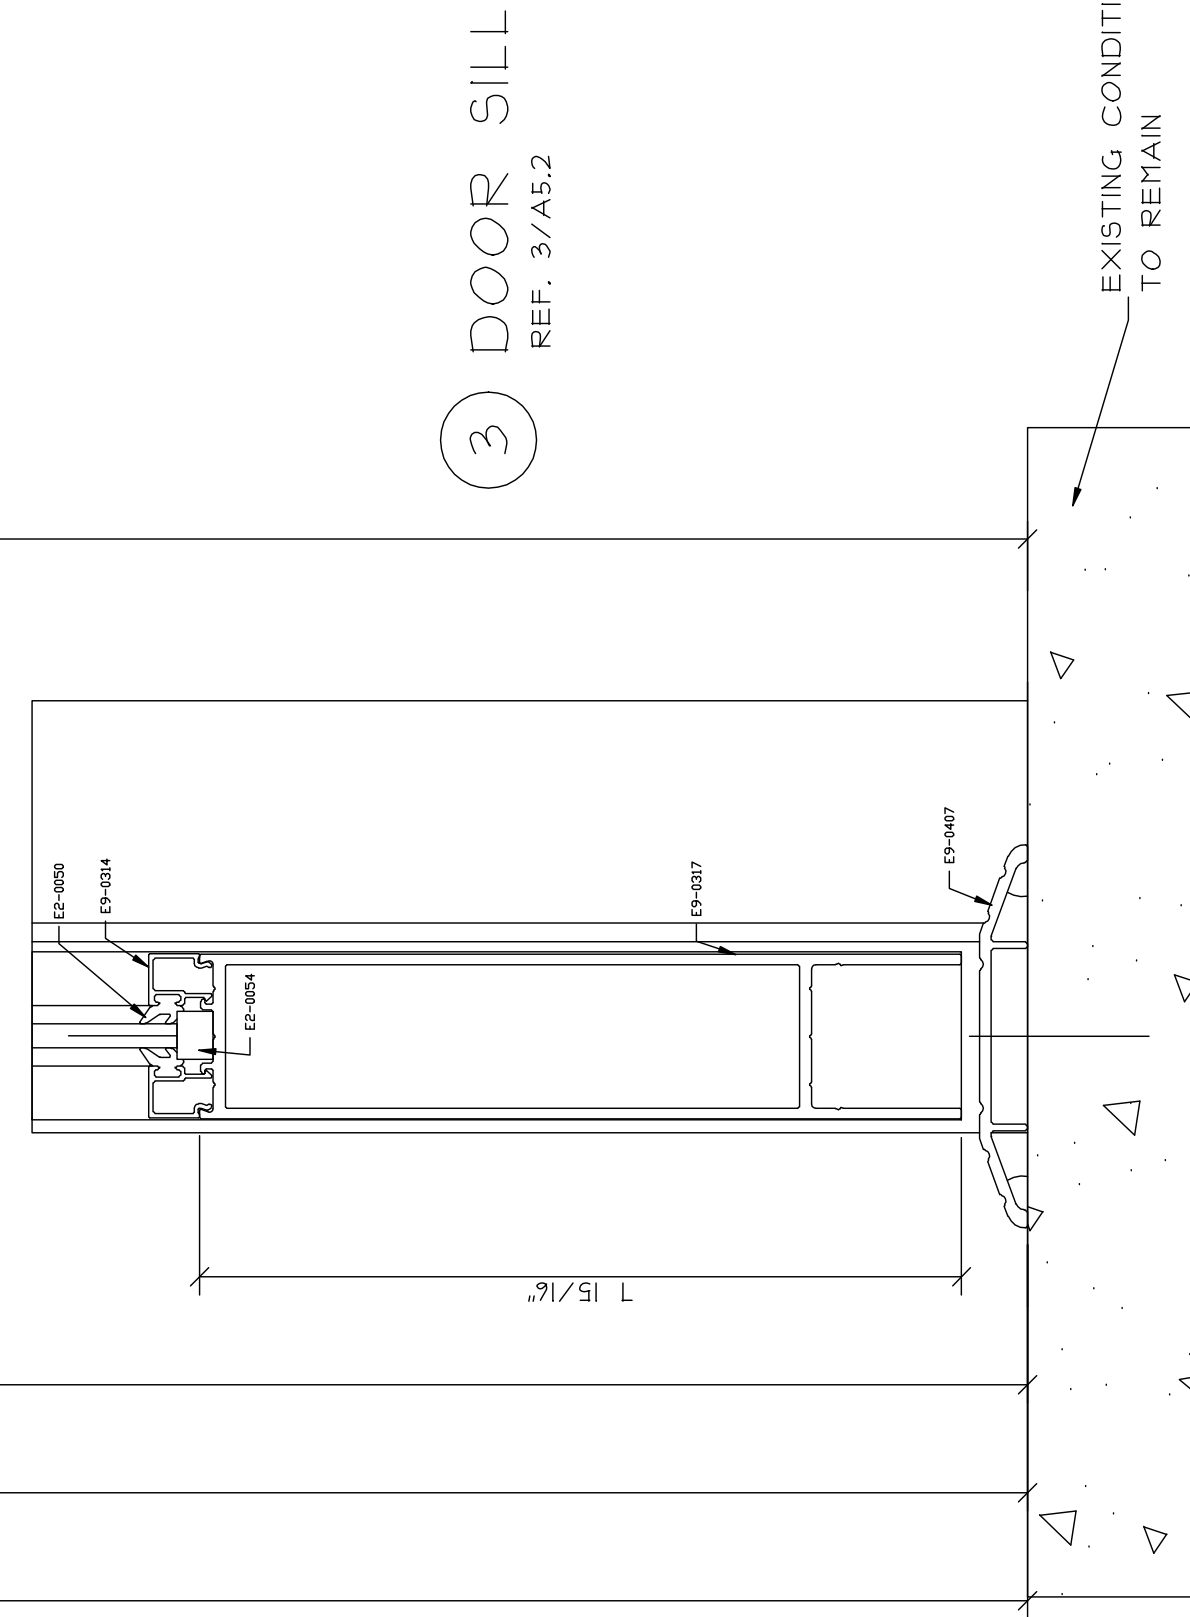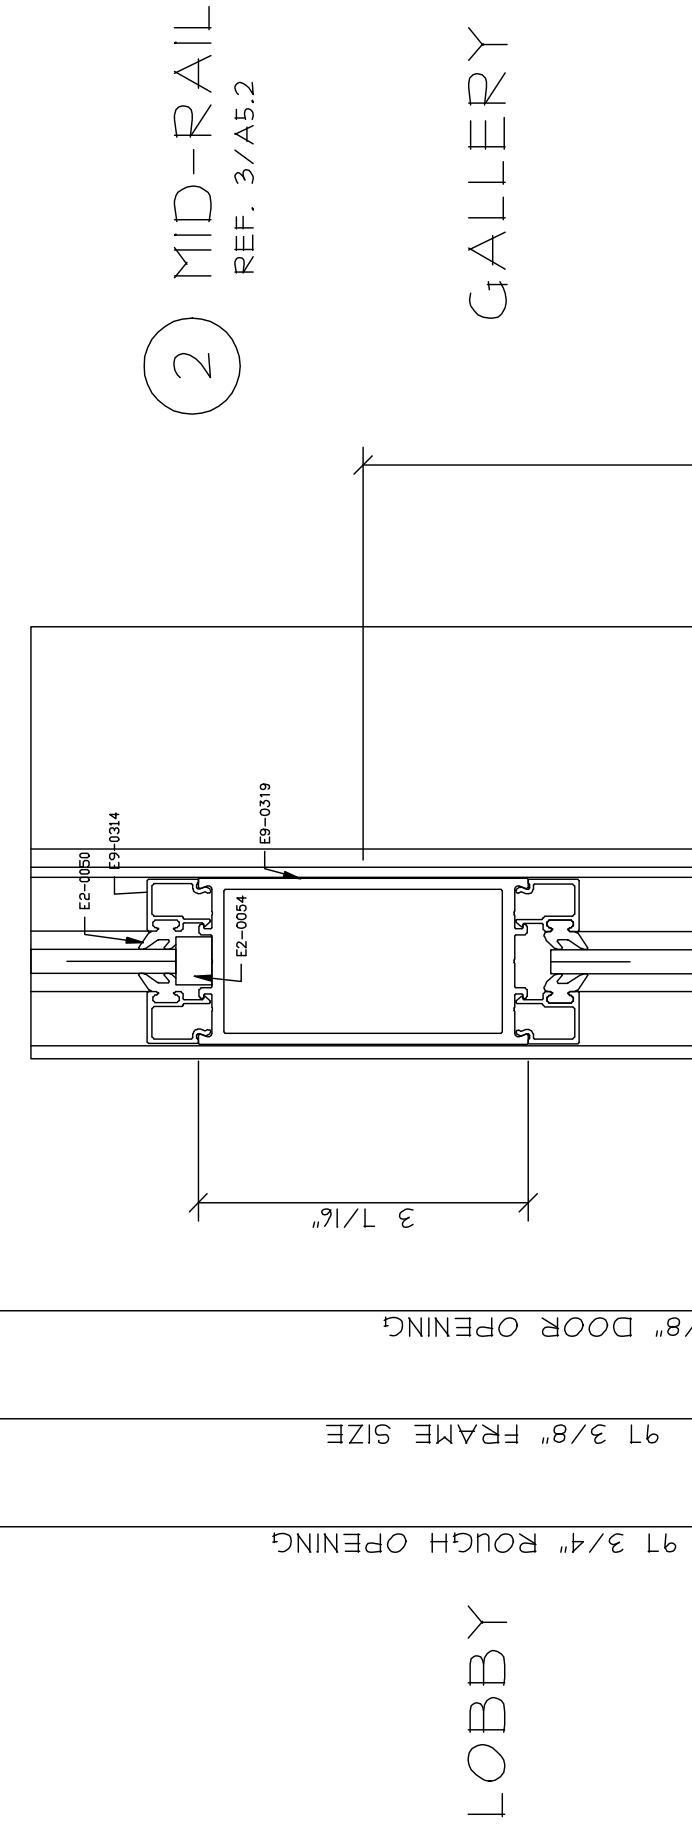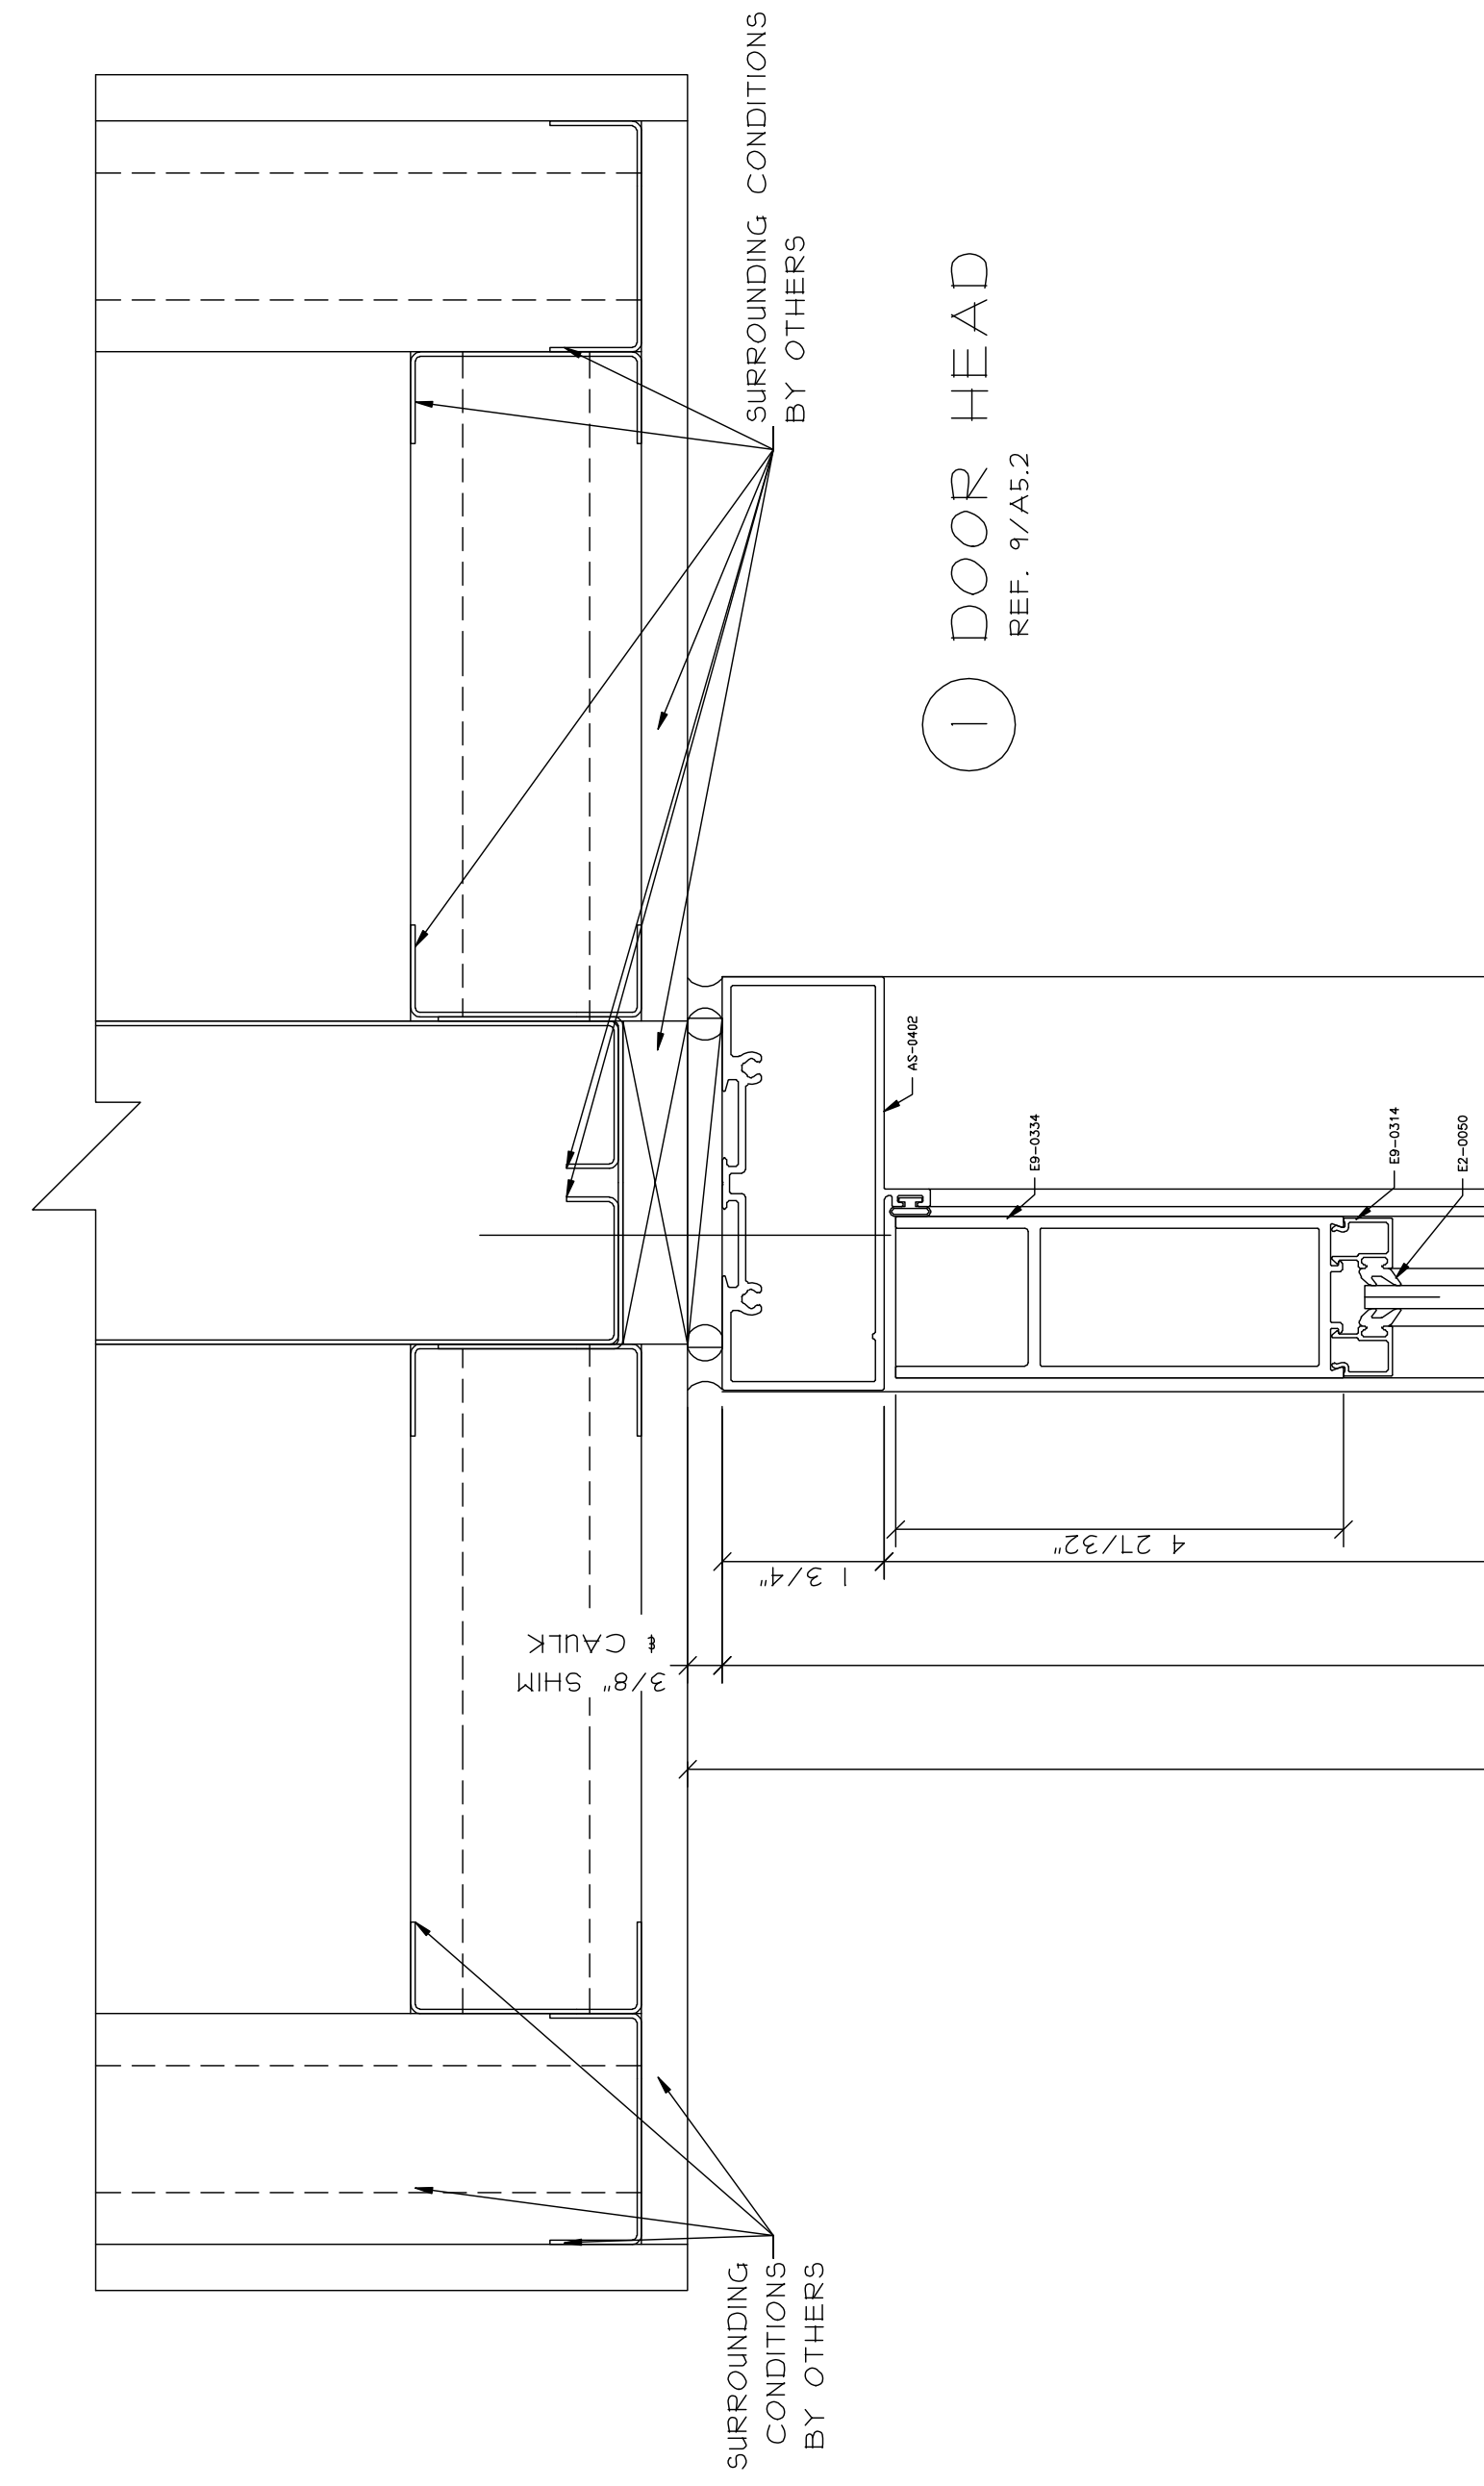

LOBBY

GALLERY

SCALE:
6" = 1'-0"

DATE:
SAMPLE

DRAWN:
SAMPLE

PAGE:
21 of 22


PROJECT: SAMPLE SAMPLE SAMPLE

LOCATION: SAMPLE SAMPLE SAMPLE

ARCHITECT:
SAMPLE SAMPLE SAMPLE
SAMPLE SAMPLE SAMPLE
SAMPLE SAMPLE SAMPLE
SAMPLE SAMPLE SAMPLE

GLAZING CONTRACTOR:
SAMPLE SAMPLE SAMPLE
SAMPLE SAMPLE SAMPLE
SAMPLE SAMPLE SAMPLE
SAMPLE SAMPLE SAMPLE

REVISIONS:	DATE:

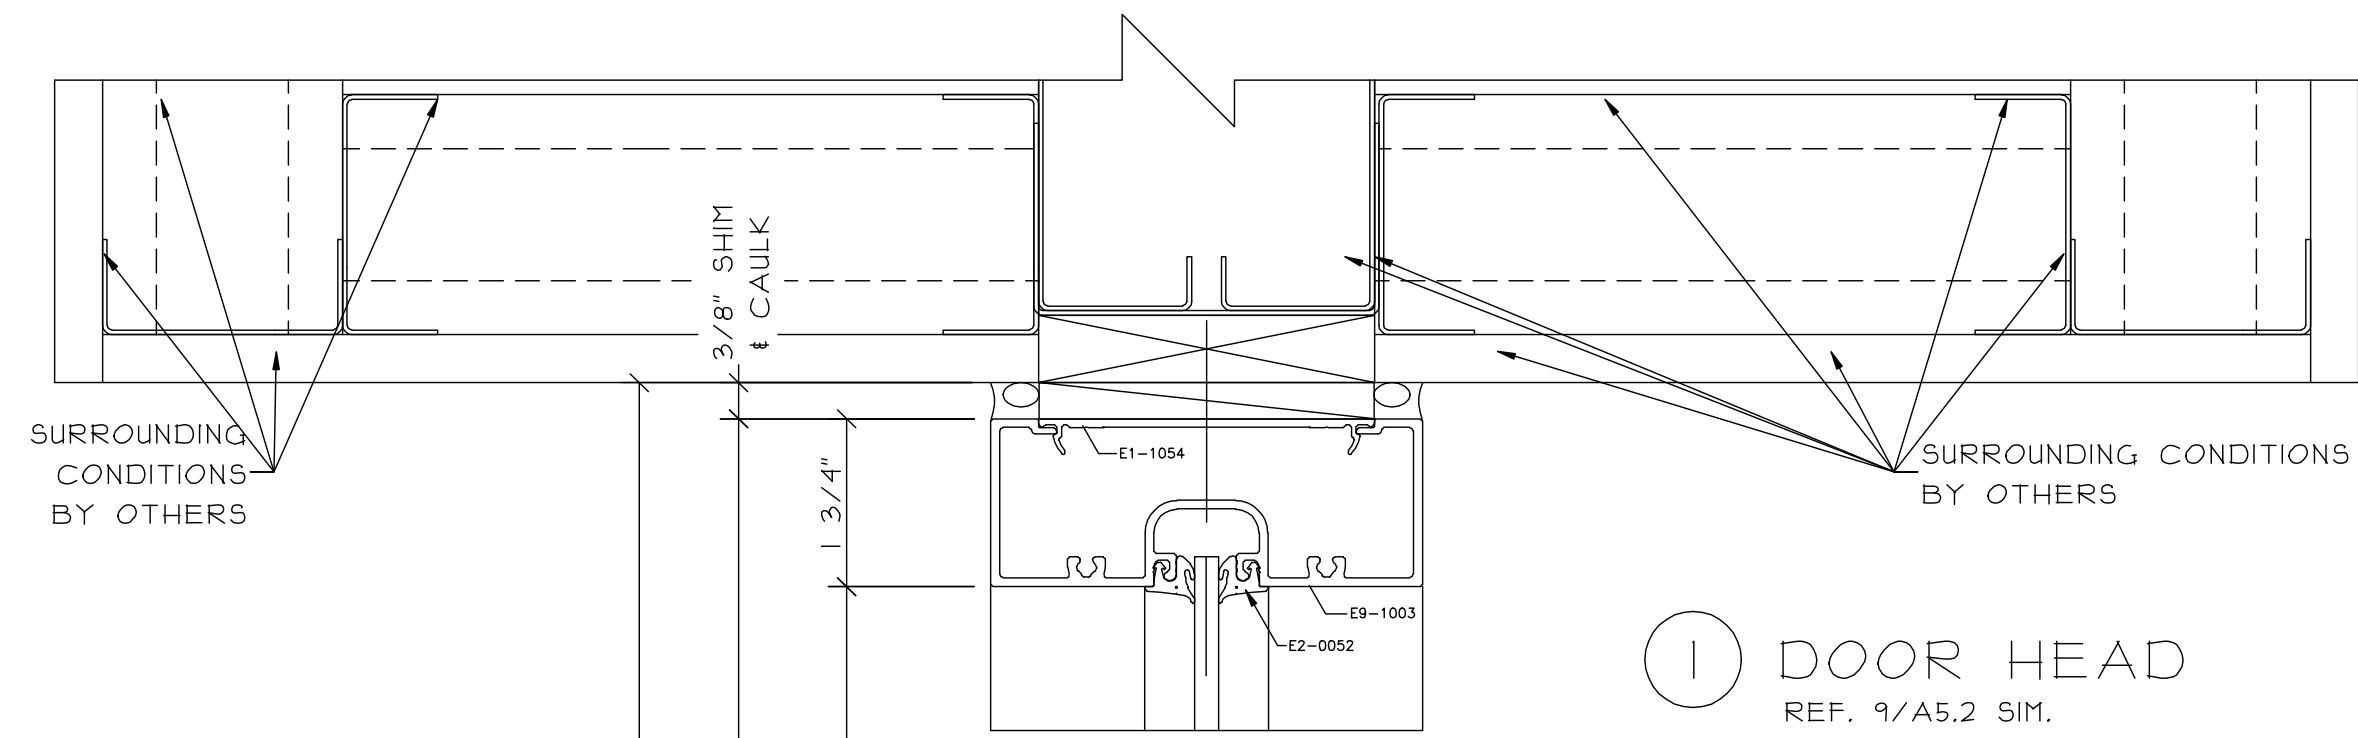

1 DOOR HEAD
REF. 9/A5.2 SIM.

LOBBY

GALLERY


91 3/4" ROUGH OPENING

91 3/8" FRAME SIZE

91 1/8"

1 3/4"

3/8" SHIM
& CAULK

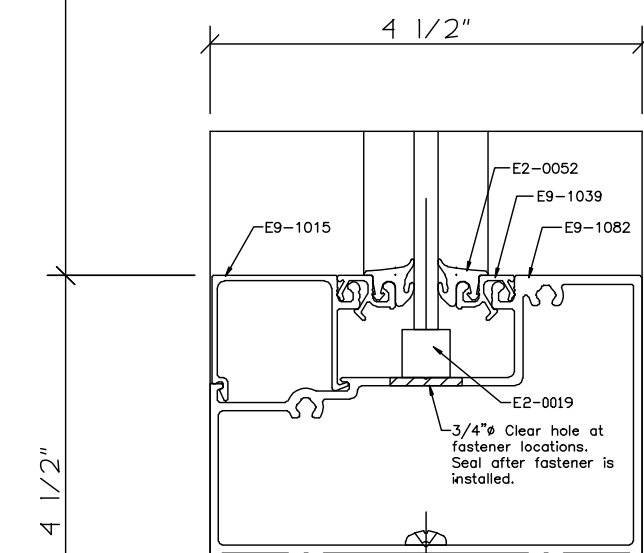


2 SILL
REF. 2/A5.2 SIM.

SHIM AS REQUIRED

EXISTING CONDITIONS TO REMAIN

4 1/2"

4 1/2"

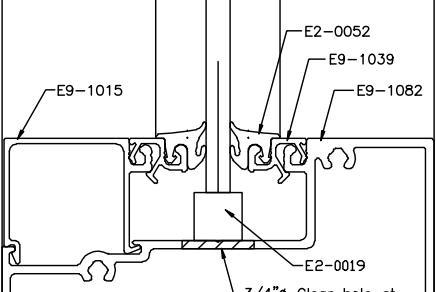

VESTIBULE

LOBBY

SURROUNDING CONDITIONS BY OTHERS

3"x 3/16" ALUMINUM HEAD
& JAMB RETURN

3/8" SHIM
& CAULK

1 3/4"

1/4"

4 3/32"

4 1/2"


3 SILL
REF. 1/A5.2 SIM.

82 1/8" ROUGH OPENING

81 3/4" FRAME SIZE

80" DOOR OPENING

1 15/16"

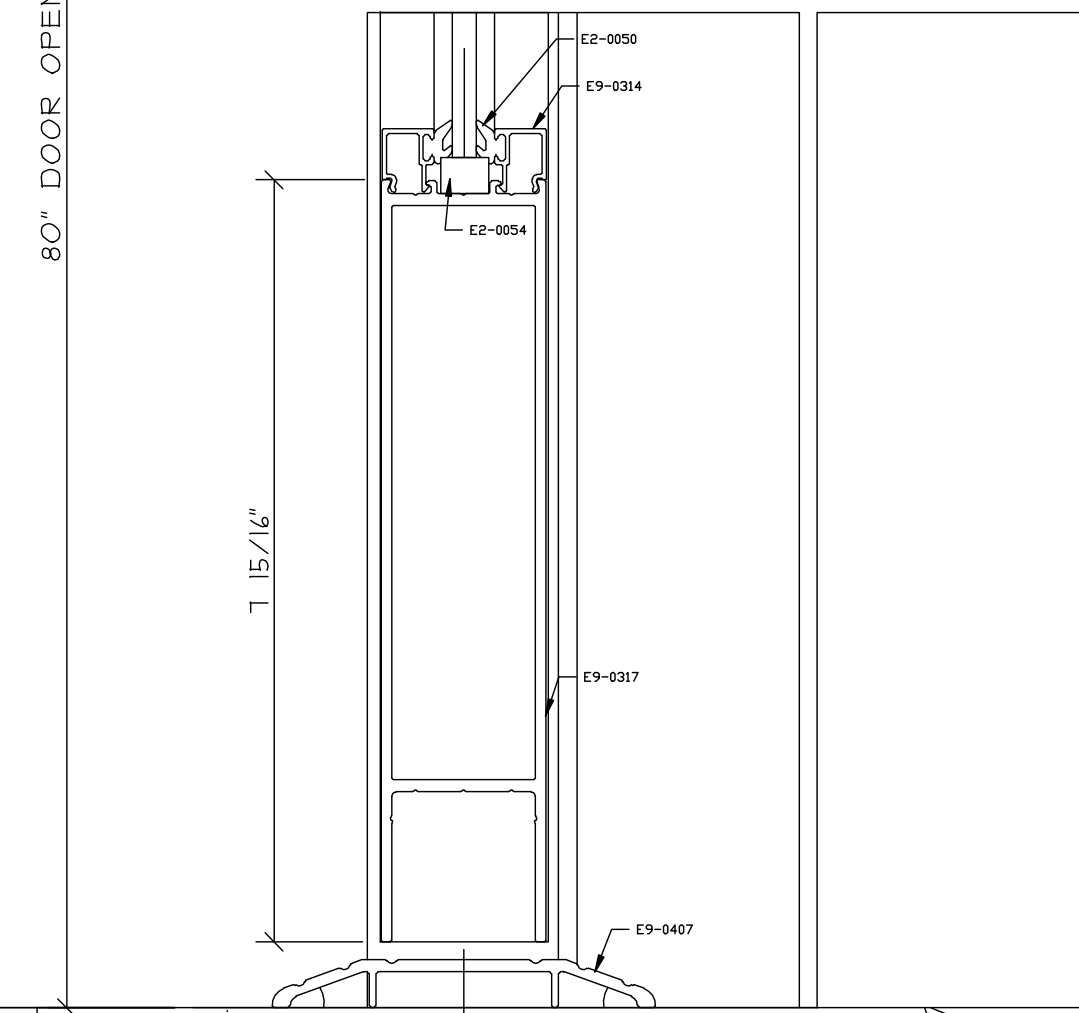

4 DOOR SILL
REF. 1/A5.2

EXISTING CONDITIONS TO REMAIN

REVISIONS:	DATE:

GLAZING CONTRACTOR:	SAMPLE	SAMPLE	SAMPLE
	SAMPLE	SAMPLE	SAMPLE
	SAMPLE	SAMPLE	SAMPLE
	SAMPLE	SAMPLE	SAMPLE
	SAMPLE	SAMPLE	SAMPLE

ARCHITECT:	SAMPLE	SAMPLE	SAMPLE
	SAMPLE	SAMPLE	SAMPLE
	SAMPLE	SAMPLE	SAMPLE
	SAMPLE	SAMPLE	SAMPLE
	SAMPLE	SAMPLE	SAMPLE

PROJECT:	SAMPLE	SAMPLE	SAMPLE
LOCATION:	SAMPLE	SAMPLE	SAMPLE

SCALE:
6" = 1'-0"

DATE:
SAMPLE

DRAWN:
SAMPLE

PAGE:
22 of 22